


DRAWING HAS BEEN PREPARED BY SUMM HOMES, OR UNDER THEIR DIRECT SUPERVISION AS AN NSTRUMENT OF SERVICE AND IS INTENDED FOR USE ONLY ON THIS PROJECT. ALL DRAWING SPECIFICATIONS, AND DESIGNS, INCLUDING T VERALL LAYOUT, FORM, AND COMPOSITION SPACES ARE PROTECTED BY COPYRIGHT REGISTER CPG, INC. ANY REPRODUCTION, USE, SCLOSURE OF THE INFORMATION CONTAINED HEREIN VITHOUT THE WRITTEN CONSENT FROM CPG. IN D/B/A SUMMIT HOMES EXCEPT AS REQUIRED FOR

ADDRESS:

UNIT A: 3718 SW CLAYTON PL UNIT B: 3716 SW CLAYTON PL UNIT C: 3712 SW CLAYTON PL

FOWNHOUSE

SHEET NUMBER:

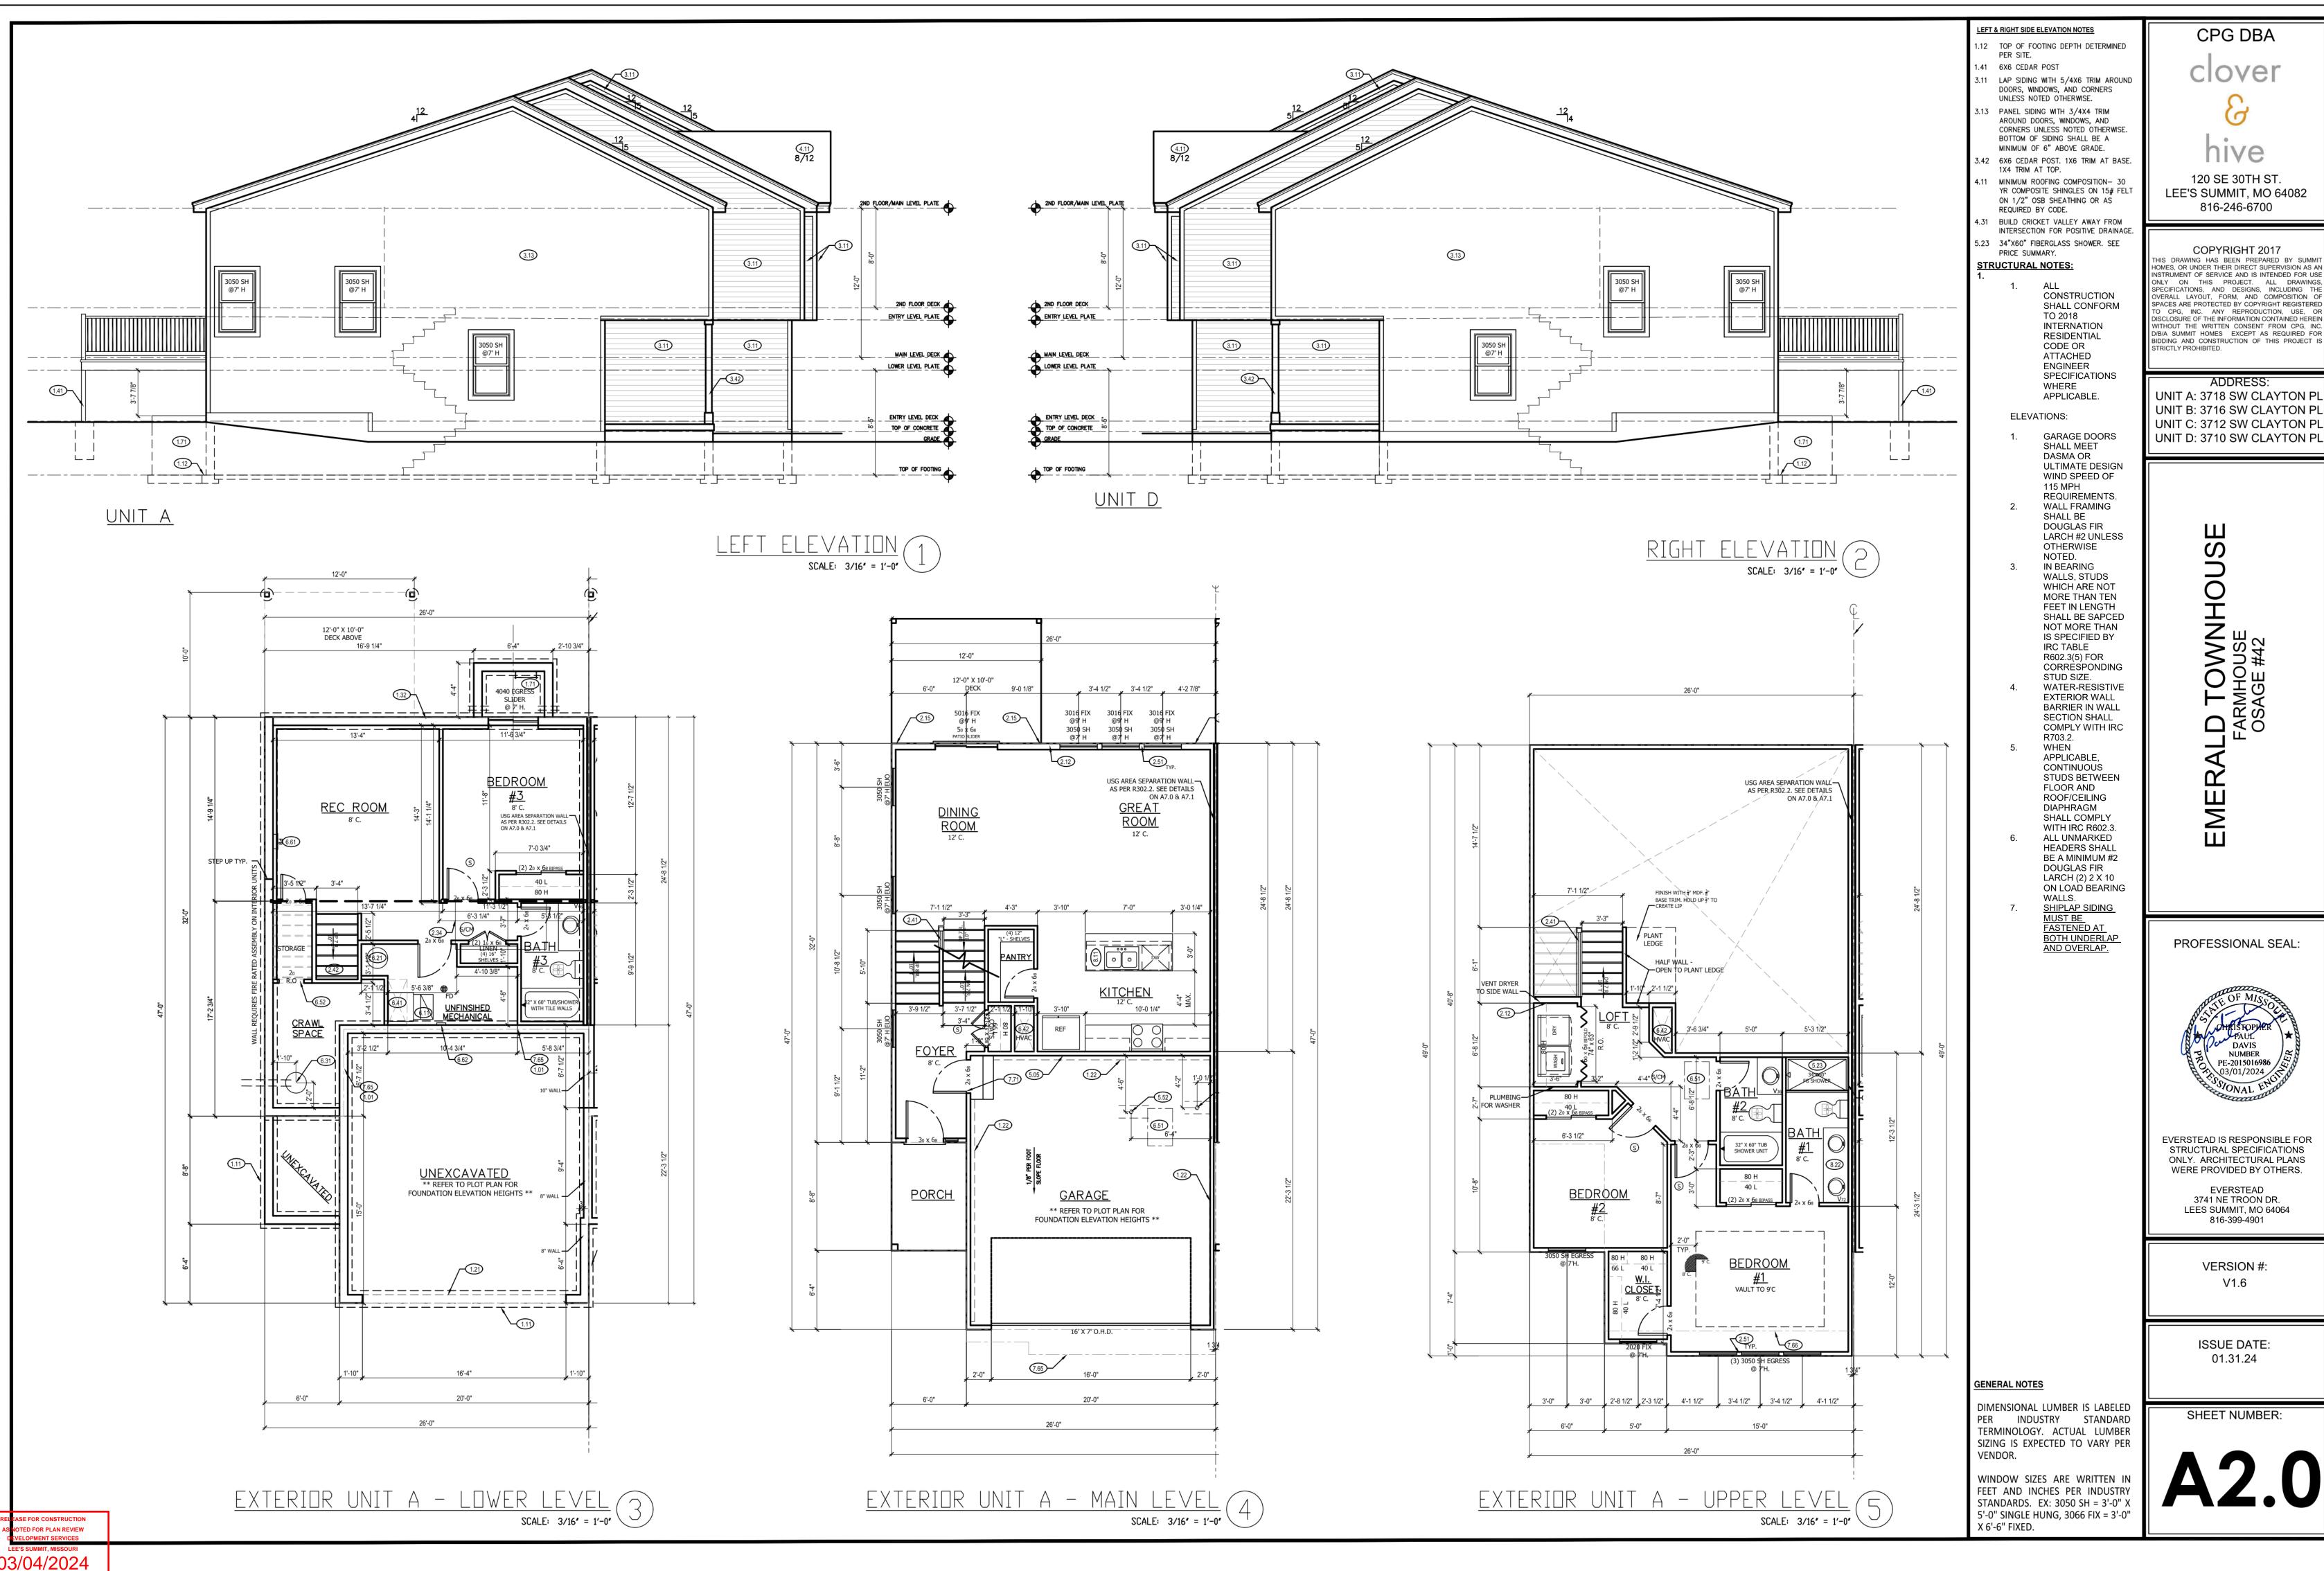

#### **STRUCTURAL NOTES:**

1. ALL CONSTRUCTION SHALL CONFORM TO 2018 INTERNATION RESIDENTIAL CODE OR ATTACHED

#### **ELEVATIONS**:

- GARAGE DOORS SHALL MEET DASMA OR ULTIMATE DESIGN WIND SPEED OF 115 MPH REQUIREMENTS.
- IN BEARING WALLS, STUDS WHICH ARE NOT MORE THAN TEN FEET IN LENGTH SHALL BE SAPCED NOT
- WATER-RESISTIVE EXTERIOR WALL BARRIER IN WALL SECTION SHALL COMPLY WITH IRC R703.2.
- COMPLY WITH IRC R602.3. ALL UNMARKED HEADERS SHALL BE A MINIMUM #2
- SHIPLAP SIDING MUST BE FASTENED AT BOTH

#### EFT & RIGHT SIDE ELEVATION NOTES

- 12 TOP OF FOOTING DEPTH DETERMINED PE
- .41 4X4 CEDAR POST
- 3.11 LAP SIDING WITH 5/4X6 TRIM AROUND DOORS, WINDOWS, AND CORNERS UNLESS
- NOTED OTHERWISE. .42 6X6 CEDAR POST. 1X6 TRIM AT BASE.
- 1X4 TRIM AT TOP. MINIMUM ROOFING COMPOSITION- 30 YR
- COMPOSITE SHINGLES ON 15# FELT ON 1/2" OSB SHEATHING OR AS REQUIRED BY CODE. BUILD CRICKET VALLEY AWAY FROM
- 120 SE 30TH ST. INTERSECTION FOR POSITIVE DRAINAGE. 5.23 34"X60" FIBERGLASS SHOWER. SEE PRICE LEE'S SUMMIT, MO 64082 SUMMARY. 816-246-6700

COPYRIGHT 2017 THIS DRAWING HAS BEEN PREPARED BY SUMMIT HOMES, OR UNDER THEIR DIRECT SUPERVISION AS AN INSTRUMENT OF SERVICE AND IS INTENDED FOR USE ONLY ON THIS PROJECT. ALL DRAWINGS, SPECIFICATIONS, AND DESIGNS, INCLUDING THE OVERALL LAYOUT, FORM, AND COMPOSITION OF SPACES ARE PROTECTED BY COPYRIGHT REGISTERED TO CPG, INC. ANY REPRODUCTION, USE, OR DISCLOSURE OF THE INFORMATION CONTAINED HERRING. WITHOUT THE WRITTEN CONSENT FROM CPG, INC D/B/A SUMMIT HOMES EXCEPT AS REQUIRED FOR BIDDING AND CONSTRUCTION OF THIS PROJECT IS STRICTLY PROHIBITED.

**CPG DBA** 

ADDRESS: UNIT A: 3718 SW CLAYTON PL UNIT B: 3716 SW CLAYTON PL UNIT C: 3712 SW CLAYTON PL UNIT D: 3710 SW CLAYTON PL

> S OWNHOUSE

> > JE!

<u>∠</u> Ш

PROFESSIONAL SEAL:



EVERSTEAD IS RESPONSIBLE FOR STRUCTURAL SPECIFICATIONS ONLY. ARCHITECTURAL PLANS WERE PROVIDED BY OTHERS.

**EVERSTEAD** 3741 NE TROON DR. LEES SUMMIT, MO 64064 816-399-4901

> VERSION #: V1.6

ISSUE DATE: 01.31.24

SHEET NUMBER:

**GENERAL NOTES** 

X 6'-6" FIXED.

DIMENSIONAL LUMBER IS LABELED PER INDUSTRY STANDARD TERMINOLOGY. ACTUAL LUMBER SIZING IS EXPECTED TO VARY PER

WINDOW SIZES ARE WRITTEN IN FEET AND INCHES PER INDUSTRY STANDARDS. EX: 3050 SH = 3'-0" X

5'-0" SINGLE HUNG, 3066 FIX = 3'-0"

ENGINEER SPECIFICATIONS WHERE APPLICABLE.

WALL FRAMING SHALL BE DOUGLAS FIR LARCH #2 UNLESS OTHERWISE NOTED.


MORE THAN IS SPECIFIED BY IRC TABLE R602.3(5) FOR CORRESPONDING STUD SIZE.


- WHEN APPLICABLE, CONTINUOUS STUDS BETWEEN FLOOR AND ROOF/CEILING DIAPHRAGM SHALL
- DOUGLAS FIR LARCH (2) 2 X 10 ON LOAD BEARING
- UNDERLAP AND OVERLAP.

USG AREA SEPARATION WALL-AS PER R302.2. SEE DETAILS

<u>BEDROOM</u>

FINISH WITH 1 MDF. 3" BASE TRIM. HOLD UP 1 TO ON A7.0 & A7.1

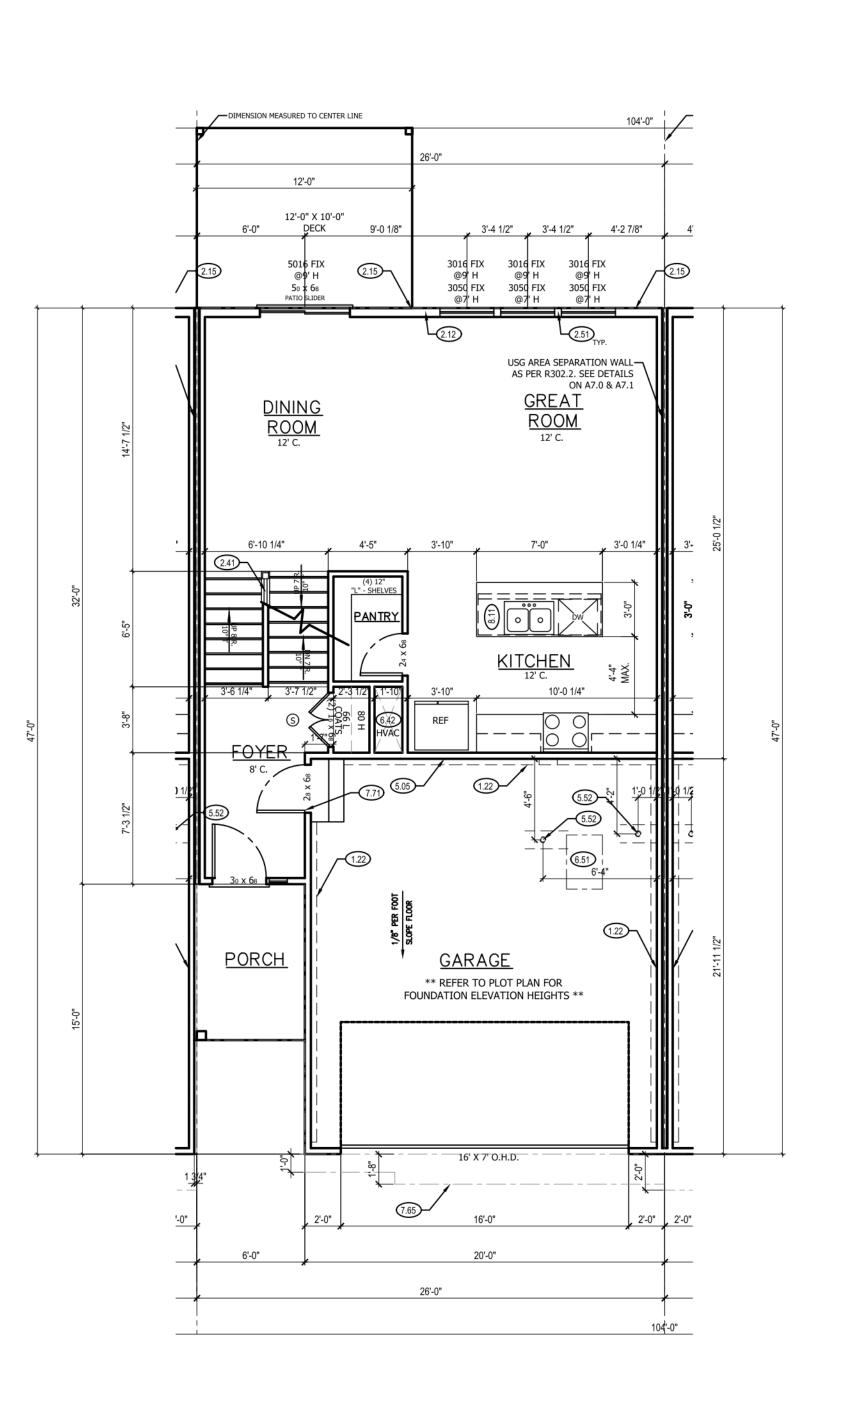

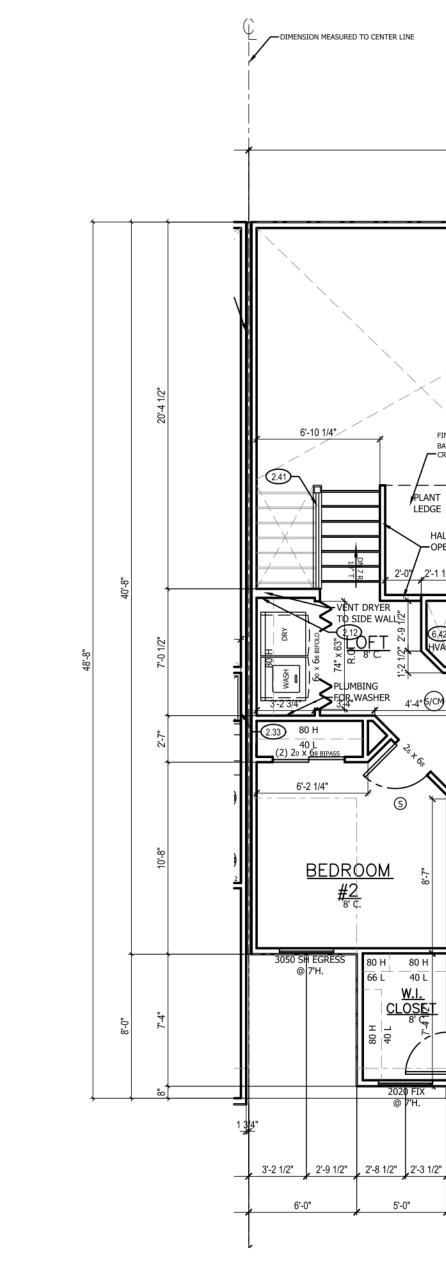

INTERIOR UNIT B - MAIN LEVEL

SCALE: 3/16' = 1'-0'

INTERIOR UNIT B - UPPER LEVEL

SCALE: 3/16' = 1'-0'

26'-0"

TED FOR PLAN REVIEW 03/04/2024 IMENSION MEASURED TO CENTER LINE

CARRY PIPE THROUGH FUR OUT ABOVE TOP OF FOUNDATION

12'-0" X 10'-0" DECK ABOVE

16'-9 1/4"

INSTALL WINDOW WITH FIXED SIDE HERE TO-

REC ROOM

SLIDER

USG AREA SEPARATION WALL
AS PER R302.2. SEE DETAILS
ON A7.0 & A7.1

VENT FAN THROUGH GARAGE — CEILING TO SOFFIT

UNEXCAVATED

\*\* REFER TO PLOT PLAN FOR

FOUNDATION ELEVATION HEIGHTS \*\*

INTERIOR UNIT B - LOWER LEVEL (

#### **STRUCTURAL NOTES:**

ALL CONSTRUCTION SHALL CONFORM TO 2018 INTERNATION RESIDENTIAL CODE OR ATTACHED ENGINEER SPECIFICATIONS WHERE APPLICABLE.

#### **ELEVATIONS**:

- GARAGE DOORS SHALL MEET DASMA OR ULTIMATE DESIGN WIND SPEED OF 115 MPH REQUIREMENTS. WALL FRAMING SHALL BE DOUGLAS FIR LARCH #2
- UNLESS OTHERWISE NOTED. IN BEARING WALLS, STUDS WHICH ARE NOT MORE THAN TEN FEET IN LENGTH SHALL BE SAPCED NOT MORE THAN IS SPECIFIED BY IRC TABLE R602.3(5) FOR CORRESPONDING STUD SIZE.
- WATER-RESISTIVE EXTERIOR WALL BARRIER IN WALL SECTION SHALL COMPLY WITH IRC R703.2.
- WHEN APPLICABLE, CONTINUOUS STUDS BETWEEN FLOOR AND ROOF/CEILING DIAPHRAGM SHALL COMPLY WITH IRC R602.3.
- ALL UNMARKED HEADERS SHALL BE A MINIMUM #2 DOUGLAS FIR LARCH (2) 2 X 10 ON LOAD BEARING
- SHIPLAP SIDING MUST BE FASTENED AT BOTH UNDERLAP AND OVERLAP.


#### LEFT & RIGHT SIDE ELEVATION NOTES

TOP OF FOOTING DEPTH DETERMINED PER



SUMMARY.

CEDAR POST LAP SIDING WITH 5/4X6 TRIM AROUND

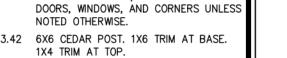

MINIMUM ROOFING COMPOSITION- 30 YR COMPOSITE SHINGLES ON 15# FELT ON 1/2" OSB SHEATHING OR AS REQUIRED BY CODE.

4.31 BUILD CRICKET VALLEY AWAY FROM INTERSECTION FOR POSITIVE DRAINAGE. 120 SE 30TH ST. 5.23 34"X60" FIBERGLASS SHOWER. SEE PRICE LEE'S SUMMIT, MO 64082

> 816-246-6700 COPYRIGHT 2017

CPG DBA

THIS DRAWING HAS BEEN PREPARED BY SUMMIT HOMES, OR UNDER THEIR DIRECT SUPERVISION AS AN INSTRUMENT OF SERVICE AND IS INTENDED FOR USE ONLY ON THIS PROJECT. ALL DRAWINGS SPECIFICATIONS, AND DESIGNS, INCLUDING TH VERALL LAYOUT, FORM, AND COMPOSITION OF SPACES ARE PROTECTED BY COPYRIGHT REGISTERED TO CPG, INC. ANY REPRODUCTION, USE, OR DISCLOSURE OF THE INFORMATION CONTAINED HEREIN WITHOUT THE WRITTEN CONSENT FROM CPG, INC. D/B/A SUMMIT HOMES EXCEPT AS REQUIRED FOR BIDDING AND CONSTRUCTION OF THIS PROJECT IS STRICTLY PROHIBITED.

UNIT A: 3718 SW CLAYTON PL UNIT B: 3716 SW CLAYTON PL UNIT C: 3712 SW CLAYTON PL UNIT D: 3710 SW CLAYTON PL

> TOWNHOUSE 111

EME

PROFESSIONAL SEAL:



EVERSTEAD IS RESPONSIBLE FOR STRUCTURAL SPECIFICATIONS ONLY. ARCHITECTURAL PLANS WERE PROVIDED BY OTHERS.

EVERSTEAD 3741 NE TROON DR. LEES SUMMIT, MO 64064 816-399-4901

> VERSION #: V1.6

ISSUE DATE: 01.31.24


**GENERAL NOTES** 


VENDOR.

DIMENSIONAL LUMBER IS LABELED PER INDUSTRY STANDARD

TERMINOLOGY. ACTUAL LUMBER SIZING IS EXPECTED TO VARY PER

WINDOW SIZES ARE WRITTEN IN FEET AND INCHES PER INDUSTRY STANDARDS. EX: 3050 SH = 3'-0" X 5'-0" SINGLE HUNG, 3066 FIX = 3'-0" X 6'-6" FIXED.

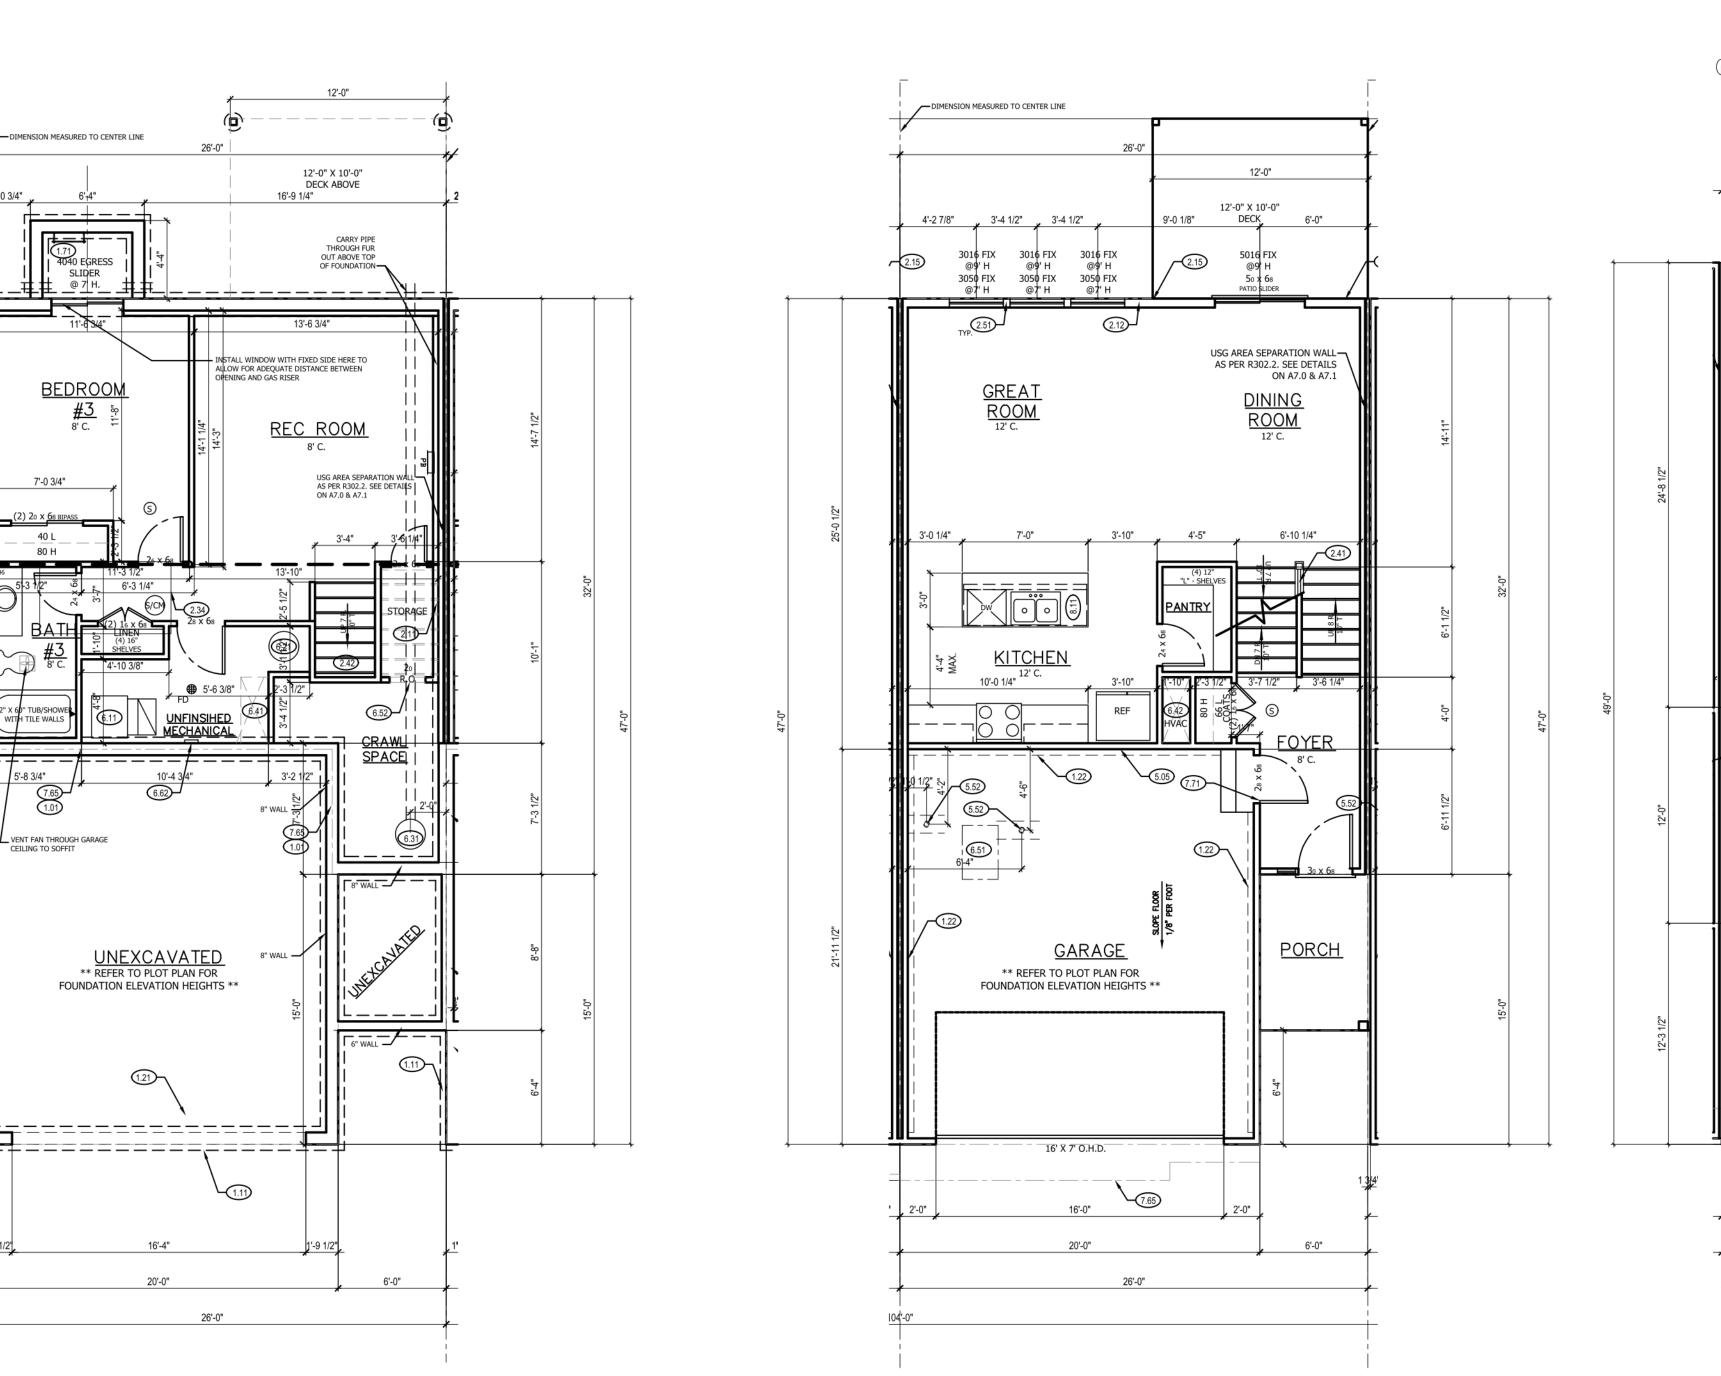

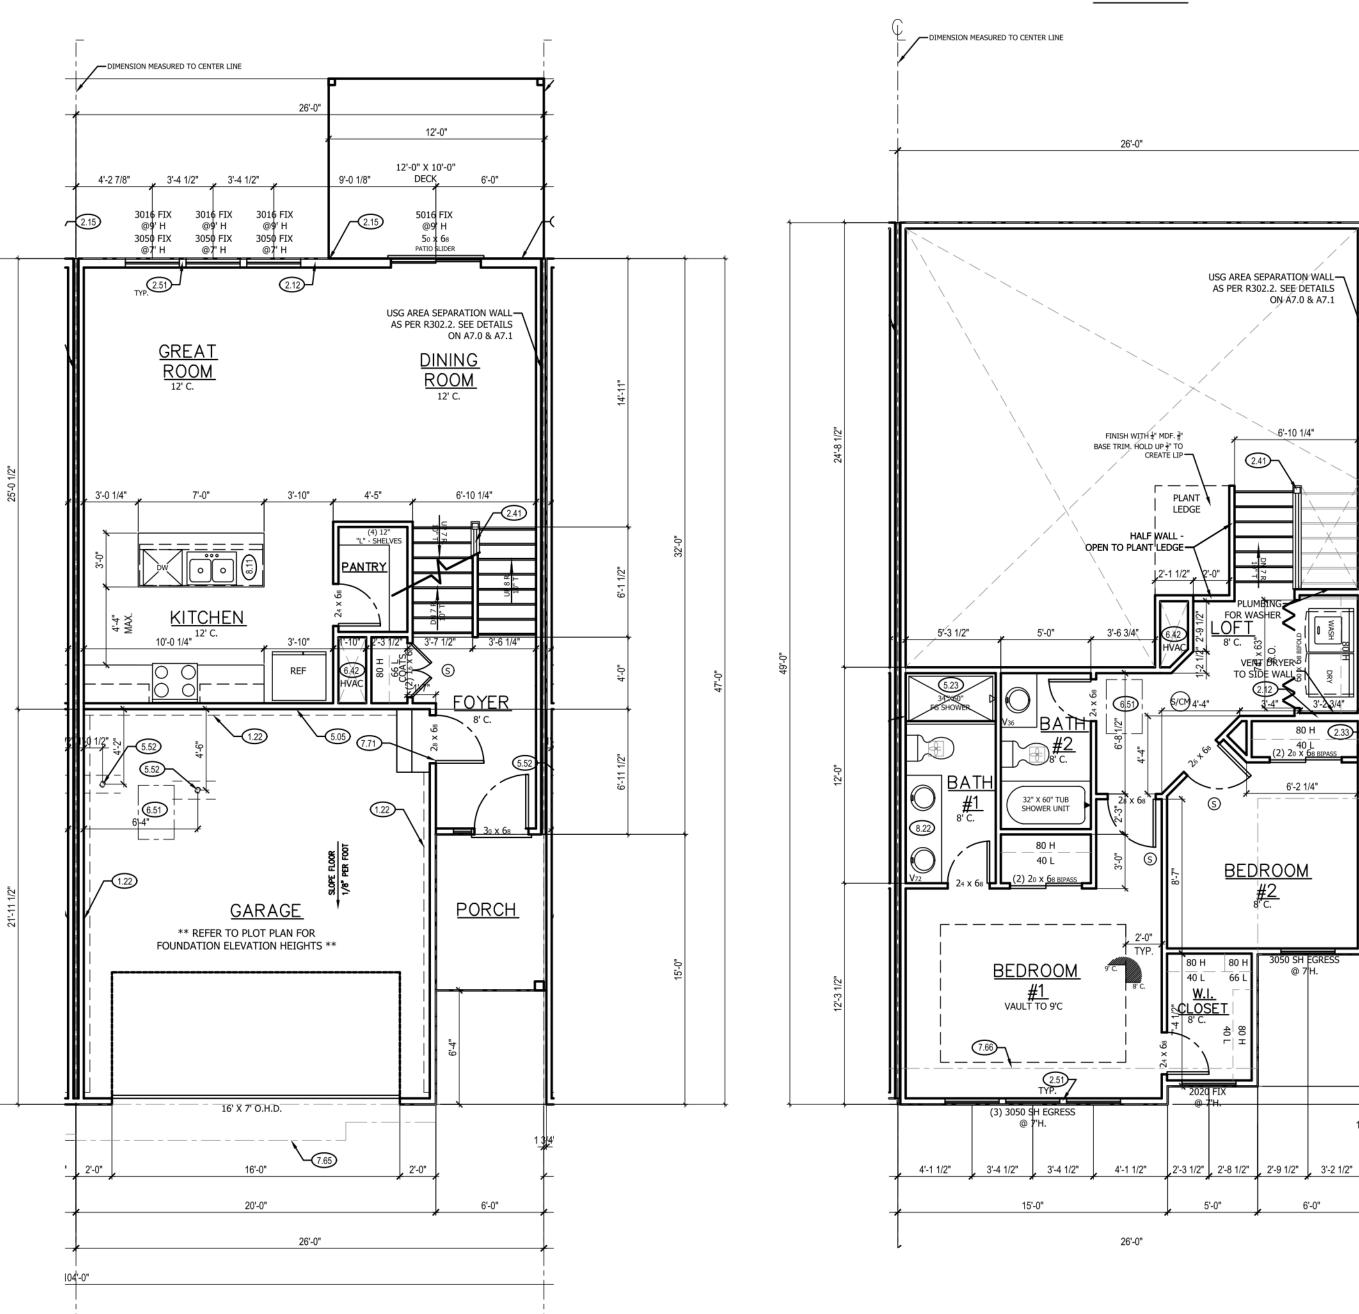

INTERIOR UNIT C - LOWER LEVEL (1

SLIDER @ 7 H.

INTERIOR UNIT C - MAIN LEVEL

SCALE: 3/16' = 1'-0'

INTERIOR UNIT C - UPPER LEVEL

SCALE: 3/16' = 1'-0'

OTED FOR PLAN REVIEW

#### **STRUCTURAL NOTES:**

1. ALL CONSTRUCTION SHALL CONFORM TO 2018 INTERNATION RESIDENTIAL CODE OR ATTACHED ENGINEER SPECIFICATIONS WHERE APPLICABLE.

#### **ELEVATIONS**:

- GARAGE DOORS SHALL MEET DASMA OR ULTIMATE DESIGN WIND SPEED OF 115 MPH REQUIREMENTS.
   WALL FRAMING SHALL BE DOUGLAS FIR LARCH #2
- UNLESS OTHERWISE NOTED.

  3. IN BEARING WALLS, STUDS WHICH ARE NOT MORE THAN TEN FEET IN LENGTH SHALL BE SAPCED NOT MORE THAN IS SPECIFIED BY IRC TABLE R602.3(5) FOR CORRESPONDING STUD SIZE.
- WATER-RESISTIVE EXTERIOR WALL BARRIER IN WALL SECTION SHALL COMPLY WITH IRC R703.2.
   WHEN APPLICABLE, CONTINUOUS STUDS BETWEEN
- FLOOR AND ROOF/CEILING DIAPHRAGM SHALL COMPLY WITH IRC R602.3.

  ALL UNMARKED HEADERS SHALL BE A MINIMUM #2 DOUGLAS FIR LARCH (2) 2 X 10 ON LOAD BEARING
- SHIPLAP SIDING MUST BE FASTENED AT BOTH UNDERLAP AND OVERLAP.

#### NOTES:

- 1.12 TOP OF FOOTING DEPTH DETERMINED PER SITE.
- SITE.

DOORS, WINDOWS, AND CORNERS UNLESS

41 4X4 CEDAR POST

11 LAP SIDING WITH 5/4X6 TRIM AROUND

LEFT & RIGHT SIDE ELEVATION NOTES

- NOTED OTHERWISE.

  3.42 6X6 CEDAR POST. 1X6 TRIM AT BASE.
  1X4 TRIM AT TOP.
- 4.11 MINIMUM ROOFING COMPOSITION— 30 YR COMPOSITE SHINGLES ON 15# FELT ON 1/2" OSB SHEATHING OR AS REQUIRED
- 4.31 BUILD CRICKET VALLEY AWAY FROM INTERSECTION FOR POSITIVE DRAINAGE.
   5.23 34"X60" FIBERGLASS SHOWER. SEE PRICE SUMMARY.

## hive

120 SE 30TH ST. LEE'S SUMMIT, MO 64082 816-246-6700

CPG DBA

COPYRIGHT 2017

THIS DRAWING HAS BEEN PREPARED BY SUMMIT HOMES, OR UNDER THEIR DIRECT SUPERVISION AS AN INSTRUMENT OF SERVICE AND IS INTENDED FOR USE ONLY ON THIS PROJECT. ALL DRAWINGS, SPECIFICATIONS, AND DESIGNS, INCLUDING THE OVERALL LAYOUT, FORM, AND COMPOSITION OF SPACES ARE PROTECTED BY COPYRIGHT REGISTERED TO CPG, INC. ANY REPRODUCTION, USE, OR DISCLOSURE OF THE INFORMATION CONTAINED HEREIN WITHOUT THE WRITTEN CONSENT FROM CPG, INC. D/B/A SUMMIT HOMES EXCEPT AS REQUIRED FOR BIDDING AND CONSTRUCTION OF THIS PROJECT IS STRICTLY PROHIBITED.

ADDRESS:

UNIT A: 3718 SW CLAYTON PL UNIT B: 3716 SW CLAYTON PL UNIT C: 3712 SW CLAYTON PL UNIT D: 3710 SW CLAYTON PL

MERALD TOWNHOUSE

PARMHOUSE

OSAGE #42

PROFESSIONAL SEAL:



EVERSTEAD IS RESPONSIBLE FOR STRUCTURAL SPECIFICATIONS ONLY. ARCHITECTURAL PLANS WERE PROVIDED BY OTHERS.

EVERSTEAD 3741 NE TROON DR. LEES SUMMIT, MO 64064 816-399-4901

> VERSION #: V1.6

ISSUE DATE: 01.31.24

SHEET NUMBER:

**GENERAL NOTES** 

VENDOR.


DIMENSIONAL LUMBER IS LABELED PER INDUSTRY STANDARD

TERMINOLOGY. ACTUAL LUMBER SIZING IS EXPECTED TO VARY PER

WINDOW SIZES ARE WRITTEN IN FEET AND INCHES PER INDUSTRY STANDARDS. EX: 3050 SH = 3'-0" X 5'-0" SINGLE HUNG, 3066 FIX = 3'-0" X 6'-6" FIXED.

ONEET HOMBER

A2.3

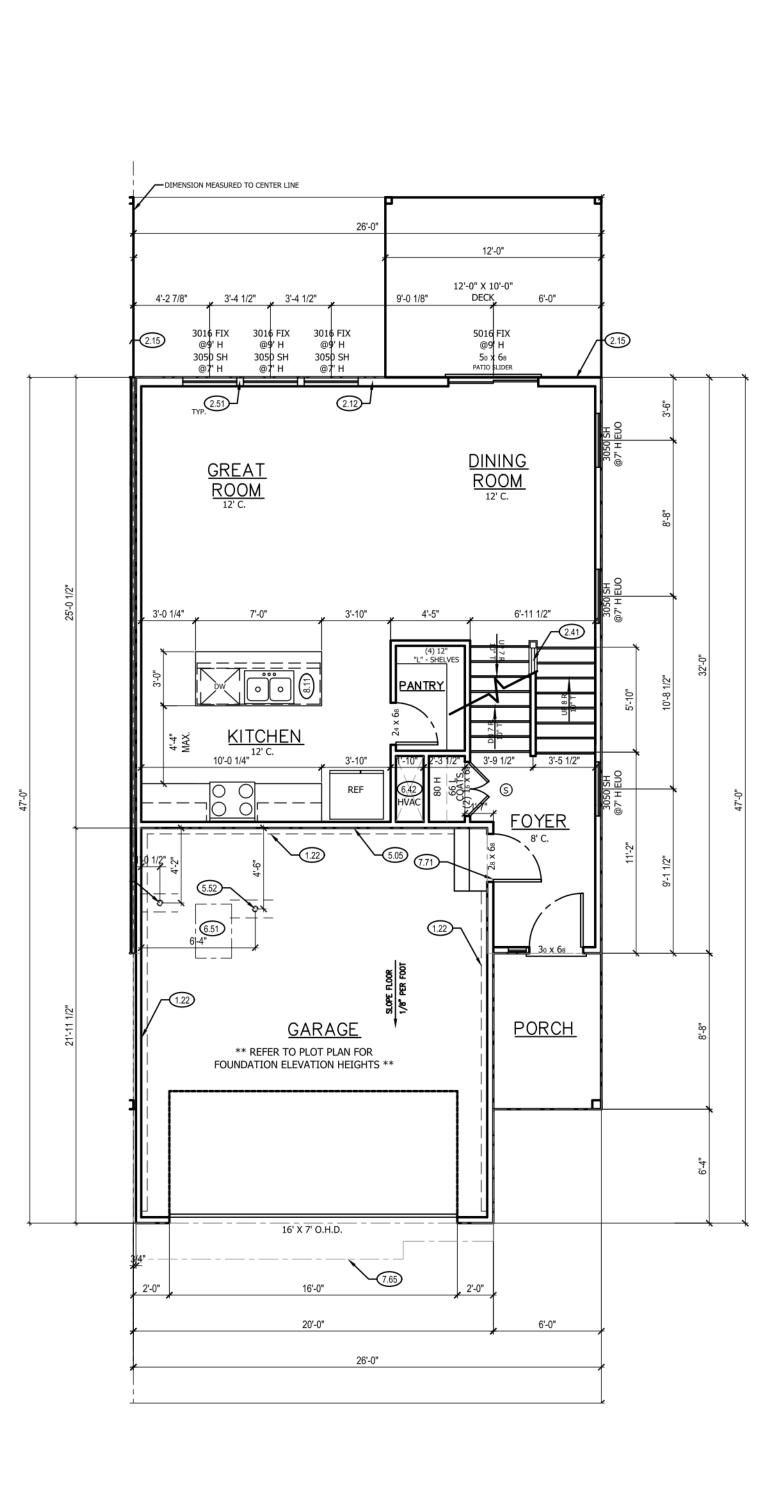

EXTERIOR UNIT D - MAIN LEVEL

SCALE: 3/16' = 1'-0'

EXTERIOR UNIT D - UPPER LEVEL

SCALE: 3/16' = 1'-0'

EXTERIOR UNIT D - LOWER LEVEL (1)

UIVII U

12'-0" X 10'-0"

REC ROOM

IMENSION MEASURED TO CENTER LINE

**BEDROOM** 

<u>#3</u>

\*\* REFER TO PLOT PLAN FOR FOUNDATION ELEVATION HEIGHTS \*\*

4'-1 1/2" 3'-4 1/2" 3'-4 1/2" 4'-1 1/2" 2'-3 1/2" 2'-8 1/2" 3'-0" 3'-0"

FINISH WITH  $\frac{1}{4}$ " MDF.  $\frac{2}{8}$ " BASE TRIM, HOLD UP  $\frac{1}{2}$ " TO

LEDGE

<u>BEDROOM</u>

#### DIMENSIONS MEASURED FROM CENTERLINE OF PARTY WALL ASSEMBLY. UNDER-FLOOR SPACE SHALL CONFORM TO 2018 IRC SECTION R408 PER 2018 IRC R408.3 UNDER-FLOOR VENTILATION IS NOT REQUIRED WHERE:

- HOLD SILL PLATE BACK 4"
  - .11 CONTINUOUS CONCRETE FOOTING .21 RECESS TOP OF FOUNDATION WALL
  - .32 2X6 STUD WALL WITH TREATED SILL
  - DOUBLE 2X4 STUD WALL 2.34 PROVIDE ADDITIONAL BRACING FOR ISLAND ABOVE.
  - 2.42 FIRE RATED SHEETROCK UNDER STAIRS .11 DIRECT FURNACE. FUEL BURNING APPLIANCES SHALL BE DIRECT VENTED TO EXTERIOR FOR COMBUSTION AIR. HOT WATER HEATER WITH THERMAL
  - EXPANSION CONTROL DEVICE SUMP PIT AND PUMP. PROVIDE ELECTRICAL GFCI PROTECTION, PROVIDE
  - SLEEVE THROUGH FOOTING. 6.41 HVAC CHASE ABOVE 6.52 CRAWL SPACE ACCESS
  - 6.61 200 AMP ELECTRICAL PANEL. LOCATION TO BE DETERMINED ON SITE.
  - 6.62 UFER GROUND- VERIFY LOCATION WITH PROJECT MANAGER. 7.65 LINE OF FLOOR ABOVE

COPYRIGHT 2017 HOMES, OR UNDER THEIR DIRECT SUPERVISION AS AI INSTRUMENT OF SERVICE AND IS INTENDED FOR USI ONLY ON THIS PROJECT. ALL DRAWING SPECIFICATIONS, AND DESIGNS, INCLUDING TO OVERALL LAYOUT, FORM, AND COMPOSITION SPACES ARE PROTECTED BY COPYRIGHT REGISTER TO CPG, INC. ANY REPRODUCTION, USE, O DISCLOSURE OF THE INFORMATION CONTAINED HEREI WITHOUT THE WRITTEN CONSENT FROM CPG, INC D/B/A SUMMIT HOMES EXCEPT AS REQUIRED F BIDDING AND CONSTRUCTION OF THIS PROJECT

120 SE 30TH ST.

816-246-6700

LEE'S SUMMIT, MO 64082

**CPG DBA** 

UNIT A: 3718 SW CLAYTON PI UNIT B: 3716 SW CLAYTON PL **UNIT C: 3712 SW CLAYTON PL** UNIT D: 3710 SW CLAYTON PL

OWNHOUSE

PROFESSIONAL SEAL:



EVERSTEAD IS RESPONSIBLE FOR STRUCTURAL SPECIFICATIONS ONLY. ARCHITECTURAL PLANS WERE PROVIDED BY OTHERS. **EVERSTEAD** 

3741 NE TROON DR. LEES SUMMIT, MO 64064 816-399-4901

> VERSION #: V1.6

ISSUE DATE: 01.31.24

GENERAL NOTES

VENDOR.

X 6'-6" FIXED.

DIMENSIONAL LUMBER IS LABELED

PER INDUSTRY STANDARD

TERMINOLOGY. ACTUAL LUMBER

SIZING IS EXPECTED TO VARY PER


WINDOW SIZES ARE WRITTEN I

FEET AND INCHES PER INDUSTRY

STANDARDS. EX: 3050 SH = 3'-0" >

5'-0" SINGLE HUNG, 3066 FIX = 3'-0"

SHEET NUMBER:

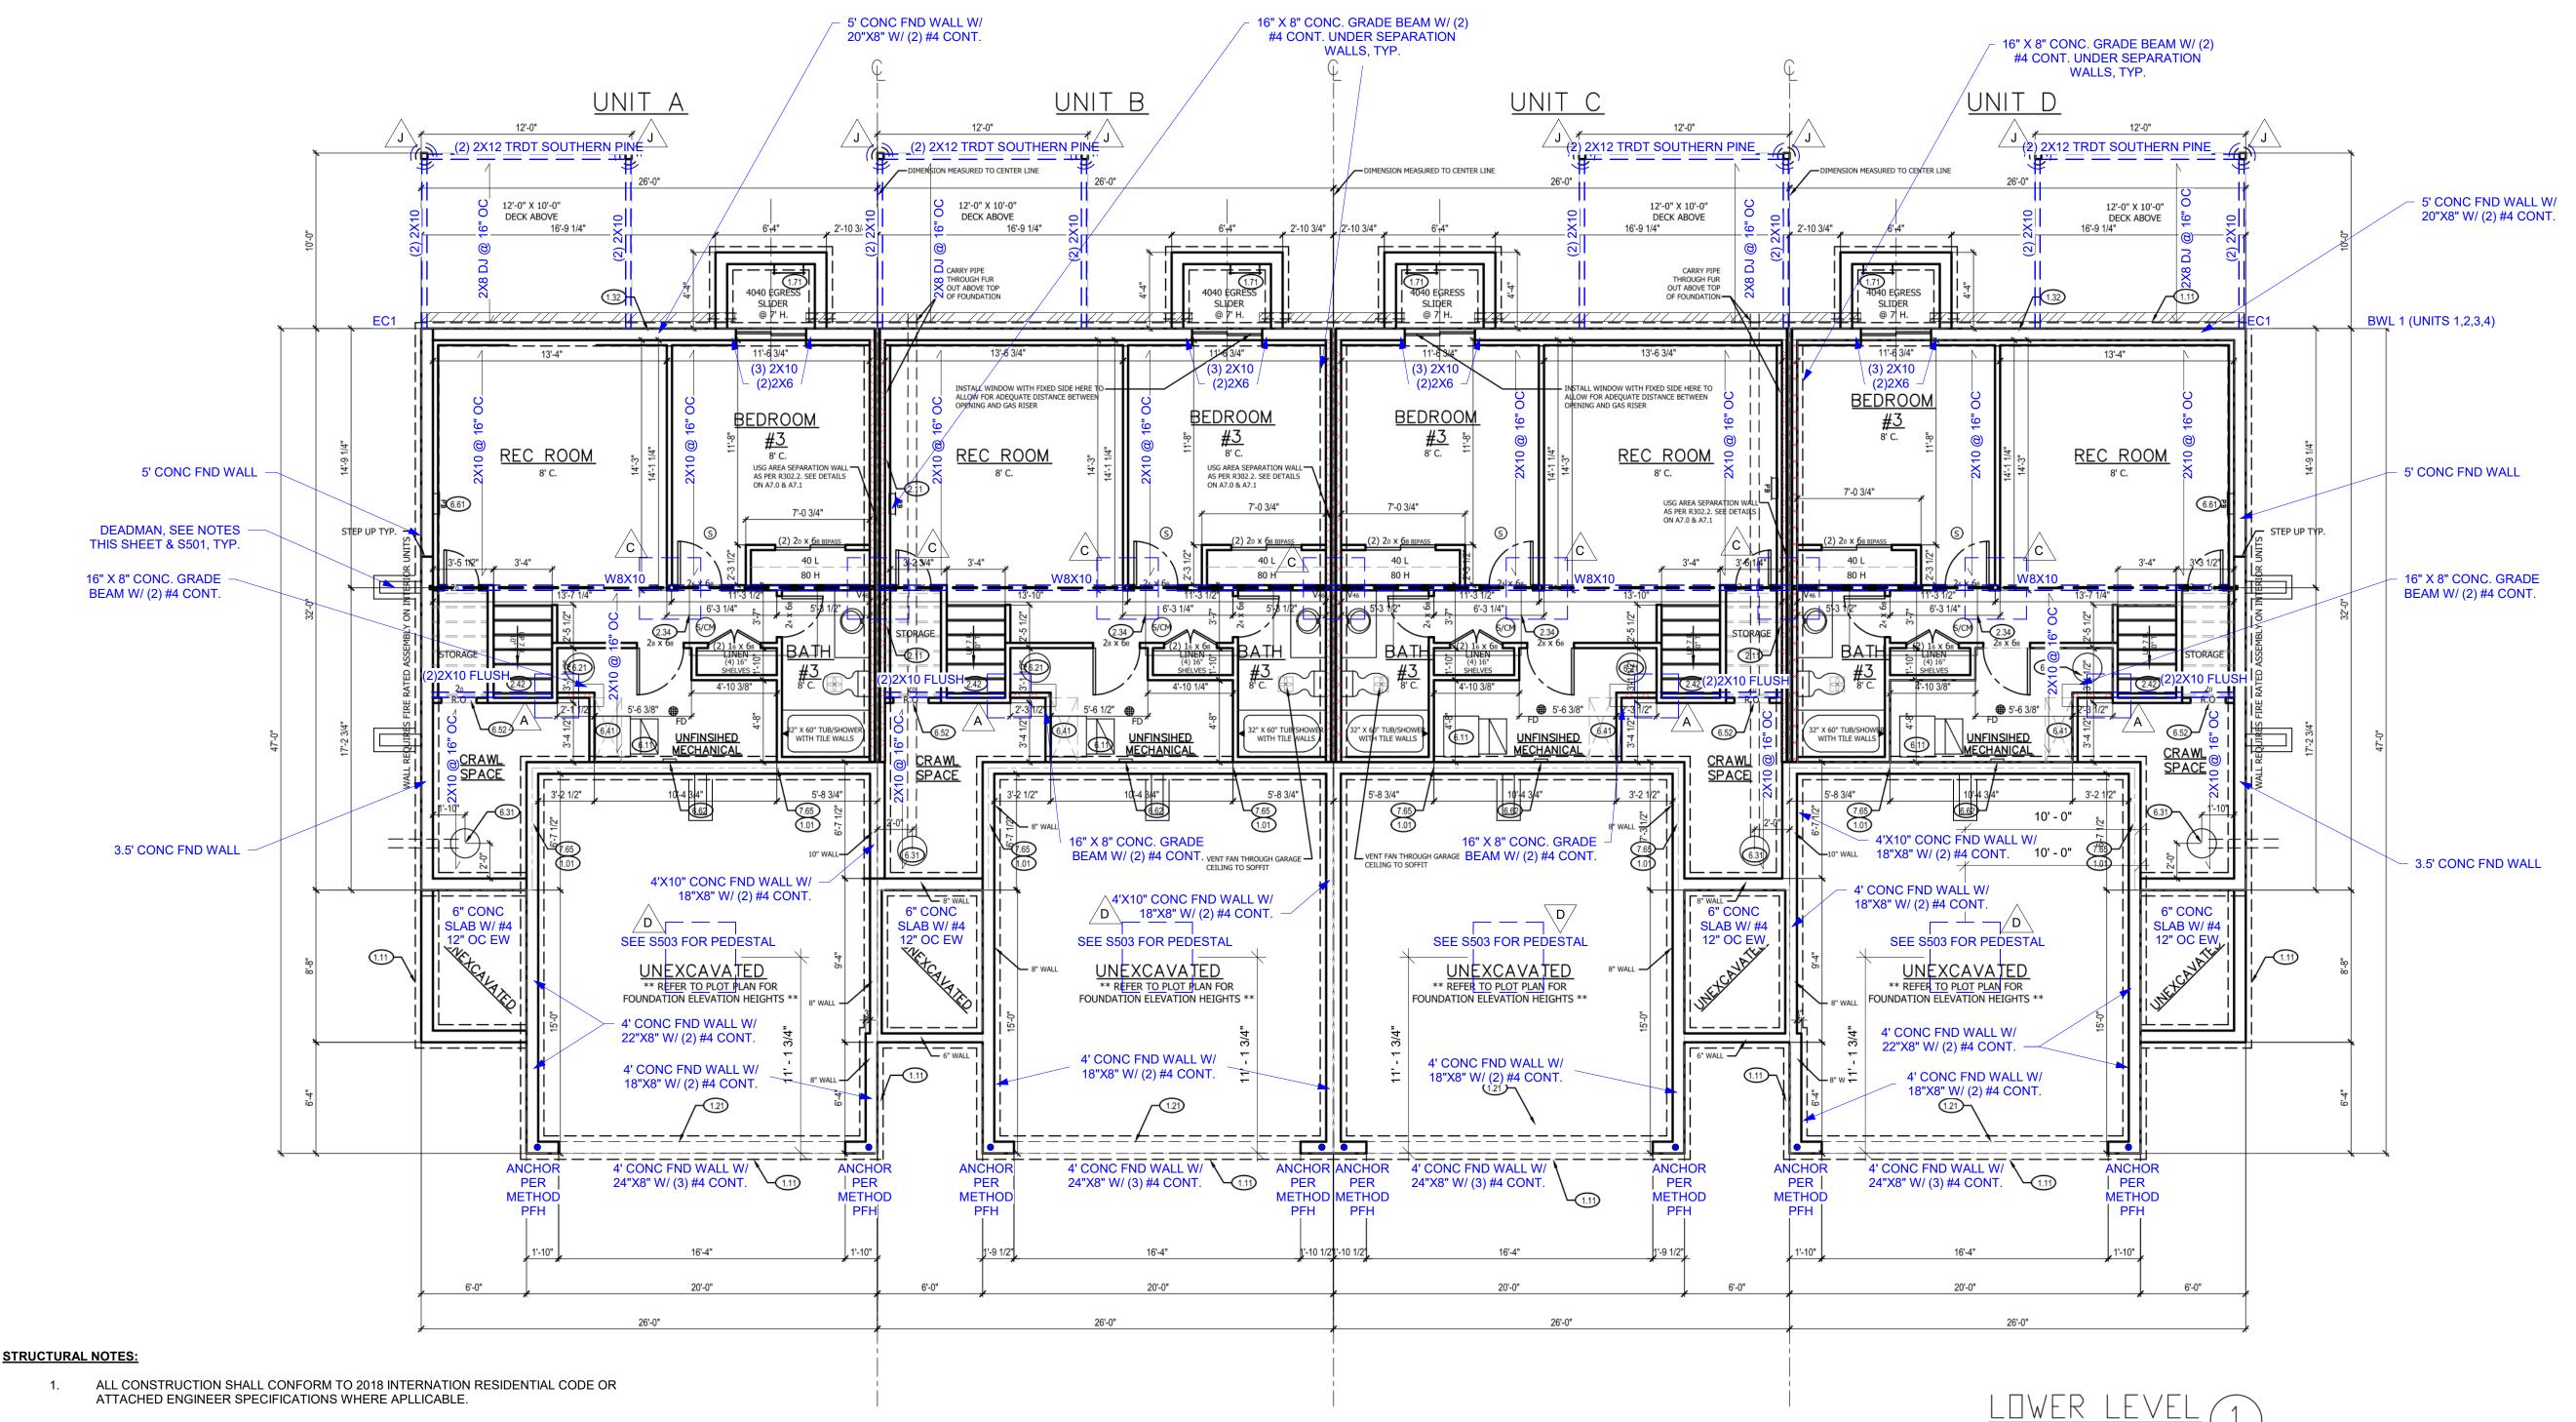

#### FOUNDATION NOTES:

**CRAWL SPACE NOTES:** 

EXPOSED EARTH IS COVERED W/ CONTINUOUS CLASS 1 VAPER RETARDER.

MINUTE (0.47 L/s) FOR EACH 50 SQUARE FEET OF CRAWL SPACE FLOOR AREA.

UNDER-FLOOR ACCESS SHALL BE PROVIDED AND SHALL BE A MINIMUM OF 18"x24" OPENING.

ALL WALLS OVER 10' SHALL BE DOUGLAS FIR-LARCH #2 2x4 STUDS FULL HEIGHT CONTINUOUS UNO.

EDGES OF VAPER RETARDER SHALL EXTEND 6" UP STEM WALL AND PERIMETER WALL INSULATED IN

CONTINUOUSLY OPERATED MECHANICAL EXHAUST VENTILATION AT A RATE EQUAL TO 1 CUBIC FOOT PER

ALL WALLS OVER 12' SHALL BE DOUGLAS FIR-LARCH #2 (M-12) LUMBER 2x6 STUDS FULL HEIGHT CONTINUOUS.

JOINTS SHALL OVERLAP 6" AND SHALL BE SEALED OR TAPED.

ACCORDANCE WITH SECT N1103.3.1

- ALL FOOTINGS MEET OR EXCEED MINIMUM FROST DEPTH OF 36".
- SOIL BEARING CAPACITY SHALL BE 1500 PSF. COMPRESSSIVE STRENGTH OF CONCRETE FC COMPRESSIVE STRENGTH SHALL BE DAMPPROOFED. DAMPPROOFING SHALL EXTEND FROM THE EDGE OF THE FOOTING TO THE FINISHED GRADE (R-406.1). METHOD OF DAMPPROOFING OR WATERPROOFING SHALL BE A MINIMUM 6-MIL. THICK MOISTURED BARRIER OVER POROUS GRAVEL BASE UNDER BASEMENT FLOOR SLAB PER R405.2.2. LAP JOINTS
- SHALL BE MINIMUM 6". FOUNDATION WALLS SHALL BE DAMPPROOFED PER IRC SECTION R406.
- FOUNDATION DRAINAGE WILL BVE IN ACCORDANCE WITH IRC SECTION R405. BASEMENT EGRESS OPENINGS SHALL BE IN ACCORDANCE WITH IRC SECTION R310.1. ALL INTERIOR FOOTINGS OF LOAD BEARINGS WALLS AND COLUMNS SHALL BE
- ISOLATED FROM THE BASEMENT FLOOR SLAB. ALL ANCHOR BOLTS SHALL NOT BE SPACED MORE THAN 3' O.C. AND BE EMBEDDED
- INTO THE CONCRETE A MINIMUM OF 7". IF BASEMENT SLAB ELEVATION IS ABOVE GRADE CONSULT ENGINEER.

#### DEAD MAN SPACING:

MORE.

- ALL DEAD MAN SHALL BE SPACED NO MORE THAN 16' FROM EGRESS WELL, REAR
- GARAGE WALL, 24" RETURN ON FOUNDATION WALL OR ANOTHER DEAD MAN. DEAD MEN ARE NOT REQUIRED ON EXTERIOR GARAGE WALLS OR FOUNDATION
- WALLS THAT ARE 5' OR LESS. WALL TRANSITIONING FROM ELSS THAN 5' TALL TO MORE THAN 5' TALL WITH STEP DOWNS: A DEAD MAN IS REQUIRED WITHIN 8' OF STEP DOWN (tRANSITIONING FROM LESS THAN 5' TALL TO MORE THAN 5' TALL WALL LOCATION) ON WALL 5' TALL OR

- SOLID BLOCKING BETWEEN JOISTS AT 48" O.C. EXTEND BLOCKING ONE JOIST BAY PAST EACH
  - SIDE OF ISLAND ABOVE

FOUNDATION V		NG TABLE (3000 PSI C FROM INSIDE TENSIC	ONCRETE AND 40 KSI RE ON FACE)	EBAR PLACED 2"	
WALL TYPE	NOMINAL WALL THICKNESS	VERTICAL SPACING AND SIZE	HORIZONTAL SPACING AND SIZE	FOOTING SPECIFICATION U.N.O. ON PLANS	
3'-6" TRENCH FOOTING	16"	#4 BARS @18" O.C.	(2) #4 BARS TOP & BOT. CONT.		
< 6'-0" WALL		#4 BARS @36" O.C.			
8'-0" WALL	8"	#4 BARS @16" O.C.		16" x 8" CONC. FTG. W/ (2) #4 BARS CONT.	
9'-0" WALL			#4 BARS @ 24" O.C.		
10'-0" WALL		#4 BARS @8" O.C.			
11'-0" WALL	10"	#4 BARS @9" O.C.		24" x 12" CONC. FTG.	
12'-0" WALL	10"	#4 BARS @6" O.C.		W/ (3) #4 BARS CONT.	

SYM PIER DEPTH MINIMUM REINFORCEMENT GRADE 40 KSI STEEL						
G	12"	3'-0"	(4) VERTICAL #4			
H	16"	3'-0"	(4) VERTICAL #4			
J	18"	3'-0"	(4) VERTICAL #4			
K	24"	3'-0"	(4) VERTICAL #4			
Ĺ	28"	3'-0"	(4) VERTICAL #4			

COLUMN AND PAD SIZES ARE FOR A MAXIMUM COLUMN HEIGHT OF 10'.


COLUMNS GREATER THAN 10' REQUIRE A SEPARATE ENGINEERED

DESIGN. FOOTINGS A-F SPACING OF 6" O.C. WITH 3" CLEAR COVER.

SCALE: 3/16" = 1'-0"

ISOLATED FOOTINGS AND COLUMN PADS							
SYM	PIER PAD SIZE	DEPTH	MINIMUM REINFORCEMENT GRADE 40 KSI STEEL	SCHEDULE 40 STEEL COLUMN, MIN FY = 35 KSI			
Â	30"x30"	1'-0"	(5) #4 BAR E.W.	3" DIAMETER			
B	36"x36"	1'-0"	(6) #4 BAR E.W.	3" DIAMETER			
c	42"x42"	1'-2"	(7) #4 BAR E.W.	3" DIAMETER			
D	48"x48"	1'-4"	(8) #4 BAR E.W.	3" DIAMETER			
E	54"x54"	1'-4"	(9) #4 BAR E.W.	3.5" DIAMETER			
F	60"x60"	1'-6"	(10) #4 BAR E.W.	3.5" DIAMETER			

#### DIMENSIONS MEASURED FROM CENTERLINE OF PARTY WALL ASSEMBLY.

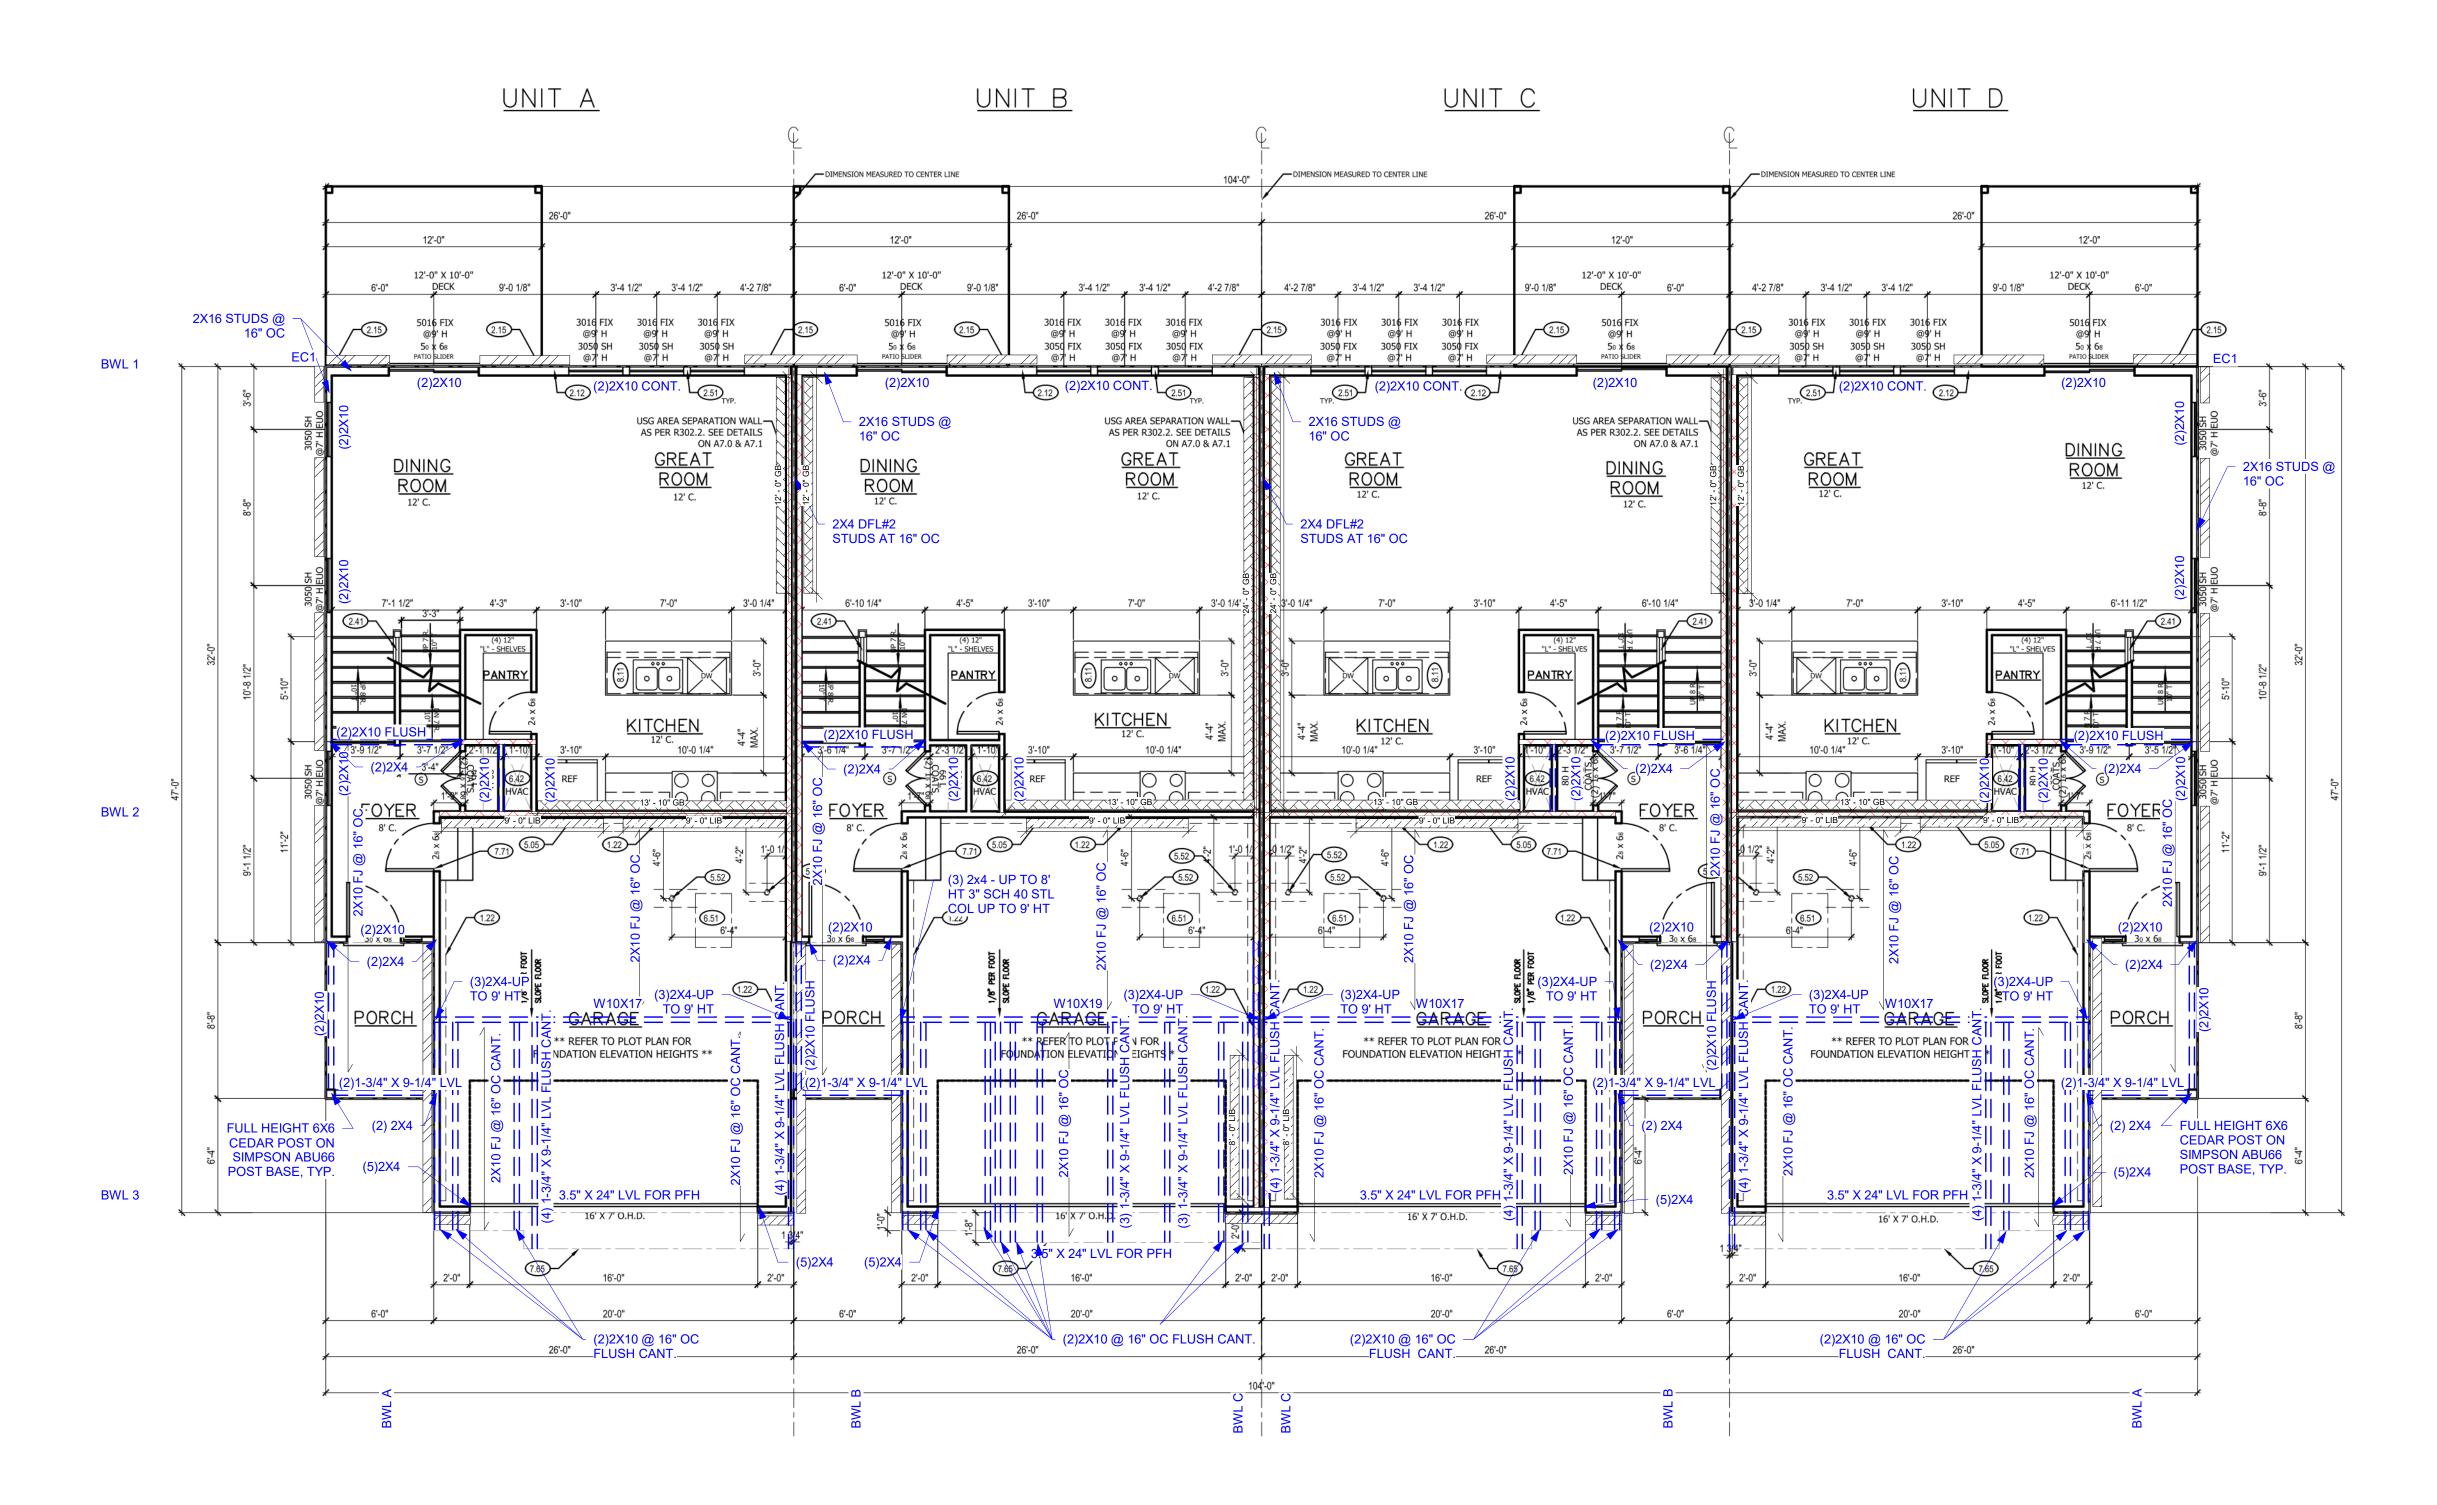

#### **GENERAL PLAN NOTES**

- ALL CONSTRUCTION SHALL CONFORM TO 2018 INTERNATIONAL RESIDENTIAL CODE OR ATTACHED ENGINEER SPECIFICATIONS WHERE APPLICABLE. ALL DIMENSIONS ARE FROM FACE OF STUD U.N.O. MINIMUM DOUBLE JOIST UNDER INTERIOR NON-LOAD BEARING WALLS.
- CANTILEVERS, OVER BEAMS, AND DOOR JAMBS SHALL BE BLOCKED. CEILING JOISTS SHALL BE 2x6 @ 16" O.C. U.N.O. WALL CONSTRUCTION SHALL BE CAPABLE OF ACCOMMODATING ALL LOADS IMPOSED ACCORDING TO IRC R301. EXTERIOR WALLS SHALL BE CONSTRUCTED IN ACCORDANCE WITH IRC
- 602 & FIGURES R602.3(1) AND R602.3(2). ANY WOOD MEMBERS IN CONTACT WITH CONCRETE OR MASONRY (OR THE FURRING THEY ARE ATTACHED TO) SHALL BE OF DECAY RESISTANT
- INTERIOR NON-LOAD BEARING WALLS SHALL BE ISOLATED FROM THE FLOOR FRAMING ABOVE UNLESS THE INTERIOR NON-LOAD BEARING WALL RESTS DIRECTLY ON A FOOTING. SOLID BLOCKING BETWEEN JOISTS AT 48" O.C. AND EXTEND BLOCKING
- ONE JOIST BAY PAST EACH SIDE OF KITCHEN ISLAND DOUBLE JOIST UNDER KITCHEN ISLAND AND TUBS 12. ALL JOIST HANGERS TO BE SIMPSON LUS HANGERS UNO

INTERIOR LOAD BEARING WALL

#### **BRACING METHODS WALL BRACING NOTES:**

PER IRC R602.10.5.2)

BRACING PFH PER IRC R602.10.6.2

BRACING GB PER IRC R602.10

BRACING LIB PER IRC R602.10

MINIMUM LIB LENGTH PER 2018 IRC TABLE R602.10.5:

55" - 8' TALL WALL HEIGHT

62" - 9' TALL WALL HEIGHT

69" - 10' TALL WALL HEIGHT

- WALL BRACING IS DESIGNED IN ACCORDANCE WITH IRC R602.10 BRACING CS-PF PER IRC R602.10.6.4 BRACING METHODS SHALL BE PER PLAN AND SHALL BE CONSTRUCTED IN CONFORMANCE WITH 2018 IRC R602.10.4 AND R602.10.5 BRACING CS-WSP PER IRC R602.10 FOR METHOD CS-WSP STRUCTURAL PANEL SHEATHING SHALL BE BRACING WSP PER IRC R602.10 (INCLUDES PARTIAL PANELS
  - ALL SHEATHABLE SURFACES ON ONE SIDE OF THE BRACED WALL LINE INCLUDING AREAS ABOVE AND BELOW OPENINGS AND GABLE END WALLS. END CONDITIONS SHALL MEET THE REQUIREMENTS OF R602.10.7 AND
  - DETAIL 9-S400. ALL HORIZONTAL PANEL JOINTS SHALL OCCUR OVER AND BE NAILED TO COMMON FRAMING OR BLOCKING WITH AN APPROPRIATE PANEL EDGE-NAILING SCHEDULE IN ACCORDANCE
  - WITH IRC R602.10.4.4 INTERIOR FINISH OF EXTERIOR WALLS SHALL BE MINIMUM 1/2" GYPSUM BOARD INSTALLED ON THE INTERIOR SIDE.

SCALE: 3/16" = 1'-0"

MAIN FLOOR PLAN NOTES

- .22 EXPOSED TOP OF FOUNDATION WALL. 2.12 2X6 STUD WALL
- 2.15 ENTIRE REAR WALL TO BE DOUBLE WALL CONSTRUCTION. §" ZIP PANELS AS 1ST
- LAYER OF STRUCTURAL SHEATHING. 2.41 CURB STAIR SYSTEM WITH OPEN
- 2.51 3 STUDS BETWEEN WINDOW UNITS 3.42 6X6 CEDAR POST. 1X6 TRIM AT BASE. 1X4 TRIM AT TOP.
- 5.05 HOSE BIBB 5.52 PLUMBING FLANGE ABOVE. HEADER
- ACROSS JOISTS AS NEEDED. .42 HVAC FLOOR OPENING, HEADER OFF FLOOR JOISTS AS REQUIRED. BUMP
- 1 1'-10"X3'-0" MINIMUM ATTIC ACCESS WITH 3/4" BACKER BOARD AND 2 LATCHES. BUMP TRUSSES FOR ATTIC
- 7.65 LINE OF FLOOR ABOVE

TRUSSES AS NECESSARY FOR HVAC

- 7.71 20 MINUTE FIRE RATED SOLID CORE SELF-CLOSING HINGES
- .11 24" CABINET + 12" OVERHANG FLAT ISLAND. VERIFY LOCATION WITH PERSONAL BUILDER.

### **CPG DBA**

120 SE 30TH ST. LEE'S SUMMIT, MO 64082 816-246-6700

**COPYRIGHT 2017** HIS DRAWING HAS BEEN PREPARED BY SUMM INSTRUMENT OF SERVICE AND IS INTENDED FOR US ONLY ON THIS PROJECT. ALL DRAWING OVERALL LAYOUT, FORM, AND COMPOSITION OF SPACES ARE PROTECTED BY COPYRIGHT REGISTERS TO CPG, INC. ANY REPRODUCTION, USE, O DISCLOSURE OF THE INFORMATION CONTAINED HEREI WITHOUT THE WRITTEN CONSENT FROM CPG, IN D/B/A SUMMIT HOMES EXCEPT AS REQUIRED FO BIDDING AND CONSTRUCTION OF THIS PROJECT STRICTLY PROHIBITED.

#### ADDRESS:

UNIT A: 3718 SW CLAYTON PL UNIT B: 3716 SW CLAYTON PL UNIT C: 3712 SW CLAYTON PL UNIT D: 3710 SW CLAYTON PI

TOWNHOUSE

PROFESSIONAL SEAL:



EVERSTEAD IS RESPONSIBLE FOR STRUCTURAL SPECIFICATIONS ONLY. ARCHITECTURAL PLANS WERE PROVIDED BY OTHERS.

**EVERSTEAD** 3741 NE TROON DR. LEES SUMMIT, MO 64064 816-399-4901

> VERSION #: V1.6

ISSUE DATE: 01.31.24

SHEET NUMBER:

SIZING IS EXPECTED TO VARY PER 5'-0" SINGLE HUNG, 3066 FIX = 3'-0"

WINDOW SIZES ARE WRITTEN IN FEET AND INCHES PER INDUSTRY STANDARDS. EX: 3050 SH = 3'-0" X

GENERAL NOTES

X 6'-6" FIXED.

DIMENSIONAL LUMBER IS LABELED

PER INDUSTRY STANDARD

TERMINOLOGY. ACTUAL LUMBER

4 EXCEPT

MARINE

IRC TABLE N1102.1.2 (R402.1.2) INSULATION AND FENESTRATION REQUIREMENTS BY COMPONENT (PARTIAL) AND ENERGY CONSERVATION CODE COMPLIANCE

R-VALUE

20 OR 13+5H

BASEMENT | SLAB R-VALUE | CRAWL SPACE | DUCTWORK

WALL R-VALUE R-VALUE

10/13


R-VALUE | WALL R-VALUE | & DEPTH

CLIMATE FENESTRATION SKYLIGHT U-FACTOR SHGC CEILING AND ATTICS R-VALUE R-VALUE R-VALUE

R-VALUE

SHGC

#### DIMENSIONS MEASURED FROM CENTERLINE OF PARTY WALL ASSEMBLY.

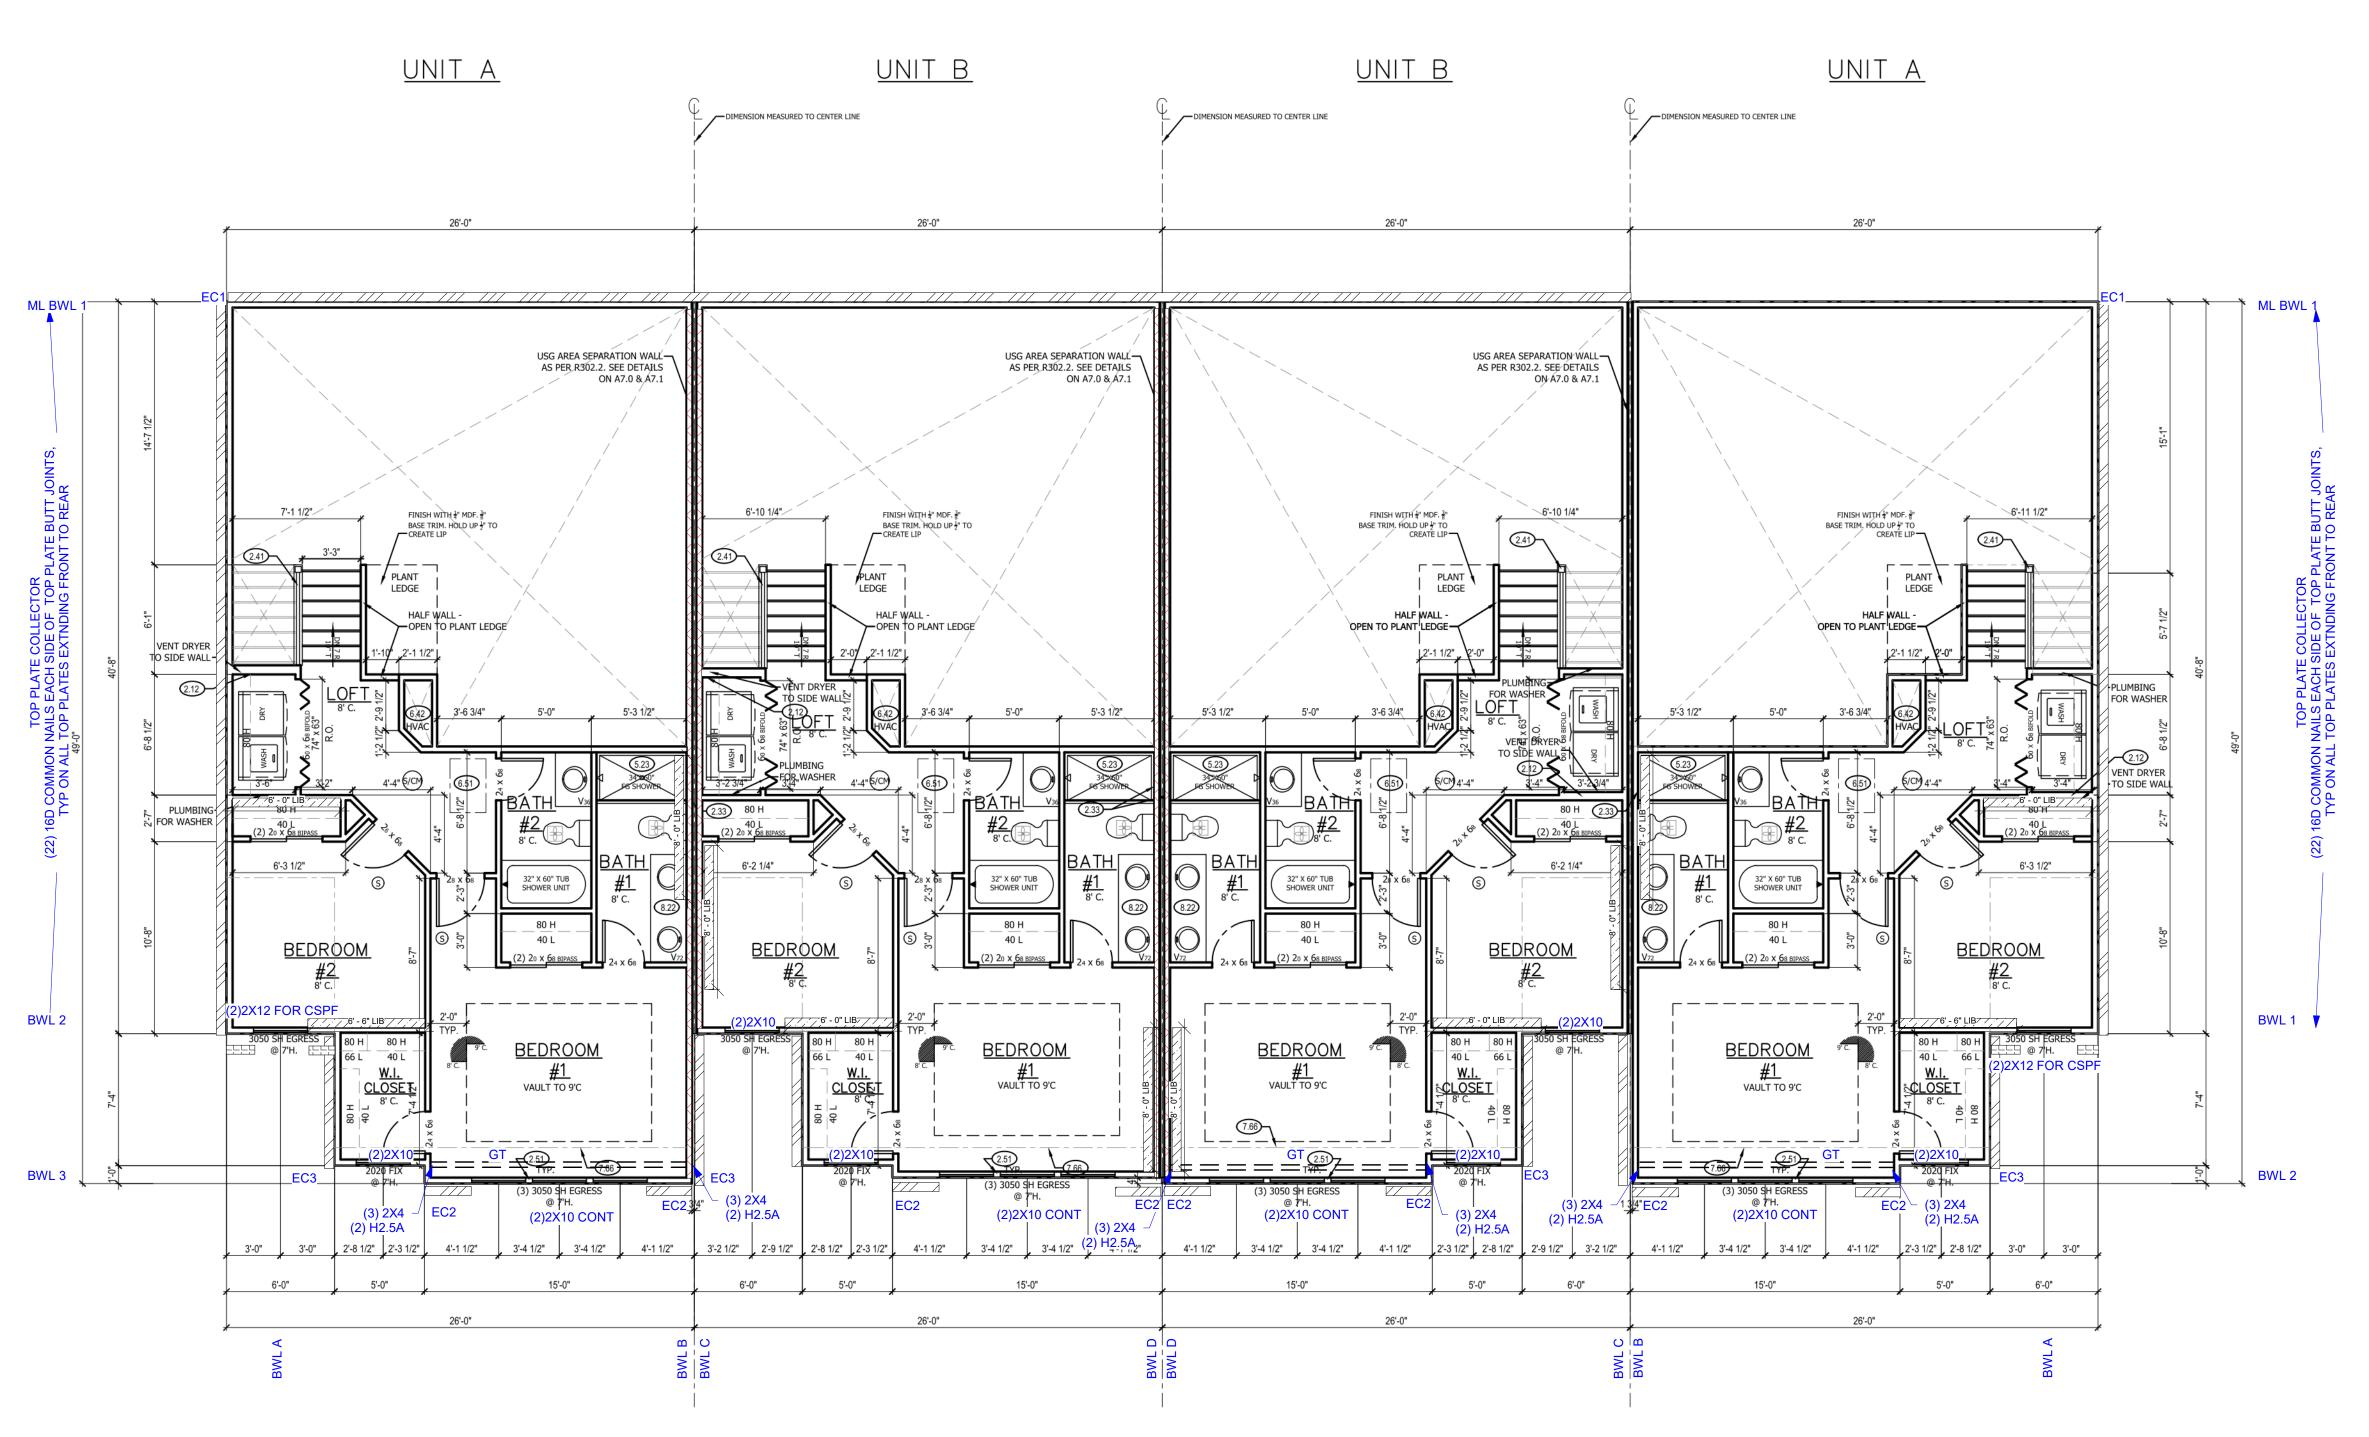

EC2 - END CONDITION 2, MIN 20 GAGE METAL STRAP W/ (8) 0.148X2-1/2" NAILS EACH SIDE, SEE 6/S530

FLOOR

BASEMENT | SLAB R-VALUE | CRAWL SPACE | DUCTWORK

10/13

| R-VALUE | WALL R-VALUE | & DEPTH | WALL R-VALUE | R-VALUE

IRC TABLE N1102.1.2 (R402.1.2) INSULATION AND FENESTRATION REQUIREMENTS BY COMPONENT (PARTIAL) AND ENERGY CONSERVATION CODE COMPLIANCE

VAULTS WOOD FRAME

R-VALUE

20 OR 13+5H

R-VALUE

GLAZED CEILING AND FENESTRATION ATTICS

SHGC

R-VALUE

#### **GENERAL PLAN NOTES**

- ALL CONSTRUCTION SHALL CONFORM TO 2018 INTERNATIONAL RESIDENTIAL CODE OR ATTACHED ENGINEER SPECIFICATIONS WHERE
- APPLICABLE. ALL DIMENSIONS ARE FROM FACE OF STUD U.N.O. MINIMUM DOUBLE JOIST UNDER INTERIOR NON-LOAD BEARING WALLS. CANTILEVERS, OVER BEAMS, AND DOOR JAMBS SHALL BE BLOCKED.
- WALL CONSTRUCTION SHALL BE CAPABLE OF ACCOMMODATING ALL LOADS IMPOSED ACCORDING TO IRC R301. EXTERIOR WALLS SHALL BE CONSTRUCTED IN ACCORDANCE WITH IRC

CEILING JOISTS SHALL BE 2x6 @ 16" O.C. U.N.O.

- 602 & FIGURES R602.3(1) AND R602.3(2). ANY WOOD MEMBERS IN CONTACT WITH CONCRETE OR MASONRY (OR THE FURRING THEY ARE ATTACHED TO) SHALL BE OF DECAY RESISTANT
- MATERIAL. INTERIOR NON-LOAD BEARING WALLS SHALL BE ISOLATED FROM THE FLOOR FRAMING ABOVE UNLESS THE INTERIOR NON-LOAD BEARING WALL RESTS DIRECTLY ON A FOOTING.
- SOLID BLOCKING BETWEEN JOISTS AT 48" O.C. AND EXTEND BLOCKING ONE JOIST BAY PAST EACH SIDE OF KITCHEN ISLAND DOUBLE JOIST UNDER KITCHEN ISLAND AND TUBS
- ALL JOIST HANGERS TO BE SIMPSON LUS HANGERS UNO

#### INTERIOR LOAD BEARING WALL

#### **BRACING METHODS**

- BRACING CS-PF PER IRC R602.10.6.4
- BRACING CS-WSP PER IRC R602.10
- BRACING WSP PER IRC R602.10 (INCLUDES PARTIAL PANELS PER IRC R602.10.5.2)

69" - 10' TALL WALL HEIGHT

BRACING LIB PER IRC R602.10 MINIMUM LIB LENGTH PER 2018 IRC TABLE R602.10.5: 55" - 8' TALL WALL HEIGHT 62" - 9' TALL WALL HEIGHT

BRACING PFH PER IRC R602.10.6.2

BRACING GB PER IRC R602.10

#### **WALL BRACING NOTES:**

- WALL BRACING IS DESIGNED IN ACCORDANCE WITH IRC R602.10 BRACING METHODS SHALL BE PER PLAN AND SHALL BE CONSTRUCTED IN CONFORMANCE WITH 2018 IRC R602.10.4 AND R602.10.5 FOR METHOD CS-WSP STRUCTURAL PANEL SHEATHING SHALL BE
- INSTALLED ON ALL SHEATHABLE SURFACES ON ONE SIDE OF THE BRACED WALL LINE INCLUDING AREAS ABOVE AND BELOW OPENINGS AND GABLE END WALLS. END CONDITIONS SHALL MEET THE REQUIREMENTS OF R602.10.7 AND
- DETAIL 9-S400. ALL HORIZONTAL PANEL JOINTS SHALL OCCUR OVER AND BE NAILED TO COMMON FRAMING OR BLOCKING WITH AN APPROPRIATE PANEL EDGE-NAILING SCHEDULE IN ACCORDANCE
- WITH IRC R602.10.4.4 INTERIOR FINISH OF EXTERIOR WALLS SHALL BE MINIMUM 1/2" GYPSUM BOARD INSTALLED ON THE INTERIOR SIDE.

#### GENERAL NOTES

DIMENSIONAL LUMBER IS LABELED PER INDUSTRY STANDARD TERMINOLOGY. ACTUAL LUMBER SIZING IS EXPECTED TO VARY PER VENDOR.

WINDOW SIZES ARE WRITTEN IN FEET AND INCHES PER INDUSTRY STANDARDS. EX: 3050 SH = 3'-0" X 5'-0" SINGLE HUNG, 3066 FIX = 3'-0" X 6'-6" FIXED.

**CPG DBA** 

JPPER FLOOR PLAN NOTES

.12 2X6 STUD WALL

.13 PONY WALL

DOUBLE 2X4 STUD WALL

ENTIRE REAR WALL TO BE DOUBLE WALL CONSTRUCTION. 8" ZIP PANELS AS 1ST LAYER OF STRUCTURAL SHEATHING. INSTALL FULL WALL HEIGHT THERMOPLY INSULATION BEFORE FRAMING SECONDARY 2X4 WALL FOR PLUMBING .51 3 STUDS BETWEEN WINDOW UNITS 23 34"X60" FIBERGLASS SHOWER. SEE PRIC

5.42 HVAC - BUMP TRUSSES AS NECESSARY

51 1'-10"X3'-0" MINIMUM ATTIC ACCESS

WITH 3/4" BACKER BOARD AND 2

LATCHES. BUMP TRUSSES FOR ATTIC

FOR HVAC ACCESS

7.66 LINE OF FLOOR BELOW 8.22 CONTINUOUS FLAT VANITY

120 SE 30TH ST. LEE'S SUMMIT, MO 64082 816-246-6700

COPYRIGHT 2017 THIS DRAWING HAS BEEN PREPARED BY SUMMIT HOMES, OR UNDER THEIR DIRECT SUPERVISION AS AN ISTRUMENT OF SERVICE AND IS INTENDED FOR USE ONLY ON THIS PROJECT. ALL DRAWINGS, SPECIFICATIONS, AND DESIGNS, INCLUDING THE OVERALL LAYOUT, FORM, AND COMPOSITION O SPACES ARE PROTECTED BY COPYRIGHT REGISTERE CPG, INC. ANY REPRODUCTION, USE, OF DISCLOSURE OF THE INFORMATION CONTAINED HEREI WITHOUT THE WRITTEN CONSENT FROM CPG, INC D/B/A SUMMIT HOMES EXCEPT AS REQUIRED FOR SIDDING AND CONSTRUCTION OF THIS PROJECT STRICTLY PROHIBITED.

#### ADDRESS:

UNIT A: 3718 SW CLAYTON PL UNIT B: 3716 SW CLAYTON PL UNIT C: 3712 SW CLAYTON PL UNIT D: 3710 SW CLAYTON PL

PROFESSIONAL SEAL:



EVERSTEAD IS RESPONSIBLE FOR STRUCTURAL SPECIFICATIONS ONLY. ARCHITECTURAL PLANS WERE PROVIDED BY OTHERS.

> **EVERSTEAD** 3741 NE TROON DR. LEES SUMMIT, MO 64064 816-399-4901

> > VERSION #: V1.6

ISSUE DATE: 01.31.24

SHEET NUMBER:

MARINE TED FOR PLAN REVIEW LEE'S SUMMIT, MISSOURI 03/04/2024

ZONE

CLIMATE | FENESTRATION | SKYLIGHT |

U-FACTOR U-FACTOR

SCALE: 3/16" = 1'-0"

TRUSS FRAMED ROOF NOTES

ALL CONSTRUCTION SHALL CONFORM TO 2018 INTERNATIONAL RESIDENTIAL CODE OR ATTACHED ENGINEER SPECIFICATIONS WHERE APPLICABLE.

DESIGNED FOR LIGHT ROOF COVERING, UNO. SEE G000 FOR MINIMUM LOADING.

ALL EXTERIOR AND/OR LOAD BEARING WALL HEADERS SHALL BE MIN. (2) #2 2X10 UNO.

CONSULT ENGINEER IF TRUSSES BEAR ON INTERIOR WALLS SHOWN AS NON-LOAD BEARING ON APPROVED POINTS.

PROVIDE 2X SOLID BLOCKING SUPPORT BELOW ALL POINT LOADS CONTINUOUS TO BEARING STRUCTURE AND/OR FOUNDATION BELOW.

WOOD TRUSSES SHALL BE IN ACCORDANCE WITH IRC 802.10. CONSULT ENGINEER IF TRUSSES BEAR ON INTERIOR WALLS SHOWN AS NON-LOAD

BEARING ON APPROVED PRINTS. GIRDER TRUSSES MUST HAVE LOAD CARRIED DOWN TO THE FOUNDATION OR LOAD SUPPORTING MEMBER. STUD PACK / COLUMN SHOWN ON PLANS.

ROOF COVERING SHALL BE ASPHALT SHINGLES AND SHALL COMPLY WITH IRC 2018


MINIMUM ROOF SLOPE FOR ASPHALT SHINGLES SHALL BE 2:12.

ROOF SLOPES IN BETWEEN 4:12 AND 2:12 SHALL REQUIRE DOUBLE UNDERLAYMENT IN ACCORDANCE WITH IRC 2018 TABLE R905.1.1(2). 12. EVERSTEAD STRUCTURAL SCOPE ENDS AT TOP PLATE FOR ROOF TRUSSES.

GIRDER TRUSS LOCATION

TRUSS DIRECTION

\_\_\_\_\_ INTERIOR LOAD BEARING WALL

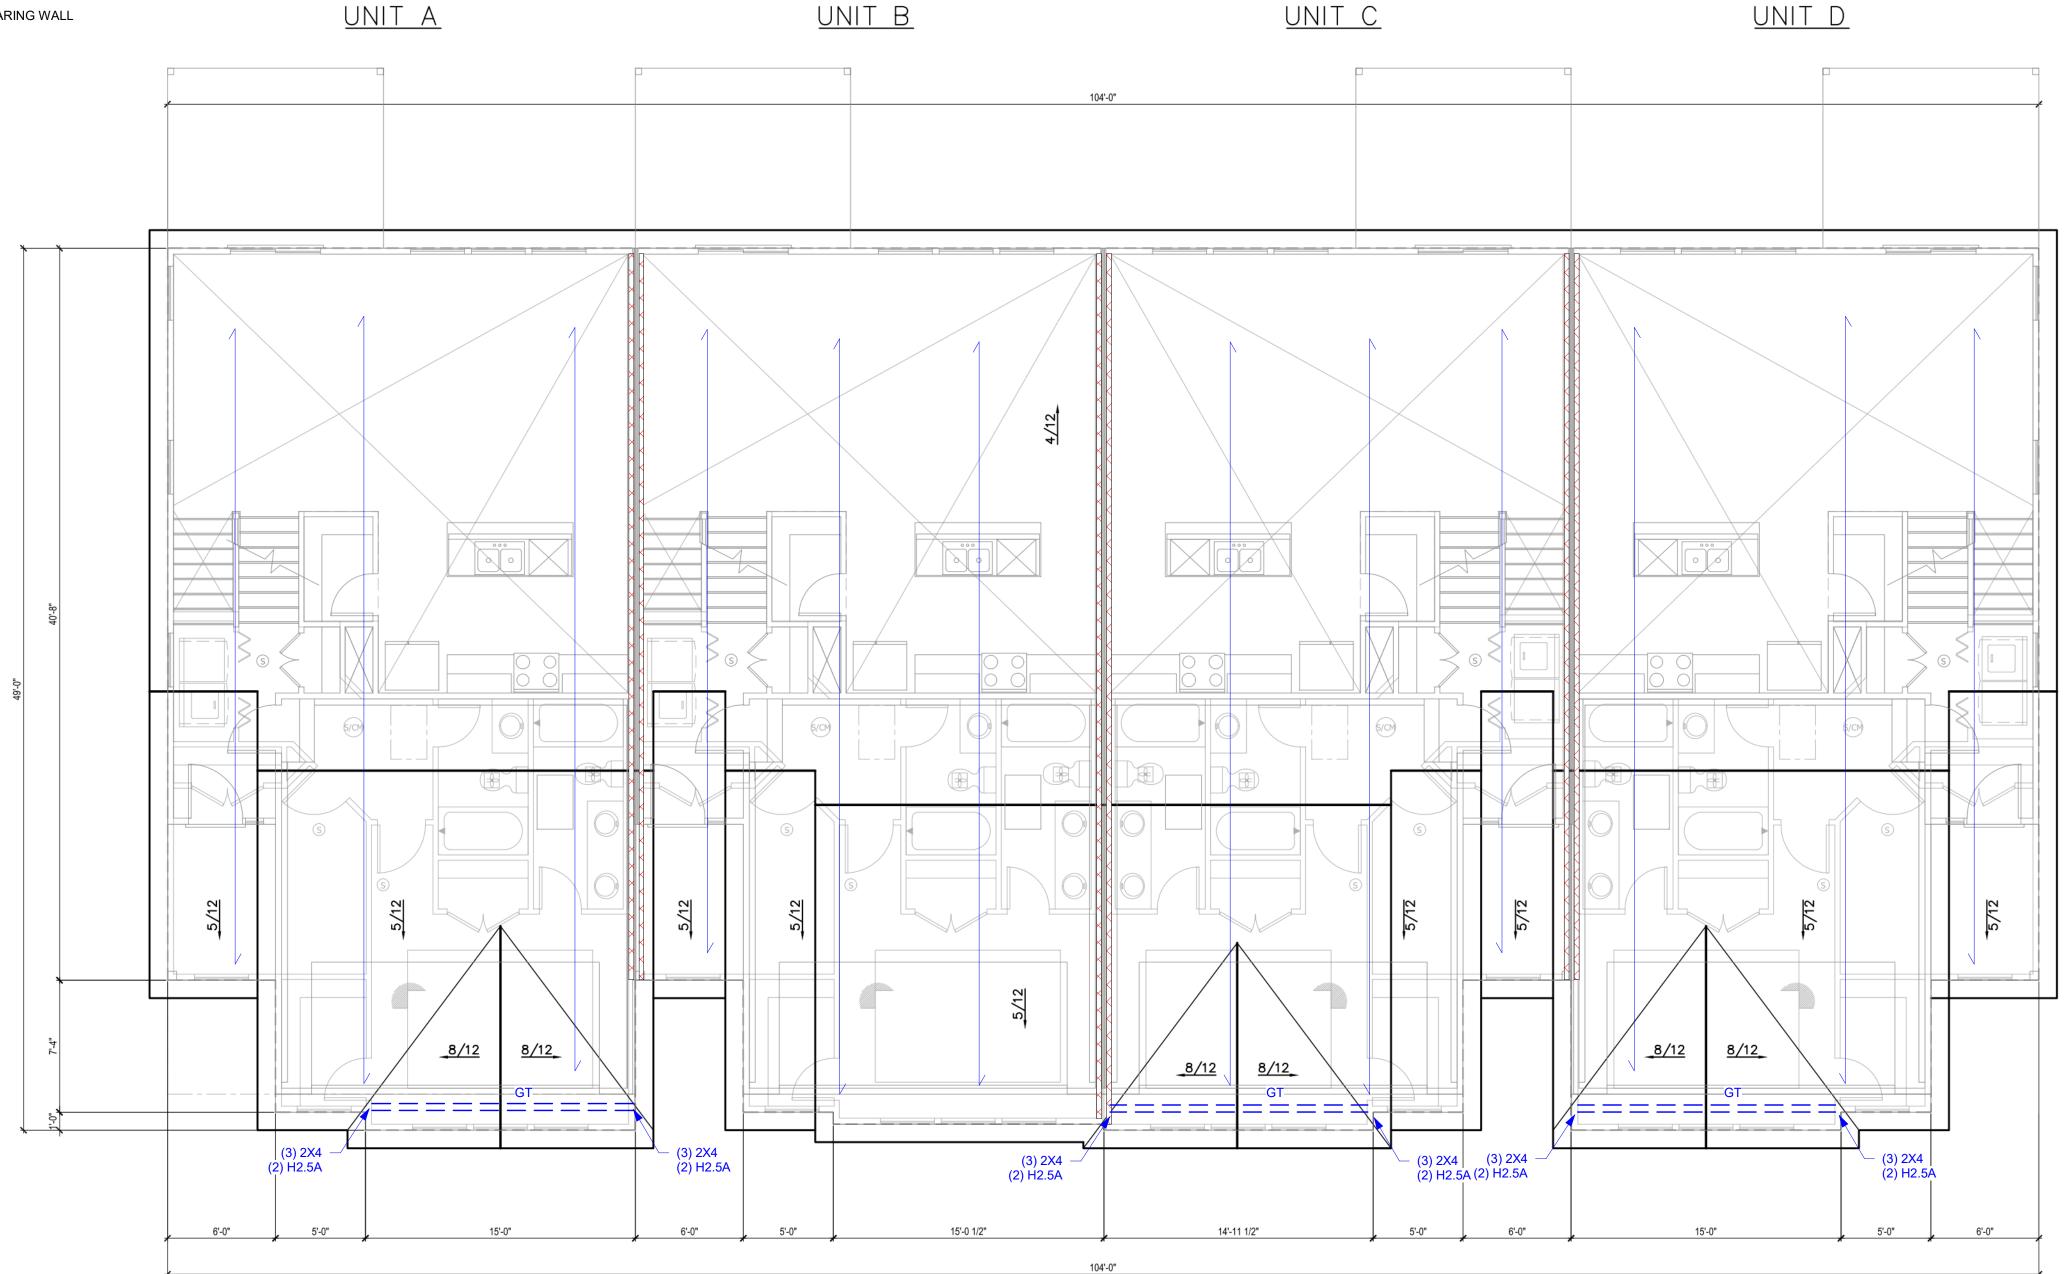

H2.5 A HURRICANE TIE AT ALL TRUSS BEARING POINTS.

SCALE: 3/16" = 1'-0"

**GENERAL NOTES** 

VENDOR.

X 6'-6" FIXED.

DIMENSIONAL LUMBER IS LABELED PER INDUSTRY STANDARD TERMINOLOGY. ACTUAL LUMBER SIZING IS EXPECTED TO VARY PER

WINDOW SIZES ARE WRITTEN IN FEET AND INCHES PER INDUSTRY STANDARDS. EX: 3050 SH = 3'-0" X 5'-0" SINGLE HUNG, 3066 FIX = 3'-0"

**ROOF PLAN NOTES** 

MINIMUM ROOFING COMPOSITION- 30 YR COMPOSITE SHINGLES ON 15# FELT ON 1/2" OSB SHEATHING OR AS REQUIRED

.31 BUILD CRICKET VALLEY AWAY FROM INTERSECTION FOR POSITIVE DRAINAGE. CPG DBA

120 SE 30TH ST. LEE'S SUMMIT, MO 64082 816-246-6700

COPYRIGHT 2017 THIS DRAWING HAS BEEN PREPARED BY SUMMIT HOMES, OR UNDER THEIR DIRECT SUPERVISION AS AN INSTRUMENT OF SERVICE AND IS INTENDED FOR USE ONLY ON THIS PROJECT. ALL DRAWINGS, SPECIFICATIONS, AND DESIGNS, INCLUDING THE OVERALL LAYOUT, FORM, AND COMPOSITION OF SPACES ARE PROTECTED BY COPYRIGHT REGISTERED TO CPG, INC. ANY REPRODUCTION, USE, OR DISCLOSURE OF THE INFORMATION CONTAINED HEREIN MITTER CONSENT FROM CREATION. WITHOUT THE WRITTEN CONSENT FROM CPG, INC. D/B/A SUMMIT HOMES EXCEPT AS REQUIRED FOR BIDDING AND CONSTRUCTION OF THIS PROJECT STRICTLY PROHIBITED.

ADDRESS:

UNIT A: 3718 SW CLAYTON PL UNIT B: 3716 SW CLAYTON PL UNIT C: 3712 SW CLAYTON PL UNIT D: 3710 SW CLAYTON PL

> LD TOWNHOUSE SAGE #42 **MERAL**  $\subseteq$

PROFESSIONAL SEAL:





EVERSTEAD IS RESPONSIBLE FOR STRUCTURAL SPECIFICATIONS ONLY. ARCHITECTURAL PLANS WERE PROVIDED BY OTHERS.

> **EVERSTEAD** 3741 NE TROON DR. LEES SUMMIT, MO 64064 816-399-4901

> > VERSION #: V1.6

ISSUE DATE: 01.31.24

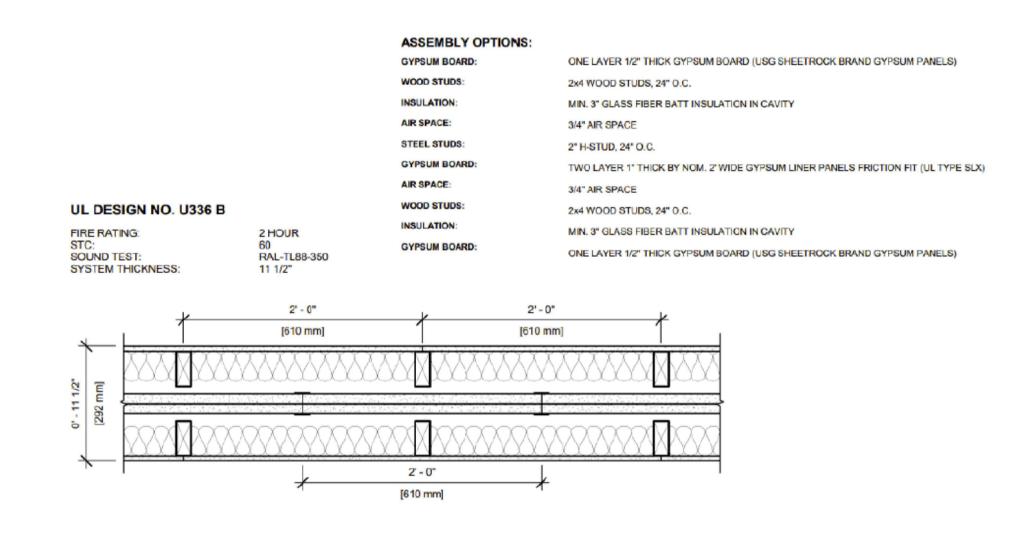

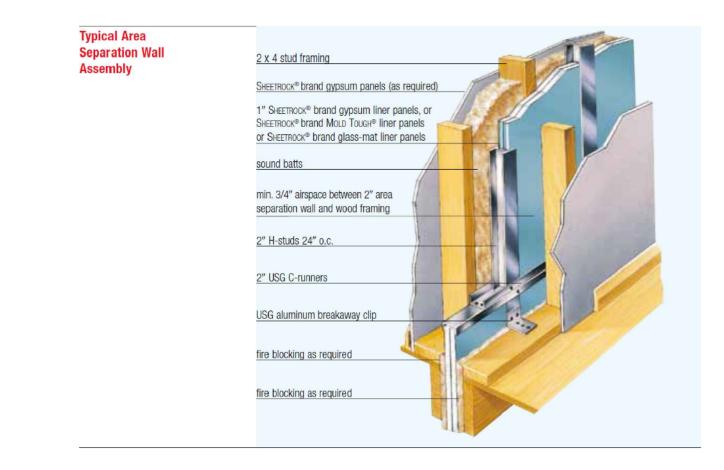

**NSG** 

**GENERAL NOTES** 

VENDOR.

X 6'-6" FIXED.

DIMENSIONAL LUMBER IS LABELED

PER INDUSTRY STANDARD
TERMINOLOGY. ACTUAL LUMBER
SIZING IS EXPECTED TO VARY PER

WINDOW SIZES ARE WRITTEN IN FEET AND INCHES PER INDUSTRY STANDARDS. EX: 3050 SH = 3'-0" X 5'-0" SINGLE HUNG, 3066 FIX = 3'-0"

COPYRIGHT 2017 HOMES, OR UNDER THEIR DIRECT SUPERVISION AS A INSTRUMENT OF SERVICE AND IS INTENDED FOR USE ONLY ON THIS PROJECT. ALL DRAWINGS SPECIFICATIONS, AND DESIGNS, INCLUDING THI OVERALL LAYOUT, FORM, AND COMPOSITION OF SPACES ARE PROTECTED BY COPYRIGHT REGISTER TO CPG, INC. ANY REPRODUCTION, USE, DISCLOSURE OF THE INFORMATION CONTAINED HEREIN WITHOUT THE WRITTEN CONSENT FROM CPG, IND. D/B/A SUMMIT HOMES EXCEPT AS REQUIRED FO BIDDING AND CONSTRUCTION OF THIS PROJECT I STRICTLY PROHIBITED. ADDRESS: UNIT A: 3718 SW CLAYTON PL UNIT B: 3716 SW CLAYTON PL UNIT C: 3712 SW CLAYTON PL UNIT D: 3710 SW CLAYTON PL

CPG DBA

120 SE 30TH ST.

LEE'S SUMMIT, MO 64082

816-246-6700

PROFESSIONAL SEAL:




EVERSTEAD IS RESPONSIBLE FOR STRUCTURAL SPECIFICATIONS
ONLY. ARCHITECTURAL PLANS
WERE PROVIDED BY OTHERS. **EVERSTEAD** 

3741 NE TROON DR. LEES SUMMIT, MO 64064 816-399-4901

> VERSION #: V1.6

ISSUE DATE: 01.31.24

SHEET NUMBER:

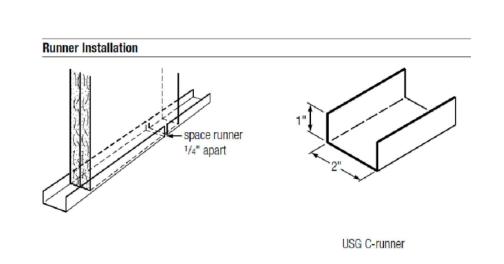

.063" USG aluminum

breakaway clip

-weather barrier

exterior sheathing


—exterior cladding


**USG H-stud** 


Exterior Wall Intersection (as required)


─2" USG H-stud

gypsum panels ---

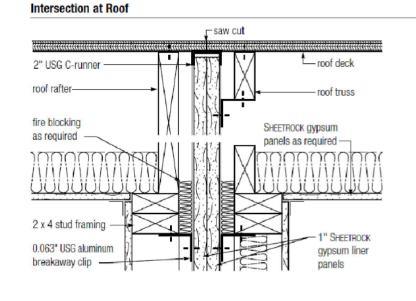

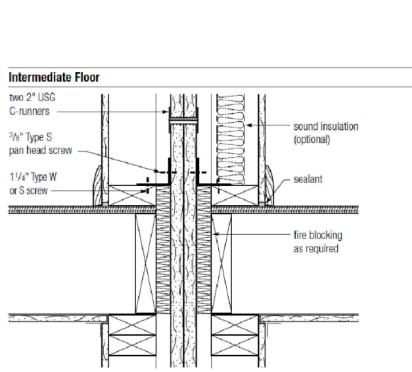

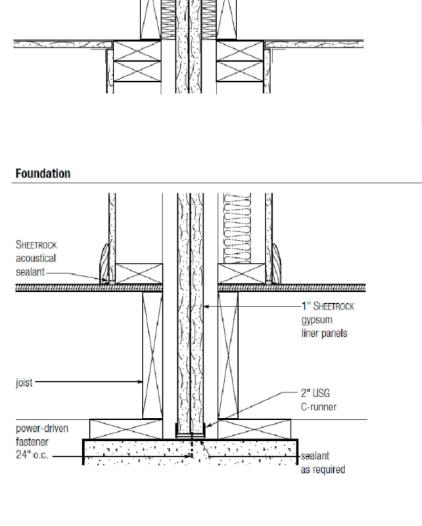

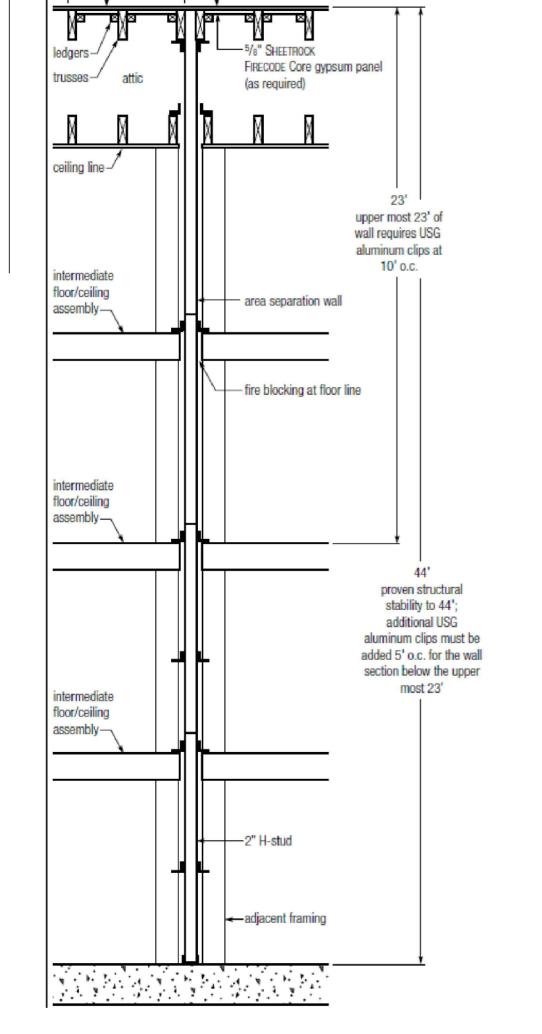

plywood roof deck

Clip Spacing Requirements

TED FOR PLAN REVIEW ELOPMENT SERVICES


#### UL/cUL SYSTEM NO. W-L-1406

#### METAL PIPE THROUGH GYPSUM WALL ASSEMBLY

F-RATING = 2-HR. T-RATING = 0-HR.

L-RATING AT AMBIENT = LESS THAN 1 CFM / SQ FT

L-RATING AT 400°F = LESS THAN 4 CFM / SQ FT

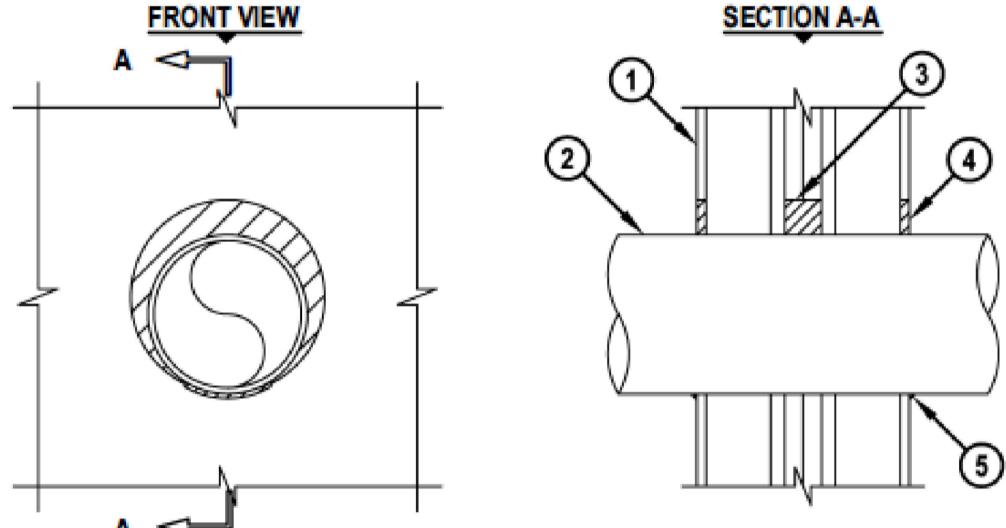


- 1. GYPSUM WALL ASSEMBLY (UL/cUL CLASSIFIED U300 SERIES) (2-HR. FIRE-RATING) CONSISTING OF THE FOLLOWING:
  - A. NOMINAL 2 x 4 STUDS SPACED MAXIMUM 24" OC.
  - B. STEEL "H" SHAPED STUDS SPACED MAXIMUM 24" OC.
  - C. TWO LAYERS 1" GYPSUM SHAFT LINER PANELS.
  - D. MINIMUM 1/2" THICK GYPSUM WALLBOARD.
- 2. PENETRATING ITEM TO BE ONE OF THE FOLLOWING:
  - A. MAXIMUM 8" NOMINAL DIAMETER STEEL PIPE (SCHEDULE 5 OR HEAVIER).
  - B. MAXIMUM 8" NOMINAL DIAMETER CAST OR DUCTILE IRON PIPE.
  - C. MAXIMUM 4" NOMINAL DIAMETER COPPER PIPE OR TUBING.
  - D. MAXIMUM 6" NOMINAL DIAMETER STEEL CONDUIT.
  - E. MAXIMUM 4" NOMINAL DIAMETER EMT.
- 3. MINIMUM 2" DEPTH FS-ONE MAX OR FS-ONE INTUMESCENT FIRESTOP SEALANT APPLIED WITHIN GYPSUM SHAFT LINER PANELS.
- 4. MINIMUM 1/2" DEPTH FS-ONE MAX OR FS-ONE INTUMESCENT FIRESTOP SEALANT APPLIED FLUSH WITH OUTER SURFACES OF GYPSUM WALLBOARD.
- 5. MINIMUM 1/4" BEAD FS-ONE MAX OR FS-ONE INTUMESCENT FIRESTOP SEALANT APPLIED AT POINT OF CONTACT AT OUTER SURFACE OF GYPSUM WALLBOARD.

NOTES: 1. MAXIMUM DIAMETER OF OPENING = 10-1/2". 2. ANNULAR SPACE = MINIMUM 0", MAXIMUM 1-7/8".

#### UL SYSTEM NO. W-L-2472

#### PLASTIC PIPE THROUGH GYPSUM WALL ASSEMBLY

F-RATING = 2-HR. T-RATING = 2-HR.

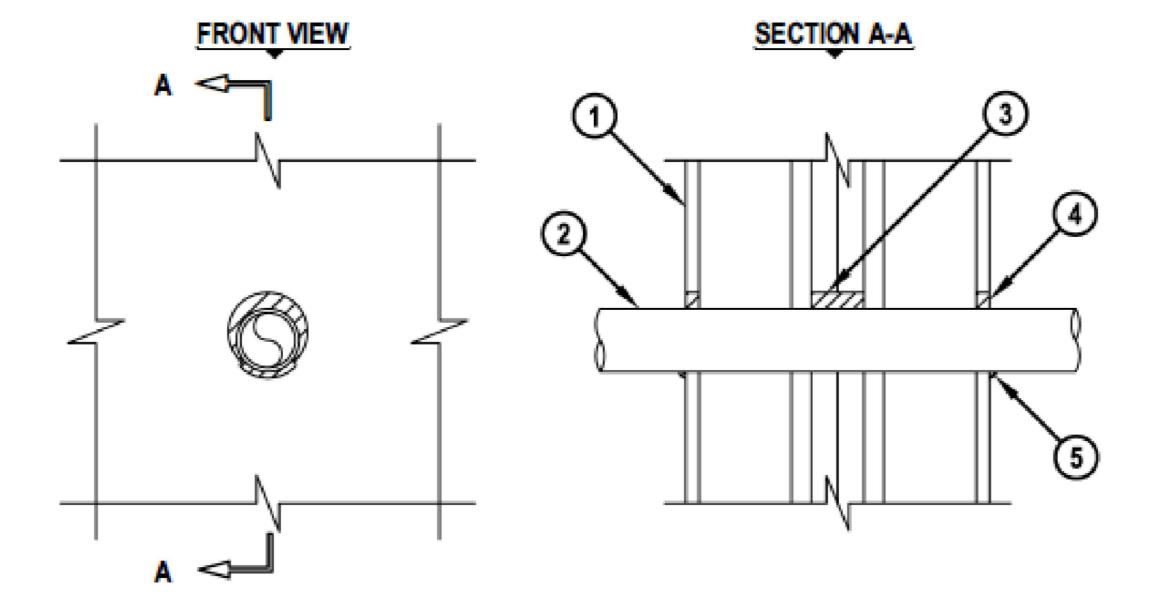

- 1. GYPSUM WALL ASSEMBLY (UL CLASSIFIED U300 SERIES) (2-HR. FIRE-RATING) CONSISTING OF THE FOLLOWING:
  - A. NOMINAL 2 x 4 STUDS SPACED MAXIMUM 24" OC.
  - B. STEEL "H" SHAPED STUDS SPACED MAXIMUM 24" OC.
  - C. TWO LAYERS 1" GYPSUM SHAFT LINER PANELS.
  - D. MINIMUM 1/2" THICK GYPSUM WALLBOARD.
- 2. PENETRATING ITEM TO BE ONE OF THE FOLLOWING:
  - A. MAXIMUM 2" NOMINAL DIAMETER PVC PLASTIC PIPE (CELLULAR OR SOLID CORE).
  - B. MAXIMUM 2" NOMINAL DIAMETER CPVC PLASTIC PIPE (CLOSED PIPING SYSTEM ONLY).
  - C. MAXIMUM 2" NOMINAL DIAMETER RNC-PVC CONDUIT.
- 3. MINIMUM 2" DEPTH FS-ONE MAX OR FS-ONE INTUMESCENT FIRESTOP SEALANT APPLIED WITHIN GYPSUM SHAFT LINER PANELS.
- 4. MINIMUM 1/2" DEPTH FS-ONE MAX OR FS-ONE INTUMESCENT FIRESTOP SEALANT APPLIED FLUSH WITH OUTER SURFACES OF GYPSUM WALLBOARD.
- 5. MINIMUM 1/4" BEAD FS-ONE MAX OR FS-ONE INTUMESCENT FIRESTOP SEALANT APPLIED AT POINT OF CONTACT AT OUTER SURFACE OF GYPSUM WALLBOARD.

NOTES: 1. MAXIMUM DIAMETER OF OPENING = 3".

- ANNULAR SPACE = MINIMUM 0", MAXIMUM 5/8".
- CLOSED OR VENTED PIPING SYSTEM (PVC, RNC = SCHEDULE 40; CPVC = SDR 13.5).

# 9 NS

#### **CPG DBA** clover hive 120 SE 30TH ST. LEE'S SUMMIT, MO 64082 816-246-6700

OMES, OR UNDER THEIR DIRECT SUPERVISION AS ISTRUMENT OF SERVICE AND IS INTENDED FOR U

#### **ADDRESS**

UNIT A: 3718 SW CLAYTON P! UNIT C: 3712 SW CLAYTON PL UNIT D: 3710 SW CLAYTON P

WNHOUSE

PROFESSIONAL SEAL



ONLY. ARCHITECTURAL PLANS

EVERSTEAD 3741 NE TROON DR. LEES SUMMIT, MO 64064 816-399-4901

**VERSION #:** 

ISSUE DATE: 01.31.24

SHEET NUMBER:

STANDARDS. EX: 3050 SH = 3'-0" X 5'-0" SINGLE HUNG, 3066 FIX = 3'-0"

#### GENERAL NOTES

DIMENSIONAL LUMBER IS LABELED PER INDUSTRY STANDARD TERMINOLOGY. ACTUAL LUMBER SIZING IS EXPECTED TO VARY PER

#### **GENERAL NOTES IRC 2018**

PLANS SHALL COMPLY WITH 2018 INTERNATIONAL RESIDENTIAL CODE (IRC) WITH AMENDMENTS AS ADOPTED BY THE APPROPRIATE GOVERNING JURISDICTION. THE CONTRACTOR SHALL NOTIFY THE ENGINEER OF RECORD IF ANY CHANGES OR DEVIATIONS FROM THE PLAN ARE MADE DURING CONSTRUCTION. THE ENGINEER OF RECORD MAY REQUIRE REVISED DRAWING OR CALCULATIONS AT ITS DISCRETION. IF DISCREPANCIES ARE IDENTIFIED THE MOST CONSERVATIVE SPECIFICATION SHALL APPLY.

#### A.2 LOADING ASSUMPTIONS

ROOF + CEILING (NO STORAGE) 15 PSF ROOF + CEILING (STORAGE) 20 PSF 10 PSF CEILING JOISTS (STORAGE) EXTERIOR BALCONY / DECK 10 PSF INTERIOR FLOOR (MAIN FLOOR) 15 PSF INTERIOR FLOOR (UPPER FLOORS) 10 PSF 8" THICK MASONRY WALL 96 PSF 6" THICK MASONRY WALL 72 PSF 15 PSF EXTERIOR LIGHT FRAMED WOOD WALLS INTERIOR LIGHT FRAMED WOOD WALLS 10 PSF (INTERIOR WALLS INCLUDED IN 15 PSF DEAD LOAD)

#### ROOF LIVE LOAD

FLOOR LIVE LOAD 40 PSF (HABITABLE) GARAGE 50 PSF WITH 2000 LB POINT LOAD STORAGE 20 PSF (UNINHABITABLE) **GUARDRAIL** 

CONTINUOUS LINEAR MAXIMUM POINT 200 LBS

GROUND SNOW LOAD 20 PSF

VELOCITY 115 MPH **EXPOSURE CATEGORY** 

#### SOIL AND SITE ASSUMPTIONS

FOUNDATION DESIGN ASSUMES MINIMUM SOIL BEARING FOR THE SITE OF 1,500 PSF (2,000 PSF FOR KANSAS CITY, MO) UNLESS OTHERWISE NOTED. CONTRACTOR TO VISUALLY INSPECT THE SITE OR PROVIDE GEOTECHNICAL INVESTIGATION TO VERIFY MINIMUM ACCEPTABLE SOIL CONDITIONS FOR CL (SILTY CLAY) AS DEFINED BY 2018 IRC. THE CONTRACTOR IS RESPONSIBLE FOR ANY SOIL CONDITION THAT DOES NOT MEET THE MINIMUM REQUIREMENTS AND FOR CONTACTING THE ENGINEER OF

ACCESSORY STRUCTURES WITH AN EAVE HEIGHT LESS THAN 10'-0" AND AN AREA LESS THAN 600 FT MAT PROVIDE A MINIMUM SOIL COVER OF 12 INCHES MEASURED FROM THE BOTTOM OF CONCRETE.

LATERAL SOIL PRESSURES UNLESS OTHERWISE NOTED 60 PSF

**ACTIVE** AT REST 100 PSF

SITE GRADING SHALL PROVIDE POSITIVE DRAINAGE AWAY FROM THE STRUCTURE AT A MINIMUM OF 0.5% (6" IN THE FIRST 10'-0"). ALTERNATE APPROACHES MAY BE APPROVED IF THE ALTERNATE DESIGN IS EQUIVALENT IN EFFECTIVENESS AND PERFORMANCE, AND PROVIDES FOR POSITIVE SITE DRAINAGE.

#### **FOUNDATION NOTES**

#### FOUNDATION ANCHORAGE (IRC R403.1.6)

SILL PLATES SHALL BE BOLTED TO THE FOUNDATION WALL WITH A MINIMUM 1/2" DIAMETER ANCHOR BOLTS EMBEDDED AT LEAST 7" INTO THE CONCRETE.

BOLTS SHALL BE SPACED NO GREATER THAN 6'-0" O.C.

THERE SHALL BE A MINIMUM OF TWO BOLTS PER PLATE SECTION, WITH A BOLT PLACED WITHIN 12" AND NOT CLOSER THAN 7 BOLT DIAMETERS OF THE END OF EACH PLATE SECTION

A PROPERLY SIZED NUT AND WASHER SHALL BE TIGHTENED ON EACH BOLT TO THE PLATE, (NOTE: 7" EMBEDMENT + 1-1/2" SILL PLATE + 3/4" FOR NUT AND WASHER EQUALS A 9-1/4" LONG

WALL BRACING METHODS (IRC R602) MAY REQUIRE ADDITIONAL ANCHORAGE.

#### C.2 CONCRETE SLABS

CONCRETE SLABS PLACED ON FILL MATERIAL WHICH SHALL BE COMPARED TO ENSURE UNIFORM SUPPORT OF THE SLAB AND SHALL NOT EXCEED 24" OF COMPACTED GRANULATED MATERIAL (SAND OR GRAVEL) OR 8" OF EARTH:

THIS MAY OCCUR AT GARAGE FLOOR FILLS, OR OVER EXCAVATED AREAS UNDER FLOOR SLABS.

THE DESIGN AND INSTALLATION DETAILS IN THIS DOCUMENT (WHERE APPLICABLE BASED ON SIZE AND SPACING LIMITATIONS) MAY BE USED IN LIEU OF PROVIDING A SEPARATE DESIGN.

STRUCTURAL SLABS EXCEEDING THE SPANS AND CONDITIONS OF THE APPROVED DETAILS SHALL BE DESIGNED BY A PROFESSIONAL ENGINEER.

SLABS AT MAX 4'-0" OVER-DIG ADJACENT TO FOUNDATION WALL:

WHERE SOIL IS EXCAVATED FOR A MAXIMUM DIMENSION OF 4'-0" HORIZONTALLY ADJACENT TO A FOUNDATION WALL. THE STANDARD OVER-DIG DETAIL MAY BE USED IN LIEU OF A COMPLETE STRUCTURAL SLAB.

SEE "TYPICAL FOOTING/FOUNDATION WALL/STANDARD SLAB AT MAX 4'-0" OVER-DIG" DETAIL.

#### VAPOR RETARDER / BARRIER (IRC R506.2.3)

A 6 MILLIMETER POLYETHYLENE OR APPROVED VAPOR RETARDER WITH JOINTS LAPPED A MINIMUM OF 6" IS REQUIRED BETWEEN THE CONCRETE FLOOR SLAB AND THE BASE COURSE OR PREPARED SUBGRADE, (NOT REQUIRED FOR GARAGE SLABS OR DETACHED UNHEATED ACCESSORY BUILDINGS).

#### C.4 FOOTINGS

THE BOTTOM OF ALL FOOTINGS SHALL EXTEND NOT LESS THAN 36" BELOW GRADE FOR FROST PROTECTION (IRC R403.1.4).

FOOTINGS FOR FREESTANDING ACCESSORY STRUCTURES WITH AN AREA OF 600 SQ. FT. OR LESS AND AN EAVE HEIGHT OF 10'-0" OR LESS SHALL EXTEND BELOW GRADE A MINIMUM OF

EXTERIOR WALLS, BEARING WALLS, COLUMNS AND PIERS SHALL BE SUPPORTED ON CONTINUOUS SOLID MASONRY OR CONCRETE FOOTINGS, OR APPROVED STRUCTURAL SYSTEM TO SAFELY SUPPORT THE IMPOSED LOADS AND SHALL BE SIZED AND REINFORCED IN ACCORDANCE WITH THIS STANDARD OR SHALL BE ENGINEERED DESIGN.

FOOTINGS UNDER FOUNDATION WALLS SHALL BE CONTINUOUS AROUND THE STRUCTURE AND FROM ONE LEVEL TO THE NEXT.

THE CONTINUOUS TRANSITIONS BETWEEN FOOTINGS AT DIFFERENT LEVELS ENCLOSING USABLE SPACE SHALL BE MADE BY APPROVED SOLID JUMPS OR SUPPORT SYSTEMS TO PROVIDE SAFE SUPPORT OF THE STRUCTURE.

SEE "TYPICAL FOOTING/FOUNDATION WALLS/STANDARD SLAB AT MAXIMUM 4" OVER-DIG" AND "FOOTING JUMP" DETAILS.

#### C.5 CONCRETE

ALL CONCRETE CONSTRUCTION SHOULD CONFORM TO ACI 318-14 (OR ACI 332) OR 2018 IRC.

THE MINIMUM CONCRETE 28 DAY COMPRESSIVE STRENGTH SHALL BE AS SPECIFIED IN IRC TABLE R402.2.

#### C.5 CONCRETE (CONT.)

CONCRETE MIX TO UTILIZE A MAXIMUM WATER-CEMENT MATERIALS RATIO OF 0.45 FOR ALL APPLICATIONS. ADMIXTURES SHALL NOT CONTAIN ANY CHLORIDES.

CONCRETE POURED AGAINST AN EXISTING SURFACE SHOULD BE ROUGHENED TO A MINIMUM

REBAR PLACEMENT SHALL BE AS FOLLOWS:

CONCRETE CAST AGAINST AND PERMANENTLY EXPOSED TO EARTH 3.0 IN CLR CONCRETE EXPOSED TO EARTH OR WEATHER 1.5 IN CLR NOT EXPOSED TO WEATHER OR GROUND SLABS, WALLS, JOISTS 3/4 IN CLR 1.5 IN CLR BEAMS, COLUMNS

CONCRETE MIX DESIGN SHALL BE 6% (±1%) AIR-ENTRAINED FOR GARAGE SLABS, FOOTINGS, WALLS, OR FLATWORK EXPOSED TO WEATHER

SHORING AND SUPPORTING FORMWORK SHALL NOT BE REMOVED FROM HORIZONTAL MEMBERS BEFORE CONCRETE STRENGTH REACHES 70% OF STRENGTH DETERMINED BY CYLINDERS OR 28 DAYS.

ALL FOUNDATION WALLS ENCLOSING BELOW GRADE SPACE SHALL BE DAMPPROOFED. THE DAMPPROOFING SHALL EXTEND FROM THE EDGE OF THE FOOTING TO THE FINISHED GRADE. (IRC R406.1)

#### C.6 CONCRETE WALLS WITH REINFORCEMENT STEEL

REINFORCING STEEL SHALL CONFORM TO ASTM A615, GRADE 40.

SMOOTH BARS OR WELDED WIRE FABRIC SHALL CONFORM TO ASTM 185.

90 DEG. HOOK SHOWN IN DRAWINGS SHALL BE STANDARD PER ACI 318-14.

STRAIGHT EXTENSION LENGTH = 12X BAR DIA BEND DIAMETER = 12X BAR DIA.

#### HOOKED DOWELS:

HOOKED DOWELS FROM FOUNDATIONS TO WALL SHALL BE PROVIDED TO MATCH VERTICAL WALL REINFORCING AND EXTENDED TO 3" CLEAR FROM BOTTOM OF

HOOKED DOWELS MATCH SLAB REINFORCING FROM SLAB TO WALLS OR SLAB TO

PROVIDE (2) - #5 BARS AROUND PERIMETER OF ALL SUSPENDED SLABS.

WHERE SPLICES ARE NECESSARY IN REINFORCEMENT, THE LENGTH OF LAP SPLICE SHALL BE IN ACCORDANCE WITH TABLE R608.5.4(1) AND FIGURE R608.5.4(1). THE MAXIMUM GAP BETWEEN NONCONTACT PARALLEL BARS AT A LAP SPLICE SHALL NOT EXCEED THE SMALLER OF ONE-FIFTH THE REQUIRED LAP LENGTH AND 6 INCHES (152MM) [SEE FIGURE R608.5.4.(1)].

TOP HORIZONTAL REINFORCEMENT SHALL BE PLACED WITHIN 12" FROM THE TOP OF THE

HORIZONTAL WALL REINFORCEMENT SHALL TERMINATE AT THE END OF THE WALL WITH A STANDARD HOOK

#### C.7 COLD WEATHER CONCRETE

COLD WEATHER IS DEFINED AS THREE CONSECUTIVE DAYS WHERE THE AVERAGE DAILY TEMPERATURE DROPS BELOW 40 DEGREES FAHRENHEIT AND NOT ABOVE 50 DEGREES FAHRENHEIT FOR MORE THAN HALF OF ANY ONE OF THOSE THREE DAYS.

COLD WEATHER CONCRETE WORK SHALL CONFORM TO ACI 306.

ALL MATERIALS AND EQUIPMENT REQUIRED FOR PROTECTION SHALL BE AVAILABLE AT THE PROJECT SITE BEFORE COLD WEATHER CONCRETING BEGINS.

THE CONCRETE MIX DESIGN PROVIDED BY THE SUPPLIER SHALL AT A MINIMUM REACH THE AVERAGE 28 DAY MIX DESIGN COMPRESSIVE STRENGTH IN MINIMUM 72 HOURS OR 2000 PSI -WHICHEVER IS GREATER.

THE TEMPERATURE OF CONCRETE AT PLACEMENT SHALL BE A MINIMUM OF 55 DEGREES

THE MINIMUM CONCRETE TEMPERATURE AT THE TIME OF MIXING SHALL NOT BE BELOW 65

ALL SNOW, ICE AND FROST MUST BE REMOVED PRIOR TO PLACING CONCRETE.

THE CONTRACTOR SHALL PROVIDE ADEQUATE PROTECTION FOR CONCRETE AGAINST FREEZING AND MAINTAIN A CONCRETE TEMPERATURE OF 55 DEGREES FAHRENHEIT FOR A 72 HOUR PERIOD AFTER CONCRETE PLACEMENT. THIS MAY BE ACHIEVED WITH THE USE OF INSULATING BLANKETS AND/OR THE USE OF TEMPORARY HEATERS.

GROUND TEMPERATURE AT THE TIME OF PLACEMENT OF SLAB OR FOOTINGS SHALL NOT BE LESS THAN 35 DEGREES FAHRENHEIT.

INSULATION, FORMS AND HEATERS MAY BE REMOVED AFTER 72 HOURS.

MAINTAIN ADEQUATE PROTECTION OF SUB GRADE AND ADEQUATE DRAINAGE AWAY FROM EXPOSED CONCRETE ELEMENT TO PREVENT FREEZING.

#### C.8 FOOTNOTES

VERTICAL REINFORCEMENT FOR CONCRETE WALLS THAT ARE NOT FULL HEIGHT AND FOR REINFORCEMENT SPACED 24" O.C. MAY BE PLACED IN THE MIDDLE OF THE WALL. OTHER WALLS SHALL HAVE VERTICAL REINFORCEMENT PLACED AS FOLLOWS:

8" WALL - MINIMUM 2" FROM TENSION FACE

10" WALL - MINIMUM 6-3/4" FROM THE OUTSIDE FACE

EXTEND BARS TO WITHIN 8" OF THE TOP OF THE WALL

HORIZONTAL REINFORCEMENT:

ONE BAR SHALL BE PLACED WITHIN 12" OF THE TOP OF THE WALL

OTHER BARS SHALL BE EQUALLY SPACED WITH SPACING NOT TO EXCEED 24" O.C. HORIZONTAL BARS SHOULD BE AS CLOSE TO THE TENSION FACE AS POSSIBLE

(INTERIOR); AND BEHIND THE VERTICAL REINFORCEMENT (I.E. 2" FROM INSIDE FACE) SUPPLEMENTAL REINFORCEMENT AT CORNERS - PLACE 1 #4 REBAR 48" LONG AT 45 DEGREE ANGLE AT CORNERS OF OPENINGS. PLACE REINFORCEMENT WITHIN 6" OF THE EDGE OF INSIDE CORNERS.

AT MASONRY LEDGES THE MINIMUM WALL THICKNESS SHALL BE 3-1/2". LEDGES SHALL NOT EXCEED A DEPTH OF MORE THAN 24" BELOW THE TOP OF THE WALL FOR WALL THICKNESS LESS THAN 4". PROVIDE #4 BARS AT MAXIMUM 24" O.C. TO WITHIN 8" OF THE TOP OF THE WALL.

STRAIGHT WALLS MORE THAN 5'-0" TALL AND MORE THAN 16-0" LONG SHALL BE PROVIDED WITH EXTERIOR BRACED RETURN WALLS. WALL LENGTH SHALL BE MEASURED USING INSIDE THE SHORTEST DIMENSION BETWEEN INTERSECTING WALLS (SEE TYPICAL DEAD MAN SECTION).

#### MINIMUM SPECIFIED COMPRESSIVE STRENGTH OF CONCRETE PER TABLE R402.2 MINIMUM SPECIFIED COMPRESSIVE STRENGTH (f'c) TYPE OR LOCATION OF CONCRETE FOR SEVER WEATHERING POTENTIAL CONSTRUCTION BASEMENT WALLS, FOUNDATIONS AND OTHER CONCRETE NOT 2,500 EXPOSED TO THE WEATHER BASEMENT SLABS AND INTERIOR SLABS ON 2,500 GRADE, EXCEPT GARAGE FLOOR SLABS BASEMENT WALLS, FOUNDATION WALLS, EXTERIOR WALLS AND OTHER VERTICAL CONCRETE WORK 3,000 EXPOSED TO THE WEATHER PORCHES, CARPORT SLABS AND STEPS EXPOSED TO THE WEATHER, AND GARAGE 3,500 FLOOR SLABS SUSPENDED SLABS 4,000

#### D. FRAMING/STRUCTURE

#### D.1 FRAMING NOTES

ALL TREATED LUMBER SIZES ARE DOUGLAS FIR-LARCH #2 UNLESS OTHERWISE NOTED

ALL NON TREATED LUMBER OR ROT RESISTANT SIZES ARE #2 TREATED SOUTHERN YELLOW PINE UNLESS OTHERWISE NOTED.

ALL UNMARKED HEADERS SHALL BE A MINIMUM #2 DOUGLAS FIR-LARCH (2) 2X10 ON LOAD BEARING WALLS.

ALL HEADERS/BEAMS TO BEAR ON A MINIMUM OF (2) 2X4 JACK STUDS UNO. KING STUDS

SHALL BE PROVIDED AT ALL HEADERS IN ACCORDANCE WITH IRC TABLE R602.7.5.

DOUBLE JOIST UNDER PARALLEL INTERIOR NON-LOAD BEARING WALLS. CANTILEVERS, OVER BEAMS AND DOOR JAMBS SHALL BE BLOCKED.

ANY WOOD MEMBER IN CONTACT WITH CONCRETE OR MASONRY (OR THE FURRING THEY ARE ATTACHED TO) SHALL BE OF DECAY RESISTANT MATERIAL.

IN BEARING WALLS, STUDS WHICH ARE NOT MORE THAN 10'-0" FEET IN LENGTH SHALL BE SPACED NOT MORE THAN IS SPECIFIED IN IRC TABLE R602.3(5) FOR THE CORRESPONDING STUD SIZE. THOSE STUDS GREATER THAN 10'-0" FEET IN LENGTH SHALL BE DESIGNED BY A PROFESSIONAL ENGINEER OR REGISTERED ARCHITECT.

ALL WOOD STRUCTUAL PANELS SHALL CONFORM TO THE MOST CURRENT APPLICABLE SPECIFICATION AND SUPPLEMENTS OF THE APA OR EQUIVALENT. ALL PANEL END JOINTS SHALL OCCUR OVER SUPPORTS AND SHALL BE STAGGERED ONE HALF PANEL LENGTH FROM ADJACENT PANELS. PROVIDE 1/8" INCH SPACE AT PANEL ENDS. WOOD STRUCTURAL PANEL MOISTURE CONTENT SHALL BE LESS THEN OR EQUAL TO 16%.

ALL STRUCTURAL FRAMING MEMBERS SHALL BE AS FOLLOWS UNO: 2X4 OR 2X6 EXTERIOR WALLS AS PERMITTED BY CODE: DOUGLAS FIR-LARCH #2 (DF-L #2)

EXTERIOR WALLS TO BE CONTINUOUSLY SHEATHED WITH MIN. 7/16" OSB EXTERIOR OSB SHEATHING TO BE FASTENED WITH 8D COMMON NAILS; 6" O. C. AT PANEL EDGES, 12" O. C. IN THE FIELD.

2X4 OR 2X6 INTERIOR LOAD BEARING WALLS DF-L #2 OR BETTER. LOAD BEARING, BRACED, AND SHEAR WALLS, REQUIRE A DOUBLE TOP PLATE. THE TOP PLY BEING FIELD APPLIED WITH A MIN. 24" LAP SPLICE

FIELD APPLIED LAP SPLICED TOP PLATE: DF-L #2 OR BETTER LOAD BEARING HEADERS PER HEADER SCHEDULE OR AS SHOWN ON FRAMING PLANS. LOAD BEARING HEADERS TO BE FABRICATED WITH THE HEADER AT THE UNDER SIDE OF

THE TOP PLATE WITH CRIPPLE FRAMING BELOW AS NEEDED UNO. INTERIOR NON LOAD BEARING WALLS: DF-L #2 STUD GRADE OR BETTER DOUBLE TOP PLATE IS NOT REQUIRED FOR INTERIOR NON LOAD BEARING WALLS

HEADER CRIPPLE SPACING CAN BE 24" O. C. REGARDLESS OF WALL STUD SPACING FOR NON LOAD BEARING WALLS CRIPPLE FRAMING NOT REQUIRED ABOVE OR BELOW OPENINGS WHERE THE VERTICAL CLEAR HEIGHT IS 22" OR LESS FOR NON-LOAD BEARING WALLS.

ALL LUMBER IN CONTACT WITH MASONRY OR OTHERWISE EXPOSED TO WEATHERING TO BE PRESSURE TREATED (PT).

FIELD APPLIED SILL PLATE: PT DF-L #2 BOTTOM (SOLE) PLATE IN CONTACT WITH MASONRY: PT DF-L #2

ALL PRESSURE TREATED WOOD SHALL BE PRESSURE TREATED WITH WATER-BORNE PRESERVATIVES. PRESSURE TREATMENT SHALL COMPLY WITH THE REQUIREMENTS OF AWPB, C2, LP-22, AND IRC SECTION R317. ALL LUMBER < 8" ABOVE THE FINISHED GRADE SHALL BE PRESSURE TREATED.

FASTENERS, INCLUDING NUTS AND WASHERS, FOR PRESSURE TREATED WOOD SHALL BE HOT-DIPPED, ZINC-COATED GALVANIZED STEEL, STAINLESS STEEL, SILICON BRONZE OR COPPER. COATING TYPES AND WEIGHTS FOR CONNECTORS IN CONTACT WITH PRESSURE TREATED WOOD SHALL BE IN ACCORDANCE WITH THE CONNECTOR MANUFACTURER'S RECOMMENDATIONS. IN THE ABSENCE OF MANUFACTURER'S RECOMMENDATIONS, A MIN. OF ASTM A653 TYPE G185 ZINC-COATED GALVANIZED STEEL, OR EQUIVALENT, SHALL BE USED. FOR EXCEPTIONS, REFER TO R317.3.1.

ENGINEERED LUMBER MIIMUM DESIGN REQUIREMENTS					
F <sub>b</sub> (PSI) Ε (PSI) F <sub>ν</sub> (PSI)					
LVL	3100	1.9X10 <sup>6</sup>	285		
DOUGLAS FIR-LARCH	900	1.6X10 <sup>6</sup>	180		
GLU-LAM	2400	1.8X10 <sup>6</sup>	230		

#### D.2 STRUCTURAL STEEL

STEEL DESIGN, FABRICATION, AND ERECTION SHALL CONFORM WITH AMERICAN INSTITUTE OF STEEL CONSTRUCTION.

STEEL PIPE COLUMNS SHALL BE A MINIMUM OF SCHEDULE 40.

STEEL GRADE AND SPECIFICATION SHALL BE AS FOLLOWS **HOLLOW STRUCTURAL SECTIONS:** CHANNELS, PLATES, ANGLES, AND COLUMNS: WIDE FLANGES:

STEEL PIPE COLUMN ANCHOR RODS:

BOLTS SHALL CONFORM TO ASTM A307

WELDING SHALL CONFORM TO THE AWS CODES FOR BUILDING CONSTRUCTION, WELDING SHALL BE PERFORMED IN ACCORDANCE TO WELDING PROCEDURE SPECIFICATIONS (WPS) AS REQUIRED IN AWS D1.1. THE WPS VARIABLES SHALL BE WITHIN THE PARAMETERS ESTABLISHED BY THE FILLER-METAL MANUFACTURER.

ASTM A500 ( $F_Y = 46 \text{ KSI}$ )

ASTM A36 (F<sub>Y</sub> = 36 KSI)

ASTM A992 ( $F_Y = 50 \text{ KSI}$ )

ASTM A53 GR.B ( $F_Y = 35$  KSI)

ASTM F1554 (F<sub>Y</sub> = 36 KSI)

WELDS SHALL USE E70XX ELECTRODES AND A MINIMUM OF 3/16" SIZE UNLESS NOTED

ALL WELDS SPECIFIED AS FIELD WELDS MAY BE SHOP WELDED AT THE CONTRACTOR'S OPTION IF ERECTION CAN STILL BE EXECUTED.

#### E. <u>GLAZING</u>

GLAZING IN HAZARDOUS LOCATIONS AS IDENTIFIED IN IRC R308.4 SHALL BE OF APPROVED SAFETY GLAZING MATERIALS.

GLASS IN STORM DOORS: INDIVIDUAL FIXED OR OPERABLE PANELS ADJACENT TO A DOOR WHERE THE NEAREST VERTICAL EDGE OF THE GLAZING IS WITHIN A 24" ARC OF EITHER VERTICAL EDGE OF THE DOOR IN A CLOSED POSITION AND WHERE THE BOTTOM EDGE OF THE GLAZING IS LESS THAN 60" ABOVE THE FLOOR.

GLAZING ADJACENT TO THE LANDING AT THE BOTTOM OF THE STAIRWAY WHERE THE GLAZING IS LESS THAN 36 INCHES ABOVE THE LANDING AND WITHIN A 60 IN HORIZONTAL ARC LESS THAN 180 DEGREES FROM THE BOTTOM TREAD NOSING SHALL BE CONSIDERED A HAZARDOUS LOCATION.

GLAZING IN WALLS, ENCLOSURES OR FENCES CONTAINING OR FACING HOT TUBS, SPAS, WHIRLPOOLS, SAUNAS, STEAM ROOMS, BATHTUBS, SHOWERS, AND INDOOR OR OUTDOOR SWIMMING POOLS WHERE THE BOTTOM EXPOSED EDGE OF THE GLAZING IS LESS THAN 60" MEASURED VERTICALLY ABOVE ANY STANDING OR WALKING SURFACE.

WINDOW FALL PROTECTION SHALL BE PROVIDED IN ACCORDANCE WITH IRC R312.2.

#### F. <u>STAIRWAYS</u>

STAIRWAYS SHALL PROVIDE A MAXIMUM 7-3/4" RISE AND A MINIMUM 10" RUN.

REQUIRED GUARD RAILS AT OPEN-SIDED WALKING SURFACES, INCLUDING STAIRS, PORCHES, BALCONIES, OR LANDINGS, SHALL NOT BE LESS THAN 36" HIGH MEASURED VERTICALLY ABOVE THE ADJACENT WALKING SURFACE.

EXCEPTION (1): GUARD RAILS ON THE OPEN SIDES OF STAIRS SHALL HAVE A HEIGHT NOT LESS THAN 34" MEASURED VERTICALLY FROM A LINE CONNECTING THE LEADING EDGES OF THE TREADS.

EXCEPTION (2): WHERE THE TOP OF THE GUARD ALSO SERVES AS A HANDRAIL ON THE OPEN SIDES OF STAIRS, THE TOP OF THE GUARD SHALL NOT BE LESS THAN 34" AND NOT MORE THAN 38" MEASURED VERTICALLY FROM A LINE CONNECTING THE LEADING EDGES OF THE TREADS.

GUARD RAIL ENCLOSURES SHALL HAVE INTERMEDIATE RAILS OF ORNAMENTAL PATTERNS THAT DO NOT ALLOW PASSAGE OF A SPHERE 4" IN DIAMETER.

EACH STAIRWAY OF FOUR OR MORE RISERS SHALL PROVIDE A CONTINUOUS HANDRAIL ON AT LEAST ONE SIDE BETWEEN 34" AND 38" ABOVE THE NOSING OF THE TREADS.

HANDRAILS SHALL HAVE A CIRCULAR CROSS SECTION OF 1-1/4" TO 2" OR OTHER APPROVED GRASPABLE SHAPE PER IRC R311.7.8.5.

MINIMUM 6'-8" OF HEADROOM CLEARANCE IS REQUIRED IN STAIRWAYS.

ENCLOSED ACCESSIBLE SPACE UNDER STAIRWAYS SHALL HAVE WALLS AND THE UNDERSIDE OF THE STAIR AND LANDING PROTECTED WITH 1/2" GYPSUM BOARD ON ENCLOSURE PER IRC

#### **GARAGES**

THE GARAGE FLOOR SHALL SLOPE 1/8" PER 12" TO DRAIN OR VEHICLE ENTRY DOORWAYS.

DOORS BETWEEN THE GARAGE AND THE DWELLING TO BE: SELF CLOSING, MINIMUM 1-3/8" SOLID CORE OR HONEYCOMBED STEEL DOOR, AND AT LEAST 20 MINUTE FIRE RATED.

THE GARAGE SHALL BE SEPARATED FROM THE DWELLING AND ITS ATTIC AREAS BY A MINIMUM 1/2" GYPSUM BOARD APPLIED TO THE GARAGE SIDE WHERE A FLOOR/CEILING SPACE IS

THE GARAGE COLUMNS AND BEAMS SUPPORTING THE SEPARATION SHALL ALSO BE PROTECTED WITH 1/2" GYPSUM BOARD OR EQUIVALENT.

WHERE HABITABLE SPACE OCCURS ABOVE THE GARAGE FLOOR/CEILING ASSEMBLY SHALL BE PROTECTED WITH A MINIMUM 5/8" TYPE "X" GYPSUM BOARD ON THE GARAGE CEILING.

GARAGE DOOR AND FRAME - THE "H" FRAME FOR THE ATTACHMENT OF THE TRACK AND COUNTER BALANCE SHALL CONSIST OF THE FOLLOWING: 2X6 VERTICAL JAMBS RUNNING FROM THE FLOOR TO CEILINGS, ATTACHED WITH 1-3/4" X 0.120" NAILS AT 7" O.C. STAGGERED WITH (7) 3-1/4" X 0.120" NAILS THROUGH THE JAMB INTO THE HEADER, 2X8 HEADER (MINIMUM) FOR ATTACHMENT OF COUNTER BALANCE SYSTEM.

GARAGE VEHICLE DOORS AND FRAMES SHALL BE DESIGNED AND INSTALLED TO MEET THE 115 MPH WIND LOAD REQUIREMENT OF DASMA 108 AND ASTM E330-96 (IRC R301.2.1).

THE ROOF IS DESIGNED FOR 20 PSF GROUND SNOW LOAD (MINIMUM)

PROVIDE 2X SOLID BLOCKING SUPPORT BELOW ALL POINT LOADS CONTINUOUS TO BEARING STRUCTURE AND/OR FOUNDATION BELOW.

ROOF IS ENGINEERED TO COMPLY WITH IRC R802.

ROOF TO BE ASPHALT SHINGLES UNO AND SHALL COMPLY WITH IRC 2018 SECT. R905.2

SHALL NOT INTERFERE WITH THE ABILITY OF THE SHINGLES TO SEAL."

MINIMUM ROOF SLOPE FOR ASPHALT SHINGLES SHALL BE 2:12.

ACCORDANCE WITH IRC 2018 SECTION R905.2.2: "APPLY A 19-INCH (483MM) STRIP OF UNDERLAYMENT FELT PARALLEL TO AND STARTING AT THE EAVES, FASTENED SUFFICIENTLY TO HOLD IN PLACE. STARTING AT THE EAVE, APPLY 36-INCH-WIDE (914 MM) SHEETS OF UNDERLAYMENT, OVERLAPPING SUCCESSIVE SHEETS 19 INCHES (483MM), AND FASTENED SUFFICIENTLY TO HOLD IN PLACE, END LAPS SHALL BE 4-INCH (102MM) AND SHALL BE OFFSET BY 6 FEET (1829 MM). DISTORTIONS IN THE UNDERLAYMENT

ROOF SLOPES IN BETWEEN 2:12 AND 4:12 SHALL REQUIRE DOUBLE UNDERLAYMENT IN

#### SAFETY REQUIREMENTS

#### I.1 EMERGENCY EGRESS AND RESCUE

PROVIDE ONE WINDOW FROM EACH BEDROOM THAT HAS A MINIMUM OPENABLE AREA OF 5.7

SQ. FT. WITH A MINIMUM OPENABLE HEIGHT OF 24" AND WIDTH OF 20". BASEMENT EGRESS TO MEET THE REQUIREMENTS OF IRC R310.

#### I.2 SMOKE AND CARBON MONOXIDE SAFETY (PER IRC R314)

PROVIDE SMOKE ALARMS IN EACH SLEEPING ROOM, OUTSIDE OF EACH SLEEPING AREA AND ON EACH FLOOR INCLUDING BASEMENTS.

SMOKE ALARMS SHALL BE INTERCONNECTED IN SUCH A MANNER THAT THE ACTUATION OF

ONE ALARM WILL ACTIVATE ALL OF THE ALARMS IN THE DWELLING.

#### CARBON MONOXIDE DETECTORS SHALL BE INSTALLED AS REQUIRED PER IRC R315.

J. <u>ENERGY REQUIREMENTS</u> LIGHTING FIXTURES PENETRATING THE THERMAL ENVELOPE SHALL BE IC-RATED, LEAKAGE

RATED AND SEALED TO THE GYPSUM WALLBOARD AS REQUIRED PER IRC N1102.4.5.

PROGRAMMABLE THERMOSTATS SHALL BE INSTALLED AS REQUIRED PER IRC N1103.1.1.

AIR HANDLERS SHALL BE RATED FOR MAXIMUM 2% AIR LEAKAGE RATE PER IRC N1103.3.2.1.

HOT WATER PIPES SHALL BE INSULATED AS REQUIRED PER IRC N1103.4.

BUILDING FRAMING CAVITIES SHALL NOT BE USED AS DUCTS OR PLENUMS.

ALL EXHAUST FANS SHALL TERMINATE TO THE BUILDING EXTERIOR AS REQUIRED PER IRC

CFM AS REQUIRED PER IRC M1503.6. AN AIR HANDLING SYSTEM SHALL NOT SERVE BOTH THE LIVING SPACE AND THE GARAGE PER

MAKEUP AIR SYSTEMS SHALL BE INSTALLED FOR KITCHEN EXHAUST HOODS THAT EXCEED 400

#### IRC M1601.6 ENERGY CONSERVATION. **ABBREVIATIONS**

AFF: ABOVE FINISHED FLOOR

EFF: EFFECTIVE **EFP: EQUIV FLUID PRESSURE** EOR: ENGINEER OF RECORD

CLR: CLEAR

**EQUIV: EQUIVALENT** MAX: MAXIMUM MIN: MINIMUM

NTS: NOT TO SCALE O.C.: ON CENTER PCF: POUNDS PER CUBIC FOOT

PLF: POUNDS PER LINER FOOT

PSF: POUNDS PER SQUARE FOOT PSI: POUNDS PER SQUARE INCH UNO: UNLESS NOTED OTHERWISE

FV: FIELD VERIFY

# LEE'S SUMMIT, MO 64064 everstead.com (816)399-490°

 $\Delta$ 

Ш

0

S

 $\infty$ 

9

7

3

0

DAVIS

PE-2015016986

03/01/2024

EVERSTEAD

3741 NE TROON DRIVE, SUITE 200

REVISIONS


**STRUCTURAL GENERAL NOTES** 

10/10/2023 11:01:56 AM SCALE

1/4" = 1'-0"

03/04/2024

AN REVIEW

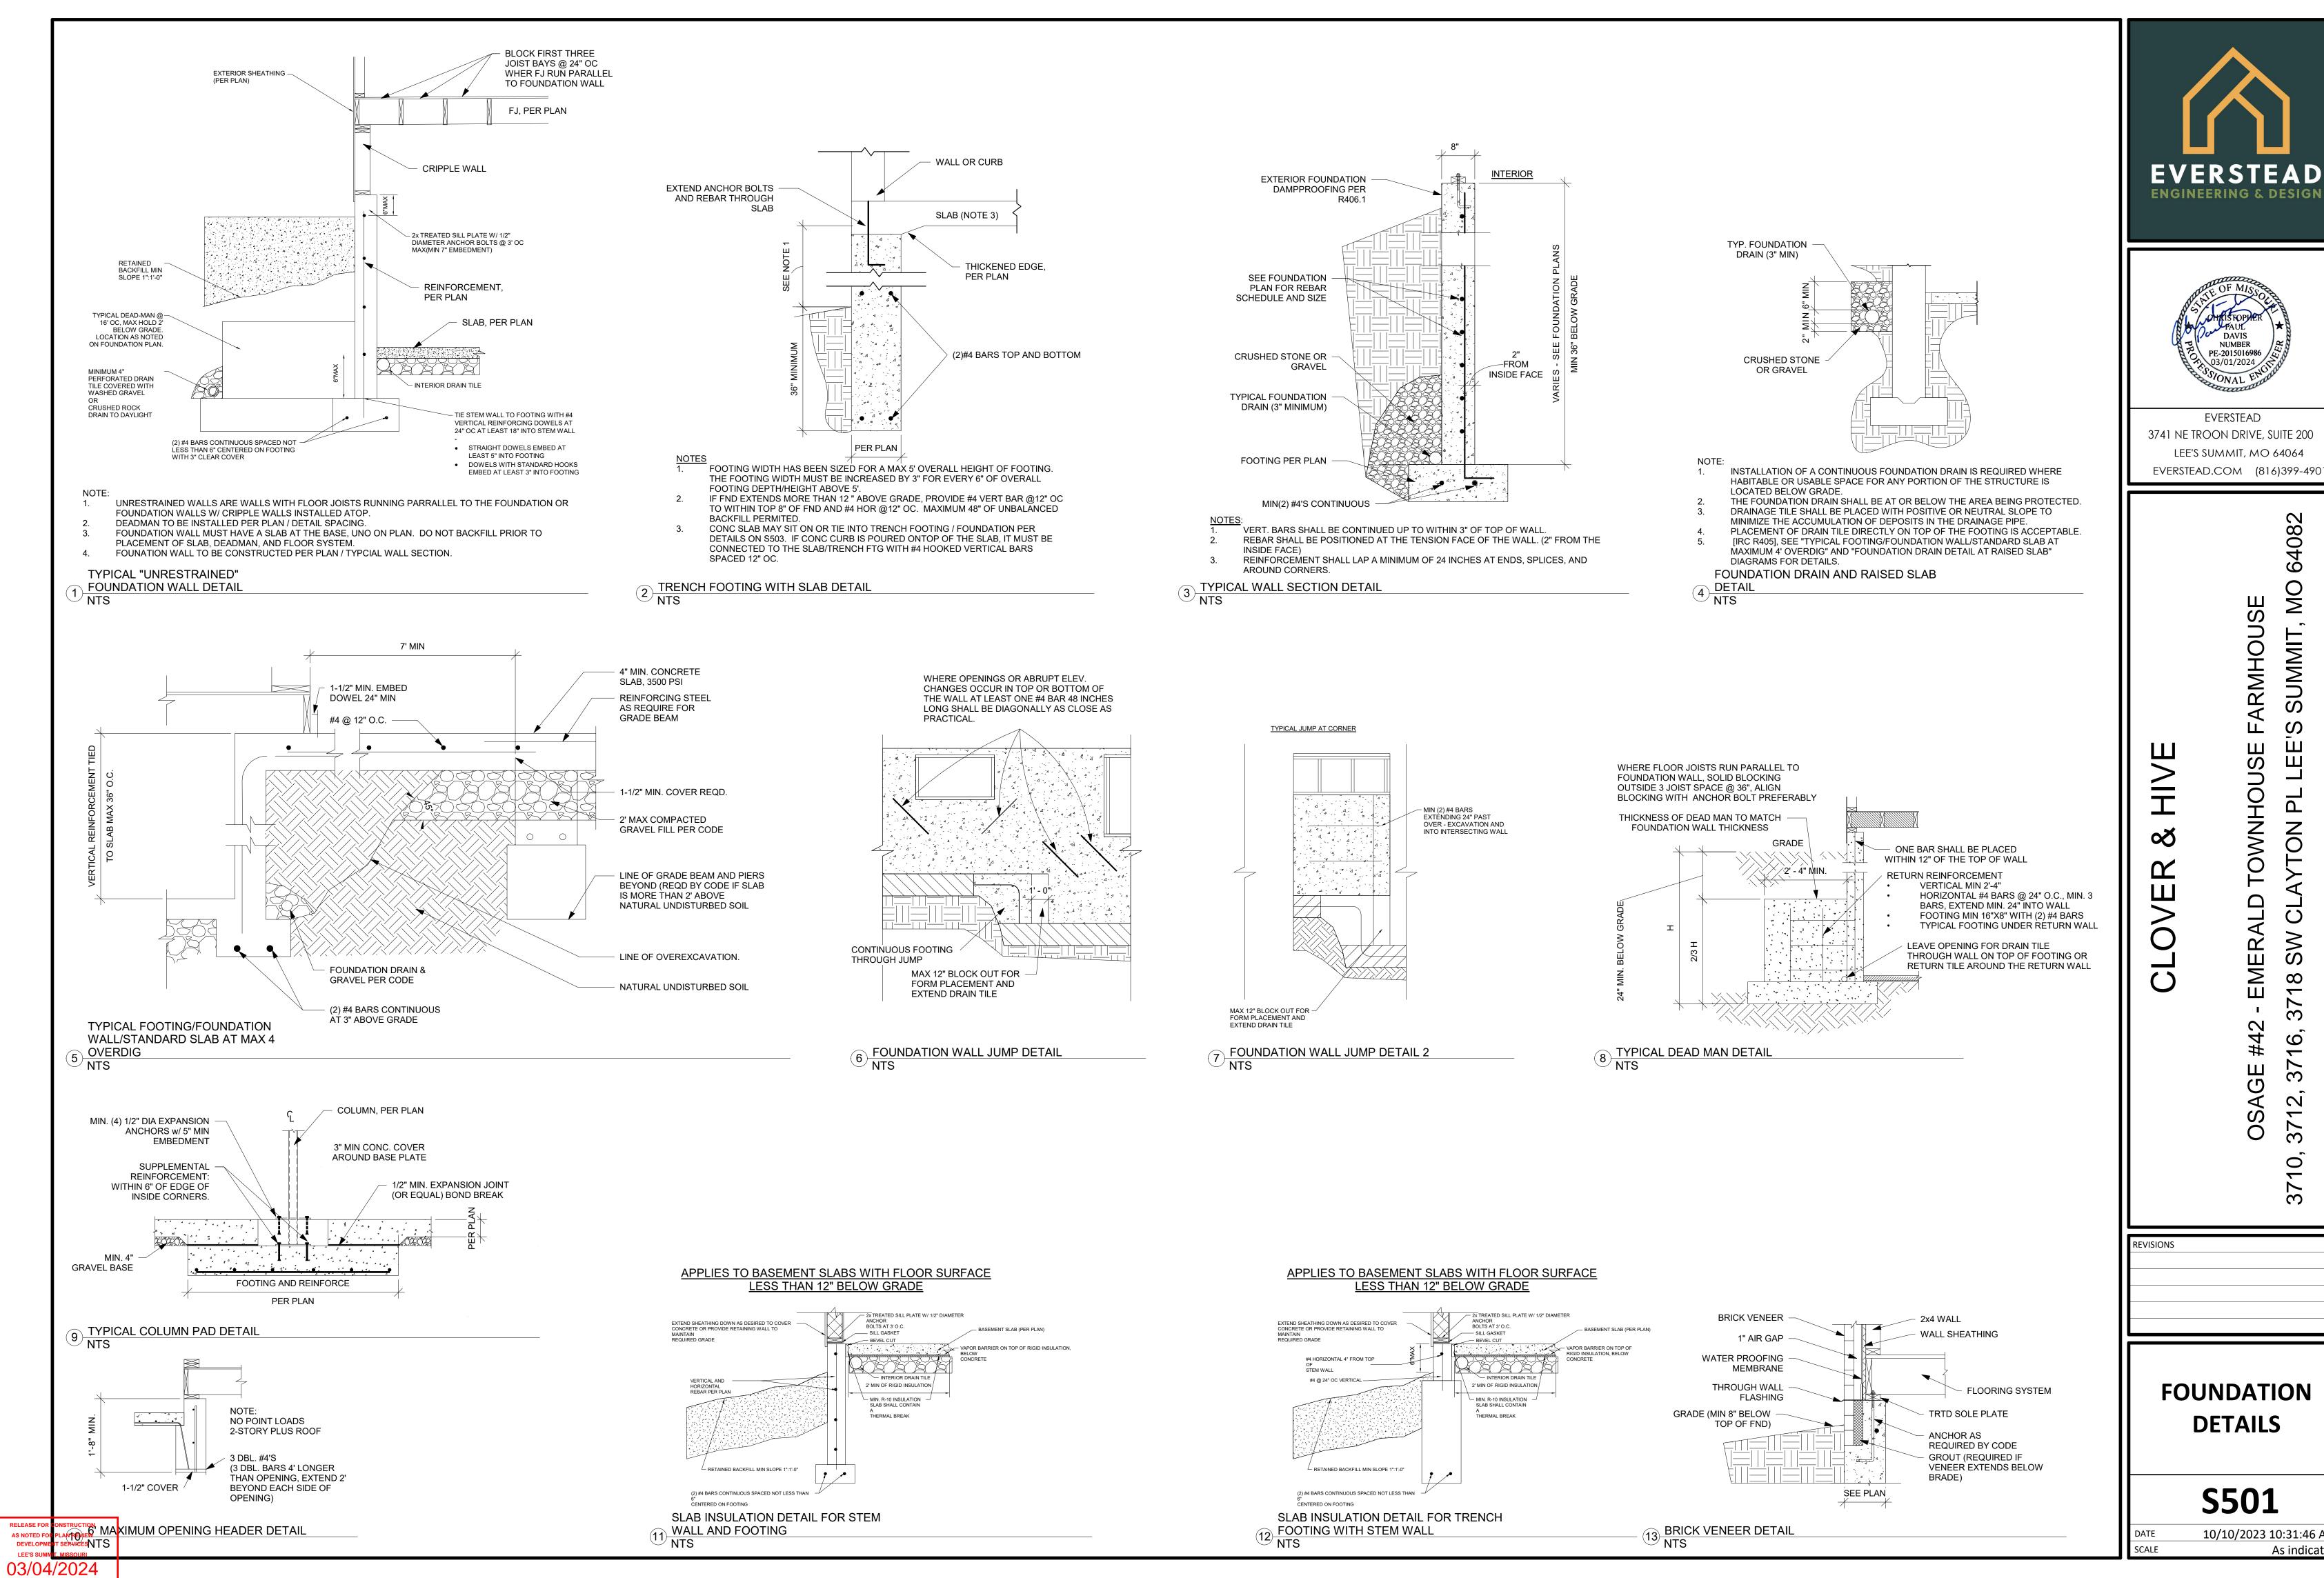

PE-2015016986

**EVERSTEAD** 

64082

UMMIT

Ш

NO NO

SW

2

3


**DETAILS** 

**S501** 

10/10/2023 10:31:46 AM

As indicated

ARMHOU

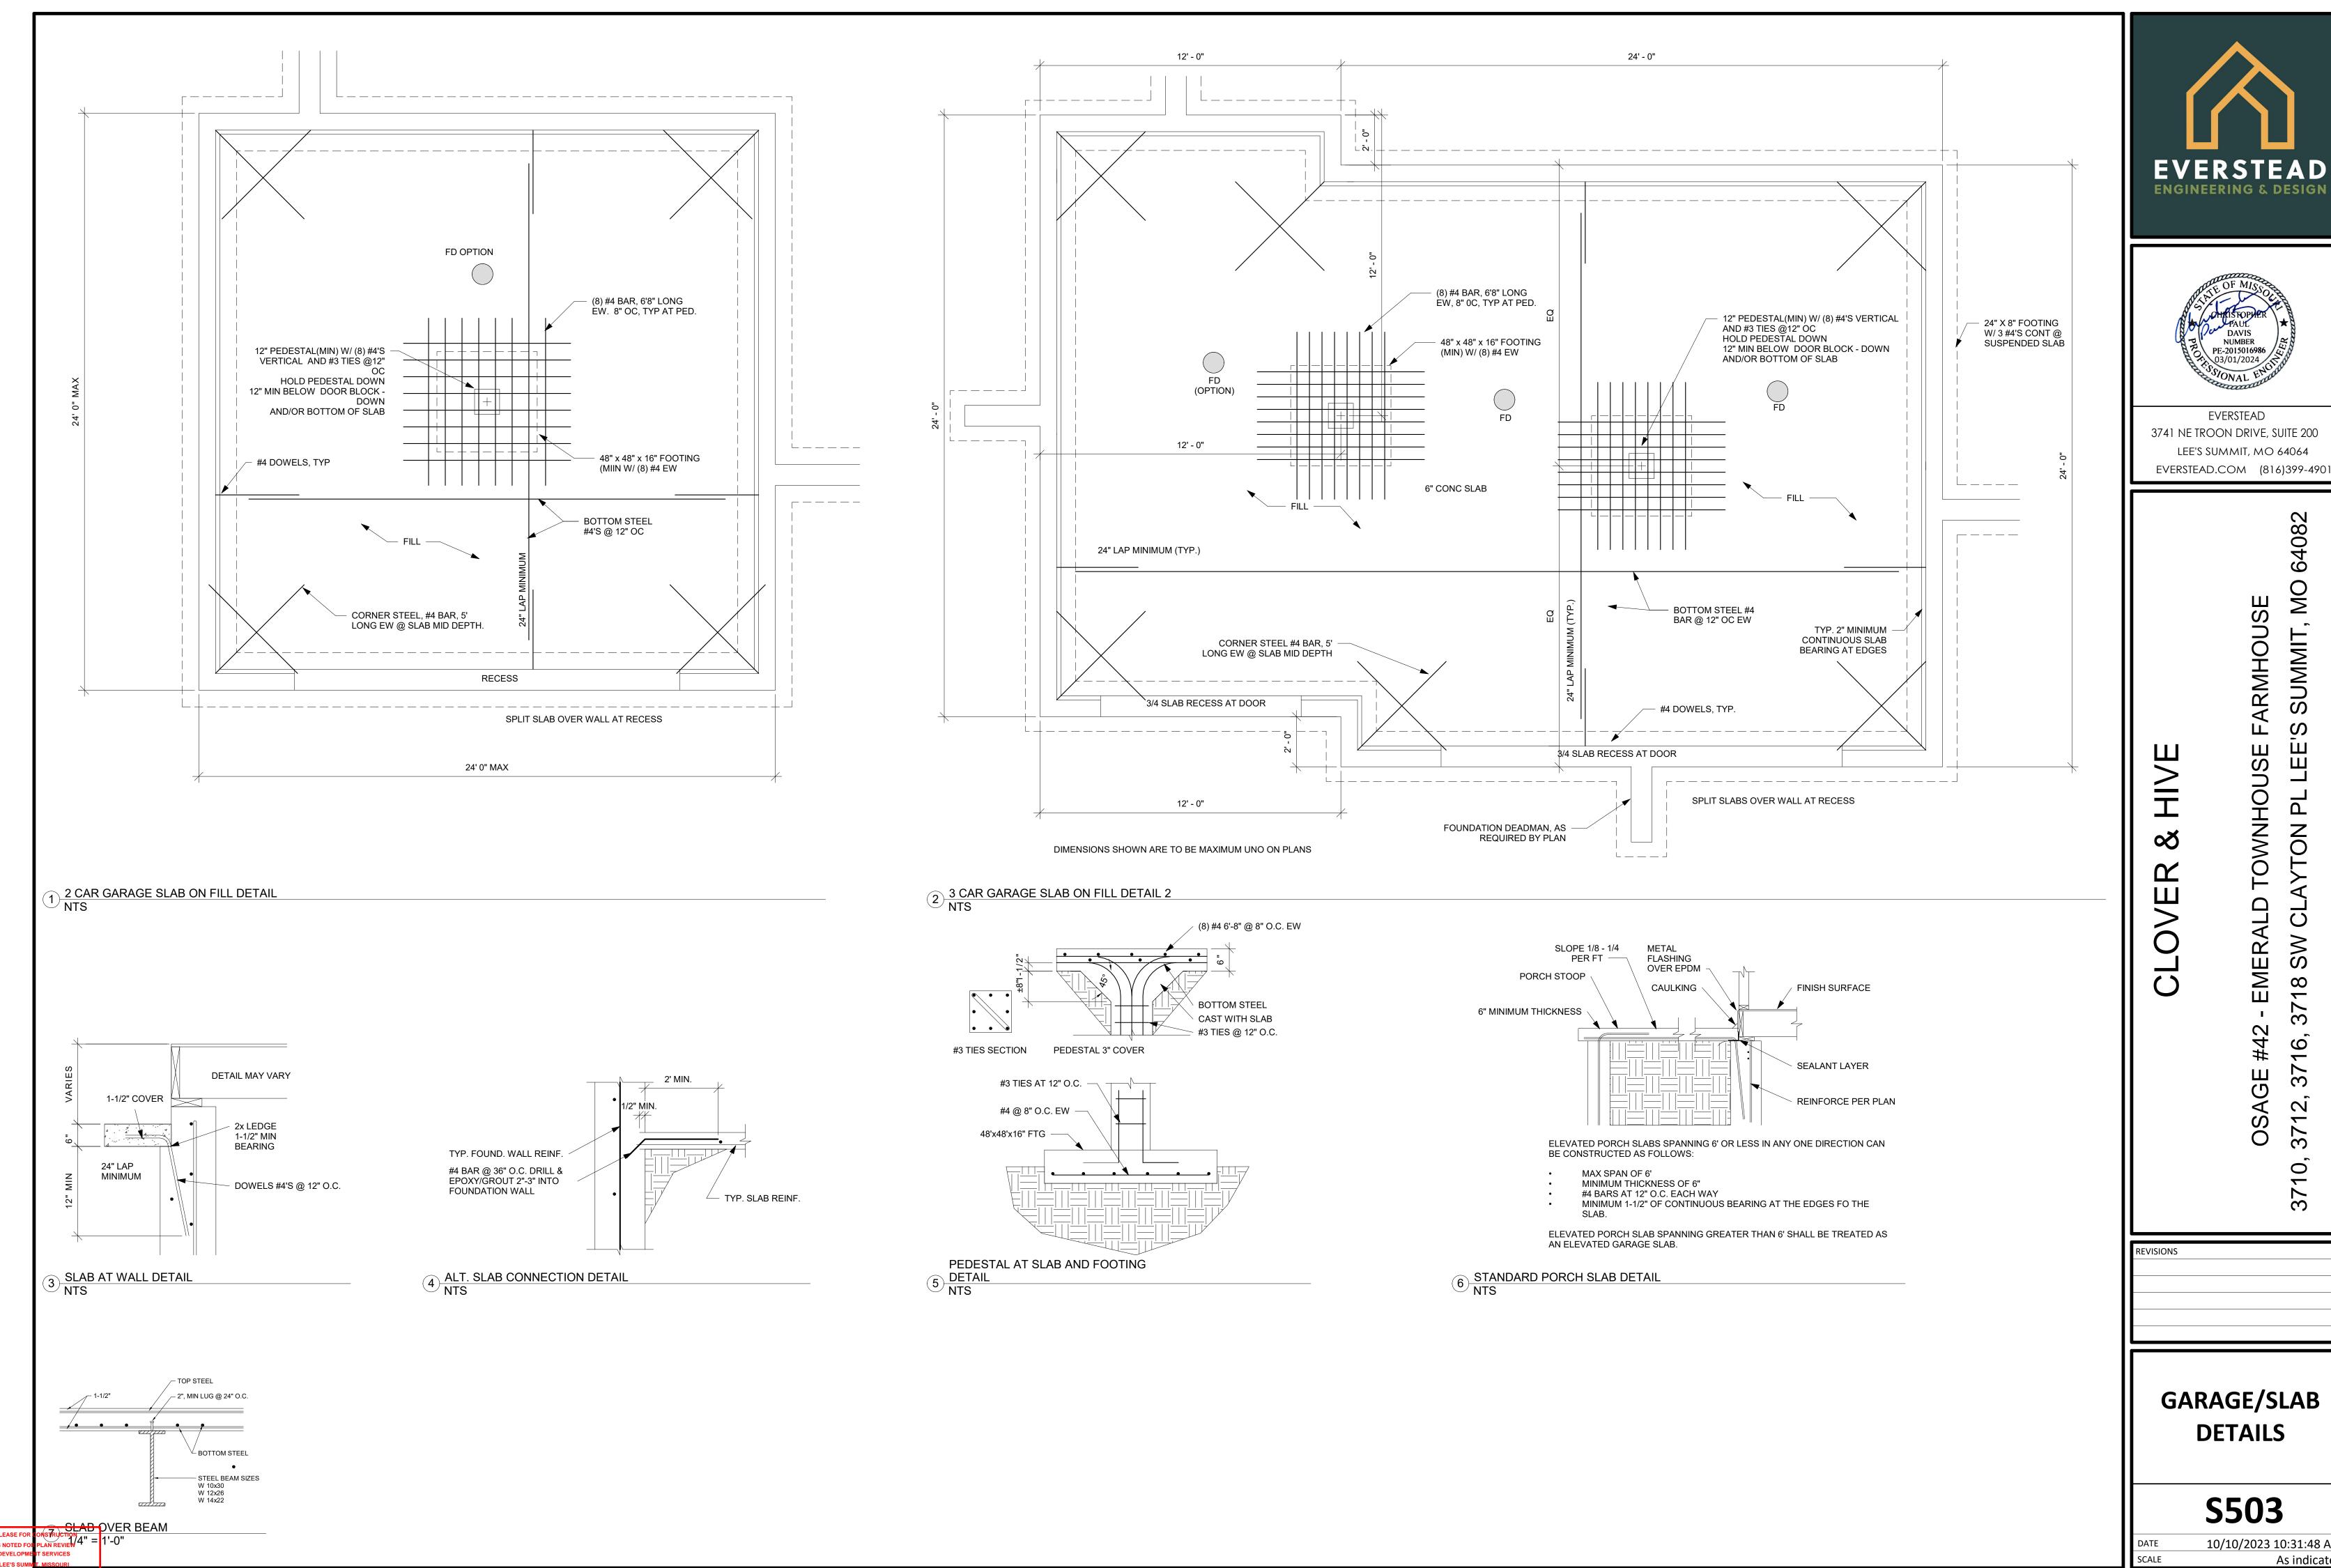

**DETAILS** 


**S503** 

10/10/2023 10:31:48 AM

As indicated

SUMMIT, Щ TON SW

**EVERSTEAD** 

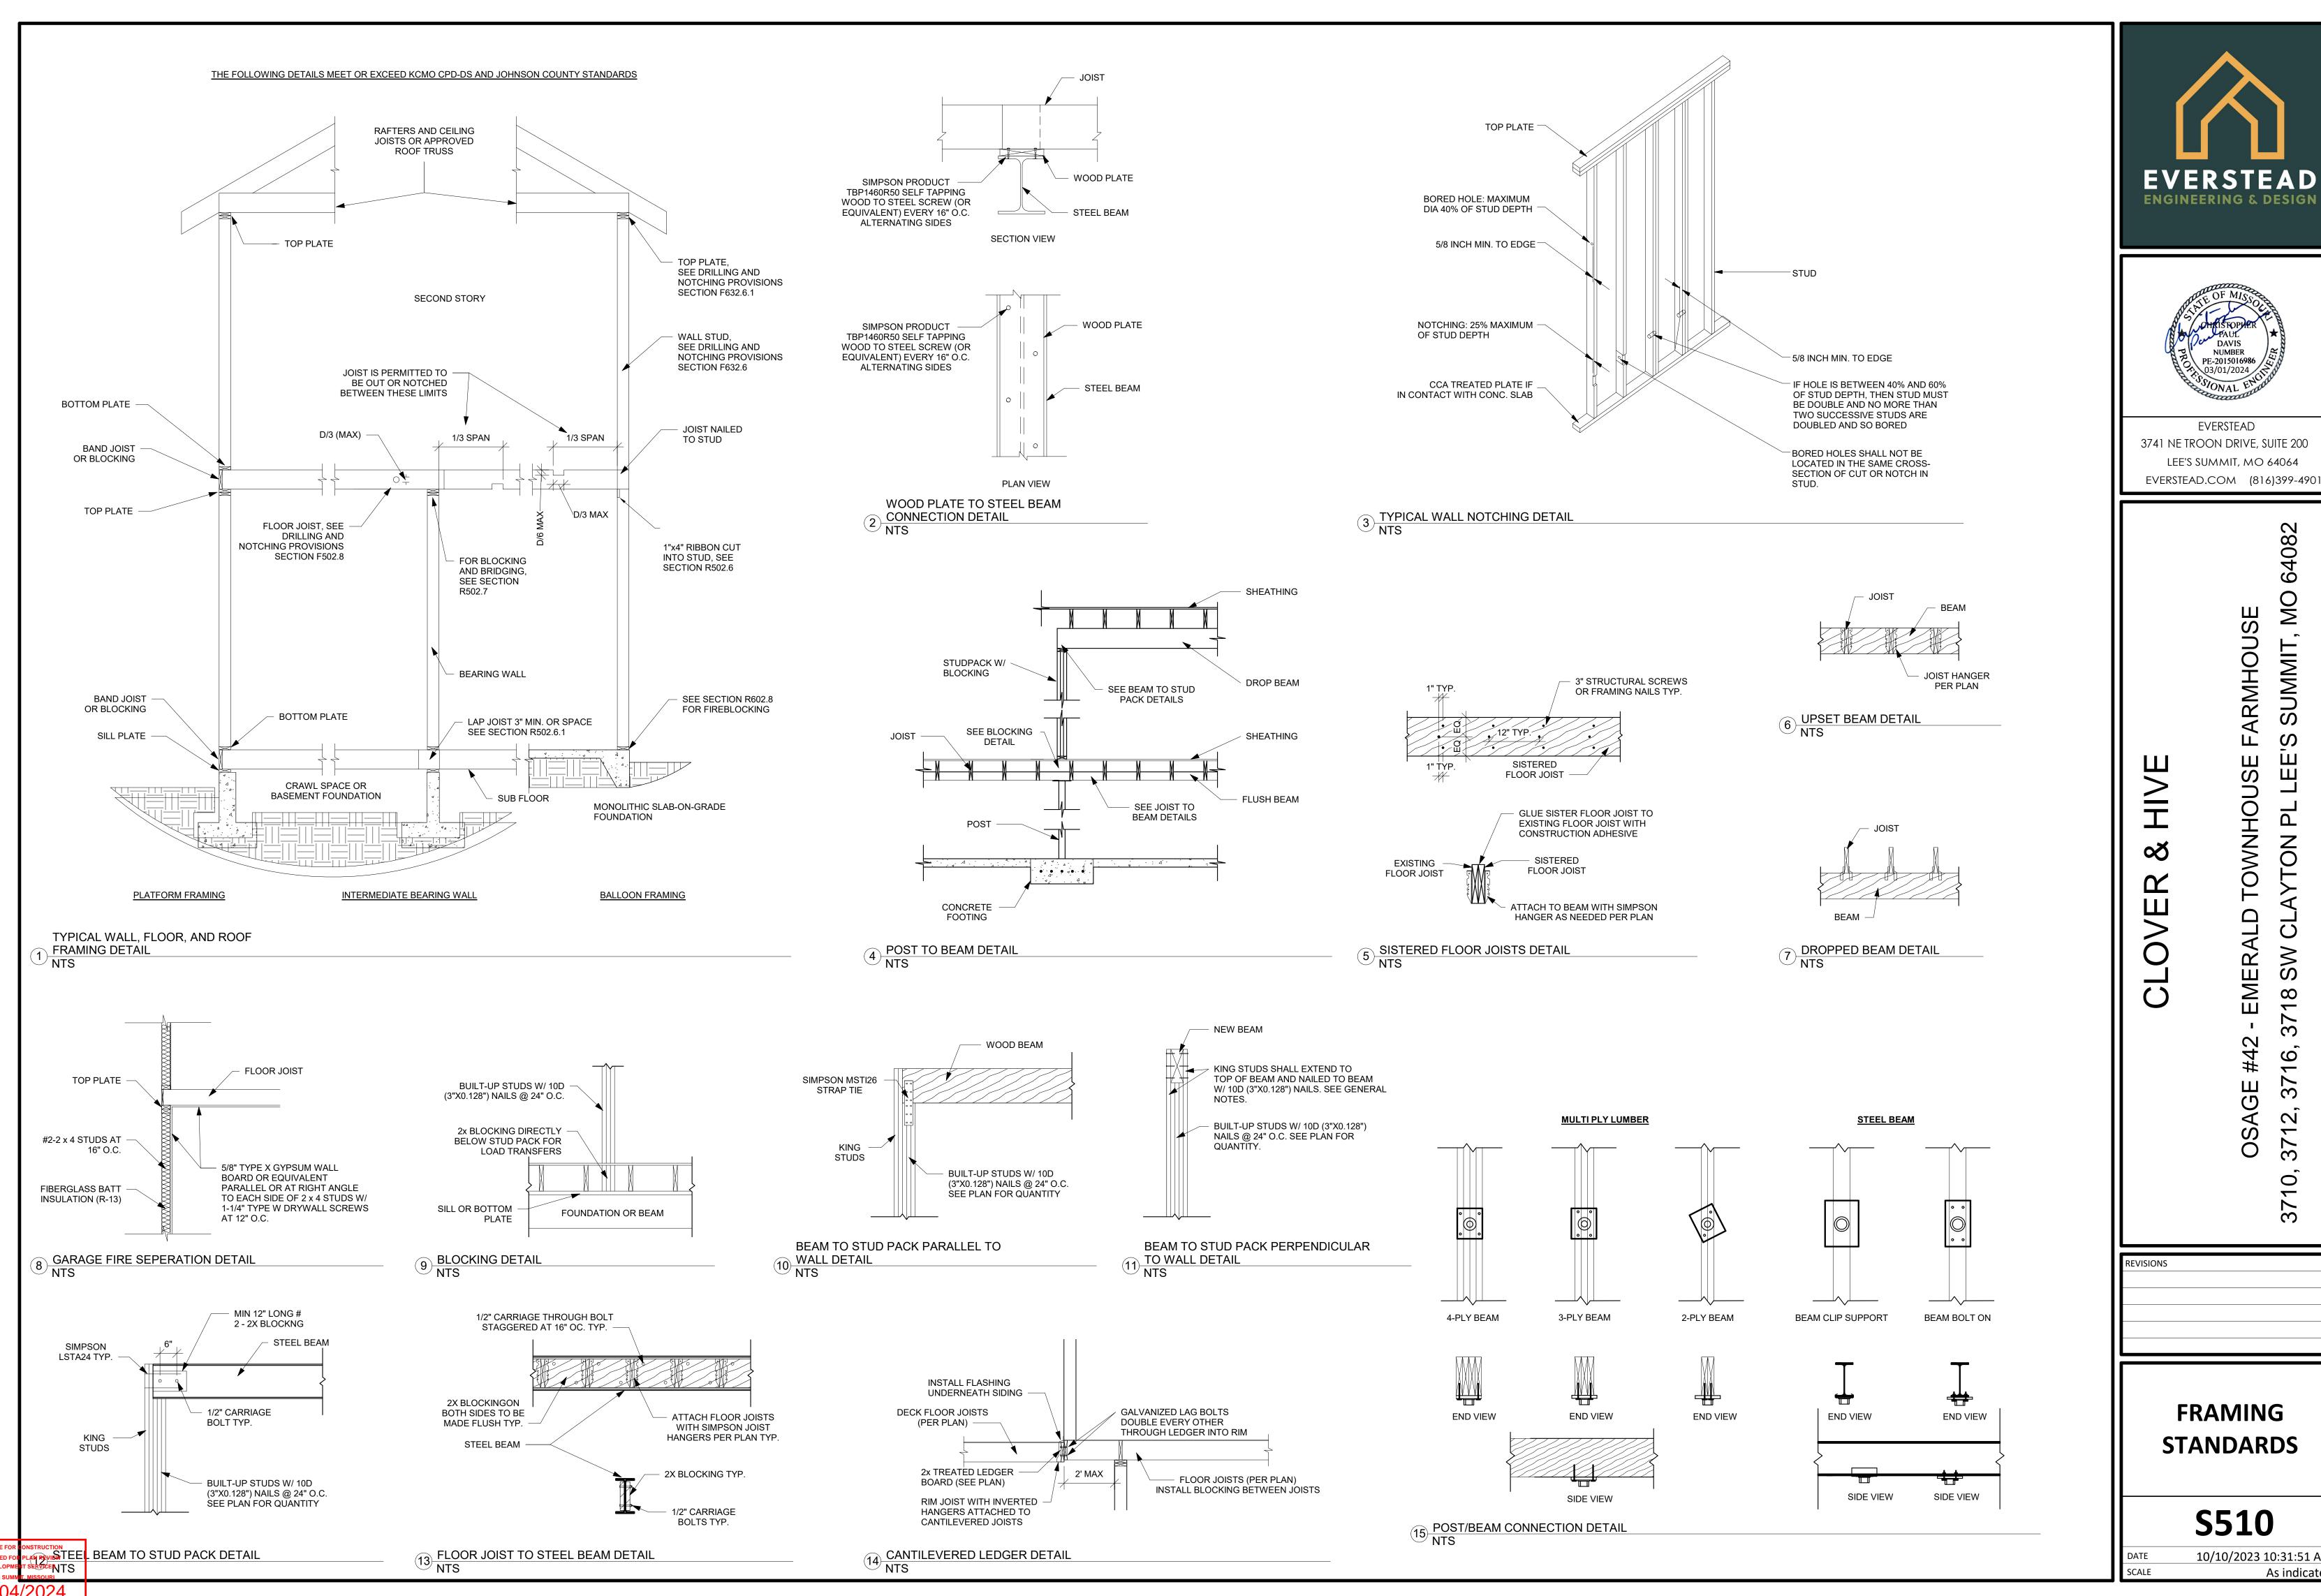

**FRAMING** 

**S510** 

10/10/2023 10:31:51 AM

As indicated


PE-2015016986

**EVERSTEAD** 

LEE'S SUMMIT, MO 64064

ARMHOUSE

SUMMIT NO. SW2

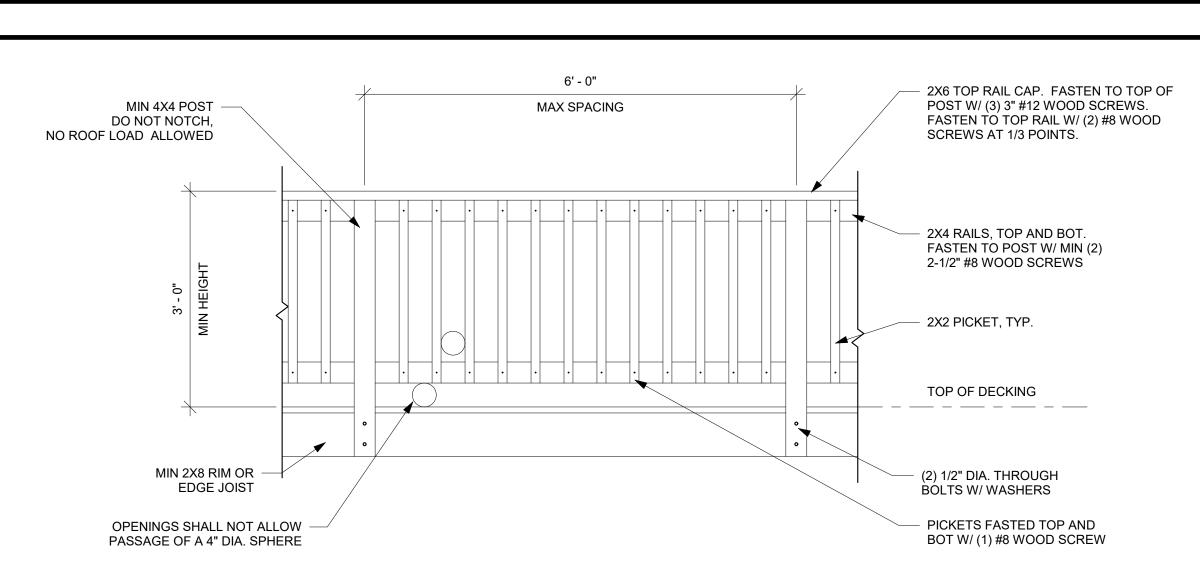

DECK RAILING DETAIL DRAWN TO MEET THE INTENT OF R312 OF THE 2018 IRC AND A CONCENTRATED LOAD OF 200 LBS PER 1607.8.1 OF THE 2018 IBC.

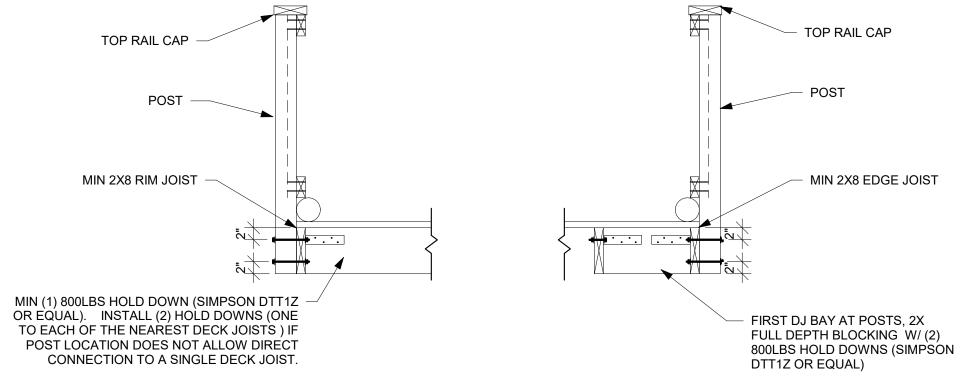


TABLE R507/2 FASTENER SPACING FOR A SOUTHERN PINE OR HEM-FIR DECK LEDGER 2" NOMINAL SOLID SAWN SPRUCE-PINE-FIR BAND JOIST (DECK LIVE LOAD =

DECK DEAD LOAD = 10 PSF)

8'1 TO 10'

18

34

29

10'1 TO 12'

ON CENTER SPACING OF FASTENERS

15

29

24

12'1 TO 14'

13

24

21

14'1 TO 16'

11

21

18

16'1 TO 18'

10

19

16

**RAILING ATTACHED TO RIM JOIST** 

6' AND LESS

36


6'1 TO 8'


23

36

RAILING ATTACHED TO EDGE JOIST


 $\underbrace{\textbf{4} \frac{\text{DECK LEDGER DIMENSION DETAIL}}{\text{NTS}}}$ 

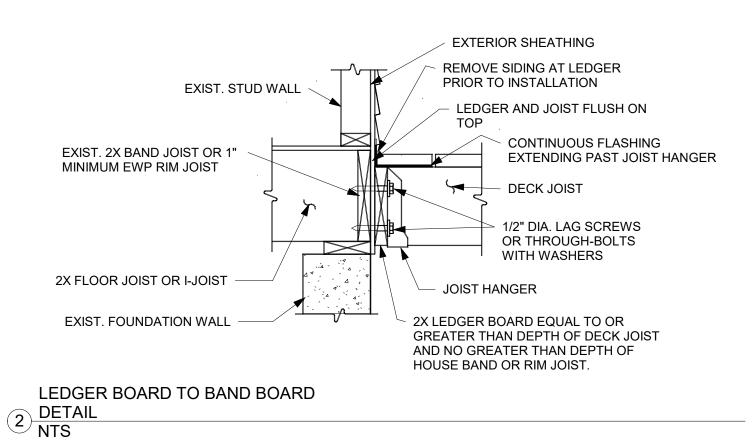

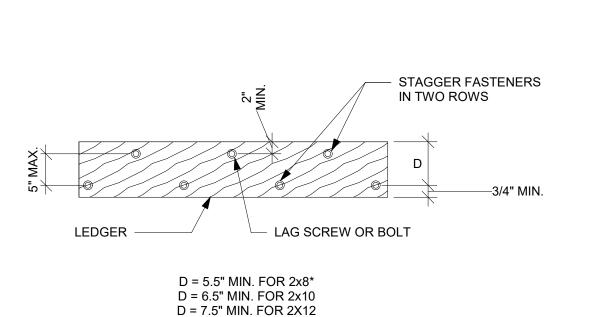

\*DISTANCE SHALL BE PERMITTED TO BE REDUCED TO 4.5" IF LAG SCREWS ARE USED OR BOLT SPACING IS LEDGERS TO 2X8 BAND JOISTS

REDUCED TO THAT OF LAG SCREWS TO ATTACH 2x8

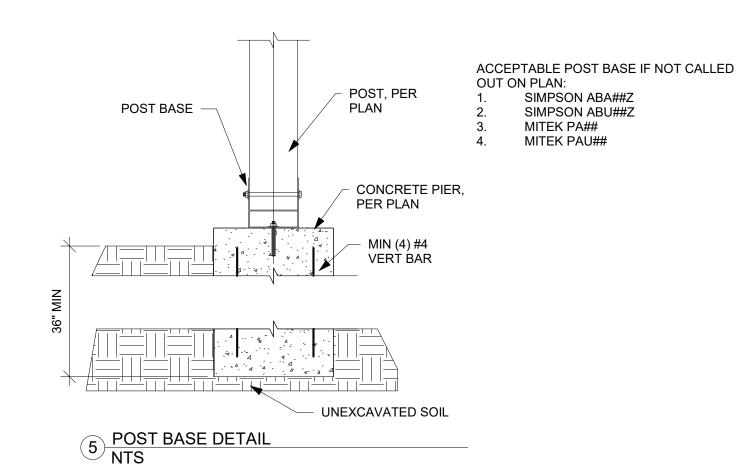

POST CAP; ATTACHMENT PER

MANUFACTURERS

6X6 POST

INSTRUCTIONS

DOUBLE NOMINAL BEAM

TYPICAL POST TO BEAM ATTACHMENT

(2) 1/2" DIA. THROUGH BOLTS W/ WASHERS

3 DETAIL NTS

3-PLY BEAM

OPTION 2

MUST USE POST CAP OPTION

⊗

REVISIONS


ARMHOUSE SUMMIT, Ш O SW $\overline{\phantom{a}}$ 

PE-2015016986

**EVERSTEAD** 3741 NE TROON DRIVE, SUITE 200

LEE'S SUMMIT, MO 64064 EVERSTEAD.COM (816)399-4901

64082

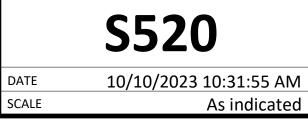

**DECK DETAILS** 

JOIST SPAN

CONNECTION DETAILS

1/2" DIAMETER LAG SCREW WITH

15/32" MAX SHEATHING

1/2" DIAMETER BOLT WITH 15/32"


MAX SHEATHING

1/2" DIAMETER BOLT WITH 15/32" MAX SHEATHING AND 1/2" STACKED

WASHERS

DECK RAILING

NTS

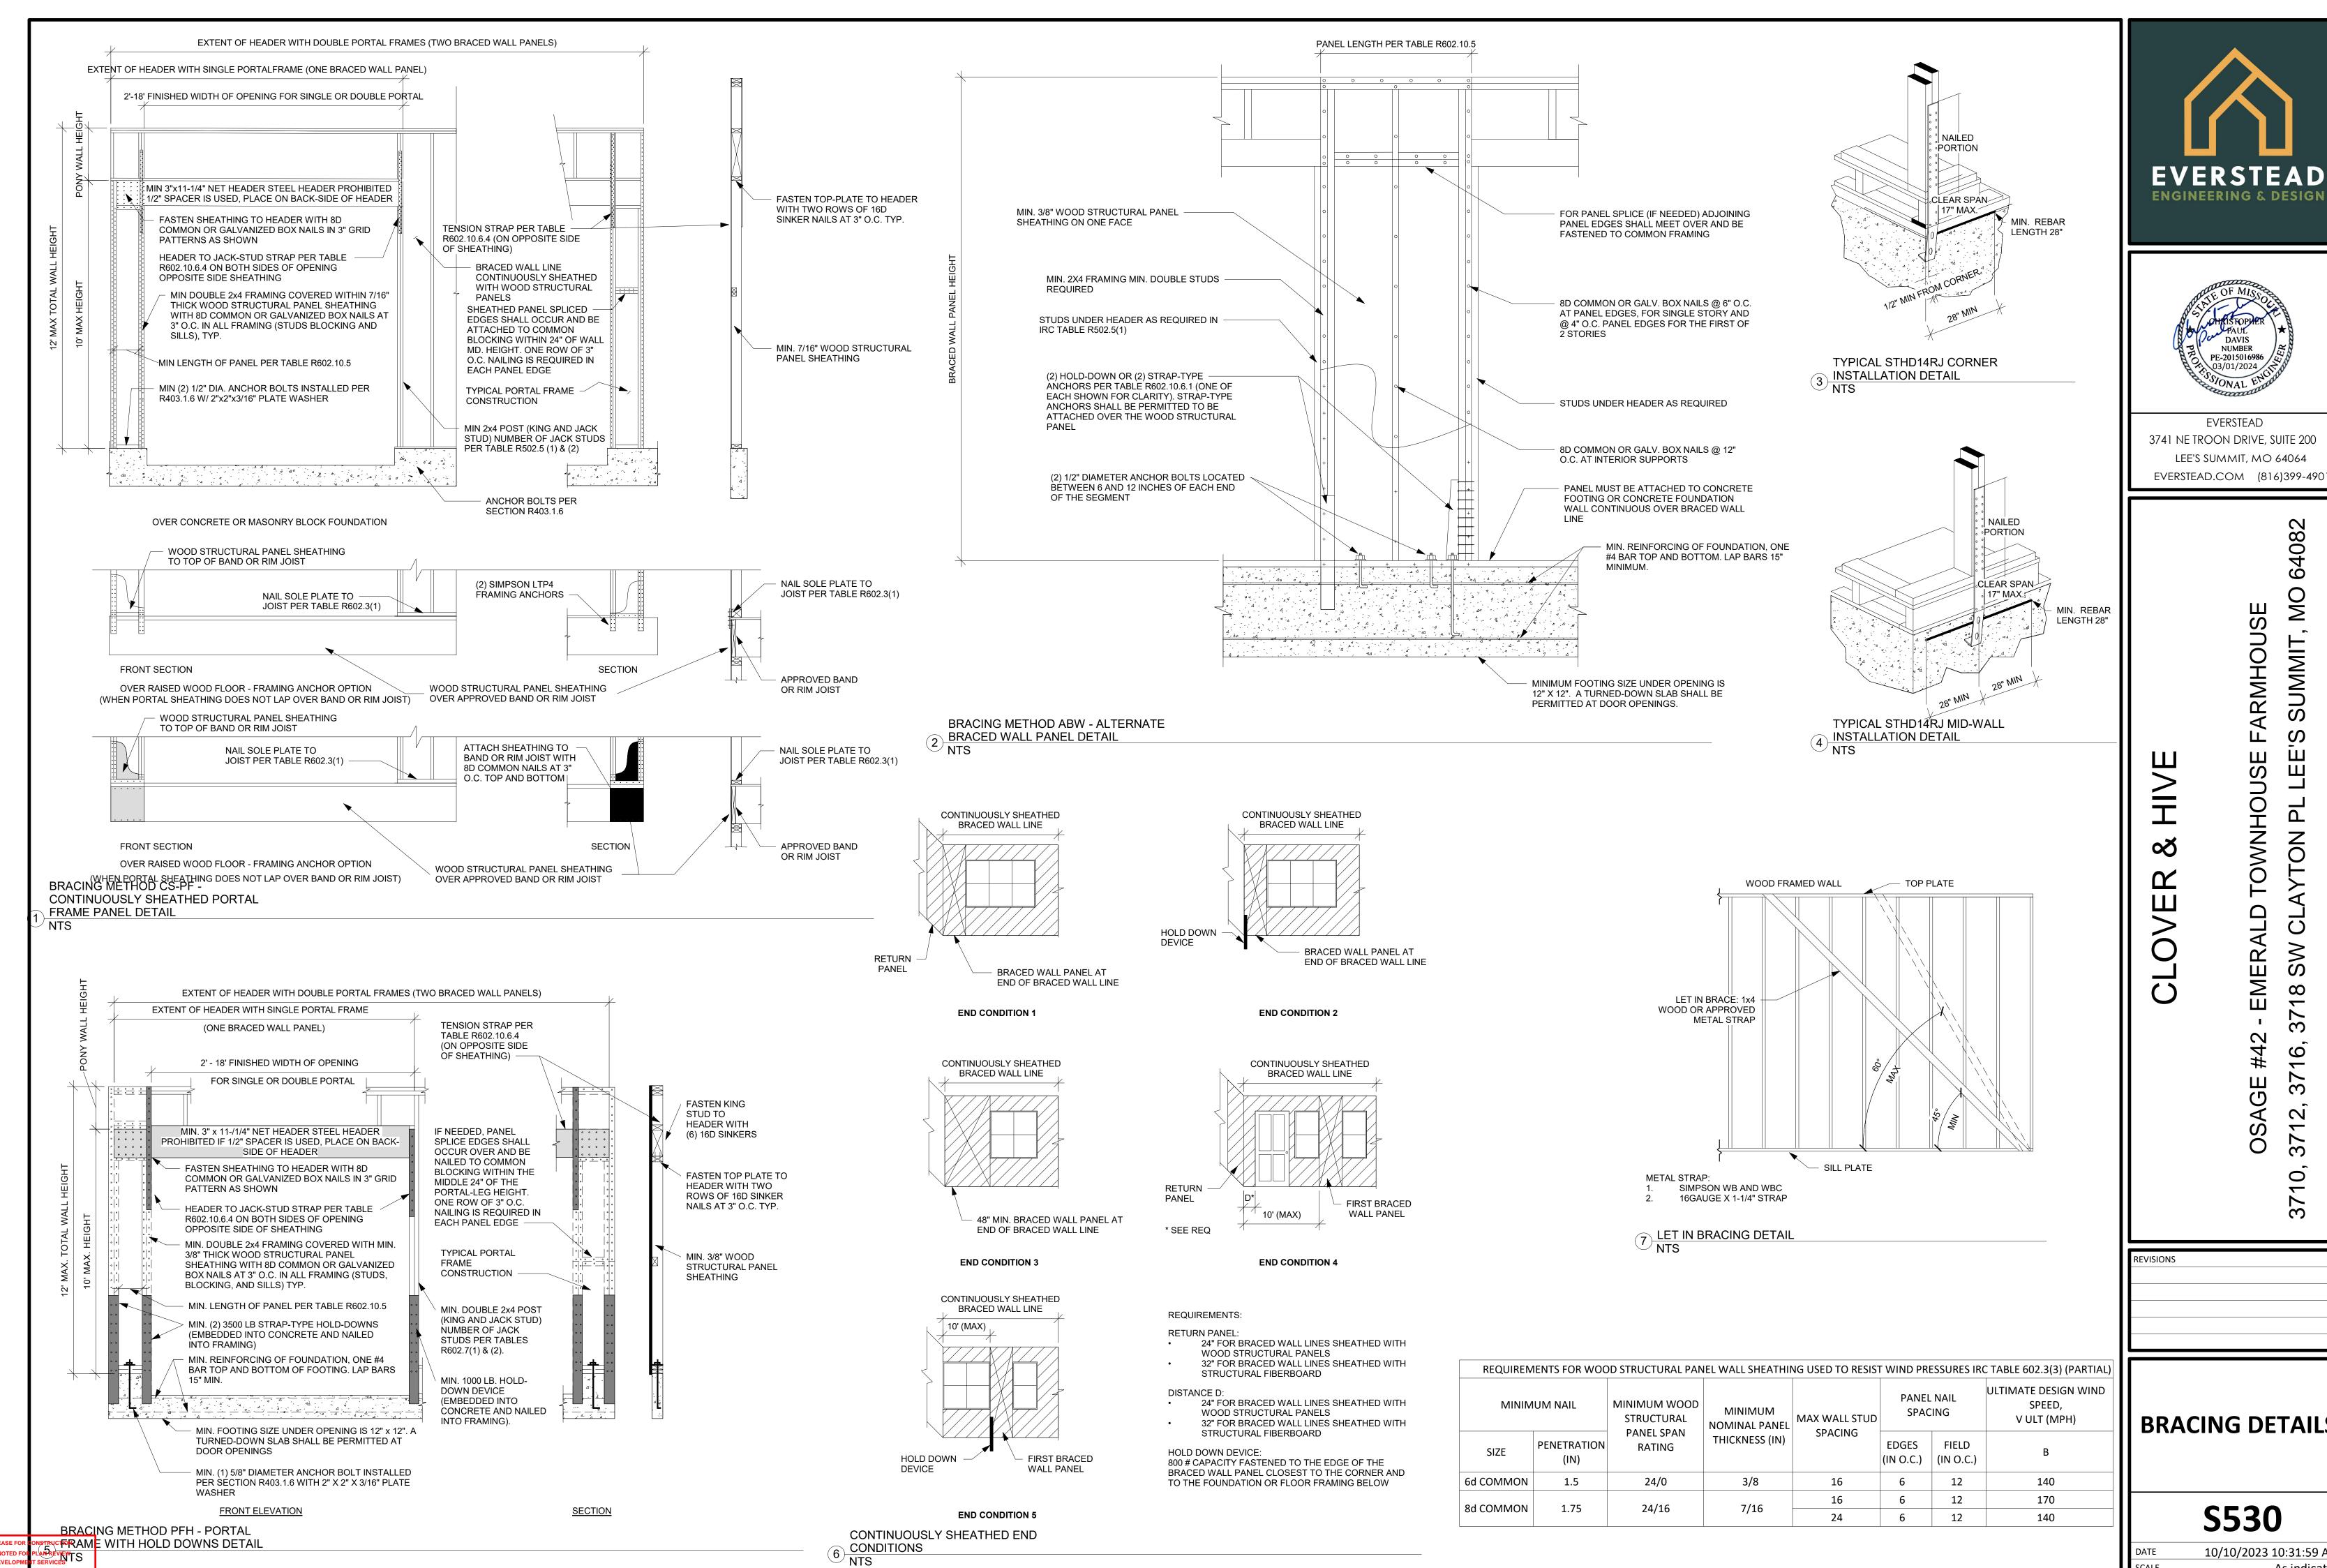

**DAVIS** 

PE-2015016986

**EVERSTEAD** 

6408

UMMIT

Ш

6

**ARMHOU** 

**BRACING DETAILS** 

10/10/2023 10:31:59 AM

As indicated

**SCALE** 

BRACING METHODS TABLE R602.10.4 (PARTIAL)

MINIMUM

THICKNESS

3/8" PANEL W/ MINIMUM 24/0

STRUCTURAL PANEL SPAN RATING

7/16" PANEL W/ MINIMUM 24/16

STRUCTURAL PANEL SPAN RATING

3/8"

3/8"

1x4 WOOD OR APPROVED METAL

STRAPS AT 45 TO 60 DEGREE

1/2"

ANGLES FOR MAX 16" STUD SPACING

METHODS, MATERIAL

WSP - WOOD STRUCTURAL PANEL AND

CS-WSP CONTINUOUSLY SHEATHED WOOD STRUCTURAL PANEL

PFH - PORTAL

FRAME WITH HOLD-DOWNS

PFG - PORTAL FRAME AT GARAGE

LET-IN-BRACING

GB-GYPSUM

BOARD

CONNECTION CRITERIA

SPACING

6" EDGES, 12"

FIELD

SEE DETAIL ON

THIS PAGE

SEE IRC SECTION

WOOD: PER STUD

AND TOP AND

**BOTTOM PLATES** 

METAL: PER STUD

AND TOP AND

BOTTOM PLATES

FOR ALL BRACED

WALL PANEL LOCATIONS: 7"

**EDGES** 

(INCLUDING TOP

AND BOTTOM

PLATES) 7" FIELD

R602.10.6.3

6" EDGES, 12"

FIELD

**FASTENERS** 

6d COMMON NAILS (2.0" x .113") W/

8d COMMON NAILS (2.5" x .131") W/

MINIMUM 1.75" PENETRATION

SEE DETAIL ON THIS PAGE

SEE IRC SECTION R602.10.6.3

WOOD: 2-8d COMMON NAILS OR

SIMPSON WB/WBC INSTALLED IN "X" PAIRS OR IN OPPOSING "V" FASHION

AND FASTENED W/ (2) 16d COMMON

NAILS FOR PLATE AND (1) 8d

COMMON NAIL FOR STÙDS

1/2" INTERIOR SHEATHING W/ STUDS

AT 16" O.C.: 13 GAGE, 1-3/8" LONG, 19/64" HEAD; .098" DIA., 1-1/4" LONG,

ANNULAR-RINGED; 5d COOLER

NAIL, .086" DIA., 1-5/8" LONG, 15/64"

HEAD; OR GYPSUM BOARD NAIL, .086" DIA. 1-5/8" LONG, 9/32" HEAD PER

TABLE R702.3.5 (SEE TABLE FOR

OTHER PANEL THICKNESS OPTIONS)

EXTERIOR 1/2" SHEATHING: 1-1/2"

GALVANIZED ROOFING NAIL; STAPLE

GALVANIZED, 1-1/2" LONG; 1-1/4"

SCREWS, TYPE W OR S PER TABLE

R602.3(1)

EXTERIOR 5/8" SHEATHING: 1-3/4"

GALVANIZED ROOFING NAIL; STAPLE

GALVANIZED, 1-5/8" LONG; 1-5/8" SCREWS, TYPE W OR S PER TABLE R602.3(1)

3-8d (2-1/2" LONG x .113" DIA.) NAILS

MINIMUM 1.5" PENETRATION

	4-10d BOX (3"x0.128") OR	TOE NAIL	1/2" STRUCTURAL CELLULOSIC FIBERBOARD SHEATHING	1-1/2" GALVANIZED ROOFING HEAD DIAMETER C 1-1/4" LONG 16 GA. STAPLE WI' CROWN	R .	3	6	
TUD	4-3"x0.131" NAILŚ  3-16d BOX (3-1/2"x0.135") OR 2-16d COMMON (3-1/2"x0.162") OR		25/32" STRUCTURAL CELLULOSIC FIBERBOARD SHEATHING	1-3/4" GALVANIZED ROOFING HEAD DIAMETER C 1-1/2" LONG 16 GA. STAPLE WI CROWN	PR	3	6	
	3-10d BOX (3"x0.128") OR 3-3"x0.131" NAILS	END NAIL	1/2" GYPSUM INTERIOR COVERING (R702.3.5)	1-1/2" GALVANIZED ROOFING I GALVANIZED, 1-1/2" LONG; 1-1	/4" SCREWS,	7	7	
RS	3-10d BOX (3"x0.128") OR 2-16d COMMON (3-1/2"x0.162") OR 3-3"x0.131" NAILS	FACE NAIL	5/8" GYPSUM INTERIOR COVERING	TYPE "W" OR "S"  1-3/4" GALVANIZED ROOFING I	NAIL: STAPLE	_	_	
D	3-8d BOX (2-1/2"x0.113") OR 2-8d COMMON (2-1/2"x0.131") OR	FACENAU	(R702.3.5)	GALVANIZED, 1-5/8" LONG; 1-5 TYPE "W" OR "S"		7	7	
	2-80 COMMON (2-1/2 x0.131 ) OR 2-10d BOX (3"x0.128") OR 2 STAPLES 1-3/4"	FACE NAIL	WOOD STRUCTURAL	PANELS, COMBINATION SUBFL	OOR UNDERLAY!	MENT TO FRAM	NG	
	3-8d BOX (2-1/2"x0.113") OR 2-8d COMMON (2-1/2"x0.131") OR 2-10d BOX (3"x0.128") OR 2 STAPLES, 1" CROWN, 16 GA., 1-3/4" LONG	FACE NAIL	3/4" AND LESS	6d DEFORMED (2"x0.120") 8d COMMON (2-1/2"x0.13		6	12	
	3-8d BOX (2-1/2"x0.113") OR 3-8d COMMON (2-1/2"x0.131") OR 3-10d BOX (3"x0.128") OR 3 STAPLES, 1" CROWN, 16 GA., 1-3/4" LONG		7/8" - 1"	8d COMMON (2-1/2"x0.131" 8d DEFORMED (2-1/2"x0.13		6	12	
	WIDER THAN 1"x8": 4-8d BOX (2-1/2"x0.113") OR 3-8d COMMON (2-1/2"x0.131") OR 3-10d BOX (3"x0.128") OR	FACE NAIL						
ТО	4-8d BOX (2-1/2"x0.113") OR 3-8d COMMON (2-1/2"x0.131") OR		1-1/8" - 1-1/4"	10d COMMON (3"x0.148") 8d DEFORMED (2-1/2"x0.1		6	12	
ТО	4-8d BOX (2-1/2"x0.113") OR 3-8d COMMON (2-1/2"x0.131") OR 3-10d BOX (3"x0.128") OR		1-1/8" - 1-1/4"	8d DEFORMED (2-1/2"x0.1;	20") NAIL			
ТО	4-8d BOX (2-1/2"x0.113") OR 3-8d COMMON (2-1/2"x0.131") OR 3-10d BOX (3"x0.128") OR		1-1/8" - 1-1/4"	8d DEFORMED (2-1/2"x0.1;	7.9.1.3(2) PLACEM		CREWS AND BO	
ТО	4-8d BOX (2-1/2"x0.113") OR 3-8d COMMON (2-1/2"x0.131") OR 3-10d BOX (3"x0.128") OR		1-1/8" - 1-1/4"	8d DEFORMED (2-1/2"x0.13	7.9.1.3(2) PLACEM  LEDGERS  AND EDGE DIST	ENT OF LAG SC DECK AND BAND JOIS	REWS AND BO	OLTS IN
ТО	4-8d BOX (2-1/2"x0.113") OR 3-8d COMMON (2-1/2"x0.131") OR 3-10d BOX (3"x0.128") OR		1-1/8" - 1-1/4"	8d DEFORMED (2-1/2"x0.13	7.9.1.3(2) PLACEM  LEDGERS  AND EDGE DIST	ENT OF LAG SO DECK AND BAND JOIS ANCES AND SPA	REWS AND BO	OLTS IN
ТО	4-8d BOX (2-1/2"x0.113") OR 3-8d COMMON (2-1/2"x0.131") OR 3-10d BOX (3"x0.128") OR		1-1/8" - 1-1/4"	8d DEFORMED (2-1/2"x0.13	7.9.1.3(2) PLACEM LEDGERS AND EDGE DIST.	ENT OF LAG SO DECK AND BAND JOIS ANCES AND SPA (INCHES)	CREWS AND BO STS ACING BETWE	OLTS IN EN ROWS

DESCRIPTION OF BUILDING MATERIALS	NUMBER AND TYPE OF FASTENER	SPACING AND LOCATION OF FASTENERS	DESCRIPTION OF BUILDING MATERIALS	NUMBER AND TYPE OF FASTENER	SPACING AND LOCATION OF FASTENERS	
	ROOF			FLOOR	1	
BLOCKING BETWEEN JOISTS OR RAFTERS TO TOP PLATE	4-8d BOX (2-1/2"x0.113") OR 3-8d COMMON (2-1/2"x0.131") OR 3-10d BOX (3"x0.128") OR 3-3"x0.131" NAILS	TOE NAIL	JOIST TO SILL, TOP PLATE, OR GIRDER	4-8d BOX (2-1/2"x0.113") OR 3-8d COMMON (2-1/2"x0.131") OR 3-10d BOX (3"x0.128") OR 3-3"x0.131" NAILS	TOE NAIL	
CEILING JOISTS TO PLATE	4-8d BOX (2-1/2"x0.131") OR 3-8d COMMON (2-1/2"x0.131") OR 3-10 BOX (3"x0.128") OR	TOE NAIL	RIM JOIST, BAND JOIST OR BLOCKING TO SILL OR TOP PLATE	8d BOX (2-1/2"x0.113") 8d COMMON (2-1/2"x0.131") OR	4" O.C. TOE NAIL	
	3-3"x0.131" NAILŚ		(ROOF APPLICATIONS ALSO)	10d BOX (3"x0.128") OR 3"x0.131" NAIL	6" O.C. TOE NAIL	
CEILING JOISTS NOT ATTACHED TO PARALLEL RAFTER LAPS OVER PARTITIONS	4-10d BOX (3"x0.128") OR 3-16d COMMON (3-1/2"x0.162") OR 4-3"x0.131" NAILS	FACE NAIL	1"x6" SUBFLOOR OR LESS TO EACH JOIST	3-8d BOX (2-1/2"x0.113") OR 2-8d COMMON (2-1/2"x0.131") OR 3-10d BOX (3"x0.128") OR 2 STAPLES, 1" CROWN, 16 GA., 1-3/4" LONG	FACE NAIL	
COLLAR TIE TO RAFTER, FACE NAIL OR 1-1/4"x20 GAGE RIDGE STRAP	4-10d BOX (3"x0.128") OR 3-10d COMMON (3"x0.148") OR 4-3"x0.131" NAILS	FACE NAIL EACH RAFTER	2" SUBFLOOR TO JOIST OR GIRDER	3-16d BOX (3-1/2"x0.135") OR 2-16d COMMON (3-1/2"x0.162")	BLIND AND FACE NAIL	
RAFTER OR ROOF TRUSS TO TOP PLATE, TOE NAIL	4-16d BOX (3-1/2"x0.135") OR 3-10d COMMON (3"x0.148") OR 4-10d BOX (3"x0.128") OR 4-3"x0.131" NAILS	2 TOE NAILS ON ONE SIDE AND 1 TOE NAIL ON OPPOSITE SIDE OF EACH RAFTER OR TRUSS	2" PLANKS (PLANK & BEAM-FLOOR & ROOF)	3-16d BOX (3-1/2"x0.135") OR 2-16d COMMON (3-1/2"x0.162")	AT EACH BEARING FACE NAIL	
ROOF RAFTERS TO RIDGE, VALLEY	4-16d BOX (3-1/2"x0.135") OR 3-10d COMMON (3"x0.148") OR 4-10d BOX (3"x0.128") OR 4-3"x0.131" NAILS	TOE NAIL	BAND OR RIM JOIST TO JOIST	3-16d COMMON (3-1/2"x0.162") OR 4-10d BOX (3"x0.128") OR 4-3"x0.131" NAILS OR 4 3"x14 GA. STAPLES, 7/16" CROWN	END NAIL	
OR HIP RAFTERS	3-16d BOX (3-1/2"x0.135") OR 2-16d COMMON (3-1/2"x0.162") OR 3-10d BOX (3"x0.128") OR 3-3"x0.131" NAILS			20d COMMON (3"x0.128")	NAIL EACH LAYER AS FOLLOWS: 32 O.C AT TOP END AND BOTTOM ANI STAGGERED.	
	WALL		BUILT-UP GIRDERS AND BEAMS, 2" LUMBER LAYERS	10d BOX (3"x0.128") OR	24" O.C. FACE NAIL AT TOP AND BOTTOM STAGGERED ON OPPOSITE	
STUD TO STUD (NOT	16d COMMON (3-1/2"x0.162")	24" O.C. FACE NAIL		3"x0.131" NAIL	SIDES	
AT BRACED WALL PANELS)	10d BOX (3"x0.128") OR 3"x0.131" NAIL	16" O.C. FACE NAIL		AND: 2-20d COMMON (4"x0.192") OR 3-10d BOX (3"x0.128") OR 3-3"x0.131" NAILS	FACE NAIL AT ENDS AND AT EACH SPLICE	
STUD TO STUD AND ABUTTING STUDS AT INTERSECTION WALL CORNERS	16d BOX (3-1/2"x0.135") OR 3"x0.131" NAIL	12" O.C. FACE NAIL	LEDGER STRIP SUPPORTING	4-16d BOX (3-1/2"x0.135") OR 3-16d COMMON (3-1/2"x0.162") OR	AT EACH JOIST OR RAFTER, FACE	
(AT BRACED WALL PANELS)	16d COMMON (3-1/2"x0.162")	16" O.C. FACE NAIL	JOISTS OR RAFTERS	4-10d BOX (3"x0.128") OR 4-3"x0.131" NAILS	NAIL	
BUILT-UP HEADER, TWO PIECES	16d COMMON (3-1/2"x0.162")	16" O.C. EACH EDGE FACE NAIL	BRIDGING OR BLOCKING TO	2-10d BOX (3"x0.128") OR	5.01.51D TO5.111	
WITH 1/2" SPACER	16d BOX (3-1/2"x0.135")	12" O.C. EACH EDGE FACE NAIL	JOIST	2-8d COMMON (2-1/2"x0.131") OR 2-3"x0.131" NAILS	EACH END, TOE NAIL	
CONTINUOUS HEADER TO STUD	5-8d BOX (2-1/2"x0.113") OR 4-8d COMMON (2-1/2"x0.131") OR 4-10d BOX (3"x0.128")	TOE NAIL	DESCRIPTION OF BUILDING MATERIALS	NUMBER AND TYPE OF FASTENER	EDGES (IN)  INTERMEDIATE SUPPORTS (IN)	
TOP PLATE TO TOP PLATE	16d COMMON (3-1/2"x0.162")	16" O.C. FACE NAIL	F	ELS, SUBFLOOR, ROOF AND INTERIOR WALL SH PARTICLEBOARD WALL SHEATHING TO FRAMIN VOOD STRUCTURAL PANEL EXTERIOR WALL SH	G	
	10d BOX (3"x0.128") OR 3"x0.131" NAIL	12" O.C. FACE NAIL	0/01/ 4/01	6d COMMON (2"x0.113") NAIL (SUBFLOOR, WALL) OR	0 40	
DOUBLE TOP PLATE SPLICE	8-16d COMMON (3-1/2"x0.162") OR 12-16d BOX (3-1/2"x0.135") OR 12-10d BOX (3"x0.128") OR 12-3"x0.131" NAILS	FACE NAIL ON EACH SIDE OF END JOINT (MINIMUM 24" LAP SPLICE LENGTH EACH SIDE OF END JOINT)	3/8" - 1/2"	8d COMMON (2-1/2"x0.131") NAILS (ROOF) OR RSRS-01 (2-3/8"x0.113") NAIL (ROOF)	6 12	
BOTTOM PLATE TO JOIST, RIM JOIST,	16d COMMON (3-1/2"x0.162")	16" O.C. FACE NAIL	19/32" - 1"	8d COMMON NAIL (2-1/2"x0.131") OR RSRS-01 (2-3/8"x0.113") NAIL (ROOF)	6 12	
BAND JOIST, OR BLOCKING (NOT BRACED WALL PANELS)	-16d BOX (3-1/2"x0.135") OR 3"x0.131" NAIL	12" O.C. FACE NAIL	1-1/8" - 1-1.4"	10d COMMON (3"x0.148") NAIL OR	0 40	
BOTTOM PLATE TO JOIST, RIM JOIST, BAND JOIST, OR BLOCKING (AT	3-16d BOX (3-1/2"x0.135") OR 2-16d COMMON (3-1/2"x0.162") OR 4-3"x0.131" NAILS	3 EACH 16" O.C. FACE NAIL 2 EACH 16" O.C. FACE NAIL	1-1/0 - 1-1.4	8d (2-1/2"x0.131") DEFORMED NAIL	6 12	
BRACED WALL PANELS)	4-8d BOX (2-1/2"x0.113") OR 3-16d BOX (3-1/2"x0.135") OR 4-8d COMMON (2-1/2"x0.131") OR 4-10d BOX (3"x0.128") OR	4 EACH 16" O.C. FACE NAIL  TOE NAIL	1/2" STRUCTURAL CELLULOSIC FIBERBOARD SHEATHING	OTHER WALL SHEATHING  1-1/2" GALVANIZED ROOFING NAIL, 7/16" HEAD DIAMETER OR 1-1/4" LONG 16 GA. STAPLE WITH 7/16" OR 1" CROWN	3 6	
TOP OR BOTTOM PLATE TO STUD	4-3"x0.131" NAILŚ  3-16d BOX (3-1/2"x0.135") OR 2-16d COMMON (3-1/2"x0.162") OR	END NAIL	25/32" STRUCTURAL CELLULOSIC FIBERBOARD SHEATHING	1-3/4" GALVANIZED ROOFING NAIL, 7/16" HEAD DIAMETER OR 1-1/2" LONG 16 GA. STAPLE WITH 7/16" OR 1" CROWN	3 6	
	3-10d BOX (3"x0.128") OR 3-3"x0.131" NAILS	END NAIL	1/2" GYPSUM INTERIOR COVERING (R702.3.5)	1-1/2" GALVANIZED ROOFING NAIL: STAPLE GALVANIZED, 1-1/2" LONG; 1-1/4" SCREWS, TYPE "W" OR "S"	7 7	
TOP PLATES, LAPS AT CORNERS AND INTERSECTIONS	3-10d BOX (3"x0.128") OR 2-16d COMMON (3-1/2"x0.162") OR 3-3"x0.131" NAILS	FACE NAIL	5/8" GYPSUM INTERIOR COVERING (R702.3.5)	1-3/4" GALVANIZED ROOFING NAIL: STAPLE GALVANIZED, 1-5/8" LONG; 1-5/8" SCREWS,	7 7	
1" BRACE TO EACH STUD AND PLATE	3-8d BOX (2-1/2"x0.113") OR 2-8d COMMON (2-1/2"x0.131") OR 2-10d BOX (3"x0.128") OR 2 STAPLES 1-3/4"	FACE NAIL	WOOD STRUCTURAL	TYPE "W" OR "S"  PANELS, COMBINATION SUBFLOOR UNDERLAY	/MENT TO FRAMING	
1"x6" SHEATHING TO EACH BEARING	3-8d BOX (2-1/2"x0.113") OR 2-8d COMMON (2-1/2"x0.131") OR 2-10d BOX (3"x0.128") OR 2 STAPLES, 1" CROWN, 16 GA., 1-3/4" LONG	FACE NAIL	3/4" AND LESS	6d DEFORMED (2"x0.120") NAIL OR 8d COMMON (2-1/2"x0.131") NAIL	6 12	
1"x8" AND WIDER SHEATHINGTO	3-8d BOX (2-1/2"x0.113") OR 3-8d COMMON (2-1/2"x0.131") OR 3-10d BOX (3"x0.128") OR 3 STAPLES, 1" CROWN, 16 GA., 1-3/4" LONG		7/8" - 1"	8d COMMON (2-1/2"x0.131") NAIL OR 8d DEFORMED (2-1/2"x0.120") NAIL	6 12	
EACH BEARING	WIDER THAN 1"x8":  4-8d BOX (2-1/2"x0.113") OR  3-8d COMMON (2-1/2"x0.131") OR  3-10d BOX (3"x0.128") OR  4 STAPLES 1" CROWN 16 GA 1-3/4" LONG	FACE NAIL	1-1/8" - 1-1/4"	10d COMMON (3"x0.148") NAIL OR 8d DEFORMED (2-1/2"x0.120") NAIL	6 12	



PE-2015016986

EVERSTEAD

3741 NE TROON DRIVE, SUITE 200

LEE'S SUMMIT, MO 64064

EVERSTEAD.COM (816)399-4901

:ARMHOUS

⊗

REVISIONS

64082

SUMMIT,

Щ

O

SW

**FASTENING SCHEDULE** 

**S550** 

10/10/2023 10:32:01 AM 1/4" = 1'-0"

RIM HEADER, SEE NOTES THIS SHEET SIMPSON LUS210 HANGER, UNO. FLOOR SYSTEM -**CONCRETE WINDOW WELL** MANUFACTURED WINDOW WELL HEADER ON JACK STUDS INTERIOR FND -WALL LINE COORDINATE TO ALLOW FULL OPENING OF EGRESS WINDOW EGRESS LADDER REQ'D FOR WELLS MORE THAN 44" DEEP, **EGRESS WINDOW** - 6" MIN MANUFACTURED WINDOW DRAINABLE FILL WELL UNIT REINFORCEMENT, SEE NOTES BELOW FF (SLAB) MUST BE 36" BELOW GRADE. - 4" DRAIN TO FND TILE DRAIN LINE

WINDOW WELL MUST MEET REQUIREMENT IN R310.2.6 OF THE IRC AND LOCALLY ADOPTED CODE

a. POUR WINDOW WELL MONOLITHICALLY WITH ADJACENT FND WALL.

#4 BAR @ 12" OC EW IN WALLS

(2) #4 BAR CONT IN WALL FTG.

A. INSTALL PER MANUFACTURER'S WRITTEN INSTRUCTIONS

MATCH ADJACENT WALL REINFORCEMENT, SEE PLANS

COORDINATE DEPTH OF WELL WITH WINDOW AND MANUFACTURER REQUIREMENTS.

MIN 9 SQ FT (SPACE MUST ALLOW FULL OPENING OF EGRESS WINDOW)

3' - 0"

CONCRETE - MIN 8" WALL MANUFACTURED - THICKNESS TO VARY

DRILL AND EXPOY HOR BAR INTO EX FND, MIN 6" EMBEDMENT INTO EX FND WALL.

b. SEAL WHERE NEW CONCRETE IS POURED AGAINST EX FND WITH MASTIC STRIPS OR OTHER WATER STOP MATERIAL

CONCRETE WINDOW WELL

MANUFACTURED WINDOW WELL

SECTION

A. INTALLED WITH NEW FOUNDATION

REINFORCEMENT

B. INSTALLED TO EXISTING FOUNDATION a. REINFORCEMENT

# ∞

REVISIONS

**AYTON** 

SW

TOWN

PE-2015016986

EVERSTEAD 3741 NE TROON DRIVE, SUITE 200

LEE'S SUMMIT, MO 64064

EVERSTEAD.COM (816)399-4901

**EGRESS WINDOWS** 

As indicated

**S560** 

10/10/2023 10:32:03 AM

WINDOW WELL FOR EGRESS (NTS)

PLAN

EGRESS LADDER, AS REQ'D

	OPEN OPEN	MIN CLEAR OPEN	VARIES (SEE TABLE)	→ OPEN	VARIES (SEE TABLE)			
	VARIES (SEE TABLE)	1' - 8"		1' - 8"				
-	* * *	MIN CLEAR		<del>\</del>	<del>-</del>			
	SINGLE HUNG WINDOW	CASEMENT WINDOW		SLIDER WINDOW				
44" MAX								
FF ELEV	ANDERSON 200 SERIE ANDERSON 400 SERIE JELD-WEN V-2500 JELD-WEN V-4500 PELLA 250 SERIE PELLA 150 SERIE	S 36X40 36X60 36X48 S 36X60 36X42	 48X40 48X48   48X48					

WINDOW EGRESS (NTS)