

1. RANGER FIRE'S WORK SHALL CONSIST OF ALL NECESSARY LABOR AND MATERIAL TO DESIGN AND INSTALL NEW AUTOMATIC FIRE SPRINKLER SYSTEMS IN THE REFERENCED BUILDINGS.
2. RANGER FIRE EXCLUDES ALL ELECTRICAL WORK.
3. ALL DESIGN AND INSTALLATION SHALL CONFORM TO 2018 IFC/IBC WITH AMENDMENTS, THE 2016 EDITIONS OF NFPA 13, NFPA 13R, NFPA 14 AND ALL COLUMBIA FIRE CODE REQUIREMENTS.
4. ALL MATERIAL TO BE UL/FM APPROVED FOR FIRE SERVICES.
5. PIPING MATERIAL SHALL CONSIST OF THE FOLLOWING:
 - RISER ROOM: BLACK SCH. 10 & 40 STEEL PIPE W/ GROOVED & THREADED FITTINGS (U.O.N.)
 - UNITS: CPVC PIPE W/ CPVC FITTINGS (U.O.N.)
 - STANDPIPE: BLACK SCH. 10 & 40 STEEL PIPE W/ GROOVED & THREADED FITTINGS (U.O.N.)
 - FIRST FLOOR CLUB/AMENITY: CPVC PIPE W/ CPVC FITTINGS (U.O.N.)
6. OWNER OR TENANT IS RESPONSIBLE FOR MAINTAINING ADEQUATE THERMOSTATICALLY CONTROLLED HEAT (MIN. 40 DEGREES F.) THROUGHOUT THE AREA PROTECTED BY A WET SYSTEM.
7. SPRINKLER EQUIPMENT ROOM AND EQUIPMENT COMPONENTS SHALL BE PROPERLY IDENTIFIED.
8. ALL HANGERS SHALL BE IN ACCORDANCE WITH NFPA 13 AND THE HANGER LISTING REQUIREMENTS.
9. ALL SYSTEMS SHALL BE TESTED AT 200 PSI FOR 2 HOURS AND WITNESSED BY A REPRESENTATIVE OF LEE'S SUMMIT FIRE DEPARTMENT. ANY LEAKS SHALL BE REPAIRED.
10. THE SYSTEMS HAVE BEEN HYDRAULICALLY CALCULATED PER NFPA 13R AND NFPA 14 REQUIREMENTS.
11. GENERAL CONTRACTOR TO FULLY INSULATE TRUSS SPACES ABOVE NFPA 13 SECTION.
12. SCOPE STARTING AT 1'-0" AFF AT RISER SPIGOT (FROM OTHERS).

1. ALIGN ALL SIDEWALL SPRINKLER DEFLECTORS PARALLEL TO CEILING SLOPE (IF ANY).
2. FIELD VERIFY ALL SPRINKLER AND PIPE LOCATIONS PRIOR TO INSTALLATION.
3. ALL BRANCHLINE PIPING IS 3/4" CPVC (U.O.N.).
4. ROUTE AUXILIARY DRAINS (AS NEEDED) FOR UNFORSEEN TRAPPED AREAS.
5. FIRE CAULK ALL FIRE RATED WALLS THAT ARE PENETRATED.
6. ALL CPVC PIPE DIMENSIONS ARE CENTER OF THE FITTING.

OCCUPANCY TYPE

HOTEL UNITS:	R-1
UNCONCENTRATED:	A-2
SWIMMING POOL:	A-4
BACK OF HOUSE:	B

SPRINKLER TYPE

HOTEL UNITS:	2016 NFPA 13R
UNCONCENTRATED, BACK OF HOUSE:	2016 NFPA 13
GARAGE:	2016 NFPA 13

FITNESS	LIGHT HAZARD	.10 DENSITY
LOBBY	LIGHT HAZARD	.10 DENSITY
OFFICE	LIGHT HAZARD	.10 DENSITY
GUEST LAUNDRY	ORDINARY HAZARD	.15 DENSITY
GARAGE	ORDINARY HAZARD	.15 DENSITY





BEDROOM	LIGHT HAZARD	.05 DENSITY
LIVING ROOM	LIGHT HAZARD	.05 DENSITY
BATHTOOM	LIGHT HAZARD	.05 DENSITY
CORRIDOR	LIGHT HAZARD	.10 DENSITY

TABLE 9.2.2.1 MAXIMUM DISTANCE BETWEEN HANGERS (FT-IN.)									
NOMINAL PIPE SIZE (IN)	3/4	1	1-1/4	1-1/2	2	2-1/2	3	4	6
STEEL PIPE	N/A	12-0	12-0	15-0	15-0	15-0	15-0	15-0	15-0
CPVC	5-6	6-0	6-6	7-0	8-0	9-0	10-0	N/A	N/A

FIGURE A.9.2.3.4 DISTANCE FROM SPRINKLER TO HANGER


NOTE: WHERE PRESSURES EXCEED 100 PSI THE UNSUPPORTED LENGTH BETWEEN THE END SPRINKLER IN A PENDENT POSITION OR DROP NIPPLE AND THE LAST HANGER ON THE BRANCH LINE SHALL NOT BE GREATER THAN 12 INCHES FOR STEEL PIPE.

TABLE 9.1.2.1 HANGER ROD SIZES		
PIPE SIZE	DIAM. OF ROD	PIPE SIZE
UP TO AND INCLUDING 4"	3/8"	6 AND 8
		1/2"

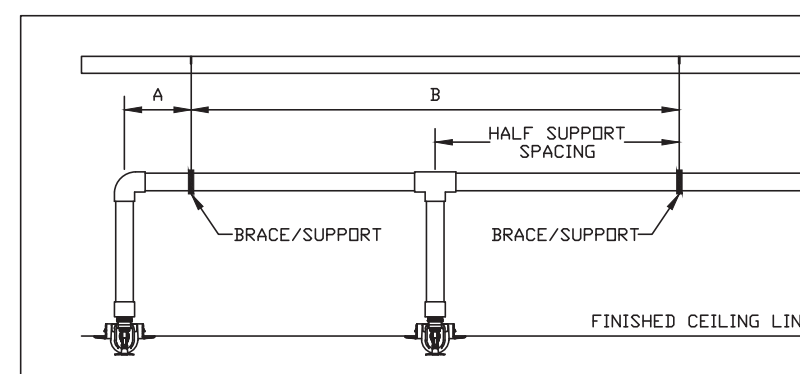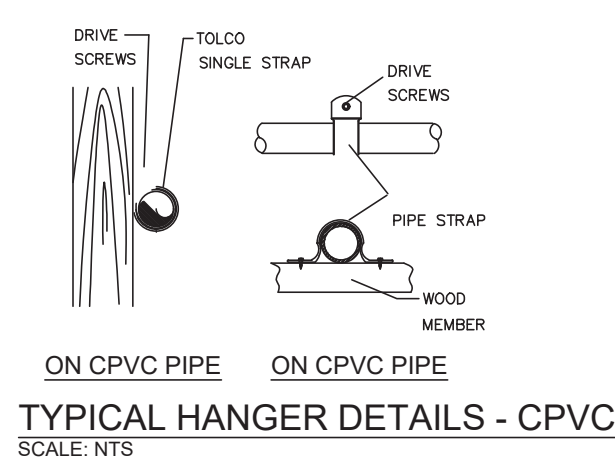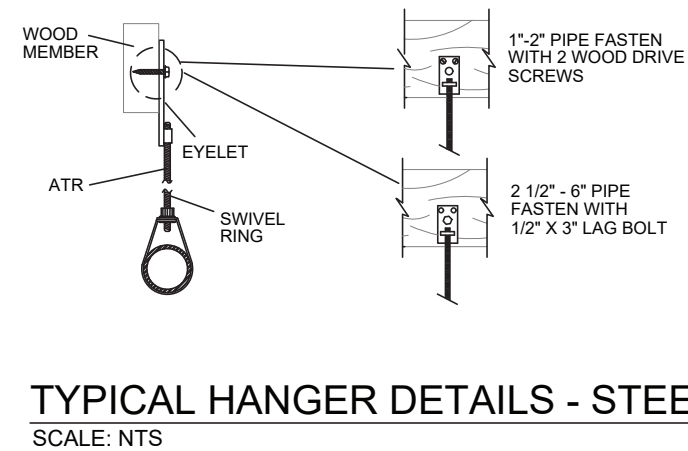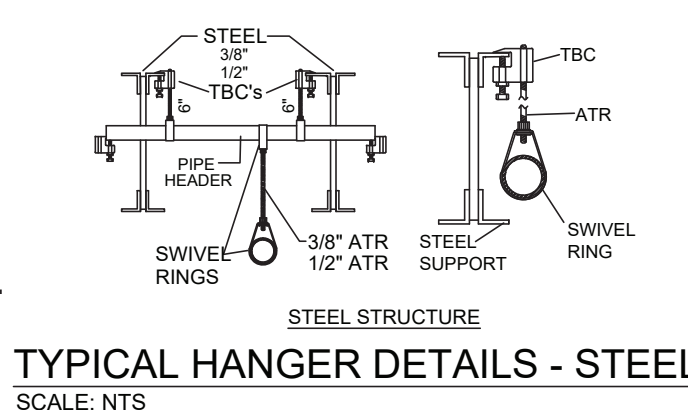

MAXIMUM SUPPORT SPACING	DISTANCE	END LINE
SPRINKLER HEAD DROP ELBOW		
NOMINAL PIPE SIZE (IN.)	LESS THAN 100 PSI	MORE THAN 100 PSI
1"	9'	6'
1 1/2"	12'	9'
2"	16'	12'
1 1/2"-3"	24'	12'

MAXIMUM SUPPORT SPACING DISTANCE INLINE SPRINKLER HEAD DROP TEE		
NOMINAL PIPE SIZE (IN.)	LESS THAN 100 PSI	MORE THAN 100 PSI
1"	4'	3'
1½"	5'	4'
2"	6'	5'
1½"-3"	7'	7'

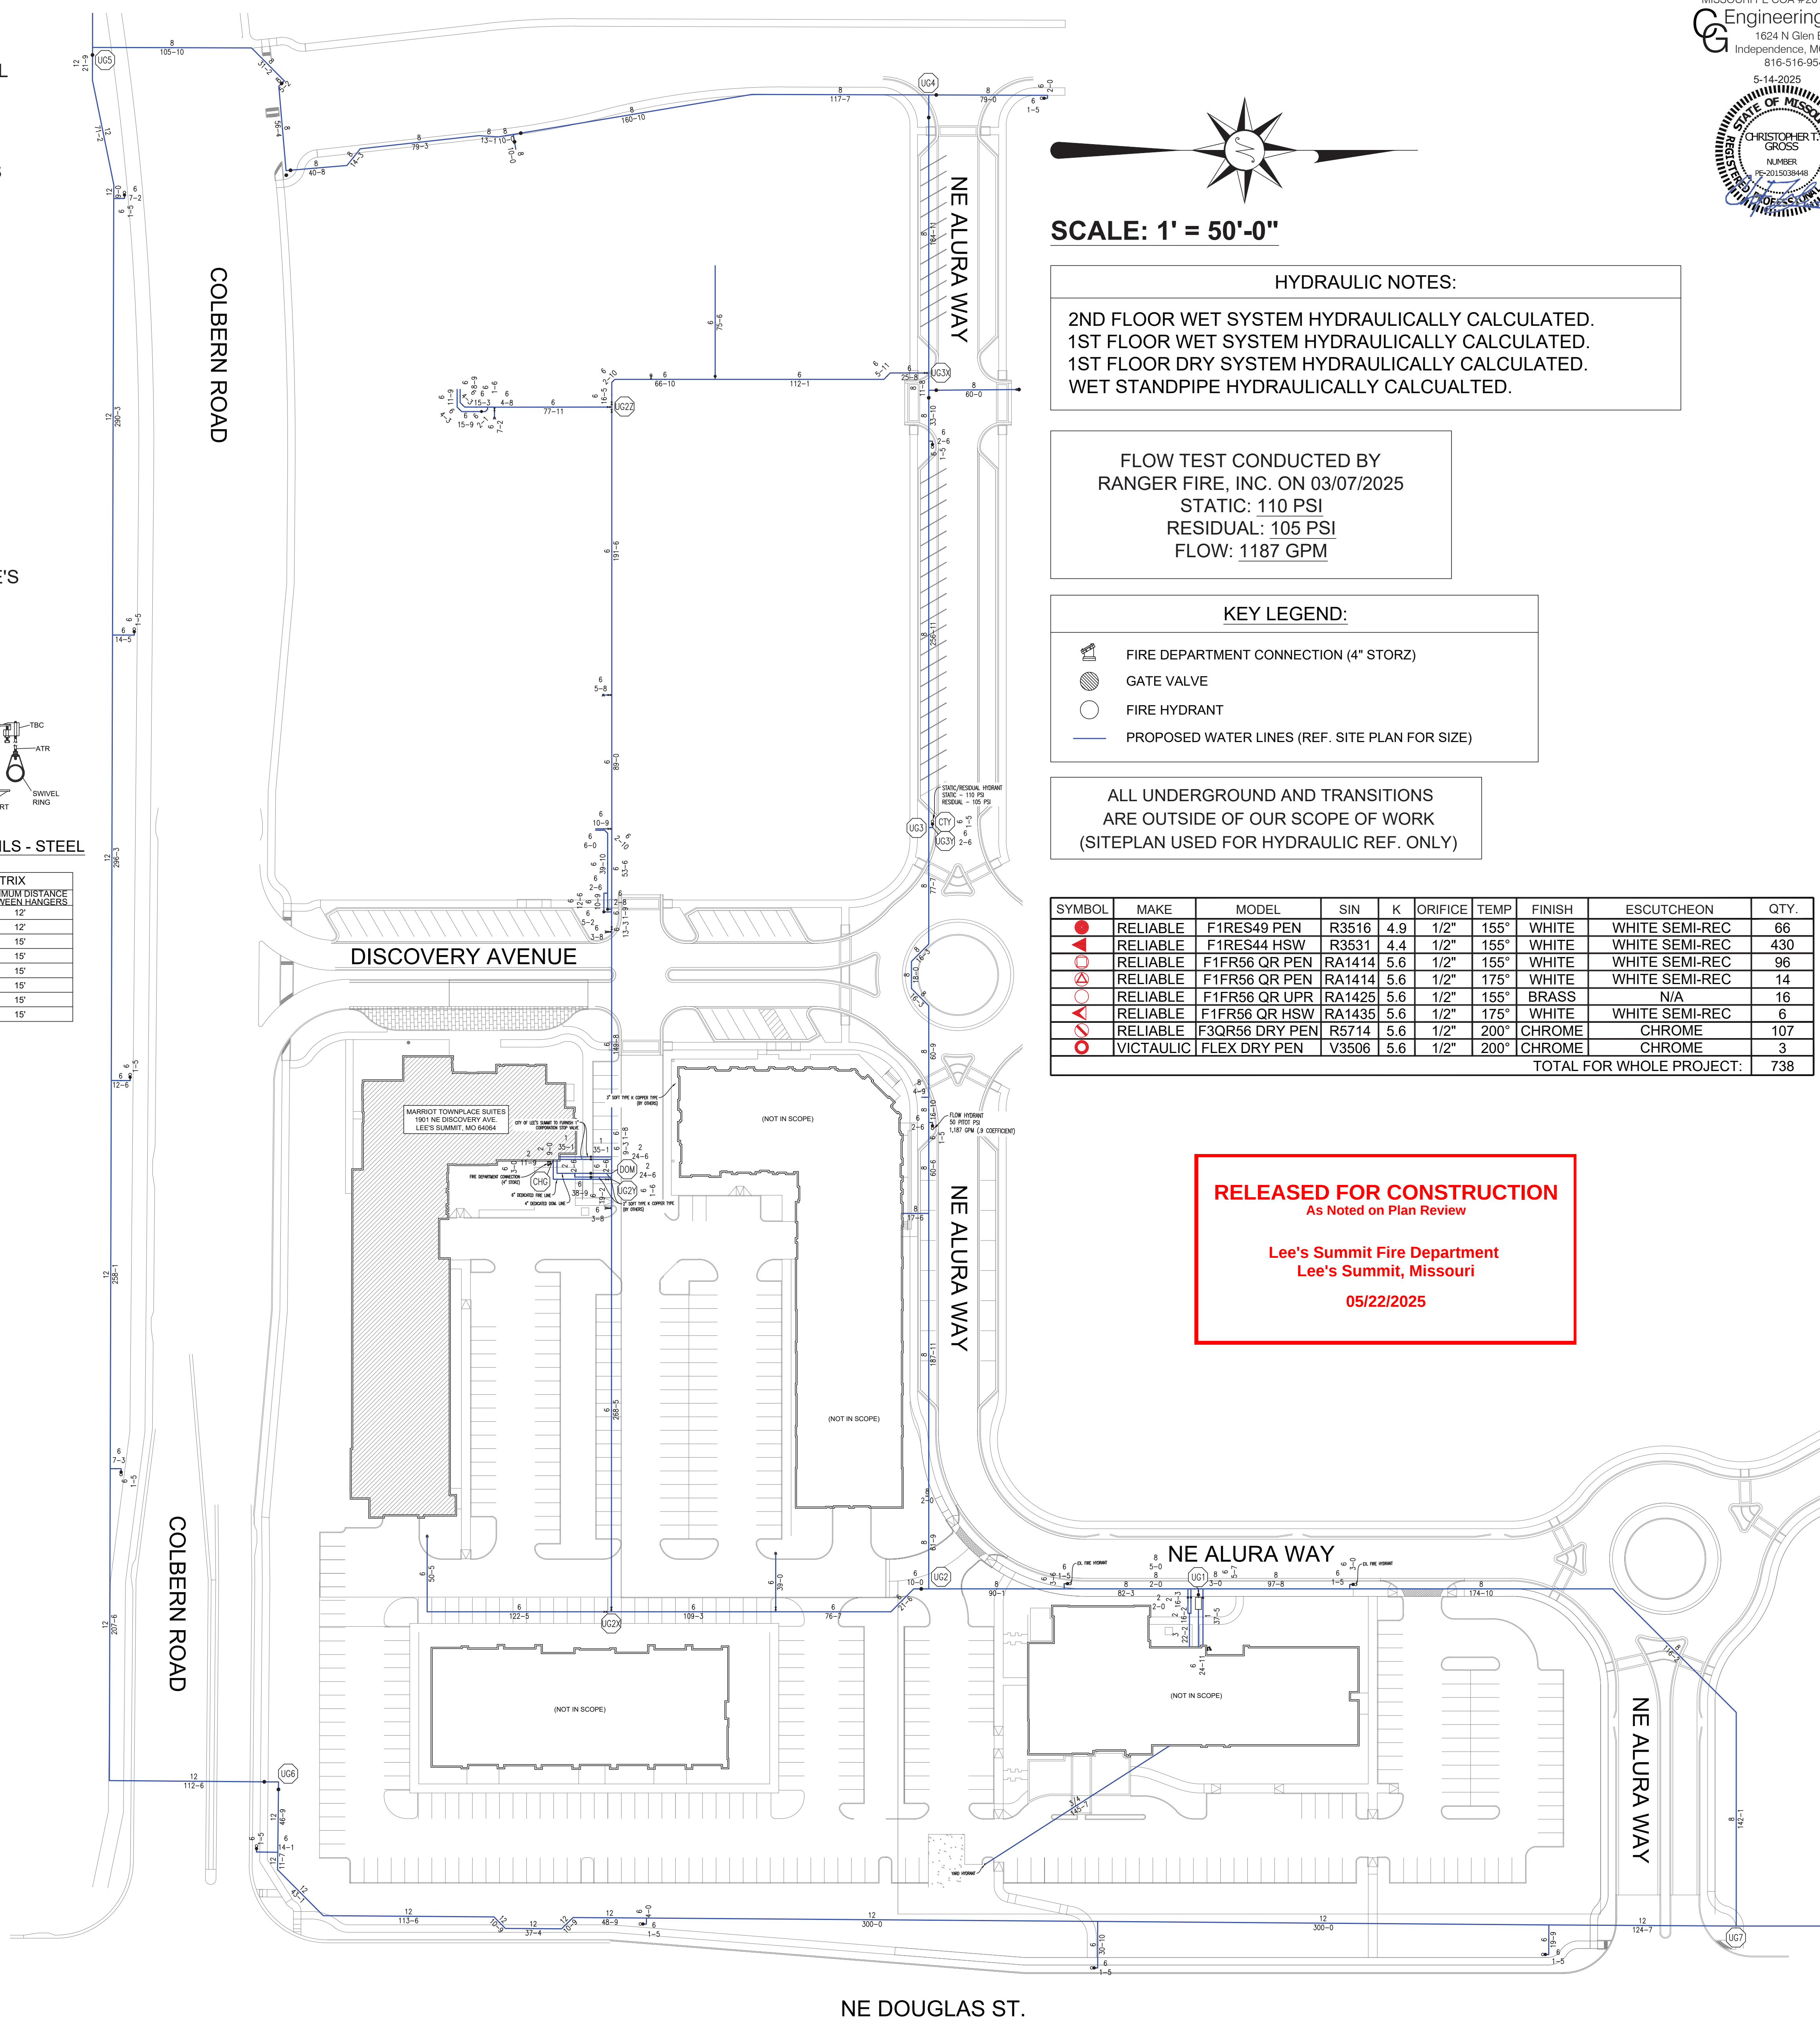

RELEASED FOR CONSTRUCTION
As Noted on Plan Review




Lee's Summit Fire Department
Lee's Summit, Missouri
05/22/2025

SYMBOL	MAKE	MODEL	SIN	K	ORIFICE	TEMP	FINISH	ESCUTCHEON	QTY.
	RELIABLE	F1RES49 PEN	R3316	4.9	1/2"	155°	WHITE	WHITE SEMI-REC	66
	RELIABLE	F1RES44 HSW	R3531	4.4	1/2"	155°	WHITE	WHITE SEMI-REC	430
	RELIABLE	F1FR56 QR PEN	RA1414	5.6	1/2"	155°	WHITE	WHITE SEMI-REC	96
	RELIABLE	F1FR56 QR PEN	RA1414	5.6	1/2"	175°	WHITE	WHITE SEMI-REC	14
	RELIABLE	F1FR56 QR UPR	RA1425	5.6	1/2"	155°	BRASS	N/A	16
	RELIABLE	F1FR56 QR HSW	RA1435	5.6	1/2"	175°	WHITE	WHITE SEMI-REC	6
	RELIABLE	F3QR56 DRY PEN	R5714	5.6	1/2"	200°	CHROME	CHROME	107
	VICTAULIC	FLEX DRY PEN	V3506	5.6	1/2"	200°	CHROME	CHROME	3
TOTAL FOR WHOLE PROJECT:									738


TOTAL FOR WHOLE PROJECT:

SCALE: AS SHOWN		TOWNEPLACE SUITES 1901 NE DISCOVERY AVENUE LEE'S SUMMIT, MO 64064	CONFIDENTIALITY STATEMENT This drawing, the information and design application were confidential, and the information was not to be used for any other project without the written consent of the owner. The information was not to be used for any other project without the written consent of the owner.	OWNER: INTENSIC DEVELOPMENT 3622 ENGINEER AVENUE, SUITE 101 COLUMBIA, MO 65501 CONTRACTOR: INTENSIC DEVELOPMENT 3622 ENGINEER AVENUE, SUITE 101 COLUMBIA, MO 65501 (937) 681-6260	REVISIONS	Ranger Fire, Inc. 1000 South Main Street, Suite 150 Columbia, MO 65201 Phone: 817-410-9070
DRAWN BY: R.C.						
CHECKED BY: J.G.						
DATE: 05/14/2025						
30% MTD	Multi-Family	DESCRIPTION: INSTALLATION PER NFPA 13, NFPA 13R & NFPA 14				
FP1						
CONTRACT # FV25-014						



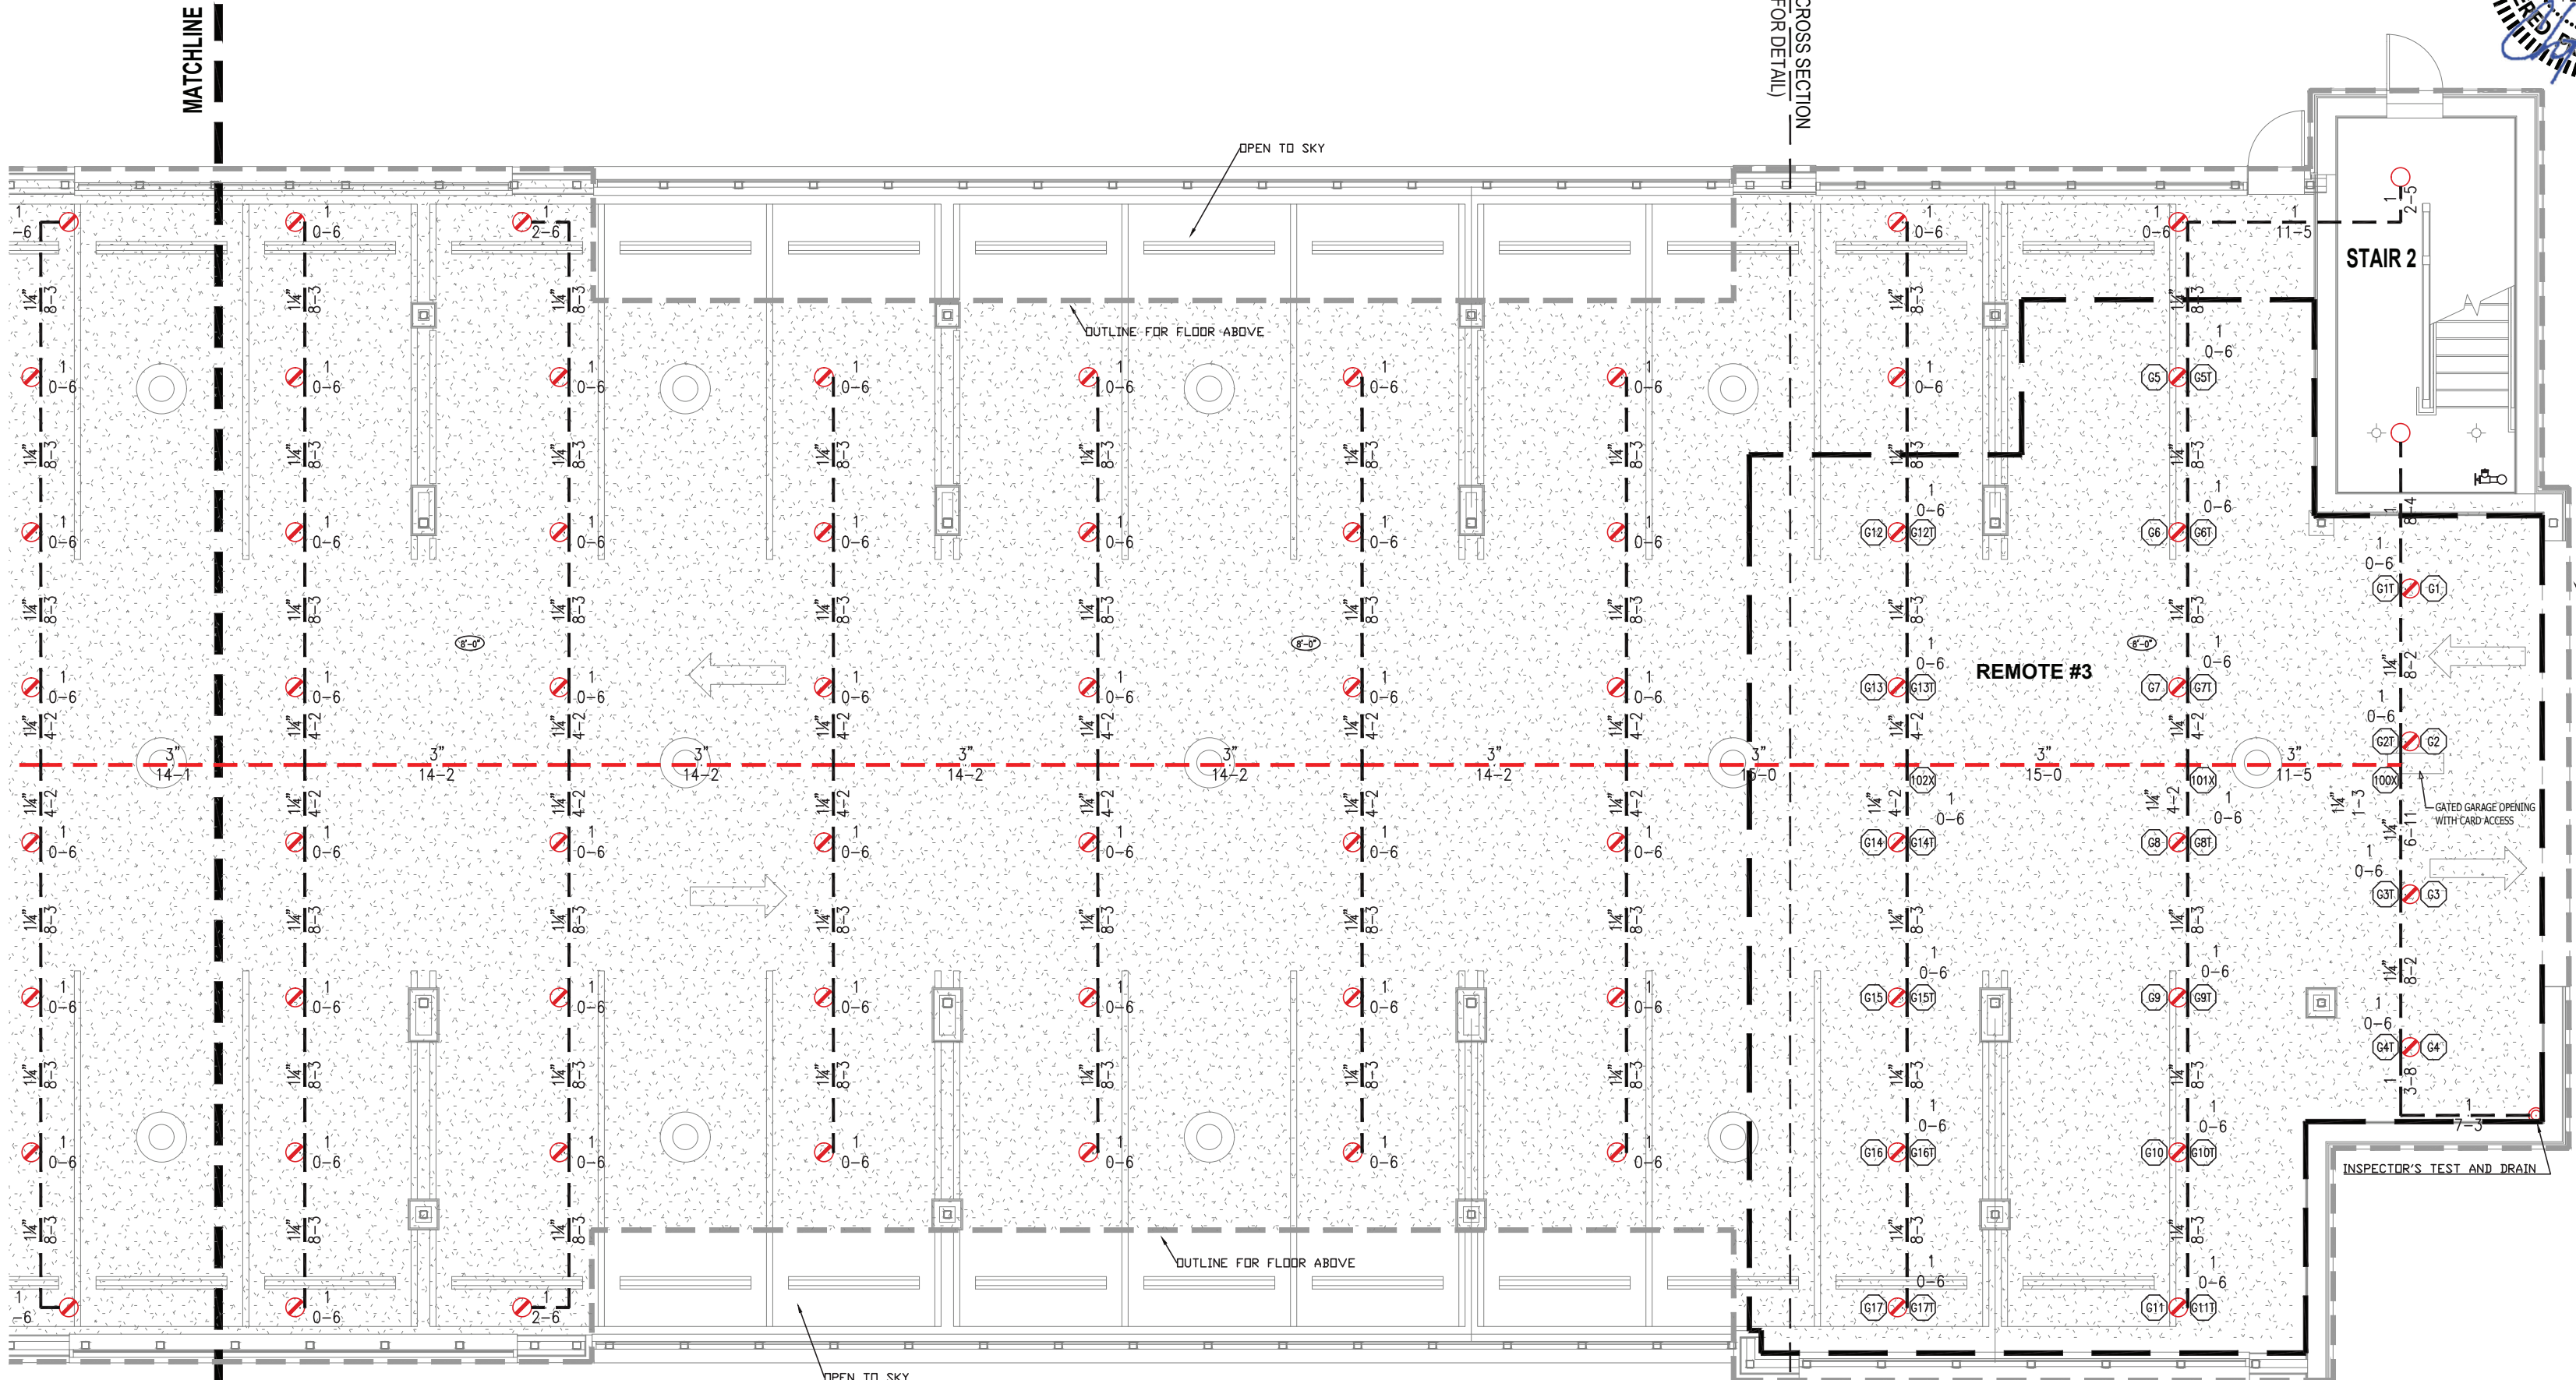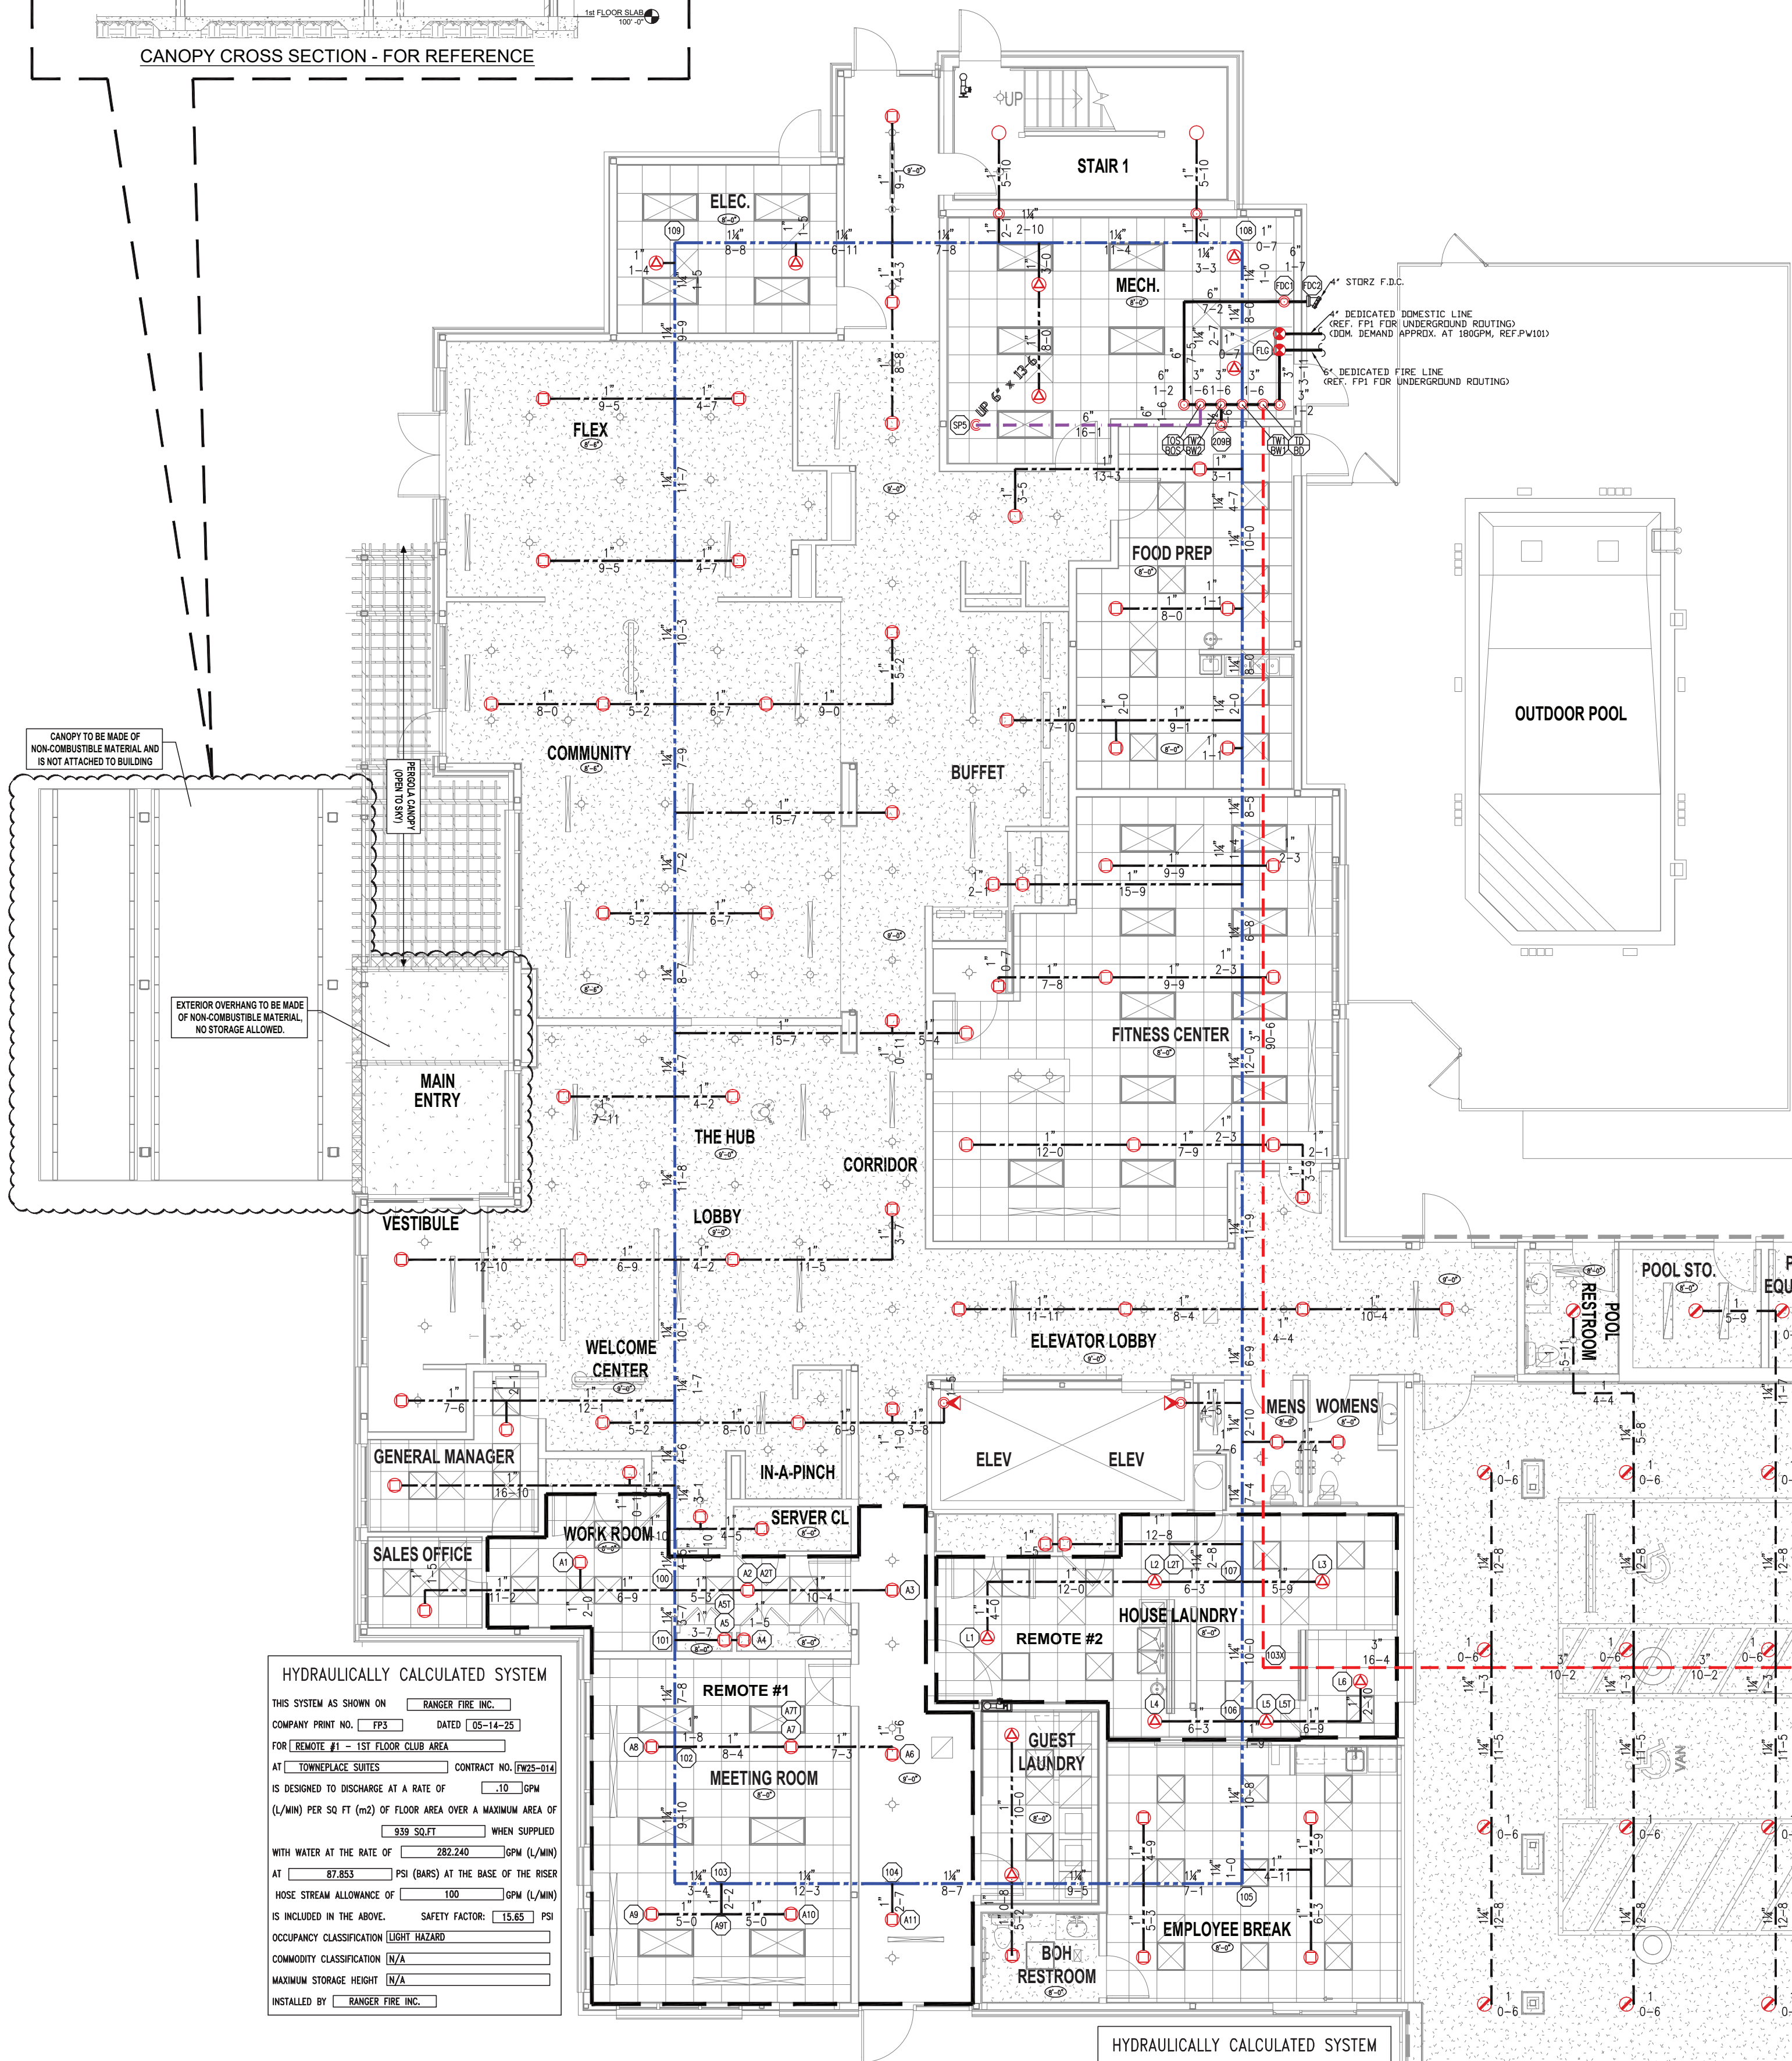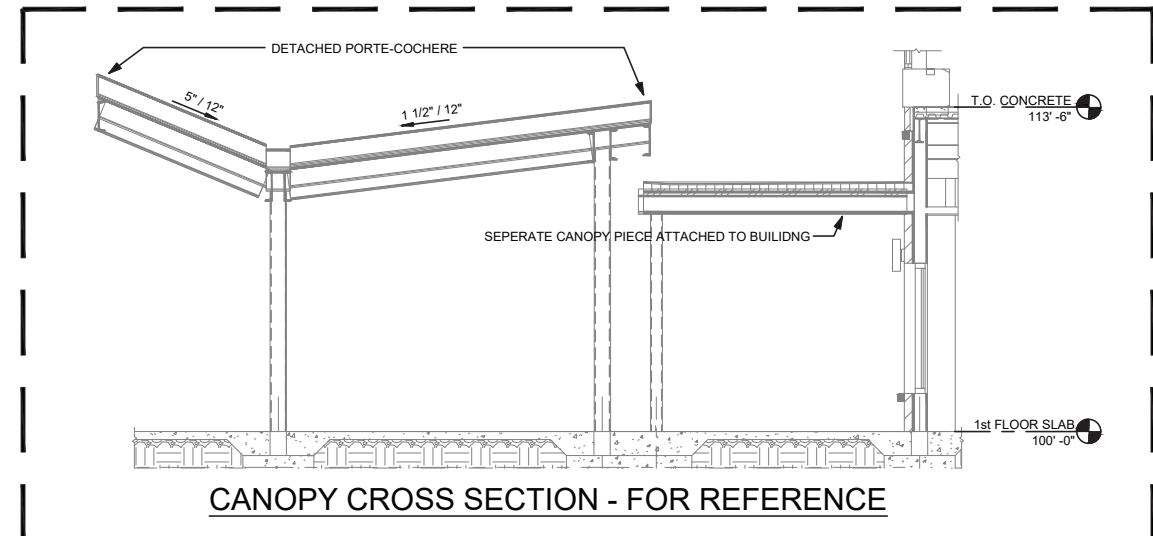


HYDRAULICALLY CALCULATED SYSTEM
THIS SYSTEM AS SHOWN ON [RANGER FIRE INC.]
COMPANY PRINT NO. [] DATED [08-14-25]
FOR [REMOTE #1 - 1ST FLOOR CLUB AREA] CONTRACT NO. [0000-000]
AT [TOWNPLACE SUITES] IS DESIGNED TO DISCHARGE AT A RATE OF [] GPM
WITH WATER AT THE RATE OF [] GPM (L/WM) WHEN SUPPLIED
AT [] PSI (BAR) AT THE BASE OF THE RISER
HOSE STREAM ALLOWANCE OF [] PSI (L/WM)
IS INCLUDED IN THE ABOVE. SAFETY FACTOR: [] PSI
OCCUPANCY CLASSIFICATION [RETAIL HAZARD GROUP 1]
COMMODITY CLASSIFICATION [RETAIL]
MAXIMUM STORAGE HEIGHT [] FT
INSTALLED BY [RANGER FIRE INC.]

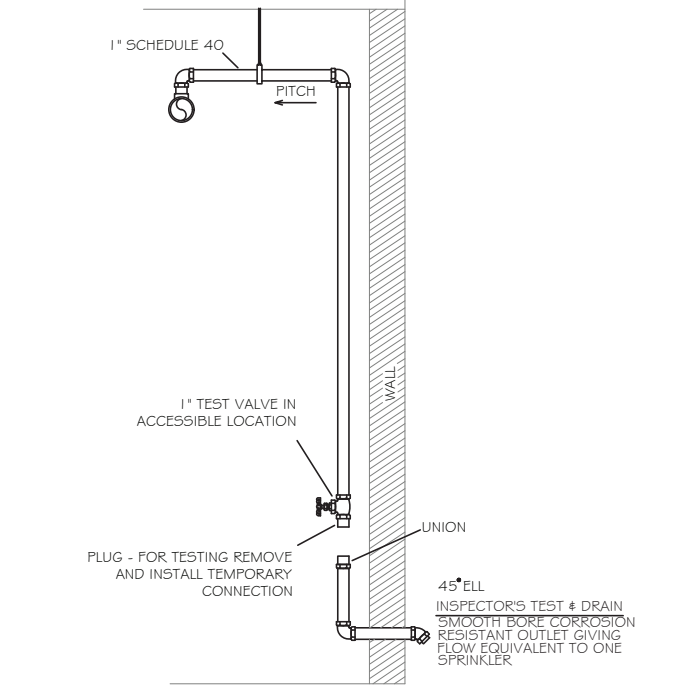

- GARAGE INSTALLATION / REVIEW NOTES:
1. Space hangers on main piping a max. of 15'-0" o.c. (Hangers Not Shown For Clarity).
 2. Space hangers on branchline piping a max. of 12'-0" o.c. (Hangers Not Shown For Clarity).
 3. All main piping dimensions are cut dimensions.
 4. All branchline piping dimensions are center - center dimensions.
 5. Field verify all sprinkler and pipe locations prior to installation.
 6. Hydraulic Area was increased 30% for dry pipe system.
 7. Do not exceed 130 s.f. per sprinkler.
 8. Mains to be sloped 1/4" per 10 feet and branchlines to be sloped 1/2" per 10 feet.
 9. Route 1" drains (as needed).
 10. The cumulative horizontal length of pipe on an armover to sprinkler can not exceed 2'-0". Extra hangers may need to be installed to make sure this does not occur.

SYMBOL	MAKE	MODEL	SIN	K	ORIFICE	TEMP	FINISH	ESCUTCHEON	QTY.
●	RELIABLE	F1RES49 PEN	R3516	4.9	1/2"	155°	WHITE	WHITE SEMI-REC	
●	RELIABLE	F1RES44 HSW	R3531	4.4	1/2"	155°	WHITE	WHITE SEMI-REC	
○	RELIABLE	F1FR56 QR PEN	RA1414	5.6	1/2"	155°	WHITE	WHITE SEMI-REC	74
○	RELIABLE	F1FR56 QR PEN	RA1414	5.6	1/2"	175°	WHITE	WHITE SEMI-REC	14
○	RELIABLE	F1FR56 QR UPR	RA1425	5.6	1/2"	155°	BRASS	N/A	4
○	RELIABLE	F1FR56 QR HSW	RA1435	5.6	1/2"	175°	WHITE	WHITE SEMI-REC	2
○	RELIABLE	F3QR56 DRY PEN	R5714	5.6	1/2"	200°	CHROME	CHROME	107
○	VICTAULIC	FLEX DRY PEN	V3506	5.6	1/2"	200°	CHROME	CHROME	
TOTAL FOR FIRST FLOOR:									201

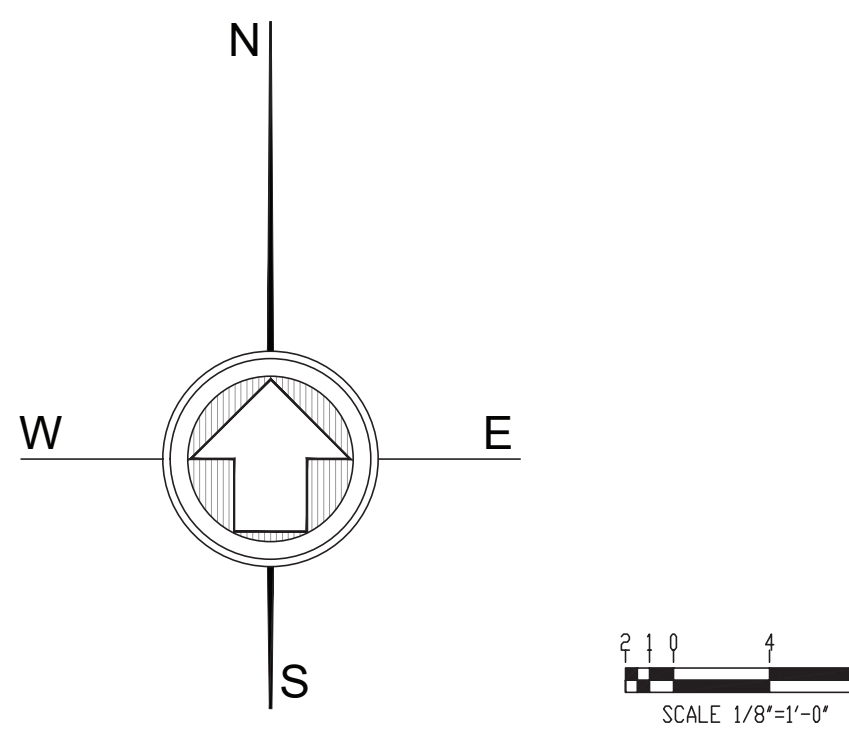

FIRST FLOOR PLAN

- LEGEND
- SPRINKLER RISER LOCATION
 - VERTICAL PIPE (UP OR DN)
 - HYDRAULIC NODE
 - REMOTE AREA OUTLINE
 - WET SYSTEM - CPVC PIPE
 - WET SYSTEM - SCH.10/40 STEEL PIPE
 - DRY SYSTEM - SCH.10/40 STEEL PIPE
 - WET MANUAL STANDPIPE - SCH.10 STEEL PIPE


MISSOURI PE COA #2016025677
Engineering, LLC
1624 N Glen Elyn
Independence, MO 64056
816-516-9540
5-14-2025
STATE OF MISSOURI
CHRISTOPHER T. GROSS
NUMBER 00-0015030460
EXPIRATION DATE 05-14-2028

Ranger Fire, Inc.
1000 South Main Street, Suite 150
Grapevine, Texas 76051
Phone: 817-410-9070

CONFIDENTIALITY STATEMENT	
This drawing, its information and design application herein, contained, in whole or in part, the confidential information of Ranger Fire, Inc. and is the property of Ranger Fire, Inc. It is to be used only for the project and for the purpose intended. It is not to be reproduced, copied, or distributed in any form without the written consent of Ranger Fire, Inc.	
REVISIONS	

OWNER:	QUANTITY:
INTENSIC DEVELOPMENT 3822 ENCLAVOR AVENUE, SUITE 01 COLUMBIA, MO 65201	ESCUTCHEON
6573 SE 10TH COLUMBIA, MO 65201	SIN
INTENSIC DEVELOPMENT 3822 ENCLAVOR AVENUE, SUITE 01 COLUMBIA, MO 65201	K
6573 SE 10TH COLUMBIA, MO 65201	ORIFICE
	TEMP
	FINISH

SYMBOL	MAKE	MODEL	SIN	K	ORIFICE	TEMP	FINISH	ESCUTCHEON
TOTAL HEADCOUNT SHOWN ON FLOOR PLAN								

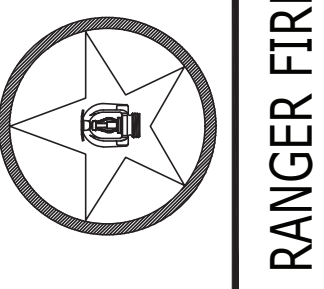



TOWNEPLACE SUITES
1901 NE DISCOVERY AVENUE
LEE'S SUMMIT, MO 64064
05/14/2025
Multi-Family
FP3
CONTRACT # 17-025-014
DESCRIPTION: INSTALLATION PER NFPA 13, NFPA 99 & NFPA 14

SCALE: 1/8" = 1'-0"	R.C.
DRAWN BY:	J.G.
CHECKED BY:	
DATE:	05/14/2025
DWG. NO.:	

CONFIDENTIALITY STATEMENT
This drawing, its information and design application herein, contained, in whole or in part, the confidential information of Ranger Fire, Inc. and is to be used only for the project and location specified herein. No part of this drawing may be reproduced or transmitted in any form or by any means, electronic, mechanical, photocopying, recording, or by any information storage and retrieval system, without the prior written permission of Ranger Fire, Inc.


OWNER:	INTRINSIC DEVELOPMENT 3822 ENDEAVOR AVENUE, SUITE 01 COLUMBIA, MO 65201 (636) 586-0600
OWNER:	INTRINSIC DEVELOPMENT 3822 ENDEAVOR AVENUE, SUITE 01 COLUMBIA, MO 65201 (636) 586-0600

SYMBOL	MAKE	MODEL	SIN	K	ORIFICE	TEMP	FINISH	ESCUTCHEON	QUANTITY
TOTAL HEADCOUNT SHOWN ON FLOOR PLAN									

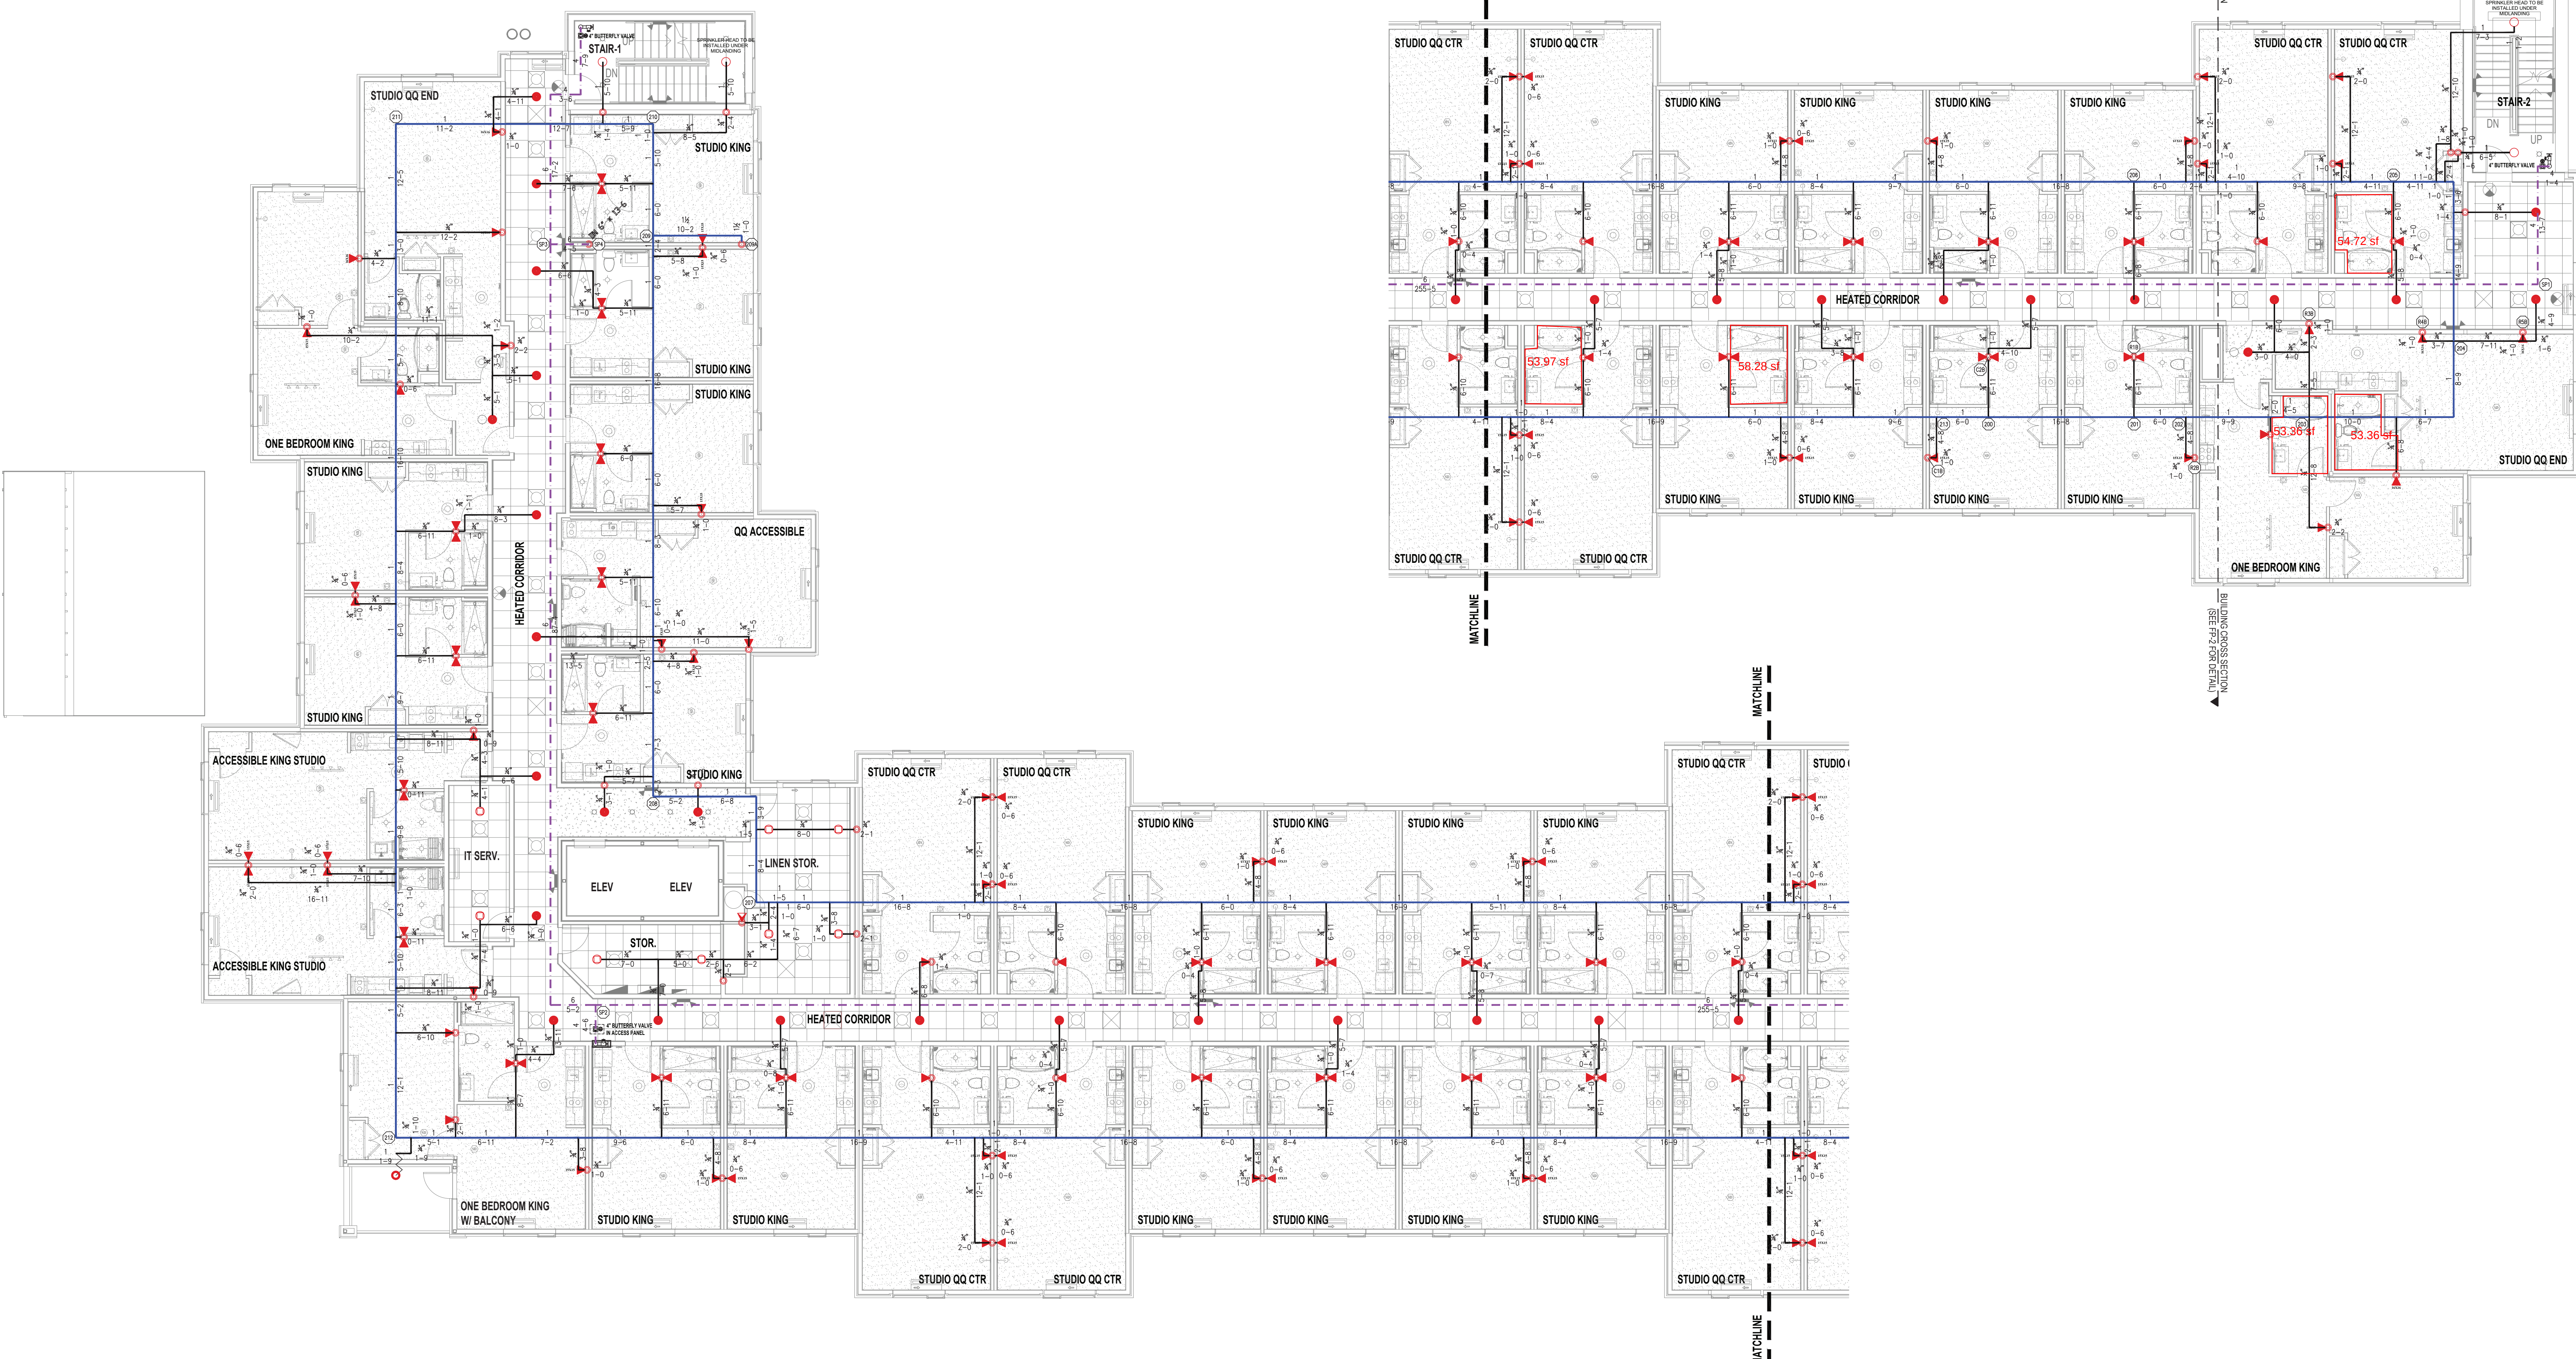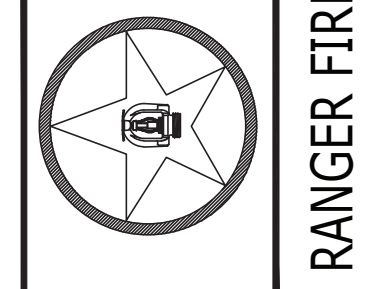


- LEGEND
- SPRINKLER RISER LOCATION
 - VERTICAL PIPE (UP OR DN)
 - HYDRAULIC NODE
 - REMOTE AREA OUTLINE
 - WET SYSTEM - CPVC PIPE
 - WET SYSTEM - SCH.10/40 STEEL PIPE
 - DRY SYSTEM - SCH.10/40 STEEL PIPE
 - WET MANUAL STANDPIPE - SCH.10 STEEL PIPE

SYMBOL	MAKE	MODEL	SIN	K	ORIFICE	TEMP	FINISH	ESCUTCHEON	QTY.
●	RELIABLE	F1RES49 PEN	R3516	4.9	1/2"	155°	WHITE	WHITE SEMI-REC	32
▲	RELIABLE	F1RES44 HSW	R3531	4.4	1/2"	155°	WHITE	WHITE SEMI-REC	133
○	RELIABLE	F1FR56 QR PEN	RA1414	5.6	1/2"	155°	WHITE	WHITE SEMI-REC	8
△	RELIABLE	F1FR56 QR PEN	RA1414	5.6	1/2"	175°	WHITE	WHITE SEMI-REC	8
△	RELIABLE	F1FR56 QR UPR	RA1425	5.6	1/2"	155°	BRASS	N/A	4
△	RELIABLE	F1FR56 QR HSW	RA1435	5.6	1/2"	175°	WHITE	WHITE SEMI-REC	1
○	RELIABLE	F3QR56 DRY PEN	R5714	5.6	1/2"	200°	CHROME	CHROME	1
○	VICTAULIC	FLEX DRY PEN	V3506	5.6	1/2"	200°	CHROME	CHROME	1
TOTAL FOR SECOND FLOOR:									179




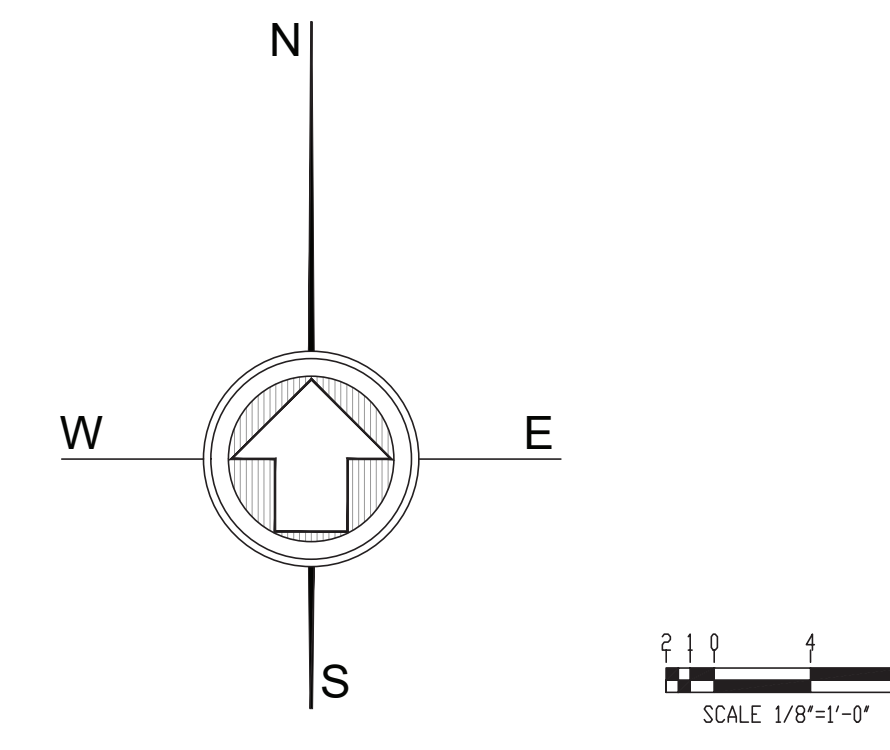


SECOND FLOOR PLAN

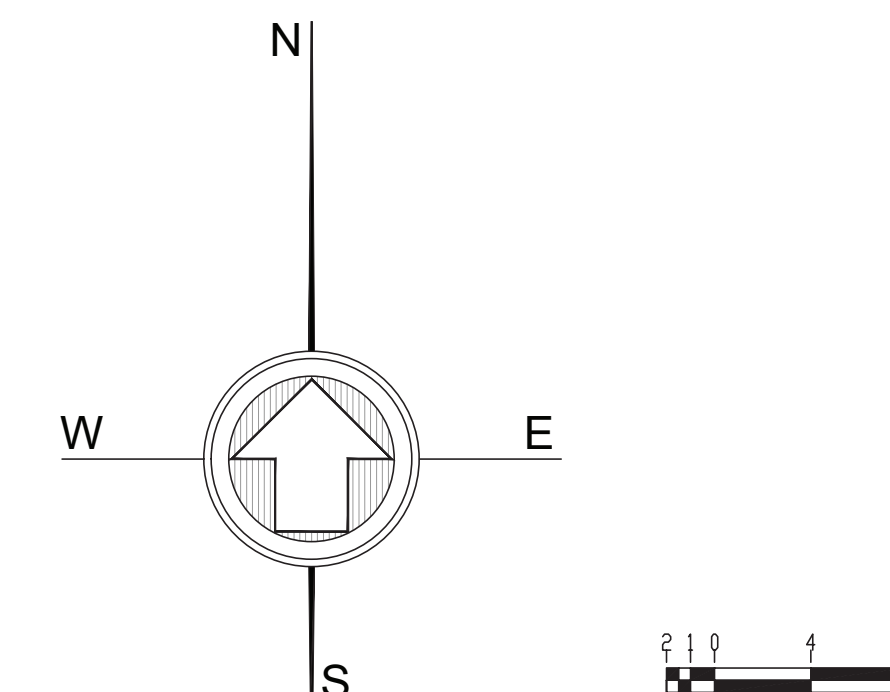
[illegible]

ROME	CHROME	
TOTAL FOR THIRD FLOOR:		17

THIRD FLOOR PLAN

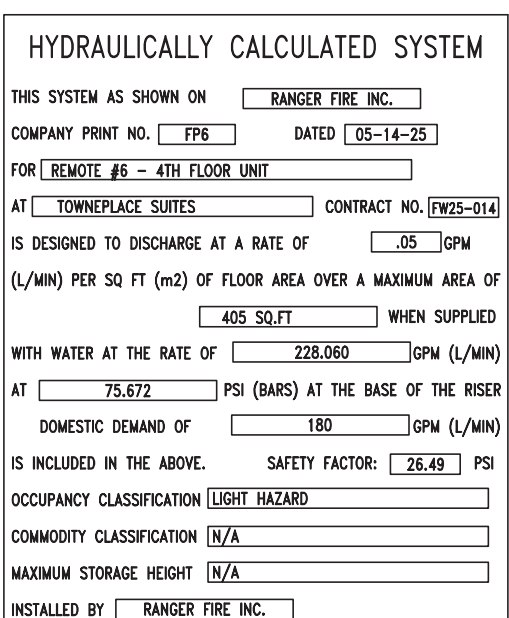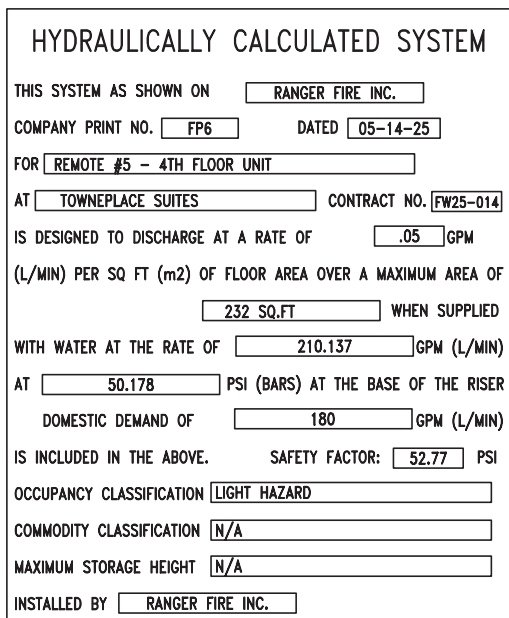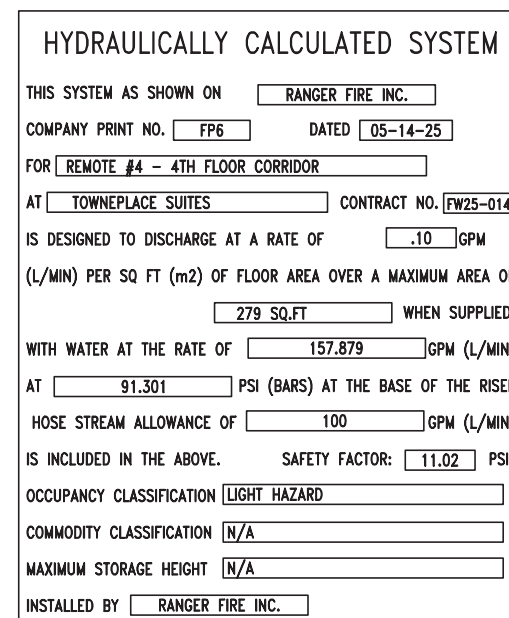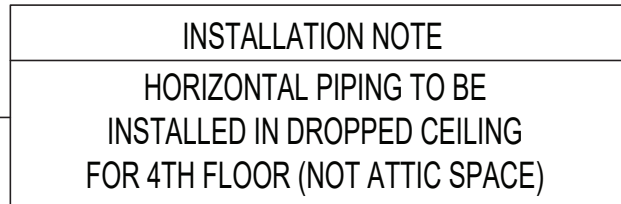

SYMBOL	MAKE	MODEL	SIN	K	ORIFICE	TEMP	FINISH	ESCUTCHEON	QTY.
	RELIABLE	F1RES49 PEN	R3516	4.9	1/2"	155°	WHITE	WHITE SEMI-REC	2
	RELIABLE	F1RES44 HSW	R3531	4.4	1/2"	155°	WHITE	WHITE SEMI-REC	164
	RELIABLE	F1FR56 QR PEN	RA1414	5.6	1/2"	155°	WHITE	WHITE SEMI-REC	6
	RELIABLE	F1FR56 QR PEN	RA1414	5.6	1/2"	175°	WHITE	WHITE SEMI-REC	
	RELIABLE	F1FR56 QR UPR	RA1425	5.6	1/2"	155°	BRASS	N/A	4
	RELIABLE	F1FR56 QR HSW	RA1435	5.6	1/2"	175°	WHITE	WHITE SEMI-REC	3
	RELIABLE	F3QR56 DRY PEN	R5714	5.6	1/2"	200°	CHROME	CHROME	
	VICTAULIC	FLEX DRY PEN	V3506	5.6	1/2"	200°	CHROME	CHROME	1
TOTAL FOR FOURTH FLOOR:									180

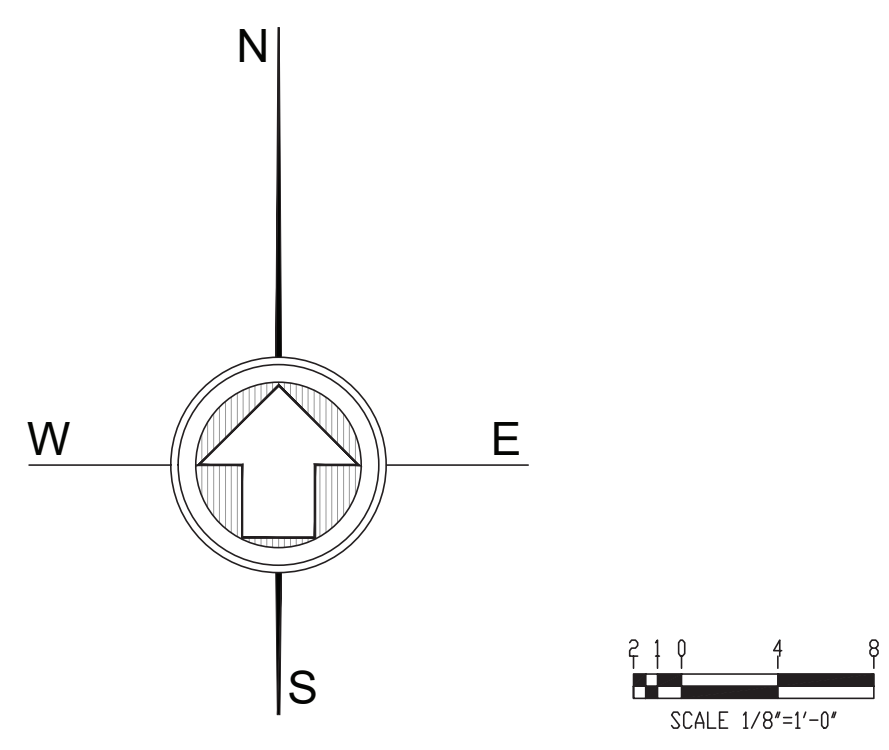

FOURTH FLOOR PLAN

LEGEND

SPRINKLER RISER LOCATION

VERTICAL PIPE (UP OR DN)

HYDRAULIC NODE


REMOTE AREA OUTLINE

WET SYSTEM - CPVC PIPE


WET SYSTEM - SCH.10/40 STEEL PIPE

DRY SYSTEM - SCH.10/40 STEEL PIPE

WET MANUAL STANDPIPE - SCH.10 STEEL PIPE

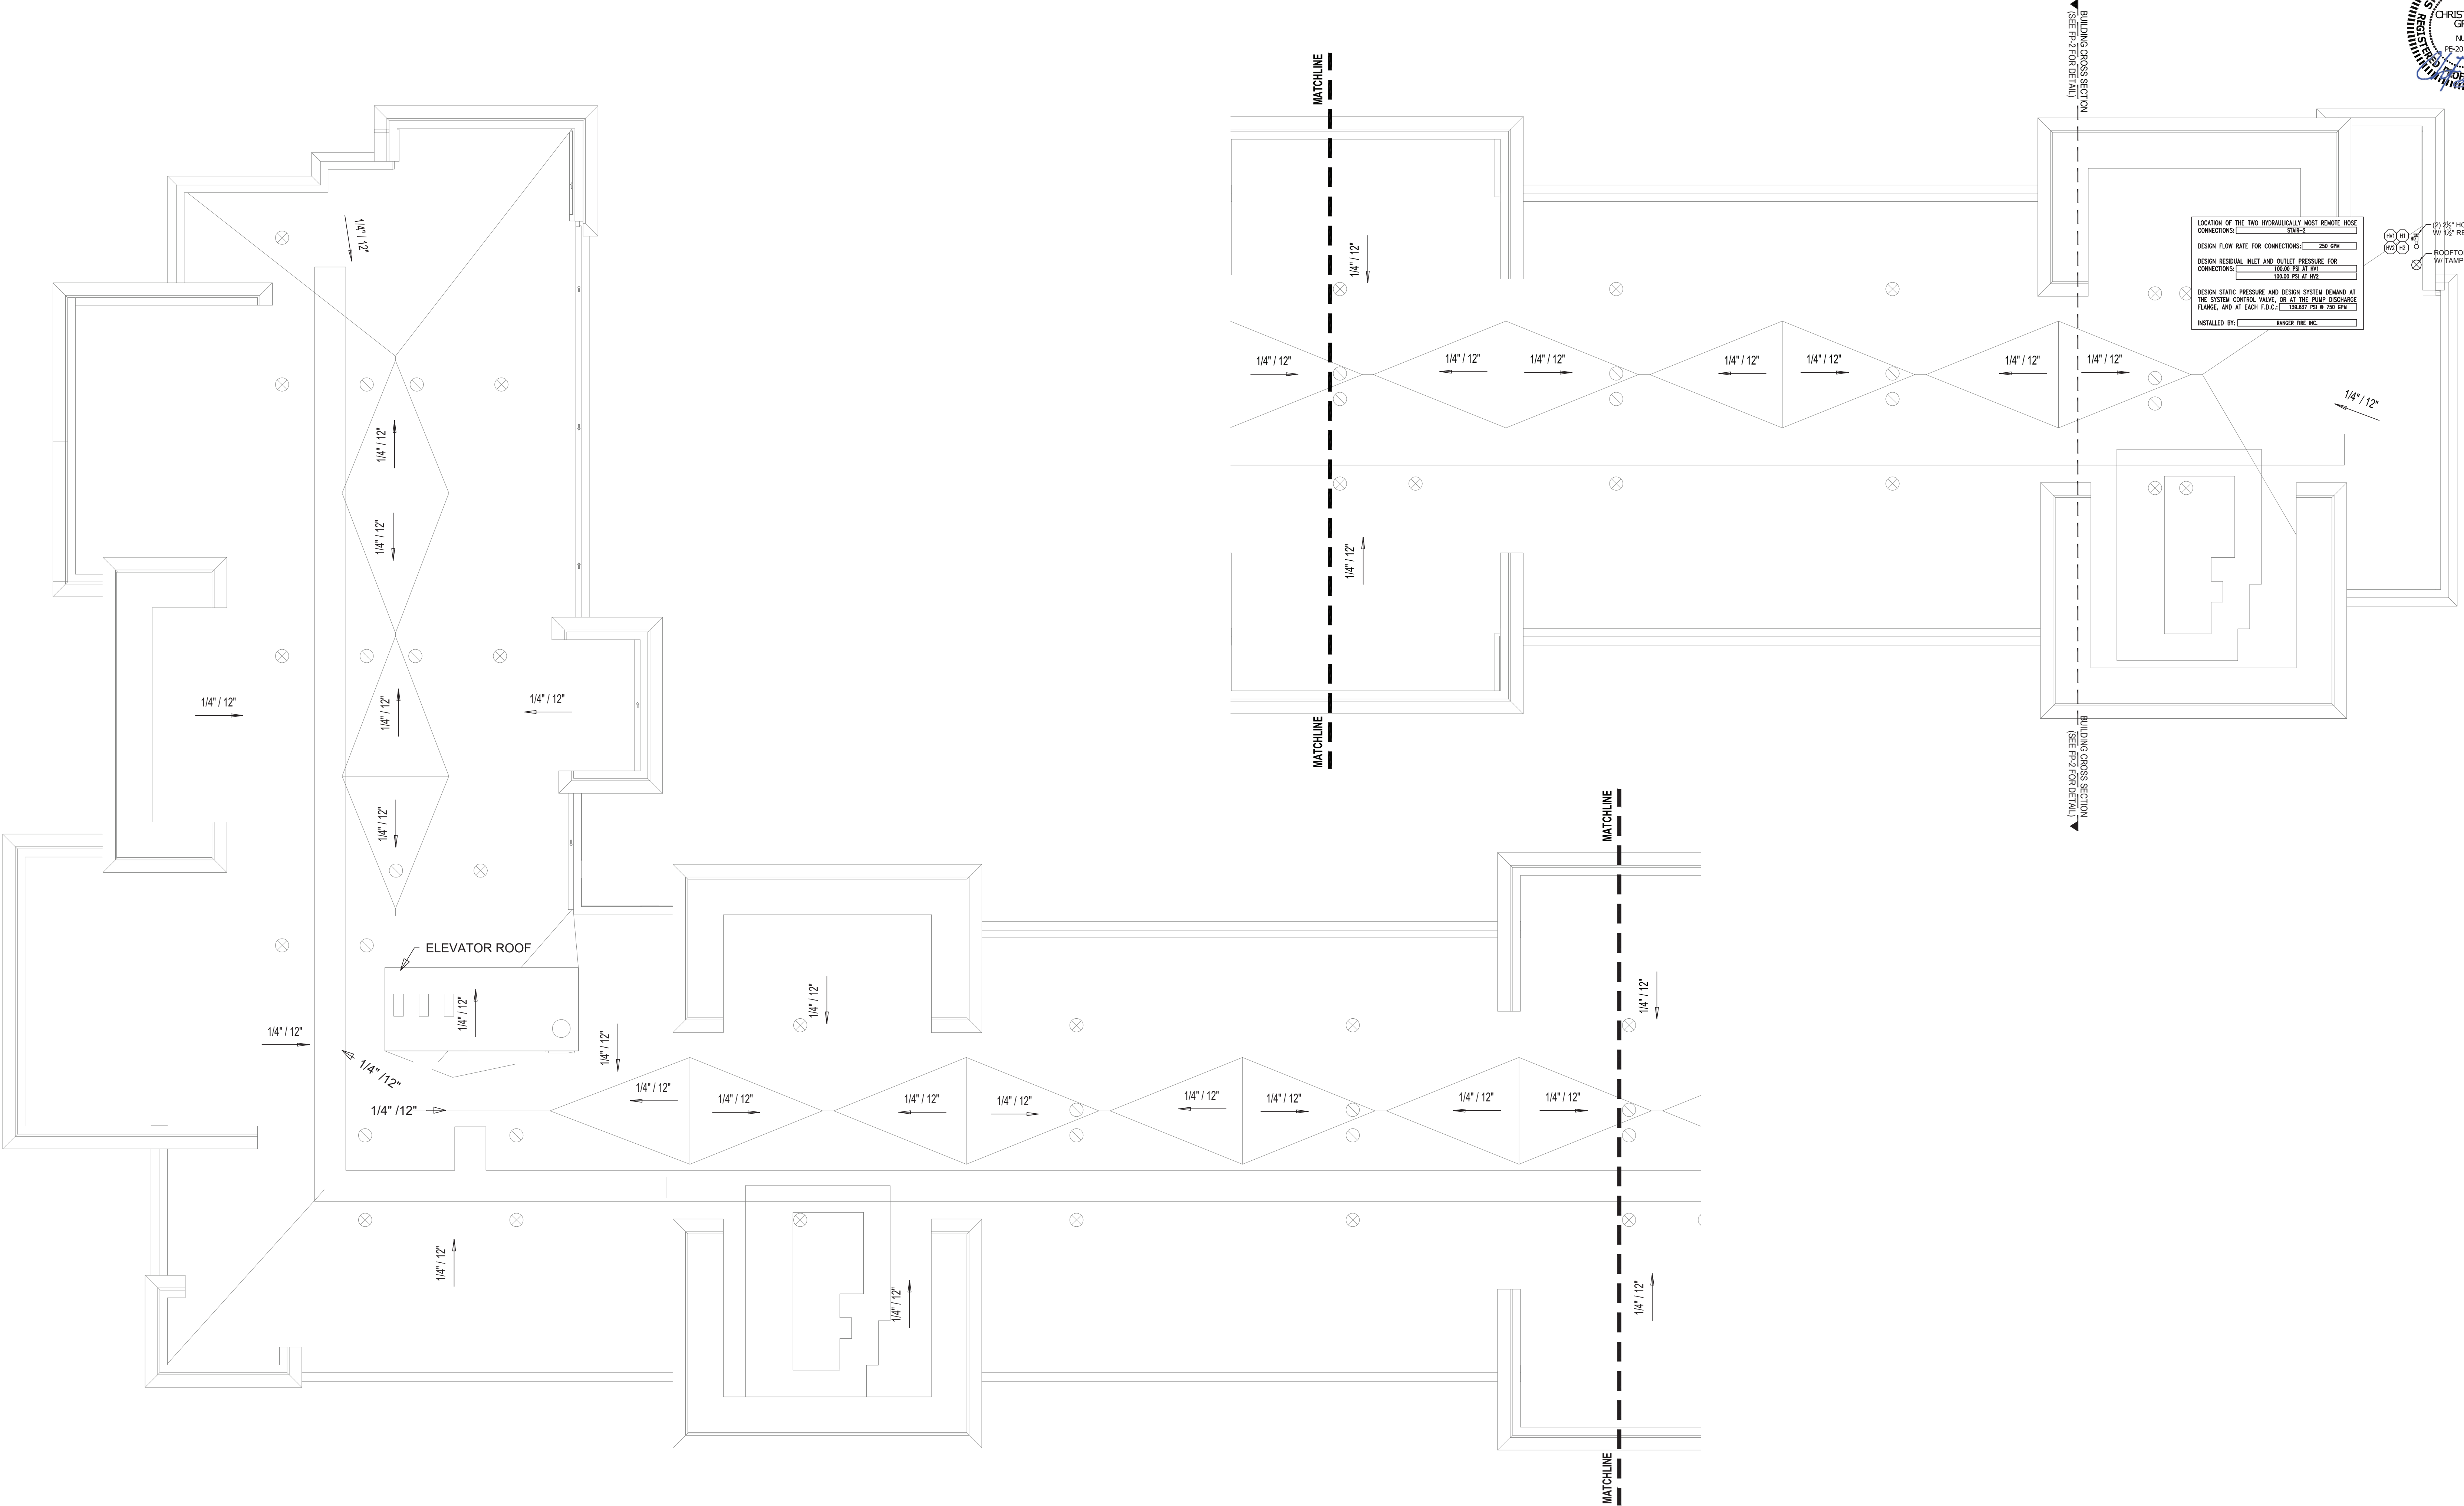

- LEGEND
- SPRINKLER RISER LOCATION
 - VERTICAL PIPE (UP OR DN)
 - HYDRAULIC NODE
 - REMOTE AREA OUTLINE
 - WET SYSTEM - CPVC PIPE
 - WET SYSTEM - SCH.10/40 STEEL PIPE
 - DRY SYSTEM - SCH.10/40 STEEL PIPE
 - WET MANUAL STANDPIPE - SCH.10 STEEL PIPE

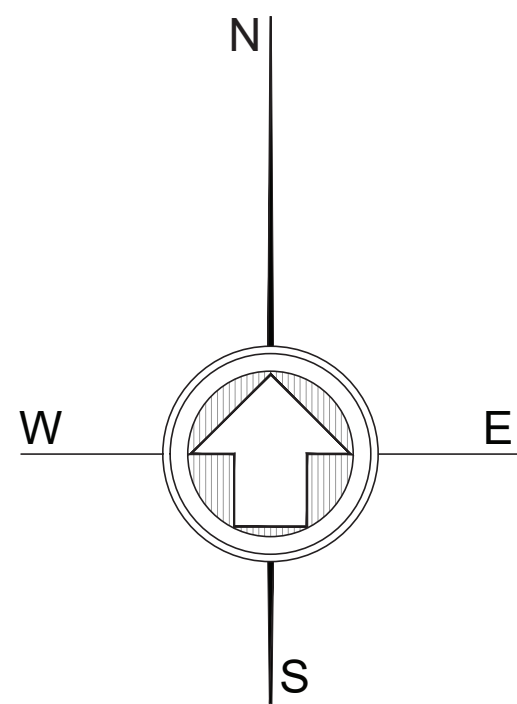

SCALE 1/8"=1'-0"

ROOF FLOOR PLAN

MISSOURI PE COA #2016025677
Engineering, LLC
1624 N Glen City
Independence, MO 64056
816-516-9540
5-14-2025
CHRISTOPHER T. GROSS
NUMBER 192015030440
EXPIRATION DATE 05-14-2028
Professional Engineer
State of Missouri

 TOWNEPLACE SUITES 1901 NE DISCOVERY AVENUE LEE'S SUMMIT, MO 64064	
---	--	--	