


exterior materials and finishes:


CMU 1:	Midwest Block and Brick Split Face Block, Ivory
CMU 2:	Midwest Block and Brick Split Face Block, Limestone
Cast Stone:	Midwest Cast Stone, Color 16AC
Aluminum Frames:	Thermally broken, clear anodized aluminum frame
Glass:	1" insulated, Low E coating with Argon fill
Flashing/ Capflashing:	CF 1: Pre-finished metal - Medium Gray (to match MP 1)
Head Flashing:	Pre-finished metal to match adjacent material
Sill Flashing:	Pre-finished metal to match adjacent material
Exterior Paint:	EP-1 - Sherwin Williams SW-7019 2144-70 gauntlet gray
Roof Materials:	White TPO
Metal Panel:	MP-1 - Alcoa Reynolux 7.2" rib siding - color: slate gray RLSG MP-2 - Alpolic 4mm HLZ, color: hairline aluminum
Metal Band:	ACM metal band to match AGI orange color

signage:


northwest facade: 3,375 sq. ft. x 10% = 337.5 sq. ft. allowable
"Quick Lane Tire & Auto Center" = 118.33 sq. ft.
"AIR CONDITIONING" = 3.15 sq. ft.
"MAINTENANCE" = 2.45 sq. ft.
"VEHICLE CHECK-UP" = 3.3 sq. ft.
"BRAKES & BATTERIES" = 3.6 sq. ft.
"TIRES & ALIGNMENT" = 3.4 sq. ft.
"FAST LUBE" = 1.8 sq. ft.
Total = 136.03 sq. ft.

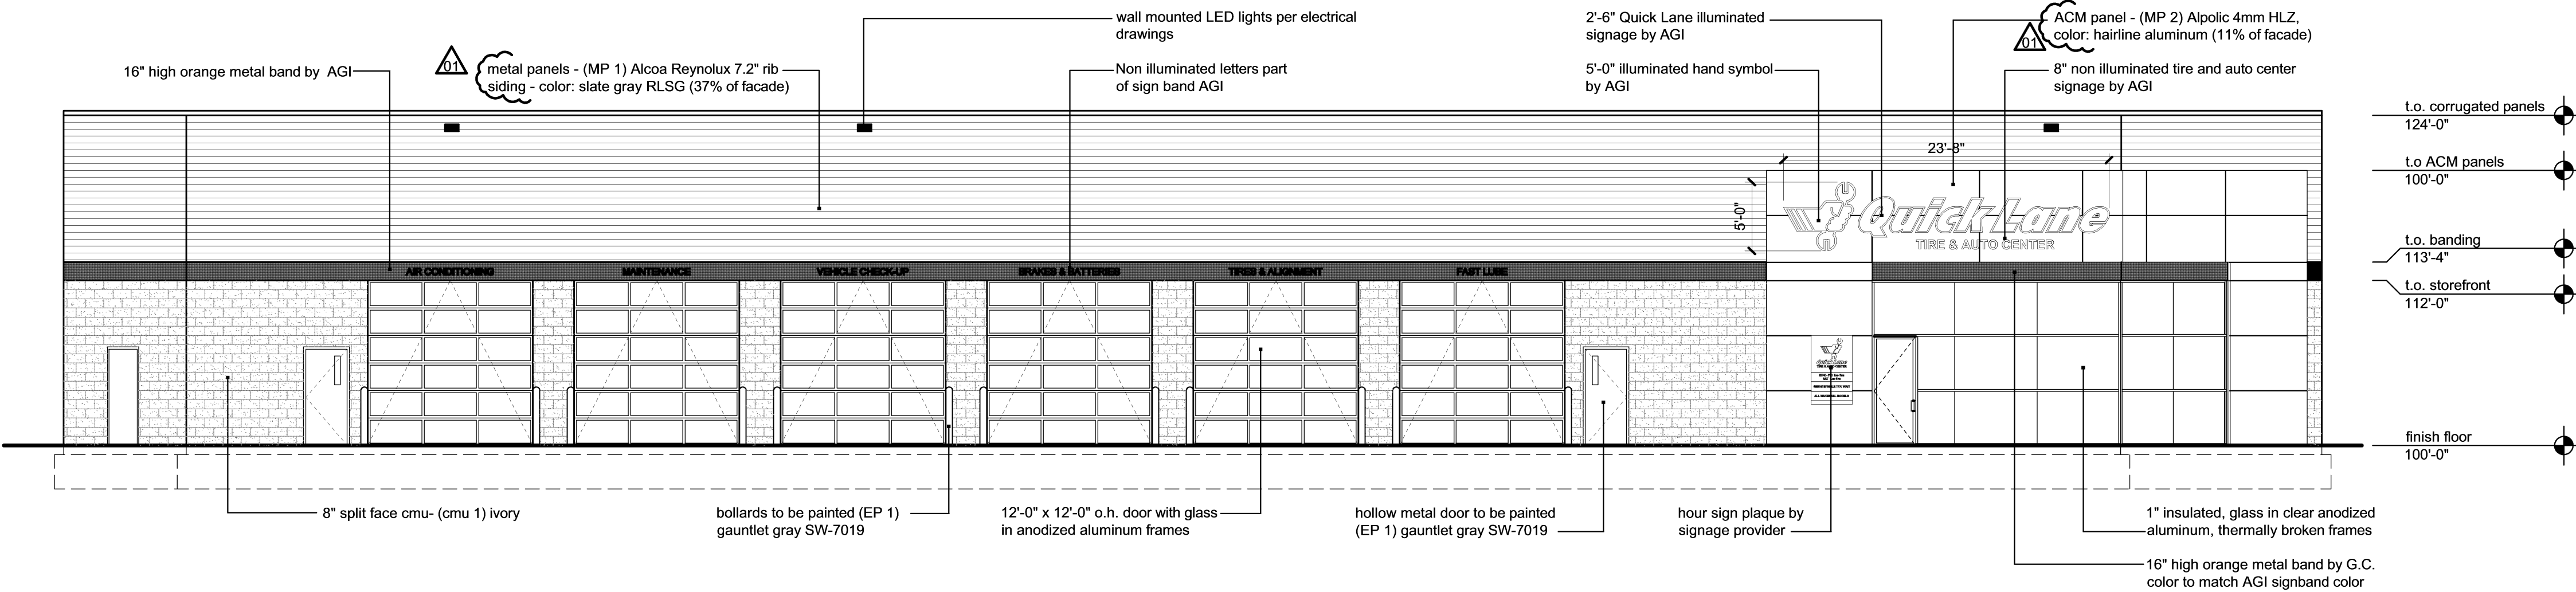


2 northwest elevation
scale: 1/8"=1'-0"

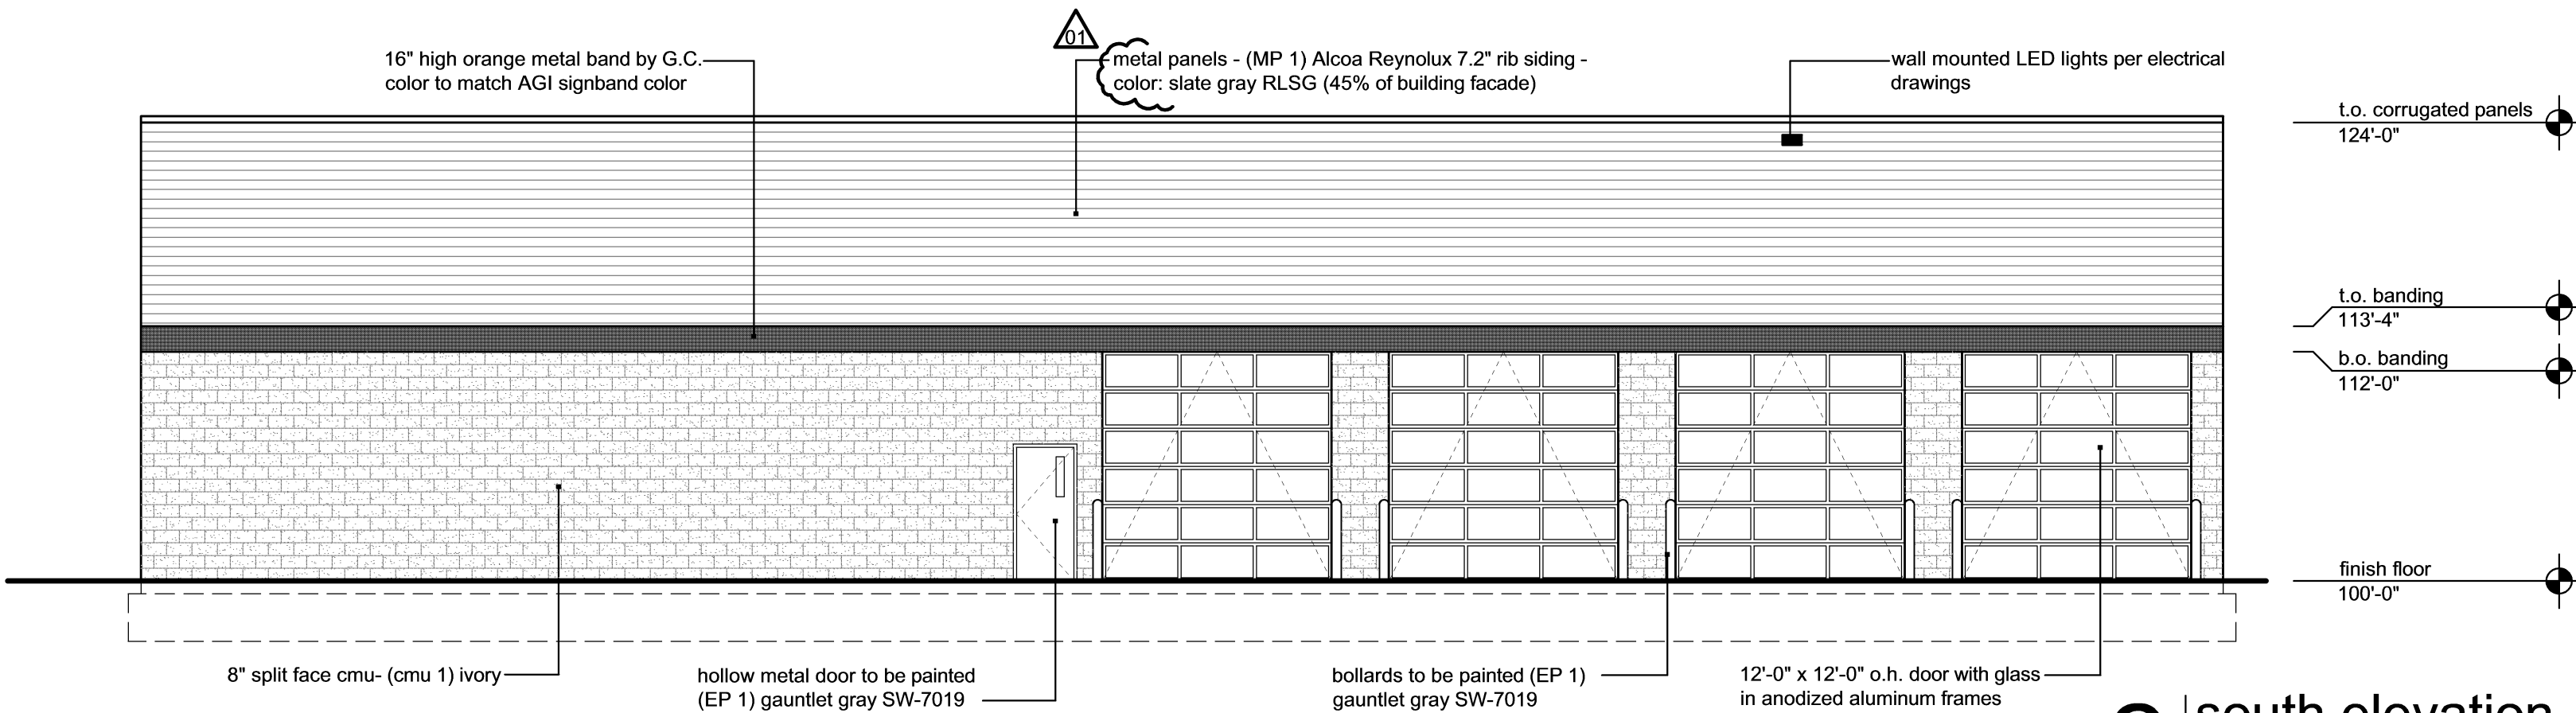


2 south elevation
scale: 1/8"=1'-0"

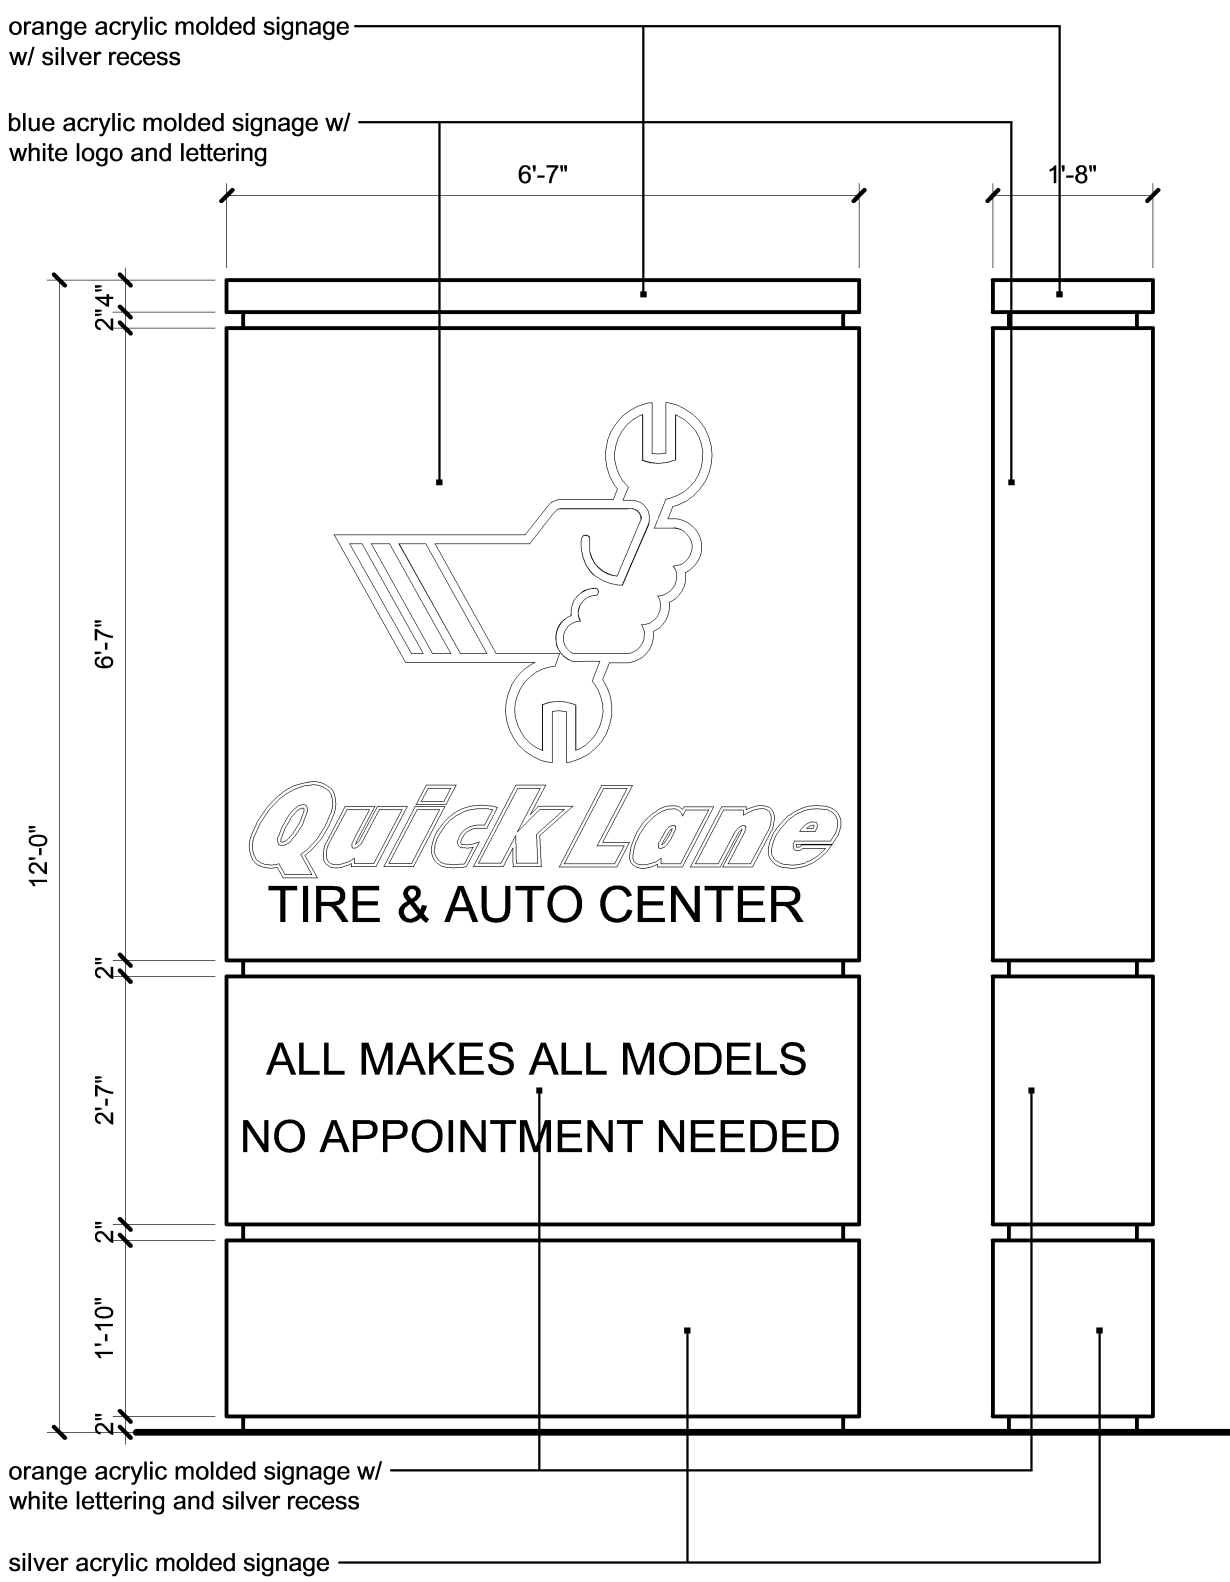


7 Monument Sign Elevation
scale: 1/2" = 1'-0"

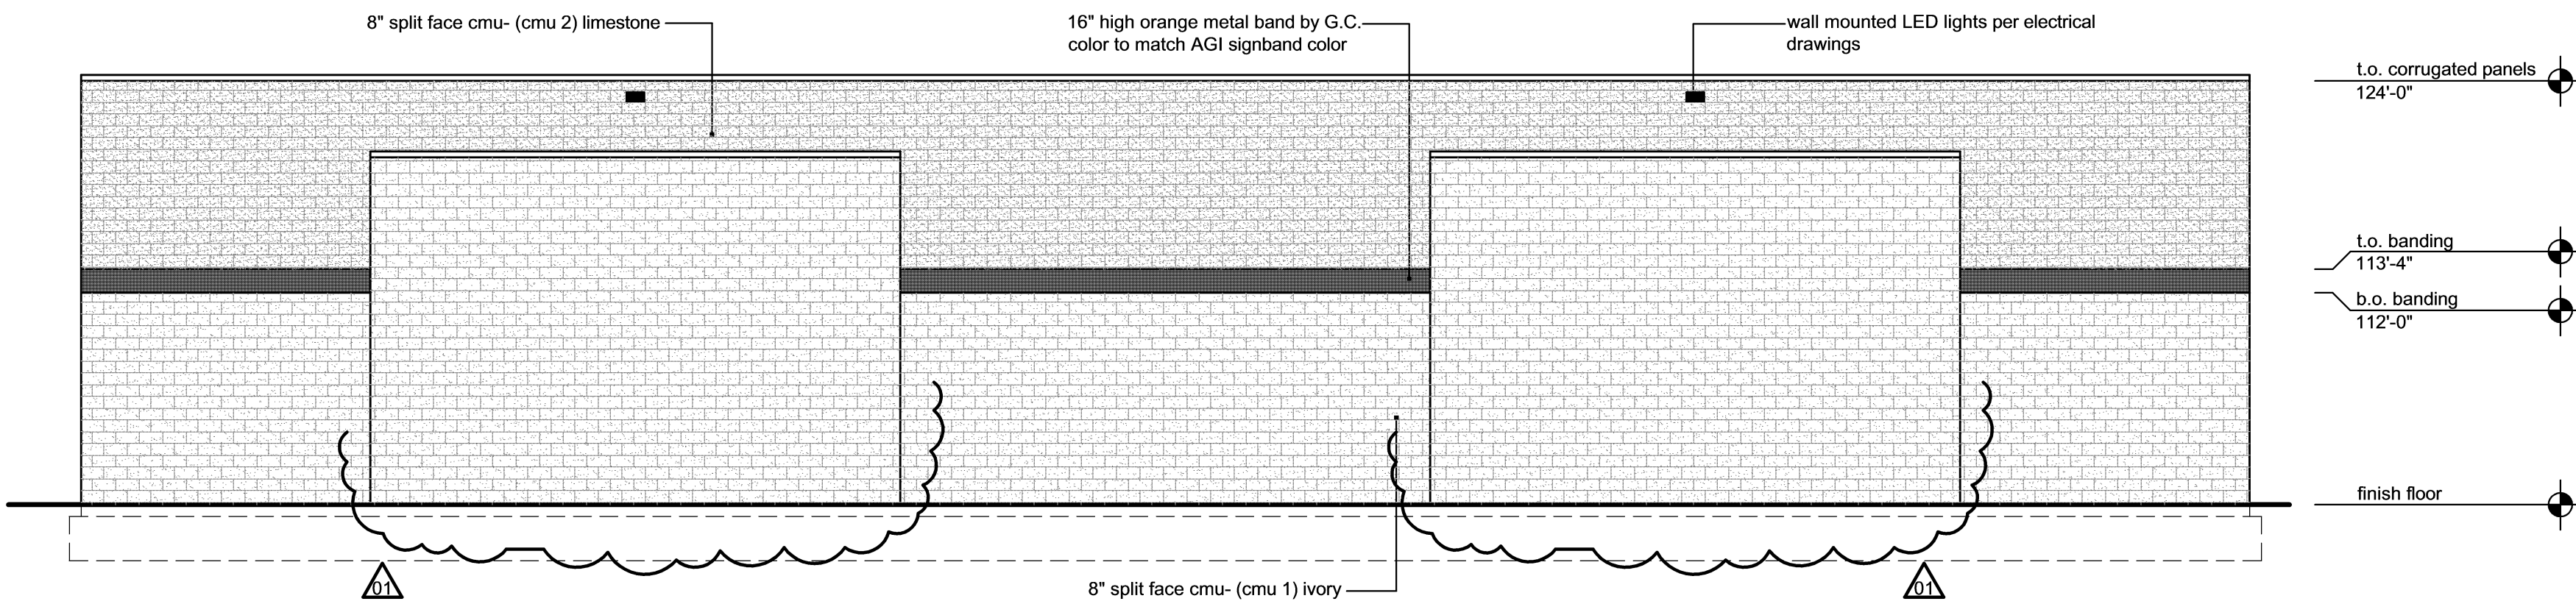


3 east elevation
scale: 1/8"=1'-0"

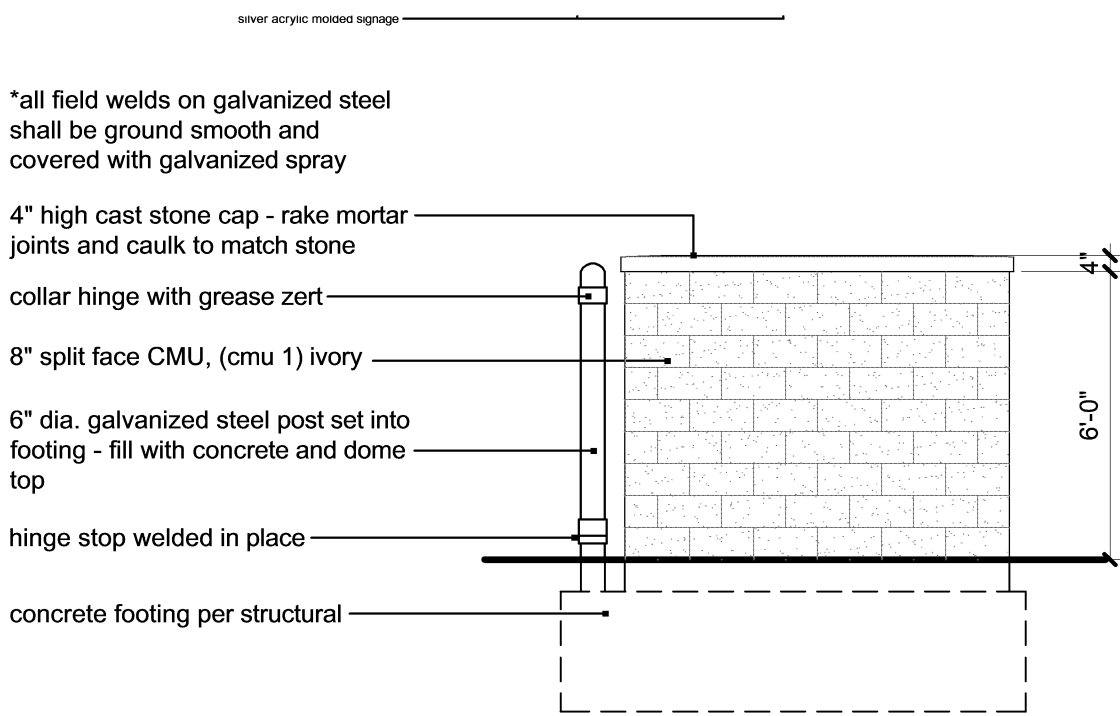

6 trash enclosure side elevation
scale: 1/4"=1'-0"

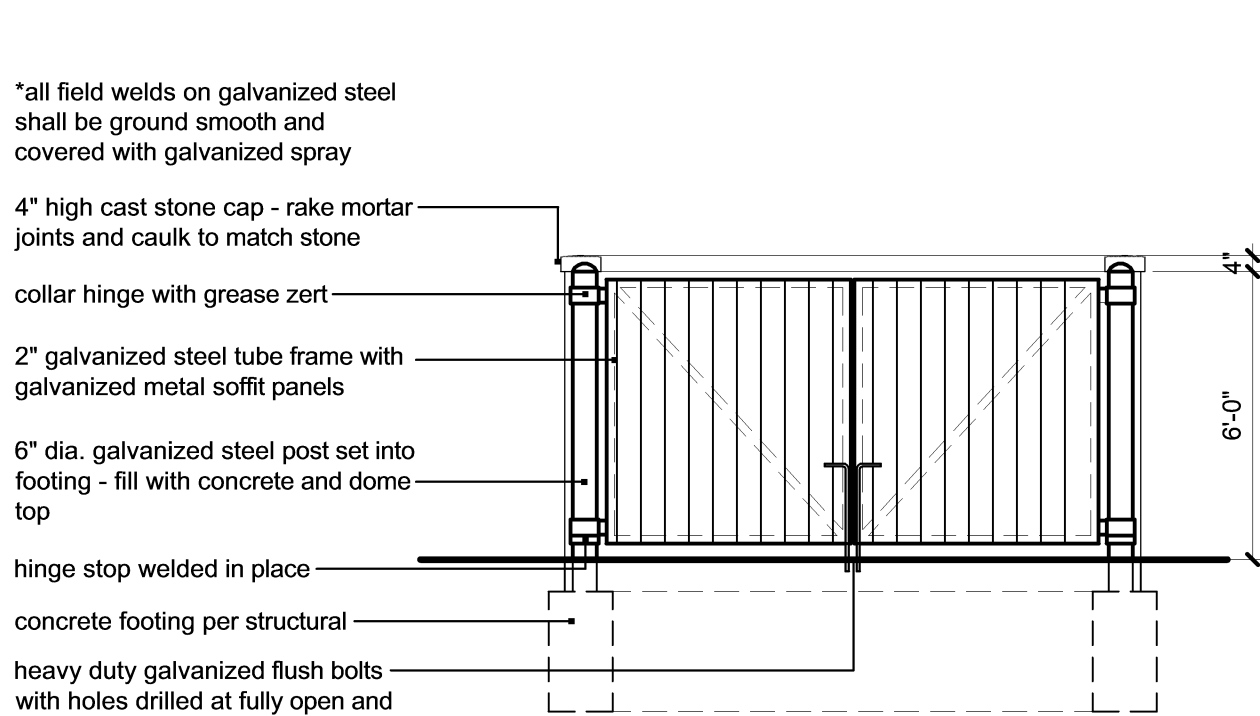

5 trash enclosure front elevation
scale: 1/4"=1'-0"

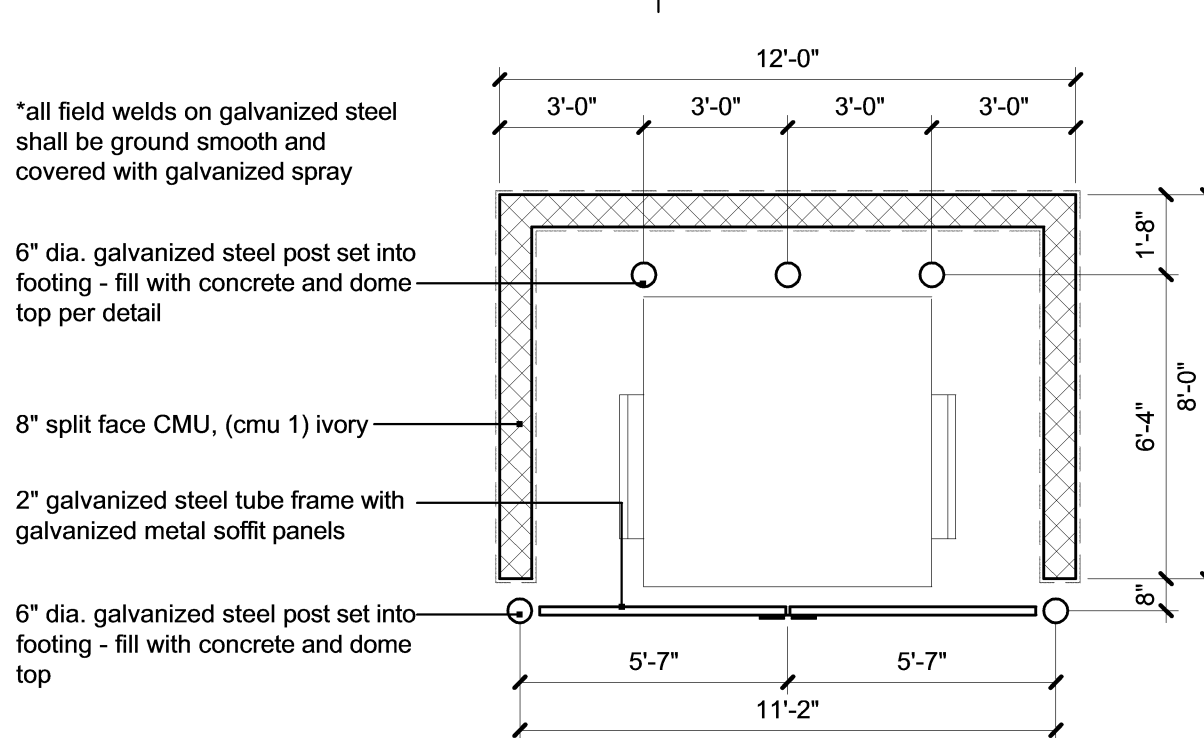

4 trash enclosure plan
scale: 1/4"=1'-0"