


Woodside Ridge Lot Fill Information	
Lot Number	Over 8' fill placed
1	
2	
3	
4	
5	
6	
7	
8	
45	14'
46	13'
47	16'
48	13'
49	
50	12'
51	16'
52	22'
53	20'
54	14'
55	10'
56	10'
57	
58	
59	
60	
61	
62	
63	
64	
65	
66	
67	
68	
125	15'
126	16'
127	17'
128	17'
129	16'
130	12'
131	9'
132	9'
140	
141	
142	13'
143	12'

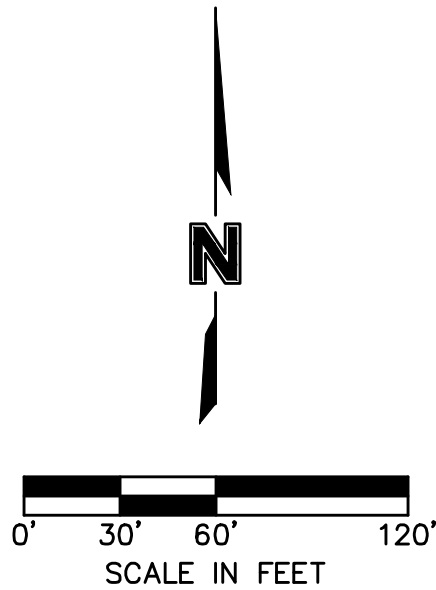


GRADING PLAN
STREET & STORM SEWER PLANS

WOODSIDE RIDGE
FIRST PLAT

LEE'S SUMMIT, MO

2019

NO. REV.	DATE	REVISIONS DESCRIPTION	
		BY	
1	4/2/2019		REVISED PER CITY COMMENTS
2	10/31/2019		REVISED PER CITY COMMENTS
3			
4			
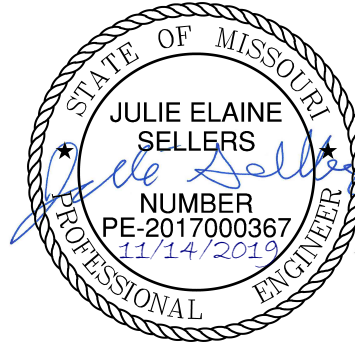


olsson




NO. 0000000000
300 E. MAIN ST., SUITE 100
NORTH KANSAS CITY, MO 64116
TEL. 816.981.1177
WWW.OLSSON.COM




SHEET
C109

drawn by: D.A.H.Q.
checked by: J.E.S.
designed by: S.M.S.
QA/QC by: M.G.D.
project no.: A18-1140
date: 2019.03.12

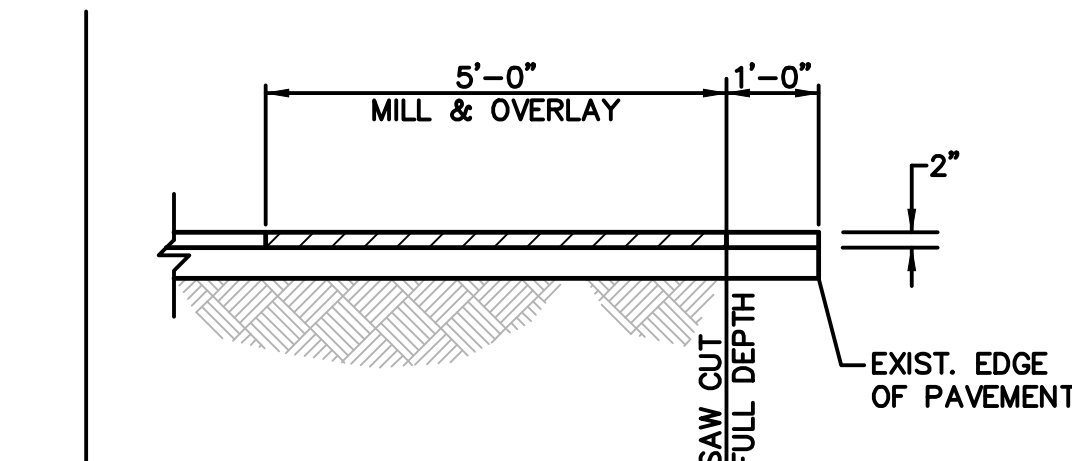


CURVE TABLE					
CURVE ID	RADIUS (FT)	DELTA	LENGTH (FT)	TANGENT (FT)	P.I. STA. (BK.)
C2	250.00'	54°01'18"	235.71'	127.44'	13+88.91

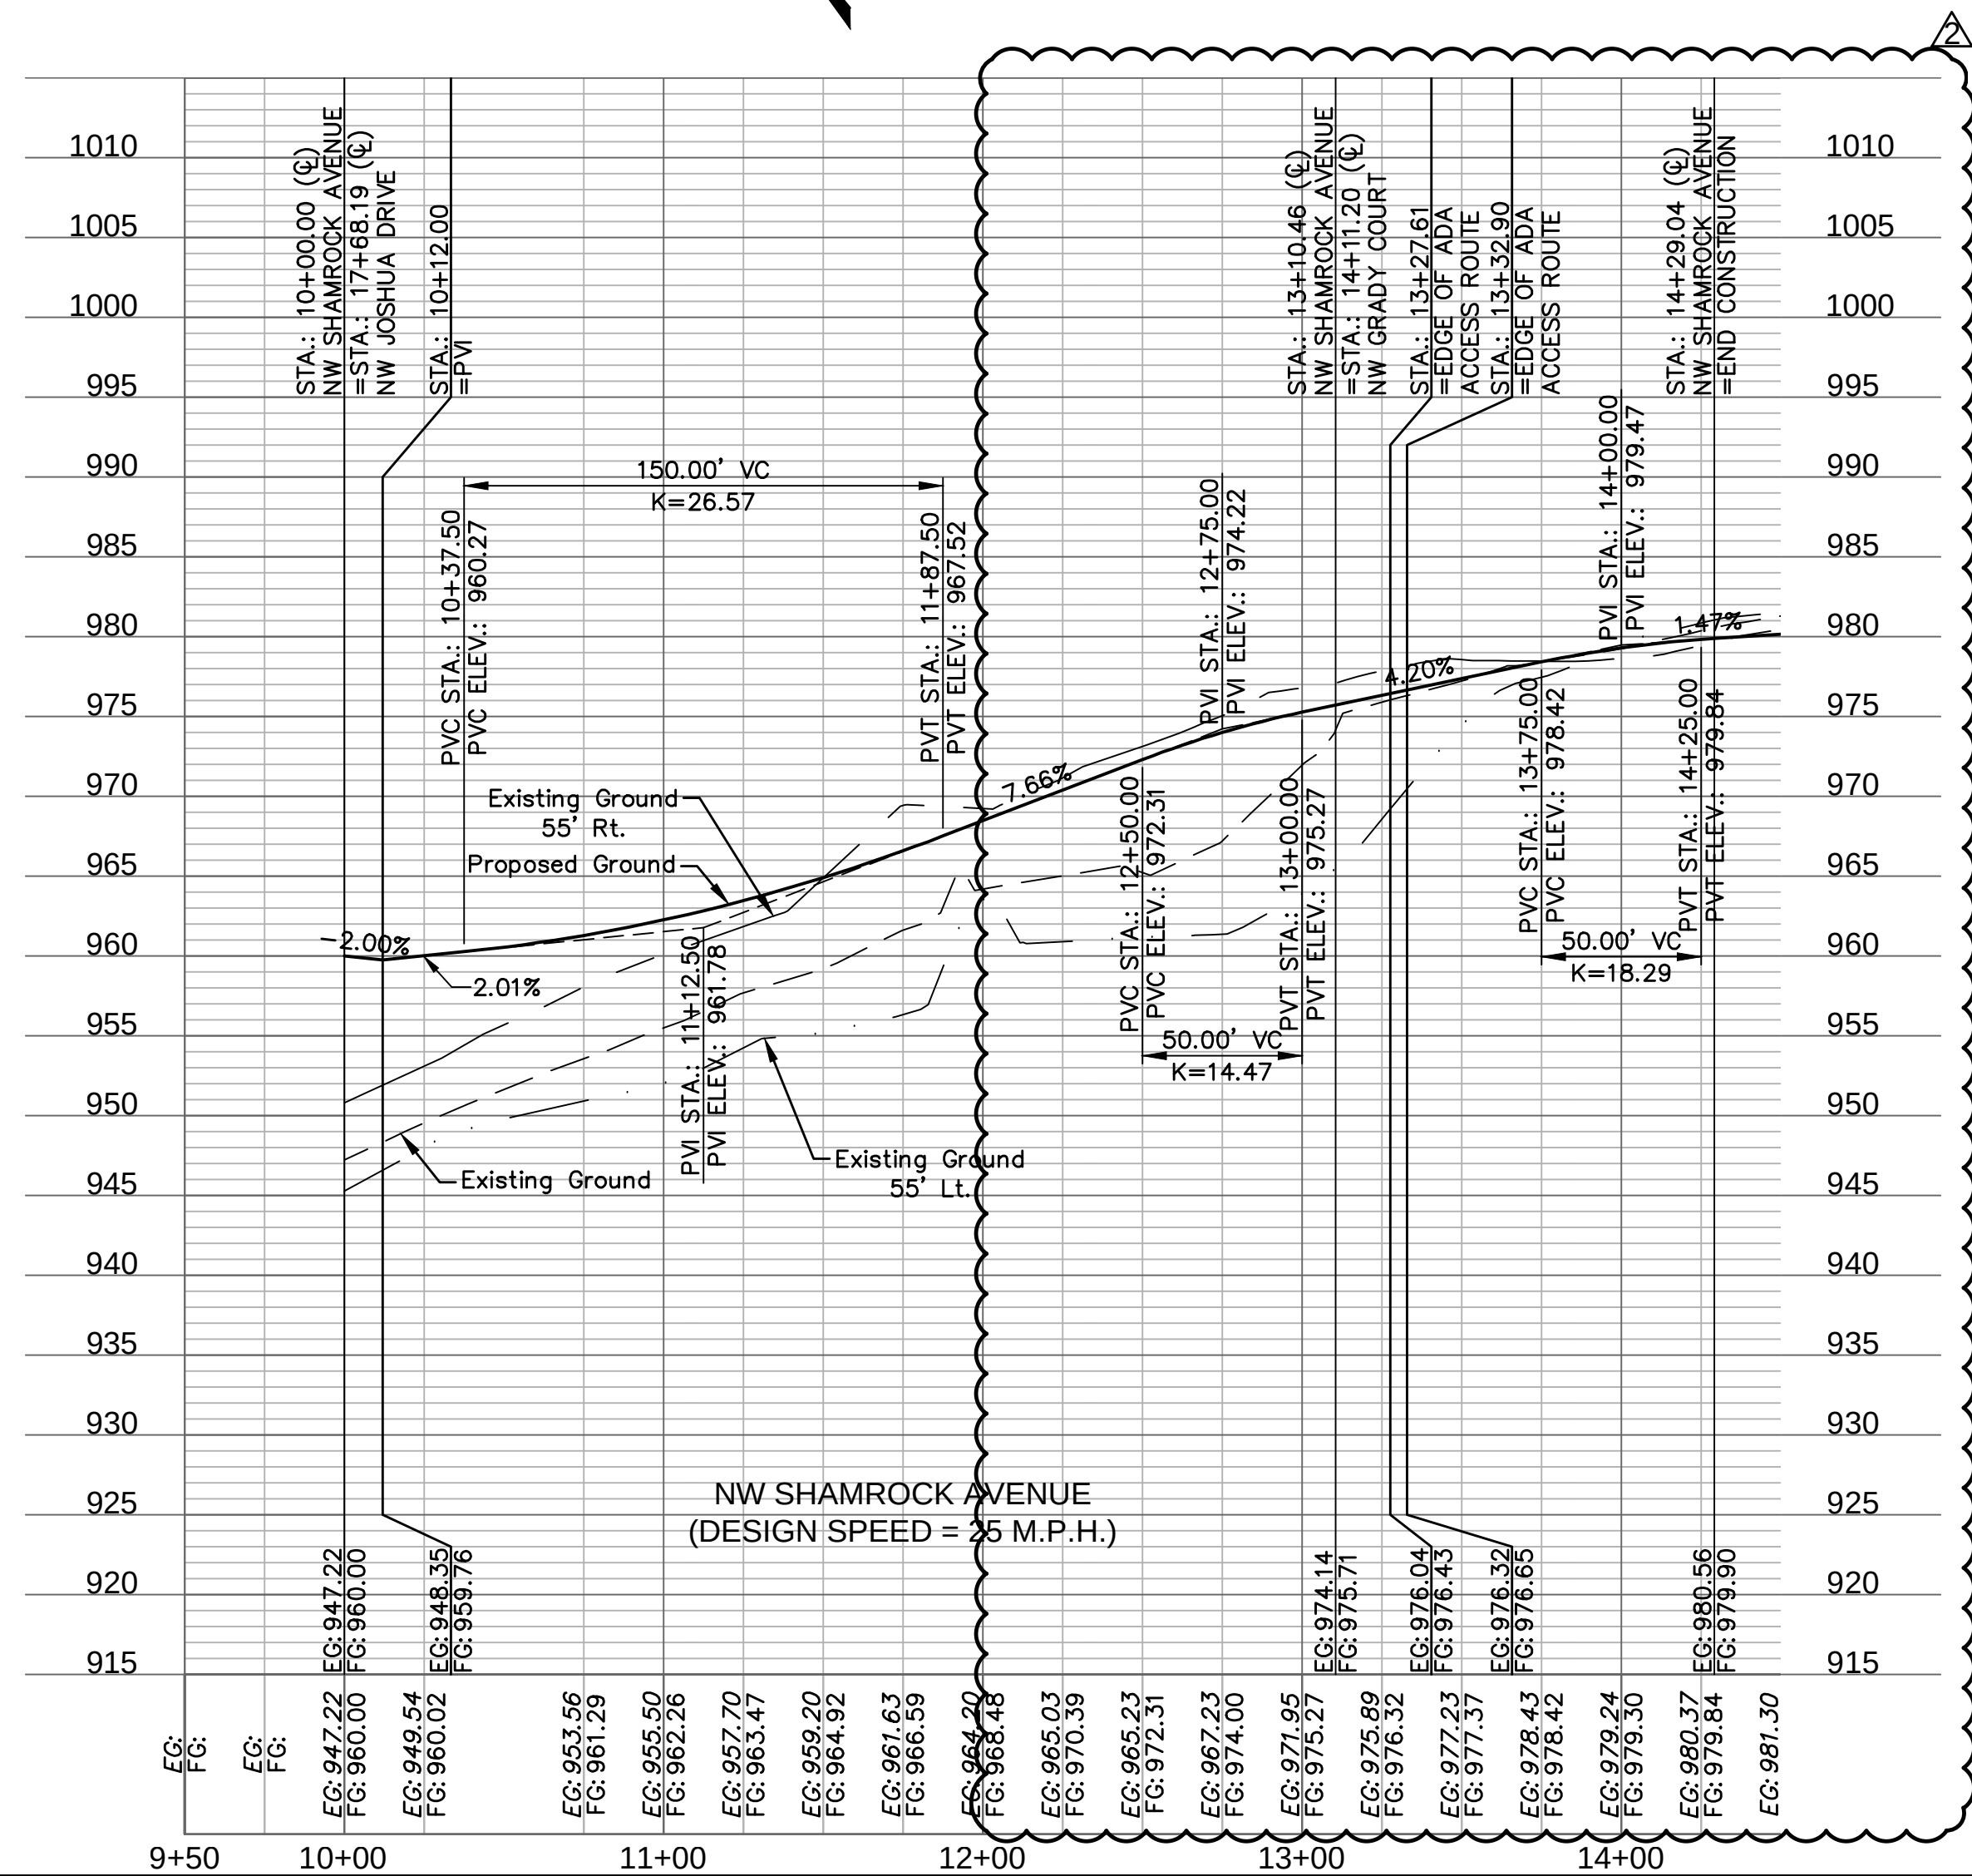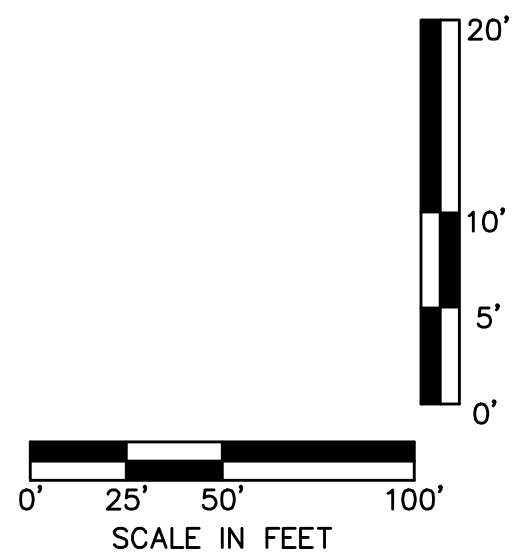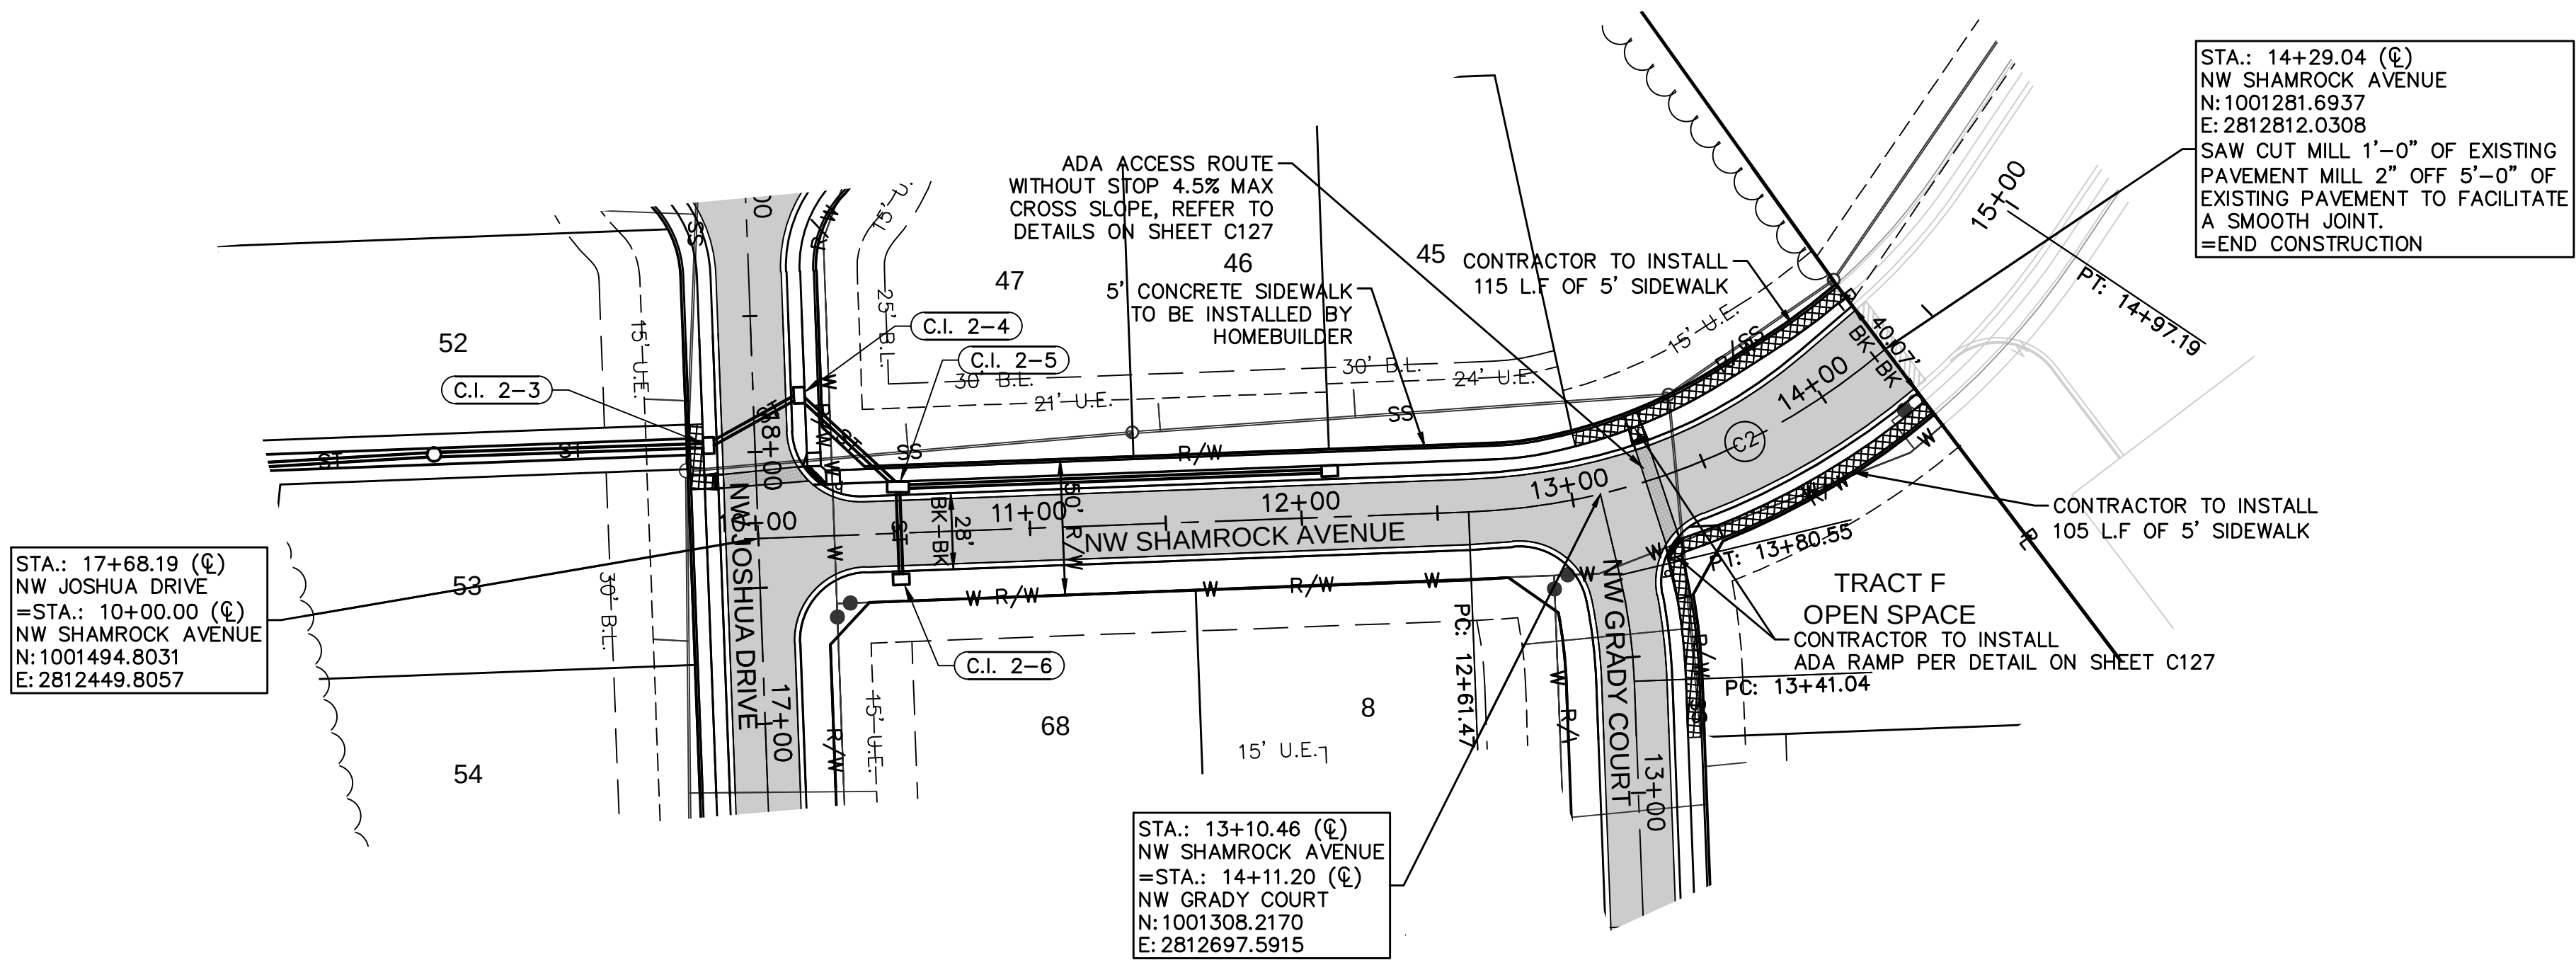

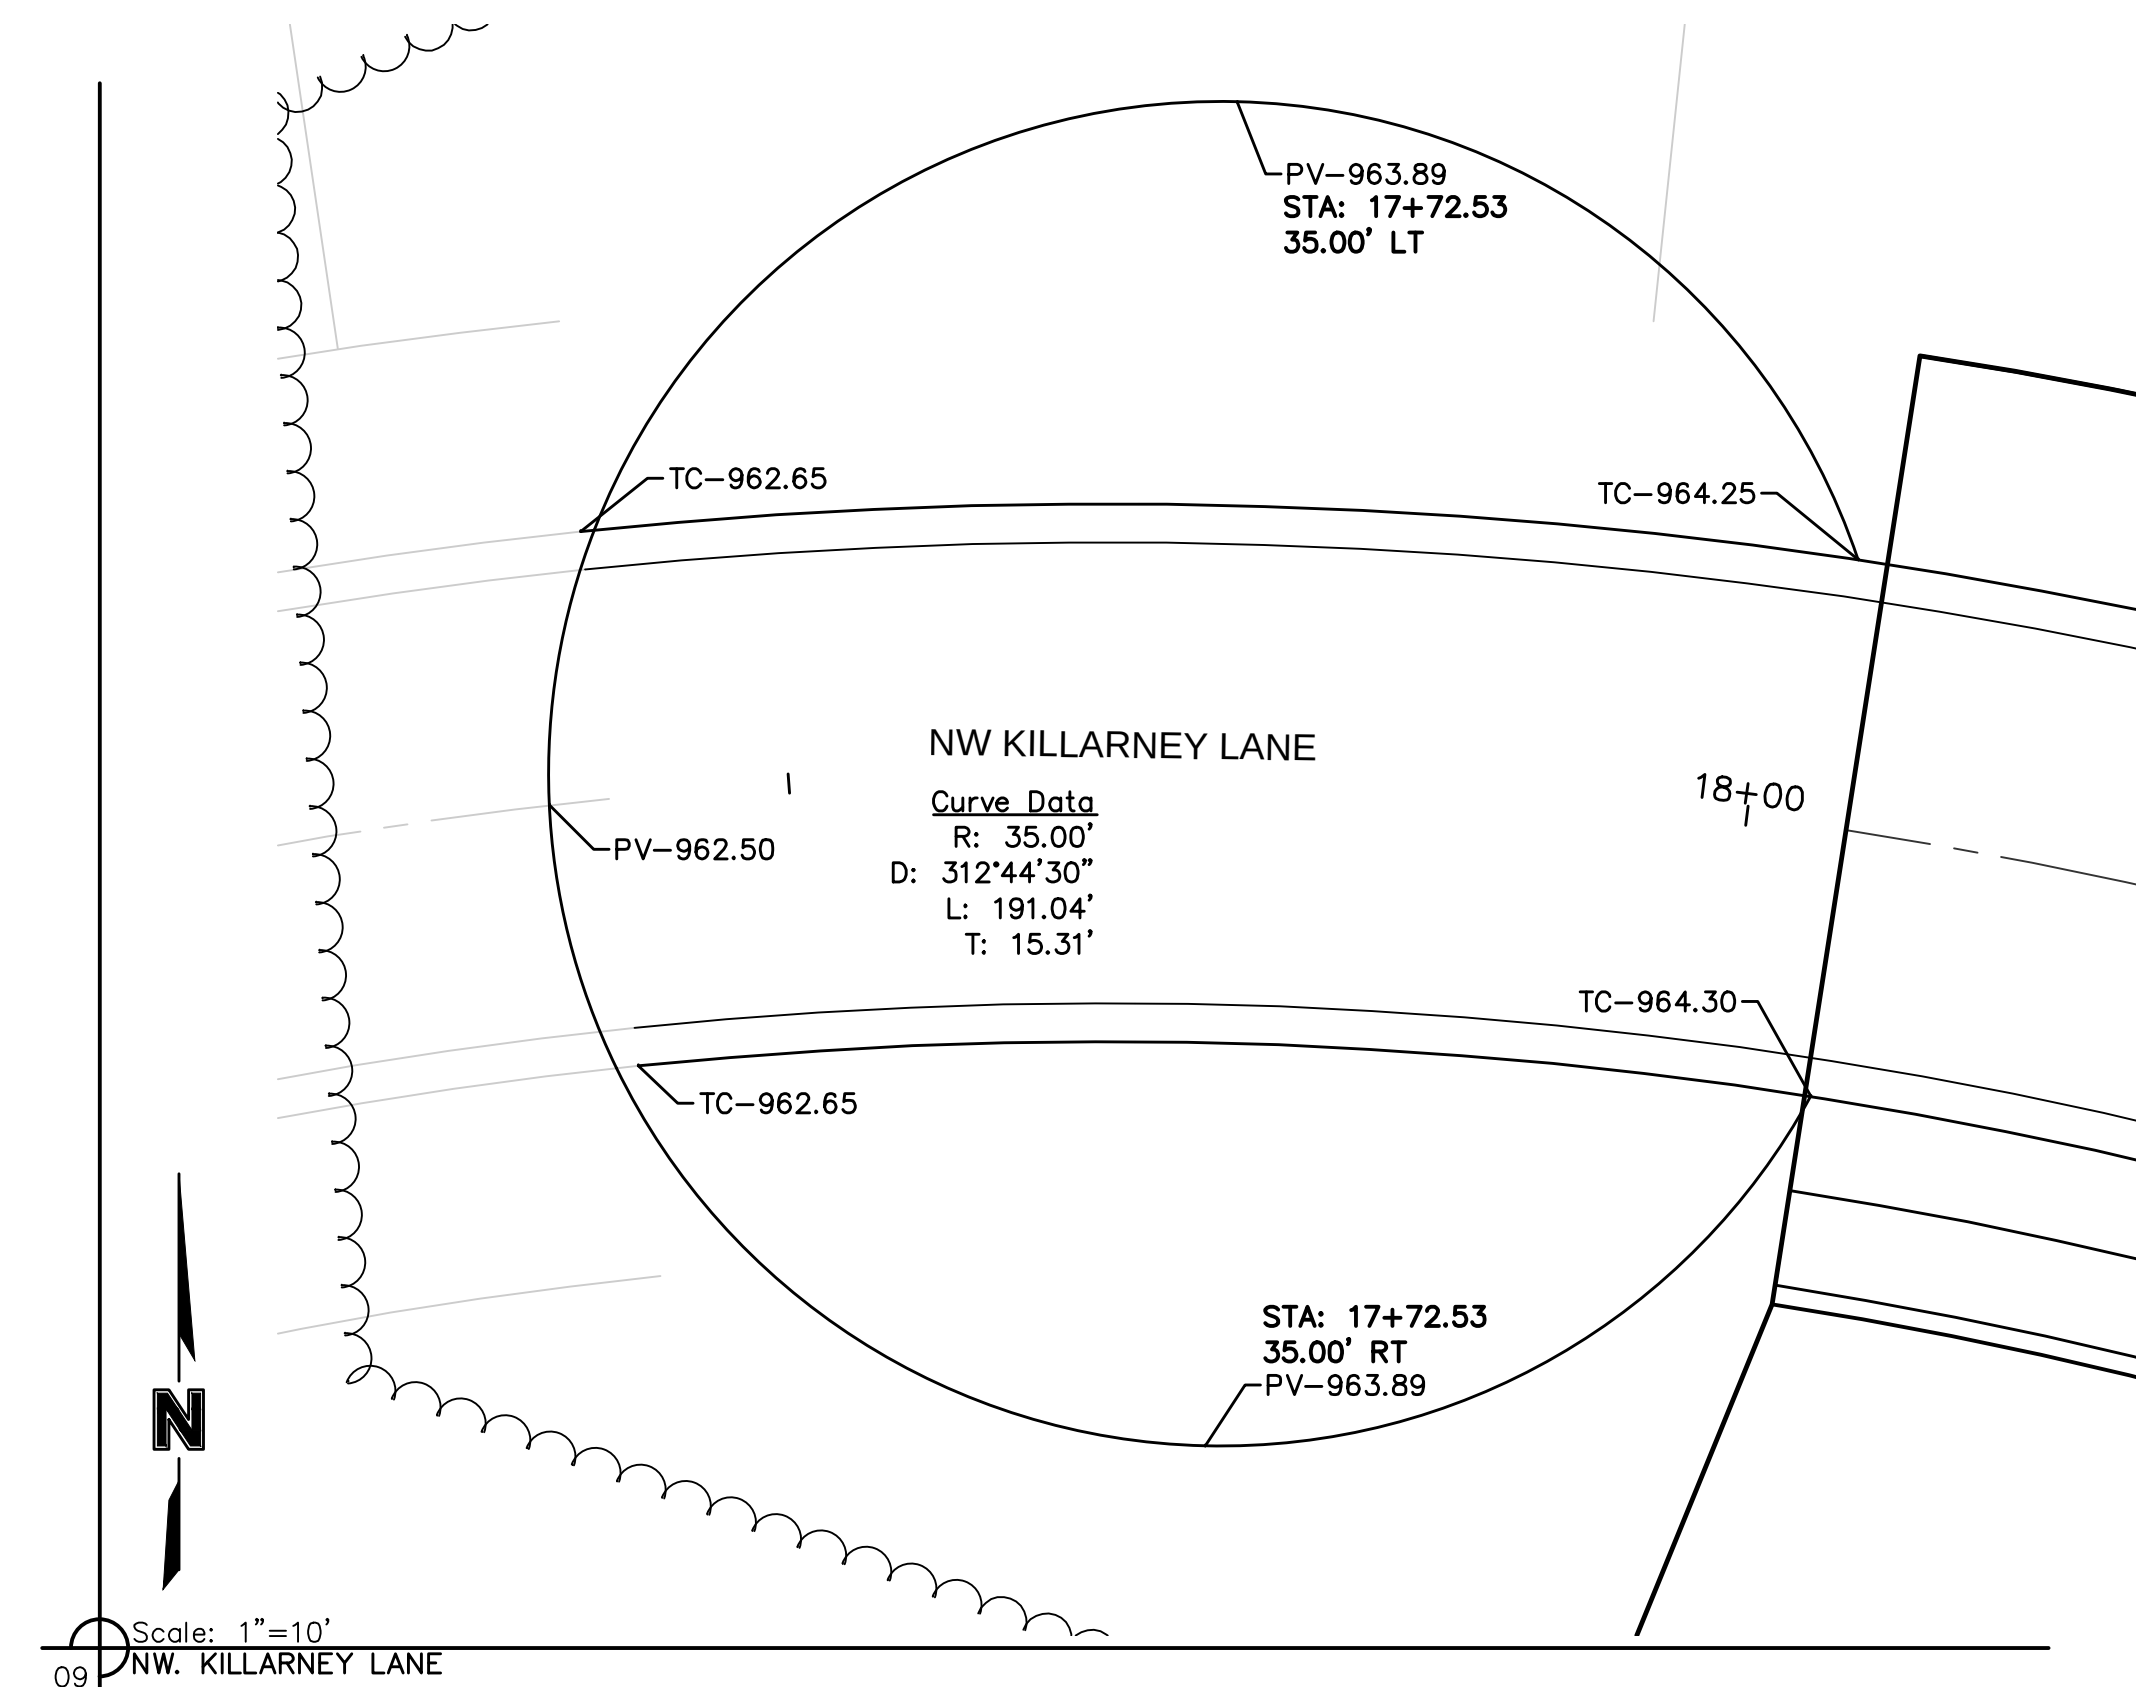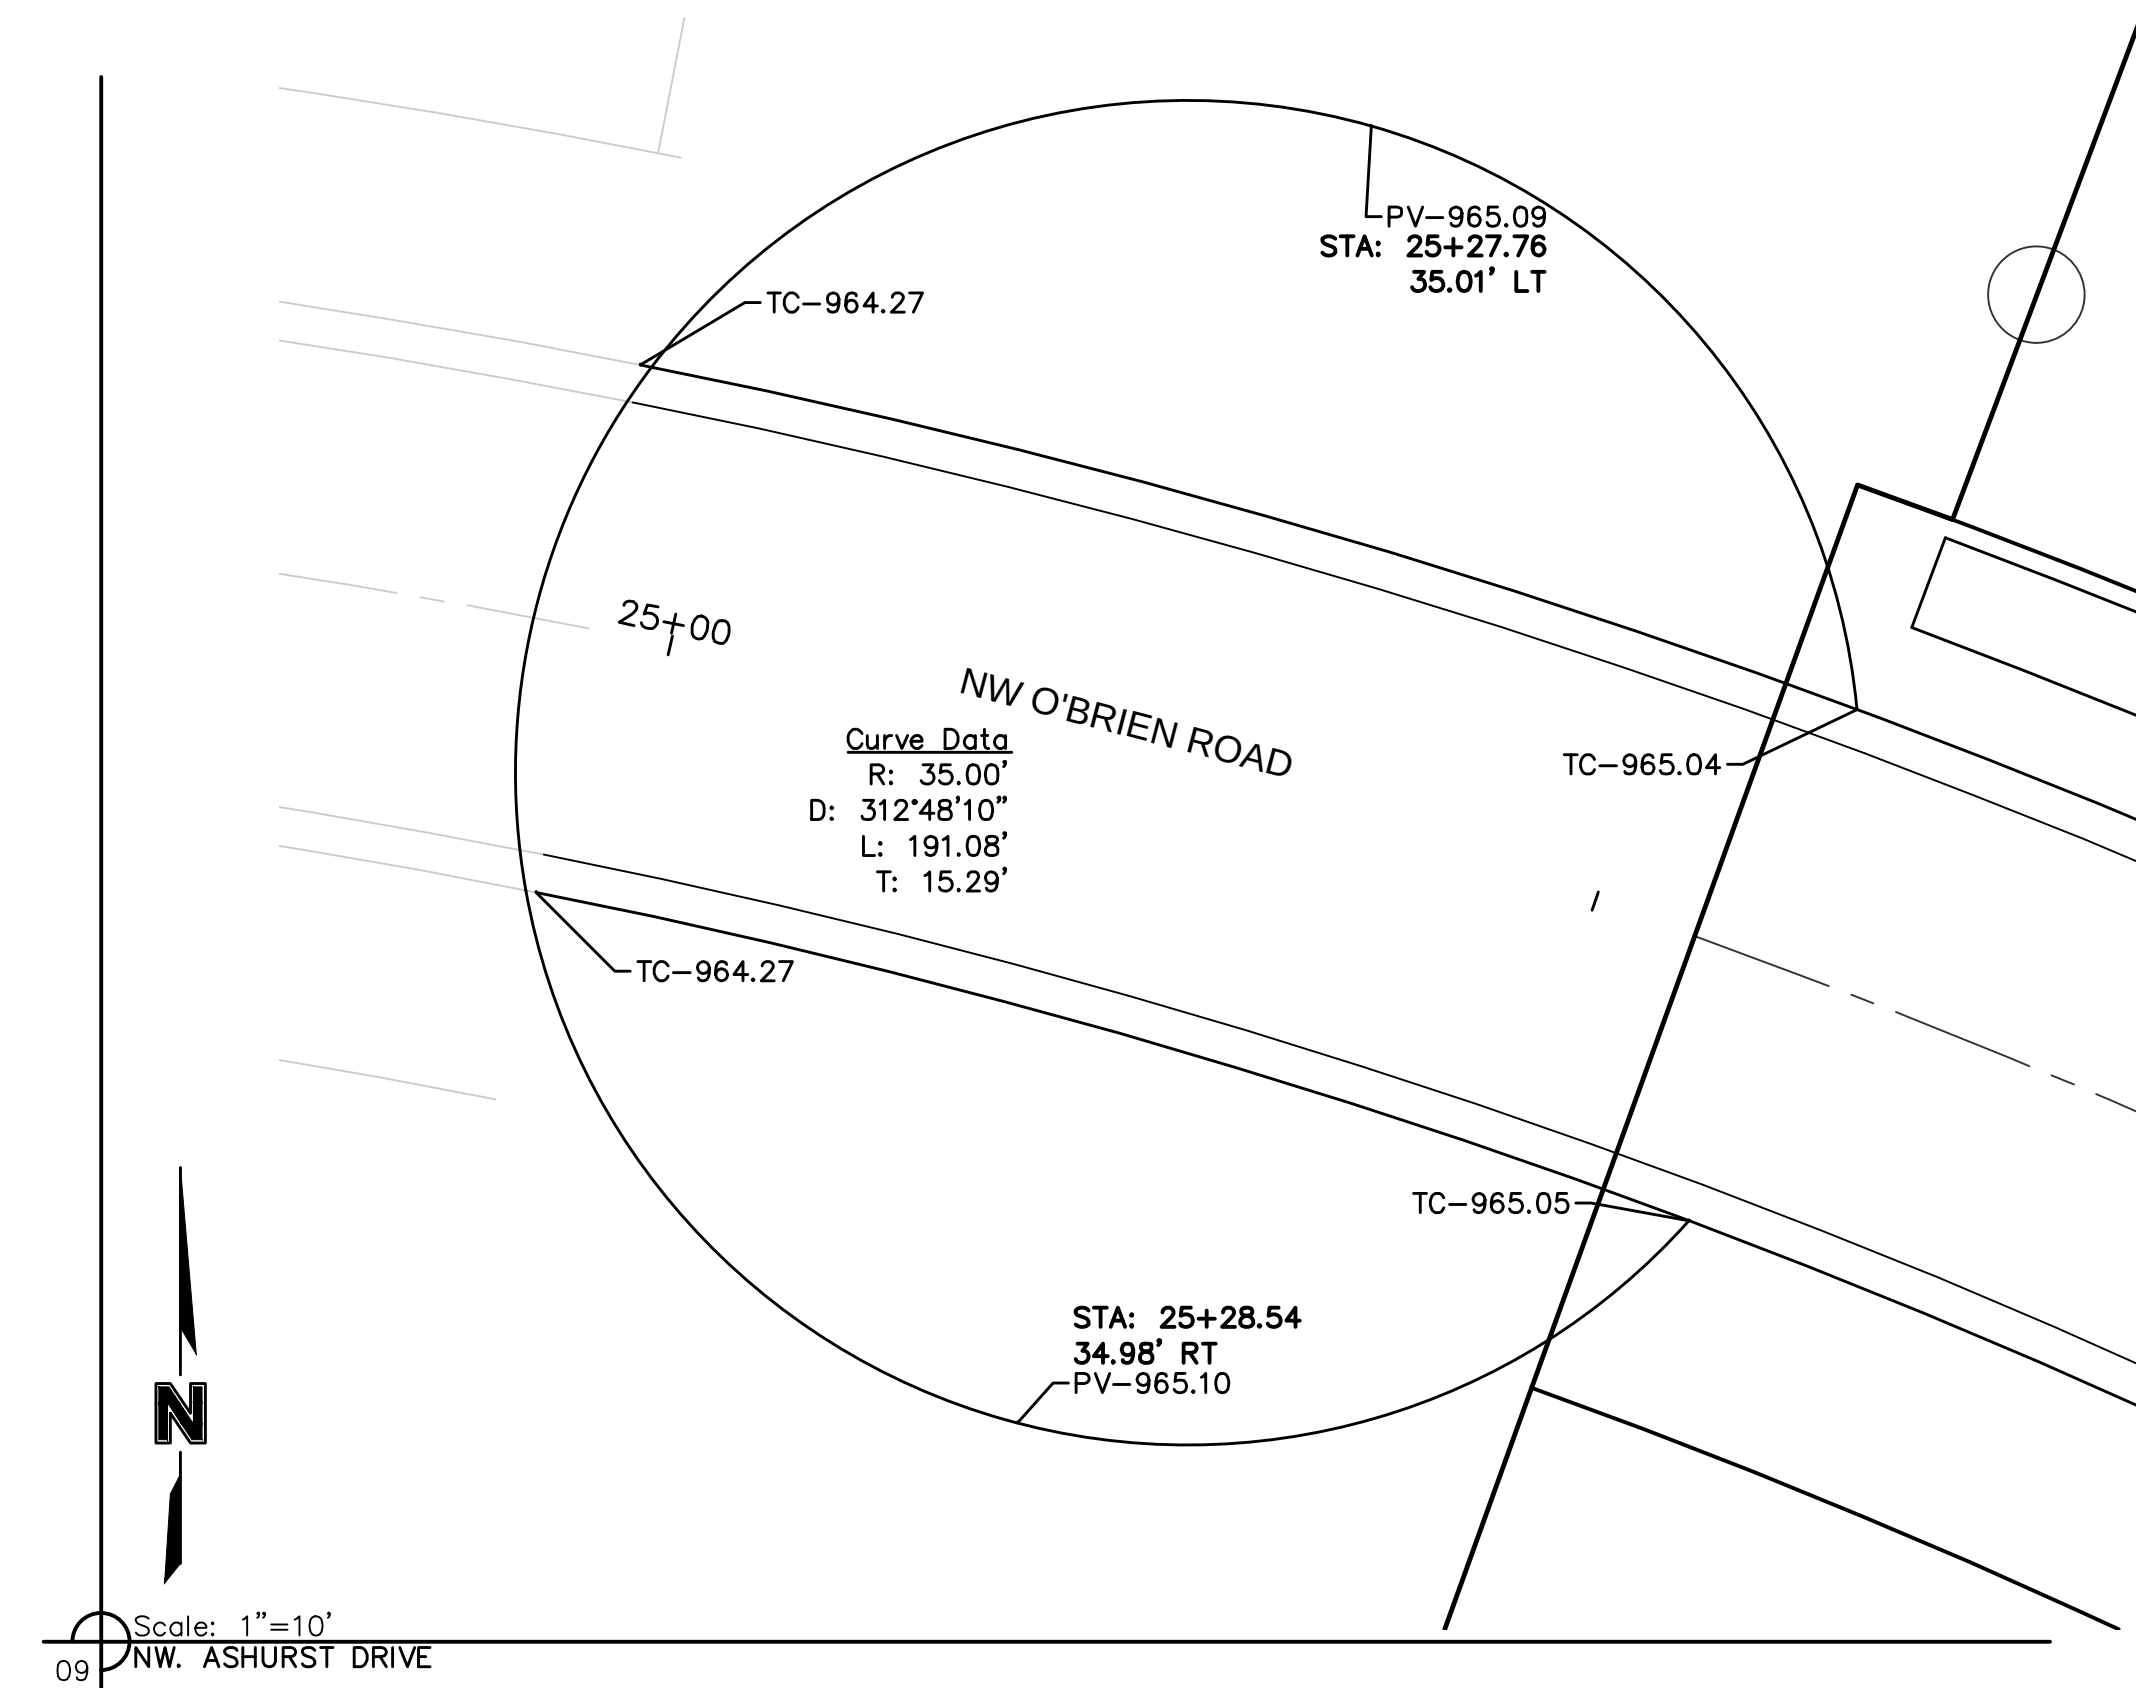
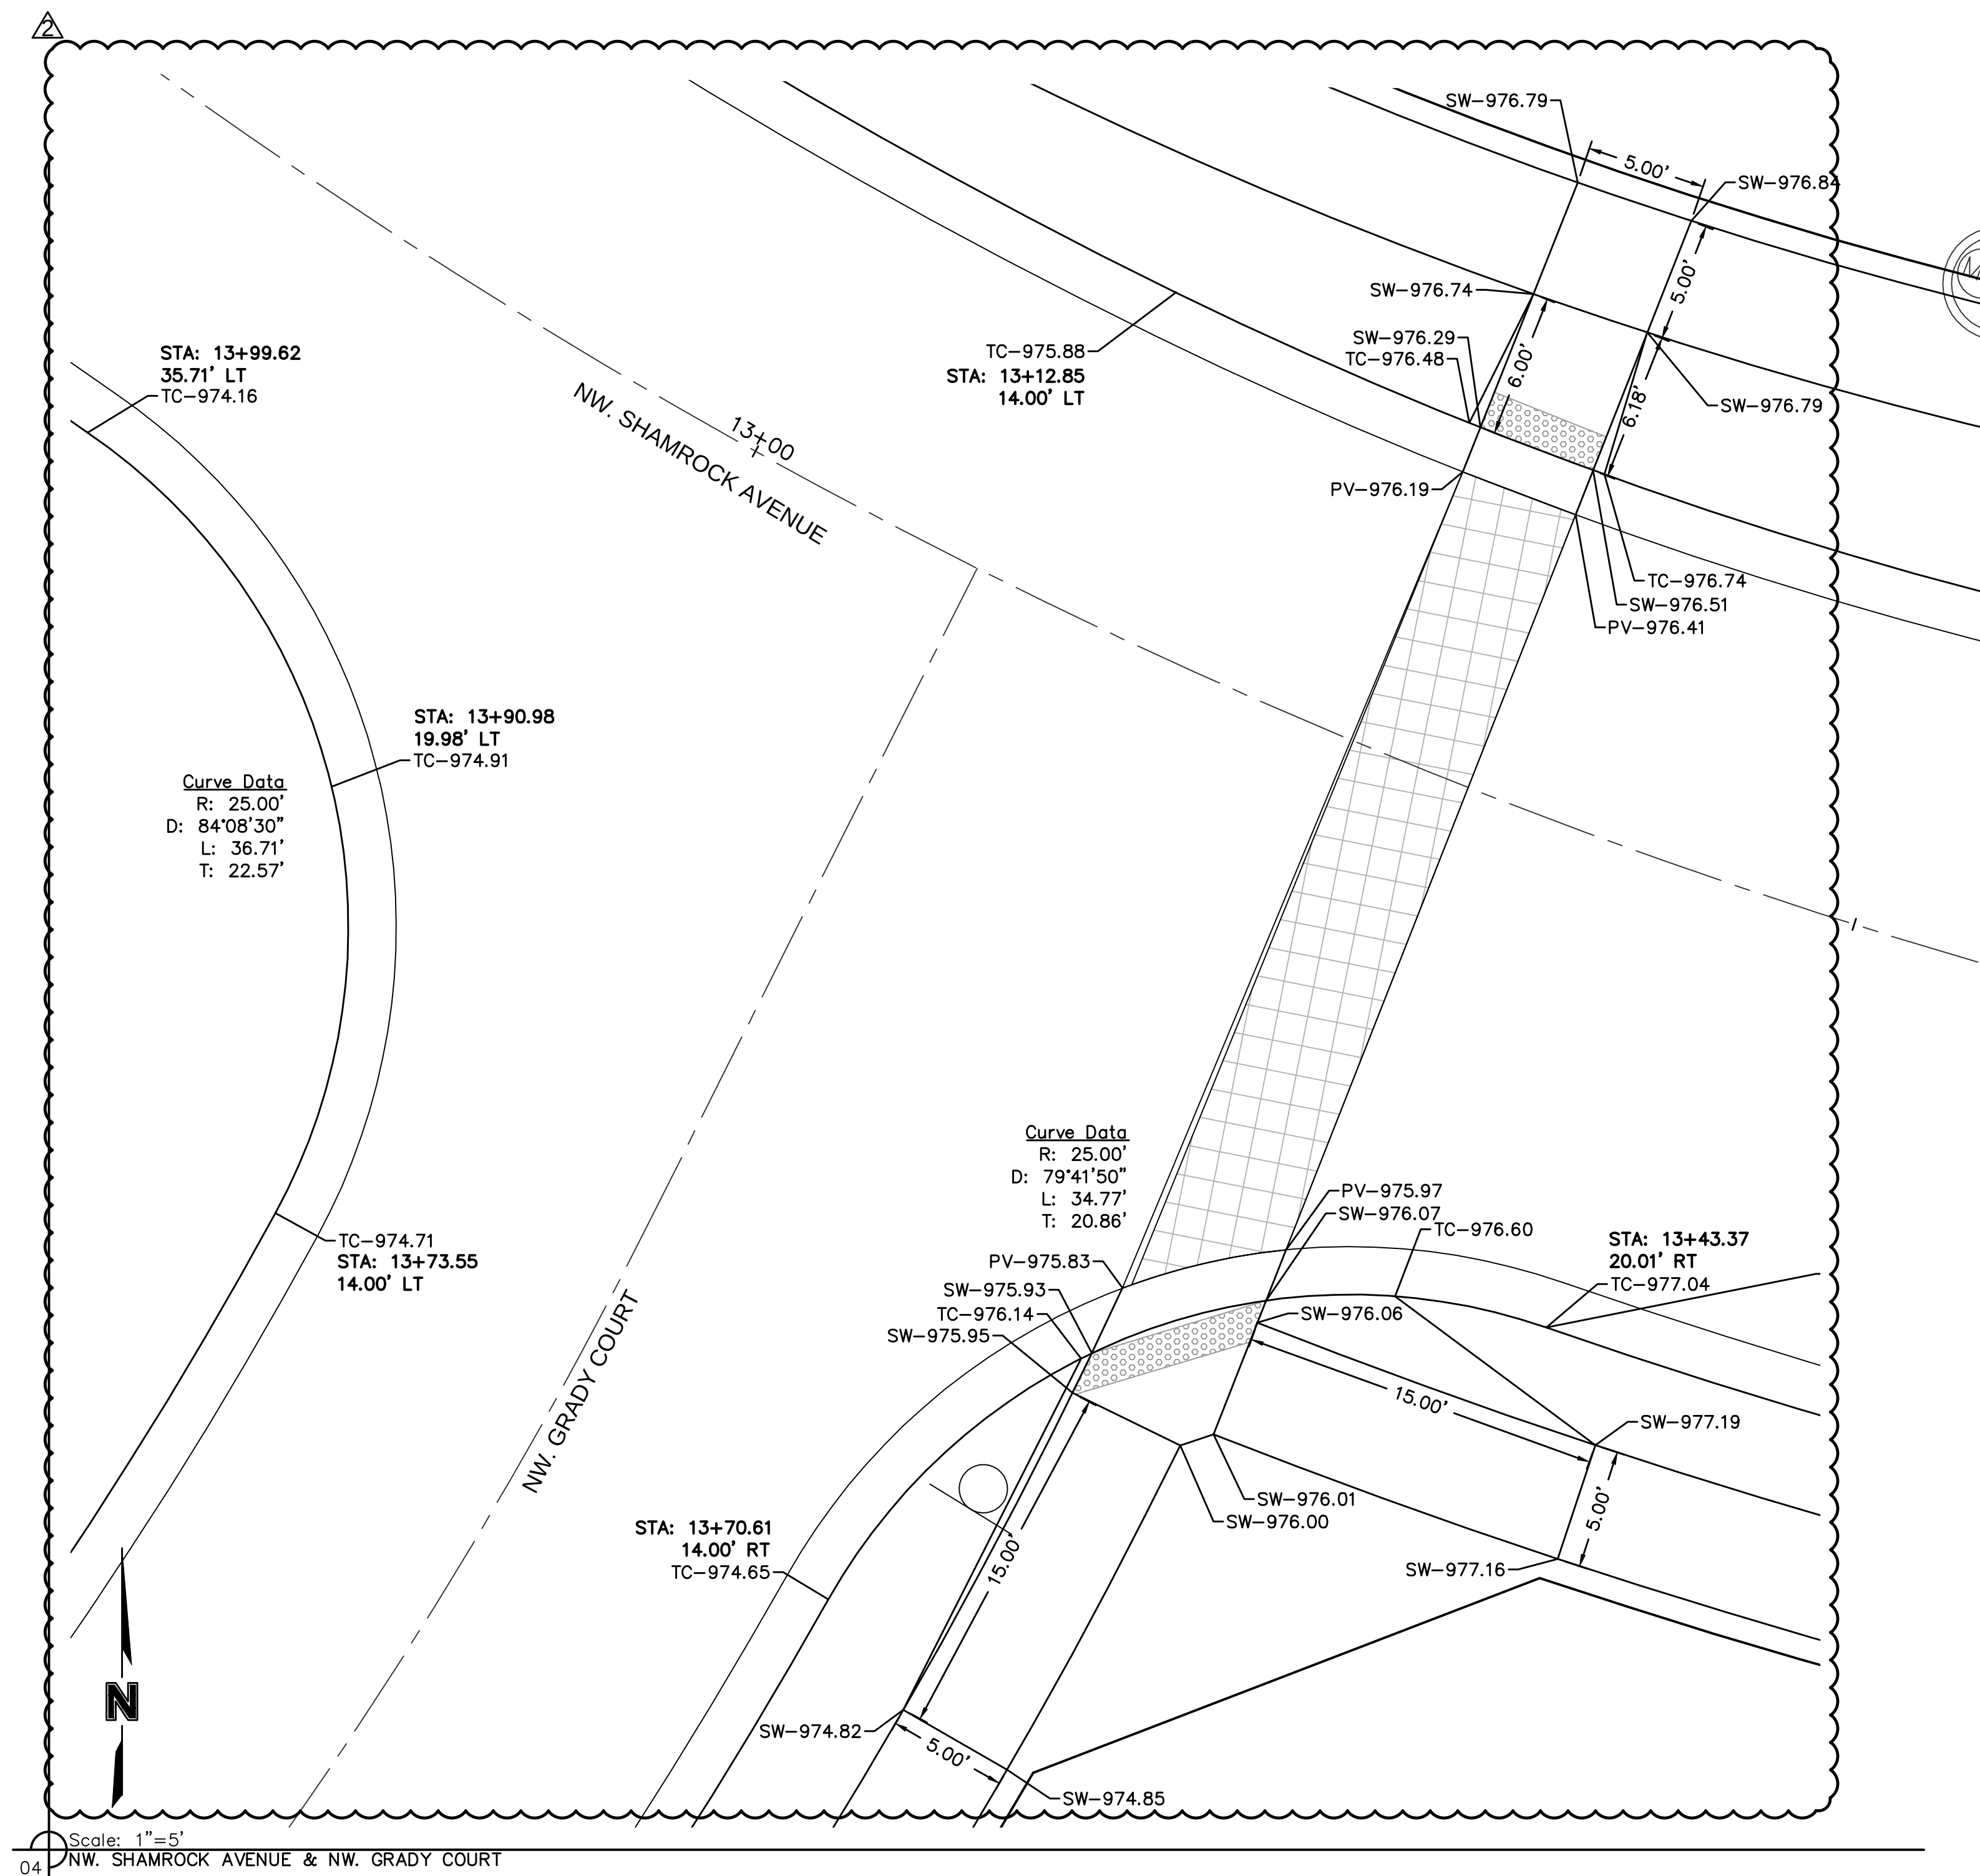


NO	REV.	DATE	REVISIONS DESCRIPTION	BY
		4/2/2019	REVISED PER CITY COMMENTS	
		10/31/2019	REVISED PER CITY COMMENTS	

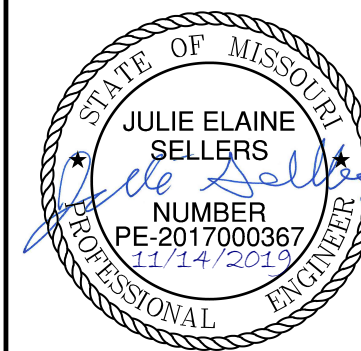



Riprap Calculations						
End Section	Q ₁₀₀ (cfs)	Pipe Diameter (ft)	Class*	D50* (in)	Apron Length (ft)	Apron Depth (ft)
E.S. 1-0	44.33	3	3	10	15	2.00
*Per Table 10.1 HEC 14-FHWA-Energy Dissipators Pg. 10-18						

NOTE: GEOTEXTILE IS REQUIRED UNDER
RIP RAP PER DETAIL ON SHEET C155

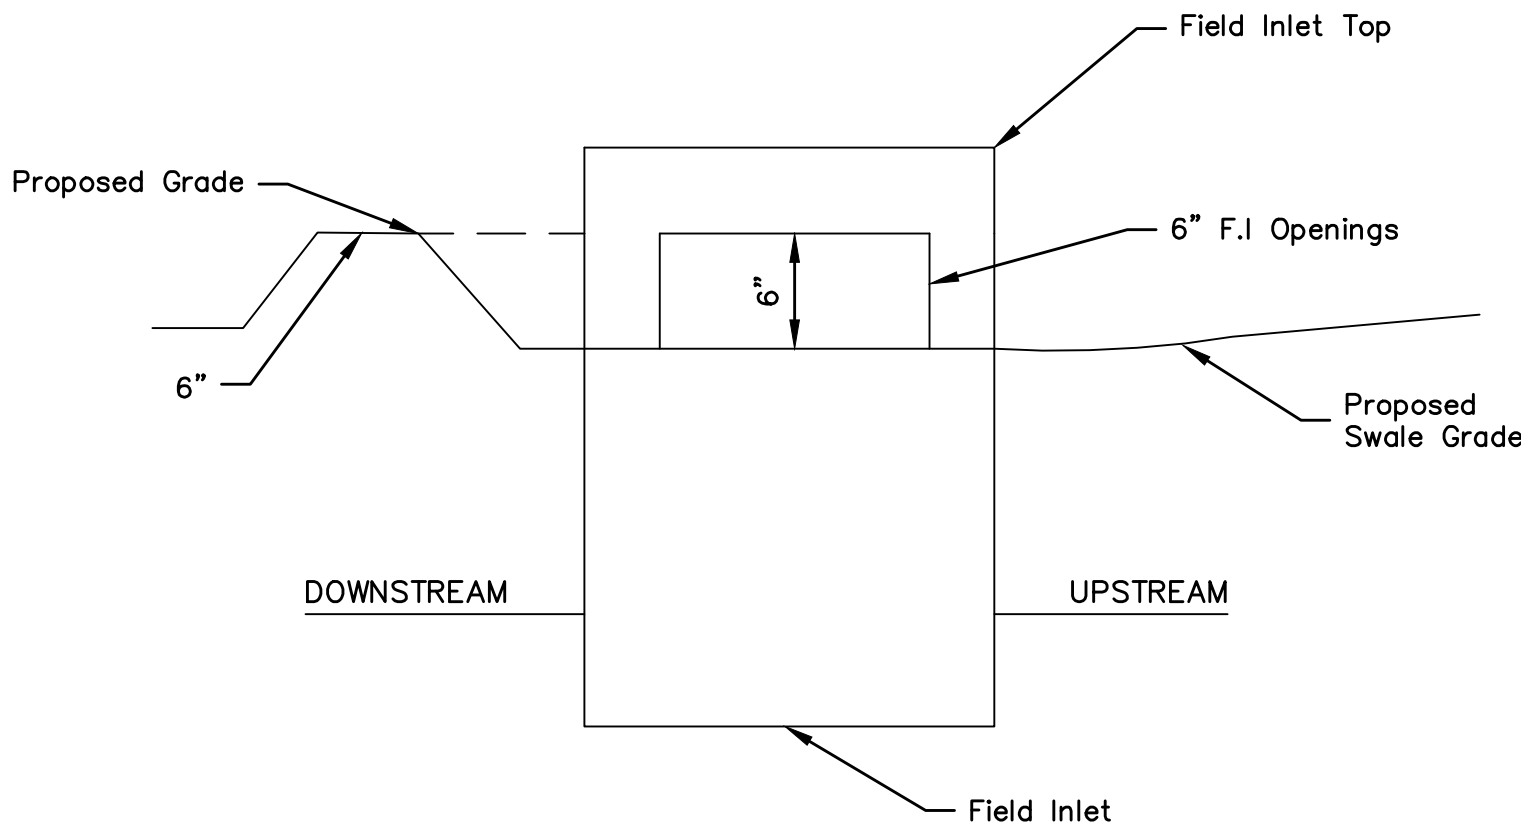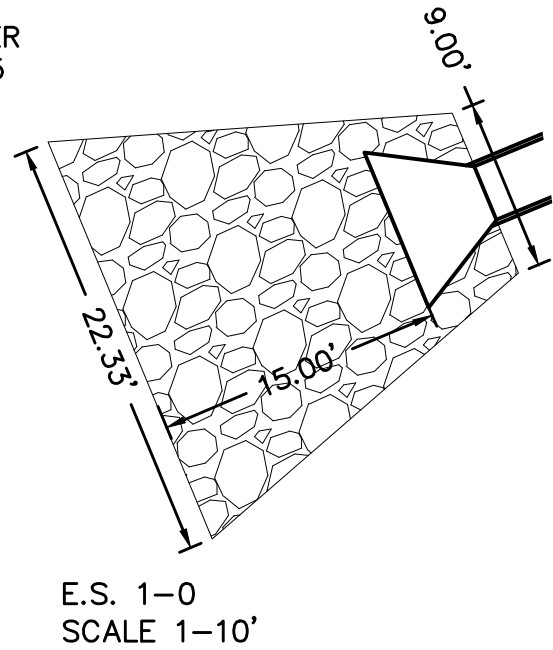


F.I. SUMP DETAIL
NOT TO SCALE

NOTE: INCLUDE SUMP PER
DETAIL WHERE FIELD INLETS
ARE LOCATED WITHIN
SWALES.

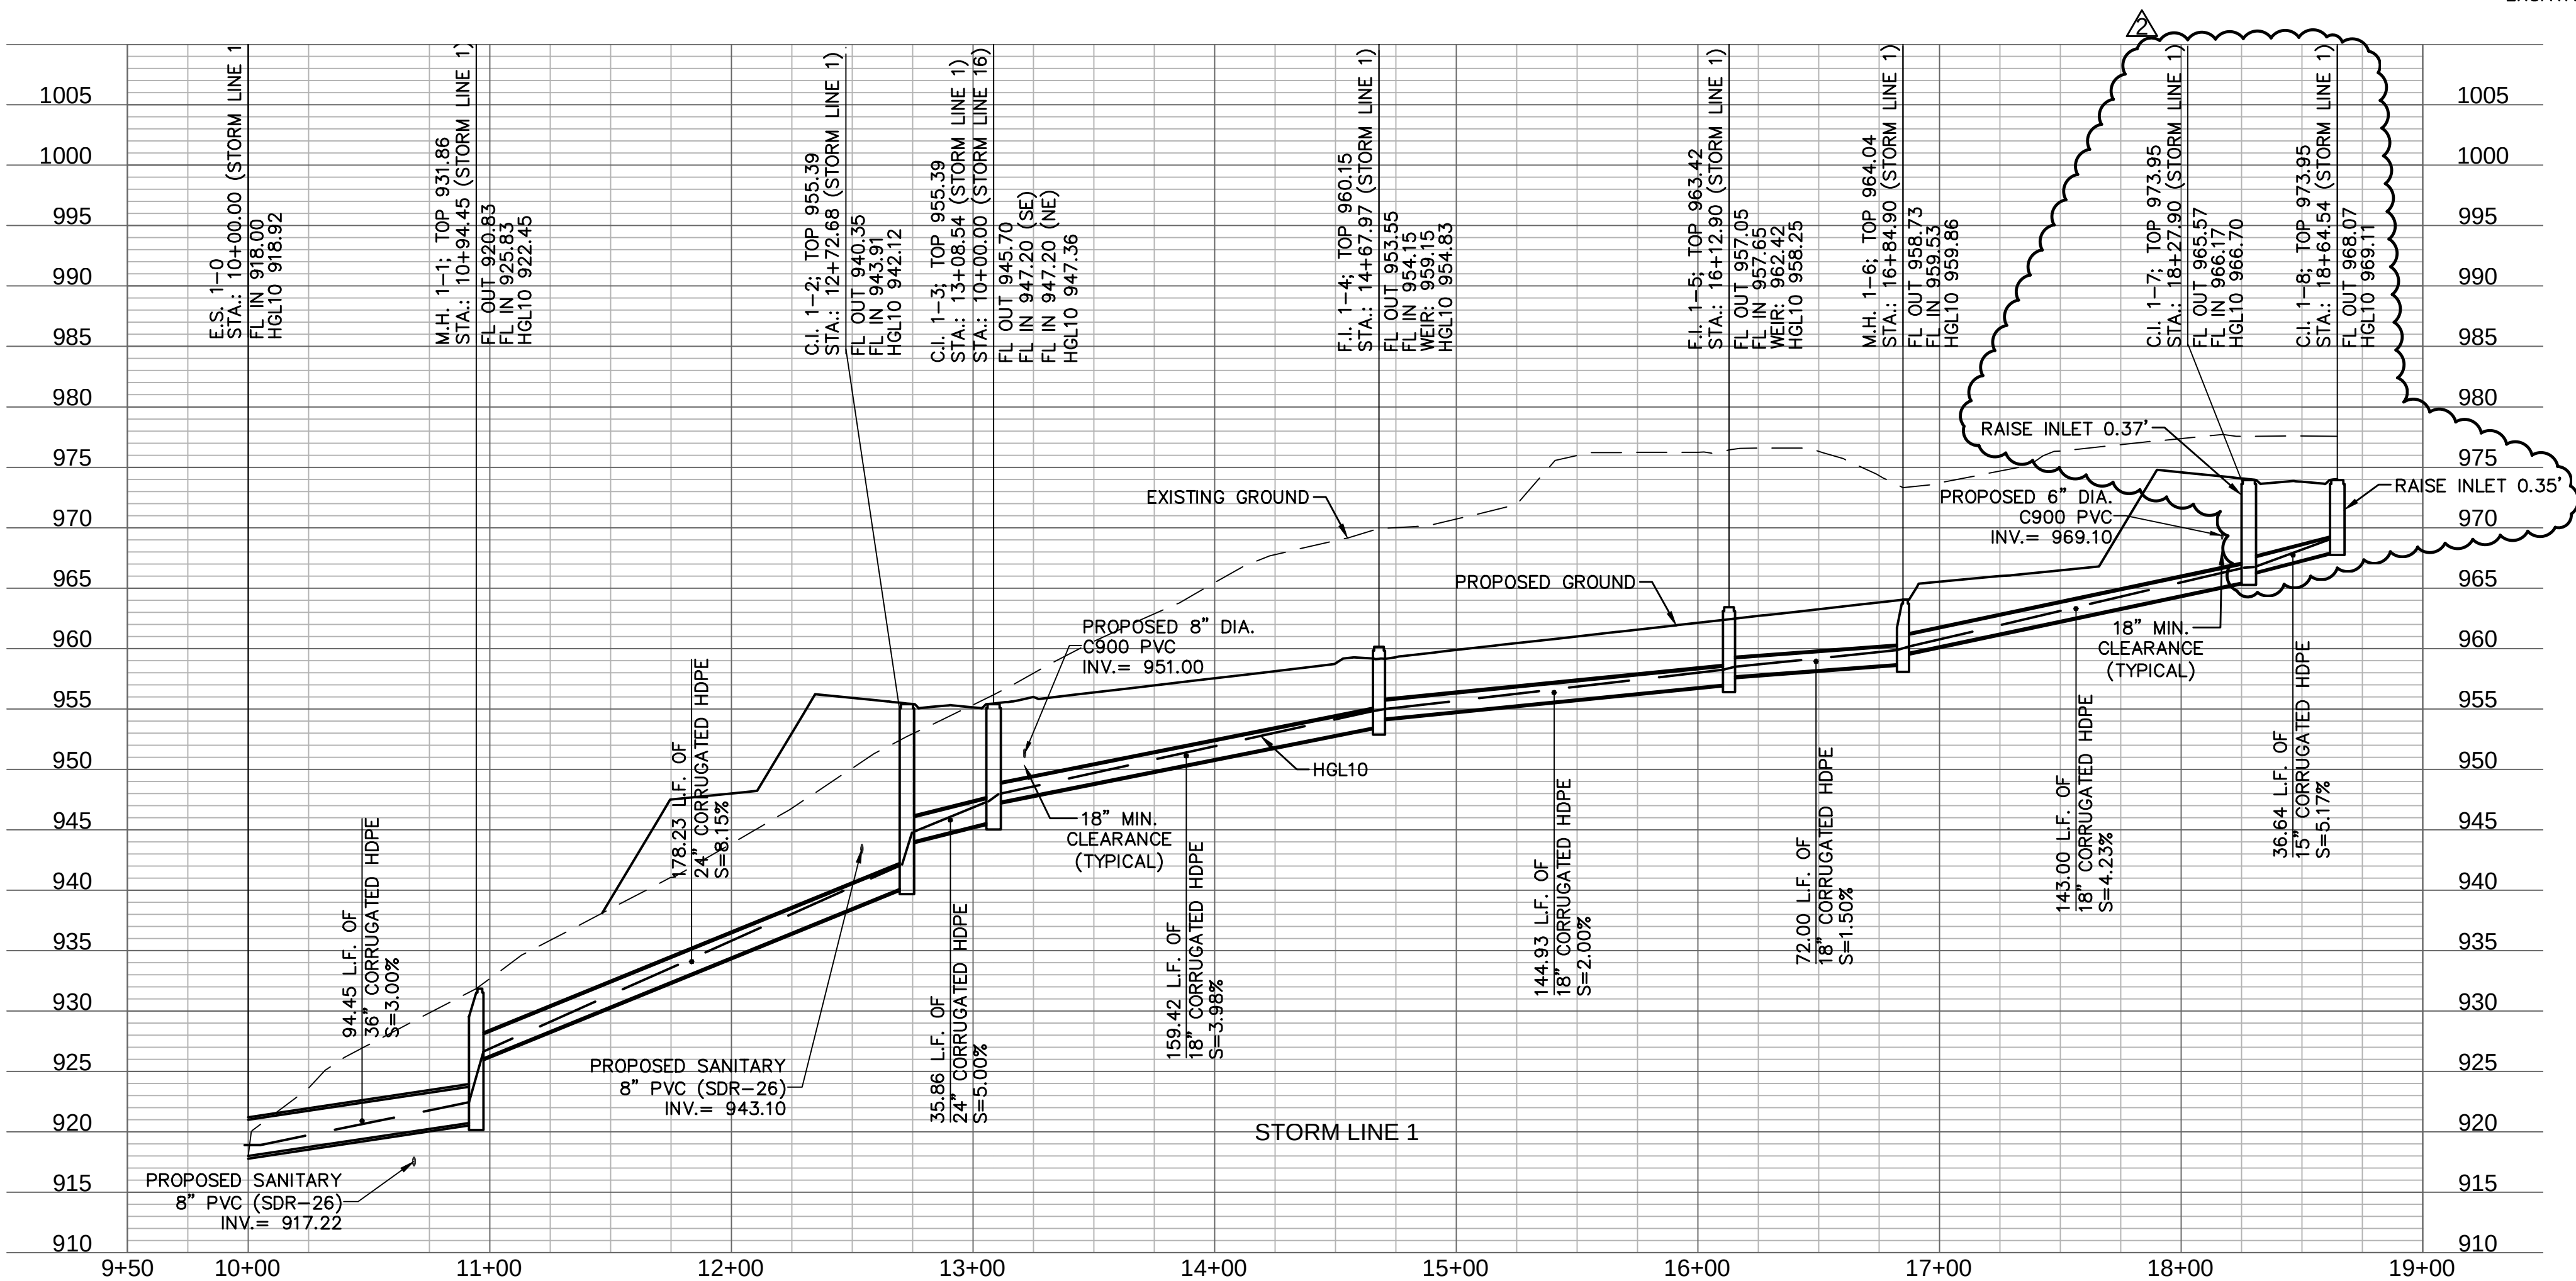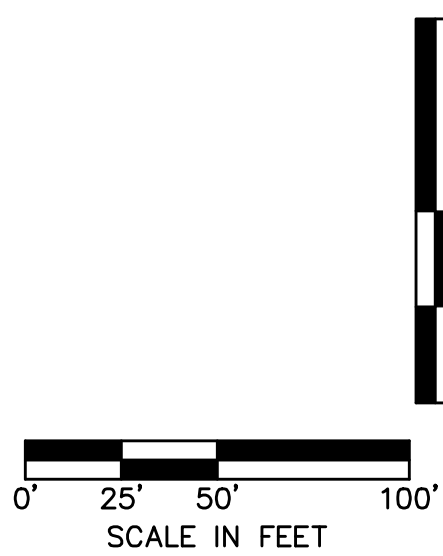

NOTE: CONTRACTOR SHALL FILL AND COMPACT
TO 95% STANDARD DENSITY TO A POINT 18"
MINIMUM ABOVE THE TOP OF PIPE PRIOR TO
EXCAVATION FOR THE PIPE.

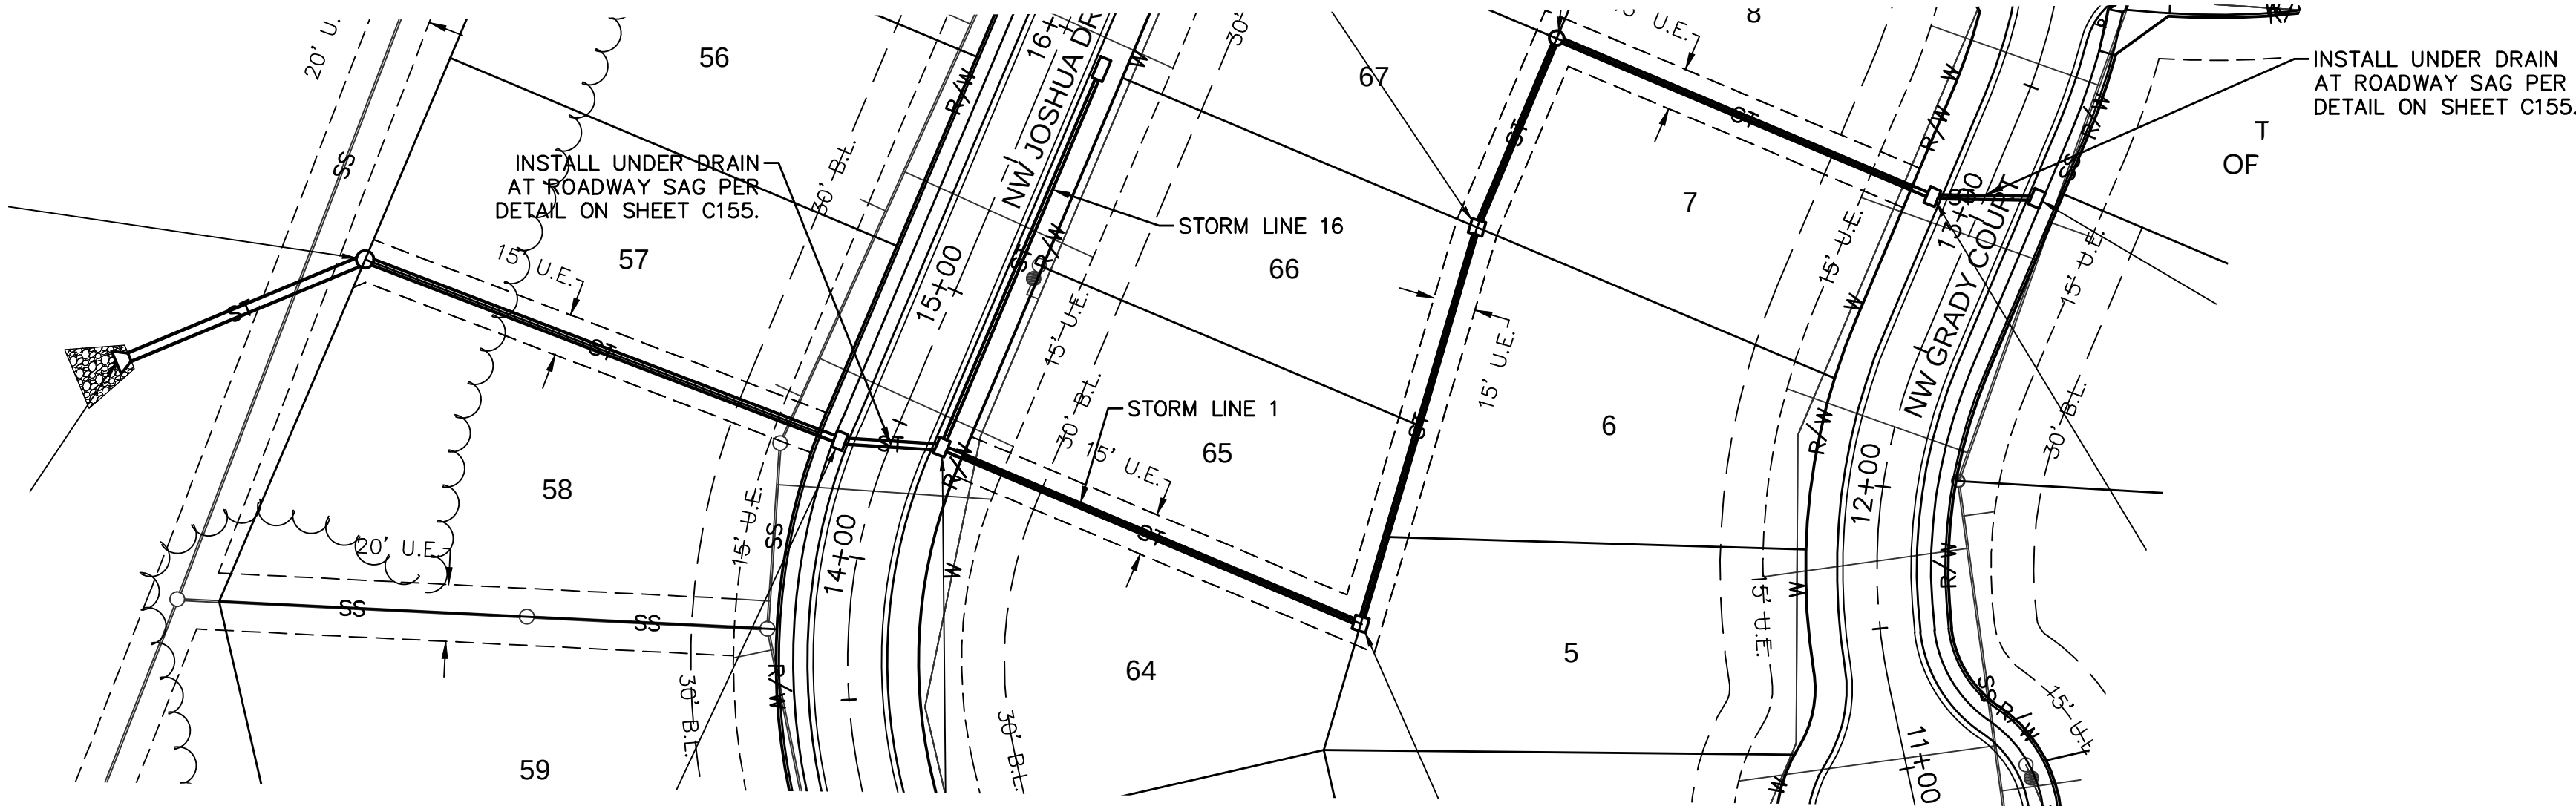

STORM SEWER PLAN & PROFILE
STREET & STORM SEWER PLANS

WOODSIDE RIDGE
FIRST PLAT

LEE'S SUMMIT, MO

2019

drawn by: D.A.H.O.
checked by: J.E.S.
designed by: S.M.S.
QA/QC by: M.G.D.
project no.: A18-1140
date: 2019.03.12

SHEET
C132

REVISIONS

BY

REVISIONS DESCRIPTION

NO. REV.

DATE

REVISED PER CITY COMMENTS

REVISIONS

BY

REVISIONS DESCRIPTION

NO. REV.

DATE

REVISED PER CITY COMMENTS

REVISIONS

BY

REVISIONS DESCRIPTION

NO. REV.

DATE

REV

