


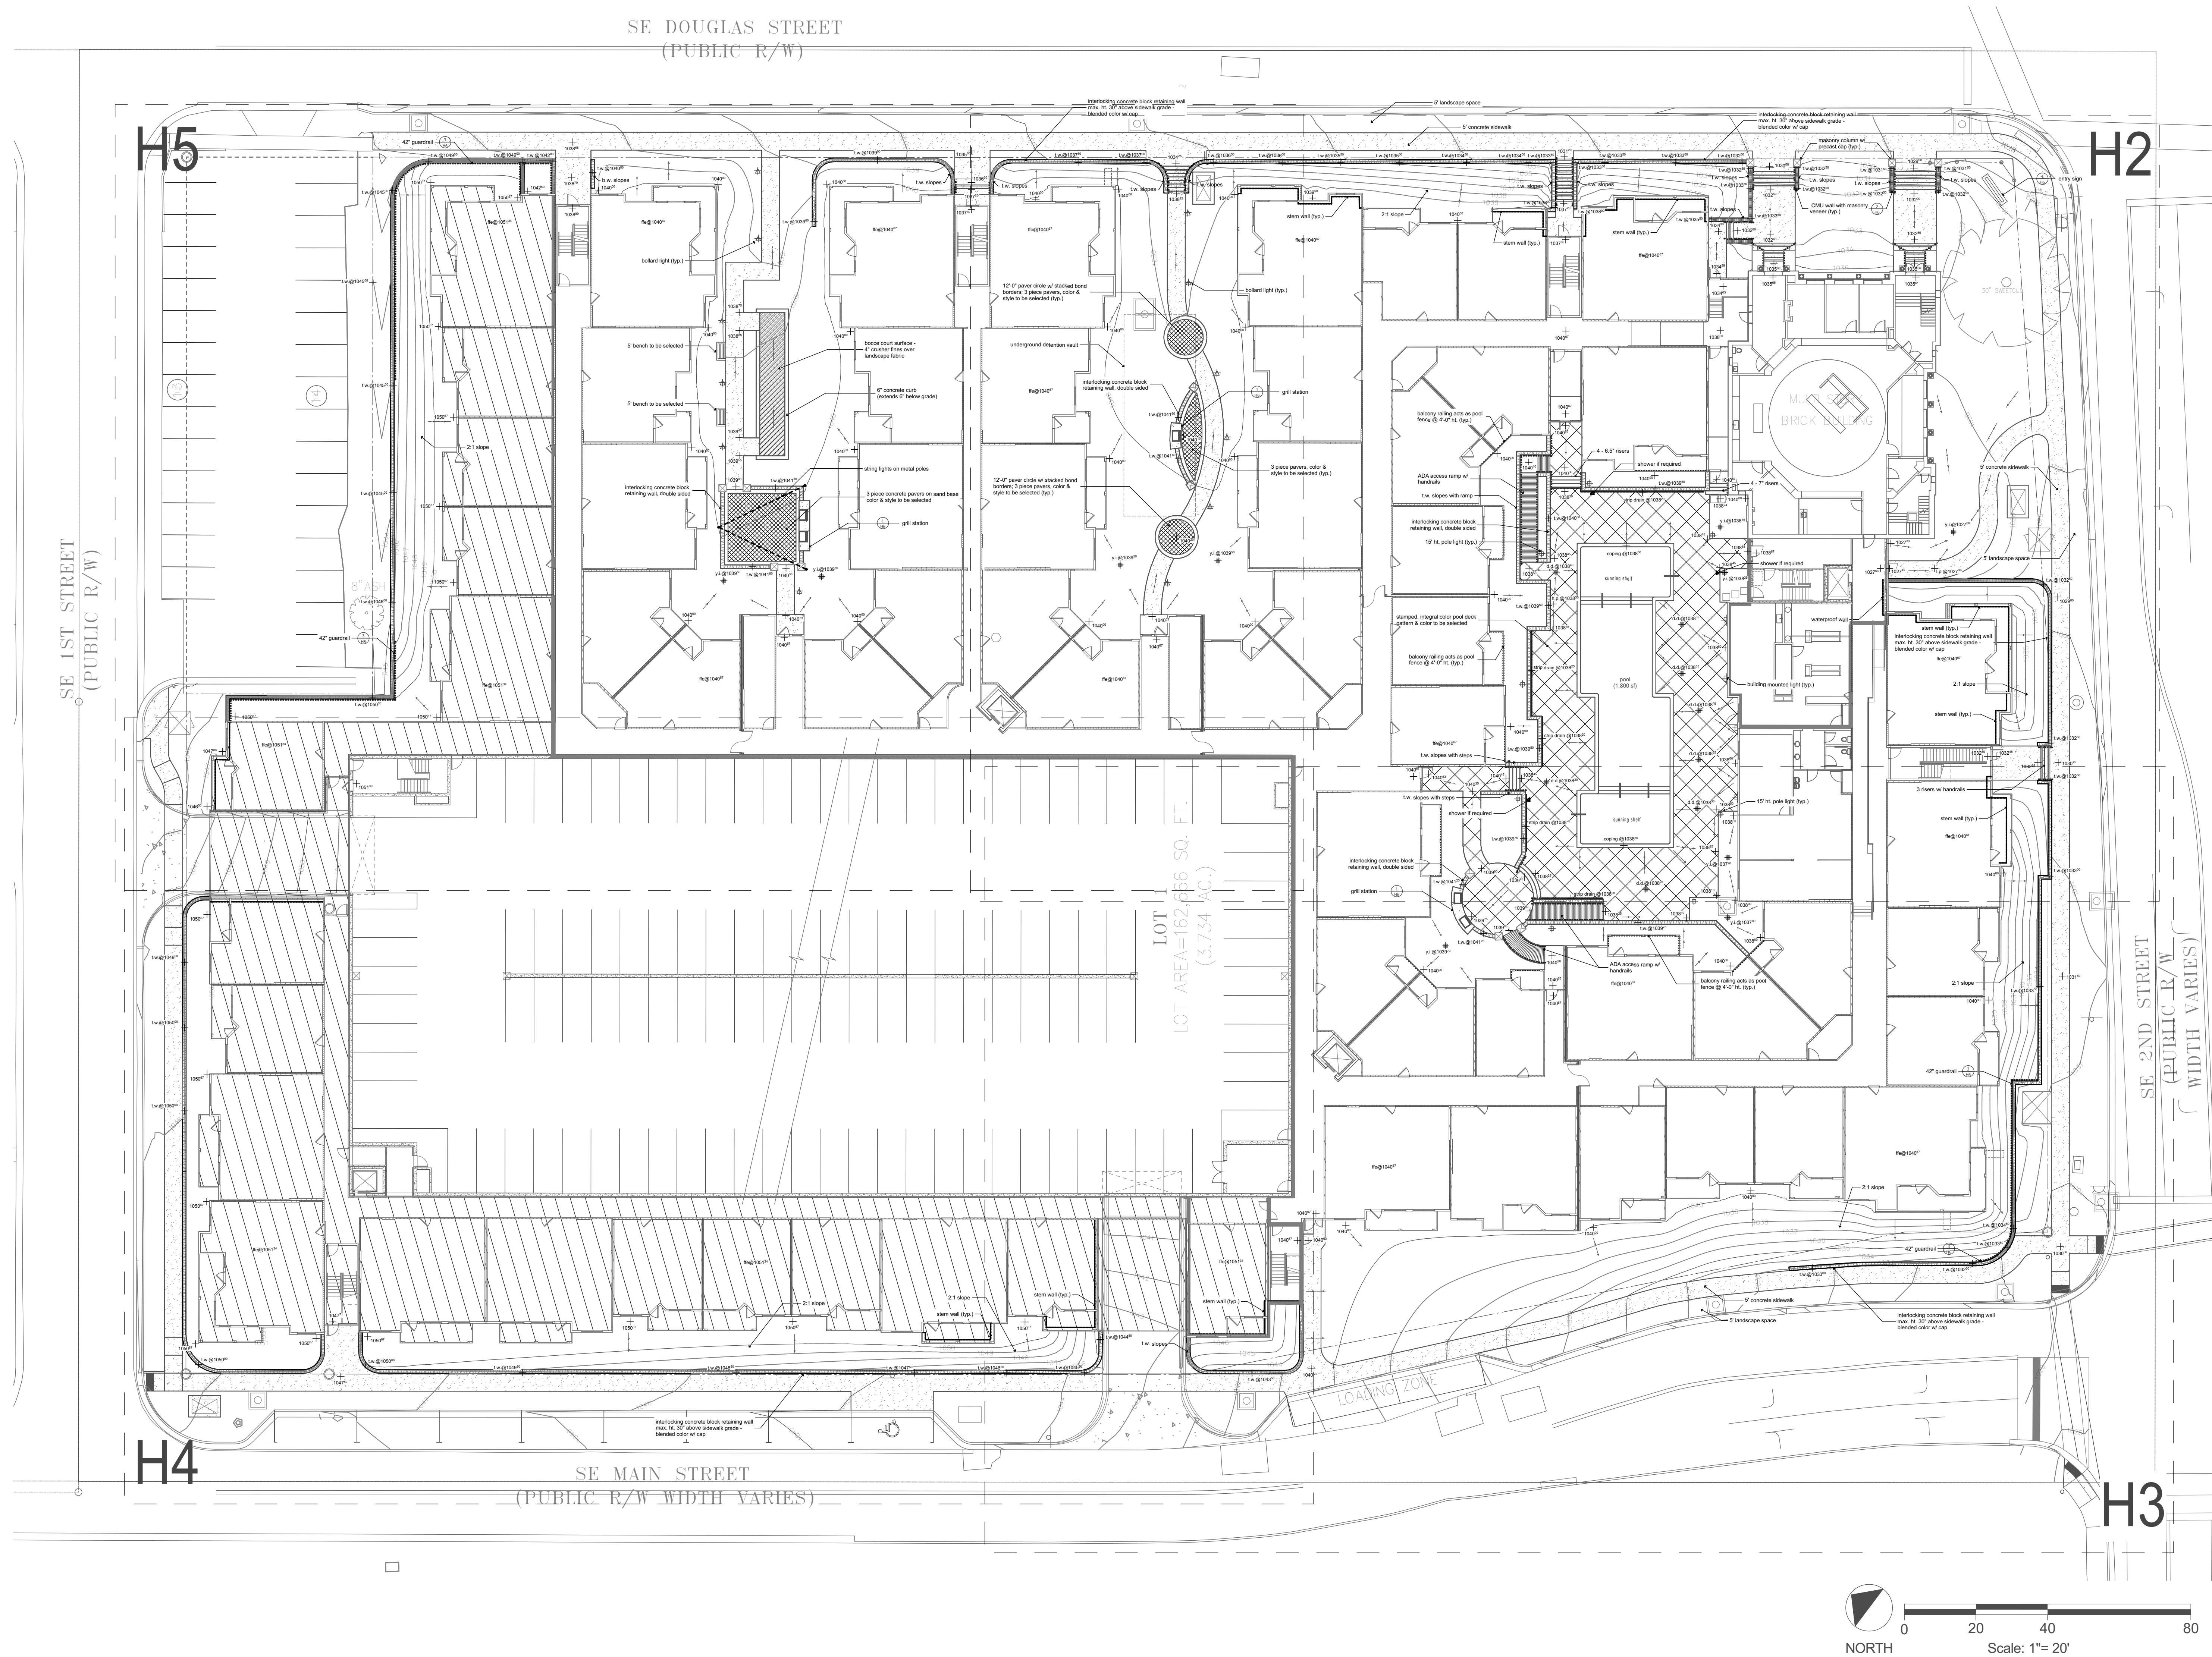

Revisions:

Date: Description:
01/22/20 coordination w/ civil

Landscape Documents

Downtown
Lee's Summit

A Residential Development by

Cityscape
Residential

This drawing as an instrument of
services, is and shall remain the
property of SGN+A and shall not
be reproduced, published or used
in any way without permission of
SGN+A, Inc.

Sheet Title:
Overall Hardscape Plan

Date:
December 19, 2019

Sheet Number:


H1


[illegible]

Downtown Lee's Summit


Cityscape
Residential

H2

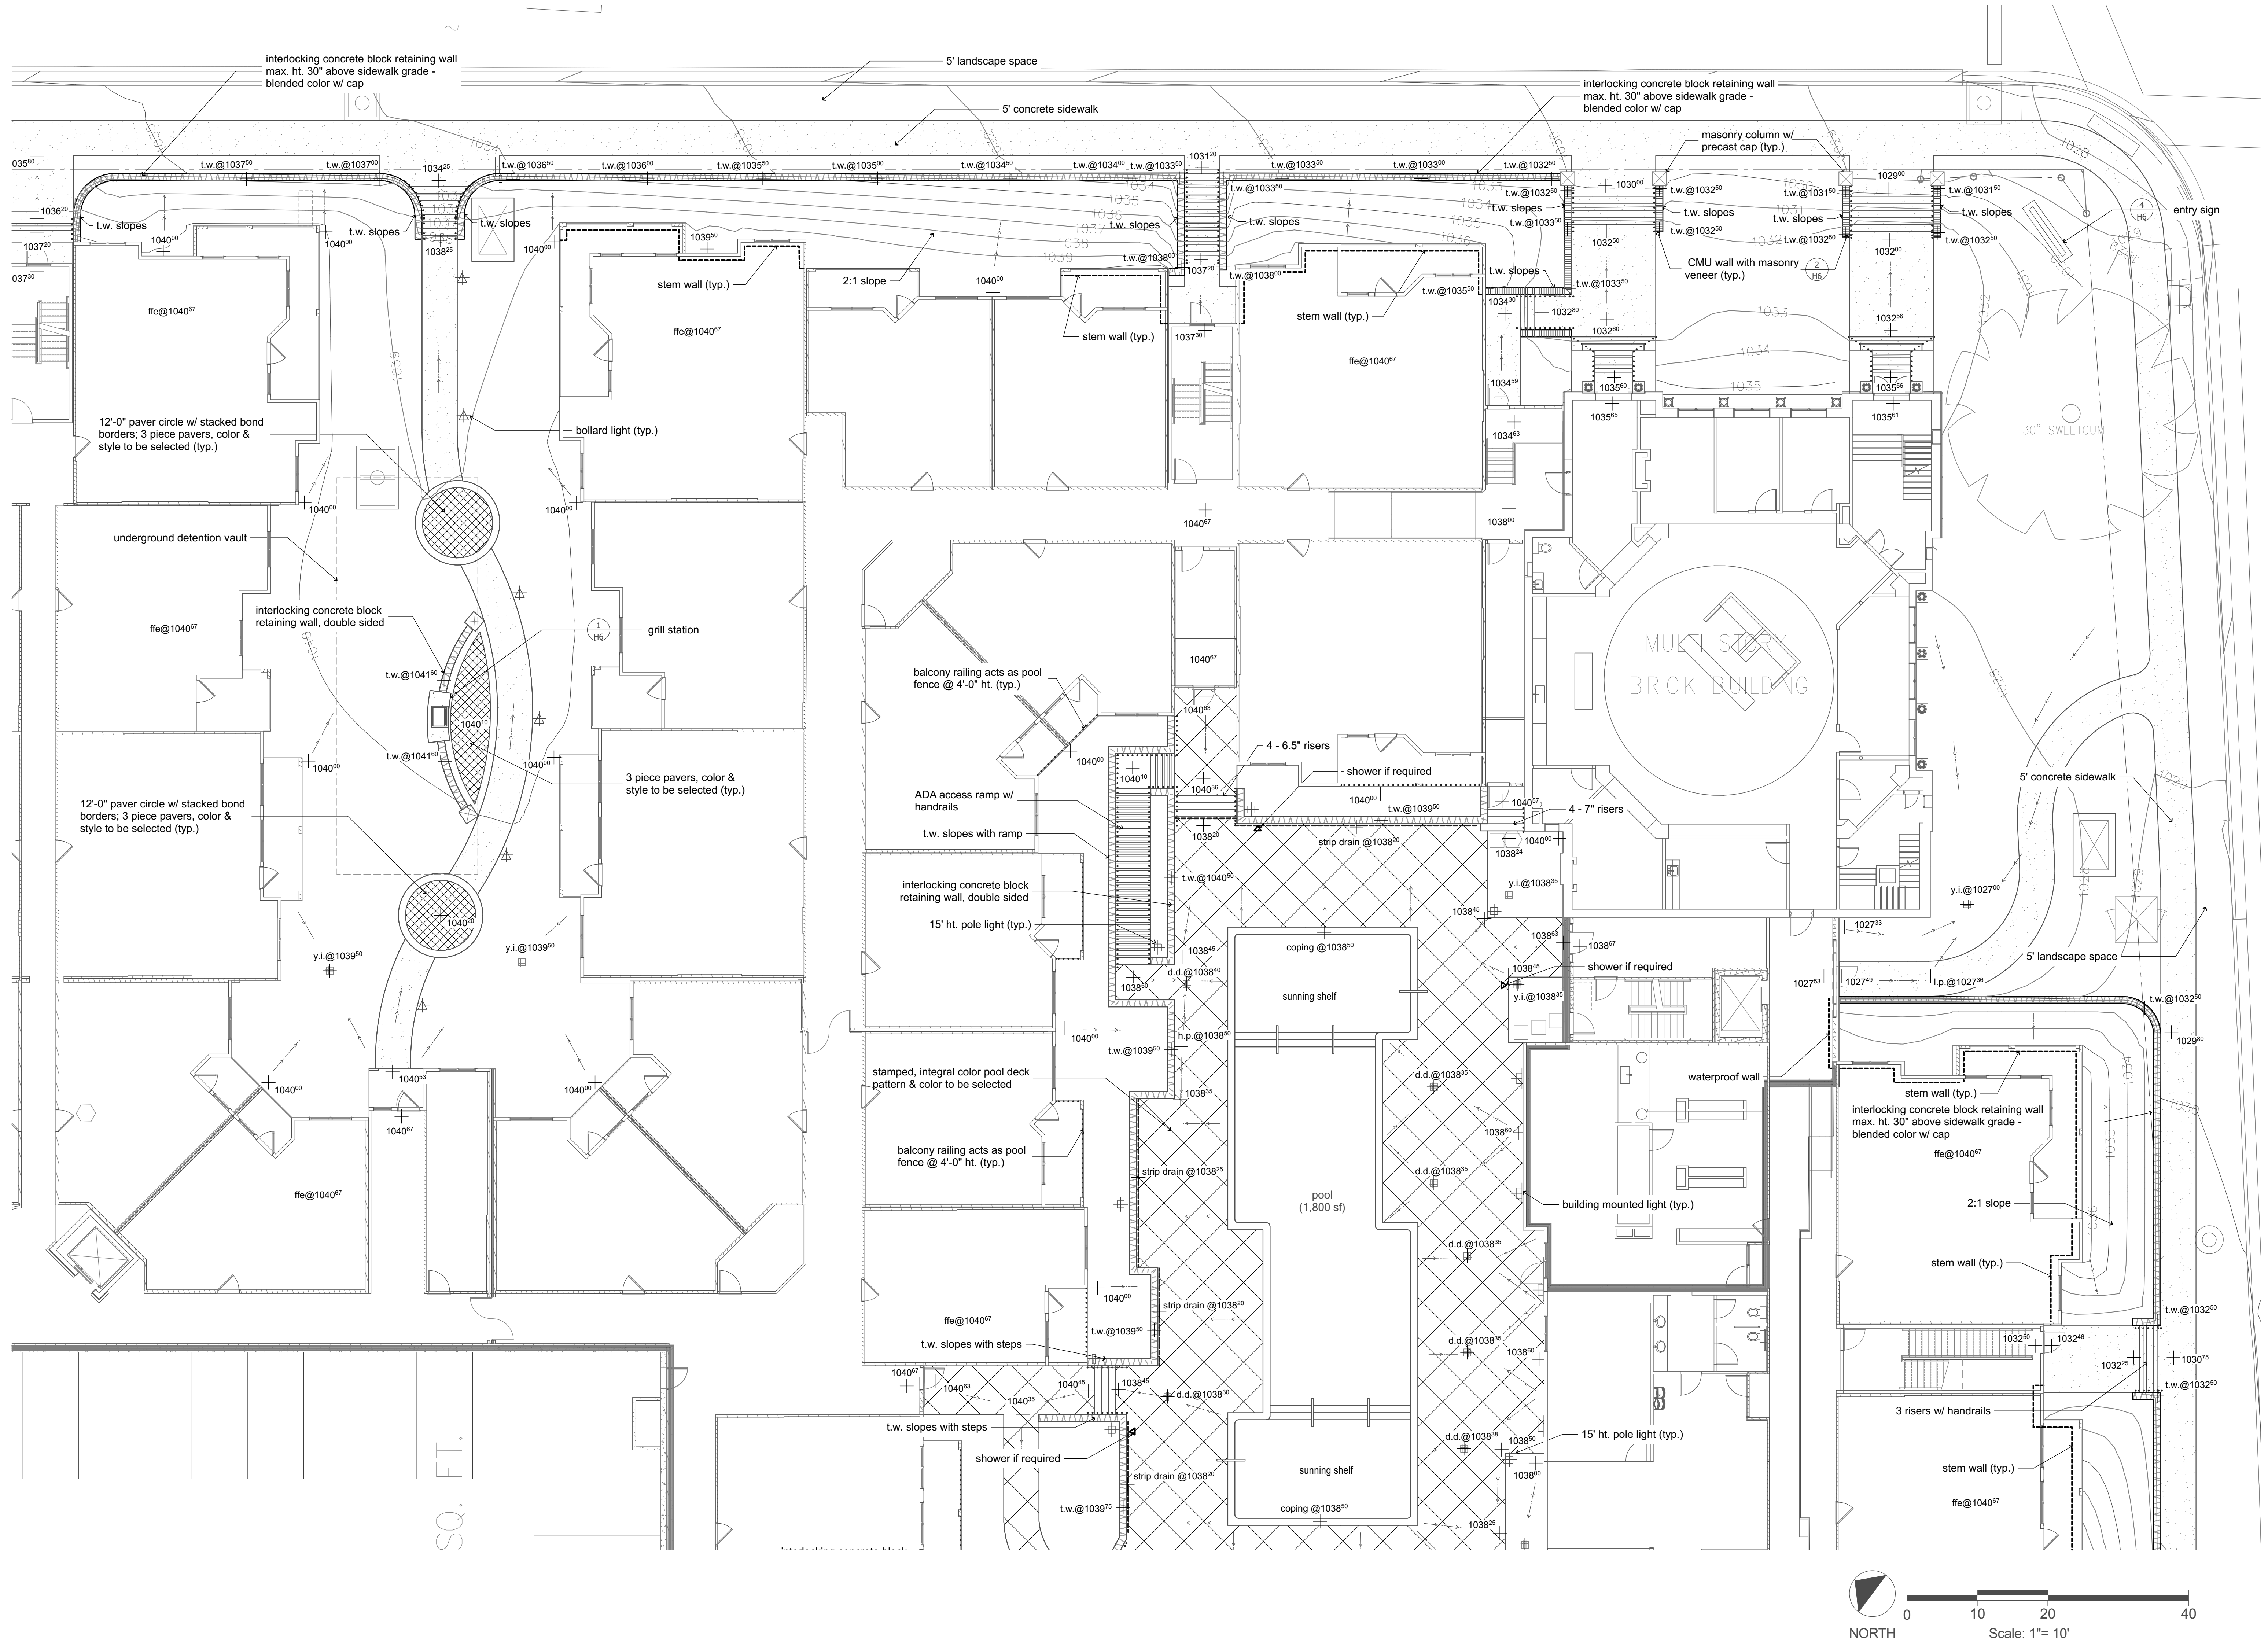

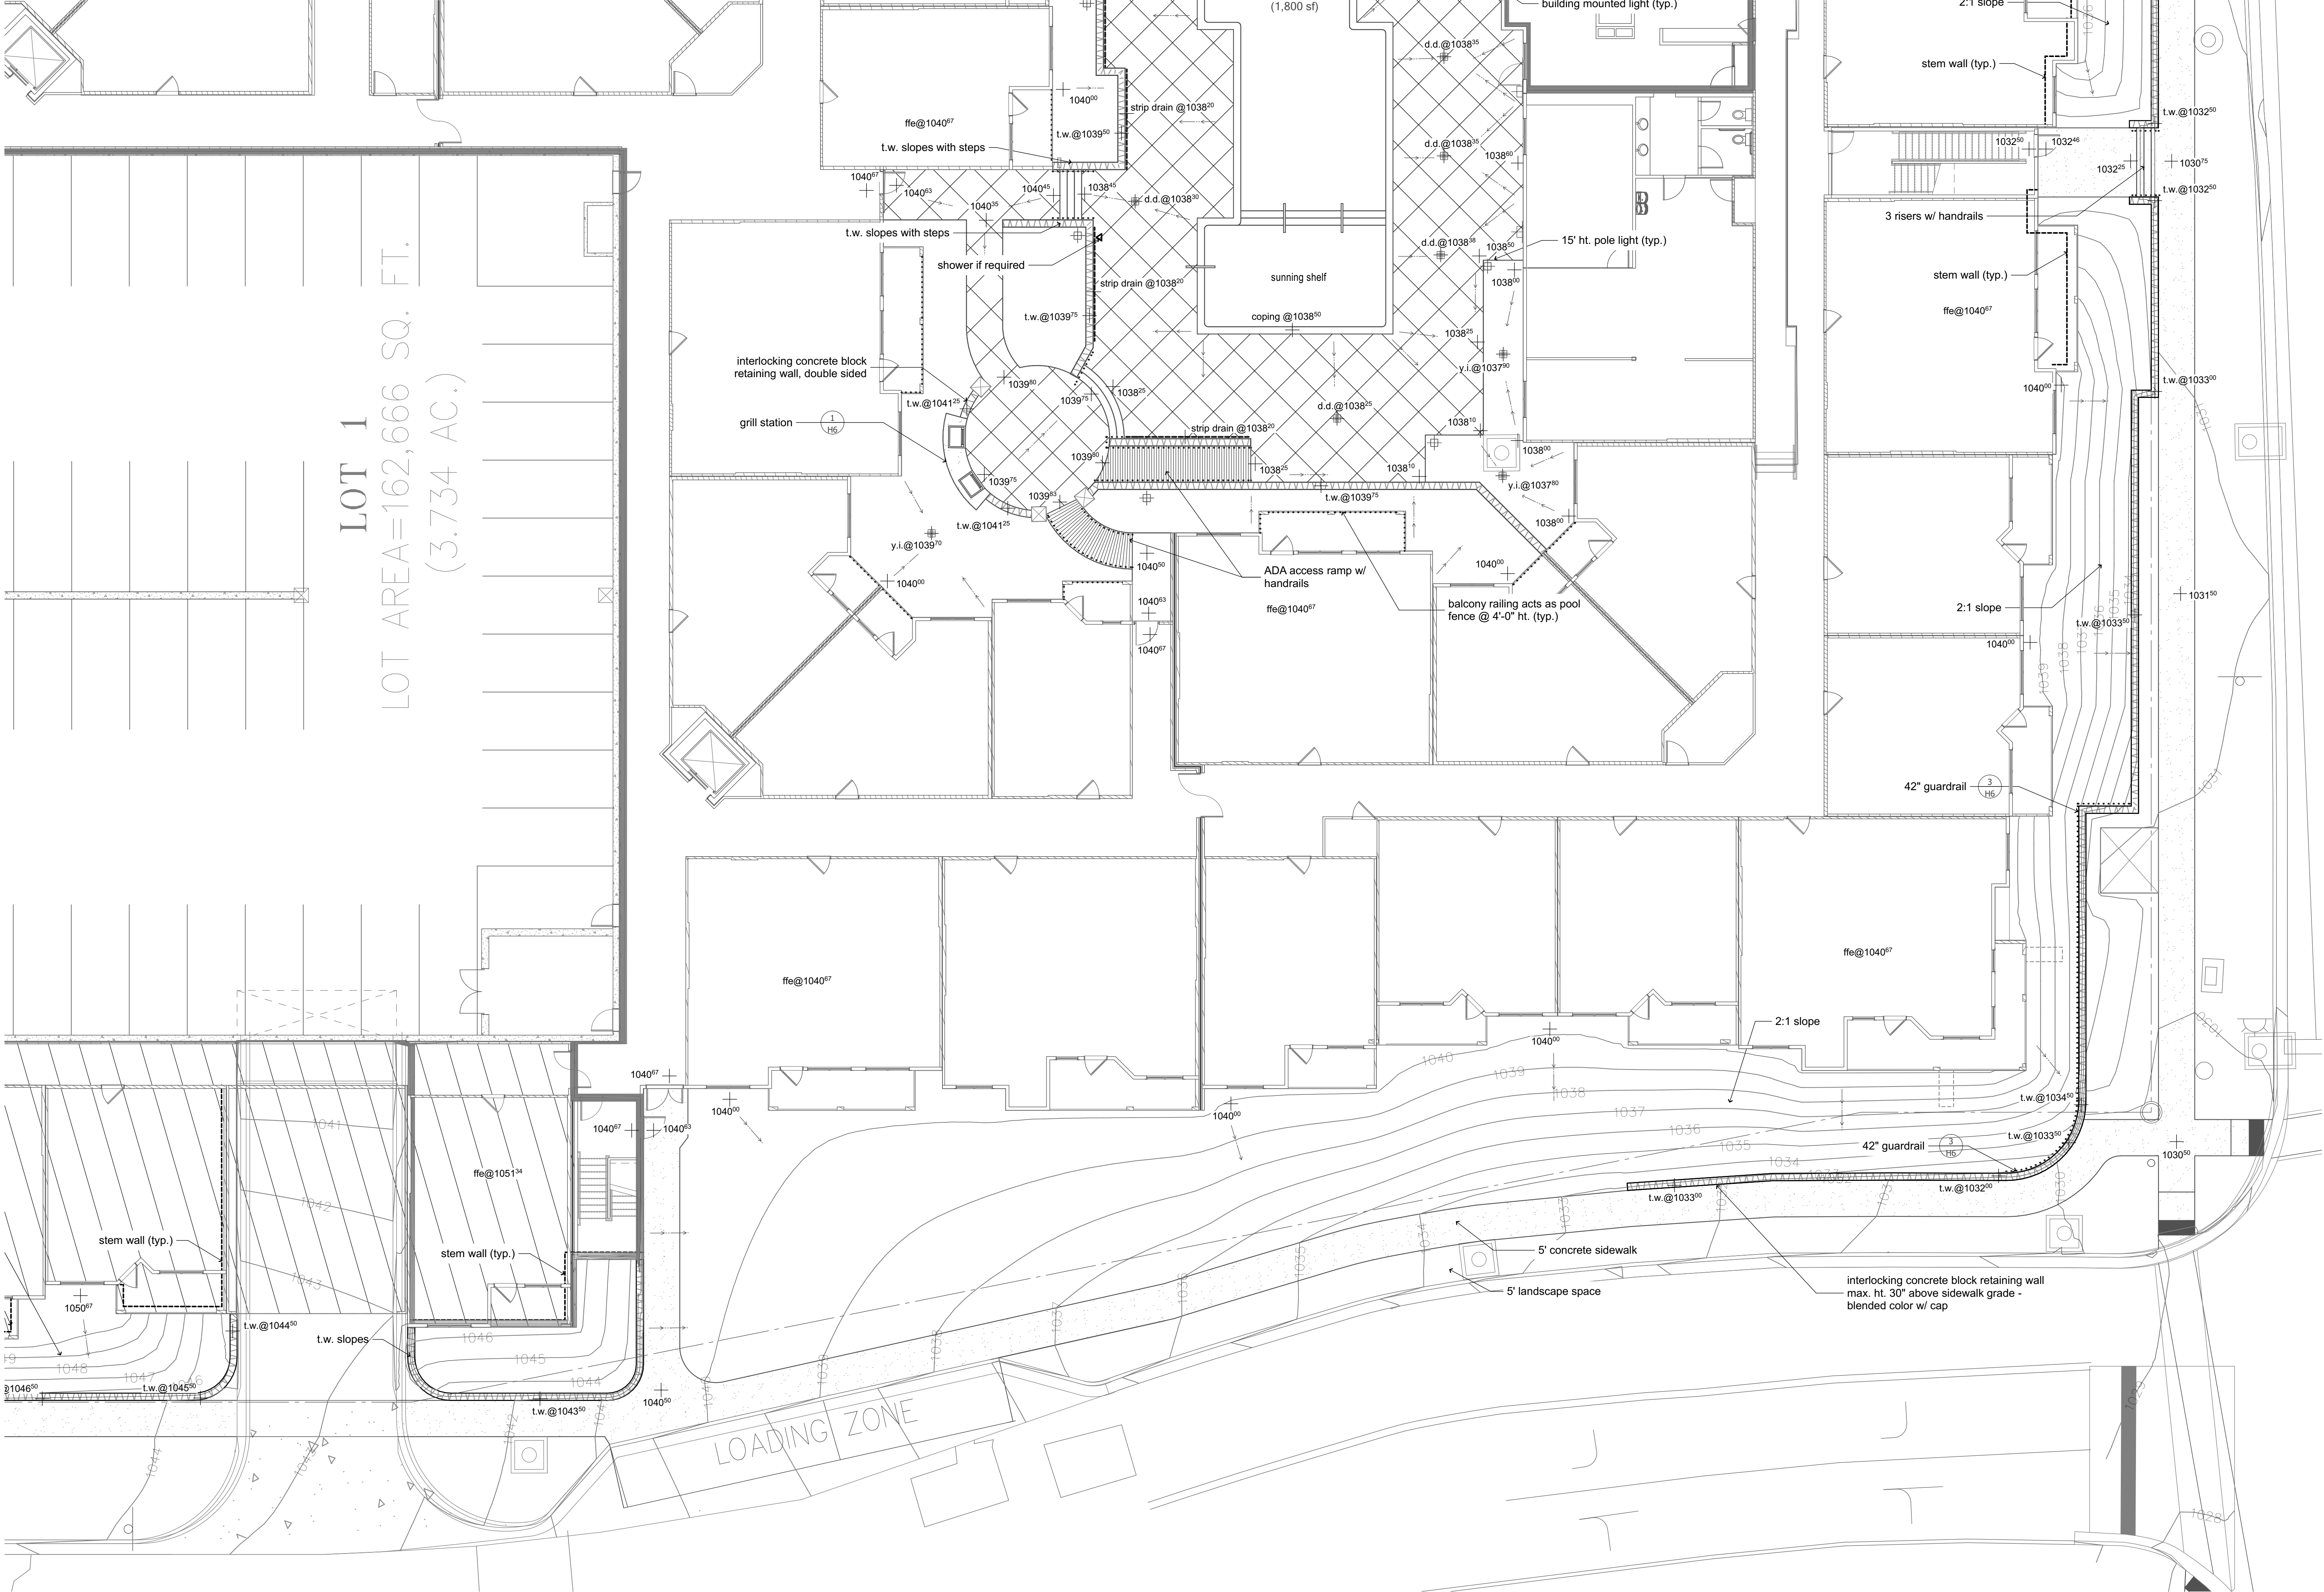

LOT 1
LOT AREA=162,666 SQ. FT.
(3.734 AC.)

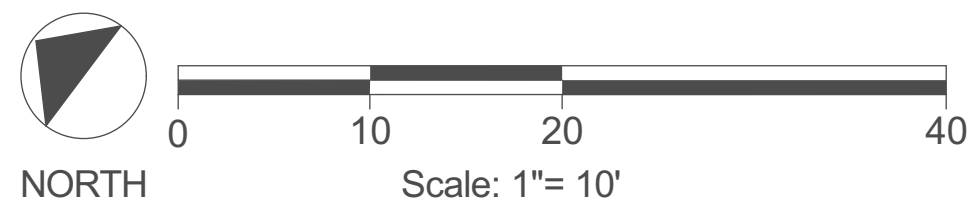

Revisions:

Date:	Description:
01/22/20	coordination w/ civil

Landscape Documents

Downtown
Lee's Summit

A Residential Development by

Cityscape
Residential


This drawing as an instrument of services, is and shall remain the property of SGN+A and shall not be reproduced, published or used in any way without permission of SGN+A, Inc.

Sheet Title:
Site Hardscape Plan

Date:
December 19, 2019

Sheet Number:

H3

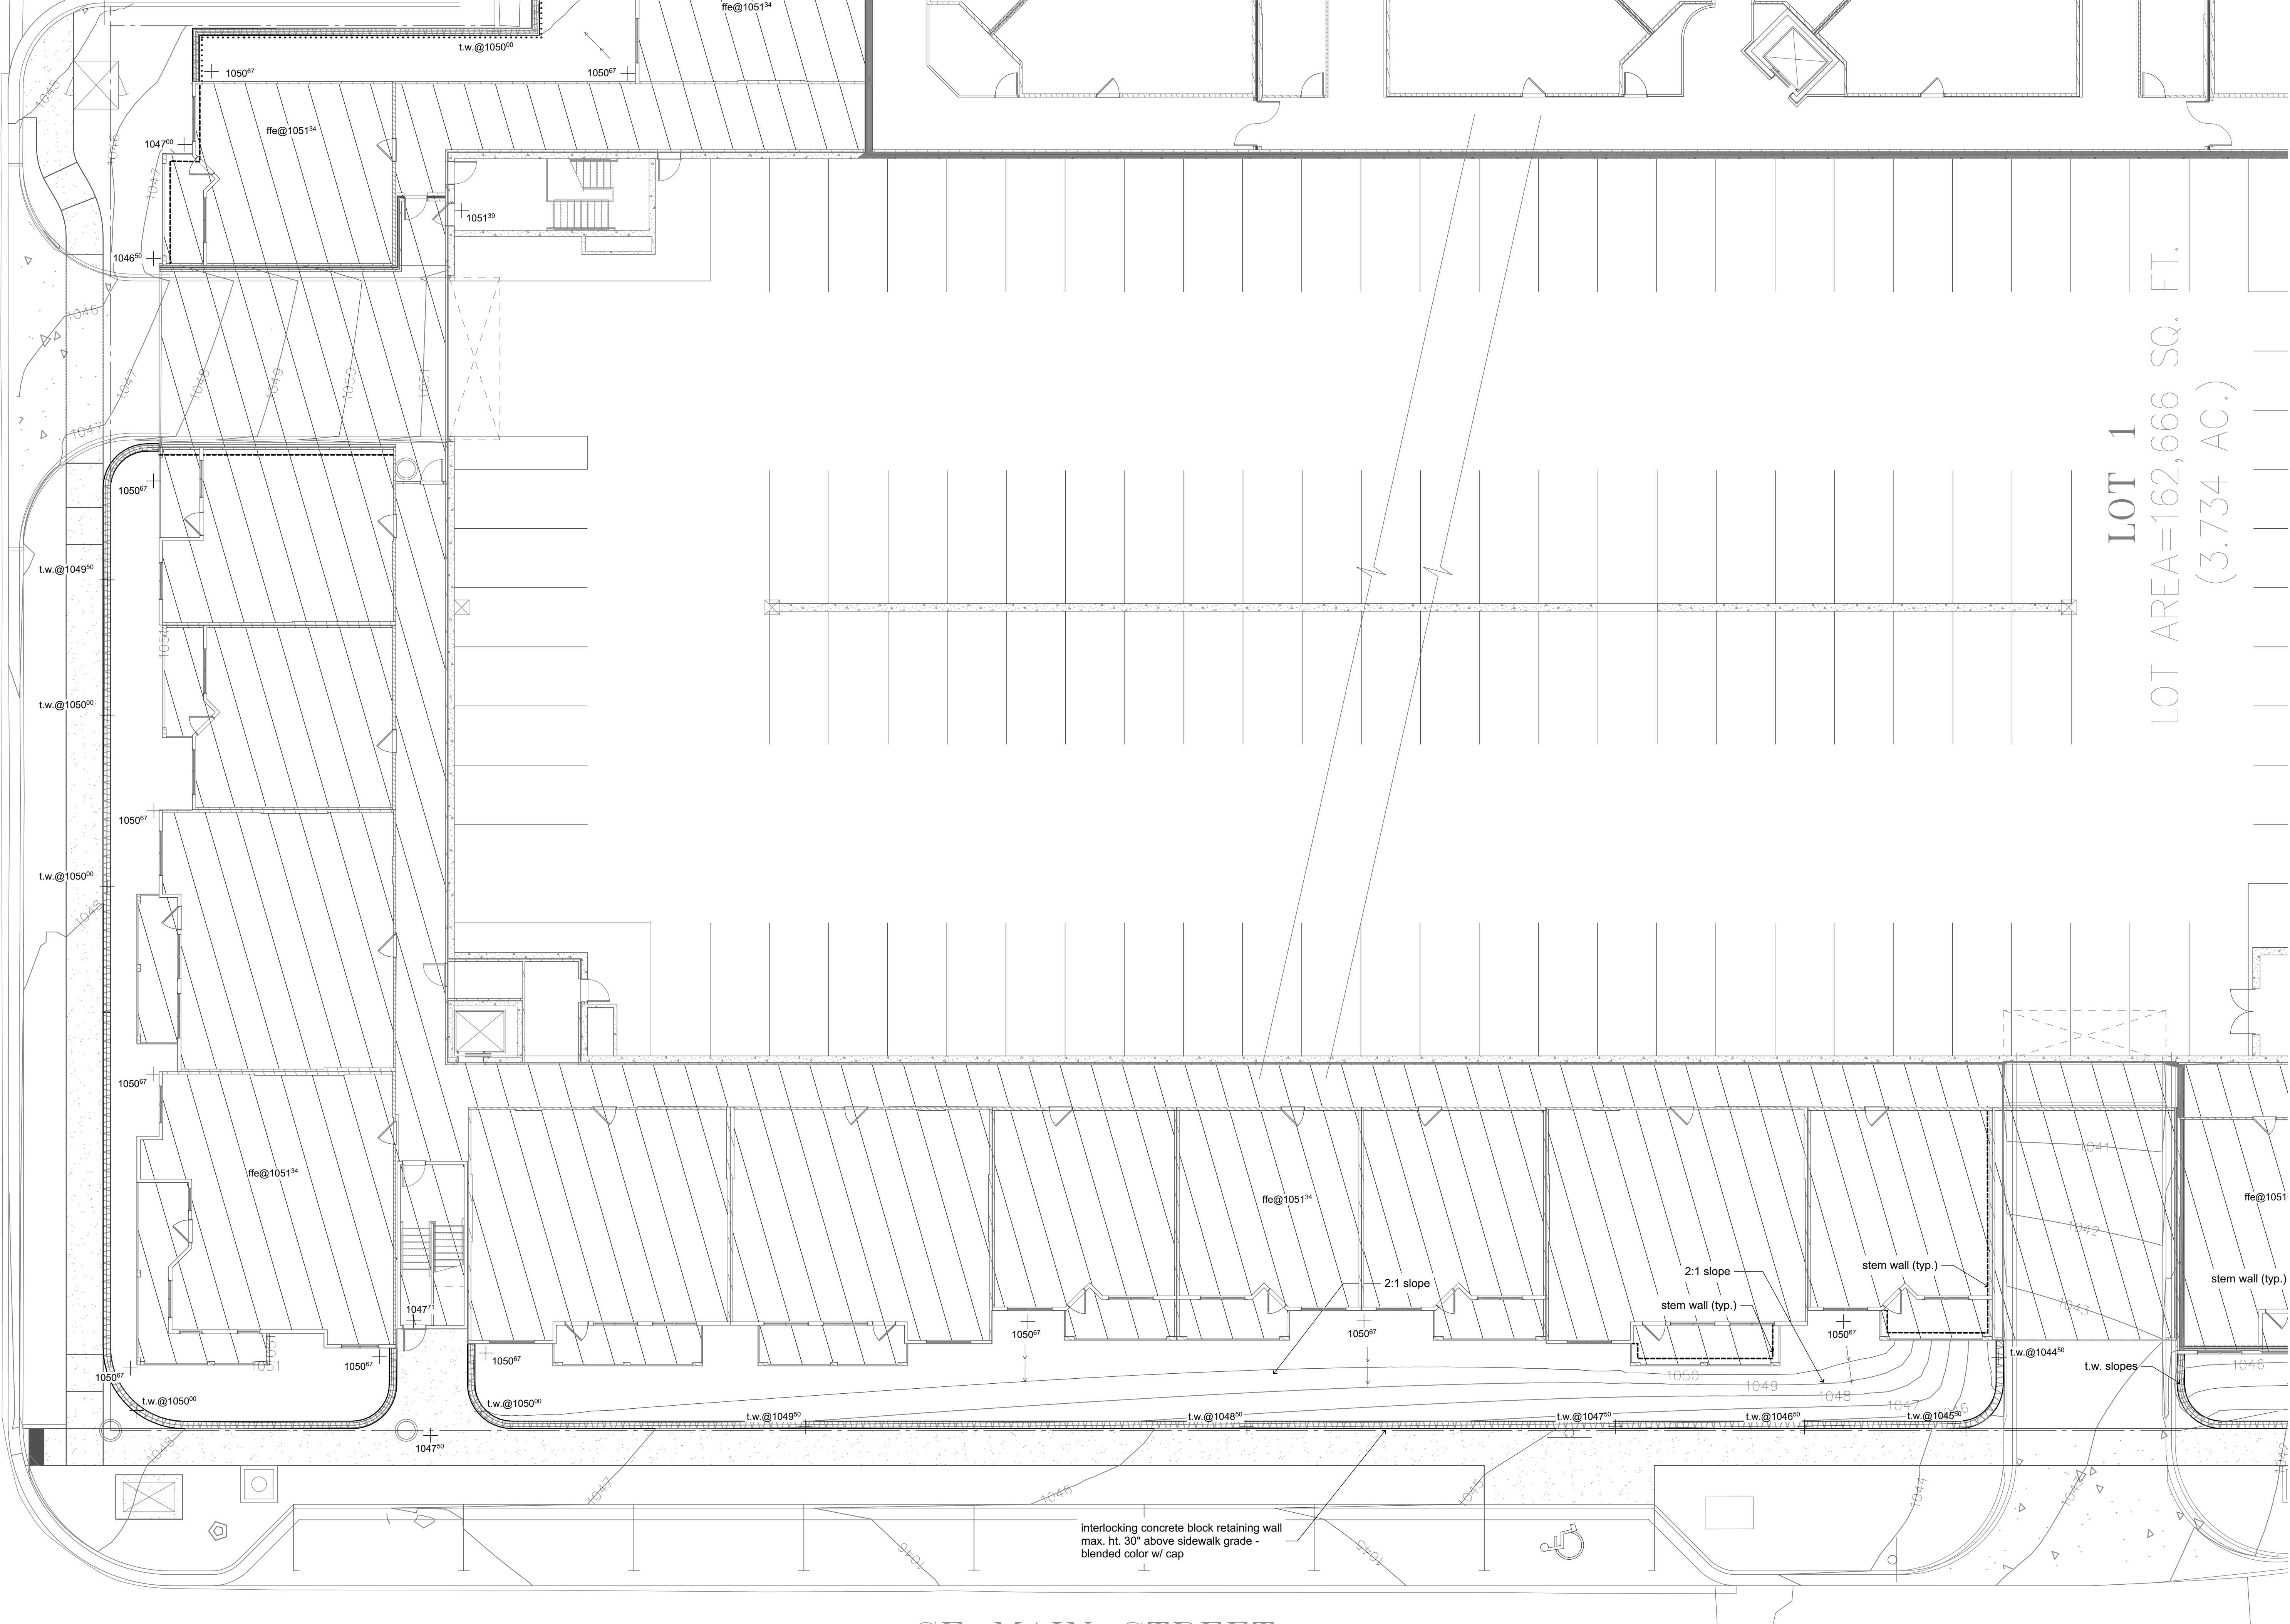

LOT 1
LOT AREA=162,666 SQ. FT.
(3.734 AC.)

Revisions:

Date:	Description:
01/22/20	coordination w/ civil

Landscape Documents

Downtown
Lee's Summit

A Residential Development by

Cityscape
Residential

This drawing as an instrument of services, is and shall remain the property of SGN+A and shall not be reproduced, published or used in any way without permission of SGN+A, Inc.

Sheet Title:
Site Hardscape Plan

Date:
December 19, 2019

Sheet Number:

H4


te:	Description:
22/20	coordination w/ civil

Downtown Lee's Summit

Cityscape
Residential

is drawing as an instrument of services, is and shall remain the property of SGN+A and shall not be reproduced, published or used in any way without permission of SGN+A, Inc.

H5

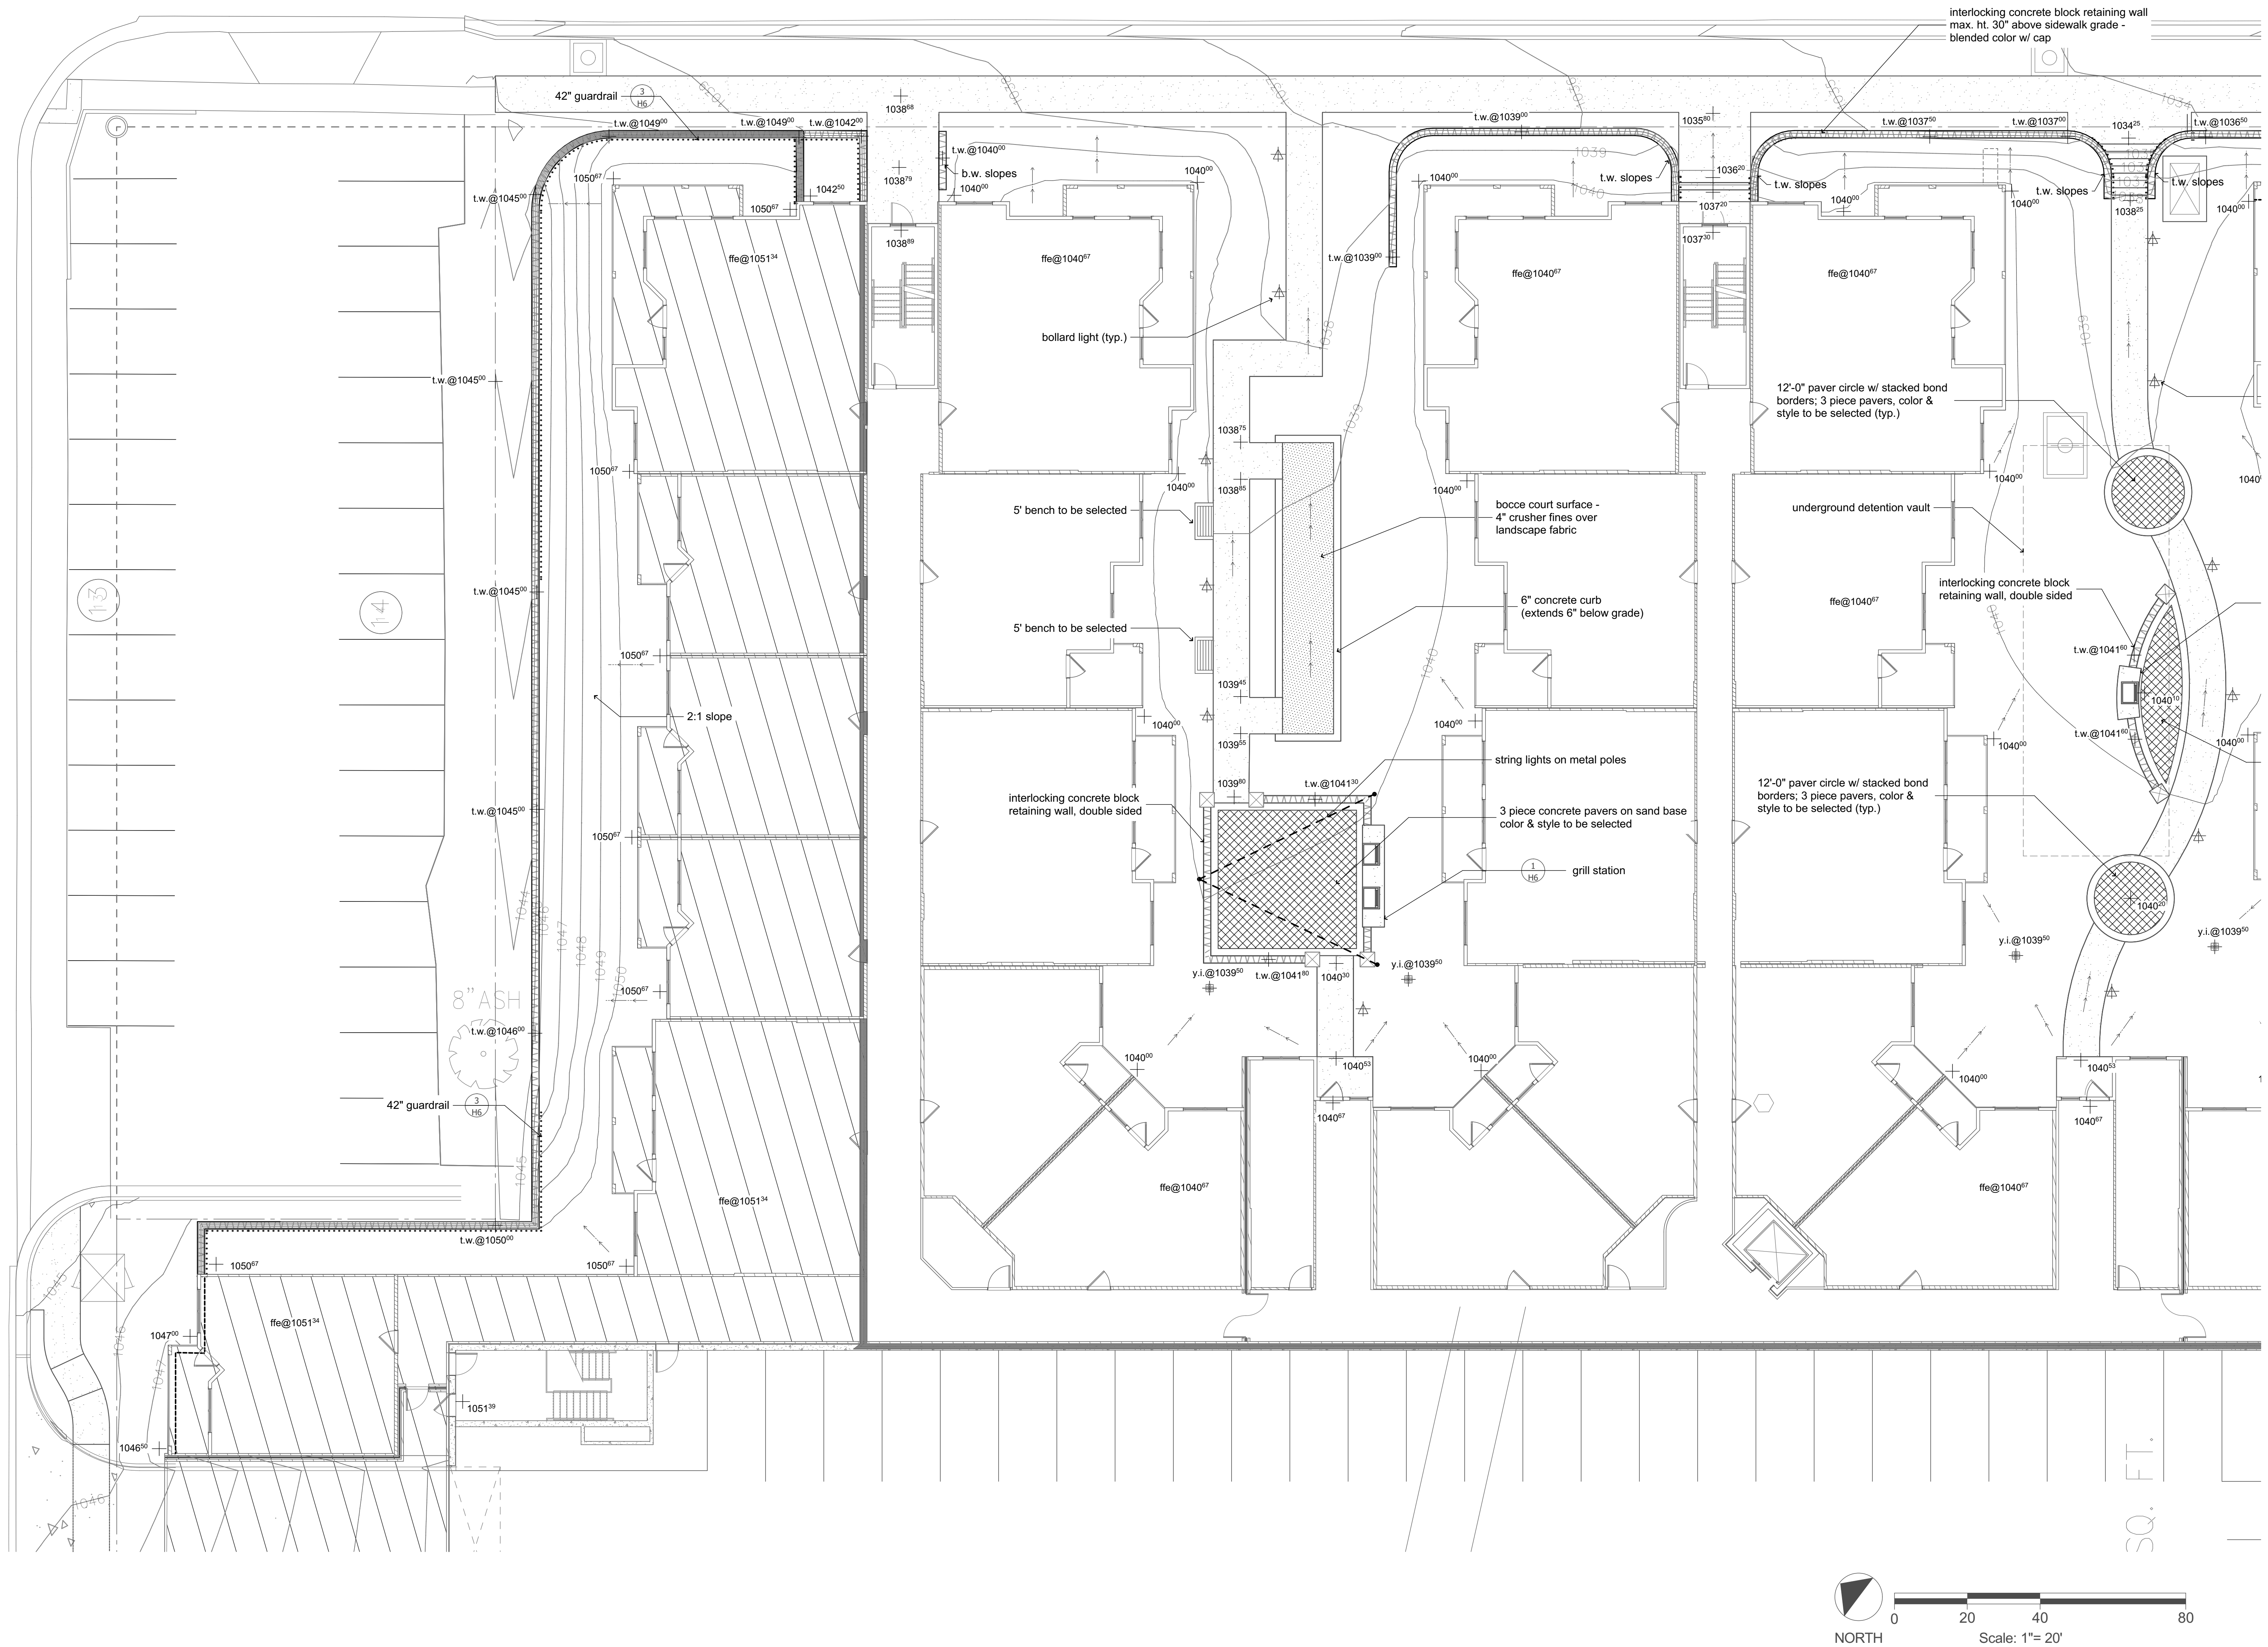

Revisions:

Date:	Description:

Landscape Documents

Downtown
Lee's Summit

A Residential Development by

Cityscape
Residential


This drawing as an instrument of services, is and shall remain the property of SGN+A and shall not be reproduced, published or used in any way without permission of SGN+A, Inc.

Sheet Title:
Hardscape Details



Date:
January 22, 2020

Sheet Number:


H6

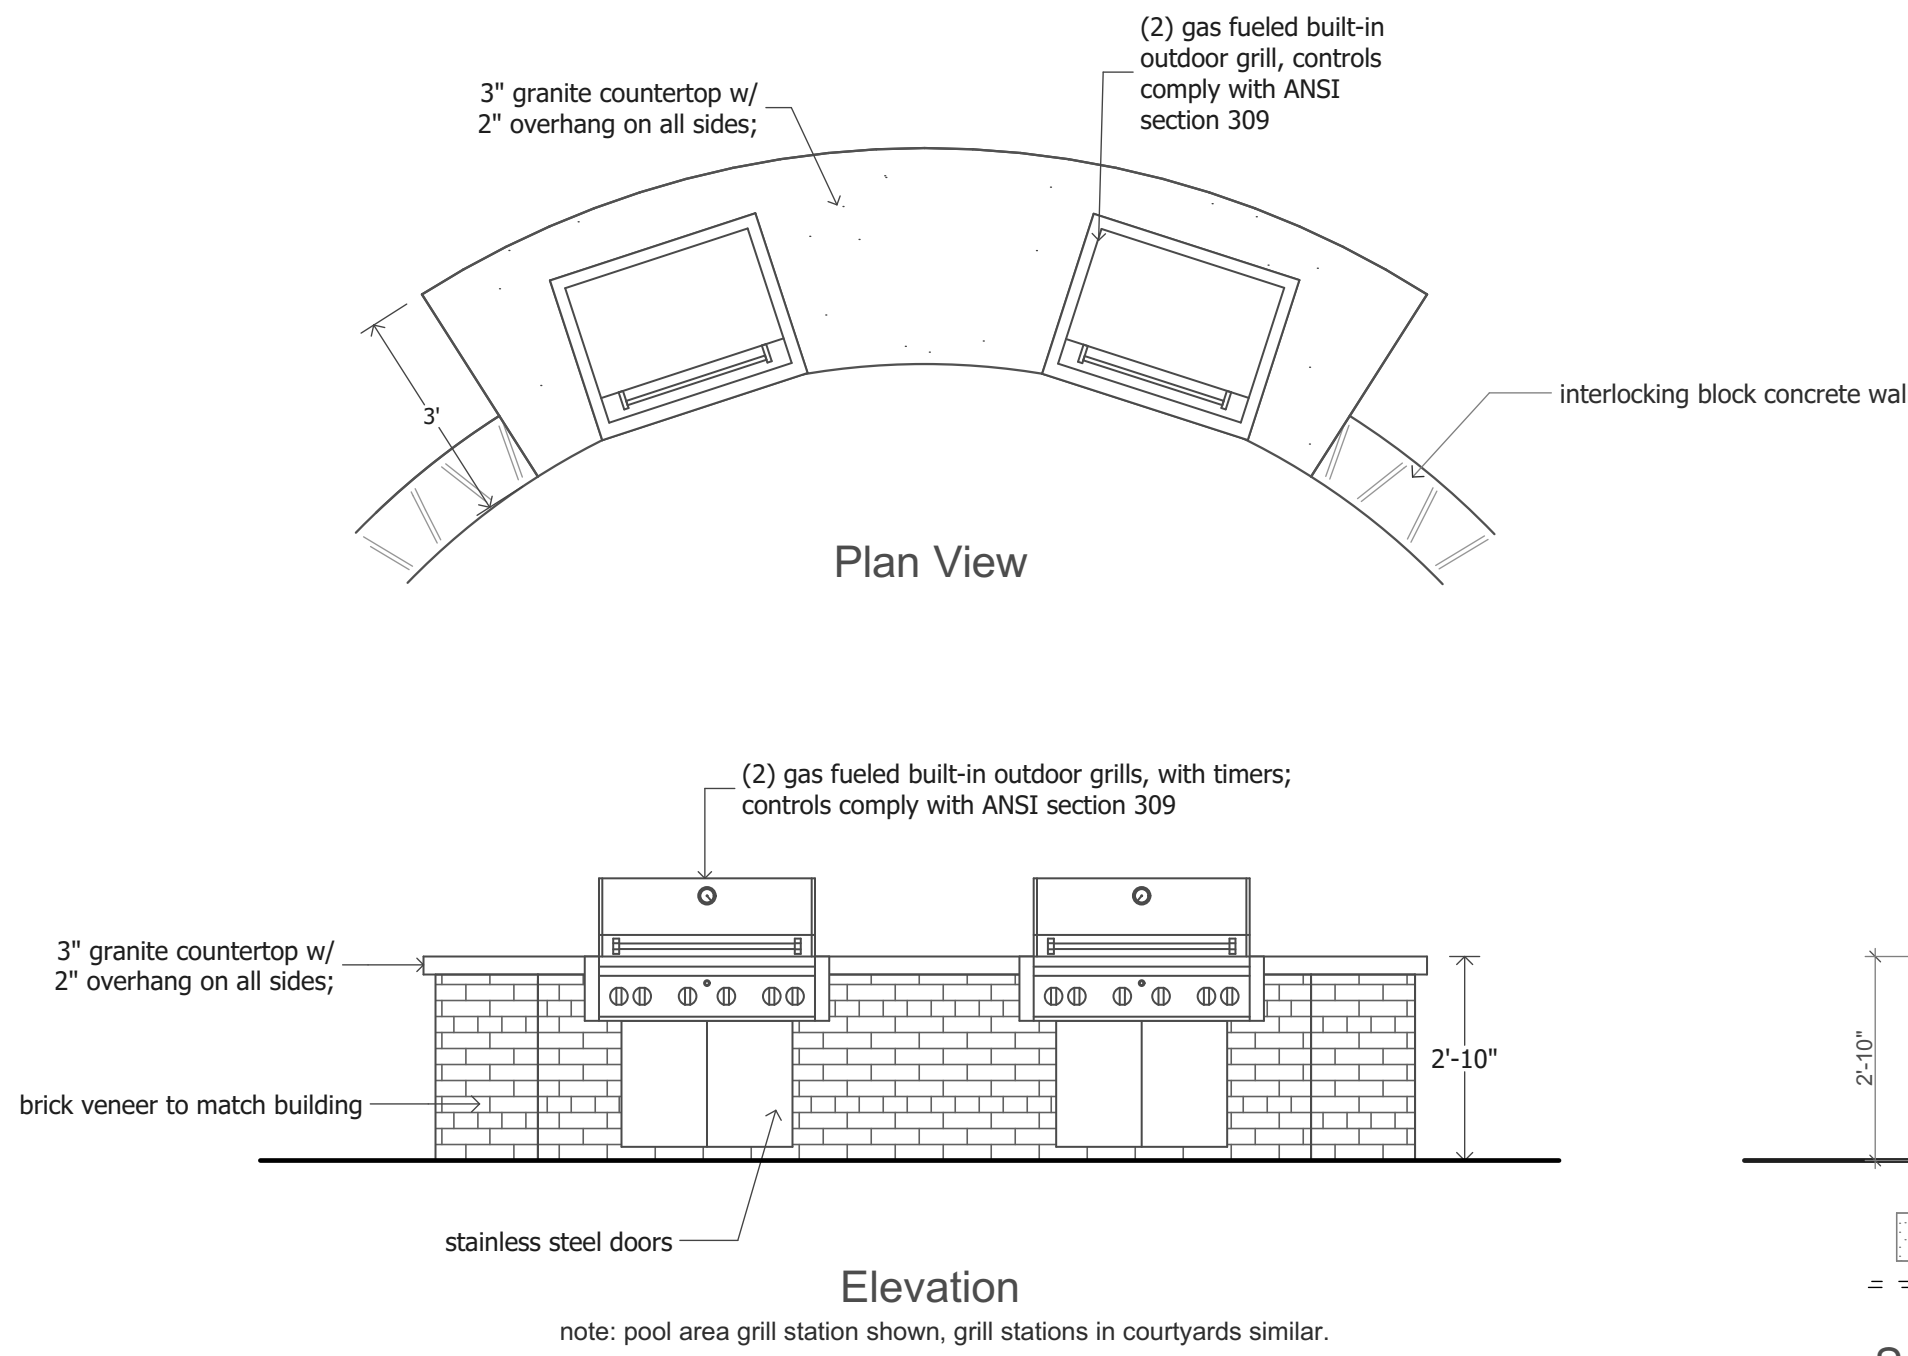


1 Grill Station
SCALE: 3/8" = 1'-0"

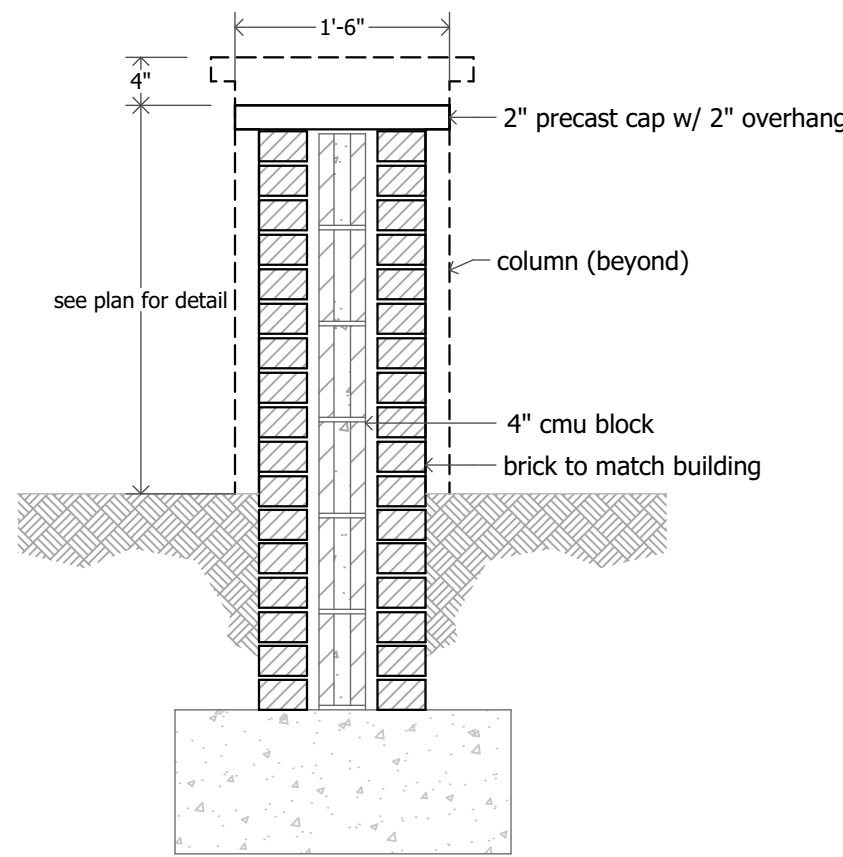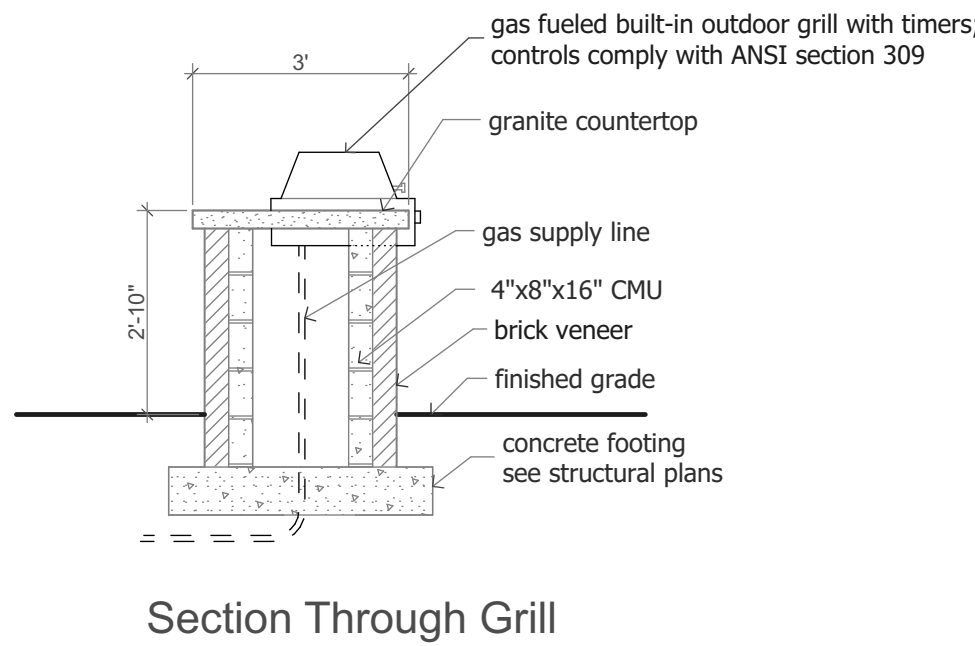


2 Site Wall
SCALE: 3/4" = 1'-0"

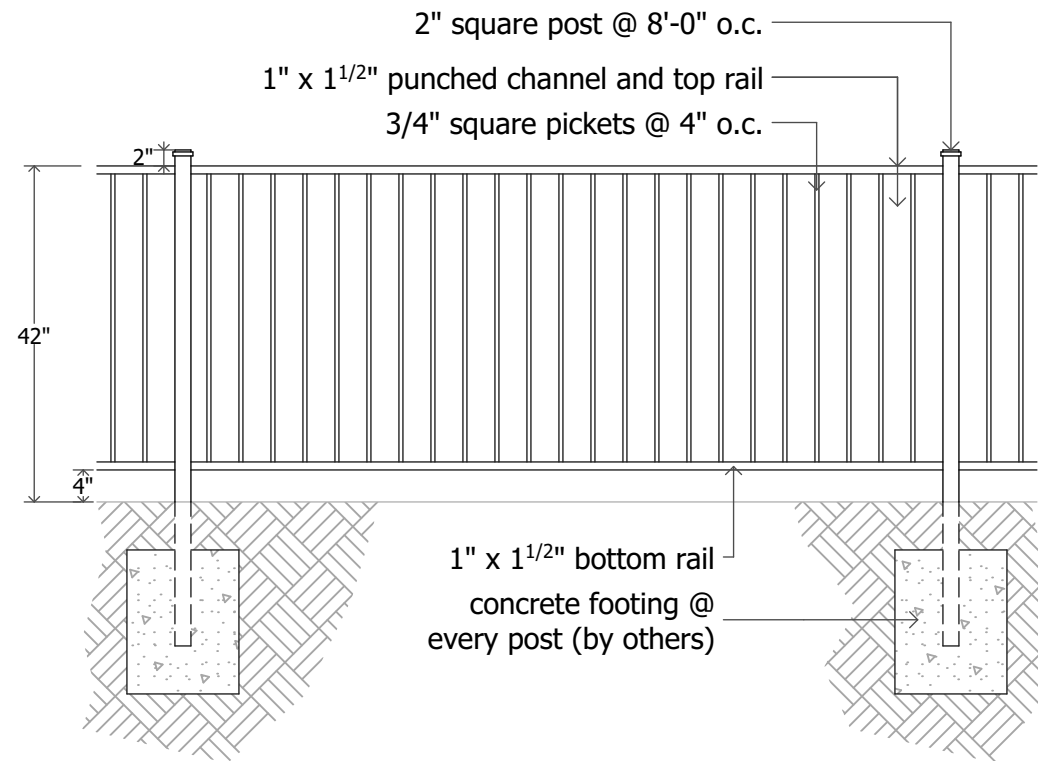

3 Guardrail
SCALE: 1/2" = 1'-0"

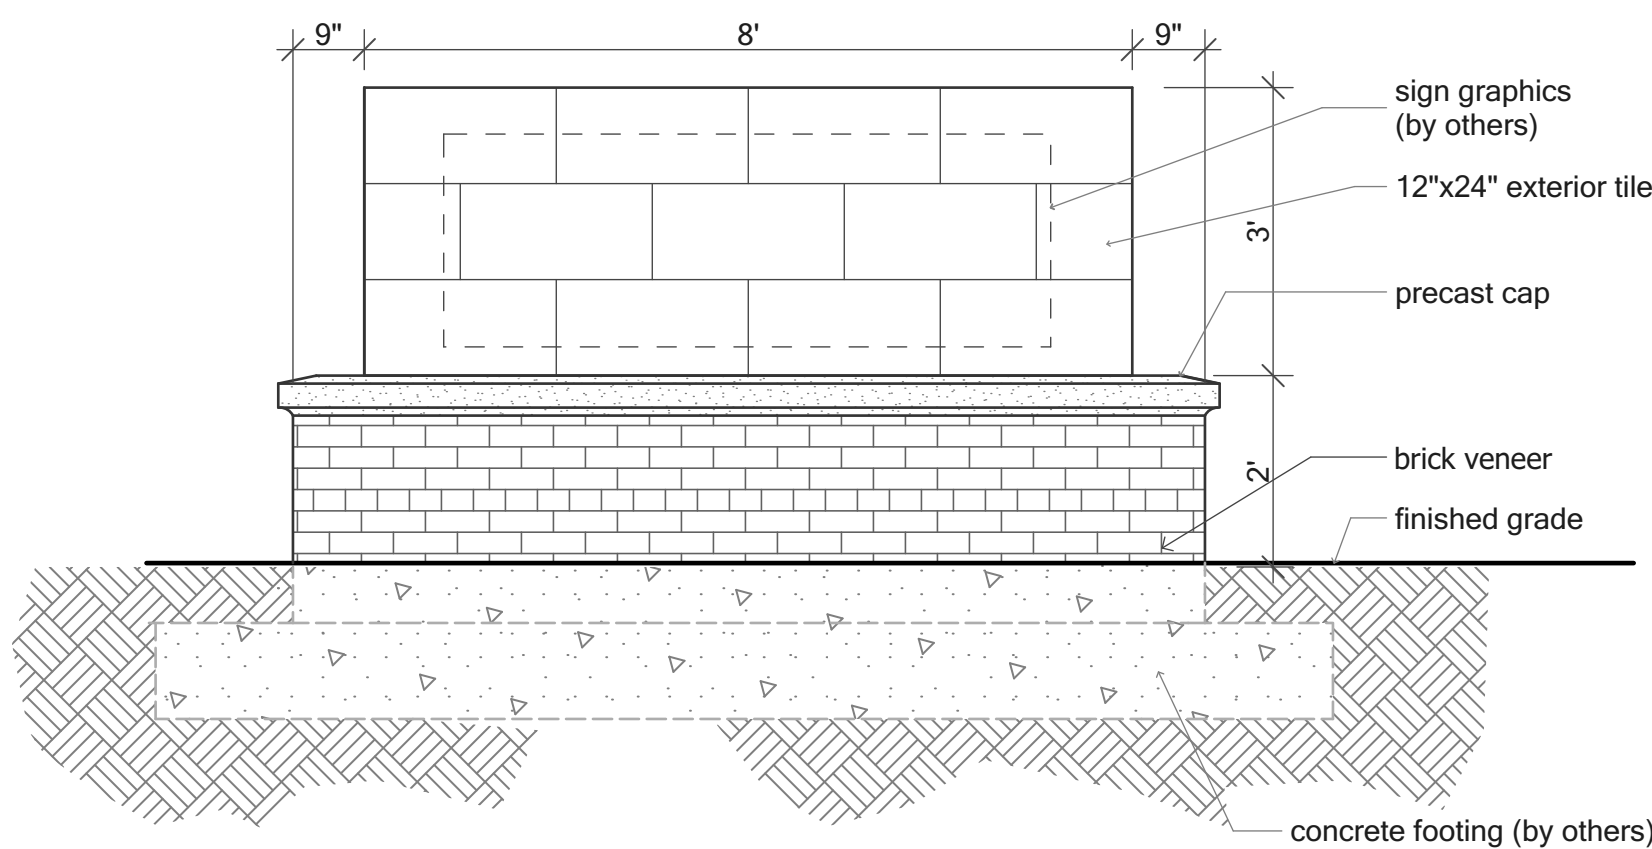

FRONT ELEVATION

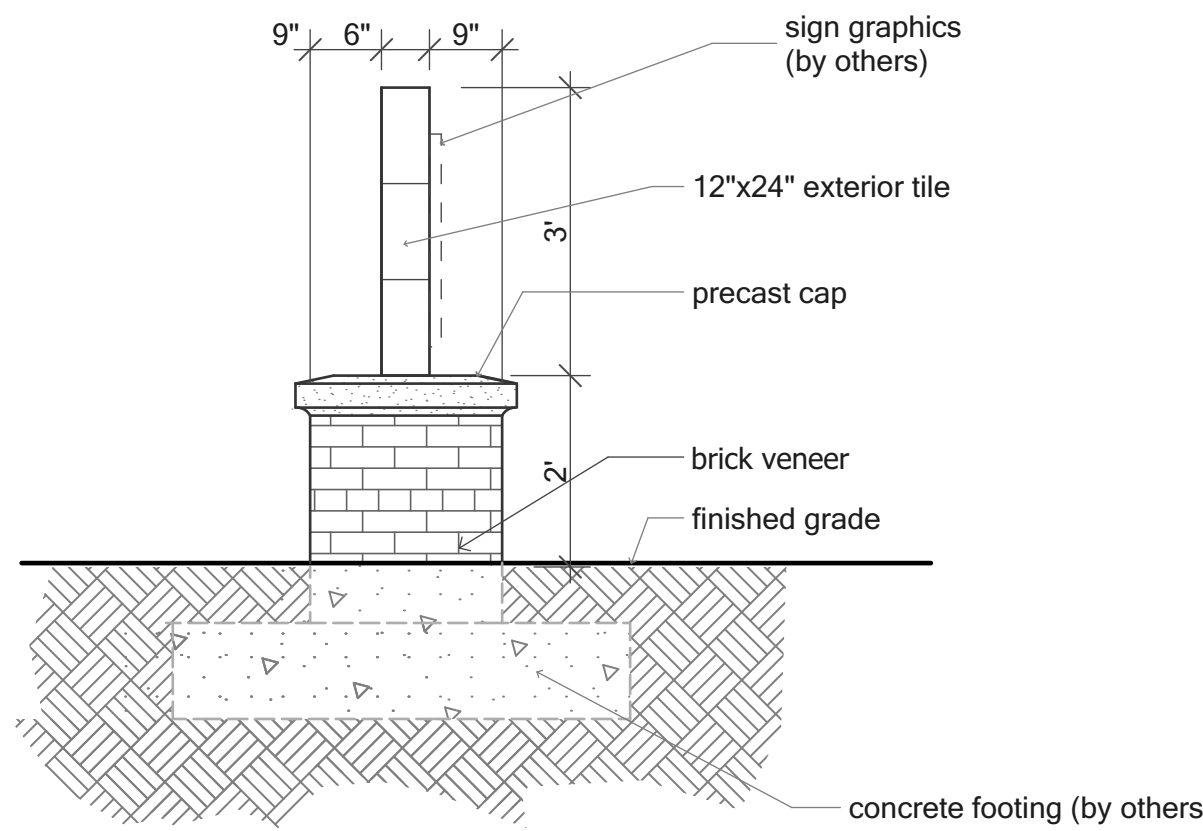

SIDE ELEVATION

4 Entry Sign
SCALE: 1/2" = 1'-0"