

SURVEY AND PLAT NOTES:

1. THE FOLLOWING STANDARD MONUMENTS WILL BE SET:
- a) SEMI-PERMANENT MONUMENTS:  
SET 1/2" IRON BAR WITH PLASTIC CAP MARKED "ENGR 8319" AT ALL REAR LOT CORNERS AND CURBS ARE NOTCHED AT THE PROJECTION OF SIDE LOT LINES.
- b) PERMANENT MONUMENTS:  
SET 5/8" IRON BAR WITH ALUMINUM CAP MARKED "ENGR 8319" AT PLAT BOUNDARY CORNERS.
2. THIS PROPERTY IS CLASSIFIED SUBURBAN PROPERTY ( 4 CSR 30-17.0020)
3. BEARINGS AND COORDINATES ARE BASED ON KANSAS CITY METRO MONUMENT JA-134 OF THE MISSOURI STATE COORDINATE SYSTEM OF 1983 MISSOURI WEST ZONE, 2003 ADJUSTMENT USING A GRID FACTOR OF 0.999903519. COORDINATES DETERMINED BY GPS METHODS.
4. NO OIL OR GAS WELLS ARE KNOWN TO EXIST ON THIS PROPERTY, PER THE "ENVIRONMENTAL IMPACT STUDY OF ABANDONED OIL AND GAS WELLS IN LEE'S SUMMIT, MISSOURI". BY EDWARD ALTON MAY, JR., P.E., 1995.
5. THE SUBJECT PROPERTY SURVEYED LIES WITHIN A FLOOD ZONE DESIGNATED ZONE (X), AREAS LOCATED OUTSIDE THE 100 YEAR FLOOD PLAIN, PER F.E.M.A. COMMUNITY PANEL NO. 29095C0430 G EFFECTIVE DATE: JANUARY 20, 2017.
6. ALL STORM WATER CONVEYANCE, RETENTION, DETENTION OR WATER QUALITY(BMP) FACILITIES TO BE LOCATED ON COMMON PROPERTY SHALL BE OWNED AND MAINTAINED BY THE PROPERTY OWNERS' ASSOCIATION IN ACCORDANCE WITH THE STANDARDS SET FORTH IN THE "COVENANTS, CONDITIONS AND RESTRICTIONS." REFER TO THE "COVENANTS, CONDITIONS AND RESTRICTIONS ASSOCIATED WITH THIS DEVELOPMENT FOR REQUIREMENTS

BOUNDARY DESCRIPTION

ALL THAT PART OF THE SOUTHEAST ¼ OF SECTION 8, TOWNSHIP 48 NORTH, RANGE 31 WEST, IN LEE'S SUMMIT, JACKSON COUNTY, MISSOURI AND BEING MORE PARTICULARLY DESCRIBED AS FOLLOWS:


BEGINNING AT THE NORTHEAST CORNER OF LOT 22 OF "THE ESTATES OF CHAPEL RIDGE-1ST PLAT", A SUBDIVISION IN SAID LEE'S SUMMIT AS RECORDED IN DOCUMENT NUMBER 20060130148; THENCE N 77°33'53" W ALONG THE NORTH LINE OF SAID LOT 22, A DISTANCE OF 133.84 FEET TO A POINT ON THE EAST LINE OF LOT 21 OF SAID "THE ESTATES OF CHAPEL RIDGE-1ST PLAT"; THENCE N 18°32'01" E ALONG SAID EAST LINE, A DISTANCE OF 99.41 FEET TO A POINT ON THE NORTH LINE OF SAID LOT 21; THENCE N 64°01'33" W ALONG THE NORTH LINE OF SAID LOT 21, A DISTANCE OF 41.05 FEET; THENCE N 50°30'29" E, A DISTANCE OF 125.00 FEET; THENCE S 39°29'35" E, A DISTANCE OF 26.45 FEET TO A POINT OF CURVATURE; THENCE ALONG A CURVE TO THE RIGHT TANGENT TO THE PRECEDING COURSE AND HAVING A RADIUS OF 175.00 FEET, AN ARC DISTANCE OF 170.53 FEET; THENCE ALONG A CURVE TO THE LEFT TANGENT TO THE PRECEDING COURSE AND HAVING A RADIUS OF 600.00 FEET, AN ARC DISTANCE OF 15.94 FEET; THENCE ALONG A REVERSE CURVE HAVING A RADIUS OF 600.00 FEET, AN ARC DISTANCE OF 24.96 FEET TO THE POINT OF BEGINNING.

THE ABOVE DESCRIBED TRACT CONTAINS 22,605.22 SQUARE FEET (0.52 ACRES) MORE OR LESS AND IS SUBJECT TO ALL EASEMENTS, RESTRICTIONS, RESERVATIONS, COVENANTS, CONDITIONS AND RIGHT OF WAYS, RECORDED OR UNRECORDED IF ANY.

DEVELOPER:


CHAPEL RIDGE RESIDENTIAL LLC  
3170 NE CARNEGIE DR #400  
LEE'S SUMMIT, MO 64064  
816-795-8100

Missouri State Plane Coordinate System 1983, Missouri West Zone (2003 Adjustment) Reference Monument: JA-134 Combined Scale Factor: 0.999903519		
POINT	NORTHING	EASTING
1	312730.652	862036.693
2	312739.437	861996.855
3	312768.166	862006.486
4	312773.645	861995.239
5	312797.877	862024.640
JA 134	312470.096	862368.275
Coordinates Shown in Meters		

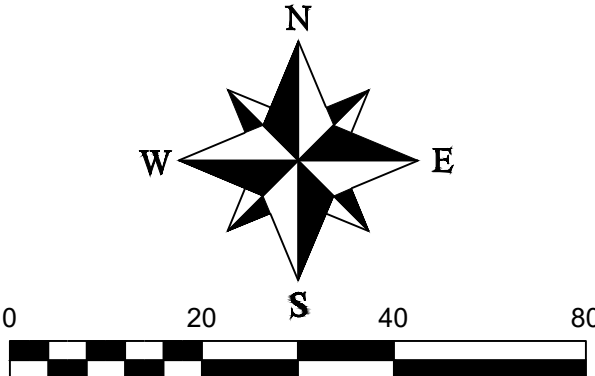

LEGEND

- These standard symbols will be found in the drawing.
- Set 1/2" Rebar & Cap (LS-2005008319-D)
  - ⊙ Found Survey Monument (As Noted)
  - U/E Utility Easement
  - B/L Building Setback Line

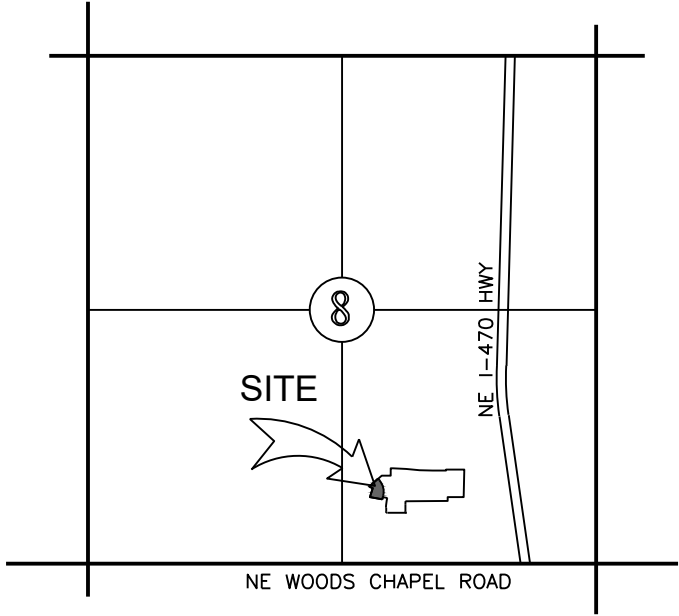

LOCATION MAP  
SECTION 8-T48N-R31W  
Not to Scale

DEDICATION:

THE UNDERSIGNED OWNERS OF THE TRACT OF LAND DESCRIBED HEREIN HAS CAUSED THE SAME TO BE SUBDIVIDED IN THE MANNER SHOWN ON THE ACCOMPANYING PLAT. SAID SUBDIVISION AND PLAT SHALL HEREAFTER BE KNOW AS

THE ESTATES OF CHAPEL RIDGE-2ND PLAT LOTS 23 & 24

EASEMENTS:

AN EASEMENT OR LICENSE IS HEREBY GRANTED TO CITY OF LEE'S SUMMIT, MISSOURI TO LOCATE, CONSTRUCT, AND MAINTAIN, OR TO AUTHORIZE THE LOCATION, CONSTRUCTION AND MAINTENANCE OF POLES, WIRES, ANCHORS, CONDUITS, AND/OR STRUCTURES FOR WATER, GAS, SANITARY SEWER, STORM SEWER, SURFACE DRAINAGE CHANNEL, ELECTRICITY, TELEPHONE, CABLE TELEVISION, OR ANY OTHER NECESSARY PUBLIC UTILITY OR SERVICES, ANY OR ALL OF THEM, UPON, OVER, OR UNDER THOSE AREAS OUTLINED OR DESIGNATED UPON THIS PLAT AS "UTILITY EASEMENTS" (U.E.) OR WITHIN ANY STREET OR THOROUGHFARE DEDICATED TO PUBLIC USE ON THIS PLAT. GRANTOR, ON BEHALF OF HIMSELF, HIS HEIRS, HIS ASSIGNS AND SUCCESSORS IN INTEREST, HEREBY WAIVES, TO THE FULLEST EXTENT ALLOWED BY LAW, INCLUDING, WITHOUT LIMITATION, SECTION 527.1888 RSMo. (2006), ANY RIGHT TO REQUEST RESTORATION OF RIGHTS PREVIOUSLY TRANSFERRED AND VACATION OF THE EASEMENT HEREIN GRANTED.

BUILDING LINES:

BUILDING LINES OR SETBACK LINES ARE HEREBY ESTABLISHED AS SHOWN ON THE ACCOMPANYING PLAT AND NO BUILDING OR PORTION THEREOF SHALL BE CONSTRUCTED BETWEEN THIS LINE AND THE STREET RIGHT OF WAY LINE.

MASTER DRAINAGE PLAN

INDIVIDUAL LOT OWNER(S) SHALL NOT CHANGE OR OBSTRUCT THE DRAINAGE FLOW PATHS ON THE LOTS AS SHOWN ON THE MASTER DRAINAGE PLAN, UNLESS SPECIFIC APPLICATION IS MADE AND APPROVED BY THE CITY ENGINEER.

IN TESTIMONY WHEREOF:

CHAPEL RIDGE RESIDENTIAL LLC, A MISSOURI CORPORATION, HAS CAUSED THESE PRESENTS TO BE SIGNED BY ITS MEMBER THIS \_\_\_\_\_ DAY OF \_\_\_\_\_, 20\_\_.

CHAPEL RIDGE RESIDENTIAL LLC, A MISSOURI CORPORATION.

MIKE ATCHESON, MEMBER

NOTARY CERTIFICATION:

STATE OF \_\_\_\_\_ )  
COUNTY OF \_\_\_\_\_ )SS

ON THIS \_\_\_\_\_ DAY OF \_\_\_\_\_, 20\_\_, BEFORE ME, THE UNDERSIGNED NOTARY PUBLIC, PERSONALLY APPEARED MIKE ATCHESON, TO ME PERSONALLY KNOWN AND WHO BEING BY ME DULY SWORN BY ME DID SAY THAT HE IS A MEMBER OF CHAPEL RIDGE RESIDENTIAL LLC, A MISSOURI CORPORATION, AND THAT SAID INSTRUMENT WAS SIGNED ON BEHALF OF SAID COMPANY AND AS THE FREE ACT AND DEED OF SAID COMPANY.

IN WITNESS THEREOF:

I HAVE HEREUNTO SET MY HAND AND AFFIXED MY SEAL, THE DATE LAST WRITTEN ABOVE.

MY COMMISSION EXPIRES: \_\_\_\_\_

NOTARY PUBLIC

CITY OF LEE'S SUMMIT:

MAYOR AND CITY COUNCIL CERTIFICATION:

THIS IS TO CERTIFY THAT THE ACCOMPANYING PLAT OF THE ESTATES OF CHAPEL RIDGE-2ND PLAT LOTS 23 & 24 WAS SUBMITTED TO AND DULY APPROVED BY THE MAYOR AND CITY COUNCIL OF THE CITY OF LEE'S SUMMIT, MISSOURI THIS \_\_\_\_\_ DAY OF \_\_\_\_\_, 20\_\_, BY ORDINANCE NO. \_\_\_\_\_

WILLIAM A. BAIRD, MAYOR DATE

TRISHA FOWLER ARCURI, CITY CLERK DATE

APPROVED:  
PUBLIC WORKS / ENGINEERING

GEORGE M BINGER, III P.E. , CITY ENGINEER DATE

DEVELOPMENT SERVICES DEPARTMENT

RYAN A. ELAM, P.E. DATE  
DIRECTOR OF DEVELOPMENT SERVICES

PLANNING COMMISSION

CARLA DIAL, SECRETARY DATE

JACKSON COUNTY:

APPROVED: ASSESSOR'S OFFICE

JACKSON COUNTY GIS DATE

SURVEYOR'S CERTIFICATION:

I HEREBY CERTIFY THAT I HAVE MADE A SURVEY OF THE PREMISES DESCRIBED HEREIN WHICH MEETS OR EXCEEDS THE CURRENT "MISSOURI MINIMUM STANDARDS FOR PROPERTY BOUNDARY SURVEYS" AS JOINTLY ESTABLISHED BY THE MISSOURI BOARD FOR ARCHITECTS, PROFESSIONAL ENGINEERS, PROFESSIONAL LAND SURVEYORS, AND LANDSCAPE ARCHITECTS AND THE MISSOURI DEPARTMENT OF NATURAL RESOURCES, DIVISION OF GEOLOGICAL SURVEY AND RESOURCE ASSESSMENT AND THAT THE RESULTS OF SAID SURVEY ARE REPRESENTED ON THIS PLAT TO THE BEST OF MY PROFESSIONAL KNOWLEDGE AND BELIEF.

\_\_\_\_\_, DATE: \_\_\_\_\_  
MATTHEW J. SCHLICHT, MOPLS 2012000102  
ENGINEERING SOLUTIONS, LLC., MO CORP LS 2005008319-D

REVISIONS

DATE				

Final Plat  
The Estates of Chapel Ridge-2nd Plat  
Section 8, Township 48 N, Range 31 West  
Lee's Summit, Jackson County, Missouri

Final Plat

SHEET	SECTION	TOWNSHIP	RANGE	COUNTY	JOB NO.
1	8	48N	31W	Jackson	Chapel Ridge
DRAWN BY	SCALE	DATE OF PREPARATION			
M. Schlicht, PLS., PE	1"=20'	April 10, 2020			

PROFESSIONAL SEAL

ENGINEERING & SURVEYING  
SOLUTIONS  
50 SE 30TH STREET  
LEE'S SUMMIT, MO 64082  
P: (816) 623-9888 F: (816) 623-9849