




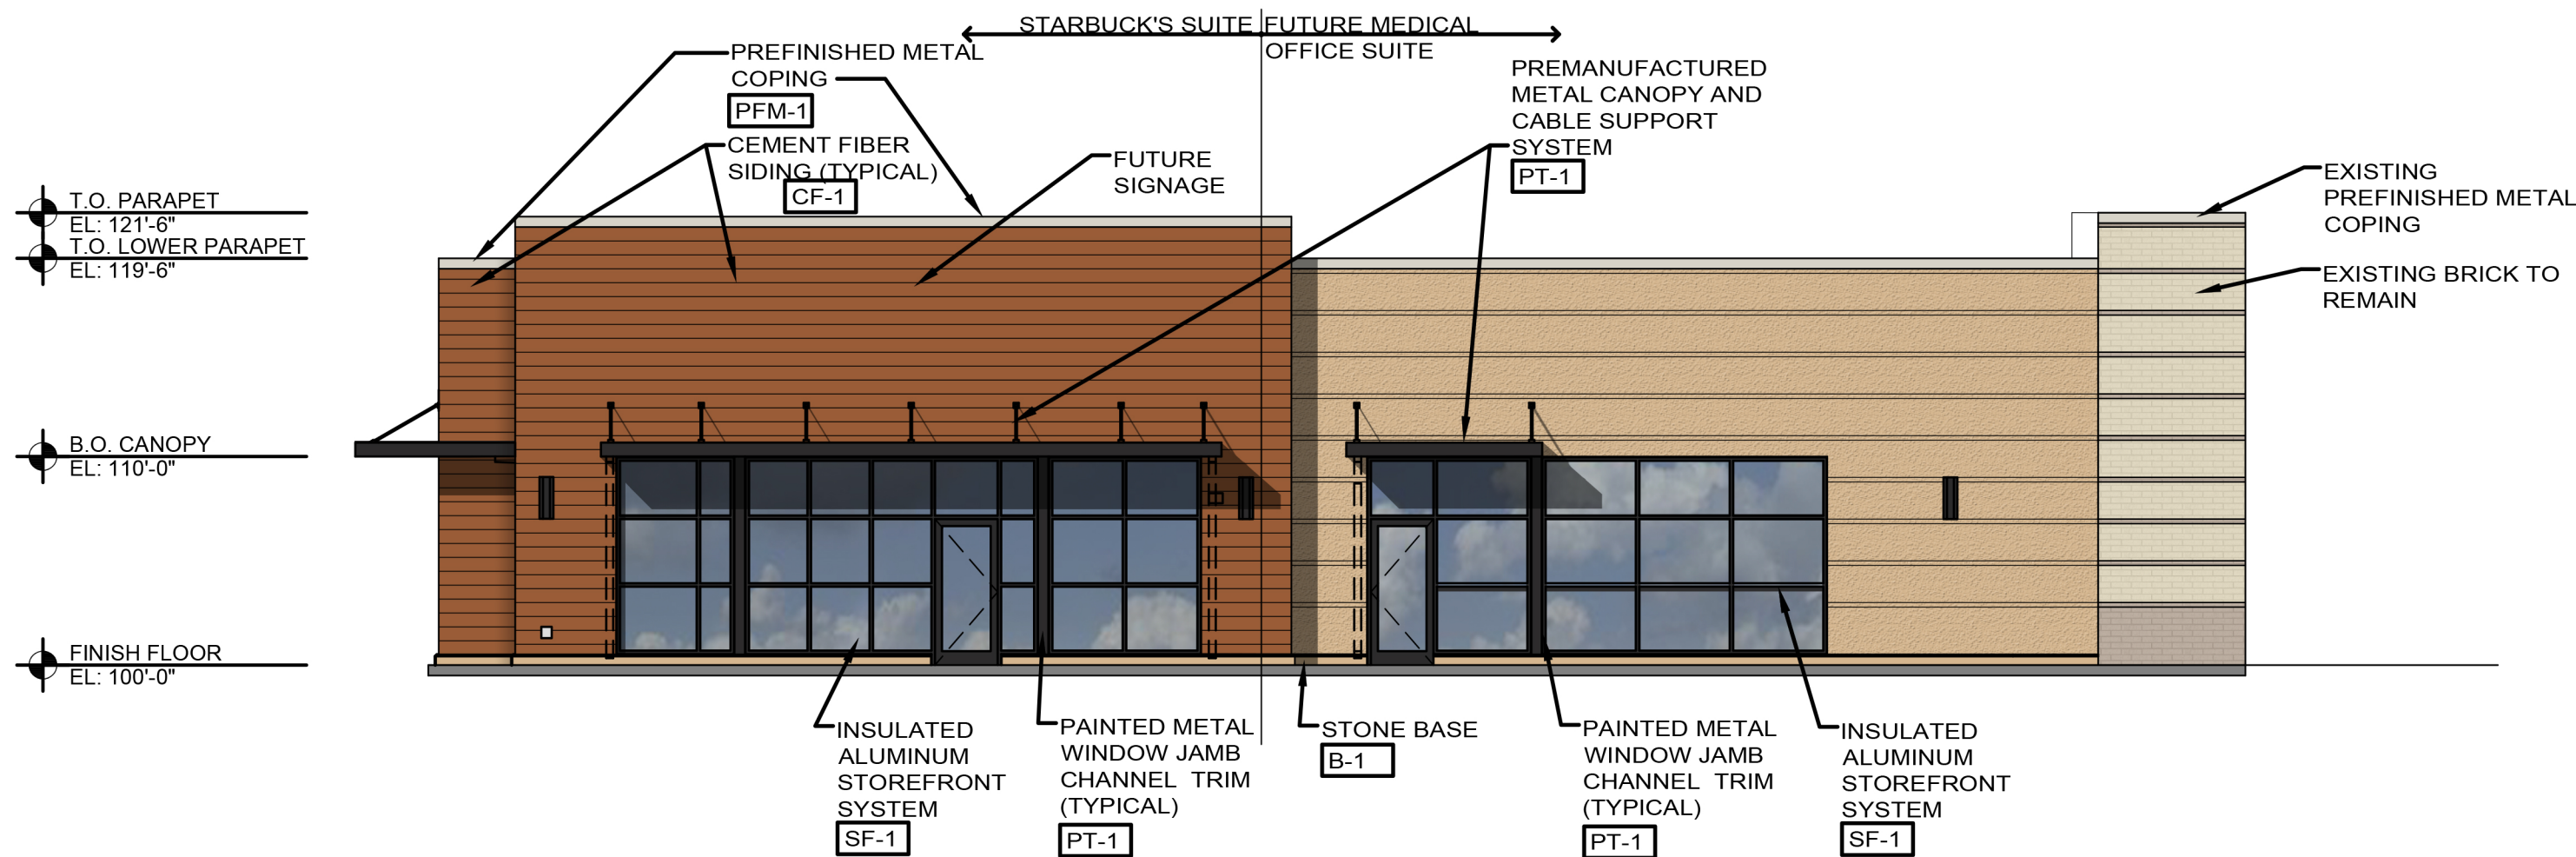


EXTERIOR ELEVATION
SCALE: 1/8" = 1'-0"

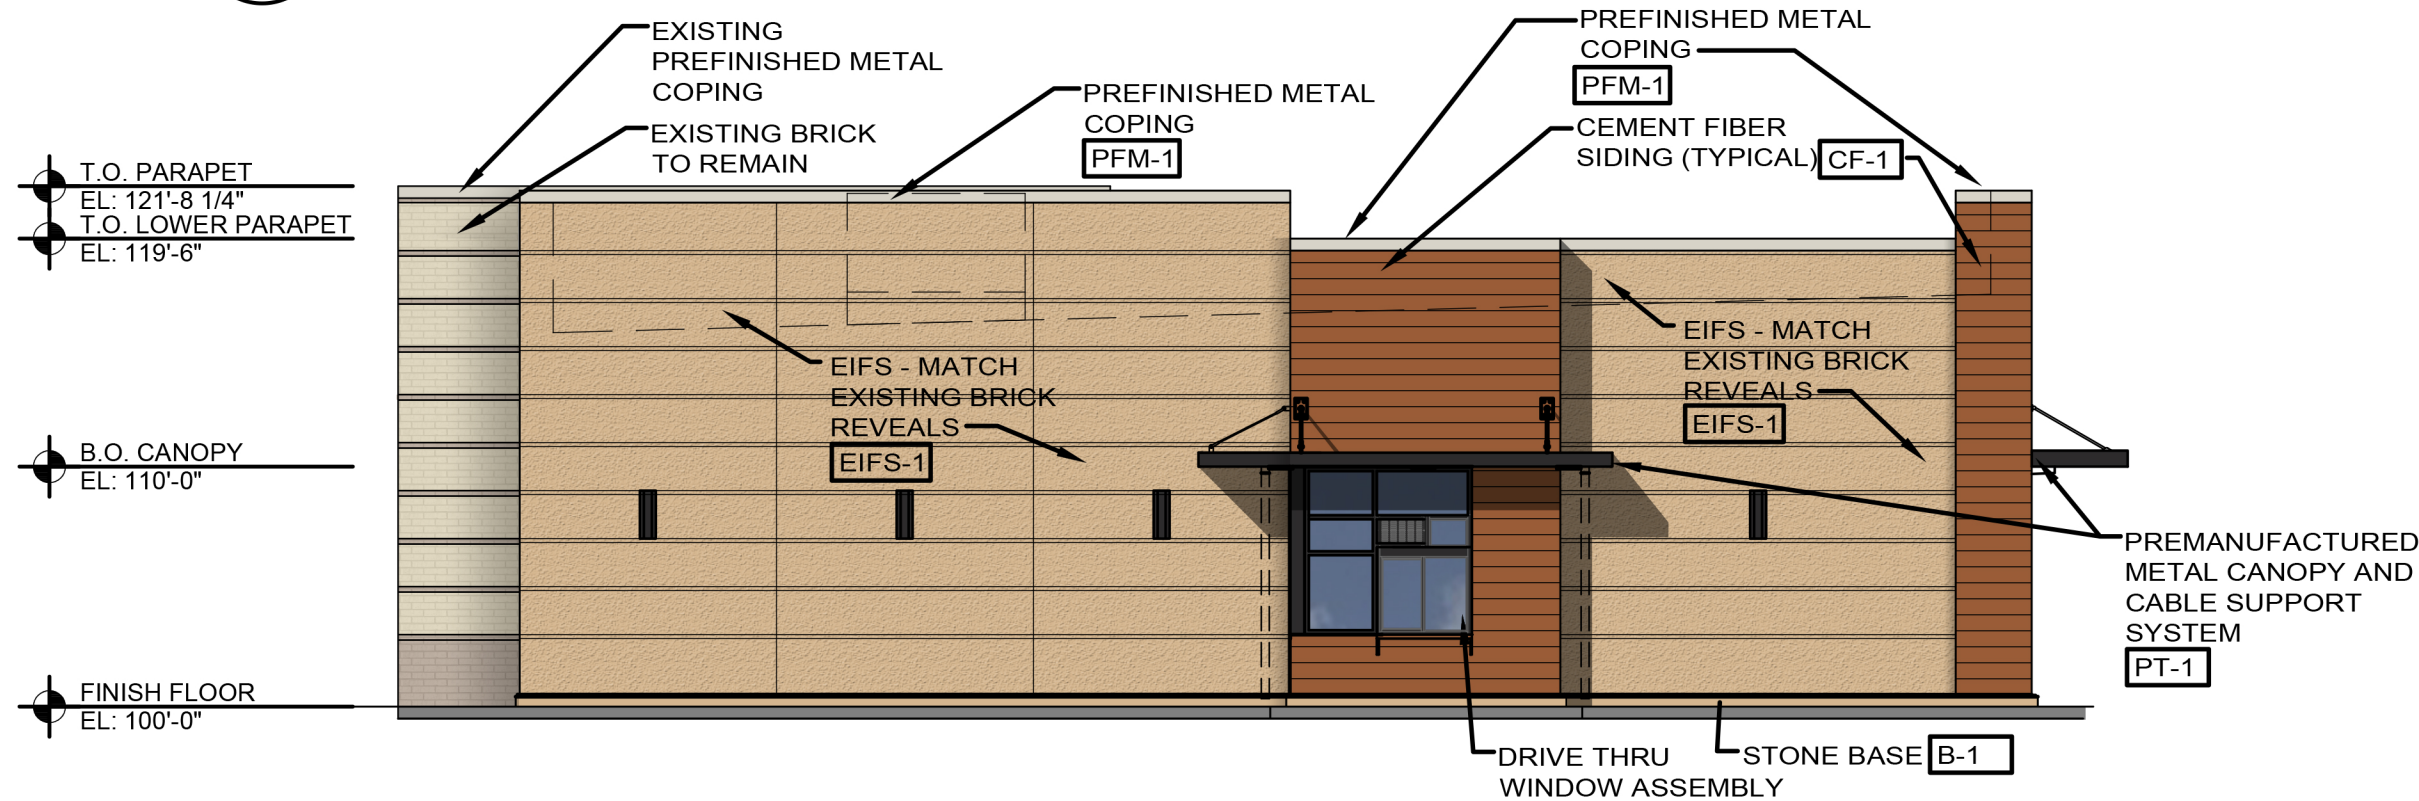

EXTERIOR ELEVATION
SCALE: 1/8" = 1'-0"

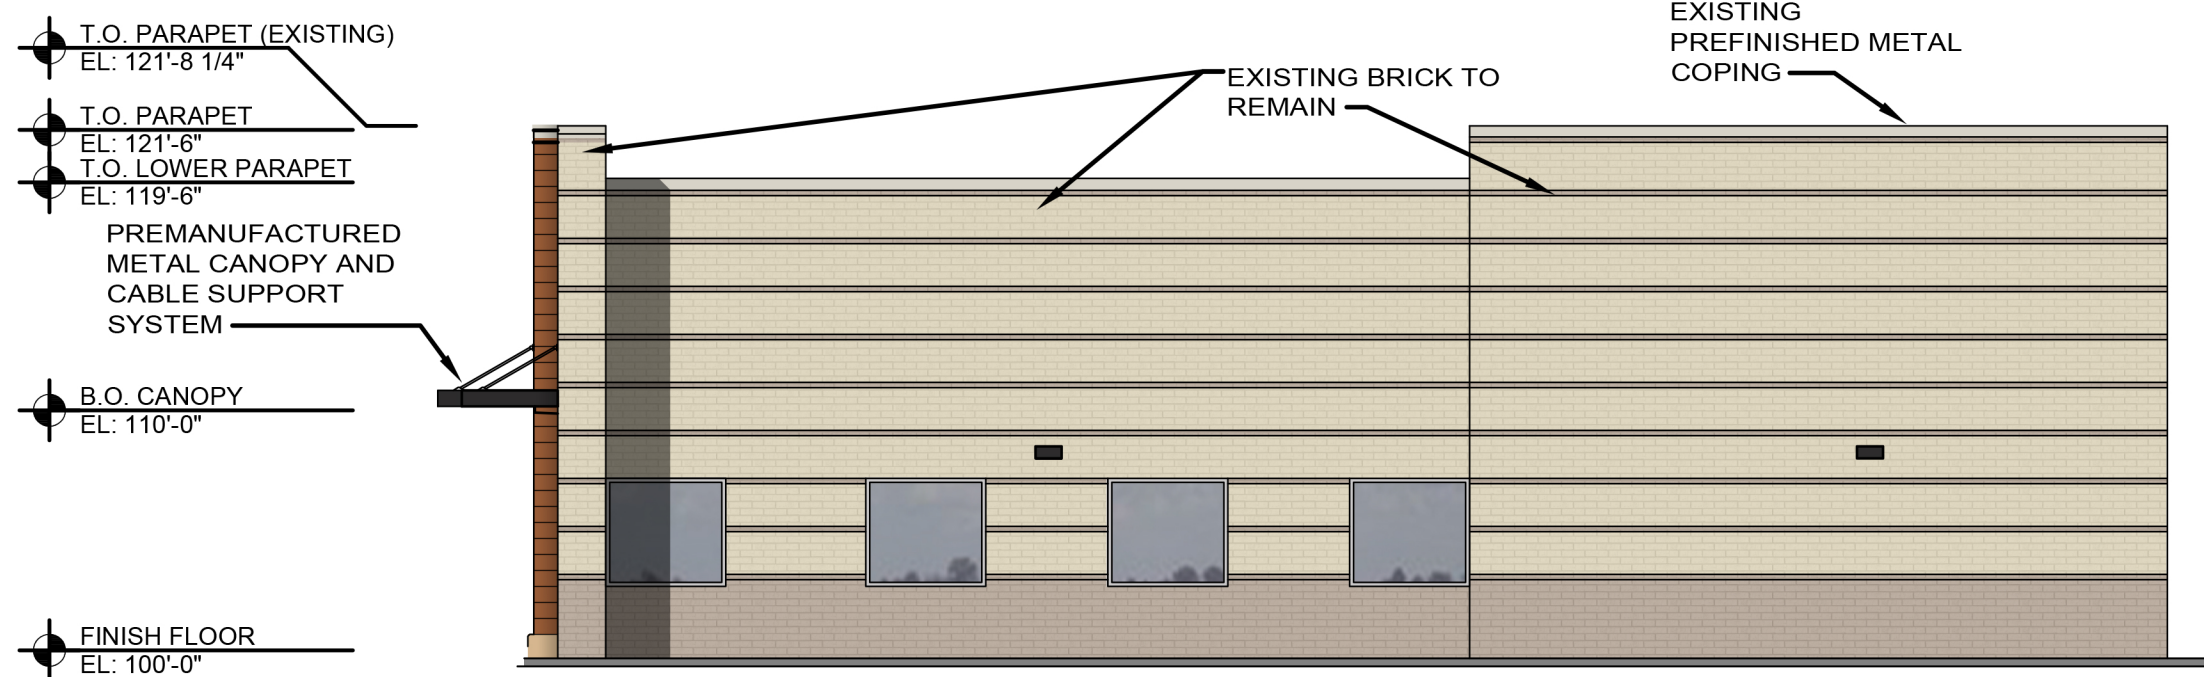

EXTERIOR ELEVATION
SCALE: 1/8" = 1'-0"

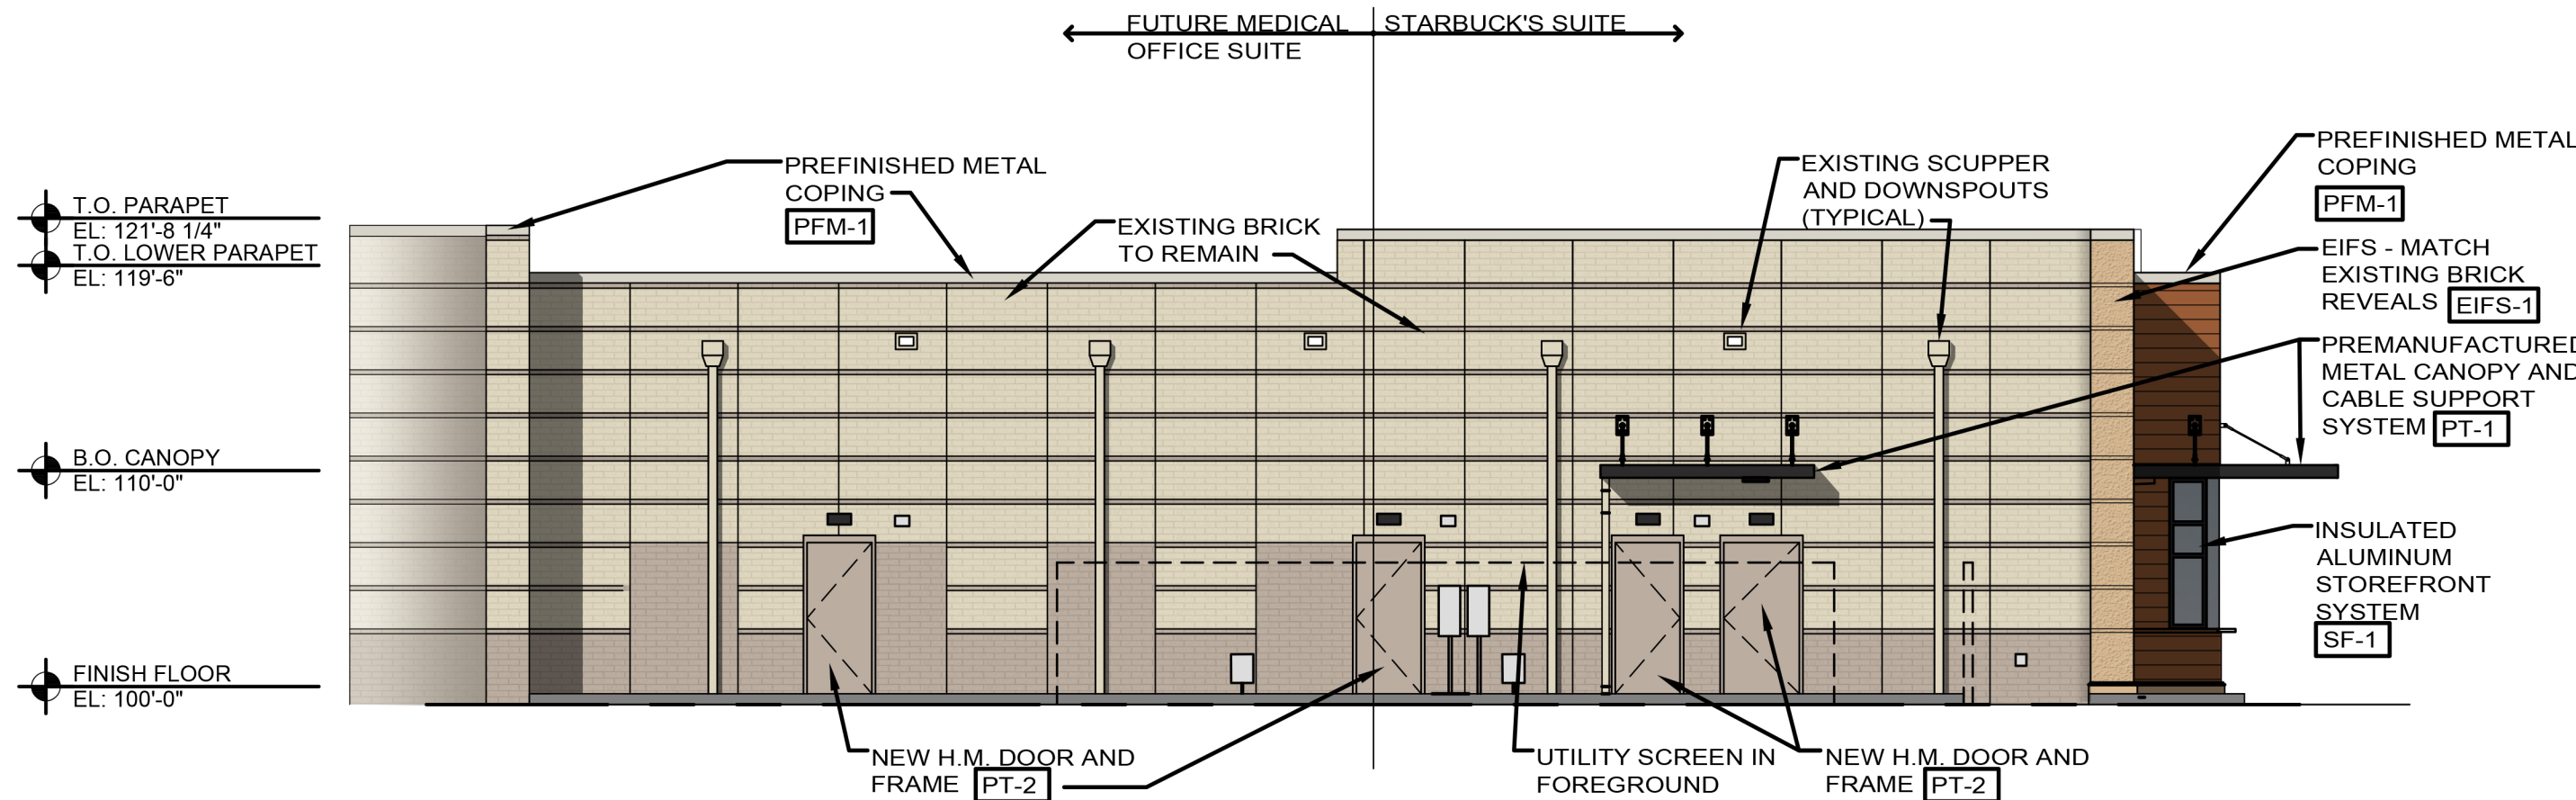

EXTERIOR ELEVATION
SCALE: 1/8" = 1'-0"

Material Legend			
Precast base: B-1	Manf.	Color: Match Cement fiber finish CF-1	Description: Base
Cement fiber siding: CF-1	Manf. Allura	Color: Siding: Allura 8" trim- 4/4 textured fiber cement board trim (8"x12") (Wood grain exposed) Stain: Two coats of exterior stain over exterior faux glazing. (see notes below)	Description: Front and (Street) End Wall Refer To Notes
E.I.F.S.: EIFS-1	Manf. StoCorp	Color: StoTherm Essence - Sto 32121 48 - C2 Standard Medium Finish	Description: Main Field
Paint: PT-1 PT-2	Manf. Sherwin Williams Sherwin Williams	Color: Black Galv. Metal Painted Match Adjacent finish	Description: Canopy Curb and H.M. Door
Metal: PFM-1	Manf. Metal Era	Color: Match Existing	Description: Prefinished For Metal Coping
Storefront: SF-1	Manf. Kawneer	Color: Kawneer #29 Black Anodized	Description: Storefront Framing
Aluminum Soffit system: SF-1	Manf. Armstrong	Color: Armstrong "Metal Works" linear 7160 Color - Flat Black	Description: Canopy soffit panels
Material Notes: Install per manufacturers instruction and recommendations. Use manufacturer certified installer. Provide all trim and accessories as required to provide a complete installation. - Fill screw holes in fiber cement board trim with wood putty. Wood putty to be color matched to fiber cement. Wipe off excess putty with a damp rag before it hardens. At vertical siding: - Apply exterior faux glazing over the entire surface. - Apply first coat of exterior Behr stain "Behr Chocolate" with a brush. - Apply stain one board at a time and brush strokes to run with the grain. - Apply a second coat of exterior Behr stain "Bear Valise" the same way as the first. At horizontal siding: - Paint per manufacturers recommendations.			