






BUILDING II
Summit at West Pryor - Phase II

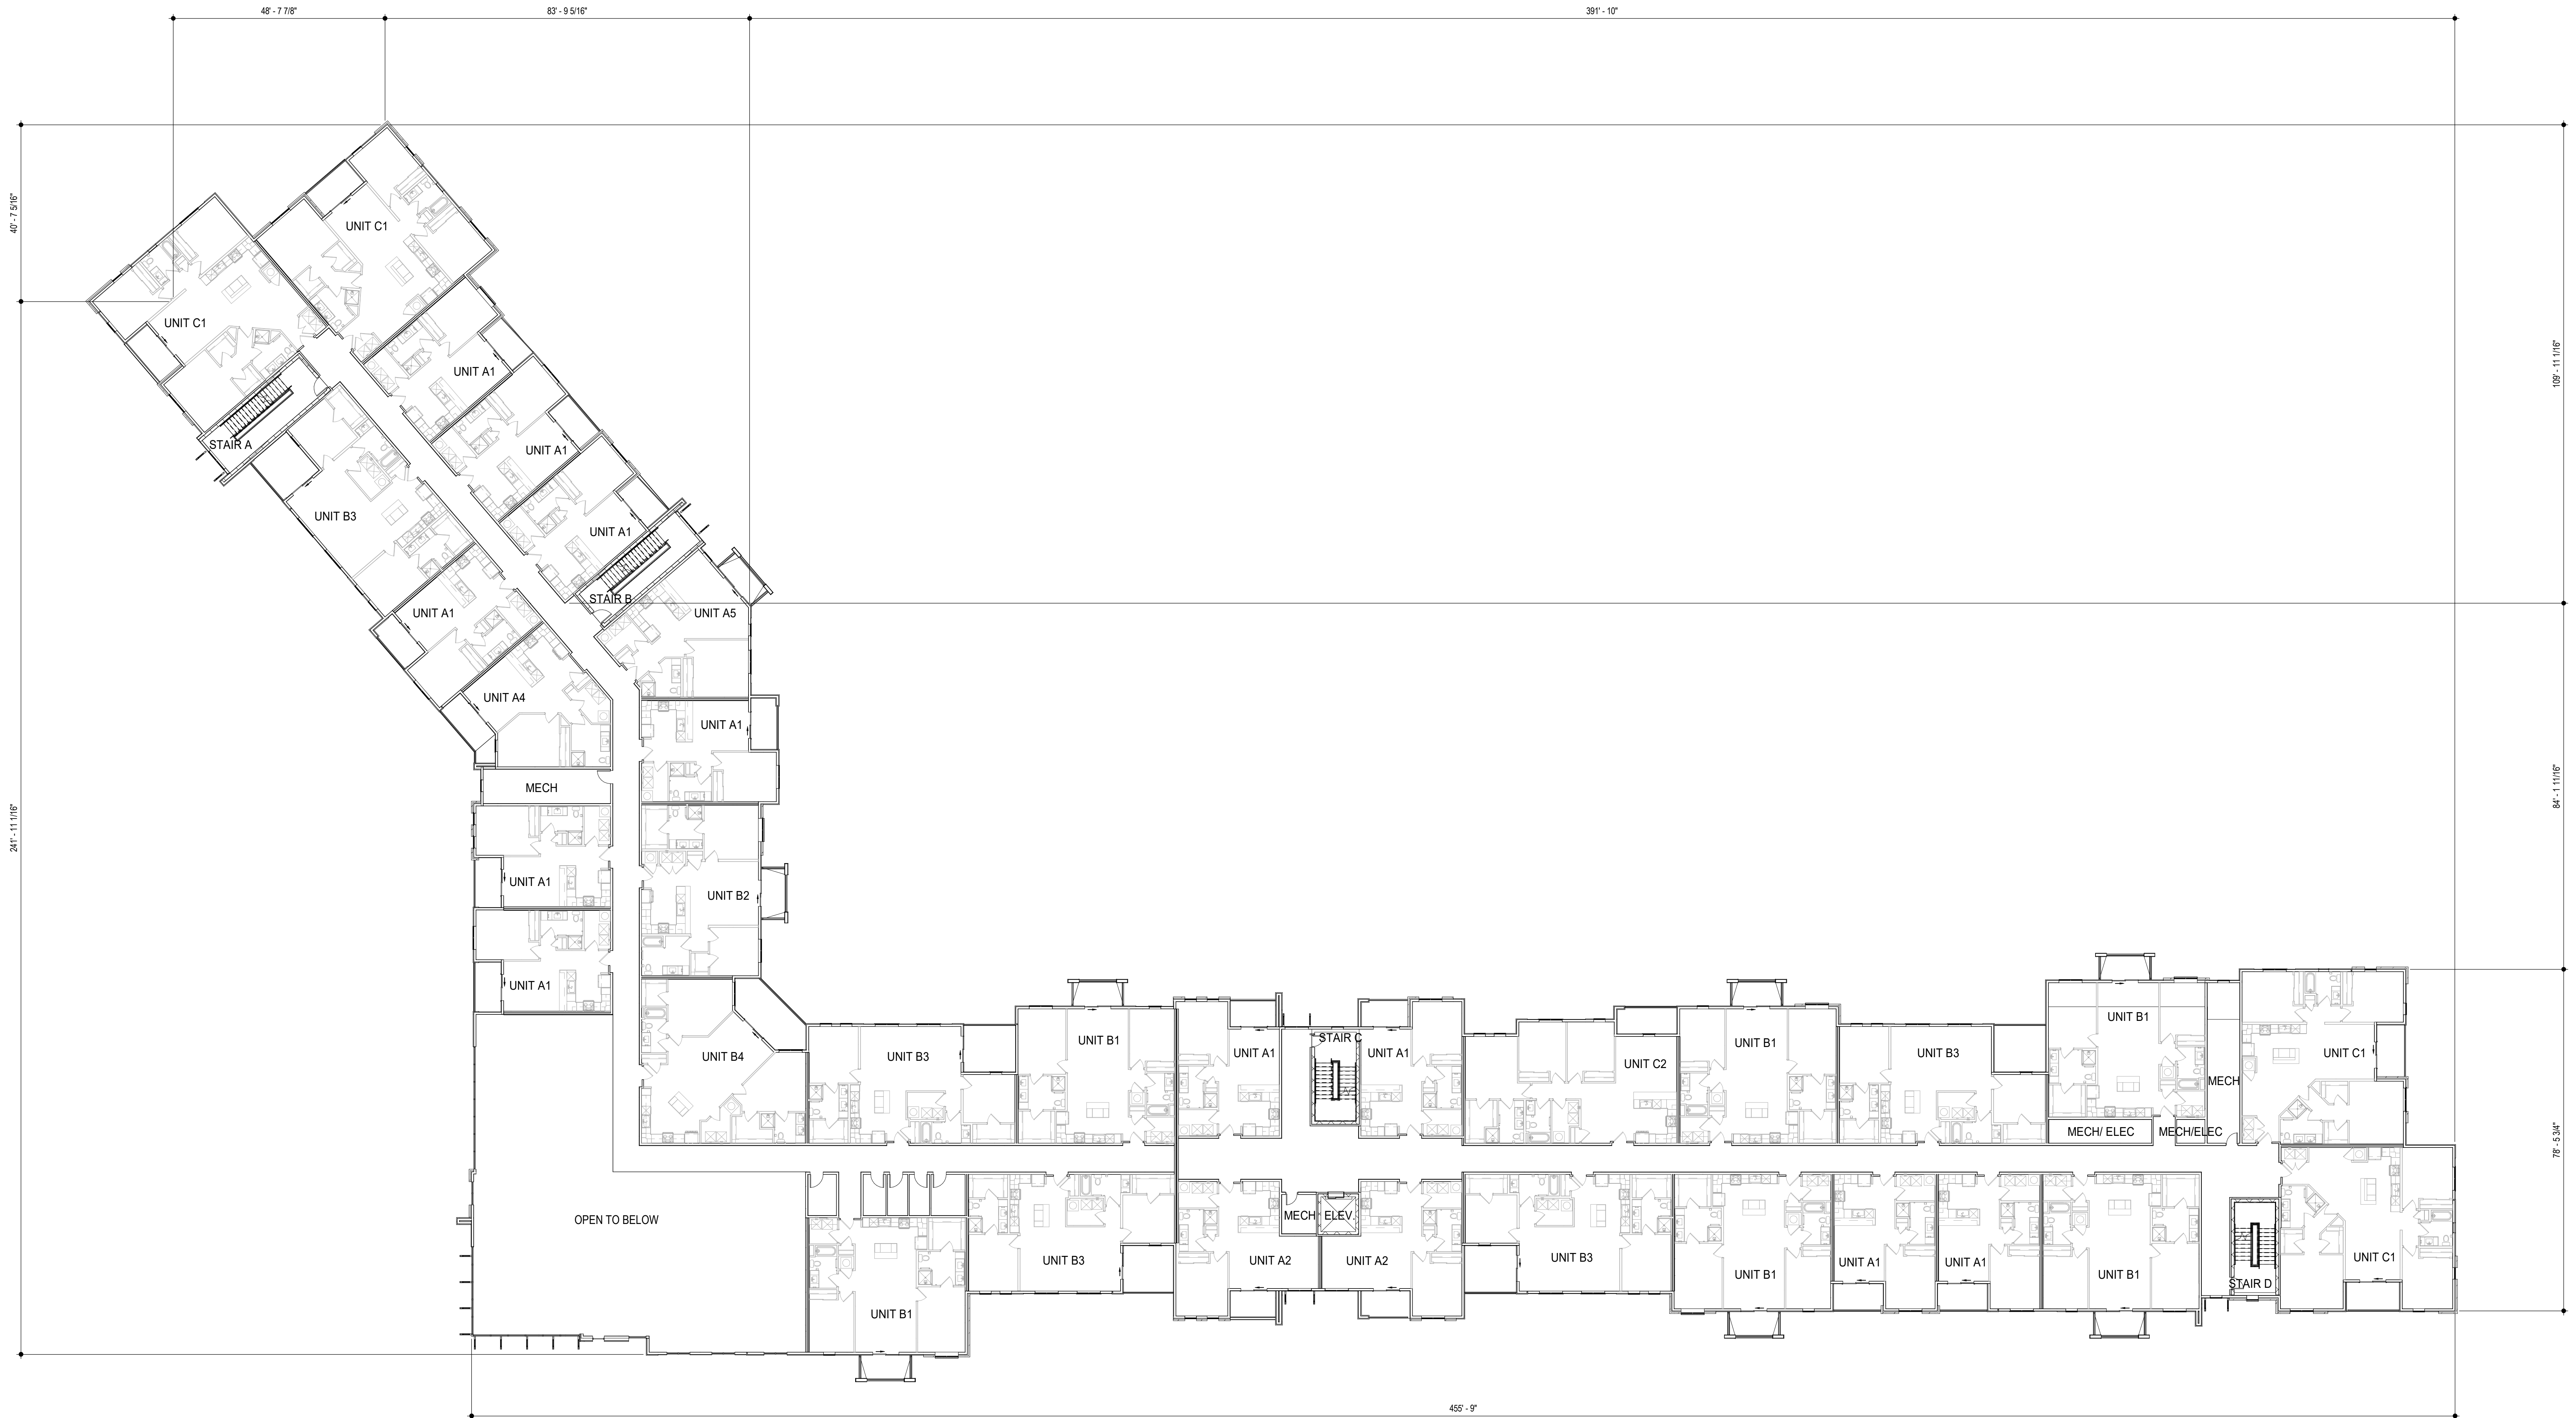

1 BLDG 1 - SECOND FLOOR PLAN
SCALE: 1/16" = 1'-0"

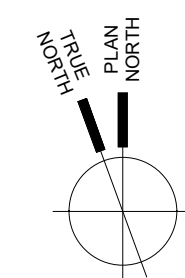

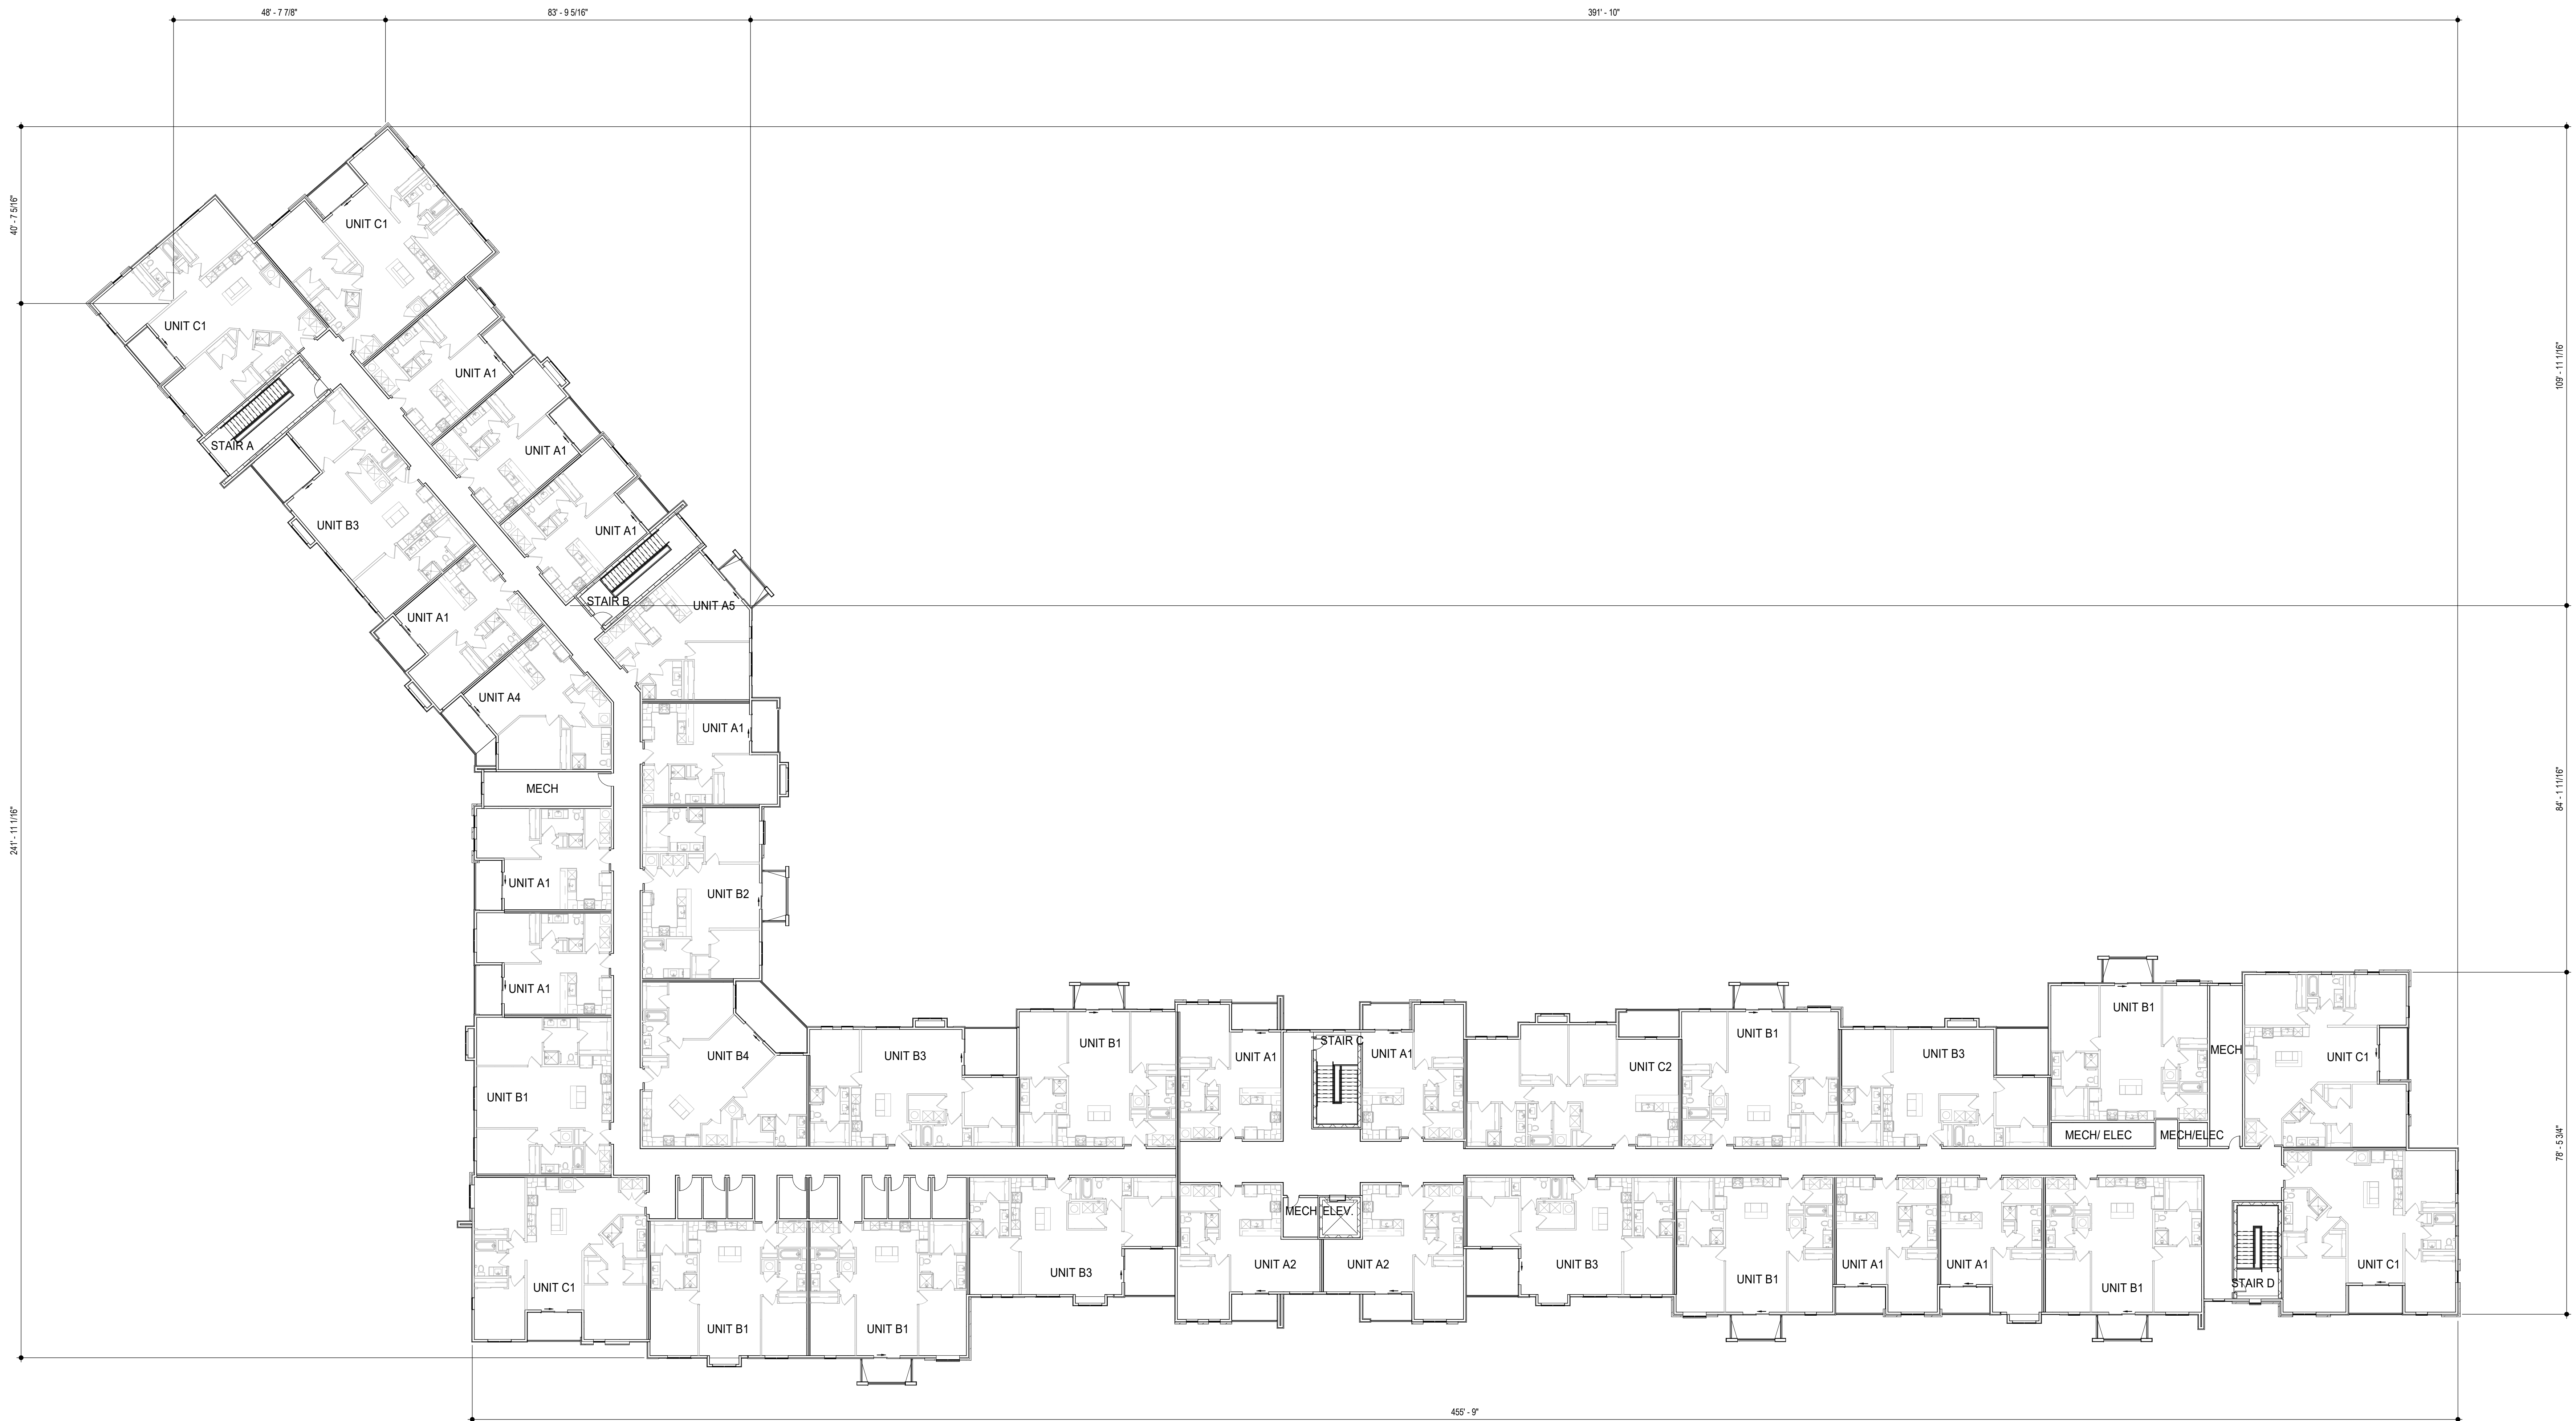

1 BLDG 1 - THIRD FLOOR PLAN
SCALE: 1/16" = 1'-0"

