

Quality since 1959
P.O. BOX 528, GRANDVIEW, MISSOURI 64030
PHONE: (816) 966-0839 FAX: (816) 763-1761

Quality since 1959
P.O. BOX 528, GRANDVIEW, MISSOURI 64030
PHONE: (816) 966-0839 FAX: (816) 763-1761

Quantity since 1959
P.O. BOX 528, GRANDVIEW, MISSOURI 64030
PHONE: (816) 966-0839 FAX: (816) 763-1761



PHONE: (816) 966-0839 FAX: (816) 763-1761

SITE PLAN

ORDERED BY: CHAD DUMAS

PROPERTY ADDRESS: 400 SW WATERFALL COURT

DESCRIPTION: Lot 111, WINTERSET PARK, 5TH PLAT, a subdivision in the City of Lee's Summit, Jackson County, Missouri.

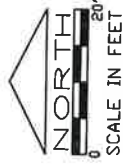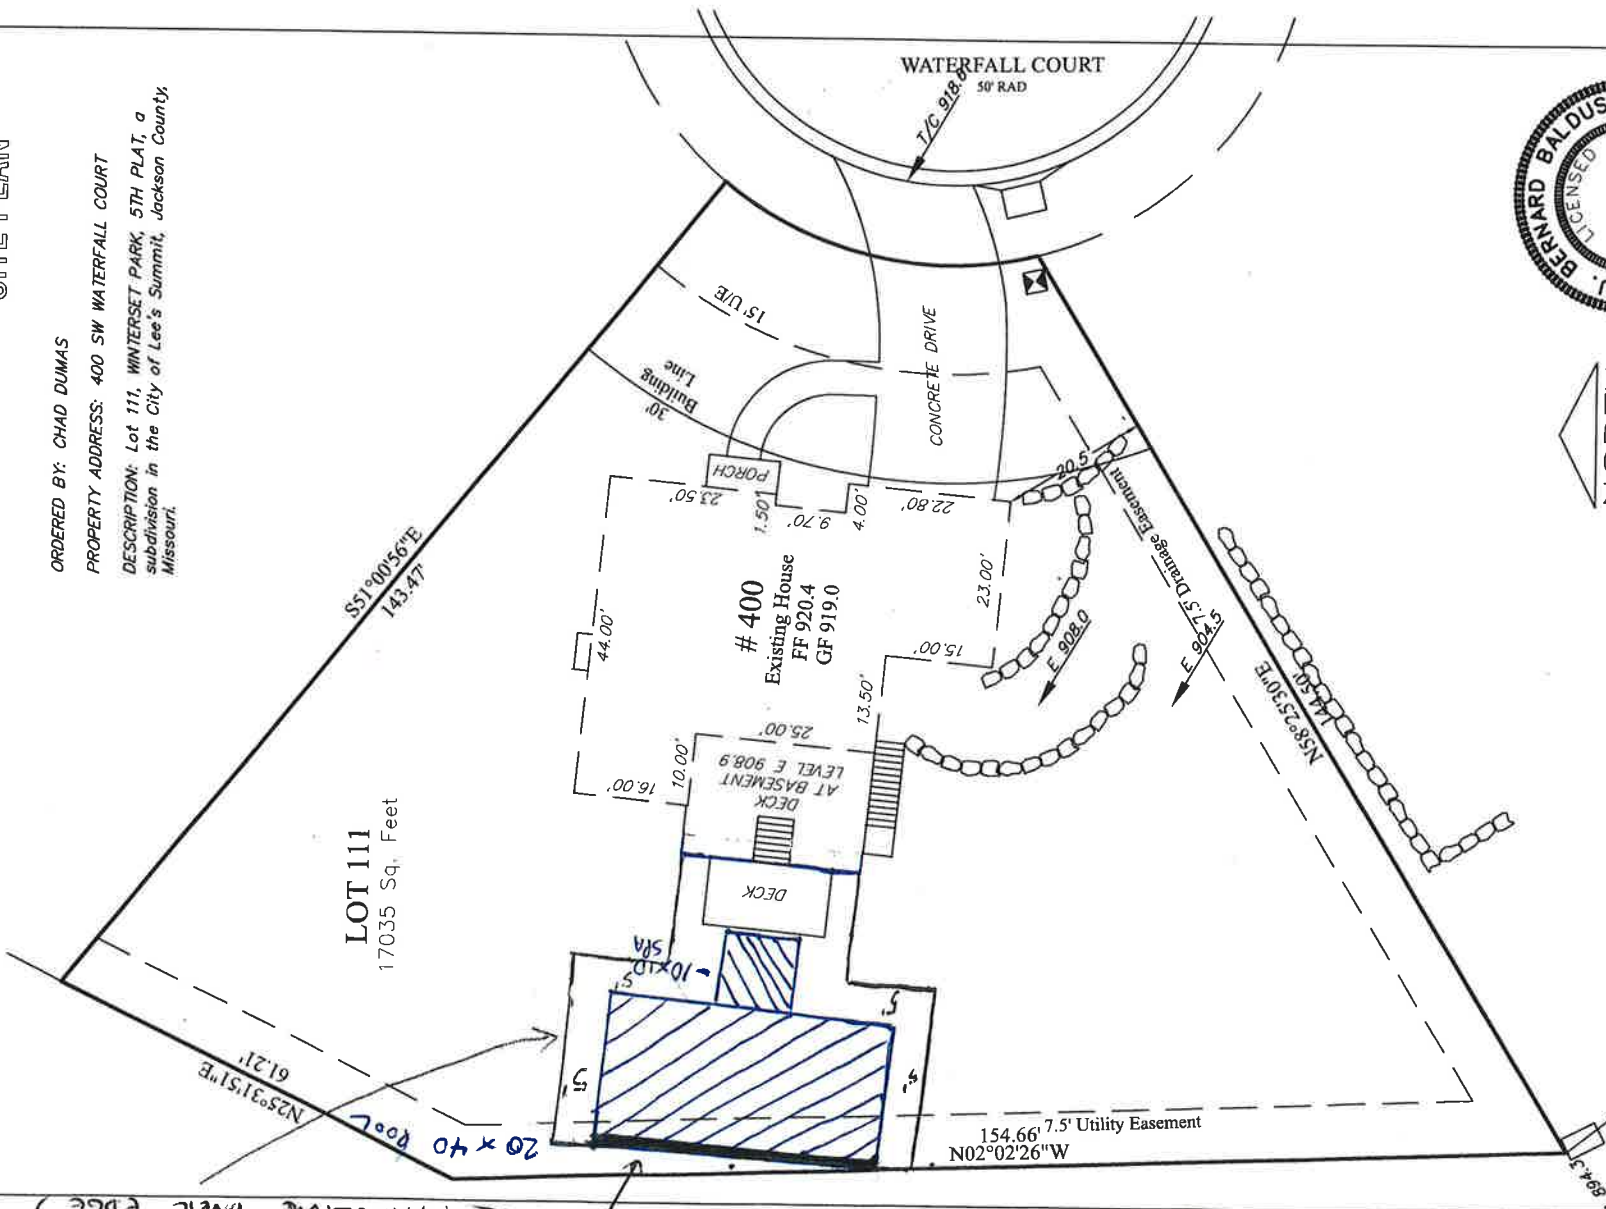

SCALE: 1" = 20'

DATE: 04/01/2016
LOG NO: 104107

JOB NO: 194193
Check: bb. m. pts.

direct. 00, 1P, pls,

J. BERNARD BALDUS, MPLS # 2445

*This drawing is for Site Planning Only and does not
Constitute a boundary Survey per Customer request.*