

These standard symbols will be found in the drawing.

- Set 1/2" Rebar & Cap (LS-2005008319-D)
- ⊙ Found Survey Monument (As Noted)
- ① Exception Document Location

U/E	Utility Easement
B/L	Building Setback Line

OWNER:
NLV PERGOLA PARK, LLC
3152 SW GRANDSTAND CIRCLE
LEES SUMMIT, MO 64081

A map showing the project area. A vertical line represents New Longview Park Dr, and a horizontal line represents Highway 10. The intersection is marked with a circle containing the number 10. A shaded area labeled 'SITE' is located at the intersection, with an arrow pointing to it.

ALL OF LOT 112, PERGOLA PARK 4TH PLAT, A SUBDIVISION IN LEE'S SUMMIT, JACKSON COUNTY, MISSOURI, AND ALL OF LOT 2, NEW LONGVIEW MANSION LOTS 1-2, A SUBDIVISION IN LEE'S SUMMIT, JACKSON COUNTY, MISSOURI.

THE UNDERSIGNED PROPRIETOR OF THE ABOVE DESCRIBED TRACT OF LAND HAS CAUSED THE SAME TO BE SUBDIVIDED IN THE MANNER SHOWN ON THE ACCOMPANYING MINOR PLAT, WHICH PLAT AND SUBDIVISION SHALL HEREAFTER BE KNOWN AS:

AN EASEMENT OR LICENSE IS HEREBY GRANTED TO THE CITY OF LEE'S SUMMIT, MISSOURI, TO LOCATE, CONSTRUCT AND MAINTAIN, OR TO AUTHORIZE THE LOCATION, CONSTRUCTION AND MAINTENANCE OF POLES, WIRES, ANCHORS, CONDUITS, AND/OR STRUCTURES FOR WATER, GAS, SANITARY SEWER, STORM SEWER, SURFACE DRAINAGE CHANNEL, ELECTRICITY, TELEPHONE, CABLE TV, OR ANY OTHER NECESSARY PUBLIC UTILITY OR SERVICES, ANY OR ALL OF THEM, UPON, OVER, OR UNDER THOSE AREAS OUTLINED AND DESIGNATED UPON THIS PLAT AS "UTILITY EASEMENTS" (U.E.), "DRAINAGE EASEMENT" (D.E.) OR WITHIN ANY STREET OR THOROUGHFARE DEDICATED TO THE PUBLIC USE ON THIS PLAT. GRANTOR, ON BEHALF OF HIMSELF, HIS HEIRS, HIS ASSIGNS AND SUCCESSORS IN INTEREST, HEREBY WAIVES, TO THE FULLEST EXTENT ALLOWED BY LAW, INCLUDING, WITHOUT LIMITATIONS, SECTION 527.188, RSMo (2006), ANY RIGHT TO REQUEST RESTORATION OF RIGHTS PREVIOUSLY TRANSFERRED AND VACATION OF THE EASEMENTS HEREIN GRANTED.

BUILDING LINES OR SETBACK LINES ARE HEREBY ESTABLISHED AS SHOWN ON THE ACCOMPANYING PLAT AND NO BUILDING OR PORTION THEREOF SHALL BE CONSTRUCTED BETWEEN THIS LINE AND THE STREET RIGHT OF WAY LINE

THERE IS NO VISIBLE EVIDENCE OF ABANDONED OIL OR GAS WELLS LOCATED WITHIN THE PLAT BOUNDARIES, AS IDENTIFIED IN "ENVIRONMENTAL IMPACT STUDY OF ABANDONED OIL AND GAS WELLS IN LEE'S SUMMIT, MISSOURI," EDWARD ALTON MAY JR., P.E., 1995.

INDIVIDUAL LOT OWNER(S) SHALL NOT CHANGE OR OBSTRUCT THE DRAINAGE FLOW LINES ON THE LOTS INCLUDED IN THE MASTER DRAINAGE PLAN FOR "PERGOLA PARK - 4TH PLAT", UNLESS SPECIFIC APPLICATION IS MADE AND APPROVED BY THE CITY ENGINEER.

IN TESTIMONY THEREOF:
 NLV PERGOLA PARK LLC, A MISSOURI CORPORATION, HAS CAUSED THESE PRESENT TO BE SIGNED THIS _____ DAY OF _____
 20__.

RUSSELL PEARSON

STATE OF _____)
)SS
COUNTY OF _____)

ON THIS _____ DAY OF _____, 20____, BEFORE ME, THE UNDERSIGNED NOTARY PUBLIC, PERSONALLY APPEARED RUSSELL PEARSON, AUTHORIZED SIGNATORY OF PERGOLA PARK LLC, A MISSOURI CORPORATION, TO ME KNOWN TO BE THE PERSON DESCRIBED HEREIN AND WHO EXECUTED THE FOREGOING INSTRUMENT ON BEHALF OF SAID COMPANY AND BEING DULY SWORN BY ME DID ACKNOWLEDGE THAT HE/SHE EXECUTED THE FOREGOING INSTRUMENT AS THEIR FREE ACT AND DEED.

I HAVE SET MY HAND AND AFFIXED MY SEAL THE DAY AND YEAR LAST WRITTEN ABOVE

NOTARY PUBLIC _____ MY COMMISSION EXPIRES _____

CITY OF LEE'S SUMMIT:

THIS IS TO CERTIFY THAT THE MINOR PLAT OF PERGOLA PARK LOT 112A & LOT 2A, WAS
SUBMITTED TO AND DULY APPROVED BY THE CITY OF LEE'S SUMMIT, MISSOURI,
PURSUANT TO CHAPTER 33 OF THE CITY OF LEE'S SUMMIT CODE OF ORDINANCES, THE
UNIFIED DEVELOPMENT ORDINANCE.

By Ryan A. Elam, P.E., Director of Development Services Date _____

By _____
Trisha Fowler Arcuri, City Clerk Date

By _____
George M Binger, III P.E. , City Engineer Date _____

APPROVED BY JACKSON COUNTY ASSESSOR/GIS DEPT:

By _____

Date _____

I HEREBY CERTIFY THAT I HAVE MADE A SURVEY OF THE PREMISES DESCRIBED HEREIN WHICH MEETS OR EXCEEDS THE CURRENT "MISSOURI MINIMUM STANDARDS FOR PROPERTY BOUNDARY SURVEYS" AS JOINTLY ESTABLISHED BY THE MISSOURI BOARD FOR ARCHITECTS, PROFESSIONAL ENGINEERS, PROFESSIONAL LAND SURVEYORS, AND LANDSCAPE ARCHITECTS AND THE MISSOURI DEPARTMENT OF AGRICULTURE AND RESOURCE ASSESSMENT AND THAT THE RESULTS OF SAID SURVEY ARE REPRESENTED ON THIS PLAT TO THE BEST OF MY PROFESSIONAL KNOWLEDGE AND BELIEF.

MATTHEW J. SCHLICHT, MOPLS 2012000102
ENGINEERING SOLUTIONS, LLC., MO CORP LS 2005008319-D

1. THIS SURVEY IS BASED UPON THE FOLLOWING INFORMATION PROVIDED BY THE CLIENT OR RESEARCHED BY THIS SURVEYOR.
 - (A). PLAT OF PERGOLA PARK - 4TH PLAT, RECORDED AS INSTRUMENT NO. 200506019489.
 - (B). PLAT OF PERGOLA PARK - 3RD PLAT, RECORDED AS INSTRUMENT NO. 200506018763.
 - (C). PLAT OF NEW LONGVIEW MANSION, LOTS 1-2, RECORDED AS INSTRUMENT NO. 2010060123276.
2. THIS SURVEY MEETS OR EXCEEDS THE ACCURACY STANDARDS OF A (URBAN) PROPERTY BOUNDARY SURVEY AS DEFINED BY THE MISSOURI STANDARDS FOR PROPERTY BOUNDARY SURVEYS.
3. NO TITLE REPORT WAS FURNISHED.
4. THIS COMPANY ASSUMES NO RESPONSIBILITY IN THE LOCATION OF EXISTING UTILITIES WITHIN THE SUBJECT PREMISES. THIS IS AN ABOVE-GROUND SURVEY. THE UNDERGROUND UTILITIES, IF SHOWN, ARE BASED ON INFORMATION PROVIDED BY THE VARIOUS UTILITY COMPANIES AND THESE LOCATIONS SHOULD BE CONSIDERED APPROXIMATE. THERE MAY BE ADDITIONAL UNDERGROUND UTILITIES NOT SHOWN ON THIS DRAWING.
5. SUBSURFACE AND ENVIRONMENTAL CONDITIONS WERE NOT SURVEYED OR EXAMINED OR CONSIDERED AS A PART OF THIS SURVEY. NO EVIDENCE OR STATEMENT IS MADE CONCERNING THE EXISTENCE OR UNDERGROUND OR OVERHEAD CONDITIONS, CONTAINERS OR FACILITIES THAT MAY AFFECT THE USE OR DEVELOPMENT OF THIS PROPERTY. NO ATTEMPT HAS BEEN MADE TO LOCATE UTILITIES AND DATA CONCERNING EXISTENCE, SIZE, DEPTH, CONDITIONS, CAPACITY OR LOCATION OF ANY UTILITY EXISTING ON THE SITE, WHETHER PRIVATE, MUNICIPAL OR PUBLIC OWNED.
6. BEARINGS SHOWN HEREIN ARE BASED ON THE PLAT OF PERGOLA PARK - 4TH PLAT.
7. THE SUBJECT PROPERTY SURVEYED LIES WITHIN A FLOOD ZONE DESIGNATED ZONE (X). AREAS LOCATED OUTSIDE THE 100 YEAR FLOOD PLAIN, PER F.E.M.A. COMMUNITY PANEL NO. 290905C0414 G EFFECTIVE DATE: JANUARY 20, 2017.
8. (####) - INDICATES STREET ADDRESS.

Missouri State Plane Coordinate System
1983, Missouri West Zone
(2003 Adjustment)
Reference Monument: JA-29 2
Combined Scale Factor: 0.9999030

POINT	NORTHING	EASTING
1	303451.559	854549.147
2	303455.423	854572.605
3	303459.033	854572.011
4	303499.633	854565.323
5	303498.903	855151.184
JA 29 2	315309.740	862449.671

Coordinates Shown in Meters

REVISIONS

Minor Plat - Pergola Park
Lot 112A & Lot 2A
Section 10, Township 47, Range 32
Lee's Summit, Jackson County, Missouri

Minor Plat


SHEET 1 of 2	SECTION 10	TOWNSHIP 47	RANGE 32	COUNTY Jackson	JOB NO. Pergola Park
DRAWN BY M. Schlicht, PLS, PE				SCALE 1" = 20'	DATE OF PREPARATION December 7, 2020

PROFESSIONAL SEAL



ENGINEERING
— ENGINEERING & SURVEYING —
SOLUTIONS

50 SE 30TH STREET
LEE'S SUMMIT, MO 64082
P:(816) 623-9888 F:(816)623-9849

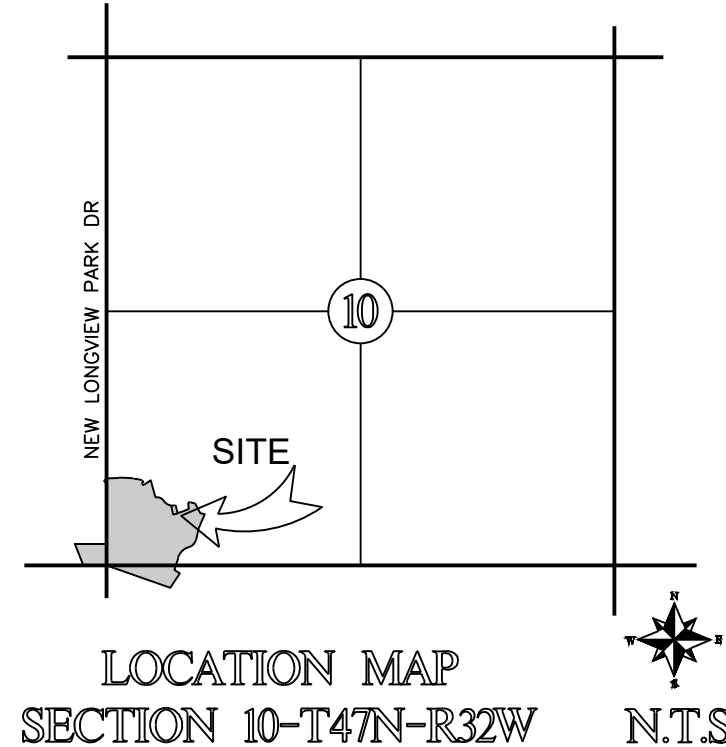

These standard symbols will be found in the drawing.

- Set 1/2" Rebar & Cap (LS-2005008319-D)
- ⊙ Found Survey Monument (As Noted)
- Ⓢ Exception Document Location

U/E	Utility Easement
B/L	Building Setback Line

OWNER:
NLV PERGOLA PARK, LLC
3152 SW GRANDSTAND CIRCL
LEES SUMMIT, MO 64081

THIS IS TO CERTIFY THAT THE MINOR PLAT OF PERGOLA PARK LOT 112A & LOT 2A, WAS
SUBMITTED TO AND DULY APPROVED BY THE CITY OF LEE'S SUMMIT, MISSOURI,
PURSUANT TO CHAPTER 33 OF THE CITY OF LEE'S SUMMIT CODE OF ORDINANCES, THE
UNIFIED DEVELOPMENT ORDINANCE

By Ryan A. Elam, P.E., Director of Development Services Date _____

By Trisha Fowler Arcuri City Clerk Date

By _____
George M Binger, III P.E. , City Engineer Date _____

APPROVED BY JACKSON COUNTY ASSESSOR/GIS DEPT:

By _____

Date _____

SURVEYOR'S CERTIFICATION:

I HEREBY CERTIFY THAT I HAVE MADE A SURVEY OF THE PREMISES DESCRIBED HEREIN WHICH MEETS OR EXCEEDS THE CURRENT "MISSOURI MINIMUM STANDARDS FOR PROPERTY BOUNDARY SURVEYS" AS JOINTLY ESTABLISHED BY THE MISSOURI BOARD FOR ARCHITECTS, PROFESSIONAL ENGINEERS, PROFESSIONAL LAND SURVEYORS, AND LANDSCAPE ARCHITECTS AND THE MISSOURI DEPARTMENT OF AGRICULTURE AND RESOURCE ASSESSMENT AND THAT THE RESULTS OF SAID SURVEY ARE REPRESENTED ON THIS PLAT TO THE BEST OF MY PROFESSIONAL KNOWLEDGE AND BELIEF.

DATE: _____
MATTHEW J. SCHLICHT, MOPLS 2012000102
ENGINEERING SOLUTIONS, LLC., MO CORP LS 2005008319-D

REVISIONS	
DATE	

Minor Plat - Pergola Park
Lot 112A & Lot 2A
Section 10, Township 47, Range 32
Lee's Summit, Jackson County, Missouri

Minor Plat

SHEET 2 of 2	SECTION 10	TOWNSHIP 47	RANGE 32	COUNTY Jackson	JOB NO. Pergola Park
DRAWN BY M. Schlicht, PLS, PE				SCALE 1" = 20'	DATE OF PREPARATION December 7, 2020

PROFESSIONAL SEAL



ENGINEERING
— ENGINEERING & SURVEYING —
SOLUTIONS

50 SE 30TH STREET
LEE'S SUMMIT, MO 64082
P: (816) 623-9887 F: (816) 623-9849

Sheet 2 of 2 - See sheet 1 for Lot 112A