
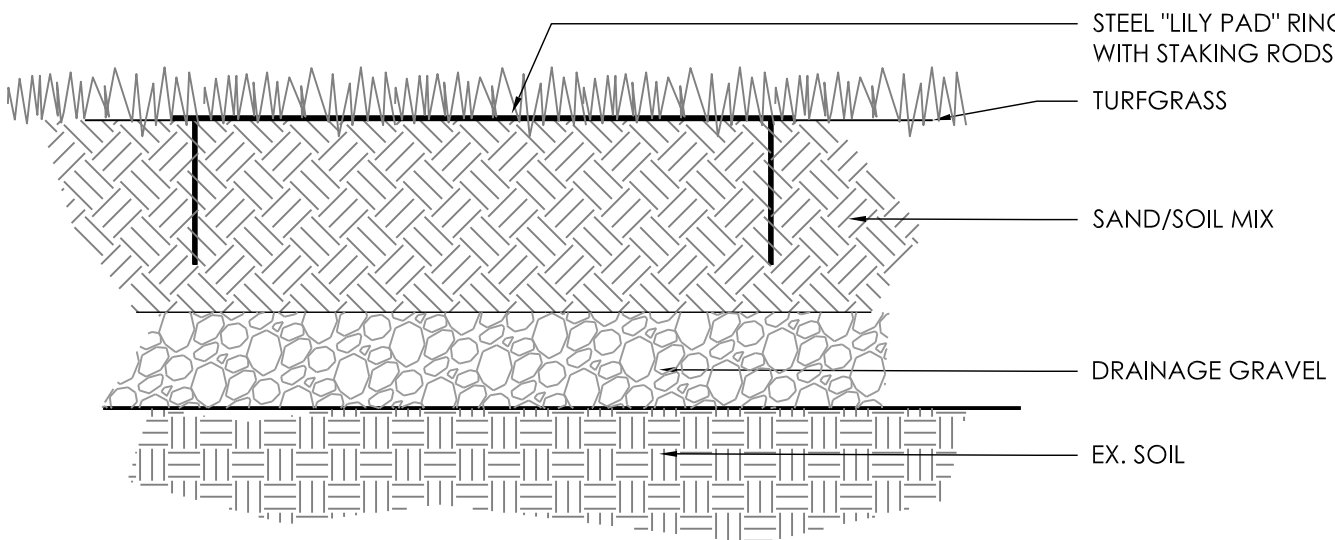


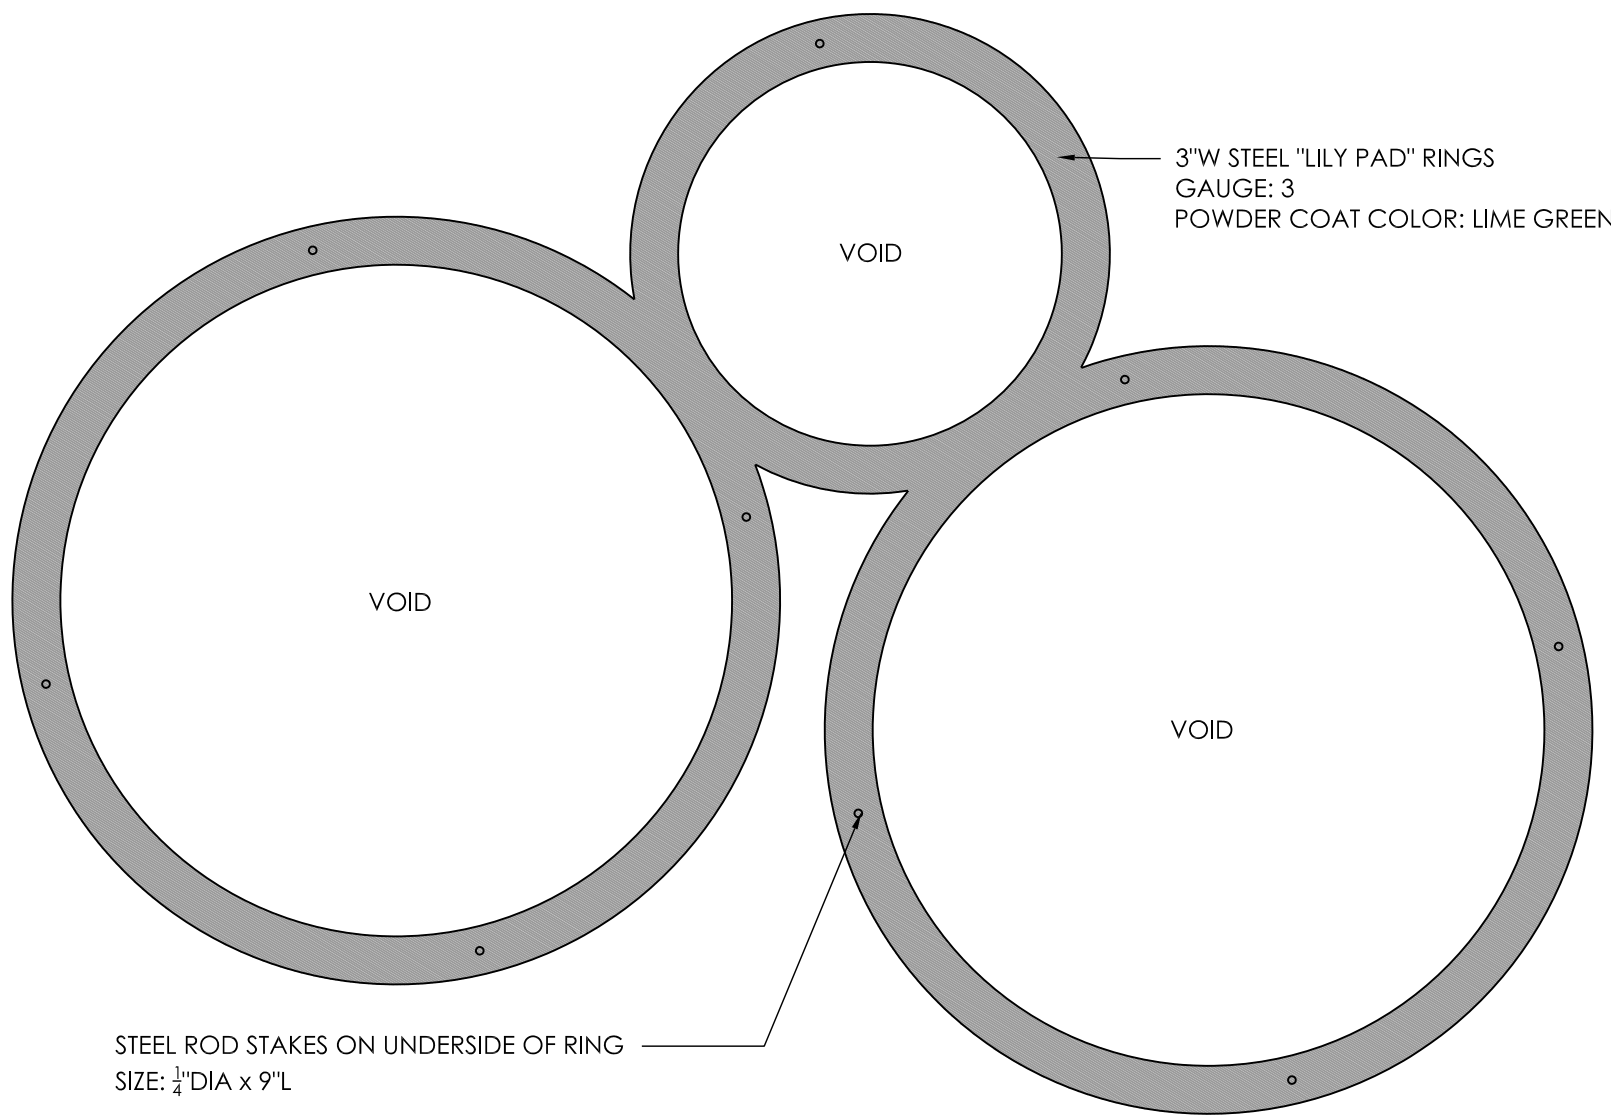


STEEL "LILY PAD" RINGS [SECTION & ENLARGED PLAN]
SCALE: 1" = 1'-0"

2

- NOTES:
- REFER TO SHEET L100 FOR OVERALL SITE PLAN
 - FABRICATOR SHALL SUBMIT SHOP DRAWINGS PRIOR TO FABRICATION
 - ALL WELD JOINTS SHALL BE GROUND SMOOTH
 - CONTRACTOR SHALL PROVIDE COLOR SAMPLE FOR APPROVAL PRIOR TO PAINT APPLICATION

ID #	TYPE	QTY. OF RINGS	OUTSIDE DIAMETER OF EACH RING
WEST POND			
1	CLSTR	3	3'-0" / 3'-0" / 4'-0"
2	SOLO	1	4'-0"
3	CLSTR	2	3'-0" / 4'-0"
4	CLSTR	3	2'-6" / 4'-0" / 4'-0"
5	SOLO	1	4'-0"
6	CLSTR	2	2'-0" / 4'-0"
7	SOLO	1	2'-6"
8	CLSTR	5	1'-6" / 2'-0" / 3'-0" / 3'-0" / 3'-6"
9	SOLO	1	2'-6"
EAST POND			
10	CLSTR	3	2'-6" / 4'-0" / 4'-0"
11	CLSTR	3	3'-0" / 3'-0" / 4'-0"
12	CLSTR	2	3'-0" / 4'-0"
13	SOLO	1	4'-0"
14	SOLO	1	2'-6"
15	SOLO	1	2'-6"
16	SOLO	1	4'-0"
17	CLSTR	2	2'-0" / 4'-0"
18	SOLO	1	4'-0"
19	CLSTR	3	2'-6" / 4'-0" / 4'-0"

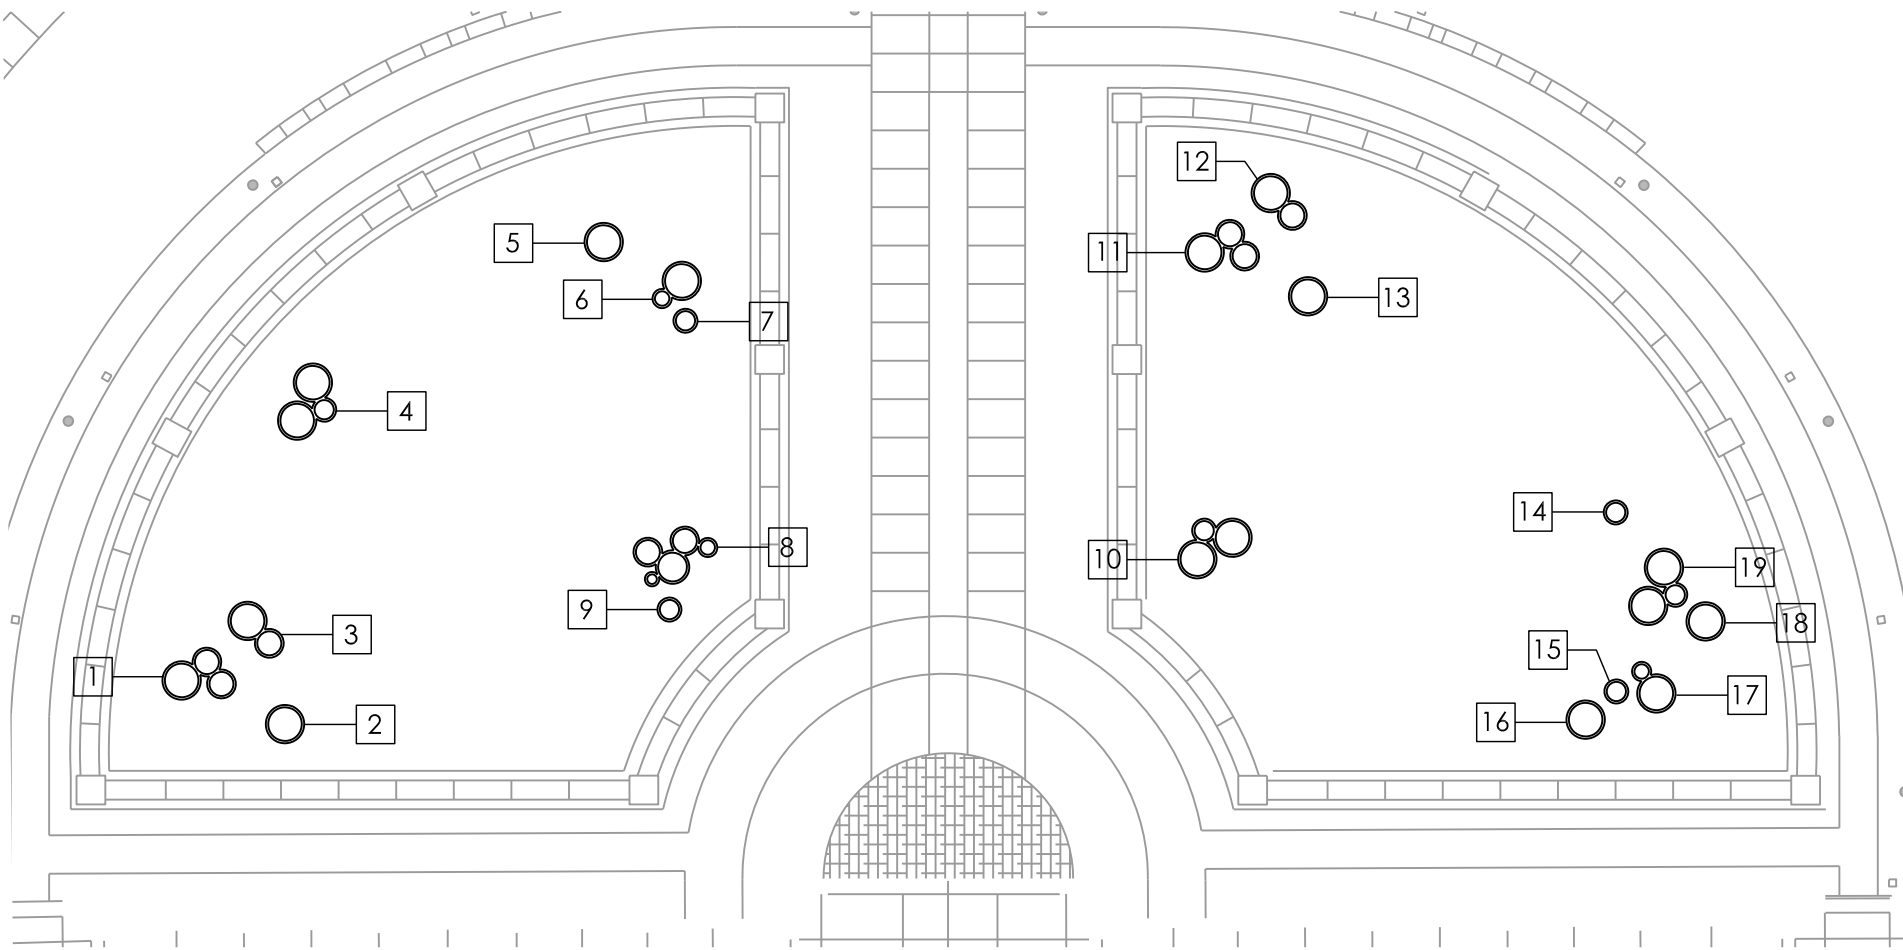

STEEL "LILY PAD" RINGS [REFERENCE PLAN & SCHEDULE]
SCALE: 1" = 20'

1

NOT USED

3