
LOT 2 NEW LONGVIEW MANSION, LOTS 1-2 DOC. NO. 2016E0123276

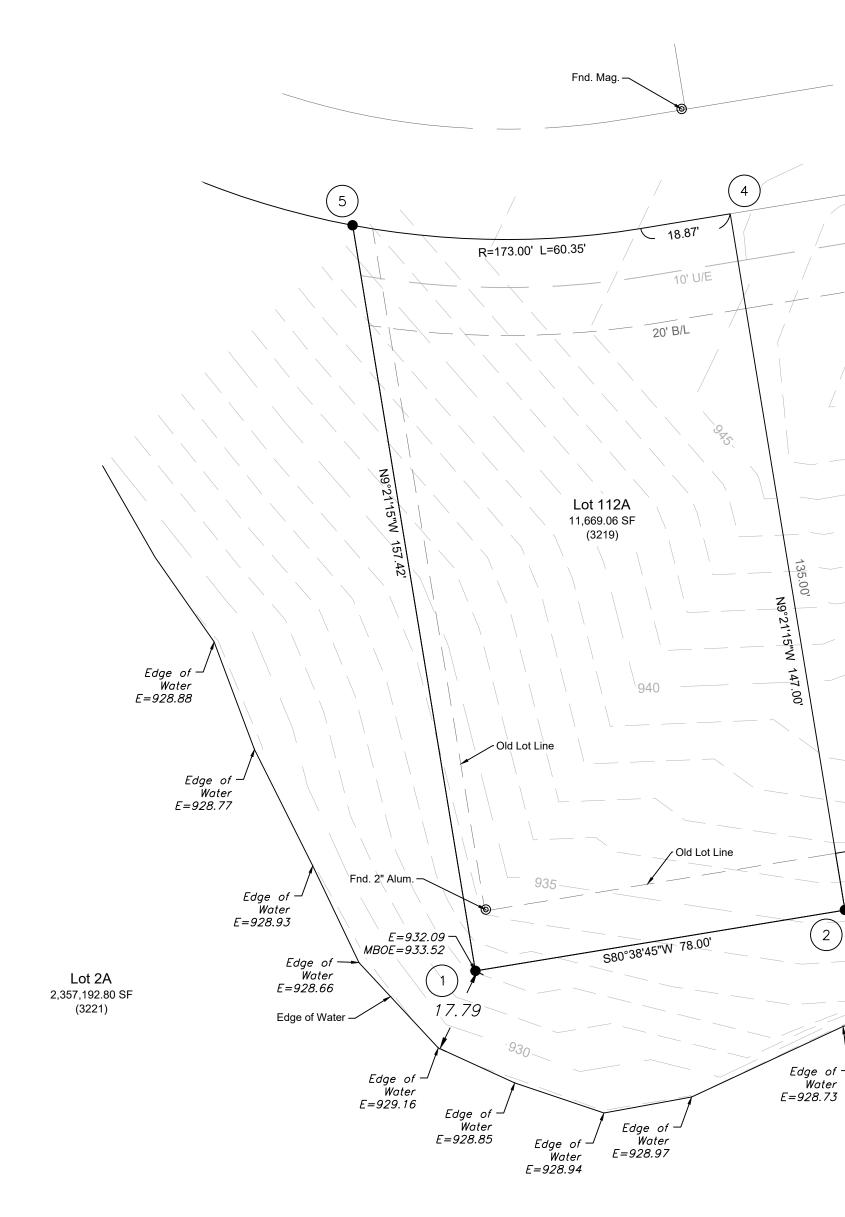

SURVEYOR'S GENERAL NOTES:

1. THIS SURVEY IS BASED UPON THE FOLLOWING INFORMATION PROVIDED BY THE CLIENT OR RESEARCHED BY THIS SURVEYOR

(A). PLAT OF PERGOLA PARK - 4TH PLAT, RECORDED AS INSTRUMENT NO. 2020E0019489. (B). PLAT OF PERGOLA PARK - 3RD PLAT, RECORDED AS INSTRUMENT NO. 2006E0018783.

(C). PLAT OF NEW LONGVIEW MANSION, LOTS 1-2, RECORDED AS INSTRUMENT NO. 2016E0123276.

2. THIS SURVEY MEETS OR EXCEEDS THE ACCURACY STANDARDS OF A (URBAN) PROPERTY BOUNDARY SURVEY AS DEFINED BY THE MISSOURI STANDARDS FOR PROPERTY BOUNDARY SURVEYS.

3. NO TITLE REPORT WAS FURNISHED.

4. THIS COMPANY ASSUMES NO RESPONSIBILITY IN THE LOCATION OF EXISTING UTILITIES WITHIN THE SUBJECT PREMISES. THIS IS AN ABOVE-GROUND SURVEY. THE UNDERGROUND UTILITIES, IF SHOWN, ARE BASED ON INFORMATION PROVIDED BY THE VARIOUS UTILITY COMPANIES AND THESE LOCATIONS SHOULD BE CONSIDERED APPROXIMATE. THERE MAY BE ADDITIONAL UNDERGROUND UTILITIES NOT SHOWN ON THIS DRAWING.

5. SUBSURFACE AND ENVIRONMENTAL CONDITIONS WERE NOT SURVEYED OR EXAMINED OR CONSIDERED AS A PART OF THIS SURVEY. NO EVIDENCE OR STATEMENT IS MADE CONCERNING THE EXISTENCE OR UNDERGROUND OR OVERHEAD CONDITIONS, CONTAINERS OR FACILITIES THAT MAY AFFECT THE USE OR DEVELOPMENT OF THIS PROPERTY. NO ATTEMPT HAS BEEN MADE TO OBTAIN OR SHOW DATA CONCERNING EXISTENCE, SIZE, DEPTH, CONDITIONS, CAPACITY OR LOCATION OF ANY UTILITY EXISTING ON THE SITE, WHETHER PRIVATE, MUNICIPAL OR PUBLIC OWNED.

6. BEARINGS SHOWN HEREIN ARE BASED ON THE PLAT OF PERGOLA PARK - 4TH PLAT.

7. THE SUBJECT PROPERTY SURVEYED LIES WITHIN A FLOOD ZONE DESIGNATED ZONE (X), AREAS LOCATED OUTSIDE THE 100 YEAR FLOOD PLAIN, PER F.E.M.A. COMMUNITY PANEL NO. 29095C0414 G EFFECTIVE DATE: JANUARY 20, 2017.


8. (####) - INDICATES STREET ADDRESS.

1983, Missouri West Zone (2003 Adjustment) Reference Monument: JA-29 2 Combined Scale Factor: 0.9999030

POINT	NORTHING
1	303451.559
2	303455.423
3	303459.033
4	303499.633
5	303498.903
JA 29 2	315309.740

Coordinates Shown in Meters



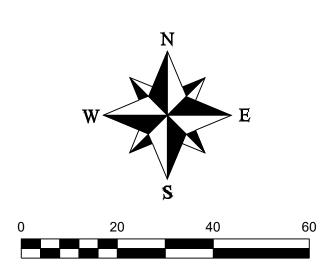

LEGEND

These standard symbols will be found in the drawing. • Set 1/2" Rebar & Cap (LS-2005008319-D Found Survey Monument (As Noted) (I) Exception Document Location U/E Utility Easement Building Setback Line B/L

OWNER NLV PERGOLA PARK, LLC

3152 SW GRANDSTAND CIRCLE LEES SUMMIT, MO 64081

PLAT DESCRIPTION:

LOTS 1-2, A SUBDIVISION IN LEE'S SUMMIT, JACKSON COUNTY, MISSOURI

DEDICATION

THE UNDERSIGNED PROPRIETOR OF THE ABOVE DESCRIBED TRACT OF LAND HAS CAUSED THE SAME TO BE SUBDIVIDED IN THE MANNER SHOWN ON THE ACCOMPANYING MINOR PLAT, WHICH PLAT AND SUBDIVISION SHALL HEREAFTER BE KNOWN AS:

EASEMENTS:

AN EASEMENT OR LICENSE IS HEREBY GRANTED TO THE CITY OF LEE'S SUMMIT, MISSOURI, TO LOCATE, CONSTRUCT AND MAINTAIN, OR TO AUTHORIZE THE LOCATION, CONSTRUCTION AND MAINTENANCE OF POLES, WIRES, ANCHORS, CONDUITS, AND/OR STRUCTURES FOR WATER, GAS, SANITARY SEWER STORM SEWER, SURFACE DRAINAGE CHANNEL, ELECTRICITY, TELEPHONE, CABLE TV, OR ANY OTHER NECESSARY PUBLIC UTILITY OR SERVICES, ANY OR ALL OF THEM, UPON, OVER, OR UNDER THOSE AREAS OUTLINED AND DESIGNATED UPON THIS PLAT AS "UTILITY EASEMENTS" (U.E.), "DRAINAGE EASEMENT" (D.E.) OR WITHIN ANY STREET OR THOROUGHFARE DEDICATED TO THE PUBLIC USE ON THIS PLAT. GRANTOR, ON BEHALF OF HIMSELF, HIS HEIRS, HIS ASSIGNS AND SUCCESSORS IN INTEREST, HEREBY WAIVES, TO THE FULLEST EXTENT ALLOWED BY LAW, INCLUDING, WITHOUT LIMITATIONS, SECTION 527.188, RSMo (2006), ANY RIGHT TO REQUEST RESTORATION OF RIGHTS PREVIOUSLY TRANSFERRED AND VACATION OF THE EASEMENTS HEREIN GRANTED.

BUILDING LINES:

BUILDING LINES OR SETBACK LINES ARE HEREBY ESTABLISHED AS SHOWN ON THE ACCOMPANYING PLAT AND NO BUILDING OR PORTION THEREOF SHALL BE CONSTRUCTED BETWEEN THIS LINE AND THE STREET RIGHT OF WAY LINE

OIL - GAS WELLS: THERE IS NO VISIBLE EVIDENCE OF ABANDONED OIL OR GAS WELLS LOCATED WITHIN THE PLAT BOUNDARIES, AS IDENTIFIED IN "ENVIRONMENTAL IMPACT STUDY OF ABANDONED OIL AND GAS WELLS IN LEE'S SUMMIT, MISSOURI," EDWARD ALTON MAY JR., P.E., 1995.

DRAINAGE NOTE:

OWNER IN TESTIMONY THEREOF:

NLV PERGOLA PARK LLC. A MISSOURI CORPORATION, HAS CAUSED THESE PRESENT TO BE SIGNED THIS DAY OF 20____.

RUSSELL PEARSON

NOTARY CERTIFICATION

STATE OF COUNTY OF

, 20____, BEFORE ME, THE UNDERSIGNED NOTARY PUBLIC, PERSONALLY APPEARED RUSSELL PEARSON, ON THIS DAY OF AUTHORIZED SIGNATORY OF PERGOLA PARK LLC, A MISSOURI CORPORATION, TO ME KNOWN TO BE THE PERSON DESCRIBED HEREIN AND WHO EXECUTED THE FOREGOING INSTRUMENT ON BEHALF OF SAID COMPANY AND BEING DULY SWORN BY ME DID ACKNOWLEDGE THAT HE/SHE EXECUTED THE FOREGOING INSTRUMENT AS THEIR FREE ACT AND DEED.

IN WITNESS WHEREOF I HAVE SET MY HAND AND AFFIXED MY SEAL THE DAY AND YEAR LAST WRITTEN ABOVE.

NOTARY PUBLIC

APPROVED BY JACKSON COUNTY ASSESSOR/GIS DEPT:

CITY OF LEE'S SUMMIT:

Missouri State Plane Coordinate System EASTING

- E=935.27

MBOE=933.52

Edge of -

Water E=928.78

SW PERGOLA PARK DRIVL PUBLIC ROW)

\$80°38'45"W 74.00

EASTING	
854549.147	
854572.605	
854572.011	
854565.323	
855151.184	
000440.074	

862449.671

UNIFIED DEVELOPMENT ORDINANCE. Ryan A. Elam, P.E., Director of Development Services Date Trisha Fowler Arcuri Citv Clerk Date

George M Binger, III P.E., City Engineer


THIS IS TO CERTIFY THAT THE MINOR PLAT OF PERGOLA PARK LOT 112A & LOT 2A, WAS SUBMITTED TO AND DULY APPROVED BY THE CITY OF LEE'S SUMMIT, MISSOURI,

Date

PURSUANT TO CHAPTER 33 OF THE CITY OF LEE'S SUMMIT CODE OF ORDINANCES, THE

Minor Plat Pergola Park Lot 112A & Lot 2A Replat of Lot 112, Pergola Park - 4th Plat, & Replat of part of Lot 2, "Minor Plat of New Longview Mansion, Lots 1-2" Section 10, Township 47, Range 32

Lee's Summit, Jackson County, Missouri

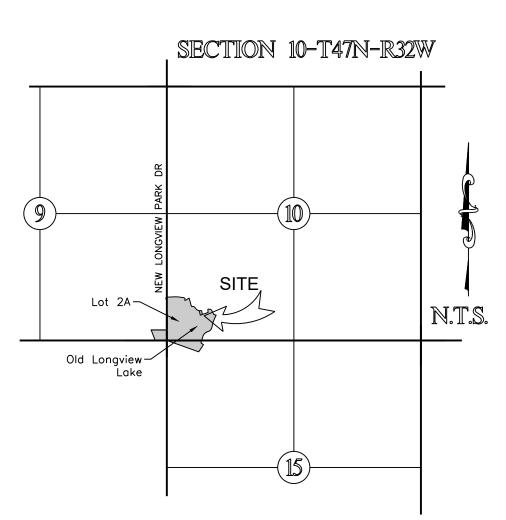

ALL OF LOT 112, PERGOLA PARK 4TH PLAT, A SUBDIVISION IN LEE'S SUMMIT, JACKSON COUNTY, MISSOURI, AND ALL OF LOT 2, NEW LONGVIEW MANSION

"PERGOLA PARK LOT 112A & LOT 2A"

INDIVIDUAL LOT OWNER(S) SHALL NOT CHANGE OR OBSTRUCT THE DRAINAGE FLOW LINES ON THE LOTS INCLUDED IN THE MASTER DRAINAGE PLAN FOR "PERGOLA PARK - 4TH PLAT", UNLESS SPECIFIC APPLICATION IS MADE AND APPROVED BY THE CITY ENGINEER

MY COMMISSION EXPIRES

SURVEYOR'S CERTIFICATION:

I HEREBY CERTIFY THAT I HAVE MADE A SURVEY OF THE PREMISES DESCRIBED HEREIN WHICH MEETS OR EXCEEDS THE CURRENT "MISSOURI MINIMUM STANDARDS FOR PROPERTY BOUNDARY SURVEYS" AS JOINTLY ESTABLISHED BY THE MISSOURI BOARD FOR ARCHITECTS, PROFESSIONAL ENGINEERS, PROFESSIONAL LAND SURVEYORS, AND LANDSCAPE ARCHITECTS AND THE MISSOURI DEPARTMENT OF AGRICULTURE AND RESOURCE ASSESSMENT AND THAT THE RESULTS OF SAID SURVEY ARE REPRESENTED ON THIS PLAT TO THE BEST OF MY PROFESSIONAL KNOWLEDGE AND BELIEF.

DATE:

MATTHEW J. SCHLICHT, MOPLS 2012000102 ENGINEERING SOLUTIONS, LLC., MO CORP LS 2005008319-D

REVISIONS					
	Minor Plat - Pergola Park Lot 112A & Lot 2A	Section 10. Township 47. Range 32	Lee's Summit Tackson County Missouri	·	
		JOB NO.	Pergola Park	DATE OF PREPARATION	December 7, 2020
		COUNTY	Jackson	DATE OF	Decem
	RANGE	32	SCALE	1" = 20'	
	TOWNSHIP	47			
				DRAWN BY	M. Schlicht, PLS, PE
		SHEET	1 of 2		M. Sc
	PROFES	SSION	AL S	EAL	
	NGINEERING & SURVEYING	SNOITI I ONS		50 SE 30TH STREET LEF'S SUMMIT MO 64082	P:(816) 623-9888 F:(816)623-9849

