

LEE'S SUMMIT, JACKSON COUNTY, MISSOURI

C.500



WATER


SCALE: 1" = 20'

NOTE:

ENGINEERING SOLUTIONS
— ENGINEERING & SURVEYING —
50 SE 30TH STREET
LEE'S SUMMIT, MO 64082
P:(816) 623-9888 F:(816)623-9849

PARK RIDGE 8TH PLAT
Section 9, Township 48 North, Range 31 West
Lee's Summit, Jackson County, Missouri





water. Linc. General Layout
PARK RIDGE 8TH PLAT
Section 9, Township 48 North, Range 31 West
Lee's Summit, Jackson County, Missouri

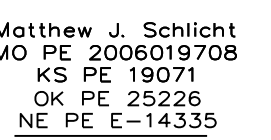

REV. 4/23/2021


07/28/2021

C.501

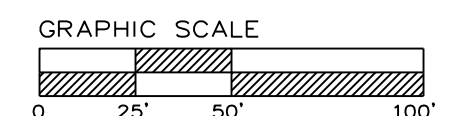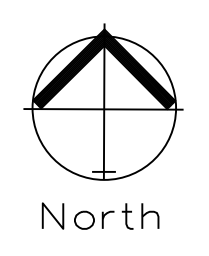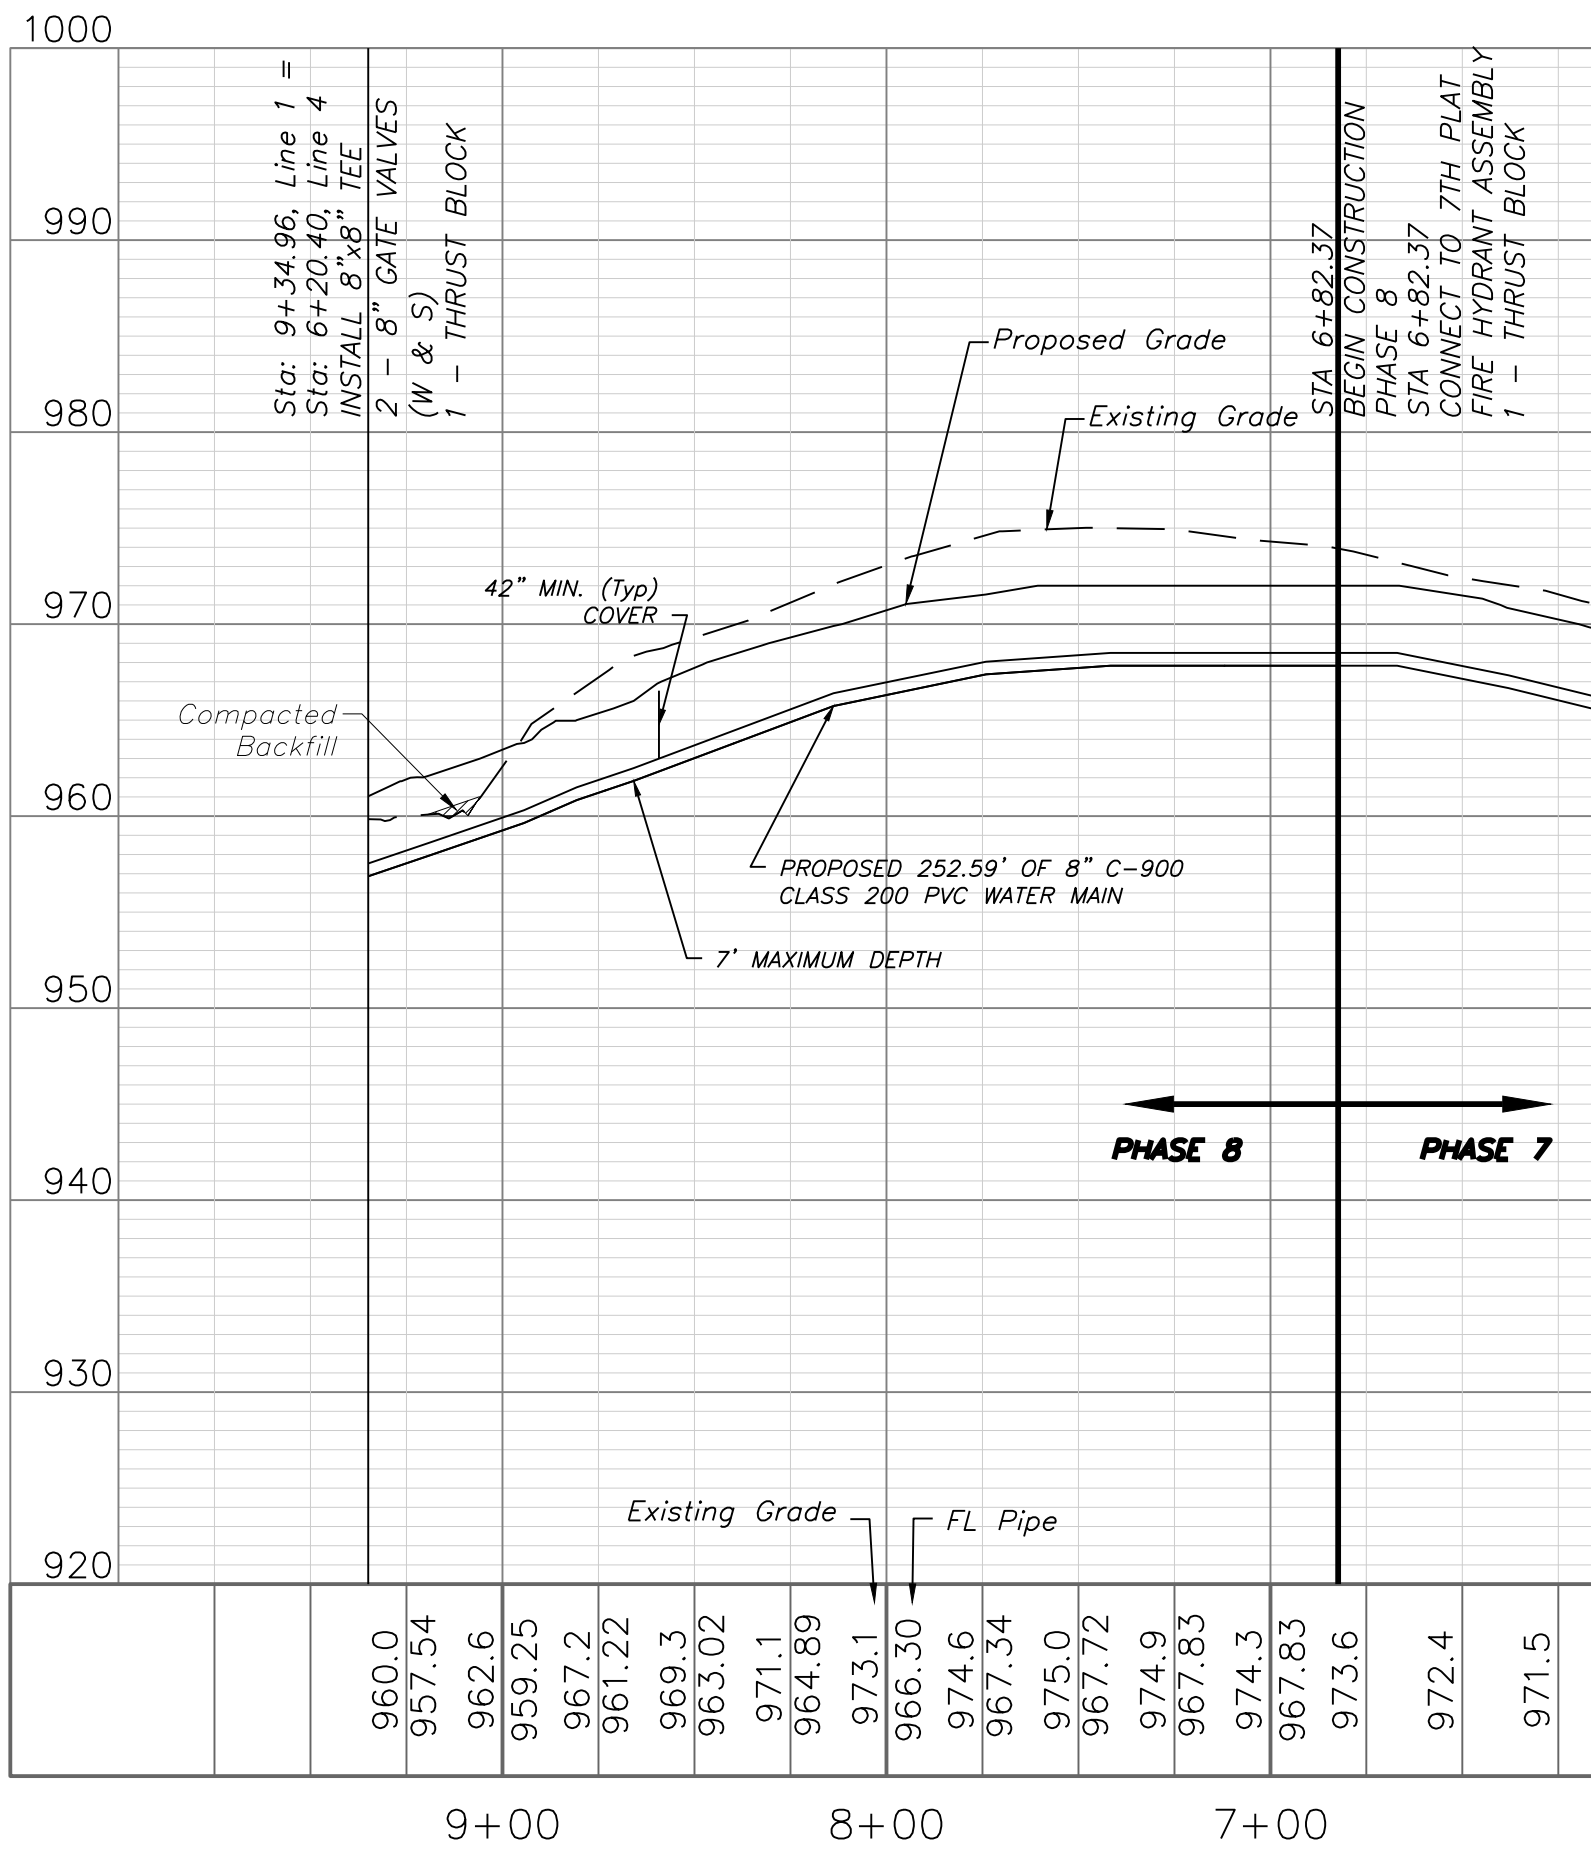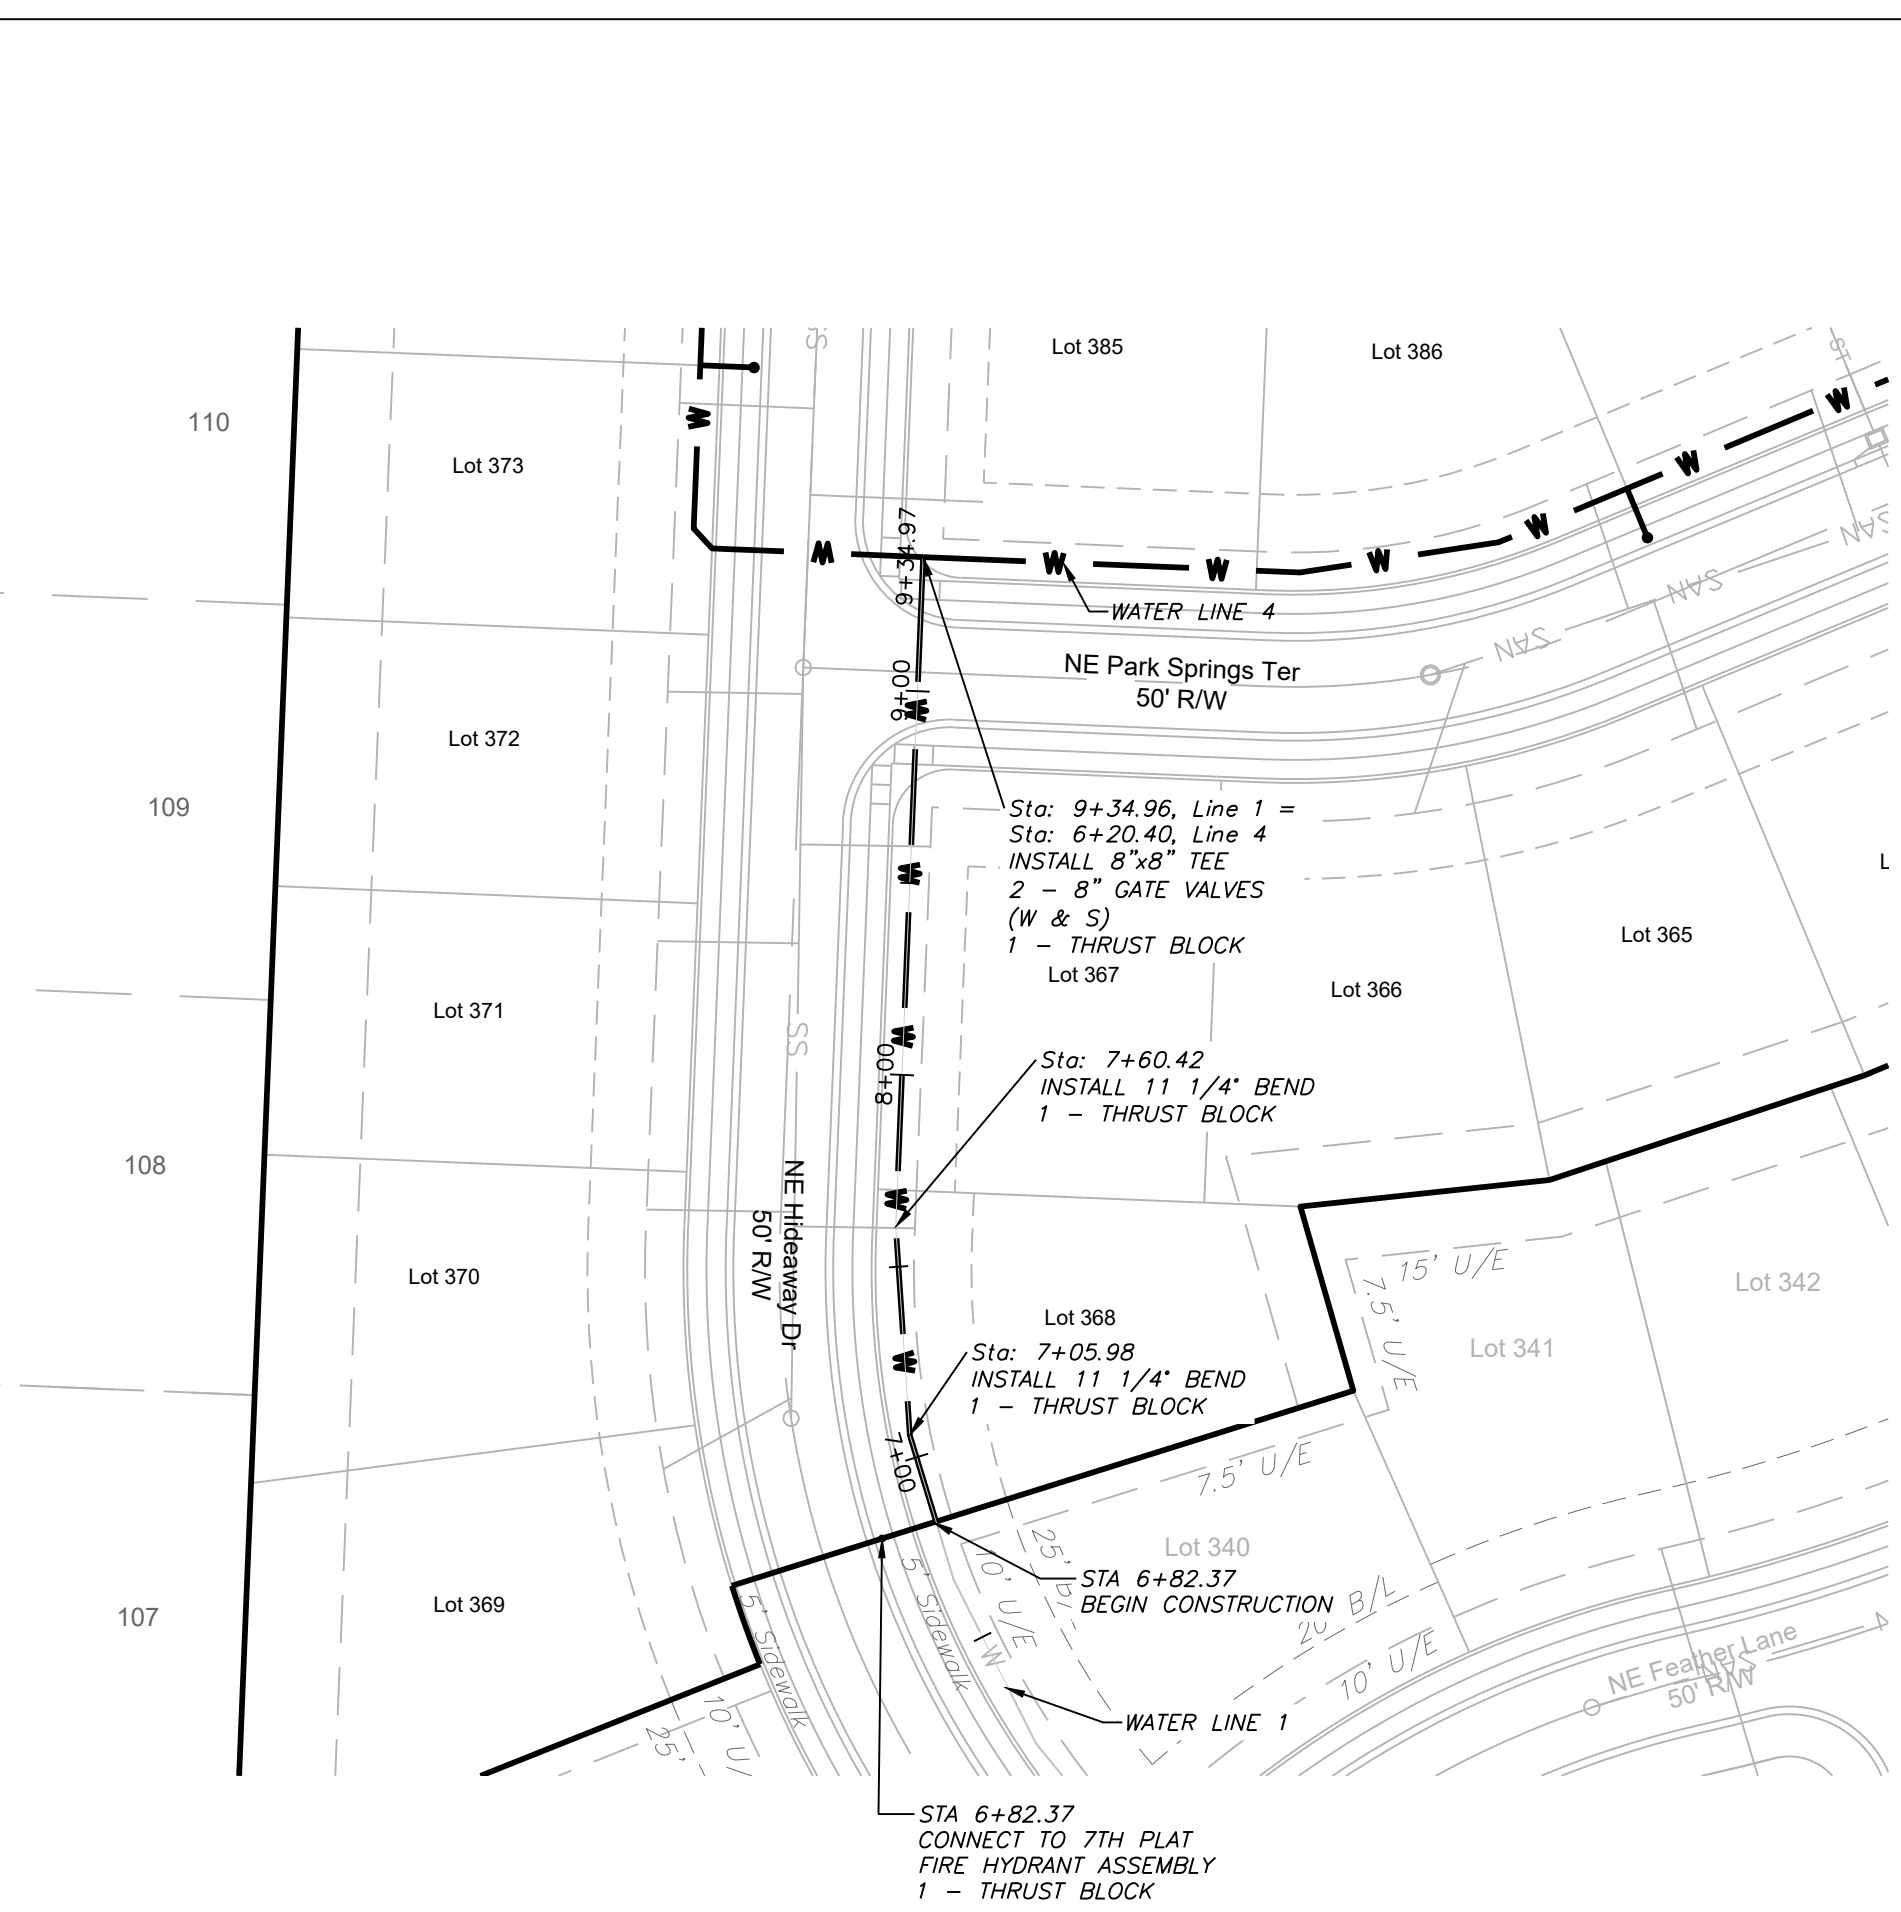

WATER PLAN & PROFILE
SCALE: 1" = 50'

Note:
Compacted Fill shall be placed to a minimum 18" above the top of the pipe prior to installation.

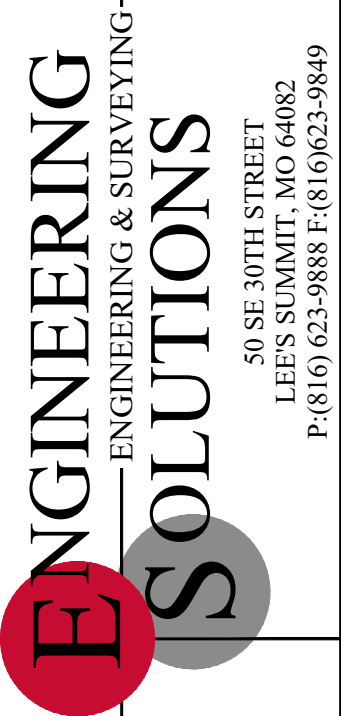

Professional Registration
Missouri
Engineering 2005002186-D
Surveying 2005008319-D
Kansas
Engineering E-1685
Surveying LS-218
Oklahoma
Engineering 6254
Nebraska
Engineering CA2821

PARK RIDGE 8TH PLAT
Section 9, Township 48 North, Range 31 West
Lee's Summit, Jackson County, Missouri

Project: PARK RIDGE
Issue Date: March 17, 2021


Water Main Plan and Profile, Line 2
PARK RIDGE 8TH PLAT
Section 9, Township 48 North, Range 31 West
Lee's Summit, Jackson County, Missouri












Matthew J. Schlicht
MO PE 2006019708
KS PE 19071
OK PE 25226
NE PE E-14335

REVISIONS	
△	REV. 4/23/2021
△	REV. 4/27/2021

RELEASE FOR
CONSTRUCTION
AS NOTED ON PLANS REVIEW
DEVELOPMENT SERVICES
LEE'S SUMMIT, MISSOURI
07/28/2021

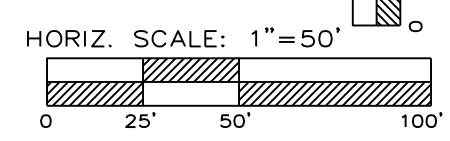

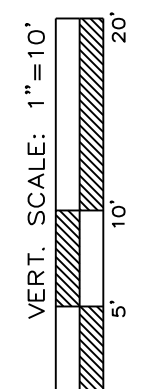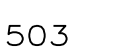

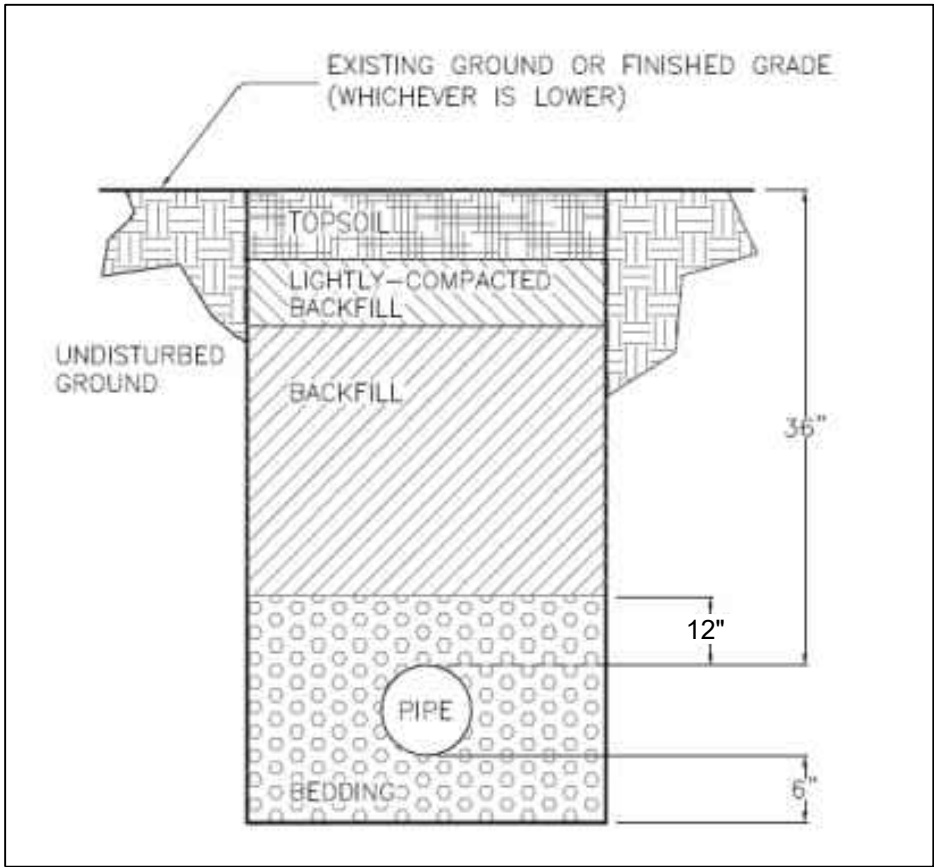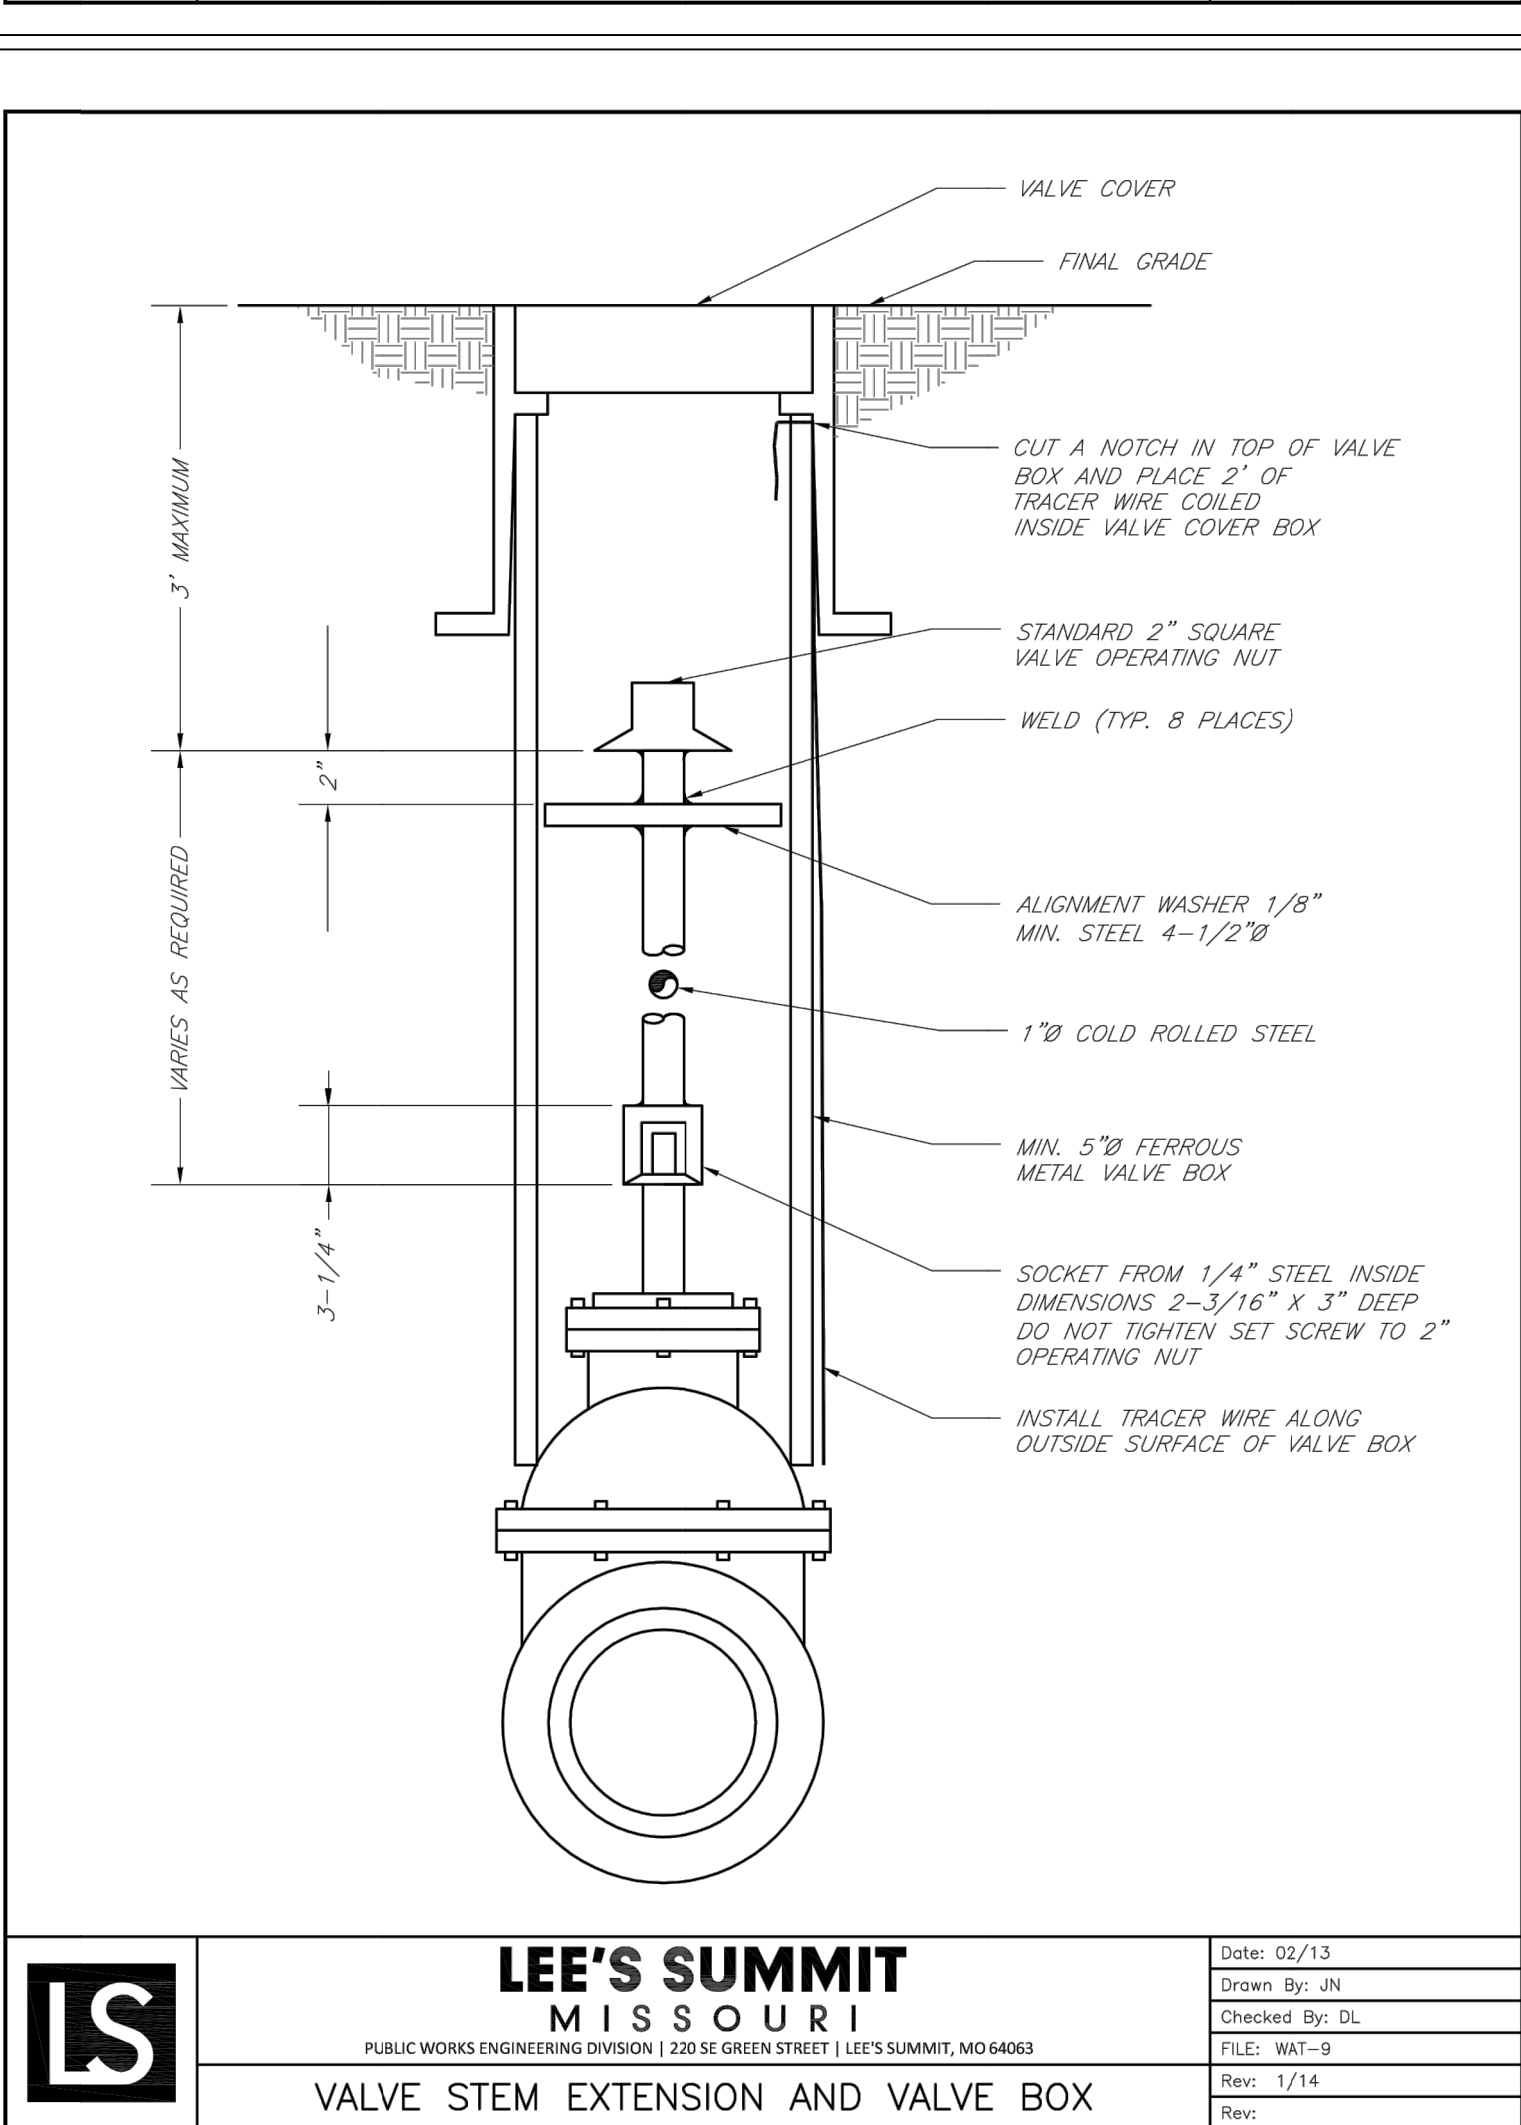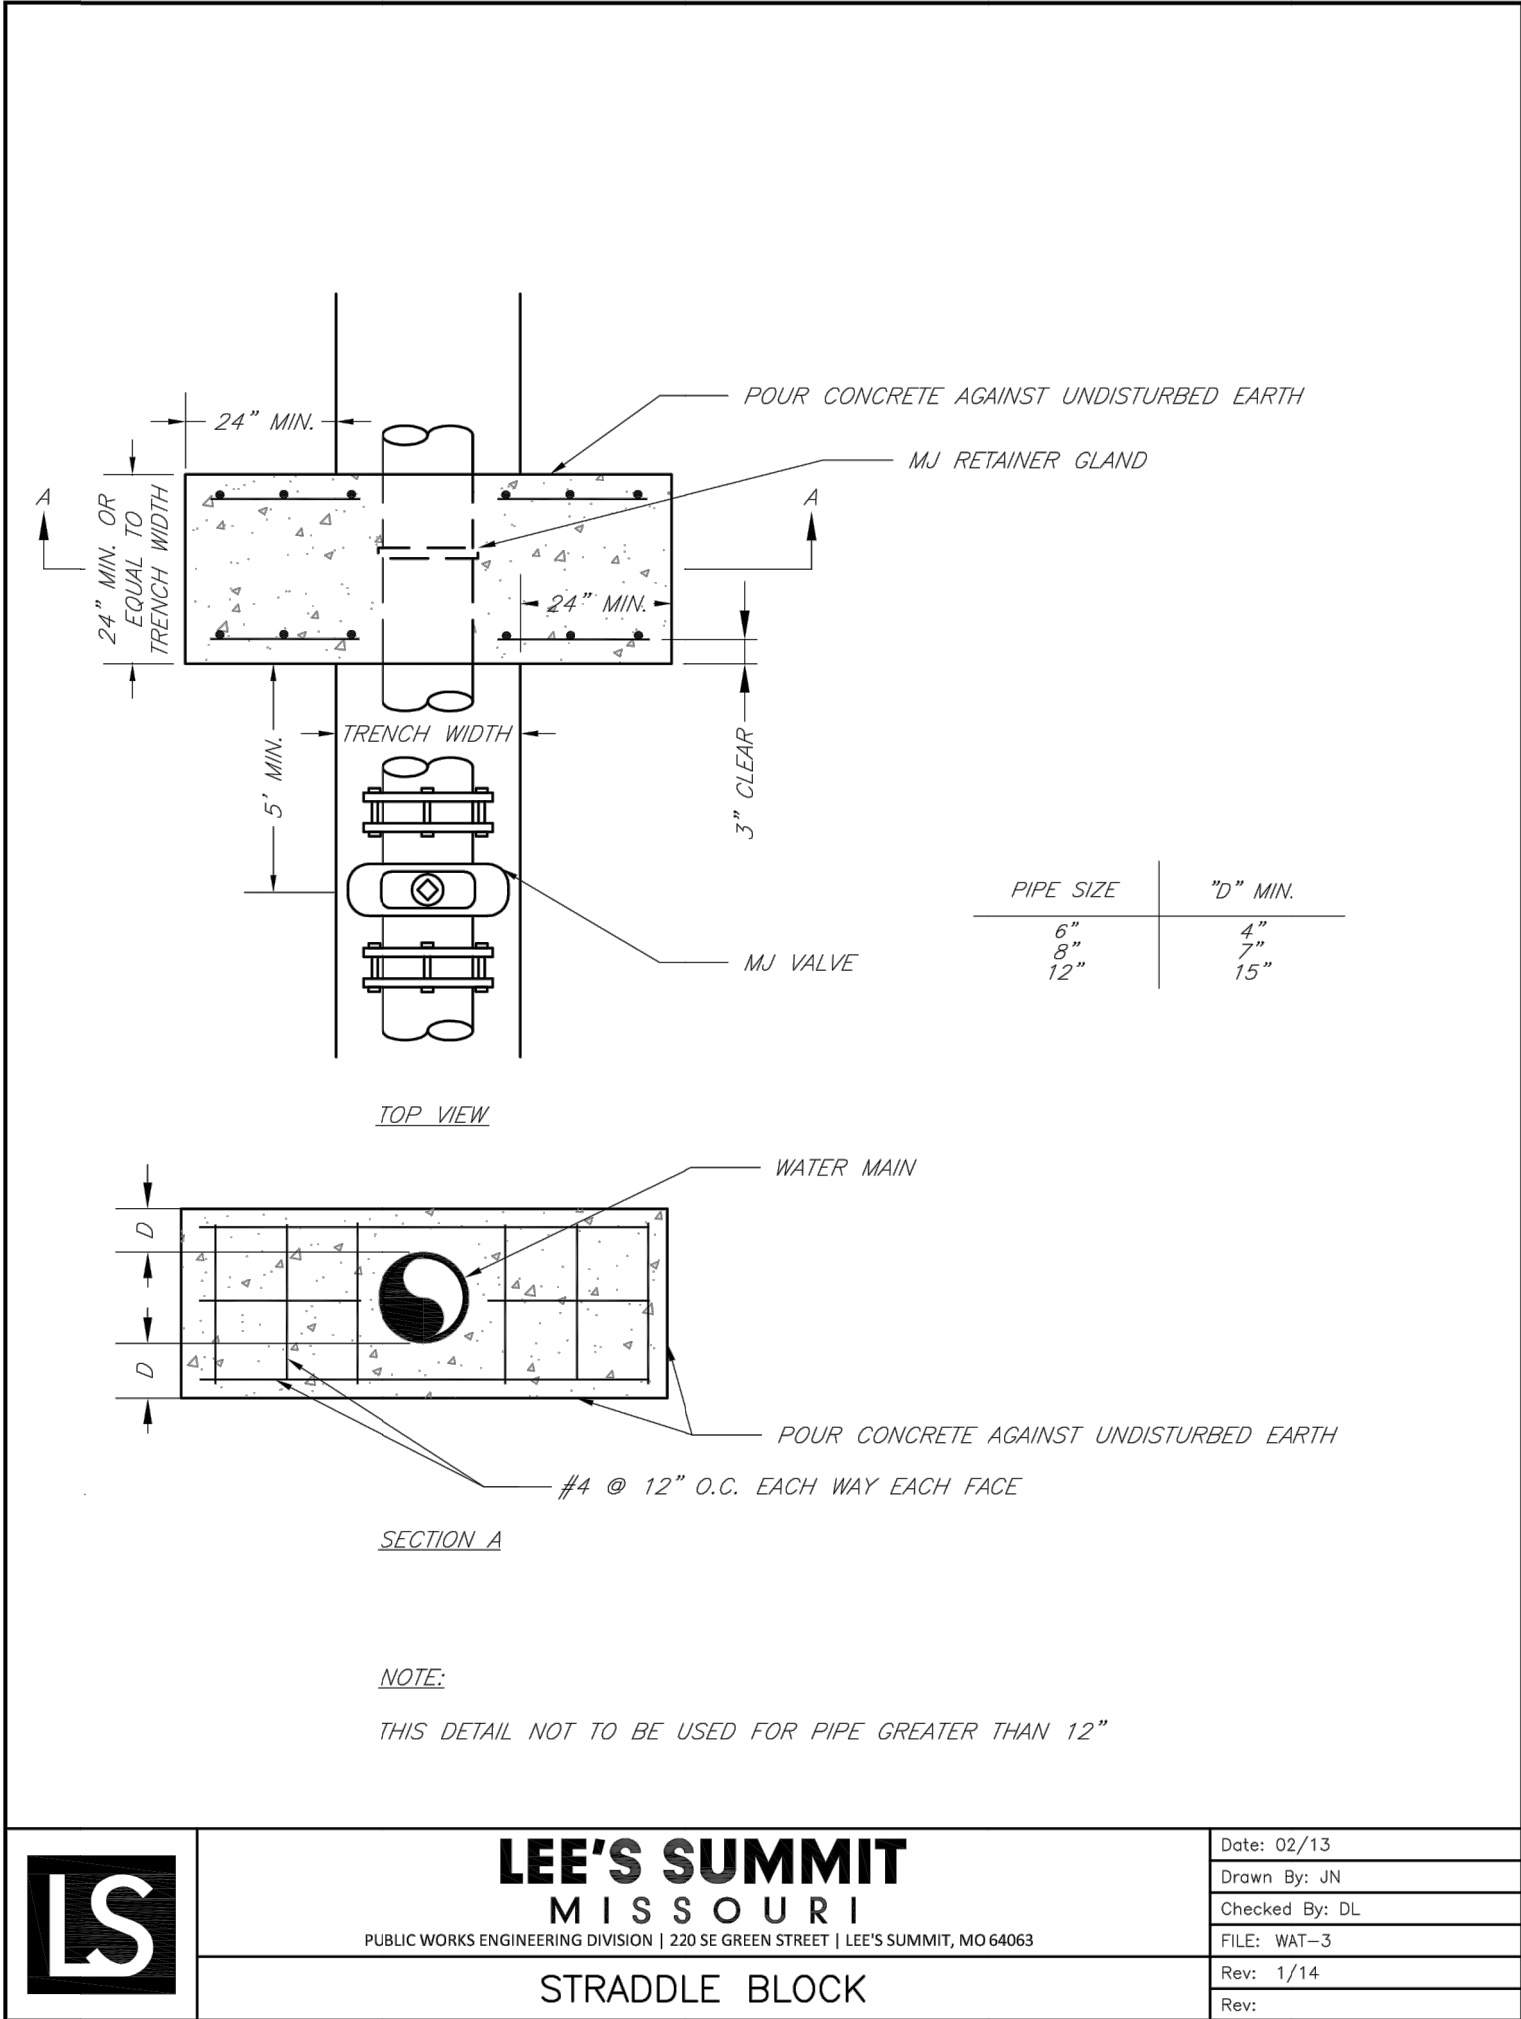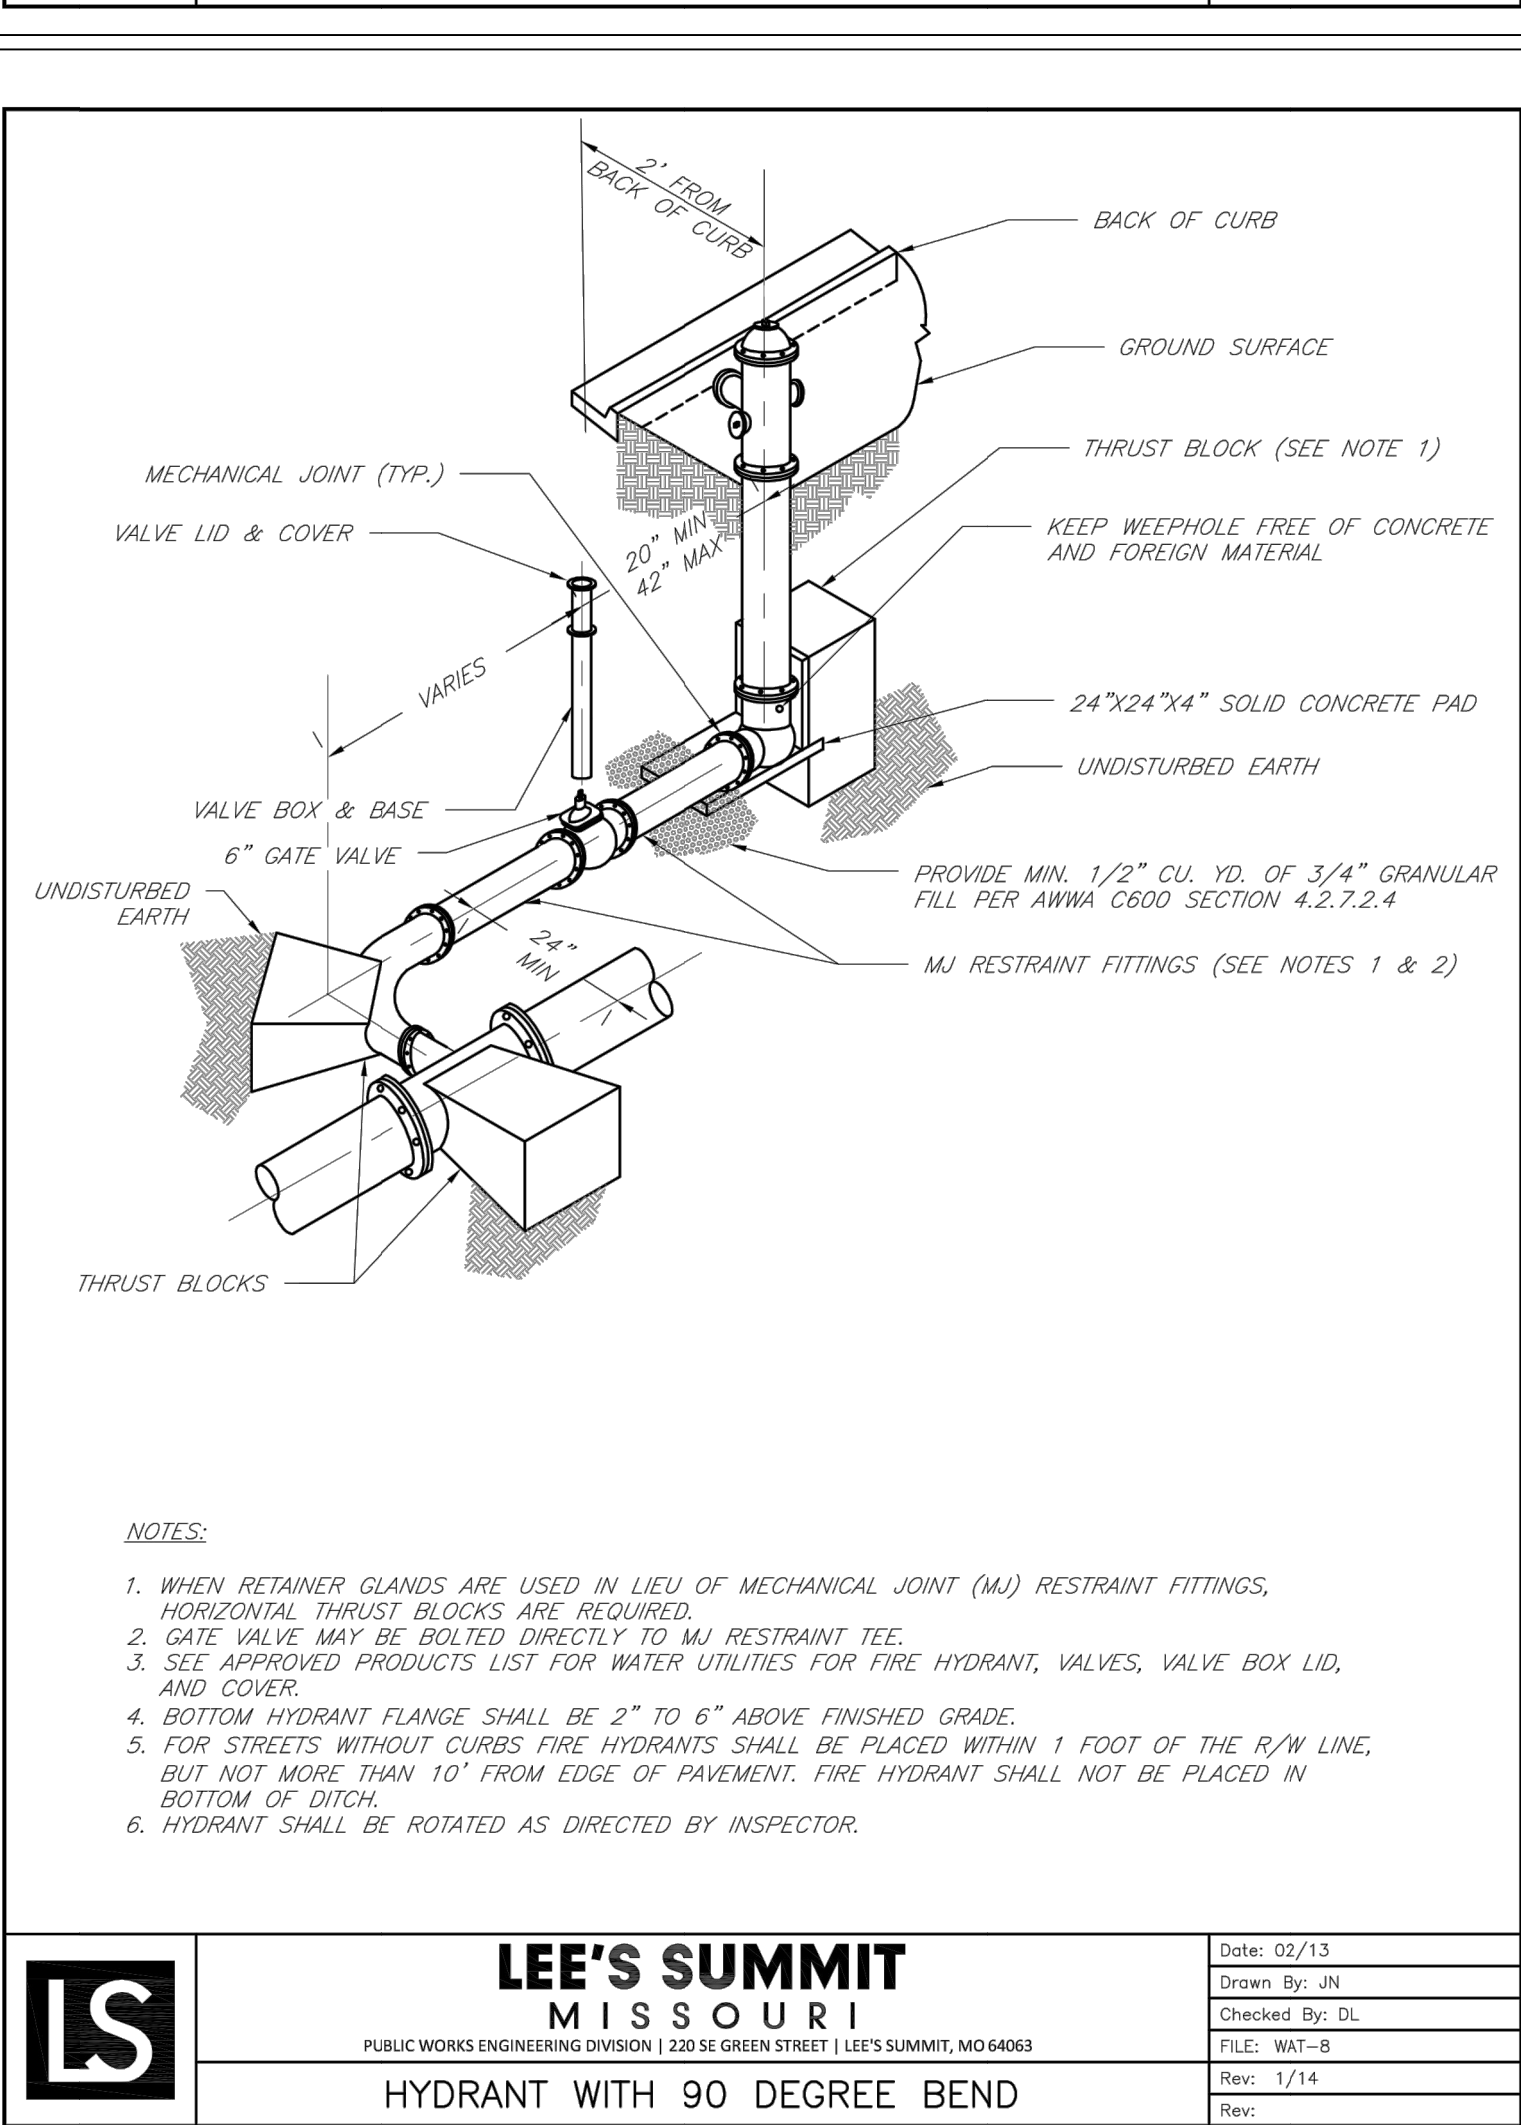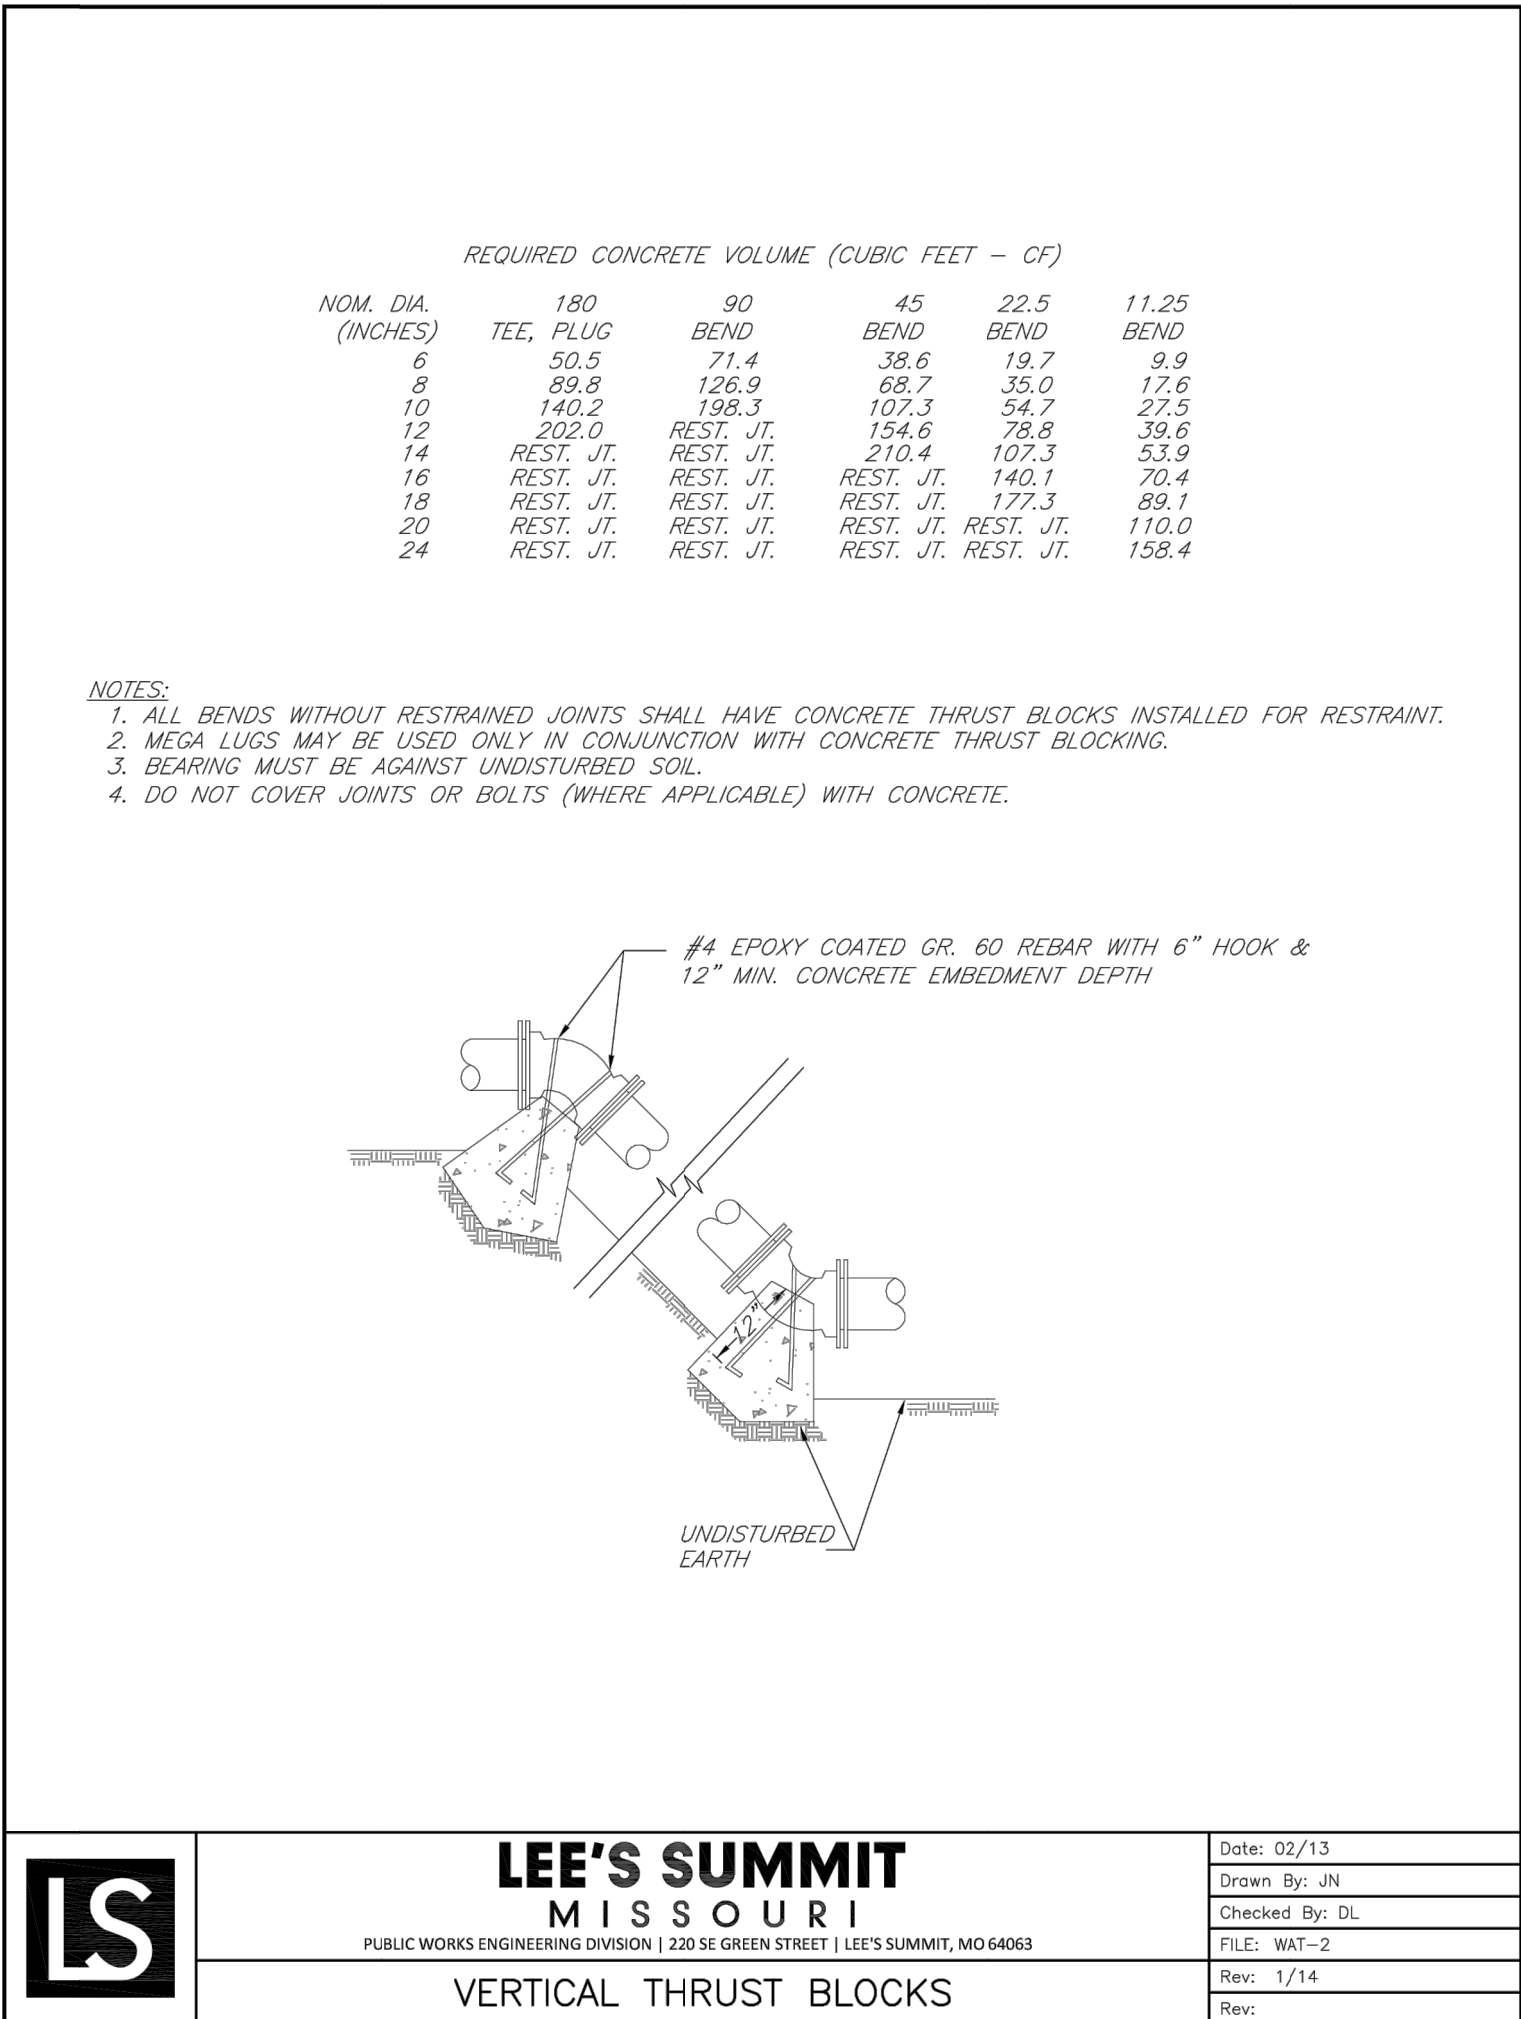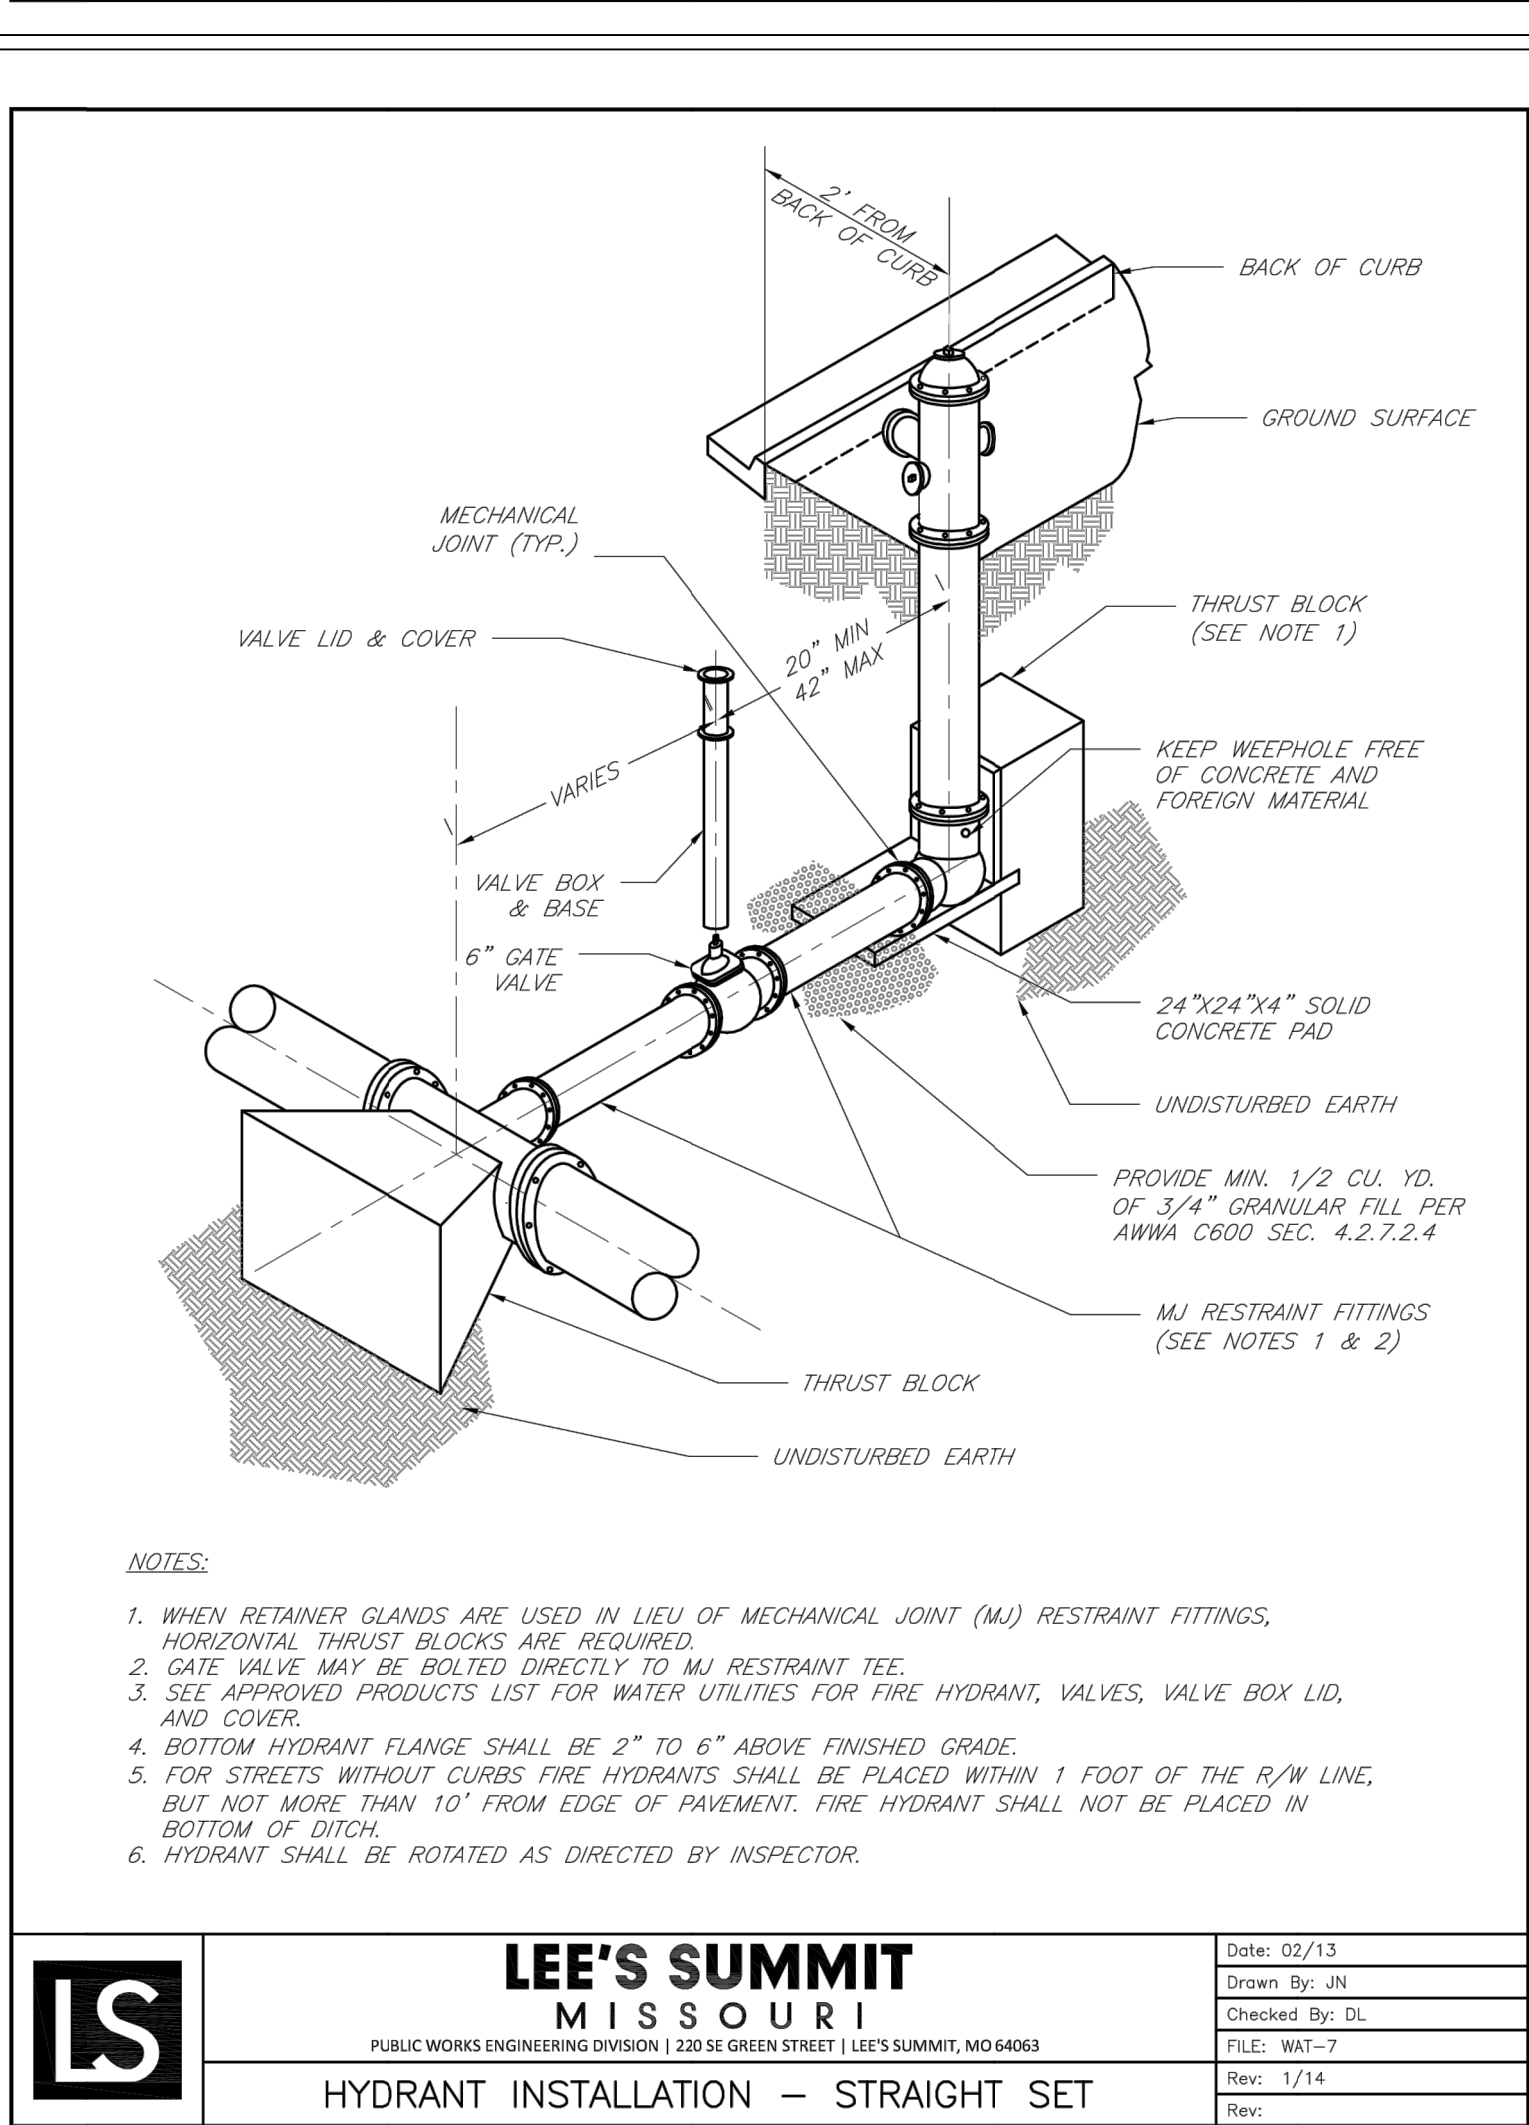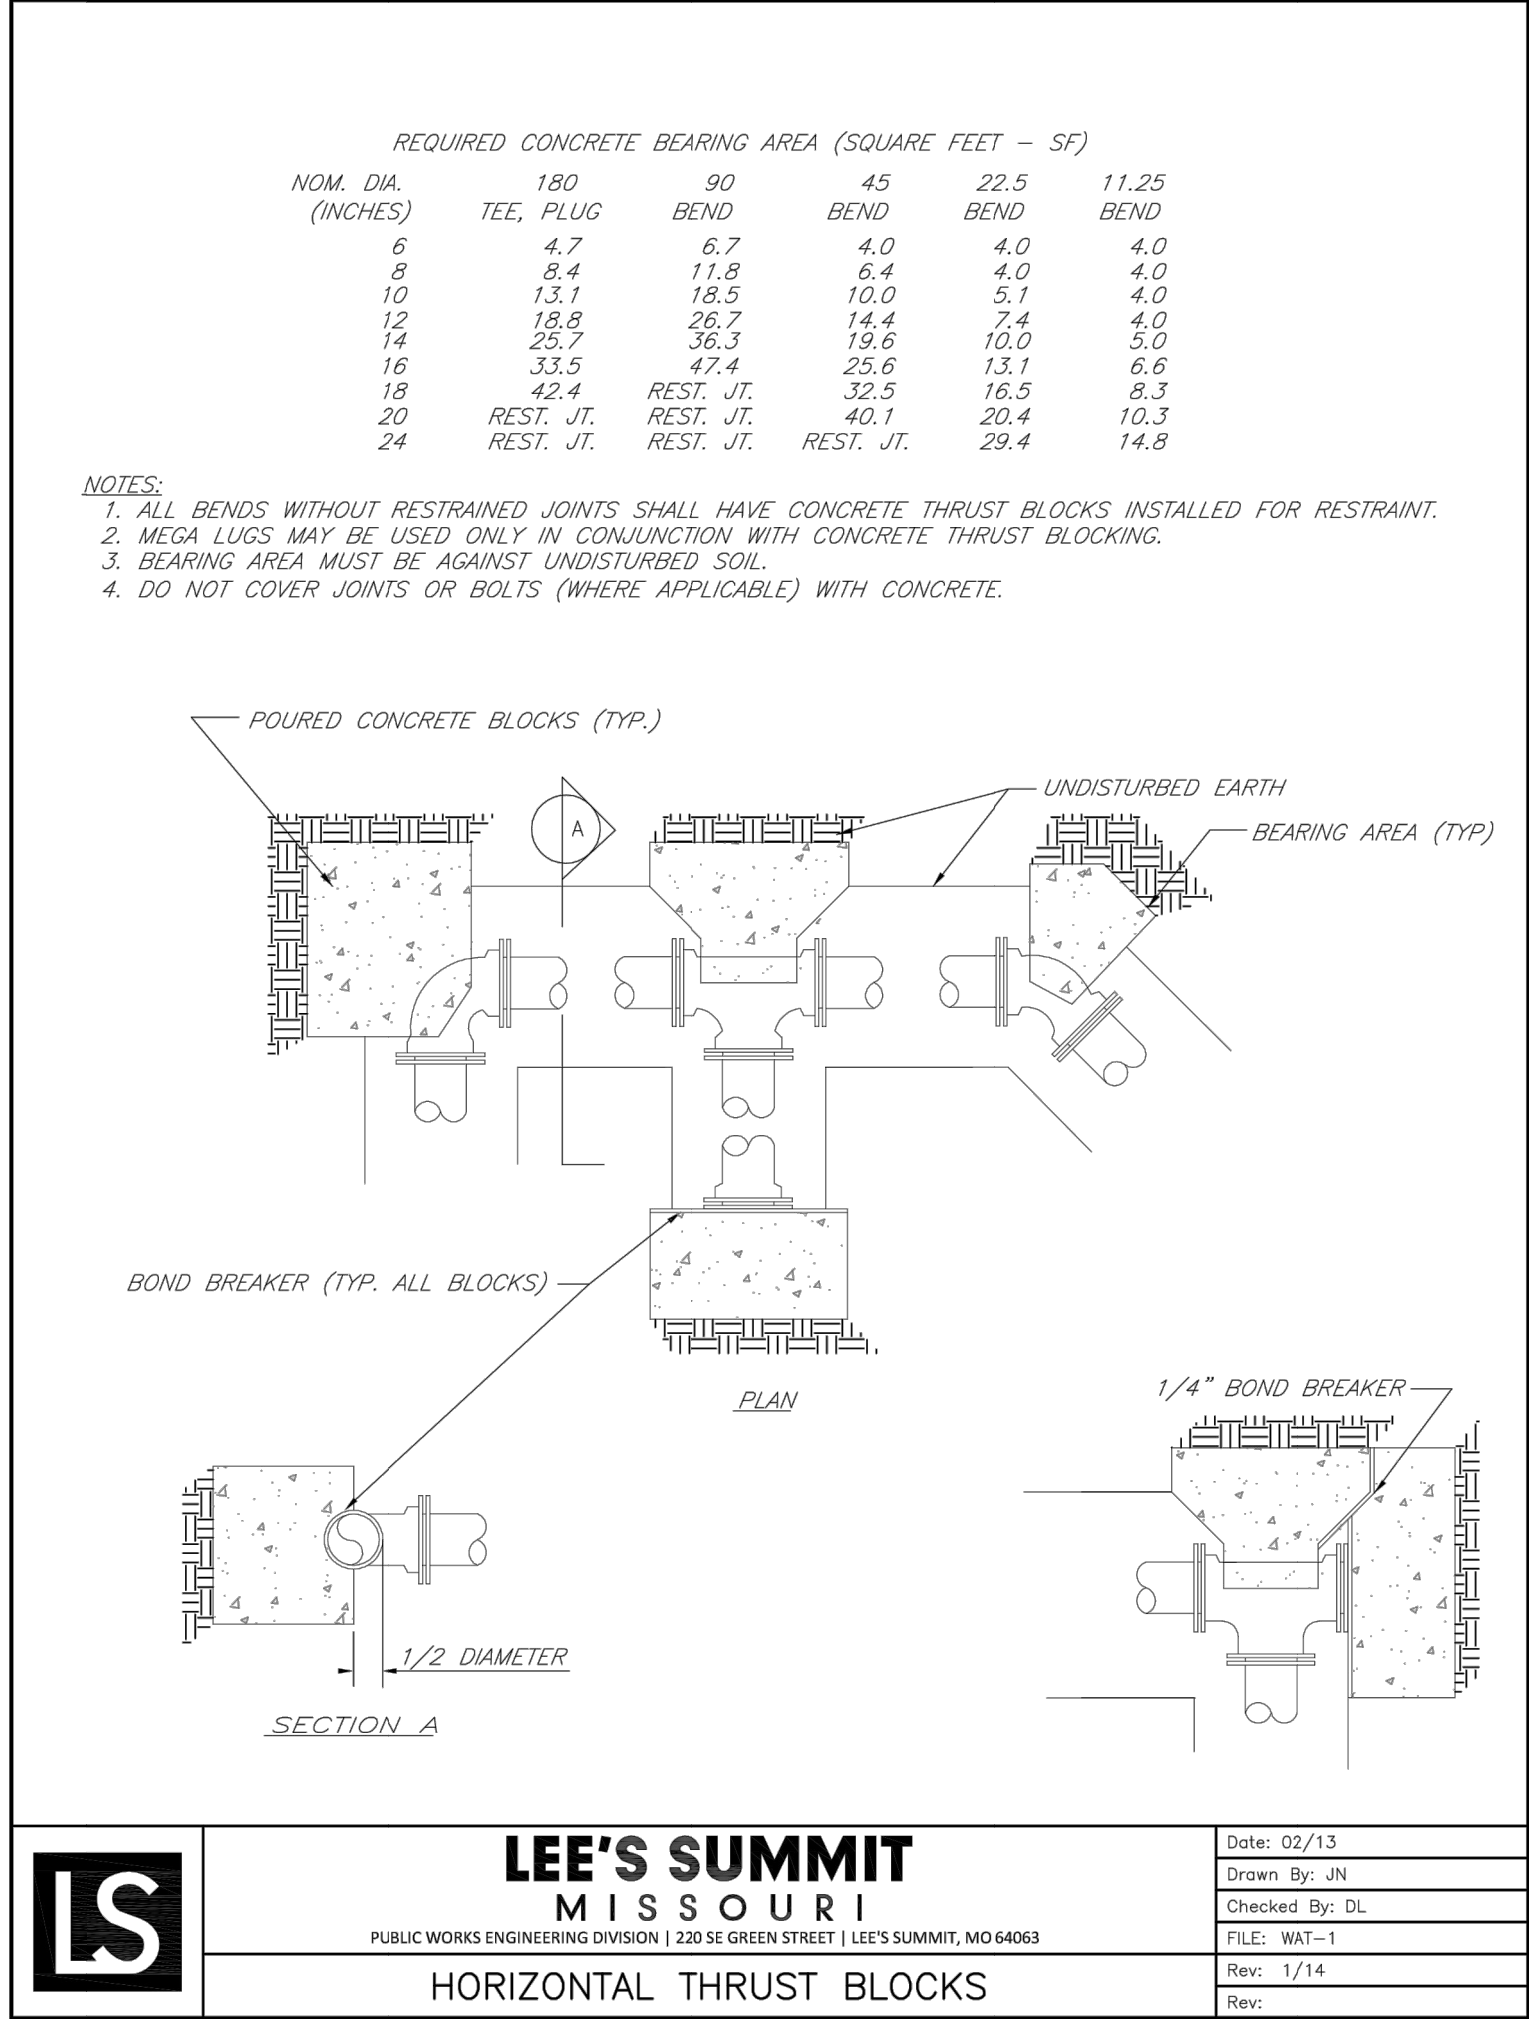

TRENCH AND BACKFILL DETAIL
N.T.S.