# GENERAL NOTES

- 1. The construction covered by these plans shall conform to the current "City Standards" and specifications of the Public Works Department, Lee's Summit, Missouri, except as noted. It shall be the Contractors responsibility to have one copy of these approved plans and the most current standards and specifications on the job site at all times.
- 2. The location and size of existing utilities is approximate. The location and elevation of all utilities must be verified in the field by the contractor prior to the start of construction and notify the Engineer of any discrepancies.
- 3. Contractor shall control downstream erosion and silting during construction.
- 4. Prior to ordering pre-cast structures, shop drawings are to be submitted to the design engineer for approval. The design engineer shall indicate approval of the shop drawings and add the permit type and number on them and then submit them to the City Planning & Development Dept., Land Development Division, Development Services City Hall, 220 SE. Green St. Lee's Summit, MO 64063.

### SUMMARY OF QUANTITIES

No.	DESCRIPTION	UNIT	QUANTITY
1	Manholes	E.A.	16
2	Reinforced Concrete Encasement	L.F.	20
3	6" SDR 26 PVC Service Lateral	L.F.	303
4	8" SDR 26 PVC	L.F.	2135
5	10" SDR 26 PVC	L.F.	194
6	10" DIP	L.F.	10
7	16" DIP	L.F.	257
8	Meter	E.A.	1
9	Odor Control Unit	E.A.	1

# **NOT FOR CONSTRUCTION**

REVIEWED FOR CONSTRUCTION

# UTILITY CONTACTS

Gas

Cable Television

Telephone

Sanitary Sewers Mr. Jeff Thorn, PE City of Lee's Summit Water Utilities 1200 SE Hamblen Road Lee's Summit, MO 64063

(816) 969-1922 email: jeff.thorn@cityofLS.net

Mr. John Flathers Little Blue Valley Sewer District 21208 E Old Átherton Road Independence, MO 64058 (816) 769-7660

Mr. Jeff Thorn, PE Water City of Lee's Summit Water Utilities 1200 SE Hamblen Road

Electric Service

email: flathers@lbvsd.org

Lee's Summit, MO 64063 (816) 969-1922 email: jeff.thorn@cityofLS.net

Mr. Nathan Michael Kansas City Power & Light P.O. Box 418679 Kansas City, MO 64141 (816) 220-5210 Fax (816) 245-3623

email: Nathan.Michael@kcpl.com

Mr. Donnie Richards Missouri Gas Energy 7500 E 35th Terrace Kansas City, MO 64129 (816) 472-9464 Fax (816) 472-3488 email: donnie.richards@sug.com


Mr. Greg Thomas Time Warner Cable 8221 W. 119th Street Overland Park, KS 66213 (913) 643-1950 `email: greg.thomas@twcable.com

1425 Oak Street

Ms. Glenda Charles AT&T Kansas City, MO 64106 (816) 365-1669 Fax (816) 275-1109 email: gc6954@att.com

# SANITARY SEWER PLANS FORPARAGON STAR DEVELOPMENT

Sections 34-Township 48-Range 32 City of Lee's Summit Jackson County, Missouri

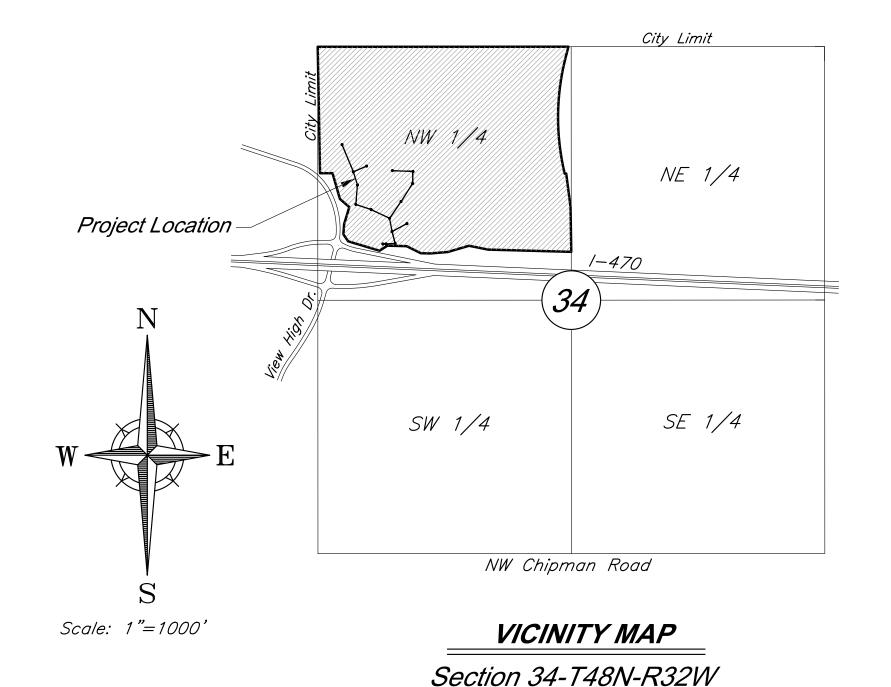

# INDEX OF SHEETS

Sht. No.	<u>Description</u>
1	Cover Sheet
2	General Layout
<i>3</i>	Plan & Profile - Line LB
4	Plan & Profile - Line A
<i>5</i>	Plan & Profile -Line D and E
6	LBVSD MeterStructure Connection Plan
7	Meter Station Dimension Site Plan
8	View High Metering Station Site Plan
9	Metering Structure Plan
10-11	Sanitary Sewer Details
<i>12</i>	Electrical Building Plan
<i>13-14</i>	Electrical Specification
<i>15-16</i>	Electrical Plans
17-19	LBVSD Meter Stucture Markup



PROJECT ENGINEER:

DATE:

# **PROJECT WATERSHED**

This project is located in the Little Blue River Watershed.

### FLOOD ZONE DESIGNATION

This project is in Zone X-Areas outside the 0.2% chance floodplain, Zone AE Floodplain, and Other Flood Zone X, according to the FEMA Flood Insurance Rate Map 29095C0404G, dated January 20, 2017.

# PROJECT BENCHMARK

BM #11 - Chiseled "L" on top Northeast corner of concrete guardrail at the Northeast corner of 1470 bridge spanning View High Drive.

DEVELOPED AND OWNED BY: PARAGON STAR LLC 801 NORTHWEST COMMERCE CENTER LEE'S SUMMIT, MISSOURI 64086 PHONE: (816) 802-6801 CONTACT: Mr. Flip Short EMAIL: fshort@legacytouch.com

PREPARED & SUBMITTED BY: GEORGE BUTLER ASSOCIATES, INC. 9801 RENNER BOULEVARD LENEXA, KANSAS 66219 PHONE: 913-492-0400 FAX: 913-577-8312 CONTACT: CLINT LOUMASTER P.E. EMAIL: CLOUMASTER@GBATEAM.COM APPROVED:

CITY ENGINEER:

DATE:


9801 Renner Boulevard Lenexa, Kansas 66219 9 1 3 4 9 2 0 4 0 0 www.gbateam.com


RELEASE FOR **CONSTRUCTION** AS NOTED ON PLANS REVIEW DEVELOPMENT SERVICES LEE'S SUMMIT, MISSOURI 08/23/2021


Missouri One Call System 1-800-344-7483 (DIG-RITE)


1 of 16


1/22/2021

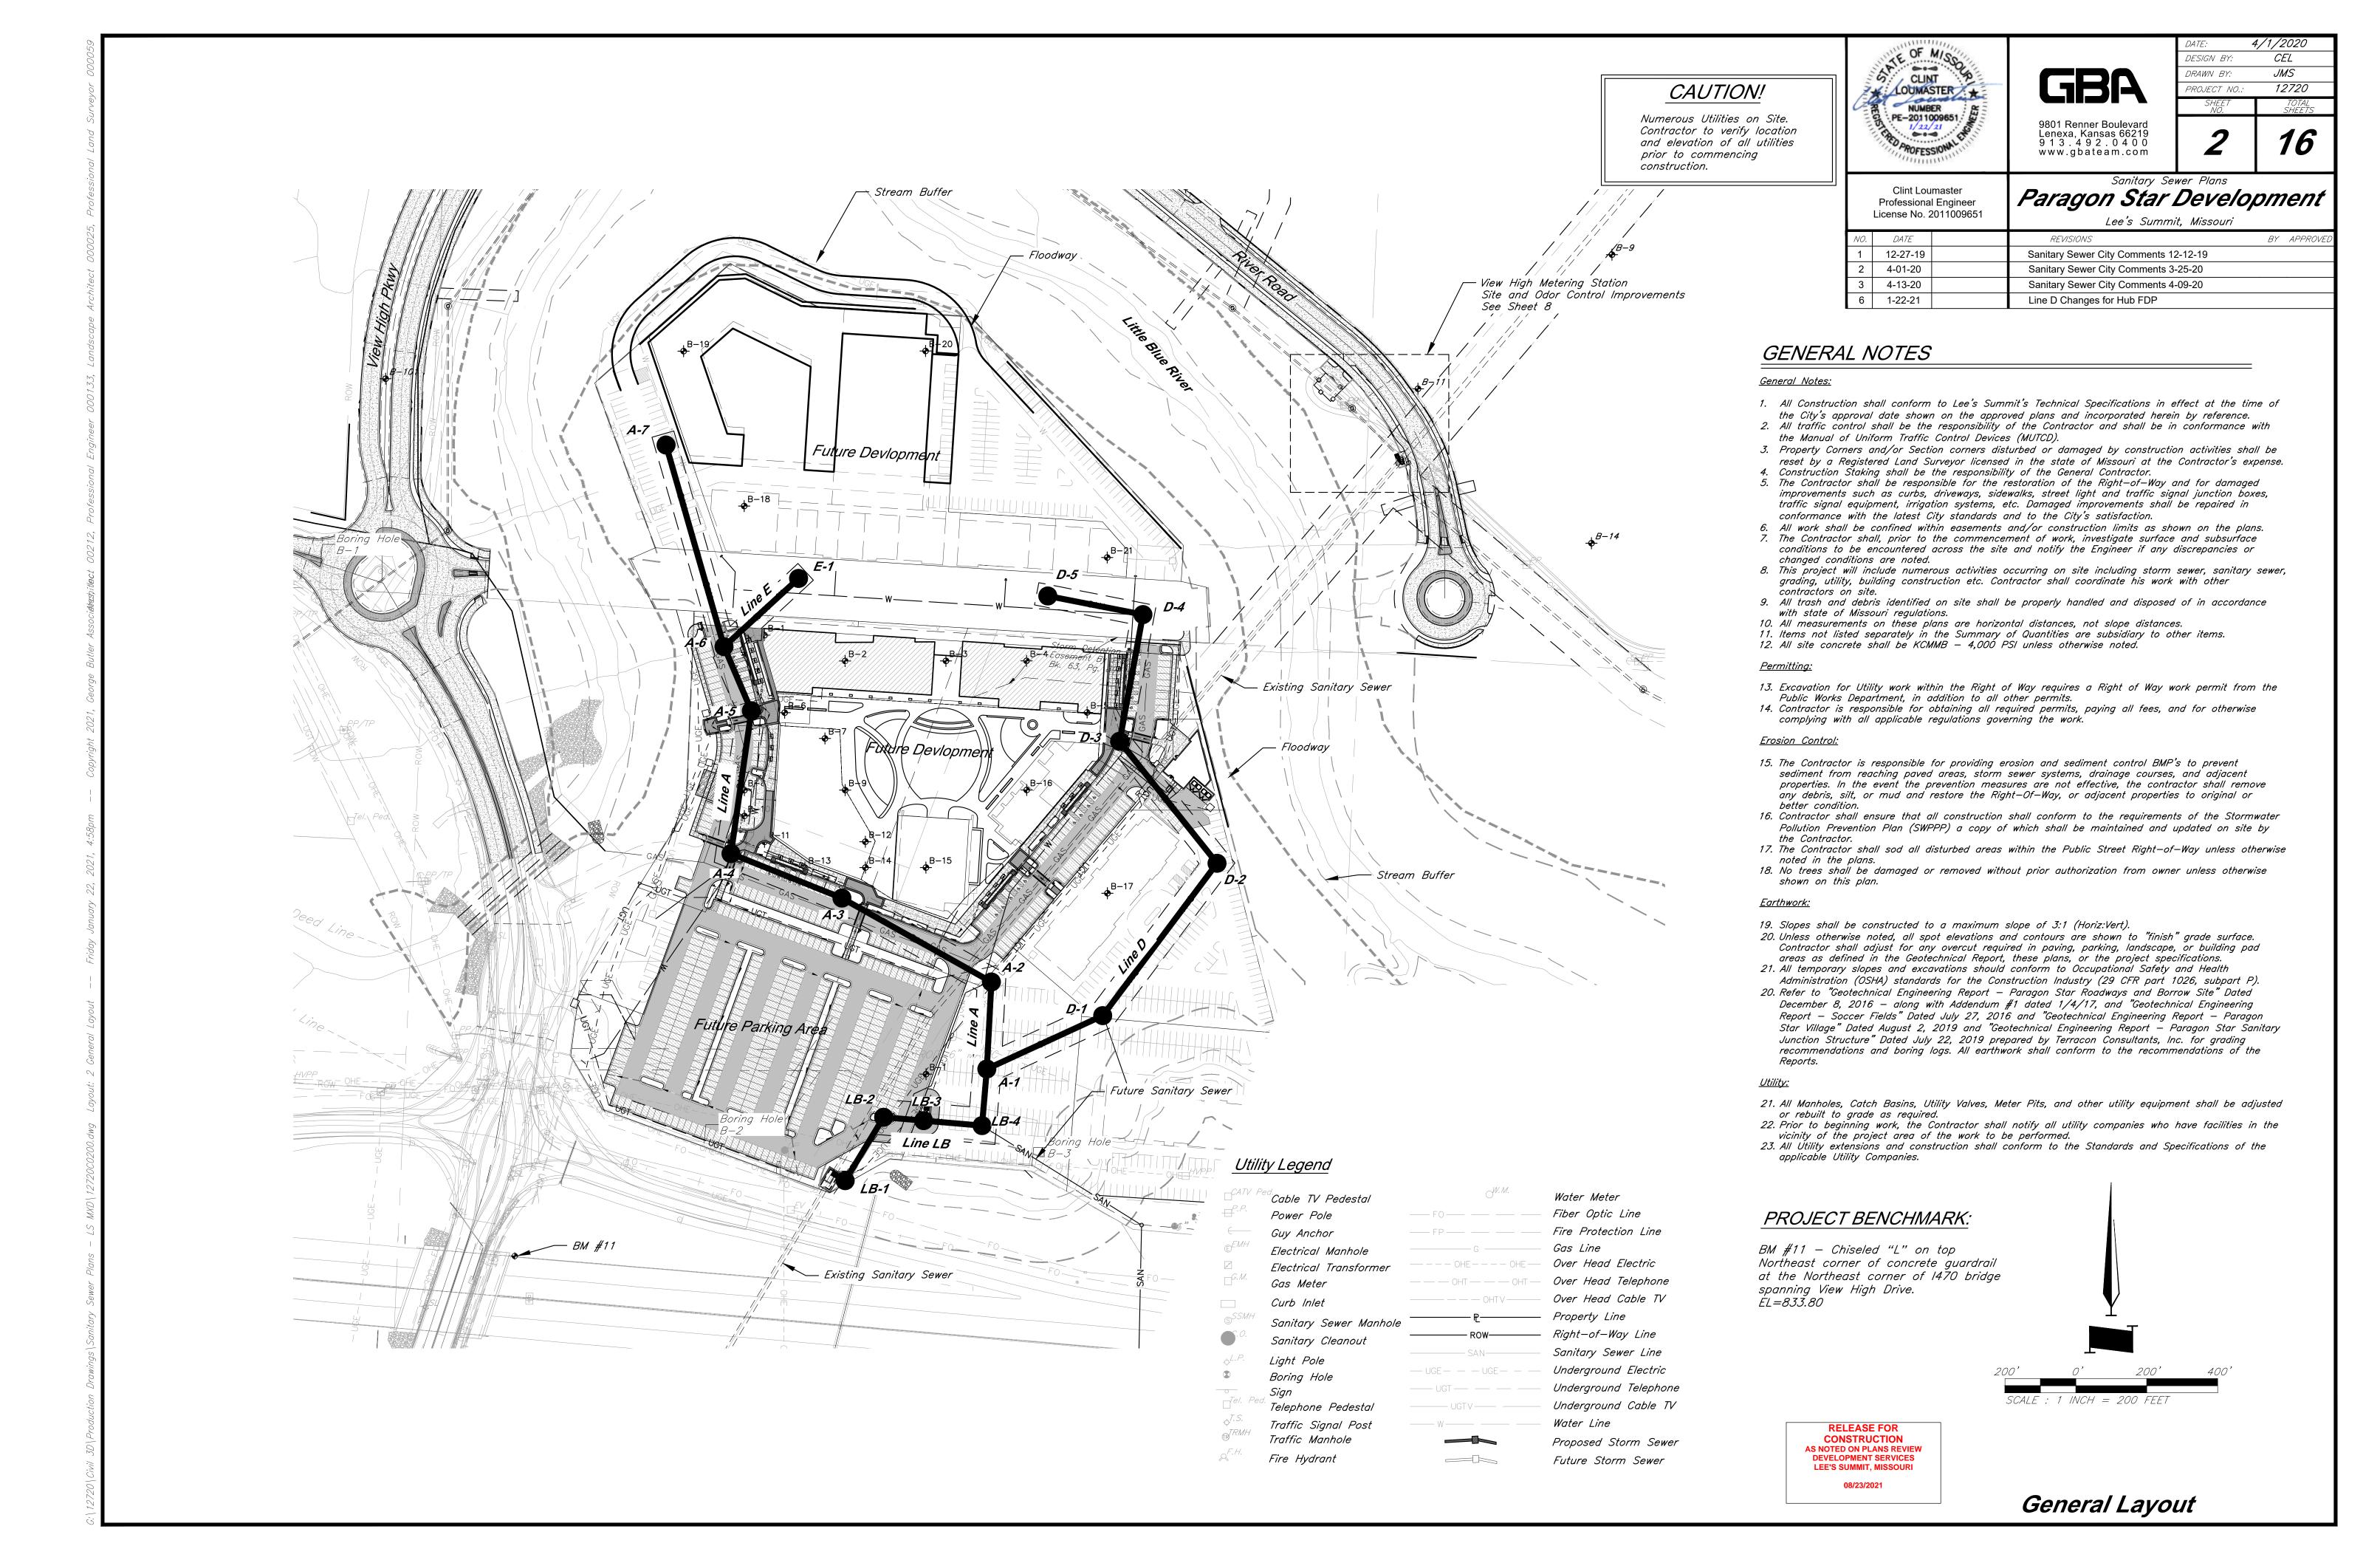


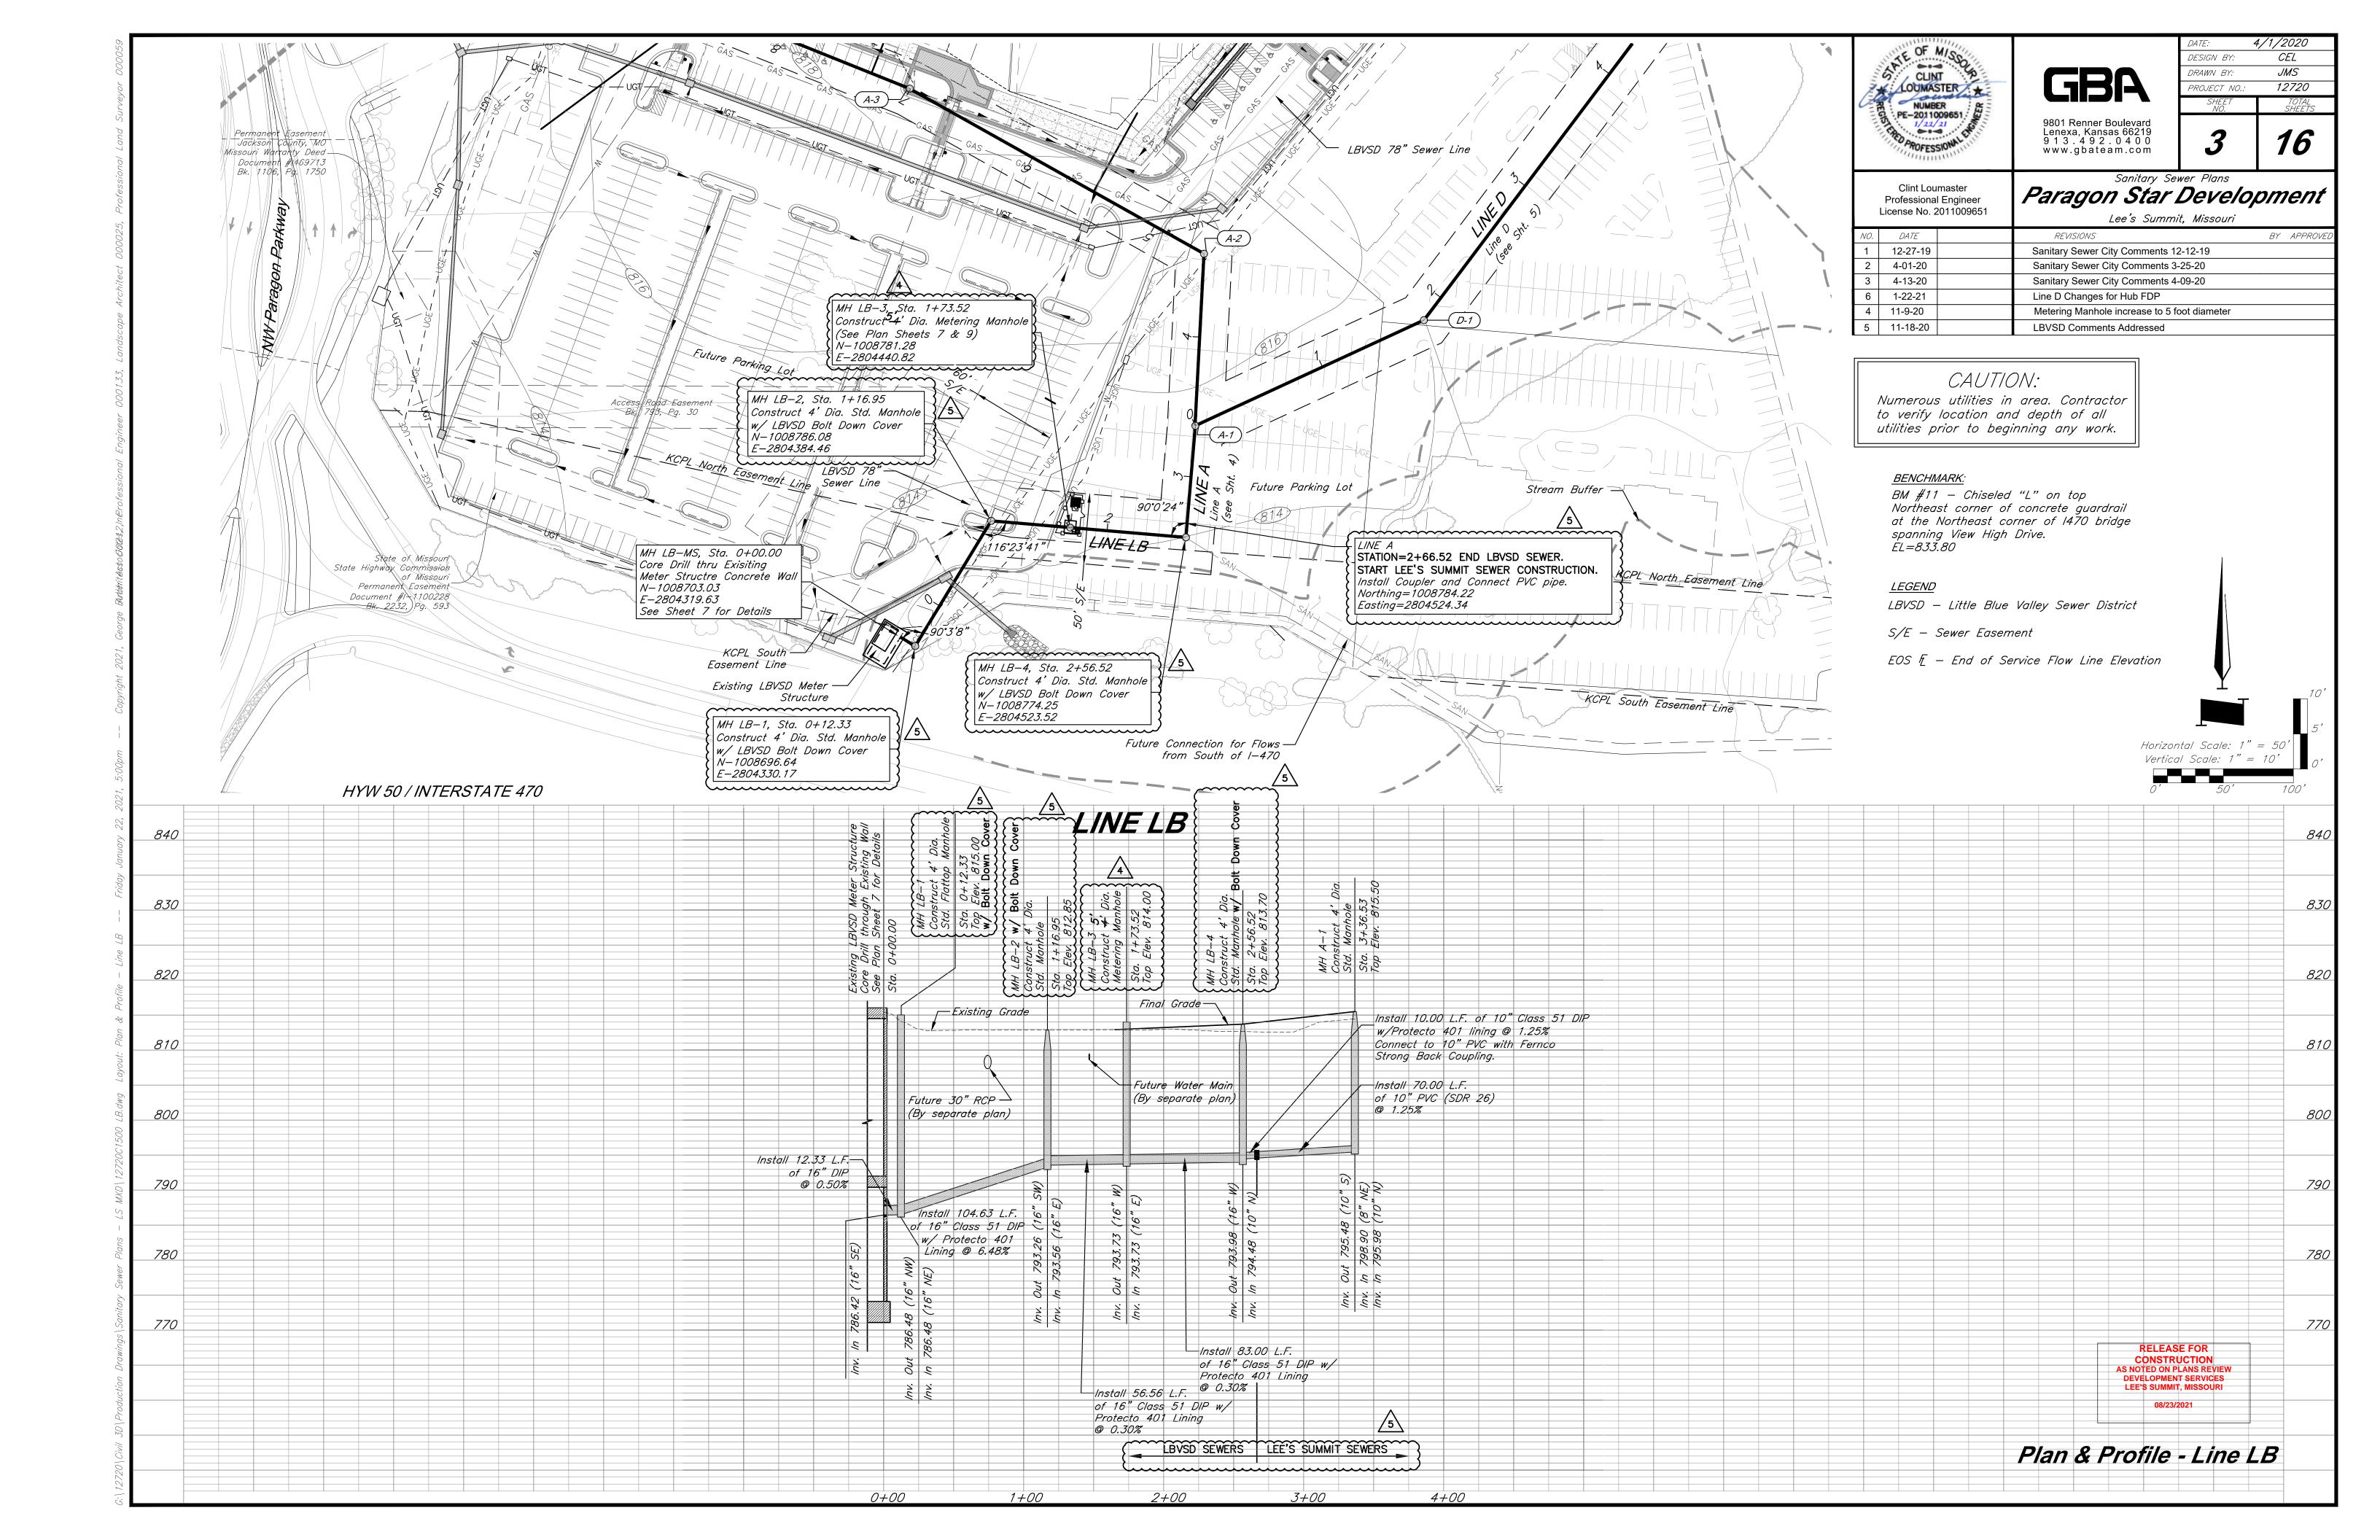


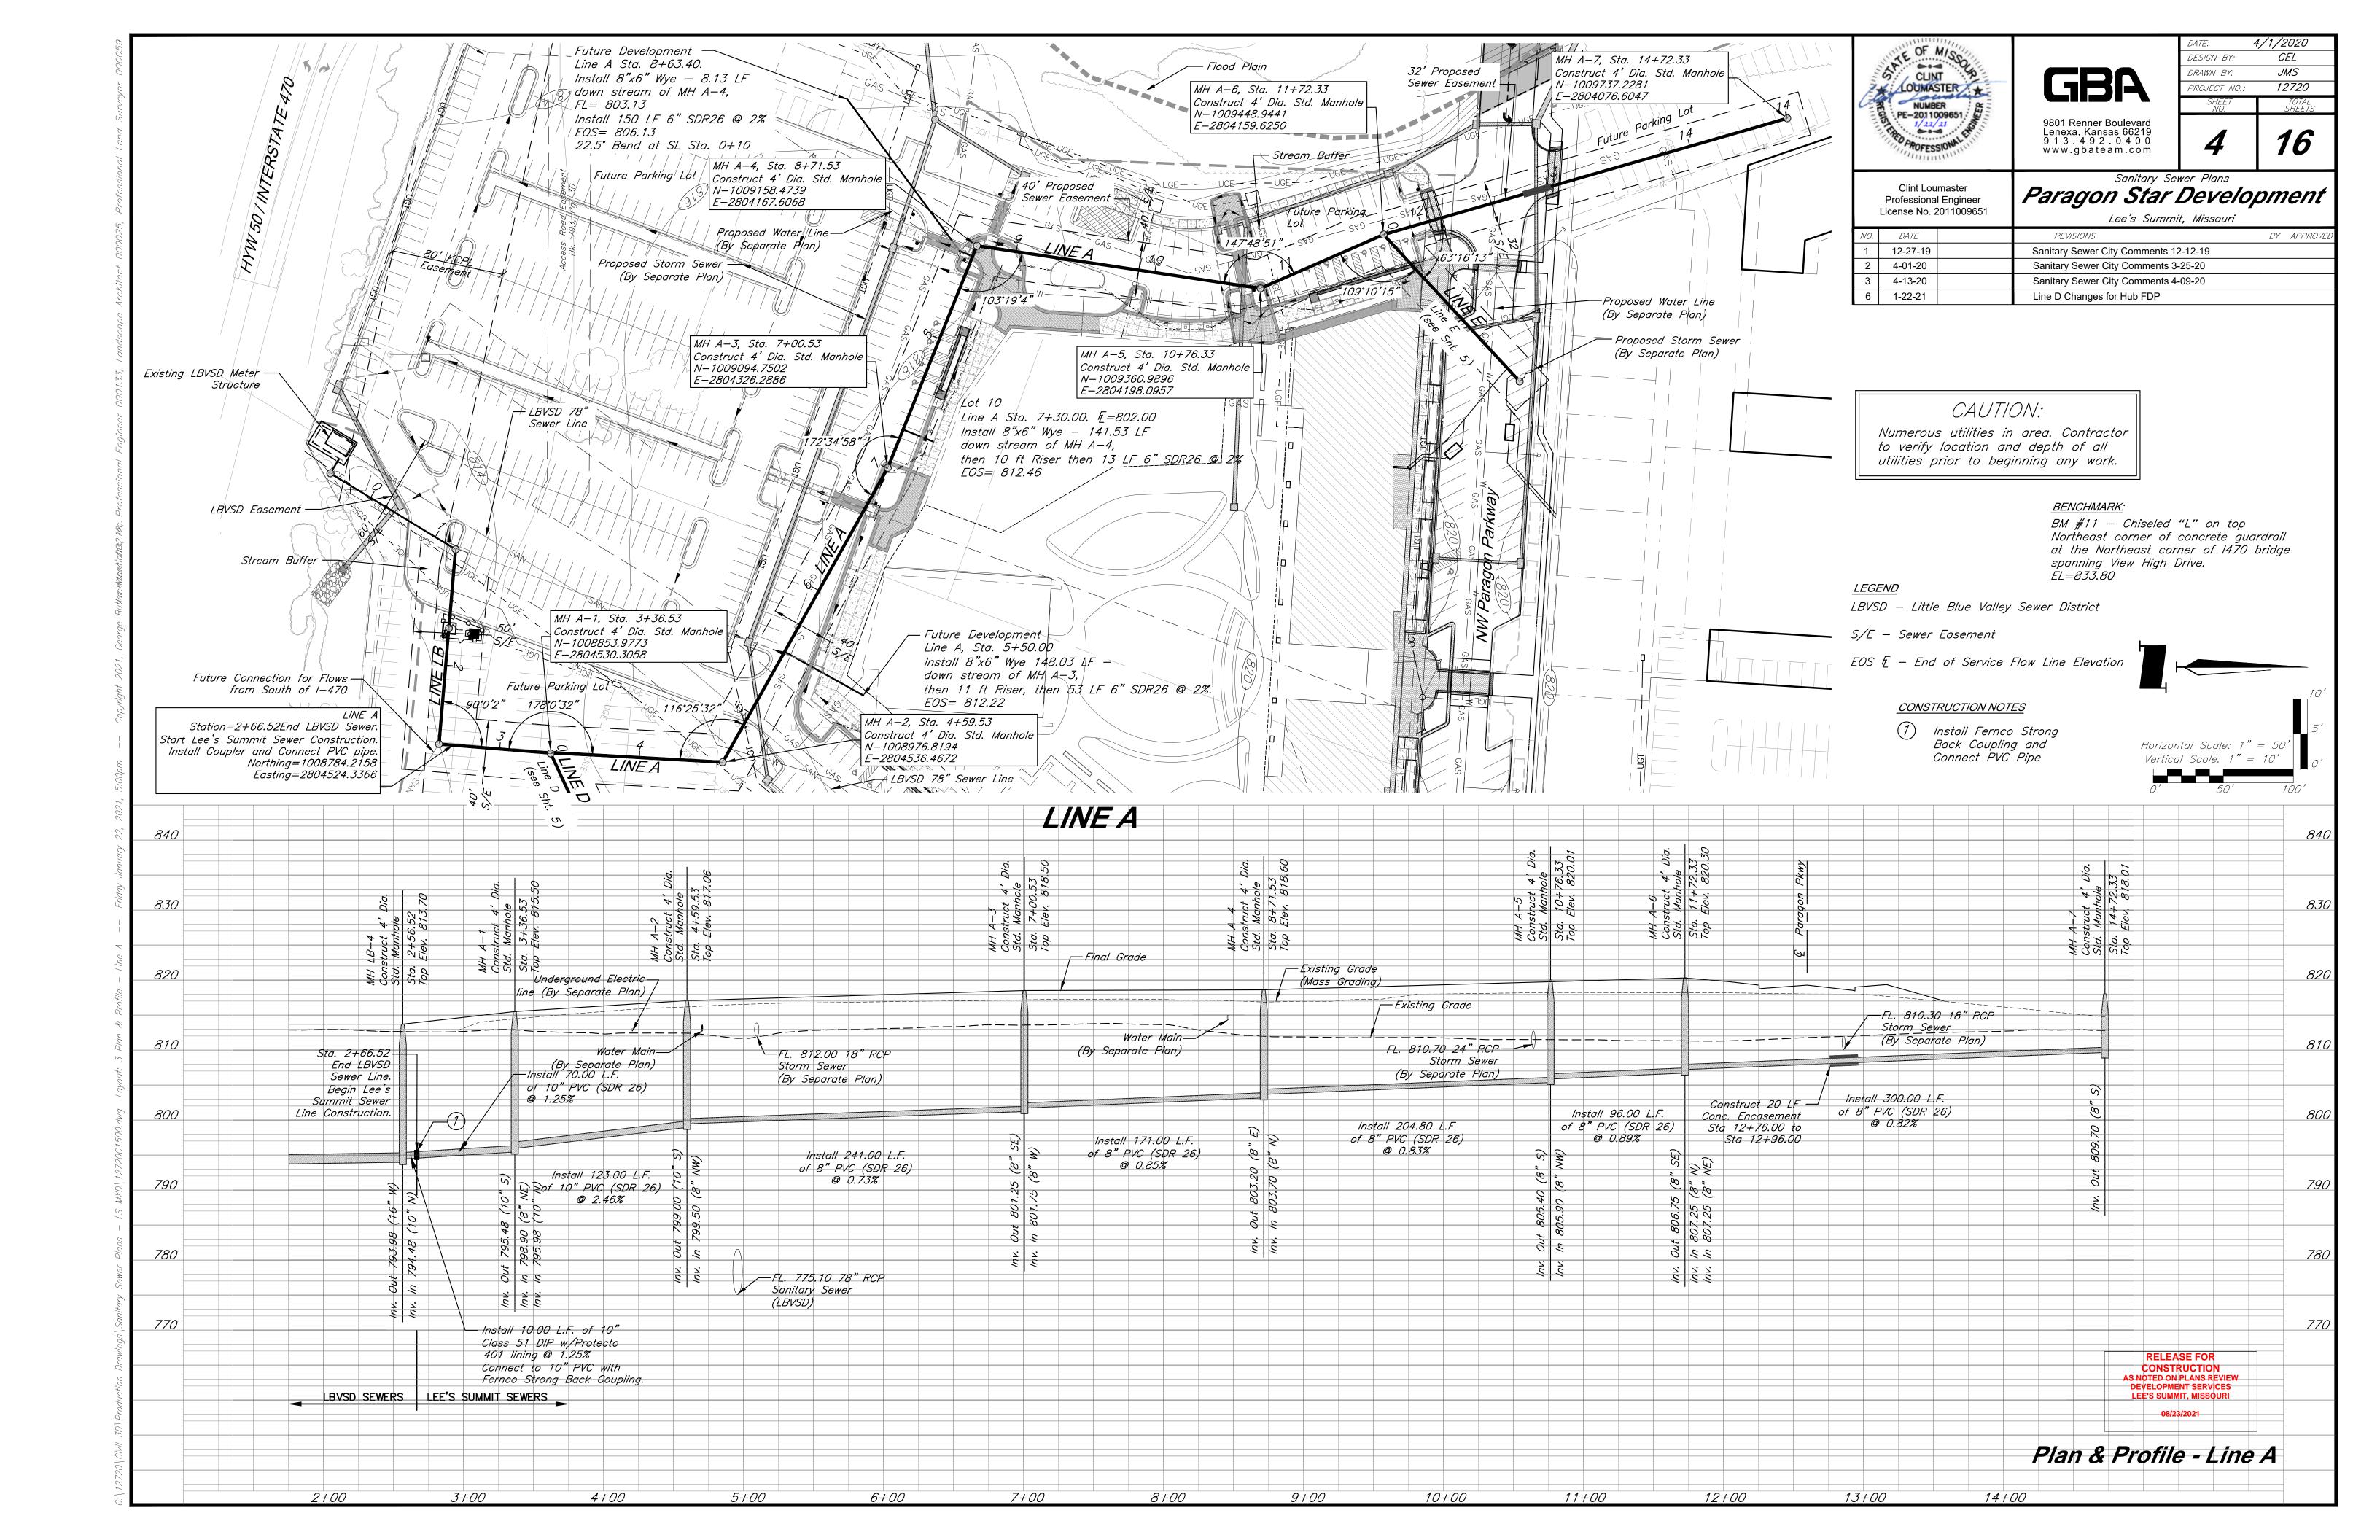


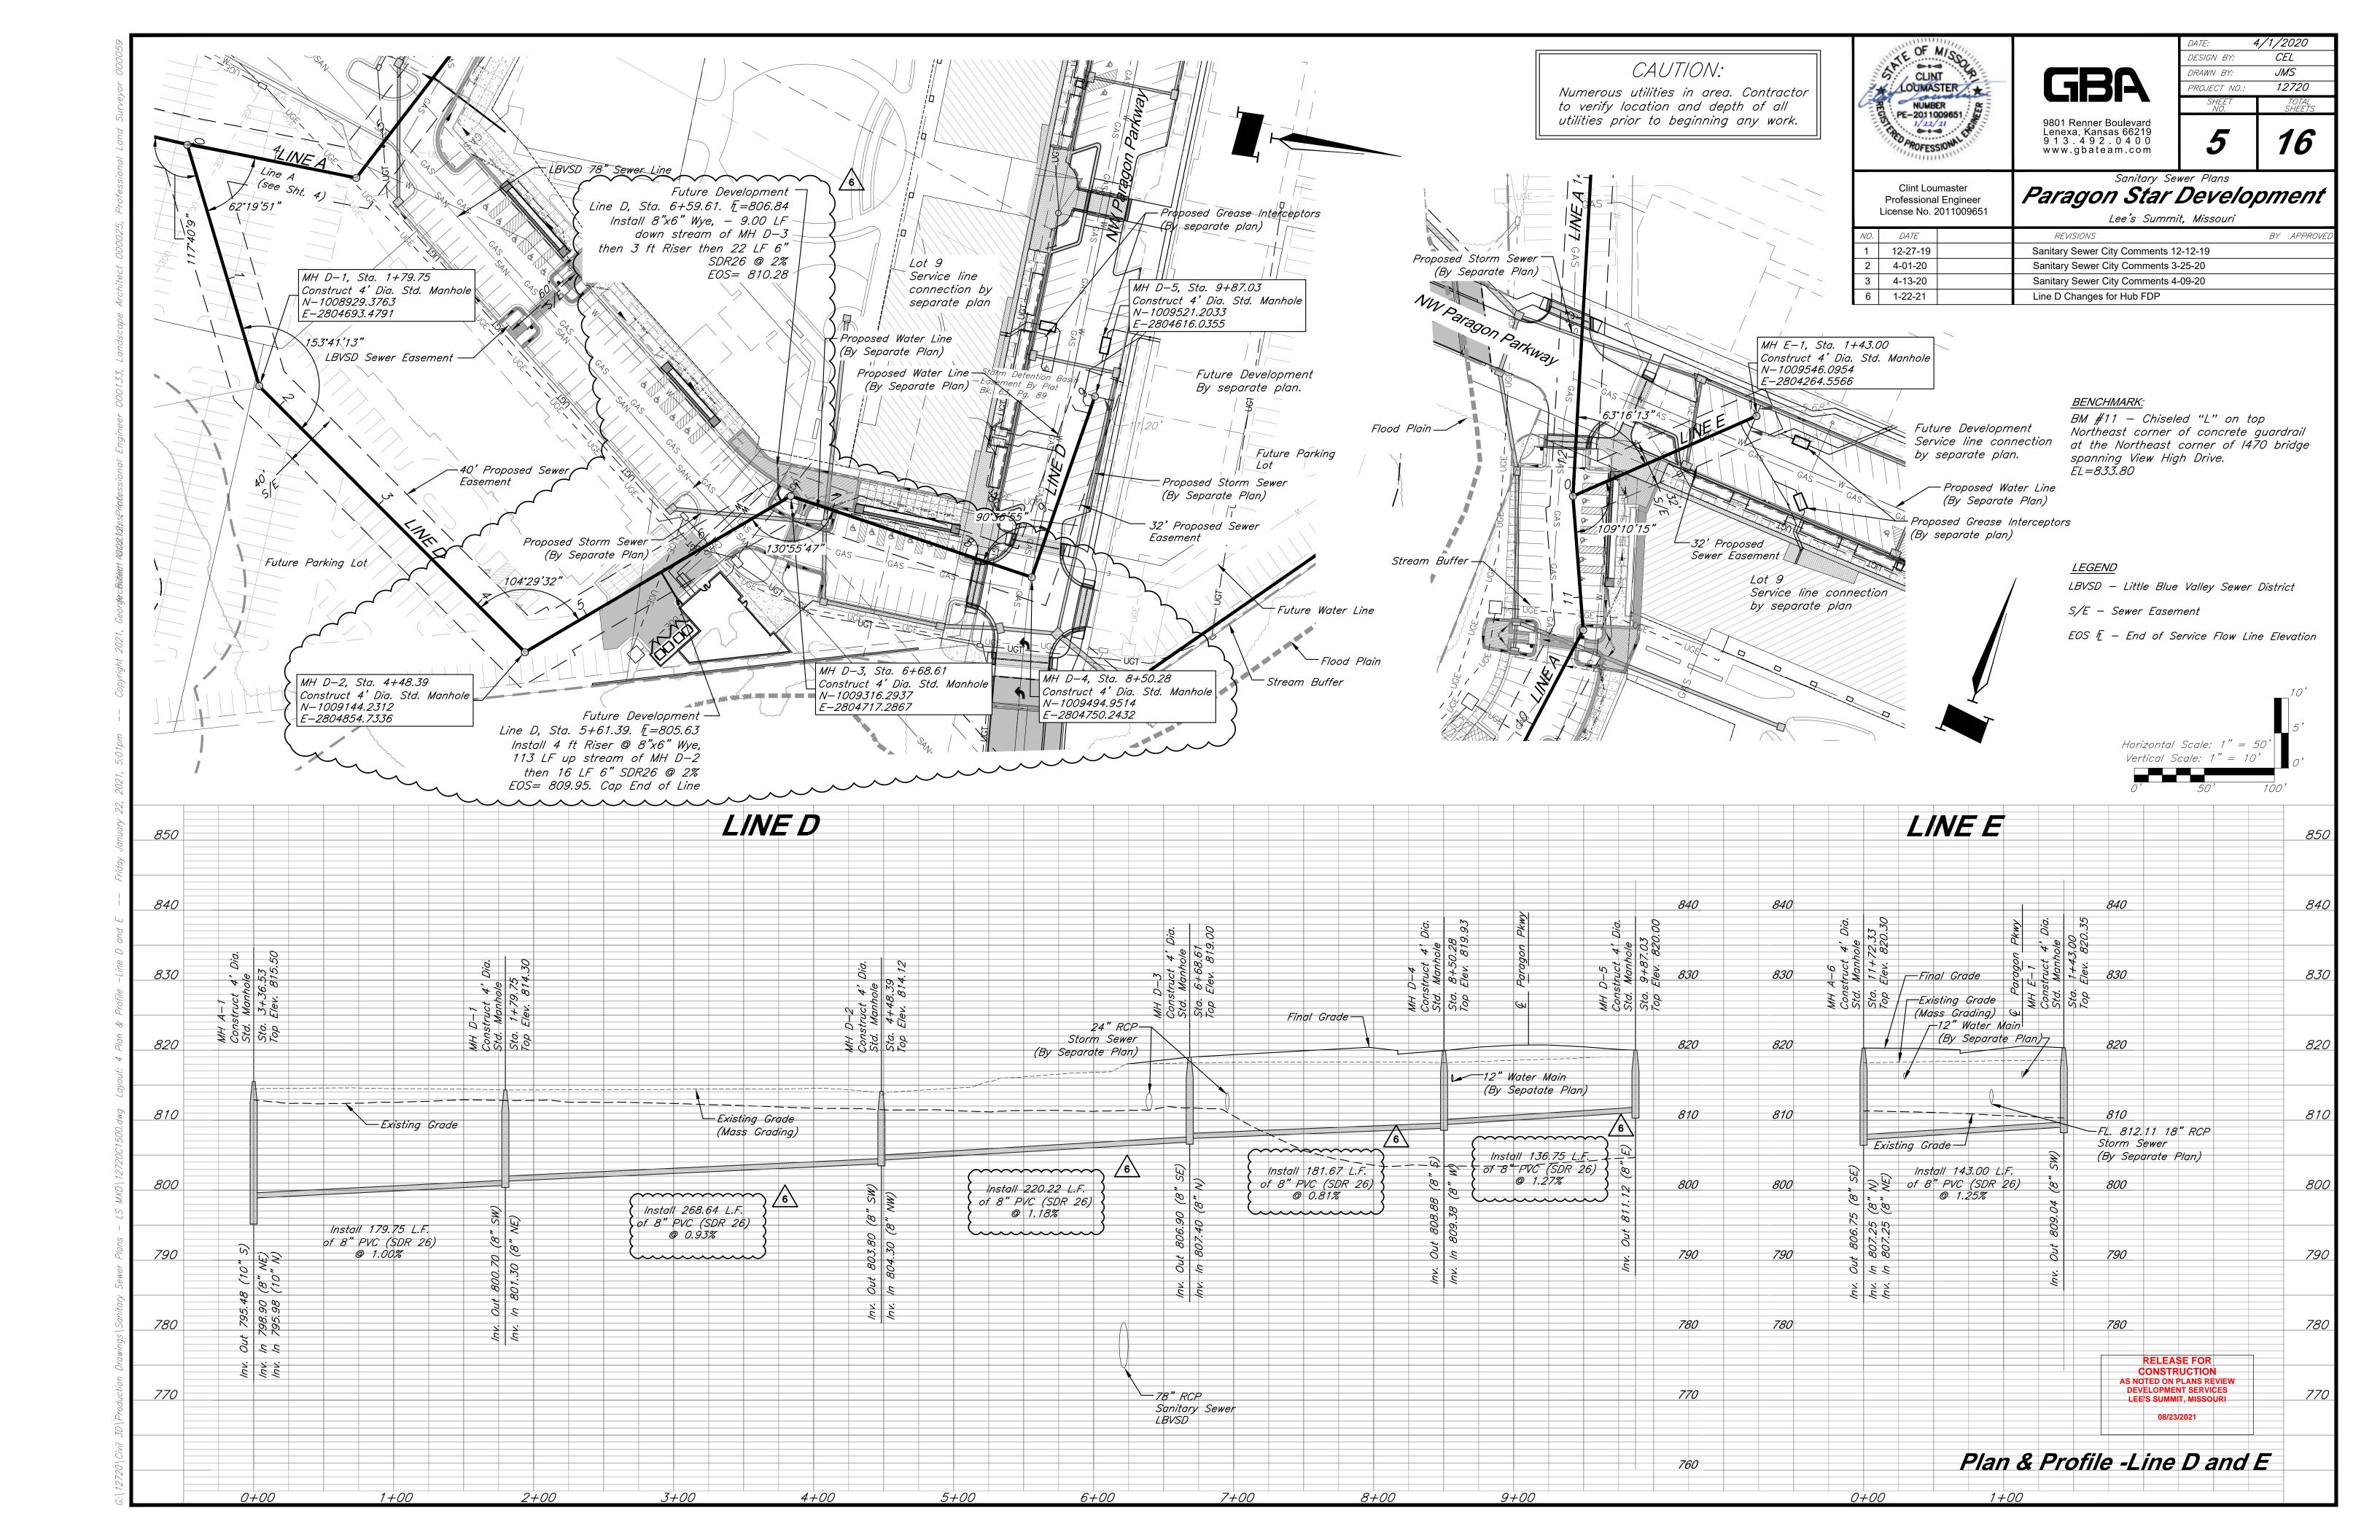


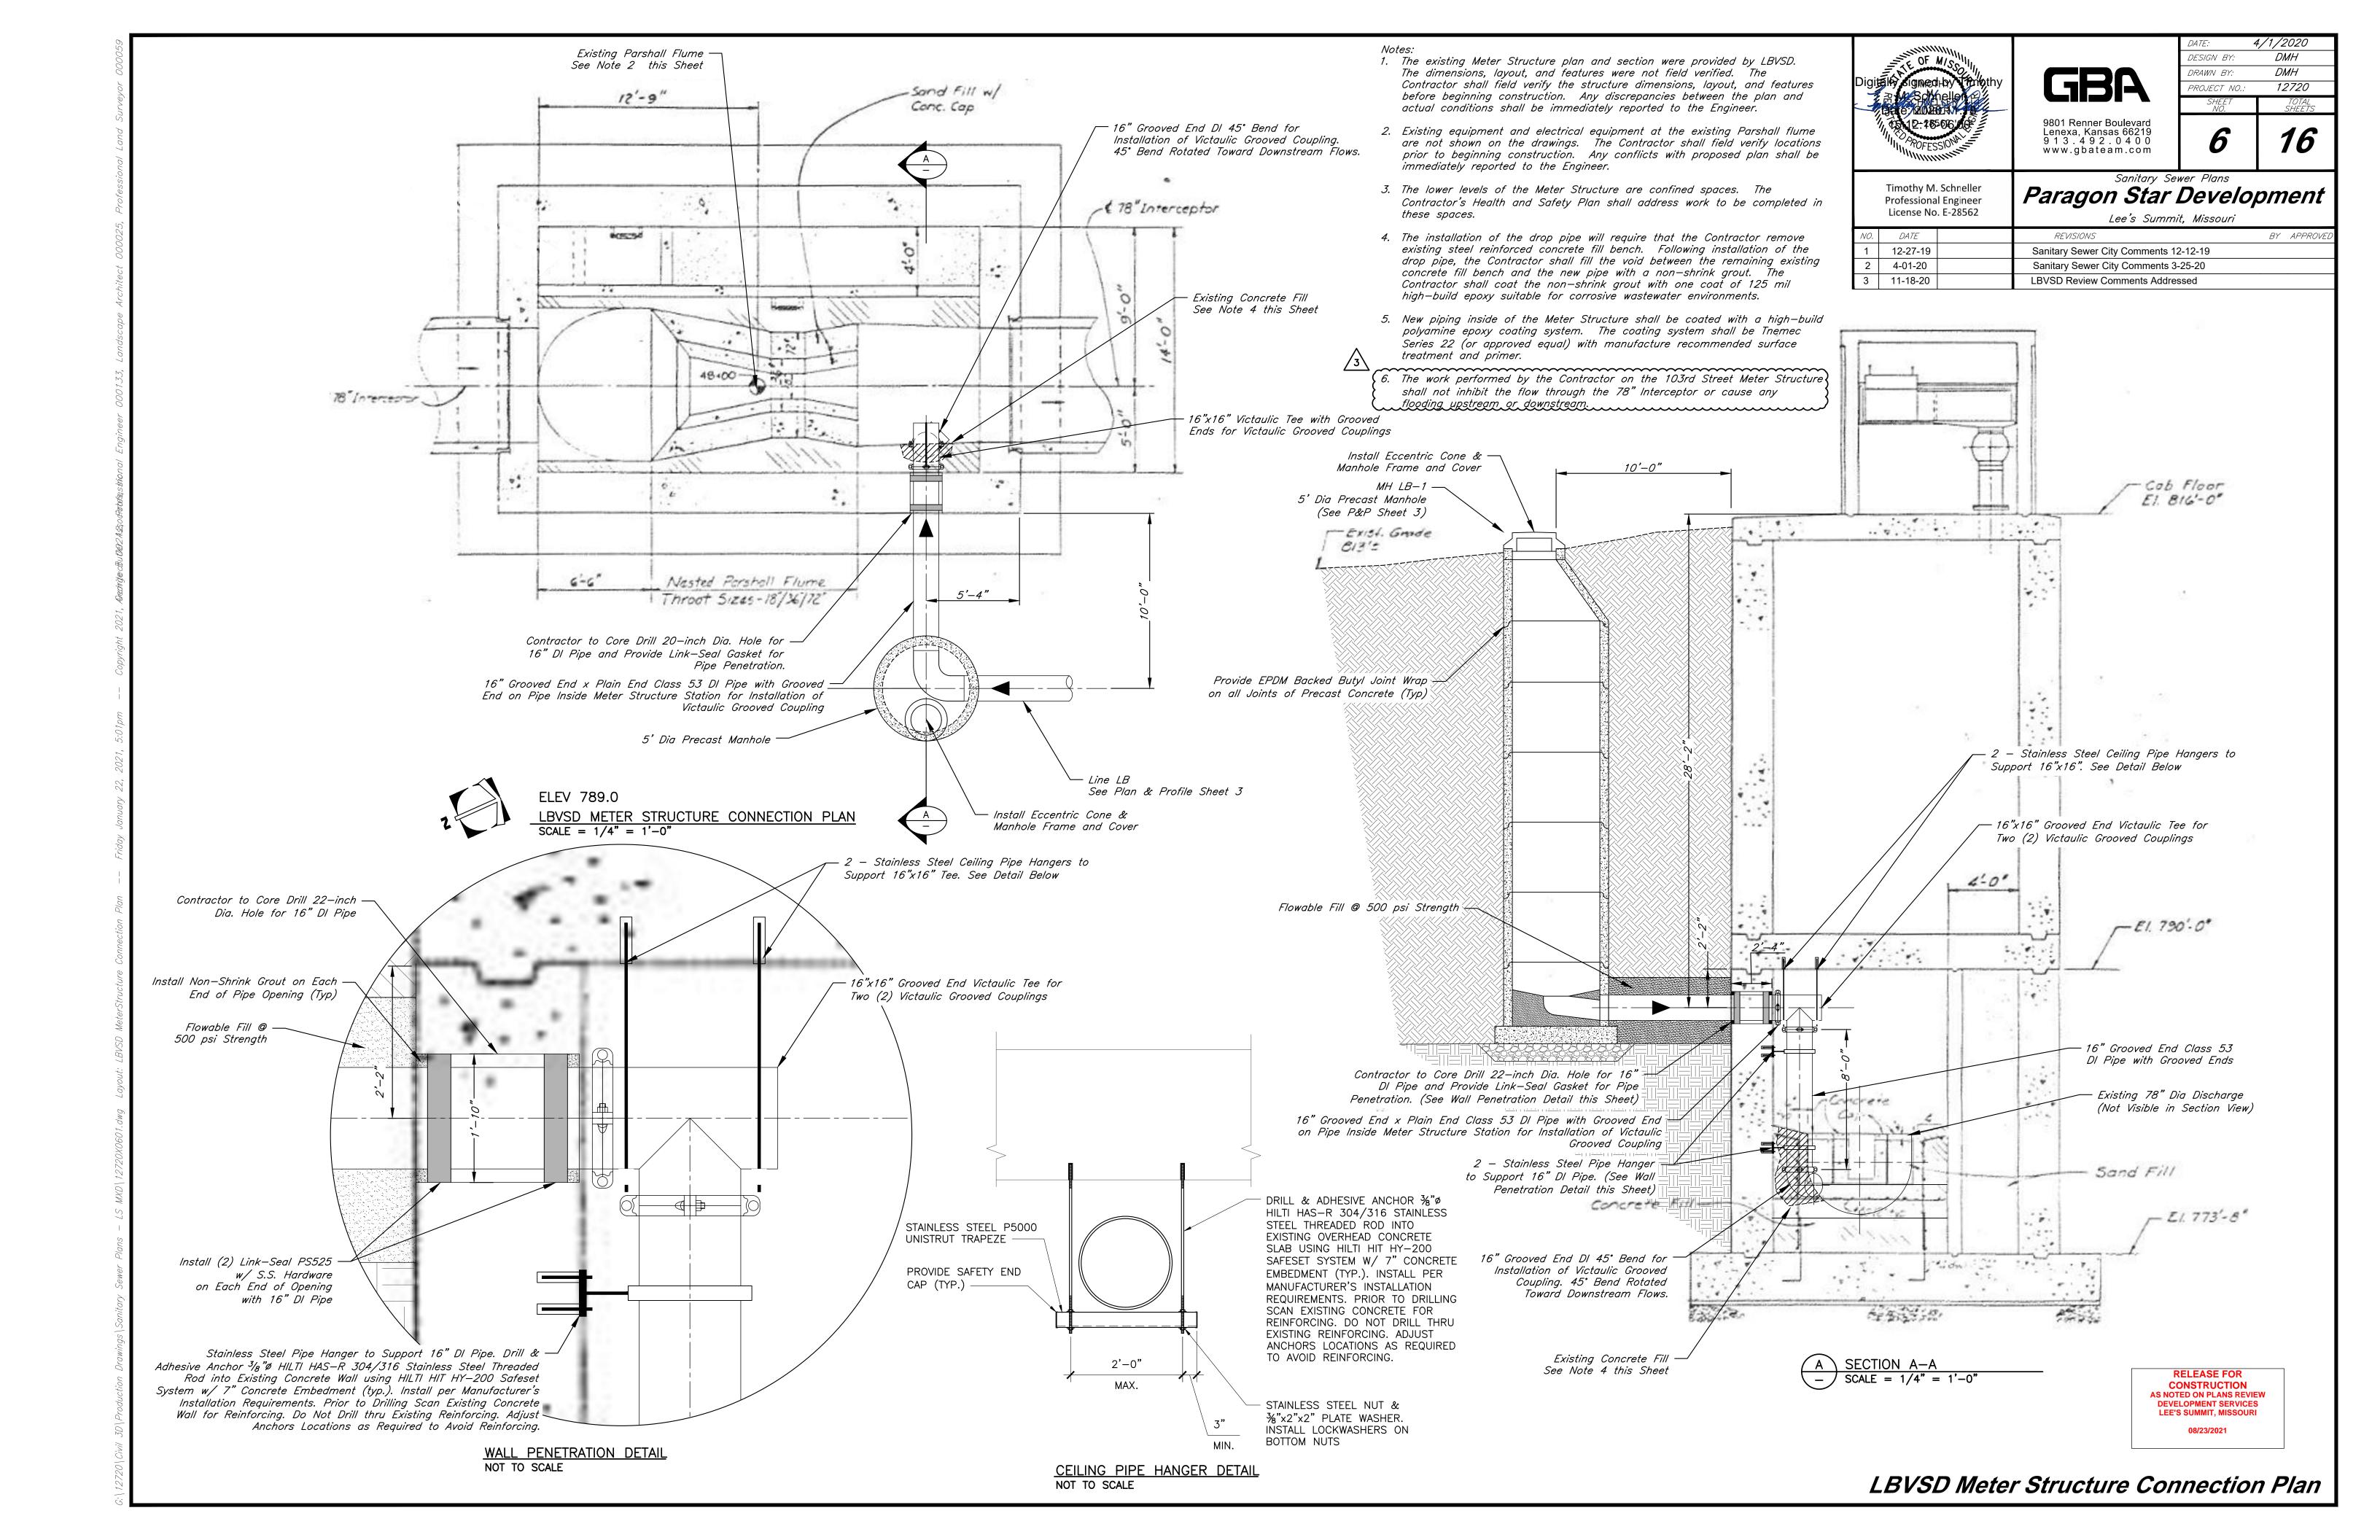


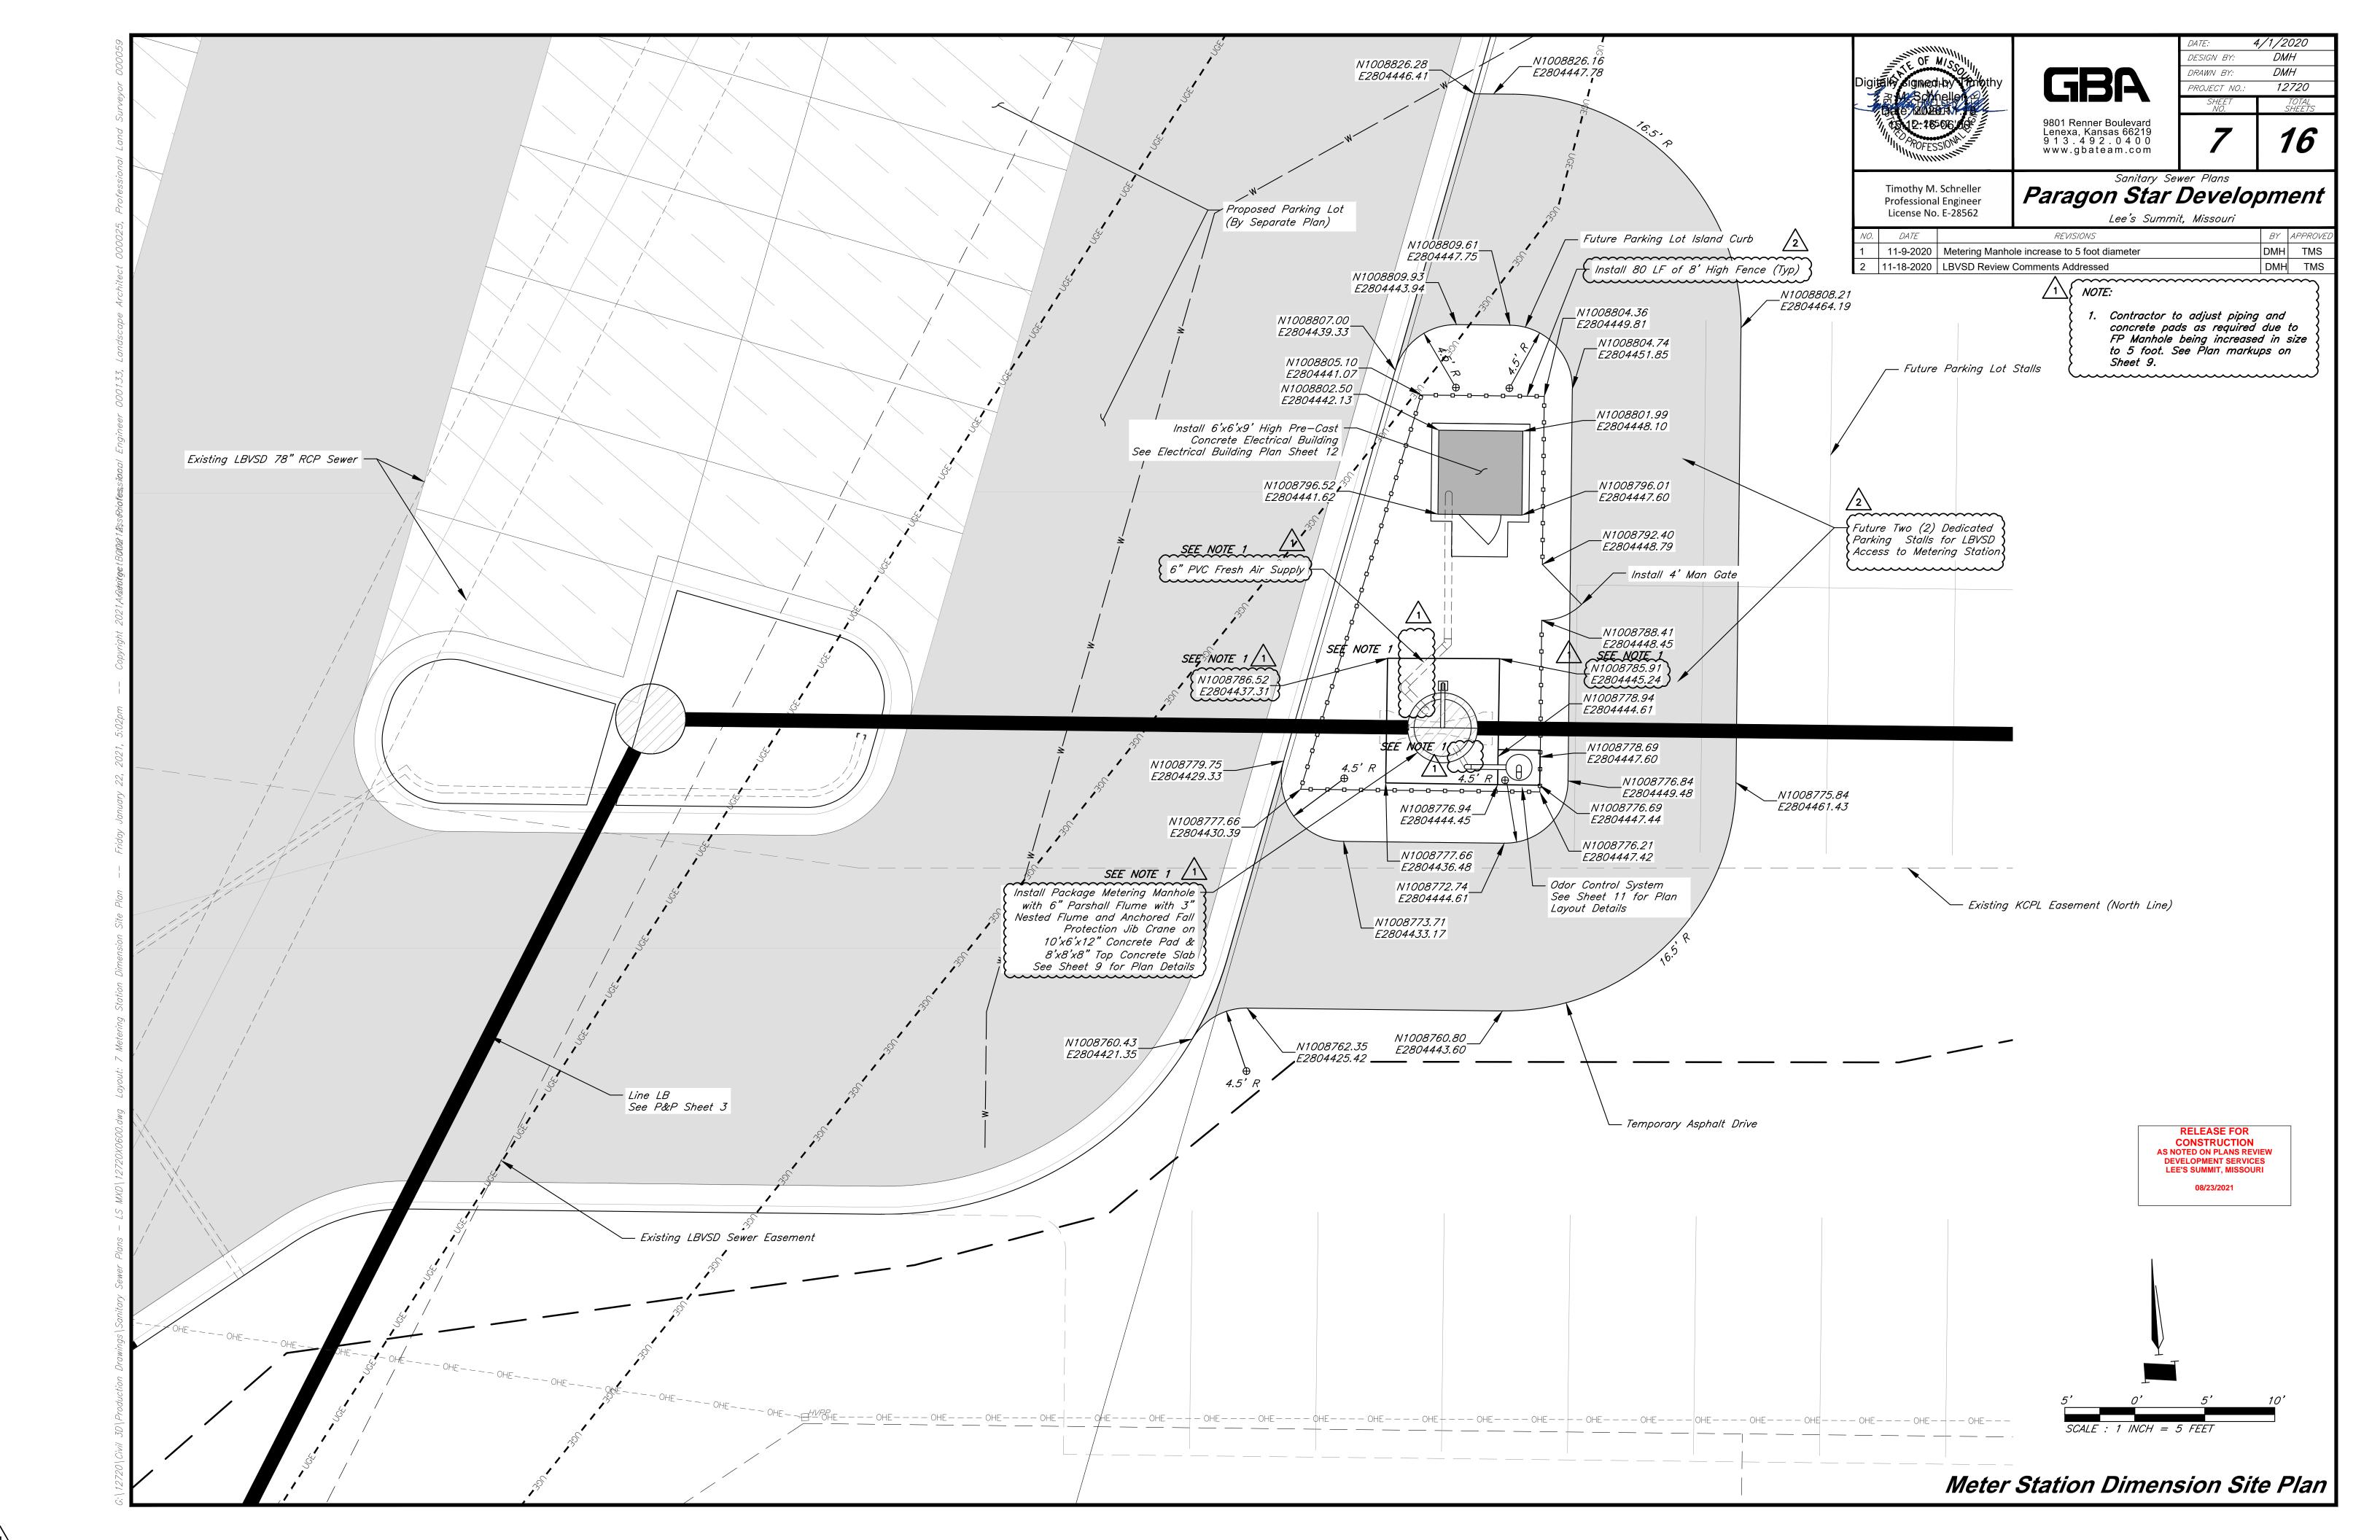


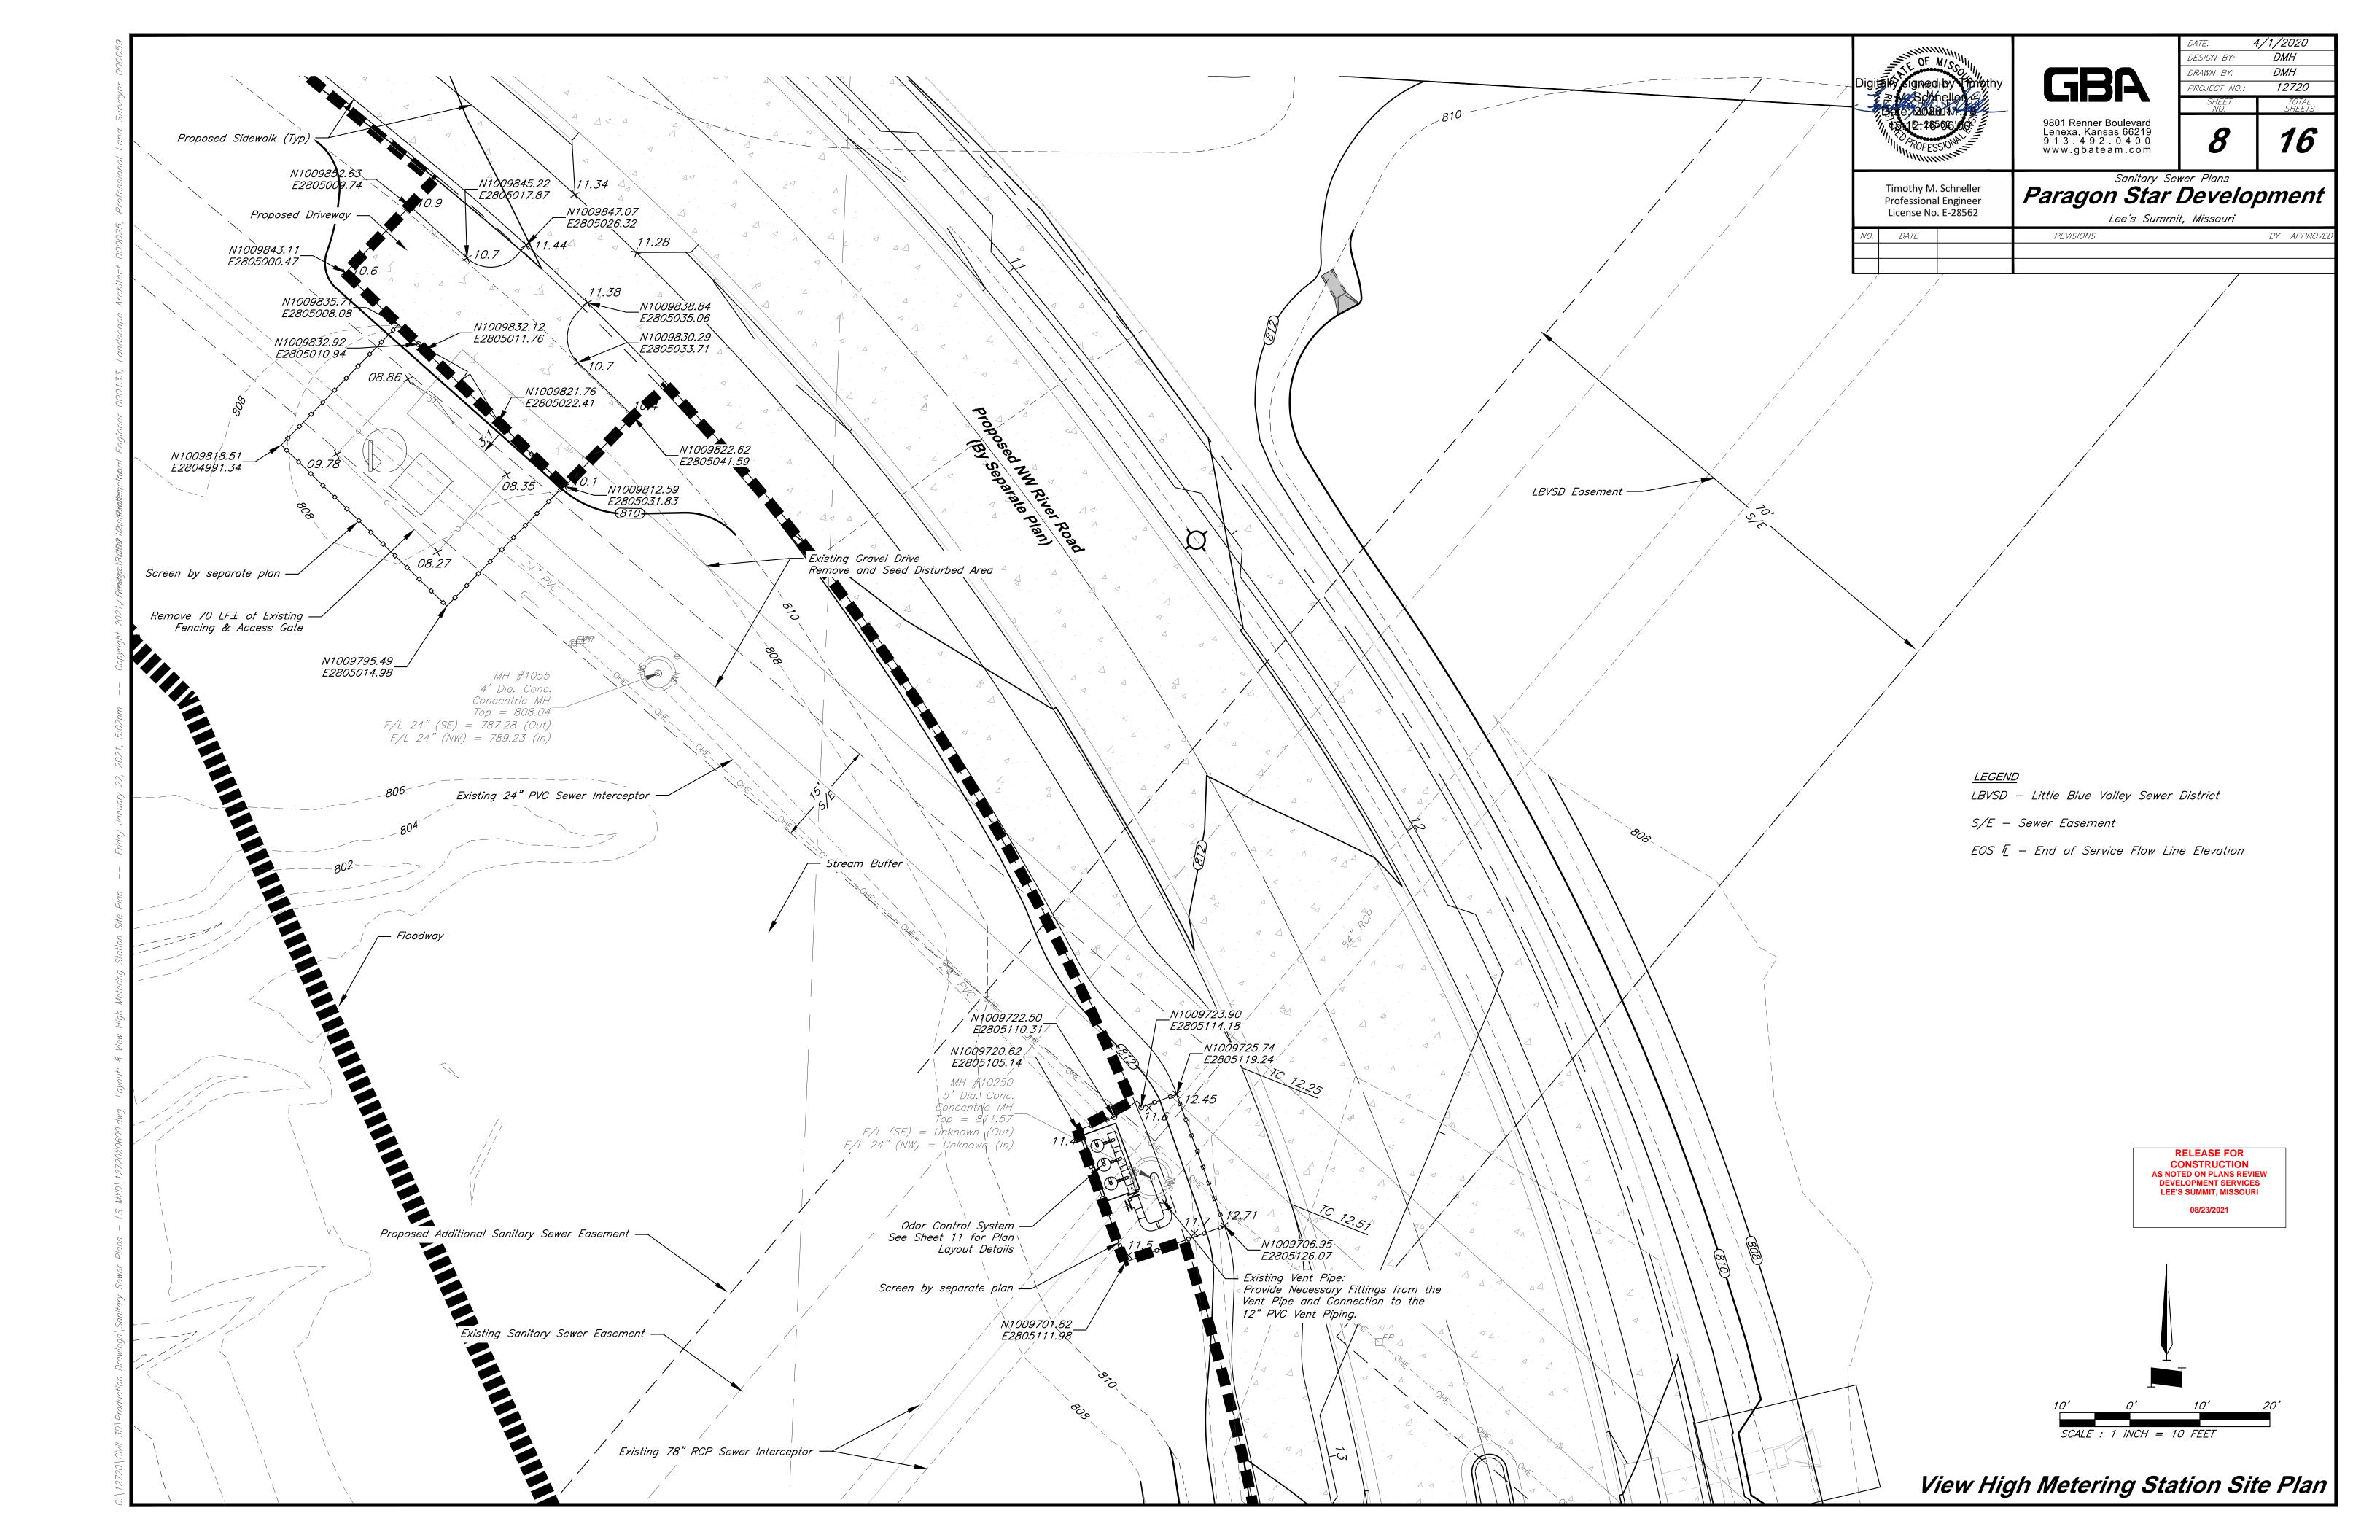


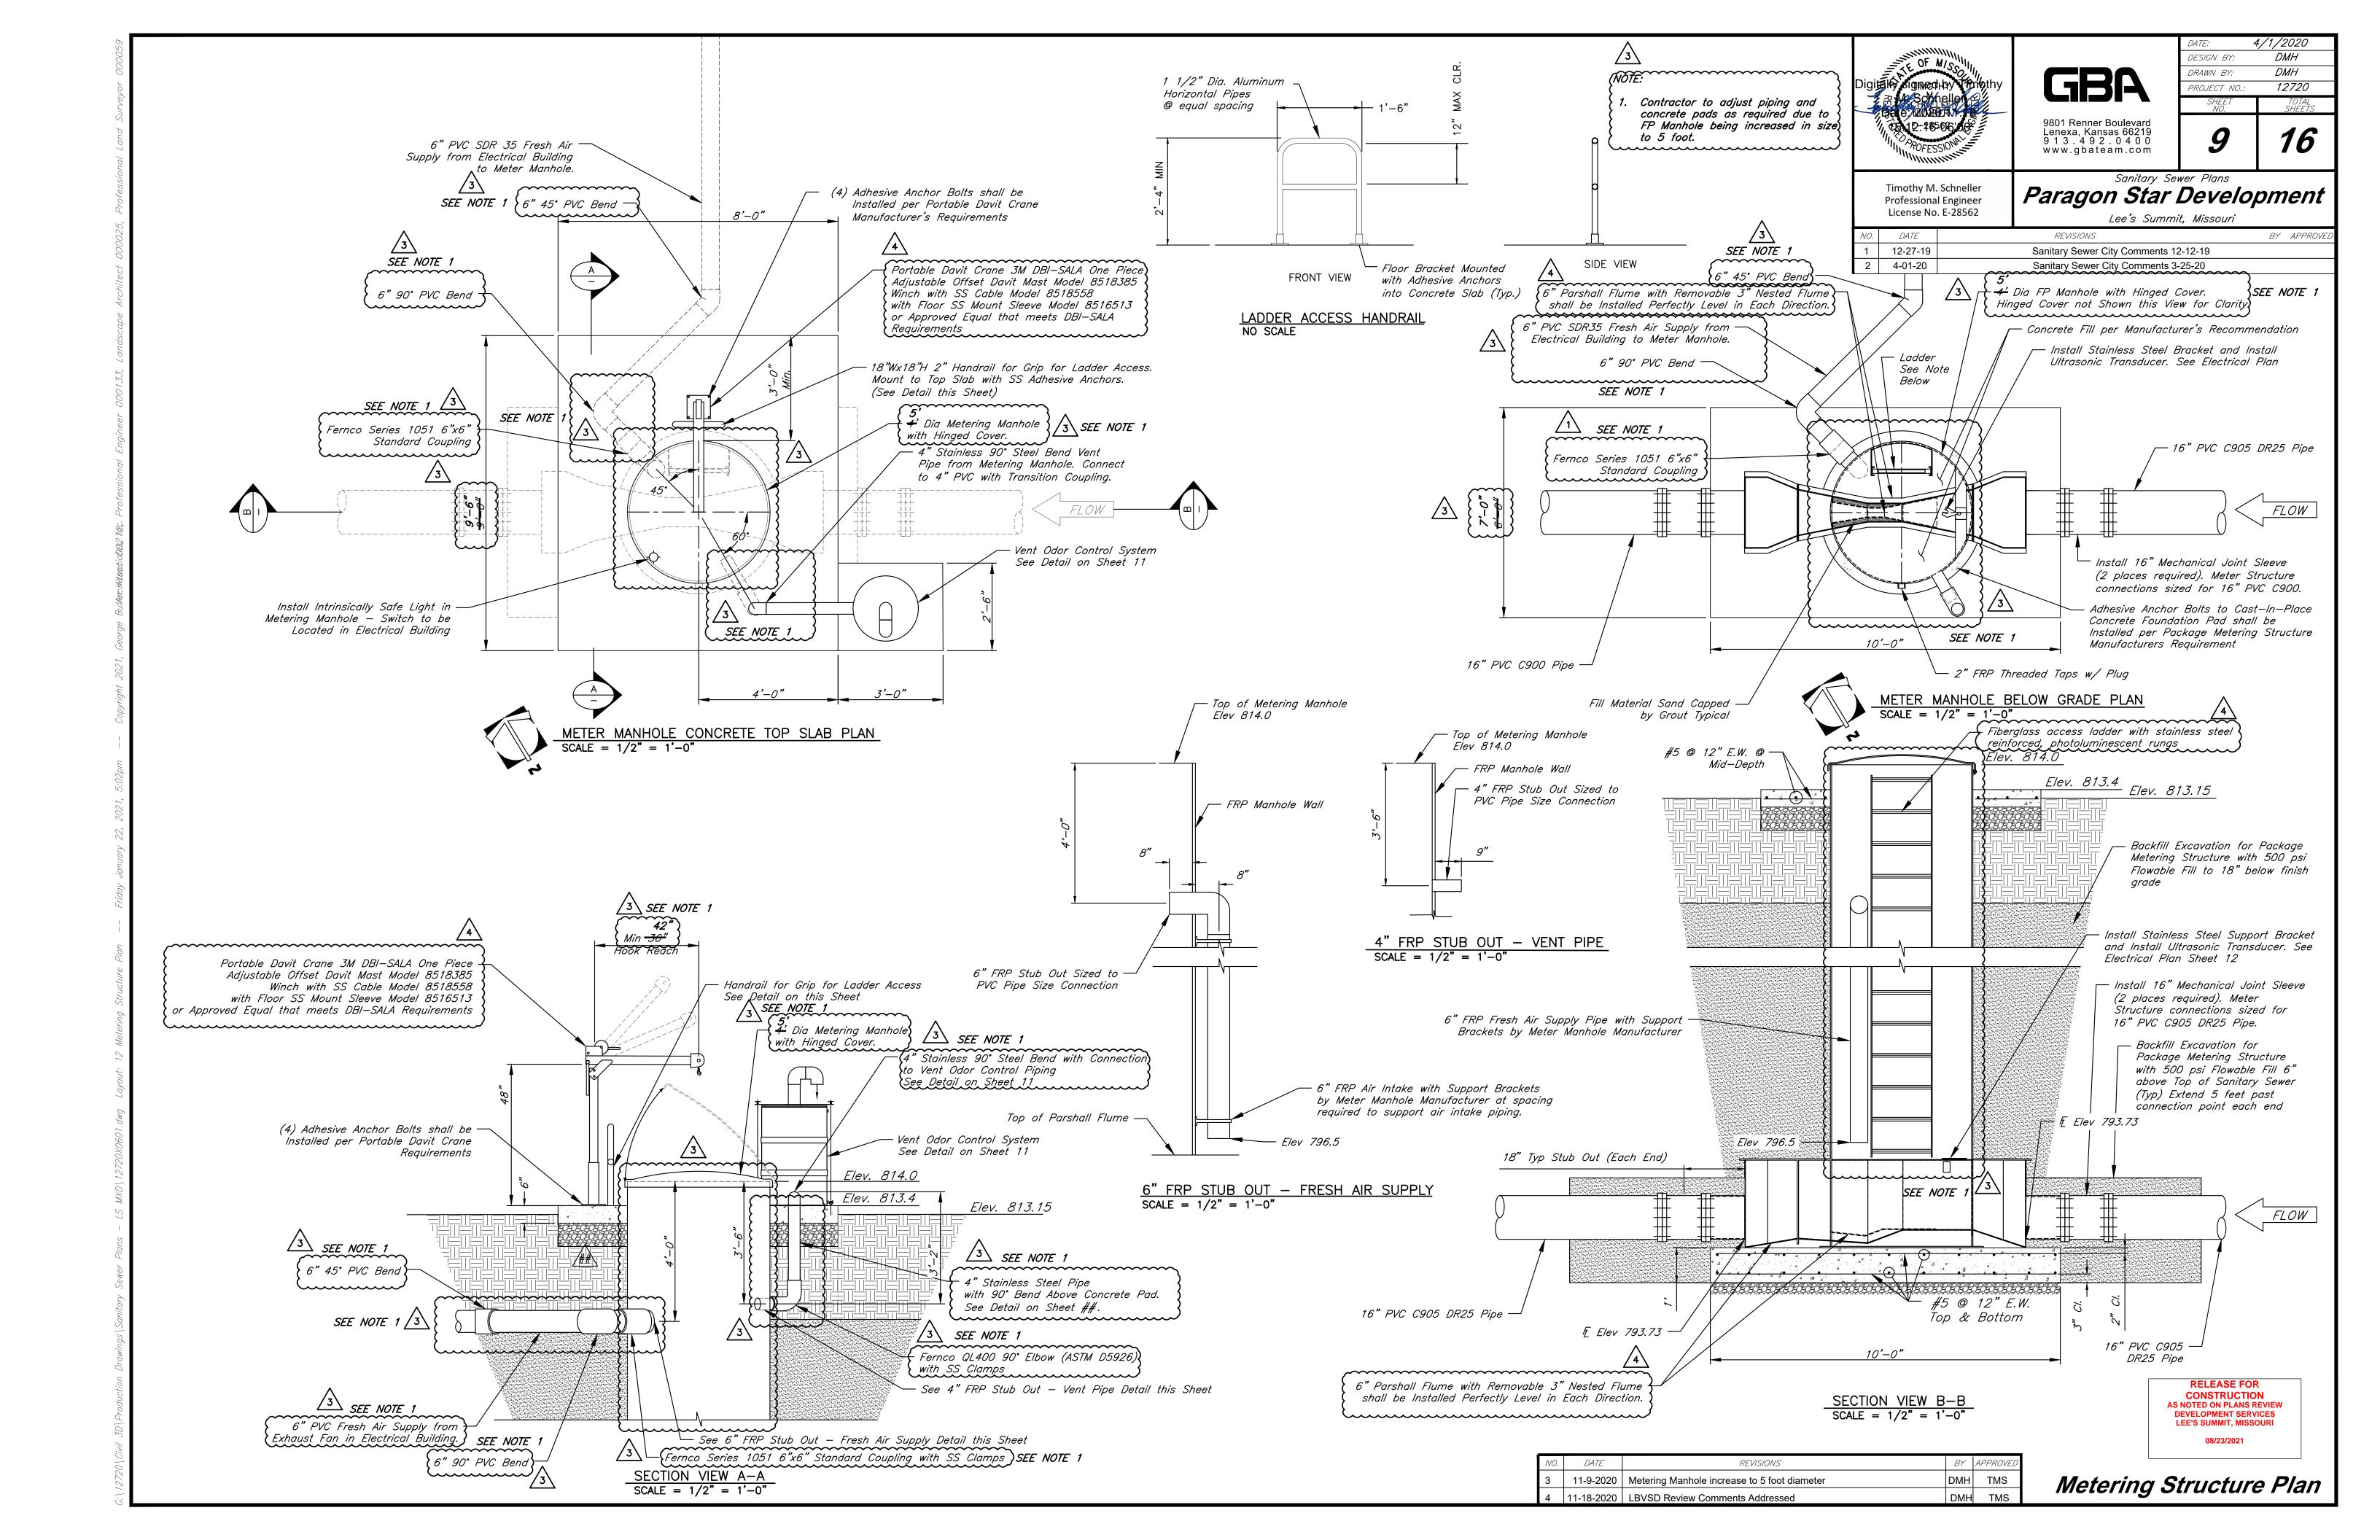


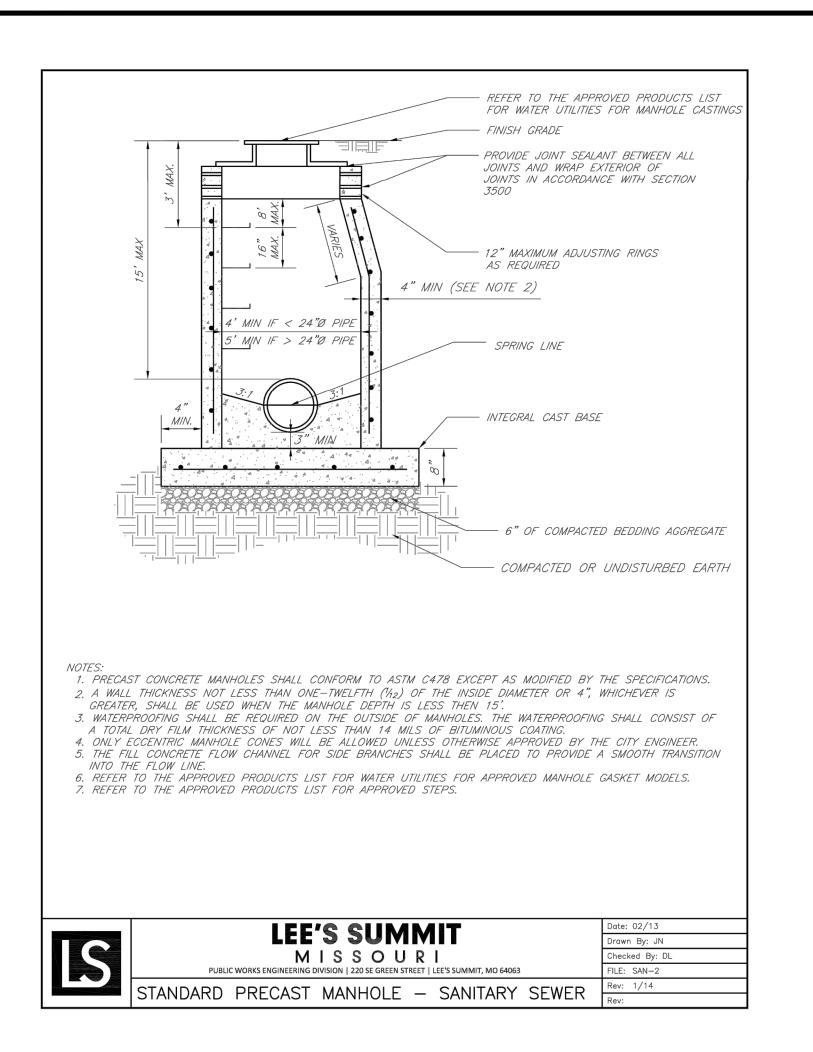

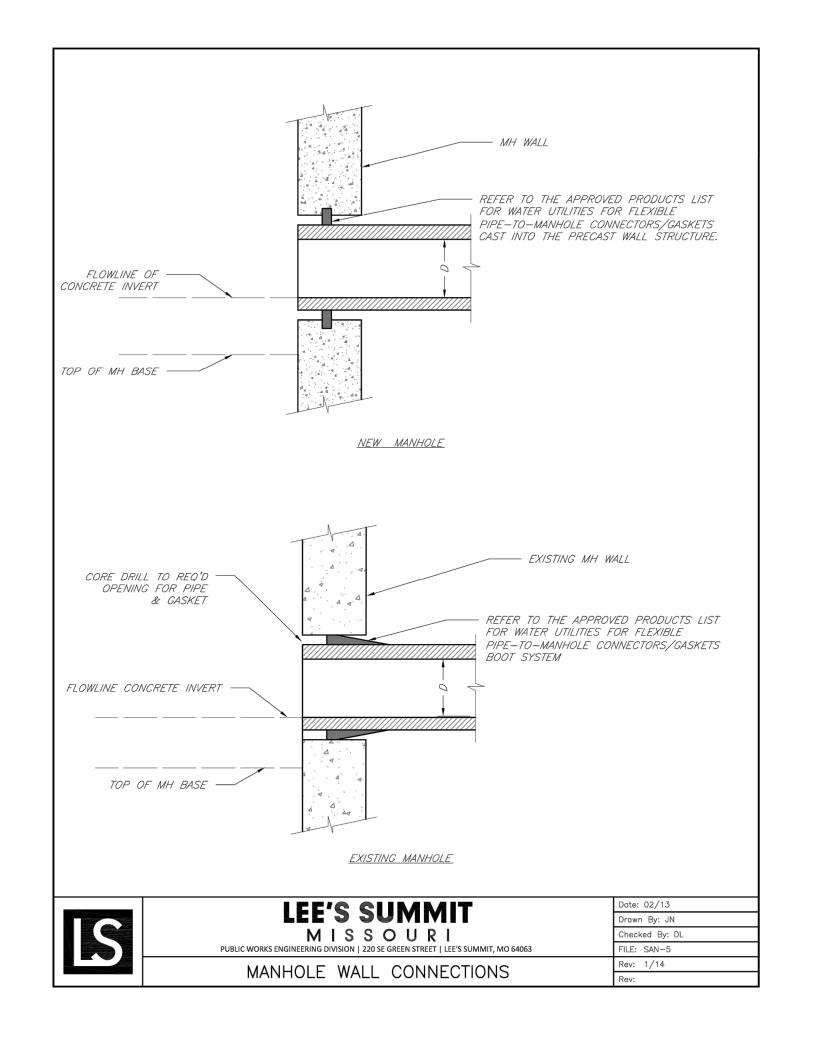

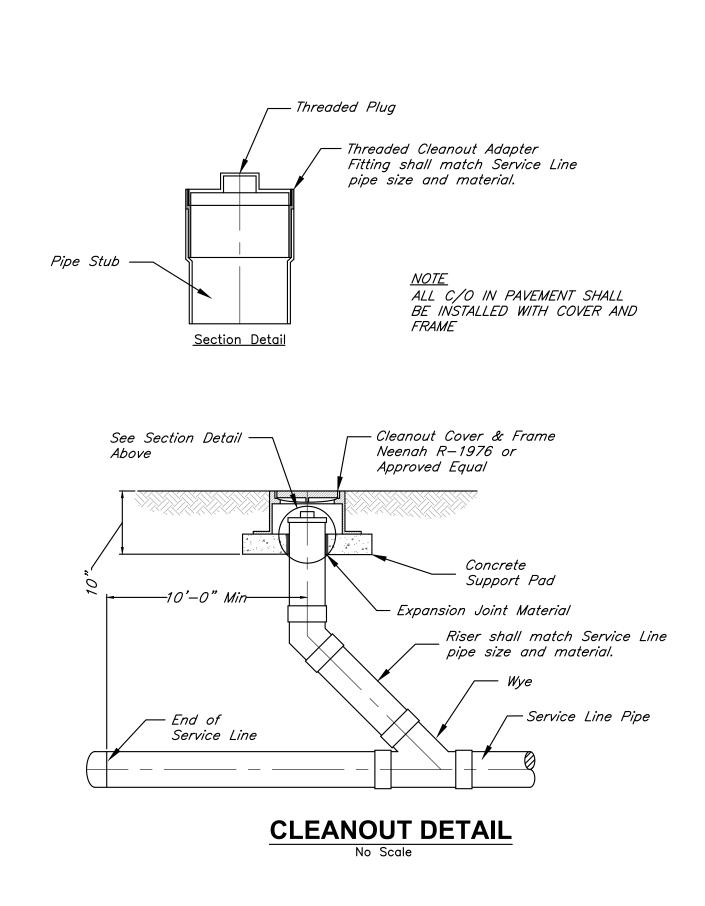

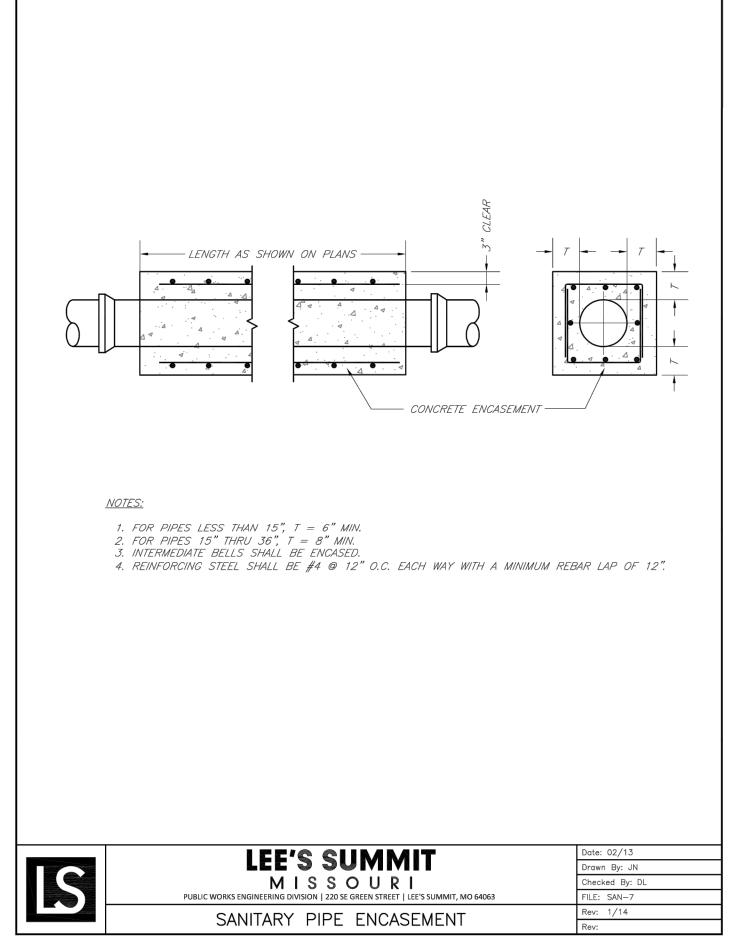

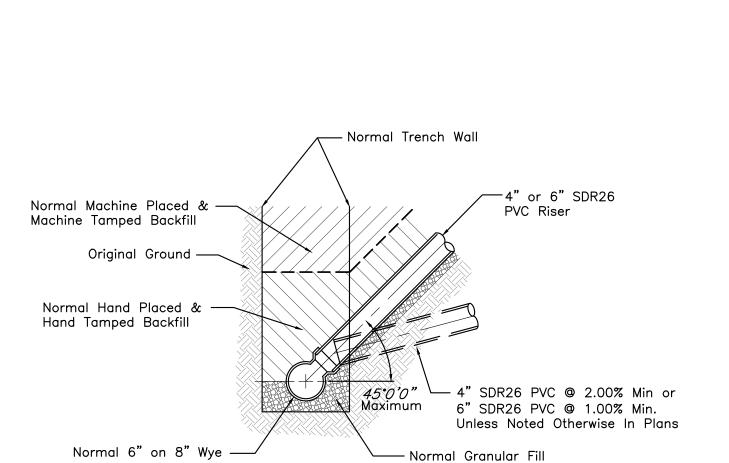

SATE OF MISSOUR

LOUMASTER \*

PE-2011009651

Clint Loumaster

Professional Engineer

License No. 2011009651

DATE

12-27-19

4-01-20

4-13-20

1-22-21

POFESSIONAL

# **BUILDING SEWER STUB AND RISER DETAIL**

·e·

- 1. Concrete anchors will be required where the service line is installed at a grade of 30° or greater. See Section 2536 of the Specifications and detail on this sheet.
- 2. No service line shall be installed with a grade greater than 45°.

RELEASE FOR
CONSTRUCTION
AS NOTED ON PLANS REVIEW
DEVELOPMENT SERVICES
LEE'S SUMMIT, MISSOURI
08/23/2021

4/1/2020

DESIGN BY:

DRAWN BY:

Sanitary Sewer Plans

Lee's Summit, Missouri

Paragon Star Development

9801 Renner Boulevard Lenexa, Kansas 66219 9 1 3 . 4 9 2 . 0 4 0 0 www.gbateam.com

REVISIONS

Sanitary Sewer City Comments 12-12-19

Sanitary Sewer City Comments 3-25-20

Sanitary Sewer City Comments 4-09-20


Line D Changes for Hub FDP

PROJECT NO.:

CEL

12720

BY APPROVE

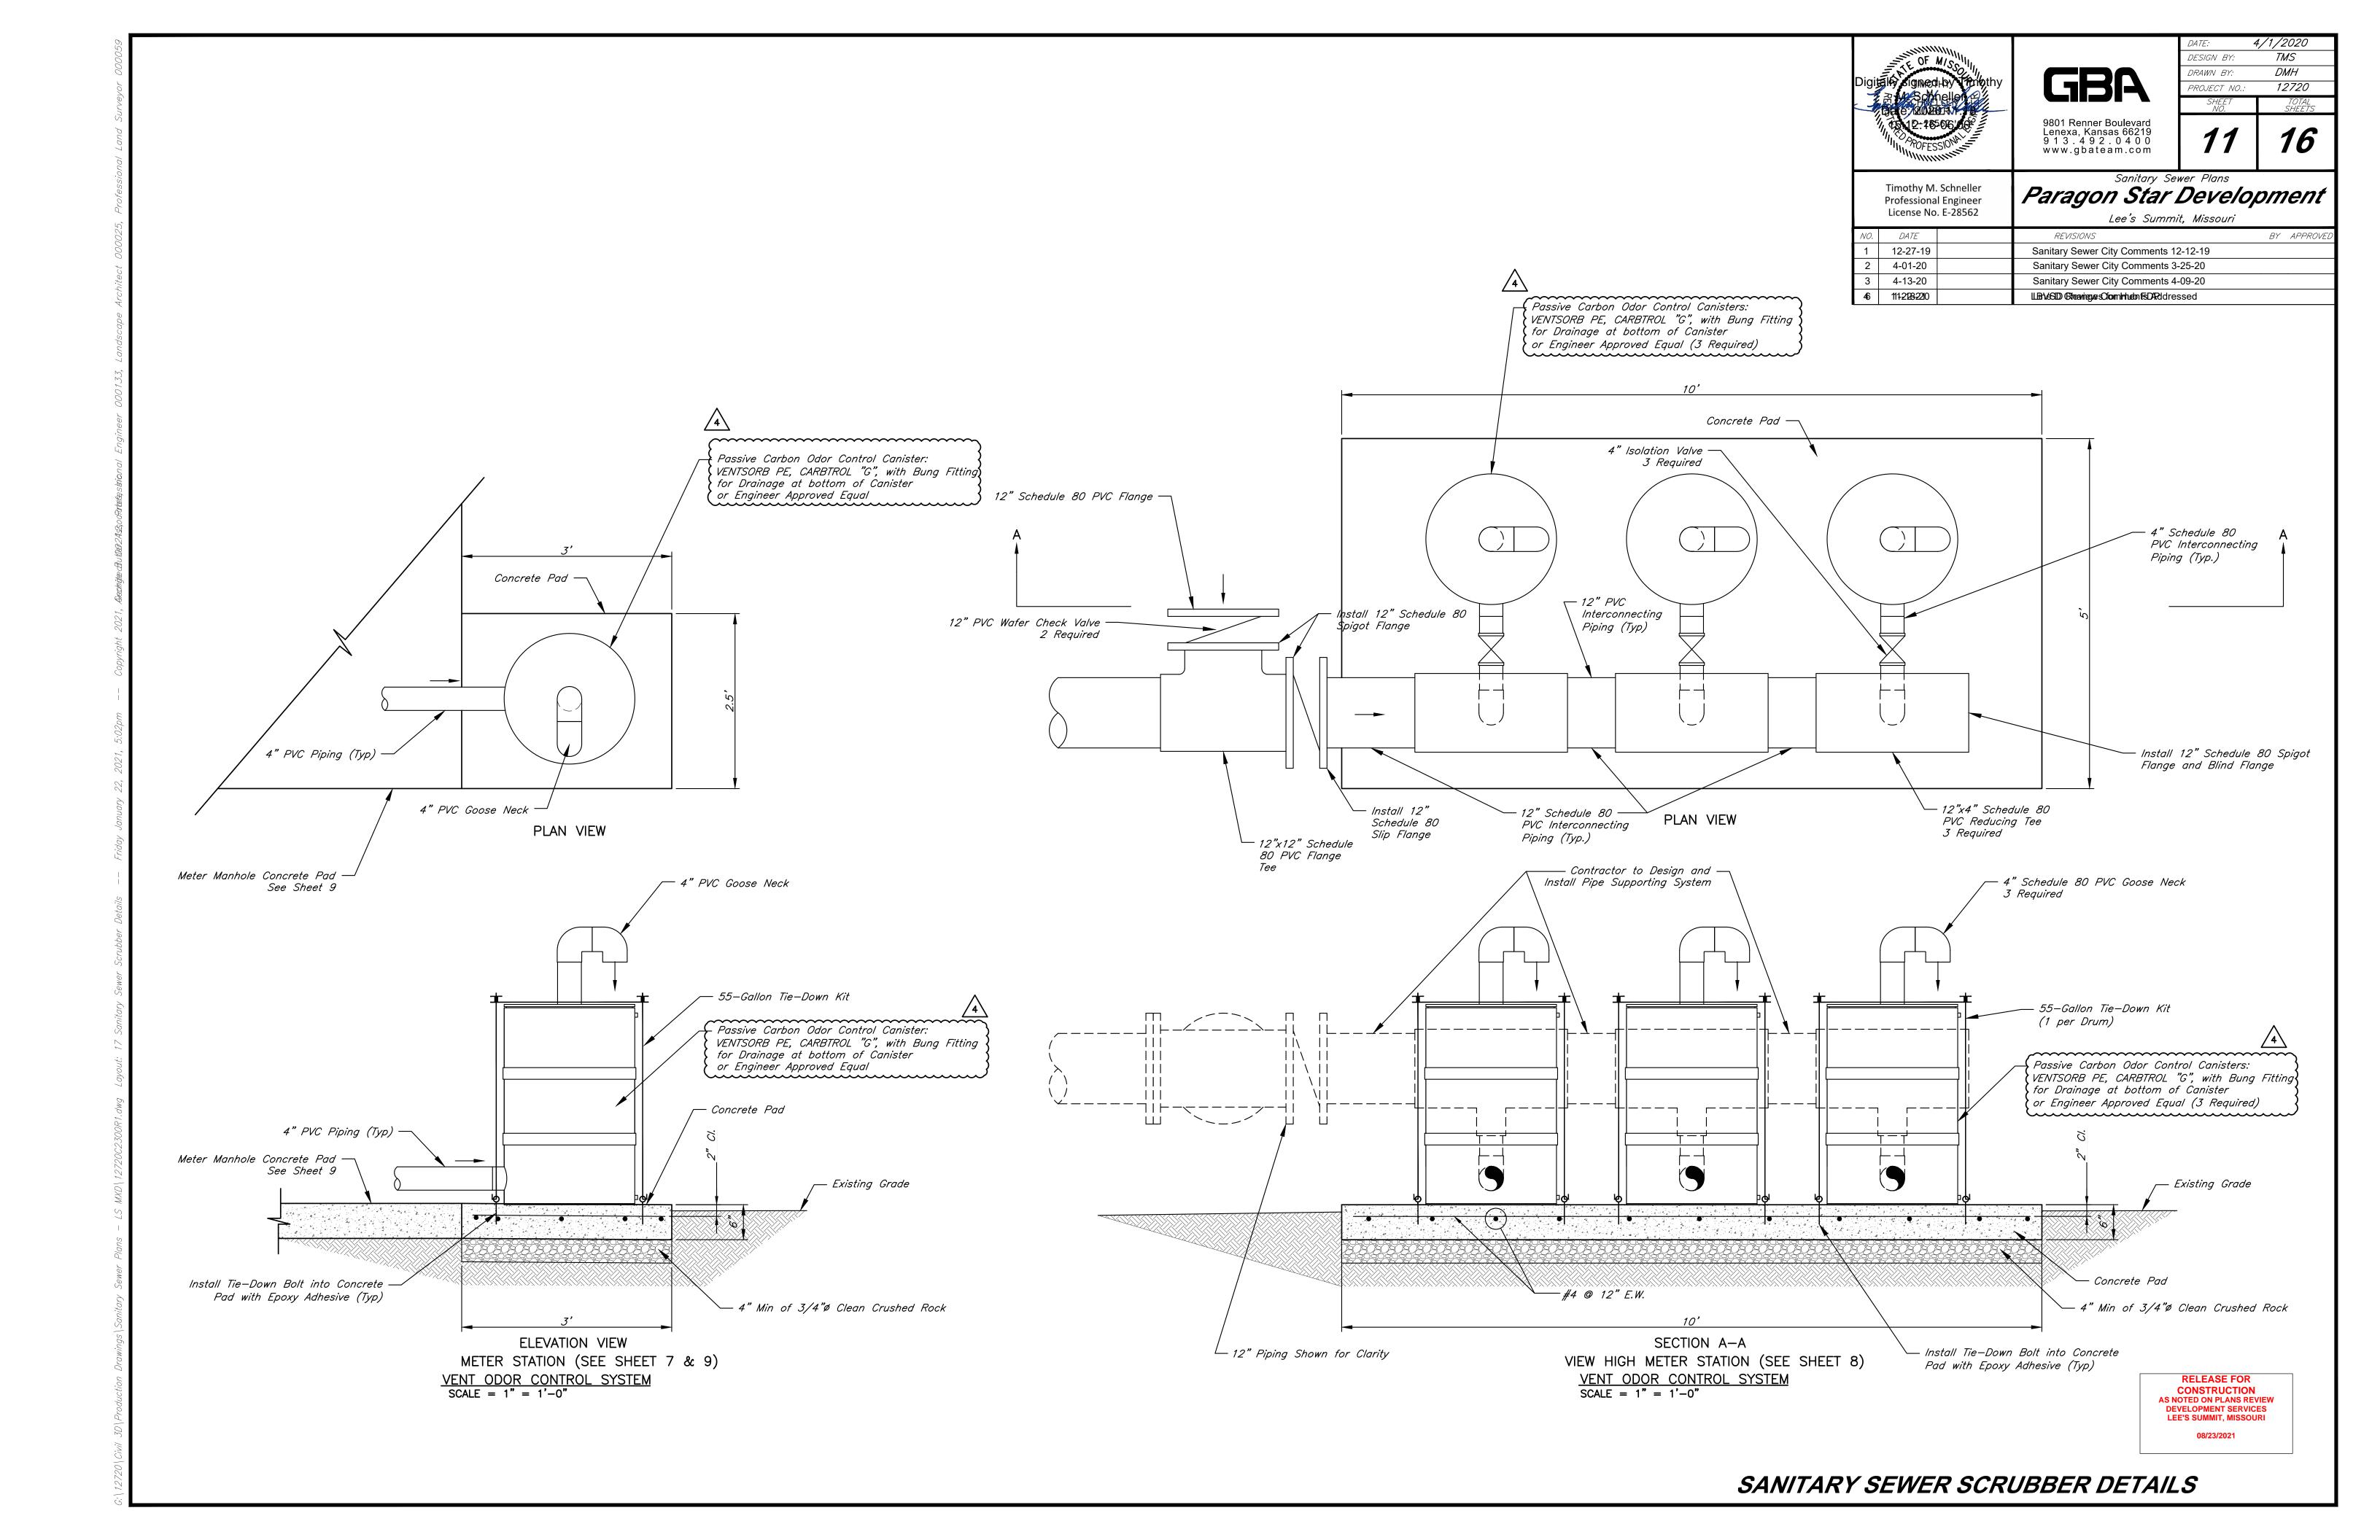

Pre-cast Concrete Building Specification:

1. The supplier's equipment shelters shall be prefabricated and complete when transported to the site. The floors, walls and roof shall be constructed of pre-cast concrete panels with a minimum thickness of 4-inches. The dimensions of the shelter shall match those shown on the drawings.

2. The shelter shall be loaded and anchored onto a perimeter grade beam foundation shown on the Drawings. The grade beam shall be poured prior to the setting of the precast box. The supplier shall provide sufficient anchorage in a minimum of four (4) locations, one in each corner. The anchor plates and anchor bolts shall be galvanized or stainless steel.

#### 3. Structural Design:

- A. The shelter's structural design, including the perimeter grade beam foundation shall be performed and certified by a qualified professional engineer who is legally authorized to practice in the jurisdiction where the Project is located.
- B. The perimeter grade beam foundation has been designed based on an assumed soil bearing capacity of 1500 psf. Contractor shall be responsible for employing a competent Geotechnical Engineer to verify that these minimum soil values exist prior to construction.
- C. The concrete roof shall be designed to support a minimum live load of 140 psf for roof spans up to 8-feet wide. The shelter shall be designed to withstand winds in excess of 150 miles per hour.
- E. The shelter and foundation shall be designed to meet or exceed seismic design Category B requirements.

#### 4. Materials:

- A. REINFORCEMENT: Reinforcement of concrete panels shall conform to ASTM A615 Grade 60 and ACI 318-08. Welded wire fabric reinforcement shall conform to ASTM A185 (fy=60,000 psi) and ACI 318.
- B. CEMENT: Portland cement shall conform to ASTM C150 Type I or Type III.
- C. SAND: Sand shall conform to ASTM C33.
- D. AGGREGATE: Lightweight coarse aggregate shall conform to ASTM C330. Coarse aggregate shall be 3/4 -inch nominal maximum size. E. ADMIXTURES:
  - (1) Air entraining admixtures shall conform to ASTM C260.
- (2) Water reducing admixtures shall conform to ASTM C494.
- F. WATER: Mixing water shall be clean and free of oils, acids, alkalis, salts, organic minerals, or other substances harmful to concrete or reinforcement. Non-potable water shall not be used.
- G. STRUCTURAL STEEL: Structural steel plate and shapes shall conform to ASTM A36.
- H. DOOR AND FRAME: The shelter shall have one (1) flush panel aluminum door and aluminum frame as specified in Section 08100 of these specifications. The doors shall be provided with hardware as specified in Section 08700 of
- I. INSULATION: Insulation shall be R-18 as determined by ASHRAE Standard 90. The shelter supplier shall provide thermal calculations showing the corrected U-valve for the assembly. Insulation shall adhere to Federal Specification HH-I-1972/1 and UL Class A.
- J. INTERIOR FINISH: The finish for the interior walls and ceiling shall be fiberglass reinforced plastic (FRP) paneling and white vinyl trim at all joints.


#### 5. Execution: A. CONCRETE:

- (1) Concrete compressive strength shall have a design mix of at least 3,000 psi at 7 days and 4,000 psi at 28
- (2) At the time of form removal, concrete compressive strength shall be at least 2,000 psi, and verified by ASTM C39 or impact hammer test. Concrete shall be cured in the forms and protected from moisture loss, freezing, and excessive heat until compressive strength reaches this minimum.
- (3) Concrete shall have a slump of 1-inch to 3-inch before the addition of the superplasticizer.
- (4) Concrete shall contain 4% to 6% entrained air, as measured in conformance with ASTM C173, C231, or the air indicator method.
- (5) Cement and aggregate shall be stored in such a manner as to prevent deterioration or intrusion of foreign matter. Any deteriorated or contaminated cement shall not be used for concrete.
- (6) Concrete samples for strength tests shall be taken for each concrete batch. Four (4) samples shall be prepared:
- one (1) for 7 day test, two (2) for 28 day test, and one (1) spare.
- (7) Samples for strength tests shall be taken in accordance with ASTM C172, molded in accordance with ASTM C31, and tested in accordance with ASTM C39.
- (8) Boxes that fail to meet the 7 day strength requirements shall be rejected.
- (9) Cured concrete shall have a density of 90-120 pcf, as determined by weighing test samples prior to strength
- (10) Concrete shall be measured, mixed, transported and placed in conformance with ACI 304R.
- (11) Concrete cover for reinforcing steel shall be determined according to ACI 318. (12) Concrete shall be consolidated in conformance with ACI 309R Chapter 3.
- (13) Provisions for cold weather concreting shall conform to ACI 305R. (14) Provisions for cold weather concreting shall conform to ACI 306R.
- (15) All cracks, chips, etc. that do not affect the structural integrity of the racked member shall be repaired, if required, for aesthetic purposes, and conform to ACI 224.1R or equivalent. Repairs shall not be visually distracting, and shall be watertight.


- (16) Severe craters, spalling, honeycombing, etc., shall be evaluated by the supplier's engineering department before repairs are attempted. Any appreciable impairment of the structural adequacy shall be cause for rejection.
- (17) Copies of the test data, including slump, air content, density, and compressive strength, shall be provided to the Engineer after the 7 day and 28 day breaks. The tests shall be performed by a qualified testing laboratory and paid for by the shelter supplier.


#### B. ROOF CONSTRUCTION:


- (1) The shelter shall have a 4-inch thick (minimum) concrete sloped panel roof.
- (2) Reinforcement shall be #4 bars or larger (Grade 60 KSI) spaced according to building width and loading
- C. WALL CONSTRUCTION:
  - (1) The shelter's walls shall be 4-inch thick (per ACI 318-08 Chapter 14), flat, concrete panels with welded wire fabric (WWF) 4"x 4", with reinforcement along panel edges and around door and other openings.
  - (2) Outside surfaces of wall panels shall be in accordance with ACI 318-08 Chapter 6.
  - (3) Door frames shall be galvanized steel, painted, and cast into the concrete wall panel.
- D. FLOOR CONSTRUCTION:
  - (1) The floor shall be a flat slab design and a minimum of 4" thick.
  - (2) Reinforcement shall be a minimum of WWF 4" x 4" W4 x W4 in the flange (deck).
  - (3) The floor shall be provided with housekeeping pads as required for the proposed electrical equipment and openings for the proposed penetrations.
- (4) The floor shall contain provisions for lifting the shelter and for securing it to the foundation.
- E. PANEL CONNECTIONS:
  - (1) Panel-to-panel connections shall be welded using plates that are cast into the floor, roof, and wall panels.
- (2) Welding shall conform to AWS D1.1 and AWS D1.4. (3) Panel construction shall conform to ACI 318-08.
- F. FINISHES:
  - (1) The exposed concrete surfaces of the building shall have a light Commercial Blast Cleaning to remove all form lines prior to shipping and all exterior concrete surfaces shall be clean and free of voids when delivered to the
  - (2) The wall panels shall be provided with reveals as indicated on the drawings. After the structure is delivered to the site and in place, the structure shall receive the same light sandblast finish that the cast-in-place structure is to receive. Building provider shall include in his price the cost of this sandblast finish.
  - (3) All metal surfaces shall be prepared with a SSPC-SP6 Commercial Blast Cleaning, primed with one coat of epoxy primer, and a finish coat of aliphatic polyurethane. The color of the finish coat shall be selected by the Owner. A spare can of paint shall be provided to the Owner for touch-up.
- (4) The interior walls and roof shall be insulated and finished with the interior architectural paneling. G. TRANSPORTATION AND SETUP:
  - (1) Transportation: The shelter supplier shall be responsible for transporting shelters to final destination utilizing a tractor trailer combination designed to haul over-width, overheight, and overweight shelters to remote sites per DOT regulations. Trailers shall have air-ride suspension.
    - (2) Off Loading: The shelter supplier shall provide a crane adequate to off load the shelter to the foundation. Shelter supplier shall provide detailed off loading drawings depicting recommended rigging requirements to facilitate the shelter off load process.
    - (3) On-Site Services: The shelter supplier shall provide trained supervision throughout the loading process.
- 6. Shop Drawings: Six (6) sets of professional engineer sealed shop drawings and calculations shall be supplied for review by the Engineer prior to the construction of the shelter. The drawing package shall include but not be limited to the following:
- Finished Interior Details
- Shelter Layout and Dimensions Showing Openings for Mechanical Equipment, Housekeeping Slabs and Floor Penetrations

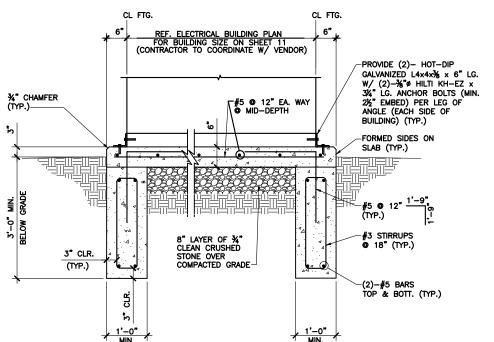



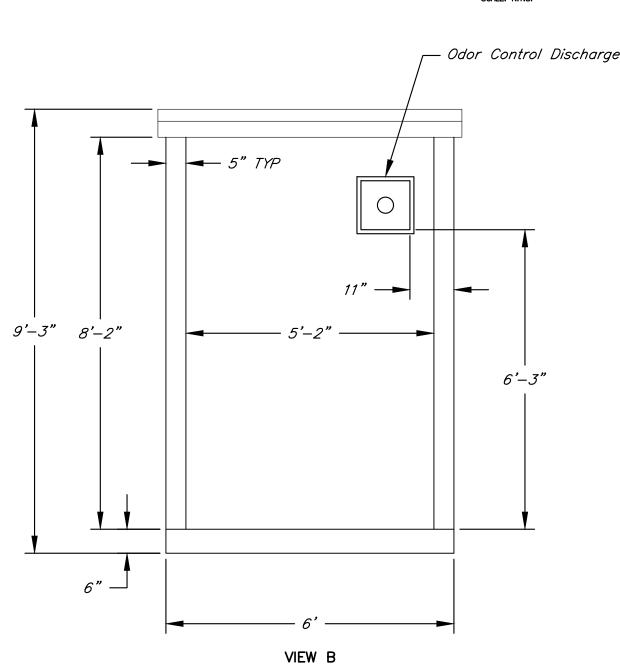

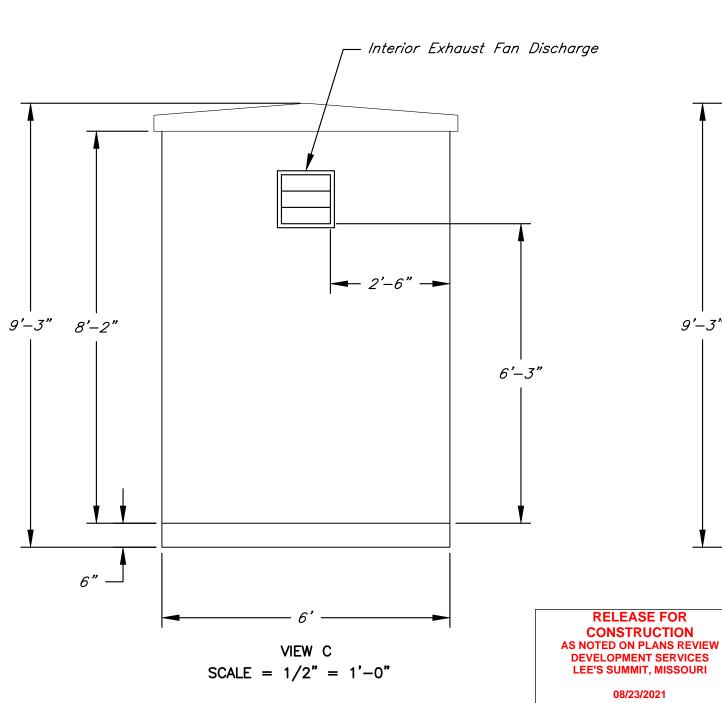

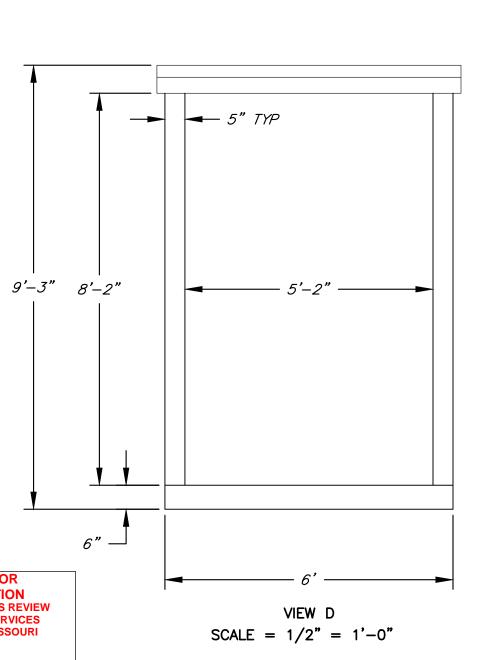

Electrical Building Plan

3.12<del>.</del>18506/60

Timothy M. Schneller

**Professional Engineer** 

License No. E-28562

DATE

3BP 9801 Renner Boulevard Lenexa, Kansas 66219 913 492 0400 www.gbateam.com


DMH DRAWN BY: 12720 PROJECT NO.:


DESIGN BY:

4/1/2020 DMH

Sanitary Sewer Plans Paragon Star Development

Lee's Summit, Missouri **REVISIONS** BY APPROVI

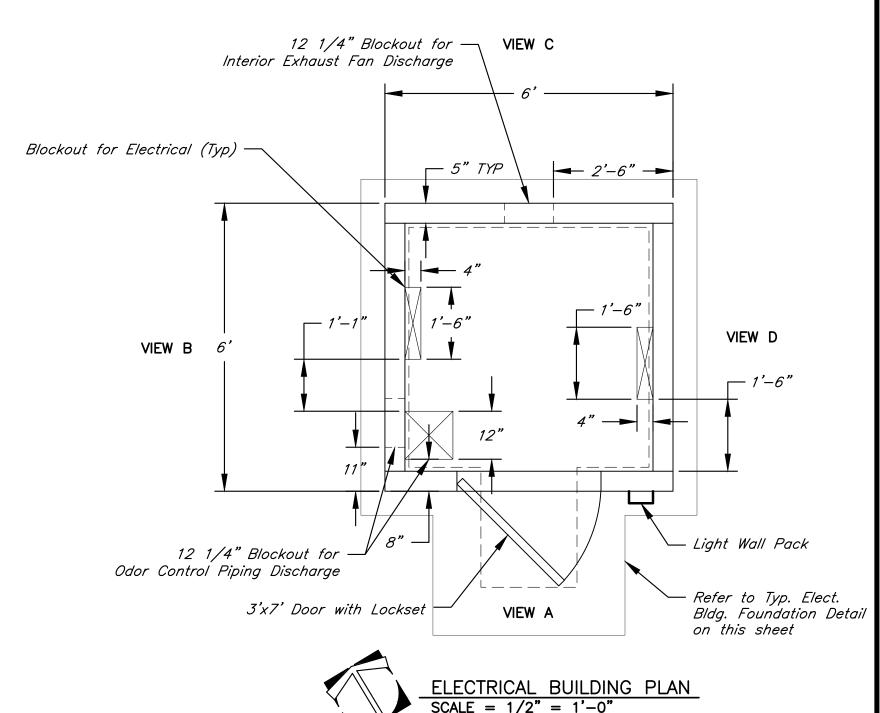

 

9'-3" 8'-2" 7'-2"

— Light Wall Pack

SCALE = 1/2" = 1'-0"

6'-3"

SCALE = 1/2" = 1'-0"

A. <u>SUBMITTALS</u> 1. SUBMIT THE FOLLOWING PRODUCTS SPECIFIED FOR REVIEW BEFORE FABRICATION OR

- SHIPMENT:
- a. WIRING DEVICES
- b. LIGHTING FIXTURES c. PANELBOARDS
- d. RACEWAYS AND BOXES e. WIRES AND CABLES
- 2. IF EQUIPMENT OF ANOTHER MANUFACTURER (OTHER THAN THOSE NAMED) IS SUBMITTED FOR APPROVAL, THE CONTRACTOR SUBMITTAL SHALL STATE WHAT, IF ANY, POINTS OF THE "SYSTEM" DIFFER FROM THE SPECIFIED EQUIPMENT. THIS DIFFERENTIATION REPORT MUST REFERENCE EACH PARAGRAPH OF THE

PRODUCT SPECIFICATION. B. <u>RECORD DOCUMENTS</u> 1. PREPARE RECORD DOCUMENTS WITH RED LINES MADE DURING PROGRESS OF WORK. MAINTAIN ON DRAWING

AT THE SITE. IN ADDITION TO THOSE REQUIREMENTS, INDICATE INSTALLED CONDITIONS FOR: a. EQUIPMENT LOCATIONS (EXPOSED AND CONCEALED), DIMENSIONED FROM PROMINENT STRUCTURES. C. <u>UL COMPLIANCE</u>

1. ALL EQUIPMENT AND MATERIALS SHALL BE NEW AND U.L. LISTED AND LABELED FOR THE TYPE OF INSTALLATION INDICATED ON THE DRAWINGS.

1. VERIFY FINAL LOCATIONS FOR ROUGH-INS WITH FIELD MEASUREMENTS AND WITH THE REQUIREMENTS OF THE ACTUAL EQUIPMENT TO BE CONNECTED.

E. <u>ELECTRICAL INSTALLATIONS</u> 1. GENERAL: SEQUENCE, COORDINATE, AND INTEGRATE THE VARIOUS ELEMENTS OF ELECTRICAL SYSTEMS,

MATERIALS, AND EQUIPMENT. COMPLY WITH THE FOLLOWING REQUIREMENTS:

a. COORDINATE ELECTRICAL SYSTEMS, EQUIPMENT, AND MATERIALS INSTALLATION.

b. FIELD VERIFY ALL MEASUREMENTS. c. ARRANGE FOR CHASES, SLOTS, AND OPENINGS IN BUILDING DURING PROGRESS OF CONSTRUCTION, TO ALLOW FOR ELECTRICAL INSTALLATIONS.

d. SEQUENCE, COORDINATE, AND INTEGRATE INSTALLATIONS OF ELECTRICAL MATERIALS AND EQUIPMENT FOR EFFICIENT FLOW OF THE WORK.

e. WHERE MOUNTING HEIGHTS ARE NOT DETAILED OR DIMENSIONED, INSTALL SYSTEMS, MATERIALS, AND EQUIPMENT TO PROVIDE THE MAXIMUM HEADROOM POSSIBLE OR MATCH EXISTING. f. INSTALL SYSTEMS, MATERIALS, AND EQUIPMENT LEVEL AND PLUMB, PARALLEL AND PERPENDICULAR TO

OTHER BUILDING SYSTEMS AND COMPONENTS. g. INSTALL ACCESS PANEL OR DOORS WHERE UNITS ARE CONCEALED BEHIND FINISHED SURFACES.

A. <u>SEQUENCING AND SCHEDULING</u>

1. COORDINATE WITH OTHER WORK AND INSTALLATION, AS NECESSARY TO INTERFACE INSTALLATION OF ELECTRICAL RACEWAYS AND COMPONENTS WITH OTHER WORK.

B. METAL CONDUIT AND TUBING 1. RIGID STEEL CONDUIT: ANSI C80.1. 2. ELECTRICAL METALLIC TUBING AND FITTINGS: UTILIZE COMPRESSION TYPE FITTINGS, SET SCREW TYPE WILL

NOT BE ACCEPTABLE. 3. FLEXIBLE METAL CONDUIT: UL 1, ZINC-COATED STEEL.

4. LIQUID TIGHT FLEXIBLE METAL CONDUIT AND FITTINGS: UL 360. FITTINGS SHALL BE SPECIFICALLY APPROVED FOR USE WITH THIS RACEWAY. C. <u>NONMETALLIC CONDUIT</u>

1. RIGID NONMETALLIC CONDUIT: NEMA TC 2 AND UL 651, SCHEDULE 40 OR 80 PVC.

D. CONDUIT BODIES

1. GENERAL: TYPES, SHAPES, AND SIZES AS REQUIRED TO SUIT INDIVIDUAL APPLICATIONS AND NEC REQUIREMENTS. PROVIDE MATCHING GASKETED COVERS SECURED WITH CORROSION-RESISTANT SCREWS. 2. METALLIC CONDUIT AND TUBING: USE METALLIC CONDUIT BODIES. USE BODIES WITH THREADED HUBS FOR THREADED RACEWAYS.

3. CONDUIT BODIES 1 INCH AND SMALLER: USE BODIES WITH COMPRESSION- TYPE EMT CONNECTORS.

4. NONMETALLIC CONDUIT: USE NONMETALLIC CONDUIT BODIES CONFORMING TO UL 514 B. 5. HAZARDOUS LOCATIONS FITTINGS: LISTED AND LABELED FOR USE IN THE HAZARD CLASSIFICATION IN WHICH THEY ARE INSTALLED.

D. <u>WIRING METHOD</u> 1. INDOORS: USE THE FOLLOWING WIRING METHODS:

a. CONNECTION TO VIBRATING EQUIPMENT: FLEXIBLE METAL CONDUIT.

b. EXPOSED: RIGID STEEL c. CONCEALED: RIGID STEEL

2. OUTDOORS: USE THE FOLLOWING WIRING METHODS:

a. CONNECTION TO VIBRATING EQUIPMENT: LIQUID TIGHT FLEXIBLE CONDUIT. b. EXPOSED: ELECTRICAL METALLIC TUBING. WHERE SUBJECT TO DAMAGE OR WHEN TRANSITIONING TO

UNDERGROUND USE RIGID STEEL c. UNDERGROUND: RIGID NONMETAL CONDUIT WITH RIGID STEEL VERTICAL ELBOWS.

1. GENERAL: INSTALL ELECTRICAL RACEWAYS IN ACCORDANCE WITH MANUFACTURER'S WRITTEN INSTALLATION INSTRUCTIONS, APPLICABLE REQUIREMENTS OF NEC, AND AS FOLLOWS:

2. COMPLETE INSTALLATION OF ELECTRICAL RACEWAYS BEFORE STARTING INSTALLATION OF CONDUCTORS WITHIN RACEWAYS.

3. PREVENT FOREIGN MATTER FROM ENTERING RACEWAYS BY USING TEMPORARY CLOSURE PROTECTION. 4. PROTECT STUB-UPS FROM DAMAGE WHERE CONDUITS RISE FROM FLOOR SLABS. ARRANGE SO CURVED PORTION OF BENDS IS NOT VISIBLE ABOVE THE FINISHED SLAB.

5. MAKE BENDS AND OFFSETS SO THE INSIDE DIAMETER IS NOT EFFECTIVELY REDUCED. UNLESS OTHERWISE INDICATED, KEEP THE LEGS OF A BEND IN THE SAME PLANE AND THE STRAIGHT LEGS OF OFFSETS

6. USE RACEWAY FITTINGS THAT ARE OF TYPES COMPATIBLE WITH THE ASSOCIATED RACEWAY AND SUITABLE FOR THE USE AND LOCATION. SET SCREW-TYPE FITTINGS ARE NOT ACCEPTABLE.

7. INSTALL EXPOSED RACEWAYS PARALLEL AND PERPENDICULAR TO NEARBY SURFACES OR STRUCTURAL MEMBERS AND FOLLOW THE SURFACE CONTOURS AS MUCH AS PRACTICAL.

8. RUN EXPOSED, PARALLEL, OR BANKED RACEWAYS TOGETHER. MAKE BENDS IN PARALLEL OR BANKED RUNS FROM THE SAME CENTER LINE SO THAT THE BENDS ARE PARALLEL. FACTORY ELBOWS MAY BE USED IN BANKED RUNS ONLY WHERE THEY CAN BE INSTALLED PARALLEL. THIS REQUIRES THAT THERE BE A CHANGE IN THE PLANE OF THE RUN SUCH AS FROM WALL TO CEILING AND THAT THE RACEWAYS BE OF THE SAME SIZE. IN OTHER CASES PROVIDE FIELD BENDS FOR PARALLEL RACEWAYS.

9. JOIN RACEWAYS WITH FITTINGS DESIGNED AND APPROVED FOR THE PURPOSE AND MAKE JOINTS TIGHT. WHERE JOINTS CANNOT BE MADE TIGHT, USE BONDING JUMPERS TO PROVIDE ELECTRICAL CONTINUITY OF THE RACEWAY SYSTEM. MAKE RACEWAY TERMINATIONS TIGHT. WHERE TERMINATIONS ARE SUBJECT TO VIBRATION. USE BONDING BUSHINGS OR WEDGES TO ASSURE ELECTRICAL CONTINUITY. WHERE SUBJECT TO

VIBRATION OR DAMPNESS, USE INSULATING BUSHINGS TO PROTECT CONDUCTORS 10. TERMINATIONS: WHERE RACEWAYS ARE TERMINATED WITH LOCKNUTS AND BUSHINGS, ALIGN THE RACEWAY TO ENTER SQUARELY AND INSTALL THE LOCKNUTS WITH DISHED PART AGAINST THE BOX. WHERE

TERMINATIONS CANNOT BE MADE SECURE WITH ONE LOCKNUT, USE TWO LOCKNUTS, ONE INSIDE AND ONE 11. SUPPORTS FOR RACEWAYS SHALL BE RIGIDLY FASTENED TO THE BUILDING STRUCTURE. RACEWAY SHALL

NOT BE SUPPORTED FROM OTHER EQUIPMENT, SUCH AS PIPING AND DUCTWORK. 12. INSTALL PULL WIRES IN EMPTY RACEWAYS. USE NO. 14 AWG ZINC-COATED STEEL OR MONOFILAMENT

PLASTIC LINE HAVING NOT LESS THAN 200-LB TENSILE STRENGTH. LEAVE NOT LESS THAN 12 INCHES OF SLACK AT EACH END OF THE PULL WIRE. 13. STUB-UP CONNECTIONS: EXTEND CONDUITS THROUGH CONCRETE FLOOR FOR CONNECTION TO

FREESTANDING EQUIPMENT WITH AN ADJUSTABLE TOP OR COUPLING THREADED INSIDE FOR PLUGS AND SET FLUSH WITH THE FINISHED FLOOR. EXTEND CONDUCTORS TO EQUIPMENT WITH RIGID STEEL CONDUIT; FLEXIBLE METAL CONDUIT MAY BE USED 6 INCHES ABOVE THE FLOOR. WHERE EQUIPMENT CONNECTIONS ARE NOT MADE UNDER THIS CONTRACT, INSTALL SCREWDRIVER-OPERATED THREADED FLUSH PLUGS FLUSH WITH FLOOR.

14. FLEXIBLE CONNECTIONS: USE SHORT LENGTH (MAXIMUM OF 6 FT.) OF FLEXIBLE CONDUIT FOR RECESSED AND SEMIRECESSED LIGHTING FIXTURES, FOR EQUIPMENT SUBJECT TO VIBRATION, NOISE TRANSMISSION, OR MOVEMENT; AND FOR ALL MOTORS. USE LIQUIDTIGHT FLEXIBLE CONDUIT IN WET LOCATIONS. INSTALL SEPARATE GROUND CONDUCTOR ACROSS FLEXIBLE CONNECTIONS.

ADJUSTING AND CLEANING 1. UPON COMPLETION OF INSTALLATION OF RACEWAYS, INSPECT INTERIORS OF RACEWAYS; CLEAR ALL BLOCKAGES AND REMOVE BURRS, DIRT, AND CONSTRUCTION DEBRIS.

III. WIRES AND CABLES

A. <u>WIRES AND CABLES</u> 1. GENERAL: PROVIDE WIRE AND CABLE SUITABLE FOR THE TEMPERATURE, CONDITIONS AND LOCATION WHERE INSTALLED.

2. CONDUCTORS: PROVIDE SOLID OR STRANDED CONDUCTORS FOR POWER AND LIGHTING CIRCUITS NO. 10 AWG AND SMALLER. PROVIDE STRANDED CONDUCTORS FOR SIZES NO. 8 AWG AND LARGER. 3. 3CONDUCTOR MATERIAL: COPPER FOR ALL WIRES AND CABLES. 4. INSULATION: PROVIDE THHN, THWN INSULATION FOR ALL CONDUCTORS SIZE 500MCM AND SMALLER.

5. CONNECTORS FOR CONDUCTORS: PROVIDE UL-LISTED FACTORY-FABRICATED, SOLDERLESS METAL

CONNECTORS OF SIZES, AMPACITY RATINGS, MATERIALS, TYPES AND CLASSES FOR APPLICATIONS AND FOR SERVICES INDICATED. USE CONNECTORS WITH TEMPERATURE RATINGS EQUAL TO OR GREATER THAN THOSE OF THE WIRES UPON WHICH USED.

B. WIRING METHOD 1. USE THE FOLLOWING WIRING METHODS AS INDICATED:

a. WIRE: INSTALL ALL WIRE IN RACEWAY.

C. INSTALLATION OF WIRES AND CABLES

1. GENERAL: INSTALL ELECTRICAL CABLES, WIRES, AND CONNECTORS IN COMPLIANCE WITH NEC. 2. PULL CONDUCTORS SIMULTANEOUSLY WHERE MORE THAN ONE IS BEING INSTALLED IN SAME RACEWAY. USE UL LISTED PULLING COMPOUND OR LUBRICANT, WHERE NECESSARY

3. USE PULLING MEANS INCLUDING FISH TAPE, CABLE, ROPE, AND BASKET WEAVE WIRE/CABLE GRIPS WHICH WILL NOT DAMAGE CABLES OR RACEWAYS. DO NOT USE ROPE HITCHES FOR PULLING ATTACHMENT TO WIRE OR CABLE. 4. KEEP CONDUCTOR SPLICES TO MINIMUM.

5. PROVIDE ADEQUATE LENGTH OF CONDUCTORS WITHIN ELECTRICAL ENCLOSURES TO TERMINAL POINTS WITH NO EXCESS. BUNDLE MULTIPLE CONDUCTORS, WITH CONDUCTORS LARGER THAN NO 10 AWG CABLED IN INDIVIDUAL CIRCUITS. MAKE TERMINATIONS SO THERE IS NO BARE CONDUCTOR AT THE TERMINAL

6. TIGHTEN ELECTRICAL CONNECTORS AND TERMINALS, INCLUDING SCREWS AND BOLTS, IN ACCORDANCE WITH MANUFACTURER'S PUBLISHED TORQUE TIGHTENING VALUES. WHERE MANUFACTURER'S TORQUING REQUIREMENTS ARE NOT INDICATED, TIGHTEN CONNECTORS AND TERMINALS TO COMPLY WITH TIGHTENING TORQUES SPECIFIED IN UL 486A AND UL 486B.

1. PRIOR TO ENERGIZING, CHECK INSTALLED WIRES AND CABLES WITH MEGOHM METER TO DETERMINE

INSULATION RESISTANCE LEVELS TO ASSURE REQUIREMENTS ARE FULFILLED. 2. PRIOR TO ENERGIZING, TEST WIRES AND CABLES FOR ELECTRICAL CONTINUITY AND FOR SHORT-CIRCUITS

IV. CABINETS, BOXES, AND FITTINGS

A. ELECTRICAL CABINETS, BOXES, AND FITTINGS: OF INDICATED TYPES, SIZES, AND NEMA ENCLOSURE CLASSES. WHERE NOT INDICATED, PROVIDE UNITS OF TYPES, SIZES, AND CLASSES APPROPRIATE FOR THE USE AND LOCATION. PROVIDE ALL ITEMS COMPLETE WITH COVERS AND ACCESSORIES REQUIRED FOR THE INTENDED USE. PROVIDE GASKETS FOR UNITS IN DAMP OR WET LOCATIONS.

B. MATERIALS AND FINISHES 1. SHEET STEEL: FLAT-ROLLED, CODE-GAGE, GALVANIZED STEEL

2. FASTENERS FOR GENERAL USE: CORROSION RESISTANT SCREWS AND HARDWARE INCLUDING CADMIUM AND ZINC PLATED ITEMS.

3. FASTENERS FOR DAMP OR WET LOCATIONS: STAINLESS STEEL SCREWS AND HARDWARE. 4. CAST METAL FOR BOXES, ENCLOSURES, AND COVERS; COPPER-FREE ALUMINUM EXCEPT AS OTHERWISE

5. EXTERIOR FINISH: GRAY BAKED ENAMEL FOR ITEMS EXPOSED IN FINISHED LOCATIONS EXCEPT AS

OTHERWISE INDICATED.

6. PAINTED INTERIOR FINISH: WHERE INDICATED, WHITE BAKED ENAMEL. 7. FITTINGS FOR BOXES, CABINETS, AND ENCLOSURES: CONFORM TO UL 514B. MALLEABLE IRON OR ZINC PLATED STEEL FOR CONDUIT HUBS, BUSHINGS AND BOX CONNECTERS.

C. METAL OUTLET, DEVICE, AND SMALL WIRING BOXES 1. GENERAL: CONFORM TO UL 514A, "METALLIC OUTLET BOXES, ELECTRICAL," AND UL 514B, "FITTINGS FOR CONDUIT AND OUTLET BOXES." BOXES SHALL BE OF TYPE, SHAPE, SIZE, AND DEPTH TO SUIT EACH LOCATION AND APPLICATION.

2. STEEL BOXES: CONFORM TO NEMA OS 1, "SHEET STEEL OUTLET BOXES, DEVICE BOXES, COVERS, AND BOX SUPPORTS." BOXES SHALL BE SHEET STEEL WITH STAMPED KNOCKOUTS, THREADED SCREW HOLES AND ACCESSORIES SUITABLE FOR EACH LOCATION INCLUDING MOUNTING BRACKETS AND STRAPS, CABLE CLAMPS, EXTERIOR RINGS AND FIXTURE STUDS.

D. INSTALLATION, GENERAL

1. LOCATIONS: INSTALL ITEMS WHERE INDICATED AND WHERE REQUIRED TO SUIT CODE REQUIREMENTS AND INSTALLATION CONDITIONS.

2. CAP UNUSED KNOCKOUT HOLES WHERE BLANKS HAVE BEEN REMOVED AND PLUG UNUSED CONDUIT HUBS. 3. SUPPORT AND FASTEN ITEMS SECURELY IN ACCORDANCE WITH SECTION 6 "SUPPORTING DEVICES." 4. SIZES SHALL BE ADEQUATE TO MEET NEC VOLUME REQUIREMENTS, BUT IN NO CASE SMALLER THAN SIZES

5. REMOVE SHARP EDGES WHERE THEY MAY COME IN CONTACT WITH WIRING OR PERSONNEL

E. <u>APPLICATIONS</u> . OUTLET BOXES AND FITTINGS: INSTALL OUTLET AND DEVICE BOXES AND ASSOCIATED COVERS AND FITTINGS

OF MATERIALS AND NEMA TYPES SUITABLE FOR EACH LOCATION AND IN CONFORMANCE WITH THE FOLLOWING a. NON-EXPOSED INTERIOR DRY LOCATIONS: SHEET STEEL, NEMA 1

b. OUTDOORS: CAST METAL WEATHER PROOF NEMA 3R.

c. EXPOSED INTERIOR: CAST METAL NEMA 1. F. <u>INSTALLATION OF OUTLET BOXES</u>

1. MOUNTING: MOUNT OUTLET BOXES FOR SWITCHES WITH THE LONG AXIS VERTICAL OR AS INDICATED MOUNT BOXES FOR RECEPTACLES EITHER VERTICALLY OR HORIZONTALLY BUT CONSISTENTLY EITHER WAY.  $2.\ \mathsf{COVER}$  PLATES FOR SURFACE BOXES: USE PLATES SIZED TO BOX FRONT WITHOUT OVERLAP. 3. PROTECT OUTLET BOXES TO PREVENT ENTRANCE OF PLASTER, AND DEBRIS. THOROUGHLY CLEAN FOREIGN MATERIAL FROM BOXES BEFORE CONDUCTORS ARE INSTALLED.

1. ELECTRICALLY GROUND METALLIC CABINETS, BOXES, AND ENCLOSURES. WHERE WIRING TO ITEM INCLUDES A GROUNDING CONDUCTOR, PROVIDE A GROUNDING TERMINAL IN THE INTERIOR OF THE CABINET, BOX OR ENCLOSURE.

V. <u>WIRING DEVICES</u>

A. MANUFACTURERS 1. MANUFACTURERS: SUBJECT TO COMPLIANCE WITH REQUIREMENTS, PROVIDE PRODUCTS BY ONE OF THE FOLLOWING:

a. HUBBELL INC. b. LEVITON

c. PASS AND SEYMOUR INC.

B. WIRING DEVICES: . GENERAL: PROVIDE WIRING DEVICES, IN TYPES, CHARACTERISTICS, GRADES, COLORS, AND ELECTRICAL RATINGS FOR APPLICATIONS INDICATED WHICH ARE UL LISTED AND WHICH COMPLY WITH NEMA WD 1 AND OTHER APPLICABLE UL AND NEMA STANDARDS. PROVIDE SMOOTH WHITE COLOR DEVICES AND WALL PLATES EXCEPT AS OTHERWISE INDICATED.

2. RECEPTACLES: COMPLY WITH UL 498 AND NEMA WD 1. DUPLEX, NEMA 5-20R, 20A, 125V, GROUNDING TYPE HUBBELL 5362 OR EQUAL. 3. TOGGLE SWITCHES: QUIET TYPE AC SWITCHES. COMPLY WITH UL 20 AND NEMA WD1. 20A, 120-277V,

HUBBELL 1221 (SP)., 1223 (3-WAY), 1224 (4-WAY) OR EQUAL. C. WIRING DEVICE ACCESSORIES

1. WALL PLATES: SINGLE AND COMBINATION. OF TYPES. SIZES, AND WITH GANGING AND CUTOUTS AS INDICATED. PROVIDE PLATES WHICH MATE AND MATCH WITH WIRING DEVICES TO WHICH ATTACHED. PROVIDE METAL SCREWS FOR SECURING PLATES TO DEVICES WITH SCREW HEADS COLORED TO MATCH FINISH OF PLATES. PROVIDE WALL PLATE COLOR TO MATCH WIRING DEVICES EXCEPT AS OTHERWISE INDICATED. PROVIDE WALL PLATES WITH ENGRAVED LEGEND WHERE INDICATED. CONFORM TO REQUIREMENTS OF SECTION "ELECTRICAL IDENTIFICATION."

D. INSTALLATION OF WIRING DEVICES AND ACCESSORIES: 1. INSTALL WIRING DEVICES AND ACCESSORIES AS INDICATED, IN ACCORDANCE WITH MANUFACTURER'S WRITTEN INSTRUCTIONS, APPLICABLE REQUIREMENTS OF NEC AND IN ACCORDANCE WITH RECOGNIZED INDUSTRY

PRACTICES TO FULFILL PROJECT REQUIREMENTS. 2. COORDINATE WITH OTHER WORK, INCLUDING PAINTING, ELECTRICAL BOXES AND WIRING INSTALLATIONS, AS NECESSARY TO INTERFACE INSTALLATION OF WIRING DEVICES WITH OTHER WORK.

3. INSTALL WIRING DEVICES ONLY IN ELECTRICAL BOXES WHICH ARE CLEAN; FREE FROM BUILDING MATERIALS, DIRT, AND DEBRIS.

4. INSTALL GALVANIZED STEEL WALLPLATES IN UNFINISHED SPACES. 5. INSTALL WIRING DEVICES AFTER WIRING WORK IS COMPLETED.

6. INSTALL WALL PLATES AFTER PAINTING WORK IS COMPLETED UNLESS PLATES ARE TO HAVE FIELD PAINTED

7. TIGHTEN CONNECTORS AND TERMINALS, INCLUDING SCREWS AND BOLTS, IN ACCORDANCE WITH EQUIPMENT MANUFACTURER'S PUBLISHED TORQUE TIGHTENING VALUES FOR WIRING DEVICES. WHERE MANUFACTURER'S TORQUING REQUIREMENTS ARE NOT INDICATED, TIGHTEN CONNECTORS AND TERMINALS TO COMPLY WITH TIGHTENING TORQUES SPECIFIED IN UL STANDARD 486A. USE PROPERLY SCALED TORQUE INDICATING HAND

1. PROTECT INSTALLED COMPONENTS FROM DAMAGE. REPLACE DAMAGED ITEMS PRIOR TO FINAL ACCEPTANCE. F. FIELD QUALITY CONTROL

1. TESTING: PRIOR TO ENERGIZING CIRCUITS, TEST WIRING FOR ELECTRICAL CONTINUITY, AND FOR SHORT-CIRCUITS. ENSURE PROPER POLARITY OF CONNECTIONS IS MAINTAINED. SUBSEQUENT TO ENERGIZING, TEST WIRING DEVICES AND DEMONSTRATE COMPLIANCE WITH REQUIREMENTS, OPERATING EACH OPERABLE DEVICE AT LEAST SIX TIMES.

2. TEST GROUND FAULT INTERRUPTER OPERATION WITH BOTH LOCAL AND REMOTE FAULT SIMULATIONS IN ACCORDANCE WITH MANUFACTURER RECOMMENDATIONS.



Alex Garr

Professional Engineer

License No. 2013019049

12-27-19

4-01-20

4-13-20

1-22-21



Sanitary Sewer City Comments 12-12-19

Sanitary Sewer City Comments 3-25-20

Sanitary Sewer City Comments 4-09-20

Line D Changes for Hub FDP

4/1/2020 AMGDESIGN BY: AMGDRAWN BY 12720 PROJECT NO.

BY APPRO

9 1 3 . 4 9 2 . 0 4 0 0 www.gbateam.com		6
Sanitary Sewer Plate  Paragon Star Dev  Lee's Summit, Misso	elopme	nt

VI. SUPPORTING DEVICES

A. <u>COATINGS</u> 1. COATING: SUPPORTS, SUPPORT HARDWARE, AND FASTENERS SHALL BE PROTECTED WITH ZINC COATING OR WITH TREATMENT OF EQUIVALENT CORROSION RESISTANCE USING APPROVED ALTERNATIVE TREATMENT, FINISH OR INHERENT MATERIAL CHARACTERISTIC. PRODUCTS FOR USE OUTDOORS SHALL BE HOT-DIP GALVANIZED.

B. MANUFACTURED SUPPORTING DEVICES 1. RACEWAY SUPPORTS: CLEVIS HANGERS, RISER CLAMPS, CONDUIT STRAPS, THREADED C—CLAMPS WITH

RETAINERS, CEILING TRAPEZE HANGERS, WALL BRACKETS, AND SPRING STEEL CLAMPS. 2. FASTENERS: TYPES, MATERIALS, AND CONSTRUCTION FEATURES AS FOLLOWS:

a. EXPANSION ANCHORS: CARBON STEEL WEDGE OR SLEEVE TYPE.

b. TOGGLE BOLTS: ALL STEEL SPRINGHEAD TYPE. c. POWDER-DRIVEN THREADED STUDS: HEAT-TREATED STEEL, DESIGNED SPECIFICALLY FOR THE INTENDED

3. U-CHANNEL SYSTEMS: 16-GAUGE STEEL CHANNELS, WITH 9/16-INCH-DIAMETER HOLES, AT A MINIMUM OF 8 INCHES ON CENTER, IN TOP SURFACE. PROVIDE FITTINGS AND ACCESSORIES THAT MATE AND MATCH WITH U-CHANNEL AND ARE OF THE SAME MANUFACTURER.

C. <u>FABRICATED SUPPORTING DEVICES</u>

1. GENERAL: SHOP— OR FIELD—FABRICATED SUPPORTS OR MANUFACTURED SUPPORTS ASSEMBLED FROM

U-CHANNEL COMPONENTS.

2. STEEL BRACKETS: FABRICATED OF ANGLES. CHANNELS. AND OTHER STANDARD STRUCTURAL SHAPES. CONNECT WITH WELDS AND MACHINE BOLTS TO FORM RIGID SUPPORTS.

3. STEEL PIPE: FABRICATE FROM SCHEDULE 40 GALVANIZED STEEL PIPE.

1. INSTALL SUPPORTING DEVICES TO FASTEN ELECTRICAL COMPONENTS SECURELY AND PERMANENTLY IN ACCORDANCE WITH NEC REQUIREMENTS. 2. COORDINATE WITH THE BUILDING STRUCTURAL SYSTEM AND WITH OTHER ELECTRICAL INSTALLATION.

3. RACEWAY SUPPORTS: COMPLY WITH THE NEC AND THE FOLLOWING REQUIREMENTS: a. CONFORM TO MANUFACTURER'S RECOMMENDATIONS FOR SELECTION AND INSTALLATION OF SUPPORTS. b. STRENGTH OF EACH SUPPORT SHALL BE ADEQUATE TO CARRY PRESENT AND FUTURE LOAD MULTIPLIED BY A SAFETY FACTOR OF AT LEAST FOUR. WHERE THIS DETERMINATION RESULTS IN A SAFETY ALLOWANCE OF LESS THAN 200 LBS, PROVIDE ADDITIONAL STRENGTH UNTIL THERE IS A MINIMUM OF

200 LBS SAFETY ALLOWANCE IN THE STRENGTH OF EACH SUPPORT. c. INSTALL INDIVIDUAL AND MULTIPLE (TRAPEZE) RACEWAY HANGERS AND RISER CLAMPS AS NECESSARY TO SUPPORT RACEWAYS. PROVIDE U-BOLTS, CLAMPS, ATTACHMENTS, AND OTHER HARDWARE NECESSARY

FOR HANGER ASSEMBLY AND FOR SECURING HANGER RODS AND CONDUITS. d. SUPPORT PARALLEL RUNS OF HORIZONTAL RACEWAYS TOGETHER ON TRAPEZE-TYPE HANGER. e. SUPPORT INDIVIDUAL HORIZONTAL RACEWAYS BY SEPARATE PIPE HANGERS. FOR HANGER RODS WITH SPRING STEEL FASTENERS, USE 1/4" DIAMETER OR LARGER THREADED STEEL. USE SPRING STEEL FASTENERS THAT ARE SPECIFICALLY DESIGNED FOR SUPPORTING SINGLE CONDUITS OR TUBING.

f. SPACE SUPPORTS FOR RACEWAYS IN ACCORDANCE WITH NEC. a. SUPPORT EXPOSED AND CONCEALED RACEWAY WITHIN 1 FOOT OF AN UNSUPPORTED BOX AND ACCESS FITTINGS. IN HORIZONTAL RUNS, SUPPORT AT THE BOX AND ACCESS FITTINGS MAY BE OMITTED WHERE BOX OR ACCESS FITTINGS ARE INDEPENDENTLY SUPPORTED AND RACEWAY TERMINALS ARE NOT MADE WITH CHASE NIPPLES OR THREADLESS BOX CONNECTORS.

h. IN VERTICAL RUNS, ARRANGE SUPPORT SO THE LOAD PRODUCED BY THE WEIGHT OF THE RACEWAY AND THE ENCLOSED CONDUCTORS IS CARRIED ENTIRELY BY THE CONDUIT SUPPORTS WITH NO WEIGHT LOAD ON RACEWAY TERMINALS. 4. MISCELLANEOUS SUPPORTS: SUPPORT MISCELLANEOUS ELECTRICAL COMPONENTS AS REQUIRED TO PRODUCE

THE SAME STRUCTURAL SAFETY FACTORS AS SPECIFIED FOR RACEWAY SUPPORTS. INSTALL METAL CHANNEL RACKS FOR MOUNTING CABINETS, PANELBOARDS, DISCONNECTS, CONTROL ENCLOSURES, PULL BOXES, JUNCTION BOXES, TRANSFORMERS, AND OTHER DEVICES. 5. FASTENING: UNLESS OTHERWISE INDICATED, FASTEN ELECTRICAL ITEMS AND THEIR SUPPORTING HARDWARE

SECURELY TO THE BUILDING STRUCTURE, INCLUDING BUT NOT LIMITED TO CONDUITS, RACEWAYS, BOXES,

DISCONNECT SWITCHES, AND CONTROL COMPONENTS IN ACCORDANCE WITH THE FOLLOWING a. FASTEN BY MEANS OF WOOD SCREWS OR SCREW-TYPE NAILS ON WOOD, TOGGLE BOLTS ON HOLLOW MASONRY UNITS, CONCRETE INSERTS OR EXPANSION BOLTS ON CONCRETE OR SOLID MASONRY, AND MACHINE SCREWS, WELDED THREADED STUDS, OR SPRING-TENSION CLAMPS ON STEEL. THREADED STUDS DRIVEN BY A POWDER CHARGE AND PROVIDED WITH LOCK WASHERS AND NUTS MAY BE USED INSTEAD OF EXPANSION BOLTS AND MACHINE OR WOOD SCREWS. DO NOT WELD CONDUIT, PIPE STRAPS, OR ITEMS OTHER THAN THREADED STUDS TO STEEL STRUCTURES. IN PARTITIONS OF LIGHT

STEEL CONSTRUCTION, USE SHEET METAL SCREWS. b. ENSURE THAT THE LOAD APPLIED TO ANY FASTENER DOES NOT EXCEED 25 PERCENT OF THE PROOF TEST LOAD. USE VIBRATION- AND SHOCK- RESISTANT FASTENERS FOR ATTACHMENTS TO CONCRETE

ELECTRICAL IDENTIFICATION

CODE IS ALREADY ESTABLISHED:

A. ELECTRICAL IDENTIFICATION PRODUCTS 1. ADHESIVE MARKING LABELS FOR RACEWAY: PRE-PRINTED, FLEXIBLE, SELF-ADHESIVE LABELS WITH LEGEND INDICATING VOLTAGE AND SERVICE.

2. WIRE DESIGNATION TAPE MARKERS: VINYL OR VINYL—CLOTH, SELF— ADHESIVE, WRAPAROUND,

CABLE/CONDUCTOR MARKERS WITH PREPRINTED NUMBERS AND LETTER. 3. ENGRAVED, PLASTIC-LAMINATED LABELS, SIGNS, AND INSTRUCTION PLATES: ENGRAVING STOCK MELAMINE PLASTIC LAMINATE, 1/16-INCH MINIMUM THICK FOR SIGNS UP TO 20 SQUARE INCHES, OR 8 INCHES IN LENGTH; 1/8-INCH THICK FOR LARGER SIZES. ENGRAVED LEGEND IN WHITE LETTERS ON BLACK FACE AND PUNCHED FOR MECHANICAL FASTENERS.

4. COMPLY WITH 29 CFR 1910.145 AND NFPA 70. B. <u>INSTALLATION</u> 1. LETTERING AND GRAPHICS: COORDINATE NAMES, ABBREVIATIONS, COLORS, AND OTHER DESIGNATIONS USED IN ELECTRICAL IDENTIFICATION WORK WITH CORRESPONDING DESIGNATIONS SPECIFIED OR INDICATED. INSTALL

NUMBERS, LETTERING, AND COLORS AS APPROVED IN SUBMITTALS AND AS REQUIRED BY CODE

2. IDENTIFY JUNCTION BOXES: LABEL BOX COVERS WITH IDENTITY OF CONTAINED CIRCUITS. USE PRESSURE-SENSITIVE PLASTIC LABELS AT EXPOSED LOCATIONS. 3. CONDUCTOR COLOR CODING: PROVIDE COLOR CODING FOR FEEDER, AND BRANCH CIRCUIT CONDUCTORS THROUGHOUT THE PROJECT SECONDARY ELECTRICAL SYSTEM AS FOLLOWS UNLESS AN EXISTING COLOR

PHASE BI ACK RED WHITE **NEUTRAL** GREEN GROUND


4. USE CONDUCTORS WITH COLOR FACTORY-APPLIED THE ENTIRE LENGTH OF THE CONDUCTORS. 5. APPLY EQUIPMENT IDENTIFICATION LABELS OF ENGRAVED PLASTIC- LAMINATE ON EACH MAJOR UNIT OF ELECTRICAL EQUIPMENT, INCLUDING CONTROLLER UNITS. EXCEPT AS OTHERWISE INDICATED, PROVIDE SINGLE LINE OF TEXT, WITH 1/2-INCH-HIGH LETTERING ON 1-1/2-INCH-HIGH LABEL (2-INCH-HIGH WHERE TWO

LINES ARE REQUIRED), WHITE LETTERING IN BLACK FIELD. 6. INSTALL LABELS AT LOCATIONS FOR BEST CONVENIENCE OF VIEWING WITHOUT INTERFERENCE WITH OPERATION AND MAINTENANCE OF EQUIPMENT.

C. EQUIPMENT IDENTIFICATION LABELS: ON EACH UNIT OF EQUIPMENT, INSTALL UNIQUE DESIGNATION LABEL THAT IS CONSISTENT WITH WIRING DIAGRAMS, SCHEDULES, AND THE OPERATION AND MAINTENANCE MANUAL. APPLY LABELS TO DISCONNECT SWITCHES AND PROTECTION EQUIPMENT, CENTRAL OR MASTER UNITS, CONTROL PANELS, CONTROL STATIONS, TERMINAL CABINETS, AND RACKS OF EACH SYSTEM. SYSTEMS INCLUDE POWER, LIGHTING, CONTROL, COMMUNICATION, SIGNAL, MONITORING, AND ALARM SYSTEMS UNLESS EQUIPMENT IS PROVIDED WITH ITS OWN IDENTIFICATION.

**RELEASE FOR** CONSTRUCTION AS NOTED ON PLANS REVIEW **DEVELOPMENT SERVICES** LEE'S SUMMIT, MISSOURI 08/23/2021

Electrical Specifications 1 of 2

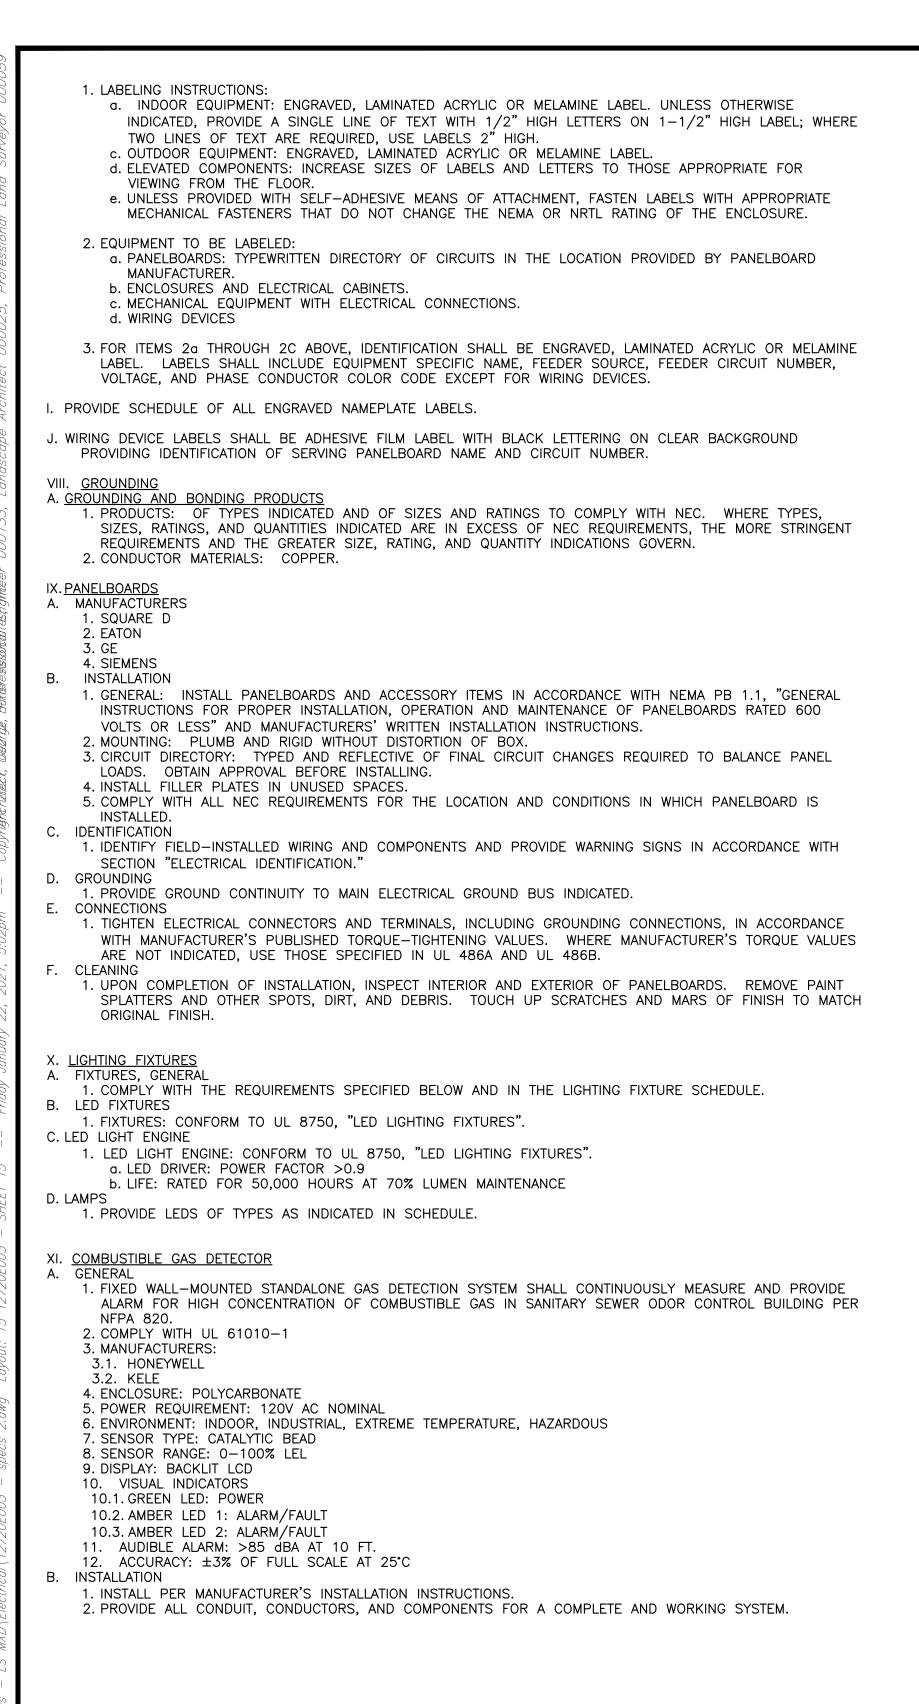





www.gbateam.com

DATE: 4/1/2020

DESIGN BY: AMG

DRAWN BY: AMG

PROJECT NO.: 12720

SHEET TOTAL SHEETS

Alex Garr Professional Engineer License No. 2013019049			Sanitary Sewer Plans <b>Paragon Star Developi</b> Lee's Summit, Missouri	ment
·.	DATE		REVISIONS B	Y APPROVEL
	12-27-19		Sanitary Sewer City Comments 12-12-19	
	4-01-20		Sanitary Sewer City Comments 3-25-20	
	4-13-20		Sanitary Sewer City Comments 4-09-20	
	1-22-21		Line D Changes for Hub FDP	

RELEASE FOR
CONSTRUCTION
AS NOTED ON PLANS REVIEW
DEVELOPMENT SERVICES
LEE'S SUMMIT, MISSOURI
08/23/2021

# **GENERAL NOTES**

- 1. ELECTRICAL LAYOUT DRAWINGS ARE PARTIALLY DIAGRAMMATIC. REFER TO ARCHITECTURAL AND STRUCTURAL DRAWINGS FOR GUIDANCE ON: DIMENSIONS, CEILING HEIGHTS, DOOR SWINGS, ROOM FINISHES, STRUCTURAL & ARCHITECTURAL DETAILS, LOCATION OF STRUCTURAL STEEL.
- 2. PROVIDE ADDITIONAL SUPPORTS FOR SWITCHES, STARTERS, RACEWAYS AND OTHER ELECTRICAL EQUIPMENT WHEREVER THE BUILDING STRUCTURE IS NOT SUITABLE FOR DIRECT MOUNTING.
- 3. ON WIRING PLANS THE NUMBER BESIDE A BRANCH CIRCUIT OUTLET INDICATES PANELBOARD BRANCH CIRCUIT CONNECTION. WHERE OUTLETS ARE LOCALLY SWITCHED A LOWER CASE LETTER BESIDE AN OUTLET INDICATES THE SWITCH LEG CONNECTION.
- 4. CONNECT BRANCH CIRCUIT NEUTRAL TO RECEPTACLE TERMINAL BY MEANS OF A SHORT "PIGTAIL" PERMANENTLY SPLICED TO THE NEUTRAL. MOUNT GROUPED DEVICES IN A SINGLE CONTINUOUS GANG BOX.
- 5. ALL WORK SHALL BE AS REQUIRED PER LATEST EDITION OF THE NEC, NFPA REQUIREMENTS, ALL APPLICABLE STATE AND LOCAL CODES, AND AS NECESSARY FOR EASE OF MAINTENANCE.
- 6. ALL CIRCUITS SHOWN SHALL BE A MINIMUM #12 AWG WIRE IN 1/2" CONDUIT UNLESS NOTED OTHERWISE. ALL 120 VOLT CIRCUITS LONGER THAN 75 FEET BE A MINIMUM OF #10 AWG.
- 7. ALL WIRE THROUGHOUT A CIRCUIT SHALL BE THE SAME SIZE.
- 8. ELECTRICAL WORK SHALL BE COORDINATED WITH ALL TRADES BEFORE PROCEEDING WITH INSTALLATION.
- 9. THE CONTRACTOR SHALL VERIFY EXISTING CONDITIONS BEFORE PROCEEDING WITH CUTTING OR DRILLING OF CONSTRUCTION AND SHALL BE RESPONSIBLE FOR, AND REPLACE AT HIS EXPENSE, ANY DAMAGE HE MIGHT INCUR.
- 10. PROVIDE TYPED CIRCUIT DIRECTORIES IN ALL PANELBOARDS, TO NEW CIRCUITRY.
- 11. ALL RECEPTACLES SHALL BE IDENTIFIED WITH SERVING PANELBOARD AND CIRCUIT NUMBER WITH PERMANENT ENGRAVED LABELING.
- 12. ALL STUB-UPS SHALL BE GALVANIZED RIGID STEEL CONDUITS. REFER TO SPECIFICATIONS FOR ADDITIONAL LOCATION-SPECIFIC CONDUIT
- 13. PROVIDE CADWELD EXOTHERMIC GROUNDING/BONDING CONNECTIONS IN LIEU OF CRIMP OR BOLTED CONNECTIONS WHERE POSSIBLE.
- 14. DISCONNECT SWITCHES AT EXHAUST FAN SHALL BE MOUNTED ON FAN AT LOCATION DIRECTED BY MANUFACTURER.
- 15. ALL EXTERIOR WALL PENETRATIONS SHALL BE MADE WATERTIGHT.
- 16. PROVIDE ALL LABOR, MATERIALS, AND EQUIPMENT NECESSARY FOR A COMPLETE AND PROPERLY OPERATING ELECTRICAL INSTALLATION.
- 17. ALL MATERIAL AND EQUIPMENT FURNISHED SHALL BE NEW AND FIRST QUALITY OF A STANDARD MANUFACTURER.
- 18. ALL WORKMANSHIP SHALL BE FIRST CLASS AND IN ACCORDANCE WITH INDUSTRY STANDARDS.
- 19. COORDINATE ELECTRICAL EQUIPMENT AND MATERIALS INSTALLATION WITH OTHER BUILDING COMPONENTS.
- 20. JUNCTION AND PULL BOX LOCATIONS ARE SHOWN IN APPROXIMATE LOCATIONS. THE CONTRACTOR SHALL SIZE AND INSTALL ALL JUNCTION AND PULL BOXES FOR A COMPLETE AND CORRECT INSTALLATION PER THE NEC. LARGER BOXES SHALL BE COORDINATED WITH ALL DISCIPLINES PRIOR TO INITIATING WORK TO AVOID CONFLICTS.
- 21. NOT ALL CONDUITS ARE SHOWN. THE CONTRACTOR SHALL FURNISH AND INSTALL ALL CONDUIT REQUIRED FOR A CORRECT INSTALLATION PER NEC.
- 22. CONDUIT EMBEDDED IN AND PENETRATING THROUGH CONCRETE SHALL BE COORDINATED WITH APPROPRIATE DISCIPLINES PRIOR TO INITIATING WORK TO AVOID CONFLICTS.
- 23. FURNISH, PROVIDE, AND INSTALL WHERE USED ON THESE DOCUMENTS EACH MEANS THAT THE CONTRACTOR SHALL FURNISH AND PROPERLY INSTALL ALL REFERENCED EQUIPMENT AND MATERIALS U.N.O.
- 24. WHERE THE WORDS CIRCUIT OR CIRCUITRY ARE USED ON THESE DOCUMENTS, THEY MEAN BOTH CONDUIT, WIRE AND ASSOCIATED BOXES.
- 25. SANITARY SEWER METERING VAULTS AND ODOR-CONTROL SYSTEMS ARE CLASS 1 GROUP D HAZARDOUS CLASSIFIED AREAS. ELECTRICAL INSTALLATIONS IN HAZARDOUS CLASSIFIED AREAS SHALL MEET ALL NEC REQUIREMENTS FOR THE AREA CLASSIFICATION IN WHICH THEY ARE INSTALLED. NOT ALL CLASSIFIED AREAS MAY BE IDENTIFIED ON THESE PLANS.

# **ELECTRICAL SYMBOLS**

<u>LIGHTING FIXTURES</u> — SEE FIXTURE SCHEDULE

LED VAPOR TIGHT FIXTURE

LED WALL PACK

#### <u>SWITCHES</u>

SWITCH, SINGLE POLE

PHOTOCELL

### RECEPTACLES (NEMA 5-20R U.N.O.)

RECEPTACLE, DUPLEX

RECEPTACLE, DUPLEX W/ GND. FAULT INTERRUPTER

### FIRE PROTECTION

CEILING SMOKE DETECTOR

# STANDARD SYMBOLS

CONSTRUCTION NOTE



REVISION CLOUD

**REVISION NOTE** 

MISCELLANEOUS POWER - ALL WALL MTD. DEVICES 18"AFF U.N.O.

JUNCTION BOX, CEILING OR FLOOR

JUNCTION BOX, WALL MOUNTED

ELECTRICAL ENCLOSURE AS NOTED

HOME RUN TO PANEL. SHORT DASH INDICATES HOT, LONG DASH NEUTRAL, AND CURVED DASH GROUND. NUMBER OF ARROWS INDICATED NUMBER OF CIRCUITS. #12 WIRE, #12 GND IN 3/4" CONDUIT UNLESS OTHERWISE NOTED ON PLAN OR DIAGRÁM.

FLEXIBLE CONDUIT

GROUND ROD, 3/4" X 8' COPPER CLAD STEEL CIRCUIT BREAKER

## <u>ABBREVIATIONS:</u>

MINIMUM CIRCUIT AMPACITY

ABOVE FINISHED FLOOR

NON-FUSED

UNLESS NOTED OTHERWISE

FULL LOAD AMPS

WEATHERPROOF

SOLID BARE TINNED COPPER

REFERENCE

CONDUIT

ALUMINUM RIGID CONDUIT

STAINLESS STEEL

GROUND FAULT INTERRUPTER





913.492.0400

www.gbateam.com

AMGDRAWN BY: 12720 PROJECT NO.:

DESIGN BY:

4/1/2020

AMG

		_					
Alex Garr Professional Engineer License No. 2013019049			Sanitary Sewer Plans <b>Paragon Star Development</b> Lee's Summit, Missouri				
	DATE		REVISIONS	BY	APPROVED		
	12-27-19		Sanitary Sewer City Comments 12-12-19				
	4-01-20		Sanitary Sewer City Comments 3-25-20				
	4-13-20		Sanitary Sewer City Comments 4-09-20				

Line D Changes for Hub FDP

LOCATION: FLOW METER BUILDING	PANEL: LP A-2						KAIC: 10		
							MAIN:	60A	
CLASS 1 DIV 2 ENCLOSURE							FED FF	ROM: UTILITY TRANSFORMER	
							MOUNT	TING: SURFACE	
240/120V 1-PHASE 3-WIRE							BUS RA	ATING: 100A	
	LOAD						LOAD		
DESCRIPTION	VA	C/B	CCT	PH	CCT	C/B	VA	DESCRIPTION	
SURGE PROTECTOR		50	1	Α	2	20	180	CONTROL PANEL RECEPTACLE	
SURGE PROTECTOR		1 30	3	В	4	20	180	RECEPTACLE UNDER PANELBOA	
INTERIOR & EXTERIOR LIGHTING	55	15	5	Α	6	20	500	HEATER	
GAS DETECTOR	200	15	7	В	8	20	500	HEATER	
ODOR CTRL BLOWER FAN RECEP	180	20	9	Α	10	15	200	EXHAUST FAN	
METER VAULT LIGHT	15	15	11	В	12	15		SPARE	
			13	Α	14				
			15	В	16				
			17	Α	18				
			19	В	20				
							I	1	
TOTAL: 2010 VA			DIVE	ERSI	TY:	1		TOTAL CONN. LOAD: 2010 VA	

1-22-21

# PANEL SCHEDULE

LI	LIGHTING FIXTURE SCHEDULE										
LABEL	MANUFACTURER	CATALOG #	DESCRIPTION	LAMP	VOLTS	WATTS	NOTES				
A	LITHONIA	HW4G 10C 1000 50K T3M MVOLT GYSDP	HAZARDOUS LOCATION LED WALL PACK	LED	120V	39	1				
В	CROUSE-HINDS	EV LED W201	HAZARDOUS LOCATION LED FIXTURE	LED	120V	15	1				

**EVERGY** 

PANEL

ONE LINE DIAGRAM

LP A-2

(3)#6, 1" C —

(3)#6, #10G, 1" C —

15KVA

TRANSFORMER

PAD-MOUNT UTILITY

1. PROVIDE BASIS OF DESIGN FIXTURE, OR APPROVED EQUAL.

FAN SCHEDULE												
MARK	ROOM SERVED	FAN DATA				ELECTRICAL CHARACTERISTICS						
		TYPE	AIRFLOW (CFM)	EXT. STATIC PRESS. (IN H <sub>2</sub> O)	FAN RPM	DRIVE TYPE	V/PH/HZ	MOTOR HP	NO. SPEEDS	MANUFACTURER	MODEL	NOTES
EF-1	UV BLDG 1	CENTRIFUGAL EXHAUST FAN	150	0.125"	1725	BELT	120/1/60	1/2	1	COOK	ACW-B	1,2,3,4

1. FURNISH UNIT WITH BIRD SCREEN 2. FURNISH UNIT WITH BACKDRAFT DAMPER

3. UNIT SHALL BE LISTED FOR CLASS 1 DIVISION 2 HAZARDOUS AREAS.

HEATER SCHEDULE								
MADIZ	MANUF.	MODEL	ELEC <sup>-</sup>	TRICAL	NOTES			
MARK		MODEL	KW	V/PH/HZ	NOTES			
H-1	INDEECO	254-F0310102J	1	240/1/60	1,2,3			


1. FURNISH WITH UNIT-MOUNTED THERMOSTAT. SHALL BE SET A MINIMUM OF

10°F BELOW THE SET POINT FOR THE EXHAUST FAN. 2. UNIT SHALL BE LISTED FOR CLASS 1 DIVISION 2 HAZARDOUS AREAS.

OR EQUAL.

**RELEASE FOR** CONSTRUCTION AS NOTED ON PLANS REVIEW **DEVELOPMENT SERVICES** LEE'S SUMMIT, MISSOURI 08/23/2021

Electrical General Notes, Symbols, Diagrams, and Schedules

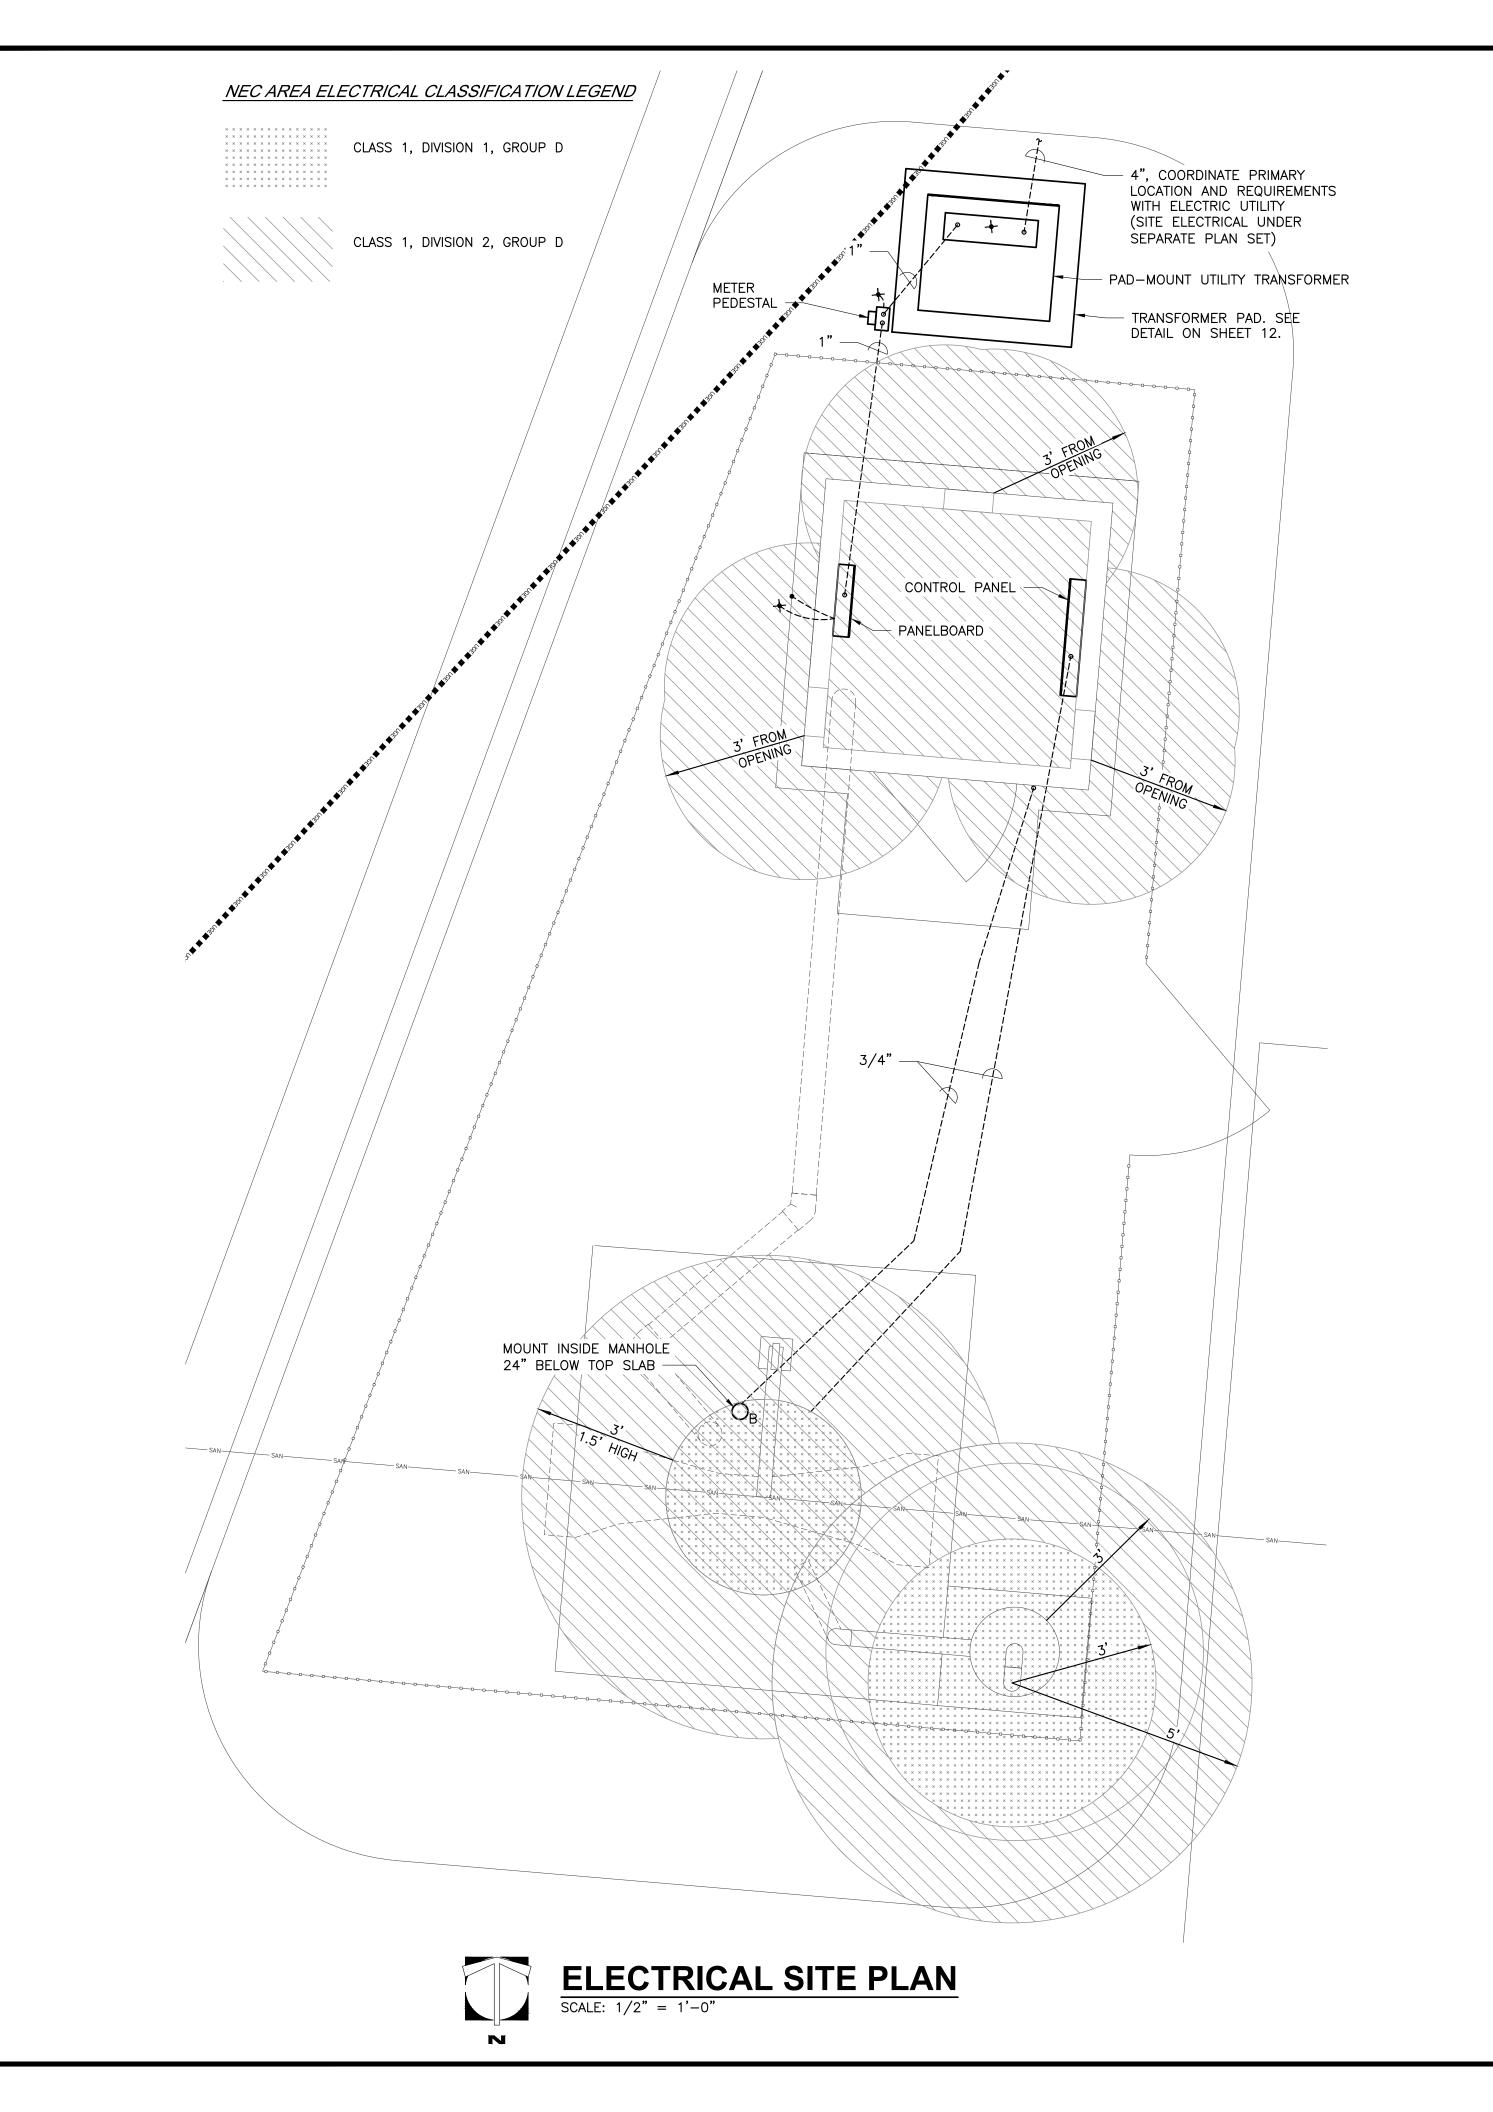

SANITARY SEWER METERING VAULTS AND ODOR CONTROL SYSTEMS CONTAIN CLASS 1, DIVISION 1 AND DIVISION 2, GROUP D HAZARDOUS CLASSIFIED AREAS PER NFPA 820.

ELECTRICAL INSTALLATIONS IN HAZARDOUS CLASSIFIED AREAS SHALL COMPLY WITH ALL NEC REQUIREMENTS FOR THE AREA CLASSIFICATION IN WHICH THEY ARE INSTALLED. NOT ALL CLASSIFIED AREAS MAY BE IDENTIFIED ON THESE PLANS.

STOR WISSO	Up.
Digitally signed by A	lex Garr
Date 202	0.04.01 0Z-05'00'
PE-20150124	
MOSJONAL ES	

License No. 2013019049

9801 Renner Boulevard Lenexa, Kansas 66219 9 1 3 . 4 9 2 . 0 4 0 0 www.gbateam.com DATE: 4/1/2020

DESIGN BY: AMG

DRAWN BY: AMG

PROJECT NO.: 12720

SHEET TOTAL SHEETS

Alex Garr
Professional Engineer

Professional Engineer

Professional Engineer

Lee's Summit, Missouri


 NO.
 DATE
 REVISIONS
 BY APPROVED

 1
 12-27-19
 Sanitary Sewer City Comments 12-12-19

 2
 4-01-20
 Sanitary Sewer City Comments 3-25-20

 3
 4-13-20
 Sanitary Sewer City Comments 4-09-20


 6
 1-22-21
 Line D Changes for Hub FDP

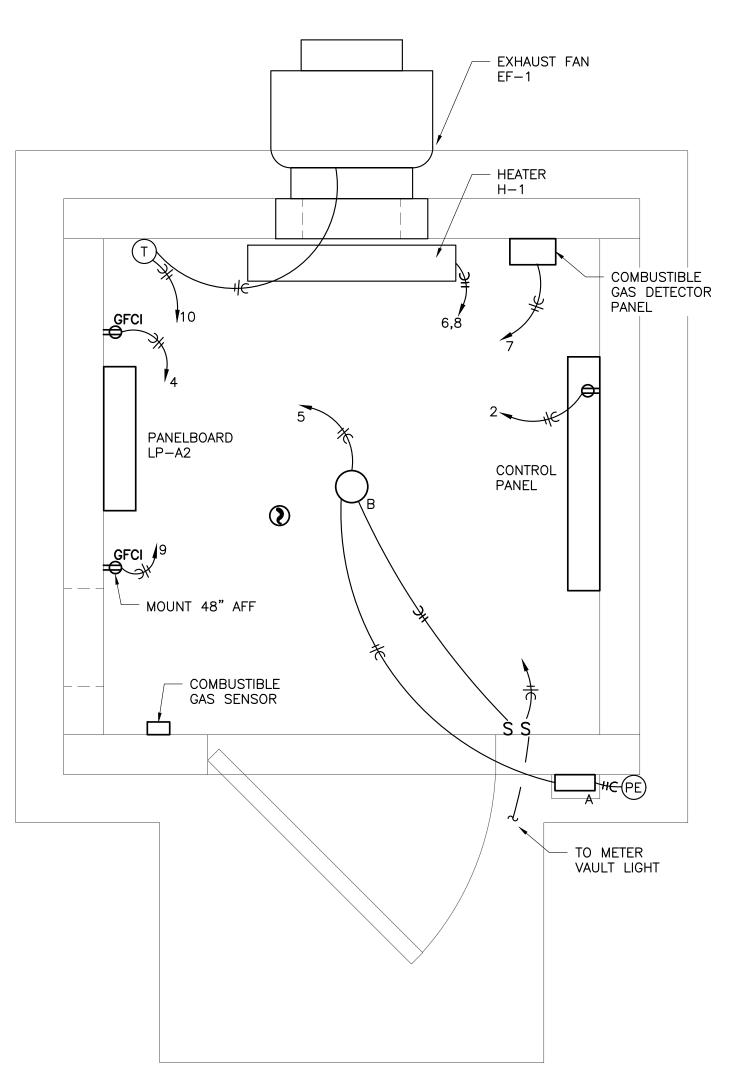



NOTE: NEC CLASSIFIED AREAS NOT SHOWN.

RELEASE FOR
CONSTRUCTION
AS NOTED ON PLANS REVIEW
DEVELOPMENT SERVICES
LEE'S SUMMIT, MISSOURI
08/23/2021

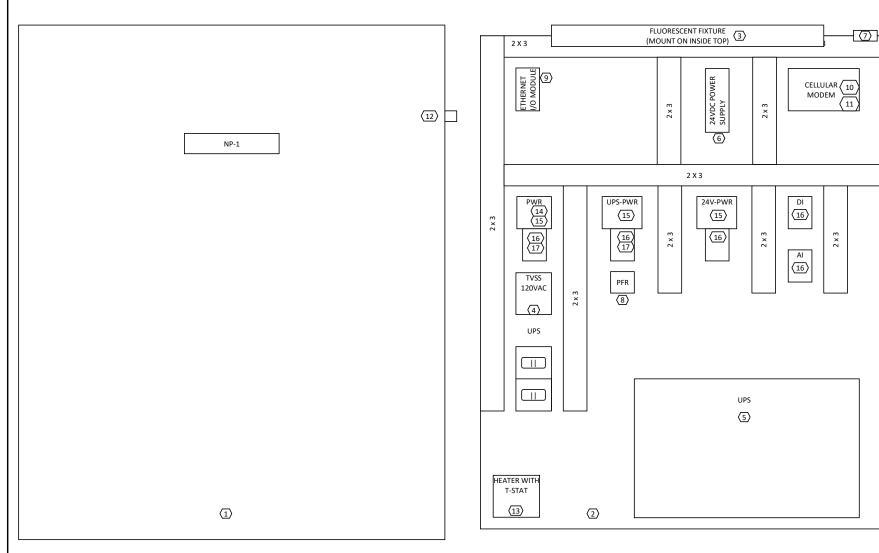

PANEL FRONT VIEW

SUBPANEL LAYOUT

# PARAGON STAR METERING STATION RTU PANEL

#### OTHER EQUIPMENT NOTES:

FLOW IN THE FLUME SHALL BE MEASURED BY ISCO MODEL 3010 ULTRASONIC FLOW TRANSMITTER
 (MOUNTED IN THE METERING STATION BUILDING) WITH NON-CONTACT ULTRASONIC SENSOR (MOUNTED ABOVE THE FLUME). CONTRACTOR SHALL PROVIDE MOUNTING BRACKETS FOR THE SENSOR AND SUFFICIENT LENGTH SENSOR CABLE FROM THE SENSOR TO THE TRANSMITTER.

ITEM	DESCRIPTION	MANUFACTURER
1	NEMA 4 ENCLOSURE #C-SD483612	HOFFMAN (OR EQUAL)
2	BACK MOUNTING SUBPANEL #C-P4836	HOFFMAN (OR EQUAL)
3	FLUORSECENT FIXTURE W/ DOOR ACTIVATED SWITCH #A-LF16D18	HOFFMAN
4	SURGE SUPPRESSOR #ACP-11-BWN	TRANSTECTOR
5	UPS (10 MINUTE MINIMUM BACKUP POWER)	
6	POWER SUPPY 24V	POWER-ONE
7	INTRUSION DOOR SWITCH CLASS-9007 #XA7506E	SQUARE-D
8	CONTROL RELAY #RR2P-UL-AC120V W/ BASE #SR2P-05	IDEC
9	CONTROLBYWEB ETHERNET I/O MODULE #X-420-E	XYTRONIX
10	SIERRIA WIRELESS AIRLINK RAVEN CELLULAR MODEM #RV50(X)	CAMPBELL SCIENTIFIC
11	HARD MOUNT ANTENA	RTO
12	CELLULAR BULKHEAD SURGE PROTECTOR	POLYPHASER
13	PANEL ELECTRIC HEATER 100-W #D-AH1001A W/ T-STAT	HOFFMAN
14	MINITURE CIRCUIT BREAKER 1-POLE 20A #S271-K20	ABB
15	FUSE SWITCH BLOCK 10A TYPE #UK6,3-HESI	PHOENIX CONTACT
16	TERMINAL BLOCK TYPE #UK5N	PHOENIX CONTACT
17	GROUND TERMINAL BLOCK TYPE #USLKG5	PHOENIX CONTACT

BILL OF MATERIALS

	NAME & LEGEND PLATE SCHEDULE							
NAME PLATE	DESCRIPTION - LINE 1 / LINE 2	SIZE H" X W"	CHAR. HT."					
NP-1	PARAGON STAR METERING STATION X-XXX / RTU-01	2 X 6	1/4					

NAMEPLATES TO BE ENGRAVED BLACK PLASTIC WITH WHITE LETTERS. ADHESIVE ATTACHED.

#### CONSTRUCTION NOTES:

- 1. PANEL TO BE A WALL MOUNTED ENCLOSURE OF CONTINUOUS WELDED NEMA 4 CONSTRUCTION.
- PANEL INSIDE AND OUT SHALL BE GIVEN NOT LESS THAN ONE COAT OF RUST-INHIBITING
  PRIMER. THE PANEL INTERIOR SHALL BE PAINTED WITH NOT LESS THAN ONE COAT OF WHITE
  ENAMEL. EXTERIOR SURFACES SHALL BE PAINTED WITH AN EPOXY COATING. COLOR TO BE
  ANSI 61 GRAY.
- 3. NAMEPLATES SHALL BE LAMINATED PLASTIC TYPE WITH ADHESIVE BACK. COLOR SHALL BE BLACK WITH WHITE LETTERS. INSCRIPTION AND SIZE AS SHOWN. TAG NUMBER NAMEPLATES SHALL BE PROVIDED FOR SUBPANEL MOUNTED EQUIPMENT AND FOR IDENTIFICATION OF PANEL FACE MOUNTED DEVICES FROM INSIDE OF PANEL.
- 4. ALL PANEL WIRING TO BE RUN IN PLASTIC WIRE-WAY MAINTAINING AC-DC SEPARATION.
  WIRING TO BE STRANDED COPPER WIRE WITH TYPE THW OR MTW INSULATION. EACH END
  SHALL HAVE A WIRE NUMBER MARKER. GAUGE AND COLOR TO BE AS FOLLOWS:

 120 VAC HOT
 12-GA BLACK

 120 VAC NEUTRAL
 12-GA WHITE

 GROUND OR SHIELD
 12-GA GREEN

 120 VAC CONTROL
 14- GA RED

 +24 VDC
 16-GA VIOLET

 DC COMMON
 16-GA BLUE

 DC CONTROL
 16-GA BROWN

ANALOG SIGNALS 16-GA TWISTED PAIR WITH SHIELD (+) BLACK, (-) WHITE

 $5. \ CONFIRM \ ALL \ FUSE \ SIZES, \ BREAKER \ SIZES, \ SIZE \ OF \ THE \ UPS, \ RELAYS, \ \& \ TERMINAL \ BLOCKS.$ 

RELEASE FOR
CONSTRUCTION
AS NOTED ON PLANS REVIEW
DEVELOPMENT SERVICES
LEE'S SUMMIT, MISSOURI

08/23/2021

