#### LEGAL DESCRIPTION

LOT 3 OF THE FINAL PLAT OF OAKVIEW -LOTS 1-5, A REPLAT OF LOT 2, "MINOR PLAT, POLYTAINERS ADDITION, LOTS 1 AND 2" AND PART OF NE DOUGLAS STREET ALL IN THE NE 1/4 OF SEC. 31-48-31 IN THE CITY OF LEE'S SUMMIT, JACKSON COUNTY, MISSOURI

#### FLOOD NOTE

THIS PROPERTY DOES NOT LIE WITHIN A FLOOD ZONE AS SHOWN ON THE FLOOD INSURANCE RATE MAP 29095C0409G. DATED 1/20/2017

#### OIL AND GAS WELL NOTE

THERE WAS NO OIL OR GAS WELLS LOCATED ON PROPERTY PER MISSOURI DEPARTMENT OF NATURAL RESOURCES OIL AND GAS PERMITS WEBSITE.

## UTILITIES AND PUBLIC AGENCIES

CITY OF LEE'S SUMMIT PUBLIC WORKS	Dena Mezger	(816) 969-1800
WATER UTILITIES	Mark Schaufler	(816) 969-1900
ELECTRIC EVERGY	Ron Dejarnette	(816) 347-4316
GAS SPIRE	Brent Jones	(816) 399-9633
<u>TELEPHONE</u> <u>AT&amp;T</u>	Marty Loper Mark Manion Darrin Shepard	(816) 275-1550 (816) 325-6516 (816) 772-0336
CABLE COMCAST	Barbara Brown	(816) 795-2255




#### NOTE:

Contractor shall be responsible for determining the exact locations of all underground utilities or appurtenances prior to commencing construction. Existing underground utilities shown on the drawings are for reference only, and their accuracy and completeness are not guaranteed. Contractor shall be responsible for repair or replacement of all underground utilities damaged during construction.

# **OAKVIEW - LOT 3** FINAL DEVELOPMENT PLANS

LEE'S SUMMIT, JACKSON COUNTY, MISSOURI NE 1/4 OF SEC. 31-48-31

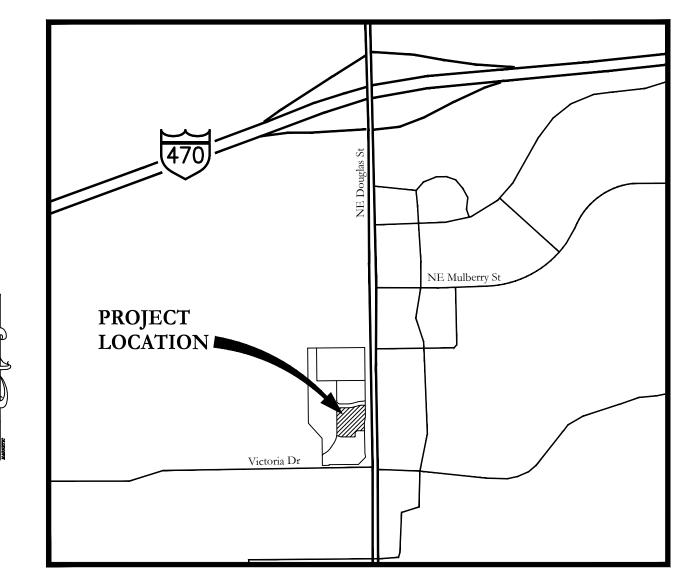

LOCATION MAP

CONTACTS

#### ENGINEERING


Engineering Alternate 781-4200 Ronald L. Cowger, PE

Engineering Primary Art Akin, PE

# DEVELOPER

STAR ACQUISITIONS AND DEVELOPMENT, LLC TIM HARRIS 244 W. MILL STREET, SUITE 101 LIBERTY, MISSOURI, 64068 (816) 781.3322

781-4200

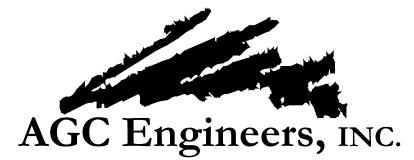

405 S. Leonard St., Suite D Liberty, Missouri 64068 www.agcengineers.com 816.781.4200 ■ fax 792.3666

## **STATUS**

- FOR PERMIT
- **FOR CONSTRUCTION**
- PLANS CONFORMING TO
   CONSTRUCTION RECORDS
- BY
   REVISION

   Image: Second s

OAKVIEW - LOT

SHEET LIST				
SHEET NUMBER	SHEET TITLE			
1	COVER			
2	GENERAL NOTES & LEGEND			
3	EXISTING CONDITIONS			
4	SITE PLAN			
5	GRADING & EROSION CONTROL PLAN			
6	<b>GRADING PLAN - CUT &amp; FILL</b>			
7	UTILITY PLAN			
8	SPOT ELEVATION PLAN			
9	SPOT ELEVATION PLAN			
10	DRAINAGE AREA MAP & CALCS			
11	STORM PLAN & PROFILES			
12	DETAILS			
13	DETAILS			
14	DETAILS			
15	DETAILS			
L100	LANDSCAPE PLAN			
	LIGHTING PLAN			

SEE ADDITIONAL PLANS PREPARED BY SCHARHAG ARCHITECTS.

McLAUGHLIN MUELLER, INC. HAS SOLE RESPONSIBILITY FOR SHEET 3, VSR DESIGN HAS SOLE RESPONSIBILITY FOR SHEET L100 AND PREMIER LIGHTING AND CONTROLS HAS SOLE RESPONSIBILITY FOR THE LIGHTING PLAN.

### **ENGINEER'S CERTIFICATION:**

I hereby certify that this project has been designed, and these plans prepared, to meet or exceed the design criteria of City of Lee's Summit, Missouri, in current usage, except as indicated below.

-----

DATE:

8-26-21

\_\_\_\_\_

DATE
8-26-21

Exceptions:

2. \_\_\_\_\_\_ 3. \_\_\_\_\_ 4. \_\_\_\_\_

I have not been retained to coordinate as-built drawings for this project.



Ronald L. Cowger, PE AGC Engineers, Inc.

#### **GENERAL PROJECT NOTES:**

All required permits

1. The Contractor shall, at a minimum, have the following document(s) at the job site at all times: Signed approved plans,

**Contract Documents and Project Specifications,** Standard Specifications (Kansas City Metro Chapter-APWA) Storm Water Pollution Plan (SWPPP)

- 2. The Contractor shall reference the City of Lee's Summit Design Criteria, Standard Specifications, Standard Details, Approved Products Lists found at the following website https://cityofls.net/development-services/design/design-criteria/design-construction
- -manual-infrastructure 3. This Project shall be constructed in accordance with these Plans, City of Lee's Summit criteria and specifications (listed above), and their absence the Kansas

City Metro Chapter of American Public Works Association (most current version)

- "APWA". 4. All work required to complete the project and that is not specifically itemized in the Contractor's proposal shall be considered subsidiary to other work itemized
- 5. All materials and workmanship associated with this project shall be subject to inspection by the City of Lee's Summit and the Owner. The City and/or Owner reserves the right to accept or reject any such materials and workmanship that does not conform to the Standards and Technical Specifications.
- 6. RESERVED

in the proposal.

- 7 The Contractor shall notify the Engineer immediately of any discrepancies in the Plans.
- 8. By use of these Plans the Contractor agrees that he shall be solely responsible for the safety and protection of the construction workers and the public.
- 9. Contractor is to obtain the necessary permits for all construction activities.
- 10. Contractor shall be responsible for determining the exact locations of all underground utilities or appurtenances prior to commencing construction. Existing underground utilities shown on the drawings are for reference only, and their accuracy and completeness are not guaranteed. Contractor shall be responsible for repair or replacement of all underground utilities damaged during construction.
- 11. RESERVED
- 12. It shall be the responsibility of the Contractor to control erosion and siltation during all phases of construction.
- 13. Any sidewalk, curb & gutter or pavement disturbed, damaged or destroyed during construction shall be replaced by Contractor at no additional cost to Owner.
- 14. Modified curb shall be used at all locations where pavement drains away from curb.
- 15. The Contractor shall contact the City's Development Service Engineering Inspectors 48 hours prior to beginning any work at (816) 969-1200.
- 16. Contractor shall be responsible to install pavement joints on all concrete pavement, slabs, and / or sidewalk. At a minimum, an expansion joint shall be provided along all interfaces of
  - 1. Building to sidewalk 2. Building to concrete pavement
  - 3. Sidewalk to concrete pavement
- Contractor shall submit a joint plan to the Engineer for review.

#### **GRADING NOTES:**

- 1. Erosion protection shall be in place prior to any land disturbance.
- 2. Contours shown are to finished grade.
- 3. The construction area shall be cleared, grubbed, and stripped of topsoil and organic matter from all areas. Excess topsoil shall be stockpiled separately from compactable material. Stripping existing topsoil and organic matter shall be to a minimum depth of six (6) inches.
- 4. Areas to receive fill shall be striped of top soil and other organic material, scarified, and the top eight (8) inch depth compacted to 98% standard proctor density prior to the placement of any fill material. Any unsuitable areas shall be undercut and replaced with suitable material before any fill material can be placed.
- 5. Fill material shall be made in lifts not to exceed nine (9) inches depth compacted to 98% standard proctor density (per ASTM D-698) with a moisture content -3% and +2% optimum moisture. Contractor shall provide (at his/her sole cost) an independent geotechnical report certifying compaction at a sample interval of one (1) sample per 5000 square feet per lift or more frequent if required/recommended by the geotechnical firm. Geotechnical firm shall be approved by Owner prior to beginning fill operations. Fill material may include rock from on-site excavation if carefully placed so that large stones are well disturbed and voids are completely filled with smaller stones, earth, sand or gravel to furnish a solid embankment. No rock larger than three (3) inches in any dimension nor any shale shall be placed in the top 12 inches of embankment.
- 6. In all areas of excavation, if unsuitable soil conditions are encountered, a qualified Geotechnical engineer shall recommend to the Owner on the methods of undercutting and replacement of property compacted, approved fill material.
- 7. All slopes are to be 3:1 or flatter unless otherwise indicated.

- additional cost to the Owner prior to final acceptance of the project.
- specifications adopted by the reviewing governing agency and good engineering practices.

#### EROSION CONTROL NOTES:

- 1. Control of sediment is a very dynamic (ever changing) process. These plans are provided as a basis of anticipated erosion control measures. The Contractor shall modified add or delete with the Owner's permission the erosion control measure shown to prevent the migration of sediment off of the Owner's property and/or into jurisdictional waters/waterways.
- 2. Any sediment deposited on public streets shall be removed immediately by Contractor at his sole expense.
- 3. Stockpile excavation materials away from existing channels and grade to drain to adequate erosion control measures.
- 4. Remove silt build up in temporary sediment basins (if applicable), inlet protection devices and/or silt fence until site is completely stabilized. Verify grade prior to final seeding, lining or rip-rap installation.
- 5. All disturbed areas shall be seeded, fertilized and mulched, or sodded, in accordance with the Kansas City Metro Chapter of American Public Works Association. Seeding/Sodding shall be completed within 14 days after completing the work, in any area. If this is outside of the recommended seeding period, erosion control measures or other similarly effective measure shall remain and be maintained by Contractor until such time that the areas can be seeded and a stand of grass established per Missouri DNR or MoDOT Section 805.4 standards.
- 6. When sediment deposits reach approximately one-half the height of the BMP, the sediment shall be removed or a second BMP shall be installed. All costs associated with this work, including related incidents, shall be the Contractor's responsibility and shall be included in the bid for the proposed work.
- 7. Contractor shall perform BMP inspection once a week and after each rainfall event, and provide Owner a copy of report within 48 hrs. Faulty or inadequate erosion control measures shall be remediated or modified the same day of inspection so as to minimize the risk of sediment discharge from the Owner's property or jurisdictional waters/waterways.
- 8. Contractor shall protect and maintain erosion control measures until a complete stand of grass as defined by Missouri DNR has been established.
- 10. At a minimum the following permits/approvals shall be posted on site or as required by the permit terms and conditions
- City of Lee's Summit Land Disturbance Permit.
- 11. Permanent fertilizing, seeding (Type "A") and mulch shall be in accordance with Kansas City Metro Chapter of American Public Works Association. Final acceptance per MoDOT Sections 805.4
- be Landlok CS2 or approved equal. 13. Provide temporary silt fencing at all pipe entrances until all site seeding and sodding has been established.
- Maintain as necessary
- 16. Coordinate site grading with existing and proposed utilities.
- 18. Remove silt build up in basin and verify grade prior to final seeding, lining or rip-rap installation and clean up.
- 19. All disturbed areas shall be seeded, fertilized and mulched, or sodded, in accordance with the Standards and Specifications adopted by the City of Lee's Summit, MoDOT, MoDNR or other governing agency and good engineering practices.
- 20. Silt fences, whether straw bales or filter fabric, require maintenance to preserve their effectiveness. All silt fences shall be inspected immediately after each heavy rainstorm and at least daily during prolonged rainfall. Any required repairs shall be made immediately. When sediment deposits reach approximately one-half the height of the silt fence, the sediment shall be removed or a second silt fence shall be installed. All costs associated with this work, including related incidentals, shall be the contractor's responsibility and shall be included in the bid for the proposed work.

#### WATER NOTES:

- 1. Reference MEP Plans to confirm fire protection main size (if required), domestic water and meter sizes. If a discrepancy exists between the Plans contact the Engineer prior to ordering material.
- 2. Domestic water shall be 1-inch "k" copper conforming to the latest federal specifications or cross-linked polyethylene (PEX) meeting current City Code.
- 3. Minimum cover for water lines shall be 42 inches.
- 4. Install fittings as required. maximum pipe deflection per manufacturers recommendations.
- 5. Install 3/4-inch tap and 3/4-inch service to 3/4-inch water meter at property line (on private property side). Extend 1-inch domestic water from water meter to building.
- 6. All water service installation, including back-flow devices, are subject to field verification and approval by City inspector.

# **REFERENCE DOCUMENTS & DRAWINGS:**

Contractor shall reference the following documents prior to beginning Work 1. Architectural Plans (including but not limited to MEP and Structural Plans)

BY	REVISION	DATE	
RC/ACA	FOR REVIEW	8-26-21	

8. All slopes and areas disturbed by construction shall be graded smooth and a minimum four (4) inches of topsoil applied. If adequate topsoil is not available on-site, the Contractor shall provide topsoil, approved by the Owner, as needed. Any areas disturbed for any reason shall be corrected by the Contractor at no

9. All disturbed areas shall be seeded, fertilized and mulched or sodded in accordance with the standards and

- 9. Concrete Washout Areas will be determined onsite by the Job Superintendent.
- 12. The Contractor shall install Erosion Control Blanket (ECB) on all slopes with 3:1 slope or greater. ECB shall
- 14. Immediately remove sediments or other materials tracked onto public roadways.
- 15. Provide and maintain stabilized roadway construction entrance (or entrances as may be required).
- 17. Stock pile waste excavation materials away from existing channels and grade to drain.

2. Landlord Work Order list from Star Acquisitions and Development, LLC

## STORM NOTES:

- 1. All HDPE pipe shall be Water-Tight
- 2. All High Density Polyethylene (HDPE) pipe shall conform to AASHTO M294 Type S. Acceptable pipe must come from a Plastic Pipe Institute (PPI) certified manufacturer and have passed the PPI 3rd Party Certification testing. Each individual section of pipe shall be marked in accordance with AASHTO M294 and shall be affixed with the PPI Certification label. HDPE pipe shall be joined with water tight joints meeting the requirements of AASHTO M294 Paragraph 7.9.3.
- 3. Pipe lengths are from inside face to inside face.
- 4. End sections for HDPE pipe shall be metal with concrete toe wall unless noted otherwise.

#### ELECTRIC:

- 1. Contractor to coordinate with Evergy Electric for electrical service.
- 2. Contractor to coordinate with Evergy Electric for location of transformer pad and transformer if required.

## GAS:

1. Contractor to coordinate with Spire for gas service, and location of meter


### **TELEPHONE:**

1. Site contractor to install PVC conduit(s) for use by telephone company. Site contractor to coordinate with telephone company for installation of service and location of proposed pedestals, etc. Telephone conduit shall have a minimum cover of 30". Site contractor shall coordinate location with telephone company representative and locate PVC crossings as necessary. See building plans for entrance locations.

#### LEGEND

#### **EXISTING**

	SET MONUMENT AS NOTED STAMPED LS 1999141096	
$\bigcirc$	FOUND 1/2" REBAR LS 1989	SAN
0	FOUND MONUMENT AS NOTED	341
(M)	MEASURED DISTANCE	
$\bigcirc$	CONTROL POINT	
(	DOWN GUY	
	FIRE HYDRANT	
- <b>\</b> -	LIGHT POLE	
`@ PP	POWER POLE	
0	POST	
•	MANHOLE	WN
$\otimes$	WATER VALVE	0
B/L	BUILDING LINE	
D/E	DRAINAGE EASEMENT	
-OHP-	AERIAL UTILITY	
S/E	SANITARY SEWER EASEMENT	G
U/E	UTILITY EASEMENT	<sup>°</sup>
-UGG-	UNDERGROUND GAS	
-UGP-	UNDERGROUND POWER	ى co
-UGT-	UNDERGROUND TELEPHONE	
-UGW-	UNDERGROUND WATER	(13

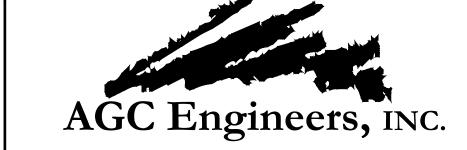

405 S. Leonard St., Suite D Liberty, Missouri 64068

816.781.4200 ■ fax 792.3666

www.agcengineers.com



-



## SANITARY NOTES:

- 1. All sanitary stub lines shall be laid on 2.00% grade unless approved otherwise.
- 2. The Contractor shall install and properly maintain a mechanical plug at all connection points with existing lines until such time that the new line is tested and approved.
- 3. Where sanitary sewer lines are to be installed over and across water lines, a minimum of 24 inches of clearance shall be provided. Where clearance is not provided, construct sanitary sewer line of ductile iron pipe for a distance of at least 10 feet in each direction from crossing, with no joint within 6 feet of crossing.
- 4. Performance testing in accordance with APWA Section 2508. Witness and acceptance by City is required before placing in service.
- 5. All service lines shall be schedule 40 PVC.
- 6. All pre-cast manholes shall meet or exceed standards and specifications as set forth in ASTM C-478.
- 7. All PVC pipe shall meet or exceed standards and specifications as set forth in ASTM D-3034.
- 8. All proposed and existing street crossings shall be tamped granular backfill (Type 3) from the bottom of the trench to a point that is 15" below the finished grade of the street. All existing street crossings shall be filled with flowable fill per detail STR-011.
- 9. Mandrel testing is required and shall be performed in accordance with APWA 2508.5, at a minimum of 30 days after installation
- 10. All inspection of sanitary sewer construction shall be performed by the City of Lee's
- 11. It is the responsibility of the contractor to have sanitary sewer lines air tested and sanitary sewer manholes vacuum tested for new construction and modifications to existing. Contractor shall provide city with test results upon completion of construction.
- 12. Areas with less than three (3) feet of depth from existing grade to proposed top of pipe shall be filled to an elevation of three (3) feet above the proposed top of pipe, compacted to 95% density +/-2% prior to trenching or laying of any pipe.
- 13. Sanitary sewer piping material shall be as follows:
  - 0 to 15' depth; SDR-35 PVC 15' to 22' depth; SDR-26 PVC
  - 22' to 30' depth; SDR-21 PVC greater than 30' depth; D.I.P.
  - 6" service laterals; SDR-35 PVC at 2.0% minimum.
- 14. All manholes, catch basins, utility valves, and meter pits shall be adjusted or rebuilt to grade as required.
- 15. Service lines shall be extended a minimum of 1 foot past the house side of all utility easements
- 16. Insert Tee's or Saddles for service lines are not allowed except in special cases with prior City approval and City observation of installation.


#### PROPOSED

	SANITARY STRUCTURE	D/E	DRAINAGE EASEMENT
SAN	SANITARY SEWER	GM WM E/E	GAS METER WATER METER ELECTRIC EASEMENT
	STORM STRUCTURE	U/E B/L	UTILITY EASEMENT BUILDING LINE SETBACK
	STORM SEWER	MH R L	MANHOLE RADIUS OR RAMP (as it relates to sidewalks) LANDING (as it relates to sidewalks)
	WATERLINE	S/W or SW AC	SIDEWALK AIR CONDITIONER
WM O	WATER METER	MEP WSD D.S.	MECHANICAL, ELECTRICAL & PLUMBING WATER SERVICES DEPARTMENT DOWN SPOUT
	WATER VALVE	TC G P	TOP OF CURB GROUND PAVEMENT
G	GAS LINE	LP HP	LOW POINT HIGH POINT
<b>co</b> <sub>0</sub>	CLEANOUT		
(13)	PARKING COUNT		
- 780	CONTOUR		
	LIGHT POLE (SITE PARKING)		


# OAKVIEW - LOT 3

# LEE'S SUMMIT, JACKSON COUNTY, MISSOURI


# SITE DEVELOPMENT PLANS **GENERAL NOTES & LEGEND**

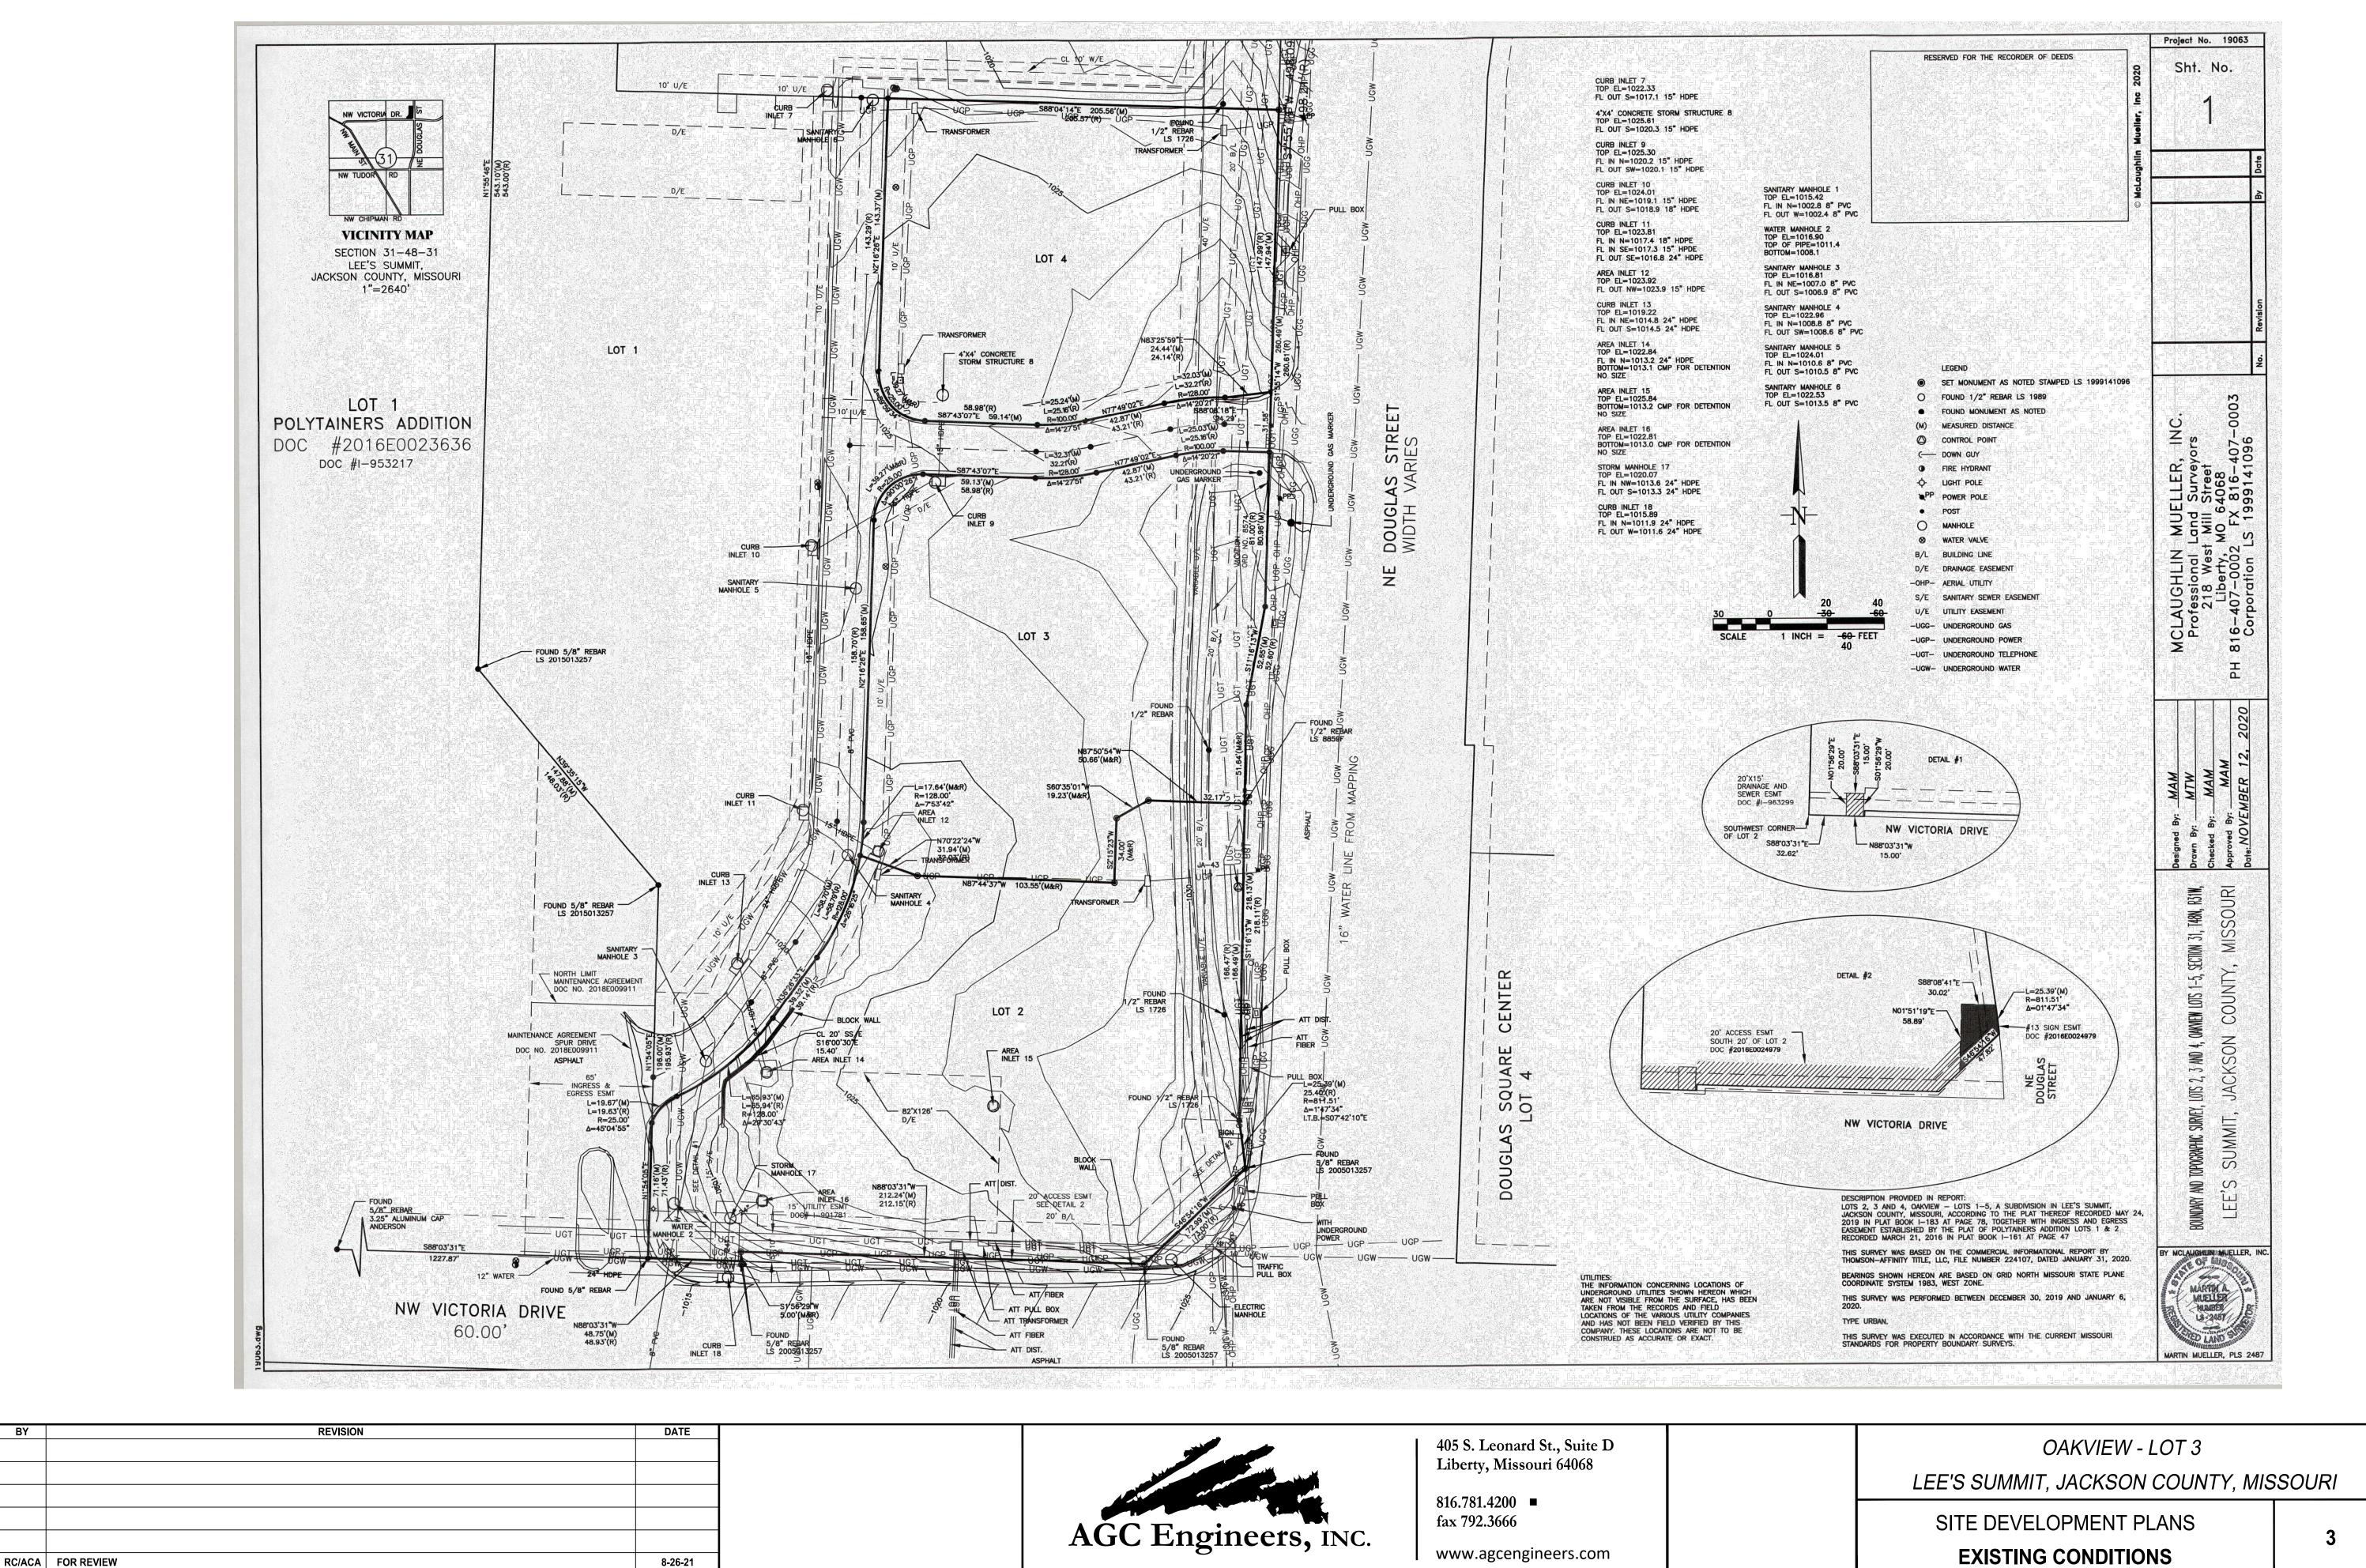


www.agcengineers.com

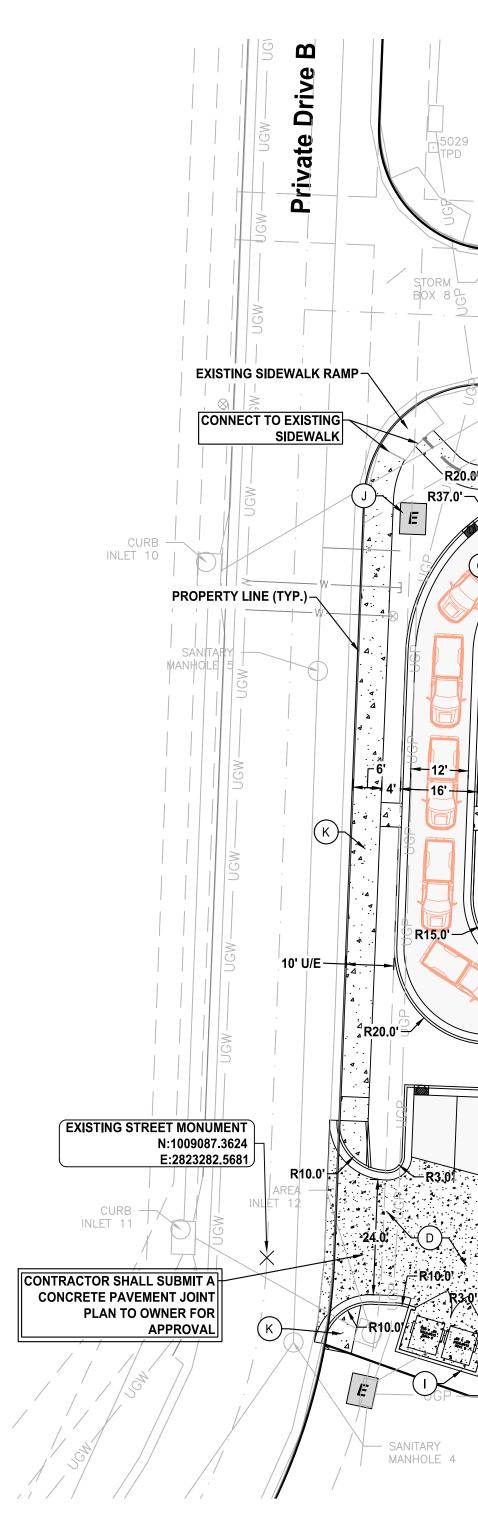

BY	REVISION	DATE		
			20	0
				1 i
RC/ACA	FOR REVIEW	8-26-21		

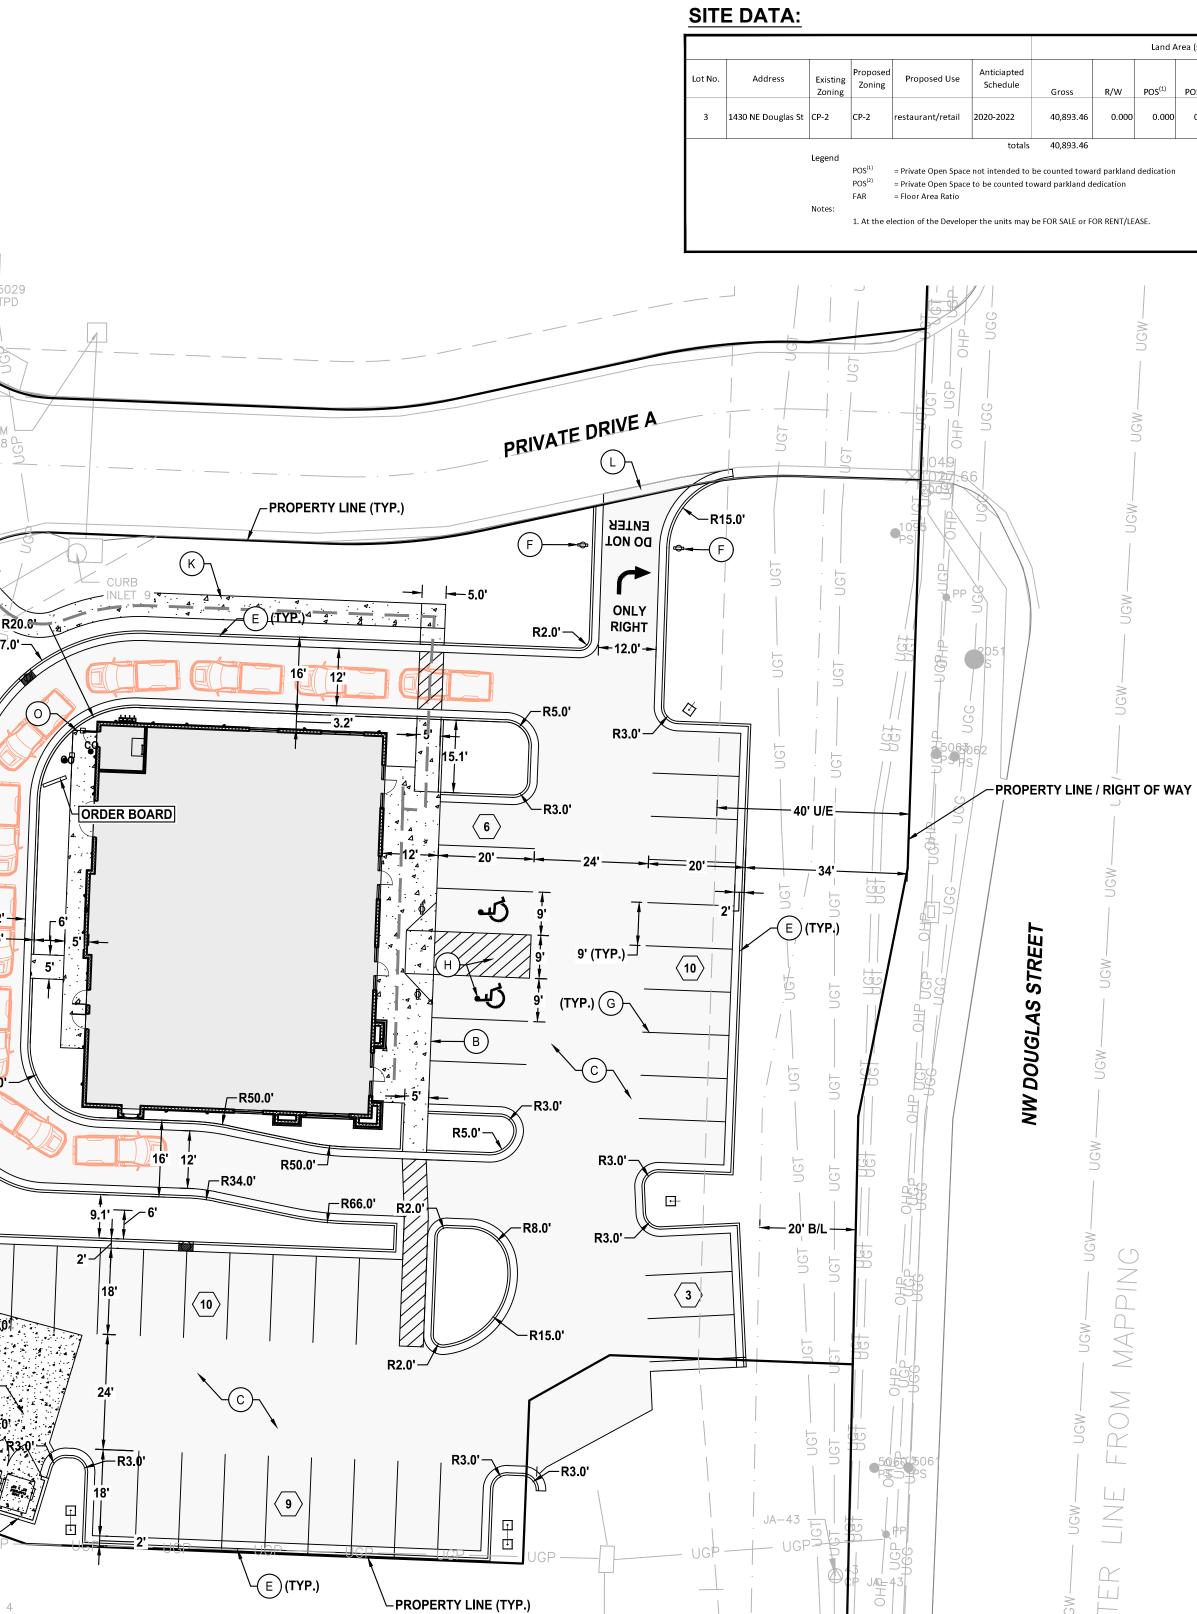

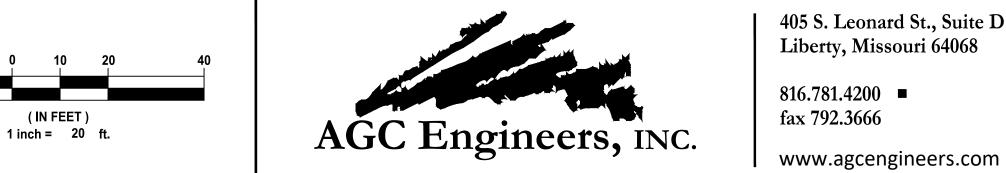

405 S. Leonard St., Suite D Liberty, Missouri 64068

816.781.4200 ■ fax 792.3666



a (sf)							Parking Data			Impervious Area
POS <sup>(2)</sup>	Parkland	Net	Proposed Building Area (sf)	No. Stories	FAR	Criteria Used	as compared to UDO	required parking	provided parking	Acreage Impervious / % Impervious
0.000	0.000	40,893.46	4,800	1		50% primarily drive-thru user (use 10/1000)	reduced 4/1000 (9.6 stalls)	24	38	
						50% retail/office (use 5/1000)	meets UDO	12		0.33 AC / 35%
						Special Parking Notes: 1. UDO parking ratios	drive thru only	14/1000 2/1000 + 1/en 4/1000 5/1000	nployee at ma	x shift
						2. See parking generation	on letter dated August 27, 20	020		
LEGEND: ADA PEDESTRIAN ROUTE (RE: SPOT ELEVATION PLAN)										

PARKING STALL COUNTS

ŀ	KEY	<u>'LEGEND</u>
(	A	CURB INLET - 2'X3' NYLOPLAST
(	В	INTEGRAL SIDEWALK / CURB
(	c	CONCRETE PAVEMENT
(	D	HEAVY DUTY CONCRETE
(	E	CG-1 CURB & GUTTER (RE: SPOT ELEVATION PLANS)
(	F	DO NOT ENTER SIGN
(	G	PARKING STRIPING - 4" YELLOW
(	H	STRIPING - (RE: ADA ACCESSIBLE STRIPING LAYOUT)
(		TRASH ENCLOSURE (RE: ARCH)
(	J	ELECTRICAL TRANSFORMER
(	К	PROPOSED CONCRETE SIDEWALK
(	L	VALLEY GUTTER
(	M	LIGHT POLE (RE: MEP)
(	N	RELOCATE EVERGY FACILITIES
(	0	HANDRAIL TO PROTECT AGAINST VERTICAL DROP
(	P	NOT USED


 $\left< 6 \right>$ 




OAKVIEW - LOT 3 LEE'S SUMMIT, JACKSON COUNTY, MISSOURI


SITE DEVELOPMENT PLANS SITE PLAN

 $\bigcirc$ 

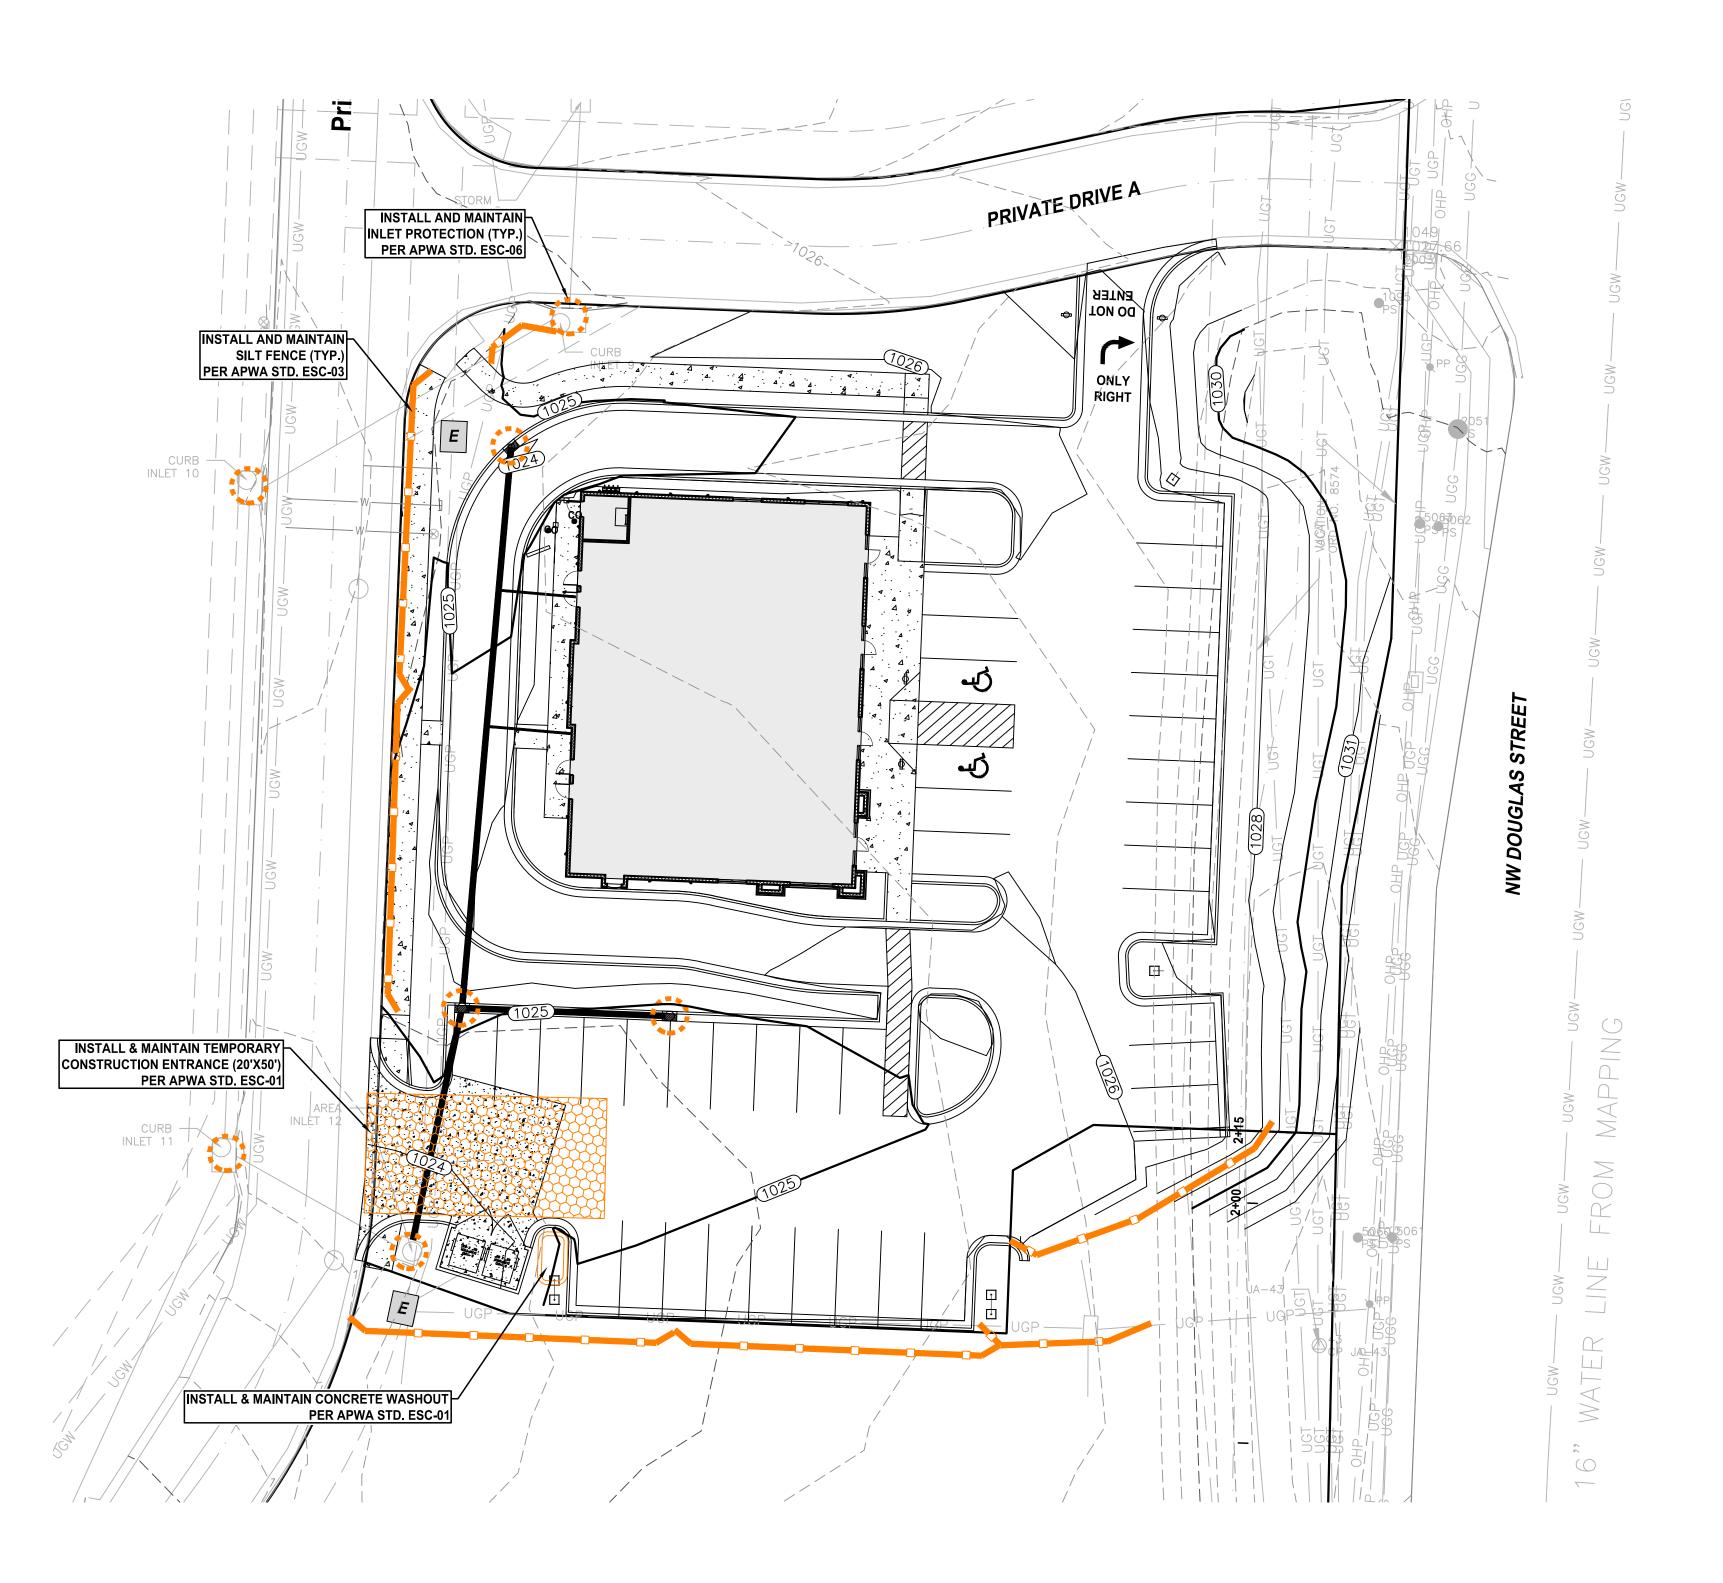

BY	REVISION	DATE	
			20 0
			1
RC/ACA	FOR REVIEW	8-26-21	

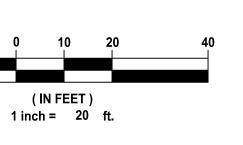

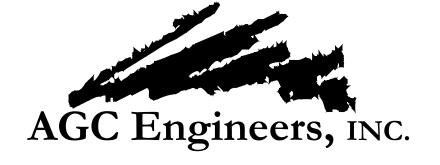


405 S. Leonard St., Suite D Liberty, Missouri 64068

816.781.4200 ■ fax 792.3666

www.agcengineers.com





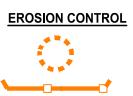


INLET PROTECTION PER APWA STD. DWG ESC-06 SILT FENCE PER APWA STD. DWG ESC-03


## NOTES:


- 1. INSTALL TEMPORARY CONSTRUCTION ENTRANCE AND PERIMETER SILT FENCE BEFORE GRADING.
- 2. REMOVE TEMPORARY BMPs AFTER PAVING IS COMPLETED AND PERMANENT GRASS IS ESTABLISHED.
- 3. DISTURBED AREA = 0.92 AC



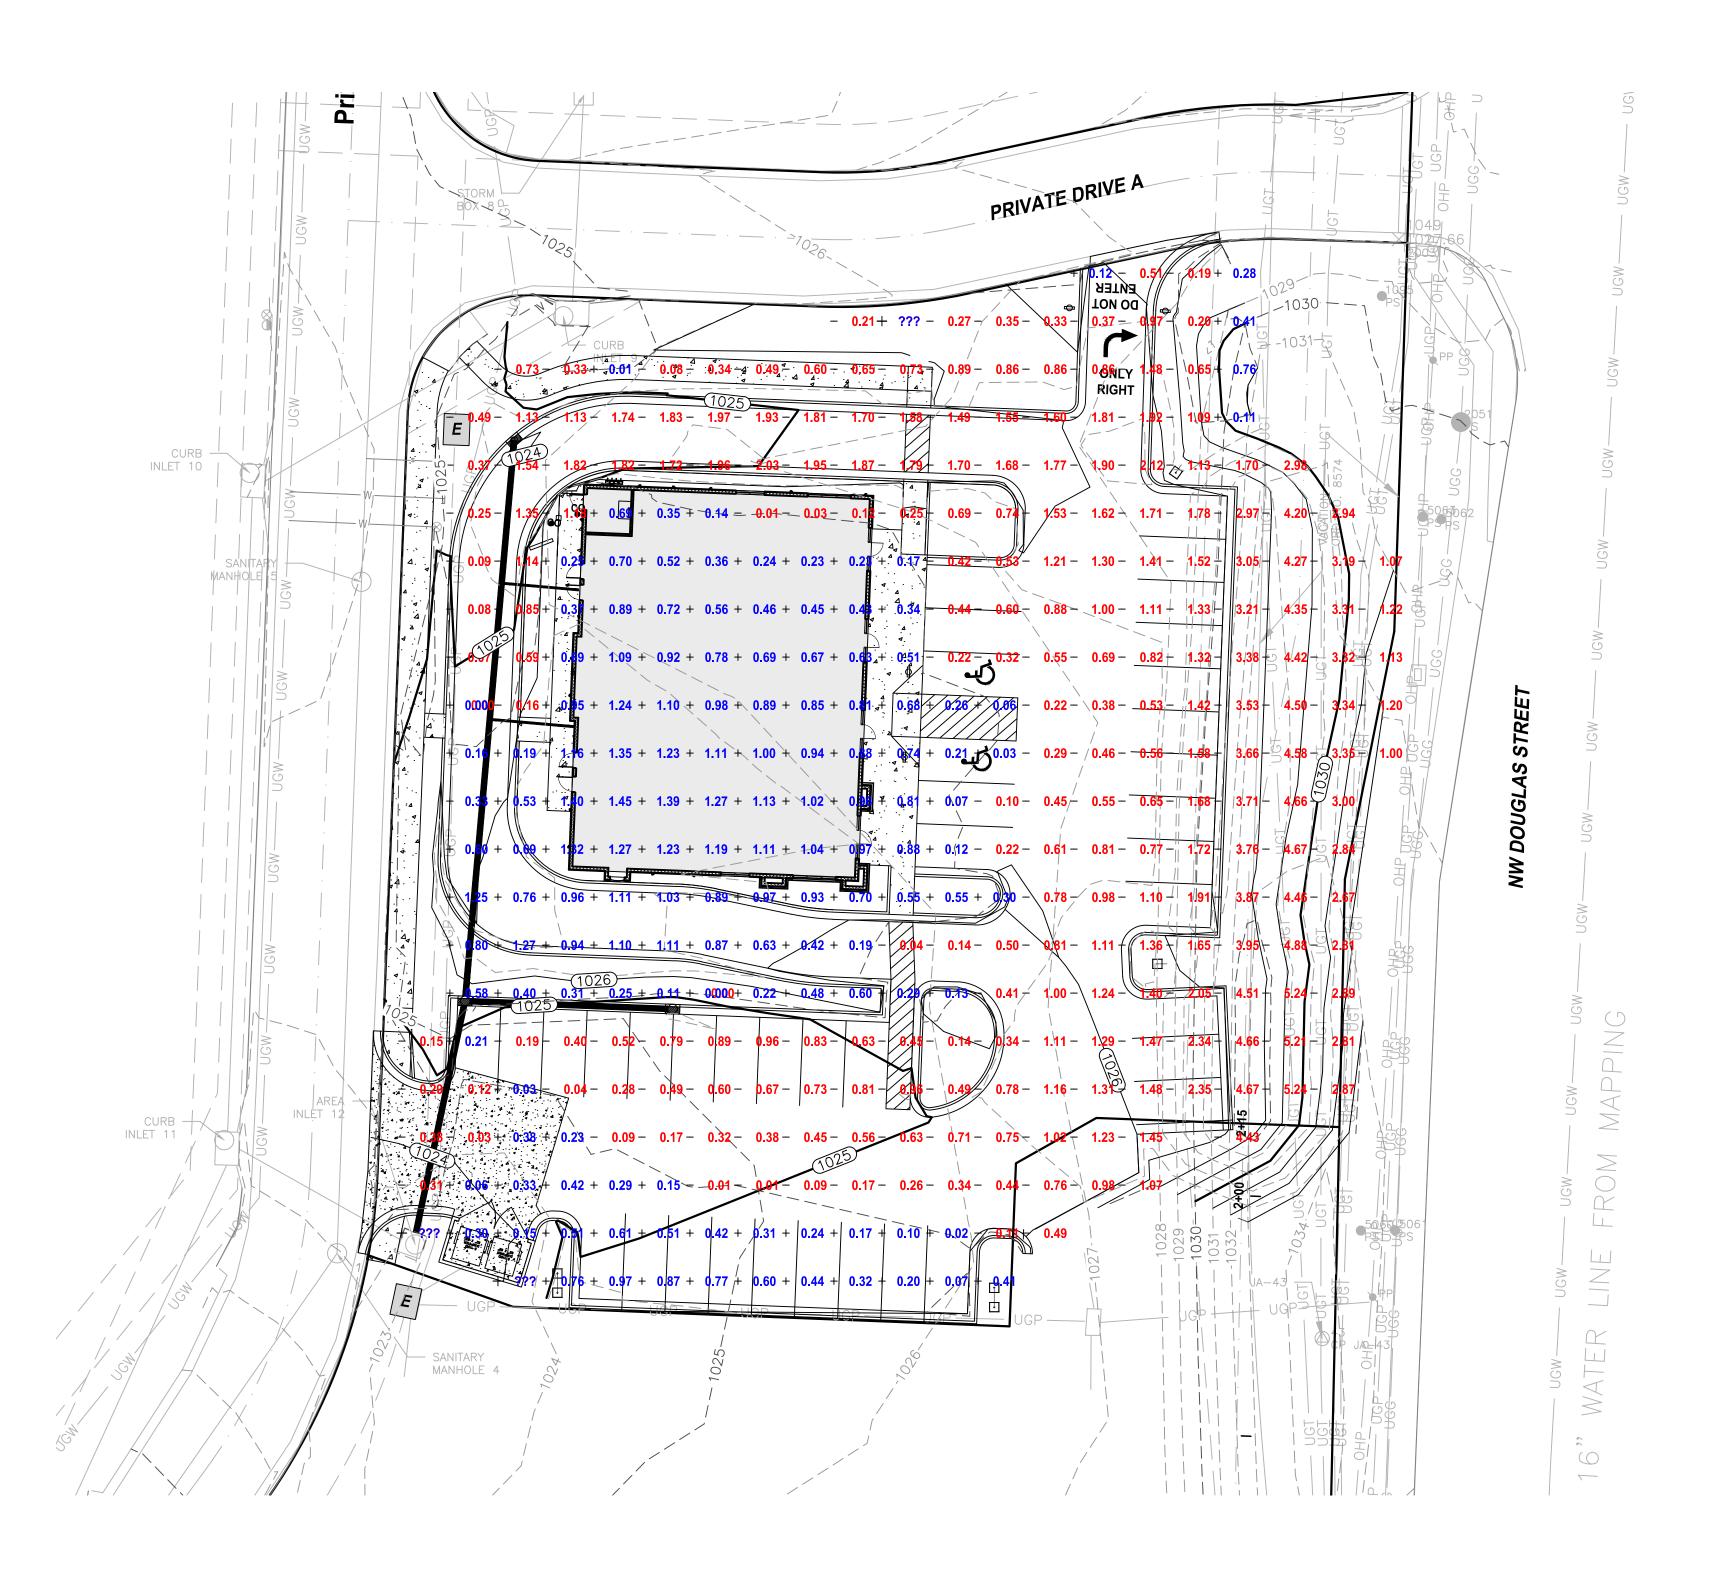

BY	REVISION	DATE		
			20	0
				1 i
RC/ACA	FOR REVIEW	8-26-21		

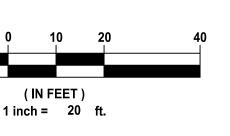

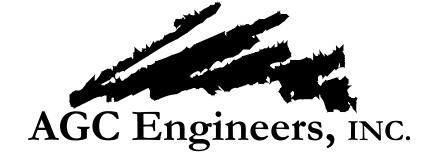

405 S. Leonard St., Suite D Liberty, Missouri 64068

816.781.4200 ■ fax 792.3666

www.agcengineers.com



LEGEND:

- CUT AREA + FILL AREA


<u>NOTE:</u> CUT / FILL SHOWN IS TO FINISHED GRADE AND / OR TOP OF PAVEMENT





OAKVIEW - LOT 3 LEE'S SUMMIT, JACKSON COUNTY, MISSOURI


SITE DEVELOPMENT PLANS	
<b>GRADING PLAN - CUT &amp; FILL</b>	

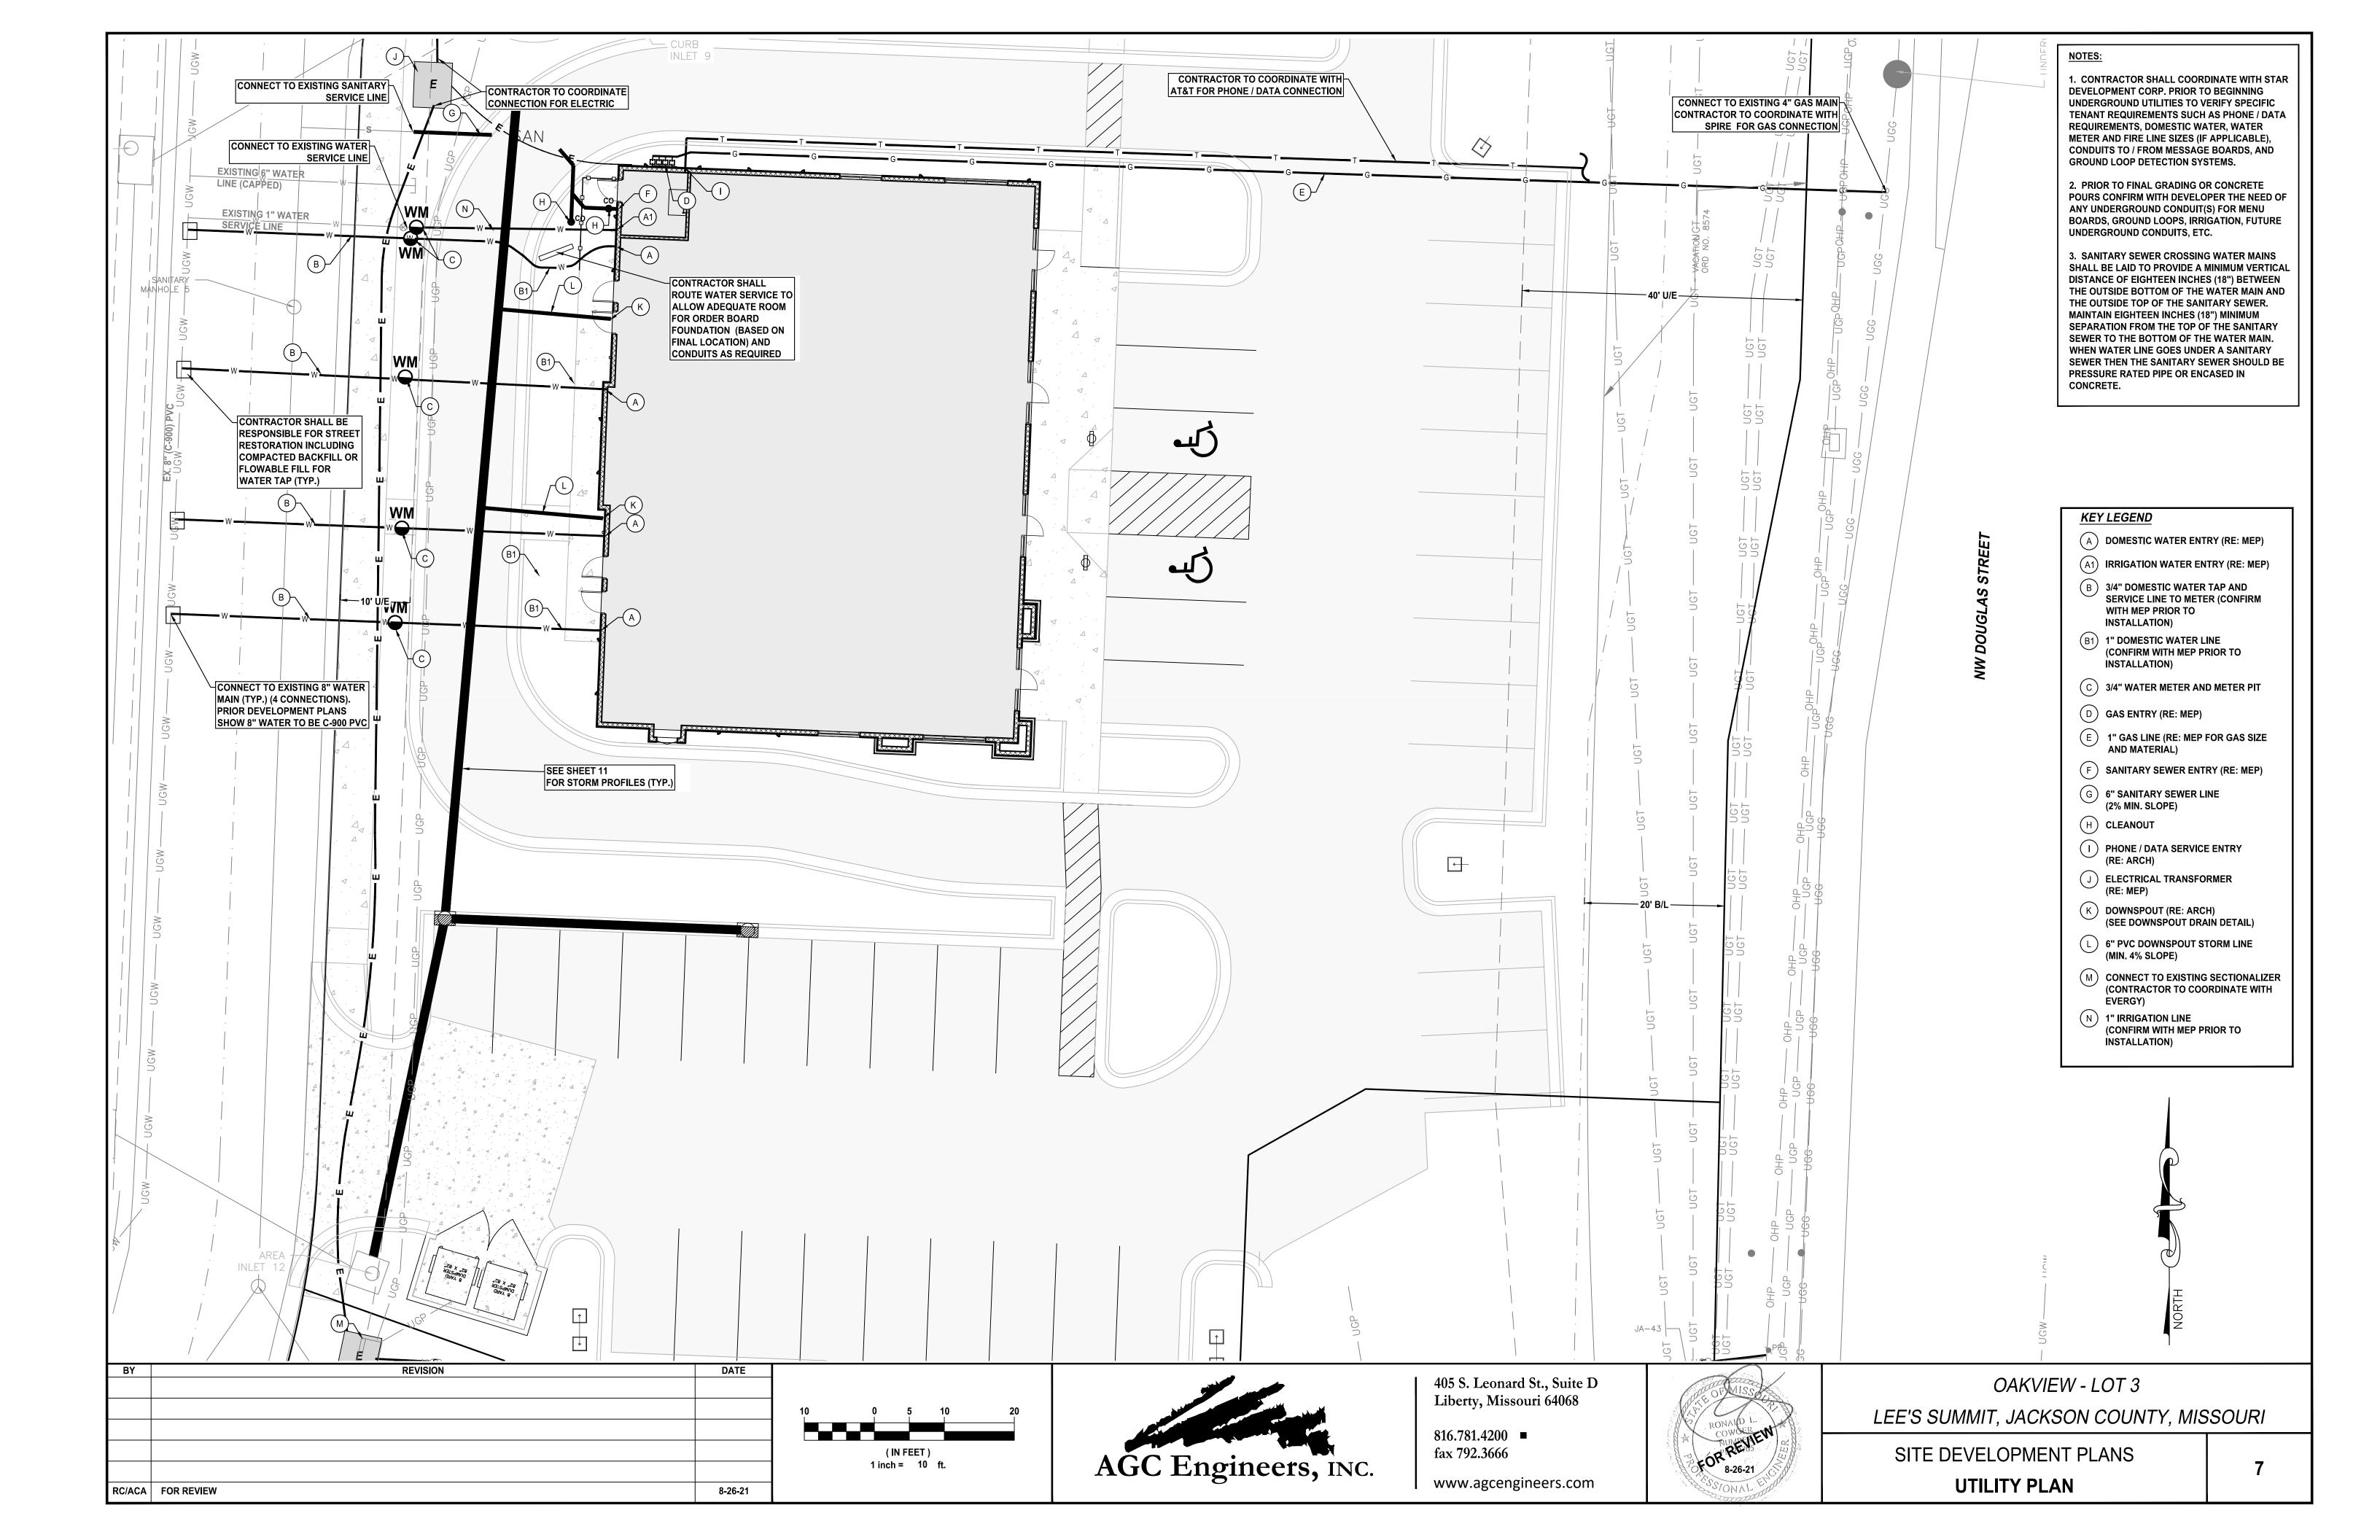


LEGEN	ID		
	EXISTING		_ ·   ·
- <del>()</del> -EX800	EXISTING GROUND ELEVATION		
T	PROPOSED		
<del>- (G800</del>	GROUND ELEVATION		
↓ <u>-e</u>	PAVEMENT ELEVATION		
- <u> +</u> <u> ТС800</u>	TOP OF CURB ELEVATION		
-ф-[тw800]	TOP OF WALL ELEVATION		
- <del> </del> -	LOW POINT	\ -\	
	HIGH POINT		
- - - - - - - - - - - - - - - - - - -	SIDEWALK ELEVATION		
- <del>  [SW/TC800</del> ]	SIDEWALK/TOP OF CURB		
	SIDEWALK/TOP OF PAVEMENT		S
	CG-1 CURB AND GUTTER		
	CG-1 MODIFIED CURB AND GUTTER		
R	RAMP	 	
L	LANDING		
т	TRANSITION		TC1025.04
	GRADE BREAK		
	Image: Notes	EX1024.97	
	S		<b>SW1025.04</b>


RC/ACA FOR REVIEW

8-26-21

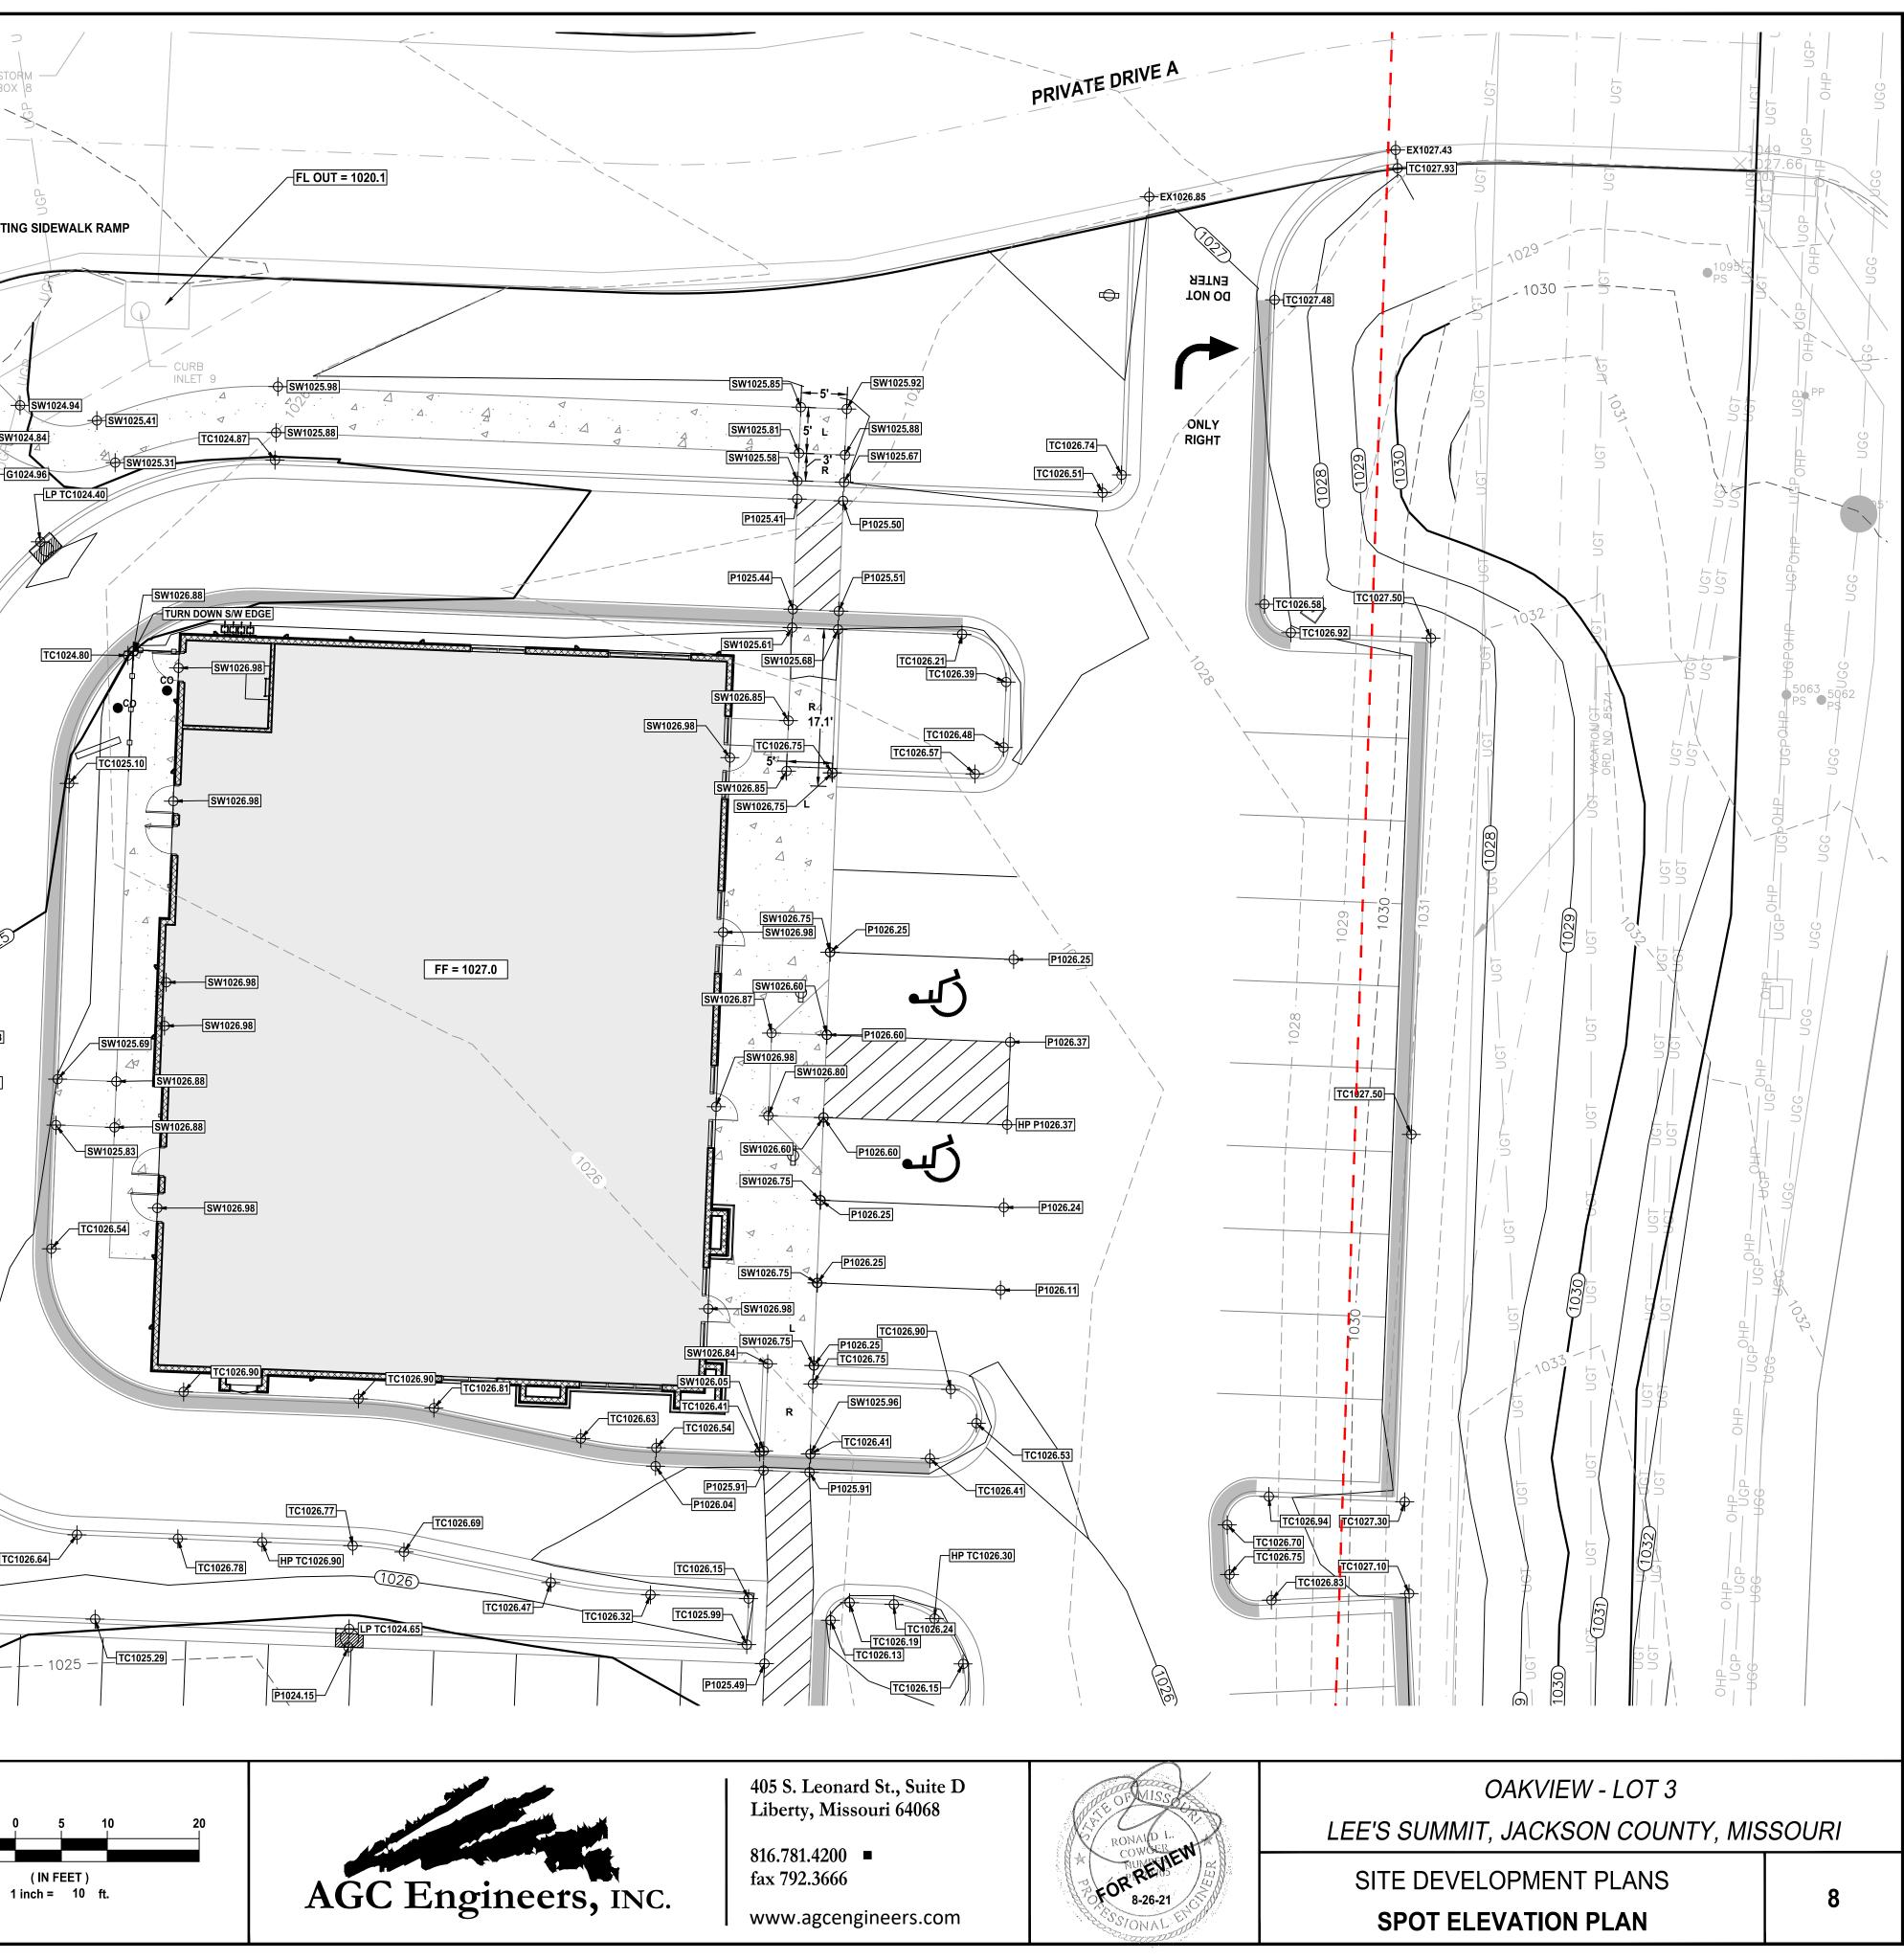

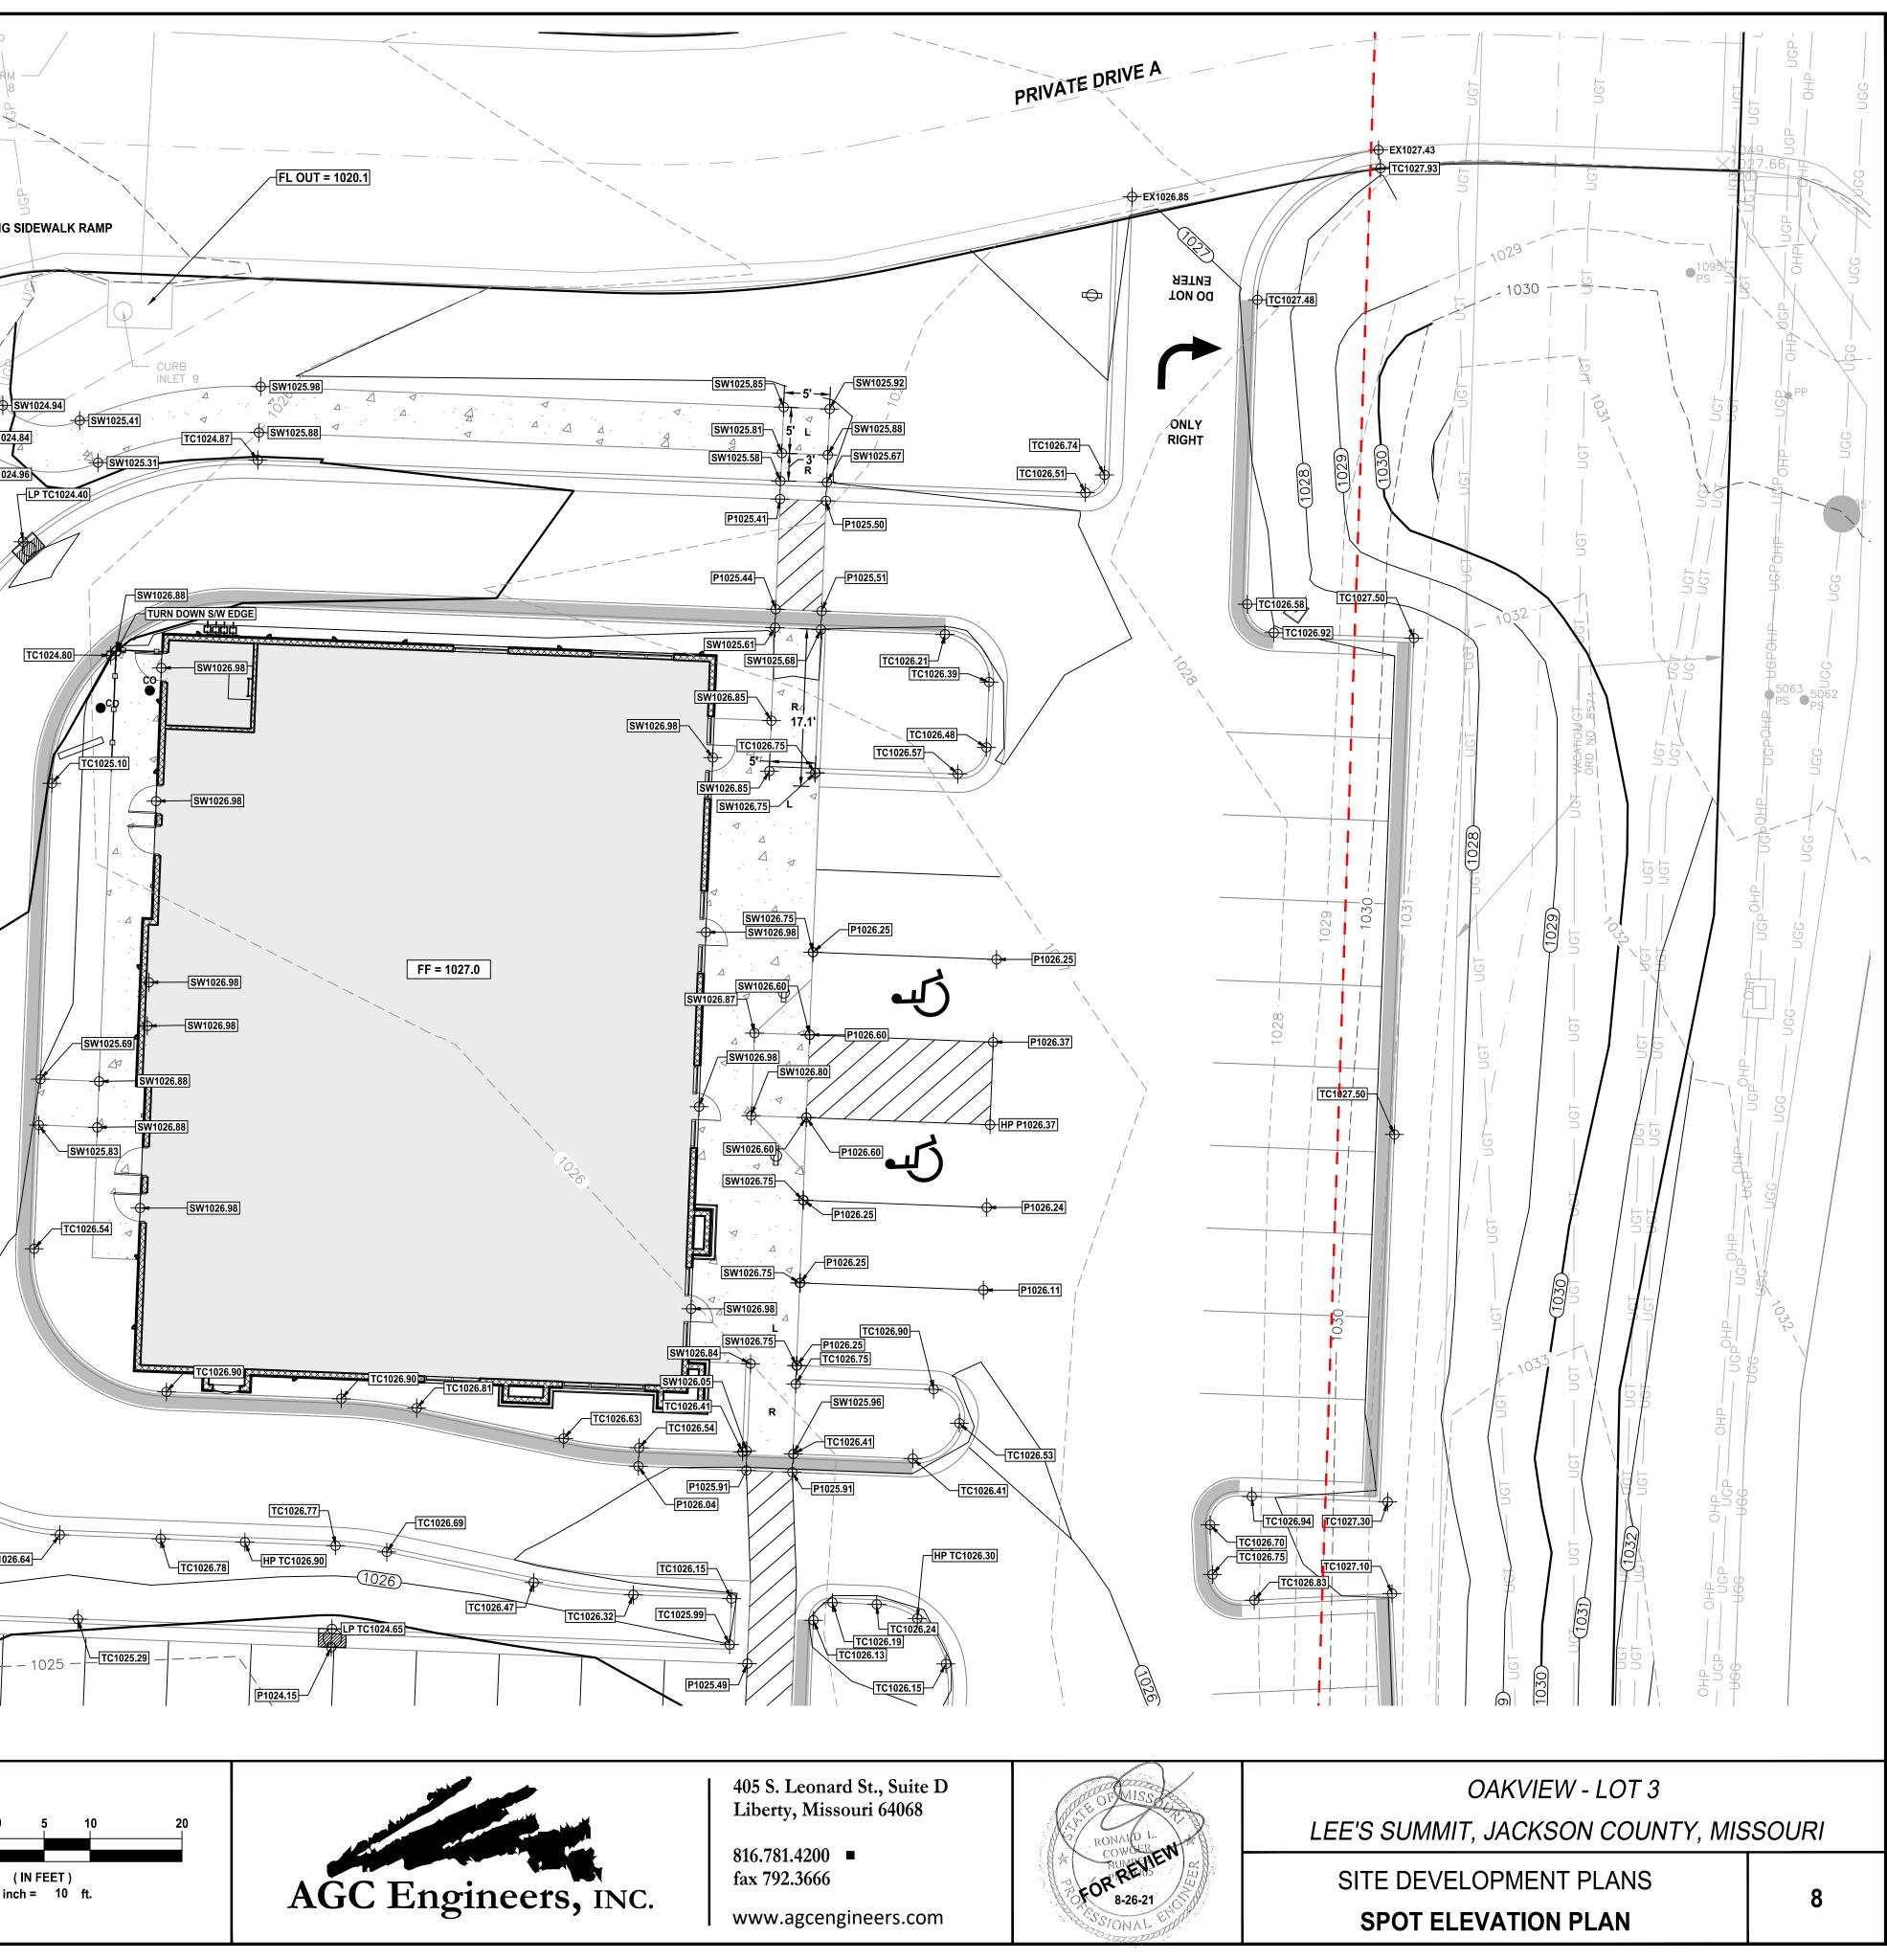



LEGEN	D
	EXISTING
- <del> </del> -EX800	EXISTING GROUND ELEVATION
	PROPOSED
- <del>  [6800</del> ]	GROUND ELEVATION
- <del> </del>   P800	PAVEMENT ELEVATION
<del>- (ТС800</del>	TOP OF CURB ELEVATION
<del>ф</del> [тw800]	TOP OF WALL ELEVATION
- <del> </del> [LP800]	LOW POINT
<del>ф</del> НР800	HIGH POINT
- <b>+</b> [ <u>SW800</u> ]	SIDEWALK ELEVATION
- <b>ф[sw/тс</b> 800]	SIDEWALK/TOP OF CURB
	SIDEWALK/TOP OF PAVEMENT
	CG-1 CURB AND GUTTER
	CG-1 MODIFIED CURB AND GUTTER
R	RAMP
L	LANDING
т	TRANSITION
	GRADE BREAK

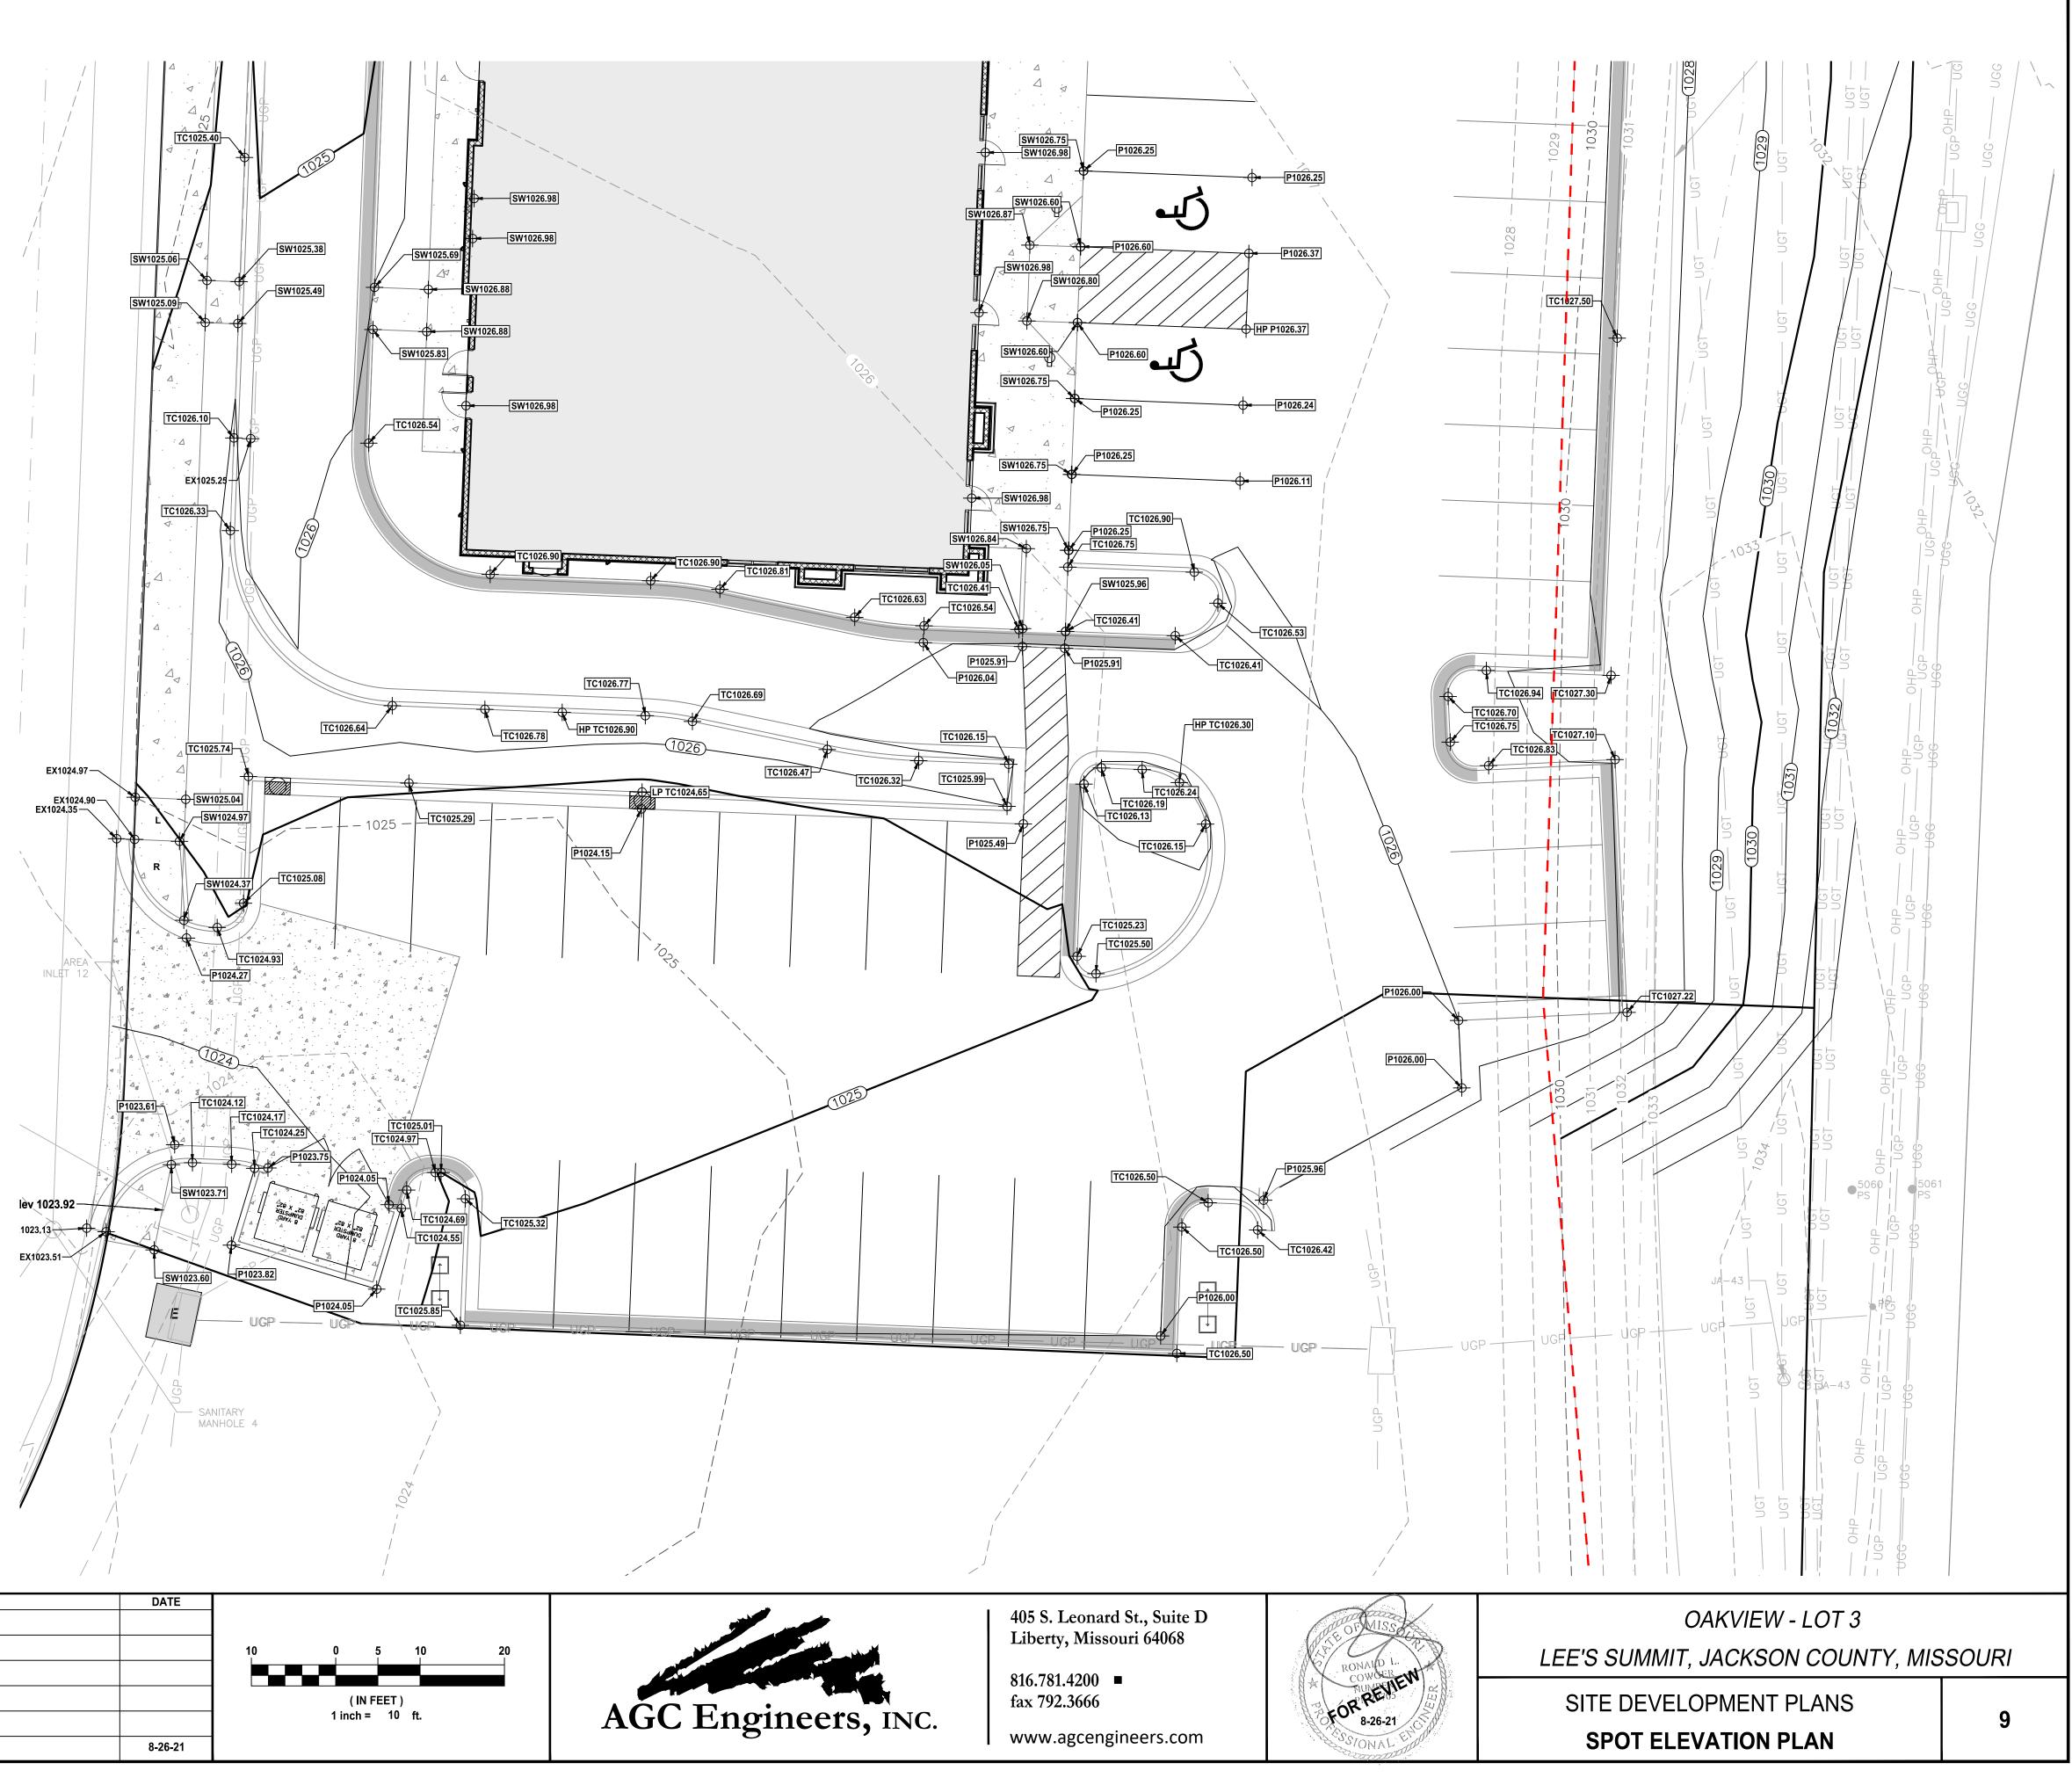



BY	REVISION	DATE	
			10
RC/ACA	FOR REVIEW	8-26-21	


													CURB	NLET	DESI	θn τ <i>μ</i>	BLE													
									R	etur	n Fre	quenc	y 10	yr				urb 2 = CG		Gutter C	apacity				Inlet C	Capacity	ypass			
		** y y y y y y y y y y y y y	L (ft) 15 90 70	0.5 0.5 2 2 2 2 2 2 2 2 2 2 2 2 2 2	C 0.9 0.9 0.9 0.9 0.9 0.9 0.9 0.9 0.9 0.9	110         1.3           1         0.9           1         0.9           105         1.3           50         2.9	Manni           b)         n           c         0           c         0           c         0           c         0           c         0           c         0           c         0           c         0           c         0           c         0           c         0           c         0           c         0           c         0           c         0	.014 .014 .014 .014 .014 .014 .014 .014	hlet Tr Ti (min) 1.11 2.72 3.79 1.11 2.86 2.22 0.91 0.91 0.91 0.91	me Tt (min) 0.36 0.38 0.00 0.00 0.36 0.13 0.54 0.25 0.30	5.00 5.00 5.00 5.00 5.00 5.00 5.00 5.00	K 1.00 1.0	I Iniet (in/hr) 7.35 7.35 7.35 7.35 7.35 7.35 7.35 7.35	Labe D C B1 B2 A2 A1 EX-1 EX-1 EX-1	(ac) 0.07 0.30 0.37 0.06 0.06 0.02 0.32 0.32 0.32 4 0.57 EX-2 0.30 3 0.05 4 0.07	(cfs 0.) 2.) 0. 0. 0. 2. 2. 3. 3. 2. 0.) 0.		Back of Curb to Back of	3.01 3.01 3.01 3.01 3.01 3.01 5.01 5.01 5.01 5.01 5.01 5.01 5.01 5	00         00<	(ft) (c 0.24 1. 0.24 1. 0.24 1. 0.24 1. 0.24 1. 0.24 1. 0.24 1. 0.24 1. 0.24 1.	04 3.6 04 3.6 04 3.6 04 4.6 04 4.1 04 3.6 04 2.9	= # antipage (bostine for the formation of the formation	sag (	3         100%           dth         Cap(cf:           5         7.00           5         7.00           5         7.00           5         7.00           5         7.00           5         7.00           5         7.00           5         7.00           5         7.00	S) Cap(cfs) 5.60 5.60 5.44 5.64 5.84	-3.15 -3.09 -3.45 -5.04 -5.38			
		** 52 53 54 54 54 54 54 54 54 54 54 54 54 54 54	Overla L (ft) 15 90 70 70 15 100 60 10 10 10 10	0.5 0.5 2 2 2 2 2 2 2 2 2 2 2 2 2	C 0.9 0.9 0.9 0.9 0.9 0.9 0.9 0.9 0.9 0.9	1         0.3           105         1.3           50         2.3           180         2           140         2           75         1.3           60         1	Manni           b)         n           c         0           c         0           c         0           c         0           c         0           c         0           c         0           c         0           c         0           c         0           c         0           c         0           c         0           c         0           c         0           c         0	ngs	hlet Ti Ti (min) 1.11 2.72 3.79 3.79 1.11 2.86 2.22 0.91 0.91 0.91 0.91		Tc (min) 5.00 5.00 5.00 5.00 5.00 5.00 5.00 5.0	к 1.25	y 100 Inter (rofhr) 10.32 10.32 10.32 10.32 10.32 10.32 10.32 10.32 10.32 10.32 10.32 10.32 10.32 10.32 10.32 10.32	Labe D C 0 B1 B2 A2 A1 EX-1 & EX-1 & EX-1 &	(ac) 0.07 0.30 0.37 0.06 0.06 0.02 0.32 0.32 0.32 4 0.57 EX-2 0.30 3 0.09 4 0.07	(cf: 0. 3. 4. 0. 0. 0. 3. 3. 4. 4. 5. 5. 0. 0. 0. 0. 0. 0. 0. 0. 0. 0. 0. 0. 0.	et	(t) 28 1 28 1 1	Image: Construction of the second s	5         2.08           5         2.08           5         2.08           5         2.08           5         2.08           5         2.08           5         2.08           5         2.08           5         2.08           5         2.08           5         2.08	(ft) (ft) (ft) (ft) (ft) (ft) (ft) (ft)	04 3.6 04 3.6 04 3.6 04 4.6 04 4.1 04 3.6 04 2.9	Conter Bypass)	sag 2 1.5 2.5 2.5 5.5 5.5 5.5 5.5 5.5 5	100% dth Cap(cf: 5 7.00 5 7.00 5 6.80 5 7.05 5 7.30	S) Cap(cfs) 5.60 5.44 5.64 5.84	-1.30 -1.19 -1.96 -4.59 -5.03			
													F	PIPE	DESIG	N TA	BLE	E												
			# "1"7"5" 5"5"5"5"5"5"5"5"5"5"5"5"5"5"5"5"5"	CI CI JB JB CI CI CI CI	Re Inlet Tc (min) 5.00 5.00 N/A N/A 5.00 5.00	Pipe Tc (min) 5.10 5.19 5.35 5.30 5.00	К 1.00 1.00 1.00 1.00 1.00 1.00 1.00	C 0.8- 0.8- 0.8- 0.8- 0.8- 0.8- 0.8-	P (ir 34 7 34 7 34 7 34 7 34 7 34 7	10 y ipe /hr) .35 .32 .30 .30 .24 .26 	<b>A</b> Inlet (ac) 0.05 0 0 0.07 0.07	A Total (ac) 0.37 0.43 0.48 0.86 1.89 0.38	Pipe (cfs) 2.3 2.6 2.9 5.3 5.2 11.5 2.3	Pipe dia. (in) 15 15 15 15 15 24 	Manning "n" 0.0 0.0 0.0 0.0 0.0 0.0	(% 12 1.1 12 1.1 12 1.1 12 1.7 12 2.0 12 2.3 12 2.3 12 2.3	be () 1 1 1 4 5 5 1 1	Pipe Cap Full Pipe Capacity (cfs) 7.4 7.4 9.3 10.0 37.7 10.7 for EX pipe	Aison and inclusion of the second sec	00. Mol Li Airoola X (fps) 5.3 5.5 5.6 7.8 8.3 10.4 6.9 m field su	Molul annovadia (fps) 1.9 2.2 2.4 4.3 3.7 1.9 1.9 Vey prepa	Monoport         Monoport           Anne Jone         Anne Jone           Anne Jone         Anne Jone	sso ppen-tu-iougue W V "K" 1.00 0.40 0.40 0.40 0.40 0.40 0.40	0.44 0.19 0.20 0.38 0.42 0.67 0.29 0.29 0.29	Circa 2020	2 tip: 2 tip: 4 tip: 4 tip: 4 tip: 4 tip: 5 tip:	0.11%			
			# tion tion tion tion tion tion tion tion	CI CI DB JB CI CI CI CI CI CI	Tc (min) 5.00 5.00 N/A N/A 5.00	*turn adiation	к 1.25 1.25 1.25 1.25 1.25 1.25 1.25 1.25	C 0.8- 0.8- 0.8- 0.8- 0.8- 0.8- 0.8-	: (ir 84 10 84 10 84 10 84 10 84 10 84 10 84 10	I 00 y ippe //hr) 0.32 0.28 0.24 0.24 0.24 0.24 0.24 0.24 0.20	<b>A</b> Pipe (ac) 0.05 0 0 0.07 0.07	A Pipe (ac) 0.37 0.43 0.48 0.86 0.86 1.89	Pipe (cfs) 4.0 4.6 5.2 9.3 9.2 20.2 20.2	Pipe dia. (in) 15 15 15 15 15 24 	Manning "n" 0.0 0.0 0.0 0.0 0.0	(% 12 1.1 12 1.1 12 1.1 12 1.7 12 2.0 12 2.3	e   )e   ) 1 1 1 4 5 5	Pipe Cap Full Pipe Capacity (cfs) 7.4 7.4 7.4 9.3 10.0 37.7 10.7	(fps) 6.0 6.0 6.0 7.5 8.2 12.0 8.7	et al. 1 et al.	Characteristics of the second	MO LL ed LA E E E E E E E E E E E E E E E E E E	SS THE STATE STATE SS SS SS SS SS SS SS SS SS SS SS SS SS	Berger 2	0.17 0.17 0.09 0.11 0.35 0.26	tronus rendgth b (ft) (ft) (ft) (ft) (ft) (ft) (ft) (ft)	Jo additional and a second sec			
					Nyloj	plast 2' x	3' Curb I	Inlet Dia	agonal (	Grate Ir	nlet Cap	acity Cha	rt												Nylopi	ast 2' x 3'	Curb Inlet I	High Flow	Grate Inle	et Capaci
18.00 16.00 14.00 <u>(E)</u> 10.00 <u>(E)</u> 8.00 6.00 4.00 2.00																	(8.47" Mid Ho (6.47" Low H	lood Setting Curb Setting Curb Setting Curb Setting Curb Setting Curb Setting	g) 3)	20.00 18.00 16.00 12.00 ((5) 20 8.00 6.00 4.00 2.00										
0.00 BY		0.15	0.20	0.25 0.		(866)	0.45 0 3130 Verc 888-8479 / © Nyloplast	Hear Hear Hear Hear Hear Hear Hear Hear	<b>pla</b> ue • Buforc 2-2443 • F	<b>St</b> , GA 305 ax: (770)	518 932-2490 2012	. 0.75 0.1				1.05 1.1	0			0.00		5 0.10	0.15 0.2		0.30 0.34 DATE	3 (866) 86 ©	0.45 0.50	932-2443 • 1	<b>ST</b> d, GA 30518 Fax: (770) 933	2-2490
																											:	20		0
RC/ACA	FOR RE	VIEW																							8-26-2 <sup>-</sup>	1				' 

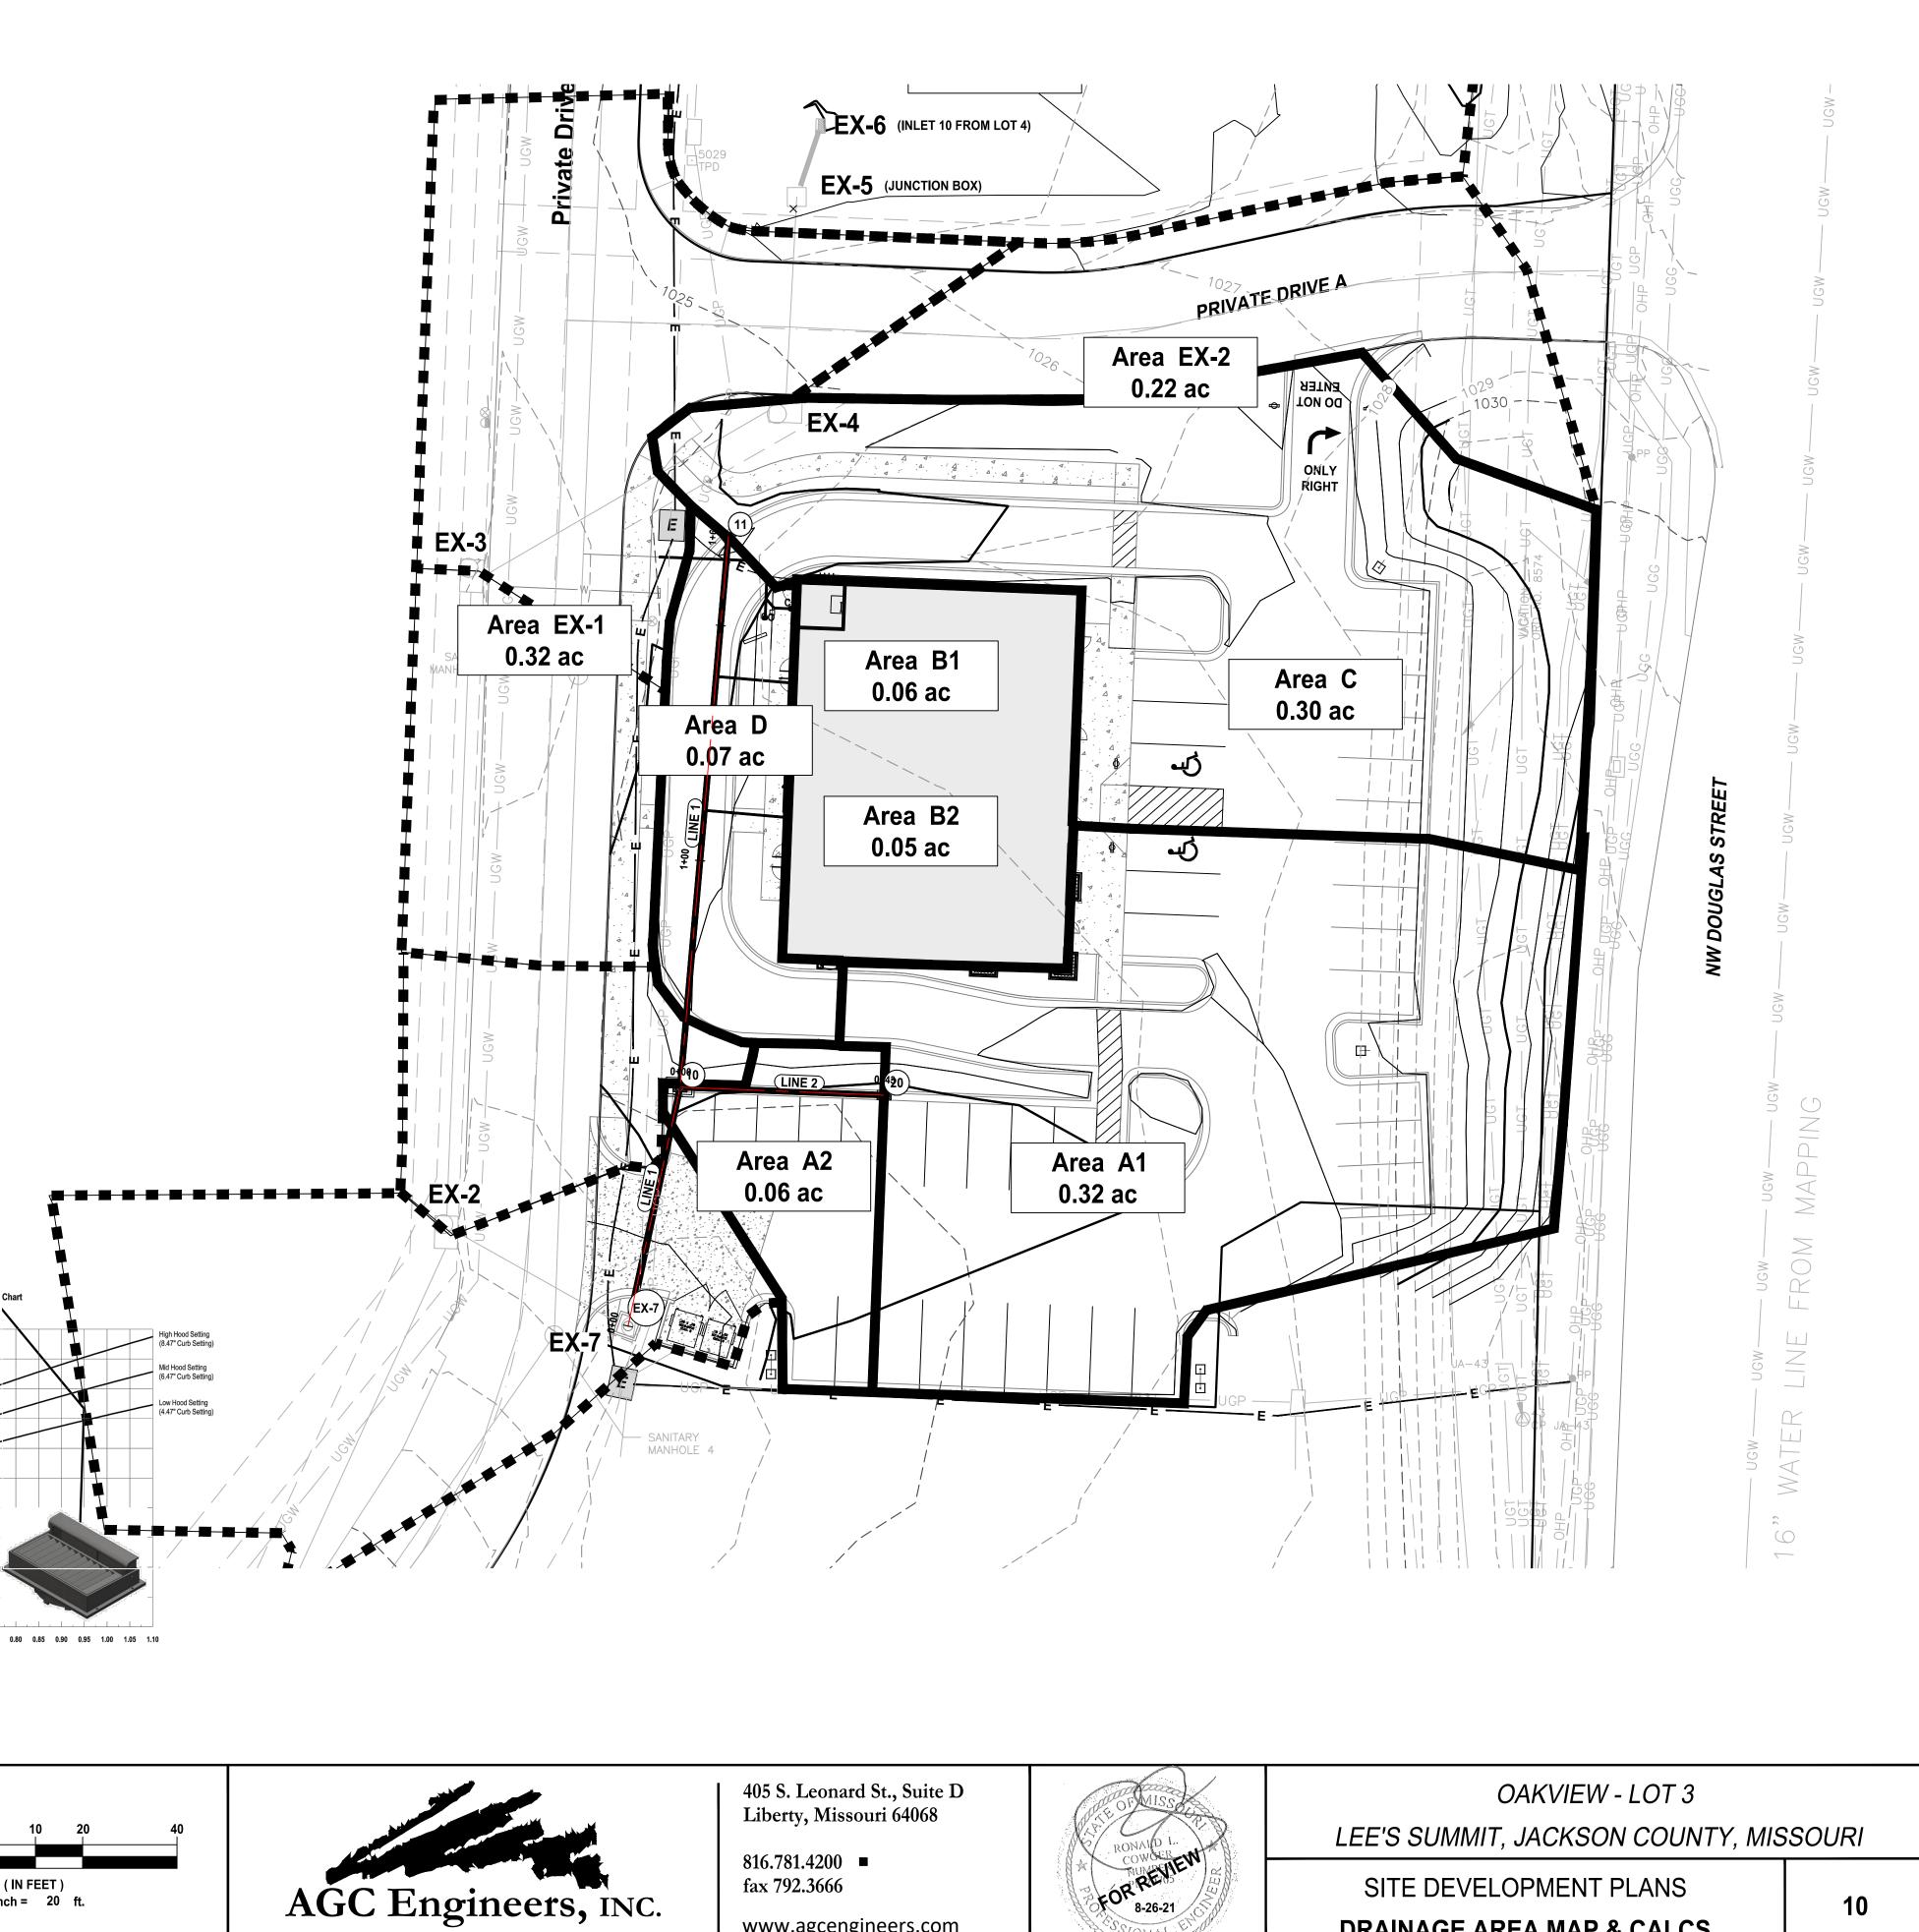

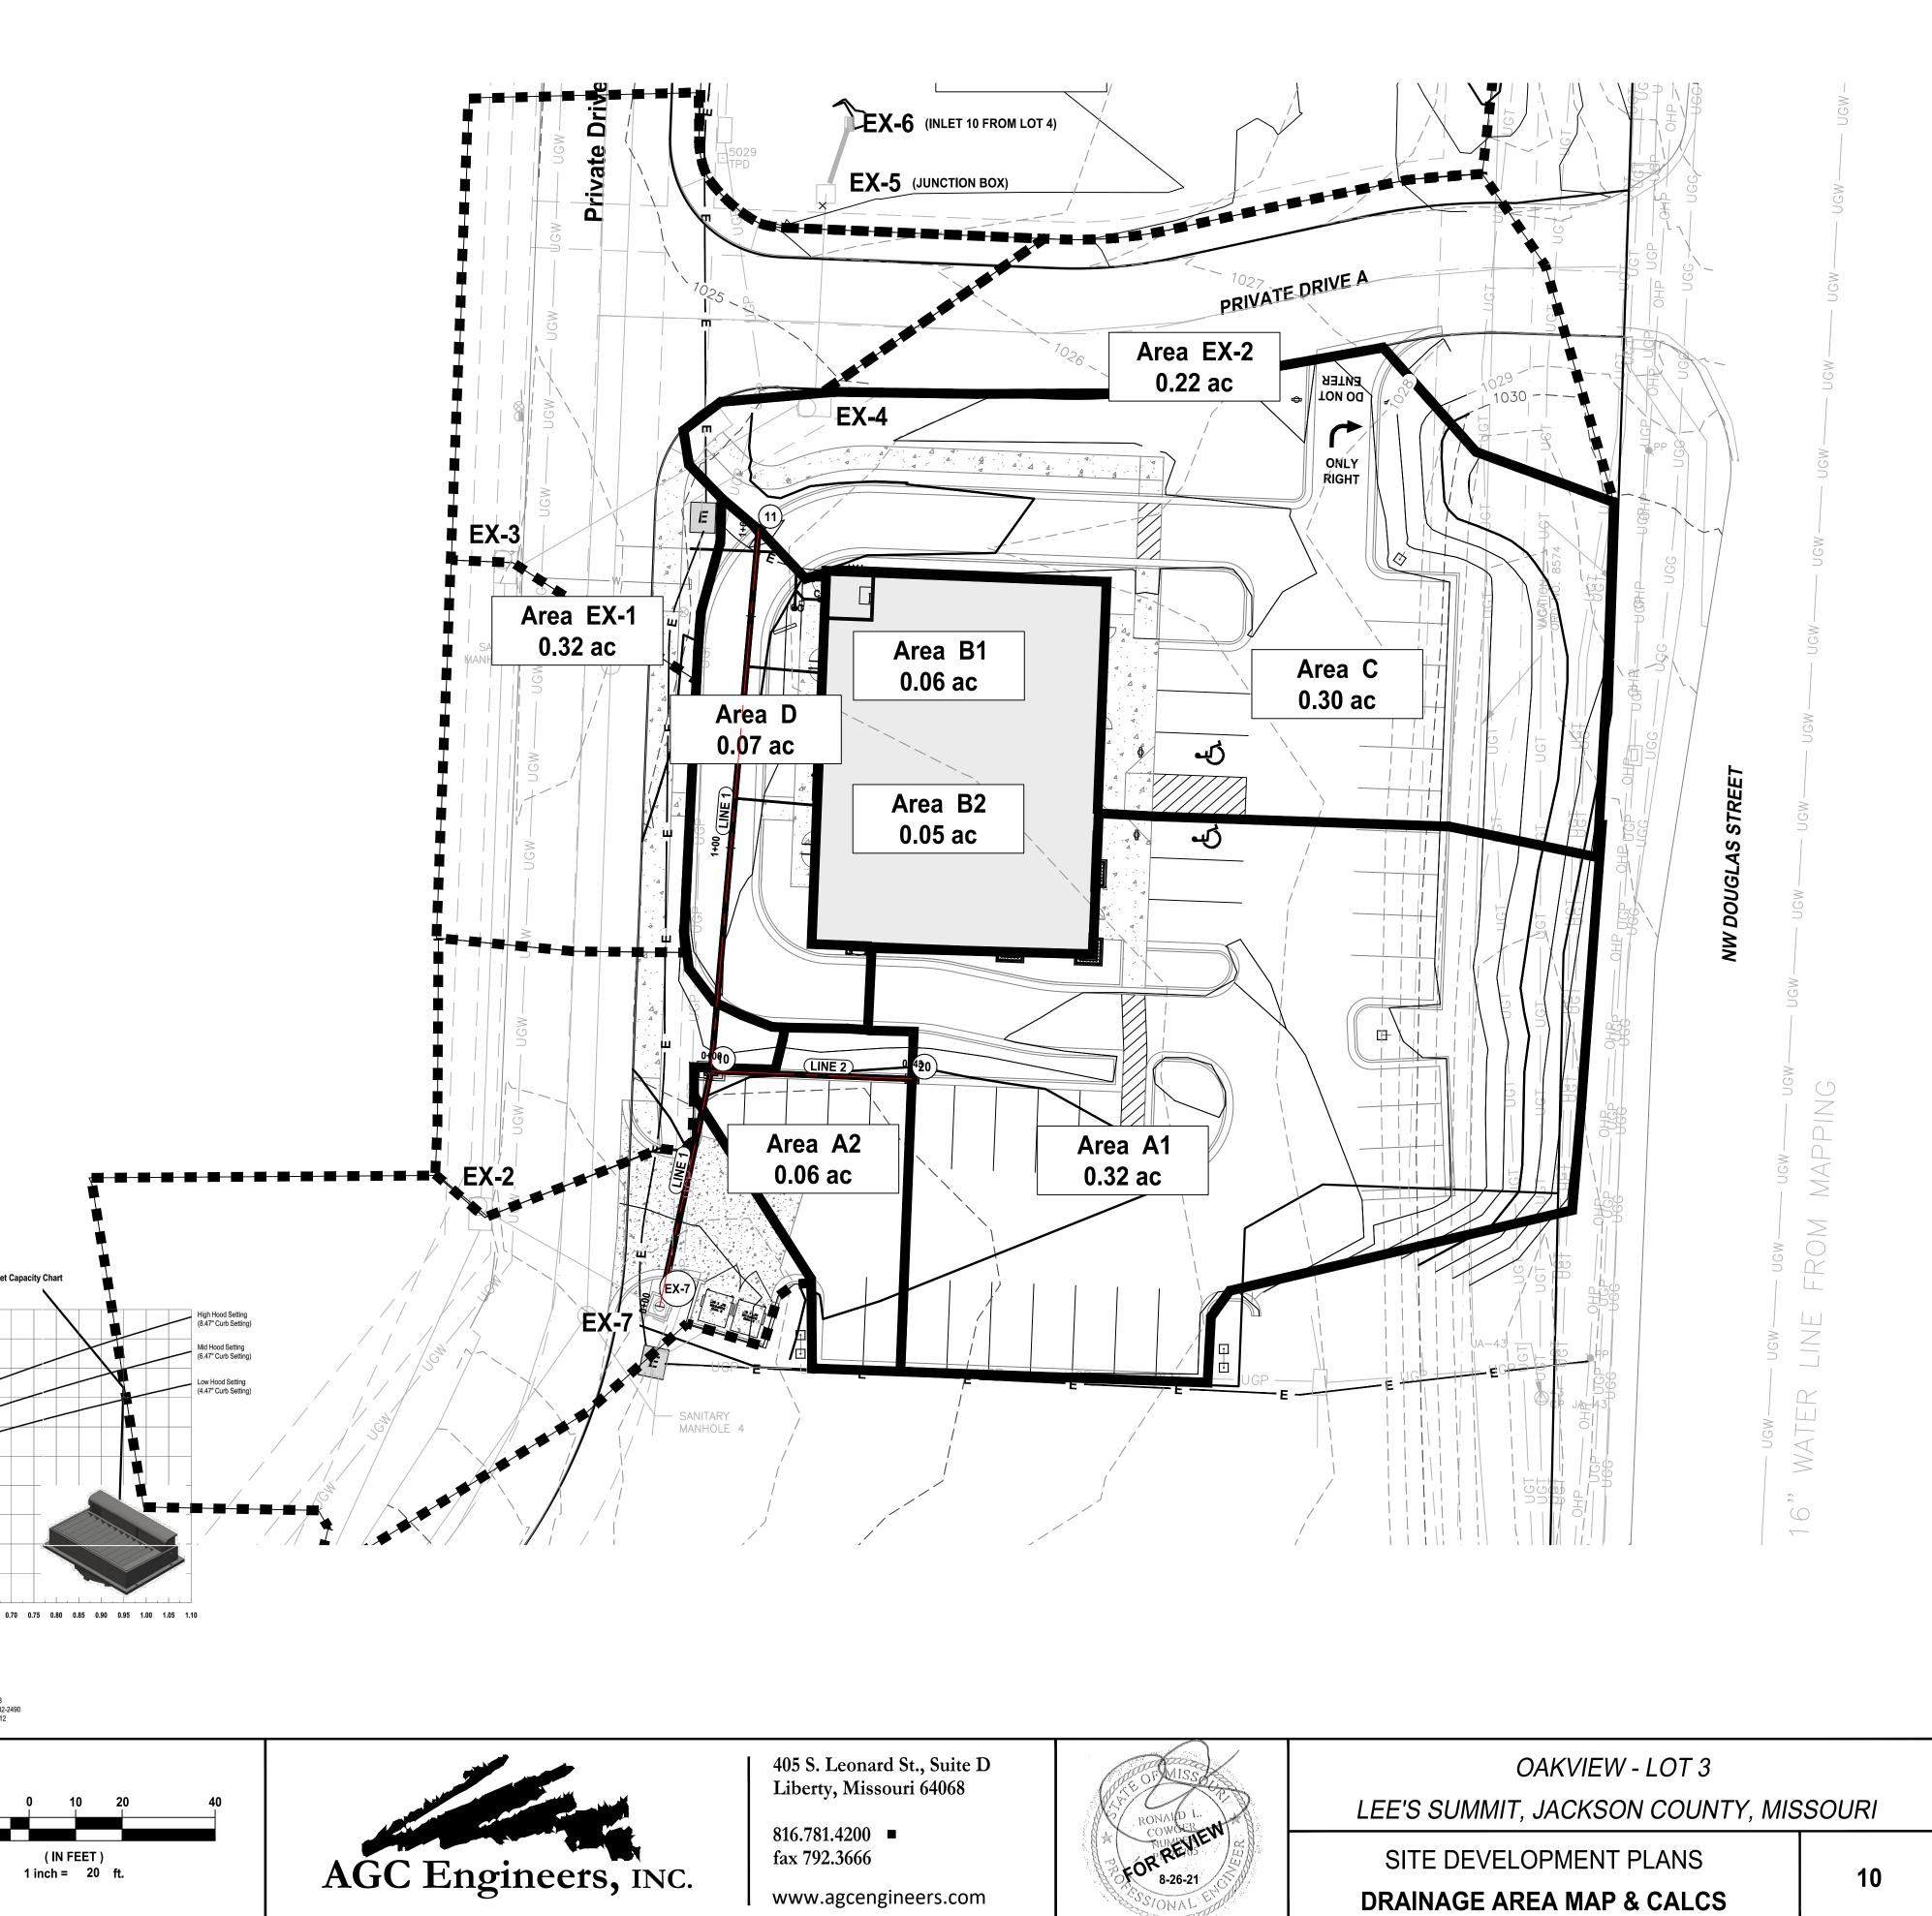


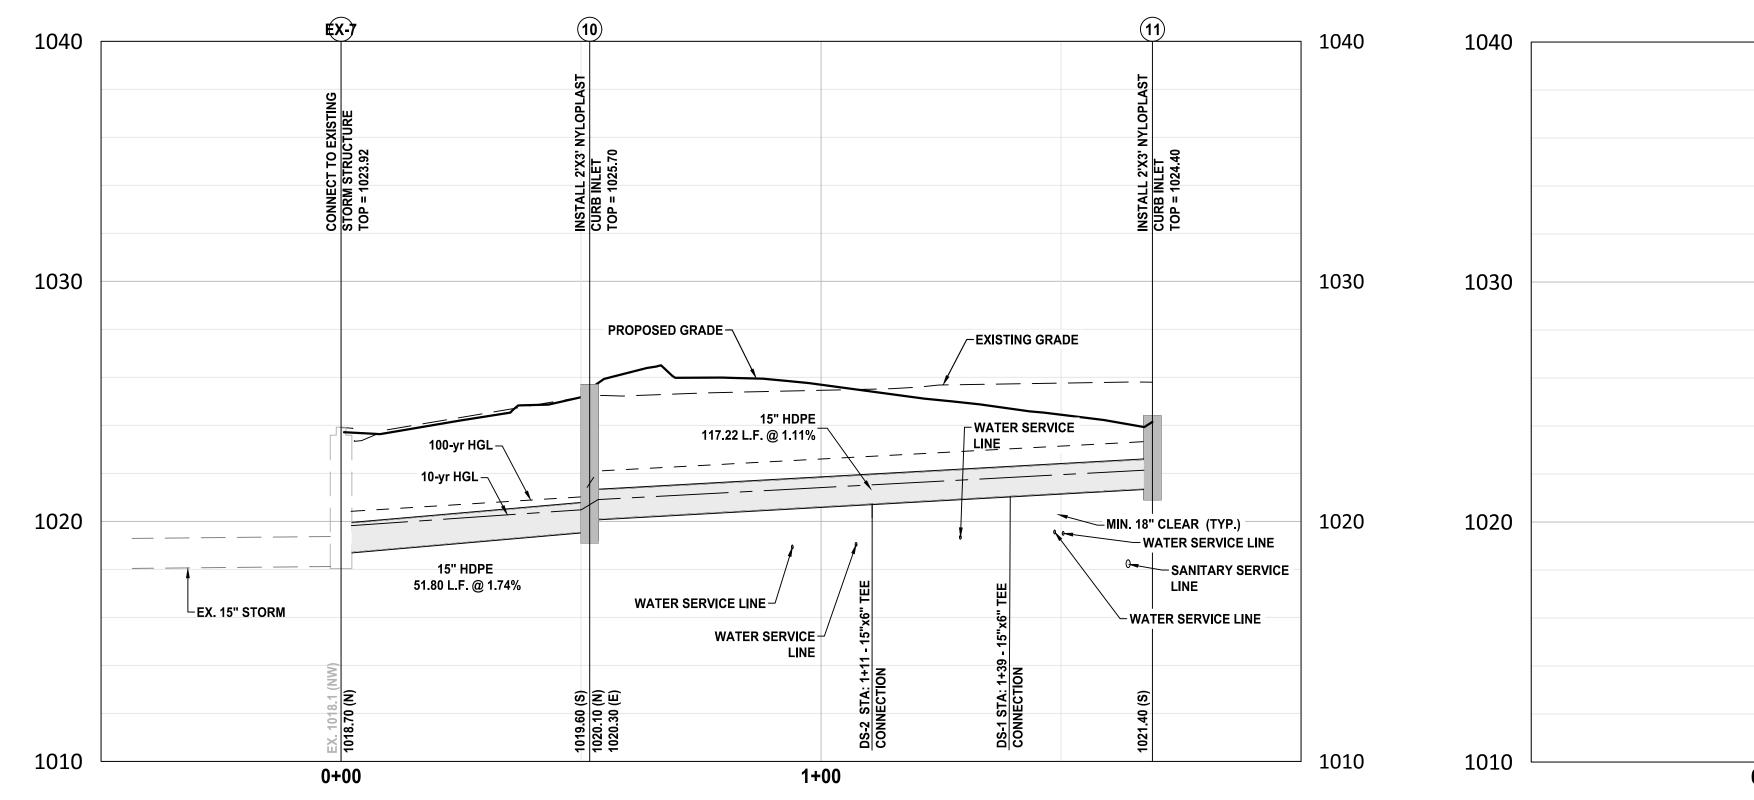


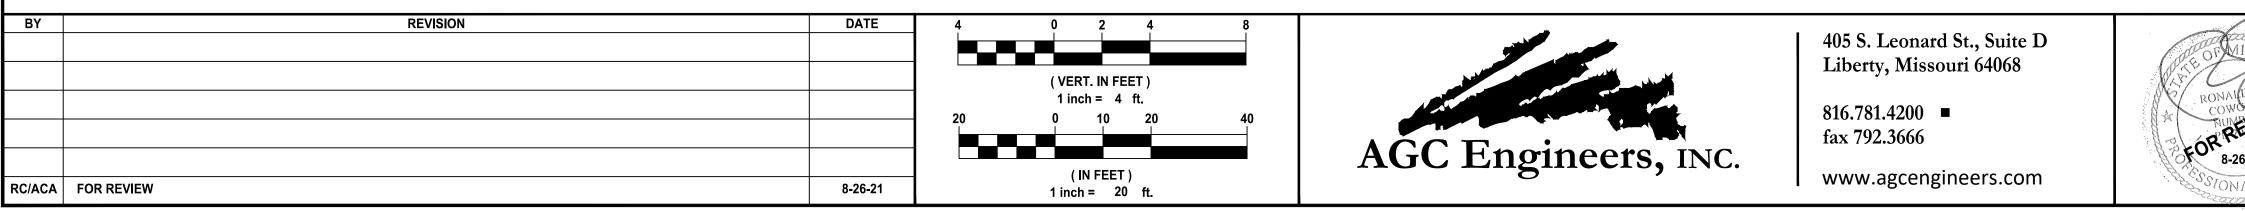


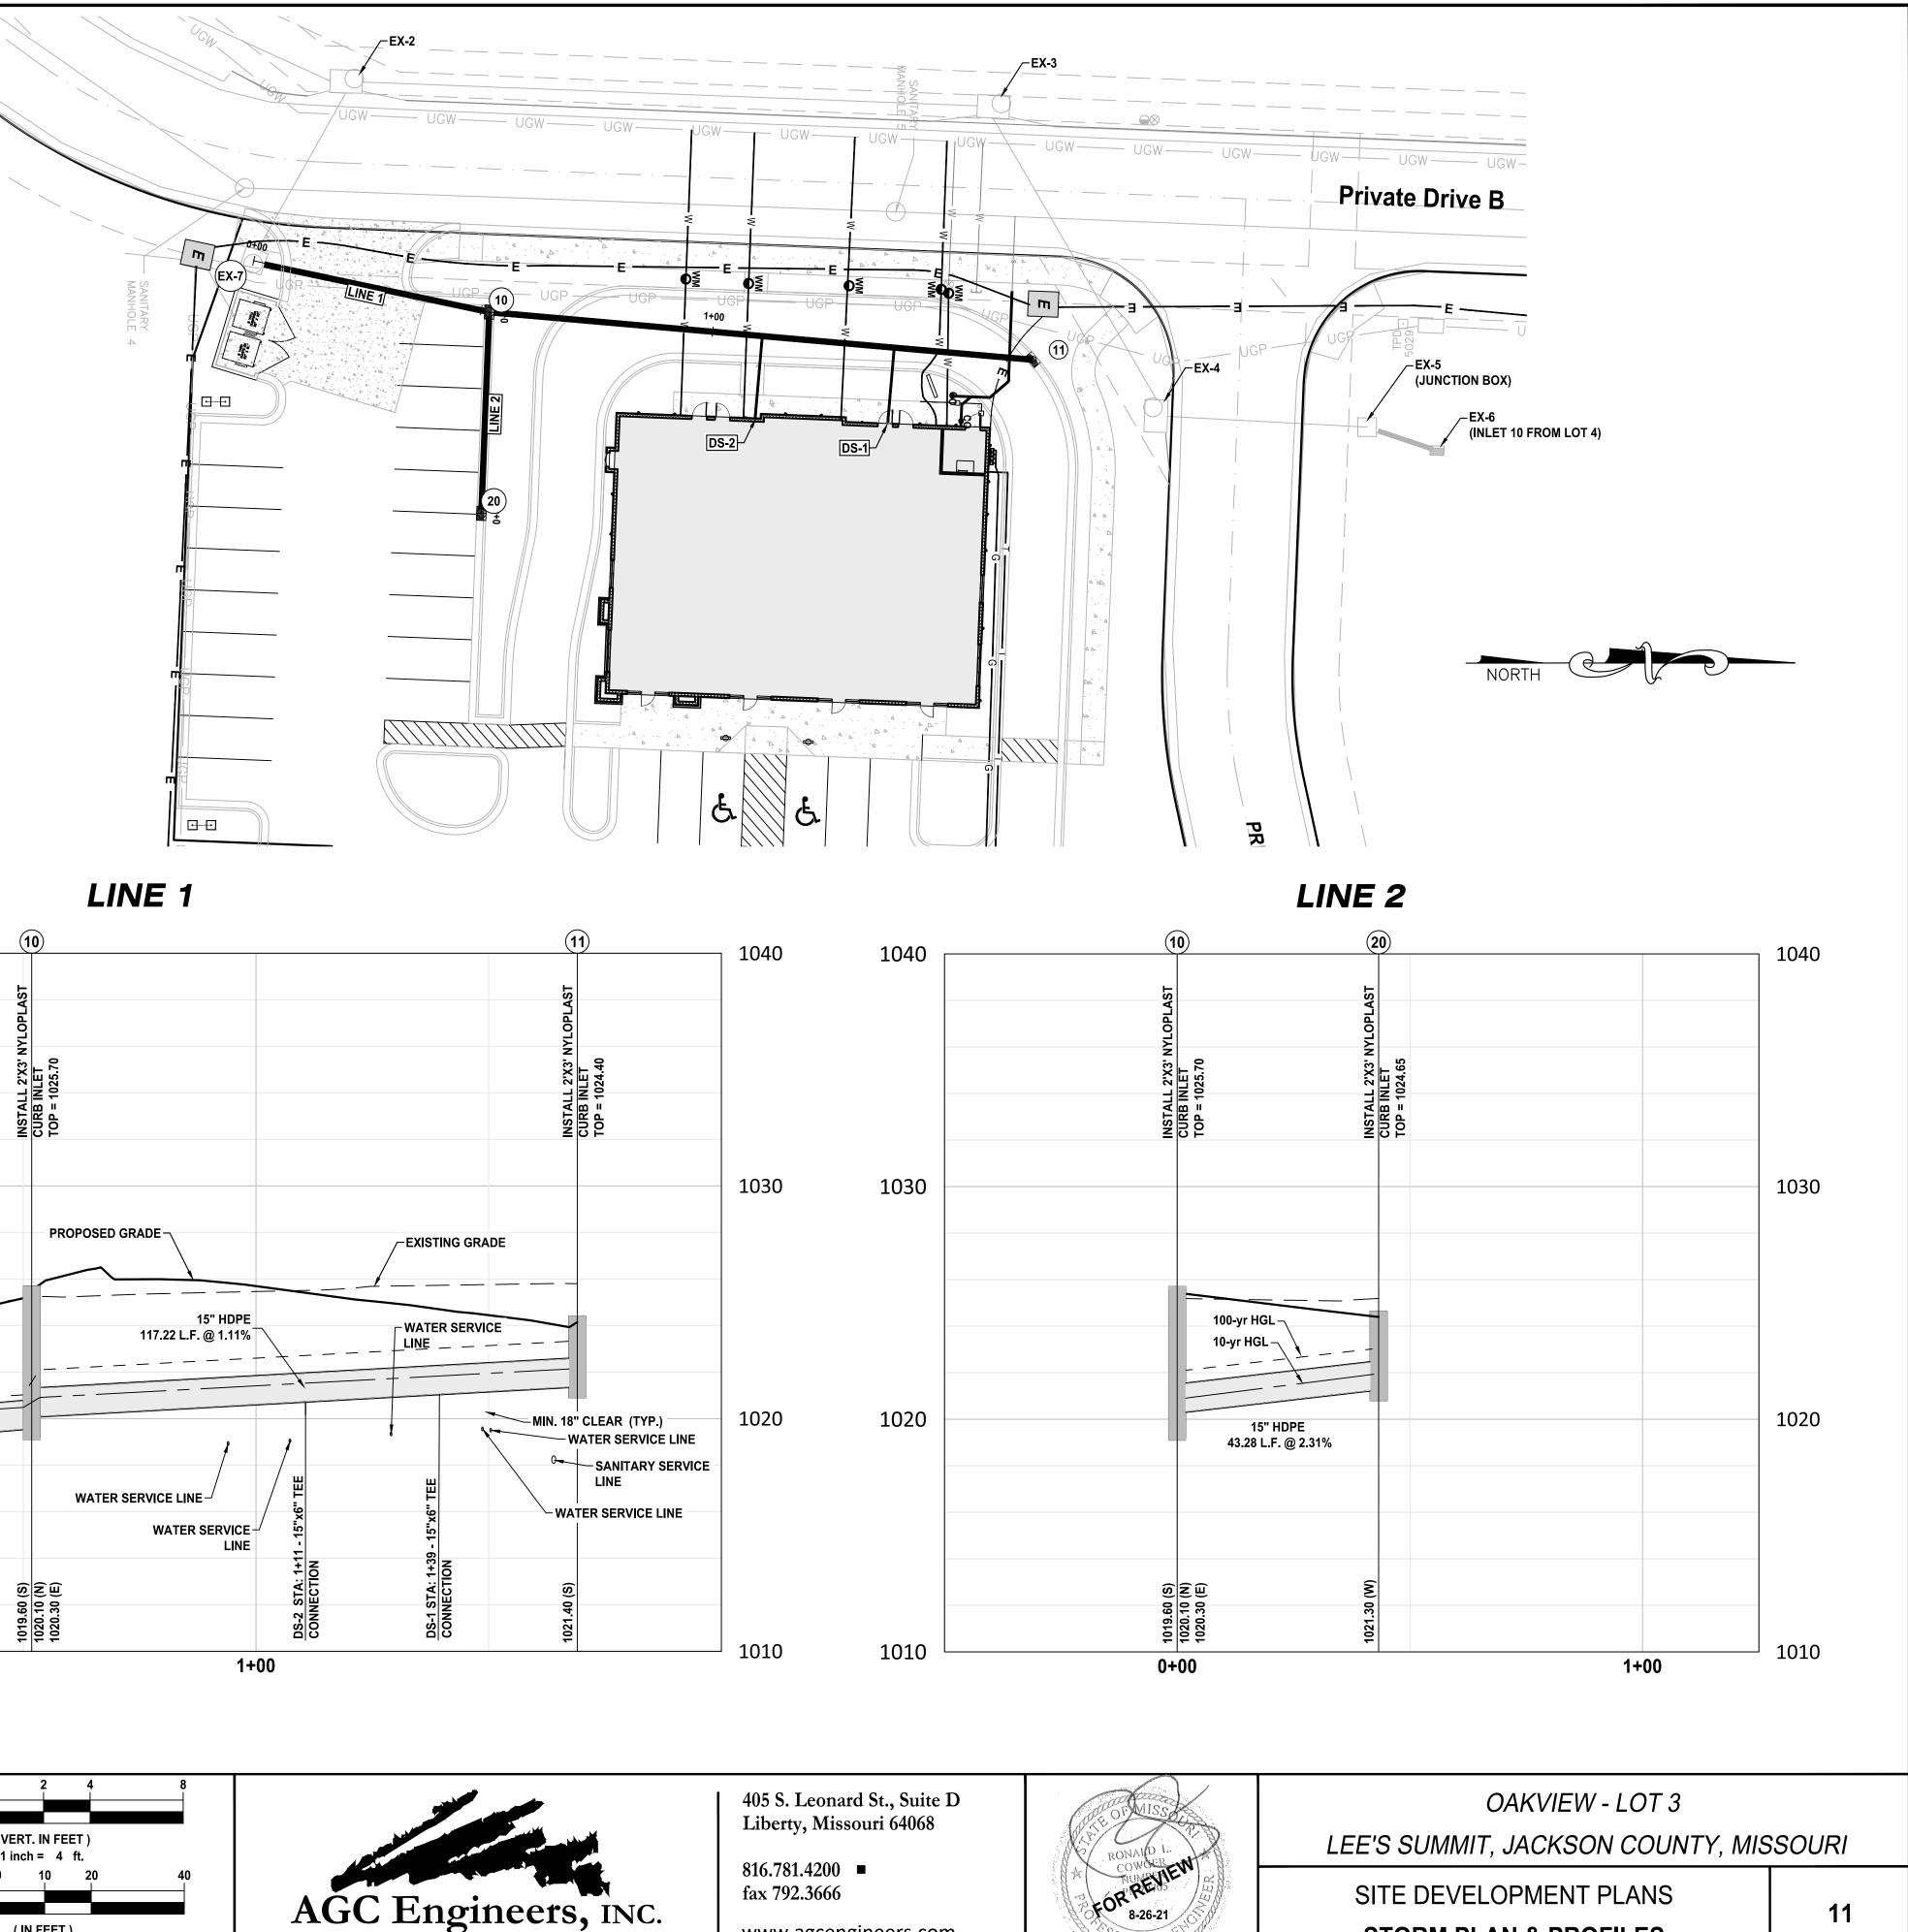



**STORM PLAN & PROFILES** 

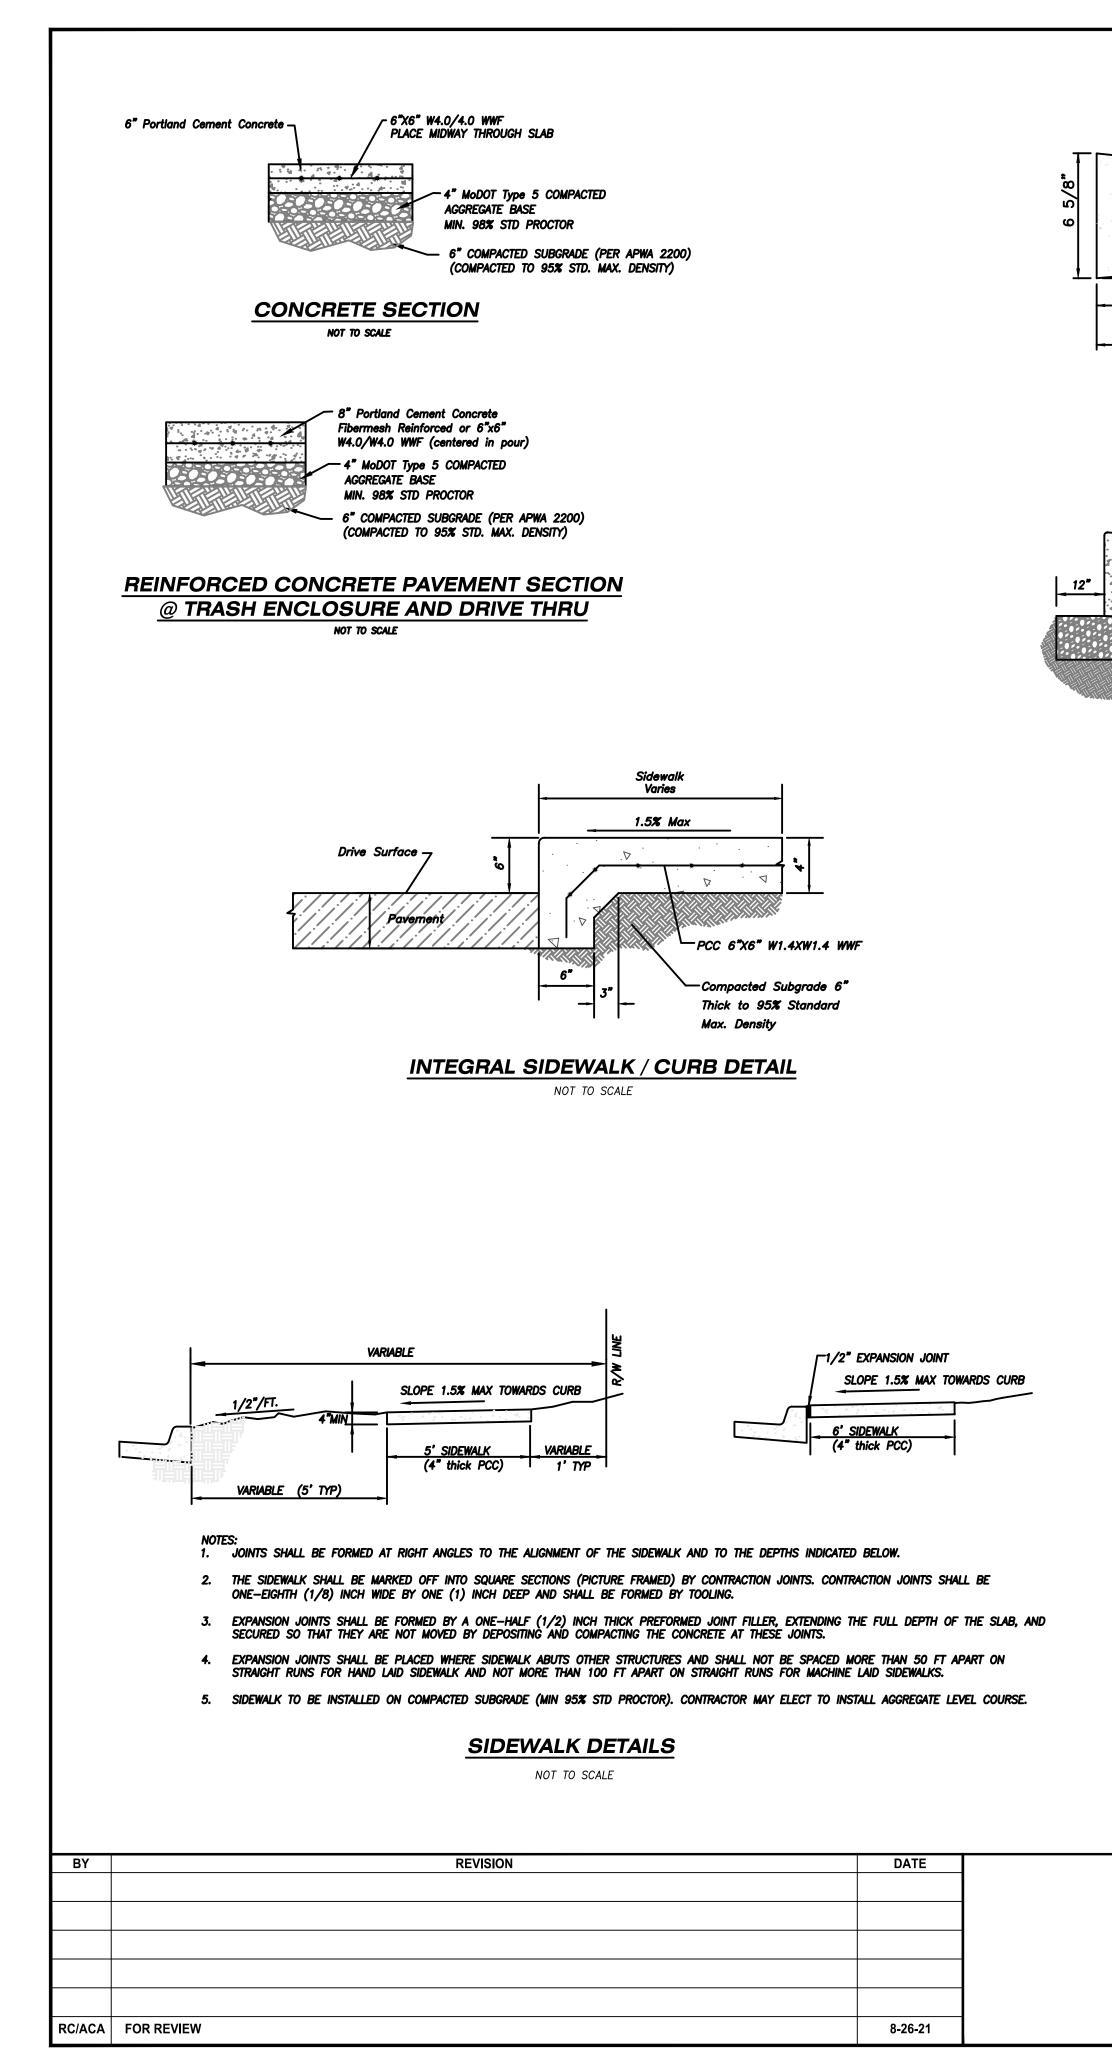


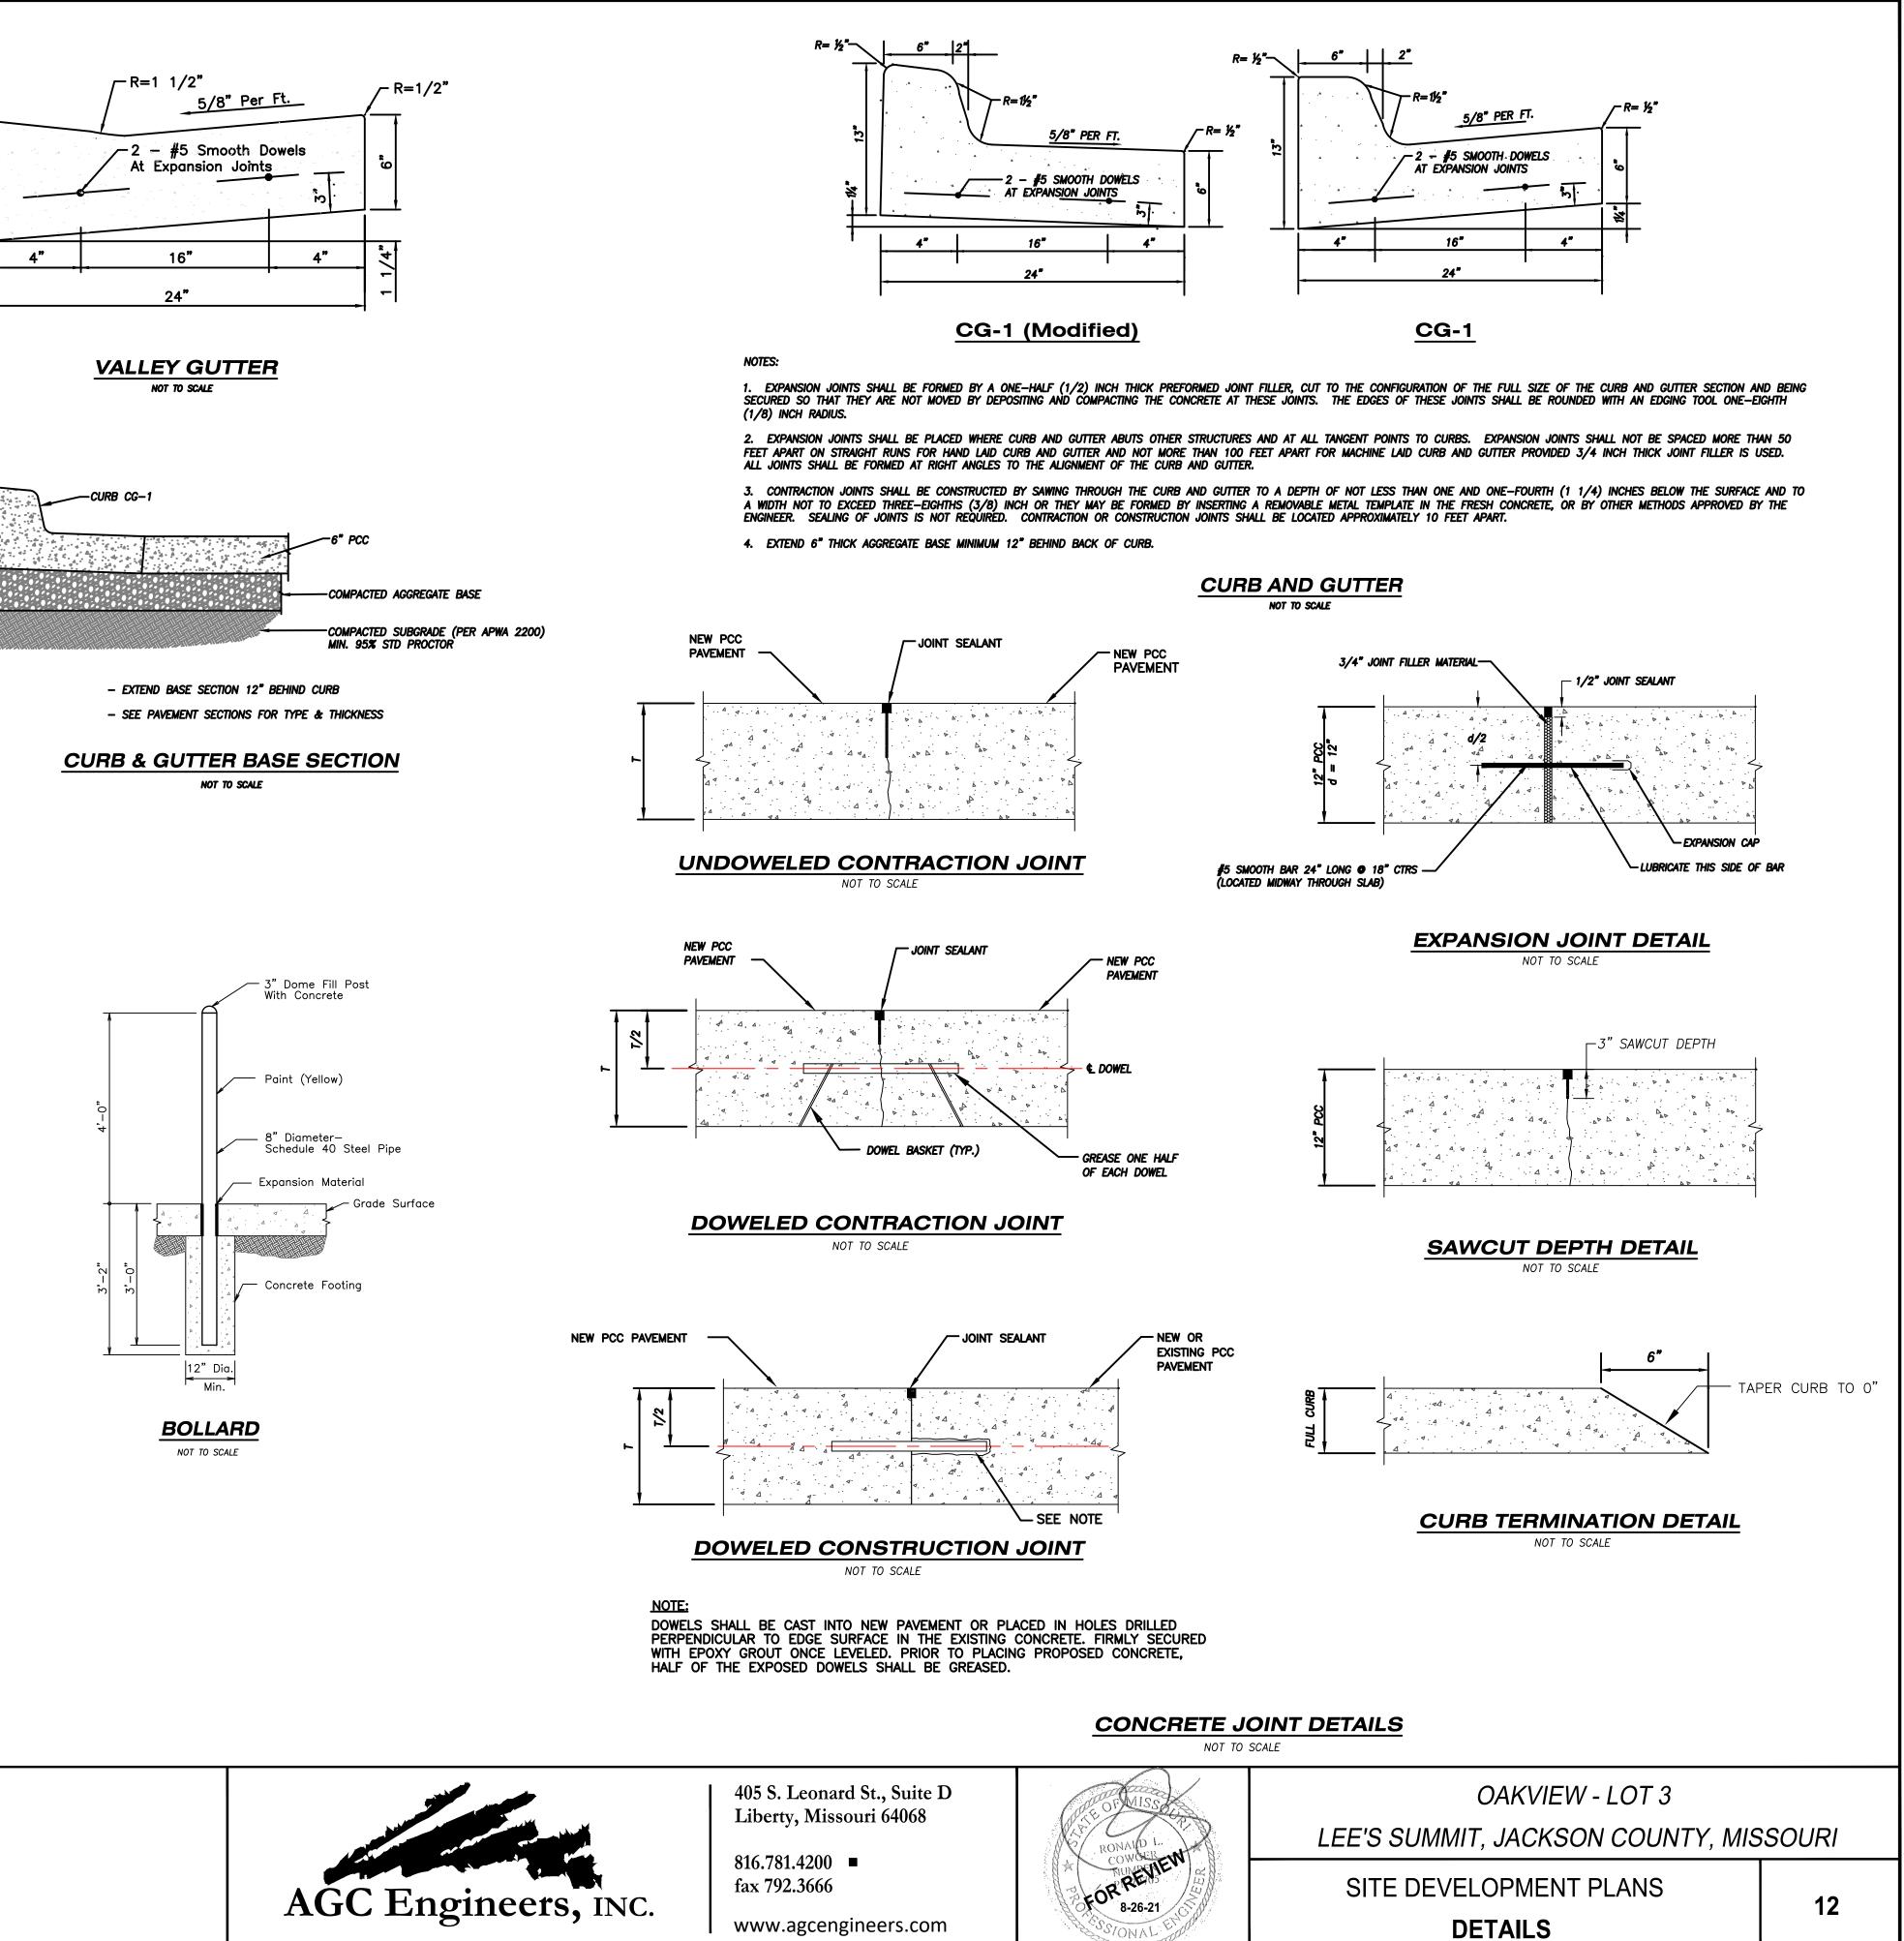

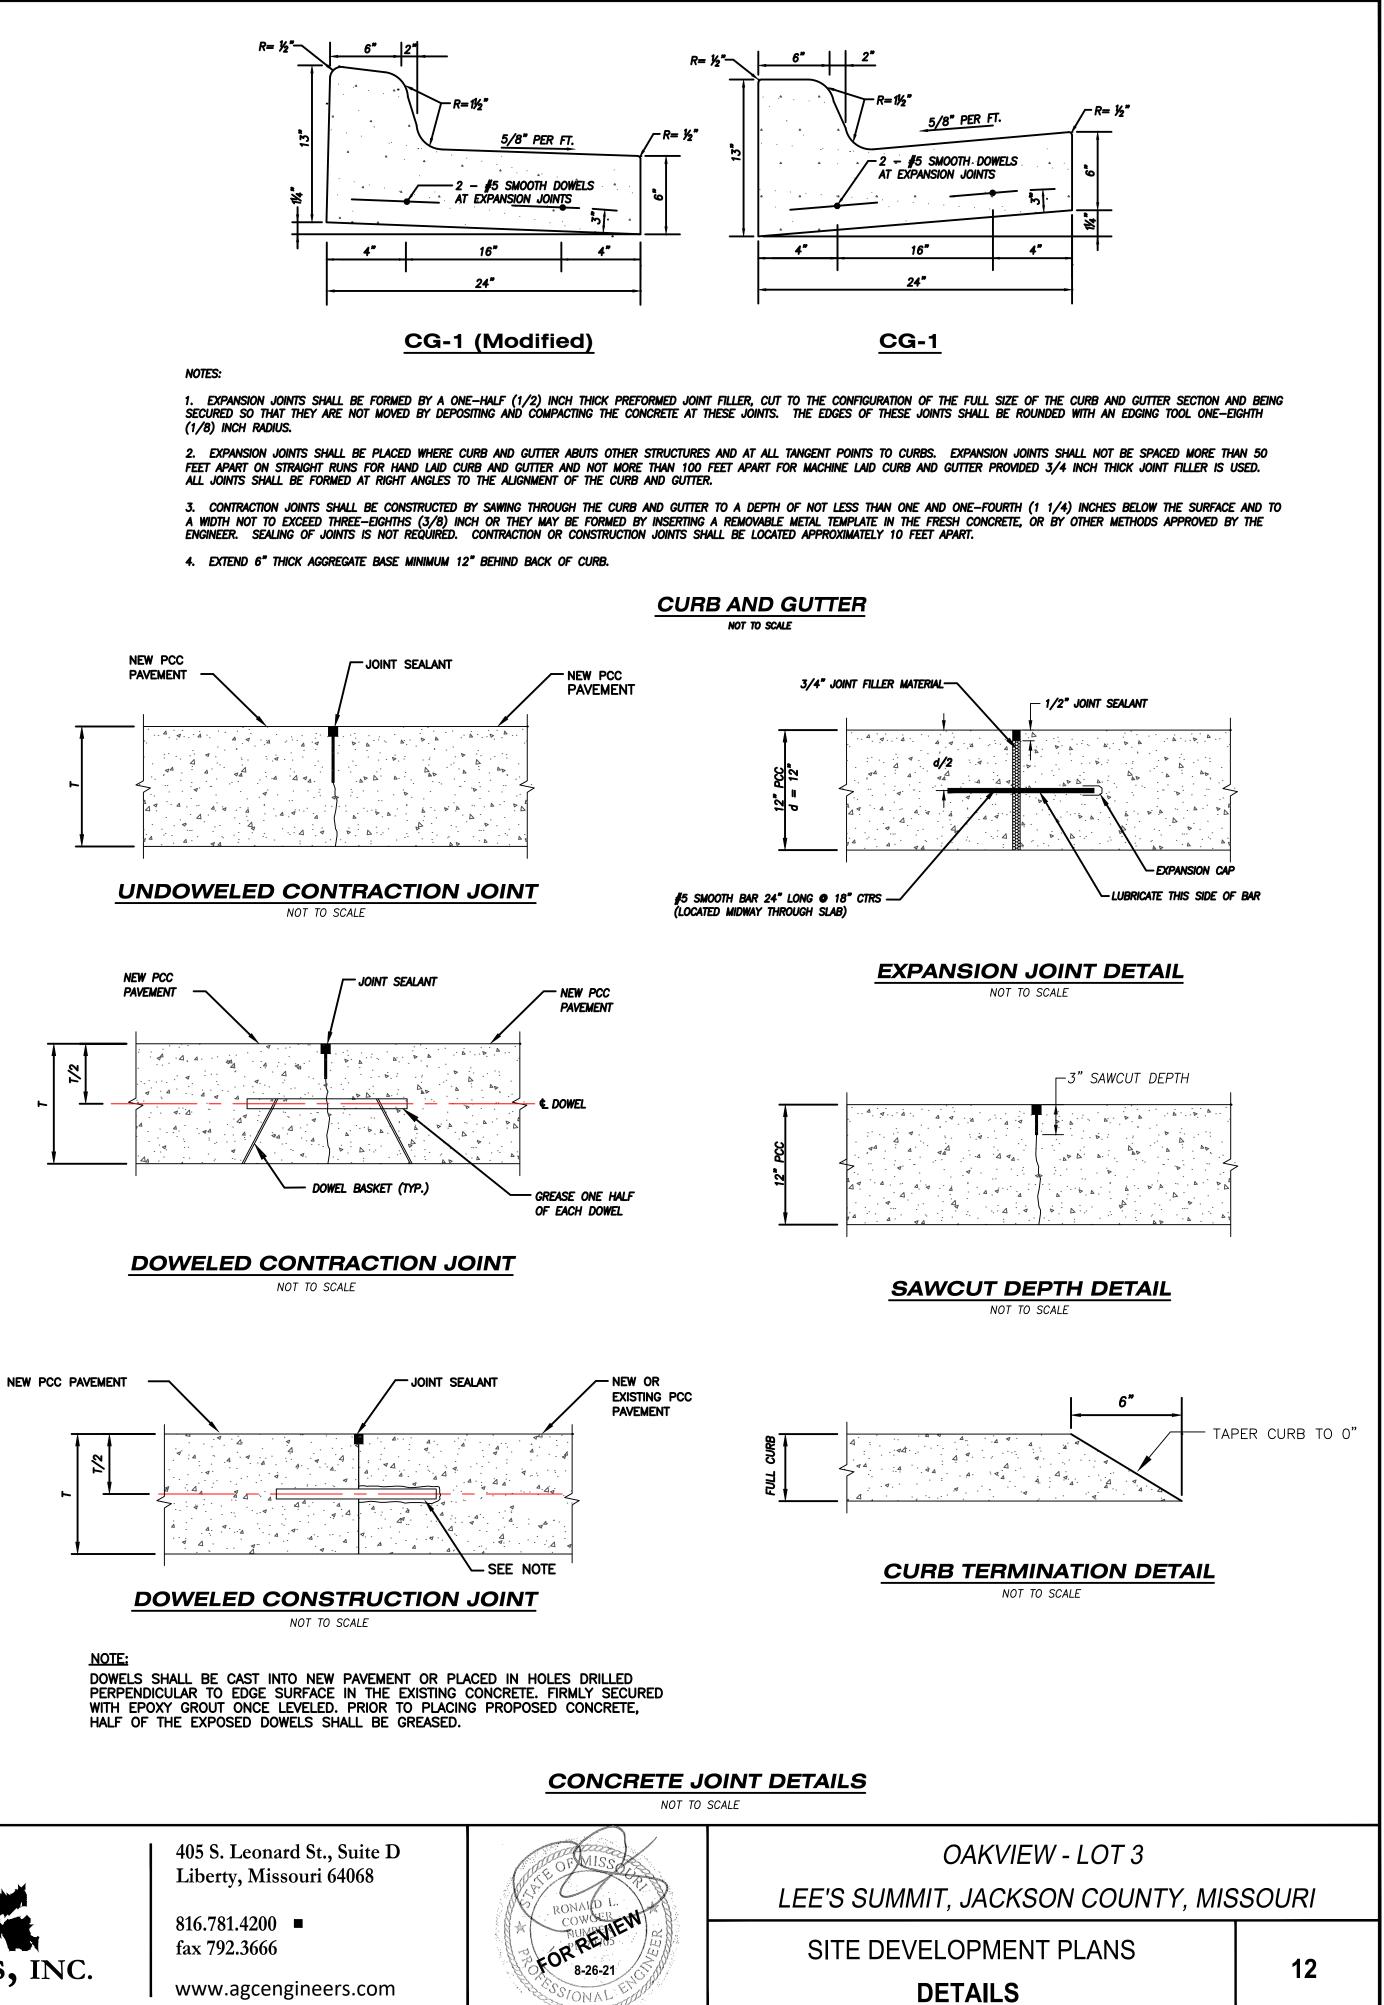


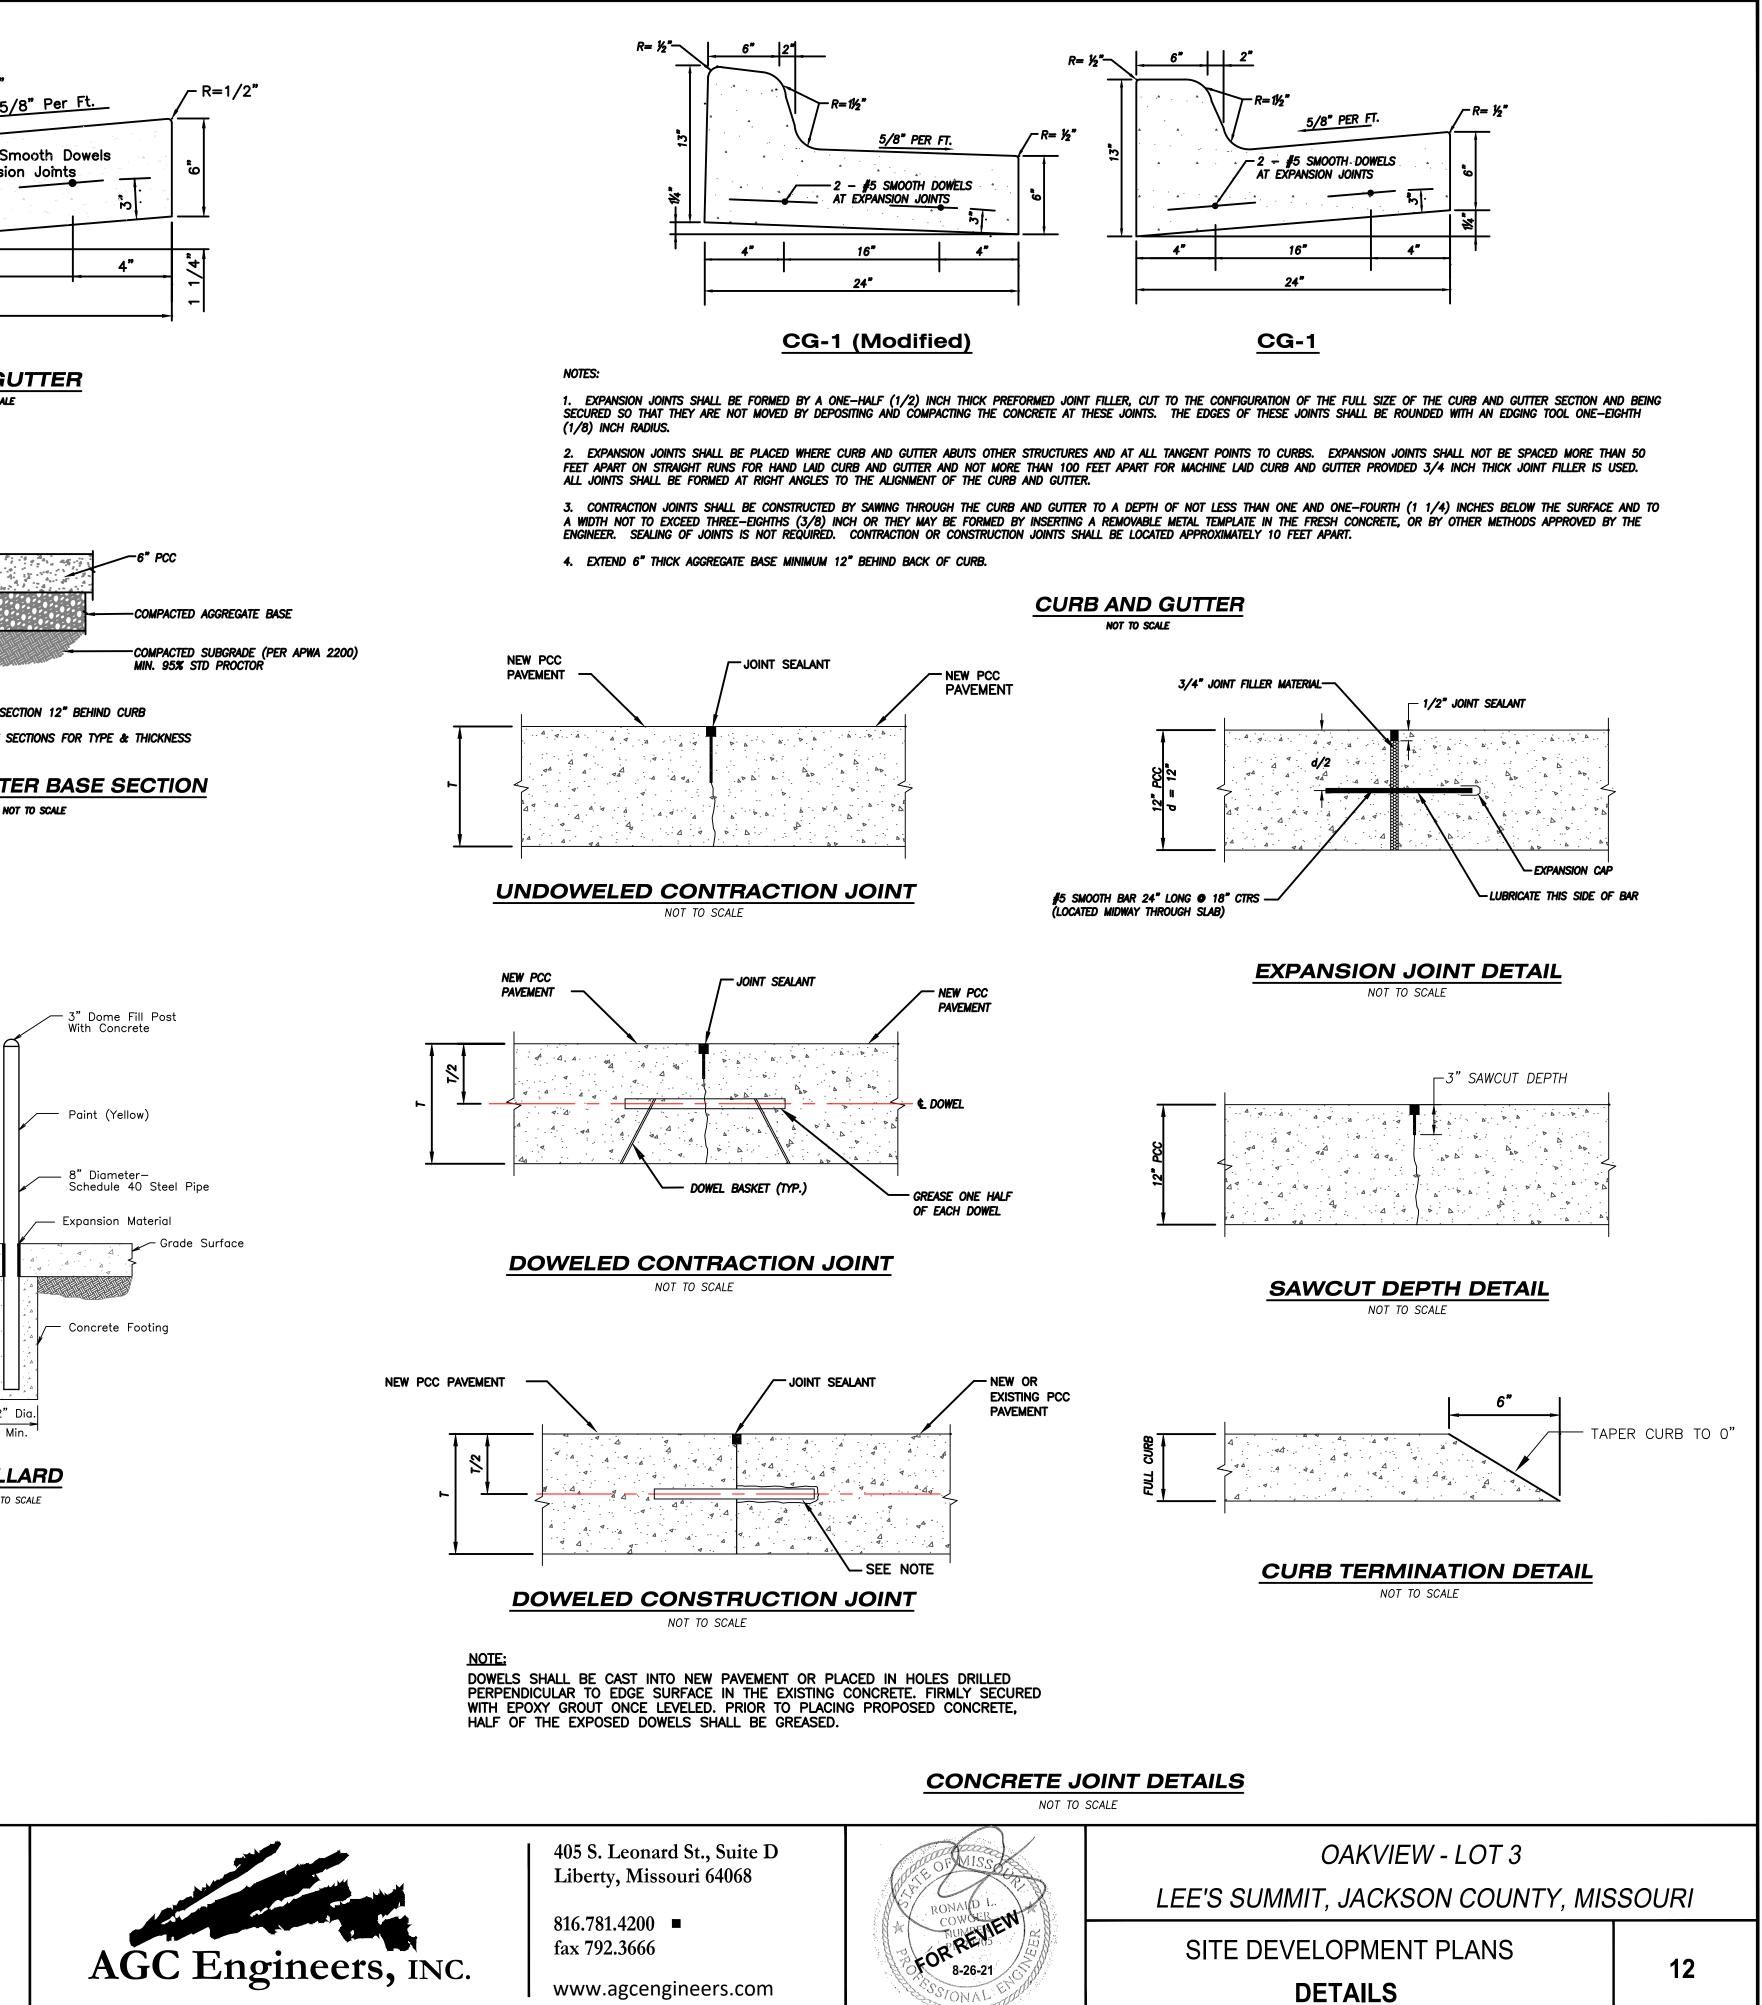


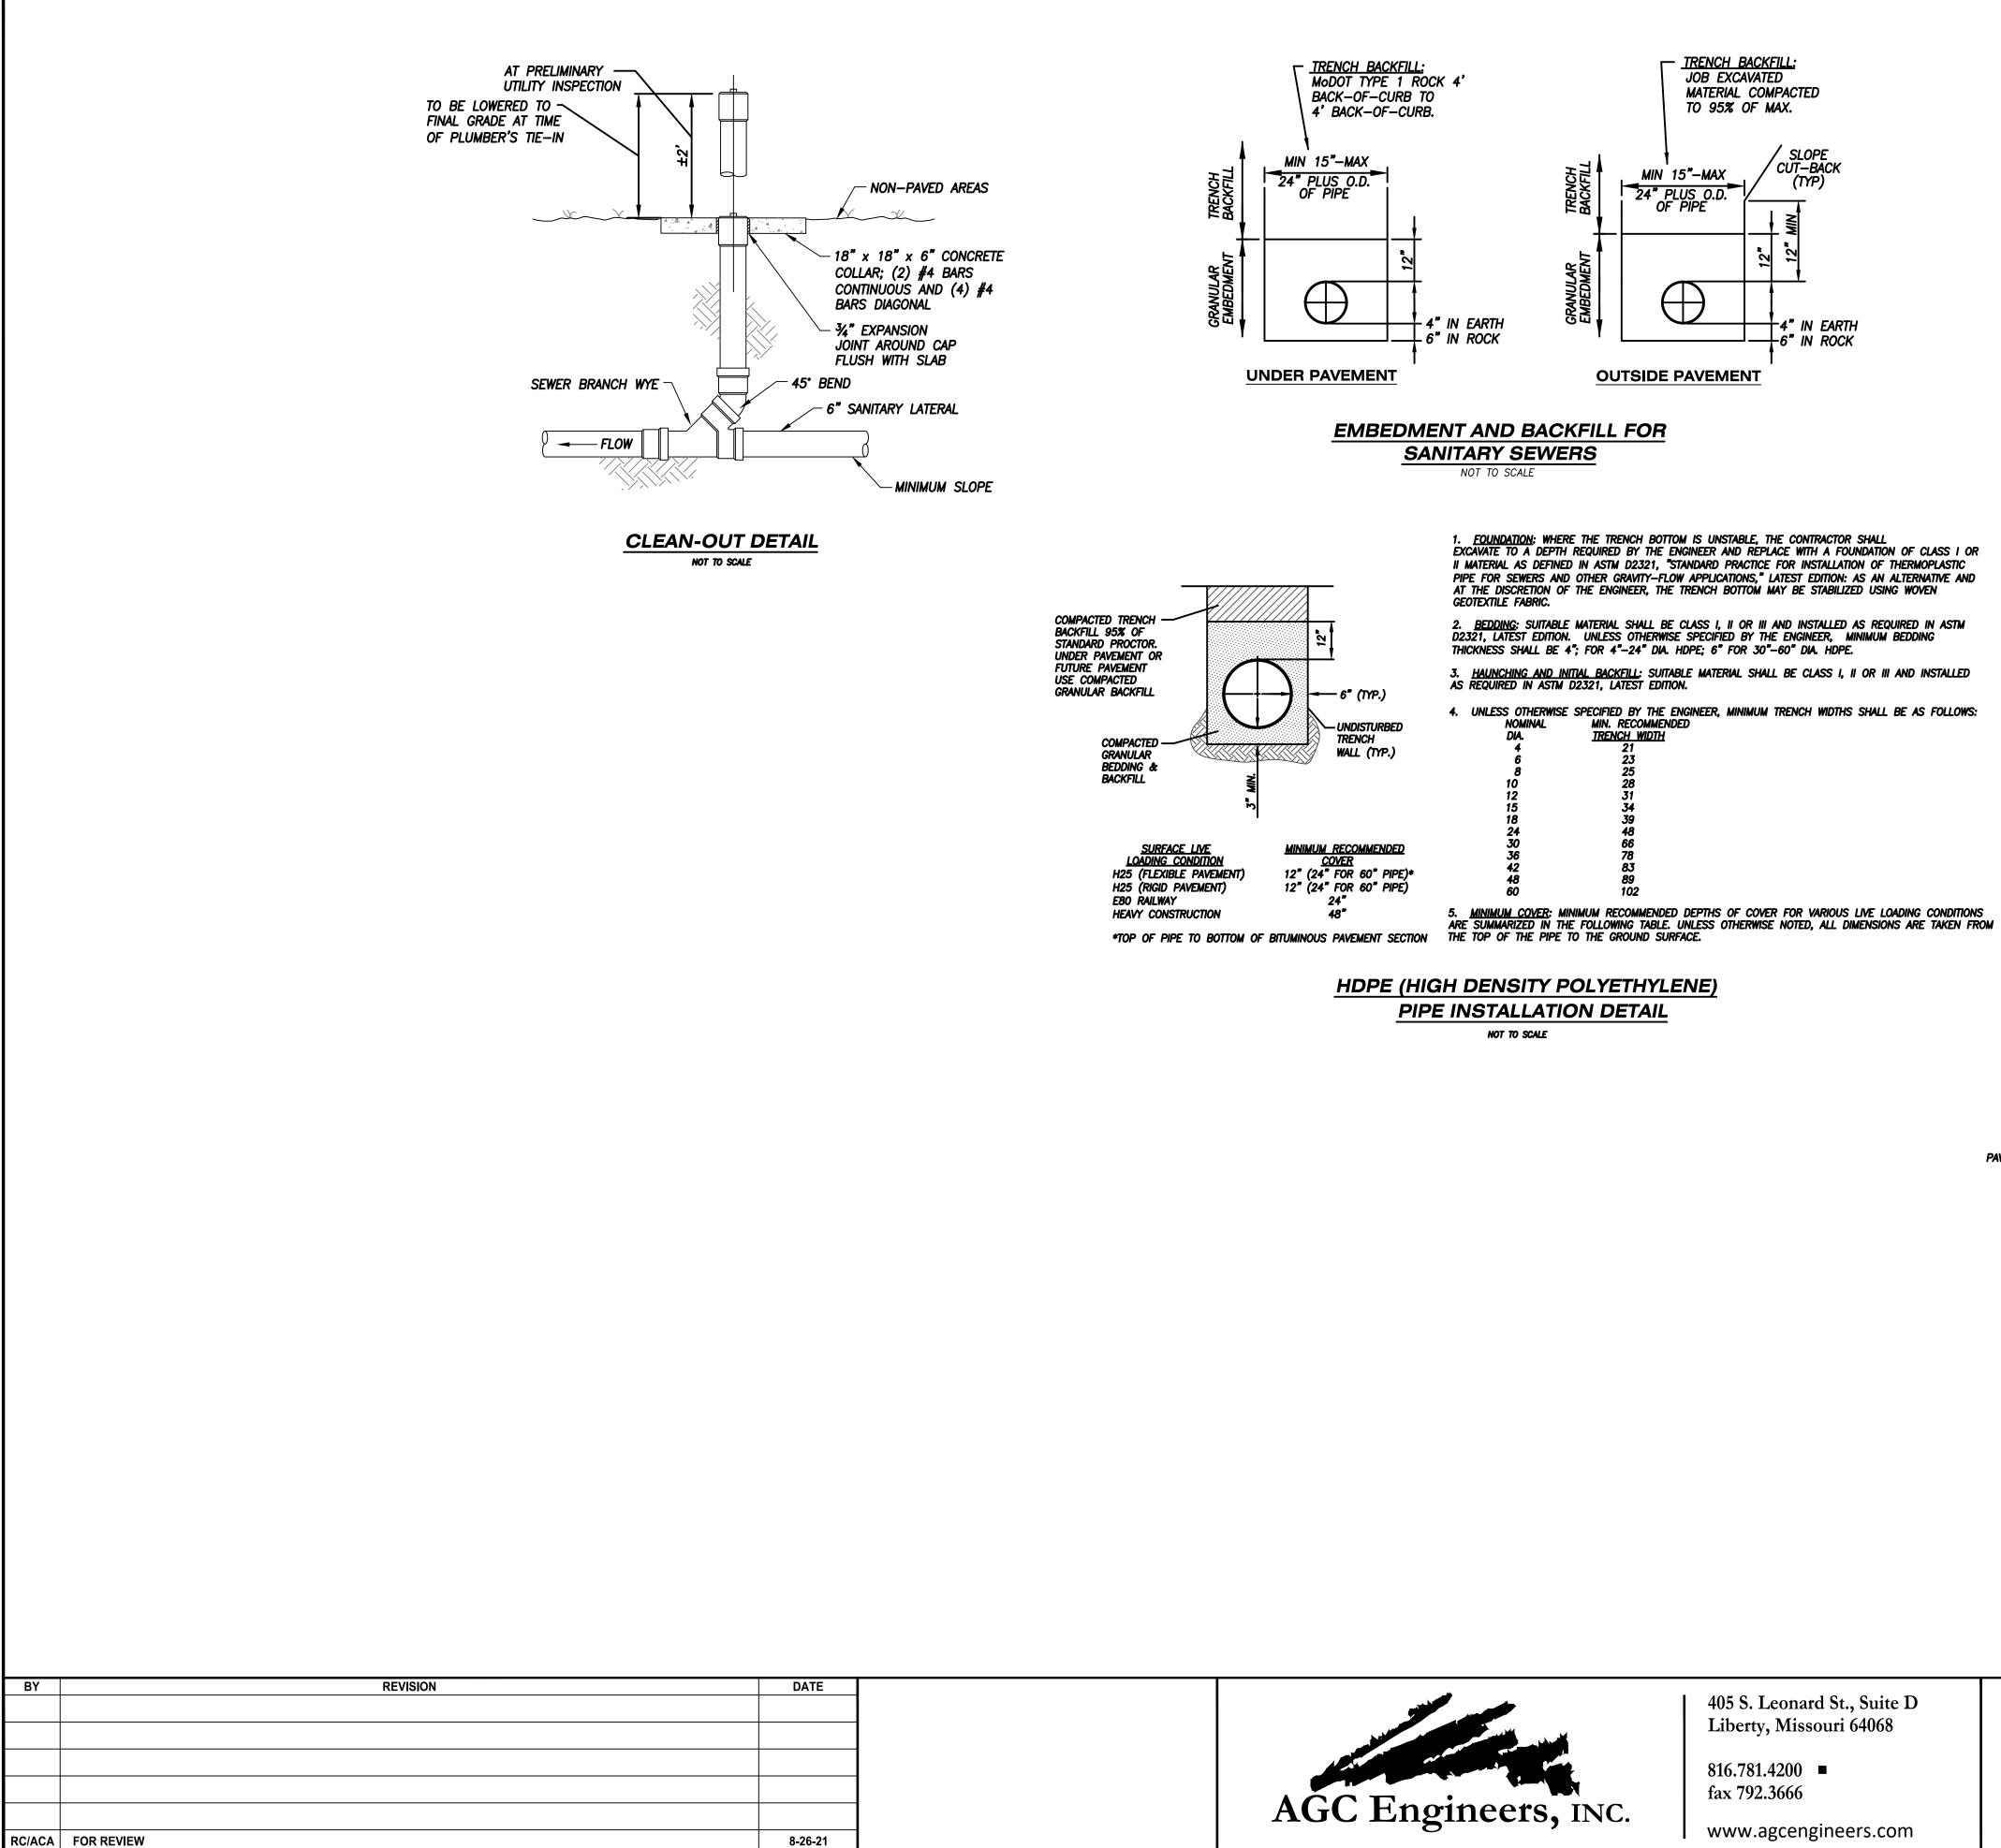


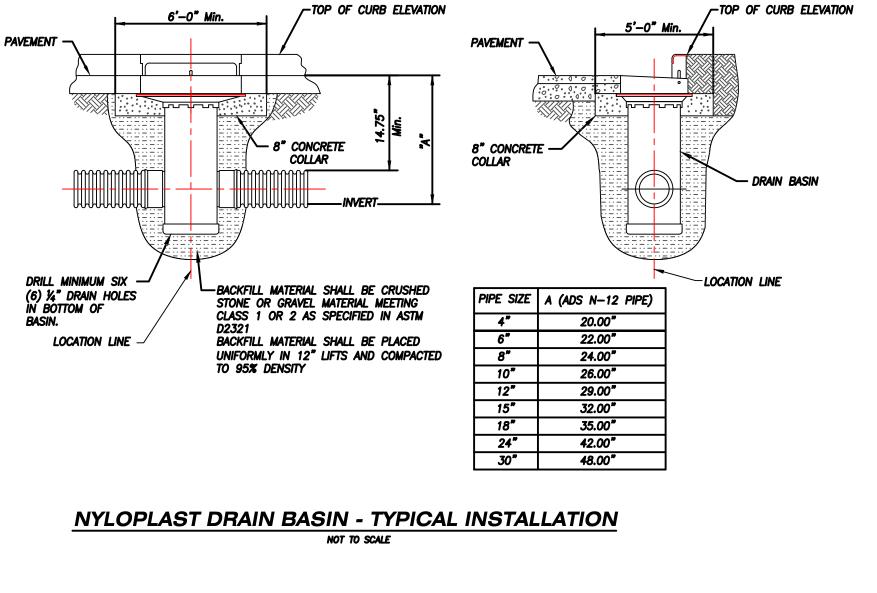



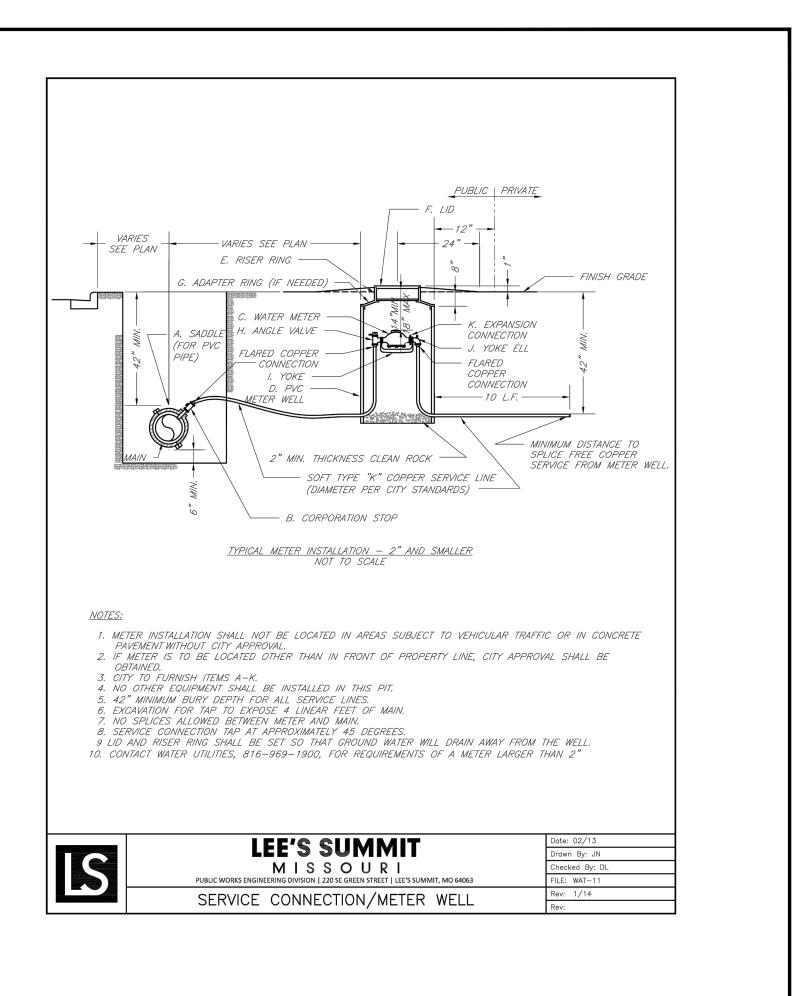


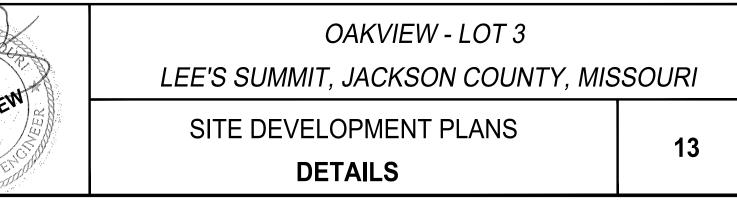

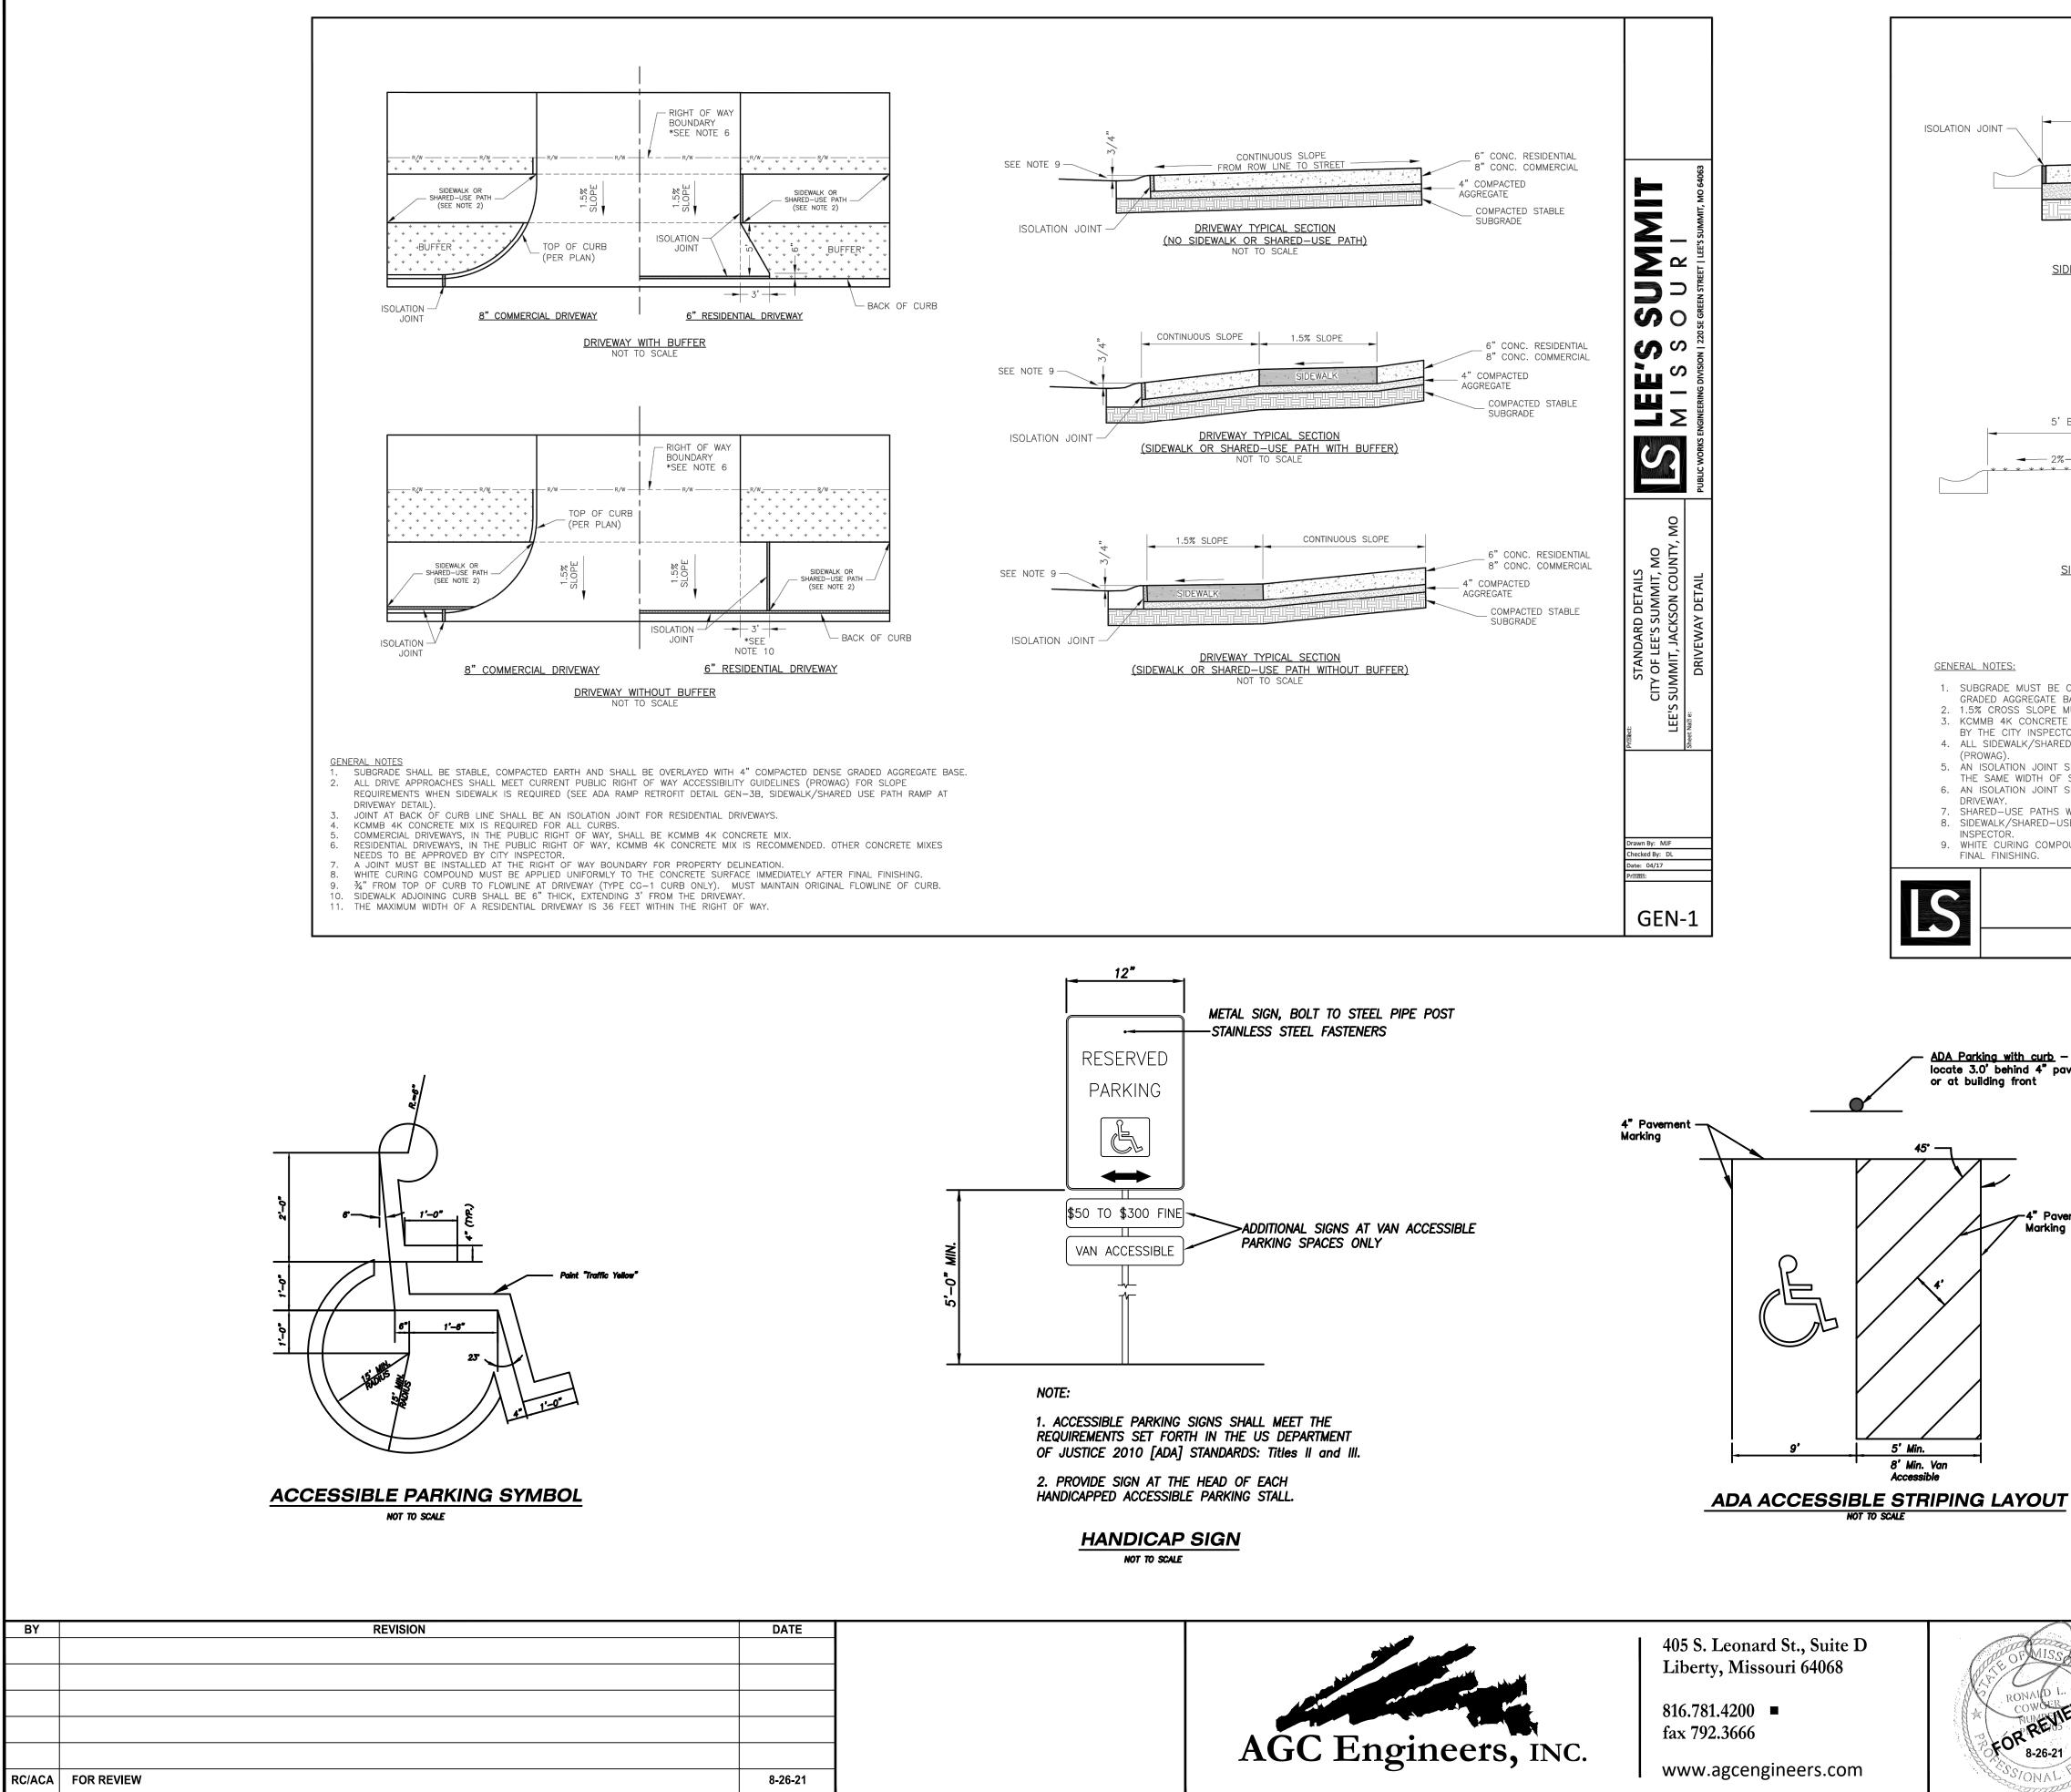



Aut TO SALE		EWALK OR D-USE PATH - 1.5% SLOPE	VARIES MIN. 2%	
<form>          Suppose Suppos</form>		SUE	6" CONCRETE (SHARED — 4" COMPACTED AGGREGA MPACTED STABLE BGRADE	-USE PATH)
Supprise Shareb - Use Path Use Path Use Shareb - Use Path Path Detail D North Path Detail D North Path Detail D North Path Detail D North Path D D North Pa	<u>SIDEWALK/SHARED</u> NN	<u>-USE PATH WITHOUT BUFFER</u>		
CONCRETE (SIDEWALK)     C	5' BUFFER		VARIES	
SUBCRADE SEE NOTE 1 SEE NOTE	2%-4% SLOPE * * * * * * * * *		6" CONCRETE (S	SHARED-USE PATH) Ed
e Mase e Must Be Maintained Throuich Driveways. Et Must Be Maintained Throuich Driveways. Et Must Be Maintained Throuich Driveways. Et Must Be Placed at a Maximum of 150 FT. Construction Joints Shall Be Placed of Sidewark/Shared-use Paths But No Greater Than 10 FT. If Shall Be Placed at a Maximum of 150 FT. CONSTRUCTION JOINTS Shall Be Placed of Sidewark/Shared-use Paths But No Greater Than 10 FT. If Shall Be Placed Where The Sidewark/Shared-use Paths Meets a residential is width Shall Be 10 FT. Wide. "Use Paths FiniShing Shall Be full Broom FiniSh or as Directed By City MI S S O U R I Public Works Engineening Division 1 20 se Green Street 1 Lees Summit, Mo 64063 SIDEWARK/SHARED-USE PATH DETAIL Gen-2 Age- powement marking			SUBGRAD	E
MISSOURI       Checked By: DL         DUBLIC WORKS ENGINEERING DIVISION   220 SE GREEN STREET   LEE'S SUMMIT, MO 64063       GEN-2         SIDEWALK/SHARED-USE PATH DETAIL       GEN-2			PATHS MEETS A RESIDENT	AL
SIDEWALK/SHARED-USE PATH DETAIL GEN-2	IS WIDTH SHALL BE -USE PATHS FINISHIN IPOUND MUST BE AP	IG SHALL BE FULL BROOM FINISH OF		Date: 04/17
avement	IS WIDTH SHALL BE - -USE PATHS FINISHIN MPOUND MUST BE AP	IG SHALL BE FULL BROOM FINISH OF PPLIED UNIFORMLY TO THE CONCRETE EE'S SUMMIT MISSOURI	SURFACE IMMEDIATELY AFT	Date: 04/17 Drawn By: MJF
avement ing	IS WIDTH SHALL BE - -USE PATHS FINISHIN MPOUND MUST BE AP LE PUBLIC WORKS ENGINE	IG SHALL BE FULL BROOM FINISH OF PPLIED UNIFORMLY TO THE CONCRETE EE'S SUMMIT M I S S O U R I ERING DIVISION   220 SE GREEN STREET   LEE'S SUMI	SURFACE IMMEDIATELY AFT	Date: 04/17 Drawn By: MJF Checked By: DL
	IS WIDTH SHALL BE -USE PATHS FINISHIN MPOUND MUST BE AP PUBLIC WORKS ENGINER SIDEWALK	IG SHALL BE FULL BROOM FINISH OF PPLIED UNIFORMLY TO THE CONCRETE EE'S SUMMIT M I S S O U R I ERING DIVISION   220 SE GREEN STREET   LEE'S SUMI	SURFACE IMMEDIATELY AFT	Date: 04/17 Drawn By: MJF Checked By: DL
	IS WIDTH SHALL BE USE PATHS FINISHIN APOUND MUST BE AP PUBLIC WORKS ENGINER SIDEWALK	IG SHALL BE FULL BROOM FINISH OF PPLIED UNIFORMLY TO THE CONCRETE EE'S SUMMIT M I S S O U R I ERING DIVISION   220 SE GREEN STREET   LEE'S SUMI	SURFACE IMMEDIATELY AFT	Date: 04/17 Drawn By: MJF Checked By: DL
	IS WIDTH SHALL BE USE PATHS FINISHIN MPOUND MUST BE AP PUBLIC WORKS ENGINER SIDEWALK	IG SHALL BE FULL BROOM FINISH OF PPLIED UNIFORMLY TO THE CONCRETE EE'S SUMMIT M I S S O U R I ERING DIVISION   220 SE GREEN STREET   LEE'S SUMI	SURFACE IMMEDIATELY AFT	Date: 04/17 Drawn By: MJF Checked By: DL
	IS WIDTH SHALL BE USE PATHS FINISHIN MPOUND MUST BE AP PUBLIC WORKS ENGINER SIDEWALK	IG SHALL BE FULL BROOM FINISH OF PPLIED UNIFORMLY TO THE CONCRETE EE'S SUMMIT M I S S O U R I ERING DIVISION   220 SE GREEN STREET   LEE'S SUMI	SURFACE IMMEDIATELY AFT	Date: 04/17 Drawn By: MJF Checked By: DL

OAKVIEW - LOT 3 LEE'S SUMMIT, JACKSON COUNTY, MISSOURI THE REALENN SITE DEVELOPMENT PLANS DETAILS

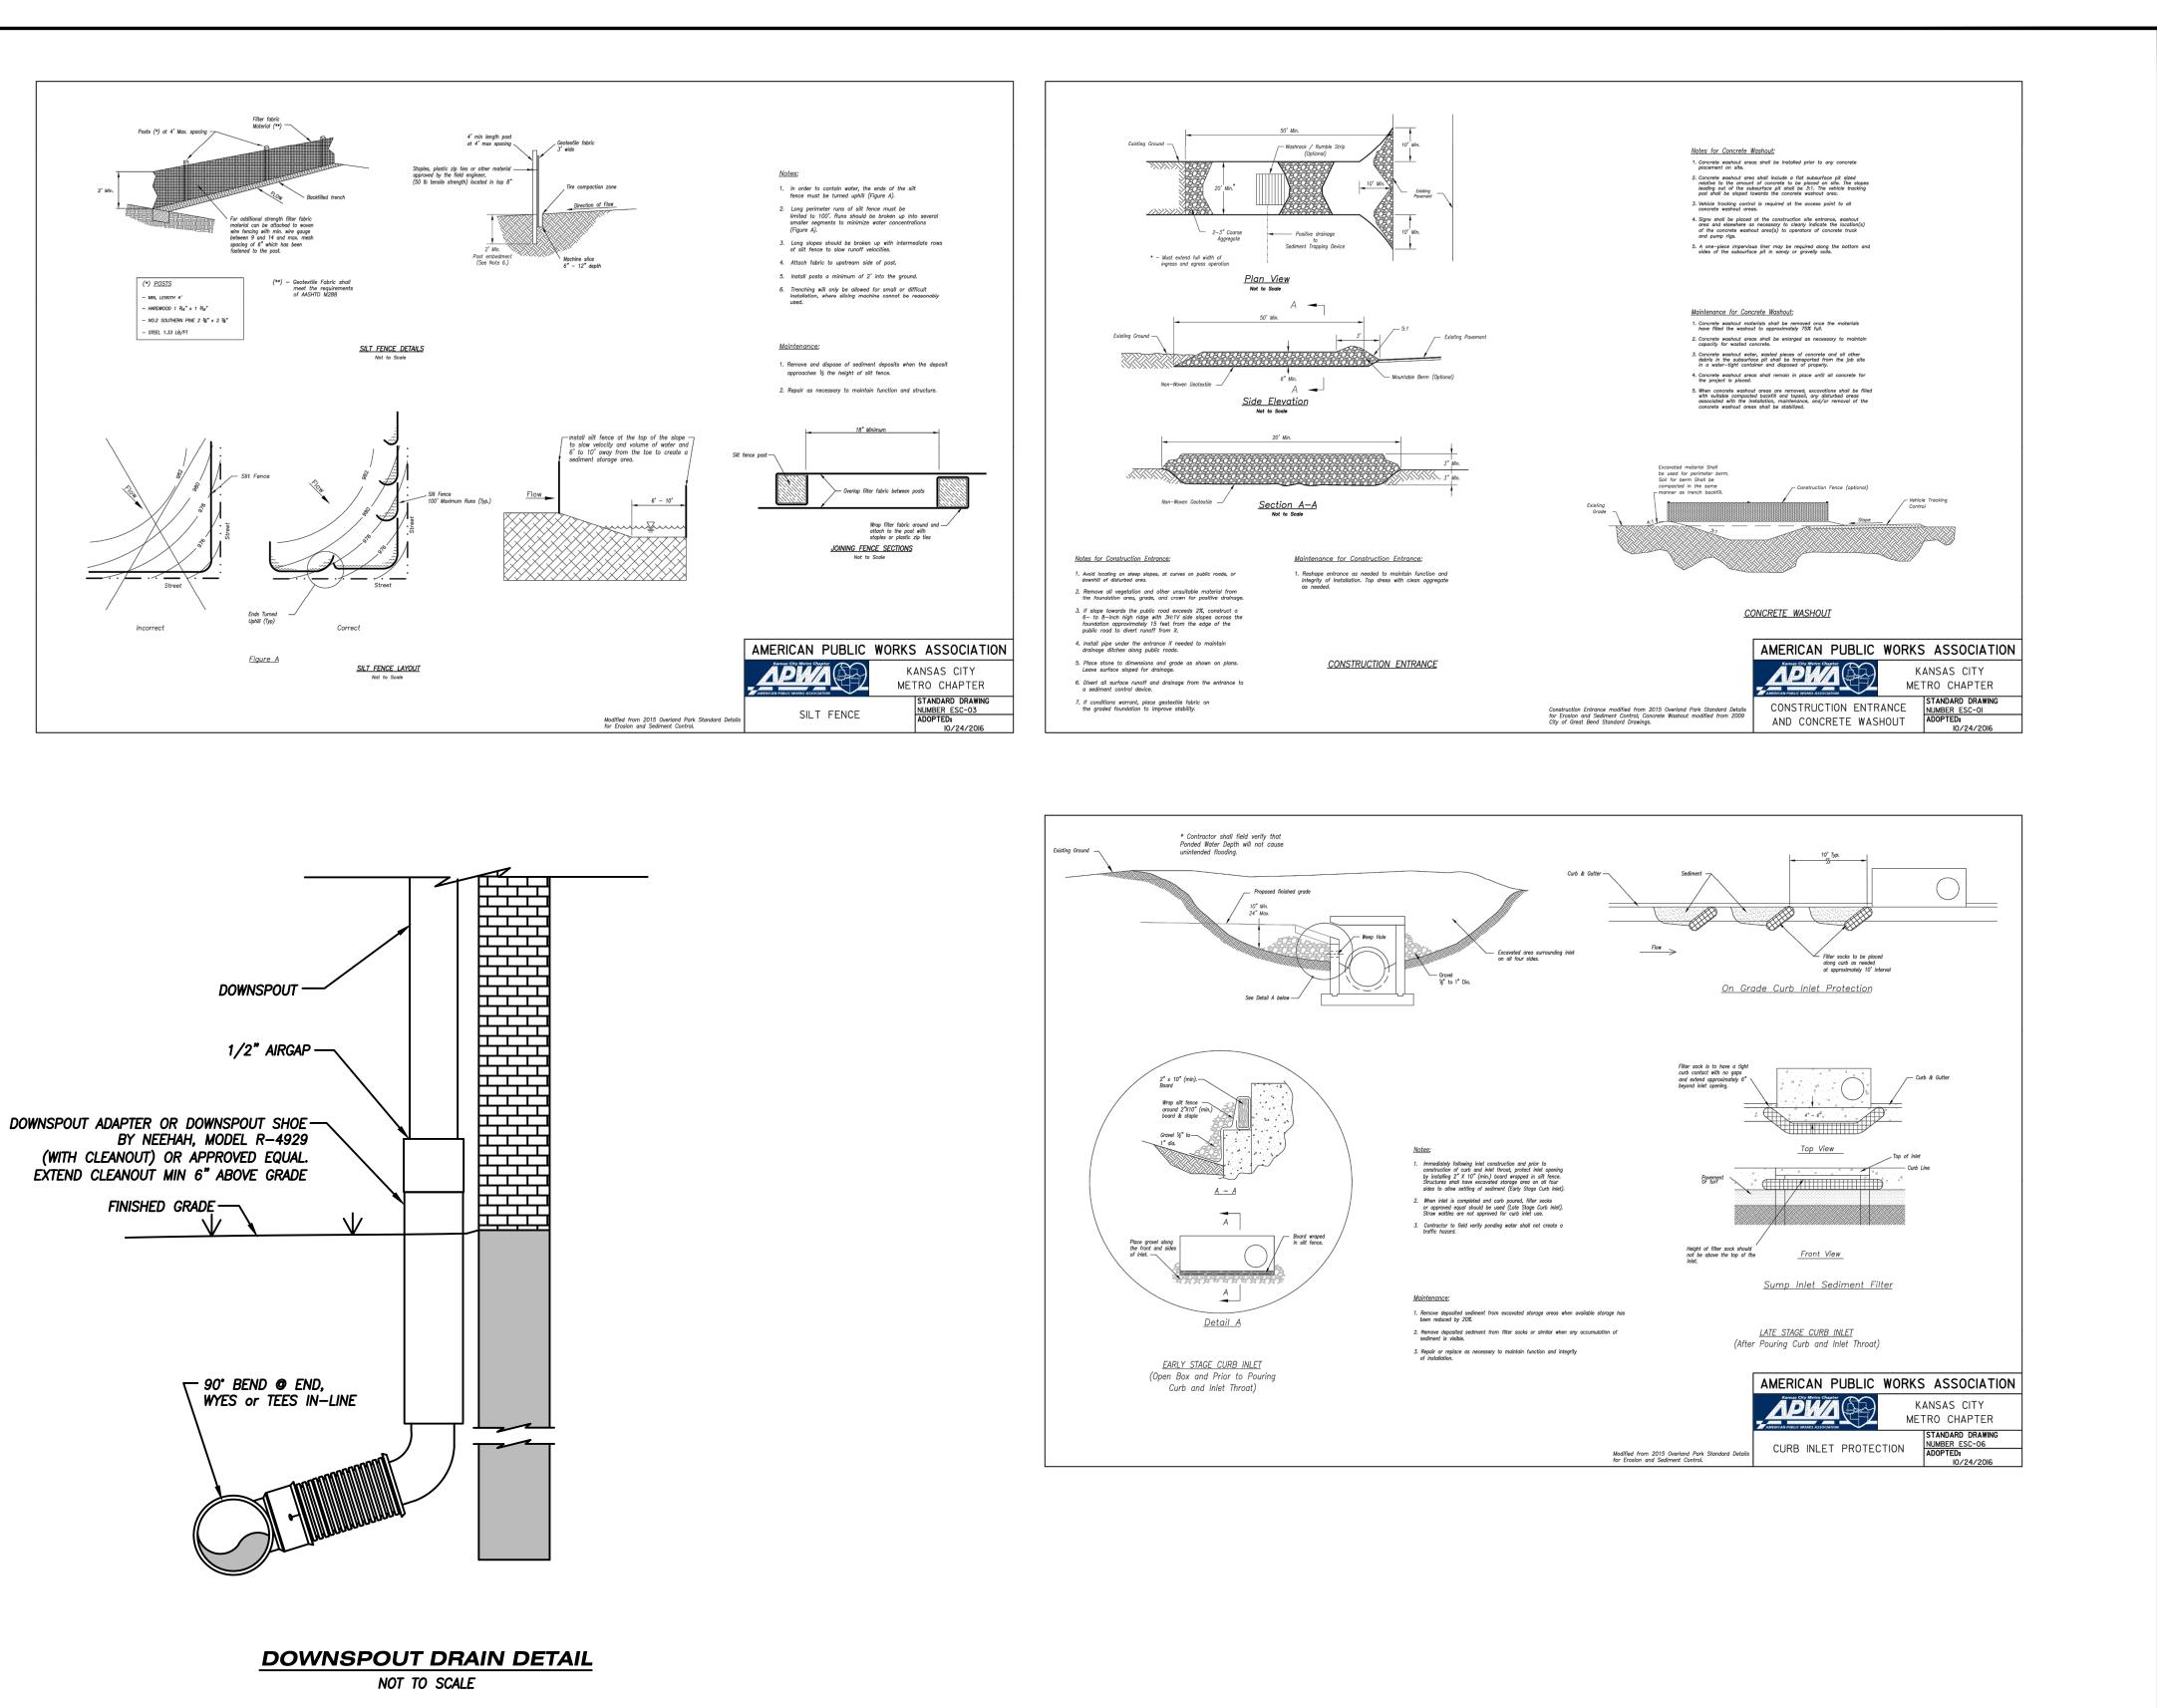

BY	REVISION	DATE	
		0.00.04	
RC/ACA	FOR REVIEW	8-26-21	

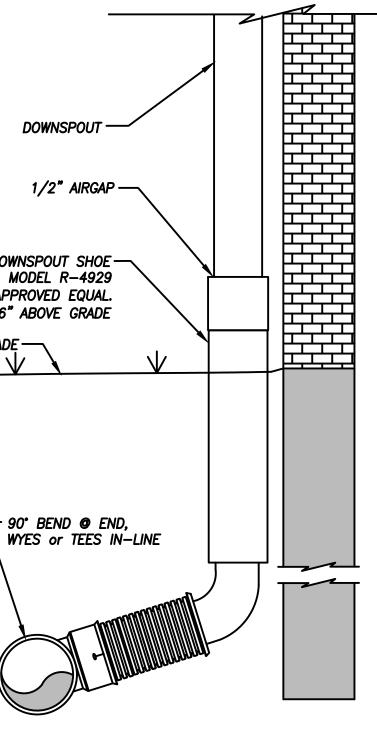

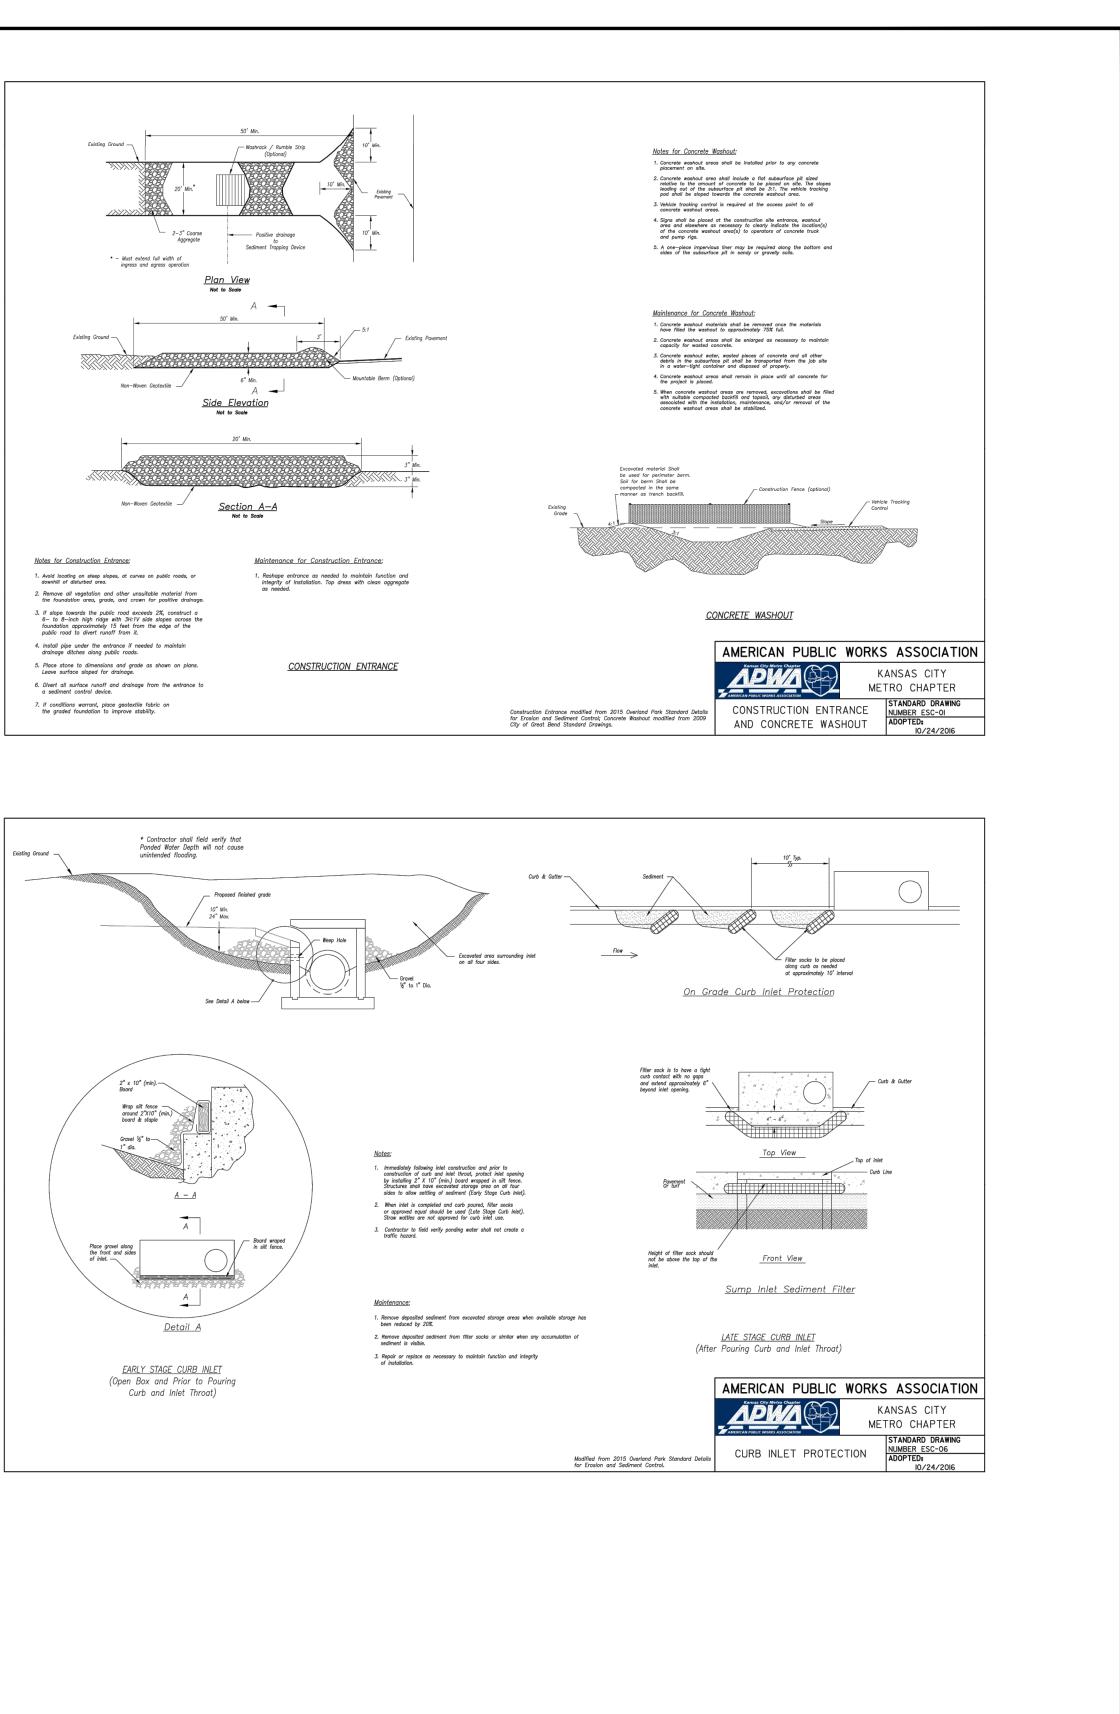



AGC Engineers, INC.

405 S. Leonard St., Suite D Liberty, Missouri 64068

816.781.4200 ■ fax 792.3666

www.agcengineers.com

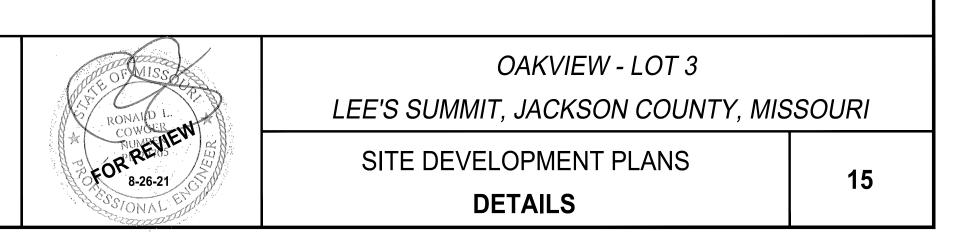

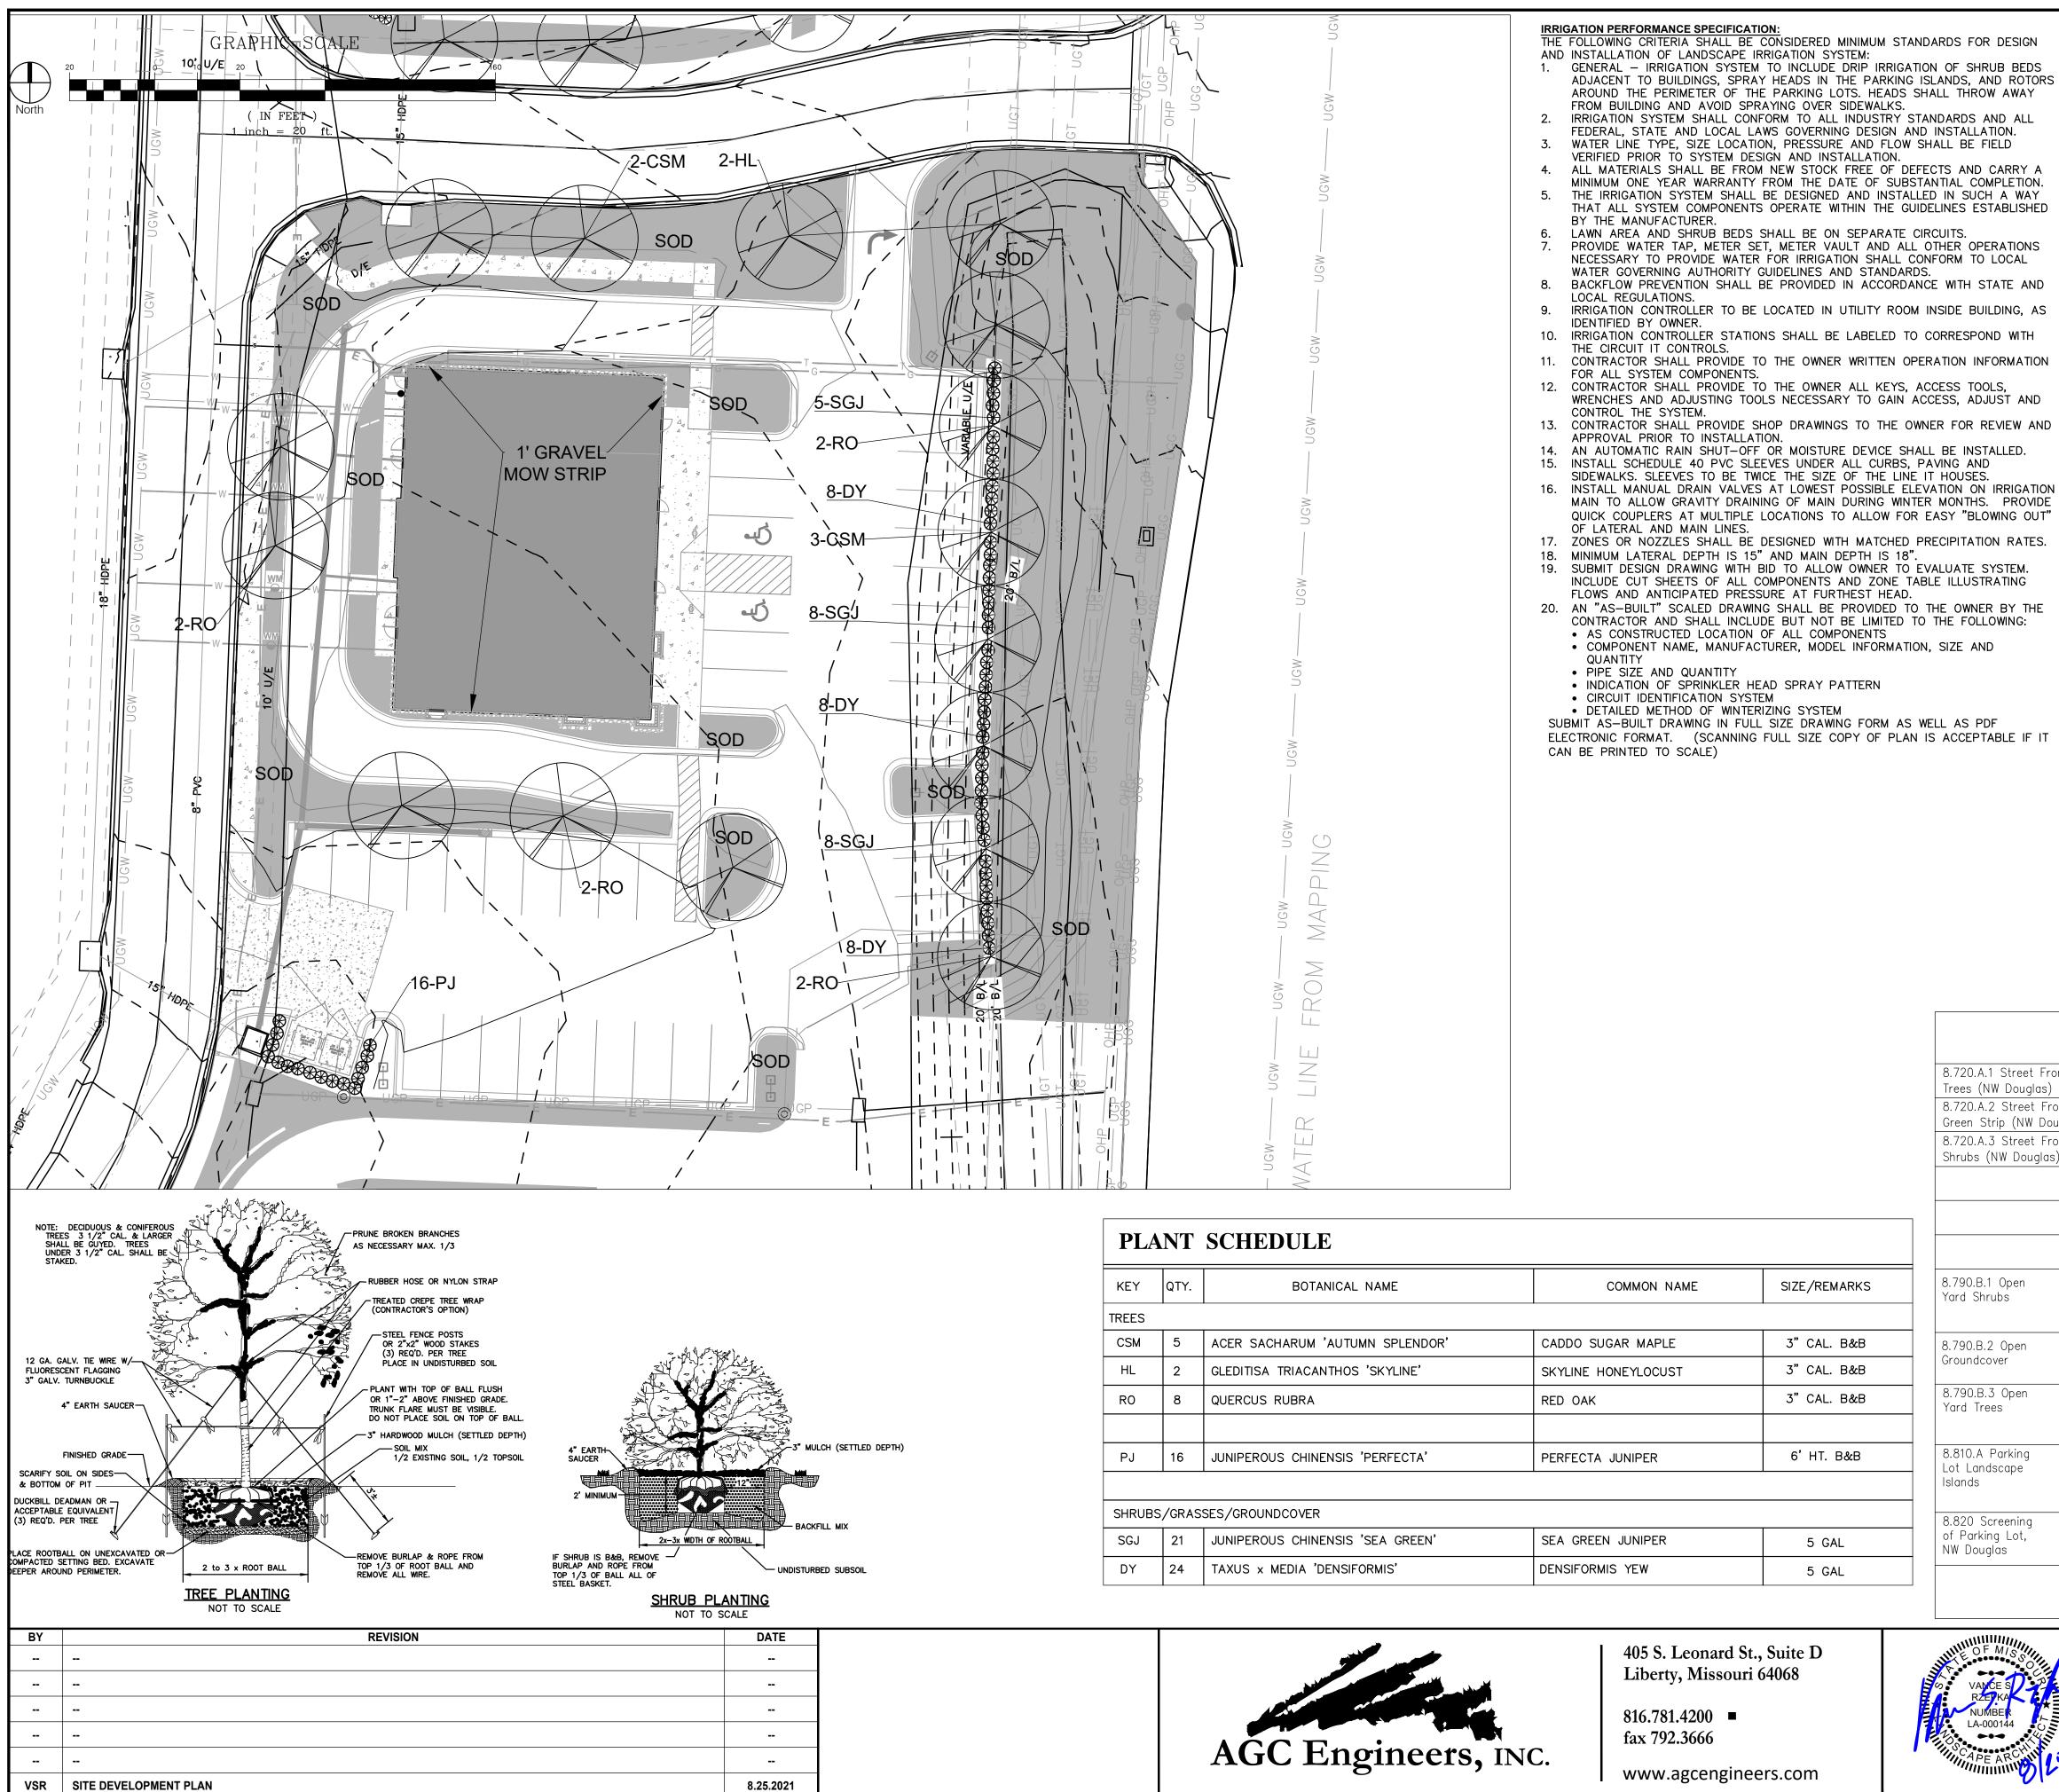

1						LANDSCAPE	WORKSHEET	
						ORDINANCE REQUIRMENT	REQUIRED FOR THIS SITE	PROPOSED (EXISTING AND NEW LANDSCAPE)
.1		ndw			8.720.A.1 Street Frontage Trees (NW Douglas)	1 tree per 30 feet of street frontage	216 ft. of street frontage/30= 8 trees required	8 trees
AGG AGG					8.720.A.2 Street Frontage Green Strip (NW Douglas)	20 feet	20 feet	20 feet
		- ugw -			8.720.A.3 Street Frontage Shrubs (NW Douglas)	1 shrub per 20 feet of street frontage	216 ft. of street frontage/20= 11 shrubs required	11 shrubs
PL	ANT	SCHEDULE						
KEY	QTY.	BOTANICAL NAME	COMMON NAME	SIZE/REMARKS	8.790.B.1 Open Yard Shrubs	2 shrubs per 5000 sq. ft. of total lot area excluding building	17,235 sq. ft./5000 x 2=6.9 shrubs.	7 Upright Junipers
TREES						footprint.		
CSM	5	ACER SACHARUM 'AUTUMN SPLENDOR'	CADDO SUGAR MAPLE	3" CAL. B&B	8.790.B.2 Open	Open area not covered with		Sod
HL	2	GLEDITISA TRIACANTHOS 'SKYLINE'	SKYLINE HONEYLOCUST	3" CAL. B&B	Groundcover	other materials shall be covered with sod.		
RO	8	QUERCUS RUBRA	RED OAK	3" CAL. B&B	8.790.B.3 Open Yard Trees	1 tree per 5000 sq. ft. of total lot area excluding building and parking.	18,736 sq. ft./5000=3.7 trees.	4
	10	JUNIPEROUS CHINENSIS 'PERFECTA'	PERFECTA JUNIPER	6' HT. B&B	8.810.A Parking Lot Landscape	5% of entire parking area (spaces, aisles & drives); 1	17,235 sq.ft. of parking area x .05 = 862 sq.ft. of	1,052 sq.ft.
PJ	16				Islands	island at end of every parking	landscape parking lot islands	
					_	island at end of every parking bay, min. 9' wide	required	
SHRUE	BS/GRAS	SSES/GROUNDCOVER		5.04	8.820 Screening	bay, min. 9' wide 12 shrubs per 40 linear feet	required 120 linear feet/40 x 12	36 shrubs
		SSES/GROUNDCOVER JUNIPEROUS CHINENSIS 'SEA GREEN' TAXUS x MEDIA 'DENSIFORMIS'	SEA GREEN JUNIPER DENSIFORMIS YEW	5 GAL 5 GAL	_	bay, min. 9' wide	required	36 shrubs

LANDSCAPING NOTES: 1. LOCATE ALL UTILITIES BEFORE LANDSCAPE CONSTRUCTION BEGINS. 2. NOTIFY OWNER REPRESENTATIVE OF ANY LAYOUT DISCREPANCIES. 3. ALL EXTERIOR GROUND WITHIN THE LIMITS OF THE CONTRACT, EXCEPT FOR SURFACES OCCUPIED BY BUILDINGS, STRUCTURES, PAVING, AND AS DIRECTED ON THE DRAWINGS AS UNDISTURBED, SHALL BE FILLED WITH SIX INCHES (6") OF TOPSOIL. 4. ALL DISTURBED AREAS NOT DESIGNATED FOR OTHER PLANTING SHALL BE SODDED. SOD SHALL CONSIST OF 90% TURF TYPE TALL FESCUE 10% BLUEGRASS. 5. WEED MAT SHALL BE USED UNDER ALL PLANTING AREAS NOT TO BE SODDED OR AS DIRECTED ON THE DRAWINGS. THE MAT SHALL BE COVERED WITH MULCH AND SECURED IN-PLACE BY A SOIL ANCHOR. 6. QUANTITIES INDICATED IN PLANT LIST ARE FOR CONVENIENCE ONLY. CONTRACTOR IS RESPONSIBLE FOR PLANT QUANTITIES AS ILLUSTRATED ON THE PLAN. 7. SHREDDED HARDWOOD MULCH SHALL BE USED AS THREE INCH (3") TOP DRESSING IN ALL PLANT BEDS AND AROUND ALL TREES. SINGLE TREES OR SHRUBS SHALL BE MULCHED TO THE OUTSIDE EDGE OF SAUCER OR LANDSCAPE ISLAND (SEE PLANTING DETAILS). 8. PROVIDE STEEL EDGING AROUND ALL SHRUB AND GROUNDCOVER BEDS. STEEL EDGING SHALL BE 1/8" x 4" WITH CLIPS AND REBAR STAKES FIVE FEET(5') ON CENTER. 9. FERTILIZE ALL PLANTS AT THE TIME OF PLANTING WITH TIME-RELEASE FERTILIZER(3-4 SLOW-RELEASE TABLETS/PELLETS). 10. IF LEANING OCCURS WITHIN ONE YEAR, TREES SHALL BE RE-STAKED (SEE PLANTING DETAILS). 11. CONTRACTOR SHALL STAKE ALL PLANT MATERIALS PRIOR TO INSTALLATION FOR THE PURPOSE OF DETERMINING CONFLICTS WITH ROCK, UTILITIES, ETC. NO PLANTS CAN BE PLANTED DIRECTLY ON ROCK OR UTILITIES. NOTIFY ARCHITECT/ENGINEER/OWNER AT ONCE IF ANY CONFLICTS OCCUR. CONTRACTOR WILL BE REQUIRED TO ADJUST PLANT LOCATIONS AT NO ADDITIONAL COST. 12. CONTRACTOR IS RESPONSIBLE FOR WATERING ALL SOD UNTIL ROOTS HAVE KNOTTED INTO SOIL AND OWNER HAS OCCUPIED THE BUILDING. 13. PROVIDE "GATOR" BAGS ON ALL TREES. REFILL AS NECESSARY UNTIL OWNER OCCUPIES THE BUILDING. 14. PROVIDE ROLLED EROSION CONTROL MAT, NORTH AMERICAN GREEN SC150BN OR APPROVED EQUAL OVER ALL NATIVE GRASS SEEDED AREAS.

15. 12" GRAVEL MOW STRIP - PROVIDE AND INSTALL: "4" x 5" STEEL EDGING (SURE-LOC OR EQ.). ANCHOR IN PLACE WITH STAKES PER MANUFACTURER. PROVIDE AND INSTALL HEAVY DUTY WEED BARRIER FABRIC UNDER GRAVEL. PROVIDE AND INSTALL 3" DEPTH OF 1"-2" MULTI-COLORED WASHED RIVER GRAVEL, SUBMIT COLOR SAMPLE TO OWNER FOR APPROVAL.

# **OAKVIEW - LOT 3**

LEE'S SUMMIT, JACKSON COUNTY, MISSOURI

# SITE DEVELOPMENT PLANS

LANDSCAPE PLAN

Luminaire S	Schedule				
Symbol	Qty	Label	Lum. Lumens	LLF	Description
	2	S1 R4	16573	0.950	RSX1 LED P4 40K R4
↓ ↓	2	S1 R4 TWIN	16573	0.950	(2) RSX1 LED P4 40K R4
	б	WP R3	7524	0.950	WDGE3 LED P1 70CRI R3


0.2

0.2

0.2

0.3

Label	Units	Avg	Max	Min	Avg/Min
PARKING LOT_Planar	Fc	3.63	17.3	0.4	9.08
Property Line	Fc	0.22	1.5	0.0	N.A.

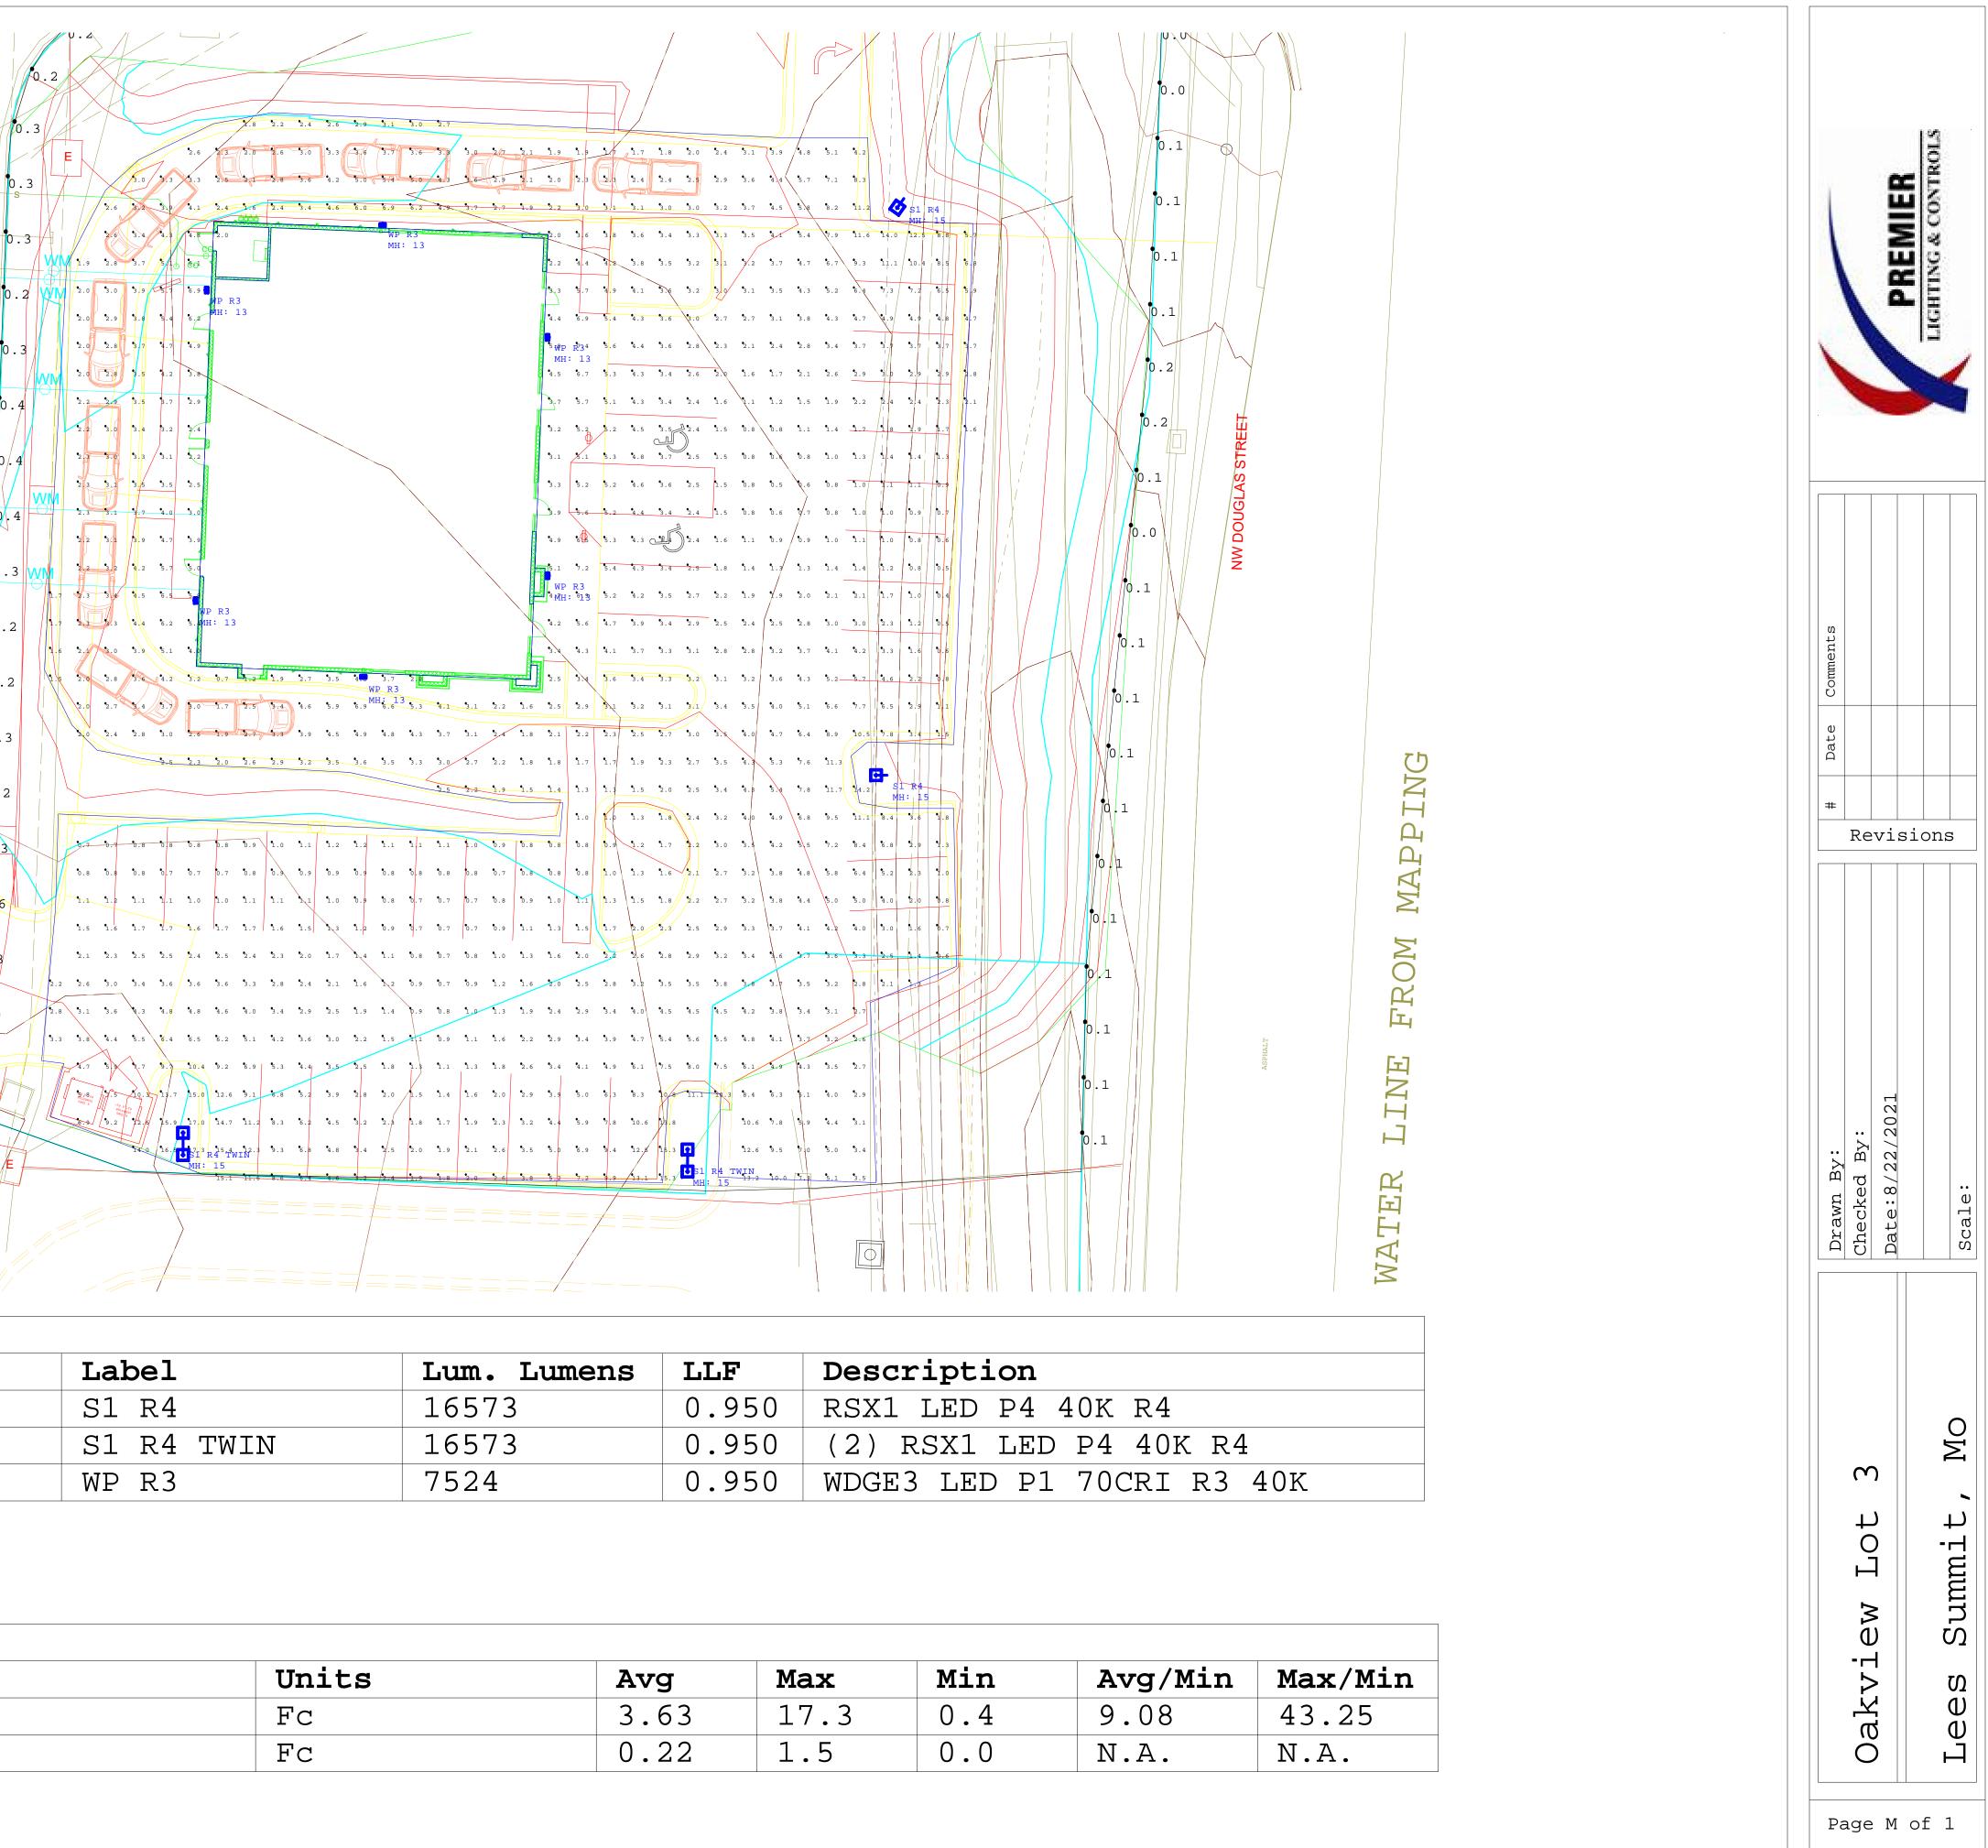



0.57 ft<sup>2</sup> (0.05 m<sup>2</sup>)

21.8" (55.4 cm)

13.3" (33.8 cm)

3.0" (7.6 cm) Main Body

7.2" (18.4 cm) Arm

22.0 lbs (10.0 kg)

(SPA mount)

**Specifications** 

EPA

(ft<sup>2</sup>@0°):

Length:

Width:

Height:

Weight:

(SPA mount):







Н

Hit the Tab key or mouse over the page to see all interactive elements.

#### Introduction

Catalog

Number

Notes

Туре

The new RSX LED Area family delivers maximum value by providing significant energy savings, long life and outstanding photometric performance at an affordable price. The RSX1 delivers 7,000 to 17,000 lumens allowing it to replace 70W to 400W HID luminaires.

The RSX features an integral universal mounting mechanism that allows the luminaire to be mounted on most existing drill hole patterns. This "no-drill" solution provides significant labor savings. An easy-access door on the bottom of mounting arm allows for wiring without opening the electrical compartment. A mast arm adaptor, adjustable integral slipfitter and other mounting configurations are available.

#### EXAMPLE: RSX1 LED P4 40K R3 MVOLT SPA DDBXD

Orderin	g Informa	ation		E	<b>XAMPLE:</b> RSXT LED P4 40K R3 MVOLT SPA DDBXD
RSX1 LED					
Series	Performance Package	Color Temperature	Distribution	Voltage	Mounting
RSX1 LED	P1 P2 P3 P4	30K 3000K 40K 4000K 50K 5000K	R2Type 2 WideR3Type 3 WideR3SType 3 ShortR4Type 4 WideR4SType 4 ShortR5Type 5 Wide 1R5SType 5 Short 1AFRAutomotive Front RowAFRP0Automotive Front RowRight RotatedAFRL90Automotive Front RowLeft Rotated	MVOLT         (120V-277V) <sup>2</sup> HVOLT         (347V-480V) <sup>3</sup> XVOLT         (277V-480V) <sup>4</sup> (use specific voltage for options as noted)         120 <sup>3</sup> 120 <sup>3</sup> 277 <sup>5</sup> 208 <sup>3</sup> 347 <sup>5</sup> 240 <sup>3</sup> 480 <sup>5</sup>	<ul> <li>SPA Square pole mounting (3.0" min. SQ pole for 1 at 90°, 3.5" min. SQ pole for 2, 3, 4 at 90°)</li> <li>RPA Round pole mounting (3.2" min. dia. RND pole for 2, 3, 4 at 90°, 3.0" min. dia. RND pole for 1 at 90°, 2 at 180°, 3 at 120°)</li> <li>MA Mast arm adaptor (fits 2-3/8" 0D horizontal tenon)</li> <li>IS Adjustable slipfitter (fits 2-3/8" 0D tenon) <sup>6</sup></li> <li>WBA Wall bracket <sup>1</sup></li> <li>WBASC Wall bracket with surface conduit box</li> <li>AASP Adjustable tilt arm square pole mounting <sup>6</sup></li> <li>AARP Adjustable tilt arm with wall bracket <sup>6</sup></li> <li>AAWSC Adjustable tilt arm wall bracket and surface conduit box <sup>6</sup></li> </ul>

Dptions		Finish	
Shipped Installed         HS       House-side shield <sup>7</sup> PE       Photocontrol, button style <sup>8,9</sup> PEX       Photocontrol external threaded, adjustable <sup>9,10</sup> PER7       Seven-wire twist-lock receptacle only (no controls) <sup>9,11,12,13</sup> CE34       Conduit entry 3/4" NPT (Qty 2)         SF       Single fuse (120, 277, 347) <sup>5</sup> DF       Double fuse (208, 240, 480) <sup>5</sup> SPD20KV       20KV Surge pack (10KV standard)         FAO       Field adjustable output <sup>9,13</sup> DMG       0-10V dimming extend out back of housing for external control (control ordered separate) <sup>9,13</sup>	Shipped Installed         *Standalone and Networked Sensors/Controls (factory default settings, see table page 9)         NLTAIR2       nLight AIR generation 2 <sup>13,14,15</sup> PIRHN       Networked, Bi-Level motion/ambient sensor (for use with NLTAIR2) <sup>13,15,16</sup> BAA       Buy America(n) Act Compliant         *Note: PIRHN with nLight Air can be used as a standalone or networked solution. Sensor coverage pattern is affected when luminaire is tilted.         Shipped Separately (requires some field assembly)         EGS       External glare shield <sup>7</sup> EGFV       External glare full visor (360° around light aperture) <sup>7</sup> BS       Bird spikes <sup>17</sup>	DDBXD DBLXD DNAXD DWHXD DDBTXD DBLBXD DNATXD DWHGXD	Dark Bronze Black Natural Aluminum White Textured Dark Bronze Textured Black Textured Natural Aluminum Textured White



One Lithonia Way • Conyers, Georgia 30012 • Phone: 1-800-705-SERV (7378) • www.acuitybrands.com © 2018-2021 Acuity Brands Lighting, Inc. All rights reserved. Lithonia RSX1 Area LED Rev. 05/04/21 Page 1 of 9

#### **Ordering Information**

#### Accessories

RSX1HS RSX1 House side shield (includes 1 shield) RSX1HSAFRR U RSX1 House side shield for AFR rotated optics (includes 1 shield) External glares hield (specify finish) RSX1EGS (FINISH) U RSX1EGFV (FINISH) U External glare full visor (specify finish) RSXRPA (FINISH) U RSX Universal round pole adaptor plate (specify finish) RSXWBA (FINISH) U RSX WBA wall bracket (specify finish)<sup>1</sup> RSXSCB (FINISH) U RSX Surface conduit box (specify finish, for use with WBA, WBA not included) DLL127F 1.5 JU Photocell -SSL twist-lock (120-277V) 18 DLL347F 1.5 CUL JU Photocell -SSL twist-lock (347V) 18 DLL480F 1.5 CUL JU Photocell -SSL twist-lock (480V) 18 DSHORT SBK U Shorting cap 1

#### **External Shields**



- 2
- VTES Any Type 5 distribution, is not available with WBA. MVOLT driver operates on any line voltage from 120-277V (50/60 Hz). HVOLT driver operates on any line voltage from 347-480V (50/60 Hz). XVOLT driver operates on any line voltage from 377-480V (50/60 Hz). XVOLT driver operates on any line voltage from 277V-480V (50/60 Hz). XVOLT not available with fusing (5F or DF) and not available with PE or PEX. Single fuse (5F) requires 120V, 277V or 347V. Double fuse (DF) requires 208V, 240V or 480V. Maximum tilt is 90° above horizontal. It may be ordered as an accessory. 3 4
- 5
- 67
- IL may be ordered as an accessory. Requires MVOLT or 347V. Not available in combination with other light sensing control options (following options cannot be combined: PE, PEX, PER7, FAO, DMG, PIRHN).
- Requires 120V, 208V, 240V or 277V. 10

- Twistlock photocell ordered and shipped as a separate line item from Acuity Brands Controls. See accessories. Shorting Cap included. Dimming leads capped for future use. 11
- 12
- For units with option PERY, the mounting must be restricted to +/-45° from horizontal aim per ANSI C136.10-2010. Two or more of the following options cannot be combined including DMG, PER7, FAQ and PIRHN. 13
- 14 Must be ordered with PIRHN.
- 15 16
- Requires MVOLT or HVOLT. Must be ordered with NLTAIR2. For additional information on PIRHN
- visit |
- Must be ordered with fixture for factory pre-drilling. Requires luminaire to be specified with PER7 option. Ordered and shipped as a separate line item from Acuity Brands Controls. 17 18

**House Side Shield** 


**External Glare Shield** 

**External 360 Full Visor** 

#### **Pole/Mounting Informatiion**


Accessories including bullhorns, cross arms and other adpaters are available under the accessories tab at Lithonia's Outdoor Poles and Arms product page. Click here to visit Accessories.

#### HANDHOLE ORIENTATION

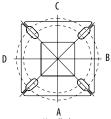


Handhole

#### **RSX POLE DRILLING**

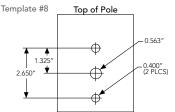

#### **RSX STANDARD ARM & ADJUSTABLE ARM**

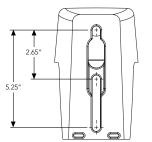

#### **Round Tenon Mount - Pole Top Slipfitters**

Tenon O.D.	RSX Mounting	Single	2 at 180°	2 at 90°	3 at 120°	3 at 90°	4 at 90°
2 - 3/8"	RPA, AARP	AS3-5 190	AS3-5 280	AS3-5 290	AS3-5 320	AS3-5 390	AS3-5 490
2 - 7/8"	RPA, AARP	AST25-190	AST25-280	AST25-290	AST25-320	AST25-390	AST25-490
4"	RPA, AARP	AST35-190	AST35-280	AST35-290	AST35-320	AST35-390	AST35-490

#### Drill/Side Location by Configuration Type

						<b>.</b>	
Drilling Template	Mounting Option	Single	2 @ 180	2 @ 90	3 @ 120	3 @ 90	4 @ 90
	Head Location	Side B	Side B & D	Side B & C	Round Pole Only	Side B, C & D	Side A, B, C & D
#8	Drill Nomenclature	DM19AS	DM28AS	DM29AS	DM32AS	DM39AS	DM49AS

#### RSX1 - Luminaire EPA

\*Includes luminaire and integral mounting arm. Other tenons, arms, brackets or other accessories are not included in this EPA data.


Fixture Quantity & Mo Configuration	unting	Single	2 @ 90	2 @ 180	3 @ 90	3 @ 120	4 @ 90	2 Side by Side	3 Side by Side	4 Side by Side
Mounting Type	Tilt	-8	•			$\overset{\bullet}{\checkmark}$			6 B B	
SPA - Square Pole Adaptor		0.57	1.03	1.05	1.52	1.36	2.03	1.31	1.7	2.26
<b>RPA - Round Pole Adaptor</b>	0°	0.62	1.08	1.15	1.62	1.46	2.13	1.36	1.8	2.36
MA - Mast Arm Adaptor		0.49	0.95	0.89	1.36	1.2	1.87	1.23	1.54	2.1
	0 °	0.57	1.03	1.05	1.52	1.36	2.03	1.31	1.7	2.26
	10°	0.68	1.34	1.33	2	1.74	2.64	1.35	2.03	2.71
	20°	0.87	1.71	1.73	2.56	2.26	3.42	1.75	2.62	3.49
	30°	1.24	2.19	2.3	3.21	2.87	4.36	2.49	3.73	4.97
IS - Integral Slipfitter	40°	1.81	2.68	2.98	3.85	3.68	5.30	3.62	5.43	7.24
AASP/AARP - Adjustable	45°	2.11	2.92	3.44	4.2	4.08	5.77	4.22	6.33	8.44
Arm Square/Round Pole	50°	2.31	3.17	3.72	4.52	4.44	6.26	4.62	6.94	9.25
	60°	2.71	3.66	4.38	5.21	5.15	7.24	5.43	8.14	10.86
	70°	2.78	3.98	4.54	5.67	5.47	7.91	5.52	8.27	11.03
	80°	2.76	4.18	4.62	5.97	5.76	8.31	5.51	8.27	11.03
	90°	2.73	4.25	4.64	6.11	5.91	8.47	5.45	8.18	10.97





#### **Photometric Diagrams**


To see complete photometric reports or download .ies files for this product, visit Lithonia Lighting's RSX Area homepage.


Isofootcandle plots for the RSX1 LED P4 40K. Distances are in units of mounting height (20').

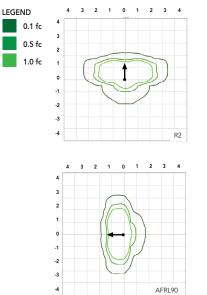


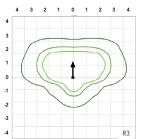

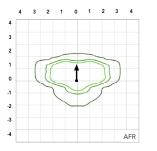

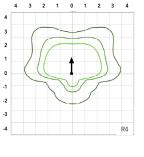

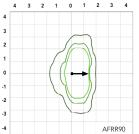

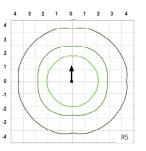

#### **Performance Data**

#### Lumen Ambient Temperature (LAT) Multipliers

Use these factors to determine relative lumen output for average ambient temperatures from 0-50°C (32-122°F).

Ambient	Ambient	Lumen Multiplier
0°C	32°F	1.05
5℃	41°F	1.04
10°C	50°F	1.03
15℃	59°F	1.02
20°C	68°F	1.01
25°C	77°F	1.00
30°C	86°F	0.99
35℃	95°F	0.98
40°C	104°F	0.97
45°C	113°F	0.96
50°C	122°F	0.95

#### **Electrical Load**

					nt (A)		
Performance Package	System Watts (W)	120V	208V	240V	277V	347V	480V
P1	51W	0.42	0.25	0.21	0.19	0.14	0.11
P2	72W	0.60	0.35	0.30	0.26	0.21	0.15
P3	109W	0.91	0.52	0.45	0.39	0.31	0.23
P4	133W	1.11	0.64	0.55	0.48	0.38	0.27

#### **Projected LED Lumen Maintenance**

Operating Hours	50,000	75,000	100,000
Lumen Maintenance Factor	>0.97	>0.95	>0.92

Values calculated according to IESNA TM-21-11 methodology and valid up to 40°C.



#### Lumen Output

Lumen values are from photometric tests performed in accordance with IESNA LM-79-08. Data is considered to be representative of the configurations shown, within the tolerances allowed by Lighting Facts. Contact factory for performance data on any configurations not shown here.

Performance Package	System Watts	Distribution.			30K IK, 70 CR	I)				40K )K, 70 Cr	l)			50K (5000K, 70 CRI)					
Таскаус		Туре	Lumens	В	U	G	LPW	Lumens	В	U	G	LPW	Lumens	В	U	G	LPW		
		R2	6,482	1	0	1	126	7,121	1	0	1	139	7,121	1	0	1	139		
		R3	6,459	1	0	2	127	7,096	1	0	2	139	7,096	1	0	2	139		
		R3S	6,631	1	0	1	129	7,286	1	0	2	142	7,286	1	0	2	142		
		R4	6,543	1	0	2	128	7,189	1	0	2	141	7,189	1	0	2	141		
P1	51W	R4S	6,313	1	0	1	124	6,936	1	0	1	136	6,936	1	0	1	136		
r i	JIW	R5	6,631	3	0	2	130	7,286	3	0	2	143	7,286	3	0	2	143		
		R5S	6,807	3	0	1	133	7,479	3	0	1	147	7,479	3	0	1	147		
		AFR	6,473	1	0	1	127	7,112	1	0	1	139	7,112	1	0	1	139		
		AFRR90	6,535	2	0	2	127	7,179	2	0	2	140	7,179	2	0	2	140		
		AFRL90	6,562	2	0	1	128	7,210	2	0	2	140	7,210	2	0	2	140		
		R2	8,991	2	0	1	123	9,878	2	0	1	135	9,878	2	0	1	135		
		R3	8,959	2	0	2	124	9,843	2	0	2	137	9,843	2	0	2	137		
		R3S	9,198	2	0	2	126	10,106	2	0	2	139	10,106	2	0	2	139		
		R4	9,077	2	0	2	126	9,972	2	0	2	139	9,972	2	0	2	139		
P2	72W	R4S	8,757	1	0	2	122	9,622	2	0	2	134	9,622	2	0	2	134		
F2	12 721	R5	9,198	4	0	2	128	10,106	4	0	2	140	10,106	4	0	2	140		
		R5S	9,443	3	0	1	131	10,374	3	0	1	144	10,374	3	0	1	144		
		AFR	8,979	2	0	1	125	9,865	2	0	1	137	9,865	2	0	1	137		
		AFRR90	9,064	3	0	2	124	9,959	3	0	2	137	9,959	3	0	2	137		
		AFRL90	9,102	3	0	2	125	10,001	3	0	2	137	10,001	3	0	2	137		
		R2	12,808	2	0	1	117	14,072	2	0	2	129	14,072	2	0	2	129		
		R3	12,763	2	0	2	117	14,023	2	0	2	129	14,023	2	0	2	129		
		R3S	13,104	2	0	2	120	14,397	2	0	2	132	14,397	2	0	2	132		
		R4	12,930	2	0	2	119	14,206	2	0	2	130	14,206	2	0	2	130		
P3	109W	R4S	12,475	2	0	2	114	13,707	2	0	2	126	13,707	2	0	2	126		
rs	10910	R5	13,104	4	0	2	120	14,397	4	0	2	132	14,397	4	0	2	132		
		R5S	13,452	3	0	2	123	14,779	3	0	2	136	14,779	3	0	2	136		
		AFR	12,791	2	0	1	117	14,053	2	0	2	129	14,053	2	0	2	129		
		AFRR90	12,913	3	0	3	118	14,187	3	0	3	130	14,187	3	0	3	130		
		AFRL90	12,967	3	0	2	118	14,247	3	0	3	130	14,247	3	0	3	130		
		R2	14,943	2	0	2	112	16,417	2	0	2	123	16,417	2	0	2	123		
		R3	14,890	2	0	3	112	16,360	2	0	3	123	16,360	2	0	3	123		
		R3S	15,287	2	0	2	115	16,796	2	0	2	126	16,796	2	0	2	126		
		R4	15,085	2	0	3	113	16,574	2	0	3	125	16,574	2	0	3	125		
P4	133W	R4S	14,554	2	0	2	109	15,991	2	0	2	120	15,991	2	0	2	120		
r4	133W	R5	15,287	4	0	2	115	16,796	4	0	2	126	16,796	4	0	2	126		
		R5S	15,693	4	0	2	118	17,242	4	0	2	130	17,242	4	0	2	130		
		AFR	14,923	2	0	2	112	16,395	2	0	2	123	16,395	2	0	2	123		
		AFRR90	15,065	3	0	3	113	16,551	3	0	3	124	16,551	3	0	3	124		
		AFRL90	15,128	3	0	3	114	16,621	3	0	3	125	16,621	3	0	3	125		




#### **Dimensions & Weights**

#### Luminaire Weight by Mounting Type


Mounting Configuration	Total Luminaire Weight
SPA	22 lbs
RPA	24 lbs
MA	22 lbs
WBA	25 lbs
WBASC	28 lbs
IS	25 lbs
AASP	25 lbs
AARP	27 lbs
AAWB	28 lbs
AAWSC	31 lbs

#### RSX1 with Round Pole Adapter (RPA)

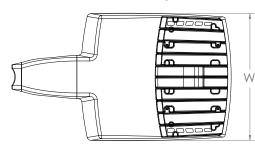


Length: 22.8" (57.9 cm) Width: 13.3" (33.8 cm) Height: 3.0" (7.6 cm) Main Body 7.2" (18.4 cm) Arm

#### RSX1 with Mast Arm Adapter (MA)

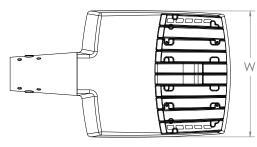


Length: 23.2" (59.1 cm) Width: 13.3" (33.8 cm) Height: 3.0" (7.6 cm) Main Body 3.5" (8.9 cm) Arm

#### **RSX1 with Adjustable Slipfitter (IS)**

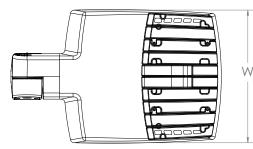



Length: 20.7" (52.7 cm) Width: 13.3" (33.8 cm) Height: 3.0" (7.6 cm) Main Body 7.6" (19.3 cm) Arm




 

Lithonia RSX1 Area LED Rev. 05/04/21 Page 5 of 9

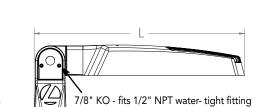

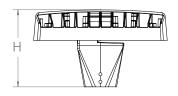

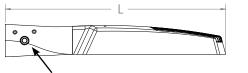



Н


7/16" locking thru bolt/nut provided

Note: RPA — Round Pole mount can also be used to mount on square poles by omitting


the round pole adapter plate shown here.


COMMERCIAL OUTDOOR

#### **RSX1 with Wall Bracket (WBA)**

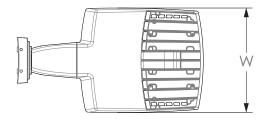


Length: 23.6" (59.9 cm) Width: 13.3" (33.8 cm) Height: 3.0" (7.6 cm) Main Body 8.9" (22.6 cm) Arm

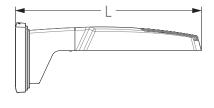


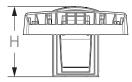



#### Wall Bracket (WBA) Mounting Detail

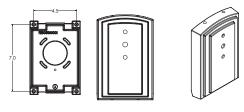

#### RSX1 with Wall Bracket with Surface Conduit Box (WBASC)

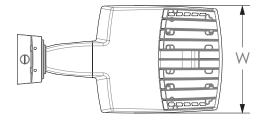


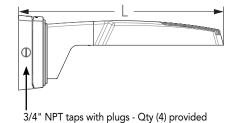

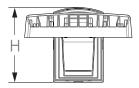


Length: 25.3" (64.3 cm) Width: 13.3" (33.8 cm) Height: 3.0" (7.6 cm) Main Body 9.2" (23.4 cm) Arm

#### Surface Conduit Box (SCB) Mounting Detail

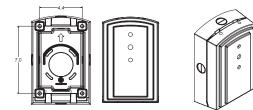




RSX1 with Adjustable Tilt Arm - Square or Round Pole (AASP or AARP)

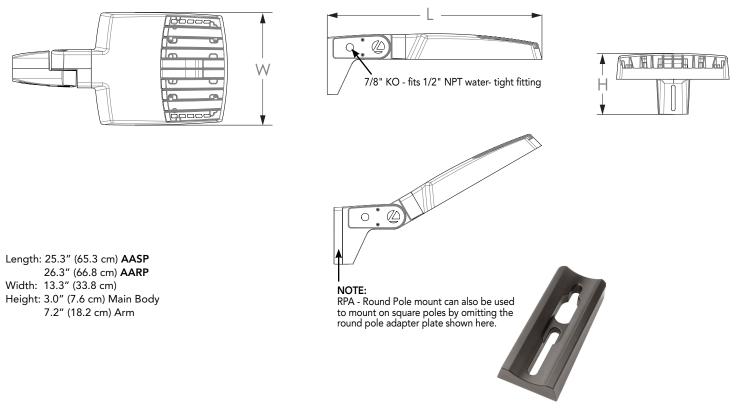

#### Notes

AASP: Requires 3.0" min. square pole for 1 at 90°. Requires 3.5" min. square pole for mounting 2, 3, 4 at 90°. AARP: Requires 3.2" min. dia. round pole for 2, 3, 4 at 90°. Requires 3.0" min. dia. round pole for mounting 1 at 90°, 2 at 180°, 3 at 120°.


#### RSX1 with Adjustable Tilt Arm with Wall Bracket (AAWB)

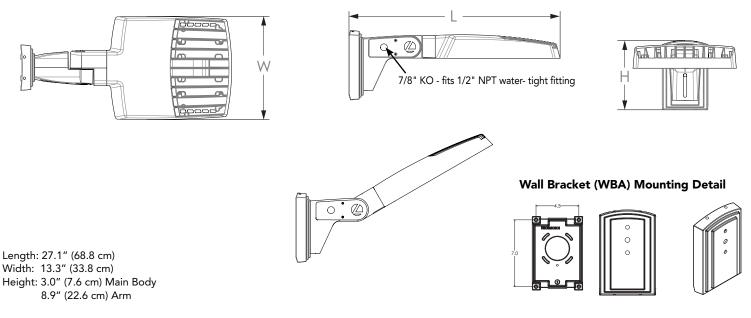




Lithonia RSX1 Area LED Rev. 05/04/21 Page 7 of 9


#### RSX1 with Adjustable Tilt Arm with Wall Bracket and Surface Conduit Box (AAWSC)

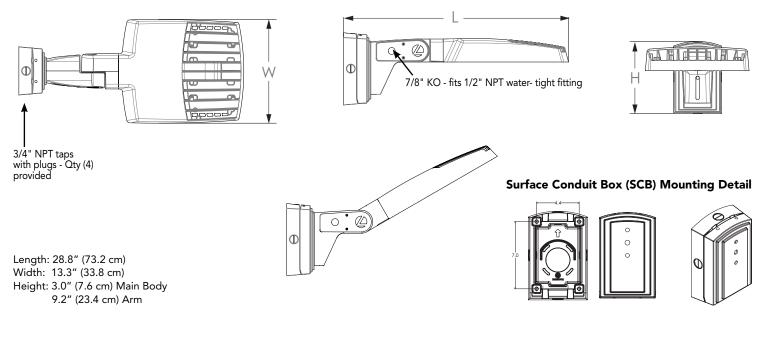

#### **Additional Reference Drawings**

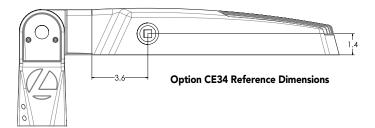


#### Automotive Front Row - Rotated Optics (AFRL90/R90)

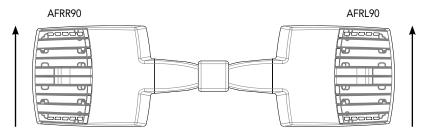

(Example: 2@180 - arrows indicate direction of light exiting the luminaire)



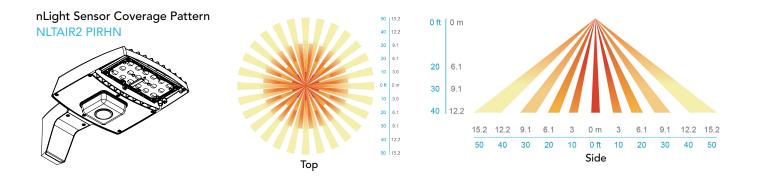

		Μ	otion Sensor Defaul	t Settings - Option PIRHN		
Option	Dimmed State (unoccupied)	High Level (when occupied)	Photocell Operation	Dwell Time (occupancy time delay)	Ramp-up Time (from unoccupied to occupied)	Ramp-down Time (from occupied to unoccupied)
NLTAIR2 PIRHN	Approx. 30% Output	100% Output	Enabled @ 1.5FC	7.5 minutes	3 seconds	5 minutes

\*Note: NLTAIR2 PIRHN default settings including photocell set-point, high/low dim rates, and occupancy sensor time delay are all configurable using the Clairity Pro App. Sensor coverage pattern shown with luminaire at 0°. Sensor coverage pattern is affected when luminaire is titled.

#### **FEATURES & SPECIFICATIONS**

#### INTENDED USE

The RSX LED area family is designed to provide a long-lasting, energy-efficient solution for the onefor-one replacement of existing metal halide or high pressure sodium lighting. The RSX1 delivers 7,000 to 17,000 lumens and is ideal for replacing 70W to 400W HID pole-mounted luminaires in parking lots and other area lighting applications.

#### CONSTRUCTION

The RSX LED area luminaire features a rugged die-cast aluminum main body that uses heatdissipating fins and flow-through venting to provide optimal thermal management that both enhances LED performance and extends component life. Integral "no drill" mounting arm allows the luminaire to be mounted on existing pole drillings, greatly reducing installation labor. The light engines and housing are sealed against moisture and environmental contaminants to IP66. The low-profile design results in a low EPA, allowing pole optimization. All mountings are rated for minimum 1.5 G vibration load per ANSI C136.31. 3G Mountings: Include SPA, RPA, MA, IS, AASP, and AARP rated for 3G vibration. 1.5G Mountings: Include WBA, WBASC, AAWB and AAWSC rated for 1.5G vibration.

#### FINISH

Exterior parts are protected by a zinc-infused Super Durable TGIC thermoset powder coat finish that provides superior resistance to corrosion and weathering. A tightly controlled multi-stage process ensures superior adhesion as well as a minimum finish thickness of 3 mils. The result is a high-quality finish that is warrantied not to crack or peel.

#### OPTICS

Precision acrylic refractive lenses are engineered for superior application efficiency, distributing the light to where it is needed most. Available in short and wide pattern distributions including Type 2, Type 3, Type 35, Type 4, Type 4S, Type 5, Type 5S, AFR (Automotive Front Row), and AFR rotated AFRR90 and ARFL90.

#### ELECTRICAL

Light engine(s) configurations consist of high-efficacy LEDs mounted on metal-core circuit boards and aluminum heat sinks to maximize heat dissipation. Light engines are IP66 rated. LED lumen maintenance is >L92/100,000 hours. CCT's of 3000K, 4000K and 5000K (minimum 70 CRI) are available. Class 1 electronic drivers ensure system power factor >90% and THD <20%. Easily serviceable 10kV surge protection device meets a minimum Category C Low operation (per ANSI/ IFFE C62 41.2)

#### STANDARD CONTROLS

The RSX LED area luminaire has a wide assortment of control options. Dusk to dawn controls include MVOLT and 347V button-type photocells and NEMA twist-lock photocell receptacles.

#### nLIGHT AIR CONTROLS

The RSX LED area luminaire is also available with nLight® AIR for the ultimate in wireless control. This powerful controls platform provides out-of-the-box basic motion sensing with photocontrol functionality and is suitable for mounting heights up to 40 feet. No commissioning is required when using factory default settings that provide basic stand-alone motion occupancy dimming that is switched on and off with a built-in photocell. See chart above for motion sensor default out-of-box settings. For more advanced wireless functionality, such as group dimming, nLight AIR can be commissioned using a smartphone and the easyto use CLAIRITY app. nLight AIR equipped luminaries can be grouped, resulting in motion sensor and photocell group response without the need for additional equipment. Scheduled dimming with motion sensor over-ride can be achieved when used with the nLight Eclypse. Additional information about nLight Air can be found here.

#### INSTALLATION

Integral "no-drill" mounting arm allows for fast, easy mounting using existing pole drillings. Select the "SPA" option for square poles and the "RPA" option to mount to round poles. Note, the RPA mount can also be used for mounting to square poles by omitting the RPA adapter plate. Select the "MA" option to attach the luminaire to a 2 3/8" horizontal mast arm or the "IS" option for an adjustable slipfitter that mounts on a 2 3/8" OD tenon. The adjustable slipfitter has an integral junction box and offers easy installation. Can be tilted up to 90° above horizontal. Additional mountings are available including a wall bracket, adjustable til arm for direct-to-pole and wall and a surface conduit box for wall mount applications.

#### LISTINGS

CSA Certified to meet U.S. and Canadian standards. Suitable for wet locations. Rated for -40°C minimum ambient. DesignLights Consortium® (DLC) Premium qualified product and DLC qualified product. Not all versions of this product may be DLC Premium qualified or DLC qualified. Please check the DLC Qualified Products List at <u>www.designlights.org/QPL</u> to confirm which versions are qualified. International Dark-Sky Association (IDA) Fixture Seal of Approval (FSA) is available for all

International Dark-Sky Association (IDA) Fixture Seal of Approval (FSA) is available for all products on this page utilizing 3000K color temperature only.

#### BUY AMERICAN

Product with the BAA option is assembled in the USA and meets the Buy America(n) government procurement requirements under FAR, DFARS and DOT. Please refer to <u>www.acuitybrands.com/buy-american</u> for additional information.

#### WARRANTY

5-year limited warranty. Complete warranty terms located at: www.acuitybrands.com/support/customer-support/terms-and-condition

**Note:** Actual performance may differ as a result of end-user environment and application. All values are design or typical values, measured under laboratory conditions at 25 °C. Specifications subject to change without notice.



# WDGE3 LED Architectural Wall Sconce



W





D2

#### Catalog Number

Notes

Туре

#### Introduction

The WDGE LED family is designed to meet specifier's every wall-mounted lighting need in a widely accepted shape that blends with any architecture. The clean rectilinear design comes in four sizes with lumen packages ranging from 1,200 to 25,000 lumens, providing a true site-wide solution. Embedded with nLight® AIR wireless controls, the WDGE family provides additional energy savings and code compliance.

WDGE3 has been designed to deliver up to 12,000 lumens through a precision refractive lens with wide distribution, perfect for augmenting the lighting from pole mounted luminaires.

#### Depth (D2): 1.5" Height: 9"

**Specifications** 

Depth (D1):

Width: 18" Weight: 19.5 lbs (without options)

#### **WDGE LED Family Overview**

8"

Luminatus	Chandrad EM 0°C		Sensor			Lumens	ıs (4000K)					
Luminaire	Standard EM, 0°C	Cold EM, -20°C	5611501	P1	P2	P3	P4	P5	P6			
WDGE1 LED	4W			1,200	2,000							
WDGE2 LED	10W	18W	Standalone / nLight	1,200	2,000	3,000	4,500	6,000				
WDGE3 LED	15W	18W	Standalone / nLight	7,500	8,500	10,000	12,000					
WDGE4 LED			Standalone / nLight	12,000	16,000	18,000	20,000	22,000	25,000			

#### **Ordering Information**

#### EXAMPLE: WDGE3 LED P3 40K 70CRI R3 MVOLT SRM DDBXD

Series	Package	Color Temperature	CRI	Distribution	Voltage	Mounting	
WDGE3 LED	P1 P2 P3 P4	30K         3000K           40K         4000K           50K         5000K	70CRI 80CRI	R2         Type 2           R3         Type 3           R4         Type 4           RFT         Forward Throw	MVOLT 3471 4801	Shipped included           SRM         Surface mounting bracket           ICW         Indirect Canopy/Ceiling Washer bracket (dry/ damp locations only) <sup>4</sup>	Shipped separately         AWS       3/8inch Architectural wall spacer         PBBW       Surface-mounted back box (top, left, right conduit entry). Use when there is no junction box available.

Options				Finish	
E15WH E20WC PE <sup>2</sup> DMG <sup>3</sup> BCE	Emergency battery backup, Certified in CA Title 20 MAEDBS (15W, 5°C min) Emergency battery backup, Certified in CA Title 20 MAEDBS (18W, -20°C min) Photocell, Button Type 0-10V dimming wires pulled outside fixture (for use with an external control, ordered separately) Bottom conduit entry for back box	Standalone S PIR PIRH PIR1FC3V PIRH1FC3V	<ul> <li>iensors/Controls</li> <li>Bi-level (100/35%) motion sensor for 8-15' mounting heights. Intended for use on switched circuits with external dusk to dawn switching.</li> <li>Bi-level (100/35%) motion sensor for 15-30' mounting heights. Intended for use on switched circuits with external dusk to dawn switching</li> <li>Bi-level (100/35%) motion sensor for 8-15' mounting heights with photocell pre-programmed for dusk to dawn operation.</li> <li>Bi-level (100/35%) motion sensor for 15-30' mounting heights with photocell pre-programmed for dusk to dawn operation.</li> </ul>	DDBXD DBLXD DNAXD DWHXD DSSXD DDBTXD DBLBXD DNATXD	Dark bronze Black Natural aluminum White Sandstone Textured dark bronze Textured black Textured natural aluminum
DLE	(PBBW). Total of 4 entry points.	Networked S	ensors/Controls	DWHGXD	Textured white
SPD10KV	10kV Surge pack	NLTAIR2 PIR NLTAIR2 PIRH See page 4 for out	nLightAIR Wireless enabled bi-level motion/ambient sensor for 8-15' mounting heights. nLightAIR Wireless enabled bi-level motion/ambient sensor for 15-30' mounting heights. of box functionality	DSSTXD	Textured sandstone
	Accessories		NOTES		

#### Accessories

#### and shipped separately. 1 347V and 480V not available with E15WH and E20WC. WDGFAWS DDBXD U WDGE 3/8inch Architectural Wall Spacer (specify finish) PE not available in 480V and with 2 WDGE3PBBW DDBXD U WDGE3 surface-mounted back box (specify finish) sensors/controls

LITHONIA LIGHTING

One Lithonia Way • Conyers, Georgia 30012 • Phone: 1-800-705-SERV (7378) • www.lithonia.com © 2019-2021 Acuity Brands Lighting, Inc. All rights reserved.

available with emergency battery backup or sensors/controls

DMG option not available with

Not qualified for DLC. Not

sensors/controls.

3

4

#### Lumen Output

Lumen values are from photometric tests performed in accordance with IESNA LM-79-08. Data is considered to be representative of the configurations shown, within the tolerances allowed by Lighting Facts. Contact factory for performance data on any configurations not shown here.

Performance	Custom Wette	Dist Turns	30	K (3000K	, 70 C	RI)		40	K (4000K	, 70 C	RI)		50K (5000K, 70 CRI)				
Package	System Watts	Dist. Type	Lumens	LPW	В	U	G	Lumens	LPW	В	U	G	Lumens	LPW	В	U	G
		R2	7,037	136	1	0	1	7,649	148	2	0	1	7,649	148	2	0	1
P1	52W	R3	6,922	134	1	0	2	7,524	145	1	0	2	7,524	145	1	0	2
r i	5270	R4	7,133	138	1	0	2	7,753	150	1	0	2	7,753	150	1	0	2
		RFT	6,985	135	1	0	2	7,592	147	1	0	2	7,592	147	1	0	2
		R2	7,968	135	2	0	1	8,661	147	2	0	1	8,661	147	2	0	1
P2	59W	R3	7,838	133	1	0	2	8,519	144	1	0	2	8,519	144	1	0	2
r2	5900	R4	8,077	137	1	0	2	8,779	149	1	0	2	8,779	149	1	0	2
		RFT	7,909	134	1	0	2	8,597	146	2	0	2	8,597	146	2	0	2
		R2	9,404	132	2	0	1	10,221	143	2	0	1	10,221	143	2	0	1
P3	71W	R3	9,250	130	2	0	2	10,054	141	2	0	2	10,054	141	2	0	2
C1	7100	R4	9,532	134	2	0	2	10,361	145	2	0	2	10,361	145	2	0	2
		RFT	9,334	131	2	0	2	10,146	142	2	0	2	10,146	142	2	0	2
		R2	11,380	129	2	0	1	12,369	140	2	0	1	12,369	140	2	0	1
P4	88W -	R3	11,194	127	2	0	2	12,167	138	2	0	2	12,167	138	2	0	2
14		R4	11,535	131	2	0	2	12,538	142	2	0	2	12,538	142	2	0	2
		RFT	11,295	128	2	0	2	12,277	139	2	0	2	12,277	139	2	0	2

#### **Electrical Load**

Performance Package	System Watts	Current (A)					
		120V	208V	240V	277V	347V	
P1	52W	0.437	0.246	0.213	0.186	0.150	0.110
P2	59W	0.498	0.287	0.251	0.220	0.175	0.126
Р3	71W	0.598	0.344	0.300	0.262	0.210	0.152
P4	88W	0.727	0.424	0.373	0.333	0.260	0.190

#### Lumen Output in Emergency Mode (4000K, 70 CRI)

Option	Dist. Type	Lumens	
E15WH	R2	3,185	
	R3	3,133	
	R4	3,229	
	RFT	3,162	
E20WC	R2	3,669	
	R3	3,609	
	R4	3,719	
	RFT	3,642	

#### Lumen Multiplier for 80CRI

ССТ	Multiplier
30K	0.891
40K	0.906
50K	0.906

#### Lumen Ambient Temperature (LAT) Multipliers

Use these factors to determine relative lumen output for average ambient temperatures from 0-40  $^\circ$  C (32-104  $^\circ$  F).

Ambient		Lumen Multiplier		
0°C	32°F	1.05		
10°C	50°F	1.03		
20°C	68°F	1.01		
25°C	77°F	1.00		
30°C	86°F	0.99		
40°C	104°F	0.97		


#### **Projected LED Lumen Maintenance**

Data references the extrapolated performance projections for the platforms noted in a 25°C ambient, based on 10,000 hours of LED testing (tested per IESNA LM-80-08 and projected per IESNA TM-21-11).

To calculate LLF, use the lumen maintenance factor that corresponds to the desired number of operating hours below. For other lumen maintenance values, contact factory.

Operating Hours	0	25,000	50,000	100,000
Lumen Maintenance Factor	1.0	>0.98	>0.97	>0.92



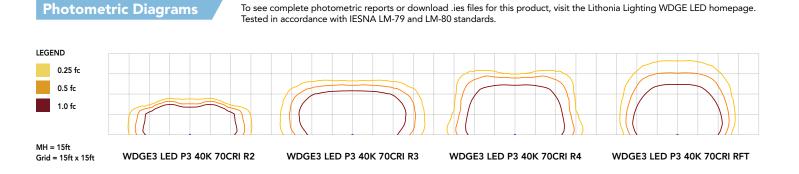

#### **Emergency Egress Options**


#### **Emergency Battery Backup**

The emergency battery backup is integral to the luminaire — no external housing required! This design provides reliable emergency operation while maintaining the aesthetics of the product. All emergency battery backup configurations include an independent secondary driver with an integral relay to immediately detect loss of normal power and automatically energize the luminaire. The emergency battery will power the luminaire for a minimum duration of 90 minutes (maximum duration of three hours) from the time normal power is lost and maintain, minimum of 60% of the light output at the end of 90minutes.


Applicable codes: NFPA 70/NEC – section 700.16, NFPA 101 Life Safety Code Section 7.9

The examples below show illuminance of 1 fc average and 0.1 fc minimum in emergency mode with E15WH or E20WC and R4 distribution.

Grid = 10ft x 10ft

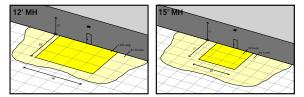



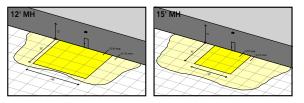

WDGE3 LED xx 40K 70CRI R4 MVOLT E20WC





#### Motion/Ambient Sensor (PIR\_, PIRH\_)

Motion/Ambeint sensor (Sensor Switch MSOD) is integrated into the the luminaire. The sensor provides both Motion and Daylight based dimming of the luminaire. For motion detection, the sensor utilizes 100% Digital Passive Infrared (PIR) technology that is tuned for walking size motion while preventing false tripping from the environment. The integrated photocell enables additional energy savings during daytime periods when there is sufficient daylight. Optimize sensor coverage by either selecting PIR or PIRH option. PIR option comes with a sensor lens that is optimized to provide maximum coverage for mounting heights between 8-15ft, while PIRH is optimized for 15-40ft mounting height.


#### **Networked Control (NLTAIR2)**


nLight® AIR is a wireless lighting controls platform that allows for seamless integration of both indoor and outdoor luminaires. Five-tier security architecture, 900 MHz wireless communication and app (CLAIRITY™ Pro) based configurability combined together make nLight® AIR a secure, reliable and easy to use platform.

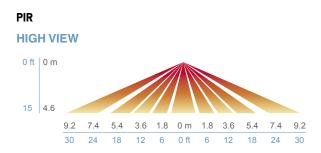

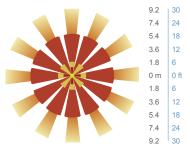

PIRH

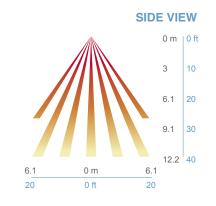

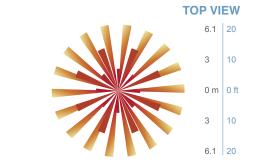

#### **Motion/Ambient Sensor Default Settings**

Option	Dim Level	High Level (when triggered	Photocell Operation	Motion Time Delay	Ramp-down Time	Ramp-up Time
PIR or PIRH	Motion - 3V (37% of full output) Photocell - 0V (turned off)	10V (100% output)	Enabled @ 5fc	5 min	5 min	Motion - 3 sec Photocell - 45 sec
PIR1FC3V, PIRH1FC3V	Motion - 3V (37% of full output) Photocell - 0V (turned off)	10V (100% output)	Enabled @ 1fc	5 min	5 min	Motion - 3 sec Photocell - 45 sec
NLTAIR2 PIR, NLTAIR2 PIRH (out of box)	Motion - 3V (37% of full output) Photocell - 0V (turned off)	10V (100% output)	Enabled @ 5fc	7.5 min	5 min	Motion - 3 sec Photocell - 45 sec





NLTAIR2 PIR – nLight AIR Motion/Ambient Sensor

D = 8" H = 11"

W = 18"



PBBW – Surface-Mounted Back Box Use when there is no junction box available.

D = 1.75"

H = 9"

W = 18"



AWS – 3/8inch Architectural Wall Spacer

D = 0.38" H = 4.4" W = 7.5"

#### **FEATURES & SPECIFICATIONS**

#### INTENDED USE

Common architectural look, with clean rectilinear shape, of the WDGE LED was designed to blend with any type of construction, whether it be tilt-up, frame or brick. Applications include commercial offices, warehouses, hospitals, schools, malls, restaurants, and other commercial buildings.

#### CONSTRUCTION

The single-piece die-cast aluminum housing to optimize thermal transfer from the light engine and promote long life. The driver is mounted in direct contact with the casting for a low operating temperature and long life. The die-cast door frame is fully gasketed with a one-piece solid silicone gasket to keep out moisture and dust, providing an IP65 rating for the luminaire.

#### FINISH

Exterior painted parts are protected by a zinc-infused Super Durable TGIC thermoset powder coat finish that provides superior resistance to corrosion and weathering. A tightly controlled multi-stage process ensures a 3 mils thickness for a finish that can withstand extreme climate changes without cracking or peeling. Standard Super Durable colors include dark bronze, black, natural aluminum, sandstone and white. Available in textured and non-textured finishes.

#### OPTICS

Individually formed acrylic lenses are engineered for superior application efficiency which maximizes the light in the areas where it is most needed. Light engines are available in 3000 K, 4000 K or 5000 K configurations. The WDGE LED has zero uplight and qualifies as a Nighttime Friendly™ product, meaning it is consistent with the LEED® and Green Globes™ criteria for eliminating wasteful uplight.

#### ELECTRICAL

Light engine consists of high-efficacy LEDs mounted to metal-core circuit boards to maximize heat dissipation and promote long life (up to L92/100,000 hours at 25°C). The electronic driver has a power factor of >90%, THD <20%. Luminaire comes with built in 6kV surge protection, which meets a minimum Category C low exposure (per ANSI/IEEE C62.41.2).

#### INSTALLATION

A universal mounting plate with integral mounting support arms allows the fixture to hinge down for easy access while making wiring connections. The 3/8" Architectural Wall Spacer (AWS) can be used to create a floating appearance or to accommodate small imperfections in the wall surface. The ICW option can be used to mount the luminaire inverted for indirect lighting in dry and damp locations. Design can withstand up to a 1.5 G vibration load rating per ANSI C136.31.

#### LISTINGS

CSA certified to U.S. and Canadian standards. Light engines are IP66 rated; luminaire is IP65 rated. PIR options are rated for wet location. Rated for -40°C minimum ambient. DesignLights Consortium® (DLC) Premium qualified product and DLC qualified product. Not all versions of this product may be DLC Premium qualified or DLC qualified. Please check the DLC Qualified Products List at www.designlights.org/QPL to confirm which versions are qualified. International Dark-Sky Association (IDA) Fixture Seal of Approval (FSA) is available for all products on this page utilizing 3000K color temperature and SRM mounting only.

#### **BUY AMERICAN**

This product is assembled in the USA and meets the Buy America(n) government procurement requirements under FARS, DFARS and DOT. Please refer to www.acuitybrands.com/resources/buyamerican for additional information.

#### WARRANTY

5-year limited warranty. Complete warranty terms located at: www.acuitybrands.com/support/warranty/terms-and-condition

**Note:** Actual performance may differ as a result of end-user environment and application. All values are design or typical values, measured under laboratory conditions at 25 °C. Specifications subject to change without notice.

