

Architect: 00212, Professional Engineer: 000133, Professional Land Surveyor: 000269  
Wednesday, March 15, 2022, 9:19am  
Copyright 2022, George Butler Associates, Inc.  
C:\13958.01\Analysis\Civil\Resizing\Resizing\_Plan.dwg Layout: Rezoning Plan




9801 Renner Blvd., Ste. 300  
Lenexa, KS 66219  
913.492.0400  
gbateam.com

DATE:	3/16/2022
DESIGN BY:	CEL
DRAWN BY:	DRV/KNJ
PROJECT NO.:	13958.01
SHEET NO.:	TOTAL SHEETS

Clint Loumaster  
Professional Engineer  
License No. 2011009651

**LS Industrial, LLC**  
Lee's Summit, Missouri


NO.	DATE	REVISIONS	BY	APPROVED

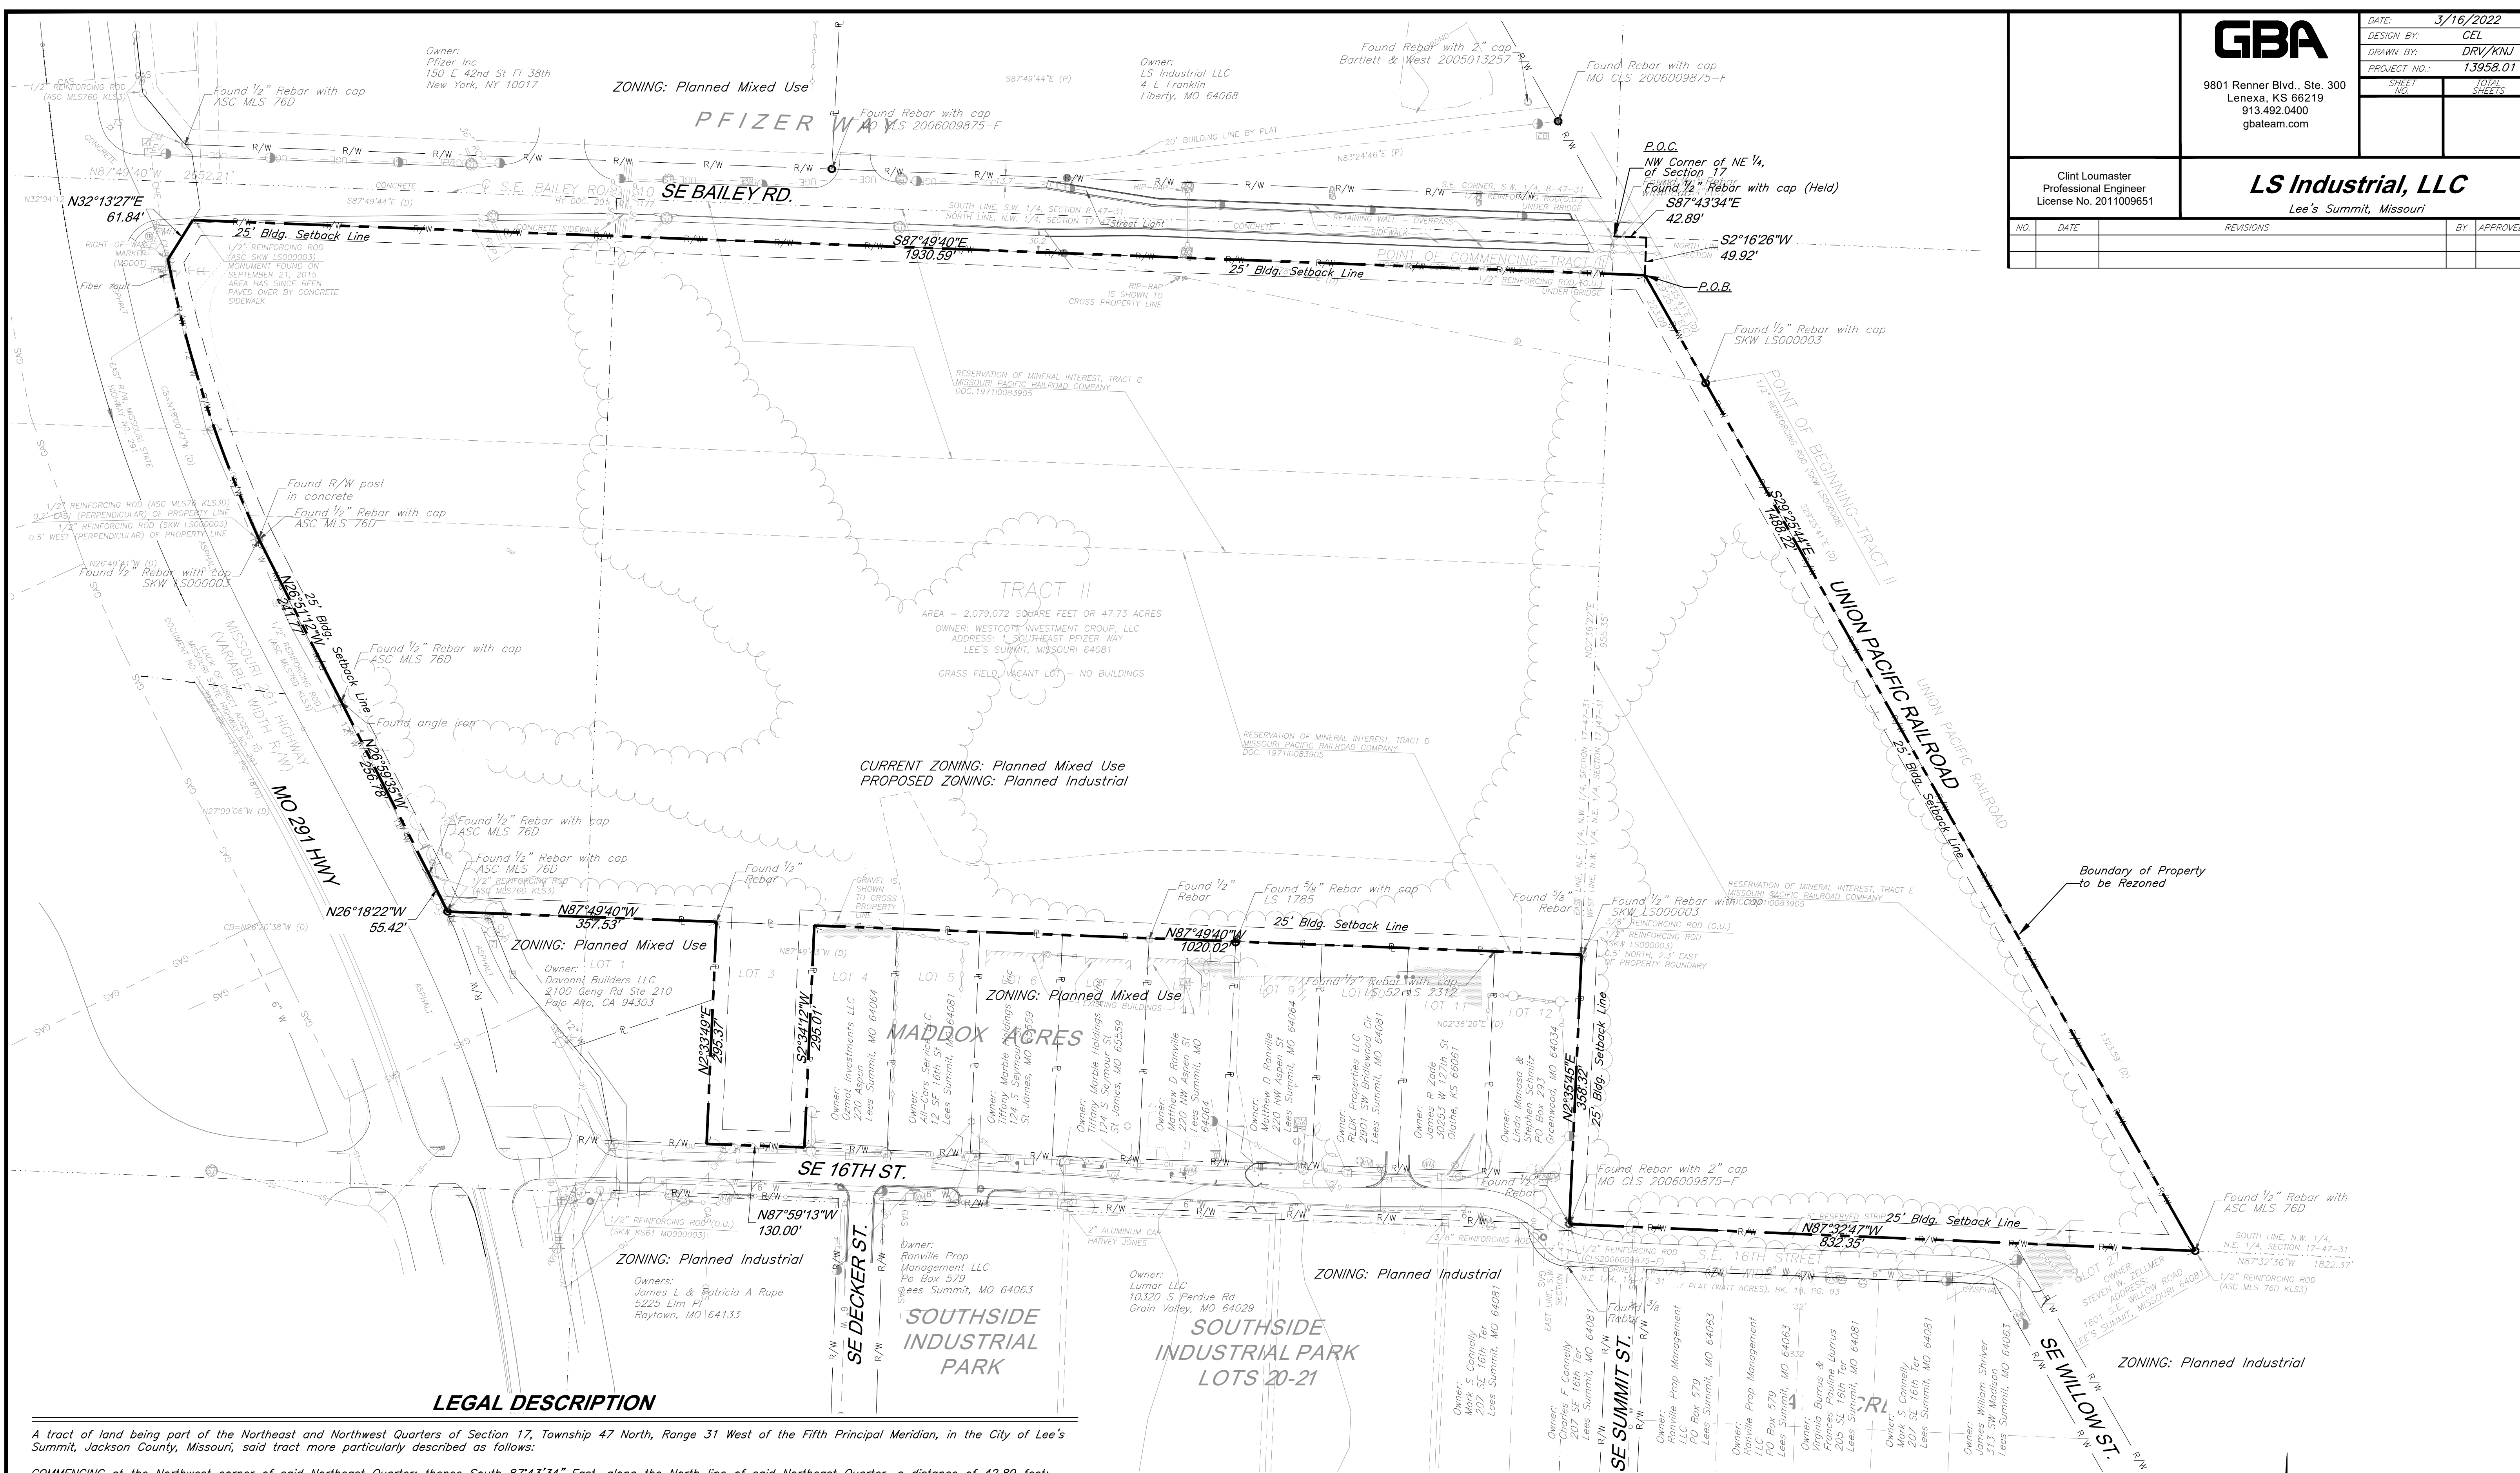

### LEGAL DESCRIPTION

A tract of land being part of the Northeast and Northwest Quarters of Section 17, Township 47 North, Range 31 West of the Fifth Principal Meridian, in the City of Lee's Summit, Jackson County, Missouri, said tract more particularly described as follows:

COMMENCING at the Northwest corner of said Northeast Quarter; thence South 87°43'34" East, along the North line of said Northeast Quarter, a distance of 42.89 feet; thence South 02°16'26" West, departing said North line, a distance of 49.92 feet, to the intersection of the South line of Bailey Road established by a Right-of-Way deed recorded as Instrument Number 2010E0113177 and the westerly line of Union Pacific Railroad (formerly Missouri Pacific Railroad Company) established by Special Warranty Deed recorded as Document Number 197110083905 in Book 1252 at Page 675, said intersection also being the POINT OF BEGINNING; thence South 29°25'44" East, along said westerly railroad line, a distance of 1,488.22 feet, to the intersection of said westerly railroad line with the North line of WATT ACRES, a subdivision of land in said city, county and state, recorded in Book 18, Page 93, said line also being the South line of the Northwest Quarter, of said Northeast Quarter; thence North 87°32'47" West, departing said westerly railroad line, along said North line of WATT ACRES, and along said South line, a distance of 832.35 feet, to the Southwest corner of said North Northwest Quarter of the Northeast Quarter, said corner being on the East line of MADDOX ACRES, a subdivision in said city, county and state, recorded in Book 21, Page 55; thence North 02°35'45" East, departing said North line, along the East line of said Northwest Quarter of the Northeast Quarter, and along said East line, a distance of 358.32 feet, to the Northeast corner of said MADDOX ACRES; thence North 87°49'40" West, departing said West line, along the North line of said subdivision, a distance of 1,020.02 feet; thence South 02°34'12" West, departing said North line, a distance of 295.01 feet, to a point on the North Right-of-Way line of 16th Street, as now established; thence North 87°59'13" West, along said North Right-of-Way line, a distance of 130.00 feet; thence North 02°33'49" East, departing said North Right-of-Way line, a distance of 295.37 feet, to the North line of said MADDOX ACRES; thence North 87°49'40" West, along said North line a distance of 357.53 feet, to a point on the East Right-of-Way line of Missouri State Highway No. 291, as now established; thence North 26°18'22" West, along said East Right-of-Way line, a distance of 55.42 feet; thence North 26°59'35" West, along said East Right-of-Way line, a distance of 256.78 feet, thence North 26°51'12" West, along said East Right-of-Way line, a distance of 241.77 feet, thence continuing along said East Right-of-Way line, along a curve to the right having a radius of 1707.58 feet, a chord bearing of North 18°02'37" West, a central angle of 13°09'41", an arc length of 392.24 feet; thence North 32°13'27" East, a distance of 61.84 feet, to a point on the South Right-of-Way line of Bailey Road established by a Right-of-Way deed recorded as Instrument Number 2010E0113177; thence South 87°49'40" East, along said South Right-of-Way line, a distance of 1,930.59 feet, to the POINT OF BEGINNING, containing 2,171,545 square feet or 49.85 acres.

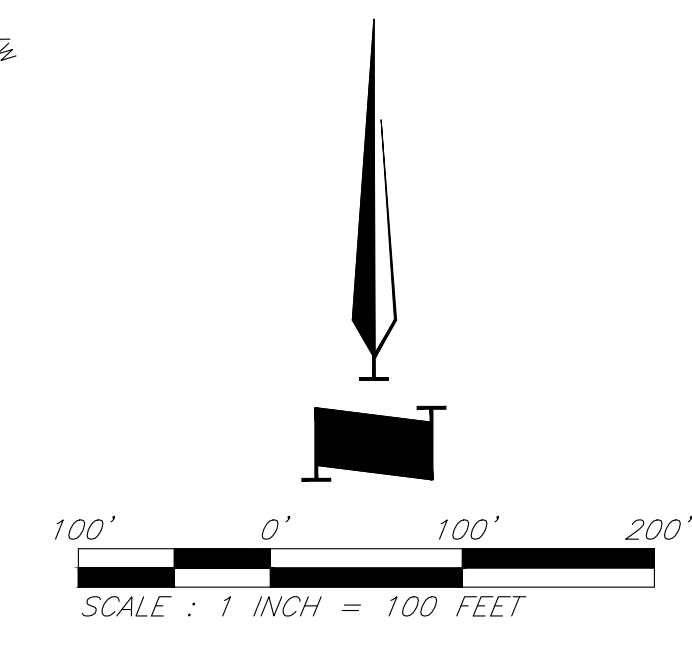

Rezoning Exhibit

C:\13958.01\Civil\3D\Production Drawings\Site Plans\13958.01\020200.dwg Layout: Site Plan (Revising) --- Wednesday, March 16, 2022, 9:20am --- Copyright 2022, George Butler Associates, Inc. Architect 20212, Professional Engineer 0001133, Professional Land Surveyor 0002659

**GBA**

8901 Renner Blvd., Ste. 300  
Lenexa, KS 66219  
913.492.0400  
gbateam.com

DATE:	3/16/2022
DESIGN BY:	CEL
DRAWN BY:	DRV/KNJ
PROJECT NO.:	13958.01
SHEET NO.:	TOTAL SHEETS



Clint Loumaster  
Professional Engineer  
License No. 2011009651

**LS Industrial, LLC**  
Lee's Summit, Missouri

NO.	DATE	REVISIONS	BY	APPROVED


**LEGEND**

- W Proposed Water Line
- Proposed Storm Sewer
- Proposed Fence Line
- SAN Proposed Sanitary Sewer
- Existing Storm Sewer
- Existing Sanitary Sewer
- Existing Fence Line
- Existing Gas Line
- Existing Overhead Electric
- Existing Underground Electric
- Property Line
- Light Duty Asphalt Pavement
- Heavy Duty Asphalt Pavement
- Concrete Pavement
- P.P. Power Pole
- Guy Anchor
- Electrical Manhole
- Electric Pedestal
- Gate Post
- Bollard/Guard Post
- Gas Meter
- Gas Valve
- Gas Regulator
- Area Inlet
- Junction Box
- Sanitary Sewer Manhole
- Light Pole
- Yard Light
- Sign
- Telephone Manhole
- Telephone Pedestal
- Telephone Pole
- Tree Coniferous
- Tree Deciduous
- Fire Hydrant
- Water Meter

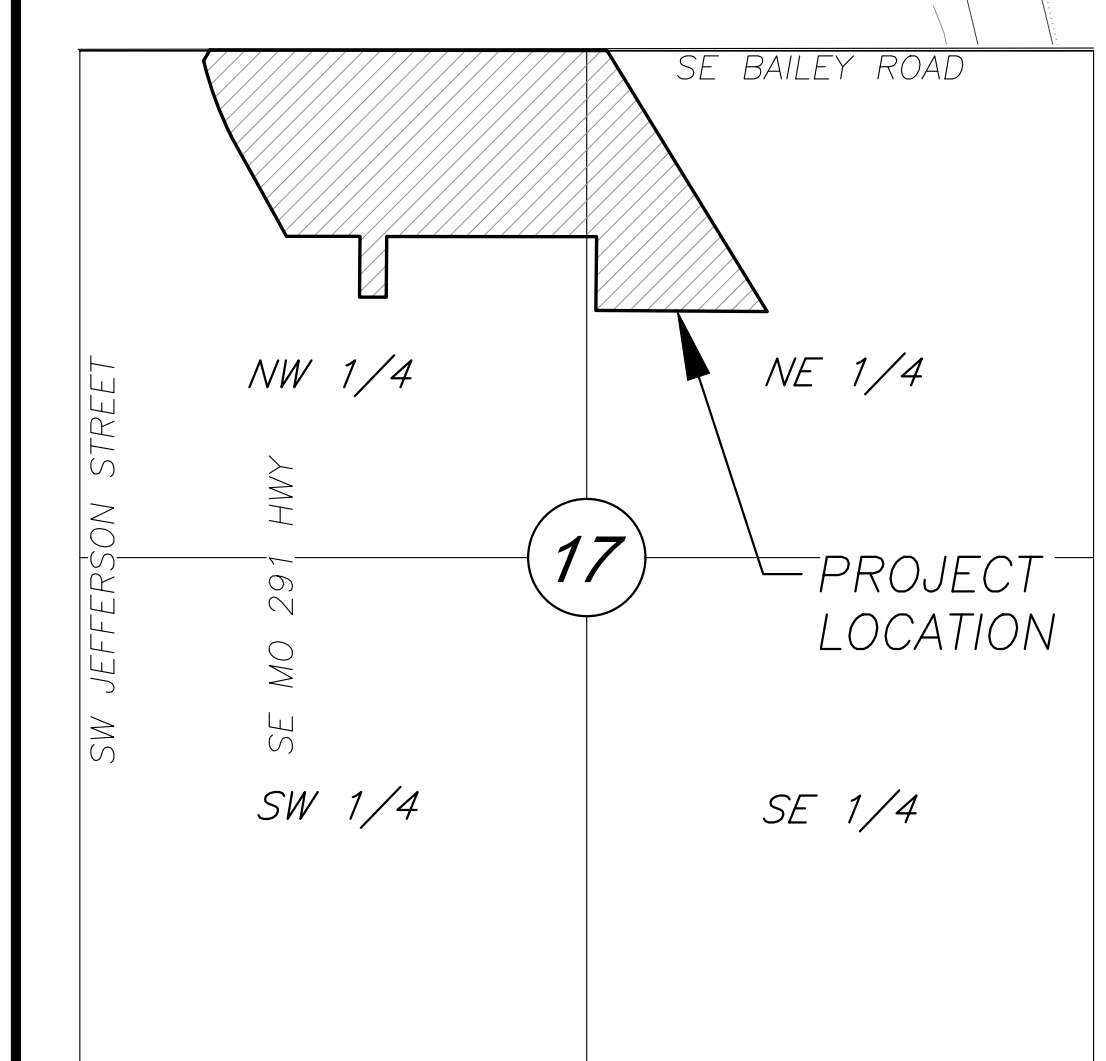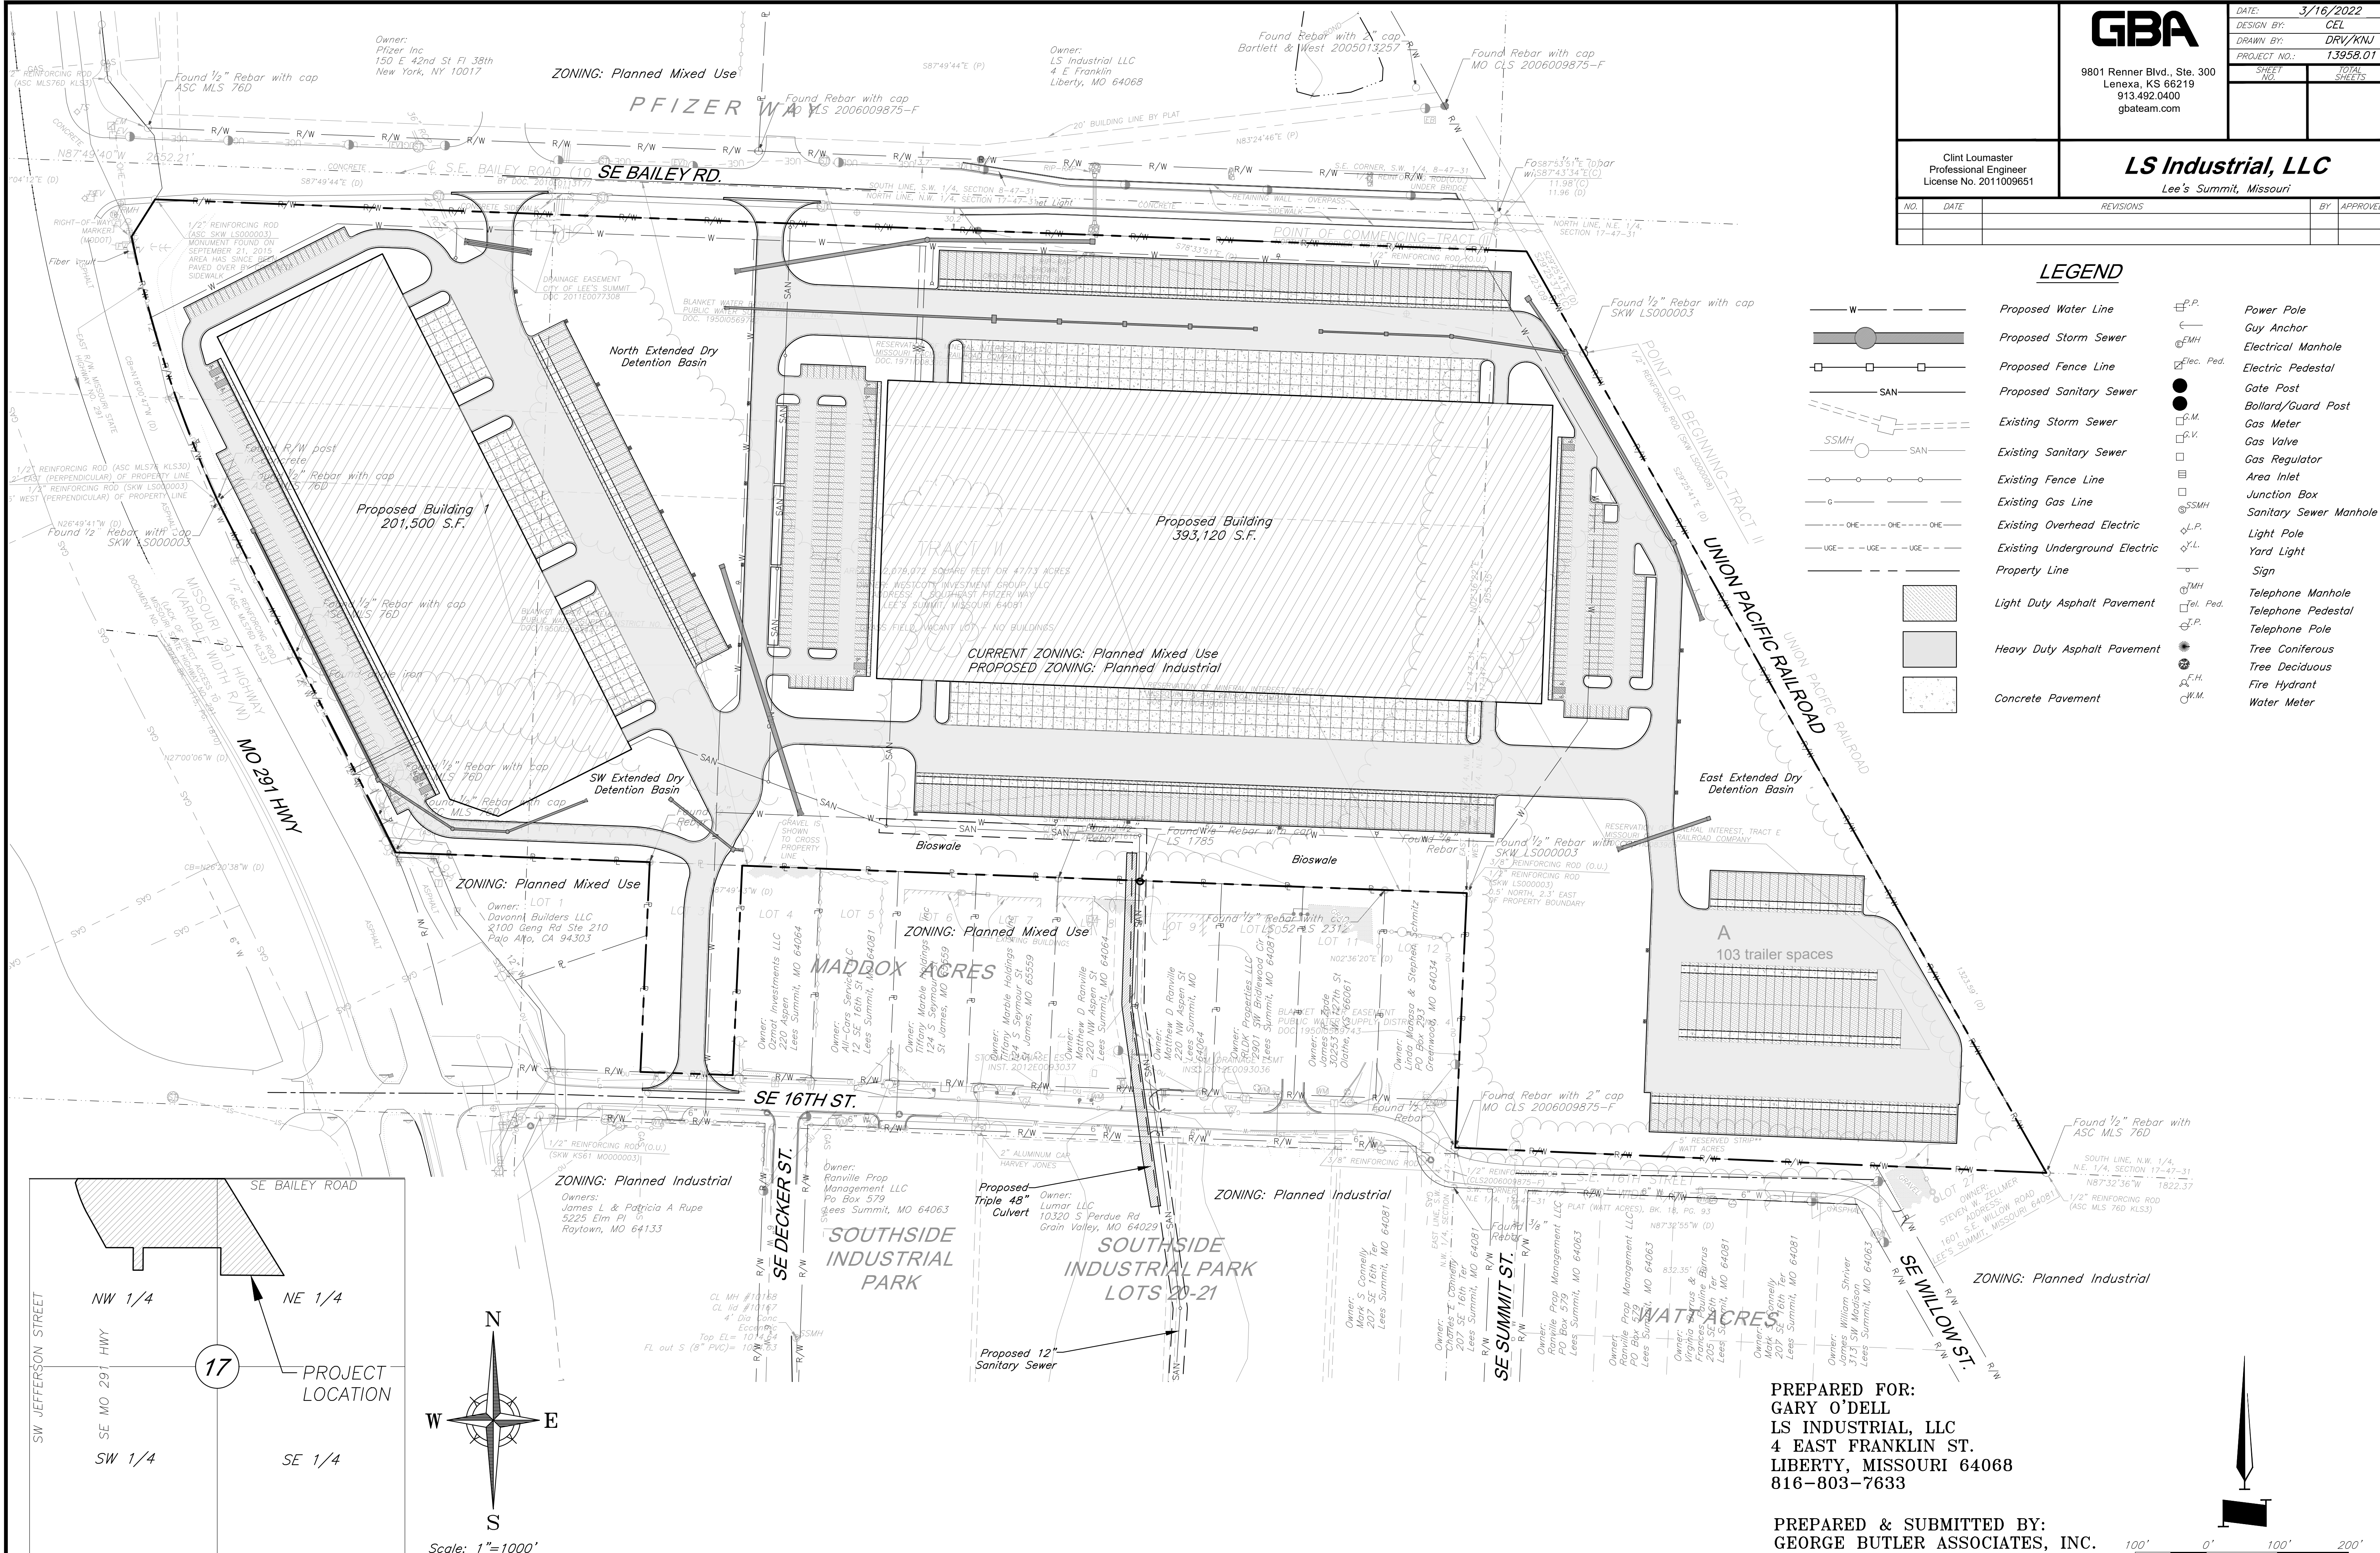

PREPARED FOR:  
GARY O'DELL  
LS INDUSTRIAL, LLC  
4 EAST FRANKLIN ST.  
LIBERTY, MISSOURI 64068  
816-803-7633

PREPARED & SUBMITTED BY:  
GEORGE BUTLER ASSOCIATES, INC.  
9801 RENNER BOULEVARD  
LENEXA, KANSAS 66219-9745  
CONTACT: CLINT LOUMASTER, PE  
913-492-0400

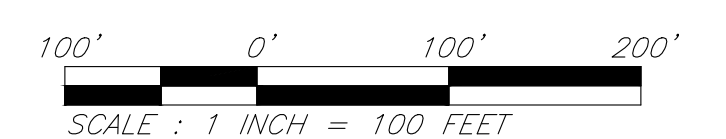

**Site Plan**