



EXISTING STREET NAME  
CHANGED FROM SW MARYST.  
TO SW CORINTHIAN LN.

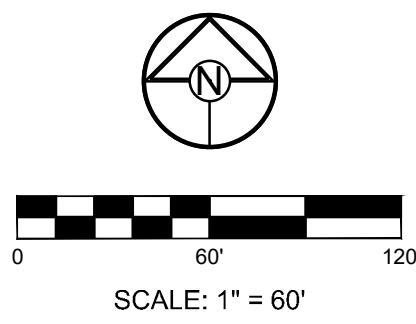

**SCHLAGEL**  
ENGINEERS PLANNERS SURVEYORS LANDSCAPE ARCHITECTS  
14920 West 107th Street • Lenexa, Kansas 66215  
Ph: (913) 492-5158 • Fax: (913) 492-8400 • WWW.SCHLAGELASSOCIATES.COM  
Missouri State Certificates of Authority  
#E2002003800-F #LAC2001005237 #LS2002008859-F

DATE	9-30-22	STREET NAME CHANGE EXHIBIT PERGOLA PARK - 5TH PLAT
DRAWN BY	BAL	
CHECKED BY	DAR	
PROJ. NO.	20-189	
		SHEET NO. 1

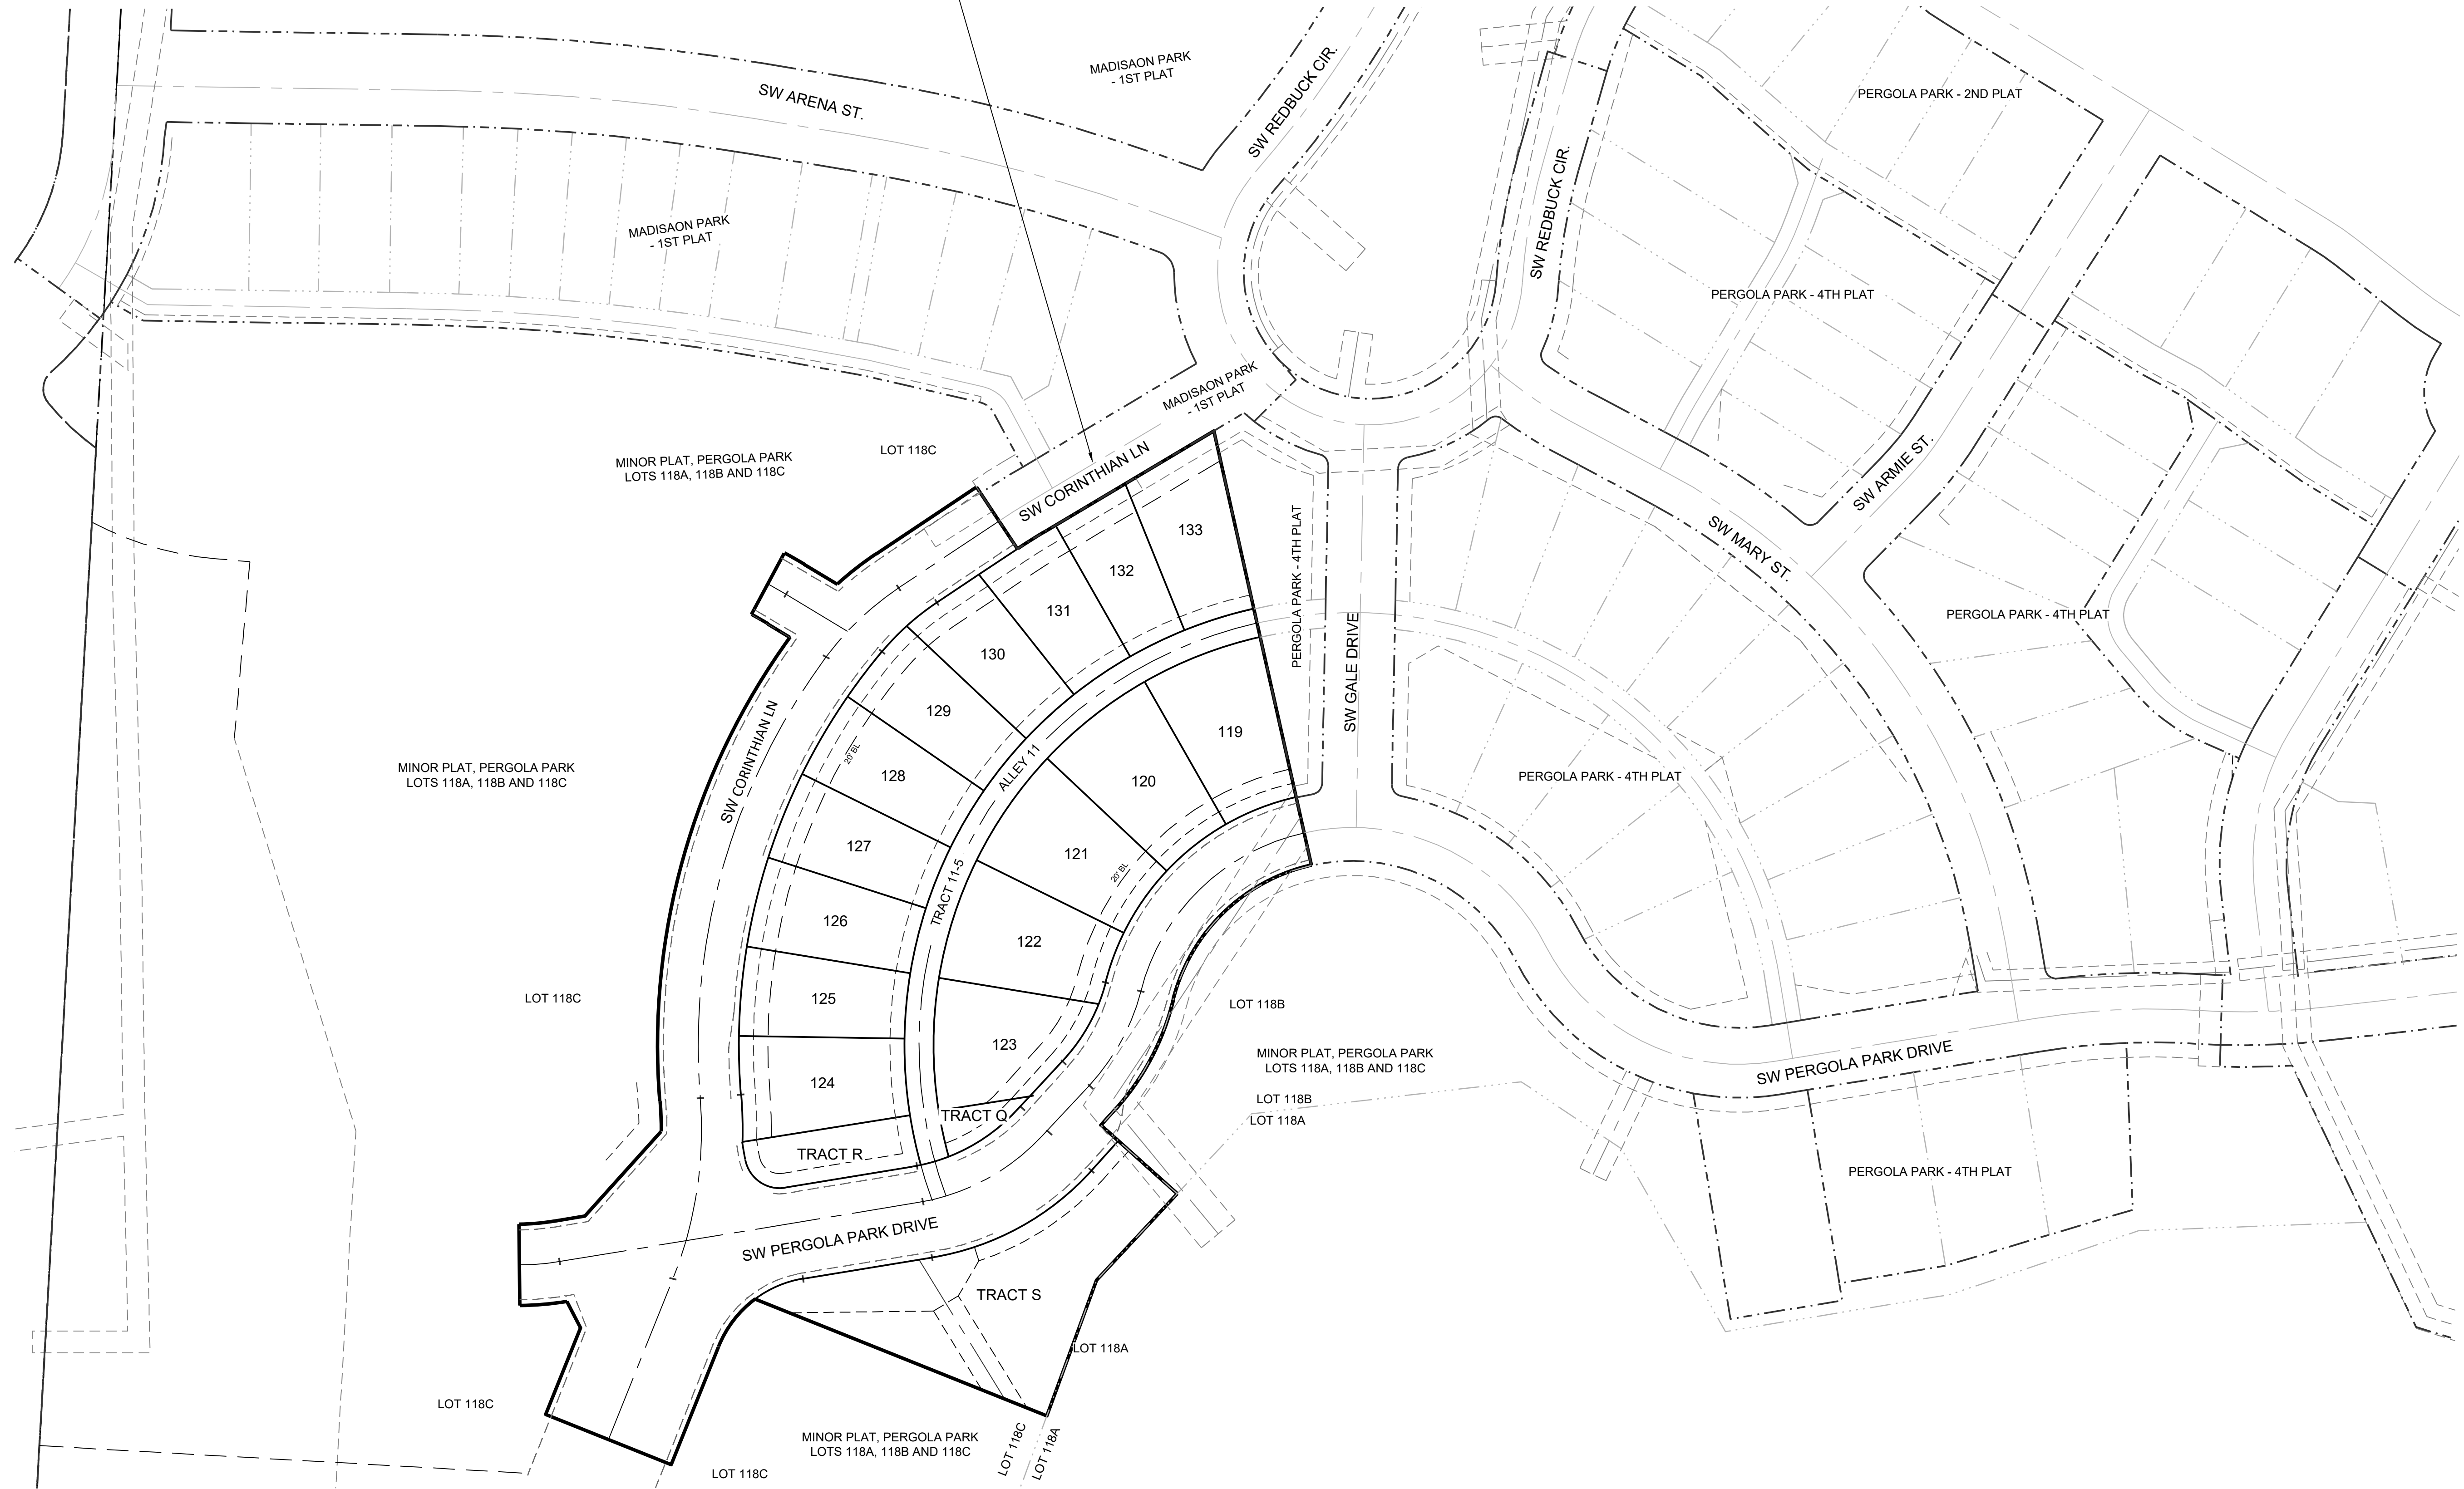

MISSOURI STATE PLANE COORDINATES  
OF 1983 MISSOURI WEST ZONE,  
2003 ADJUSTMENT  
REFERENCE MONUMENT: JA-148  
GRID FACTOR: 0.9999020  
COORDINATES LISTED IN U.S. FEET  
NORTH EAST  
JA-148 999842.81 20807772.26

COORDINATE LIST			COORDINATE LIST		
Point #	Northing	Easting	Point #	Northing	Easting
1	995467.89	2802801.65	21	995886.26	2803344.94
2	995567.80	2802841.72	22	995794.11	2803249.80
3	995585.97	2802832.38	23	995718.48	2803210.05
4	995583.15	2802799.97	24	995707.39	2803200.06
5	995639.14	2802799.37	25	995660.14	2803252.48
6	995641.22	2802823.28	26	995600.69	2803197.03
7	995644.78	2802844.87	27	995507.21	2803162.67
8	995703.08	2802897.12	28	995587.68	2802962.05
9	995723.82	2802896.32	29	995554.90	2802936.75
10	996043.27	2802986.03	30	995433.27	2802887.97
11	996052.43	2802970.83			
12	996059.02	2802959.27			
13	996101.28	2802982.04			
14	996093.54	2802995.61			
15	996079.76	2803018.48			
16	996100.64	2803045.26			
17	996146.70	2803114.36			
18	996104.26	2803142.64			
19	996115.81	2803160.95			
20	996185.43	2803277.75			

LOT #	AREA (SF)
119	7,773.11
120	7,773.11
121	7,773.11
122	7,745.76
123	7,209.84
124	7,199.20
125	6,113.32
126	6,221.31
127	6,113.32
128	6,113.32
129	6,242.89
130	5,752.35
131	5,710.85
132	5,148.93
133	6,920.33
TRACT 11-5	9,660.61
TRACT Q	1,240.37
TRACT R	4,039.78
TRACT S	20,058.29

## FINAL PLAT OF PERGOLA PARK - 5TH PLAT LOTS 119 thru 133 and TRACTS Q thru S and 11-5

A REPLAT OF PART OF LOT 118C, "MINOR PLAT OF PERGOLA PARK, LOTS 118A, 118B AND 118C"  
IN THE SW 1/4 OF SEC. 10-T47-R32  
IN THE CITY OF LEE'S SUMMIT, JACKSON COUNTY, MISSOURI

### DESCRIPTION:

A replat of Part of Lot 118C, "MINOR PLAT OF PERGOLA PARK, LOTS 118A, 118B AND 118C", a subdivision in the City of Lee's Summit, Jackson County, Missouri, as recorded as Instrument Number \_\_\_\_\_ in the Southwest One-Quarter of Section 10, Township 47 North, Range 32 West and being more particularly described as follows.

Commencing at the Southwest corner of the said Southwest One-Quarter; thence along the West line of said Southwest One-Quarter North 03 degrees 14 minutes 52 seconds East, a distance of 729.77 feet; thence South 86 degrees 45 minutes 10 seconds East, a distance of 332.90 feet to the Point of Beginning; thence North 21 degrees 51 minutes 20 seconds East, a distance of 107.64 feet; thence North 27 degrees 12 minutes 52 seconds West, a distance of 20.43 feet to a point of curvature; thence along a curve to the right having an initial tangent bearing of South 80 degrees 38 minutes 45 seconds West, a radius of 213.00 feet, a central angle of 08 degrees 45 minutes 38 seconds and an arc length of 32.57 feet; thence North 00 degrees 36 minutes 35 seconds West, a distance of 56.00 feet to a point of curvature; thence along a curve to the left having an initial tangent bearing of North 89 degrees 24 minutes 44 seconds East, a radius of 157.00 feet, a central angle of 08 degrees 45 minutes 59 seconds and an arc length of 24.02 feet; thence North 80 degrees 38 minutes 45 seconds East, a distance of 21.89 feet; thence North 41 degrees 52 minutes 13 seconds East, a distance of 78.28 feet to a point of curvature; thence along a curve to the left having an initial tangent bearing of North 00 degrees 11 minutes 43 seconds East, a radius of 247.00 feet, a central angle of 04 degrees 49 minutes 04 seconds and an arc length of 20.77 feet to a point of reverse curvature; thence along a curve to the right having an initial tangent bearing of North 04 degrees 37 minutes 21 seconds West, a radius of 478.00 feet, a central angle of 40 degrees 37 minutes 02 seconds and an arc length of 338.86 feet; thence North 58 degrees 55 minutes 21 seconds West, a distance of 17.74 feet to a point of curvature; thence along a curve to the left, tangent to the previous course and having a radius of 276.00 feet, a central angle of 02 degrees 45 minutes 46 seconds and an arc length of 13.31 feet; thence North 28 degrees 18 minutes 52 seconds East, a distance of 48.00 feet to a point of curvature; thence along a curve to the right having an initial tangent bearing of South 61 degrees 41 minutes 08 seconds East, a radius of 324.00 feet, a central angle of 02 degrees 45 minutes 46 seconds and an arc length of 15.62 feet; thence South 58 degrees 55 minutes 21 seconds East, a distance of 26.70 feet to a point of curvature; thence along a curve to the right having an initial tangent bearing of North 47 degrees 46 minutes 29 seconds East, a radius of 228.00 feet, a central angle of 08 degrees 32 minutes 29 seconds and an arc length of 33.99 feet; thence North 56 degrees 18 minutes 58 seconds East, a distance of 83.04 feet; thence along the end right of way of Southwest Mary Street and its Northwesterly extension as platted in MADISON PARK - 1ST PLAT, a subdivision in the said City Lee's Summit and said MINOR PLAT OF PERGOLA PARK, LOTS 118A, 118B AND 118C, South 33 degrees 41 minutes 04 seconds East, a distance of 51.00 feet to a point of curvature; thence along the South right of way of said Southwest Mary Street for the following two courses, along a curve to the right, having an initial tangent bearing of North 56 degrees 18 minutes 58 seconds East, a radius of 430.00 feet, a central angle of 02 degrees 53 minutes 05 seconds and an arc length of 21.65 feet; thence North 59 degrees 12 minutes 05 seconds East, a distance of 135.97 feet to the Northwest corner of Tract O, PERGOLA PARK - 4TH PLAT, a subdivision in the said City Lee's Summit; thence along the West line of said PERGOLA PARK - 4TH PLAT, and the East line of said Lot 118C, South 12 degrees 39 minutes 27 seconds East, a distance of 306.62 feet to a point of curvature; thence continuing along the East line of said Lot 118C for the following six courses along a curve to the left having an initial tangent bearing of South 77 degrees 20 minutes 33 seconds West, a radius of 127.00 feet, a central angle of 62 degrees 51 minutes 34 seconds and an arc length of 139.33 feet to a point of reverse curvature; thence along a curve to the right having an initial tangent bearing of South 13 degrees 25 minutes 51 seconds West, a radius of 173.00 feet, a central angle of 28 degrees 35 minutes 38 seconds and an arc length of 86.34 feet; thence South 42 degrees 01 minutes 29 seconds West, a distance of 14.93 feet; thence South 47 degrees 58 minutes 31 seconds East, a distance of 70.57 feet; thence South 43 degrees 00 minutes 17 seconds West, a distance of 81.30 feet; thence South 20 degrees 10 minutes 48 seconds West, a distance of 99.60 feet; thence North 68 degrees 08 minutes 40 seconds West, a distance of 216.16 feet to a point of curvature; thence along a curve to the left having an initial tangent bearing of South 53 degrees 28 minutes 05 seconds West, a radius of 76.00 feet, a central angle of 31 degrees 36 minutes 45 seconds and an arc length of 41.93 feet; thence South 21 degrees 51 minutes 20 seconds West, a distance of 131.05 feet; thence North 68 degrees 08 minutes 40 seconds West, a distance of 93.00 feet to the Point of Beginning, and containing 5.0730 acres, more or less.

### DEDICATIONS:

The undersigned owners of the property described herein have caused the same to be subdivided in the manner shown on this plat and the property shall hereafter be known as "PERGOLA PARK - 5TH PLAT, LOTS 119 thru 133 and TRACTS Q thru S and 11-5".

Streets: Roads and streets shown on this plat and not heretofore dedicated to public use as thoroughfares are hereby so dedicated.

Easements: An easement or license is hereby granted to the City of Lee's Summit, Missouri, to locate, construct and maintain, or to authorize the location, construction and maintenance of poles, wires, anchors, conduits, and/or structures for water, gas, sanitary sewer, storm sewer, surface drainage channel, electricity, telephone, cable television, or any other necessary public utility or services, any or all of them, upon, over, or under those areas outlined or designated upon this plat as "Utility Easements" (U/E.) or within any street or thoroughfare dedicated to public use on this plat. Grantor, on behalf of himself, his heirs, his assigns and successors in interest, hereby waives, to the fullest extent allowed by law, including, without limitation, Section 527.188, RSMo. (2006), any right to request restoration of rights previously transferred and vacation of the easement herein granted.

Building Lines: Building lines or setback lines are hereby established as shown on the accompanying plat and no building or portion thereof shall be constructed between this line and the street right of way line.

### RESTRICTIONS:

The use of all tracts, lots, units and properties in this subdivision shall hereafter be subject to the covenants and restrictions, which instruments are to be recorded in the Office of the Recorder of Deeds of Jackson County, Missouri, as provided above, and which shall hereby become a part of the dedication of this plat as though set forth herein.

Drainage Note: Individual lot owner/s shall not change or obstruct the drainage flow lines on the lots as shown by the master drainage plan for "PERGOLA PARK - 5TH PLAT", unless specific application is made and approved by the city engineer.


Tract 11-5 is to be a private alleyway to be owned and maintained by the Homeowners Association.

Tracts Q, R and S are Common Area to be owned and maintained by the Homeowners Association.

The construction of sidewalks adjacent to tracts and unplatted areas shall be the responsibility of the Developer to construct, during the construction of the streets.


All storm water conveyance, retention or detention facilities if any to be located on common property shall be owned and maintained by the property owners association in accordance with the standards set forth in the Covenants, Conditions, and Restrictions. Refer to the Covenants, Conditions and Restrictions associated with this development for requirements.

I HEREBY CERTIFY THIS PLAT WAS PREPARED UNDER MY DIRECT SUPERVISION BASED ON A FIELD SURVEY PERFORMED ON 02-21-2019 AND THAT SURVEY MEETS OR EXCEEDS THE CURRENT MISSOURI MINIMUM STANDARDS FOR PROPERTY BOUNDARY SURVEYS. THE DETAILS SHOWN HEREON ARE TRUE AND CORRECT TO THE BEST OF MY KNOWLEDGE AND BELIEF.

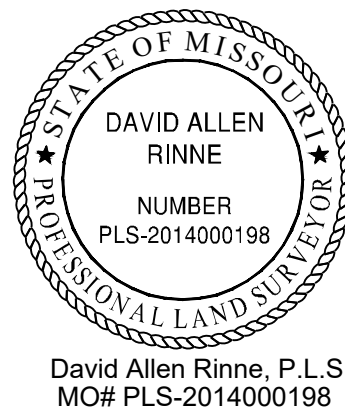

David Allen Rinne, P.L.S.  
MO# PLS-2014000198

OWNER/DEVELOPER:  
NLV PERGOLA PARK LLC  
C/O BOX REAL ESTATE DEVELOPMENT LLC  
3152 SW GRANDSTAND CIR  
LEE'S SUMMIT, MO 64081

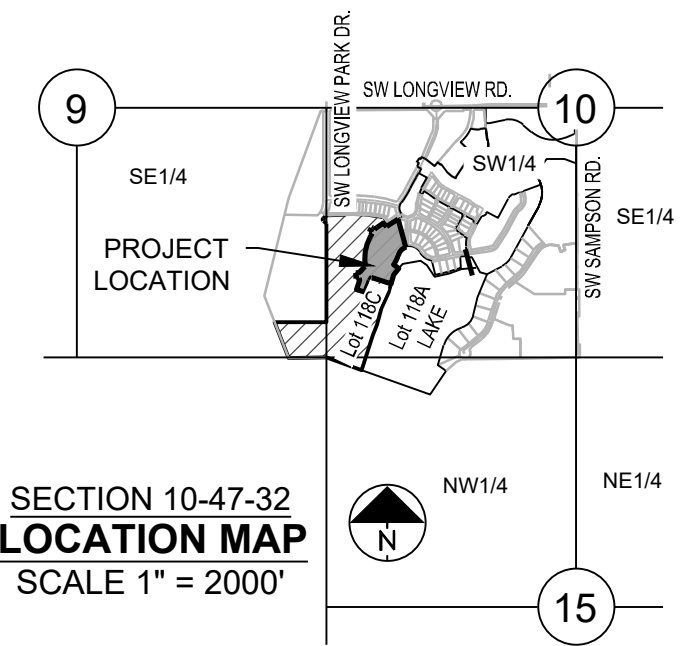

SECTION 10-47-32  
LOCATION MAP  
SCALE 1" = 2000'

### LEGEND:

- (####) - LOT NUMERICAL ADDRESS
- BL - BUILDING LINE
- R/W - RIGHT-OF-WAY
- - EXISTING LOT AND PROPERTY LINES
- - EXISTING PLAT AND R/W LINES
- U/E - UTILITY EASEMENT
- - - - 5' SIDEWALK

- ▲ FOUND 1/2" REBAR WITH LS8859-F CAP
- FOUND 1/2" REBAR W/ 2007022754 CAP UNLESS OTHERWISE NOTED
- SET 1/2" REBAR W/LS-8859-F CAP

### PERMANENT MONUMENTS

- SET 2" ALUMINUM CAP W/ MO LS20022008859 ON 24" LONG 5/8" BAR
- DESIGNATES CONCRETE AROUND BAR

### BUILDING TYPE MATRIX:

Building Types allowed in this plat shall be similar to those found in the "Types Matrix, Urban Regulations", for the New Longview Development as prepared by 180° Design Studio, LLC, dated January 17, 2003 as to Types Va, Vi, VII, VIII and IX without regard to center, general or edge preference.

### BUILDING LINE/ENCROACHMENT SUMMARY:

YARD LOCATION SETBACK TO PRIMARY MAXIMUM ALLOWABLE		FACE OF STRUCTURE		APPEARANCE		ENCROACHMENT	
FRONT YARD	20'					8'	
STREET SIDE YARD	12'					5'	
REAR YARD	3'					2'	
SIDE YARD	5'					2'	

### OWNERSHIP AFFIDAVIT:

STATE OF \_\_\_\_\_ )  
COUNTY OF \_\_\_\_\_ ) ss.

Before me personally appeared Russell G. Pearson, who being by me sworn did say that he is an authorized signatory for NLV PERGOLA PARK LLC, a Missouri limited liability company and owner of the property identified on this plat, and acknowledges the submission of the application for subdivision of said property under the City of Lee's Summit Unified Development Ordinance.

Dated this \_\_\_\_ day of \_\_\_\_\_, 202\_\_ By \_\_\_\_\_  
Russell G. Pearson

Subscribed and sworn to before me this \_\_\_\_ day of \_\_\_\_\_, 202\_\_

Notary Public \_\_\_\_\_

Print Name \_\_\_\_\_

My Commission Expires: \_\_\_\_\_

This is to certify that the within plat of "MINOR PLAT OF PERGOLA PARK, LOTS 118A, 118B AND 118C" was submitted to and duly approved by the Mayor and City Council of the City of Lee's Summit, Missouri, this \_\_\_\_ day of \_\_\_\_\_, 20\_\_\_\_ by Ordinance No. \_\_\_\_\_

William A. Baird, - Mayor \_\_\_\_\_ Date \_\_\_\_\_ Trisha Fowler Arcuri - City Clerk \_\_\_\_\_ Date \_\_\_\_\_

Cyndia Rader - Planning Commission Sec. \_\_\_\_\_ Date \_\_\_\_\_ George M. Binger, III, P.E. - City Engineer \_\_\_\_\_ Date \_\_\_\_\_

Ryan A. Elam, P.E. - Director of Development Services \_\_\_\_\_ Date \_\_\_\_\_ Jackson County Assessor Office \_\_\_\_\_ Date \_\_\_\_\_



DATE 11-05-2021  
DRAWN BY JWT  
CHECKED BY SCH  
PROJ. NO. 20-189

FINAL PLAT OF  
PERGOLA PARK  
- 5TH PLAT  
SHEET NO. 1