



FILEPATH: F:\1_P\Projects\SDG\235008 SOWP Lot 13\05 Drawings - Working\Revit\235008 SOWP Lot 13_V23.rvt
DATE: 7/27/2023 3:03:57 PM
DRAWN BY: Author

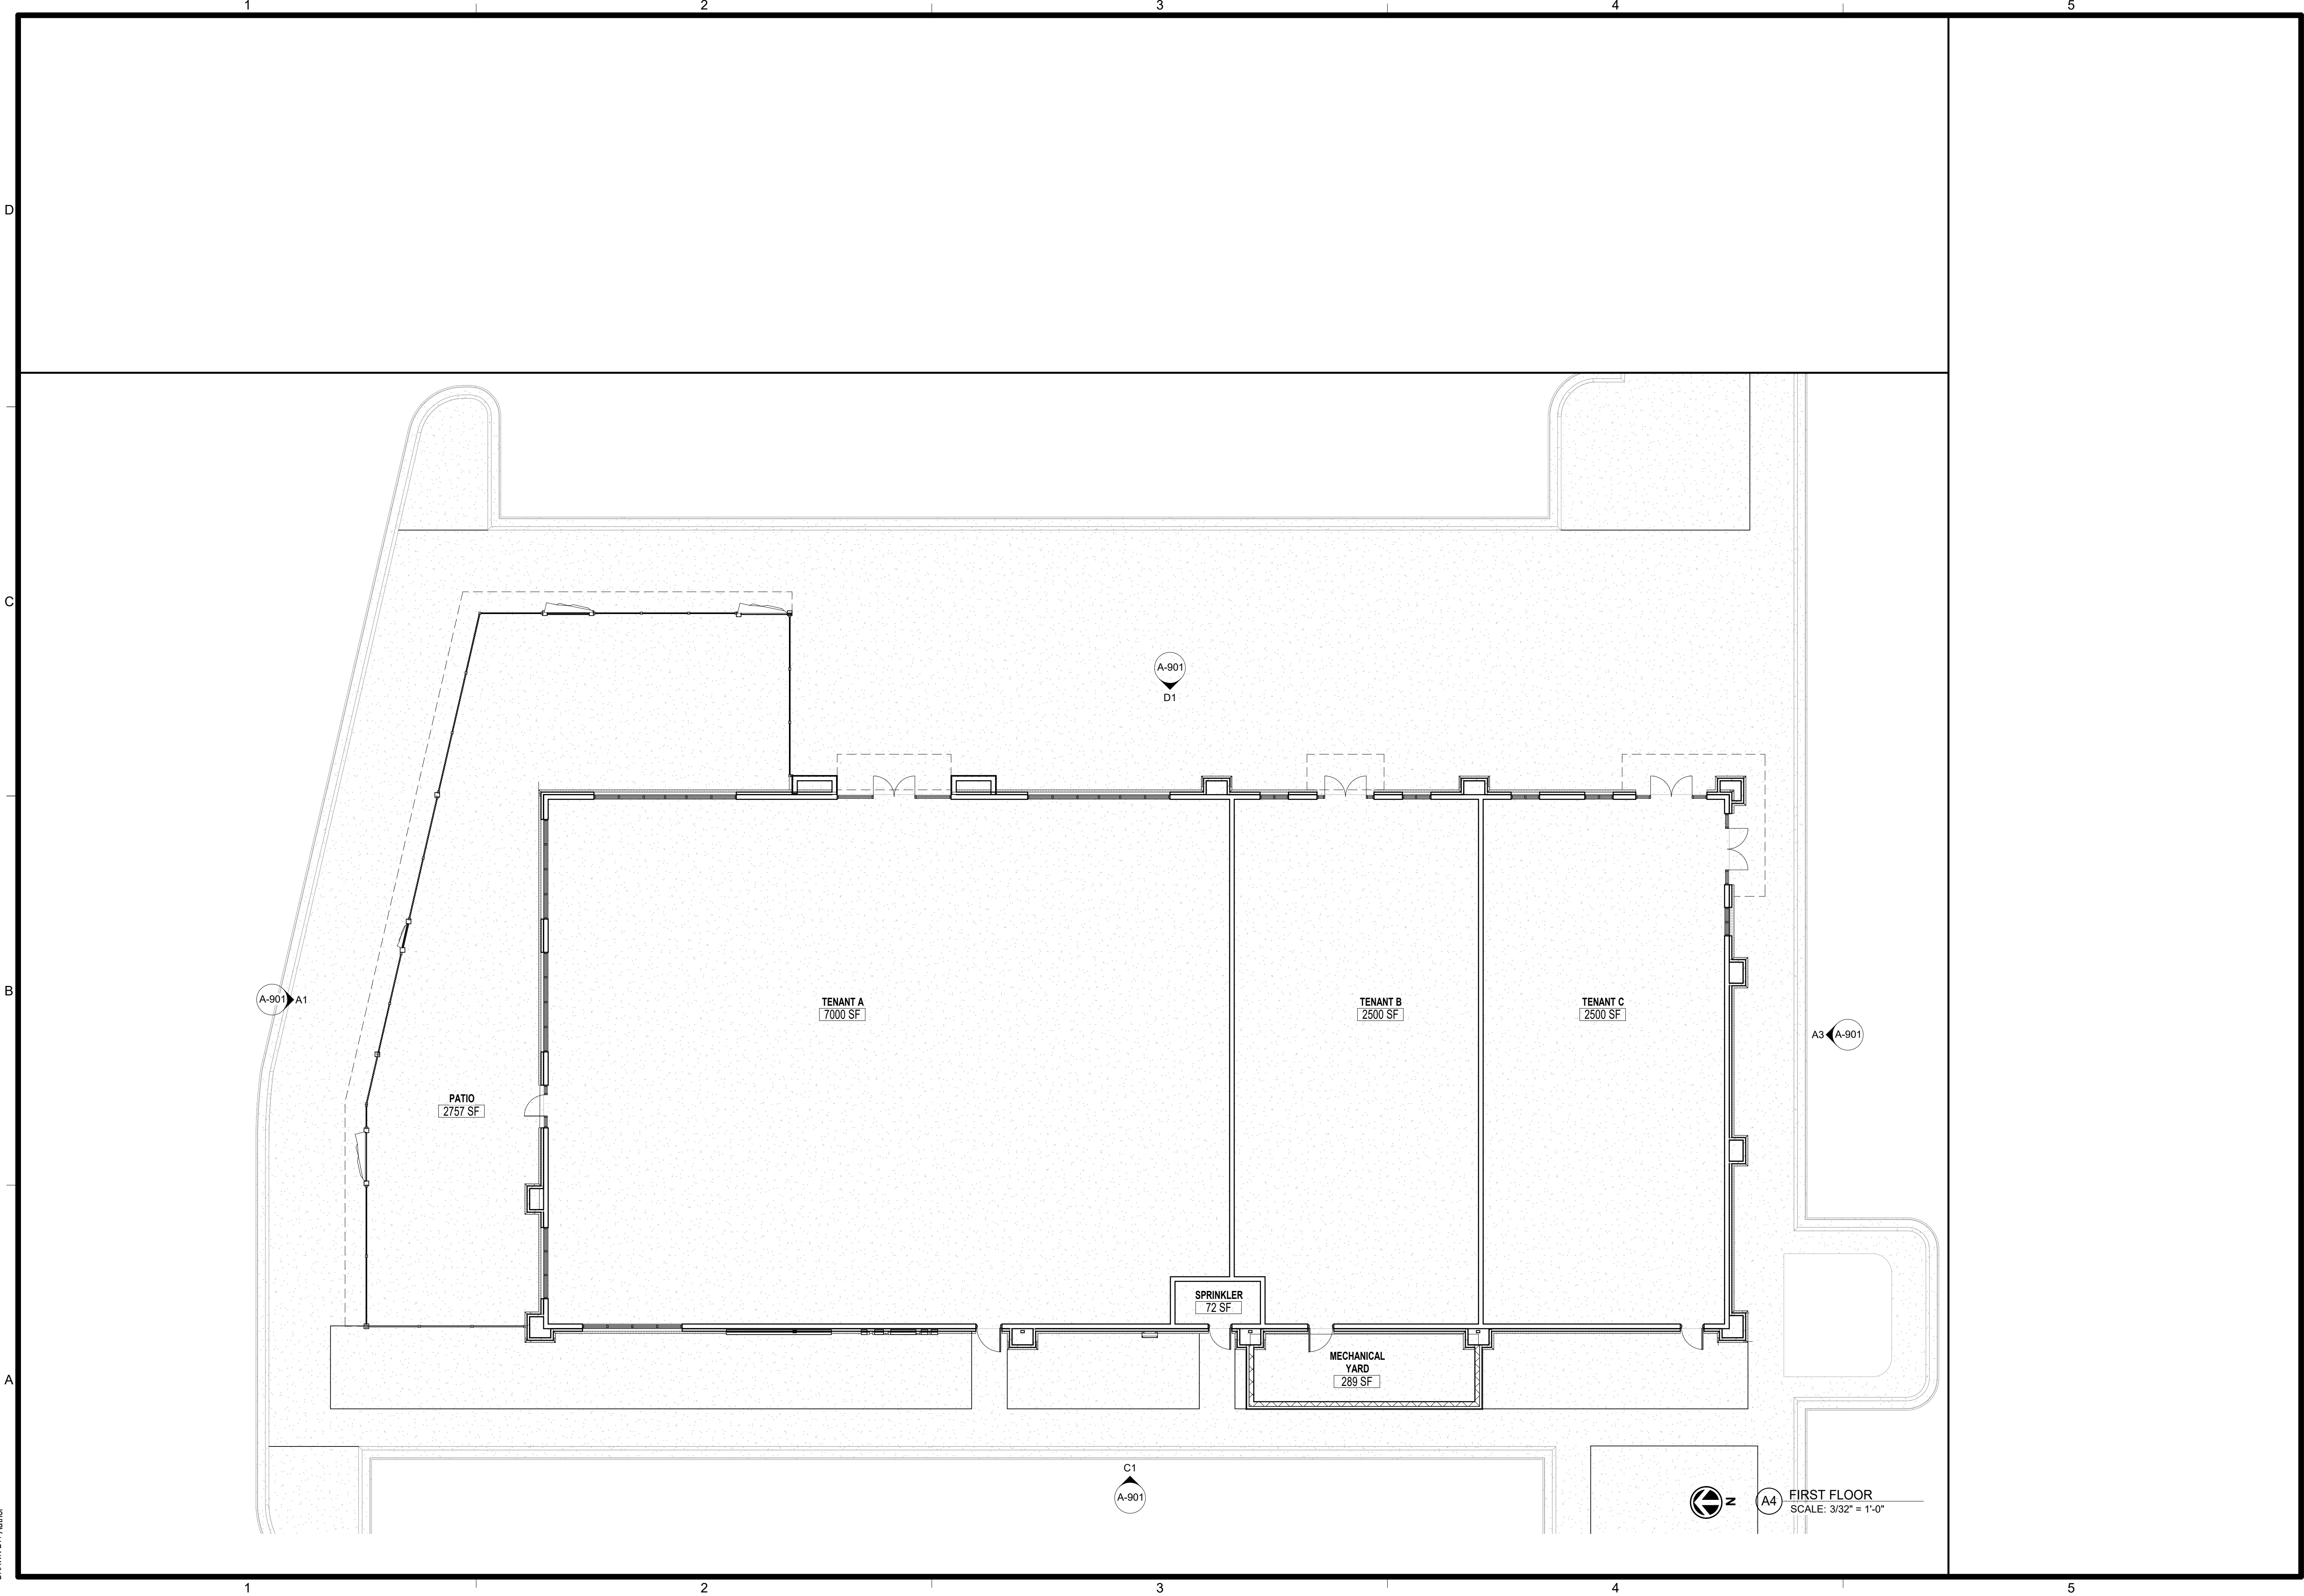

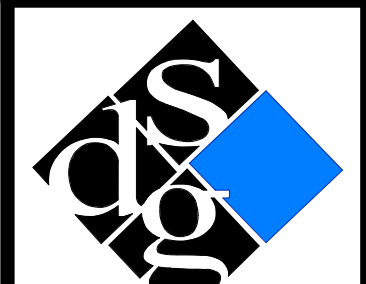

schwerdt design group
architecture | interiors | planning
2231 sw wanamaker rd suite 303
topeka, kansas 66614-4275
phone: 785.273.7540
fax: 785.273.7579
500 north broadway suite 200
oklahoma city, ok 73102
phone: 405.231.3105
fax: 405.231.3115

PROGRESS PRINT

NOT FOR
CONSTRUCTION

DATE: 00/00/00

CORE & SHELL BUILDING
STREETS OF WEST PRYOR LOT 13
1020 NW PRYOR ROAD, LEES SUMMIT, MISSOURI

SUBMISSION DATES
PROGRESS PRINT ONLY


SHEET TITLE
FIRST FLOOR PLAN

PROJECT NUMBER
235008

SHEET NUMBER
A-101



FILEPATH: F:\1_P\Projects\SDG\235008 SOWP Lot 13\05 Drawings - Working\Revit\235008 SOWP Lot 13_V23.rvt
DATE: 7/27/2023 11:13:38 AM
DRAWN BY: Author

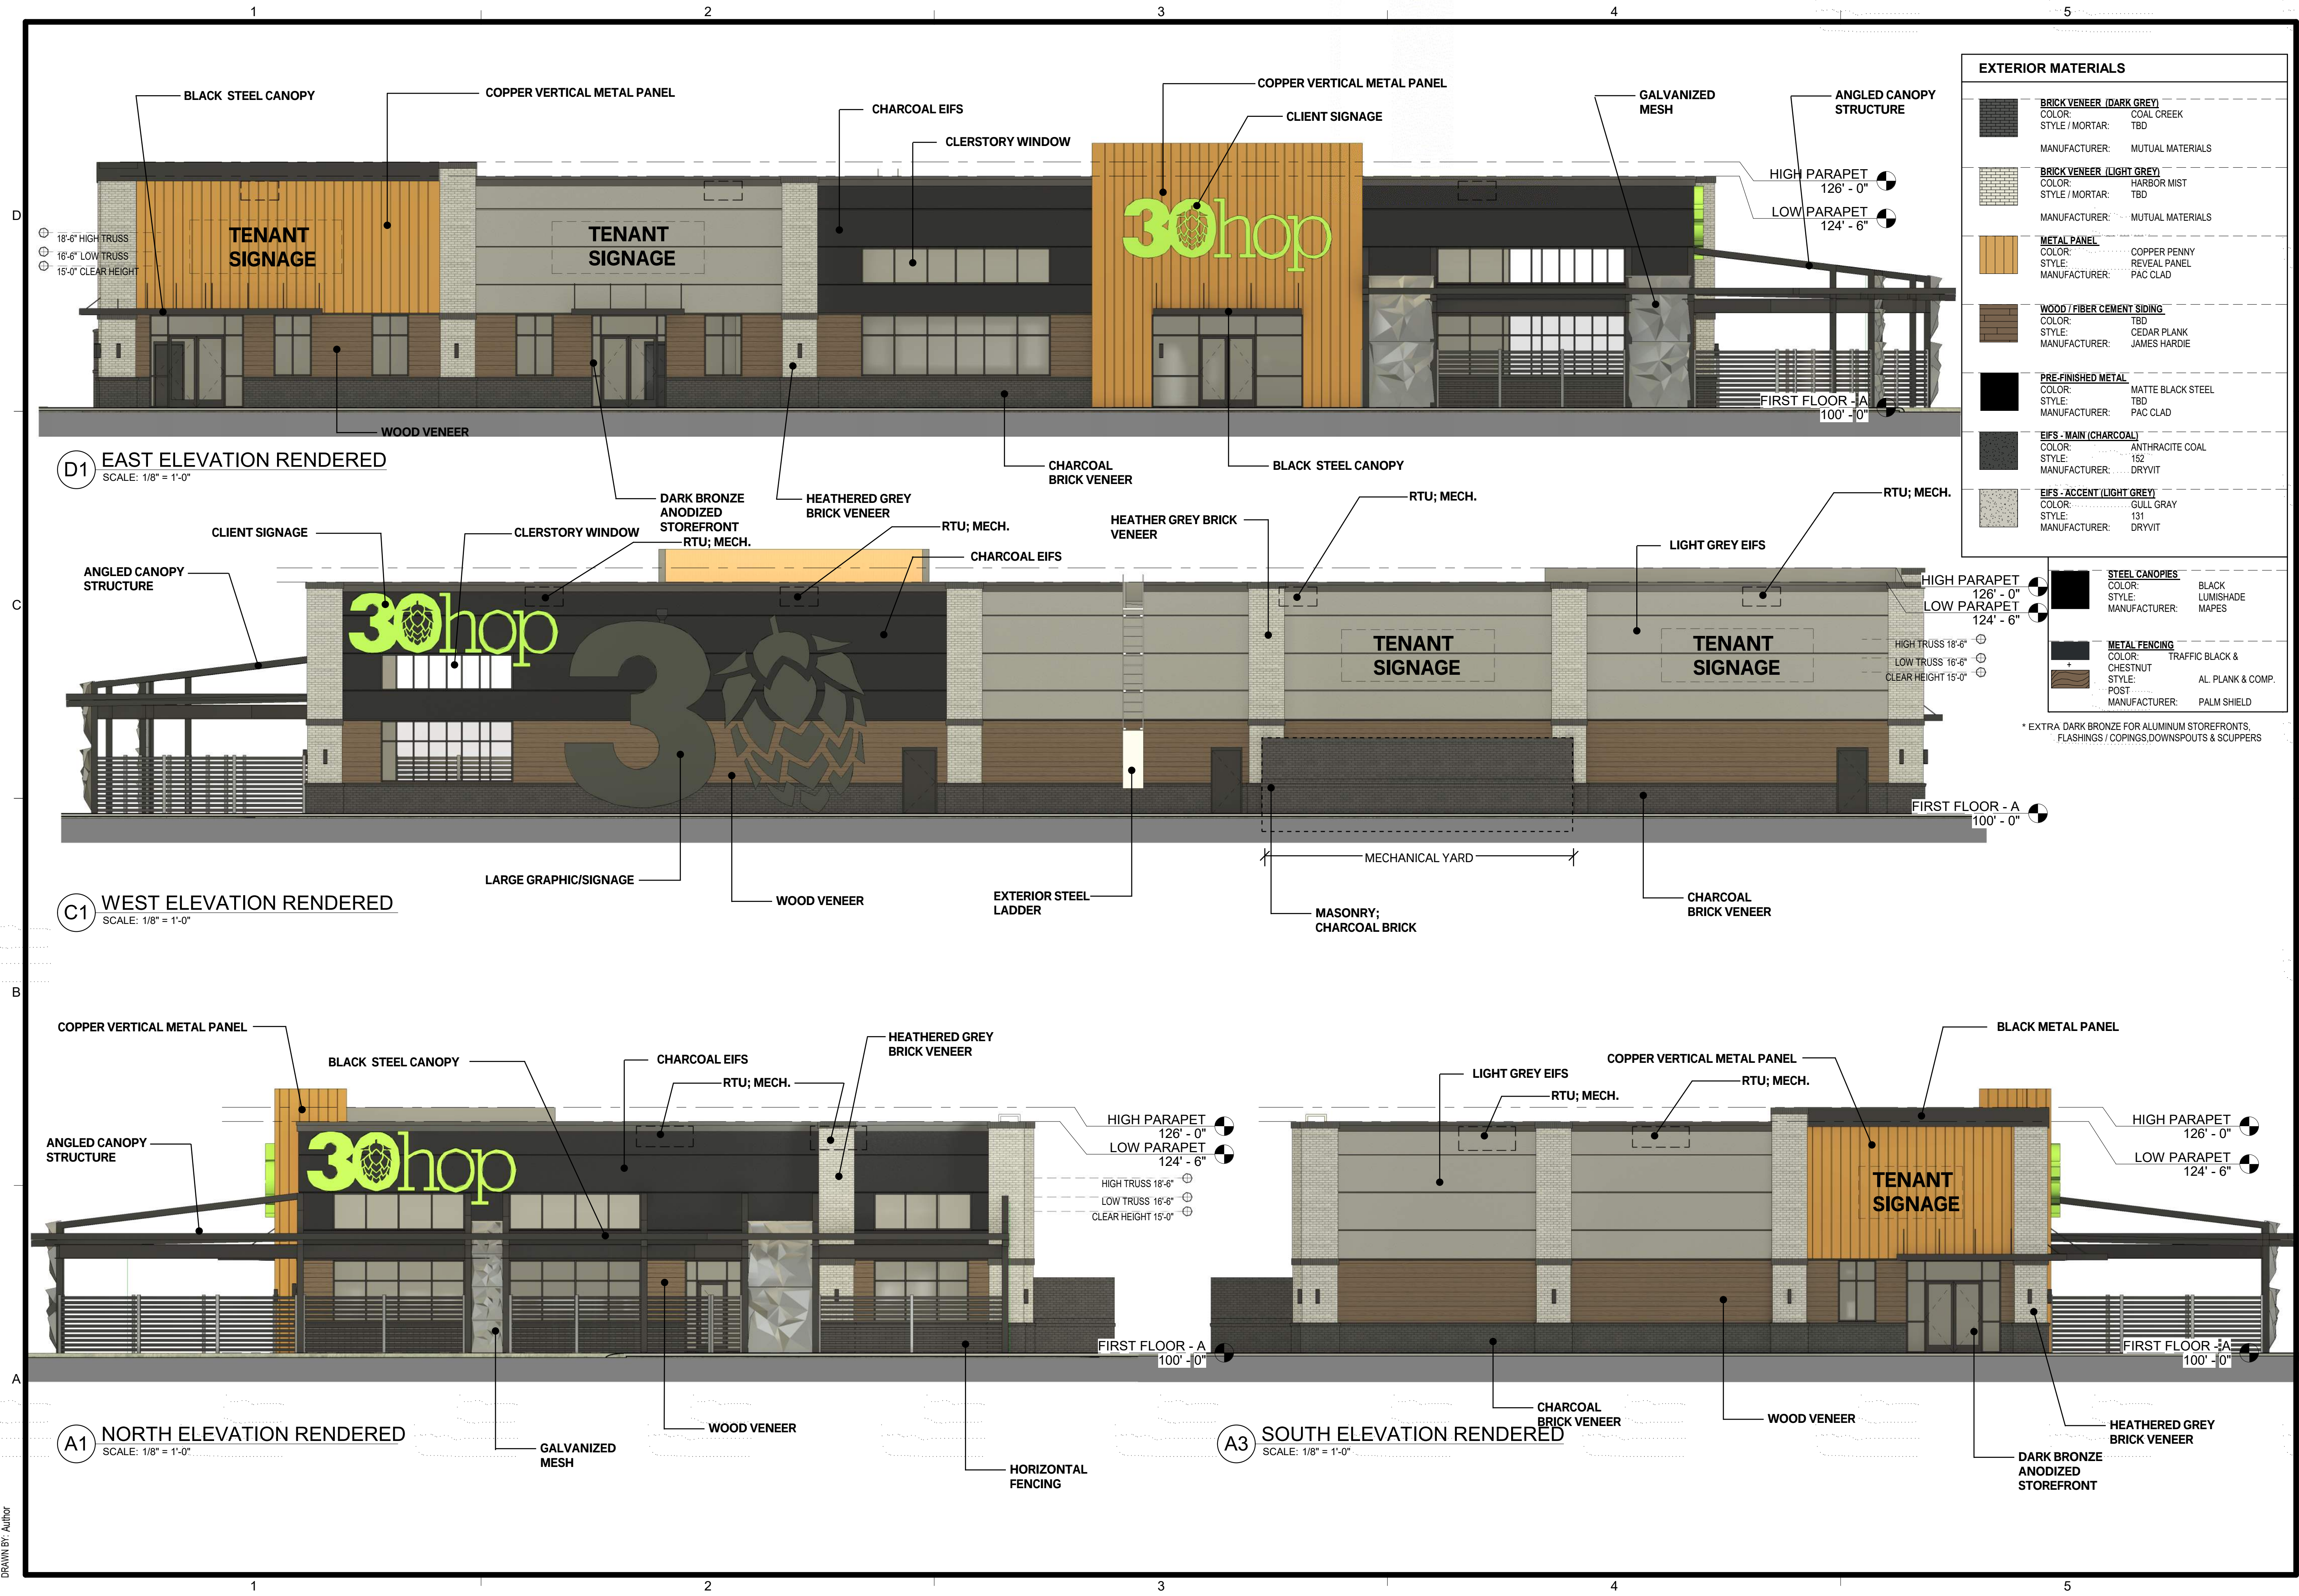

EXTERIOR MATERIALS	
	BRICK VENEER (DARK GREY) COLOR: COAL CREEK STYLE / MORTAR: TBD MANUFACTURER: MUTUAL MATERIALS
	BRICK VENEER (LIGHT GREY) COLOR: HARBOR MIST STYLE / MORTAR: TBD MANUFACTURER: MUTUAL MATERIALS
	METAL PANEL COLOR: COPPER PENNY STYLE: REVEAL PANEL MANUFACTURER: PAC CLAD
	WOOD / FIBER CEMENT SIDING COLOR: TBD STYLE: CEDAR PLANK MANUFACTURER: JAMES HARDIE
	PRE-FINISHED METAL COLOR: MATTE BLACK STEEL STYLE: TBD MANUFACTURER: PAC CLAD
	EIFS - MAIN (CHARCOAL) COLOR: ANTHRACITE COAL STYLE: 152 MANUFACTURER: DRYVIT
	EIFS - ACCENT (LIGHT GREY) COLOR: GULL GRAY STYLE: 131 MANUFACTURER: DRYVIT
	STEEL CANOPIES COLOR: BLACK STYLE: LUMISHADE MANUFACTURER: MAPES
	METAL FENCING COLOR: TRAFFIC BLACK & CHESTNUT STYLE: AL. PLANK & COMP. POST: PALM SHIELD MANUFACTURER: PALM SHIELD

* EXTRA DARK BRONZE FOR ALUMINUM STOREFRONTS, FLASHINGS / COPINGS, DOWNSPOUTS & SCUPPERS

schwerdt design group
architecture | interiors | planning
2231 sw wanamaker rd. suite 303
topeka, kansas 66614-4275
phone: 785.273.7540
fax: 785.273.7579
500 north broadway
oklahoma city, ok 73102
phone: 405.231.3105
fax: 405.231.3115

PROGRESS PRINT

NOT FOR CONSTRUCTION

DATE: 00/00/00

CORE & SHELL BUILDING

STREETS OF WEST PRYOR LOT 13

1020 NW PRYOR ROAD, LEES SUMMIT, MISSOURI

SUBMISSION DATES

PROGRESS PRINT ONLY

SHEET TITLE

EXTERIOR ELEVATIONS RENDERED


PROJECT NUMBER

235008

SHEET NUMBER

A-901

FILEPATH: F:\1_P\Projects\SDG\235008 SOWP Lot 13\05 Drawings - Working\Revit\235008 SOWP Lot 13_V23.rvt
DATE: 7/27/2023 11:13:38 AM
DRAWN BY: Author

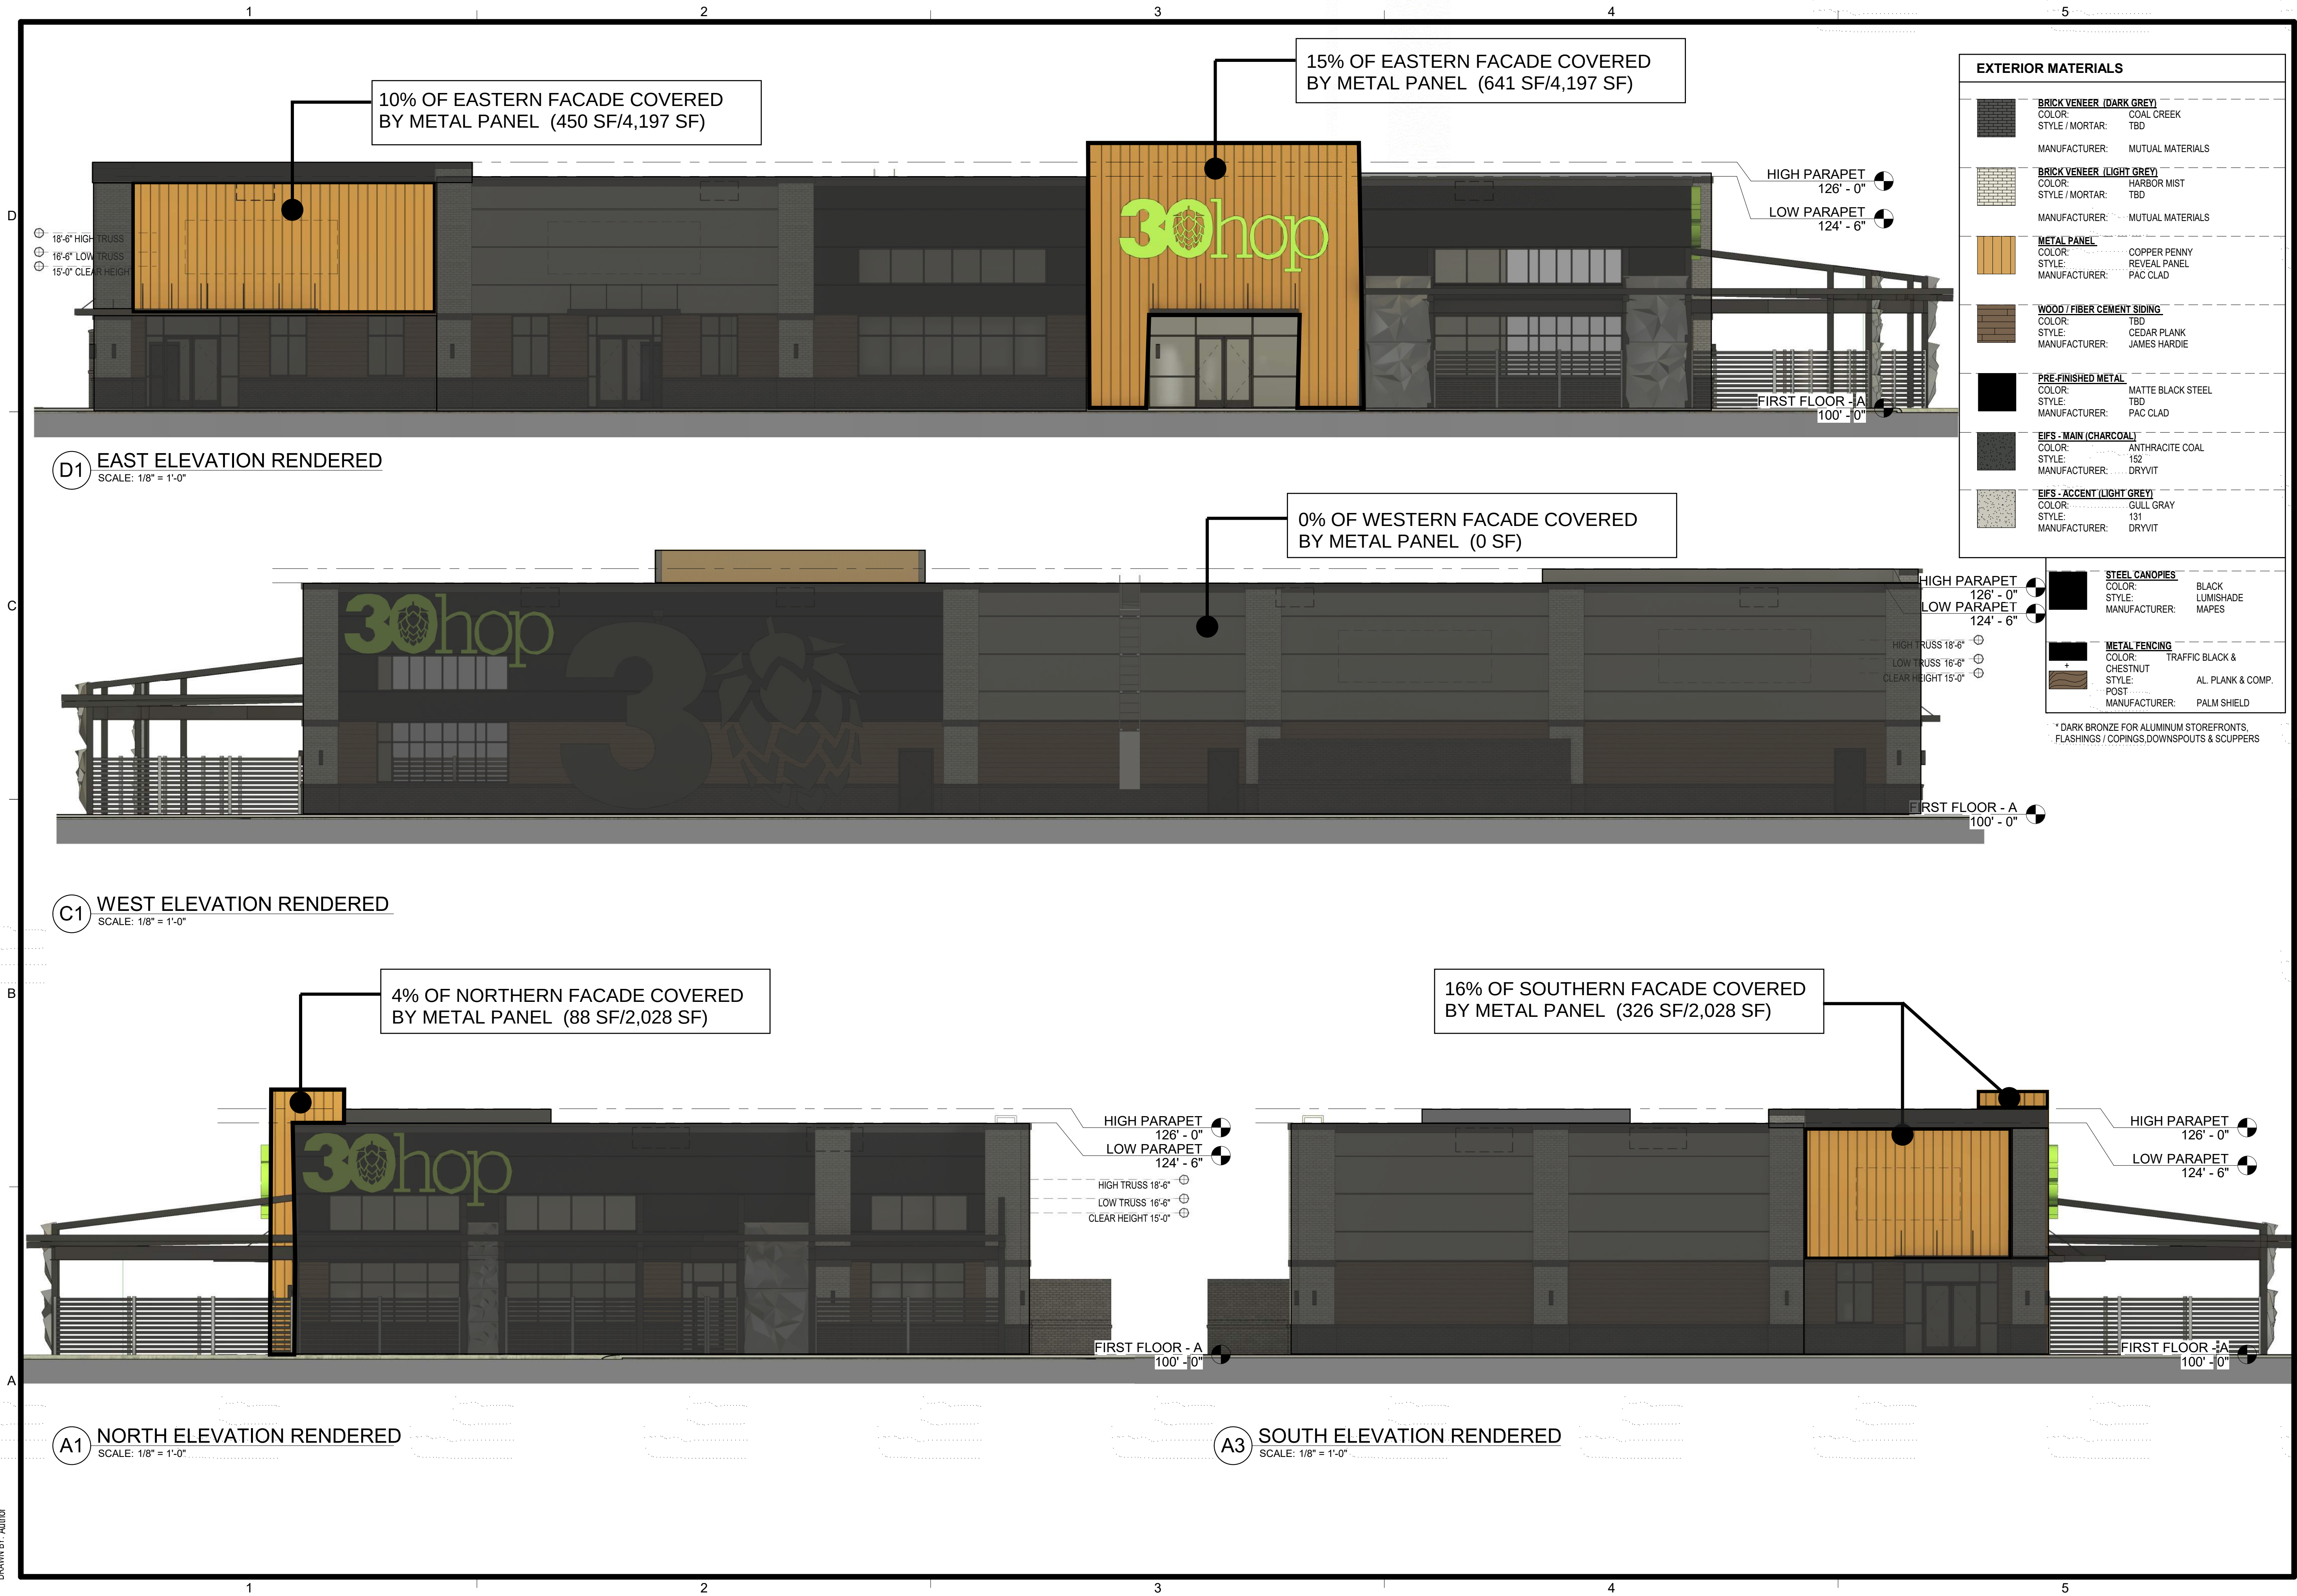



schwerdt design group
architecture | interiors | planning
2231 sw wanamaker rd. suite 303
topeka, kansas 66614-4275
phone: 785.273.7540
fax: 785.273.7579
500 north broadway suite 200
oklahoma city, ok 73102
phone: 405.231.3105
fax: 405.231.3115

PROGRESS PRINT

NOT FOR CONSTRUCTION

DATE: 00/00/00

CORE & SHELL BUILDING

STREETS OF WEST PRYOR LOT 13

1020 NW PRYOR ROAD, LEES SUMMIT, MISSOURI

SUBMISSION DATES
PROGRESS PRINT ONLY

SHEET TITLE
EXTERIOR ELEVATIONS
RENDERED

PROJECT NUMBER
235008

SHEET NUMBER
A-901

MAPES - BLACK ALUMINUM CANOPY




DRYVIT - GULL GRAY




DRYVIT - ANTHRACITE COAL



PAC CLAD - COPPER PENNY

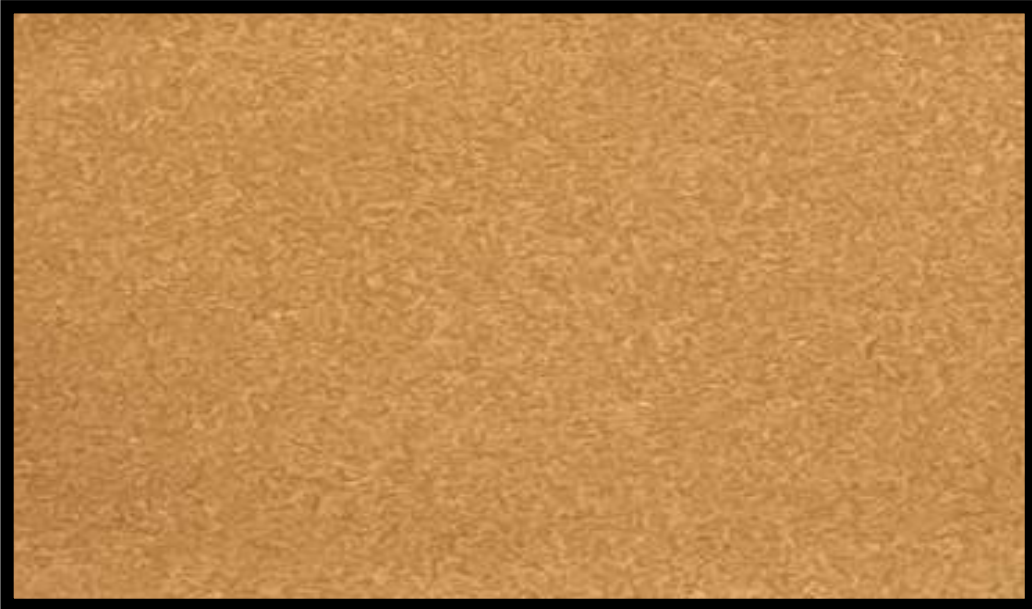

PAC CLAD - MATTE BLACK STEEL

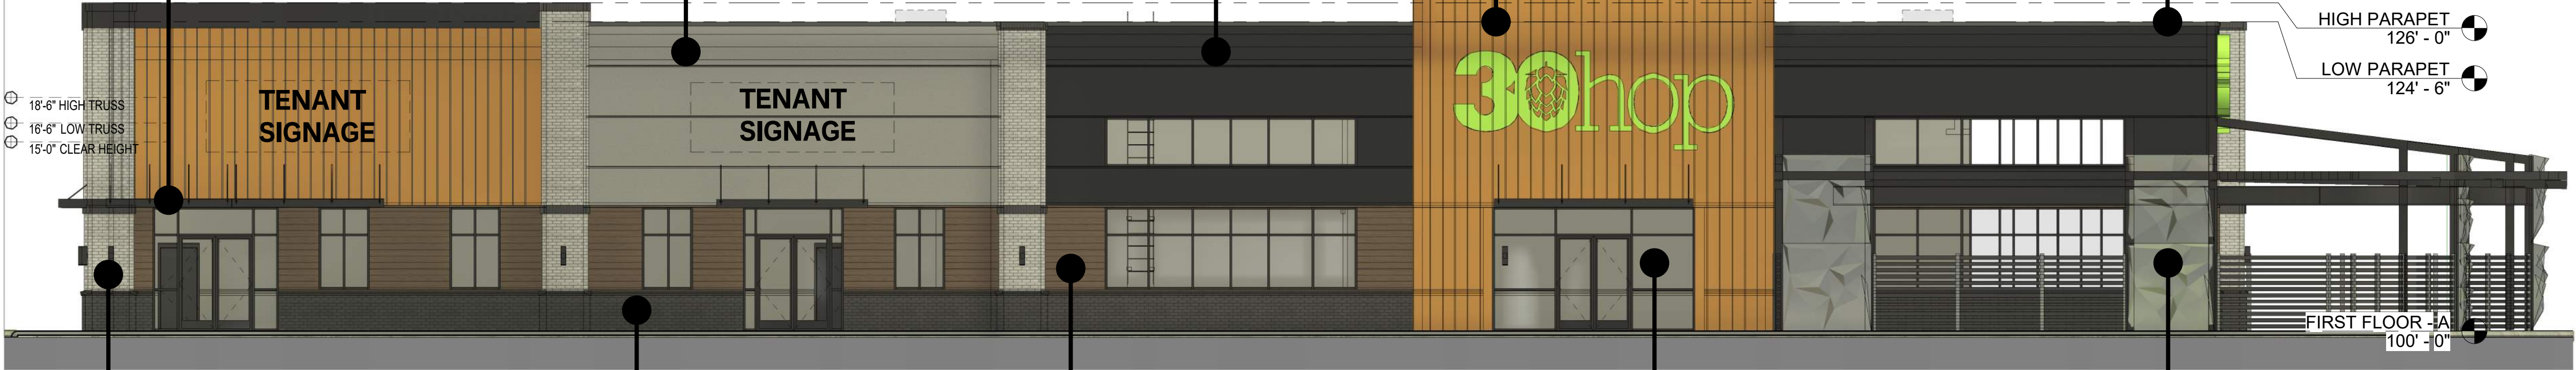

MUTUAL MATERIALS - HARBOR MIST
*GROUT HAS NOT BEEN DETERMINED



MUTUAL MATERIALS - COAL CREEK
*GROUT HAS NOT BEEN DETERMINED



JAMES HARDIE - TIMBER BARK PLANK



MANKO - 2" X 4 1/2" EXTRA DARK ANODIZED STOREFRONT



GREEN SCREEN - BLACK WIRE MESH

PHOTO MATERIALS BOARD