



AREA LIGHT




GOOSENECK



WALL PACK



RGBW WW

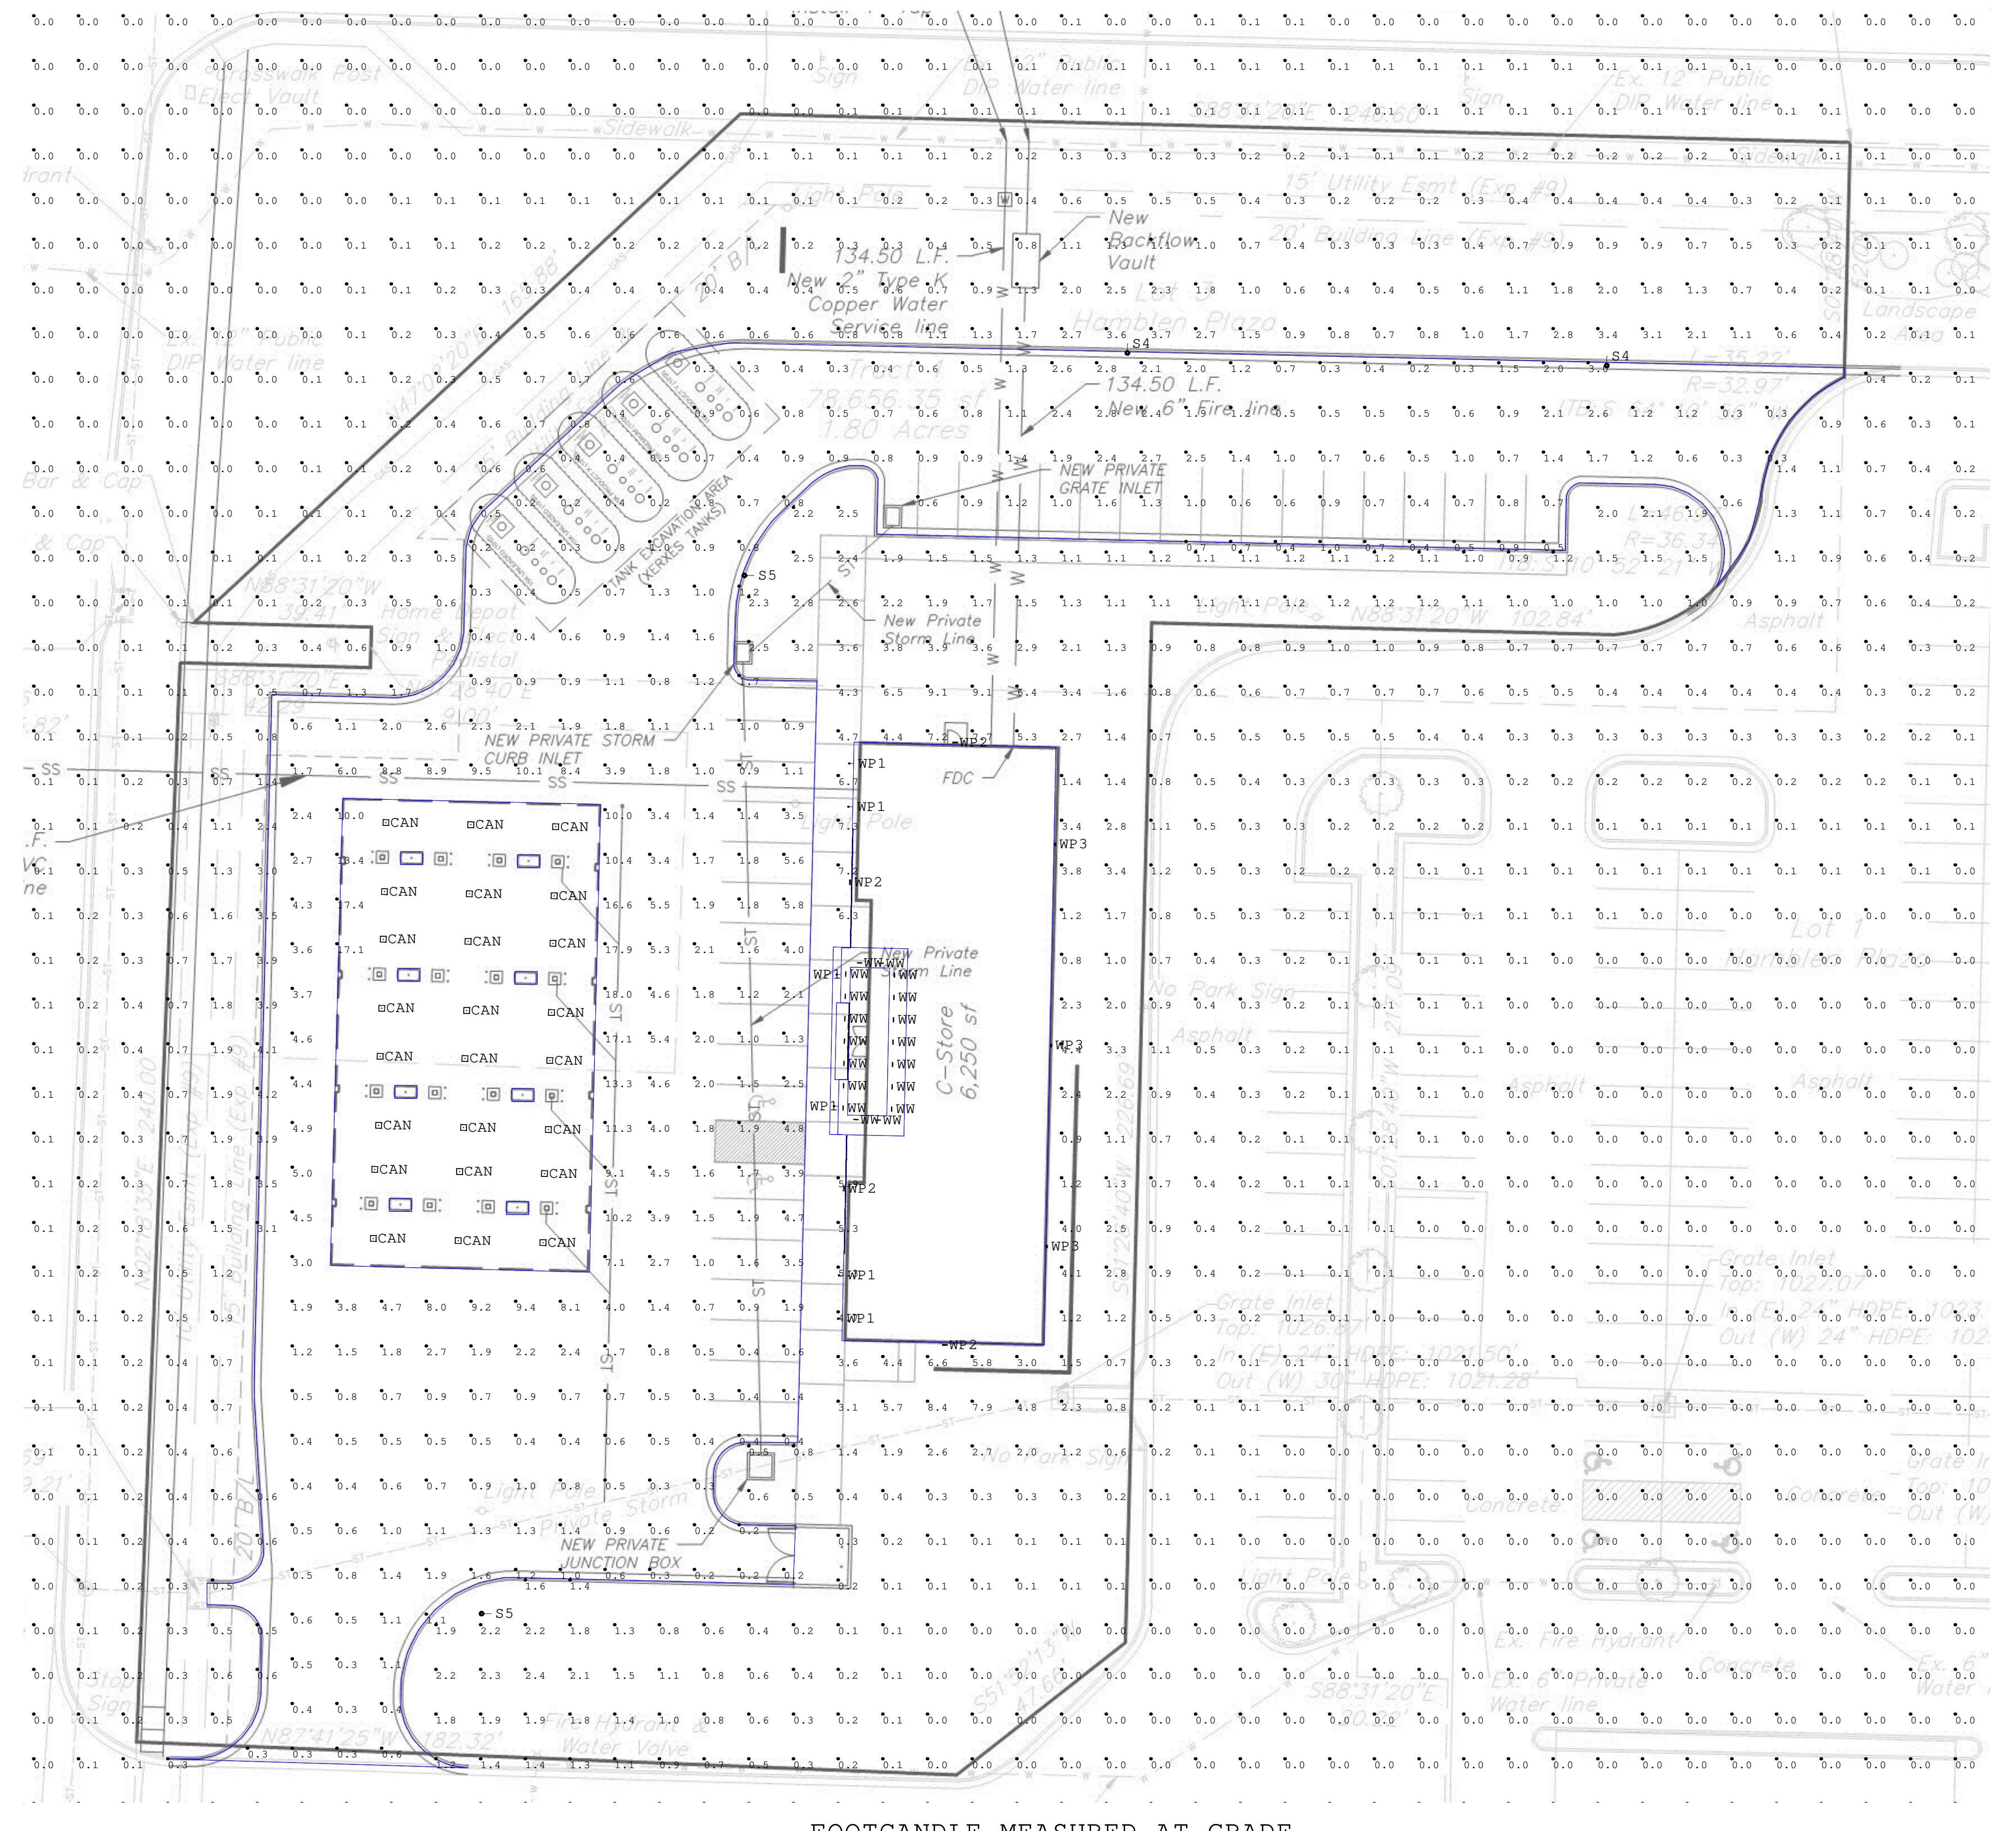

FOOTCANDLE MEASURED AT GRADE



| Luminaire Schedule | | | | | | | | |
|--------------------|-----|-------|-------------|---|-------|------------------|-----------------|--|
| Symbol | Qty | Label | Arrangement | Description | LLF | Luminaire Lumens | Luminaire Watts | |
| | 24 | CAN | Single | PROVIDED BY GAS CANOPY MFG | 1.000 | 14399 | 102 | |
| | 2 | S4 | Single | XDLM-FT-LED-HO-NW - 25 MTG | 1.000 | 19830 | 133 | |
| | 2 | S5 | Single | XDLM-5W-LED-HO-NW - 25 MTG | 1.000 | 19622 | 133 | |
| | 6 | WP1 | Single | AD-15L-40-GWT - 8 MTG | 1.000 | 1388 | 10.9 | |
| | 4 | WP2 | Single | XWM-3-LED-08L-40 - 11 MTG | 1.000 | 8778 | 64 | |
| | 3 | WP3 | Single | TMWP-LED-04L-40 - 11 MTG | 1.000 | 3913 | 31.23 | |
| | 18 | WW | Single | ColorGraze Compact PC RGBW 10x60 High Output MAX | 1.000 | 504 | 12.911 | |

| 10X60 High Output MAX | | | | | | | | |
|-----------------------|-------------|-------|------|------|-----|---------|---------|--|
| Calculation Summary | | | | | | | | |
| Label | CalcType | Units | Avg | Max | Min | Avg/Min | Max/Min | |
| PARKING LOT_Top | Illuminance | Fc | 2.13 | 18.0 | 0.2 | 10.65 | 90.00 | |

LION PETROLEUM EXTERIOR

Page M of 1

Drawn By: Craig Skinner
Checked By:
Date: 9/16/2022
Scale: 1IN = 20FT

**C&O Sales
10201 West
Overland Rd
Salesrep
S**

C&O Sales
10201 West 105th st
Overland Park, KS 66212
COSalesrep.com