



ROOF PLAN  
 1/8 = 1-0  
 ROOF PITCHES 5/12 MAIN FLOOR U.N.O.  
 ROOF PITCHES 8/12 SECOND FLOOR U.N.O.  
 RAFTERS 2 X 6 DF NO 2 @ 16" OC TYP.  
 HIP AND RIDGES 2 X 8 DF NO 2 TYP.

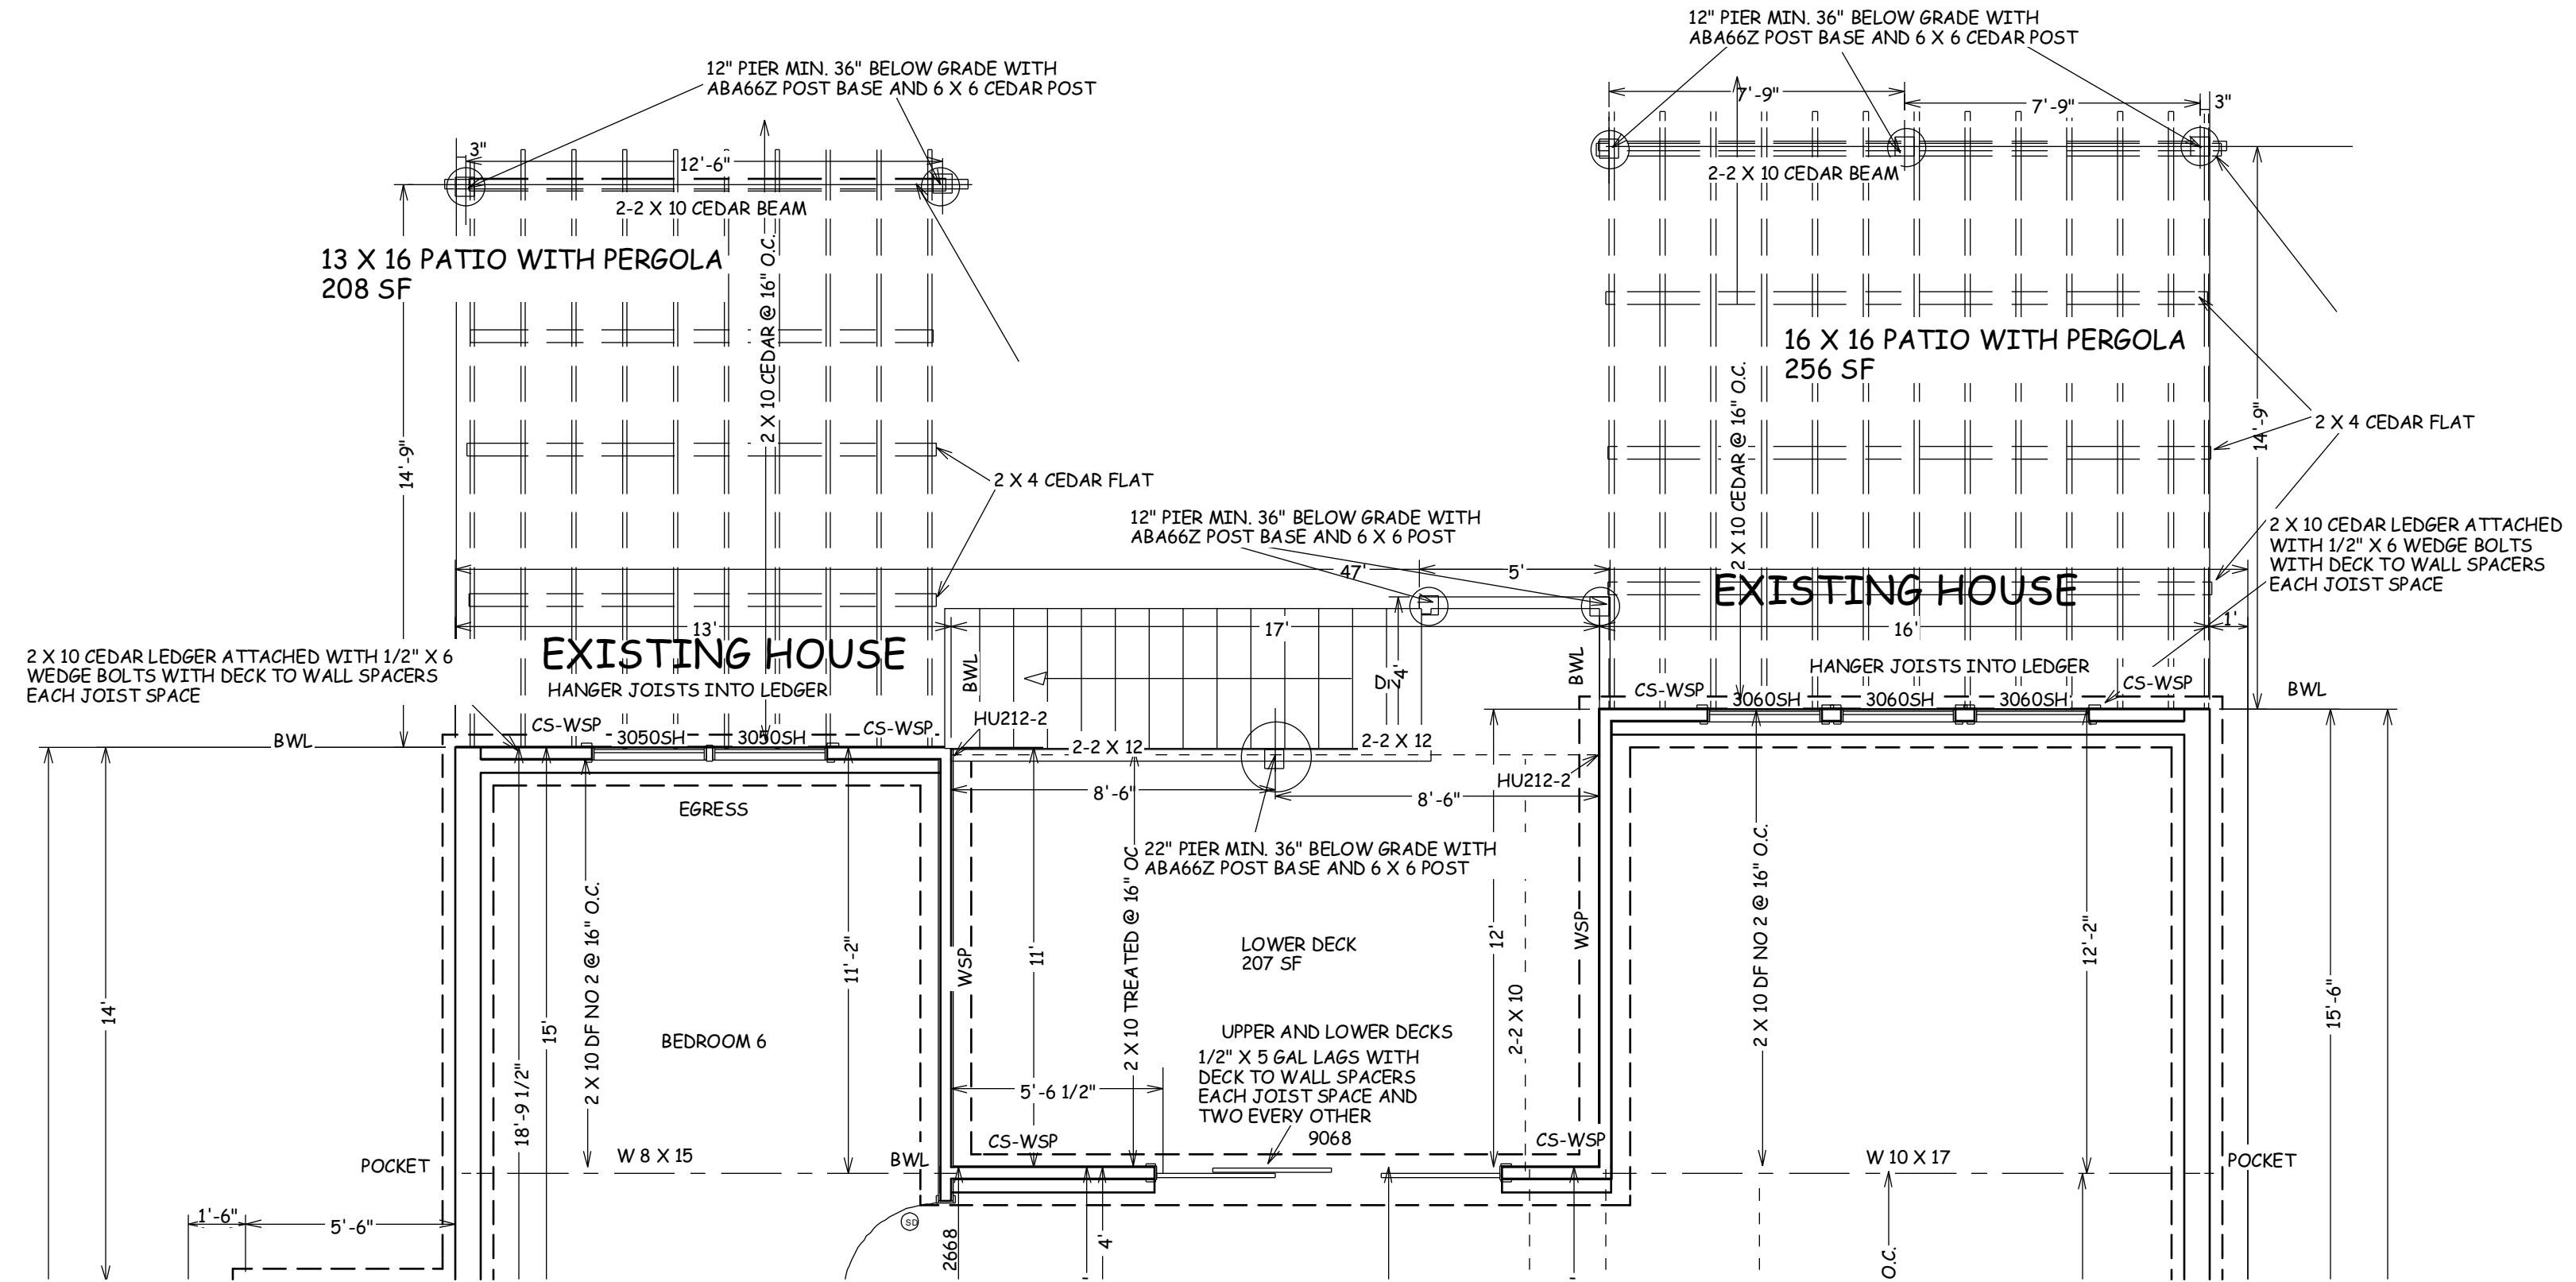


FOUNDATION PLAN  
 ADDED PERGOLAS

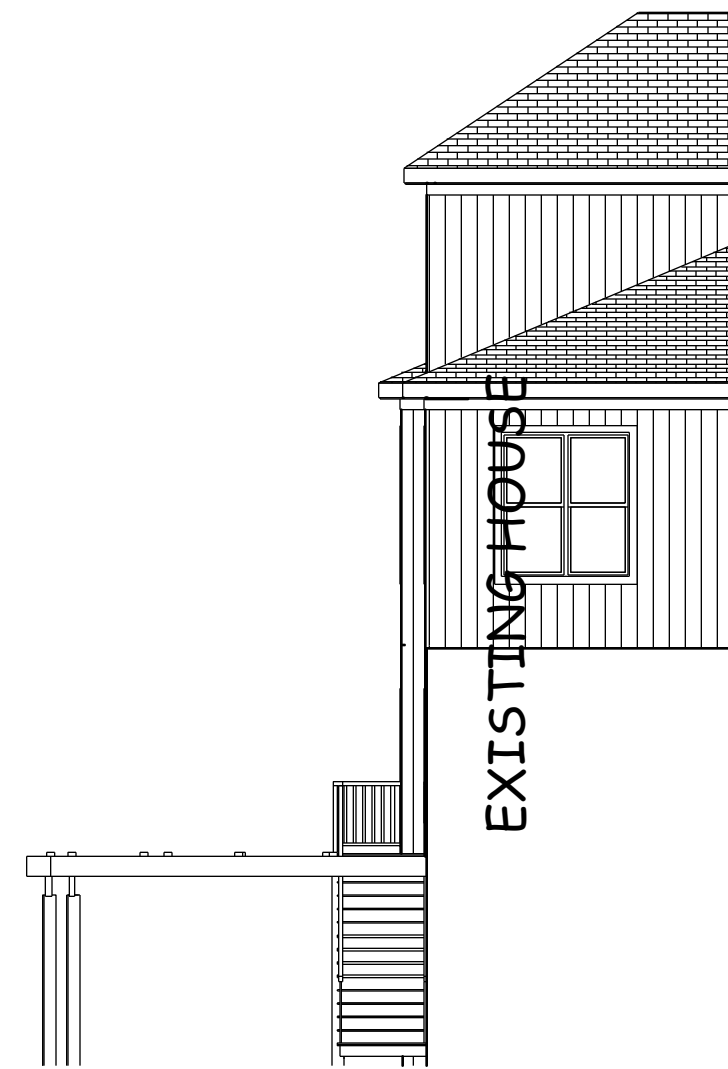

LEFT EL.  
 1/8 = 1-0



REAR EL.  
 1/8 = 1-0

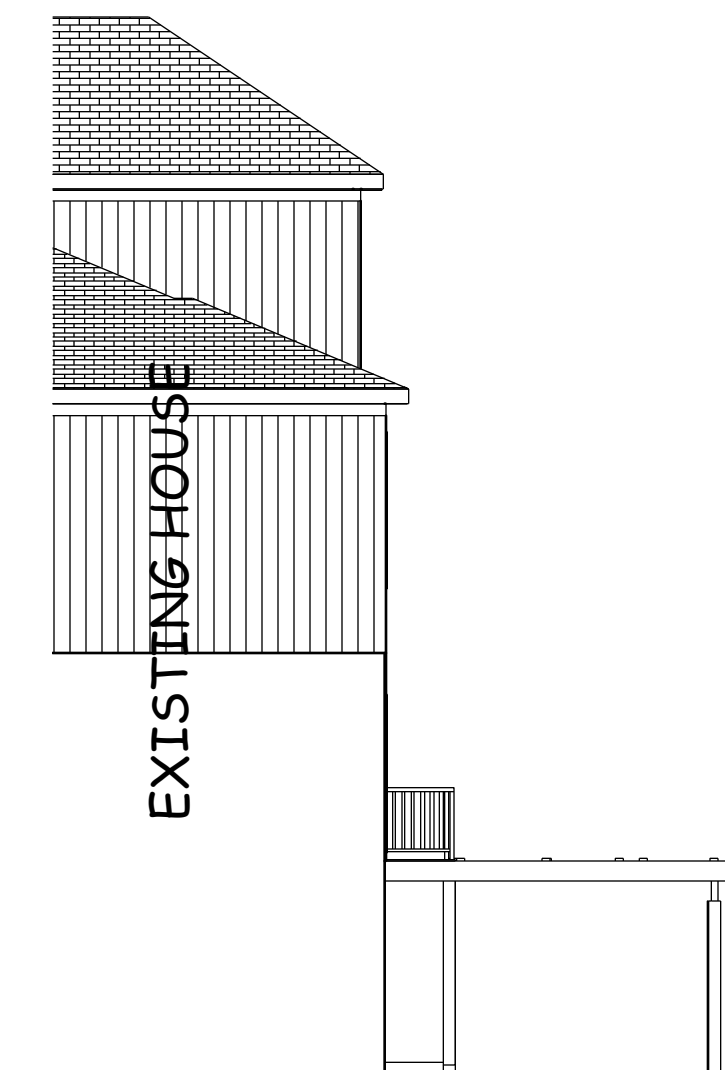

RIGHT EL.  
 1/8 = 1-0

11871 SE STATE ROUTE H  
 AGENCY MO 64401  
 LEERHOAD.COM 816-244-6588  
 LEERHOAD@GMAIL.COM

W. LEE RHOAD AIA  
 ARCHITECT

BUILD IN ACCORDANCE WITH  
 2018 INTERNATIONAL  
 RESIDENTIAL CODE AND  
 LOCAL CODES.

TRUMARK HOMES  
 LAURA  
 ADDED PERGOLAS AND PATIOS  
 BACK OF HOUSE  
 LOT 152 WOODSIDE  
 2090 NW O'BRIAN RD  
 LEE SUMMIT MO

SCALE  
 1/4" = 1-0

DATE  
 9-5-25

PLAN NO.  
 4415-PERG

SHEET NO.

1 OF 1

