


Rendering

...for graphic purposes only and not intended for actual construction dimensions. For windload requirements, actual dimensions and mounting detail, please refer to final engineering specifications and install drawings.

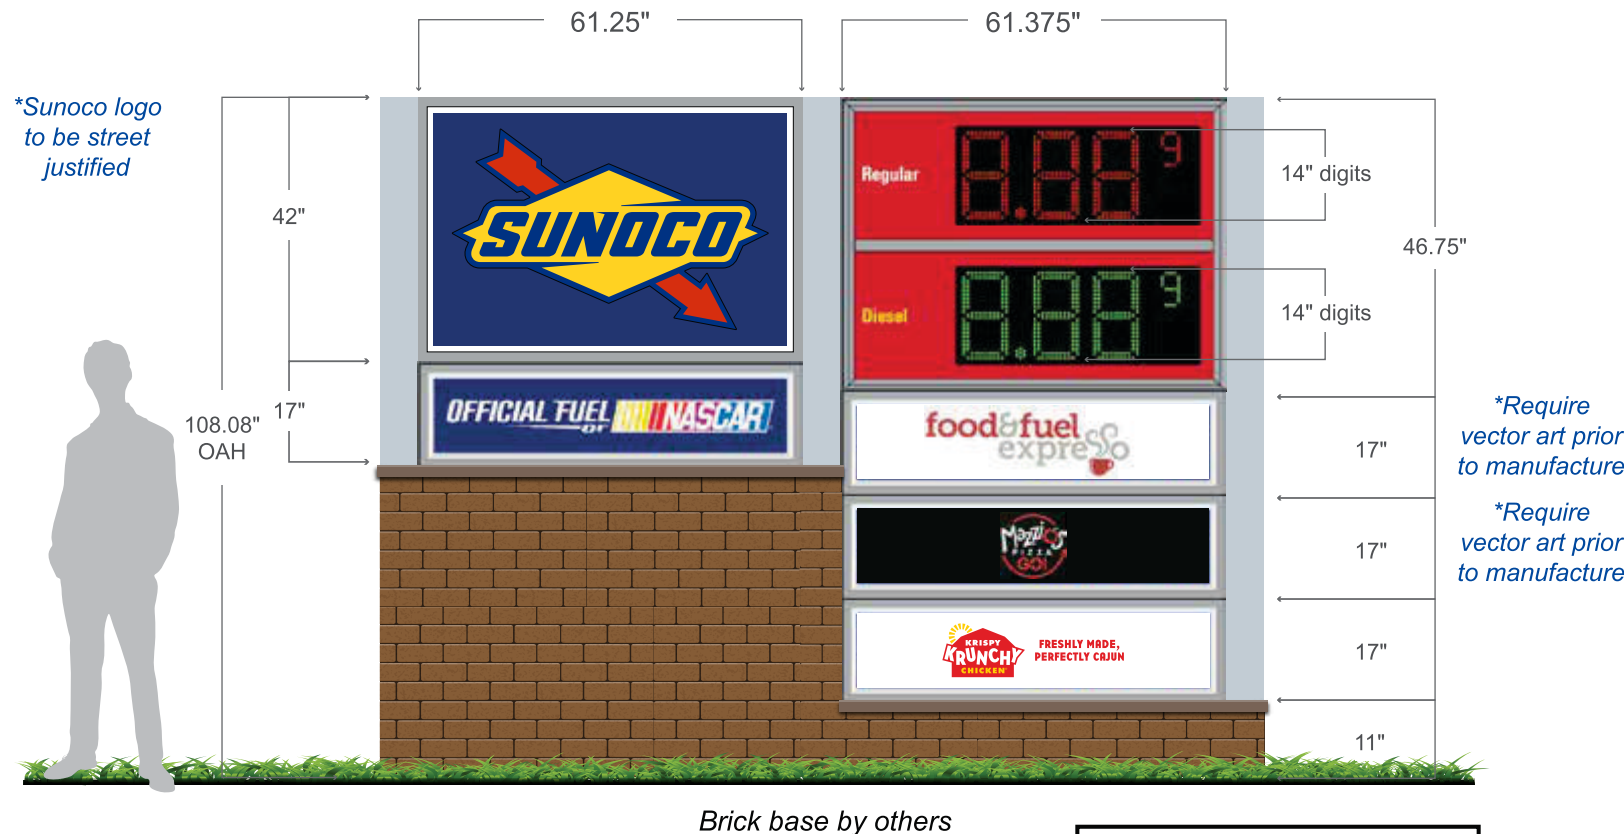


Total Sign Area: 66.77 SF



DISCLAIMER: Renderings are for graphic purposes only and not intended for actual construction dimensions. For windload requirements, actual dimensions and mounting detail, please refer to engineering specifications and install drawings. These drawings and designs are the exclusive property of Everbrite LLC Use of, or duplication in any manner without express written permission of Everbrite LLC is prohibited.

Customer: SUNOCO			Description: Monument 5' Standard 3 poles	Customer Approval: Graphics and colors on file will be used unless otherwise specified by customer. Please review drawing carefully. By signing below, you agree to graphics as shown above, and to location of sign as shown. Please return signed copy back to Everbrite.	
Project No: 425769-1		Scale: 3/8" = 1'			
Date: 02/12/20		Drawn By: KO			
Location & Site No: 420 Chipman Rd			Revised: 11/07/19	CUSTOMER SIGNATURE	
Lees Summit, MO			Revised: 03/25/20	DATE	
SUN05928270				LANDLORD SIGNATURE	
				DATE	

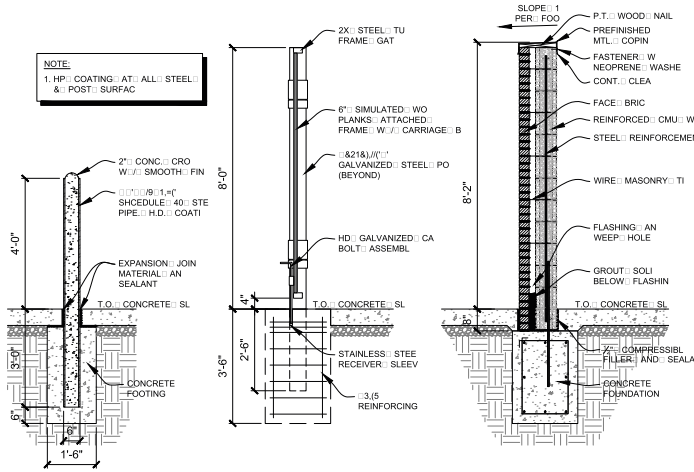


BOLLARD DETAIL 1
SCALE: 1/2" = 1'-


TRASH ENCLOSURE DETAIL 2
SCALE: 1/2" = 1'-

TRASH ENCLOSURE DETAIL 3
SCALE: 1/2" = 1'-

TRASH ENCLOSURE DETAIL 4
SCALE: 1/2" = 1'-

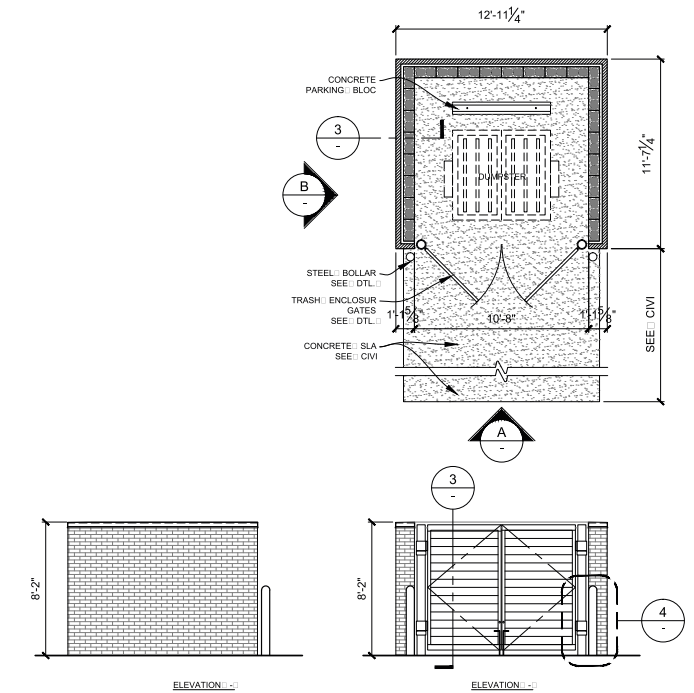

TRASH ENCLOSURE PLAN & ELEVATION
SCALE: 1/4" = 1'-

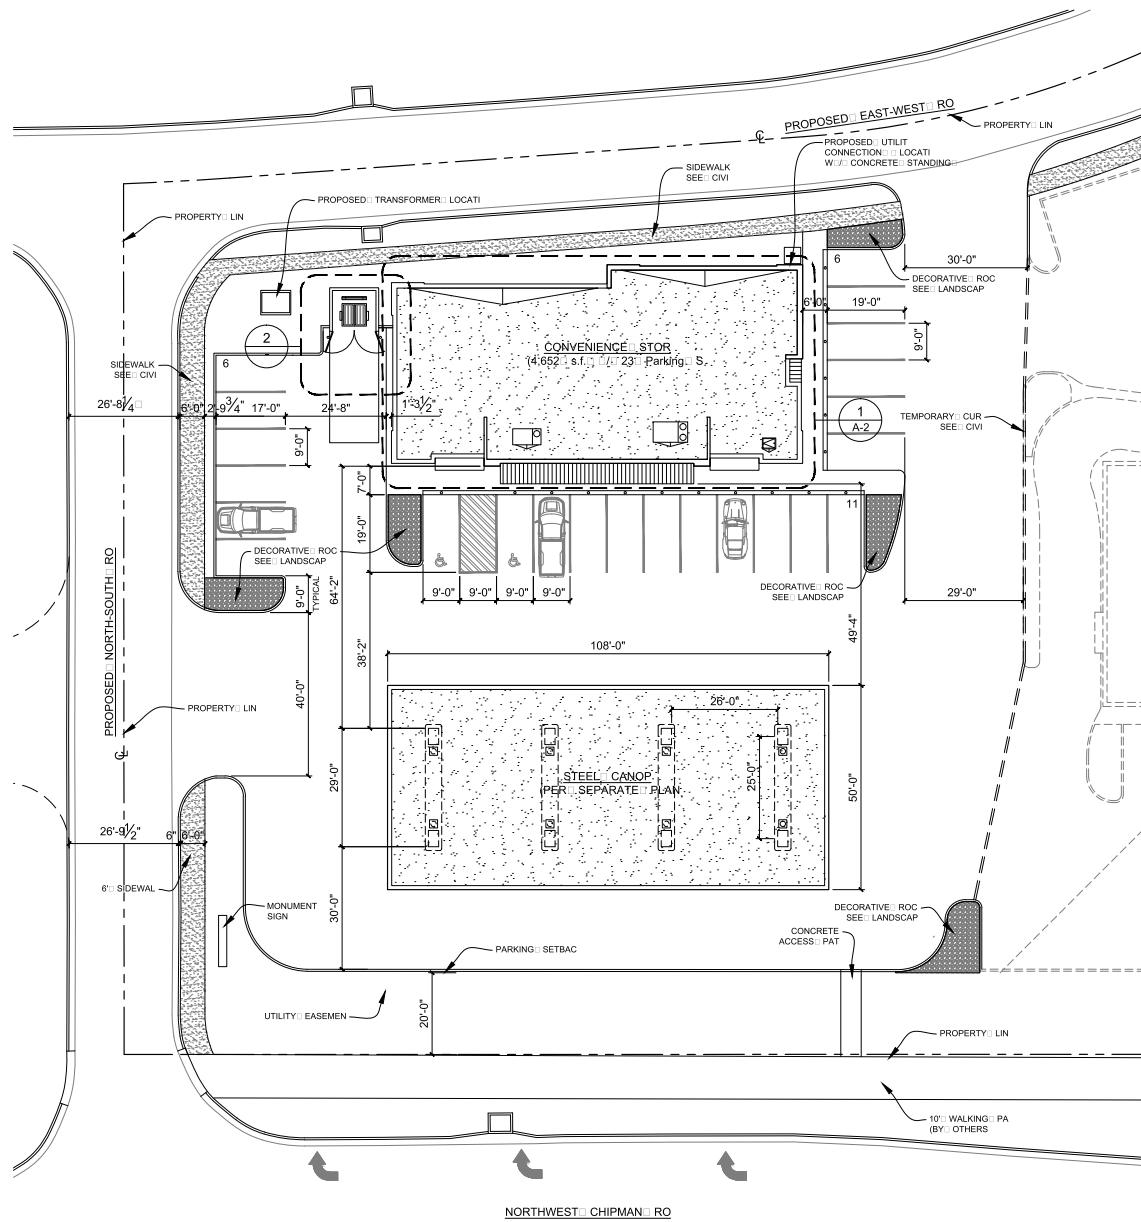

NOTE:
1. REFERENCE: CIVIL FOR OVER SITE DESIGN & INFORMAT

ENLARGED SITE PLAN
SCALE: 1/8" = 1'-

DF Construction LLC

7180 W 107th St
Overland Park, KS 66110

PHONE: 913-449-3623 FAX: 913-296-7833
EMAIL: df3llc@gmail.com

WOODS ARCHITECTURE LLC

8509 W 145th Terr
Overland Park, KS 66110

310-780-6732
chriswoods@gmail.com

STATE OF MISSOURI

CHRISTOPHER R. WOODS

NUMBER A-301830432

ARCHITECT

PERMIT

ISSUED FOR: PERM	12-27-19
QTY: COMMENT	01-21-20
QTY: COMMENT	01-22-20

PROJECT TITLE

SUMMIT ORCHARD
FOOD & FUEL EXPRE
CONVENIENCE STORE

PROJECT ADDRESS

Summit Orchard, LOT
420 NW Chipman, R
Lee's Summit, MO 64

VERIFICATION STATEMENT

WRITTEN DIMENSIONS ON THESE DRAWINGS SHALL TAKE PRECEDENCE OVER SCALED DIMENSIONS. CONTRACTORS SHALL VERIFY AND BE RESPONSIBLE FOR ALL DIMENSIONS AND CONDITIONS ON THE JOB SITE. THIS OFFICE MUST BE NOTIFIED OF ANY VARIATIONS FROM THE DIMENSIONS AND CONDITIONS SHOWN BY THESE DRAWINGS. ALL CONTRACTORS MUST COMPLY WITH THE GENERAL NOTES ON THE TITLE SHEET AND THE SPECIFICATIONS FOR THE PROJECT.

SHEET TITLE

ENLARGED SIT PLAN & DETAIL

ISSUED FOR: REVISE	12-20-2019
ISSUED FOR: PERM	01-22-2020
ISSUED FOR: CONSTRUCTION	00-00-0000

DRAWN BY: CW JOB: WA19-004
CHECKED BY: CW SCALE:

SHEET 10

A-1