



Design #

0626447AR5

Sheet 1 of 10

Client

#

Address

SWC Douglas St - St Lukes Blvd, Lee's Summit, MO

Acct. Rep. DEBBIE MOLTZ  
Coordinator LAUREN STACKHOUSE

Designer IH

Date 8/6/20

Approval / Date

Client

Sales

Estimating

Art

Engineering

Landlord

Revision/Date

R1(8-7-20)H: Delete raceways from channel letters. (not allowed by City)

R2(1-11-21)H: Change orange LEDs to white. Update package.

R3(1-13-21)H: Update site plan & elevations per latest set of plans. Ensure plan for placement of menuboards is shown accurately.

R4(02-12-21)TQ: Moved monument sign back behind the 20' building setback line.

R5(3-4-21)H: The directions (N, E, S, W) on elevations didn't match site plan. Customer provided corrected elevations. Please update the directions on the elevations in our sign package so that they now match the site plan.

REVISION	DATE	DESCRIPTION
60% Plan Set	10/20/20	
90% Plan Set	11/17/20	
100% Plan Set	12/16/20	

NOTICE  
THIS ARCHITECTURAL AND ENGINEERING DRAWING IS GIVEN IN CONFIDENCE AND SHALL BE USED ONLY IN ACCORDANCE WITH THE AGREEMENT WITH THE CLIENT. NO OTHER USE, REPRODUCTION, OR ALTERATION MAY BE MADE WITHOUT THE WRITTEN CONSENT OF THE ARCHITECT. ALL COPYRIGHT LAWS AND RIGHTS OF COPYRIGHT AND OTHERWISE ARE HEREBY PROTECTED AND ENFORCED.



ms consultants, inc.  
engineers, architects, planners  
2221 Schrock Road  
Columbus, Ohio 43229-1547  
phone 614.898.7100  
fax 614.898.7570

PROJECT  
WHATABURGER  
PT20M BUILDING  
1450 NE DOUGLAS ST.  
LEE'S SUMMIT, MO  
64086

SHEET TITLE  
SITE  
DIMENSION  
PLAN


DRAWN BY: LLK/AMA

CHECKED BY: KEA

PROJECT NO: 40497-01

DRAWING

C-4

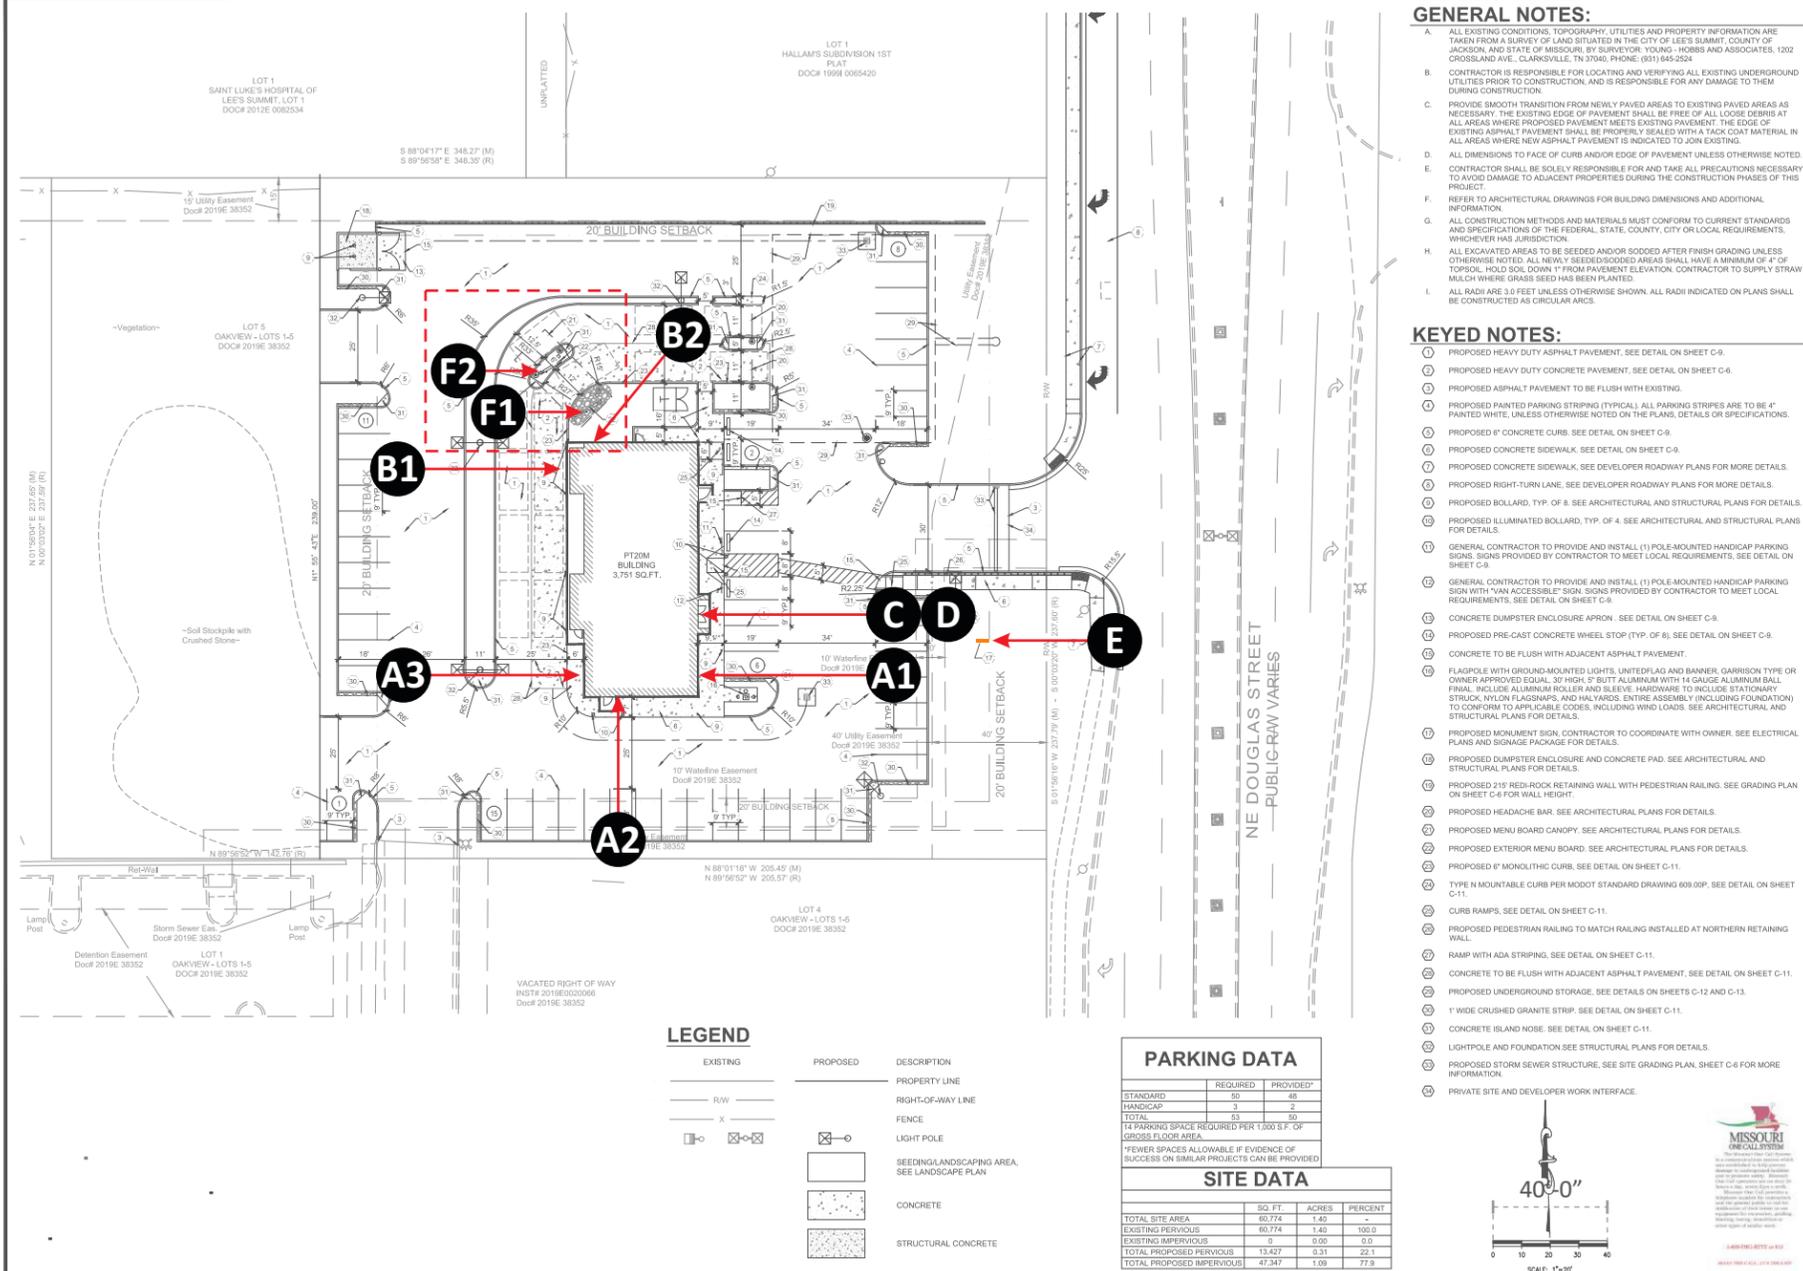


**GENERAL NOTES:**

- ALL EXISTING CONDITIONS, TOPOGRAPHY, UTILITIES AND PROPERTY INFORMATION ARE TAKEN FROM A SURVEY OF LAND SITUATED IN THE CITY OF LEE'S SUMMIT, COUNTY OF JACKSON, AND STATE OF MISSOURI, BY SURVEYOR YOUNG - HOBBS AND ASSOCIATES, 1302 CROSSLAND AVE., CLARKSVILLE, TN 37040, PHONE: (615) 664-2524.
- CONTRACTOR IS RESPONSIBLE FOR LOCATING AND VERIFYING ALL EXISTING UNDERGROUND UTILITIES PRIOR TO CONSTRUCTION, AND IS RESPONSIBLE FOR ANY DAMAGE TO THEM DURING CONSTRUCTION.
- PROVIDE SMOOTH TRANSITION FROM NEWLY PAVED AREAS TO EXISTING PAVED AREAS AS NECESSARY. THE EXISTING EDGE OF PAVEMENT SHALL BE FREE OF ALL LOOSE DEBRIS AT ALL AREAS WHERE PROPOSED PAVEMENT MEETS EXISTING PAVEMENT. THE EDGE OF EXISTING ASPHALT PAVEMENT SHALL BE PROPERLY SEALED WITH A TACK COAT MATERIAL IN ALL AREAS WHERE NEW ASPHALT PAVEMENT IS INDICATED TO JOIN EXISTING.
- ALL DIMENSIONS TO FACE OF CURB AND/OR EDGE OF PAVEMENT UNLESS OTHERWISE NOTED.
- CONTRACTOR SHALL BE SOLELY RESPONSIBLE FOR AND TAKE ALL PRECAUTIONS NECESSARY TO AVOID DAMAGE TO ADJACENT PROPERTIES DURING THE CONSTRUCTION PHASES OF THIS PROJECT.
- REFER TO ARCHITECTURAL DRAWINGS FOR BUILDING DIMENSIONS AND ADDITIONAL INFORMATION.
- ALL CONSTRUCTION METHODS AND MATERIALS MUST CONFORM TO CURRENT STANDARDS AND SPECIFICATIONS OF THE FEDERAL, STATE, COUNTY, CITY OR LOCAL REQUIREMENTS, WHICHEVER HAS JURISDICTION.
- ALL EXCAVATED AREAS TO BE SEEDED AND/OR SODED AFTER FINISH GRADING UNLESS OTHERWISE NOTED. ALL NEWLY SEEDED/SODED AREAS SHALL HAVE A MINIMUM OF 4" OF TOPSOIL, HOLD SOIL DOWN 1" FROM PAVEMENT ELEVATION. CONTRACTOR TO SUPPLY STRAW MULCH WHERE GRASS SEED HAS BEEN PLANTED.
- ALL RADII ARE 3.0 FEET UNLESS OTHERWISE SHOWN. ALL RADII INDICATED ON PLANS SHALL BE CONSTRUCTED AS CIRCULAR ARCS.

**KEYED NOTES:**

- PROPOSED HEAVY DUTY ASPHALT PAVEMENT. SEE DETAIL ON SHEET C-9.
- PROPOSED HEAVY DUTY CONCRETE PAVEMENT. SEE DETAIL ON SHEET C-9.
- PROPOSED ASPHALT PAVEMENT TO BE FLUSH WITH EXISTING.
- PROPOSED PAINTED PARKING STRIPING (TYPICAL). ALL PARKING STRIPES ARE TO BE 4" PAINTED WHITE, UNLESS OTHERWISE NOTED ON THE PLANS, DETAILS OR SPECIFICATIONS.
- PROPOSED 6" CONCRETE CURBS. SEE DETAIL ON SHEET C-9.
- PROPOSED CONCRETE SIDEWALK. SEE DETAIL ON SHEET C-9.
- PROPOSED CONCRETE SIDEWALK. SEE DEVELOPER ROADWAY PLANS FOR MORE DETAILS.
- PROPOSED RIGHT-TURN LANE. SEE DEVELOPER ROADWAY PLANS FOR MORE DETAILS.
- PROPOSED BOLLARD, TYP. OF 8. SEE ARCHITECTURAL AND STRUCTURAL PLANS FOR DETAILS.
- PROPOSED ILLUMINATED BOLLARD, TYP. OF 4. SEE ARCHITECTURAL AND STRUCTURAL PLANS FOR DETAILS.
- GENERAL CONTRACTOR TO PROVIDE AND INSTALL (1) POLE-MOUNTED HANDICAP PARKING SIGN. SIGNS PROVIDED BY CONTRACTOR TO MEET LOCAL REQUIREMENTS. SEE DETAIL ON SHEET C-8.
- GENERAL CONTRACTOR TO PROVIDE AND INSTALL (1) POLE-MOUNTED HANDICAP PARKING SIGN WITH "VAN ACCESSIBLE" SIGN. SIGNS PROVIDED BY CONTRACTOR TO MEET LOCAL REQUIREMENTS. SEE DETAIL ON SHEET C-8.
- CONCRETE DUMPSTER ENCLOSURE APRON. SEE DETAIL ON SHEET C-9.
- PROPOSED PRE-CAST CONCRETE WHEEL STOP (TYP. OF 6). SEE DETAIL ON SHEET C-9.
- CONCRETE TO BE FLUSH WITH ADJACENT ASPHALT PAVEMENT.
- FLAGPOLE WITH GROUND-MOUNTED LIGHTS, UNITEFLAG AND BANNER, GARRISON TYPE OR OWNER APPROVED EQUAL, 30' HIGH, 2" BUTT ALUMINUM WITH 14 GAUGE ALUMINUM BALL. FINAL INCLUDE ALUMINUM ROLLER AND SLEEVE. HARDWARE TO INCLUDE STATIONARY STRUCK, WIND FLASHMATS, AND HAYWARDS. ENTIRE ASSEMBLY INCLUDING FOUNDATION TO CONFORM TO APPLICABLE CODES, INCLUDING WIND LOADS. SEE ARCHITECTURAL AND STRUCTURAL PLANS FOR DETAILS.
- PROPOSED MONUMENT SIGN. CONTRACTOR TO COORDINATE WITH OWNER. SEE ELECTRICAL PLANS AND SIGNAGE PACKAGE FOR DETAILS.
- PROPOSED DUMPSTER ENCLOSURE AND CONCRETE PAD. SEE ARCHITECTURAL AND STRUCTURAL PLANS FOR DETAILS.
- PROPOSED 2 1/2" RED-ROCK RETAINING WALL WITH PEDESTAL RAILING. SEE GRADING PLAN ON SHEET C-4 FOR WALL HEIGHT.
- PROPOSED HEADACHE BAR. SEE ARCHITECTURAL PLANS FOR DETAILS.
- PROPOSED MENU BOARD CANOPY. SEE ARCHITECTURAL PLANS FOR DETAILS.
- PROPOSED EXTERIOR MENU BOARD. SEE ARCHITECTURAL PLANS FOR DETAILS.
- PROPOSED 6" MONOLITHIC CURB. SEE DETAIL ON SHEET C-11.
- TYPE N MOUNTABLE CURB PER MDDOT STANDARD DRAWING 609.00P. SEE DETAIL ON SHEET C-11.
- CURB RAMPS. SEE DETAIL ON SHEET C-11.
- PROPOSED PEDESTRIAN RAILING TO MATCH RAILING INSTALLED AT NORTHERN RETAINING WALL.
- RAMP WITH ADA STRIPING. SEE DETAIL ON SHEET C-11.
- CONCRETE TO BE FLUSH WITH ADJACENT ASPHALT PAVEMENT. SEE DETAIL ON SHEET C-11.
- PROPOSED UNDERGROUND STORAGE. SEE DETAILS ON SHEETS C-12 AND C-13.
- 1" WIDE CRUSHED GRANITE STRIP. SEE DETAIL ON SHEET C-11.
- CONCRETE ISLAND NOSE. SEE DETAIL ON SHEET C-11.
- LIGHTPOLE AND FOUNDATION SEE STRUCTURAL PLANS FOR DETAILS.
- PROPOSED STORM SEWER STRUCTURE. SEE SITE GRADING PLAN, SHEET C-6 FOR MORE INFORMATION.
- PRIVATE SITE AND DEVELOPER WORK INTERFACE.

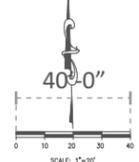

SCALE 1/64" = 1'-0"

N:\036524\049701-Lee's Summit, MO\docs\CAD\Civil\4 - Site Dimension Plan.dwg, 12/21/2020 3:37 PM, zahnornak, sara

This drawing is the property of Chandler Signs, LLC. All rights to its use for reproduction are reserved by Chandler Signs, LLC.

**FINAL ELECTRICAL CONNECTION BY CUSTOMER**

THIS SIGN IS INTENDED TO BE INSTALLED IN ACCORDANCE WITH ARTICLE 600 OF THE NATIONAL ELECTRICAL CODE AND/OR OTHER APPLICABLE LOCAL CODES. THIS INCLUDES PROPER GROUNDING & BONDING OF THE SIGN. SIGN WILL BEAR UL LABEL(S).





Design #

0626447AR5

Sheet 2 of 10

Client

#

Address

SWC Douglas St - St Lukes Blvd,  
Lee's Summit, MO

Acct. Rep. DEBBIE HOLTZ  
Coordinator LAUREN STACKHOUSE

Designer IH

Date 8/6/20

Approval / Date

Client

Sales

Estimating

Art

Engineering

Landlord

Revision/Date

R1(8-7-20)IH: Delete raceways from channel letters.  
(not allowed by City)

R2(1-11-21)IH: Change orange LEDs to white. Update  
package.

R3(1-13-21)IH: Update site plan & elevations per latest  
set of plans. Customer provided corrected  
elevations. Please update the dimensions on the  
elevations in our sign package so that they now match  
the site plan.


R4(02-12-21)TQ: Moved monument sign back behind  
the 20' building setback line.

R5(3-4-21)IH: The directions (N, E, S, W) on elevations  
didn't match site plan. Customer provided corrected  
elevations. Please update the directions on the  
elevations in our sign package so that they now match  
the site plan.


KEYNOTES	
KEYNOTE LEGEND	
001	BASE OF SIGN
002	BASE OF SIGN
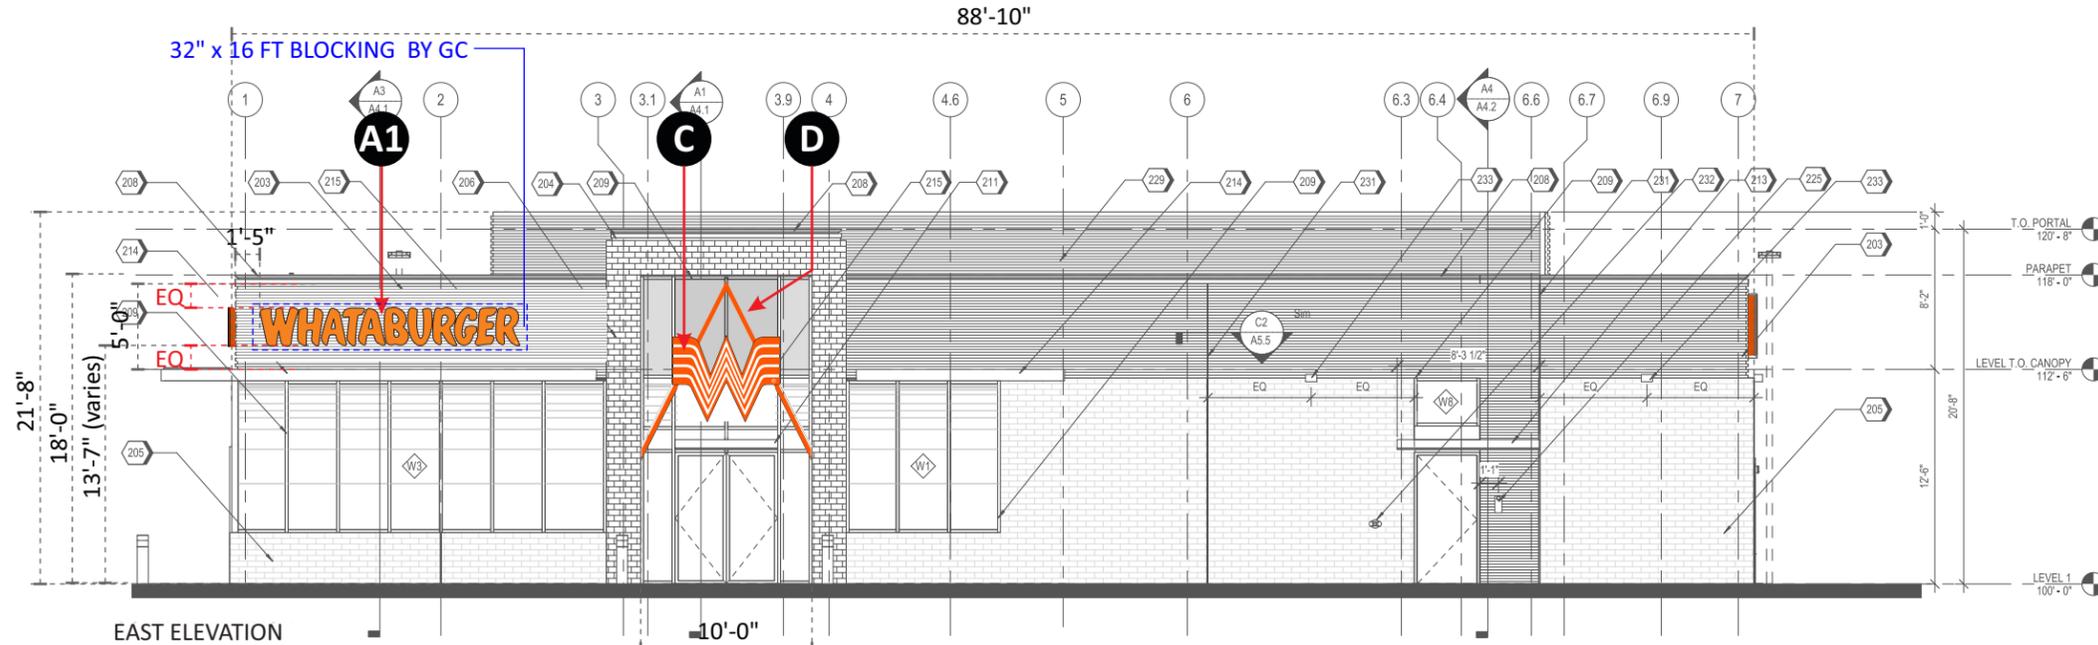


EAST ELEVATION

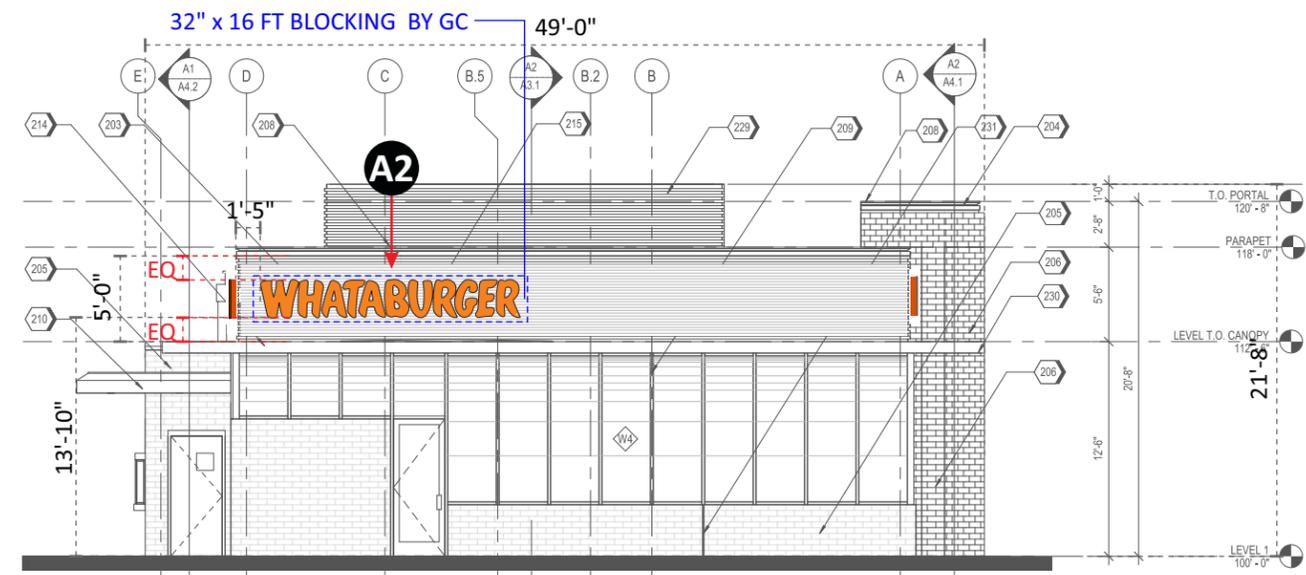

NORTH ELEVATION

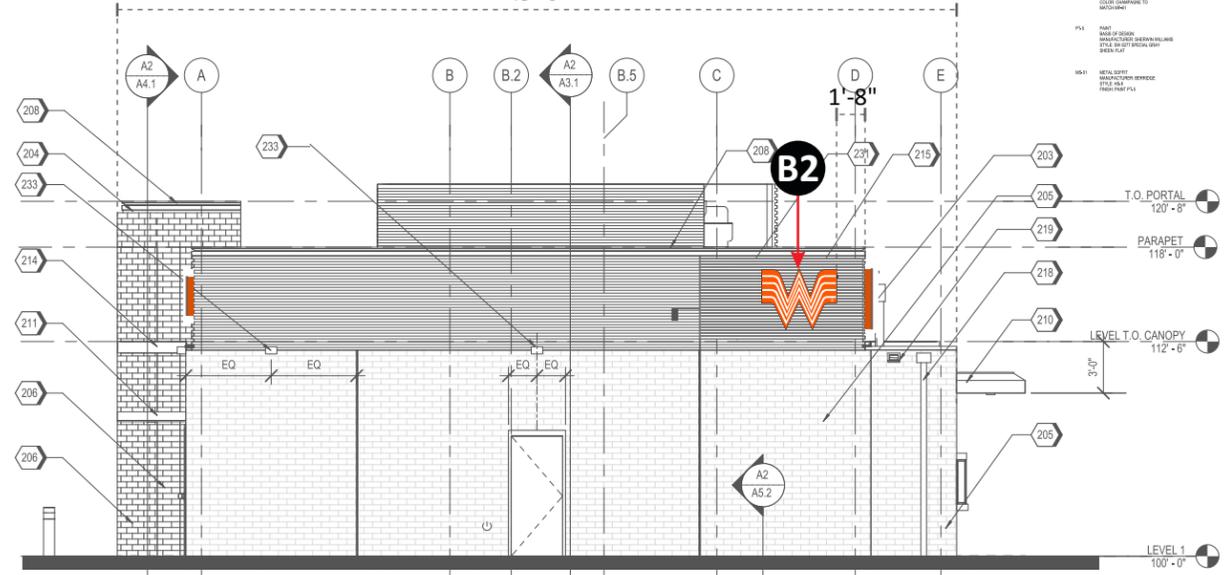

SOUTH ELEVATION

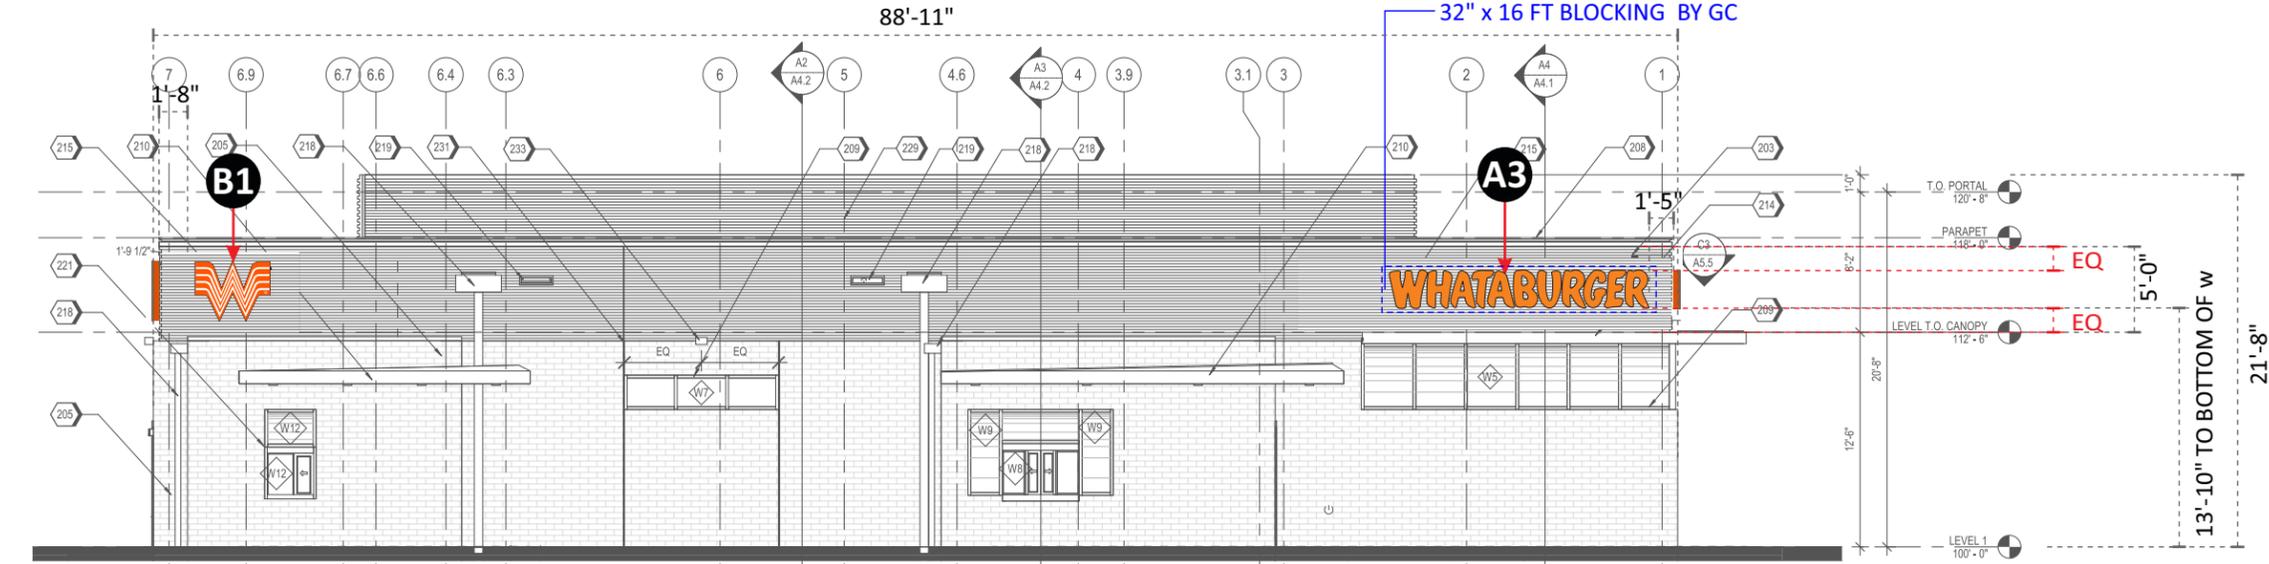

WEST ELEVATION

SCALE 3/32" = 1'-0"



chandler signs.com

National Headquarters 14201 Sovereign Road #101  
Fort Worth, TX 76155  
(214) 902-2000 Fax (214) 902-2044

San Antonio 17319 San Pedro Ave  
Ste 200  
San Antonio, TX 78232  
(210) 349-3804 Fax (210) 349-8724

West Coast 3220 Executive Ridge Dr  
Ste 250  
Vista, CA 92081  
(760) 734-1708 Fax (760) 734-3752

Northeast US 2301 River Road  
Suite 201  
Louisville, KY 40206  
(502) 897-9800 Cell (502) 554-2575

Florida 2584 Sand Hill Point Circle  
Davenport, FL 33837  
(883) 420-1100 Fax (863) 424-1160


Georgia 111 Woodstone Place  
Dawsonville, GA 30534  
(678) 725-8852 Fax (210) 349-8724

South Texas PO BOX 125 206 Doral Drive  
Portland, TX 78374  
(863) 563-5399 Fax (863) 643-6533

This drawing is the property of  
Chandler Signs, LLC  
All rights to its use for reproduction  
are reserved by Chandler Signs, LLC

**FINAL ELECTRICAL  
CONNECTION BY  
CUSTOMER**

THIS SIGN IS INTENDED TO BE INSTALLED  
IN ACCORDANCE WITH ARTICLE 600 OF THE  
NATIONAL ELECTRICAL CODE AND/OR OTHER  
APPLICABLE LOCAL CODES. THIS INCLUDES  
PROPER GROUNDING & BONDING OF THE SIGN.  
SIGN WILL BEAR UL LABEL(S).

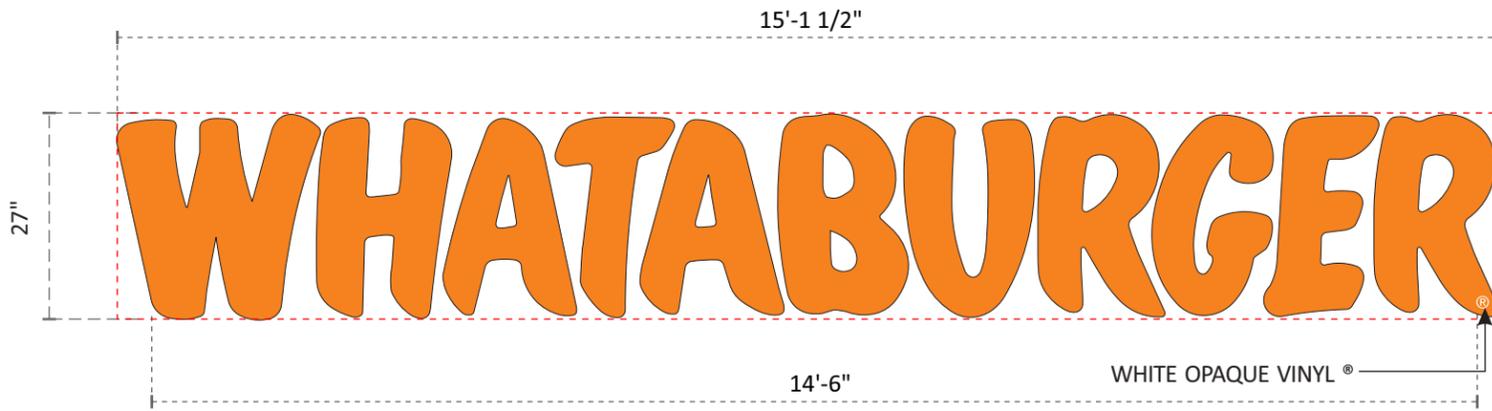

**A1 A2 A3**


**27" PCL**

THREE ( 3 ) SETS REQUIRED - MANUFACTURE AND INSTALL

SCALE 1/2"=1'-0"


34 SQ. FT.

**NOTE: PRIMARY ELECTRICAL PROVIDED BY G.C. WILL BE BELOW ROOFLINE. GC WILL PROVIDE 5/8" PLYWOOD BLOCKING BEHIND THE CORRUGATED PANELS.**

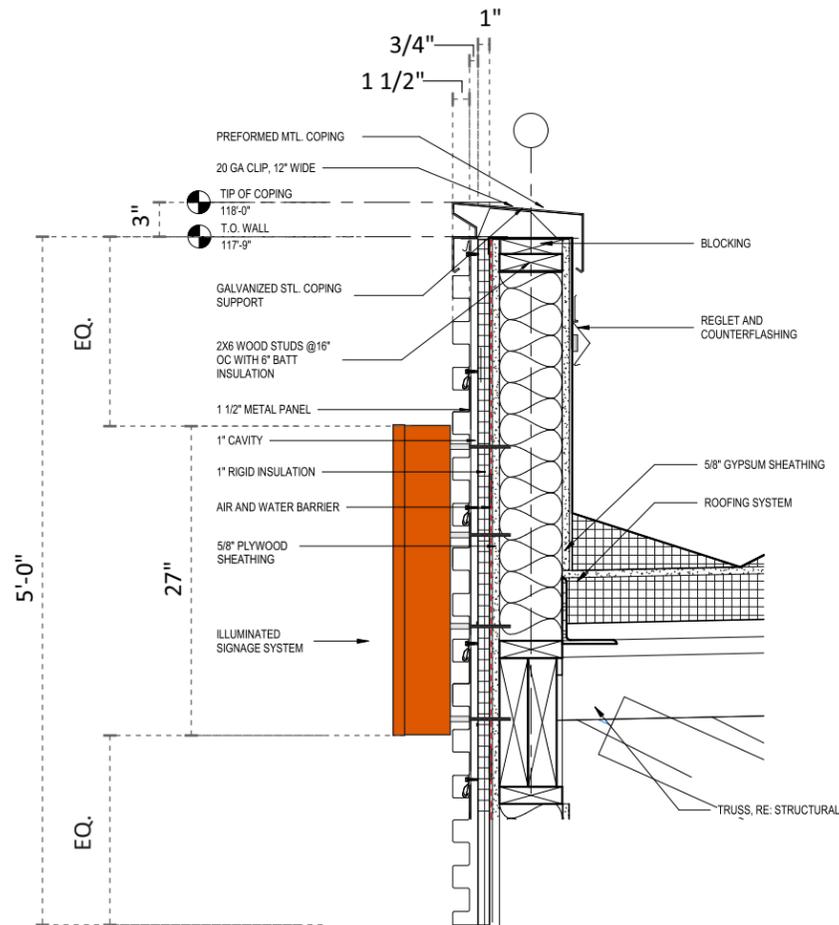

METAL PANEL WALL PARAPET

SCALE: 3/4" = 1'-0"

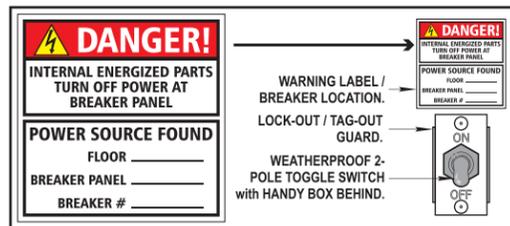

2014 / 2017 NEC COMPLIANT SWITCH / LABEL

**RACEWAYS ARE NOT PERMITTED PER CITY CODE.**

RETURNS ON LETTERS ARE .040" ALUM. PRE-FINISHED WRISCO CONSTRUCTION ORANGE

.187" THK. #2119 ORANGE ACRYLIC LTR. FACES WITH 1" JEWELITE (ORANGE)

4mm ACM BACKS - WHITE FINISH

INTERNALLY ILLUMINATED WITH PRINCIPAL QM2 4100K WHITE LEDS

WALL BUSTER CONDUIT WITH LOW VOLTAGE WIRING TO REMOTE POWER SUPPLY BEHIND WALL, ONE PER LETTER

MOUNT TO FASCIA WITH 3/8" DIAM. NON-CORROSIVE FASTENERS AND SPACERS AS REQUIRED PER WALL CONDITION

1/4" WEEP HOLE W/ LIGHT SHIELD AT LOWEST PART OF EACH LETTER

REMOTE POWER SUPPLY IN METAL ENCLOSURE

J-BOX BEHIND WALL WITH PRIMARY ELECTRICAL BY G.C.

LETTER SECTION

N.T.S.

**INSTALLATION NOTE:** VERIFY ACCESS BEHIND WALL FOR LOCATION OF REMOTE POWER SUPPLY FOR INSTALL AND FUTURE SERVICE.



Design #

0626447AR5

Sheet 3 of 10

Client

#

Address

SWC Douglas St - St Lukes Blvd,  
Lee's Summit, MO

Act. Rep. DEBBIE MOLTZ  
Coordinator LAUREN STACKHOUSE

Designer IH

Date 8/6/20

Approval / Date

Client

Sales

Estimating

Art

Engineering

Landlord

Revision/Date

R1(8-7-20)IH: Delete raceways from channel letters. (not allowed by City)

R2(1-11-21)IH: Change orange LEDs to white. Update package.

R3(1-13-21)IH: Update site plan & elevations per latest set of plans. Ensure plan for placement of menuboards is shown accurately.

R4(02-12-21)TQ: Moved monument sign back behind the 20' building setback line.

R5(3-4-21)IH: The directions (N, E, S, W) on elevations didn't match site plan. Customer provided corrected elevations. Please update the directions on the elevations in our sign package so that they now match the site plan



chandler signs.com

National Headquarters 14201 Sovereign Road #101  
Fort Worth, TX 76155  
(214) 902-2000 Fax (214) 902-2044

San Antonio 17319 San Pedro Ave  
Ste 200  
San Antonio, TX 78232  
(210) 349-3804 Fax (210) 349-8724

West Coast 3220 Executive Ridge Dr  
Ste 250  
Vista, CA 92081  
(760) 734-1708 Fax (760) 734-3752

Northeast US 2301 River Road  
Suite 201  
Louisville, KY 40206  
(502) 897-9800 Cell (502) 554-2575

Florida 2584 Sand Hill Point Circle  
Davenport, FL 33837  
(883) 420-1100 Fax (863) 424-1160

Georgia 111 Woodstone Place  
Dawsonville, GA 30534  
(678) 725-8852 Fax (210) 349-8724


South Texas PO BOX 125 206 Doral Drive  
Portland, TX 78374  
(863) 563-5399 Fax (361) 643-6533

This drawing is the property of Chandler Signs, LLC. All rights to its use for reproduction are reserved by Chandler Signs, LLC.


**FINAL ELECTRICAL CONNECTION BY CUSTOMER**

THIS SIGN IS INTENDED TO BE INSTALLED IN ACCORDANCE WITH ARTICLE 600 OF THE NATIONAL ELECTRICAL CODE AND/OR OTHER APPLICABLE LOCAL CODES. THIS INCLUDES PROPER GROUNDING & BONDING OF THE SIGN. SIGN WILL BEAR UL LABEL(S).




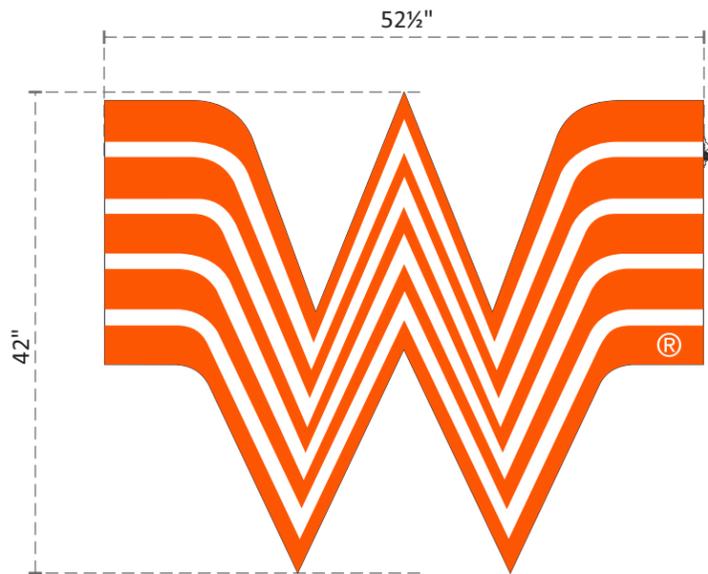


**B1 B2 42" PCL-LOGO** SCALE: 3/4" = 1'-0"  
TWO ( 2 ) REQUIRED - MANUFACTURE AND INSTALL 15.32 SQ. FT.

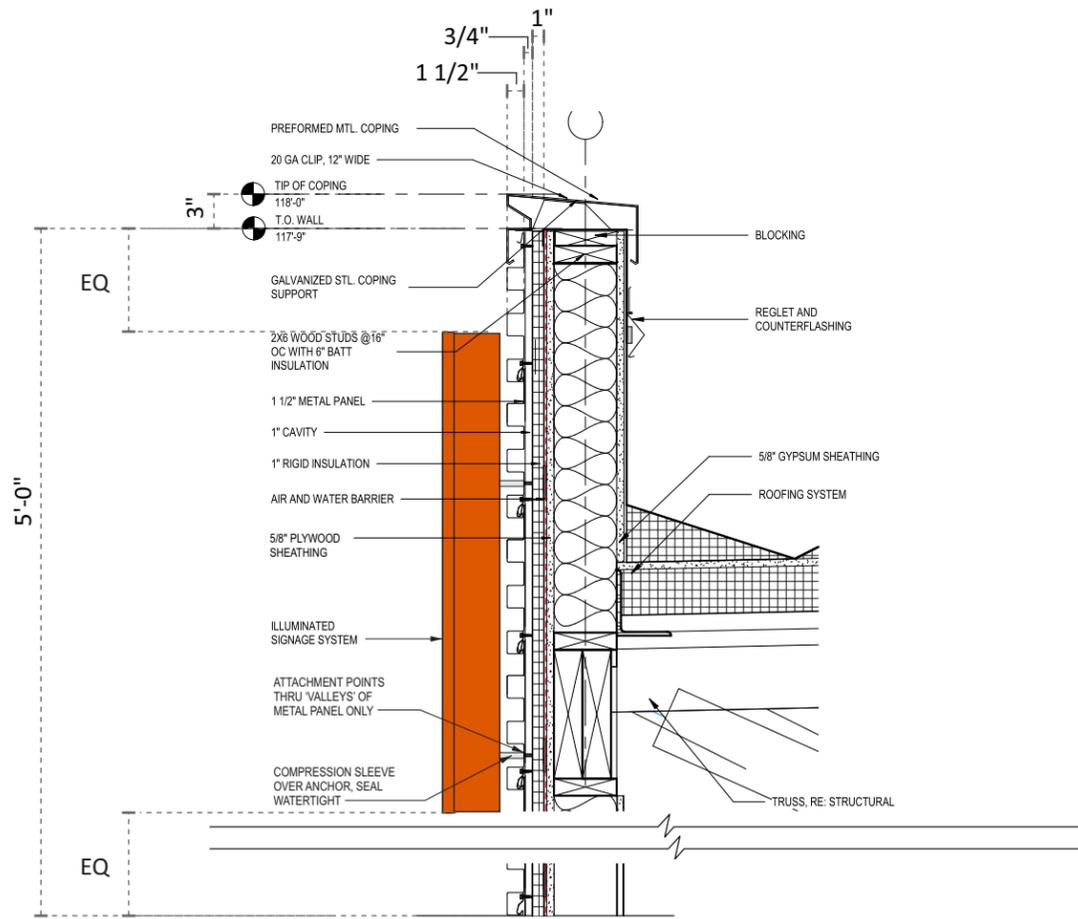

**METAL PANEL WALL PARAPET** SCALE 3/4" = 1'-0"  
SPACERS REQUIRED P.T.M WALL

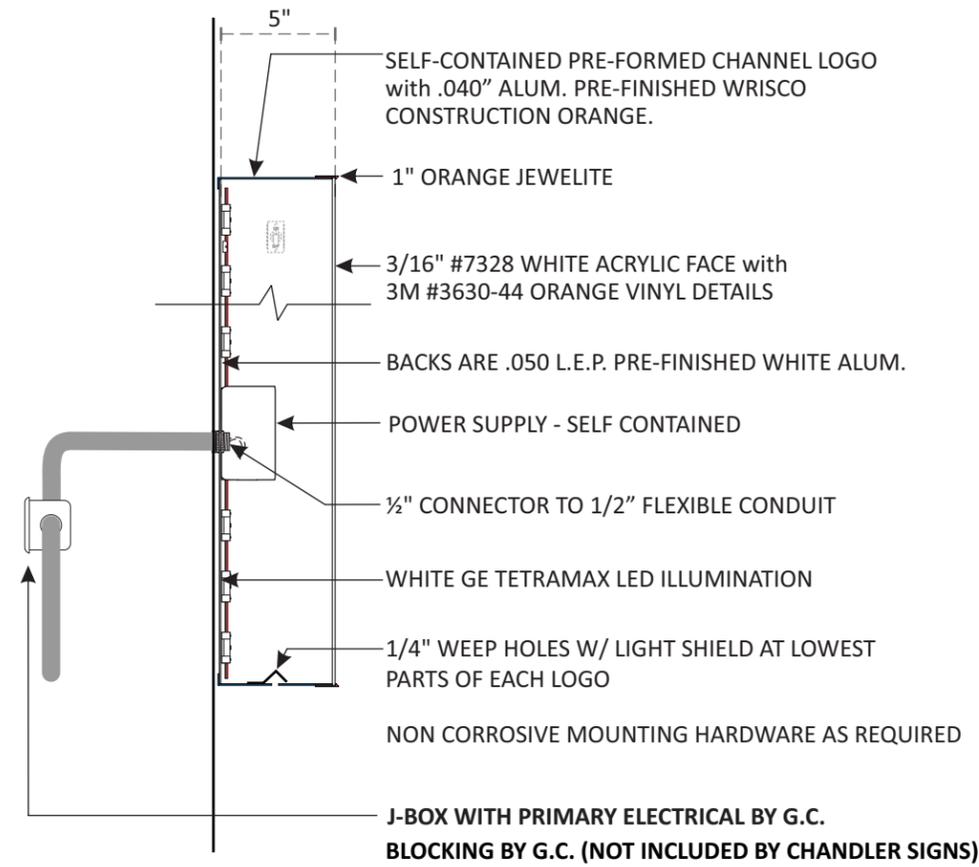

**LETTER SECTION** N.T.S.  
SELF-CONTAINED  
5/8" PLYWOOD BLOCKING AND PRIMARY ELECTRICAL BY G.C.  
(NOT INCLUDED BY CHANDLER SIGNS)

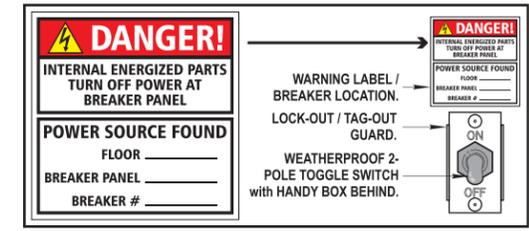

2014 / 2017 NEC COMPLIANT SWITCH / LABEL




<b>Design #</b>	
0626447AR5	
<b>Sheet</b>	4 of 10
<b>Client</b>	
#	
<b>Address</b>	
SWC Douglas St - St Lukes Blvd, Lee's Summit, MO	
<b>Acct. Rep.</b>	DEBBIE MOLTZ
<b>Coordinator</b>	LAUREN STACKHOUSE
<b>Designer</b>	IH
<b>Date</b>	8/6/20
<b>Approval / Date</b>	
<b>Client</b>	
<b>Sales</b>	
<b>Estimating</b>	
<b>Art</b>	
<b>Engineering</b>	
<b>Landlord</b>	
<b>Revision/Date</b>	
R1(8-7-20)IH: Delete raceways from channel letters. (not allowed by City)	
R2(1-11-21)IH: Change orange LEDs to white. Update package.	
R3(1-13-21)IH: Update site plan & elevations per latest set of plans. Customer provided corrected elevations. Please update the directions on the elevations in our sign package so that they now match the site plan.	
R4(02-12-21)TQ: Moved monument sign back behind the 20' building setback line.	
R5(3-4-21)IH: The directions (N, E, S, W) on elevations didn't match site plan. Customer provided corrected elevations. Please update the directions on the elevations in our sign package so that they now match the site plan.	

<b>CHANDLER SIGNS</b>	
chandlersigns.com	
<b>National Headquarters</b>	14201 Sovereign Road #101 Fort Worth, TX 76155 (214) 902-2000 Fax (214) 902-2044
<b>San Antonio</b>	17319 San Pedro Ave Ste 200 San Antonio, TX 78232 (210) 349-3804 Fax (210) 349-8724
<b>West Coast</b>	3220 Executive Ridge Dr Ste 250 Vista, CA 92081 (760) 734-1708 Fax (760) 734-3752
<b>Northeast US</b>	2301 River Road Suite 201 Louisville, KY 40206 (502) 897-9800 Cell (502) 554-2575
<b>Florida</b>	2584 Sand Hill Point Circle Davenport, FL 33837 (863) 420-1100 Fax (863) 424-1160
<b>Georgia</b>	111 Woodstone Place Dawsonville, GA 30534 (678) 725-8852 Fax (210) 349-8724
<b>South Texas</b>	PO BOX 125 206 Doral Drive Portland, TX 78374 (863) 563-5399 Fax (863) 643-6533

This drawing is the property of Chandler Signs, LLC. All rights to its use for reproduction are reserved by Chandler Signs, LLC.

**FINAL ELECTRICAL CONNECTION BY CUSTOMER**

THIS SIGN IS INTENDED TO BE INSTALLED IN ACCORDANCE WITH ARTICLE 600 OF THE NATIONAL ELECTRICAL CODE AND/OR OTHER APPLICABLE LOCAL CODES. THIS INCLUDES PROPER GROUNDING & BONDING OF THE SIGN. SIGN WILL BEAR UL LABEL(S).

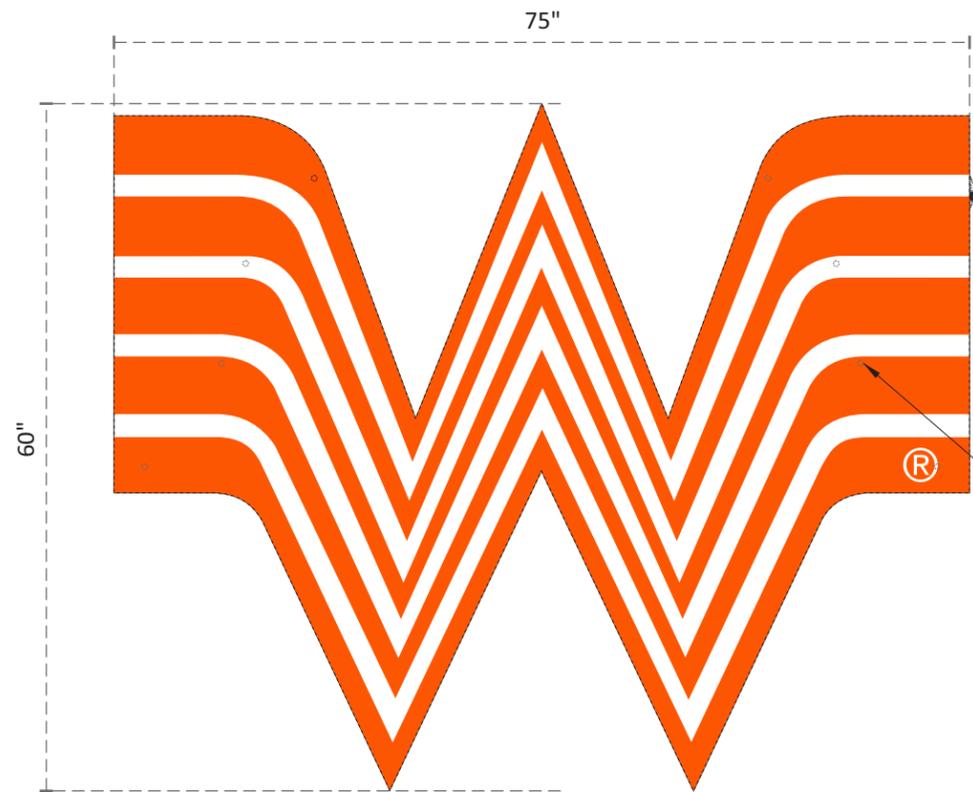


**C 60" PCL-LOGO**  
 ONE ( 1 ) REQUIRED - MANUFACTURE AND INSTALL  
 SCALE: 3/4" = 1'-0"  
 31.25 SQ. FT.

**NO STAPLED BACKS. VISIBLE BY WB PATRONS EXITING THE STORE.**

**PAINT BACK OF CHANNEL LETTER/LOGO TO MATCH WRISCO CONSTRUCTION ORANGE. BACK OF LOGO VISIBLE BY WB PATRONS EXITING THE STORE.**

(8) MOUNTING HOLES. PAINT BOLTS TO MATCH ORANGE. MIN. QTY SHOWN, INSTALLER CAN ADD MORE.

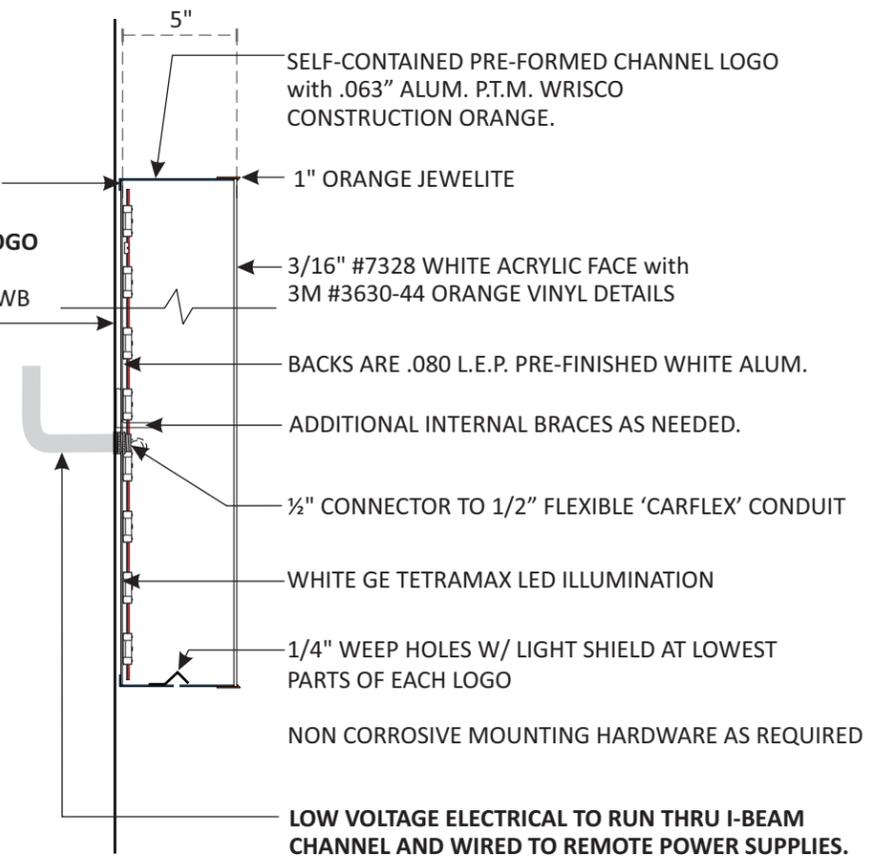

**LETTER SECTION**

N.T.S.


REMOTE POWER SUPPLY

**PRIMARY ELECTRICAL BY G.C. (NOT INCLUDED BY CHANDLER SIGNS)**



**NOTE: REMOTE POWER SUPPLY.** LOW VOLTAGE LEAD GOING BACK TO DESIGNATED AREA BEHIND THE WALL WITHIN 40FT OF THE SIGN OR ABOVE THE ROOF LINE. THE DESIGNATED AREA TO BE ACCESSIBLE FOR FUTURE SERVICE AND TO BE IDENTIFIED BY THE ARCHITECT. PRIMARY ELECTRICAL BY THE GC SHOULD BE LOCATED IN THIS AREA. GEN. CONTRACTOR TO PROVIDE THREE (3) PROVIDE CONDUITS FROM DESIGNATED AREA TO AREA BEHIND UPPER ATTACHMENT PLATES.

**NOTE: SHIP TOUCH-UP PAINT COLOR TO MATCH BACKGROUND WALL WITH SIGN.** ALL BOLTS ON RACEWAY TO BE PAINTED TO MATCH AFTER SIGN IS INSTALLED.

**NOTE: LOCATION OF PRIMARY ELECTRICAL WITHIN THE BUILDING (AND LOCATION OF REMOTE POWERS SUPPLIES) TO BE IDENTIFIED BY THE ARCHITECT.**

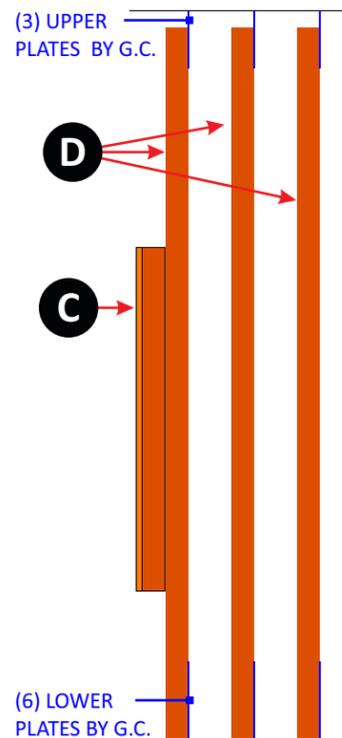

**C END VIEW**  
 LOGO INSTALLED ABOVE ENTRY DOOR  
 SCALE 3/8" = 1'-0"

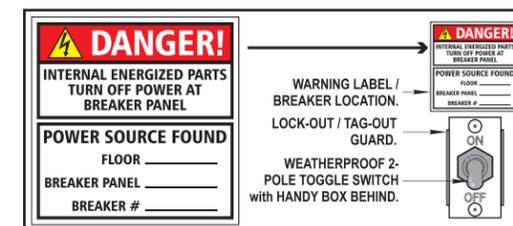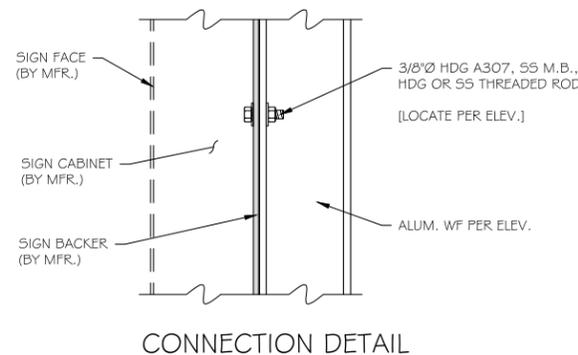

<b>Design #</b>	
0626447AR5	
<b>Sheet</b>	5 of 10
<b>Client</b>	
#	
<b>Address</b>	
SWC Douglas St - St Lukes Blvd, Lee's Summit, MO	
<b>Acct. Rep.</b>	DEBBIE MOLTZ
<b>Coordinator</b>	LAUREN STACKHOUSE
<b>Designer</b>	IH
<b>Date</b>	8/6/20
<b>Approval / Date</b>	
<b>Client</b>	
<b>Sales</b>	
<b>Estimating</b>	
<b>Art</b>	
<b>Engineering</b>	
<b>Landlord</b>	
<b>Revision/Date</b>	

R1(8-7-20)IH: Delete raceways from channel letters. (not allowed by City)

R2(1-11-21)IH: Change orange LEDs to white. Update package.

R3(1-13-21)IH: Update site plan & elevations per latest set of plans. Customer provided corrected elevations. Please update the directions on the elevations in our sign package so that they now match the site plan

R4(02-12-21)TQ: Moved monument sign back behind the 20' building setback line.

R5(3-4-21)IH: The directions (N, E, S, W) on elevations didn't match site plan. Customer provided corrected elevations. Please update the directions on the elevations in our sign package so that they now match the site plan



<b>National Headquarters</b>	14201 Sovereign Road #101 Fort Worth, TX 76155 (214) 902-2000 Fax (214) 902-2044
<b>San Antonio</b>	17319 San Pedro Ave Ste 200 San Antonio, TX 78232 (210) 349-3804 Fax (210) 349-8724
<b>West Coast</b>	3220 Executive Ridge Dr Ste 250 Vista, CA 92081 (760) 734-1708 Fax (760) 734-3752
<b>Northeast US</b>	2501 River Road Suite 201 Louisville, KY 40206 (502) 897-9800 Cell (502) 554-2575
<b>Florida</b>	2584 Sand Hill Point Circle Davenport, FL 33837 (863) 420-1100 Fax (863) 424-1160
<b>Georgia</b>	111 Woodstone Place Dawsonville, GA 30534 (678) 725-8852 Fax (210) 349-8724
<b>South Texas</b>	PO BOX 125 206 Doral Drive Portland, TX 78374 (863) 563-5399 Fax (863) 643-6533

This drawing is the property of Chandler Signs, LLC. All rights to its use for reproduction are reserved by Chandler Signs, LLC





**FINAL ELECTRICAL CONNECTION BY CUSTOMER**

THIS SIGN IS INTENDED TO BE INSTALLED IN ACCORDANCE WITH ARTICLE 600 OF THE NATIONAL ELECTRICAL CODE AND/OR OTHER APPLICABLE LOCAL CODES. THIS INCLUDES PROPER GROUNDING & BONDING OF THE SIGN. SIGN WILL BEAR UL LABEL(S).





**D LIT CHANNELS MAIN ENTRY ELEVATION** SCALE: 1/2" = 1' - 0"  
 THREE (3) REQUIRED - MANUFACTURE & INSTALL XX.0 SQ. FT.

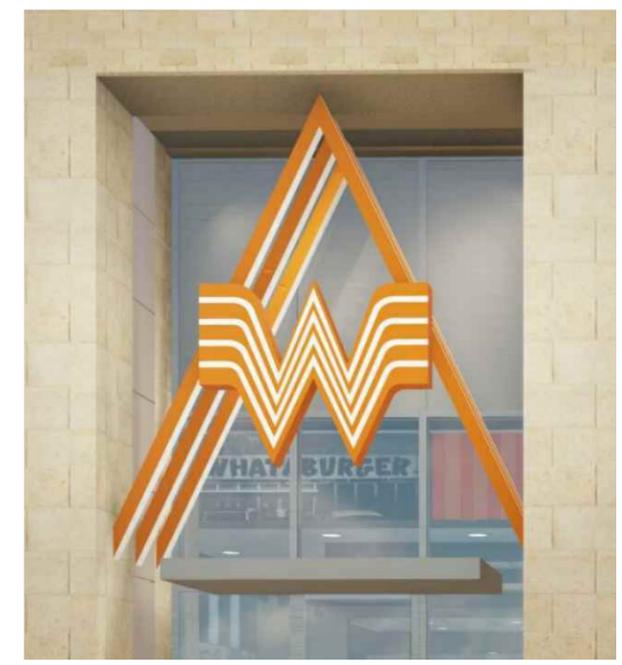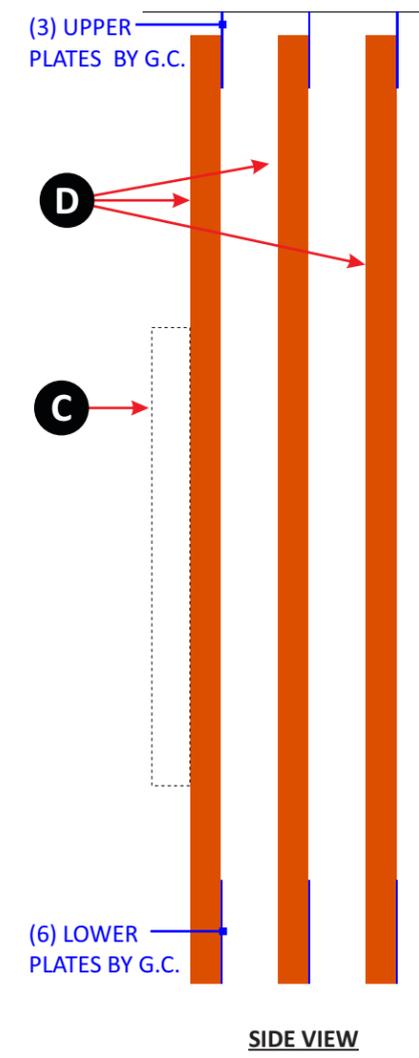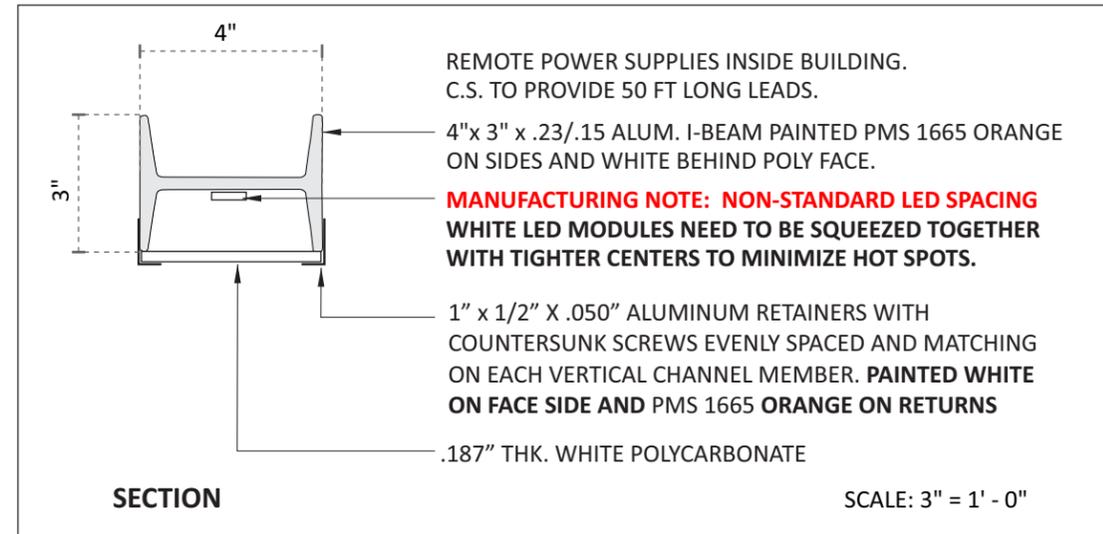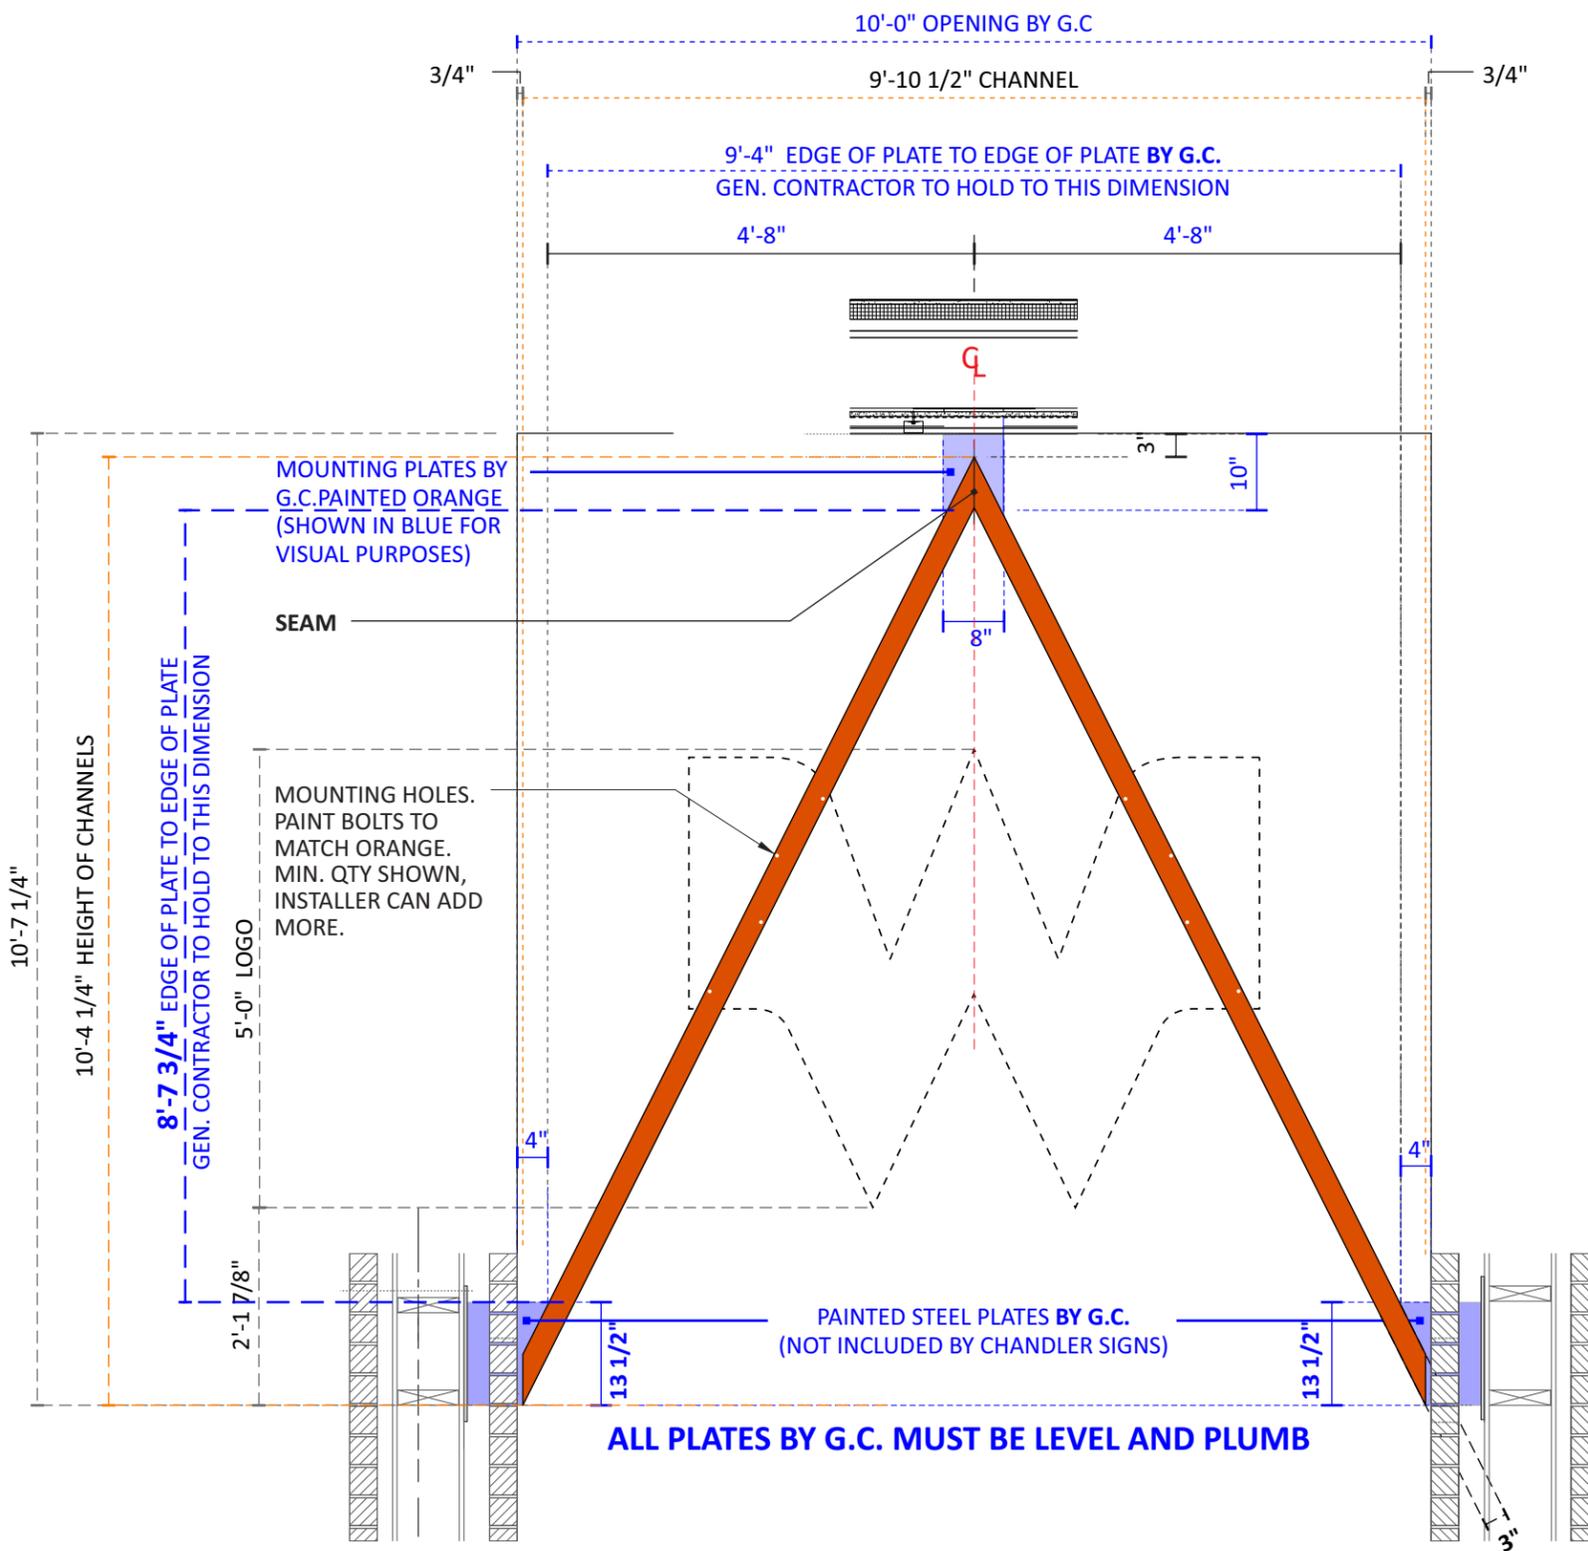

<b>Design #</b>	0626447AR5
<b>Sheet</b>	6 of 10
<b>Client</b>	#
<b>Address</b>	SWC Douglas St - St Lukes Blvd, Lee's Summit, MO
<b>Acct. Rep. Coordinator</b>	DEBBIE MOLTZ LAUREN STACKHOUSE
<b>Designer</b>	IH
<b>Date</b>	8/6/20
<b>Approval / Date</b>	
<b>Client</b>	
<b>Sales</b>	
<b>Estimating</b>	
<b>Art</b>	
<b>Engineering</b>	
<b>Landlord</b>	
<b>Revision/Date</b>	
R1(8-7-20)IH: Delete raceways from channel letters. (not allowed by City)	
R2(1-11-21)IH: Change orange LEDs to white. Update package.	
R3(1-13-21)IH: Update site plan & elevations per latest set of plans. Ensure plan for placement of menuboards is shown accurately.	
R4(02-12-21)TQ: Moved monument sign back behind the 20' building setback line.	
R5(3-4-21)IH: The directions (N, E, S, W) on elevations didn't match site plan. Customer provided corrected elevations. Please update the directions on the elevations in our sign package so that they now match the site plan.	

**CHANDLER SIGNS**  
 chandlersigns.com

**National Headquarters** 14201 Sovereign Road #101  
 Fort Worth, TX 76155  
 (214) 902-2000 Fax (214) 902-2044

**San Antonio** 17319 San Pedro Ave  
 Ste 200  
 San Antonio, TX 78232  
 (210) 349-3804 Fax (210) 349-8724

**West Coast** 3220 Executive Ridge Dr  
 Ste 250  
 Vista, CA 92081  
 (760) 734-1708 Fax (760) 734-3752

**Northeast US** 2301 River Road  
 Suite 201  
 Louisville, KY 40206  
 (502) 897-9800 Cell (502) 554-2575

**Florida** 2584 Sand Hill Point Circle  
 Davenport, FL 33837  
 (883) 420-1100 Fax (863) 424-1160


**Georgia** 111 Woodstone Place  
 Dawsonville, GA 30534  
 (678) 725-8852 Fax (210) 349-8724

**South Texas** PO BOX 125 206 Doral Drive  
 Portland, TX 78374  
 (863) 563-5399 Fax (361) 643-6533


This drawing is the property of Chandler Signs, LLC  
 All rights to its use for reproduction are reserved by Chandler Signs, LLC

**FINAL ELECTRICAL CONNECTION BY CUSTOMER**

THIS SIGN IS INTENDED TO BE INSTALLED IN ACCORDANCE WITH ARTICLE 600 OF THE NATIONAL ELECTRICAL CODE AND/OR OTHER APPLICABLE LOCAL CODES. THIS INCLUDES PROPER GROUNDING & BONDING OF THE SIGN. SIGN WILL BEAR UL LABEL(S).

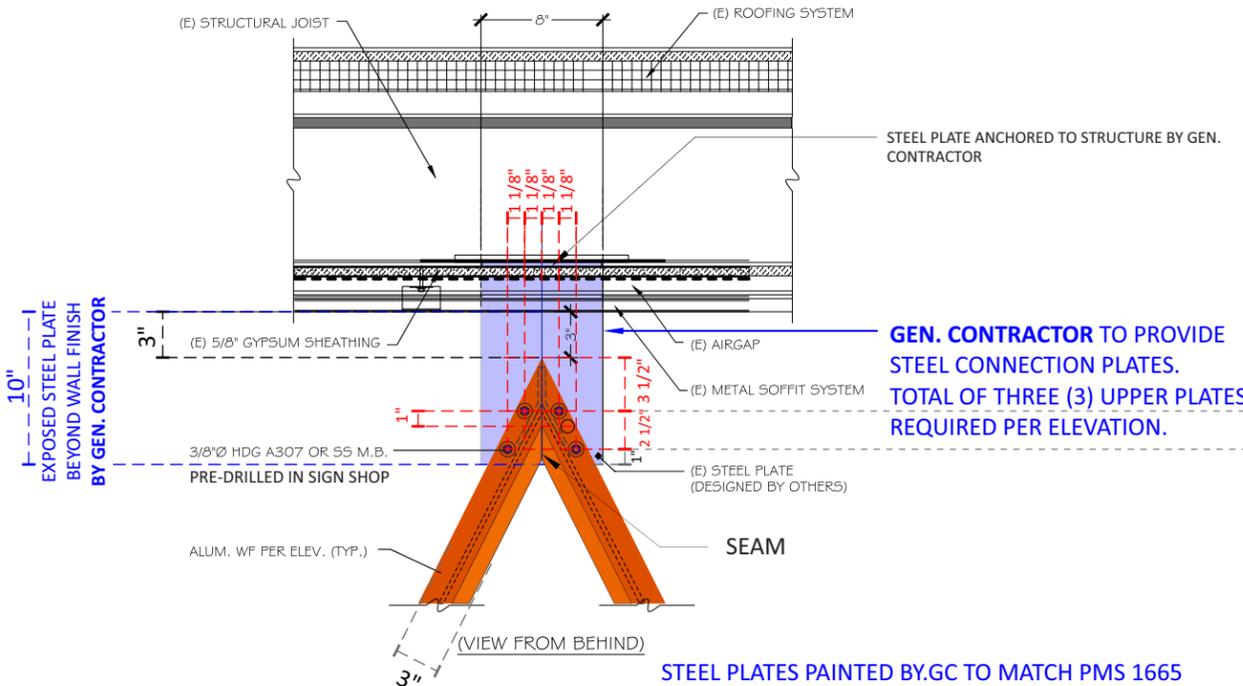


SCALE: 1" = 1' - 0"  
WALL SECTION DETAIL AT ENTRY - TOP

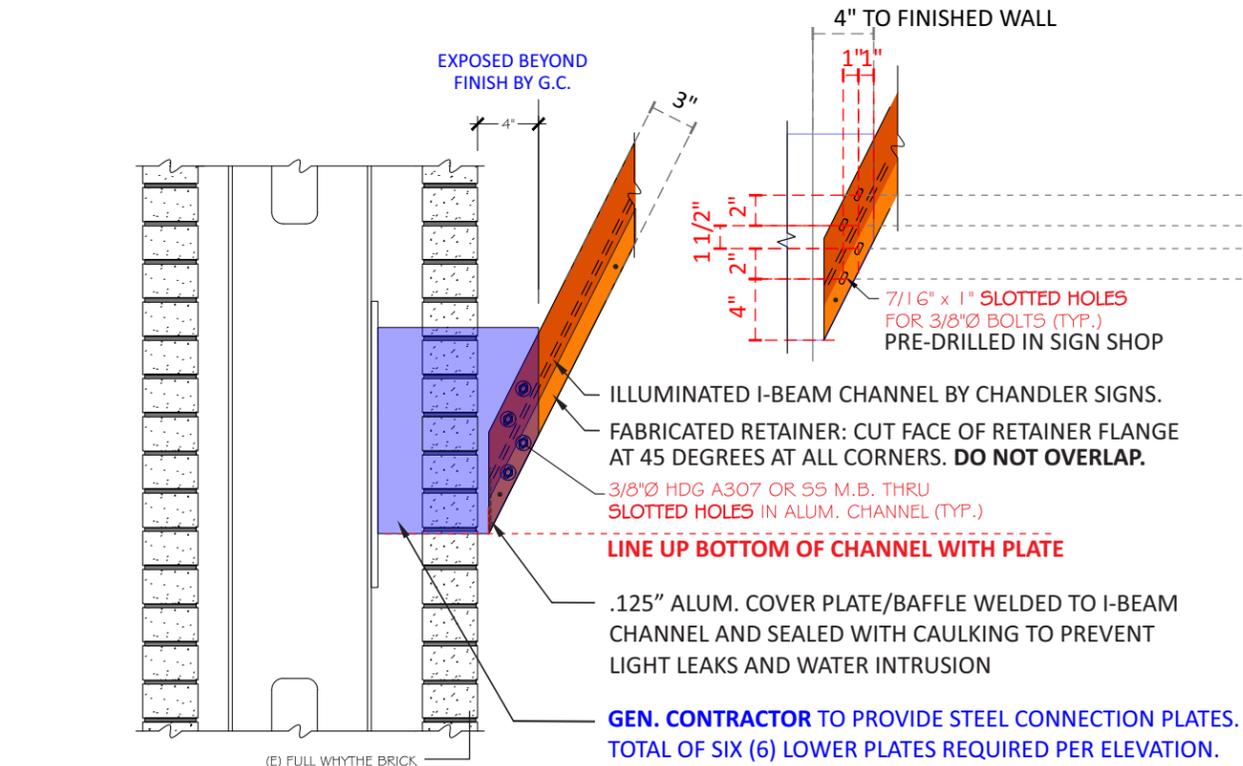


SCALE: 1" = 1' - 0"  
WALL SECTION DETAIL AT ENTRY - BOTTOM

**PROPER INSTALL OF CHANNELS IS SUBJECT TO ALL PLATES BY G.C. TO BE SPACED, LEVEL AND PLUMB AS SHOWN ON STRUCTURAL DRAWINGS.**

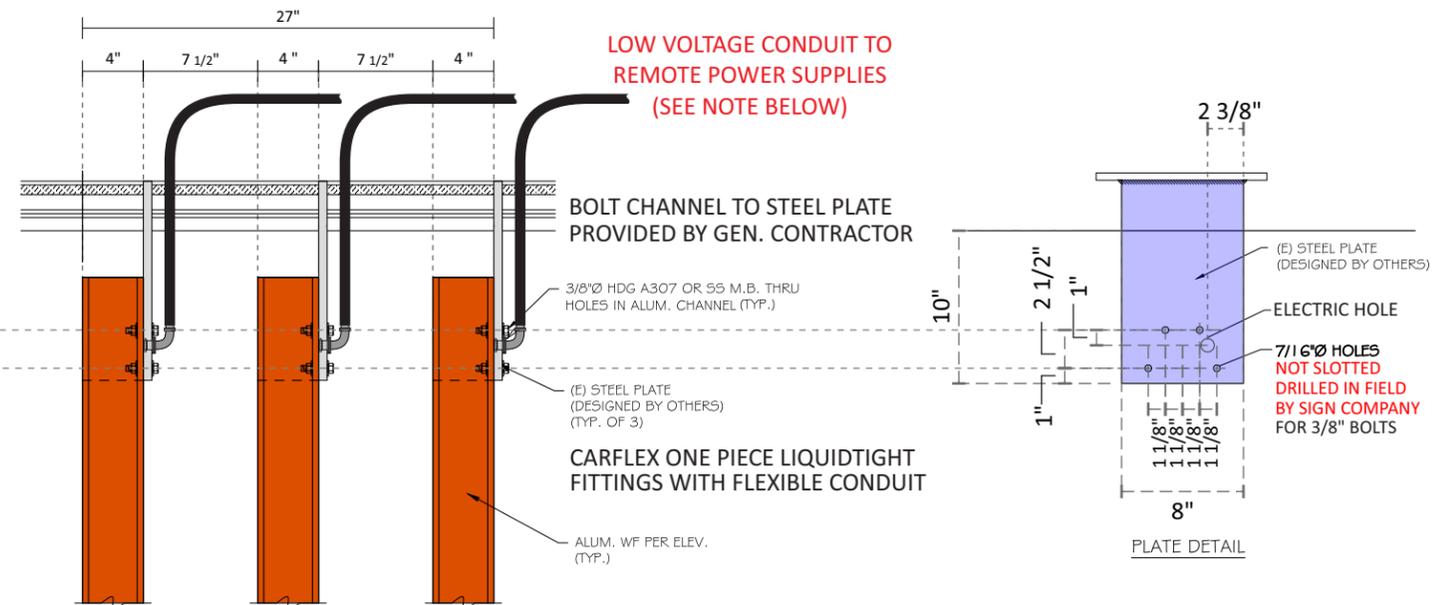

CONNECTION DETAIL AT TOP END

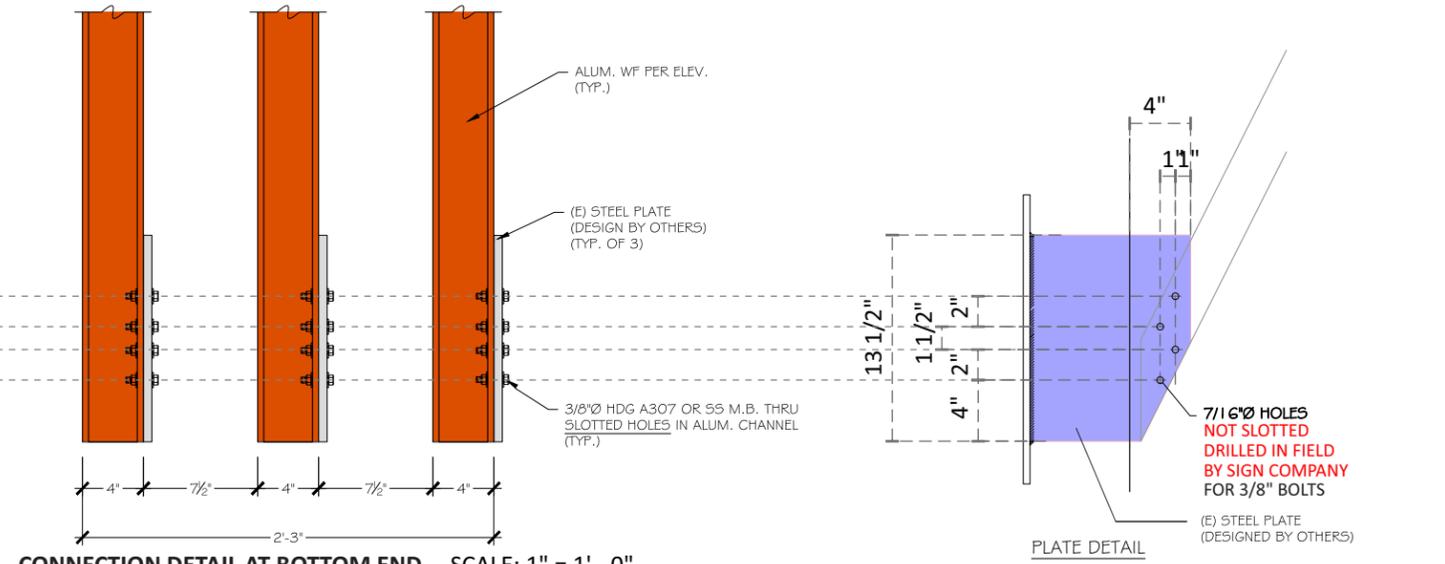

CONNECTION DETAIL AT BOTTOM END SCALE: 1" = 1' - 0"

**PRE-WIRING NOTE:**

GEN. CONTRACTOR TO PROVIDE THREE (3) **CARFLEX CONDUIT WHIPS** FOR LOW VOLTAGE WIRING TO DESIGNATED AREA BEHIND THE WALL AND WITHIN 40FT OF THE SIGN OR TO AREA ABOVE THE ROOF LINE. ELECTRICAL CONTRACTOR TO PROVIDE PULL STRINGS THRU EACH CONDUIT TO UPPER PLATES. THE DESIGNATED AREA TO BE ACCESSIBLE FOR INSTALL OF POWER SUPPLIES AND FUTURE SERVICE, AND TO BE IDENTIFIED BY THE ARCHITECT. PRIMARY ELECTRICAL BY THE GC SHOULD BE LOCATED IN THIS AREA. CONDUIT WHIPS TO BE ATTACHED BEHIND UPPER ATTACHMENT PLATES.

**IMPORTANT NOTE FOR WHATABURGER'S GENERAL CONTRACTOR:**

THE 9 STEEL PLATES PROVIDED BY GENERAL CONTRACTOR DESIGNED TO SUPPORT THE LED CHANNELS SUPPLIED AND INSTALLED BY THE SIGN VENDOR MUST BE INSTALLED IN THE EXACT PLACEMENT SHOWN ON THE STRUCTURAL DRAWINGS. THE PLATES MUST BE EQUALLY SPACED, LEVEL, & PLUMB IN ORDER FOR THE FINAL APPEARANCE OF THE INSTALLED LED CHANNELS TO APPEAR PERFECTLY PARALLEL AND SYMMETRICAL AS PER THE DESIGN INTENT. THIS PLATE PLACEMENT WILL BE CRITICAL IN AVOIDING ANY REALIGNMENT CHALLENGES DURING INSTALLATION CAUSING ADDITIONAL LABOR AND/OR TRIPS TO THE JOBSITE FOR FINAL FIELD ADJUSTMENTS.

<b>Design #</b>	0626447AR5
<b>Sheet</b>	7 of 10
<b>Client</b>	#
<b>Address</b>	SWC Douglas St - St Lukes Blvd, Lee's Summit, MO
<b>Acct. Rep. Coordinator</b>	DEBBIE MOLTZ LAUREN STACKHOUSE
<b>Designer</b>	IH
<b>Date</b>	8/6/20
<b>Approval / Date</b>	
<b>Client</b>	
<b>Sales</b>	
<b>Estimating</b>	
<b>Art</b>	
<b>Engineering</b>	
<b>Landlord</b>	
<b>Revision/Date</b>	
R1(8-7-20)IH: Delete raceways from channel letters. (not allowed by City)	
R2(1-11-21)H: Change orange LEDs to white. Update package.	
R3(1-13-21)H: Update site plan & elevations per latest set of plans. Ensure plan for placement of menuboards is shown accurately.	
R4(02-12-21)TQ: Moved monument sign back behind the 20' building setback line.	
R5(3-4-21)H: The directions (N, E, S, W) on elevations didn't match site plan. Customer provided corrected elevations. Please update the directions on the elevations in our sign package so that they now match the site plan	





<b>chandler signs.com</b>	
<b>National Headquarters</b>	14201 Sovereign Road #101 Fort Worth, TX 76155 (214) 349-2000 Fax (214) 902-2044
<b>San Antonio</b>	17319 San Pedro Ave Ste 200 San Antonio, TX 78232 (210) 349-2854 Fax (210) 349-8724
<b>West Coast</b>	3220 Executive Ridge Dr Ste 250 Vista, CA 92081 (760) 734-1708 Fax (760) 734-3752
<b>Northeast US</b>	2301 River Road Suite 201 Louisville, KY 40206 (502) 897-9800 Cell (502) 554-2575
<b>Florida</b>	2584 Sand Hill Point Circle Davenport, FL 33837 (863) 420-1100 Fax (863) 424-1160
<b>Georgia</b>	111 Woodstone Place Dawsonville, GA 30534 (678) 725-8852 Fax (210) 349-8724
<b>South Texas</b>	PO BOX 125 206 Doral Drive Portland, TX 78374 (863) 563-5399 Fax (863) 643-6533

This drawing is the property of Chandler Signs, LLC. All rights to its use for reproduction are reserved by Chandler Signs, LLC

**FINAL ELECTRICAL CONNECTION BY CUSTOMER**



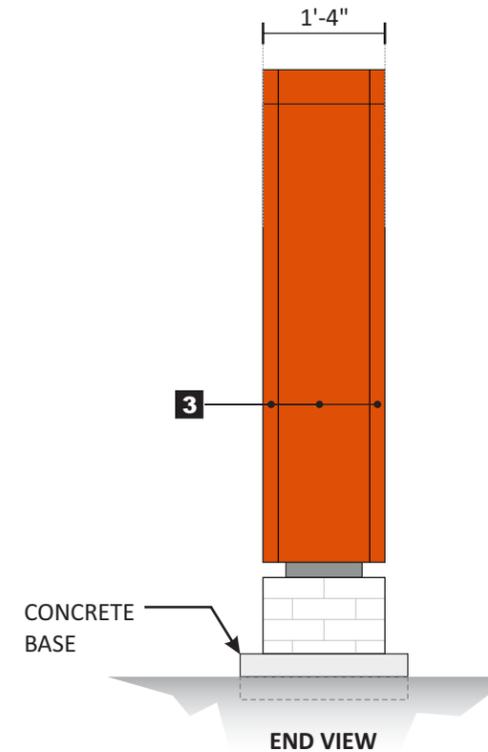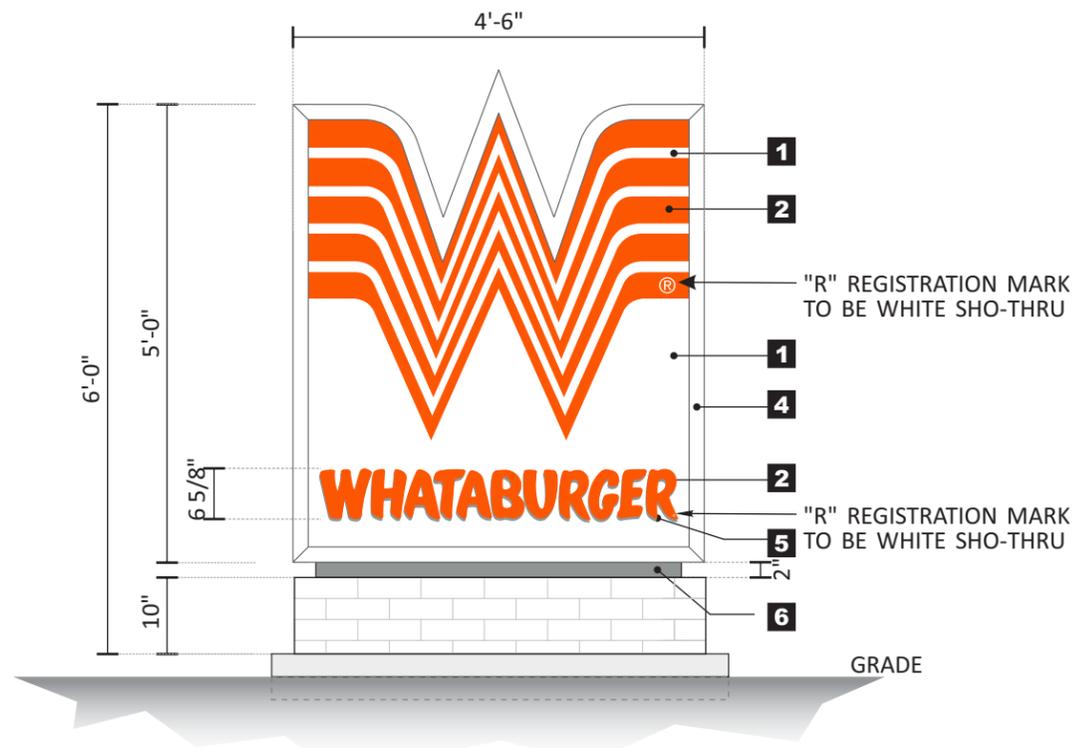

**E D/F MONUMENT 5 FT CABINET** SCALE: 1/2"=1'-0"

ONE ( 1 ) REQUIRED - MANUFACTURE AND INSTALL 22.50 SQ. FT. CABINET ONLY

D/F ALUM. CABINET - .063" FILLERS WITH 2" RETAINERS. SG ACRYLIC FACES WITH APPLIED 1ST SURFACE 3M VINYL GRAPHICS.

INTERNALLY ILLUMINATED WITH WHITE L.E.D. DISPLAY TO HAVE ON/OFF SERVICE SWITCHES 2" ALUM. REVEAL

ONE STEEL SUPPORT WITH CONCRETE PIER

CONCRETE PAD AND MASONRY INCLUDING CMU CORE BY G.C. – NO FRAME REQ'D STONE VENEER TO MATCH BUILDING STONE.

U.L. LABELS REQUIRED. LABELS TO BE ATTACHED IN VISIBLE AREA, DIRECTLY BELOW ON/OFF SWITCH 2.5 TOTAL AMPS (1) 120v, 20a CIRCUIT REQ'D

**NOTE:** STEEL AND FOUNDATION FOR SIGN TO BE DETERMINED BASED ON SITE SPECIFIC BASIS, LOCAL SOIL CONDITIONS AND WIND LOAD REQUIREMENTS.

COLOR SCHEDULE	
<b>1</b>	3/16" WHITE SG ACRYLIC FACES
<b>2</b>	3M 3630-44 ORANGE VINYL
<b>3</b>	P.T.M. P.M.S. 1665C ORANGE.
<b>4</b>	SPRAYLAT MARK 1: SM-102S SATIN WHITE
<b>5</b>	3M 3630-51 SILVER GRAY VINYL
<b>6</b>	P.T.M. P.M.S. 430 GRAY

<b>Design #</b>	
0626447AR5	
<b>Sheet</b>	8 of 10
<b>Client</b>	
#	
<b>Address</b>	
SWC Douglas St - St Lukes Blvd, Lee's Summit, MO	
<b>Acct. Rep.</b>	DEBBIE MOLTZ
<b>Coordinator</b>	LAUREN STACKHOUSE
<b>Designer</b>	IH
<b>Date</b>	8/6/20
<b>Approval / Date</b>	
<b>Client</b>	
<b>Sales</b>	
<b>Estimating</b>	
<b>Art</b>	
<b>Engineering</b>	
<b>Landlord</b>	
<b>Revision/Date</b>	
R1(8-7-20)IH: Delete raceways from channel letters. (not allowed by City)	
R2(1-11-21)IH: Change orange LEDs to white. Update package.	
R3(1-13-21)IH: Update site plan & elevations per latest set of plans. Ensure plan for placement of menuboards is shown accurately.	
R4(02-12-21)TQ: Moved monument sign back behind the 20' building setback line.	
R5(3-4-21)IH: The directions (N, E, S, W) on elevations didn't match site plan. Customer provided corrected elevations. Please update the directions on the elevations in our sign package so that they now match the site plan	

<b>CHANDLER SIGNS</b>	
chandlersigns.com	
<b>National Headquarters</b>	14201 Sovereign Road #101 Fort Worth, TX 76155 (214) 902-2000 Fax (214) 902-2044
<b>San Antonio</b>	17319 San Pedro Ave Ste 200 San Antonio, TX 78232 (210) 349-3804 Fax (210) 349-8724
<b>West Coast</b>	3220 Executive Ridge Dr Ste 250 Vista, CA 92081 (760) 734-1708 Fax (760) 734-3752
<b>Northeast US</b>	2301 River Road Suite 201 Louisville, KY 40206 (502) 897-9800 Cell (502) 554-2575
<b>Florida</b>	2584 Sand Hill Point Circle Davenport, FL 33837 (863) 420-1100 Fax (863) 424-1160
<b>Georgia</b>	111 Woodstone Place Dawsonville, GA 30534 (678) 725-8852 Fax (210) 349-8724
<b>South Texas</b>	PO BOX 125 206 Doral Drive Portland, TX 78374 (863) 563-5999 Fax (361) 643-6533

This drawing is the property of Chandler Signs, LLC. All rights to its use for reproduction are reserved by Chandler Signs, LLC

**FINAL ELECTRICAL CONNECTION BY CUSTOMER**

THIS SIGN IS INTENDED TO BE INSTALLED IN ACCORDANCE WITH ARTICLE 600 OF THE NATIONAL ELECTRICAL CODE AND/OR OTHER APPLICABLE LOCAL CODES. THIS INCLUDES PROPER GROUNDING & BONDING OF THE SIGN. SIGN WILL BEAR UL LABEL(S).



Design #

0626447AR5

Sheet 9 of 10

Client

#

Address

SWC Douglas St - St Lukes Blvd,  
Lee's Summit, MO

Acct. Rep. DEBBIE MOLTZ  
Coordinator LAUREN STACKHOUSE

Designer IH

Date 8/6/20

Approval / Date

Client

Sales

Estimating

Art

Engineering

Landlord

Revision/Date

R1(8-7-20)IH: Delete raceways from channel letters.  
(not allowed by City)

R2(1-11-21)IH: Change orange LEDs to white. Update  
package.

R3(1-13-21)IH: Update site plan & elevations per latest  
set of plans. Ensure plan for placement of menuboards  
is shown accurately.

R4(02-12-21)TQ: Moved monument sign back behind  
the 20' building setback line.

R5(3-4-21)IH: The directions (N, E, S, W) on elevations  
didn't match site plan. Customer provided corrected  
elevations. Please update the directions on the  
elevations in our sign package so that they now match  
the site plan.



chandler signs.com

National Headquarters 14201 Sovereign Road #101  
Fort Worth, TX 76155  
(214) 902-2000 Fax (214) 902-2044

San Antonio 17319 San Pedro Ave  
Ste 200  
San Antonio, TX 78232  
(210) 349-3854 Fax (210) 349-8724

West Coast 3220 Executive Ridge Dr  
Ste 250  
Vista, CA 92081  
(760) 734-1708 Fax (760) 734-3752

Northeast US 2301 River Road  
Suite 201  
Louisville, KY 40206  
(502) 897-9800 Cell (502) 554-2575

Florida 2584 Sand Hill Point Circle  
Davenport, FL 33837  
(863) 420-1100 Fax (863) 424-1160


Georgia 111 Woodstone Place  
Dawsonville, GA 30534  
(678) 725-8852 Fax (210) 349-8724

South Texas PO BOX 125 206 Doral Drive  
Portland, TX 78374  
(863) 563-5399 Fax (361) 643-6533


This drawing is the property of  
Chandler Signs, LLC  
All rights to its use for reproduction  
are reserved by Chandler Signs, LLC

**FINAL ELECTRICAL  
CONNECTION BY  
CUSTOMER**

THIS SIGN IS INTENDED TO BE INSTALLED  
IN ACCORDANCE WITH ARTICLE 600 OF THE  
NATIONAL ELECTRICAL CODE AND/OR OTHER  
APPLICABLE LOCAL CODES. THIS INCLUDES  
PROPER GROUNDING & BONDING OF THE SIGN.  
SIGN WILL BEAR UL LABEL(S).

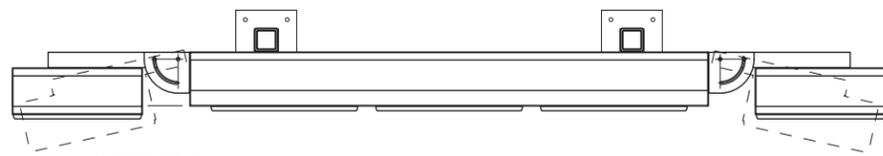


TOP VIEW

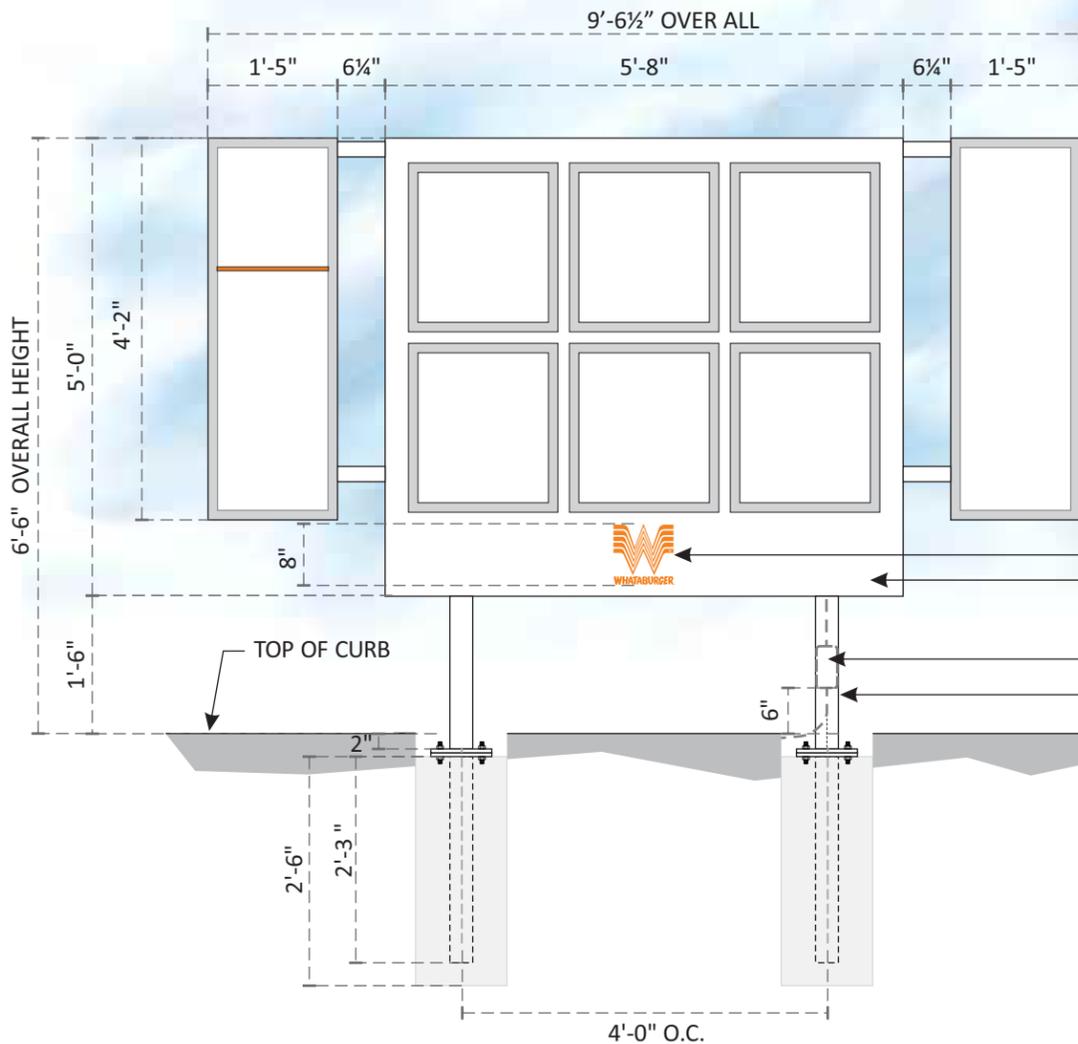


3M #3630-44 ORANGE VINYL COPY & LOGO  
ALUMINUM CABINET & FACE,  
P.T.M. SPRAYLAT MARK 1: SM-102S SATIN WHITE  
• INT. ILLUM. WHITE L.E.D.  
J- BOX BY G.C. ON BACK OF SUPPORT  
3"x3"x3/16" SUPPORTS P.T.M. FIELD MASTER: FM102  
WHITE SATIN

(2) 3"x 3"x 3/16" SQ. STL. TUBE SUPPORTS EACH  
IN TWO SECTIONS w/ MATCH PLATE @ GRADE

TWO (2) 12" DIA. x 2'-6" DEEP CONCRETE PIERS

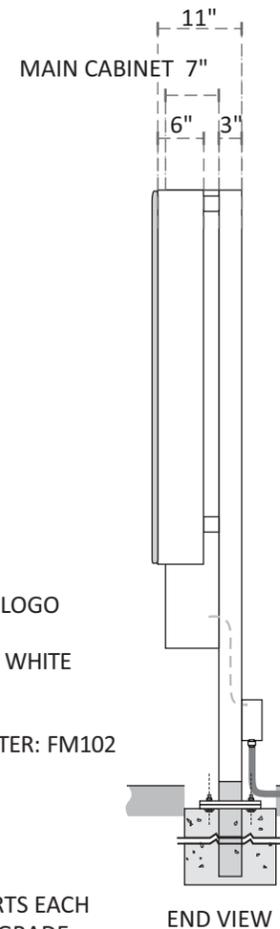

END VIEW

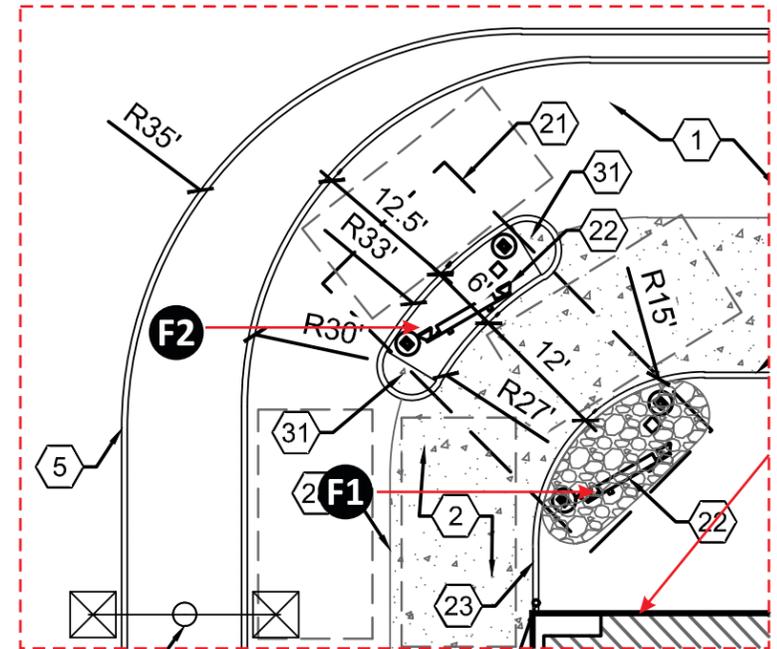

**F1 F2 S/F EXTERIOR MENUBOARD**  
TWO (2) REQUIRED - TAKE FROM STOCK & INSTALL

SCALE: 1/2" = 1' - 0"

46.66 FT.



Design #

0626447AR5

Sheet 10 of 10

Client

#

Address

SWC Douglas St - St Lukes Blvd,  
Lee's Summit, MO

Acct. Rep. DEBBIE MOLTZ  
Coordinator LAUREN STACKHOUSE

Designer IH

Date 8/6/20

Approval / Date

Client

Sales

Estimating

Art

Engineering

Landlord

Revision/Date

R1(8-7-20)IH: Delete raceways from channel letters.  
(not allowed by City)

R2(1-11-21)IH: Change orange LEDs to white. Update  
package.

R3(1-13-21)IH: Update site plan & elevations per latest  
set of plans. Ensure plan for placement of menuboards  
is shown accurately.

R4(02-12-21)TQ: Moved monument sign back behind  
the 20' building setback line.

R5(3-4-21)IH: The directions (N, E, S, W) on elevations  
didn't match site plan. Customer provided corrected  
elevations. Please update the directions on the  
elevations in our sign package so that they now match  
the site plan.



chandlersigns.com

National Headquarters 14201 Sovereign Road #101  
Fort Worth, TX 76155  
(214) 902-2000 Fax (214) 902-2044

San Antonio 17319 San Pedro Ave  
Ste 200  
San Antonio, TX 78232  
(210) 349-3804 Fax (210) 349-8724

West Coast 3220 Executive Ridge Dr  
Ste 250  
Vista, CA 92081  
(760) 734-1708 Fax (760) 734-3752

Northeast US 2301 River Road  
Suite 201  
Louisville, KY 40206  
(502) 897-9800 Cell (502) 554-2575

Florida 2584 Sand Hill Point Circle  
Davenport, FL 33837  
(888) 420-1100 Fax (863) 424-1160


Georgia 111 Woodstone Place  
Dawsonville, GA 30534  
(678) 725-8852 Fax (210) 349-8724

South Texas PO BOX 125 206 Doral Drive  
Portland, TX 78374  
(863) 563-5399 Fax (361) 643-6533

This drawing is the property of  
Chandler Signs, LLC  
All rights to its use for reproduction  
are reserved by Chandler Signs, LLC

**FINAL ELECTRICAL  
CONNECTION BY  
CUSTOMER**

THIS SIGN IS INTENDED TO BE INSTALLED  
IN ACCORDANCE WITH ARTICLE 600 OF THE  
NATIONAL ELECTRICAL CODE AND/OR OTHER  
APPLICABLE LOCAL CODES. THIS INCLUDES  
PROPER GROUNDING & BONDING OF THE SIGN.  
SIGN WILL BEAR UL LABEL(S).

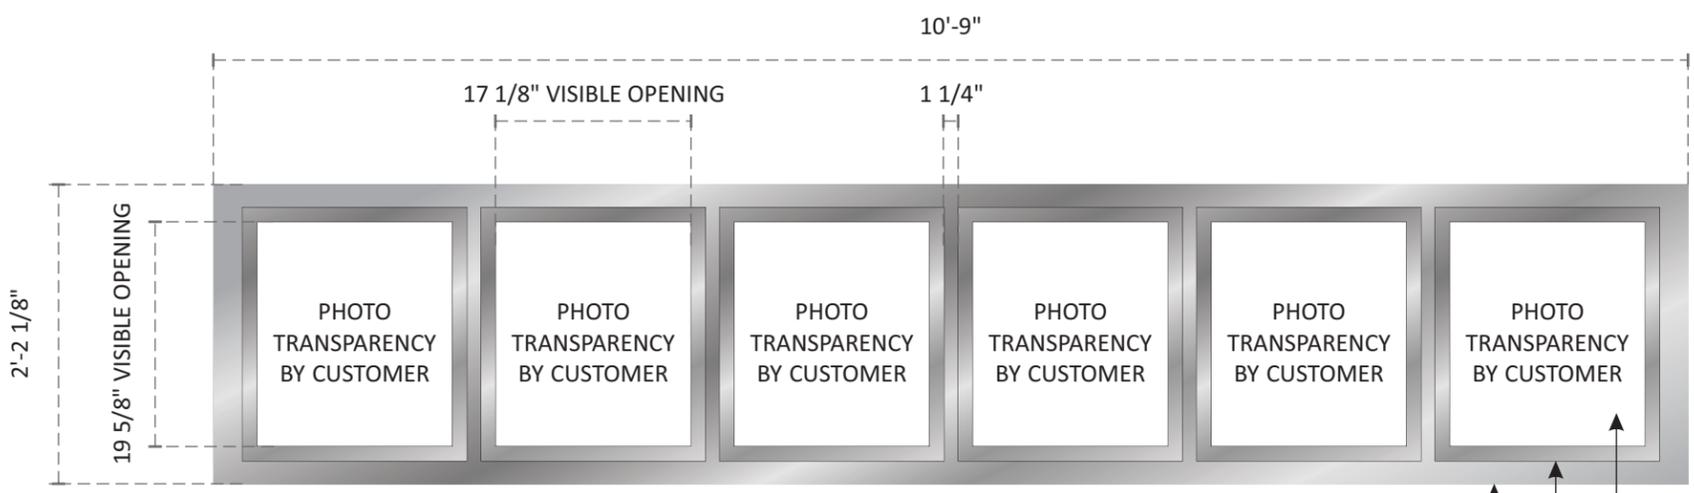

ON/OFF SWITCH LOCATED INSIDE THE DISPLAY NEAR THE POWER SUPPLIES ON THE LEFT END (REMOVE THE FACE TO ACCESS THE SWITCH).

**D 6 PANEL S/F INTERIOR MENUBOARD** SCALE: 3/4" = 1' - 0"  
 ONE (1) REQUIRED - TAKE FROM STOCK AND DELIVER **24.20 SQ. FT.**

FABRICATED 18 GA. BRUSHED (HORIZONTAL GRAIN) STAINLESS STEEL CABINET AND RETURNS, with .080 ALUMINUM BACK PAINTED WHITE.

SIX (6) ROUTED OUT MENU OPENINGS with 1 1/4" POSTER GRIP RETAINER FRAMES ALUM. SATIN FINISH.

.125" 2447 WHITE DIFFUSER ACRYLIC BACK PANEL AND .020" CLEAR LEXAN PROTECTIVE COVER IN POSTER GRIP FRAME. **NOTE:** SERVICE ACCESS THROUGH DIFFUSER FACE - DO NOT RIVET OR SECURE DIFFUSER ACRYLIC WITH FASTENERS.

INTERNALLY ILLUMINATED WITH WHITE L.E.D.

FILE ALL SHARP FINISHED EDGES ON ANY EXTERIOR JOINTS

THIS DRAWING IS THE PROPERTY OF CHANDLER SIGNS, LLC. ALL RIGHTS TO ITS USE FOR REPRODUCTION ARE RESERVED BY CHANDLER SIGNS, LLC.