


PETLAND

LEE'S SUMMIT MO

TENANT INTERIOR BUILD OUT

SYMBOLOLOGY / LEGEND

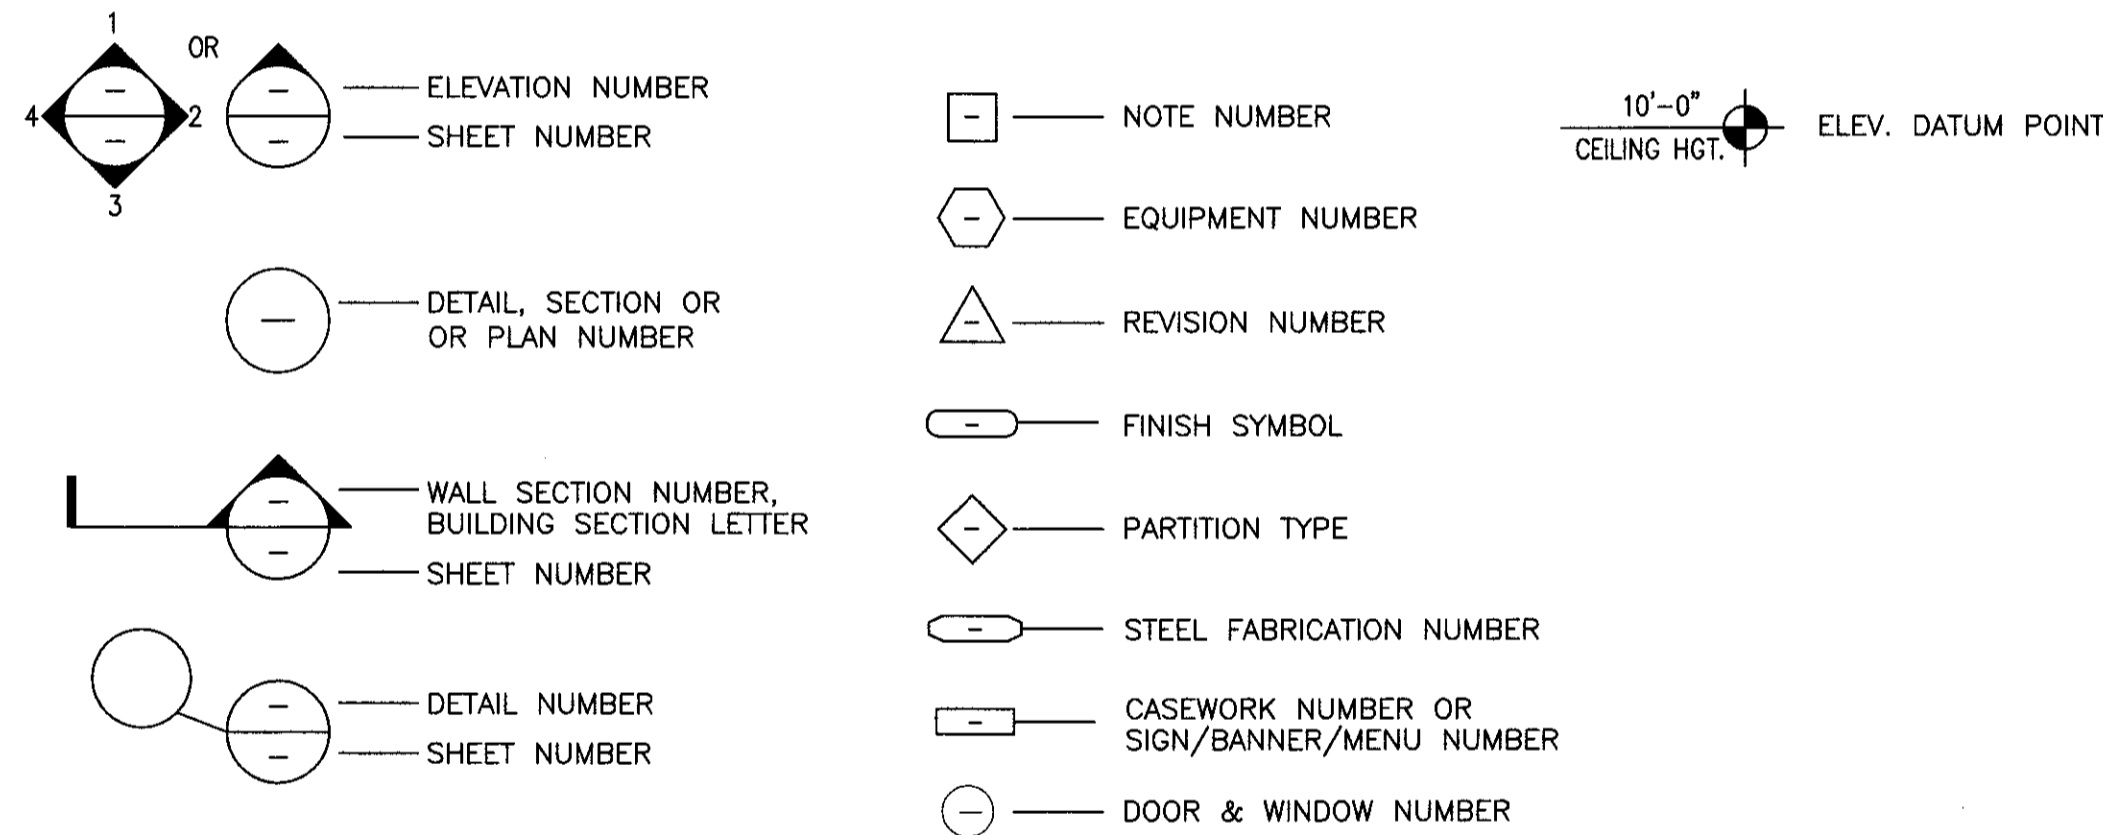

ABBREVIATIONS

AC	AIR CONDITIONING	FF	FINISH FLOOR	REBAR	REINFORCING BAR
ACT	ACOUSTICAL CEILING TILE	FR	FIRE RATED	REF	REFERENCE
AFF	ABOVE FINISH FLOOR	GALV	GALVANIZED	REINF	REINFORCE
AHU	AIR HANDLING UNIT	GYPBD	GYPSPUM BOARD	REQ'D	REQUIRED
AL	ALUMINUM	HC	HANDICAPPED	RO	ROUGH OPENING
ASPH	ASPHALT	HDW	HARDWARE	SB	SPLASHBLOCK
AT	ALUMINUM THRESHOLD	HM	HOLLOW METAL	SHLVS	SHELVES
BD	BOARD	HVAC	HEATING, AIR CONDITIONING, & VENT	SIM	SIMILAR
BLKT	BLANKET	INFO	INFORMATION	SPEC	SPECIFICATION
CJ	CONTROL JOINT	INSUL	INSULATION	SS	STAINLESS STEEL
CLG	CEILING	MAS	MASONRY	STL	STEEL
CMU	CONCRETE MASONRY UNIT	MAX	MAXIMUM	STOR	STORAGE
COL	COLUMN	MECH	MECHANICAL	SUSP	SUSPENDED
CONC	CONCRETE	MFGR/MFR	MANUFACTURER	T	TREAD
CONT	CONTINUOUS	MIN	MINIMUM	TELE	TELEPHONE
CPT	CARPET	MO	MASONRY OPENING	TPD	TOILET PAPER DISPENSER
CT	CERAMIC TILE	MR	MIRROR/MOISTURE RESISTANT	TYP	TYPICAL
C/L	CENTER LINE	MT	MARBLE THRESHOLD	UNO	UNLESS NOTED OTHERWISE
DBL	DOUBLE	MTL	METAL	VCT	VINYL COMPOSITION TILE
DF	DRINKING FOUNTAIN	NA	NOT APPLICABLE	VERT	VERTICAL
DIA	DIAMETER	NIC	NOT IN CONTRACT	VT	VINYL THRESHOLD
DIM	DIMENSION	NGM	NOMINAL	WC	WATER CLOSET
DN	DOWN	NTS	NOT TO SCALE	WD	WOOD
DS	DOWN SPOUT	OC	ON CENTER	WP	WATERPROOF
EA	EACH	OPP	OPPOSITE	WWF	WELDED WIRE FABRIC
EJ	EXPANSION JOINT	PLYWD	PLYWOOD	W/	WITH
ELEC	ELECTRICAL	PREFAB	PREFABRICATED		
ELEV./EL	ELEVATION	PSF	POUNDS PER SQUARE FOOT		
EQ	EQUAL	PT	PRESSURE TREATED		
EXIST	EXISTING	QT	QUARRY TILE		
FD	FLOOR DRAIN	R	RISER/RADIUS		
FE	FIRE EXTINGUISHER				

CONTACTS:

PETLAND INC.

250 RIVERSIDE STREET
CHILLICOTHE, OHIO 45601
CONTACT: TJ EVANS
PHONE: 740-775-2464

ARCHITECT:

R GARY GLUECK
3797 LOOP ROAD
NASHVILLE, NC 27856
PHONE: 252-459-5900

ENGINEER:

EMR LLC
PO BOX 213 (MAILING)
4140 HWY 30 WEST
ANNVILLE, KENTUCKY 40402
PHONE: 606-364-2886
FAX: 606-364-5100

LOCAL CONTACTS:

BUILDING DEPARTMENT:

816-969-1200

WATER DEPARTMENT:

816-969-1900

ELECTRIC:


816-554-9382

GAS DEPT:


1-800-582-1234

SHEET INDEX

SHT. NO.	DESCRIPTION
CS	COVER SHEET
ARCHITECTURAL DRAWINGS	
AA	SPECIFICATIONS & L/L SCOPE OF WORK
C1	CODE ANALYSIS & EXIT PLAN
D1	DEMO PLAN
A1	FLOOR PLAN - NEW CONDITIONS
A2	REFLECTED CEILING PLAN, ROOM FINISH, DOOR & COLOR SCHEDULES
A3	DIMENSION PLAN
A4	MISC. DETAILS
A5	INTERIOR ELEVATIONS & WINDOW SCHEDULE
MECHANICAL DRAWINGS	
M1	MECHANICAL FLOOR PLAN
M2	HVAC SCHEDULES & DETAILS
PLUMBING DRAWINGS	
P1	PLUMBING PLAN & NOTES
P2	PLUMBING DRAIN PLAN & NOTES
P3	PLUMBING RISER PLAN
P4	PLUMBING FIXTURE SCHEDULE & NOTES
P5	PLUMBING GAS PLAN
ELECTRICAL DRAWINGS	
E1	LIGHTING PLAN
E2	POWER PLAN
E3	ELECTRICAL SCHEDULE, DETAILS

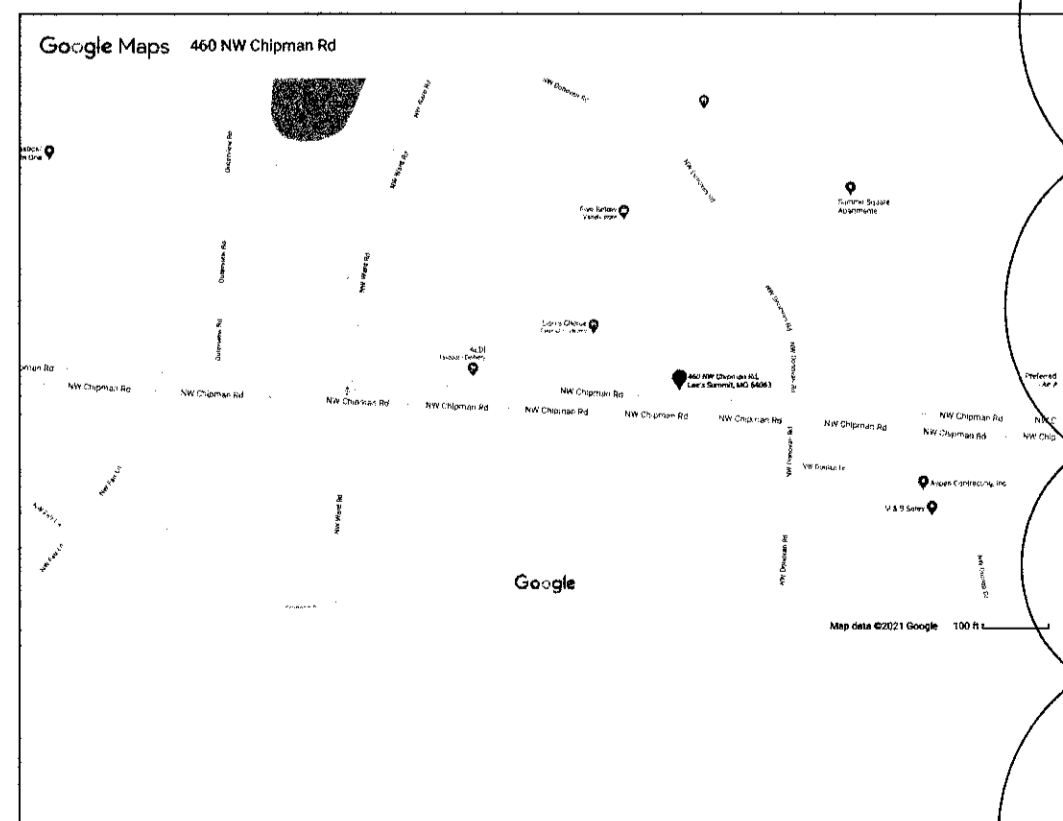

LOCATION MAP

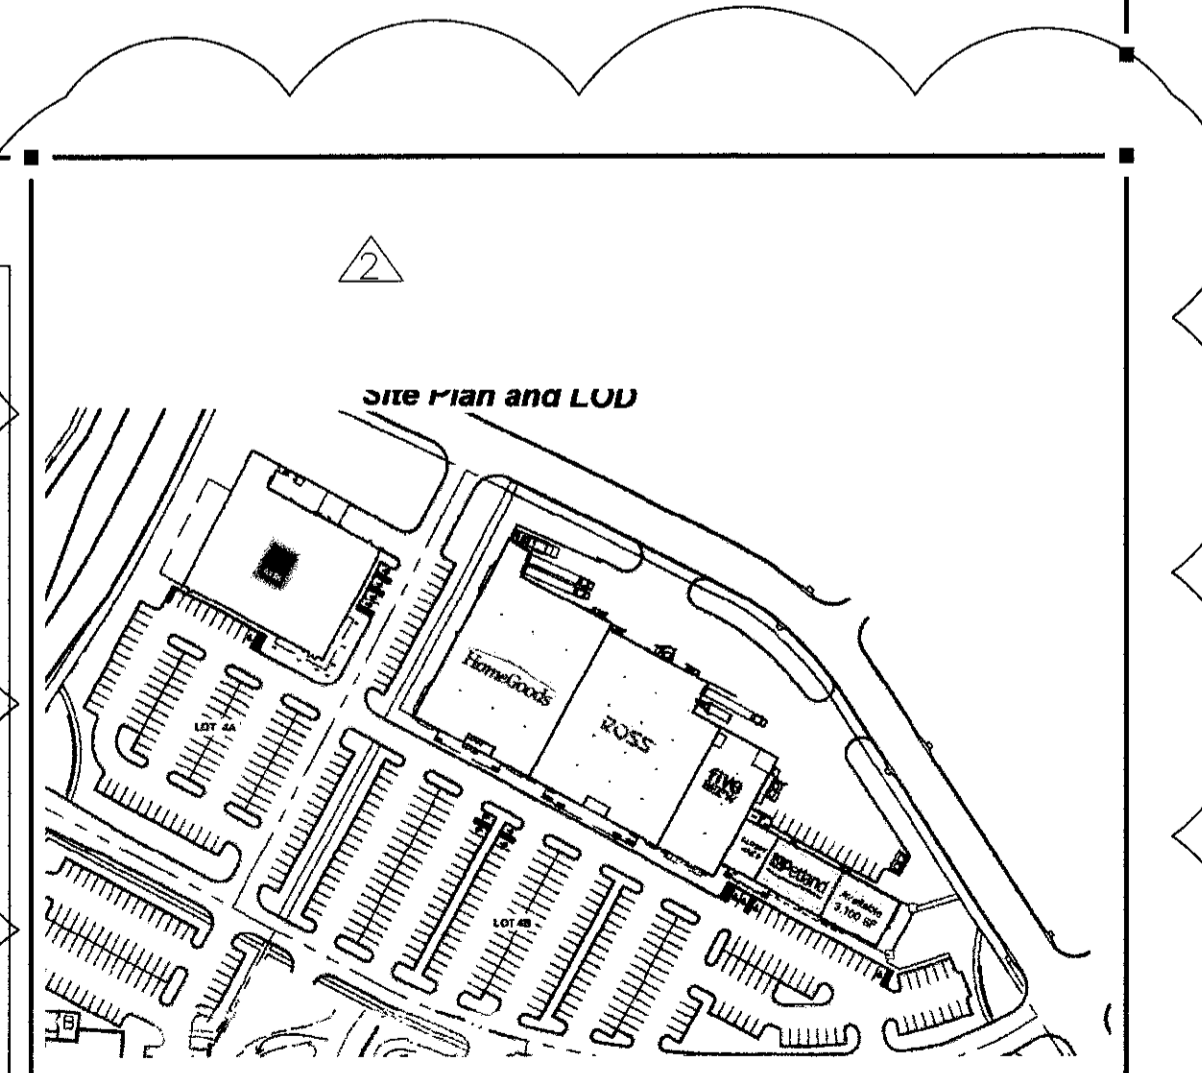

KEY PLAN




R. Gary Glueck

Architecture
Planning

3797 Loop Road
Nashville, NC 27856

Phone: 252-459-5900
Email: Plans4u2@yahoo.com

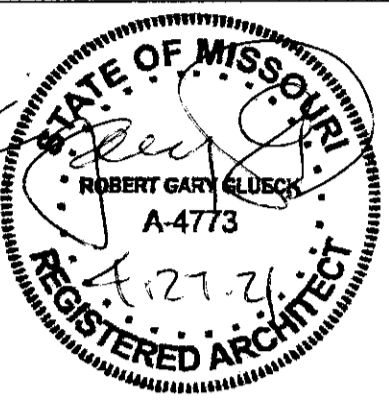

ROBERT G. GLUECK
MISSOURI LICENSE NUMBER:
A-4773

AND COPYRIGHTED BY ORIENTAL INTERNATIONAL TRADING, INC. ALL RIGHTS RESERVED. NO PART OF THIS DRAWING OR SPECIFICATIONS ARE TO BE REPRODUCED, COPIED, OR Duplicated WITHOUT PRIOR WRITTEN CONSENT. ANY UNAUTHORIZED USE OR DISCLOSURE OF THE PROPRIETARY INFORMATION CONTAINED HEREIN MAY SUBJECT SUCH PERSONS TO:

PETLAND INC.
CHILLICOTHE, OHIO 45601
TEL: 740-775-2464
CONTACT: TJ EVANS

THE CONTRACTOR SHALL
VERIFY AND BE
RESPONSIBLE FOR ALL
DIMENSIONS AT JOB SITE.

Plans and Specifications for
PETLAND LEE'S SUMMIT

460 NW CHIPMAN RD
LEE'S SUMMIT MO 64063

DRAWING HISTORY:

ISSUED FOR	DATE
2 SITE PLAN	4-13-2021

DRAWN BY: STAFF
CHECKED BY: STAFF

DATE: 1/08/2020

PROJECT 3658 SHEET NO. CS