


3/16" = 1' PROPOSED FLOOR PLAN

- EXISTING WALLS
- DIE WALLS
- DUPLEX OUTLET 110V
- 240V OUTLET
- EMERGENCY EXIT LIGHTING/SIGNAGE

- ① Epoxy paint on walls
- ② RFP Panel to walls
- CUT CONCRETE  
To trench for plumbing waste  
TIE INTO EXISTING MAIN

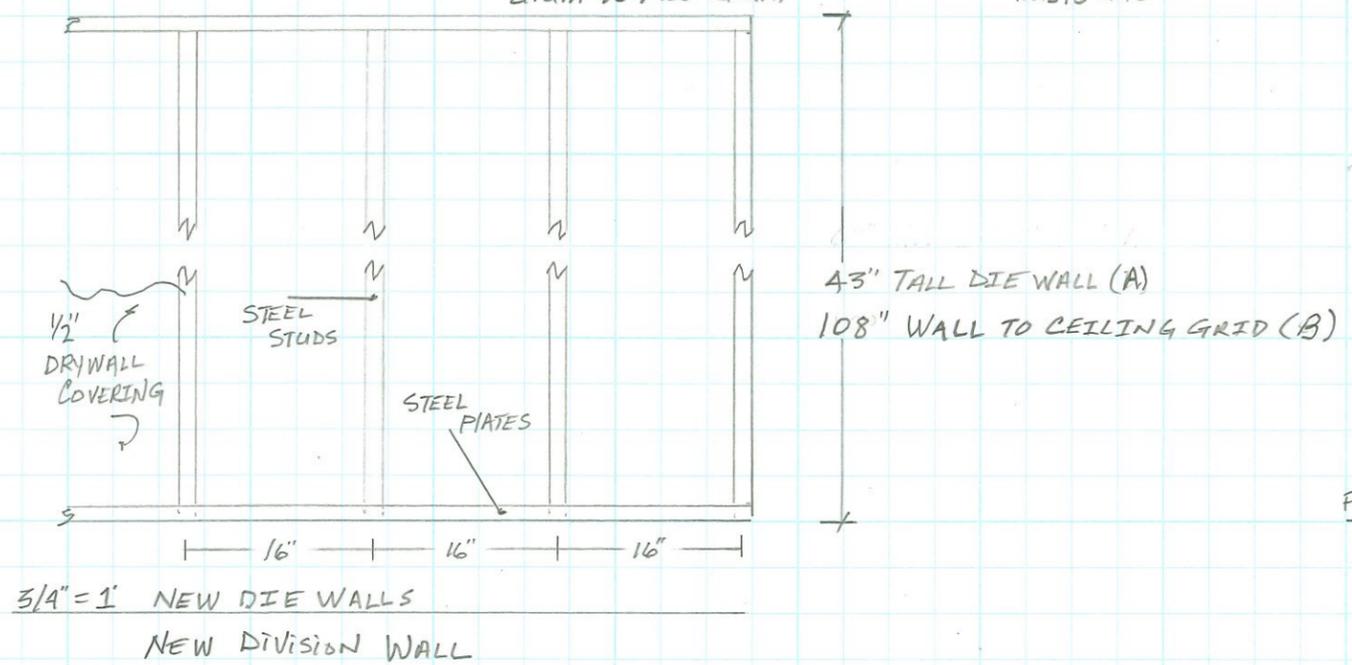

3/4" = 1' NEW DIE WALLS  
NEW DIVISION WALL


**RELEASE FOR  
CONSTRUCTION**  
AS NOTED ON PLANS REVIEW  
DEVELOPMENT SERVICES  
LEE'S SUMMIT, MISSOURI





05/12/2021

PROPOSED FLOOR PLAN FOR:  
DIAMOND NUTRITION  
705 SE MELODY LANE  
UNIT H  
LEES SUMMIT, MO 64063

RELEASE FOR  
CONSTRUCTION  
AS NOTED ON PLANS REVIEW  
DEVELOPMENT SERVICES  
LEE'S SUMMIT, MISSOURI

05/12/2021

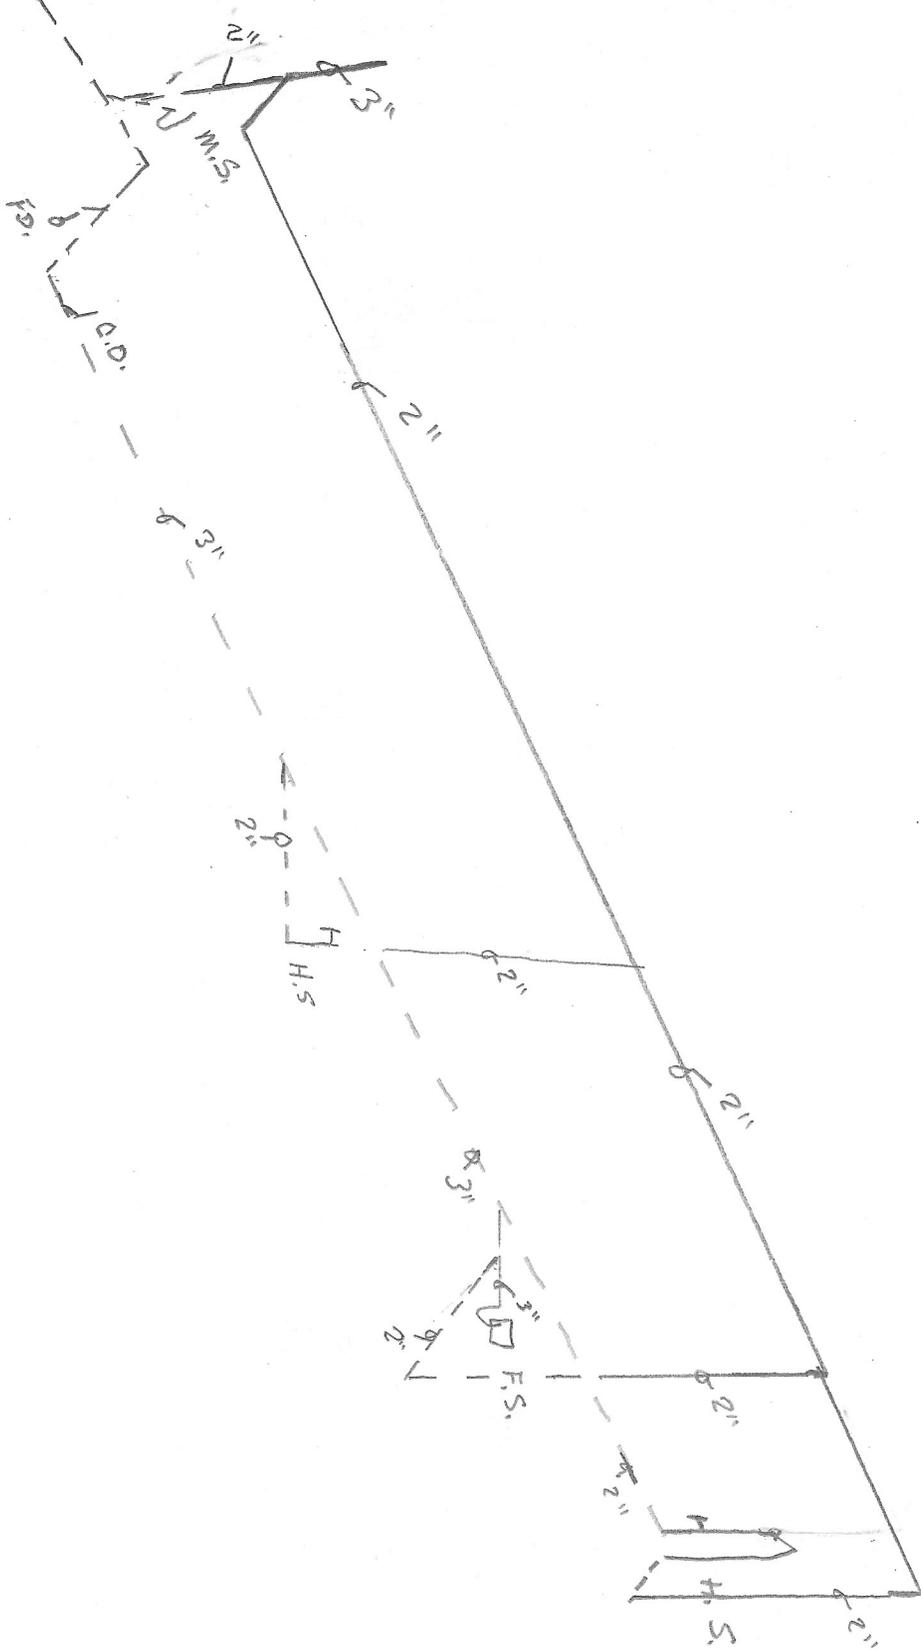

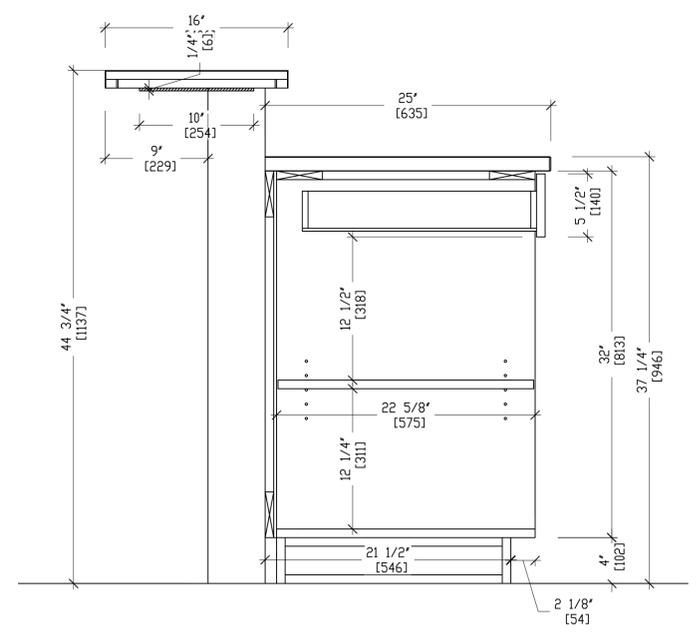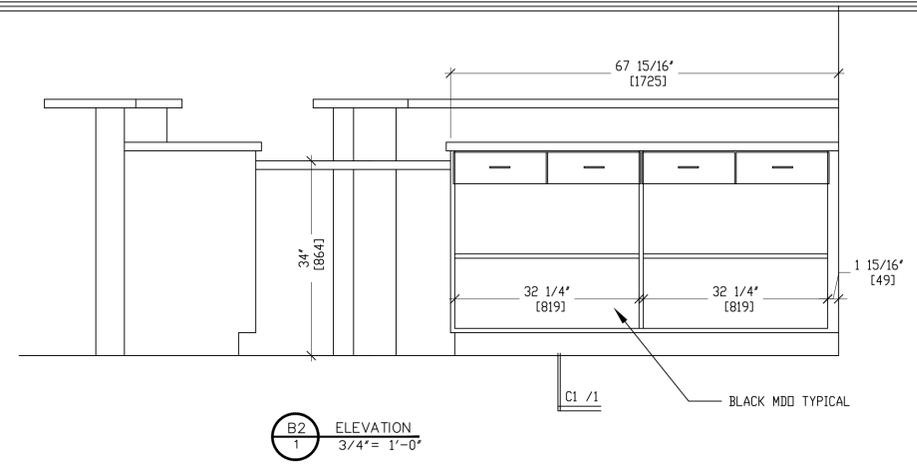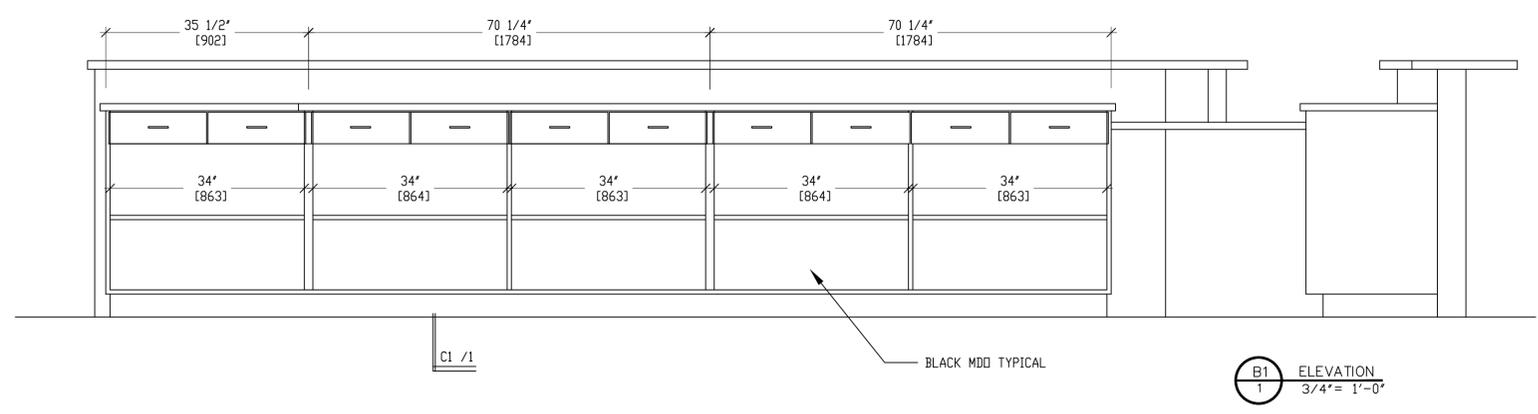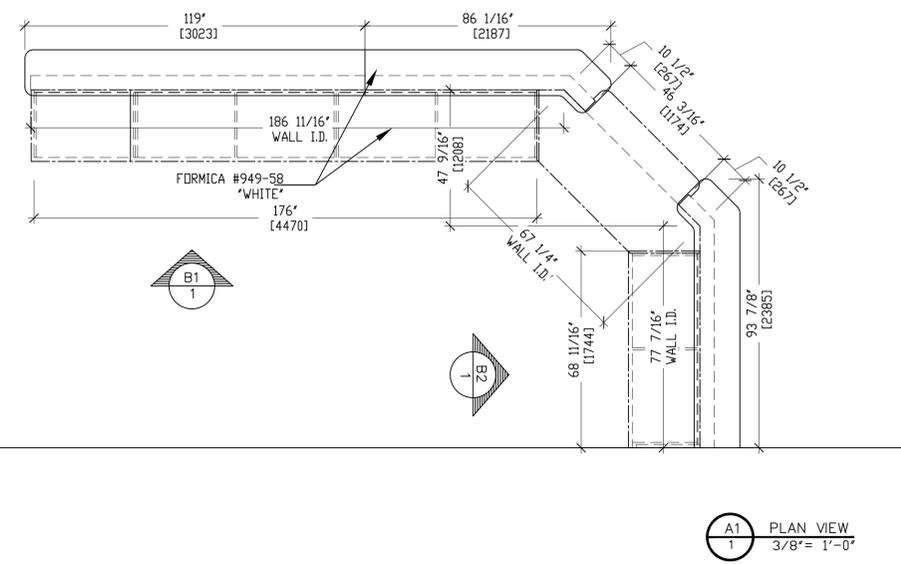

EXPOSED: AS NOTED	FINISH: NA	PULLS: 3 1/2" WIRE - US26D	ARCHITECT: *
*	COLOR: NA	HINGES: NA	*
*	EDGES CASES .018	DRAWERS: 1/2" WHITE MDO CONSTRUCTION ON BLUM #230 DRAWER SLIDES	CONTRACTOR: KING REMODLE
SEMI EXPOSED: WHITE MDO	EDGES FRONTS .018	*	REVISION: *
*		LOCKS: *	*
TOE FINISH: BY OTHERS			*

**Royal**  
 FIXTURE COMPANY  
 1641 CRYSTAL  
 KANSAS CITY, MO. 64126  
 (816)483-2800  
 Fax (816)483-2801

JOB NAME: ROYAL NUTRITION  
 ADDRESS: 705SE MELODY LANE LS MO 64063  
 DESCRIPTION: FRONT COUNTER

DRAWN BY: TLS      SALESMAN:      APPROVED BY:      DATE: 03/23/21      PROJECT NO: 21-416      DRAWING NO: 1 OF 1