

ROOF

SCALE: 1/4" = 1'-0"

ROOF AREA	
90°	96'
90°	534'
60°	834'
30°	136'
METAL	133'

WALL PARTIES SHALL BE 2" X 4" @ 8" O.C. UNLESS NOTED OTHERWISE.

FLOORING NOTES:

DRY-DECK, VALLEYS AND FLASHINGS TO BE METAL DECK.

ROOF NOTES:

ROOF RESERVED FOR LIGHT ROOF CONCRETE.

3000# TOTAL LOAD (BASED ON 2009# LL (0.3))

* PARTIES QUANTIFIED BASED ON 2009# LL (0.3)

SEE DRAWING SCHEDULE

CODE NUMBER

PARTIES: SPACING MAX HORIZONTAL CLEARANCE

E-2-56 R4# 12' 11-2'

REVIEW SHEET ONLY
NOT FOR CONSTRUCTION

These plans and specifications are protected under federal copyright laws. Copyright A.D. 2021 Bellah Homes, LLC.

Care and effort have gone into the creation and design of this plan. However, the designer is not an architect or engineer and construction of these plans should not be undertaken without the assistance of a construction professional, architect or engineer. Because of the impossibility of any on site consultation and supervision, Viewpoint Residential Design, LLC, and Designer assume no responsibility for any damages, including structural failures, due to any deficiencies, omissions or error in the design or blueprints. Also, site conditions may vary from those illustrated on this plan. Designer does not warrant the suitability of these plans for use on your specific site. Consult your architect to determine the suitability of these plans for your specific site and application.

"For God so loved the world that he gave his only begotten Son that whosoever believeth in him should not perish, but have everlasting life" (John 3:16)



Bellah Homes
1272 SW Arborcrest Cir.
Lee's Summit, MO
O: (816)697-2870
www.BellahHomes.com



Site Description:
Lot 86, Pergola Park, New Longview

Street Address:
Lee's Summit, Missouri


Designed for:
Justin & Megan SYKES

Plan Title:
NLV-86

Date: 4-19-AD 2021
Rev. 1:
Rev. 2:
Rev. 3:

Sheet Title:
ROOF PLAN

Sheet No.:
A-2 of 5

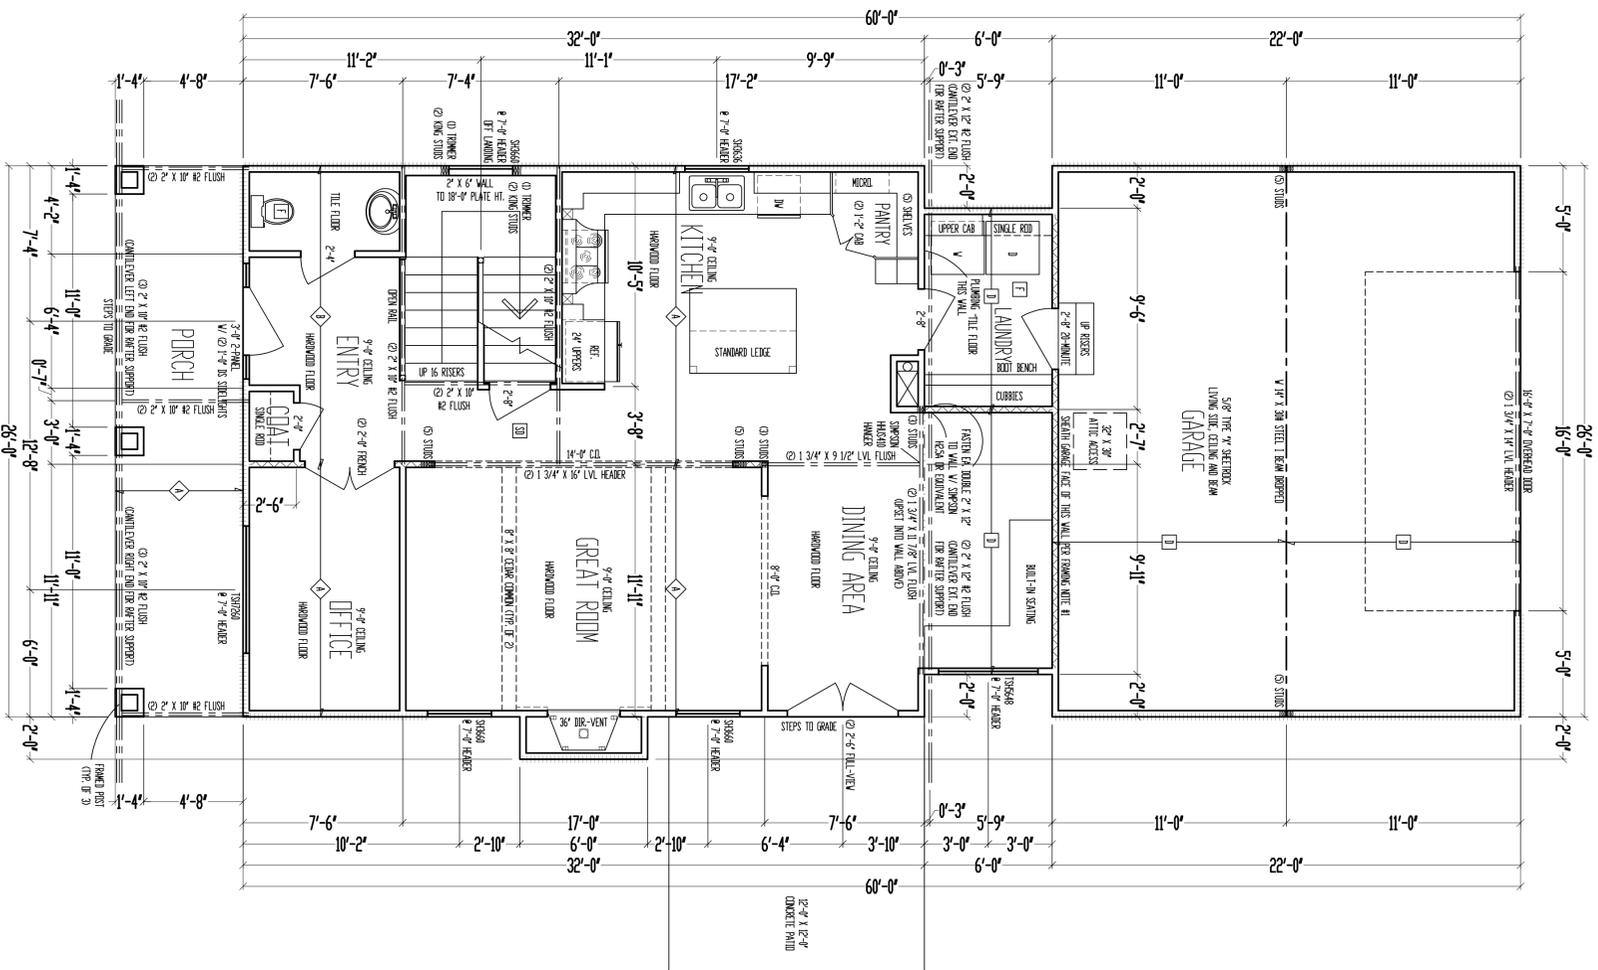

9'-0" CEILING
 2" X 10" FLOOR SYSTEM ABOVE
MAIN LEVEL
 SCALE: 1/4" = 1'-0"

MAIN LEVEL: 971 SQ. FT.
 SECOND LEVEL: 917 SQ. FT.
 LOWER LEVEL: 631 SQ. FT.
 TOTAL: 2519 SQ. FT.

GARAGE: 566 SQ. FT.
 UNFIN. BASEMENT: 283 SQ. FT.

- ***** WALL BRICKING FOR FINISH VENEER AND PER
 CALCULATION ON SHEET S01.
- FORMING NOTES**
1. MAIN LEVEL EXTERIOR WALLS SHALL BE SPECIFIED W/ 7/16" DIA. #4 RA PINS.
 2. W/ 8" CONCRETE WALLS & 8" CONCRETE AT BASES & 2" CONCRETE IN THE FIELD. SHOWN PANEL.
 3. 1/2" DIA. #4 REINFORCING BARS SHALL BE USED FOR ALL EXTERIOR WALLS.
 4. ALL EXTERIOR WALLS SHALL BE FINISHED W/ 1/2" DIA. #4 REINFORCING BARS.
 5. ALL EXTERIOR WALLS SHALL BE FINISHED W/ 1/2" DIA. #4 REINFORCING BARS.
 6. ROOF ASSY: ROOF FINISH, GUTTERS, AND DOWN SPOUTS SHALL BE WITH
 JUST INTERIOR. ROOF FINISH SHALL BE WITH INTERIOR FINISH.
 7. ROOF ASSY: ROOF FINISH, GUTTERS, AND DOWN SPOUTS SHALL BE WITH
 INTERIOR FINISH.
 8. ALL EXTERIOR WALLS SHALL BE FINISHED W/ 1/2" DIA. #4 REINFORCING BARS.
NOTES	REVISIONS
1. 2" X 10" FLOOR ASSY	1. 2" X 10" FLOOR ASSY
2. 2" X 10" FLOOR ASSY	2. 2" X 10" FLOOR ASSY
3. 2" X 10" FLOOR ASSY	3. 2" X 10" FLOOR ASSY
4. 2" X 10" FLOOR ASSY	4. 2" X 10" FLOOR ASSY
5. 2" X 10" FLOOR ASSY	5. 2" X 10" FLOOR ASSY

REVIEW SHEET ONLY
NOT FOR CONSTRUCTION

These plans and specifications are protected under federal copyright laws. Copyright A.D. 2021 Bellah Homes, LLC.

Care and effort have gone into the creation and design of this plan. However, the designer is not an architect or engineer and construction from these plans should not be undertaken without the assistance of a construction professional, architect or engineer. Because of the impossibility of any on site consultation and supervision, Viewpoint Residential Design, LLC, and Designer assume no responsibility for any damages, including structural failures, due to any deficiencies, omissions or error in the design or blueprints. Also, site conditions may vary from those illustrated on this plan. Designer does not warrant the suitability of these plans for use on your specific site. Consult your architect to determine the suitability of these plans for your specific site and application.

"For God so loved the world that he gave his only begotten Son that whosoever believeth in him should not perish, but have everlasting life." (John 3:16)



Bellah Homes
 1272 SW Arborcrest Cir.
 Lee's Summit, MO
 O: (816)697-2870
 www.BellahHomes.com



Site Description:
Lot 86, Pergola Park, New Longview

Street Address:
Lee's Summit, Missouri


Designed for:
Justin & Megan SYKES

Plan Title:
NLV-86

Date: 4-19-AD 2021
 Rev. 1:
 Rev. 2:
 Rev. 3:

Sheet Title:
MAIN LEVEL PLAN

Sheet No.:
A-3 of 5

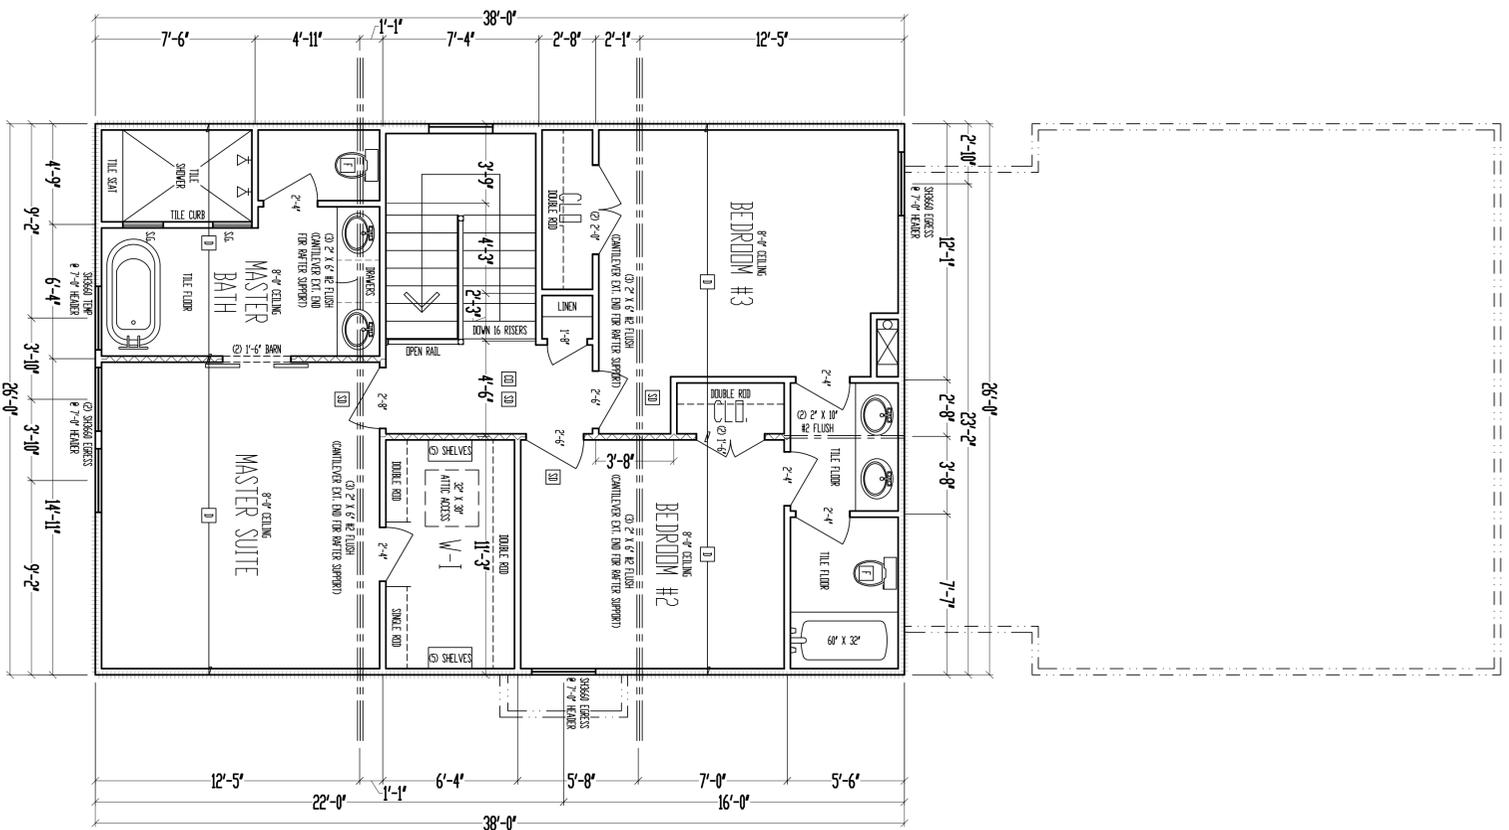

8'-0" CEILING
 SECOND LEVEL
 SCALE: 1/4" = 1'-0"

JOIST SCHEDULE	
1	2" x 6" CEILING JOIST @ 8" O.C.

***** = WALL BREAKING PER FINISH NOTE #1 AND PER CALCULATION ON SHEET S11.

FRAMING NOTES:
 1. EXTERIOR WALLS SHALL BE SPACED AT 24" O.C. FOR 8" x 8" P.O.L. STUDS.
 2. ALL INTERIOR WALLS SHALL BE SPACED AT 16" O.C. FOR 2" x 6" P.O.L. STUDS.
 3. ALL INTERIOR WALLS SHALL BE SPACED AT 16" O.C. FOR 2" x 6" P.O.L. STUDS.
 12. EXTERIOR WALLS SHALL BE SPACED AT 16" O.C. FOR 2" x 6" P.O.L. STUDS.
 13. EXTERIOR WALLS SHALL BE SPACED AT 16" O.C. FOR 2" x 6" P.O.L. STUDS.
 14. EXTERIOR WALLS SHALL BE SPACED AT 16" O.C. FOR 2" x 6" P.O.L. STUDS.
 15. EXTERIOR WALLS SHALL BE SPACED AT 16" O.C. FOR 2" x 6" P.O.L. STUDS.

**REVIEW SHEET ONLY
 NOT FOR CONSTRUCTION**

These plans and specifications are protected under federal copyright laws. Copyright A.D. 2021 Bellah Homes, LLC.

Care and effort have gone into the creation and design of this plan. However, the designer is not an architect or engineer and construction from these plans should not be undertaken without the assistance of a construction professional, architect or engineer. Because of the impossibility of any on site consultation and supervision, Viewpoint Residential Design, LLC, and Designer assume no responsibility for any damages, including structural failures, due to any deficiencies, omissions or error in the design or blueprints. Also, site conditions may vary from those illustrated on this plan. Designer does not warrant the suitability of these plans for use on your specific site. Consult your architect to determine the suitability of these plans for your specific site and application.

"For God so loved the world that he gave his only begotten Son, that whosoever believeth in him should not perish, but have everlasting life." (John 3:16)



Bellah Homes
 1272 SW Arborcrest Cir.
 Lee's Summit, MO
 O: (816)697-2870
 www.BellahHomes.com



Site Description:
**Lot 86, Pergola Park,
 New Longview**

Street Address:
Lee's Summit, Missouri

Designed for:
**Justin & Megan
 SYKES**

Plan Title:
NLV-86

Date: 4-19-AD 2021
 Rev. 1:
 Rev. 2:
 Rev. 3:

Sheet Title:
**SECOND LEVEL
 PLAN**

Sheet No.:
**A-4
 of 5**

