


CL.1/BR.1 FACE LIT CHANNEL LETTERS W/ S/F PUSH THROUGH BURGER W/DRIVE THRU - WALL MOUNTED (Qty 1)


ALLOWABLE SQUARE FOOTAGE: 130.00 SF

PROPOSED SQUARE FOOTAGE: 75.80 SF

DESIGN SPECIFICATIONS				
IBC	2012	with	MO	amendments
ASCE	7-10	Minimum Design Loads for Buildings & Other Structures		
ACI	318-14	Building Code Requirements for Structural Concrete		
ANSI/AISC	360-10	Specification for Structural Steel Buildings		
DESIGN LOADS				
Wind	Vult = 115 mph			
Exposure	C			
Risk Cat.	II			
Grnd. Snow	Pg =	20	psf	

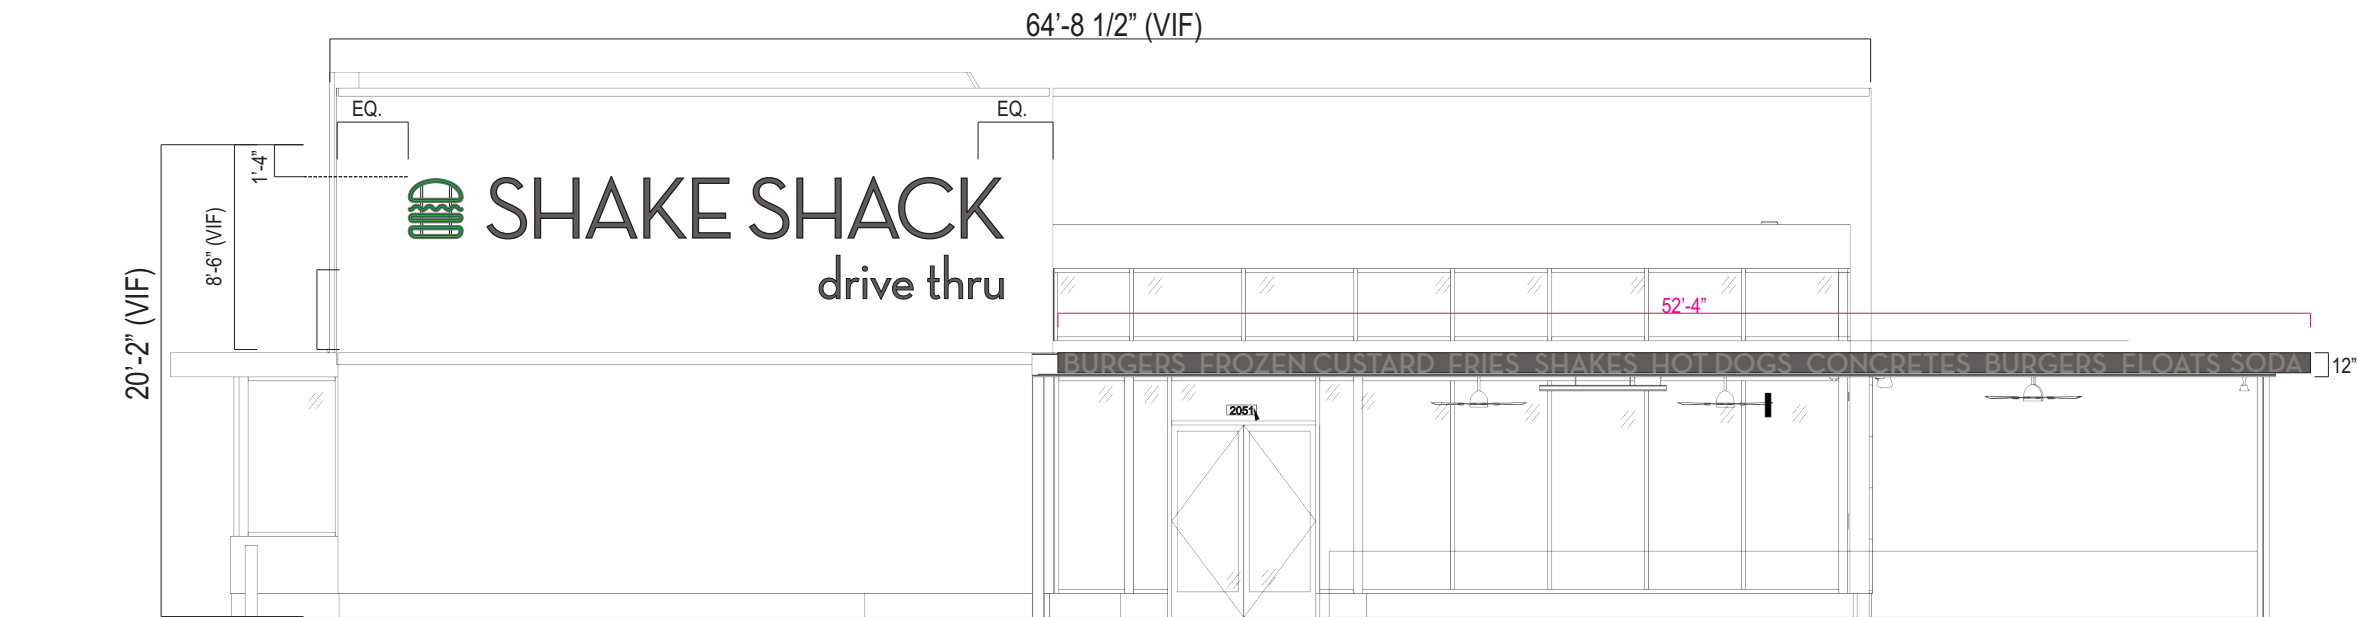

EAST EXTERIOR ELEVATION  
SCALE: 1/8" = 1'-0"

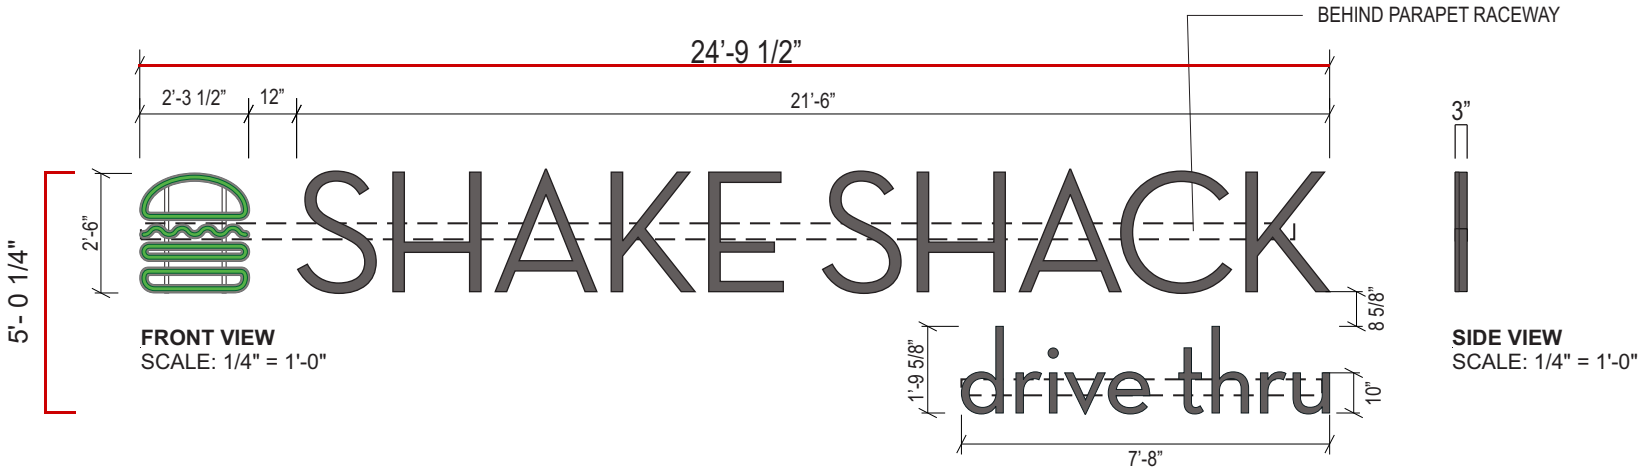

FRONT VIEW  
SCALE: 1/4" = 1'-0"


SIDE VIEW  
SCALE: 1/4" = 1'-0"

SPECIFICATIONS

- ILLUMINATED CHANNEL LETTERS W/ A-1 FACES W/ 1ST SURFACE PER VINYL V-2 WHITE LED ILLUMINATION. ALUMINUM RETURNS & 1" JEWELITE TRIMCAP PAINTED P-2. STAND-OFFS PTD P-5
- S/F LED ILLUMINATED ROUTED & PUSHED THRU FACE A-2. ACRYLIC CABINET PAINTED P-2, WITH 1/2" PUSH THRU CLEAR ACRYLIC FACE. 1ST & 2ND SURFACE VINYL V-1 VERTICAL SUPPORT PAINTED P-5
- BEHIND PARAPET RACEWAY REQUIRED - PTD P-5

COLORS/FINISHES

P-2	SW 7069 - IRON ORE - MATTE FINISH
A-1	.1875" THICK WHITE ACRYLIC FACE
A-2	CLEAR ACRYLIC
V-1	3M 3630-106 BRILLIANT GREEN - TRANS VINYL (1ST & 2ND SURFACE)
V-2	PERF VINYL TO MATCH SW 7069 IRON ORE
P-5	SW 7005 - PURE WHITE - MATTE FINISH

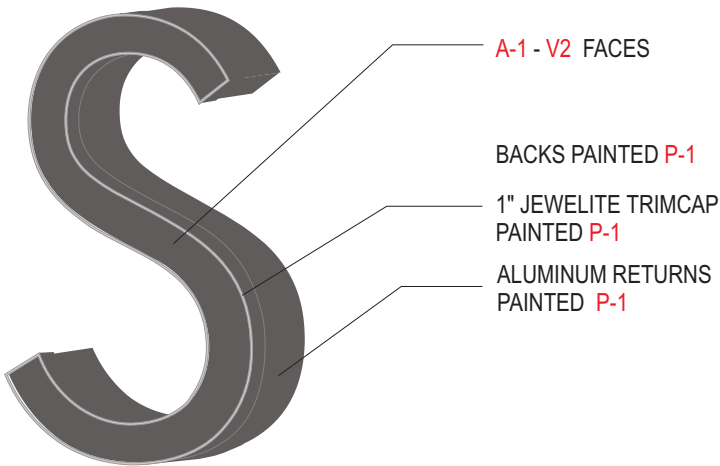

ISOMETRIC VIEW

STATE OF MISSOURI

JERE MURDOCH

NUMBER PE-2014038163

PROFESSIONAL ENGINEER

MURDOCH ENGINEERING

SIGN STRUCTURE PROFESSIONALS

2 HUMMINGBIRD CT.

HOWELL, NJ 07731

(973) 570-8446

*Jere Murdoch*

6/2/2021

Jere Murdoch, PE

Professional Engineer

MO PE Lic. #2014038163


LETTER SECTION

SCALE: 1 1/2" = 1'-0"

<div>JONES SIGN</div> <div>Your Vision. Accomplished.</div> <div>WWW.JONESSIGN.COM</div>	JOB #: 250360-R10	REV.	DATE	BY	DESCRIPTION	CLIENT APPROVAL	DATE	SHAKE SHACK	SHAKE SHACK 2051 NW LOWENSTEIN DR LEE'S SUMMIT, MO 64081	SHEET NUMBER <div>1.0</div>
	DATE: 12.14.2020	1	01.19.21	SW	REVISED PER REQUESTED CHANGE					
	DESIGNER: S. Wiands	2	01.21.21	AR	REVISE PER COMMENTS	LANDLORD APPROVAL	DATE			
	SALES REP:	3	02.03.21	AR	REVISE PER MARK-UPS					
	PROJ MGR: S. KOSTKA	4	02.12.21	AR	REVISE PER MARK-UPS					
		5	04.16.21	SW	REVISE PER MARK-UPS					
		6	04.23.21	SW	REVISE PER MARK-UPS					
		7	05.04.21	SW	REVISE PER MARK-UPS					
		8	05.20.21	SW	UPDATE ELEVATIONS AND VARIOUS	QC				
		9	05.21.21	SW	UPDATE PER REQUEST					
	10	06.09.21	SW	REVISED PER REQUEST						

This is an original, unpublished drawing by Jones Sign Co., Inc. It is for your personal use in conjunction with a project being planned for you by JONES SIGN. It is not to be shown to anyone outside of your organization, nor is it to be used, reproduced, copied or exhibited in any fashion. Use of this design or the salient elements of this design in any sign done by any other company, without the express written permission of JONES SIGN, is forbidden by law and carries a civil forfeiture of up to 25% of the purchase price of the sign. JONES SIGN will endeavor to closely match colors, including PMS, where specified. We cannot guarantee exact matches due to varying compatibility of surface materials and paints used. All sizes and dimensions are illustrated for client's conception of project and are not to be understood as being exact size or exact scale.

CL.1/BR.1 FACE LIT CHANNEL LETTERS W/ S/F PUSH THROUGH BURGER - WALL MOUNTED (Qty 1)

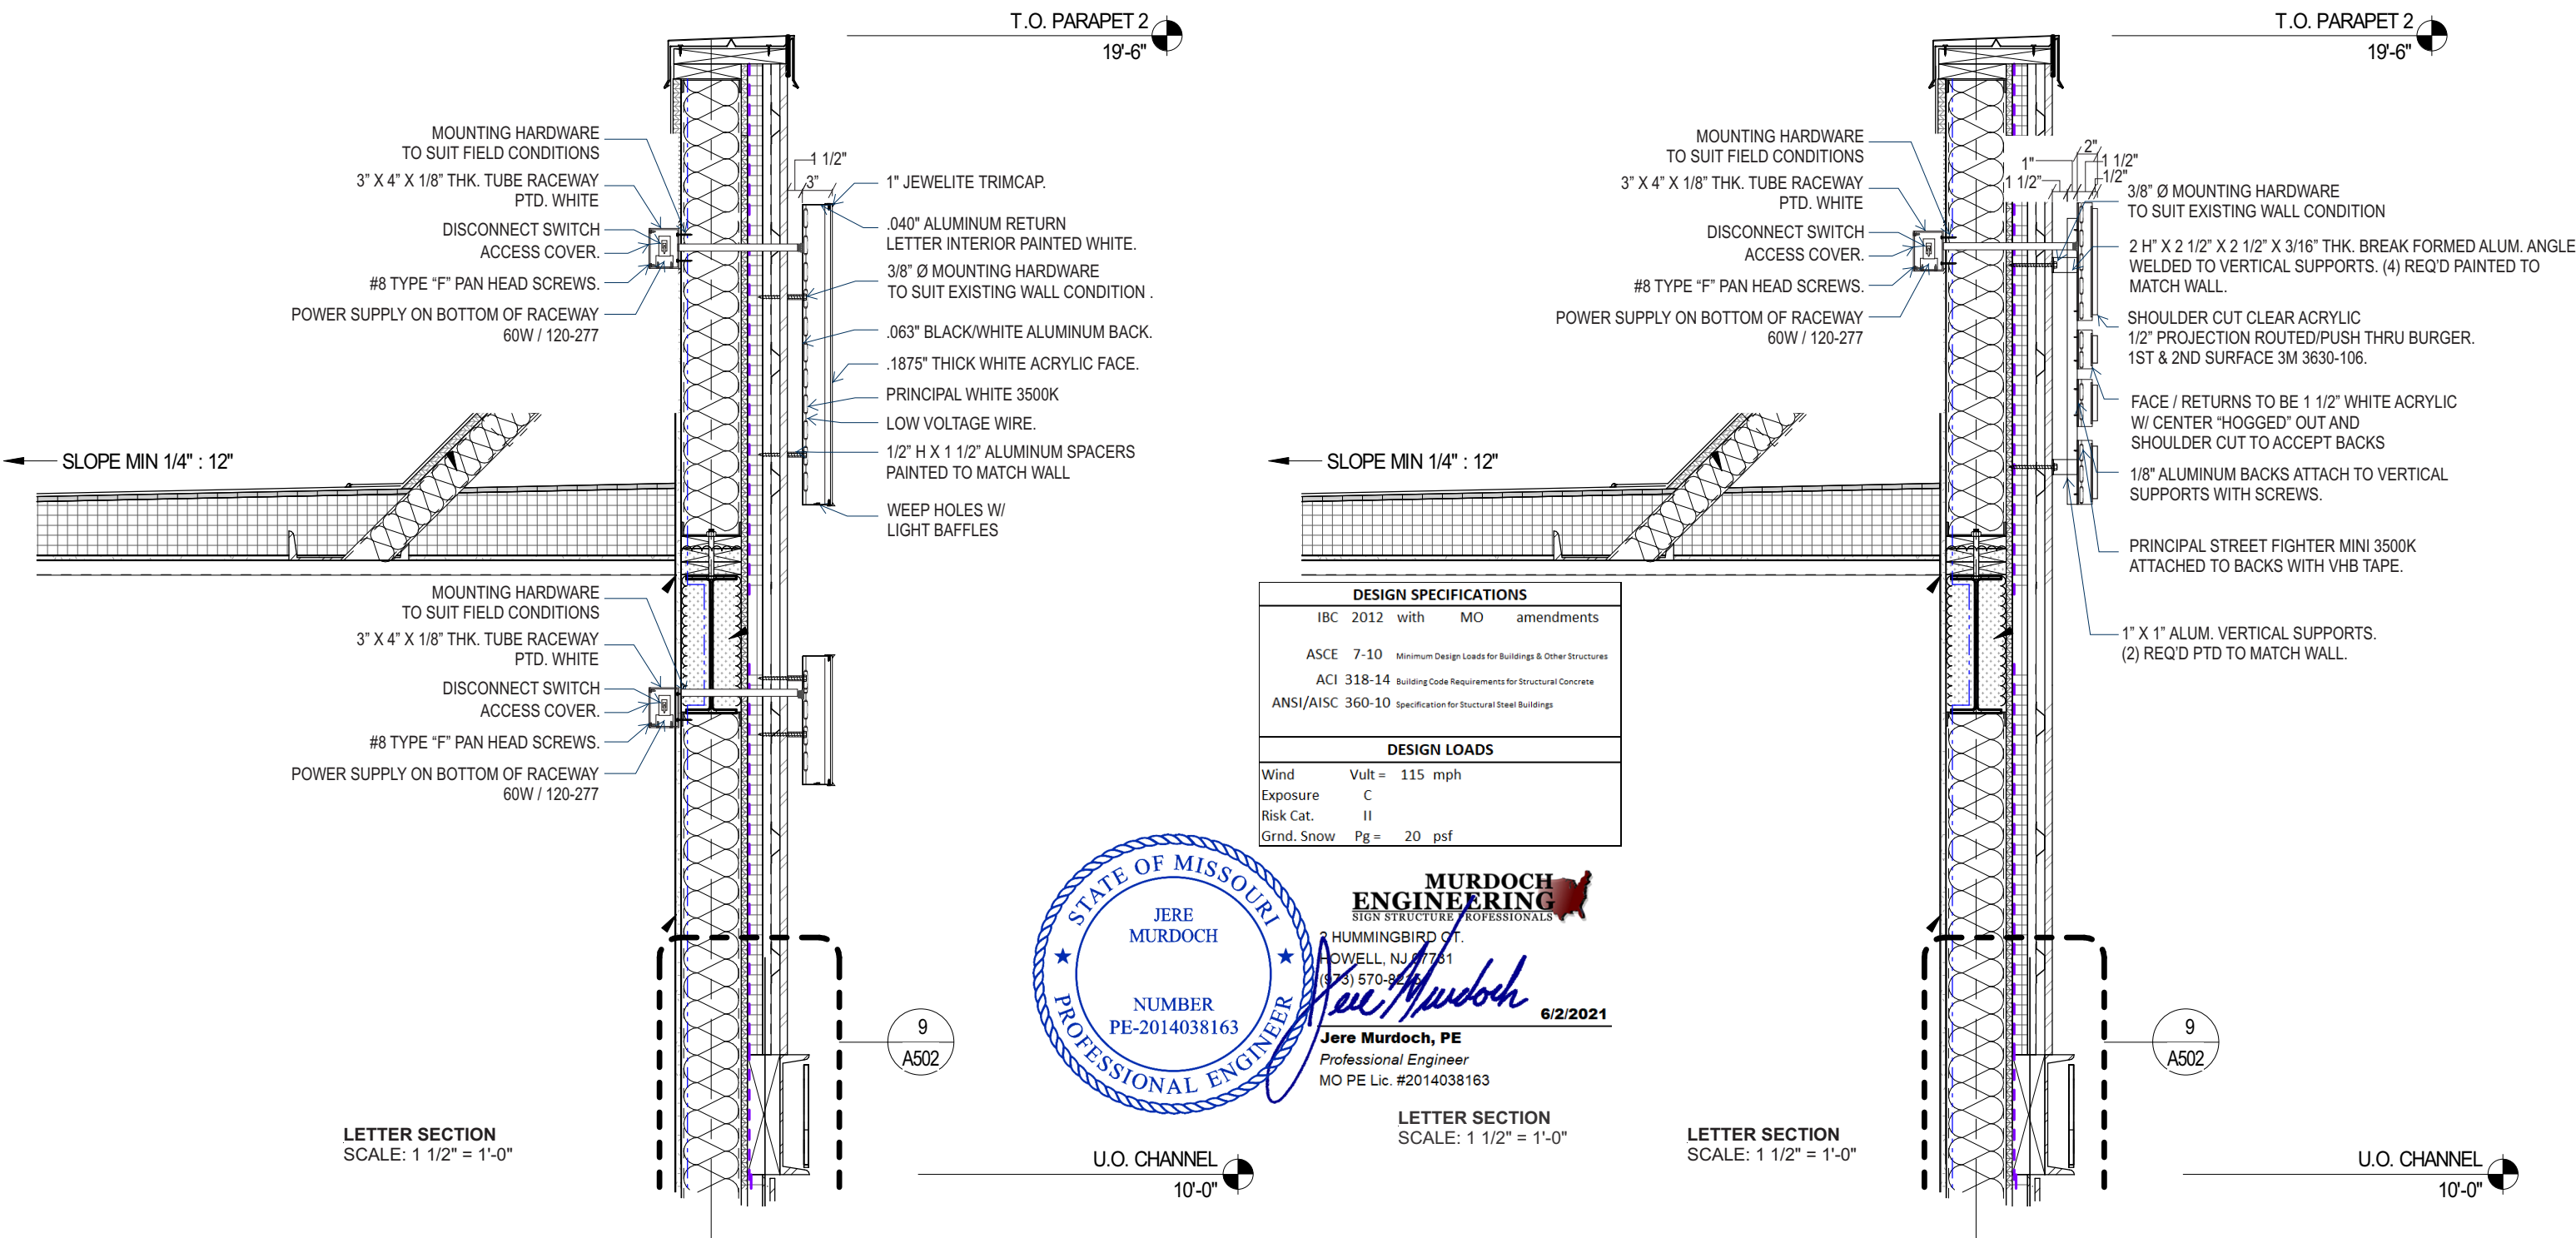


<div>JONES SIGN</div> <div>Your Vision. Accomplished.</div> <div>WWW.JONESSIGN.COM</div>	JOB #: 250360-R10	REV.	DATE	BY	DESCRIPTION	CLIENT APPROVAL	DATE	<div>SHAKE SHACK</div> <div>2051 NW LOWENSTEIN DR LEE'S SUMMIT, MO 64081</div> <div>DESIGN PHASE: CONCEPTUAL</div>	<div>SHEET NUMBER</div> <div>1.1</div>
	DATE: 12.14.2020	1	01.19.21	SW	REVISED PER REQUESTED CHANGE	LANDLORD APPROVAL	DATE		
	DESIGNER: S. Wiands	2	01.21.21	AR	REVISE PER COMMENTS				
	SALES REP:	3	02.03.21	AR	REVISE PER MARK-UPS				
	PROJ MGR: S. KOSTKA	4	02.12.21	AR	REVISE PER MARK-UPS				
		5	04.16.21	SW	REVISE PER MARK-UPS				
		6	04.23.21	SW	REVISE PER MARK-UPS				
		7	05.04.21	SW	REVISE PER MARK-UPS				
		8	05.20.21	SW	UPDATE ELEVATIONS AND VARIOUS				
		9	05.21.21	SW	UPDATE PER REQUEST	QC			
		10	06.09.21	SW	REVISED PER REQUEST				

This is an original, unpublished drawing by Jones Sign Co., Inc. It is for your personal use in conjunction with a project being planned for you by JONES SIGN. It is not to be shown to anyone outside of your organization, nor is it to be used, reproduced, copied or exhibited in any fashion. Use of this design or the salient elements of this design in any sign done by any other company, without the express written permission of JONES SIGN, is forbidden by law and carries a civil forfeiture of up to 25% of the purchase price of the sign. JONES SIGN will endeavor to closely match colors, including PMS, where specified. We cannot guarantee exact matches due to varying compatibility of surface materials and paints used. All sizes and dimensions are illustrated for client's conception of project and are not to be understood as being exact size or exact scale.


CL.2/BR.2 FACE LIT CHANNEL LETTERS W/ S/F PUSH THROUGH BURGER W/DRIVE THRU (Qty 1)

ALLOWED SQUARE FOOTAGE: 117.00 SF

PROPOSED SQUARE FOOTAGE: 83.64 SF

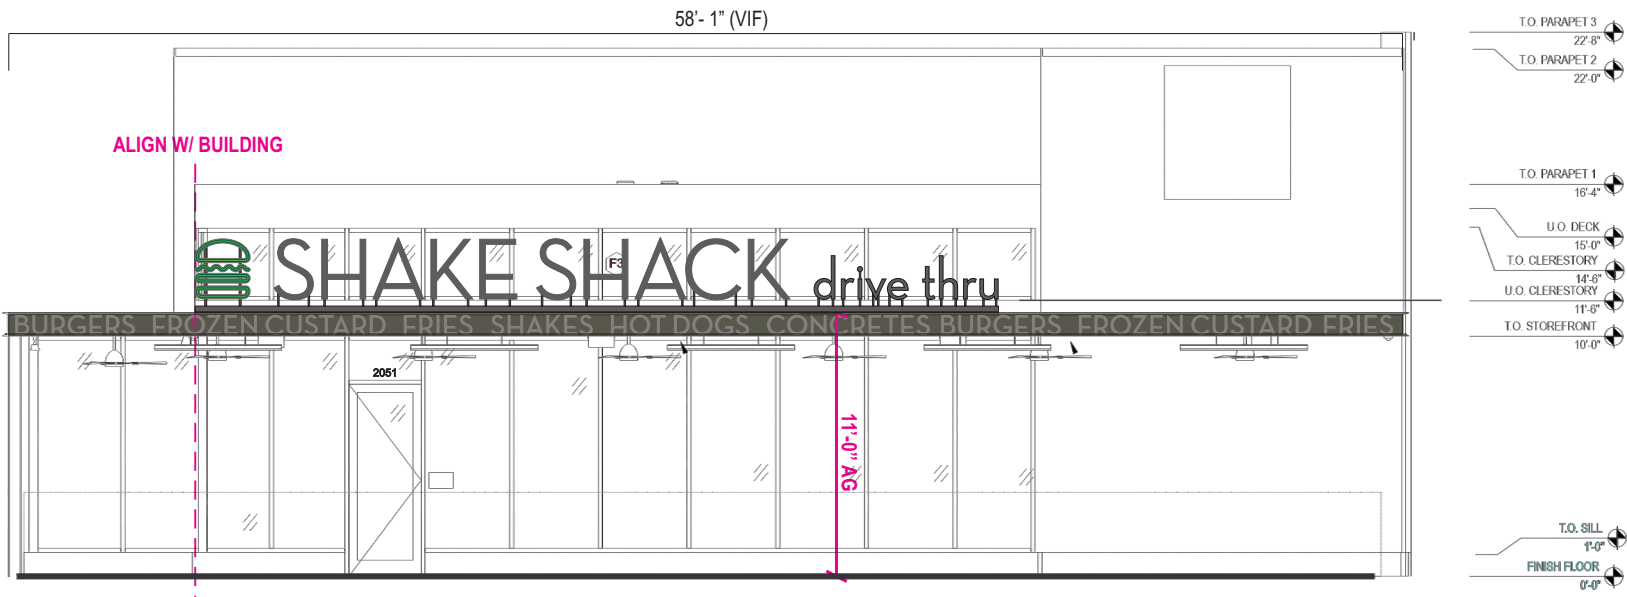

NORTH EXTERIOR ELEVATION  
SCALE: 1/8" = 1'-0"


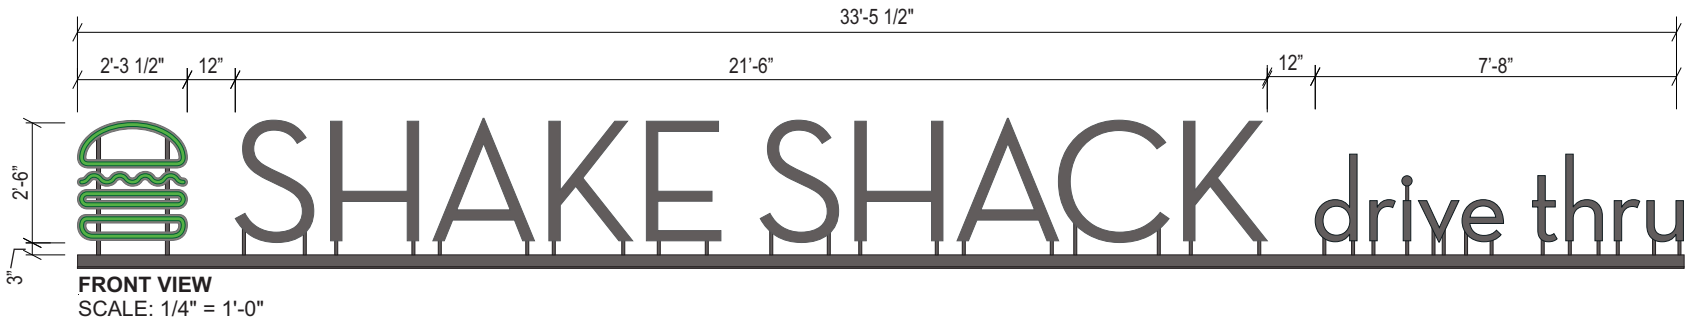


SPECIFICATIONS


- ILLUMINATED CHANNEL LETTERS W/ A-1 FACES W/ 1ST SURFACE PER VINYL V-2 WHITE LED ILLUMINATION. ALUMINUM RETURNS & 1" JEWELITE TRIMCAP PAINTED P-2. STAND-OFFS PTD P-2
- S/F LED ILLUMINATED ROUTED & PUSHED THRU FACE A-2. ACRYLIC CABINET PAINTED P-2, WITH 1/2" PUSH THRU CLEAR ACRYLIC FACE. 1ST & 2ND SURFACE VINYL V-1 VERTICAL SUPPORT PAINTED P-2

COLORS/FINISHES

P-2	SW 7069 - IRON ORE - MATTE FINISH
A-1	.1875" THICK WHITE ACRYLIC FACE
A-2	CLEAR ACRYLIC
V-1	3M 3630-106 BRILLIANT GREEN - TRANS VINYL (1ST & 2ND SURFACE)
V-2	PERF VINYL TO MATCH SW 7069 IRON ORE
P-5	SW 7005 - PURE WHITE - MATTE FINISH

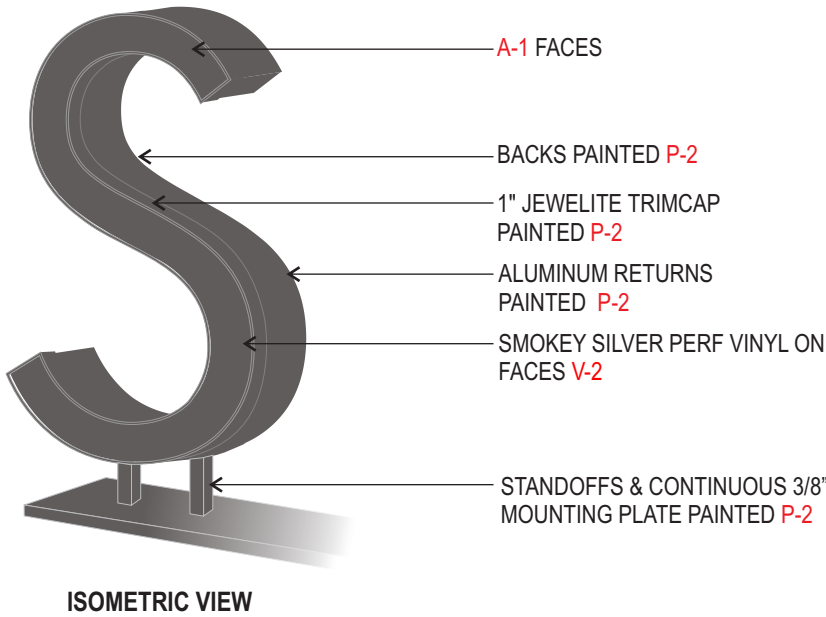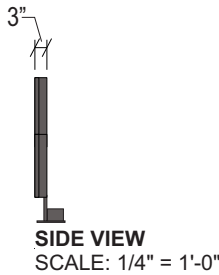


DESIGN SPECIFICATIONS				
IBC	2012	with	MO	amendments
ASCE	7-10	Minimum Design Loads for Buildings & Other Structures		
ACI	318-14	Building Code Requirements for Structural Concrete		
ANSI/AISC	360-10	Specification for Structural Steel Buildings		
DESIGN LOADS				
Wind	Vult =	115	mph	
Exposure	C			
Risk Cat.	II			
Grnd. Snow	Pg =	20	psf	

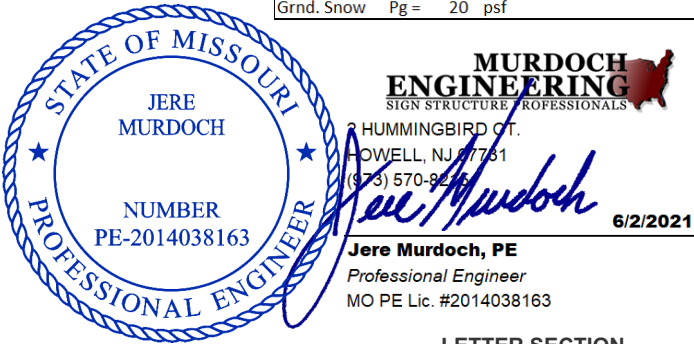

LETTER SECTION  
SCALE: 1 1/2" = 1'-0"

<div>JONES SIGN</div> <div>Your Vision. Accomplished.</div> <div>WWW.JONESSIGN.COM</div>	JOB #: 250360-R10	REV.	DATE	BY	DESCRIPTION	CLIENT APPROVAL	DATE	SHAKE SHACK	SHAKE SHACK	SHEET NUMBER
	DATE: 12.14.2020	1	01.19.21	SW	REVISED PER REQUESTED CHANGE					
	DESIGNER: S. Wiands	2	01.21.21	AR	REVISE PER COMMENTS					
	SALES REP:	3	02.03.21	AR	REVISE PER MARK-UPS				QC	
	PROJ MGR: S. KOSTKA	4	02.12.21	AR	REVISE PER MARK-UPS					
	5	04.16.21	SW	REVISE PER MARK-UPS						
		6	04.23.21	SW	REVISE PER MARK-UPS				DESIGN PHASE: CONCEPTUAL	2.0
		7	05.04.21	SW	REVISE PER MARK-UPS					
		8	05.20.21	SW	UPDATE ELEVATIONS AND VARIOUS					
		9	05.21.21	SW	UPDATE PER REQUEST					
		10	06.09.21	SW	REVISED PER REQUEST					

CL.2 FACE LIT CHANNEL LETTERS (Qty 1)

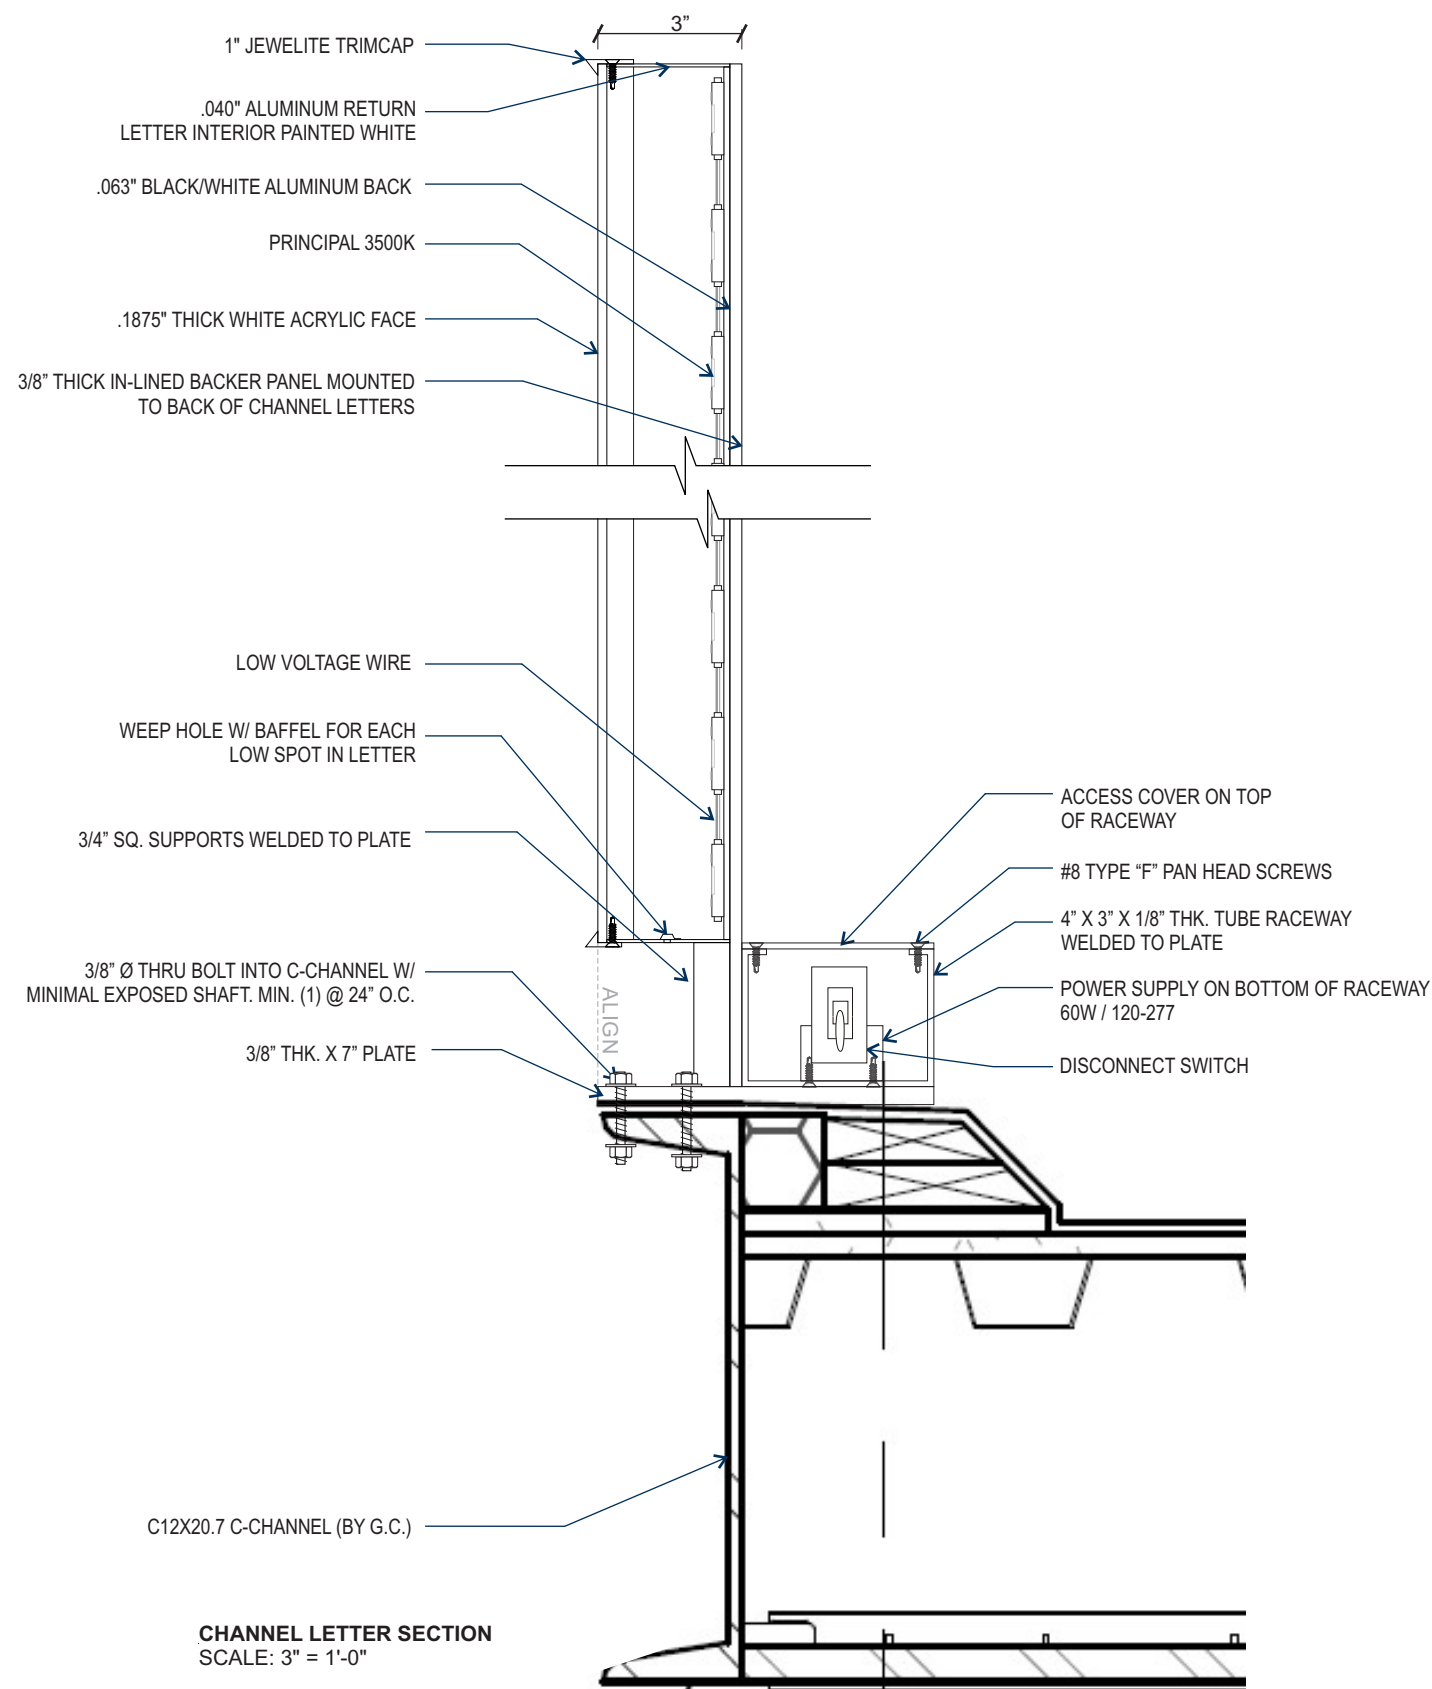

DESIGN SPECIFICATIONS				
IBC	2012	with	MO	amendments
ASCE	7-10	Minimum Design Loads for Buildings & Other Structures		
ACI	318-14	Building Code Requirements for Structural Concrete		
ANSI/AISC	360-10	Specification for Structural Steel Buildings		
DESIGN LOADS				
Wind	Vult = 115 mph			
Exposure	C			
Risk Cat.	II			
Grnd. Snow	Pg = 20 psf			

STATE OF MISSOURI  
JERE  
MURDOCH  
NUMBER  
PE-2014038163  
PROFESSIONAL ENGINEER

MURDOCH  
ENGINEERING  
SIGN STRUCTURE PROFESSIONALS

2 HUMMINGBIRD CT.  
HOWELL, NJ 07731  
(973) 570-8446

*Jere Murdoch*  
6/2/2021

**Jere Murdoch, PE**  
Professional Engineer  
MO PE Lic. #2014038163

LETTER SECTION  
SCALE: 1 1/2" = 1'-0"

JONES SIGN

Your Vision. Accomplished.

WWW.JONESSIGN.COM

JOB #: 250360-R10

DATE: 12.14.2020

DESIGNER: S. Wiands

SALES REP:

PROJ MGR: S. KOSTKA

REV.	DATE	BY	DESCRIPTION
1	01.19.21	SW	REVISED PER REQUESTED CHANGE
2	01.21.21	AR	REVISE PER COMMENTS
3	02.03.21	AR	REVISE PER MARK-UPS
4	02.12.21	AR	REVISE PER MARK-UPS
5	04.16.21	SW	REVISE PER MARK-UPS
6	04.23.21	SW	REVISE PER MARK-UPS
7	05.04.21	SW	REVISE PER MARK-UPS
8	05.20.21	SW	UPDATE ELEVATIONS AND VARIOUS
9	05.21.21	SW	UPDATE PER REQUEST
10	06.09.21	SW	REVISED PER REQUEST

CLIENT APPROVAL	DATE
LANDLORD APPROVAL	DATE
QC	

SHAKE SHACK

SHAKE SHACK

2051 NW LOWENSTEIN DR

LEE'S SUMMIT, MO 64081


DESIGN PHASE: CONCEPTUAL

SHEET NUMBER

2.1



BR.2 S/F PUSH THROUGH BURGER (Qty 1)

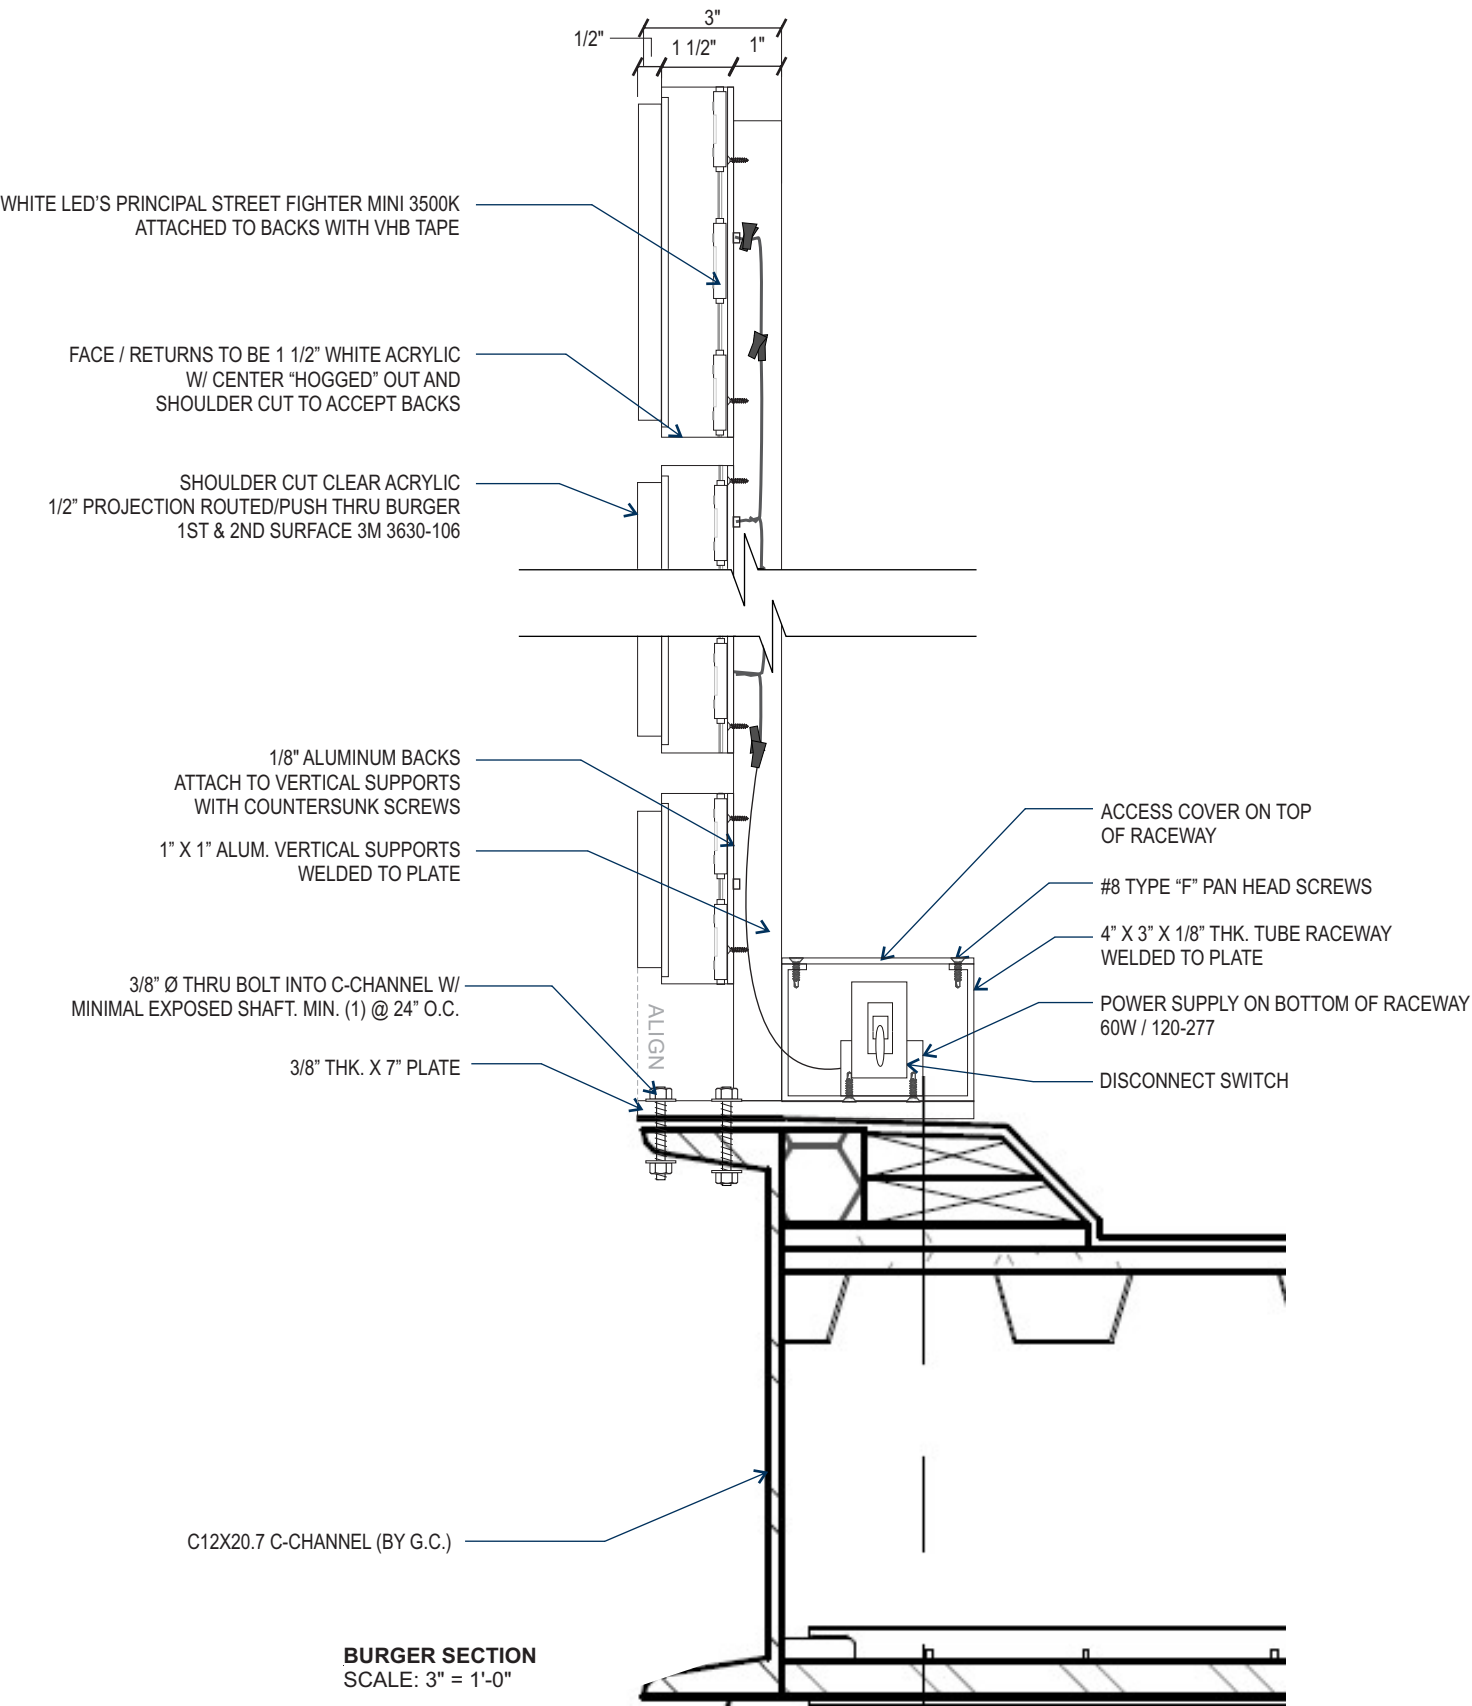

DESIGN SPECIFICATIONS				
IBC	2012	with	MO	amendments
ASCE	7-10	Minimum Design Loads for Buildings & Other Structures		
ACI	318-14	Building Code Requirements for Structural Concrete		
ANSI/AISC	360-10	Specification for Structural Steel Buildings		
DESIGN LOADS				
Wind	Vult = 115 mph			
Exposure	C			
Risk Cat.	II			
Grnd. Snow	Pg = 20 psf			

STATE OF MISSOURI  
JERE  
MURDOCH  
NUMBER  
PE-2014038163  
PROFESSIONAL ENGINEER

**MURDOCH ENGINEERING**  
SIGN STRUCTURE PROFESSIONALS  
2 HUMMINGBIRD CT.  
HOWELL, NJ 07731  
(973) 570-8446  
*Jere Murdoch*  
6/2/2021  
**Jere Murdoch, PE**  
Professional Engineer  
MO PE Lic. #2014038163

LETTER SECTION  
SCALE: 1 1/2" = 1'-0"

JONES SIGN

Your Vision. Accomplished.

WWW.JONESSIGN.COM

JOB #: 250360-R10  
DATE: 12.14.2020  
DESIGNER: S. Wiands  
SALES REP:  
PROJ MGR: S. KOSTKA

REV.	DATE	BY	DESCRIPTION
1	01.19.21	SW	REVISED PER REQUESTED CHANGE
2	01.21.21	AR	REVISE PER COMMENTS
3	02.03.21	AR	REVISE PER MARK-UPS
4	02.12.21	AR	REVISE PER MARK-UPS
5	04.16.21	SW	REVISE PER MARK-UPS
6	04.23.21	SW	REVISE PER MARK-UPS
7	05.04.21	SW	REVISE PER MARK-UPS
8	05.20.21	SW	UPDATE ELEVATIONS AND VARIOUS
9	05.21.21	SW	UPDATE PER REQUEST
10	06.09.21	SW	REVISED PER REQUEST

CLIENT APPROVAL	DATE
LANDLORD APPROVAL	DATE
QC	

SHAKE SHACK

SHAKE SHACK  
2051 NW LOWENSTEIN DR  
LEE'S SUMMIT, MO 64081


DESIGN PHASE: CONCEPTUAL

SHEET NUMBER

2.2

# DS.1 ILLUMINATED POST AND PANEL (Qty 2)

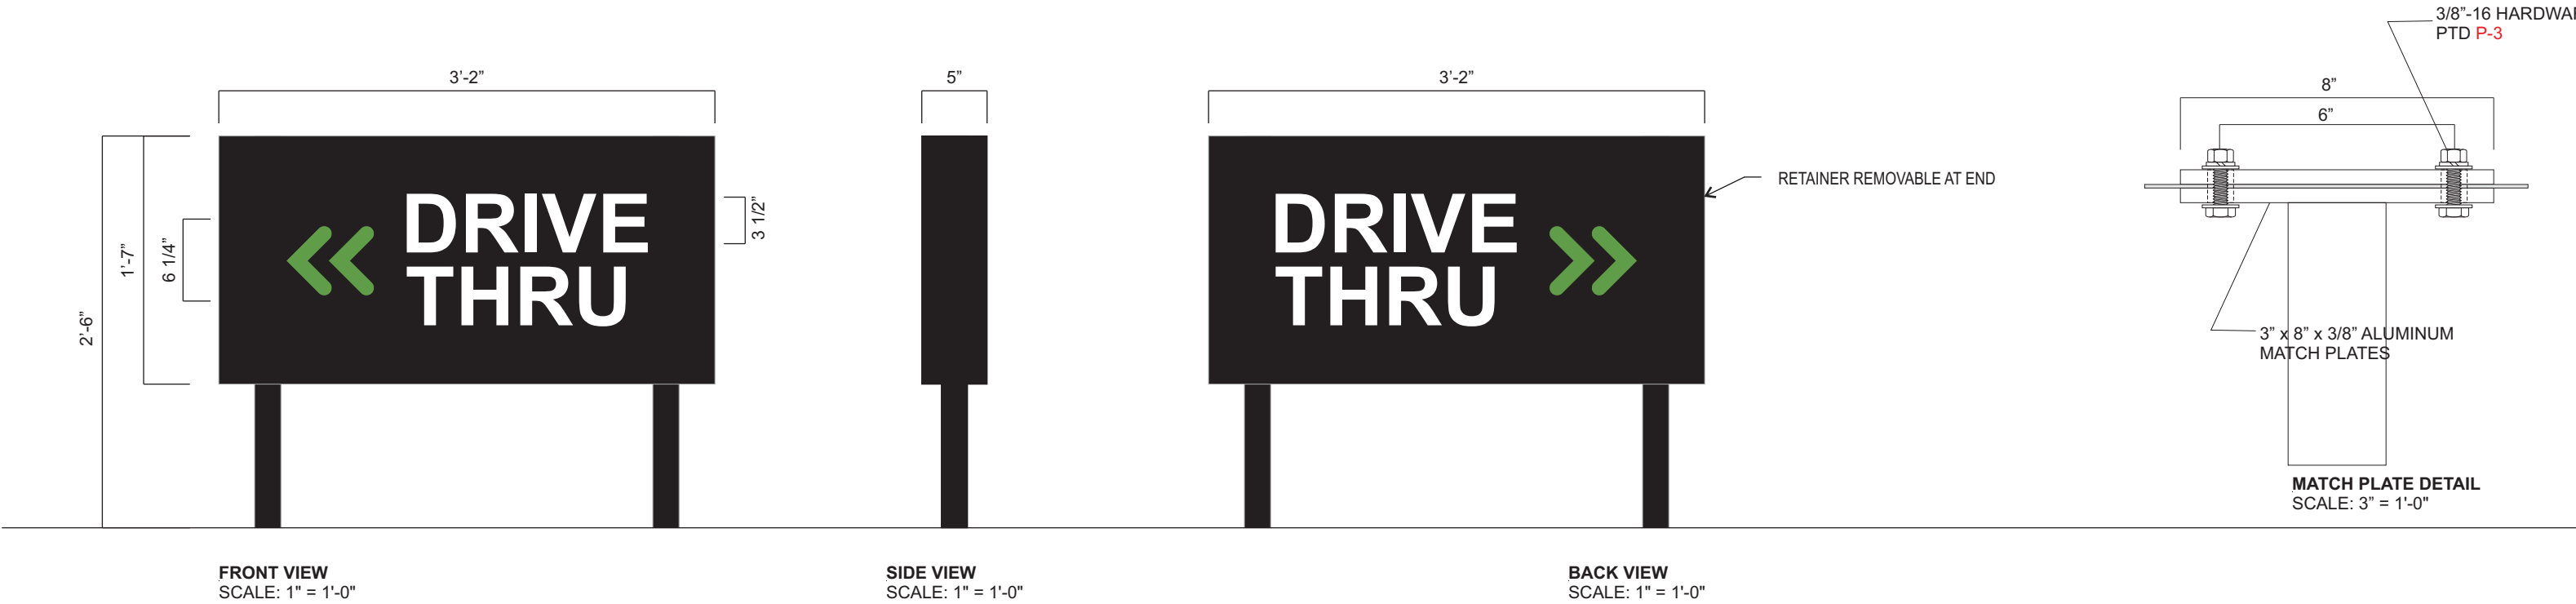


SQUARE FOOTAGE: 5.0



### SPECIFICATIONS

1. ALUMINUM SIGN CABINET PAINTED **P-3**
2. ROUTED ALUMINUM FACES PAINTED **P-3**
3. 3/4" WHITE ACRYLIC BACK-UP **A-1** W/ VINYL APPLIED 1ST & 2ND SURFACE TO ARROW **V-2**
4. 2" SQ. TUBE SUPPORTS PAINTED **P-3**
5. 3500K PRINCIPAL QUIK MOD LED

### COLORS/FINISHES

- |   |            |   |
|---|------------|---|
|  | <b>P-3</b> | RAL #9004 BLACK - MATTE FINISH                                |
|  | <b>V-2</b> | 3M 3630-106 BRILLIANT GREEN - TRANS VINYL (1ST & 2ND SURFACE) |
|  | <b>A-1</b> | 3/4" WHITE ACRYLIC  |

**JONES SIGN**  
Your Vision. Accomplished.  
WWW.JONESSIGN.COM

JOB #: **250360-R10**

DATE: 12.14.2020

DESIGNER: S. Wiands

SALES REP:

PROJ MGR: S. KOSTKA

REV.	DATE	BY	DESCRIPTION
1	01.19.21	SW	REVISED PER REQUESTED CHANGE
2	01.21.21	AR	REVISE PER COMMENTS
3	02.03.21	AR	REVISE PER MARK-UPS
4	02.12.21	AR	REVISE PER MARK-UPS
5	04.16.21	SW	REVISE PER MARK-UPS
6	04.23.21	SW	REVISE PER MARK-UPS
7	05.04.21	SW	REVISE PER MARK-UPS
8	05.20.21	SW	UPDATE ELEVATIONS AND VARIOUS
9	05.21.21	SW	UPDATE PER REQUEST
10	06.09.21	SW	REVISED PER REQUEST

CLIENT APPROVAL

DATE

LANDLORD APPROVAL

DATE

QC

SHAKE SHACK

SHAKE SHACK

2051 NW LOWENSTEIN DR  
LEE'S SUMMIT, MO 64081


DESIGN PHASE: CONCEPTUAL

SHEET NUMBER

8.0

# DS.2 ILLUMINATED POST AND PANEL (Qty 1)

SQUARE FOOTAGE: 5.0 EA.

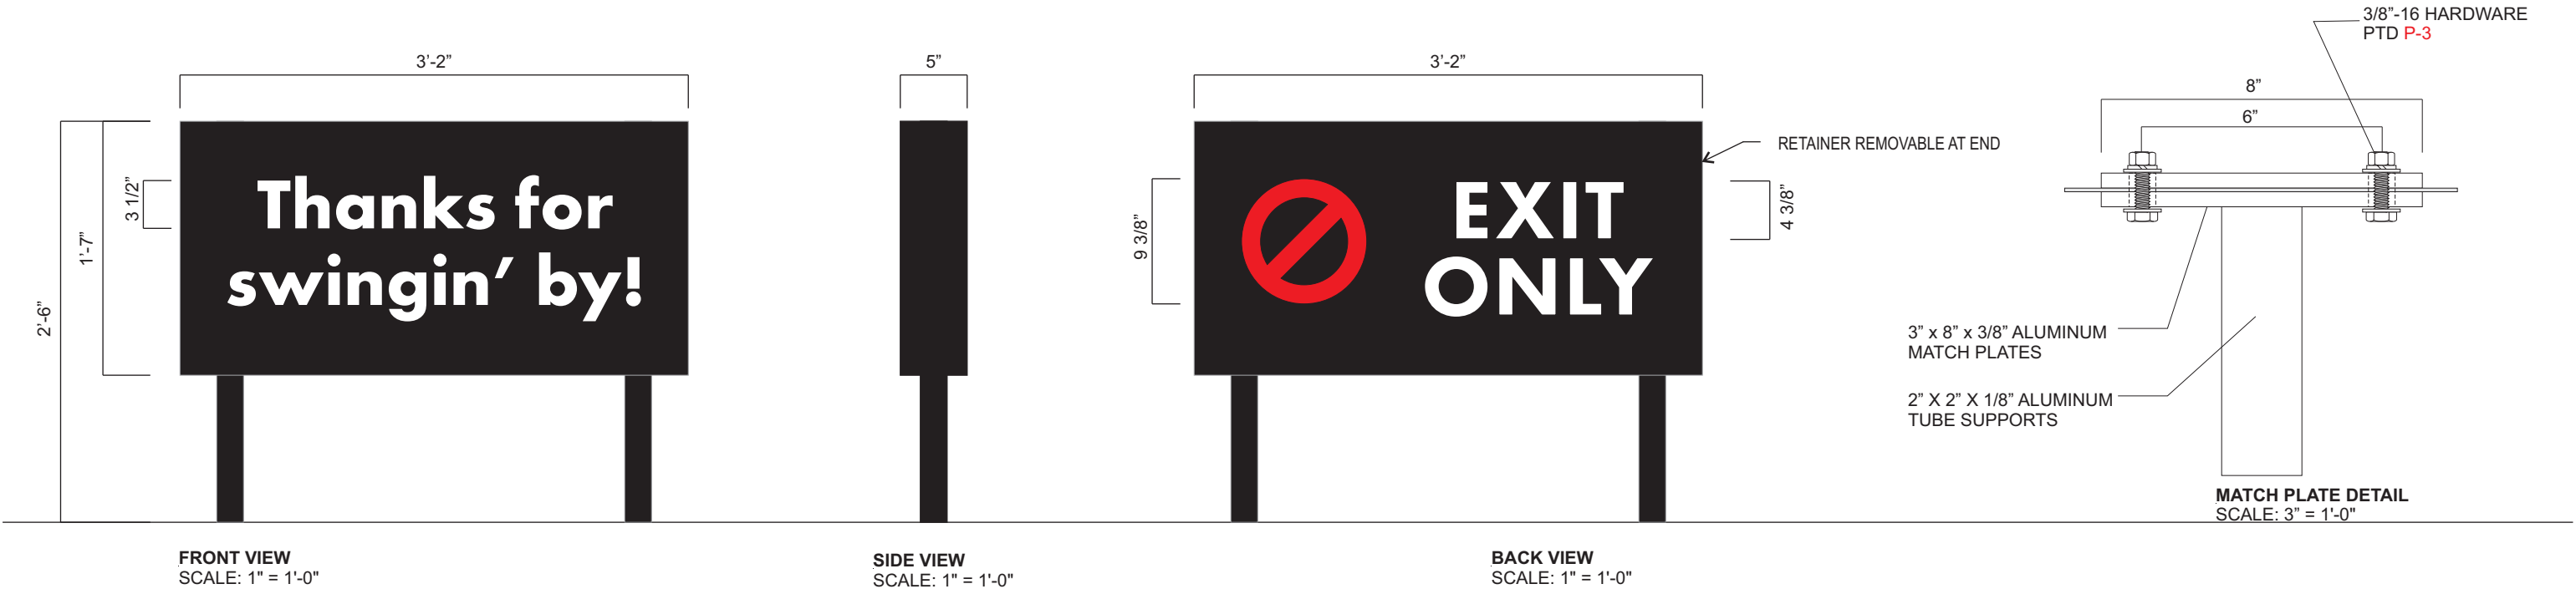

## SPECIFICATIONS

1. ALUMINUM SIGN CABINET PAINTED P-3
2. ROUTED ALUMINUM FACES PAINTED P-3
3. WHITE ACRYLIC BACK-UP A-1 W/ VINYL  
APPLIED 1ST & 2ND SURFACE TO NO ENTRY V-5
4. 2" SQ. TUBE SUPPORTS PAINTED P-3
5. 3500K PRINCIPAL QUIK MOD LED

## COLORS/FINISHES


- P-3 RAL #9004 BLACK - MATTE FINISH
- V-5 3M 3630-33 RED VINYL
- A-1 3/4" WHITE ACRYLIC

<div>JONES SIGN</div> <div>Your Vision. Accomplished.</div> <div>WWW.JONESSIGN.COM</div>	<div>JOB #: 250360-R10</div> <div>DATE: 12.14.2020</div> <div>DESIGNER: S. Wiands</div> <div>SALES REP:</div> <div>PROJ MGR: S. KOSTKA</div>	REV.	DATE	BY	DESCRIPTION	CLIENT APPROVAL	DATE	SHAKE SHACK	SHAKE SHACK	SHEET NUMBER
		1	01.19.21	SW	REVISED PER REQUESTED CHANGE	LANDLORD APPROVAL	DATE		2051 NW LOWENSTEIN DR LEE'S SUMMIT, MO 64081	
		2	01.21.21	AR	REVISE PER COMMENTS					
		3	02.03.21	AR	REVISE PER MARK-UPS					
4	02.12.21	AR	REVISE PER MARK-UPS	QC	DESIGN PHASE: CONCEPTUAL	9.0				
5	04.16.21	SW	REVISE PER MARK-UPS							
6	04.23.21	SW	REVISE PER MARK-UPS							
7	05.04.21	SW	REVISE PER MARK-UPS							
8	05.20.21	SW	UPDATE ELEVATIONS AND VARIOUS							
9	05.21.21	SW	UPDATE PER REQUEST							
10	06.09.21	SW	REVISED PER REQUEST							



---

---

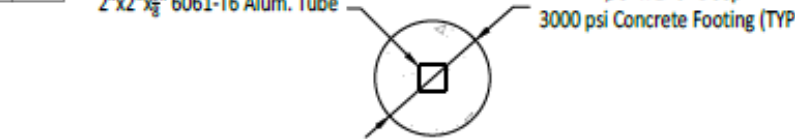

---

## CHAPTER 1

as and paints used. All sizes and dimensions are

	Crit	D
--	------	---


SHEET NUMBER

9.1



TP.1    REFACE D/F PYLON (Qty 2 FACES)

PROPOSED SQUARE FOOTAGE: 43.5 SF EA

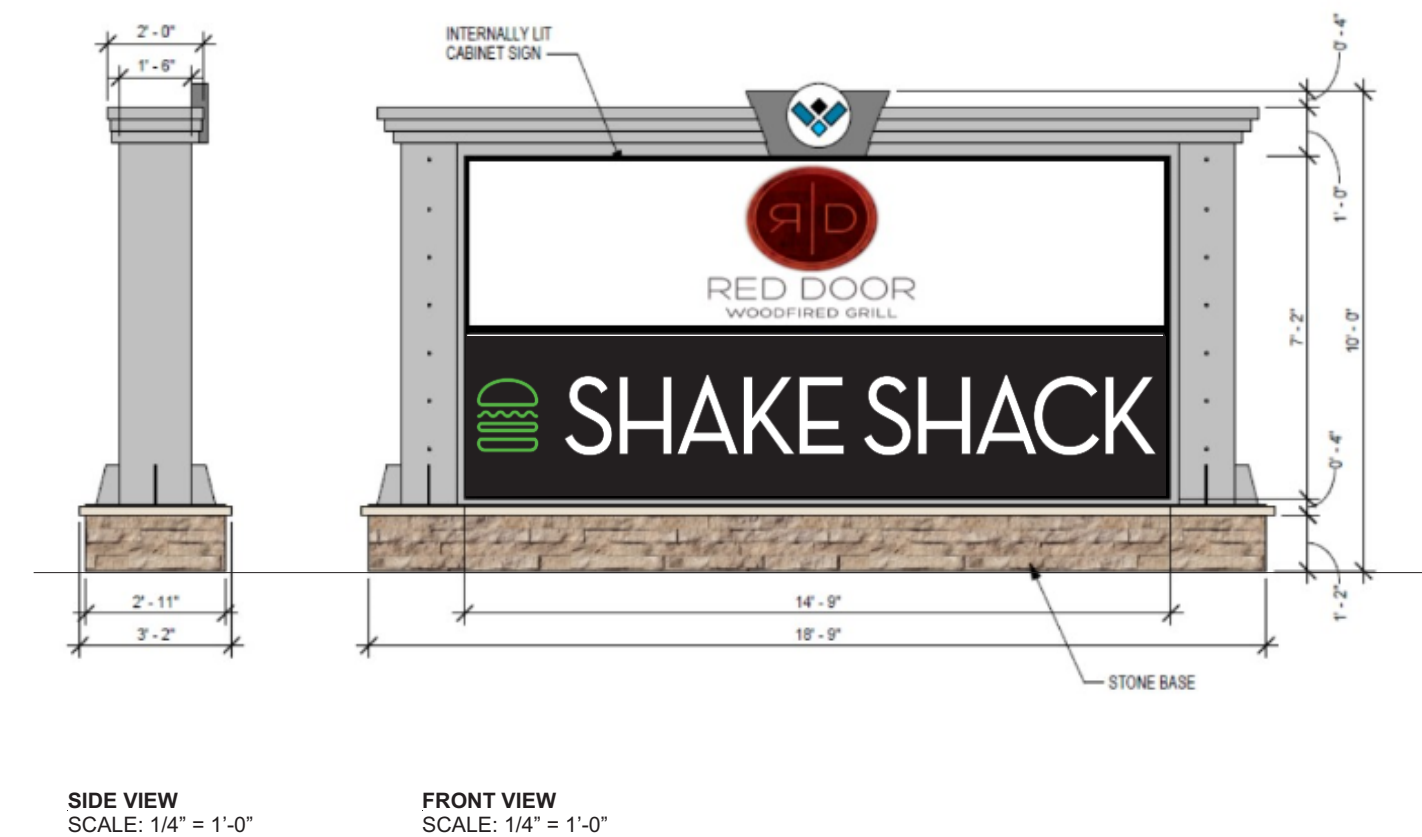

SPECIFICATIONS

- 1. ALUMINUM SIGN CABINET PAINTED P-3
- 2. ROUTED ALUMINUM FACES PAINTED P-3
- 3. 3/4" WHITE ACRYLIC BACK-UP A-1
- 4. 3/4" CLEAR ACRYLIC W/ APPLIED 1ST & 2ND SURFACE TO BURGER V-2


COLORS/FINISHES			
<div></div>	P-3	RAL #9004 BLACK - MATTE FINISH	
<div></div>	V-2	3M 3630-106 BRILLIANT GREEN - TRANS VINYL (1ST & 2ND SURFACE)	
<div></div>	A-1	3/4" WHITE ACRYLIC	
<div></div>	A-2	3/4" CLEAR ACRYLIC	

<div>JONES SIGN</div> <div>Your Vision. Accomplished.</div> <div>WWW.JONESSIGN.COM</div>	<div>JOB #: 250360-R10</div> <div>DATE: 12.14.2020</div> <div>DESIGNER: S. Wiands</div> <div>SALES REP:</div> <div>PROJ MGR: S. KOSTKA</div>	REV.	DATE	BY	DESCRIPTION	CLIENT APPROVAL	DATE	SHAKE SHACK	SHAKE SHACK	SHEET NUMBER
		1	01.19.21	SW	REVISED PER REQUESTED CHANGE	LANDLORD APPROVAL	DATE		2051 NW LOWENSTEIN DR LEE'S SUMMIT, MO 64081	11.0
		2	01.21.21	AR	REVISE PER COMMENTS					
		3	02.03.21	AR	REVISE PER MARK-UPS					
4	02.12.21	AR	REVISE PER MARK-UPS	QC		DESIGN PHASE: CONCEPTUAL				
5	04.16.21	SW	REVISE PER MARK-UPS							
6	04.23.21	SW	REVISE PER MARK-UPS							
7	05.04.21	SW	REVISE PER MARK-UPS							
8	05.20.21	SW	UPDATE ELEVATIONS AND VARIOUS							
9	05.21.21	SW	UPDATE PER REQUEST							
10	06.09.21	SW	REVISED PER REQUEST							


This is an original, unpublished drawing by Jones Sign Co., Inc. It is for your personal use in conjunction with a project being planned for you by JONES SIGN. It is not to be shown to anyone outside of your organization, nor is it to be used, reproduced, copied or exhibited in any fashion. Use of this design or the salient elements of this design in any sign done by any other company, without the express written permission of JONES SIGN, is forbidden by law and carries a civil forfeiture of up to 25% of the purchase price of the sign. JONES SIGN will endeavor to closely match colors, including PMS, where specified. We cannot guarantee exact matches due to varying compatibility of surface materials and paints used. All sizes and dimensions are illustrated for client's conception of project and are not to be understood as being exact size or exact scale.

FC.1 / FC.1a EXTERIOR BAND OF LETTERS W/ BACKER PANEL (Qty 2 Sets)

SQUARE FOOTAGE FC.1: 43.6  
SQUARE FOOTAGE FC.1a: 43.6

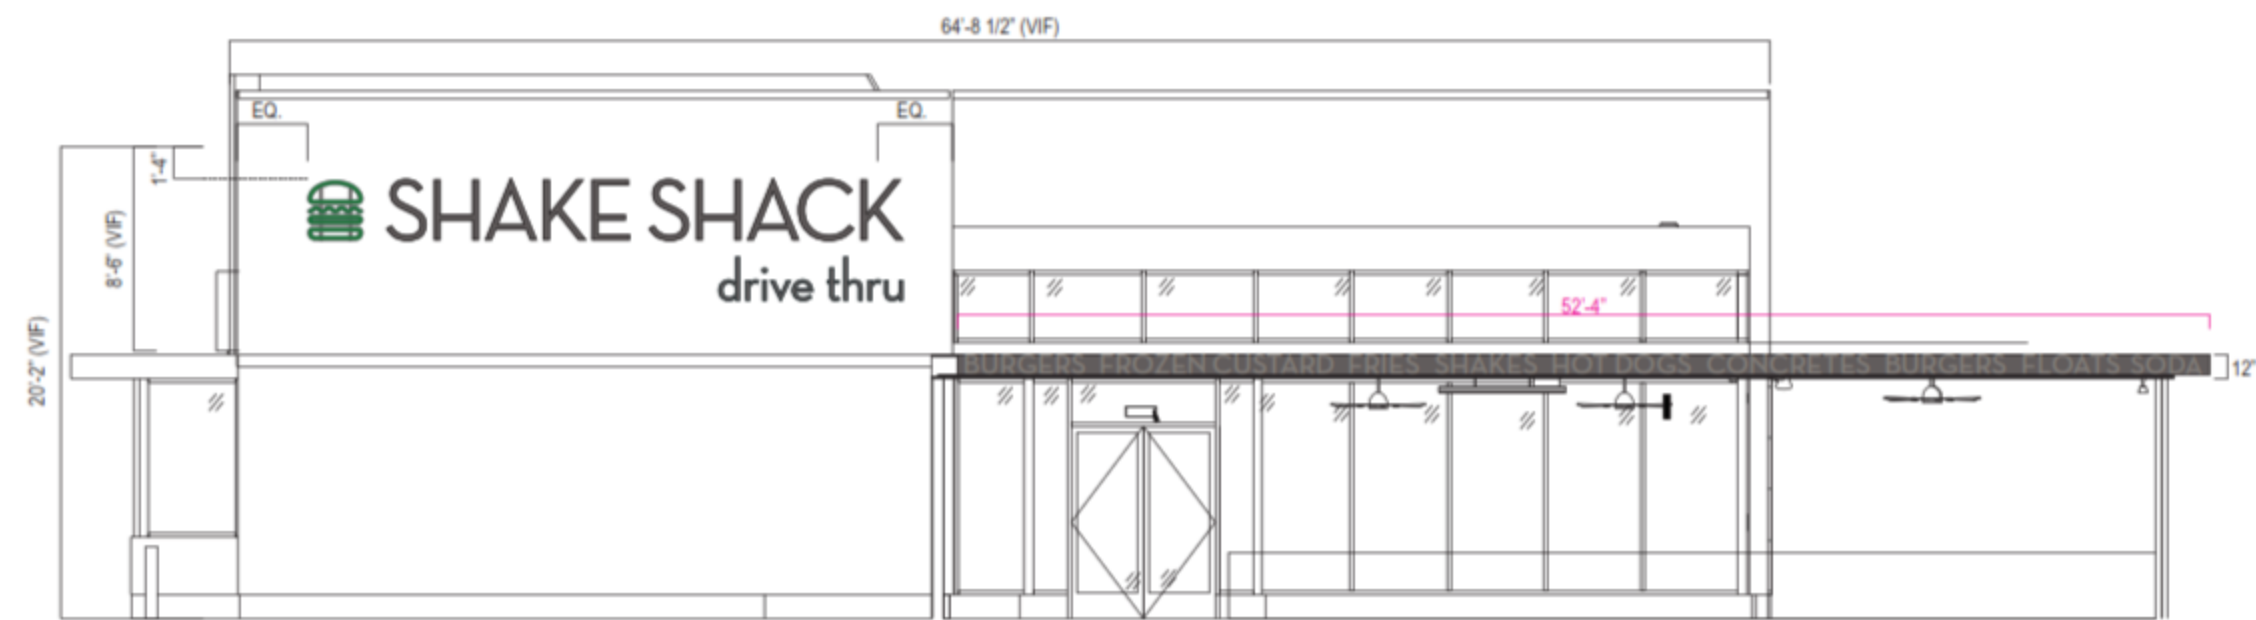

EAST EXTERIOR ELEVATION  
SCALE: 1/8" = 1'-0"

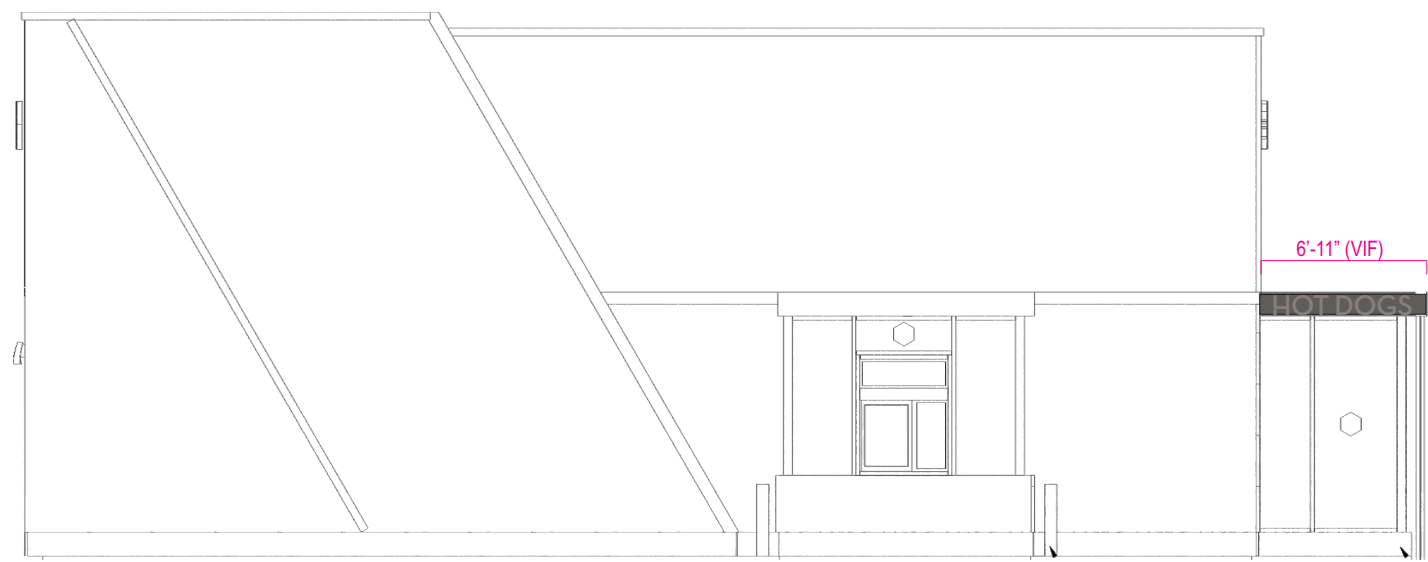


SOUTH EXTERIOR ELEVATION  
SCALE: 1/8" = 1'-0"

<div>JONES SIGN</div> <div>Your Vision. Accomplished.</div> <div>WWW.JONESSIGN.COM</div>	JOB #: 250360-R10	REV.	DATE	BY	DESCRIPTION	CLIENT APPROVAL	DATE	SHAKE SHACK	SHAKE SHACK	SHEET NUMBER
	DATE: 12.14.2020	1	01.19.21	SW	REVISED PER REQUESTED CHANGE	LANDLORD APPROVAL	DATE		2051 NW LOWENSTEIN DR LEE'S SUMMIT, MO 64081	
	DESIGNER: S. Wiands	2	01.21.21	AR	REVISE PER COMMENTS					
	SALES REP:	3	02.03.21	AR	REVISE PER MARK-UPS					
PROJ MGR: S. KOSTKA		4	02.12.21	AR	REVISE PER MARK-UPS				3.0	
		5	04.16.21	SW	REVISE PER MARK-UPS					
		6	04.23.21	SW	REVISE PER MARK-UPS					
		7	05.04.21	SW	REVISE PER MARK-UPS					
		8	05.20.21	SW	UPDATE ELEVATIONS AND VARIOUS	QC				
		9	05.21.21	SW	UPDATE PER REQUEST					
		10	06.09.21	SW	REVISED PER REQUEST			DESIGN PHASE: CONCEPTUAL		

FC.2/FC.3 EXTERIOR BAND OF LETTERS W/ BACKER PANEL (Qty 1 Sets)


SQUARE FOOTAGE FC.2: 39.4  
SQUARE FOOTAGE FC.3: 48.43

FC.2

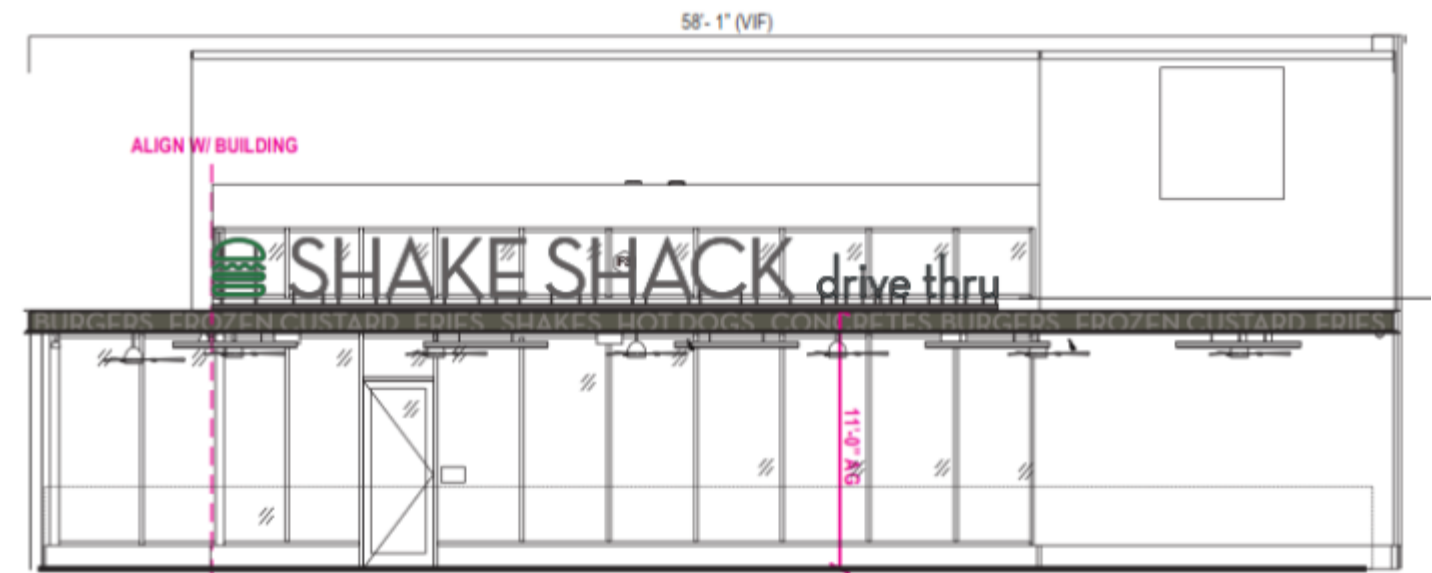

NORTH EXTERIOR ELEVATION  
SCALE: 1/8" = 1'-0"

FC.3

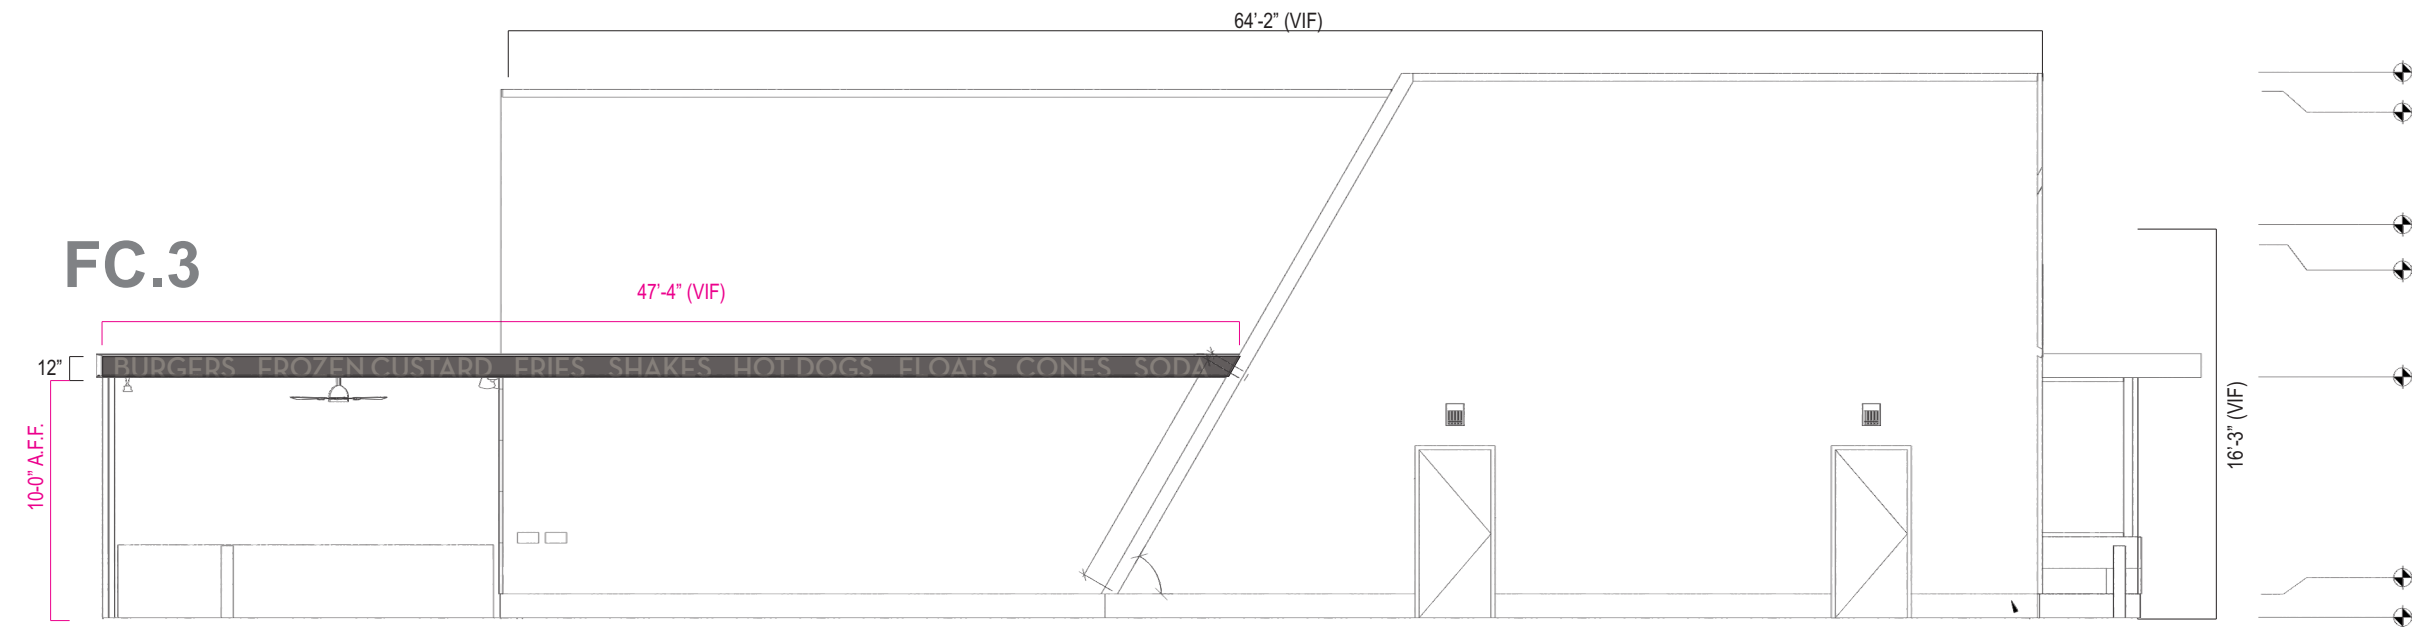

WEST EXTERIOR ELEVATION  
SCALE: 1/8" = 1'-0"





<div>JONES SIGN</div> <div>Your Vision. Accomplished.</div> <div>WWW.JONESSIGN.COM</div>	<div>JOB #: 250360-R10</div> <div>DATE: 12.14.2020</div> <div>DESIGNER: S. Wiands</div> <div>SALES REP:</div> <div>PROJ MGR: S. KOSTKA</div>	REV.	DATE	BY	DESCRIPTION	CLIENT APPROVAL	DATE	SHAKE SHACK	SHAKE SHACK	SHEET NUMBER
		1	01.19.21	SW	REVISED PER REQUESTED CHANGE	LANDLORD APPROVAL	DATE		2021 NW LOWENSTEIN DR LEE'S SUMMIT, MO 64081	
		2	01.21.21	AR	REVISE PER COMMENTS					
		3	02.03.21	AR	REVISE PER MARK-UPS					
4	02.12.21	AR	REVISE PER MARK-UPS	5	04.16.21	SW	REVISE PER MARK-UPS	QC		DESIGN PHASE: CONCEPTUAL
6	04.23.21	SW	REVISE PER MARK-UPS	7	05.04.21	SW	REVISE PER MARK-UPS			
8	05.20.21	SW	UPDATE ELEVATIONS AND VARIOUS	9	05.21.21	SW	UPDATE PER REQUEST			
10	06.09.21	SW	REVISED PER REQUEST							

This is an original, unpublished drawing by Jones Sign Co., Inc. It is for your personal use in conjunction with a project being planned for you by JONES SIGN. It is not to be shown to anyone outside of your organization, nor is it to be used, reproduced, copied or exhibited in any fashion. Use of this design or the salient elements of this design in any sign done by any other company, without the express written permission of JONES SIGN, is forbidden by law and carries a civil forfeiture of up to 25% of the purchase price of the sign. JONES SIGN will endeavor to closely match colors, including PMS, where specified. We cannot guarantee exact matches due to varying compatibility of surface materials and paints used. All sizes and dimensions are illustrated for client's conception of project and are not to be understood as being exact size or exact scale.

FC.1 / FC.1a/ FC.2 / FC.3    EXTERIOR BAND OF LETTERS W/ BACKER PANEL (Qty 3 Sets)

SQUARE FOOTAGE FC.1: 43.6    SQUARE FOOTAGE FC.2: 48.43

SQUARE FOOTAGE FC.1a: 8.75    SQUARE FOOTAGE FC.3: 39.4

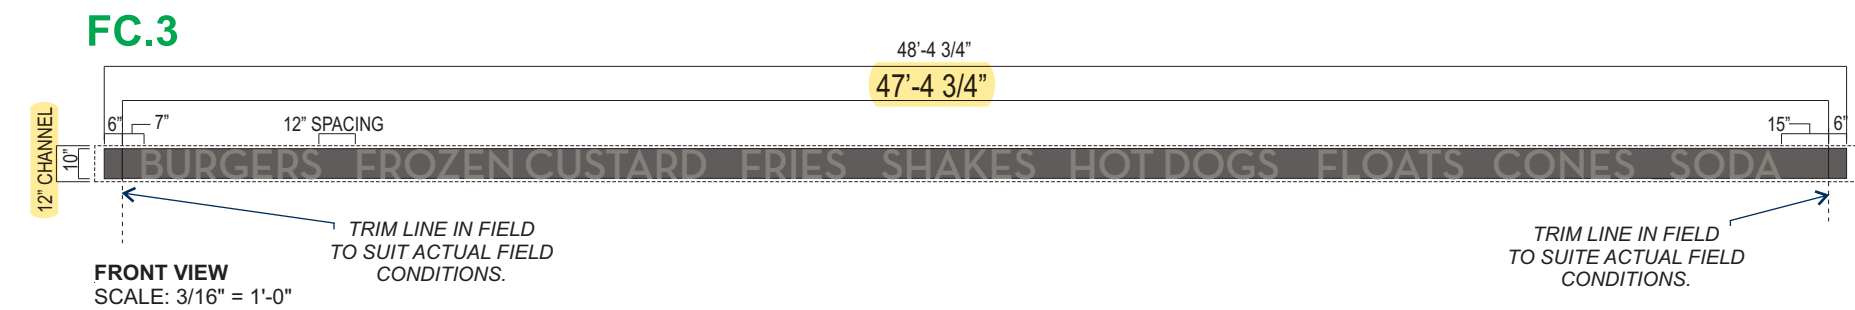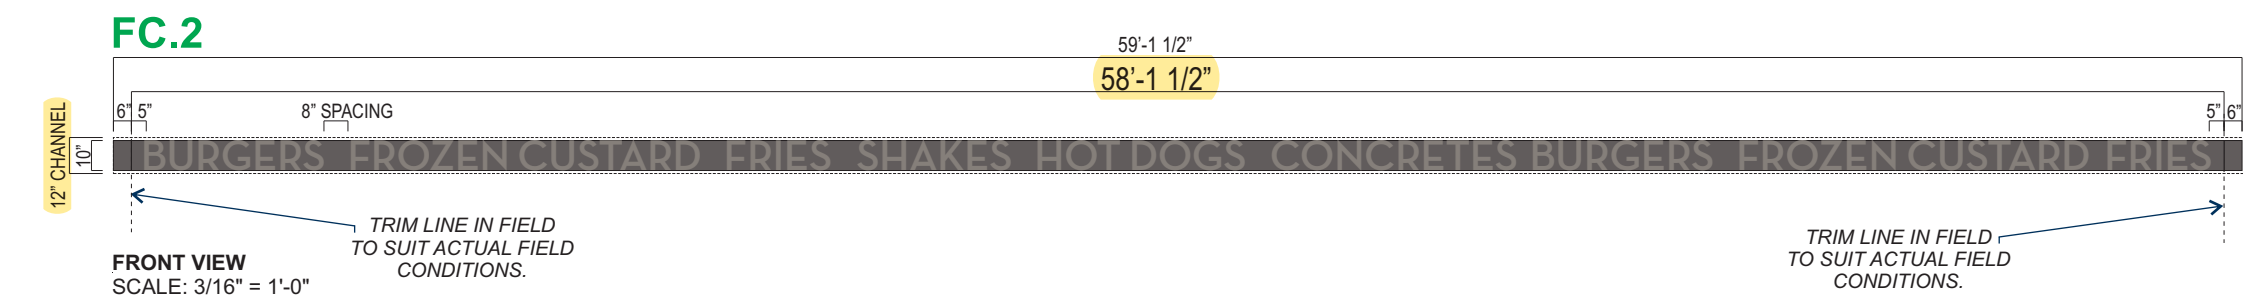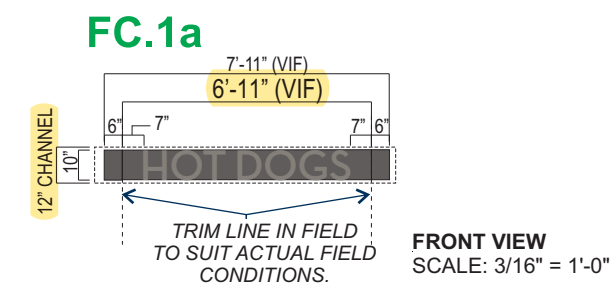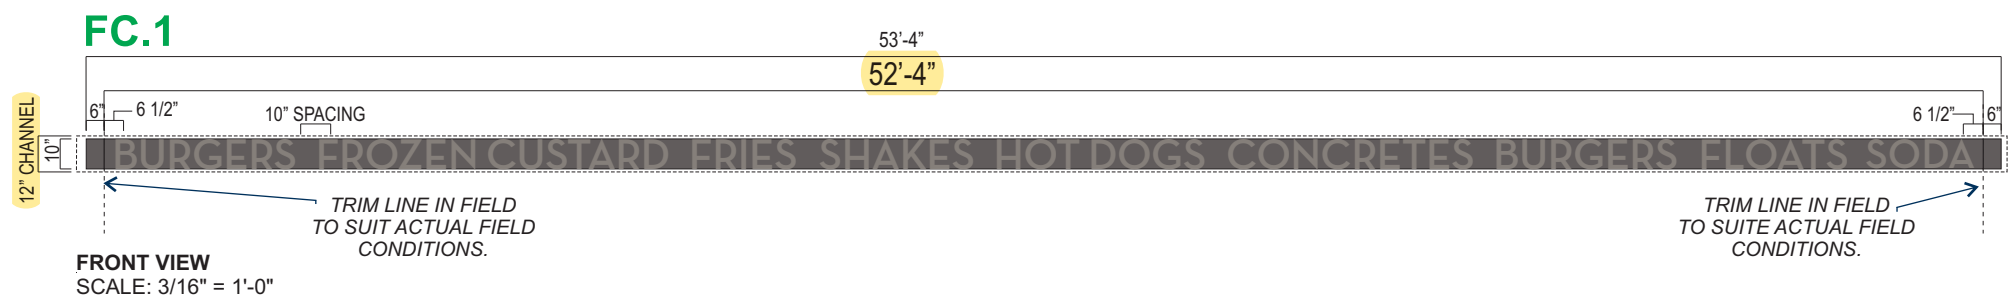


SPECIFICATIONS

- 1/4" THK. ALUMINUM PAINTED **P-1**
- 3/8" Ø SPACER TUBES AND BACKER PANEL PTD. **P-2**

COLORS/FINISHES


- P-1** MP 18140 SMOKY SILVER METALLIC - MATTE FINISH
- P-2** SW 7069 - IRON ORE - MATTE FINISH

**C-CHANNEL  
BAND OF LETTERS  
DETAIL**  
SCALE: 3"=1'-0"

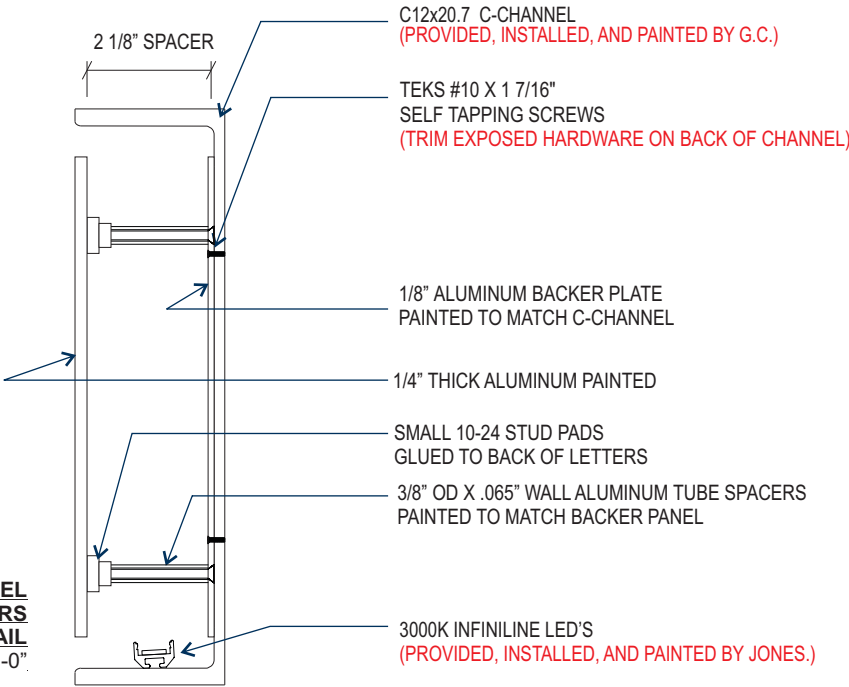

<div>JONES SIGN</div> <div>Your Vision. Accomplished.</div> <div>WWW.JONESSIGN.COM</div>	JOB #: 250360-R10	REV.	DATE	BY	DESCRIPTION	CLIENT APPROVAL	DATE	SHAKE SHACK	SHAKE SHACK	SHEET NUMBER
	DATE: 12.14.2020	1	01.19.21	SW	REVISED PER REQUESTED CHANGE	LANDLORD APPROVAL	DATE		2051 NW LOWENSTEIN DR LEE'S SUMMIT, MO 64081	
	DESIGNER: S. Wiands	2	01.21.21	AR	REVISE PER COMMENTS					
	SALES REP:	3	02.03.21	AR	REVISE PER MARK-UPS					
PROJ MGR: S. KOSTKA		4	02.12.21	AR	REVISE PER MARK-UPS				3.2	
		5	04.16.21	SW	REVISE PER MARK-UPS	QC	DESIGN PHASE: CONCEPTUAL			
		6	04.23.21	SW	REVISE PER MARK-UPS					
		7	05.04.21	SW	REVISE PER MARK-UPS					
		8	05.20.21	SW	UPDATE ELEVATIONS AND VARIOUS					
		9	05.21.21	SW	UPDATE PER REQUEST					
		10	06.09.21	SW	REVISED PER REQUEST					



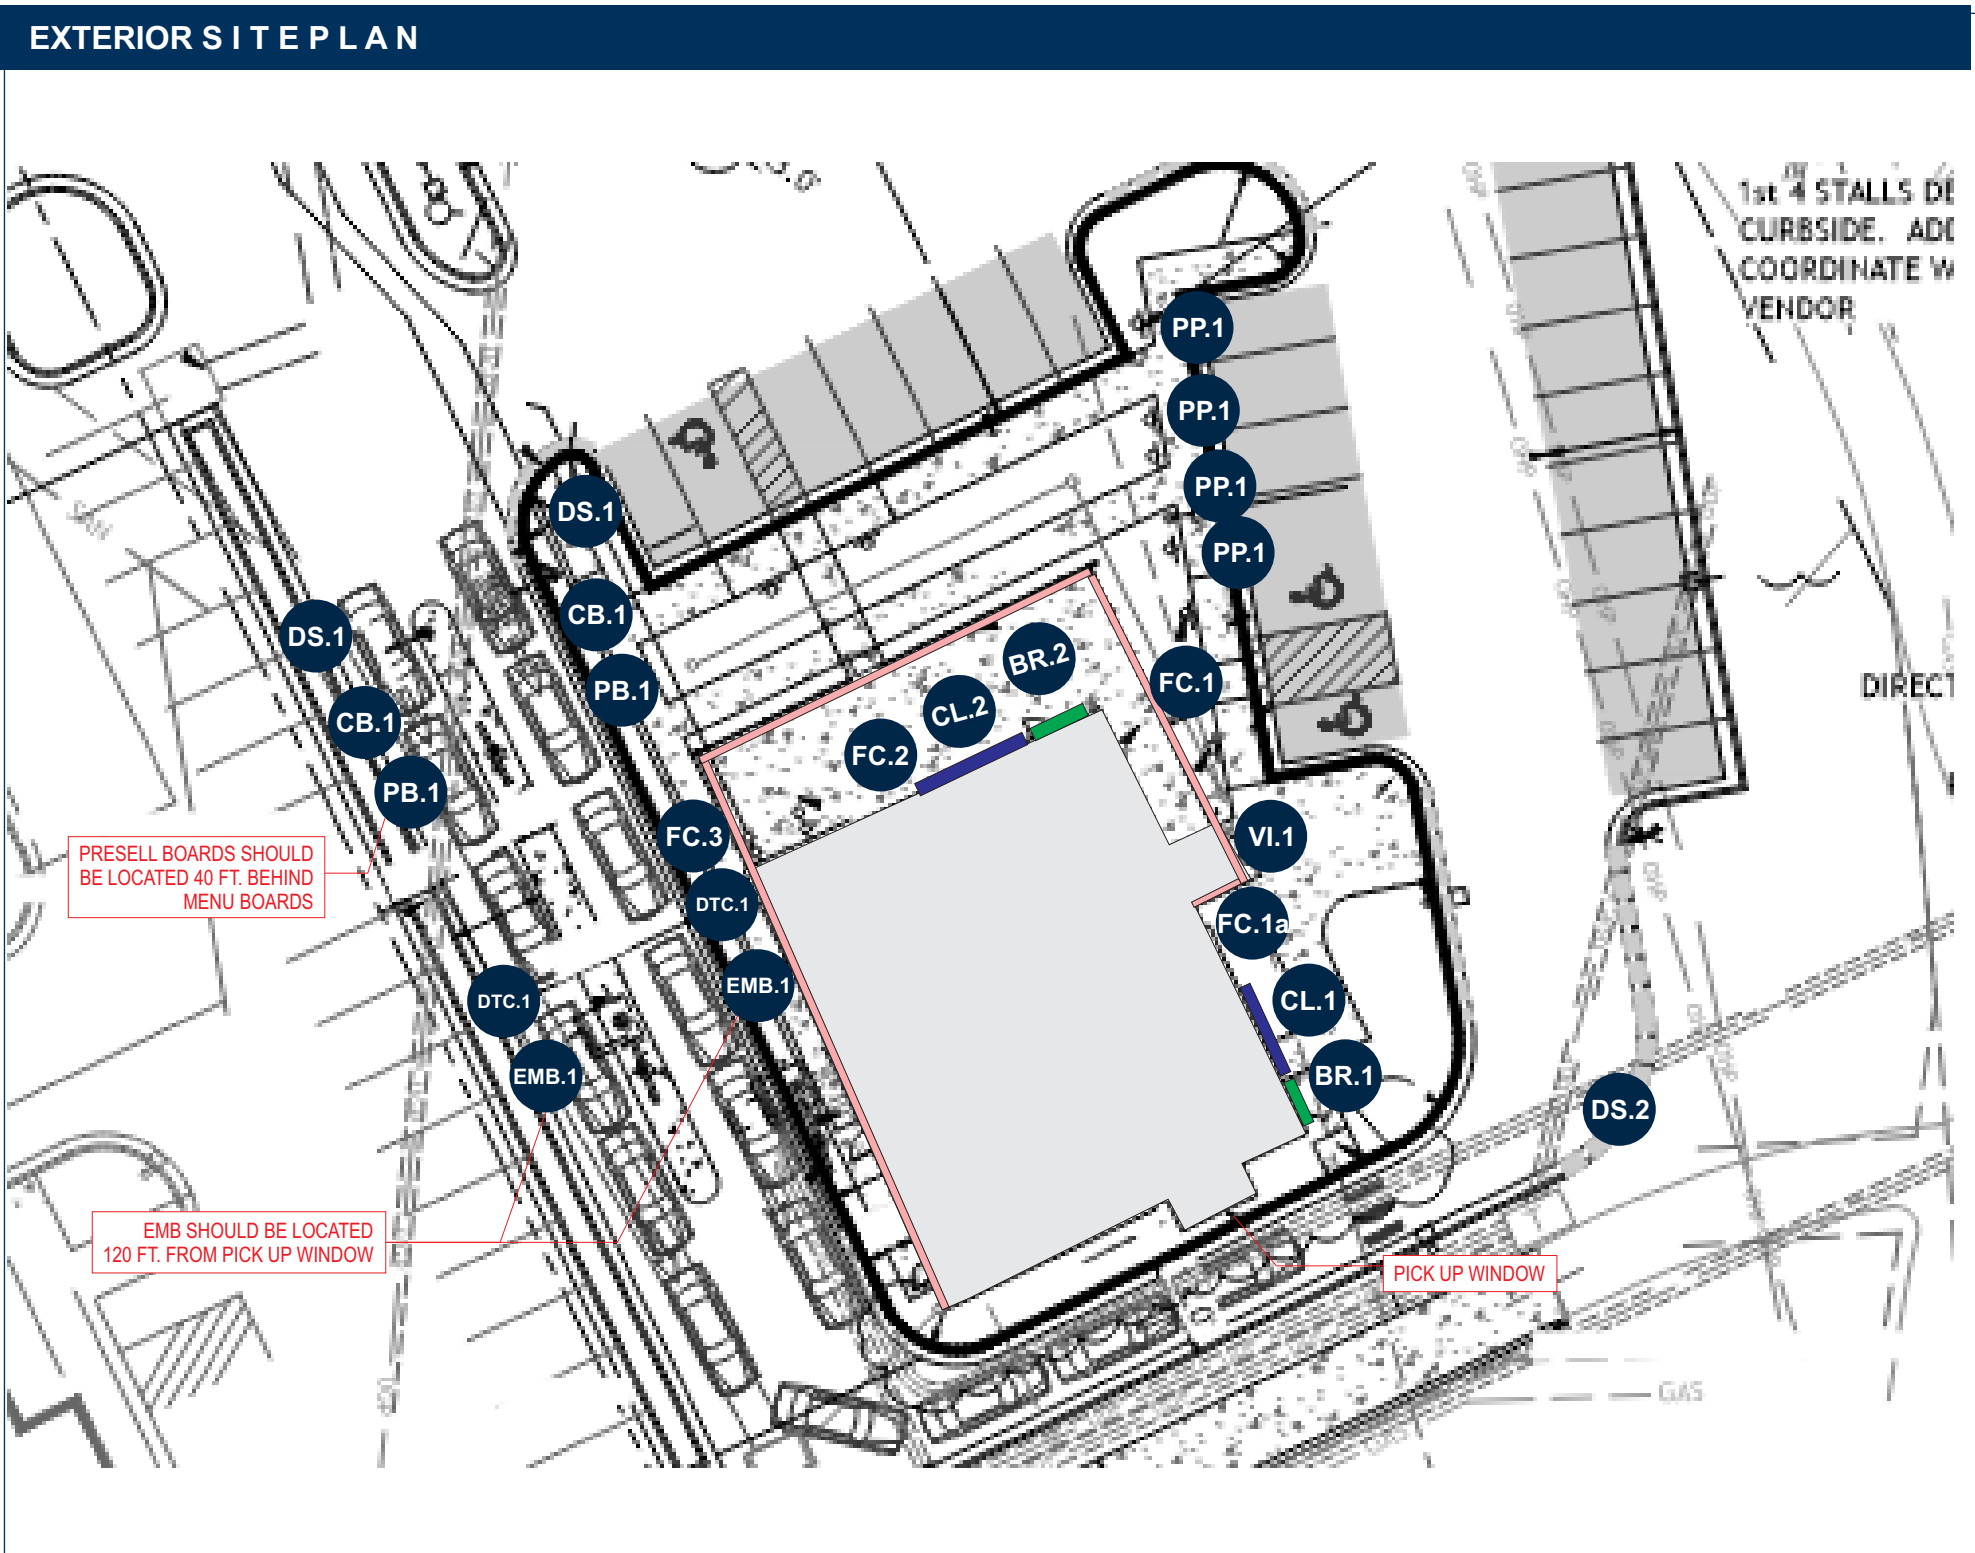

EXTERIOR LOCATION PLAN - Proposed

SCALE: N.T.S.

- EXTERIOR - WORK SCOPE
- CL.1

BR.1

30" H CHANNEL LETTERS/30" PUSH THRU BURGER W/DRIVE THRU - WALL MOUNTED (QTY 1)
- CL.2

BR.2

30" H CHANNEL LETTERS/30" PUSH THRU BURGER W/DRIVE THRU (QTY 1)
- FC.1

10" EXTERIOR SIGN BAND FCO'S
- FC.2

10" EXTERIOR SIGN BAND FCO'S
- FC.3

10" EXTERIOR SIGN BAND FCO'S
- DS.1

ILLUMINATED DIRECTIONAL SIGN (QTY 2)
- DS.2

ILLUMINATED DIRECTIONAL SIGN (QTY 1)
- VI.1

ADDRESS VINYL (QTY 2)
- TP.1

D/F PYLON REFACE (QTY 2)
- PB.1

PRESALE MENU BOARD (QTY 2)
- EMB.1

EXTERIOR MENU BOARD (QTY 2)
- CB.1

CLEARANCE BAR (QTY 2)
- DTC.1

DRIVE THRU CANOPY (QTY 2)
- PP.1

CURBSIDE P/U PLACARD FOR P&P (QTY 4)

CODE ALLOWANCE

ALLOW 2 ATTACHED SIGNS PER TENANT @ 10% OF BUILDING FACADE.  
DIRECTIONAL SIGNS ALLOWED @ 6SF AND 30" OAH.

<div>JONES SIGN</div> <div>Your Vision. Accomplished.</div> <div>WWW.JONESSIGN.COM</div>	JOB #: 250360-R10	REV.	DATE	BY	DESCRIPTION	CLIENT APPROVAL	DATE	<div>SHAKE SHACK</div>	SHAKE SHACK	SHEET NUMBER
	DATE: 12.14.2020	1	01.19.21	SW	REVISED PER REQUESTED CHANGE	LANDLORD APPROVAL	DATE		2051 NW LOWENSTEIN DR LEE'S SUMMIT, MO 64081	0.1
	DESIGNER: S. Wiands	2	01.21.21	AR	REVISE PER COMMENTS					
	SALES REP:	3	02.03.21	AR	REVISE PER MARK-UPS					
	PROJ MGR: S. KOSTKA	4	02.12.21	AR	REVISE PER MARK-UPS					
		5	04.16.21	SW	REVISE PER MARK-UPS	QC		DESIGN PHASE: CONCEPTUAL		
		6	04.23.21	SW	REVISE PER MARK-UPS					
		7	05.04.21	SW	REVISE PER MARK-UPS					
		8	05.20.21	SW	UPDATE ELEVATIONS AND VARIOUS					
		9	05.21.21	SW	UPDATE PER REQUEST					
		10	06.09.21	SW	REVISED PER REQUEST					

This is an original, unpublished drawing by Jones Sign Co., Inc. It is for your personal use in conjunction with a project being planned for you by JONES SIGN. It is not to be shown to anyone outside of your organization, nor is it to be used, reproduced, copied or exhibited in any fashion. Use of this design or the salient elements of this design in any sign done by any other company, without the express written permission of JONES SIGN, is forbidden by law and carries a civil forfeiture of up to 25% of the purchase price of the sign. JONES SIGN will endeavor to closely match colors, including PMS, where specified. We cannot guarantee exact matches due to varying compatibility of surface materials and paints used. All sizes and dimensions are illustrated for client's conception of project and are not to be understood as being exact size or exact scale.