



1 MONUMENT SIGN  
A0.3 SCALE: 1/2" = 1'-0"

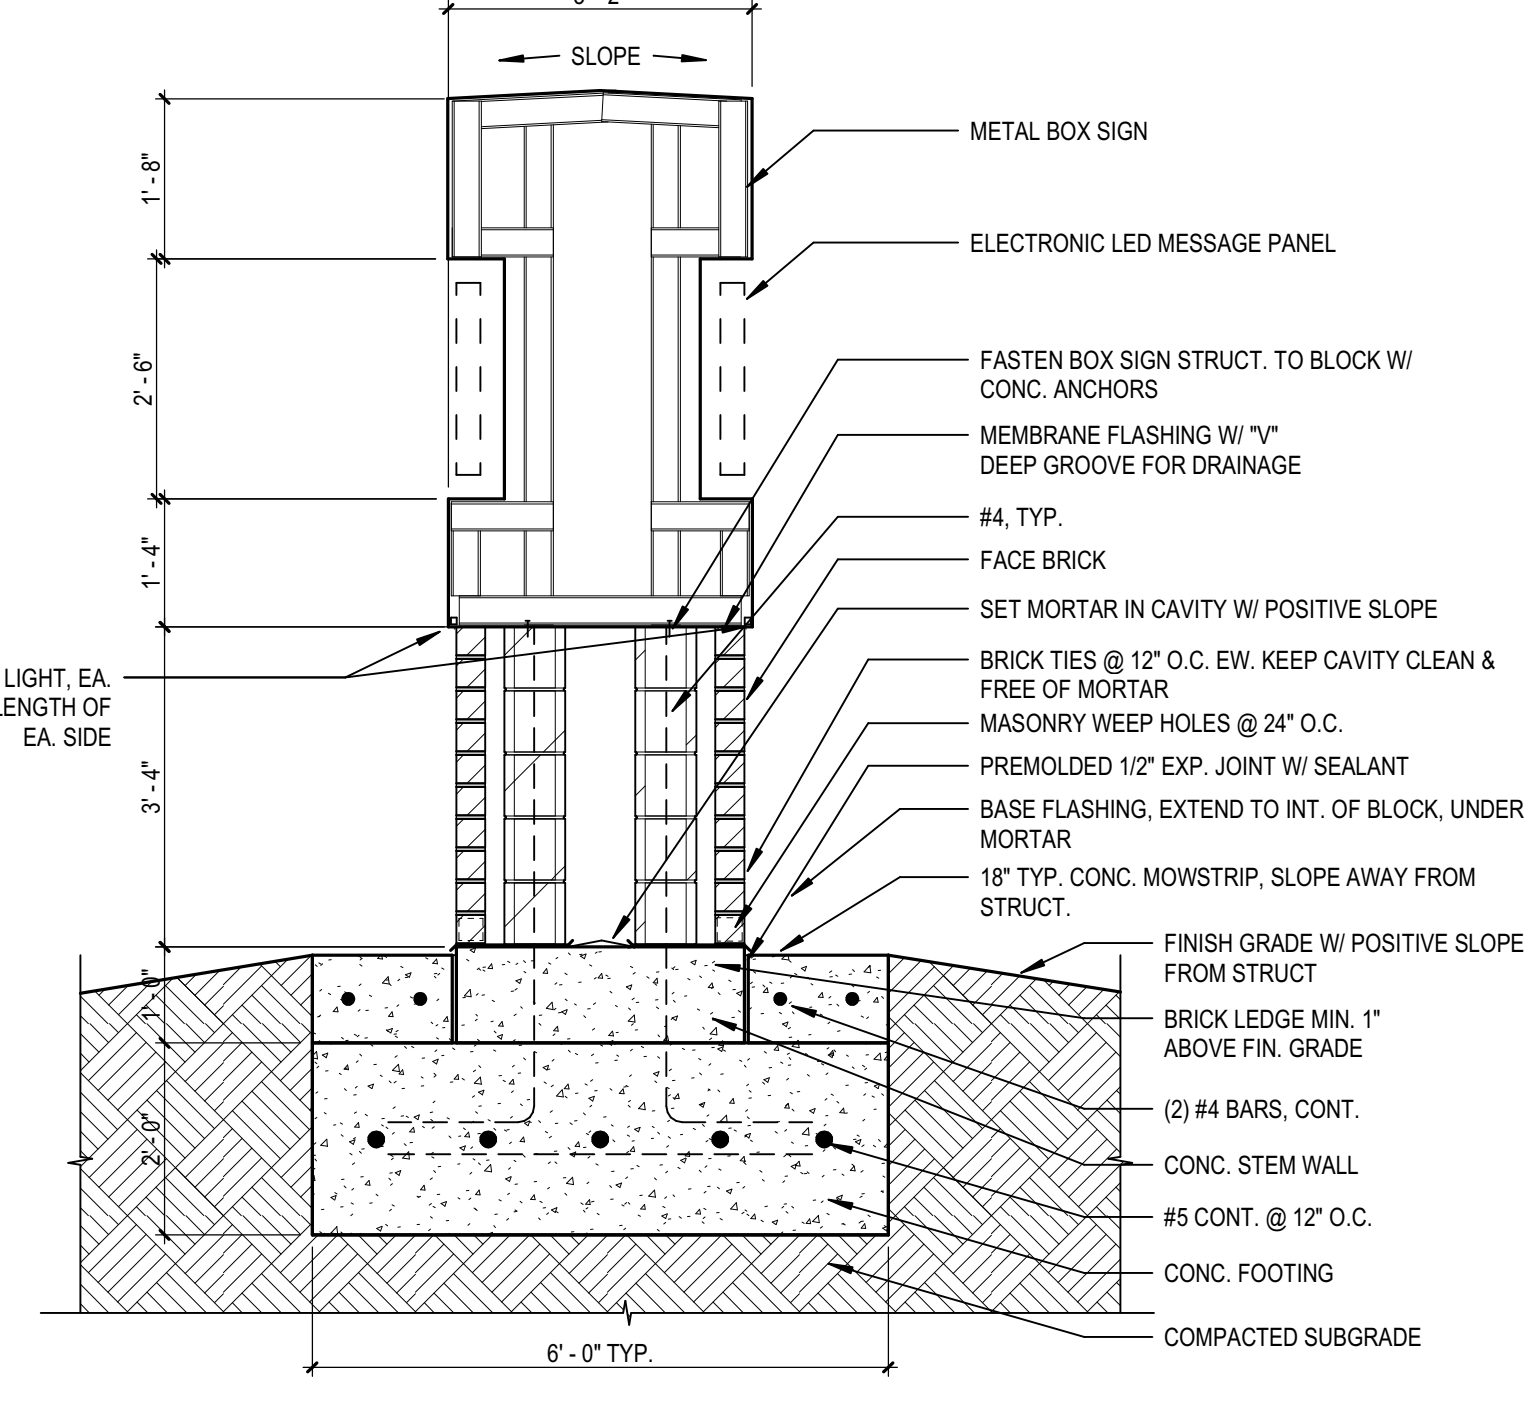

2 TYP. SIGN SECTION  
A0.3 SCALE: 1/2" = 1'-0"

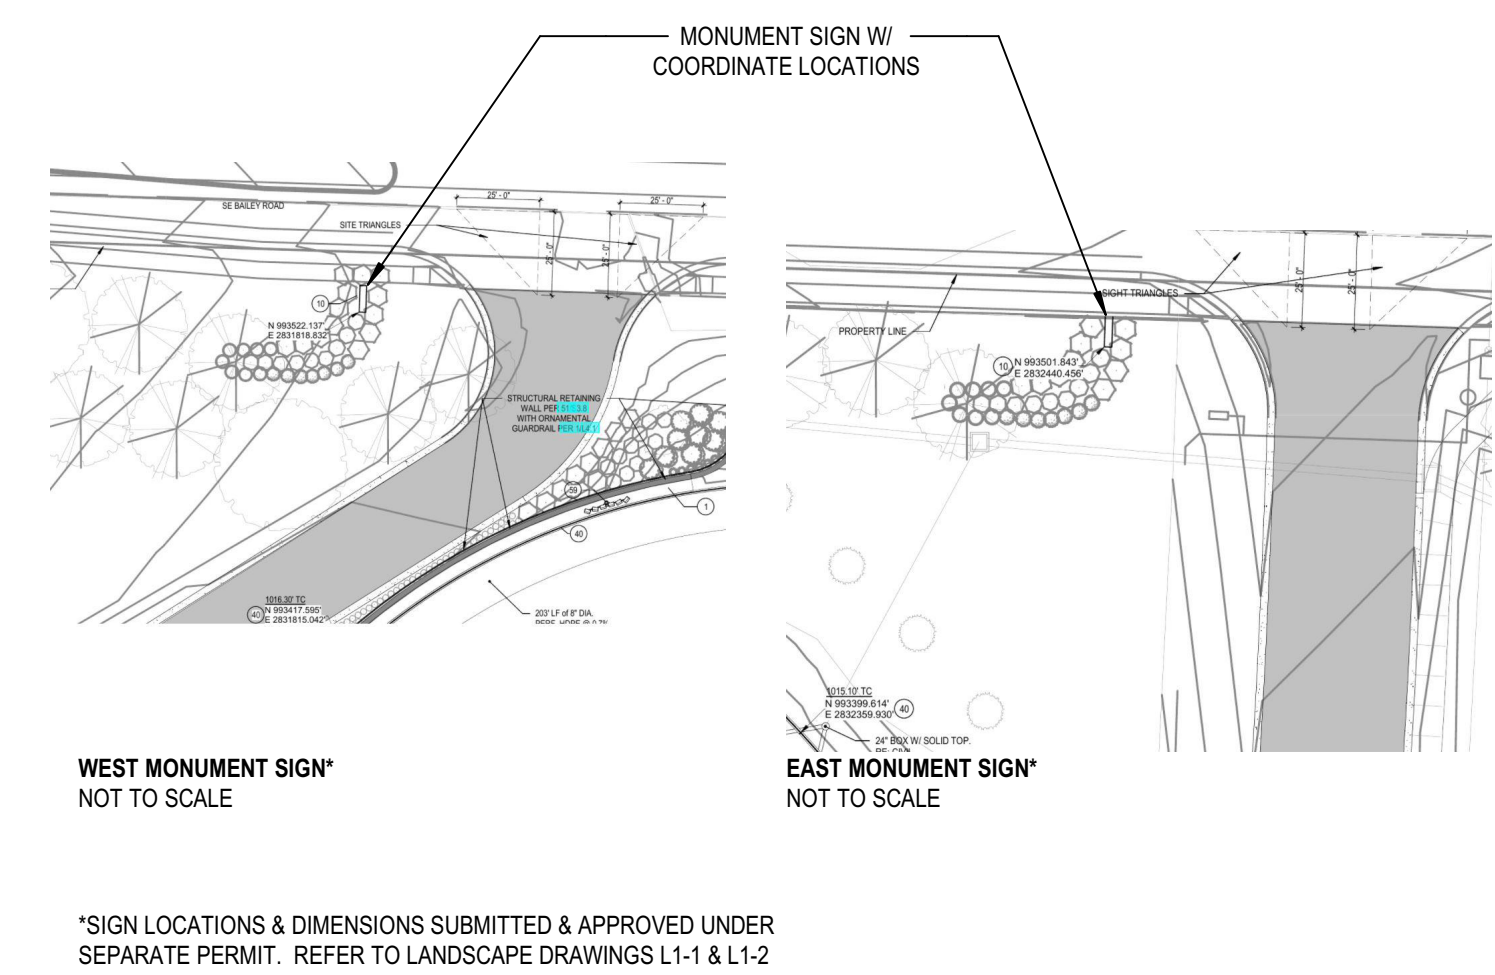

3 MONUMENT SIGN - SITE PLAN - FOR REFERENCE ONLY  
A0.3 SCALE: 1/8" = 1'-0"

# LEE'S SUMMIT MIDDLE SCHOOL #4

1001 SE BAILEY ROAD  
LEE'S SUMMIT, MO 64081

## MONUMENT SIGN PERMIT SUBMITTAL

### VICINITY MAP:



RELEASE FOR CONSTRUCTION AS NOTED ON PLANS REVIEW DEVELOPMENT SERVICES LEE'S SUMMIT, MISSOURI 10/09/2021

LEE'S SUMMIT MIDDLE SCHOOL #4  
LEE'S SUMMIT R-7 SCHOOL DISTRICT

1001 SE BAILEY ROAD  
LEE'S SUMMIT, MO 64081

MONUMENT SIGN PERMIT SUBMITTAL

REVISIONS  
1 ISSUE FOR PERMIT 10/13/21

13-20102-00

MONUMENT SIGN DETAILS

A0.3A

### DESIGN TEAM:

OWNER:	ARCHITECT OF RECORD:	CIVIL ENGINEER:	LANDSCAPE ARCHITECT:
LEE'S SUMMIT R-7 SCHOOL DISTRICT 502 SE TRANSPORT DRIVE LEE'S SUMMIT, MO 64085 816.886.3415	DLR GROUP 7290 WEST 133RD ST OVERLAND PARK, KS 66213 913.897.7811	OLSSON 7301 WEST 133RD ST OVERLAND PARK, KS 66213 913.381.1170	DLR GROUP 7290 WEST 133RD ST OVERLAND PARK, KS 66213 913.897.7811
	M.E.P. ENGINEER:	STRUCTURAL ENGINEER:	CONSTRUCTION MANAGER:
	HENDERSON ENGINEERS 3435 LENEXA DRIVE SUITE 300 LENEXA, KS 66214 913.742.5000	DLR GROUP 7290 WEST 133RD ST OVERLAND PARK, KS 66213 913.897.7811	MCCOWINGORDON CONSTRUCTION 422 ADMIRAL BOULEVARD KANSAS CITY, MO 64106 816.877.0690

