


SITEMAP

	QTY.	CODE	DESCRIPTION
A	1	BC-RW-33	Mod 33"
B	1	BC-RW-30	Mod 30"

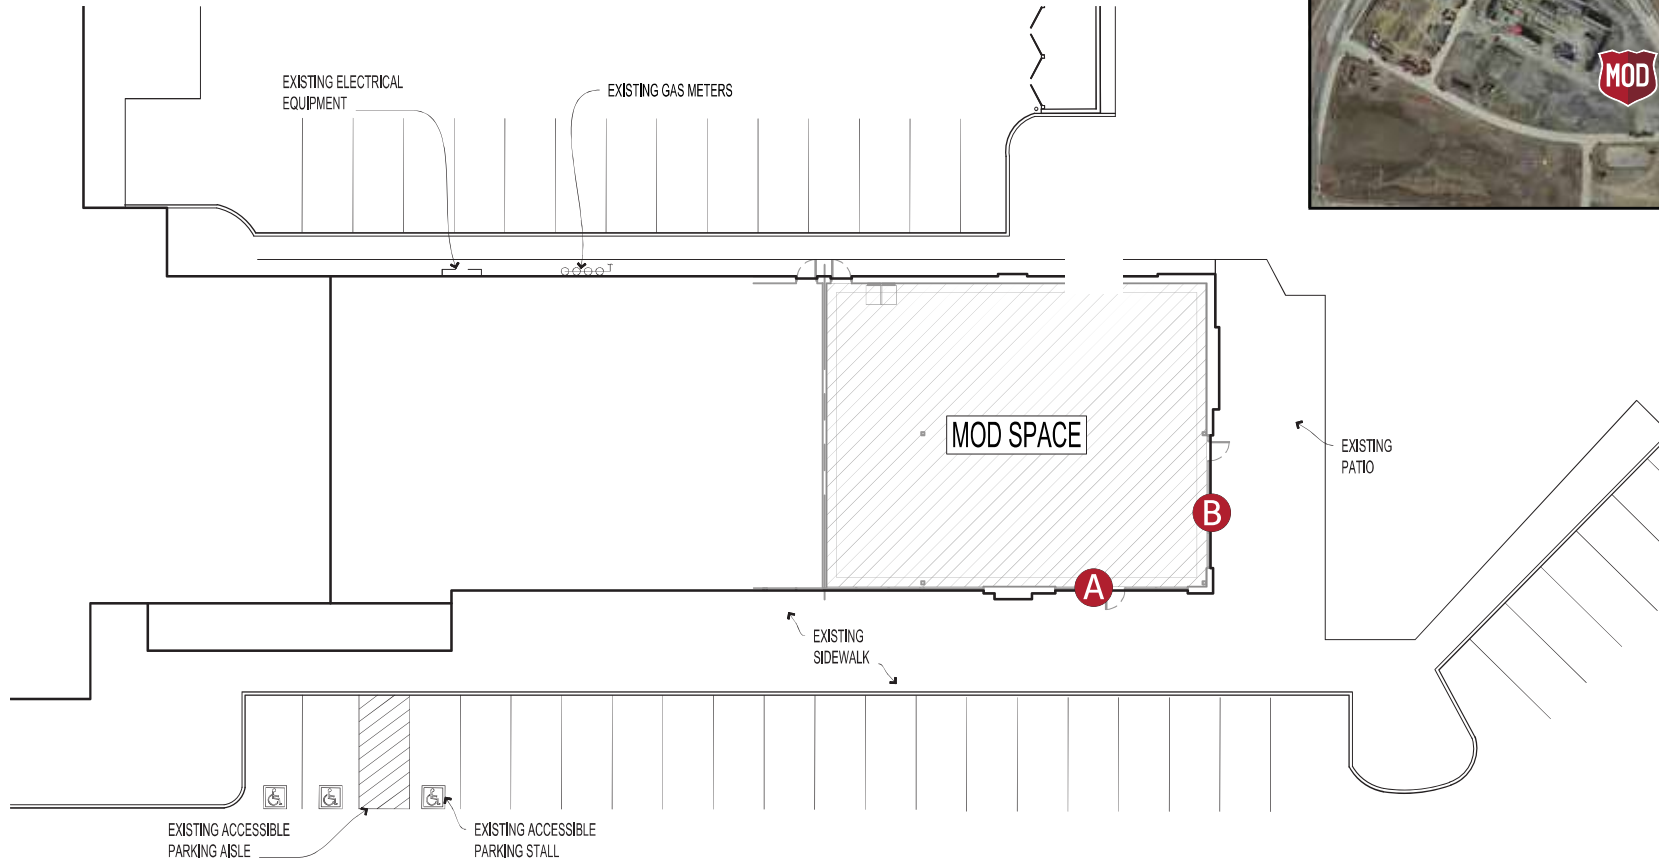

NORTH



Location: Lee's Summit, MO

Site ID: N/A

Date: 11/12/2021

AGI Rep: B.A.

AGI PM: Staci Reed

Drawn by: M. Folden



This document is the sole property of AGI, and all design, manufacturing, reproduction, use and sale rights regarding the same are expressly forbidden. It is submitted under a confidential relationship, for a special purpose, and the recipient, by accepting this document assumes custody and agrees that this document will not be copied or reproduced in whole or in part, nor its contents revealed in any manner or to any person except for the purpose for which it was tendered, nor any special features peculiar to this design be incorporated in other projects.



ELEVATIONS

Wall Area - South Elevation:
28' 3" x 47' = 1,327.8 sq ft

	QTY.	CODE	DESCRIPTION
A	1	BC-RW-33	Mod 33"
B	1	BC-RW-30	Mod 30"

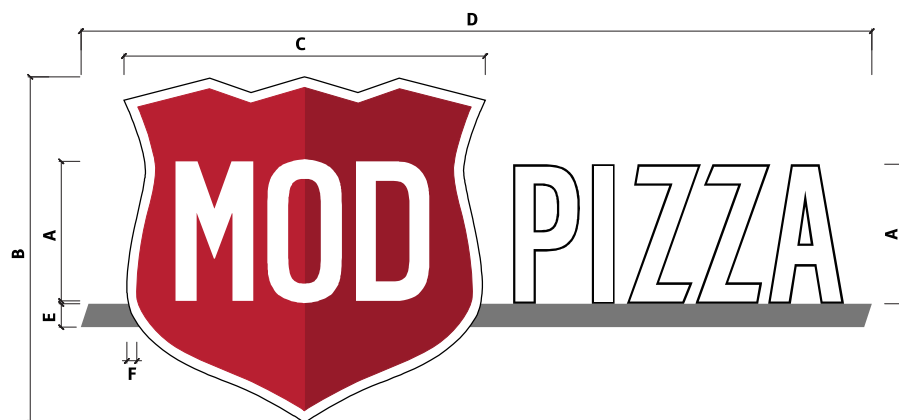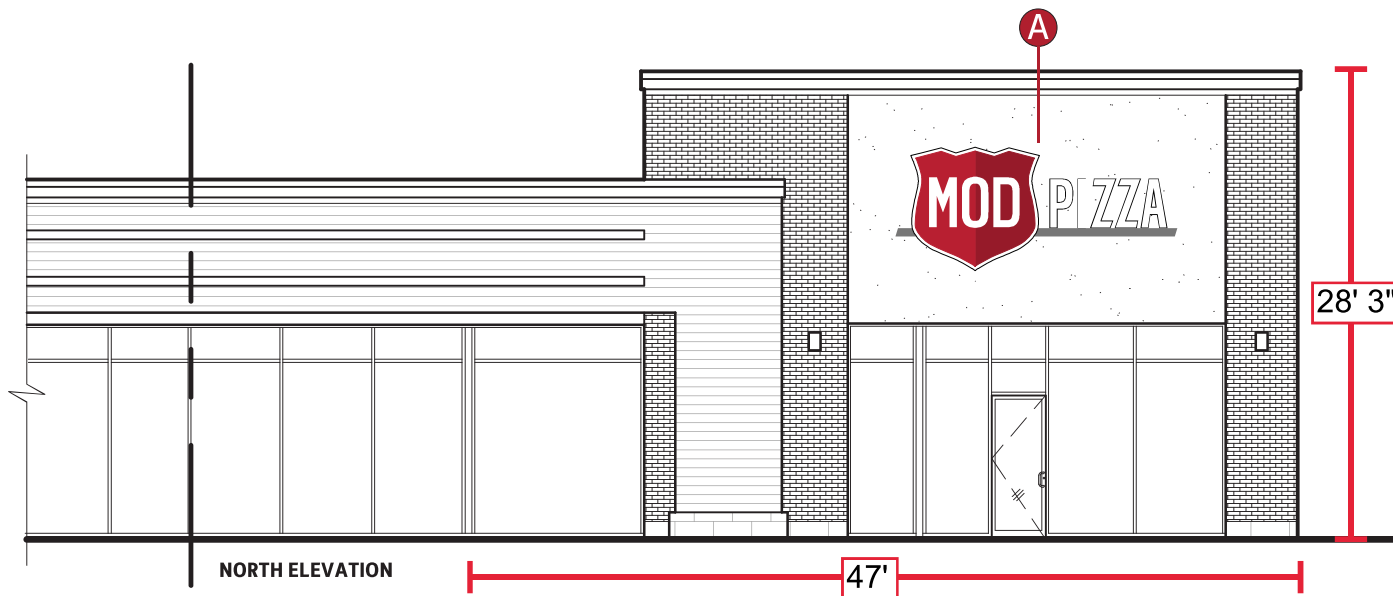

B x D = Sq Ft

Sign Type	A	B	C	D	E	F	Sq Footage
MOD-BC-RW-18	18"	45.61"	47.85"	105"	4"	1.75"	33.25
MOD-BC-RW-24	24"	59.51"	62.17"	135"	4"	1.75"	55.79
MOD-BC-RW-27	27"	66.97"	69.97"	150"	5"	1.97"	69.76
MOD-BC-RW-30	30"	74.35"	77.66"	170"	5"	2.16"	87.77
MOD-BC-RW-33	33"	81.86"	85.51"	188"	5"	2.4"	106.87
MOD-BC-RW-36	36"	89.22"	93.2"	198"	6"	2.5"	122.67

Scale: 3/32"=1'

MOD PIZZA

Location: Lee's Summit, MO

Site ID: N/A

Date: 11/12/2021

AGI Rep: B.A.

AGI PM: Staci Reed

Drawn by: M. Folden



This document is the sole property of AGI, and all design, manufacturing, reproduction, use and sale rights regarding the same are expressly forbidden. It is submitted under a confidential relationship, for a special purpose, and the recipient, by accepting this document assumes custody and agrees that this document will not be copied or reproduced in whole or in part, nor its contents revealed in any manner or to any person except for the purpose for which it was tendered, nor any special features peculiar to this design be incorporated in other projects.



ELEVATIONS

	QTY.	CODE	DESCRIPTION
A	1	BC-RW-33	Mod 33"
B	1	BC-RW-30	Mod 30"

Wall Area - East Elevation:
28' 3" x 50' = 1,412.5 sq ft

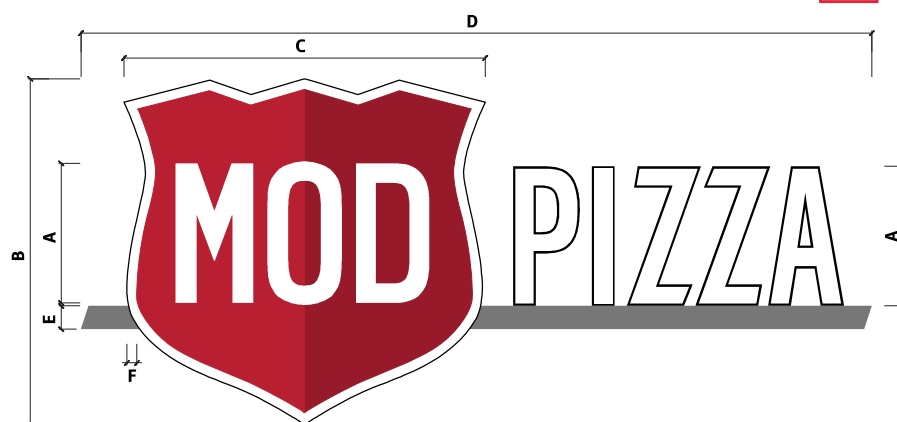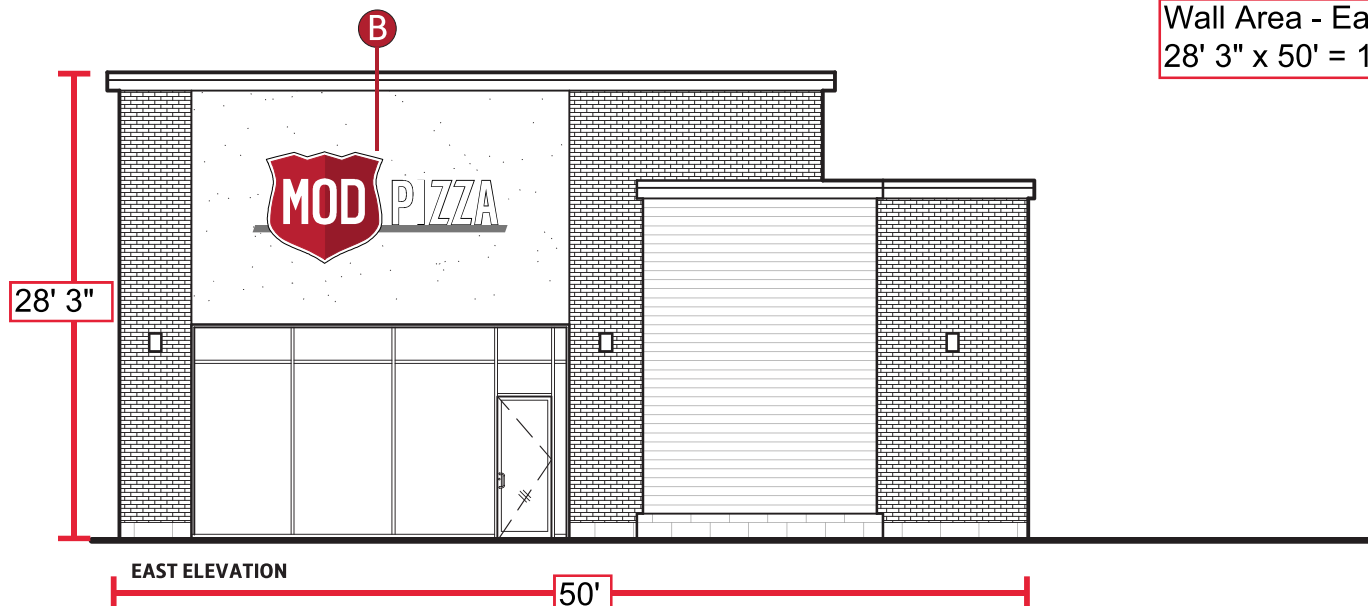

B x D = Sq Ft

Sign Type	A	B	C	D	E	F	Sq Footage
MOD-BC-RW-18	18"	45.61"	47.85"	105"	4"	1.75"	33.25
MOD-BC-RW-24	24"	59.51"	62.17"	135"	4"	1.75"	55.79
MOD-BC-RW-27	27"	66.97"	69.97"	150"	5"	1.97"	69.76
MOD-BC-RW-30	30"	74.35"	77.66"	170"	5"	2.16"	87.77
MOD-BC-RW-33	33"	81.86"	85.51"	188"	5"	2.4"	106.87
MOD-BC-RW-36	36"	89.22"	93.2"	198"	6"	2.5"	122.67

Scale: 3/32"=1'



Location: Lee's Summit, MO

Site ID: N/A

Date: 11/12/2021

AGI Rep: B.A.

AGI PM: Staci Reed

Drawn by: M. Folden

This document is the sole property of AGI, and all design, manufacturing, reproduction, use and sale rights regarding the same are expressly forbidden. It is submitted under a confidential relationship, for a special purpose, and the recipient, by accepting this document assumes custody and agrees that this document will not be copied or reproduced in whole or in part, nor its contents revealed in any manner or to any person except for the purpose for which it was tendered, nor any special features peculiar to this design be incorporated in other projects.

