

TENANT  
INFILL  
FOR

LOT 10  
I-470  
BUSINESS &  
TECHNOLOGY  
CENTER

AT  
2601 NE  
MCBAINE DRIVE  
LEE'S SUMMIT  
MISSOURI

DATE: 3/9/2022


REVISIONS:

- △ REV WTR HTR 7-11-22
- △ REV TENANT SPACE 9/16/22
- △
- △



ARCHITECTURAL  
SERVICES  
Robert J. Shirk Jr. - Principal / Project Mgr.


3009 ELMIRA CT.  
INDEPENDENCE,  
MISSOURI 64057  
(816) 797-7115

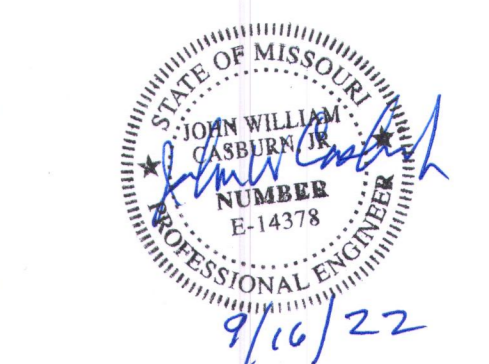

SHEET NO.

P101

© 2022

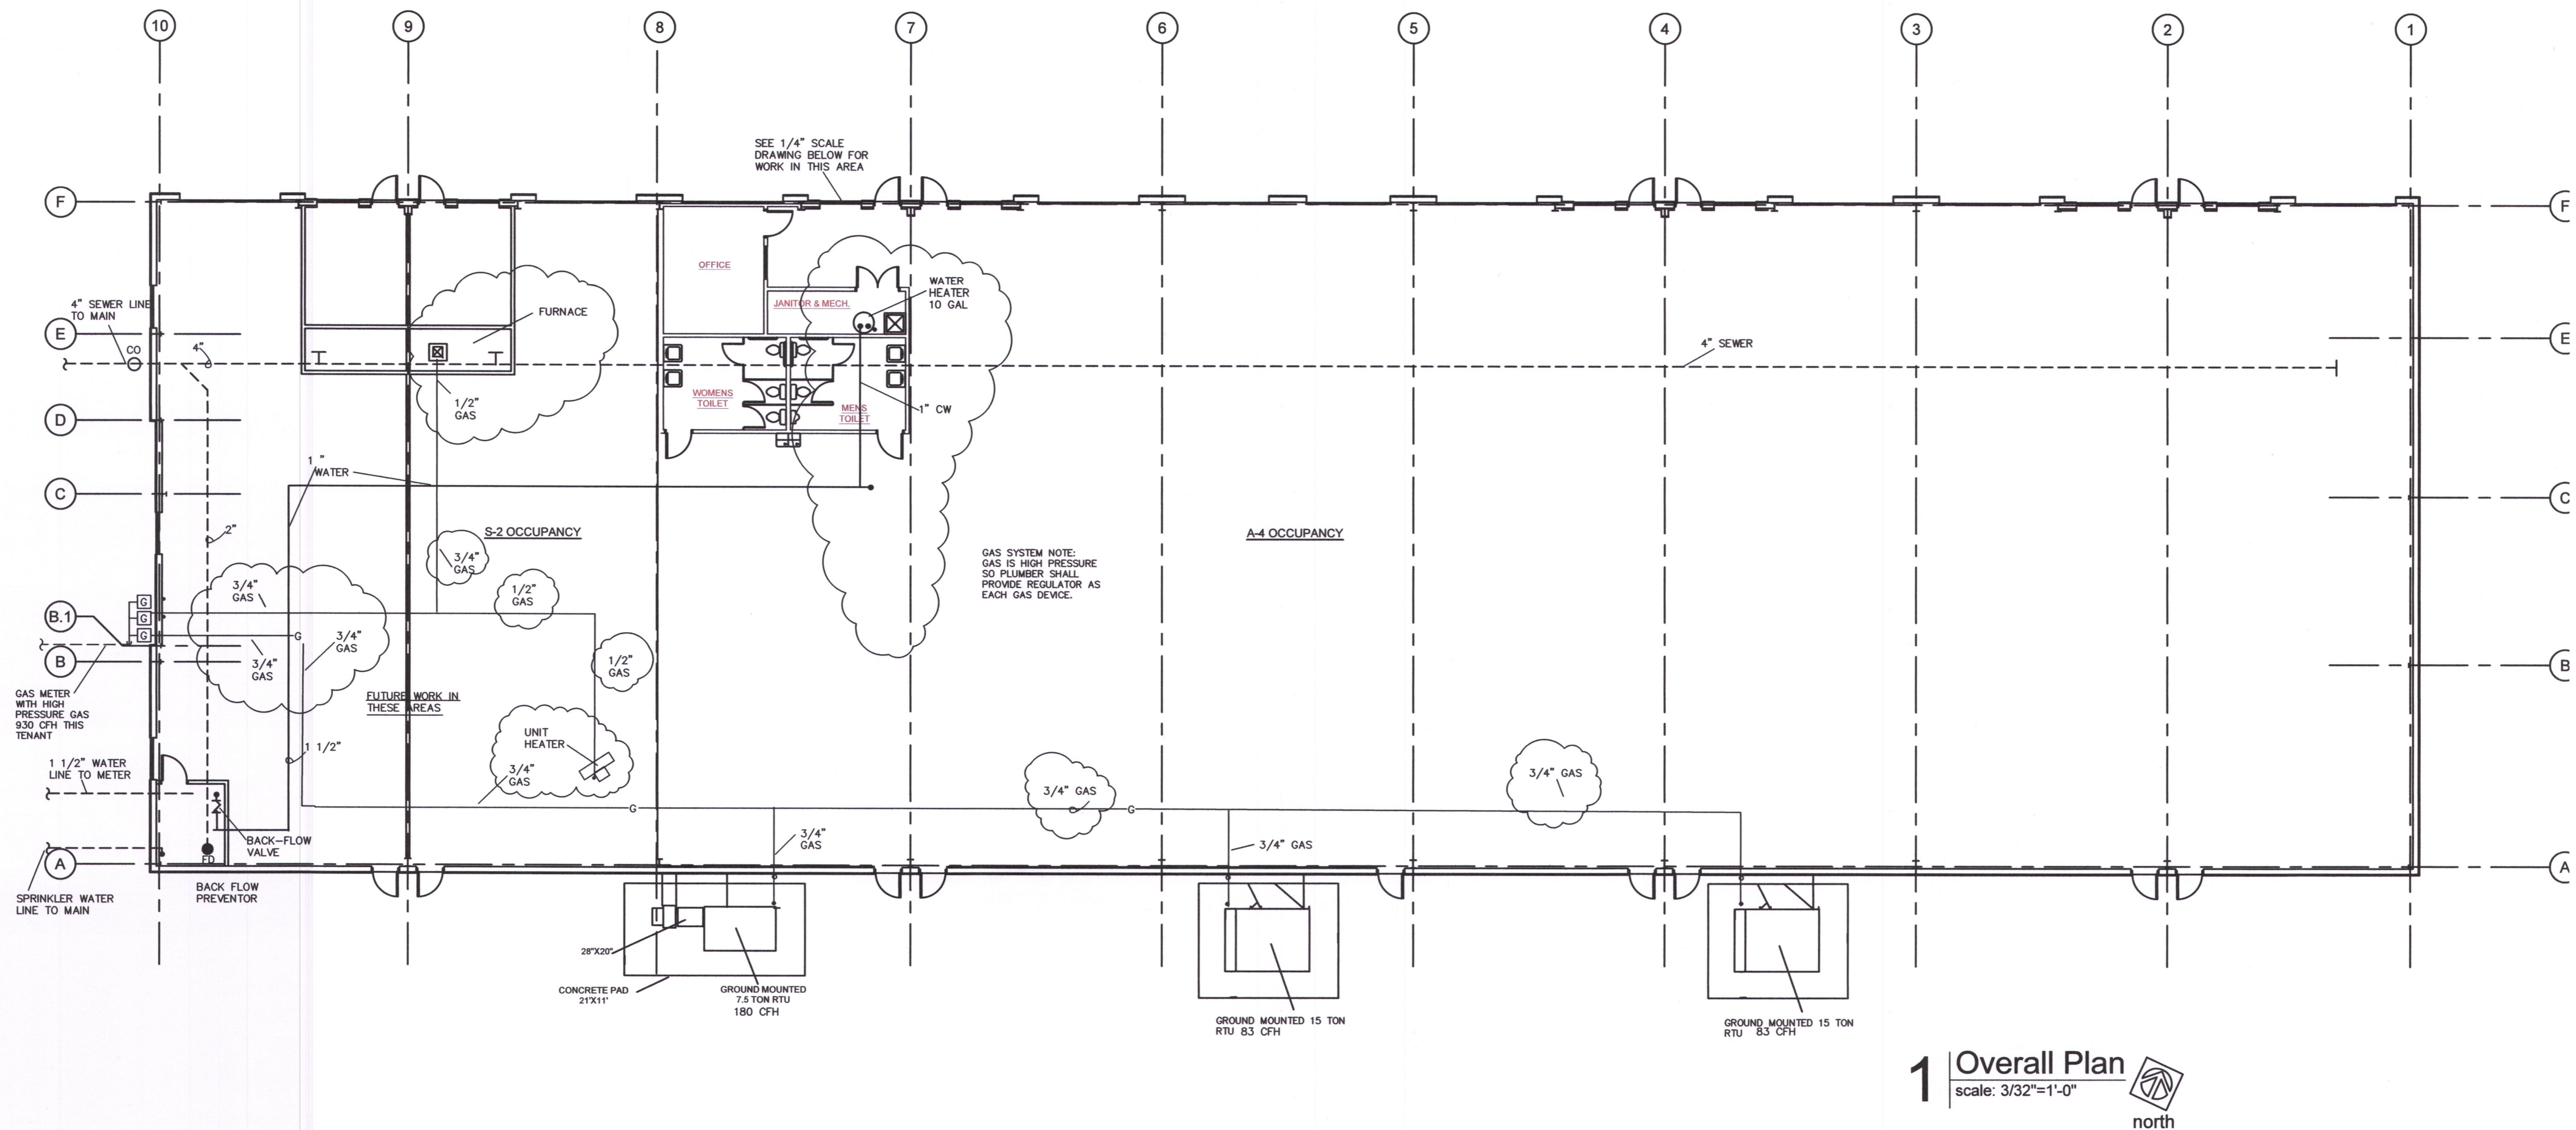

**FLOOR PLAN NOTES**

- 1 ELECTRIC WATER HEATER - 10 GAL
- 2 1/2" COLD, HOT WATER AND 2" WASTE DOWN AND; 1 1/4" VENT UP. STUB-UP AND CONNECT LAVATORY AS REQUIRED.
- 3 1/2" COLD, AND 2" WASTE DOWN AND 1 1/2" VENT UP. STUB-OUT AND CONNECT TO URNAL AS REQUIRED.
- 4 1/2" COLD WATER, 4" WASTE DOWN AND VENT UP. STUB-OUT AND CONNECT TO WATER CLOSET AS REQUIRED.
- 5 1/2" COLD AND 2" WASTE DOWN AND 2" VENT UP. STUB OUT AND CONNECT TO MOP SINK
- 6 1/2" COLD, AND 2" WASTE DOWN AND 1 1/2" VENT UP. STUB-OUT AND CONNECT TO EDF AS REQUIRED.

**OFFICE PLUMBING PLAN**

SCALE: 1/4"=1'0"

