

TENANT
INFILL
FOR

LOT 10
I-470
BUSINESS &
TECHNOLOGY
CENTER

AT
2601 NE
MCBAINE DRIVE
LEE'S SUMMIT
MISSOURI

DATE: 3/9/2022

REVISIONS:


- △ REV WTR HTR 7-11-22
- △ REV TENANT SPACE 9/16/22
- △
- △



ARCHITECTURAL
SERVICES
Robert J. Shirk Jr. - Principal / Project Mgr.

3009 ELMIRA CT.
INDEPENDENCE,
MISSOURI 64057
(816) 797-7115

RELEASED FOR
CONSTRUCTION
As Noted on Plans Review
Development Services Department
Lee's Summit, Missouri
09/22/2022


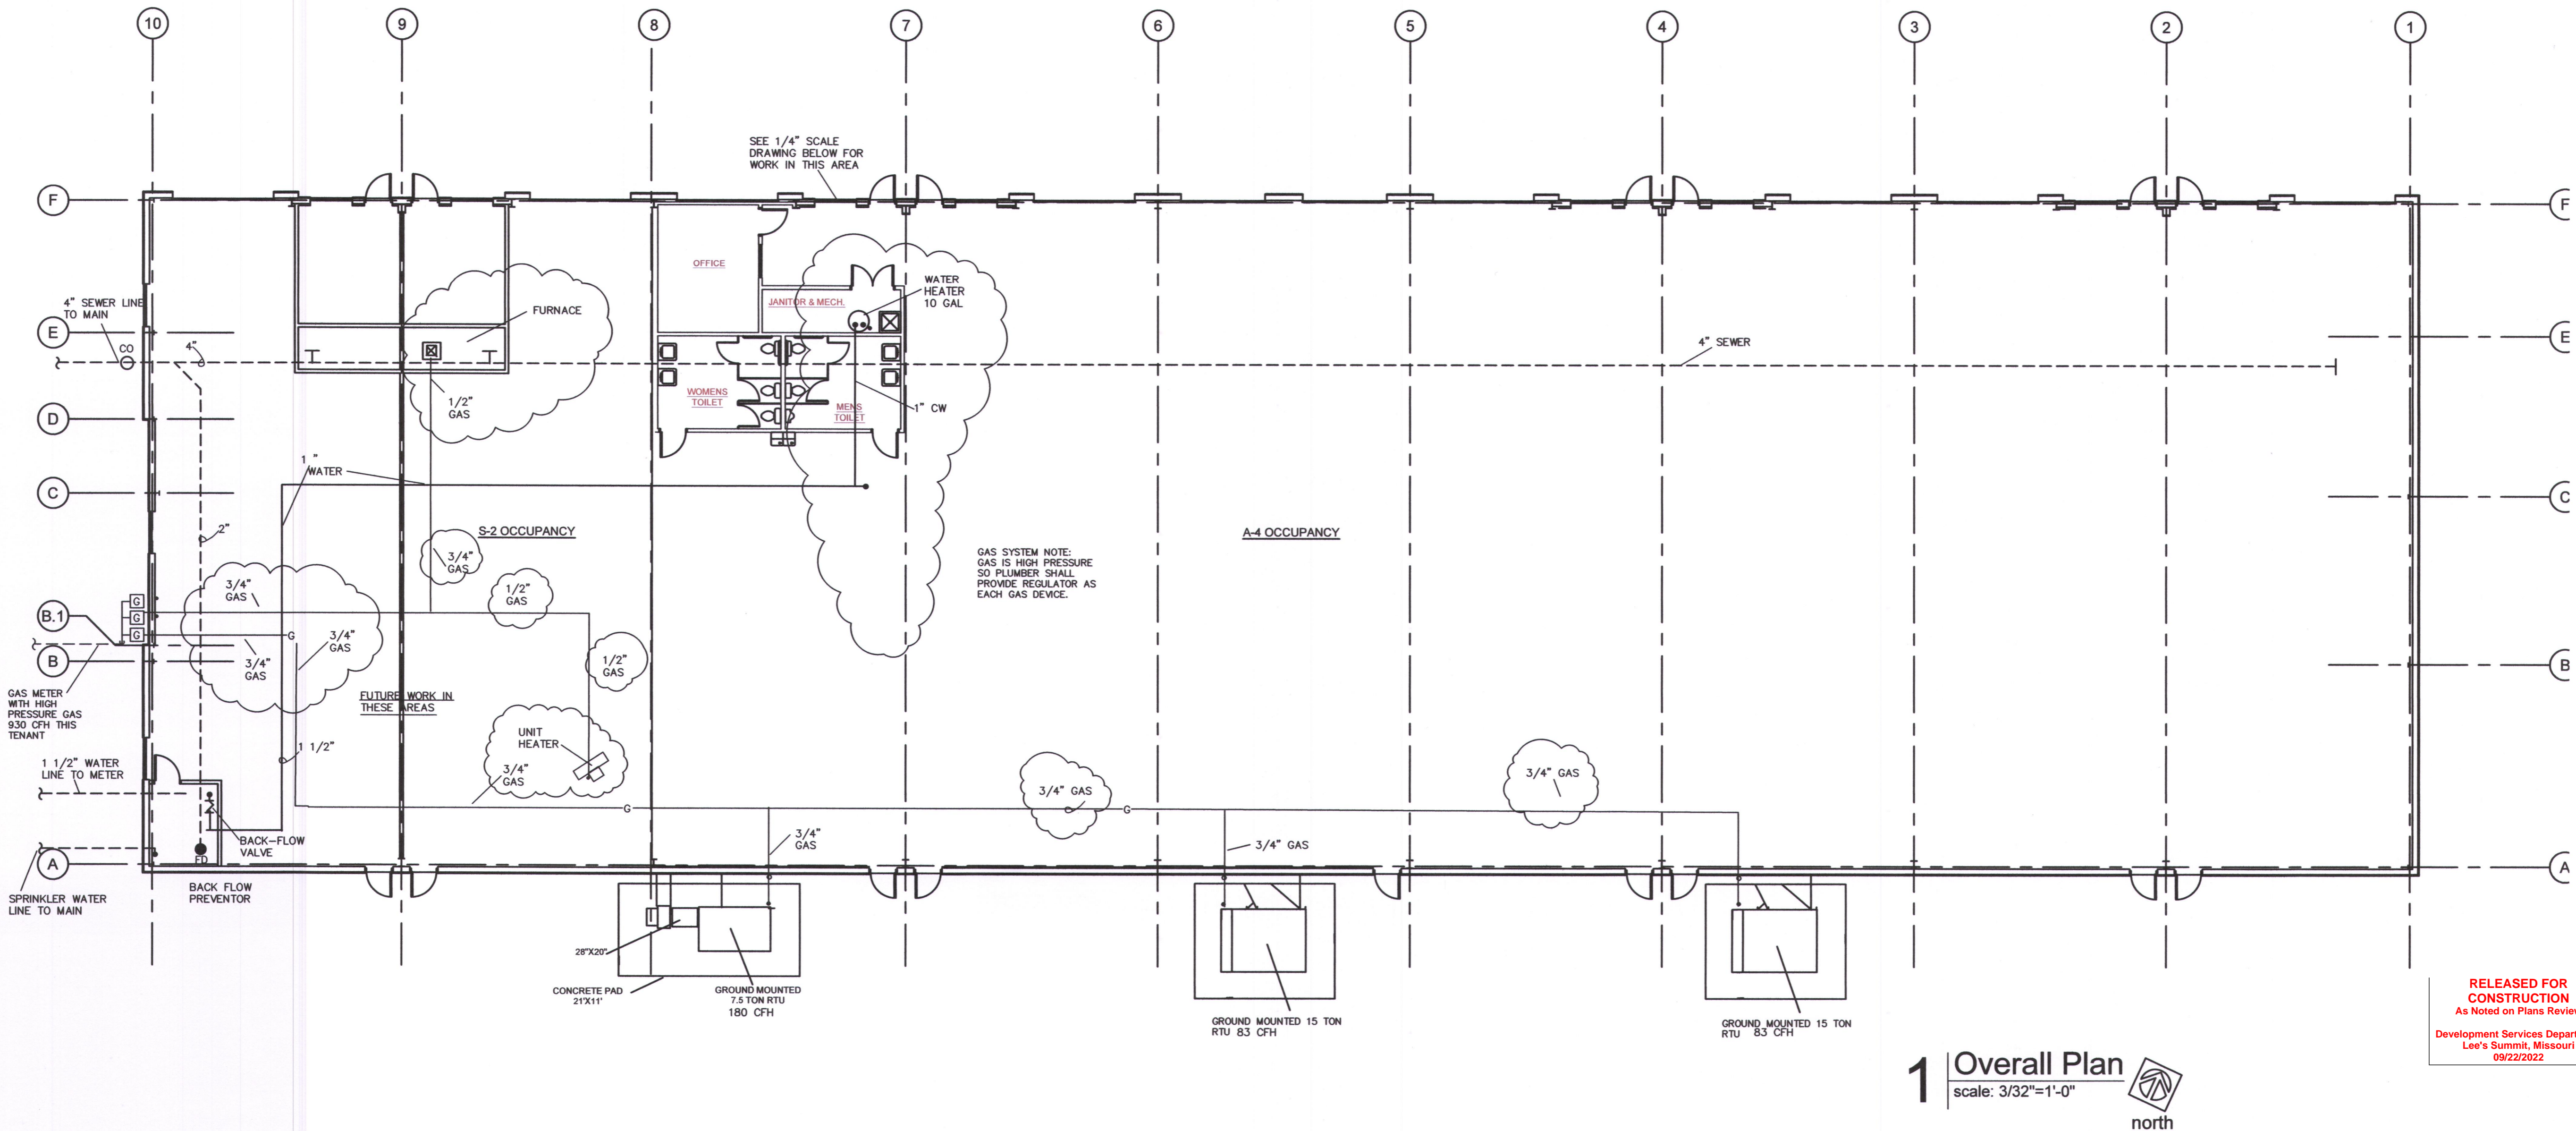


1 Overall Plan
scale: 3/32"=1'-0"
north

FLOOR PLAN NOTES

- 1 ELECTRIC WATER HEATER - 10 GAL
- 2 1/2" COLD, HOT WATER AND 2" WASTE DOWN AND; 1 1/4" VENT UP. STUB-UP AND CONNECT LAVATORY AS REQUIRED.
- 3 1/2" COLD, AND 2" WASTE DOWN AND 1 1/2" VENT UP. STUB-OUT AND CONNECT TO URNAL AS REQUIRED.
- 4 1/2" COLD WATER, 4" WASTE DOWN AND VENT UP. STUB-OUT AND CONNECT TO WATER CLOSET AS REQUIRED.
- 5 1/2" COLD AND 2" WASTE DOWN AND 2" VENT UP. STUB OUT AND CONNECT TO MOP SINK
- 6 1/2" COLD, AND 2" WASTE DOWN AND 1 1/2" VENT UP. STUB-OUT AND CONNECT TO EDF AS REQUIRED.

OFFICE PLUMBING PLAN
SCALE: 1/4"=1'-0"

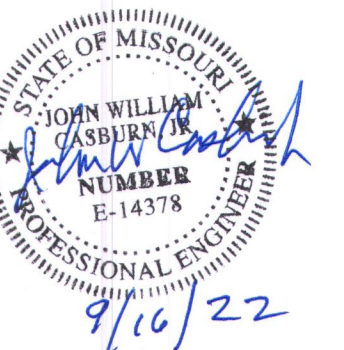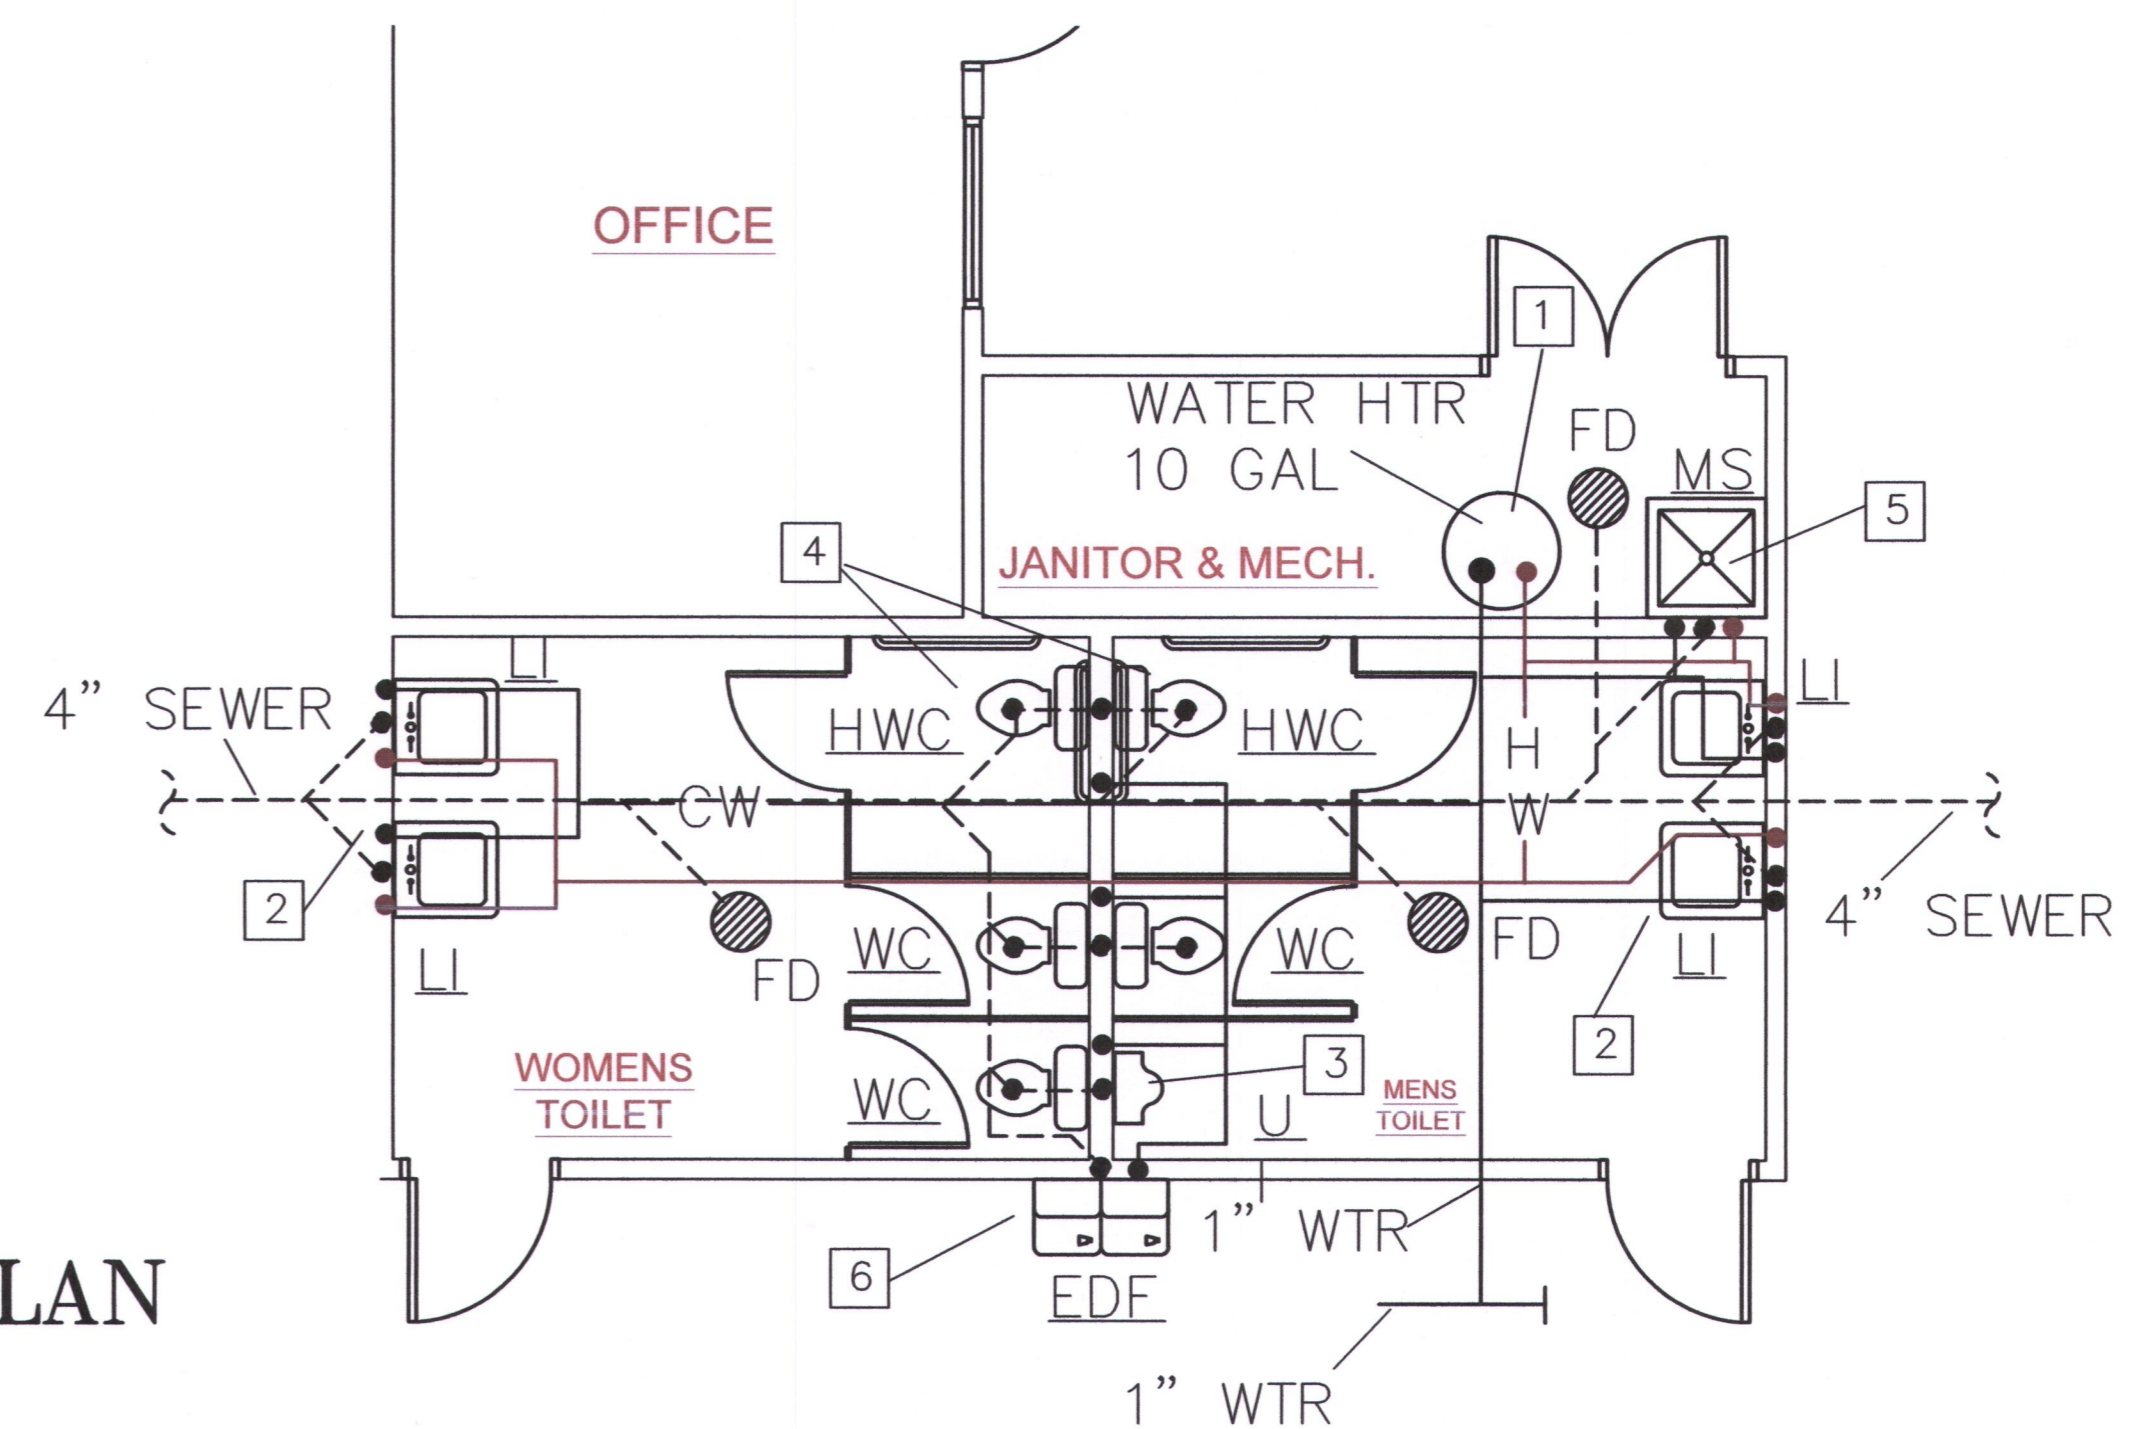

SHEET NO.
P101