GENERAL NOTES

1. IT SHALL BE THE RESPONSIBILITY OF THE GENERAL CONTRACTOR TO FULLY EXAMINE THE SITE CONDITION, AND AVAILABLE UTILITIES AND TO NOTIFY THE OWNER'S REPRESENTATIVE, IN WRITING OF ANY AND ALL DISCREPANCIES BETWEEN THE SAID EXISTING CONDITIONS AND THESE DRAWINGS. NO CLAIMS FOR ADDITIONAL COMPENSATION SHALL BE MADE OR SHALL BE VALID UNLESS WRITTEN NOTIFICATION IS RECEIVED BY THE OWNER'S REPRESENTATIVE AND THE ADDITIONAL COMPENSATION IS APPROVED IN ADVANCE OF PROCEEDING WITH THE WORK.

2. IN ADDITION TO THE GENERAL NOTES LISTED HEREIN, A.I.A. DOCUMENT A201 GENERAL CONDITIONS OF THE CONTRACT FOR CONSTRUCTION SHALL APPLY.

3. ALL WORK SHALL BE PERFORMED AS TO COMPLY WITH ALL GOVERNING STATUTES, ORDINANCES, REGULATIONS, CODES AND INSURANCE RATING BOARDS. NO WORK SHALL COMMENCE UNTIL ALL GOVERNMENTAL AND JURISDICTIONAL PERMITS AND APPROVALS ARE OBTAINED.

4. ALL WORK SHALL BE PERFORMED IN A FIRST CLASS MANNER AND SHALL BE IN GOOD AND USABLE CONDITION AT THE DATE OF COMPLETION THEREOF.

5. UNDER NO CIRCUMSTANCES SHALL THE CONTRACTOR INSTALL OR PERMIT TO BE INSTALLED, ANY MATERIALS CONTAINING ASBESTOS.

6. CONTRACTOR SHALL PROVIDE ALL NECESSARY BRACING TO STRUCTURE FOR INTERIOR PARTITIONS, SOFFITS, CEILINGS, PLATFORMS, ETC. WHETHER SHOWN ON THE DRAWINGS OR NOT.

7. THE ABBREVIATION OF "N.I.C." INDICATES WORK AND OR MATERIAL THAT IS NOT IN THE CONTRACT OF THE GENERAL CONTRACTOR, HOWEVER THIS DOES NOT RELIEVE THE G.C. OF THE RESPONSIBILITY OF COORDINATION.

8. THE LOCATIONS OF EXISTING UTILITIES ARE SHOWN IN AN APPROXIMATE WAY ONLY AND HAVE NOT BEEN INDIVIDUALLY VERIFIED BY THE OWNER OR HIS REPRESENTATIVE. THE CONTRACTOR SHALL DETERMINE THE EXACT LOCATION OF ALL EXISTING UTILITIES BEFORE COMMENCING WORK, AND AGREES TO BE FULLY RESPONSIBLE FOR ANY AND ALL DAMAGES WHICH MIGHT OCCUR BY THE CONTRACTOR'S FAILURE TO EXACTLY LOCATE AND PRESERVE ANY AND ALL UTILITIES.

9. ALL WALL & CEILING CONSTRUCTION SHALL BE SUPPORTED BY STRUCTURE & NOT BY ROOF DECK IF APPLICABLE.

10. ALL WORK SHALL CONFORM TO THE REQUIREMENTS OF ALL LOCAL LAWS, CODES AND REGULATIONS OF ALL AUTHORITIES HAVING JURISDICTION. IN CASE OF CONFLICT BETWEEN REQUIREMENTS, THE MOST RESTRICTIVE SHALL APPLY.

11. THE CONTRACTOR SHALL ADHERE TO THE CONSTRUCTION DOCUMENTS. SHOULD ANY ERROR OR INCONSISTENCY APPEAR REGARDING THE MEANING OR INTENT OF THE CONSTRUCTION DOCUMENTS, THE CONTRACTOR SHALL IMMEDIATELY REPORT SAME TO THE ARCHITECT WHO WILL MAKE ANY NECESSARY CLARIFICATION, OR REVISIONS AS REQUIRED.

12. CONTRACTOR SHALL OBTAIN AND PAY FOR ALL CONSTRUCTION AND DEVELOPMENT RELATED FEES, INCLUDING, BUT NOT LIMITED TO: CONSTRUCTION PERMIT FEES, HEALTH DEPARTMENT FEES, ETC. THE SELECTED QUALIFIED BIDDER WILL BE REQUIRED TO PROVIDE A COMPLETE LINE-ITEM LIST OF ALL FEES INCLUDED IN BID BASED ON APPROPRIATE SCHEDULES, UNLESS NOTED OTHERWISE

13. CONTRACTOR AND HIS SUBCONTRACTORS AND AGENTS SHALL HOLD ALL APPLICABLE AND REQUIRED LICENSES FOR THE JURISDICTION WHERE THE WORK WILL BE PERFORMED.

14. ALL FINISH SURFACES PENETRATED SUCH AS CEILING TILES AND MILLWORK COUNTERS FOR ANY REASON MUST HAVE AN ASSOCIATED GROMMET APPROVED FOR THAT USE.

15. TO ENSURE COORDINATION BETWEEN DISCIPLINES, CONTRACTOR SHALL SUPPLY EACH SUBCONTRACTOR OR AGENT WITH A FULL SET OF CONSTRUCTION DOCUMENTS FOR THEIR USE.

16. MAINTAIN SAFE EXITING AND APPROPRIATE FIRE PREVENTION PROCEDURES AT ALL TIMES DURING THE CONSTRUCTION PROCESS

17. ALL WORK LISTED, SHOWN OR IMPLIED IN THE CONSTRUCTION DOCUMENTS SHALL BE SUPPLIED AND INSTALLED BY THE CONTRACTOR EXCEPT WHERE OTHERWISE NOTED. THE CONTRACTOR SHALL CLOSELY COORDINATE HIS WORK WITH THAT OF OTHER CONTRACTORS AND VENDORS TO ASSURE THAT ALL SCHEDULES ARE MET AND THAT ALL WORK IS DONE IN CONFORMANCE WITH THE MANUFACTURER'S REQUIREMENTS.

18. ALL SURFACES WHICH ARE INDICATED TO BE FINISHED OR PAINTED SHALL BE PREPARED, SANDED, TREATED, AND PRIMED IN STRICT ACCORDANCE WITH COMMERCIAL QUALITY STANDARDS, AND IN STRICT ACCORDANCE WITH FINISH MATERIAL MANUFACTURER'S INSTRUCTIONS.

19. CONTRACTOR SHALL PROVIDE ADEQUATE PROTECTION OF WORK, MATERIALS, FIXTURES, ETC. FROM LOSS, DAMAGE, FIRE, THEFT, ETC.

20. ALL WOOD IN CONTACT WITH CONCRETE MASONRY SHALL BE PRESSURE TREATED, MOISTURE RESISTANT WOOD.

21.CONTRACTOR SHALL VERIFY AND PROVIDE ALL UTILITY CONNECTIONS (PLUMBING, ELECTRICAL, GAS, ETC. IN THE FORM OF SUPPLY AND DRAIN PIPES, CONDUIT AND PULLING WIRES, ETC.) RELATED TO EQUIPMENT AND APPLIANCES.

22. CONTRACTOR SHALL BE RESPONSIBLE FOR ALL CUTTING, PATCHING AND FITTING NECESSARY TO ACHIEVE THE INTENT OF THE CONSTRUCTION DOCUMENTS

23. CONTRACTOR SHALL NEVER SCALE DRAWINGS. LOCATIONS FOR ALL PARTITIONS, WALLS, CEILINGS, ETC. WILL BE DETERMINED BY DIMENSIONS ON THE DRAWINGS. ANY AREA OF THE PLANS MISSING REQUIRED DIMENSIONS MUST BE REPORTED TO THE ARCHITECT IMMEDIATELY.

24. DIMENSIONS ARE TO FACE OF STUD UNLESS NOTED OTHERWISE.

25. Contractor shall coordinate the delivery and storage of equipment with equipment supplier and take measures to ensure the protection of EQUIPMENT FROM DAMAGE DURING THE CONSTRUCTION PHASE PRIOR TO AND AFTER EQUIPMENT INSTALLATION.

26. CONTRACTOR SHALL VERIFY ALL EXISTING UTILITIES IN THE FIELD AND PROVIDE ADDITIONAL UTILITY SERVICE AS REQUIRED TO MEET THE SCOPE AND INTENT OF THE

27. ALL JOINTS AND OTHER OPENINGS IN THE BUILDING ENVELOPE SHALL BE SEALED IN ACCORDANCE WITH THE BUILDING CODE AND ENERGY CODE.

28. PROVIDE FIRE EXTINGUISHERS PER APPLICABLE CODES. VERIFY FINAL LOCATION WITH A.H.J.

29. CONTRACTOR SHALL REVIEW THE DIMENSIONS OF ALL EQUIPMENT IN THE PROJECT REGARDLESS OF THE SOURCE AND COORDINATE ACCESS TO THE SPACE AND VERIFY CLEAR FLOOR SPACE IS PROVIDED AS REQUIRED TO ENSURE EASE OF INSTALLATION. CONTRACTOR SHALL COORDINATE THE REQUIREMENTS OF ANY AND ALL DRAWINGS INCLUDING ARCHITECTURAL, MECHANICAL, ELECTRICAL AND PLUMBING. ANY CONFLICTS SHALL BE BROUGHT TO THE ATTENTION OF THE OWNER AND ARCHITECT PRIOR TO EXECUTION OF WORK.

30. CONTRACTOR SHALL COORDINATE HIS WORK WITH ALL OTHER CONTRACTORS AND VENDORS FURNISHING LABOR, MATERIALS, ETC. ON THE PROJECT TO ENSURE THE WORK AS A WHOLE SHALL BE EXECUTED AND COMPLETED WITHOUT CONFLICT OR DELAY.

31. PROVIDE SILICONE SEALANT AT ALL JOINTS AND INTERFACES OF ALL COUNTERTOPS, EQUIPMENT, BOOTHS, WALLS, ETC.

32. PROVIDE AND INSTALL ALL NECESSARY INWALL FRAMING REQUIRED TO CARRY SHELF, HANGING, AND VALANCE LOADS, RAILINGS, ETC. AS PER PLANS.

TEAM DIRECTORY:

KLOVER ARCHITECTS, INC

LENEXA, KS 66219

8813 PENROSE LN. SUITE 400

OWNER: SWP XII, LLC 7200 W 132ND ST. SUITE 150 OVERLAND PARK, 66213

KANSAS CITY, MO 64108

STRUCTURAL:

T: 816.421.8282

T: 913.649.8181 WALLACE DESIGN COLLECTIVE, PC SM ENGINEERING 1703 WYANDOTTE ST. SUITE 200 5507 HIGH MEADOW CIRCLE MANHATTAN, KS 66503

ENGINEERED BUILDING SOLUTIONS, LL P.O. BOX 11101 OVERLAND PARK, KS 66207 T: 913.735.5654


LANDSCAPE: **SM ENGINEERING** 5507 HIGH MEADOW CIRCLE MANHATTAN, KS 66503 T: 785.341.9747

SHEET NUMBERING SYSTEM:

NOTE: DETAIL NUMBERS ARE DETERMINED BY THE BOTTOM RIGHT HAND BOX, PLEASE SEE SAMPLES ABOVE FOR DETERMINING DETAIL NUMBERS


T: 785.341.9747

20 BOXES:

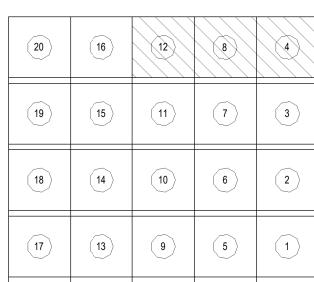

EXAMPLE DETAIL # 4/AXXX

16 BOXES:

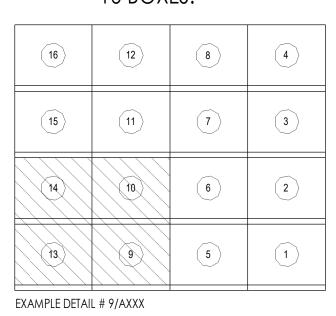

LOT 12 OF WEST PRYOR

NW PRYOR RD AND HIGHWAY 470 LEE'S SUMMIT, MO 64081



DEFERRED SUBMITTALS: 4-WAY ELEVATION TAG NORTH ARROW INDICATOR FIRE SPRINKLER FIRE ALARM TRUSS DESIGN X DRAWING KEYNOTE TAG Χ — OCCUPANY TYPE: A-2 RESTAURANT WALL TYPE TAG **ELEVATION TAG** CONSTRUCTION TYPE: V-B SPRINKLERED PROPOSED NUMBER OF FLOORS AND BUILDING HEIGHT: 1 STORY, 27'-6" ALLOWED NUMBER OF FLOORS AND BUILDING HEIGHT: 2 STORIES, 60' DOOR TAG PROPOSED BUILDING AREA: 11, 932 SQ FT COLUMN GRID BUBBLE AND LINE ALLOWED BUILDING AREA: 24,000 SQ FT FINISH NOTE TAG **APPLICABLE CODES ELEVATION HEIGHT TAG** 2018 INTERNATIONAL BUILDING CODE **REVISION TAG** DETAIL BOX TAG 2017 NATIONAL ELECTRICAL CODE 2018 INTERNATIONAL MECHANICAL CODE WINDOW TAG 2018 UNIFORM PLUMBING CODE 2018 INTERNATIONAL ENERGY CONSERVATION CODE 2018 INTERNATIONAL FIRE CODE ICC/ANSI A 11.1-2009 SHEET # ----**DEMOLITION TAG** APPLICABLE CODES: ALL WORK UNDER THIS CONTRACT SHALL COMPLY WITH THE PROVISIONS OF THE SPECIFICATIONS AND DRAWINGS, AND SHALL SATISFY ALL APPLICABLE

~----

ROOM NAME AND NUMBER TAG

OTS Open to Structure

PBD Particle Board

PLAM Plastic Laminate

PL Plate

PLYWD Plywood

PLUMB Plumbing

PREP Preparation

PREFIN Prefinished

REF Reference RECPT Receptacle

RELOC Relocate REQ'D Required REV Revision, Reversed

RO Rough Opening

Solid Core

Sauare Foot

RTU Roof Top Unit

SHT Sheet

SHTH Sheathing

SCHED Schedule

SM Sheet Metal

STD Standard

STRUCT Structural

To be determined

Vinyl Composition Tile

Waterproofing or Waterproof

Tempered Top and Bottom

Water Closet

Typical

SS Stainless Steel

Painted

Quarry Tile

Reflected Ceiling Plan

REFL Reflected, Reflecting

REINF Reinforced, Reinforcing

Quantity Return Air Radius

PNL Panel

PR Pair

PAF Powder Actuated Fasteners

ATIONS

STANDARD DRAWING SYMBOLS:

	STANDA	RC) ABBREVIA
AFF	Above Finished Floor	FBO	Furnished by Others
ACT	Acoustical Ceiling Tile	FD	Floor Drain
ACOUST	Acoustical	FE	Fire Extinguisher
ADJ	Adjustable	FEC	Fire Extinguisher & Cabinet
AHJ	Authority Having Jurisdiction	FFE	Furniture, Fixtures & Equipment
ALUM	Aluminum	FIN	Finish
AMB	Air-moisture barrier	FLUOR	Fluorescent
ANC	Anchor	FLR	Floor
ANOD	Anodized	FRP	Fiberglass Reinforced Plastic
ARCH	Architect(ural)	FRT	Fire Retardant Treated
ASS'Y	Assembly	FS	Floor Sink
BD	Board	FSE	Food Service Equipment
BFG	Below Finished Grade	FT	Feet
BFF	Below Finished Floor	FV	Field Verify
BLDG	Building	GA	Gauge
BLK'G	Blocking	GALV	Galvanized
BM	Beam	GC	General Contractor
BOT	Bottom	GL	Glass
BRG	Bearing		Gypsum Board
BS	Both Sides	HC	Hollow Core
BTWN	Between	HM	Hollow Metal
CAB	Cabinet	HT	Height
CJ	Control Joint	HDWD	Hardwood
CL	Center Line	HR	Hour
CLG	Ceiling	HVAC	Heating, Ventilation & Air Conditioning
CLO	Closet	INI	lo ala
CLR CMU	Clear	IN INSUL	Inch
COL	Concrete Masonry Unit Column	INJUL	Insulation, Insulate Interior
COL	Concrete	JST	Joist
CONC	Continuous	LAM	Laminated
	Construction, Construct	LAV	Lavatory
CONST	Ceramic Tile	LLH	Long Leg Horizontal
DBL	Double	LLI	Long Leg Vertical
DEMO	Demolition		Manufacturer
DIA	Diameter	MAX	Maximum
DN	Down	MECH	Mechanical
DR	Door	MEP	Mechanical, Electrical,&Plumbing
D.C.	D001	141LI	Mochanical, Licellical, & Torribling

CEILING MATERIAL AND HEIGHT TAG

SECTION CUT TAG

X'-X''

Detail

Exhaust Fan

Elevation

Expansion Joint

EWC Electric Water Cooler

Expansion

Exterior

FBD Fiber Board

EIFS Exterior Insulation & Finish System

DWG Drawing

ELEC Electrical

ELEV Elevator

EQUIP Equipment

EW Each Way

EXIST Existing

EXP

VWC Vinyl Wall Coverin UNO Unless Noted Otherwise Not In Contract W/O Without Not To Scale On Center Outside Diameter OFCI Owner Furnished, Contractor Installed WDW Window WSCT Wainscot OH Opposite Hand OPNG Opening WT Weight OPT Optional WWF Welded Wire Fabric

VICINITY MAP


CODES, ORDINANCES AND REGULATIONS OF ALL GOVERNING BODIES INVOLVED. ALL

PERMITS AND LICENSES NECESSARY FOR THE PROPER EXECUTION OF THE WORK SHALL BE

BUT ARE NOT LIMITED TO THE PREVISOUS MENTIONED.

PROCURED AND PAID FOR BY THE CONTRACTOR INVOLVED. APPLICALBE CODES INCLUDE

CODE INFORMATION

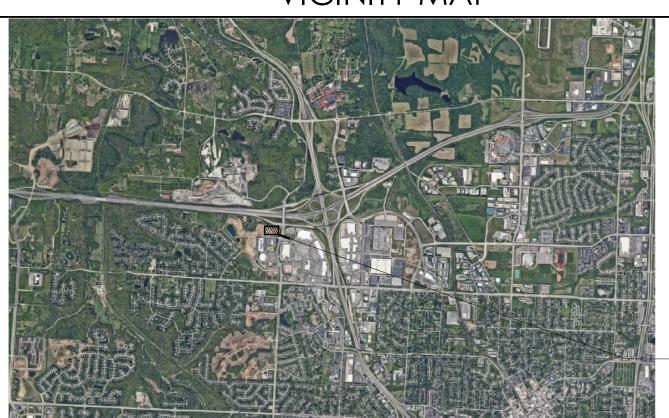

LOCATION MAP



BUILDING LOCATION

- SITE LOCATION

GENERAL GENERAL ACCESSABILITY 002 INTERIOR ACCESSABILITY 100 CODE PLAN CIVIL C1.0 COVER SHEET WATERLINE A PLAN & PROFILE C7.0 GRADING PLAN EROSION CONTROL PLAN C9.0 EROSION CONTROL DETAILS 13.0 DETAILS C14.0 LANDSCAPE PLAN ARCHITECTURAL SITE

100 SITE PLAN

GENERAL NOTES

502 BUILDING ELEVATIONS

CTRICAL POWER PLAN

CTRICAL SPECIFICATIONS

ECTRICAL SPECIFICATIONS

ECTRICAL RISER DIAGRAM & SCHEDULES

DRAWING INDEX

ARCHITECTURAL

A100	FLOOR PLAN			
A101	ROOF PLAN AND DETAILS			
A150	ENLARGED PLANS AND DETAILS			
A200	EXTERIOR ELEVATIONS			
A201	EXTERIOR ELEVATIONS			
A350	WALL SECTIONS			
A351	WALL SECTIONS			
A352	WALL SECTIONS			
A353	WALL SECTIONS			
A400	SECTION DETAILS			
A800	DOOR SCHEDULE AND DETAILS			
A801	WINDOW & STOREFRONT SCHED. AND DETAILS			
SP100	SPECIFICATIONS			
SP101	SPECIFICATIONS			
SP102	SPECIFCATIONS			
SP103	SPECIFICATIONS			
SP104	SPECIFICATIONS			
SP105	SPECIFICATIONS			
SP106	SPECIFICATIONS			
SP107	SPECIFICATIONS			
	STRUCTI	IIRΔI		

STRUCTURAL				
TIONIO			ľ	

SOO2 GENERAL NOTES STRUCTURAL SPECIAL INSPECTIONS STRUCTURAL SPECIAL INSPECTIONS S100 FOUNDATION PLAN S200 FRAMING PLAN S201 CANOPY FRAMING PLANS S301 FOUNDATION DETAILS S302 FOUNDATION DETAILS OUNDATION DETAILS FOUNDATION DETAILS RAMING DETAILS RAMING DETAILS FRAMING DETAILS RAMING DIAGRAM AND NOTES FRAMING DETAILS BUILDING ELEVATIONS S501 BUILDING ELEVATIONS

PLUMBING

P101 PLUMBING NOTES, SYMBOLS & ABBREVIATIONS P201 PLUMBING PLAN MECHANICAL M101 MECHANICAL NOTES, SYMBOLS & ABBREVIATIONS M201 MECHANICAL PLAN 1301 MECHANICAL SPECIFICATIONS ELECTRICAL ELECTRICAL NOTES, SYMBOLS & ABBREVIATIONS CTRICAL SITE PLAN

project number

drawing issuance

drawing revisions

erarchitect

<u>×</u>0×

THIS DRAWING has been prepared by the Architect, or prepared

under his direct supervision as an instrument of service and is

ideas and designs, including the overall layout, form, arrangement, and composition of spaces and elements portrayed, constitute the original, unpublished Work of the

Architect. Any reproduction, use, or disclosure of the information

contained herein without the written consent of the Architect is

strictly prohibited. © 2022 KLOVER ARCHITECTS, INC.

THE ARCHITECT DISCLAIMS responsibility for the existing building structure, site conditions, existing construction elements, or any

documents, drawings or other instruments used for any part of this Project which do not bear the Architect's seal. The Architect's

services are undertaken only in the interest of the Project Owner. No obligation is assumed by the Architect for the benefit of any other

entity. RELATED DOCUMENTS: This Drawing is a single component of

an integrated set of Construction Documents. General and Supplementary Conditions of the Contract, General Requirements. Specifications and other Drawings may affect the Work described.

Failure to review and integrate the design intent of the whole of the

ordinances and regulations with authorities having jurisdiction and

with requirements of the Landlord, if applicable. Do not start Work

until all permits and required approvals are obtained. VERIFY ACTUAL CONDITIONS and dimensions prior to construction. Commencement

of work constitutes verification and acceptance of all existing

conditions. Application of a material or equipment item to Work

installed by others constitutes acceptance of that Work, and

assumption of responsibility for satisfactory installation, DIMENSIONS

SHOWN are to finish face of a material unless otherwise indicated.

CALCULATE & MEASURE dimensions - DO NOT SCALE drawings unless

otherwise directed.

project title

Construction Documents does not relieve the Contractor from

providing a complete Project. COMPLY WITH all laws, codes,


ntended for use only on this project. All Drawings, Specifications,

professional sec



DATE SIGNED: 12/9/2022 3:41:59 PM

drawing title

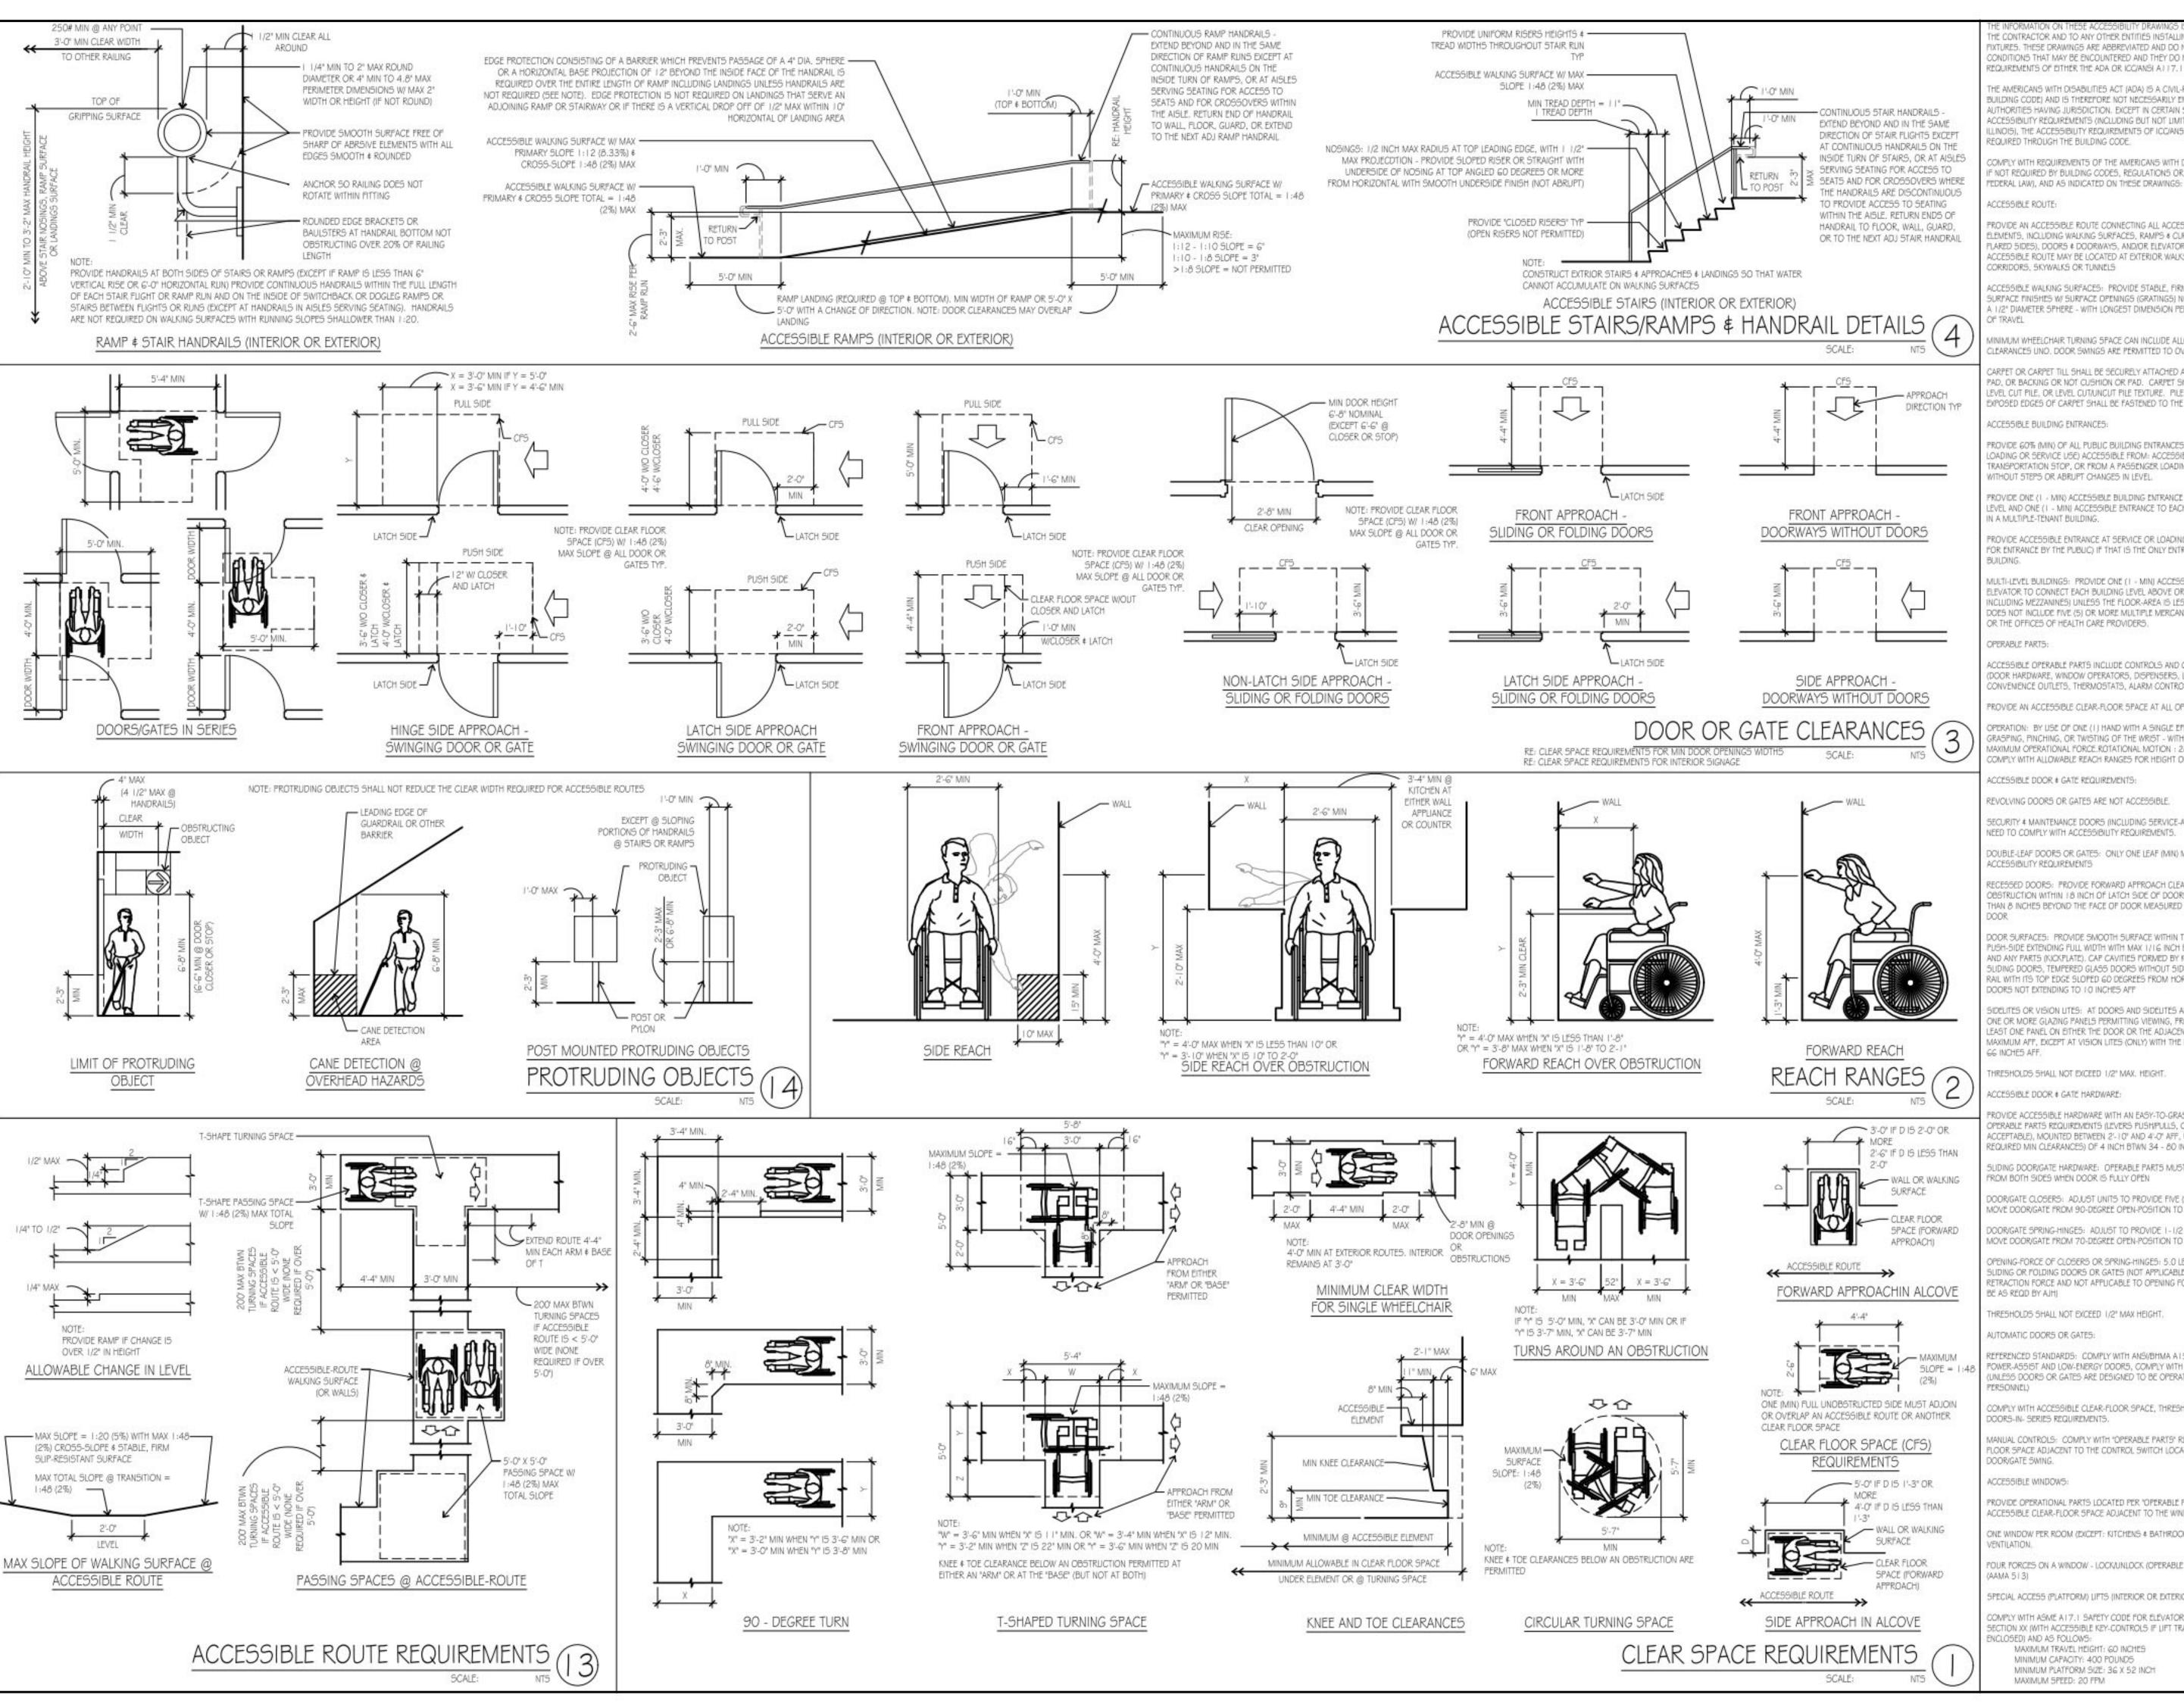

HE CONTRACTOR AND TO ANY OTHER ENTITIES INSTALLING BUILDING EQUIPMENT OF IXTURES. THESE DRAWINGS ARE ABBREVIATED AND DO NOT INDICATE ALL CONDITIONS THAT MAY BE ENCOUNTERED AND THEY DO NOT INCLUDE ALL REQUIREMENTS OF EITHER THE ADA OR ICCIANSI A I 17. I IN THEIR ENTIRETY.

HE AMERICANS WITH DISABILITIES ACT (ADA) IS A CIVIL-RIGHTS LAW (NOT A BUILDING CODE) AND IS THEREFORE NOT NECESSARILY ENFORCEABLE BY UTHORITIES HAVING JURISDICTION, EXCEPT IN CERTAIN STATES WITH THEIR OWN CCESSIBILITY REQUIREMENTS (INCLUDING BUT NOT LIMITED TO CALIFORNIA, TEXAS & LINO(5), THE ACCESSIBILITY REQUIREMENTS OF ICC/ANSI AT L7.1 ARE TYPICALLY REQUIRED THROUGH THE BUILDING CODE.

COMPLY WITH REQUIREMENTS OF THE AMERICANS WITH DISABILITIES ACT (ADA) EVEN FINOT REQUIRED BY BUILDING CODES, REGULATIONS OR ORDINANCES (ADA IS A

ROVIDE AN ACCESSIBLE ROUTE CONNECTING ALL ACCESSIBLE SPACES AND LEMENTS, INCLUDING WALKING SURFACES, RAMPS & CURB-RAMPS (EXCLUDING THE LARED SIDES), DOORS & DOORWAYS, AND/OR ELEVATORS & PLATFORM LIFTS. AN ACCESSIBLE ROUTE MAY BE LOCATED AT EXTERIOR WALKS, AISLES, HALLS, CORRIDORS, SKYWALKS OR TUNNELS

CCESSIBLE WALKING SURFACES: PROVIDE STABLE, FIRM, \$ SUP-RESISTANT SURPACE FINISHES W. SURPACE OPENINGS (GRATINGS) NOT TO PERMIT PASSAGE OF 1/2" DIAMETER 5PHERE - WITH LONGEST DIMENSION PERPENDICULAR TO DIRECTION

INIMUM WHEELCHAIR TURNING SPACE CAN INCLUDE ALLOWABLE FIXTURE KNEE 4 TO LEARANCES UNO. DOOR SWINGS ARE PERMITTED TO OVERLAP TURNING SPACE UNC

ARPET OR CARPET TILL SHALL BE SECURELY ATTACHED AND HAVE A FIRM CUSHION AD, OR BACKING OR NOT CUSHION OR PAD. CARPET SHALL HAVE A LEVEL LOOP, EVEL CUT PILE, OR LEVEL CUT/UNCUT PILE TEXTURE. PILE HEIGHT SHALL BE 1/2" MAX POSED EDGES OF CARPET SHALL BE FASTENED TO THE FLOOR SURFACES.

CCE55IBLE BUILDING ENTRANCES:

ROVIDE 60% (MIN) OF ALL PUBLIC BUILDING ENTRANCES (EXCLUDING THOSE FOR OADING OR SERVICE USE) ACCESSIBLE FROM: ACCESSIBLE PARKING, A PUBLIC RANSPORTATION STOP, OR FROM A PASSENGER LOADING ZONE (AS APPLICABLE) ITHOUT STEPS OR ABRUPT CHANGES IN LEVEL.

PROVIDE ONE (I - MIN) ACCESSIBLE BUILDING ENTRANCE AT THE GROUND FLOOR EVEL AND ONE (1 - MIN) ACCESSIBLE ENTRANCE TO EACH PROPOSED TENANT SPACE N A MULTIPLE-TENANT BUILDING.

PROVIDE ACCESSIBLE ENTRANCE AT SERVICE OR LOADING ENTRIES (NOT INTENDED FOR ENTRANCE BY THE PUBLIC) IF THAT IS THE ONLY ENTRANCE TO A SPACE OR

MULTI-LEVEL BUILDINGS: PROVIDE ONE (I - MIN) ACCESSIBLE ROUTE (INCLUDING AN LEVATOR TO CONNECT EACH BUILDING LEVEL ABOVE OR BELOW ACCESSIBLE LEVE NCLUDING MEZZANINES) UNLESS THE FLOOR-AREA IS LESS THAN 3,000 SF AND DOES NOT INCLUDE FIVE (5) OR MORE MULTIPLE MERCANTILE (GROUP M) TENANTS, OR THE OFFICES OF HEALTH CARE PROVIDERS.

CCESSIBLE OPERABLE PARTS INCLUDE CONTROLS AND OPERATING MECHANISMS (DOOR HARDWARE, WINDOW OPERATORS, DISPENSERS, LIGHT SWITCHES, CONVENIENCE OUTLETS, THERMOSTATS, ALARM CONTROLS, AND SIMILAR ELEMENTS)

ROVIDE AN ACCESSIBLE CLEAR-FLOOR SPACE AT ALL OPERATIONAL PARTS

GRASPING, PINCHING, OR TWISTING OF THE WRIST - WITH FIFTEEN (15.0) POUNDS MAXIMUM OPERATIONAL FORCE ROTATIONAL MOTION: 28 INCH-POUND MAX. COMPLY WITH ALLOWABLE REACH RANGES FOR HEIGHT OF OPERABLE PARTS.

ACCESSIBLE DOOR # GATE REQUIREMENTS:

REVOLVING DOORS OR GATES ARE NOT ACCESSIBLE.

ECURITY 4 MAINTENANCE DOORS (INCLUDING SERVICE-ACCESS DOORS) DO NOT

DOUBLE-LEAF DOORS OR GATES: ONLY ONE LEAF (MIN) MUST COMPLY WITH

CESSED DOORS: PROVIDE FORWARD APPROACH CLEARANCE WITH ANY

DISTRUCTION WITHIN 18 INCH OF LATCH SIDE OF DOORWAY PROJECTING MORE THAN 8 INCHES BEYOND THE FACE OF DOOR MEASURED PERPENDICULAR TO FACE OF

OORS NOT EXTENDING TO TO INCHES AFF

DELITES OR VISION LITES: AT DOORS AND SIDELITES ADJACENT TO DOORS WI EAST ONE PANEL ON EITHER THE DOOR OR THE ADJACENT SIDELITE AT 43 INCHES MAXIMUM AFF, EXCEPT AT VISION LITES (ONLY) WITH THE LOWEST PART MORE THAN

PERABLE PARTS REQUIREMENTS (LEVERS PUSHPULLS, OR PANIC DEVICES ARE (CCEPTABLE), MOUNTED BETWEEN 2'-10" AND 4'-0" AFF, WITH MAX PROJECTION (INT

LIDING DOOR/GATE HARDWARE: OPERABLE PARTS MUST BE EXPOSED AND USABLE FROM BOTH SIDES WHEN DOOR IS FULLY OPEN

OOR/GATE SPRING-HINGES: ADJUST TO PROVIDE 1-1/2 SECOND MINIMUM TIME MOVE DOOR/GATE FROM 70-DEGREE OPEN-POSITION TO CLOSED-POSITION

HRESHOLDS SHALL NOT EXCEED 1/2" MAX HEIGHT,

AUTOMATIC DOORS OR GATES:

PLOOR SPACE ADJACENT TO THE CONTROL SWITCH LOCATED BEYOND THE

ROVIDE OPERATIONAL PARTS LOCATED PER "OPERABLE PARTS" REQINTS W/ MIN

SPECIAL ACCESS (PLATFORM) LIFTS (INTERIOR OR EXTERIOR):

COMPLY WITH ASME A LT. L. SAFETY CODE FOR ELEVATORS AND ESCALATORS SECTION XX (WITH ACCESSIBLE KEY-CONTROLS IF LIFT TRAVEL AREA IS NOT NCLOSED) AND AS FOLLOWS: MAXIMUM TRAVEL HEIGHT: 60 INCHES

MINIMUM PLATFORM SIZE: 36 X 52 INCH

kloverarchite THIS DRAWING has been prepared by the Architect, or prepared under his direct supervision as an instrument of service and is intended for use only on this project. All Drawings, Specifications, ideas and designs, including the overall layout, form, arrangement, and composition of spaces and elements portrayed, constitute the original, unpublished Work of the Architect. Any reproduction, use, or disclosure of the information

contained herein without the written consent of the Architect is strictly prohibited. © 2022 KLOVER ARCHITECTS, INC. THE ARCHITECT DISCLAIMS responsibility for the existing building structure, site conditions, existing construction elements, or any documents, drawings or other instruments used for any part of this Project which do not bear the Architect's seal. The Architect's services are undertaken only in the interest of the Project Owner. No obligation is assumed by the Architect for the benefit of any other entity. RELATED DOCUMENTS: This Drawing is a single component of an integrated set of Construction Documents. General and upplementary Conditions of the Contract, General Requirements, Specifications and other Drawinas may affect the Work described. Failure to review and integrate the design intent of the whole of the

Construction Documents does not relieve the Contractor from providing a complete Project. COMPLY WITH all laws, codes, ordinances and regulations with authorities having jurisdiction and with requirements of the Landlord, if applicable. Do not start Work until all permits and required approvals are obtained. VERIFY ACTUAL CONDITIONS and dimensions prior to construction. Commencement of work constitutes verification and acceptance of all existing conditions. Application of a material or equipment item to Work installed by others constitutes acceptance of that Work, and assumption of responsibility for satisfactory installation. DIMENSIONS SHOWN are to finish face of a material unless otherwise indicated. CALCULATE & MEASURE dimensions - DO NOT SCALE drawings unless

project title

 \triangle

PR

project number

drawing issuance

drawing revisions

NEED TO COMPLY WITH ACCESSIBILITY REQUIREMENTS.

ACCESSIBILITY REQUIREMENTS

OOR SURFACES: PROVIDE SMOOTH SURFACE WITHIN TEN (10) INCH AFF ON PUSH-SIDE EXTENDING FULL WIDTH WITH MAX 1/16 INCH BETWEEN SURFACE PLANE SLIDING DOORS, TEMPERED GLASS DOORS WITHOUT SIDE STILES WITH A BOTTON AIL WITH ITS TOP EDGE SLOPED GO DEGREES FROM HORIZONTAL OR MORE, OR A

HRESHOLDS SHALL, NOT EXCEED 1/2" MAX. HEIGHT.

EQUIRED MIN CLEARANCES) OF 4 INCH BTWN 34 - 80 INCH AFF

OOR/GATE CLOSERS: ADJUST UNITS TO PROVIDE FIVE (5) SECOND (MIN) TIME TO NOVE DOOR/GATE FROM 90-DEGREE OPEN-POSITION TO 12-DEGREE OPEN-POSITIO

BLIDING OR FOLDING DOORS OR GATES (NOT APPLICABLE TO LATCH-BOLT ETRACTION FORCE AND NOT APPLICABLE TO OPENING FORCE AT FIRE-DOORS - TO

EFERENCED STANDARDS: COMPLY WITH ANSIGHMA A 156.10. AND FOR POWER-A55IST AND LOW-ENERGY DOORS, COMPLY WITH ANSVEHINA A LSG. L9 UNLESS DOORS OR GATES ARE DESIGNED TO BE OPERATED ONLY BY SECURITY

COMPLY WITH ACCESSIBLE CLEAR-FLOOR SPACE, THRESHOLD / FLOOR-SURFACE, AND professional seal DOORS-IN- SERIES REQUIREMENTS.

ANUAL CONTROLS: COMPLY WITH "OPERABLE PARTS" REQMITS WITH THE CLEAR.

CCESSIBLE WINDOWS:

ACCESSIBLE CLEAR-FLOOR SPACE ADJACENT TO THE WINDOW.

ONE WINDOW PER ROOM (EXCEPT: KITCHENS & BATHROOMS) FOR EGRESS \$

OUR FORCES ON A WINDOW - LOCK/UNLOCK (OPERABLE PARTS) 4 OPEN/CLOSE

MINIMUM CAPACITY: 400 POUNDS


drawing number

DATE SIGNED: 12/9/2022 3:40:31 PM

GENERAL ACCESSABILITY

drawing title

DEC 09 2022

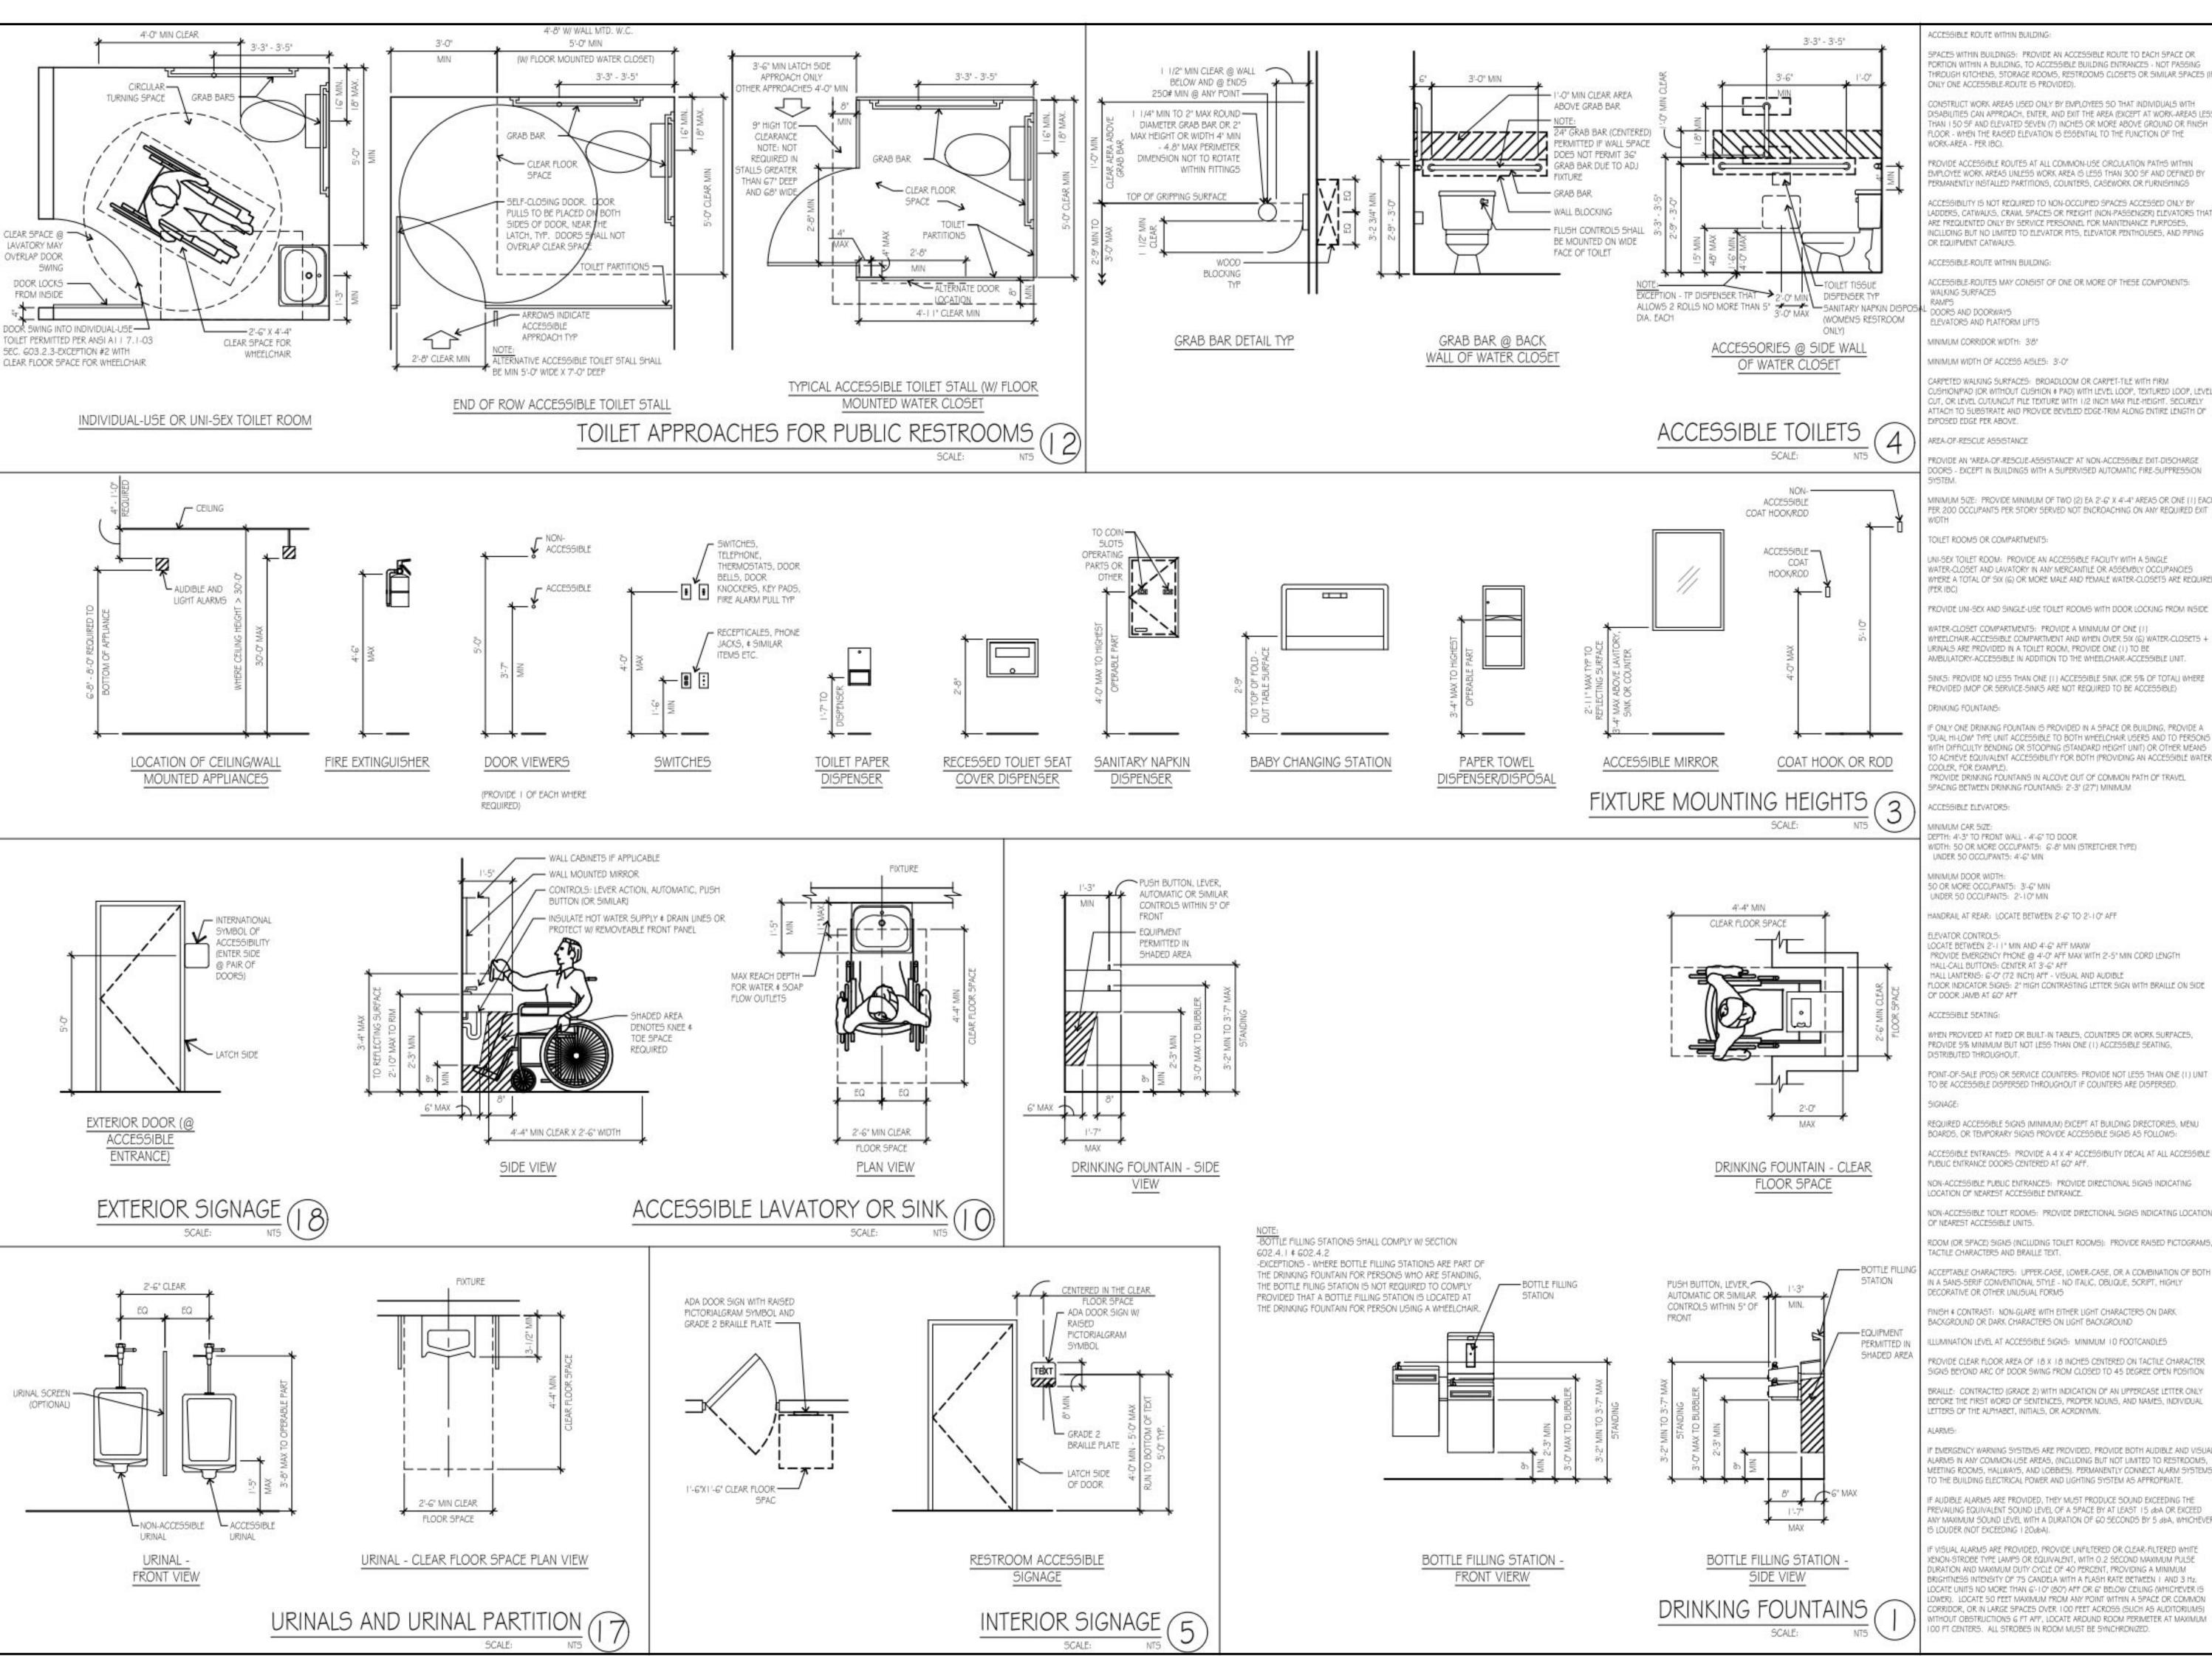

ACCESSIBLE ROUTE WITHIN BUILDING:

PACES WITHIN BUILDINGS: PROVIDE AN ACCESSIBLE ROUTE TO EACH SPACE OR PORTION WITHIN A BUILDING, TO ACCESSIBLE BUILDING ENTRANCES - NOT PASSING THROUGH KITCHENS, STORAGE ROOMS, RESTROOMS CLOSETS OR SIMILAR SPACES (IF ONLY ONE ACCESSIBLE-ROUTE IS PROVIDED).

CONSTRUCT WORK AREAS USED ONLY BY EMPLOYEES SO THAT INDIVIDUALS WITH ISABILITIES CAN APPROACH, ENTER, AND EXIT THE AREA (EXCEPT AT WORK-AREAS LES THAN 150 SF AND ELEVATED SEVEN (7) INCHES OR MORE ABOVE GROUND OR FINISH FLOOR - WHEN THE RAISED ELEVATION IS ESSENTIAL TO THE FUNCTION OF THE

PROVIDE ACCESSIBLE ROUTES AT ALL COMMON-USE CIRCULATION PATHS WITHIN MPLOYEE WORK AREAS LINLESS WORK AREA IS LESS THAN 300 SF AND DEFINED BY

CCESSIBILITY IS NOT REQUIRED TO NON-OCCUPIED SPACES ACCESSED ONLY BY ADDERS, CATWALKS, CRAWL SPACES OR FREIGHT (NON-PASSENGER) ELEVATORS THE ARE PREQUENTED ONLY BY SERVICE PERSONNEL FOR MAINTENANCE PURPOSES. NOLLIDING BUT NO LIMITED TO ELEVATOR PITS, ELEVATOR PENTHOUSES, AND PIPING

ACCESSIBLE-ROUTE WITHIN BUILDING:

CCESSIBLE-ROUTES MAY CONSIST OF ONE OR MORE OF THESE COMPONENTS:

DOORS AND DOORWAYS ELEVATORS AND PLATFORM LIFTS

ARPETED WALKING SURFACES: BROADLOOM OR CARPET-TILE WITH FIRM CUSHIONPAD (OR WITHOUT CUSHION & PAD) WITH LEVEL LOOP, TEXTURED LOOP, LEVE OUT, OR LEVEL OUT/UNOUT PILE TEXTURE WITH 1/2 INCH MAX PILE-HEIGHT. SECURELY ATTACH TO SUBSTRATE AND PROVIDE BEVELED EDGE-TRIM ALONG ENTIRE LENGTH OF

REA-OF-RESCUE ASSISTANCE

PROVIDE AN "AREA-OF-RESCUE-ASSISTANCE" AT NON-ACCESSIBLE EXIT-DISCHARGE DOORS - EXCEPT IN BUILDINGS WITH A SUPERVISED AUTOMATIC FIRE-SUPPRESSION

MINIMUM 51ZE: PROVIDE MINIMUM OF TWO (2) EA 2'-6" X 41-4" AREAS OR ONE (1) EACH PER 200 OCCUPANTS PER STORY SERVED NOT ENCROACHING ON ANY REQUIRED EXIT

TOILET ROOMS OR COMPARTMENTS:

NI-SEX TOILET ROOM: PROVIDE AN ACCESSIBLE FACILITY WITH A SINGLE WATER-CLOSET AND LAVATORY IN ANY MERCANTILE OR ASSEMBLY OCCUPANCIES WHERE A TOTAL OF SIX (G) OR MORE MALE AND FEMALE WATER-CLOSETS ARE REQUIRED

WATER-CLOSET COMPARTMENTS: PROVIDE A MINIMUM OF ONE (1)

WHEELCHAIR-ACCESSIBLE COMPARTMENT AND WHEN OVER 51X (6) WATER-CLOSETS + URINALS ARE PROVIDED IN A TOILET ROOM, PROVIDE ONE (1) TO BE AMBULATORY-ACCESSIBLE IN ADDITION TO THE WHEELCHAIR-ACCESSIBLE UNIT.

5INK5: PROVIDE NO LESS THAN ONE (1) ACCESSIBLE 5INK (OR 5% OF TOTAL) WHERE PROVIDED (MOP OR SERVICE-SINKS ARE NOT REQUIRED TO BE ACCESSIBLE)

ONLY ONE DRINKING FOUNTAIN IS PROVIDED IN A SPACE OR BUILDING, PROVIDE A DUAL HI-LOW TYPE UNIT ACCESSIBLE TO BOTH WHEELCHAIR USERS AND TO PERSONS VITH DIFFICULTY BENDING OR STOOPING (STANDARD HEIGHT UNIT) OR OTHER MEANS O ACHIEVE EQUIVALENT ACCESSIBILITY FOR BOTH (PROVIDING AN ACCESSIBLE WATER COOLER, FOR EXAMPLE). PROVIDE DRINKING FOUNTAINS IN ALCOVE OUT OF COMMON PATH OF TRAVEL

SPACING BETWEEN DRINKING FOUNTAINS: 2'-3' (27') MINIMUM

DEPTH: 4'-3" TO FRONT WALL - 4'-6" TO DOOR WIDTH: 50 OR MORE OCCUPANTS: 6'-8" MIN (STRETCHER TYPE) UNDER 50 OCCUPANTS: 4'-6" MIN

INIMUM DOOR WIDTH: 50 OR MORE OCCUPANTS: 3'-6" MIN

HANDRAIL AT REAR: LOCATE BETWEEN 2'-6" TO 2'-10" AFF

LOCATE BETWEEN 2'-1 I" MIN AND 4'-6" AFF MAXW PROVIDE EMERGENCY PHONE @ 4'-0" AFF MAX WITH 2'-5" MIN CORD LENGTH HALL-CALL BUTTONS: CENTER AT 3'-6" AFF

FLOOR INDICATOR SIGNS: 2" HIGH CONTRASTING LETTER SIGN WITH BRAILLE ON SIDE OF DOOR JAMB AT 60" APT

WHEN PROVIDED AT FIXED OR BUILT-IN TABLES, COUNTERS OR WORK SURFACES, PROVIDE 5% MINIMUM BUT NOT LESS THAN ONE (1) ACCESSIBLE SEATING, DISTRIBUTED THROUGHOUT.

OINT-OF-SALE (POS) OR SERVICE COUNTERS: PROVIDE NOT LESS THAN ONE (1) UNIT TO BE ACCESSIBLE DISPERSED THROUGHOUT IF COUNTERS ARE DISPERSED.

REQUIRED ACCESSIBLE SIGNS (MINIMUM) EXCEPT AT BUILDING DIRECTORIES, MENU

BOARDS, OR TEMPORARY SIGNS PROVIDE ACCESSIBLE SIGNS AS FOLLOWS:

ACCESSIBLE ENTRANCES: PROVIDE A 4 X 4" ACCESSIBILITY DECAL AT ALL ACCESSIBLE PUBLIC ENTRANCE DOORS CENTERED AT 60" AFF.

LOCATION OF NEAREST ACCESSIBLE ENTRANCE.

NON-ACCESSIBLE TOILET ROOMS: PROVIDE DIRECTIONAL SIGNS INDICATING LOCATION OF NEAREST ACCESSIBLE UNITS.

ROOM (OR SPACE) SIGNS (INCLUDING TOILET ROOMS): PROVIDE RAISED PICTOGRAMS TACTILE CHARACTERS AND BRAILLE TEXT.

ACCEPTABLE CHARACTERS: UPPER-CASE, LOWER-CASE, OR A COMBINATION OF BOTH IN A 5ANS-SERIF CONVENTIONAL STYLE - NO ITALIC, OBLIQUE, SCRIPT, HIGHLY

FINISH & CONTRAST: NON-GLARE WITH EITHER LIGHT CHARACTERS ON DARK BACKGROUND OR DARK CHARACTERS ON LIGHT BACKGROUND

LUMINATION LEVEL AT ACCESSIBLE SIGNS: MINIMUM 10 FOOTCANDLES

ROVIDE CLEAR FLOOR AREA OF 18 X 18 INCHES CENTERED ON TACTILE CHARACTER.

BRAILLE: CONTRACTED (GRADE 2) WITH INDICATION OF AN UPPERCASE LETTER ONLY BEFORE THE FIRST WORD OF SENTENCES, PROPER NOUNS, AND NAMES, INDIVIDUAL

P EMERGENCY WARNING SYSTEMS ARE PROVIDED, PROVIDE BOTH AUDIBLE AND VISUA ALARMS IN ANY COMMON-USE AREAS, (INCLUDING BUT NOT LIMITED TO RESTROOMS, MEETING ROOMS, HALLWAYS, AND LOBBIES). PERMANENTLY CONNECT ALARM SYSTEMS TO THE BUILDING ELECTRICAL POWER AND LIGHTING SYSTEM AS APPROPRIATE.

F AUDIBLE ALARMS ARE PROVIDED, THEY MUST PRODUCE SOUND EXCEEDING THE PREVAILING EQUIVALENT SOUND LEVEL OF A SPACE BY AT LEAST 15 dbA OR EXCEED. ANY MAXIMUM SOUND LEVEL WITH A DURATION OF 60 SECONDS BY 5 JBA, WHICHEVE 5 LOUDER (NOT EXCEEDING 1 20dbA).

VISUAL ALARMS ARE PROVIDED, PROVIDE UNFILTERED OR CLEAR-FILTERED WHITE XENON-STROBE TYPE LAMPS OR EQUIVALENT, WITH 0.2 SECOND MAXIMUM PULSE DURATION AND MAXIMUM DUTY CYCLE OF 40 PERCENT, PROVIDING A MINIMUM. RIGHTNESS INTENSITY OF 75 CANDELA WITH A FLASH RATE BETWEEN I AND 3 Hz. LOCATE UNITS NO MORE THAN 6'-10" (80") AFF OR 6" BELOW CEILING (WHICHEVER IS OWER). LOCATE 50 FEET MAXIMUM FROM ANY POINT WITHIN A SPACE OR COMMON ORRIDOR, OR IN LARGE SPACES OVER 100 FEET ACROSS (SUCH AS AUDITORIUMS) MTHOUT OBSTRUCTIONS 6 PT APP, LOCATE AROUND ROOM PERIMETER AT MAXIMUM DO FT CENTERS. ALL STROBES IN ROOM MUST BE SYNCHRONIZED.

kloverarchite

THIS DRAWING has been prepared by the Architect, or prepared

THE ARCHITECT DISCLAIMS responsibility for the existing building structure, site conditions, existing construction elements, or any

under his direct supervision as an instrument of service and is intended for use only on this project. All Drawings, Specifications, ideas and designs, including the overall layout, form, arrangement, and composition of spaces and elements portrayed, constitute the original, unpublished Work of the Architect. Any reproduction, use, or disclosure of the information contained herein without the written consent of the Architect is strictly prohibited. © 2022 KLOVER ARCHITECTS, INC.

documents, drawings or other instruments used for any part of this Project which do not bear the Architect's seal. The Architect's services are undertaken only in the interest of the Project Owner. No obligation is assumed by the Architect for the benefit of any other entity. RELATED DOCUMENTS: This Drawing is a single component of an integrated set of Construction Documents. General and upplementary Conditions of the Contract, General Requirements, Specifications and other Drawinas may affect the Work described. Failure to review and integrate the design intent of the whole of the Construction Documents does not relieve the Contractor from providing a complete Project. COMPLY WITH all laws, codes, ordinances and regulations with authorities having jurisdiction and with requirements of the Landlord, if applicable. Do not start Work until all permits and required approvals are obtained. VERIFY ACTUAL CONDITIONS and dimensions prior to construction. Commencement of work constitutes verification and acceptance of all existing conditions. Application of a material or equipment item to Work installed by others constitutes acceptance of that Work, and assumption of responsibility for satisfactory installation. DIMENSIONS SHOWN are to finish face of a material unless otherwise indicated. CALCULATE & MEASURE dimensions - DO NOT SCALE drawings unless

project title

PR

project number

drawing issuance drawing revisions

professional seal



DEC 09 2022 DATE SIGNED: 12/9/2022 3:40:43 PM

drawing title INTERIOR ACCESSABILITY

CODE ANALYSIS

BUILDING DATA
OCCUPANY TYPE:

A-2 RESTAURANT CONSTRUCTION TYPE: V-B SPRINKLERED

PROPOSED NUMBER OF FLOORS AND BUILDING HEIGHT: 1 STORY, 27'-6" ALLOWED NUMBER OF FLOORS AND BUILDING HEIGHT: 2 STORIES, 60' PROPOSED BUILDING AREA: 11, 932 SQ FT ALLOWED BUILDING AREA: 24,000 SQ FT

APPLICABLE CODES


2018 INTERNATIONAL BUILDING CODE 2017 NATIONAL ELECTRICAL CODE 2018 INTERNATIONAL MECHANICAL CODE


2018 UNIFORM PLUMBING CODE 2018 INTERNATIONAL ENERGY CONSERVATION CODE 2018 INTERNATIONAL FIRE CODE ICC/ANSI A 11.1-2009

APPLICABLE CODES: ALL WORK UNDER THIS CONTRACT SHALL COMPLY WITH THE PROVISIONS OF THE SPECIFICATIONS AND DRAWINGS, AND SHALL SATISFY ALL APPLICABLE CODES, ORDINANCES AND REGULATIONS OF ALL GOVERNING BODIES INVOLVED. ALL PERMITS AND LICENSES NECESSARY FOR THE PROPER EXECUTION OF THE WORK SHALL BE PROCURED AND PAID FOR BY THE CONTRACTOR INVOLVED. APPLICALBE CODES INCLUDE BUT ARE NOT LIMITED TO THE PREVISOUS MENTIONED.

		EGRES	S CALCU	LATIONS					
ROOM NAME	OCCUPANCY TYPE	ADEA / IDC I OAD EACTOR	2TIAADIJ 200	CODE DESCRIPTION		EXITS		RESS WIDTH	
ROOM NAME	M NAME OCCUPANCY TYPE //	AREA / IBC LOAD FACTOR OCCUPANT	OCCUPANIS	CODE DESCRIPTION	REQ'D	PROVIDED	REQ'D	PROVIDE	
TENANT 100	N/A	3,394 / N/A	N/A	2 EXITS REQ'D. PER IBC SECTION 1006.3.2	2	3	N/A	140"	
TENANT 101	N/A	3,356 / N/A	N/A	2 EXITS REQ'D. PER IBC SECTION 1006.3.2	2	3	N/A	172.5"	
RISER ROOM 102	N/A	46 / N/A	N/A	1 EXIT REQ'D.	1	1	N/A	34.5"	

^{*} ACCURATE LOAD CALCULATIONS TO BE DONE AT TIME OF TENANT IMPROVEMENT DRAWINGS

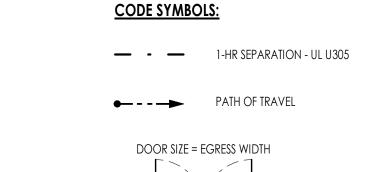

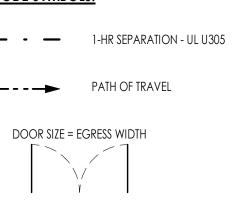

THIS DRAWING has been prepared by the Architect, or prepared under his direct supervision as an instrument of service and is intended for use only on this project. All Drawings, Specifications, ideas and designs, including the overall layout, form, arrangement, and composition of spaces and elements portrayed, constitute the original, unpublished Work of the Architect. Any reproduction, use, or disclosure of the information contained herein without the written consent of the Architect is strictly prohibited. © 2022 KLOVER ARCHITECTS, INC. THE ARCHITECT DISCLAIMS responsibility for the existing building

structure, site conditions, existing construction elements, or any documents, drawings or other instruments used for any part of this Project which do not bear the Architect's seal. The Architect's services are undertaken only in the interest of the Project Owner. No obligation is assumed by the Architect for the benefit of any other entity. RELATED DOCUMENTS: This Drawing is a single component of an integrated set of Construction Documents. General and Supplementary Conditions of the Contract, General Requirements, Specifications and other Drawings may affect the Work described. Failure to review and integrate the design intent of the whole of the Construction Documents does not relieve the Contractor from providing a complete Project. COMPLY WITH all laws, codes, ordinances and regulations with authorities having jurisdiction and with requirements of the Landlord, if applicable. Do not start Work until all permits and required approvals are obtained. VERIFY ACTUAL CONDITIONS and dimensions prior to construction. Commencement of work constitutes verification and acceptance of all existing conditions. Application of a material or equipment item to Work installed by others constitutes acceptance of that Work, and assumption of responsibility for satisfactory installation. DIMENSIONS SHOWN are to finish face of a material unless otherwise indicated. CALCULATE & MEASURE dimensions - DO NOT SCALE drawings unless otherwise directed.

project title

project number


drawing issuance

drawing revisions

professional seal



drawing title

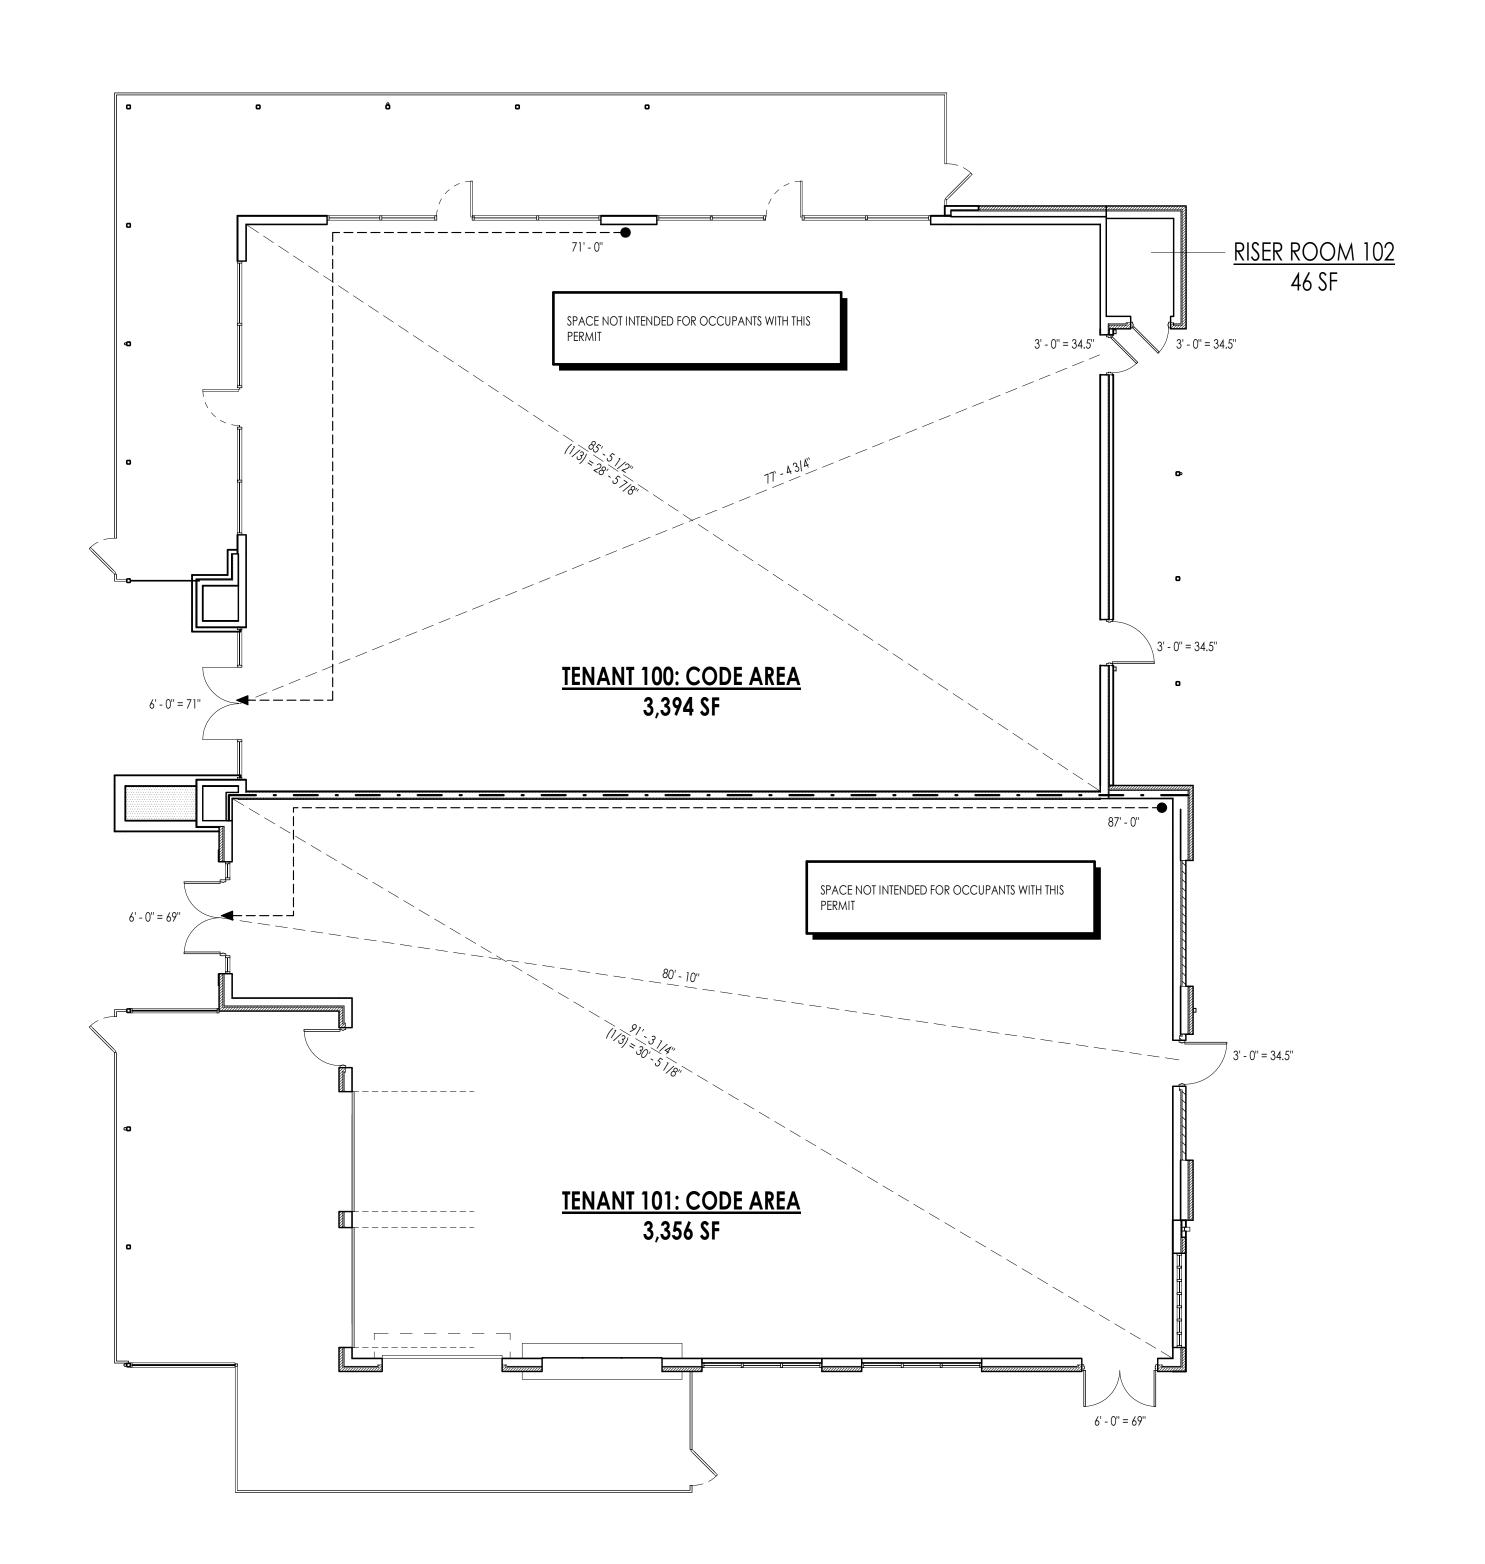

FINAL DEVELOPMENT PLANS LOT 12 OF WEST PRYOR

UTILITIES
Electric Service
EVERGY
Nathan Michael
913-347-4310
Nathan.michael@kcpl.com

Gas Service
Spire
Katie Darnell
816-969-2247
Katie.darnell@spireenergy.com


Water/Sanitary Sewer
Water Utilities Department
1200 SE Hamblen Road
Lee's Summit, Mo 64081
Jeff Thorn
816-969-1900
jeff.thorn@cityofls.net

Communication Service AT&T Carrie Cilke 816-703-4386 cc3527@att.com

Time Warner Cable Steve Baxter 913-643-1928 steve.baxter@charter.com

Comcast
Ryan Alkire
816-795-2218
ryan.alkire@cable.comcast.com

Google Fiber
Becky Davis
913-725-8745
rebeccadavis@google.com

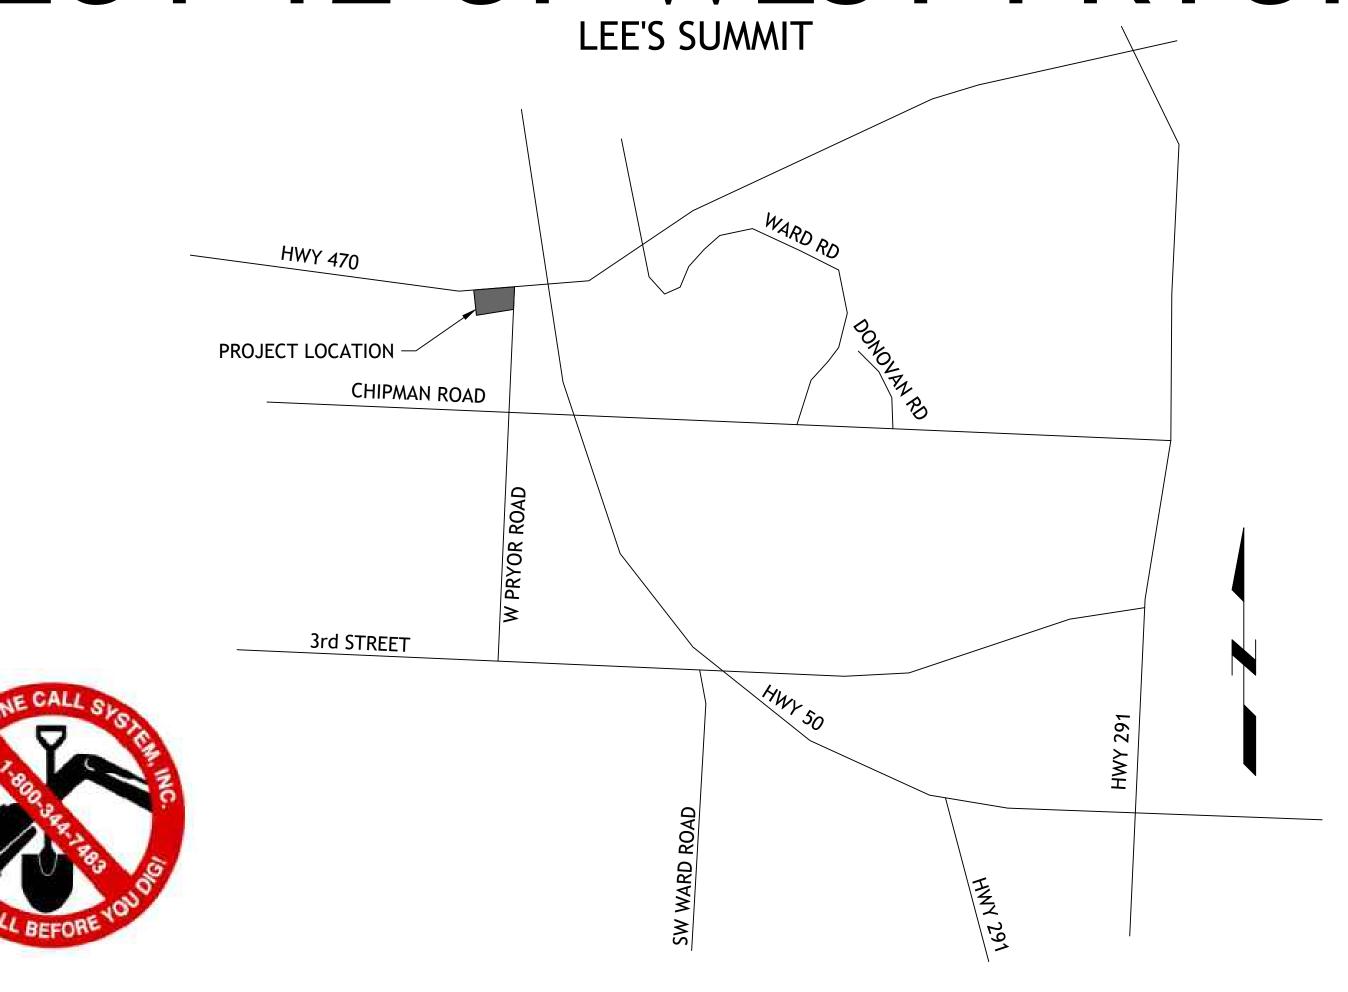

LOCATION MAP

UTILITY STATEMENT:

THE UNDERGROUND UTILITIES SHOWN HEREON ARE FROM FIELD SURVEY INFORMATION OF ONE-CALL LOCATED UTILITIES, FIELD SURVEY INFORMATION OF ABOVE GROUND OBSERVABLE EVIDENCE, AND/OR THE SCALING AND PLOTTING OF EXISTING UTILITY MAPS AND DRAWINGS AVAILABLE TO THE SURVEYOR AT THE TIME OF SURVEY. THE SURVEYOR MAKES NO GUARANTEE THAT THE UNDERGROUND UTILITIES SHOWN COMPRISE ALL SUCH UTILITIES IN THE AREA, EITHER IN SERVICE OR ABANDONED. FURTHERMORE, THE SURVEYOR DOES NOT WARRANT THAT THE UNDERGROUND UTILITIES SHOWN ARE IN THE EXACT LOCATION INDICATED ALTHOUGH HE DOES CERTIFY THAT THEY ARE LOCATED AS ACCURATELY AS POSSIBLE FROM INFORMATION AVAILABLE. THE SURVEYOR HAS NOT PHYSICALLY LOCATED THE UNDERGROUND UTILITIES BY EXCAVATION UNLESS OTHERWISE NOTED ON THIS SURVEY.

SAFETY NOTICE TO CONTRACTOR

IN ACCORDANCE WITH GENERALLY ACCEPTED CONSTRUCTION PRACTICE, THE CONTRACTOR WILL BE SOLELY AND COMPLETELY RESPONSIBLE FOR CONDITIONS OF THE JOB SITE, INCLUDING SAFETY OF ALL PERSONS AND PROPERTY DURING PERFORMANCE OF THE WORK. THIS REQUIREMENT WILL APPLY CONTINUOUSLY AND NOT BE LIMITED TO NORMAL WORKING HOURS.

WARRANTY/DISCLAIMER

THE DESIGNS REPRESENTED IN THESE PLANS ARE IN ACCORDANCE WITH ESTABLISHED PRACTICES OF CIVIL ENGINEERING FOR THE DESIGN FUNCTIONS AND USES INTENEDED BY THE OWNER AT THIS TIME. HOWEVER, NEITHER SM ENGINEERING NOR ITS PERSONNEL CAN OR DO WARRANTY THESE DESIGNS OR PLANS AS CONSTRUCTED, EXCEPT IN THE SPECIFIC CASES WHERE SM ENGINEERING PERSONNEL INSPECT AND CONTROL THE PHYSICAL CONSTRUCTION ON A CONTEMPORARY BASIS AT THE SITE.

CAUTION- NOTICE TO CONTRACTOR

THE CONTRACTOR IS SPECIFICALLY CAUTIONED THAT THE LOCATION AND/OR ELEVATION OF EXISTING UTILITIES AS SHOWN ON THESE PLANS IS BASED ON RECORDS OF THE VARIOUS UTILITY COMPANIES AND, WHERE POSSIBLE, MEASUREMENTS TAKEN IN THE FIELD. THE INFORMATION IS NOT TO BE RELIED ON AS BEING EXACT OR COMPLETE. THE CONTRACTOR MUST CALL THE APPROPRIATE UTILITY COMPANY AT LEAST 72 HOURS BEFORE ANY EXCAVATION TO REQUEST EXACT FIELD LOCATION OF UTILITIES. IT SHALL BE THE RESPONSIBILITY OF THE CONTRACTOR TO RELOCATE ALL EXISTING UTILITIES WHICH CONFLICT WITH PROPOSED IMPROVEMENTS SHOWN ON THE PLANS. THE CONTRACTOR SHALL EXPOSE EXISTING UTILITIES AT LOCATIONS OF POSSIBLE CONFLICTS PRIOR TO ANY CONSTRUCTION.

LEGAL DESCRIPTION:

LOT 12, STREETS OF WEST PRYOR, LEE'S SUMMIT, JACKSON COUNTY MISSOURI

ALL EXISTING TOPOGRAPHIC DATA AND INFRASTRUCTURE IMPROVEMENTS SHOWN BASED ON INFORMATION BY KAW VALLEY ENGINEERING

BENCHMARKS:

#1 CHISELED "SQUARE" ON TOP OF CURB POINT OF INTERSECTION OF WEST PARK PARKING LOT AT EAST DRIVE ENTRANCE ELEVATION 985.05

#2 CHISELED "SQUARE" ON NORTHWEST CORNER AREA INLET, 25' EAST OF CURB LINE AND ON-LINE WITH SOUTH CURB OF LOWENSTEIN DRIVE AT 90° BEND IN ROAD ELEVATION 971.06

NOTE

- 1. ALL CONSTRUCTION SHALL FOLLOW THE CITY OF LEE'S SUMMIT DESIGN AND CONSTRUCTION MANUAL AS ADOPTED BY ORDINANCE 5813. WHERE DISCREPANCIES EXIST BETWEEN THESE PLANS AND THE DESIGN AND CONSTRUCTION MANUAL, THE MORE STRINGENT SHALL PREVAIL.
- 2. THERE ARE NO GAS/OIL WELLS PER MDNR DATABASE OF OIL & GAS PERMITS
- 3. SITE IS LOCATED WITHIN FEMA ZONE X, AREAS OF MINIMAL FLOODING PER FEMA 29095C0416G DATED 1-20-17.

INDEX OF SHEETS

- C-1 COVER SHEET
- C-2 EXISTING CONDITIONS
- C-3 SITE PLAN
- C-4 UTILITY PLAN
- C-5 WATERLINE A PLAN AND PROFILE
- C-6 WATERLINE A PLAN AND PROFILE
- C-7 GRADING PLAN
- C-8 EROSION CONTROL
- C-9 EROSION CONTROL DETAILS
- C-10 DETAILS
- C-11 DETAILS C-12 DETAILS
- C-13 DETAILS
- C-13 DETAIL
- C-14 LANDSCAPE PLAN

DEVELOPER

STREETS OF WEST PRYOR, LLC DAVID N. OLSON 7200 W 133rd ST, SUITE 150 CELL: OVERLAND PARK, KS 66213 314-413-3598

ENGINEER

SM ENGINEERING
5507 High Meadow Circle
Manhattan Kansas, 66503
smcivilengr@gmail.com
785.341.9747



SAMUEL D. MALINOWSKY PROFESSIONAL ENGINEEER

5507 High Meadow Circle Manhattan Kansas, 66503 smcivilengr@gmail.com 785.341.9747

SM Engineering

Drawings and/or Specifications are origina proprietary work and property of the Engineer and intended specifically for this project. Use of items contained herein without consent of the Engineeris prohibited. Drawings illustrate best information available to the Engineer. Fiel verification of actual elements, conditions and dimensions is required.

Revisions 10-11-22 CITY COMMENTS

WEST PRVOR

shee

Civil

COVER SHEET

permit 16 SEPTEMBER 2022




SM Engineering

Manhattan Kansas, 66503 smcivilengr@gmail.com 785.341.9747

without consent of the Engineeris prohibited. Drawings illustrate best ormation available to the Engineer. Field




10-11-22 CITY COMMENTS

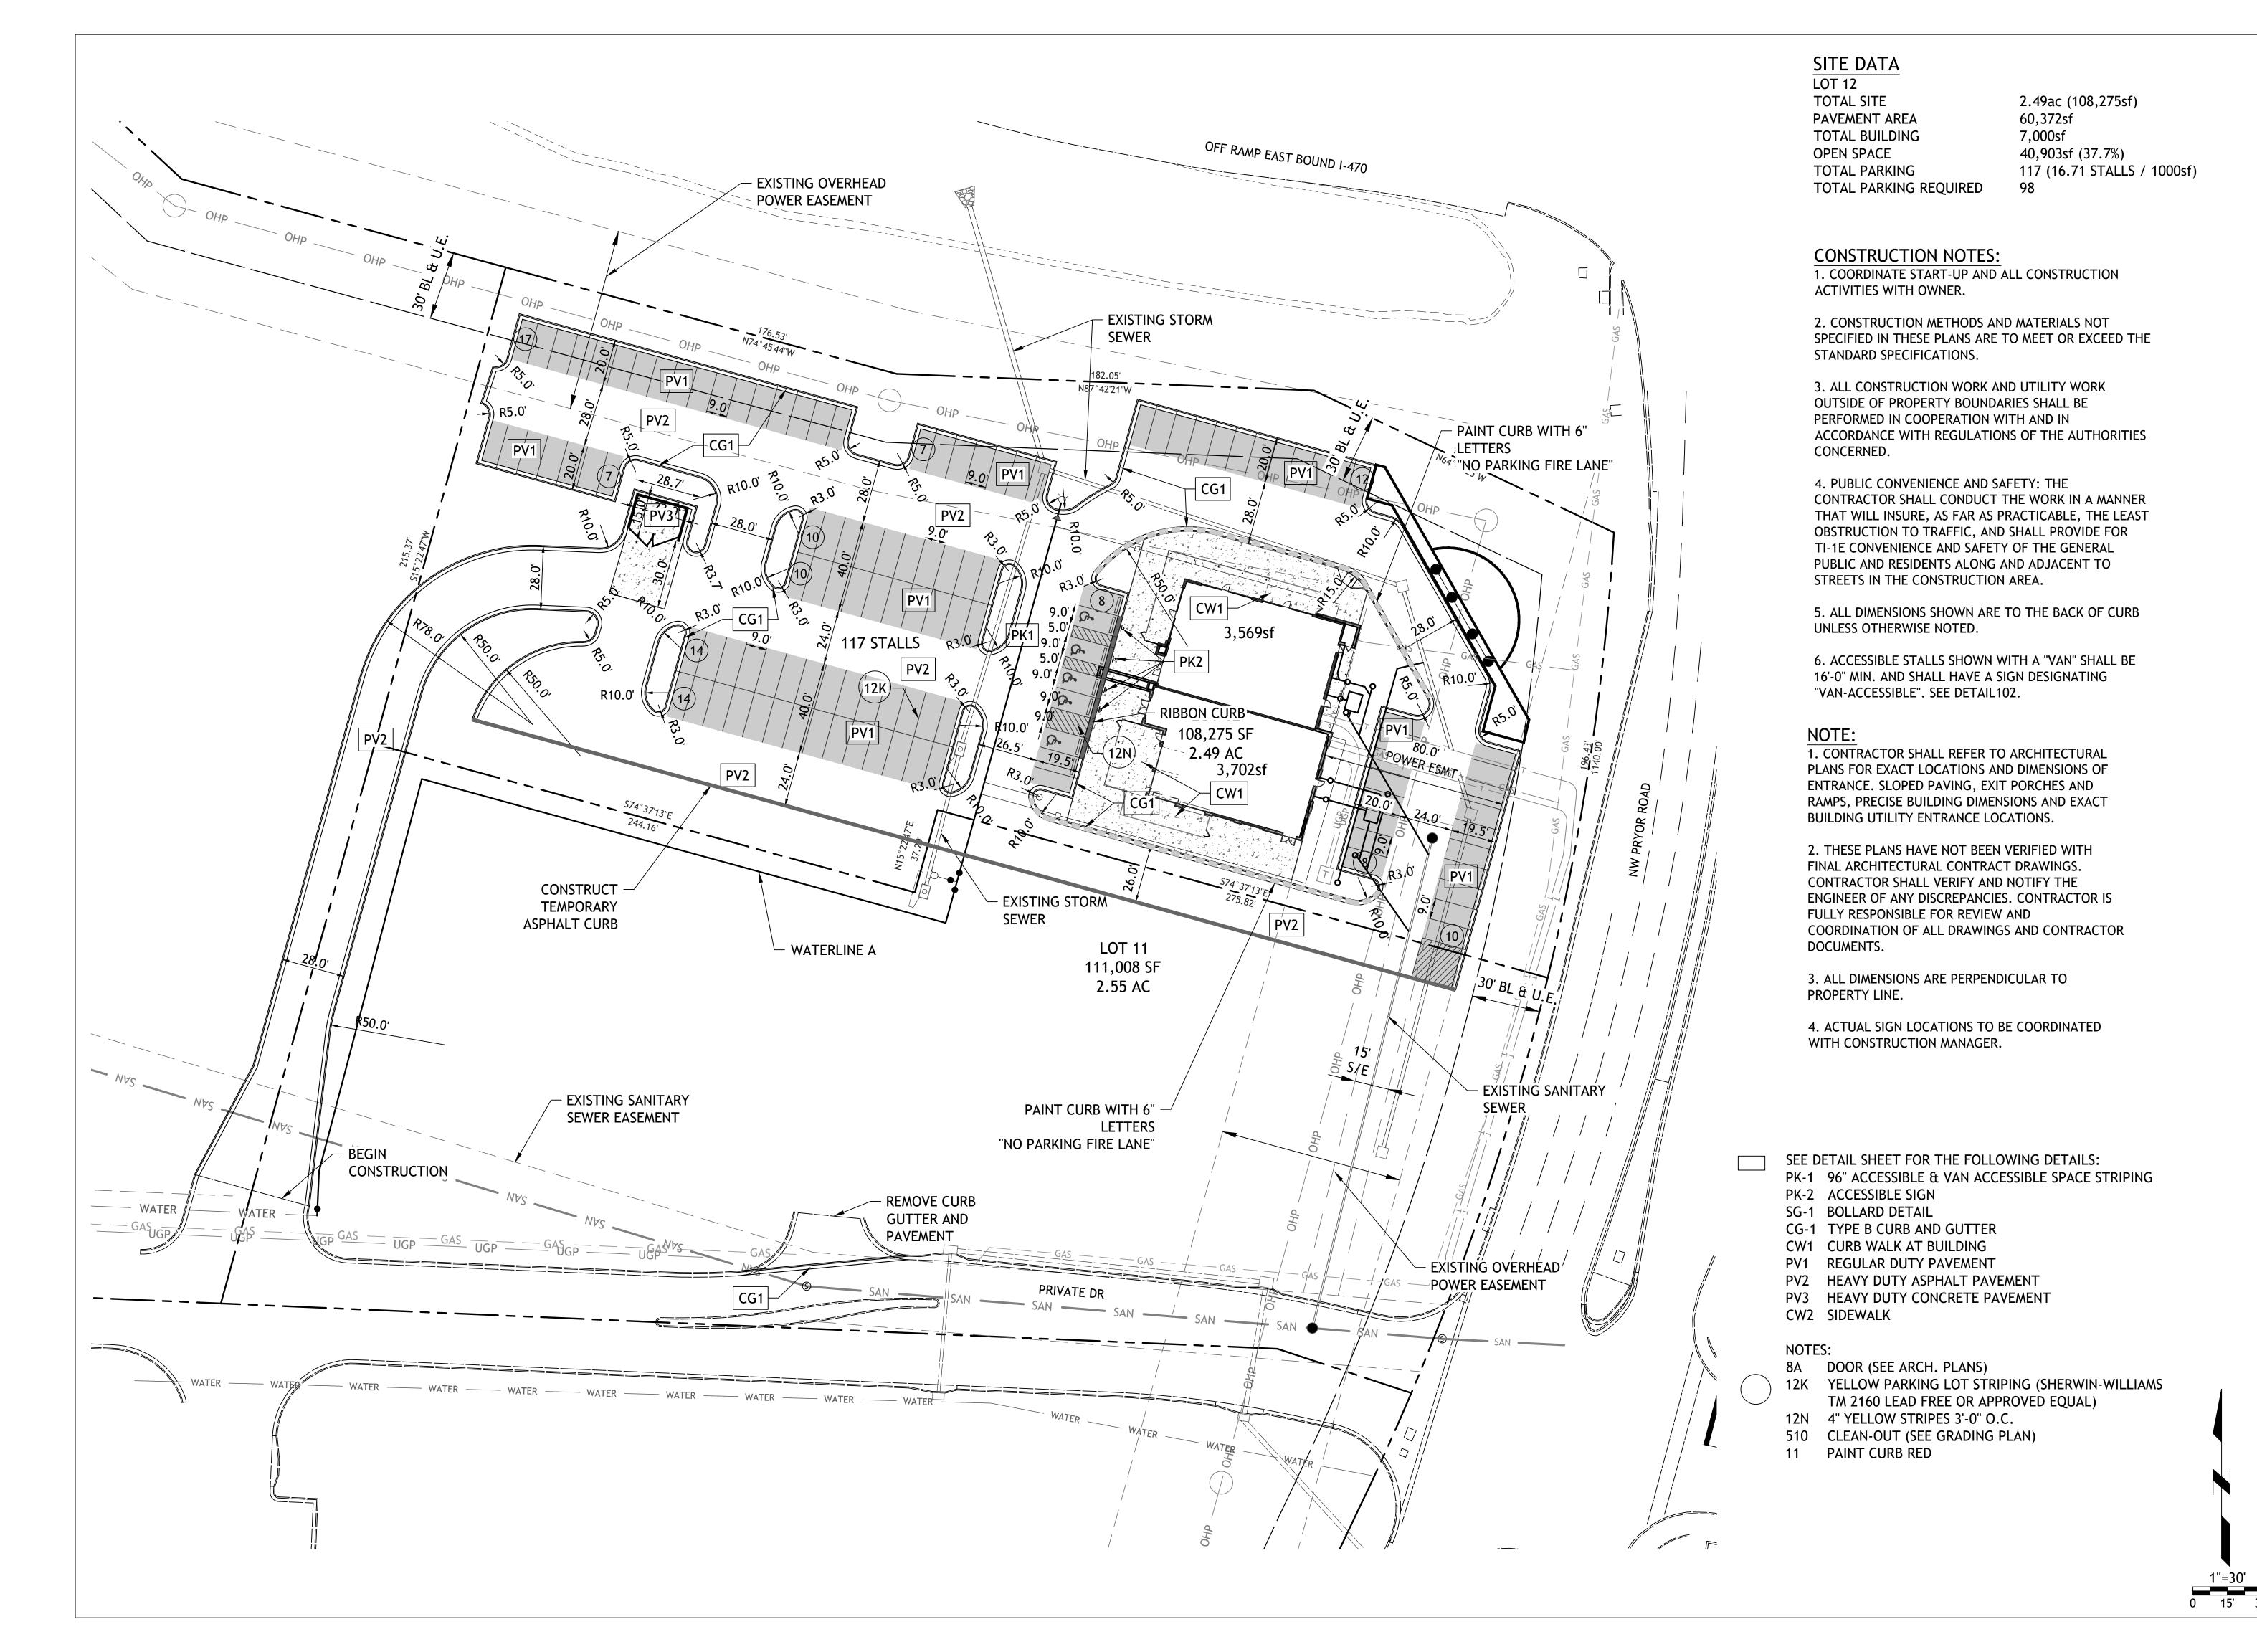

SM Engineering

5507 High Meadow Circle Manhattan Kansas, 66503 smcivilengr@gmail.com 785.341.9747

Drawings and/or Specifications are original proprietary work and property of the Engineer and intended specifically for this project. Use of items contained herein without consent of the Engineeris prohibited. Drawings illustrate best information available to the Engineer. Field verification of actual elements, conditions, and dimensions is required.

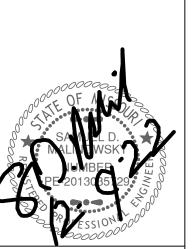

Revisions 10-11-22 CITY COMMENTS


ST PRYOR

2 OF WEST P

shee

Civil
SITE PLAN


permit
16 SEPTEMBER 2022

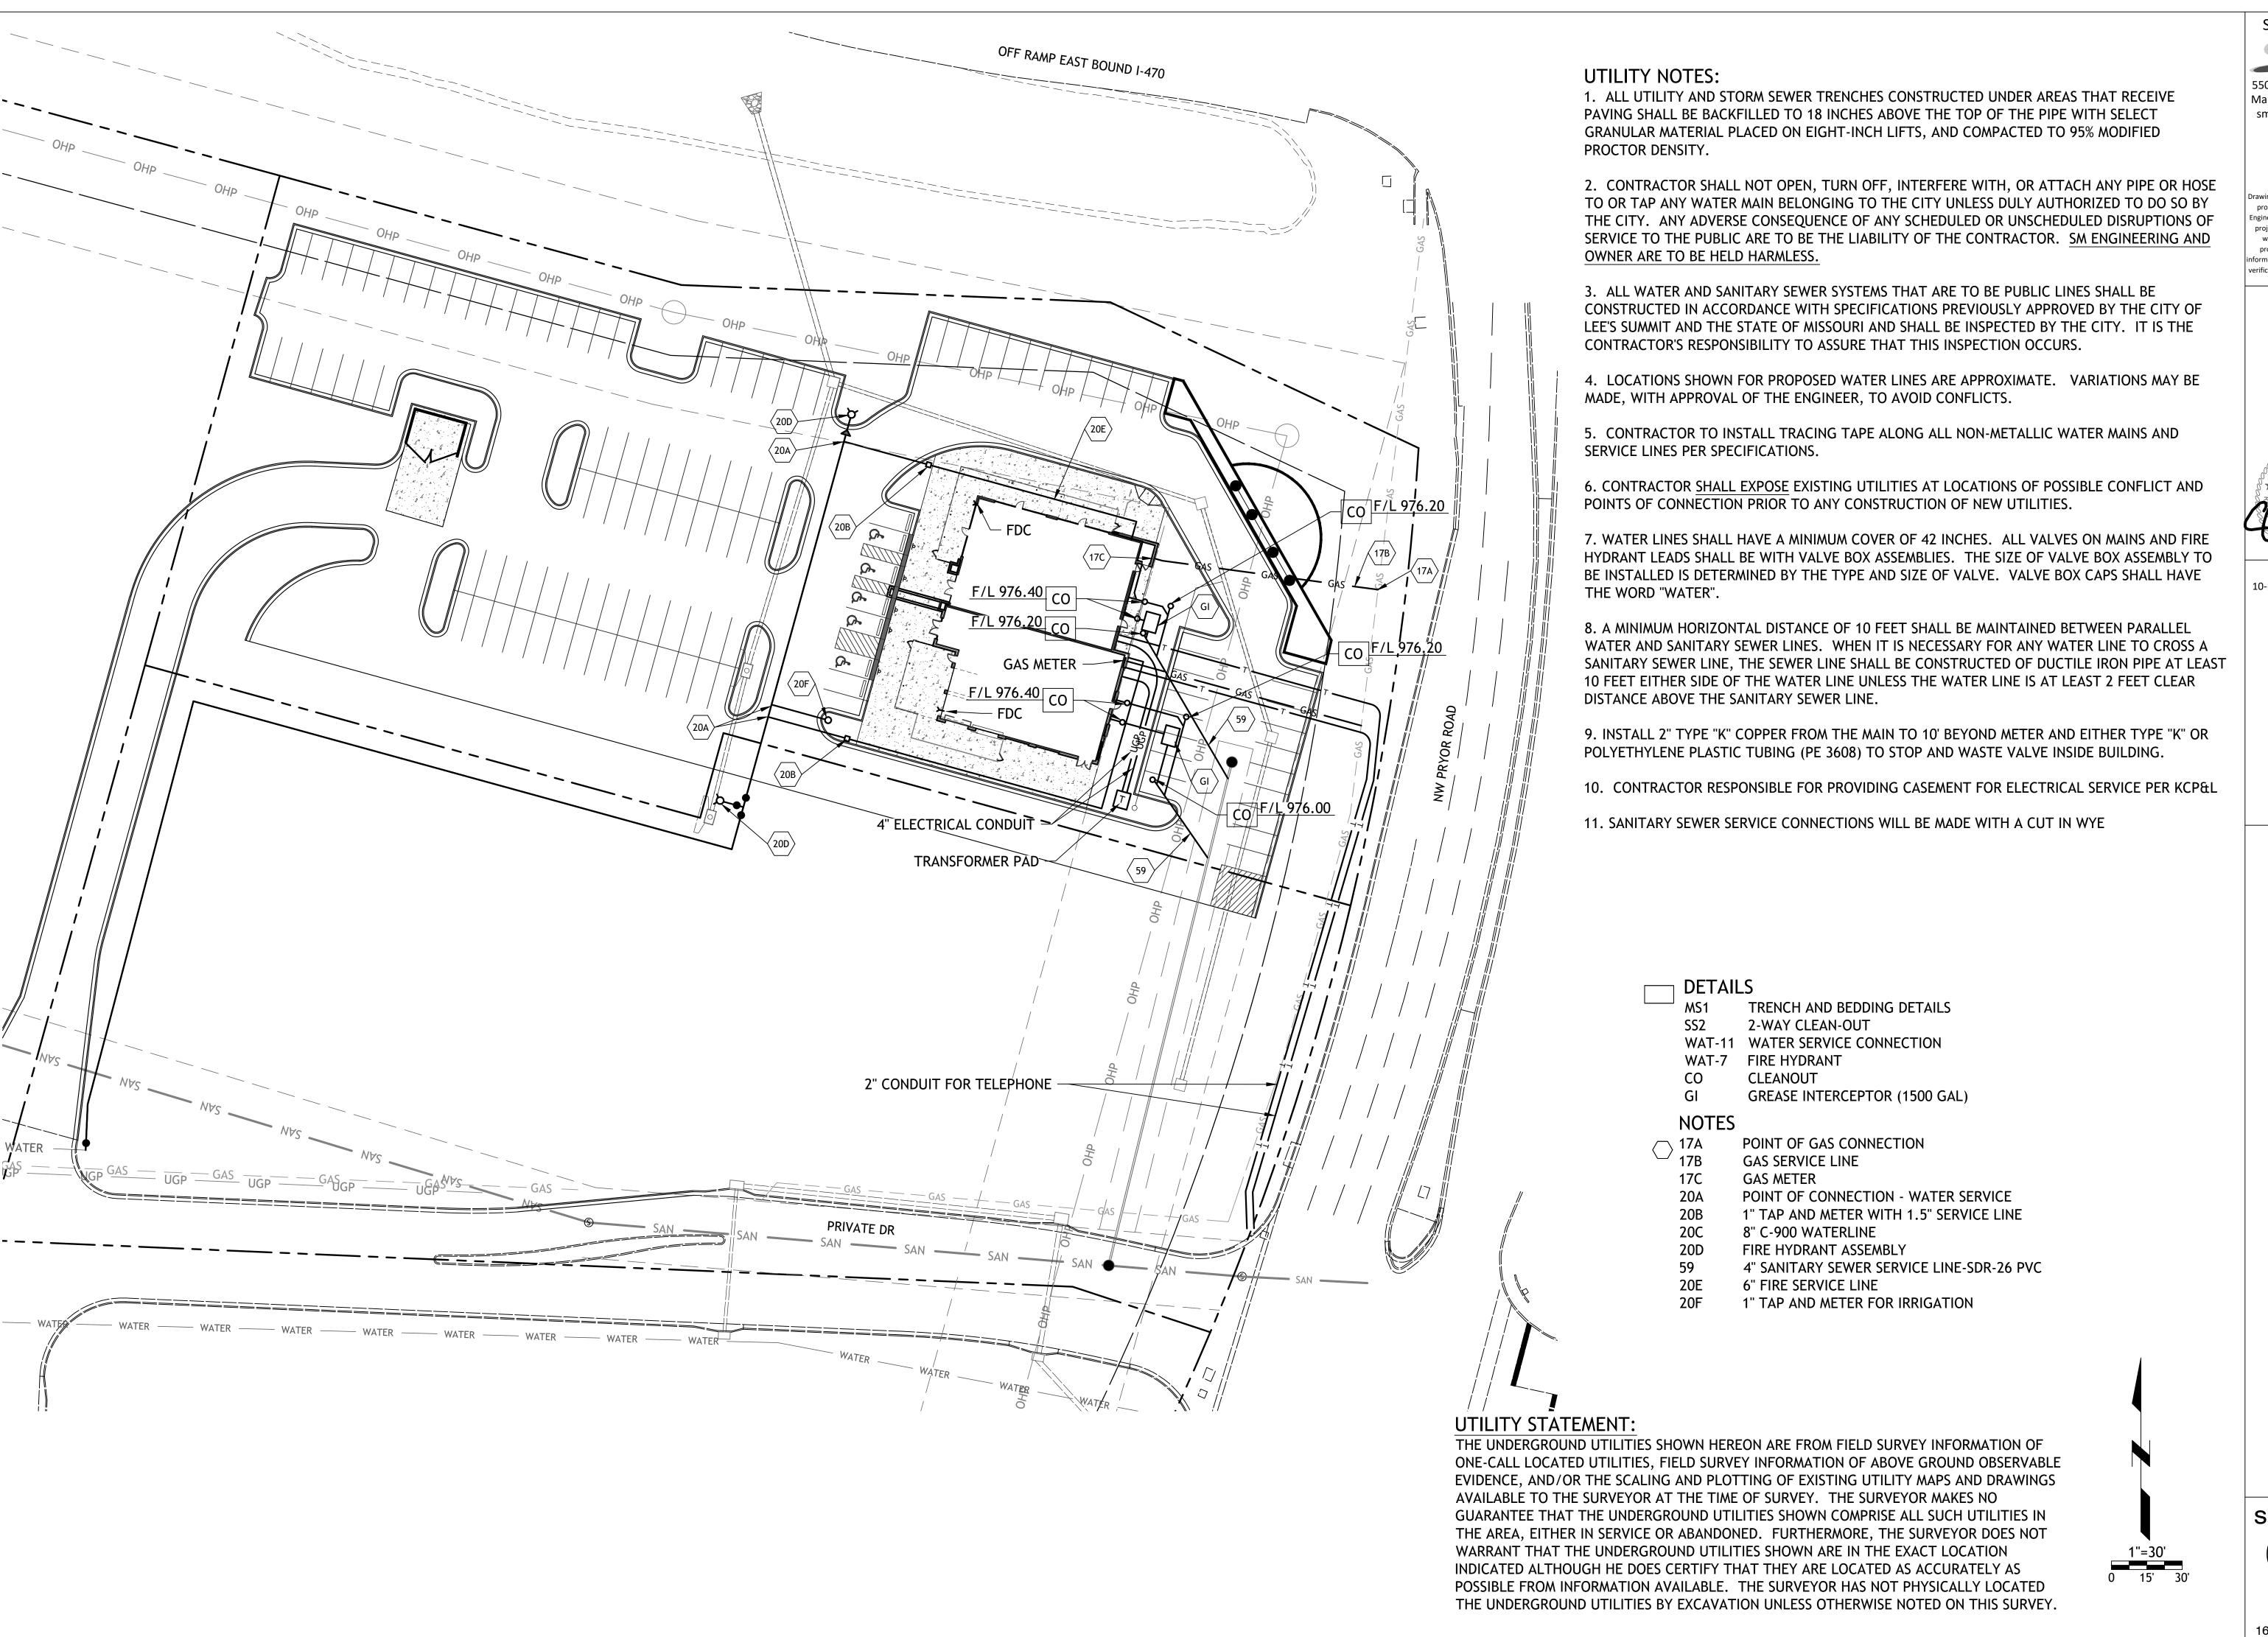

5507 High Meadow Circle

5507 High Meadow Circle Manhattan Kansas, 66503 smcivilengr@gmail.com 785.341.9747

Drawings and/or Specifications are original proprietary work and property of the Engineer and intended specifically for this project. Use of items contained herein without consent of the Engineeris prohibited. Drawings illustrate best information available to the Engineer. Field verification of actual elements, conditions and dimensions is required.

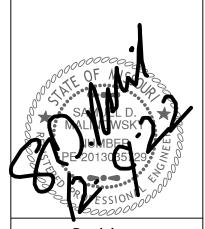

Revisions 10-11-22 CITY COMMENTS


ST PRWOR

SIMMIT MISSONE

shee

Civil
UTILITY PLAN


permit
16 SEPTEMBER 2022

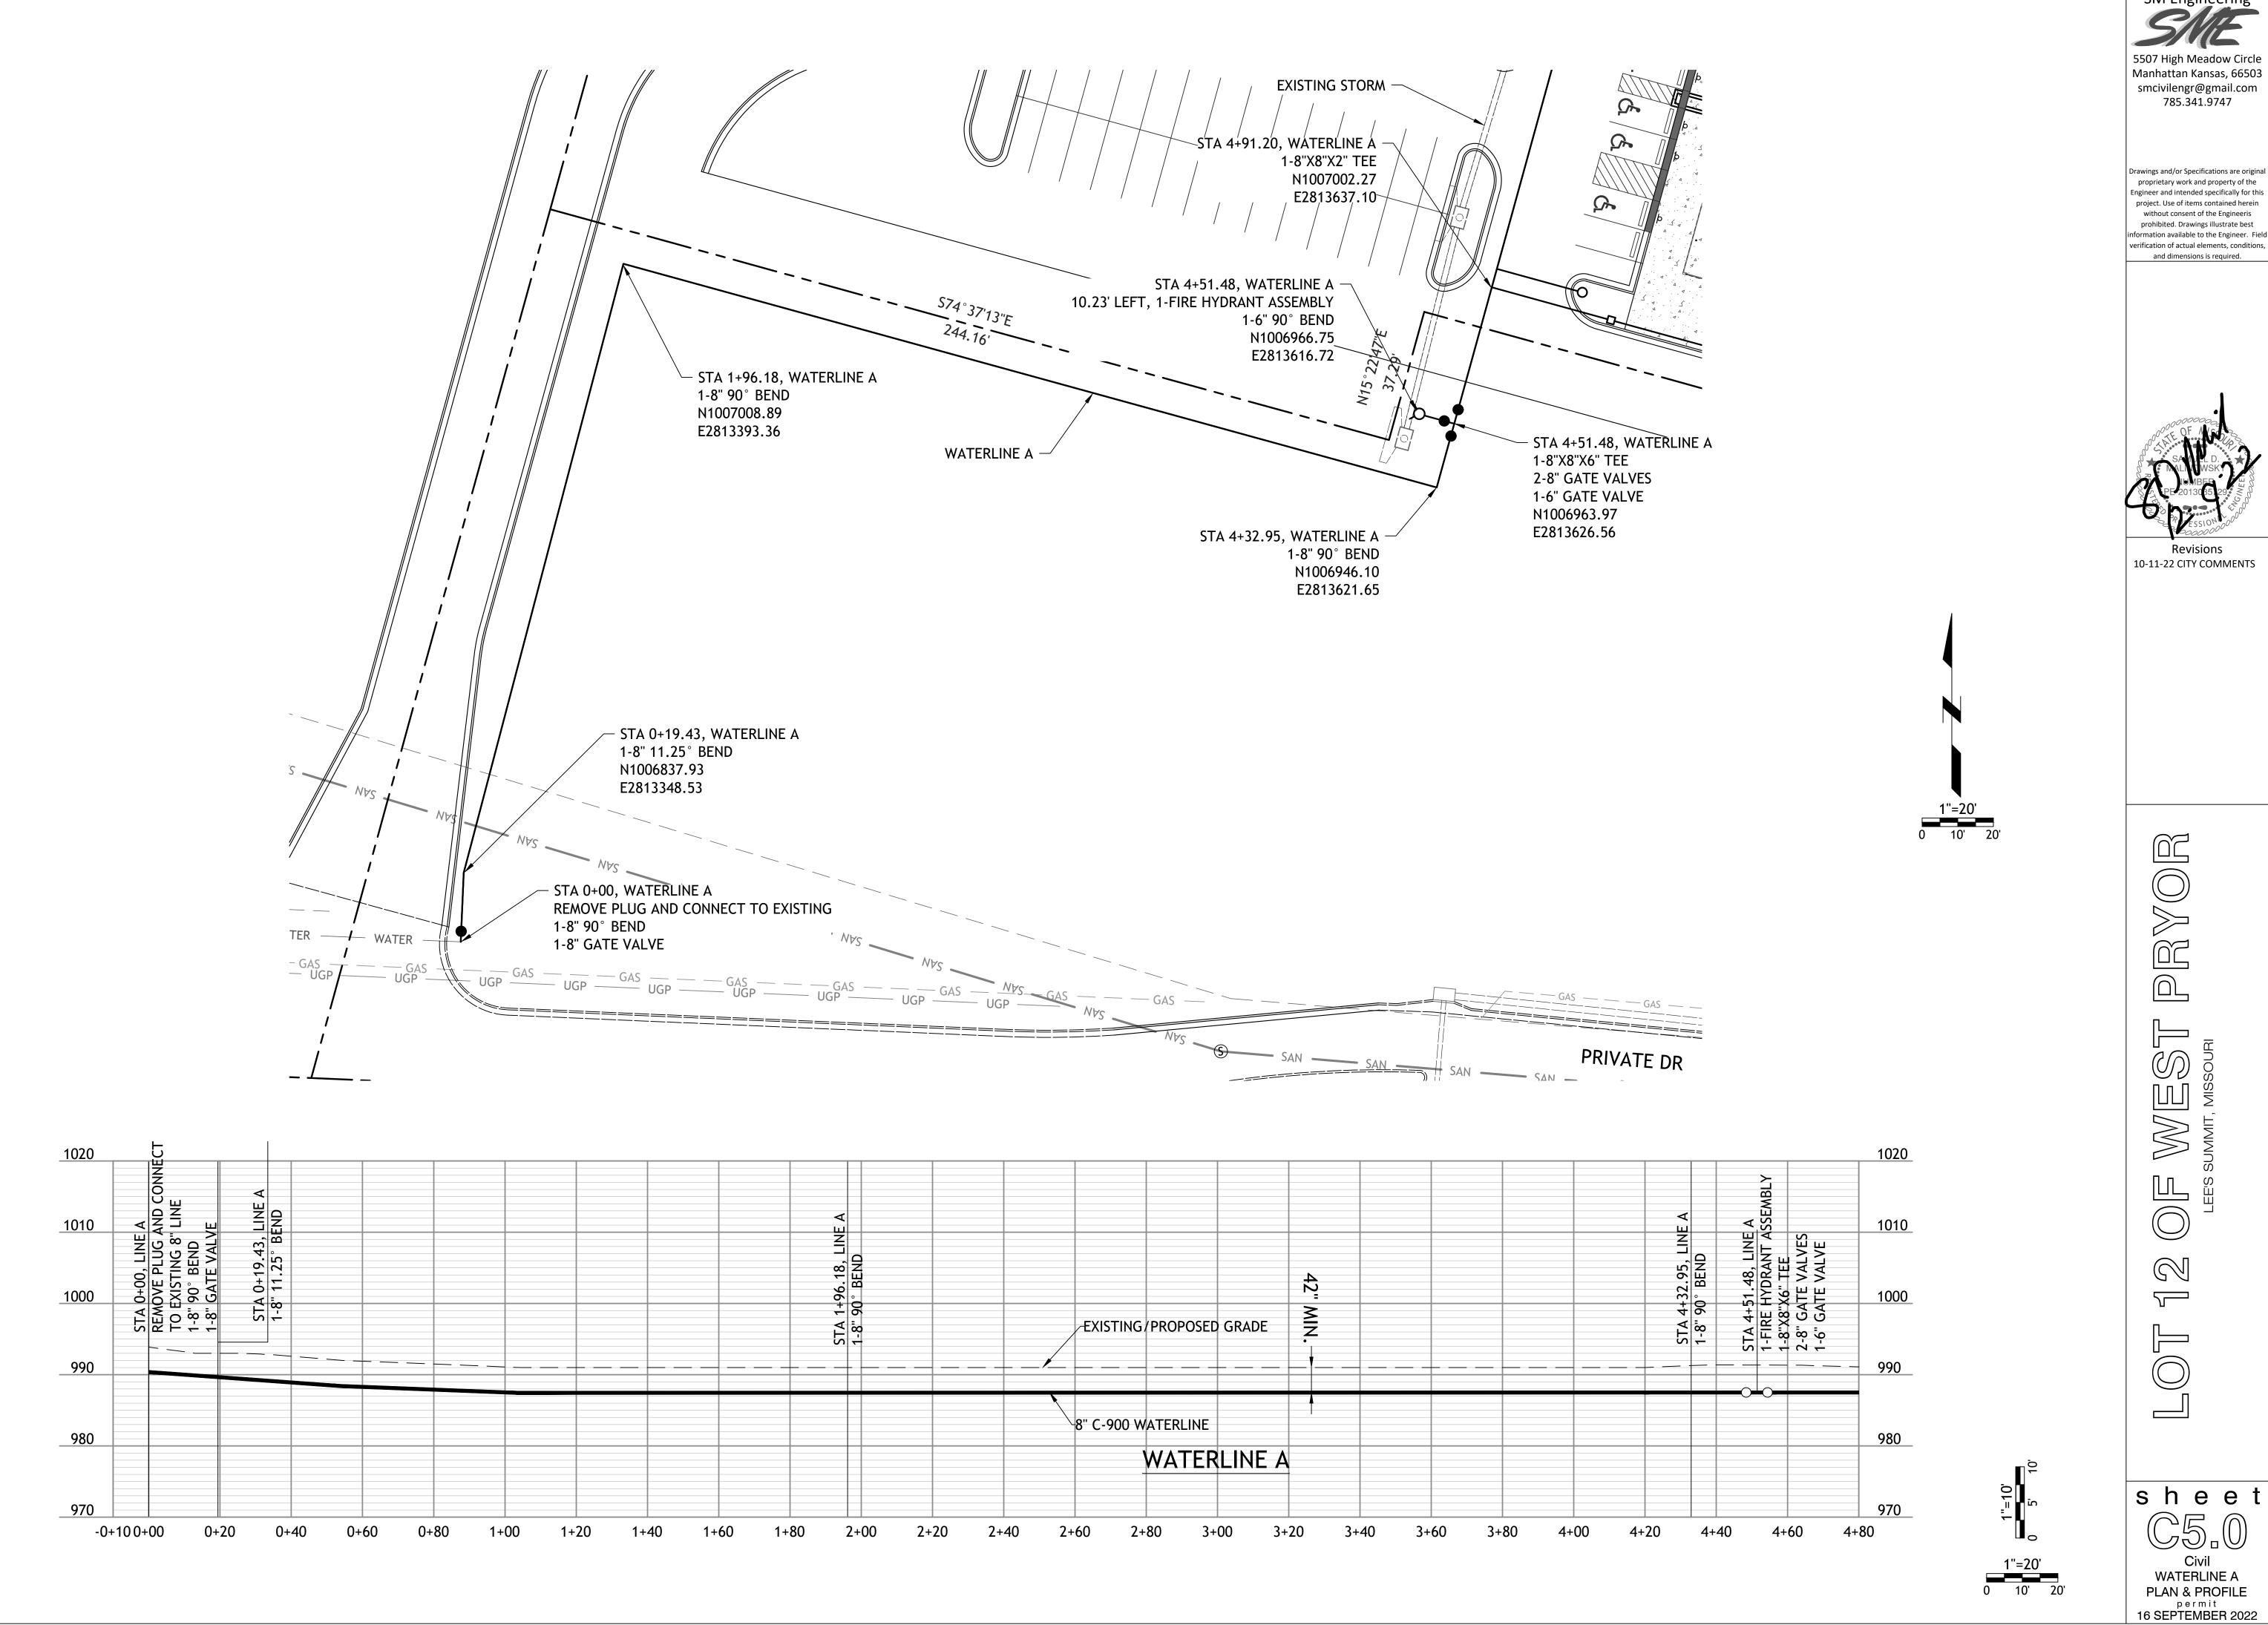

SM Engineering 5507 High Meadow Circle Manhattan Kansas, 66503


smcivilengr@gmail.com 785.341.9747


Drawings and/or Specifications are original proprietary work and property of the Engineer and intended specifically for this project. Use of items contained herein without consent of the Engineeris prohibited. Drawings illustrate best ormation available to the Engineer. Field verification of actual elements, conditions, and dimensions is required.

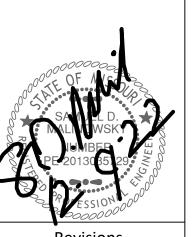


Revisions 10-11-22 CITY COMMENTS

sheet C5.0 Civil WATERLINE A

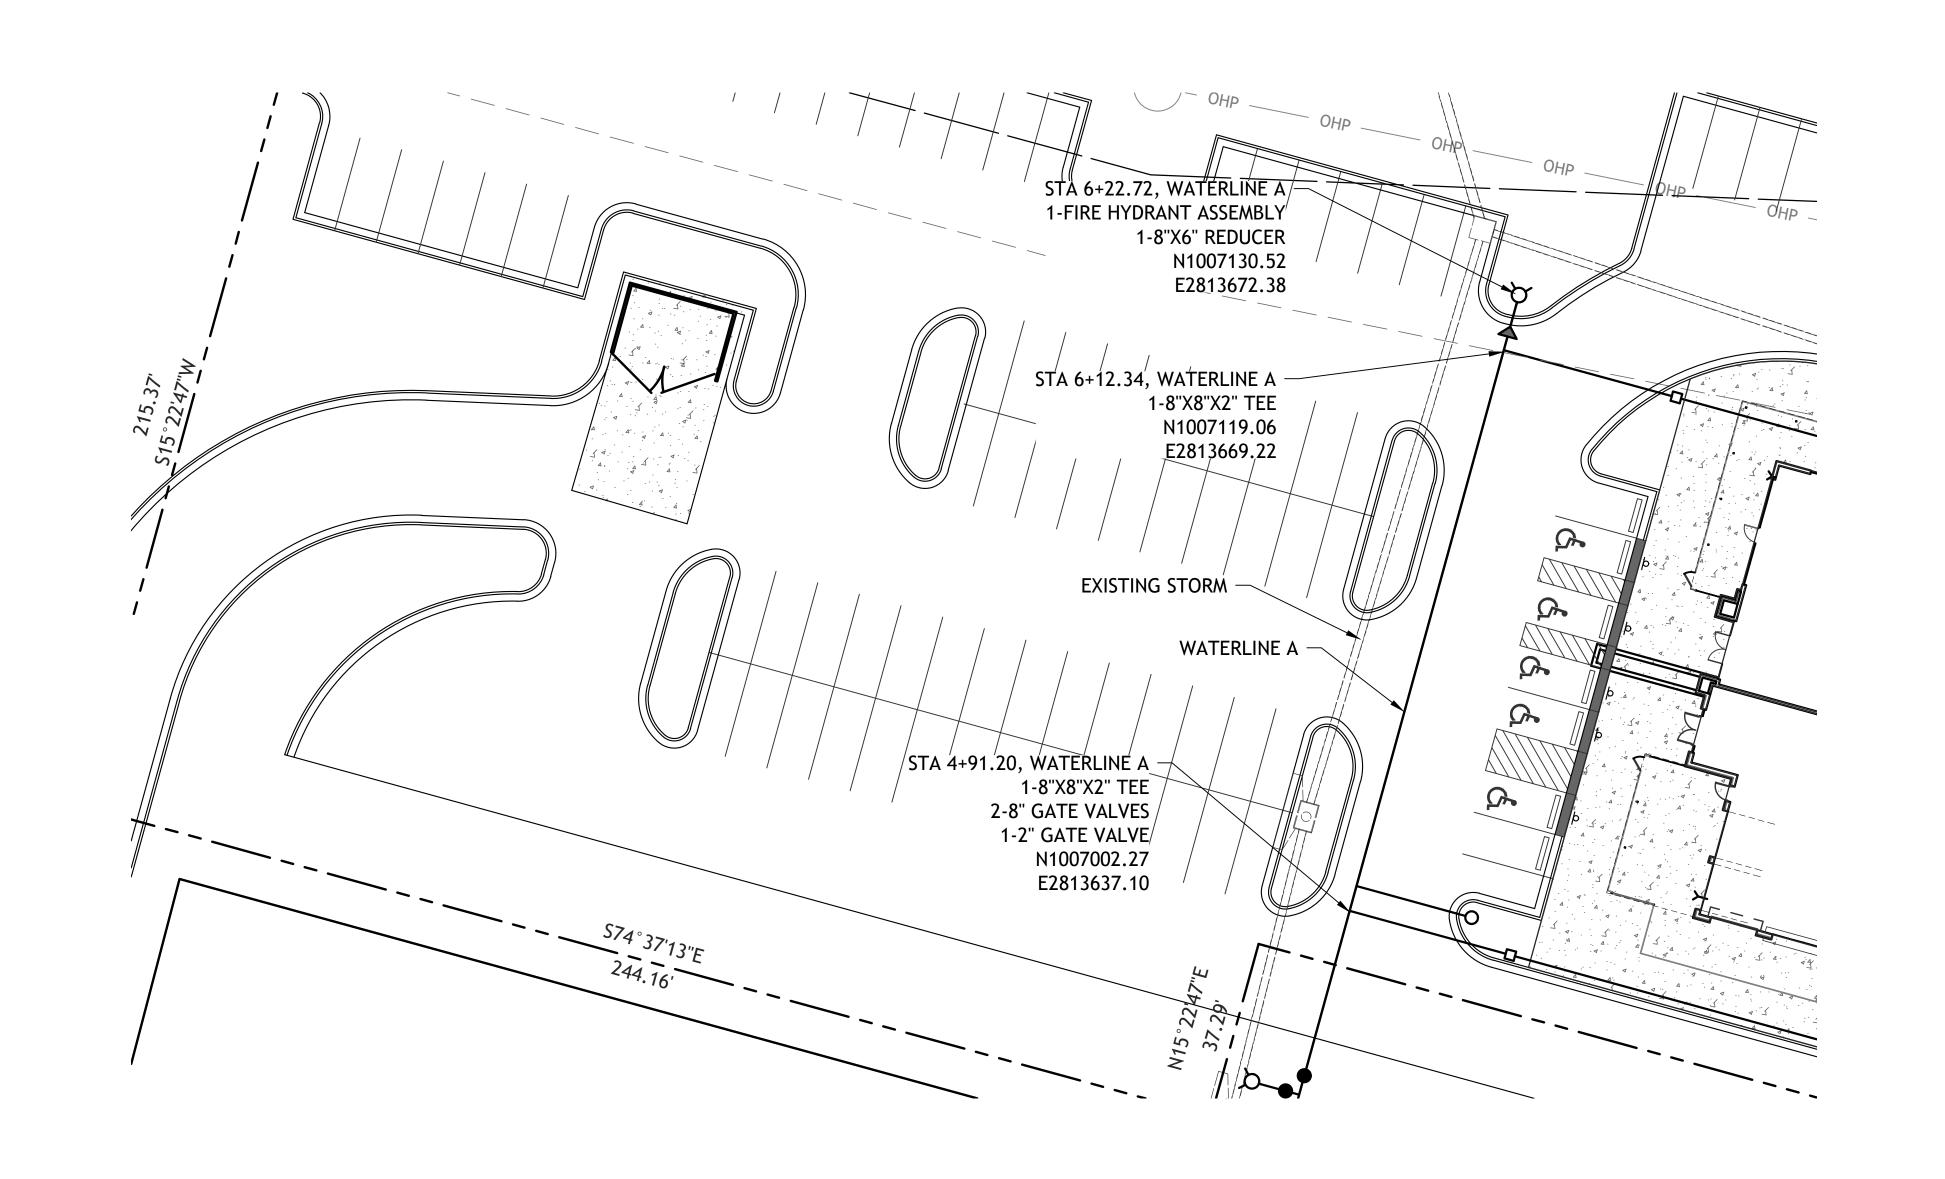

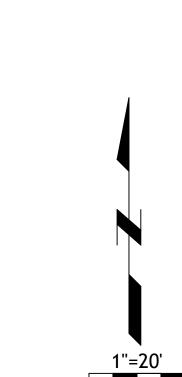


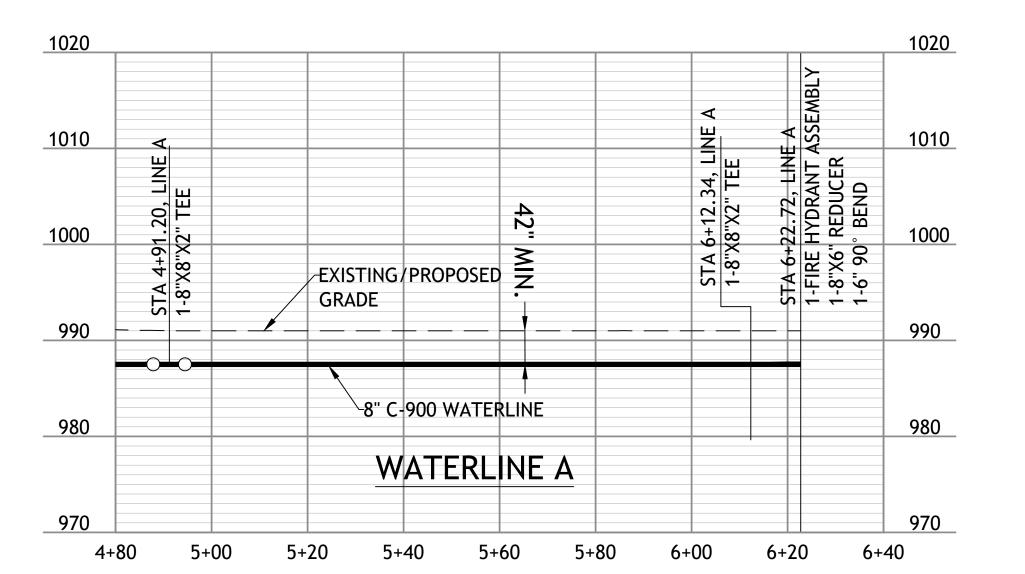




smcivilengr@gmail.com 785.341.9747


Drawings and/or Specifications are original proprietary work and property of the Engineer and intended specifically for this project. Use of items contained herein without consent of the Engineeris prohibited. Drawings illustrate best ormation available to the Engineer. Field verification of actual elements, conditions, and dimensions is required.

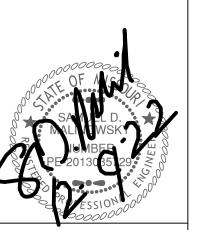

Revisions 10-11-22 CITY COMMENTS

sheet WATERLINE A PLAN & PROFILE
permit
16 SEPTEMBER 2022

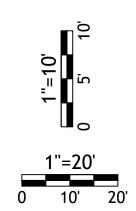

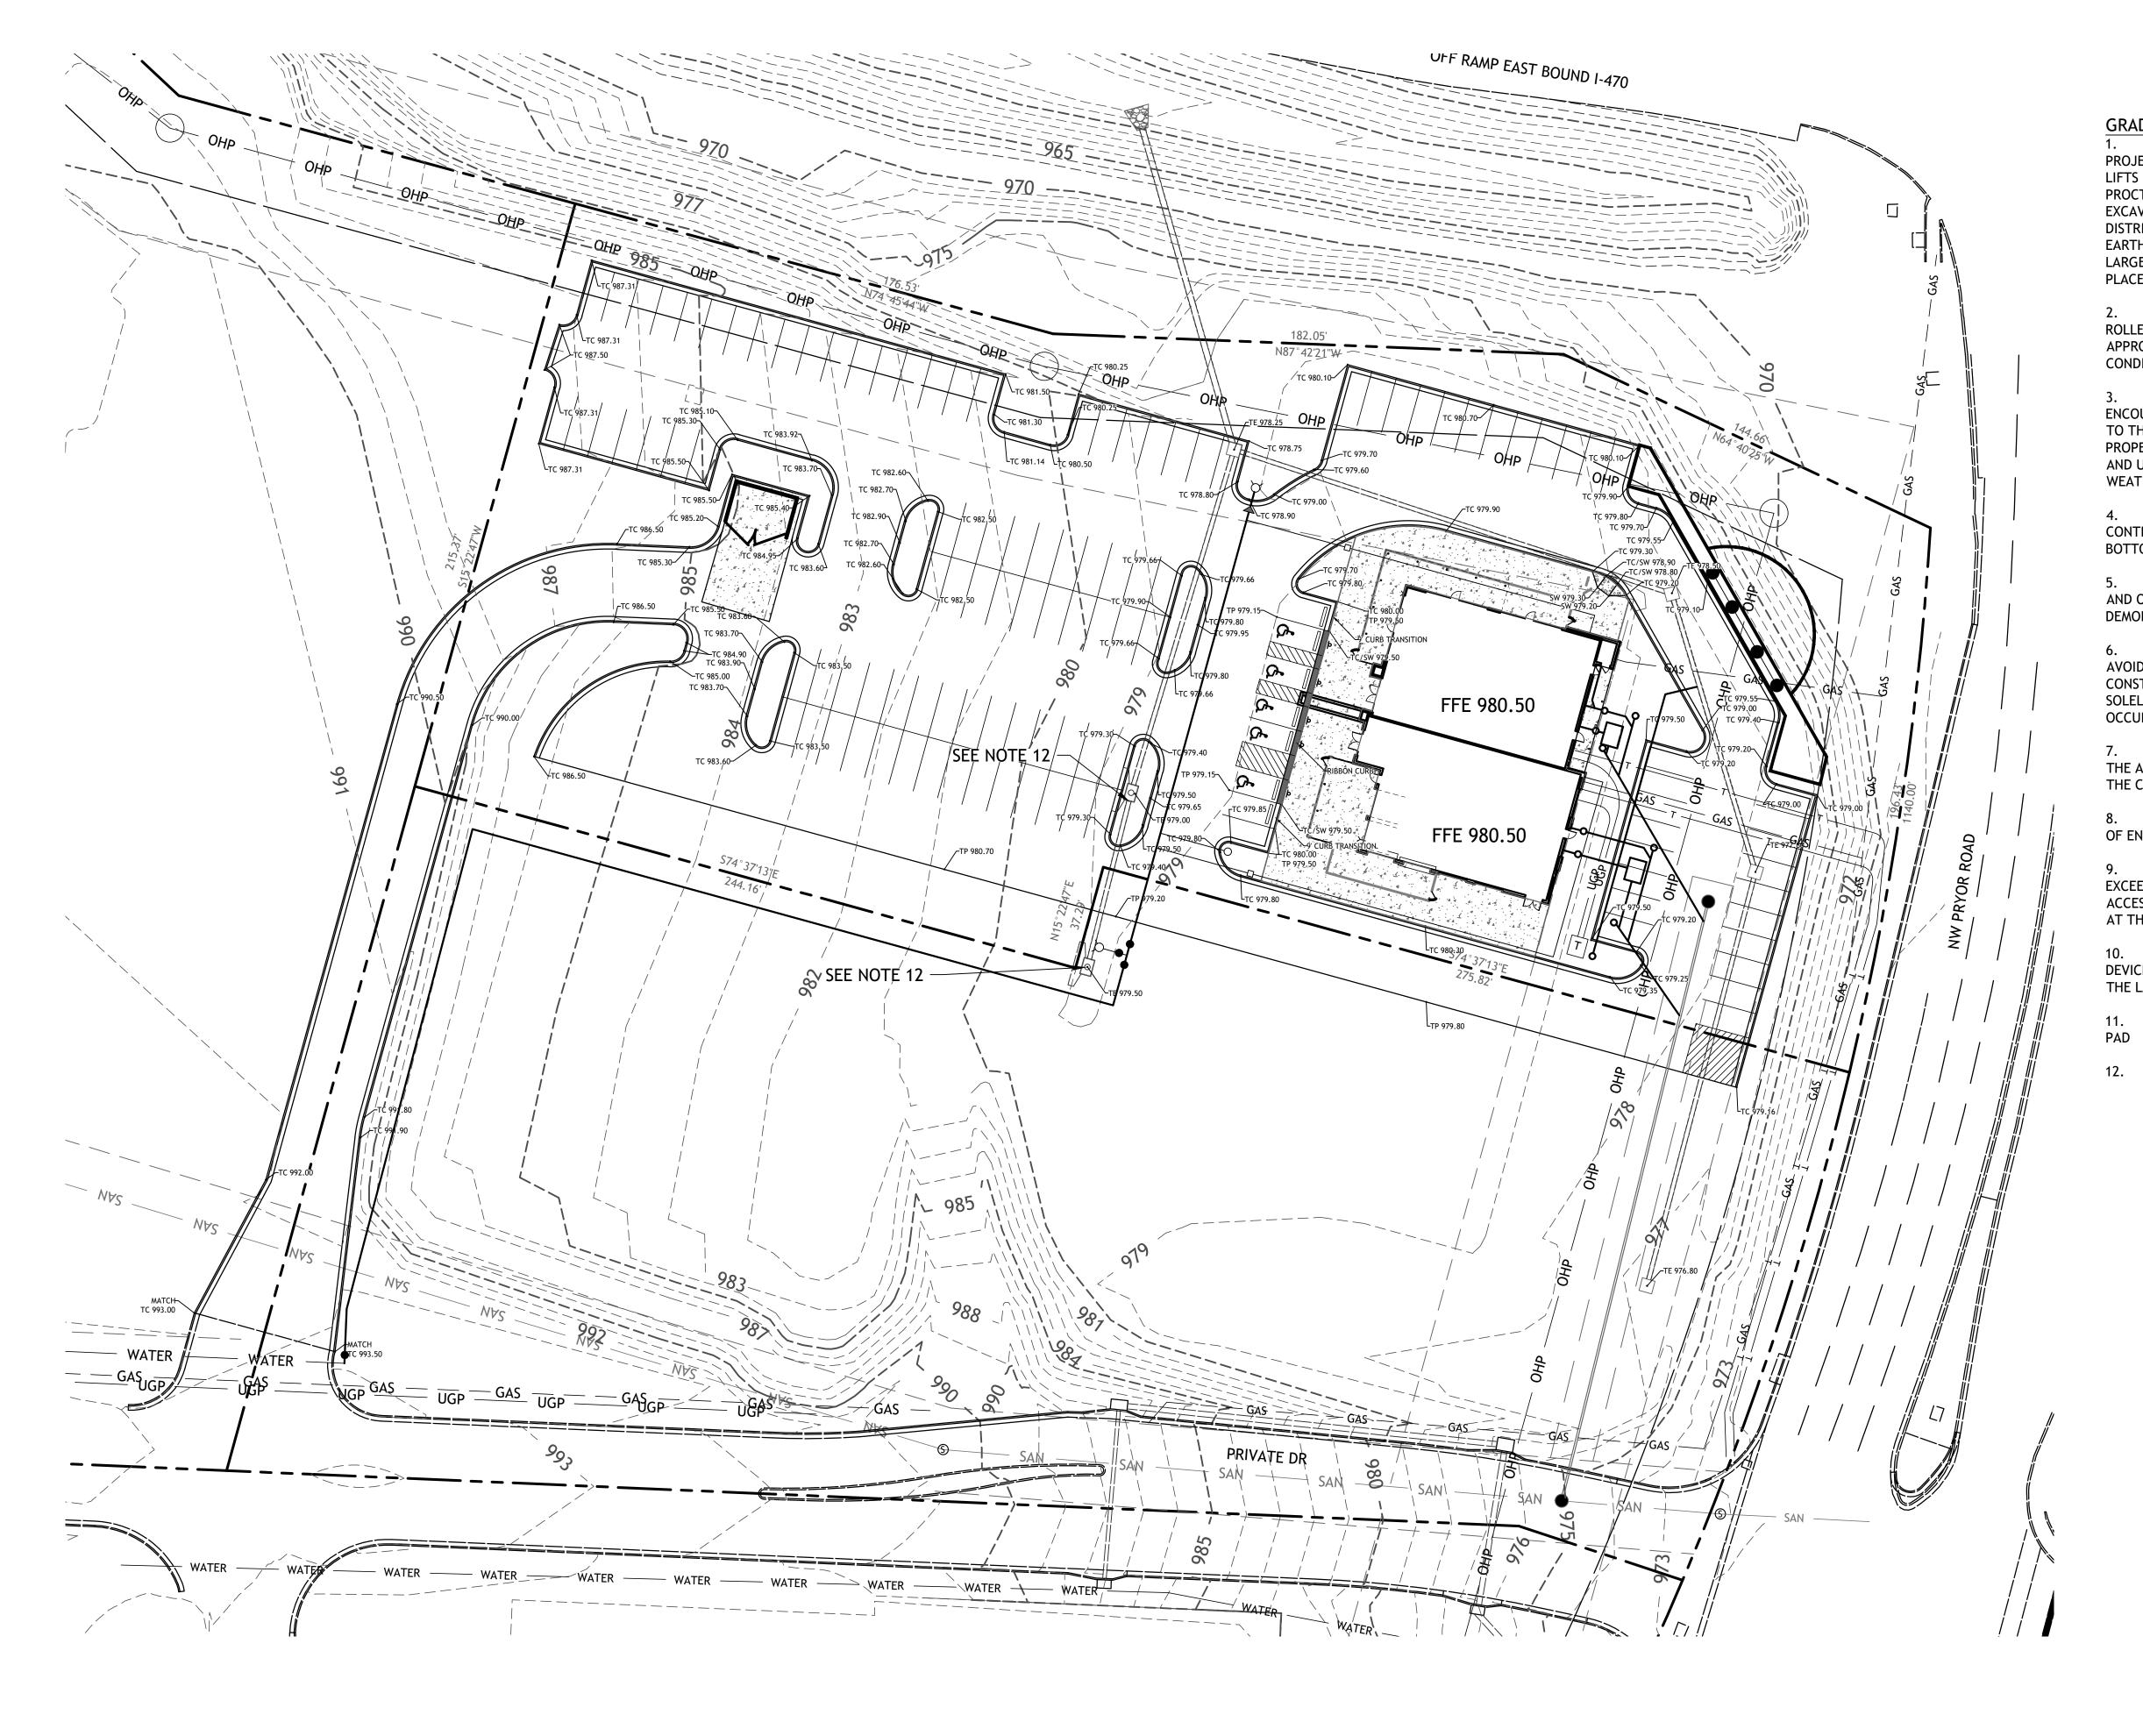



1. EARTHWORK UNDER THE BUILDING SHALL COMPLY WITH THE PROJECT ARCHITECTURAL PLANS. OTHER FILL MATERIAL SHALL BE MADE IN LIFTS NOT TO EXCEED EIGHT INCHES DEPTH COMPACTED TO 95% STANDARD PROCTOR DENSITY. FILL MATERIAL MAY INCLUDE ROCK FROM ON-SITE EXCAVATION IF CAREFULLY PLACED SO THAT LARGE STONES ARE WELL DISTRIBUTED AND VOIDS ARE COMPLETELY FILLED WITH SMALLER STONES, EARTH, SAND OR GRAVEL TO FURNISH A SOLID EMBANKMENT. NO ROCK LARGER THAN THREE INCHES IN ANY DIMENSION NOR ANY SHALE SHALL BE PLACED IN THE TOP 12 INCHES OF EMBANKMENT.

- 2. AREAS THAT ARE TO BE CUT TO SUBGRADE LEVELS SHALL BE PROOF ROLLED WITH A MODERATELY HEAVY LOADED DUMP TRUCK OR SIMILAR APPROVED CONSTRUCTION EQUIPMENT TO DETECT UNSUITABLE SOIL CONDITIONS.
- 3. IN ALL AREAS OF EXCAVATION, IF UNSUITABLE SOIL CONDITIONS ARE ENCOUNTERED. A QUALIFIED GEOTECHNICAL ENGINEER SHALL RECOMMEND TO THE OWNER THE METHODS OF UNDERCUTTING AND REPLACEMENT OF PROPERLY COMPACTED, APPROVED FILL MATERIAL. ALL PROOF ROLLING AND UNDERCUTTING SHOULD BE PERFORMED DURING A PERIOD OF DRY WEATHER.
- 4. CONTRACTOR SHALL USE SILT FENCE OR OTHER MEANS OF CONTROLLING EROSION ALONG THE EDGE OF THE PROPERTY OR OTHER BOTTOM OF SLOPE LOCATIONS.
- 5. CONTRACTOR IS TO REMOVE AND DISPOSE OF ALL DEBRIS, RUBBISH AND OTHER MATERIALS RESULTING FROM PREVIOUS AND CURRENT DEMOLITION OPERATIONS.
- 6. THE CONTRACTOR SHALL TAKE ALL PRECAUTIONS NECESSARY TO AVOID PROPERTY DAMAGE TO ADJACENT PROPERTIES DURING THE CONSTRUCTION PHASES OF THIS PROJECT. THE CONTRACTOR WILL BE HELD SOLELY RESPONSIBLE FOR ANY DAMAGES TO THE ADJACENT PROPERTIES OCCURRING DURING THE CONSTRUCTION PHASES OF THIS PROJECT.
- 7. IT IS NOT THE DUTY OF THE ENGINEER OR THE OWNER TO REVIEW THE ADEQUACY OF THE CONTRACTOR'S SAFETY MEASURES, IN, ON OR NEAR THE CONSTRUCTION SITE AT ANY TIME DURING CONSTRUCTION.
- 8. PIPE LENGTHS ARE CENTER TO CENTER OF STRUCTURE OR TO END OF END SECTIONS.
- 9. HANDICAP STALLS SHALL MEET ADA REQUIREMENTS AND SHALL NOT EXCEED 2% SLOPE IN ANY DIRECTION AT THE BUILDING ENTRY AND ACCESSIBLE PARKING STALLS. SLOPES EXCEEDING 2.0% WILL BE REPLACED AT THE CONTRACTOR'S EXPENSE.
- 10. ALL CONSTRUCTION TRAFFIC, TEMPORARY TRAFFIC CONTROL DEVICES AND PAVEMENT MARKINGS SHALL CONFORM TO REQUIREMENTS OF THE LATEST MANUAL OF UNIFORM TRAFFIC CONTROL DEVICES.
- 11. CONTRACTOR TO PLACE 8" LOW PERMEABILITY LVC FOR BUILDING PAD
- 12. CONTRACTOR TO CONSTRUCT THROATS TO CURB INLETS.


5507 High Meadow Circle Manhattan Kansas, 66503 smcivilengr@gmail.com

785.341.9747

Drawings and/or Specifications are original proprietary work and property of the Engineer and intended specifically for this project. Use of items contained herein without consent of the Engineeris prohibited. Drawings illustrate best nformation available to the Engineer. Field

erification of actual elements, conditions,

and dimensions is required.

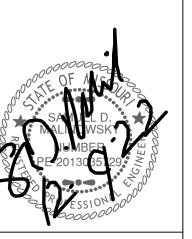

Revisions 10-11-22 CITY COMMENTS


s h e e t

Civil

GRADING PLAN

1"=30' 0 15' 30'


> permit 16 SEPTEMBER 2022

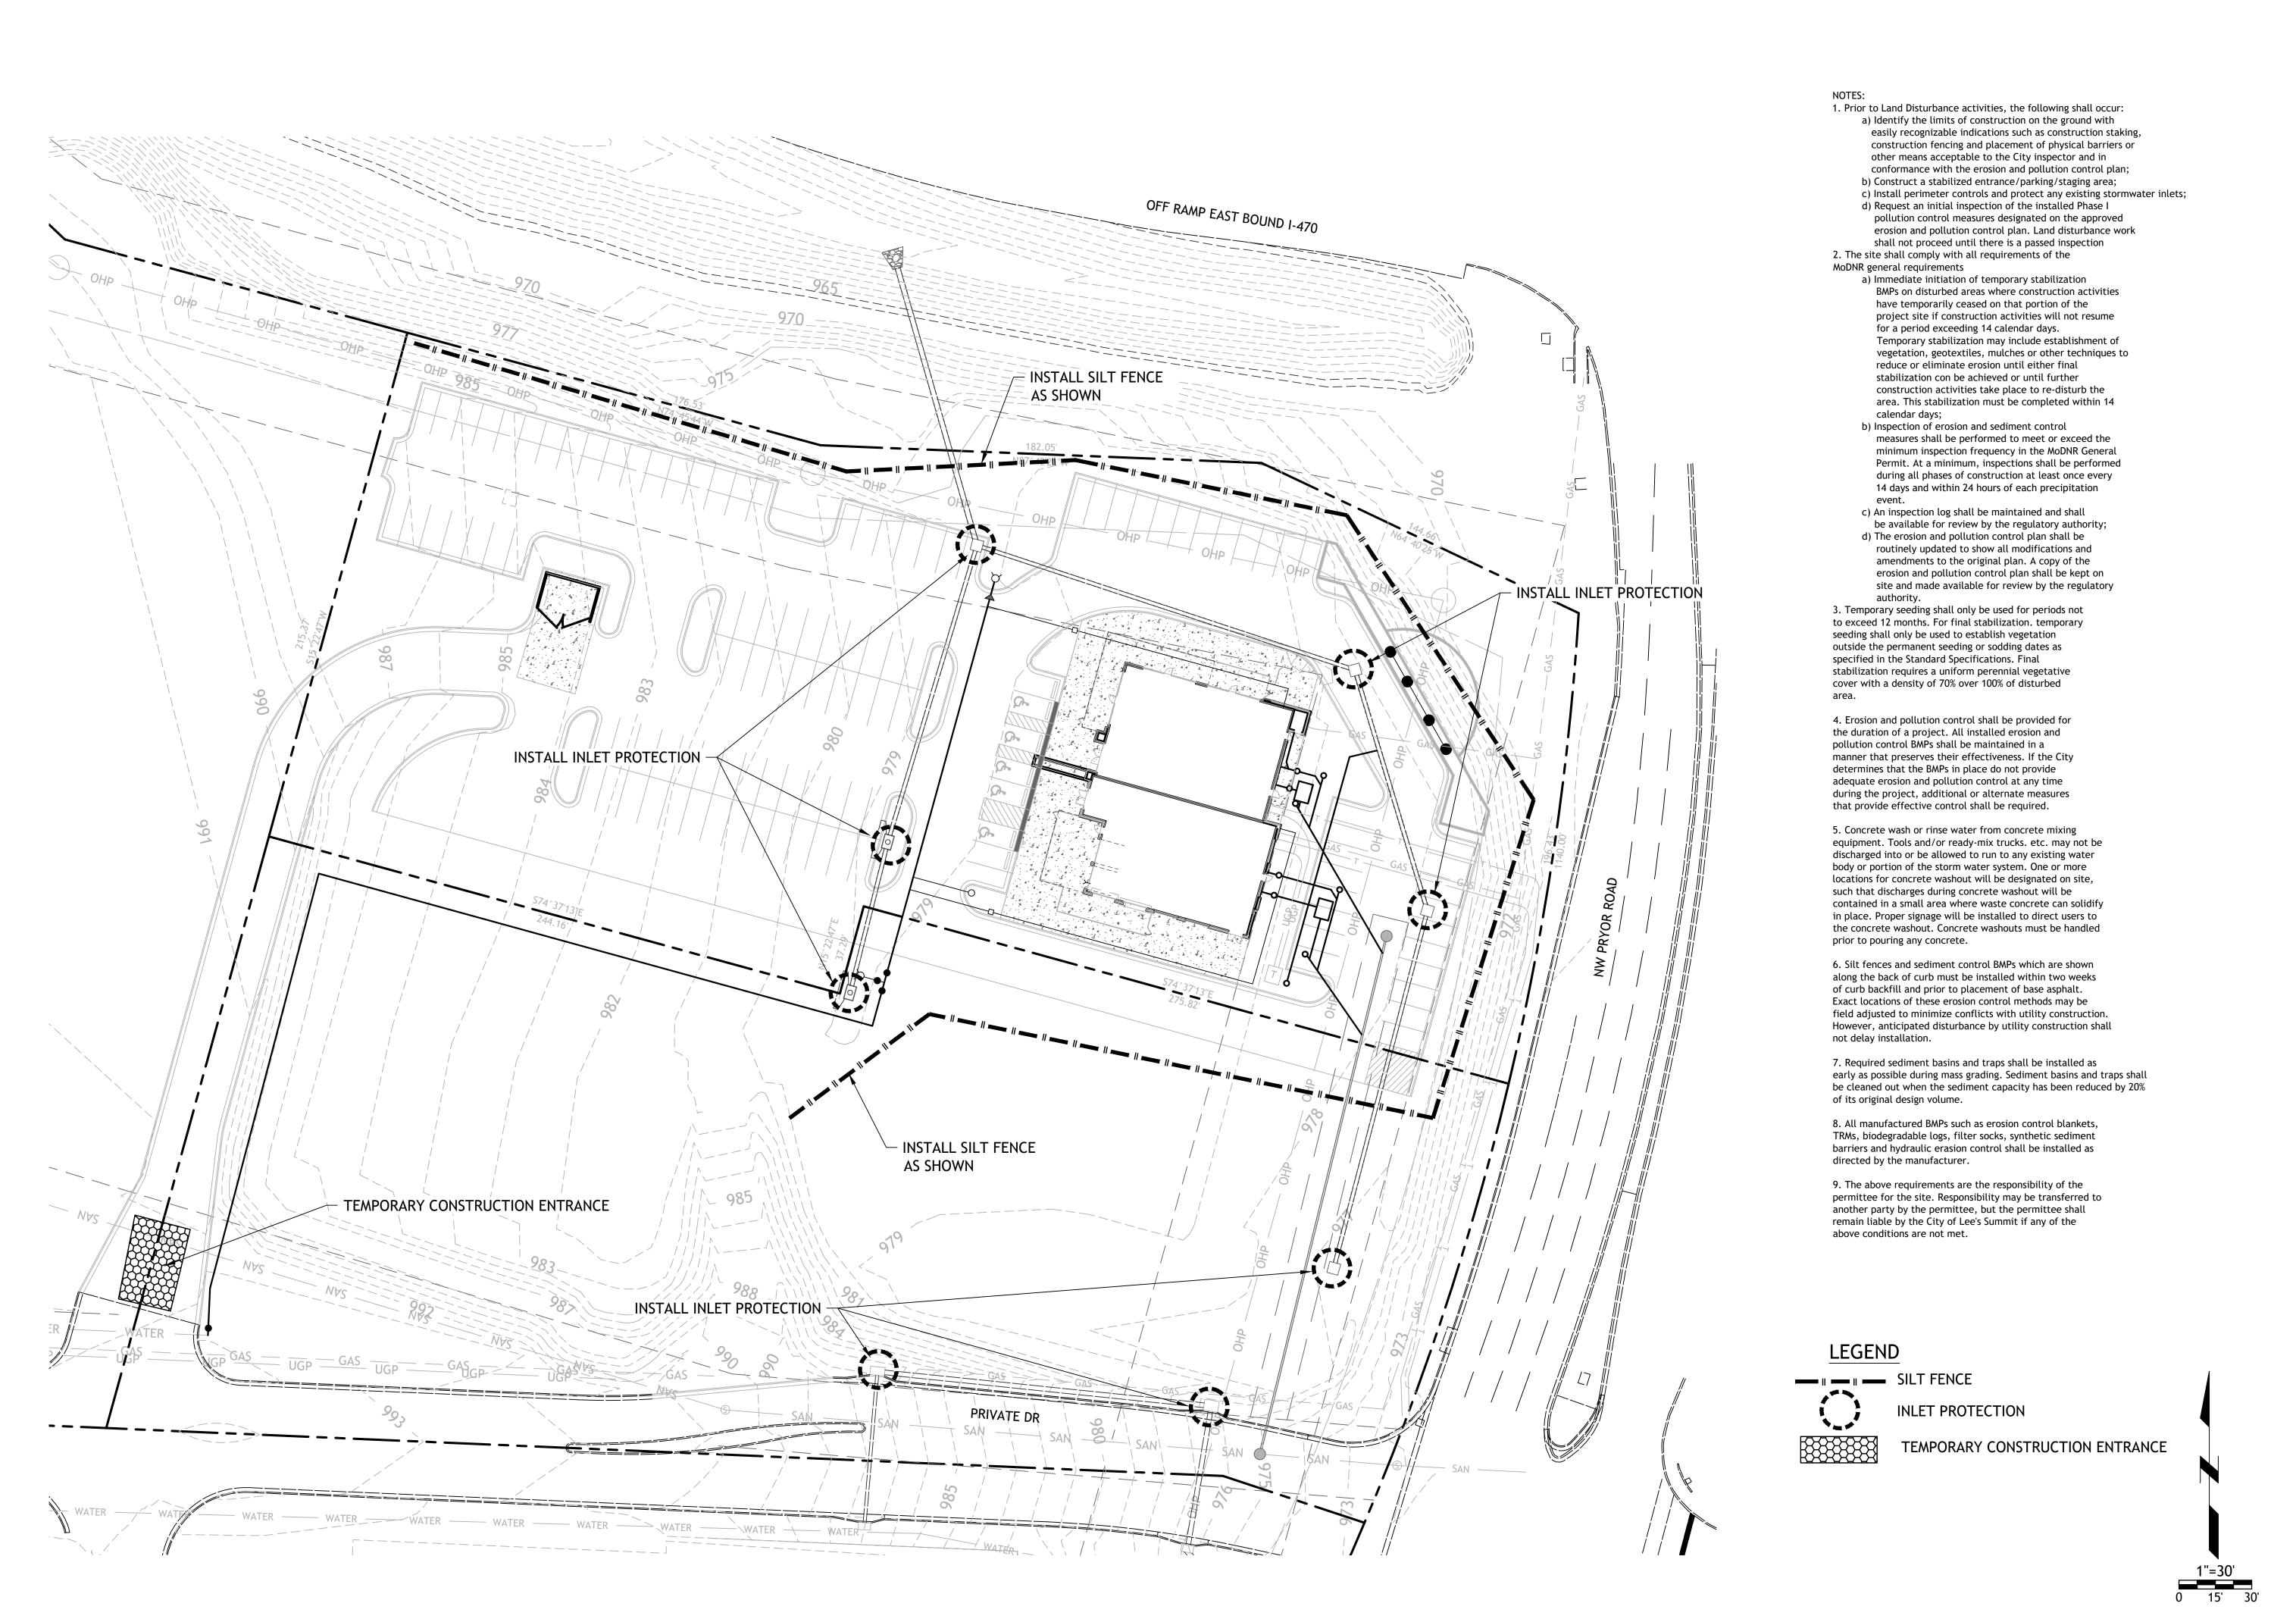

SM Engineering 5507 High Meadow Circle Manhattan Kansas, 66503

smcivilengr@gmail.com 785.341.9747


Drawings and/or Specifications are original proprietary work and property of the Engineer and intended specifically for this project. Use of items contained herein without consent of the Engineeris prohibited. Drawings illustrate best ormation available to the Engineer. Field verification of actual elements, conditions, and dimensions is required.

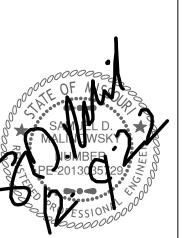



Revisions 10-11-22 CITY COMMENTS

shee **EROSION CONTROL** PLAN permit

16 SEPTEMBER 2022

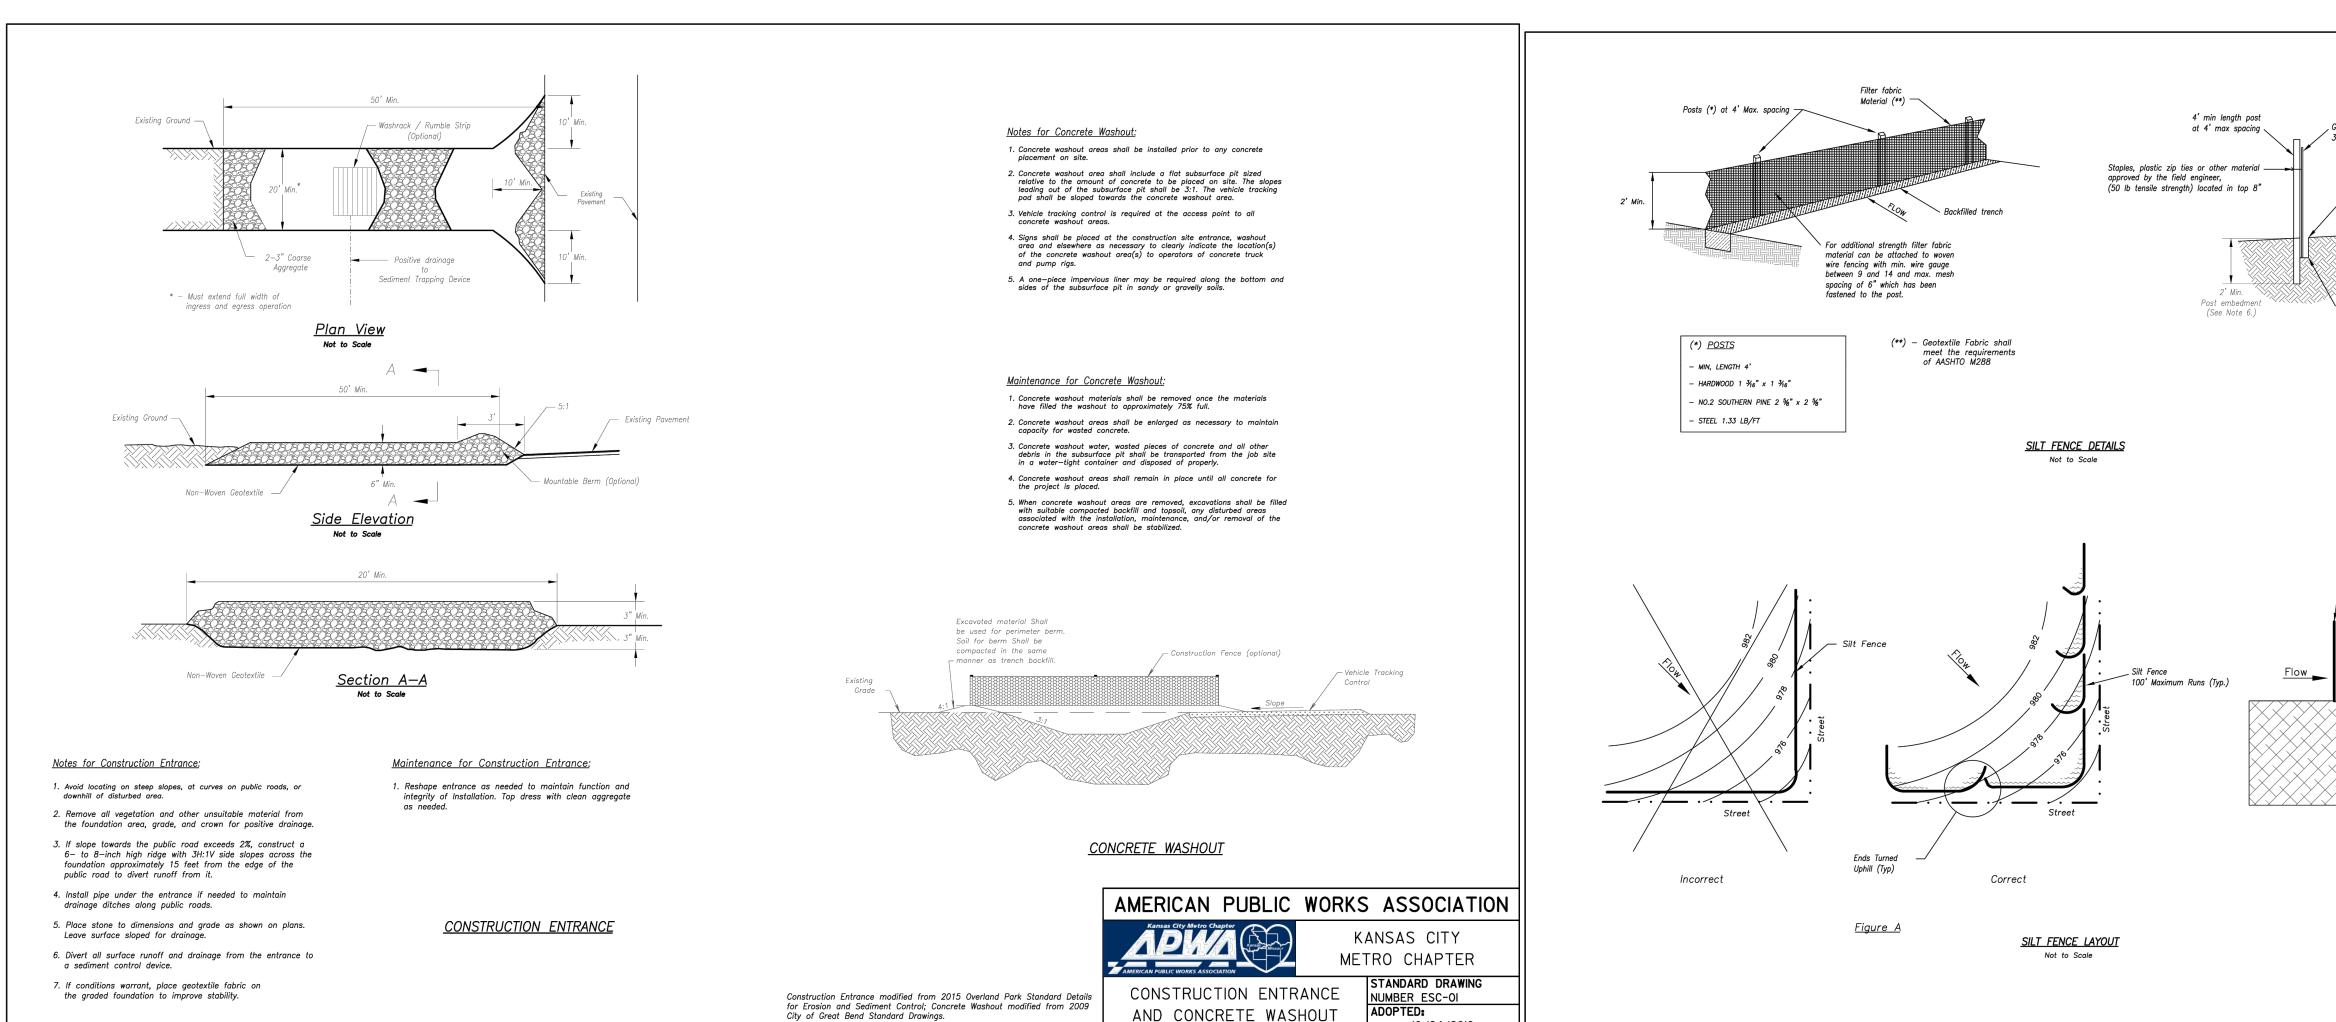

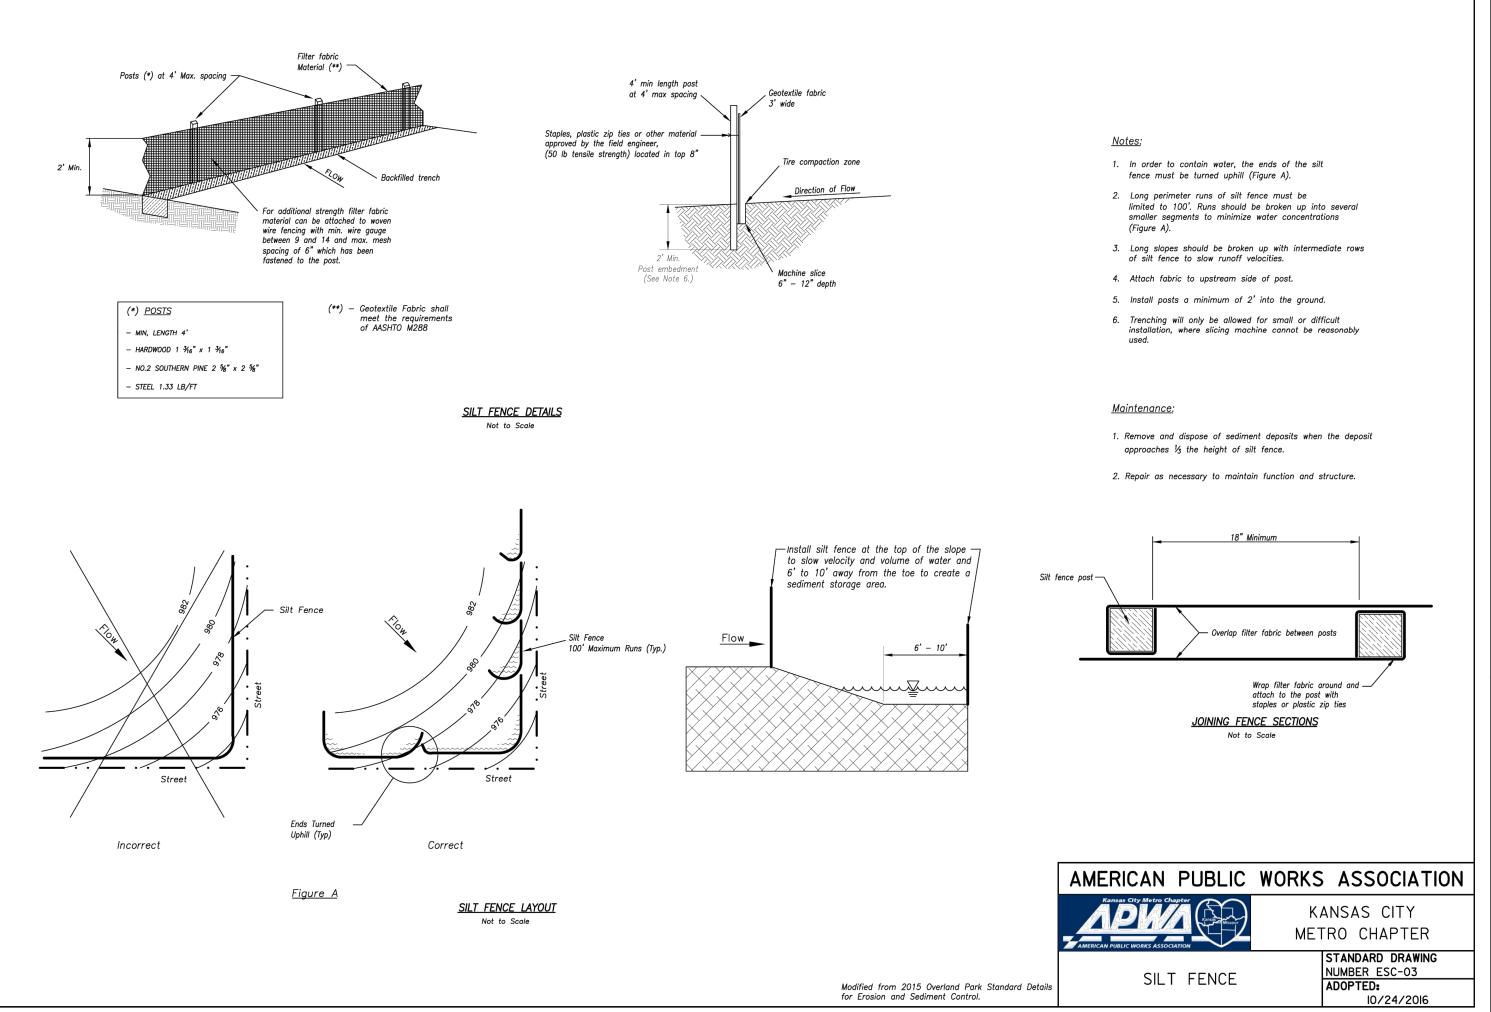

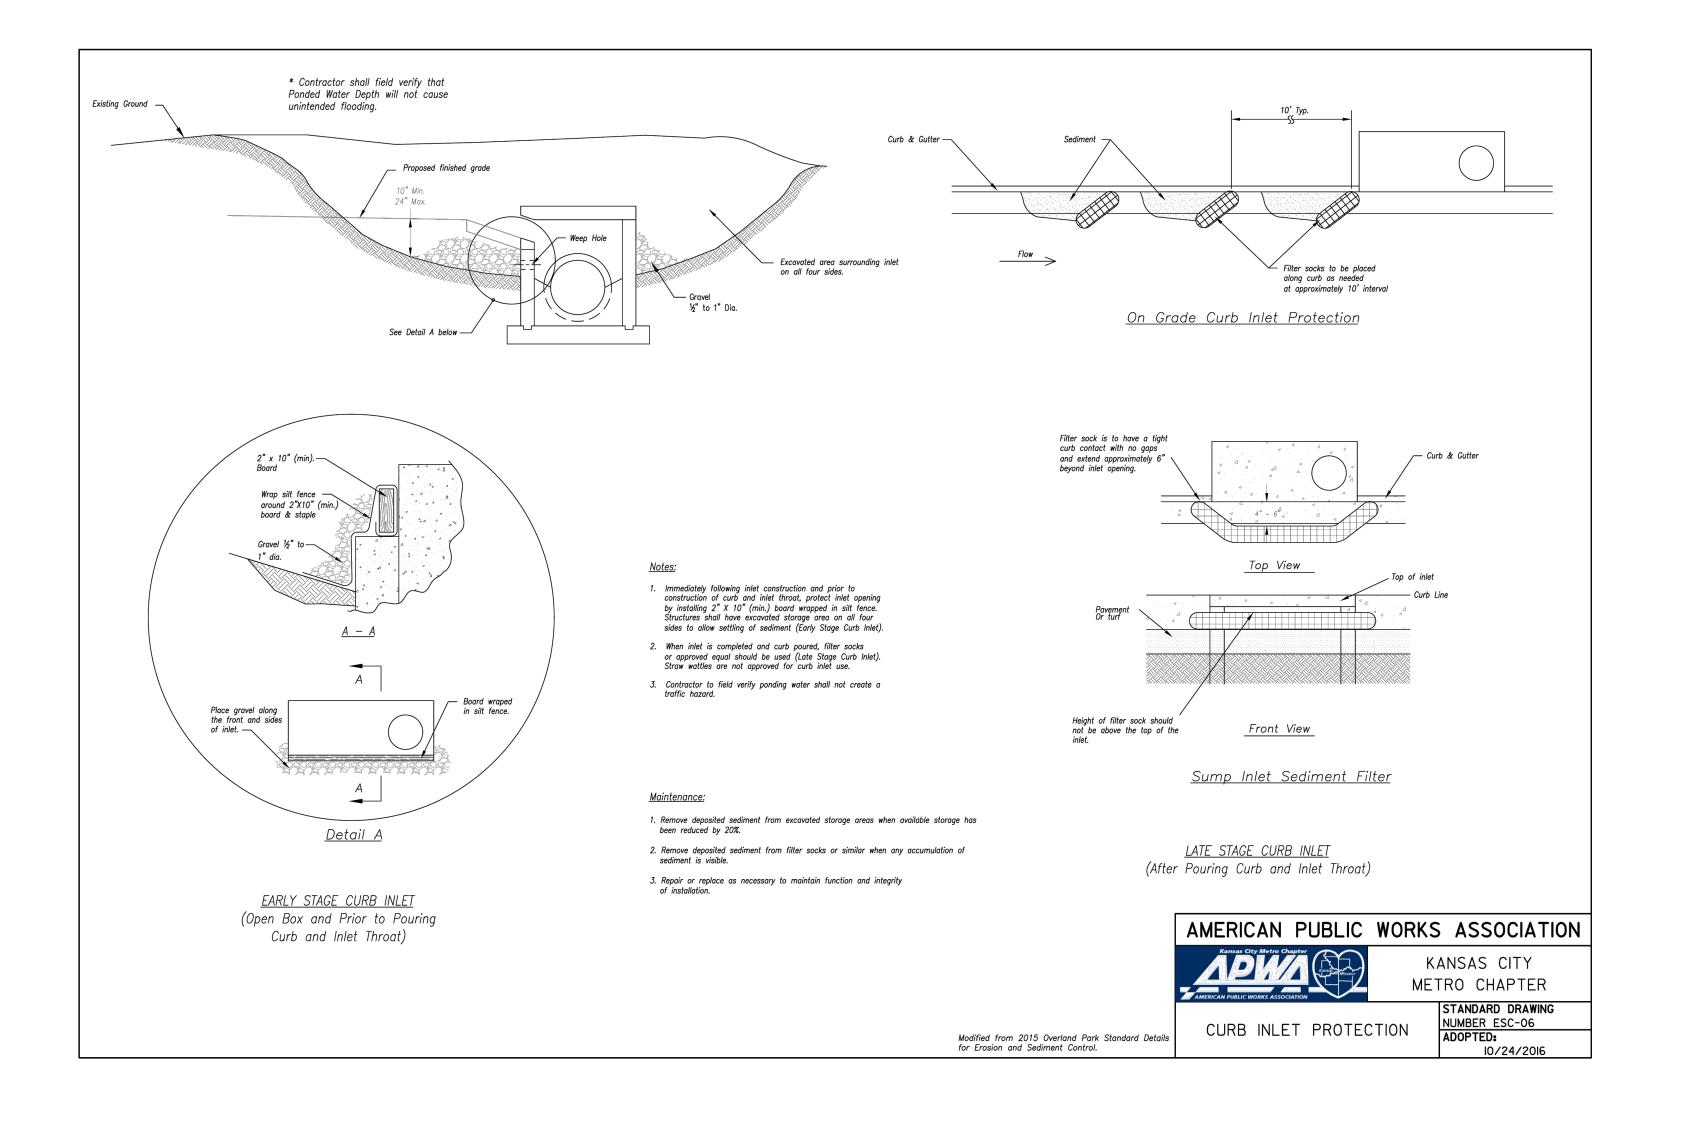


10/24/2016



SM Engineering


proprietary work and property of the Engineer and intended specifically for this project. Use of items contained herein without consent of the Engineeris prohibited. Drawings illustrate best information available to the Engineer. Field verification of actual elements, conditions, and dimensions is required.

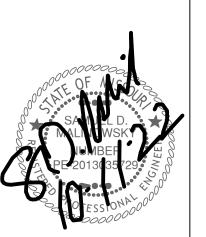


Revisions 10-11-22 CITY COMMENTS

shee **EROSION CONTOL DETAILS**

permit 16 SEPTEMBER 2022

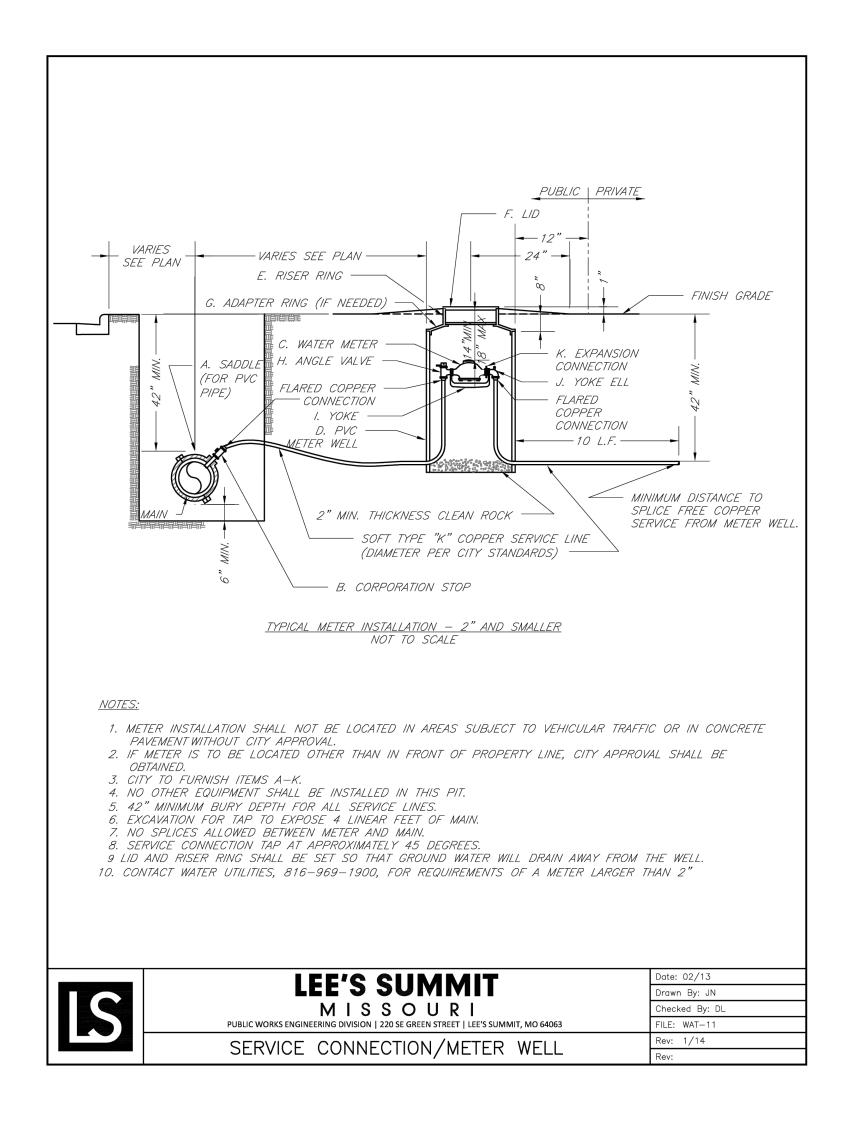

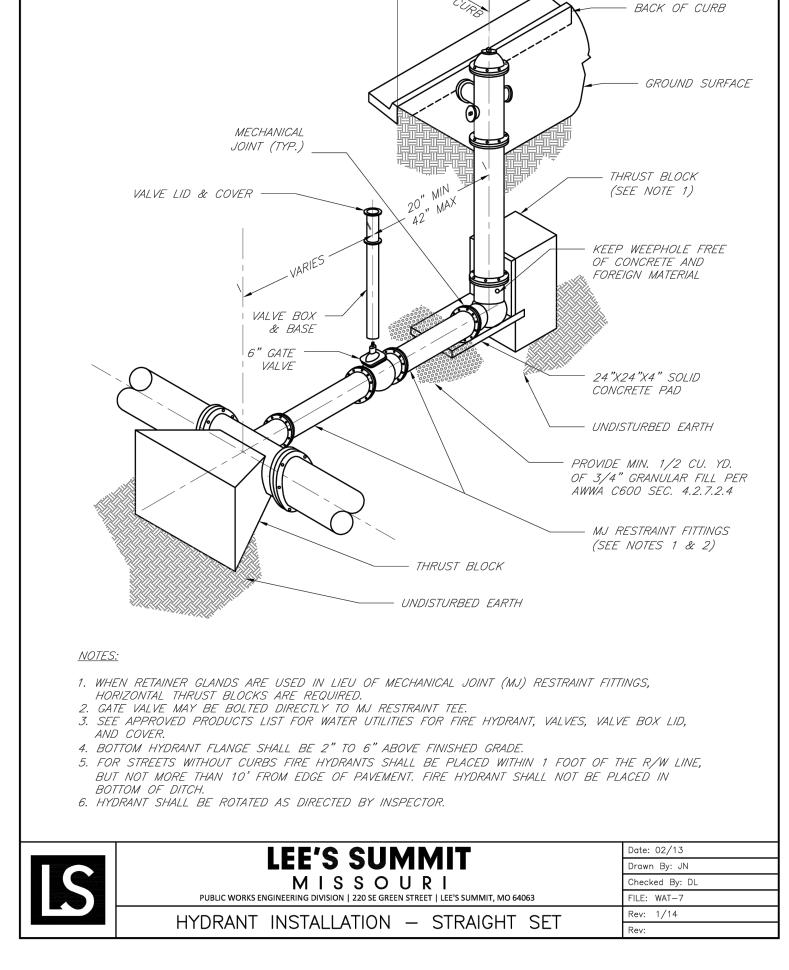

1/2"-3/4" CLEAN AGGREGATE, HAND TAMPED OR MECHANICALLY COMPACTED IN MAX. 4" LIFTS INITIAL BACKFILL


-UNDER PAVED AREAS OR WITHIN 4" HORIZONTAL OF PAVED AREAS 1/2"-3/4" CLEAN AGGREGATE, HAND TAMPED OR MECHANICALLY COMPACTED IN MAX. 4" LIFTS -UNDER OPEN AREAS

1/2"-3/4" CLEAN AGGREGATE, HAND TAMPED OR MECHANICALLY COMPACTED IN MAX. 4" LIFTS FINAL BACKFILL

-UNDER PAVED AREAS OR WITHIN 4" HORIZONTAL OF PAVED AREAS ON-SITE OR IMPORTED MATERIAL FREE OF MUCK, FROZEN MATERIAL, EXCESS MOISTURE, ORGANICS, TOPSOIL, RUBBISH, CONSTRUCTION DEBRIS, ROCK OR BRICK LARGER THAN 8". COMPACTED TO 95% OF STANDARD DENSITY PER ASTM D-698 -UNDER OPEN AREAS


ON-SITE OR IMPORTED MATERIAL FREE OF MUCK, FROZEN MATERIAL, EXCESS MOISTURE, ORGANICS, TOPSOIL, RUBBISH, CONSTRUCTION DEBRIS, ROCK OR BRICK LARGER THAN 8". COMPACTED TO 90% OF STANDARD DENSITY PER ASTM D-698

BEDDING DET	PTH BELOW PIL	PE
PIPE DIAMETER	IN SOIL	IN ROCK
24" AND LESS	6"	6"
27" THRU 60"	6"	9"

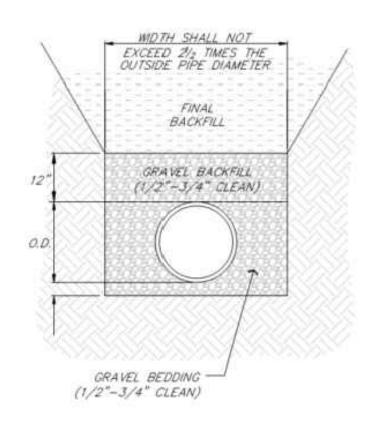

PIPE BEDDING DETAIL


NOT TO SCALE

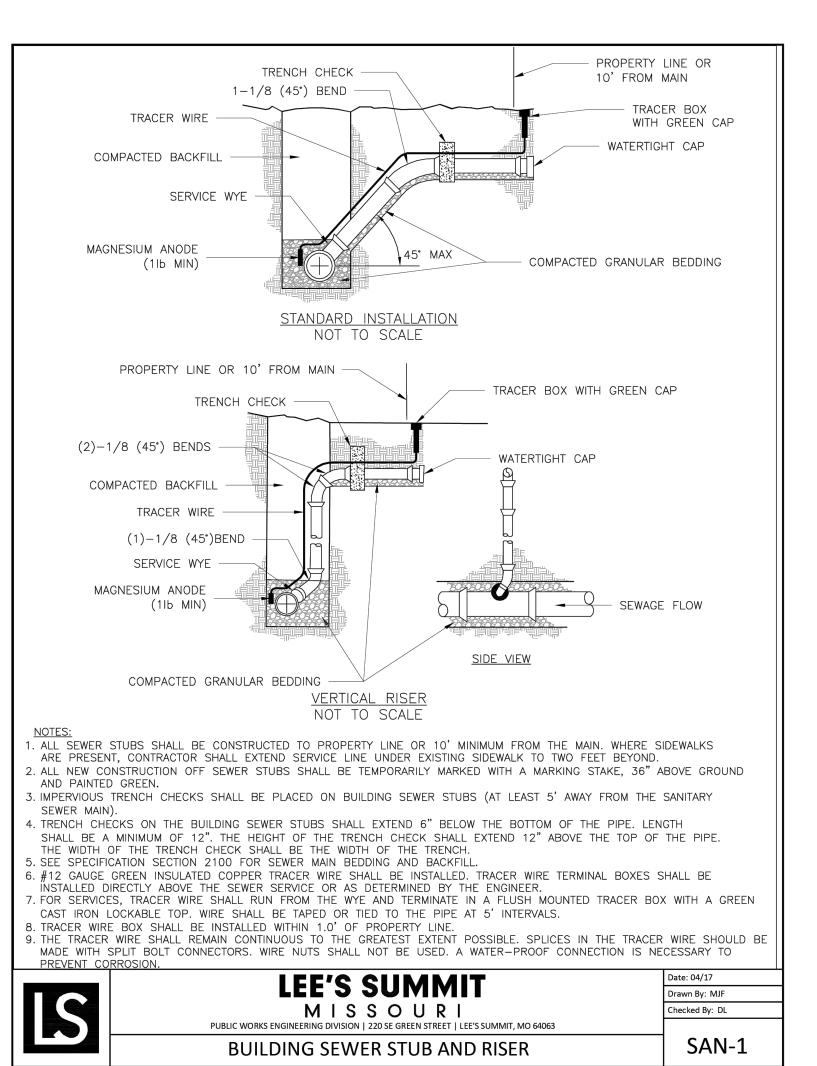

SM Engineering 5507 High Meadow Circle Manhattan Kansas, 66503 smcivilengr@gmail.com

785.341.9747


Drawings and/or Specifications are original proprietary work and property of the Engineer and intended specifically for this project. Use of items contained herein without consent of the Engineeris prohibited. Drawings illustrate best nformation available to the Engineer. Field verification of actual elements, conditions, and dimensions is required.

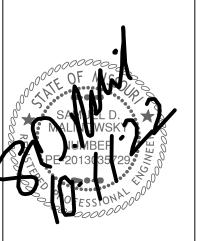


Revisions 10-11-22 CITY COMMENTS

shee **DETAILS** permit

16 SEPTEMBER 2022

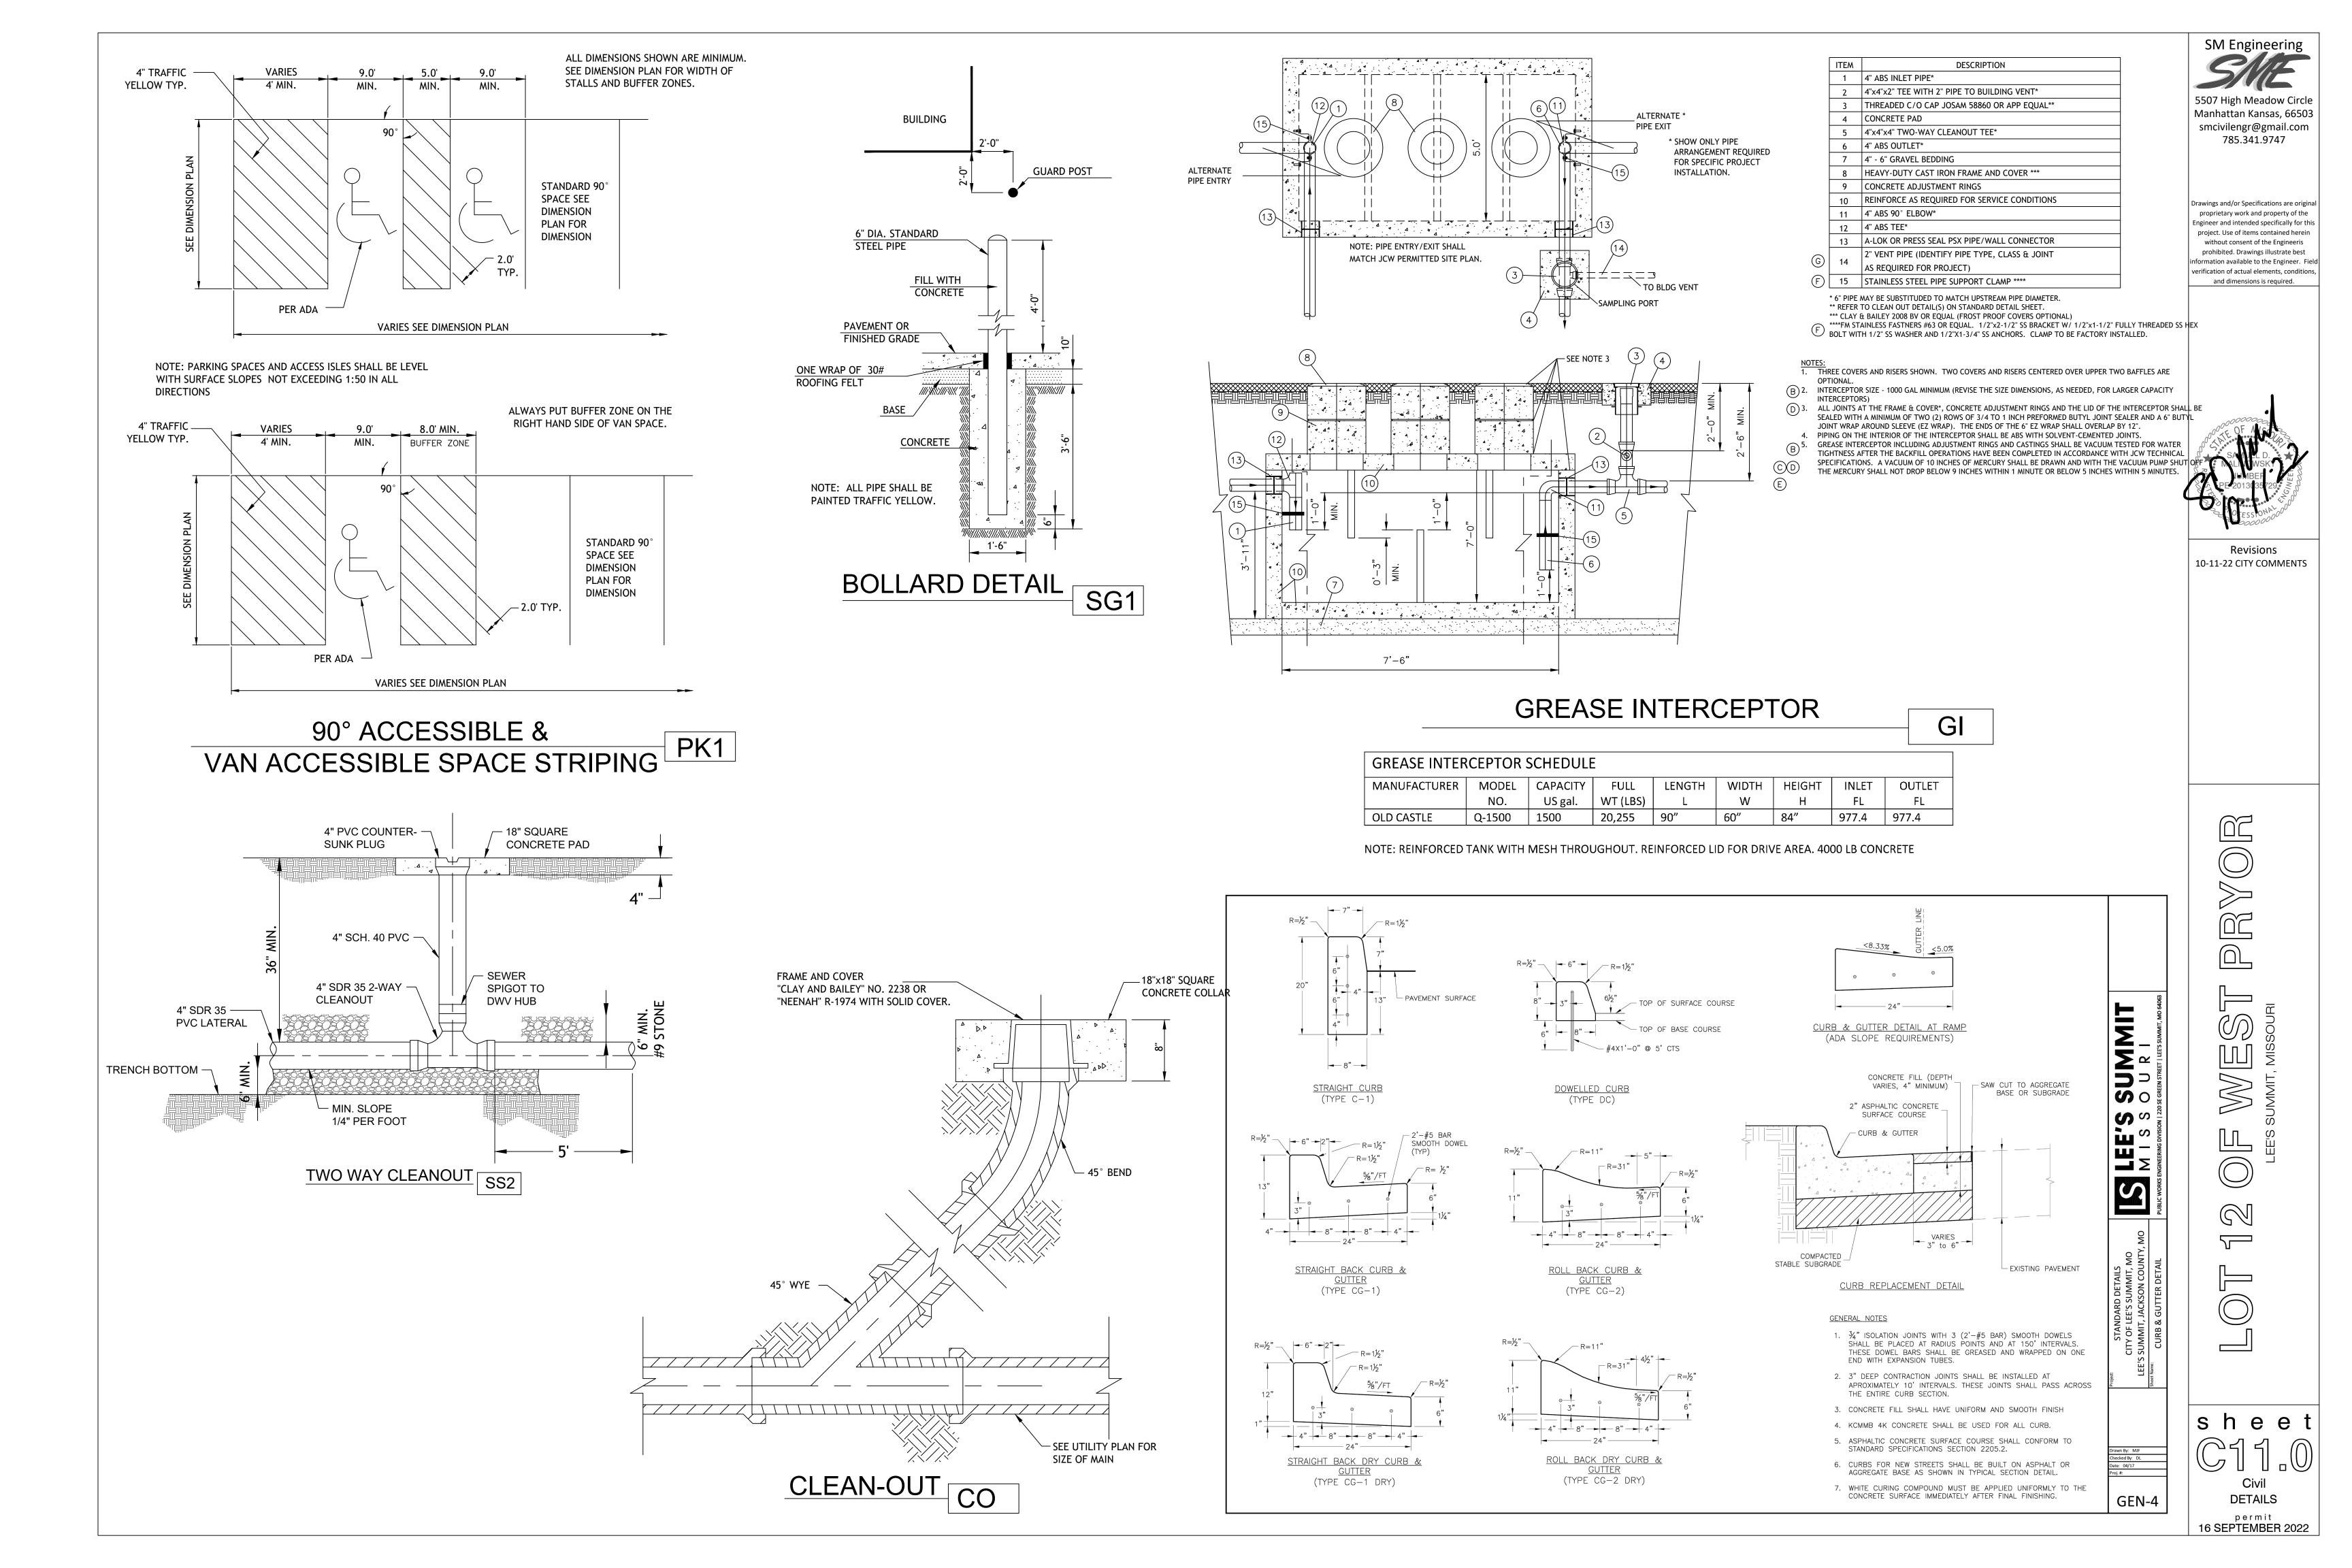


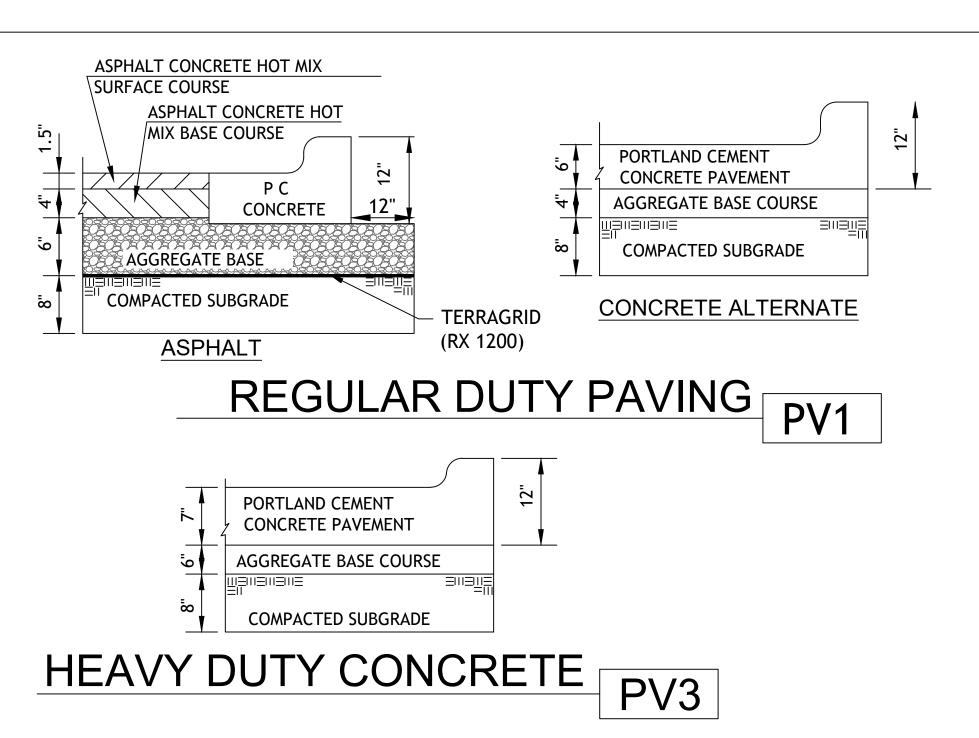


1. FLEXIBLE PAVEMENT SHALL BE IN ACCORDANCE WITH THE LATEST EDITION OF THE MISSOURI DEPARTMENT OF TRANSPORTATION STANDARD SPECIFICATIONS.

ASPHALT SURFACE COURSE - APWA TYPE 3-01
ASPHALT BASE COURSE - APWA TYPE 2-01
AGGREGATE BASE MoDOT TYPE 5 OR EQUIVALENT


2. PORTLAND CEMENT CONCRETE SHALL HAVE A MINIMUM COMPRESSIVE STRENGTH OF 4000 PSI AT 28 DAYS WITH 6% ENTRAINED AIR ±2% AND SHALL MEET OR EXCEED THE SPECIFICATIONS SET FORTH IN THE LATEST EDITION OF THE MISSOURI DEPARTMENT OF TRANSPORTATION STANDARD SPECIFICATIONS.

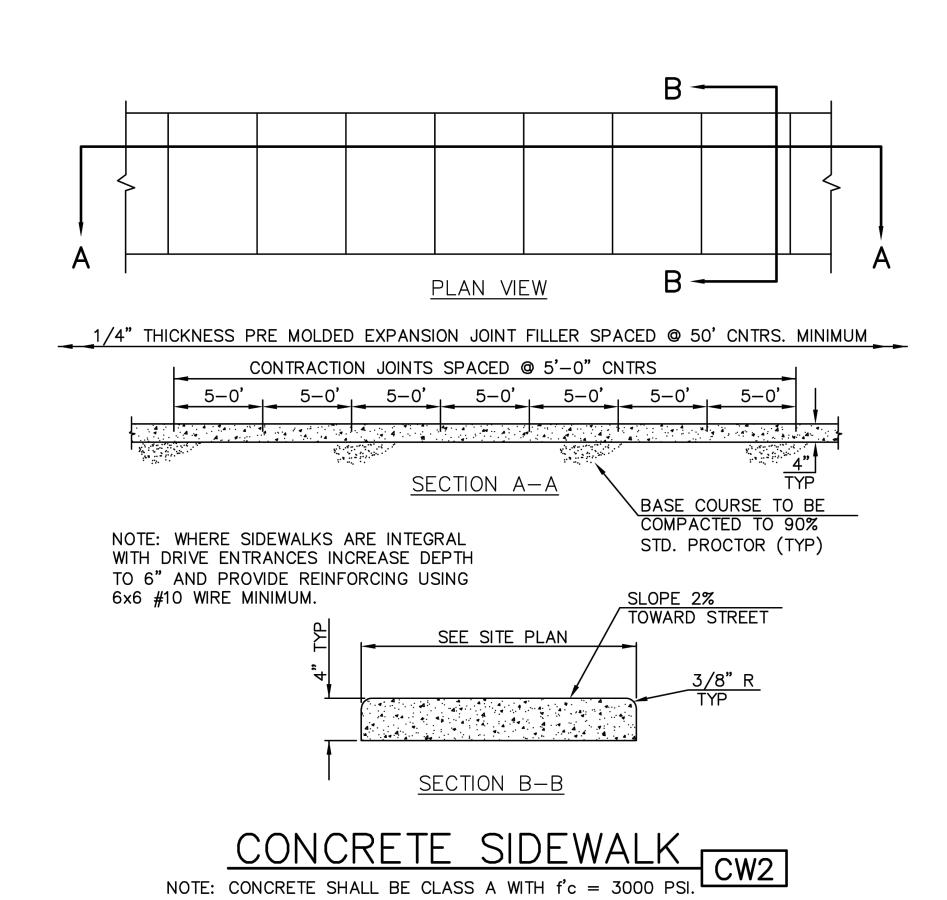

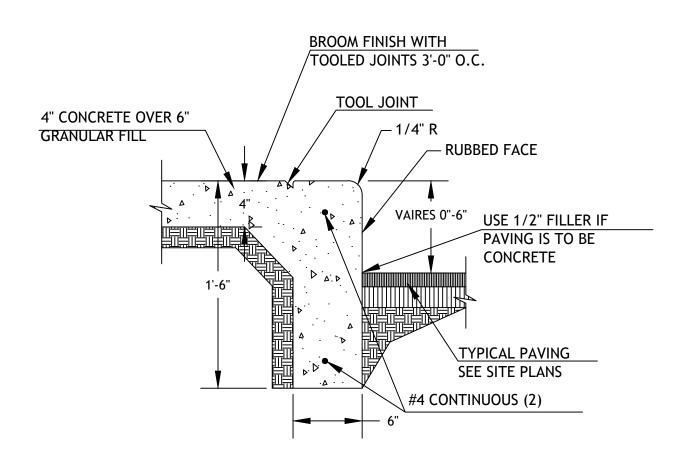


CURB WALK/CURB (AT BUILDING)


CW1

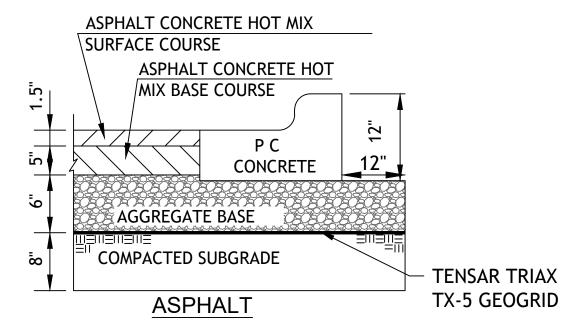

HEAVY DUTY ASPHALT PAVING

PV2

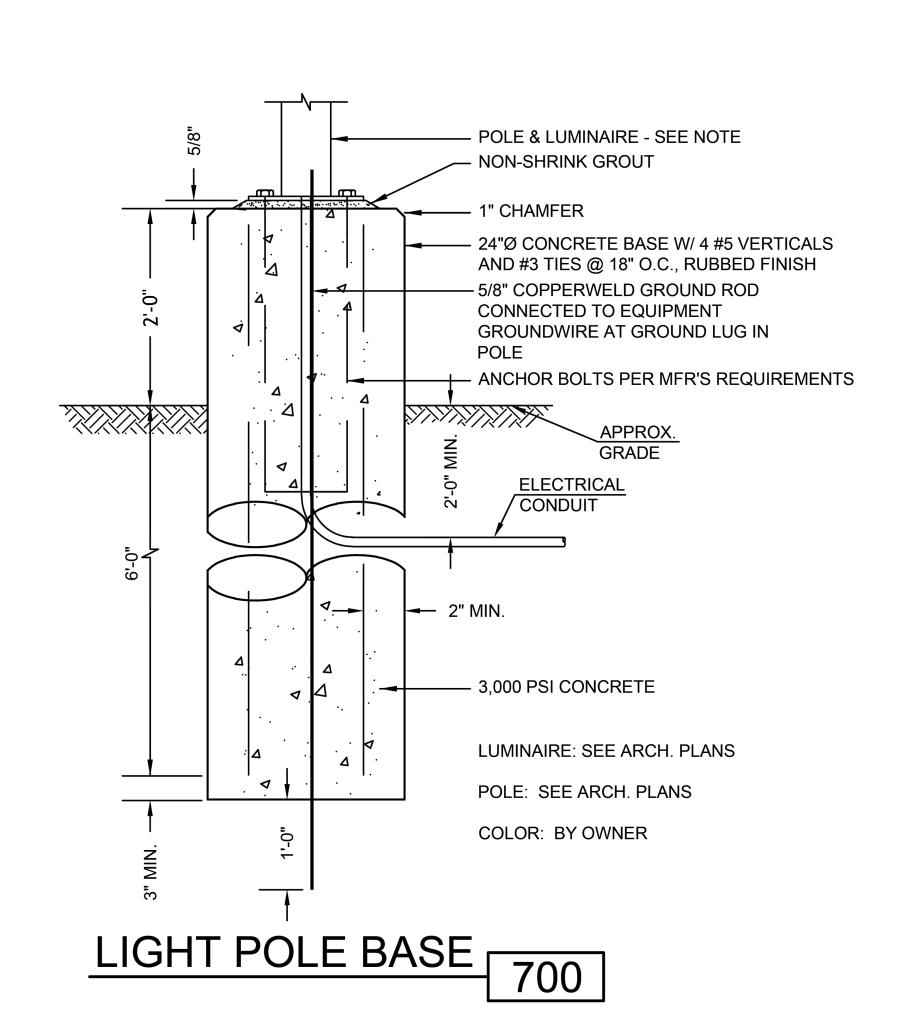

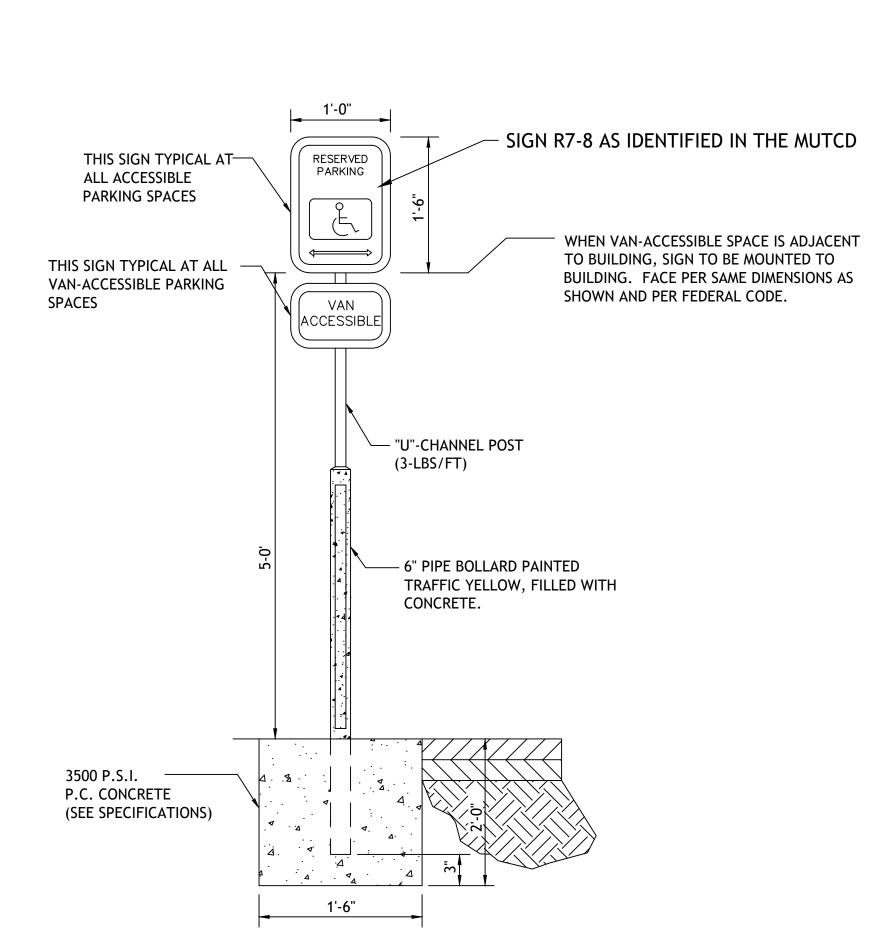


ACCESSIBLE PARKING SIGN

5507 High Meadow Circle Manhattan Kansas, 66503 smcivilengr@gmail.com

785.341.9747

Drawings and/or Specifications are original proprietary work and property of the Engineer and intended specifically for this project. Use of items contained herein without consent of the Engineeris prohibited. Drawings illustrate best information available to the Engineer. Field verification of actual elements, conditions, and dimensions is required.

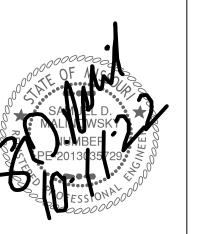


Revisions 10-11-22 CITY COMMENTS

120PRUEST PRVOR

sheet

Civil
DETAILS


permit 16 SEPTEMBER 2022

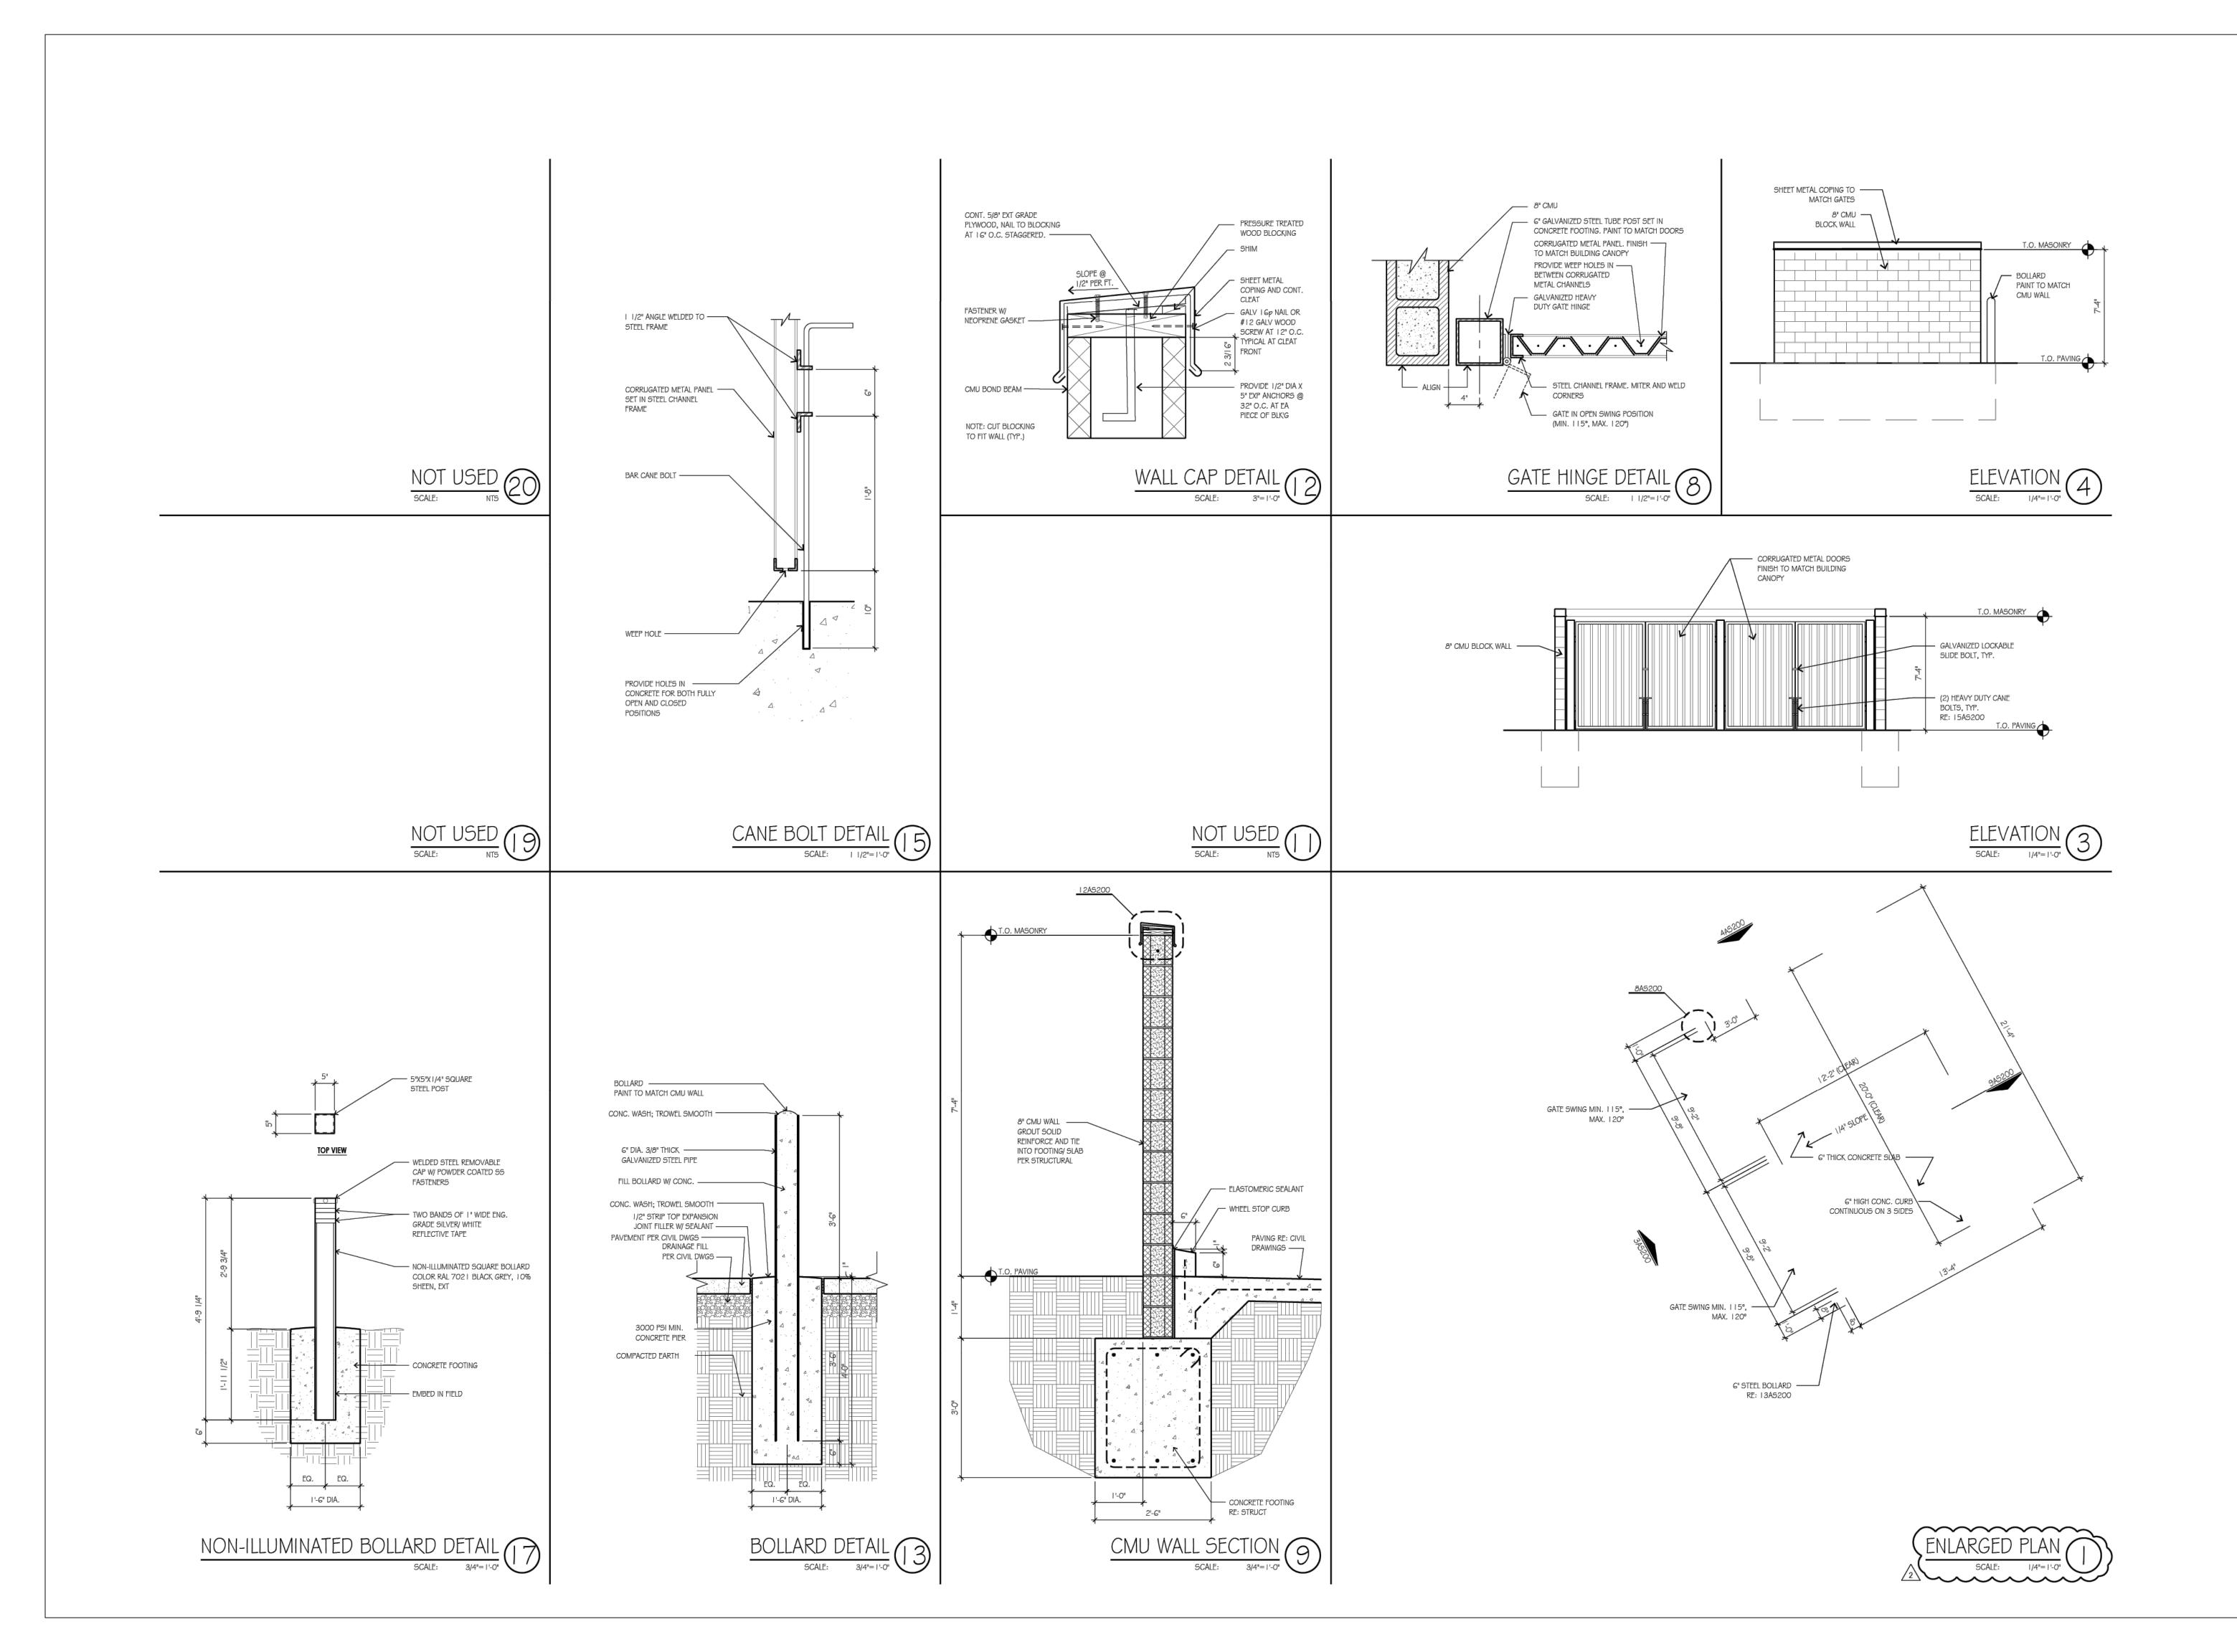

5507 High Meadow Circle Manhattan Kansas, 66503 smcivilengr@gmail.com

785.341.9747

Drawings and/or Specifications are original proprietary work and property of the Engineer and intended specifically for this project. Use of items contained herein without consent of the Engineeris prohibited. Drawings illustrate best information available to the Engineer. Field verification of actual elements, conditions, and dimensions is required.

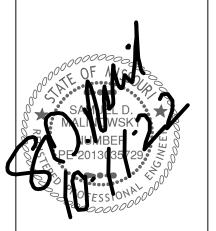


Revisions 10-11-22 CITY COMMENTS


T120FWESTPROR

sheet

Civil
DETAILS

permit
16 SEPTEMBER 2022

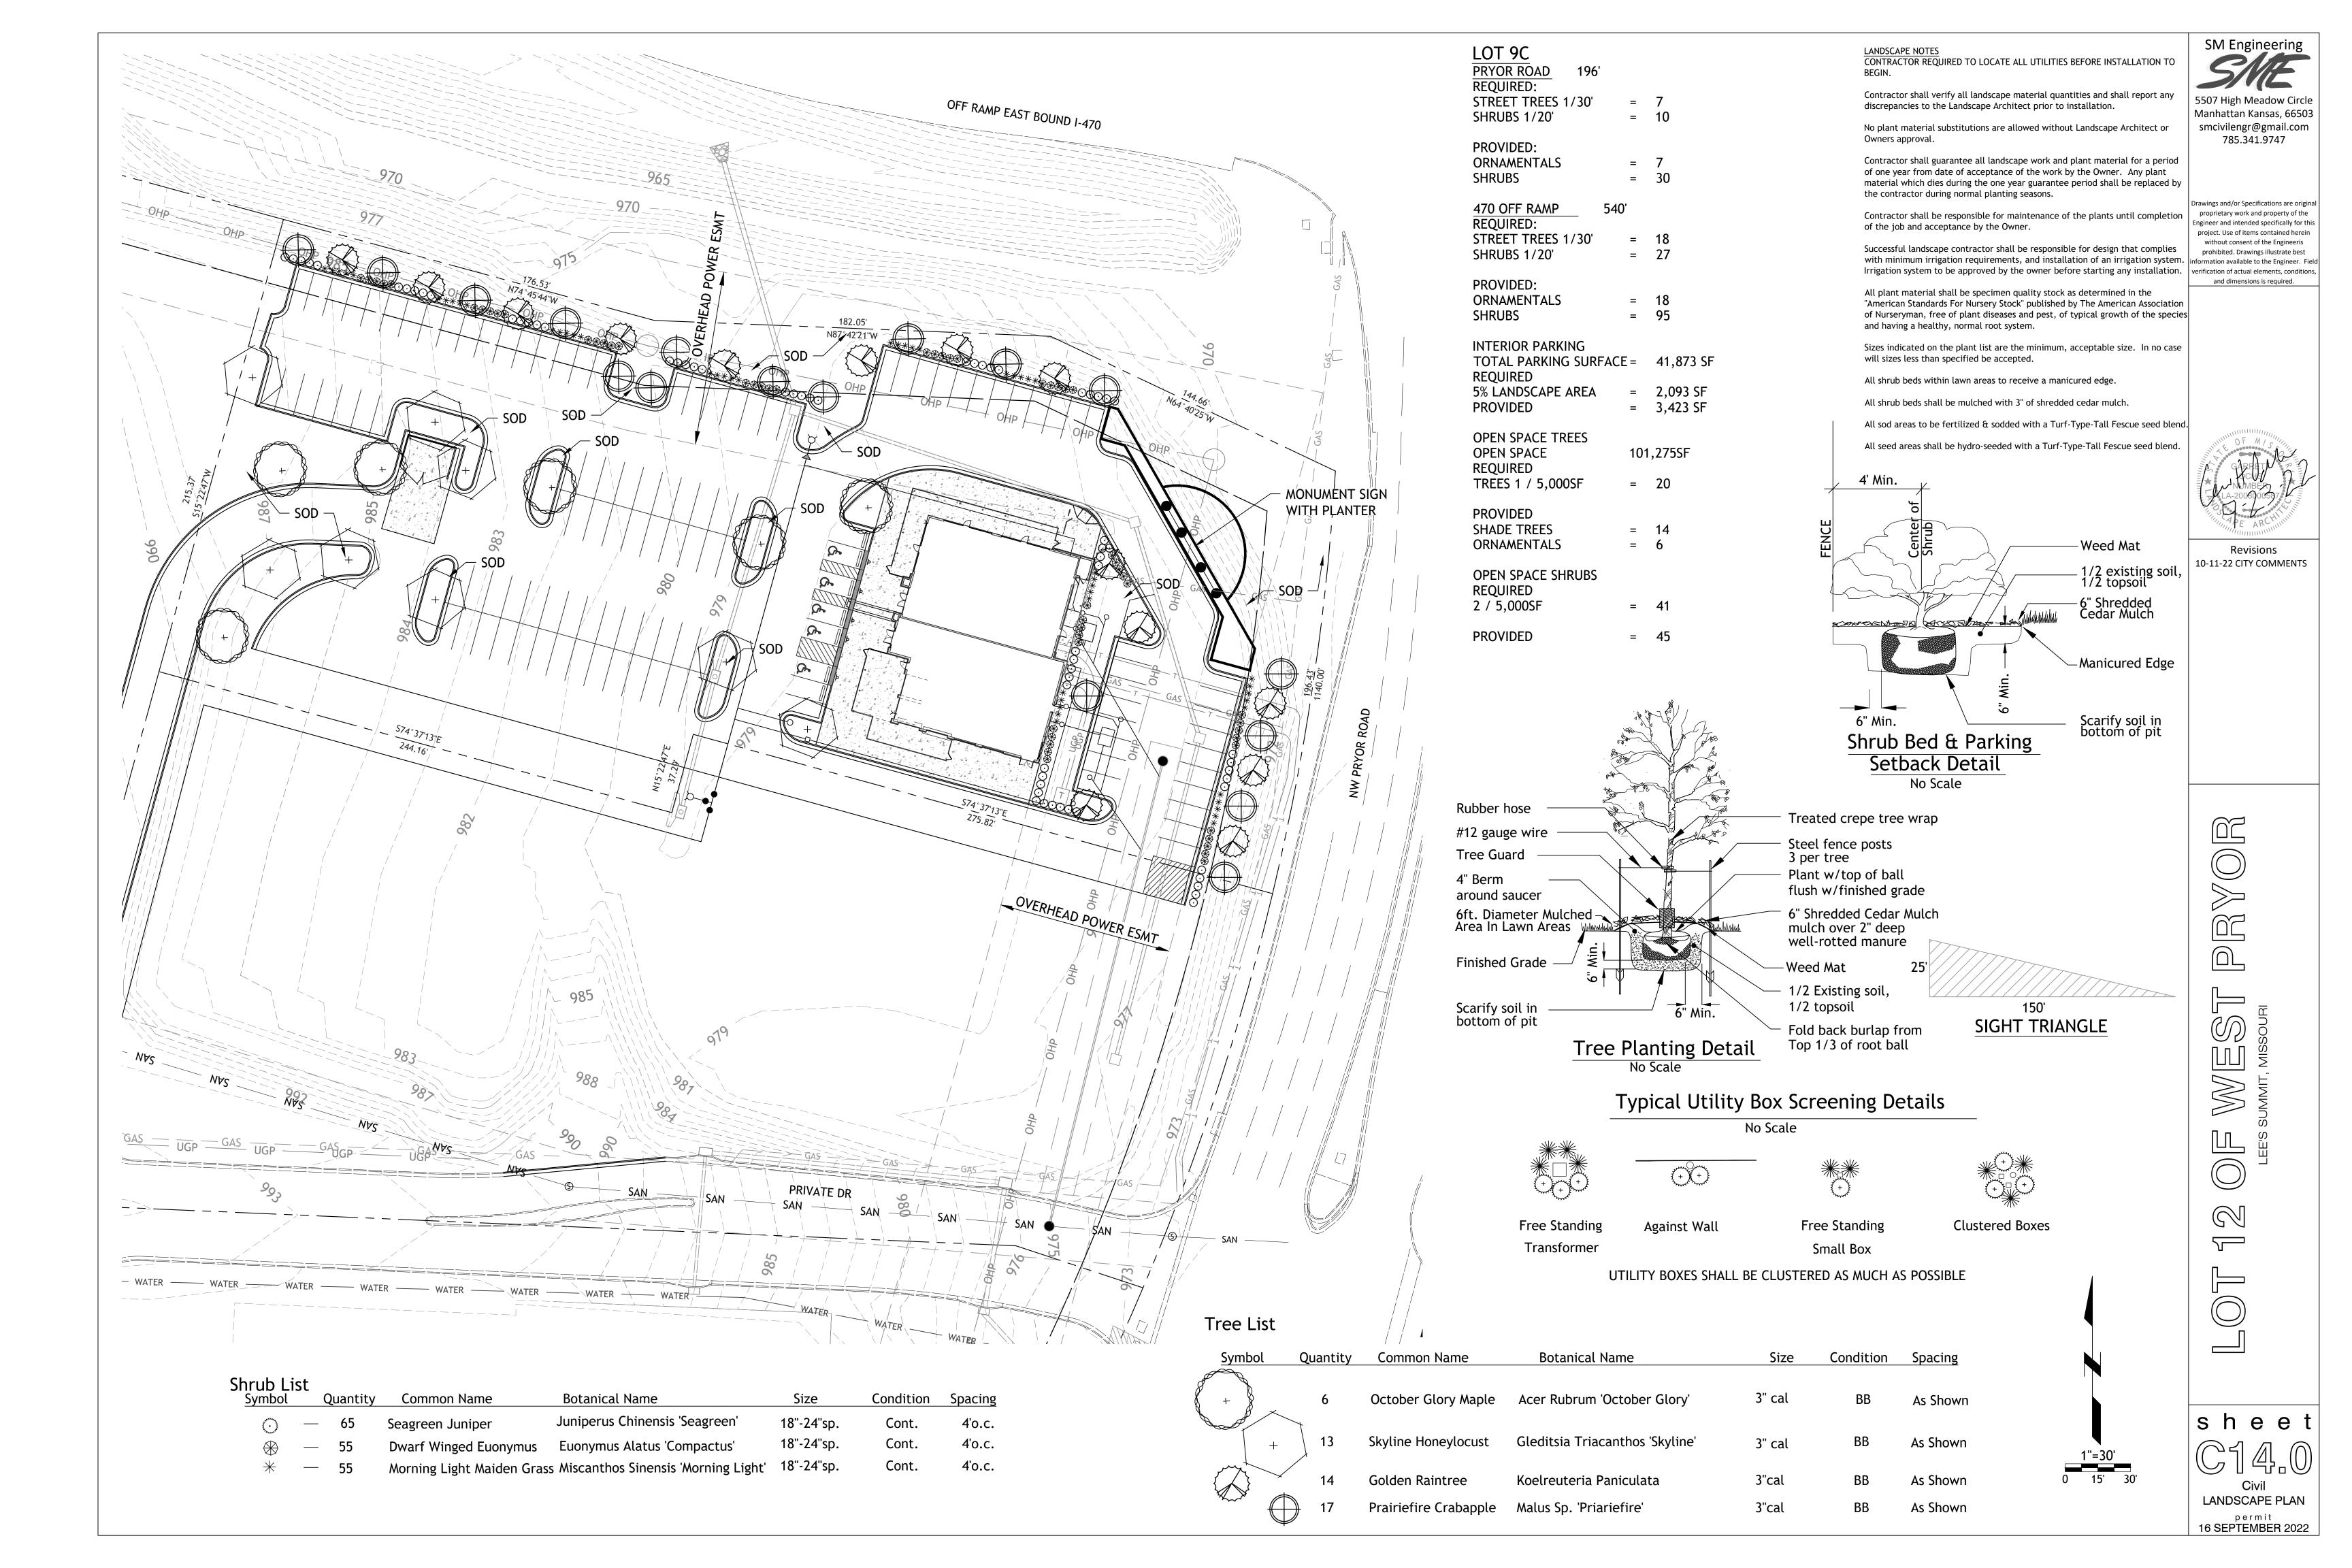

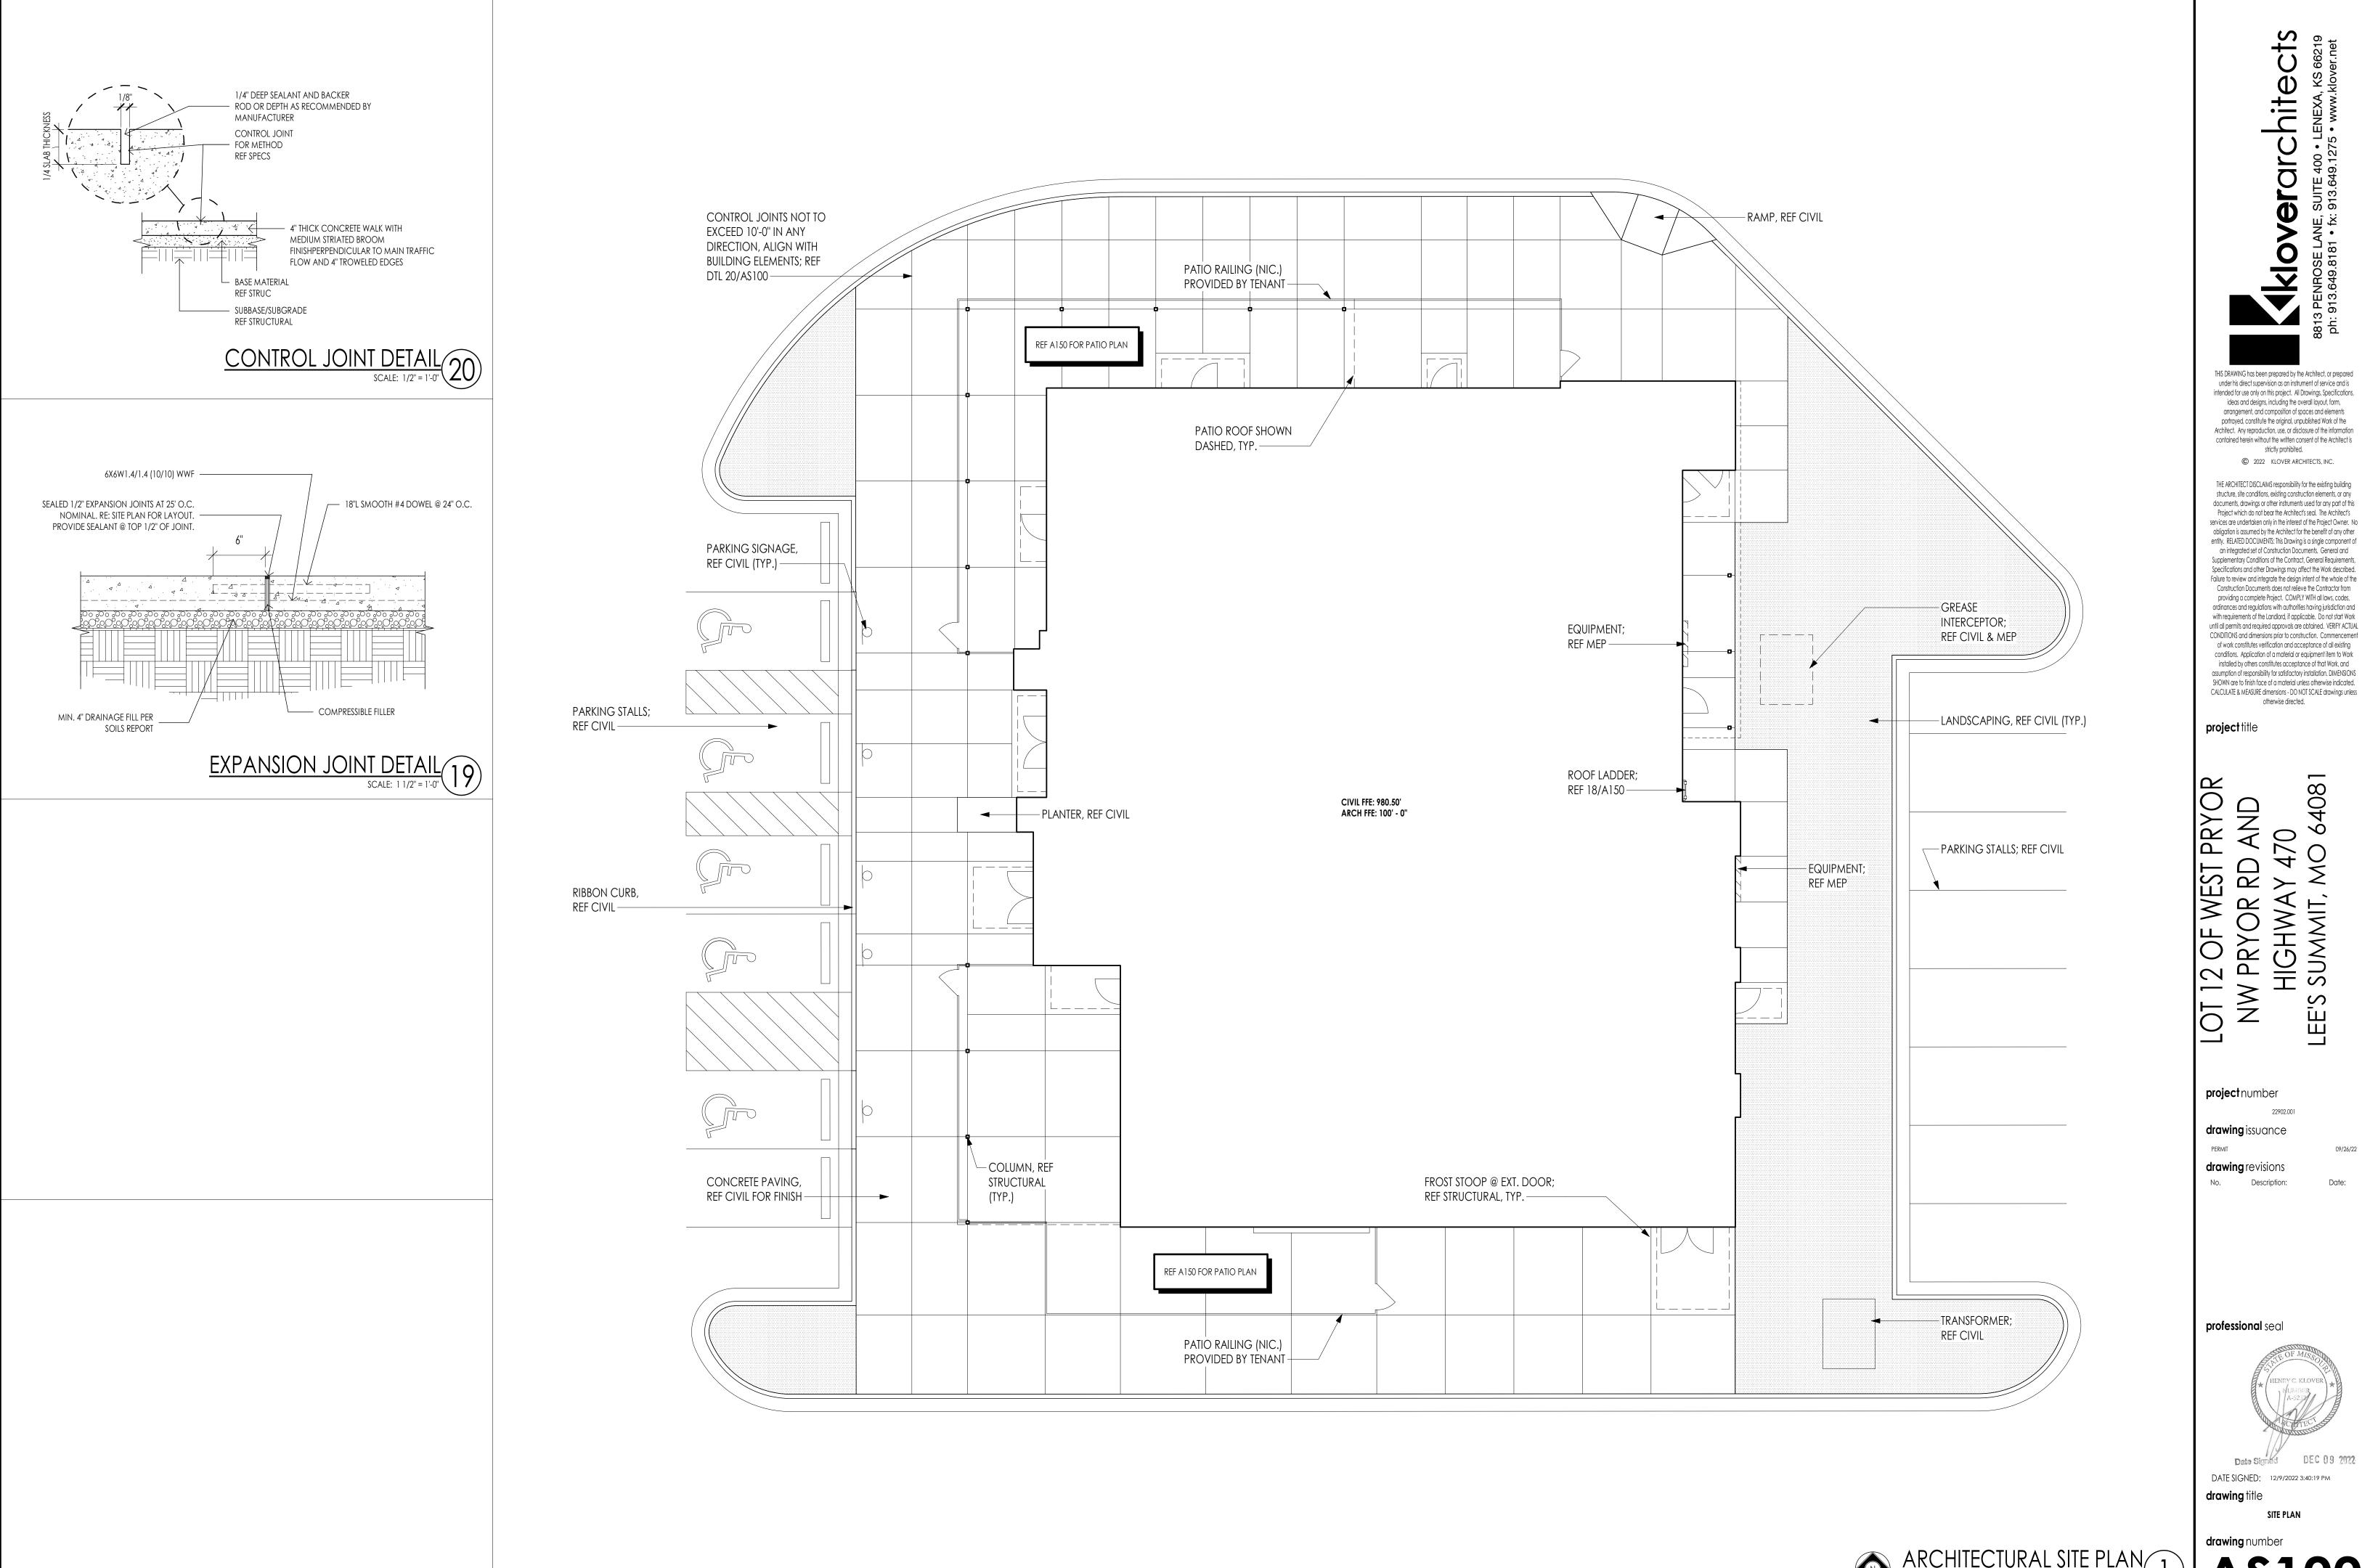



(kloverarchitects

THIS DRAWING has been prepared by the Architect, or prepared under his direct supervision as an instrument of service and is intended for use only on this project. All Drawings, Specifications, ideas and designs, including the overall layout, form, arrangement, and composition of spaces and elements portrayed, constitute the original, unpublished Work of the

Architect. Any reproduction, use, or disclosure of the information contained herein without the written consent of the Architect is

strictly prohibited. © 2022 KLOVER ARCHITECTS, INC.

THE ARCHITECT DISCLAIMS responsibility for the existing building structure, site conditions, existing construction elements, or any

documents, drawings or other instruments used for any part of this

Project which do not bear the Architect's seal. The Architect's

obligation is assumed by the Architect for the benefit of any other

an integrated set of Construction Documents. General and

Supplementary Conditions of the Contract, General Requirements, Specifications and other Drawings may affect the Work described.

Construction Documents does not relieve the Contractor from providing a complete Project. COMPLY WITH all laws, codes,

ordinances and regulations with authorities having jurisdiction and with requirements of the Landlord, if applicable. Do not start Work

of work constitutes verification and acceptance of all existing conditions. Application of a material or equipment item to Work installed by others constitutes acceptance of that Work, and

otherwise directed.


project number

drawing issuance

drawing revisions

No. Description:

DATE SIGNED: 12/9/2022 3:40:19 PM **drawing** title

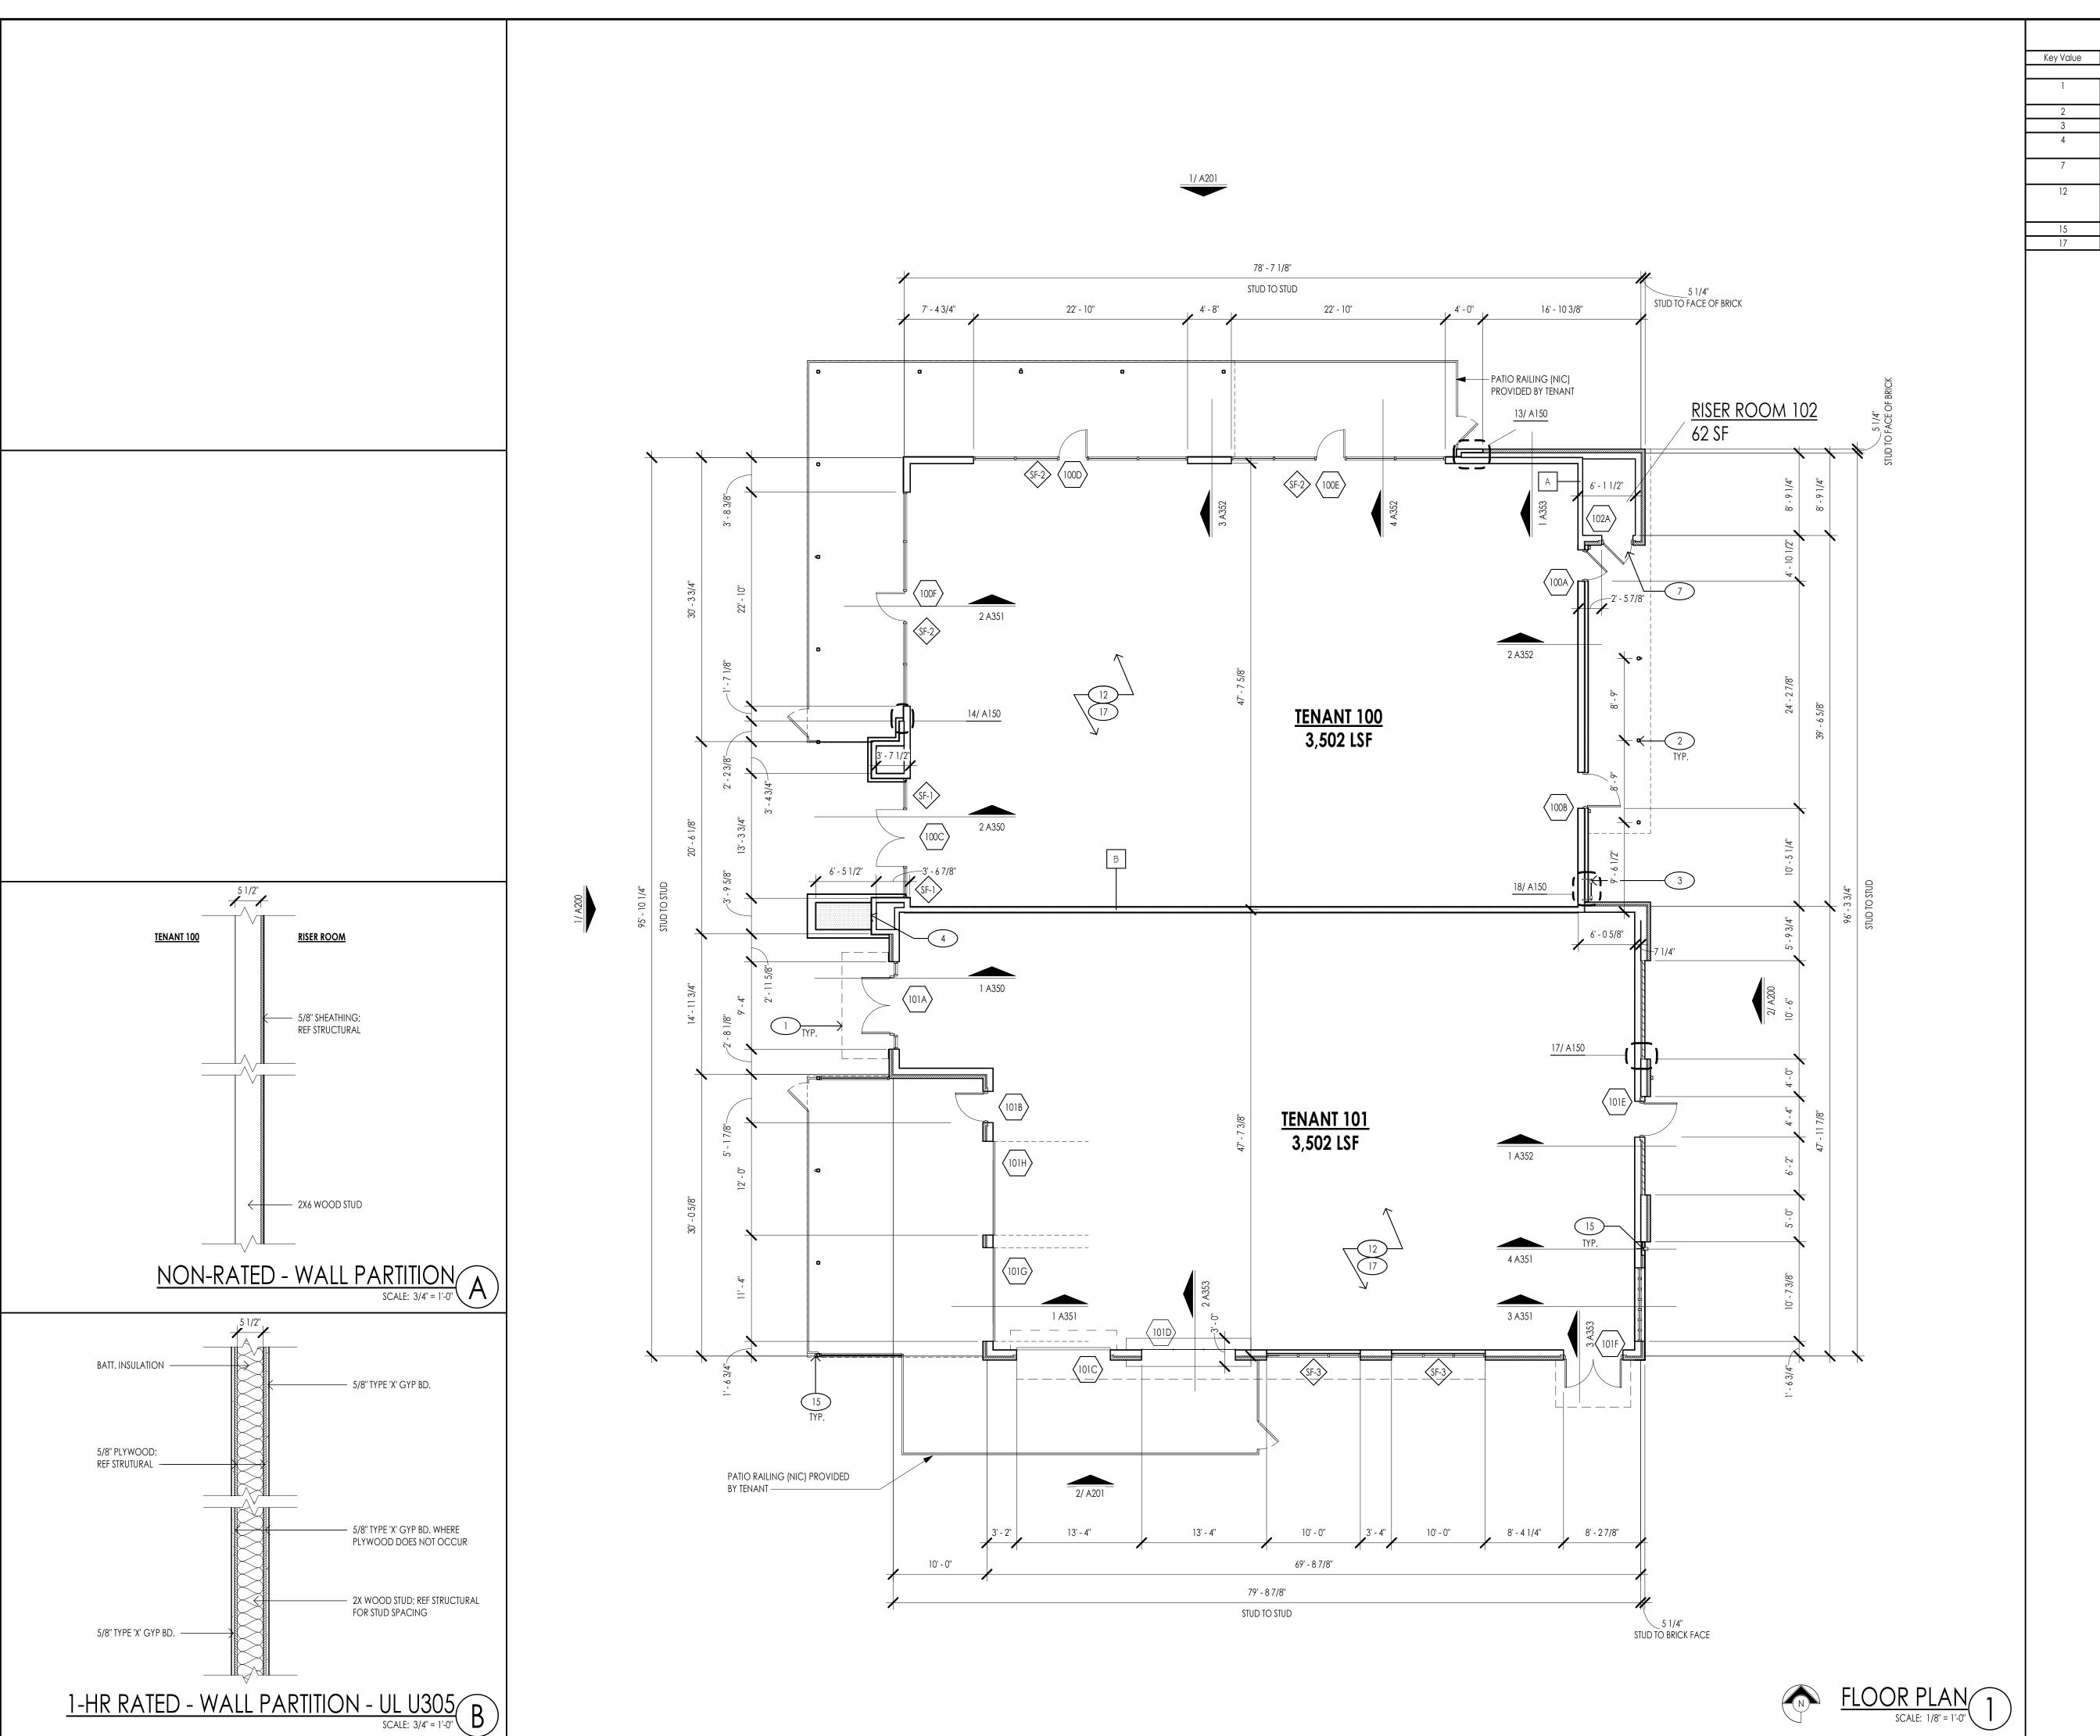

FLOOR PLAN KEYNOTES Keynote Text DASHED LINE INDICATES CANOPY OR AWNING ABOVE, RE: COLUMN PER STRUCTURAL ROOF LADDER, RE: DTL 18/A150 PROVIDE KNOX BOX. COORDINATE LOCATION AND NUMBER WITH AUTHORITY HAVING JURISDICTION PROVIDE 4" LETTERS LABELING "FIRE RISER ROOM" ALONG WITH STREET ADDRESS. COORDINATE WITH FIRE MARSHALL. WITH AUTHORITY HAVING JURISDICTION DOWNSPOUT TIED TO STORM; REF CIVIL 5" CONCRETE SLAB OVER VAPOR BARRIER, RE:STRUCTURAL

PROVIDE TEMPORARY 2A:10B:C FIRE EXTINGUISHER. FINAL LOCATION PER TENANT TI PLANS UNDER SEPARATE SUBMITTAL - VERIFY LOCATION

THIS DRAWING has been prepared by the Architect, or prepared under his direct supervision as an instrument of service and is intended for use only on this project. All Drawings, Specifications, ideas and designs, including the overall layout, form, arrangement, and composition of spaces and elements portrayed, constitute the original, unpublished Work of the Architect. Any reproduction, use, or disclosure of the information contained herein without the written consent of the Architect is strictly prohibited. © 2022 KLOVER ARCHITECTS, INC.

cloverarchitects

documents, drawings or other instruments used for any part of this Project which do not bear the Architect's seal. The Architect's services are undertaken only in the interest of the Project Owner. No obligation is assumed by the Architect for the benefit of any other entity. RELATED DOCUMENTS: This Drawing is a single component of an integrated set of Construction Documents. General and

THE ARCHITECT DISCLAIMS responsibility for the existing building structure, site conditions, existing construction elements, or any

Supplementary Conditions of the Contract, General Requirements, Specifications and other Drawings may affect the Work described. Failure to review and integrate the design intent of the whole of the Construction Documents does not relieve the Contractor from providing a complete Project. COMPLY WITH all laws, codes, ordinances and regulations with authorities having jurisdiction and with requirements of the Landlord, if applicable. Do not start Work until all permits and required approvals are obtained. VERIFY ACTUAL CONDITIONS and dimensions prior to construction. Commencement of work constitutes verification and acceptance of all existing conditions. Application of a material or equipment item to Work installed by others constitutes acceptance of that Work, and assumption of responsibility for satisfactory installation. DIMENSIONS SHOWN are to finish face of a material unless otherwise indicated. CALCULATE & MEASURE dimensions - DO NOT SCALE drawings unless

otherwise directed.

project title


project number

drawing issuance

drawing revisions



DATE SIGNED: 12/9/2022 3:37:15 PM drawing title

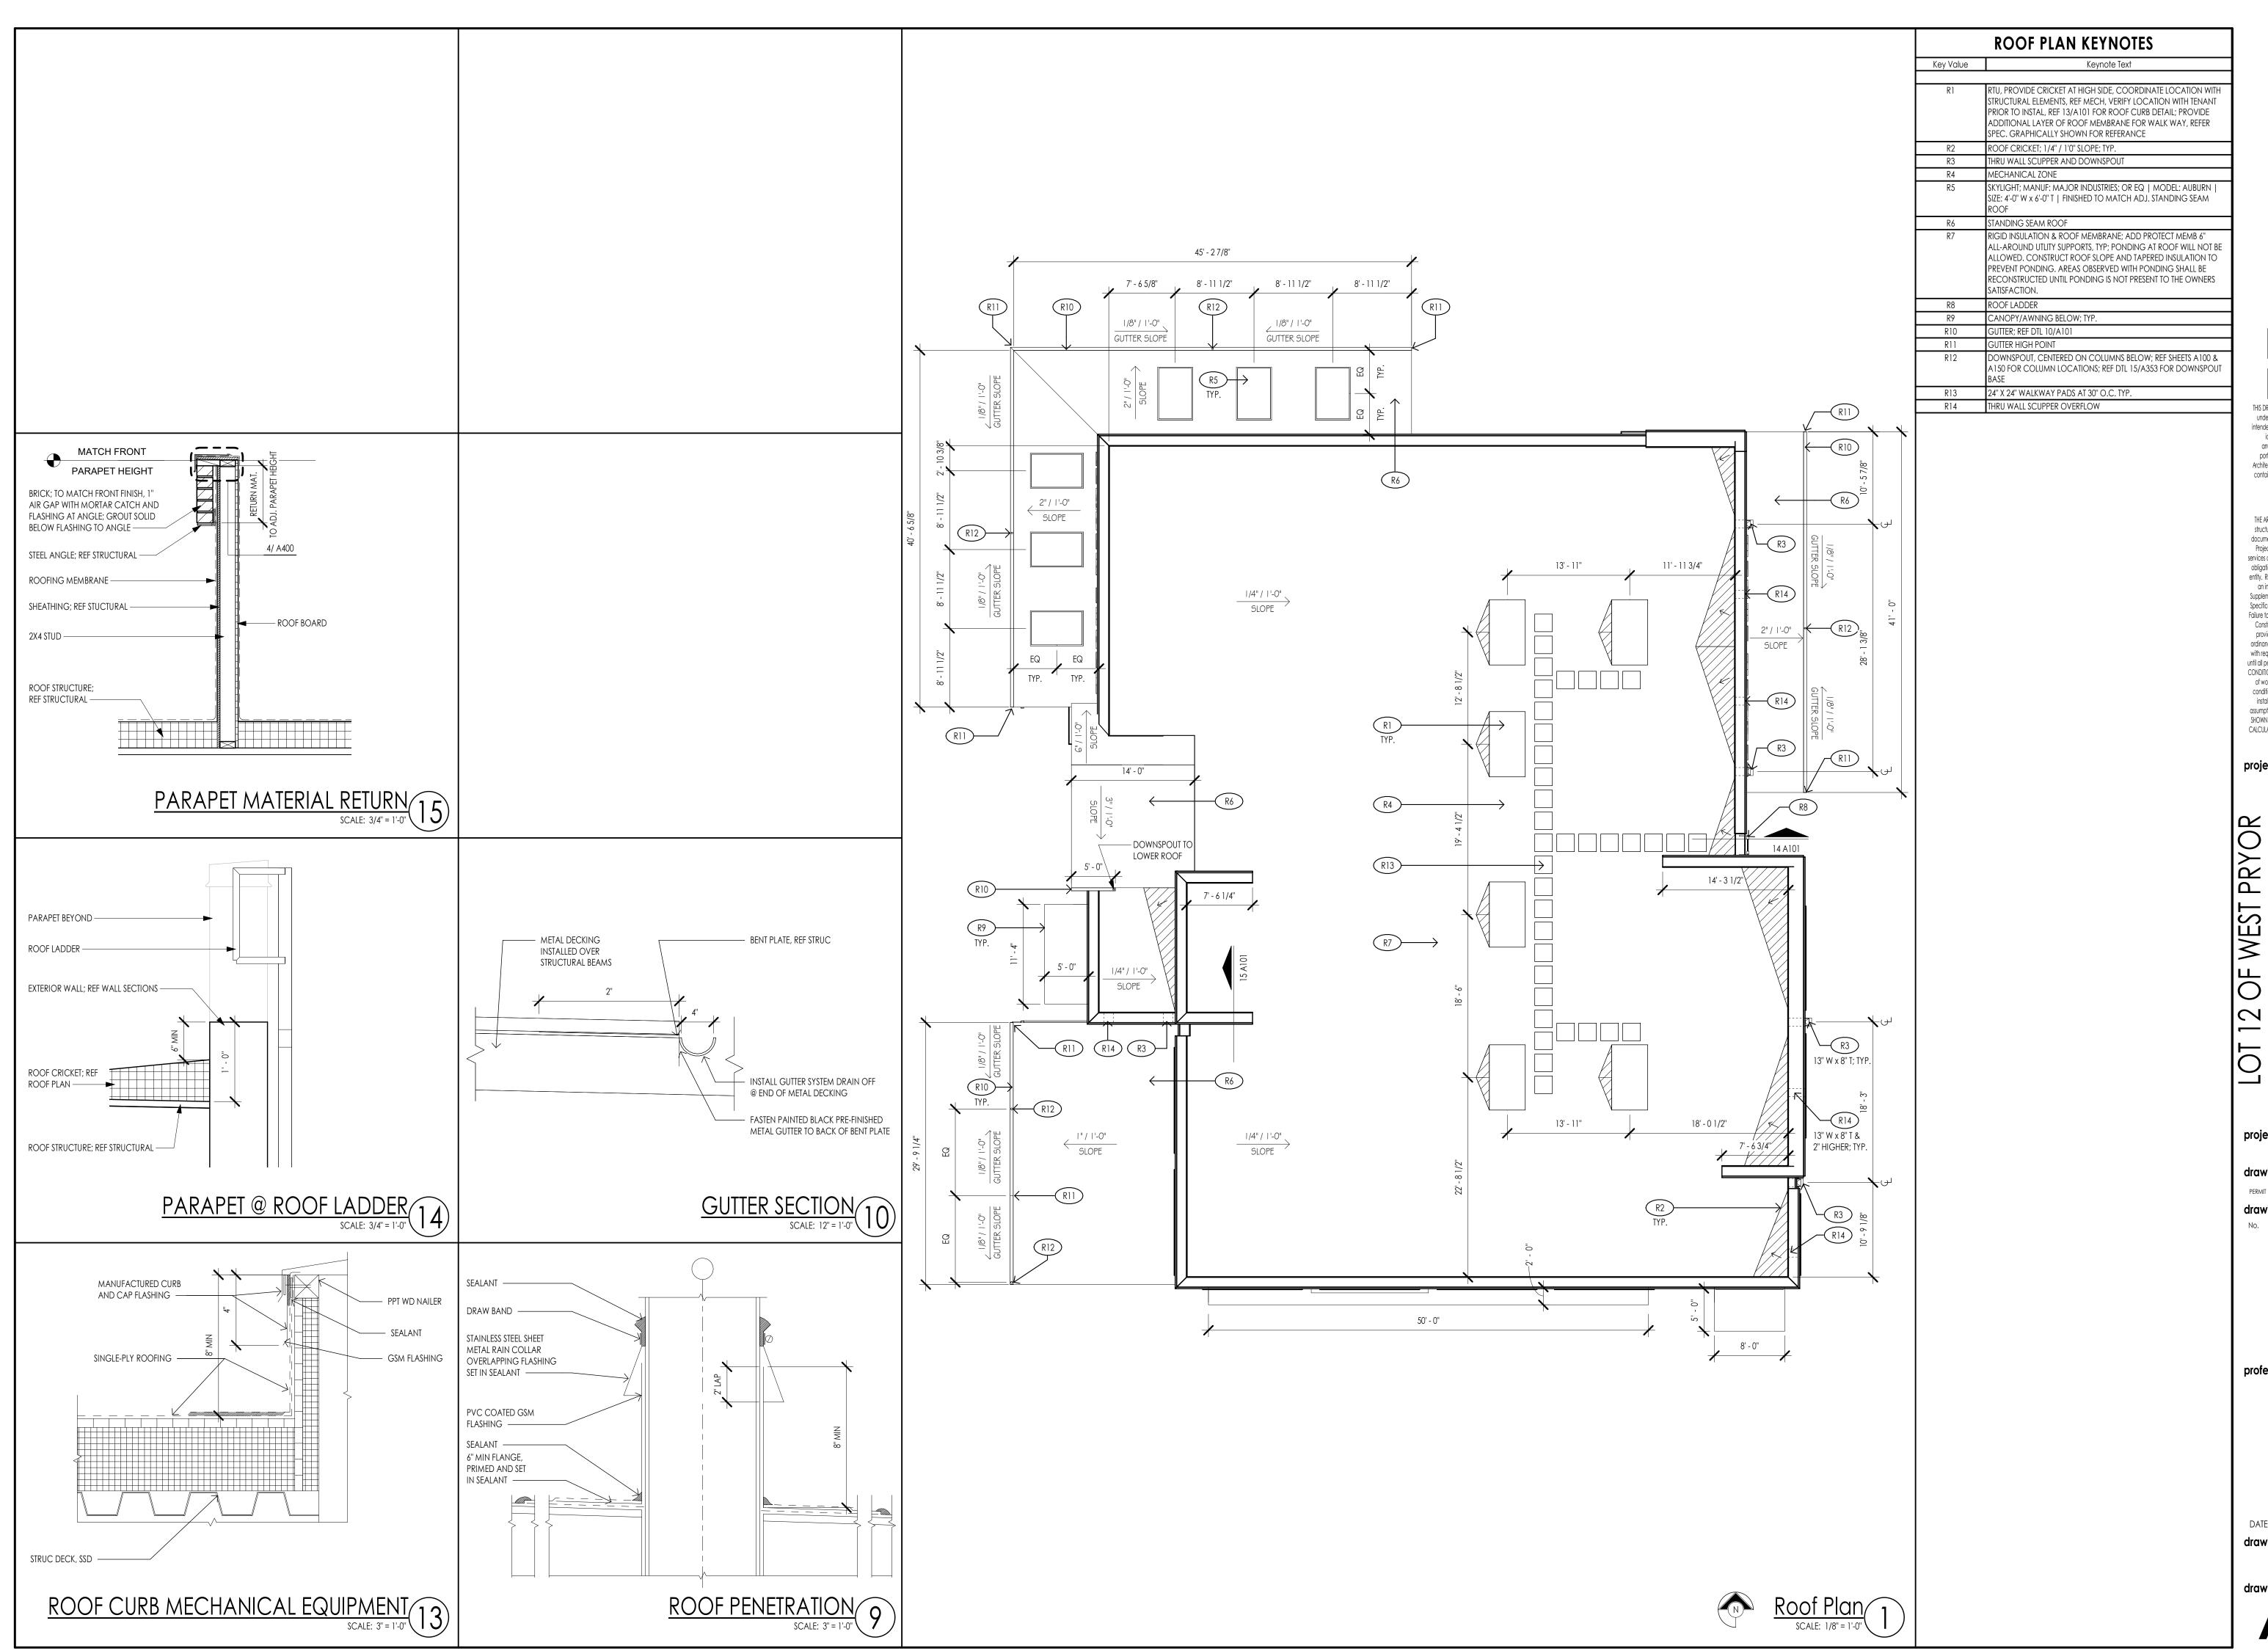

(kloverarchitect

THIS DRAWING has been prepared by the Architect, or prepared under his direct supervision as an instrument of service and is intended for use only on this project. All Drawings, Specifications, ideas and designs, including the overall layout, form, arrangement, and composition of spaces and elements portrayed, constitute the original, unpublished Work of the Architect. Any reproduction, use, or disclosure of the information contained herein without the written consent of the Architect is strictly prohibited. © 2022 KLOVER ARCHITECTS, INC.

THE ARCHITECT DISCLAIMS responsibility for the existing building structure, site conditions, existing construction elements, or any documents, drawings or other instruments used for any part of this Project which do not bear the Architect's seal. The Architect's services are undertaken only in the interest of the Project Owner. No obligation is assumed by the Architect for the benefit of any other entity. RELATED DOCUMENTS: This Drawing is a single component of an integrated set of Construction Documents. General and Supplementary Conditions of the Contract, General Requirements, Specifications and other Drawings may affect the Work described. Failure to review and integrate the design intent of the whole of the Construction Documents does not relieve the Contractor from providing a complete Project. COMPLY WITH all laws, codes, ordinances and regulations with authorities having jurisdiction and with requirements of the Landlord, if applicable. Do not start Work until all permits and required approvals are obtained. VERIFY ACTUAL CONDITIONS and dimensions prior to construction. Commencement of work constitutes verification and acceptance of all existing conditions. Application of a material or equipment item to Work installed by others constitutes acceptance of that Work, and assumption of responsibility for satisfactory installation. DIMENSIONS SHOWN are to finish face of a material unless otherwise indicated. CALCULATE & MEASURE dimensions - DO NOT SCALE drawings unless otherwise directed.

project title

project number

drawing issuance


drawing revisions

professional seal



DATE SIGNED: 12/9/2022 3:37:27 PM **drawing** title

ROOF PLAN AND DETAILS

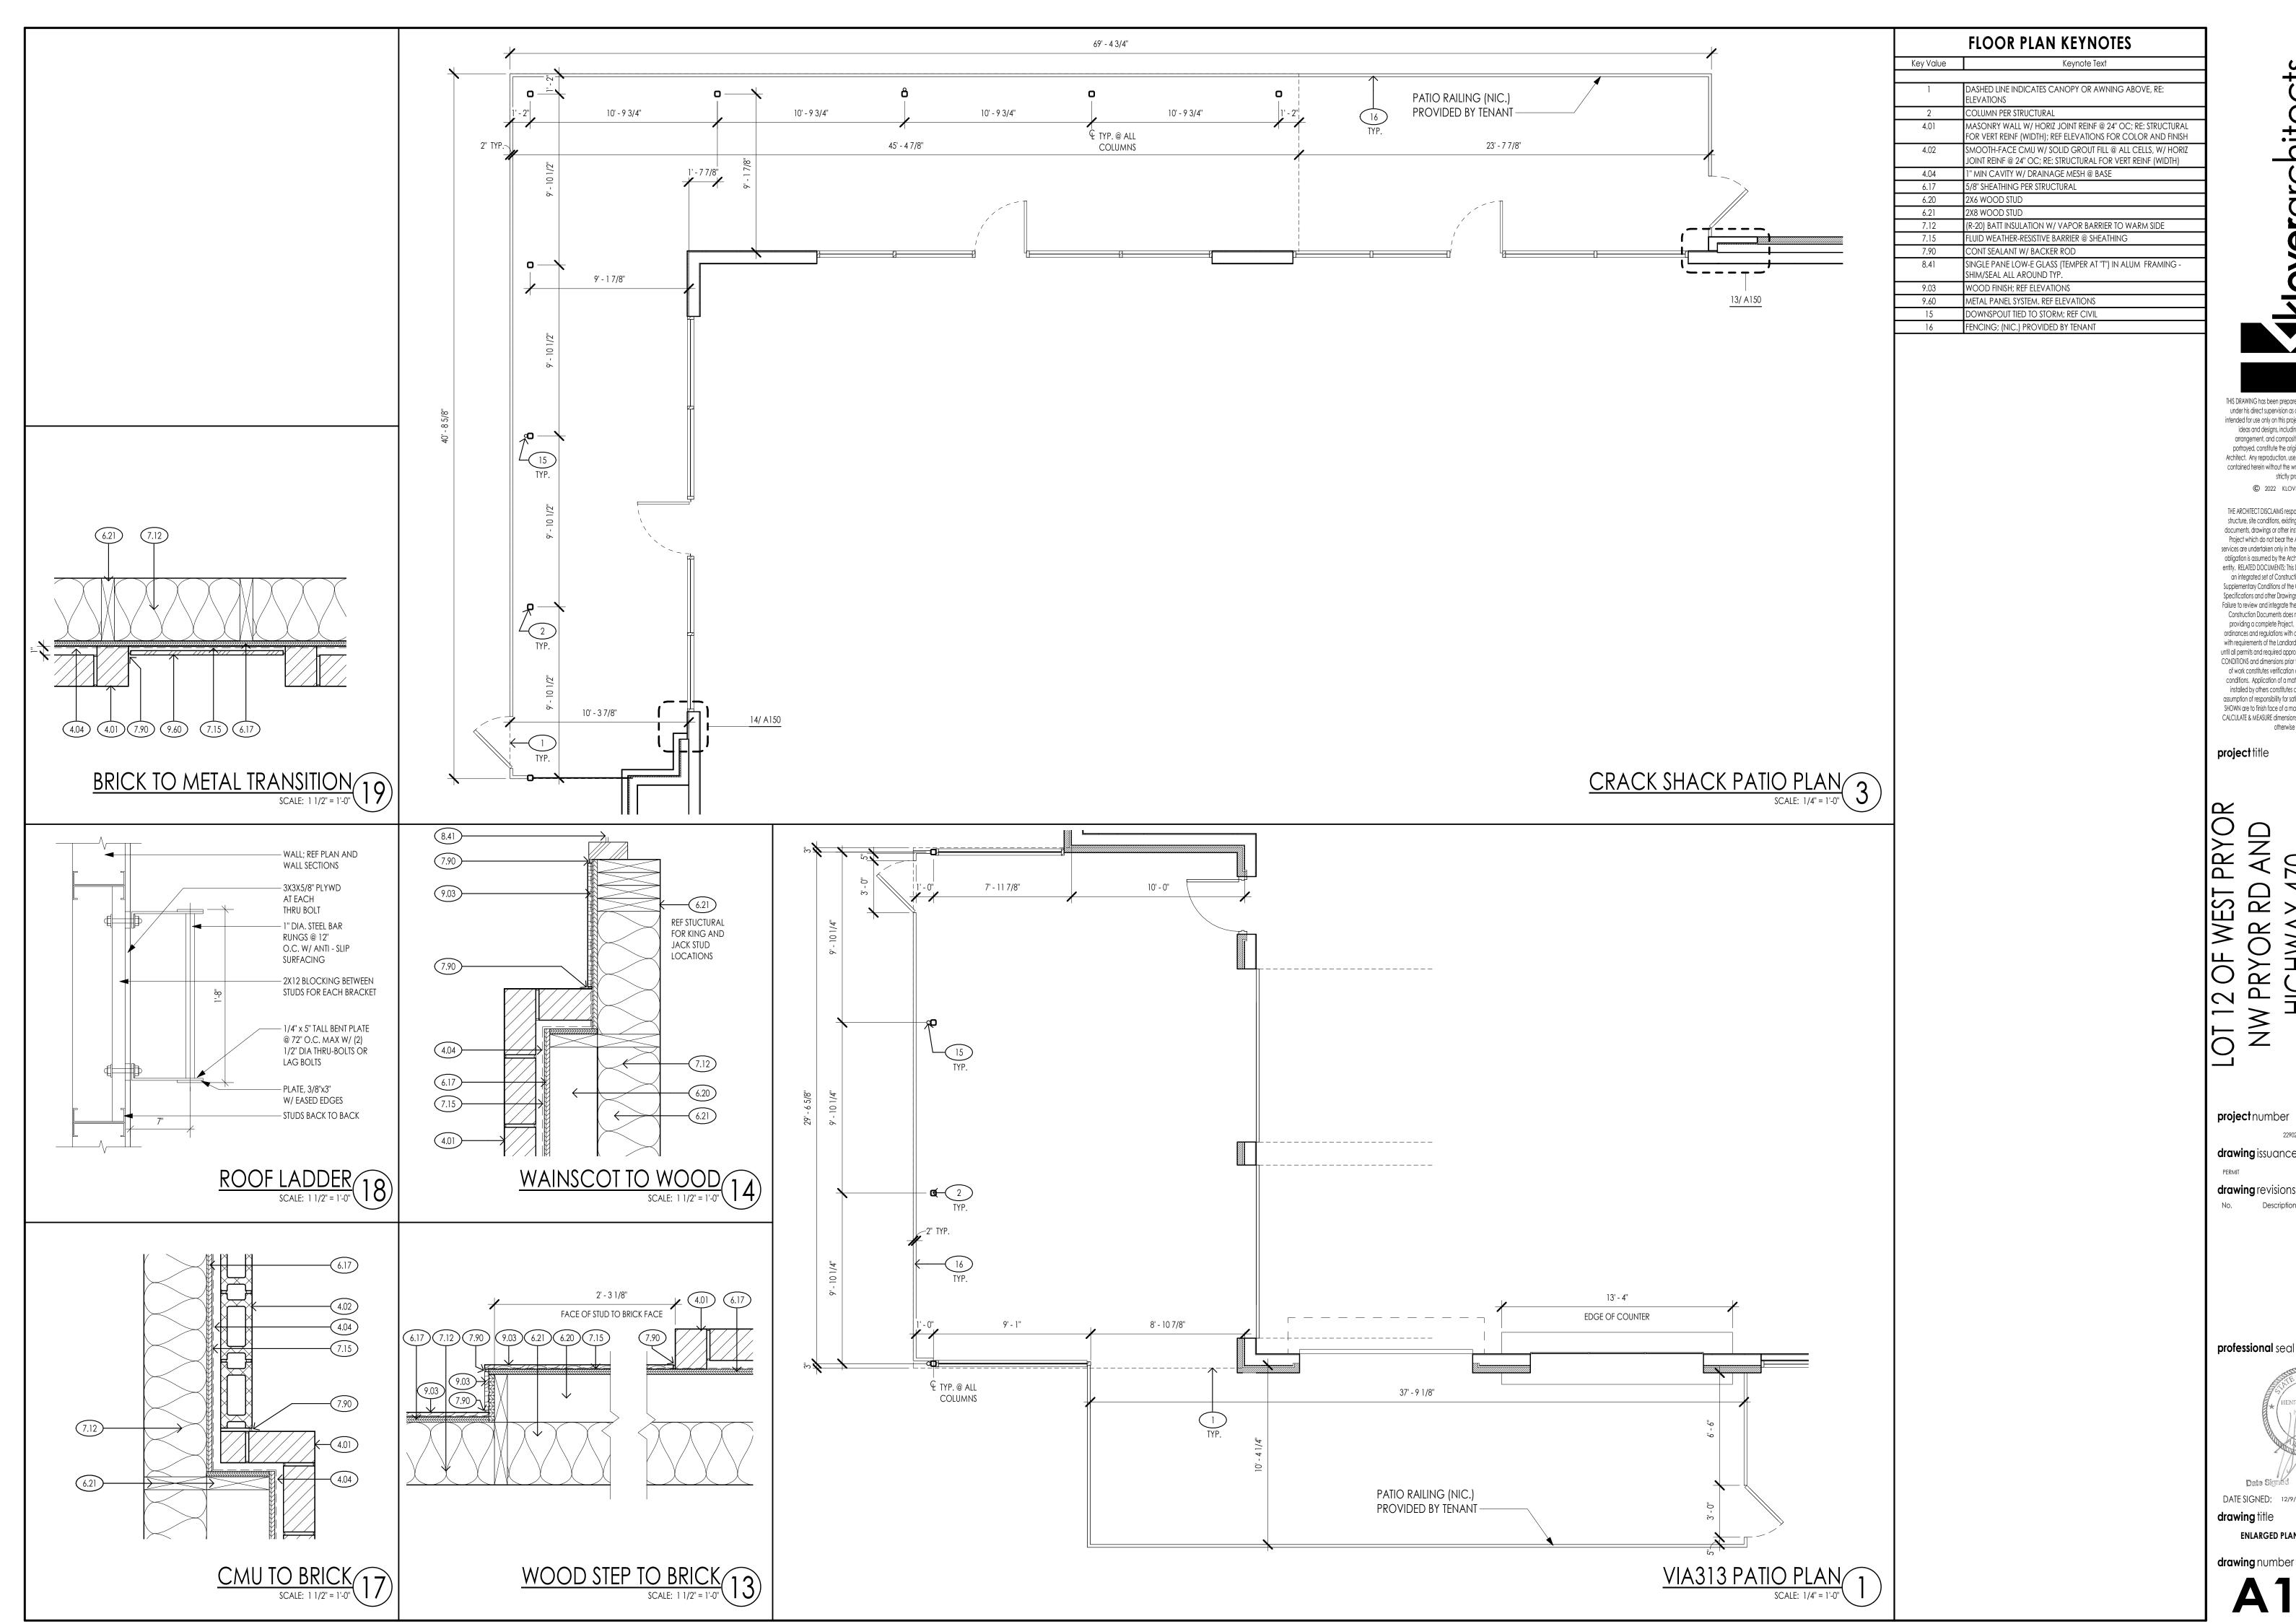

(kloverarchitects

THIS DRAWING has been prepared by the Architect, or prepared

under his direct supervision as an instrument of service and is intended for use only on this project. All Drawings, Specifications, ideas and designs, including the overall layout, form, arrangement, and composition of spaces and elements portrayed, constitute the original, unpublished Work of the Architect. Any reproduction, use, or disclosure of the information contained herein without the written consent of the Architect is strictly prohibited. © 2022 KLOVER ARCHITECTS, INC.

THE ARCHITECT DISCLAIMS responsibility for the existing building structure, site conditions, existing construction elements, or any documents, drawings or other instruments used for any part of this Project which do not bear the Architect's seal. The Architect's services are undertaken only in the interest of the Project Owner. No obligation is assumed by the Architect for the benefit of any other entity. RELATED DOCUMENTS: This Drawing is a single component of an integrated set of Construction Documents. General and Supplementary Conditions of the Contract, General Requirements, Specifications and other Drawings may affect the Work described. Failure to review and integrate the design intent of the whole of the Construction Documents does not relieve the Contractor from providing a complete Project. COMPLY WITH all laws, codes, ordinances and regulations with authorities having jurisdiction and with requirements of the Landlord, if applicable. Do not start Work until all permits and required approvals are obtained. VERIFY ACTUAL CONDITIONS and dimensions prior to construction. Commencement of work constitutes verification and acceptance of all existing conditions. Application of a material or equipment item to Work installed by others constitutes acceptance of that Work, and assumption of responsibility for satisfactory installation. DIMENSIONS SHOWN are to finish face of a material unless otherwise indicated. CALCULATE & MEASURE dimensions - DO NOT SCALE drawings unless otherwise directed.

project title

drawing issuance


drawing revisions



DATE SIGNED: 12/9/2022 3:37:38 PM

drawing title

ENLARGED PLANS AND DETAILS drawing number

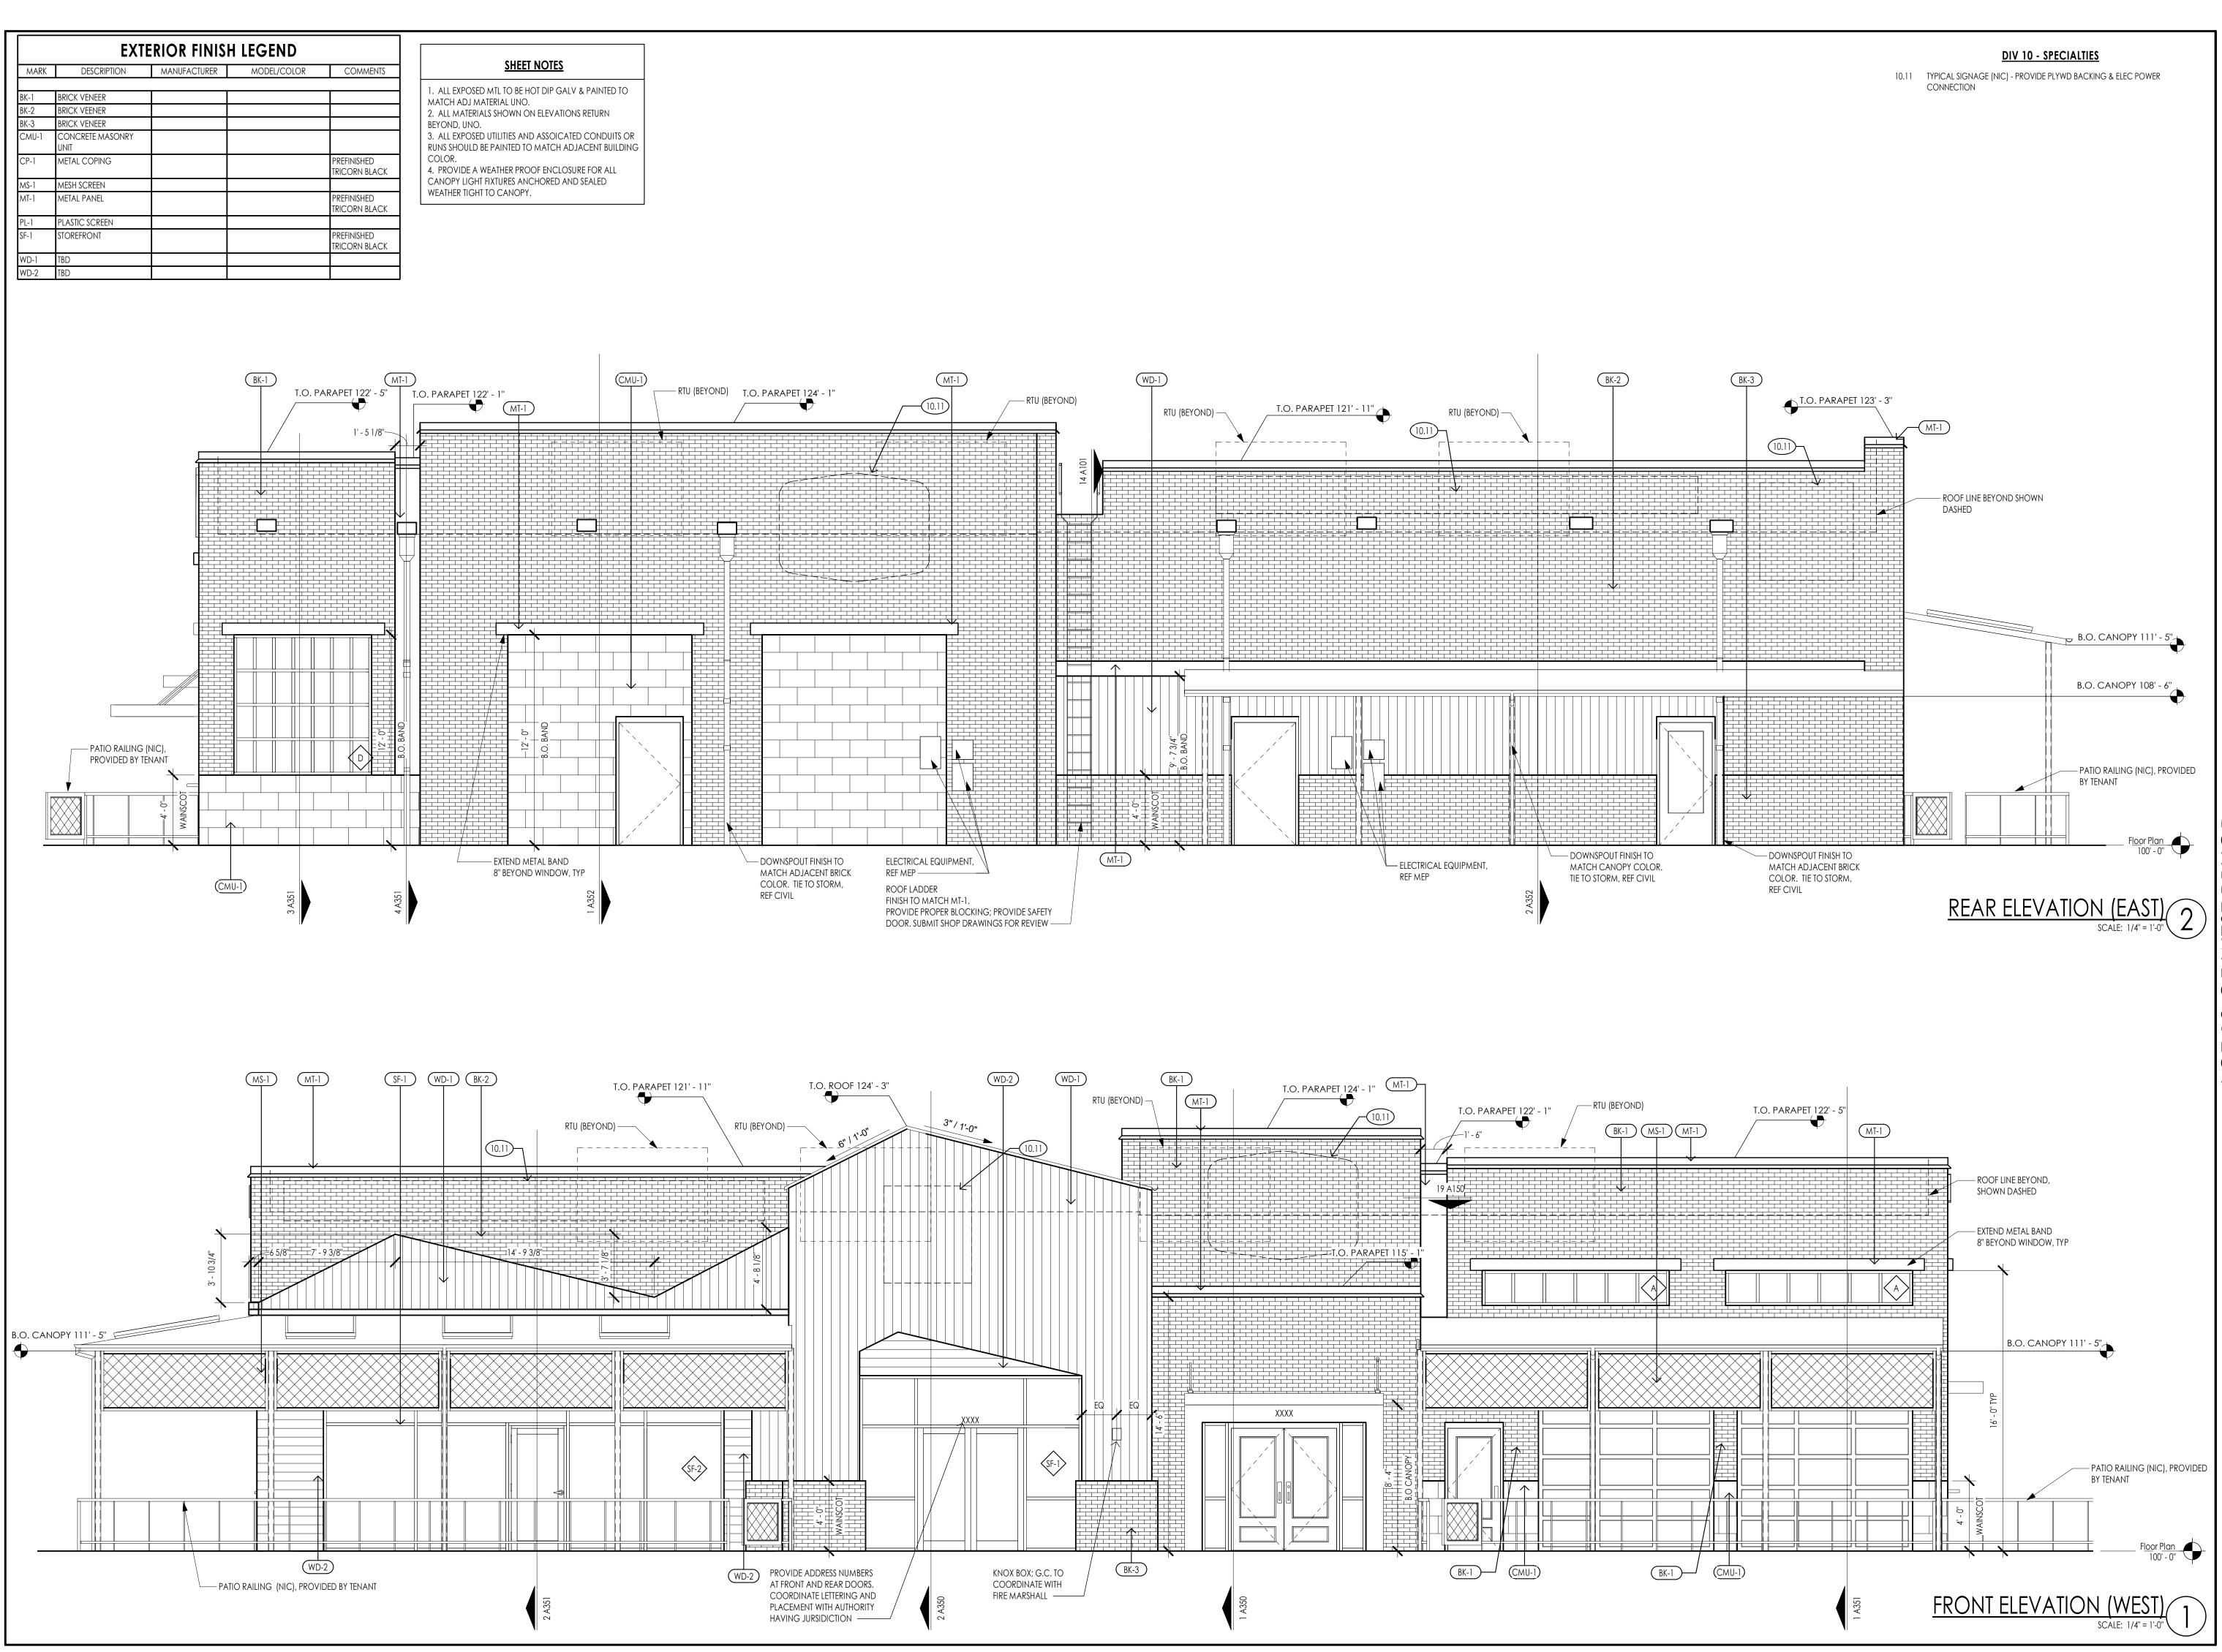

A Company of the state of the s

THIS DRAWING has been prepared by the Architect, or prepared under his direct supervision as an instrument of service and is intended for use only on this project. All Drawings, Specifications, ideas and designs, including the overall layout, form, arrangement, and composition of spaces and elements portrayed, constitute the original, unpublished Work of the Architect. Any reproduction, use, or disclosure of the information contained herein without the written consent of the Architect is strictly prohibited.

structure, site conditions, existing construction elements, or any documents, drawings or other instruments used for any part of this Project which do not bear the Architect's seal. The Architect's services are undertaken only in the interest of the Project Owner. No obligation is assumed by the Architect for the benefit of any other entity. RELATED DOCUMENTS: This Drawing is a single component of an integrated set of Construction Documents. General and Supplementary Conditions of the Contract, General Requirements, Specifications and other Drawings may affect the Work described. Failure to review and integrate the design intent of the whole of the Construction Documents does not relieve the Contractor from providing a complete Project. COMPLY WITH all laws, codes, ordinances and regulations with authorities having jurisdiction and with requirements of the Landlord, if applicable. Do not start Work until all permits and required approvals are obtained. VERIFY ACTUAL CONDITIONS and dimensions prior to construction. Commencement of work constitutes verification and acceptance of all existing conditions. Application of a material or equipment item to Work installed by others constitutes acceptance of that Work, and assumption of responsibility for satisfactory installation. DIMENSIONS SHOWN are to finish face of a material unless otherwise indicated. CALCULATE & MEASURE dimensions - DO NOT SCALE drawings unless

otherwise directed.

THE ARCHITECT DISCLAIMS responsibility for the existing building

project title

NW PRYOR RD AND HIGHWAY 470

project number

drawing issuance
PERMIT
drawing revisions

awing revisions b. Description: I

professional seal

Date Signed DEC 09 2022

DATE SIGNED: 12/9/2022 3:37:53 PM drawing title

EXTERIOR ELEVATIONSawing number

B.O. CANOPY 111' - 5"

T.O. ROOF 124' - 3"

WD-1


DIV 10 - SPECIALTIES

10.11 TYPICAL SIGNAGE (NIC) - PROVIDE PLYWD BACKING & ELEC POWER CONNECTION

RIGHT ELEVATION (SOUTH)
SCALE: 1/4" = 1'-0"

TO PARAPETIZE TO TO PARAPETIZ

NORTH ELEVATION MURAL SCALE: 1/4" = 1'-0"

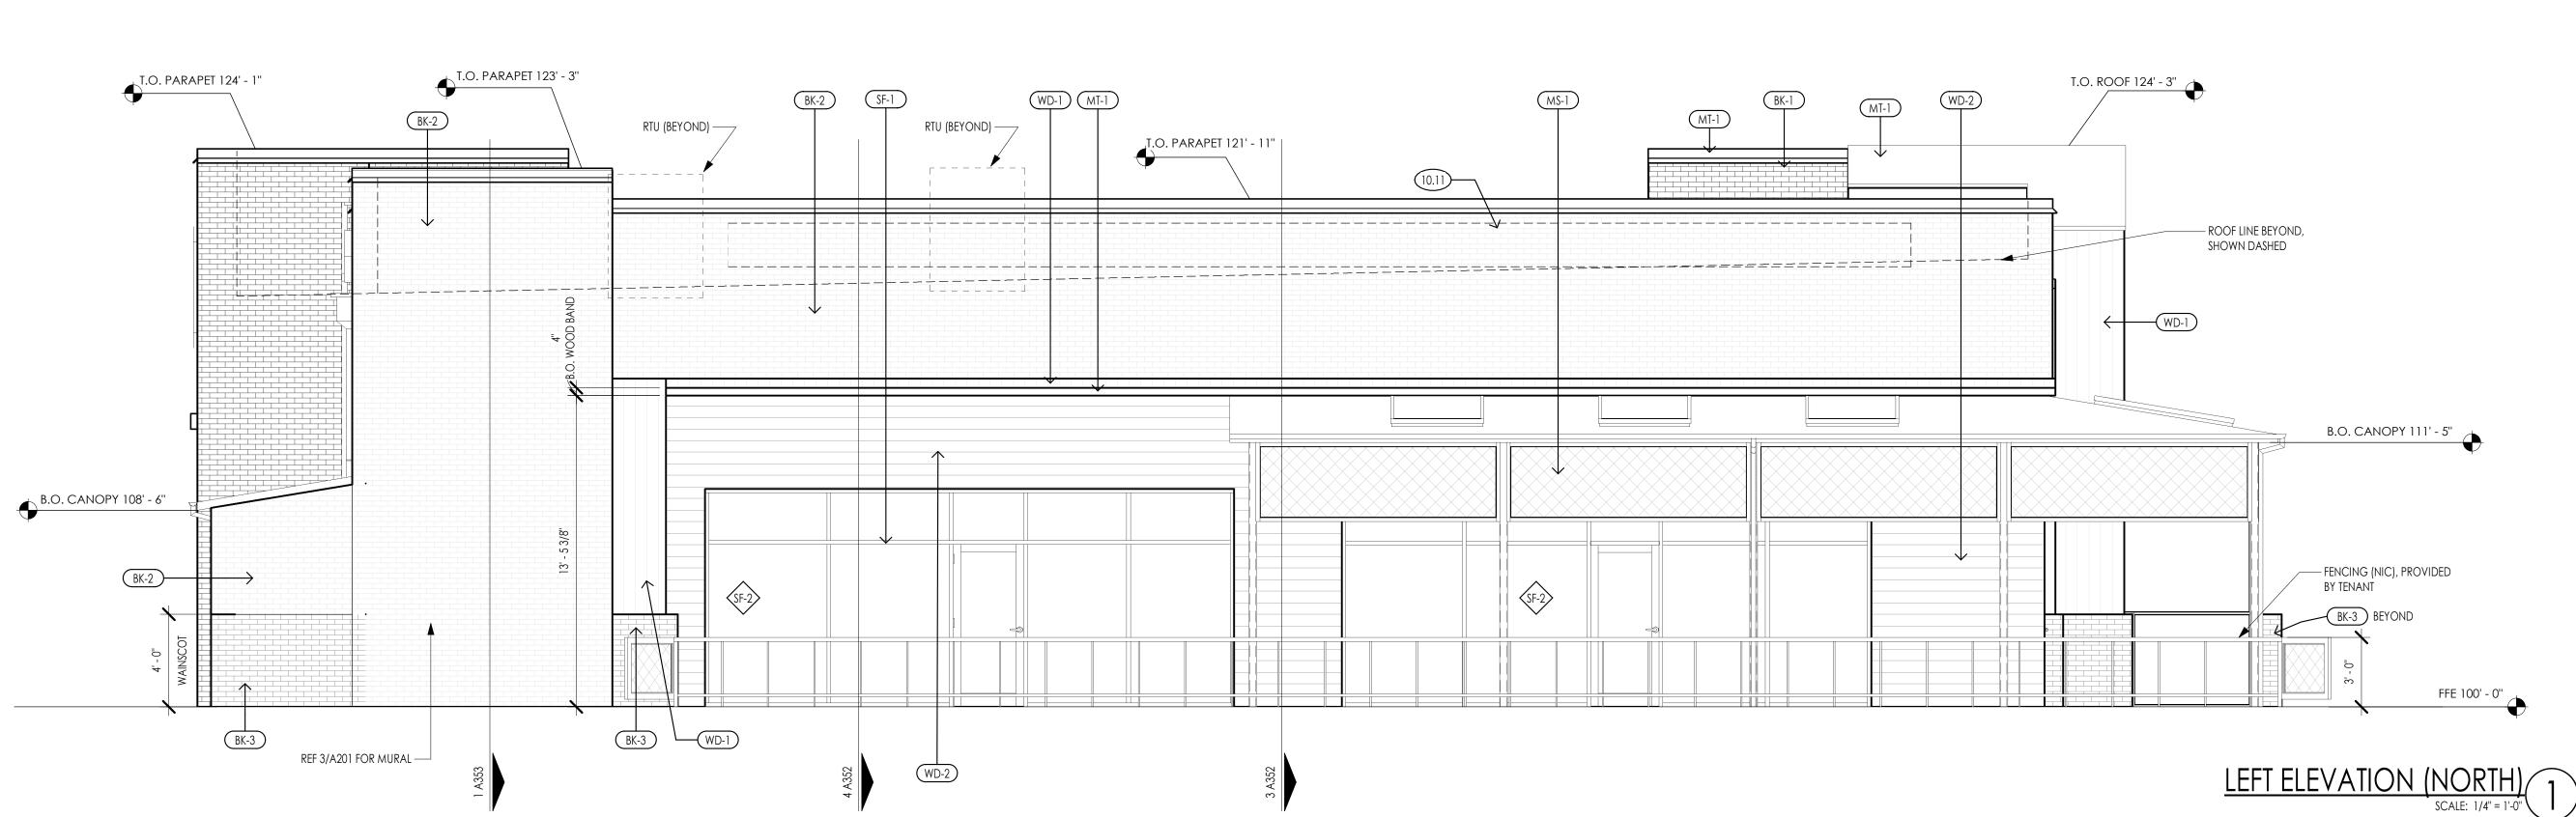

THIS DRAWING has been prepared by the Architect, or prepared under his direct supervision as an instrument of service and is intended for use only on this project. All Drawings, Specifications, ideas and designs, including the overall layout, form, arrangement, and composition of spaces and elements portrayed, constitute the original, unpublished Work of the Architect. Any reproduction, use, or disclosure of the information contained herein without the written consent of the Architect is

arrangement, and composition of spaces and elements portrayed, constitute the original, unpublished Work of the Architect. Any reproduction, use, or disclosure of the information contained herein without the written consent of the Architect is strictly prohibited.

© 2022 KLOVER ARCHITECTS, INC.

THE ARCHITECT DISCLAIMS responsibility for the existing building

structure, site conditions, existing construction elements, or any documents, drawings or other instruments used for any part of this Project which do not bear the Architect's seal. The Architect's services are undertaken only in the interest of the Project Owner. No obligation is assumed by the Architect for the benefit of any other entity. RELATED DOCUMENTS: This Drawing is a single component of an integrated set of Construction Documents. General and Supplementary Conditions of the Contract, General Requirements, Specifications and other Drawings may affect the Work described. Failure to review and integrate the design intent of the whole of the Construction Documents does not relieve the Contractor from providing a complete Project. COMPLY WITH all laws, codes, ordinances and regulations with authorities having jurisdiction and with requirements of the Landlord, if applicable. Do not start Work until all permits and required approvals are obtained. VERIFY ACTUAL CONDITIONS and dimensions prior to construction. Commencement of work constitutes verification and acceptance of all existing conditions. Application of a material or equipment item to Work installed by others constitutes acceptance of that Work, and assumption of responsibility for satisfactory installation. DIMENSIONS SHOWN are to finish face of a material unless otherwise indicated. CALCULATE & MEASURE dimensions - DO NOT SCALE drawings unless otherwise directed.

project title

12 OF WEST PRYOR V PRYOR RD AND HIGHWAY 470

project number

drawing issuance

PERMIT

drawing revisions

drawing revisions

No. Description:


professional seal

Date Signed DEC 09 2022

DATE SIGNED: 12/9/2022 3:41:46 PM

drawing title

EXTERIOR ELEVATIONS

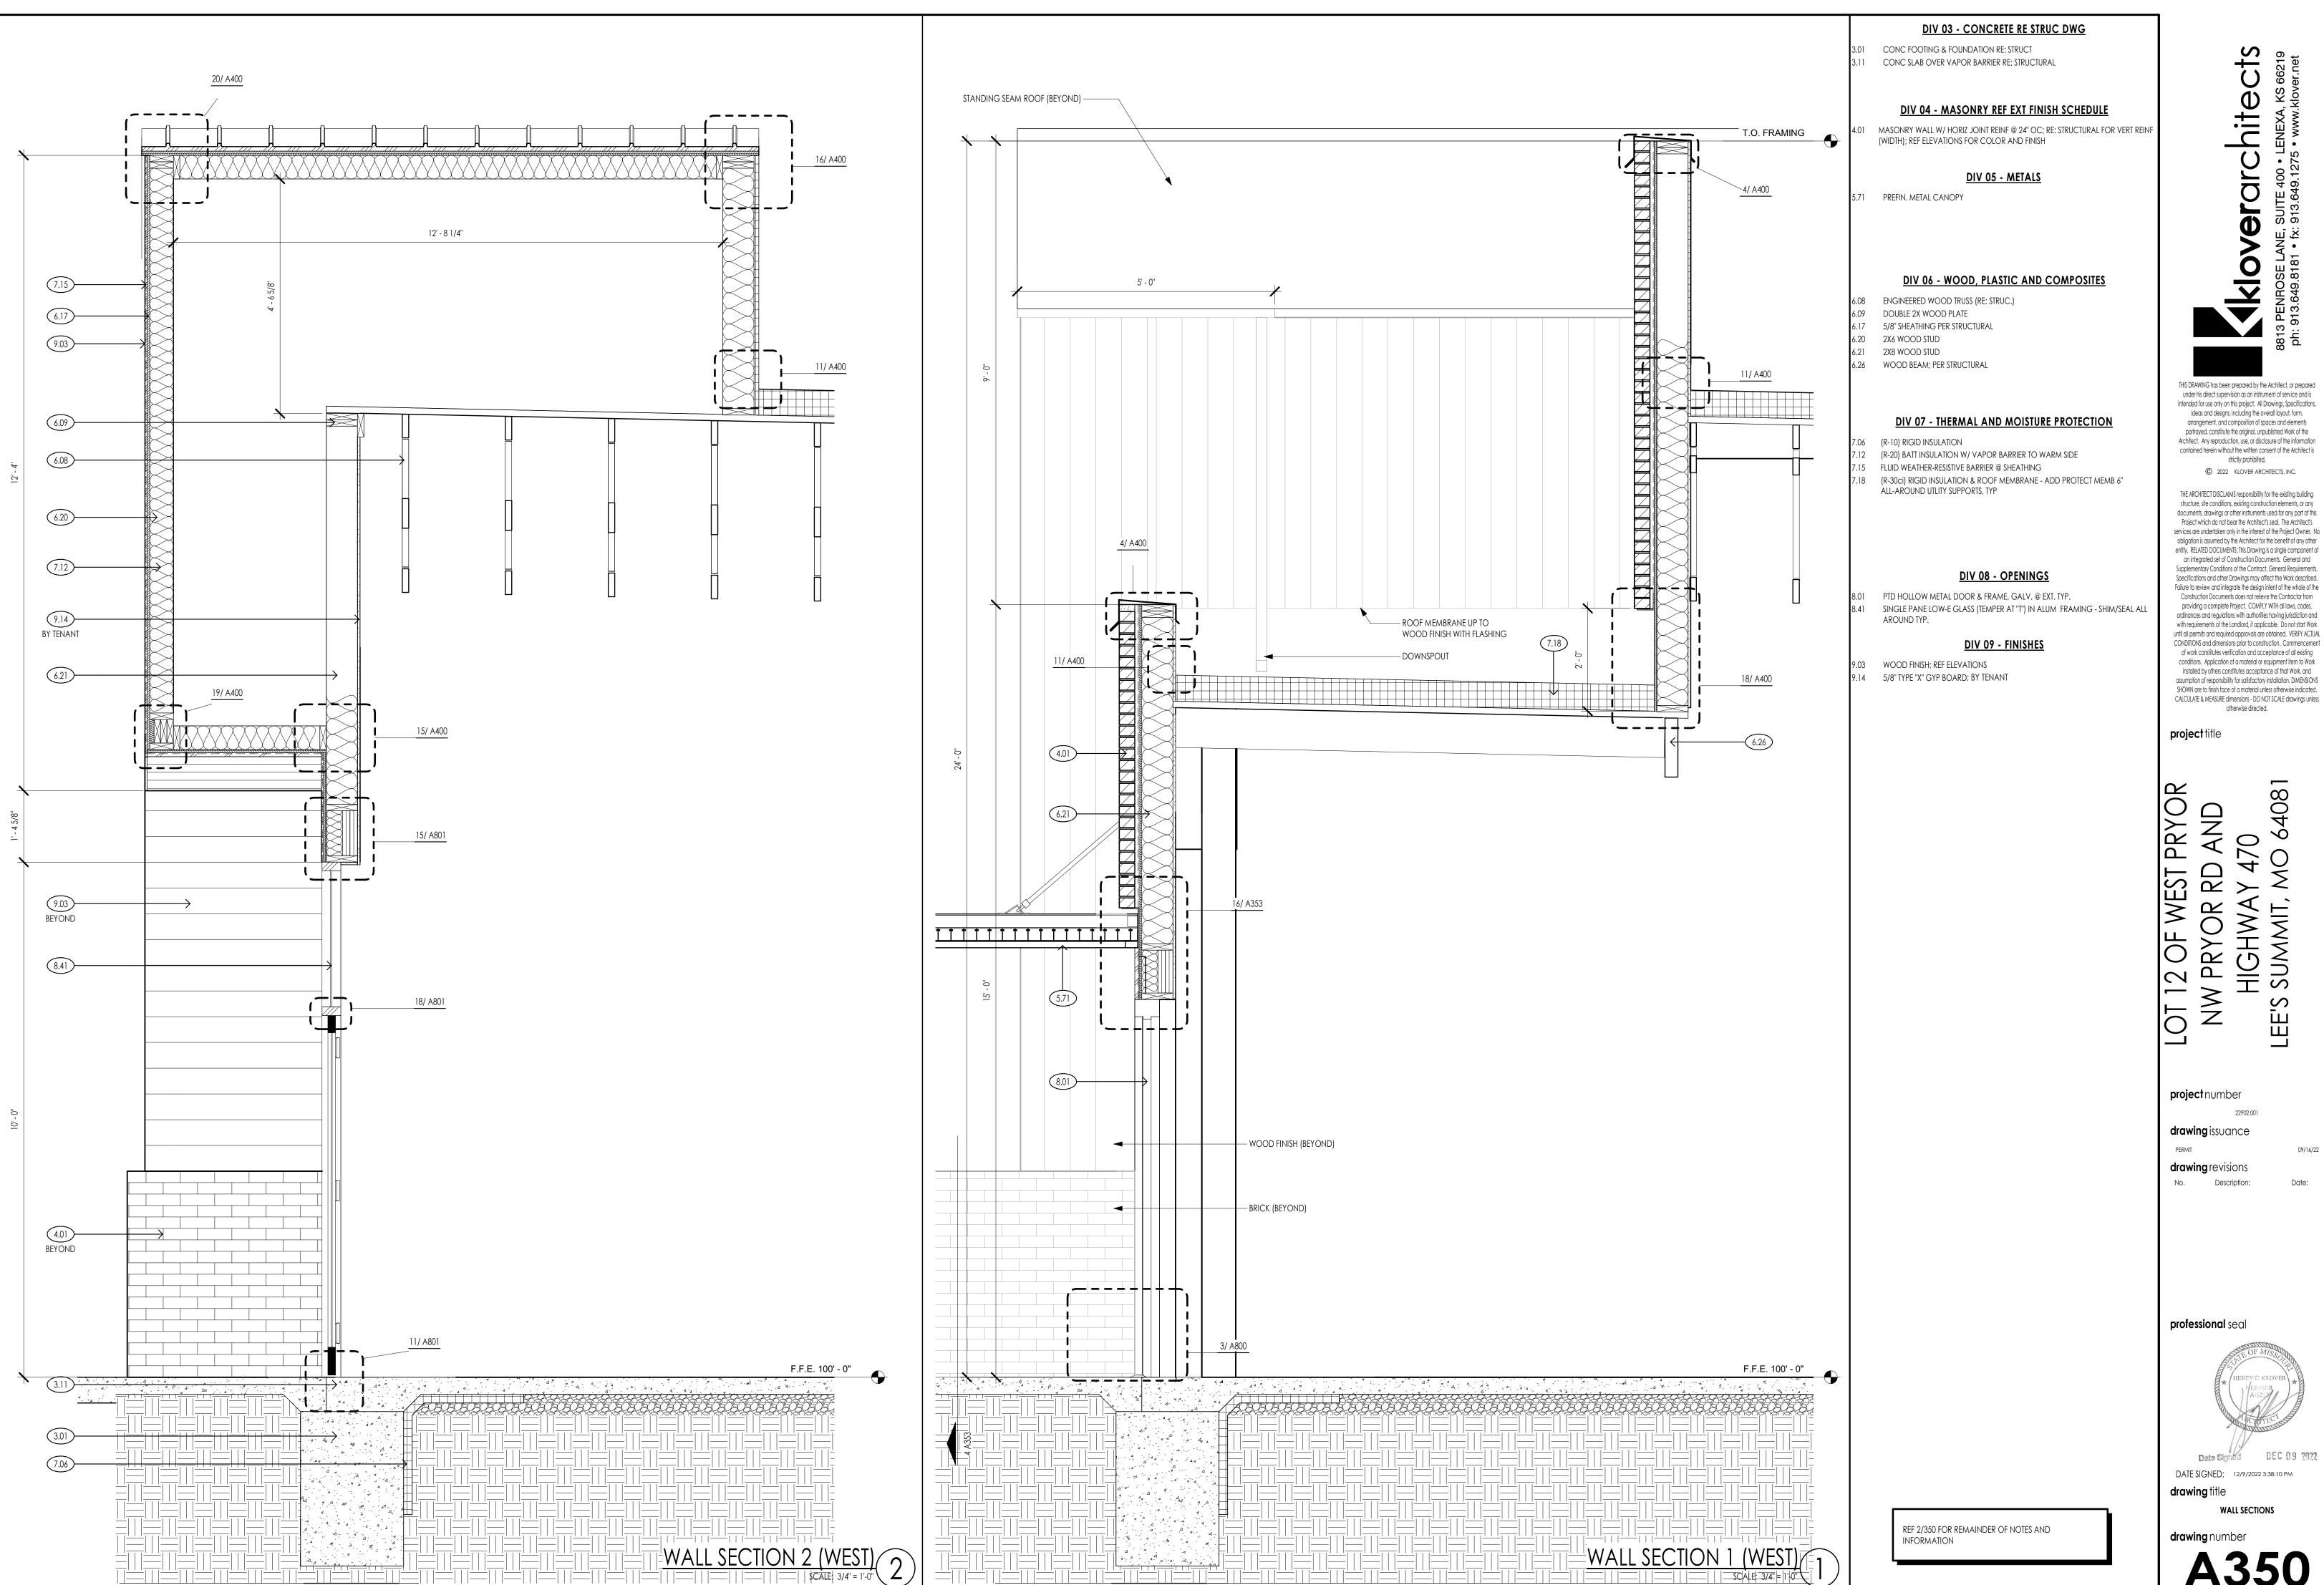

THIS DRAWING has been prepared by the Architect, or prepared under his direct supervision as an instrument of service and is intended for use only on this project. All Drawings, Specifications, ideas and designs, including the overall layout, form, arrangement, and composition of spaces and elements portrayed, constitute the original, unpublished Work of the Architect. Any reproduction, use, or disclosure of the information contained herein without the written consent of the Architect is strictly prohibited. © 2022 KLOVER ARCHITECTS, INC.


THE ARCHITECT DISCLAIMS responsibility for the existing building structure, site conditions, existing construction elements, or any documents, drawings or other instruments used for any part of this Project which do not bear the Architect's seal. The Architect's services are undertaken only in the interest of the Project Owner. No obligation is assumed by the Architect for the benefit of any other entity. RELATED DOCUMENTS: This Drawing is a single component of an integrated set of Construction Documents. General and Supplementary Conditions of the Contract, General Requirements, Specifications and other Drawings may affect the Work described. Failure to review and integrate the design intent of the whole of the Construction Documents does not relieve the Contractor from providing a complete Project. COMPLY WITH all laws, codes, ordinances and regulations with authorities having jurisdiction and with requirements of the Landlord, if applicable. Do not start Work until all permits and required approvals are obtained. VERIFY ACTUAL CONDITIONS and dimensions prior to construction. Commencement of work constitutes verification and acceptance of all existing conditions. Application of a material or equipment item to Work installed by others constitutes acceptance of that Work, and assumption of responsibility for satisfactory installation. DIMENSIONS SHOWN are to finish face of a material unless otherwise indicated.

otherwise directed.

project title

drawing issuance

DATE SIGNED: 12/9/2022 3:38:10 PM drawing title

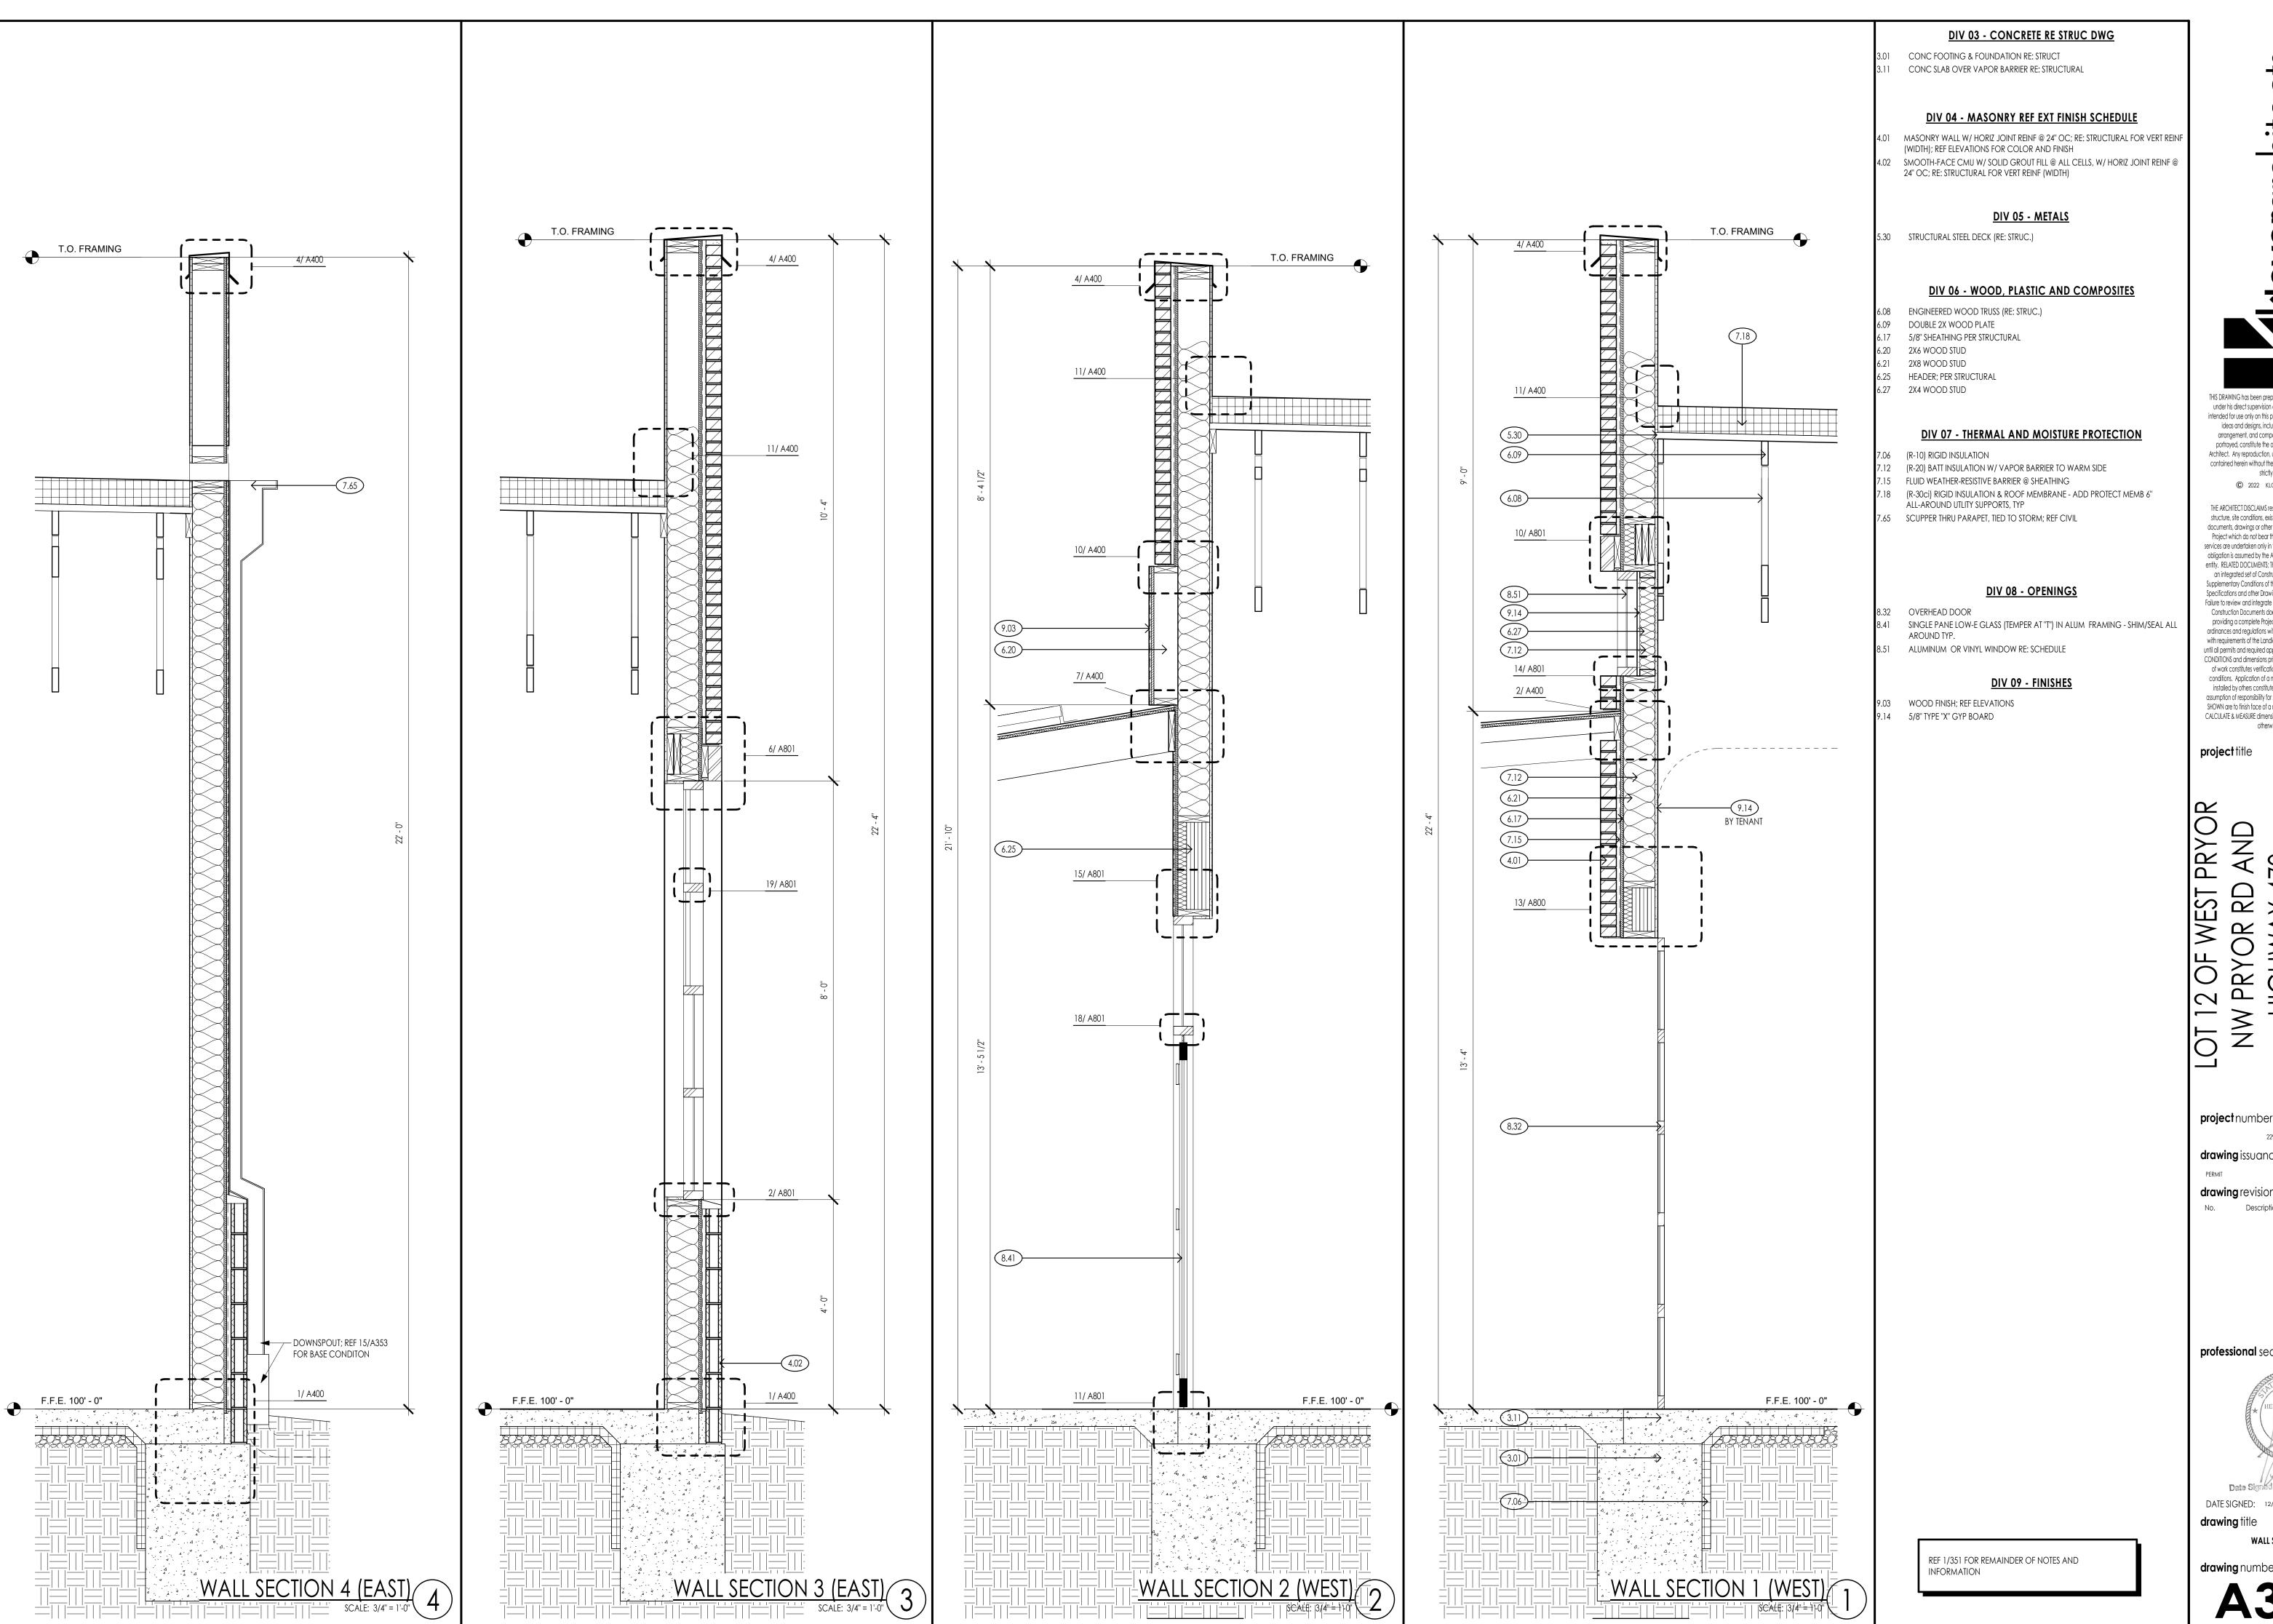

THIS DRAWING has been prepared by the Architect, or prepared under his direct supervision as an instrument of service and is intended for use only on this project. All Drawings, Specifications, ideas and designs, including the overall layout, form, arrangement, and composition of spaces and elements portrayed, constitute the original, unpublished Work of the Architect. Any reproduction, use, or disclosure of the information contained herein without the written consent of the Architect is strictly prohibited. © 2022 KLOVER ARCHITECTS, INC.

THE ARCHITECT DISCLAIMS responsibility for the existing building structure, site conditions, existing construction elements, or any documents, drawings or other instruments used for any part of this Project which do not bear the Architect's seal. The Architect's services are undertaken only in the interest of the Project Owner. No obligation is assumed by the Architect for the benefit of any other entity. RELATED DOCUMENTS: This Drawing is a single component of an integrated set of Construction Documents. General and Supplementary Conditions of the Contract, General Requirements, Specifications and other Drawings may affect the Work described. Failure to review and integrate the design intent of the whole of the Construction Documents does not relieve the Contractor from providing a complete Project. COMPLY WITH all laws, codes, ordinances and regulations with authorities having jurisdiction and with requirements of the Landlord, if applicable. Do not start Work until all permits and required approvals are obtained. VERIFY ACTUAL CONDITIONS and dimensions prior to construction. Commencement of work constitutes verification and acceptance of all existing conditions. Application of a material or equipment item to Work installed by others constitutes acceptance of that Work, and assumption of responsibility for satisfactory installation. DIMENSIONS SHOWN are to finish face of a material unless otherwise indicated. CALCULATE & MEASURE dimensions - DO NOT SCALE drawings unless otherwise directed.

project title


drawing issuance

drawing revisions

professional sea


DATE SIGNED: 12/9/2022 3:38:29 PM

drawing title

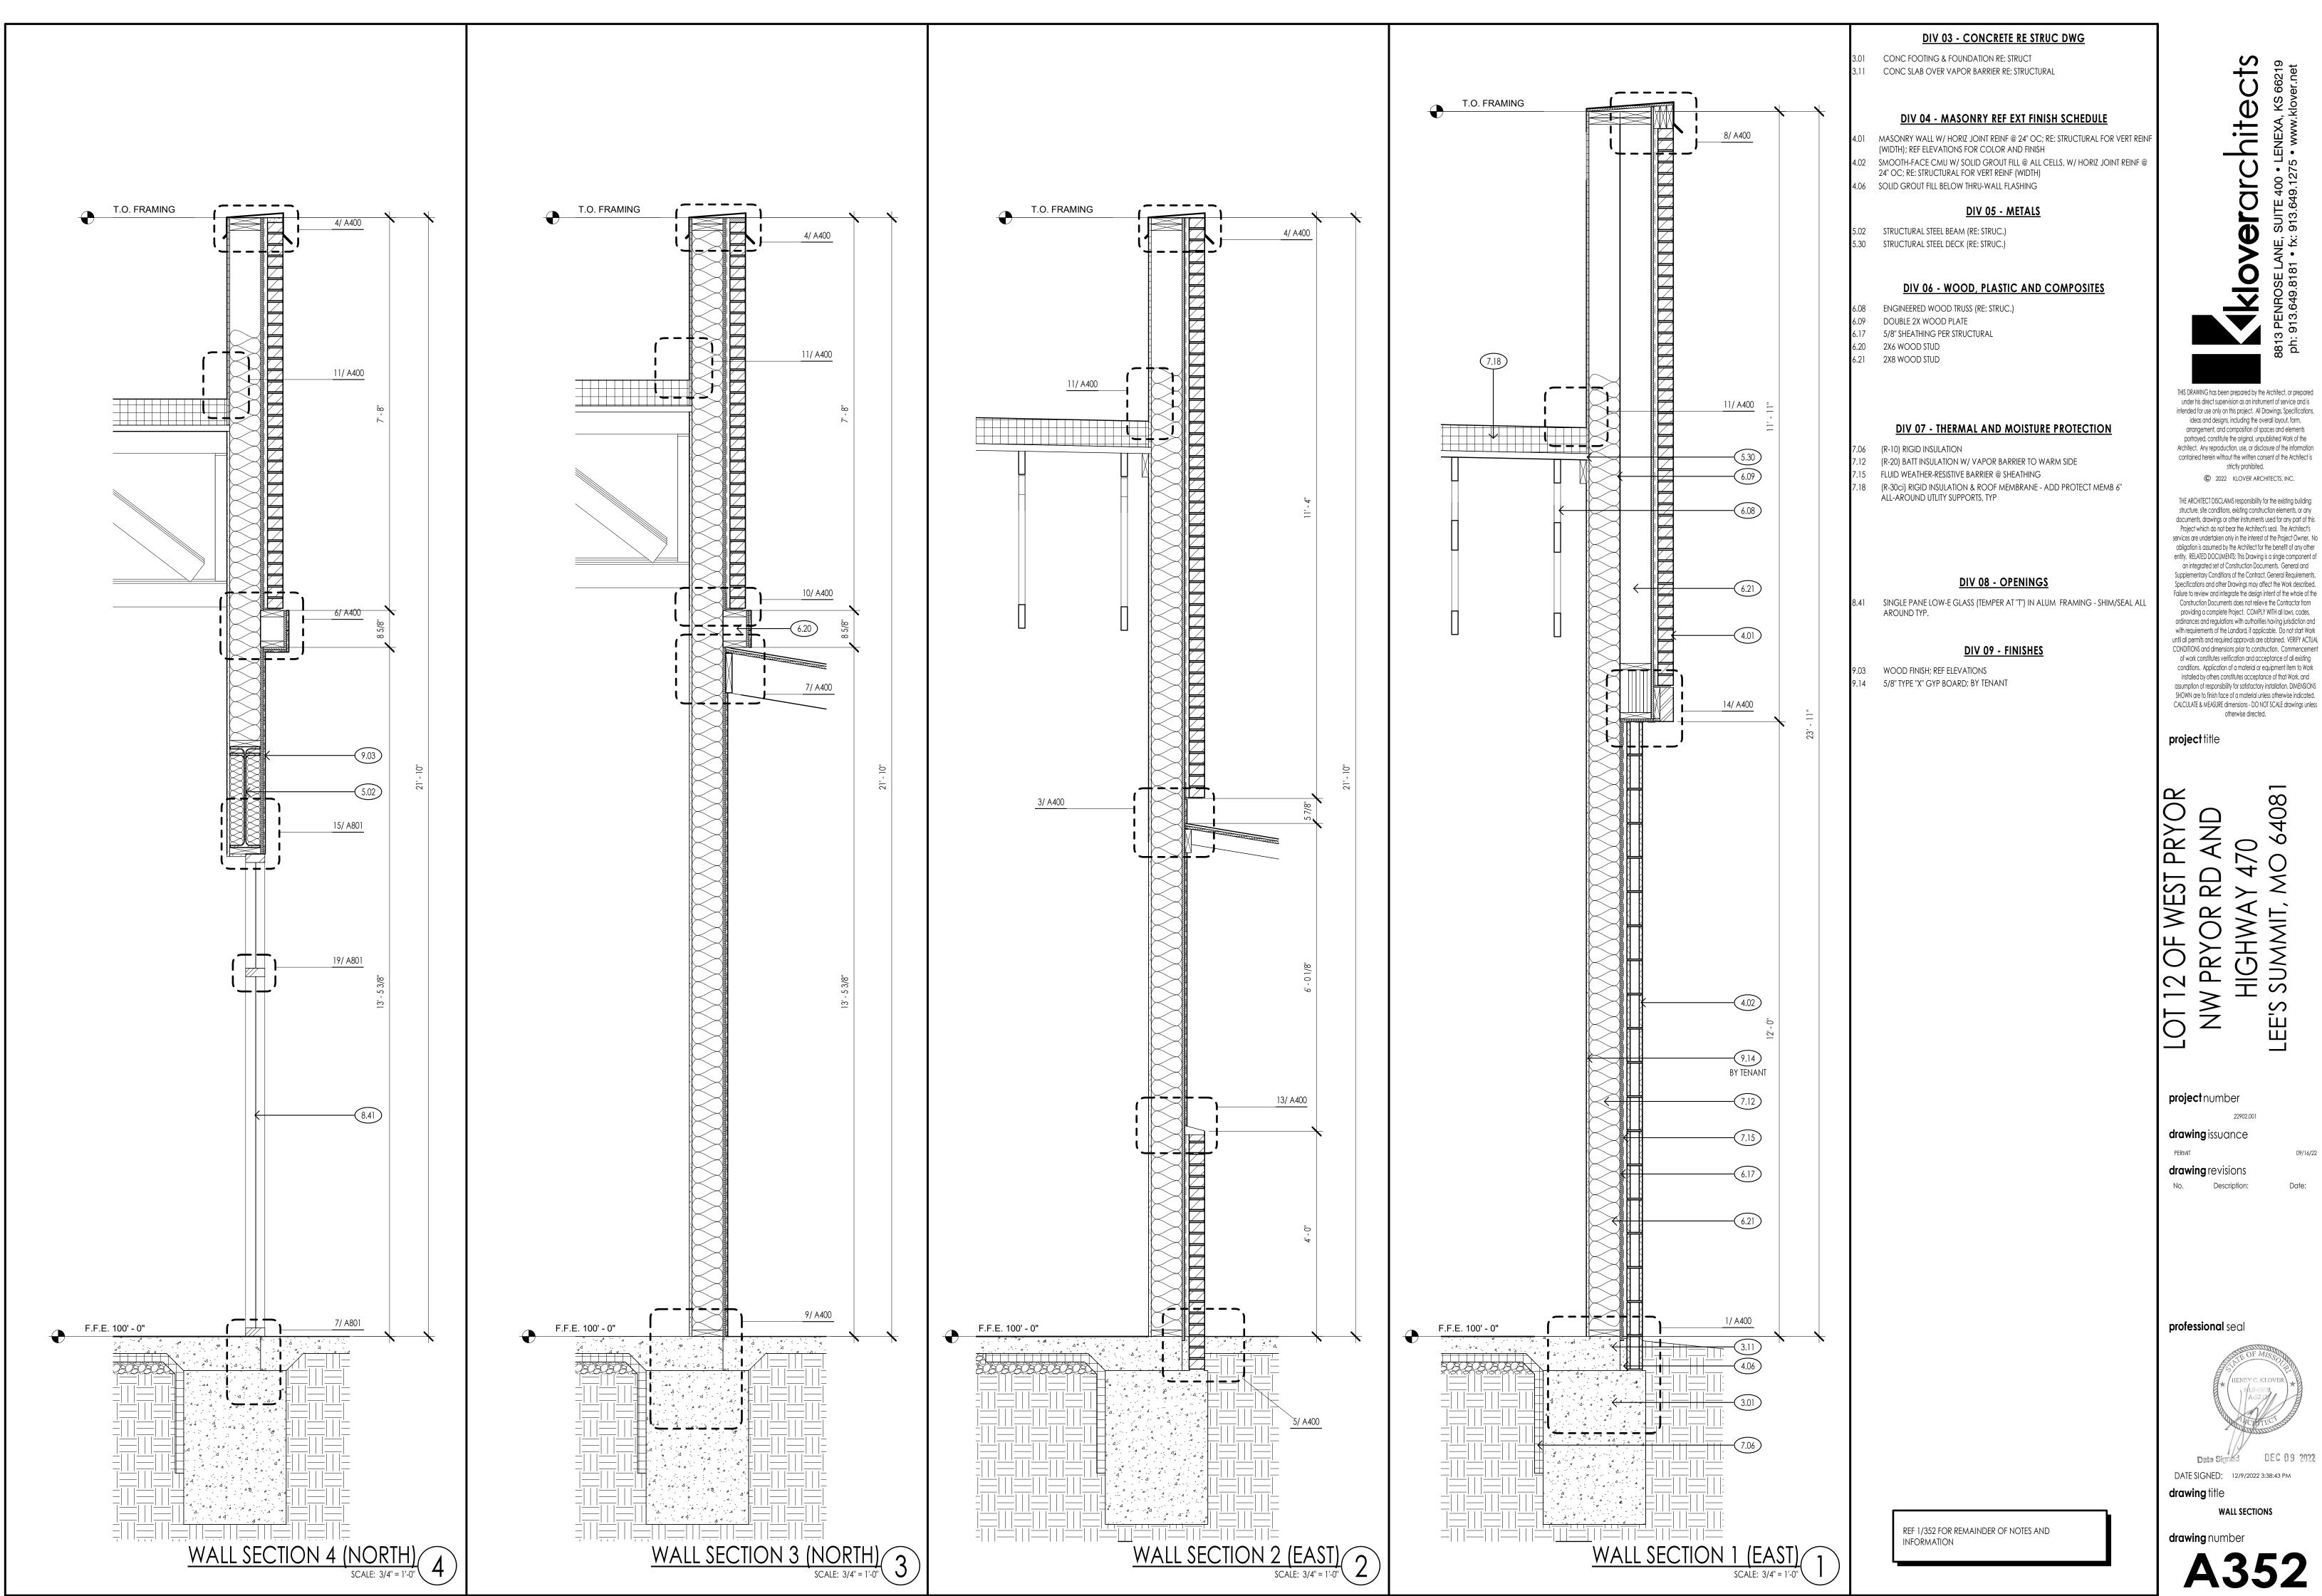

drawing issuance



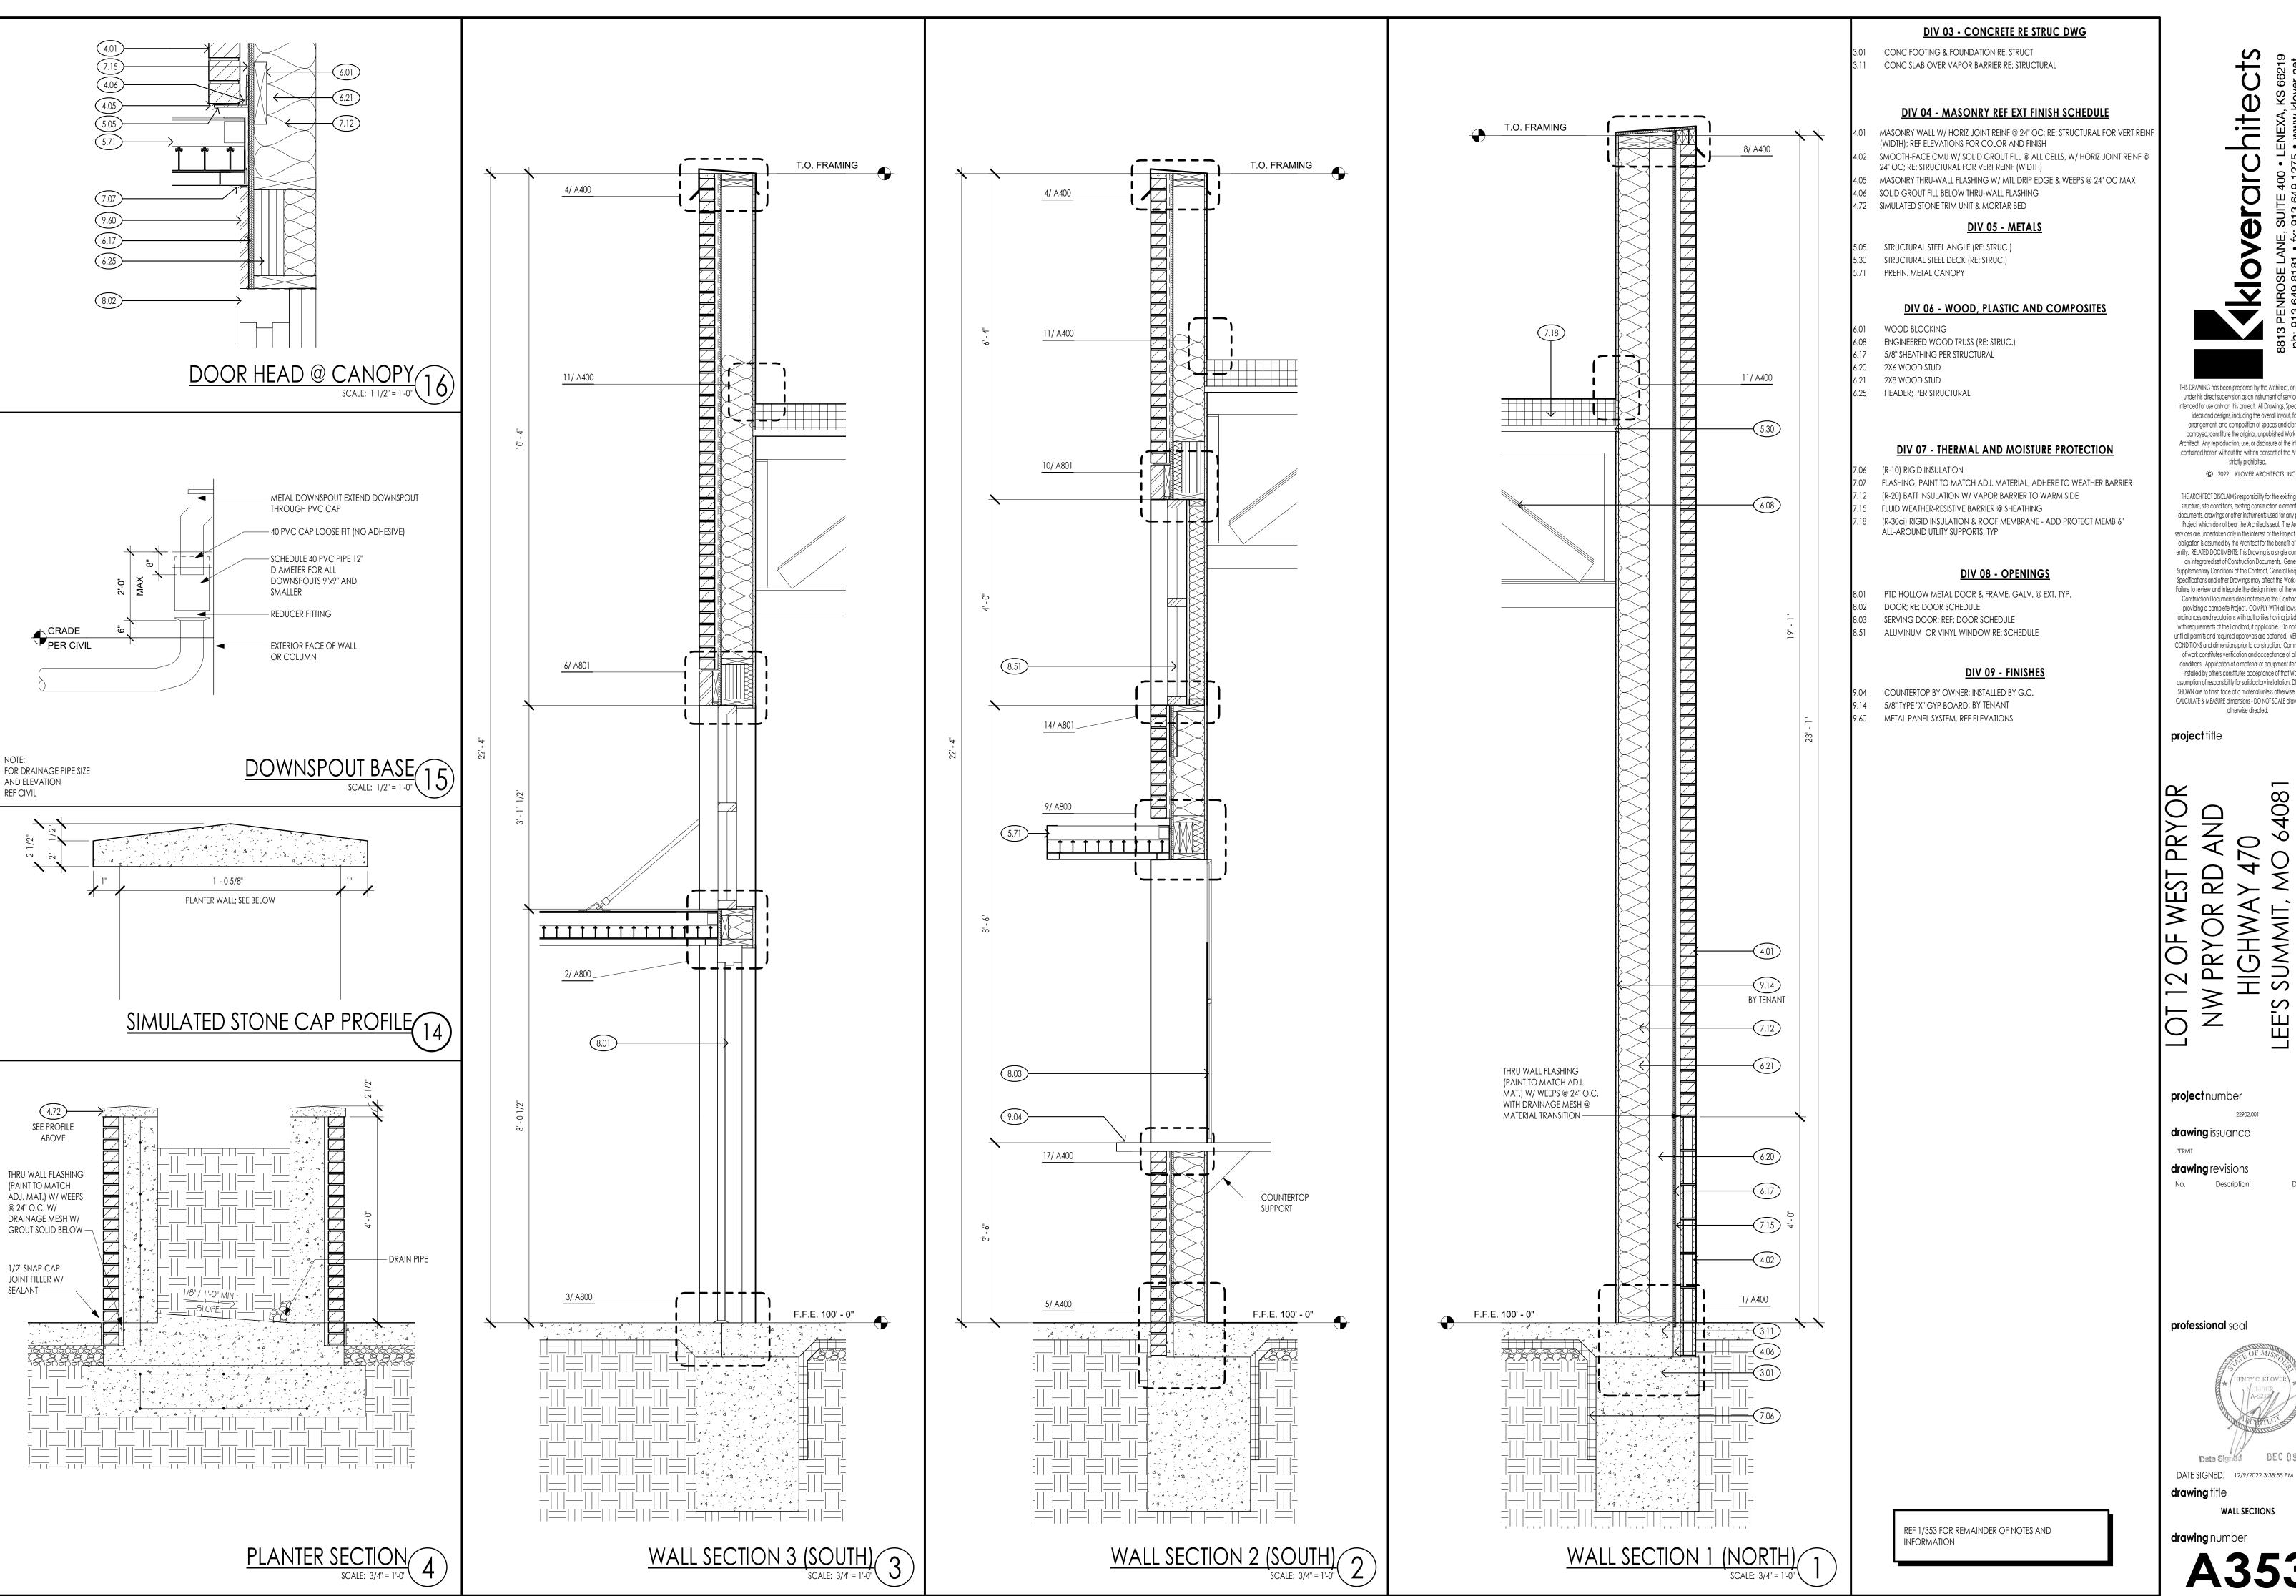

THIS DRAWING has been prepared by the Architect, or prepared under his direct supervision as an instrument of service and is

intended for use only on this project. All Drawings, Specifications, ideas and designs, including the overall layout, form, arrangement, and composition of spaces and elements portrayed, constitute the original, unpublished Work of the Architect. Any reproduction, use, or disclosure of the information contained herein without the written consent of the Architect is strictly prohibited. © 2022 KLOVER ARCHITECTS, INC. THE ARCHITECT DISCLAIMS responsibility for the existing building

structure, site conditions, existing construction elements, or any documents, drawings or other instruments used for any part of this Project which do not bear the Architect's seal. The Architect's services are undertaken only in the interest of the Project Owner. No obligation is assumed by the Architect for the benefit of any other entity. RELATED DOCUMENTS: This Drawing is a single component of an integrated set of Construction Documents. General and Supplementary Conditions of the Contract, General Requirements, Specifications and other Drawings may affect the Work described. Failure to review and integrate the design intent of the whole of the Construction Documents does not relieve the Contractor from providing a complete Project. COMPLY WITH all laws, codes, ordinances and regulations with authorities having jurisdiction and with requirements of the Landlord, if applicable. Do not start Work until all permits and required approvals are obtained. VERIFY ACTUAL CONDITIONS and dimensions prior to construction. Commencement of work constitutes verification and acceptance of all existing conditions. Application of a material or equipment item to Work installed by others constitutes acceptance of that Work, and assumption of responsibility for satisfactory installation. DIMENSIONS SHOWN are to finish face of a material unless otherwise indicated. CALCULATE & MEASURE dimensions - DO NOT SCALE drawings unless

otherwise directed.

project title

project number

drawing issuance


drawing revisions

professional seal



drawing title

WALL SECTIONS

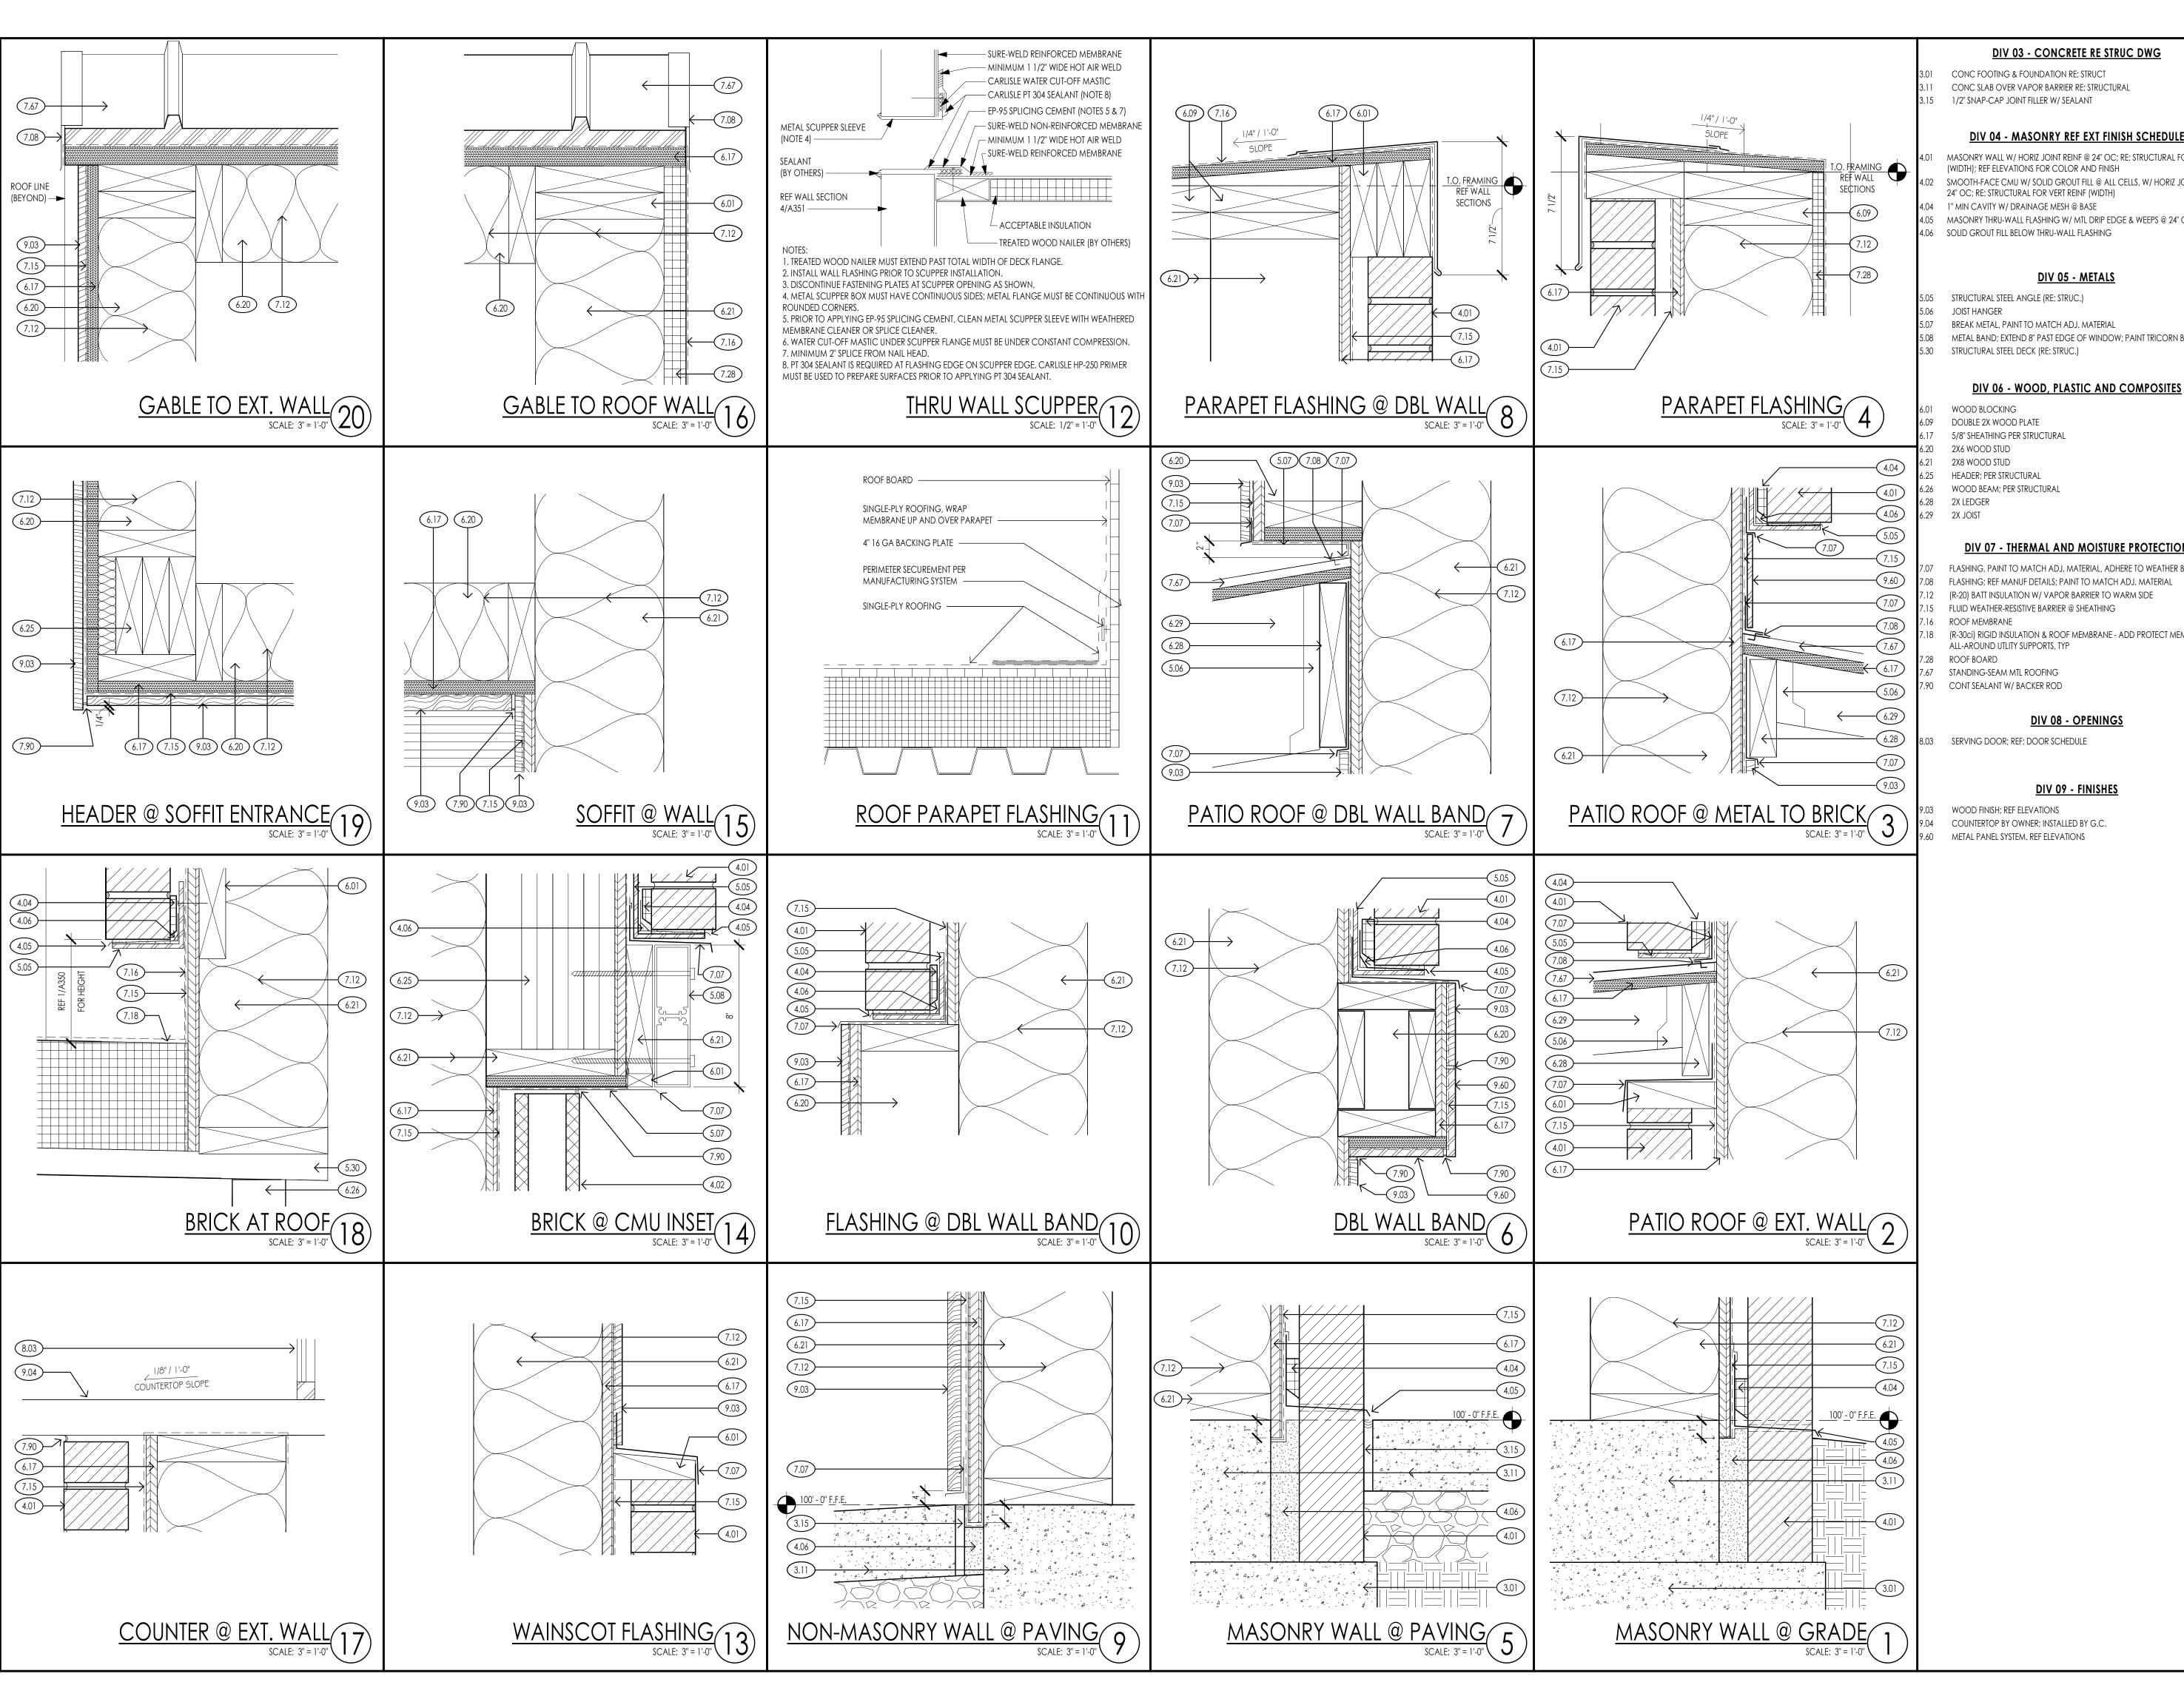

- CONC SLAB OVER VAPOR BARRIER RE: STRUCTURAL

DIV 04 - MASONRY REF EXT FINISH SCHEDULE

- MASONRY WALL W/ HORIZ JOINT REINF @ 24" OC; RE: STRUCTURAL FOR VERT REINF (WIDTH); REF ELEVATIONS FOR COLOR AND FINISH SMOOTH-FACE CMU W/ SOLID GROUT FILL @ ALL CELLS, W/ HORIZ JOINT REINF @
- MASONRY THRU-WALL FLASHING W/ MTL DRIP EDGE & WEEPS @ 24" OC MAX
- METAL BAND; EXTEND 8" PAST EDGE OF WINDOW; PAINT TRICORN BLACK

- FLASHING, PAINT TO MATCH ADJ. MATERIAL, ADHERE TO WEATHER BARRIER FLASHING; REF MANUF DETAILS; PAINT TO MATCH ADJ. MATERIAL

DIV 07 - THERMAL AND MOISTURE PROTECTION

- (R-20) BATT INSULATION W/ VAPOR BARRIER TO WARM SIDE FLUID WEATHER-RESISTIVE BARRIER @ SHEATHING
- (R-30ci) RIGID INSULATION & ROOF MEMBRANE ADD PROTECT MEMB 6"

Kloverarchitect THIS DRAWING has been prepared by the Architect, or prepared

under his direct supervision as an instrument of service and is intended for use only on this project. All Drawings, Specifications, ideas and designs, including the overall layout, form, arrangement, and composition of spaces and elements portrayed, constitute the original, unpublished Work of the Architect. Any reproduction, use, or disclosure of the information contained herein without the written consent of the Architect is strictly prohibited. © 2022 KLOVER ARCHITECTS, INC. THE ARCHITECT DISCLAIMS responsibility for the existing building

documents, drawings or other instruments used for any part of this Project which do not bear the Architect's seal. The Architect's services are undertaken only in the interest of the Project Owner. No obligation is assumed by the Architect for the benefit of any other entity. RELATED DOCUMENTS: This Drawing is a single component of an integrated set of Construction Documents. General and Supplementary Conditions of the Contract, General Requirements Specifications and other Drawings may affect the Work described Failure to review and integrate the design intent of the whole of the Construction Documents does not relieve the Contractor from providing a complete Project. COMPLY WITH all laws, codes, ordinances and regulations with authorities having jurisdiction and with requirements of the Landlord, if applicable. Do not start Work until all permits and required approvals are obtained. VERIFY ACTUAL CONDITIONS and dimensions prior to construction. Commencemen of work constitutes verification and acceptance of all existing conditions. Application of a material or equipment item to Work

installed by others constitutes acceptance of that Work, and assumption of responsibility for satisfactory installation. DIMENSIONS SHOWN are to finish face of a material unless otherwise indicated.

CALCULATE & MEASURE dimensions - DO NOT SCALE drawings unless otherwise directed.

project title

8

project number

drawing issuance


drawing revisions

professional sea



DATE SIGNED: 12/9/2022 3:39:14 PM

drawing title SECTION DETAILS

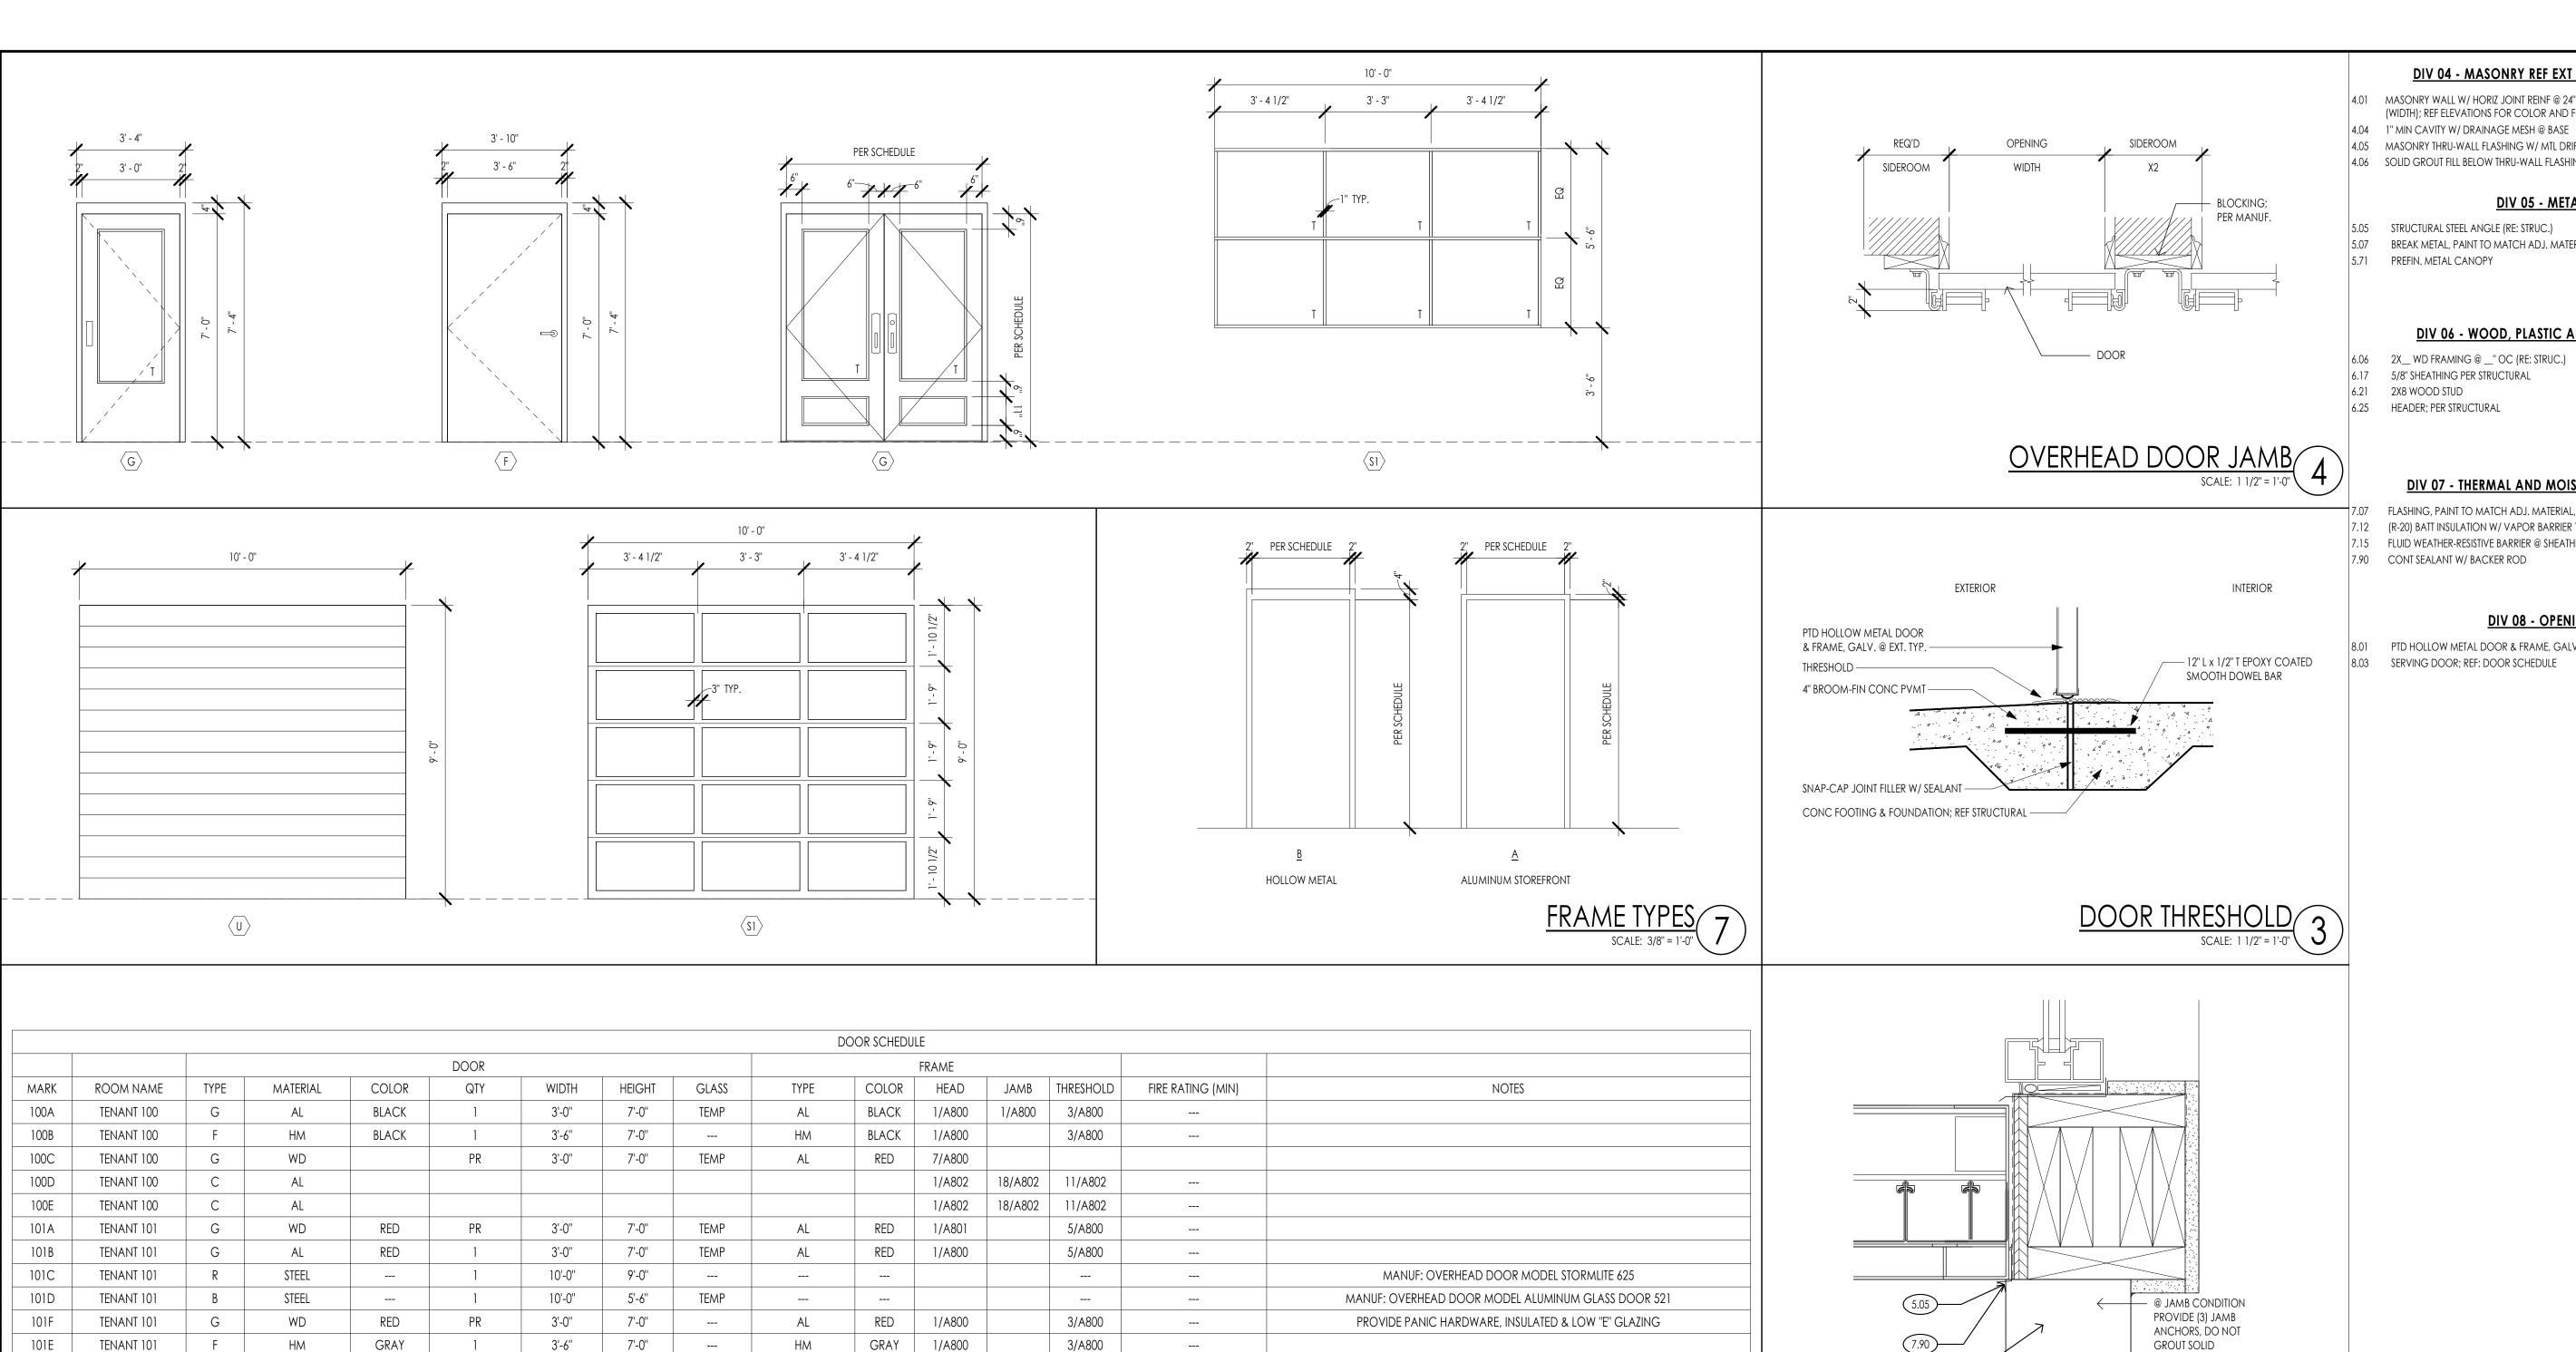

MANUF: OVERHEAD DOOR MODEL ALUMINUM GLASS DOOR 521

MANUF: OVERHEAD DOOR MODEL ALUMINUM GLASS DOOR 521

- MASONRY WALL W/ HORIZ JOINT REINF @ 24" OC; RE: STRUCTURAL FOR VERT REINF (WIDTH); REF ELEVATIONS FOR COLOR AND FINISH; SET ON

HORIZONTAL

TRACK ASSEMBLY

FULL GROUT BELOW

OPENING HEIGHT+18" OR 24",

FOR 2" OR 3" TRACK RESPECTIVELY

HEADPLATE

REQUIREMENTS

- VERTICAL TRACK ASSEMBLY

JAMB BRACKETS

ATTACH PER MANUFACTURER'S

STEEL ANGLE; REF STRUCTURAL. THRU FLAHSHING WITH WEEPS 24" O.C. WITH

HORIZONTAL TRACK

SUPPORT

OVERHEAD DOOR HEAD 5

TEMP

TEMP

HM

BLACK

1/A800

SERVING DOOR HEAD @ CANOPY 9

3/A800

DOOR TRACK; INSTALL PER MANUF. – GUIDE

9'-0''

9'-0''

7'-0"

4.04

(4.06)

5.07

8.03

10'-0''

10'-0"

3'-0"

101G

101H

102A

(4.01)-

4.05

TENANT 101

TENANT 101

RISER ROOM 102

STEEL

НМ

BLACK

OVERHEAD COILING DOOR HEAD

SCALE: 3" = 1'-0"


13

OVERHEAD COILING DOOR; REF

MANUF. GUIDE FOR INSTALLATION ———

GROUT SOLID INTERIOR \longrightarrow

CANOPY @ DOOR AND WINDOW 2

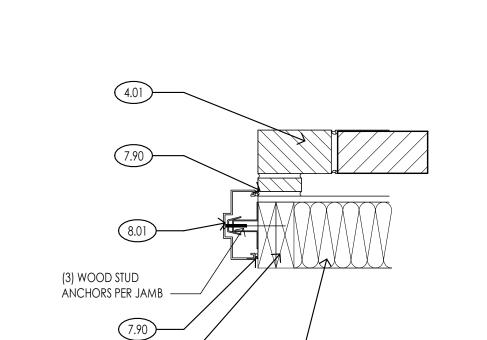

DOOR JAMB

DIV 04 - MASONRY REF EXT FINISH SCHEDULE

- 4.01 MASONRY WALL W/ HORIZ JOINT REINF @ 24" OC; RE: STRUCTURAL FOR VERT REINF (WIDTH); REF ELEVATIONS FOR COLOR AND FINISH
- 4.05 MASONRY THRU-WALL FLASHING W/ MTL DRIP EDGE & WEEPS @ 24" OC MAX 4.06 SOLID GROUT FILL BELOW THRU-WALL FLASHING

DIV 05 - METALS

- 5.05 STRUCTURAL STEEL ANGLE (RE: STRUC.)
- 5.07 BREAK METAL, PAINT TO MATCH ADJ. MATERIAL 5.71 PREFIN. METAL CANOPY

DIV 06 - WOOD, PLASTIC AND COMPOSITES

- 6.06 2X_ WD FRAMING @ _ " OC (RE: STRUC.) 6.17 5/8" SHEATHING PER STRUCTURAL
- 6.21 2X8 WOOD STUD

DIV 07 - THERMAL AND MOISTURE PROTECTION

7.12 (R-20) BATT INSULATION W/ VAPOR BARRIER TO WARM SIDE 7.15 FLUID WEATHER-RESISTIVE BARRIER @ SHEATHING 7.90 CONT SEALANT W/ BACKER ROD

DIV 08 - OPENINGS

8.01 PTD HOLLOW METAL DOOR & FRAME, GALV. @ EXT. TYP.

FLASHING, PAINT TO MATCH ADJ. MATERIAL, ADHERE TO WEATHER BARRIER

8.03 SERVING DOOR; REF: DOOR SCHEDULE

assumption of responsibility for satisfactory installation. DIMENSIONS SHOWN are to finish face of a material unless otherwise indicated.

THIS DRAWING has been prepared by the Architect, or prepared

under his direct supervision as an instrument of service and is

intended for use only on this project. All Drawings, Specifications,

ideas and designs, including the overall layout, form,

arrangement, and composition of spaces and elements portrayed, constitute the original, unpublished Work of the

Architect. Any reproduction, use, or disclosure of the information contained herein without the written consent of the Architect is strictly prohibited.

© 2022 KLOVER ARCHITECTS, INC.

THE ARCHITECT DISCLAIMS responsibility for the existing building

structure, site conditions, existing construction elements, or any

documents, drawings or other instruments used for any part of this

Project which do not bear the Architect's seal. The Architect's services are undertaken only in the interest of the Project Owner. No obligation is assumed by the Architect for the benefit of any other entity. RELATED DOCUMENTS: This Drawing is a single component of an integrated set of Construction Documents. General and Supplementary Conditions of the Contract, General Requirements, Specifications and other Drawings may affect the Work described. Failure to review and integrate the design intent of the whole of the

Construction Documents does not relieve the Contractor from providing a complete Project. COMPLY WITH all laws, codes,

ordinances and regulations with authorities having jurisdiction and with requirements of the Landlord, if applicable. Do not start Work until all permits and required approvals are obtained. VERIFY ACTUAL CONDITIONS and dimensions prior to construction. Commencement of work constitutes verification and acceptance of all existing conditions. Application of a material or equipment item to Work

installed by others constitutes acceptance of that Work, and

CALCULATE & MEASURE dimensions - DO NOT SCALE drawings unless otherwise directed.

project title

project number

drawing issuance

drawing revisions

professional seal




DATE SIGNED: 12/9/2022 3:39:26 PM **drawing** title

DOOR SCHEDULE AND DETAILS

DOOR SCHEDULE NOTES

NOTE 4: HOLLOW METAL FRAME TO BE GALVANIZED. HOLLOW METAL FRAME TO BE KNOCK DOWN (WRAP AROUND) TYPE.

NOTE 1: HOLLOW METAL FRAME TO BE GALVANIZED. NOTE 2: MEDIUM STIL ALUM STOREFRONT DOOR W/ 1/4" TEMPERED GLASS RE: ELEVATIONS AND SECTIONS FOR REMAINDER INFORMATION NOTE 3: FOR ALL DOOR THRESHOLDS, SEAL WATER TIGHT FOR NO MOISTURE PENETRATION.

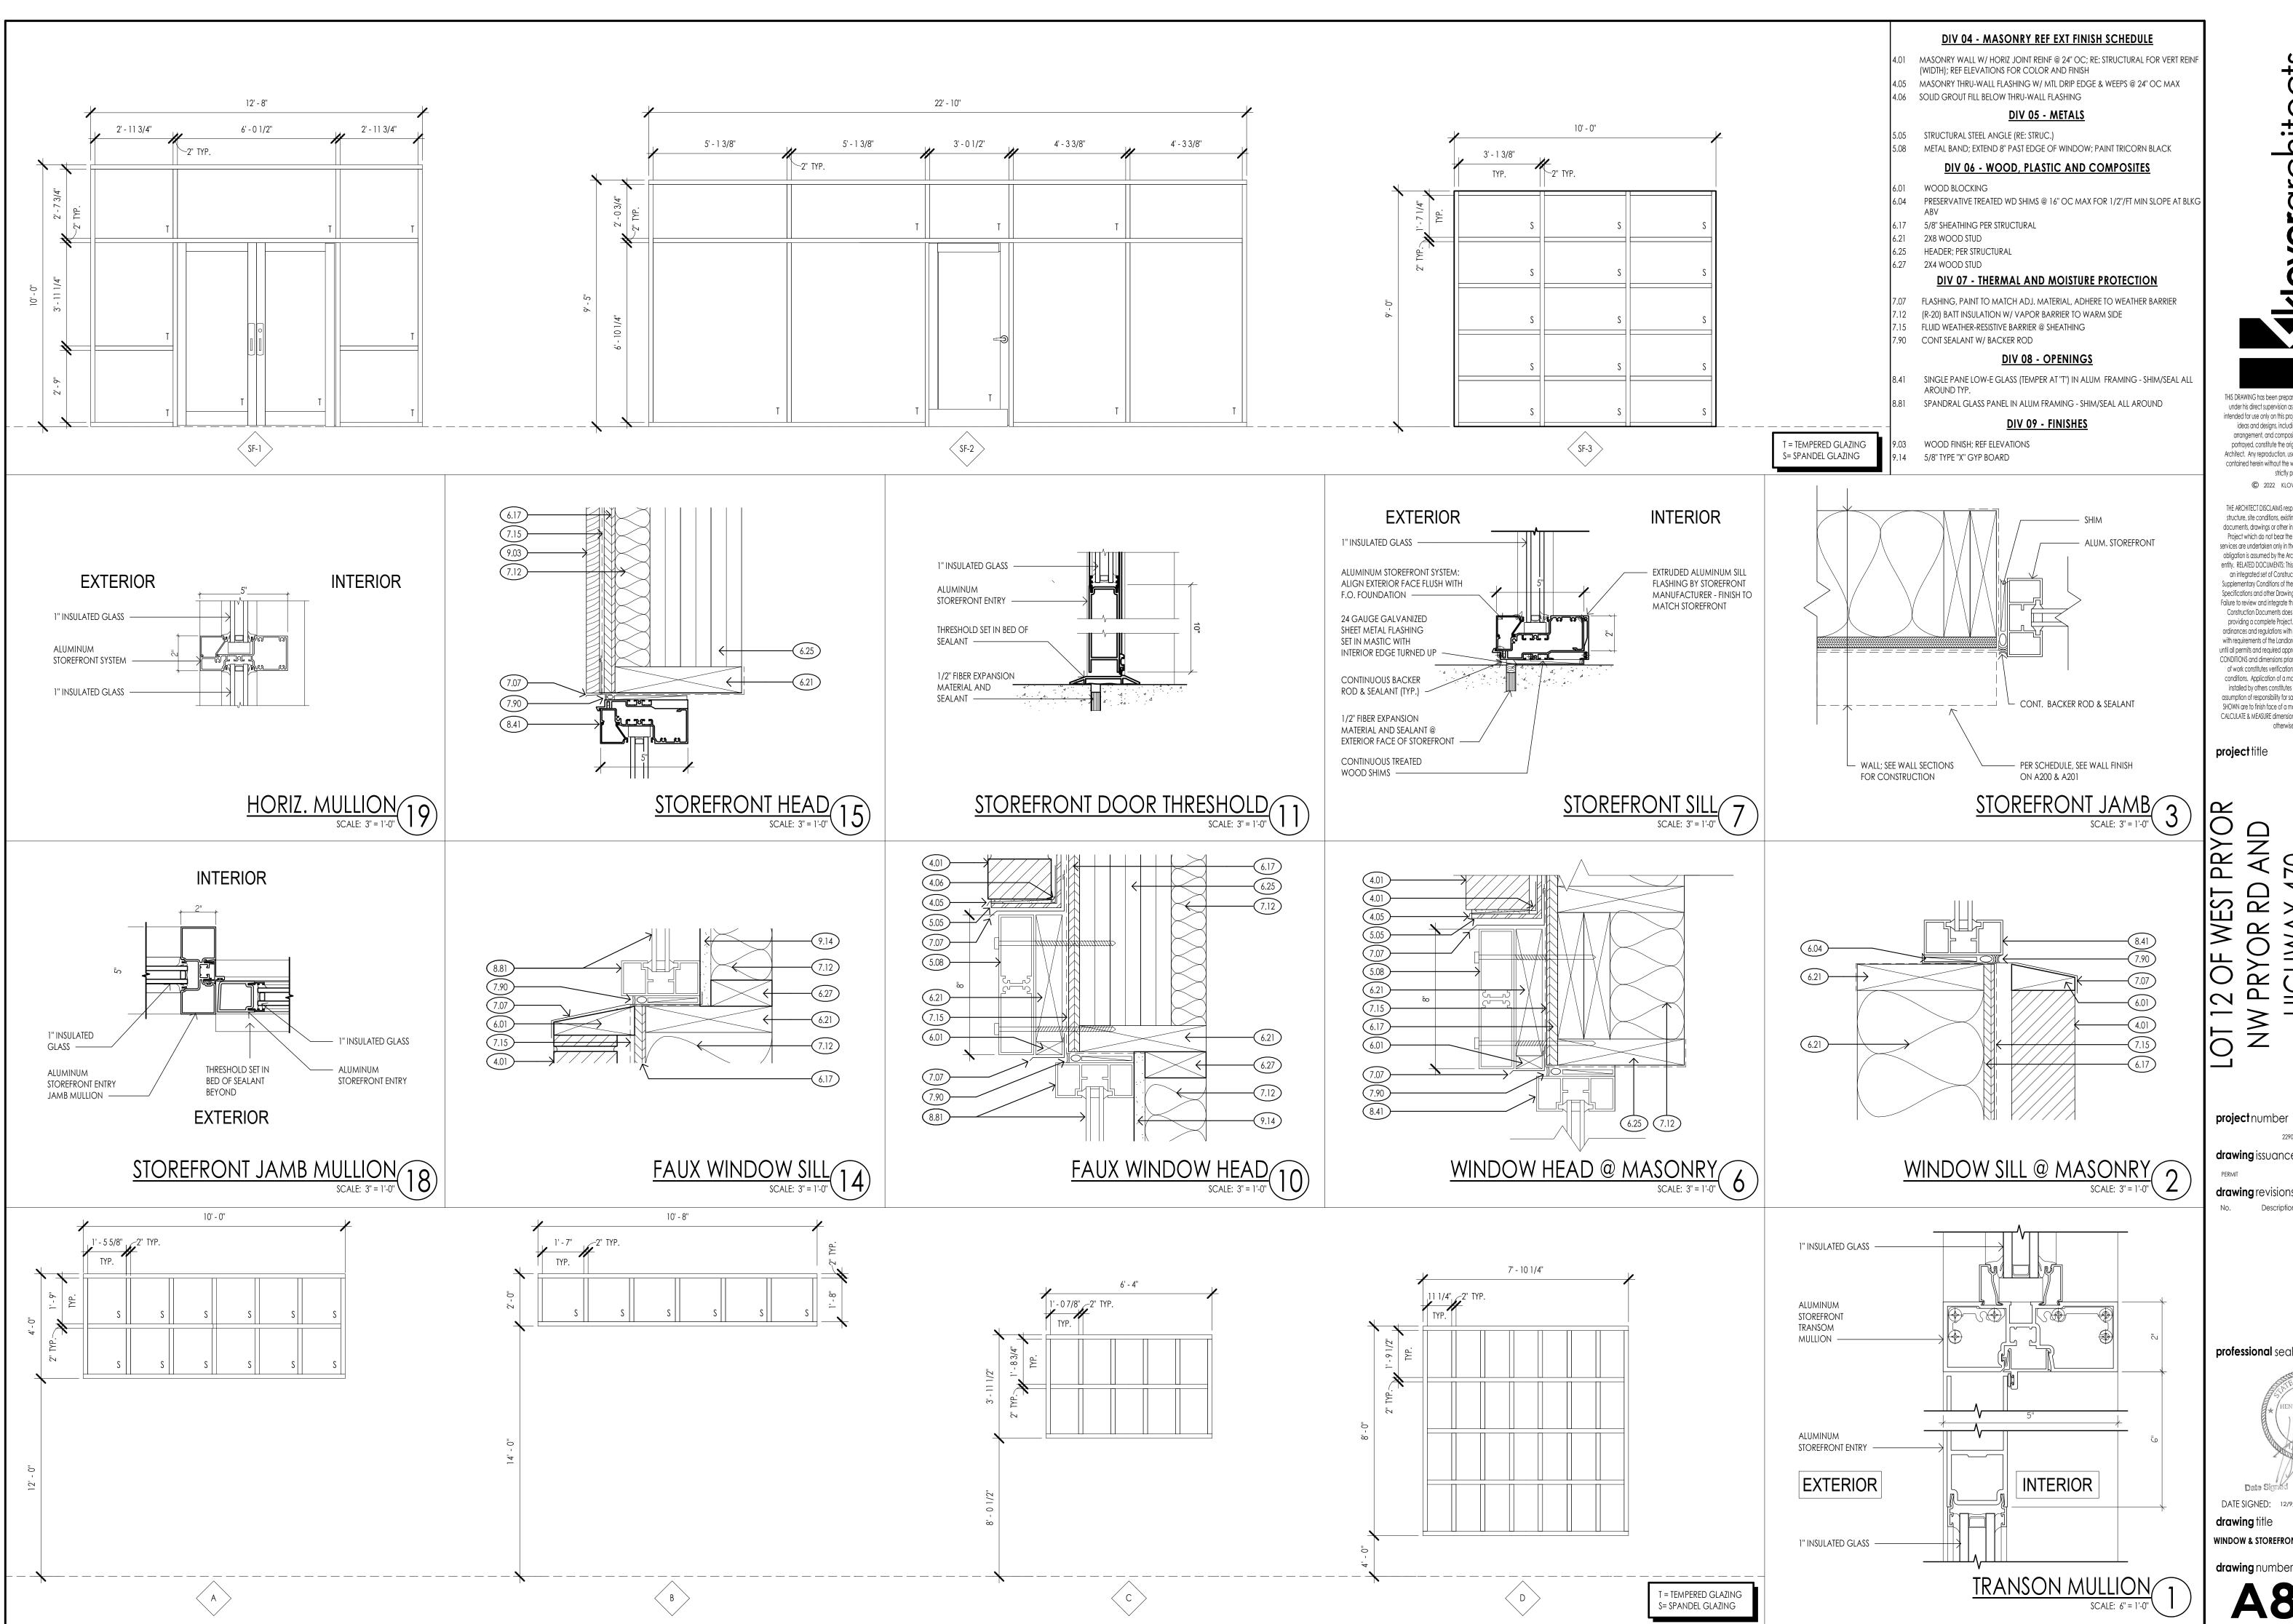

(kloverarchitects

THIS DRAWING has been prepared by the Architect, or prepared under his direct supervision as an instrument of service and is intended for use only on this project. All Drawings, Specifications, ideas and designs, including the overall layout, form, arrangement, and composition of spaces and elements portrayed, constitute the original, unpublished Work of the Architect. Any reproduction, use, or disclosure of the information contained herein without the written consent of the Architect is strictly prohibited. © 2022 KLOVER ARCHITECTS, INC.

THE ARCHITECT DISCLAIMS responsibility for the existing building structure, site conditions, existing construction elements, or any documents, drawings or other instruments used for any part of this Project which do not bear the Architect's seal. The Architect's services are undertaken only in the interest of the Project Owner. No obligation is assumed by the Architect for the benefit of any other entity. RELATED DOCUMENTS: This Drawing is a single component of an integrated set of Construction Documents. General and Supplementary Conditions of the Contract, General Requirements, Specifications and other Drawings may affect the Work described. Failure to review and integrate the design intent of the whole of the Construction Documents does not relieve the Contractor from providing a complete Project. COMPLY WITH all laws, codes, ordinances and regulations with authorities having jurisdiction and with requirements of the Landlord, if applicable. Do not start Work until all permits and required approvals are obtained. VERIFY ACTUAL CONDITIONS and dimensions prior to construction. Commencement of work constitutes verification and acceptance of all existing conditions. Application of a material or equipment item to Work installed by others constitutes acceptance of that Work, and assumption of responsibility for satisfactory installation. DIMENSIONS SHOWN are to finish face of a material unless otherwise indicated. CALCULATE & MEASURE dimensions - DO NOT SCALE drawings unless

otherwise directed.

drawing issuance

drawing revisions

DATE SIGNED: 12/9/2022 3:39:59 PM

WINDOW & STOREFRONT SCHED. AND DETAILS

GENERAL CONDITIONS: AIA Document A 201-1997 Edition: "General Conditions of the Contract for Construction" - consisting of 14 Articles, is hereby included as a part of the Contract Documents by reference. Copies are available from the office of the Architect, and from the American Institute of Architects.

The following "Supplementary Conditions" modify the "General Conditions" as if originally written therein. Where a portion of the General Conditions is modified or deleted by these Supplementary Conditions, the unaltered portions of the General Conditions shall remain in effect. The General Conditions may also be modified elsewhere in the Contract Documents by provisions located in other Sections of the Specifications.

ARTICLE 1 - CONTRACT DOCUMENTS

ADD to paragraph 1.2, CORRELATION AND INTENT... the following:

"1.2.4 Notes written in the imperative mood refer to action(s) to be performed by the Contractor, the words 'the Contractor shall are always implied, unless otherwise noted within the Construction Documents.

1.2.5 Figured dimensions and marked data shall take precedence over scaled measurements, and details shall take precedence over smaller scale general drawings.

1.2.6 In case of conflict in or between contract requirements (General and Supplementary Conditions), General Requirements (Division-1 Specification Sections), Drawings, Specifications or manufacturer's product requirements the Contractor will be deemed to have estimated on, and agreed to provide, the greater quantity and better quality of

1.2.7 If Work is required in conditions making it impossible to execute in an reasonably acceptable manner considering normal industry trade-practices, request an interpretation and clarifications from the Architect before proceeding. If no request is made, no excuses will be subsequently entertained for performance of unacceptable

REPLACE Paragraph 1.5.2 with the following:

consultants, the Contractor hereby agrees to the following conditions:

*1.5.2 Execution of the Contract by the Contractor is a representation that the Contractor has carefully examined and understands the intent of the Contract Documents, that the Contractor has visited the project site and has thoroughly reviewed the conditions under which the Work will be performed (including but not necessarily limited to labor availability, codes and regulations, hazards, procedures, construction means and methods necessary and weather conditions), and that he/she has correlated his/her personal observations with the requirements of the Contract Documents. No claims will be approved for additional time or costs resulting from the Contractor's lack of miliarization as required herein.'

ADD to Paragraph 1.6 - OWNERSHIP AND USE OF DRAWINGS . . . the following:

"1.6.2 If the Contractor obtains any Drawings in electronic media format from the Architect or the Architect's

1.6.2.1 Electronic media files are considered "Instruments of Service" by the Architect or the Architect's consultants, and the Architect or the Architect's consultant's retain all common law, statutory law and other rights, including the copyright. The transfer of electronic media is not considered a sale by the Architect of tangible goods and neither the Owner or the Architect or the Architect's consultants makes any warranties, express or implied, of merchantability or of fitness for a particular purpose of the electronic media data.

1.6.2.2 No representation is made regarding the accuracy or completeness of electronic media data. Electronic media data may represent only a portion of the Construction Document information and, as such, it may be incomplete. Electronic media files are not to be considered as official Construction Documents, as differences may exist between the electronic file data and the corresponding hard-copy, signed, sealed and approved Construction Documents used for the project's construction.

1.6.2.3 Any transfer or translation of electronic media data from one computer to another can result in loss of important information and the Contractor assumes that risk. Further, the Contractor understands that the Contractor is responsible for any translation or modification of the electronic media data necessary for use by the Contractor.

1.6.2.4 The Contractor will not use the Electronic Media data for any purpose other than preparation of shop drawings, coordination drawings, or Record Drawings for this Project. The Contractor agrees not to transfer the electronic media data to any entity not involved in the construction Work without the prior written consent of the Architect. The Contractor further agrees to waive all claims against the Owner, the Architect, or the Architect's consultants resulting in any way from any use of the use of the electronic media data. Use of electronic media data

© 2008 by Klover Architect PAGE # 00 73 00 - 1 of 8 SUPPLEMENTARY CONDITIONS SECTION 00 73 00

does not reduce or minimize in any way the Contractor's responsibility to take field measurements, check dimensions, and to coordinate with other construction work at the Project Site.

1.6.2.5 Use of electronic media data will be at the Contractor's sole risk and without any liability, risk or legal exposure to the Owner or Architect or Architect's consultants

1.6.2.6 The Contractor hereby agrees to waive and release all claims or potential claims against the Owner, the Architect, The Architect's consultants, and their respective officers, directors, employees, and agents relating to, or arising out of, the use of electronic media data, by reason of any act or omission of such parties, under any legal theories whatsoever, specifically including the negligence of any party, and including costs for defense.

1.6.2.7 In addition, the Contractor will require all subcontractors or suppliers to whom the Contractor furnishes the electronic media data to sign an identical copy of these terms and conditions. For any party who does not agree in writing to such terms and conditions, the Contractor hereby agrees to defend, indemnify and hold harmless the Owner, the Architect and the Architect's consultants from all claims, suits, expense, damages or loss, including attorney's fees, arising out of Contractor's furnishing such data to third parties."

ARTICLE 2 - OWNER

DELETE the first two (2) sentences of Paragraph 2.4.1 and ADD the following:

"If the Contractor defaults or neglects to carry out the Work in accordance with the Contract Documents and fails within a seventy-two (72) hour period after receipt of written notice from the Owner to commence and continue correction of such default or neglect with diligence and promptness, the Owner may, without prejudice to other remedies the Owner may have, correct such deficiencies."

ADD to Paragraph 2.2.5, the following:

"The Owner will provide one (1) printed set of Drawings and Specifications to the Contractor. Additional copies of Drawings and Specifications may be made by the Contractor at no additional cost to the Owner."

ARTICLE 3 - CONTRACTOR

ADD to Paragraph 3.1 - GENERAL, the following:

*3.1.4 DUTY OF COOPERATION: Issuance of the Construction Documents to the Contractor implies and anticipates continuing and periodic communication between the Contractor and the Architect. Failure to communicate or otherwise notify the Architect of discrepancies or changes made to the project relieves the Architect of responsibility for consequences of such changes.

ADD to Paragraph 3.2 the following:

"3.2.4 Submission of any bid or proposal for the Work of this Project is deemed as a representation that the entity has examined the premises and has satisfied itself as to existing site conditions under which that entity will be obliged to operate. No additional costs for labor, materials or equipment will be allowed for failure to fully examine

3.2.5 Geotechnical information will be made available to the Contractor. The Contractor is to comply with the recommendations of the geotechnical report unless otherwise indicated by the Owner. In the event of conflicting recommendations or several optional methods in such report(s), the Contractor shall submit those options to the Architect in writing. The Contractor shall obtain written clarification from the Architect regarding any conflicting geotechnical recommendations before starting that portion of the Work."

ADD to Paragraph 3.4.2 the following:

*3.4.2.1 After the Contract has been executed, the Owner will consider written requests for substitution of products in place of those specified only under the conditions set in the General Requirements (Division 1 of these

3.4.2.2. By making requests for substitutions based on Subparagraph 3.4.3 above, the Contractor: (.1) represents that he has personally investigated the proposed substitute product and determined that it is equal or superior in all respects to that specified, (.2) represents that the Contractor will provide the same warranty for the substitution that the Contractor would have provided for the specified product, (.3) certifies that the cost data presented is complete and includes all related costs under this Contract except the Architect's redesign costs, and waives all claims for additional costs related to the substitution which subsequently become apparent; and (.4) will coordinate the

© 2008 by Klover Architect PAGE # 00 73 00 - 2 of 8 SUPPLEMENTARY CONDITIONS SECTION 00 73 00

installation of the accepted substitute, making such changes as may be required for the Work to be complete in all

"3.5.2 The Contractor's warranty required in Paragraph 3.5.1 does not replace, change or otherwise limit any statutory warranty rights of the Owner, or any other Contract requirements. Such warranty is not limited to one (1) year as it is to be governed by the applicable statute of limitations for breach of contract.

3.5.3 The Contractor's contractual obligation to correct Work as defined in Paragraph 12.2 does not limit the Contractor's liability under any applicable statute of limitations, or limit any longer warranty periods required by the Contract Documents, and does not waive any of the Owner's rights under Paragraph 3.5.1 or elsewhere in the Contract Documents or as otherwise provided by law.

3.5.4 It is hereby understood that the failure of any piece of equipment, material, or service provided in this Contract to pass the applicable inspection by Owner and Architect and by any public authorities will constitute a default in performance and that the Contractor warrants that in the event of such failure, it will cause same to be corrected expeditiously and in a manner acceptable to such authorities and to the Owner. If the Contractor does not provide corrections within thirty (30) days after written notice of the default condition, the Owner may provide the corrections and charge the Contractor for all costs incurred plus a ten percent (10%) administrative fee or \$500,

3.5.5 The Contractor's usual warranties (express and implied) shall remain in full force and effect even if a material or equipment item is required by the Owner to be manufactured by a specific entity, and no other acceptable equivalent product manufactured by any other entity is acceptable."

ADD to subparagraph 3.7.1 the following:

ADD to Paragraph 3.5 the following:

*3.7.1.1 The Contractor shall pay for all hook-up charges, 'tap-in' fees, permits and other related expenses related to the construction and full connection or hook-up of all utilities."

ADD to Paragraph 3.10 the following:

"3.10.4 In the event that the Contractor fails to adhere to the schedule, the Contractor will furnish such additional labor and/or services, or work sufficient overtime as may be necessary to make progress conform to the schedule. Failure to adhere to the schedule, or failure to take steps to regain the schedule, shall constitute default within the

ADD to Paragraph 3.12.10 the following:

"3.12.10.1 The Contractor will require that any entity engaged to provide design services per Paragraph 3.12.10 will maintain Professional Liability Insurance with minimum limits of \$1,000,000 per claim and annual aggregate. Insurance coverage must be maintained not less than one (1) year after Substantial Completion. The Contractor shall provide the Architect with a Certificate of Insurance evidencing coverage prior to performance of services."

ADD to Paragraph 3.15.2 the following:

"Clean-up costs paid by the Owner will be deducted from the Contract Sum if the Contractor fails to respond to the Owner's notice (forwarded via email) within twenty-four (24) hours.

ADD to Paragraph 3.18 the following:

"3.18.3 The indemnitees of Paragraph 3.18.1 will include the Owner, the Architect, the Architect's consultants, and agents and employees of any of them. In addition to the indemnity provided by paragraph 3.18.1, the Contractor hall indemnify and hold harmless the indemnitees from and against claims, damages, losses, liabilities and expenses, including attorney's fees, in the nature of economic loss, damage to the Work itself, and administrative or civil fines and penalties, which the indemnitee suffers or incurs as a result of the acts, errors or omissions of Contractor, its Subcontractors, suppliers of any tier, their agents and employees. Any indemnitee who incurs attorney's fees and legal costs in any action to enforce the Contractor's indemnity obligations shall be entitled to recover the same from the Contractor.

3.18.4 The Contractor agrees to require all Subcontractors performing Work on this Project to include in their contracts with the Contractor a provision requiring the Subcontractors to indemnify and defend the Owner and Architect for any claims arising out of the negligence or breach of contract by the Subcontractors or their employees."

ARTICLE 4 - ADMINISTRATION OF THE CONTRACT

© 2008 by Klover Architect PAGE # 00 73 00 - 3 of 8 SUPPLEMENTARY CONDITIONS SECTION 00 73 00

OWNER ADMINISTRATION OF CONSTRUCTION CONTRACT: REVISE Article 4 from Paragraph 4.2, through Paragraph 4.6 inclusive, by substituting the word "Owner", wherever the word "Architect" is used, as the Owner will administer the Construction Contract,

ARCHITECT'S LIMITED-SCOPE CONSTRUCTION ADMINISTRATION SERVICES: The Architect's services during construction may be "limited" to a specific hourly maximum, or on an "asneed" basis upon the Owner's request. As the services of the Architect are intended solely for the benefit of the Owner, the Contractor may not rely upon performance of Architect's services. In instances when the Architect is not involved, REVISE Article 4 from Paragraph 4.2, through Paragraph 4.6 inclusive, by substituting the word "Owner", wherever the word "Architect" is used."

REVISE the next to the last sentence of Paragraph 4.2.7 to read as follows:

"The Architect's review does not constitute approval of safety precautions or, unless otherwise specifically agreed to in writing, signed by the Architect, with specific reference to the submittal, of any construction means, methods, techniques, sequences or procedures."

ADD to Paragraph 4.3.7.1 the following:

"Notice of the Contractor's intent to make a claim for additional time must be received by the Architect within seven (7) days of commencement of the event or condition forming the basis for the claim.

ADD the following to Paragraph 4.3.7.2:

"Extensions of time for adverse weather conditions will not considered as a justification for additional compensation to the Contractor for administrative or other 'office overhead' expenses.'

DELETE paragraph 4.3.10 and replace as follows:

"4.3.10 The Contractor will be liable to Owner for all direct and indirect, including consequential, damages caused by Contractor's negligence or by its breach of contract, warranty or other actionable conduct. Consequential damages to Owner shall include, but are not limited to, damages for lost revenue or income, rental expenses, loss of use, lost profit, financing and interest charges, damage to business or reputation, loss of management or employee productivity or lost services of such persons."

ADD the following Paragraph 4.7:

40 *4.7 DEDUCTIONS FOR COSTS OF ARCHITECT'S ADDITIONAL SERVICES:

4.7.1 THE CONTRACTOR WILL BE RESPONSIBLE for costs incurred by the Owner for the additional services of the Architect and its consultants due to the following:

Review of Submittals after an initial review and one (1) re-submittal review:

Responses to Contractor's requests for information when the information was available to the Contractor from careful study and comparison of the Contract Documents, field conditions, or prior project

Evaluation of substitutions proposed by the Contractor and subsequent modifications to the Construction Documents resulting from such substitutions Additional Site Observation visits due to defects in the Work by the Contractor, or due to the failure of the

Contractor to meet the project schedule; Substantial Completion observations and reports beyond one (1) initial observation and one (1) follow-up

4.7.2 THE OWNER WILL DEDUCT the above fees and expenses after submitting a Claim to the Architect for approval by Change Order, without the Contractor's signature or approval. The Contractor may contest any deduction by making a Claim in accordance with Article 4."

ADD the following Paragraph 4.4.9:

observation and report.

"4.4.9 During resolution of any dispute, the Contractor agrees to continue performance of the Work pending resolution. Failure to proceed will constitute a material breach of the Contract, regardless of the ultimate decision on the dispute, it being understood and agreed that any controversy between the parties shall not be deemed a basis to delay or suspend the work, unless agreed to in writing by Owner.'

© 2008 by Klover Architect PAGE # 00 73 00 - 4 of 8

SUPPLEMENTARY CONDITIONS

SECTION 00 73 00

ARTICLE 6 – CONSTRUCTION BY OWNER OR BY SEPARATE CONTRACTORS

ADD to Paragraph 6.1 the following: "6.1.5. This Contractor is not responsible for the control or management of Separate Contractors, and the Owner releases this Contractor from any liabilities related to work by Separate Contractors. The Owner will require Separate Contractors to provide liability insurance equal to that required for this Contract before starting any work at he project site. Separate Contractors will be required to comply with all safety requirements established by this Contractor (as applicable), and will not be allowed to interfere with this Contractor's construction operations."

ARTICLE 8 – TIME

Delete Subparagraph 8.3.3 in its entirety.

ADD the following to Paragraph 8.3 - Delays and Extensions of Time:

"8.3.5 The Owner may direct Contractor to work overtime, and to accelerate the Work, and if so instructed, Contractor agrees to work overtime and accelerate the Work. If such direction is not due to causes within the Contractor's control, the Owner agrees to pay for overtime and accelerated Work, but only for related overtime charges which shall consist of the premium or extra hourly wage incurred by the Contractor only. No insurance, taxes, overhead or profit shall be paid by Owner based on any premium wage paid. Written authorization for payment of overtime charges must be received by the Contractor from the Owner in writing prior to performing the

Normal inclement weather and associated site conditions will not be considered as a valid cause for delay of the Work, as it is anticipated that the Contractor will estimate sufficiently for work stoppages due to reasonably anticipated inclement weather within the Construction Schedule.

Notwithstanding the foregoing, if Contractor is delayed in the performance or progress of the Work by Abnormal Weather Conditions (as defined herein) then the Contractor will be entitled to an extension of the completion date for the impacted portion of the Work provided the Contractor makes claim not more than seven (7) days after the cause of the delay begins. "Abnormal Weather Conditions" are hereby defined as temperature and precipitation that are abnormal for the location of the Work as determined by the National Climatic Data Center, Asheville, North Carolina, based on the previous ten (10) year mean for the Work location. Abnormal Weather Conditions and causes beyond the control of the Contractor which delay the work, including but not limited to catastrophic weather events, fire or vandalism, theft, actions or stoppages by public officials, shall extend the completion date by equal periods of time as the delay impacts the critical path of the Construction Schedule, provided the Contractor makes claim not more than seven (7) days after the cause of the delay begins and provides

proof of impact on the critical path Work, which is not concurrent with a Contractor-caused delay To qualify as an adverse weather day, weather conditions or related site conditions must prevent Work on

ARTICLE 9 - PAYMENT AND COMPLETION

ADD to Subparagraph 9.3.1, the following:

44 critical path activities for 50 percent or more of the Contractor's scheduled work day".

"9.3.1.3 The Owner will retain ten percent (10%) of the amount of each progress payment application until fifty percent (50%) of the Work has been completed. When the Project reaches 50% completion as determined by the Architect, and only if the character and progress of the Work are satisfactory to the Owner and the Architect, the Owner may waive additional retainage for the balance of the Contract, upon recommendation of the Architect and with the concurrence of the Contractor's surety (if any).

9.3.1.4 Funds retained during the initial 50% of the Project shall be held by the Owner until Substantial Completion. If, after 50% completion, the Contractor's performance at any time is deemed deficient by Owner, the Owner reserves the right to reinstate the full ten percent (10%) retainage for the balance of the Project.

9.3.1.5 Upon Substantial Completion, and with the concurrence of the Architect and the Contractor's surety (if any), retainage may be reduced to an amount equal to 200% of the value of the Work remaining to be completed including defective work not yet remedied (whether covered by a warranty or not) and Work yet to be performed or empleted, plus an amount sufficient to protect the Owner for liquidated damages or other charges, liens or offsets

ADD the following to Paragraph 9.3 - Applications for Payment:

"9.3.4 LIENS

PAGE # 00 73 00 - 5 of 8 © 2008 by Klover Architect

SUPPLEMENTARY CONDITIONS

\$ 5,000,000.00 \$ 1,000,000.00 Bodily injury: Comprehensive Automobile Liability: \$ 1,000,000.00 \$ 500,000.00 Property Damage: \$ 1.000,000.00 \$ 500,000.00

SECTION 00 73 00

11.1.5 Any person engaged in construction Work at the site must be covered under applicable Workmen's Compensation insurance, either through the General Contractor's own policy, or that of appropriate sub-contractors." ADD to Subparagraph 11.1.3, the following:

"11.1.3.1 All certificates of insurance required herein shall name the Owner and the Architect as additional insured." DELETE Paragraph 11.3 - Project Management Protective Liability Insurance, in its entirety.

DELETE Subparagraph 11.4.1.3 and ADD the following:

"11.4.1.3 The Contractor's responsibility for payment of the deductible amount on the Owner's Property Insurance (Builder's Risk) policy is limited to a maximum amount of \$ 10,000.00 per claim. Provide a separate Builder's Risk Property Insurance policy to insure that payment, or provide a notarized statement indicating Contractor's selfinsurance for up to that amount."

DELETE from Paragraph 11.4 - Property Insurance, Subparagraph 11.4.3 and 11.4.5 in their entirety.

Subcontractors and material suppliers, as applicable. The Contractor will be responsible for all costs associated with

ADD the following to Subparagraph 11.4.7 - Waivers of Subrogation: "Waivers of subrogation will also apply to claims covered by the Contractor's Comprehensive General Liability (CGL) insurance and the Contractor hereby agrees to include this provision in agreements with the Contractor's

obtaining such endorsements. REVISE Subparagraph 11.4.9 by DELETING part of line 5 and 6 of the third sentence after the words "in interest may reach" through the words "Paragraph 4.6"

DELETE Subparagraph 11.4.10 in its entirety, and ADD the following: "11.4.10 The Owner as fiduciary shall have power to adjust and settle a loss with insurers."

ARTICLE 12 – UNCOVERING AND CORRECTION OF WORK

ADD the following to Paragraph 12.2.1:

"12.2.1.2 Work that fails to pass inspection or approval from authorities having jurisdiction will be automatically considered as being "rejected" with or without any action by the Architect. Such failure will constitute a default in performance, and the Contractor will expeditiously correct such Work in a manner acceptable both to the authorities having jurisdiction and to the Owner."

MODIFY Subparagraph 12.2.2.1 by DELETING the second to the last sentence that begins: "During the one-year period . . . " and ADD the following:

"The "reasonable time" allowed for Correction of Work by the Contractor will be no more than thirty (30) days after receipt of notice."

ADD the following to Paragraph 12.2 - Correction of Work:

"12.2.6 As a part of the Work of this Contract, the Contractor will perform an inspection with the Owner between ten (10) to eleven (11) months after Substantial Completion of the Work. The purpose of this inspection is to ascertain any defects or failures of the Work that may be covered by the Contractor's, Subcontractors' or any manufacturer's warranties. If such defects, deficiencies or failures are discovered, the Contractor shall promptly remedy such defect and will assist the Owner in notifying the appropriate Subcontractor or manufacturer, if any, of 60 the nature of the problem and the applicable warranty requirement

If the Work covered by this Contract has staggered Substantial Completion dates, then the provisions of paragraph 12.2 shall apply separately to each separate portion or area of the Work."

ARTICLE 13 - MISCELLANEOUS PROVISIONS:

ADD to Paragraph 13.4, the following:

PAGE # 00 73 00 - 7 of 8 © 2008 by Klover Architect

SUPPLEMENTARY CONDITIONS

"13.4.3 The services to be performed by the Architect pursuant to the service agreement with the Owner intended solely for the benefit of the Owner, and no benefit is conferred thereby upon any person or entity i party to that agreement. No other person or entity shall be entitled to rely on the Architect's performance of services thereunder, and no right to assert claim against him shall accrue to the Contractor or to any subcontra consultant. Engineer, supplier, fabricator, manufacturer, lender, tenant, insurer, surety, or any other third party result of that agreement or the performance or non-performance of his services thereunder."

ARTICLE 14 - TERMINATION OR SUSPENSION OF THE CONTRACT:

ADD the following to Subparagraph 14.2.1:

"14.2.1.5 If the Contractor's Experience Modification Rating (EMR) increases above a rating of 1.0."

DELETE from Paragraph 14.2.2 the phrase: "upon certification by the Architect . . . to justify action," as the Owner may terminate the Contractor without the Architect's certification.'

for the Work already executed, and for costs incurred by reason of such termination including reasonable over

and profit related thereto. In no event will payment be provided to cover costs for overhead or potential lost pr

DELETE Subparagraph 14.4.3 in its entirety and ADD the following:

"14.4.3 In the event of termination for the Owner's convenience, the Contractor shall be entitled to receive pays

24 END OF SUPPLEMENTARY CONDITIONS

related to the Work that is not executed."

© 2008 by Klover Architect

PART 1 - GENERAL

SECTION 00 73

PAGE # 00 73 00 - 8

SUMMARY OF WORK

RELATED DOCUMENTS: The Drawings, and general provisions of the Contract, including the General and Supplementary Conditions, and other Division-1 Sections of the Specifications, apply to this Section.

PROJECT / WORK IDENTIFICATION:

SUMMARY BY REFERENCES: The Work of this Contract can be summarized by references to the Contract, General Conditions, Supplementary Conditions, Specification Sections, Drawings, Addenda and other modifications to the Contract Documents issued subsequent to the initial printing of this Project Manual, and including but not necessarily limited to printed material referenced by any of these. It is recognized that the Work of the Contract is also unavoidably affected or influenced by governing regulations, natural phenomenon including weather conditions and other forces in addition to these Contract Documents.

ABBREVIATED SUMMARY OF THE WORK: Briefly and without force and effect upon the Contract Documents, the Work of the Contract can be summarized to include the following: GENERAL BUILDING CONSTRUCTION of a retail tenant center space, complete with associated

mechanical, plumbing, fire-protection/alarm and electrical systems as indicated in the Contract Documents. WARM-DARK-SHELL: The Work includes storefront enclosure with operational rooftop HVAC equipment, typically without interior ceilings, lighting, ductwork distribution, or finishes.

CODES & ORDINANCES: All Work for this project shall conform to all applicable codes, and ordinances and with applicable requirements of the National Fire Protection Association's "Life Safety Code"

COSTS FOR ALL PERMITS, utility hook-up charges, and expenses shall be included in the Work of the Contract. CONTRACT TYPE: The Work will be constructed under a single (prime) general construction contract.

USE OF PREMISES: Contractor shall have full and unrestricted use of project site for construction operations during construction period. Contractor's use of premises is limited only by Owner's right to perform work or to retain other contractors on other portions of construction at the Project. Parking of workmen's automobiles will be confined to defined areas.

SEPARATE CONTRACTS:

THE OWNER WILL AWARD Separate Contracts (or a single separate Contract, or in combination with this

Contract) for the following Scopes of Construction Work, which include but are not limited to the following: ROUGH GRADING: includes site clearing, rough grading, excavation, filling and compaction, removal from site of un-used earthwork materials, and temporary storage of topsoil.

TENANT FINISHES: finishing of individual tenant spaces after substantial completion by this Contractor.

HARDSCAPES: to include concrete pavement and curbs, asphalt pavement, sidewalks and miscellaneous

SITE DEVELOPMENT: including fine grading, lawns and landscaping, and irrigation systems

FUTURE WORK BY SEPARATE CONTRACTS THE OWNER RESERVES THE RIGHT TO AWARD separate contracts for performance of certain construction operations at Project site, including but not necessarily limited to:

Those construction operations may be conducted simultaneously with Work under this Contract. COOPERATE FULLY WITH SEPARATE CONTRACTORS so work on those contracts may be carried out smoothly, without interfering with or delaying work under this Contract.

CAREFULLY STUDY AND COMPARE ALL DRAWINGS (including but not limited to Architectural, Structural, Mechanical or Electrical) and other Contract Documents with the existing conditions at the project-site. Report errors, inconsistencies or omissions discovered for clarification. The Contractor will be responsible for repair or

PAGE # 01 11 00 - 1 of 2 © 2008 by Klover Architect

project title

SECTION 01 11 00

 \triangleleft

 Δ Δ

> Z Ш

(kloverarchite

THIS DRAWING has been prepared by the Architect, or prepared

intended for use only on this project. All Drawings, Specifications,

under his direct supervision as an instrument of service and is

ideas and designs, including the overall layout, form,

arrangement, and composition of spaces and elements

portrayed, constitute the original, unpublished Work of the

Architect. Any reproduction, use, or disclosure of the information

strictly prohibited.

THE ARCHITECT DISCLAIMS responsibility for the existing building

structure, site conditions, existing construction elements, or any

documents, drawings or other instruments used for any part of this

Project which do not bear the Architect's seal. The Architect's

services are undertaken only in the interest of the Project Owner. No

obligation is assumed by the Architect for the benefit of any other

entity. RELATED DOCUMENTS: This Drawing is a single component of

an integrated set of Construction Documents. General and

Supplementary Conditions of the Contract, General Requirements.

Specifications and other Drawings may affect the Work described.

Failure to review and integrate the design intent of the whole of the

Construction Documents does not relieve the Contractor from

providing a complete Project. COMPLY WITH all laws, codes,

ordinances and regulations with authorities having jurisdiction and

with requirements of the Landlord, if applicable. Do not start Work

until all permits and required approvals are obtained. VERIFY ACTUAL

CONDITIONS and dimensions prior to construction. Commencement

of work constitutes verification and acceptance of all existing

conditions. Application of a material or equipment item to Work

installed by others constitutes acceptance of that Work, and

assumption of responsibility for satisfactory installation, DIMENSIONS

SHOWN are to finish face of a material unless otherwise indicated.

CALCULATE & MEASURE dimensions - DO NOT SCALE drawings unless otherwise directed.

 \bigcirc

contained herein without the written consent of the Architect is

© 2022 KLOVER ARCHITECTS, INC.

project number

drawing issuance

drawing revisions

professional seal

DEC 09 2022

DATE SIGNED: 12/9/2022 4:23:51 PM drawing title

SPECIFICATIONS

correction costs if work is executed with knowledge that it involves an error, inconsistency or omission - without the

THE INTENT OF THE CONSTRUCTION DOCUMENTS is to include all items necessary for the proper execution and completion of the Work - and to provide all products, materials, equipment or accessories required for proper operation, in accordance with their manufacturer's requirements. The Contract Documents are complementary what is required by one shall be as binding as if required by all. While prepared with due care and diligence, perfection is not possible. Design and construction are complex - every possible condition or contingency cannot be anticipated or fully indicated. Any work or material which is not directly or indirectly noted in the Contract Documents, but is necessary for the proper carrying out of the work, is to be understood as "implied" and is to be provided by the contractor in his proposal as fully as if specified, described or delineated.

SPECIFICATION FORMATS AND CONVENTIONS

THE SPECIFICATIONS ARE ORGANIZED into Divisions and Sections based in general on the 50-division format and CSI's "2004 MasterFormat" numbering system.

SECTION IDENTIFICATION: The Specifications use Section numbers and titles to help cross-referencing in the Contract Documents. Sections in the Project Manual are in numeric sequence; however, the sequence is incomplete. Consult the Table Of Contents at the beginning of the Project Manual to determine numbers and names of sections in the Contract Documents.

SPECIFICATION CONTENT: The Specifications use certain conventions for the style of language and the intended meaning of certain terms, words, and phrases when used in particular situations. These conventions are as follows:

> ABBREVIATED LANGUAGE: Language used in the Specifications and other Contract Documents is abbreviated. Words and meanings shall be interpreted as appropriate. Words implied, but not stated, shall be inferred as the sense requires. Singular words shall be interpreted as plural, and plural words shall be interpreted as singular where applicable as the context of the Contract Documents indicates.

IMPERATIVE MOOD AND STREAMLINED LANGUAGE are generally used in the Specifications. Requirements expressed in the imperative mood are to be performed by Contractor. Occasionally, the indicative or subjunctive mood may be used in the Section Text for clarity to describe responsibilities that must be fulfilled indirectly by Contractor or by others when so noted.

THE WORDS "SHALL," "SHALL BE," OR "SHALL COMPLY WITH," depending on the context, are implied where a colon (:) is used within a sentence or phrase.

SECTION 01 32 16 - CONSTRUCTION & SUBMITTAL SCHEDULE

CONSTRUCTION SCHEDULE: Prepare and submit a bar-chart type progress schedule for the entire

Project within fourteen (14) calendar days after award of Contract. Provide a separate line-item for each

Work item listed in the Schedule of Values. Include appropriate time for project mobilization, procurement

of products, review and approval of shop drawings, fabrication, installation, testing, and final cleanup.

Identify each calendar day throughout the schedule. Highlight "critical path" elements of the schedule that are important to complete the Work on time. Correlate the schedule with critical "milestone dates"

including but not limited to the Notice to Proceed, Substantial Completion, and the Final Completion dates.

SUBMITTAL SCHEDULE: Submit a schedule of planned submittals, arranged in chronological order by dates required by the Construction Schedule. Coordinate the Submittal Schedule with the Construction

Schedule above, and include time required for review and re-submittal (if necessary) when establishing

submittals required during the first sixty (60) calendar days of construction. List any submittals that are

dates. Submit the Submittal Schedule concurrently with the Construction Schedule above - identifying any

required to maintain orderly progress of the Work and those required early because of long lead time for manufacture or fabrication. Failure to provide a Submittal Schedule relives the Architect and/or Engineer of

40 PART 2 - PRODUCTS (Not Used)

42 PART 3 – EXECUTION (Not Used)

44 END OF SECTION 01 11 00

© 2008 by Klover Architect

responsibility for timely submittal review..

PAGE # 01 11 00 - 2 of 2

SECTION 01 29 00 – PAYMENT PROCEDURES

15 DAYS (MINIMUM) PRIOR TO SUBMITTAL OF THE INITIAL APPLICATION FOR PAYMENT, the following items shall be submitted: (1) listing of subcontractors and principal suppliers and fabricators, (2) the progress schedule, (3) preliminary schedule of values, (4) performance and/or payment bonds, if required, and (5) copies of acquired building permits for performance

SCHEDULE OF VALUES: Provide a breakdown of the Contract Sum, as required by the General Conditions. Coordinate preparation and correlate line item breakdown with Specification Sections, and as required to facilitate continued evaluation of payment requests and progress reports. Break down principal subcontract amounts into several line items, to the approval of the Owner and/or Architect. Provide a separate line-item for each allowance, or for each unit-cost allowance as a product of the unit cost multiplied by the measured quantity. Indicate temporary facilities or other major cost items that are not a lirect cost of actual work-in-place as separate line items. Show overhead and profit as a separate line item amount - to facilitate review of lien-waivers from sub-contractors and material suppliers. Round-off individual amounts to the nearest whole dollar, but with the total equal to the Contract Sum. Arrange the schedule with columns to indicate the generic name of the item, related specification sections, the subcontractor, supplier, manufacturer or fabricator, change orders (numbers) which have affected the value, the dollar value of the item, and the percentage of the Contract Sum to the nearest one- hundredth percent and adjusted to total 100 percent.

PRIOR TO INITIAL PAYMENT APPLICATION SUBMITTAL, the following

List of subcontractors. Schedule of Values. Contractor's Construction Schedule.

Products list. Schedule of unit prices.

Submittals Schedule List of Contractor's staff assignments, and principal consultants.

Copies of all applicable building permits (except for those obtained

directly by the Owner) Copies of authorizations and licenses from authorities having

jurisdiction for performance of the Work. Initial progress report. Report of preconstruction conference.

Certificates of Insurance (AIA G705) and evidence that Contractor's insurance has been secured. Performance and payment bonds (if required).

APPLICATIONS FOR PAYMENTS: Use AIA Document G702 and AIA Document G703 Continuation Sheets or an equivalent document approved in advance. Complete every entry on the form, matching data on the Schedule of Values and correlated with the Contractor's Construction Schedule - using updated schedules if revisions have been approved. Notarize and execute by a person authorized to sign legal documents on behalf of Contractor. Each Application shall be consistent with previous applications. Initial Application for Payment, Application for Payment at time of Substantial Completion, and final Application for Payment involve additional requirements. Include amounts of Change Orders and Construction Change Directives as separate line-items. TIMING: Unless otherwise noted in the Agreement Form, the required

date for submittal will be the tenth (10th) day of each month. TIME PERIOD: Unless otherwise noted in the Agreement Form, the time-period covered by each Application for Payment starts on the first (1st) day of a month and ends on the last day of the

SUBMIT an email and deliver THREE (3) notarized originals for receipt within 24 hours of the email

ATTACHMENTS: Include a transmittal letter listing attachment and appropriate information regarding the Application, with an updated Schedule-of-Values and Construction Progress Schedule (if applicable) and partial lien-waivers (if required

PAYMENT APPLICATION AT SUBSTANTIAL COMPLETION: After the Certificate of Substantial Completion is issued, submit an Application for Payment showing 100 percent completion. Provide a copy of the Certificate of Occupancy from the applicable AHJ indicating that the Project can be occupied by the Owner, and a current accounting statement showing all changes to the

PRODUCT OPTIONS - "OR EQUAL" SUBSTITUTIONS PERMITTED: When a material, article, system or piece

of equipment is identified in the Drawings or Specifications, it is identified for the purpose of establishing a standard

of required function, availability, physical properties, dimension, color, appearance, quality, in-service performance,

operation and maintenance. Unless that product is indicated as "no substitutions" or "no-options" within the

Construction Documents, the Contractor may substitute ANY product of other manufacturers or vendors which will

perform adequately the duties imposed by the specified item, and which will not cause a delay in the construction schedule due to procurement of such item. Substituted products not meeting the intent of the Construction

PRODUCT OPTIONS - NO SUBSTITUTIONS: When a material, article, system or piece of equipment is

identified in the Construction Documents, it is identified for the purpose of establishing a standard of required

function, availability, physical properties, dimension, color, appearance, quality, in-service performance, operation

and maintenance. No substitutions will be considered for "named products" (including a manufacturer's product

name, make or model number as applicable) unless they are noted as "or equal" or otherwise approved in advance

by the Architect. If multiple manufacturers or vendors are listed, provide products only by one of the listed

manufacturers or vendors. For products noted as "or equal" or "basis-of-design" products, or for products that are

specified by performance requirements, characteristics, and/or referenced standards, provide products of any

manufacturer or vendor meeting those requirements and characteristics, which will perform adequately the duties

such item. Substituted products not meeting the intent of the Construction Documents may be rejected by the

APPLICATION / ACCEPTANCE: Application of a material or equipment item to Work installed by others

PRODUCTS IN QUANTITIES shall be alike and interchangeable. Where additional amounts of a product are likely

to be needed by the Owner at a later date for maintenance and repair, provide standard, domestically produced products

SUPPLY PRODUCTS COMPLETE with all standard devices, trim finish, and all accessories indicated in the latest

edition of the manufacturer's catalog or brochure published at the date of the award of the Contract. Furnish such items

complete with component parts necessary for the obvious and intended use and installation, whether or not descriptions

EQUIPMENT NAMEPLATES: Provide permanent nameplates on each item of service-connected or power operated equipment. Indicate manufacturer, product name, model number, serial number, capacity, speed, rating, and similar

LABELS: Locate required labels and stamps on an accessible surface which, in occupied spaces, is not conspicuous.

MANUFACTURER'S INSTRUCTIONS: Whenever products are required to be installed and/or perform in accordance with a specified manufacturer's instruction or procedure, procure, distribute and maintain at the site copies

NO ALLOWANCE or consideration will be made for claimed ignorance as to what a cited standard contains, as each tradesman is considered to be experienced and familiar with the published standards of quality and workmanship for

PRODUCT WARRANTIES: Submit a draft copy of product warranties or guarantees to the Architect for review when

THE OWNER RESERVES THE RIGHT TO REJECT PRODUCT WARRANTIES that in the opinion of the Owner

STORE PRODUCTS in accordance with manufacturer's instructions, maintaining sensitive materials within temperatures and humidity ranges required by the manufacturer. For exterior storage of fabricated products, place on sloped supports above ground. Cover products subject to deterioration with impervious sheet covering; with ventilation

constitutes acceptance of that Work and assumption of full responsibility for satisfactory installation.

or catalog numbers contain all supplemental information and/or numbers of such components.

required by other sections of the Contract Documents, prior to execution by required parties.

tend to detract from, or confuse interpretation, of the requirements of the Contract Documents.

essential operating data. Locate nameplates on an easily accessible surface.

to avoid condensation. Arrange storage to provide access for inspection.

imposed by the specified item, and which will not cause a delay in the construction schedule due to procurement of

SECTION 01 60 00 - PRODUCT REQUIREMENTS

which are likely to be available to the Owner at such later date.

Documents may be rejected by the Architect.

Architect.

INCLUDE WITH THE FINAL PAYMENT APPLICATION the following: Inconditional lien-releases for all subcontractors and material suppliers Proof that all taxes, fees, and similar obligations were paid.

Updated final statement, accounting for final changes to the Contract

Evidence of completion of Project closeout requirements.

are provided)

insurance certificates for products and completed operations

AIA Document G706, "Contractor's Affidavit of Payment of Debts and AIA Document G706A, "Contractor's Affidavit of Release of Liens."

AIA Document G707, "Consent of Surety to Final Payment." (if Bonds

Evidence that claims have been settled. Final meter readings for utilities, a measured record of stored fuel, and similar data as of date of Substantial Completion or when Owner took possession of and assumed responsibility for corresponding elements of the Work.

Final, liquidated damages settlement statement.

PARTIAL LIEN WAIVERS: At any time throughout the project, and concurrent with applications for Payment, the Owner reserves the right to require submittal of partial lien waivers indicating that lien rights are "unconditionally released" for all amounts previously paid by the Owner (less any retainage amounts), and "conditionally released" or contingent only upon eceipt and bank clearance of the current payment-application amounts then due The Owner reserves the right to designate which entities involved in the Work must submit waivers. Submit all waivers on the 1990 Edition of the "Waiver and Release of Lien" form as issued by the Construction Industry Affairs Council of Greater Kansas City Inc (CIAC) or other form provided or approved by the Owner, fully executed in a manner acceptable to Owner.

SUBMIT FINAL, UNCONDITIONAL LIEN RELEASES from all subcontractors or material suppliers, with the application for Final Payment, together with the Contractor's final, conditional lien-release - contingent only upon receipt and bank clearance of the final-payment amount.

SECTION 01 31 00 - PROJECT MANAGEMENT AND COORDINATION

THE INTENT OF THE CONSTRUCTION DOCUMENTS is to include all items required for completion of the Work. Although the Drawings have been prepared with due care and diligence, design and construction is complex. Consequentially, the Drawings are often diagrammatic - every potential condition or contingency cannot be anticipated or fully indicated, and all components required for complete installation may not be fully indicated.

SCHEDULE AND COORDINATE the Work of the complete Project, including preparation of general coordination drawings, schedules, and control of site utilization, from beginning of construction activities through project close-out.

COORDINATE THE CONSTRUCTION WORK to assure an efficient and orderly sequence of installation of the various construction elements, with provisions for accommodating items to be installed later. Coordinate space requirements and installation of mechanical and electrical Work. Follow routing shown for pipes, ducts, and conduits, as closely as practical; make runs parallel with lines of the building. Utilize spaces efficiently to maximize accessibility for other installations, for maintenance, and for repairs. Conceal pipes, conduits and similar elements whenever possible within the new construction, in finished

PRE-CONSTRUCTION MEETING: Meet with the Owner's and/or Landlord/Developer's construction representatives before starting construction. Discuss procedures and requirements for site access, work hours, parking, deliveries and receiving, debris and waste receptacles, temporary barricade, and construction operations that may be offensive.

MAINTENANCE OF CONSTRUCTION DOCUMENTS: Maintain at the Project Site a "Record Set" of Construction Documents. In addition, maintain copies of the the following related drawings or documents

prepared by others: Construction Requirements of the Landlord (if applicable) Casework shop drawings prepared by the Casework fabricator

Food Service Equipment fayout and rough-in drawings Signage shop drawings prepared by the Signage Contractor, and

Sprinkler and fire-alarm system shop drawings (if applicable)

DO NOT construct or install any portion of the Work related to these drawings at any time without such drawings being available at the site.

MARK REVISIONS made during construction on the Record Set of Documents with colored pencil - do not conceal any Work before revisions have been recorded. Note actual routing of underslab plumbing and utility lines, if different from design drawings.

SURVEY THE EXISTING BUILDING FACILITY prior to the start of construction, to document any existing conditions such as cracks, sags, loose materials or other defects of the existing construction. This record shall serve as a basis for determination of subsequent damage resulting from the Contractor's

VERIFY existing horizontal and vertical control points, grades, elevations, dimensions, and other figures shown on the Drawings. Report inconsistencies to the Architect for resolution before commencing work.

WORK LAYOUT: Establish and maintain chalk-lines and other markers necessary to locate all elements of the project, including partitions, casework, electrical and plumbing connections and fixtures. Calculate and measure required dimensions.

DO NOT SCALE THE DRAWINGS to determine dimensions, unless directed to do so.

SECTION 01 71 23 – FIELD ENGINEERING

ESTABLISH & MAINTAIN new benchmarks and other markers to set lines and levels for the Work as needed to properly locate all elements of the Project. Calculate and measure required dimensions by instrumentation or other appropriate means. Do not scale the drawings to determine dimensions, unless directed by the Architect.

TAKE FIELD MEASUREMENTS as required to fit the Work properly. Recheck measurements before installing each product. Where portions of the Work are indicated to fit to other construction, verify dimensions of other construction by field measurements before fabrication. Coordinate fabrication schedule with construction progress to avoid delaying the Work.

SECTION 01 73 00 – EXECUTION REQUIREMENTS

INSTALLERS INSPECTION OF SUBSTRATE CONDITIONS: Before installation, inspect substrate material and the conditions under which the Work will be performed, report unsatisfactory condition to the Architect. Do not proceed until unsatisfactory conditions have been corrected. Application of a material or equipment item to work installed by others constitutes acceptance of that Work and assumption of

defective items.

PERFORM INSTALLATION WORK by persons qualified to produce workmanship of specified quality, in accordance with manufacturer's printed instructions. Install Work during conditions of temperature, humidity, exposure, forecasted weather, and status of the project completion which will ensure the best

COMPLY WITH MANUFACTURER'S installation recommendations and requirements, as applicable.

MAKE ALLOWANCE for expansion, contraction, and building movements.

PROVIDE ATTACHMENT AND CONNECTION devices and methods for securing the work properly as it is installed, true to line and level. Provide uniform joint widths in exposed work, organized for best

COORDINATE CLOSING-IN of work with required inspections and tests, so as to minimize the necessity of uncovering completed work.

REPAIR AND REPLACE damaged items, at no additional cost to the Owner. Additional time required to secure replacements and to make repairs will not be considered to justify an extension of time to complete

responsibility for satisfactory installation.

INSPECT each item of material or equipment immediately prior to installation. Reject damaged and

possible results for each unit of work.

ISOLATE each unit of work from non-compatible work, as required to prevent deterioration.

possible visual effect. Refer questionable visual-effect choices to the Architect for final decision.

PROTECTION: After installation, provide coverings to protect installed products from damage from

traffic and construction operations, remove when no longer required.

otherwise directed. **project** title

(kloverarchite

THIS DRAWING has been prepared by the Architect or prepared

intended for use only on this project. All Drawings, Specifications,

under his direct supervision as an instrument of service and is

ideas and designs, including the overall layout, form,

arrangement and composition of spaces and elements

portrayed, constitute the original, unpublished Work of the

Architect. Any reproduction, use, or disclosure of the information

strictly prohibited.

THE ARCHITECT DISCLAIMS responsibility for the existing building

structure, site conditions, existing construction elements, or any

documents, drawings or other instruments used for any part of this

Project which do not bear the Architect's seal. The Architect's

entity. RELATED DOCUMENTS: This Drawing is a single component of

an integrated set of Construction Documents. General and

Supplementary Conditions of the Contract, General Requirements,

Specifications and other Drawings may affect the Work described. Failure to review and integrate the design intent of the whole of the

Construction Documents does not relieve the Contractor from

providing a complete Project. COMPLY WITH all laws, codes,

ordinances and regulations with authorities having jurisdiction and

with requirements of the Landlord, if applicable. Do not start Work until all permits and required approvals are obtained. VERIFY ACTUAL

CONDITIONS and dimensions prior to construction. Commencement of work constitutes verification and acceptance of all existing conditions. Application of a material or equipment item to Work

installed by others constitutes acceptance of that Work, and

assumption of responsibility for satisfactory installation, DIMENSIONS

SHOWN are to finish face of a material unless otherwise indicated.

CALCULATE & MEASURE dimensions - DO NOT SCALE drawings unless

services are undertaken only in the interest of the Project Owner. No obligation is assumed by the Architect for the benefit of any other

contained herein without the written consent of the Architect is

© 2022 KLOVER ARCHITECTS, INC.

 \simeq

Z

project number

drawing issuance

drawing revisions Description

professional sea



DATE SIGNED: 12/9/2022 4:23:56 PM **drawing** title

SPECIFICATIONS

SECTION 01 73 29 - CUTTING & PATCHING

DEFINITION: "Cutting and patching" is hereby defined to include cutting into existing construction elements to provide for the installation or performance of other work and the subsequent fitting and patching required to restor surfaces to their original condition. "Cutting and patching" is performed for coordination of the Work, to uncover Work for access or inspection, to obtain samples for testing, to permit alterations to be performed, or for other similar purposes.

DO NOT cut and patch structural elements in a manner that would reduce their load-carrying capacity or load-deflection ratio. Do not cut and patch operating elements or safety related components in a manner that would result in reducing their capacity to perform as intended, or result in increased maintenance, or decreased operation life or safety. Do not cut and patch construction exposed on the exterior or in occupied spaces, in a manner that would, in the Architect's opinion, reduce the building's aesthetic qualities, or result in visual evidence of cutting an patching. Remove and replace Work cut and patched in a visually unsatisfactory manner.

"CUTTING AND PATCHING" DOES NOT INCLUDE work performed during the manufacturing of products. It does not include the drilling of holes for installation of fasteners or similar operations. Demolition of selected portions of the building for alterations is included in Division-2 Specification Sections.

USE MATERIALS that are identical to existing materials. If identical materials are not available or cannot be used where exposed surfaces are involved, use materials that match existing adjacent surfaces to the fullest extent possible with regard to visual effect. Use materials whose installed performance will equal or surpass that of existi

INSPECTION: Before cutting existing surfaces, examine surfaces to be cut and patched and conditions under white cutting and patching is to be performed. Take corrective action before proceeding, if unsafe or unsatisfactory conditions are encountered.

PROVIDE TEMPORARY SUPPORT AND PROTECTION of Work to be cut. Protect existing construction durin cutting and patching to prevent damage. Provide protection from adverse weather conditions for portions of the Project that might be exposed during cutting and patching operations.

TAKE ALL PRECAUTIONS necessary to avoid cutting existing pipe, conduit or ductwork serving the building, b scheduled to be removed or relocated until provisions have been made to bypass them. Employ skilled workmen to perform cutting and patching. Proceed with cutting and patching at the earliest feasible time and complete without

CUT existing construction to provide for installation of other components or performance of other construction activities and the subsequent fitting and patching required to restore surfaces to their original condition. Cut existing construction using methods least likely to damage elements to be retained or adjoining construction.

IN GENERAL, use hand or small power tools designed for sawing or grinding, not hammering and chopping. Cut holes and slots neatly to size required with minimum disturbance of adjacent surfaces. Temporarily cover opening when not in use. To avoid marring existing finished surfaces, cut or drill from the exposed or finished side into concealed surfaces. Cut through concrete and masonry using a cutting machine such as a carborundum saw or diamond core drill.

BY-PASS UTILITY SERVICES such as pipe or conduit, before cutting, where services are shown or required to be removed, relocated or abandoned. Cut-off pipe or conduit in walls or partitions to be removed. Cap, valve or plug and seal the remaining portion of pipe or conduit to prevent entrance of moisture or other foreign matter after by-passing and cutting.

PATCH with durable seams that are as invisible as possible. Comply with specified tolerances. Where feasible, inspect and test patched areas to demonstrate integrity of the installation. Restore exposed finishes of patched area and extend finish restoration into retained adjoining construction in a manner that will eliminate evidence of patching and refinishing.

WHERE REMOVAL OF WALLS or partitions extends one finished area into another, patch and repair floor and wall surfaces in the new space to provide an even surface of uniform color and appearance. Remove existing floor and wall coverings and replace with new materials, if necessary to achieve uniform color and appearance.

PAINTED SURFACES: Where patching occurs in a smooth painted surface, extend final paint coat over entire unbroken containing the patch, after the patched area has received primer and second coat.

AT EXISTING CEILINGS, patch, repair or rehang as necessary to provide an even plane surface of uniform

THOROUGHLY CLEAN all areas and spaces where cutting and patching is performed or used as access. Remove completely paint, mortar, oils, putty and items of similar nature. Thoroughly clean piping, conduit and similar features before painting or other finishing is applied. Restore damaged pipe covering to its original condition.

SECTION 01 77 00 – CLOSEOUT PROCEDURES

FINAL CLEANING:

PRIOR TO OWNER OCCUPANCY, clean all surfaces including fixtures and equipment, for use by the Owner. Employ experienced workers or professional cleaners for final cleaning. Clean each surface or unit of work to the condition expected from a normal, commercial building cleaning and maintenance program. Comply with the manufacturer's instructions for operations.

CLEAN TRANSPARENT MATERIALS, including mirrors and glass in doors and windows, to a polished condition. Remove putty and other substances which are noticeable as vision-obscuring materials. Replace chipped or broken glass and other damaged transparent materials.

CLEAN EXPOSED EXTERIOR and interior hard-surfaced finishes to a dust-free condition, free of dust, stains, films and similar noticeable distracting substances. Restore reflective surfaces to their original reflective condition. Leave concrete floors broom clean. Vacuum carpeted surfaces.

MECHANICAL AND ELECTRICAL EQUIPMENT shall be wiped clean. Remove excess lubrication and other substances. Clean plumbing fixtures to a sanitary condition. Clean light fixtures and lamps.

CLEAN THE PROJECT SITE, including landscape development areas, of rubbish, litter and other foreign substances. Sweep paved areas to a broom clean condition; remove stains, spills and other foreign deposits. Rake grounds that are neither paved nor planted, to a smooth even-textured surface.

SUBSTANTIAL COMPLETION PROCEDURES:

AFTER final cleaning operations have been completed, and when the Project is ready for owner occupancy, obtain an occupancy permit on behalf of the Owner, and approval by any other governmental authorities having jurisdiction over the Project.

SUBMIT a written request for inspection, stating that the Work is Substantially Complete and ready for the Owner's beneficial use and occupancy. Accompany notice with a listing of all items to be completed or corrected.

OWNER'S OR ARCHITECT'S ACTION: Following observation of the Work, the Owner or Architect will either prepare the certificate of substantial completion, or will advise the Contractor of work which must be performed before the certificate will be issued. Results of the observation report will form the initial "punch-list" for final acceptance.

PREREQUISITES TO FINAL COMPLETION:

COMPLETE ALL WORK ITEMS as expeditiously as possible, providing labor at times when the facility is not in operation, if necessary. Coordinate with the Owner's representative and perform the Work so that it will not interfere with the Owner's operations.

COMPLETE FINAL TESTING of systems, and instruct Owner's personnel in the operation, adjustment, maintenance of all mechanical, plumbing, fire protection, monitoring and electrical systems.

REMOVE TEMPORARY FACILITIES and controls, and temporary utility services from the project site, along with construction tools, field office, mock-ups and similar elements.

TOUCH-UP AND REPAIR or restore marred exposed finishes. Deliver spare parts, tools, extra stock of materials and similar physical items.

INSTRUCTION OF OWNER'S PERSONNEL: Arrange for each installer of operating equipment and other work that requires regular or continuing maintenance, to meet at the site with the Owner's personnel to provide necessary basic instructions in the proper operation and maintenance of the entire Work. Where installers are not experienced in the required procedures, include instruction by the manufacturer's representatives.

OPERATION AND MAINTENANCE DATA: Include the following types of information in operation and maintenance manuals: emergency instructions, spare parts listings, copies of warranties, wiring diagrams, inspection procedures, shop drawings and product

FINAL CLOSEOUT SUBMITTALS:

ELECTRONIC CLOSEOUT SUBMITTALS: In addition to 1 set of paper originals of the documents indicated below, provide Operation and Maintenance Data, Warranties, and the list of sub-contractors and material suppliers, in electronic media (CD) at closeout. Provide jewel-case covers and label each CD and cover with the printed title "OPERATION AND MAINTENANCE MANUAL,"

SUBMIT FINAL OCCUPANCY PERMIT, and other legal releases necessary for the Owner' complete and unrestricted use.

SUBMIT WARRANTIES, guarantees, maintenance bonds, maintenance agreements, final product certifications and similar

SUBMIT MARKED-UP RECORD DRAWINGS, operations and maintenance manuals, damage or settlement survey, extra copies of drawings and specifications, and similar final record information.

SUBMIT A FINAL LISTING of all sub-contractors and material suppliers used on the project.

SUBMIT AN UPDATED FINAL STATEMENT accounting for additional changes (additions and deductions) to the Contract Sum. Identify amounts for change orders, liquidated damages (addition or deduction), deductions for uncorrected work, deductions for

other supporting documentation not previously submitted or accepted.

SUBMIT FINAL LIEN RELEASE, contingent only upon receipt and bank clearance of final payment amount.

SUBMIT THE ARCHITECT'S PUNCH LIST(s) with the Contractor's signed statement indicating that all items have been completed or otherwise resolved for acceptance.

SUBMIT EVIDENCE OF CONTINUING INSURANCE COVERAGE complying with requirement of the Contract Documents.

SUBMIT WRITTEN CERTIFICATION that: (1) the Contract Documents have been reviewed, (2) the Work has been inspected for compliance with the Contract Documents, (3) the Work has been completed in accordance with the Contract Documents, (4) equipment and systems have been tested in the presence of the Owner's representative and are operational, and (5) the Work is

OWNER'S OR ARCHITECT'S ACTION: Following final inspection, the Owner or Architect will either prepare the certificate of final acceptance, or will advise the Contractor of work which must be performed before the certificate will be issued.

REINSPECTION FEES: Should the Architect perform reinspections (for either Substantial Completion or for Final Completion) due to the failure of the Work to comply with the claims of status of completion made by the Contractor, the Owner will compensate the Architect for such additional services and will deduct the amount of such compensation from the final payment to the Contractor.

SECTION 03 30 00 – CAST-IN-PLACE CONCRETE

PROVIDE concrete for new floor slabs (where required), for patching existing floor slabs, where installation of new plumbing and electrical lines require removal of existing concrete materials, and for concrete curbs when shown on the drawings.

CONCRETE MATERIALS: ASTM C-150, Type 1, Portland cement, with ASTM C-33 sand and crushed stone aggregates, mixed to provide 3000 PSI minimum compressive strength at 28 days.

WELDED WIRE FABRIC: ASTM A-185 welded steel wire fabric, min. 6 x 6 - W1.4/W1.4

MOISTURE BARRIER: 6 mils thick polyethylene sheet.

SELF-LEVELING FLOOR TOPPING: Provide "Ardex" SD-L topping at all floor surfaces too rough or too un-even to finish with the indicated materials. Install topping in accordance with manufacturer's

COMPLY with ACI 304 "Recommended Practice for Measuring, Mixing, Transporting, and Placing Concrete", and as herein specified.

INSTALL concrete Work to match and meet existing adjoining surfaces. Do not transport wet concrete through public areas of malls without prior approval of the Landlord and without extensive protection of

TROWEL FINISH: Apply trowel finish to slab surfaces that are to be exposed to view and to slab surfaces that are to be covered with resilient flooring, carpet, ceramic or quarry tile, wood flooring or other floor finishes. Provide finished-surface plane tolerance not exceeding 1/8" in ten (10) feet, in two different

PROTECT the freshly placed concrete from premature drying from wind, excessive cold and hot

CURBS: Where concrete curbs are indicated on the Drawings, strip forms while concrete is still green and steel-trowel surfaces to a hard, dense finish with corners, intersections and terminations slightly rounded.

temperature, and maintain for a period of time necessary for hydration of cement and proper hardening.

SECTIONAL 03 36 13 SECTIONAL DOORS

WORK INCLUDED: Provide sectional overhead door(s) as a complete unit including frames, sections, brackets, guides, tracks, counterbalance mechanisms, hardware, operators and installation accessories, to suit openings and head room allowable, as shown on the drawings and specified herein, and as needed to meet the requirements of the construction shown in the Contract Documents.

WIND LOADING: Design and reinforce sectional overhead doors to withstand a 20 lb. per sq. ft. wind loading pressure.

ALUMINUM FRAMED GLAZED SECTIONAL DOOR: Construct with ASTM B 221 extrudedaluminum shapes with wall thickness not less than 0.065 inch with door section of 1-3/4 inches face width by manufacturer's standard depth. Join stiles and rails with concealed, 1/4-inch-+minimum diameter, aluminum or nonmagnetic stainless-steel through bolts, full height of door section, or welding. Form meeting rails to provide a weather-tight-seal joint. Provide reinforcement for hardware attachment.

TYPICAL HIGH-PERFORMANCE ORGANIC FINISH: Provide manufacturer's standard highperformance organic coating finish complying with AAMA 605.2: Color: "Tricorn Black" Sherwin Williams Tricorn Black NO SW6258

ACCEPTABLE PRODUCT/MANUFACTURERS: Subject to compliance with requirements herein, provide Model 350 NL as manufactured by "Finishline Industries, Inc." of Convers, GA, Toll-Free: 800-523-5836, website: www.finishline-doors.com, or approved equivalent by Clopay, Overhead Door, Raynor, Wayne-Dalton, or Windsor Door.

INSULATED STEEL SPANDREL PANELS: Fabricate from a steel sheet with continuous thermal-break construction separating faces, in sections not more than 24 inches high and nominally 2 inches deep. Roll horizontal meeting edges to a continuous, interlocking, keyed, rabbeted, shiplap, or tongue-in-groove weathertight seal, with a reinforcing flange return. Insulate inner core with rigid polyisocyanurate thermal insulation, with maximum flame-spread and smoke-developed indices of 75 and 450, respectively, according to ASTM E 84. Enclose insulation completely, with no exposed insulation material evident. Provide units as as manufactured by "Lurie Panels" or approved equal

Finish & Color: Tricorn Black" Sherwin Williams Tricorn Black NO SW6258

TRACKS: manufacturer's standard galvanized steel track system, sized for door size and weight, and designed for clearances shown. Provide complete track assembly including brackets, bracing and reinforcing for rigid support of ball bearing roller guides, for required door type and size. Slot vertical sections of track at 2" o.c. for door drop safety device. Slope tracks at proper angle from vertical, or otherwise design to ensure tight closure at jambs when door unit is closed. Weld or bolt to track supports.

TRACK REINFORCEMENT AND SUPPORTS: galvanized steel track reinforcement and support members. Secure, reinforce and support tracks as required for size and weight of door to provide strength and rigidity, and to ensure against sag, sway, and detrimental vibration during opening and closing of

SUPPORT AND ATTACH tracks to opening jambs with continuous angle welded to tracks and attached to wall. Support horizontal (ceiling tracks) with continuous angle welded to track and supported by laterallybraced attachments to overhead structural members at curve and end of tracks.

WEATHER SEALS: continuous rubber adjustable weatherstrip gasket at tops and compressible astragal on bottoms of each overhead door. In addition, provide continuous flexible seals at door jamb edges for a fully weathertight installation.

HARDWARE:

HINGES: heavy-duty stainless-steel hinges at each end stile and at each intermediate stile, per manufacturer's recommendations for size of door. Attach hinges to door sections through stiles and rails with bolts and lock nuts or lock washers and nuts. Use rivets or self-tapping fasteners where access to nuts is not possible.

ROLLERS: heavy-duty rollers, with steel ball bearings in case-hardened steel races, mounted with varying projections to suit slope of track. Extend roller shaft through both hinges where double hinges are required. Provide case- hardened steel tires to suit size of track.

PULL HANDLES, LOCKS AND LATCHES: For manually-operated doors, furnish lifting handles, locks, and locking devise including lifting handles, and with cremone type locking bars, operable from inside only. Lock cylinder is specified in other Division-08 sections.

FABRICATE locking device assembly with mortise lock, spring loaded dead bolt, chromium-plated

operating handle, cam plate, and adjustable locking bar to engage through slots in tracks.

COUNTERBALANCING MECHANISMS:

TORSION SPRING: Hang door assembly for operation by torsion spring counterbalance mechanism, consisting of adjustable tension tempered steel torsion springs mounted on a case-hardened steel shaft, and connected to door with galvanized aircraft type lift cable.

PROVIDE cast aluminum or grey iron casting cable drums, grooved to receive cable. Mount counterbalance mechanism with manufacturer's standard ball- bearing brackets at each end of shaft with one additional mid-point bracket for shafts up to 16' long and 2 additional brackets at 1/3-points to support shafts over 16' long, unless closer spacing recommended by door manufacturer.

INCLUDE a spring-loaded steel or bronze cam mounted to bottom door roller assembly on each side, designed to stop door automatically if either cable breaks. Provide either a compression spring or leaf spring bumper installed at end of each horizontal track to cushion door at end of opening operation. MANUAL DOOR OPERATORS:

PUSH-UP OPERATION: Provide lift handles and pull rope for raising and lowering doors, operating with not more than 25 lbs. lift or pull.

INSTALLATION:

INSTALL door, track, and operating equipment complete with necessary hardware, jamb and head mold stops, anchors, inserts, hangers, and equipment supports in accordance with final shop drawings, manufacturer's instructions and as herein specified.

FASTEN vertical track assembly to framing at not less than 24" o.c. Hang horizontal track from structural overhead framing with angle or channel hangers, welded and bolt-fastened in place. Provide swav bracing. diagonal bracing, and reinforcing as required for rigid installation of track and door operating equipment.

UPON COMPLETION OF INSTALLATION, including work by other trades, lubricate, test and adjust doors to operate easily, free from warp, twist, or distortion and fitting weathertight for entire perimeter.

SECTION 04 20 00 - UNIT MASONRY

PROVIDE UNIT MASONRY where indicated on the drawings and as specified herein. Install related materials intended to be installed within masonry assemblies, including but not limited to stone trim units, steel lintels, shelf angles, and sheet metal reglets and flashings, as appropriate.

SUBMIT PRODUCT DATA for each different masonry unit, accessory, and other manufactured product

PROTECTION OF MASONRY: During construction, cover tops of walls, projections, and sills with waterproof sheeting at end of each day's work. Cover partially completed masonry when construction is not in progress. Extend cover a minimum of 24 inches down both sides and hold cover securely in place. Where one wythe of multiwythe masonry walls is completed in advance of other wythes, secure cover a minimum of 24 inches down face next to unconstructed wythe and hold cover in place.

PREVENT GROUT, MORTAR, AND SOIL FROM STAINING the face of masonry to be left exposed or painted. Immediately remove grout, mortar, and soil that come in contact with such masonry. Protect base of walls from rain-splashed mud and from mortar splatter by coverings spread on ground and over wall surface. Protect sills, ledges, and projections from mortar droppings. Protect surfaces of window and door frames, as well as similar products with painted and integral finishes, from mortar droppings. Turn scaffold boards near the wall on edge at the end of each day to prevent rain from splashing mortar and dirt onto

COLD-WEATHER REQUIREMENTS: Do not use frozen materials or materials mixed or coated with ice or frost. Do not build on frozen substrates. Remove and replace unit masonry damaged by frost or by freezing conditions. Comply with cold-weather construction requirements contained in ACI 530.1/ASCE 6/TMS 602. Use liquid cleaning methods only when air temperature is 40 deg F and above and will remain so until masonry has dried, but not less than 7 days after completing cleaning

HOT-WEATHER REQUIREMENTS: Protect unit masonry work when temperature and humidity conditions produce excessive evaporation of water from mortar and grout. Provide artificial shade and wind breaks and use cooled materials as required. When ambient temperature exceeds 100 deg F, or 90 deg F with a wind velocity greater than 8 mph, do not spread mortar beds more than 48 inches ahead of masonry. Set masonry units within one minute of spreading mortar.

CONCRETE MASONRY UNITS (CMU): Normal weight, (unless otherwise indicated) ASTM C 90 open-ended per allowable shrinkage rate of C-90 paragraph 5.2, with minimum average net-area compressive strength of 1900 PSI; face size: 8 inches nominal - 7-5/8 inches actual height x 16" nominal - 15-5/8 inch actual width, in total nominal wall thickness as indicated in the Drawings. Provide manufacturer's standard light-gray colored units with "smooth" (not textured) exposed face surface suitable for painting typically, and, provide textured-face units made with gap-graded aggregates where units are indicated to receive a direct application of plaster or similar material.

PROVIDE SPECIAL SHAPES for lintels, corners, jambs, sash, control joints, headers, bonding, and other special conditions. Provide bullnose units for outside corners, unless otherwise indicated. Provide squareedged units for outside corners, unless indicated as bullnose.

PRECAST CMU LINTELS OR BOND BEAMS: Provide either prefabricated concrete lintels or built-in place masonry lintels using bond beam shapes with reinforcing bars indicated and filled with coarse grout. Fabricate from concrete matching CMU color, texture, joint pattern and compressive strength, and with reinforcing bars as required. Cure precast lintels by same method used for the concrete masonry units.

DECORATIVE CONCRETE MASONRY UNITS:

SPLIT-FACED AND SMOOTH-FACED CMU'S: ASTM C-90 or ASTM C-145 Grade N, 8" high x 16" wide units with integral water-repellent admixture, in thickness as indicated on the Drawings. Provide finished face and finished corner end units, chamfered top units with finished top face, and exterior corner SCORED FACES: Provide 8" x 8" scored faces, where indicated on the Drawings.

COLOR: Provide units with integral color as selected by Architect from manufacturer's full range of color options.

STONE MASONRY UNITS: High-density pre-finished calcium-silicate masonry units conforming to ASTM C90-96. Provide units with integral water-repellent admixture, and with special shapes and special sizes at archways, bands and where indicated in the Drawings. "Renaissance" units as manufactured by "Arriscraft International" (www.arriscraft.com) or approved equal in size, series, surface finish/texture and color as indicated on the Drawings

Project name, and subject matter of contents, as appropriate. Provide two (2) sets of electronic documents.

reinspection payments, and previous payments.

SUBMIT FINAL PAYMENT REQUEST with final unconditional lien releases from all sub-contractors and material suppliers, and

Include certificates of insurance for products and completed operations when required.

completed and ready for final inspection.

\A \ <u>~</u> ≻

project title

(kloverarchitec

THIS DRAWING has been prepared by the Architect, or prepared

under his direct supervision as an instrument of service and is

ideas and designs, including the overall layout, form,

arrangement, and composition of spaces and elements

portrayed, constitute the original, unpublished Work of the

Architect. Any reproduction, use, or disclosure of the information

contained herein without the written consent of the Architect is

© 2022 KLOVER ARCHITECTS, INC.

strictly prohibited.

THE ARCHITECT DISCLAIMS responsibility for the existing building

structure, site conditions, existing construction elements, or any

documents, drawings or other instruments used for any part of this

Project which do not bear the Architect's seal. The Architect's

services are undertaken only in the interest of the Project Owner. No

obligation is assumed by the Architect for the benefit of any other

entity. RELATED DOCUMENTS: This Drawing is a single component of an integrated set of Construction Documents. General and

Supplementary Conditions of the Contract, General Requirements.

Specifications and other Drawings may affect the Work described.

Failure to review and integrate the design intent of the whole of the

Construction Documents does not relieve the Contractor from

providing a complete Project. COMPLY WITH all laws, codes,

ordinances and regulations with authorities having jurisdiction and with requirements of the Landlord, if applicable. Do not start Work

until all permits and required approvals are obtained. VERIFY ACTUAL

CONDITIONS and dimensions prior to construction. Commencement

of work constitutes verification and acceptance of all existing

conditions. Application of a material or equipment item to Work

installed by others constitutes acceptance of that Work, and

assumption of responsibility for satisfactory installation, DIMENSIONS

SHOWN are to finish face of a material unless otherwise indicated.

CALCULATE & MEASURE dimensions - DO NOT SCALE drawings unless otherwise directed.

intended for use only on this project. All Drawings, Specifications,

Z Ш

project number

drawing issuance

drawing revisions

professional seal



drawing title **SPECIFCATIONS**

DATE SIGNED: 12/9/2022 4:24:01 PM

ming with ASTM C 744:
Astra-Glaze SW units as manufactured by Trenwyth Industries, or approved equal, in color(s) as indicated on the Drawings

FACE BRICK: ASTM C 216, Grade SW, Type FBX, FBS, FBA, with initial rate of absorption less than 30 g/30 sq. In. per minute when tested per ASTM C 67, "not effloresced" when tested per ASTM C-79, and with no observable surface coloring difference in applied finish when viewed from 10 feet after 50-cycles of freezing and thawing per ASTM C-67 (except for flashed or sand-finished units).

MODULAR UNIT SIZE: Provide units manufactured to actual dimensions of 3-1/2 to 3-5/8 inches wide x 2-1/4 high by 7-1/2 to 7-5/8 inches long, except when indicated otherwise.

MANUFACTURER/PRODUCT COLOR & TEXTURE: Provide brick as indicated in the Drawings. Do not substitute materials without approval of the Architect.

PROVIDE SPECIAL BRICK SHAPES where standard units cannot be modified by saw-cutting unexposed portions of the brick do not expose saw-cut surfaces). At sills or caps, provide uncored or unfrogged units with all exposed surfaces finished. Provide special shapes at lintels, corners, jambs, sash, control joints, headers, bonding, and other special conditions. Provide square-edged units at outside corners, except where indicated as bullnose.

LIPPED BRICK UNITS: Provide manufactured "soldier" or "stretcher" lipped units at shelf angles as appropriate – field cut units are not acceptable

MORTAR AND GROUT MATERIALS

PORTLAND CEMENT: ASTM C 150, Type I or II, except Type III may be used for cold-weather construction. Provide natural color or white cement as required to produce mortar color indicated. (masonry cement is not permitted).

HYDRATED LIME: ASTM C 207 Type S

PORTLAND CEMENT-LIME MIX: Packaged blend of Portland cement complying with ASTM C 150, Type I or Type III, and hydrated lime complying with ASTM C 207, Type S

COLORED CEMENT: Provide packaged blend made from Portland cement and lime and mortar pigments, all complying with specified requirements, and containing no other ingredients. Formulate blend as required to produce color indicated or, if not indicated, as selected from manufacturer's standard colors. Pigments shall not exceed 10 percent of Portland cement by weight.

AGGREGATE FOR MORTAR: ASTM C 144. For mortar exposed to view, use washed aggregate consisting of natural sand or crushed stone. For joints less than 1/4 inch thick, use aggregate graded with 100 percent passing the No. 16 sieve. Provide natural white sand if necessary to produce required mortar color.

AGGREGATE FOR GROUT: ASTM C 404.

COLD-WEATHER ADMIXTURE: Nonchloride, noncorrosive, accelerating admixture complying with ASTM C 494, Type C, and recommended by the manufacturer for use in masonry mortar of composition indicated Available products include:

Accelguard 80; Euclid Chemical Co. Morseled; W. R. Grace & Co., Construction Products Division. Trimix-NCA; Sonneborn, Div. of ChemRex, Inc.

MASONRY JOINT REINFORCEMENT

CONTROL AND EXPANSION JOINTS

LINTELS

inches beyond openings, in addition to continuous reinforcement.

openings and at intervals, not exceeding 8 inches around perimeter.

are made to prevent in-plane restraint of wall or partition movement.

masonry veneer and attached to structure behind masonry veneer.

indicated on the Drawings and opening is greater than 12 inches.

REINFORCED UNIT MASONRY INSTALLATION

foam-plastic filler in head joints and remove filler when unit masonry is complete.

fireproofing, pipe enclosures, and other special conditions.

WATER-REPELLENT ADMIXTURE: Liquid water-repellent mortar admixture intended for use with concrete masonry units, containing integral water repellent by same manufacturer. Available products include:

Mortar Tite; Addiment Inc. Dry-Block Mortar Admixture; W. R. Grace & Co., Construction Products Division. Rheopel; Master Builders.

WATER: Potable.

MASONRY-CELL INSULATION: ASTM C-578 Type I, rigid, molded, expanded-polystyrene insulation units specially shaped for installing in cores of masonry units: "Korfil" by Concrete Block Insulating Systems, "Omni Core" by Shelter Enterprises Inc, or equal.

REINFORCING STEEL: Uncoated steel reinforcing bars: ASTM A 615/A 615M; ASTM A 616/A 616M, including Supplement 1; or ASTM A 617/A 617M, Grade 60 (Grade 400).

INSTALL REGLETS AND NAILERS for flashing and other related construction where they are shown to

PROVIDE CONTINUOUS MASONRY JOINT REINFORCEMENT by installing entire length of

longitudinal side rods in mortar with a minimum cover of 5/8 inch on exterior side of walls, 1/2 incl. elsewhere. Lap reinforcement a minimum of 6 inches. Space reinforcement not more than 16 inches o.c.

typically, and at not more than 8 inches o.c. in foundation walls, free-standing enclosure walls, and parape

walls. Provide reinforcement not more than 8 inches above and below wall openings and extending 1

CUT OR INTERRUPT JOINT REINFORCEMENT at control and expansion joints, unless otherwis

indicated. Provide continuity at corners and wall intersections by using prefabricated "L" and "T" sections

Cut and bend reinforcing units as directed by manufacturer for continuity at returns, offsets, column

ANCHOR MASONRY VENEERS to wall framing with masonry-veneer anchors by fastening screw

attached anchors through sheathing to wall framing with a minimum of two (2) metal fasteners unles

anchor design only uses one fastener. Embed tie sections in masonry joints. Locate anchor sections to allow

maximum vertical differential movement of ties up and down. Space anchors as indicated, but not mor

than 16 inches o.c. vertically and 24 inches o.c. horizontally. Install additional anchors within 12 inches o

INSTALL CONTROL AND EXPANSION JOINTS in unit masonry where indicated. Build-in relate

items as masonry progresses. Do not form a continuous span through movement joints unless provision

FORM CMU CONTROL JOINTS by (1) fitting bond-breaker strips into hollow contour at ends of units or

one side of control joint, filling resultant core with grout, and raking joints in the exposed faces., or (2) by

using control-joint gaskets designed to fit standard sash block, or (3) by installing special shape interlocking units designed specifically for control joints. Install bond-breaker strips at all control joints

Keep head joints free and clear of mortar or rake out joint for application of sealant. Install temporar

FORM EXPANSION JOINTS IN BRICK by forming open joint of not less than 3/8 inch for installation o sealant and backer rod specified in Division 7 Section "Joint Sealants." Keep joint free and clear of mortar.

CONSTRUCT HORIZONTAL, PRESSURE-RELIEVING JOINTS where indicated by inserting

compressible filler of 3/8-inch high minimum for installing sealant and backer rod specified in Division

Section "Joint Sealants." Locate horizontal, pressure-relieving joints beneath shelf angles supporting

INSTALL STEEL LINTELS IN BRICK MASONRY if precast lintel or other structural support is no

PROVIDE PRECAST LINTELS IN CMU WALLS except where steel lintels or other structural support i

indicated on the Drawings and opening is greater than 24 inches. Temporarily support built-in-place lintel

TEMPORARY FORMWORK AND SHORES: Construct formwork and shores to support reinforce

masonry elements during construction. Construct formwork to conform to shape, line, and dimension

shown. Make it sufficiently tight to prevent leakage of mortar and grout. Brace, tie, and support forms to maintain position and shape during construction and curing of reinforced masonry. Do not remove form

PROVIDE MINIMUM BEARING of 8 inches at each jamb, unless otherwise indicated.

JOINT REINFORCEMENT: ASTM A 951, hot-dip galvanized, carbon-steel wire for both interior and exterior walls, with W2.8 or 0.188-inch diameter side-rods and W2.8 or 0.188-inch diameter cross-rods. Provide in lengths of not less than 10 feet, with prefabricated corner and tee units where indicated. For single-wythe masonry, provide either ladder or truss type with single pair of side rods and cross rods spaced not more than 16 inches o.c. At multi-wythe masonry, provide ladder type with perpendicular cross rods spaced not more than 16 inches o.c. and 1 side rod for each face shell of hollow masonry units more than 4 inches (in width, plus 1 side rod for each wythe of masonry 4 inches (or less in width).

TIES AND ANCHORS - GENERAL: ASTM A-82 hot-dip galvanized carbon-steel wire with ASTM A 153, Class B-2 coating; ASTM A-653 steel sheet with G60 hot-dipped galvanized coating, and ASTM A-36 steel plates, shapes, and bars with G60 hot-dipped galvanized. coating.

BENT WIRE TIES: Rectangular units with closed ends and not less than 4 inches wide. Z-shaped ties with ends bent 90 degrees to provide hooks not less than 2 inches long may be used for masonry constructed from solid units or hollow units laid with cells horizontal. Fabricated from 3/16-inch- diameter, hot-dip galvanized steel wire.

ADJUSTABLE ANCHORS FOR CONNECTING TO STEEL FRAME: Two-piece assemblies that allow vertical or horizontal adjustment but resist tension and compression forces perpendicular to plane of wall. Fabricate anchor section of crimped 1/4-inch- diameter, hot-dip galvanized steel wire for welding to steel. Fabricate tie section of triangular-shaped 0.1875-inch diameter hot-dip galvanized steel wire, sized to extend within 1 inch of masonry face.

ANCHORS FOR CONNECTING TO CONCRETE: Two-piece assemblies that allow vertical or horizontal adjustment but resist tension and compression forces perpendicular to plane of wall. Fabricate dovetail anchor section from 0.0966-inch- thick, steel sheet, galvanized after fabrication. Fabricate tie section from triangular-shaped 0.1875-inch- diameter, hot-dip galvanized steel wire, sized to extend within 1 inch of masonry face, made from.

ADJUSTABLE MASONRY-VENEER ANCHORS: Two-piece assemblies that allow vertical or horizontal adjustment but resist tension and compression forces perpendicular to plane of wall, for attachment over sheathing to wood or metal studs, capable of withstanding a 100-lbf load in both tension and compression without deforming or developing play in excess of 0.05 inch. Fabricate anchor section from rib-stiffened, 0.0677-inch thick sheet metal plate galvanized after fabrication with screw holes top and bottom, 2-3/4 inches wide by 3 inches high; with projecting tabs having slotted holes for inserting vertical legs of wire tie specially formed to fit anchor section. Fabricate wire-tie section from triangular- shaped 0.1875-inch-diameter hot-dip galvanized steel wire tie sized to extend at least halfway through veneer but with at least 5/8-inch cover on outside face.

STEEL DRILL SCREWS FOR STEEL STUDS: No 10 diameter minimum ASTM C 954 except manufactured with hex washer head and neoprene washer, length required to penetrate steel stud flange by not less than 3 exposed threads, and with organic polymer coating with salt-spray resistance to red rust of more than 800 hours per ASTM B 117.

Dril-Flex; Elco Industries, Inc. Traxx; ITW-Buildex.

ANCHOR BOLTS: Headed type steel bolts complying with ASTM A 307, Grade A; with ASTM A 563 hex nuts and, where indicated, flat washers; hot-dip galvanized to comply with ASTM A 153, Class C; of diameter and length indicated.

THRU-WALL MASONRY FLASHING SYSTEM: Provide an fully integrated thru-wall masonry flashing system throughout the project as manufactured by "Illinois Products Corporation" (IPCO), phone: 800-383-8183, website: www.illinoisproducts.com or equivalent system as manufactured by "Polyguard Products Inc, phone: 800-541-4994, website: www.polyguardproducts.com, including the following components:

Solvent based rubber flashing primer, 30-mil self-adhesive rubberized asphalt flashing composite Pre-formed flashing corners and end-dams

3/8" (exposed) x 0.015 x 1-5/8-inch deep sheet metal drip-edge Stainless steel at light colored masonry, or Copper sheet metal at dark colored masonry units Pre-formed inside and outside drip-edge corners

15 mil (28 gage) Type 304 stainless steel cavity bridges, and
Rubberized asphalt flashing mastic, to sealing edges of flashing

COMPRESSIBLE FILLER: Premolded filler strips complying with ASTM D 1056, Grade 2A1;
compressible up to 50 percent; of width and thickness indicated; formulated from neoprene urethane or
PVC.

PREFORMED CONTROL-JOINT GASKETS: Material as indicated below, designed to fit standard sash

and shores until reinforced masonry members have hardened sufficiently to carry their own weight a other temporary loads that may be placed on them during construction.

SECTION 04 72 00 - CAST STONE

PLACING REINFORCEMENT: Comply with requirements of ACI 530.1/ASCE 6/TMS 602.

GROUTING: Do not place grout until entire height of masonry to be grouted has attained sufficie strength to resist grout pressure. Comply with requirements of ACI 530.1/ASCE 6/TMS 602 for cleanor and for grout placement, including minimum grout space and maximum pour height.

FIELD QUALITY CONTROL

THE OWNER WILL ENGAGE a qualified independent testing agency to perform field quality-contitesting indicated below. Payment for these services will be made by Owner. Retesting of materials failito meet specified requirements shall be done at Contractor's expense.

Testing Frequency: Tests and Evaluations listed in this Article will be performed during construction feach 5000 sq. ft. of wall area or portion thereof.

Mortar properties will be tested per ASTM C 780.

Grout will be sampled and tested for compressive strength per ASTM C 1019.

Brick Tests: For each type and grade of brick indicated, units will be tested according to ASTM C 67.

Concrete Masonry Unit Tests: For each type of concrete masonry unit indicated, units will be test according to ASTM C 140.

Prism-Test Method: For each type of wall construction indicated, masonry prisms will be tested per AST

C 1314, and as follows: Prepare 1 set of prisms for testing at 7 days and 1 set for testing at 28 days.

REPAIRING, POINTING, AND CLEANING

REMOVE AND REPLACE MASONRY UNITS that are loose, chipped, broken, stained, or otherwidamaged or that do not match adjoining units. Install new units to match adjoining units; install in fre mortar, pointed to eliminate evidence of replacement.

POINTING: During the tooling of joints, enlarge voids and holes, except weep holes, and completely t with mortar. Point up joints, including corners, openings, and adjacent construction, to provide a ne uniform appearance. Prepare joints for sealant application.

IN-PROGRESS CLEANING: Clean unit masonry as work progresses by dry brushing to remove mortins and smears before tooling joints.

FINAL CLEANING: After mortar is thoroughly set and cured, clean exposed masonry as follows:
Remove large mortar particles by hand with wooden paddles and nonmetallic scrape hoes or chisels.
Test cleaning methods on sample wall panel; leave one-half of panel uncleaned for comparison purpose.
Obtain Architect's approval of sample cleaning before proceeding with cleaning of masonry.
Protect adjacent stone and nonmasonry surfaces from contact with cleaner by covering them with liqu strippable masking agent, polyethylene film, or waterproof masking tape.
Wet wall surfaces with water before applying cleaners; remove cleaners promptly by rinsing the surfact thoroughly with clear water.
Clean brick by the bucket-and-brush hand-cleaning method described in BIA Technical Notes No. 2 using job-mixed detergent solution.
Clean masonry with a proprietary acidic cleaner applied according to manufacturer's written instructions.
Clean concrete masonry by cleaning method indicated in NCMA TEK 8-2 applicable to type of stain exposed surfaces.

MASONRY WASTE DISPOSAL

RECYCLING: Unless otherwise indicated, excess masonry materials are Contractor's property. completion of unit masonry work, remove from Project site.

END OF SECTION 04200

STYRENE-BUTADIENE-RUBBER COMPOUND: ASTM D 2000, Designation M2AA-805. PVC: ASTM D 2287, Type PVC-65406.

BOND-BREAKER STRIPS: Asphalt-saturated, organic roofing felt complying with ASTM D 226, Type I (No. 15 asphalt felt).

RECTANGULAR PLASTIC WEEP/VENT TUBING: Clear butyrate, 3/8 by 1-1/2 by 3-1/2.

block and to maintain lateral stability in masonry wall; size and configuration as indicated.

CAVITY DRAINAGE MATERIAL: 1-inch- thick, free-draining mesh; made from polyethylene strands and shaped to avoid being clogged by mortar droppings.

REINFORCING BAR POSITIONERS: Wire units designed to fit into mortar bed joints spanning masonry unit cells with loops for holding reinforcing bars in center of cells. Units are formed from 0.142-inch steel wire, hot-dip galvanized after fabrication. Provide units with either two loops or four loops as needed for number of bars indicated.

MASONRY CLEANER: Provide standard-strength cleaner designed for removing mortar/grout stains, efflorescence, and other new construction stains from new masonry without discoloring or damaging masonry surfaces. Use product expressly approved for intended use by manufacturer of masonry units being cleaned.

MORTAR AND GROUT MIXES

DO NOT USE admixtures, including pigments, air-entraining agents, accelerators, retarders, waterrepellent agents, antifreeze compounds, or other admixtures, unless otherwise indicated. Do not use calcium chloride in mortar or grout.

ADD COLD-WEATHER ADMIXTURE (IF USED) at the same rate for all mortar, regardless of weather conditions, to ensure that mortar color is consistent.

PREBLENDED, DRY MORTAR MIX: Furnish dry mortar ingredients in the form of a preblended mix. Measure quantities by weight to ensure accurate proportions, and thoroughly blend ingredients before delivering to Project site.

MORTAR FOR UNIT MASONRY: Comply with ASTM C 270, Property Specification.

For masonry below grade, in contact with earth, and where indicated, use Type M.

For reinforced masonry and where indicated, use Type S. For brick masonry veneer and where otherwise indicated, use Type N.

GROUT FOR UNIT MASONRY: Comply with ASTM C 476, and provide material with 2,000 PSI compressive strength when tested at 28 days, unless noted otherwise. Use grout of type indicated or, if not otherwise indicated, of type (fine or coarse) that will comply with Table 5 of ACI 530.1/ASCE 6/TMS 602 for dimensions of grout spaces and pour height. Provide grout with a slump of 8 to 11 inches as measured according to ASTM C 143.

EPOXY POINTING MORTAR: Mix epoxy pointing mortar to comply with mortar manufacturer's directions.

INSTALLATION:

VERIFY that foundations are within tolerances specified and that reinforcing dowels are properly placed. Examine rough-in and built-in construction to verify actual locations of piping connections. Proceed with installation only after unsatisfactory conditions have been corrected.

THICKNESS: Build cavity and composite walls and other masonry construction to the full thickness shown. Build single-wythe walls to the actual widths of masonry units, using units of widths indicated.

BUILD CHASES AND RECESSES to accommodate items specified in this Section and in other Sections of the Specifications.

LEAVE OPENINGS FOR EQUIPMENT TO BE INSTALLED before completing masonry. After installing equipment, complete masonry to match the construction immediately adjacent to the opening.

CUT MASONRY UNITS with motor-driven saws to provide clean, sharp, unchipped edges. Cut units as required to provide a continuous pattern and to fit adjoining construction. Where possible, use full-size units without cutting. Allow units cut with water-cooled saws to dry before placing, unless wetting of units is specified. Install cut units with cut surfaces and, where possible, cut edges concealed.

SELECT AND ARRANGE UNITS for exposed unit masonry to produce a uniform blend of colors and

textures. Mix units from several pallets or cubes as they are placed.

WETTING OF BRICK: Wet brick before laying if the initial rate of absorption exceeds 30 g/30 sq. in. per minute when tested per ASTM C 67. Allow units to absorb water so they are damp but not wet at the time of laying.

INSTALL MASONRY-CELL INSULATION units into masonry unit cells before laying units.

AT EXISTING MASONRY, match coursing, bonding, color, and texture of existing materials.

CONSTRUCTION TOLERANCES

COMPLY WITH TOLERANCES IN ACI 530.1/ASCE 6/TMS 602 and the following:

FOR CONSPICUOUS VERTICAL LINES, such as external corners, door jambs, reveals, and expansion and control joints, do not vary from plumb by more than 1/4 inch in 20 feet, nor 1/2 inch maximum.

FOR VERTICAL ALIGNMENT OF EXPOSED HEAD JOINTS, do not vary from plumb by more than 1/4 inch in 10 feet, nor 1/2 inch maximum.

FOR CONSPICUOUS HORIZONTAL LINES, such as exposed lintels, sills, parapets, and reveals, do not vary from level by more than 1/4 inch in 20 feet, nor 1/2 inch maximum.

FOR EXPOSED BED JOINTS, do not vary from thickness indicated by more than plus or minus 1/8 inch, with a maximum thickness limited to 1/2 inch. Do not vary from bed-joint thickness of adjacent courses by more than 1/8 inch.

FOR EXPOSED HEAD JOINTS, do not vary from thickness indicated by more than plus or minus 1/8 inch. Do not vary from adjacent bed-joint and head-joint thicknesses by more than 1/8 inch.

LAYING MASONRY WALLS

LAY OUT WALLS IN ADVANCE for accurate spacing of surface bond patterns with uniform joint thicknesses and for accurate location of openings, movement-type joints, returns, and offsets. Avoid using less-than-half-size units, particularly at corners, jambs, and, where possible, at other locations.

BOND PATTERN FOR EXPOSED MASONRY: Lay exposed masonry in the following bond pattern; do not use units with less than nominal 4-inch horizontal face dimensions at corners or jambs.

Running Bond, or as otherwise indicated on Drawings

LAY CONCEALED MASONRY with all units in a wythe in running bond or bonded by lapping not less than 2 inches. Bond and interlock each course of each wythe at corners. Do not use units with less than nominal 4-inch horizontal face dimensions at corners or jambs.

STOPPING AND RESUMING WORK: In each course, rack back one-half-unit length for one-half running bond or one-third-unit length for one-third running bond; do not tooth. Clean exposed surfaces of set masonry, wet clay masonry units lightly if required, and remove loose masonry units and mortar before laving fresh masonry.

BUILT-IN WORK: As construction progresses, build in items specified under this and other Sections of the Specifications. Fill in solidly with masonry around built-in items.

FILL SPACE BETWEEN HOLLOW-METAL FRAMES and masonry solidly with mortar, unless otherwise indicated.

WHERE BUILT-IN ITEMS ARE TO BE EMBEDDED in cores of hollow masonry units, place a layer of metal lath in the joint below and rod mortar or grout into core.

FILL CORES IN HOLLOW CONCRETE MASONRY UNITS with grout 24 inches under bearing plates, beams, lintels, posts, and similar items, unless otherwise indicated.

BUILD NON-LOAD-BEARING INTERIOR PARTITIONS full height of story to underside of solid floor or roof structure above, unless otherwise indicated. Install compressible filler in joint between top of partition and underside of structure above. At fire-rated partitions, install firestopping in joint between top of partition and underside of structure above to comply with Division 7 Section "Firestopping."

MORTAR BEDDING AND JOINTING

LAY HOLLOW MASONRY UNITS with full mortar coverage on horizontal and vertical face shells. Bed webs in mortar in starting course on footings and in all courses of piers, columns, and pilasters, and where

NE

WORK INCLUDED: Provide cast stone as shown on the drawings, as specified herein, and as needed to meet the requirements of the construction indicated in the Contract Documents.

REFERENCE STANDARDS: Comply with "Standard Specifications for Cast Stone," as published by the Cast Stone Institute, Pavilions at Greentree, Suite 408, Marlton, NJ 08053, Phone: (609) 858-0271, except as otherwise indicated.

SOURCE QUALITY CONTROL: Comply with ACI's Committee # 311 "Manual of Concrete Inspection" and with

PCI's MNL - 117 "Manual for Quality Control for Plants and Production of Architectural Precast Concrete Products."

SUBMIT SHOP DRAWINGS to indicate sizes, profiles, setting mark, and locations of each cast stone item required, with dimensioned plans, elevations, sections and large scale details., as applicable. Show arrangement of joints, bonding, details of anchors, inserts, joints, connections to adjoining materials, reinforcing, and methods of installation and anchoring. Indicate actual, verified in-place field dimensions of adjacent construction elements as applicable.

HANDLE cast stone and related materials to prevent damage or deterioration due to moisture, temperature changes, contaminants, corrosion, breakage, chipping, or other causes. Do not use pinch or wrecking bars. Lift with wide-belt-type slings where possible; do not use wire rope or ropes containing tar or other substances that might cause staining. If required to move cast stone, use wood rollers with cushions at end of wood slides.

STORE cast stone on wood skids or pallets covered with nonstaining, waterproof membrane. Place and stack skids and stones to distribute weight evenly and to prevent breakage or cracking of stones. Protect stored stone from weather with waterproof, nonstaining covers or enclosures, but allow air to circulate around stones.

REPLACEMENTS: In the event of damage, immediately make all repairs and replacements necessary at no additional cost to the Owner.

MATERIALS:

CEMENT: ASTM C 150 Portland cement Type I or Type II white and/or grey color.

FINE & COARSE AGGREGATES: ASTM C 33 graded and washed natural sand or manufactured granite, quartz or limestone sands, except that gradation may very to achieve desired finish and texture.

COLORED PIGMENT: ASTM C 979 inorganic (natural or synthetic) iron oxide excluding the use of a cement grade of carbon black pigment, guaranteed by the pigment manufacturer to be lime-proof. The total amount of pigments shall not exceed ten percent (10%) by weight of the cement used.

ADMIXTURES: ASTM C 494.

WATER: Potable tap-water, free from impurities.

AIR-ENTRAINMENT: five percent (5%) to seven percent (7%) ASTM C 260 type admixture for exterior, wet-cast, cast stone units exposed to freeze-thaw conditions.

STEEL REINFORCING: Billet steel bars complying with ASTM A 615, grade 40 or grade 60, cold drawn steel wire reinforcement meeting ASTM A 82, welded wire fabric meeting ASTM A 185 or ASTM A 497 or steel bar or rod mat reinforcement meeting ASTM A 184, as required for safe handling, setting and structural stress. Provide epoxy-coated billet steel complying with ASTM A 615 and ASTM A 775 at exterior stone units with less than 2" of concrete cover, in accordance with ACI 318.

STONE ANCHORS: Provide non-ferrous standard, commercially produced building stone anchors in non-corrosive materials including brass or type 302 or 304 stainless steel.

POINTING MORTAR: 1 part non-staining cement meeting ASTM C 91, 1 part hydrated lime meeting ASTM C 207 type S, and 4 parts of clean, washed sand meeting ASTM C 144. Provide coloring pigments as required for approved mortar color.

MANUFACTURED UNITS:

FABRICATE AND INSTALL cast stone work to withstand loads from wind, gravity, movement of building structure, and thermally induced movement as well as to resist deterioration under conditions of normal use including exposure to weather, without failure.

CORNER UNITS: Provide premolded corners where units wrap corner elements. Do not field miter corners.

PREVENT GALVANIC and other forms of corrosion as well as staining by insulating metals and other materials from direct contact with incompatible materials. Use materials that are nonstaining to exposed surfaces of stone and joint materials.

COMPRESSIVE STRENGTH & WATER ABSORPTION: 6,500 psi compressive strength at 28 days and 6 percent water absorption by dry weight, per ASTM C 1194, ASTM C 1195, and ASTM C 642.

MINIMUM PANEL THICKNESS & STEEL REINFORCEMENT: 2-1/2" minimum thickness, reinforced as required for handling, temperature changes, and structural stresses. Provide minimum steel reinforcement of 0.25% of the sectional area, in both directions.

FINISHES of exposed, in-place materials shall match approved samples and shall exhibit a typically fine grained texture

similar to natural stone with no bugholes permitted.

FABRICATION:

EXPOSED FACES of cast stone units shall be fabricated by the "vibrant dry-tamp" method, in accordance with the Cast Stone Institute.

PROVIDE positive wash on all exterior sills, copings, projected courses and pieces with exposed surfaces. Provide drips under outer edge of all projecting units or soffit stones. Provide raised fillets at back side (inside) of all window sills.

DIMENSIONAL TOLLERANCE: Plus or minus .125" allowable out of plane or length / 360, whichever amount is greater.

SHOP CURE cast stone with a direct fired steam generator at a minimum temperature of 105 degrees F for a minimum of 6 hours within 12 hours of product fabrication. Perform curing in the presence of carbon-dioxide gas to allow

INSTALLATION:

CAREFULLY COORDINATE with all other trades to ensure proper and adequate interface of the Work of other trades.

CAREFULLY COORDINATE with all other trades to ensure proper and adequate interface of the Work of other trades with the Work of this Section.

MIXING MORTAR: Use of mechanical mixer of one sack minimum capacity. Mix mortar for at least three (3) minutes after all materials have been added. Mix only as much mortar as can be used in one hour after water has been first mixed into the batch. Do not retemper mortar.

INSTALL ALL CAST STONE UNITS plumb and true to the lines and dimensions as indicated on the Drawings. Do

not use chipped or broken units. If any such units are discovered in the finished wall, remove and replace such units

with new units at no additional cost to the Owner. Protect all stones from splashing mortar or damage by other trades.

Remove any foreign matter on stones immediately.

PLACE all cast stone units in a full bed of mortar, with all vertical joints flushed full, unless otherwise indicated. All anchors and dowels shall be firmly placed and all anchor holes, dowel holes and similar holes shall be filled completely with mortar or non-shrink grout.

WET ALL STONES thoroughly when setting with mortar, prior to setting.

cleaning in accordance with the recommendations of the cast stone manufacturer

of 3/4."

carbonation to occur on the curface of the product for efflorescence control.

RAKE all joints to a depth of 3/4" from the face for pointing after each stone is set. Sponge clean the face of each cast stone to remove splashed mortar or mortar smears. Only the end of lugged sills and similar stones shall be embedded in mortar. The balance of joints is to be left open until pointing of stone work, then tuck pointed on the face only to a depth

SEALANT FILLED JOINTS: Provide unfilled vertical joints for sealant filling at all cornices, copings, projecting belt courses, steps, platforms and in general, all stones that are either partially or totally horizontal. After setting stone, insert properly sized backer material to proper depth, prime ends of the stone, and apply sealant in joint, in accordance with applicable Division-7 Sections of these Specifications.

INSTALL CONCEALLED FLASHINGS indicated in accordance with other Division-4 Sections of these Specifications.

POINTING:

SCRUB exposed faces of all cast stone units with a fiber brush, using soap powder and water and thoroughly rinse and remove. No acids or prepared cleaners shall be used without the approval of the cast stone manufacturer.

DAMPEN joints and carefully apply pointing mortar to a slight concave unless otherwise indicated. Do not point in

freezing weather or in locations exposed to the hot sun, unless properly protected.

CLEANING: Upon completion of the Work, clean all surfaces of cast stone, joints and adjacent surfaces. Perform

unit cells before laving units

Kloverarchite
8813 PENROSE LANE, SUITE 400 · LENEXA, KS

THIS DRAWING has been prepared by the Architect, or prepared under his direct supervision as an instrument of service and is intended for use only on this project. All Drawings, Specifications, ideas and designs, including the overall layout, form, arrangement, and composition of spaces and elements portrayed, constitute the original, unpublished Work of the Architect. Any reproduction, use, or disclosure of the information contained herein without the written consent of the Architect is strictly prohibited.

© 2022 KLOVER ARCHITECTS, INC.

THE ARCHITECT DISCLAIMS responsibility for the existing building

structure, site conditions, existing construction elements, or any

documents, drawings or other instruments used for any part of this

Project which do not bear the Architect's seal. The Architect's services are undertaken only in the interest of the Project Owner. No obligation is assumed by the Architect for the benefit of any other entity. RELATED DOCUMENTS: This Drawing is a single component of an integrated set of Construction Documents. General and Supplementary Conditions of the Contract, General Requirements. Specifications and other Drawings may affect the Work described. Failure to review and integrate the design intent of the whole of the Construction Documents does not relieve the Contractor from providing a complete Project. COMPLY WITH all laws, codes, ordinances and regulations with authorities having jurisdiction and with requirements of the Landlord, if applicable. Do not start Work until all permits and required approvals are obtained. VERIFY ACTUAL CONDITIONS and dimensions prior to construction. Commencement of work constitutes verification and acceptance of all existing conditions. Application of a material or equipment item to Work installed by others constitutes acceptance of that Work, and assumption of responsibility for satisfactory installation, DIMENSIONS

SHOWN are to finish face of a material unless otherwise indicated.

CALCULATE & MEASURE dimensions - DO NOT SCALE drawings unless

otherwise directed.

project title

2 OF WEST PRYOR PRYOR RD AND 11GHWAY 470

NW PRYOUTH HIGH


project number

drawing revisions

drawing issuance

Description

professional seal

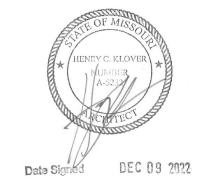

DATE SIGNED: 12/9/2022 4:24:06 PM drawing title

SP103

SPECIFICATIONS

SECTION 05 30 00 - METAL DECKING

PROVIDE METAL DECKING and related accessories, as shown on the drawings, as specified herein, and as needed to meet the requirements of the construction shown in the Contract Documents.

AISI SPECIFICATIONS: Comply with calculated structural characteristics of steel deck according to AISI's "North American Specification for the Design of Cold-Formed Steel Structural Members."

PROVIDE CERTIFICATION that welders to be employed in work have satisfactorily passed AWS qualification tests.

SUBMIT PRODUCT DATA including manufacturer's specifications and installation instructions for each type of decking and accessories. Include manufacturer's certification to show compliance with these specifications.

SUBMIT SHOP DRAWINGS showing layout and types of deck panels, anchorage details, and conditions requiring closure panels, supplementary framing, sump pans, cant strips, cut openings, special jointing or other accessories.

Roof Deck: Fabricate panels, without top-flange stiffening grooves, to comply with "SDI Specifications and Commentary for Steel Roof Deck," in SDI Publication No. 31, and with the following:

Prime-Painted Steel Sheet: ASTM A 1008/A 1008M, Structural Steel (SS), Grade 33 (230) minimum, shop primed with manufacturer's standard baked-on, rust-inhibitive primer Profile Depth: 1-1/2 inches.

Design Uncoated-Steel Thickness: 0.0295 inch (22 gage) minimum Span Condition: Triple span or more. Side Laps: Nested

MECHANICAL FASTENERS: Corrosion-resistant, low-velocity, power-actuated or pneumatically driven carbon-steel fasteners; or self-drilling, self-threading screws.

SIDE-LAP FASTENERS: Corrosion-resistant, hexagonal washer head; self-drilling, carbon-steel screws, No. 10 minimum diameter, unless indicated otherwise on structural drawings.

MISCELLANEOUS SHEET METAL DECK ACCESSORIES: Steel sheet, minimum yield strength of 33,000 psi, not less than 0.0359-inch (20-gage nominal) design uncoated thickness, of same material and finish as deck; of profile indicated or required for application.

STEEL SHEET ACCESSORIES: Steel sheet, of same material, finish, and thickness as deck, unless otherwise indicated.

WELD WASHERS: Uncoated steel sheet, shaped to fit deck rib, 0.0747 inch thick, with factory-punched hole of 3/8-inch minimum diameter.

RECESSED SUMP PANS: Single-piece steel sheet, 0.0747 inch thick, of same material and finish as deck, with 3-inch- wide flanges and level recessed pans of 1-1/2- inch minimum depth. For drains, cut holes in

FLAT SUMP PLATE: Single-piece steel sheet, 0.0747 inch thick, of same material and finish as deck. For drains, cut holes in the field.

REPAIR PAINT: Lead- and chromate-free rust-inhibitive primer complying with performance requirements of FS TT-P-664.

FORM DECK UNITS in lengths to span 3 or more supports, with flush, telescoped or nested 2" laps at ends and interlocking or nested side laps, unless otherwise indicated.

ROOF DECK UNITS shall comply with SDI "Roof Deck Specifications", of metal thickness, depth, and width as shown. All roof deck units shall be galvanized steel.

FABRICATE METAL CLOSURE STRIPS for openings between decking and other construction, of not less than 0.045" min. (18 gage) sheet steel. Form to provide tight-fitting closures at open ends of cells or flutes and sides of decking.

ROOF SUMP PANS: fabricated from single piece of 0.071" min. (14 gage) galvanized sheet steel with level bottoms and sloping sides to direct water flow to drain, unless otherwise shown. Provide sump pans of adequate size to receive roof drains and with 1-1/2" below roof deck surface, unless otherwise shown or required by deck configuration. Holes for drains will be cut in the field.

INSTALLATION, GENERAL

INSTALL DECK PANELS and accessories according to applicable specifications and commentary in SDI Publication No. 31, manufacturer's written instructions, and requirements in this Section.

PLACE DECK PANELS on supporting frame and adjust to final position with ends accurately aligned and bearing on supporting frame before being permanently fastened. Do not stretch or contract side-lap

PLACE DECK PANELS FLAT AND square and fasten to supporting frame without warp or deflection.

CUT AND NEATLY FIT deck panels and accessories around openings and other work projecting through or adjacent to deck.

PROVIDE ADDITIONAL REINFORCEMENT and closure pieces at openings as required for strength, continuity of deck, and support of other work.

COMPLY WITH AWS requirements and procedures for manual shielded metal arc welding, appearance and quality of welds, and methods used for correcting welding work.

MECHANICAL FASTENERS may be used in lieu of welding to fasten deck. Locate mechanical fasteners and install according to deck manufacturer's written instructions.

ROOF SUMP PANS AND SUMP PLATES: Install over openings provided in roof deck and weld flanges

INSTALL REINFORCING CHANNELS or zees in ribs to span between supports and weld or mechanically fasten.

to top of deck. Space welds not more than 12 inches apart with at least one weld at each corner.

MISCELLANEOUS ROOF-DECK ACCESSORIES: Install ridge and valley plates, finish strips, end closures, and reinforcing channels according to deck manufacturer's written instructions. Weld or mechanically fasten to substrate to provide a complete deck installation.

WELD COVER PLATES at changes in direction of roof-deck panels unless otherwise indicated. POUR STOPS AND GIRDER FILLERS: Weld steel-sheet pour stops and girder fillers to supporting structure according to SDI recommendations unless otherwise indicated.

CLOSURE STRIPS: Provide metal closure strips at open uncovered ends and edges of roof decking, and in voids between decking and other construction. Weld into position to provide a complete decking

crevices, bolts, welds, and sharp edges.

coated steel and for compatibility with finish paint systems indicated, and complying with SSPC-Paint 5. GALVANIZING REPAIR PAINT: High-zinc-dust-content paint for regalvanizing welds in steel,

complying with SSPC-Paint 20.

WELDING RODS AND BARE ELECTRODES: Select according to AWS specifications for metal alloy

welded. For aluminum, provide type and alloy as recommended by producer of metal to be welded and as

SHOP PRIMER FOR GALVANIZED STEEL: Zinc-dust, zinc-oxide primer formulated for priming zinc-

ORNAMENTAL METAL FABRICATION:

required for color match, strength, and compatibility in fabricated items.

deforming exposed surfaces.

ASSEMBLE ITEMS IN THE SHOP to greatest extent possible to minimize field splicing and assembly. Disassemble units only as necessary for shipping and handling limitations. Clearly mark units for reassembly and coordinated installation. Use connections that maintain structural value of joined pieces.

FORM ORNAMENTAL METAL to required shapes and sizes, true to line and level with true curves and accurate angles and surfaces. Finish exposed surfaces to smooth, sharp, well-defined lines and arris. Form bent-metal corners to smallest radius possible without causing grain separation or otherwise

impairing work. Form simple and compound curves in bars and extruded shapes by bending members in jigs to produce uniform curvature for each configuration required; maintain cross section of member throughout entire bend without buckling, twisting, cracking, or otherwise

CUT, DRILL, AND PUNCH METALS cleanly and accurately. Remove burrs and ease edges to a radius of pproximately 1/32 inch, unless otherwise indicated. Remove sharp or rough areas on exposed surfaces. Mill joints to a tight, hairline fit. Cope or miter corner joints. Fabricate connections that will be exposed to weather in a manner to exclude water.

PROVIDE weep holes where water may accumulate. Provide necessary rebates, lugs, and brackets to assemble units and to attach to other work. Cut, reinforce, drill, and tap as indicated to receive finish hardware, screws, and similar items, unless otherwise indicated.

COMPLY WITH AWS for recommended practices in shop welding. Weld behind finished surfaces without distorting or discoloring exposed side. Clean exposed welded joints of flux, and dress exposed and

contact surfaces. WELDING: Interconnect members with full-length, full-penetration welds, unless otherwise indicated. Use welding method appropriate for metal and finish indicated and that develops full strength of members

joined. Finish exposed welds and surfaces smooth, flush, and blended to match adjoining surfaces. BRACKETS, FITTINGS, AND ANCHORS: Provide wall brackets, fittings, and anchors to connect units to other work, unless otherwise indicated. Furnish inserts and other anchorage devices to connect units to substrate. Coordinate anchorage devices with supporting structure.

FINISHES, GENERAL

COMPLY WITH NAAMM'S "Metal Finishes Manual for Architectural and Metal Products" for recommendations for applying and designating finishes. Protect finishes on exposed surfaces from damage by applying a strippable, temporary protective covering before shipping.

STEEL AND IRON FINISHES

COMPLY WITH NAAMM's "Metal Finishes Manual for Architectural and Metal Products" for recommendations for applying and designating finishes. Finish metal fabrications after assembly.

STEEL AND IRON FINISHES: Provide hot-dipped galvanized finish typically for all exterior ornamental steel, to comply with applicable standard listed below ASTM A 123, for galvanizing steel and iron products. ASTM A 153, for galvanizing steel and iron hardware.

PREPARATION FOR SHOP PRIMING: Prepare uncoated ferrous-metal surfaces to comply with minimum requirements indicated below for SSPC surface-preparation specifications and environmental exposure conditions of installed metal fabrications Exteriors (SSPC Zone 1B): SSPC-SP 6/NACE No. 3, "Commercial Blast Cleaning."

Interiors (SSPC Zone 1A): SSPC-SP 3, "Power Tool Cleaning."

APPLY SHOP PRIMER to uncoated surfaces of metal fabrications, except those with galvanized finishes and those to be embedded in concrete, sprayed-on fireproofing, or masonry, unless otherwise indicated. Comply with SSPC-PA 1, "Paint Application Specification No. 1," for shop painting. Stripe paint corners,

EXECUTION

EXAMINE SUBSTRATES AND CONDITIONS, with Installer present, for compliance with requirements for installation tolerances and other conditions affecting performance of ornamental metal. Proceed with installation only after unsatisfactory conditions have been corrected.

PROVIDE ANCHORAGE DEVICES and fasteners where needed to secure ornamental metal to in-place construction.

PERFORM CUTTING, DRILLING, AND FITTING REQUIRED to install ornamental metal. Set products accurately in location, alignment, and elevation; measured from established lines and levels. Provide temporary bracing or anchors in formwork for items to be built into concrete, masonry, or similar

FIT EXPOSED CONNECTIONS ACCURATELY TOGETHER to form tight, hairline joints or, where indicated, with uniform reveals and spaces for sealants and joint fillers. Where cutting, welding, and grinding are required for proper shop fitting and jointing of ornamental metal, restore finishes to eliminate evidence of such corrective work.

DO NOT CUT OR ABRADE FINISHES that cannot be completely restored in the field. Return items with such finishes to the shop for required alterations, followed by complete refinishing, or provide new units as Install concealed gaskets, joint fillers, insulation, and flashings as work progresses.

RESTORE PROTECTIVE COVERINGS that have been damaged during shipment or installation. Remove protective coverings only when there is no possibility of damage from other work yet to be performed at

CORROSION PROTECTION: Coat concealed surfaces of aluminum that will be in contact with grout, concrete, masonry, wood, or dissimilar metals, with a heavy coat of bituminous paint. INSTALLING ORNAMENTAL AWNINGS:

MOUNT UNITS AT HEIGHTS and in positions indicated. Secure to framing and blocking with specified

CLEANING

CLEAN METALS BY WASHING THOROUGHLY with clean water and soap, rinsing with clean water, and drying with soft cloths, unless otherwise recommended by the fabricator or metal finish manufacturer. TOUCHUP PAINTING: Immediately after erection, clean field welds, bolted connections, and abraded

areas of shop paint, and paint exposed areas with same material.

GALVANIZED SURFACES: Clean field welds, bolted connections, and abraded areas and repair galvanizing to comply with ASTM A 780.

PROTECTION

PROTECT FINISHES OF ORNAMENTAL METAL from damage during construction period with temporary protective coverings approved by ornamental metal fabricator. Remove protective covering at time of Substantial Completion.

RESTORE FINISHES DAMAGED DURING INSTALLATION and construction period so no evidence remains of correction work. Return items that cannot be refinished in the field to the shop; make required alterations and refinish entire unit, or provide new units.

TOUCH-UP PAINTING: After decking installation, wire brush, clean and paint scarred areas, welds and rust spots on top and bottom surfaces of decking units and supporting steel members. Touch-up galvanized surfaces with galvanizing repair paint applied in accordance with manufacturer's instructions. Touch up painted surfaces with same type of shop paint used on adjacent surfaces.

SECTION 05 50 00 - METAL FABRICATIONS

PROVIDE metal fabrications where shown on the drawings and as specified herein. Provide all anchorage, setting drawings, diagrams, templates, instructions and directions for installation of anchorages.

COMPLY WITH latest AICS Specifications for fabrication and installation of all Work.

FIELD MEASUREMENTS: Check actual locations of walls and other construction to which metal fabrications must fit, by accurate field measurements before fabrication; show recorded measurements on final shop drawings. Coordinate fabrication schedule with construction progress to avoid delay of Work.

MATERIALS: Limit materials that will be exposed to view to those which are free from surface blemished, pitting, rolled trade names, and roughness. Provide steel plate, shapes and bars meeting ASTM A36, steel pipe meeting ASTM A53 - grade A schedule 40, and steel tube meeting ASTM A500.

WELDING ELECTRODES AND FILLER METAL: Provide type and alloy of filler metal and electrodes as recommended by producer of metal to be welded and as required for color match, strength, and compatibility in fabricated items.

SHOP PRIMER: Manufacturer's standard rust- inhibiting primer; compatible with finish coats of paint. Coordinate selection of metal primer with finish paint requirements specified in Division 9.

NONSHRINK NONMETALLIC GROUT: Pre-mixed, factory-packaged, nonstaining, noncorrosive, nongaseous grout complying with CE CRD C621. Provide grout specifically recommended by manufacturer for interior and exterior applications of type specified in this section.

FASTENERS shall be zinc-coated fasteners for exterior use or when built into exterior walls.

ROUGH HARDWARE: Furnish bent or otherwise custom fabricated bolts, plates, anchors, hangers, dowels and other miscellaneous steel and iron shapes as required for framing, supporting or anchoring.

RAIN-HOOD AT REAR-DOORS: 36 inch deep (projecting) x 12 inch high (overall) x 5 feet wide sloped-top rain-hood unit with front-edge gutter profile. Provide Model # 36 by Perma Tech Inc (1-800-362-7325) or equivalent unit custom-fabricated with 0.067 inch thick (14 gage) minimum galvanized sheet steel with end panels at both sides and with an intermediate gusset panel.

FINISH: Provide electrostatic-applied polyester power-coat finish over fully galvanized metal

COLOR: match building-standard pre-finished metal flashings (verify color before ordering)

FABRICATE metalwork from steel shapes, plates, and steel bars, with continuously welded joints and smooth exposed edges. Form Work true to line and level with accurate angles and surfaces. Form exposed connections with hairline joints, flush and smooth, using concealed fasteners wherever possible. Ease exposed edges to a radius of approx. 1/4" unless otherwise shown. Weld corners and seams continuously, coping connections, unless otherwise indicated. Grind exposed welds smooth and flush to match and blend with adjoining surfaces. Provide cutouts, fittings, and anchorages as required for coordination of assembly and installation with other work.

USE CONCEALLED FIELD-SPLICES wherever possible, and otherwise, use exposed fasteners of type shown or, if not shown, Phillips flat-headed (countersunk) screws or bolts.

GALVANIZE metalwork at exterior locations unless otherwise indicated.

PROVIDE SHOP-COAT PRIMER if not galvanized and touch-up at project site as required.

LADDERS WITH ABRASIVE SURFACED RUNGS: Comply with ANSI A-14.3, providing 1/2" x 3" continuous steel flat bar side rails with eased edges or equivalent tube steel components, spaced 18" apart. Provide 3/4" round abrasive surfaced rungs at 12" OC. Support at top and bottom and at intermediate points spaced not more than 3'- 0" OC. Extend rails 42" above top rung if applicable, and return rails to wall or structure, or as otherwise indicated in the Drawings

PIPE BOLLARDS: Fabricate pipe bollards from Schedule 80 steel pipe. Anchor bollards in place with concrete footings. Support and brace bollards in position in footing excavations until concrete has been placed and cured

SECTION 06 10 00 - ROUGH CARPENTRY

PROVIDE wood framing, nailers, blocking, backing, and plywood required for completion of the Work, which is generally not exposed; where noted on the Drawings, and as specified herein.

LUMBER: Comply with PS 20 of "American Softwood Lumber Standard" and with applicable grading rules of inspection agencies certified by the ALSC board of Review. Provide dressed lumber, S4S typically, seasoned with 19% moisture content for sizes 2" or less.

WOOD FRAMING: Douglas fir-larch, No. 2 or better grade

STRUCTURAL ROOF & WALL SHEATHING: APA rated exterior sheathing, T & G, CDX Plugged, thickness as indicated on the drawings. When exposed, provide APA A-D EXT grade, with "A" surface on exposed face.

PLYWOOD BACKING PANELS: For mounting electrical or telephone equipment, provide fire-retardant treated plywood, APA C-D PLUGGED INT with exterior glue, 3/4" thick. Provide minimum 3/4" plywood, or 2 x lumber material as a minimum for backing at grab bars.

FASTENERS AND ANCHORS: Provide size, type material and finish as recommended by applicable standards. Provide fasteners and anchorages with a hot-dip zinc coating meeting ASTM A-153.

JOIST HANGERS: as indicated on the Drawings and as manufactured by "Simpson" or equal.

BUILDING PAPER: ASTM D-226, Type I; asphalt saturated felt, non-perforated, 15-lb. type typically, 30 pound material on roof decks.

SILL SEALER: Glass fiber resilient insulation in strip form, 1" nominal thickness compressible to 1/32"; selected from standard widths to suit width of sill members indicated.

PRESERVATIVE TREATMENT: Water borne preservatives complying with AWPB LP-2, kiln-dried to 19%

maximum moisture content for lumber and 15% for plywood. Treat wood cants, nailers, curbs, blocking, stripping

and similar members in connection with roofing, flashing, vapor barriers and waterproofing. Treat wood sills, sleepers, blocking, furring, stripping and similar concealed members in contact with masonry or concrete. DISCARD UNITS of material with defects which might impair quality of work, and units which are too small to use

in fabricating work with minimum joints or optimum joint arrangement SET rough carpentry Work accurately to required levels and lines, with members plumb and true and accurately cut

SECURELY attach carpentry Work to substrate by anchoring and fastening as required.

USE common wire nails, except as otherwise indicated. Use finishing nails for finish work. Select fasteners of size that will not penetrate members where opposite side will be exposed to view or will receive finish materials. Make tight connections between members. Install fasteners without splitting of wood; predrill as required.

PROVIDE FRAMING MEMBERS of sizes and on spacings shown, and frame openings as shown, or if not shown, comply with recommendations of "Manual for House Framing" of National Forest Products Association (N.F.P.A). Do not splice structural members between supports.

ANCHOR AND NAIL as shown, and to comply with "Recommended Nailing Schedule" of "Manual for House Framing" and "National Design Specifications for Wood Construction" published by N.F.P.A. WOOD STUD FRAMING:

face is parallel. Provide single bottom plate and double top plates using 2" thick members with widths equaling that of studs; except single top plate may be used for non-load-bearing partitions. Nail or anchor plates to supporting construction.

CONSTRUCT CORNERS and intersections with not less than 3 studs. Provide miscellaneous blocking and framing

GENERAL: Provide stud framing of size and spacing indicated or, if not otherwise indicated, of the following sizes

and spacings. Arrange studs so that wide face of stud is perpendicular to direction of wall or partition and narrow

as shown and as required for support of facing materials, fixtures, specialty items and trim. FRAME OPENINGS with multiple studs and headers. Provide nailed header members of thickness equal to width of studs. Set headers on edge and support on jamb studs.

FOR NON BEARING partitions, provide double-jamb studs and headers not less than 4" deep for openings 3' and less in width, and not less than 6" deep for wider openings.

FIELD FIT exposed connections accurately together to form tight hairline joints. Weld connections which are not to be left as exposed joints, but cannot be shop welded because of shipping size limitations. Do not weld, cut or abrade the surfaces of exterior units which have been hot-dip galvanized after fabrication, and are intended for screwed connections in the field.

FIELD WELDING: Comply with AWS Code for procedures of manual shielded metallic-arc welding, appearance and quality of welds made, and methods used in correcting welding work.

PROTECT finishes of metalwork during construction period by use of temporary protective coverings Remove protective covering at time of Substantial Completion. Restore finishes damaged during installation and construction period so that no evidence remains of correction work. Return items that cannot be refinished in the field to the shop; make required alterations and refinish entire unit or provide

SECTION 05 70 00 - DECORATIVE METAL

WORK INCLUDED: Provide ornamental metalwork, where indicated on the Drawings, as specified herein, and as necessary for complete installation. Types of applications include but are not limited to the Metal Canopies or "Marquees"

Product Data: For each type of product indicated, including finishing materials.

Shop Drawings: Include plans, elevations, component details, and attachments to other work. Indicate materials and profiles of each ornamental metal member, fittings, joinery, finishes, fasteners, anchorages, and accessory items. Provide templates for anchors and bolts specified for installation under other Sections.

OUALITY ASSURANCE

FABRICATOR QUALIFICATIONS: A firm experienced in producing ornamental metal similar to that indicated for this Project and with a record of successful in-service performance, as well as sufficient production capacity to produce required units.

WELDING: Qualify procedures and personnel according to the following:

MOCKUP: Construct a full-size mockup to verify selections made under sample submittals and to demonstrate aesthetic effects and set quality standards for fabrication and installation. Approved mockups may become part of the completed Work if undisturbed at time of Substantial Completion.

FIELD MEASUREMENTS: Verify actual locations of walls and other construction contiguous with

COORDINATION

COORDINATE INSTALLATION OF ANCHORAGES for ornamental metal items. Furnish setting drawings, templates, and directions for installing anchorages, including sleeves, concrete inserts, anchor bolts, and items with integral anchors, that are to be embedded in concrete or masonry. Deliver such items to Project site in time for installation.

PROVIDE MATERIALS with smooth surfaces, without seam marks, roller marks, rolled trade names, stains, discolorations, or blemishes.

FERROUS METALS

Steel Plates, Shapes, and Bars: ASTM A 36 Steel Tubing: Cold-formed steel tubing complying with ASTM A 500.

Castings: Either gray or malleable iron, unless otherwise indicated. Gray Iron: ASTM Á 48, Class 30, unless another class is indicated or required by structural loads. Malleable Iron: ASTM A 47.

Uncoated Steel Items: Plated steel fasteners complying with ASTM B 633, Class Fe/Zn 25 for electrodeposited zinc coating where concealed, Type 304 stainless-steel fasteners where

Fasteners for Anchoring to Other Construction: Unless otherwise indicated, select fasteners of type, grade, and class required to produce connections suitable for anchoring indicated items to other types of construction indicated.

and equal to four times the load imposed.

FOR LOAD BEARING partitions, provide double-jamb studs for openings 6' and less in width, and triple-jamb studs for wider openings. Provide headers of depth shown, or if not shown, provide as recommended by N.F.P.A.

PROVIDE FIRE STOPS of not less than 2" nominal thickness and no less in width than the enclosed spaces within partitions. Provide continuous rows of bridging to form a complete and effective separation in the infire width of partitions, placed so that there will be no concealed air spaces greater than 8 feet in vertical dimension. Intermediate stops may be in line with opening headers. Provide furred spaces between stud walls and partitions with continuous fire stops at the same elevation as thowe in the enclosing walls which must be installed horizontally, thus forming a

RAFTER AND CEILING JOIST FRAMING:

RAFTERS: Provide member size and spacing shown. Notch to fit exterior wall plates and toe nail or use special metal framing anchors. Double rafters to form headers and trimmers at openings in roof framing (if any), and

AT HIPS, provide hip rafters of same thickness as regular rafters and 2" deeper. Bevel ends of jack rafters for full bearing against hip rafters.

PROVIDE COLLAR BEAMS (ties) of 1 x 6" boards between every third pair of rafters. Locate below ridge

AWS D1.1, "Structural Welding Code--Steel."

ornamental metal by field measurements before fabrication and indicate measurements on Shop Drawings.

ESTABLISHED DIMENSIONS: Where field measurements cannot be made without delaying the Work, establish dimensions and proceed with fabricating railings without field measurements. Coordinate wall and other contiguous construction to ensure that actual dimensions correspond to established dimensions. If practical, provide allowance for trimming and fitting at site.

Fastener Materials: Unless otherwise indicated, provide the following

Dissimilar Metals: Type 304 stainless-steel fasteners.

Provide concealed fasteners for interconnecting components and for attaching ornamental metal items to other work, unless otherwise indicated. Anchors: Provide anchors, fabricated from corrosion-resistant materials with capability to sustain, without failure, a load equal to six times the load imposed when installed in unit masonry

"Manual for House Framing".

solid stop from outside to outside of studs. Fire stop all partitions at all suspended ceiling system locations.

support with metal hangers. Where rafters abut at ridge, place directly opposite each other and nail to ridge member or use metal ridge hangers.

AT VALLEYS, provide valley rafter twice as thick as regular rafters and 2" deeper. Bevel ends of jack rafters for full bearing against valley rafter.

member, one-third of distance to ceiling joists. Cut ends to fit slope and nail to rafters. PROVIDE SPECIAL FRAMING as shown for eaves, overhangs, dormers and similar conditions, if any.

portrayed, constitute the original, unpublished Work of the Architect. Any reproduction, use, or disclosure of the information contained herein without the written consent of the Architect is strictly prohibited. © 2022 KLOVER ARCHITECTS, INC. THE ARCHITECT DISCLAIMS responsibility for the existing building structure, site conditions, existing construction elements, or any documents, drawings or other instruments used for any part of this Project which do not bear the Architect's seal. The Architect's

THIS DRAWING has been prepared by the Architect, or prepared

under his direct supervision as an instrument of service and is

ideas and desians, including the overall layout, form,

arrangement, and composition of spaces and elements

ntended for use only on this project. All Drawings, Specifications,

(kloverarchitec

services are undertaken only in the interest of the Project Owner. No obligation is assumed by the Architect for the benefit of any other entity. RELATED DOCUMENTS: This Drawing is a single component of an integrated set of Construction Documents. General and Supplementary Conditions of the Contract, General Requirements, Specifications and other Drawings may affect the Work described. Failure to review and integrate the design intent of the whole of the Construction Documents does not relieve the Contractor from providing a complete Project. COMPLY WITH all laws, codes, ordinances and regulations with authorities having jurisdiction and with requirements of the Landlord, if applicable. Do not start Work until all permits and required approvals are obtained. VERIFY ACTUAL CONDITIONS and dimensions prior to construction. Commencement of work constitutes verification and acceptance of all existing

conditions. Application of a material or equipment item to Work

installed by others constitutes acceptance of that Work, and assumption of responsibility for satisfactory installation. DIMENSIONS

SHOWN are to finish face of a material unless otherwise indicated.

CALCULATE & MEASURE dimensions - DO NOT SCALE drawings unless

otherwise directed.

project title

₹ È \simeq \succ >

Ź

drawing issuance

drawing revisions

project number

Description

professional seal

DEC 09 2022

DATE SIGNED: 12/9/2022 4:24:09 PM **drawing** title

SPECIFICATIONS

SECTION 06 13 23 - HEAVY TIMBER CONSTRUCTION

WORK INCLUDED: Provide heavy-timber wood construction, where indicated on the drawings, as specified herein, and as needed to meet the requirements of the construction indicated in the Contract

DEFINITION: TIMBERS: Lumber of 5 inches nominal or greater in least dimension.

INSPECTION AGENCIES, and the abbreviations used to reference them, include the following: NeLMA - Northeastern Lumber Manufacturers Association.

NHLA - National Hardwood Lumber Association. NLGA - National Lumber Grades Authority. SPIB - Southern Pine Inspection Bureau. WCLIB - West Coast Lumber Inspection Bureau. WWPA - Western Wood Products Association.

SUBMIT PRODUCT DATA for preservative-treated wood products and timber connectors, including

SUBMIT SHOP DRAWINGS showing layout of layout, dimensions of each member, and large-scale details of connections.

QUALITY ASSURANCE - TIMBER STANDARD: Comply with AITC 108, "Standard for Heavy Timber

DELIVERY, STORAGE, AND HANDLING: Comply with provisions of AITC 111. Individually wrap members using plastic-coated paper covering with water-resistant seams.

PRODUCTS

TIMBER: Comply with DOC PS 20 and with grading rules of lumber grading agencies certified by ALSC's Board of Review as applicable. Factory mark each item of timber with grade stamp of grading agency. For exposed timber indicated to receive a stained or natural finish, apply grade stamps to surfaces that will not be exposed to view, or omit grade stamps and provide certificates of grade compliance issued by grading

Timber Species and Grade: Western Red-Cedar; No. 2 or better Dressing: Provide dressed timber (S4S) to match existing wood timber at the project site, unless otherwise indicated.

END SEALER: Manufacturer's standard, transparent, colorless wood sealer that is effective in retarding the transmission of moisture at cross-grain cuts and is compatible with indicated finish.

PENETRATING SEALER: Manufacturer's standard, transparent, penetrating wood sealer that is compatible with indicated finish.

TIMBER CONNECTORS: Unless otherwise indicated, fabricate from the following materials:

Structural-steel shapes, plates, and flat bars complying with ASTM A 36. Round steel bars complying with ASTM A 575, Grade M 1020.

Hot-rolled steel sheet complying with ASTM A 1011, Structural Steel, Type SS, Grade 33. Fabricate beam seats from steel with 3/8-inch minimum bearing plates, 3/4-inch-diameter-by-12inch- long deformed bar anchors, and 0.239-inch side plates.

Fabricate beam hangers from steel with 0.179-inch stirrups and 0.239-inch top plates. Fabricate strap ties from steel, 2-1/2 inches wide by 0.179 inch thick minimum Fabricate tie rods from round steel bars with upset threads connected with forged-steel turnbuckles

complying with ASTM A 668. Provide bolts, 3/4 inch unless otherwise indicated, complying with ASTM A 307, Grade A;

provide nuts complying with ASTM A 563; and, where indicated, provide flat washers. Provide shear plates, 2-5/8 inches minimum in diameter, complying with ASTM D 5933. EXTERIOR APPLICATION: Hot-dip galvanize steel assemblies and fasteners after fabrication to comply with ASTM A 123 or ASTM A 153.

FABRICATION: Shop fabricate members by cutting and restoring exposed surfaces to match specified surfacing. Finish exposed surfaces to remove planing or surfacing marks, and to provide a finish equivalent to that produced by machine sanding with No. 120 grit sandpaper. Predrill for fasteners and assembly of units. Where preservative-treated members are indicated, fabricate (cut, drill, surface, and sand) before

Where fabrication must be done after treatment, apply a field-treatment preservative to comply

with AWPA M4. Use inorganic boron (SBX) treatment for members not in contact with the ground and continuously protected from liquid water. Use copper naphthenate treatment for members in contact with the ground or not continuously

protected from liquid water. Coat crosscuts with end sealer.

EXAMINATION: Examine substrates in areas to receive heavy-timber Work, with Installer present, for compliance with requirements, installation tolerances, and other conditions affecting performance of heavytimber Work. Proceed with installation only after unsatisfactory conditions have been corrected.

ERECT heavy timber construction true and plumb. Provide temporary bracing to maintain lines and levels until permanent supporting members are in place. Handle and temporarily support heavy timber construction to prevent surface damage, compression, and other effects that might interfere with indicated

INSTALLATION

INSTALL HEAVY TIMBER CONSTRUCTION to comply with Shop Drawings. Install horizontal and sloping members with crown edge up and provide not less than 4 inches of bearing on supports. Provide continuous members unless otherwise indicated; tie together over supports if not continuous. Fit members by cutting and restoring exposed surfaces to match specified surfacing. Predrill for fasteners and assembly

FINISH EXPOSED SURFACES to remove planing or surfacing marks, and to provide a finish equivalent to that produced by machine sanding with No. 120 grit sandpaper. Coat crosscuts with end sealer. Where preservative-treated members must be cut during erection, apply a field-treatment

preservative to comply with AWPA M4. Use inorganic boron (SBX) treatment for members not in contact with the ground and continuously protected from liquid water. Use copper naphthenate treatment for members in contact with the ground or not continuously

protected from liquid water. Install timber connectors as indicated. Unless otherwise indicated, install bolts with same orientation within each connection and in similar connections.

ADJUSTING: Repair damaged surfaces after completing erection. Replace damaged heavy-timber construction if repairs are not approved.

SECTION 07 27 00 - AIR-MOISTURE BARRIER

PROVIDE FLUID-APPLIED AIR AND MOISTURE BARRIER on all exterior sheathing, as specified herein, and as necessary for complete installation.

MANUFACTURER: Specification is based on products manufactured by STO. Subject to compliance with requirements, equivalent products of the Dryvit or Senergy are also acceptable. Other manufacturers may be proposed only as a substitution request.

ACRYLIC JOINT FILLER: "Sto Gold Fill" or equal ready-mixed, acrylic based material flexible joint

ACRYLIC WATERPROOF COATING: "Sto Gold Coat" or equal ready-mixed, acrylic based waterproofing coating material.

adhesive, flexible, symmetrical, interlaced glass fiber fabric, with alkaline resistant coating compatible with CEMENT BASED SUBSTRATE COATING (for use over concrete or CMU's): "Sto-PAB" or equal one-

SUBSTRATE JOINT REINFORCEMENT: "Sto Guard Mesh" or equal 4.2 oz/sq. yd. (nominal) self-

component, polymer-modified, cement based, factory blend, material with less than 33 percent Portland

COMPLY WITH MANUFACTURER'S REQUIREMENTS for combining and mixing materials. Do not introduce admixtures, water, or other materials except as recommended by manufacturer. Mix materials in clean containers. Use materials within time period specified by manufacturer or discard.

PREPARE AND CLEAN SUBSTRATES to comply with manufacturer's written requirements to obtain optimum bond for insulation. Verify suitability of substrate by performing bond and moisture tests recommended by manufacturer.

TAPE AND SEAL JOINTS, exposed edges, terminations, and inside and outside corners of sheathing, unless otherwise indicated by manufacturer's written instructions. TROWEL APPLY JOINT COMPOUND, embed reinforcing mesh and trowel smooth. Spot trowel all

sheathing fasteners with joint compound and strike flush. APPLY ACRYLIC JOINT FILLER with reinforcing mesh at all rough-openings in substrate sheathing, at all joints and penetrations in substrate sheathing not previously sealed, and at all inside and outside corners

of substrate sheathing not previously sealed APPLY ACRYLIC WATERPROOF COATING after joint compound is dry. Comply with manufacturer's

recommendations, providing a uniform wet-mil thickness of 10 mils in one single coating. Protect from weather until dry. INSTALLATION NOT REQURED: Note that installation of acrylic waterproof coating is not required

over properly sealed glass-mat gypsum sheathing surfaces. However, do apply acrylic waterproof coating over all acrylic joint filler between sheathing panels, and over all surfaces of plywood sheathing, and at parapet tops under sheet-metal flashings.

APPLY CEMENT BASED WATERPROOF COATING over all CMU or concrete substrates.

SECTION 07 54 00 – THERMOPLASTIC ROOFING SYSTEM

WORK INCLUDED: Provide roof insulation and a mechanically-fastened, single-ply thermoplastic membrane roofing system, of TPO sheet, where indicated on the Drawings, as specified herein, and as necessary for complete installation. Provide installed roofing membrane and base flashings that remain watertight; do not permit the passage of water; and resist specified uplift pressures, thermally induced movement, and exposure to weather without failure.

MATERIAL COMPATIBILITY: Provide roofing materials that are compatible with one another under conditions of service and application required, as demonstrated by roofing membrane manufacturer based

FM/GLOBAL LISTING: Provide roofing membrane, base flashings, and component materials that comply with requirements in FMG 4450 and FMG 4470 as part of a membrane roofing system and that are listed in FMG's "Approval Guide" for Class 1 or noncombustible construction, as applicable. Identify materials with FMG markings, and as follows:

Fire/Windstorm Classification: Class 1A-90 with increased anchorage at perimeters/corners Hail Resistance: SH (severe hazard).

SUBMIT PRODUCT DATA: For each type of product indicated.

SUBMIT SHOP DRAWINGS of roofing system, including plans, elevations, sections, details, and attachments to other Work. Show embrane seaming plan, indicating additional perimeter and corner attachments required for compliance with FM/Global's requirements. Indicate base flashings and membrane terminations, location and thicknesses of tapered insulation, including slopes, insulation

INSTALLER CERTIFICATES: Signed by roofing system manufacturer certifying that Installer is

SUBMIT REPORT by roofing system manufacturer's field-representative indicating review and acceptance of completed roofing system installation.

system manufacturer to install manufacturer's product and that is eligible to receive manufacturer's

CONDUCT PREINSTALLATION CONFERENCE at Project site to review methods and procedures related to roofing system installation. Review manufacturer's written instructions. Review and finalize construction schedule and verify availability of materials. Review Installer's personnel, equipment, and facilities needed to make progress and avoid delays. Examine deck substrate conditions and finishes for compliance with requirements, including flatness and fastening. Review base flashings, special roofing details, roof drainage, roof penetrations, equipment curbs, and condition of other construction that will affect roofing system.

SPECIAL ROOF SYSTEM AND FLASHING WARRANTY: Manufacturer's warranty to include labor and material payment without monetary limitation (NDL), in which manufacturer agrees to repair or replace components of membrane rooting system that fail in materials or workmanship within specified warranty period. Failure includes roof leaks. Special warranty includes roofing membrane, base flashings. roofing membrane accessories, roof insulation, fasteners, metal edge and associated sheet metal flashings, and other components of the membrane roofing system, and as follows:

Non-prorated, and fully transferable (not limited to original Owner) Warranty limit up to 72 MPH wind speed (calculated at ground level) No Owner's signature required for execution of warranty, and Dispute settlement to be held in the state where the project is located WARRANTY PERIOD: Fifteen (15) years from date of Substantial Completion.

MATERIALS:

PVC ROOF MEMBRANE: ASTM D 4434, Type III, fabric reinforced, as manufactured by Duro-Last Inc., Firestone, IB Roof Systems, Sarnafil, or Stevens. Thickness: 60 mils, nominal Exposed Face Color on roof deck: White

Exposed Face Color on back side of parapets (at fully adhered membrane): Tan or Beige

TPO ROOF MEMBRANE: Uniform, flexible sheet formed from a thermoplastic polyolefin, internally

fabric or scrim reinforced, sheet thickness of 60 mils, nominal, in White color. Provide membrane as manufactured by one of the following

Carlisle SynTec Incorporated. GenFlex Roofing Systems.

Firestone Building Products Compan GAF Material Corporation

treatment to greatest extent possible.

Stevens Roofing Systems; Div. of JPS Elastomerics.

PROVIDE AUXILIARY MEMBRANE MATERIALS recommended by roofing system manufacturer for intended use and compatible with membrane roofing. Liquid-type auxiliary materials shall meet VOC limits of authorities having jurisdiction.

TYPICAL SHEET FLASHING: Manufacturer's standard sheet flashing of same material, type, reinforcement, thickness, and color as primary roofing sheet membrane.

BONDING ADHESIVE: Manufacturer's standard solvent-based bonding adhesive for membrane, and solvent-based bonding adhesive for base flashings.

approximately 1 by 1/8 inch thick; with anchors. METAL BATTENS: Manufacturer's standard aluminum-zinc-alloy-coated or zinc-coated steel sheet,

METAL TERMINATION BARS: Manufacturer's standard predrilled stainless-steel or aluminum bars,

approximately 1 inch wide by 0.05 inch thick, prepunched. WALKWAY PADS: Factory-formed, nonporous, heavy-duty, slip-resisting walkway material of approximately 3/16 inch thick, intended for heat-welding to membrane surface and approved for use by membrane roofing system manufacturer. Provide units 24" x 24" minimum or as otherwise indicated on the

ROOF PROTECTION PADS: Provide non-porous protection pads consisting of a minimum 45 mil membrane matching primary roofing material and color, approved for use by membrane roofing system manufacturer. , intended either for heat-welded or self-sticking application to the roof membrane, and as approved for use by membrane roofing system manufacturer, factory-formed or field-cut with corners trimmed to a 2" radius minimum

WALKWAYS: 24" x 24" minimum or as otherwise indicated on the Drawings. PIPING SUPPORT REINFORCEMENT: size to extend 6" outside of all piping supports

FASTENERS: Factory-coated steel fasteners and metal or plastic plates meeting corrosion-resistance provisions in FMG 4470, designed for fastening membrane to substrate, and acceptable to membrane roofing system manufacturer.

MISCELLANEOUS ACCESSORIES: Provide pourable sealers, preformed cone and vent sheet flashings, preformed inside and outside corner sheet flashings, T-joint covers, termination reglets, cover strips, and

AIR BARRIER: Vapor Retarder: ASTM D 4397 polyethylene sheet, 6 mils thick minimum, with maximum permeance rating of 0.13 perm.

ROOF INSULATION:

PROVIDE PREFORMED ROOF INSULATION BOARDS that comply with primary roofing membrane manufacturer's requirements and referenced standards, selected from manufacturer's standard sizes.

2-LAYER POLY-ISO BOARD SYSTEM: 2 layers minimum, staggered, rigid, closed cell polyisocyanurate-board insulation meeting ASTM C 1289, Type II, with felt or glass-fiber mat facer on

ALTERNATIVE POLYSTYRENE BOARD SYSTEM: 1/4 inch thick minimum "Dens-Deck Prime" roof board, installed per manufacturer's and FM/Global requirements for wind uplift rating indicated, installed with joints staggered above double-layer of molded polystyrene board insulation meeting ASTM C 578 Type 8, 1.25 lb./cu. ft. min. density, with an aged r-value of 4.25 and 3.9 at 40 and 75 deg F respectively, and meeting requirements of FM/Global 4450 or UL 1256 for foam-plastic insulation in direct contact with metal deck (provide written confirmation to authorities having jurisdiction upon request).

MINIMUM INSULATION THICKNESS: Minimum 1-1/2 inch thickness at drains or roof edge scuppers or as otherwise required to maintain an overall average minimum aged insulation value (not including supporting or other materials) of:

fabric or scrim reinforced, sheet thickness of 60 mils, nominal, in White color. Provide membrane as manufactured by one of the following GenFlex Roofing Systems.

Firestone Building Products Company

GAF Material Corporation

limits of authorities having jurisdiction.

Stevens Roofing Systems; Div. of JPS Elastomerics. PROVIDE AUXILIARY MEMBRANE MATERIALS recommended by roofing system manufacturer for intended use and compatible with membrane roofing. Liquid-type auxiliary materials shall meet VOC

TYPICAL SHEET FLASHING: Manufacturer's standard sheet flashing of same material, type, reinforcement, thickness, and color as primary roofing sheet membrane.

BONDING ADHESIVE: Manufacturer's standard solvent-based bonding adhesive for membrane, and solvent-based bonding adhesive for base flashings. METAL TERMINATION BARS: Manufacturer's standard predrilled stainless-steel or aluminum bars,

approximately 1 by 1/8 inch thick; with anchors. METAL BATTENS: Manufacturer's standard aluminum-zinc-alloy-coated or zinc-coated steel sheet,

approximately 1 inch wide by 0.05 inch thick, prepunched. WALKWAY PADS: Factory-formed, nonporous, heavy-duty, slip-resisting walkway material of approximately 3/16 inch thick, intended for heat-welding to membrane surface and approved for use by membrane roofing system manufacturer. Provide units 24" x 24" minimum or as otherwise indicated on the

ROOF PROTECTION PADS: Provide non-porous protection pads consisting of a minimum 45 mil membrane matching primary roofing material and color, approved for use by membrane roofing system manufacturer., intended either for heat-welded or self-sticking application to the roof membrane, and as approved for use by membrane roofing system manufacturer. factory-formed or field-cut with corners

WALKWAYS: 24" x 24" minimum or as otherwise indicated on the Drawings. PIPING SUPPORT REINFORCEMENT: size to extend 6" outside of all piping supports.

FASTENERS: Factory-coated steel fasteners and metal or plastic plates meeting corrosion-resistance provisions in FMG 4470, designed for fastening membrane to substrate, and acceptable to membrane roofing system manufacturer.

MISCELLANEOUS ACCESSORIES: Provide pourable sealers, preformed cone and vent sheet flashings, preformed inside and outside corner sheet flashings, T-joint covers, termination reglets, cover strips, and

AIR BARRIER: Vapor Retarder: ASTM D 4397 polyethylene sheet, 6 mils thick minimum, with maximum permeance rating of 0.13 perm.

ROOF INSULATION:

PROVIDE PREFORMED ROOF INSULATION BOARDS that comply with primary roofing membrane manufacturer's requirements and referenced standards, selected from manufacturer's standard sizes

2-LAYER POLY-ISO BOARD SYSTEM: 2 layers minimum, staggered, rigid, closed cell polyisocyanurate-board insulation meeting ASTM C 1289, Type II, with felt or glass-fiber mat facer on both major surfaces.

ALTERNATIVE POLYSTYRENE BOARD SYSTEM: 1/4 inch thick minimum "Dens-Deck Prime" roof board, installed per manufacturer's and FM/Global requirements for wind uplift rating indicated, installed with joints staggered above double-layer of molded polystyrene board insulation meeting ASTM C 578 Type 8, 1.25 lb./cu. ft. min. density, with an aged r-value of 4.25 and 3.9 at 40 and 75 deg F respectively and meeting requirements of FM/Global 4450 or UL 1256 for foam-plastic insulation in direct contact with metal deck (provide written confirmation to authorities having jurisdiction upon request).

MINIMUM INSULATION THICKNESS: Minimum 1-1/2 inch thickness at drains or roof edge scuppers or as otherwise required to maintain an overall average minimum aged insulation value (not including supporting or other materials) of: R = 30

PROVIDE PREFORMED SADDLES, crickets, tapered edge strips, and other insulation shapes where indicated for positive sloping to drain. Fabricate to slopes indicated, minimum 1/4 inch per foot.

MECHANICAL FASTENERS: Factory-coated steel fasteners and metal or plastic plates meeting corrosion-resistance provisions in FMG 4470, designed for fastening roof insulation to substrate, and acceptable to roofing system manufacturer. AIR BARRIER INSTALLATION:

LOOSELY LAY air barrier in a single layer, side and end lapping each sheet a minimum of 4 inches. Do not seal joints or seams.

INSULATION INSTALLATION COORDINATE INSTALLING MEMBRANE ROOFING system components so insulation is not exposed

to precipitation or left exposed at the end of the workday. COMPLY WITH membrane roofing system manufacturer's written instructions for installing roof

INSTALL MULTIPLE LAYERS OF INSULATION under area of roofing to achieve required thickness, with joints of each succeeding layer staggered from joints of previous layer a minimum of 6 inches in each

TRIM SURFACE OF INSULATION where necessary at roof drains so completed surface is flush and does INSTALL INSULATION WITH LONG JOINTS of insulation in a continuous straight line with end joints

staggered between rows, abutting edges and ends between boards. Fill gaps exceeding 1/4 inch with insulation. Cut and fit insulation within 1/4 inch of nailers, projections, and penetrations. FASTEN INSULATION PER FMG's "Approval Guide" for specified Windstorm Resistance

Classification. MECHANICALLY FASTENED ROOFING MEMBRANE INSTALLATION

INSTALL ROOFING MEMBRANE over area to receive roofing according to roofing system manufacturer's written instructions. Unroll roofing membrane and allow to relax before installing, Accurately align roofing membranes and maintain uniform side and end laps of minimum dimensions required by manufacturer. Stagger end laps.

MECHANICALLY OR ADHESIVELY FASTEN roofing membrane securely at terminations, penetrations, and perimeter of roofing.

APPLY ROOFING MEMBRANE WITH SIDE LAPS SHINGLED with slope of roof deck where possible. SEAMS: Clean seam areas, overlap roofing membrane, and hot-air weld side and end laps of roofing membrane according to manufacturer's written instructions to ensure a watertight seam installation. Probe

Repair tears, voids, and lapped seams in roofing membrane that does not meet requirements. SPREAD SEALANT BED OVER DECK DRAIN FLANGE at deck drains and securely seal roofing membrane in place with clamping ring.

IN-SPLICE ATTACHMENT: Secure one edge of roofing membrane using fastening plates or metal

battens and mechanically fasten roofing membrane to roof deck. Cover battens and fasteners with a

all seams after welds have cooled to verify seam weld continuity. Apply lap sealant to seal cut edges of roofing membrane. Verify field strength of seams a minimum of twice daily and repair seam sample areas.

battens centered within membrane splice and mechanically fasten roofing membrane to roof deck. Field-THROUGH-MEMBRANE ATTACHMENT: Secure roofing membrane using fastening plates or metal

continuous cover strip. BASE FLASHING INSTALLATION

INSTALL SHEET FLASHINGS AND PREFORMED FLASHING ACCESSORIES and adhere to substrates according to membrane roofing system manufacturer's written instructions.

APPLY SOLVENT-BASED BONDING ADHESIVE to substrate and underside of sheet flashing at required rate and allow to partially dry. Do not apply bonding adhesive to seam area of flashing.

FLASH PENETRATIONS and field-formed inside and outside corners with sheet flashing.

TERMINATE AND SEAL TOP OF SHEET FLASHINGS and mechanically anchor to substrate through

INSTALL PIPING SUPPORT PROTECTION PADS (self-stick waste sheet) below all piping supports units provided by others. Clean roofing of dirt and debris prior to installation. Peel-back protective sheeting

MANUFACTURER'S FINAL ROOF INSPECTION: Arrange for roofing system manufacturer's technical

REPAIR OR REMOVE AND REPLACE components of membrane roofing system that do not comply with specified requirements. Additional testing and inspecting, at Contractor's expense, will be performed

to determine compliance of replaced or additional work with specified requirements.

PROTECT MEMBRANE ROOFING SYSTEM from damage and wear during remainder of construction period. Repair substrates, and repair or reinstall membrane roofing system to a condition free of damage

on testing and field experience.

fastening patterns, and membrane seaming plan.

approved, authorized, or licensed by manufacturer to install roofing system.

INSTALLER OUALIFICATIONS: A qualified firm that is approved, authorized, or licensed by roofing

EXTERIOR FIRE-TEST CHARACTERISTICS: "Class B" per ASTM E-108 by testing identical products to the approval of authorities having jurisdiction.

CLEAN SEAM AREAS AND OVERLAP and firmly roll sheet flashings into the adhesive. Weld side and end laps to ensure a watertight seam installation.

PROVIDE WALKWAY PADS at all traffic concentration points (including but not limited to roof hatches, access doors, rooftop ladders and around all sides of mechanical equipment) and where indicated on the Drawings. Heat weld to substrate or adhere walkway products to substrate with compatible adhesive according to roofing system manufacturer's written instructions. Place individual units with 6" minimum space between each pad.

from protection pad and apply pad securely to surface of roofing membrane.


FIELD QUALITY CONTROL

personnel to inspect roofing installation on completion and submit report to Architect.

and deterioration at time of Substantial Completion and according to warranty requirements.

professional seal

drawing title

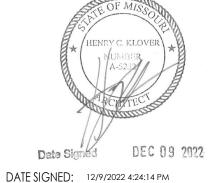

(kloverarchite

THIS DRAWING has been prepared by the Architect, or prepared

intended for use only on this project. All Drawings, Specifications,

under his direct supervision as an instrument of service and is

ideas and designs, including the overall layout, form,

arrangement, and composition of spaces and elements

portrayed, constitute the original, unpublished Work of the

Architect. Any reproduction, use, or disclosure of the information

contained herein without the written consent of the Architect is

© 2022 KLOVER ARCHITECTS, INC.

strictly prohibited.

THE ARCHITECT DISCLAIMS responsibility for the existing building

structure, site conditions, existing construction elements, or any

documents, drawings or other instruments used for any part of this

Project which do not bear the Architect's seal. The Architect's

services are undertaken only in the interest of the Project Owner. No

obligation is assumed by the Architect for the benefit of any other

entity. RELATED DOCUMENTS: This Drawing is a single component of

an integrated set of Construction Documents. General and

Supplementary Conditions of the Contract, General Requirements,

Specifications and other Drawings may affect the Work described.

Failure to review and integrate the design intent of the whole of the

Construction Documents does not relieve the Contractor from

providing a complete Project. COMPLY WITH all laws, codes,

ordinances and regulations with authorities having jurisdiction and

with requirements of the Landlord, if applicable. Do not start Work

until all permits and required approvals are obtained. VERIFY ACTUAL

CONDITIONS and dimensions prior to construction. Commencement

of work constitutes verification and acceptance of all existing

conditions. Application of a material or equipment item to Work

installed by others constitutes acceptance of that Work, and

assumption of responsibility for satisfactory installation, DIMENSIONS

CALCULATE & MEASURE dimensions - DO NOT SCALE drawings unless

otherwise directed.

project title

× \(\frac{1}{2}\)

 Δ

Z

project number

drawing issuance

drawing revisions

Description:

 $\simeq > <$

Ш

SHOWN are to finish face of a material unless otherwise indicated.

SPECIFICATIONS

SECTION 07 21 00 THERMAL INSULATION

WORK INCLUDED: Provide insulation work, as shown on the drawings, as specified herein, and as needed to meet the requirements of the construction shown in the Contract Documents. Applications of insulation specified in this section include the following: blanket-type building insulation and rigid-type building insulation at wall furring

THERMAL CONDUCTIVITY: Thicknesses indicated are for thermal conductivity (k-value at 75 degrees F or 24 degrees C) specified for each material. Provide adjusted thicknesses as directed for equivalent use of material having a different thermal conductivity. Where insulation is identified by "R" value, provide thickness required to achieve indicated value.

FIRE AND INSURANCE RATINGS: Comply with fire-resistance, flammability and insurance ratings indicated, and comply with regulations as interpreted by governing authorities.

SUBMIT PRODUCT DATA including manufacturer's product specifications and installation instructions for each type of insulation and vapor barrier material required.

GENERAL PROTECTION: Protect insulations from physical damage and from becoming wet, soiled, or covered with ice or snow. Comply with manufacturer's recommendations for handling, storage and protection during installation.

PERIMETER INSULATION: EXTRUDED POLYSTYRENE BOARD INSULATION: Rigid, closed-cell, extruded, polystyrene insulation board with integral high-density skin; complying with FS HH-I524, Type IV, min. 20 psi compressive strength, k-value of 0.20; 0.3% maximum water absorption; 1.1 perm-inch max. water vapor transmission; manufacturer's standard lengths and widths, minimum 2" thickness.

MOLDED POLYSTYRENE BOARD INSULATION: Rigid, cellular thermal insulation formed by the expansion of polystyrene resin beads or granules in a closed mold to comply with ASTM-C-578, Type I, 0.9 pcf min. density, aged r-values of 4.0 and 3.6 at 40 and 75 deg F (4.4 and 23.9 deg C), respectively, minimum 1-1/2" thickness, or as otherwise indicated.

GLASS FIBER BLANKET BATT INSULATION: Glass fibers formed with binders into resilient flexible blankets or semi-rigid batts; FS HH-I-521, type I, unfaced units, densities of not less than 0.5 lb. per cu. ft., k-value of 0.27; manufacturer's standard lengths and widths as required to coordinate with spaces to be

AUXILIARY INSULATING MATERIALS:

INSTALLATION:

Metal Doors & Frames

edge seams.

SECTION 08 11 00 - METAL DOORS & FRAMES

type, corrugated sheet metal, or expansion type anchors per jamb.

"UL" or "Warnock-Hersey" tested and labeled products.

anchors welded to frame, 4 anchors per jamb minimum.

threshold, 3/4" with threshold.

© 2021 by Klover Architect

POLYETHYLENE VAPOR BARRIER: 6-mil polyethylene film, with laboratory-tested vapor transmission rating of 0.2 perms, natural color.

ADHESIVE FOR BONDING INSULATION: Type recommended by insulation manufacturer, and complying with fire-resistance requirements.

MECHANICAL ANCHORS: Type and size shown or, if not shown, as recommended by insulation manufacturer for type of application and condition of substrate.

EXAMINE SUBSTRATES and conditions under which insulation work is to be performed, and must notify Contractor in writing of unsatisfactory conditions. Do not proceed with insulation work until

unsatisfactory conditions have been corrected in manner acceptable to Installer.

CLEAN SUBSTRATES of substances harmful to insulations or vapor barriers, including removal of projections which might puncture vapor barriers.

COMPLY WITH MANUFACTURER'S INSTRUCTIONS for particular conditions of installation in each case. If printed instructions are not available or do not apply to project conditions, consult manufacturer's technical representative for specific recommendations before proceeding with work.

EXTEND INSULATION FULL THICKNESS as shown over entire area to be insulated. Cut and fit tightly around obstructions, and fill voids with insulation. Remove projections which interfere with placement.

APPLY A SINGLE LAYER of insulation of required thickness, unless otherwise shown or required to make up total thickness.

APPLY INSULATION UNITS to substrate by method indicated, complying with manufacturer's recommendations. If not specific method is indicated, bond units to substrate with adhesive or use mechanical anchorage to provide permanent placement and support of units.

PROVIDE metal door frames and hollow metal doors, where noted on the Drawings and as specified herein. Comply with applicable

LABELS: Where noted in the Drawings, or where required by the Building Code to be constructed of fire-resistive construction, provide

EXTERIOR DOORS: 1-3/4" thick insulating assembly, with 0.053 inch thick (16 gage) cold-rolled hot-dipped galvanized sheet steel faces

both sides, flush type with top, bottom and all edges fully welded and ground smooth. Provide weep holes at bottom, to allow escape of

EXTERIOR FRAMES: 0.053 inch thick (16 gage) hot-dipped galvanized cold-rolled steel, fully welded. Provide minimum of 4 galv. wire

INTERIOR DOORS: 1-3/4 in. thick, with 20 gage cold-rolled sheet steel faces, flush type with visible edge seams, equal to Steelcraft #

INTERIOR METAL DOORS: 1-3/4 in. thick, with minimum 0.042 inch thick (18 gage) cold-rolled sheet steel faces, flush type with visible

DOUBLE SWING DOOR: 3'-0" wide x 7'-0" high x 3/4" thick (nominal - unless noted otherwise) "Eliason Easy Swing" # SCP 8 -

constructed of exterior grade plywood clad with high-pressure plastic laminate both sides (color to match cabinets) with stainless steel edge

DRYWALL KNOCK-DOWN FRAMES: Minimum 0.053 (16 gage) cold-rolled steel, with 3 resilient bumpers on each strike jamb, units to

be reinforced with integral tabs for secure locking of jamb to head, complying with SDI-100. Provide .043" (18 gage) drywall frame

DRYWALL FRAMES: 18 gage cold-rolled steel, knock-down type, with resilient bumpers, equal to Steelcraft series DW-16-4 "Easy-Set"

FRAME FOR DOUBLE SWING DOOR: Provide hollow metal frame as specified above for typical interior drywall frames, except that

profile shall not have stops. Reinforce both sides of jambs at top and bottom to allow for field installation of pivot hardware on either side.

GENERAL FABRICATION: Fabricate steel door and frame units to be rigid, neat in appearance and free from defects, warp or buckle.

HARDWARE PREPARATION: Unless otherwise indicated, all doors and frames shall be mortised and reinforced for hardware in the

PREFIT doors at factory with clearance of 1/8" at vertical edges and at top, 1/8" in 2" bevel at lock edge, bottom clearance : 3/8" without

INSTALL hollow metal doors and frames in accordance with manufacturer's recommendations. Set frames accurately in position,

plumbed, aligned, and braced securely. Fit doors accurately within frames, in accordance with clearances indicated herein. Sand smooth

requirements of the Steel Door Institute "Recommended Specifications: Standard Steel Doors and Frames."

entrapped moisture. Door panel shall provide thermal insulating resistance factor of not less than R-11.

trim, 18" S/S kickplate both sides, & optional 10" round view window in black rubber gasket.

all rust or damaged areas of prime coat and apply touch-up coat of compatible primer.

drywall frames. Provide 18 gage, drywall frame anchors welded to frame, 4 anchors per jamb minimum.

Where possible, fit and assemble units in manufacturer's plant. Shop prime all hollow metal doors and frames.

SET VAPOR BARRIER FACED UNITS with vapor barrier to warm inside of construction, except as otherwise shown. Do not obstruct ventilation spaces, except for firestopping.

STUFF LOOSE MINERAL FIBER INSULATION into miscellaneous voids and cavity spaces where shown. Compact to approximately 40% of normal maximum volume (to a density of approximately 2.5 lbs. per cu. ft.).

VAPOR BARRIER INSTALLATIONS:

GENERAL: Extend vapor barriers to extremities of areas to be protected from vapor transmission. Secure in place with adhesives or other anchorage system as indicated. Extend vapor barriers to cover miscellaneous voids in insulated substrates, including those which have been stuffed with loose fiber-type

SEAL JOINTS/SEAMS in vapor barriers, seal to objects penetrating barriers, and seal to other surfaces at extremities of coverage by lapping with adhesive or taping to form a continuous barrier.

REPAIR PUNCTURES and tears in vapor barriers, immediately before concealment by other work. Cover with adhesive applied vapor barrier material or with self-adhesive vapor barrier tape. PROTECTION:

SECTION 07 72 00 - ROOF ACCESSORIES

WORK INCLUDED: Provide roof specialties and accessories as shown on the drawings, as specified herein, and as needed to meet the requirements of the construction shown in the Contract Documents.

SUBMIT PRODUCT DATA including manufacturer's technical product data, rough-in diagrams, details, installation instructions and general product recommendations.

QUALITY STANDARDS: Comply with SMACNA "Architectural Sheet Metal Manual" details for fabrication of units, including flanges and cap- flashing to coordinate with type of roofing indicated. Comply with "NRCA Roofing and Waterproofing Manual" details for installation of units. Provide manufacturers' standard units, modified as necessary to comply with requirements. Shop fabricate each unit to greatest extent possible.

ROOF CURBS AND EQUIPMENT SUPPORTS: Provide units capable of supporting superimposed live and dead loads, including equipment loads and other construction to be supported. Coordinate dimensions with equipment to be supported. Unless otherwise indicated or required for strength, fabricate units from minimum 18 gauge thick, structural-quality, hot-dip galvanized, or "Galvalume"; factory primed and prepared for painting with welded or sealed mechanical corner joints. Provide manufacturer's standard igid or semi-rigid insulation typically. Provide preservative-treated wood nailers at tops of units and formed flange at perimeter bottom for mounting to roof. On ribbed or fluted metal roofs, form flange at perimeter bottom to conform to roof profile. Fabricate units to minimum height of 14 inches above roof, nless otherwise indicated. Fabricate support units with height tapered to match slope to level tops of units. Subject to compliance with requirements, provide products by one of the following:

Curbs Plus, Inc. Custom Curb, Inc. LMCurbs.

Thycurb Corporation. RPS, Portals Plus, Incorporated.

ROOF HATCH:30 x 36" size (or as otherwise indicated) prefabricated, single-leaf type unit designed for 40 lbs. per sq. ft. external loading and 20 lbs. per sq. ft. internal loading pressure. Frame with 12 inch high integral-curb of double-wall construction with 1-1/2" insulation, cant strips and cap flashing (roofing counter-flashing), with welded corner joints. Reinforce unit frame at corners for mounting safety railing Provide interior and exterior latch handles. Provide gasketing all around lid. Fabricate units of zinc-coated

FASTENERS: Same metal as metals being fastened, or nonmagnetic stainless steel or other noncorrosive metal as recommended by manufacturer. Match finish of exposed fasteners with finish of material being astened. Where removal of exterior exposed fasteners affords access to building, provide nonremovable

INSTALLATION: Comply with manufacturer's instructions and recommendations. Coordinate with installation of roof deck and other substrates to receive accessory units, and vapor barriers, roof insulation. roofing and flashing; as required to ensure that each element of the work performs properly, and that combined elements are waterproof and weathertight. Anchor units securely to supporting structural substrates, adequate to withstand lateral and thermal stresses as well as inward and outward loading

INSTALL ROOF ACCESSORY ITEMS in accordance with construction details of "NRCA Roofing and Waterproofing Manual", and in accordance with requirements of the manufacturer of the prime roofing

ISOLATION: Where metal surfaces of units are to be installed in contact with noncompatible metal or corrosive substrates, including wood, apply bituminous coating on concealed metal surfaces, or provide other permanent separation.

OPERATIONAL UNITS: Test operate units with operable components. Clean and lubricate joints and hardware. Adjust for proper operation.

CLEAN exposed metal and plastic surfaces in accordance with manufacturer's instructions. Touch up damaged metal coatings. Clean and polish plastic skylight units, inside and out, not more than 5 days prior to date of substantial completion.

SECTION 08 14 00 - WOOD DOORS

SECTION 08 11 00

081100 - 1

PROVIDE wood doors where noted on the Drawings, as specified herein and in compliance with applicable requirements of AWI "Architectural Woodwork Quality Standards".

LABELS: Where noted in the Drawings, or where required by the Building Code to be constructed of fire-resistive construction, provide "UL" or "Warnock-Hersey" tested and labeled products that are acceptable to local authorities having jurisdiction.

SOLID CORE DOORS FOR OPAQUE FINISH: AWI Economy Grade, with faces of any closed-grain hardwood of mill option. Apply medium-density overlay to standard thickness, closed-grain, hardwood face veneers. Provide particleboard cores complying with ANSI A208.1, Grade LD-2.

INTERIOR P-LAM-FACED DOORS: AWI Custom Grade, with particleboard core, three ply faces with stiles and rails bonded to core, then entire unit abrasive planed before faces are applied. Apply 0.048-inch-thick minimum plastic-laminate meeting NEMA LD 3, Grade HGS, first to stiles – then to both faces.

NATURAL-FINISHED FLUSH WOOD DOORS: AWI Custom Grade 5 Ply hardwood face veneer solid core units, as manufactured by VT Industries or equivalent. Species of face veneer: As indicated on the Drawings

INSTALL doors to comply with manufacturer's instructions. Fit doors to frames with uniform clearances and bevels. Machine doors for hardware, if required. Seal cut surfaces of door edges after fitting and machining. Refer to Division-9 section "Painting" for finishing requirements.

ADJUSTING: Rehang or replace doors which do not swing or operate freely. Refinish or replace doors

PROTECT doors as recommended by door manufacturer to ensure that wood doors will be without damage

or deterioration at time of Substantial Completion

FIELD-FINISHED DOORS: Refer to Division-9 section "Painting" for finishing requirements.

SECTION 07 92 00 - JOINT SEALANTS

PROVIDE sealants complying with requirements included herein, in order to establish and maintain airtight, vermin proof, and waterproof continuous seals on a permanent basis. Failures of installed sealants to comply with this requirement will recognized as failures of materials and workmanship.

PROVIDE SEALANTS where noted on the drawings and at the following locations:

Pavement joints Control joints in unit masonry (interior and exterior)

Joints in exterior insulation and finish systems Perimeter joints at doors and window framess (interior and exterior)

Control joints in ceilings, soffits and other overhead surfaces Joints at Ceramic Tile Work

Joints between plumbing fixtures and walls, floors, and counters. Countertops and backsplashes to adjacent walls Countertops to loose backsplashes

Pipes, sleeves, conduits, duct and other wall penetrations

URETHANE TRAFFIC SEALANT: Comply with ASTM C 920 Type S (single component), grade P (pourable), class 25, use T (traffic). Acceptable products:

Pecora Corporation; Urexpan NR-201. Polymeric Systems Inc.; Flexiprene 952.

Tremco; Tremflex S/L. Tremco: Vulkem 45.

EXTERIOR SILICONE SEALANT: Comply with ASTM C 920 Type S (single component), grade NS (nonsag), class 100/50, Use NT (nontraffic) and use related to joint substrates of M, G, A, and, as applicable to joint substrates indicated, O. Acceptable products:

Dow Corning Corporation; 790. GE Silicones; SilPruf LM SCS2700.

Tremco; Spectrem 1 (Basic).

ACRYLIC - LATEX SEALANT: permanently flexible emulsion type, nonstaining and nonbleeding; recommended by manufacturer for general interior exposure.

SANITARY SILICONE SEALANT: Comply with ASTM C 920 Type S (single-component) and Grade NS (nonsag), Class 25, white colored (unless otherwise indicated) mildew-resistant, acid-curing silicone sealant. Available Products include:

Dow Corning Corporation; 786 Mildew Resistant GE Silicones; Sanitary SCS1700 Tremco; Tremsil 200

SILICON RUBBER FOR FOOD SERVICE USE: (Silicone F): G. E. SCS 1200 or equal single-component one-part silicone-rubber based air-curing non-sag elastomeric sealant complying with FDA requirements for direct contact with food products. DO NOT provide sealant with mold and mildew-resistant materials, when materials will be in food-preparation areas of the project.

BUTYL RUBBER SEALANT: Polymerized butyl rubber and inert fillers, solvent-based with minimum 75% solids, non-sag consistency, tack-free time of 24 hours or less, paintable, non-staining; complying

JOINT BACKER: Use only those back-up materials which are specifically recommended for this installation by the manufacturer or the sealant used, and which are non-absorbent and non-staining.

INSTALLATION: Clean joint surfaces immediately before installation. Prime or seal joint surfaces as recommended by manufacturer. Comply with manufacturer's instructions. Fill sealant rabbet to a slightly concave surface, slightly below adjoining surfaces. Where horizontal joints are between a horizontal surface and vertical surface, fill joint to form a minimum 1/4" radius convex cove, so that joint will not trap

CLEAN UP: Do not allow sealants to overflow joints or to spill onto adjoining Work, or to migrate into voids of exposed finishes. Clean adjoining surfaces by whatever means may be necessary to eliminate evidence of spillage.

CURE AND PROTECT: Cure sealants in compliance with manufacturer's instructions and recommendations, to obtain high early bond strength, internal cohesive strength and surface durability.

Metal Doors & Frames

trim, 18" S/S kickplate both sides, & optional 10" round view window in black rubber gasket.

all rust or damaged areas of prime coat and apply touch-up coat of compatible primer.

SECTION 08 11 00 – METAL DOORS & FRAMES

PROVIDE metal door frames and hollow metal doors, where noted on the Drawings and as specified herein. Comply with applicable requirements of the Steel Door Institute "Recommended Specifications: Standard Steel Doors and Frames."

LABELS: Where noted in the Drawings, or where required by the Building Code to be constructed of fire-resistive construction, provide "UL" or "Warnock-Hersey" tested and labeled products.

EXTERIOR DOORS: 1-3/4* thick insulating assembly, with 0.053 inch thick (16 gage) cold-rolled hot-dipped galvanized sheet steel faces both sides, flush type with top, bottom and all edges fully welded and ground smooth. Provide weep holes at bottom, to allow escape of entrapped moisture. Door panel shall provide thermal insulating resistance factor of not less than R-11.

EXTERIOR FRAMES: 0.053 inch thick (16 gage) hot-dipped galvanized cold-rolled steel, fully welded. Provide minimum of 4 galv. wire type, corrugated sheet metal, or expansion type anchors per jamb.

INTERIOR DOORS: 1-3/4 in. thick, with 20 gage cold-rolled sheet steel faces, flush type with visible edge seams, equal to Steelcraft #

INTERIOR METAL DOORS: 1-3/4 in. thick, with minimum 0.042 inch thick (18 gage) cold-rolled sheet steel faces, flush type with visible

DOUBLE SWING DOOR: 3'-0" wide x 7'-0" high x 3/4" thick (nominal - unless noted otherwise) "Eliason Easy Swing" # SCP 8 constructed of exterior grade plywood clad with high-pressure plastic laminate both sides (color to match cabinets) with stainless steel edge

DRYWALL KNOCK-DOWN FRAMES: Minimum 0.053 (16 gage) cold-rolled steel, with 3 resilient bumpers on each strike jamb, units to be reinforced with integral tabs for secure locking of jamb to head, complying with SDI-100. Provide .043" (18 gage) drywall frame

anchors welded to frame, 4 anchors per jamb minimum. DRYWALL FRAMES: 18 gage cold-rolled steel, knock-down type, with resilient bumpers, equal to Steelcraft series DW-16-4 "Easy-Set"

drywall frames. Provide 18 gage, drywall frame anchors welded to frame, 4 anchors per jamb minimum. FRAME FOR DOUBLE SWING DOOR: Provide hollow metal frame as specified above for typical interior drywall frames, except that

profile shall not have stops. Reinforce both sides of jambs at top and bottom to allow for field installation of pivot hardware on either side. GENERAL FABRICATION: Fabricate steel door and frame units to be rigid, neat in appearance and free from defects, warp or buckle.

Where possible, fit and assemble units in manufacturer's plant. Shop prime all hollow metal doors and frames. HARDWARE PREPARATION: Unless otherwise indicated, all doors and frames shall be mortised and reinforced for hardware in the

PREFIT doors at factory with clearance of 1/8" at vertical edges and at top, 1/8" in 2" bevel at lock edge, bottom clearance: 3/8" without

INSTALL hollow metal doors and frames in accordance with manufacturer's recommendations. Set frames accurately in position, plumbed, aligned, and braced securely. Fit doors accurately within frames, in accordance with clearances indicated herein. Sand smooth

© 2021 by Klover Architect

threshold, 3/4" with threshold.

081100 - 1

SECTION 08 11 00

SECTION 08 41 00 - ALUMINUM ENTRANCE AND STOREFRONT

Interior frames to walls or partitions:

Typical Interior joints:

Exterior Pavement Joints:

Exterior Building Joints:

Exterior Door Thresholds:

PROVIDE ALUMINUM-FRAMED ENTRANCE DOORS and storefront framing as shown on Drawings, as required herein, needed to meet the requirements of the construction shown in the Contract Documents

Exterior Silicone

Butyl Rubber

Acrylic-latex

Acrylic-latex

SYSTEM PERFORMANCE REQUIREMENTS FOR STOREFRONT SYSTEM: Provide assemblies designed and fabricated to c with the following, as demonstrated by testing corresponding stock systems: THERMAL MOVEMENT: Allow for expansion and contraction resulting from ambient temperature range of 120 deg

WIND LOAD: Provide capacity to withstand uniform pressure loading as indicated on the Drawings, and not less than of inward and outward (per Exposure C w/ 90 MPH wind). DEFLECTION LIMITS OF FRAMING MEMBERS - NORMAL TO WALL PLANE

Limit to 1/175 of clear span for spans up to 13 feet 6 inches and to 1/240 of clear span plus 1/4 inch for spans greater than 6 inches or an amount that restricts edge deflection of individual glazing lites to 3/4 inch whichever is less.

DEFLECTION LIMITS OF FRAMING MEMBERS – PARALLEL TO GLAZING PLANE: Limited to 1/360 of clear span or 1/8 inch, whichever is smaller AIR & WATER LEAKAGES - FIXED FRAMING: Air infiltration of not more than 0.06 CFM per sq. ft. of fixed ar

ASTM E 283 and no uncontrolled water penetration per ASTM E 331 at pressure differential of 6.24 PSF. AIR & WATER LEAKAGES - ENTRANCES: Air infiltration per linear foot of perimeter crack of not more than 0.50 CI single doors and 1.0 CFM for pairs of doors per ASTM E 283 at pressure differential of 1.567.

PRODUCT BASIS: Unless otherwise indicated therein, the Drawings are based on the use of products manufactured by "Ka Company, Inc." (www.kawneer.com) as follows:

STOREFRONT & FIXED-UNIT WINDOW FRAMING: "Trifab VersaGlaze 450 (1-3/4 inch wide sightline) for 1/4 incl glazing, or "Trifab VersaGlaze 451 (2 inch sightline) for "center-plane" one (1) inch thick insulated glass, with composit reinforcement to accommodate wind loads

ENTRANCE DOORS: "350 Series" Medium stile (3" min width) units for single pane 1/4" glazing, WITH ten (10) incl minimum bottom rail for accessibility compliance.

CURTAINWALL SYSTEM: 1600 Wall - System 1 (at horizontal units) and 1600 Wall - System 2 (at vertical units) for insulated glass with exposed vertical butt-glazing

FRONT-ACCESS DISPLAY WINDOWS: Stile and rail type, 1 3/4" thick, narrow-stile (2-1/8 inch width) tubular frame me BASIS OF DESIGN: Kawneer # 190 Series door units, with 2 pivot hinges and single keyed deadbolt

ACCEPTABLE MANUFACTURERS: Subject to compliance with unit size of products indicated and other requirements specified I products of one of the following alternative manufacturers are also acceptable Arch Amarlite - Arch Aluminum and Glass Inc. (www.archamarlite.com)

Vistawall Architectural Products (www.vistawall.com) EFCO Corporation (www.efcocorp.com) Tubelite Architectural Systems (www.tubeliteinc.com)

YKK AP America Inc. (www.ykkap.com)

PROVIDE DOOR MANUFACTURER'S STANDARD heavy-duty hardware units, including the following items of sizes, number type recommended by manufacturer for service required, finished to match door, unless otherwise indicated:

SEE DOOR AND HARDWARE SCHEDULE for the following items: CONTINUOUS HINGES: Continuous geared, heavy-duty units of anodized aluminum finished to match color of door & fr equal to "Select" SL11HD.

PIVOTS: mfgr's std. top and bottom offset pivots – provide intermediate if door is over 7 feet LOCKSET AT SINGLE EXTERIOR DOORS: Deadbolt lock with outside cylinder (Adams Rite # 1850S), inside lev

indicator (Adams Rite # 4550) and sign above door reading: "THIS DOOR TO REMAIN UNLOCKED V BUILDING IS OCCUPIED' LOCKSET AT DISPLAY-WINDOWS: Deadbolt lock with outside cylinder (Adams Rite # 1850S) without CONTRACTOR'S OPTIONAL EXIT DEVICES: Delete deadbolt lock or 3-point lockset system indicated above and

1590 Rim or 1490 CVR) with exterior cylinder, (not required by Building Code except at "Assembly" occupant EXIT DEVICES: Manufacturer's standard concealed rod exit devices with exterior cylinder, where indicated on Drawing required typically except at "Assembly" occupancies). CLOSERS: manufacturer's standard heavy duty surface mounted parallel-arm type unit with cast-iron body and cy

BOTTOM-RAIL SWEEP (at exterior doors): Manufacturer's standard door bottom sweep with concealed fasteners on mo

push-bars, and provide manufacturer's standard "push-bar" type rim or concealed rod exit devices (equal to Dor-O

(aluminum cylinder not acceptable) with integral stop, to comply with local codes and national handicapped access equirements, as applicable PULLS: 12 inch high min. x 1 inch diameter satin-stainless steel offset tubular pull PUSH-BARS: 1 inch diam. satin-stainless steel tubular push bar x 3"LDW (except at exit devices)

THRESHOLD: 1/2" H x 5" wide "saddle" type with seal FLOOR STOP: rubber cushioned cast bronze, 26D finish, 2-1/8" H x 2-3/8" long min.

ALUMINUM TRIM: Fabricate flat aluminum sheet in profiles indicated on Drawings or as required to provide closure at adjace

FASTENERS: Aluminum, non-magnetic stainless steel, or other materials warranted by manufacturer to be noncorrosive and comp with aluminum components. Exposed fasteners shall match finish of members and hardware being fastened.

CONCEALED FLASHING: Dead-soft stainless steel, 26 gage minimum, or extruded aluminum, 0.062" minimum, as selected by manufacturer for compatibility with other components. BRACKETS AND REINFORCEMENTS: Manufacturer's high-strength aluminum units where feasible; or non-magnetic stainless steel or

hot-dipped galvanized steel complying with ASTM A-386. CONCRETE/MASONRY INSERTS: Cast-iron, malleable iron, or hot-dipped galvanized steel complying with ASTM A-386.

BITUMINOUS COATINGS: Cold-applied asphalt mastic complying with SSPC-PS 12, compounded for 30-mil thickness per coat.

PREFABRICATION: Complete fabrication, assembly, finishing, hardware application, and other work before shipment to project site. Disassemble components only as necessary for shipment and installation. Comply with AWS recommendations to avoid discoloration; grind exposed welds smooth and restore mechanical finish. Install reinforcing if required for performance requirements; separate dissimilar netals with bituminous paint or other separator which will prevent corrosion. Maintain accurate relation of planes and angles, with hairline

GLAZING SYSTEM: Provide manufacturer's standard compression type molded or extruded glazing gaskets that maintain uniform

pressure and watertight seal, inside-outside matched, with provisions for glass replacement. Provide elastomeric type spacers and setting

fit of contacting members. Conceal fasteners wherever possible. WEATHER-STRIPPING: For exterior doors, provide compression weather-stripping against fixed stops; at other edges, provide sliding weather-stripping retained in adjustable strip mortised into door edge.

DOOR FABRICATION: Provide tubular frame members, fabricated with mechanical joints using heavy inserted reinforcing plates and concealed tie-rods or j-bolts, or fabricate with structurally welded joints, at manufacturer's option

TYPICAL ALUMINUM FINISH: Provide Class 1 Color Anodized Finish per AA-M12C22A42/A44 (Mechanical Finish: as fabricated, nonspecular; Chemical Finish: etched, medium matte; Anodic Coating: Class I Architectural, film thicker than 0.7 mil with integral color or electrolytically deposited) complying with AAMA 606.1 or AAMA 608.1. Provide color as indicated on the Drawings.

TAKE FIELD MEASUREMENTS prior to fabrication, to ensure proper fitting of Work.

COMPLY with manufacturer's instructions and recommendations for installation of aluminum entrances and storefronts.

SET UNITS PLUMB, level, and true to line, without warp or rack of framing members, doors, or panels. Anchor securely in place, separating aluminum and other corrodible metal surfaces from sources of corrosion of electrolytic action at points of contact with other

DRILL AND TAP frames and doors and apply surface-mounted hardware items, complying with hardware manufacturer's instructions and template requirements. Use concealed fasteners wherever possible. SET SILL MEMBERS in bed of sealant as indicated, or with joint fillers or gaskets as indicated to provide weathertight construction.

Comply with requirements of Division 7 for sealants, fillers, and gaskets. ADJUST OPERATING HARDWARE to function properly, without binding, and to prevent tight fit at contact points and

CLEAN COMPLETED SYSTEM, inside and out, promptly after erection and installation of glass and sealants. Remove excess glazing and joint sealants, dirt, and other substances from aluminum surfaces.

INSTITUTE PROTECTIVE MEASURES and precautions required to assure that aluminum entrances and storefronts will be without damage or deterioration, other than normal weathering, at time of acceptance.



DATE SIGNED: 12/9/2022 4:24:18 PM **drawing** title

SPECIFICATIONS

kloverarchitec

THIS DRAWING has been prepared by the Architect, or prepared under his direct supervision as an instrument of service and is intended for use only on this project. All Drawings, Specifications, ideas and designs, including the overall layout, form, arrangement, and composition of spaces and elements

portrayed, constitute the original, unpublished Work of the Architect. Any reproduction, use, or disclosure of the information contained herein without the written consent of the Architect is strictly prohibited. © 2022 KLOVER ARCHITECTS, INC.

THE ARCHITECT DISCLAIMS responsibility for the existing building structure, site conditions, existing construction elements, or any documents, drawings or other instruments used for any part of this Project which do not bear the Architect's seal. The Architect's services are undertaken only in the interest of the Project Owner. No obligation is assumed by the Architect for the benefit of any other entity. RELATED DOCUMENTS: This Drawing is a single component of an integrated set of Construction Documents. General and Supplementary Conditions of the Contract, General Requirements, Specifications and other Drawings may affect the Work described. Failure to review and integrate the design intent of the whole of the Construction Documents does not relieve the Contractor from providing a complete Project. COMPLY WITH all laws, codes, ordinances and regulations with authorities having jurisdiction and with requirements of the Landlord, if applicable. Do not start Work

until all permits and required approvals are obtained. VERIFY ACTUAL CONDITIONS and dimensions prior to construction. Commencement of work constitutes verification and acceptance of all existing conditions. Application of a material or equipment item to Work installed by others constitutes acceptance of that Work, and assumption of responsibility for satisfactory installation, DIMENSIONS SHOWN are to finish face of a material unless otherwise indicated. CALCULATE & MEASURE dimensions - DO NOT SCALE drawings unless otherwise directed.

project title

\A \ Δ Δ

Z

Ш

drawing issuance

drawing revisions

project number

professional seal

METAL FRAMED SKYLIGHTS

PART 1 GENERAL

SECTION 08 63 00

1.1 SECTION INCLUDES Metal-framed skylights with glass glazing.

1.2 RELATED REQUIREMENTS

- A. Structural Steel/Metal Fabrications/Rough Carpentry Section
- B. Sheet Metal Flashing and Trim Section
- C. Roof Accessories: Manufactured curbs Section D. Joint Sealants - Section

1.3 ADMINISTRATIVE REQUIREMENTS FOR SEQUENCING

A. Ensure that locating templates and other information required for installation of skylight(s) are furnished to affected trades in

This product guide specification is written according to the Construction Specifications Institute (CSI) Format, including MasterFormat 2012 Edition

and SectionFormat/PageFormat 2005, in the CSI Project Resource Manual. The section must be carefully reviewed and edited by the Architect to

meet the requirements of the project and local building code. Coordinate this section with other specification sections and the drawings.

time to prevent interruption of construction progress. B. Ensure that products of this section are supplied to affected trades in time to prevent interruption of construction progress.

1.4 SUBMITTALS

- A. Product Data: Manufacturer's data sheets on each product to be used, including preparation instructions and
- recommendations, storage and handling requirements, installation methods and maintenance instructions. B. Shop Drawings: Include plans, elevations, sections, and details, indicating dimensions, tolerances, profiles, anchorage, connections, fasteners, provisions for expansion and contraction, drainage, flashing, finish, glazing, and attachments to other
- C. Samples: Submit sample sets of color chips for initial selection representing manufacturer's full range of available colors and
- D. Design Data:
- Submit manufacturer's structural calculations showing sizes of framing members and loads applied to supporting structure based on design loads. 2. Submit any required signed and sealed structural calculations prepared by a qualified professional engineer who is
- licensed in the state where system is to be installed.
- E. Manufacturer's Certificates: Submit documentation in writing certifying that products meet or exceed the specified
- F. Sustainable Design Submittals:
- Submit material as requested including percentages by weight of post-consumer/ post-industrial recycled content, locally manufactured/ harvested materials and any applicable VOC content. G. Test Reports: Submit certified test reports from a qualified independent testing agency, indicating skylights comply with
- specified requirements. Submit results from the following: Air infiltration, ASTM E 283.
- Water penetration, ASTM E 331.
- 3. Standard Test Method for Structural Performance, E 330. Simulated Field Test, ASTM E 501.2.

- A. Manufacturer Qualifications: Minimum ten years documented experience in the fabrication of skylights of the type required for this project and capable of providing field service representation during installation.
- B. Installer Qualifications: Minimum five years documented experience in the work of this section, specializing in work similar

08 63 00 - 1

to project requirements and approved by manufacturer.

1.6 DELIVERY, STORAGE AND HANDLING

- A. Delivery: Deliver to site in manufacturer's original, unopened containers and packaging, with labels clearly identifying product name, manufacturer, and installation location.
- B. Storage/Handling: Store products above the floor and under cover in a clean, dry area until installation. Protect materials finish from damage during handling and installation.

1.7 SITE CONDITIONS

A. Maintain environmental conditions (temperature, humidity, and ventilation) within limits recommended by manufacture optimum results. Do not install products under environmental conditions outside manufacturer's recommended limits.

- 1.8 WARRANTIES A. Material Workmanship (select one):
 - 1. Provide manufacturer's standard 1 year warranty. Optional: 5 years / 10 years.
- Metal Finishes: (Please consult Major Industries for assistance).
- 50% Kynar® Paint: Provide manufacturer's standard 5 year / optional 10 year warranty.

PART 2 PRODUCTS

2.1 METAL-FRAMED SKYLIGHTS

- A. Standard Skylights:
 - Style: Single Slope. Overall Dimensions: 4'-0" width x 6'-0"length]

2.2 DESIGN / PERFORMANCE REQUIREMENTS

[As indicated on the drawings]

Design Requirements:

- 1. Extruded aluminum members with integral screw race for secure attachment of exterior caps and setting blocks.
- Integral guttering system within skylight framing for positive condensation drainage.

Performance Requirements:

- Framing Members: Sufficient sizes as required to support design loads.
- 2. Deflection of a Framing Member in a Direction Normal to Plane of Glass: When subjected to uniform load, deflection shall not exceed L/175 or 1 inch of clear spans less than 20 feet, or L/240 of clear spans greater than
- 3. Deflection of a Framing Member in a Direction Parallel to Plane of Glass: When carrying its full dead load, deflection shall not exceed an amount that will reduce glass or panel bite below 75 percent of design dimension member shall have a 1/8 inch minimum clearance between itself and edge of fixed panel, glass, or component immediately adjacent, nor shall it impair function of or damage joint seals.
- Design Loads: Framing components shall be designed to support following loads:
 - Live Load:
 - a. 20/300 b. As indicated on the Drawings.
 - Wind Load:
 - b. As indicated on the Drawings.

08 63 00 - 2

MAJOR INDUSTRIES, INC., 7120 STEWART AVE, WAISAU, WI 54401

Alternate Design Loads: Conform to applicable state and local codes.

- Physical Properties: Allowable stresses shall incorporate following safety factors, unless otherwise specified: Air Infiltration:
- a. ASTM E 283: Not to exceed 0.05 cfm/sq ft at a static pressure of 6.24 psf (50 mph). b. AAMA/WDMA 1600/I.S. 7, SKG-HC40: Not to exceed 0.10 cfm/sq ft at a static pressure of 6.24 psf (50 mph).
- Static Water Penetration: a. ASTM E 331: No uncontrolled water leakage at a static pressure of 12 psf (69.3 mph) and a minimum water flow
- rate of 5 gal/hr/sq ft for 15 minutes. b. AAMA/WDMA 1600/LS. 7, SKG-HC40: No uncontrolled water leakage at a static pressure of 6 psf and a minimum water flow rate of 5 gal/hr/sq ft for 15 minutes.
- Structural Load Test: a. ASTM E 330: Maximum allowable deflection of any member shall not exceed L/175.
- b. AAMA/WDMA 1600/LS. 7, SKG-HC40: Permanent set of any frame member shall not exceed 0.4 percent of its unsupported span at 60 psf positive and negative test pressures. 4. Simulated Field Test: Test skylights for dynamic water resistance at a static pressure of 12 psf in accordance with AAMA 501.2. No uncontrolled water leakage.
- Expansion and Contraction: Design and install components with provisions for expansion and contraction due to a 100 degree F (56 degrees C) temperature variation.

2.3 MANUFACTURERS

- A. Acceptable Manufacturer: Major Industries Inc., 7120 Stewart Ave, Wausau, WI 54401; 888-759-2678; Tel: 715-842-4616; Fax: 715-848-3336; info@majorskylights.com; www.majorskylights.com
- Requests for substitutions will be considered in accordance with provisions of Section 01600.

2.4 COMPONENTS

- A. Framing Materials:
- 1. Extruded Aluminum: ASTM B 221, Alloy 6063-T5/T6, 6061-T5/T6, or equivalent. Material alloy, temper and thickness shall be as required for loading, deflection, cross-sectional configuration and finish.
- Extruded EPDM rubber, ASTM C 864 and C 1115.
- Durometer: 70 plus or minus.
- Color: Black.
- Formed Aluminum Components and Flashing: Alloy 5005-H34 or equivalent.
- Minimum Thickness: 0.040 inch or as required for proper performance. Rigid foam insulated. (Auburn[®] E+ systems)
- Setting Blocks: Extruded Type II EPDM
- Support glass and provide proper edge clearances and glass bites in accordance with manufacturer's instructions. . Hardness, ASTM D 2240, Type A: Durometer 80 plus or minus
- Color: Black.
- Condensation Control System:
- 1. Mechanically design entire condensation control system to function properly
- with minimal dependency upon sealants. Integral guttering system provided on all framing members, including rafters.

08 63 00 - 3

MAJOR INDUSTRIES, INC., 7120 STEWART AVE, WAISAU, WI 54401 888-759-2678, 715-842-4616, WWW.MAJORSKYLIGHTS.COM

Custom Designs:

- Perform fitting and assembly of custom designs at factory, insofar as practicable.
- Completely assemble, mark, and disassemble components which cannot be permanently factory assembled, before delivery to site to ensure proper assembly in field.

- Extruded aluminum, Alloy 6063-T6. (Auburn® Engineered)
- 2. Fiber reinforced thermoset profiles with extruded aluminum fastener covers to match system framing. (Auburn® E+ Systems) 3. Attach glazing caps with glazing cap fasteners located at a maximum of 12 inches on
- center or as required to resist negative loading.

Continuous aluminum curb with expansion joints as required. 2. Locate weep holes in curb to positively drain condensation to exterior of skylight at

each rafter connection. I. Fasteners:

- For Framing Connections: As required by connection. a. Aluminum: ASTM B 211, Alloy 2024-T4.
- b. Stainless Steel: ASTM A 193, Series B8 300. c. Aluminum Rivets: ASTM B 316.

For Exterior Cap Retainers: Stainless steel screws, ASTM A 193, Series B8 300. Finish: Exposed fasteners to match aluminum finish

- 1. Structural Flush Glazed Joints: High performance silicone sealant applied in accordance with manufacturer's recommendations. a. Sealant is capable of withstanding 50 percent movement in both extension and
 - compression (total of 100 percent movement) when tested for adhesion and cohesion under maximum cyclic movement according to ASTM C 719. b. Non-sag and neutral-curing silicone sealants. Complies with ASTM C 920,
- Type S, Grade NS, Class 50, Use NT; SWRI validated. Structural silicone shall not be used to support dead weight of vertical glass
- 2. Non-Structural Sealants: Silicone sealants applied in accordance with manufacturer's

2.5 ALUMINUM FINISHES

- Anodized Coating: Architectural Class I pigmented anodized, Type AA-M10C22A42/A44. Color: Sherwin Williams color #SW7034 Status Bronze (Tenant 100)
- Color: Sherwin Williams color #SW6258 Tricorn Black (Tenant 101.
- Color: As selected by Architect from manufacturer's standard colors.
- Color: As indicated on the Drawings.

2.6 GLASS

- Insulating Glass: CBA Rated by Insulating Glass Certification Council (IGCC):
- ASTM E 773 and E 774.

Seals: Dual edge seals with silicone secondary seal. 08 63 00 - 4

MAJOR INDUSTRIES, INC., 7120 STEWART AVE, WAIISAN, WI 54401 MAJOR 888-759-2678, 715-842-4616, WWW.MAJORSKYLIGHTS.COM

3. Exterior Lite: [Fully-tempered glass]

Interior Lite: [Fully-tempered glass].

- E. Glazing Unit Configuration Insulated Glass: . Type: [1-inch (25.4mm)] [other] insulating glass.
 - 2. Exterior Lite: 1/4-inch (6mm) [fully-tempered glass] [other].

Air Space: [1/2 inch (13mm)] [other] sealed.

 b. Reflective Coating: ___ c. Surface Applied To: ____

Interior Lite: [1/4-inch (6mm)] [other] [fully-tempered glass].

PART 3 EXECUTION

3.1 EXAMINATION

installation until unsatisfactory conditions are corrected.

- Do not begin installation until substrates have been properly prepared. If required, examine areas to receive skylights with installer and manufacturer's representative present, including
- support structure and substrate for dimensions, tolerances, material conditions. Notify Architect of conditions adversely affect installation or subsequent utilization of skylights. Do not proceed with

3.2 PREPARATION

- Clean surfaces thoroughly prior to installation.
- Ensure supports to receive skylights are clean, flat, level, plumb, and square.
- Apply a protective coating of bituminous paint or other neutral material to dissimilar materials coming in contact with

aluminum or separate with a non-absorbent isolator.

- 3.3 INSTALLATION
- Install skylights in accordance with manufacturer's instructions at locations indicated on the Drawings. Install skylights level, plumb, square, accurately aligned, correctly located, and without warp or rack.
- Do not install skylight components with deficiencies or dimensional errors. Do not proceed with installation until
- Anchor skylights securely to supports. Use attachment methods permitting adjustment for construction tolerances,

irregularities, alignment, and expansion and contraction.

- Install skylights including flashings, fasteners, hardware, sealants, and glazing materials required for a complete, weatherproof installation.
- Isolate, with protective barrier, contact areas between aluminum and dissimilar metals. Sheet Metal Flashing: Install sheet metal flashing at perimeter as specified in Sect. 07620.

Sealants: Install sealants at sill flashing and perimeter framing as required to prevent air and water intrusion as

08 63 00 - 5

3.4 FIELD QUALITY CONTROL

- Inspect installed system for required fasteners, wet-sealing and uniformity of retaining caps. Inspect skylight framing members for level and plumb.
- Inspect installation of sheet metal flashing and sealants. Inspect glazing units for cracks, deep scratches, and other damage.
- Clean skylights inside and outside, per manufacturer's instructions, including member connections and inside corners, immediately after installation and after sealants have cured. Remove temporary protective coverings and strippable coatings from metal surfaces.

Remove excess sealant in accordance with sealant manufacturer's instructions.

Remove labels and part number markings from components.

3.7 SCHEDULES

- Do not use harsh cleaning materials or methods that would damage finishes or glazing. Protect installed products until completion of project in accordance with manufacturer's instructions, and maintain
- protection to ensure that, except for normal weathering, skylights will be without deterioration at time of substantial Remove and replace glass units that are chipped, cracked, abraded or otherwise damaged.

END OF SECTION

08 63 00 - 6

SECTION 08 71 00 - DOOR HARDWARE

specified herein and as required for a complete installation.

PRODUCTS & MANUFACTURERS: Subject to compliance with requirements indicated in the Door ware Schedule, provide products as follows CONTINUOUS GEARED HINGES: "Pemko" or equal by "Hager/Roton"

LOCKSETS/LATCHSETS: "PDQ" or equal by Schlage, Corbin/Russwin, Sargent or Yale.

EXIT/PANIC DEVICES: "Von Duprin" or equal by Corbin/Russwin, Sargent, or Yale

CLOSERS: Provide units only with high-strength, cast-iron bodies, tamper resistant regulating screws for speed, back-check and latch speed, and with "all-temperature" fluid. Provide "LCN" or equal units or DOOR STRIPPING & SEALS: "Pemko" or equal by Hager, National Guard, Reese or Zero LOCKGUARDS: "Rockwood" or equal by Don-Jo or Latchguard

20-001 6-pin Mortise type (for cylinder dogging) 20-057 7-pin interchangeable-core rim type

hardware in position for long life under hard use. Provide concealed fasteners for hardware units which are exposed when door is closed. AT FIRE-RATED DOORS provide UL-listed surface mounted closers and UL-listed head/jamb gasketing

ADJUST and check operation of every unit. Replace units which cannot be adjusted to operate freely and HARDWARE SCHEDULE: SET # 1 – KEYED ENTRY DOOR # 100C, 101A:

1 ea Continuous hinge "Pemko" heavy-duty, full-mortise type

PROVIDE finish hardware throughout the Work as needed for a complete installation and as specified REQUIRE HARDWARE SUPPLIER TO MEET WITH THE OWNER to review and confirm hardware functions and to verify keying requirements. Include time for a minimum of two (2) meetings, each to take not less than two (2) hours, meetings to be held at the project site.

compliance with requirements of door and door frame labels.

INSTALL hardware items at heights as recommended by the Door and Hardware Institute, except as specifically required to comply with local codes. Install hardware in compliance with the manufacturer's instructions and recommendations. Set units level, plumb and true. Consult with owner as to keying

FIRE-RATED OPENINGS: Comply with NFPA Standard No. 80 and local codes for installation of hardware in five-rated assemblies. Provide only hardware which has been tested and listed by UL or FM in

BUTT HINGES: "Stanley" or equal by Hager, McKinney, or PBB CYLINDERS LOCKS: "Schlage" or equal by Corbin/Russwin, Sargent, or Yale KEYING: Provide 7-pin interchangeable cores with 3 keys where indicated below. Provide all other locksets keyed alike. Provide six (6) total change-keys to Owner.

STOPS & BOLTS: If a wall stop is scheduled but is not possible to install, provide a floor stop equal to 'Ives" # 438 x 626 or equal where scheduled below. Typically, provide "Ives" or equal units by Hager, PUSH/PULL UNITS. DOOR TRIM, AND FLATGOODS: "Rockwood" or equal by Brookline, Hager,

FASTENERS: Provide necessary screws, bolts and other fasteners of suitable size and type to anchor

"LCN" # 4040 series x H-S-CHUSH "Rockwood" #K1125-8"Hx2"LDW x B4E x Polished Aluminum Diamond plate "Pemko" # 227D (1/2" H x 4" wide) "Pemko" # 216AV – paint door color "Pemko" # 2892AV – continuous above closer "Pemko" # 2902AV ea Dr Bottom Shoe l ea Head W-strip 2 ea Jamb W-strips

 with optional recessed mounting kit coordinate with local authorities 1 ea Pull Install unit furnished by Owner (to clear cylinder) SET # 3: PUBLIC EXIT DOOR (W/ PANIC) # 100A: I ea Continuous hinge "Pemko" heavy-duty, full-mortise type - field paint to match door/frame color
"Von Duprin" # CD-99EO x 626
20-001 6-pin Mortise type (for cylinder dogging)
"Rockwood" # BF158 - 12" H x 1"diam x 630
"LCN" # 4040x H-S-CHUSH
"Rockwood" #K1125-8"Hx2"LDW x B4E x
Polished Aluminum Diamond plate

"Knox-Box" # 3200 Series

1 ea Head W-strip 2 ea Jamb W-strips 1 ea Threshold "Pemko" # 2892AV - continuous above closer "Pemko" # 2902AV
"Pemko" # 227A (1/2" H x 4" wide)
"Pemko" # 216DV 1 ea Door Bottom Shoe SET #4 - SERVICE DOOR # 100B, 101E: I ea Continuous Hinge "Pemko" heavy-duty full mortise "Von Duprin" CD-99L x 626 20-001 6-pin Mortise type (for cylinder dogging) 20-057 7-pin IC (interchangeable) core rim type "LCN" # 4040 series x H-S-CHUSH "Rockwood" K1062-38"Hx2"LDWxB4E "Rockwood # 310 - 38" H x 630

ea Cylinder ea Offset Pull

1 ea Head W-strip

1 ea Closer 1 ea Kickplate

2 ca Jamb W-strips "Pemko" # 2902AV "Wooster" # 115M x 4" (1/2" high) 1 ca Door Bottom Shoe "Pemko" # 216AV 1 ea Viewer 1 ea Lockguard "Ives" # 698 x 626 "Rockwood" # 320 x 630

SET # 14 - OVERHEAD GARAGE DOOR # 101D, 101G, 101H: 1 ea Cylinder 20-001 6-pin Mortise type

(verify profile w/ door fabricator)

"Pemko" # 2892AV – continuous above closer

SECTION 08 80 00 - GLAZING

not less than 4.5 times annealed strength.

WORK INCLUDED: Provide glass and glazing as shown on the drawings, as specified herein, and as needed to meet the requirements

GLAZING STANDARDS: Comply with recommendations of Flat Glass Marketing Association (FGMA) "Glazing Manual" and "Sealant Manual" except where more stringent requirements are indicated. Refer to those publications for definitions of glass and glazing terms not otherwise defined in this section or other referenced standards.

FLOAT/PLATE GLASS: Type I, Quality q3, clear unless otherwise indicated,

INSULATING GLASS: Provide two (2) sheets of glass and 1/2" dry air of gas-filled space with -20 degrees F dew point, with Class A scalant-type edge construction to maintain a hermetic seal, utilizing one layer of clear glass and one layer of clear, low-E glass with a pyrolitic low-E coating on the # 3 surface, providing a minimum of 0.35 U-factor (winter night-time - R-value: 2.86), 0.79 Shading Coefficient, and 38% UV Transmission (summer-daytime), equal to Dual Glazed "Comfort E2" by AFG Glass Co.

GLAZING TAPE: Preformed, butyl-based elastomeric tape with solids content of 100%, complying with ASTM C 1281 and AAMA

glazing applications. Provide at exterior glazing. Available Products include: Dow Corning 790, GE Silicones Silpruf, Pecora Corporation 895, Tremco, Spectrum 2, and Sonneborn Omniplus.

WATERTIGHT AND AIRTIGHT INSTALLATION of each glass product is required, except as otherwise shown. Each installation must withstand normal temperature changes, wind loading, impact loading (for operating sash and doors), without failure including loss or breakage of glass, failure of sealants or gaskets to remain watertight and airtight, deterioration of glazing materials and other

COMPLY with FGMA "Glazing Manual" and manufacturers instructions and recommendations. Use manufacturer's recommended spacers, blocks, primers, sealers, gaskets and accessories. PROVIDE TEMPERED GLASS in all door openings, and within five (5) feet of any door opening, within 18" from finished floor, and where otherwise indicated to be provided by the Drawings, or as required by the standards indicated herein.

INSTALL INSULATING GLASS UNITS to comply with recommendations by Sealed Insulating Glass Manufacturers Association, except as otherwise specifically indicated or recommended by glass and sealant manufacturers PROTECT EXTERIOR GLASS FROM BREAKAGE immediately upon installation, by use of crossed streamers attached to framing

SAFETY GLAZING STANDARDS: Where safety glass is indicated or required by authorities having jurisdiction, provide type of products indicated which comply with ANSI Z97.1 and testing requirements of 16 CFR Part 1201 for category II materials.

TYPICAL LOW-E CLEAR FLOAT GLASS: ASTM C 1036, Type I (transparent glass, flat), Quality q3 (glazing select) in clear (not tinted) color, in minimum 6 mm thickness, with a pyrolitic low-E coating on the # 2 surface, providing a minimum 0.70 Solar Heat Gain Coefficient, equal to "Comfort E2" by AFG Glass Co. TEMPERED GLASS: Provide prime glass of color and type indicated, which has been heat treated to strengthen glass in bending to

GLAZING SEALANT: Elastomeric silicone sealant complying with ASTM C 920, Type S (single component), Grade NS (nonsag), Class 25, Use NT (non-traffic); specially compounded and tested to show a minimum of 20 years resistance to deterioration in normal

MISCELLANEOUS GLAZING MATERIALS: Provide cleaners, primers and sealers, setting blocks, spacers and edge blocks of size and shape complying with referenced glazing standards, and with requirements of glass manufacturer for application indicated.

CLEAN GLAZING CHANNEL and other framing members to receive glass, immediately before glazing. Remove coatings which are not firmly bonded to substrate. Remove lacquer from metal surfaces where elastomeric sealants are used

INSTALL glass with uniformity of pattern, draw, bow and roller marks. Install sealants to provide complete wetting and bond and to

create a substantial wash away from glass. Install pressurized tapes and gaskets to protrude slightly out of channel, so as to eliminate

and held away from glass. Do not apply markers to surfaces of glass. Remove nonpermanent labels and clean surfaces. Cure sealants for high early strength and durability. REMOVE and replace damaged glass and glazing. Wash and polish glass on both faces not more than 4 days prior to date scheduled for inspections intended to establish date of substantial completion. Comply with glass product manufacturer's recommendations for

professional seal



under his direct supervision as an instrument of service and is intended for use only on this project. All Drawings, Specifications, ideas and designs, including the overall layout, form, arrangement and composition of spaces and elements portrayed, constitute the original, unpublished Work of the Architect. Any reproduction, use, or disclosure of the information contained herein without the written consent of the Architect is strictly prohibited. © 2022 KLOVER ARCHITECTS, INC. THE ARCHITECT DISCLAIMS responsibility for the existing building structure, site conditions, existing construction elements, or any documents, drawings or other instruments used for any part of this Project which do not bear the Architect's seal. The Architect's services are undertaken only in the interest of the Project Owner. No obligation is assumed by the Architect for the benefit of any other entity. RELATED DOCUMENTS: This Drawing is a single component of an integrated set of Construction Documents. General and Supplementary Conditions of the Contract, General Requirements, Specifications and other Drawings may affect the Work described. Failure to review and integrate the design intent of the whole of the Construction Documents does not relieve the Contractor from providing a complete Project. COMPLY WITH all laws, codes, ordinances and regulations with authorities having jurisdiction and with requirements of the Landlord, if applicable. Do not start Work until all permits and required approvals are obtained. VERIFY ACTUAL

|kloverarchite

THIS DRAWING has been prepared by the Architect or prepared

CONDITIONS and dimensions prior to construction. Commencement

of work constitutes verification and acceptance of all existing

conditions. Application of a material or equipment item to Work

installed by others constitutes acceptance of that Work, and

assumption of responsibility for satisfactory installation, DIMENSIONS SHOWN are to finish face of a material unless otherwise indicated.

CALCULATE & MEASURE dimensions - DO NOT SCALE drawings unless otherwise directed.

project title

- A C C \simeq \succ

S Z Ш

project number 22902.00 drawing issuance

Description:



DATE SIGNED: 12/9/2022 4:24:23 PM **drawing** title **SPECIFICATIONS**

A. BUILDING CODE: IBC 2018 WITH CITY OF LEE'S SUMMIT LOCAL AMENDMENTS

ASCE/SEI 7-16 - MINIMUM DESIGN LOADS FOR BUILDINGS AND OTHER

AISC 360-16 - SPECIFICATIONS FOR STRUCTURAL STEEL BUILDINGS

ANSI/AWC NDS-2018 - NATIONAL DESIGN SPECIFICATION FOR WOOD

AISC 341-16 - SEISMIC PROVISIONS FOR STRUCTURAL STEEL BUILDINGS

ACI 318-14 - BUILDING CODE REQUIREMENTS FOR STRUCTURAL CONCRETE

ANSI/AWC SDPWS-2015 - SPECIAL DESIGN PROVISIONS FOR WIND AND SEISMIC

DESIGN CODES AND STANDARDS

B. MATERIAL CODES AND STANDARDS

DESIGN LOADS:

STRUCTURES

CONSTRUCTION

GRAVITY LOADS

A. ROOF DEAD LOADS

MISCELLANEOUS

CEILINGS

ROOF

STAIRS

ROOF SNOW LOAD

A. GROUND SNOW LOAD, Pg

E. THERMAL FACTOR, Ct

4. WIND DESIGN DATA

ZONE 1

ZONE 2

ZONE 3

WIDTH OF END ZONE

D. SITE CLASS

EARTHQUAKE DESIGN DATA

G. SEISMIC DESIGN CATEGORY

1.) VERTICAL ELEMENT TYPE

5.) DESIGN BASE SHEAR, 1.0E

J. ANALYSIS PROCEDURE

H. STRUCTURAL SYSTEM

A. SEISMIC IMPORTANCE FACTOR, le

B. FLAT ROOF SNOW LOAD, Pf

B. WIND EXPOSURE CATEGORY

C. SNOW EXPOSURE FACTOR, Ce

D. SNOW LOAD IMPORTANCE FACTOR, I

C. INTERNAL PRESSURE COEFFICIENT, GCpi

ROOF PRESSURES (1.0W)

A. ULTIMATE DESIGN WIND SPEED (3 SECOND GUST), Vult

NOMINAL DESIGN WIND SPEED (3 SECOND GUST), Vasd

D. DESIGN WIND PRESSURE ON COMPONENTS AND CLADDING

EFFECTIVE WIND

ARFA

≤10 SQ. FT. |≥500 SQ. F7

-43.6 PSF | -27.3 PSF

-57.5 PSF | -36.6 PSF

-78.3 PSF | -36.6 PSF

RE: ASCE 7-16 FIGURES 30.3-1 AND 30.3-2A

B. MAPPED SPECTRAL RESPONSE ACCELERATION PARAMETER, Ss

C. MAPPED SPECTRAL RESPONSE ACCELERATION PARAMETER, S1

E. DESIGN SPECTRAL RESPONSE ACCELERATION PARAMETER, Sds

F. DESIGN SPECTRAL RESPONSE ACCELERATION PARAMETER, Sd1

2.) BASIC SEISMIC FORCE-RESISTING SYSTEM TYPE

3.) RESPONSE MODIFICATION FACTOR, R

4.) SEISMIC RESPONSE COEFFICIENT, Cs

-16.9 PSF

REFER TO CODE FOR EFFECTIVE TRIBUTARY AREAS NOT LISTED

3. POSITIVE VALUES SIGNIFY PRESSURES ACTING TOWARD THE NOTED SURFACE AND

NEGATIVE VALUES SIGNIFY PRESSURES ACTING AWAY FOR THE NOTED SURFACE

-25.0 PSF

ZONE 1, 2 & 3 | 16.0 PSF | 16.0 PSF

ROOFING AND INSULATION

MECH., ELEC. AND PLUMBING

TOTAL SUPERIMPOSED ROOF DEAD LOAD

C. LIVE LOADS (UNIFORM/CONCENTRATED)

CONCRETE:

THIS DRAWING has been prepared by the Architect, or prepared

ntended for use only on this project. All Drawings, Specifications,

under his direct supervision as an instrument of service and is

otherwise directed.

S

project number

drawing revisions

12/09/2022 Missouri COA #001268

DATE SIGNED: 12/9/2022 10:44:49 AM drawing title **GENERAL NOTES**

STRUCTURAL ELEMENTS ARE NON-SELF SUPPORTING AND REQUIRE INTERACTION WITH OTHER ELEMENTS

BRACED BY THE CONTRACTOR UNTIL PERMANENT BRACING, FLOOR AND ROOF DECKS, AND WALLS HAVE BEEN INSTALLED AND CONNECTIONS BETWEEN THESE ELEMENTS HAVE BEEN MADE. THE CONTRACT DOCUMENTS REPRESENT THE FINISHED STRUCTURE AND DO NOT INDICATE THE METHOD OF CONSTRUCTION, UNLESS NOTED OTHERWISE. THE CONTRACTOR IS SOLELY RESPONSIBLE FOR THE MEANS, METHODS, TECHNIQUES, SEQUENCES, AND OPERATION OF CONSTRUCTION AND SAFETY

FOR STABILITY AND RESISTANCE TO LATERAL FORCES. FRAMING AND WALLS SHALL BE TEMPORARILY

GENERAL NOTES

PRECAUTIONS AND PROGRAMS INCIDENTAL THERETO. THE STRUCTURE HAS BEEN DESIGNED FOR THE INDICATED LOADS ONLY. USE OF HEAVY EQUIPMENT AND SCAFFOLDING, OR STORAGE OF MATERIALS THAT TRANSFER EXCESSIVE LOADS TO THE STRUCTURE SHALL BE VERIFIED BY THE CONTRACTOR. THE CONTRACTOR SHALL PROVIDE CALCULATIONS SIGN AND SEALED BY A PROFESSIONAL ENGINEER LICENSED IN THE STATE WHERE THE PROJECT IS LOCATED TO VERIFY THE ADEQUACY OF THE STRUCTURE FOR ALL APPLIED CONSTRUCTION LOADS THAT EXCEED THE LOADS INDICATED IN THE CONSTRUCTION DOCUMENTS AND SHALL BE APPROVED BY THE ARCHITECT AND ENGINEER-OF-RECORD PRIOR TO ANY CONSTRUCTION ACTIVITY.

4. THE SPECIFICATIONS ARE AN INTEGRAL PART OF THE CONTRACT DOCUMENTS AND SHALL BE USED IN CONJUCTION WITH THE CONTRACT DRAWINGS. WHERE REQUIREMENTS INDICATED ON THE CONTRACT DRAWINGS DIFFER FROM THE SPECIFICATIONS, NOTIFY THE ARCHITECT AND THE ENGINEER-OF-RECORD.

STRUCTURAL DRAWINGS ARE NOT STAND-ALONE DOCUMENTS AND ARE INTENDED TO BE USED IN CONJUNCTION WITH CIVIL, ARCHITECTURAL, MECHANICAL, ELECTRICAL, PLUMBING AND DRAWINGS FROM OTHER DISCIPLINES. THE CONTRACTOR SHALL COORDINATE ALL REQUIREMENTS OF THE CONTRACT DOCUMENTS INTO SHOP DRAWINGS AND WORK.

6. ALL WELDS SHALL BE PERFORMED BY QUALIFIED WELDERS IN ACCORDANCE WITH AMERICAN WELDING SOCIETY (A.W.S) SPECIFICATIONS.

THE SIZE AND LOCATION OF EQUIPMENT PADS AND PENETRATIONS THROUGH THE STRUCTURE FOR MECHANICAL, ELECTRICAL, AND PLUMBING WORK SHALL BE VERIFIED BY THE CONTRACTOR. PENETRATIONS SHALL BE SUBJECT TO APPROVAL BY THE ARCHITECT AND THE ENGINEER-OF-RECORD. REFERENCE MECHANICAL, ELECTRICAL, AND PLUMBING DRAWINGS FOR OPENING LOCATIONS NOT SHOWN ON THE

USE ONLY DIMENSIONS INDICATED IN THE CONTRACT DOCUMENTS. DO NOT SCALE CONTRACT DOCUMENTS OR USE ANY DIMENSIONS TAKEN FROM ELECTRONIC DRAWING FILES. CONTRACTOR SHALL COORDINATE IN-PLACE DIMENSIONS BASED ON TOLERANCES OF THE RESPECTIVE TRADES.

ASSUME EQUAL SPACING IF NOT INDICATED IN CONTRACT DOCUMENTS.

10. ARCHITECTURAL, MECHANICAL AND ELECTRICAL COMPONENTS AND SYSTEMS SHALL BE DESIGNED AND CONSTRUCTED TO RESIST SEISMIC FORCES AS DETERMINED IN CHAPTER 13 OF ASCE 7.

11. REFERENCE ARCHITECTURAL DRAWINGS FOR NON-LOAD BEARING PARTITION FRAMING. CONNECTION OF NON-LOAD BEARING PARTITION FRAMING TO THE PRIMARY STRUCTURE SHALL ALLOW FOR VERTICAL LIVE LOAD DEFLECTIONS OF THE FLOOR AND ROOF FRAMING.

12. CONTRACTOR SHALL COORDINATE ALL DIMENSIONS, OPENING, BLOCKOUTS, RECESSES, ELEVATIONS, ANCHOR RODS AND EMBED LOCATIONS PRIOR TO CONSTRUCTION.

FOUNDATIONS

5.0 PSF

5.0 PSF

5.0 PSF

5.0 PSF

20.0 PSF

20.0 PSF

14.0 PSF

85 MPH

+/- 0.18

1.0

9.9%

6.8%

0.106

0.109

BEARING WALL

LIGHT FRAME

STRUCTURAL

EQUIVALENT

LATERAL FORCE

WALLS WITH WOOD

SYSTEM

PANELS

0.016 W

0.016

1.0

1.0

20 PSF / 300 LB

100 PSF / 300 LB

110 MPH / 85 MPH

WALL PRESSURES (1.0W)

ZONE 4 & 5 | 25.0 PSF | 18.8 PSF

ZONE 5

EFFECTIVE WIND

ARFA

≤10 SQ. FT. |≥500 SQ. F

-27.1 PSF | -20.9 PSF

-33.4 PSF | -20.9 PSF

GENERAL

FOUNDATION DESIGNS, SUBGRADE PREPARATION NOTES, AND STRUCTURAL EARTH MOVING SPECIFICATION ARE BASED ON THE RECOMMENDATIONS PROVIDED IN THE GEOTECHNICAL REPORT NUMBER 18-5125-2022, BY: COOK, FLATT, AND STROBEL ENGINEERS, P.A. DATED: SEPTEMBER 30, 2022.

FOOTING DESIGNS ARE BASED ON A NET [MAX] ALLOWABLE SOIL BEARING CAPACITY OF 2000 PSF. CONTRACTOR AND TESTING LABORATORY REPRESENTATIVE SHALL READ THE GEOTECHNICAL REPORT AND BECOME THOROUGHLY FAMILIAR WITH SITE AND SUBGRADE INFORMATION GIVEN THEREIN. THE CONTRACTOR SHALL BE RESPONSIBLE FOR DETERMINING EXACT QUANTITIES OF CUT AND FILL FOR ESTIMATING AND CONSTRUCTION. SUBGRADE SHALL BE PREPARED AS NOTED IN THE STRUCTURAL EARTH MOVING SPECIFICATION.

4. A QUALIFIED AND REGISTERED GEOTECHNICAL ENGINEER, LICENSED IN THE STATE WHERE THE PROJECT IS LOCATED AND WORKING FOR THE TESTING LABORATORY, SHALL DETERMINE CONFORMANCE OF THE FOUNDATION BEARING STRATA WITH THE FOUNDATION DESIGN CRITERIA ABOVE, AND ALL OTHER CONTRACT DOCUMENTS. TESTING LABORATORY SHALL NOTIFY CONTRACTOR, ARCHITECT AND ENGINEER-OF-RECORD OF ANY CONDITIONS NOT IN ACCORDANCE WITH FOUNDATION DESIGN CRITERIA OR CONTRACT DOCUMENTS

5 THE SUBGRADE SHALL BE PREPARED AS INDICATED IN THE STRUCTURAL EARTH MOVING SPECIFICATION. USE ONLY STRUCTURAL FILL MATERIAL IDENTIFIED IN THE STRUCTURAL EARTH MOVING SPECIFICATION FOR FILL BELOW BUILDING AND FIVE FEET BEYOND THE EDGES OF THE BUILDING AND 1 FOOT BEYOND THE

7 THE CONTRACTOR SHALL BE RESPONSIBLE FOR DETERMINING EXACT QUANTITIES OF CUT AND FILL FOR

ESTIMATING AND CONSTRUCTION. SUBGRADE SHALL BE PREPARED AS NOTED IN THE STRUCTURAL EARTH MOVING SPECIFICATION 8 FOUNDATION WALLS SHALL HAVE ADEQUATE TEMPORARY BRACING INSTALLED BY THE CONTRACTOR

BEFORE BACKFILL IS PLACED AGAINST THEM. TEMPORARY BRACING SHALL NOT BE REMOVED UNTIL WALL IS

AVOID DAMAGE TO UNDERGROUND UTILITIES INCLUDING, BUT NOT LIMITED TO, WATER MAINS, SANITARY SEWERS AND BURIED CABLES WHICH MIGHT EXTEND ACROSS OR ADJOIN SITE

CONCRETE

MINIMUM COMPRESSIVE STRENGTH (fc) AT THE END OF 28 DAYS SHALL BE AS FOLLOWS:

A. FOOTINGS 4000 PSI B. FOUNDATION WALLS AND PEDESTALS 4000 PSI 3000 PSI C. INTERIOR SLABS-ON-GRADE D. STEEL STAIR PANS 3000 PSI E. EXTERIOR STRUCTURAL CONCRETE 4500 PSI REFERENCE SPECIFICATIONS FOR MAXIMUM WATER/CEMENT RATIOS, MINIMUM CEMENT CONTENTS AND OTHER MIX DESIGN REQUIREMENTS. CONCRETE SHALL BE NORMAL WEIGHT (145 PCF), UNLESS NOTED

OTHERWISE

2. EXTERIOR CONCRETE AND CONCRETE EXPOSED TO FREEZE-THAW CYCLES SHALL BE AIR-ENTRAINED.

REFERENCE CAST-IN-PLACE CONCRETE SPECIFICATION FOR AIR CONTENT 3. MATERIALS OR ADMIXTURES SHALL NOT CONTAIN ANY CALCIUM CHLORIDE.

4. REINFORCING STEEL SHALL MEET THE FOLLOWING: **ASTM SPECIFICATION** A. DEFORMED BARS A615, GRADE 60 A706, GRADE 60 B. WELDABLE DEFORMED BARS C. WELDED WIRE REINFORCEMENT A1064 A820 D. STEEL FIBERS

5. PROVIDE MINIMUM CONCRETE CLEAR COVER FOR REINFORCEMENT PER ACI 318, UNLESS NOTED

WELDING SHALL MEET ANSI / AWS D1.1, STRUCTURAL WELDING CODE AND ANSI / AWS D1.4 "STRUCTURAL WELDING CODE FOR REINFORCING STEEL" LATEST REVISION. ELECTRODES FOR DEFORMED BAR ANCHORS SHALL BE 90 KSI. LOW HYDROGEN

7. WHERE DOWELS ARE INDICATED BUT NOT SIZED, PROVIDE DOWELS THAT MATCH SIZE AND LOCATION OF MAIN REINFORCING STEEL AND LAP SPLICE WITH THE MAIN REINFORCING STEEL. REINFORCING STEEL SHALL BE SPLICED AS NOTED IN THE REINFORCING LAP SCHEDULE.

8. "C.J." INDICATES SAW CUT CONTRACTION JOINT OR DOWELED CONSTRUCTION JOINT IN SLAB-ON-GRADE. REFERENCE CAST-IN-PLACE CONCRETE SPECIFICATION FOR ACCEPTED SAW CUT METHODS. SLAB POURS SHALL BE SEPARATED BY A DOWELED CONSTRUCTION JOINT. CONTRACTION/CONSTRUCTION JOINTS SHALL BE LOCATED AS SHOWN ON PLANS OR AS DIRECTED BY THE ENGINEER-OF-RECORD.

PROVIDE CORNER BARS THAT MATCH AND LAP CONTINUOUS REINFORCEMENT SIZE AND QUANTITY AT INTERSECTIONS AND CORNERS OF WALLS AND FOUNDATIONS.

10. PROVIDE #3 Z-BAR SPACERS AT 24 INCHES ON CENTER EACH WAY FOR CONCRETE WALLS HAVING REINFORCING STEEL IN BOTH FACES.

11. ANCHOR BOLTS AND EMBED PLATES SHALL BE TIED INTO THE REINFORCING STEEL CAGE AND HELD IN PLACE WITH A RIGID TEMPLATE TO PREVENT MOVEMENT DURING CONCRETE PLACEMENT.

STRUCTURAL STEEL

1. STRUCTURAL STEEL SHALL MEET THE FOLLOWING MINIMUM YIELD STRESS (Fy):

ASTM SPECIFICATION A. W, WT SHAPES: 50 KSI A992 B. BARS, PLATES, CHANNELS, ANGLES: 36 KSI C. SQUARE, RECTANGULAR HSS: 50 KSI A500, GRADE C D. ROUND HSS: 46 KSI A500, GRADE C E. STRUCTURAL STEEL PIPE: 35 KSI A53, GRADE B F. ANCHOR RODS: 36 KSI [55KSI, 105 KSI], WELDABLE F1554 A36 G. ALL-THREAD RODS: 36 KSI H. HEADED STUD ANCHORS: 65 KSI TENSILE STRESS A108, GRADES 1010-1020

2. BOLTS FOR STEEL BEAM AND COLUMN CONNECTIONS SHALL BE 3/4-INCH DIAMETER (MIN.) ASTM F3125, GRADE A325-N [A490-N] HIGH-STRENGTH BOLTS UNLESS NOTED OTHERWISE IN CONTRACT DOCUMENTS.

3. ALL BOLTED JOINTS SHALL BE SNUG TIGHT UNLESS NOTED OTHERWISE IN CONTRACT DOCUMENTS . FOR PRETENSIONED OR SLIP-CRITICAL JOINTS, THE METHOD OF INSTALLATION SHALL BE TURN-OF-NUT WITH MATCH MARKING, TWIST-OFF-TYPE TENSION CONTROL BOLT ASSEMBLIES (ASTM F3125, GRADE F1852), OR DIRECT TENSION INDICATORS (ASTM F959).

4. WELDING SHALL MEET ANSI / AWS D1.1, STRUCTURAL WELDING CODE LATEST REVISION. ELECTRODES SHALL BE 70 KSI, LOW HYDROGEN.

WELDS NOT SPECIFICALLY SIZED ON THE STRUCTURAL DRAWINGS SHALL BE THE MINIMUM SIZE PER THE LATEST AWS D1.1.

PROVIDE DOUBLE NUTS AND DOUBLE WASHERS FOR STEEL COLUMN ANCHOR BOLTS TO ALLOW FOR ADJUSTMENT IN BASE PLATE ELEVATION. PROVIDE 1 1/2 INCH NON-SHRINK GROUT UNDER BASE PLATE AFTER ERECTION. USE 2 1/2 INCH NON-SHRINK GROUT WHEN COLUMN ANCHOR BOLTS ARE 1 1/4 INCH DIAMETER OR LARGER. NON-SHRINK GROUT SHALL BE NON-METALLIC WITH A MINIMUM COMPRESSIVE STRENGTH OF 5,000 PSI AT 28 DAYS.

LEDGER ANGLES AND LINTELS IN EXTERIOR WALL SYSTEMS SHALL BE HOT DIP GALVANIZED PER ASTM A123. 8. ALL CONNECTIONS NOT FULLY DETAILED IN THE CONTRACT DOCUMENTS SHALL BE DESIGNED AND DETAILED BY A PROFESSIONAL ENGINEER LICENSED IN THE STATE WHERE THE PROJECT IS LOCATED. THE CONNECTION DESIGN ENGINEER SHALL BE EMPLOYED OR RETAINED BY THE STEEL FABRICATOR. THE DESIGN AND DETAILING SHALL COMPLY WITH ALL APPLICABLE CODES AND SPECIFICATION SECTIONS

9. THE GENERAL CONTRACTOR SHALL BE RESPONSIBLE FOR INCLUDING THE COSTS FOR ALL MISCELLANEOUS STEEL SHOWN IN THE CONTRACT DOCUMENTS. THESE COSTS SHALL INCLUDE, BUT ARE NOT LIMITED TO. MISCELLANEOUS STEEL ITEMS SHOWN ON THE STRUCTURAL, ARCHITECTURAL, CIVIL, MECHANICAL, PLUMBING AND ELECTRICAL DRAWINGS AND IN THE SPECIFICATIONS.

10. AT ALL GALVANIZED OR PAINTED STEEL MEMBERS WITH FIELD WELDED CONNECTIONS, REMOVE GALVANIZING, PAINT OR PRIMER PRIOR TO FIELD WELDING AS REQUIRED. AFTER WELDING IS COMPLETE AND INSPECTOR APPROVED, PREPARE AND REPAINT THE FRAMING SURFACES.

WOOD FRAMING

WOOD FRAMING SHALL MEET THE NDS MINIMUM STRESS PROPERTIES UNLESS NOTED OTHERWISE IN CONTRACT DOCUMENTS

A. DOUGLAS FIR SOUTH #2 OR BETTER, PER THE NDS

B. GLULAM BEAMS: 24F-V4 DF/DF, PER THE NDS

1. E = 1,800,000 PSI C. LAMINATED VENEER LUMBER (LVL):

. 1. Fb = 2,600 PSI

. 2. Ft = 1,555 PSI . 3. Fc = 2,510 PSI (PARALLEL TO GRAIN)

. 4. Fc = 750 PSI (PERPENDICULAR TO GRAIN) . 5. Fv = 285 PSI (PARALLEL TO GRAIN)

6. E = 2,000,000 PSI

D. PARALLEL STRAND LUMBER (PSL):

. 1. Fb = 2,900 PSI

. 2. Ft = 2,025 PSI . 3. Fc = 2,900 PSI (PARALLEL TO GRAIN)

. 4. Fc = 625 PSI (PERPENDICULAR TO GRAIN) 5. Fv = 290 PSI (PARALLEL TO GRAIN)

6. E = 2,000,000 PSI

PROVIDE SIMPSON STRONG-TIE CONNECTORS OR EQUIVALENT FOR WOOD FRAMING CONNECTING TO SUPPORTING MEMBERS. INSTALL WITH MANUFACTURER'S SPECIFIED FASTENERS. ACCORDING TO THE MANUFACTURER'S SPECIFICATIONS. SUBSTITUTION REQUESTS FOR CONNECTORS SHALL BE SUBMITTED BY THE CONTRACTOR TO THE STRUCTURAL ENGINEER-OF-RECORD ALONG WITH CALCULATIONS THAT ARE SIGNED AND SEALED BY A QUALIFIED PROFESSIONAL ENGINEER RESPONSIBLE FOR THEIR PREPARATION AND LICENSED IN THE STATE WHERE THE PROJECT IS LOCATED. THE CALCULATIONS SHALL DEMONSTRATE THAT THE SUBSTITUTED PRODUCT IS CAPABLE OF ACHIEVING THE PERTINENT EQUIVALENT PERFORMANCE VALUES OF THE SPECIFIED PRODUCT USING THE APPROPRIATE DESIGN PROCEDURE AND/OR STANDARDS

AS REQUIRED BY THE BUILDING CODE. 3. ALL ROOF. FLOOR AND EXTERIOR WALL SHEATHING SHALL BE APA RATED EXPOSURE 1 SHEATHING [U.N.O.]

AND SHALL BEAR THE STAMP OF AN APPROVED TESTING AGENCY. 4. INSTALL ROOF AND FLOOR SHEATHING WITH THE LONG DIMENSION OF THE PANEL PERPENDICULAR TO SUPPORTS UNLESS NOTED OTHERWISE IN CONTRACT DOCUMENTS, AND WITH PANEL CONTINUOUS OVER TWO OR MORE SPANS. STAGGER END JOINTS, UNLESS NOTED OTHERWISE. SPACE PANELS 1/8" APART AT EDGES AND ENDS.

ALL ROOF SHEATHING SHALL HAVE A MINIMUM THICKNESS OF 15/32 INCH WITH A SPAN RATING OF AT LEAST 32/16 AND BE FASTENED TO ROOF FRAMING NAILED WITH 8d GALVANIZED COMMON NAILS AT 6" O.C. AT PANEL EDGES AND 12 INCHES ON CENTER AT INTERMEDIATE SUPPORTS. [PROVIDE BLOCKING AT UNSUPPORTED PANEL EDGES.] 8d COMMON NAILS SHALL HAVE A MINIMUM 0.138 INCH DIAMETER AND 1 3/8 INCH MINIMUM PENETRATION INTO SUPPORTING FRAMING.

7. ALL EXTERIOR WALL SHEATHING SHALL HAVE A MINIMUM THICKNESS OF 15/32 INCH AND BE FASTENED TO WALL STUDS WITH 8d GALVANIZED COMMON NAILS AT 6 INCHES ON CENTER AT EDGES AND 12 INCHES ON CENTER AT INTERMEDIATE SUPPORTS. IPROVIDE BLOCKING AT UNSUPPORTED PANEL EDGES1. 8d COMMON NAILS SHALL HAVE A MINIMUM 0.138 INCH DIAMETER AND 1 3/8 INCH MINIMUM PENETRATION INTO

SUPPORTING FRAMING. 8. INSTALL ALL JOISTS, RAFTERS, HEADERS AND BEAMS CROWN UP.

9. ALL JOISTS SHALL HAVE DIAGONAL BRIDGING OR FULL DEPTH BLOCKING AT 8'-0" ON CENTER MAXIMUM ALONG THE SPAN AND AT SUPPORTING BEAMS OR WALLS.

10. REFERENCE DETAILS FOR CUTTING, BORING OR NOTCHING OF FRAMING MEMBERS, WALL STUDS AND TOP

11. FASTEN PLIES OF ENGINEERED WOOD PRODUCTS TOGETHER PER THE MANUFACTURER'S RECOMMENDATIONS OR AS DETAILED IN THE CONSTRUCTION DOCUMENTS. REFERENCE BUILT-UP COLUMN AND BEAM DETAILS FOR NAILED BUILT-UP COLUMN AND BEAM REQUIREMENTS. SPLICES IN MULTIPLE BUILT-UP MEMBERS ARE NOT PERMITTED. U.N.O.

12. PROVIDE SLIP CONNECTION AT TOP OF ALL NON-LOAD BEARING WALLS TO ALLOW FOR 1 1/2" DEFLECTION OF FRAMING ABOVE.

13. ALL WOOD IN CONTACT WITH CONCRETE AND EXTERIOR MASONRY SHALL BE PRESERVATIVE TREATED. 14. ALL STEEL CONNECTORS AND FASTENERS USED WITH PRESERVATIVE TREATED WOOD SHALL BE

GALVANIZED (G90) 15. NAILING SHALL COMPLY WITH REQUIREMENTS OF NAILING SCHEDULE UNLESS NOTED OTHERWISE IN

CONTRACT DOCUMENTS. 16. ALL NAILS SHOWN ON PLAN ARE 'COMMON', UNLESS NOTED OTHERWISE. REFERENCE NAIL SIZE SCHEDULE FOR REQUIRED COMMON NAIL SIZES.

SHOP-FABRICATED WOOD TRUSSES

1. ALL TRUSSES SHALL BE PRE-ENGINEERED AND SHOP FABRICATED. TRUSSES AND CONNECTIONS SHALL BE DESIGNED IN ACCORDANCE WITH THE LATEST REVISION OF THE AF&PA N.D.S. TRUSSES SHALL CONFORM TO THE SPACING, DIMENSIONS AND CONFIGURATIONS SPECIFIED IN THESE NOTES AND ON THE PLANS AND SHALL BE DESIGNED FOR ALL SPECIFIED LOADS. FRAMING PLANS INDICATE THE REQUIRED BASIC TRUSS LAYOUT. SIGNIFICANT DEVIATIONS FROM THESE PLANS WILL NOT BE PERMITTED.

2 TRUSS MANUFACTURER SHALL SUBMIT STRUCTURAL CALCULATIONS AND SHOP DRAWINGS, INCLUDING AN ERECTION DRAWING SHOWING TRUSS LAYOUT PREPARED AS NOTED IN THE DEFERERED SUBMITTAL NOTE.

3. ROOF TRUSS DESIGN LOADS (ASD):

A. TOP CHORD 1. ROOF LIVE LOAD = 20 PSF

2. DEAD LOAD = 10 PSF . 3. SNOW LOAD = CALCULATE PER GOVERNING BUILDING CODE.

B. BOTTOM CHORD

1. DEAD LOAD = 10 PSF

. 2. LIVE LOAD = AS REQUIRED PER GOVERNING BUILDING CODE C. SELF WEIGHT OF THE TRUSSES SHALL BE ADDED TO THE ABOVE LOADS.

D. WIND LOADS = RE: DESIGN PARAMETERS

E. ROOF TRUSS SHALL BE DESIGNED TO LIMIT THE MAXIMUM LIVE LOAD DEFLECTION TO SPAN/240 AND MAXIMUM TOTAL LOAD DEFLECTION TO SPAN/180 [VERY REQUIREMENTS BASED ON CEILING TYPE] F. REFERENCE PLANS AND DETAILS FOR ADDITIONAL DESIGN LOADS OR SHEAR TRUSS/BLOCKING REQUIREMENTS

5. TRUSS TOP CHORD SHALL BE DOUGLAS FIR SOUTH OR SOUTHERN PINE.

6. TRUSSES SHALL BE FABRICATED WITH MINIMUM 20 GAUGE TRUSS PLATES HAVING A MINIMUM WOOD PENETRATION OF 0.37 INCH.

7. TRUSSES AND CONNECTOR PLATES SHALL BE DESIGNED IN ACCORDANCE WITH THE LATEST REVISION OF ANSI/TPI 1: NATIONAL DESIGN STANDARD FOR METAL PLATE CONNECTED WOOD TRUSS CONSTRUCTION.

8. TRUSS BEARING POINTS SHALL BE PINNED FOR THE DESIGN OF THE TRUSSES 9. CEILINGS WILL NOT BRACE BOTTOM CHORDS. TRUSS MANUFACTURER SHALL DESIGN PERMANENT BOTTOM CHORD BRIDGING TO BE SUPPLIED AND INSTALLED BY THE CONTRACTOR.

10. TRUSS DESIGNER SHALL DESIGN AND SPECIFY THE TRUSS TO TRUSS AND THE TRUSS TO SUPPORT CONNECTIONS, U.N.O. ON THE DETAILS.

11. PROPER ERECTION BRACING SHALL BE INSTALLED TO HOLD THE TRUSSES TRUE AND PLUMB AND IN SAFE CONDITION UNTIL PERMANENT TRUSS BRACING AND BRIDGING HAVE BEEN INSTALLED TO FORM A STRUCTURALLY SOUND FRAMING SYSTEM. ALL ERECTION AND PERMANENT BRACING SHALL BE INSTALLED AND ALL COMPONENTS PERMANENTLY FASTENED BEFORE THE APPLICATION OF ANY LOADS TO THE TRUSSES. ALL BRACING SHALL BE DESIGNED BY MANUFACTURER AND INDICATED ON SHOP DRAWINGS. ALL PREFABRICATED WOOD TRUSSES ARE TO BE INSTALLED IN ACCORDANCE WITH THE BUILDING COMPONENT SAFETY INFORMATION (BCSI), "GUIDE TO GOOD PRACTICE FOR HANDLING, INSTALLING & BRACING OF METAL PLATE CONNECTED WOOD TRUSSES".

12. REFERENCE ARCHITECTURAL DRAWINGS FOR TRUSS GEOMETRY REQUIREMENTS. TRUSS MANUFACTURER SHALL ARRANGE TRUSS WEB MEMBERS AS REQUIRED BY DESIGN. REFERENCE ARCH. AND MECH. DRAWINGS FOR DUCT LAYOUT. PROVIDE CHASES IN TRUSSES TO ACCOMODATE DUCTS AS REQUIRED.

13. DO NOT CUT, NOTCH OR OTHERWISE ALTER THE TRUSSES WITHOUT WRITTEN PERMISSION FROM THE FABRICATOR AND THE STRUCTURAL ENGINEER OR RECORD.

POST INSTALLED ANCHORS

1. ANCHORS SHALL ONLY BE INSTALLED WHERE SPECIFIED ON THE CONTRACT DRAWINGS. THE CONTRACTOR SHALL OBTAIN APPROVAL FROM THE STRUCTURAL ENGINEER PRIOR TO INSTALLING POST INSTALLED ANCHORS IN PLACE OF MISSING OR MIS-PLACED CAST-IN-PLACE ANCHORS. CARE SHALL BE TAKEN IN PLACING POST-INSTALLED ANCHORS TO AVOID CONFLICTS WITH EXISTING REINFORCING. ANY CONFLICTS SHALL BE BROUGHT TO THE ATTENTION OF THE EOR PRIOR TO COMPLETION OF WORK.

2. THE CONTRACTOR SHALL SUBMIT PRODUCT DATA WITH DESIGN VALUES AND PHYSICAL PROPERTIES FOR ALL POST INSTALLED ANCHORS. ADDITIONALLY, THE CONTRACTOR SHALL SUBMIT CERTIFIED ICC ES OR

ESR REPORTS WHICH VERIFY COMPLIANCE WITH THE SPECIFIED CRITERIA. 3. SUBSTITUTION REQUESTS FOR PRODUCTS OTHER THAN THOSE SPECIFIED ON THE CONTRACT DRAWINGS SHALL BE SUBMITTED BY THE CONTRACTOR TO THE STRUCTURAL ENGINEER ALONG WITH CALCULATIONS THAT ARE SIGNED AND SEALED BY A QUALIFIED PROFESSIONAL ENGINEER RESPONSIBLE FOR THEIR PREPARATION AND LICENSED IN THE STATE WHERE THE PROJECT IS LOCATED. THE CALCULATIONS SHALL DEMONSTRATE THAT THE SUBSTITUTED PRODUCT IS CAPABLE OF ACHIEVING THE PERTINENT EQUIVALENT PERFORMANCE VALUES OF THE SPECIFIED PRODUCT USING THE APPROPRIATE DESIGN PROCEDURE AND/OR STANDARDS AS REQUIRED BY THE BUILDING CODE.

4. ALL HOLES SHALL BE DRILLED, DRY AND CLEANED AND ANCHORS SHALL BE INSTALLED IN ACCORDANCE PER ANCHOR MANUFACTURER'S WRITTEN SPECIFICATIONS. THE LATEST VERSION OF THE WRITTEN SPECIFICATION SHALL BE ON-SITE AND FOLLOWED DURING THE INSTALLATION OF THE ANCHORS.

5. THE ANCHOR EMBEDMENT DEPTH SHALL BE DEFINED AS THE DEPTH FROM THE SURFACE FACE OF THE LOAD BEARING BASE MATERIAL TO THE DEEPEST PART OF THE ANCHOR AFTER THE ANCHOR HAS BEEN FULLY INSTALLED INTO THE HOLE PER MANUFACTURER'S SPECIFICATIONS.

8. OVERHEAD ADHESIVE ANCHORS MUST BE INSTALLED BY PERSONNEL CERTIFIED BY THE ACI/CRSI ADHESIVE

6. ANCHORS EXPOSED TO WEATHER SHALL BE STAINLESS STEEL

ANCHOR INSTALLER CERTIFICATION PROGRAM.

7. CONTRACTOR SHALL FOLLOW THE LATEST VERSION OF MANUFACTURER'S SPECIFICATION DURING INSTALLATION OF ANCHORS.

Z

drawing issuance ISSUED FOR PERMIT

professional

wallace design collective, pc structural · civil · landscape · survey 1703 wyandotte street, suite 200 kansas citv. missouri 64108 816.421.8282 · 800.364.5858

wallace

desigr collective DEFERRED STRUCTURAL SUBMITTALS (IBC 2018 SECTION 107.3.4.1)

- 1. THE FOLLOWING STRUCTURAL COMPONENTS SHALL BE DESIGNED AND SUBMITTED BY OTHERS FOR APPROVAL IN ACCORDANCE WITH THE CONTRACT DOCUMENTS.
- A. STRUCTURAL STEEL CONNECTIONS OF FRAMING AND BRACING ELEMENTS.
- B. STEEL, SELF-SUPPORTING STAIRS.
- C. STOREFRONT AND CURTAINWALL FRAMING, ACCESSORIES, AND ATTACHMENTS TO STRUCTURE.
- D. SHOP FABRICATED WOOD ROOF TRUSSES.
- 2. DOCUMENTS FOR DEFERRED STRUCTURAL SUBMITTAL ITEMS SHALL BE DESIGNED, SEALED AND SIGNED BY A PROFESSIONAL ENGINEER LICENSED IN THE STATE WHERE THE PROJECT IS LOCATED. THE DEFERRED SUBMITTAL DOCUMENTS SHALL BE SUBMITTED TO THE ARCHITECT OR ENGINEER-OF-RECORD WHO SHALL REVIEW THEM AND FORWARD THEM TO THE BUILDING OFFICIAL AS REQUESTED WITH A NOTATION INDICATING THAT THE DEFERRED SUBMITTAL DOCUMENTS HAVE BEEN REVIEWED FOR DESIGN LOADS AND BEEN FOUND TO BE IN GENERAL CONFORMANCE TO THE DESIGN CRITERIA OF THE BUILDING. THE DEFERRED SUBMITTAL ITEMS SHALL NOT BE INSTALLED UNTIL THE DESIGN AND SUBMITTAL DOCUMENTS HAVE BEEN APPROVED BY THE BUILDING OFFICIAL.

STRUCTURAL OBSERVATION REQUIREMENTS (IBC 2018 SECTION 1704.6)

- 1. A REPRESENTATIVE OF THE ENGINEER OF RECORD WILL PERFORM THE VISUAL OBSERVATION OF THE STRUCTURAL SYSTEM FOR GENERAL CONFORMANCE TO THE APPROVED CONSTRUCTION DOCUMENTS AT SIGNIFICANT CONSTRUCTION STAGES AND AT COMPLETION OF THE STRUCTURAL SYSTEM. STRUCTURAL OBSERVATION DOES NOT INCLUDE OR WAIVE THE RESPONSIBILITY FOR THE INSPECTION REQUIRED OF THE BUILDING OFFICIAL OR THE SPECIAL INSPECTOR.
- 2. A PRE-CONSTRUCTION MEETING SHALL BE HELD AND ATTENDED BY THE ARCHITECT, ENGINEER OF RECORD, GENERAL CONTRACTOR, SUBCONTRACTORS, AND SPECIAL INSPECTORS.
- 3. THE GENERAL CONTRACTOR SHALL NOTIFY THE ENGINEER OF RECORD AT LEAST 48 HOURS PRIOR TO COMPLETING CONSTRUCTION OPERATIONS THAT REQUIRE STRUCTURAL OBSERVATION (BY CALLING (918) 584-5858 TO SCHEDULE A SITE VISIT.)
- 4. AT A MINIMUM, THE FOLLOWING SIGNIFICANT CONSTRUCTION STAGES REQUIRE A SITE VISIT AND AN OBSERVATION REPORT FROM THE STRUCTURAL OBSERVER:
- A. AFTER INSTALLATION OF FIRST FOUNDATION REINFORCING AND BEFORE CONCRETE PLACEMENT.
- B. AFTER INSTALLATION OF CONCRETE WALL REINFORCING AND BEFORE CONCRETE PLACEMENT.
- C. AFTER ERECTION OF FIRST LIFT OF CMU WALL AND BEFORE GROUT PLACEMENT. D. AFTER INSTALLATION OF CONCRETE FLOOR (/ROOF) REINFORCING AND BEFORE CONCRETE
- PLACEMENT. 5. AT THE CONCLUSION OF THE WORK INCLUDED IN THE PERMIT, THE STRUCTURAL OBSERVER SHALL SUBMIT TO THE BUILDING OFFICIAL A WRITTEN STATEMENT THAT THE SITE OBSERVATIONS HAVE BEEN MADE AND IDENTIFY ANY REPORTED DEFICIENCIES THAT, TO THE BEST OF THE STRUCTURAL OBSERVER'S KNOWLEDGE, HAVE NOT BEEN RESOLVED.

THIS DRAWING has been prepared by the Architect, or prepared under his direct supervision as an instrument of service and is intended for use only on this project. All Drawings, Specifications, ideas and designs, including the overall layout, form, arrangement, and composition of spaces and elements portrayed, constitute the original, unpublished Work of the Architect. Any reproduction, use, or disclosure of the information contained herein without the written consent of the Architect is strictly prohibited. © KLOVER ARCHITECTS, INC.

THE ARCHITECT DISCLAIMS responsibility for the existing building structure, site conditions, existing construction elements, or any documents, drawings or other instruments used for any part of this Project which do not bear the Architect's seal. The Architect's services are undertaken only in the interest of the Project Owner. No obligation is assumed by the Architect for the benefit of any other entity. RELATED DOCUMENTS: This Drawing is a single component of an integrated set of Construction Documents. General and Supplementary Conditions of the Contract, General Requirements, Specifications and other Drawings may affect the Work described. Failure to review and integrate the design intent of the whole of the Construction Documents does not relieve the Contractor from providing a complete Project. COMPLY WITH all laws, codes, ordinances and regulations with authorities having jurisdiction and with requirements of the Landlord, if applicable. Do not start Work until all permits and required approvals are obtained. VERIFY ACTUAL CONDITIONS and dimensions prior to construction. Commencement of work constitutes verification and acceptance of all existing conditions. Application of a material or equipment item to Work installed by others constitutes acceptance of that Work, and assumption of responsibility for satisfactory installation. DIMENSIONS SHOWN are to finish face of a material unless otherwise indicated. CALCULATE & MEASURE dimensions - DO NOT SCALE drawings unless otherwise directed.


project title

DAN 470 LOT 12 OF WEST PR NW PRYOR RD , HIGHWAY 47

project number

drawing issuance ISSUED FOR PERMIT

drawing revisions

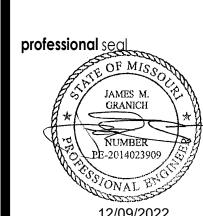

Missouri COA #001268 DATE SIGNED: 12/9/2022 10:44:50 AM

drawing title **GENERAL NOTES**

drawing number structural · civil · landscape · survey 1703 wyandotte street, suite 200 kansas city, missouri 64108 816.421.8282 · 800.364.5858



SPECIAL INSPECTION REQUIREMENTS (2018)

SPECIAL INSPECTIONS REQUIREMENTS (IBC 2018 CHAPTER 17)

THE OWNER SHALL EMPLOY ONE OR MORE SPECIAL INSPECTORS TO PROVIDE INSPECTIONS DURING CONSTRUCTION ON THE TYPES OF WORK LISTED IN THE STATEMENT OF SPECIAL INSPECTIONS PER SECTION 1704 OF THE IBC. THE SPECIAL INSPECTOR SHALL BE A QUALIFIED PERSON WHO SHALL DEMONSTRATE COMPETENCE, TO THE SATISFACTION OF THE BUILDING OFFICIAL, FOR INSPECTION OF THE PARTICULAR TYPE OF CONSTRUCTION OR OPERATION REQUIRING SPECIAL INSPECTION. THESE INSPECTIONS ARE IN ADDITION TO THE INSPECTIONS SPECIFIED IN THE PROJECT SPECIFICATIONS. REPORT REQUIREMENTS SHALL CONFORM TO SECTIONS 1704.2.4 AND 1704.5 OF THE IBC. SPECIAL INSPECTORS SHALL KEEP RECORDS OF INSPECTIONS. THE SPECIAL INSPECTOR SHALL FURNISH INSPECTION REPORTS TO THE BUILDING OFFICIAL AND TO THE REGISTERED DESIGN PROFESSIONAL IN RESPONSIBLE CHARGE. REPORTS SHALL INDICATE THAT WORK INSPECTED WAS DONE IN CONFORMANCE TO APPROVED CONSTRUCTION DOCUMENTS. DISCREPANCIES SHALL BE BROUGHT TO THE IMMEDIATE ATTENTION OF THE CONTRACTOR FOR CORRECTION. IF THE DISCREPANCIES ARE NOT CORRECTED, THE DISCREPANCIES SHALL BE BROUGHT TO THE ATTENTION OF THE BUILDING OFFICIAL AND TO THE REGISTERED DESIGN PROFESSIONAL IN RESPONSIBLE CHARGE PRIOR TO COMPLETION OF THAT PHASE OF WORK. A FINAL REPORT DOCUMENTING REQUIRED SPECIAL INSPECTIONS AND CORRECTION OF ANY DISCREPANCIES NOTED IN THE INSPECTIONS SHALL BE SUBMITTED AT A POINT IN TIME AGREED UPON BY THE PERMIT APPLICANT AND THE BUILDING OFFICIAL PRIOR TO THE START OF WORK.

- THE CONTRACTOR IS RESPONSIBLE FOR NOTIFYING THE SPECIAL INSPECTOR REGARDING INDIVIDUAL INSPECTION FOR ITEMS LISTED ON THE STATEMENT OF SPECIAL INSPECTIONS AND AS NOTED ON THE BUILDING DEPARTMENT APPROVED PLANS. ADEQUATE NOTICE AND ACCESS TO APPROVED PLANS SHALL BE PROVIDED SO THAT THE SPECIAL INSPECTOR HAS TIME TO BECOME FAMILIAR WITH THE PROJECT.
- FABRICATORS OF STRUCTURAL LOAD-BEARING OR LATERAL LOAD RESISTING MEMBERS OR ASSEMBLIES SHALL CONFORM TO THE REQUIREMENTS OF SECTION 1704.2.5 OF THE IBC.
- SPECIAL INSPECTION REPORTS AND A FINAL REPORT IN ACCORDANCE WITH SECTION 1704.2.4 SHALL BE SUBMITTED TO THE BUILDING OFFICIAL PRIOR TO

STEEL CONSTRUCTION - STRUCTURAL STEEL (IBC SECTION 1705.2.1) SPECIAL INSPECTION AND NONDESTRUCTIVE TESTING OF STRUCTURAL STEEL ELEMENTS IN BUILDINGS, STRUCTURES AND PORTIONS THEREOF SHALL BE IN ACCORDANCE WITH THE QUALITY ASSURANCE INSPECTION REQUIREMENTS OF AISC 360-16. STEEL CONSTRUCTION - COLD FORMED STEEL DECK (IBC SECTION 1705.2.2) SPECIAL INSPECTION AND QUALIFICATIONS OF WELDING SPECIAL INSPECTORS FOR COLD-FORMED STEEL FLOOR AND ROOD FOCK SHALL BE IN ACCORDANCE WITH WITH THE QUALITY ASSURANCE INSPECTION REQUIREMENTS OF SDI. CAVID. CONCRETE CONSTRUCTION (IBC TABLE 1705.3) INSPECT REINFORCEMENT, INCLUDING PRESTRESSING TENDONS, AND VERIFY PLACEMENT			IBC 2018 REQUIRED SPECIAL INSPECTIONS	FDEOLIENCY OF	INCDECTIO
SPECIAL INSPECTION AND NONDESTRUCTIVE TESTING OF STRUCTURAL STELL ELEMENTS IN BUILDINGS. STRUCTURES AND PORTIONS THEREOF SHALL BE IN ACCORDANCE WITH THE QUALITY ASSURANCE INSPECTION INCLUDIENT OF AISC 360-16. STELL CONSTRUCTION AND QUALIFICATIONS OF WELDING SPECIAL INSPECTION FOR COLD-FORMED STELL FLOOR AND RODO FOCK SHALL BE IN ACCORDANCE WITH WITH THE QUALITY ASSURANCE INSPECTION REQUIREMENTS OF SOIL ADD. CONNERTE CONSTRUCTION (IPC TABLE 1793.5.) INSPECT AND STRUCTION (IPC TABLE 1794.5.)					PERIODIC
SPECIAL INSPECTION AND NONDESTRUCTIVE TESTING OF STRUCTURAL STEEL ELEMENTS IN BUILDINGS, STRUCTURES AND PORTIONS THEREOF SHALL BE IN ACCORDANCE WITH THE QUALITY ASSURANCE INSPECTION INTECLNICATION OF DISC 380-16. STEEL CONSTRUCTION AND QUALIFICATIONS OF WELDING SPECIAL INSPECTIORS FOR COLD-FORMED STEEL FLOOR AND RODE DECK SHALL BE IN ACCORDANCE WITH WITH THE QUALITY ASSURANCE INSPECTION REQUIREMENTS OF AND RODE DECK SHALL BE IN ACCORDANCE WITH WITH THE QUALITY ASSURANCE INSPECTION REQUIREMENTS OF BUILDINGS. CONDESTRE CONSTRUCTION (IRC TABLE 1798 S) INSPECT ACKING BAS WELLIAND: A VIEWEY WELLOABLITY OF REINFORGING BARS OTHER THAN ASTALLATION. A VIEWEY WELLOADLITY OF REINFORGING BARS OTHER THAN ASTALLATION. A ADDEBUTE AND CHORS AND ADDESDE ANCHORS NOT DEFINED ON A VIEWEY WELLOADLITY OF THE VIEWEY. A REPORT ANCHORS POST-INSTALLED IN HARDENED CONCRETE MEMBERS, (a) B. MECHANICAL ANCHORS AND ADDESDE ANCHORS NOT DEFINED IN A A WERE YOUR ANCHORS AND ADDESDES ANCHORS NOT DEFINED IN A A WERE YOUR OF REQUIRED DE POSTS MAN. FROOR TO CONCRETE PLACEMENT, PASSICLATE SPECIMENS FOR STREAMS THE TEST, PERFORM BLUMP AND AIR VIEWEY WERE YOUR OF REQUIRED DESIGN MAY. PROOR TO CONCRETE PLACEMENT, PASSICLATE SPECIMENS FOR STREAMS THE TEST, PERFORM BLUMP AND AIR VIEWEY STALLATION OF PRESTREAMS THE PLACEMENT OF PROPER APPLICATION TESTS. VIEWEY BURNES OF A PROPERTY OF THE ADDITION OF THE ADDI					
STRUCTURES AND PORTIONS THEREOF SHALL BE IN ACCORDANCE WITH THE QUALITY ASSURANCE INSPECTION INCIDIOUS INTERPRETATION OF THE SERVICE OF THE CONTROL OF THE C	_	TSIE			
STEEL CONSTRUCTION - COLD FORMED STEEL DECK (IBC SECTION 1719 2.2) SPECIAL INSPECTION AND QUALIFICATIONS OF WELDING SPECIAL INSPECTIORS FOR COLD FORMED STEEL FLOOR AND ROOF DECK SHALL BE IN ACCORDANCE WITH WITH THE QUALITY ASSURANCE INSPECTION REQUIREMENTS OF SOIL QUACE. CONCRETE CONSTRUCTION (IBC TABLE 1703 S) INSPECT ERROR FOR WELL THE CONTROL OF THE THE COLD OF THE COLD			STRUCTURES AND PORTIONS THEREOF SHALL BE IN ACCORDANCE WITH THE QUALITY ASSURANCE INSPECTION		
SPECIAL INSPECTION AND QUALIFICATIONS OF WELDING SPECIAL INSPECTIONS FOR COLD FORMED STEEL FLOOR AND ROOF DECK SHALL BE IN ACCORDANCE WITH WITH THE QUALITY ASSURANCE INSPECTION REQUIREMENTS OF SID GAGG. COMMERT CONSTRUCTION (IRC TABLE 1705.3) INSPECT REINFORGEMENT INCLUING PRESTRESSING TENDONS, AND VERIFY PLACEMENT. A. VERIFY WELDBEILTY OF REINFORGING BARS OTHER THAN ASTM A705. A. NISPECT ANOHORS ROST IN CONCRETE. S. NISPECT ANOHORS ROST IN CONCRETE. NISPECT ANOHORS ROST INSTALLED IN HARDENED CONCRETE MEMBERS. (a) A. ADHESIVE ANOHORIS GAST IN CONCRETE. NISPECT ANOHORS ROST INSTALLED IN HARDENED CONCRETE MEMBERS. (a) A. ADHESIVE ANOHORIS CANADADERSIVE ANCHORS NOT DEFINED IN 4.A. VERIFY USE OF REQUIRED DESIGN INK. VERIFY WANTER AND SHOTCRETE PLACEMENT OF FROPE STRENGTH TESTS, PERFORM SLUMP AND AIR. VERIFY WANTER AND SHOTCRETE PLACEMENT OF FROPE REPORT OF THE ADDITIONAL STRENGTH AND AIR. VERIFY MAINTENANCE OF SPECIFIED USERS TEMPERATURE OF THE OWNCRED. INSPECT TREST STRESSED CONCRETE FOR. A. APPLICATION OF PRESTRESSING TENDONS. X. — VERIFY MAINTENANCE OF SPECIFIED USERS TEMPERATURE AND TECHNIQUES. X. — NISPECT RESTRESSED CONCRETE FOR. A. APPLICATION OF PRESTRESSING TENDONS. X. — NISPECT RESTRESSED CONCRETE FOR. A. APPLICATION OF PRESTRESSING TENDONS. X. — NISPECT RESTRESSED CONCRETE FOR THE MEMBERS. B. GROUTING OF BOODED PRESTRESSING TENDONS. X. — NISPECT REFERENCE SENIOR FORCES AND A. APPLICATION OF PRESTRESSING TENDONS. X. — NISPECT RESTRESSED CONCRETE FOR THE MEMBERS. A. APPLICATION OF PRESTRESSING TENDONS. X. — NISPECT RESTRESSED CONCRETE STRENGTH, PRICE TO STRESSING OF TENDONS IN POST-TENSIONED CONCRETE AND — YER PRICE TO STREAM AND A THE PRICE THAN ADDITION AND DIMENSION OF THE C	_	<u></u>	REQUIREMENTS OF AISC 360-16.		
SPECIAL INSPECTION AND QUALIFICATIONS OF WELDING SPECIAL INSPECTIONS FOR COLD FORMED STEEL FLOOR AND ROOD EXC MAIL BE IN ACCORDANCE WITH WITH THE QUALITY ASSURANCE INSPECTION REQUIREMENTS OF SID, QADOL. CONCRETE COUNTRIBUTION (IBC TABLE 1703.3) INSPECT REINFORGEMENT INCLUDING FRESTRESSING TENDONS, AND VERIFY PLACEMENT, A VERIFY WELDABILITY OF REINFORGEMENT INCLUDING PRESTRESSING TENDONS, AND VERIFY PLACEMENT, A VERIFY WELDABILITY OF REINFORGING BARS OTHER THAN ASTIN A708; A VERIFY WELDABILITY OF REINFORGING BARS OTHER THAN ASTIN A708; C NEPECT ALL OTHER WELDS X NEPECT ANOHORS ROST-INSTALLED IN HARDENED CONCRETE MEMBERS. (a) INSPECT ANOHORS ROST-INSTALLED IN HARDENED CONCRETE MEMBERS. (b) A ADHERITY ANOHORS AND ADHERIVE ANOHORS NOT DEFINED IN 4 A VERIFY USE OF REQUIRED DESIGN MAX. WERE A CONTROLLED IN HARDENED CONCRETE MEMBERS. (c) INSPECT ANOHORS ROST-INSTALLED IN HARDENED CONCRETE MEMBERS. (d) A PRINCIPAL ANOHORS AND ADHERIVE ANOHORS NOT DEFINED IN 4 A VERIFY USE OF REQUIRED DESIGN MAX. VERIFY WARD AND AND ADHERIVE ANOHORS NOT DEFINED IN 4 A VERIFY WARD AND ADHERIVE ANOHORS AND ADHERIVE		STE	EL CONSTRUCTION - COLD FORMED STEEL DECK (IBC SECTION 1705.2.2)		
AND ROOF DECK SHALL BE IN ACCORDANCE WITH WITH THE QUALITY ASSURANCE INSPECTION REQUIREMENTS OF SOL OWOCK. CONCRETE CONSTRUCTION (IBC TABLE 1705.3) INSPECT REPROREGMENT, INCLUDING PRESTRESSING TENDONS, AND VERIFY PLACEMENT. X REPROREGMENT ALL OTHER WELLOW, MAXIMUM \$107, AND X X X X X X X X X X X X X X X X X X X	_	T -	· · · · · · · · · · · · · · · · · · ·		
CONCRETE CONSTRUCTION (IBC TABLE 1706.3) INSPECT REINFORCEMENT, INCLUDING PRESTRESSING TENDONS, AND VERIFY PLACEMENT. — X REINFORGING BARA WELDING A VERIFY WELDABILITY OF REINFORONS BARS OTHER THAN ASTM A706, B. NSPECT SINGLE-PASS FILLE WELDS MANUMS 510°: AND C. NSPECT ALL OTHER WELD X X NSPECT ALL OTHER WELD X X NSPECT ANCHORS ROST-INSTALLED IN HARDENEED CONCRETE MEMBERS. (a) X NSPECT ANCHORS ROST-INSTALLED IN HARDENEED CONCRETE MEMBERS. (b) X NSPECT ANCHORS NOST-INSTALLED IN HARDENEED CONCRETE MEMBERS. (c) X ADMINISTRY ANCHORS INSTALLED IN HARDENEED CONCRETE MEMBERS. (a) X PERIFY USE OF REQUIRED DESION MIX. X VERIFY USE OF REQUIRED DESION MIX. X PRIOR TO CONCRETE PLACEMENT, FARRENCE SPECIMENS FOR STRENGTH TESTS, PERFORM SLUMP AND AIR CONTRIVILLED STRENGT ON THE LIMPHANTURE OF THE CONCRETE. INSPECT INSPECT AND AND ADMINISTRY OF THE LIMPHANTURE OF THE CONCRETE PLACEMENT, FARRENCE AND AIR AND AIR CONCRETE AND AIR AND AIR CONCRETE PLACEMENT, FARRENCE AND AIR AND AIR CONCRETE AND AIR AND AIR CONCRETE AND AIR AND AIR AND AIR CONCRETE AND AIR AND AND AIR AND AIR AND AND AND AIR AND AND AND AIR AND AND AIR AND AND AND AIR AND AND AND AND AND AIR AND			AND ROOF DECK SHALL BE IN ACCORDANCE WITH WITH THE QUALITY ASSURANCE INSPECTION REQUIREMENTS OF		
INSPECT REINFORCEMENT, INCLUDING PRESTRESSING TENDONS, AND VERIFY PLACEMENT		<u> </u>	SDI. QA/QC.		
INSPECT REINFORCEMENT, INCLUDING PRESTRESSING TENDONS, AND VERIFY PLACEMENT		COL	NCRETE CONSTRUCTION (IBC TABLE 1705.3)		
A. VERIEY WIELDABILITY OF REINFORCING BARS OTHER THAN ASTRA A706: X C. INSPECT ALL OTHER WELDS X X. INSPECT AUCHORIES WELD X INSPECT AUCHORIES WELDS X X. INSPECT AUCHORIES WELDS X X. X INSPECT ANCHORS POST-INSTALLED IN HARDENED CONCRETE MEMBERS. (a) A. ADHESIVE ANCHORS INSTALLED IN HARDENED CONCRETE MEMBERS. (b) A. ADHESIVE ANCHORS INSTALLED IN HARDENED CONCRETE MEMBERS. (c) A. ADHESIVE ANCHORS INSTALLED IN HARDENED CONCRETE MEMBERS. (d) A. TENSION LOADS. B. MCCHANGLA MICHORS AND ADHESIVE ANCHORS NOT DEFINED IN 4 A. VERIEY USE OF REQUIRED DESIGN MIX. VERIEY USE OF REQUIRED DESIGN MIX. A. VERIEY USE OF REQUIRED DESIGN MIX. PRIOR TO CONCRETE ENCEMENT, FABRICATE SPECIMENS FOR STRENGTH TESTS, PERFORM SLUMP AND AIR. VERIEY WAINTENANCE OF SPECIFIED CURRING TEMPERATURE OF THE CONCRETE. INSPECT CONCRETE AND SHOTCRETE ELACEMENT OF PROPER APPLICATION TECHNIQUES. A. APPLICATION OF PRESTRESSING FORCES. AND A. APPLICATION OF PRESTRESSING FORCES. AND B. GROUTING OF BONDED PRESTRESSING FORCES. AND A. PRIVATE OF STRESSING FORCES. AND B. GROUTING OF BONDED PRESTRESSING FORCES. AND A. VERIEY NEITU CONCRETE ENTEMPOR TO STRESSING OF TENDONS IN POST-TENSIONED CONCRETE AND PRIVATE OF REMOVAL OF SHORES AND FORMS FROM BEAMS AND STRUCTURAL SLABS. B. REPORT FOR SHORES AND FORMS FROM BEAMS AND STRUCTURAL SLABS. B. REPORT FORMOWER FOR SHAPE, LOCATION AND DIMENSIONS OF THE CONCRETE MEMBER BEING FORMED. A. SPECIFIC REQUIREMENTS FOR SPECIAL INSPECTION SHALL BE INCLUDED IN THE RESEARCH REPORT FOR THE ANOHON SHAPE LOCATION AND DIMENSIONS OF THE CONCRETE MEMBER BEING FORMED. A. SPECIFIC REQUIREMENTS FOR SPECIAL INSPECTION SHALL BE INCLUDED IN THE RESEARCH REPORT FOR THE ANOHON SHALL BE INSPECTION AND DIMENSIONS OF THE CONCRETE MEMBER BEING FORMED. A. SPECIFIC REQUIREMENT FOR SPECIAL INSPECTION SHALL BE INSPECTION OF STEE BULL I ASSEMBLES SHALL BE IN ACCORDANCE WITH THE APPROVED CONSTRUCTURAL ELEMENTS AND SHALL BE IN ACCORDANCE WITH THE APPROVED OF THE ANOHON SHALL BE INSPECTION TO SHALL BE INSPECTION OF STEE BUL		T	, , , , , , , , , , , , , , , , , , , ,		Х
B. MSPECT SINGLE-PASS FILLET WELDS. MAXIMUM 5/16"; AND C. NSPECT AUCHORS CAST IN CONCRETE. NSPECT ANCHORS CAST IN CONCRETE. A ADHESIVE ANCHORS CAST IN CONCRETE. A ADHESIVE ANCHORS INSTALLED IN HARDENED CONCRETE MEMBERS. (a) A ADHESIVE ANCHORS INSTALLED IN HARDENED CONCRETE MEMBERS. (b) A ADHESIVE ANCHORS INSTALLED IN HARDENED CONCRETE MEMBERS. (c) A ADHESIVE ANCHORS INSTALLED IN HARDENIVE ANCHORS NOT DEFINED IN 4 A. YERRY USE OF REQUIRED DESIGN MIX. PRIOR TO CONCRETE PLACEMENT, FABRICATE SPECIMENS FOR STRENGTH TESTS, PERFORM SLUMP AND AIR. CONTRINT TESTS, AND DETERMINE THE TEMPERATURE OF THE CONCRETE. INSPECT TO CONCRETE EARD SHOTORETE PLACEMENT OF PROPER APPLICATION TECHNIQUES. X — VERIFY MAINTENANCE OF SPECIFIED CURRENT OF PROPER APPLICATION TECHNIQUES. X — INSPECT PRESTRESSED CONCRETE FOR: A APPLICATION OF PRESTRESSING FORCES, AND X — INSPECT RECETON OF PRESTRESSING FENDERS. X — INSPECT RECETON OF PRESTRESSING FENDERS. X — VERIFY MAINTENANCE OF SPECIFIED CURRENT OF PROPER APPLICATION TECHNIQUES. X — YERRY TO RECOVER THE STRENGTH PRIOR TO STRESSING OF TENDONS IN POST-TENSIONED CONCRETE AND X — YERRY TO REMOVAL OF SHORES AND FORMER FROM BEAMS AND STRUCTURAL SLABS. REPORT OR REMOVAL OF SHORES AND FORMER FROM BEAMS AND STRUCTURAL ENGINEER BEING FORMED. A CHARGE TORROW FROM SHARE LOCATION AND DIMENSIONS OF THE CONCRETE MEMBERS HEREOFT FOR THE APPROVED CONCRETE AND ASSEMBLIES SHALL BE IN ACCORDANCE WITH SECTION 1705.4) MASONRY CONSTRUCTION SHALL BE INSPECTED AND VERIFIED IN ACCORDANCE WITH THE ADECRETE SPECIFIC CREATED AND VERIFIED IN ACCORDANCE WITH SECTION 1705.5 INSPECT TORROW FOR SHAPE LOCATION AND DIMENSIONS OF THE CONCRETE SPECIFIC CREATED AND ASS			REINFORCING BAR WELDING:		
C. INSPECT ALL OTHER WELDS INSPECT ANCHORS CAST IN CONCRETE INSPECT ANCHORS POST-INSTALLED IN HARDENED CONCRETE MEMBERS. (a) INSPECT ANCHORS POST-INSTALLED IN HARDENED CONCRETE MEMBERS. (b) A CAMES MANCHORS INSTALLED IN HARDENED CONCRETE MEMBERS. (a) INSPECT ANCHORS POST-INSTALLED IN HARDENED CONCRETE MEMBERS. (b) A CAMES MANCHORS INSTALLED IN HARDENED CONCRETE MEMBERS. (c) INSPECT OR CONCRETE BASE AND ADHESIVE ANCHORS NOT DEFINED IN A A. VERIFY USE OF REQUIRED DESIGN MIX. PRIOR TO CONCRETE EN LACEMENT, FABRICATE SPECIMENS FOR STRENGTH TESTS, PERFORM SLUMP AND AIR X CONTENT TESTS, AND DETERMINE THE TEMPERATURE OF THE CONCRETE INSPECT CONCRETE AND BOTTORTE THE PROPER APPLICATION TECHNIQUES. X VERIFY MAINTENANCE OF SPECIFED CURRING TEMPERATURE AND TECHNIQUES. X VERIFY MAINTENANCE OF SPECIFED TORS. INSPECT PRESTITESSING FORCES; AND X VERIFY MAINTENANCE OF SPECIFE THORNS. X VERIFY MAINTENANCE OF SPECIFE STRENGTH, PROR TO STRESSING OF TENDONS IN POST-TENSIONED CONCRETE AND X VERIFY MAINTENANCE STREAMS THORN TH		A.	'		
INSPECT ANCHORS CAST IN CONCRETE. A ADHESINE ANCHORS INSTALLED IN HARDENED CONCRETE MEMBERS, (a) A ADHESINE ANCHORS INSTALLED IN HORIZONTALLY OR UPWARDLY INCLINED ORIENTATIONS TO RESIST SUSTAINED KENSION LOADS. B. MECHANICAL ANCHORS AND ADHESIVE ANCHORS NOT DEFINED IN 4 A. EYRIPLY USE OF REQUIRED DESIGN MIX. PRIOR TO CONCRETE PLACEMENT. FABRICATE SPECIMENS FOR STRENGTH TESTS, PERFORM SLUMP AND AIR CONTENT TESTS, AND DETERMINE THE REPPERATURE OF THE CONCRETE. INSPECT CONCRETE PLACEMENT. FABRICATE SPECIMENS FOR STRENGTH TESTS, PERFORM SLUMP AND AIR CONTENT TESTS, AND DETERMINE THE REPPERATURE OF THE CONCRETE. INSPECT CONCRETE AND SHOTCRETE PLACEMENT OF PROPER APPLICATION TECHNIQUES. INSPECT ONCRETE AND SHOTCRETE PLACEMENT OF PROPER APPLICATION TECHNIQUES. INSPECT ORIGINATE OF SPECIFIED CUBERIO TEMPERATURE AND TECHNIQUES. INSPECT ORIGINATE STRESSED CONCRETE FOR: A. APPLICATION OF PRESTRESSING FORCES, AND B. GROUTING OF BONDED PRESTRESSING TENDONS. INSPECT PRESTRESSED FORCES AND VERIFY INSTITU CONCRETE STRESSING TENDONS. VERIFY INSTITU CONCRETE STRESSING TO STRESSING OF TENDONS IN POST-TENSIONED CONCRETE AND PRIOR TO REMOVAL OF SHORES AND PORTORIS FROM BRAND STRUCTURAL SLABS. VERIFY INSTITU CONCRETE STRESSING FOR SHEED LACEMENTS AND DIMENSIONS OF THE CONCRETE MEMBER BEING FORMED. INSPECT FORMWORK FOR SHAPE LOCATION AND DIMENSIONS OF THE CONCRETE MEMBER BEING FORMED. INSPECT FORMWORK FOR SHAPE LOCATION AND DIMENSIONS OF THE CONCRETE MEMBER BEING FORMED. INSPECTION FOR SHAPE LOCATION AND DIMENSIONS OF THE CONCRETE MEMBER BEING FORMED. INSPECTION FOR SHAPE LOCATION AND DIMENSIONS OF THE CONCRETE MEMBER BEING FOR THE ARCHORD FOR THE PABRICATION PROVIDED, CONTACT HE STRUCTURAL ENGINEER OF RECEIVED FOR THE ARCHORD FOR THE PABRICATION FOR THE ARCHORD FOR THE FABRICATION PROVIDED, CONTACT HE STRUCTURAL ENGINEER OF RECEIVE FOR THE ARCHORD FOR THE PABRICATION PROVIDED, CONTACT HE STRUCTURAL ENGINEER OF RECEIVE AND ORDITAR THE ARCHORD FOR THE PABRICATION PROVIDED ORDITAR THE SECTION 1705.5 INSPECTION O	_		, ,		Х
INSPECT ANCHORS POST-INSTALLED IN HARDENED CONCRETE MEMBERS, (a) A ANDESWE ANCHORS INSTALLED IN HORIZONTALLY OR UPWARDLY INCLINED ORIENTATIONS TO RESIST SUSTAINED TENSION LOADS. B. MCCHANICAL ANCHORS AND ADHESIVE ANCHORS NOT DEFINED IN 4. VERIFY USE OF REQUIRED DESIGN MIX. PRIOR TO CONCRETE IN LOADS. INSPECT OR CONCRETE IN LOADS AND ADHESIVE ANCHORS NOT DEFINED IN 4. VERIFY USE OF REQUIRED DESIGN MIX. PRIOR TO CONCRETE IN LOADS HOT PRICE THE ADEMENT OF PROPER APPLICATION TECHNIQUES. VERIFY MAINTENANCE OF SPECIFIED CURRING FOR STRENGTH TESTS, PERFORM SLUMP AND AIR X.	_	<u> C.</u>			
A. ADHESIVE ANGHORS INSTALLED IN HORIZONTALLY OR UPWARDLY INCLINED ORIENTATIONS TO RESIST SUSTAINED B. MECHANICAL ANGHORS AND ADHESIVE ANGHORS NOT DEFINED IN 4. VERIFYUSE OF REQUIRED DESIGN MIX. PRIOR TO CONCRETE PLACEMENT, FABRICATE SPECIMENS FOR STRENGTH TESTS, PERFORM SLUMP AND AIR CONTENT TESTS, AND DETERMINE THE TEMPERATURE OF THE CONCRETE. INSPECT CONCRETE PLACEMENT, FABRICATE SPECIMENS FOR STRENGTH TESTS, PERFORM SLUMP AND AIR X.	_	+			Х
ITENSION LOADS. B. MECHANICAL ANCHORS AND ADHESIVE ANCHORS NOT DEFINED IN 4 A. VERIFY USE OF REQUIRED DESIGN MIX. VERIFY USE OF REQUIRED DESIGN MIX. PRICE TO CONCRETE IN LACKMENT, FABRICATE SPECIMENS FOR STRENGTH TESTS, PERFORM SLUMP AND AIR CONTENT TESTS, AND DETERMINE THE TEMPERATURE OF THE CONCRETE. USPECT CONCRETE AND SHOTICKETE PLACEMENT OF PROPER APPLICATION TECHNIQUES. VERIFY MAINTENANCE OF SPECIFIED QUEENO TEMPERATURE AND TECHNIQUES. VERIFY MAINTENANCE OF SPECIFIED CUSENO TEMPERATURE AND TECHNIQUES. A. APPLICATION OF PRESTRESSING FORCES; AND B. GROUTING OF BRONDED PRESTRESSING FORCES; AND B. GROUTING OF BRONDED PRESTRESSING FORCES; AND INSPECT DESTRESSED DOWNERS TEMPONS. INSPECT TERSTONE OF PRESTRESSING FORCES; AND INSPECT TERSTONE OF PRESTRESSING FORCES; AND INSPECT TERSTONE OF PRESTRESSING FORCES; AND INSPECT TO REMOVAL, OF SHORES AND TORMS FROM BEAMS AND STRUCTURAL SLABS. INSPECT TORMOVAL OF SHORES AND TORMS FROM BEAMS AND STRUCTURAL SLABS. INSPECT FORMOVING FOR SHAPE LOCATION AND DIMENSIONS OF THE CONCRETE MEMBER BEING FORMED. J. SPECIFIC REQUIREMENTS FOR SHECILL INSPECTION SHALL BE INCLUDED IN THE RESEARCH PERFORT FOR THE ANCHOR (SSUPE BY AN APPROVED SOLICE IN ACCORDANCE WITH AT S. BIN ACT SIS A WHERE SPECIFIC CONCRETE MAY BE AN ACHOR (SSUPE BY AN APPROVED SOLICE IN ACCORDANCE WITH AT S. BIN ACT SIS A WHERE SPECIFIC CONCRETE MAY BE A SHALL BE INSPECTION TORS. MASONRY CONSTRUCTION (BC SECTION 1705.4) MASONRY CONSTRUCTION BEALL BE INSPECTED AND VERIFIED IN ACCORDANCE WITH THE SECANCH BEALL INSPECTION REQUIREMENTS ARE NOT PROVIDED, CONTACT THE STRUCTURAL ENGINEER-OF-RECORD FOR SPECIAL INSPECTION REQUIREMENTS ARE NOT PROVIDED, CONTACT THE STRUCTURAL ENGINEER-OF-RECORD FOR SPECIAL INSPECTION OF SITE BUILT ASSEMBLIES SHALL BE IN ACCORDANCE WITH SECTION 1705.5 INSPECTION OF THE FABRICATION PROCESS OF PREFABRICATED WOOD STRUCTURAL ELEMENTS AND ASSEMBLIES SHALL BE IN ACCORDANCE WITH SECTION 1705.5 INSPECTION OF THE FABRICATION PROCESS OF PREFABRICATED WOOD STRUCTURAL ELEMENTS AND ASSE	_	 A	()	X	
PERIOT DE REQUIRED DESIGN MIX. PRIOR TO CONCRETE PLACEMENT, FABRICATE SPECIMENS FOR STRENGTH TESTS, PERFORM SLUMP AND AIR CONTENT TESTS, AND DE TERMINE THE TEMPERATURE OF THE CONCRETE INSPECT CONCRETE AND SHOTOCRETE PLACEMENT OF PROPER APPLICATION TECHNIQUES. VERIFY MAINTENANCE OF SPECIFIED CUREING TEMPERATURE AND TECHNIQUES. X VERIFY MAINTENANCE OF SPECIFIED CUREING TEMPERATURE AND TECHNIQUES. X X NISPECT PRESSTRESSED CONCRETE FOR: A. APPLICATION OF PRESTRESSING FORCES AND B. GROUTING OF BONDED PRESTRESSING TENDONS. X INSPECT FERCITION OF PRESTRESSING FORCETE MEMBERS. VERIFY IN-SITU CONCRETE STRENGTH, PRIOR TO STRESSING OF TENDONS IN POST-TENSIONED CONCRETE AND PRIOR TO REMOVAL OF SHORES AND POSMS FROM BEAMS AND STRUCTURAL SLASS. INSPECT FORMWORK FOR SHAPE, LOCATION AND DIMENSIONS OF THE CONCRETE MEMBER BEINS FORMED. A. SPECIFIC REQUIREMENTS FOR SPECIAL INSPECTION SHALL BE INCLUDED IN THE RESPARCH REPORT FOR THE ANCHOR ISSUED BY AN APPROVED SOURCE IN ACCORDANCE WITH 17.8.2 IN ACI 318. WHERE SPECIFIC REQUIREMENTS ARE NOT PROVIDED, CONTACT THE STRUCTURAL ENGINEER-OF-RECORD FOR SPECIAL INSPECTION REQUIREMENTS ARE NOT PROVIDED, CONTACT THE STRUCTURAL ENGINEER OF SITE BULT ASSEMBLIES SHALL BE IN ACCORDANCE WITH 15CTION 1704.2.5. SPECIAL INSPECTION OF SITE BULT ASSEMBLIES SHALL BE IN ACCORDANCE WITH SECTION 1705.5 SPECIAL INSPECTION OF THE FABRICATION PROCESS OF PREFABRICATED WOOD STRUCTURAL ELEMENTS AND ASSEMBLIES SHALL BE IN ACCORDANCE WITH SECTION 1704.2.5. SPECIAL INSPECTION OF SITE BULT ASSEMBLIES SHALL BE IN ACCORDANCE WITH S			TENSION LOADS.		
PRIOR TO CONCRETE PLACEMENT. FABRICATE SPECIMENS FOR STRENGTH TESTS, PERFORM SLUMP AND AIR CONTENT TESTS, AND EDETERMINE THE TEMPERATURE OF THE CONCRETE. INSPECT CONCRETE AND SHOTCRETE PLACEMENT OF PROPER APPLICATION TECHNIQUES. X VERIFY MAINTENANCE OF SPECIFIED CUREING TEMPERATURE AND TECHNIQUES. X		B.			
CONTENT TESTS, AND DETERMINE THE TEMPERATURE OF THE CONCRETE. INSPECT CONCRETE AND SHOTGREE PLACEMENT OF PROPER A PPEICATION TECHNIQUES. VERIFY MAINTENANCE OF SPECIFIED CUREING TEMPERATURE AND TECHNIQUES. A. APPLICATION OF PRESTRESSING FORCES; AND B. GROUTING OF BONDED PRESTRESSING FENDONS. INSPECT FRECTION OF PRECAST CONCRETE MEMBERS. VERIFY IN-SITU CONCRETE STRENSTH, PRIOR TO STRESSING OF TENDONS IN POST-TENSIONED CONCRETE AND PRIOR TO REMOVAL, OF SHORES AND DEAMS AND STRUCTURAL SLABS. INSPECT FOR MONEY FOR SHARE, LOCATION AND DIMENSIONS OF THE CONCRETE MEMBER BEING FORMED. INSPECT FOR WORK FOR SHARE, LOCATION SHALL BE INSPECT. ANCHOR ISSUED BY AN APPROVED SOURCE IN ACCORDANCE WITH 17.8.2 IN ACI 318. WHERE SPECIFIC REQUIREMENTS FOR SHORE MEMBERS SHALL BE INSPECTED AND PRIOR OF THE STRUCTURAL ELIMENTS AND ASSEMBLY CONTROL OF THE STRUCTURAL ELIMENTS. MASONRY CONSTRUCTION (BIG SECTION 1705.5) SPECIAL INSPECTION OF THE FABRICATION PROCESS OF PREFABRICATED WOOD STRUCTURAL ELEMENTS AND ASSEMBLIES SHALL BE IN ACCORDANCE WITH SECTION 1705.5 SPECIAL INSPECTION OF THE FABRICATION PROCESS OF PREFABRICATED WOOD STRUCTURAL ELEMENTS AND ASSEMBLIES SHALL BE IN ACCORDANCE WITH SECTION 1705.5 INSPECTION OF WOOD STRUCTURAL PAREL SHEATHING GRADE AND THICKNESS. (required at wood high load disphragms designed in accordance with 3208.2) VERIFICATION OF THE NORMALL SIZE OF FRAMING MEMBERS AT ADJOINING PANEL EDGES AGREES WITH THE APPROVED TO STRUCTURAL PAREL SHEATHING ADDITIONS AND THE PER		\bot	·		Х
INSPECT CONCRETE AND SHOTCRETE PLACEMENT OF PROPER APPLICATION TECHNIQUES. VERIFY MAINTENANCE OF SPECIFIED CURRING TEMPERATURE AND TECHNIQUES. A. APPLICATION OF PRESTRESSING FORCES: AND A. APPLICATION OF PRESTRESSING TENDONS. INSPECT ERECTION OF PRESTRESSING TENDONS. VERIFY IN-SITU CONCRETE STRENGTH, PRIOR TO STRESSING OF TENDONS IN POST-TENSIONED CONCRETE AND PRIOR TO REMOVAL OF SHORES AND FORMS FROM BEAMS AND STRUCTURAL SLABS. INSPECT FORMWORK FOR SHAPE. LOCATION AND BIMENSIONS OF THE CONCRETE MEMBER BEING FORMED.				X	
VERIETY MAINTENANCE OF SPECIFIED CURRING TEMPERATURE AND TECHNIQUES.	_	+-	, , , , , , , , , , , , , , , , , , ,	X	
A. APPLICATION OF PRESTRESSING FORCES, AND B. GROUTING OF BONDED PRESTRESSING TENDONS INSPECT ERECTION OF PRECAST CONCRETE MEMBERS VERIEY IN-STU CONCRETE STRENGTH, PRIOR TO STRESSING OF TENDONS IN POST-TENSIONED CONCRETE AND VERIEY IN-STU CONCRETE STRENGTH, PRIOR TO STRESSING OF TENDONS IN POST-TENSIONED CONCRETE AND X INSPECT FORMWORK FOR SHAPE, LOCATION AND DIMENSIONS OF THE CONCRETE MEMBER BEING FORMED X SPECIFIC REQUIREMENTS FOR SPECIAL INSPECTION SHALL BE INCLUCED IN THE RESEARCH REPORT FOR THE ANCHOR ISSUED BY AN APPROVED SOURCE IN ACCORDANCE WITH 17.8.2 IN ACI 318. WHERE SPECIFIC REQUIREMENTS ARE NOT PROVIDED, CONTACT THE STRUCTURAL ENGINEER-OF-RECORD FOR SPECIAL INSPECTION REQUIREMENTS. MASONRY CONSTRUCTION (IBC SECTION 1705.4) MASONRY CONSTRUCTION (IBC SECTION 1705.4) MASONRY CONSTRUCTION (IBC SECTION 1705.5) SPECIAL INSPECTION OF THE FABRICATION PROCESS OF PREFABRICATED WOOD STRUCTURAL ELEMENTS AND ASSEMBLIES SHALL BE IN ACCORDANCE WITH SECTION 1704.2.5. SPECIAL INSPECTION OF SITE BUILT ASSEMBLIES SHALL BE IN ACCORDANCE WITH SECTION 1705.5 INSPECTION OF WOOD STRUCTURAL PANIEL SHEATHING GRADE AND THICKNESS, (required at wood high load disphragms designed in accordance with 2306.2.) VERIFICATION OF THE NOMINAL SIZE OF FRAMING MEMBERS AT ADJOINING PANIEL ENGES AGREES WITH THE APPROVED CONSTRUCTION DOCUMENTS, (required at wood high load disphragms designed in accordance with 2306.2.) VERIFICATION OF THE NAME AND AT EDGE MARGINS AGREES WITH THE REPROVED SPACING SETWERN FASTENERS IN EACH LINE NAD AT EDGE MARGINS AGREES WITH THE REPROVED CONSTRUCTION DOCUMENTS, (required at wood high load disphragms designed in accordance with 2306.2.) VERIFICATION OF THE NAME AND AT EDGE MARGINS AGREES WITH THE REPROVED SPACING SETWERN FASTENERS IN EACH LINE NAD AT EDGE MARGING A		+	·		Х
B. GROUTING OF BONDED PRESTRESSING TENDONS INSPECT ERECTION OF PRECAST CONCRETE MEMBERS. VERIFY IN-SITU CONCRETE STRENGTH, PRIOR TO STRESSING OF TENDONS IN POST-TENSIONED CONCRETE AND PRIOR TO REMOVAL OF SHORES AND FORMS FROM BEAMS AND STRUCTURAL SLABS. INSPECT FORMWORK FOR SHAPE, LOCATION AND DIMENSIONS OF THE CONCRETE MEMBER BEING FORMED. 3. SPECIFIC REQUIREMENTS FOR SPECIAL INSPECTION SHALL BE INCLUDED IN THE RESEARCH REPORT FOR THE ANCHOR ISSUED BY AN A PPROVED SOURCE IN ACCORDANCE WITH 17.82 IN ACI 318. WHERE SPECIFIC REQUIREMENTS ARE NOT PROVIDED, CONTACT THE STRUCTURAL ENGINEER-OF-RECORD FOR SPECIAL INSPECTION REQUIREMENTS. MASONRY CONSTRUCTION (IBC SECTION 1705.4) MASONRY CONSTRUCTION SHALL BE INSPECTED AND VERIFIED IN ACCORDANCE WITH TMS 402/602-16. WOOD CONSTRUCTION - IBC SECTION 1705.5 SPECIAL INSPECTION OF THE FABRICATION PROCESS OF PREFABRICATED WOOD STRUCTURAL ELEMENTS AND ASSEMBLIES SHALL BE IN ACCORDANCE WITH SECTION 1704.2.5. SPECIAL INSPECTION OF SITE BUILT ASSEMBLIES SHALL BE IN ACCORDANCE WITH SECTION 1704.2.5. SPECIAL INSPECTION OF SITE BUILT ASSEMBLIES INSPECTION OF WOOD STRUCTURAL PANEL SHEATHING GRADE AND THICKNESS. (required at wood high load 3. VERIFICATION OF THE NOMINAL SIZE OF FRAMING MEMBERS AT ADJOINING PANEL EDGES AGREES WITH THE APPROVED CONSTRUCTION HOOLEMENTS. (required at wood high load diaphragms designed in accordance with 2306.2.) VERIFICATION OF THE NAIL OR STAPLE DIAMETER AND LENGTH. THE NUMBER OF FASTENER ILINES AND THE SPACING BETWEER FASTENERS IN EACH LINE AND AT EDGE MARGINS AGREES WITH THE APPROVED CONSTRUCTION DOCUMENTS. (required at wood high load diaphragms designed in accordance with 2306.2.) VERIFICATION OF THE NAIL OR STAPLE DIAMETER AND AT EDGE MARGINS AGREES WITH THE WAS ADDOLED. VERIFICATION TO THE NAIL OR STAPLE DIAMETER AND AT EDGE MARGINS AGREES WITH THE WAS ADDOLED. VERIFICATION TO FITE NAIL ON STAPLE DIAMETER AND AT EDGE MARGINS AGREES WITH THE WAS ADDOLED. VERIFICATION THAT THE INSEAS. AGREE BY A EXCLUSIVE SERVING SERVING SERVING SERVI			INSPECT PRESTRESSED CONCRETE FOR:		
MSPECT ERECTION OF PRECAST CONCRETE MEMBERS VERIFY IN-SITU CONCRETE STRENGTH, PRIOR TO STRESSING OF TENDONS IN POST-TENSIONED CONCRETE AND X VERIFY IN-SITU CONCRETE STRENGTH, PRIOR TO STRESSING OF TENDONS IN POST-TENSIONED CONCRETE AND X X NSPECT FORMWORK FOR SHAPE, LOCATION AND DIMENSIONS OF THE CONCRETE MEMBER BEING FORMED. X X SPECIFIC REQUIREMENTS FOR SPECIAL INSPECTION SHALL BE INCLUDED IN THE RESEARCH REPORT FOR THE ANCHOR ISSUED BY AN APPROVED SOURCE IN ACCORDANCE WITH 17.8.2 IN ACI 318. WHERE SPECIFIC REQUIREMENTS ARE NOT PROVIDED, CONTACT THE STRUCTURAL ENGINEER-OF-RECORD FOR SPECIAL INSPECTION REQUIREMENTS. MASONRY CONSTRUCTION (BC SECTION 1705.4) MASONRY CONSTRUCTION (BC SECTION 1705.4) MASONRY CONSTRUCTION FALL BE INSPECTED AND VERIFIED IN ACCORDANCE WITH TIMS 402/602-16. WOOD CONSTRUCTION - IBC SECTION 1705.5 MASONRY CONSTRUCTION OF THE FABRICATION PROCESS OF PREFABRICATED WOOD STRUCTURAL ELEMENTS AND ASSEMBLIES SHALL BE IN ACCORDANCE WITH SECTION 1704.2.5. SPECIAL INSPECTION OF SITE BUILT ASSEMBLIES SHALL BE IN ACCORDANCE WITH SECTION 1705.5 INSPECTION OF THE FABRICATION PROCESS OF PREFABRICATED WOOD STRUCTURAL ELEMENTS AND ASSEMBLIES SHALL BE IN ACCORDANCE WITH SECTION 1704.2.5. SPECIAL INSPECTION OF SITE BUILT ASSEMBLIES SHALL BE IN ACCORDANCE WITH SECTION 1704.2.5. SPECIAL INSPECTION OF WOOD STRUCTURAL PANEL SHEATHING GRADE AND THICKNESS. (required at wood high load disphragms designed in accordance with 2306.2.) VERIFICATION OF THE NOMINAL SIZE OF FRAMING MEMBERS AT ADJOINING PANEL EDGES AGREES WITH THE APPROVED CONSTRUCTION DOCUMENTS. (required at wood high load disphragms designed in accordance with 2306.2.) VERIFICATION OF THE NAIL OR STAPLE DIMMETER AND LENGTH. THE NUMBER OF FASTENERS IND THE SECONDAL STAPLE DIMMETER AND LENGTH. THE NUMBER OF FASTENERS IND THE ASSEMBLY HE ASSEM		A.	APPLICATION OF PRESTRESSING FORCES; AND	X	
VERIFY IN-STITU CONCRETE STRENGTH, PRIOR TO STRESSING OF TENDONS IN POST-TENSIONED CONCRETE AND PRIOR TO REMOVAL OF SHORES AND FORMS FROM BEAMS AND STRUCTURAL SLABS. INSPECT FORMWORK FOR SHAPE, LOCATION AND DIMENSIONS OF THE CONCRETE MEMBER BEING FORMED X a. SPECIFIC REQUIREMENTS FOR SPECIAL INSPECTION SHALL BE INCLUDED IN THE RESEARCH REPORT FOR THE ANCHOR ISSUED BY AN APPROVED SOURCE IN ACCORDANCE WITH 17.8.2 IN ACI 318. WHERE SPECIFIC REQUIREMENTS ARE NOT PROVIDED, CONTACT THE STRUCTURAL ENGINEER-OF-RECORD FOR SPECIAL INSPECTION REQUIREMENTS ARE NOT PROVIDED, CONTACT THE STRUCTURAL ENGINEER-OF-RECORD FOR SPECIAL INSPECTION REQUIREMENTS AND ANSONRY CONSTRUCTION (IBC SECTION 1705.4) MASONRY CONSTRUCTION SHALL BE INSPECTED AND VERIFIED IN ACCORDANCE WITH TMS 402/802-16. WOOD CONSTRUCTION - IBC SECTION 1705.5 SPECIAL INSPECTION OF THE FABRICATION PROCESS OF PREFABRICATED WOOD STRUCTURAL ELEMENTS AND ASSEMBLIES SHALL BE IN ACCORDANCE WITH SECTION 1704.2.5. SPECIAL INSPECTION OF SITE BUILT ASSEMBLIES SHALL BE INSPECTION OF THE NOMINAL SIZE OF FRAMING MEMBERS AT ADJOINING PANEL EDGES AGREES WITH THE X APPROVED CONSTRUCTION OF THE NAIL OR STAPLE DIAMETER AND LENGTH, THE NUMBER OF FASTENER LINES AND THE X SPECIAL SHALL OR STAPLE DIAMETER AND LENGTH, THE NUMBER OF FASTENER LINES AND THE X SPECIAL SHALL OR STAPLE DIAMETER AND LENGTH, THE NUMBER OF FASTENER LINES AND THE X SPEC		В.		X	
PRIOR TO REMOVAL OF SHORES AND FORMS FROM BEAMS AND STRUCTURAL SLABS. INSPECT FORMWORK FOR SHAPE, LOCATION AND DIMENSIONS OF THE CONCRETE MEMBER BEING FORMED. — X a. SPECIFIC REQUIREMENTS FOR SPECIAL INSPECTION SHALL BE INCLUDED IN THE RESEARCH REPORT FOR THE ANCHOR ISSUED BY AN APPROVED SOURCE IN ACCORDANCE WITH 17.8.2 IN ACI 318. WHERE SPECIFIC REQUIREMENTS ARE NOT PROVIDED, CONTACT THE STRUCTURAL ENGINEER-OF-RECORD FOR SPECIAL INSPECTION REQUIREMENTS. MASONRY CONSTRUCTION (IBC SECTION 1705.4) MASONRY CONSTRUCTION (IBC SECTION 1705.4) MASONRY CONSTRUCTION FOR SHALL BE INSPECTED AND VERIFIED IN ACCORDANCE WITH TMS 402/602-16. WOOD CONSTRUCTION - IBC SECTION 1705.5 SPECIAL INSPECTION OF THE FABRICATION PROCESS OF PREFABRICATED WOOD STRUCTURAL ELEMENTS AND ASSEMBLIES SHALL BE IN ACCORDANCE WITH SECTION 1705.5 INSPECTION OF WOOD STRUCTURAL PANEL SHEATHING GRADE AND THICKNESS. (required at wood high load dispinagms designed in accordance with 2306.2.) VERIFICATION OF THE NOMINAL SIZE OF FRAMING MEMBERS AT ADJOINING PANEL EDGES ACREES WITH THE X APPROVED CONSTRUCTION DOCUMENTS. (required at wood high load dispinagms designed in accordance with 2306.2.) VERIFICATION OF THE NAIL ORS TAPLE DIAMETER AND LENGTH, THE NUMBER OF FASTENER LINES AND THE X SPACING BETWEEN FASTENERS IN EACH LINE AND AT EDGE MARGINS AGREES WITH THE APPROVED CONSTRUCTION DOCUMENTS. (required at wood high load dispinagms designed in accordance with 2306.2.) VERIFICATION THAT THE NIGHTLAND OF THE PERMANENT INDIVIDUAL TRUSS RESTRAINT/BACKING HAS BEEN X SPACING BETWEEN FASTENERS IN EACH LINE AND AT EDGE MARGINS AGREES WITH THE APPROVED CONSTRUCTION DOCUMENTS. (required at wood high load dispinagms designed in accordance with 2306.2.) VERIFICATION THAT THE NIGHTLAND FOR THE PERMANENT INDIVIDUAL TRUSS RESTRAINT/BACKING HAS BEEN X SPACING BETWEEN FASTENERS IN EACH LINE AND AT EDGE MARGINS AGREES WITH THE APPROVED TRUSS SUBMITTAL PACKAGE AT METAL-PLATE-CONNECTED WOOD TRUSSES WITH OVERALL HEIGHTS OF 60 INCHES OR GREATER. VERIFICATION THAT TH		 			
INSPECT FORMWORK FOR SHAPE, LOCATION AND DIMENSIONS OF THE CONCRETE MEMBER BEING FORMED	•				Х
a. SPECIFIC REQUIREMENTS FOR SPECIAL INSPECTION SHALL BE. INCLUDED IN THE RESEARCH REPORT FOR THE ANCHOR ISSUED BY AN APPROVED SOURCE IN ACCORDANCE WITH 173 22 IN ACI 318. NETERS SPECIFIC REQUIREMENTS ARE NOT PROVIDED, CONTACT THE STRUCTURAL ENGINEER-OF-RECORD FOR SPECIAL INSPECTION REQUIREMENTS. MASONRY CONSTRUCTION (IBC SECTION 1705.4) MASONRY CONSTRUCTION SHALL BE INSPECTED AND VERIFIED IN ACCORDANCE WITH TMS 402/602-16. WOOD CONSTRUCTION - IBC SECTION 1705.5 SPECIAL INSPECTION OF THE FABRICATION PROCESS OF PREFABRICATED WOOD STRUCTURAL ELEMENTS AND ASSEMBLIES SHALL BE IN ACCORDANCE WITH SECTION 1704.25. SPECIAL INSPECTION OF SITE BUILT ASSEMBLIES SHALL BE IN ACCORDANCE WITH SECTION 1705.5 INSPECTION OF WOOD STRUCTURAL PANEL SHEATHING GRADE AND THICKNESS. (required at wood high load X diaphragms designed in accordance with 2506.2.) VERIFICATION OF THE NOMINAL SIZE OF FRAMING MEMBERS AT ADJOINING PANEL EDGES AGREES WITH THE X APPROVED CONSTRUCTION DOCUMENTS. (required at wood high load diaphragms designed in accordance with 2306.2.) VERIFICATION OF THE NALL OR STAPLE DIAMETER AND LENGTH, THE NUMBER OF FASTENER LINES AND THE X SPACING BETWEEN FASTENERS IN EACH LINE AND AT EDGE MARGINS AGREES WITH THE APPROVED CONSTRUCTION DOCUMENTS. (required at wood high load diaphragms designed in accordance with 2306.2.) VERIFICATION THAT THE INSTALLATION OF THE PERMANENT INDIVIDUAL TRUSS RESTRAINT/BACKING HAS BEEN INSTALLATION OF THE PERMANENT INDIVIDUAL TRUSS RESTRAINT/BACKING HAS BEEN INSTALLED IN ACCORDANCE WITH THE APPROVED TRUSS SUBMITTAL PACKAGE FOR WOOD TRUSSES WITH OVERALL HEIGHTS OF 60 INCHES OR GREATER. VERIFICATION THAT THE INSTALLATION OF THE PERMANENT INDIVIDUAL TRUSS RESTRAINT/BACKING HAS BEEN INSTALLED IN ACCORDANCE WITH THE APPROVED TRUSS SUBMITTAL PACKAGE AT METAL-PLATE-CONNECTED WOOD TRUSSES WITH A CLEAR SPAN OF 60 0° 0° OR GREATER. VERIFICATION THAT THE TEMPORARY INSTALLATION RESTRAINT/BRACING AND THE PERMANENT INDIVIDUAL TRUSS SUBMITTAL PACKAGE AT METAL-PLATE-CONNECTED WOOD TRUSSES	<u>.</u>	+-			Х
MASONRY CONSTRUCTION SHALL BE INSPECTED AND VERIFIED IN ACCORDANCE WITH TMS 402/602-16. WOOD CONSTRUCTION - IBC SECTION 1705-5 SPECIAL INSPECTION OF THE FABRICATION PROCESS OF PREFABRICATED WOOD STRUCTURAL ELEMENTS AND ASSEMBLIES SHALL BE IN ACCORDANCE WITH SECTION 1704.2.5. SPECIAL INSPECTION OF SITE BUILT ASSEMBLIES AND THE SECTION 1704.2.5. SPECIAL BUILT ASSEMBLIES AND THE SECTION OF THE NAIL OF STAPLE BUILT ASSEMBLIES AND THE SECTION 1704.2.5. SPECIAL BUILT ASSEMBLIES AND SECTION 1704.2.5. SPECIAL BUILT ASSEMBLIES AND THE SECTION 1704.2.5. SPECIAL BUILT ASSEMBLIES AND LEBERS BUILT AND COMPACTION OF X SECTION 1704.2.5. SPECIAL BUILT ASSEMBLIES AND LEBERS BUILT BUILT ASSEMBLIES AND LEBERS			ANCHOR ISSUED BY AN APPROVED SOURCE IN ACCORDANCE WITH 17.8.2 IN ACI 318. WHERE SPECIFIC REQUIREMENTS ARE NOT PROVIDED, CONTACT THE STRUCTURAL ENGINEER-OF-RECORD FOR SPECIAL INSPECTION		
MASONRY CONSTRUCTION SHALL BE INSPECTED AND VERIFIED IN ACCORDANCE WITH TMS 402/602-16. WOOD CONSTRUCTION - IBC SECTION 1705-5 SPECIAL INSPECTION OF THE FABRICATION PROCESS OF PREFABRICATED WOOD STRUCTURAL ELEMENTS AND ASSEMBLIES SHALL BE IN ACCORDANCE WITH SECTION 1704.2.5. SPECIAL INSPECTION OF SITE BUILT ASSEMBLIES SHALL BUILT			CONDY CONSTRUCTION (IDO OF STION 4705-4)		
WOOD CONSTRUCTION - IBC SECTION 1705.5 SPECIAL INSPECTION OF THE FABRICATION PROCESS OF PREFABRICATED WOOD STRUCTURAL ELEMENTS AND ASSEMBLIES SHALL BE IN ACCORDANCE WITH SECTION 1704.2.5. SPECIAL INSPECTION OF SITE BUILT ASSEMBLIES SHALL BE IN ACCORDANCE WITH SECTION 1705.5 INSPECTION OF WOOD STRUCTURAL PANEL SHEATHING GRADE AND THICKNESS. (required at wood high load diaphragms designed in accordance with 2306.2.) VERIFICATION OF THE NOMINAL SIZE OF FRANING MEMBERS AT ADJOINING PANEL EDGES AGREES WITH THE APPROVED CONSTRUCTION DOCUMENTS. (required at wood high load diaphragms designed in accordance with 2306.2.) VERIFICATION OF THE NAIL OR STAPLE DIAMETER AND LENGTH, THE NUMBER OF FASTENER LINES AND THE SPACING BETWEEN FASTENERS IN EACH LINE AND AT EDGE MARGINS AGREES WITH THE APPROVED CONSTRUCTION DOCUMENTS. (required at wood high load diaphragms designed in accordance with 2306.2.) VERIFICATION THAT THE INSTALLATION OF THE PERMANENT INDIVIDUAL TRUSS RESTRAINT/BACKING HAS BEEN STALLED IN ACCORDANCE WITH THE APPROVED TRUSS SUBMITTAL PACKAGE FOR WOOD TRUSSES WITH OVERALL HEIGHTS OF 60 INCHES OR GREATER. VERIFICATION THAT THE TEMPORARY INSTALLATION RESTRAINT/BRACKING AND THE PERMANENT INDIVIDUAL TRUSS SUBMITTAL PACKAGE AT METAL-PLATE-CONNECTED WOOD TRUSSES WITH A CLEAR SPAN OF 60'-0" OR GREATER. SOILS (IBC TABLE 1705.6) VERIFY MATERIALS BELOW SHALLOW FOUNDATIONS ARE ADEQUATE TO ACHIEVE THE DESIGN BEARING CAPACITY. VERIFY EXCAVATIONS ARE EXTENDED TO PROPER DEPTH AND HAVE REACHED PROPER MATERIAL. VERIFY USE OF PROPER MATERIALS, DENSITIES AND LIFT THICKNESSES DURING PLACEMENT AND COMPACTION OF X VERIFY EXCAVATION AND TESTING OF COMPACTED FILL MATERIALS. VERIFY USE OF PROPER MATERIALS, DENSITIES AND LIFT THICKNESSES DURING PLACEMENT AND COMPACTION OF X		T			
SPECIAL INSPECTION OF THE FABRICATION PROCESS OF PREFABRICATED WOOD STRUCTURAL ELEMENTS AND ASSEMBLIES SHALL BE IN ACCORDANCE WITH SECTION 1704.2.5. SPECIAL INSPECTION OF SITE BUILT ASSEMBLIES SHALL BE INSPECTION OF THE NOMINAL SIZE OF FRAMING MEMBERS AT ADJOINING PANEL EDGES AGREES WITH THE X APPROVED CONSTRUCTION DOCUMENTS. (required at wood high load diaphragms designed in accordance with 2306.2.) VERIFICATION OF THE NAIL OR STAPLE DIAMETER AND LENGTH, THE NUMBER OF FASTENER LINES AND THE SPACING BETWEEN FASTENERS IN EACH LINE AND AT EDGE MARGINS AGREES WITH THE APPROVED CONSTRUCTION DOCUMENTS. (required at wood high load diaphragms designed in accordance with 2306.2.) VERIFICATION THAT THE INSTALLATION OF THE PERMANENT INDIVIDUAL TRUSS RESTRAINT/BACKING HAS BEEN INSTALLED IN ACCORDANCE WITH THE APPROVED TRUSS SUBMITTAL PACKAGE FOR WOOD TRUSSES WITH OVERALL HEIGHTS OF 60 INCHES OR GREATER. VERIFICATION THAT THE TEMPORARY INSTALLATION RESTRAINT/BRACING AND THE PERMANENT INDIVIDUAL TRUSS WEMBER RESTRAINT/BRACING ARE INSTALLED IN ACCORDANCE WITH THE APPROVED TRUSS SUBMITTAL PACKAGE AT METAL-PLATE-CONNECTED WOOD TRUSSES WITH A CLEAR SPAN OF 60°-0" OR GREATER. SOILS (IBC TABLE 1705.6) VERIFY MATERIALS BELOW SHALLOW FOUNDATIONS ARE ADEQUATE TO ACHIEVE THE DESIGN BEARING CAPACITY. VERIFY EXCAVATIONS ARE EXTENDED TO PROPER DEPTH AND HAVE REACHED PROPER MATERIAL. YERFORM CLASSIFICATION AND TESTING OF COMPACTED FILL MATERIALS. VERIFY USE OF PROPER MATERIALS, DENSITIES AND LIFT THICKNESSES DURING PLACEMENT AND COMPACTION OF X	_		IMAGONITI CONSTITUCTION STIALE DE INST ECTED AND VEITIFIED IN ACCONDANCE WITH TWO 402/002-10.		
ASSEMBLIES SHALL BE IN ACCORDANCE WITH SECTION 1704.2.5. SPECIAL INSPECTION OF SITE BUILT ASSEMBLIES SHALL BE IN ACCORDANCE WITH SECTION 1705.5 INSPECTION OF WOOD STRUCTURAL PANEL SHEATHING GRADE AND THICKNESS. (required at wood high load diaphragms designed in accordance with 2306.2.) VERIFICATION OF THE NOMINAL SIZE OF FRAMING MEMBERS AT ADJOINING PANEL EDGES AGREES WITH THE APPROVED CONSTRUCTION DOCUMENTS. (required at wood high load diaphragms designed in accordance with 2306.2.) VERIFICATION OF THE NAIL OR STAPLE DIAMETER AND LENGTH, THE NUMBER OF FASTENER LINES AND THE SPACING BETWEEN FASTENERS IN EACH LINE AND AT EDGE MARGINS AGREES WITH THE APPROVED CONSTRUCTION DOCUMENTS. (required at wood high load diaphragms designed in accordance with 2306.2.) VERIFICATION THAT THE INSTALLATION OF THE PERMANENT INDIVIDUAL TRUSS RESTRAINT/BACKING HAS BEEN INSTALLED IN ACCORDANCE WITH THE APPROVED TRUSS SUBMITTAL PACKAGE FOR WOOD TRUSSES WITH OVERALL HEIGHTS OF 60 INCHES OR GREATER. VERIFICATION THAT THE TEMPORARY INSTALLATION RESTRAINT/BRACING AND THE PERMANENT INDIVIDUAL TRUSS INSTALLED IN ACCORDANCE WITH THE APPROVED TRUSS SUBMITTAL PACKAGE AT METAL-PLATE-CONNECTED WOOD TRUSSES WITH A CLEAR SPAN OF 60'-0" OR GREATER. SOILS (IBC TABLE 1705.6) VERIFY MATERIALS BELOW SHALLOW FOUNDATIONS ARE ADEQUATE TO ACHIEVE THE DESIGN BEARING CAPACITY. VERIFY EXCAVATIONS ARE EXTENDED TO PROPER DEPTH AND HAVE REACHED PROPER MATERIAL. VERIFY USE OF PROPER MATERIALS, DENSITIES AND LIFT THICKNESSES DURING PLACEMENT AND COMPACTED FILL. PRIOR TO PLACEMENT OF COMPACTED FILL, OBSERVE SUBGRADE AND VERIFY THAT SITE HAS BEEN PREPARED ***X** ***X** ******* ****** ******		WO	OD CONSTRUCTION - IBC SECTION 1705.5		
INSPECTION OF WOOD STRUCTURAL PANEL SHEATHING GRADE AND THICKNESS. (required at wood high load diaphragms designed in accordance with 2306.2.) VERIFICATION OF THE NOMINAL SIZE OF FRAMING MEMBERS AT ADJOINING PANEL EDGES AGREES WITH THE APPROVED CONSTRUCTION DOCUMENTS. (required at wood high load diaphragms designed in accordance with 2306.2.) VERIFICATION OF THE NAIL OR STAPLE DIAMETER AND LENGTH, THE NUMBER OF FASTENER LINES AND THE SPACING BETWEEN FASTENERS IN EACH LINE AND AT EDGE MARGINS AGREES WITH THE APPROVED CONSTRUCTION DOCUMENTS. (required at wood high load diaphragms designed in accordance with 2306.2.) VERIFICATION THAT THE INSTALLATION OF THE PERMANENT INDIVIDUAL TRUSS RESTRAINT/BACKING HAS BEEN INSTALLED IN ACCORDANCE WITH THE APPROVED TRUSS SUBMITTAL PACKAGE FOR WOOD TRUSSES WITH OVERALL HEIGHTS OF 60 INCHES OR GREATER. VERIFICATION THAT THE TEMPORARY INSTALLATION RESTRAINT/BRACING AND THE PERMANENT INDIVIDUAL TRUSS INDIVIDUAL TRUSS MEMBER RESTRAINT/BRACING ARE INSTALLED IN ACCORDANCE WITH THE APPROVED TRUSS SUBMITTAL PACKAGE AT METAL-PLATE-CONNECTED WOOD TRUSSES WITH A CLEAR SPAN OF 60'-0" OR GREATER. SOILS (IBC TABLE 1705.6) VERIFY MATERIALS BELOW SHALLOW FOUNDATIONS ARE ADEQUATE TO ACHIEVE THE DESIGN BEARING CAPACITY. VERIFY EXCAVATIONS ARE EXTENDED TO PROPER DEPTH AND HAVE REACHED PROPER MATERIAL. VERIFY USE OF PROPER MATERIALS, DENSITIES AND LIFT THICKNESSES DURING PLACEMENT AND COMPACTION OF X COMPACTED FILL. PRIOR TO PLACEMENT OF COMPACTED FILL, OBSERVE SUBGRADE AND VERIFY THAT SITE HAS BEEN PREPARED X			ASSEMBLIES SHALL BE IN ACCORDANCE WITH SECTION 1704.2.5. SPECIAL INSPECTION OF SITE BUILT ASSEMBLIES		
diaphragms designed in accordance with 2306.2.) VERIFICATION OF THE NOMINAL SIZE OF FRAMING MEMBERS AT ADJOINING PANEL EDGES AGREES WITH THE APPROVED CONSTRUCTION DOCUMENTS. (required at wood high load diaphragms designed in accordance with 2306.2.) VERIFICATION OF THE NAIL OR STAPLE DIAMETER AND LENGTH, THE NUMBER OF FASTENER LINES AND THE SPACING BETWEEN FASTENERS IN EACH LINE AND AT EDGE MARGINS AGREES WITH THE APPROVED CONSTRUCTION DOCUMENTS. (required at wood high load diaphragms designed in accordance with 2306.2.) VERIFICATION THAT THE INSTALLATION OF THE PERMANENT INDIVIDUAL TRUSS RESTRAINT/BACKING HAS BEEN INSTALLED IN ACCORDANCE WITH THE APPROVED TRUSS SUBMITTAL PACKAGE FOR WOOD TRUSSES WITH OVERALL HEIGHTS OF 60 INCHES OR GREATER. VERIFICATION THAT THE TEMPORARY INSTALLATION RESTRAINT/BRACING AND THE PERMANENT INDIVIDUAL TRUSS MEMBER RESTRAINT/BRACING ARE INSTALLED IN ACCORDANCE WITH THE APPROVED TRUSS SUBMITTAL PACKAGE AT METAL-PLATE-CONNECTED WOOD TRUSSES WITH A CLEAR SPAN OF 60'-0" OR GREATER. SOILS (IBC TABLE 1705.6) VERIFY MATERIALS BELOW SHALLOW FOUNDATIONS ARE ADEQUATE TO ACHIEVE THE DESIGN BEARING CAPACITY. VERIFY EXCAVATIONS ARE EXTENDED TO PROPER DEPTH AND HAVE REACHED PROPER MATERIAL. YERROR CLASSIFICATION AND TESTING OF COMPACTED FILL MATERIALS. VERIFY USE OF PROPER MATERIALS, DENSITIES AND LIFT THICKNESSES DURING PLACEMENT AND COMPACTION OF COMPACTED FILL. PRIOR TO PLACEMENT OF COMPACTED FILL, OBSERVE SUBGRADE AND VERIFY THAT SITE HAS BEEN PREPARED ***X	_	+-			X
APPROVED CONSTRUCTION DOCUMENTS. (required at wood high load diaphragms designed in accordance with 2306.2.) VERIFICATION OF THE NAIL OR STAPLE DIAMETER AND LENGTH, THE NUMBER OF FASTENER LINES AND THE SPACING BETWEEN FASTENERS IN EACH LINE AND AT EDGE MARGINS AGREES WITH THE APPROVED CONSTRUCTION DOCUMENTS. (required at wood high load diaphragms designed in accordance with 2306.2.) VERIFICATION THAT THE INSTALLATION OF THE PERMANENT INDIVIDUAL TRUSS RESTRAINT/BACKING HAS BEEN INSTALLED IN ACCORDANCE WITH THE APPROVED TRUSS SUBMITTAL PACKAGE FOR WOOD TRUSSES WITH OVERALL HEIGHTS OF 60 INCHES OR GREATER. VERIFICATION THAT THE TEMPORARY INSTALLATION RESTRAINT/BRACING AND THE PERMANENT INDIVIDUAL TRUSS MEMBER RESTRAINT/BRACING ARE INSTALLED IN ACCORDANCE WITH THE APPROVED TRUSS SUBMITTAL PACKAGE AT METAL-PLATE-CONNECTED WOOD TRUSSES WITH A CLEAR SPAN OF 60'-0" OR GREATER. SOILS (IBC TABLE 1705.6) VERIFY MATERIALS BELOW SHALLOW FOUNDATIONS ARE ADEQUATE TO ACHIEVE THE DESIGN BEARING CAPACITY. VERIFY EXCAVATIONS ARE EXTENDED TO PROPER DEPTH AND HAVE REACHED PROPER MATERIAL. PERFORM CLASSIFICATION AND TESTING OF COMPACTED FILL MATERIALS. VERIFY USE OF PROPER MATERIALS, DENSITIES AND LIFT THICKNESSES DURING PLACEMENT AND COMPACTION OF COMPACTED FILL. PRIOR TO PLACEMENT OF COMPACTED FILL, OBSERVE SUBGRADE AND VERIFY THAT SITE HAS BEEN PREPARED X	_		diaphragms designed in accordance with 2306.2.)		
VERIFICATION OF THE NAIL OR STAPLE DIAMETER AND LENGTH, THE NUMBER OF FASTENER LINES AND THE SPACING BETWEEN FASTENERS IN EACH LINE AND AT EDGE MARGINS AGREES WITH THE APPROVED CONSTRUCTION DOCUMENTS. (required at wood high load diaphragms designed in accordance with 2306.2.) VERIFICATION THAT THE INSTALLATION OF THE PERMANENT INDIVIDUAL TRUSS RESTRAINT/BACKING HAS BEEN INSTALLED IN ACCORDANCE WITH THE APPROVED TRUSS SUBMITTAL PACKAGE FOR WOOD TRUSSES WITH OVERALL HEIGHTS OF 60 INCHES OR GREATER. VERIFICATION THAT THE TEMPORARY INSTALLATION RESTRAINT/BRACING AND THE PERMANENT INDIVIDUAL TRUSS MEMBER RESTRAINT/BRACING ARE INSTALLED IN ACCORDANCE WITH THE APPROVED TRUSS SUBMITTAL PACKAGE AT METAL-PLATE-CONNECTED WOOD TRUSSES WITH A CLEAR SPAN OF 60'-0" OR GREATER. SOILS (IBC TABLE 1705.6) VERIFY MATERIALS BELOW SHALLOW FOUNDATIONS ARE ADEQUATE TO ACHIEVE THE DESIGN BEARING CAPACITY. VERIFY EXCAVATIONS ARE EXTENDED TO PROPER DEPTH AND HAVE REACHED PROPER MATERIAL. PERFORM CLASSIFICATION AND TESTING OF COMPACTED FILL MATERIALS. VERIFY USE OF PROPER MATERIALS, DENSITIES AND LIFT THICKNESSES DURING PLACEMENT AND COMPACTION OF COMPACTED FILL. PRIOR TO PLACEMENT OF COMPACTED FILL, OBSERVE SUBGRADE AND VERIFY THAT SITE HAS BEEN PREPARED X					X
SPACING BETWEEN FASTENERS IN EACH LINE AND AT EDGE MARGINS AGREES WITH THE APPROVED CONSTRUCTION DOCUMENTS. (required at wood high load diaphragms designed in accordance with 2306.2.) VERIFICATION THAT THE INSTALLATION OF THE PERMANENT INDIVIDUAL TRUSS RESTRAINT/BACKING HAS BEEN INSTALLED IN ACCORDANCE WITH THE APPROVED TRUSS SUBMITTAL PACKAGE FOR WOOD TRUSSES WITH OVERALL HEIGHTS OF 60 INCHES OR GREATER. VERIFICATION THAT THE TEMPORARY INSTALLATION RESTRAINT/BRACING AND THE PERMANENT INDIVIDUAL TRUSS HEMBER RESTRAINT/BRACING ARE INSTALLED IN ACCORDANCE WITH THE APPROVED TRUSS SUBMITTAL PACKAGE AT METAL-PLATE-CONNECTED WOOD TRUSSES WITH A CLEAR SPAN OF 60'-0" OR GREATER. SOILS (IBC TABLE 1705.6) VERIFY MATERIALS BELOW SHALLOW FOUNDATIONS ARE ADEQUATE TO ACHIEVE THE DESIGN BEARING CAPACITY. VERIFY EXCAVATIONS ARE EXTENDED TO PROPER DEPTH AND HAVE REACHED PROPER MATERIAL. PERFORM CLASSIFICATION AND TESTING OF COMPACTED FILL MATERIALS. VERIFY USE OF PROPER MATERIALS, DENSITIES AND LIFT THICKNESSES DURING PLACEMENT AND COMPACTION OF COMPACTED FILL. PRIOR TO PLACEMENT OF COMPACTED FILL, OBSERVE SUBGRADE AND VERIFY THAT SITE HAS BEEN PREPARED X	_	+-	· · · · · · · · · · · · · · · · · · ·		Y
VERIFICATION THAT THE INSTALLATION OF THE PERMANENT INDIVIDUAL TRUSS RESTRAINT/BACKING HAS BEEN INSTALLED IN ACCORDANCE WITH THE APPROVED TRUSS SUBMITTAL PACKAGE FOR WOOD TRUSSES WITH OVERALL HEIGHTS OF 60 INCHES OR GREATER. VERIFICATION THAT THE TEMPORARY INSTALLATION RESTRAINT/BRACING AND THE PERMANENT INDIVIDUAL TRUSS MEMBER RESTRAINT/BRACING ARE INSTALLED IN ACCORDANCE WITH THE APPROVED TRUSS SUBMITTAL PACKAGE AT METAL-PLATE-CONNECTED WOOD TRUSSES WITH A CLEAR SPAN OF 60'-0" OR GREATER. SOILS (IBC TABLE 1705.6) VERIFY MATERIALS BELOW SHALLOW FOUNDATIONS ARE ADEQUATE TO ACHIEVE THE DESIGN BEARING CAPACITY. VERIFY EXCAVATIONS ARE EXTENDED TO PROPER DEPTH AND HAVE REACHED PROPER MATERIAL. PERFORM CLASSIFICATION AND TESTING OF COMPACTED FILL MATERIALS. VERIFY USE OF PROPER MATERIALS, DENSITIES AND LIFT THICKNESSES DURING PLACEMENT AND COMPACTION OF X COMPACTED FILL. PRIOR TO PLACEMENT OF COMPACTED FILL, OBSERVE SUBGRADE AND VERIFY THAT SITE HAS BEEN PREPARED ***X			SPACING BETWEEN FASTENERS IN EACH LINE AND AT EDGE MARGINS AGREES WITH THE APPROVED		^
VERIFICATION THAT THE TEMPORARY INSTALLATION RESTRAINT/BRACING AND THE PERMANENT INDIVIDUAL TRUSS MEMBER RESTRAINT/BRACING ARE INSTALLED IN ACCORDANCE WITH THE APPROVED TRUSS SUBMITTAL PACKAGE AT METAL-PLATE-CONNECTED WOOD TRUSSES WITH A CLEAR SPAN OF 60'-0" OR GREATER. SOILS (IBC TABLE 1705.6) VERIFY MATERIALS BELOW SHALLOW FOUNDATIONS ARE ADEQUATE TO ACHIEVE THE DESIGN BEARING CAPACITY. VERIFY EXCAVATIONS ARE EXTENDED TO PROPER DEPTH AND HAVE REACHED PROPER MATERIAL. PERFORM CLASSIFICATION AND TESTING OF COMPACTED FILL MATERIALS. VERIFY USE OF PROPER MATERIALS, DENSITIES AND LIFT THICKNESSES DURING PLACEMENT AND COMPACTION OF COMPACTED FILL. PRIOR TO PLACEMENT OF COMPACTED FILL, OBSERVE SUBGRADE AND VERIFY THAT SITE HAS BEEN PREPARED ***X ***X ***X ***X ***X ***X ****X ****X ****X ****X *****X ******			INSTALLED IN ACCORDANCE WITH THE APPROVED TRUSS SUBMITTAL PACKAGE FOR WOOD TRUSSES WITH		Х
SOILS (IBC TABLE 1705.6) VERIFY MATERIALS BELOW SHALLOW FOUNDATIONS ARE ADEQUATE TO ACHIEVE THE DESIGN BEARING CAPACITY X VERIFY EXCAVATIONS ARE EXTENDED TO PROPER DEPTH AND HAVE REACHED PROPER MATERIAL X PERFORM CLASSIFICATION AND TESTING OF COMPACTED FILL MATERIALS X VERIFY USE OF PROPER MATERIALS, DENSITIES AND LIFT THICKNESSES DURING PLACEMENT AND COMPACTION OF X COMPACTED FILL. PRIOR TO PLACEMENT OF COMPACTED FILL, OBSERVE SUBGRADE AND VERIFY THAT SITE HAS BEEN PREPARED X			VERIFICATION THAT THE TEMPORARY INSTALLATION RESTRAINT/BRACING AND THE PERMANENT INDIVIDUAL TRUSS MEMBER RESTRAINT/BRACING ARE INSTALLED IN ACCORDANCE WITH THE APPROVED TRUSS SUBMITTAL PACKAGE		Х
VERIFY MATERIALS BELOW SHALLOW FOUNDATIONS ARE ADEQUATE TO ACHIEVE THE DESIGN BEARING CAPACITY. VERIFY EXCAVATIONS ARE EXTENDED TO PROPER DEPTH AND HAVE REACHED PROPER MATERIAL. PERFORM CLASSIFICATION AND TESTING OF COMPACTED FILL MATERIALS. VERIFY USE OF PROPER MATERIALS, DENSITIES AND LIFT THICKNESSES DURING PLACEMENT AND COMPACTION OF X COMPACTED FILL. PRIOR TO PLACEMENT OF COMPACTED FILL, OBSERVE SUBGRADE AND VERIFY THAT SITE HAS BEEN PREPARED X		 			
VERIFY EXCAVATIONS ARE EXTENDED TO PROPER DEPTH AND HAVE REACHED PROPER MATERIAL. PERFORM CLASSIFICATION AND TESTING OF COMPACTED FILL MATERIALS. VERIFY USE OF PROPER MATERIALS, DENSITIES AND LIFT THICKNESSES DURING PLACEMENT AND COMPACTION OF X COMPACTED FILL. PRIOR TO PLACEMENT OF COMPACTED FILL, OBSERVE SUBGRADE AND VERIFY THAT SITE HAS BEEN PREPARED X		T -			
PERFORM CLASSIFICATION AND TESTING OF COMPACTED FILL MATERIALS. VERIFY USE OF PROPER MATERIALS, DENSITIES AND LIFT THICKNESSES DURING PLACEMENT AND COMPACTION OF X COMPACTED FILL. PRIOR TO PLACEMENT OF COMPACTED FILL, OBSERVE SUBGRADE AND VERIFY THAT SITE HAS BEEN PREPARED X	_		· ·		
VERIFY USE OF PROPER MATERIALS, DENSITIES AND LIFT THICKNESSES DURING PLACEMENT AND COMPACTION OF X COMPACTED FILL. PRIOR TO PLACEMENT OF COMPACTED FILL, OBSERVE SUBGRADE AND VERIFY THAT SITE HAS BEEN PREPARED X					
COMPACTED FILL. PRIOR TO PLACEMENT OF COMPACTED FILL, OBSERVE SUBGRADE AND VERIFY THAT SITE HAS BEEN PREPARED X		\perp			
PRIOR TO PLACEMENT OF COMPACTED FILL, OBSERVE SUBGRADE AND VERIFY THAT SITE HAS BEEN PREPARED X				X	
	_	+-			X
	_				
	_ _	<u></u>		L	
	_	<u> </u>			
** CONTINUOUS SPECIAL INSPECTION: SPECIAL INSPECTION BY THE SPECIAL INSPECTOR WHO IS PRESENT WHEN	_	<u> </u>	** CONTINUOUS SPECIAL INSPECTION: SPECIAL INSPECTION BY THE SPECIAL INSPECTOR WHO IS PRESENT WHEN		

** PERIODIC SPECIAL INSPECTION: SPECIAL INSPECTION BY THE SPECIAL INSPECTOR WHO IS INTERMITTENTLY

PRESENT WHERE THE WORK TO BE INSPECTED HAS BEEN OR IS BEING PERFORMED.

		FREQUENCY O	F INSPEC
		PERFORM	OBSE
J9 -	INSPECTION OF COMPOSITE STRUCTURES	•	
	AISC 341-16, TABLE J9.1 - INSPECTIONS OF COMPOSITE STRUCTURES PRIOR TO CONCRETE PLACEMENT		
١.	MATERIAL IDENTIFICATION OF REINFORCING STEEL (TYPE/GRADE)		X
2.	DETERMINATION OF CARBON EQUIVALENT FOR REINFORCING STEEL OTHER THAN ASTM A706/A706M		Х
3.	PROPER REINFORCING STEEL SIZE, SPACING, AND ORIENTATION		
ŀ.	REINFORCING STEEL HAS NOT BEEN REBENT IN THE FIELD		X
5.	REINFORCING STEEL HAS BEEN TIED AND SUPPORTED AS REQUIRED		X
	REQUIRED REINFORCING STEEL CLEARANCES HAVE BEEN PROVIDED		
ο.			
7.	COMPOSITE MEMBER HAS REQUIRED SIZE		X
7. 1.			
7. 1.	COMPOSITE MEMBER HAS REQUIRED SIZE AISC 341-16, TABLE J9.2 - INSPECTIONS OF COMPOSITE STRUCTURES DURING TO CONCRETE PLACEMENT CONCRETE: MATERIAL IDENTIFICATION (MIX DESIGN, COMPRESSIVE STRENGTH, MAXIMUM LARGE AGGREGATE	<u> </u>	×
7. 1. 2.	COMPOSITE MEMBER HAS REQUIRED SIZE AISC 341-16, TABLE J9.2 - INSPECTIONS OF COMPOSITE STRUCTURES DURING TO CONCRETE PLACEMENT CONCRETE: MATERIAL IDENTIFICATION (MIX DESIGN, COMPRESSIVE STRENGTH, MAXIMUM LARGE AGGREGATE SIZE, MAXIMUM SLUMP)	<u> </u>	X X X X
7.	COMPOSITE MEMBER HAS REQUIRED SIZE AISC 341-16, TABLE J9.2 - INSPECTIONS OF COMPOSITE STRUCTURES DURING TO CONCRETE PLACEMENT CONCRETE: MATERIAL IDENTIFICATION (MIX DESIGN, COMPRESSIVE STRENGTH, MAXIMUM LARGE AGGREGATE SIZE, MAXIMUM SLUMP) LIMITS ON WATER ADDED AT THE TRUCK OR PUMP PROPER PLACEMENT TECHNIQUES TO LIMIT SEGREGATION AISC 341-16, TABLE J9.3 - INSPECTIONS OF COMPOSITE STRUCTURES AFTER TO CONCRETE PLACEMENT	<u> </u>))
7. 1. 3.	COMPOSITE MEMBER HAS REQUIRED SIZE AISC 341-16, TABLE J9.2 - INSPECTIONS OF COMPOSITE STRUCTURES DURING TO CONCRETE PLACEMENT CONCRETE: MATERIAL IDENTIFICATION (MIX DESIGN, COMPRESSIVE STRENGTH, MAXIMUM LARGE AGGREGATE SIZE, MAXIMUM SLUMP) LIMITS ON WATER ADDED AT THE TRUCK OR PUMP PROPER PLACEMENT TECHNIQUES TO LIMIT SEGREGATION	<u> </u>))
7. 11. 2. 33.	COMPOSITE MEMBER HAS REQUIRED SIZE AISC 341-16, TABLE J9.2 - INSPECTIONS OF COMPOSITE STRUCTURES DURING TO CONCRETE PLACEMENT CONCRETE: MATERIAL IDENTIFICATION (MIX DESIGN, COMPRESSIVE STRENGTH, MAXIMUM LARGE AGGREGATE SIZE, MAXIMUM SLUMP) LIMITS ON WATER ADDED AT THE TRUCK OR PUMP PROPER PLACEMENT TECHNIQUES TO LIMIT SEGREGATION AISC 341-16, TABLE J9.3 - INSPECTIONS OF COMPOSITE STRUCTURES AFTER TO CONCRETE PLACEMENT		X

AISC 360-16 SPECIAL INSPECTION REQUIREMENTS

- 1. QUALITY CONTROL (QC) SHALL BE PROVIDED BY THE FABRICATOR AND ERECTOR.
- 2. QUALITY ASSURANCE (QA) SHALL BE PROVIDED BY OTHERS.
- 3. NONDESTRUCTIVE TESTIING (NDT) SHALL BE PERFORMED BY THE AGENCY OR FIRM RESPONSIBLE FOR QUALITY ASSURANCE (QA).
- 4. THE QUALITY ASSURANCE INSPECTOR (QAI) SHALL REVIEW MATERIAL TEST REPORTS AND CERTIFICATIONS AS LISTED IN SECTION N3.2 FOR COMPLIANCE WITH THE CONSTRUCTION DOCUMENTS.
- 5. FOR WORK PERFORMED BY APPROVED FABRICATORS AND ERECTORS:
- A. QA INSPECTIONS, MAY BE WAIVED WHEN THE WORK IS PERFORMED IN A FABRICATING SHOP OR BY AN ERECTOR APPROVED BY THE AUTHORITY HAVING JURISDICTION (AHJ) TO PERFORM THE WORK WITHOUT QA. B. NDT OF WELDS COMPLETED IN AN APPROVED FABRICATOR'S SHOP MAY BE PERFORMED BY THAT FABRICATOR WHEN APPROVED BY THE AHJ.
- WHEN THE FABRICATOR PERFORMS THE NDT, THE QA AGENCY SHALL REVIEW THE FABRICATOR'S NDT REPORTS. C. AT COMPLETION OF FABRICATION, THE APPROVED FABRICATOR SHALL SUBMIT A CERTIFICATE OF COMPLIANCE TO THE AHJ STATING THAT THE
- MATERIALS SUPPLIED AND WORK PERFORMED BY THE FABRICATOR ARE IN ACCORDANCE WITH THE CONSTRUCTION DOCUMENTS. D. AT COMPLETION OF ERECTION, THE APPROVED ERECTOR SHALL SUBMIT A CERTIFICATE OF COMPLIANCE TO THE AHJ STATING THAT THE MATERIALS SUPPLIED AND WORK PERFORMED BY THE ERECTOR ARE IN ACCORDANCE WITH THE CONSTRUCTION DOCUMENTS.

	AISC 360-16, CHAPTER N SPECIAL INSPECTION REQUIREMENTS				
		AISC 300-10, CHAFTER IN SPECIAL INSPECTION REQUIR			
			FREQUENCY OF PERFORM	OBSERVE	
 5.4	l - I	I NSPECTION OF WELDING	1 LIVI OIVI	OBOLITVE	
	Α	ISC 360-16, TABLE N5.4-1 - INSPECTION TASKS PRIOR TO WELDING			
-		WELDER QUALIFICATION RECORDS AND CONTINUITY RECORDS		X	
\dashv		WELDING PROCEDURE SPECIFICATIONS (WPSs) AVAILABLE MANUFACTURER CERTIFICATIONS FOR WELDING CONSUMABLES AVAILABLE	X		
-		MATERIAL IDENTIFICATION (TYPE/GRADE)		X	
		WELDER IDENTIFICATION SYSTEM (a)		X	
		FIT-UP OF GROOVE WELDS (INCLUDING JOINT GEOMETRY)			
\rightarrow		JOINT PREPARATION		X	
_		DIMENSIONS (ALIGNMENT, ROOT OPENING, ROOT FACE, BEVEL) CLEANLINESS (CONDITION OF STEEL SURFACES)		X	
\dashv		TACKING (TACK WELD QUALITY AND LOCATION)		X	
$\overline{}$		BACKING TYPE AND FIT (IF APPLICABLE)		X	
		FIT-UP OF CJP GROOVE WELDS OF HSS, T-, Y- AND K-JOINTS WITHOUT BACKING (INCLUDING JOINT GEOMETRY)			
		JOINT PREPARATIONS		X	
_		DIMENSIONS (ALIGNMENT, ROOT OPENING, ROOT FACE, BEVEL)		X	
\dashv		CLEANLINESS (CONDITION OF STEEL SURFACES). TACKING (TACK WELD QUALITY AND LOCATION)		X	
_		CONFIGURATION AND FINISH OF ACCESS HOLES		X	
.		FIT-UP OF FILLET WELDS			
\rightarrow		DIMENSIONS (ALIGNMENT, GAPS AT ROOT)		Χ	
_		CLEANLINESS (CONDITION OF STEEL SURFACES)		X	
	C.	TACKING (TACK WELD QUALITY AND LOCATION)		Х	
	Д	AISC 360-16, TABLE N5.4-2 - INSPECTIONS DURING WELDING			
		CONTROL AND HANDLING OF WELDING CONSUMABLES			
\rightarrow		PACKAGING		Χ	
		EXPOSURE CONTROL		X	
\dashv		NO WELDING OVER CRACKED TACK WELDS ENVIRONMENTAL CONDITIONS		Х	
-		WIND SPEED WITHIN LIMITS		X	
\rightarrow		PRECIPITATION AND TEMPERATURE		X	
		WELDING PROCEDURE SPECIFICATION (WPS) FOLLOWED			
_		SETTINGS ON WELDING EQUIPMENT		X	
\rightarrow		TRAVEL SPEED		X	
$\overline{}$		SELECTED WELDING MATERIALS SHIELDING GAS TYPE / FLOW RATE		X	
		PREHEAT APPLIED		X	
	F.	INTERPASS TEMPERTURE MAINTAINED (MIN./MAX.)		X	
		PROPER POSITION (F, V, H, OH)		Χ	
		WELDING TECHNIQUES			
$\overline{}$		INTERPASS AND FINAL CLEANING EACH PASS WITHIN PROFILE LIMITATIONS		X	
		EACH PASS MEETS QUALITY REQUIREMENTS		X	
		PLACEMENT AND INSTALLATION OF STEEL HEADED STUD ANCHORS	Х		
	^	UOO 000 40 TARLE NE 4.0 INORECTION TARKS AFTER WELDING			
1		NISC 360-16, TABLE N5.4-3 - INSPECTION TASKS AFTER WELDING WELDS CLEANED		X	
-		SIZE, LENGTH AND LOCATION OF WELDS	X		
		WELDS MEET VISUAL ACCEPTANCE CRITERIA	<u> </u>		
		CRACK PROHIBITION	Х		
_		WELD/BASE-METAL FUSION	X		
_		CRATER CROSS SECTION WELD PROFILES	X		
\rightarrow		WELD FROM ILLS WELD SIZE	X		
_		UNDERCUT	X		
		POROSITY	Х		
.		ARC STRIKES	X		
-		k-AREA (b) WELD ACCESS HOLES IN ROLLED HEAVY SHAPES AND BUILT-UP HEAVY SHAPES (c)	X		
\exists		BACKING REMOVED AND WELD TABS REMOVED (IF REQUIRED)	X		
		REPAIR ACTIVITIES	X		
		DOCUMENT ACCEPTANCE OR REJECTION OF WELDED JOINT OR MEMBER	Х		
0.		NO PROHIBITED WELDS HAVE BEEN ADDED WITHOUT THE APPROVAL OF THE EOR.		Χ	
1.		ULTRASONIC TESTING (UT) ON ALL CJP GROOVE WELDS IN BUTT, T- AND CORNER JOINTS, IN MATERIALS 5/16 INCH THICK OR GREATER (required in Risk Catgory III or IV)	Х		
2.		ULTRASONIC TESTING (UT) ON 10% OF CJP GROOVE WELDS IN BUTT, T- AND CORNER JOINTS, IN MATERIALS 5/16		Х	
		INCH THICK OR GREATER (required in Risk Catgory II)			

•		FREQUENCY O	OF INSPECT
		PERFORM	OBSERV
13.	THERMALLY CUT SURFACES OF ACCESS HOLES SHALL BE TESTED USING MAGNETIC PARTICLE TESTING (MT) OR PENETRANT TESTING (PT), WHEN FLANGE THICKNESS EXCEEDS 2 INCHES FOR ROLLED SHAPES, OR WHEN THE WEB THICKNESS EXCEEDS 2 INCHES FOR BUILT-UP SHAPES	Х	
14.	(see AISC 360-16, section N5-5c for additional special inspections for welded joints subject to fatigue)		
	A STATE OF SECURITION OF SECURITION AS A REPUISABLE CHALL MAINTAIN A SVOTEM BY WHICH A WELDER WHO HAS		
	(a) THE FABRICATOR OR ERECTOR, AS APPLICABLE, SHALL MAINTAIN A SYSTEM BY WHICH A WELDER WHO HAS WELDED A JOINT OR MEMBER CAN BE IDENTIFIED. STAMPS, IF USED, SHALL BE THE LOW STRESS TYPE.		
	(b) WHEN WELDING OF DOUBLER PLATES, CONTINUITY PLATES OR STIFFENERS HAS BEEN PERFORMED IN THE k-AREA, VISUALLY INSPECT THE WEB k-AREA FOR CRACKS WITHIN 3 INCHES OF THE WELD.		
_	(c) AFTER ROLLED HEAVY SHAPES AND BUILT-UP HEAVY SHAPES HAVE BEEN WELDED, VISUALLY INSPECT THE WELD ACCESS HOLE PER CRACKS.		
'	** PERFORM - PERFORM THESE TASKS FOR EACH WELDED JOINT OR MEMBER.		
!	** OBSERVE - OBSERVE THESE ITEMS ON A RANDOM BASIS. OPERATIONS NEED NOT BE DELAYED PENDING THESE INSPECTIONS.		+
 N5.	6 - INSPECTION OF HIGH-STRENGTH BOLTS AISC 360-16, TABLE N5.6-1 - INSPECTION TASKS PRIOR TO BOLTING		
1.	MANUFACTURER'S CERTIFICATIONS AVAILABLE FOR FASTENER MATERIALS	X	
2.	FASTENERS MARKED IN ACCORDANCE WITH ASTM REQUIREMENTS		X
3.	CORRECT FASTENERS SELECTED FOR THE JOINT DETAIL (GRADE, TYPE, BOLT LENGTH) IF THREADS ARE TO BE EXCLUDED FROM SHEAR PLANE		Х
4.	CORRECT BOLTING PROCEDURES SELECTED FOR JOINT DETAIL		X
5.	CONNECTING ELEMENTS, INCLUDING THE APPROPRIATE FAYING SURFACE CONDITION AND HOLE PREPARATION, IF SPECIFIED, MEET APPLICABLE REQUIREMENTS		Х
6.	PRE-INSTALLATION VERIFICATION TESTING BY INSTALLATION PERSONNEL OBSERVED AND DOCUMENTED FOR FASTENER ASSEMBLIES AND METHODS USED	Х	Х
7	PROTECTED STORAGE PROVIDED FOR BOLTS, NUTS, WASHERS AND OTHER FASTENER COMPONENTS		Х
	AISC 360-16, TABLE N5.6-2 - INSPECTIONS DURING BOLTING FASTENER ASSEMBLIES PLACED IN ALL HOLES AND WASHERS AND NUTS ARE POSITIONED AS REQUIRED		l x
2.	JOINT BROUGHT TO THE SNUG-TIGHT CONDITION PRIOR TO THE PRETENSIONING OPERATION		X
3.	FASTENER COMPONENT NOT TURNED BY THE WRENCH PREVENTED FROM ROTATING		X
4.	FASTENERS ARE PRETENSIONED IN ACCORDANCE WITH THE RCSC SPECIFICATION, PROGRESSING SYSTEMATICALLY FROM THE MOST RIGID POINT TOWARD THE FREE EDGES		Х
	AISC 360-16, TABLE N5.6-3 - INSPECTIONS AFTER BOLTING		
1.	DOCUMENT ACCEPTANCE OR REJECTION OF BOLTED CONNECTIONS	X	
_			
_	** PERFORM - PERFORM THESE TASKS FOR EACH BOLTED CONNECTION.		
	** OBSERVE - OBSERVE THESE ITEMS ON A RANDOM BASIS. OPERATIONS NEED NOT BE DELAYED PENDING THESE INSPECTIONS.		
N5.	' - OTHER INSPECTION TASKS		1
1.	INSPECTION OF GALVANIZED STEEL STRUCTURAL MAIN MEMBERS EXPOSED CUT SURFACES OF GALVANIZED MAIN MEMBERS AND EXPOSED CORNERS OF HSS SHALL BE VISUALLY INSPECTED FOR CRACKS SUBSEQUENT TO GALVANIZING.	Х	
N5.	3 - OTHER INSPECTION TASKS		
1.	INSPECT THE STEEL TO VERIFY COMPLIANCE WITH THE DETAILS SHOWN ON THE CONSTRUCTION DOCUMENTS.	Х	
2.	INSPECT THE PLACEMENT OF ANCHOR RODS AND OTHER EMBEDMENTS SUPPORTING STRUCTURAL STEEL FOR COMPLIANCE WITH THE CONSTRUCTION DOCUMENTS. THE DIAMETER, GRADE, TYPE AND LENGTH OF THE ANCHOR ROD OR EMBEDDED ITEM, AND THE EXTENT OR DEPTH OF EMBEDMENT INTO THE CONCRETE, SHALL BE VERIFIED AND DOCUMENTED PRIOR TO PLACEMENT OF CONCRETE	X	
	** PERFORM - PERFORM THESE TASKS FOR EACH CONNECTION.		
	FERFORM - FERTONINI TILLOL TAGROTORI LAGRICOTTORI.		



wallace design collective, pc structural · civil · landscape · survey 1703 wyandotte street, suite 200 kansas city, missouri 64108 816.421.8282 · 800.364.5858

THIS DRAWING has been prepared by the Architect, or prepared under his direct supervision as an instrument of service and is

intended for use only on this project. All Drawings, Specifications, ideas and designs, including the overall layout, form, arrangement, and composition of spaces and elements portrayed, constitute the original, unpublished Work of the Architect. Any reproduction, use, or disclosure of the information contained herein without the written consent of the Architect is strictly prohibited. © KLOVER ARCHITECTS, INC.

THE ARCHITECT DISCLAIMS responsibility for the existing building structure, site conditions, existing construction elements, or any documents, drawings or other instruments used for any part of this Project which do not bear the Architect's seal. The Architect's services are undertaken only in the interest of the Project Owner. No obligation is assumed by the Architect for the benefit of any other entity. RELATED DOCUMENTS: This Drawing is a single component of an integrated set of Construction Documents. General and Supplementary Conditions of the Contract, General Requirements, Specifications and other Drawings may affect the Work described. Failure to review and integrate the design intent of the whole of the Construction Documents does not relieve the Contractor from providing a complete Project. COMPLY WITH all laws, codes,

ordinances and regulations with authorities having jurisdiction and with requirements of the Landlord, if applicable. Do not start Work until all permits and required approvals are obtained. VERIFY ACTUAL CONDITIONS and dimensions prior to construction. Commencement of work constitutes verification and acceptance of all existing conditions. Application of a material or equipment item to Work installed by others constitutes acceptance of that Work, and assumption of responsibility for satisfactory installation, DIMENSIONS SHOWN are to finish face of a material unless otherwise indicated. CALCULATE & MEASURE dimensions - DO NOT SCALE drawings unless otherwise directed.

project title

project number

 \geq

drawing issuance ISSUED FOR PERMIT

Missouri COA #001268 DATE SIGNED: 12/9/2022 10:44:51 AM

			CONTINUOUS	DEDIOE
			CONTINUOUS	PERIOD
ΜΔ	SO	NRY CONSTRUCTION - LEVEL 1 QUALITY ASSURANCE (ACI 530 TABLE 3.1.1)		
VIZ		MINIMUM VERIFICATION REQUIREMENTS		
1		PRIOR TO CONSTRUCTION, VERIFICATION OF COMPLIANCE OF SUBMITTALS.		
•••		THEORY TO CONCENTED THE TO ATTOM OF COMMEDIATED CONTINUES.		
MΑ	so	NRY CONSTRUCTION - LEVEL 2 QUALITY ASSURANCE (ACI 530 TABLE 3.1.2 - RISK CATEGORY I, II OR III)		
		MINIMUM VERIFICATION REQUIREMENTS		
1.		PRIOR TO CONSTRUCTION, VERIFICATION OF COMPLIANCE OF SUBMITTALS		
2.		PRIOR TO CONSTRUCTION, VERIFICATION OF I'm and I'AAC, EXCEPT WHERE SPECIFICALLY EXEMPTED BY CODE		
3.		DURING CONSTRUCTION, VERIFICATION OF SLUMP FLOW AND VISION STABILITY INDEX (VSI) WHEN		
		SELF-CONSOLIDATED GROUT IS DELIVERED TO THE PROJECT SITE		
		SPECIAL INSPECTION REQUIREMENTS		
1.		AS MASONRY CONSTRUCTION BEGINS, VERIFY THAT THE FOLLOWING ARE IN COMPLIANCE:		
寸	Α.	PROPORTIONS OF SITE-PREPATED MORTAR		Х
	В.	GRADE AND SIZE OF PRESTRESSING TENDONS AND ANCHORAGES		Х
	C.	GRADE, TYPE AND SIZE OF REINFORCEMENT CONNECTORS, ANCHOR BOLTS, AND PRESRESSING TENDONS AND		Х
		ANCHORAGES		
		PRESTRESSING TECHNIQUE.		Х
	E.	PROPERTIES OF THIN-BED MORTAR FOR AAC MASONRY	X	Х
		SAMPLE PANEL CONSTRUCTION		Х
2.		PRIOR TO GROUTING, VERIFY THAT THE FOLLOWING ARE IN COMPLIANCE:		
	A.	GROUT SPACE		Χ
	B.	PLACEMENT OF PRESTRESSING TENDONS AND ANCHORAGES		Х
	C.	SIZE AND LOCATION OF STRUCTURAL MEMBERS		Х
	D.	PROPORTIONS OF SITE-PREPARED GROUT AND PRESTRESSING GROUT FOR BONDED TENDONS		Х
3.		VERIFY COMPLIANCE OF THE FOLLOWING DURING CONSTRUCTION:		
	Α.	MATERIALS AND PROCEDURES WITH THE APPROVED SUBMITTALS		Х
	B.	PLACEMENT OF MASONRY UNITS AND MORTAR JOINT CONSTRUCTION		Х
		SIZE AND LOCATION OF STRUCTURAL MEMBERS		Х
	D.	TYPE, SIZE, AND LOCATION OF ANCHORS, INCLUDING OTHER DETAILS OF ANCHORAGE OF MASONRY TO		Χ
	_	STRUCTURAL MEMBERS, FRAMES, OR OTHER CONSTRUCTION		
\rightarrow		WELDING OF REINFORCEMENT	Х	X
		PREPARATION, CONSTRUCTION, AND PROTECTIONS OF MASONRY DURING COLD WEATHER (TEMPERATURE BELOW		X
4		50 DEGREES) OR HOT WEATHER (TEMPERATURE ABOVE 90 DEGREES)		
\rightarrow	_	APPLICATION AND MEASUREMENT OF PRESTRESSING FORCE	X	
\dashv		PLACEMENT OF GROUT AND PRESTRESSING GROUT FOR BONDED TENDONS IS IN COMPLIANCE	X	
_		PLACEMENT OF AAC MASONRY UNITS AND CONSTRUCTION OF THIN-BED MORTAR JOINTS	X	X
1.		OBSERVE PREPARATION OF GROUT SPECIMENS, MORTAR SPECIMENS, AND/OR PRISMS		X
		NEW CONOTENION - LEVEL COUNTY ACCUEDANCE (A OLEGO TABLE C. 4.C., DIOK CATECORY IV)		
VI /	50	NRY CONSTRUCTION - LEVEL 3 QUALITY ASSURANCE (ACI 530 TABLE 3.1.3 - RISK CATEGORY IV)		
		MINIMUM VERIFICATION REQUIREMENTS	I I	
١.		PRIOR TO CONSTRUCTION, VERIFICATION OF COMPLIANCE OF SUBMITTALS		
2.		PRIOR TO CONSTRUCTION, VERIFICATION OF f'm and f'AAC, EXCEPT WHERE SPECIFICALLY EXEMPTED BY CODE		
3.		DURING CONSTRUCTION, VERIFICATION OF SLUMP FLOW AND VISION STABILITY INDEX (VSI) WHEN SELF-CONSOLIDATED GROUT IS DELIVERED TO THE PROJECT SITE		
1.		DURING CONSTRUCTION, VERIFICATION OF I'm and I'AAC FOR EVERY 5,000 SQ. FT.		
		POINTED CONTINUOTION, VEINT TOATION OF THE AND FON EVEINT 3,000 BQ. FT.	l l	

TMS 402/602-16 SPECIAL INSPECTION REQUIREMENTS			
		CONTINUOUS	PERIODIC
	SPECIAL INSPECTION REQUIREMENTS		
1.	AS MASONRY CONSTRUCTION BEGINS, VERIFY THAT THE FOLLOWING ARE IN COMPLIANCE:		
A.	PROPORTIONS OF SITE-PREPATED MORTAR		X
$-\!\!+\!\!-\!\!\!-$	GRADE AND SIZE OF PRESTRESSING TENDONS AND ANCHORAGES		X
C.	GRADE, TYPE AND SIZE OF REINFORCEMENT CONNECTORS, ANCHOR BOLTS, AND PRESRESSING TENDONS AND ANCHORAGES		Х
D.	PRESTRESSING TECHNIQUE		Χ
E.	PROPERTIES OF THIN-BED MORTAR FOR AAC MASONRY	X	
F.	SAMPLE PANEL CONSTRUCTION	X	
2.	PRIOR TO GROUTING, VERIFY THAT THE FOLLOWING ARE IN COMPLIANCE:		
A.	GROUT SPACE	X	
B.	PLACEMENT OF PRESTRESSING TENDONS AND ANCHORAGES		Х
C.	PROPORTIONS OF SITE-PREPATED MORTAR	X	
D.	PROPORTIONS OF SITE-PREPARED GROUT AND PRESTRESSING GROUT FOR BONDED TENDONS		Х
3.	VERIFY COMPLIANCE OF THE FOLLOWING DURING CONSTRUCTION:		
A.	MATERIALS AND PROCEDURES WITH THE APPROVED SUBMITTALS		Х
B.	PLACEMENT OF MASONRY UNITS AND MORTAR JOINT CONSTRUCTION		Х
C.	SIZE AND LOCATION OF STRUCTURAL MEMBERS		Х
D.	TYPE, SIZE, AND LOCATION OF ANCHORS, INCLUDING OTHER DETAILS OF ANCHORAGE OF MASONRY TO STRUCTURAL MEMBERS, FRAMES, OR OTHER CONSTRUCTION	Х	
E.	WELDING OF REINFORCEMENT	Х	
F.	PREPARATION, CONSTRUCTION, AND PROTECTIONS OF MASONRY DURING COLD WEATHER (TEMPERATURE BELOW 50 DEGREES) OR HOT WEATHER (TEMPERATURE ABOVE 90 DEGREES)		Х
G.	APPLICATION AND MEASUREMENT OF PRESTRESSING FORCE	Х	
H.	PLACEMENT OF GROUT AND PRESTRESSING GROUT FOR BONDED TENDONS IS IN COMPLIANCE	Х	
I.	PLACEMENT OF AAC MASONRY UNITS AND CONSTRUCTION OF THIN-BED MORTAR JOINTS	Х	
4.	OBSERVE PREPARATION OF GROUT SPECIMENS, MORTAR SPECIMENS, AND/OR PRISMS	Х	
	** CONTINUOUS SPECIAL INSPECTION: SPECIAL INSPECTION BY THE SPECIAL INSPECTOR WHO IS PRESENT WHEN AND WHERE THE WORK TO BE INSPECTED IS BEING PERFORMED.		
	** PERIODIC SPECIAL INSPECTION: SPECIAL INSPECTION BY THE SPECIAL INSPECTOR WHO IS INTERMITTENTLY PRESENT WHERE THE WORK TO BE INSPECTED HAS BEEN OR IS BEING PERFORMED.		


ABBREVIATIONS ABBREVIATIONS

A.F.F.	ABOVE FINISHED FLOOR	LLH	LONG LEG HORIZONTAL
A.O.R.	ARCHITECT OF RECORD	LLV	LONG LEG VERTICAL
A.R.	ANCHOR RODS	LONG.	LONGITUDINAL
AESS	ARCHITECTURALLY EXPOSED	LSH	LONG SIDE HORIZONTAL
	STRUCTURAL STEEL	LSL	LONG SLOT
ARCH.	ARCHITECTURAL	LSV	LONG SIDE VERTICAL
B.L.	BLOCK LINTEL	MAX.	MAXIMUM
B.O.D.	BOTTOM OF DECK	MECH.	MECHANICAL
B.O.S.	BOTTOM OF STEEL	MEP	MECHANICAL/ELECTRICAL/PLUMBING
B.P.	BASE PLATE	MFR.	MANUFACTURER
BAL.	BALANCE	MIN.	MINIMUM
BLDG.	BUILDING	MISC.	MISCELLANEOUS
BRG.	BEARING	MTL.	METAL
C.J.	CONTRACTION JOINT	N.I.C.	NOT IN CONTRACT
C.L.	CENTER LINE	N.S.	NEAR SIDE
CFMF	COLD FORMED METAL FRAMING	N.T.S.	NOT TO SCALE
CLR.	CLEAR	O.C.	ON CENTER
CMU	CONCRETE MASONRY UNIT	O.D.	OUTSIDE DIAMETER
COL.	COLUMN	O.F.	OPPOSITE FACE
CONC.	CONCRETE	O.H.	OPPOSITE HAND
CONST.	CONSTRUCTION	OPP.	OPPOSITE
CONT.	CONTINUOUS	P.A.F.	POWER/POWDER ACTUATED FASTENER
D.B.A.	DEFORMED BAR ANCHOR	PCF	POUNDS PER CUBIC FOOT
D.B.E.	DECK BEARING ELEVATION	PEMB	PRE-ENGINEERED METAL BUILDING
DIA.	DIAMETER	PL	PLATE
DTL.	DETAIL	PLF	POUNDS PER LINEAR FOOT
DWG.	DRAWING	PLUMB.	PLUMBING
E.F.	EACH FACE	PSF	POUNDS PER SQUARE FOOT
E.J.	EXPANSION JOINT	PSI	POUNDS PER SQUARE INCH
E.O.D.	EDGE OF DECK	R	RADIUS
E.O.R.	ENGINEER OF RECORD	R.O.	ROUGH OPENING
E.O.S.	EDGE OF SLAB	RE:	REFER
E.W.	EACH WAY	REINF.	REINFORCING
EA.	EACH	REQD.	REQUIRED
EIFS	EXTERIOR INSULATION AND FINISH	RTU	ROOF TOP UNIT
EL E.O.	SYSTEM	S.D.S.	SELF-DRILLING SCREWS
ELEC.	ELECTRICAL	S.S.	STAINLESS STEEL
ELEV.	ELEVATION	SCHED.	SCHEDULE
EQ.	EQUAL	SIM.	SIMILAR
EXIST.	EXISTING	SP.	SPACE/SPACING
F.F.E.	FINISHED FLOOR ELEVATION	SPECS.	SPECIFICATIONS
F.S. F.V.	FAR SIDE	SSL	SHORT SLOT
r.v. FDN.	FIELD VERIFY FOUNDATION	STD.	STANDARD
FDIN. FT.	FOOT/FEET	STL.	STEEL
r r. FTG.	FOOTING	T&B	TOP AND BOTTOM
G.B.	GRADE BEAM	T.O.	TOP OF
G.C.	GENERAL CONTRACTOR	T.O.C.	TOP OF CONCRETE
GA.	GAGE	T.O.M.	TOP OF MASONRY
GALV.	GALVANIZED	T.O.P.	TOP OF PIER
H.S.A.	HEADED STUD ANCHOR	T.O.S.	TOP OF STEEL
HORIZ.	HORIZONTAL	T.O.W.	TOP OF WALL
I.F.	INSIDE FACE	TRANS.	TRANSVERSE
in . IN.	INCH/INCHES	TYP.	TYPICAL
INFO.	INFORMATION	U.N.O.	UNLESS NOTED OTHERWISE
J.B.E.	JOIST BEARING ELEVATION	VERT.	VERTICAL WORK POINT
JT.	JOINT	W.P.	WORK POINT
от. К	UNIT OF 1,000 POUNDS (KIP)	W.S.	WATERSTOP
KSI	KIPS PER SQUARE INCH	W.W.R.	WELDED WIRE REINFORCEMENT
LBS.	POUNDS	WT.	WEIGHT



llective, pc

wallace design collective, pc structural · civil · landscape · survey 1703 wyandotte street, suite 200 kansas city, missouri 64108 816.421.8282 · 800.364.5858

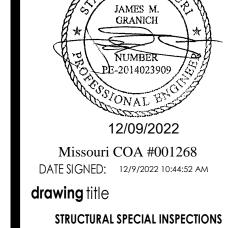

THIS DRAWING has been prepared by the Architect, or prepared under his direct supervision as an instrument of service and is intended for use only on this project. All Drawings, Specifications, ideas and designs, including the overall layout, form, arrangement, and composition of spaces and elements portrayed, constitute the original, unpublished Work of the Architect. Any reproduction, use, or disclosure of the information contained herein without the written consent of the Architect is strictly prohibited.

© KLOVER ARCHITECTS, INC.

THE ARCHITECT DISCLAIMS responsibility for the existing building structure, site conditions, existing construction elements, or any documents, drawings or other instruments used for any part of this Project which do not bear the Architect's seal. The Architect's services are undertaken only in the interest of the Project Owner. No obligation is assumed by the Architect for the benefit of any other entity. RELATED DOCUMENTS: This Drawing is a single component of an integrated set of Construction Documents. General and Supplementary Conditions of the Contract, General Requirements, Specifications and other Drawings may affect the Work described. Failure to review and integrate the design intent of the whole of the Construction Documents does not relieve the Contractor from providing a complete Project. COMPLY WITH all laws, codes, ordinances and regulations with authorities having jurisdiction and with requirements of the Landlord, if applicable. Do not start Work until all permits and required approvals are obtained. VERIFY ACTUAL CONDITIONS and dimensions prior to construction. Commencement of work constitutes verification and acceptance of all existing conditions. Application of a material or equipment item to Work installed by others constitutes acceptance of that Work, and assumption of responsibility for satisfactory installation. DIMENSIONS SHOWN are to finish face of a material unless otherwise indicated. CALCULATE & MEASURE dimensions - DO NOT SCALE drawings unless otherwise directed.

project title

LOT 12 OF WEST PR

project number

drawing issuance

drawing revisions

No. Description:

professional seg

ISSUED FOR PERMIT

AYOR J. AND A70

NW PRYOR RD AN HIGHWAY 470 EE'S SUMMIT, MO 64

MARK		SIZE		BOTTOM REINFORCING	
IVIARK	LENGTH	WIDTH	THICKNESS	LONGITUDINAL	TRANSVERSE
F3.0	3' - 0"	3' - 0"	2' - 6"	(3) #5	(3) #5
F3.5	3' - 6"	3' - 6"	2' - 6"	(4) #5	(4) #5
F4.0	4' - 0"	4' - 0"	2' - 6"	(5) #5	(5) #5
F5.0	5' - 0"	5' - 0"	2' - 6"	(6) #5	(6) #5
F6.0	6' - 0"	6' - 0"	2' - 6"	(7) #5	(7) #5
F8.5	8' - 6"	8' - 6"	2' - 6"	(9) #8	(9) #8

PLAN	LEGEND
•	

F6.0

F6.0

F3.0

LATERAL SHEAR WALL RE: 7/S401 AND RE: 8/S401 FOR SCHEDULE

= SAW CUT CONTROL JOINT,RE: 2/S301

= FOOTING MARK, RE: FOOTING SCHEDULE

= HOLDDOWN LOCATION, RE: 1/S302

= 2x8 LOAD BEARING STUD WALL, U.N.O.

MPBZ

4x4 MPBZ

= FOOTINGS SHALL BE POURED MONOLITHICALLY

72' - 6 1/4" 1' - 7 7/8" 10' - 9 3/4" 10' - 9 3/4" 10' - 9 3/4" 38' - 5 1/8" 7' - 11 7/8" /MPBZ /MPBZ T.O.F. ELEV.

SLAB CONTROL JOINTS

(CIVIL ELEV. = 980.5')—

SPACED AT 12'-0" MAX.,

= NON-LOAD BEARING WALL, RE: ARCH AND RE: 3/S302

PROVIDE (2) #4x5'-0" BARS AT MID DEPTH AT ALL RE- ENTRÀNT CORNERS

6' - 0 5/8" 5' - 9 7/8" 2 3/4"

6x6 MPBZ W21X50

> 5" CONCRETE SLAB REINF. WITH 6x6-W14 W.W.F. PLACED AT MID SLAB OVER 15 MIL VAPOR RETARDER OVER 4" WELL GRADED CLEAN

CRUSHED STONE OVER 18" GRANULAR SUBBASE

- (2) 2x6 WOOD STUDS AT EACH TRUSS ABOVE

50' - 0"

SW 63' - 8 1/4"

69' - 8 7/8"

MATERIAL. FINISH FLOOR ELEV. = 100'-0"

(RE: GEOTECHNICAL REPORT FOR SLAB SUB BASE PREPARATION)

W21X50 BP-1

7' - 11 7/8" 8' - 10"

1 FOUNDATION PLAN

1/8" = 1'-0"

wallace design collective

structural · civil · landscape · survey 1703 wyandotte street, suite 200 kansas city, missouri 64108 816.421.8282 · 800.364.5858

FOUNDATION PLAN NOTES

- 1. THE CONCRETE SLABS SHWON ON THE STRUCTURAL DRAWINGS HAVE BEEN DESIGNED FOR FINISHED STRUCTURE AND HAVE NOT BEEN DESIGNED FOR MEANS ADN METHODS OF CONSTRUCTION. INCLUDING BUT NOT LIMITED TO, FORK LIFTS, MAN LIFTS, CRANES AND OTHER VEHICULAR TRAFFIC. THE CONCTRACTOR SHALL VERIFY THE SLAB DESIGN MEETS THE CONSTRUCTION NEEDS AND SHALL SUBMIT TO THE ENGINEER OF RECORD FOR REVIEW.
- RE: 1/S301 FOR REINFORCING LAP SCHEDULE. PROVIDE CORNER BARS IN ALL CONT. FOOTINGS, RE: 4/S301.
- 4. RE: 5 AND 6/301 FOR ANY MEP PIPING OR CONDUITS PENETRATIONS UNDER OR THRU A FOOTING. PROVIDE (2) #4x5'-0" MID SLAB AT ALL REENTRANT SLAB
- CORNERS. 6. CONTRACTOR SHALL COORDINATE SHEARWALL POST ANCHOR BOLT EMBEDMENTS WITH THE FOUNDATIONS
- PRIOR TO POURING. ALL EXTERIOR AND INTERIOR BEARING WALLS U.N.O.
- SHALL BE 2x8 WOOD STUDS.
- PROVIDE 2x8 STUD BELOW EACH ROOF TRUSS BEARING LOCATIONS WITH (2) 2x8 TOP PLATES SPLICED RE: 1/S401.
- 9. ALL EXTERIOR WALLS NOT DESIGNATED AS SHEAR WALLS SHALL HAVE PLYWOOD PANELS RE: 7/S401 SHEAR WALLS SHALL BE BLOCKED RE: 4/S402.
- 10. ALL EXTERIOR WALLS NOT DESIGNATED AS SHEAR WALLS SHALL HAVE SILL ANCHORS RE: 4/S302 ALONG THE ENTIRE WALL LENGTH.
- 11. RE: SHEET S301 FOR ADDITIONAL WOOD FRAMING TYPICAL DETAILS.

THIS DRAWING has been prepared by the Architect, or prepared under his direct supervision as an instrument of service and is intended for use only on this project. All Drawings, Specifications, ideas and designs, including the overall layout, form, arrangement, and composition of spaces and elements portrayed, constitute the original, unpublished Work of the Architect. Any reproduction, use, or disclosure of the information contained herein without the written consent of the Architect is strictly prohibited. © KLOVER ARCHITECTS, INC.

kloverarchitect

THE ARCHITECT DISCLAIMS responsibility for the existing building structure, site conditions, existing construction elements, or any documents, drawings or other instruments used for any part of this Project which do not bear the Architect's seal. The Architect's services are undertaken only in the interest of the Project Owner. No obligation is assumed by the Architect for the benefit of any other entity. RELATED DOCUMENTS: This Drawing is a single component of an integrated set of Construction Documents. General and Supplementary Conditions of the Contract, General Requirements, Specifications and other Drawings may affect the Work described. Failure to review and integrate the design intent of the whole of the Construction Documents does not relieve the Contractor from providing a complete Project. COMPLY WITH all laws, codes, ordinances and regulations with authorities having jurisdiction and with requirements of the Landlord, if applicable. Do not start Work until all permits and required approvals are obtained. VERIFY ACTUAL CONDITIONS and dimensions prior to construction. Commencement of work constitutes verification and acceptance of all existing conditions. Application of a material or equipment item to Work installed by others constitutes acceptance of that Work, and

assumption of responsibility for satisfactory installation. DIMENSIONS SHOWN are to finish face of a material unless otherwise indicated. CALCULATE & MEASURE dimensions - DO NOT SCALE drawings unless otherwise directed.

project title

PR

project number

drawing issuance ISSUED FOR PERMIT

 \geq

drawing revisions



DATE SIGNED: 12/9/2022 10:44:55 AM drawing title

Missouri COA #001268

drawing number

FOUNDATION PLAN

2 TRASH ENCLOSURE FOUNDATION PLAN

1/8" = 1'-0"

12' - 0 3/4"

8" CMU WALL, — RE: ARCH AND RE: 1/S406

1 ROOF FRAMING PLAN
1/8" = 1'-0"

PLAN LEGEND

= LATERAL SHEAR WALL RE: 7/S401 AND RE: 8/S401 FOR

= NON-LOAD REINFORCING WALL, RE: ARCH AND 5/S401

= 2x8 LOAD BEARING STUD WALL, U.N.O.

= HEADER OVER OPENING RE: 2 AND 4/S401

ROOF FRAMING PLAN NOTES

1. UNLESS SHOWN OR NOTED OTHERWISE, ALL NAILS ARE COMMON NAILS, UNLESS SHOWN OR NOTED OTHERWISE, WOOD MEMBERS SHALL BE CONNECTED AS SHOWN BELOW:

TRUSS TO TOP PLATE TOP PLATE TO STUD, END NAIL STUD TO SOLE PLATE, END NAIL BUILT-UP STUDS, FACE NAIL TRIPLE TPO PLATES, FACE NAIL (EXCEPT AT SPLICE RAFTER TO PLATE


2018 IBC TABLE 2304.9.1.

PER TRUSS MFR. 2-20d 2-16d AT 16" O.C. 2-16d AT 16" O.C.

3-8d TOE NAIL

- 2. FOR FASTENER CONDITIONS NOT SHOWN, PROVIDE CONNECTIONS PER
- 3. ALL EXTERIOR AND INTERIOR LOAD BEARING WALLS U.N.O. SHALL BE 2x8 WOOD STUDS WITH (1) STUD BELOW EACH ROOF TRUSS AND (3) STUDS BELOW EACH GIRDER TRUSS BEARING LOCATION (RE: 5/S401). PROVIDE (2) 2x6 TOP PLATES SPLICED PER 1/S401.
- 4. ALL EXTERIOR WALLS NOT DESIGNATED AS SHEAR WALLS SHALL HAVE PLYWOOD PANELS RE: 7/S401. SHEAR WALLS SHALL BE BLOCKED RE: 4/S402.
- THE ROOF DIAPHRAGM SHALL BE BLOCKED OVER SHEAR WALLS RE: 9/S401. ROOF SHEATHING SHALL RUN PERPENDICULAR TO TRUSSES AND STAGGER ENDS.
- 6. ROOD DECK SHALL BE 24/0 STRUCTURAL I GRADE SHEATHING 3/8" MINIMUM NOMINAL THICKNESS. ATTACH WITH 8d COMMON OR DEFORMED SHANK NAILS WITH 1 3/8" PENETRATION (MIN.) AT 2" ON CENTER AT BOUNDARY LOCATIONS, 2" ON CENTER AT PANEL EDGES AND 12" ON CENTER IN FIELD, U.N.O. STAGGER PANELS AS REQUIRED TO AVOID LINING UP END JOINTS. WOOD STRUCTURAL PANEL ROOF SHEATHING SHALL BE BONDED BY EXTERIOR GLUE.
- ROOF DIAPHRAGM NAILING TO BE INSPECTED BEFORE COVERING. CONTRACTOR SHALL COORDINATE UNDER HUNG EQUIPMENT WITH ARCH AND TRUSS SUPPLIER.
- 9. TRUSS SIPPLIER SHALL COORDINATE RTU OPENING REQUIREMENTS WITH TRUSS SPACING. TRUSSES MAY REQUIRE SPACING LARGER THAN 24" O.C. THEREFORE TRUSS SUPPLIER SHALL PROVIDE GIRDER TRUSSES, BLOCKING AND BRIDGING AS REQUIRED FOR OPENINGS COORDINATE WITH MEP DRAWINGS.

	SPECIAL JOIST LOAD	S
MARK	SNOW DRIFT (PSF)	SNOW WIDTH (X)
SP1	43.5	10'-6"

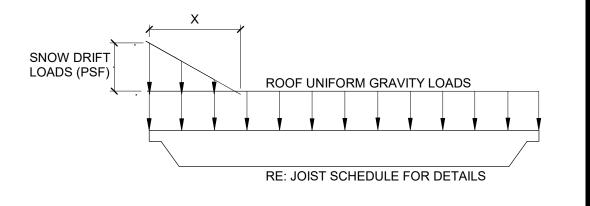

JOIST DIAGRAM

project number

drawing issuance ISSUED FOR PERMIT **drawing** revisions

NW PRYOR

THIS DRAWING has been prepared by the Architect, or prepared

under his direct supervision as an instrument of service and is

ideas and designs, including the overall layout, form,

intended for use only on this project. All Drawings, Specifications,

arrangement, and composition of spaces and elements portrayed, constitute the original, unpublished Work of the

Architect. Any reproduction, use, or disclosure of the information

contained herein without the written consent of the Architect is

strictly prohibited.

THE ARCHITECT DISCLAIMS responsibility for the existing building

structure, site conditions, existing construction elements, or any

documents, drawings or other instruments used for any part of this

Project which do not bear the Architect's seal. The Architect's

services are undertaken only in the interest of the Project Owner. No

obligation is assumed by the Architect for the benefit of any other

entity. RELATED DOCUMENTS: This Drawing is a single component of

an integrated set of Construction Documents. General and

Supplementary Conditions of the Contract, General Requirements,

Specifications and other Drawings may affect the Work described. Failure to review and integrate the design intent of the whole of the

Construction Documents does not relieve the Contractor from

providing a complete Project. COMPLY WITH all laws, codes,

ordinances and regulations with authorities having jurisdiction and

with requirements of the Landlord, if applicable. Do not start Work

until all permits and required approvals are obtained. VERIFY ACTUAL

CONDITIONS and dimensions prior to construction. Commencement

of work constitutes verification and acceptance of all existing conditions. Application of a material or equipment item to Work installed by others constitutes acceptance of that Work, and assumption of responsibility for satisfactory installation. DIMENSIONS SHOWN are to finish face of a material unless otherwise indicated. CALCULATE & MEASURE dimensions - DO NOT SCALE drawings unless otherwise directed.

project title

12 OF WEST PR

© KLOVER ARCHITECTS, INC.

Missouri COA #001268

DATE SIGNED: 12/9/2022 10:44:57 AM

design collective

structural · civil · landscape · survey 1703 wyandotte street, suite 200 kansas city, missouri 64108 816.421.8282 · 800.364.5858

= LATERAL SHEAR WALL RE 7 AND 8/S401 FOR SCHEDULE

= HEADER OVER OPENING RE: 2 AND 4/S401


ROOF FRAMING PLAN NOTES

1. UNLESS SHOWN OR NOTED OTHERWISE, ALL NAILS ARE COMMON NAILS, UNLESS SHOWN OR NOTED OTHERWISE, WOOD MEMBERS SHALL BE CONNECTED AS SHOWN BELOW:

TRUSS TO TOP PLATE PER TRUSS MFR. TOP PLATE TO STUD, END NAIL STUD TO SOLE PLATE, END NAIL 2-20d BUILT-UP STUDS, FACE NAIL 2-16d AT 16" O.C. TRIPLE TPO PLATES, FACE NAIL 2-16d AT 16" O.C. (EXCEPT AT SPLICE RAFTER TO PLATE 3-8d TOE NAIL

- 2. FOR FASTENER CONDITIONS NOT SHOWN, PROVIDE CONNECTIONS PER 2018 IBC TABLE 2304.9.1.
- 3. ALL EXTERIOR AND INTERIOR LOAD BEARING WALLS U.N.O. SHALL BE 2x8 WOOD STUDS WITH (1) STUD BELOW EACH ROOF TRUSS AND (3) STUDS BELOW EACH GIRDER TRUSS BEARING LOCATION (RE: 5/S401). PROVIDE (2) 2x6 TOP PLATES SPLICED PER 1/S401.
- 4. ALL EXTERIOR WALLS NOT DESIGNATED AS SHEAR WALLS SHALL HAVE PLYWOOD PANELS RE: 7/S401. SHEAR WALLS SHALL BE BLOCKED RE: 4/S402.
- 5. THE ROOF DIAPHRAGM SHALL BE BLOCKED OVER SHEAR WALLS RE: 9/S401. ROOF SHEATHING SHALL RUN PERPENDICULAR TO TRUSSES AND STAGGER ENDS.
- ROOD DECK SHALL BE 24/0 STRUCTURAL I GRADE SHEATHING 3/8" MINIMUM NOMINAL THICKNESS. ATTACH WITH 8d COMMON OR DEFORMED SHANK NAILS WITH 1 3/8" PENETRATION (MIN.) AT 2" ON CENTER AT BOUNDARY LOCATIONS, 2" ON CENTER AT PANEL EDGES AND 12" ON CENTER IN FIELD, U.N.O. STAGGER PANELS AS REQUIRED TO AVOID LINING UP END JOINTS. WOOD STRUCTURAL PANEL ROOF SHEATHING SHALL BE BONDED BY EXTERIOR GLUE. ROOF DIAPHRAGM NAILING TO BE INSPECTED BEFORE COVERING.
- 8. CONTRACTOR SHALL COORDINATE UNDER HUNG EQUIPMENT WITH ARCH AND TRUSS SUPPLIER.
- TRUSS SIPPLIER SHALL COORDINATE RTU OPENING REQUIREMENTS WITH TRUSS SPACING. TRUSSES MAY REQUIRE SPACING LARGER THAN 24" O.C. THEREFORE TRUSS SUPPLIER SHALL PROVIDE GIRDER TRUSSES, BLOCKING AND BRIDGING AS REQUIRED FOR OPENINGS COORDINATE WITH MEP DRAWINGS.


9' - 1 7/8" 1' - 7 7/8" 10' - 9 3/4" 10' - 9 3/4" 10' - 9 3/4" - DOUBLE 2x8 RIDGE JOIST B.O.D. ELEV. 2x8 SLOPED JOISTS AT 24" O.C., TYP. 6 \$404 MOMENT FRAME AT SW 4

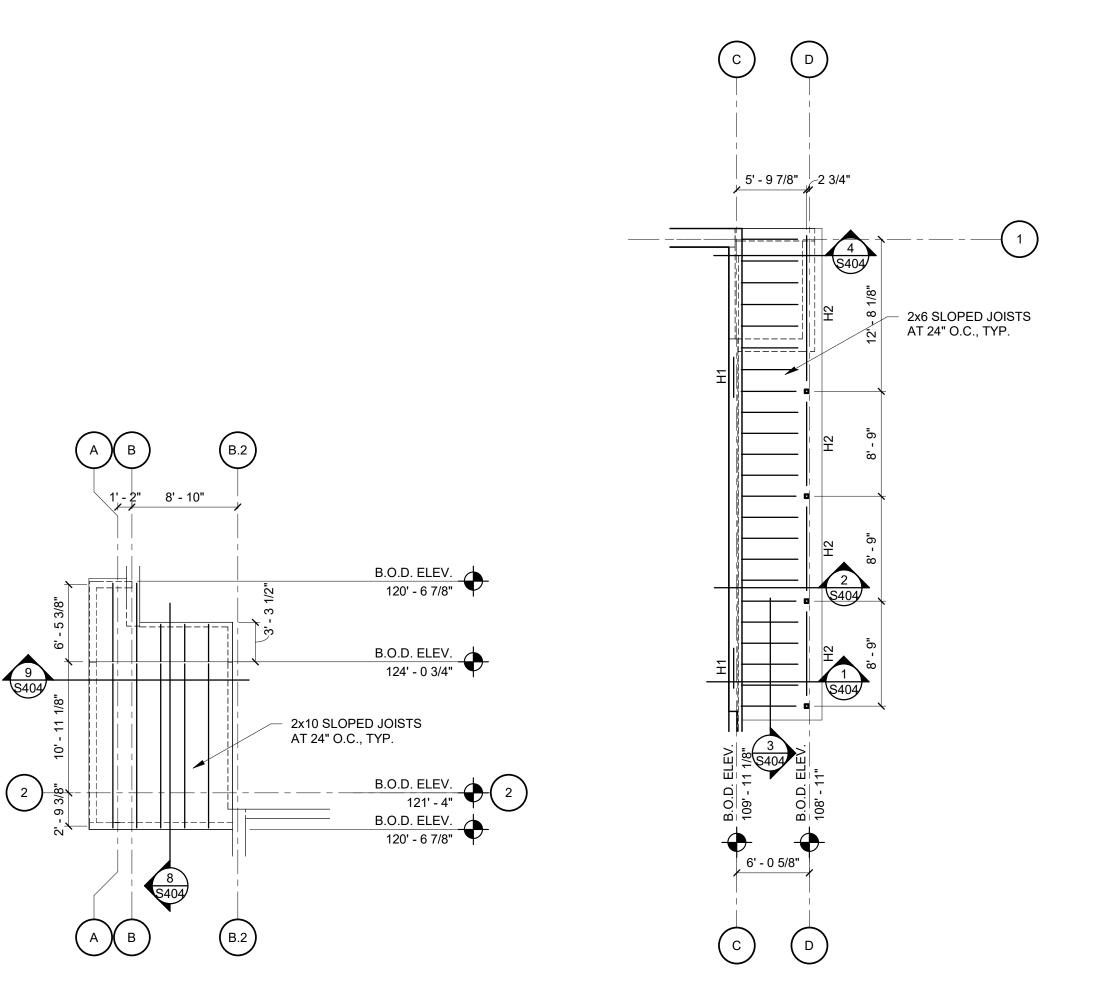

3 CANOPY FRAMING PLAN
1/8" = 1'-0"

4 HIGH ROOF FRAMING PLAN

1/8" = 1'-0"

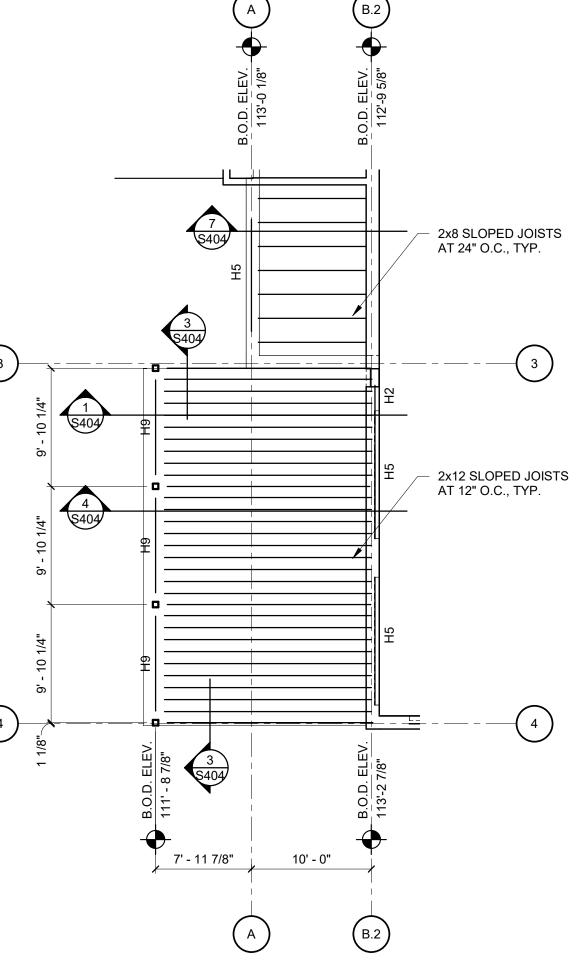

2 CANOPY FRAMING PLAN

1/8" = 1'-0"

1 CANOPY FRAMING PLAN
1/8" = 1'-0"



wallace design collective, pc structural · civil · landscape · survey 1703 wyandotte street, suite 200 kansas city, missouri 64108 816.421.8282 · 800.364.5858

wallace design collective

(kloverarchitect = NON-LOAD BEARING WALL, RE: ARCH AND 5/S401 ////////// = 2x8 LOAD BEARING STUD WALL

THIS DRAWING has been prepared by the Architect, or prepared under his direct supervision as an instrument of service and is intended for use only on this project. All Drawings, Specifications, ideas and designs, including the overall layout, form, arrangement, and composition of spaces and elements portrayed, constitute the original, unpublished Work of the Architect. Any reproduction, use, or disclosure of the information contained herein without the written consent of the Architect is strictly prohibited.

© KLOVER ARCHITECTS, INC.

THE ARCHITECT DISCLAIMS responsibility for the existing building structure, site conditions, existing construction elements, or any documents, drawings or other instruments used for any part of this Project which do not bear the Architect's seal. The Architect's services are undertaken only in the interest of the Project Owner. No obligation is assumed by the Architect for the benefit of any other entity. RELATED DOCUMENTS: This Drawing is a single component of an integrated set of Construction Documents. General and Supplementary Conditions of the Contract, General Requirements, Specifications and other Drawings may affect the Work described. Failure to review and integrate the design intent of the whole of the Construction Documents does not relieve the Contractor from providing a complete Project. COMPLY WITH all laws, codes, ordinances and regulations with authorities having jurisdiction and with requirements of the Landlord, if applicable. Do not start Work until all permits and required approvals are obtained. VERIFY ACTUAL CONDITIONS and dimensions prior to construction. Commencement of work constitutes verification and acceptance of all existing conditions. Application of a material or equipment item to Work installed by others constitutes acceptance of that Work, and assumption of responsibility for satisfactory installation. DIMENSIONS SHOWN are to finish face of a material unless otherwise indicated. CALCULATE & MEASURE dimensions - DO NOT SCALE drawings unless otherwise directed.

project title

.70 12 OF WEST PR **NW PRYOR**

SUMMIT,

project number

drawing issuance ISSUED FOR PERMIT

drawing revisions


professional s

12/09/2022 Missouri COA #001268 DATE SIGNED: 12/9/2022 10:44:59 AM


drawing title CANOPY FRAMING PLANS


wallace design collective, pc structural · civil · landscape · survey 1741 mcgee street kansas city, missouri 64108

816.421.8282 · 800.364.5858

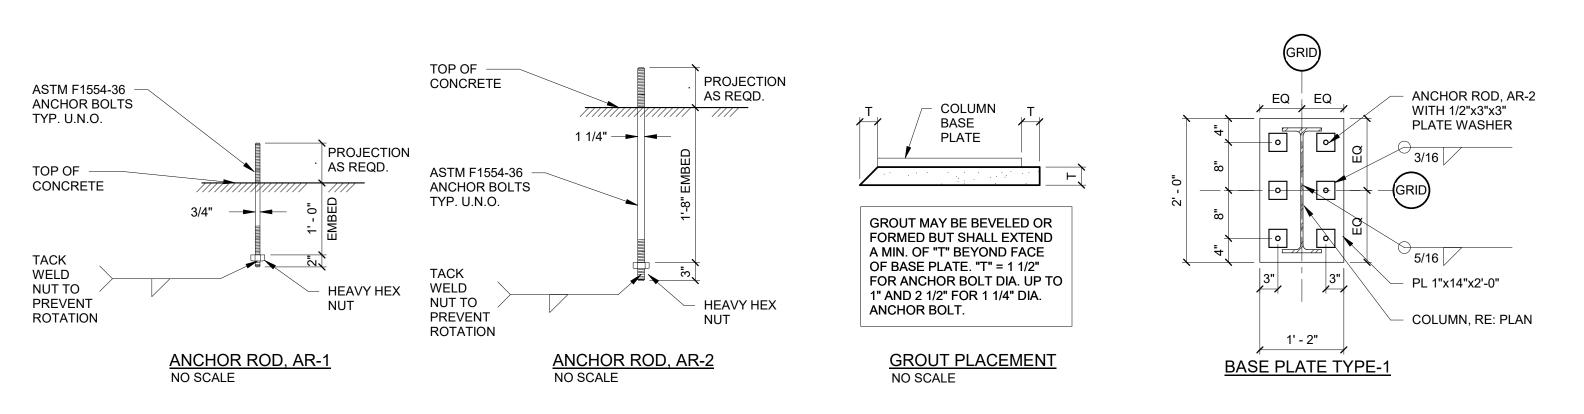


8 ANCHOR ROD AND BASE PLATE DIAGRAMS AND SCHEDULE

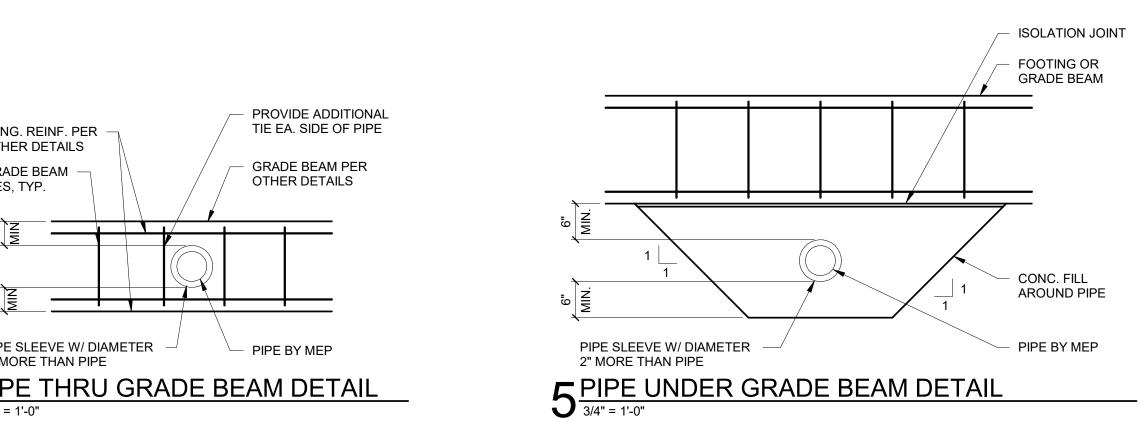

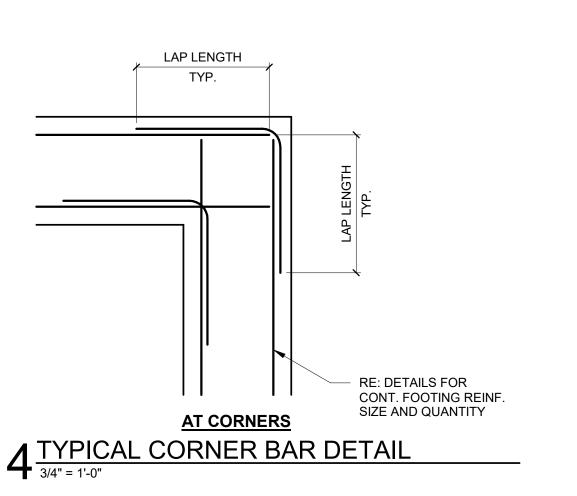

LONG. REINF. PER OTHER DETAILS GRADE BEAM TIES, TYP.	PROVIDE ADDITIONAL TIE EA. SIDE OF PIPE GRADE BEAM PER OTHER DETAILS
PIPE SLEEVE W/ DIAMETER 2" MORE THAN PIPE	PIPE BY MEP
6 PIPE THRU GRA	ADE BEAM DETAIL

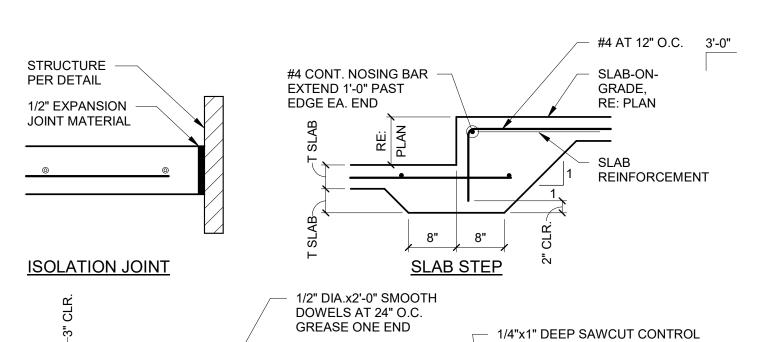

JOINT MATERIAL	SLAB STED STED STED STAB
ISOLATION JOINT	E SLAB STEP No. 1
1'-0" 1'-0" 2'- CONSTRUCTION JOINT (CC	
SLAB-ON-GRADE JOI	·
3/4" = 1'-0"	

	CONCR	ETE REINF	ORCING L	AP LENGT	H SCHEDU	LE
	STRU	CTURAL ELEM	MENT MINIMUN	// COMPRESS	SIVE STRENGT	H (f'c)
BAR	300	0psi	400	0psi	450	00psi
SIZE	TOP BARS	OTHER	TOP BARS	OTHER	TOP BARS	OTHER
#3	28"	22"	25"	19"	23"	18"
#4	38"	29"	33"	25"	31"	24"
#5	47"	36"	41"	31"	38"	30"
#6	56"	43"	49"	37"	46"	35"
#7	81"	63"	71"	54"	67"	51"
#8	93"	72"	81"	62"	76"	59"
#9	105"	81"	91"	70"	86"	66"
#10	118"	91"	102"	79"	96"	74"

1. LAP LENGTH FOR TOP BARS SHALL BE USED WHEN MORE THAN 12 INCHES OF FRESH CONCRETE IS PLACED BELOW HORIZONTAL REINFORCEMENT.

1 CONCRETE REINFORCING LAP SCHEDULE
3/4" = 1'-0"

THIS DRAWING has been prepared by the Architect, or prepared under his direct supervision as an instrument of service and is intended for use only on this project. All Drawings, Specifications, ideas and designs, including the overall layout, form, arrangement, and composition of spaces and elements portrayed, constitute the original, unpublished Work of the strictly prohibited.

kloverarchitect

Architect. Any reproduction, use, or disclosure of the information contained herein without the written consent of the Architect is © KLOVER ARCHITECTS, INC. THE ARCHITECT DISCLAIMS responsibility for the existing building structure, site conditions, existing construction elements, or any documents, drawings or other instruments used for any part of this Project which do not bear the Architect's seal. The Architect's services are undertaken only in the interest of the Project Owner. No obligation is assumed by the Architect for the benefit of any other entity. RELATED DOCUMENTS: This Drawing is a single component of

an integrated set of Construction Documents. General and Supplementary Conditions of the Contract, General Requirements, Specifications and other Drawings may affect the Work described. Failure to review and integrate the design intent of the whole of the Construction Documents does not relieve the Contractor from providing a complete Project. COMPLY WITH all laws, codes, ordinances and regulations with authorities having jurisdiction and with requirements of the Landlord, if applicable. Do not start Work until all permits and required approvals are obtained. VERIFY ACTUAL CONDITIONS and dimensions prior to construction. Commencement of work constitutes verification and acceptance of all existing conditions. Application of a material or equipment item to Work installed by others constitutes acceptance of that Work, and assumption of responsibility for satisfactory installation. DIMENSIONS SHOWN are to finish face of a material unless otherwise indicated. CALCULATE & MEASURE dimensions - DO NOT SCALE drawings unless

otherwise directed.

project title

XOR 408 470 HIGHWAY SUMMIT, M

project number


drawing issuance ISSUED FOR PERMIT **drawing** revisions

professional s

12/09/2022 Missouri COA #001268

DATE SIGNED: 12/9/2022 10:45:00 AM **drawing** title FOUNDATION DETAILS

drawing number

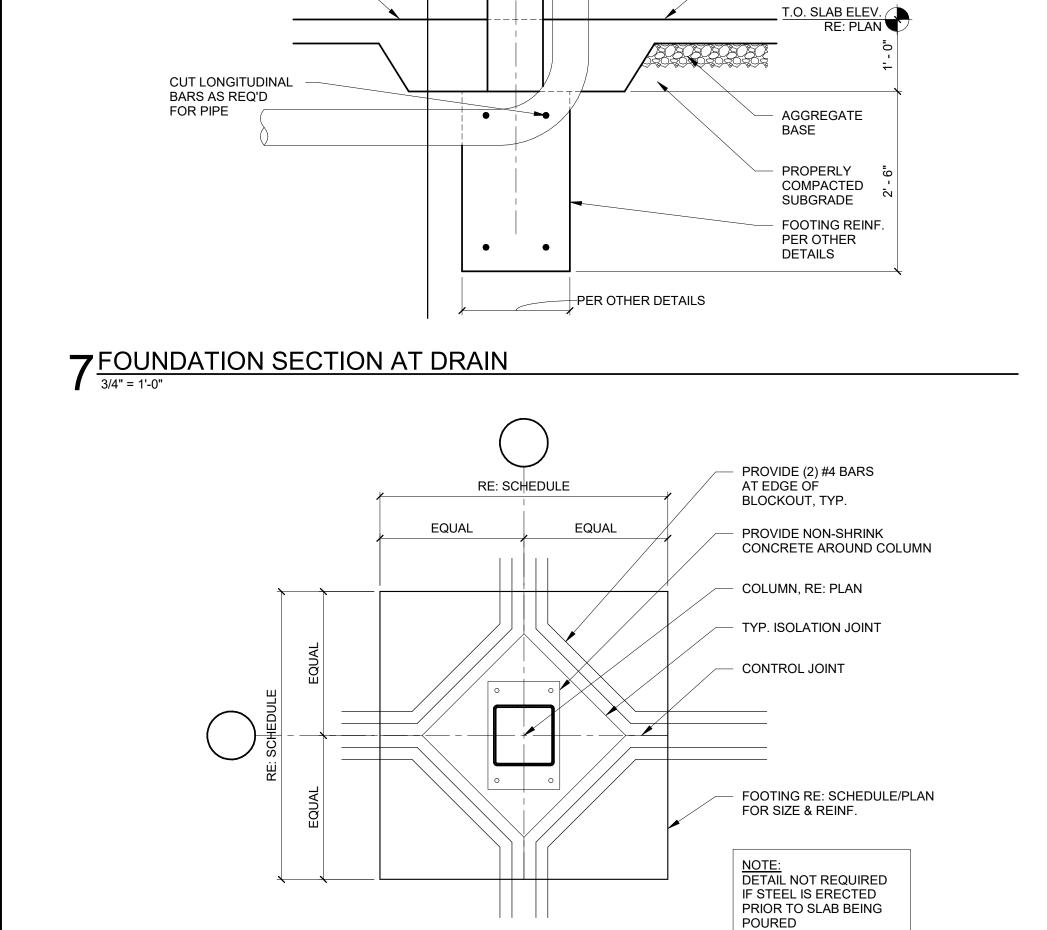

COLUMN BLOCKOUT DETAIL

3 COLUMN BLOCKOUT DETAIL
3/4" = 1'-0"

AS REQD.

SECTION A-A

PIPE LOCATION,

SEE PLAN FOR TOP

OF FOOTING ELEV

PROVIDE (5) #4 TIES

EXTERIOR WALL OR CONCRETE WALL PER OTHER DETAILS

ROOF DRAIN, RE: MEP DWGS

EXTERIOR PAVING OR

GRADE RE: ARCH/CIVIL

AT 9" O.C. THRU

DRAIN BLOCK OUT

RE: MEP

#4 AT 12" O.C.


LONG REINF. PER

OTHER DETAILS

GRADE BEAM PER

OTHER DETAILS

SLAB-ON-GRADE RE: PLAN

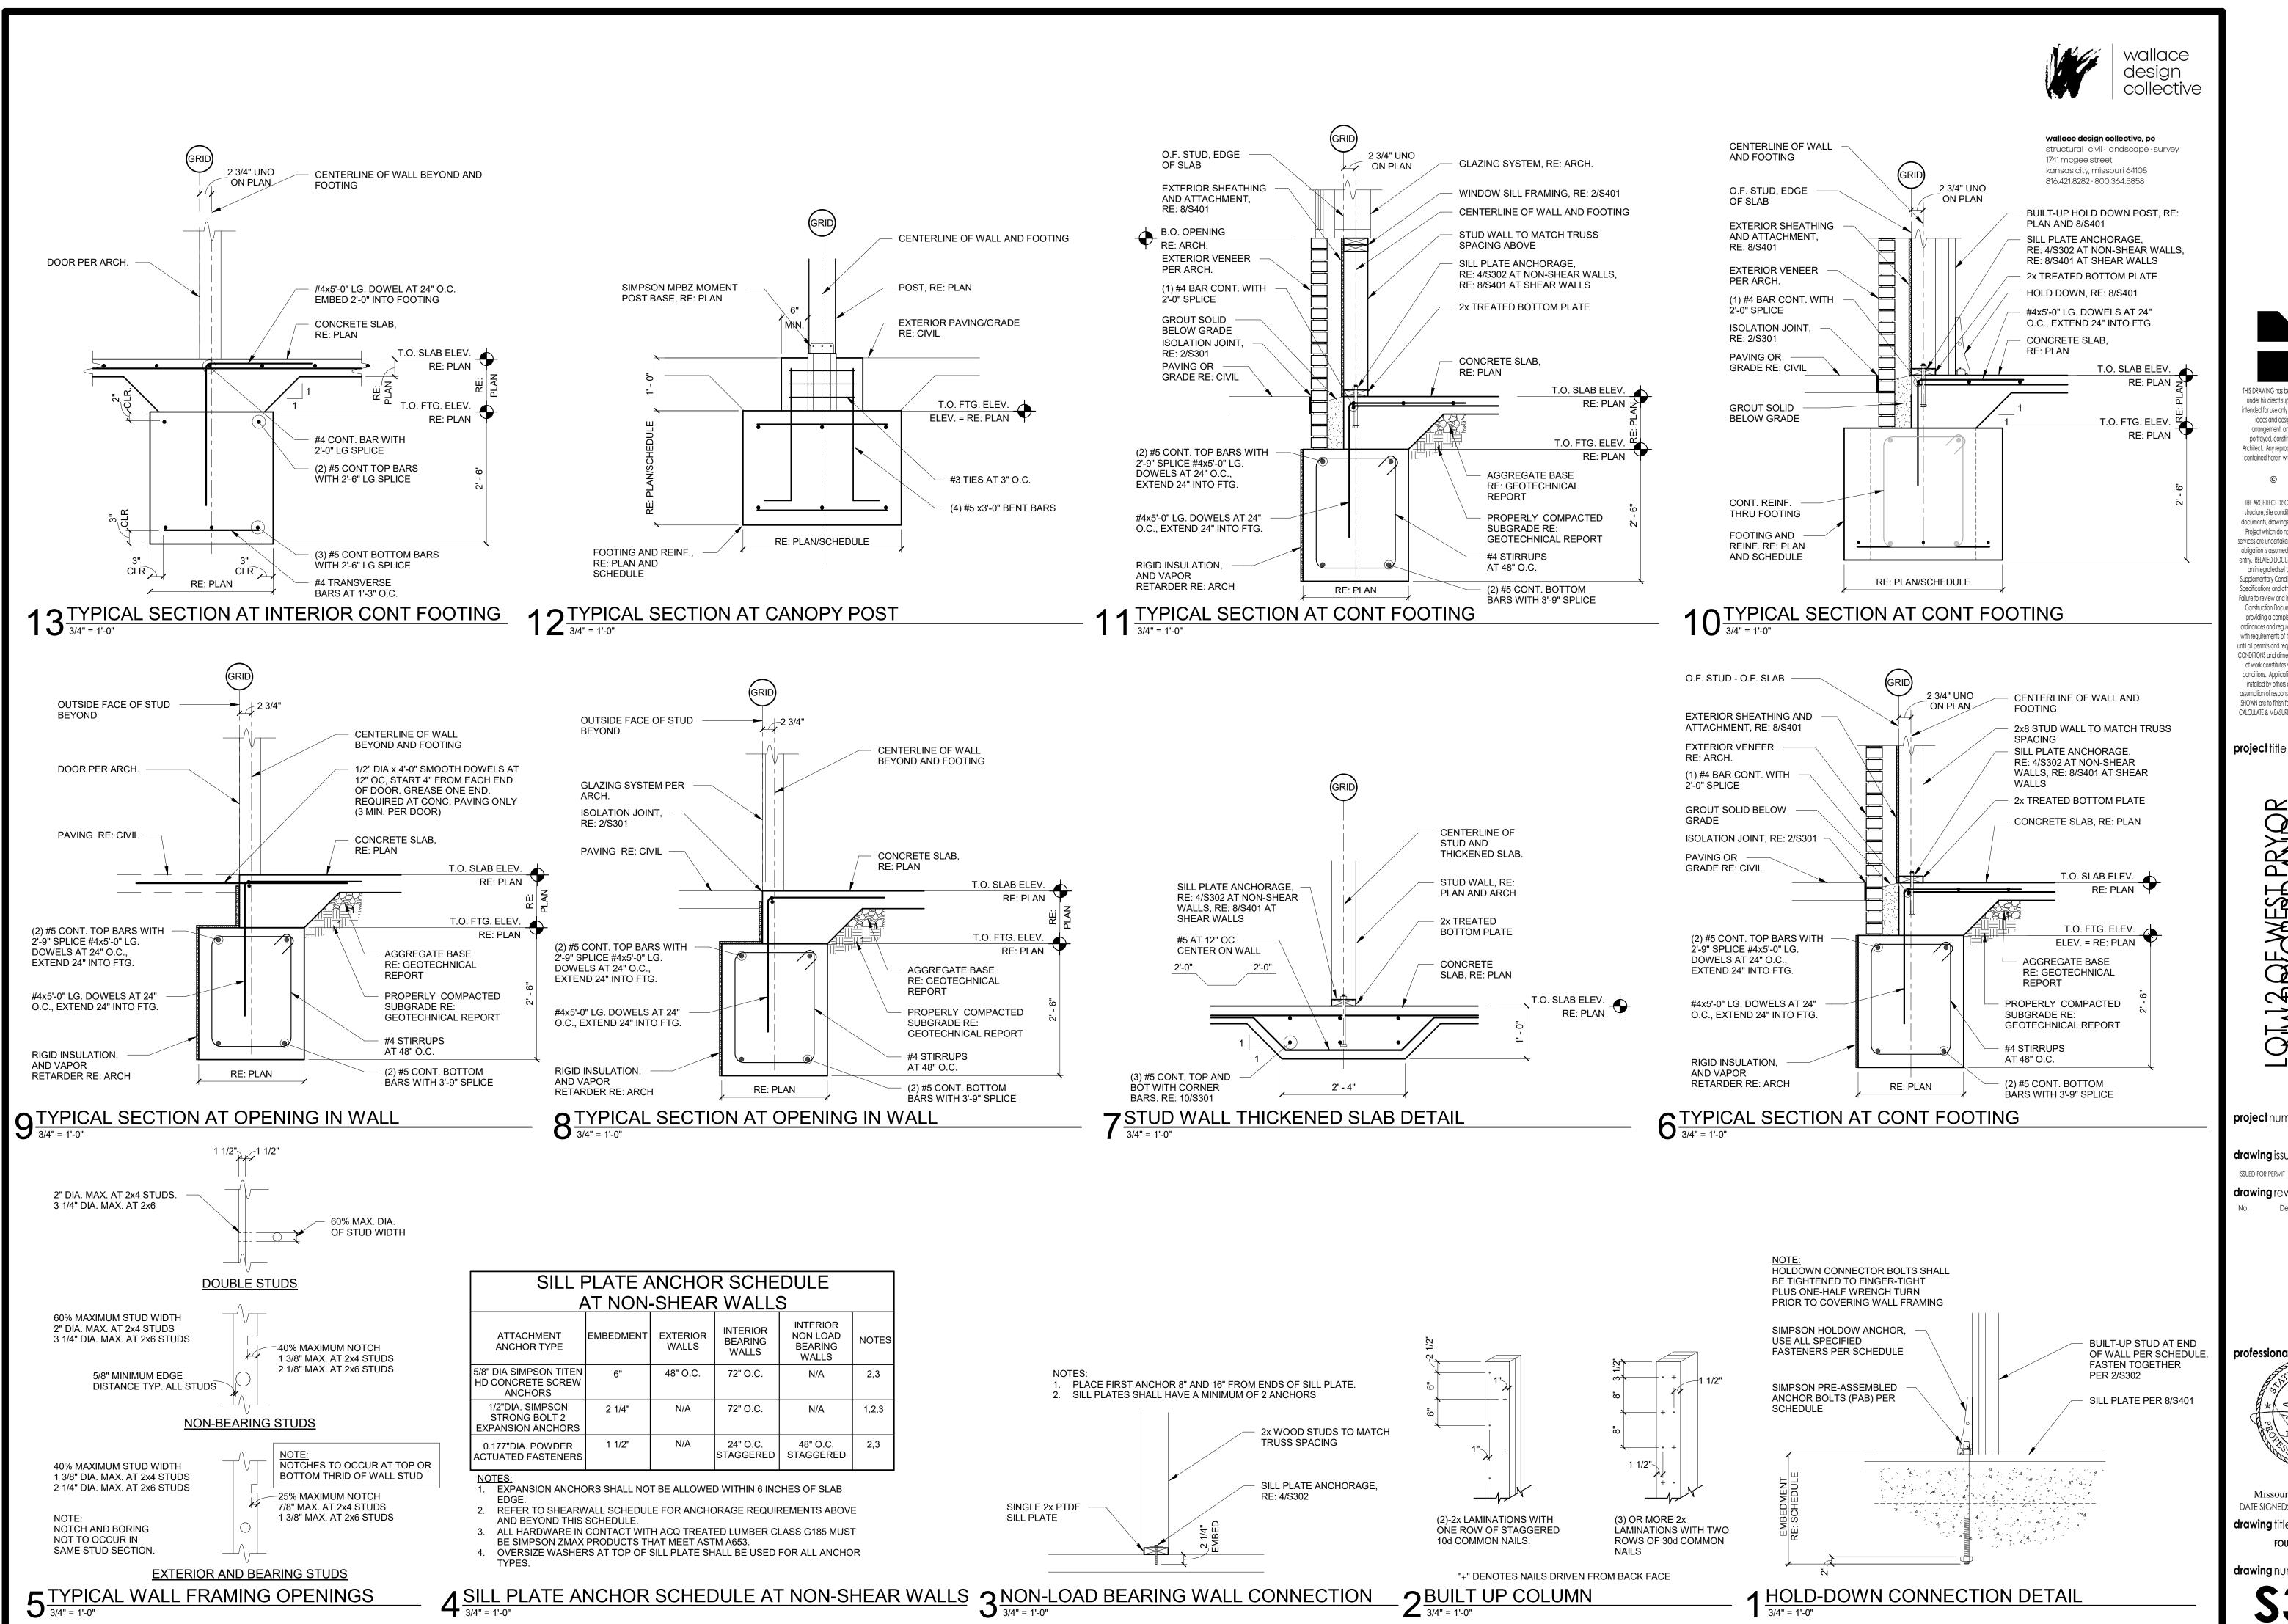

(kloverarchite

HIS DRAWING has been prepared by the Architect, or prepared under his direct supervision as an instrument of service and is ntended for use only on this project. All Drawings, Specifications, ideas and designs, including the overall layout, form, arrangement, and composition of spaces and elements portrayed, constitute the original, unpublished Work of the Architect. Any reproduction, use, or disclosure of the information contained herein without the written consent of the Architect is strictly prohibited. © KLOVER ARCHITECTS, INC.

THE ARCHITECT DISCLAIMS responsibility for the existing buildin documents, drawings or other instruments used for any part of this Project which do not bear the Architect's seal. The Architect's services are undertaken only in the interest of the Project Owner. No entity. RELATED DOCUMENTS: This Drawing is a single component of an integrated set of Construction Documents. General and Supplementary Conditions of the Contract, General Requirements pecifications and other Drawings may affect the Work described Failure to review and integrate the design intent of the whole of the Construction Documents does not relieve the Contractor from providing a complete Project. COMPLY WITH all laws, codes,

with requirements of the Landlord, if applicable. Do not start Work until all permits and required approvals are obtained. VERIFY ACTUAL CONDITIONS and dimensions prior to construction. Commencemen of work constitutes verification and acceptance of all existing conditions. Application of a material or equipment item to Work installed by others constitutes acceptance of that Work, and assumption of responsibility for satisfactory installation. DIMENSIONS SHOWN are to finish face of a material unless otherwise indicated.

CALCULATE & MEASURE dimensions - DO NOT SCALE drawings unless otherwise directed.

project title

70 **₩**

SUMMIT,

project number drawing issuance


drawing revisions

professional seg

12/09/2022 Missouri COA #001268

DATE SIGNED: 12/9/2022 10:45:02 AM drawing title

FOUNDATION DETAILS

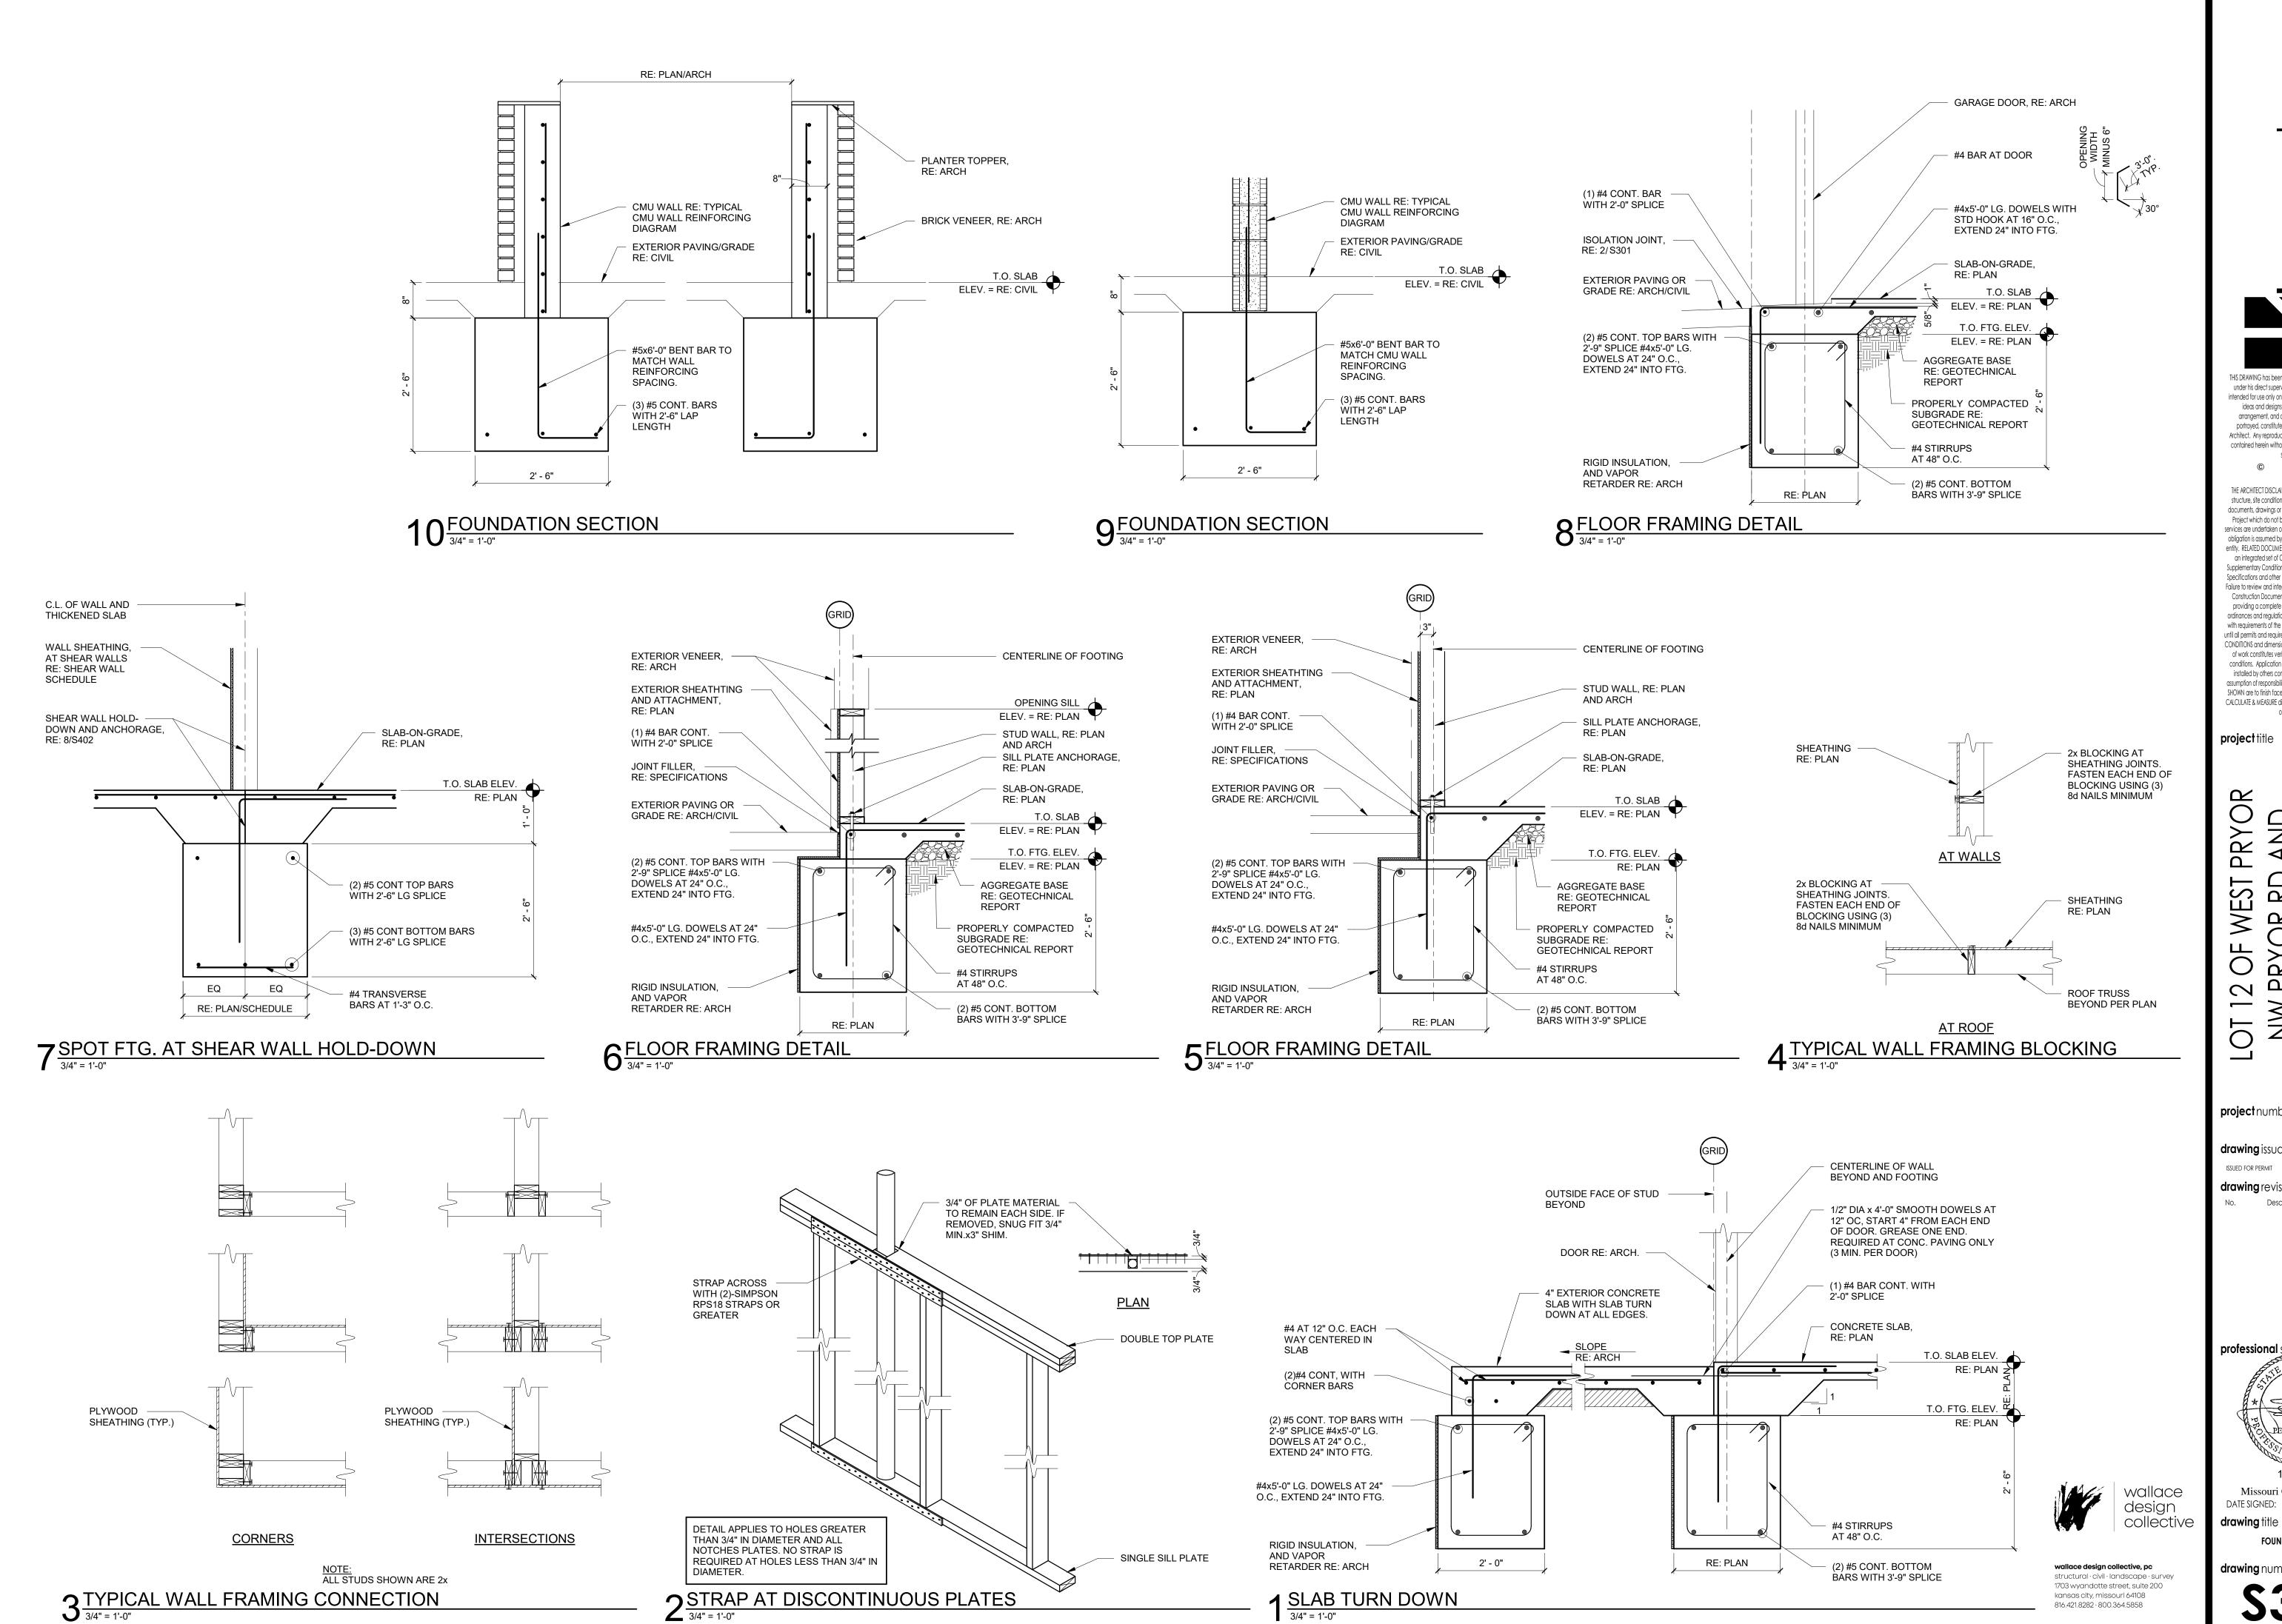

THIS DRAWING has been prepared by the Architect, or prepared under his direct supervision as an instrument of service and is intended for use only on this project. All Drawings, Specifications, ideas and designs, including the overall layout, form, arrangement, and composition of spaces and elements portrayed, constitute the original, unpublished Work of the Architect. Any reproduction, use, or disclosure of the information contained herein without the written consent of the Architect is strictly prohibited. © KLOVER ARCHITECTS, INC.

THE ARCHITECT DISCLAIMS responsibility for the existing building structure, site conditions, existing construction elements, or any documents, drawings or other instruments used for any part of this Project which do not bear the Architect's seal. The Architect's services are undertaken only in the interest of the Project Owner. No obligation is assumed by the Architect for the benefit of any other entity. RELATED DOCUMENTS: This Drawing is a single component of an integrated set of Construction Documents. General and Supplementary Conditions of the Contract, General Requirements, Specifications and other Drawings may affect the Work described. Failure to review and integrate the design intent of the whole of the Construction Documents does not relieve the Contractor from providing a complete Project. COMPLY WITH all laws, codes, ordinances and regulations with authorities having jurisdiction and with requirements of the Landlord, if applicable. Do not start Work until all permits and required approvals are obtained. VERIFY ACTUAL CONDITIONS and dimensions prior to construction. Commencement

of work constitutes verification and acceptance of all existing conditions. Application of a material or equipment item to Work installed by others constitutes acceptance of that Work, and assumption of responsibility for satisfactory installation. DIMENSIONS SHOWN are to finish face of a material unless otherwise indicated. CALCULATE & MEASURE dimensions - DO NOT SCALE drawings unless otherwise directed.

project title

70 RD

SUMMIT, \geq

project number

drawing issuance ISSUED FOR PERMIT

drawing revisions

professional s


12/09/2022

Missouri COA #001268 DATE SIGNED: 12/9/2022 10:45:03 AM

FOUNDATION DETAILS

drawing number

816.421.8282 · 800.364.5858

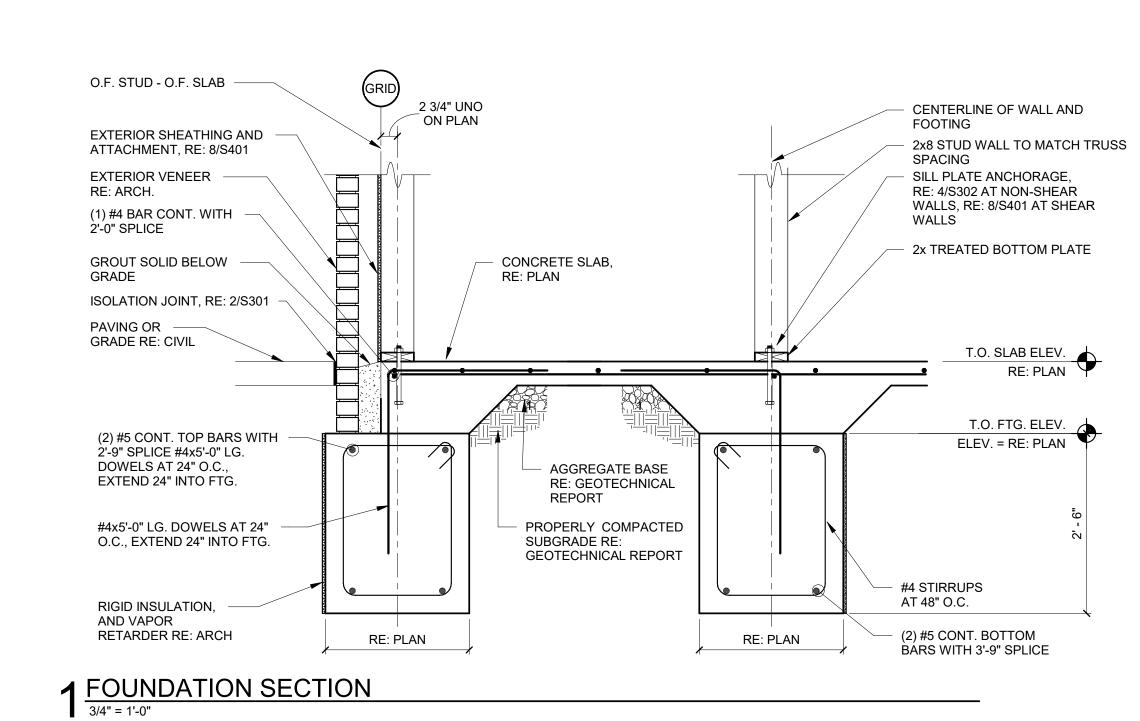

kansas city, missouri 64108 816.421.8282 · 800.364.5858

drawing title FOUNDATION DETAILS

Missouri COA #001268

12/09/2022

THIS DRAWING has been prepared by the Architect, or prepared under his direct supervision as an instrument of service and is intended for use only on this project. All Drawings, Specifications, ideas and designs, including the overall layout, form, arrangement, and composition of spaces and elements portrayed, constitute the original, unpublished Work of the Architect. Any reproduction, use, or disclosure of the information contained herein without the written consent of the Architect is strictly prohibited. © KLOVER ARCHITECTS, INC.

THE ARCHITECT DISCLAIMS responsibility for the existing building structure, site conditions, existing construction elements, or any documents, drawings or other instruments used for any part of this Project which do not bear the Architect's seal. The Architect's services are undertaken only in the interest of the Project Owner. No obligation is assumed by the Architect for the benefit of any other entity. RELATED DOCUMENTS: This Drawing is a single component of an integrated set of Construction Documents. General and Supplementary Conditions of the Contract, General Requirements, Specifications and other Drawings may affect the Work described. Failure to review and integrate the design intent of the whole of the Construction Documents does not relieve the Contractor from providing a complete Project. COMPLY WITH all laws, codes, ordinances and regulations with authorities having jurisdiction and with requirements of the Landlord, if applicable. Do not start Work until all permits and required approvals are obtained. VERIFY ACTUAL CONDITIONS and dimensions prior to construction. Commencement of work constitutes verification and acceptance of all existing conditions. Application of a material or equipment item to Work installed by others constitutes acceptance of that Work, and assumption of responsibility for satisfactory installation. DIMENSIONS SHOWN are to finish face of a material unless otherwise indicated. CALCULATE & MEASURE dimensions - DO NOT SCALE drawings unless otherwise directed.

project title

WEST PR

R D

 \geq

project number

drawing issuance

drawing revisions

professional seg

No. Description:


ISSUED FOR PERMIT

70

SUMMIT,

drawing number

wallace design collective DATE SIGNED: 12/9/2022 10:45:04 AM wallace design collective, pc structural · civil · landscape · survey 1703 wyandotte street, suite 200

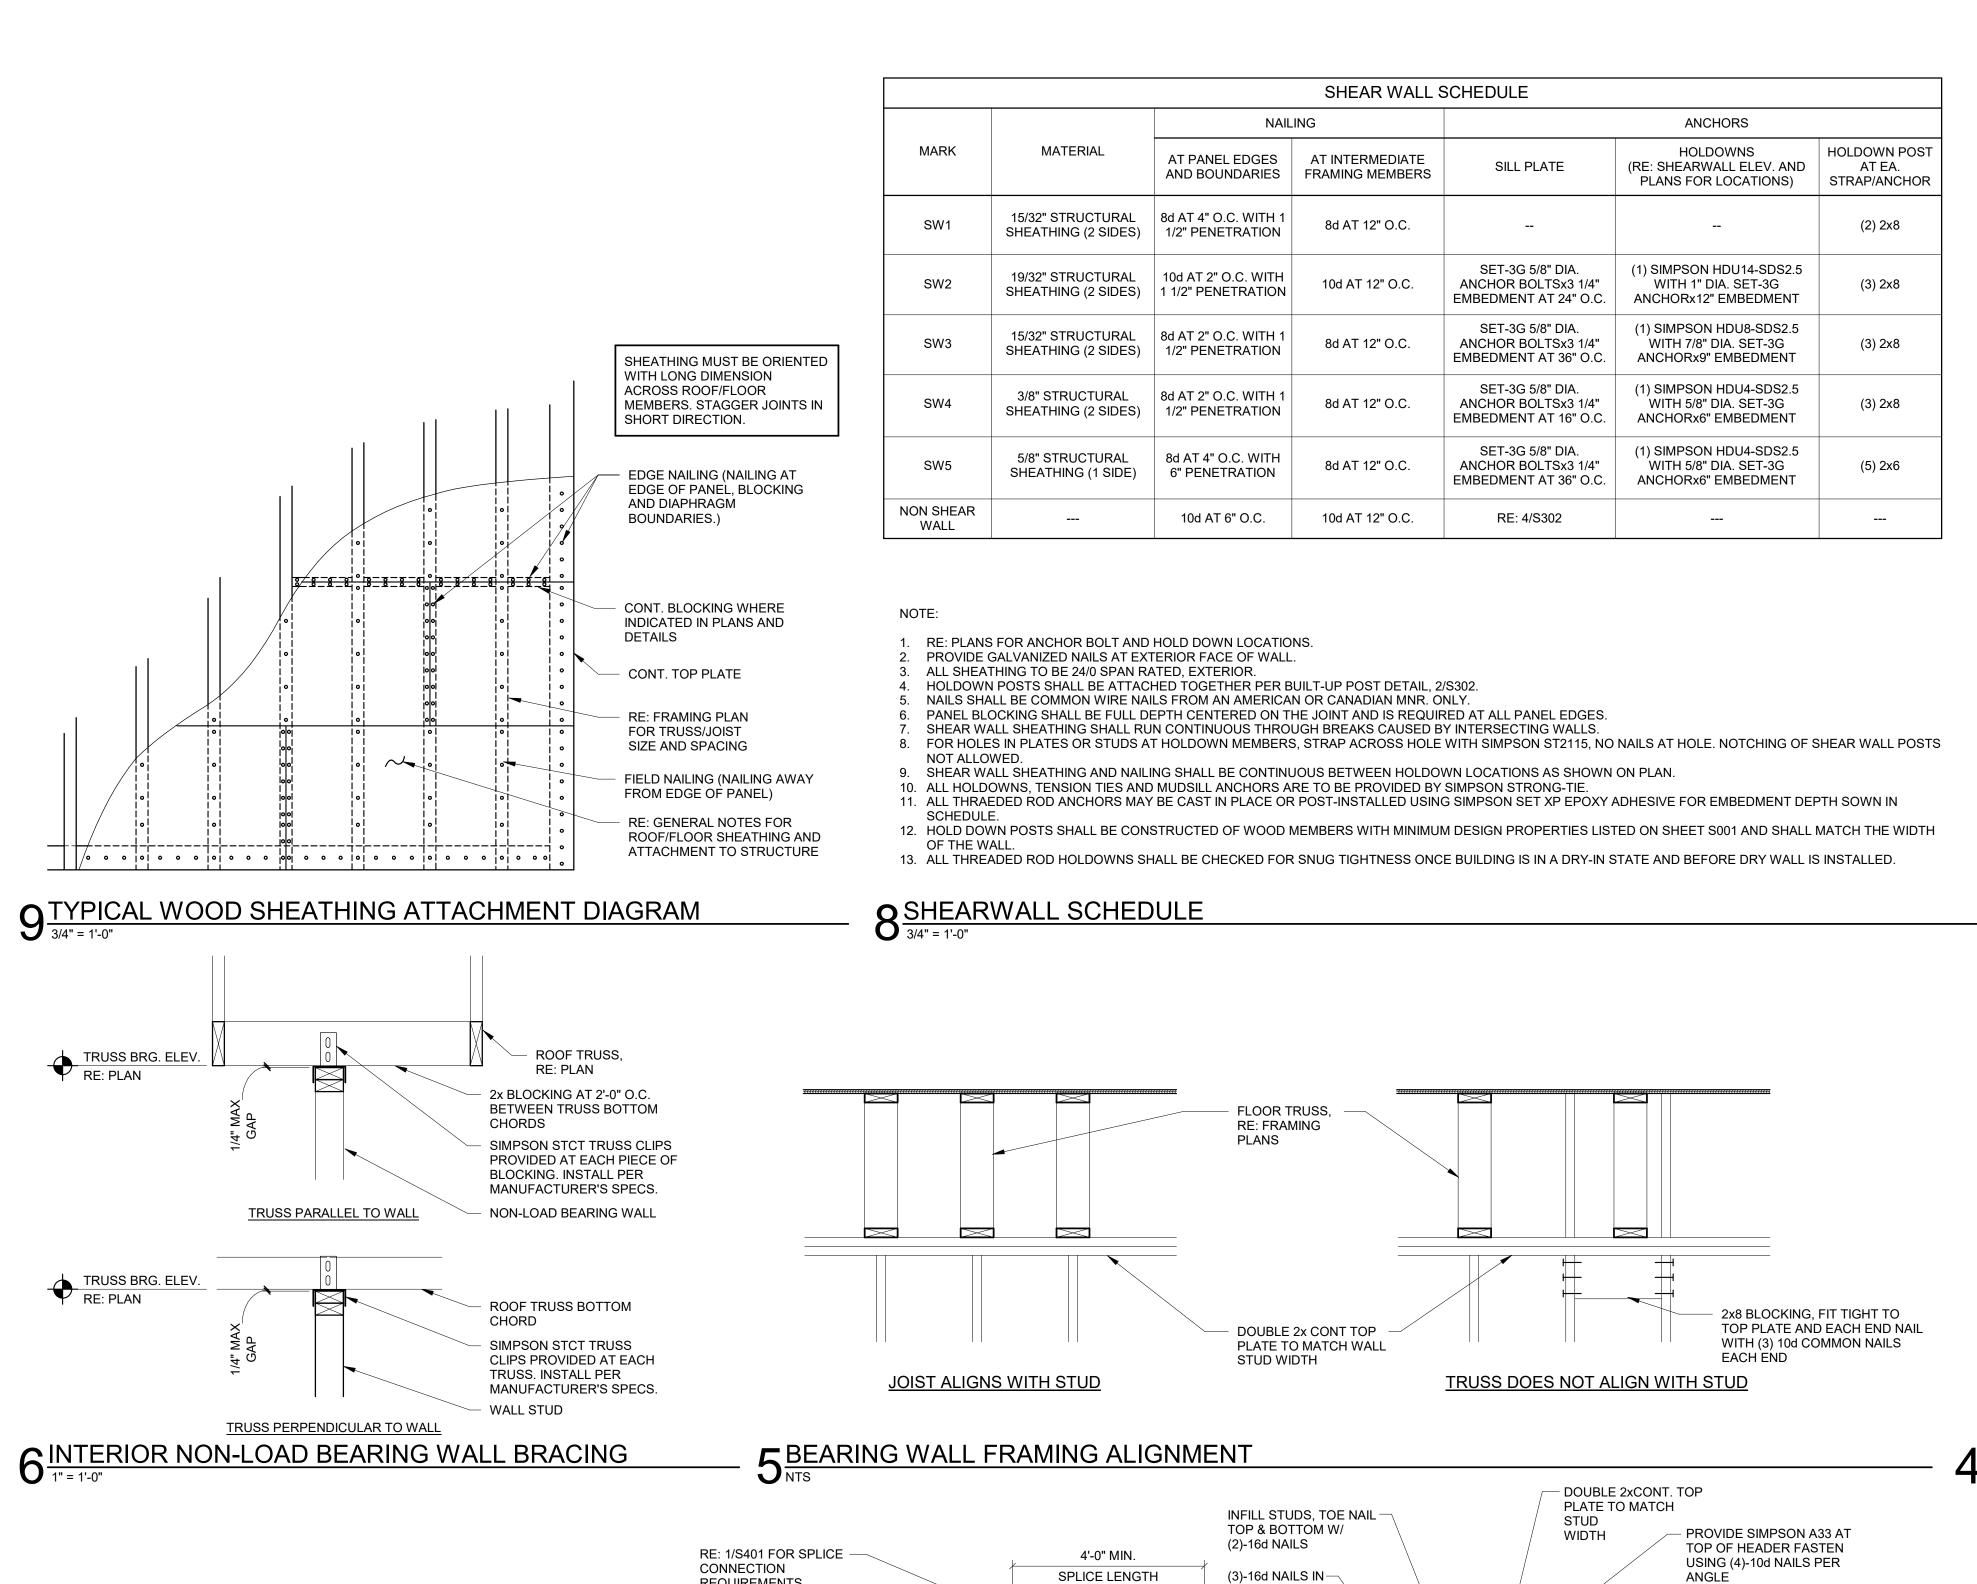

2 BEARING WALL FRAMING ALIGNMENT

JOIST HANGER SCHEDULE

TOP FLANGE HANGER

PF24

JB26

JB28

JB210A

JB212A

HUS28-2TF

HUS210-2TF

HUS212-2TF

1. THE ABOVE ARE MINIMUM HANGER REQUIREMENTS. REFER TO DETAILS FOR

HANGERS MAY BE USED THAT MEET OR EXCEED THE LISTED SIMPSON CAPACITY.

ALTERNATE CONNECTIONS SHALL BE APPROVED BY THE ENGINEER OF RECORD.

2. ALL JOIST HANGERS ARE SIMPSON STRONG-TIE PRODUCTS. ALTERNATE

ONLY USE FACE MOUNTED HANGERS WHERE ALL FACE NAILING CAN BE

FILL ALL HOLES WITH FASTENERS PER MANUFACTURER'S REQUIREMENTS.

5. PROVIDE CONCEALED FASTENERS AND FINISH FOR EXPOSED CONNECTORS TO

INSTALLED PER THE MANUFACTURER'S REQUIREMENTS.

COMPLY WITH ARCHITECT'S OR OWNER'S REQUIREMENTS

FACE MOUNT HANGER

LUS24

LUS26

LUS26

LUS28

LUS210

LUS26-2

LUS28-2

LUS210-2

JOIST SIZE

2x4

2x6

2x8

2x10

2x12


(2)-2x8

(2)-2x10

(2)-2x12

FRAMING MEMBERS NOT SHOWN.

? FRAMING HANGER SCHEDULE

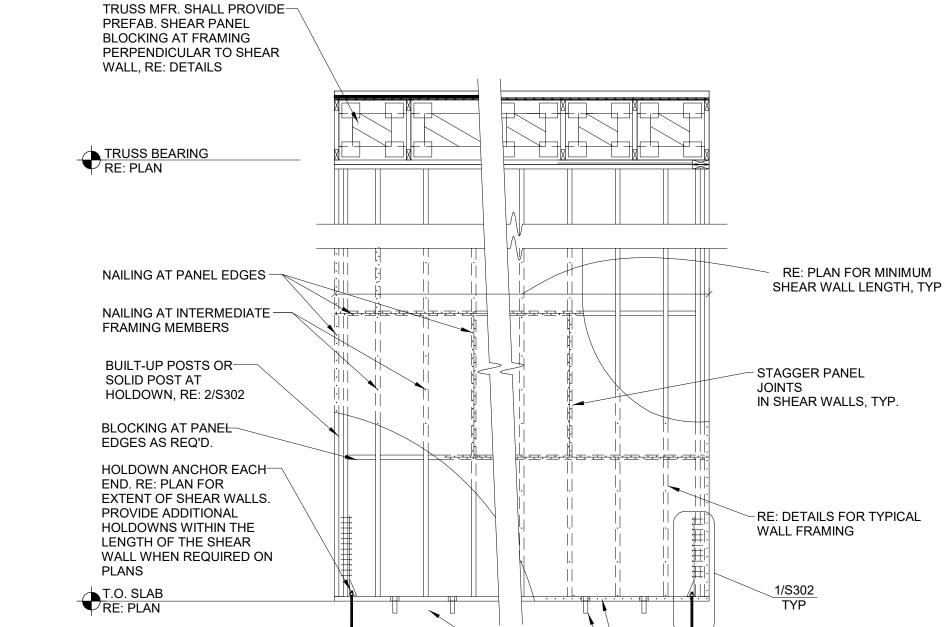

1. RE: PLANS FOR THE LOCATION AND EXTENT OF SHEAR WALLS. SHEAR WALL SHALL BE CONNECTED TO MINIMUM DIMENSIONS SHOWN

- FOUNDATIO

PRESSURE TREATED SILL PLATE

SILL PLATE ANCHOR RE:

SCHEDULE

DETAILS AND SHEAR WALL


- PROVIDE GALVANIZED NAILS AT EXTERIOR FACE OF WALL
- RE: 8/S401 FOR SHEATHING.
- HOLDOWN POSTS SHALL BE ATTACHED TOGETHER PER BUILT-UP COLUMN DETAIL 2/S302.
- NAILS SHALL BE COMMON FROM AN AMERICAN OR CANADIAN MFR ONLY. PANEL BLOCKING SHALL BE FULL DEPTH AND BE PLACED FLAT CENTERED ON THE JOINT
- SHEAR WALL SHEATHING SHALL RUN CONTINUOUS THROUGH BREAKS CAUSED BY INTERSECTING WALLS.
- 8. SHEAR WALL SHEATHING AND NAILING SHALL BE CONTINUOUS BETWEEN HOLDOWN POST LOCATIONS AS SHOWN ON PLAN.
- 9. ALL THREADED ROD ANCHORS SHALL BE DRILLED IN USING SIMPSON SET XP EPOXY ADHESIVE. 10. NOTCHING OF SHEAR WALL END POSTS IS NOT ALLOWED.

	HEADER SCHEDULE						
PLAN MARK	# OF SILLS (IF REQUIRED)	(# OF HEADERS) HEADER SIZE	# OF 2x6 TRIMMER STUDS	# OF 2x6 JAMBS			
H1	-	(2)-2x6	(1)-2x8 EA. SIDE OF OPENING	(2)-2x8 EA. SIDE OF OPENING			
H2	-	(3)-2x8	(1)-2x8 EA. SIDE OF OPENING	(2)-2x8 EA. SIDE OF OPENING			
H3	-	(3)-2x10	(1)-2x8 EA. SIDE OF OPENING	(2)-2x8 EA. SIDE OF OPENING			
H4	-	(3)-1 3/4"x8" LVL	(2)-2x8 EA. SIDE OF OPENING	(2)-2x8 EA. SIDE OF OPENING			
H5	-	(3)-1 3/4"x10" LVL	(2)-2x8 EA. SIDE OF OPENING	(2)-2x8 EA. SIDE OF OPENING			
H6	-	(3)-1 3/4"x12" LVL	(2)-2x8 EA. SIDE OF OPENING	(2)-2x8 EA. SIDE OF OPENING			
H7	-	(3)-1 3/4"x20" LVL	(2)-2x8 EA. SIDE OF OPENING	(2)-2x8 EA. SIDE OF OPENING			
H8	-	W24x55	(2)-2x8 EA. SIDE OF OPENING	(2)-2x8 EA. SIDE OF OPENING			
H9	-	(3)-2x12	(1)-2x8 EA. SIDE OF OPENING	(2)-2x8 EA. SIDE OF OPENING			

1. USE 1/4" THICK BEADS OF LIQUID NAILS CONSTRUCTION ADHESIVE BETWEEN EA. PLY OF BUILT-UP HEADERS TO PRODUCE MEMBERS SAME THICKNESS AS WALL STUDS.

2. VERIFY LENGTH OF HEADERS W/ STRUCTURAL & ARCHITECTURAL PLANS. 3. WALL OPENING FRAMING ELEVATION PER 2/S401.

/ HEADER SCHEDULE

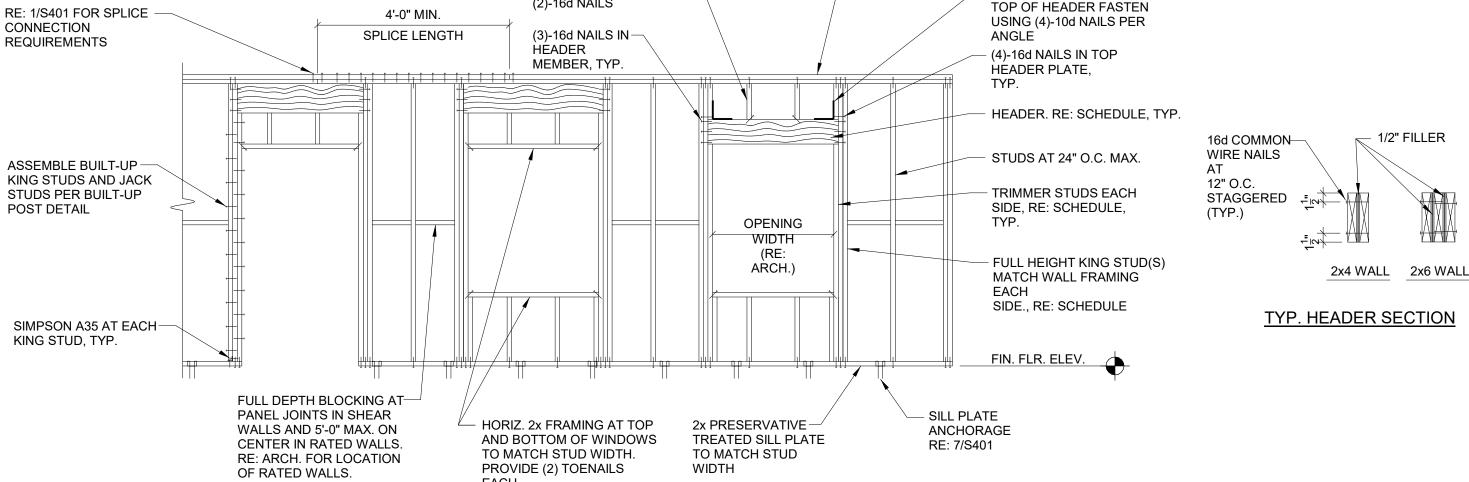

TYPICAL	4'-0"	(8)-16d	
AT SHEAR WALLS	X'-X"	(X)-16d	
 SPLICE LENGTH EQ EQ		RE: TABLE FOR NAIL SIDE OF SPLICE DOUBLE 2x CONT. T PLATE	
 - 			

LOCATION

SPLICE

LENGTH

1. END JOINTS IN DOUBLE TOP PLATES SHALL OFFSET A MINIMUM OF 48".

- 2. INSTALL DOUBLE TOP PLATE SPLICE AT ALL SHEAR WALLS,
- EXTERIOR WALLS AND BEARING WALLS. 3. SPECIFIC SPLICE REQUIREMENTS DO NOT APPLY TO

NAILS EA. SIDE

OF SPLICE

INTERIOR NON-SHEAR WALLS UNLESS NOTED OTHERWISE 1 TYPICAL TOP PLATE SPLICE



816.421.8282 · 800.364.5858

wallace design collective, pc structural · civil · landscape · survey 1703 wyandotte street, suite 200 kansas city, missouri 64108

collective

FRAMING DETAILS

Missouri COA #001268

DATE SIGNED: 12/9/2022 10:45:06 AM

12/09/2022

PR 70 ~ \geq O

(kloverarchitect

THIS DRAWING has been prepared by the Architect or prepared.

under his direct supervision as an instrument of service and is

ideas and designs, including the overall layout, form,

arrangement, and composition of spaces and elements

portrayed, constitute the original, unpublished Work of the

Architect. Any reproduction, use, or disclosure of the information

contained herein without the written consent of the Architect is

strictly prohibited. © KLOVER ARCHITECTS, INC.

THE ARCHITECT DISCLAIMS responsibility for the existing building

documents, drawings or other instruments used for any part of this

Project which do not bear the Architect's seal. The Architect's

services are undertaken only in the interest of the Project Owner. No

obligation is assumed by the Architect for the benefit of any other

entity. RELATED DOCUMENTS: This Drawing is a single component of

an integrated set of Construction Documents. General and

Supplementary Conditions of the Contract, General Requirements

Specifications and other Drawings may affect the Work described.

Failure to review and integrate the design intent of the whole of the

Construction Documents does not relieve the Contractor from

providing a complete Project. COMPLY WITH all laws, codes,

ordinances and regulations with authorities having jurisdiction and

with requirements of the Landlord, if applicable. Do not start Work

until all permits and required approvals are obtained. VERIFY ACTUAL

CONDITIONS and dimensions prior to construction. Commencement

of work constitutes verification and acceptance of all existing

installed by others constitutes acceptance of that Work, and

assumption of responsibility for satisfactory installation. DIMENSIONS

SHOWN are to finish face of a material unless otherwise indicated. CALCULATE & MEASURE dimensions - DO NOT SCALE drawings unless

otherwise directed.

project title

conditions. Application of a material or equipment item to Work

intended for use only on this project. All Drawings, Specifications,


project number


professional s

drawing title


drawing issuance ISSUED FOR PERMIT

drawing revisions

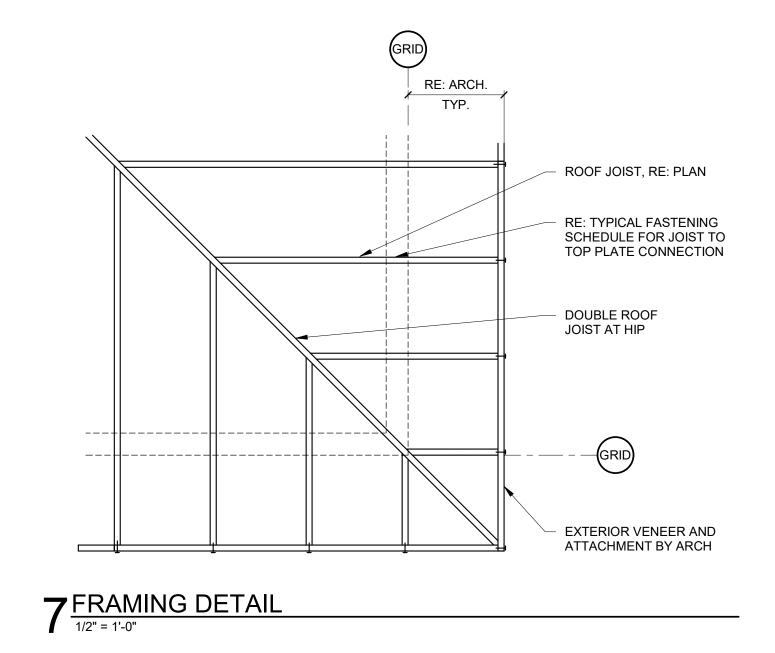


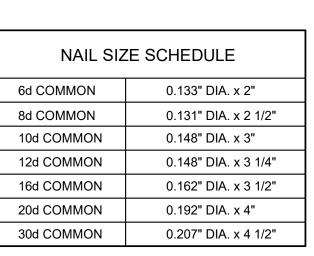

6 NAIL SIZE SCHEDULE
3/4" = 1'-0"

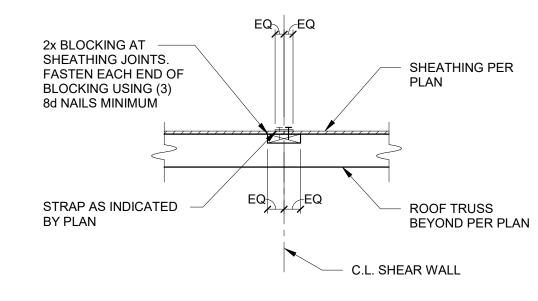

AT ROOF 5 TYPICAL WALL FRAMING BLOCKING

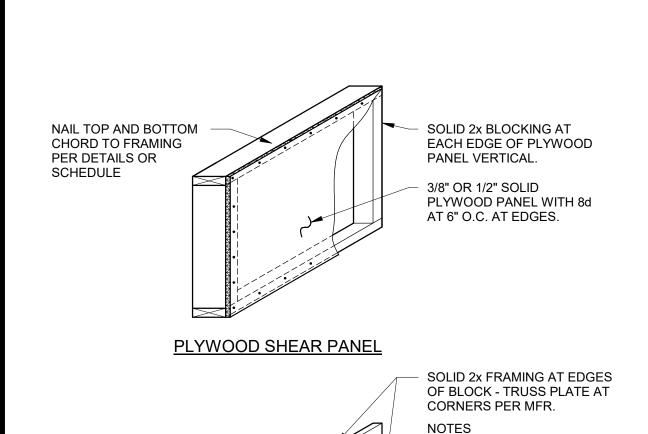

SHEAR PANEL USING

OR PREFABRICATED

U.N.O.

EITHER PLYWOOD PANEL

TRUSS BLOCKING TO BE

INSTALLED PER DETAILS

BLOCKING AT TOP EDGE

TO BE VERTICAL WHERE

INSTALLED UNDER LOAD

OTHERWISE, BLOCKING

MAY LAY VERTICAL OR

TRUSS MANUFACTURER TO DESIGN

BLOCKING FOR LATERAL FORCE INDICATED ON

BEARING WALLS.

PREFABRICATED

FRAMING PLAN.

HORIZONTAL.

NAIL TOP AND BOTTOM

RE: DETAILS OR SCHEDULE.

CHORD TO FRAMING

SOLID 2x DIAGONAL TO


PREFABRICATED TRUSS BLOCKING


4 TYPICAL SHEAR PANEL BLOCKING

3/4" = 1'-0"

PROVIDE ADEQUATE

LATERAL STRENGTH.

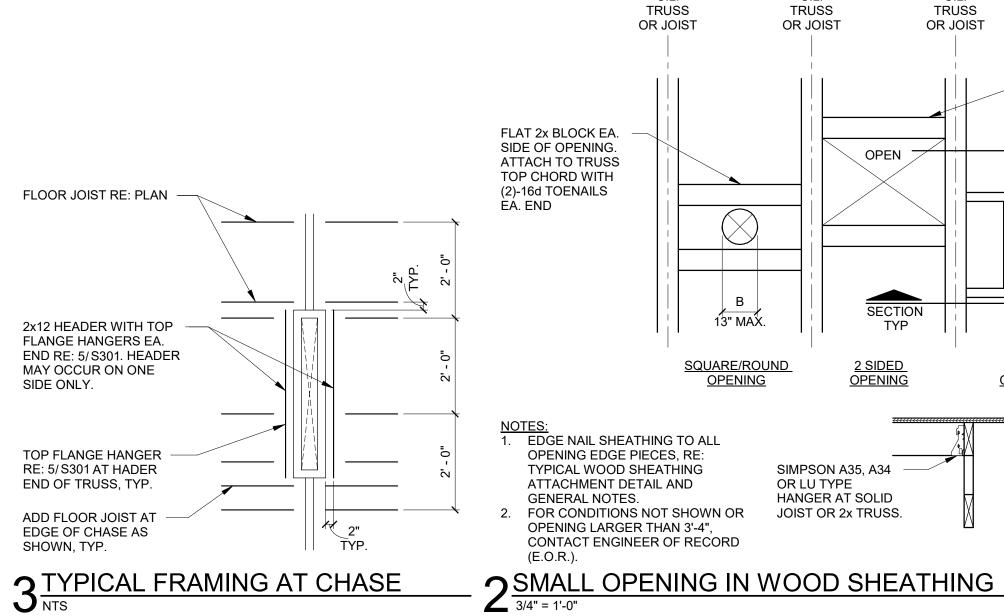

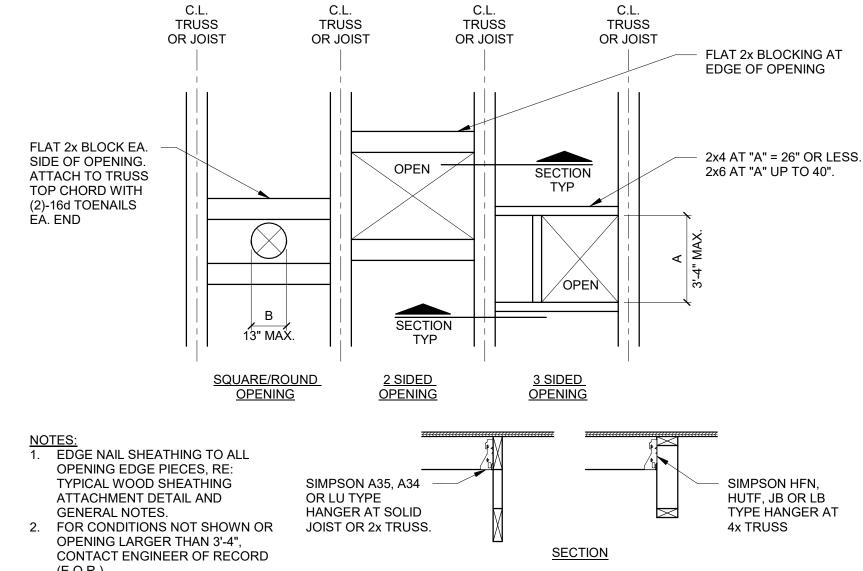

C.L.

C.L.

CONNECTION	NAILING
TRUSS/JOIST/RAFTER TO SILL, TOP PLATE OR GIRDER	(3) 8d TOE NAIL
BRIDGING OR BLOCKING TO JOIST	(2) 8d TOE NAIL EA. END
BRIDGING OR BLOCKING BETWEEN JOIST TO TOP PLATE	(3) 8d TOE NAIL EA. END
BOTTOM PLATE TO JOIST OR BLOCKING	16d AT 24" O.C.
STUD TO TOP OR BOTTOM PLATE	(2) 16d END NAIL / (4) 8d TOE NAIL
STUD TO STUD AND BUILT-UP CORNER STUDS	10d AT 16" O.C. FACE NAIL OR 16d AT 24" O.C., FACE NAIL
DOUBLE TOP PLATES, MIN. 24" OFFSET OF END JOISTS	10d AT 12" O.C. FACE NAIL 16d AT 16" O.C. FACE NAIL
DOUBLE TOP PLATES AT END JOIST, MIN 24" OFFSET	(8) 16d EA. SIDE OF JOINT FACE NAIL
TOP PLATES, LAPS AND INTERSECTIONS	(2) 16d FACE NAIL
RIM JOISTS TO TOP PLATE	8d AT 6" O.C. TOE NAIL
JOISTS TO BAND JOIST OR RIM JOIST	(3) 16d END NAIL
BUILT-UP HEADER (2x TO 2x WITH 1/2" MAX. SPACER)	16d AT 16" O.C., FACE NAIL EA. EDGE
DOUBLE TRUSSES (2x TO 2x CHORD MEMBERS)	16d AT 16" O.C., FACE NAIL EA. CHORD
BUILT-UP BEANS, (2x LAYERS WITH 3 OR MORE PLYS) (RE: NOTE 4)	20d AT 32" O.C. FACE NAIL AT TOP AND BOTTOM AND STAGGERED ON OPPOSITE SIDES. TWO NAILS AT EA. END AND AT EA. SPLICE
CONTINUOUS HEADER TO STUD	(4) 8d TOE NAIL
CEILING JOIST TO TOP PLATE	(3) 8d TOE NAIL
CEILING JOIST LAP OF PARTITION	(3) 16d FACE NAIL
CEILING JOIST TO PARALLEL RAFTERS	AS REQUIRED RE: IBC
COLLAR TIE TO PARALLEL RAFTERS	(3) 10d FACE NAIL
RAFTER TO 2x RIDGE BEAM	(2) 16D END NAIL / (3) 10d TOE NAIL
RAFTER TO VALLEY OR HIP RAFTER	(2) 16D END NAIL / (3) 10d TOE NAIL
1" BRACE TO EA. STUD PLATE	(2) 8d FACE NAIL
LEDGER STRIP	(3) 16d FACE NAIL AT EA. JOIST
1"x6" SUBFLOOR OR LESS	(2) 8d FACE NAIL, EA. JOIST
WIDER THAN 1"x6" SUBFLOOR	(2) 8d FACE NAIL, EA. JOIST
2" SUBFLOOR TO JOIST OR GIRDER	(2) 16d BLIND AND FACE NAIL
2" PLANKS	(2) 16d FACE NAIL EA. BEARING
1"x6" SHEATHING	(2) 8d FACE NAIL EA. BEARING
1"x8" AND WIDER SHEATHING	(2) 8d FACE NAIL EA. BEARING

B. 8d COMMON D. 12d COMMON 0.148" DIA.x3 1/4" 20d COMMON 0.192" DIA.x4"

G. 30d COMMON 0.207" DIA.x4 1/2" 3. RE: IBC FASTENING SCHEDULE FOR MINIMUM WOOD FASTENING REQUIREMENTS NOT SHOWN. PROVIDE ADDITIONAL ROW OF NAILS WHEN DEPTH IS 14" OR GREATER.

PROVIDE HOT-DIPPED ZINC-COATED GALVANIZED NAILS AT EXTERIOR FACE OF WALLS. RE: GENERAL NOTES AND SHEAR WALL SCHEDULE FOR SHEATHING ATTACHMENT. 7. IN LIEU OF NAILS SHOWN, CONTRACTOR MAY USE EQUIVALENT PNEUMATIC NAILS RE: -/---.



wallace design collective

drawing title FRAMING DETAILS

Missouri COA #001268

DATE SIGNED: 12/9/2022 10:45:07 AM

12/09/2022

THIS DRAWING has been prepared by the Architect, or prepared

intended for use only on this project. All Drawings, Specifications,

under his direct supervision as an instrument of service and is

ideas and designs, including the overall layout, form,

arrangement, and composition of spaces and elements

portrayed, constitute the original, unpublished Work of the

Architect. Any reproduction, use, or disclosure of the information

contained herein without the written consent of the Architect is strictly prohibited. © KLOVER ARCHITECTS, INC.

THE ARCHITECT DISCLAIMS responsibility for the existing building structure, site conditions, existing construction elements, or any

documents, drawings or other instruments used for any part of this

Project which do not bear the Architect's seal. The Architect's

services are undertaken only in the interest of the Project Owner. No

obligation is assumed by the Architect for the benefit of any other entity. RELATED DOCUMENTS: This Drawing is a single component of

an integrated set of Construction Documents. General and

Supplementary Conditions of the Contract, General Requirements,

Specifications and other Drawings may affect the Work described.

Failure to review and integrate the design intent of the whole of the

Construction Documents does not relieve the Contractor from

providing a complete Project. COMPLY WITH all laws, codes, ordinances and regulations with authorities having jurisdiction and with requirements of the Landlord, if applicable. Do not start Work until all permits and required approvals are obtained. VERIFY ACTUAL CONDITIONS and dimensions prior to construction. Commencement of work constitutes verification and acceptance of all existing conditions. Application of a material or equipment item to Work installed by others constitutes acceptance of that Work, and assumption of responsibility for satisfactory installation. DIMENSIONS SHOWN are to finish face of a material unless otherwise indicated. CALCULATE & MEASURE dimensions - DO NOT SCALE drawings unless otherwise directed.

70

SUMMIT,

RD

 \geq

project title

OF WEST PR

 \sim

O

project number

drawing issuance

drawing revisions

No. Description:

professional se

ISSUED FOR PERMIT


1"x8" AND WIDER SHEATHING

1. THE ABOVE ARE MIN. NAILING REQUIREMENTS. REFER TO GENERAL NOTES, DETAILS, AND SCHEDULES FOR MORE STRINGENT REQUIREMENTS. 2. PROVIDE COMMON WIRE NAILS FROM U.S.A. OR CANADIAN MFR., U.N.O. NAIL SIZES SHALL BE AS FOLLOWS: A. 6d COMMON 0.113" DIA.x2" 0.131" DIA.x2 1/2" C. 10d COMMON 0.148" DIA.x3"

16d COMMON 0.162" DIA.x3 1/2"

1 TYPICAL NAILING SCHEDULE

wallace design collective, pc structural · civil · landscape · survey 1703 wyandotte street, suite 200 kansas city, missouri 64108 816.421.8282 · 800.364.5858

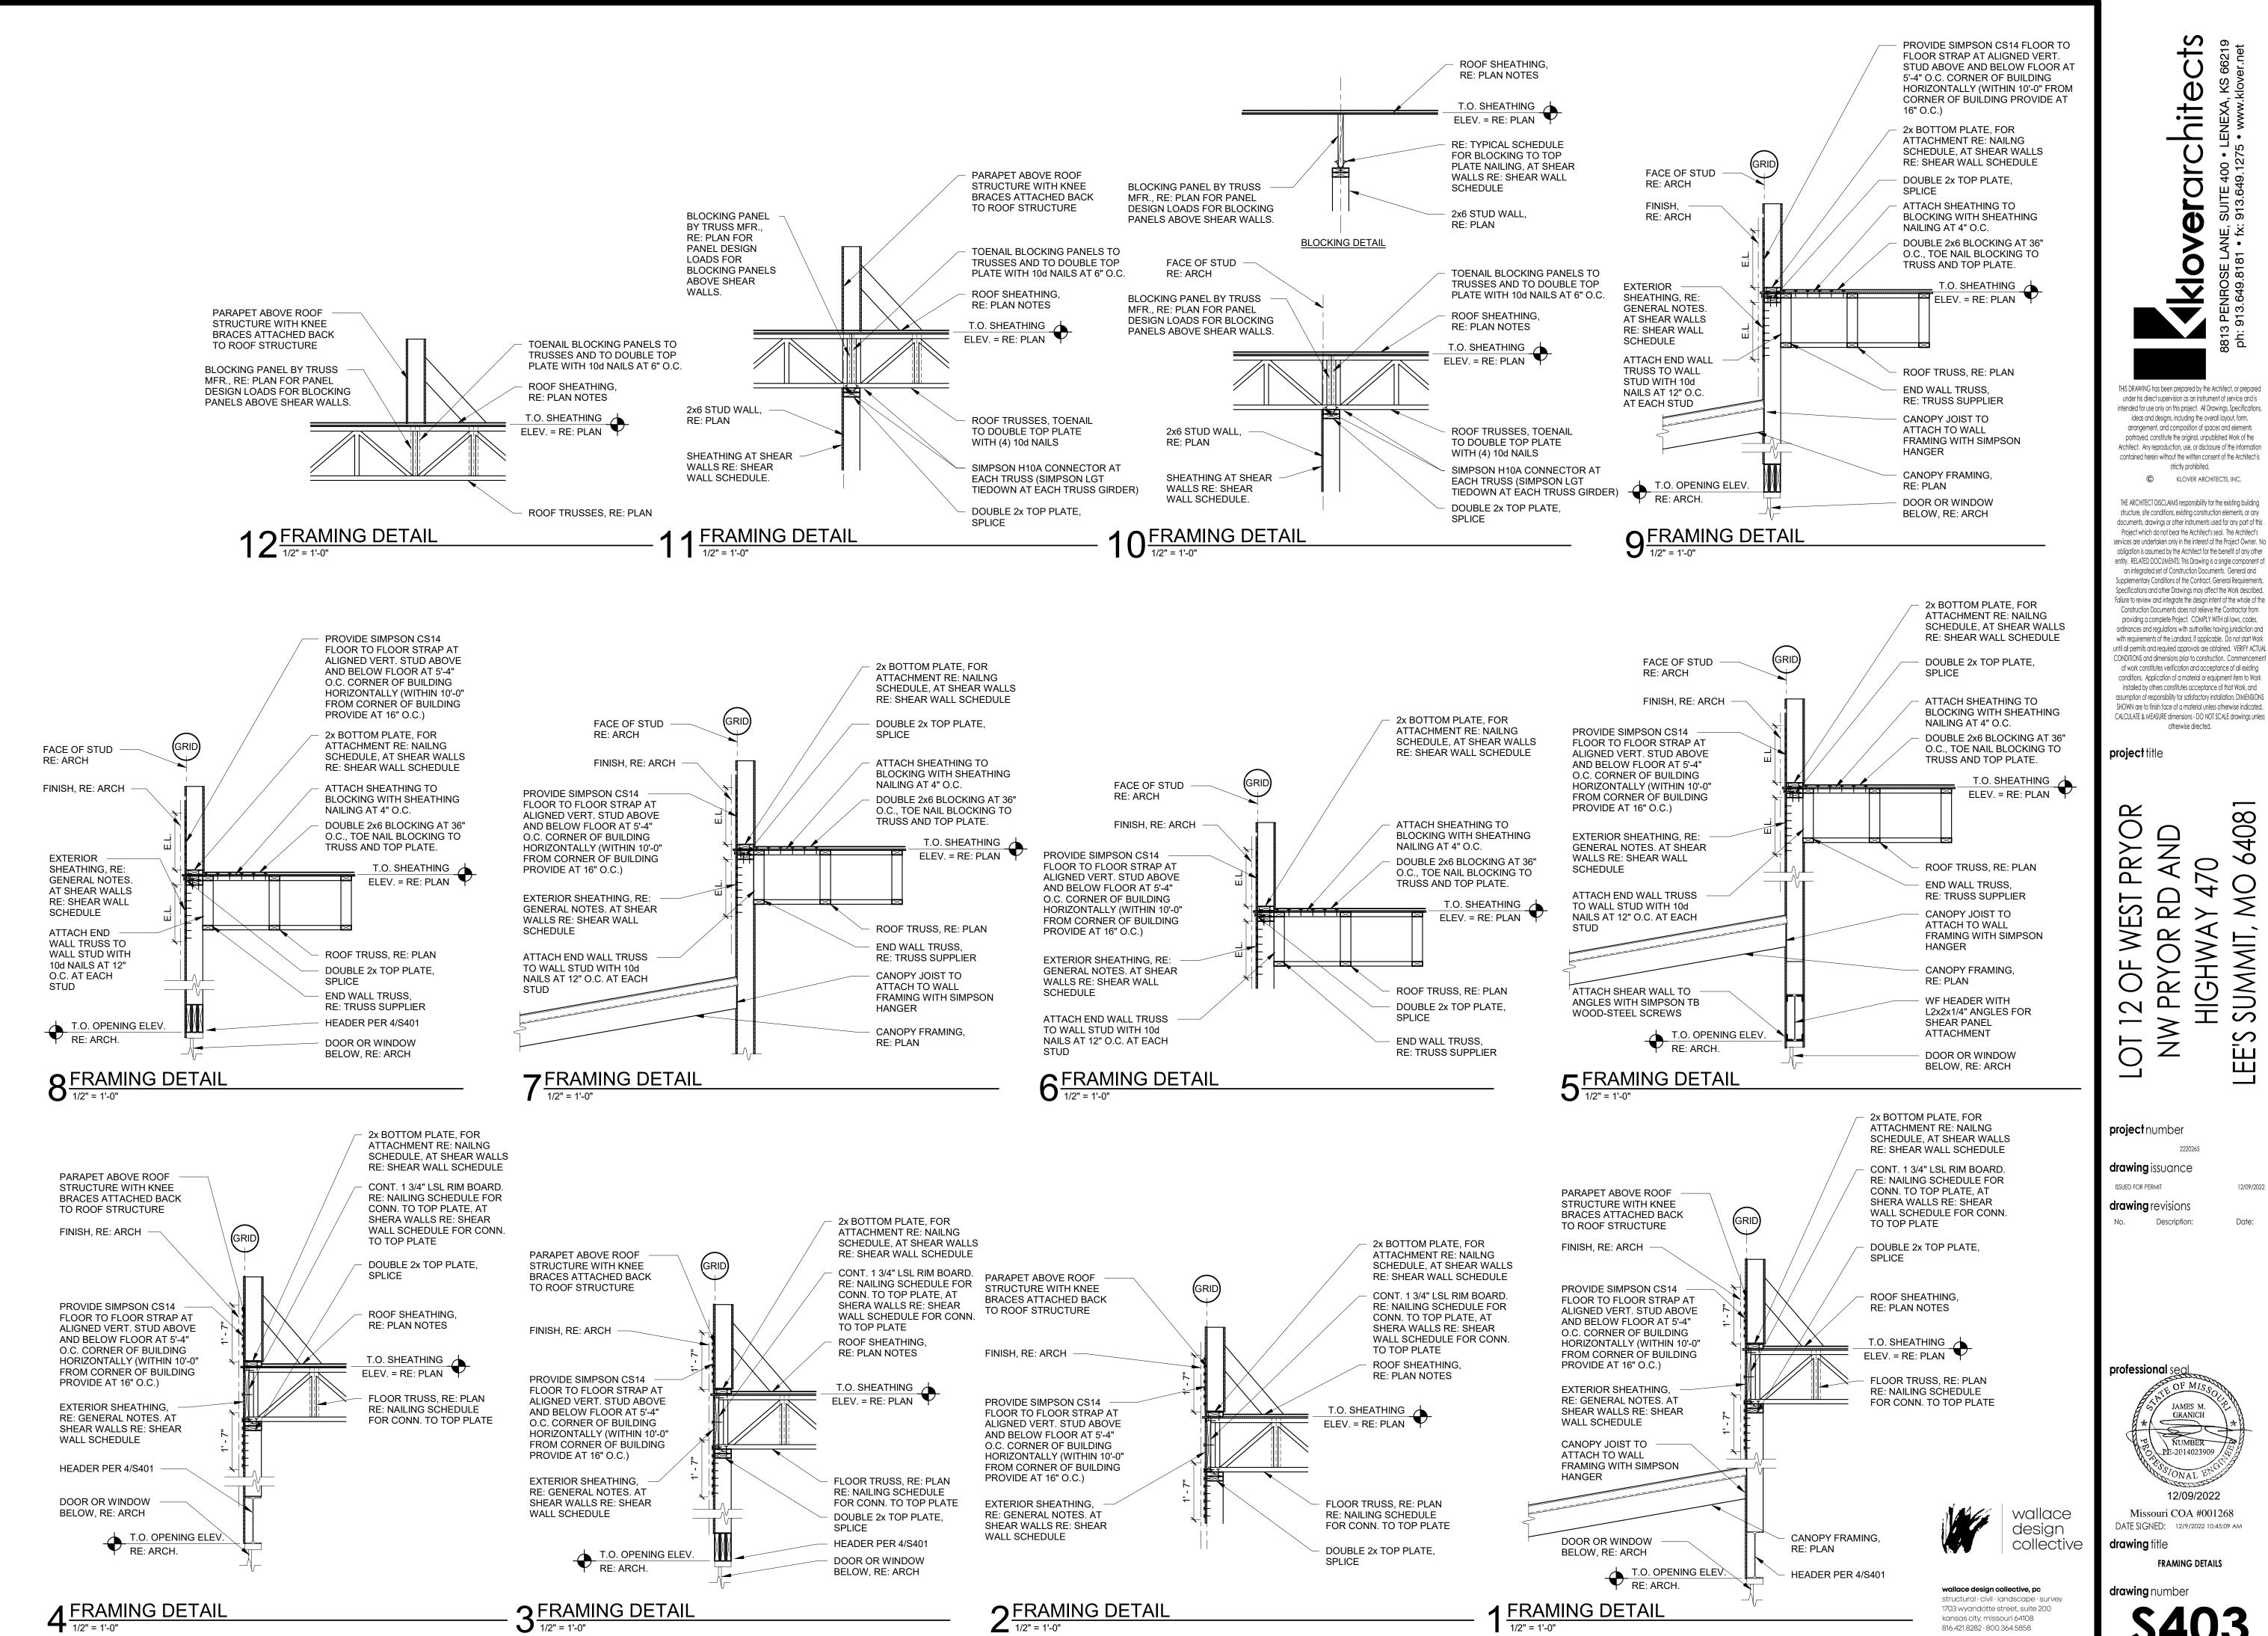

kloverarchite

THIS DRAWING has been prepared by the Architect, or prepared under his direct supervision as an instrument of service and is intended for use only on this project. All Drawings, Specifications, ideas and designs, including the overall layout, form, arrangement, and composition of spaces and elements portrayed, constitute the original, unpublished Work of the Architect. Any reproduction, use, or disclosure of the information contained herein without the written consent of the Architect is strictly prohibited. © KLOVER ARCHITECTS, INC. THE ARCHITECT DISCLAIMS responsibility for the existing building

structure, site conditions, existing construction elements, or any documents, drawings or other instruments used for any part of this Project which do not bear the Architect's seal. The Architect's services are undertaken only in the interest of the Project Owner. No obligation is assumed by the Architect for the benefit of any other entity. RELATED DOCUMENTS: This Drawing is a single component of an integrated set of Construction Documents. General and Supplementary Conditions of the Contract, General Requirements Specifications and other Drawings may affect the Work described. Failure to review and integrate the design intent of the whole of the Construction Documents does not relieve the Contractor from providing a complete Project. COMPLY WITH all laws, codes, ordinances and regulations with authorities having jurisdiction and with requirements of the Landlord, if applicable. Do not start Work until all permits and required approvals are obtained. VERIFY ACTUAL CONDITIONS and dimensions prior to construction. Commencement of work constitutes verification and acceptance of all existing conditions. Application of a material or equipment item to Work installed by others constitutes acceptance of that Work, and assumption of responsibility for satisfactory installation. DIMENSIONS

project title

otherwise directed.

70 Δ SUMMIT

 \geq

project number


drawing issuance ISSUED FOR PERMIT

drawing revisions

professional se

12/09/2022 Missouri COA #001268

drawing title FRAMING DETAILS

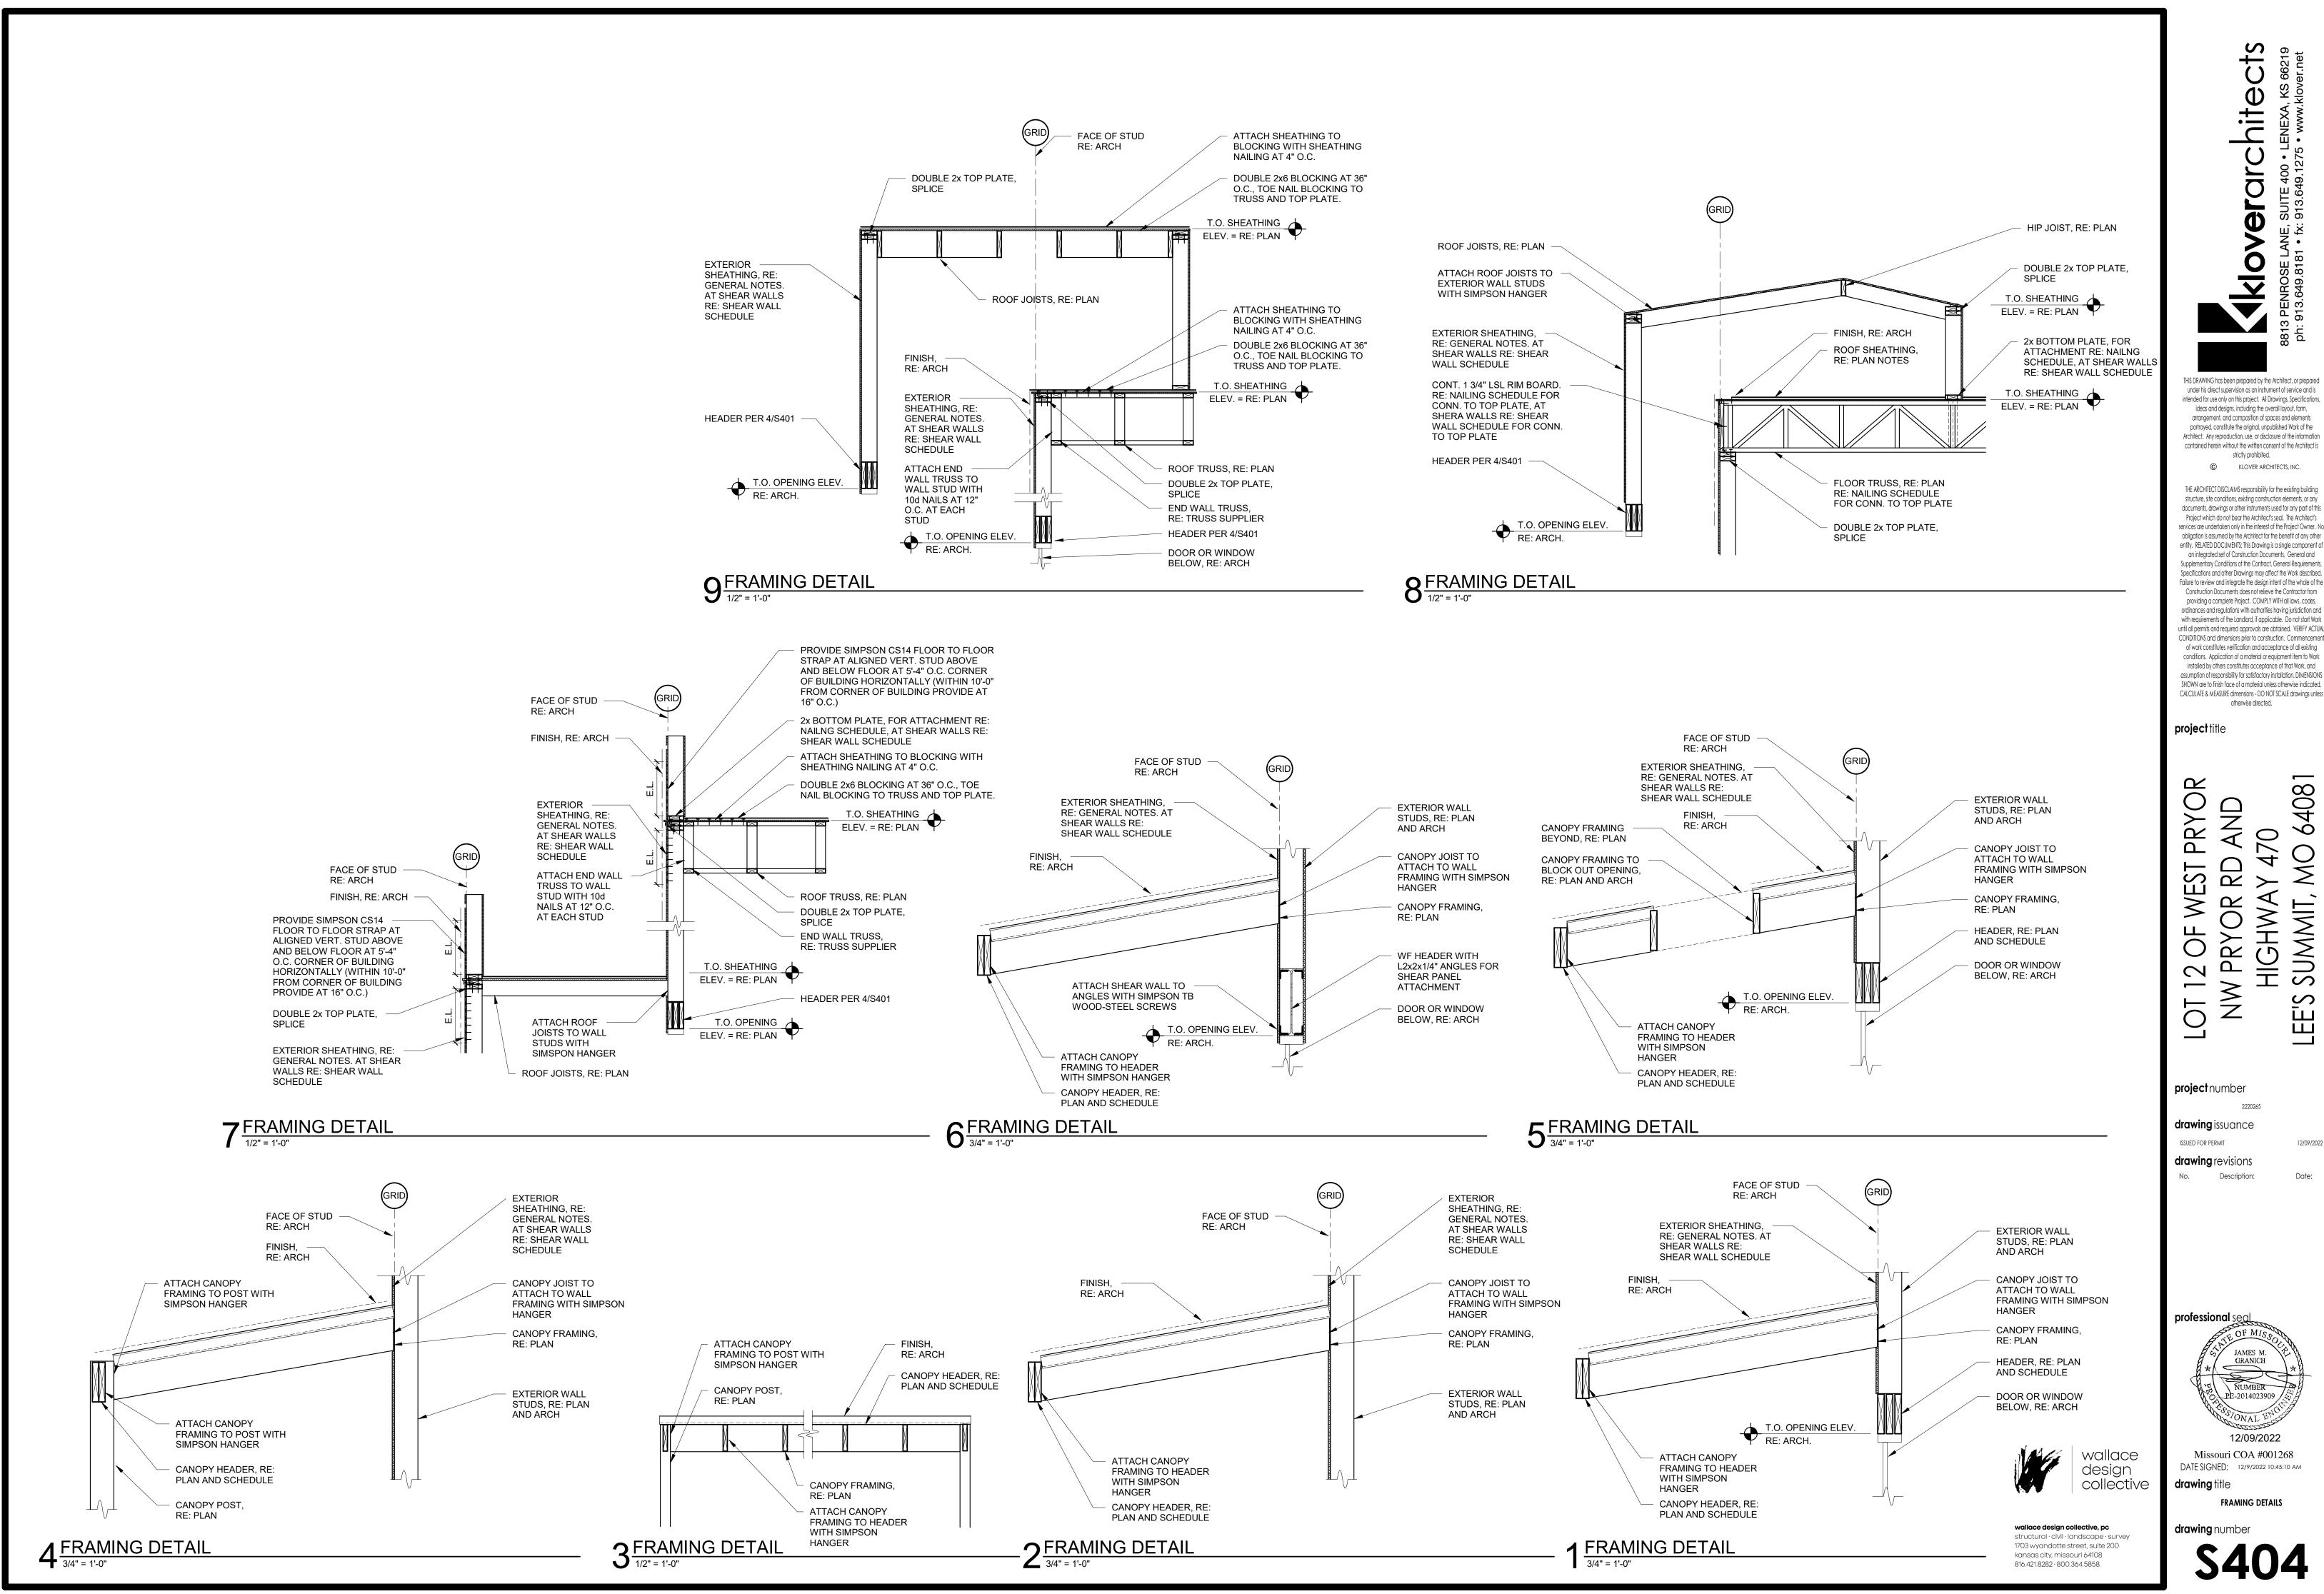

kloverarchitect

HIS DRAWING has been prepared by the Architect, or prepared under his direct supervision as an instrument of service and is intended for use only on this project. All Drawings, Specifications, ideas and designs, including the overall layout, form, arrangement, and composition of spaces and elements portrayed, constitute the original, unpublished Work of the Architect. Any reproduction, use, or disclosure of the information contained herein without the written consent of the Architect is strictly prohibited. © KLOVER ARCHITECTS, INC.

Project which do not bear the Architect's seal. The Architect's services are undertaken only in the interest of the Project Owner. No obligation is assumed by the Architect for the benefit of any other entity. RELATED DOCUMENTS: This Drawing is a single component of an integrated set of Construction Documents. General and Supplementary Conditions of the Contract, General Requirements, Specifications and other Drawings may affect the Work described. Failure to review and integrate the design intent of the whole of the Construction Documents does not relieve the Contractor from providing a complete Project. COMPLY WITH all laws, codes, ordinances and regulations with authorities having jurisdiction and with requirements of the Landlord, if applicable. Do not start Work until all permits and required approvals are obtained. VERIFY ACTUAL CONDITIONS and dimensions prior to construction. Commencement of work constitutes verification and acceptance of all existing conditions. Application of a material or equipment item to Work installed by others constitutes acceptance of that Work, and assumption of responsibility for satisfactory installation. DIMENSIONS SHOWN are to finish face of a material unless otherwise indicated. CALCULATE & MEASURE dimensions - DO NOT SCALE drawings unless

otherwise directed.

project title

PR 70 \mathcal{L}

project number

drawing issuance ISSUED FOR PERMIT

 \geq

drawing revisions


SUMMIT

professional se

12/09/2022 Missouri COA #001268

DATE SIGNED: 12/9/2022 10:45:10 AM drawing title

FRAMING DETAILS **drawing** number

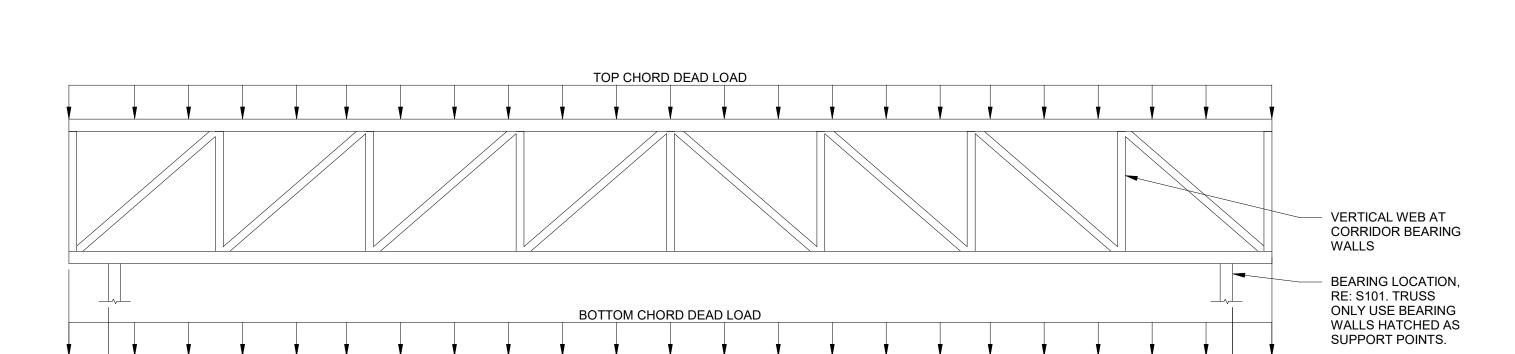

TOP CHORD LIVE LOAD OR SNOW LOAD

VARIEIS PER PLAN

ROOF TRUSS NOTES:

- 1. RE: SHEET S001, FOR PREFABRICATED WOOD TRUSS REQUIREMENTS:
- 2. ROOF PITCH, AND SOFFIT GEOMETRY SHOWN FOR REFERENCE ONLY. SEE ARCHITECTURAL DRAWINGS FOR ACTUAL GEOMETIRES.
- 3. TRUSS WEB MEMBERS ARE SHOWN FOR REFERENCE ONLY. DESIGN AND ARRANGEMENT OF TRUSS WEB MEMBERS ARE REPOBSIBILITY OF THE WOOD TRUSS SUPPLIER.
- 4. TRUSS CONNECTIONS TO BEARING LOCATIONS, HEADERS, OR GIRDER TRUSS SHALL BE PER THE TRUSS SUPPLIER.
- 5. TRUSS DESIGNER SHALL ACCOUNT FOR TRUSS SELF WEIGHT DEAD LOAD. 6. TRUSS DESIGNER SHALL CONFORM TO THE 2018 IBC CODE FOR LOAD COMBINATOINS, UNBALANCED SNOW LOAD REQUIREMENTS, AND SPECIAL WIND CONDITIONS AT EAVES AND
- 7. DESIGN OF ROOF TRUSSES SHALL INCLUDE ALL NECESSARY BRACING, BRIDGING AND/OR CONNECTIONS TO TRANSMIT THE REQUIRED LOADS INTO THE STRUCTURE. 8. TRUSS SPACING SHALL NOT EXCEED 24" O.C. UNLESS SPECIFIED OTHERWISE ON THE DETAILS.
- 9. SUBMITTAL DOCUMENTS SHALL INCLUDE SUBSTANTIATING STRUCTURAL CALCULATIONS AND DRAWINGS SHALL BE STAMPED AND SIGNED BY A REGISTERED PROFESSIONAL
- ENGINEER IN THE STATE OF MISSOURI.
- 10. GIRDER TRUSSES SHALL BE DESIGNED FOR MINIMUM DEAD LOADS ADN LIVE LOADS SHOWN PLUS CONCENTRATED GIRDER LOADS, SEE DIAGRAMS THIS SHEET.
- 11. TRUSS GIRDER SUPPLIER MUST PROVIDE CONNECTIONS FOR TRUSS-TO-TRUSS AND TRUSS BEARING CONECTIONS.
- 12. TRUSS SHALL BE LIMITED TO LIVE LOAD DEFLECTION OF 1/2".

13. TRUSS SUPPLIER SHALL DESIGN TRUSSES FOR MECHANICAL EQUIPMENT SUSPENDED FROM TRUSSES (RE: MEP DRAWINGS).



wallace design collective, pc

structural · civil · landscape · survey 1703 wyandotte street, suite 200 kansas city, missouri 64108 816.421.8282 · 800.364.5858

wallace design collective

DATE SIGNED: 12/9/2022 10:45:10 AM

Missouri COA #001268

FRAMING DIAGRAM AND NOTES

drawing number

1 ROOF TRUSS DIAGRAMS & NOTES
3/16" = 1'-0"

RE: ARCH

of work constitutes verification and acceptance of all existing conditions. Application of a material or equipment item to Work installed by others constitutes acceptance of that Work, and assumption of responsibility for satisfactory installation. DIMENSIONS SHOWN are to finish face of a material unless otherwise indicated. CALCULATE & MEASURE dimensions - DO NOT SCALE drawings unless otherwise directed. **project** title

THIS DRAWING has been prepared by the Architect, or prepared under his direct supervision as an instrument of service and is intended for use only on this project. All Drawings, Specifications, ideas and designs, including the overall layout, form, arrangement, and composition of spaces and elements portrayed, constitute the original, unpublished Work of the Architect. Any reproduction, use, or disclosure of the information contained herein without the written consent of the Architect is strictly prohibited. © KLOVER ARCHITECTS, INC.

THE ARCHITECT DISCLAIMS responsibility for the existing building structure, site conditions, existing construction elements, or any documents, drawings or other instruments used for any part of this Project which do not bear the Architect's seal. The Architect's services are undertaken only in the interest of the Project Owner. No obligation is assumed by the Architect for the benefit of any other entity. RELATED DOCUMENTS: This Drawing is a single component of an integrated set of Construction Documents. General and Supplementary Conditions of the Contract, General Requirements, Specifications and other Drawings may affect the Work described. Failure to review and integrate the design intent of the whole of the Construction Documents does not relieve the Contractor from providing a complete Project. COMPLY WITH all laws, codes, ordinances and regulations with authorities having jurisdiction and with requirements of the Landlord, if applicable. Do not start Work until all permits and required approvals are obtained. VERIFY ACTUAL CONDITIONS and dimensions prior to construction. Commencement

4 S OF WEST PR R D

SUMMIT, \geq $\overline{\mathsf{O}}$

project number

drawing issuance ISSUED FOR PERMIT

drawing revisions

12/09/2022

professional se


drawing title




wallace design collective, pc structural · civil · landscape · survey 1741 mcgee street kansas city, missouri 64108


816.421.8282 · 800.364.5858

MOMENT SCHEDULE						
CONNECTION	PLAT	PLATES			S/BOLT	S
	P1 P2		W1	W2	B1	S
C1	PL1/2"x7"x1'-4"	CJP		5/8" DIA.	2"	

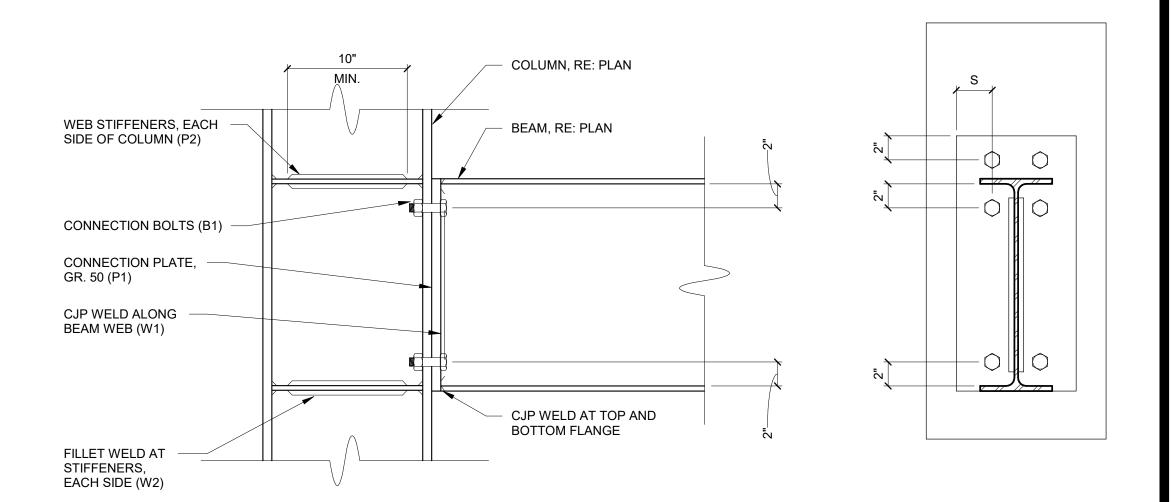

3 BEAM/COLUMN MOMENT CONNECTION DETAIL 1 1/2" = 1'-0"

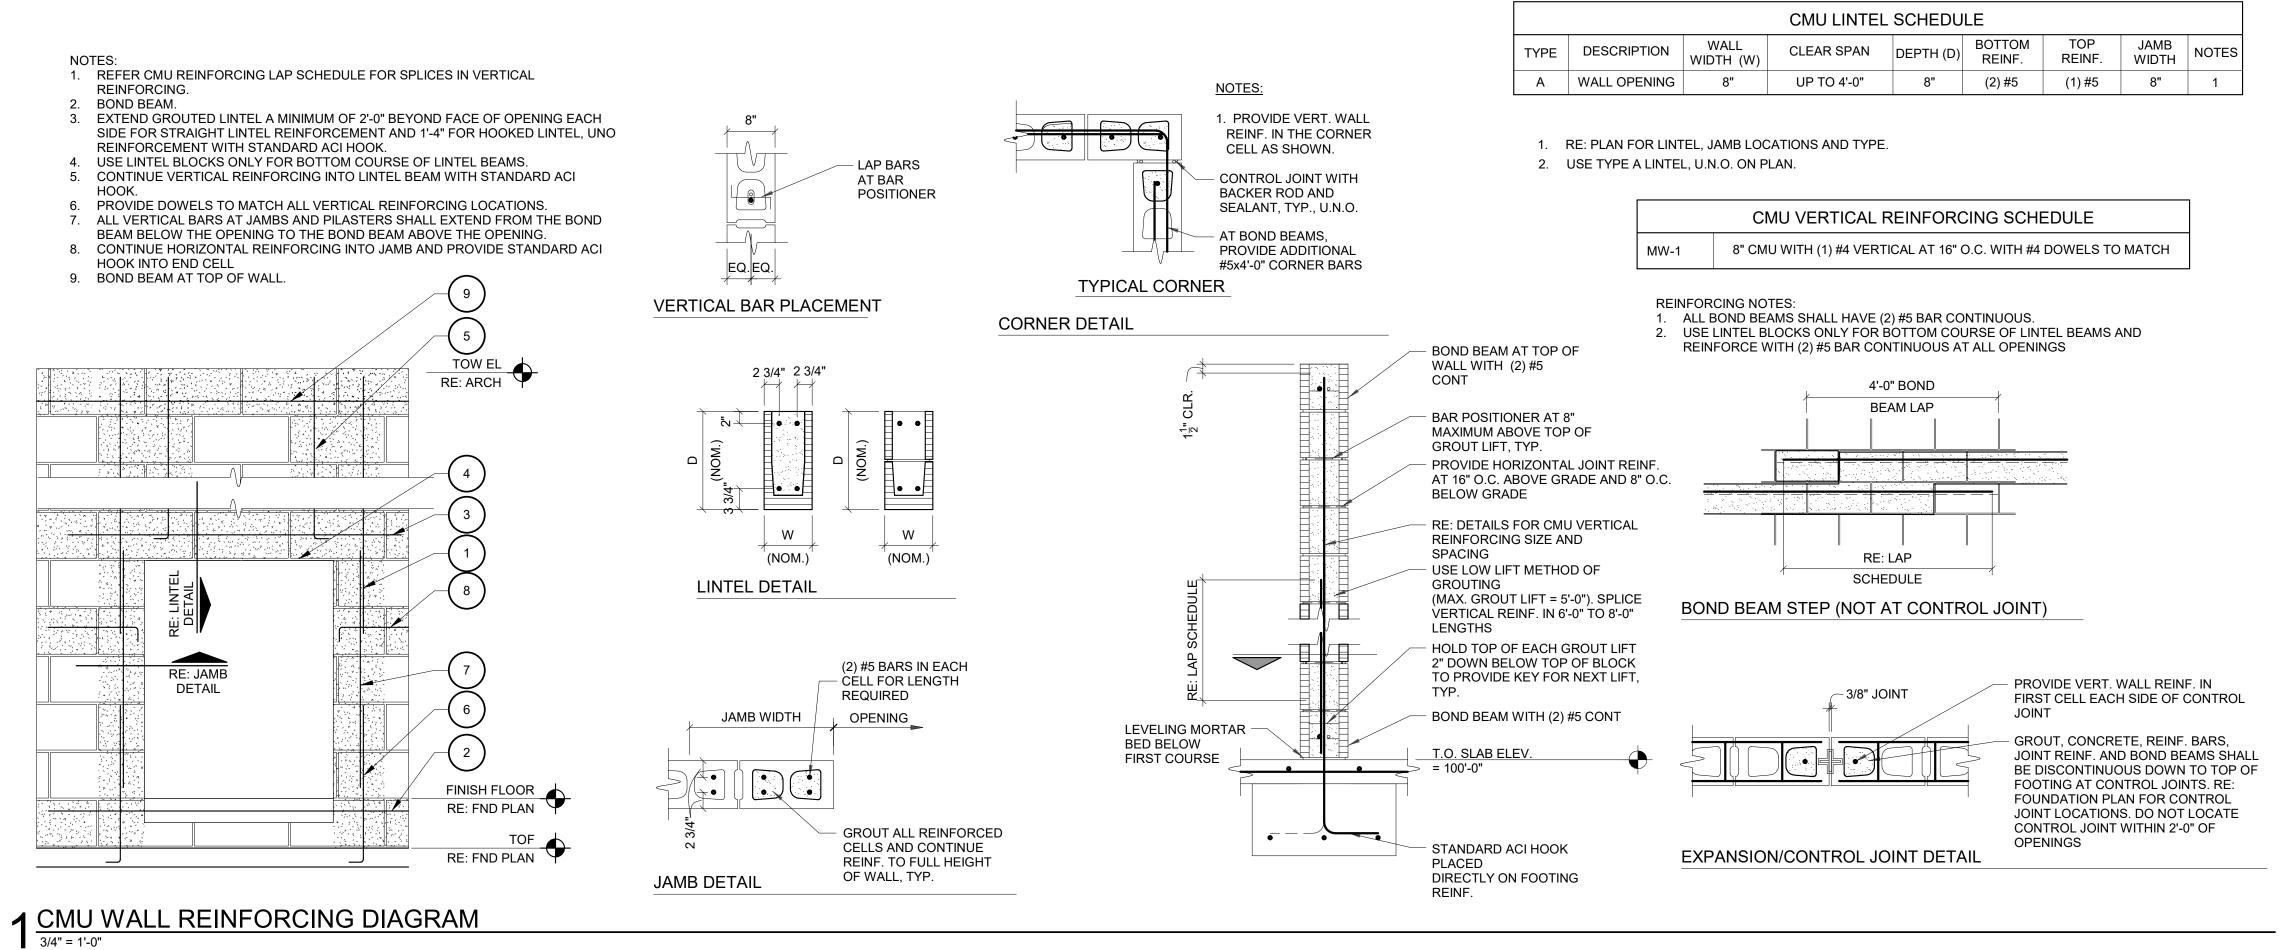

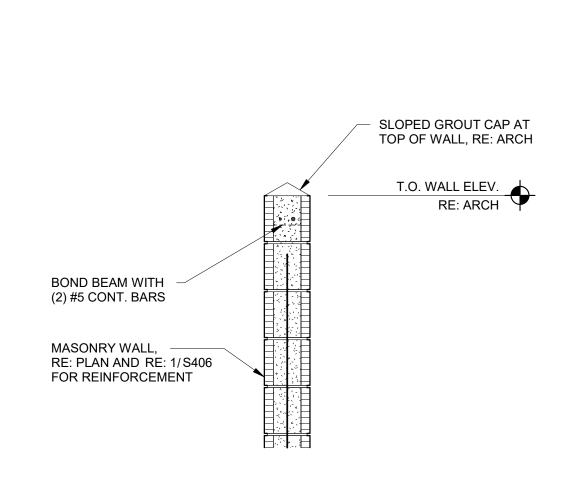

2 CMU WALL DETAIL

3/4" = 1'-0"

(kloverarchitect

THIS DRAWING has been prepared by the Architect, or prepared under his direct supervision as an instrument of service and is intended for use only on this project. All Drawings, Specifications, ideas and designs, including the overall layout, form, arrangement, and composition of spaces and elements portrayed, constitute the original, unpublished Work of the Architect. Any reproduction, use, or disclosure of the information contained herein without the written consent of the Architect is strictly prohibited.

© KLOVER ARCHITECTS, INC.

THE ARCHITECT DISCLAIMS responsibility for the existing building structure, site conditions, existing construction elements, or any documents, drawings or other instruments used for any part of this Project which do not bear the Architect's seal. The Architect's services are undertaken only in the interest of the Project Owner. No obligation is assumed by the Architect for the benefit of any other entity. RELATED DOCUMENTS: This Drawing is a single component of an integrated set of Construction Documents. General and Supplementary Conditions of the Contract, General Requirements, Specifications and other Drawings may affect the Work described. Failure to review and integrate the design intent of the whole of the Construction Documents does not relieve the Contractor from providing a complete Project. COMPLY WITH all laws, codes, ordinances and regulations with authorities having jurisdiction and with requirements of the Landlord, if applicable. Do not start Work until all permits and required approvals are obtained. VERIFY ACTUAL CONDITIONS and dimensions prior to construction. Commencement of work constitutes verification and acceptance of all existing conditions. Application of a material or equipment item to Work

installed by others constitutes acceptance of that Work, and assumption of responsibility for satisfactory installation. DIMENSIONS SHOWN are to finish face of a material unless otherwise indicated. CALCULATE & MEASURE dimensions - DO NOT SCALE drawings unless otherwise directed.

408

project title

70 HIGHWAY 47(SUMMIT, MO

project number

drawing issuance ISSUED FOR PERMIT


drawing revisions No. Description:

professional se

12/09/2022

Missouri COA #001268 DATE SIGNED: 12/9/2022 10:45:11 AM

drawing title FRAMING DETAILS

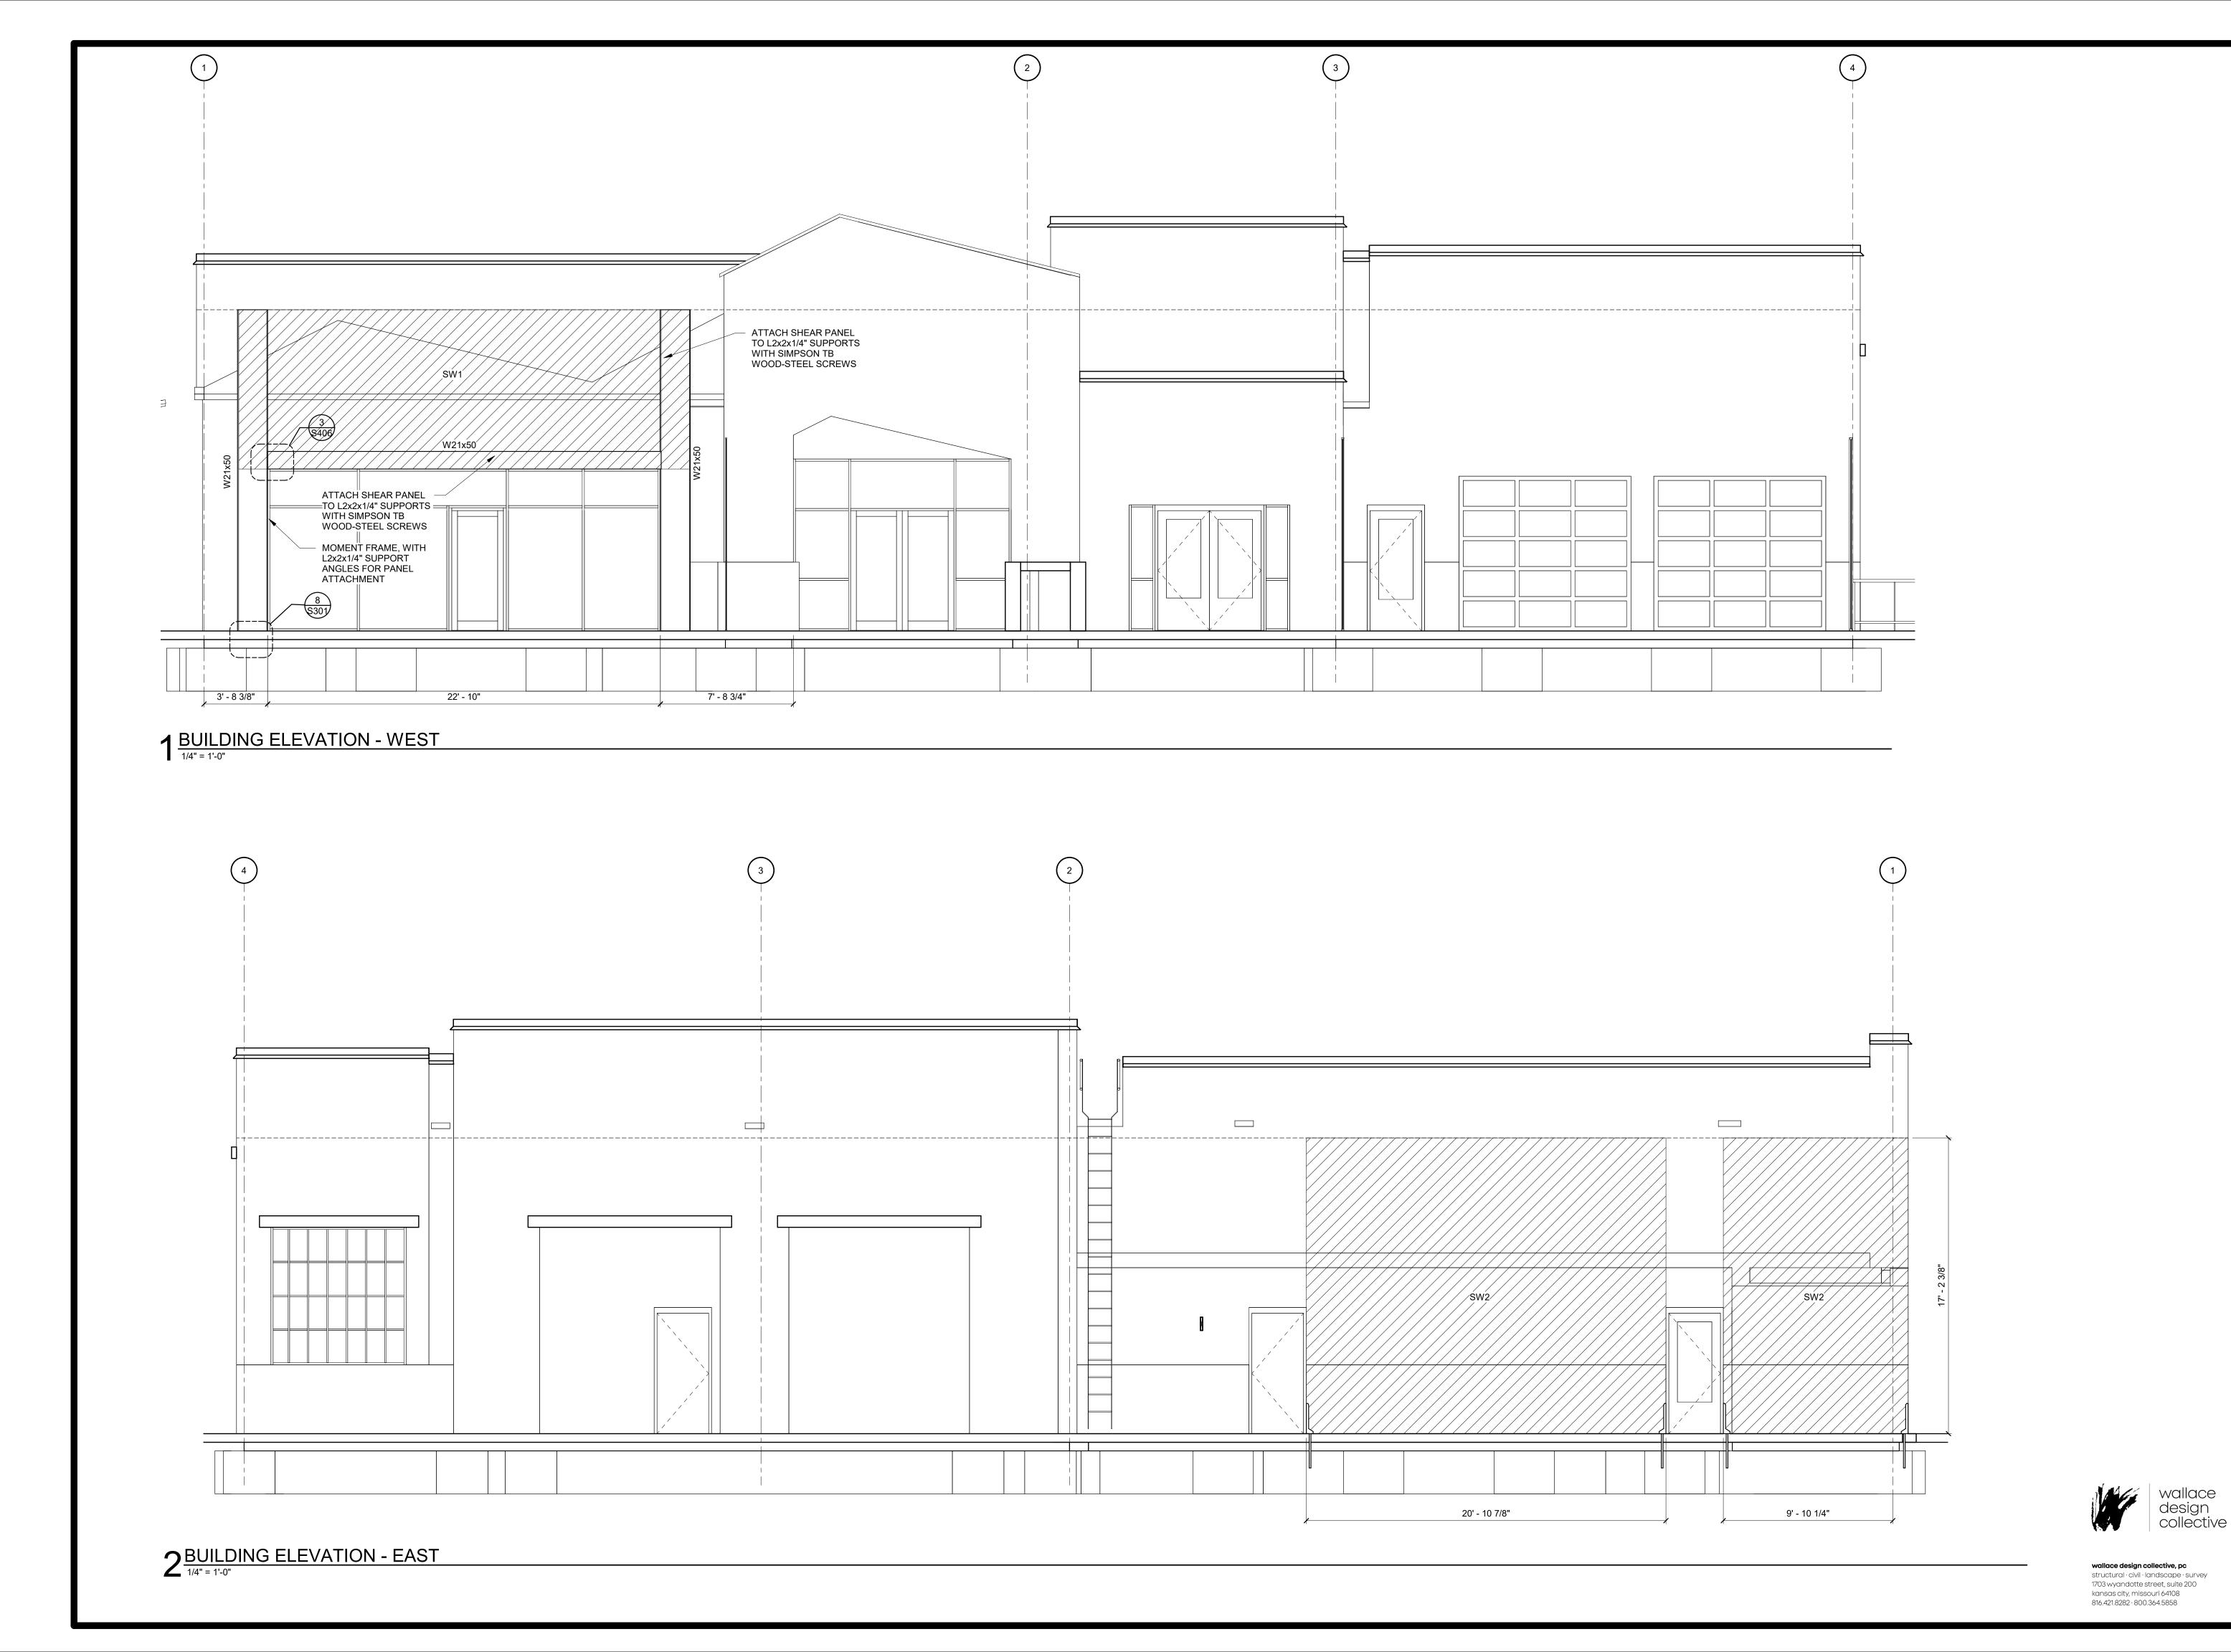

LOT 12 OF WEST PR NW PRYOR RD

project title

project number

drawing issuance

ISSUED FOR PERMIT **drawing** revisions

THIS DRAWING has been prepared by the Architect, or prepared under his direct supervision as an instrument of service and is intended for use only on this project. All Drawings, Specifications, ideas and designs, including the overall layout, form,

arrangement, and composition of spaces and elements portrayed, constitute the original, unpublished Work of the Architect. Any reproduction, use, or disclosure of the information contained herein without the written consent of the Architect is strictly prohibited.

© KLOVER ARCHITECTS, INC.

THE ARCHITECT DISCLAIMS responsibility for the existing building

structure, site conditions, existing construction elements, or any documents, drawings or other instruments used for any part of this

Project which do not bear the Architect's seal. The Architect's

services are undertaken only in the interest of the Project Owner. No

obligation is assumed by the Architect for the benefit of any other

entity. RELATED DOCUMENTS: This Drawing is a single component of an integrated set of Construction Documents. General and Supplementary Conditions of the Contract, General Requirements, Specifications and other Drawings may affect the Work described. Failure to review and integrate the design intent of the whole of the Construction Documents does not relieve the Contractor from providing a complete Project. COMPLY WITH all laws, codes, ordinances and regulations with authorities having jurisdiction and with requirements of the Landlord, if applicable. Do not start Work until all permits and required approvals are obtained. VERIFY ACTUAL CONDITIONS and dimensions prior to construction. Commencement of work constitutes verification and acceptance of all existing conditions. Application of a material or equipment item to Work


installed by others constitutes acceptance of that Work, and assumption of responsibility for satisfactory installation. DIMENSIONS SHOWN are to finish face of a material unless otherwise indicated. CALCULATE & MEASURE dimensions - DO NOT SCALE drawings unless

otherwise directed.

Missouri COA #001268 DATE SIGNED: 12/9/2022 10:45:12 AM

drawing title

BUILDING ELEVATIONS

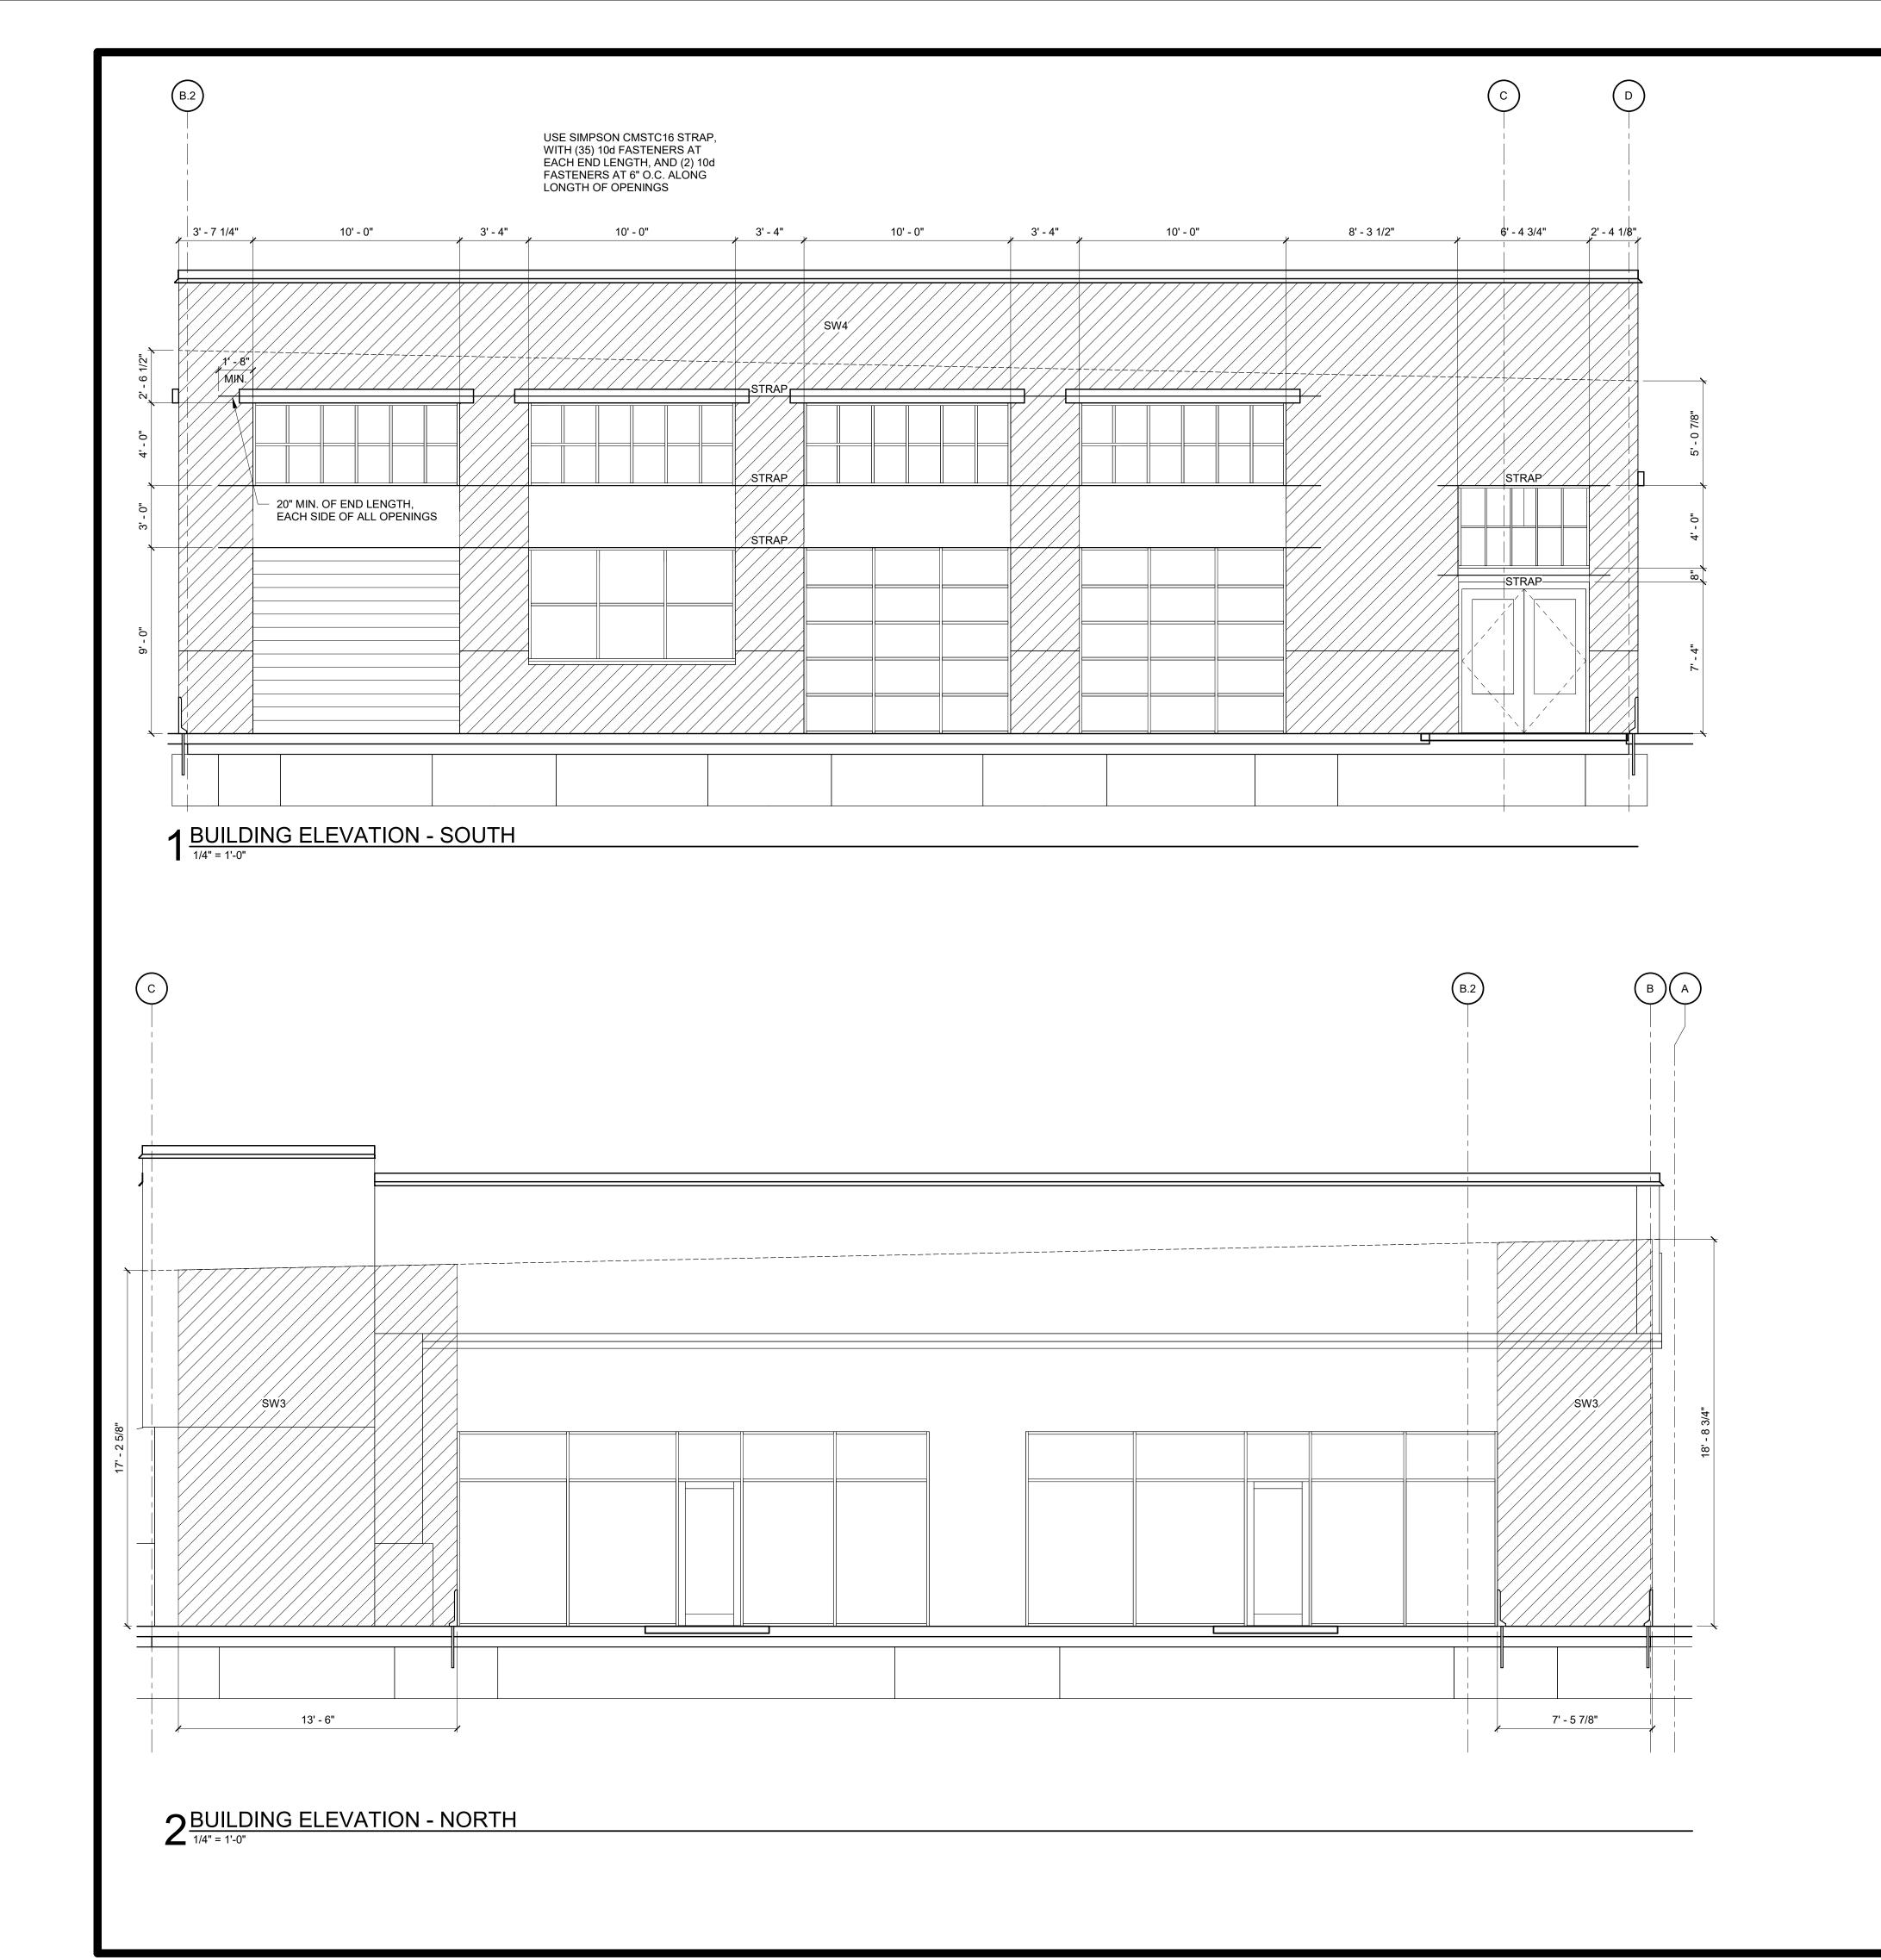



wallace design collective, pc structural · civil · landscape · survey 1703 wyandotte street, suite 200 kansas city, missouri 64108 816.421.8282 · 800.364.5858

Failure to review and integrate the design intent of the whole of the Construction Documents does not relieve the Contractor from providing a complete Project. COMPLY WITH all laws, codes, ordinances and regulations with authorities having jurisdiction and with requirements of the Landlord, if applicable. Do not start Work until all permits and required approvals are obtained. VERIFY ACTUAL CONDITIONS and dimensions prior to construction. Commencement of work constitutes verification and acceptance of all existing conditions. Application of a material or equipment item to Work installed by others constitutes acceptance of that Work, and assumption of responsibility for satisfactory installation. DIMENSIONS SHOWN are to finish face of a material unless otherwise indicated. CALCULATE & MEASURE dimensions - DO NOT SCALE drawings unless otherwise directed. **project** title

kloverarchitects

THIS DRAWING has been prepared by the Architect, or prepared

under his direct supervision as an instrument of service and is intended for use only on this project. All Drawings, Specifications, ideas and designs, including the overall layout, form,

arrangement, and composition of spaces and elements portrayed, constitute the original, unpublished Work of the Architect. Any reproduction, use, or disclosure of the information contained herein without the written consent of the Architect is

strictly prohibited. © KLOVER ARCHITECTS, INC.

THE ARCHITECT DISCLAIMS responsibility for the existing building structure, site conditions, existing construction elements, or any documents, drawings or other instruments used for any part of this Project which do not bear the Architect's seal. The Architect's services are undertaken only in the interest of the Project Owner. No obligation is assumed by the Architect for the benefit of any other entity. RELATED DOCUMENTS: This Drawing is a single component of an integrated set of Construction Documents. General and Supplementary Conditions of the Contract, General Requirements, Specifications and other Drawings may affect the Work described.

.70 LOT 12 OF WEST PR NW PRYOR RD


project number

drawing issuance

ISSUED FOR PERMIT **drawing** revisions

Missouri COA #001268 DATE SIGNED: 12/9/2022 10:45:13 AM

BUILDING ELEVATIONS

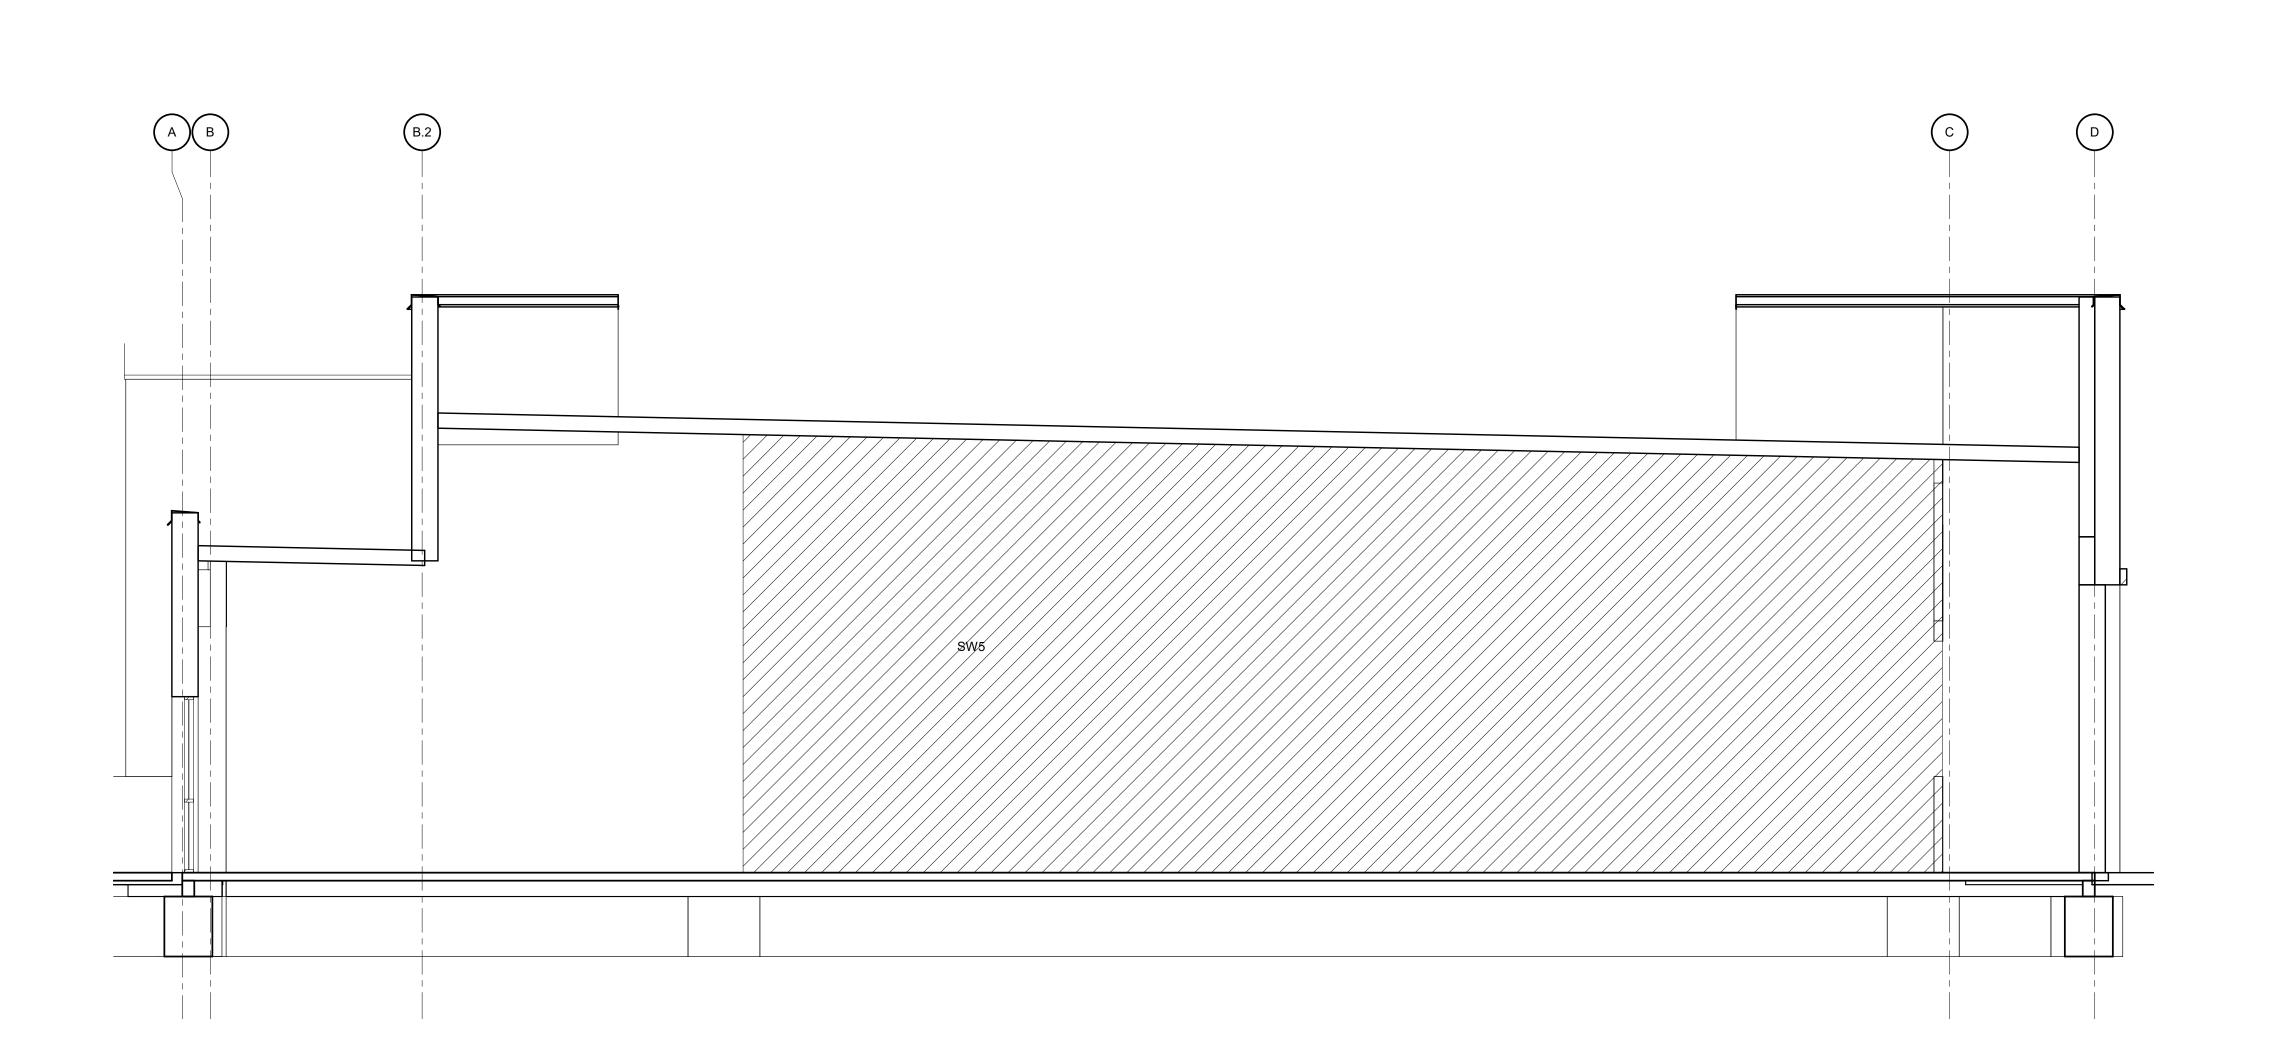

RYOR O AND 7470 NW PRYOR RD AN HIGHWAY 470 LEE'S SUMMIT, MO 64 LOT 12 OF WEST PR

project title

THIS DRAWING has been prepared by the Architect, or prepared under his direct supervision as an instrument of service and is intended for use only on this project. All Drawings, Specifications, ideas and designs, including the overall layout, form, arrangement, and composition of spaces and elements portrayed, constitute the original, unpublished Work of the Architect. Any reproduction, use, or disclosure of the information contained herein without the written consent of the Architect is strictly prohibited. © KLOVER ARCHITECTS, INC.

THE ARCHITECT DISCLAIMS responsibility for the existing building structure, site conditions, existing construction elements, or any documents, drawings or other instruments used for any part of this Project which do not bear the Architect's seal. The Architect's services are undertaken only in the interest of the Project Owner. No obligation is assumed by the Architect for the benefit of any other entity. RELATED DOCUMENTS: This Drawing is a single component of an integrated set of Construction Documents. General and Supplementary Conditions of the Contract, General Requirements, Specifications and other Drawings may affect the Work described. Failure to review and integrate the design intent of the whole of the Construction Documents does not relieve the Contractor from providing a complete Project. COMPLY WITH all laws, codes, ordinances and regulations with authorities having jurisdiction and with requirements of the Landlord, if applicable. Do not start Work until all permits and required approvals are obtained. VERIFY ACTUAL CONDITIONS and dimensions prior to construction. Commencement of work constitutes verification and acceptance of all existing conditions. Application of a material or equipment item to Work installed by others constitutes acceptance of that Work, and assumption of responsibility for satisfactory installation. DIMENSIONS SHOWN are to finish face of a material unless otherwise indicated. CALCULATE & MEASURE dimensions - DO NOT SCALE drawings unless otherwise directed.

project number

drawing issuance

ISSUED FOR PERMIT **drawing** revisions

No. Description:

professional se

Missouri COA #001268 DATE SIGNED: 12/9/2022 10:45:14 AM

drawing title

BUILDING ELEVATIONS

drawing number

1 BUILDING ELEVATION - DEMISING WALL

1/4" = 1'-0"

wallace design collective, pc structural · civil · landscape · survey 1703 wyandotte street, suite 200 kansas city, missouri 64108 816.421.8282 · 800.364.5858

wallace design collective

ALL PLUMBING AND ASSOCIATED WORK IN DIVISION 15 IS GOVERNED BY THIS SECTION. PROVIDE LABOR AND MATERIALS NECESSARY TO PROVIDE THE WORK AS SHOWN ON THE DRAWINGS AND SPECIFIED HEREIN. REFER TO OTHER DIVISIONS FOR CONTINUATION OF EXTERIOR AND ALLIED WORK.

QUALITY ASSURANCE

OBTAIN AND PAY FOR ALL PERMITS, INSPECTIONS AND CONNECTION FEES REQUIRED BY GOVERNING BODIES IN CONNECTION WITH THE WORK. DELIVER CERTIFICATES OF INSPECTION TO THE OWNER'S REPRESENTATIVE. ALL WORK SHALL COMPLY WITH GOVERNING CODES, ORDINANCES, AND REGULATIONS OF CITY, COUNTY AND STATE

GENERAL

PLUMBING SYSTEMS SHALL BE PROVIDED COMPLETE. SHOULD A SYSTEM, OR ANY PART THEREOF FAIL TO MEET PERFORMANCE REQUIREMENTS, NECESSARY REPLACEMENTS, ALTERATIONS OR REPAIRS, AS REQUIRED BY THE OWNER'S REPRESENTATIVE, SHALL BE MADE TO BRING PERFORMANCE UP TO SPECIFIED REQUIREMENTS AND ALL BUILDING CONSTRUCTION AND FINISHES DAMAGED OR MARRED BY SUCH REPLACEMENTS, ALTERATIONS OR REPAIRS SHALL BE RESTORED TO PRIOR CONDITION, AT NO ADDITIONAL COST TO THE OWNER.

INSERTS, PIPE SLEEVES, HANGERS, SUPPORTS, FIXTURES, TRIM DRAINS AND ANCHORAGE OF PLUMBING SHALL BE PROVIDED AS SPECIFIED HEREIN. WHERE SUCH ITEMS ARE TO BE SET OR EMBEDDED IN CONCRETE, MASONRY OR SIMILAR WORK, THE ITEMS SHALL BE FURNISHED AND LAYOUT MADE AT THE PROPER TIME FOR THE SETTING OR EMBEDMENT THEREOF SO AS TO CAUSE NO DELAY IN THE WORK.

INSTALLATION AND WORKMANSHIP

THE WORK SHALL BE INSTALLED IN ACCORDANCE WITH THE MANUFACTURER'S RECOMMENDATIONS. ANY MATERIAL, APPARATUS OR EQUIPMENT WHICH, IN THE OPINION OF THE OWNER'S REPRESENTATIVE, IS IMPROPERLY INSTALLED SHALL BE REMOVED AND REINSTALLED IN AN APPROVED MANNER AT NO ADDITIONAL COST TO THE OWNER.

THE LOCATION OF PLUMBING PIPING SHALL BE COORDINATED TO ENSURE THAT IT CLEARS OPENINGS AND STRUCTURAL MEMBERS; THAT PIPING INDICATED AS CONCEALED CAN BE PROPERLY CONCEALED IN WALLS OR PARTITIONS AND THAT T DOES NOT INTERFERE WITH LIGHTS, DUCTWORK OR EQUIPMENT HAVING FIXED LOCATIONS. MAKE NECESSARY HORIZONTAL OR VERTICAL OFFSETS WITH PIPE FITTINGS TO INSTALL THE SYSTEM IN THE AVAILABLE SPACE. CONCEAL OR INSTALL TIGHT TO STRUCTURE (IF EXPOSED) UNLESS OTHERWISE NOTED.

EACH FIXTURE, EQUIPMENT DRAIN OR FLOOR DRAIN SHALL BE SEPARATELY TRAPPED UNLESS OTHERWISE INDICATED OR SPECIFIED.

DO NOT CUT OR PENETRATE WATERPROOFED SURFACES OR WATERPROOFING MEMBRANES WITHOUT FIRST MAKING ARRANGEMENTS FOR REPAIR BY A METHOD APPROVED BY THE OWNER'S REPRESENTATIVE.

PIPING PROVISIONS FOR FIXTURES AND EQUIPMENT SPECIFIED IN OTHER SECTIONS OR FURNISHED BY THE OWNER

ROUGH IN LOCATIONS SHALL BE DETERMINED FOR SERVICES. PROVIDE ALL NECESSARY PLUMBING SERVICES, ACCESSIBLE VALVES ON PLUMBING BRANCHES AND MAKE ALL FINAL CONNECTIONS.

PLUMBING PIPING

DESCRIPTION

FURNISH AND INSTALL PLUMBING PIPING WHERE SHOWN ON DRAWINGS AND AS SPECIFIED.

PIPING MATERIALS OPTIONS

- CAST IRON HUBLESS SANITARY PIPE AND FITTINGS: CISPI STD. 301.
- CAST IRON SOIL PIPE AND FITTINGS, SERVICE WEIGHT: ASTM A 74. CAST IRON SOIL PIPE AND FITTINGS. EXTRA HEAVY WEIGHT: ASTM A 74. STEEL PIPE: ASTM A 53.
- MALLEABLE IRON FITTINGS, 150 LB.: ASTM A 197.
- PIPE THREADS: ANSI B2.1
- NIPPLES, PIPE (THREADED): FED SPEC. WW-N-351. COPPER WATER TUBE: ASTM B 88.
- WROUGHT COPPER AND BRONZE SOLDER-JOINT PRESSURE FITTINGS: ANSI
- WROUGHT COPPER AND WROUGHT COPPER ALLOY SOLDER-JOINT DRAINAGE FITTINGS: ANSI BL6.29.
- WHERE ACCEPTABLE BY LOCAL AUTHORITY HAVING JURISDICTION SOLID
- WALL ABS PIPING MAY BE USED FOR WASTE PIPING. 11.A. PVC/ABS PIPING CANNOT BE USED IN RETURN AIR PLENUM APPLICATION.

JOINTS AND CONNECTIONS

- CAST IRON, HUB AND SPIGOT: PACKED WITH OAKUM AND FINISHED WITH LEAD NOT LESS THAN 1 INCH DEEP; WELL CAULKED.
- CAST IRON, NO-HUB: NEOPRENE GASKET AND CORRUGATED 304 STAINLESS STEEL SHIELD IN CONJUNCTION WITH 4 STAINLESS STEEL CLAMPS FOR 4" AND SMALLER, 6 CLAMPS FOR 5" AND LARGER.
- SCREWED JOINTS: AMERICAN NATIONAL STANDARD WITH PIPE FREE FROM CUTTING AND BURRS. THREE THREADS EXPOSED MAXIMUM.
- SOLDERED JOINTS: 95-5 TIN-ANTIMONY SOLDER. SLIP JOINTS: USE FOR
- PLUMBING TRAP SEALS ON INLET SIDE ONLY.
- BETWEEN COPPER AND FERROUS MATERIALS: INSULATING DIELECTRIC
- ASSEMBLY FOR HUBLESS PIPING: AS RECOMMENDED BY THE MANUFACTURER.
- CHANGES IN PIPE SIZE SHALL BE MADE WITH REDUCERS, INCREASERS OR REDUCING FITTINGS. BUSHINGS WILL NOT BE PERMITTED.

BEFORE INSTALLING PIPE IN ANY PART OF THE SYSTEM, THE PIPE SHALL BE CLEANED INSIDE AND MADE FREE OF OIL, DIRT, AND FOREIGN MATTER. PROPERLY ALIGN AND INSTALL IN NEAT ARRANGEMENT, TRUE TO THE LINES OF THE BUILDING. PITCH LINE AT A CONSTANT SLOPE FOR PROPER DRAINAGE.

EXCEPT AS NOTED OTHERWISE ON DRAWINGS, PIPING SHALL BE HELD AS HIGH AS POSSIBLE, BETWEEN STRUCTURES AND THROUGH JOIST WEBBING, WITH DUE REGARD TO CONFLICTS WITH OTHER SYSTEMS AND THEIR REQUIREMENTS FOR

PIPING, INCLUDING NO-HUB PIPING, SHALL BE INSTALLED STRAIGHT AND TRUE TO VERTICAL AND HORIZONTAL LINES. DEFLECTION SHALL NOT EXCEED ONE DEGREE. WHEN NECESSARY TO ACHIEVE THIS ALIGNMENT PROVIDE ADDITIONAL HANGERS OR BRACING.

PLUMBING SPECIALITES

PIPE SLEEVES

SCHEDULE 40 BLACK STEEL, GALVANIZED 26 GAGE STEEL, PROVIDE FOR ALL PIPES THROUGH WALLS AND FLOORS.

PROVIDE GROUND JOINT BRASS UNIONS OR FLANGES ON EACH PIPING

CONNECTION TO EQUIPMENT.

FLASHING VENT FLASHING SHALL COMPLY WITH ROOFING MANUFACTURER'S WRITTEN SPECIFICATIONS

PLUMBING VALVES

DESCRIPTION

INSTALL IN ACCESSIBLE LOCATION. VALVES SHALL NOT BE INSTALLED WITH THE STEMS BELOW THE HORIZONTAL

VALVES, BALL (MAY BE USED IN LIEU OF GATE VALVES UP TO 2"): 2" AND SMALLER NIBCO #T580; TWO PIECE BRONZE BODY, WITH SCREEWED ENDS, CHROME PLATED BRONZE BALL WITH CONVENTIONAL PORT, 400 PSI, BLOW OUT PROOF

VALVES, GLOBE 150# TEFLON DISC. UNION BONNET

3 INCH OR SMALLER:

SCREWED: ITT GRINELL #3240 OR APPROVED EQUAL. SOLDER JOINT: ITT GRINELL #3240 SJ OR APPROVED EQUAL

VALVES, CHECK 125# REMOVABLE REGRINDABLE DISC A. 3 INCH AND SMALLER,

SOLDER JOINT: ITT GRINELL #3300 SJ OR APPROVED EQUAL

HORIZONTAL: SCREWED: ITT GRINELL #3300 OR APPROVED EQUAL.

3 INCH AND SMALLER, VERTICAL:

1. FOR SCREWED AND SOLDER JOINT INSTALLATION, SAME AS SECTION A OR APPROVED EQUAL. PROVIDE ADAPTERS FOR SOLDER JOINT CONNECTION. 2.05 HOSE BIBBS A. SEE FIXTURE SCHEDULE ON DRAWINGS. B. PLUG COCKS, 125# BRONZE COCKS. TWO (2) INCH AND SMALLER SHALL BE CRANE NO. 250 OR APPROVED EQUAL

PLUMBING HANGERS AND SUPPORTS

PROVIDE HANGERS FOR ALL PIPING NOT INDICATED BELOW GRADE. USE HANGERS CAPABLE OF ADJUSTMENT.

HANGERS AND SUPPORTS

HANGERS FOR BLACK OR GALVANIZED STEEL PIPE SHALL BE GRINNELL, MODEL NO. 65 OR APPROVED EQUAL.

HANGERS FOR CAST IRON PIPE SHALL BE GRINNELL, MODEL NO. 260 OR APPROVED EQUAL.

HANGERS FOR COPPER TUBING SHALL BE GRINNELL, MODEL NO. 97 C OR APPROVED EQUAL.

PROVIDE ISOLATION HANGER WITH PROTECTIVE SHIELD, GRINNELL, MODEL NO. 300 103 OR APPROVED EQUAL, FOR ALL INSULATED PIPING. AT HANGER POINTS, PROVIDE 6 INCH LONG SECTION OF 1/2 INCH THICK CALCIUM SILICATE SECTIONAL PIPE INSULATION WITH FACTORY LONGITUDINAL LAP. SEAL BUTT JOINTS WITH

STRAP HANGERS: NOT PERMITTED.

INSULATING CEMENT.

INSERTS: IN CONCRETE, GRINNELL MODEL NO. 285 OR APPROVED EQUAL, HAVING ADJUSTMENT FROM 3/4 INCH THROUGH 1-1/4 INCH. IN METAL DECKS READHEAD SD1 OR APPROVED EQUAL. POWDER PROPELLED PERMITTED IN NEW CONSTRUCTION WHERE TYPE AND LOCATION ARE APPROVED PRIOR TO INSTALLATION. IN EXISTING CONSTRUCTION, START SLUGIN NO. 6800 SERIES OR

SIDE BEAM CLAMPS: PROVIDE WHEN SUPPORTING FROM STRUCTURAL STEEL MEMBERS, GRINNELL, MODEL 225 OR APPROVED EQUAL

SPACING OF HANGERS

APPROVED EQUAL.

PROVIDE HANGER AT EACH CHANGE OF DIRECTION.

SPACE HANGERS AND SUPPORTS TO PREVENT SAGGING AND REDUCE STRAIN ON VALVES AND SPECIALTIES WITH SPACING NO GREATER AND ROD NO SMALLER THAN SHOWN ON THE FOLLOWING TABLE. HANGERS SHALL ALLOW FOR EXPANSION AND CONTRACTION.

FERROUS PIPING AND COPPER TUBING: DIAMETER OF PIPE MAXIMUM SPACING ROD SIZE

1/2" THROUGH 1-1/2" 6 FT. 3/8" 2" THROUGH 3" 10 FT. 1/2" CAST IRON PIPING:

DIAMETER OF PIPE MAXIMUM SPACING ROD SIZE 2" AND 3" EACH JOINT 3/8" 4" AND 5" EACH JOINT 1/2"

TESTING OF PLUMBING PIPING

DESCRIPTION

CONDUCT ALL TESTS AFTER PIPING IS INSTALLED AND BEFORE PIPING IS CONCEALED OR COVERED.

PROVIDE ALL NECESSARY TEMPORARY PIPING CLOSURES

PROVIDE ALL TESTING EQUIPMENT, MATERIALS AND SUPPLIES.

SYSTEMS SHALL REMAIN UNDER TEST FOR SUFFICIENT LENGTH OF TIME TO PROVE TIGHTNESS THEREOF AND FOR ADEQUATE OBSERVATION BY THE ARCHITECT-ENGINEER.

MATERIALS OTHER THAN THOSE SPECIFIED FOR JOINING WILL NOT BE PERMITTED IN THE PIPING SYSTEMS FOR THE PURPOSE OF STOPPING LEAKS.

ALL LEAKS DISCLOSED BY THE TESTING PROCEDURES SHALL BE REPAIRED AND TESTING REPEATED UNTIL THE SYSTEM IS PROVEN TIGHT. TESTING REQUIREMENTS ARE MINIMUM AND ARE NOT INTENDED TO BE LIMITING

WHERE ADDITIONAL TESTING METHODS ARE REQUIRED BY THE AUTHORITY

SUBMITTALS

HAVING JURISDICTION.

STERILIZATION: PROVIDE A DATED LETTER TO THE ARCHITECT-ENGINEER'S REPRESENTATIVE STATING THAT PIPING SYSTEM HAS BEEN STERILIZED AND FLUSHED AS SPECIFIED.

PIPING TEST DOMESTIC COLD WATER PIPING SHALL BE FILLED, THEN TESTED TO A HYDROSTATIC PRESSURE OF 150 PSIG. MAINTAIN TEST PRESSURE FOR A MINIMUM OF ONE HOUR.

SANITARY PIPING, PREVIOUS TO CONNECTION OF FIXTURES, SHALL BE FILLED WITH WATER TO THE TOP OF THE SYSTEM AND PROVEN TIGHT. WHEN TESTING THE SYSTEM BY SECTIONS THE MINIMUM HEIGHT OF THE WATER COLUMN SHALL BE 10 FEET. EXAMINE ALL JOINTS FOR LEAKS.

GAS PIPING SHALL BE TESTED WITH NITROGEN TO 50 PSIG. PRESSURE SHALL BE MEASURED WITH A MANOMETER. MAINTAIN TEST PRESSURE FOR A MINIMUM OF 30 MINUTES.

STERILIZATION AFTER TESTS ARE COMPLETED ALL WATER SUPPLY SYSTEMS SHALL BE FILLED WITH A SOLUTION CONTAINING 100 PPM OF AVAILABLE CHLORINE AND ALLOWED TO STAND FOR A PERIOD TO TWO HOURS BEFORE BEING FLUSHED WITH CLEAN WATER

PLUMBING, FIXTURES, TRIM AND DRAINS

MANUFACTURER

MANUFACTURER SHALL BE AS SCHEDULED OR BY APPROVED EQUAL.

PIPING TO SERVE FIXTURES AND EQUIPMENT AND EXPOSED TO VIEW IN FINISHED AREAS SHALL BE BRASS, CHROMIUM PLATED.

PROVIDE ALL BRACKETS, PLATES, ANCHORS AND FASTENING DEVICES REQUIRED FOR ANCHORING THE FIXTURES RIGIDLY IN PLACE. RISERS TO SHOWER HEADS SHALL BE ANCHORED TO THE WALL CONSTRUCTION TO PREVENT MOVEMENT.

PROVIDE PLUMBING FIXTURES AS SCHEDULED ON DRAWINGS, AMERICAN STANDARD, KOHLER, ELJER OR APPROVED EQUAL.

GAS PIPING

PIPE SHALL BE SCHEDULE 40 BLACK STEEL PIPE WITH MALLEABLE FITTINGS

SHALL COMPLY WITH THE REQUIREMENTS OF NFPA NO. 54 AND THE LOCAL GAS

PIPING SHALL COMPLY WITH THE REQUIREMENTS OF NFPA NO. 54 AND THE LOCAL

INSTALL GAS SHUT-OFF AND GAS MANIFOLDS AS INDICATED OR REQUIRED

DOMESTIC WATER

GAS COMPANY.

DESCRIPTION THE WORK INCLUDES FURNISHING AND INSTALLING WATER PIPING AS SHOWN ON THE DRAWINGS AND SPECIFIED HEREIN

PIPING WATER PIPING SHALL BE COPPER WATER TUBE HARD TEMPER, TYPE "L" WITH WROUGHT SOLDER FITTINGS ABOVE FLOOR AND SOFT TEMPER TYPE "K" WITH

HOT WATER BRANCH CONNECTIONS TO DISTRIBUTION MAINS SHALL BE TOP

WROUGHT SOLDER FITTINGS BELOW GRADE.

ALL PIPING INSTALLED BELOW GROUND SHALL RECEIVE TWO COATS OF KOPPERS NO. 50 OR APPROVED EQUAL.

TAKE-OFF, SWING JOINT TYPE.

DESCRIPTION

INSULATION SHALL NOT BE INSTALLED UNTIL TESTING PROCEDURES HAVE BEEN COMPLIED WITH AND ALL SURFACES HAVE BEEN CLEANED AND FREE OF DIRT, GREASE AND COMPLETELY DRIED.

MATERIALS SHALL COMPLY WITH UL 723, FLAME SPREAD RATING, HOT SURFACE TEST PERFORMANCE, AND SMOKE DEVELOPED RATING.


ADHESIVE SHALL BE BENJAMIN FOSTER 30-36, OR APPROVED EQUAL, WHITE INSULATION LAGGING ADHESIVE.

VAPOR BARRIER MASTIC SHALL BE BENJAMIN FOSTER NO. 82-07, WHITE, OR APPROVED EQUAL.

COLD WATER PIPING: SHALL BE INSULATED WITH 1/2 INCH THICK GLASS FIBER INSULATION HAVING A FACTORY APPLIED, ALL PURPOSE, FIRE RETARDANT JACKET WITH A MINIMUM R-4.0 PER INCH. CONCEALED AND EXPOSED PIPING SHALL HAVE THE INSULATION APPLIED WITH SIDE AND END JOINTS BUTTED

TIGHTLY. SEAL JACKET LEGS AND BUTT JOINT STRIPS WITH ADHESIVE.

INSULATE FITTINGS FOR PIPING UP TO 3 INCHES IPS WITH MOLDED GLASS FIBER. EXPOSED INSULATED PIPING AND FITTINGS SHALL BE JACKETED WITH 6 OUNCE CANVAS PIPING INCLUDING THE FITTING CHANGE FROM HORIZONTAL TO VERTICAL. CONCEALED AND EXPOSED PIPING SHALL HAVE THE INSULATION APPLIED WITH SIDE AND END JOINTS BUTTED TIGHTLY. SEAL OFF ENDS OF INSULATION WITH VAPOR BARRIER MASTIC AT EACH FITTING AND AT 21 FOOT INTERVALS ON CONTINUOUS RUNS.

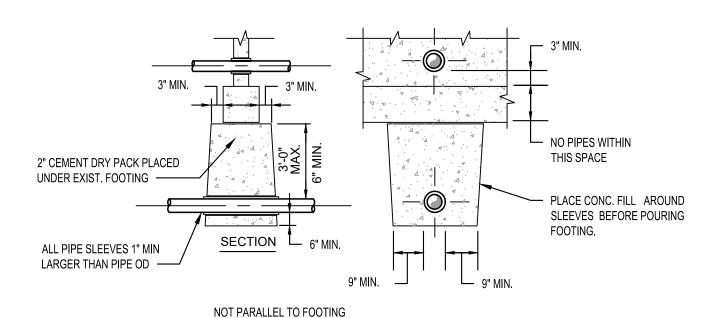



PLUMBING ABBREVIATIONS INVERT ELEVATION ABOVE FINISH CEILING LIQUIFIED PETROLEUM ABOVE FINISH GRADE 1000 BTU PER HOUR AIR HANDLING UNIT NOT APPLICABLE BACKFLOW PREVENTER OVERFLOW ROOF DRAIN ORD BOTTOM OF PIPE STORM OVERFLOW BOTTOM OF STRUCTURE PUMP DISCHARGE CONDENSATE POST INDICATOR VALVE CLEANOUT PRESSURE REDUCING VALVE DOMESTIC COLD WATER REVISION DECK DRAIN REVOLUTIONS PER MINUTE DOWN ROOF TOP UNIT EXISTING TO REMAIN SAN SANITARY **ELECTRIC WATER COOLER** SCW SOFT DOMESTIC COLD WATER SOFT DOMESTIC HOT WATER FLOOR CLEANOUT FROM FLOOR ABOVE SDHWR SOFT RECIRC. HOT WATER FIRE PROTECTION STORM FLOOR SINK TO FLOOR ABOVE GAS (NATURAL) TO FLOOR BELOW GRADE CLEANOUT TEMPERED WATER GALLONS PER MINUTE UNIT HEATER HOSE BIBB VENT PIPE VENT THROUGH ROOF DOMESTIC HOT WATER HOT WATER RETURN WALL CLEANOUT HOT WATER SUPPLY WALL HYDRANT WH

GENERAL PLUMBING NOTES

ALL WORK SHALL BE IN CONFORMANCE WITH ALL APPLICABLE NATIONAL. STATE, AND LOCAL CODES AND AUTHORITIES HAVING JURISDICTION.

- PROVIDE TO OWNER A COPY OF ALL REPORTS AND APPROVAL CERTIFICATES FROM LOCAL AND STATE INSPECTIONS AND ALL PLUMBING SYSTEMS EQUIPMENT MANUALS INCLUDING WARRANTIES.
- COORDINATE THE COMPLETE INSTALLATION OF SYSTEMS TO AVOID CONFLICT WITH OTHER TRADES. COORDINATE ALL ABOVE SLAB AND UNDER SLAB SANITARY, AND WATER PIPING SYSTEMS TO AVOID CONFLICT

WITH ALL OTHER TRADES SYSTEMS, AND COLUMN FOOTINGS. ALL SOIL AND WASTE PIPING SHALL BE GRADED

TO A UNIFORM SLOPE OF NOT LESS THAN 1/8" PER FOOT FOR PIPING 4" OR LARGER, AND NOT LESS THAN 1/4"

PER FOOT FOR PIPING 3" OR SMALLER.

- COORDINATE ALL FLOOR DRAINS, CLEANOUTS, AND FLOOR MOUNTED FIXTURES WITH FINISHED FLOOR SLAB ELEVATION TO ENSURE THEY ARE INSTALLED PLUM AND FLUSH WITHOUT CRACKS, RISE IN THE SLAB, OR VOIDS AROUND GRATES OR TOPS. ALL CLEANOUTS SHALL BE INSTALLED ALONG MAINS AT 50'-0" DISTANCE MAXIMUM ALL FLOOR AND WALL CLEANOUTS SHALL BE ACCESSIBLE FOR MAINTENANCE AND NOT INSTALLED BENEATH EQUIPMENT. ANY DRAIN GRATES THAT ARE DAMAGED AS A RESULT OF OTHER CONSTRUCTION PRIOR TO RELEASE OF THE BUILDING TO THE OWNER SHALL BE REPLACED WITH LIKE GRATE AT NO EXPENSE OF THE
- ALL EXPOSED PIPES PENETRATING FINISHED WALLS SHALL BE EQUIPPED WITH WALL ESCUTCHEONS.
- PROVIDE TRAP AND SEAL PRIMERS ON ALL FLOOR DRAINS IF REQUIRED BY CODE OR OWNER.
- PLUMBING VENTS THROUGH THE ROOF ARE LOCATED AT A MINIMUM OF 5'-0" FROM BUILDING PARAPETS AND 10'-0" FROM FRESH AIR INTAKES AND AS REQUIRED TO MEET LOCAL CODES.
- ALL SHUT-OFF OR BALANCING VALVES TO PLUMBING ROUTED IN PIPE CHASES SHALL BE ACCESSIBLE FROM CEILING AREA OR ACCESS DOORS PROVIDED IN WALL.
- PROVIDE FINAL CONNECTIONS FOR ALL EQUIPMENT IN ACCORDANCE WITH MANUFACTURERS INSTRUCTIONS PROVIDE ALL REQUIRED SHUT-OFFS, BACKFLOW PREVENTERS, PRESSURE REGULATORS, AND CONDENSATE DRAINS AS REQUIRED BY LOCAL CODES FOR COMPLETE EQUIPMENT INSTALLATION. CONSULT EQUIPMENT SUPPLIER OR OWNER FOR ADDITIONAL FINAL CONNECTION REQUIREMENTS NOT SHOWN ON THESE DRAWIN

CONTRACTOR TO FULLY INVESTIGATE ALL EXISTING PIPING TO REMAIN TO INSURE EXISTING PIPING IS IN GOOD REPAIR. IF ANY EXISTING PIPING IS FOUND TO BE DAMAGED REPLACE WITH LIKE.

PLUMBING SYMBOLS SYMBOL DESCRIPTION SYMBOL DESCRIPTION ## FLOOR DRAIN / AREA DRAIN GATE VALVE **-**₩-1 FLOOR SINK CHECK VALVE -₩-PRESSURE **ROOF DRAIN** OVERFLOW ROOF DRAIN SOLENOID VALVE **→**₩− LOBE VALVE (STRAIGHT PATTERN) **-**⋈-─ HOT WATER RECIRCULATION PUMP BUTTERFLY VALVE —Ф— PLUMBING VEVT THRU ROOF VTR BALL VALVE ---(∕)---POINT OF CONNECTION (CONNECT NEW **GAS COCK** TO EXISTING) PLUG VALVE $- \bowtie -$ PLUMBING EQUIPMENT DESIGNATION FLOOR CLEAN OUT PLUMBING RISER OR DETAIL DESIGNATION WALL CLEAN OUT WCO... co SANITARY SEWER PIPING CLEAN OUT STORM SEWER PIPING HOSE BIBB VENT PIPING FREEZE PROOF WALL HYDRANT VENT PIPING (BELOW SLAB) SHOWER HEAD **COLD WATER PIPING** CW \longrightarrow ELBOW DOWN HOT WATER PIPING \rightarrow ELBOW UP HW COLD WATER PIPING (BELOW SLAB) +0+-1HOT WATER PIPING (BELOW SLAB)

TEE DOWN


STRAINER

REDUCER

FLEX PIPE

UNION

+

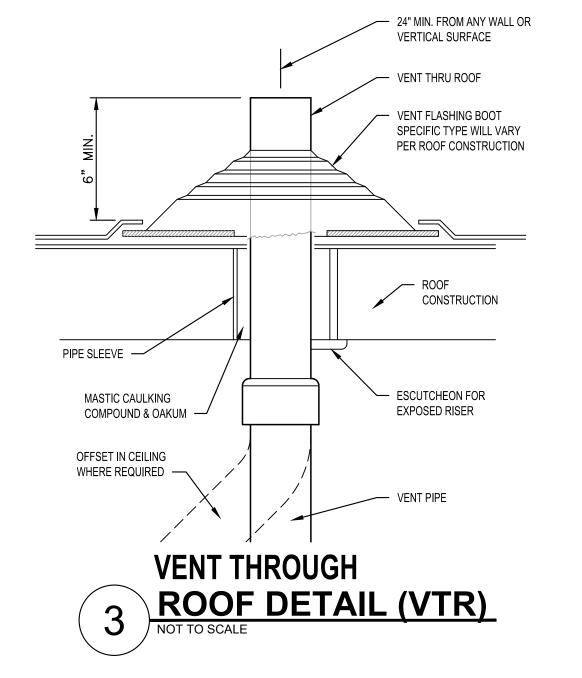

HWR

FW

FWBF


GAS

FILTERED WATER PIPING


CONDENSATE PIPING

GAS PIPING

FILTERED WATER PIPING BELOW GRADE

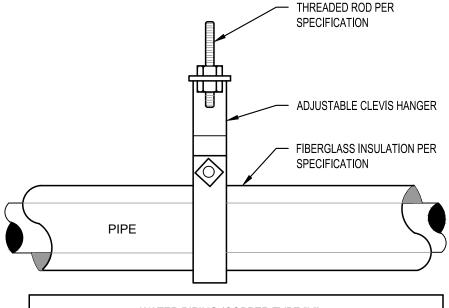

WATER PIPING (COPPER TYPE "L")						
PIPE SIZE	WEIGHT / FT. WITH WATER (IN LBS.)	MAX SPACING	LOAD / HGR	ROD SIZE		
1/2"	.38	6'	2.28	3/8"		
3/4"	.66	6'	3.96	3/8"		
1"	1.04	6'	6.24	3/8"		
1-1/4"	1.43	6'	8.58	3/8"		
1-1/2"	1.92	6'	19.2	3/8"		
2"	3.09	10'	30.8	3/8"		
2-1/2"	4.52	10'	45.2	3/8"		

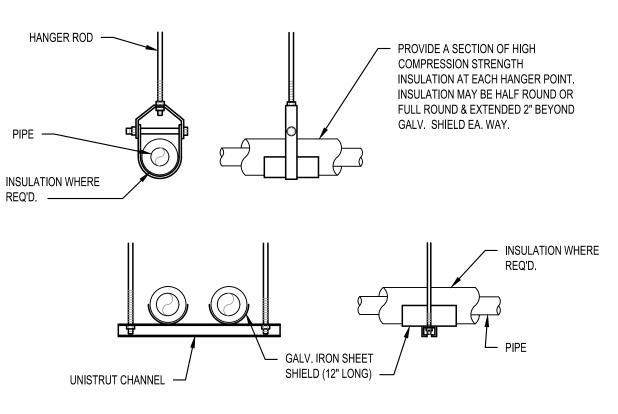

ATTACH SUPPORTS FOR ALL PIPING SUSPENDED FROM THE STEEL STRUCTURE TO THE TOP CORD OF JOISTS OR BEAMS.

2. PROVIDE COPPER OR PLASTIC COATED HANGERS FOR NON-INSULATED COPPER PIPE.



THIS DRAWING has been prepared by the Architect, or prepared under his direct supervision as an instrument of service and is intended for use only on this project. All Drawings, Specifications ideas and designs, including the overall layout, form, arrangement, and composition of spaces and elements portrayed, constitute the original, unpublished Work of the Architect. Any reproduction, use, or disclosure of the information HOT WATER RECIRCULATING PIPING

contained herein without the written consent of the Architect is strictly prohibited. C KLOVER ARCHITECTS, INC. THE ARCHITECT DISCLAIMS responsibility for the existing buildin structure, site conditions, existing construction elements, or any documents, drawings or other instruments used for any part of this Project which do not bear the Architect's seal. The Architect's services are undertaken only in the interest of the Project Owner. No obligation is assumed by the Architect for the benefit of any other entity. RELATED DOCUMENTS: This Drawing is a single component of an integrated set of Construction Documents. General and

0


Supplementary Conditions of the Contract, General Requirement Specifications and other Drawings may affect the Work describe Failure to review and integrate the design intent of the whole of the Construction Documents does not relieve the Contractor from providing a complete Project. COMPLY WITH all laws, codes, ordinances and regulations with authorities having jurisdiction ar with requirements of the Landlord, if applicable. Do not start Work until all permits and required approvals are obtained. VERIFY ACTUA CONDITIONS and dimensions prior to construction. Commencement of work constitutes verification and acceptance of all existing conditions. Application of a material or equipment item to Work installed by others constitutes acceptance of that Work, and assumption of responsibility for satisfactory installation. DIMENSION SHOWN are to finish face of a material unless otherwise indicated CALCULATE & MEASURE dimensions - DO NOT SCALE drawings unless

project title

0 _ S


project number drawing issuance

> drawing revisions Description:

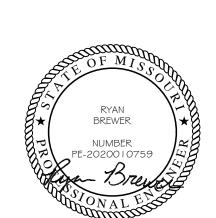

DATE SIGNED: 12/08/2022 drawing title

PLUMBING NOTES, SYMBOLS AND ABBREVIATIONS

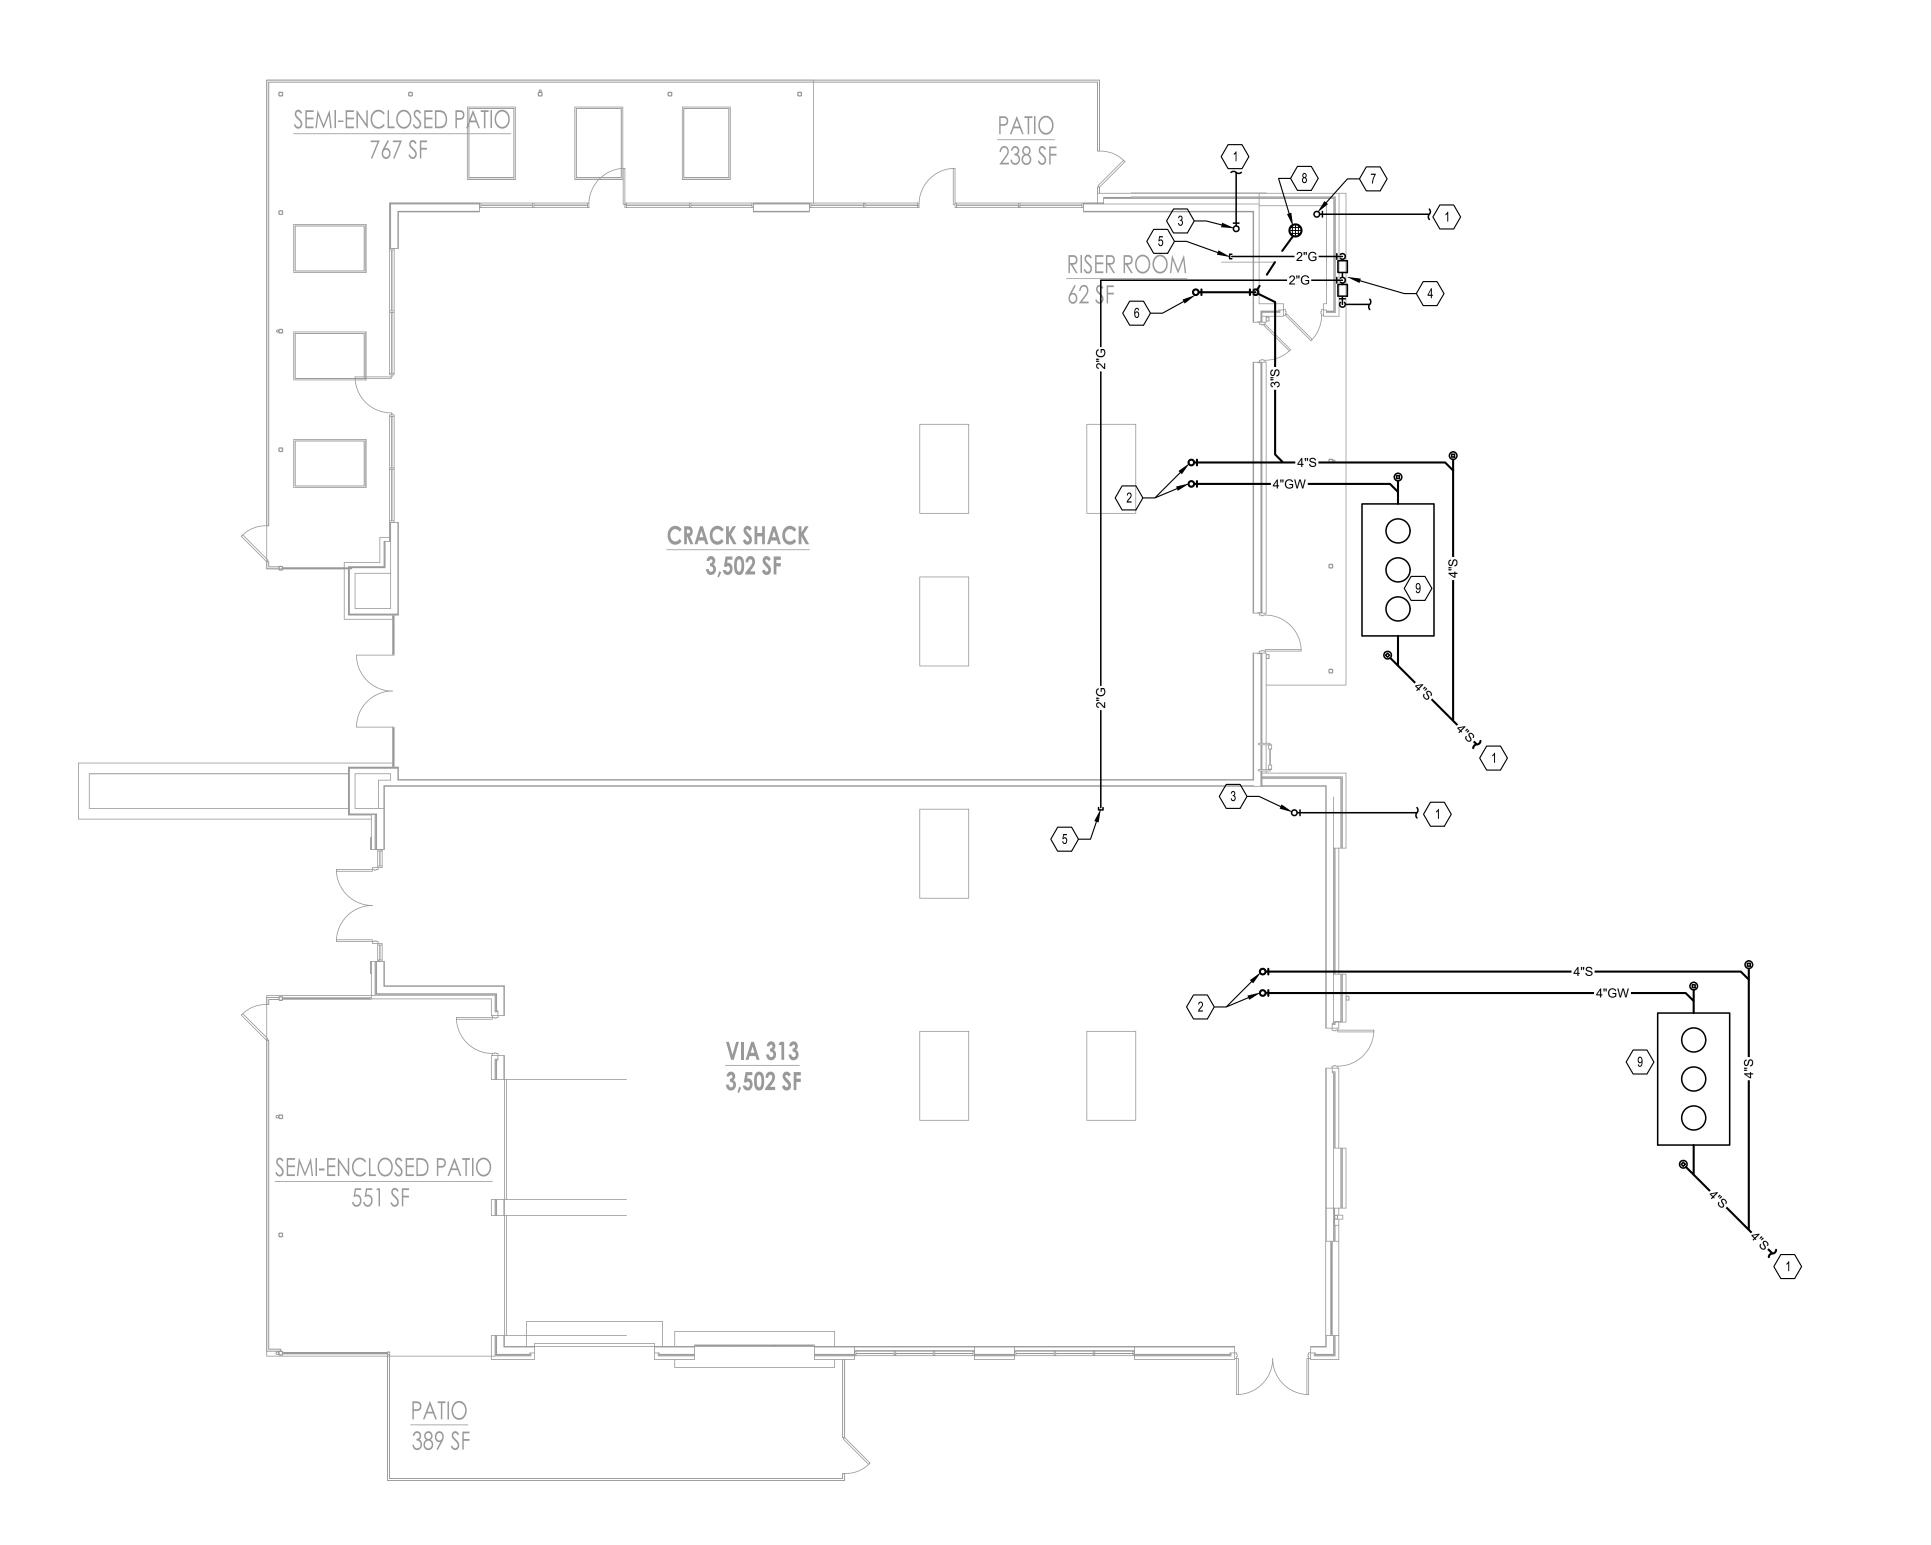

PLUMBING PLAN SCALE: 1/8" = 1'-0"

GENERAL NOTES (NOT ALL NOTES APPLY)

REFERENCE SHEET P1.01 FOR

GENERAL NOTES, SYMBOLS, AND ABBREVIATIONS. . ALL WORK PERFORMED UNDER THIS CONTRACT SHALL BE IN

CONFORMANCE WITH ALL APPLICABLE NATIONAL, STATE, AND LOCAL CODES HAVING JURISDICTION AND INSPECTION.

3. COORDINATE THE COMPLETE INSTALLATION OF SYSTEMS TO AVOID CONFLICT WITH OTHER 4. PROVIDE TO OWNER A COPY OF ALL

REPORTS AND APPROVAL CERTIFICATES FROM LOCAL AND STATE INSPECTIONS AND ALL PLUMBING SYSTEMS EQUIPMENT MANUALS INCLUDING WARRANTIES. . COORDINATE ALL ABOVE SLAB AND UNDER SLAB SANITARY, AND WATER PIPING SYSTEMS TO AVOID CONFLICT WITH ALL OTHER TRADES SYSTEMS, AND COLUMN FOOTINGS. ALL SOIL AND WASTE PIPING SHALL BE GRADED TO A UNIFORM SLOPE OF NOT LESS THAN 1/8" PER FOOT FOR PIPING 4" OR LARGER, AND NOT LESS THAN 1/4" PER FOOT FOR PIPING 3" OR SMALLER. COORDINATE FINAL INVERTS WITH

EXISTING PIPING PRIOR TO ROUGH-IN OF UNDER SLAB INSTALLATION. 6. COORDINATE ALL FLOOR DRAINS, CLEANOUTS, AND FLOOR MOUNTED

FIXTURES WITH FINISHED FLOOR SLAB ELEVATION TO ENSURE THEY ARE INSTALLED PLUM AND FLUSH WITHOUT CRACKS, RISE IN THE SLAB, OR VOIDS AROUND GRATES OR TOPS. ALL CLEANOUTS SHALL BE INSTALLED ALONG MAINS AT 50'-0" DISTANCE MAXIMUM. ALL FLOOR AND WALL CLEANOUTS SHALL BE ACCESSIBLE FOR MAINTENANCE AND NOT INSTALLED BENEATH EQUIPMENT. ANY DRAIN GRATES THAT ARE DAMAGED AS A RESULT OF OTHER CONSTRUCTION PRIOR TO RELEASE OF THE BUILDING TO THE OWNER SHALL BE REPLACED WITH LIKE GRATE AT NO EXPENSE OF THE OWNER.

. PROVIDE TRAP AND SEAL PRIMERS ON ALL FLOOR DRAINS IF REQUIRED BY CODE OR OWNER.

8. PLUMBING VENTS THROUGH THE ROOF ARE LOCATED AT A MINIMUM OF 5'-0" FROM BUILDING PARAPETS AND 10'-0" FROM FRESH AIR INTAKES AND AS REQUIRED TO MEET LOCAL

9. ALL EXPOSED PIPES PENETRATING FINISHED WALLS SHALL BE **EQUIPPED WITH WALL** ESCUTCHEONS.

10.PROVIDE FINAL CONNECTIONS FOR ALL EQUIPMENT SPECIFIED IN PLUMBING FIXTURES AND **EQUIPMENT SCHEDULES ON THESE** CONSTRUCTION DOCUMENTS IN ACCORDANCE WITH MANUFACTURERS INSTRUCTIONS. PROVIDE ALL REQUIRED SHUT-OFFS BACKFLOW PREVENTERS, PRESSURE REGULATORS, AND CONDENSATE DRAINS INDICATED OF PLUMBING SCHEDULES AND AS REQUIRED BY LOCAL CODES FOR COMPLETE EQUIPMENT INSTALLATION. CONSULT **EQUIPMENT SUPPLIER OR OWNER**

FOR ADDITIONAL FINAL CONNECTION REQUIREMENTS NOT SHOWN ON

KEYED NOTES:

THESE DRAWINGS.

REFERENCE CIVIL DRAWINGS FOR

CONTINUATION. 2. TEMPORARILY CAP 4" SANITARY AND 4" GREASE WASTE LINES FOR

CONTINUATION BY TENANT. MINIMUM INVERT 48" AT THIS POINT. 3. INSTALL 1-1/2" WATTS 009 BACKFLOW PREVENTER (OR EQUAL) CAP LINE AFTER BACKFLOW FOR CONTINUATION

BY TENANT. 4. COORDINATE WITH GAS UTILITY FOR INSTALLATION OF NEW GAS SERVICE. TOTAL ESTIMATED LOAD 3,000 MBH PER TENANT, PIPING SIZED AT 2 PSI. 5. CAP 2" GAS PIPING WITH SHUTOFF FOR

CONTINUATION BY TENANT. 6. 3" VENT UP TO 3"VTR MAINTAIN A MINIMUM 10' FROM ALL FRESH AIR INTAKES AND 1' FROM ALL VERTICAL

SURFACES. 7. FIRE PROTECTION LINE SHOWN FOR REFERENCE ONLY.

8. PROVIDE ZURN FD-2220-PV3 FLOOR

DRAIN OR EQUAL. 9. PROVIDE GRAVITY GREASE INTERCEPTOR, PRECAST CONCRETE

1,500 GALLON MINIMUM, OF TYPE COMPLYING WITH ALL LOCAL AND STATE CODES.

THIS DRAWING has been prepared by the Architect, or prepared under his direct supervision as an instrument of service and is intended for use only on this project. All Drawings, Specifications, ideas and designs, including the overall layout, form, arrangement, and composition of spaces and elements portrayed, constitute the original, unpublished Work of the

Architect. Any reproduction, use, or disclosure of the information contained herein without the written consent of the Architect is strictly prohibited. © KLOVER ARCHITECTS, INC.

THE ARCHITECT DISCLAIMS responsibility for the existing building

structure, site conditions, existing construction elements, or any documents, drawings or other instruments used for any part of this Project which do not bear the Architect's seal. The Architect's services are undertaken only in the interest of the Project Owner. No obligation is assumed by the Architect for the benefit of any other entity. RELATED DOCUMENTS: This Drawing is a single component of an integrated set of Construction Documents. General and Supplementary Conditions of the Contract, General Requirements, Specifications and other Drawings may affect the Work described. Failure to review and integrate the design intent of the whole of the Construction Documents does not relieve the Contractor from providing a complete Project. COMPLY WITH all laws, codes, ordinances and regulations with authorities having jurisdiction and with requirements of the Landlord, if applicable. Do not start Work until all permits and required approvals are obtained. VERIFY ACTUAL CONDITIONS and dimensions prior to construction. Commencement of work constitutes verification and acceptance of all existing conditions. Application of a material or equipment item to Work installed by others constitutes acceptance of that Work, and assumption of responsibility for satisfactory installation. DIMENSIONS SHOWN are to finish face of a material unless otherwise indicated. CALCULATE & MEASURE dimensions - DO NOT SCALE drawings unless


project title

408 PR 70 \mathcal{L} HIGHWA SUMMIT, \geq

project number

drawing issuance

drawing revisions Description:

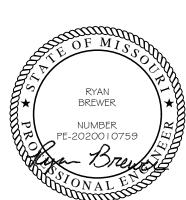

DATE SIGNED: 12/08/2022 **drawing** title

MECHANI	ICAL ABBREVIATIONS
ABBREVIATION	(ALPHABETICAL BY ABBREVIATION) LONG FORM
ABV	ABOVE
AC OR ACU	AIR-CONDITIONING UNIT
AHAP	AS HIGH AS POSSIBLE
AHU	AIR-HANDLING UNIT AUTOMATIC
BLW	BELOW
C	CHILLER
CD	CONDENSATE
CF	CABINET FAN
CFM	CUBIC FEET PER MINUTE
СН	CABINET HEATER
CHP	CHILLED WATER PUMP
CLNG OR CLG	CEILING
CONC	CONCRETE
CP OR CWP	CONDENSER WATER PUMP
CS CR	CONDENSER WATER SUPPLY
CRAC OR CACU	CONDENSER WATER RETURN COMPUTER ROOM AIR-CONDITIONING UNIT
CREF	CHILLER ROOM EXHAUST FAN
CRU	CONDENSATE (STEAM) RETURN UNIT
CT	COOLING TOWER CELL
CTU	CONDENSATE (STEAM) TRANSFER UNIT
CU	CONDENSING UNIT
DV	CONSTANT VOLUME TERMINAL BOX
	DEPTH
DEF	DISHWASER EXHAUST FAN
DMPR	DAMPER
DN	DOWN
EA	EACH
EBH	ELECTRIC BASEBOARD HEATER
EDH	ELECTRIC DUCT-MOUNTED HEATER EXHAUST FAN
EG EG	EXHAUST FAN EXHAUST GRILLE
ER	EXHAUST GRILLE EXHAUST REGISTER
EUH	ELECTRIC UNIT HEATER
EXH	EXHAUST
	FILTER
FD	FIRE DAMPER
FCU	FAN-COIL UNIT
FF	FINAL FILTER
FFCH	FORCED-FLOW CABINET HEATER
FFU	FAN FILTER UNIT
FP	FAN POWERED TERMINAL BOX
GPM	GALLONS PER MINUTE
110	LIFATING COLL
HC HUM	HEATING COIL HUMIDIFIER
HWP OR HP	HEATING WATER PUMP
НХ	HEAT EXCHANGER
KEF	KITCHEN (GREASE HOOD) EXHAUST FAN
KW	KILOWATTS
LD	LINEAR SUPPLY DIFFUSER
MOT	MOTORIZED
MTD	MOUNTED
MUAF	MAKE-UP AIR FAN
MUAHU	MAKE-UP AIR-HANDLING UNIT
OA	OUTSIDE AIR
ORG OR ORNG	OUTSIDE AIR FAN
OPG OR OPNG PF	OPENING PRE-FILTER
PLNM	PLENUM PLENUM
RA	RETURN AIR
RAF	RETURN AIR FAN
RAG OR RG	RETURN AIR GRILLE
RAR OR RR	RETURN AIR REGISTER
RAS	RETURN AIR SILENCER
RE:	IN REFERENCE TO
RTU	ROOFTOP UNIT
SA	SUPPLY AIR
SAF OR SF	SUPPLY AIR FAN
SAG OR SG	SUPPLY AIR GRILLE
SAR OR SR	SUPPLY AIR REGISTER
SAS	SUPPLY AIR SILENCER SECONDARY CHILLED WATER PUMP
SD	SMOKE DAMPER OR DETECTOR
SPCHP	SPECIAL PROCESS CHILLED WATER PUMP
TA	THROW AWAY (FILTER TYPE)
TDEF	TRUCK DOCK EXHAUST FAN
TEF	TOILET EXHAUST FAN
TRANS	TRANSITION OR TRANSFER
TYP	TYPICAL
UH	UNIT HEATER
UNO	UNLESS NOTED OTHERWISE
VF	VENTILATION FAN
VFD	VARIABLE FREQUENCY DRIVE
VV	VARIABLE VOLUME TERMINAL BOX
W/	WITH
NOT ALL ABBREVIAT	IONS ON THIS LIST ARE NECESSARILY USED ON THIS PROJECT

	DUCTWORK LEGEN	<u> </u>
(REFER	TO SPECIFICATIONS SECTIONS 15815 AND 15820 FOR ADDITIONAL INI	FORMATION)
SINGLE LINE	DESCRIPTION	DOUBLE LINE
	ROUND ELBOW DOWN	
— •	ROUND ELBOW UP	
)	OFFSET TO CHANGE ELEVATION (AT 30° WHEN POSSIBLE. ARROW SLOPES DN, U.N.O.)	
	ROUND RADIUS ELBOW	
	90° STRAIGHT TEE	
	90° CONICAL TEE	
	45° LATERAL TAP	
	45° LATERAL CONICAL TEE	
—	SIZE OR SHAPE TRANSITION	
 ww	ROUND FLEXIBLE DUCT	٤ ا
	RECTANGULAR ELBOW DOWN	-
— X	RECTANGULAR ELBOW UP	-
][*]	OFFSET TO CHANGE ELEVATION (AT 30° WHERE POSSIBLE. ARROW SLOPES DN., U.N.O.)	\$11T+
	RECTANGULAR RADIUS ELBOW	
	RECTANGULAR ELBOW WITH TURNING VANES	
	SPLIT BRANCH TAKE-OFF WITH SQUARE ELBOW & SPLITTER DAMPER	
	SPLIT BRANCH TAKE-OFF WITH RADIUS ELBOW & SPLITTER DAMPER	
	SPLIT BRANCH TAKE-OFF TEE WITH STATIONARY SPLITTER DAMPER	
	BRANCH TAKE-OFF WITH 45° LEAD IN TAP	<u> </u>
	INSULATED/LINED DUCTWORK (U.N.O.)	<u> </u>
- 	SQUARE FACED CEILING DIFFUSER 4-WAY DIRECTIONAL THROW (U.N.O.)	< <u>[()</u>
	ROUND FACED CEILING DIFFUSER	()
OR OR	CEILING RETURN OR EXHAUST AIR GRILLE OR REGISTER	\
<u></u>	SIDEALL SUPPLY GRILLE OR REGISTER	
	SUPPLY DUCT RISER	
	RETURN, EXHAUST OR OUTSIDE AIR DUCT RISER	
<u></u>	MANUAL BALANCING DAMPER	T \
+•	AUTOMATIC (MOTOR-OPERATED) DAMPER	<u></u>
+-	FIRE DAMPER	
+	GRAVITY BACKDRAFT DAMPER	
10	COMBINATION FIRE AND SMOKE DAMPER WITH SMOKE DETECTOR	
+0	SMOKE DAMPER (AUTOMATIC) WITH SMOKE DETECTOR	<u></u>
<u>S</u>	DUCT MOUNTED SMOKE DETECTOR	S OR

	STANDARD	
M	IECHANICAL SYMBOLS	
SYMBOL	DESCRIPTION	Т
→	GATE VALVE	
 - -	BALL VALVE	
─	GLOBE VALVE	7
	BUTTERFLY VALVE	7
	PLUG VALVE	
~	ANGLE VALVE	
₩	CHECK VALVE	
———	AUTOMATIC CONTROL VALVE (STRAIGHT THROUGH)	
	AUTOMATIC CONTROL VALVE (3-WAY)	
7-	AUTOMATIC CONTROL VALVE (ANGLE)	1
—	AUTOMATIC CONTROL VALVE (STRAIGHT THROUGH)	
	SOLENOID VALVE	7
	PRESSURE REDUCING VALVE	
} _	PRESSURE RELIEF VALVE	
- - -	GAUGE COCK	1
, S	PRESSURE GAUGE WITH GAUGE COCK	7
ф	THERMOMETER	
Y	THERMOMETER WELL	7
<u> </u>	TEST PLUG	1
	FLOW METER	
Ф	TEMPERATURE SENSOR	
	PRESSURE SENSOR	
— DP—	DIFFERENTIAL PRESSURE SWITCH	╛
<u> </u>	IMMERSION THERMOSTAT	4
	MANUAL AIR VENT	4
<u> </u>	AUTOMATIC AIR VENT	
<u>FS</u>	FLOW SWITCH	4
	ORIFICE	4
- 	PIPE SLEEVE THRU WALL OR FLOOR	4
	EXPANSION JOINT FLEXIBLE PIPE JOINT	\dashv
<u> </u>	PIPE GUIDE	\dashv
_ _	ANCHOR	\dashv
<u> </u>	STRAINER (Y-TYPE)	┪
<u> </u>	STRAINER (BASKET TYPE)	┪
<u> </u>	UNION	\dashv
	CONCENTRIC REDUCER	\dashv
	ECCENTRIC REDUCER	\dashv
—	DIRECTION OF FLOW	\dashv
	DIRECTION OF SLOPE	\exists
0	THERMOSTAT	7
lacktriangle	HUMIDISTAT	7
£00		┥.

FAN SPEED CONTROLLER

NOT ALL SYMBOLS ON THIS LIST ARE NECESSARILY USED ON THIS PROJECT

CS — CONDENSER WATER SUPPLY

CR — CONDENSER WATER RETURN

— D — CONDENSATE DRAIN

	OTHER SYMBOLS
SYMBOL	DESCRIPTION
•	INDICATES CONNECTION TO EXISTING DUCT OR PIPE

GENERAL EQUIPMENT DESIGNATION KEY:

AHU-R-2 SCHEDULE DESIGNATION
NUMBER.
LEVEL OR BUILDING:


GENERAL MECHANICAL NOTES:

 REFER TO ARCHITECTURAL PLANS FOR RATED WALLS AND PARTITIONS. VERIFY FIRE AND/OR SMOKE DAMPER LOCATIONS AT DUCTS OR OPENINGS PENETRATING THESE WALLS.
 REFER TO ARCHITECTURAL PLANS FOR ROOM NAMES AND NUMBERS.

3. REFER TO ARCHITECTURAL REFLECTED CEILING PLANS FOR EXACT LOCATIONS OF CEILING

- DIFFUSERS, REGISTERS, AND GRILLES.

 4. VERIFY LOCATIONS OF THERMOSTATS WITH ARCHITECT AND OWNER PRIOR TO
- VERIFY LOCATIONS OF THERMOSTATS WITH ARCHITECT AND OWNER PRIOR TO INSTALLATION.
- 5. VERIFY LOCATIONS OF EXPOSED DUCTS WITH ARCHITECT PRIOR TO INSTALLATION.6. DUCT DIMENSIONS INDICATED ON PLANS ARE FREE AREA DIMENSIONS.
- SUPPLY AND RETURN AIR DUCT SHALL BE INTERNALLY LINED WHERE SPECIFIED.
 ALL LOUVER SIZES ON MECHANICAL PLANS ARE GIVEN IN FREE AREA REQUIRED. REFER TO ARCHITECTURAL PLANS FOR DIMENSIONS AND LOCATIONS.
- 9. COORDINATE TERMINAL BOX AND BALANCING DAMPER LOCATIONS CAREFULLY TO INSURE PROPER AND ADEQUATE ACCESS TO FILTERS, MOTORS, CONTROL VALVES, CONTROL PANLES, ETC. PROVIDE ACCESS PANELS AS SPECIFIED WHERE REQUIRED TO ASSURE THIS ACCESS.
- 10. CEILING PLENUM SPACE IS VERY TIGHT. WHERE REQUIRED, DUCTS OR PIPES SHALL BE ROUTED BETWEEN LIGHT FIXTURES AND UP AND OVER OTHER DUCTS OR PIPES USING THE SPACES BETWEEN STRUCTURAL JOISTS OR BEAMS WHERE APPLICABLE. CONTRACTOR SHALL BE RESPONSIBLE FOR CAREFULLY COORDINATING ALL TRADES. EXISTING UNKNOWN CONDITIONS MAY AFFECT EXACT DUCT OR PIPE ROUTING, OR EXISTING CONDITIONS MAY NEED TO BE MODIFIED TO ACCOMMODATE DUCTS AND PIPES.

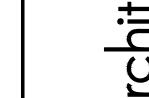



THIS DRAWING has been prepared by the Architect, or prepared under his direct supervision as an instrument of service and is intended for use only on this project. All Drawings, Specifications, ideas and designs, including the overall layout, form, arrangement, and composition of spaces and elements portrayed, constitute the original, unpublished Work of the Architect. Any reproduction, use, or disclosure of the information contained herein without the written consent of the Architect is strictly prohibited.

THE ARCHITECT DISCLAIMS responsibility for the existing building structure, site conditions, existing construction elements, or any documents, drawings or other instruments used for any part of this Project which do not bear the Architect's seal. The Architect's services are undertaken only in the interest of the Project Owner. No obligation is assumed by the Architect for the benefit of any other entity. RELATED DOCUMENTS: This Drawing is a single component of an integrated set of Construction Documents. General and Supplementary Conditions of the Contract, General Requirements, Specifications and other Drawings may affect the Work described. Failure to review and integrate the design intent of the whole of the Construction Documents does not relieve the Contractor from providing a complete Project. COMPLY WITH all laws, codes, ordinances and regulations with authorities having jurisdiction and with requirements of the Landlord, if applicable. Do not start Work until all permits and required approvals are obtained. VERIFY ACTUAL CONDITIONS and dimensions prior to construction. Commencement of work constitutes verification and acceptance of all existing conditions. Application of a material or equipment item to Work installed by others constitutes acceptance of that Work, and assumption of responsibility for satisfactory installation. DIMENSIONS SHOWN are to finish face of a material unless otherwise indicated. CALCULATE & MEASURE dimensions - DO NOT SCALE drawings unless


project title

12 OF WEST PRYOR W PRYOR RD AND HIGHWAY 470

project number

drawing issuance

drawing revisions

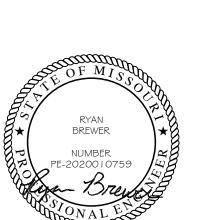

DATE SIGNED: 12/08/2022

drawing title

MECHANICAL NOTES, SYMBOLS


AND ABBREVIATIONS

awina number

M101

PIPING ARRANGEMENT SHOWN IS SCHEMATIC. ADJUST AS REQUIRED. VERIFY CONNECTION LOCATIONS BEFORE INSTALLING PIPE RUNS.

ROOFTOP UNIT PIPING DETAIL NOT TO SCALE

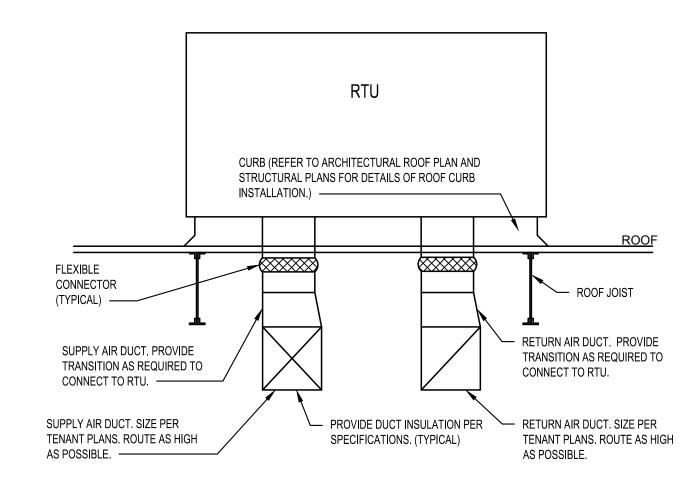

ROOFTOP UNIT DUCTWORK DETAIL NOT TO SCALE

ELECTRIC WALL UNIT HEATER SCHEDULE										
							ELEC	TRICAL		
MARK	MANUFACTURER	MODEL	KW	CFM	WEIGHT	AMPS	MOCP	PHASE	VOLTAGE	NOTES
EWH-1	QMARK	AWH3150F	1.8	100	30.0	15	20	1	120	1,2,3
NOTES:								-	_	_

110	ALO.
1	PROVIDE WITH SURFACE MOUNTING FRAME FOR SURFACE INSTALLATION.
2	PROVIDE WITH BUILT-IN TAMPER-RESISTANT THERMOSTAT.
3	INSTALL PER MANUFACTURER'S INSTALLATION INSTRUCTIONS.

ROOF	TOP AIR (CONDI	TIONIN	IG UI	NIT S	CHI	EDL	JLE	- G/	AS HE	AT							
						SUPPL	Y FAN		CC	OLING COIL		HEATIN	IG DATA	UNIT ELE	CTRICA	L DATA		
MARK	MANUFACTURER	MODEL	NOMINAL	SUPPLY	MIN			TOTAL	SENS.	EAT		INPUT	OUTPUT				WEIGHT	
			TONNAGE	AIR	OA	ESP	HP	(MBH)	(MBH)	(DB/WB)	EER	MBH	MBH	V/PH/HZ	MCA	MOCP	(LBS)	NOTES
RTU-1	CARRIER	48HCED09	8.5	3400	600	8.0	2.5	97.8	78.6	78.7/65.0	12	180	148	208/3/60	45	50	1400	1,2,3,4,5,6,7,8,9,10
RTU-2	CARRIER	48HCED09	8.5	3400	600	0.8	2.5	97.8	78.6	78.7/65.0	12	180	148	208/3/60	45	50	1400	1,2,3,4,5,6,7,8,9,10
RTU-3	CARRIER	48HCED09	8.5	3400	600	0.8	2.5	97.8	78.6	78.7/65.0	12	180	148	208/3/60	45	50	1400	1,2,3,4,5,6,7,8,9,10
RTU-4	CARRIER	48HCED09	8.5	3400	600	0.8	2.5	97.8	78.6	78.7/65.0	12	180	148	208/3/60	45	50	1400	1,2,3,4,5,6,7,8,9,10
RTU-5	CARRIER	48HCED09	8.5	3400	600	0.8	2.5	97.8	78.6	78.7/65.0	12	180	148	208/3/60	45	50	1400	1,2,3,4,5,6,7,8,9,10
RTU-6	CARRIER	48HCED09	8.5	3400	600	8.0	2.5	97.8	78.6	78.7/65.0	12	180	148	208/3/60	45	50	1400	1,2,3,4,5,6,7,8,9,10

1 ALL COOLING CAPACITIES SHOWN ARE BASED ON AN AMBIENT OUTDOOR TEMPERATURE OF 105°F, 96.0°F DB & 76.5°F WB SUMMER DESIGN TEMPERATURE AND A WINTER DESIGN TEMPERATURE OF 7.5°F.

2 PROVIDE MERV 8 FILTERS PRIOR TO TEST AND BALANCE WORK. 3 PROVIDE UNIT WITH UNPOWERED GFCI CONVIENCE OUTLET.

4 PROVIDE WITH DIFFERENTIAL ENTHALPY ECONOMIZER WITH POWER EXHAUST.

5 PROVIDE UNIT WITH 14" HIGH ROOF CURB. 6 PROVIDE UNIT WITH FACTORY INSTALLED HINGED ACCESS PANELS.

7 PROVIDE WITH FACTORY MOUNTED DISCONNECT SWITCH.

8 PROVIDE WITH FACTORY INSTALLED SUPPLY AND RETURN SMOKE DETECTORS.

9 PROVIDE WITH MANUFACTURER'S LOUVERED HAIL GUARDS. 10 PROVIDE FLOAT SWITCH IN DRAIN PAN. UNIT SHALL SHUT-OFF UPON ALARM FROM FLOAT SWITCH.

RISER ROOM | 🛮 EWH-1 **CRACK SHACK** 3,502 SF **VIA 313** 3,502 SF SEMI-ENCLOSED PATIO 551 SF

PATIO

238 SF



PATIO 389 SF

GENERAL NOTES (NOT ALL NOTES APPLY)

REFERENCE SHEET M101 FOR GENERAL NOTES, SYMBOLS, AND ABBREVIATIONS.

THIS DRAWING has been prepared by the Architect, or prepared

KEYED NOTES:

EXTEND SUPPLY AND RETURN DUCTWORK FOR ROOFTOP UNIT 3'-0" BELOW ROOF DECK FOR FUTURE TENANT CONNECTION AND CONTINUATION. FURTHER DUCTWORK

DISTRIBUTION AND THERMOSTATS SHALL BE RESPONSIBILITY OF TENANT. MOUNT ELECTRIC WALL UNIT HEATER AT 18" AFF LOCATE UNIT TO AVOID OTHER EQUIPMENT IN RISER ROOM.

intended for use only on this project. All Drawings, Specifications, ideas and designs, including the overall layout, form, arrangement, and composition of spaces and elements portrayed, constitute the original, unpublished Work of the Architect. Any reproduction, use, or disclosure of the information contained herein without the written consent of the Architect is

> strictly prohibited. © KLOVER ARCHITECTS, INC.

under his direct supervision as an instrument of service and is

THE ARCHITECT DISCLAIMS responsibility for the existing building structure, site conditions, existing construction elements, or any documents, drawings or other instruments used for any part of this Project which do not bear the Architect's seal. The Architect's services are undertaken only in the interest of the Project Owner. No obligation is assumed by the Architect for the benefit of any other entity. RELATED DOCUMENTS: This Drawing is a single component of an integrated set of Construction Documents. General and Supplementary Conditions of the Contract, General Requirements, Specifications and other Drawings may affect the Work described. Failure to review and integrate the design intent of the whole of the Construction Documents does not relieve the Contractor from providing a complete Project. COMPLY WITH all laws, codes, ordinances and regulations with authorities having jurisdiction and with requirements of the Landlord, if applicable. Do not start Work until all permits and required approvals are obtained. VERIFY ACTUAL CONDITIONS and dimensions prior to construction. Commencement of work constitutes verification and acceptance of all existing conditions. Application of a material or equipment item to Work installed by others constitutes acceptance of that Work, and assumption of responsibility for satisfactory installation. DIMENSIONS


SHOWN are to finish face of a material unless otherwise indicated. CALCULATE & MEASURE dimensions - DO NOT SCALE drawings unless

project title

project number

drawing issuance

drawing revisions

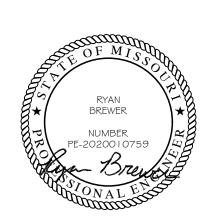

DATE SIGNED: 12/08/2022 **drawing** title

READ THE SPECIFICATIONS AND REVIEW DRAWINGS FOR ALL DIVISIONS OF WORK AND COORDINATE AND THE WORK OF SUBCONTRACTORS WITH ALL DIVISIONS OF WORK. PROVIDE SUBCONTRACTORS WITH A COMPLETE SET OF BID DOCUMENTS.

SCHEDULE THE COMPLETION AND INSPECTION OF WORK AND THE WORK OF SUBCONTRACTORS WORK TO COMPLY WITH THE SCHEDULE AND THE PROJECT

VISIT THE SITE PRIOR TO SUBMITTAL OF BID TO DETERMINE CONDITIONS AFFECTING THE WORK. ANY ITEMS WHICH ARE NOT COVERED IN THE BID DOCUMENTS OR ANY PROPOSED SUBSTITUTIONS SHALL BE LISTED SEPARATELY AND QUALIFIED IN THE BID. SUBMITTAL OF BID SHALL SERVE AS EVIDENCE OF KNOWLEDGE OF EXISTING CONDITIONS AND ANY MODIFICATIONS WHICH ARE REQUIRED TO MEET THE INTENT OF THE DRAWINGS AND SPECIFICATIONS. FAILURE TO VISIT THE SITE DOES NOT RELIEVE RESPONSIBILITY IN PERFORMANCE OF WORK.

READ ALL RELEVANT DOCUMENTS, BECOME FAMILIAR WITH THE JOB, SCOPE OF WORK, TYPE OF GENERAL CONSTRUCTION, AND THE ARCHITECTURAL, STRUCTURAL, MECHANICAL AND ELECTRICAL DRAWINGS AND SPECIFICATIONS. ALSO UNDERSTAND THE PURPOSE FOR WHICH THESE DOCUMENTS HAVE BEEN PREPARED AND BECOME COGNIZANT OF ALL THE DETAILS INVOLVED. COORDINATE WORK WITH THAT OF OTHERS

FURNISH - PURCHASE AND DELIVER TO PROJECT SITE COMPLETE WITH EVERY NECESSARY BID PROPOSAL. INSTALL - UNLOAD AT THE DELIVERY POINT AT THE SITE AND PERFORM EVERY OPERATION NECESSARY TO ESTABLISH SECURE MOUNTING AND CORRECT OPERATION AT THE PROPER LOCATION IN THE PROJECT. PROVIDE - FURNISH AND INSTALL

GENERAL REQUIREMENTS

PROVIDE ALL LABOR, MATERIALS, EQUIPMENT, SERVICES, TOOLS, TRANSPORTATION. INCIDENTALS AND DETAILS NECESSARY TO PROVIDE A COMPLETE MECHANICAL SYSTEM AS SHOWN ON THE DRAWINGS, CALLED FOR IN THE SPECIFICATIONS, AND AS REQUIRED BY JOB CONDITIONS. ALL WORK NOT SPECIFICALLY NOTED AS BEING BY THE OTHERS SHALL BE PROVIDED. CLOSELY COORDINATE THE ENTIRE INSTALLATION WITH THE ARCHITECT-ENGINEER, AS REQUIRED.

THE DRAWINGS AND SPECIFICATIONS ARE INTENDED TO SUPPLEMENT EACH OTHER AND ANY MATERIAL OR LABOR CALLED FOR IN ONE SHALL BE FURNISHED AND INSTALLED EVEN THOUGH NOT SPECIFICALLY MENTIONED IN BOTH. ANY MATERIAL OR LABOR WHICH IS NEITHER SHOWN ON THE DRAWINGS NOR CALLED FOR IN THE SPECIFICATIONS, BUT WHICH IS OBVIOUSLY NECESSARY TO COMPLETE THE WORK, AND WHICH IS USUALLY INCLUDED IN WORK OF SIMILAR CHARACTER, SHALL BE FURNISHED AND INSTALLED AS PART OF

WHERE THE DRAWINGS OR SPECIFICATIONS CALL FOR ITEMS WHICH EXCEED CODES OR THE OWNERS CRITERIA, PROVIDE THE SYSTEM WITH THE MORE STRINGENT REQUIREMENTS AS DESIGNED AND DESCRIBED ON THESE DRAWINGS, UNLESS SPECIFICALLY NOTED OTHERWISE.

ALL MECHANICAL WORK SHALL BE INSTALLED SO AS TO BE READILY ACCESSIBLE FOR OPERATING, SERVICING, MAINTAINING, AND REPAIRING. THIS CONTRACTOR IS RESPONSIBLE FOR PROVIDING SUFFICIENT SERVICE ACCESS TO ALL EQUIPMENT.

ALL WORK SHALL BE PERFORMED IN A NEAT PROFESSIONAL MANNER USING GOOD ENGINEERING PRACTICES.

UNLESS SPECIFICALLY NOTED OTHERWISE, MATERIALS, PRODUCTS, AND EQUIPMENT, INCLUDING ALL COMPONENTS THEREOF, SHALL BE NEW, UNDERWRITERS LABORATORIES LISTED AND LABELED AND SIZED IN CONFORMITY WITH REQUIREMENTS OF STATE AND LOCAL CODES, WHICHEVER IS MORE STRINGENT.

ALL WORK SHALL CONFORM TO THE OWNER'S CRITERIA, THE STATE'S, COUNTY'S, CITY'S AND LOCAL CODES AND ORDINANCES, SAFETY AND HEALTH CODES, NFPA CODES, ENERGY FIRE DAMPERS, VALVES, AND OTHER EQUIPMENT. HANGER TYPES AND INSTALLATION CODES AND ALL OTHER APPLICABLE CODES AND REQUIREMENTS. INQUIRE INTO AND COMPLY WITH ALL APPLICABLE CODES, ORDINANCES, AND REGULATIONS. INCLUDE ANY CHANGES REQUIRED BY CODES IN THE BID AND IF THESE CHANGES ARE NOT INCLUDED IN THE BID, THEY MUST BE QUALIFIED AS A SEPARATE LINE ITEM IN THE BID. AFTER CONTRACT IS ISSUED, NO ADDITIONAL COST DUE TO CODE ISSUES SHALL BE REIMBURSED BY THE OWNER.

LICENSES, PERMITS, COMMISSIONING, INSPECTIONS & FEES

OBTAIN AND PAY FOR ALL LICENSES, PERMITS, COMMISSIONING, INSPECTIONS, AND FEES REQUIRED OR RELATED TO THIS WORK.

PROVIDE TO THE OWNER-ARCHITECT A COMMISSIONING PLAN, PRELIMINARY COMMISSIONING REPORT, FINAL COMMISSIONING REPORT, AND CERTIFICATES OF INSPECTION AND FINAL INSPECTION APPROVAL AT COMPLETION OF PROJECT.

TRADE NAMES, MANUFACTURERS AND SHOP DRAWINGS

WHERE TRADE NAMES AND MANUFACTURERS ARE USED ON THE DRAWINGS OR IN THE SPECIFICATIONS, THE EXACT EQUIPMENT SHALL BE USED AS A MINIMUM FOR THE BASE BID. MANUFACTURERS CONSIDERED AS AN EQUAL OR BETTER IN ALL ASPECTS TO THAT SPECIFIED WILL BE SUBJECT TO APPROVAL IN WRITING BY ARCHITECT-ENGINEER PRIOR TO BID THROUGH SHOP DRAWING SUBMITTAL PROCESS, FOR ACCEPTANCE PRIOR TO INSTALLATION. ANY CHANGES TO ELECTRICAL SERVICE, STRUCTURAL FRAMING, ETC. OR ANY OTHER MODIFICATION THAT IS REQUIRED BY THE USE OF ALTERNATE EQUIPMENT SHALL BE COORDINATED WITH OTHER TRADES AND SHALL INCLUDE ALL COSTS IN BID FOR THE REQUIRED CHANGES. THE USE THE USE OF ANY UNAUTHORIZED EQUIPMENT SHALL BE SUBJECT TO REMOVAL AND REPLACEMENT AT NO EXPENSE TO THE OWNER.

GUARANTEE ALL MATERIALS AND WORK PROVIDED UNDER THIS CONTRACT AND MAKE GOOD, REPAIR OR REPLACE AT NO EXPENSE TO THE OWNER, ANY DEFECTIVE WORK, MATERIAL, OR EQUIPMENT WHICH MAY BE DISCOVERED WITHIN A PERIOD OF TWELVE (12) MONTHS FROM THE DATE OF ACCEPTANCE (IN WRITING) OF THE INSTALLATION. EXTENDED WARRANTIES ARE AS SPECIFIED WITH INDIVIDUAL EQUIPMENT.

QUALITY ASSURANCE

INDUSTRY STANDARDS AND CODES: UNLESS MODIFIED BY THESE SPECIFICATIONS, THE DESIGN, MANUFACTURER, TESTING AND METHOD OF INSTALLING ALL MATERIALS, APPARATUS AND EQUIPMENT SHALL CONFORM TO THE FOLLOWING:

- ARI CODE FOR REFRIGERATION APPARATUS 2. ANSI B9.1 SAFETY CODE FOR MECHANICAL REFRIGERATION
- 3. STANDARDS OF NATIONAL FIRE PROTECTION ASSOCIATION 4. SMACNA

5 ASHRAE RECORD DRAWINGS

MAINTAIN ONE COPY OF DRAWINGS ON THE JOB SITE TO RECORD DEVIATIONS FROM CONTRACT DRAWINGS, SUCH AS: LOCATION OF CONCEALED PIPING VALVES AND DUCTS, REVISIONS, ADDENDUMS, AND CHANGE ORDERS, AND SIGNIFICANT DEVIATIONS MADE NECESSARY BY FIELD CONDITIONS, APPROVED EQUIPMENT SUBSTITUTIONS, AND CONTRACTOR'S COORDINATION WITH OTHER TRADES.

AT COMPLETION OF THE PROJECT AND BEFORE FINAL APPROVAL, MAKE ANY FINAL CORRECTIONS TO DRAWINGS AND CERTIFY THE ACCURACY OF EACH PRINT BY SIGNATURE THEREON. A SET OF REPRODUCIBLE DRAWINGS ALONG WITH ONE SET OF BLULINES OF THE MOST RECENT SET OF DRAWINGS WITH TEMPERATURE CONTROL DRAWINGS INCLUDED SHALL BE DELIVERED TO THE ARCHITECT UPON COMPLETION OF THE WORK AND 15400 - HEATING VENTILATION AND & AIR CONDITIONING PRIOR TO FINAL ACCEPTANCE OF THE PROJECT.

GENERAL LOCATION AND INTENT OF THE MECHANICAL SYSTEMS. WHERE DRAWINGS.

EXISTING SITE CONDITIONS, SPECIFICATIONS OR OTHER TRADES CONFLICT OR ARE UNCLEAR, ADVISE THE ARCHITECT-ENGINEER IN WRITING, OF VARIATIONS TO CONTRACT DOCUMENTS PRIOR TO SUBMISSION OF BID. OTHERWISE, ARCHITECT-ENGINEER'S INTERPRETATION OF CONTRACT DOCUMENTS OR CONDITIONS SHALL BE FINAL WITH NO ADDITIONAL COMPENSATION PERMITTED.

INCLUDE IN BID ALL NECESSARY SERVICE REQUIRED TO KEEP THE OPERATING PHASE OF THE PROJECT'S HVAC, PLUMBING AND SPRINKLER SERVICE IN OPERATION. IF APPLICABLE, SCHEDULE IN WRITING WITH ARCHITECT ONE WEEK PRIOR TO ANY SHUT DOWN OF THE HVAC, PLUMBING OR FIRE PROTECTION SYSTEMS.

COORDINATE THE DEMOLITION OF EXISTING WORK AND THE DEMOLITION PROVIDED BY OTHER. COORDINATE ANY EXISTING EQUIPMENT REQUIRED TO BE LEFT INTACT.

VERIFY SCOPE OF AND THE REMOVAL OF ALL EXISTING FIRE PROTECTION, PLUMBING FIXTURES, PIPING, HVAC UNITS, REFRIGERANT RECAPTURE, EXHAUST FANS, ETC. AND ASSOCIATED ROOF CURBS NOT TO BE REUSED ON THIS PROJECT, UNLESS SPECIFICALLY NOTED OTHERWISE. VERIFY ALL PRESUMED ABANDONED EQUIPMENT, PIPES, DUCTWORK, AND EQUIPMENT PRIOR TO REMOVAL. ROOF CURBS SHALL BE REMOVED AND THE ROOF PATCHED. ALL EXTRANEOUS ITEMS IN THE SPACE OR ON THE ROOF NOT APPLICABLE TO THE NEW WORK MUST BE REMOVED AND ROOF/WALL/FLOOR PATCHED/REPAIRED TO MATCH EXISTING STRUCTURE. EXISTING ABANDONED PIPES, DUCTS, OR EQUIPMENT IN THE FLOOR, EMBEDDED IN CONCRETE, OR OTHERWISE INACCESSIBLE ARE TO BE CUT OFF AND SEALED BELOW OR WITHIN FLOOR OR WALL LEVEL WHEN THEY ARE NOT TO BE REUSED IN THIS PROJECT. ABANDONED PIPING AND/OR DUCTWORK MUST BE REMOVED TO POINT OF ORIGIN. CONFIRM THE EXTENT OF DEMOLITION PRIOR TO BID AND INCLUDE IN

CUTTING AND PATCHING

PERFORM ALL CUTTING AND PATCHING AS REQUIRED FOR THE INSTALLATION OF THE WORK UNDER THIS SPECIFICATION. NO CUTTING OF THE STRUCTURE SHALL BE PERMITTED WITHOUT WRITTEN APPROVAL OF THE STRUCTURAL ENGINEER OR ARCHITECT.

PATCHING SHALL BE OF THE SAME WORKMANSHIP, MATERIAL AND FINISH AND SHALL MATCH ACCURATELY ALL SURROUNDING CONSTRUCTION IN A MANNER SATISFACTORY TO

EXISTING UTILITIES, ETC. THAT ARE DAMAGED DURING THE CONSTRUCTION PERIOD, WHETHER OR NOT DUE TO NEGLIGENCE SHALL BE REPAIRED OR REPLACED AND LEFT IN A CONDITION SUITABLE TO THE ARCHITECT.

PROVIDE SLEEVES TO PROTECT EQUIPMENT OR FACILITIES IN THE INSTALLATION. EACH SLEEVE SHALL EXTEND THROUGH ITS RESPECTIVE FLOOR, WALL OR PARTITION AND SHALL BE CUT FLUSH WITH EACH SURFACE EXCEPT SLEEVES THAT PENETRATE THE FLOOR, WHICH SHALL EXTEND 2" ABOVE THE FLOOR. COORDINATE THROUGH THE ARCHITECT ANY CORE DRILLING OR CUTTING OF OPENINGS IN MASONRY FLOORS OR WALLS.

ALL SLEEVES AND OPENINGS THROUGH FIRE RATED WALLS AND/OR FLOORS SHALL BE FIRE SEALED WITH CALCIUM SILICATE, SILICONE "RTV" FOAM, "3M" FIRE RATED SEALANTS OR EQUAL, SO AS TO RETAIN THEIR FIRE RATING.

SLEEVES IN BEARING AND MASONRY WALLS, FLOORS, AND PARTITIONS SHALL BE STANDARD WEIGHT STEEL PIPE FINISHED WITH SMOOTH EDGES. FOR OTHER THAN MASONRY PARTITIONS, THROUGH SUSPENDED CEILINGS, OR FOR CONCEALED VERTICAL PIPING, SLEEVES SHALL BE NO. 22 U.S.G. GALVANIZED STEEL MINIMUM.

HANGERS SHALL INCLUDE ALL MISCELLANEOUS STEEL SUCH AS ANGLE IRON, BANDS, C-CLAMPS WITH RETAINING CLIPS, CHANNELS, HANGER RODS, ETC., NECESSARY FOR THE INSTALLATION OF WORK.

HANGERS SHALL BE FASTENED TO BUILDING STEEL, CONCRETE, OR MASONRY, BUT NOT TO PIPING. HANGING FROM METAL DECK IS NOT PERMITTED. HANGERS MUST BE ATTACHED TO UPPER CHORD OF BAR JOIST. WHERE INTERFERENCES OCCUR, AND IN ORDER TO SUPPORT DUCTWORK OR PIPING, INSTALL TRAPEZE TYPE HANGERS OR SUPPORTS WHICH SHALL BE LOCATED WHERE THEY DO NOT INTERFERE WITH ACCESS TO

HANGERS FOR ALL INSULATED PIPING SHALL BE SIZED AND INSTALLED FOR THE OUTER DIAMETER OF INSULATION. INSTALL 6" LONG SPLIT CIRCLE GALVANIZED SADDLE BETWEEN THE HANGER AND THE PIPE INSULATION.

HANGERS AND PIPING OF DISSIMILAR METALS SHALL BE DI-ELECTRICALLY SEPARATED.

PROVIDE SWAY AND SEISMIC BRACING WHERE REQUIRED BY CODE.

PROTECT MATERIALS, APPARATUS AND EQUIPMENT FROM DAMAGE, MOISTURE, DIRT, DEBRIS AND WORK OF OTHER TRADES.

OPERATION MANUALS AND INSTRUCTIONS

PROVIDE OPERATING AND MAINTENANCE INSTRUCTIONS AT THE COMPLETION OF THE PROJECT. SUBMIT THREE HARD BOUND COPIES TO ARCHITECT.

SCHEDULE A MEETING WITH THE OWNER'S REPRESENTATIVE AT THE SITE TO PROVIDE DETAILED INFORMATION ON THE OPERATING AND MAINTENANCE OF EQUIPMENT.

SUBMIT WITHIN THIRTY (30) DAYS AFTER THE DATE OF NOTICE TO PROCEED AND BEFORE PURCHASING ANY MATERIALS OR EQUIPMENT, SUBMIT TO THE ARCHITECT FOR REVIEW, A COMPLETE LIST, IN SIX (6) COPIES, OF ALL MATERIALS INCORPORATED IN THE WORK. THIS LISTING SHALL BE ARRANGED BY THE ORDER OF OCCURRENCE IN THE SPECIFICATIONS, FOLLOWED BY THE ITEMS ON THE DRAWING NOT SPECIFICALLY INCLUDED IN THE

AFTER THE LIST HAS BEEN PROCESSED BY THE ARCHITECT, SUBMIT COMPLETE SHOP DRAWINGS AND PRODUCT DATA OF ALL EQUIPMENT. THESE SUBMITTALS SHALL BE SUBMITTED WITHIN THIRTY (30) DAYS AFTER THE PROCESSING DATE OF THE ORIGINAL SUBMITTAL LIST. SUBMISSIONS SHALL BE MADE EARLY ENOUGH IN PROJECT TO ALLOW FOR (10) WORKING DAYS FOR REVIEW BY ARCHITECT-ENGINEER WITHOUT CAUSING DELAYS OR CONFLICTS IN THE PROJECT'S PROGRESS.

ALL SUBMITTALS SHALL BE COMPLETE AND SHALL BE IN THREE-RING, LOOSE -LEAF BINDERS, NO CONSIDERATION WILL BE GIVEN TO PARTIAL SUBMITTALS, UNLESS NOTED OTHERWISE BY ARCHITECT. EACH ITEM SHALL HAVE A COVER PAGE STATING PROJECT, SPECIFICATION AND PARAGRAPH REFERENCE NUMBER, OR DRAWING REFERENCE NUMBER, AND SCHEDULED EQUIPMENT IDENTIFICATION NUMBER, IF APPLICABLE.

THE REVIEW OF SUBMITTALS DOES NOT RELIEVE RESPONSIBILITY OF SHOP DRAWING ERRORS IN DETAILS, SIZES, QUANTITIES, WIRING DIAGRAM ARRANGEMENTS AND DIMENSIONS WHICH DEVIATE FROM THE SPECIFICATIONS, CONTRACT DRAWINGS AND/OR JOB CONDITIONS AS THEY EXIST.

IF APPARATUS OR MATERIALS ARE SUBSTITUTED FOR THOSE SPECIFIED UNDER THIS SECTION, AND SUCH SUBSTITUTIONS NECESSITATE CHANGES IN OR ADDITIONAL CONNECTIONS, PIPING SUPPORTS OR CONSTRUCTIONS, SAME SHALL BE PROVIDE AT NO ADDITIONAL COST TO THE OWNER. ASSUME COST AND ENTIRE RESPONSIBILITY THEREOF. ARCHITECT'S PERMISSION TO MAKE SUCH SUBSTITUTION SHALL NOT RELIEVE FULL RESPONSIBILITY FOR WORK.

TEST AND BALANCE REPORT: SUBMIT AT FINAL INSPECTION OPERATION AND MAINTENANCE INSTRUCTIONS FOR THE OWNER'S PERSONNEL DESCRIBING HOW TO STOP AND START MANUALS: SUBMIT COPIES IN COMPLIANCE WITH SECTION, OPERATION AND MAINTENANCE

ALL MATERIALS AND EQUIPMENT SHALL BE NEW. SYSTEMS SHALL FUNCTION CORRECTLY AS A WHOLE, AND IN ALL ITS PARTS, UP TO THE SPECIFIED CAPACITY. SYSTEMS OR DRAWINGS (PLANS, SPECIFICATIONS, AND DETAILS) ARE DIAGRAMMATIC AND INDICATE THE DEVICES FAILING TO MEET PERFORMANCE REQUIREMENTS SHALL BE REPLACED, ALTERED PAYMENT. OR REPAIRED AS REQUIRED TO BRING PERFORMANCE UP TO SPECIFIED REQUIREMENTS.

WORK DAMAGED OR MARRED BY SUCH REPLACEMENTS, ALTERATIONS, OR REPAIRS SHALL HVAC/HYDRONIC PIPING BE RESTORED TO PRIOR CONDITIONS, AT NO ADDITIONAL COST TO THE OWNER. WHERE MULTIPLE ITEMS OF EQUIPMENT OR MATERIALS ARE REQUIRED, THEY SHALL BE THE PRODUCT OF A SINGLE MANUFACTURER. BEFORE ORDERING EQUIPMENT, THE PHYSICAL DIMENSIONS SHALL BE CHECKED TO VERIFY FIT IN SPACES ALLOTTED ON THE DRAWINGS. INSERTS, PIPE SLEEVES, AND SUPPORTS OF AIR CONDITIONING EQUIPMENT SHALL BE PROVIDED AS SPECIFIED. WHERE SUCH ITEMS ARE TO BE SET OR EMBEDDED IN CONCRETE, MASONRY OR SIMILAR WORK, THE ITEMS SHALL BE FURNISHED AT THE PROPER TIME FOR SETTING OR EMBEDMENT SO AS TO CAUSE NO DELAY. DUCTWORK AND EQUIPMENT ASSEMBLIES SHOWN ON THE DRAWINGS ARE DIAGRAMMATIC. ADDITIONAL DUCTWORK AND APPURTENANCES REQUIRED FOR PROPER OPERATION OF EQUIPMENT SHALL BE PROVIDED BY THE CONTRACTOR AT NO ADDITIONAL COST.

SPECIFIC REFERENCES HAVE BEEN MADE TO ONE OR MORE MANUFACTURER'S NAMES AND MODEL OR CATALOG NUMBERS. THIS DOES NOT INDICATE THAT THE MATERIAL AND EQUIPMENT SPECIFIED IS NECESSARILY AN "OFF THE SHELF" ITEM; REQUIREMENTS FOR SPECIFIC FINISHES, MATERIALS OR OTHER MODIFICATIONS MAY INTRODUCE VARIANCES FROM MANUFACTURER'S STANDARDS. ASCERTAIN THAT SUCH MODIFICATIONS ARE FULLY

EACH MAJOR COMPONENT OF EQUIPMENT SHALL HAVE THE MANUFACTURER'S NAME, ADDRESS AND CATALOG NUMBER ON A PLATE SECURELY AFFIXED IN A CONSPICUOUS PLACE. THE NAMEPLATE OF A DISTRIBUTING AGENT WILL NOT BE ACCEPTED. ALL PIECES OF EQUIPMENT, VALVES, STARTERS, DISCONNECTS, AND ALL PNEUMATIC AND ELECTRIC CONTROL INSTRUMENTS AND APPARATUS SHALL BE IDENTIFIED WITH 1/16" THICK BLACK LAMINATED PLASTIC NAMEPLATES, WITH 3/16" HIGH WHITE LAMINATED LETTERS, SIMILAR AND LIKE EQUIPMENT SHALL BE DESIGNATED WITH NUMERICAL SUFFIX (EXAMPLE: THERMOSTAT, T-1). THE NAMEPLATE IDENTIFICATIONS SHALL COINCIDE WITH ITEMS

APPEARING ON DIAGRAMS. PROVIDE A LABEL FOR THE MECHANICAL SYSTEM STATING:

(NAME, ADDRESS AND PHONE NUMBER OF CONTRACTOR). LETTERS SHALL BE 1/4" HIGH

AND LOCATED IN A CONSPICUOUS PLACE NEAR THE HVAC EQUIPMENT.

CONSIDERED.

THE WORK SHALL BE PERFORMED BY QUALIFIED MECHANICS. ALL MATERIALS, APPARATUS AND EQUIPMENT SHALL BE INSTALLED IN NEAT, WORKMANLIKE MANNER, MATERIALS, DEVICES OR EQUIPMENT WHICH, IN THE OPINION OF THE ARCHITECT-ENGINEER, IS IMPROPERLY INSTALLED SHALL BE REMOVED AND REINSTALLED IN AN APPROVED MANNER AT NO ADDITIONAL COST TO THE OWNER. THE WORK SHALL BE COORDINATED WITH THE WORK OF OTHER TRADES. WHERE THE WORK IS DEPENDENT UPON WORK OF OTHER TRADES OR WORK ALREADY IN PLACE, SUCH OTHER WORK AND WORK IN PLACE SHALL BE EXAMINED AND SHALL BE IN PROPER CONDITION AND STATE OF COMPLETION BEFORE CONTINUING THE INSTALLATION. THE INSTALLATION OF WORK SHALL, IN GENERAL, BE AS HIGH AS POSSIBLE AND LOCATED IN ACCORDANCE WITH THE DRAWINGS. DUCTWORK INDICATED SHALL BE FOLLOWED AS ACCURATELY AS POSSIBLE. ANY NECESSARY DEVIATIONS SHALL BE CALLED TO THE ATTENTION OF THE ARCHITECT-ENGINEER. PROVIDE DRAWINGS SHOWING PROPOSED CHANGES. APPROVAL IS REQUIRED BEFORE CHANGES SHALL TAKE EFFECT.

LAYOUT OPENINGS FOR CUTTING BY OTHER TRADES AS REQUIRED. CUTTING OF STEEL, CONCRETE OR ANY OTHER STRUCTURAL PART MUST BE APPROVED IN WRITING BY ARCHITECT-ENGINEER PRIOR TO CUTTING.

DO NOT CUT OR PENETRATE WATERPROOFED SURFACES, OR WATERPROOFING MEMBRANES, WITHOUT FIRST MAKING ARRANGEMENTS FOR REPAIR BY A METHOD APPROVED BY ARCHITECT-ENGINEER.

PROVIDE ALL NECESSARY FLASHING AND COUNTERFLASHING TO MAINTAIN THE WATERPROOFING INTEGRITY OF THIS BUILDING AS REQUIRED BY THE INSTALLATION OR REMOVAL OF PIPES, DUCTS, LOUVERS, CONDUIT, AND EQUIPMENT. PROVIDE EQUIPMENT CURBS AND DUNNAGE STEEL AS REQUIRED.

POWER WIRING FROM PANELS TO MOTOR CONTROLLERS AND FROM CONTROLLERS TO MOTORS IS SPECIFIED IN DIVISION 16. MOTOR STARTERS NOT SPECIFIED TO BE FURNISHED WITH THE MOTORS FROM THE FACTORY ARE SPECIFIED IN DIVISION 16. SUBMIT WIRING DIAGRAMS FOR APPROVAL AND FURNISH APPROVED DIAGRAMS TO THE ELECTRICAL CONTRACTOR FOR COORDINATION. ELECTRICAL CONTROL WIRING FOR CONNECTION OF TEMPERATURE CONTROLLERS, PUSH BUTTONS, INTERLOCKS IN MOTOR CONTROLLERS, AND LIKE ITEMS IS SPECIFIED IN THE CONTROL SECTION(S) IN THIS DIVISION. FURNISH ALL EQUIPMENT WITH COMPLETE INTERNAL CONTROL WIRIN ELECTRICAL WORK SPECIFIED IN THIS DIVISION SHALL CONFORM TO APPLICABLE PROVISIONS OF DIVISION 16. ALL CONTROL WIRING SHALL BE IN CONDUIT. PROVIDE MOTORS CONFORMING TO CHARACTERISTICS SHOWN ON ELECTRICAL DRAWINGS.

PROVIDE ACCESS REQUIRED FOR MAINTENANCE, ADJUSTMENT, REMOVAL AND REPAIR OF VALVES, CONTROLS, DAMPERS, EQUIPMENT AND LIKE ITEMS. PROVIDE ACCESS DOORS (ACCESS PANELS) CONFORMING TO REQUIREMENTS OF DIVISION 8 SPECIFICATIONS. PANELS SHALL BE LOCATED TO MAKE ALL ITEMS EASILY ACCESSIBLE.

REFER TO GENERAL CONDITIONS FOR CLEAN-UP. CLEAN ALL MATERIALS AND EQUIPMENT

OF DIRT, DUST, PAINT, SPOTS AND STAINS, SOIL MARKS AND OTHER FOREIGN MATTER.

GIVE NOTICE TO THE ARCHITECT-ENGINEER THAT THE WORK IS READY FOR FINAL

INSPECTION. 1. SUBMIT TEST AND BALANCE REPORT AND COMPLETE REQUIREMENTS AS NOTED. 2. SUBMIT LETTER FROM CONTROL MANUFACTURER CERTIFYING THAT CONTROLS HAVE LESS THAN 1" TO 10 FEET. BEEN CHECKED FOR OPERATION AND CALIBRATION, AND THAT THE SYSTEM IS

FURNISH NECESSARY MECHANICS TO OPERATE SYSTEM, MAKE NECESSARY ADJUSTMENTS AND ASSIST WITH FINAL INSPECTION.

INCLUDE THE COST OF THE SERVICES OF QUALIFIED INSTRUCTOR(S) TO INSTRUCT THE OWNER'S OPERATING PERSONNEL IN THE OPERATION, ADJUSTMENT, CARE AND MAINTENANCE OF ALL HVAC EQUIPMENT AND SYSTEMS. INSTRUCTION SHALL BE PERFORMED AT A TIME APPROVED BY THE OWNER AND AFTER ALL HVAC EQUIPMENT AND SYSTEMS ARE INSTALLED, COMPLETE, ADJUSTED AND OPERATING TO SPECIFIED REQUIREMENTS. NOTIFY THE ARCHITECT-ENGINEER WHEN INSTRUCTIONS WILL BE GIVEN. QUALIFICATIONS OF INSTRUCTORS SHALL BE SUBJECT TO APPROVAL OF THE OWNER AND EQUIPMENT MANUFACTURER. ADDITIONAL REQUIREMENTS CONCERNING OPERATION AND MAINTENANCE OF MECHANICAL EQUIPMENT AND SYSTEMS MAY BE SPECIFIED IN OTHER SECTIONS. TWO COPIES OF ACKNOWLEDGMENT OF ALL REQUIRED INSTRUCTIONS TO OWNER'S OPERATING PERSONNEL, SIGNED BY THE OWNER OR HIS AUTHORIZED REPRESENTATIVE, SHALL BE SUBMITTED TO THE ARCHITECT-ENGINEER PRIOR TO SUBMITTING APPLICATION FOR FINAL PAYMENT. AN ADDITIONAL COPY OF THIS ACKNOWLEDGMENT IS REQUIRED IN EACH COPY OF OPERATION AND MAINTENANCE MANUALS REQUIRED IN THE SECTION, OPERATION AND MAINTENANCE MANUALS.

OPERATION AND MAINTENANCE MANUALS

FURNISH THREE COPIES OF COMPLETE OPERATION AND MAINTENANCE MANUALS TO THE ARCHITECT-ENGINEER, FOR APPROVAL AND FOR THE OWNER, ON ALL EQUIPMENT AND SYSTEMS. THE MANUALS SHALL BE BOUND IN HARD-BACK, THREE RING LOOSE-LEAF BINDERS. MANUALS SHALL CONTAIN A TITLE SHEET WITH JOB NAME, AND THE NAMES, ADDRESSES AND PHONE NUMBERS OF THE CONTRACTOR, SUBCONTRACTOR, CONTROL SUBCONTRACTOR, RELATED CONTRACTORS AND MATERIAL AND EQUIPMENT SUPPLIERS.

A COPY OF ACKNOWLEDGMENT OF INSTRUCTION TO THE OWNER'S OPERATING PERSONNEL IN THE OPERATION OF ALL MECHANICAL EQUIPMENT AND SYSTEMS, SIGNED BY THE OWNER OR HIS AUTHORIZED REPRESENTATIVE. TYPEWRITTEN OPERATING EACH PIECE OF EQUIPMENT; HOW TO SET THE TEMPERATURE CONTROL SYSTEM FOR NORMAL OPERATION AND NORMAL RESTARTING PROCEDURES, CAUTION AND WARNING NOTICES. APPROVED SHOP DRAWINGS, PRODUCT DATA AND PARTS AND MAINTENANCE BOOKLET FOR EACH ITEM OF MATERIAL AND EQUIPMENT FURNISHED UNDER DIVISION 15000. RECORD DRAWINGS OF ALL SYSTEMS INCLUDING ELECTRICAL AND CONTROL DIAGRAMS. TEST AND BALANCE REPORT. COPIES OF CERTIFICATES OF INSPECTION. GUARANTEES, INCLUDING EXTENDED GUARANTEES.

DELIVER THE MANUALS TO THE OWNER PRIOR TO SUBMITTING APPLICATION FOR FINAL

PROVIDE CONDENSATE DRAINS FOR ALL AIR CONDITIONING UNITS AND PIPE AS DENOTED ON DRAWINGS. CONDENSATE DRAIN PIPING SHALL BE INSTALLED WITH TRAP AT THE COIL CONNECTION AND SHALL HAVE A MINIMUM SEAL DEPTH EQUAL TO THE RESPECTIVE AIR HANDLING UNIT FAN STATIC PRESSURE. DEPTH SHALL BE A MINIMUM OF 2".

PROVIDE SUPPLY AND RETURN CONDENSER WATER PIPING AS SHOWN ON DRAWINGS AND MULTI DENSITY, COATED GLASS FIBER. THE UNIT SHALL BE DESIGNED TO OPERATE WITH SPECIFIED HEREIN. HYDRONIC PIPING FOR CHILLED WATER, CONDENSER WATER AND/OR HEATING WATER SHALL BE ASTM A-120, SCHEDULE 40, ERW, BLACK STEEL PIPE WITH PLAIN ENDS. INSTALL STEEL PIPE WITH WELDED JOINTS WHERE PIPE IS 2-1/2 INCH AND LARGER INSTALL STEEL PIPE WITH THREADED JOINTS AND FITTINGS FOR 2 INCH AND SMALLER PIPE. PROVIDE DIELECTRIC UNIONS BETWEEN DISSIMILAR METALS. ALL PIPING SHALL BE IN STRICT CONFORMANCE WITH ASTM, AND ASA, WHICHEVER IS MOST STRINGENT. UNIONS OR FLANGES MUST BE USED AT EQUIPMENT CONNECTIONS WHERE SERVICE OR REMOVAL MAY BE REQUIRED.

ALL PIPING AND EQUIPMENT SHALL BE PRESSURE TESTED WITHOUT LEAKAGE AT A MINIMUM PRESSURE OF 125 PSI.

ALL HYDRONIC PIPING AND EQUIPMENT CONNECTED TO THE HVAC PIPING SYSTEM SHALL BE CLEANED AND FLUSHED. REMOVE, CLEAN, AND REPLACE STRAINER SCREENS. FILL TENANT'S SYSTEM WITH DOMESTIC WATER OR PER LANDLORD'S REQUIREMENTS AND VENT ALL PIPING AND EQUIPMENT PRIOR TO CONNECTION TO THE LANDLORD'S SYSTEM. DO NOT FILL SYSTEM WITH WATER FROM THE BASE BUILDING SYSTEM UNLESS SPECIFICALLY INSTRUCTED TO DO SO.

PRIOR TO CONNECTION TO THE BASE BUILDING SYSTEM, OBTAIN WRITTEN CONFIRMATION THAT ALL TESTING. FLUSHING. AND PROPER FILLING OF THE SYSTEM HAS BEEN COMPLETED IN ACCORDANCE TO THE BASE BUILDING REQUIREMENTS AND THAT THE SYSTEM IS READY TO BE CONNECTED TO THE BASE BUILDING SYSTEM.

GATE VALVES (2-INCH AND SMALLER): CLASS 150, BODY AND UNION BONNET OF ASTM B 62 CAST BRONZE WITH THREADED OR SOLDER ENDS, INTEGRAL SEAT, RENEWABLE SOLID BRONZE WEDGE DISC, RISING STEM, SCREWED BONNET AND RE-PACKABLE UNDER PRESSURE. BALL VALVES ARE ACCEPTED AS AN EQUAL SUBSTITUTION.

GATE VALVES (2-1/2 INCH AND LARGER): CLASS 125 CAST IRON BODY, RENEWABLE BRONZE SEATS AND SOLID WEDGE DISC, RISING STEM, FLANGED ENDS, AND RE-PACKABLE UNDER

SWING CHECK VALVES (2-INCH AND SMALLER): CLASS 150, CAST BRONZE BODY AND CAP CONFORMING TO ASTM B 62 WITH HORIZONTAL SWING, Y-PATTERN, RENEWABLE BRONZE DISC, AND HAVING THREADED OR SOLDERED ENDS.

SWING CHECK VALVE (2-1/2 INCH AND LARGER): CLASS 125 CAST IRON BODY AND BOLTED CAP, HORIZONTAL SWING, RENEWABLE BRONZE DISC, FLANGED ENDS AND CAPABLE OF BEING REFITTED WHILE THE VALVE REMAINS IN THE LINE.

COMBINATION BALANCING AND SHUT-OFF VALVES: BELL & GOSSETT CIRCUIT SETTER WITH INSPECT THE DRAWINGS AND VERIFY EXISTING CONDITIONS IN THE FIELD. REPORT LOCKING SET POINT. A CIRCUIT SETTER BALANCE WHEEL MUST BE INCLUDED WITH O & M CONFLICTS BEFORE STARTING FABRICATION. MANUAL. TACO OR GRISWALD ARE CONSIDERED AS EQUAL.

PRESSURE/TEMPERATURE TEST PLUGS (PETE'S PLUG) - 1/4 INCH NPT FITTINGS TO RECEIVE EITHER A TEMPERATURE OR PRESSURE PROBE, 1/8 INCH O.D. FITTING AND CAPS SHALL BE BRASS WITH VALVE CORE OF NORDEL, RATED AT 400 PSIG, 0°F TO 200°F.

STRAINERS - "Y" PATTERN STRAINERS, 125 PSIG, CAST IRON BODY WITH PERFORATED STAINLESS STEEL SCREEN, THREADED FOR 2 INCHES AND SMALLER, FLANGED FOR 2-1/2 INCHES AND LARGER. SCREEN OPENING SIZE AT 0.033 INCH FOR HEATING AND 1/8 INCH FOR CHILLED OR CONDENSER WATER. PROVIDE WITH BLOWDOWN VALVE WITH HOSE END

THERMOFLO INDICATOR - BELL & GOSSETT MODEL "TFI".

ALL HYDRONIC PIPING FOR CHILLED WATER AND/OR HEATING WATER (NOT INCLUDING CONDENSER WATER UNLESS SPECIFICALLY NOTED OTHERWISE), VALVES, FITTINGS, AND ACCESSORIES SHALL BE INSULATED. FOR PIPE SIZES UP TO 2 INCHES, INSULATE WITH 1 INCH THICK (K=0.23 @ 75 F) FIBERGLASS INSULATION WITH ALL SERVICE JACKET AND VAPOR BARRIER. FOR PIPE SIZES 2-1/2 INCHES AND LARGER, INSULATE WITH 1-1/2 INCH THICK (K=0.23 @ 75 F) FIBERGLASS INSULATION WITH ALL SERVICE JACKET AND VAPOR

INSULATION AT ALL HANGERS FOR PIPING 2 1/2 INCHES AND LARGER SHALL BE HARD AND NON-COMPRESSIBLE.

ALL INSULATION SHALL HAVE A FLAME SPREAD RATING OF NOT MORE THAN 25 AND A SMOKE DEVELOPED RATING OF NO HIGHER THAN 50 TO CONFORM WITH THE REQUIREMENTS OF THE NFPA.

PROVIDE ZESTON OR EQUAL INSULATION FITTINGS FOR ALL TEES, ELLS OR SPECIALTY

NSTALL WATER MAINS WITHOUT PITCH. USE ECCENTRIC REDUCING COUPLINGS AT

CHANGES IN SIZE WITH THE TOP OF PIPES AT SAME ELEVATION. BRANCHES TO UNITS BELOW MAINS TO BE TAKEN FROM BOTTOM OF MAINS AT A 45° ANGLE, PITCH DOWNWARDS TOWARDS UNITS. BRANCHES TO UNITS ABOVE MAINS TO BE TAKEN FROM TOP OF MAINS AT A 45° ANGLE PITCHED UPWARDS TOWARDS UNITS. PITCH NOT

SEE MECHANICAL DETAIL DRAWINGS FOR APPLICABLE DETAILS.

EXTERNAL INSULATION SHALL BE R-6 MINIMUM SCHULLER TYPE SMALLLITE, FSK SPIN-GLAS OR APPROVED EQUAL WITH AN EMBOSSED ALUMINUM FOIL FACING. INTERNAL INSULATION PAINTING: PAINT INTERIOR OF DUCTWORK FLAT BLACK WHERE VISIBLE THROUGH GRILLES SHALL BE R-6 MINIMUM LINER WITH A COATED AIR SIDE SURFACE TO PREVENT EROSION. APPLY ADHESIVES AND FASTENERS PER SMACNA AND THE MANUFACTURER. ALL TRANSVERSE EDGES TO BE COATED WITH ADHESIVE. ALL CONCEALED DUCTWORK SHALL HAVE EXTERNAL INSULATION, UNCONCEALED DUCTWORK SHALL BE INTERNALLY LINED. DUCTWORK INSTALLED IN UNCONDITIONED SPACES SHALL BE R-12 MINIMUM SCHULLER TYPE SMALLLITE, FSK SPIN-GLAS OR APPROVED EQUAL WITH AN EMBOSSED ALUMINUM FOIL FACING.

ALL AIR SUPPLY DIFFUSERS BACKS AND NECKS, SHALL BE INSULATED WITH R-6 MINIMUM MANVILLE R-SERIES SMALLITE, OR APPROVED EQUAL FIBERGLASS BLANKET INSULATION.

ADHESIVE SHALL BE FOSTER'S 85-20. STUDWELD PINS SHALL BE SEALED WITH FOSTER'S

30-36 ADHESIVE. ALL JOINTS, SEAMS AND BREAKS IN THE VAPOR BARRIER SHALL BE

SEALED WITH FOSTER'S 35-00, REINFORCED WITH 4 INCH WIDE GLASS FABRIC. <u>TERMINAL HEAT TRANSFER UNITS</u>

INSTALL AIR CONDITIONING UNITS OF THE CAPACITIES INDICATED, COMPLETE WITH GAS-FIRED HEATING SYSTEM, WHERE INDICATED ON THE DRAWINGS. UNIT SHALL BE CONSTRUCTED IN ACCORDANCE WITH APPLICABLE ASME AND ANSI CODES AND SHALL BE LISTED BY UNDERWRITER'S LABORATORIES. UNIT SHALL BE RATED IN ACCORDANCE WITH THE LATEST ARI STANDARD 21. WHERE SPECIFIED OPERATING CONDITIONS ARE OTHER THAN ARI STANDARD CONDITIONS, CAPACITIES SHALL BE INTERPOLATED FROM ARI CONDITIONS.

UNITS SHALL BE TRANE, LENNOX, AAON OR APPROVED EQUAL.

INSTALL DIRECT DRIVE CENTRIFUGAL INLINE EXHAUST FAN BY GREENHECK OR APPROVED EQUAL WITH GALVANIZED STEEL HOUSING, BACKWARD INCLINED ALUMINUM WHEEL, ACCESS PANELS, INTEGRAL DUCT CONNECTION FLANGES, BALL BEARING MOTORS, AND CORROSION RESISTANT FASTENERS. FAN SHALL COME INSTALLED WITH NEMA-1 TOGGLE SWITCH, MOUNTED AND WIRED. SOLID STATE SPEED CONTROLLER SHIPPED LOOSE AND PSC MOTOR.

WATER SOURCE HEAT PUMPS

INSTALL WATER SOURCE HEAT PUMP OF CAPACITIES INDICATED MANUFACTURED BY FLORIDA HEAT PUMP, MCQUAY OR AN APPROVED EQUAL. FACTORY ASSEMBLED AND RATED ACCORDING TO ARI-ISO13526-1. GALVANIZED-STEEL CASING WITH ACCESS PANELS FOR MAINTENANCE AND FILTER REPLACEMENT. KNOCKOUTS FOR ELECTRICAL AND PIPING CONNECTIONS, FLANGED DUCT CONNECTIONS AND CABINET INSULATION OF 1/2" THICK, ENTERING FLUID TEMPERATURES BETWEEN 50°F AND 100°F IN COOLING AND BETWEEN 50°F AND 80°F IN HEATING.

THE UNITS SHALL BE WARRANTED BY THE MANUFACTURER AGAINST DEFECTS IN MATERIALS AND WORKMANSHIP FOR A PERIOD OF ONE (1) YEAR ON ALL PARTS AND FIVE (5) YEARS ON COMPRESSOR.

REFRIGERATION CIRCUITS SHALL UTILIZE R-410A. THE UNIT SHALL CONTAIN SEALED REFRIGERANT CIRCUITS INCLUDING HERMETIC COMPRESSORS, THERMAL EXPANSION VALVE METERING DEVICES, REFRIGERANT DRIER, FINED TUBE AIR-TO-REFRIGERANT HEAT EXCHANGERS, REFRIGERANT REVERSING VALVES AND SERVICE PORTS. COMPRESSORS SHALL BE HIGH EFFICIENCY, DESIGNED FOR HEAT PUMP DUTY, INTERNALLY SPRING ISOLATED (EXCEPT FOR SCROLL TYPE COMPRESSORS) FOR MAXIMUM SOUND ATTENUATION AND MOUNTED ON RUBBER VIBRATION ISOLATORS. COMPRESSOR MOTORS SHALL BE EQUIPPED WITH OVERLOAD PROTECTION. THE FINNED TUBE COIL SHALL BE CONSTRUCTED OF LANCED ALUMINUM FINS NOT EXCEEDING 14 FINS PER INCH. COILS SHALL HAVE A BAKED POLYESTER ENAMEL COATING FOR PROTECTION AGAINST MOST AIRBORNE CHEMICALS. THE COAXIAL WATER-TO-REFRIGERANT HEAT EXCHANGERS SHALI BE CONSTRUCTED OF A CONVOLUTED COPPER INNER TUBE AND STEEL OUTER TUBE WITH A DESIGNED REFRIGERANT WORKING PRESSURE OF 450 PSIG AND A DESIGNED WATER SIDE WORKING PRESSURE OF NO LESS THAN 400 PSIG

UNITS 6 TONS AND LARGER: THE FANS SHALL BE BELT DRIVEN FORWARD CURVE TYPE WITH DYNAMICALLY BALANCED WHEEL(S). THE FAN HOUSINGS SHALL BE REMOVABLE FROM THE UNIT WITHOUT DISCONNECTING THE SUPPLY AIR DUCTWORK FOR SERVICING OF FAN MOTORS. MOTORS SHALL BE PERMANENTLY LUBRICATED AND HAVE THERMAL OVERLOAD PROTECTION.

UNITS SMALLER THAN 6 TONS: THE FAN SHALL BE DIRECT DRIVE CENTRIFUGAL FORWARD CURVED TYPE WITH A DYNAMICALLY BALANCED WHEEL. FAN HOUSE SHALL BE REMOVABLE FROM UNIT WITHOUT DISCONNECTING THE SUPPLY AIR DUCTWORK FOR SERVICING OF FAN MOTOR. THE MOTOR SHALL BE THREE SPEED PSC TYPE AND BE PERMANENTLY LUBRICATED AND HAVE THERMAL OVERLOAD PROTECTION.

DUCTWORK, LOW PRESSURE, GALVANIZED STEE

DUCTS SHALL BE CONSTRUCTED AND INSTALLED IN ACCORDANCE WITH "HVAC DUCT CONSTRUCTION STANDARDS" PUBLISHED BY THE SHEET METAL AND AIR CONDITIONING CONTRACTORS NATIONAL ASSOCIATION, INC. (SMACNA)

WEIGHTS AND GAGES SHALL BE IN ACCORDANCE WITH TABLE I OF "HVAC DUCT

CONSTRUCTION STANDARDS" PUBLISHED BY SMACNA. DUCT MATERIAL SHALL BE GALVANIZED STEEL

DIMENSIONS SUFFICIENT TO CLOSE OFF AIR TO BRANCH. PROVIDE VENTLOK NO. 607 END

BEARINGS AND VENTLOK NO. 690 DAMPER ASSEMBLY.

VOLUME DAMPERS SHALL BE 18 GAGE STEEL: SINGLE BLADE UP TO 8" X 8", OPPOSED BLADE ON ALL DUCTS OVER 8" X 8". PROVIDE VENTLOK NO. 607 END BEARINGS AND VENTLOK NO. 641 SELF-LOCKING REGULATOR. DAMPER RODS SHALL BE 1/2" SQUARE BARS WITH BLADES SECURELY RIVETED TO BAR.

SPLITTERS SHALL BE 18 GAGE GALVANIZED STEEL WITH HORIZONTAL AND VERTICAL

IN ACCORDANCE WITH CHAPTER IV OF SMACNA

DAMPER POSITION.

AND REGISTERS.

FLEXIBLE CONNECTIONS SHALL BE PROVIDED FOR EACH AIR HANDLING DEVICE TO PREVENT TRANSMISSION OF VIBRATIONS. MAKE FLEXIBLE CONNECTION A MINIMUM OF 4 INCHES WIDE OF VENTGLAS AS MADE BY VENTFABRICS, INC.

SQUARE AND RECTANGULAR ELBOWS SHALL CONTAIN TITUS NO. AG-225 TURNING VANES.

GENERAL: SPLIT, DIVIDE OR TURN DUCTS AS NECESSARY TO AVOID OBSTRUCTIONS AND, IN SUCH CASES, PROVIDE AIR STREAM DEFLECTORS AND INCREASE SIZE OF DUCT TO AN

SPLITTERS: RIGIDLY ATTACH SPLITTERS TO PIVOT ROD AND OPERATING LINKAGE. SET

DAMPER ASSEMBLY ON RAISED INSULATED BASE ON INSULATED DUCTWORK. VOLUME DAMPERS: SUPPLY AND MAKE-UP AIR DUCTWORK IN CONCEALED SPACES, SET REGULATOR ON RAISED BASE ON INSULATED DUCTWORK, MARK END OF DAMPER ROD TO SHOW

FLEXIBLE CONNECTIONS: SECURE FLEXIBLE CONNECTIONS TO DUCT AND UNIT WITH GALVANIZED STEEL STRAPS HOLDING THE MATERIAL IN FORMED GALVANIZED STEEL CHANNELS. TEST TO ENSURE PROPER INSTALLATION.

APPARATUS. PROVIDE A RING AND A REMOVABLE INSULATION PLUG WHERE DUCTS ARE

PLUGS: PROVIDE SQUARE HEAD TYPE TEST PLUGS AS REQUIRED FOR INSERTION OF TEST

SEALING: DUCTWORK SHALL BE SEALED IN ACCORDANCE WITH SMACNA "SEAL CLASS B".

REMOVE ALL DUCTWORK FOUND TO VIBRATE, CHATTER OR PULSATE AND REPLACE WITH NEW DUCTWORK.

PROVIDE WHERE INDICATED ON THE DRAWINGS AND SPECIFIED HEREIN, FACTORY

COUNCIL FLEXIBLE AIR DUCT TEST CODE FD72.

FABRICATED AND PRE INSULATED FLEXIBLE DUCTS.

DUCTWORK, LOW PRESSURE, FLEXIBLE

FLEXIBLE DUCTS, INCLUDING INSULATION AND SEALANTS, SHALL CONFORM TO THE REQUIREMENTS OF NFPA 90A AND UL STANDARD 181 FOR CLASS 1 DUCTS. PERFORMANCE DATA SHALL BE BASED ON TEST PERFORMED IN ACCORDANCE WITH AIR DIFFUSION

LOW PRESSURE FLEXIBLE DUCTWORK SHALL CONSIST OF CORROSION RESISTANT SPRING STEEL HELIX BONDED TO A GLASS REINFORCED NEOPRENE SLEEVE INSULATED WITH A MINIMUM OF 1 INCH THICK, 1 POUND DENSITY FIBERGLASS INSULATION WHICH IS IN TURN COVERED WITH AN OUTER VAPOR BARRIER OF FIBER REINFORCED FOIL-SCRIM-KRAFT LAMINATE. INSULATION SHALL HAVE A THERMAL CONDUCTIVITY (K) NO GREATER THAN 0.25 AT 75 DEGREES F. DUCT FOR LOW VELOCITY SYSTEM CONNECTORS SHALL HAVE A WORKING PRESSURE OF NOT LESS THAN 1-1/2 INCHES OF WATER GAGE AND A MAXIMUM OPERATING TEMPERATURE OF NOT LESS THAN 250 DEGREES F.

WHERE FLEXIBLE DUCTS CONNECT TO LOW PRESSURE DUCTS TO FORM RUNOUTS TO

INDIVIDUAL OUTLETS, PLENUMS OR LOW PRESSURE TERMINALS, PROVIDE FACTORY FABRICATED FITTINGS COMPLETE WITH MANUAL BALANCING DAMPERS HAVING LOCKING QUADRANTS. WHERE LOW PRESSURE DUCTS ARE INTERNALLY INSULATED THE CONNECTOR SHALL BE FURNISHED WITH AIR EXTENSION TO PROJECT THROUGH AND PROTECT THE INSULATION. FOR CONNECTION TO EQUIPMENT, AUXILIARY SLEEVES SHALL BE PROVIDED TO ALLOW AT LEAST 2 INCHES OF SURFACE FOR CLAMPING OF FLEXIBLE DUCTWORK. SLEEVES SHALL BE SCREWED OR BOLTED TO EQUIPMENT LIP FRAME.

PROVIDE GALVANIZED SPRING STEEL CLAMPS OR PANDUIT STRAPS AT CONNECTIONS TO

FLEXIBLE DUCTWORK AND COMPONENTS SHALL BE AS MANUFACTURED BY GENERAL ENVIRONMENTAL CORPORATION OR APPROVED EQUAL

INSTALL DUCT CONNECTORS TO LOW PRESSURE DUCTS USING MANUFACTURER'S TEMPLATE FOR ALL HOLES AND SECURE THE CONNECTOR WITH SHEET METAL SCREWS HAVING FIRST APPLIED FOSTER'S 30-02 DUCT SEALANT TO THE ADJOINING SURFACES. DO NOT PRESSURIZE THE SYSTEM FOR 48 HOURS. STRETCH NEW DUCT WHEN REMOVING IT FROM CARTONS WHERE IT MAY HAVE BEEN SHIPPED IN A COMPRESSED STATE. USE THE MINIMUM LENGTH OF FLEXIBLE DUCT REQUIRED TO MAKE THE SPECIFIC CONNECTION UNLESS SPECIFICALLY NOTED OTHERWISE ON THE DRAWINGS. THE MAXIMUM DEVELOPED LENGTH OF FLEX DUCT IS 5'-0". AVOID SHARP BENDS. USE A MINIMUM INSIDE BEND RADIUS EQUAL TO (1) TIMES THE INSIDE DIAMETER OF THE DUCT. SUPPORT HORIZONTAL DUCT RUNS AS DETAILED IN THE CONSTRUCTION DOCUMENTS. ALLOW THE FLEXIBLE DUCT TO EXTEND STRAIGHT AWAY FROM CONNECTORS FOR A FEW INCHES PRIOR TO INITIATING ANY BEND. MAKE CONNECTIONS OF FLEXIBLE DUCT TO RIGID DUCT OR TERMINALS AS

1. APPLY FOSTER'S 30-02 SEALANT TO THE INSIDE OF THE FLEXIBLE DUCT TO DEPTH OF

FROM END OF FLEXIBLE DUCT AND SEALING OVERLAP WITH LAST WRAP.

- 3 INCHES. 2. SLIDE THE FLEXIBLE DUCT OVER THE CONNECTOR AND WRAP WITH MINIMUM OF TWO REVOLUTIONS OF REINFORCED FOIL DUCT TAPE STARTING ABOUT 2 INCHES BACK
- 3. PLACE A CLAMP OR STRAP OVER THE TAPED END AND SECURE FIRMLY 4. REPAIR ALL DAMAGE TO VAPOR BARRIER WITH FOSTER'S 35-00 REINFORCED WITH 4 INCH WIDE GLASS FABRIC AND A SECOND COAT OF FOSTER'S 35-00.

AIR DISTRIBUTION DEVICES

AIR DISTRIBUTION DEVICES SHALL BE PROVIDED TO DELIVER THE INDICATED VOLUME OF SUPPLY AIR WITHOUT EXCEEDING THE NC RATING AS FOLLOWS: EMPLOYEE AND CUSTOMER AREAS: NC-30.

DIFFUSERS. GRILLES AND REGISTERS

MANUFACTURER SHALL BE TITUS OR APPROVED EQUIVALENT. FOR MODEL NUMBERS AND TYPES SEE AIR DISTRIBUTION SCHEDULE ON DRAWING. DIFFUSERS, GRILLES, AND REGISTERS SHALL BE OF THE SURFACE, FLUSH, OR LAY-IN MOUNTING CORRESPONDING TO THE CEILING IN WHICH THEY ARE LOCATED. THE FINISH OF THE DIFFUSERS, GRILLE, OR REGISTER FACE PANEL SHALL BE BAKED ENAMEL, OFF WHITE COLOR, WHERE MOUNTING SCREWS ARE REQUIRED IN AIR DISTRIBUTION DEVICES, THEY SHALL BE FINISHED TO MATCH THE ADJACENT SURFACE OF THE DEVICES. SUPPLY AND RETURN GRILLES AND REGISTERS WHICH ARE SURFACE MOUNTED SHALL BE PROVIDED WITH SPONGE RUBBER GASKETED FRAMES TO PREVENT SMUDGING.

MANUFACTURER SHALL BE RUSKIN OR APPROVED EQUAL. FOR MODEL NUMBER AND TYPE SEE DRAWING. LOUVER FINISH SHALL BE SANDSTONE COLORED BAKED ENAMEL CONTAINING 50% KYNAR RESINS. LOUVER SHALL INCLUDE GASKETED BACKDRAFT DAMPERS WITH ADJUSTABLE WEIGHTS OR SPRINGS TO PREVENT OUTWARD AIR FLOW. ADJUST AS DIRECTED BY OWNER OR AUTHORITY HAVING JURISDICTION.

INSTALL WHERE SHOWN ON DRAWINGS. DIFFUSERS, REGISTERS AND FITTINGS SHALL BE

SECURELY ATTACHED TO FINISH SURFACES, OR STRUCTURAL MEMBERS BEHIND FINISH

SURFACES. LAY-IN DIFFUSERS MOUNTED IN ACOUSTICAL TILE CEILINGS SHALL BE RIGIDLY

MOUNTED, ABOVE THE FACE PANEL, TO THE CEILING SUSPENSION SYSTEM. DRAINABLE LOUVERS SHALL BE INSTALLED AS RECOMMENDED BY MANUFACTURER.

CONTROLS, ELECTRIC

THE WORK CONSISTS OF INSTALLING CONTROLS FOR THE HVAC SYSTEM.

ELECTRICAL WORK AND MATERIALS ASSOCIATED WITH THE CONTROL SYSTEM SHALL BE INSTALLED AS WORK OF THIS SECTION BUT IN ACCORDANCE WITH DIVISION 16. POWER WIRING IS SPECIFIED UNDER DIVISION 16 AND SHOWN ON ELECTRICAL DRAWINGS. ELECTRICAL CONTROL WIRING CONDUIT AND FITTINGS ASSOCIATED WITH THE SPACE TEMPERATURE AND HUMIDITY CONTROL INCLUDING INTERLOCKING WITH MOTOR CONTROLLERS, CONTROL ACCESSORIES AND APPURTENANCES ARE TO BE PROVIDEI UNDER THIS SECTION. CONTROL WIRING SHALL BE IN CONDUIT IF REQUIRED BY LOCAL

AUTHORITY HAVING JURISDICTION.

THERMOSTAT SHALL BE AS SPECIFIED IN THE DRAWINGS, THERMOSTATS FOR WATER SOURCE HEAT PUMPS SHALL HAVE AUTOMATIC HEATING/COOLING CHANGEOVER AND SHALL E PROVIDED WITH A LOCKABLE COVER.

SMOKE DETECTOR SHALL BE FURNISHED AND WIRED BY ELECTRICAL CONTRACTOR AND INSTALLED BY MECHANICAL CONTRACTOR AS SHOWN IN THE DRAWINGS. WIRING AND REMOTE ALARM INDICATOR FOR DUCT MOUNTED SMOKE DETECTOR SHALL BE BY ELECTRICAL CONTRACTOR. SMOKE DETECTOR SHALL BE POWERED AS SPECIFIED IN

TESTING, ADJUSTING AND BALANCING

TESTING, ADJUSTING AND BALANCING OF ALL WORK SHALL BE MADE BY AN INDEPENDENT CONTRACTOR, WHO IS A CURRENTLY LICENSED ASSOCIATED AIR BALANCING COUNCIL (AABC) OR NATIONAL ENVIRONMENTAL BALANCING BUREAU (NEBB) BALANCING CONTRACTOR. NO OTHER BALANCE REPORTS WILL BE REVIEWED OR ACCEPTED. ALL BALANCING WORK MUST BE COMPLETE AND DONE IN ACCORDANCE WITH THE MOST RECENT STANDARDS OF THEIR SOCIETY AND AS A MINIMUM SHALL INCLUDE THE INFORMATION AS SHOWN IN THE AIR BALANCE REVIEW CHECKLIST BELOW. PAYMENT OF

ALL COSTS FOR TESTING AND BALANCING SHALL BE INCLUDED IN THE BID.

TESTING, ADJUSTING AND BALANCING REPORT MUST BE COMPLETE AND TURNED OVER TO TENANT'S PROJECT MANAGER ONE (1) WEEK PRIOR TO MERCHANDISING DATE. VERIFY THAT ALL EQUIPMENT AND SYSTEMS ARE COMPLETE AND OPERATIONAL ONE WEEK PRIOR TO FINAL BALANCING. IF ALL SYSTEMS ARE NOT OPERATIONAL AT THE TIME OF THE SCHEDULED BALANCING, ADDITIONAL TESTING AND BALANCING, INCLUDING ALL LABOR, TRAVEL EXPENSES, MEALS, HOTEL COSTS, ETC SHALL BE PERFORMED AT NO ADDITIONAL COST TO THE OWNER.

OTHERWISE. INSTALL A NEW SET OF FILTERS ONE DAY PRIOR TO TURNOVER. BALANCE AIR AND WATER QUANTITIES TO WITHIN +/- 10% OF THAT INDICATED ON THE DRAWINGS. ANY REQUIRED CHANGES IN SHEAVES, BELTS OR PULLEYS NEEDED TO ACHIEVE SPECIFIED FLOW RATES SHALL BE PERFORMED WITH NO ADDITIONAL COST TO THE OWNER. ALL CONTROL SEQUENCES SHALL BE TESTED (INTERLOCKED EQUIPMENT, SMOKE DETECTORS, SMOKE EVACUATION, ECONOMIZER, ETC.) AND OPERATING STATUS

PRESENT FOR AIR BALANCE TO VERIFY ACCESSIBILITY TO ALL DEVICES, VERIFY ALL

OPERATING SEQUENCES AND INSTALL NEW FILTERS IN ALL UNITS JUST PRIOR TO THE AIR

SHALL TAKE PLACE WITH OUTSIDE AIR DAMPERS IN MINIMUM POSITION, EXCEPT AS NOTED

BALANCE. ALLOW TWO DAYS ON SITE FOR BALANCING. THE COMPLETE AIR BALANCE

SEVEN (7) COPIES OF THE BALANCE REPORT SHALL BE SUBMITTED FOR APPROVAL.

RECORDED IN THE REPORT.

PERFORM ALL APPLICABLE TESTING AND BALANCING FUNCTIONS REQUIRED FOR THE SYSTEM DESIGNED ON THESE DRAWINGS. ALL SYSTEMS UNABLE TO BE COMPLETELY BALANCED AT THE TIME OF ORIGINAL BALANCE MUST BE BALANCED IN FUTURE AT NO ADDITIONAL EXPENSE TO THE OWNER. RECHECK ANY ITEMS THAT OWNER DEEMS NECESSARY AT NO ADDITIONAL COST TO OWNER.

THE BALANCE REPORT SHALL BE ON THE AABC NATIONAL STANDARD REPORT FORMS OR THE NEBB CERTIFIED REPORT FORMS AS PUBLISHED IN THEIR MOST CURRENT EDITIONS.

THIS DRAWING has been prepared by the Architect, or prepared

intended for use only on this project. All Drawings, Specifications, ideas and designs, including the overall layout, form, arrangement, and composition of spaces and elements portrayed, constitute the original, unpublished Work of the Architect. Any reproduction, use, or disclosure of the information contained herein without the written consent of the Architect is strictly prohibited. KLOVER ARCHITECTS, INC.

THE ARCHITECT DISCLAIMS responsibility for the existing building

structure, site conditions, existing construction elements, or any

documents, drawings or other instruments used for any part of thi Project which do not bear the Architect's seal. The Architect's services are undertaken only in the interest of the Project Owner. No obligation is assumed by the Architect for the benefit of any other entity. RELATED DOCUMENTS: This Drawing is a single component of an integrated set of Construction Documents. General and Supplementary Conditions of the Contract, General Requirement Specifications and other Drawings may affect the Work described Failure to review and integrate the design intent of the whole of the Construction Documents does not relieve the Contractor from providing a complete Project. COMPLY WITH all laws, codes, ordinances and regulations with authorities having jurisdiction ar with requirements of the Landlord, if applicable. Do not start Work until all permits and required approvals are obtained. VERIFY ACTUA CONDITIONS and dimensions prior to construction. Commencement of work constitutes verification and acceptance of all existing conditions. Application of a material or equipment item to Wo installed by others constitutes acceptance of that Work, and assumption of responsibility for satisfactory installation. DIMENSIONS SHOWN are to finish face of a material unless otherwise indicated CALCULATE & MEASURE dimensions - DO NOT SCALE drawings unless

project title

0 Д

project number

drawing issuance

drawing revisions

Description:

SPECIFICATIONS

DATE SIGNED: 12/08/2022

FIF	CTRICAL ABBREVIATIONS
AC AC	ALTERNATING CURRENT
AHU	AIR HANDLING CORRENT
A. OR AMPS.	AMPERES
AFC	ABOVE FINISH COUNTER
AFCI	ARC FAULT CIRCUIT INTERRUPTER
AFF	ABOVE FINISHED FLOOR
AIC	AMPERES INTERRUPTING CAPACITY
ATS	AUTOMATIC TRANSFER SWITCH
BTC	BRANCH TO CONNECTION POINT AND CONNECT EQUIPMENT
C	CONDUIT ("E.C." IS EMPTY CONDUIT)
CF	CEILING FAN
CM	COFFEE MAKER
СТ	COOKTOP
D	DEDICATED CIRCUIT
DCO	DUPLEX CONVIENCE OUTLET
DP	DISPOSAL
DW	DISHWASHER
DY	DRYER
EMT	ELETRICAL METALLIC TUBING
EF	EXHAUST FAN
EWC	ELECTRIC WATER COOLER (WATER-COOLED DRINKING FOUNTAIN)
EX	EXISTING
FCU	FAN COIL UNIT
GFI/GFCI	GROUND FAULT CIRCUIT INTERRUPTER
GFIP	GROUND FAULT INTERRUPTER PROTECTED
GRD	GROUND
H	HORIZONTAL MOUNT (RECEPTACLE)
HD	VENTILATION HOOD
HP	HORSEPOWER
HT	HEAT TRACE POWER (PROVIDE W/ 20A/1P GFI BREAKER)
HVAC	HEATING, VENTILATING, & AIR CONDITIONING
HZ	HERTZ
IG	ISOLATED GROUND (DUPLEX RECEPTS NEMA 5-20RIG)
KCM	THOUSAND CIRCULAR MILLS
KVA	KILOVOLT-AMPERES (1000 VOLT-AMPERES)
KW	KILOWATTS (1000 WATTS)
MLO	MAIN LUGS ONLY
MCB	MAIN CIRCUIT BREAKER
MW	MICROWAVE (COORD MTG HT W/ ARCHITECT)
NIC	NOT IN CONTRACT
NEC	NATIONAL ELECTRICAL CODE
NF	NOT FUSED
OFCI	OWNER FURNISHED CONTRACTOR INSTALLED
PNL	PANEL
PH OR Ø	PHASE
P	POLE
PVC	POLYVINYL CHLORIDE
RF	REFRIGERATOR
RG	RANGE
SPD	SURGE PROTECTIVE DEVICE
T	TAMPERPROOF RECEPTACLE
TTB	TELEPHONE TERMINAL BOARD
TV	TELEVISION RECEPTACLE
UC	UNDERCOUNTER REFRIGERATOR (OR ICE MACHINE)
UL	UNDERWRITERS LABORATORIES
U.N.O.	UNLESS NOTED OTHERWISE
V	VOLTS
VA	VOLT-AMPERES
VD	VENDING MACHINE (24"AFF)
VFD	VARIABLE FREQUENCY DRIVE
W	WATTS
WA	WASHER
WD	WASHER WARMING DRAWER
WO	WALL OVEN
WP	WEATHERPROOF
WP/WR	WEATHER PROOF/WEATHER RESISTANT
W/UNIT	DISCONNECT IS SUPPLIED WITH THE UNIT
VV/OIVII	DISCONINEOT IS SOFT ELED WITH THE SIGHT

GENERAL ELECTRICAL NOTES

- . COMPLETE INSTALLATION SHALL BE IN ACCORDANCE WITH THE NATIONAL ELECTRICAL CODE, REQUIREMENTS OF THE AHJ AND ALL LOCAL & STATE CODES.
- 2. DO NOT SCALE FROM THESE DRAWINGS. 3. REFER TO ARCHITECTURAL DRAWINGS AND REFLECTED CEILING PLANS FOR EXACT LOCATIONS OF ALL LIGHTING FIXTURES AND ELECTRICAL DEVICES.
- 4. ALL EMPTY CONDUITS SHALL BE PROVIDED WITH PULL STRINGS AND BUSHINGS. 5. ALL JUNCTION BOXES SHALL HAVE A COVER. 6. COORDINATE EACH LIGHT FIXTURE INSTALLATION(S) W/ ACTUAL CEILING TO BE FURNISHED. . ALL BRANCH CIRCUITS WITHOUT A CONDUCTOR & CONDUIT INDICATED SHALL BE ROUTED TO A 20A-1P
- 8. ALL BRANCH CIRCUIT CONDUCTORS SHALL NOT BE SMALLER THAN #12 AWG AND ALL CONDUIT SHALL NOT BE SMALLER THAN 3/4"C. UNLESS SPECIFICALLY NOTED OTHERWISE. 9. ALL CIRCUITS (LIGHTING AND POWER) SHALL BE PROVIDED WITH DEDICATED NEUTRALS UNLESS NOTED OTHERWISE. WHERE NEUTRALS ARE INDICATED TO BE SHARED, MULTIWIRE BRANCH CIRCUITS SHALL BE
- 10. ALL CIRCUITS (LIGHTING AND POWER) SHALL BE PROVIDED WITH AN INSULATED EQUIPMENT GROUND CONDUCTOR SIZED IN ACCORDANCE WITH THE NEC. THE RACEWAY SHALL NOT BE USED AN EQUIPMENT
- 11. ALL FIXTURES SHALL BE SUPPORTED FROM EACH CORNER (INDEPENDENT OF THE SUSPENDED CEILING) WITH 12 GAUGE WIRE CONNECTED TO STRUCTURAL SYSTEM OF BUILDING. THE INSTALLATION SHALL MEET
- OR EXCEED THE SEISMIC REQUIREMENTS OF LOCAL AND NATIONAL CODES. 12. ELECTRICAL DEVICE MOUNTING HEIGHTS, UNO: PANELBOARDS
- 78" AFF TO TOP OF PANEL SWITCHES 48" AFF TO CENTER OF SWITCH RECEPTACLES 18" AFF TO CENTER OF RECEPTACLE TELE/DATA OUTLETS 18" AFF TO CENTER OF RECEPTACLE

PROVIDED WITH 2P OR 3P BREAKERS AS REQUIRED PER NEC210.4.

BREAKER W/ 2#12,1#12EG,3/4"C.

- 13. ELECTRICAL EQUIPMENT (PANELBOARDS, TRANSFORMERS, DISTRIBUTION EQUIPMENT, ETC.) IS SHOWN TO SCALE ON THE FLOOR PLANS.
- 14. THE ELECTRICAL CONTRACTOR IS RESPONSIBLE FOR PROVIDING EQUIPMENT THAT WILL FIT WITHIN THE SPACES SHOWN ON THE PLANS AND COMPLYING WITH ALL CODE REQUIRED CLEARANCES.
- 15. ELECTRICAL CONTRACTOR TO LABEL ALL DEVICES (RECEPTACLES, SWITCHES, PANELBOARDS, DISCONNECTS, ETC.) WITH CIRCUIT NUMBER AND PANELBOARD DESIGNATION. RECEPTACLES, SWITCHES,
- AND SIMILAR DEVICES TO HAVE PRE-PRINTED, SELF ADHESIVE LABEL. 16. PANELBOARDS, DISCONNECT SWITCHES, AND SIMILAR DEVICES TO HAVE ENGRAVED, SELF-ADHESIVE,
- LAMINATED ACRYLIC LABEL (BLACK W/ WHITE LETTERING).
- 7. PROVIDE TYPE-WRITTEN PANELBOARD SCHEDULES FOR ALL ELECTRICAL PANELBOARDS.

	ELEC	TRICA	L SYN	/IBOLS	
	LIGHTING FIXTURES/DEVICE	S		POWER EQUIPMENT/DEVIC	ES
SYMBOL	DESCRIPTION	MOUNTING	SYMBOL	DESCRIPTION	MOUNTING
O	DOWNLIGHT (LETTER INDICATES FIXTURE TYPE) REFER TO LIGHT FIXTURE SCHEDULE	CEILING		SWITCHBOARD OR DISTRIBUTION PANEL REFER TO PANEL SCHEDULES	
ô A	DIRECTIONAL DOWNLIGHT (LETTER INDICATES FIXTURE TYPE) REFER TO LIGHT FIXTURE SCHEDULE	CEILING		DRY-TYPE TRANSFORMER REFER TO PLANS FOR KVA RATING	
ЮА	WALL MOUNTED LIGHT FIXTURE (LETTER INDICATES FIXTURE TYPE) REFER TO LIGHT FIXTURE SCHEDULE	WALL		120/208V, 3Ø, 4W PANELBOARD REFER TO PANEL SCHEDULES	
A	LINEAR LIGHT FIXTURE (LETTER INDICATES FIXTURE TYPE) REFER TO LIGHT FIXTURE SCHEDULE	CEILING OR SUSPENDED		277/480V, 3Ø, 4W PANELBOARD REFER TO PANEL SCHEDULES	
А	2X4 LIGHT FIXTURE (LETTER INDICATES FIXTURE TYPE) REFER TO LIGHT FIXTURE SCHEDULE	CEILING	Q 0	JUNCTION BOX	WALL OR CEILING
А	2X2 LIGHT FIXTURE (LETTER INDICATES FIXTURE TYPE) REFER TO LIGHT FIXTURE SCHEDULE	CEILING	30/20/3	FUSED SAFETY SWITCH (E.G. 30/20/3 INDICATES A 30A, 3-POLE SWITCH WITH 20A FUSES)	
	HATCHING ON FIXTURE INDICATES FIXTURE TO HAVE EMERGENCY BACK-UP		30/NF/3 ^L	NON-FUSED SAFETY SWITCH (E.G. 30/NF/3 INDICATES A 30A, 3-POLE SWITCH WITHOUT FUSES)	
1 X3	TWO HEAD EMERGENCY LIGHT FIXTURE (LETTER INDICATES FIXTURE TYPE) REFER TO LIGHT FIXTURE SCHEDULE	WALL OR CEILING	S ^M	MOTOR RATED SWITCH	
∑ X1 \ € \	EMERGENCY EXIT SIGN. PROVIDE ARROW(S) AS INDICATED. SHADING INDICATES FACE (LETTER INDICATES FIXTURE TYPE) REFER TO LIGHT FIXTURE SCHEDULE	WALL OR CEILING	Ø	MOTOR	
S	SINGLE POLE SWITCH 20A (120/277V)	WALL - 48" AFF	Ю	NEMA 5-20R SIMPLEX RECEPTACLE	WALL - 18" AFF
S ₃	THREE WAY SWITCH 20A (120/277V)	WALL - 48" AFF	₽	NEMA 5-20R DUPLEX RECEPTACLE	WALL - 18" AFF
S ₄	FOUR WAY SWITCH 20A (120/277V)	WALL - 48" AFF	₽	NEMA 5-20R DUPLEX RECEPTACLE MOUNTED ABOVE COUNTER	WALL - 6" ABOVE FINISHED COUNTER U.N.O.
HZ	WALL BOX DIMMER SWITCH	WALL - 48" AFF	##	NEMA 5-20R QUAD-PLEX RECEPTACLE	WALL - 18" AFF
$ \diamondsuit_{\!\scriptscriptstyle X} \overline{\nabla}_{\!\scriptscriptstyle X} $	CEILING OR WALL MOUNTED OCCUPANCY SENSOR (LETTER INDICATES SENSOR TYPE) REFER TO LIGHTING CONTROLS SCHEDULE	WALL OR CEILING	₽	NEMA 5-20R SPLIT RECEPTACLE. TOP OUTLET WIRED HOT. BOTTOM OUTLET SWITCHED.	WALL - 18" AFF
HCX	LOW-VOLTAGE CONTROL STATION (LETTER INDICATES CONTROL STATION TYPE) REFER TO LIGHTING CONTROLS SCHEDULE	WALL - 48" AFF	Ø Ø	SPECIAL PURPOSE RECEPTACLE REFER TO PLANS FOR NEMA CONFIGURATION	WALL - 18" AFF OR CEILING
ЮХ	PHOTOCELL SENSOR (LETTER INDICATES SENSOR TYPE) REFER TO LIGHTING CONTROLS SCHEDULE	FIELD VERIFY	₩USB	NEMA 5-20R - DUPLEX RECEPTACLE WITH USB PORTS SIMILAR TO HUBBELL #USB20AC5W	WALL - 18" AFF
PP	POWERPACK (LETTER INDICATES POWERPACK TYPE) REFER TO LIGHTING CONTROLS SCHEDULE	ACCESSIBLE CEILING		NEMA 5-20R DUPLEX RECEPTACLE MOUNTED ON CEILING	CEILING - FLUSH
COMM	UNICATION/LOW-VOLTAGE	DEVICES	FB1	HUBBELL CFB4 SERIES FLOOR BOX (OR EQUAL) WITH (2) DUPLEX RECEPTACLES AND DATA/COMMUNICATION CONNECTION CAPABILITY	FLOOR - FLUSH
SYMBOL	DESCRIPTION	MOUNTING	FB2	HUBBELL B24 SERIES FLOOR BOX (OR EQUAL) WITH (1) DUPLEX RECEPTACLE AND DATA/COMMUNICATION CONNECTION CAPABILITY	FLOOR - FLUSH
CR	CARD READER (VERIFY EXACT REQUIREMENTS)		FB3	HUBBELL B24 SERIES FLOOR BOX (OR EQUAL) FOR POWER AND DATA CONNECTIONS TO PRE-WIRED FURNITURE VERIFY EXACT CONNECTION WITH FURNITURE VENDOR	FLOOR - FLUSH
M	DATA, TELEPHONE, OR COMBO TELE/DATA OUTLET PROVIDE PULLSTRING IN CONDUIT TO ACCESSIBLE CEILING	WALL - 18" AFF	PK1)	HUBBELL S1PT SERIES 4" POKE-THRU (OR EQUAL) WITH (2) DUPLEX RECEPTACLES AND DATA/COMMUNICATION CONNECTION CAPABILITY	FLOOR - FLUSH
	DATA, TELEPHONE, OR COMBO TELE/DATA OUTLET PROVIDE PULLSTRING IN CONDUIT TO ACCESSIBLE CEILING	FLOOR OR CEILING	PK2	HUBBELL S1PTFF SERIES 4" POKE-THRU (OR EQUAL) FOR POWER AND DATA CONNECTIONS TO PRE-WIRED FURNITURE	FLOOR - FLUSH
	TELEVISION OUTLET	WALL OR CEILING	РК3	VERIFY EXACT CONNECTION WITH FURNITURE VENDOR HUBBELL S1R6 SERIES 6" POKE-THRU (OR EQUAL) WITH (2) DUPLEX RECEPTACLES AND DATA/COMMUNICATION AND	FLOOR - FLUSH
(4)	SPEAKER OUTLET	FIELD VERIFY		A/V CONNECTION CAPABILITY CONDUIT IN OR UNDER FLOOR/GRADE	
'TTB'	TELEPHONE TERMINAL BOARD	WALL	 	CONDUCTOR HOME RUN - () HOT, () NUETRAL, () EQUIPMENT GROUND, & () ISOLATED GROUND	
	SECURITY CAMERA OUTLET	FIELD VERIFY	· · ·	EQUIPMENT GROUND, & () ISOLATED GROUND EQUIPMENT CONNECTION	
Ē	PUSH BUTTON			CONDUIT IN CEILING OR WALL	

NOTE: NOT ALL SYMBOLS MAY BE USED.

THIS DRAWING has been prepared by the Architect, or prepared under his direct supervision as an instrument of service and is intended for use only on this project. All Drawings, Specifications, ideas and designs, including the overall layout, form, arrangement, and composition of spaces and elements portrayed, constitute the original, unpublished Work of the Architect. Any reproduction, use, or disclosure of the information contained herein without the written consent of the Architect is strictly prohibited. © KLOVER ARCHITECTS, INC.

THE ARCHITECT DISCLAIMS responsibility for the existing building structure, site conditions, existing construction elements, or any


documents, drawings or other instruments used for any part of this Project which do not bear the Architect's seal. The Architect's services are undertaken only in the interest of the Project Owner. No obligation is assumed by the Architect for the benefit of any other entity. RELATED DOCUMENTS: This Drawing is a single component of an integrated set of Construction Documents. General and Supplementary Conditions of the Contract, General Requirements, Specifications and other Drawings may affect the Work described. Failure to review and integrate the design intent of the whole of the Construction Documents does not relieve the Contractor from providing a complete Project. COMPLY WITH all laws, codes, ordinances and regulations with authorities having jurisdiction and with requirements of the Landlord, if applicable. Do not start Work until all permits and required approvals are obtained. VERIFY ACTUAL CONDITIONS and dimensions prior to construction. Commencement of work constitutes verification and acceptance of all existing conditions. Application of a material or equipment item to Work installed by others constitutes acceptance of that Work, and assumption of responsibility for satisfactory installation. DIMENSIONS SHOWN are to finish face of a material unless otherwise indicated. CALCULATE & MEASURE dimensions - DO NOT SCALE drawings unless

project title


project number

drawing issuance

drawing revisions Description:

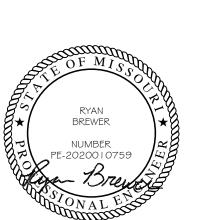

DATE SIGNED: 12/08/2022 **drawing** title ELECTRICAL NOTES, SYMBOLS AND ABBREVIATIONS

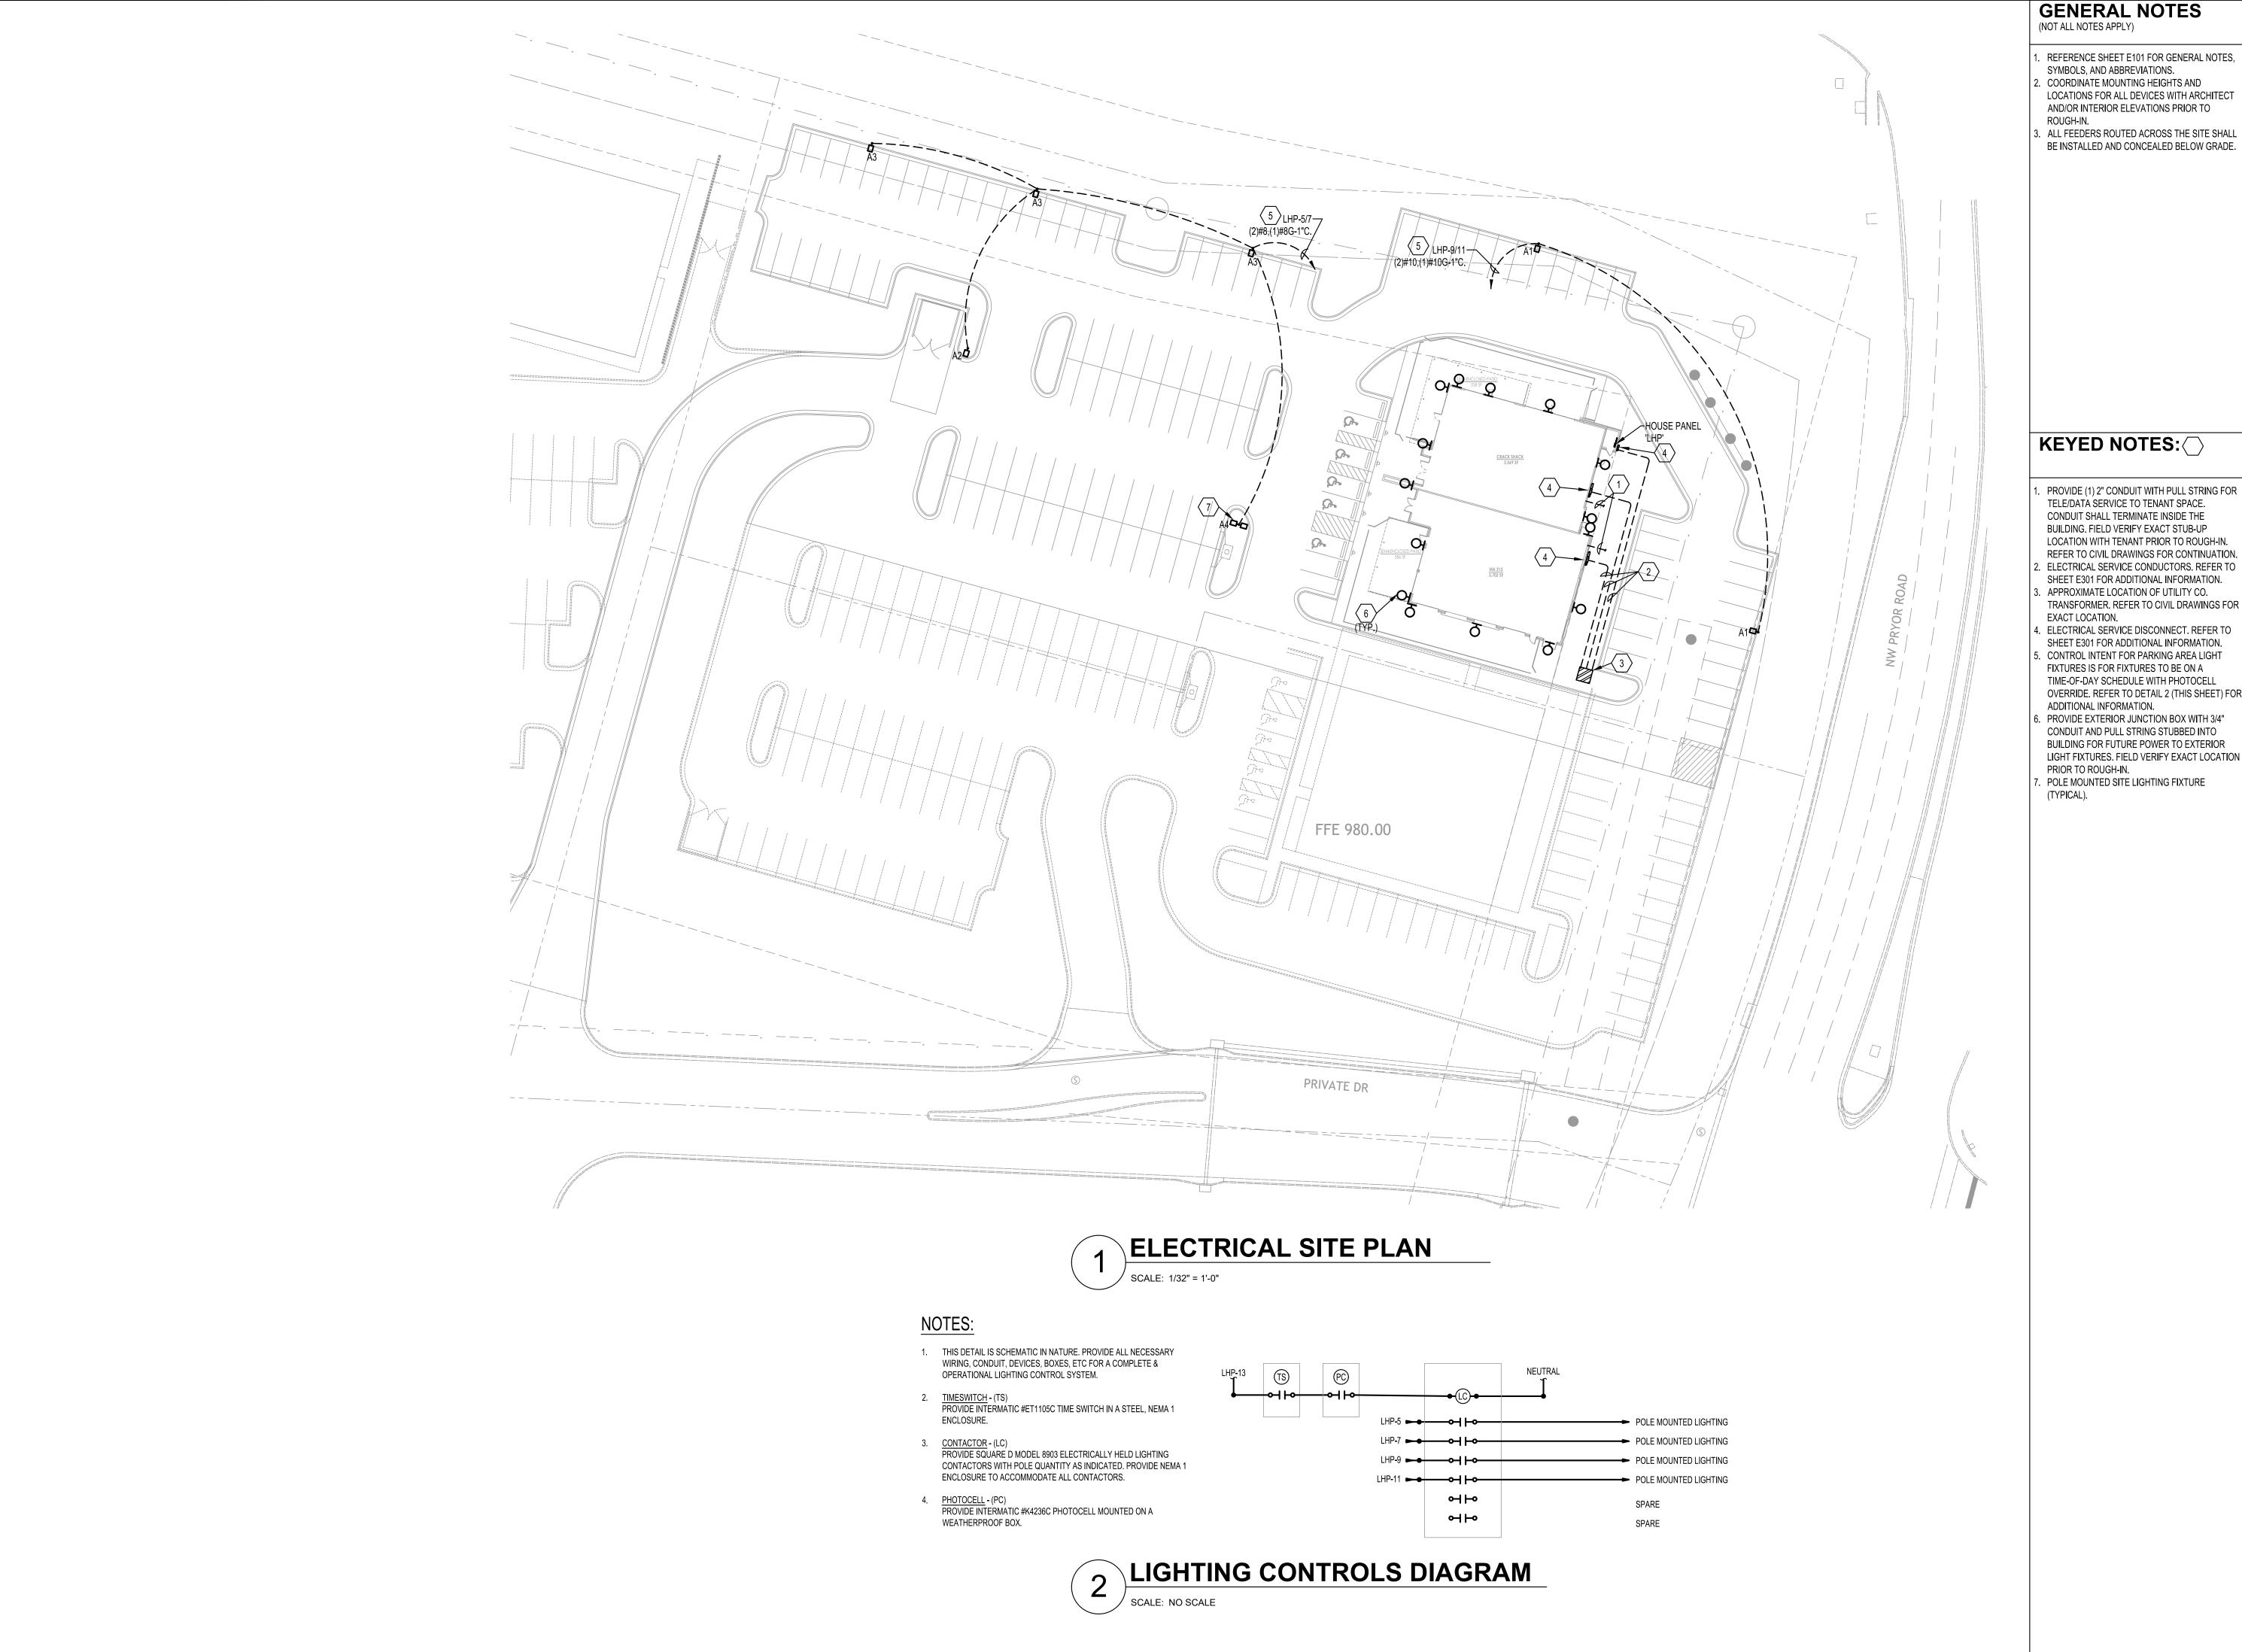

GENERAL NOTES

REFERENCE SHEET E101 FOR GENERAL NOTES, SYMBOLS, AND ABBREVIATIONS. . COORDINATE MOUNTING HEIGHTS AND LOCATIONS FOR ALL DEVICES WITH ARCHITECT AND/OR INTERIOR ELEVATIONS PRIOR TO

ALL FEEDERS ROUTED ACROSS THE SITE SHALI BE INSTALLED AND CONCEALED BELOW GRADE.

KEYED NOTES:

PROVIDE (1) 2" CONDUIT WITH PULL STRING FOR TELE/DATA SERVICE TO TENANT SPACE. CONDUIT SHALL TERMINATE INSIDE THE BUILDING. FIELD VERIFY EXACT STUB-UP LOCATION WITH TENANT PRIOR TO ROUGH-IN. REFER TO CIVIL DRAWINGS FOR CONTINUATION ELECTRICAL SERVICE CONDUCTORS. REFER TO SHEET E301 FOR ADDITIONAL INFORMATION. APPROXIMATE LOCATION OF UTILITY CO. TRANSFORMER. REFER TO CIVIL DRAWINGS FOR 4. ELECTRICAL SERVICE DISCONNECT. REFER TO SHEET E301 FOR ADDITIONAL INFORMATION. CONTROL INTENT FOR PARKING AREA LIGHT FIXTURES IS FOR FIXTURES TO BE ON A TIME-OF-DAY SCHEDULE WITH PHOTOCELL OVERRIDE. REFER TO DETAIL 2 (THIS SHEET) FOR ADDITIONAL INFORMATION. PROVIDE EXTERIOR JUNCTION BOX WITH 3/4" CONDUIT AND PULL STRING STUBBED INTO

project title

THIS DRAWING has been prepared by the Architect, or prepared under his direct supervision as an instrument of service and is intended for use only on this project. All Drawings, Specifications, ideas and designs, including the overall layout, form, arrangement, and composition of spaces and elements

portrayed, constitute the original, unpublished Work of the Architect. Any reproduction, use, or disclosure of the information contained herein without the written consent of the Architect is strictly prohibited.

© KLOVER ARCHITECTS, INC.

THE ARCHITECT DISCLAIMS responsibility for the existing building

structure, site conditions, existing construction elements, or any documents, drawings or other instruments used for any part of this

Project which do not bear the Architect's seal. The Architect's

services are undertaken only in the interest of the Project Owner. No

obligation is assumed by the Architect for the benefit of any other entity. RELATED DOCUMENTS: This Drawing is a single component of

an integrated set of Construction Documents. General and

Supplementary Conditions of the Contract, General Requirements,

Specifications and other Drawings may affect the Work described.

Failure to review and integrate the design intent of the whole of the Construction Documents does not relieve the Contractor from

providing a complete Project. COMPLY WITH all laws, codes,

ordinances and regulations with authorities having jurisdiction and

with requirements of the Landlord, if applicable. Do not start Work until all permits and required approvals are obtained. VERIFY ACTUAL

CONDITIONS and dimensions prior to construction. Commencement

of work constitutes verification and acceptance of all existing

conditions. Application of a material or equipment item to Work

installed by others constitutes acceptance of that Work, and assumption of responsibility for satisfactory installation. DIMENSIONS


SHOWN are to finish face of a material unless otherwise indicated.

CALCULATE & MEASURE dimensions - DO NOT SCALE drawings unless

project number


drawing issuance

drawing revisions

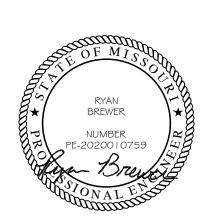

DATE SIGNED: 12/08/2022 **drawing** title

ELECTRICAL SITE

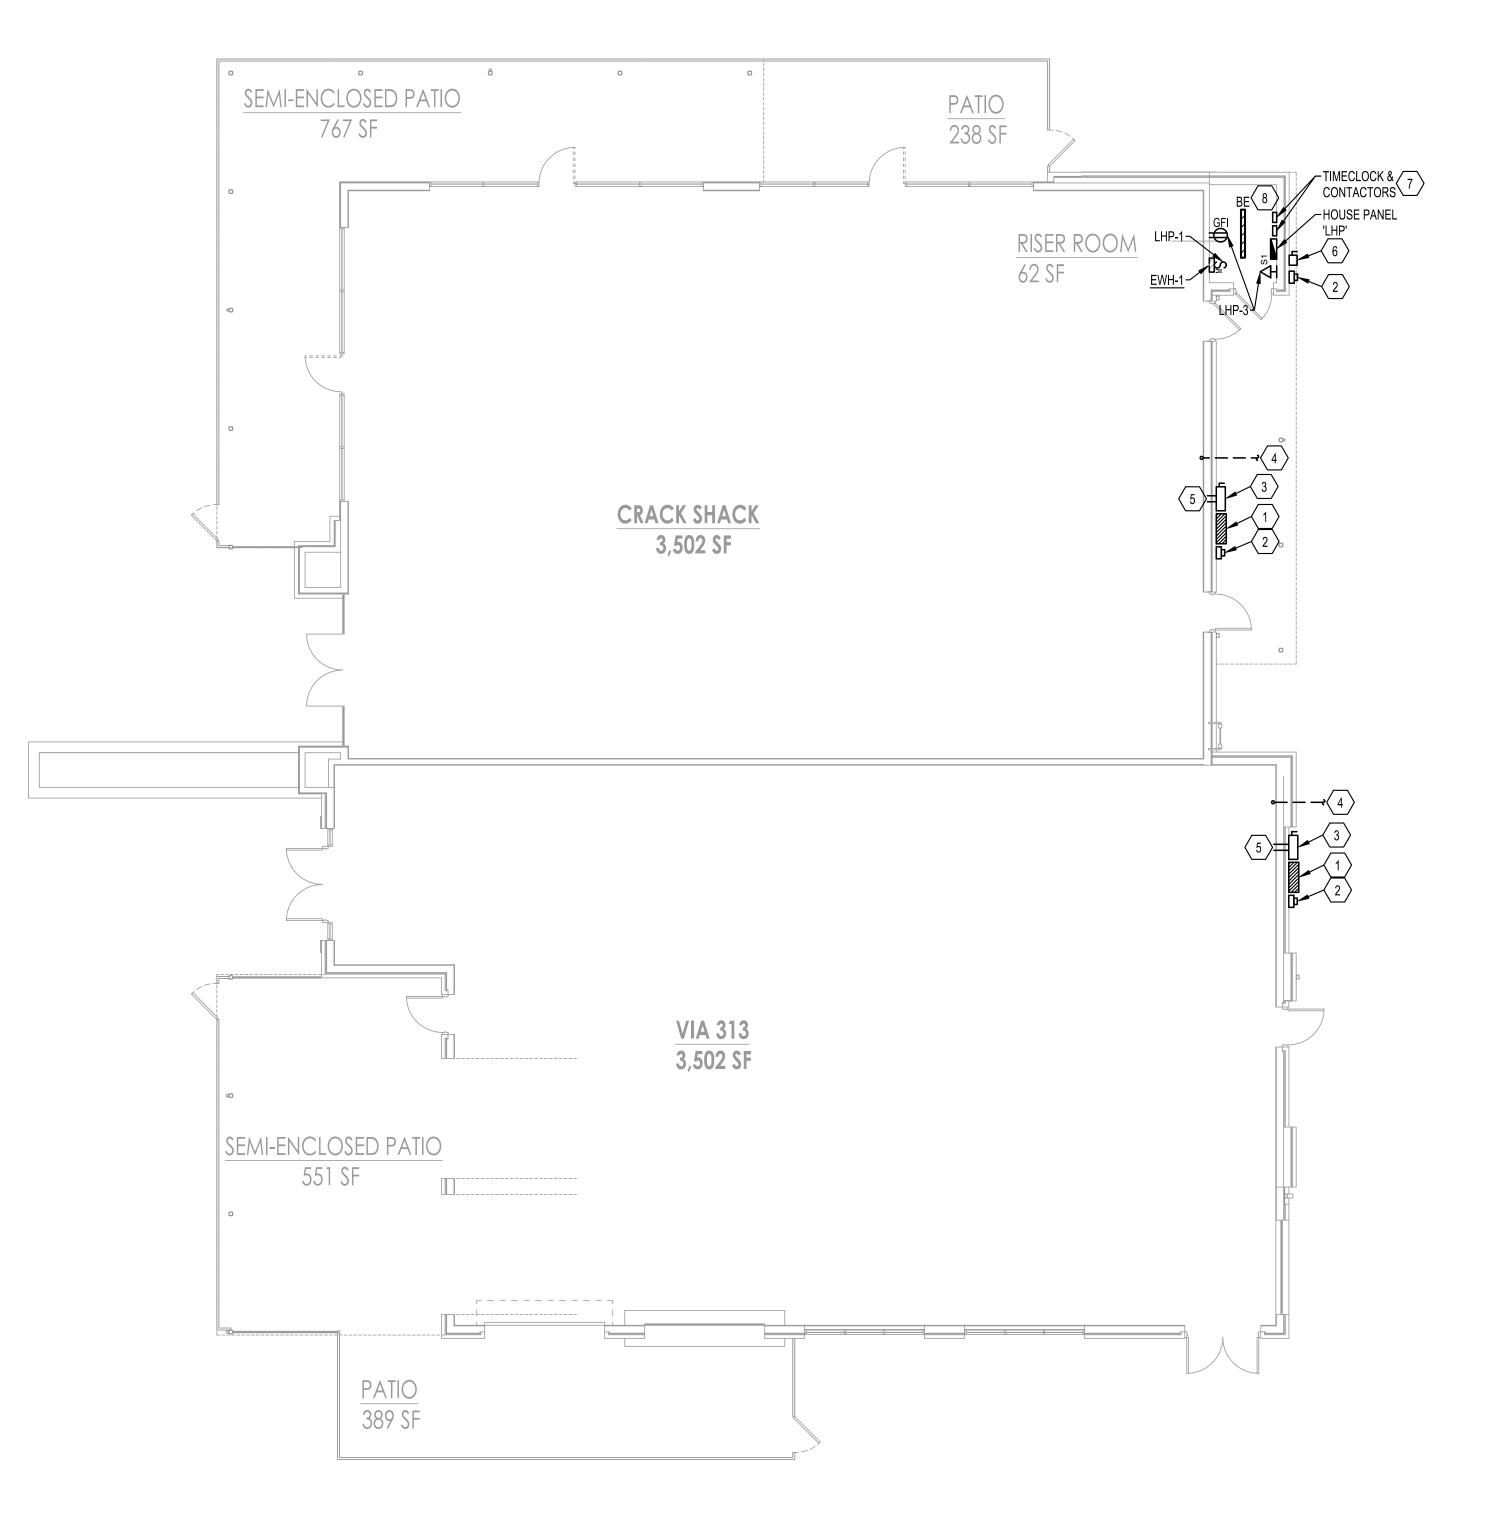

GENERAL NOTES (NOT ALL NOTES APPLY)

ROUGH-IN.

- REFERENCE SHEET E101 FOR GENERAL NOTES, SYMBOLS, AND ABBREVIATIONS.
- 2. COORDINATE MOUNTING HEIGHTS AND LOCATIONS FOR ALL DEVICES WITH ARCHITECT AND/OR INTERIOR ELEVATIONS PRIOR TO
- 3. PROVIDE AND INSTALL 3/4" CONDUIT AND PULL STRINGS FROM TELEPHONE/DATA OUTLETS TO ABOVE ACCESSIBLE CEILING. VERIFY EXACT REQUIREMENTS WITH TELEPHONE EQUIPMENT SUPPLIER AND/OR TENANT.

KEYED NOTES:

PROVIDE UTILITY CO. APPROVED CT CABINET FOR TENANT METERING.

- UTILITY COMPANY METER.
 600 AMP SERVICE DISCONNECT. REFER TO SHEET E301 FOR ADDITIONAL INFORMATION.
 PROVIDE (1) 2" EMPTY CONDUIT WITH PULL STRING FOR TELE/DATA SERVICE TO TENANT SPACE. COORDINATE EXACT STUB-IN LOCATION
- WITH TENANT PRIOR TO ROUGH-IN.

 5. STUB (2) 3" EMPTY CONDUITS WITH PULL STRINGS INTO BUILDING FOR FUTURE CONNECTION TO TENANT PROVIDED ELECTRICAL PANEL(S). COORDINATE EXACT STUB-IN LOCATION WITH TENANT PRIOR TO ROUGH-IN. REFER TO SHEET E301 FOR ADDITIONAL
- INFORMATION.

 5. 100 AMP SERVICE DISCONNECT. REFER TO SHEET E301 FOR ADDITIONAL INFORMATION.

 7. REFER TO DETAIL 2 ON SHEET E102 FOR ADDITIONAL INFORMATION.
- FIELD COORDINATE EXACT LAYOUT IN THIS ROOM WITH FIRE SPRINKLER CONTRACTOR TO ENSURE ALL REQUIRED CLEARANCES ARE MAINTAINED AND NO PIPING IS ROUTED OVERHEAD OF THE PANELBOARD.

S813 PENROSE LANE, SUITE 400 • LENEXA, KS 66219 ph: 913.649.8181 • fx: 913.649.1275 • www.klover.net

THIS DRAWING has been prepared by the Architect, or prepared under his direct supervision as an instrument of service and is intended for use only on this project. All Drawings, Specifications, ideas and designs, including the overall layout, form, arrangement, and composition of spaces and elements portrayed, constitute the original, unpublished Work of the Architect. Any reproduction, use, or disclosure of the information contained herein without the written consent of the Architect is

sa nerein without the written consent of the Architect strictly prohibited.

© KLOVER ARCHITECTS, INC.

THE ARCHITECT DISCLAIMS responsibility for the existing building

structure, site conditions, existing construction elements, or any documents, drawings or other instruments used for any part of this Project which do not bear the Architect's seal. The Architect's services are undertaken only in the interest of the Project Owner. No obligation is assumed by the Architect for the benefit of any other entity. RELATED DOCUMENTS: This Drawing is a single component of an integrated set of Construction Documents. General and Supplementary Conditions of the Contract, General Requirements, Specifications and other Drawings may affect the Work described. Failure to review and integrate the design intent of the whole of the Construction Documents does not relieve the Contractor from providing a complete Project. COMPLY WITH all laws, codes, ordinances and regulations with authorities having jurisdiction and with requirements of the Landlord, if applicable. Do not start Work until all permits and required approvals are obtained. VERIFY ACTUAL CONDITIONS and dimensions prior to construction. Commencement of work constitutes verification and acceptance of all existing conditions. Application of a material or equipment item to Work installed by others constitutes acceptance of that Work, and assumption of responsibility for satisfactory installation. DIMENSIONS SHOWN are to finish face of a material unless otherwise indicated. CALCULATE & MEASURE dimensions - DO NOT SCALE drawings unless otherwise directed.

project title


LOT 12 OF WEST PRYOR NW PRYOR RD AND HIGHWAY 470 LEE'S SUMMIT, MO 64081

project number

drawing issuance

drawing revisions

No. Description:

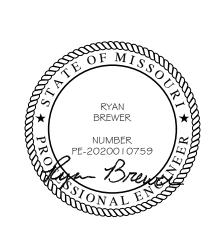

DATE SIGNED: 12/08/2022 drawing title

ELECTRICAL POWER PLAN

drawing number

1 ELECTRICAL POWER PLAN

SCALE: 1/8" = 1'-0"


		PHASE:		V, 3PH, 4	W							FC VALUE:										ROUNDS:		T250.122)	
		PERAGE:										IC RATING:		Wester was								IND BUS:				
	M	IN TYPE:	MLO								N	MOUNTING:	SURFACE (NE	MA 1)					SE	RMCEE	VTRANCE	RATED:	NO			
													LL LOADS IN V													,
LTG	RCPT	MOTOR		COOL	MISC	KITCHEN	BLEV	DESCRIPTION	AMP	Р	WIRE	CKT#	PHASE	CKT#	WIRE	Р	AMP	DESCRIPTION	LTG	RCPT	MOTOR	HEAT	COOL	MISC	KITCHEN	I E
			1800					RISER ROOM HEATER	20	1	12	1	Α	2				SPACE ONLY								
22	180							RISER RM LT/RCPT	20	1	12	3	В	4				SPACE ONLY								
441								POLE MOUNTED	20	2	SP	5	С	6				SPACE ONLY								
441								SITE LIGHTING	===	_		7	Α	8				SPACE ONLY								
147								POLE MOUNTED	20	2	SP	9	В	10				SPACE ONLY								
147								SITE LIGHTING	77	_		11	С	12				SPACE ONLY								
					200			TIMECLOCK	20	1	12	13	Α	14				SPACE ONLY								
								SPAICE ONLY				15	В	16				SPACE ONLY								
								SPAICE ONLY				17	С	18				SPACE ONLY								
								SPA CE ONLY				19	A	20				SPACE ONLY								
								SPAICE ONLY				21	В	22				SPACE ONLY								
					,			SPA CE ONLY				23	С	24				SPACE ONLY								
								SPA CE ONLY				25	A	26				SPACE ONLY								
								SPACE ONLY				27	В	28				SPACE ONLY								
								SPA CE ONLY				29	C	30				SPACE ONLY								
1198	180	0	1800	0	200	0	0	TOTALS										TOTALS	0	0	0	0	0	0	0	
				NEG	CODER	FERENCE	S			1									PHA	SE LOAD	SUMMAR	Y				
100% O	F 1ST 10 I	KVA, 50% (OF REMAI	IING												Т	OTAL	PHASE	LTG	RCPT	MOTOR	HEAT	COOL	MISC	KITCHEN	I E
		ST MOTOR			A INING MO	TORS											2441	A	441	0	0	1800	0	200	0	
** BLEVA	TOR DEMA	AND FACTO	OR BASED	ONNECTO	20.14.												349	В	169	180	0	0	0	0	0	
																	588	C	588	0	0	0	0	0	0	
				PAI	NEL ABBR	EVIATION	S			1											SUMMAR					-
F - GRO	UNDFAUL	T BREAKER	R			BM - PRO	/ IDE BME	RGENCY LOCKING TAB		1						- 1	3378	CONNECTED VA	1198	180	0	1800	0	200	0	
T - SHUN	IT TRIP BR	EAKER				FA - FIRE	ALARM,	PROVIDE RED LOCKING TAB									-	DEMAND FACTORS	1.25	*	**	1.00	1.00	1.00	1.00	-
F-ARC	FAULT BE	EAKER				LCK - PRO	OVIDEPA	DLOCKA BLE BREAKER									3678	DBMAND VA	1498	180	0	1800	0	200	0	
FIAF - C	OMBO AR	C/GROUND	FAULT BE	REAKER		OL - REFE	R TO ON	E-LINE DIA GRAM FOR WIRE SI	ZE								0	SHOW WINDOW DEMAND								
P-REFE	R TO SITE	PLANFOR	WIRESIZE			TC - CIRO	UIT CONT	ROLLED VIA TIME CLOCK									0	TRACK LTG DBMAND								
					PANEL	OTES											0%	SPARE								
																	3678	DEMAND VA + SPARE								
										1							10.2	TOTAL DESIGN AMPS								

FIXT. TYPE	DESCRIPTION & MANUFACTURER OPTIONS	NO.	LAMPS TYPE	FIXT.	TOTAL WATTS	FINISH	REMARKS/MOUNTING	NOTES
	Pole Mounted, LED Site Luminaire		LED	208V 1 PH		Bronze	Pole Mounted. Provide 10' Pole	2,3,4,5
A1	M# LITHONIA #RSX2-LED-P3-40K-R3-MVOLT-AASP							
	Pole Mounted, LED Site Luminaire	1	LED	208V 1 PH	147W	Bronze	Pole Mounted. Provide 25'	2,3,4
A2	M# LITHONIA #RSX2-LED-P3-40K-R4-MVOLT-SPA							
	Pole Mounted, LED Site Luminaire	1	LED	208V 1 PH	147W	Bronze	Pole Mounted. Provide 10'	2,3,4,5
A3	M# LITHONIA #RSX2-LED-P3-40K-R4-MVOLT-AASP							
	Pole Mounted, LED Site Luminaire	1	LED	208V 1 PH	147W/ HEAD	Bronze	Pole Mounted. Provide 25' Pole	2,3,4
A4	M# LITHONIA #RSX2-LED-P3-40K-R4-MVOLT-SPA (2-HEADS)							
	Linear LED Strip Light w/ Emergency Battery Pack	1	LED	UNV	22W	Standard	Coord. w/ Architect	1
BE	M# FSC LTG#L285-48-40W-AOK-S5-EM10W							

FIXTURE TAG MANUFACTURER MODEL # SETTINGS DESCRIPTION						
IN TURE TAG	MANUFACTURER	MODEL #	SETTINGS	DESCRIPTION	NOTES	
S1 SE	ENSOR SWITCH	WSX SERIES	REFER TO PLANS	WALL MOUNT OCCUPANCY SENSOR	1	
				LINE VOLTAGE - SINGLE RELAY		

. Provide Square, Straight Steel Pole Rated for 100 MPH Wind Gusts, Primed and Painted to Match Fixture.

5. Provide With Adjustable Mounting Arm. Mount at 15 Degrees From Horizontal.

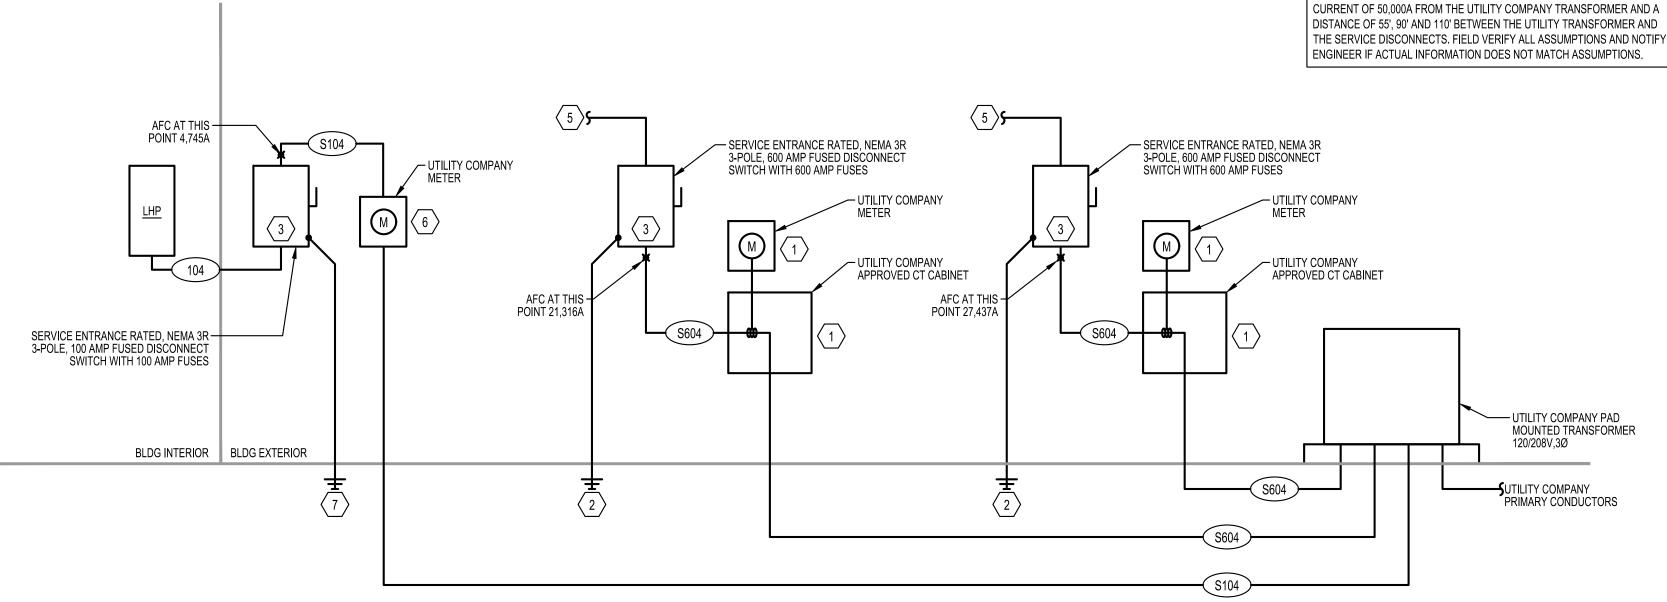

FEEDER SCHEDULE THHN/THWN COPPER CONDUCTORS W/ EG CONDUCTOR XHHW ALUMINUM CONDUCTORS W/ EG CONDUCTOR **CONDUCTORS & GROUND**

CODE	SETS	CONDUCTORS	RACEWAY	AMP:
104	-	4#3,1#8G. (CU)	1-1/4"	100
S104	•	4#3 (CU)	1-1/4"	100
S604	2	4#350KCM. (CU)	3"	620
NOTES:				

- ALL CONDUCTORS AMPACITY BASED ON THE NEC TABLE 310-16 FOR CONDUCTORS W/ 75°C INSULATION.
- ALL RACEWAY SIZES (EMT/RMC/PVC 40) BASED ON THE NEC TABLE 4(CHAPTER 9), 40% FILL COLUMN.
- ELECTRICAL CONTRACTOR TO VERIFY ALL EQUIPMENT CONDUCTOR TERMINATION TEMPERATURE RATINGS (IE. 60°C OR 75°C). ADJUST CONDUCTOR AMPACITY AND CONDUIT SIZES ACCORDINGLY.

CONDUCTORS.

- VERIFY MAXIMUM NO. OF SETS OF SERVICE ENTRANCE CONDUCTORS ALLOWED W/ UTILITY CO.
- EQUIPMENT GROUNDING CONDUCTORS BASED ON T250.122. GROUND TO BE ADJUSTED PER T250.66 FOR SEPARATELY DERIVED SYSTEMS. ALUMINUM FEEDERS NOT TO BE USED ON TRANSFORMER SECONDAR

VOLTAGE DROP CHART BRANCH CIRCUIT VOLTAGE DROP WIRING


SCHEDULE FOR 1Ø CIRCUITS

RANCH IRCUIT	WIRE SIZE	MAXIMUM LENGTH OF BRANCH CIRCUIT (FEET)									
RATING AMPS)	(AWG)	120V	208V	240V	277V	480V					
	#12	50	90	110	125	200					
20A	#10	80	150	175	200	350					
20A	#8	140	230	280	320	550					
	#6	215	375	430	500	870					
	#10	50	100	110	130	225					
30A	#8	80	160	180	210	360					
SUA	#6	135	250	280	325	560					
	#4	220	400	450	525	910					


- PROVIDE BRANCH CIRCUIT CONDUCTORS AS INDICATED IN THE TABLE ABOVE FOR ALL LIGHTING AND RECEPTACLE BRANCH CIRCUITS. WHERI BRANCH CIRCUITS SERVE DEDICATED EQUIPMENT, THE CONTRACTOR MAY PERFORM VOLTAGE DROP CALCULATIONS BASED ON ACTUAL EQUIPMENT CONNECTED LOAD AND PROVIDE CONDUCTORS
- APPROPRIATELY SIZED TO LIMIT VOLTAGE DROP TO A MAXIMUM OF 39 CONDUCTOR SIZES ARE BASED ON SOLID COPPER CONDUCTORS FOR WIRES SMALLER THAN #6 AND STRANDED COPPER CONDUCTORS FOR WIRES #6 AND LARGER, IN A SINGLE METAL CONDUIT.
- LIMITS FOR CONDUCTOR LENGTH SHOWN ARE BASED ON A MAXIMUM OF 3% VOLTAGE DROP TO COMPLY WITH THE NEC FOR CIRCUITS LOADED UP TO 80% OF THE BRANCH BREAKER RATING. FIELD VERIFY EXACT BRANCH CIRCUIT LENGTHS AND PROVIDE CONDUCTORS APPROPRIATELY SIZED TO LIMIT VOLTAGE DROP TO 3%.

UNLESS NOTED OTHERWISE, WIRE SIZES CALLED OUT IN PANEL SCHEDULES DO NOT ACCOUNT FOR VOLTAGE DROP. CONTRACTOR SHALL INCREASE WIRE SIZES AS REQUIRED UTILIZING VOLTAGE DROP TABLE PROVIDED.



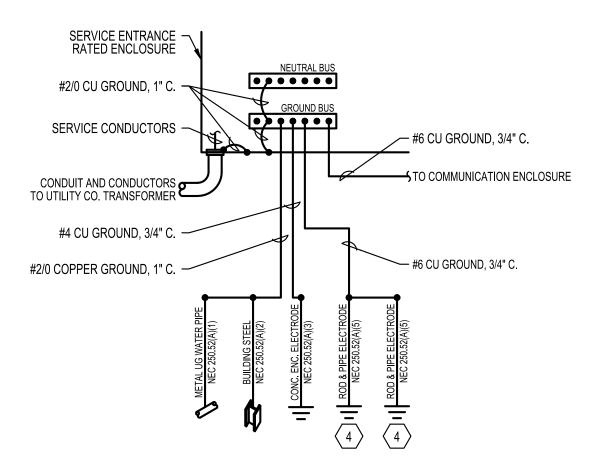

SERVICE GROUNDING DETAIL SCALE: NO SCALE

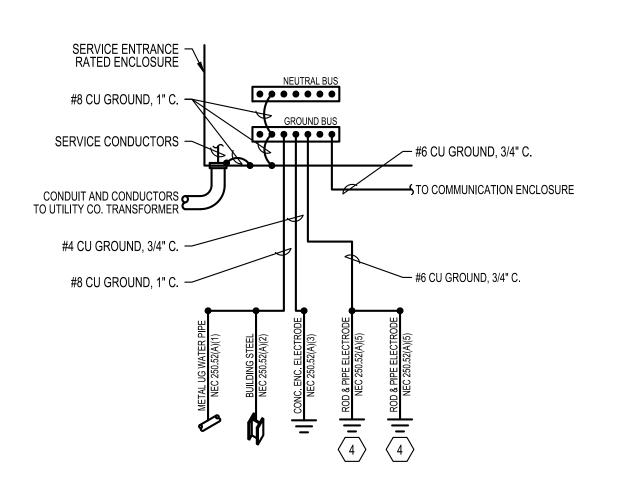

SERVICE GROUNDING DETAIL SCALE: NO SCALE

GENERAL NOTES ARC FAULT CALCULATIONS ARE BASED ON AN ASSUMED AVAILABLE FAULT (NOT ALL NOTES APPLY)

- REFERENCE SHEET E101 FOR GENERAL NOTES SYMBOLS, AND ABBREVIATIONS.
- COORDINATE MOUNTING HEIGHTS AND
- LOCATIONS FOR ALL DEVICES WITH ARCHITECT AND/OR INTERIOR ELEVATIONS PRIOR TO ROUGH-IN.
- FIELD COORDINATE ALL ELECTRICAL WORK WITH OWNER AND UTILITY COMPANY PRIOR TO START OF PROJECT.

THIS DRAWING has been prepared by the Architect, or prepared under his direct supervision as an instrument of service and is intended for use only on this project. All Drawings, Specifications, ideas and designs, including the overall layout, form,

arrangement, and composition of spaces and elements portrayed, constitute the original, unpublished Work of the Architect. Any reproduction, use, or disclosure of the information contained herein without the written consent of the Architect is strictly prohibited.

© KLOVER ARCHITECTS, INC.

THE ARCHITECT DISCLAIMS responsibility for the existing building

structure, site conditions, existing construction elements, or any documents, drawings or other instruments used for any part of this

Project which do not bear the Architect's seal. The Architect's

services are undertaken only in the interest of the Project Owner. No

obligation is assumed by the Architect for the benefit of any other

entity. RELATED DOCUMENTS: This Drawing is a single component of an integrated set of Construction Documents. General and

Supplementary Conditions of the Contract, General Requirements,

Specifications and other Drawings may affect the Work described.

Failure to review and integrate the design intent of the whole of the Construction Documents does not relieve the Contractor from

providing a complete Project. COMPLY WITH all laws, codes,

ordinances and regulations with authorities having jurisdiction and with requirements of the Landlord, if applicable. Do not start Work

until all permits and required approvals are obtained. VERIFY ACTUAL

CONDITIONS and dimensions prior to construction. Commencement

of work constitutes verification and acceptance of all existing

conditions. Application of a material or equipment item to Work

installed by others constitutes acceptance of that Work, and

assumption of responsibility for satisfactory installation. DIMENSIONS SHOWN are to finish face of a material unless otherwise indicated. CALCULATE & MEASURE dimensions - DO NOT SCALE drawings unless

KEYED NOTES:

PROVIDE UTILITY CO. METER AND CT CABINET PER UTILITY COMPANY STANDARDS. INSTALLATION SHALL MEET ALL UTILITY COMPANY REQUIREMENTS AND LOCAL CODES. REFER TO DETAIL 2 (THIS SHEET) FOR

- ADDITIONAL INFORMATION. PROVIDE NEMA 3R, SERVICE ENTRANCE RATED FUSED DISCONNECT (SIZE AS SHOWN) FOR ELECTRICAL SERVICE DISCONNECTING MEANS.
- INFORMATION. 5. STUB (2) 3" CONDUITS INTO TENANT SPACE FOR FUTURE CONNECTION TO TENANT PROVIDED

REFER TO NEC 250.53 FOR ADDITIONAL

- . PROVIDE UTILITY CO. METER PER UTILITY CO.
- STANDARDS. REFER TO DETAIL 3 (THIS SHEET) FOR ADDITIONAL INFORMATION.

project title

PR

project number

0

drawing issuance

drawing revisions

Description:



DATE SIGNED: 12/08/2022 **drawing** title ELECTRICAL RISER DIAGRAM

AND SCHEDULES **drawing** number

DIVISION 16 OF THE SPECIFICATIONS COVERS ALL ELECTRICAL WORK FOR THE PROJECT. WORK SHALL INCLUDE LABOR, MATERIAL AND ACCESSORIES NECESSARY TO ACCOMPLISH THE WORK AS SPECIFIED AND SHOWN ON THE DRAWINGS, INCLUDING CONNECTION AND CHECKOUTS OF EQUIPMENT FURNISHED BY OTHERS (OTHER TRADES. THE OWNER AND OTHER CONTRACTORS), AND TO ALL EQUIPMENT ITEMS AND AS INDICATED ON DRAWINGS

THE ARCHITECTURAL SPECIFICATIONS AND DRAWINGS INCLUDING THE GENERAL CONDITIONS, INCLUDING ALL SUPPLEMENTS ISSUED THERETO, INSTRUCTIONS TO BIDDERS, AND OTHERS PERTINENT DOCUMENTS ISSUED BY THE ARCHITECT ARE A PART OF THESE SPECIFICATIONS AND ELECTRICAL DRAWINGS. THIS TRADE SHALL CONSULT THEM FOR INSTRUCTIONS WHICH APPLY. DRAWINGS INDICATE THE GENERAL ARRANGEMENT OF THE ELECTRICAL LAYOUT AND WORK INCLUDED. ELECTRICIAN SHALL FOLLOW DRAWINGS IN LAYOUT THE ELECTRICAL WORK AND CONSULT THE DRAWINGS AND LAYOUTS OF OTHER TRADES TO VERIFY LOCATION AND SPACES IN WHICH WORK WILL BE INSTALLED.

CODES, PERMITS, INSPECTION AND COMMISSIONING

INSTALLATION SHALL COMPLY WITH ALL LAWS APPLYING TO ELECTRICAL WORK IN EFFECT, INCLUDING THE REQUIREMENTS OF THE NATIONAL ELECTRICAL CODE (N.E.C.), THE NATIONAL ELECTRICAL SAFETY CODE, ALL LOCAL GOVERNING CODES AND ORDINANCES, WITH THE REGULATIONS OF THE SERVING ELECTRICAL UTILITY COMPANY. PROVIDE ALL REQUIRED PERMITS AND INCLUDE THE COST OF SAME IN THE COST OF THE PROJECT. OBTAIN AND PAY FOR (WITHOUT ADDITIONAL EXPENSE TO THE OWNER) ALL REQUIRED INSPECTIONS AND REVIEWS. PROVIDE FOR AND PAY ALL EXPENSES (WITHOUT ADDITIONAL EXPENSE TO THE OWNER) ASSOCIATED WITH LIGHTING AND LIGHTING CONTROLS COMMISSIONING. ALL COMMISSIONING DOCUMENTATION SHALL BE CERTIFIED AND GIVEN TO OWNER AND DESIGN PROFESSIONAL

THE FOLLOWING INDUSTRY STANDARDS AS APPLICABLE TO ELECTRICAL WORK SHALL APPLY TO THE WORK OF THIS DIVISION EXCEPT THAT, WHERE THE REQUIREMENTS OF THESE SPECIFICATIONS ARE MORE THAN THE LISTED STANDARD, THESE SPECIFICATIONS SHALL TAKE PRECEDENCE:

UL - UNDERWRITERS' LABORATORIES NEMA - NATIONAL ELECTRICAL MANUFACTURERS' ASSOCIATION NECA - NATIONAL ELECTRICAL CONTRACTOR'S ASSOCIATION ANSI - AMERICAN NATIONAL STANDARDS INSTITUTE ASTM - AMERICAN SOCIETY OF TESTING MATERIALS.

ALL MATERIALS SHALL BE NEW, UL LISTED AND LABELED WHERE LABELED MATERIALS ARE AVAILABLE, UNDAMAGED AND FREE OF DEFECTS AT TIME OF INSTALLATION. MATERIALS OR EQUIPMENT DAMAGED IN SHIPMENT OR OTHERWISE DAMAGED PRIOR TO OR DURING INSTALLATION SHALL NOT BE REPAIRED AT THE JOB SITE, BUT SHALL BE REPLACED WITH NEW MATERIALS. WHEN THE MANUFACTURER'S NAME APPEARS IN THESE SPECIFICATIONS AND DRAWINGS, IT SHALL BE CONSTRUED THAT THE MANUFACTURER HAS TO MEET THE FULL REQUIREMENTS OF THE SPECIFICATIONS AND DRAWINGS.

SUBMIT SHOP DRAWINGS AND PRODUCT DATA FOR EQUIPMENT TO THE ARCHITECT FOR ENGINEER'S REVIEW ELECTRONICALLY OR HARD COPIES. INCLUDE SUFFICIENT INFORMATION TO INDICATE COMPLETE COMPLIANCE WITH SPECIFICATIONS. PROVIDE SUBMITTALS AS EARLY AS REQUIRED TO SUPPORT THE PROJECT SCHEDULE. ALLOW ONE WEEK FOR ENGINEER REVIEW TIME. THE ENGINEER'S SUBMITTAL REVIEWS WILL NOT RELIEVE THE CONTRACTOR FROM RESPONSIBILITY FOR ERRORS IN DIMENSIONS, DETAILS, SIZE OF MEMBERS, OR QUANTITIES: OR FOR OMITTING COMPONENTS OR FITTINGS: OR FOR NOT COORDINATING ITEMS WITH ACTUAL BUILDING CONDITIONS AND/OR OTHER

OWNER RECORDS

ACCUMULATE DURING THE PROGRESS OF THE JOB, THE FOLLOWING DATA IN DUPLICATE, AND PREPARE IN A NEAT BROCHURE OR PACKET FOLDER TO BE TURNED OVER TO THE OWNER AT SUBSTANTIAL COMPLETION: RECORD DRAWINGS PER ABOVE.

ALL WARRANTIES, GUARANTEES, AND MANUFACTURER'S DIRECTION ON **EQUIPMENT & MATERIAL FURNISHED.**

COMPLETE PLAIN ENGLISH STEP-BY-STEP OPERATING INSTRUCTIONS FOR THE ELECTRICAL SYSTEM. ONE COPY OF THESE INSTRUCTIONS SHALL BE FRAMED AND POSTED AS DIRECTED ON THE PREMISES.

CERTIFIED LIGHTING AND LIGHTING CONTROLS COMMISSIONING AS REQUIRED BY CURRENTLY ADOPTED ENERGY CODE REQUIREMENTS.

MANUFACTURERS' NAMES AND CATALOG NUMBERS

IN SOME INSTANCES, SPECIFIC REFERENCES HAVE BEEN MADE TO ONE OR MORE MANUFACTURER'S NAME AND MODEL OR CATALOG NUMBERS. USE OF NAMES AND CATALOG NUMBERS DOES NOT INDICATE THAT THE EQUIPMENT SPECIFIED IN NECESSARILY AN "OFF THE SHELF" ITEM. VARIANCES MAY BE DUE TO REQUIREMENT OF DESIRED FINISH, MATERIAL OR OTHER MODIFICATION.

IN THE CASE OF PANELBOARDS, SAFETY SWITCHES AND OTHER EQUIPMENT REQUIRING WIRE AND CABLE TERMINATIONS, ASCERTAIN THAT LUG SIZES AND WIRING GUTTERS OR WIRING SPACE ALLOWED IS PROPER FOR THE WIRES AND CABLES CONTAINED THEREIN.

WHEN APPROVAL IS GIVEN FOR THE USE OF EQUIPMENT DIFFERING FROM THAT SHOWN ON DRAWINGS IN REGARD TO FOUNDATIONS, SPACE FOR PIPING, DUCTWORK, WIRING, INSULATION, ETC. CHANGES REQUIRED TO ACCOMPLISH SUCH DIFFERENCES SHALL BE ACCOMPLISHED AT NO COST TO THE OWNER.

PROTECTION OF EQUIPMENT

ELECTRICAL EQUIPMENT SHALL BE PROTECTED FROM THE WEATHER, IN PARTICULAR, DRIPPING OR SPLASHING WATER, AT ALL TIMES DURING SHIPMENT, STORAGE AND CONSTRUCTION. MANUFACTURER'S RECOMMENDATIONS WITH REGARD TO STORAGE, PROTECTION, AND HANDLING SHALL BE FOLLOWED.

SHOULD ANY APPARATUS BE SUBJECTED TO POSSIBLE INJURY DUE TO WATER, IT SHALL BE THOROUGHLY DRIED AND PUT THROUGH A DIELECTRIC TEST, AT THE EXPENSE OF THE CONTRACTOR, TO ASCERTAIN THE SUITABILITY OF THE APPARATUS OR IT SHALL BE REPLACED WITHOUT ADDITIONAL COST TO THE OWNER.

DAMAGED OR DEFECTIVE EQUIPMENT: INSPECT ALL ELECTRICAL EQUIPMENT AND REQUIREMENTS. MATERIALS PRIOR TO INSTALLATION. INSTALLATION OR PLACEMENT INTO SERVICE OF DAMAGED MATERIALS WITHOUT THE PRIOR WRITTEN CONSENT OF THE OWNER IS PROHIBITED. REPLACE OR REPAIR TO NEW CONDITION, AS CERTIFIED BY THE MANUFACTURER, AND TEST DAMAGED EQUIPMENT IN COMPLIANCE WITH INDUSTRY STANDARDS AT NO ADDITIONAL COST TO THE OWNER. EQUIPMENT REQUIRED FOR THE TESTING SHALL BE PROVIDED BY THE CONTRACTOR.

HE SIZE OF ELECTRICAL EQUIPMENT SHOWN ON THE DRAWINGS IS BASED ON DIMENSIONS OF A PARTICULAR MANUFACTURER, (GENERALLY THE FIRST NAMED). WHILE OTHER MANUFACTURERS MAY BE ACCEPTABLE, IT IS THE RESPONSIBILITY OF THE TRADE TO DETERMINE IF THE EQUIPMENT PROPOSED WILL FIT IN THE ALLOCATED SPACE.

INSTALL ALL EQUIPMENT IN A MANNER TO PERMIT ACCESS TO ALL SURFACES. MAINTAIN PROPER CLEARANCE TO MEET ALL SAFETY AND OPERATING CODES, PARTICULARLY N.E.C. INCLUDE ALL REQUIREMENTS DICTATED BY OPERATION, CONTROL, ADJUSTMENT, MAINTENANCE AND POSSIBLE REPLACEMENT OF EQUIPMENT IN DETERMINING CLEARANCE.

SHOULD THERE BE APPARENT VIOLATIONS OF N.E.C. CLEARANCE, NOTIFY THE ARCHITECT-ENGINEER BEFORE PROCEEDING WITH CONNECTION OR PLACEMENT OF EQUIPMENT.

INSTALLATION STUDIES ARE REQUIRED TO COORDINATE THE ELECTRICAL WORK WITH THE WORK OF OTHER TRADES. PREPARE COORDINATION DRAWINGS AT ACCURATE SCALE WHERE SEVERAL ELEMENTS OF ELECTRICAL OR COMBINED MECHANICAL/STRUCTURAL/ELECTRICAL WORK MUST BE SEQUENCED AND POSITIONED WITH PRECISION IN ORDER TO FIT INTO THE AVAILABLE SPACE.

SHOW THE ACTUAL PHYSICAL DIMENSIONS REQUIRED FOR PROPER INTEGRATION OF EQUIPMENT WITH BUILDING SYSTEMS.

PROVIDE APPROVED SHOP DRAWINGS TO ALL REQUIRED DISCIPLINES AND VERIFY FINAL ELECTRICAL CHARACTERISTICS BEFORE ROUGHING POWER FEEDS TO ANY EQUIPMENT. WHEN ELECTRICAL DATA ON APPROVED SHOP DRAWINGS DIFFERS FROM CONTEMPLATED DESIGN, MAKE NECESSARY ADJUSTMENTS TO THE WIRING, DISCONNECTS, AND BRANCH-CIRCUIT PROTECTION FOR THE EQUIPMENT ACTUALLY INSTALLED AT NO ADDITIONAL COST TO THE OWNER.

DAMAGE FROM INTERFERENCE CAUSED BY INADEQUATE COORDINATION SHALL BE RECTIFIED AT NO ADDITIONAL COST TO THE OWNER.

ALL WORK SHALL BE EXECUTED IN A WORKMANLIKE MANNER AND SHALL PRESENT A NEAT MECHANICAL APPEARANCE WHEN COMPLETED.

ANY MATERIAL ITEMS OR WORK NOT SHOWN ON THE DRAWINGS, BUT MENTIONED IN THESE SPECIFICATIONS OR VISA-VERSA, OR ANY ACCESSORIES NECESSARY TO MAKE THE WORK COMPLETE IN ALL RESPECTS AND READY FOR OPERATION SHALL BE PROVIDED WITHOUT ADDITIONAL COST TO THE OWNER.

THIS TRADE SHALL DO OR HAVE DONE BY COMPETENT TRADESMEN ALL CUTTING AND PATCHING NECESSARY FOR THE INSTALLATION OF THIS WORK. NO CUTTING IN CONSTRUCTIVE PARTS OF THE BUILDING LIKELY TO IMPAIR ITS STRENGTH SHALL BE DONE WITHOUT THE ARCHITECT-ENGINEER'S WRITTEN APPROVAL.

EXCAVATION AND BACKFILI

EXCAVATION, TRENCHING AND BACKFILLING ARE SPECIFIED IN SECTION EXCAVATION TRENCHING AND BACKFILLING FOR UTILITIES. CONDUIT IS TO BE INSTALLED AS SPECIFIED FOR PIPELINES. CONDUIT INSTALLED BENEATH FLOOR SLAB SHALL BE A MINIMUM OF 6" BELOW SLAB. BACKFILL OVER CONDUIT SHALL BE COMPACTED AS FOR SLAB BEDDING MATERIAL. REFER TO STRUCTURAL DRAWINGS FOR DETAILS OF CONDUIT (PIPE) PENETRATION OF EXTERIOR FOOTINGS. COMPLETE INSTALLATION SHALL CONFORM TO N.E.C.

COORDINATE SLEEVE SELECTION AND APPLICATION WITH SELECTION AND APPLICATION OF FIRE-STOPPING SPECIFIED IN ARCHITECTURAL SPECIFICATIONS. ROOFS: COORDINATE ALL ROOF PENETRATIONS WITH ENGINEER, OWNER, AND AS APPLICABLE, THE ROOFING CONTRACTOR PROVIDING A ROOF WARRANTY. KEEP ALL RACEWAY PENETRATIONS WITHIN MECHANICAL EQUIPMENT CURBS

WHEREVER POSSIBLE. COORDINATE WITH DIVISION 15. FLASH AND COUNTERFLASH ALL OPENINGS THROUGH ROOF, AND/OR PROVIDE PRE-FABRICATED MOLDED SEALS COMPATIBLE WITH THE ROOF CONSTRUCTION INSTALLED, OR AS REQUIRED BY THE ENGINEER, OWNER, OR ROOFING CONTRACTOR. ALL ROOF PENETRATIONS SHALL BE LEAKTIGHT AT THE TERMINATINO OF THE WORK AND SHALL NOT VOID ANY NEW OR EXISTING ROOF WARRANTIES.

WALLS AND FLOORS - SLEEVES FOR RACEWAYS AND CABLES: STEEL PIPE SLEEVES: ASTM A 53/A 53M, TYPE E, GRADE B, SCHEDULE 40, GALVANIZED STEEL, PLAIN ENDS AND DRIP RINGS.

CAST IRON PIPE SLEEVES: CAST OR FABRICATED "WALL PIPE", EQUIVALIENT TO DUCTILE-IRON PRESSURE PIPE, WITH PLAIN ENDS AND INTEGRAL SATERSTOP, UNLESS OTHERWISE INDICATED.

FIRESTOPPING: FIRE RESISTANT THROUGH PENETRAION SEALANTS - TWO PART, FOAMED-IN-PLACE, SILICONE SEALANT FORMULATED FOR USE IN THROUGH-PENETRAION FIRE-STOPPING AROUND CABLES, RACEWAYS, AND CABLE CONTROL WIRING; STRANDED COPPER CONDUCTORS, 600V INSULATION, OF THE TRAY PENETRAIONS THROUGH FIRE-RATED WALLS AND FLOORS. SEALANTS AND ACCESSORIES SHALL HAVE FIRE-RESISTANCE RATINGS INDICATED, AS ESTABLISHED BY TESTING IDENTICAL ASSEMBLIES IN ACCORDANCE WITH ASTM E 814, BY UNDERWRITER'S LABORATORIES, INC., OR OTHER NRTL ACCEPTABLE TO

ACCEPTABLE MANUFACTURERS - HILTI, INC., 3M CORP, RECTORSEAL, SPECIFY TECHNOLOGY INC., UNITED STATES GYPSUM COMPANY.

<u>ECTRICAL SERVICE</u>

SERVICE SHALL BE AS SHOWN ON DRAWINGS.

PROVIDE SECONDARY SERVICE INTO THE BUILDING WITH CONDUIT AND WIRING AS SHOWN ON THE PLANS, INCLUDING, BUT NOT LIMITED TO, UNDERGROUND RACEWAYS AND CABLES AND SECONDARY CONNECTIONS TO UTILITY TRANSFORMERS AS REQUIRED BY SERVING ELECTRICAL UTILITY COMPANY. COORDINATE ALL REQUIREMENTS WITH UTILITY COMPANY PRIOR TO BID.

PROVIDE ALL REQUIRED GROUNDING FOR A COMPLETE SERVICE ENTRANCE GROUNDING SYSTEM. PERMANENTLY AND EFFECTIVELY GROUND AND BOND THE ELECTRICAL INSTALLATION IN A THOROUGH AND EFFICIENT MANNER, AND IN CONFORMANCE (AT A MINIMUM) WITH N.E.C. OR THESE DOCUMENTS, WHERE THEY EXCEED CODE REQUIREMENTS. USE BARE OR INSULATED CONDUCTORS, AS SPECIFIED HEREIN, AND OTHER MATERIALS INDICATED ON THE DRAWINGS.

PROVIDE ALL NECESSARY ENCLOSURES REQUIRED BY THE OWNER FOR THE UTILITY COMPANY METERING. REFER TO DRAWINGS FOR MINIMUM REQUIREMENTS. COORDINATE WITH UTILITY COMPANY PRIOR TO BID FOR ALL

ALL EQUIPMENT OF A PARTICULAR KIND, SUCH AS WIRING DEVICES AND PANELBOARDS AND ALL LIGHTING FIXTURES OF THE SAME TYPE, SHALL BE THE PRODUCT OF THE SAME MANUFACTURER.

PROVIDE ACCESS PANELS FOR ALL EQUIPMENT AND DEVICES REQUIRING SUCH PANELS. SIZE AS REQUIRED FOR PROPER ACCESS AND MAINTENANCE, MINIMUM ACCEPTABLE IS 12 IN BY 12 IN CLEAR OPENING WHERE HAND ACCESS ONLY IS REQUIRED.

PROVIDE LABELS FOR EACH MOTOR CONTROLLER, SAFETY SWITCH, RELAY, PANELBOARD, CONTACTOR, TIMER, CONTROL DEVICE, METER AND CIRCUIT BREAKER. LABELS SHALL BE LAMINATED, PHENOLIC STRIPS 1/16" THICK, AND ENGRAVED TO SHOW BLACK LETTERS ON A WHITE BACKGROUND NOT LESS THAN 1/4" HIGH. SIZE STRIPS TO PROPERLY FIT MANUFACTURER'S BRACKETS AND BE LEGIBLE. WHERE MANUFACTURER'S BRACKETS ARE NOT PROVIDED, MOUNT LABELS WITH PROPER SCREWS, OR AN APPROVED ADHESIVE.

CONDUIT, RIGID STEEL; GALVANIZED OR SHERADIZED AND MANUFACTURED IN ACCORDANCE WITH ANSI STANDARD C80.L. FITTINGS SHALL BE PIPE THREADED. MALLEABLE IRON. CONNECTORS SHALL BE INSULATED THROAT TYPE.

CONDUIT, PVC: POLYVINYLCHLORIDE SCHEDULE 40 PIPE SPECIFICALLY MANUFACTURED AND LABELED (UL STANDARD 651) FOR USE AS ELECTRICAL CONDUIT. FITTINGS SHALL BE EITHER SOCKET WELDED TYPE OR PIPE THREADED WITH INSULATED THROAT.

CONDUIT, FLEXIBLE METALLIC: GALVANIZED, INTERLOCKED SPIRALLY WOUND STEEL STRIP WITH GALVANIZED OR SHERADIZED FITTINGS. LISTED PER UL-L. FITTINGS SHALL BE OF THE SQUEEZE TYPE WITH INSULATED THROATS.

CONDUIT, LIQUIDTIGHT FLEXIBLE METALLIC: GALVANIZED, INTERLOCKED SPIRALLY WOUND STEEL STRIP WITH OVERALL JACKET OF LIQUID TIGHT PVC, UL LISTED. FITTINGS SHALL BE STEEL OR MALLEABLE IRON INSULATED THROAT,

ELECTRIC METALLIC TUBING: GALVANIZED OR SHERADIZED AND MANUFACTURED IN ACCORDANCE WITH ANSI STANDARD C80.3. FITTINGS 1/2 INCH THROUGH 2 INCH TRADE SIZE SHALL BE COMPRESSION TYPE. MANUFACTURED FROM MALLEABLE IRON OR STEEL, AND RAIN AND/OR CONCRETE-TIGHT AS REQUIRED BY INSTALLATION. POT METAL OR DIE CAST TYPE FITTINGS ARE PROHIBITED. CONNECTORS SHALL BE INSULATED THROAT TYPE.

GENERAL: SERVICE LATERALS AND PANELBOARD FEEDERS SHALL BE OF ANNEALED (SOFT) COPPER COMPLYING WITH ICEA S-95-658/NEMA WC70; SOLID CONDUCTOR FOR NO. 10 AWG AND SMALLER; CONCENTRIC, COMPRESSED STRANDED FOR NO. 8 AWG AND LARGER. ALL FEEDER CONDUCTORS NO 8 AWG AND LARGER; STRANDED, TYPE THWN-2 OR XHHW-2 INSULATION.

ALL BRANCH CIRCUITS SHALL BE ANNEALED (SOFT) COPPER COMPLYING WITH ICEA S-95-658/NEMA WC70; SOLID CONDUCTOR FOR NO. 10AWG AND SMALLER; CONCENTRIC, COMPRESSED STRANDED FOR NO. 8 AWG AND LARGER. ALL BRANCH CIRCUIT CONDUCTORS NO 8 AWG AND LARGER; STRANDED, TYPE THWN-2 OR XHHW-2 INSULATION. ALL CONDUCTORS, NO 10 AWG AND SMALLER, USED FOR POWER AND LIGHTNG CIRCUITS; SOLID COPPER, TYPE THWN-2 INSULATION (WET OR DAMP LOCATIONS, OR IN CONDUIT BELOW GRADE OR SLAB), TYPE THHN INSULATION (DRY LOCATIONS ONLY ABOVE GRADE), OR DUAL RATED TYPE THHN/THWN-2. ALL BRANCH CIRCUIT WIRING SHALL NOT BE SMALLER THAN NO 12 AWG. IF NO CONDUCTOR SIZE IS INDICATED ON THE DRAWINGS FOR A BRANCH CIRCUIT, PROVIDE CONDUCTORS AND CONDUIT SIZED PER NFPA 70 AND BASED ON THE INDICATED BRANCH CIRCUIT OVERCURRENT PROTECTIVE DEVICE RATING AND NUMBER OF POLES. WHERE NO CIRCUIT SIZE (CONDUCTORS AND OVERCURRENT PROTECTIVE DEVICE) IS INDICATED ON THE DRAWINGS FOR A BRANCH CIRCUIT, PROVIDE THREE NO 12 AWG CONDUCTORS IN 3/4" RACEWAY, AND A 20A SINGLE POLE CIRCUIT BREAKER.

CONDUCTOR INSULATION TYPES: 90-DEGREE C-RATED, TYPE THHN/THWN-2 OR XHHW-2 COMPLYING WITH ICEA S-95-658/NEMA WC70.

COLORS FOR 208/120V CONDUCTORS PHASE A: BLACK PHASE B: RED PHASE C: BLUE

NEUTRAL: WHITE EQUIPMENT GROUND: GREEN ISOLATED GROUND: GREEN WITH YELLOW STRIPE

COLORS FOR 480/277V CONDUCTORS PHASE A: BROWN PHASE B: ORANGE PHASE C: YELLOW NEUTRAL: WHITE

EQUIPMENT GROUND: GREEN

UNLESS NOTED OTHERWISE, SPECIAL PURPOSE CONDUCTORS AND CABLES, SUCH AS LOW VOLTAGE CONTROL AND SHIELDED INSTRUMENT WIRING. SHALL BE SHALL BE FURNISHED COMPLETE WITH PROPER FUSES. AS RECOMMENDED BY THE SYSTEM EQUIPMENT MANUFACTURER.

PROPER TYPE, SIZE AND NUMBER AS REQUIRED TO ACCOMPLISH SPECIFIED FUNCTION. MINIMUM SIZE; NO. 14 AWG UNLESS NOTED OTHERWISE.

MC TYPE CABLE CAN BE USED IF ACCEPTED BY LOCAL AUTHORITY AND GOVERNING CODES FOR WHIPS FROM JUNCTION BOX TO LIGHT FIXTURES ONLY. TYPE MC CABLE; 600V, UNJACKETED; ANSI E119 AND E814, UL STANDARDS 44 OR 83 (AS APPLICABLE), AND 1569, NFPA 70 ARTICLE 330; ALUMINUM OR GALVANIZED STEEL INTERLOCKED ARMOR; THHN- OR XHHW-INSULATED CONDUCTORS; COLOR CODE; ICEA METHOD 1, WITH GREEN INSULATED GROUDING CONDUCTOR.

PROVIDE A DEDICATED EQUIPMENT-GROUNDING CONDUCTOR, OR BONDING JUMPER, AS APPLICABLE, IN ALL BRANCH CIRCUITS AND FEEDERS, SIZED IN ACCORDANCE WITH NFPA 70, UNLESS INDICATED AS LARGER ON THE DRAWINGS.

PROVIDE A DEDICATED NEUTRAL (WHERE REQUIRED) AND DEDICATED GROUNDING CONDUCTOR FOR EACH BRANCH CIRCUIT.

VOLTAGE DROP IN BRANCH CIRCUITS SHALL NOT EXCEED 2%.

GFCI CIRCUITS: DO NOT USE MULTI-CONDUCTOR CIRCUITS, WITH A SHARED NEUTRAL FOR ANY GFCI CIRCUIT BREAKER OR RECEPTACLE CIRCUIT. BRANCH CIRCUITS FED FROM GFCI CIRCUIT BREAKERS, LIMIT THE ONE-WAY CONDUCTOR LENGTH TO 100 FEET BETWEEN THE PANELBOARD AND THE MOST REMOTE RECEPTACLE OR LOAD ON THE GFCI CIRCUIT.

OUTLET BOXES: GALVANIZED PRESSED STEEL WITH GALVANIZED STEEL EXTENSION RINGS OR PLASTER RINGS OR TILE RINGS TO PROVIDE EXPOSED SURFACE FLUSH WITH WALL OR CEILING FINISH. PROVIDE ALL CEILING OUTLET BOXES WITH "NO-BOLT" OR THROUGH AND LOCKNUTTED TYPE FIXTURE STUDS.

JUNCTION AND PULL BOXES: FABRICATE IN ACCORDANCE WITH NEMA AND N.E.C. STANDARDS AND REQUIREMENTS INSOFAR AS MATERIAL, GAUGES, DIMENSIONS, AND FABRICATION METHODS. BOXES SHALL BEAR THE UL LABEL. WHERE BOXES ARE NOT SIZED ON THE DRAWINGS, THEY SHALL BE SIZED IN ACCORDANCE WITH

N.E.C. REQUIREMENTS. FINISH IN STANDARD GRAY ENAMEL, WITH SIDES AND BACK SPOT-WELDED IN POSITION AND THE REMOVABLE SCREW COVER MOUNTED EACH PANELBOARD, AS A COMPLETE UNIT, SHALL HAVE A SHORT CIRCUIT RATING WITH BRASS MACHINE SCREWS.

SWITCHES: HEAVY DUTY AC, RATED 20 AMPERES, 120/277 VOLTS, SINGLE-POLE, DOUBLE-POLE, THREE-POLE, OR FOUR-WAY AS NOTED ON DRAWINGS OR AS REQUIRED FOR THE SWITCHING ARRANGEMENTS IN EACH SPACE. HUBBELL #HBL122** OR EQUAL. COORDINATE SWITCH COLORS WITH COVERPLATES AS DESCRIBED BELOW UNDER "PLATES".

SWITCHES, SPECIAL PURPOSE: KEY OPERATED, HEAVY-DUTY AC, RATED 20 AMPERES, 120/277 VOLTS, SINGLE OR MULTI-POLE AS NOTED OR AS REQUIRED. HUBBELL #HBL122** OR EQUAL.

RECEPTACLES: THREE WIRE GROUNDING TYPE, 120 VOLT RATED, SPECIFICATION GRADE 20 AMPERES DUPLEX UNLESS NOTED OTHERWISE ON DRAWINGS. HUBBELL #5362 OR EQUAL. COORDINATE RECEPTACLE COLOR WITH COVERPLATE AS DESCRIBED BELOW UNDER "PLATES". SINGLE RECEPTACLE, 20 AMPERE, 120 VOLT, SPECIFICATION GRADE. HUBBELL #5361 OR EQUAL

DUST AND MOISTURE RESISTANT, MELAMINE BODY, GRAY NYLON FACE BACKED BY FABRIC REINFORCED NEOPRENE GASKET SLIT TO PROVIDE WIPING ACTION ON CAP BLADES. PASS & SEYMOUR #6307 OR APPROVED EQUAL. GROUND FAULT CIRCUIT INTERRUPTER, NYLON FACE CLASS A, NEMA 5-20R, SPECIFICATION GRADE. HUBBELL #GF-5362* OR EQUAL.

CORROSION RESISTANT, SIMILAR AND APPROVED EQUAL TO STANDARD RECEPTACLE, EXCEPT FABRICATED FROM YELLOW MELAMINE PLASTIC WITH YELLOW NYLON FACE AND EXPOSED METAL PARTS FINISHED TO RESIST CORROSION. (NEMA 5-15R = HUBBELL #52CM61).

ISOLATED GROUND, DUPLEX OR SIMPLEX THREE WIRE GROUNDING TYPE, SPECIFICATION GRADE, ORANGE FACE, GROUND CONTACT FULLY ISOLATED FROM CIRCUIT BREAKERS: CIRCUIT BREAKERS OF THE PROPER SIZE, RATING, AND STRAP AND EQUIPPED WITH SCREW TERMINAL. HUBBELL #IG-5362* OR EQUAL.

RECEPTACLES, SPECIAL PURPOSE: SPECIAL PURPOSE OUTLETS SHALL BE AS SCHEDULED ON DRAWINGS.

PLATES: PROVIDE PLATES FOR ALL OUTLET BOXES. PLATES SHALL BE OF SUITABLE CONFIGURATION FOR THE NUMBER AND TYPE OF DEVICES SERVED SHALL BE ONE PIECE, SHALL OVERLAP OUTLET BOX EDGE AND ROOM SURFACES, AND SHALL BE SMOOTH FINISH NYLON TYPE OF SAME MANUFACTURER AS THE WIRING DEVICES. VERIFY DESIRED MATERIALS AND COLORS WITH ARCHITECT PRIOR TO INSTALLATION.

STANDARD INTERIOR: IVORY FINISHED ON LIGHT COLORED WALLS - COORDINATE ALL COLORS WITH ARCHITECT

INTERIOR DAMP LOCATIONS: STAINLESS STEEL.

EXTERIOR LOCATIONS: FOR UNATTENDED WET LOCATIONS, PROVIDE IN-USE NEMA 3R, UL LABELED PLATES MOLDED FROM A CLEAR HIGH IMPACT ULTRAVIOLET STABILIZED POLYCARBONATE MATERIAL FOR EASY VERIFICATION THAT CORDS ARE PLUGGED IN AND THAT THE GFCI IS FUNCTIONING. COVER PLATES SHALL BE BY THE SAME MANUFACTURER AS THE WIRING DEVICES; COMPLYING WITH NFPA 70 406.8 (A) OR (B) REQUIREMENTS FOR ATTENDED OR UNATTENDED USE AS APPLICABLE.

ACCEPTABLE MANUFACTURERS: HUBBELL, PASS & SEYMOUR, LEVITON AND COOPER.

CABINETS AND ENCLOSURES

FURNISH AND INSTALL FLUSH CABINETS AND ENCLOSURES AS SHOWN ON THE PLANS AND AS HEREIN SPECIFIED. UNIT SHALL BE PROVIDED WITH DEAD FRONT OUTLET COVER PLATES: TELEPHONE OUTLET COVER PLATES SHALL MATCH SUB PANEL, RECESSED AS REQUIRED, TO HOUSE CONTROLS. DOOR SHALL BE PROVIDED WITH CONCEALED HINGES AND FLUSH KEY OPERATED LOCK. DOOR AND TRIM SHALL BE PRIME PAINTED FOR FIELD PAINTING TO MATCH WALL FINISHES. PROVIDE KNOCK-OUTS, LOUVERS AND IDENTIFICATION ENGRAVING AS REQUIRED TO MEET FIELD CONDITIONS. EXACT BACKBOX SIZE TO BE COORDINATED WITH EQUIPMENT SUPPLIER.

CIRCUIT DISCONNECTS

SAFETY SWITCHES: SAFETY SWITCHES SHALL CONSIST OF A BOX, FRONT COVER, AND CIRCUIT PROTECTOR DEVICE ALL MANUFACTURED AND ASSEMBLED IN ACCORDANCE WITH NEMA STANDARDS

THE BOX SHALL BE FABRICATED FROM CODE GAUGE GALVANIZED SHEET STEEL IN ACCORDANCE WITH U.L. LISTING AND LABEL. THE CIRCUIT PROTECTOR DEVICE SHALL BE HEAVY DUTY, QUICK-MAKE, QUICK-BREAK FUSED OR UNFUSED SWITCH RATED FOR MOTOR CIRCUITS AND/OR SERVICE ENTRANCE DUTY, IF REQUIRED. UNITS SHALL BE FURNISHED FOR SURFACE OR FLUSH MOUNTING WITH EITHER GENERAL PURPOSE OR RAINTIGHT ENCLOSURES, AS REQUIRED. FUSED UNITS

SHALL CONSIST OF BOX, INTERIOR, FRONT, AND CIRCUIT PROTECTIVE DEVICES. THE ASSEMBLY SHALL BE U.L. LABELED AND BE LISTED FOR SERVICE. THE ASSEMBLY SHALL BE DESIGNED AND MANUFACTURED IN ACCORDANCE WITH NEMA STANDARD PB-1. THE LATEST UL STANDARD (UL-50) AND SHALL HAVE A TURNED EDGE AROUND THE FRONT FOR RIGIDITY AND FOR CLAMPING ON FRONT. PROVIDE STANDARD KNOCKOUTS ON REMOVABLE BOX ENDS. FABRICATE FROM SHEET STEEL AND FINISH WITH BAKED ON GRAY ENAMEL OVER RUST INHIBITOR. EACH FRONT SHALL HAVE A DOOR MOUNTED ON SEMI-CONCEALED HINGES WITH A CYLINDER LOCK, INDEX CARD CIRCUIT DIRECTORY MOUNTED BEHIND CLEAR PLASTIC AND HELD IN A METAL FRAME, AND CONCEALED TRIM CLAMPS FOR MOUNTING TO THE BOX. ALL LOCKS SHALL BE MASTER KEYED AND ALL PANEL DIRECTORIES SHALL BE TYPEWRITTEN.

ALL INTERIORS SHALL BE COMPLETELY FACTORY ASSEMBLED. THE DESIGN OF THE INTERIOR SHALL PERMIT REPLACEMENT OF INDIVIDUAL BRANCH BREAKERS WITHOUT DISTURBING ADJACENT UNITS AND WITHOUT MACHINE DRILLING OR TAPPING. BUS BARS FOR PANELS RATED 600 AMPERES OR MORE SHALL BE TIN PLATED 98% CONDUCTIVITY COPPER OR TIN FINISH ALUMINUM (57% CONDUCTIVITY) OF RECTANGULAR CROSS-SECTION. BUS BARS FOR PANELS RATED LESS THAN 600 AMPERES SHALL BE TIN PLATED 98% CONDUCTIVITY COPPER OF RECTANGULAR CROSS-SECTION. BUS BAR CONNECTIONS TO BRANCH CIRCUIT BREAKERS SHALL BE THE PHASE SEQUENCE TYPE AND ACCEPT BOLT-ON TYPE BREAKERS ONLY. PANELBOARD BUS STRUCTURE AND MAIN BREAKER OR MAIN LUGS SHALL BE RATED AS SCHEDULED ON DRAWING. SUCH RATINGS SHALL BE ESTABLISHED BASED ON HEAT RISE TESTS IN ACCORDANCE WITH UL STANDARDS. GROUP INCOMING CABLE LUGS AT ONE END FOR SEPARATION FROM LOAD SIDE CABLES. EQUIPMENT NEUTRAL BUSSING WITH A LUG FOR EACH BRANCH BREAKER POSITION. INTERIOR SHALL MOUNT TO BOX WITHOUT TOOLS.

BREAKERS SHALL BE QUICK-MAKE, QUICK-BREAK, BOLT-ON THERMAL-MAGNETIC MOLDED CASE CIRCUIT BREAKERS ONE, TWO OR THREE POLE WITH INTEGRAL CROSSBAR FOR MULTI-POLE UNITS, EQUIPPED WITH AN OVERCENTER, TRIP-FREE, LED LIGHT FIXTURES ARE TO BE PROVIDED WITH COMPATIBLE DRIVER AND MUST TOGGLE-TYPE OPERATING ACTION AND POSITIVE HANDLE INDICATION OF BREAKER STATUS. CIRCUIT BREAKERS SHALL BE UL LISTED IN ACCORDANCE WITH UL STANDARDS.

EQUAL TO OR GREATER THAN THE INTEGRATED EQUIPMENT RATING SHOWN ON DRAWINGS. THE RATING SHALL BE ESTABLISHED BY TESTING WITH THE OVERCURRENT DEVICES MOUNTED IN THE PANELBOARD. THE SHORT CIRCUIT TESTS ON THE OVERCURRENT DEVICES ON THE STRUCTURE SHALL BE MADE SIMULTANEOUSLY BY CONNECTING THE FAULT TO EACH OVERCURRENT DEVICE

WITH THE PANELBOARD CONNECTED TO ITS RATED SUPPLY VOLTAGE.

REFER TO PANELBOARD SCHEDULES FOR FULLY RATED OR SERIES-RATED REQUIREMENTS. SERIES-RATED SYSTEMS ARE NOT ALLOWED UNLESS SPECIFICALLY INDICATED ON PANELBOARD SCHEDULES. WHERE ALLOWED, SERIES-RATED SYSTEMS SHALL BE PROPERLY LABELLED BY NEC REQUIREMENTS.

METHOD OF TESTING SHALL BE PER UL STANDARDS. PANELBOARDS SHALL BE MARKED WITH THEIR MAXIMUM SHORT CIRCUIT CURRENT RATING AT THE SUPPLY

APPROVED MANUFACTURERS: SQUARE-D CO. OR EQUAL BY GE, SIEMENS AND/OR

OVERCURRENT PROTECTIVE DEVICES

FUSES OF THE PROPER SIZE, RATING AND ELECTRICAL CHARACTERISTICS SHALL BE PROVIDED IN EACH FUSIBLE DEVICE. FUSES OF 600 VOLTS AND BELOW SHALL BE UL CLASS RK-1, CURRENT-LIMITING, TIME-DELAY, DUAL-ELEMENT, 200,000 AMPERE RMS SYMMETRICAL INTERRUPTING CAPACITY ON NON-MOTOR CIRCUITS AND UL CLASS RK-5, TIME-DELAY, DUAL-ELEMENT, 200,000 AMPERES RMS SYMMETRICAL INTERRUPTING CAPACITY ON MOTOR CIRCUITS.

APPROVED MANUFACTURERS: BUSSMANN, LITTLEFUSE OR FERRAZ-SHAWMUT (ALL FUSES SHALL BE OF SAME MANUFACTURER TO ENSURE SELECTIVE COORDINATION).

ELECTRICAL CHARACTERISTICS SHALL BE PROVIDED WHERE CALLED FOR ON DRAWINGS. BREAKERS SHALL BE THERMAL MAGNETIC MOLDED-CASE WITH QUICK-MAKE, QUICK-BREAK, OVER CENTER TOGGLE TYPE MECHANISM AND TRIP-FREE HANDLE MECHANISM. THE BREAKER SHALL BE ENCLOSED IN A SUITABLE NEMA RATED ENCLOSURE. BREAKERS SHALL BE OF SAME MANUFACTURER AS THOSE IN THE PANELBOARDS.

TIMESWITCHES

ELECTRONIC TIME SWITCHES: ELECTRONIC, SOLID STATE PROGRAMMABLE UNITS WITH ALPHANUMERIC DISPLAY; COMPLYING WITH UL917. SPST, 30 AMPERE INDUCTIVE OR RESISTIVE, 240VAC, CONTACT RATING. 2 PROGRAMMABLE ON-OFF SET POINTS ON A 24-HOUR SCHEDULE, ALLOWING DIFFERENT SET POINTS FOR EACH DAY OF THE WEEK. ALLOW CONNECTION OF A PHOTOELECTRIC RELAY AS SUBSTITUE FOR ON-OFF FUNCTION OF A PROGRAM. ASTRONOMIC TIME ON ALL CHANNELS. BATTERY BACKUP FOR SCHEDULES AND TIME CLOCK.

DUTDOOR PHOTOELECTRIC SWITCHES

SOLID STATE, WITH SPST DRY CONTACT RATED FOR 1800-VA TUNGSTEN OR 1000-VA INDUCTIVE, TO OPERATE CONNECTED RELAY, CONTACTOR COILS OR MICROPROCESSOR INPUT, COMPLYING WITH UL 773A.

TELEPHONE AND DATA SYSTEMS

FURNISH AND INSTALL A SYSTEM OF PROPERLY SIZED AND PROPERLY LOCATED OUTLETS WITH ASSOCIATED CONNECTING CONDUIT RUNS, EXTENDING TO PULL BOXES AND TELEPHONE BACKBOARD. FURNISH AND INSTALL RACEWAYS, FOR INCOMING SERVICE WHERE INDICATED. OUTLET BOXES: UNLESS OTHERWISE INDICATED, ALL TELEPHONE OUTLETS AND

JUNCTION BOXES SHALL BE PROVIDED AS REQUIRED TO ACCOMMODATE INTERNAL TERMINAL STRIPS BY TELEPHONE CO.

THOSE SPECIFIED FOR ADJACENT WIRING DEVICES, INCLUDING THOSE WITH

SPECIAL FINISHES. RACEWAYS: MATERIALS FOR TELEPHONE RACEWAY SYSTEM WORK SHALL BE IN ACCORDANCE WITH CORRESPONDING RACEWAYS SPECIFIED HEREIN AND IN

VERIFY LOCATION OF WALL OUTLETS BEFORE ROUGHING IN TO ENSURE COORDINATION WITH OWNER'S FINAL INTENDED FURNITURE LAYOUT. PLAN INDICATIONS SHALL NOT BE SCALED UNLESS DIRECTED. OUTLETS SHALL BE RELOCATED WITHIN ROOMS BEFORE ROUGH-IN WHERE DIRECTED BY

TELEPHONE SERVICE CONDUIT LAYOUT SHALL HAVE THE JOB SITE APPROVAL OF AN AUTHORIZED REPRESENTATIVE OF THE TELEPHONE CO. COORDINATE WORK SO THAT BOTH TELEPHONE CO. AND OWNER'S REPRESENTATIVES ARE PRESENT AT THE SAME TIME FOR APPROVAL OR CHANGES IN AMPLE TIME FOR ANY

ARCHITECT-ENGINEER WITHOUT ADDITIONAL COST TO OWNER.

REQUIRED CORRECTIONS BEFORE COMPLETION OF PROJECT.

FROM EACH TELEPHONE OUTLET, PROVIDE 3/4" EMT CONDUIT CONCEALED IN WALL TO 6" ABOVE ACCESSIBLE CEILING OR UP TO STRUCTURE WHERE NO CEILING EXISTS, UNLESS SHOWN OTHERWISE ON DRAWINGS.

TELEPHONE TERMINAL BOARD: PRIOR TO INSTALLATION OF TELEPHONE TERMINAL BOARD, THE EXACT LOCATION SHALL BE VERIFIED WITH THE TELEPHONE CO. THE TELEPHONE TERMINAL BOARD SHALL BE PROVIDED WITH A DOUBLE DUPLEX RECEPTACLE LOCATED WHERE INDICATED ON THE DRAWINGS. THE TERMINAL BOARD SHALL BE CONSTRUCTED OF 4' X 8' X 3/4" PLYWOOD WITH TWO (2) COATS OF FLAME RETARDANT PAINT UNLESS NOTED OTHERWISE ON DRAWINGS.

FIXTURES ARE SPECIFIED IN THE SCHEDULE BY MANUFACTURER'S NAME AND CATALOG NUMBER.

ALL RECESSED LIGHT FIXTURES SHALL BE PROVIDED WITH FACTORY INSTALLED THERMAL PROTECTION.

IN THE ORIGINAL PACKING CASES AND SLEEVES AND SHALL BE OF THE SAME MANUFACTURER. PROVIDE FLUORESCENT FIXTURES WITH ELECTRONIC BALLASTS SUITABLE FOR

ALL LAMPS USED ON THIS PROJECT SHALL BE NEW, DELIVERED TO THE JOB SITE

OPERATION OF LAMPS SPECIFIED; TOTAL HARMONIC DISTORTION LESS THAN 20%; FREQUENCY OF OPERATION OF 20 KHZ OR GREATER WITH NO VISIBLE FLICKER; LINE TRANSIENT WITHSTAND RATINGS AS DEFINED IN ANSI/IEEE, CATEGORY A. APPROVED MANUFACTUERERS: ADVANCE OR EQUAL BY MAGNETEK, MOTOROLA OR OSRAM.

HID BALLASTS SHALL BE AUTO TRANSFORMER REACTOR, HIGH POWER FACTOR POTTED AND ENCASED TO MINIMIZE SOUND. APPROVED MANUFACTURERS: GE, SYLVANIA, OR OSRAM.

BE COORDINATED WITH CONTROL TYPE INDICATED. CONTRACTOR IS RESPONSIBLE TO ENSURE CONTROLS ARE CAPABLE OF PROPERLY CONTROLLING LIGHT FIXTURES AS INDICATED WITHIN THESE DRAWINGS.

CONTACTORS AND RELAYS

ALL CONTACTORS AND RELAYS SHALL BE UL LISTED AND LABELED, GENERAL PURPOSE, ELECTRICALLY HELD TYPE, IN NEMA 1 ENCLOSURES. WHERE SPECIFICALLY NOTED ON DRAWINGS, UNITS SHALL BE ELECTRICALLY HELD OR MOMENTARY OPERATIONAL TYPE. UNITS SHALL BE FURNISHED WITH LINE OR LOW VOLTAGE CONTROL AS NOTED AND WITH THE CORRECT NUMBER OF POLES AND CURRENT CHARACTERISTICS. WHERE LOW VOLTAGE OPERATION IS INDICATED, PROVIDE PROPER STEPDOWN TRANSFORMERS AND RECTIFIERS. APPROVED MANUFACTURERS: ASCO, OR MANUFACTURER OF APPROVED PANELBOARDS FURNISHED.

GENERAL PURPOSE, UL-LISTED/LABELED 150 DEGREES C TEMPERATURE RISE ABOVE 40 DEGREES C AMBIENT. INSULATING MATERIALS: EXCEED NEMA ST-020 STANDARDS. RATED FOR 220 DEGREES C. UL-COMPONENT RECOGNIZED INSULATION SYSTEM. PHASES, VOLTAGES, AND SIZES: AS INDICATED ON THE DRAWINGS. SOUND LEVEL: NOT EXCEEDING NEMA STANDARDS FOR THE SIZES INDICATED. FULL-CAPACITY PRIMARY TAPS: BELOW 25 KVA - MINIMUM OF TWO 5% (2-); 25 KVA TO 300 KVA - MINIMUM OF SIX 2.5% (2+, 4-); ABOVE 300 KVA - FOUR 2.5% (2+, 2-). TRANSFORMER CORE AND COIL ASSEMBLIES: MOUNTED ON INTEGRAL VIBRATION-ABSORBING PADS. MAKE FINAL CONDUIT CONNECTIONS TO TRANSFORMERS WITH FLEXIBLE CONDUIT, WITH AT LEAST 6" OF SLACK IN ALL DIRECTIONS. TRANSFORMER ENCLOSURES: FULLY ENCLOSED (EXCEPT FOR VENTILATION OPENINGS), NEMA 2, DRIP-PROOF, FABRICATED OF HEAVY GAUGE SHEET STEEL CONSTRUCTION. MANUFACTURERS: SQUARE D, GENERAL ELECTRIC, ACME, SIEMENS.

THIS DRAWING has been prepared by the Architect, or prepared intended for use only on this project. All Drawings, Specifications, ideas and designs, including the overall layout, form, arrangement, and composition of spaces and elements portrayed, constitute the original, unpublished Work of the Architect. Any reproduction, use, or disclosure of the information contained herein without the written consent of the Architect is strictly prohibited.

KLOVER ARCHITECTS, INC.

THE ARCHITECT DISCLAIMS responsibility for the existing building

structure, site conditions, existing construction elements, or any documents, drawings or other instruments used for any part of the Project which do not bear the Architect's seal. The Architect's ervices are undertaken only in the interest of the Project Owner. N obligation is assumed by the Architect for the benefit of any other entity. RELATED DOCUMENTS: This Drawing is a single component an integrated set of Construction Documents. General and Supplementary Conditions of the Contract, General Requireme Specifications and other Drawings may affect the Work described Failure to review and integrate the design intent of the whole of the Construction Documents does not relieve the Contractor from providing a complete Project. COMPLY WITH all laws, code ordinances and regulations with authorities having jurisdiction and with requirements of the Landlord, if applicable. Do not start Work until all permits and required approvals are obtained. VERIFY ACTUA CONDITIONS and dimensions prior to construction. Commencement of work constitutes verification and acceptance of all existing conditions. Application of a material or equipment item to Wo installed by others constitutes acceptance of that Work, and assumption of responsibility for satisfactory installation. DIMENSION SHOWN are to finish face of a material unless otherwise indicated CALCULATE & MEASURE dimensions - DO NOT SCALE drawings unless

project title

 \Box

project number

drawing revisions

drawing issuance

Description:



DATE SIGNED: 12/08/2022 drawing title

SPECIFICATIONS

WIRING OF MECHANICAL EQUIPMENT

PROVIDE ALL RACEWAYS AND POWER WIRING FOR ALL DIVISION 15 EQUIPMENT REQUIRING ELECTRICAL CONNECTIONS, INCLUDING, BUT NOT LIMITED TO, PUMPS INTERLOCK WIRING NOT PROVIDED UNDER DIVISION 15. CONNECT PER MANUFACTURER'S WIRING DIAGRAMS. COORDINATE WITH DIVISION 15 FOR DISCONNECTS FURNISHED WITH EQUIPMENT, AND PROVIDE ALL DISCONNECT SWITCHES AS REQUIRED. AFTER INSTALLING WIRING, VERIFY THAT EACH MOTOR LOAD HAS THE CORRECT PHASE ROTATION.

VERIFY THE ACTUAL "MAXIMUM OVERCURRENT PROTECTION" DEVICE RATINGS AND "MINIMUM CIRCUIT AMPACITY" CONDUCTOR SIZING FOR MECHANICAL EQUIPMENT FROM THE EQUIPMENT NAMEPLATE. BASE ELECTRICAL INSTALLATIONS ON ACTUAL REQUIRED AMPERAGES, WHICH MAY VARY SOMEWHAT FROM THE CONDUCTOR AND EQUIPMENT SIZES SHOWN ON THE DRAWINGS; HOWEVER, IN NO CASE, REDUCE THE SIZE OF CONDUCTORS INDICATED ON THE DRAWINGS WITHOUT AUTHORIZATION FROM THE ENGINEER. PROVIDE PROPERLY SIZED ELECTRICAL WIRING AND EQUIPMENT WITHOUT EXTRA COST TO THE OWNER. NOTIFY THE ENGINEER OF ALL CHANGES REQUIRED IN THE ELECTRICAL INSTALLATION DUE TO EQUIPMENT VARIANCES SO THAT THE EFFECTS ON FEEDERS, BRANCH CIRCUITS, PANELBOARDS, FUSES AND CIRCUIT BREAKERS CAN BE CHECKED PRIOR TO PURCHASING AND INSTALLATION. BE RESPONSIBLE FOR COORDINATING WITH DIVISION 15 TO VERIFY THE ACTUAL AMPACITIES AND CORRECT SIZES OF ALL CONDUCTORS AND OVERCURRENT PROTECTIVE DEVICES FOR ALL EQUIPMENT, AND CORRECT OVERLOAD HEATERS FOR ALL MOTORS, WHEN STARTERS ARE PROVIDED UNDER DIVISION 16.

PROVIDE ALL RACEWAYS, POWER WIRING, AND LINE-VOLTAGE CONTROL AND INTERLOCK WIRING NOT PROVIDED UNDER DIVISION 15, FOR ALL THERMOSTATS, TEMPERATURE CONTROL DEVICES, AND CONTROLS, INCLUDING, BUT NOT LIMITED TO, NIGHT-STATS, WATER HEATER INTERLOCKS, TIME SWITCHES AND OVERRIDE TIMERS. SEE MECHANICAL DRAWINGS FOR LOCATIONS AND TEMPERATURE CONTROL DIAGRAMS. LOW-VOLTAGE CONDUCTORS FOR THERMOSTATS AND TEMPERATURE CONTROL SYSTEMS MAY BE RUN EXPOSED ABOVE FINISHED ACCESSIBLE CEILINGS, IF APPROVED AND LISTED FOR THIS PURPOSE, BUT SHALL BE INSTALLED IN CONDUIT WITHIN WALLS AND WHERE EXPOSED IN THE WORK AREAS.

EXECUTION

METHOD OF PROCEDURE

ERECT EQUIPMENT PARTS AT SUCH TIME AND IN SUCH MANNER AS TO MINIMIZE INTERFERENCES AND DELAYS IN THE EXECUTION OF THE WORK CARE SHALL BE USED IN THE ERECTION AND INSTALLATION OF ALL EQUIPMENT AND MATERIALS TO AVOID MARRING SURFACES OF THE WORK. DAMAGES SHALL BE REPAIRED AT NO ADDITIONAL COST TO THE OWNER.

EQUIPMENT REQUIRING ELECTRICAL SERVICE SHALL NOT BE ENERGIZED OR PLACED IN SERVICE UNTIL ALL INTERESTED PARTIES HAVE BEEN DULY NOTIFIED AND ARE PRESENT OR HAVE WAIVED THEIR RIGHT TO BE PRESENT. WHERE EQUIPMENT TO BE PLACED IN SERVICE INVOLVES SERVICE OR CONNECTION FROM ANOTHER CONTRACTOR OR THE OWNER, NOTIFY THE OWNER IN WRITING WHEN THE EQUIPMENT WILL BE READY. THE OWNER SHALL BE NOTIFIED AS FAR IN ADVANCE AS POSSIBLE, OF THE DATE THE VARIOUS ITEMS OF EQUIPMENT WILL BE COMPLETE.

REQUIRED TO ALL MISCELLANEOUS EQUIPMENT FURNISHED BY OTHERS, OR UNDER OTHER DIVISIONS OF THE WORK. THIS SHALL INCLUDE POWER AND CONTROL WIRING. WIRING DEVICES AND COVER-PLATES FOR BUILT-IN EQUIPMENT ARE INCLUDED IN THE WORK OF THIS DIVISION. SAFETY DISCONNECTS AND OTHER MISCELLANEOUS PROTECTIVE DEVICES REQUIRED BY N.E.C. ARE INCLUDED IN THE WORK OF THIS DIVISION. DO ALL ROUGHING-IN AND FINAL CONNECTIONS FROM APPROVED SHOP DRAWINGS ONLY.

COMPLIANCE WITH THE DRAWING AND ANY NOTES THEREON IS REQUIRED. PROVIDE OPENINGS THROUGH WALLS, PARTITIONS, FLOORS, AND ROOFS AS REQUIRED FOR ELECTRICAL WORK.

PROVIDE SLEEVES FOR ELECTRICAL WORK PASSING THROUGH WALLS, PARTITIONS, ROOFS, AND FLOORS. SLEEVES SHALL EXTEND THROUGH FLOORS, WALLS AND PARTITIONS AND SHALL BE CUT FLUSH WITH EACH SURFACE UNLESS OTHERWISE SPECIFIED. FIRE WALL AND/OR FLOOR INTEGRITY SHALL BE RESTORED AFTER PENETRATION. SLEEVES IN CONCRETE AND MASONRY WALLS, CONCRETE FLOORS AND ROOFS, SHALL BE FABRICATED FROM STANDARD GALVANIZED STEEL PIPE WITH ENDS FINISHED SMOOTH, BURR FREE, WITHOUT SHARP EDGES. SLEEVES IN WALLS, ROOFS, AND FLOORS OF OTHER CONSTRUCTION AND THROUGH SUSPENDED CEILINGS SHALL BE FABRICATED FROM 22 U.S. GAUGE GALVANIZED STEEL. FLOOR SLEEVES SHALL EXTEND THREE INCHES ABOVE FINISHED FLOOR UNLESS OTHERWISE NOTED. SPACE BETWEEN FLOOR SLEEVES AND PASSING CONDUIT SHALL BE FILLED WITH DUCT SEAL PACKING AND CAULKED WITH WATERPROOF COMPOUND AS APPROVED. WHERE CONDUITS PASS THROUGH WATERPROOFED FLOORS OR WALLS, SLEEVES SHALL BE FABRICATED SUCH THAT WATERPROOFING CAN BE FLASHED ONTO AND AROUND THE SLEEVE.

ALL POWER AND LIGHTING CIRCUITS SHALL BE RUN IN METALLIC RACEWAYS EXCEPT WHERE SPECIFICALLY NOTED OTHERWISE. THESE RACEWAYS SHALL BE RUN CONCEALED IN ALL FINISHED AREAS, AND WHERE RUN EXPOSED SHALL BE SQUARE TO THE BUILDING AND HELD TIGHT TO THE BUILDING CONSTRUCTION. LOW VOLTAGE, TELEPHONE, INTERCOM, MUSIC, ALARM AND SECURITY WIRING RUN ABOVE ACCESSIBLE CEILINGS SHALL BE RUN USING INSULATED, PLENUM AHJ. VERIFY ALL REQUIREMENTS PRIOR TO INSTALLATION. METALLIC CONDUIT FOR THESE SYSTEMS SHALL BE PROVIDED ONLY WHERE RUN INSIDE WALLS. THE DRAWINGS INDICATE THE REQUIRED SIZE OF ALL RACEWAYS (EXCEPT AS HEREINAFTER SPECIFIED), THE POINTS OF TERMINATION AND THE SUGGESTED ROUTING. HOWEVER, THE INSTALLER IS RESPONSIBLE FOR PROPER COORDINATION WITH BUILDING STRUCTURE AND THE WORK OF OTHER TRADES. FURNISH ALL REQUIRED BENDS, ELBOWS, FITTINGS, JUNCTION AND PULL BOXES, WHETHER OR NOT SPECIFICALLY SHOWN ON DRAWINGS, THAT MAY BE REQUIRED FOR BOTH BRANCH AND FEEDER CIRCUITS ARE RUN CONCEALED, THEY MAY BE RUN OUT OF SQUARE TO THE BUILDING PROVIDING THE SHORTEST POSSIBLE RUN IS UTILIZED. RACEWAY SIZES ARE BASED ON THE USE OF COPPER CONDUCTORS

CONDUIT SHALL BE CONSTRUED AS ELECTRICAL RACEWAYS AND SHALL CONFORM TO THE FOLLOWING: CONCEALED IN SUSPENDED CEILINGS AND INTERIOR PARTITIONS - EMT WITH SET SCREW TYPE FITTINGS. UNDERGROUND OR BELOW INTERIOR SLABS - GRS. (NOTE: PVC CONDUIT IS PERMITTED OUTSIDE FOR PARKING AREA LIGHTING, SIGNS, ETC. ELBOWS SHALL BE GRS). EXPOSED ON OUTLET BOX TYPE WHERE ONLY ONE CONDUIT ENTERS SAME. UNLESS BUILDING EXTERIOR - GRS.

CONDUIT BENDS SHALL BE MADE TO THE LARGEST POSSIBLE RADIUS FOR EASE IN ADAPTER RING. PULLING CONDUCTORS AND TO PROVIDE A NEATLY INSTALLED APPEARANCE. EQUIPMENT AND CONDITIONS PERMITTING, POWER CONDUIT BENDS SHALL CONFORM TO THE FOLLOWING: 1-1/2 IN. - 18 IN. RADIUS; 2 IN. - 24 IN. RADIUS; 2-1/2 INSPECT ARCHITECTURAL DRAWINGS AND LOCATE LOCAL SWITCHES ON THE IN. - 24 IN. RADIUS; 3 IN. - 36 IN. RADIUS.

GRS CONDUIT SHALL BE CUT WITH POWER OR HACKSAW AND CLEANLY REAMED

TO REMOVE ALL "BURRS" AND ALL FIELD CUT THREADS SHALL BE PAINTED WITH WHITE LEAD BEFORE COUPLINGS ARE APPLIED.

WATER HEATERS, AND HVAC EQUIPMENT, AND ALL LINE-VOLTAGE CONTROL AND EMPTY CONDUIT SYSTEMS INSTALLED FOR COMMUNICATION SYSTEMS, PUBLIC TELEPHONES, OWNER ITEMS AND OTHER SYSTEMS AS INDICATED ON DRAWINGS SHALL BE INSTALLED COMPLETE WITH NYLON PULL WIRES PROPERLY TAGGED AT BOTH ENDS FOR IDENTIFICATION.

> WHERE BUILDING VENTILATION CONDITIONS ARE SUCH THAT AIR MAY FLOW CONTINUOUSLY IN CONDUITS, CAUSING CONDENSATION AND THE COLLECTION OF MOISTURE, THE CONDUITS SHALL BE SEALED AT EACH END WITH A PLIABLE X DUCT SEALING COMPOUND. ALSO SEAL ALL CONDUITS ENTERING AND LEAVING REFRIGERATED EQUIPMENT AND PROVIDE EXPANSION JOINTS PER N.E.C.

ALL CONNECTIONS TO MOTORS, SOLENOID VALVES, PRESSURE SWITCHES, LIMIT SWITCHES, AND SIMILAR APPARATUS SHALL BE FLEXIBLE CONDUIT WHERE PERMITTED. WHERE EQUIPMENT IS INSTALLED OUTDOORS OR EXPOSED TO MOISTURE, USE LIQUIDTIGHT FLEXIBLE CONDUIT WITH WATERTIGHT FITTINGS.

EQUIPMENT LEVELING, HANGERS AND SUPPORTS SET EACH PIECE INSTALLED UNDER THIS DIVISION TRUE AND LEVEL. ADEQUATELY SUPPORT ALL RACEWAYS FROM THE STRUCTURE USING SCREW CLAMPS TO SECURE TO SAME. ARRANGE SUPPORTS TO PREVENT MOISTURE COLLECTION AND ALLOW ENTRANCE TO BOXES WITHOUT BENDS. INSTALL MULTIPLE CONDUITS USING CHANNEL TRAPEZE SUPPORTS TIGHT TO STRUCTURE ABOVE. USE APPROVED SPACERS TO INSULATE FROM CONTACT WITH BUILDING. SIZE CLAMPS, INSERTS, CHANNELS AND ALL OTHER MEMBERS TO SUPPORT A LOAD EQUAL TO 200% OF THE COMBINED WEIGHT OF ALL SUPPORTED MATERIAL PLUS THE WEIGHT OF A MAN.

WHERE SEVERAL RACEWAYS ARE SUPPORTED ON A COMMON TRAPEZE HANGER, SUPPORTS SHALL BE SPACED TO ACCOMMODATE THE SMALLEST SIZE RACEWAY INVOLVED. SPACE HANGERS AS FOLLOWS:

RIGID CONDUIT: 1/2 AND 3/4 IN. SIZE; 6'-0" ON CENTERS; 1 AND 1-1/4 IN. SIZE; 9'-0" ON CENTERS

ELECTRIC METALLIC TUBING: 1/2 AND 3/4 IN. SIZE; 5'-0" ON CENTERS; 1 AND 1-1/4 IN SIZE; 6'-0" ON CENTERS.

SECURELY ATTACH HANGERS AND SUPPORTS TO CONSTRUCTION BY METHODS RECOMMENDED IN THE "NECA STANDARDS OF INSTALLATION" MANUAL COORDINATION WITH MECHANICAL TRADES: THE INTENT OF THE ABOVE CEILING SUPPORTS IS TO COMBINE AS MANY PIPES, CONDUITS, ETC., AS IS POSSIBLE WITHIN SAFE STRUCTURAL LIMITS, ON EACH HORIZONTAL SECTION OF A TRAPEZE HANGER. PRIOR TO SELECTING THE HORIZONTAL MEMBER, ALL TRADES, MECHANICAL AND ELECTRICAL, SHALL COORDINATE ACTUAL NUMBER OF PIPES CONDUITS, ETC., SUCH THAT FINAL SELECTION RESULTS IN A NEATLY GROUPED, DISCIPLINED AND ACCESSIBLE INSTALLATION.

EXCEPT FOR SUCH ITEMS AS ARE NORMALLY WIRED AT THEIR POINT OF MANUFACTURE AND SO DELIVERED - AND UNLESS SPECIFICALLY NOTED TO THE CONTRARY HEREIN - THE ELECTRICAL TRADE SHALL DO ALL ELECTRICAL WIRING OF EVERY CHARACTER. IT IS THE INTENT OF THESE SPECIFICATIONS AND DRAWINGS THAT ALL SYSTEMS AND EQUIPMENT SHALL BE PROVIDED WITH ALL NECESSARY UTILITY CONNECTIONS, COMPLETED TO ALLOW SAFE AND PROPER OPERATION OF SAID SYSTEMS. WHEN IT IS NECESSARY FOR TRADES THE WORK OF THIS TRADE INCLUDES ROUGH-IN FOR AND FINAL CONNECTION AND PERFORMING WORK COVERED BY THIS DIVISION TO MAKE FINAL CONNECTIONS TO ITEMS OF EQUIPMENT BEING FURNISHED BY OTHERS, OR BY OTHER TRADES UNDER OTHER DIVISIONS, ALL SUCH WORK SHALL BE PERFORMED IN ACCORDANCE WITH THE REQUIREMENTS OF THIS DIVISION AND ALL MATERIALS USED SHALL BE AS SPECIFIED HEREIN.

> MINIMUM WIRE SIZE FOR BRANCH CIRCUITS SHALL BE #12 AWG, EXCEPT THAT HOMERUNS LONGER THAN 100 FT. LENGTH FROM THE PANEL TO THE CIRCUIT'S ELECTRICAL LOAD CENTER SHALL BE #10 AWG MINIMUM. WHERE RUNS EXCEED 150', CONTRACTOR MUST ENSURE WIRE SIZE BEING UTILIZED DOES NOT CREATE A VOLTAGE DROP GREATER THAN 3%. REQUEST PROPER WIRE SIZE PRIOR TO INSTALLATION IF A 3% VOLTAGE DROP MAY OCCUR FOR ANY BRANCH CIRCUIT. WHERE MORE THAN THREE CURRENT CARRYING CONDUCTORS ARE ENCLOSED IN THE SAME RACEWAY, CONDUCTORS ARE TO BE DERATED PER N.E.C. AND WIRE SIZE INCREASED AS REQUIRED. WHERE THE INCREASED CONDUCTOR SIZE REQUIRES, INCREASE THE RACEWAY SIZE AS WELL. FOR CONTROL WIRING, USE #14 AWG MINIMUM. FOR FIXTURE WIRING, AS PERMITTED BY N.E.C., USE #18 AWG MINIMUM. FOR SIGNAL AND COMMUNICATIONS SYSTEMS USE WIRE SIZE AS SPECIFICALLY REQUIRED BY THE SYSTEM SUPPLIER.

MAKE CONNECTIONS TO TERMINALS USING PRESSURE TYPE CONNECTORS. SOLDERED JOINTS ARE PROHIBITED. ALL JOINTS IN CONDUCTORS SHALL BE MADE AT AN ACCESSIBLE LOCATION WITHIN A BOX BY TWISTING THE BARE CONDUCTOR ENDS TOGETHER AND APPLYING A WIRE CONNECTOR IN ALL SIZES UP TO THE MAXIMUM CAPACITY OF THE CONNECTOR. JOINTS SHALL BE TAPED WITH AN APPROVED ELECTRICAL TAPE. SPLICES FOR CONDUCTORS LARGER THAN #10 AWG SHALL BE MADE WITH AN APPROVED COMPRESSION (SQUEEZE) CONNECTOR INSULATED WITH NOT LESS THAN TWO LAYERS OF ELECTRICAL FILL TAPE TO 1.5 TIMES THE THICKNESS OF INSULATION, FOLLOWED BY TWO (MINIMUM) LAYERS OF HALF-LAPPED ELECTRICAL TAPE FOR MECHANICAL PROTECTION. LOCATE ALL SPLICES IN BOXES OR FITTINGS OF PROPER SIZE PER

IDENTIFY ALL WIRES AND CABLES WITH BRADY ADHESIVE WIRE MARKERS AT EACH BOX, PANEL, AND OUTLET. IDENTIFICATION SHALL, AS A MINIMUM, INDICATE THE PANEL AND CIRCUIT SUPPLYING THE OUTLET. AT THE PANEL END, THE LOAD SERVED AND ITS LOCATION SHALL BE INDICATED. PROVIDE A MINIMUM OF 8 IN. RATED CABLE. PROVIDE LOW VOLTAGE CABLE IN CONDUIT IF REQUIRED BY LOCAL

SLACK WIRE AT EACH OUTLET FOR MAKING CONNECTION TO THE DEVICE OR TO PROVIDE FOR A FUTURE DEVICE IN THE BOX.

EACH BOX SHALL BE OF PROPER SIZE TO ACCOMMODATE THE DEVICE AND FUNCTION FOR WHICH IT IS SHOWN. BOXES FOR WALL DEVICES SHALL BE FURNISHED COMPLETE WITH PLASTER RING OR TILE RING ACCORDING TO WALL CONSTRUCTION WHERE REQUIRED. BOXES FOR INSTALLATION IN MASONRY WALLS SHALL BE SPECIAL SQUARE CORNER MASONRY TYPE. BOXES FOR TO SATISFY CODES AND THE STANDARDS OF GOOD PRACTICE. WHERE CONDUITS MOUNTING OF LIGHTING FIXTURES SHALL BE FOUR INCH OCTAGON, EQUIPPED WITH 3/8 IN. "NO-BOLT" FIXTURE STUD. BOXES FOR FLOOR OUTLETS SHALL BE CONCRETE PROOF STEEL BOXES WITH ADJUSTABLE TOPS AND DEVICES AS HEREINAFTER NOTED OR SHOWN. ALL BOXES SHALL BE FURNISHED COMPLETE WITH PROPER COVER AND/OR DEVICE PLATE AND DEVICE. UNLESS OTHERWISE NOTED, PLACE OUTLET BOXES AT THE FOLLOWING HEIGHTS (BOX CENTER TO FINISH FLOOR): WALL SWITCHES 48" AND CONVENIENCE OUTLETS 18" UNLESS NOTED OTHERWISE ON DRAWINGS.

> TELEPHONE, ALARM, AND SIGNAL SYSTEM OUTLET BOXES SHALL BE STANDARD OTHERWISE SPECIFIED OR INDICATED ON DRAWINGS, WHERE TWO OR MORE CONDUITS ENTER, BOX SHALL BE 4-11/16 IN. SQUARE MINIMUM WITH SUITABLE

LOCATE ALL OUTLETS AS INDICATED ON DRAWINGS, HOWEVER, AT INSTALLATION STRIKE SIDE OF THE DOOR.

SYSTEM GROUNDING

EQUIPMENT, RACEWAY SYSTEMS, WIRING SYSTEM NEUTRALS, RECEPTACLES AND POWER OUTLETS, MOTORS AND MOTORIZED EQUIPMENT, SHALL BE GROUNDED IN ACCORDANCE WITH N.E.C. ARTICLE 250.

GROUND RECEPTACLES AND POWER OUTLETS TO THE CONDUIT SYSTEM WITH A GREEN GROUNDING CONDUCTOR SIZE IN ACCORDANCE WITH N.E.C. AND CONNECTED BETWEEN THE DEVICE GROUNDING SCREW AND THE OUTLET BOX. CONNECTION TO THE BOX MAY BE A "G" CLIP OR BY A 10/24 SCREW THREADED INTO A HOLE IN THE BACK OF THE BOX AND USED FOR NO OTHER PURPOSE. EQUIPMENT CONNECTED TO THE ELECTRICAL SYSTEM SHALL BE GROUNDED WITHIN INSULATED GREEN GROUNDING CONDUCTOR SIZED IN ACCORDANCE WITH N.E.C. AND INSTALLED WITHIN THE RACEWAY. CONDUCTOR SHALL BE CONTINUOUS BETWEEN A GROUNDING SCREW IN THE EQUIPMENT JUNCTION BOX AND A GROUND ATTACHMENT IN THE NEAREST OUTLET BOX IN THE RIGID METALLIC CONDUIT SYSTEM. THIS REQUIREMENT INCLUDES ALL FLEXIBLE

GENERALLY FOR TELEPHONE AND SUPPLEMENTAL COMMUNICATION SYSTEMS NO 6 AWG CONDUCTOR TO EACH PROTECTOR CABINET, OTHER CABINET, OR DEVICE INSTALLATION SHALL BE CONSIDERED SUFFICIENT, FROM THE SERVICE GROUND (UNLESS INDICATED OTHERWISE).

GROUNDING MATERIAL

GROUND-RODS - 1/2" DIA., 10' LONG, COPPERWELD

GROUND CONDUCTOR - SIZE AS PER N.E.C. REQUIREMENTS, SOFT DRAWN OR SOFT ANNEALED, COPPER WIRE. JOINTS AND CONNECTIONS - MOLDED FUSION WELDING PROCESS USING PROPER MOLD AND THE NUMBER, SIZE AND TYPE CARTRIDGE FOR THE JOINT OR CONNECTION. WATERPIPE CONNECTION, SILICON BRONZE APPROVED MECHANICAL CONNECTOR DESIGNED FOR THE PIPE AND CABLE TO BE BONDED.

MOUNT PANELBOARDS WITH CENTERLINE AT 5 FT.-6IN. ABOVE FINISH FLOOR. EXCEPT THAT THE HIGHEST BREAKER HANDLE SHALL BE BELOW 6 FT.-5 IN. ABOVE FINISH FLOOR. ARRANGE BREAKERS SO THAT THE BREAKER RATING IS VISIBLE WITH THE PANEL FRONT IN PLACE.

PANEL DIRECTORIES, AS A MINIMUM, SHALL BE TYPEWRITTEN AND INDICATE BREAKER POSITION NUMBER AND EQUIPMENT SERVED. THE PANEL IDENTIFICATION SHALL BE LOCATED ON THE PANEL TRIM AND SHALL CONSIST OF A BLACK LAMINATED PHENOLIC LABEL, SCREW MOUNTED, WITH THE PANEL IDENTIFICATION MATCHING PANEL IDENTIFICATION ON DRAWINGS. LABEL ALL CONDUCTORS WITH ADHESIVE WRAP LABELS WITHIN 2 IN. OF THE CONDUCTOR TERMINATION PRIOR TO INSTALLATION OF TRIM.

LIGHTING FIXTURE INSTALLATION

PROVIDE A LIGHTING FIXTURE FOR EACH AND EVERY OUTLET IN ACCORDANCE WITH TYPE DESIGNATION AND FIXTURE SCHEDULE ON THE DRAWINGS. VERIFY THE ARCHITECTURAL FINISHES AND CEILING CONSTRUCTION AND - REGARDLESS OF THE CATALOG NUMBER PREFIXES AND SUFFIXES SHOWN - PROVIDE FIXTURES WITH THE PROPER TRIM, FRAMES, SUPPORTS, AND HANGER AND OTHER MISCELLANEOUS APPURTENANCES TO PROPERLY COORDINATE WITH SAID FINISHES. REINFORCE CEILING CONSTRUCTION AS REQUIRED TO PROPERLY SUPPORT THE WEIGHT OF FIXTURES INSTALLED THEREON.

IMMEDIATELY PRIOR TO FINAL INSPECTION: THOROUGHLY CLEAN ALL FIXTURES INSIDE AND OUT, INCLUDING PLASTICS AND GLASSWARE. ADJUST TRIM TO FIT ADJACENT SURFACES. REPLACE BROKEN OR DAMAGED PARTS. INSTALL NEW LAMPS. ELECTRICALLY AND MECHANICALLY TEST THE SYSTEM FOR PROPER OPERATION.

THE CONTRACTOR IS RESPONSIBLE FOR OBTAINING APPROVAL FROM LOCAL CODE AUTHORITIES AND MAKING ANY REVISIONS DIRECTED BY THEM ON EMERGENCY AND EXIT LIGHTING.

THOROUGHLY CLEAN ALL FIXTURES, SWITCHES, OTHER DEVICES, PANELBOARDS AND EQUIPMENT PROVIDED OR CONNECTED IN THIS CONTRACT. ALL SURFACES SHALL BE PROPERLY POLISHED AND SHALL BE FREE OF PAINT AND ALL OTHER DIRT OR DEBRIS. TOUCHUP OR COMPLETELY REFINISH ALL EQUIPMENT FURNISHED WITH FACTORY FINISHES THAT IS DAMAGED DURING DELIVERY OR CONSTRUCTION. PROPERLY PROTECT THE FRONTS OF ALL PANELBOARDS, SWITCHBOARDS AND SIMILAR EQUIPMENT TO PREVENT MARRING AND OTHER DEFACING.

AT ALL TIMES, KEEP THE PREMISES FREE FROM ACCUMULATIONS OF WASTE MATERIALS OR RUBBISH CAUSED BY THE WORK OF THE TRADESMEN DOING ELECTRICAL WORK. AT COMPLETION OF THE WORK, REMOVE ALL RUBBISH, TOOLS, EQUIPMENT, AND SURPLUS MATERIALS. BROOM CLEAN ALL ASSIGNED SPACES PRIOR TO LEAVING THE PREMISES.

TESTING AND LOAD BALANCING

TEST ALL CIRCUITS TO ASSURE THEM TO BE FREE OF GROUNDS AND SHORTS. LIGHT AND TEST EACH LAMP. PROVE AND TEST THE AVAILABLE VOLTAGE ON THE LOAD SIDE OF EACH DISCONNECT. VERIFY PROPER OPERATION OF THE DISCONNECT. VERIFY THE PHASE SEQUENCE, VOLTAGE, AND ROTATION AT EACH MOTOR IN THE PRESENCE OF THE INSTALLER. RUN EACH MOTOR WITH ITS CONTROL AS NEARLY AS POSSIBLE UNDER OPERATING CONDITIONS FOR A SUFFICIENT LENGTH OVER TIME TO DEMONSTRATE CORRECT ALIGNMENT, WIRING CAPACITY, SPEED, AND OVERALL SATISFACTORY OPERATION. CHECK THAT THE PROPER OVERLOAD HEATERS HAVE BEEN INSTALLED BY READING THE MOTOR NAMEPLATE. ADJUST THE SIZE OF THE OVERLOAD HEATER AS REQUIRED TO MATCH THE MOTOR NAMEPLATE. OPERATE ALL MAIN AND FEEDER SWITCHES AND BREAKERS.

THE VARIOUS BRANCH CIRCUITS SERVED FROM THE LIGHTING PANELBOARDS VARY IN LOADING. CAREFULLY BALANCE THE ACTUAL OPERATING LOAD ON EACH PANELBOARD WHEN ALL LOAD IS TURNED ON AND THE SYSTEM IS OPERATING AT 100% DEMAND, THE UNBALANCE SHALL NOT EXCEED 10%. DURING FINAL INSPECTION, FURNISH THE TEST INSTRUMENTS AND QUALIFIED PERSONNEL TO PERFORM COMPLETE TESTING. COSTS OF ALL TESTING, INCLUDING THE INCIDENT COSTS FOR RETESTING OCCASIONED BY DEFECTS AND FAILURES OF THE EQUIPMENT TO MEET THE SPECIFICATIONS, SHALL BE BORNE BY THE CONTRACTOR.

FURNISH AT THE COMPLETION OF THE PROJECT A FINAL INSPECTION CERTIFICATE FROM THE LOCAL INSPECTING AUTHORITY.

END OF SECTION 16000

intended for use only on this project. All Drawings, Specifications, ideas and designs, including the overall layout, form, arrangement, and composition of spaces and elements portrayed, constitute the original, unpublished Work of the Architect. Any reproduction, use, or disclosure of the information contained herein without the written consent of the Architect is strictly prohibited. © KLOVER ARCHITECTS, INC.

THIS DRAWING has been prepared by the Architect, or prepared

THE ARCHITECT DISCLAIMS responsibility for the existing building structure, site conditions, existing construction elements, or any documents, drawings or other instruments used for any part of thi Project which do not bear the Architect's seal. The Architect's services are undertaken only in the interest of the Project Owner. No obligation is assumed by the Architect for the benefit of any other entity. RELATED DOCUMENTS: This Drawing is a single component of an integrated set of Construction Documents. General and Supplementary Conditions of the Contract, General Requirement Specifications and other Drawings may affect the Work described Failure to review and integrate the design intent of the whole of the Construction Documents does not relieve the Contractor from providing a complete Project. COMPLY WITH all laws, codes, ordinances and regulations with authorities having jurisdiction and with requirements of the Landlord, if applicable. Do not start Work until all permits and required approvals are obtained. VERIFY ACTUA CONDITIONS and dimensions prior to construction. Commencement of work constitutes verification and acceptance of all existing conditions. Application of a material or equipment item to Work installed by others constitutes acceptance of that Work, and assumption of responsibility for satisfactory installation. DIMENSIONS SHOWN are to finish face of a material unless otherwise indicated CALCULATE & MEASURE dimensions - DO NOT SCALE drawings unless


project title

\bigcirc _ \triangle T \sim

project number

drawing issuance

drawing revisions Description:

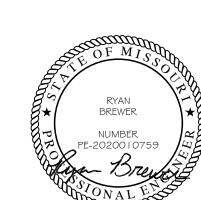

DATE SIGNED: 12/08/2022 **drawing** title

SPECIFICATIONS