


CAVA

SITEPLAN

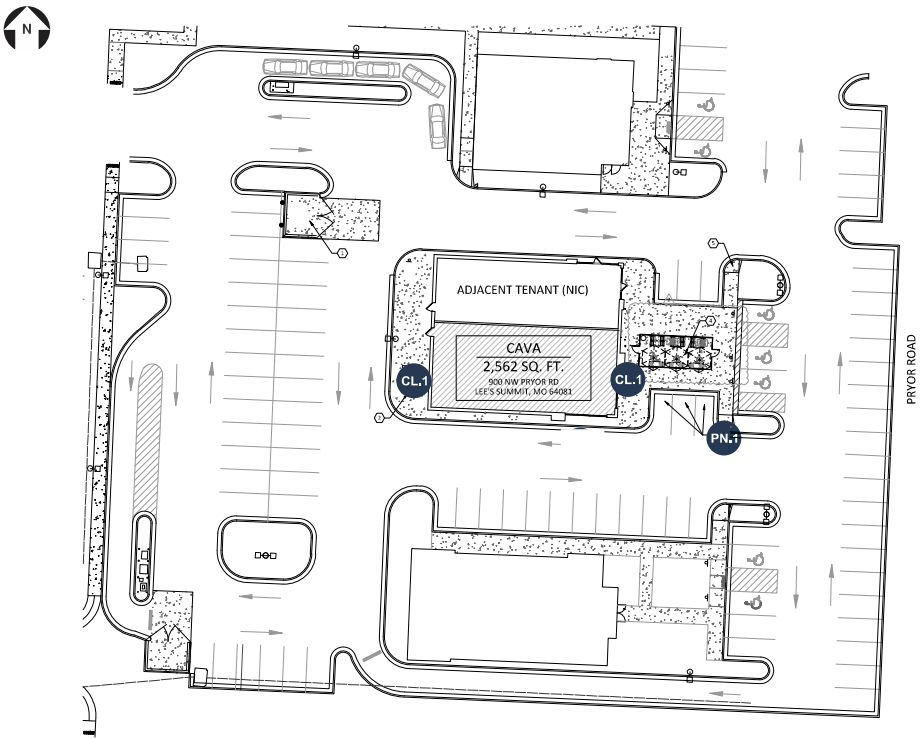

WORK SCOPE

- CL.1 INTERNALLY LIT CHANNEL LETTERS
- PN.1 PARKING SIGNS (QTY 3)
- TP.1 TENANT PANELS FOR EXISTING MONUMENT (QTY 2 PANELS)




OVERALL SITE PLAN / MONUMENT LOCATION


<div>JONES SIGN</div> <div>Your Vision. Accomplished.</div> <div>A MORTENSEN COMPANY</div>	JOB #: 275204-R0	REV.	DATE	BY	DESCRIPTION	CLIENT APPROVAL	DATE	<div>CAVA</div> <div>900 NW PRYOR ROAD LEES SUMMIT, MO 64081</div>	<div>SHEET NUMBER</div> <div>1.0</div>
	DATE: 10.04.22	1	06.06.2020	XX	XX	LANDLORD APPROVAL	DATE		
	DESIGNER: S. Beard	2	06.06.2020	XX	XX				
	SALES REP: J. Davis	3	06.06.2020	XX	XX				
PROJ MGR: A. McCann	4	06.06.2020	XX	XX	5	06.06.2020	XX	XX	
		6	06.06.2020	XX	XX				
		7	06.06.2020	XX	XX				
		8	06.06.2020	XX	XX				
		9	06.06.2020	XX	XX				
		10	06.06.2020	XX	XX				

This is an original, unpublished drawing by Jones Sign Co., Inc. It is for your personal use in conjunction with a project being planned for you by JONES SIGN. It is not to be shown to anyone outside of your organization, nor is it to be used, reproduced, copied or exhibited in any fashion. Use of this design or the salient elements of this design in any sign done by any other company, without the express written permission of JONES SIGN, is forbidden by law and carries a civil forfeiture of up to 25% of the purchase price of the sign. JONES SIGN will endeavor to closely match colors, including PMS, where specified. We cannot guarantee exact matches due to varying compatibility of surface materials and paints used. All sizes and dimensions are illustrated for client's conception of project and are not to be understood as being exact size or exact scale.

ELEVATIONS

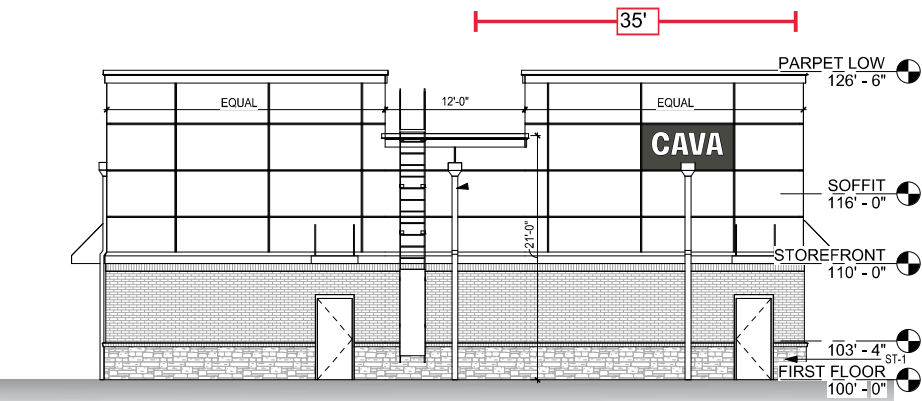

WEST ELEVATION Wall Area: 26' 6" x 35' = 927.5 sq ft
Scale: 3/32" = 1'-0"

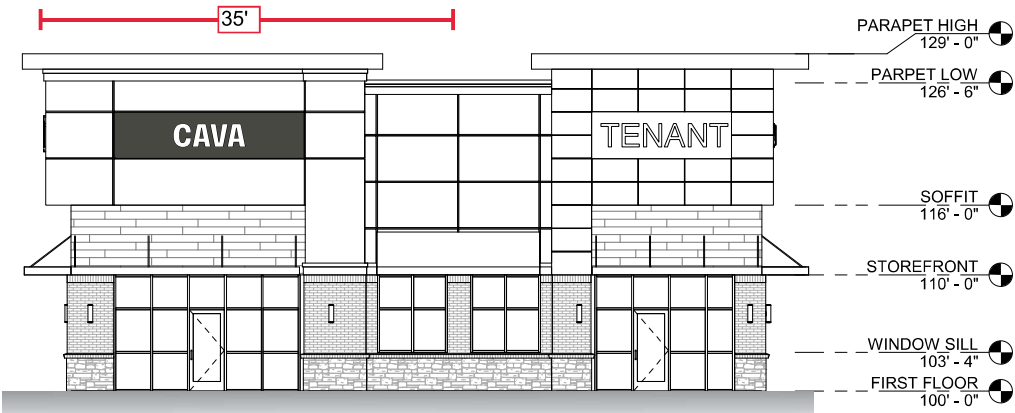

EAST ELEVATION Wall Area: 26' 6" x 35' = 927.5 sq ft
Scale: 3/32" = 1'-0"


<div>JONES SIGN</div> <div>Your Vision. Accomplished.</div> <div>A MORTENSEN COMPANY</div>	JOB #: 275204-R0	REV.	DATE	BY	DESCRIPTION	CLIENT APPROVAL	DATE	<div>CAVA</div> <div>900 NW PRYOR ROAD</div> <div>LEES SUMMIT, MO</div> <div>64081</div>	<div>SHEET NUMBER</div> <div>2.0</div>
	DATE: 10.04.22	1	06.06.2020	XX	XX				
	DESIGNER: S. Beard	2	06.06.2020	XX	XX				
	SALES REP: J. Davis	3	06.06.2020	XX	XX				
	PROJ MGR: A. McCann	4	06.06.2020	XX	XX				
		5	06.06.2020	XX	XX				
		6	06.06.2020	XX	XX				
		7	06.06.2020	XX	XX				
		8	06.06.2020	XX	XX				
		9	06.06.2020	XX	XX				
		10	06.06.2020	XX	XX				
						LANDLORD APPROVAL	DATE		

This is an original, unpublished drawing by Jones Sign Co., Inc. It is for your personal use in conjunction with a project being planned for you by JONES SIGN. It is not to be shown to anyone outside of your organization, nor is it to be used, reproduced, copied or exhibited in any fashion. Use of this design or the salient elements of this design in any sign done by any other company, without the express written permission of JONES SIGN, is forbidden by law and carries a civil forfeiture of up to 25% of the purchase price of the sign. JONES SIGN will endeavor to closely match colors, including PMS, where specified. We cannot guarantee exact matches due to varying compatibility of surface materials and paints used. All sizes and dimensions are illustrated for client's conception of project and are not to be understood as being exact size or exact scale.

CL.1 24" FACE AND SIDE LIT CHANNEL LETTERS

SQUARE FOOTAGE: 12.8


NOTE: (2) PRE-FABRICATED PROTOTYPE SIGNS TO BE USED / (1) NEW SIGN TO BE FABRICATED
THE EXISTING SIGNS COME FROM THE SPRINGWOOD LOCATION

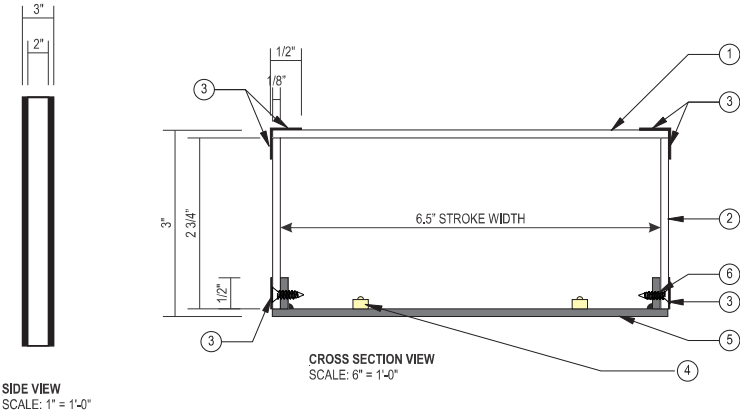

SPECIFICATIONS

- 1. .118" WHITE EVONIK ACRYLIC FACES
- 2. .118" WHITE EVONIK ACRYLIC RETURNS, THERMOFORMED
- 3. MATTE BLACK VINYL STRIPS V-1
- 4. SLOAN 4000K WHITE LEDS (TWO STROKES OF LEDS IN EACH LETTER)
- 5. .080" ALUMINUM BACKER WITH 1/2" LONG WELDED TABS, INSIDE PAINTED WHITE P-2, CUT EDGE PAINTED P-1
- 6. 6-32 X 1/2" LONG COUNTERSUNK SCREW
- 7. 1/4" DIA. WEEP HOLES IN BACK AT BOTTOM (EXTERIOR APPLICATIONS ONLY)
- 8. 7/8" ELECTRICAL HOLE / 3/4" COUPLER WITH FLEXIBLE CONDUIT TO POWER SUPPLY BOX (IN MIDDLE OF LETTER UNLESS NOTED OTHERWISE)
- 9. LED POWER SUPPLY INSIDE POWER SUPPLY BOX
- 10. TOGGLE SWITCH MOUNTED TO POWER SUPPLY BOX
- 11. 15 FT. MIN. WHIP LENGTH
- 12. MOUNTING HARDWARE TO SUIT FIELD CONDITIONS

- COLORS / FINISHES
- P-1 MP JET BLACK - MATTE
 - P-2 PAINT WHITE
 - V-1 MATTE BLACK OPAQUE VINYL

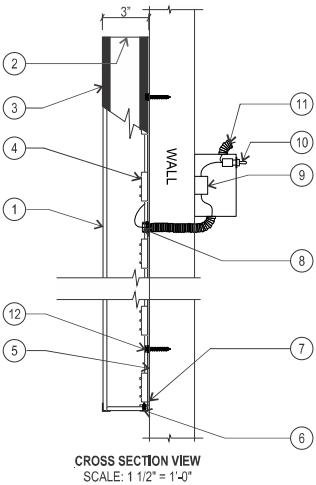

LETTER STYLE EXAMPLE
SCALE: NTS



NIGHT VIEW
SCALE: NTS

NOTES

-

<div>JONES SIGN</div> <div>Your Vision. Accomplished.</div> <div>A MORTENSEN COMPANY</div>	JOB #: 275204-R0	REV.	DATE	BY	DESCRIPTION	CLIENT APPROVAL	DATE	<div>CAVA</div> <div>900 NW PRYOR ROAD LEES SUMMIT, MO 64081</div>	<div>SHEET NUMBER</div> <div>4.0</div>	
	DATE: 10.04.22	1	06/06/2009	XX	XX	LANDLORD APPROVAL	DATE			
	DESIGNER: S. Beard	2	06/06/2009	XX	XX					
	SALES REP: J. Davis	3	06/06/2009	XX	XX					
PROJ MGR: A. McCann	4	06/06/2009	XX	XX	5	06/06/2009	XX	XX		
		6	06/06/2009	XX	XX	6	06/06/2009	XX	XX	
		7	06/06/2009	XX	XX	7	06/06/2009	XX	XX	
		8	06/06/2009	XX	XX	8	06/06/2009	XX	XX	
		9	06/06/2009	XX	XX	9	06/06/2009	XX	XX	
		10	06/06/2009	XX	XX					

This is an original, unpublished drawing by Jones Sign Co., Inc. It is for your personal use in conjunction with a project being planned for you by JONES SIGN. It is not to be shown to anyone outside of your organization, nor is it to be used, reproduced, copied or exhibited in any fashion. Use of this design or the salient elements of this design in any sign done by any other company, without the express written permission of JONES SIGN, is forbidden by law and carries a civil forfeiture of up to 25% of the purchase price of the sign. JONES SIGN will endeavor to closely match colors, including PMS, where specified. We cannot guarantee exact matches due to varying compatibility of surface materials and paints used. All sizes and dimensions are illustrated for client's conception of project and are not to be understood as being exact size or exact scale.

PN.1 PARKING SIGNS (Qty 3)

SQUARE FOOTAGE: 2



FRONT VIEW
SCALE: 3" = 1'-0"

SPECIFICATIONS

1. .080" PRE-FINISHED WHITE ALUMINUM WITH DIGITAL PRINT OVERLAYS

NOTES
-HOW WILL WE INSTALL? DO WE NEED TO INCLUDE POSTS?

COLORS / FINISHES

DATA

FINISHES

STANDARD FINISHES

DP-1

DIGITAL PRINT

BLACK

TO MATCH PMS 7405 C

<div>JONES SIGN</div> <div>Your Vision. Accomplished.</div> <div>A MORTENSEN COMPANY</div>	JOB #: 275204-R0	REV.	DATE	BY	DESCRIPTION	CLIENT APPROVAL	DATE	<div>CAVA</div> <div>900 NW PRYOR ROAD</div> <div>LEES SUMMIT, MO</div> <div>64081</div>	<div>SHEET NUMBER</div> <div>5.0</div>
	DATE: 10.04.22	1	00/00/0000	XX	XX	LANDLORD APPROVAL	DATE		
	DESIGNER: S. Beard	2	00/00/0000	XX	XX				
SALES REP: J. Davis	3	00/00/0000	XX	XX					
PROJ MGR: A. McCann	4	00/00/0000	XX	XX					
	5	00/00/0000	XX	XX					
	6	00/00/0000	XX	XX					
	7	00/00/0000	XX	XX					
	8	00/00/0000	XX	XX					
	9	00/00/0000	XX	XX					
	10	00/00/0000	XX	XX					

This is an original, unpublished drawing by Jones Sign Co., Inc. It is for your personal use in conjunction with a project being planned for you by JONES SIGN. It is not to be shown to anyone outside of your organization, nor is it to be used, reproduced, copied or exhibited in any fashion. Use of this design or the salient elements of this design in any sign done by any other company, without the express written permission of JONES SIGN, is forbidden by law and carries a civil forfeiture of up to 25% of the purchase price of the sign. JONES SIGN will endeavor to closely match colors, including PMS, where specified. We cannot guarantee exact matches due to varying compatibility of surface materials and paints used. All sizes and dimensions are illustrated for client's conception of project and are not to be understood as being exact size or exact scale.

TP.1 D/F INTERNALLY LIT MONUMENT SIGN (Qty 2 PANELS)
SQUARE FOOTAGE: TBD



EXISTING
SCALE: N.T.S.



PROPOSED
SCALE: N.T.S.

CAVA WANTS THIS LOCATION PER LEASE EXHIBIT. MAKE SURE LL APPROVED THIS LOCATION


VERIFY PANEL LOCATION



FRONT VIEW
SCALE: NTS

EXHIBIT “F-1”
MONUMENT SIGN AND LOCATION

Panel Assignment:

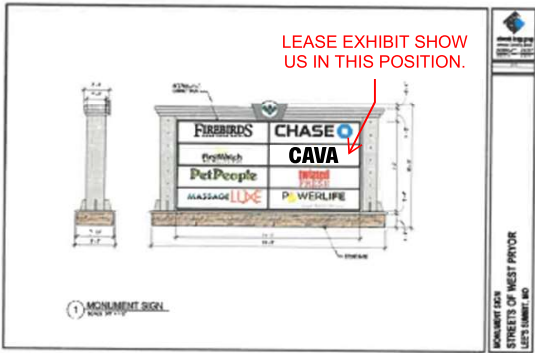

- SPECIFICATIONS
- 1. REMOVE EXISTING SIGN PANELS AND DISCARD
 - 2. FABRICATE AND INSTALL NEW POLYCARBONATE SIGN FACES WITH 1ST SURFACE VINYL - V-1
 - 3. COPY TO REVERSE OUT

NOTE:

- SURVEY REQUIRED
- VERIFY PANEL LOCATION

COLORS / FINISHES

P-1 3M MATTE BLACK OPAQUE VINYL

<div>JONES SIGN</div> <div>Your Vision. Accomplished.</div> <div>A MORTENSEN COMPANY</div>	JOB #: 275204-R0 DATE: 10.04.22 DESIGNER: S. Beard SALES REP: J. Davis PROJ MGR: A. McCann	REV.	DATE	BY	DESCRIPTION	CLIENT APPROVAL	DATE	<div>CAVA</div> <div>900 NW PRYOR ROAD LEES SUMMIT, MO 64081</div>	SHEET NUMBER 6.0
		1	06/06/2020	XX	XX	LANDLORD APPROVAL	DATE		
		2	06/06/2020	XX	XX				
		3	06/06/2020	XX	XX				
		4	06/06/2020	XX	XX				
		5	06/06/2020	XX	XX				
		6	06/06/2020	XX	XX				
		7	06/06/2020	XX	XX				
		8	06/06/2020	XX	XX				
		9	06/06/2020	XX	XX				
		10	06/06/2020	XX	XX				

This is an original, unpublished drawing by Jones Sign Co., Inc. It is for your personal use in conjunction with a project being planned for you by JONES SIGN. It is not to be shown to anyone outside of your organization, nor is it to be used, reproduced, copied or exhibited in any fashion. Use of this design or the salient elements of this design in any sign done by any other company, without the express written permission of JONES SIGN, is forbidden by law and carries a civil forfeiture of up to 25% of the purchase price of the sign. JONES SIGN will endeavor to closely match colors, including PMS, where specified. We cannot guarantee exact matches due to varying compatibility of surface materials and paints used. All sizes and dimensions are illustrated for client's conception of project and are not to be understood as being exact size or exact scale.