---- SANITARY SEWER MAIN - EXIST. —— STO—— STORM SEWER Mark Manion or Marty Loper STORM SEWER - EXISTING 500 E. 8th Street, Room 370 ---- CATV_x ---- CABLE TV - EXISTING Kansas City, MO 64106 FIBER OPTIC CABLE - EXISTING (816) 275-2341 or (816) 275-1550 ——Ty—— TELEPHONE LINE - EXIST. COMCAST CABLE John Meadows ----- OHP_x ----- OVERHEAD POWER LINE - EXIST —— UGE, —— UNDERGROUND ELECTRIC - EX. GAS LINE - EXISTING (816) 795-2257 CITY OF LEE'S SUMMIT WATER UTILITIES LIGHT - EXISTING **EXISTING MANHOLE** Mark Schaufler

— SANITARY SEWER MAIN

CLEANOUT

EXISTING SANITARY MANHOLE

EXISTING AREA INLET EXISTING CURB INLET EXISTING GRATE INLET EXISTING JUNCTION BOX EXISTING STORM MANHOLE

1200 SE Hamblen Road Lee's Summit, MO 64081 (816) 969-1900 PROPOSED SANITARY MANHOLE

Lee's Summit, MO 64063

4700 Little Blue Parkway

(816) 969-1800



811 or 1-800-344-7483 mo1call.com

TREE CLEARING PLAN RESIDENCES, TRADITIONS & RESERVE AT

IN THE CITY OF LEE'S SUMMIT JACKSON COUNTY, MO

BLACKWELL

GENERAL NOTES

- ALL CONSTRUCTION TO FOLLOW THE CITY OF LEE'S SUMMIT DESIGN AND CONSTRUCTION MANUAL AS ADOPTED BY ORDINANCE 5813.
- ALL WORKMANSHIP AND MATERIALS SHALL BE SUBJECT TO THE INSPECTION AND APPROVAL OF THE ENGINEERING DEPARTMENT OF THE CITY OF LEE'S SUMMIT, MISSOURI.
- LINEAL FOOT MEASUREMENTS SHOWN ON THE PLANS ARE HORIZONTAL MEASUREMENTS, NOT SLOPE MEASUREMENTS. ALL PAYMENTS SHALL BE MADE ON HORIZONTAL MEASUREMENTS.
- NO GEOLOGICAL INVESTIGATION HAS BEEN PERFORMED ON THE SITE THE UTILITY LOCATIONS SHOWN ON THESE PLANS ARE TAKEN FROM UTILITY COMPANY RECORDS AND
- CALL SYSTEM, INC.": 1-800-DIG-RITE. THIS PHONE NUMBER IS APPLICABLE ANYWHERE WITHIN THE STATE OF MISSOURI. PRIOR TO COMMENCEMENT OF WORK, THE CONTRACTOR SHALL NOTIFY ALL THOSE COMPANIES. WHICH HAVE FACILITIES IN THE NEAR VICINITY OF THE CONSTRUCTION TO BE PERFORMED
- PRIOR TO ORDERING PRECAST STRUCTURES. SHOP DRAWING SHALL BE SUBMITTED TO THE DESIGN ENGINEER FOR APPROVAL. AFTER APPROVAL OF THE SHOP DRAWINGS, A COPY OF THE APPROVED AND SIGNED SHOP DRAWINGS SHALL BE PROVIDED TO THE CITY INSPECTOR UPON REQUEST
- THE CONTRACTOR SHALL PROTECT ALL MAJOR TREES FROM DAMAGE. NO TREE SHALL BE REMOVED WITHOUT PERMISSION OF THE OWNER, UNLESS SHOWN OTHERWISE.
- CLEARING AND GRUBBING OPERATIONS AND DISPOSAL OF ALL DEBRIS THEREFROM SHALL BE PERFORMED BY THE CONTRACTOR IN STRICT ACCORDANCE WITH ALL LOCAL CODES AND ORDINANCES. 10. ALL WASTE MATERIAL RESULTING FROM THE PROJECT SHALL BE DISPOSED OF OFF-SITE BY THE
- CONTRACTOR, OR AS DIRECTED BY THE OWNER. ALL EXCAVATIONS SHALL BE UNCLASSIFIED. NO SEPARATE PAYMENT WILL BE MADE FOR ROCK
- THE CONTRACTOR SHALL CONTROL THE EROSION AND SILTATION DURING ALL PHASED OF CONSTRUCTION
- AND SHALL KEEP THE STREETS CLEAN OF MUD AND DEBRIS. ALL MANHOLES, CATCH BASINS, UTILITY VALVES AND METER PITS TO BE ADJUSTED OR REBUILT TO GRADE
- THE CONTRACTOR SHALL CONTACT DEVELOPMENT SERVICES INSPECTIONS AT: 816-969-1200 TO OBTAIN A
- THE CONTRACTOR SHALL CONTACT THE RIGHT OF WAY INSPECTOR AT 816-969-1800 PRIOR TO ANY LAND DISTURBANCE ACTIVITIES WITHIN THE RIGHT OF WAY. THESE ACTIVITIES MAY REQUIRE A PERMIT.
- THE CONTRACTOR SHALL PROVIDE AND MAINTAIN ALL TRAFFIC HANDLING MEASURES NECESSARY TO ENSURE THAT THE GENERAL PUBLIC IS PROTECTED AT ALL TIMES. TRAFFIC CONTROL SHALL CONFORM TO THE MANUAL ON UNIFORM TRAFFIC CONTROL DEVICES (MUTCD-LATEST EDITION).

GENERAL NOTES:

- 1. ALL CONSTRUCTION TO FOLLOW THE CITY OF LEE'S SUMMIT DESIGN AND CONSTRUCTION MANUAL AS ADOPTED BY ORDINANCE 5813.
- ALL WORKMANSHIP AND MATERIALS SHALL BE SUBJECT TO THE INSPECTION AND APPROVAL OF THE
- ENGINEERING DEPARTMENT OF THE CITY OF LEE'S SUMMIT, MISSOURI. LINEAL FOOT MEASUREMENTS SHOWN ON THE PLANS ARE HORIZONTAL MEASUREMENTS, NOT SLOPE
- MEASUREMENTS. ALL PAYMENTS SHALL BE MADE ON HORIZONTAL MEASUREMENTS. NO GEOLOGICAL INVESTIGATION HAS BEEN PERFORMED ON THE SITE.
- THE UTILITY LOCATIONS SHOWN ON THESE PLANS ARE TAKEN FROM UTILITY COMPANY RECORDS AND
- ASSEMBLY OF THE STATE OF MISSOURI. THE BILL REQUIRES THAT ANY PERSON OR FIRM DOING EXCAVATION ON PUBLIC RIGHT OF WAY DO SO ONLY AFTER GIVING NOTICE TO, AND OBTAINING INFORMATION FROM, UTILITY COMPANIES. STATE LAW REQUIRES 48 HOURS ADVANCE NOTICE. THE CONTRACTOR MAY ALSO UTILIZE THE FOLLOWING TOLL FREE PHONE NUMBER PROVIDED BY "MISSOURI ONE CALL SYSTEM, INC.": 1-800-DIG-RITE. THIS PHONE NUMBER IS APPLICABLE ANYWHERE WITHIN THE STATE OF MISSOURI. PRIOR TO COMMENCEMENT OF WORK, THE CONTRACTOR SHALL NOTIFY ALL THOSE COMPANIES WHICH HAVE FACILITIES IN THE NEAR VICINITY OF THE CONSTRUCTION TO BE PERFORMED.
- PRIOR TO ORDERING PRECAST STRUCTURES, SHOP DRAWING SHALL BE SUBMITTED TO THE DESIGN ENGINEER FOR APPROVAL. AFTER APPROVAL OF THE SHOP DRAWINGS, A COPY OF THE APPROVED AND SIGNED SHOP DRAWINGS SHALL BE PROVIDED TO THE CITY INSPECTOR UPON REQUEST.
- THE CONTRACTOR SHALL PROTECT ALL MAJOR TREES FROM DAMAGE. NO TREE SHALL BE REMOVED WITHOUT PERMISSION OF THE OWNER, UNLESS SHOWN OTHERWISE
- CLEARING AND GRUBBING OPERATIONS AND DISPOSAL OF ALL DEBRIS THEREFROM SHALL BE PERFORMED
- BY THE CONTRACTOR IN STRICT ACCORDANCE WITH ALL LOCAL CODES AND ORDINANCES.
- ALL WASTE MATERIAL RESULTING FROM THE PROJECT SHALL BE DISPOSED OF OFF-SITE BY THE CONTRACTOR, OR AS DIRECTED BY THE OWNER.
- 11. ALL EXCAVATIONS SHALL BE UNCLASSIFIED. NO SEPARATE PAYMENT WILL BE MADE FOR ROCK
- THE CONTRACTOR SHALL CONTROL THE EROSION AND SILTATION DURING ALL PHASED OF CONSTRUCTION,
- AND SHALL KEEP THE STREETS CLEAN OF MUD AND DEBRIS 13. ALL MANHOLES, CATCH BASINS, UTILITY VALVES AND METER PITS TO BE ADJUSTED OR REBUILT TO GRADE
- THE CONTRACTOR SHALL CONTACT DEVELOPMENT SERVICES INSPECTIONS AT: 816-969-1200 TO OBTAIN A DEVELOPMENT SERVICES CONSTRUCTION PERMIT. A MINIMUM 48 HOUR NOTICE SHALL BE GIVEN PRIOR TO
- 15. THE CONTRACTOR SHALL CONTACT THE RIGHT OF WAY INSPECTOR AT 816-969-1800 PRIOR TO ANY LAND DISTURBANCE ACTIVITIES WITHIN THE RIGHT OF WAY. THESE ACTIVITIES MAY REQUIRE A PERMIT.
- 16. THE CONTRACTOR SHALL PROVIDE AND MAINTAIN ALL TRAFFIC HANDLING MEASURES NECESSARY TO ENSURE THAT THE GENERAL PUBLIC IS PROTECTED AT ALL TIMES. TRAFFIC CONTROL SHALL CONFORM TO THE MANUAL ON UNIFORM TRAFFIC CONTROL DEVICES (MUTCD-LATEST EDITION).

Sheet List Table	
Sheet Number	Sheet Title
1	COVER SHEET
2	PRE-CONSTRUCTION EROSION CONTROL PLAN
3	EROSION CONTROL PLAN
4	POST-CONSTRUCTION EROSION CONTROL PLAN
5	EROSION CONTROL DETAILS
6	EROSION CONTROL DETAILS



PREPARED BY



SCHLAGEL & ASSOCIATES, P.A

APPROVED FOR ONE YEAR FROM THIS DATE

OWNER/DEVELOPER

APPROVED BY

CITY ENGINEER

GRIFFIN RILEY PROPERTY GROUP JAKE LOVELESS, VICE PRESIDENT 21 SE 29TH TERRACE LEE'S SUMMIT p 816-366-7900 JAKE@GRIFFINRILEY.COM

SIDENCI

RE

MO GRS BENCHMARK:

STATION NAME - JA-90

KC METRO ALUMINUM GRS DISK SET IN CONCRETE STAMPED "JA-90, 1988" LOCATED NEAR THE INTERSECTION OF LANGSFORD ROAD AND OLD LANGSFORD ROAD, 43 FEET SOUTHEAST OF THE CENTER OF LANGSFORD ROAD AND 32 FEET NORTH OF THE CENTER OF OLD LANGSFORD ROAD. N:1001052.8503, E:2845604.8272

ELEV. 997.045

PROJECT BENCHMARK:


"SQUARE" CUT IN TOP OF CONCRETE STORM MANHOLE STORM MANHOLE IS LOCATED APPROX. 130 FEET EAST OF THE INTERSECTION OF SE JOEL AVE & BLUE PARKWAY AND 26 FEET SOUTH OF THE CENTERLINE OF BLUE PARKWAY. N:996874.9690, E:2840937.1365

ELEV. 1005.719

COVER SHEET

SHEET



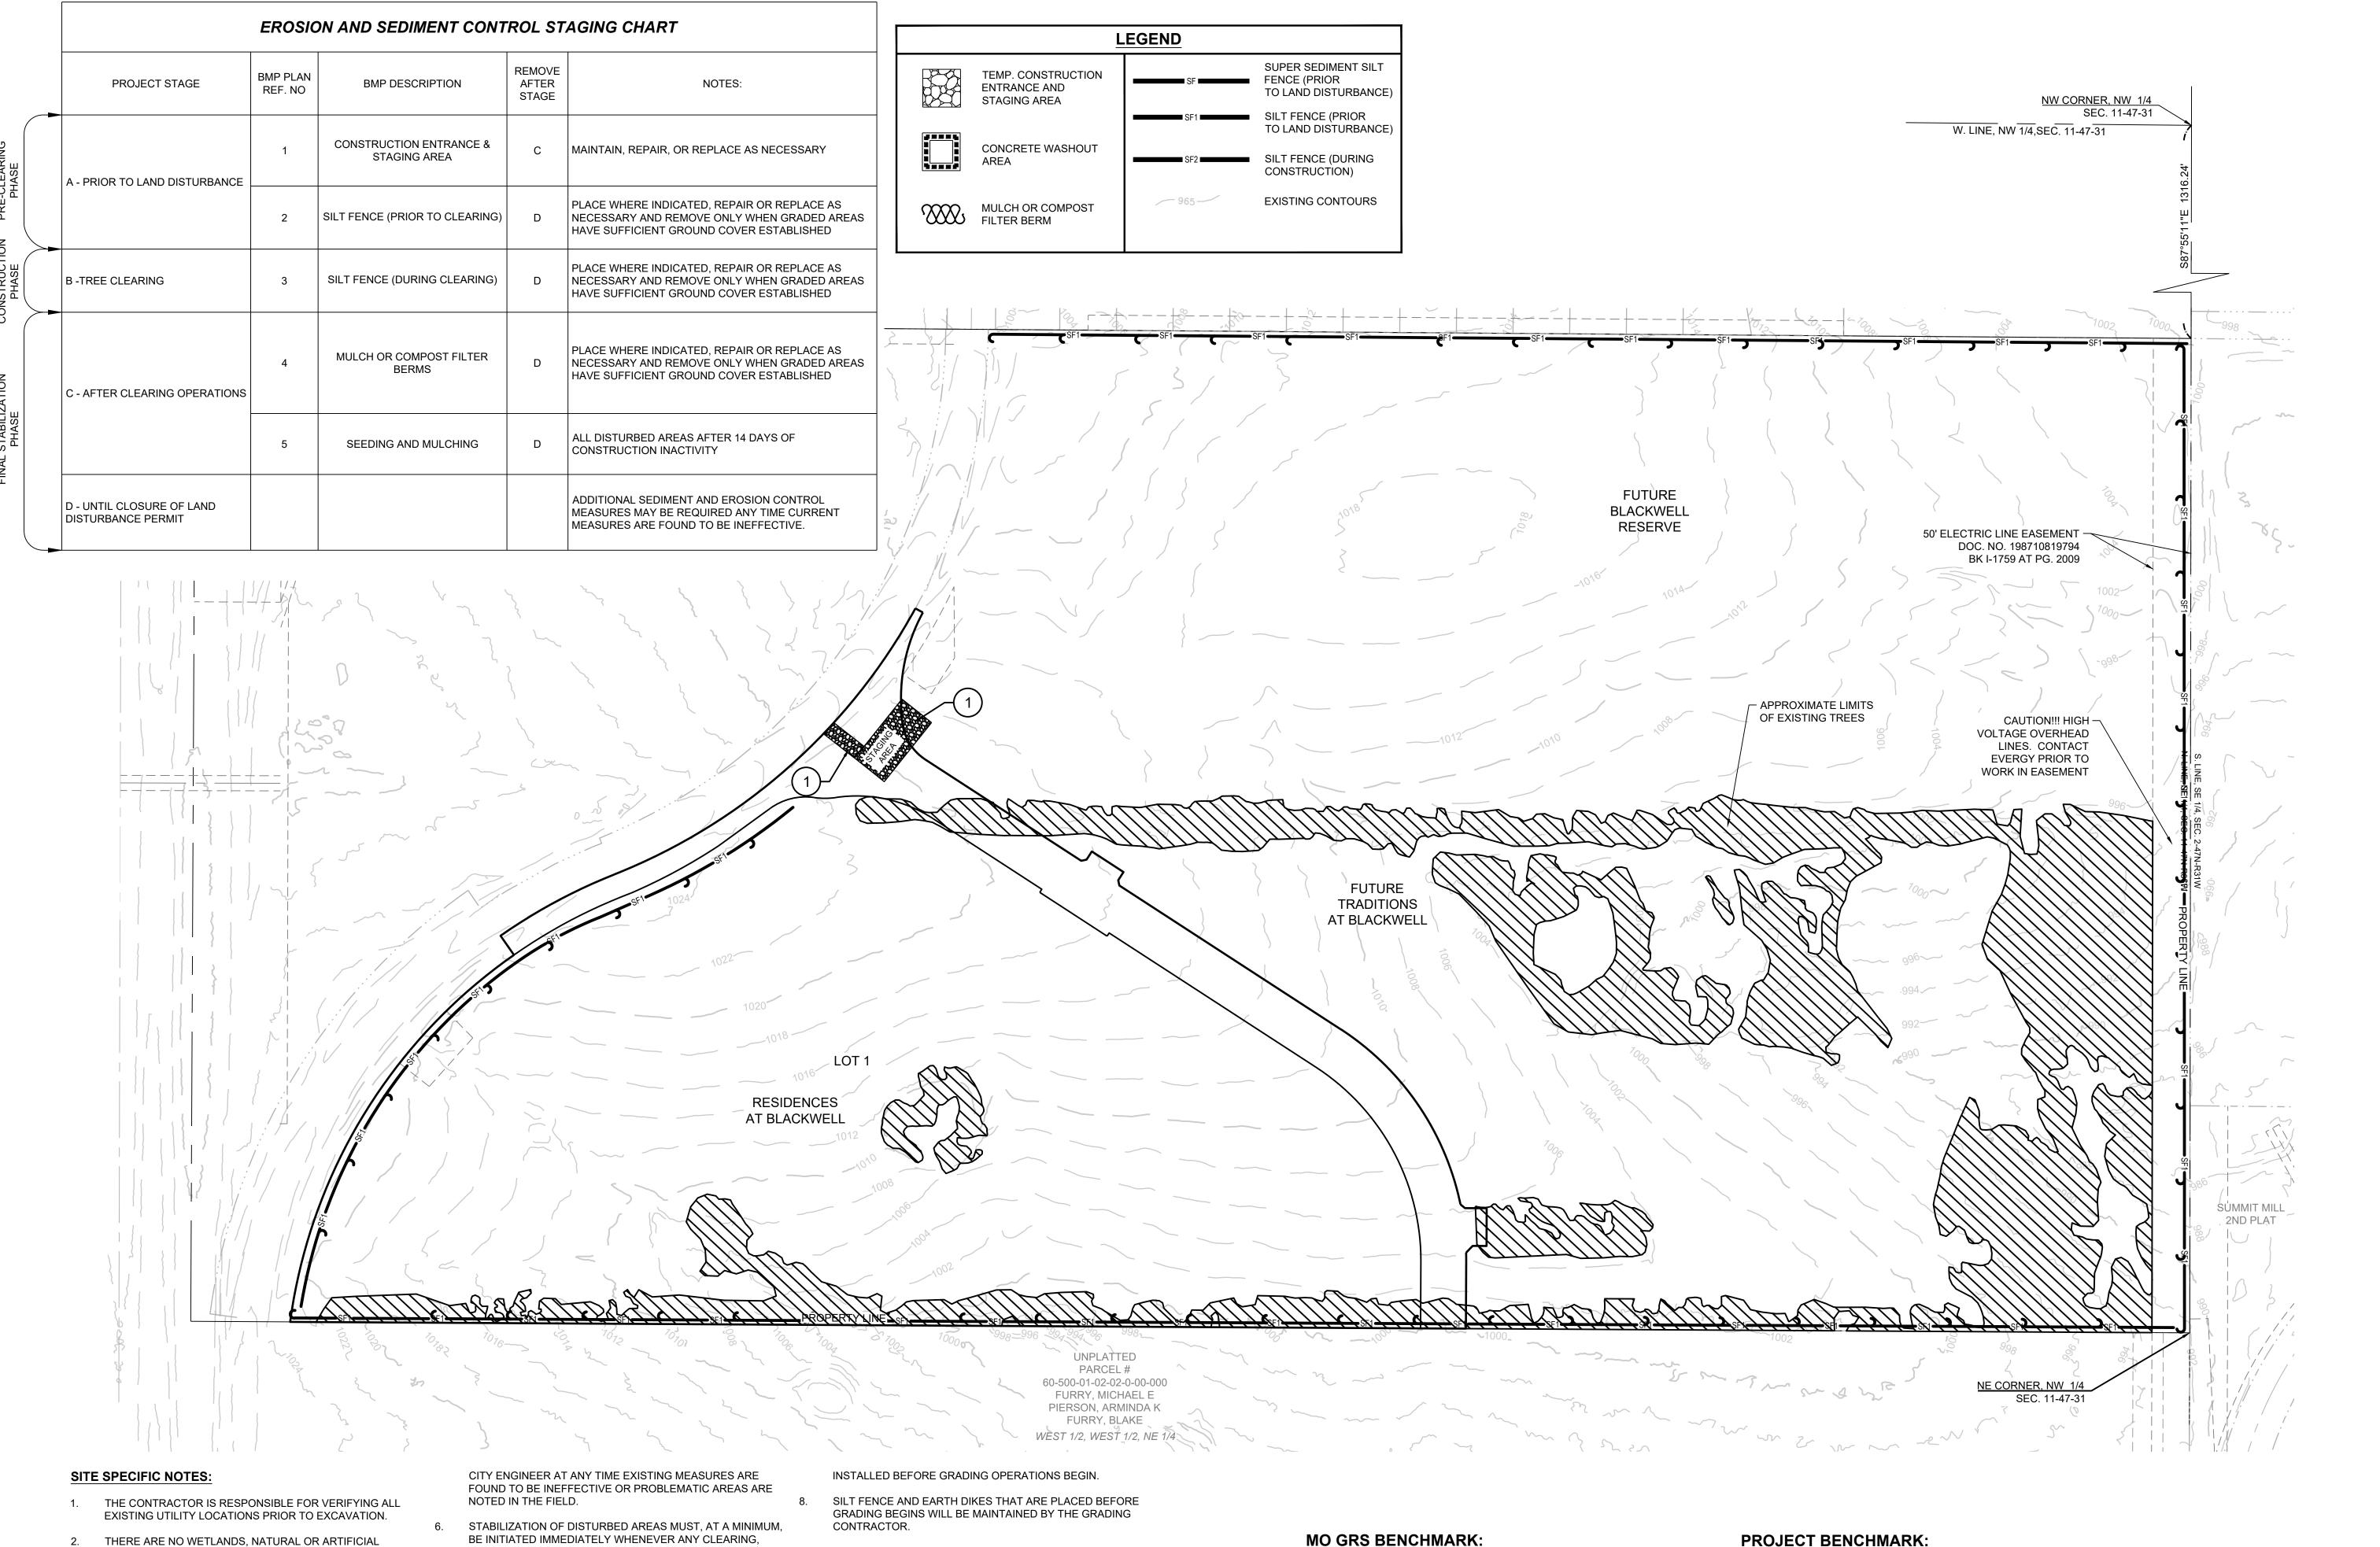

ALL PERIMETER SILT FENCE, EARTH DIKES, SEDIMENT BASINS, AND ROCK CONSTRUCTION ENTRANCES WILL BE

ACTIVITIES CEASE.

GRADING, EXCAVATING, OR OTHER SOIL DISTURBING

OF THE SITE AND WILL NOT RESUME FOR A PERIOD

ACTIVITIES HAVE PERMANENTLY CEASED ON ANY PORTION

OF THE SITE, OR TEMPORARILY CEASED ON ANY PORTION

SHALL BE PROTECTED FROM EROSION BY STABILIZING THE

STABILIZING BMPS. INITIAL STABILIZATION ACTIVITIES MUST

AREA WITH MULCH OR OTHER SIMILARLY EFFECTIVE SOIL

BE COMPLETED WITHIN 14 DAYS AFTER SOIL DISTURBING

EXCEEDING 14 CALENDAR DAYS. THE DISTURBED AREAS

WATER STORAGE DETENTION AREAS IN THE PROJECT

NO PART OF THE PROJECT LIES WITHIN THE 100 YEAR

29095C0439G DATED JANUARY 20TH, 2017.

FLOOD PLAIN PER FEMA FLOOD INSURANCE RATE MAP

NUMBERS 29095C0441G, 29095C0445G, 29095C0437G AND

ALL EROSION AND SEDIMENTATION CONTROL MEASURES

ADDITIONAL EROSION CONTROL MAY BE REQUIRED BY THE

SHALL BE IMPLEMENTED ACCORDING TO THE BMP

AREA.

STAGING CHART.

AREAS WITHIN PUBLIC RIGHT-OF-WAY SHALL BE SODDED IMMEDIATELY AFTER CONSTRUCTION IS COMPLETE.

MO GRS BENCHMARK:

STATION NAME - JA-90


KC METRO ALUMINUM GRS DISK SET IN CONCRETE STAMPED "JA-90, 1988" LOCATED NEAR THE INTERSECTION OF LANGSFORD ROAD AND OLD LANGSFORD ROAD, 43 FEET SOUTHEAST OF THE CENTER OF LANGSFORD ROAD AND 32 FEET NORTH OF THE CENTER OF OLD LANGSFORD ROAD. N:1001052.8503, E:2845604.8272

ELEV. 997.045

PROJECT BENCHMARK:

"SQUARE" CUT IN TOP OF CONCRETE STORM MANHOLE STORM MANHOLE IS LOCATED APPROX. 130 FEET EAST OF THE INTERSECTION OF SE JOEL AVE & BLUE PARKWAY AND 26 FEET SOUTH OF THE CENTERLINE OF BLUE PARKWAY. N:996874.9690, E:2840937.1365

ELEV. 1005.719

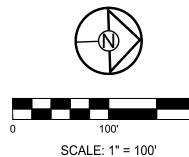

PRE-TREE **CLEARING PLAN**

SHEET

PREPARED BY:

MARK ALLEN BREUER


MUMBER

PE-2009007268

SCHLAGEL & ASSOCIATES, P.A.

TRADITIONS 8 TREE CLEAF

RESIDENC

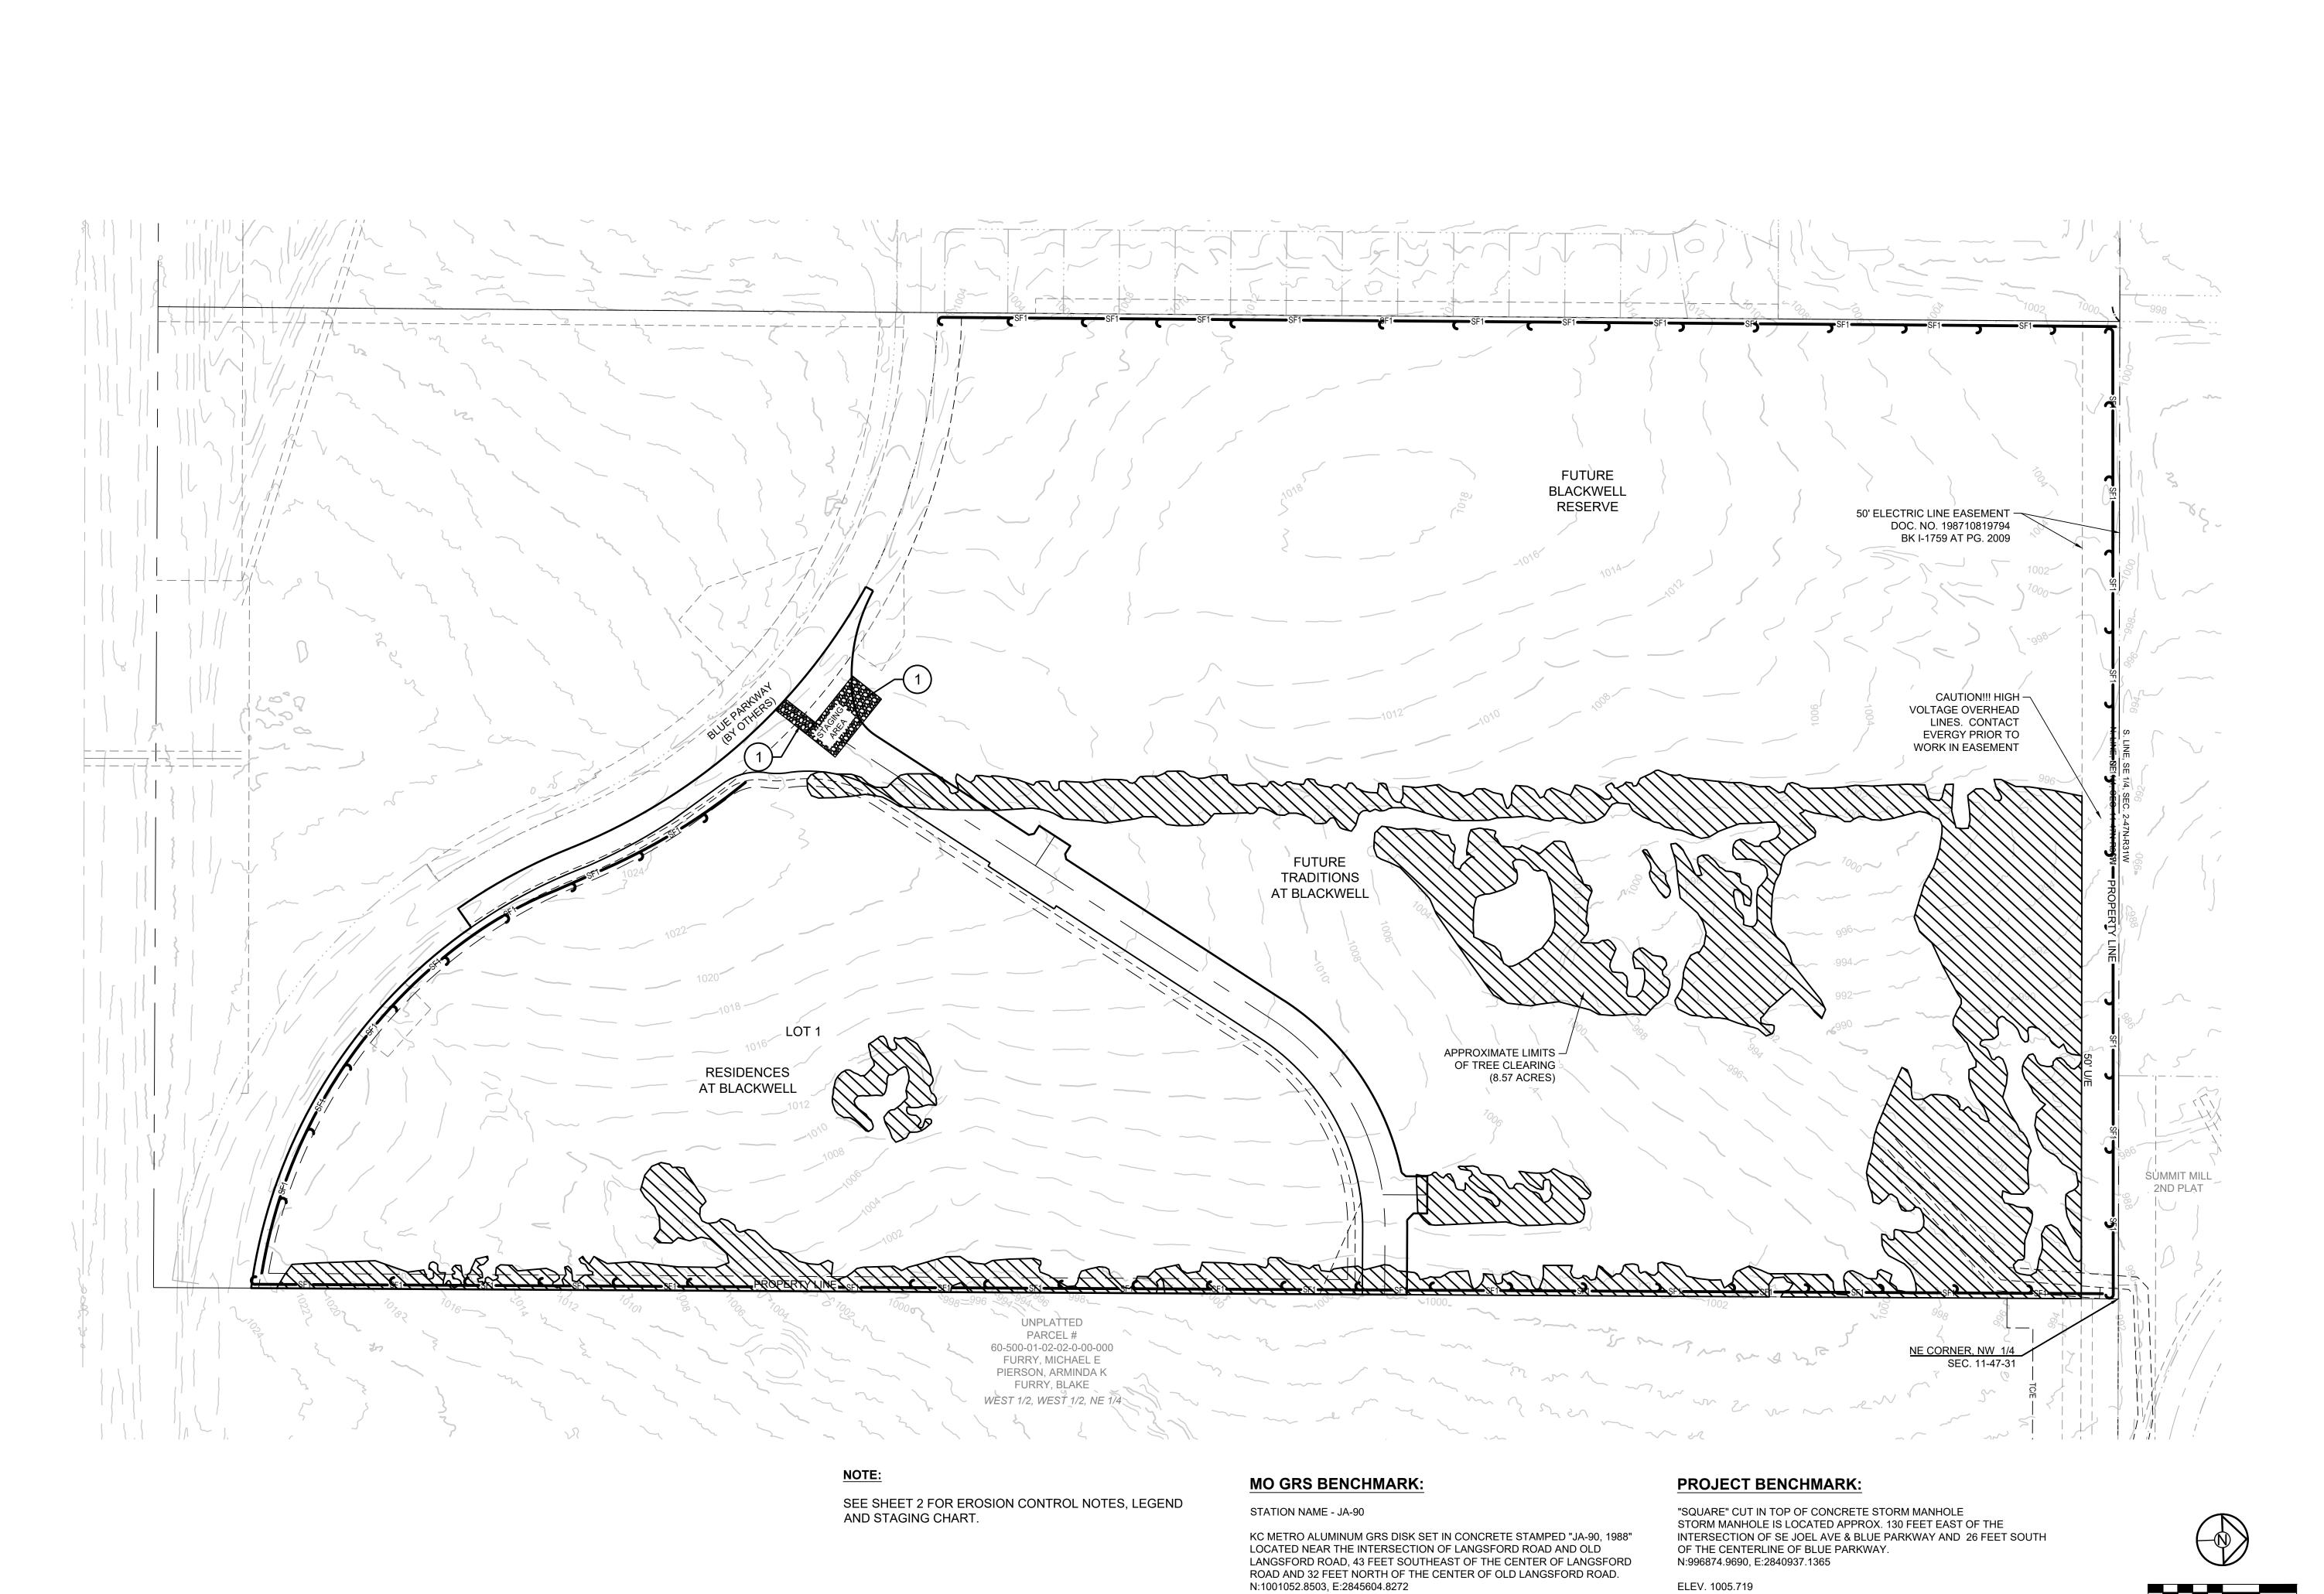

ELEV. 997.045

PREPARED BY:



SCHLAGEL & ASSOCIATES, P.A.

TRADITIONS & RESERVE TREE CLEARING PLAN


RESIDENCES,

TREE CLEARING

PLAN

SHEET

SCALE: 1" = 100'

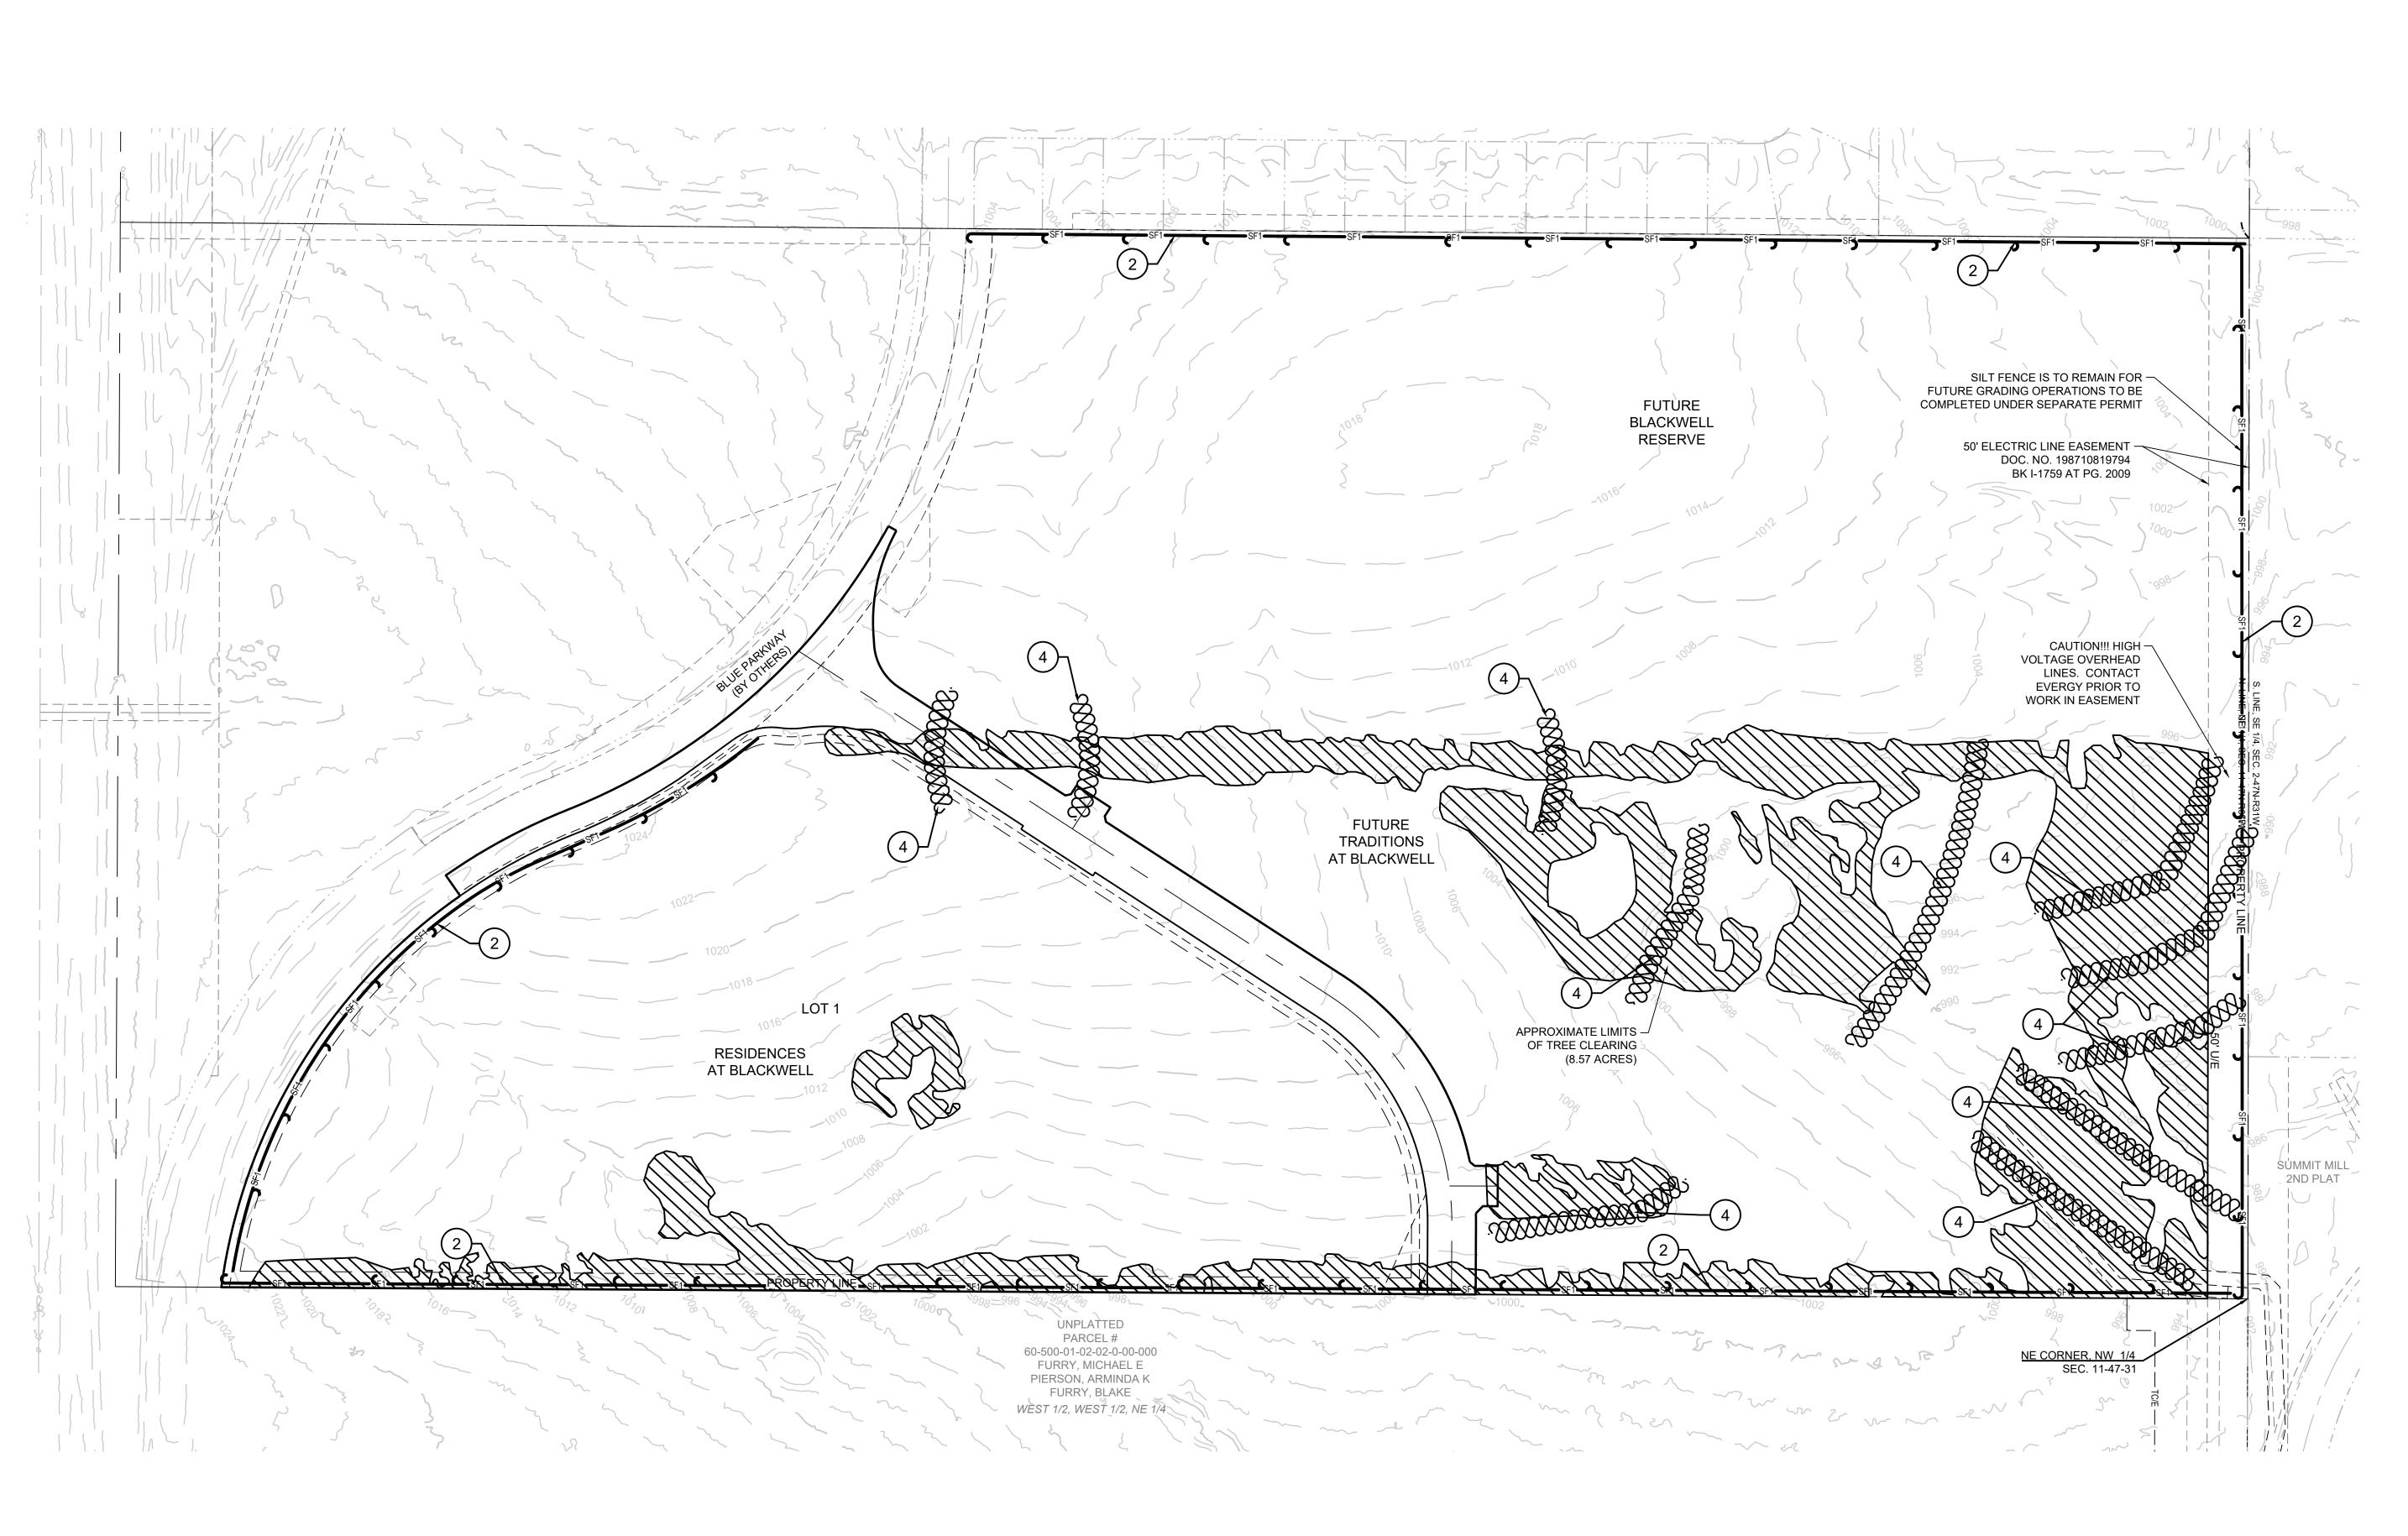

NOTE:

GRADING IS NOT PERMITTED WITH THIS PLAN SET. TREE CLEARING ONLY.

MO GRS BENCHMARK:

STATION NAME - JA-90


KC METRO ALUMINUM GRS DISK SET IN CONCRETE STAMPED "JA-90, 1988" LOCATED NEAR THE INTERSECTION OF LANGSFORD ROAD AND OLD LANGSFORD ROAD, 43 FEET SOUTHEAST OF THE CENTER OF LANGSFORD ROAD AND 32 FEET NORTH OF THE CENTER OF OLD LANGSFORD ROAD. N:1001052.8503, E:2845604.8272

ELEV. 997.045

PROJECT BENCHMARK:

"SQUARE" CUT IN TOP OF CONCRETE STORM MANHOLE STORM MANHOLE IS LOCATED APPROX. 130 FEET EAST OF THE INTERSECTION OF SE JOEL AVE & BLUE PARKWAY AND 26 FEET SOUTH OF THE CENTERLINE OF BLUE PARKWAY. N:996874.9690, E:2840937.1365

ELEV. 1005.719

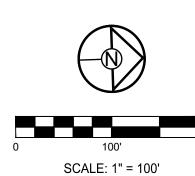

POST-TREE CLEARING PLAN

SHEET **4**

PREPARED BY:

BREUER


NUMBER


SCHLAGEL & ASSOCIATES, P.A.


TRADITIONS & TREE CLEAF

RESIDENCES,

PE-2009007268

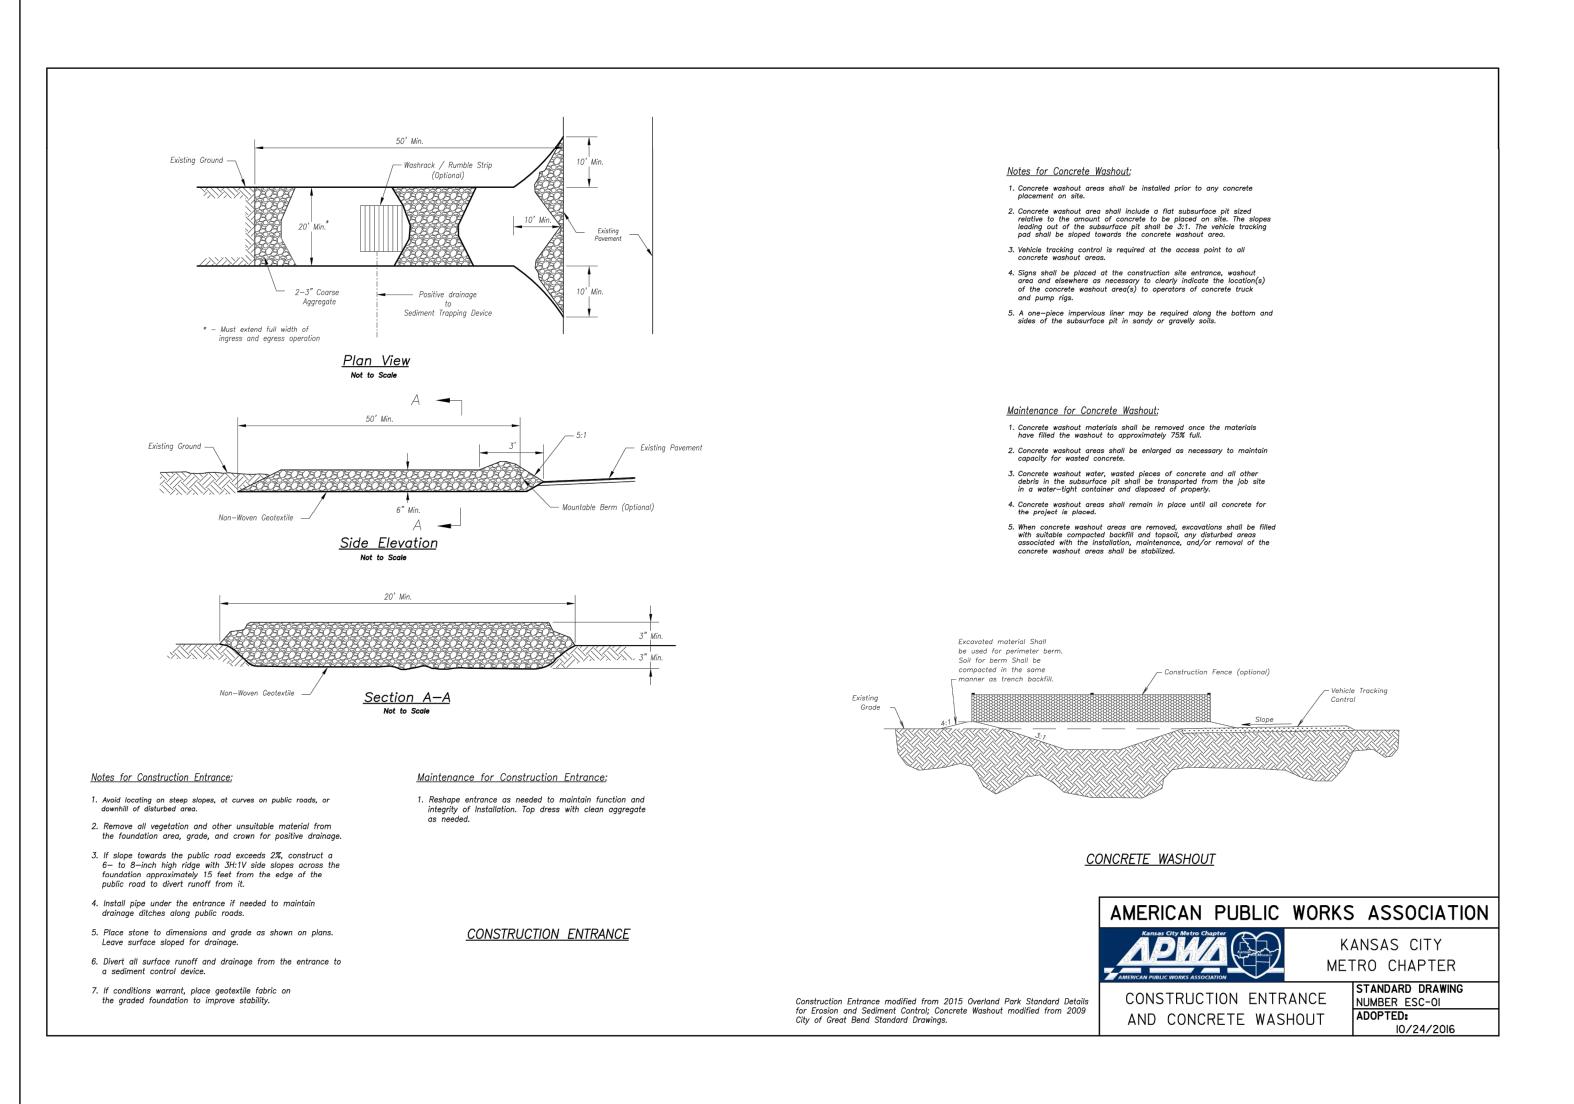

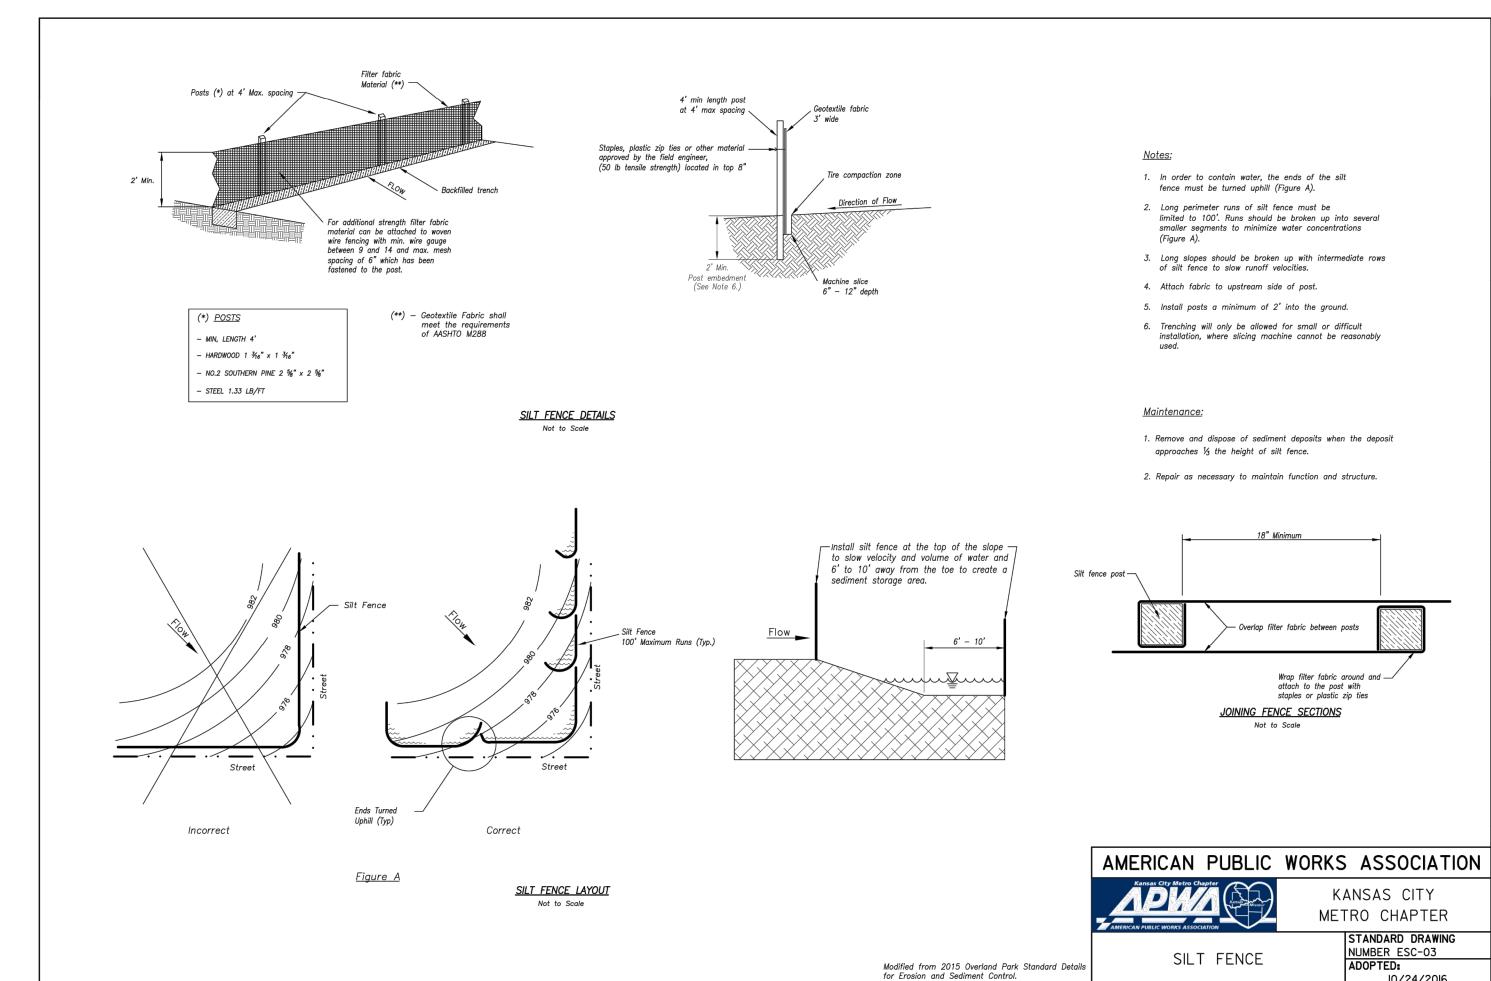

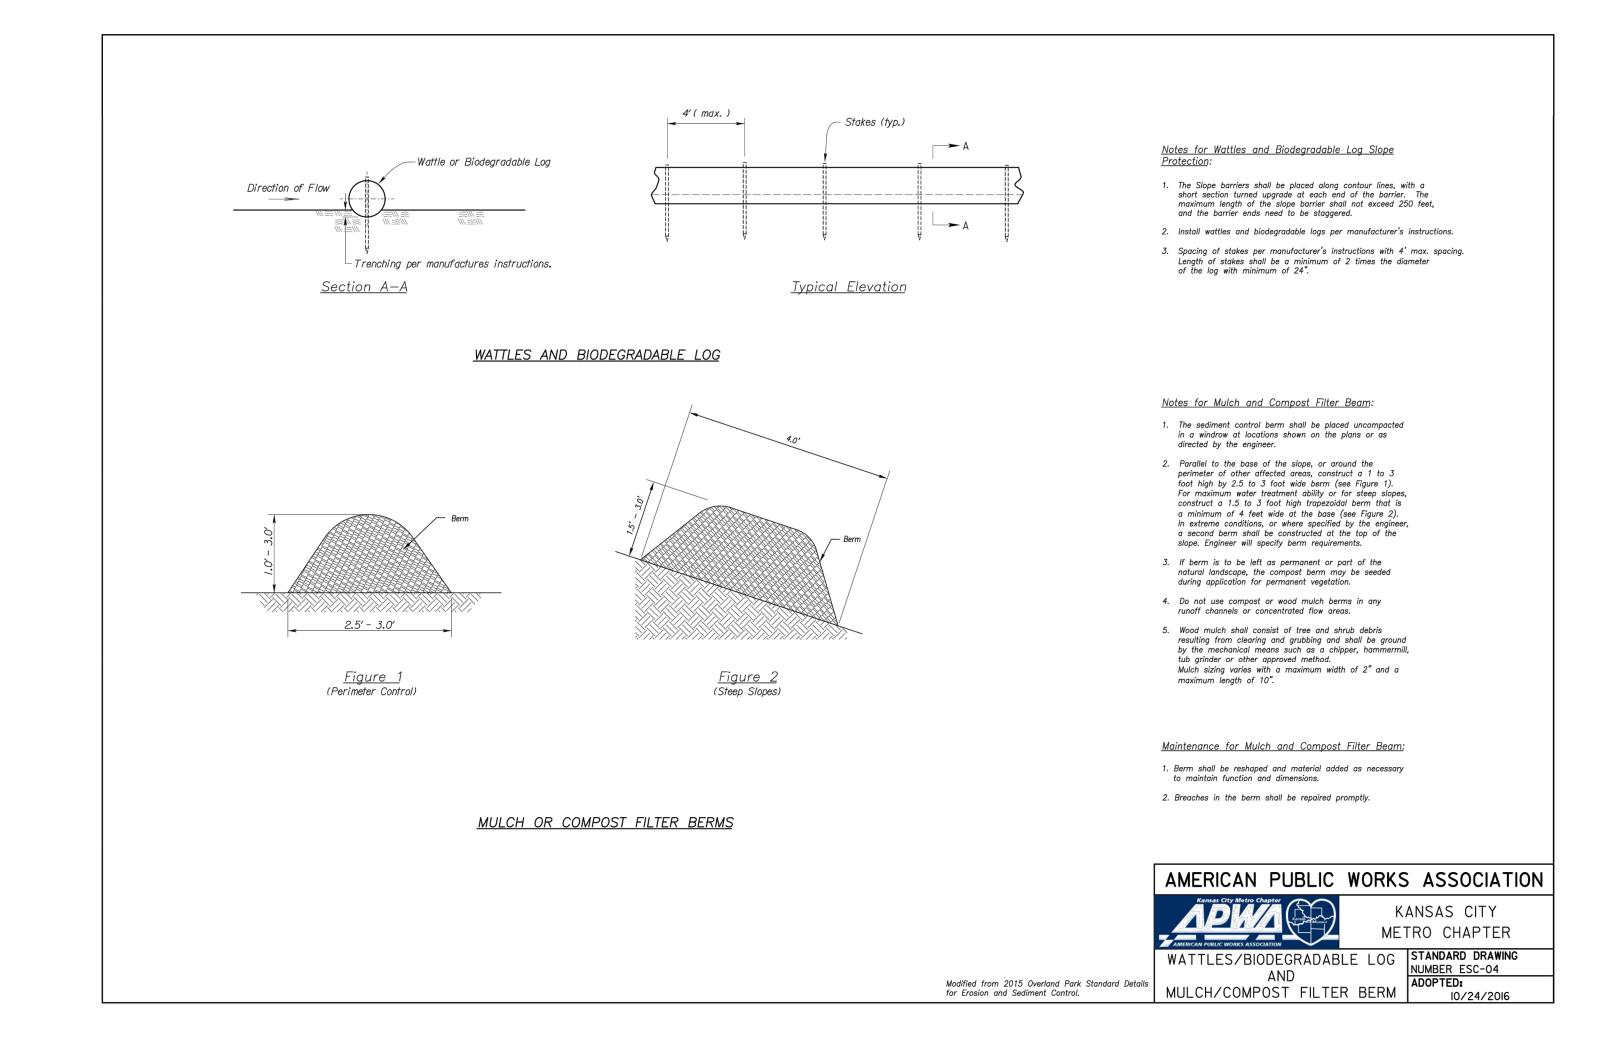


PLANNERS SURVEYORS LANDSCAPE ARCHITING (913) 492-5158 • Fax: (913) 492-8400

WWW.SCHLAGELASSOCIATES.COM
Missouri State Certificates of Authority

ENGINEERS PLANNER 14920 West 1 (913) 49 WWW. S

PREPARED BY:

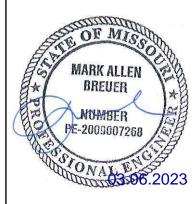

SCHLAGEL & ASSOCIATES, P.A.

BLACKWELI

NS & RESERVE AT BL, LEARING PLAN

SIDENCES,

RE

HERITAGE STREET I

CHECKED BY:

NAB

DATE PREPARED

11/30/2022

EROSION CONTROL DETAILS

SHEET
