


2	SLAB EDGE PLAN
---	----------------

SLAB EDGE PLAN FOR COORDINATION PURPOSES ONLY; REF STRUCTURAL DRAWINGS FOR ACTUAL DIMENSIONS AND COORDINATE ANY DISCREPANCIES WITH ARCHITECT AND ENGINEER.

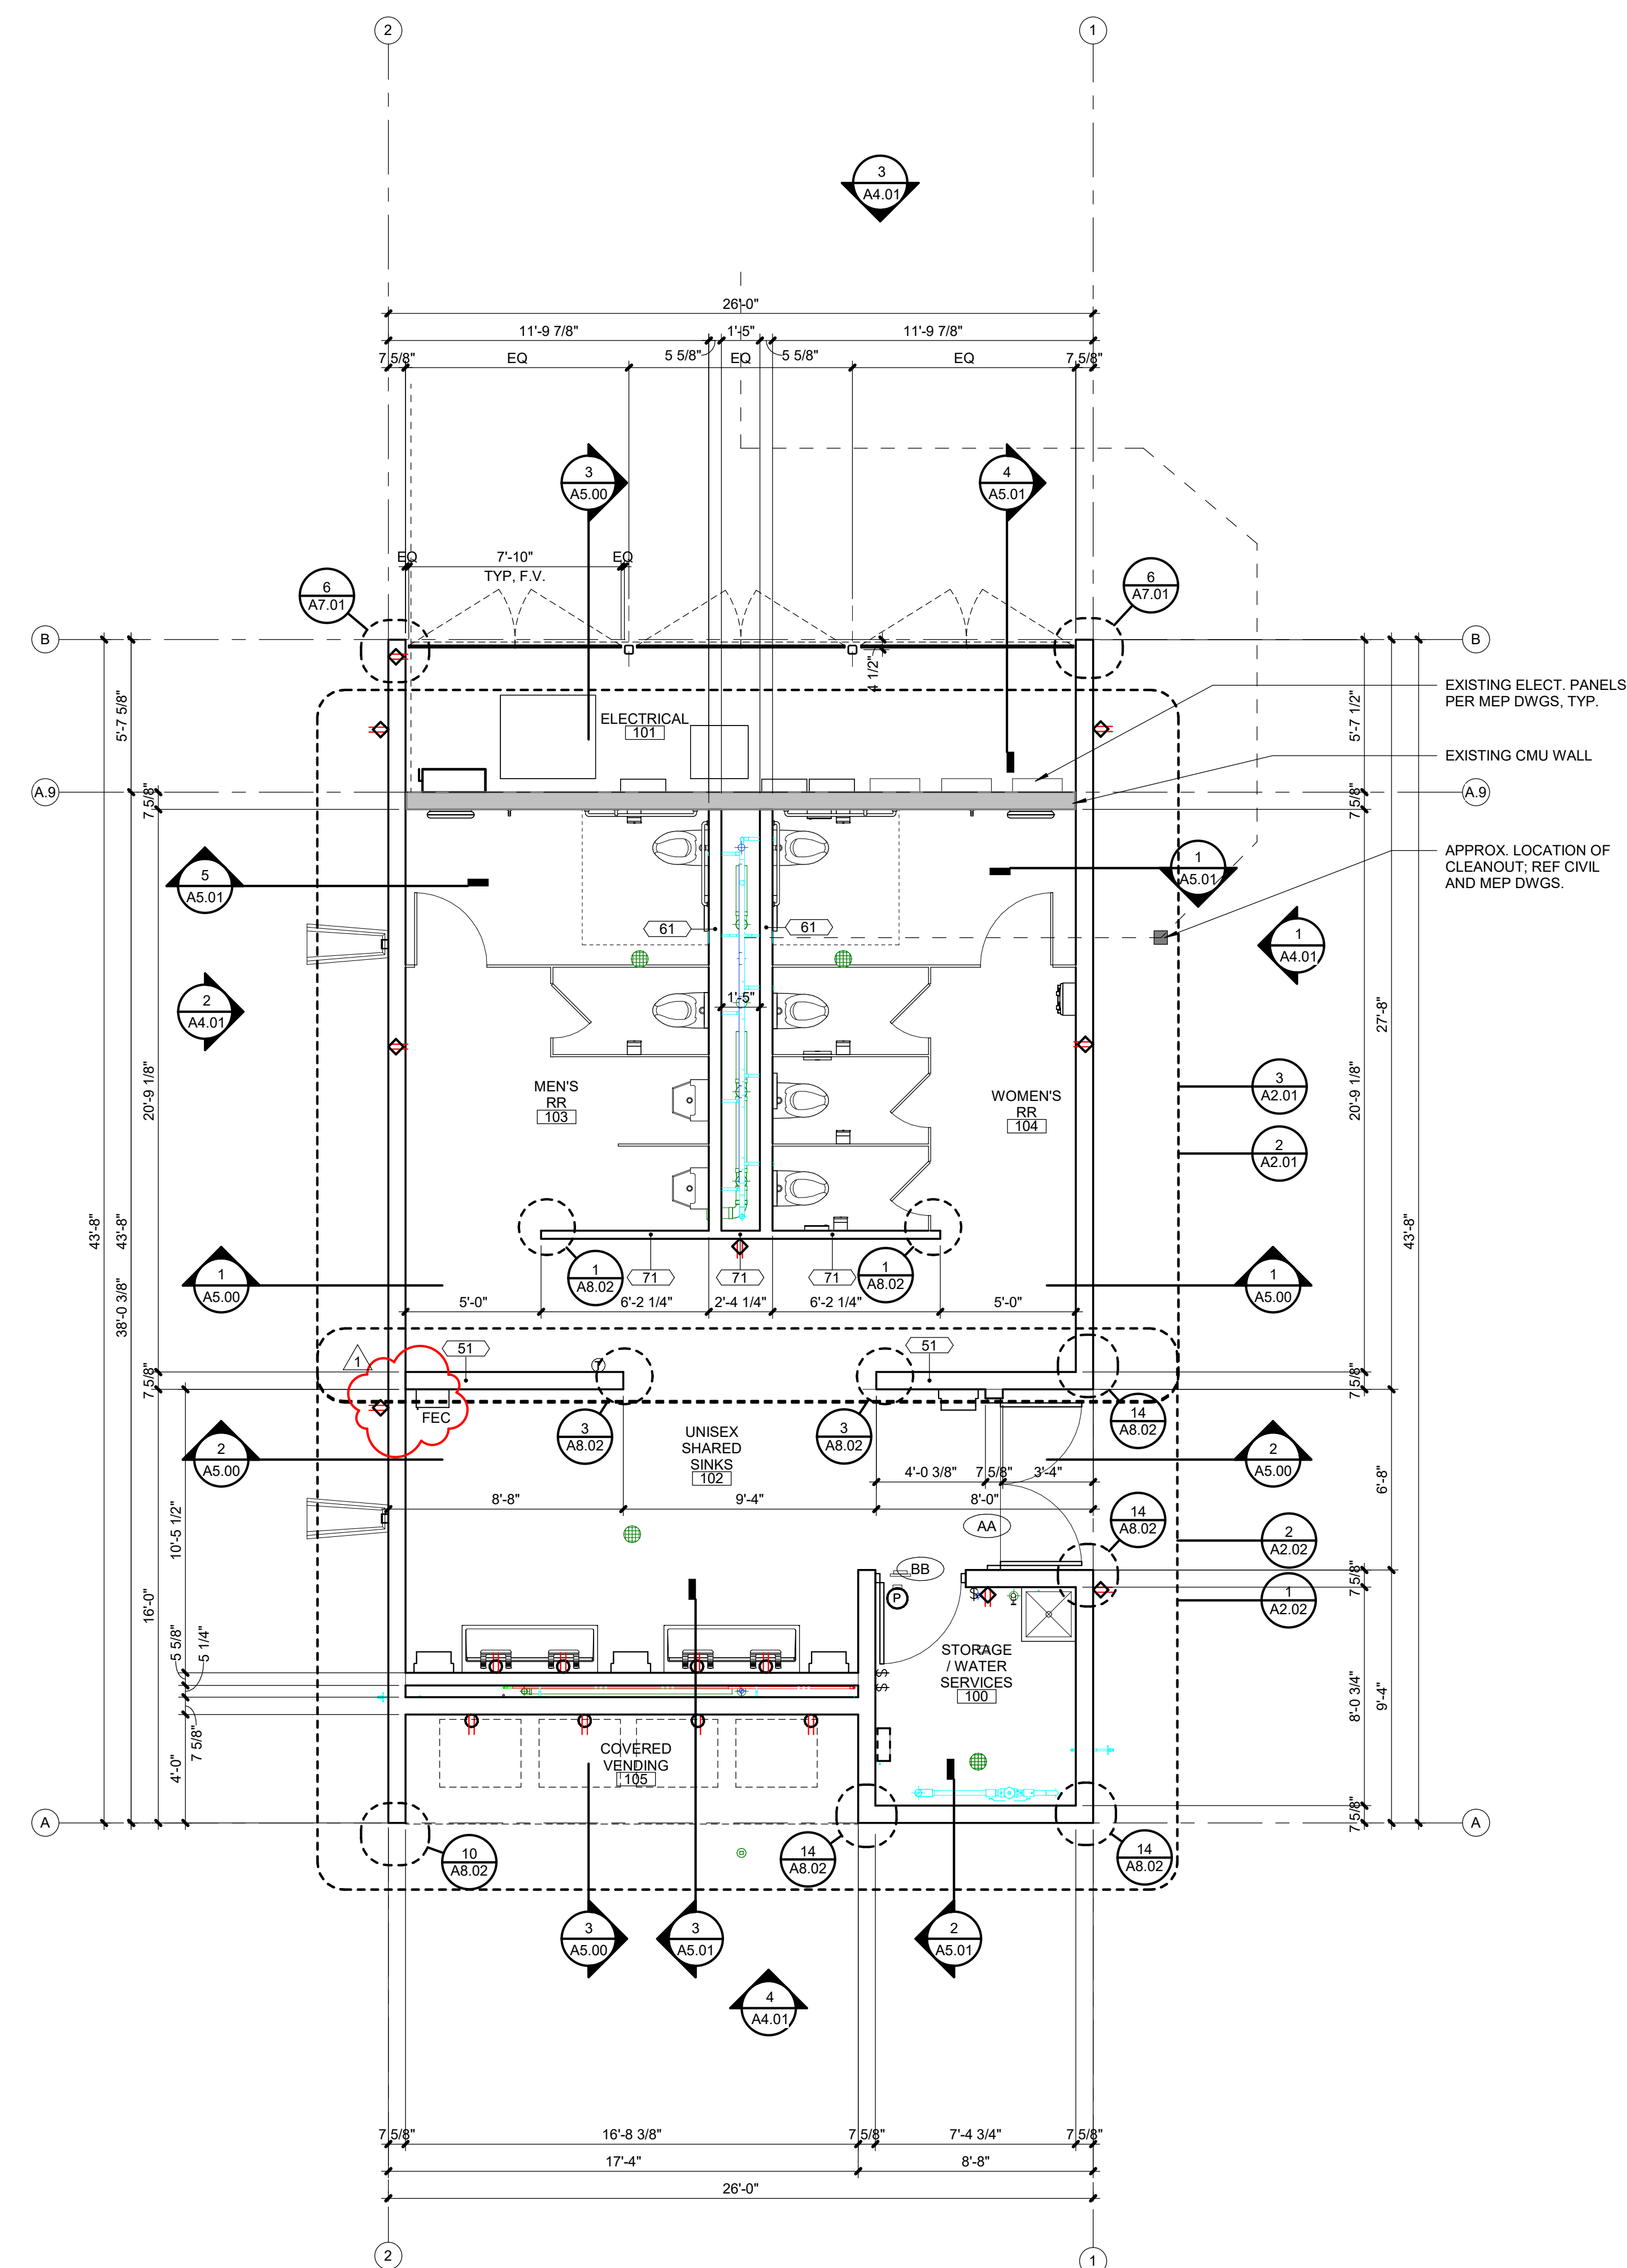

1	1ST FLOOR PLAN
---	----------------

SCALE : 1/4" = 1'-0"

CONSTRUCTION GENERAL NOTES

1. PROVIDE TERMITE CONTROL UNDER NEW FLOOR SLABS.
2. ALL STRUCTURAL STEEL TO BE FACTORY PRIMED GRAY.
3. ALL CMU CORNERS ARE TO BE CONSTRUCTED OF BULLNOSE BLOCK.
4. ALL SWITCHES, RECEPTACLES, PHONE/DATA, AND CONTROLS ARE TO BE GRAY COLOR WITH STAINLESS STEEL COVER PLATES.
5. ALL SWITCHES, RECEPTACLE, PHONE/DATA, AND CONTROLS LOCATED ON EXPOSED CMU WALLS ARE TO HAVE CONDUIT RUN I/W IN THE CMU, NOT SURFACE MOUNTED, REF MEP DWGS FOR ALL LOCATIONS PRIOR TO GROUTING AS REQUIRED PER STRUCT. DWGS.



Paragon Star -
SOUTH
RESTROOMS

PARAGON STAR SOCCER
COMPLEX
101 NW VIEW HIGH DR.
LEE'S SUMMIT, MO 64081

Project No.: 19050.04A

Date: 02.03.23

Issued For: PERMIT SET

[illegible]

REGISTRATION



PROJECT TEAM

ARCHITECT FINKLE+WILLIAMS
ARCHITECTURE

CIVIL	GBA
-------	-----

LANDSCAPE LAND 3

FOUNDATIONS BSE

STRUCTURAL BSE

PLUMBING HENDERSON

MECHANICAL HENDERSON

ELECTRICAL HENDERSON

FIRE PROTECTION HENDERSON

CONTRACTOR FOGEL-ANDERSON

FINKLE + WILLIAMS
ARCHITECTS




8787 RENNER BLVD., SUITE 100
LENEXA, KANSAS 66219
913.498.1550
www.finklewilliams.com

SHEET TITLE

FLOOR PLAN
AND SLAB EDGE
PLAN

SHEET NUMBER




A1.01

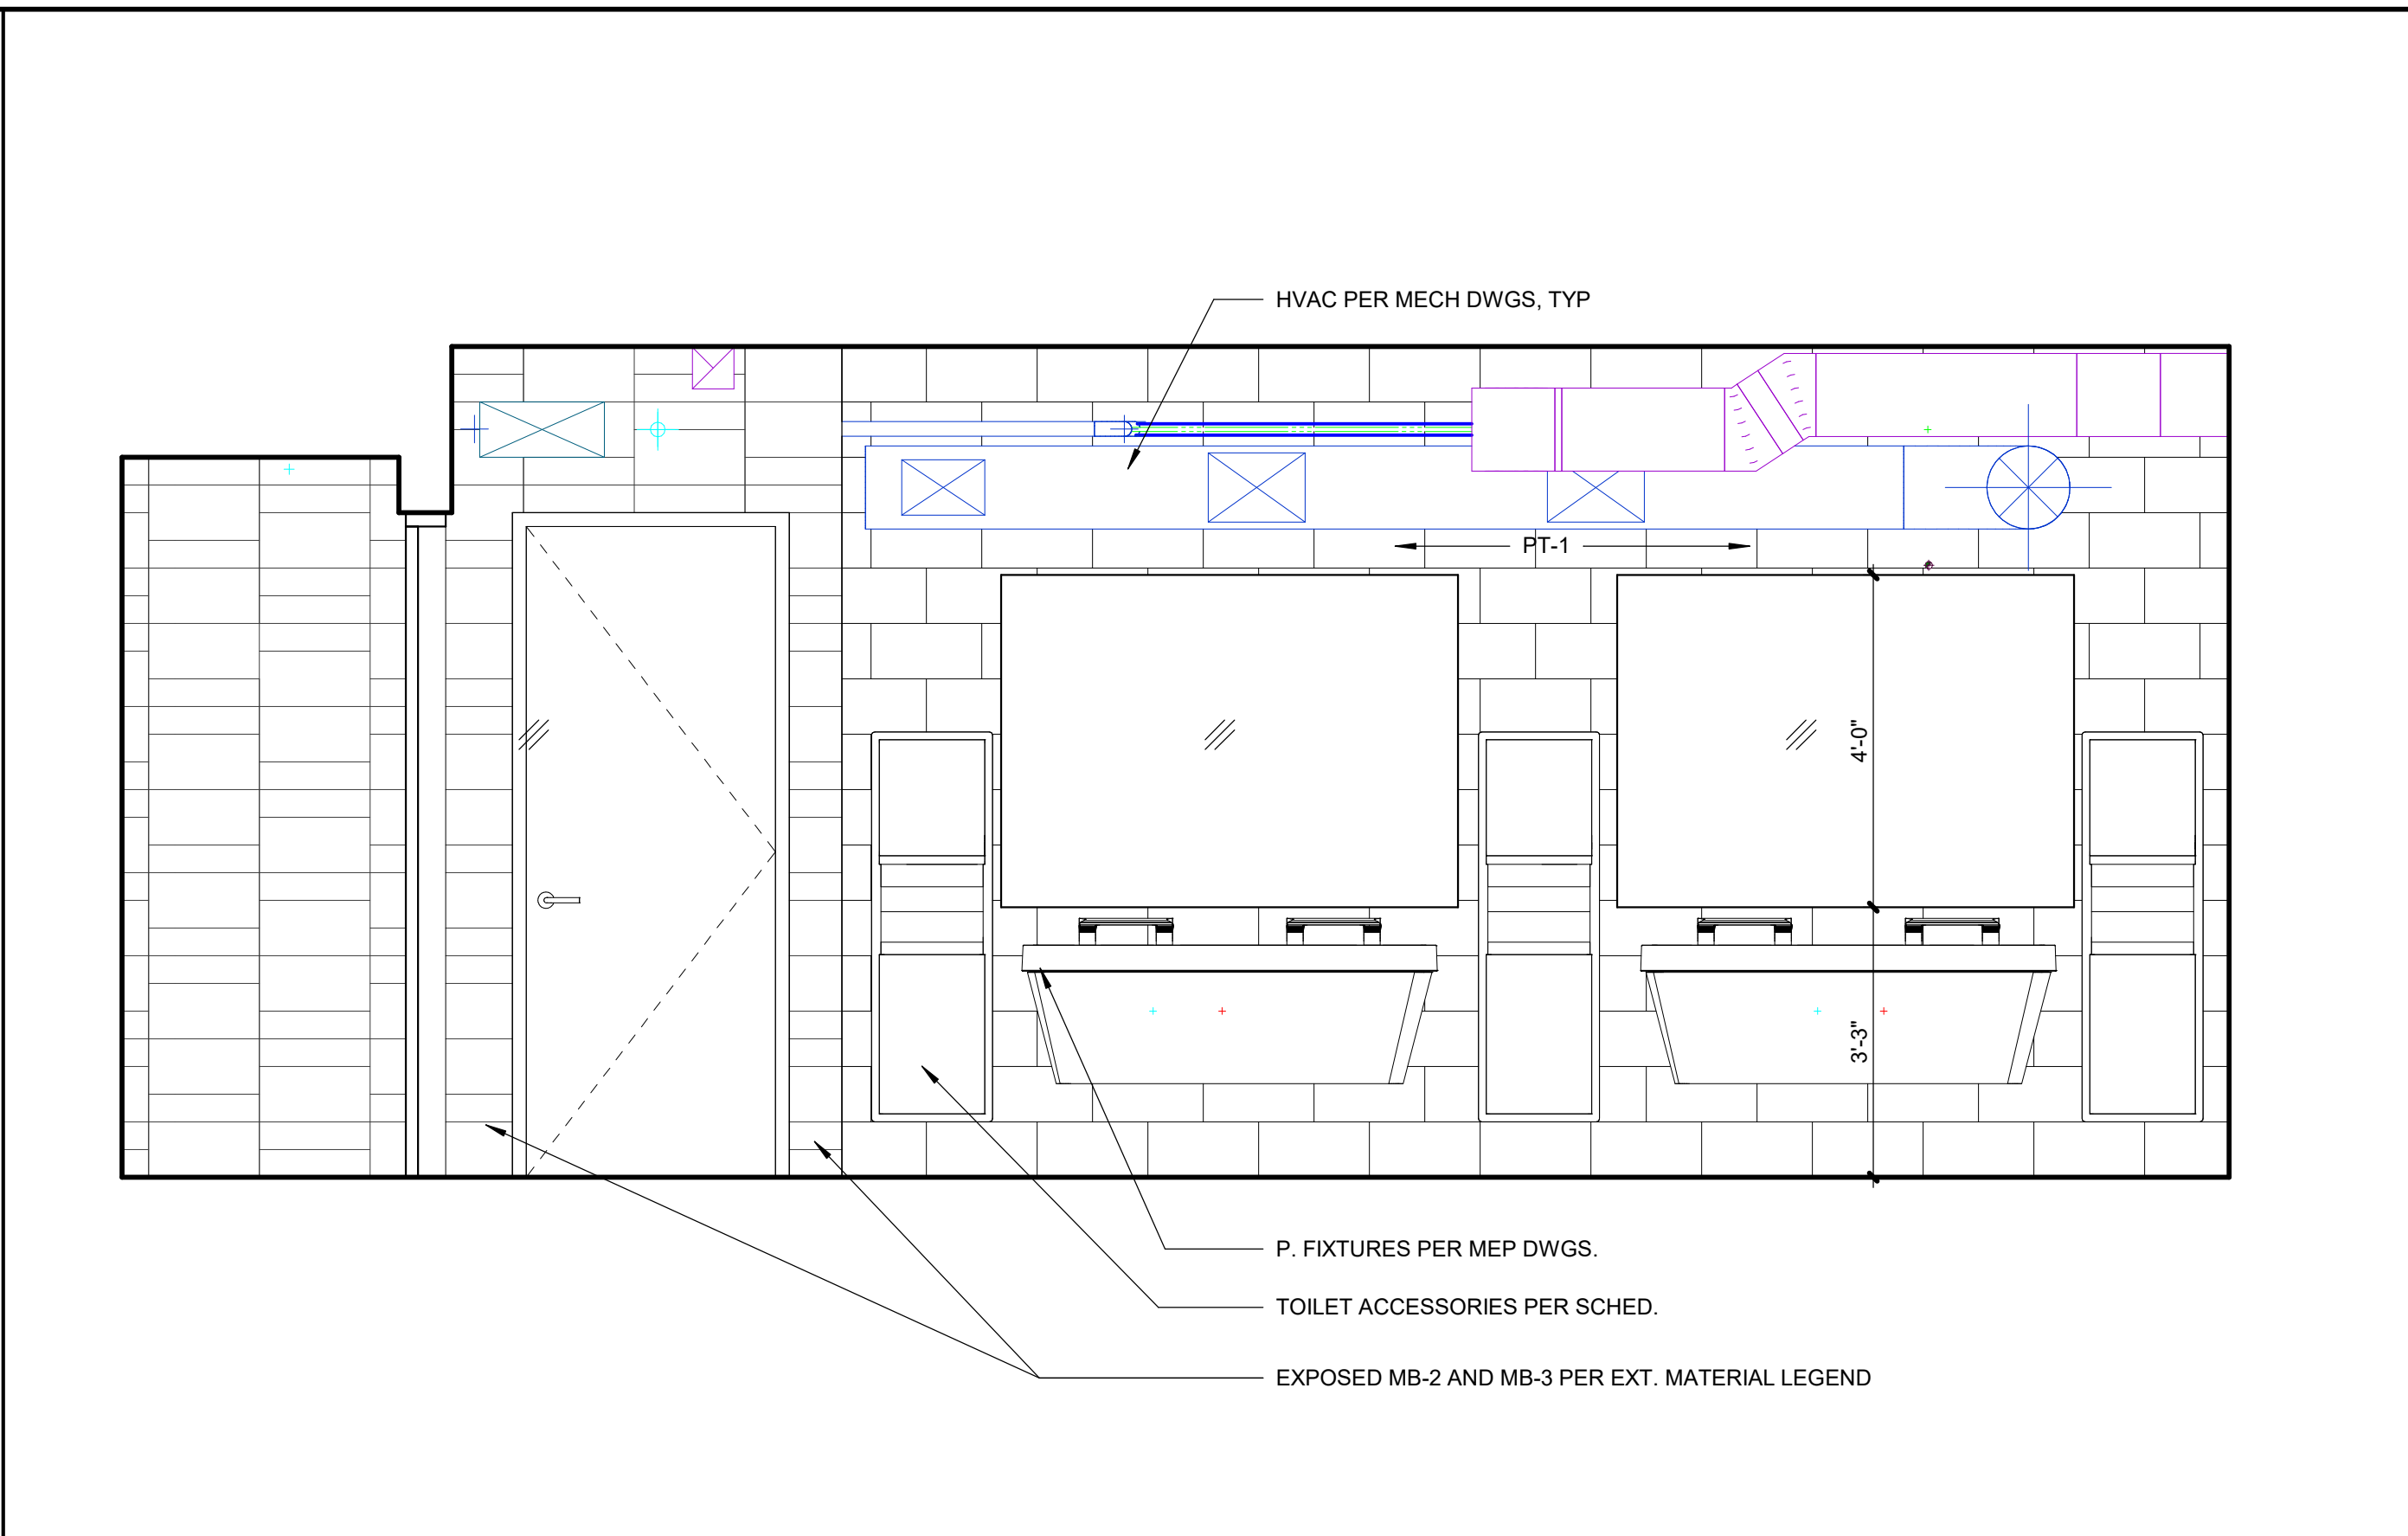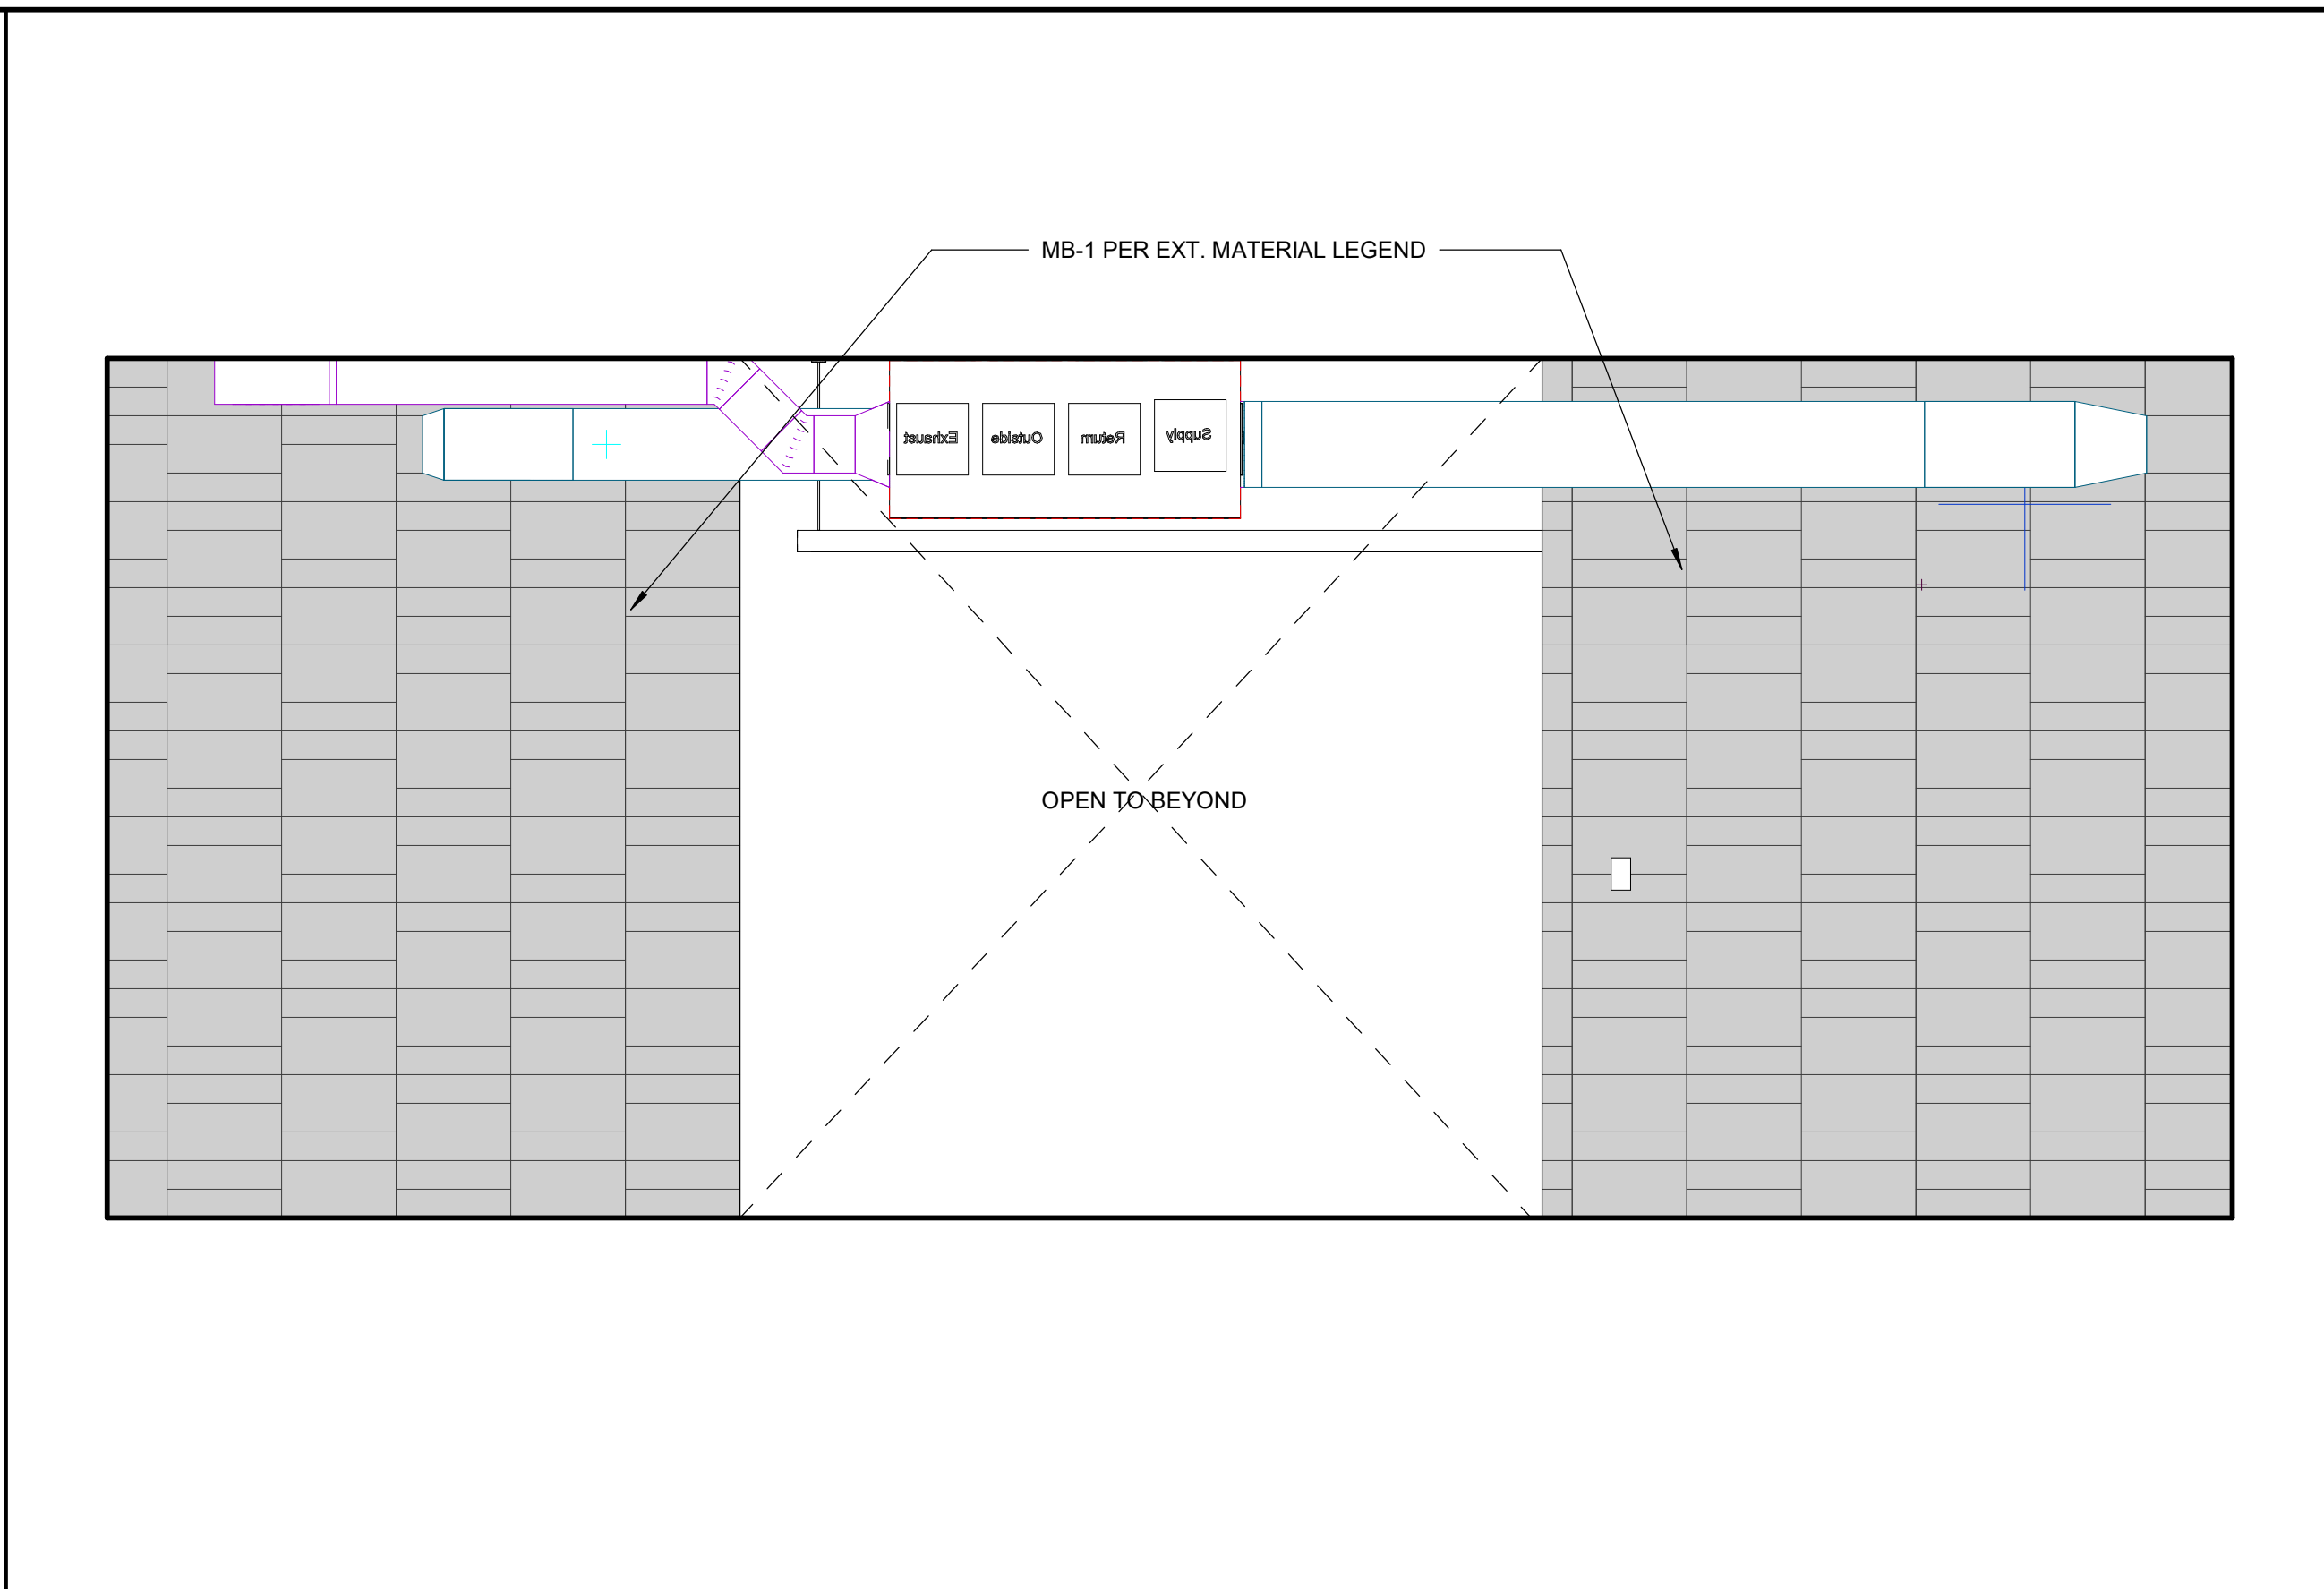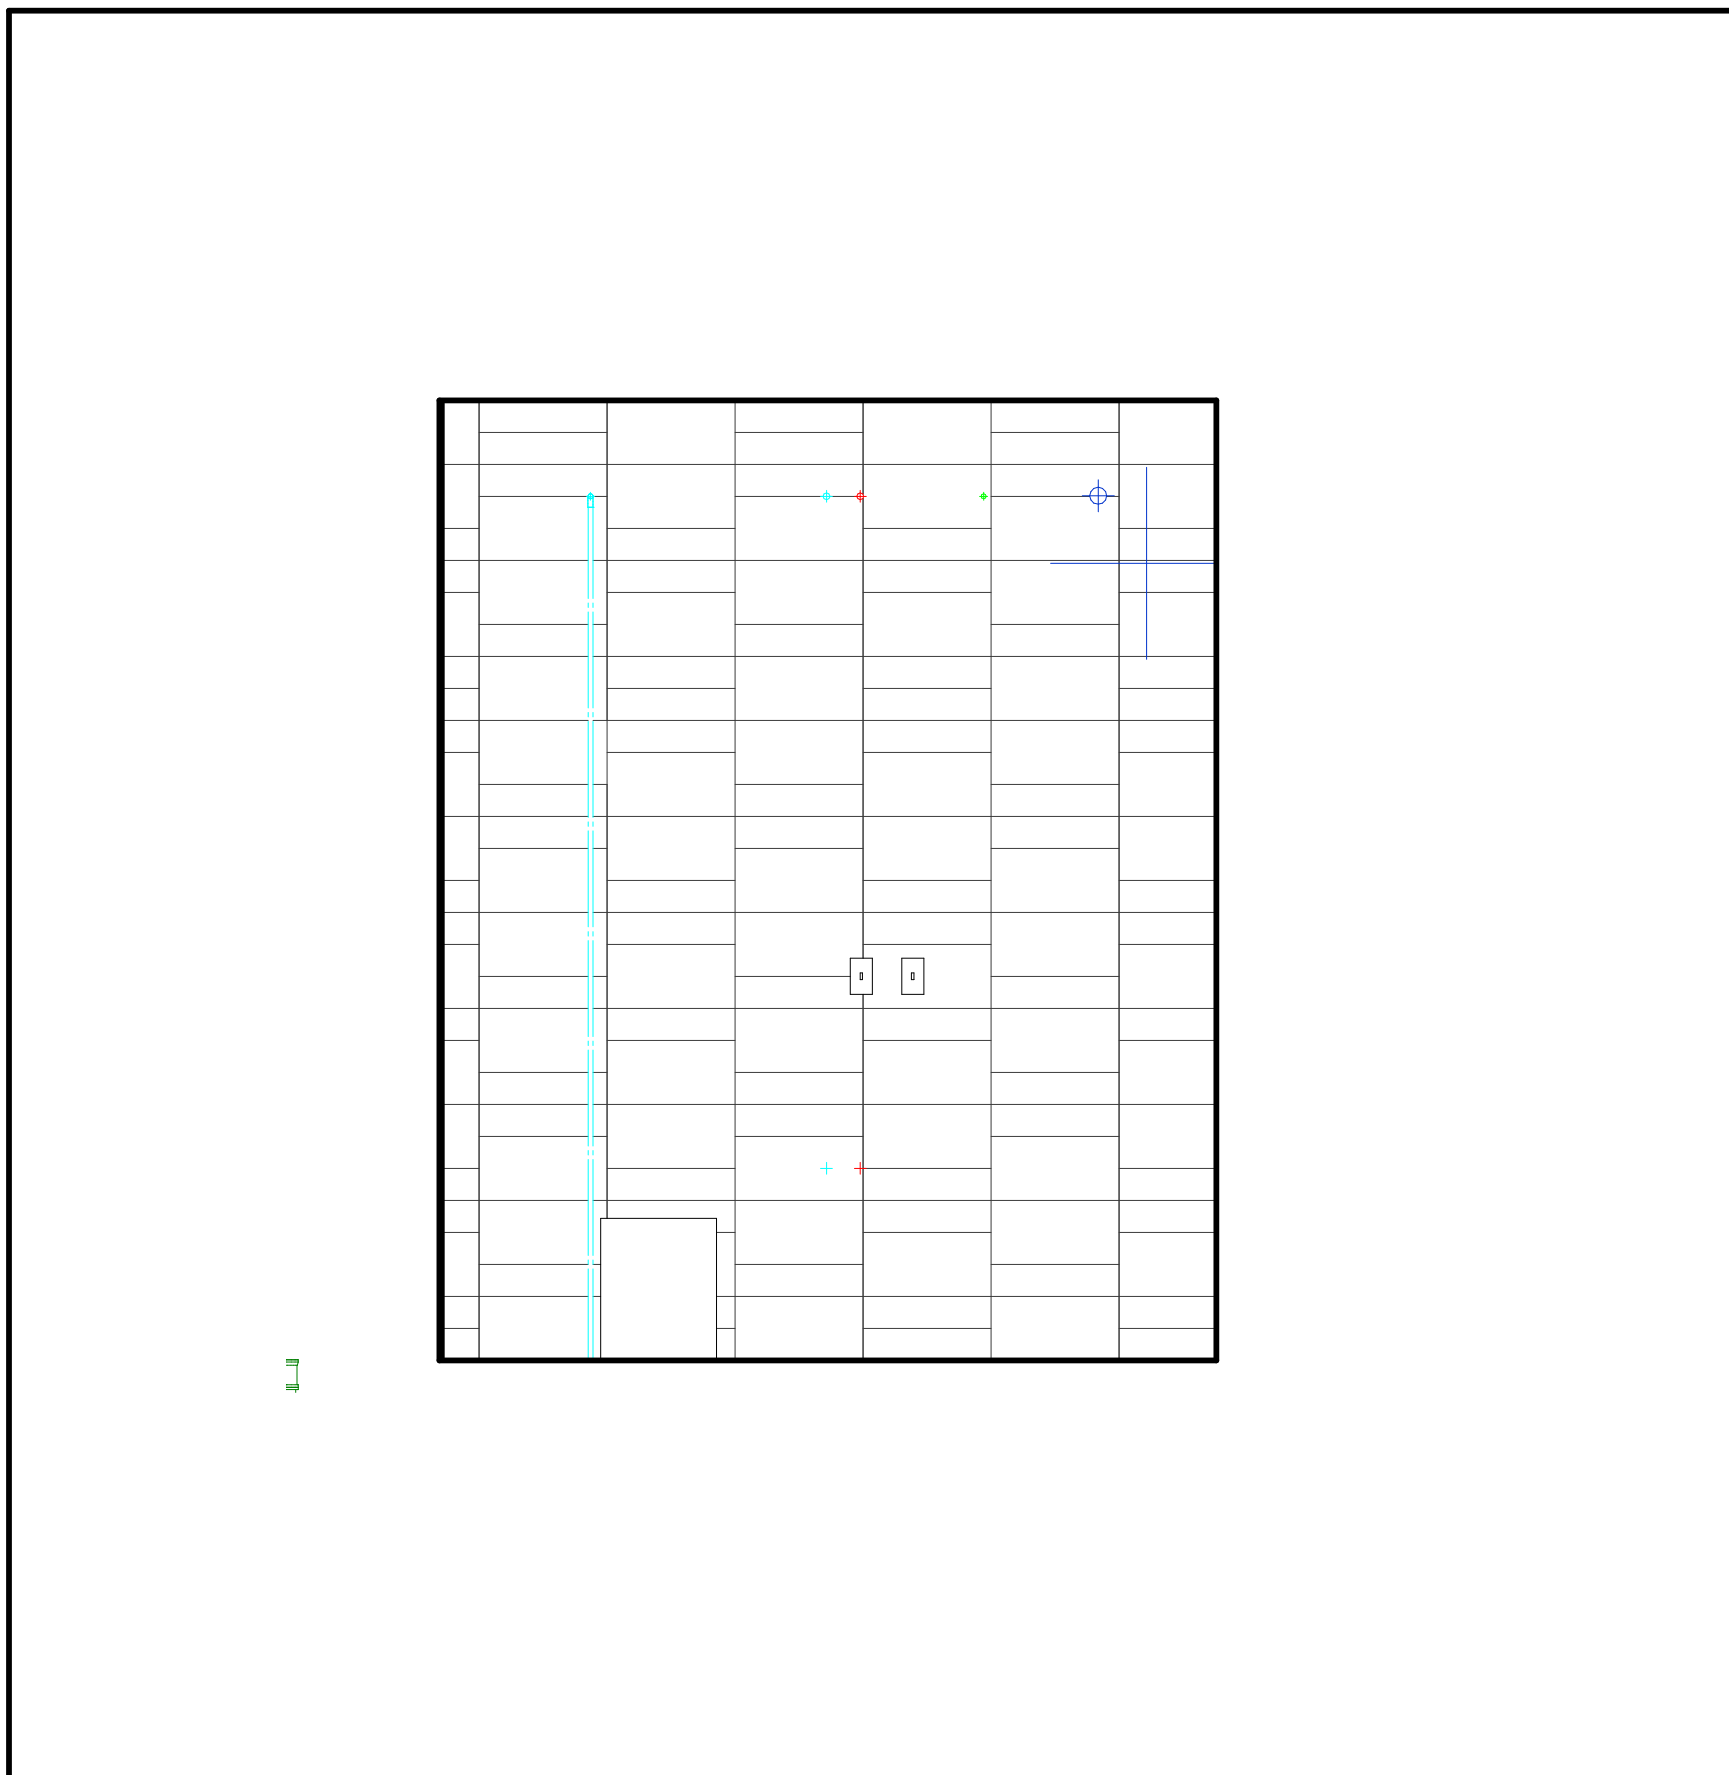

10	FAMILY RR ELEVATION- W
A2.10	SCALE : 1/2" = 1'-0"

6	SHARED RR WALL ELEVATION- S
A2.10	SCALE : 1/2" = 1'-0"





3	SHARED SINKS ELEVATION-S
A2.10	SCALE : 1/2" = 1'-0"

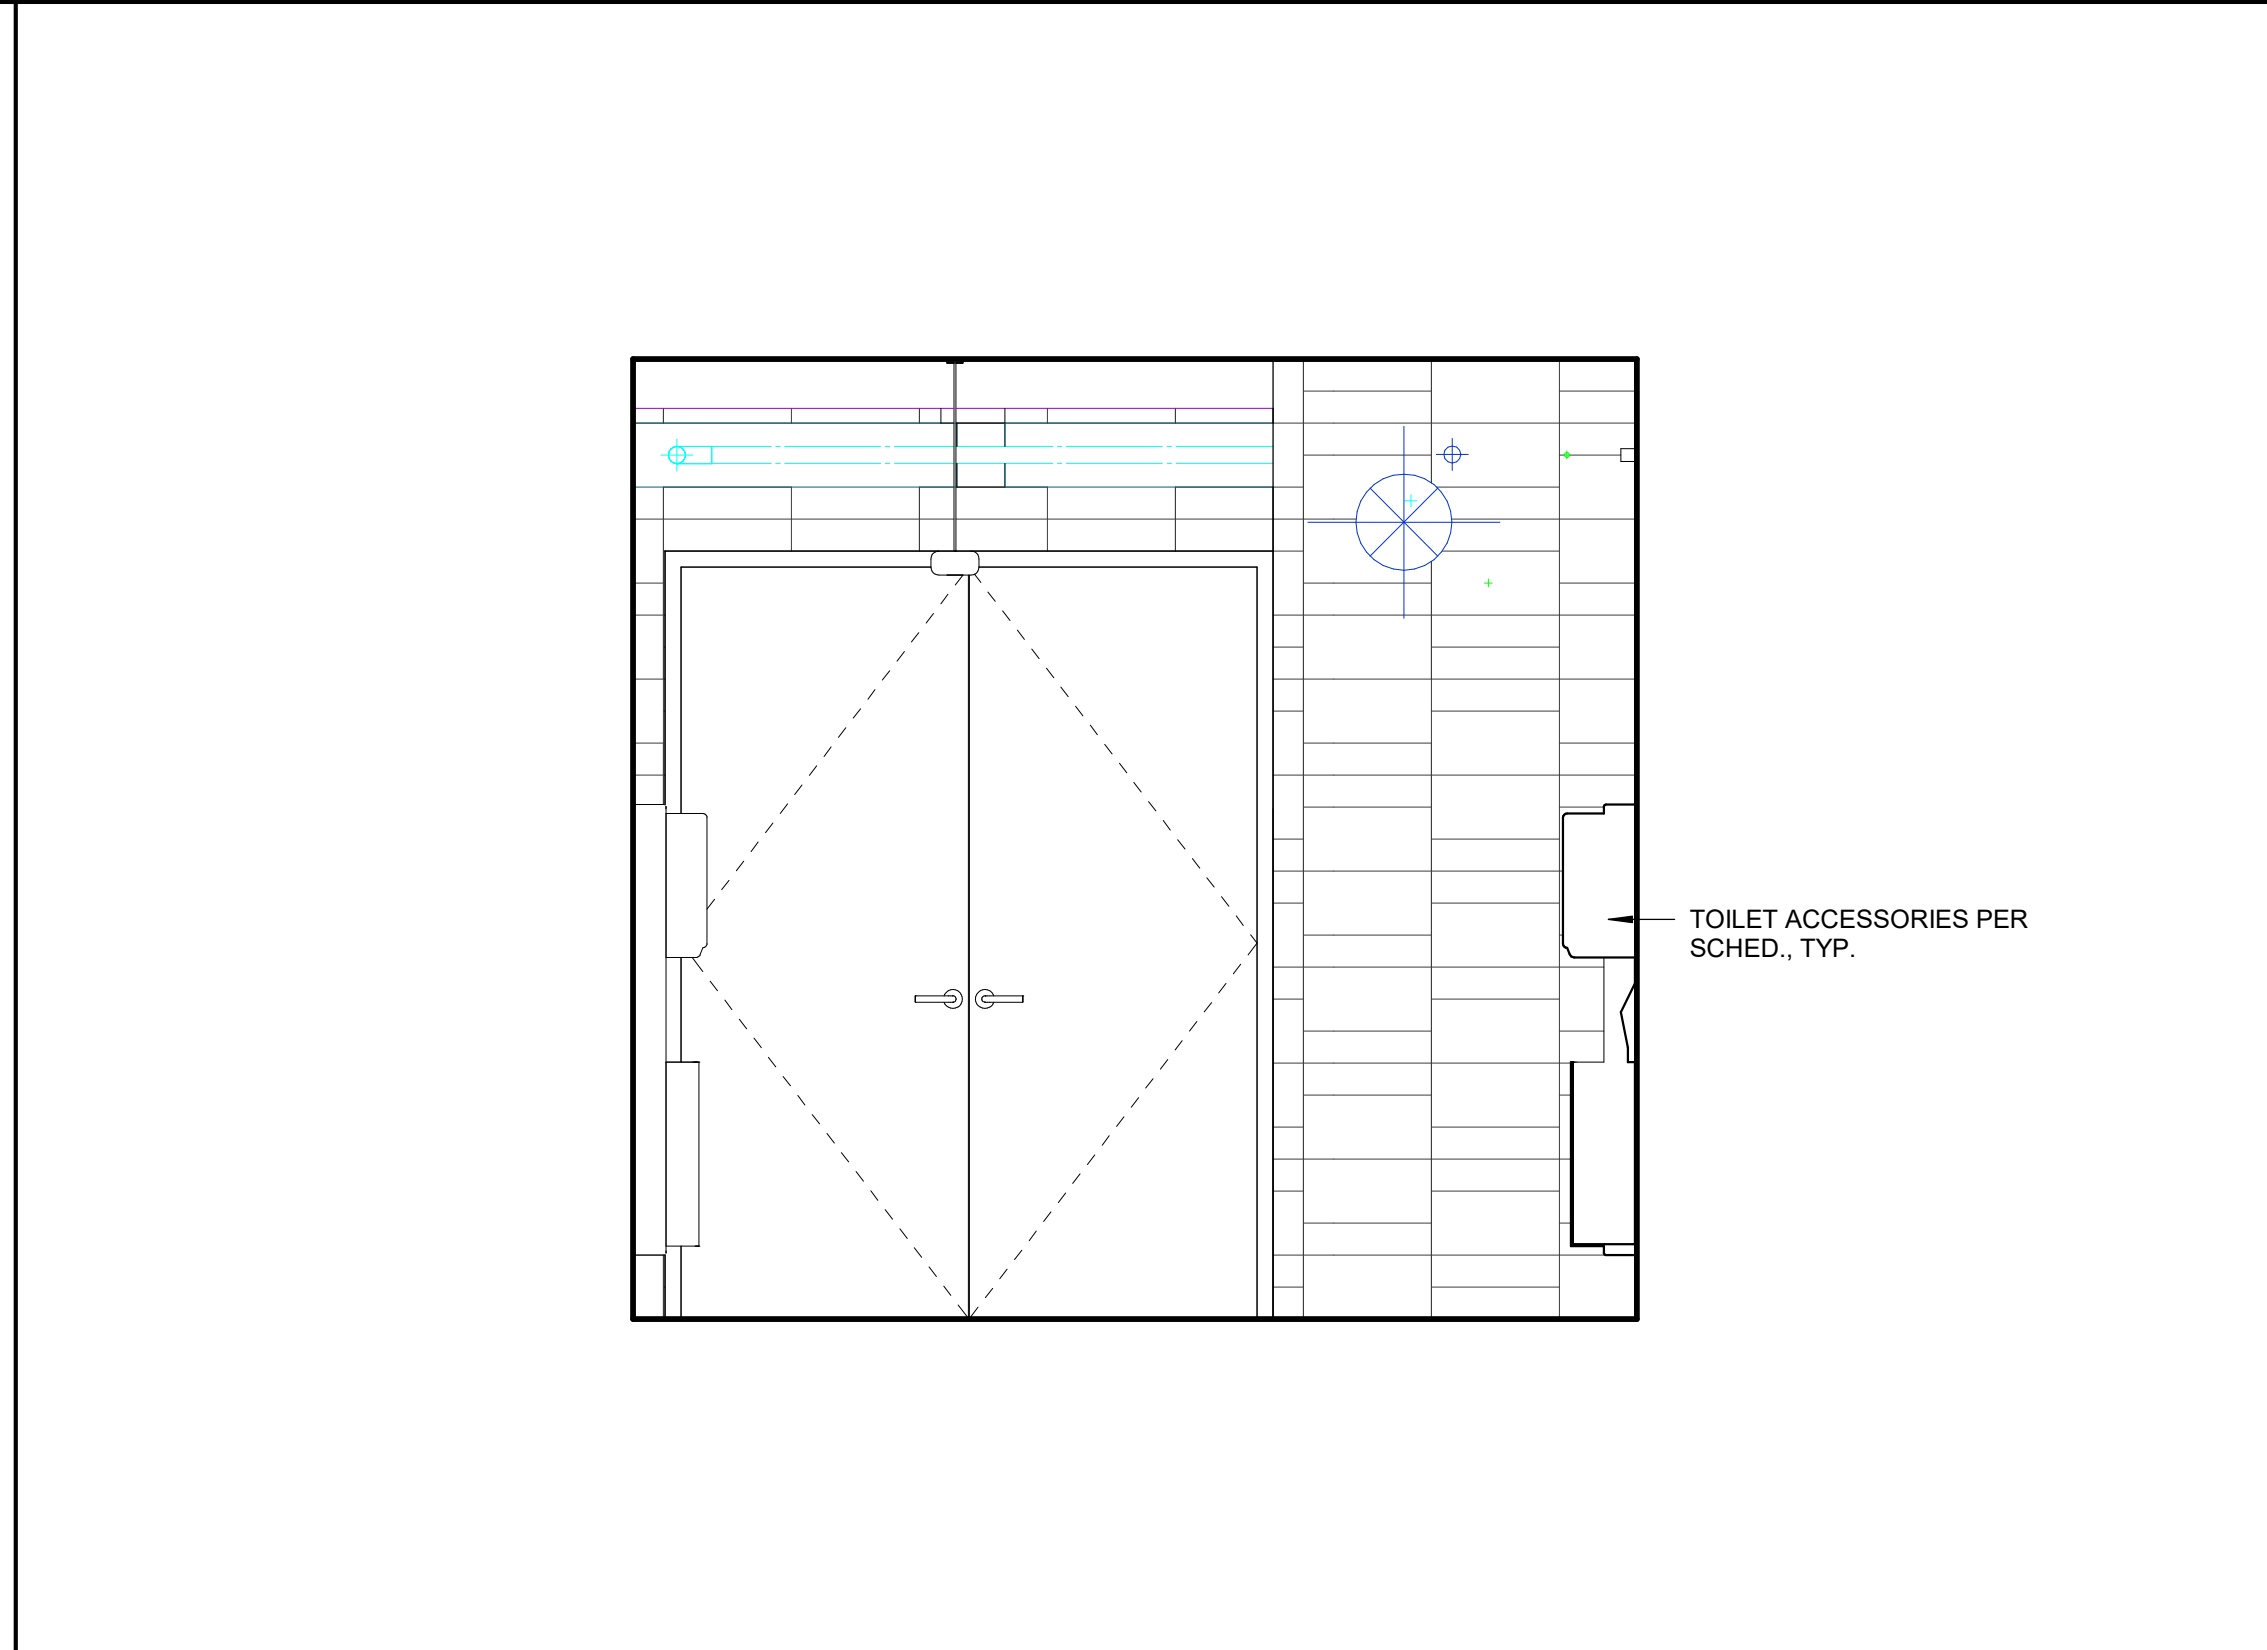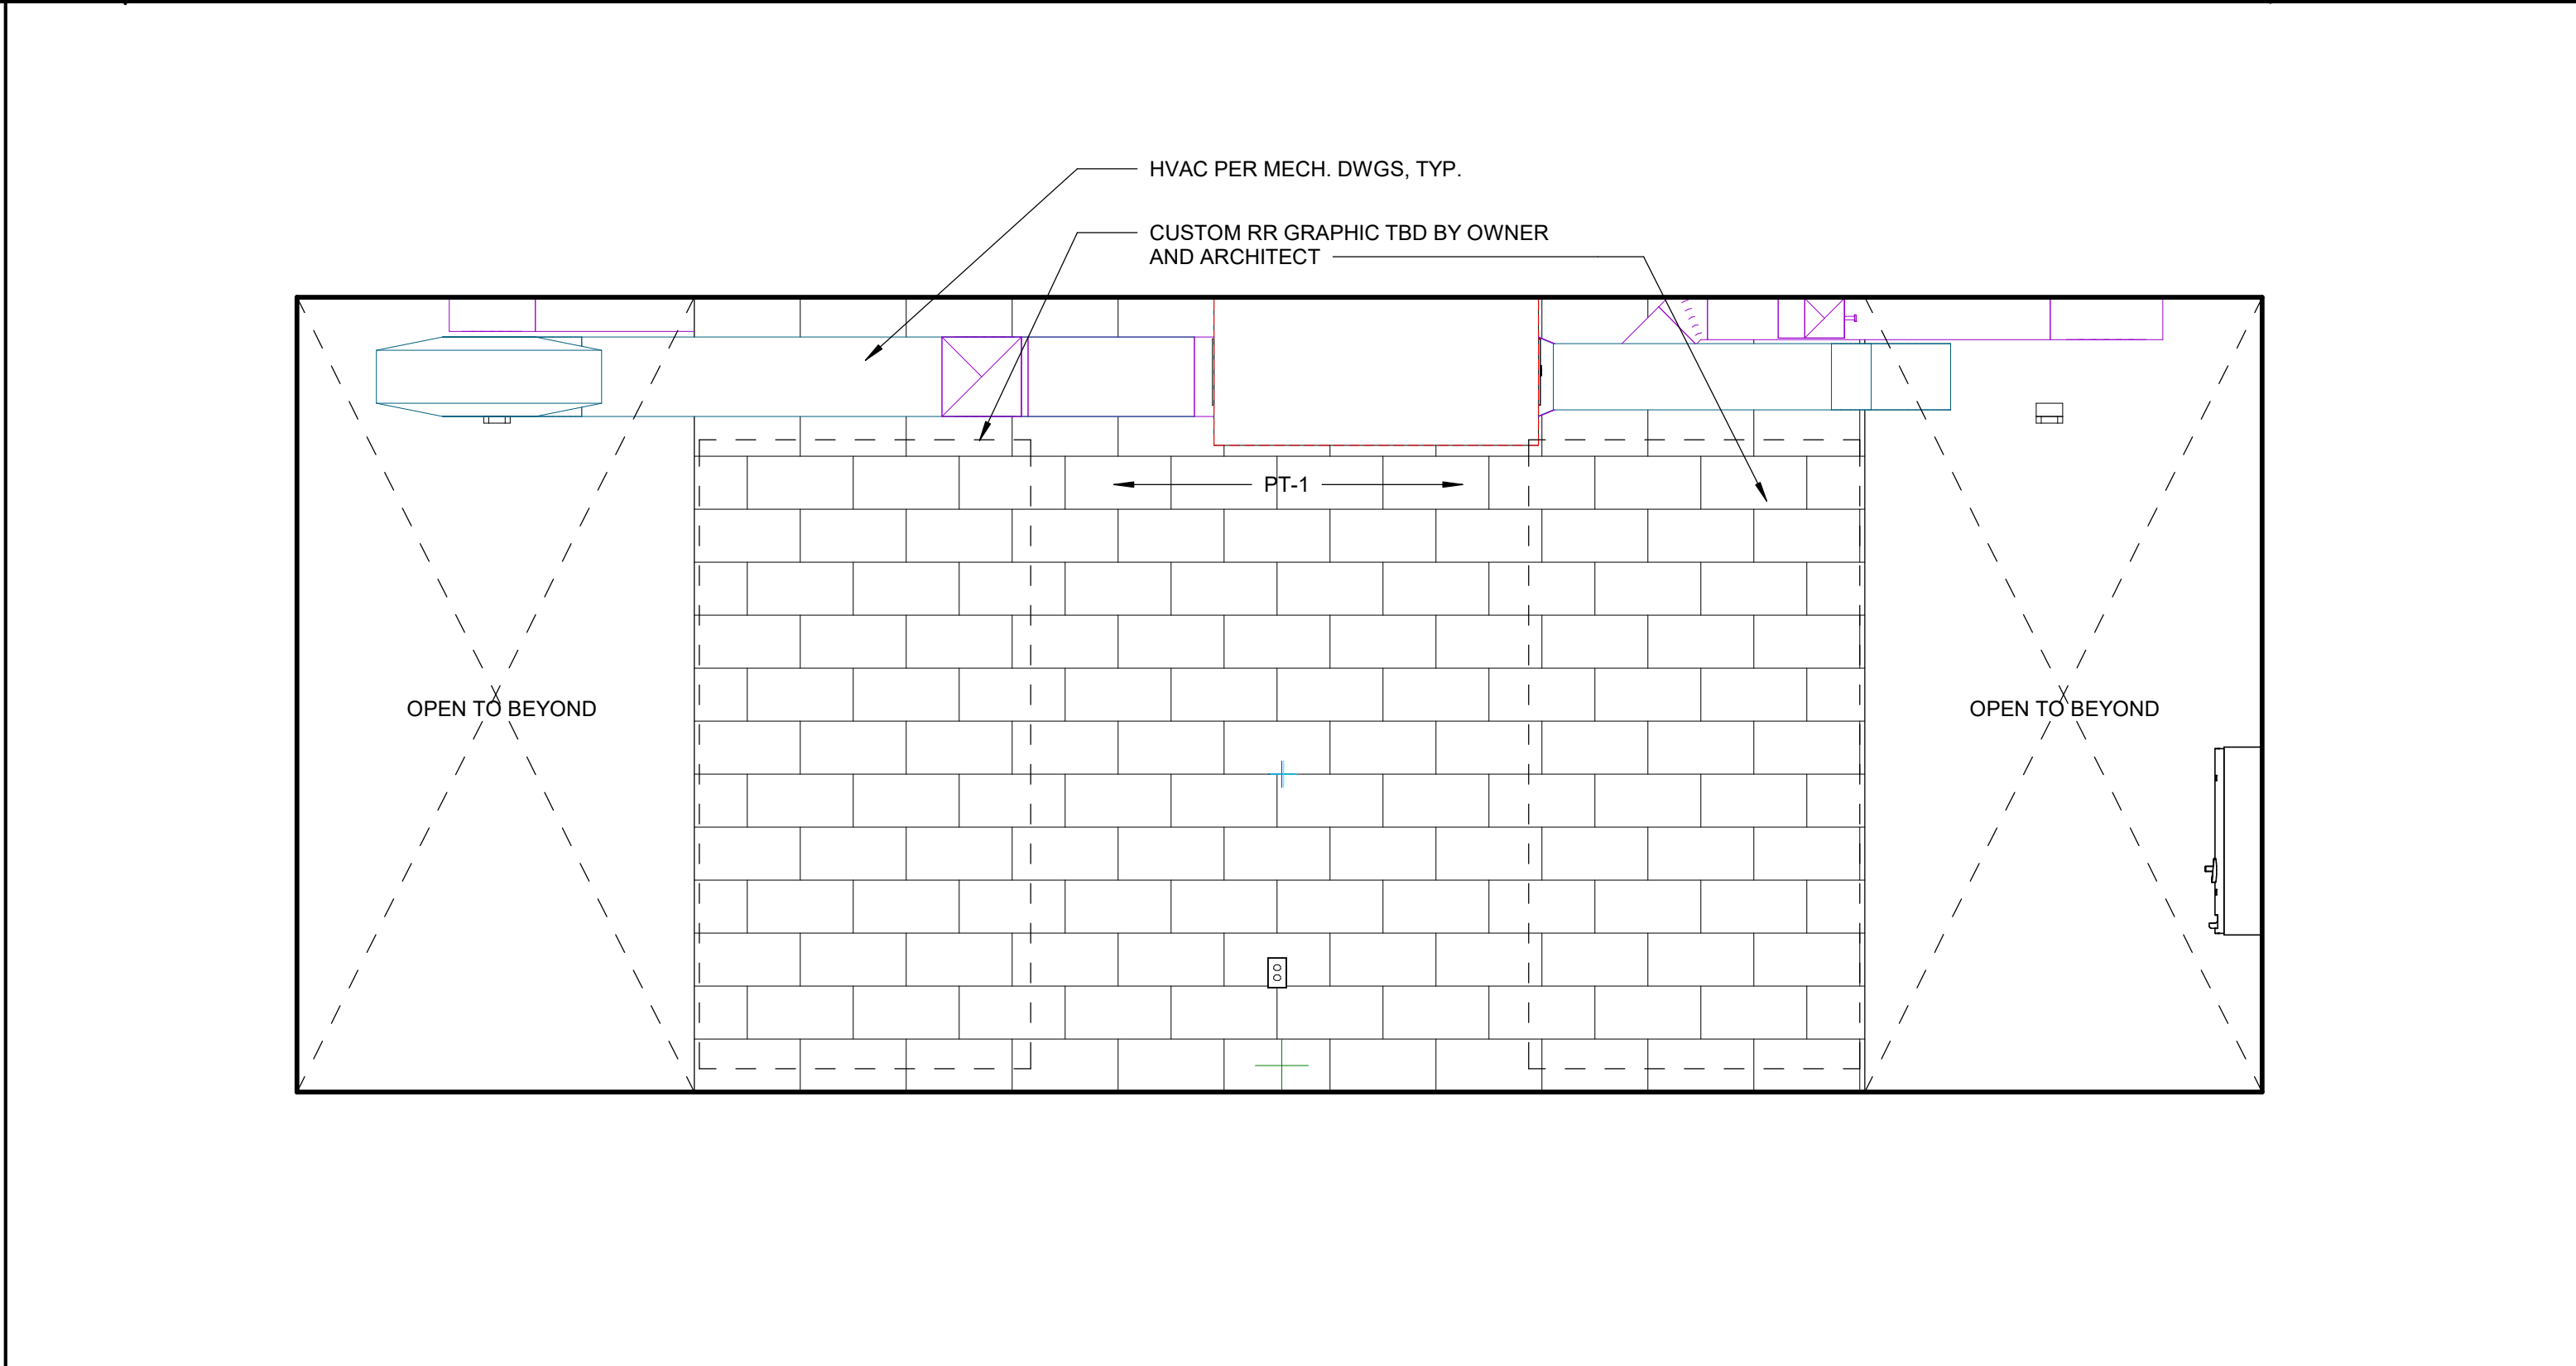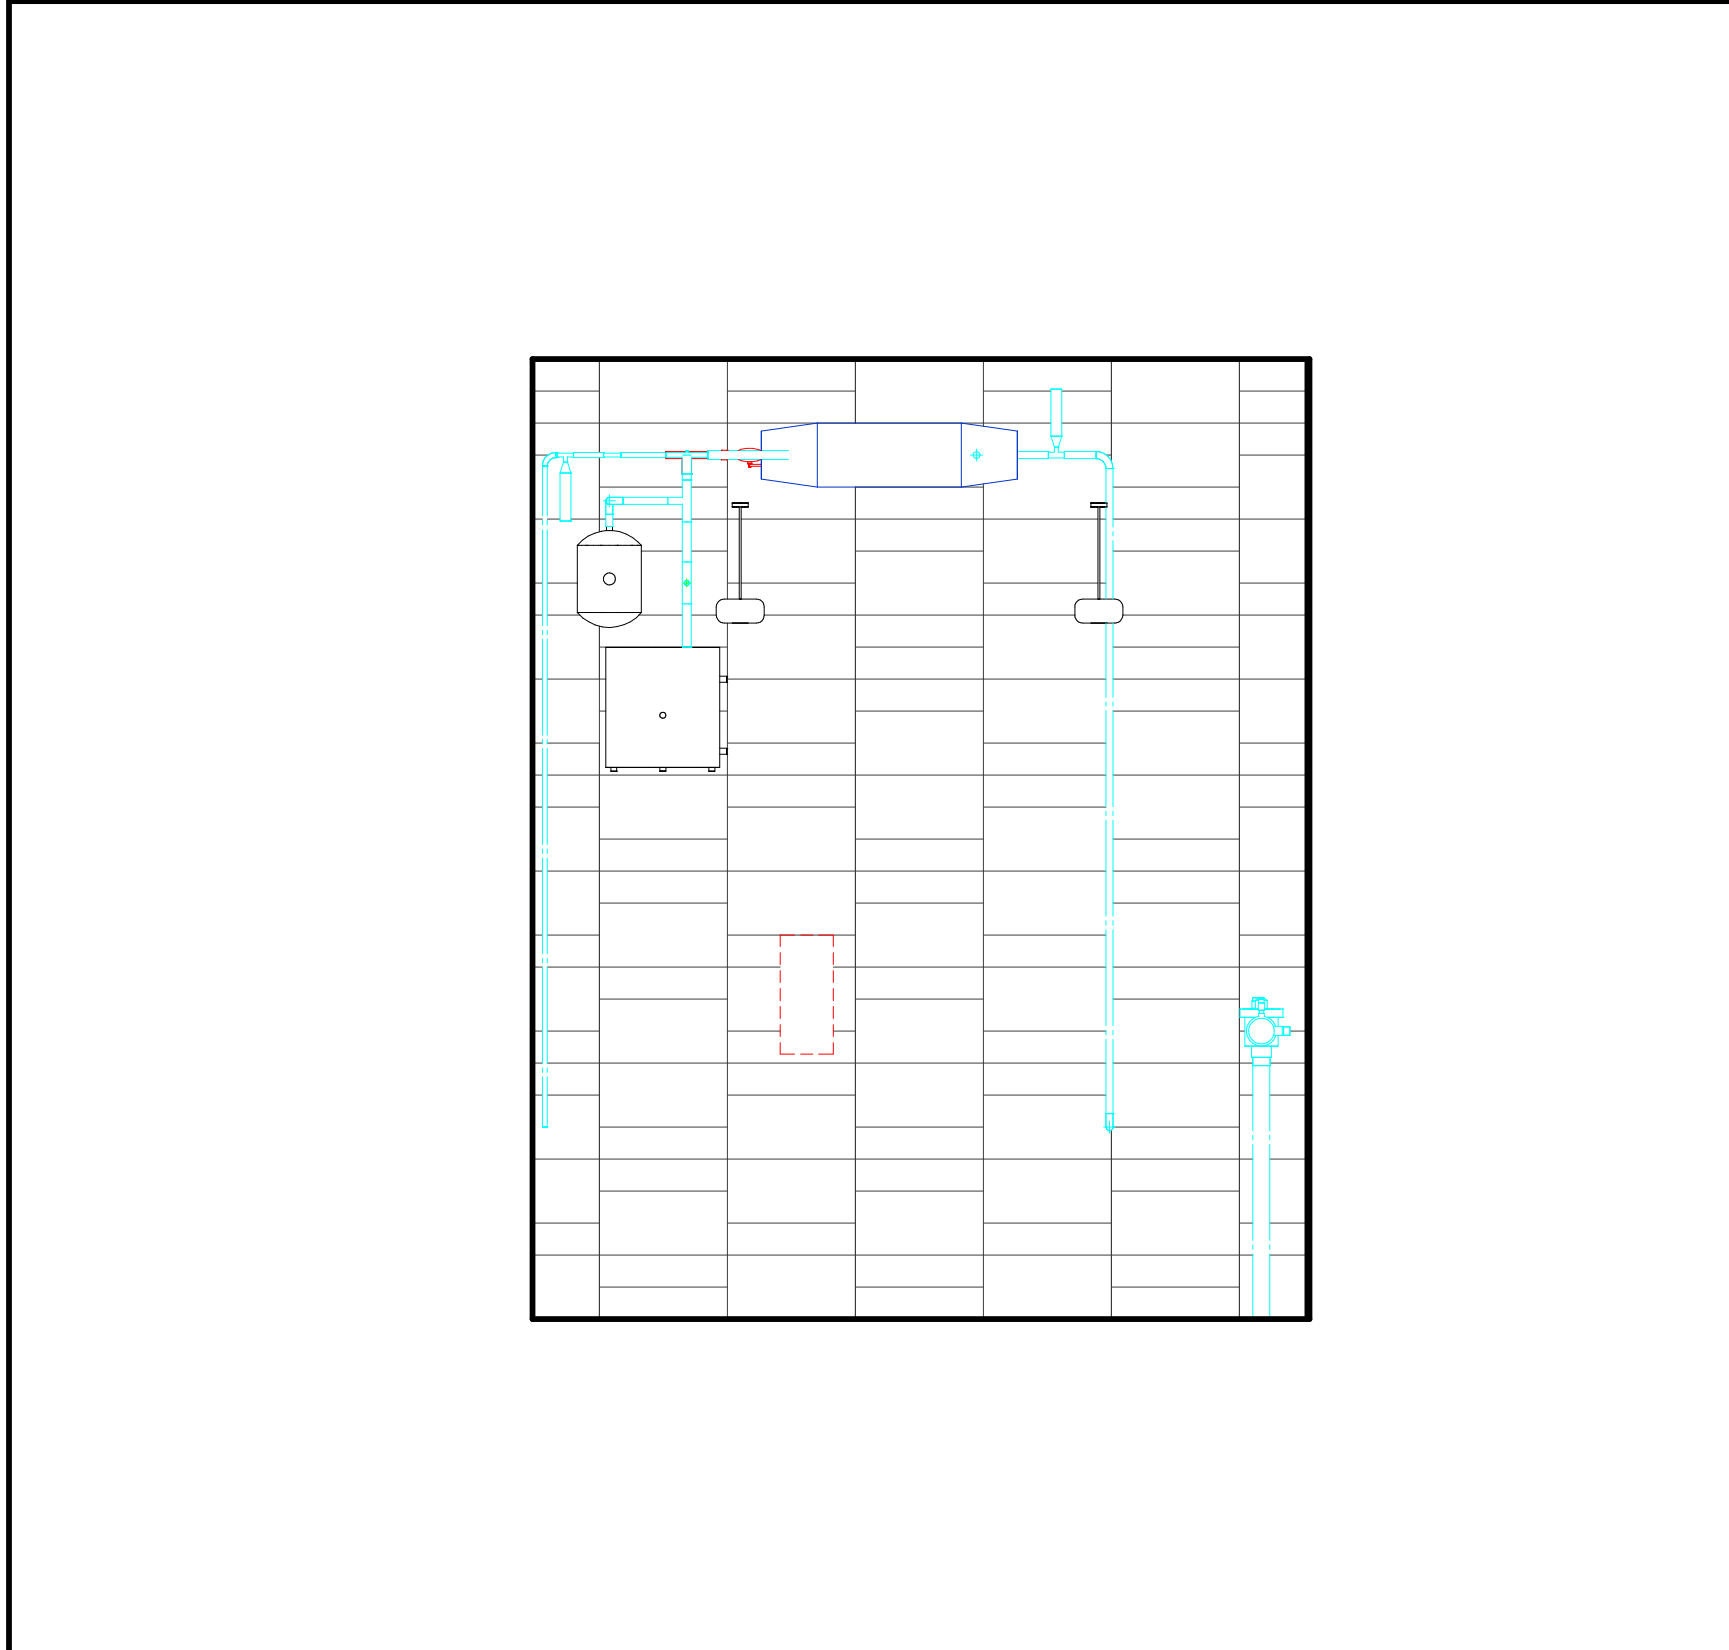

9	FAMILY RR ELEVATION- E
A2.10	SCALE : 1/2" = 1'-0"

5	SHARED RR WALL ELEVATION- N
A2.10	SCALE : 1/2" = 1'-0"

2	RR ENTRY ELEVATION - E
A2.10	SCALE : 1/2" = 1'-0"

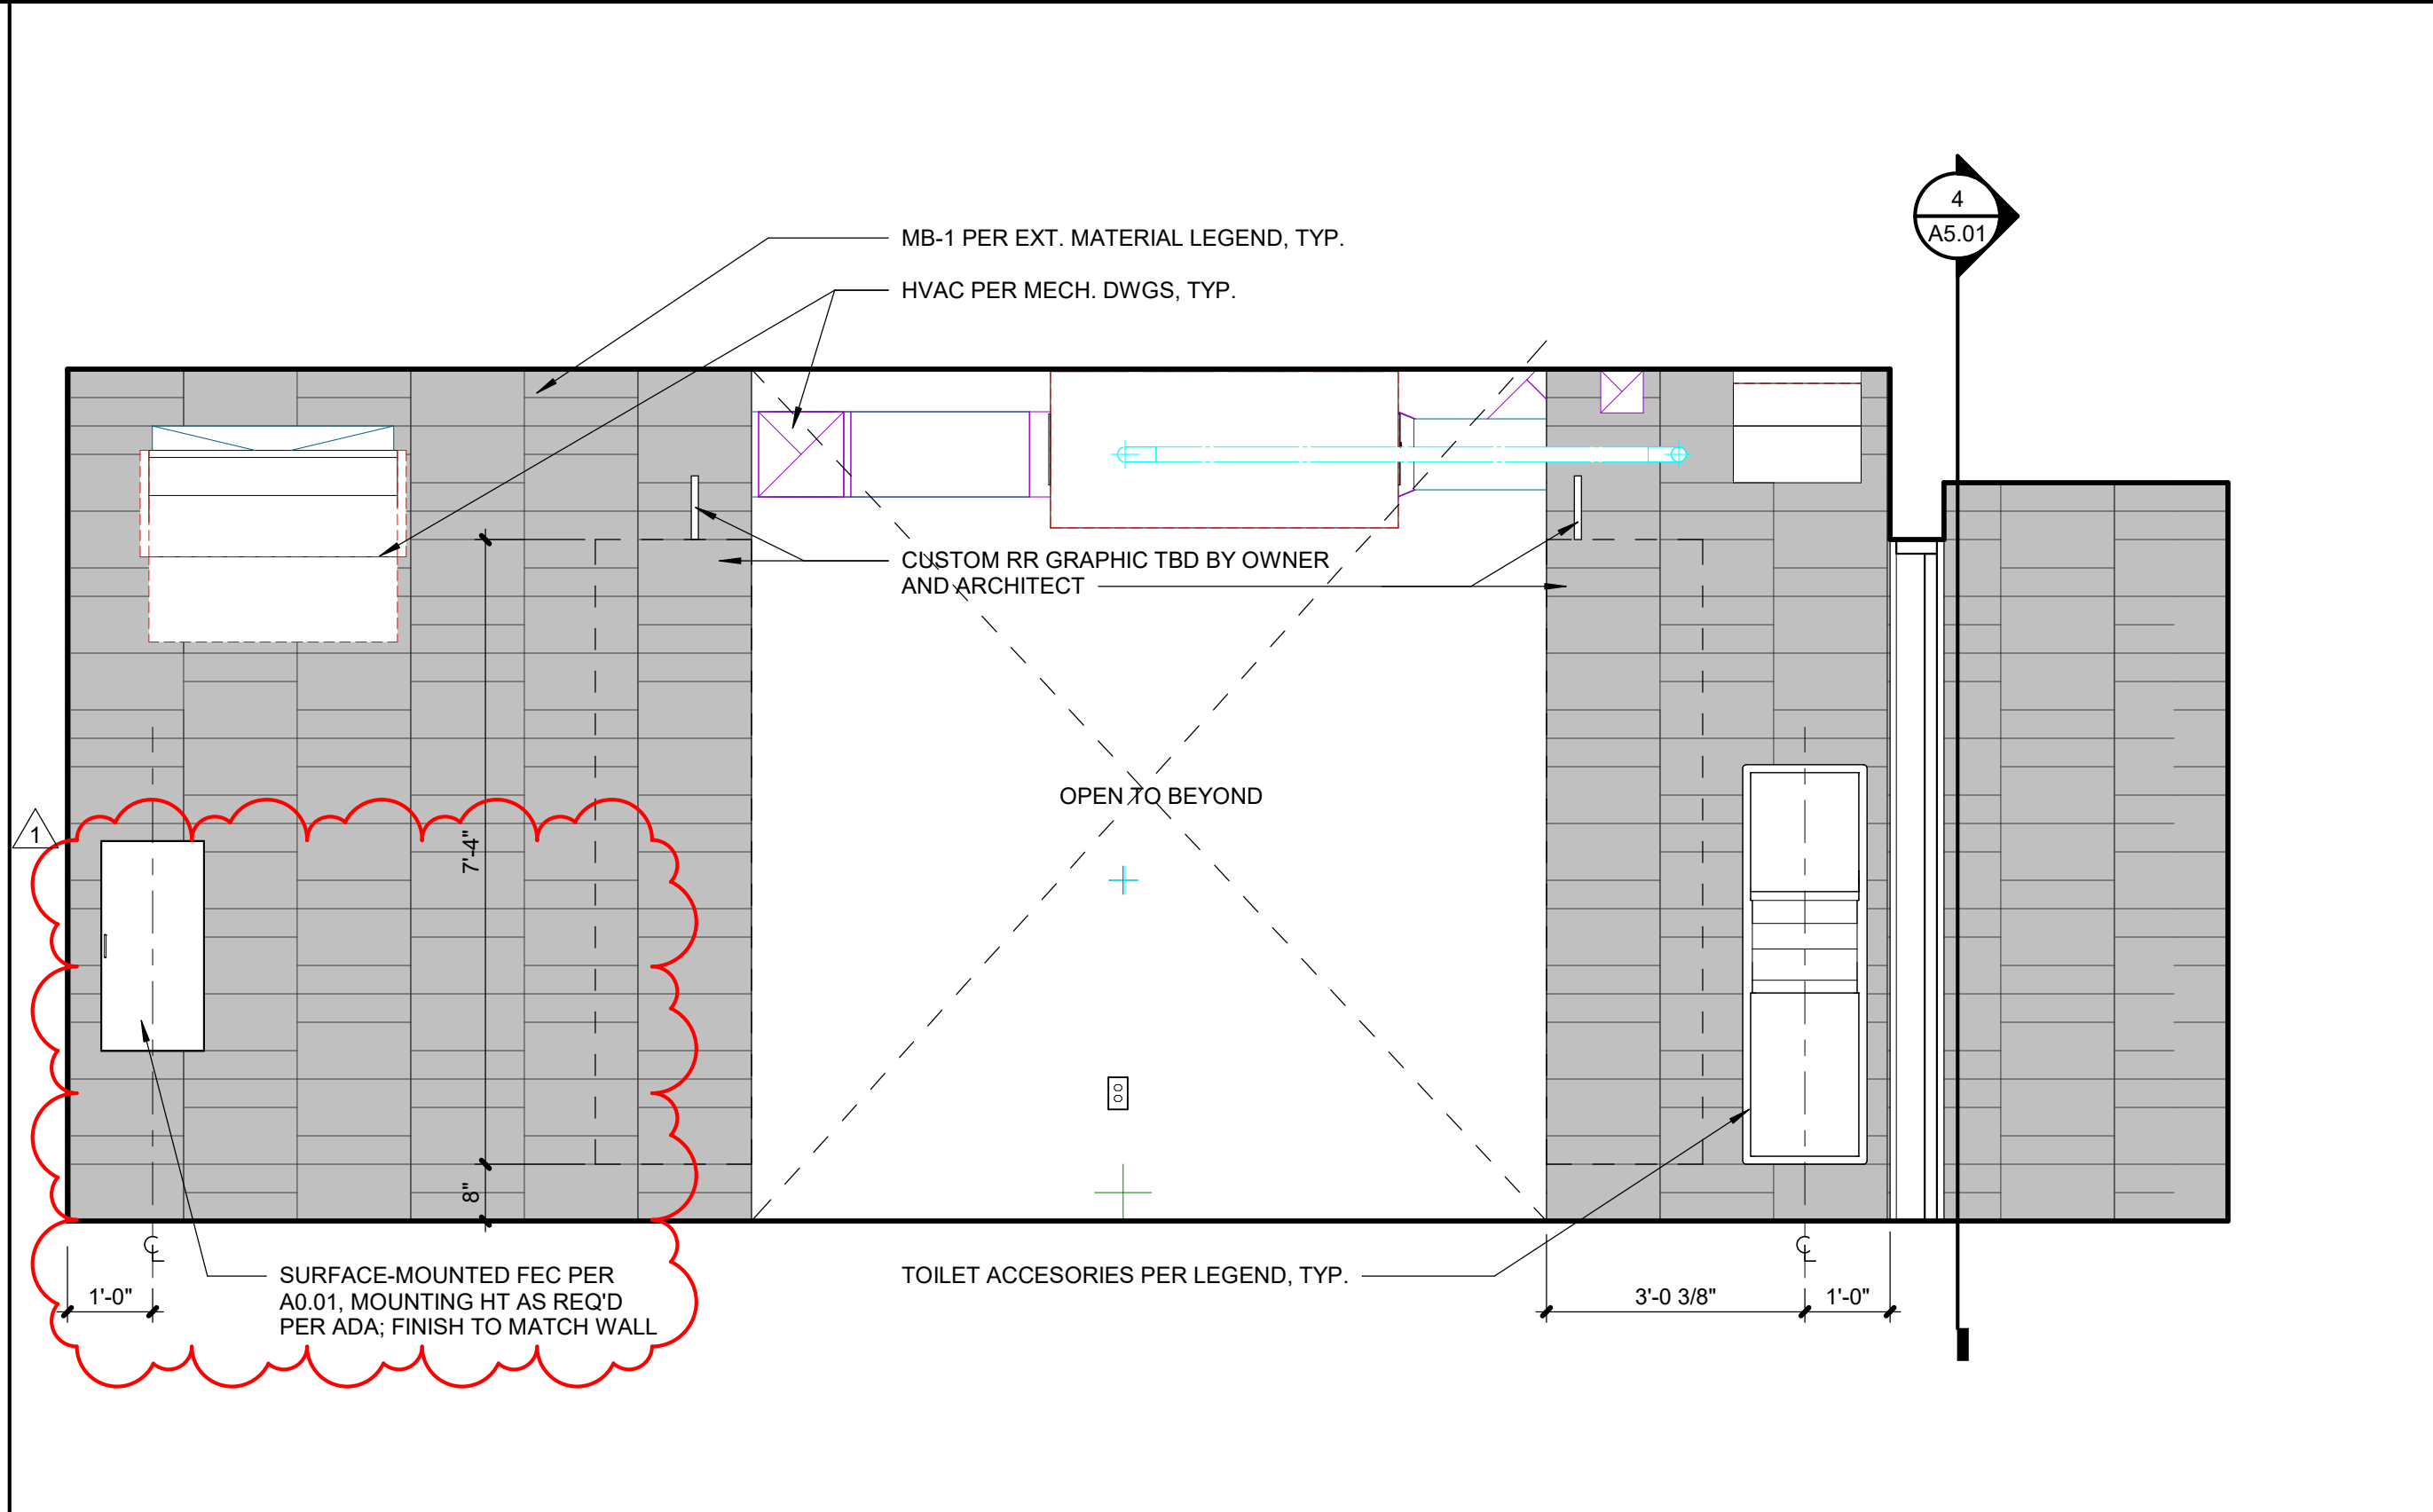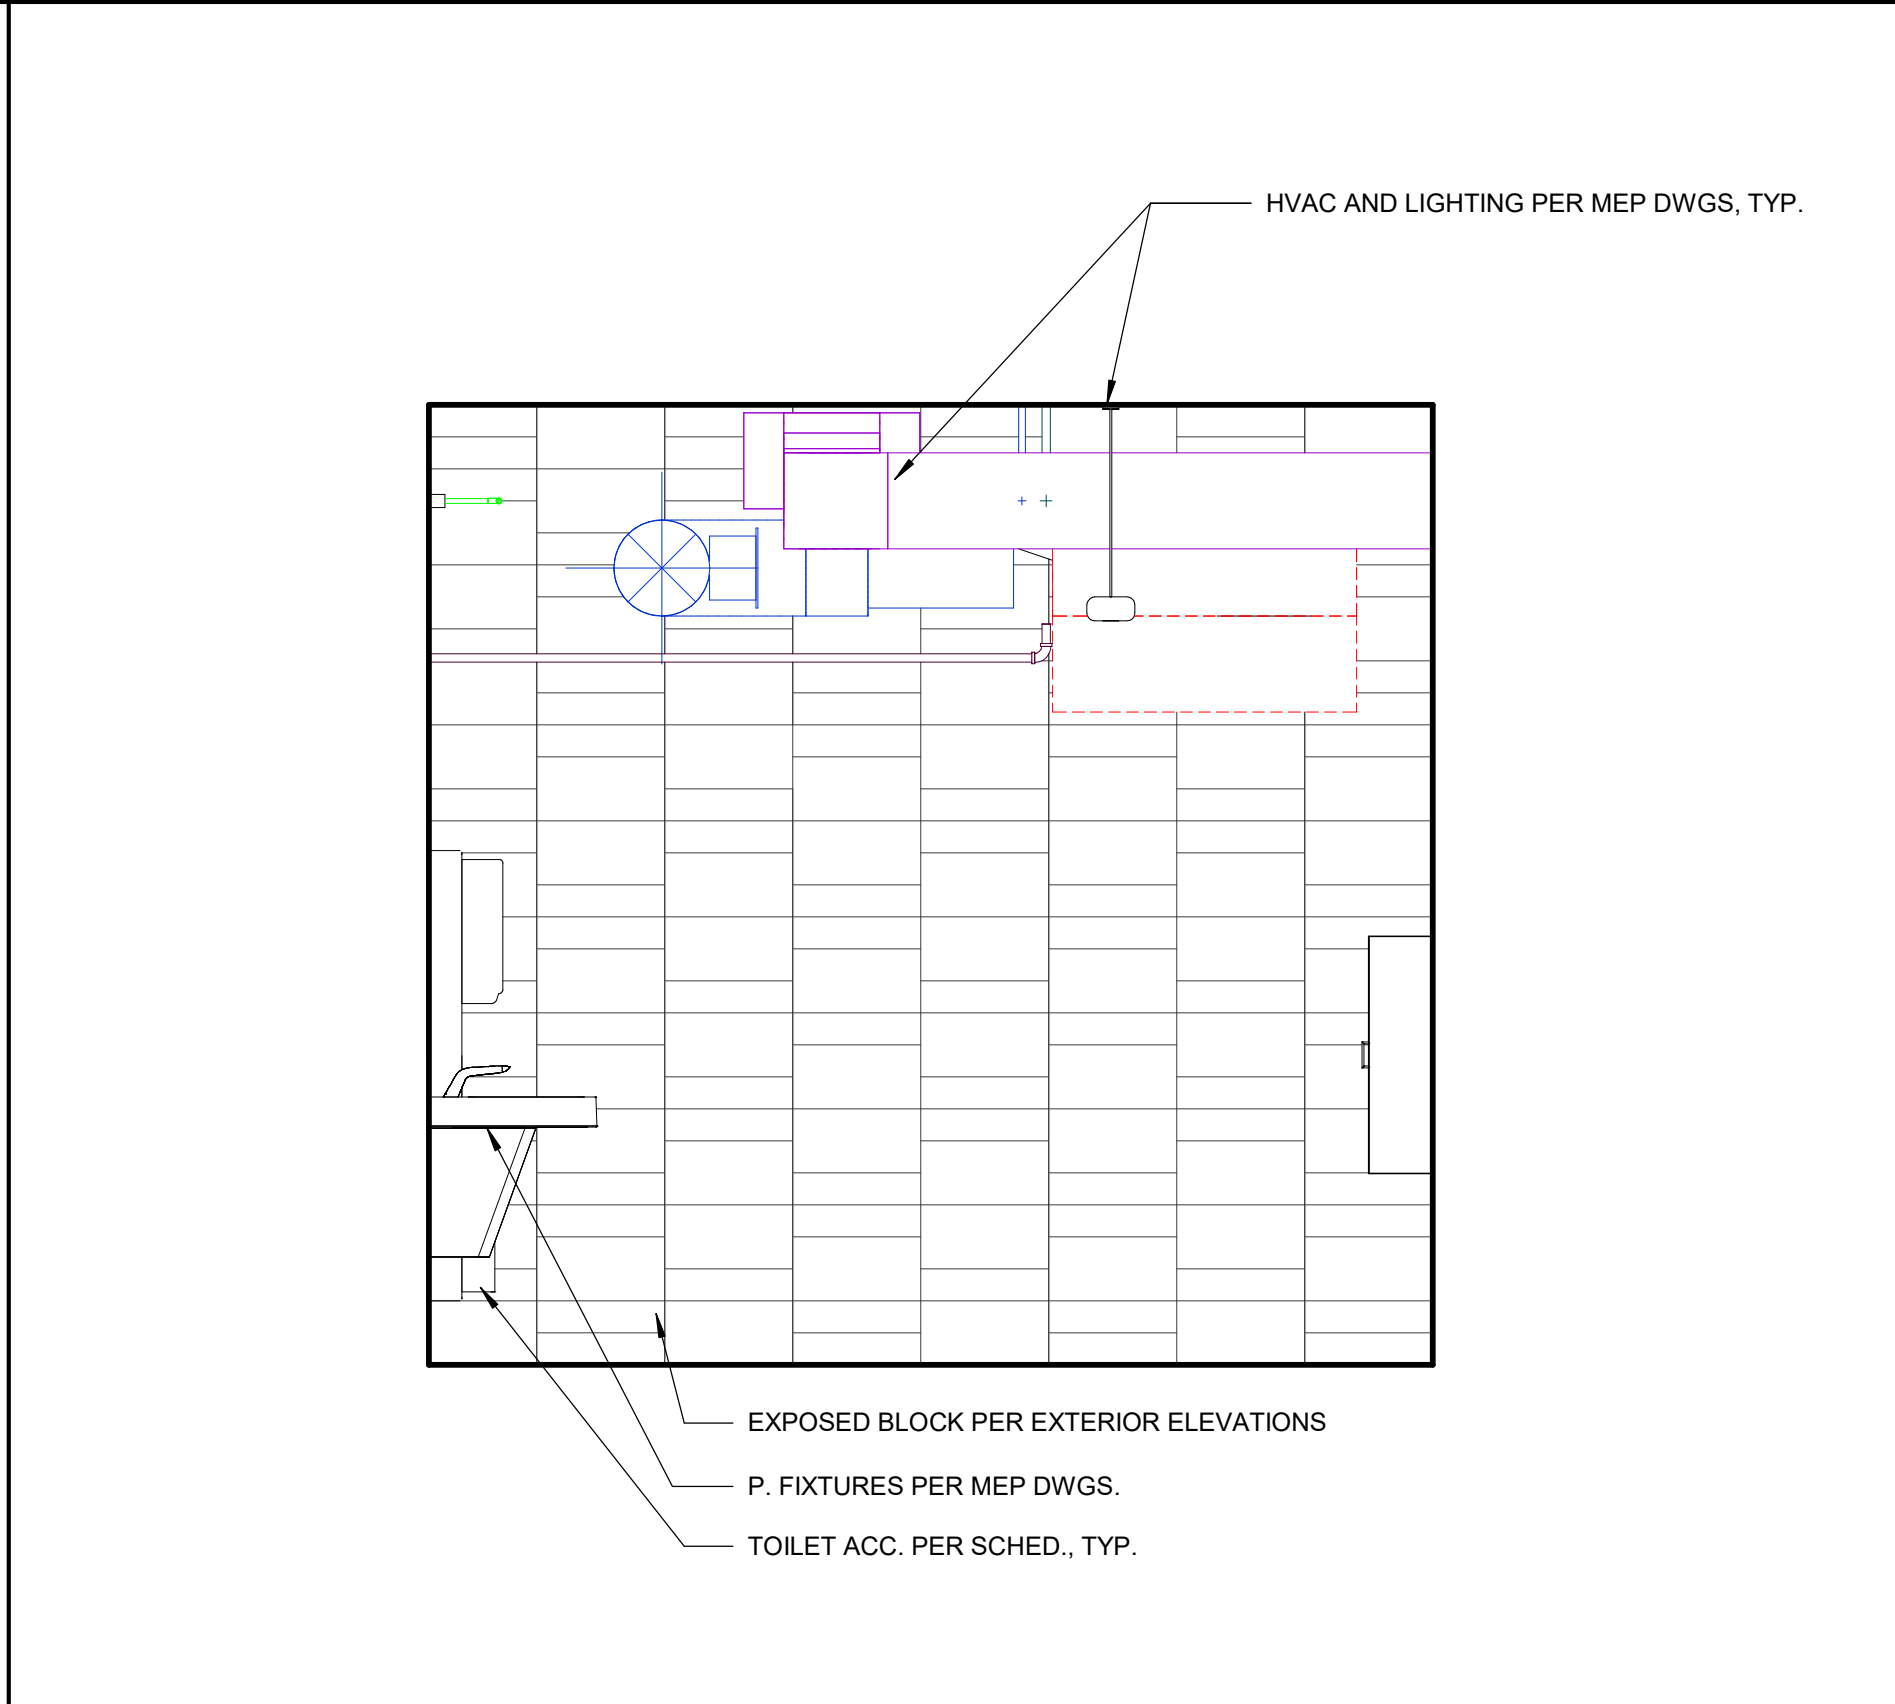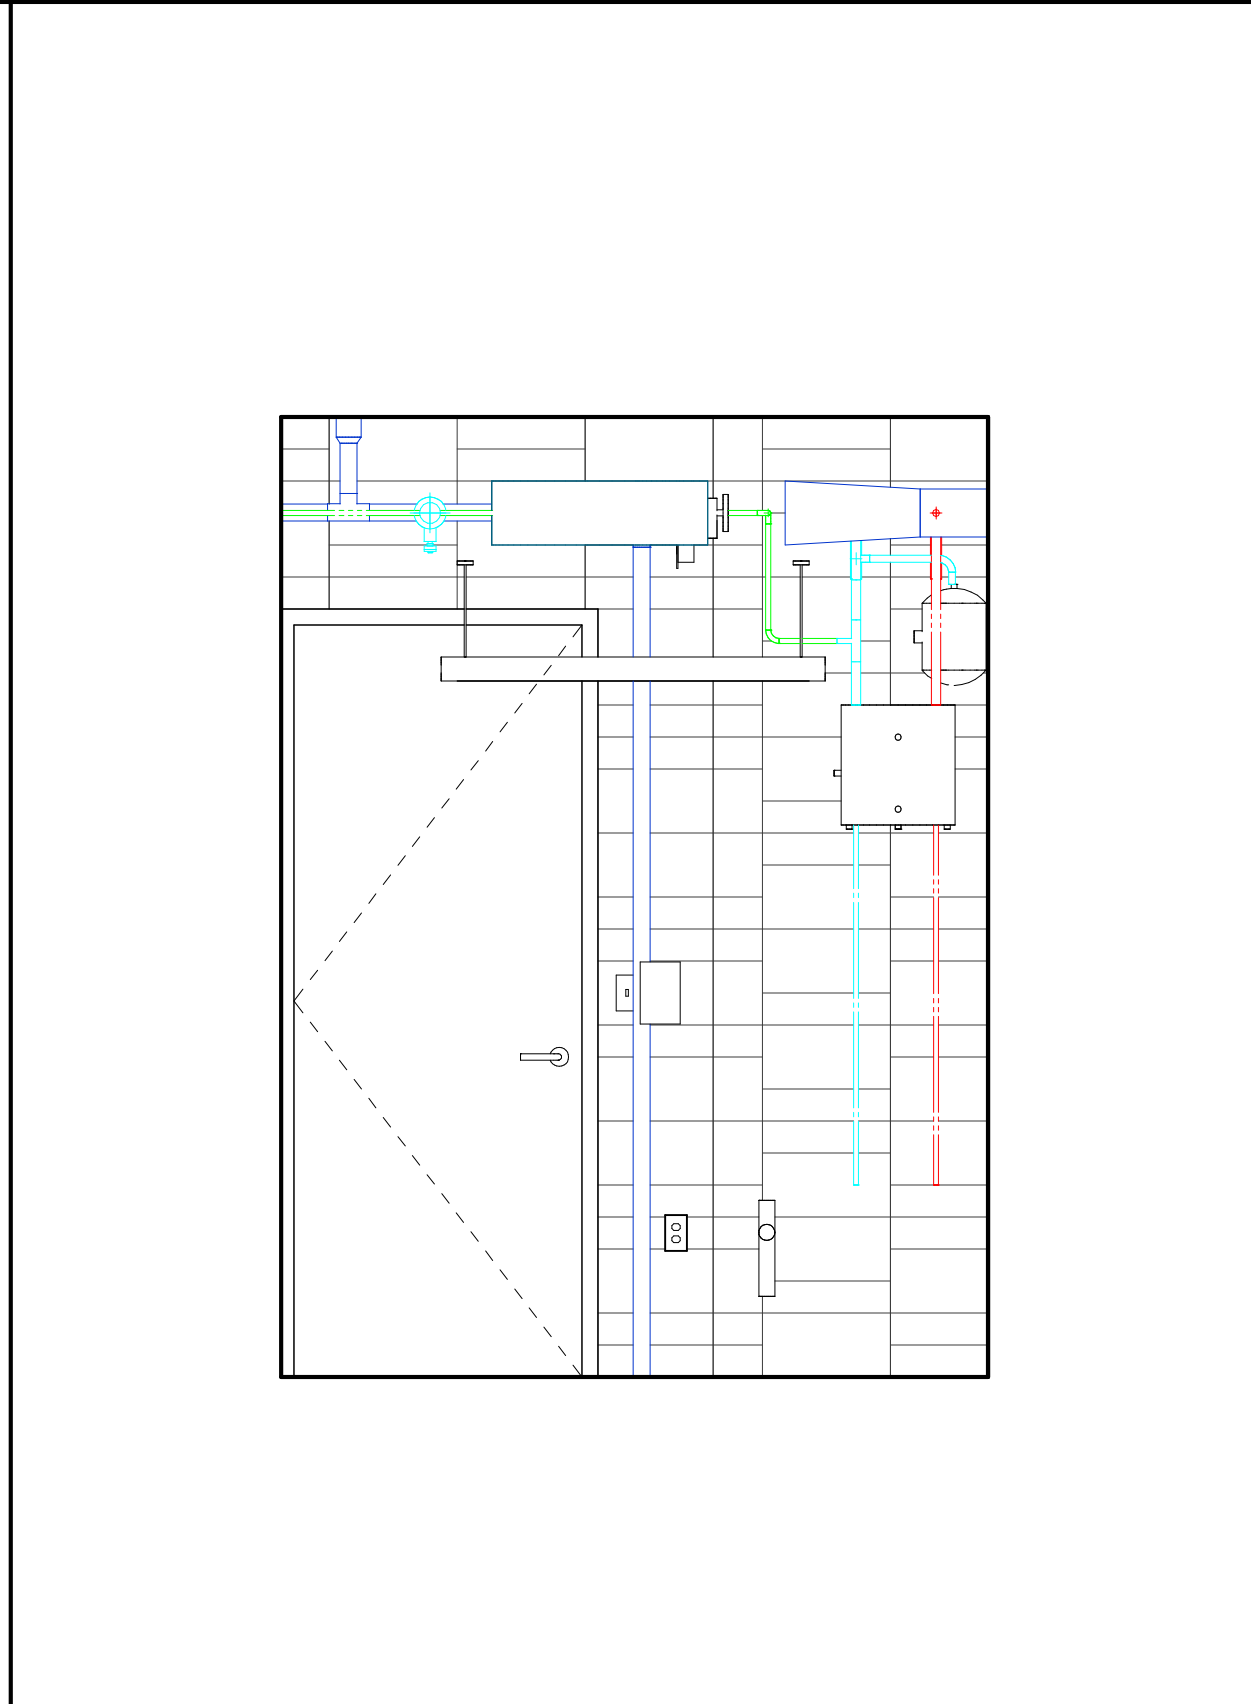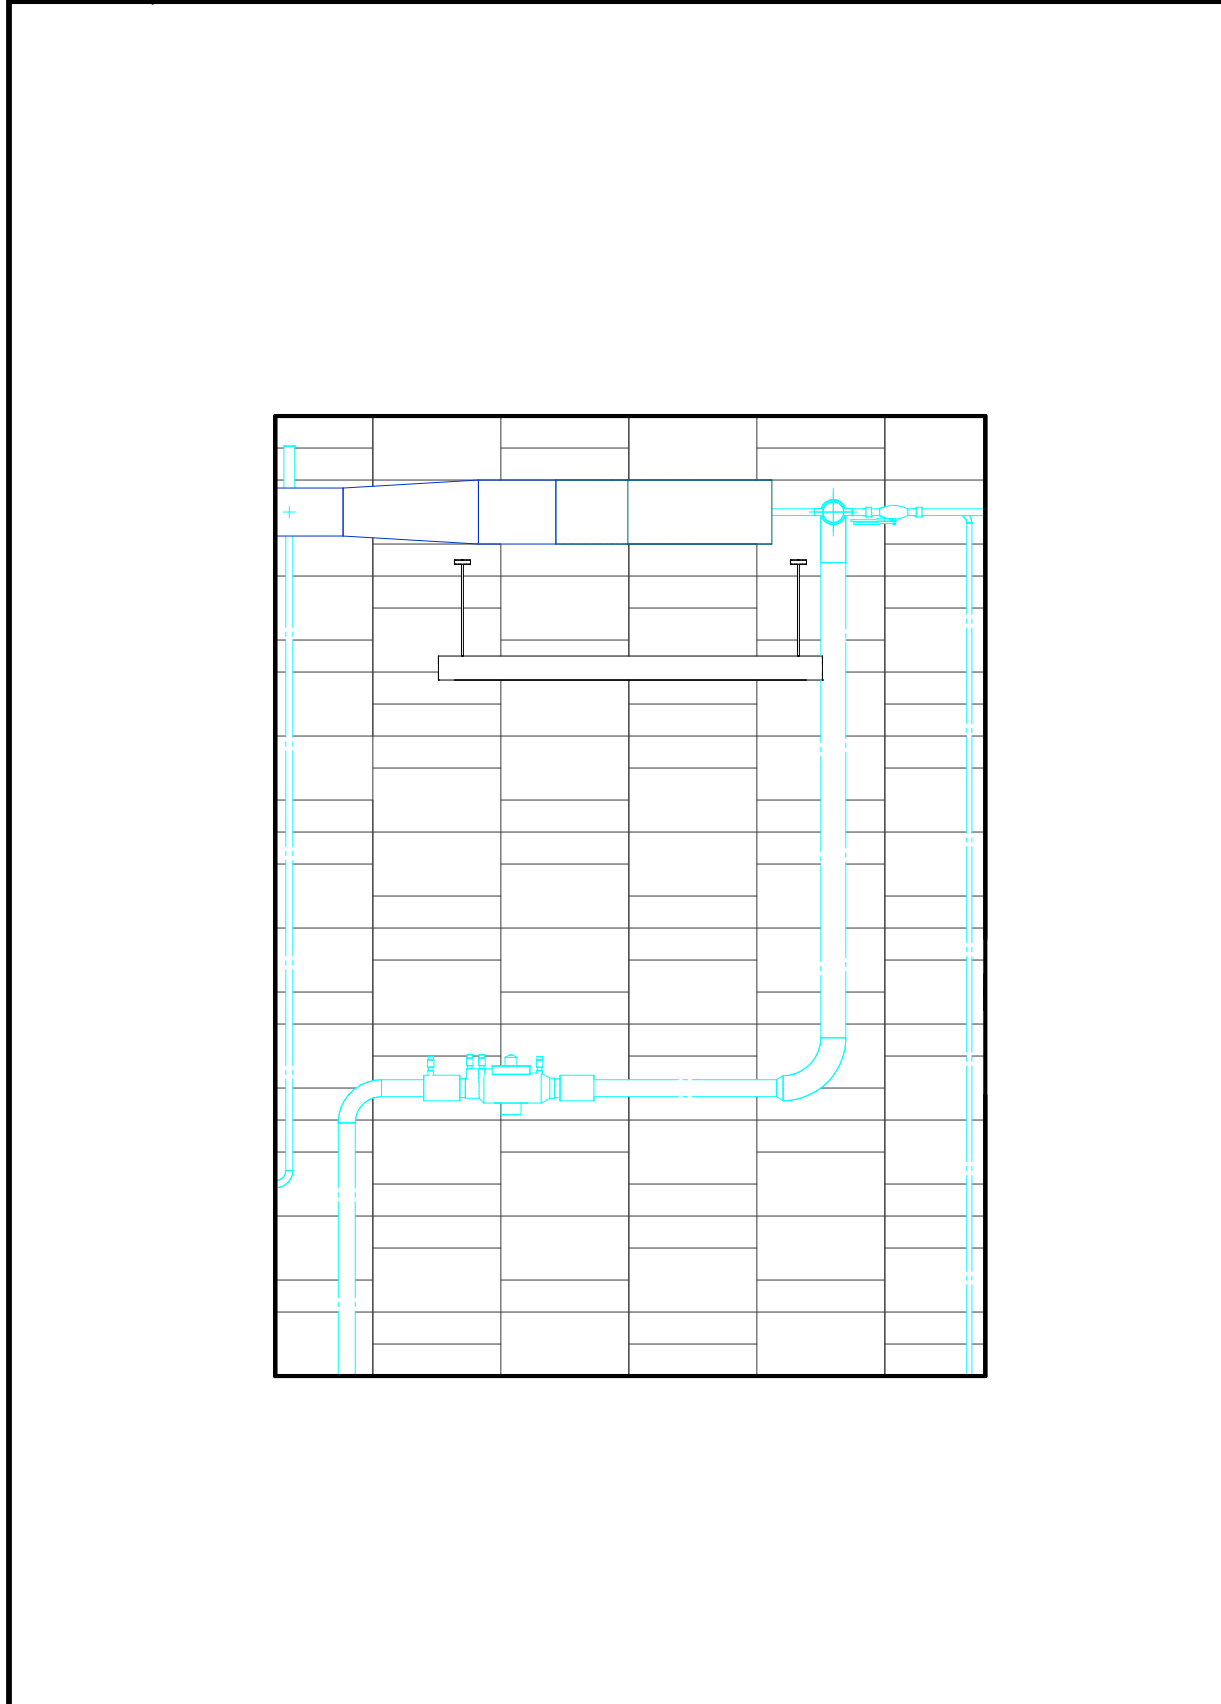

8	FAMILY RR ELEVATION- S
A2.10	SCALE : 1/2" = 1'-0"

7	FAMILY RR ELEVATION- N
A2.10	SCALE : 1/2" = 1'-0"

4	RR ENTRY ELEVATION- W
A2.10	SCALE : 1/2" = 1'-0"

1	RR ENTRY ELEVATION- N
A2.10	SCALE : 1/2" = 1'-0"