



EXTERIOR SIGN PACKAGE

DATE: 07.19.2023

REQUISITE CHECKLIST

ALL REQUIREMENTS MUST BE MET BEFORE BEING RELEASED TO PRODUCTION

☐

SURVEY

☐

ALL VECTOR AND / OR HIGH RESOLUTION ART

\*DATE CHECKED: D.FLORES 06/06/23

ART CONFIRMED BY


☐

ALL PAINT / VINYL / PRINT COLORS (CMYK or PMS) /  
ALL STONE, BRICK, VENEER, AND FINISHES

DESIGNER NOTES



- NOTES
- NOTES
- NOTES
- NOTES

RED LINE OVER TITLE BLOCK ON DRAWING PAGES INDICATES DRAWING IS NOT READY FOR PRODUCTION - ALL TBD ITEMS MUST BE RESOLVED.

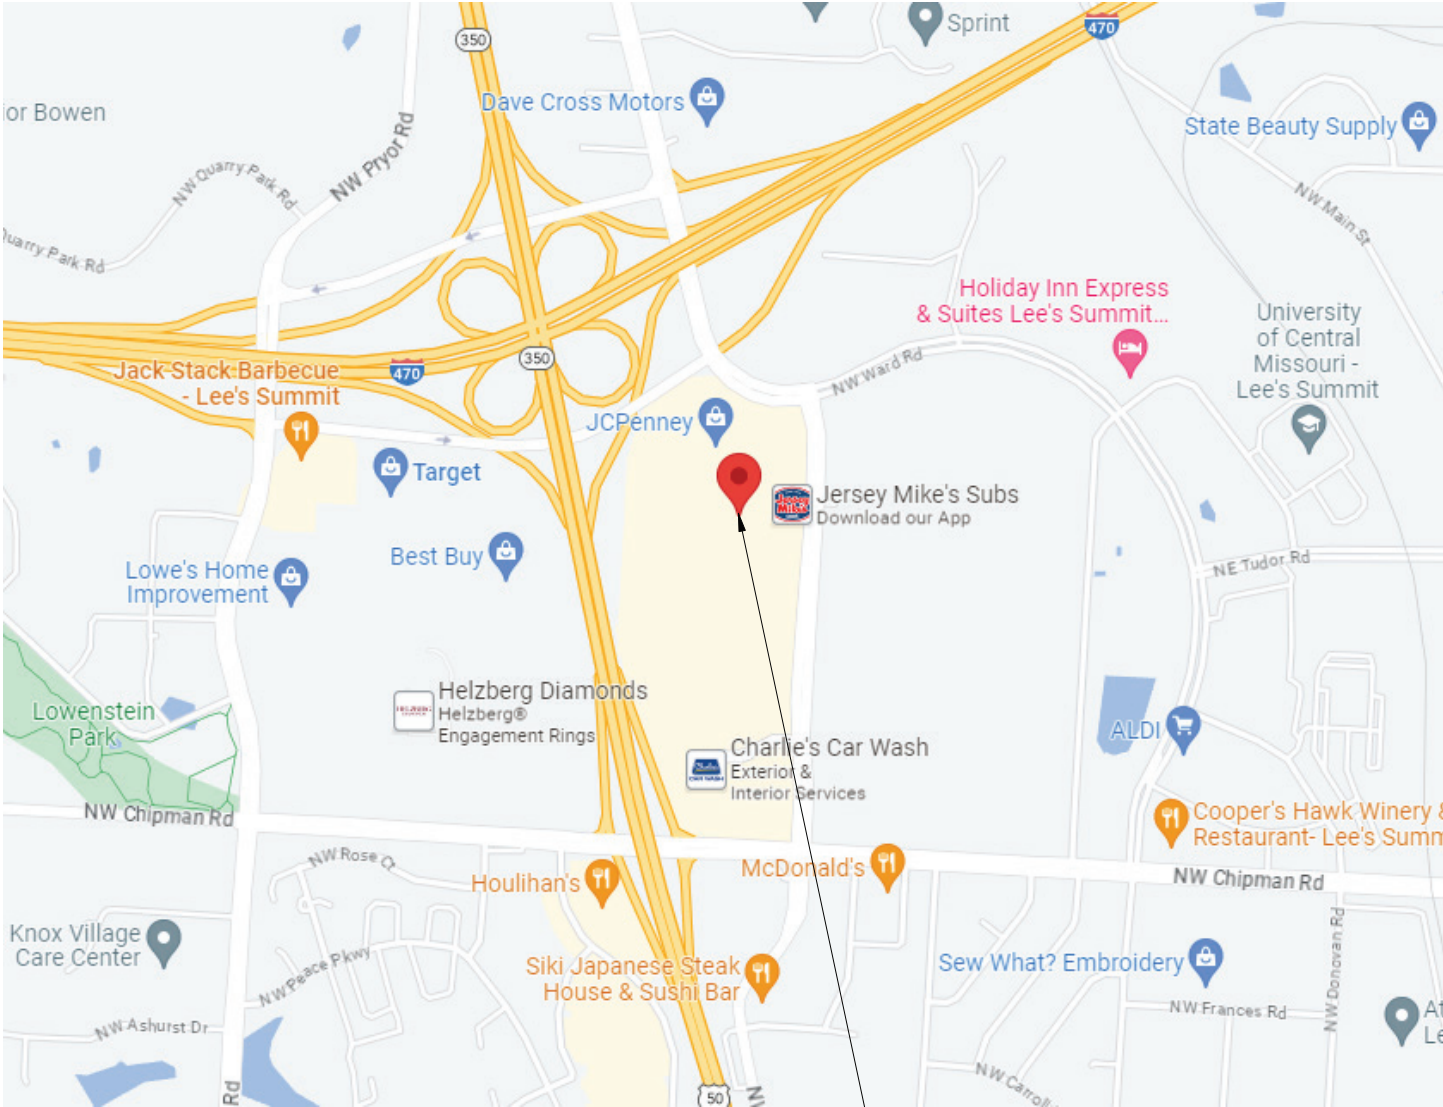


VICINITY MAP  
SCALE: N.T.S.


LULULEMON  
910 NW BLUE PARKWAY,SUITE G

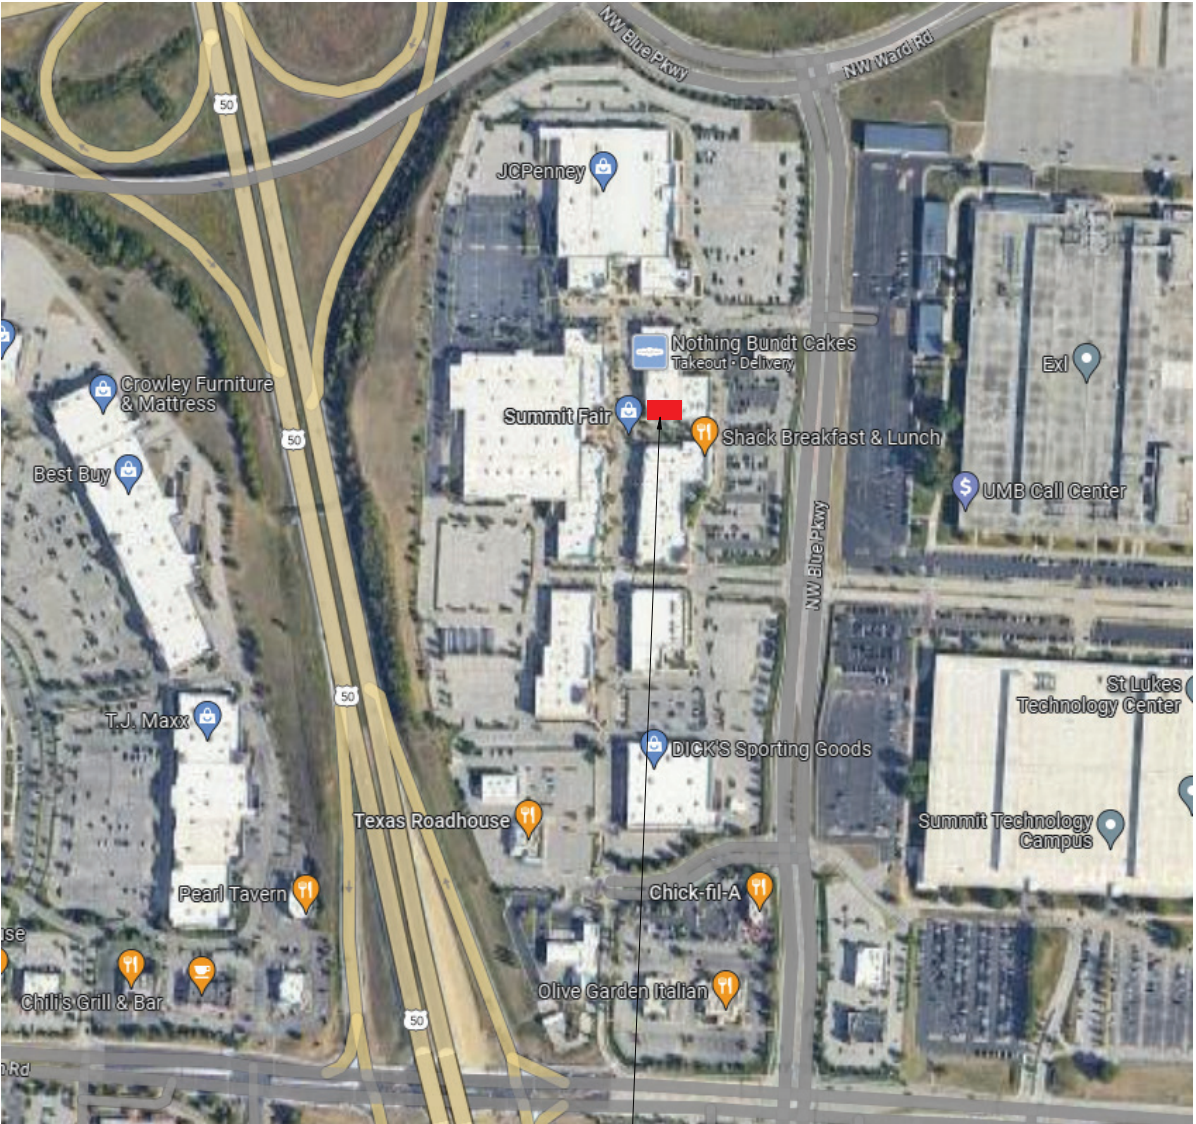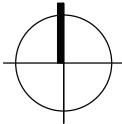

MALL SHOPPING CENTER  
SCALE: N.T.S.

LULULEMON  
910 NW BLUE PARKWAY,SUITE G

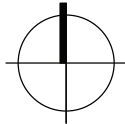

<div>JONES SIGN</div> <div>Your Vision. Accomplished.</div> <div>WWW.JONESSIGN.COM</div>	<div>JOB #: 287093-R2</div> <div>DATE: 06.06.2023</div> <div>DESIGNER: D. Flores</div> <div>SALES REP: House</div> <div>PROJ MGR: M. Fisher</div>	<table><tr><th>REV.</th><th>DATE</th><th>BY</th><th>DESCRIPTION</th></tr><tr><td>1</td><td>07.06.23</td><td>SCW</td><td>UPDATE DRAWING PER SURVEY</td></tr><tr><td>2</td><td>07.19.23</td><td>DF</td><td>REVISE ALL SIGNAGE TO 24"</td></tr><tr><td>3</td><td>00.00.00</td><td>XX</td><td>XXXX</td></tr><tr><td>4</td><td>00.00.00</td><td>XX</td><td>XXXX</td></tr><tr><td>5</td><td>00.00.00</td><td>XX</td><td>XXXX</td></tr><tr><td>6</td><td>00.00.00</td><td>XX</td><td>XXXX</td></tr><tr><td>7</td><td>00.00.00</td><td>XX</td><td>XXXX</td></tr><tr><td>8</td><td>00.00.00</td><td>XX</td><td>XXXX</td></tr><tr><td>9</td><td>00.00.00</td><td>XX</td><td>XXXX</td></tr><tr><td>10</td><td>00.00.00</td><td>XX</td><td>XXXX</td></tr></table>	REV.	DATE	BY	DESCRIPTION	1	07.06.23	SCW	UPDATE DRAWING PER SURVEY	2	07.19.23	DF	REVISE ALL SIGNAGE TO 24"	3	00.00.00	XX	XXXX	4	00.00.00	XX	XXXX	5	00.00.00	XX	XXXX	6	00.00.00	XX	XXXX	7	00.00.00	XX	XXXX	8	00.00.00	XX	XXXX	9	00.00.00	XX	XXXX	10	00.00.00	XX	XXXX	<div>CLIENT APPROVAL</div> <div>DATE</div>	<div> <b>lululemon</b></div>	<div>LULULEMON</div> <div>910 NW Blue Parkway, Suite G Lee's Summit, MO, 64086</div>	<div>SHEET NUMBER</div> <div>0.0</div>
		REV.	DATE	BY	DESCRIPTION	
1	07.06.23	SCW	UPDATE DRAWING PER SURVEY	
2	07.19.23	DF	REVISE ALL SIGNAGE TO 24"	
3	00.00.00	XX	XXXX	
4	00.00.00	XX	XXXX	
5	00.00.00	XX	XXXX	
6	00.00.00	XX	XXXX	
7	00.00.00	XX	XXXX	
8	00.00.00	XX	XXXX	
9	00.00.00	XX	XXXX	
10	00.00.00	XX	XXXX	
<div>LANDLORD APPROVAL</div> <div>DATE</div>	

This is an original, unpublished drawing by Jones Sign Co., Inc. It is for your personal use in conjunction with a project being planned for you by JONES SIGN. It is not to be shown to anyone outside of your organization, nor is it to be used, reproduced, copied or exhibited in any fashion. Use of this design or the salient elements of this design in any sign done by any other company, without the express written permission of JONES SIGN, is forbidden by law and carries a civil forfeiture of up to 25% of the purchase price of the sign. JONES SIGN will endeavor to closely match colors, including PMS, where specified. We cannot guarantee exact matches due to varying compatibility of surface materials and paints used. All sizes and dimensions are illustrated for client's conception of project and are not to be understood as being exact size or exact scale.





SITE PLAN  
SCALE: NTS

WORK SCOPE

- FC.1** 24" FLAT CUT OUT YOGO/WORDMARK LETTERSET (Qty 1)
- PN.1** D/F NON-LIT FLAT 24" YOGO PANEL (Qty 1)
- PN.2** D/F NON-LIT FLAT 24" YOGO PANEL (Qty 1)
- BR.1** SIDE MOUNTED YOGO PANEL SIGN BRACKET (Qty 1)
- BR.2** SIDE MOUNTED YOGO PANEL SIGN BRACKET (Qty 1)

CODE ALLOWANCE

CODE INFORMATION...

JONES SIGN

Your Vision. Accomplished.

WWW.JONESSIGN.COM

JOB #: 287093-R2  
DATE: 06.06.2023  
DESIGNER: D. Flores  
SALES REP: House  
PROJ MGR: M. Fisher

REV.	DATE	BY	DESCRIPTION
1	07.06.23	SCW	UPDATE DRAWING PER SURVEY
2	07.19.23	DF	REVISE ALL SIGNAGE TO 24"
3	00.00.00	XX	XXXX
4	00.00.00	XX	XXXX
5	00.00.00	XX	XXXX
6	00.00.00	XX	XXXX
7	00.00.00	XX	XXXX
8	00.00.00	XX	XXXX
9	00.00.00	XX	XXXX
10	00.00.00	XX	XXXX

CLIENT APPROVAL	DATE
LANDLORD APPROVAL	DATE



LULULEMON  
  
910 NW Blue Parkway, Suite G  
Lee's Summit, MO, 64086

SHEET NUMBER  
  
0.1

This is an original, unpublished drawing by Jones Sign Co., Inc. It is for your personal use in conjunction with a project being planned for you by JONES SIGN. It is not to be shown to anyone outside of your organization, nor is it to be used, reproduced, copied or exhibited in any fashion. Use of this design or the salient elements of this design in any sign done by any other company, without the express written permission of JONES SIGN, is forbidden by law and carries a civil forfeiture of up to 25% of the purchase price of the sign. JONES SIGN will endeavor to closely match colors, including PMS, where specified. We cannot guarantee exact matches due to varying compatibility of surface materials and paints used. All sizes and dimensions are illustrated for client's conception of project and are not to be understood as being exact size or exact scale.





CONCEPTUAL RENDERING  
SCALE: NTS



CONCEPTUAL RENDERING  
SCALE: NTS



AWNING DETAIL FOR INSTALL  
SCALE: NTS

<div>JONES SIGN</div> <div>Your Vision. Accomplished.</div> <div>WWW.JONESSIGN.COM</div>	JOB #: 287093-R2	REV.	DATE	BY	DESCRIPTION	CLIENT APPROVAL	DATE		LULULEMON	SHEET NUMBER	
	DATE: 06.06.2023	1	07.06.23	SCW	UPDATE DRAWING PER SURVEY					910 NW Blue Parkway, Suite G Lee's Summit, MO, 64086	0.2
	DESIGNER: D. Flores	2	07.19.23	DF	REVISE ALL SIGNAGE TO 24"						
	SALES REP: House	3	00.00.00	XX	XXXX						
	PROJ MGR: M. Fisher	4	00.00.00	XX	XXXX						
		5	00.00.00	XX	XXXX						
		6	00.00.00	XX	XXXX						
		7	00.00.00	XX	XXXX						
		8	00.00.00	XX	XXXX						
		9	00.00.00	XX	XXXX						
	10	00.00.00	XX	XXXX							
						LANDLORD APPROVAL	DATE				

This is an original, unpublished drawing by Jones Sign Co., Inc. It is for your personal use in conjunction with a project being planned for you by JONES SIGN. It is not to be shown to anyone outside of your organization, nor is it to be used, reproduced, copied or exhibited in any fashion. Use of this design or the salient elements of this design in any sign done by any other company, without the express written permission of JONES SIGN, is forbidden by law and carries a civil forfeiture of up to 25% of the purchase price of the sign. JONES SIGN will endeavor to closely match colors, including PMS, where specified. We cannot guarantee exact matches due to varying compatibility of surface materials and paints used. All sizes and dimensions are illustrated for client's conception of project and are not to be understood as being exact size or exact scale.




FC.1 24" FLAT CUT OUT YOGO/WORDMARK LETTERSET (Qty 1)

SQUARE FOOTAGE: 20.8




FRONT VIEW  
SCALE: 3/4"=1'-0"

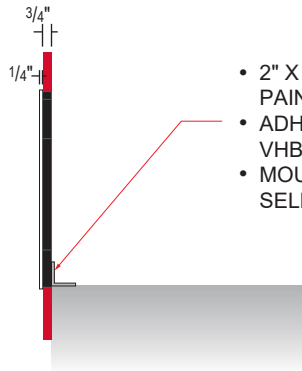

SIDE VIEW  
SCALE: 3/4"=1'-0"

- 2" X 2" X 1/4" ANGLE ALUMINUM PAINTED P-4.
- ADHERED TO SIGN BACK USING VHB BONDING.
- MOUNTED TO CANOPY USING SELF DRILLING TEK SCREWS.

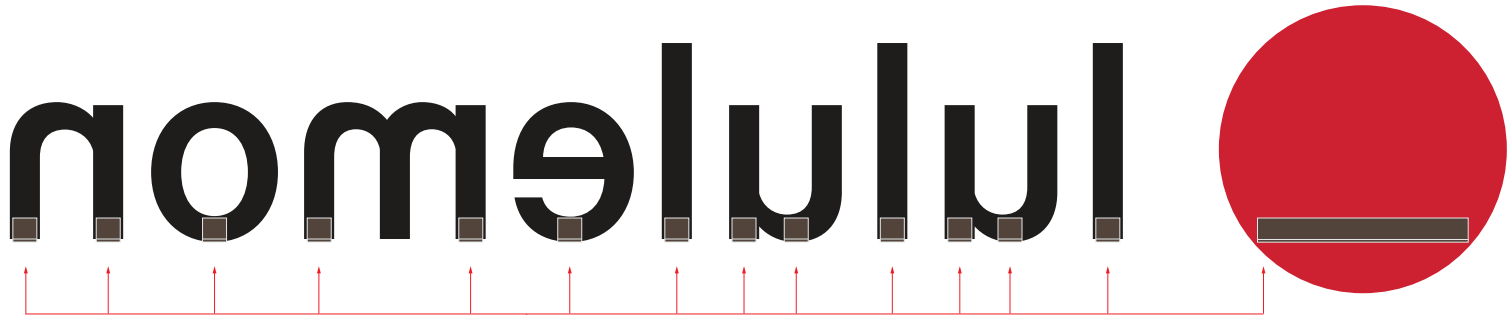

BACK VIEW  
SCALE: 3/4"=1'-0"

- 2" X 2" X 1/4" ANGLE ALUMINUM PAINTED P-4.
- ADHERED TO SIGN BACK USING VHB BONDING.
- MOUNTED TO CANOPY USING SELF DRILLING TEK SCREWS.

SPECIFICATIONS

1. 3/4" THK FLAT CUT OUT 7328 WHITE ACRYLIC YOGO & COPY / PAINTED P-1/P-2, P-3
2. 1/4" THK FLAT CUT OUT 7328 WHITE ACRYLIC FLIP / PAINTED P-2 / ADHERED TO YOGO FACE
3. MOUNTING (TBD) PER SURVEY

COLORS/FINISHES

- |  |     |                                 |
|--|-----|---------------------------------|
|  | P-1 | MP WS 41-306 JET BLACK (OPT. 1) |
|  | P-2 | MP WHITE (OPT. 2)               |
|  | P-3 | MP TO MATCH PMS 186C            |
|  | P-4 | SW 6041 "OTTER"                 |

NOTES

- AS NOTED PER SITE / LL REQUIREMENTS
- PATTERN TO BE SUPPLIED TO INSTALLER FOR LETTER SPACING ACCURACY

**JONES SIGN**  
Your Vision. Accomplished.  
WWW.JONESSIGN.COM

JOB #: **287093-R2**  
DATE: 06.06.2023  
DESIGNER: D. Flores  
SALES REP: House  
PROJ MGR: M. Fisher

REV.	DATE	BY	DESCRIPTION
1	07.06.23	SCW	UPDATE DRAWING PER SURVEY
2	07.19.23	DF	REVISE ALL SIGNAGE TO 24"
3	00.00.00	XX	XXXX
4	00.00.00	XX	XXXX
5	00.00.00	XX	XXXX
6	00.00.00	XX	XXXX
7	00.00.00	XX	XXXX
8	00.00.00	XX	XXXX
9	00.00.00	XX	XXXX
10	00.00.00	XX	XXXX

CLIENT APPROVAL \_\_\_\_\_ DATE \_\_\_\_\_

LANDLORD APPROVAL \_\_\_\_\_ DATE \_\_\_\_\_



LULULEMON


910 NW Blue Parkway, Suite G  
Lee's Summit, MO, 64086

SHEET NUMBER

1.0

# PN.1,2 D/F NON-LIT FLAT 24" YOGO PANEL (Qty 2)

SQUARE FOOTAGE: 4

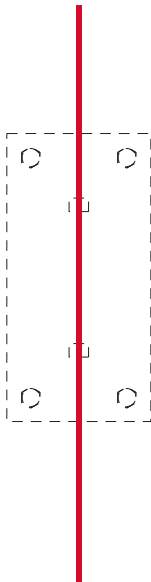

SIDE VIEW  
SCALE: 1 1/2"=1'-0"



FRONT VIEW  
SCALE: 1 1/2"=1'-0"

SPECIFICATIONS

- 1. .25" ALUMINUM PANEL / PAINTED P-3 / VINYL FLIP V-4 APPLIED 1ST SURFACE TO BOTH SIDES

COLORS/FINISHES

- P-3

MP TO MATCH PMS 186C
- V-4





3M 7725-20 MATTE WHITE VINYL

NOTES  
- AS NOTED PER SITE / LL REQUIREMENTS

<div>JONES SIGN</div> <div>Your Vision. Accomplished.</div> <div>WWW.JONESSIGN.COM</div>	JOB #: 287093-R2	REV.	DATE	BY	DESCRIPTION	CLIENT APPROVAL	DATE		LULULEMON	SHEET NUMBER	
	DATE: 06.06.2023	1	07.06.23	SCW	UPDATE DRAWING PER SURVEY					910 NW Blue Parkway, Suite G Lee's Summit, MO, 64086	2.0
	DESIGNER: D. Flores	2	07.19.23	DF	REVISE ALL SIGNAGE TO 24"						
	SALES REP: House	3	00.00.00	XX	XXXX						
	PROJ MGR: M. Fisher	4	00.00.00	XX	XXXX						
		5	00.00.00	XX	XXXX						
		6	00.00.00	XX	XXXX						
		7	00.00.00	XX	XXXX						
		8	00.00.00	XX	XXXX						
		9	00.00.00	XX	XXXX						
	10	00.00.00	XX	XXXX							
						LANDLORD APPROVAL	DATE				

This is an original, unpublished drawing by Jones Sign Co., Inc. It is for your personal use in conjunction with a project being planned for you by JONES SIGN. It is not to be shown to anyone outside of your organization, nor is it to be used, reproduced, copied or exhibited in any fashion. Use of this design or the salient elements of this design in any sign done by any other company, without the express written permission of JONES SIGN, is forbidden by law and carries a civil forfeiture of up to 25% of the purchase price of the sign. JONES SIGN will endeavor to closely match colors, including PMS, where specified. We cannot guarantee exact matches due to varying compatibility of surface materials and paints used. All sizes and dimensions are illustrated for client's conception of project and are not to be understood as being exact size or exact scale.

BR.1,2 SIDE MOUNTED YOGO PANEL SIGN BRACKET (Qty 2)

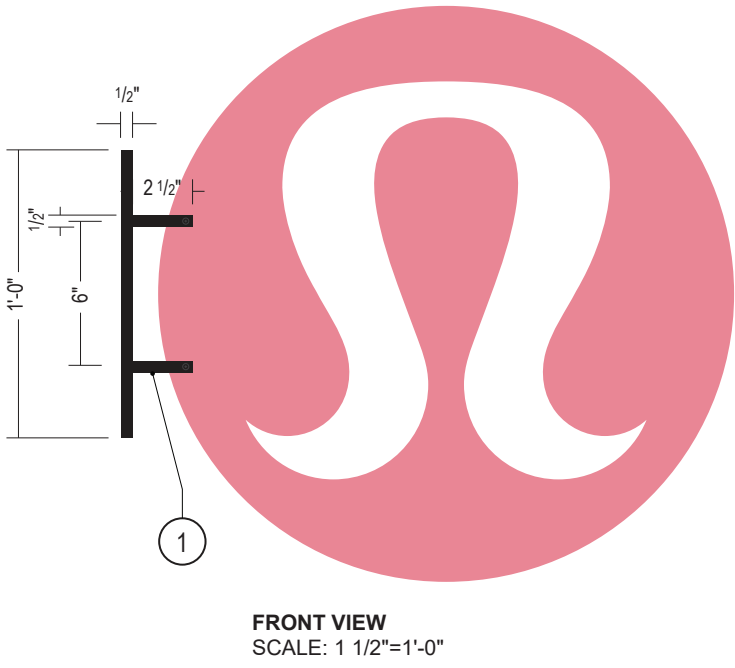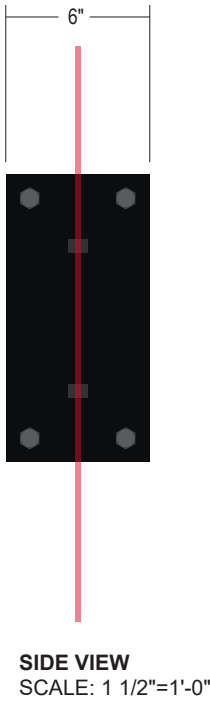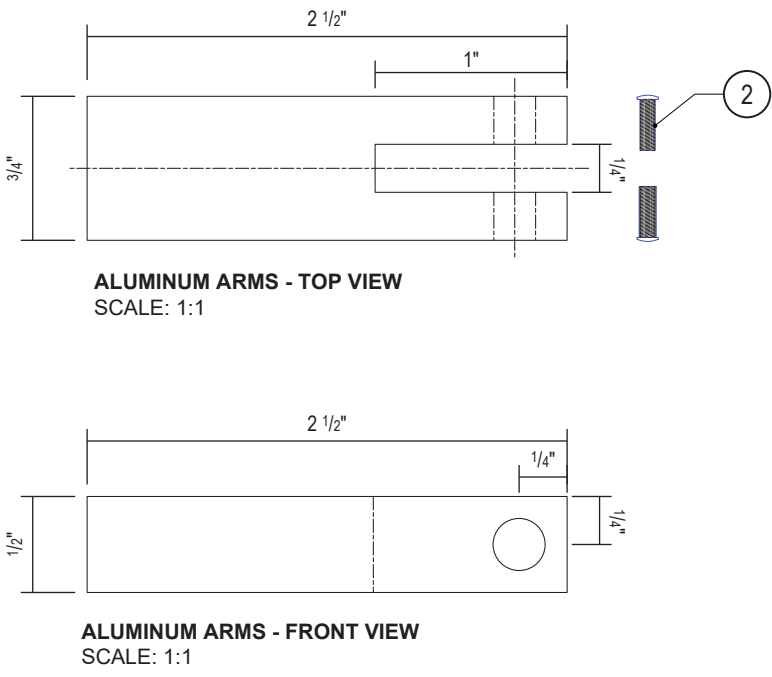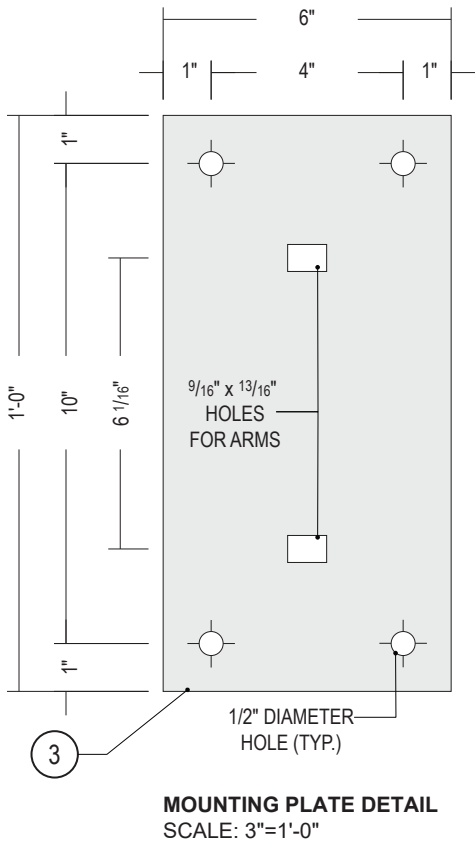

SPECIFICATIONS


- 1. 1/2" X 3/4" X 2 1/2" ROUTED ALUMINUM ARMS / PAINTED P-1 / WELDED TO MOUNTING PLATE
- 2. 0.25" X 0.75" LG (SEX BOLT)
- 3. 1/2" ALUMINUM MOUNTING PLATE / PAINTED P-1

COLORS/FINISHES

■ P-1 MP WS 41-306 JET BLACK

NOTES

- AS NOTED PER SITE / LL REQUIREMENTS

<div>JONES SIGN</div> <div>Your Vision. Accomplished.</div> <div>WWW.JONESSIGN.COM</div>	<div>JOB #: 287093-R2</div> <div>DATE: 06.06.2023</div> <div>DESIGNER: D. Flores</div> <div>SALES REP: House</div> <div>PROJ MGR: M. Fisher</div>	<table><tr><th>REV.</th><th>DATE</th><th>BY</th><th>DESCRIPTION</th></tr><tr><td>1</td><td>07.06.23</td><td>SCW</td><td>UPDATE DRAWING PER SURVEY</td></tr><tr><td>2</td><td>07.19.23</td><td>DF</td><td>REVISE ALL SIGNAGE TO 24"</td></tr><tr><td>3</td><td>00.00.00</td><td>XX</td><td>XXXX</td></tr><tr><td>4</td><td>00.00.00</td><td>XX</td><td>XXXX</td></tr><tr><td>5</td><td>00.00.00</td><td>XX</td><td>XXXX</td></tr><tr><td>6</td><td>00.00.00</td><td>XX</td><td>XXXX</td></tr><tr><td>7</td><td>00.00.00</td><td>XX</td><td>XXXX</td></tr><tr><td>8</td><td>00.00.00</td><td>XX</td><td>XXXX</td></tr><tr><td>9</td><td>00.00.00</td><td>XX</td><td>XXXX</td></tr><tr><td>10</td><td>00.00.00</td><td>XX</td><td>XXXX</td></tr></table>	REV.	DATE	BY	DESCRIPTION	1	07.06.23	SCW	UPDATE DRAWING PER SURVEY	2	07.19.23	DF	REVISE ALL SIGNAGE TO 24"	3	00.00.00	XX	XXXX	4	00.00.00	XX	XXXX	5	00.00.00	XX	XXXX	6	00.00.00	XX	XXXX	7	00.00.00	XX	XXXX	8	00.00.00	XX	XXXX	9	00.00.00	XX	XXXX	10	00.00.00	XX	XXXX	<div>CLIENT APPROVAL</div> <div>DATE</div>	<div></div>	<div>LULULEMON</div> <div>910 NW Blue Parkway, Suite G</div> <div>Lee's Summit, MO, 64086</div>	<div>SHEET NUMBER</div> <div>2.1</div>
		REV.	DATE	BY	DESCRIPTION	
1	07.06.23	SCW	UPDATE DRAWING PER SURVEY	
2	07.19.23	DF	REVISE ALL SIGNAGE TO 24"	
3	00.00.00	XX	XXXX	
4	00.00.00	XX	XXXX	
5	00.00.00	XX	XXXX	
6	00.00.00	XX	XXXX	
7	00.00.00	XX	XXXX	
8	00.00.00	XX	XXXX	
9	00.00.00	XX	XXXX	
10	00.00.00	XX	XXXX	
<div>LANDLORD APPROVAL</div> <div>DATE</div>	