


SHEET LIST:

A0	Cover / 3D / Code Data - Review Notes
A1	Ground Level Plan
A2	Elevations
A3	Deck Sections
A4	Deck Plan / 3D
A5	Deck Framing / Dtl's
A6	Footings Plan



7 PAGES

W. LEE RHoad AIA ARCHITECT  
13925 WOODBRIDGE ST PLATTE CITY MO 64079  
LEERHoad.COM 816-944-6588 LEERHoad@GMAIL.COM


NEW OUTDOOR DINING AREA  
Smitty's Oasis  
801-815 NE LAKEWOOD - LEE'S SUMMIT, MISSOURI

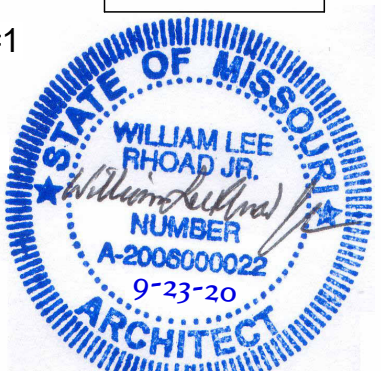

Cover Plan	25-35	7-19-23 REV 1 OCT 11 23
Project number		Date
A0		
Scale	1" = 30'-0"	

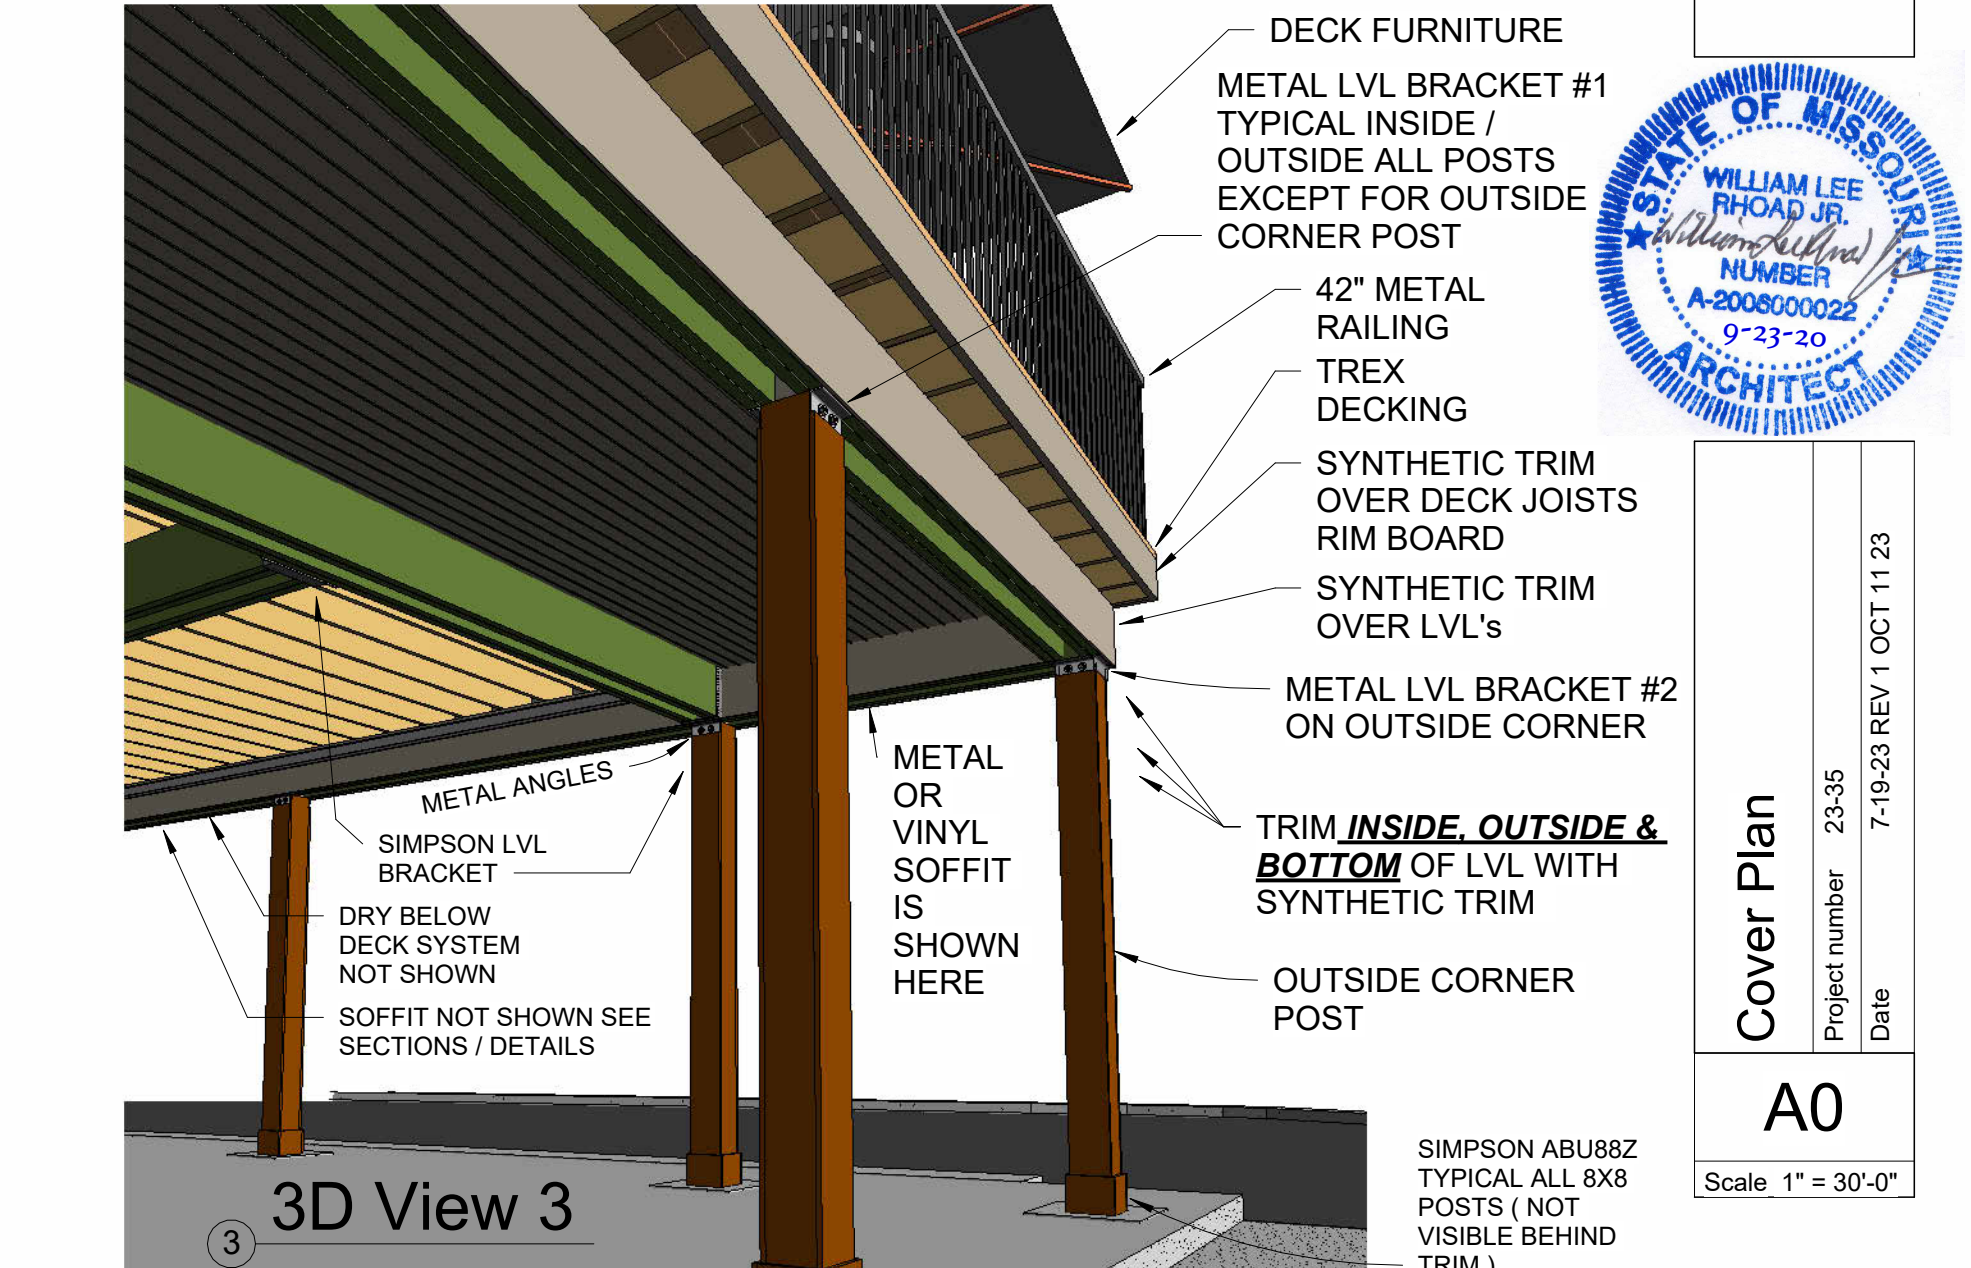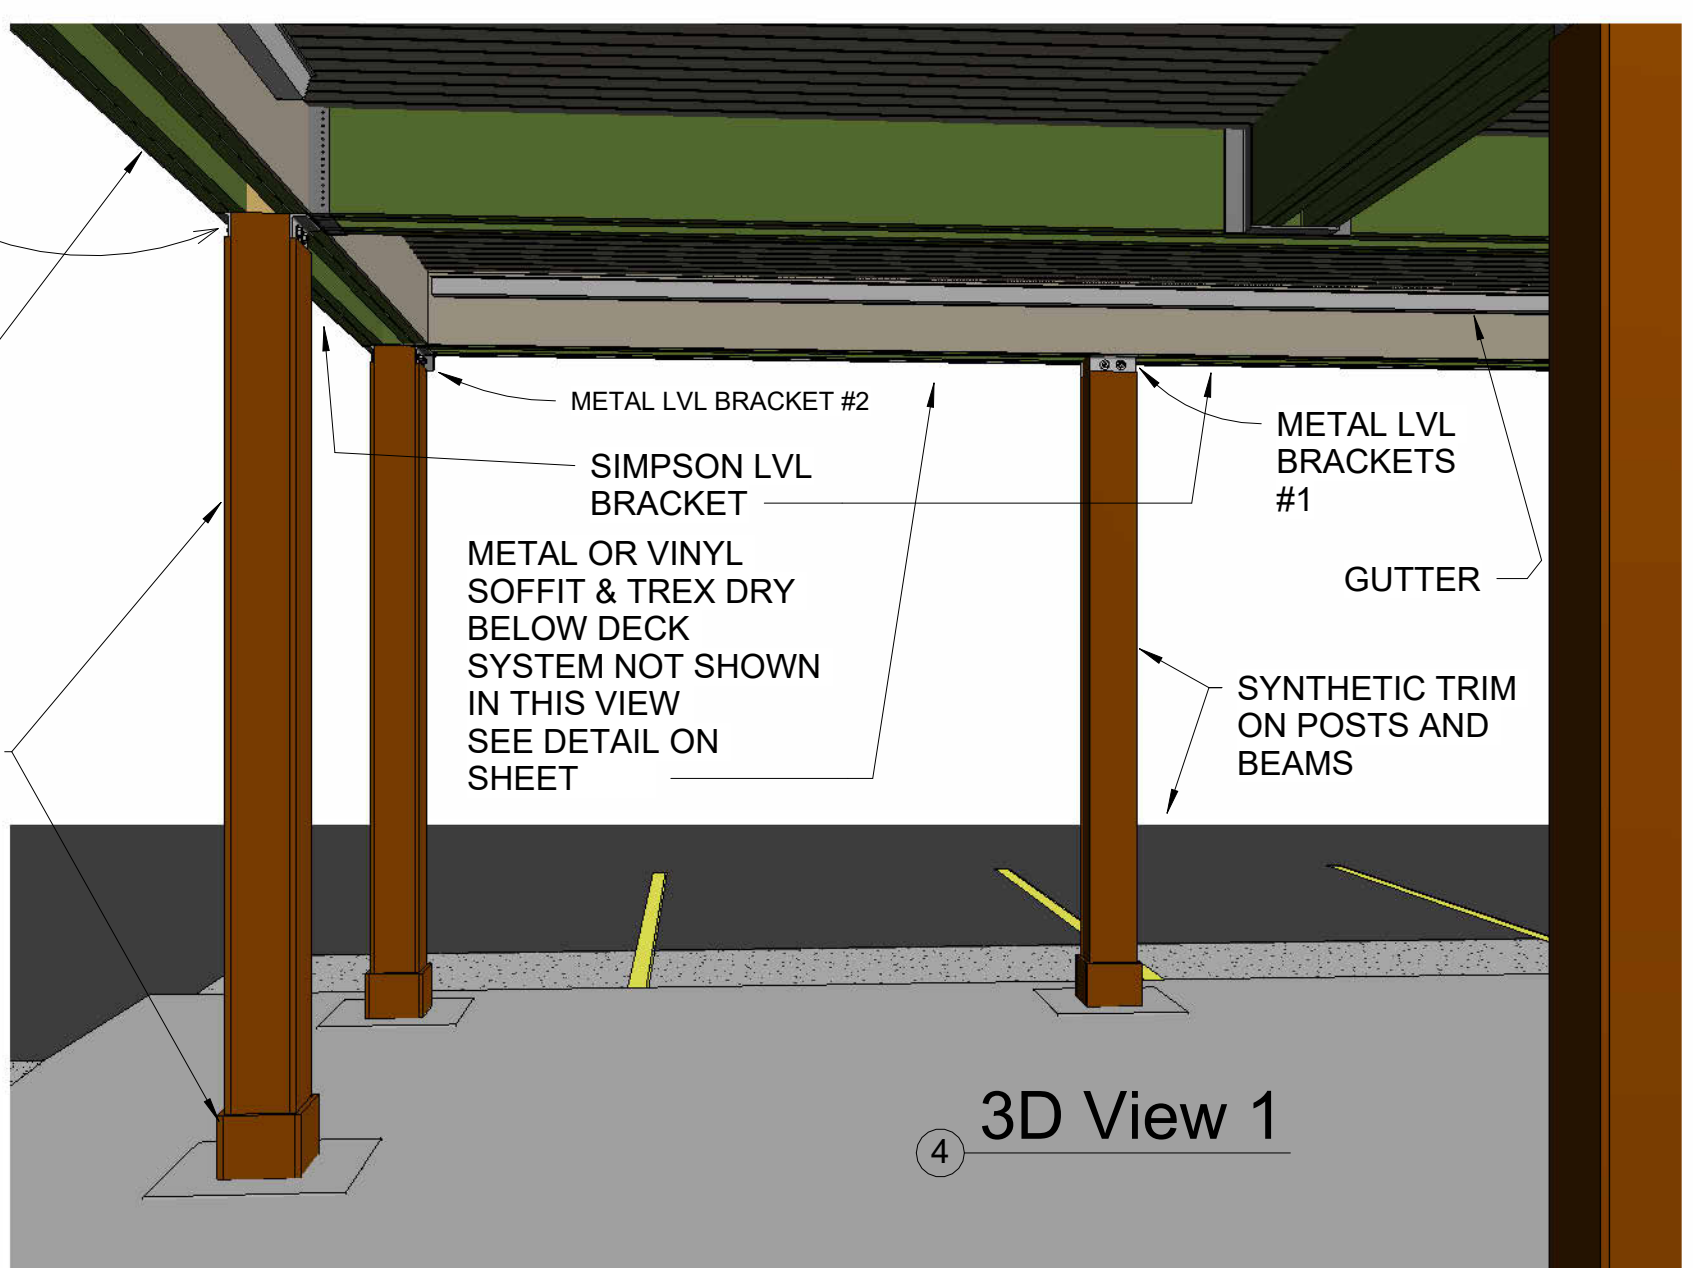




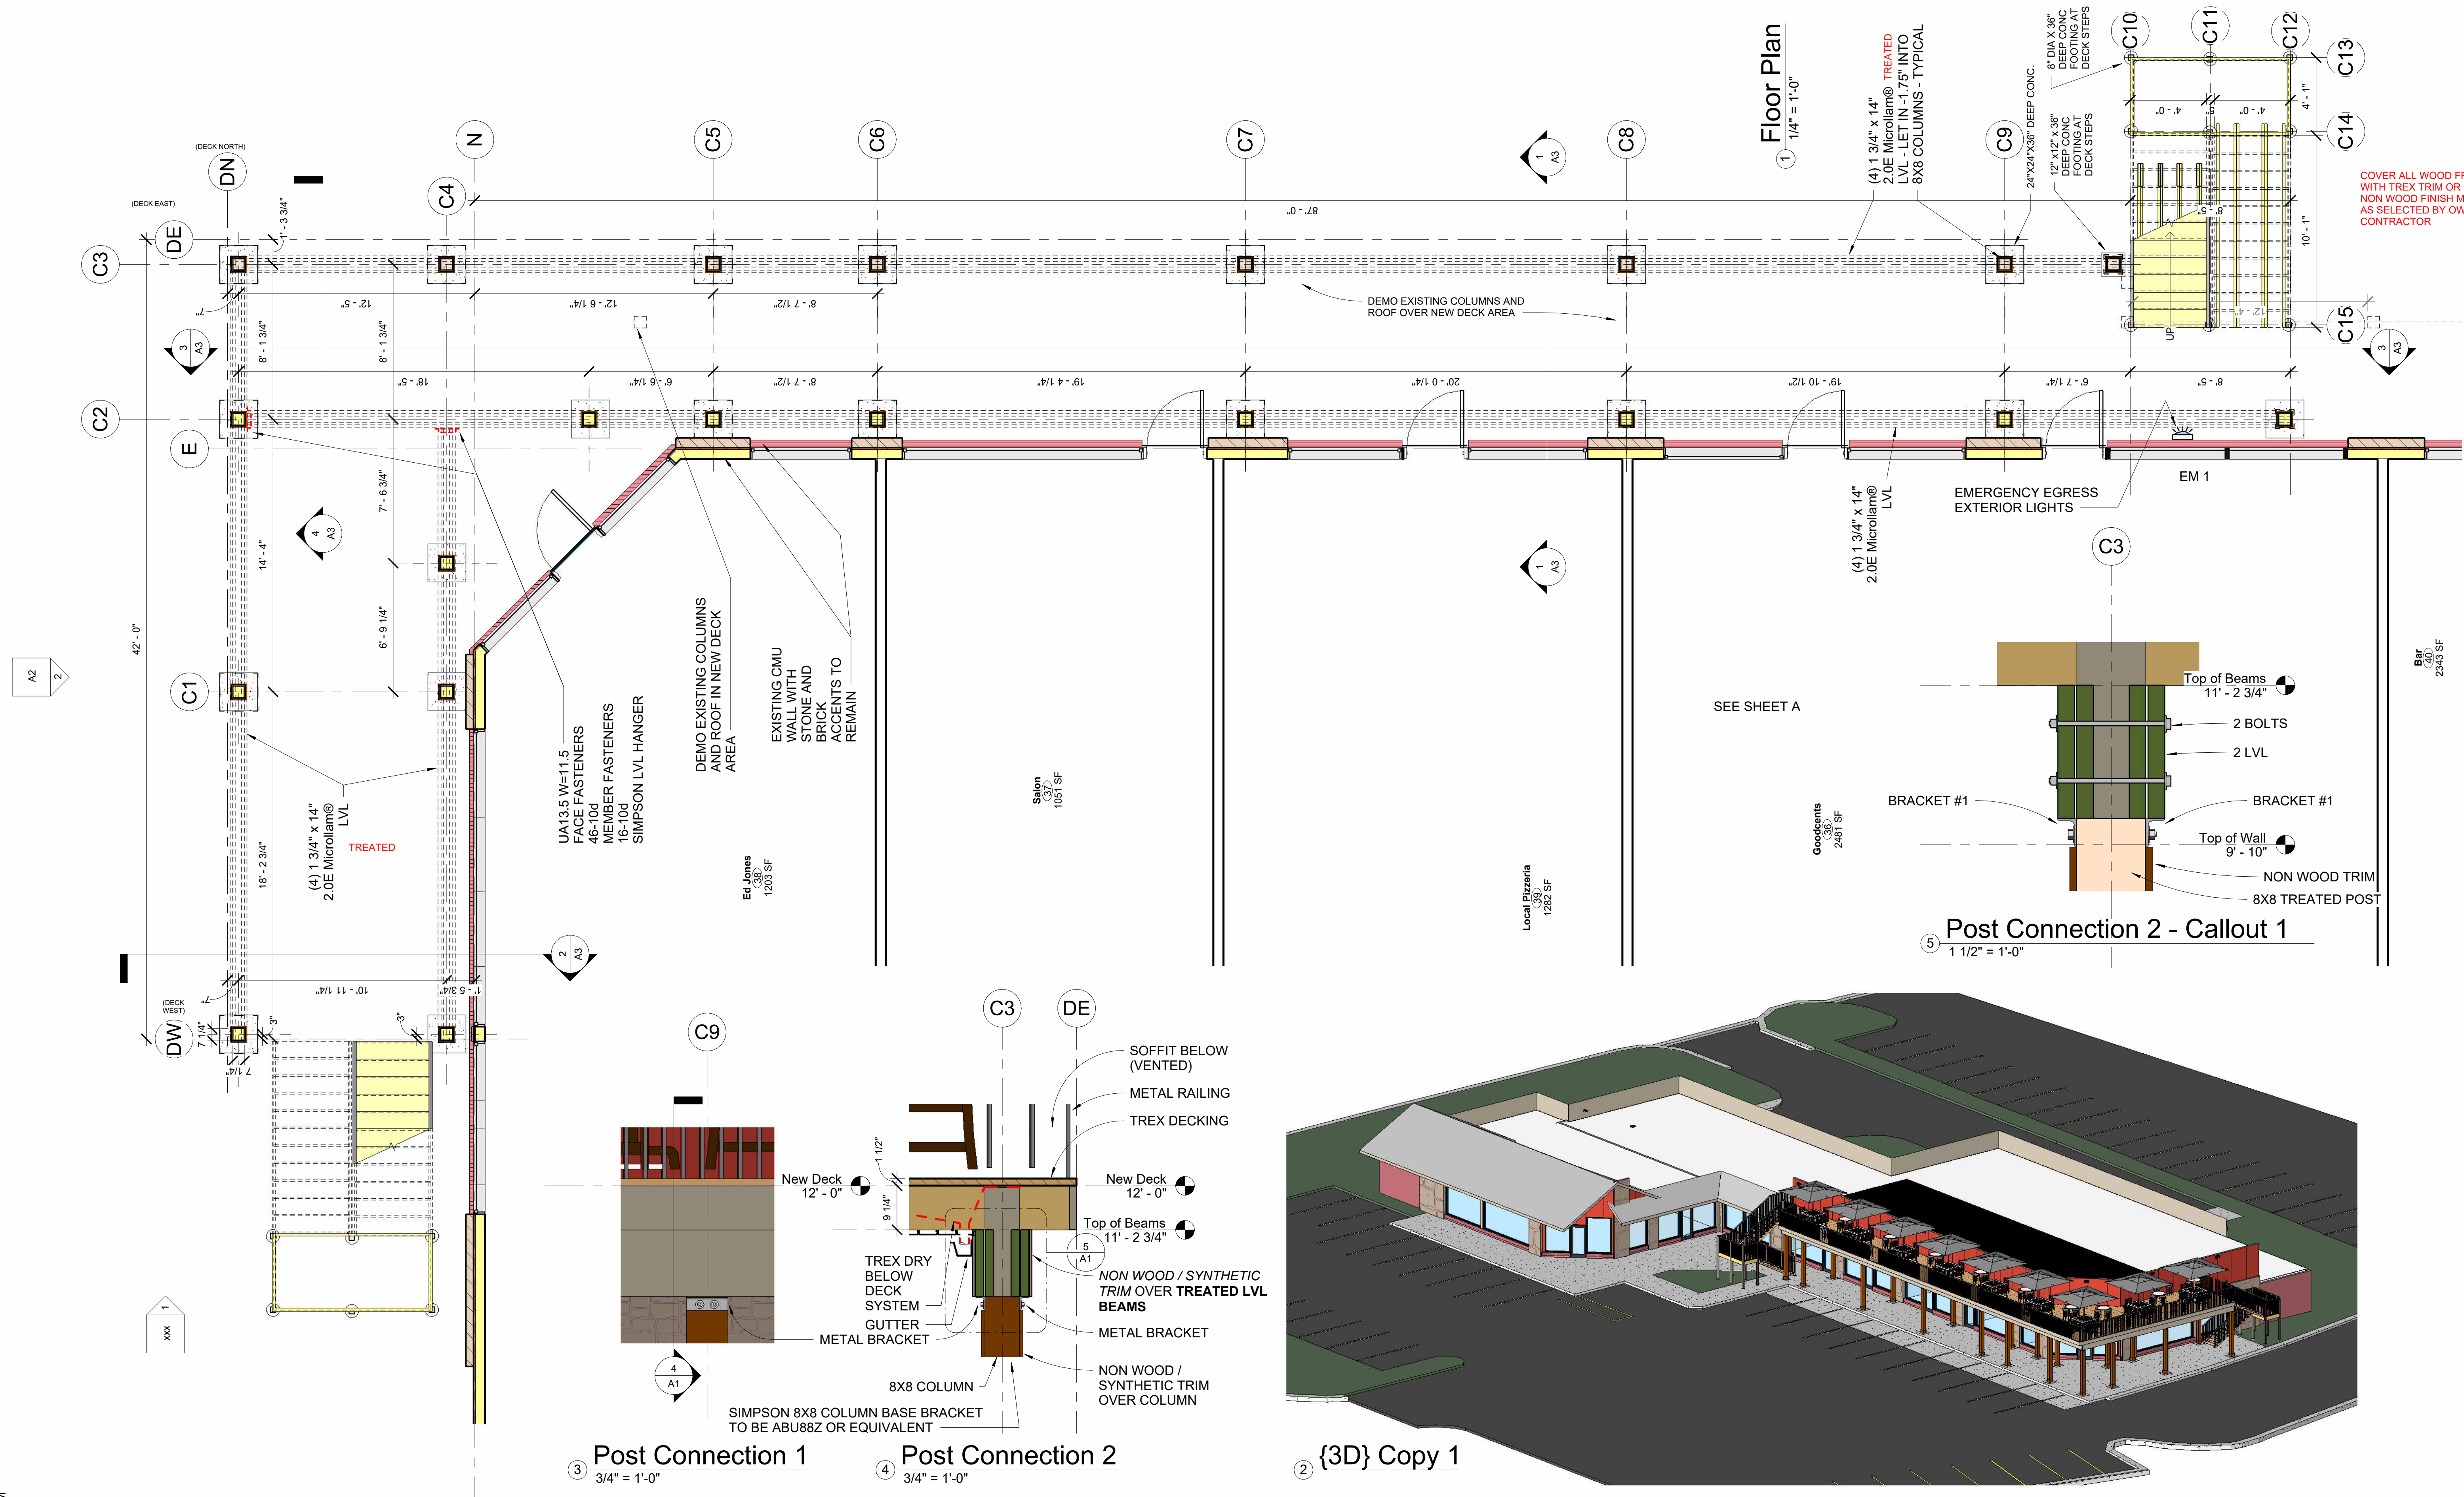

**2018 CODE NOTE:** Plans, engineering calculations, diagrams and other data shall comply with the 2018 International Residential Code  
**ALL ASPECTS OF CONSTRUCTION TO FOLLOW 2018 IRC**

**W. LEE RHoad AIA ARCHITECT**  
13925 WOODBRIDGE ST PLATTE CITY MO 64079  
LEERHoad.COM 816-244-6588 LEERHoad@GMAIL.COM

**NEW OUTDOOR DINING AREA**  
Smitty's Oasis  
801-815 NE LAKEWOOD - LEE'S SUMMIT, MISSOURI


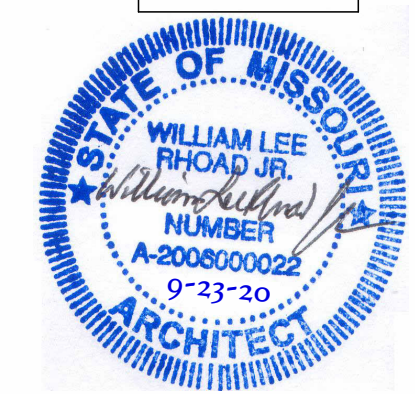


First Floor Plan		
Project number	23-35	
Date	7-19-23	REV 1 OCT 11 23
A1		
Scale As indicated		




all wood to be covered with non wood TREX trim OR EQUIVALENT - see notes on cover sheet

OCTOBER 20 2023

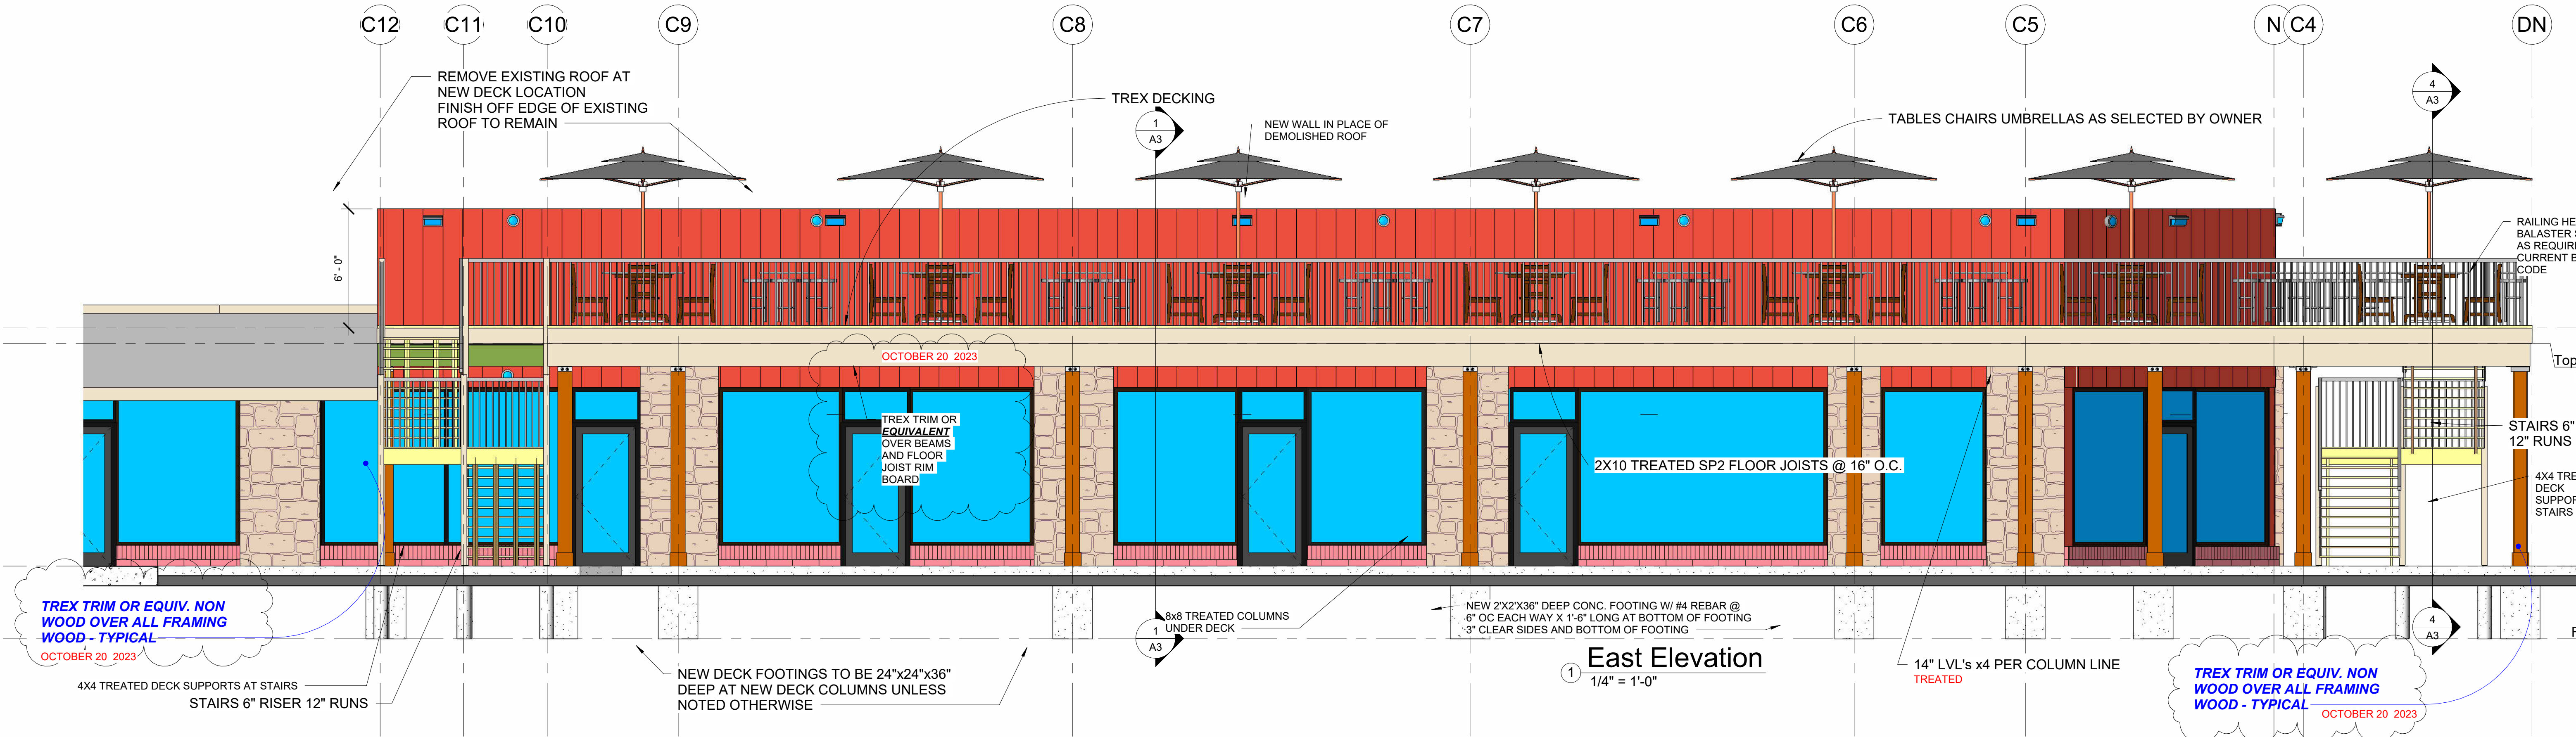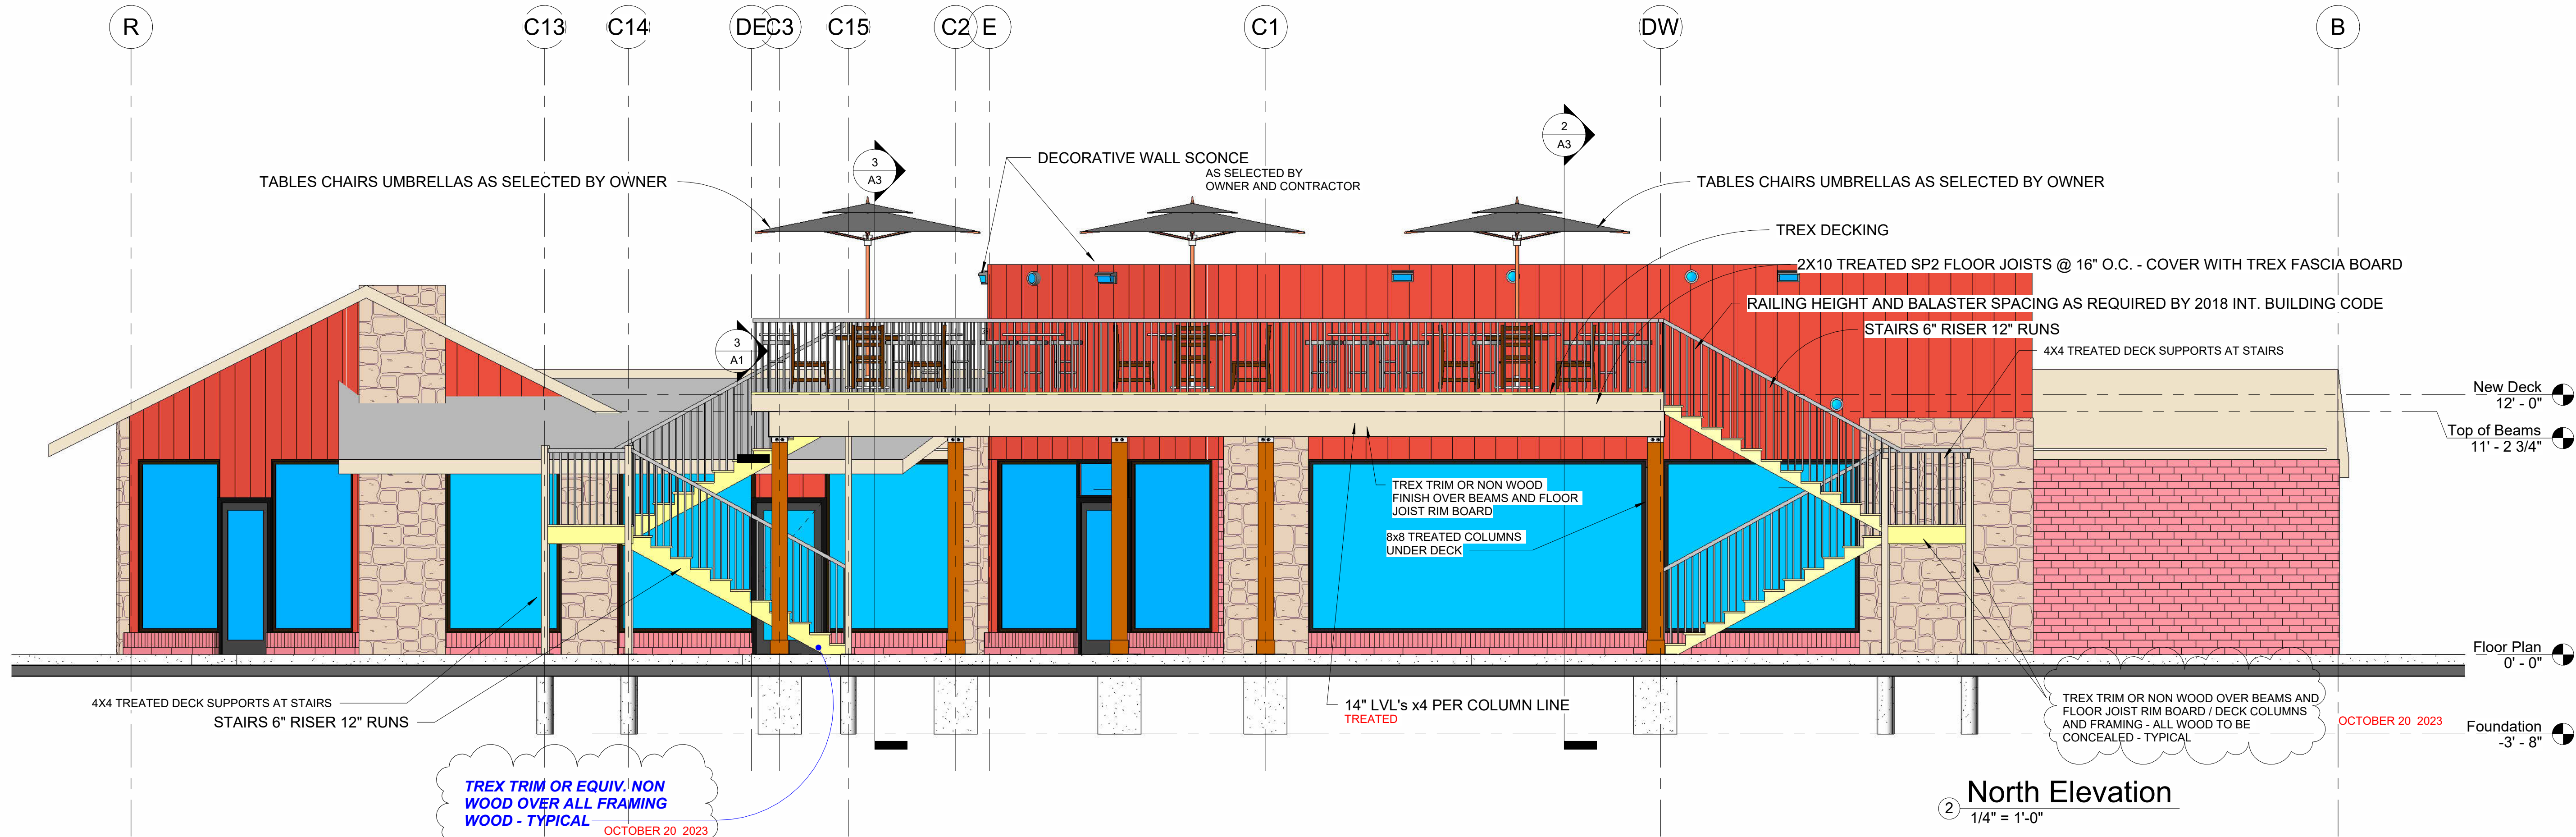

W. LEE RHoad AIA ARCHITECT  
13925 WOODBRIDGE ST PLATTE CITY MO 64079  
LEERHoad.COM 816-244-6588 LEERHoad@GMAIL.COM

NEW OUTDOOR DINING AREA  
Smitty's Oasis  
801-815 NE LAKEWOOD - LEE'S SUMMIT, MISSOURI

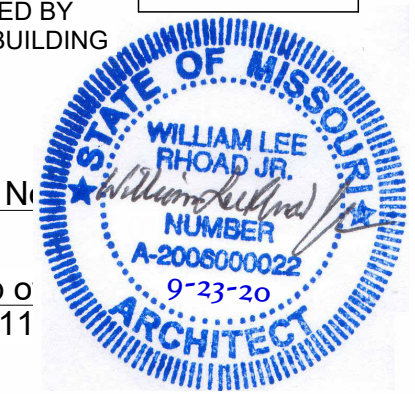

Project number	23-35
Date	7-19-23 REV 1 OCT 11 23
Elevations	A2
Scale	1/4" = 1'-0"







Sections  
Project number 23-35  
Date 7-19-23 REV 1 OCT 11 23

NEW OUTDOOR DINING AREA  
Smitty's Oasis  
801-815 NE LAKEWOOD - LEE'S SUMMIT, MISSOURI


W. LEE RHOD AIA ARCHITECT  
11871 SE STATE ROUTE H AGENCY NO. 64491  
LEENHARD CO. H 816-244-6588 LEE RHOD & CHAIL C9 H

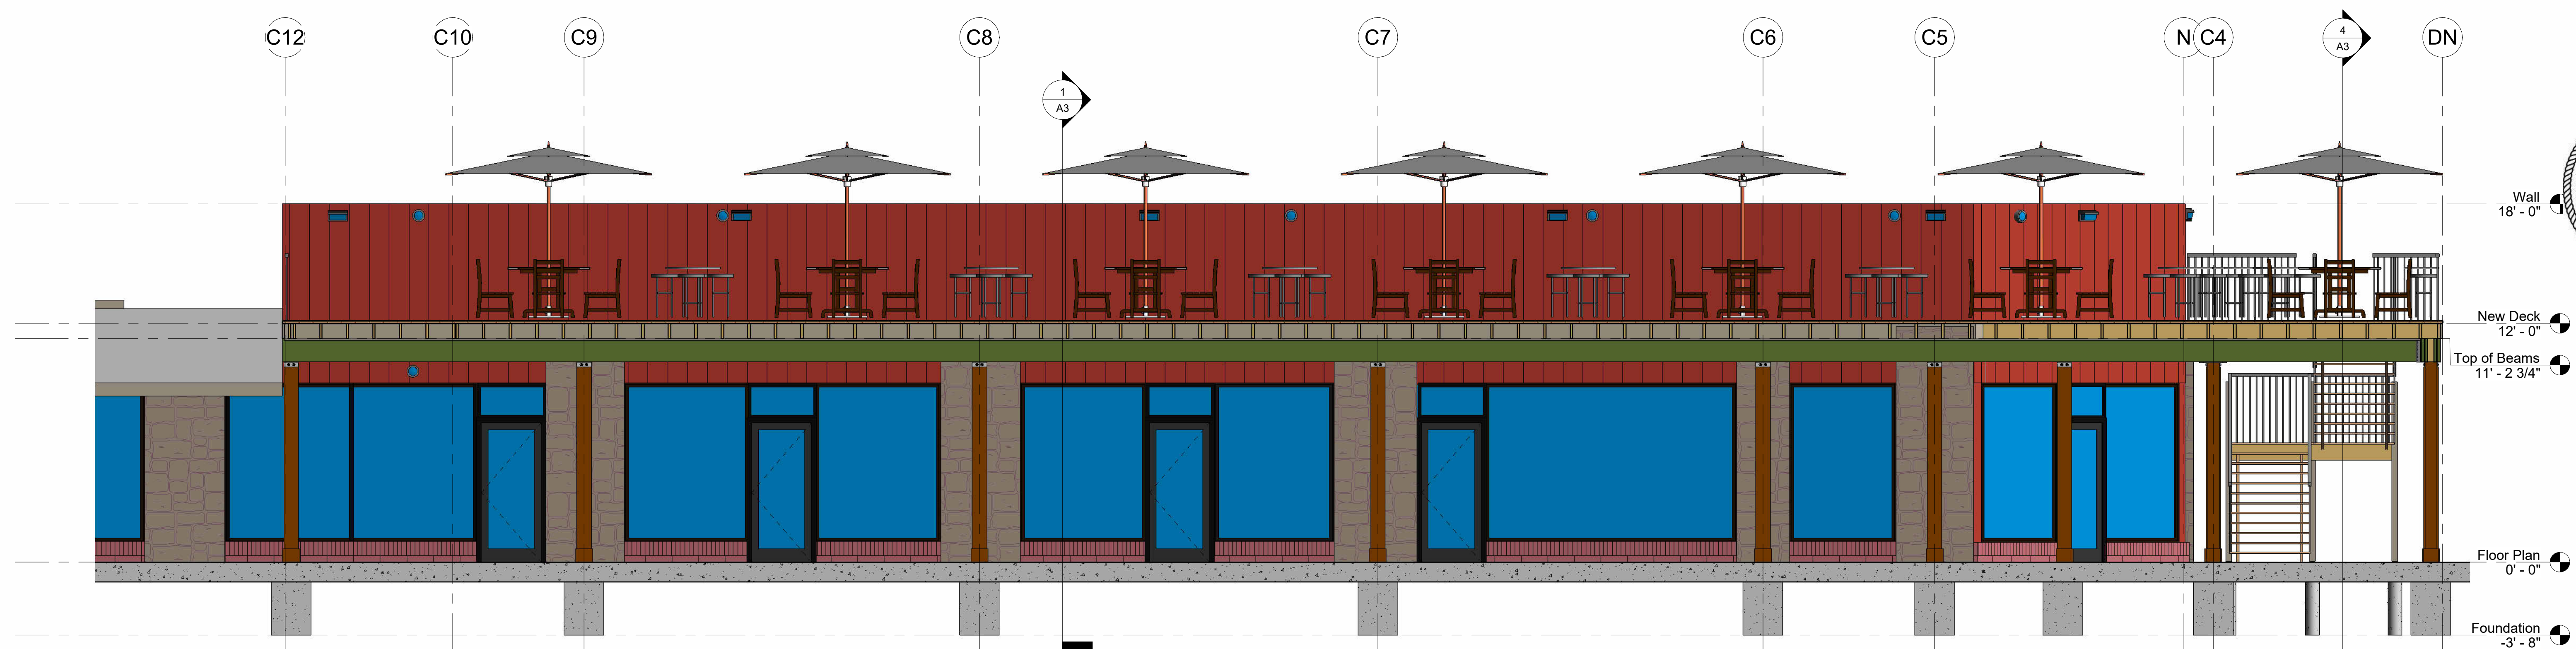


③ Under Deck East Side Section  
1/4" = 1'-0"

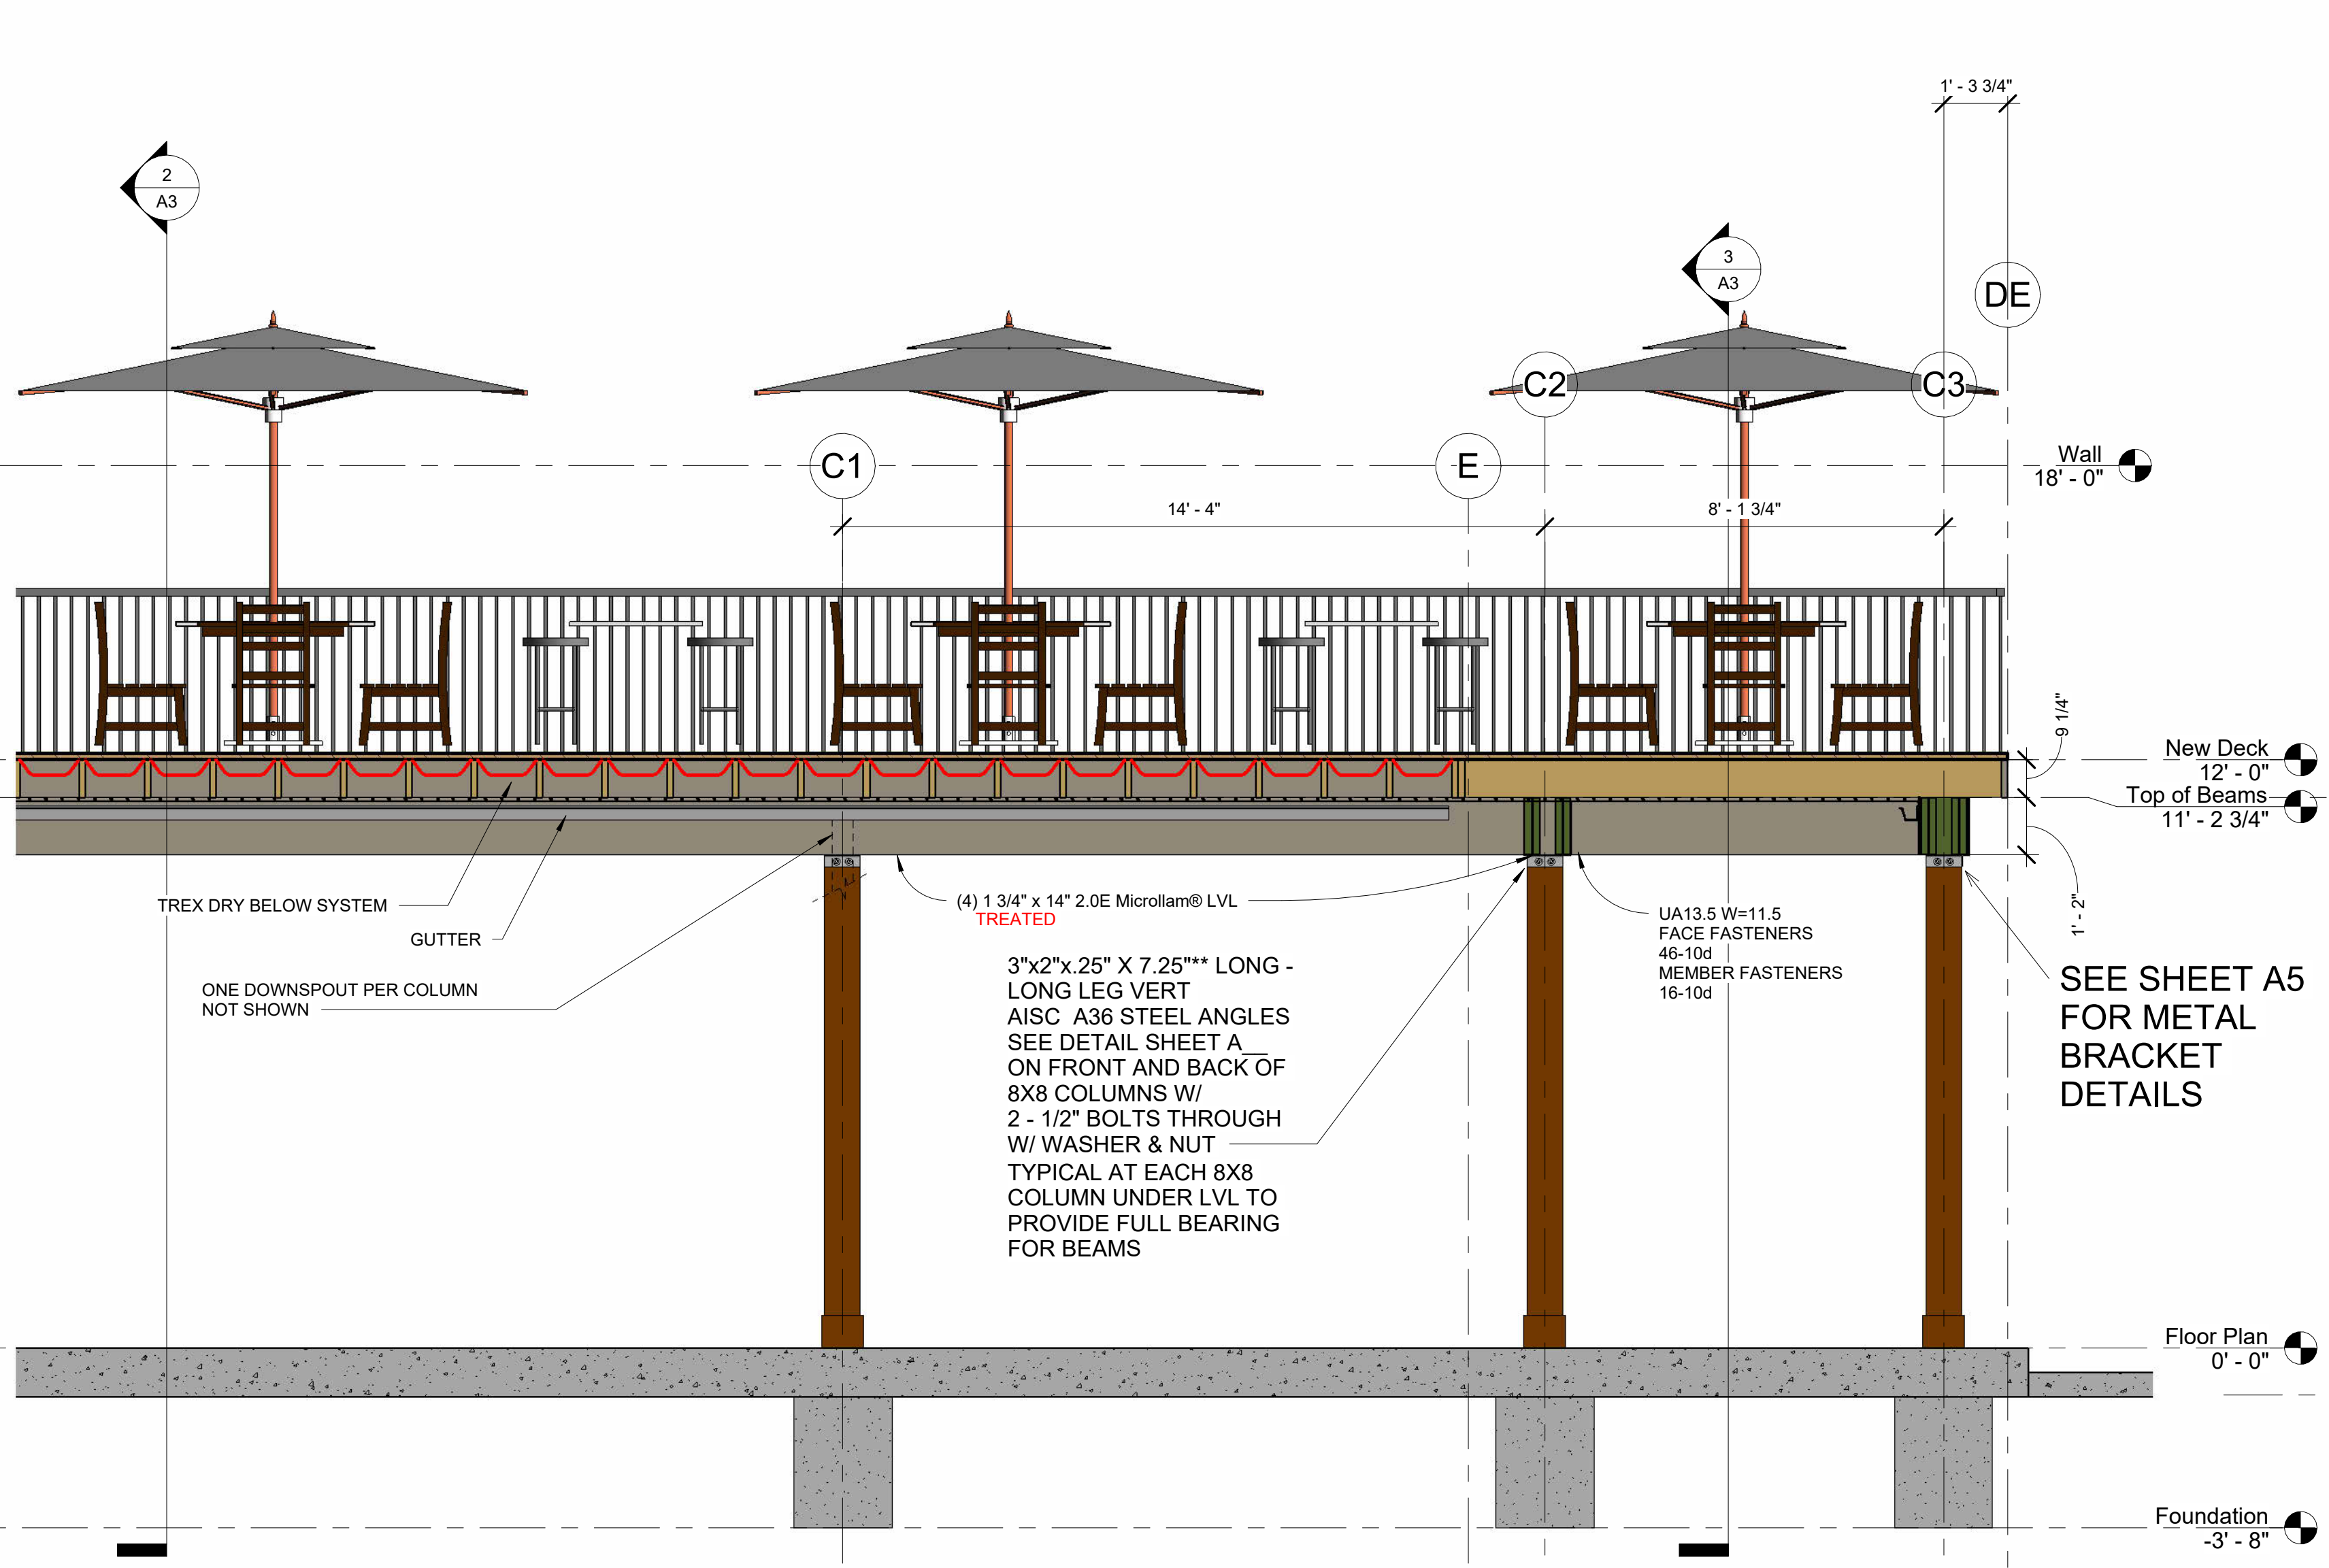

④ Section to North  
3/8" = 1'-0"

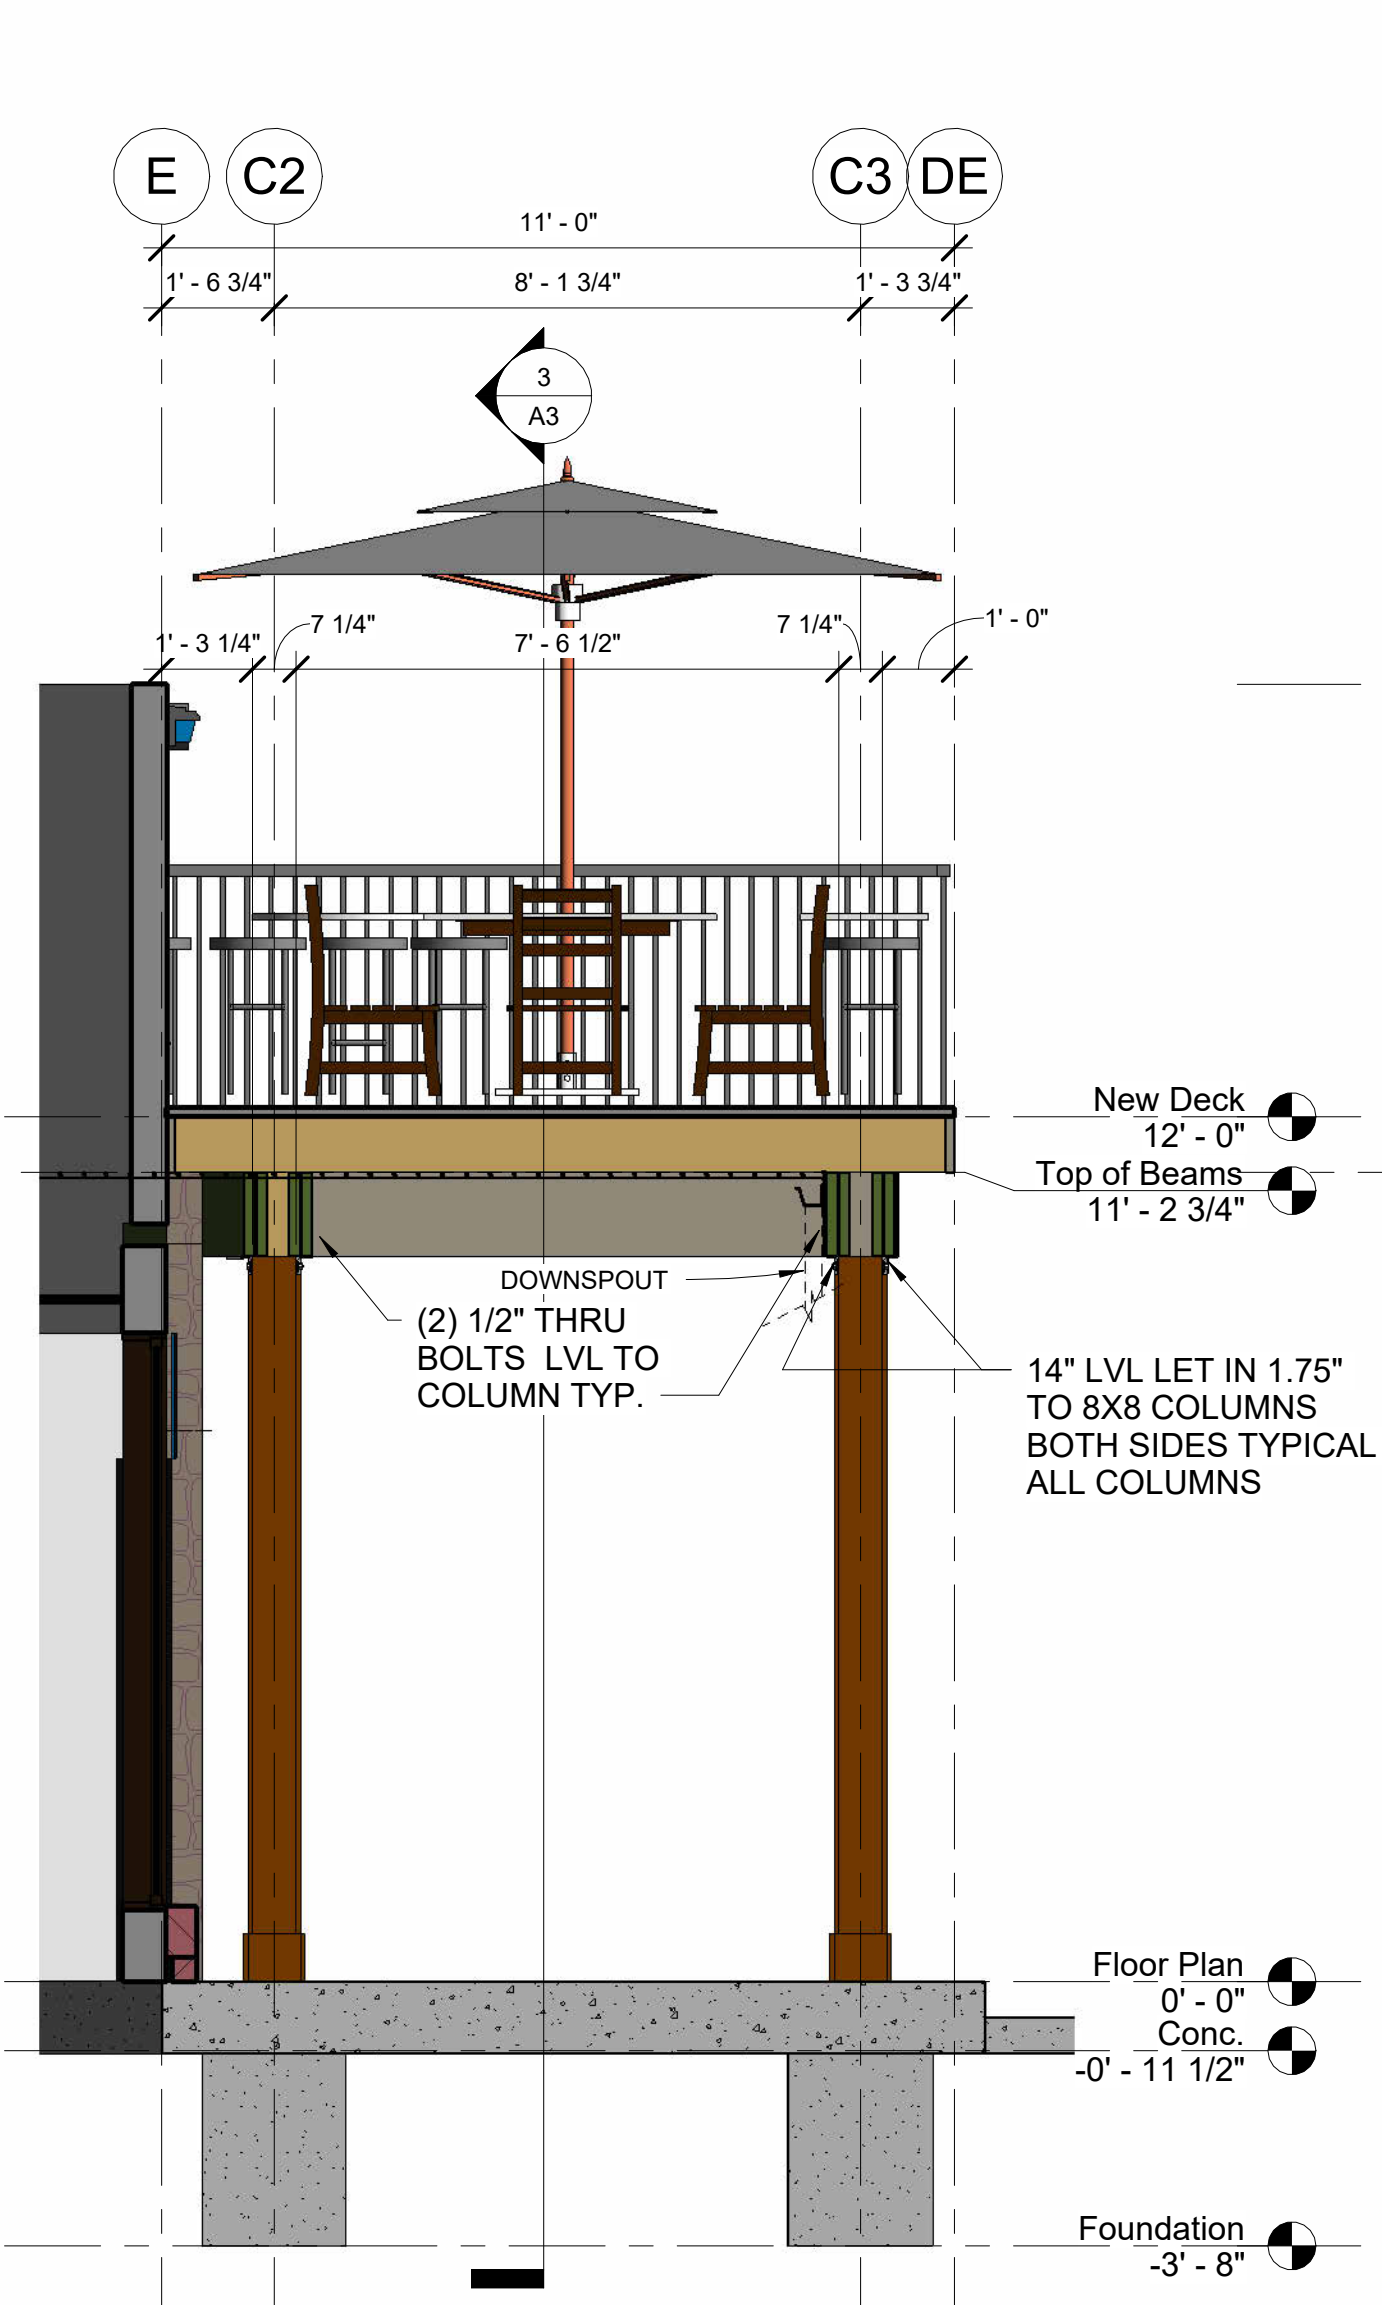


① Section East  
3/8" = 1'-0"

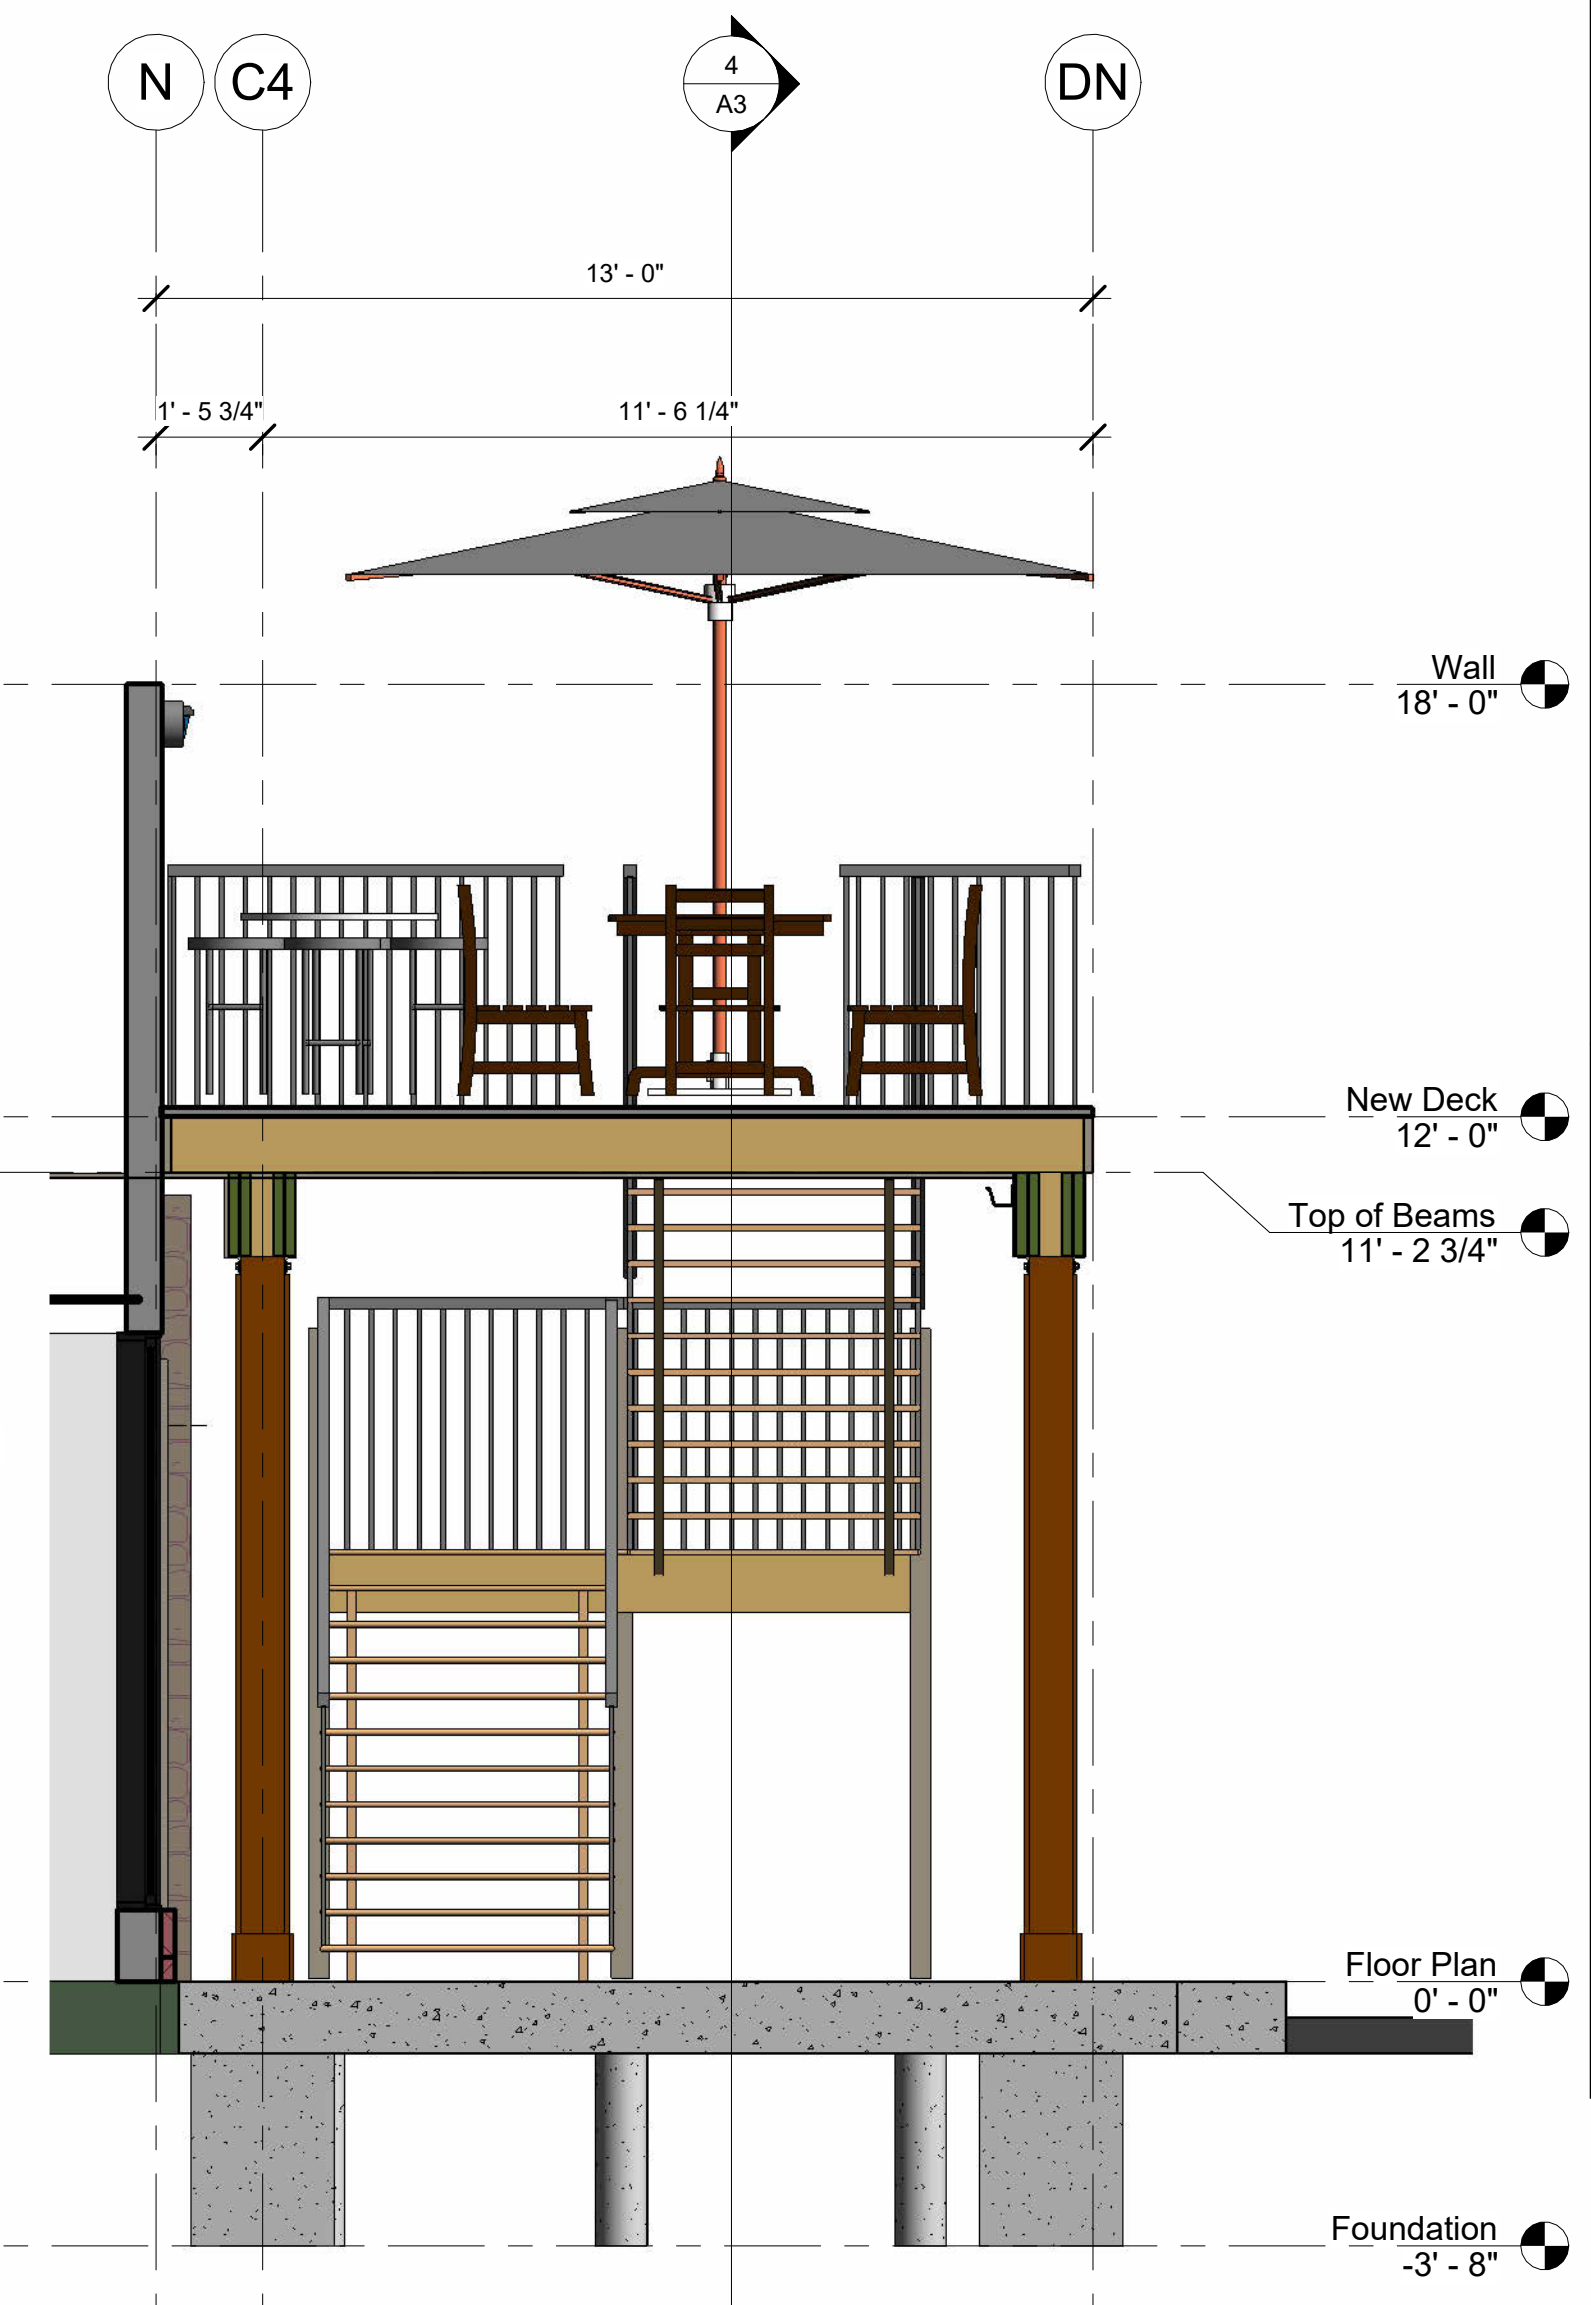

② Section North Deck  
3/8" = 1'-0"



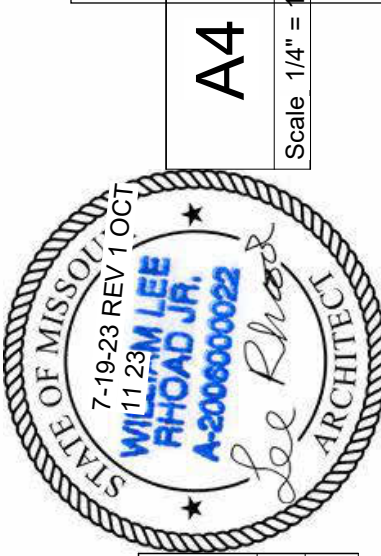


Deck Plan		
Project number	23-35	
Date	7-19-23 REV 1 OCT	11/23

NEW OUTDOOR DINING AREA  
Smitty's Oasis  
801-815 NE LAKEWOOD - LEE'S SUMMIT, MISSOURI

W. LEE RHOAD AIA ARCHITECT  
11871 SE STATE ROUTE H AGENCY NO. 64491  
LEERHOAD CO INC LEE RHOAD & CHAIL CO INC  
816-244-6588





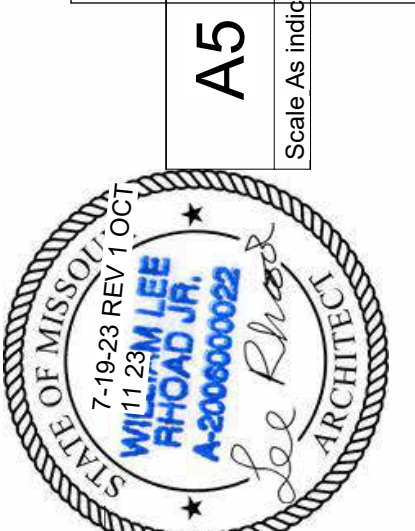


DECK FRAMING		
Project number	23-35	7-19-23 REV 1 OCT
Date		11/23


NEW OUTDOOR DINING AREA  
Smitty's Oasis  
801-815 NE LAKEWOOD - LEE'S SUMMIT, MISSOURI

W. LEE RHOD AIA ARCHITECT  
11871 SE STATE ROUTE H AGENCY M# 64491  
LEENH9AD C9H 816-244-6588

A5  
Scale As indicated

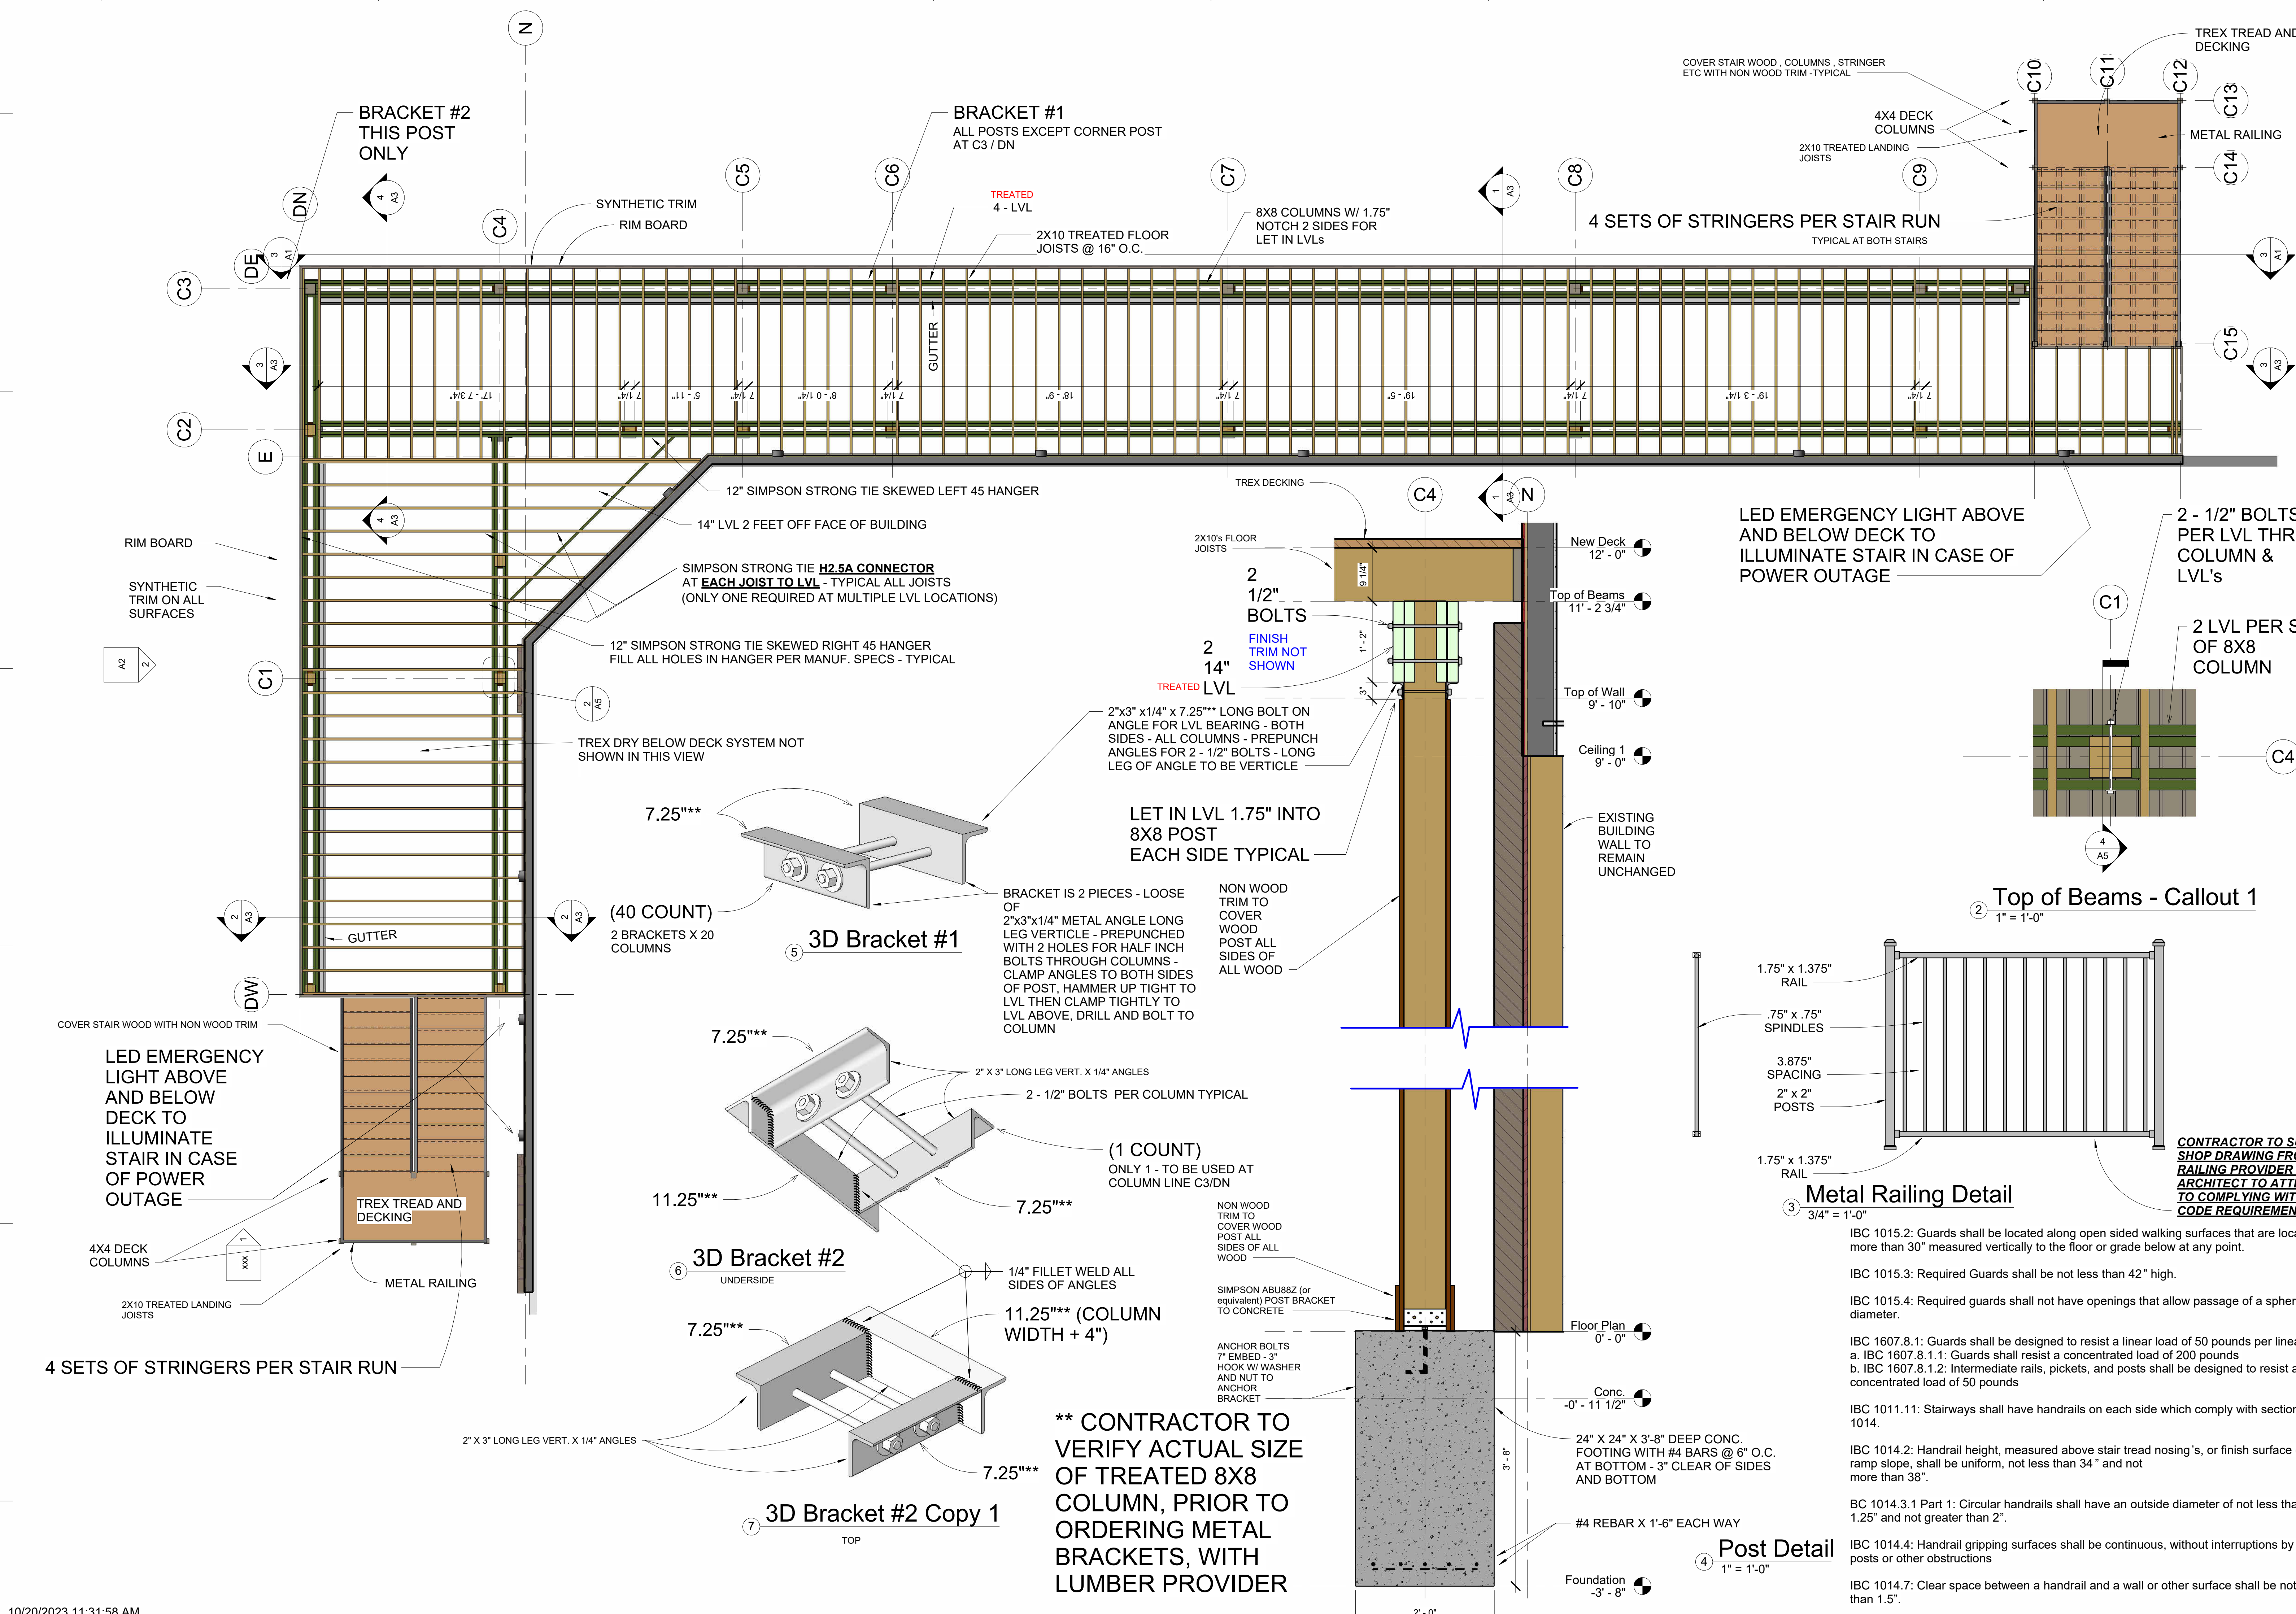



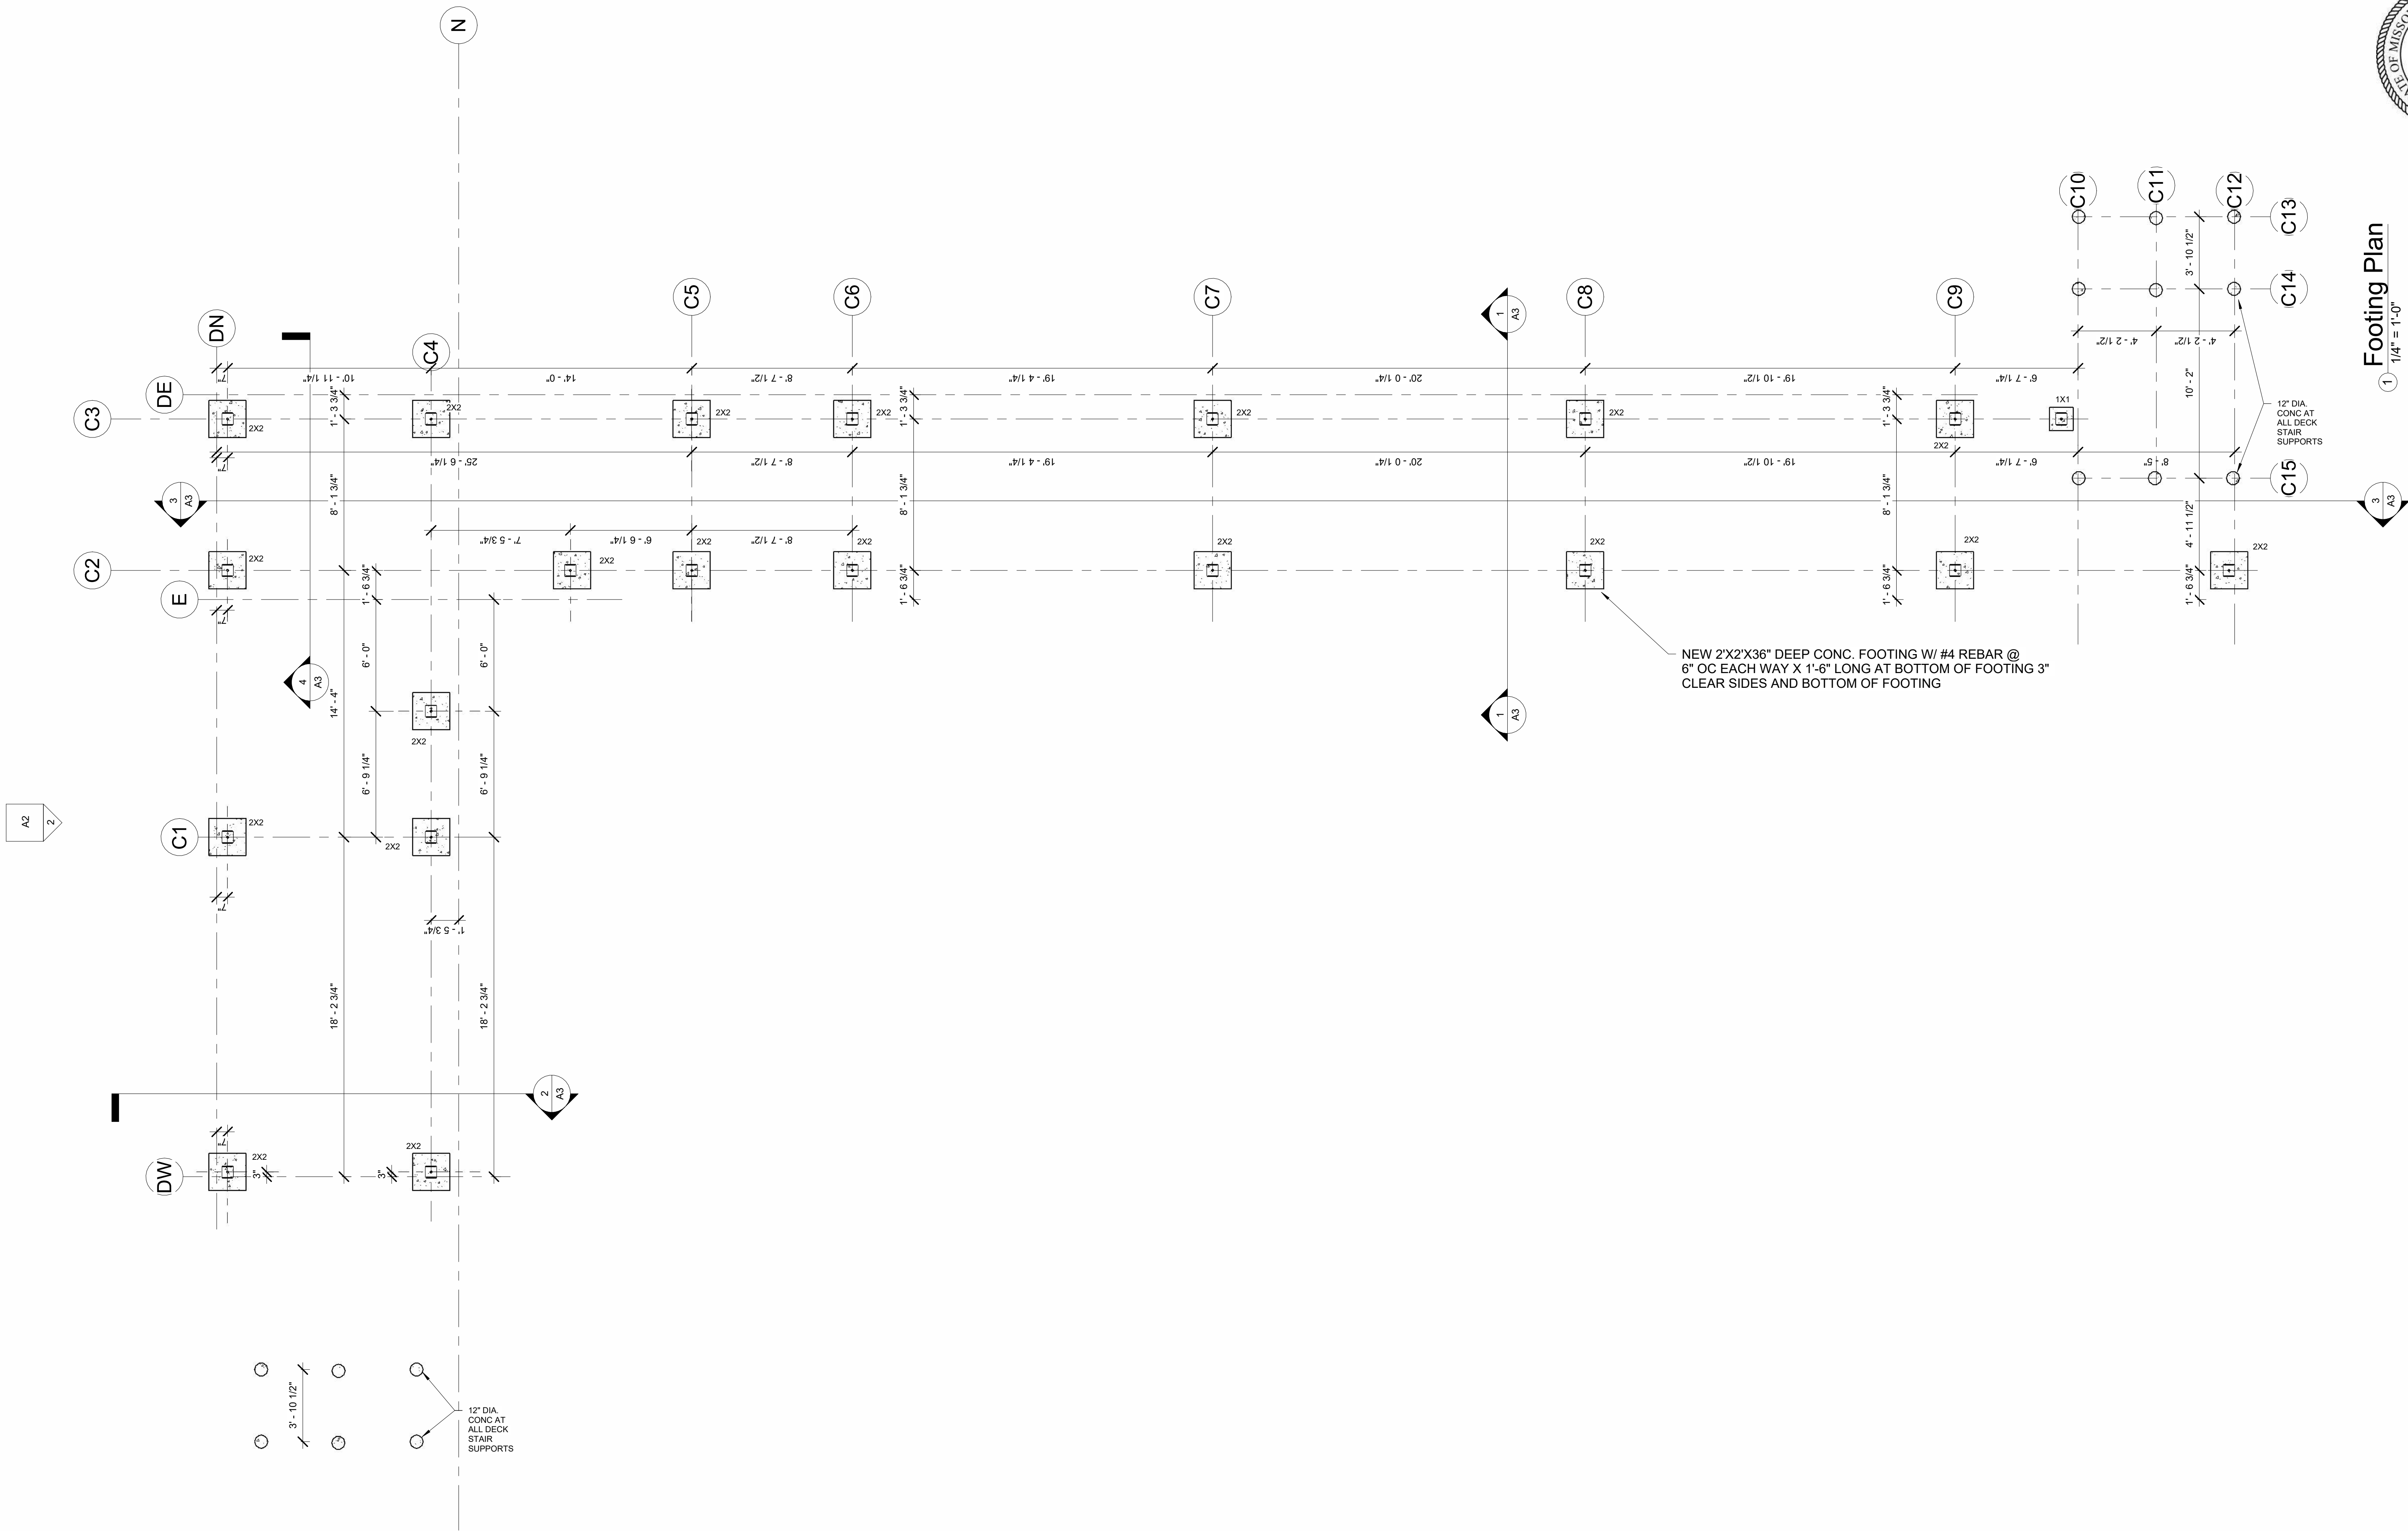

Footing Plan  
1 1/4" = 1'-0"

