


FLOOR PLAN

Building Information:


Occupancy Type - B
Construction Type - IIB
Occupancy Load - 15
Allowable/Actual Area - 1448SF
Floors - 1
Height - 18'-2"

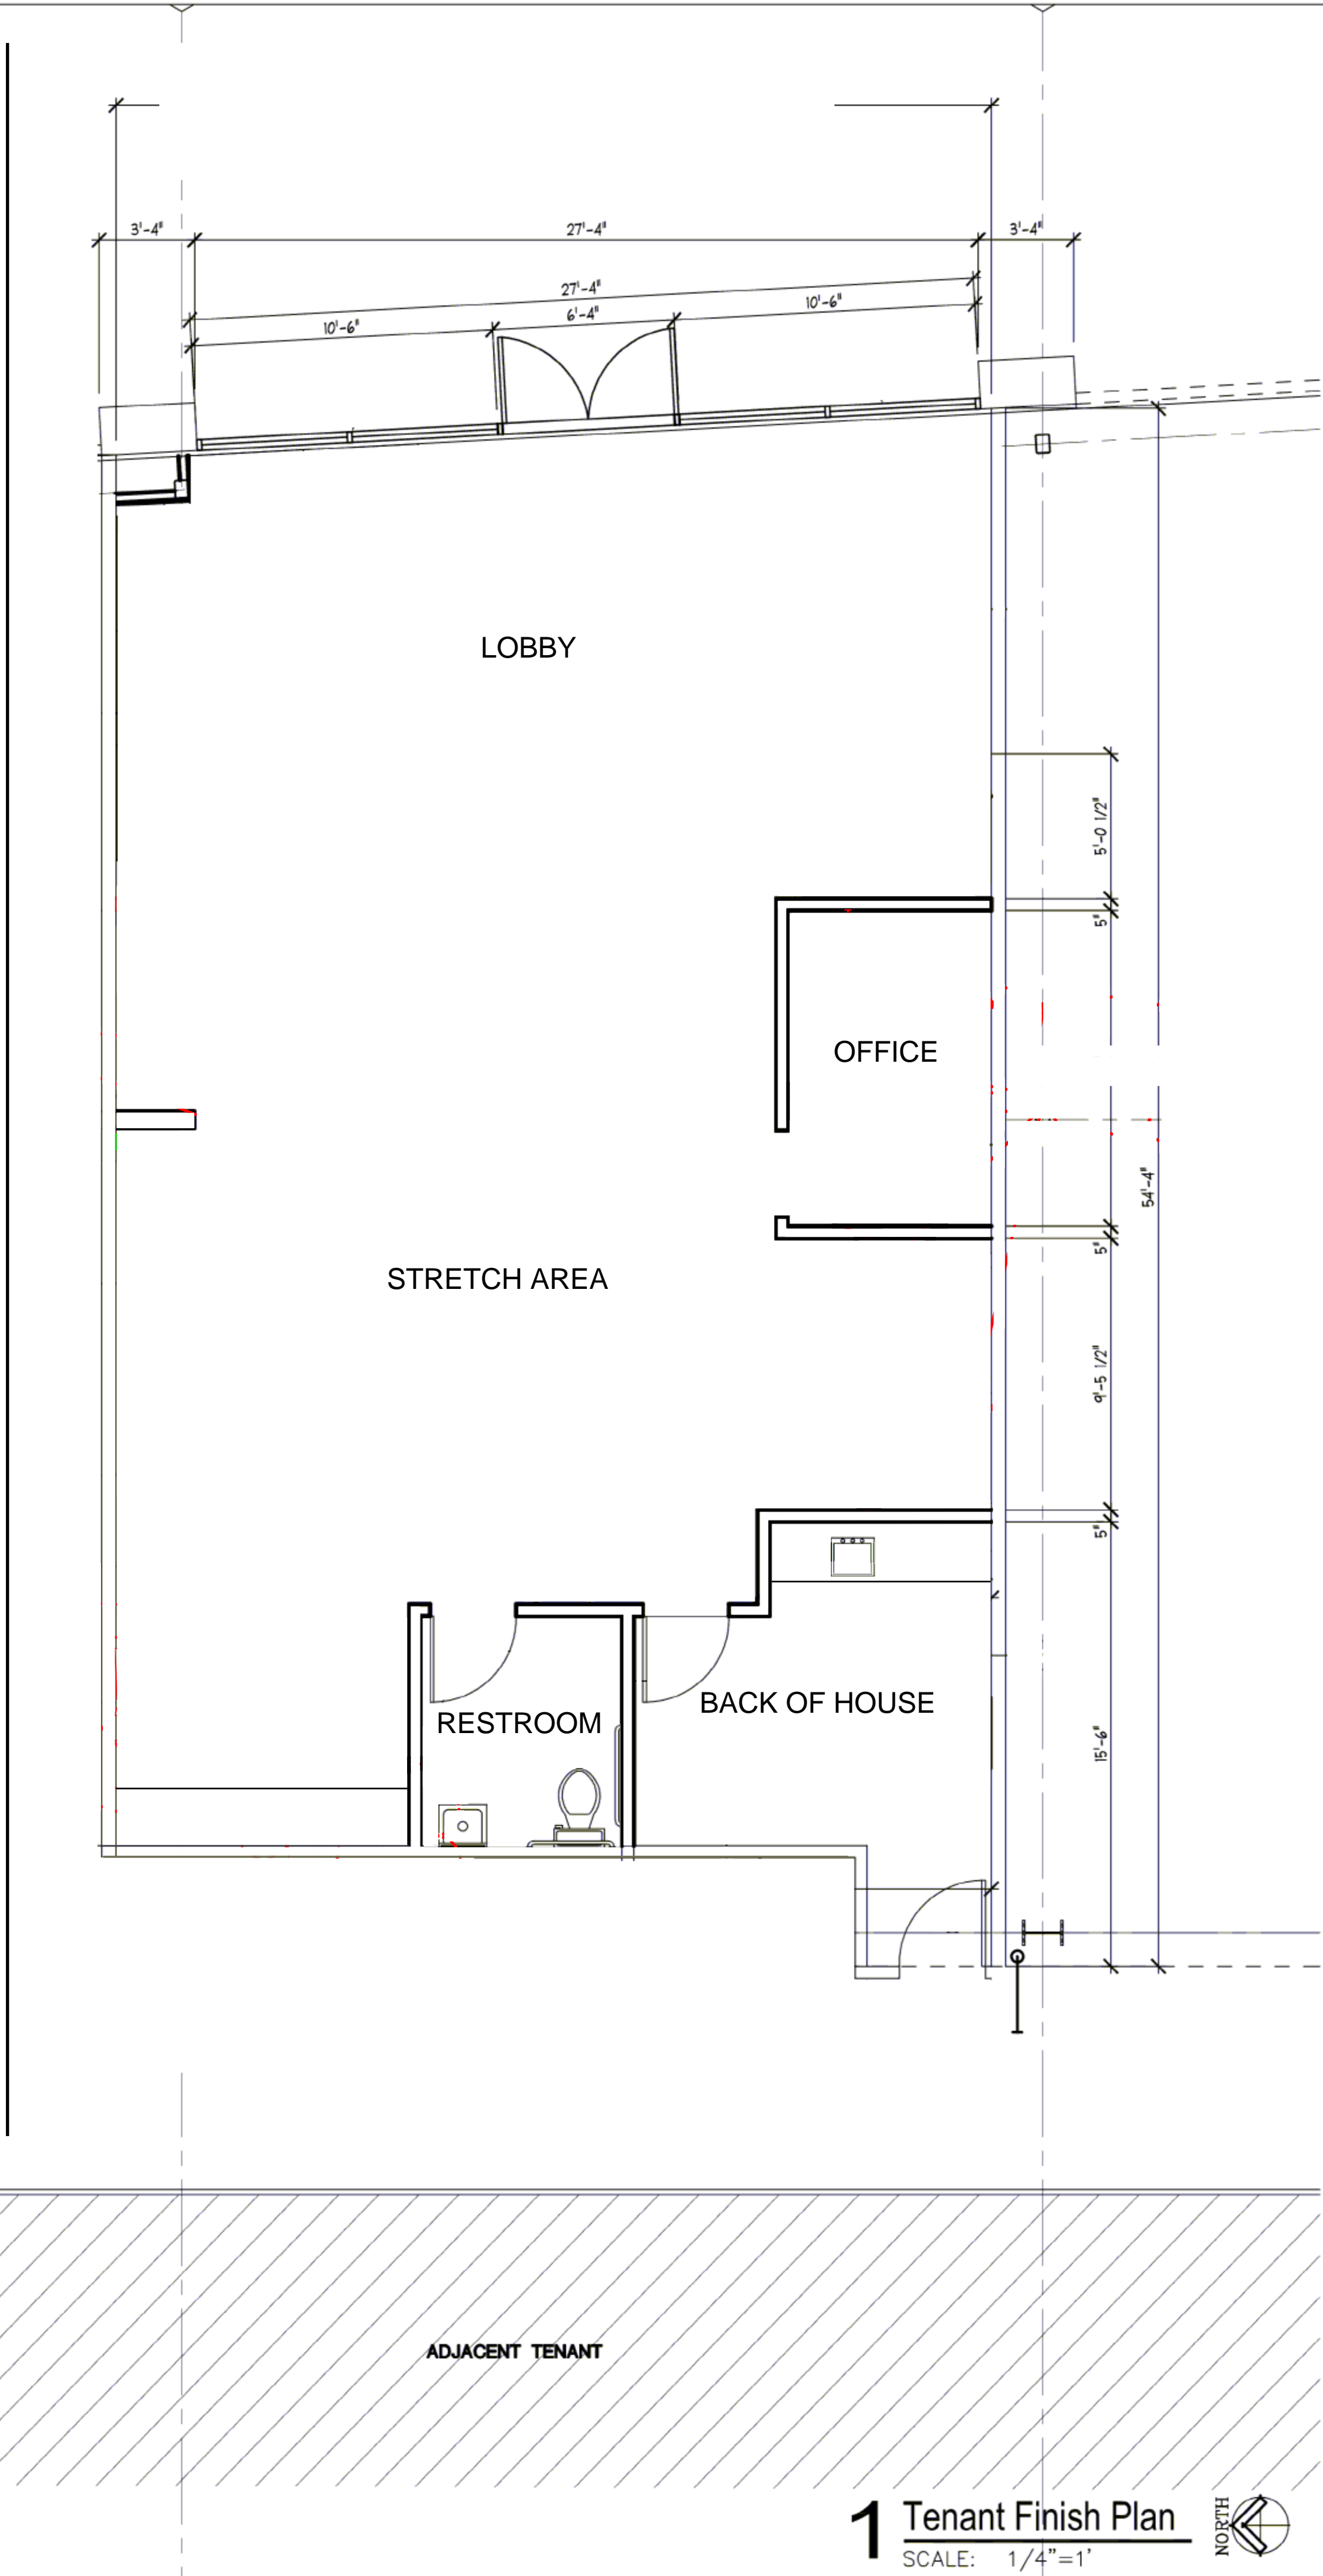

DATE : 1/22/13

REVISIONS

COPY RIGHT 2013

PROJECT:
TENANT FINISH FOR:

Salon Ami
SUMMIT FAIR SPACE N109
LEE'S SUMMIT, MO.

CRAIG A LUEBBERT, ARCHITECT, LLC
ARCHITECTURE
DESIGN
230 SW MAIN STREET #203
LEE'S SUMMIT, MO. 64063
PHONE: (816) 873-2809
FAX: (816) 272-5510

SHEET CONTENTS:

SHEET NO.
A100
JOB #

1 Tenant Finish Plan
SCALE: 1/4"=1'
NORTH

FINISH PLAN

Flooring & Base:


FL1 - Mohawk Large and Local Collection LVT - Color: Roan
RB-1 - Roppe 4" 700 Series Lunar Dust 114; cove base along all walls

Painting:

PT-1 - Sherwin Williams SW9178 - In the Navy
PT-2 - Sherwin Williams SW7006 - Extra White
PT-3 - Sherwin Williams SW7006 - Extra White (epoxy based)

Notes:

1. Flooring (concrete slab) in Office, Restroom, and Back of House are ETR
2. No painting of the ceiling
3. ACT ceiling in Office, Restroom, and Back of House are ETR
4. Base cabinets and counter top located in the NW corner of the Stretch Area are ETR
5. Base cabinets, counter top, and sink in Back of House are ETR
6. Half wall tile in Restroom is ETR
7. Fire extinguisher to be located in Office.

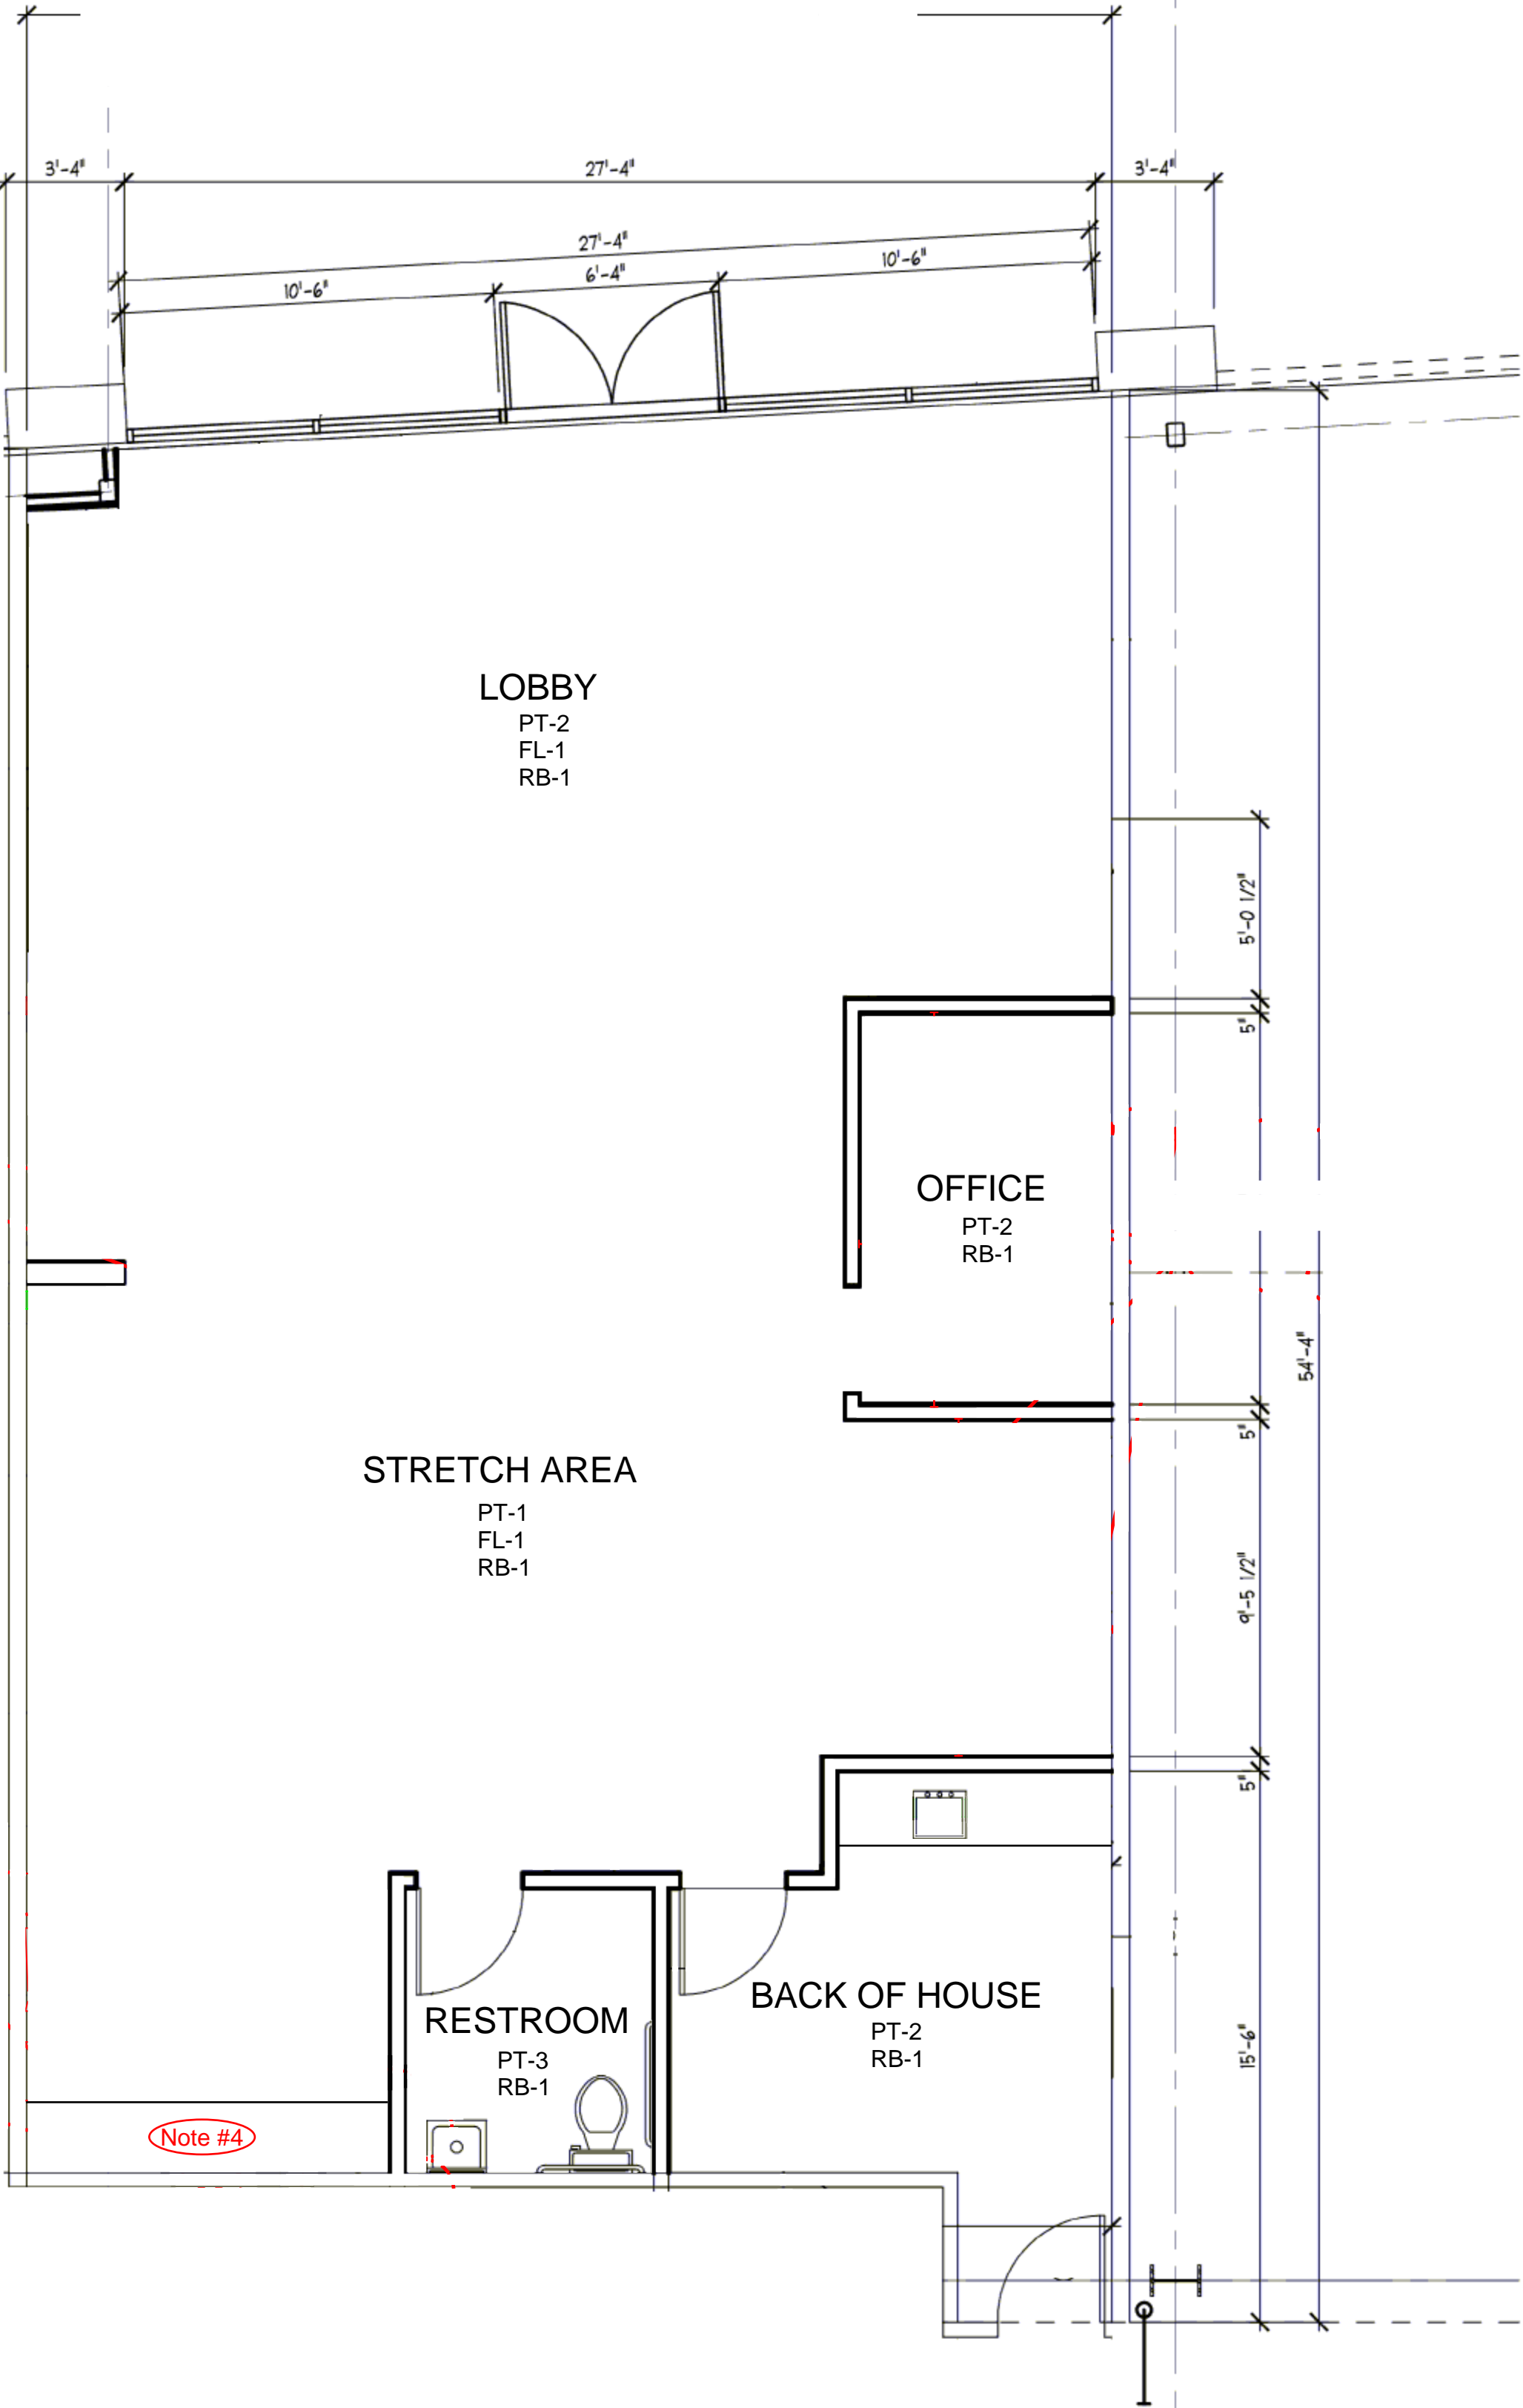

1 Tenant Finish Plan
SCALE: 1/4"=1'



DATE : 1/22/13

REVISIONS

COPY RIGHT 2013

PROJECT:
TENANT FINISH FOR:
Salon Ami
SUMMIT FAIR SPACE N109
LEE'S SUMMIT, MO.

CRAIG A LUEBBERT, ARCHITECT, LLC
ARCHITECTURE
DESIGN
2305 SW MAIN STREET #203
LEE'S SUMMIT, MO. 64063
PHONE: (816) 873-2809
FAX: (816) 272-5510

SHEET CONTENTS:

SHEET NO.
A100
JOB #

