



REV	ISSUE	DATE
	PERMIT SUBMITTAL	08.28.2024

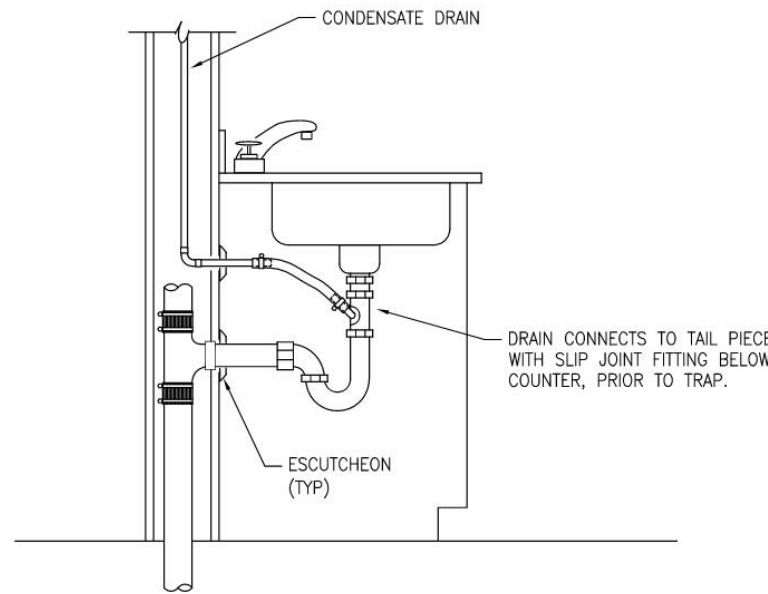


DRAIN TO TAIL PIECE

SCALE : NO SCALE

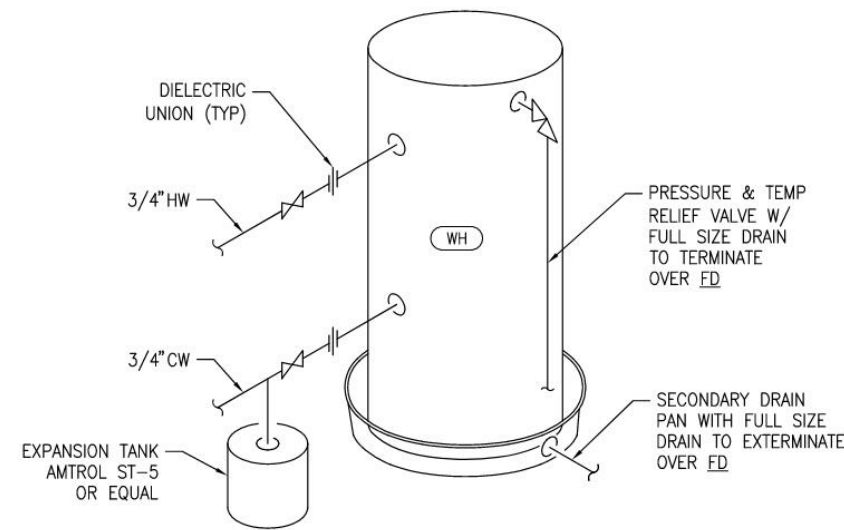


ELECTRIC WATER HEATER DETAIL

SCALE : NO SCALE

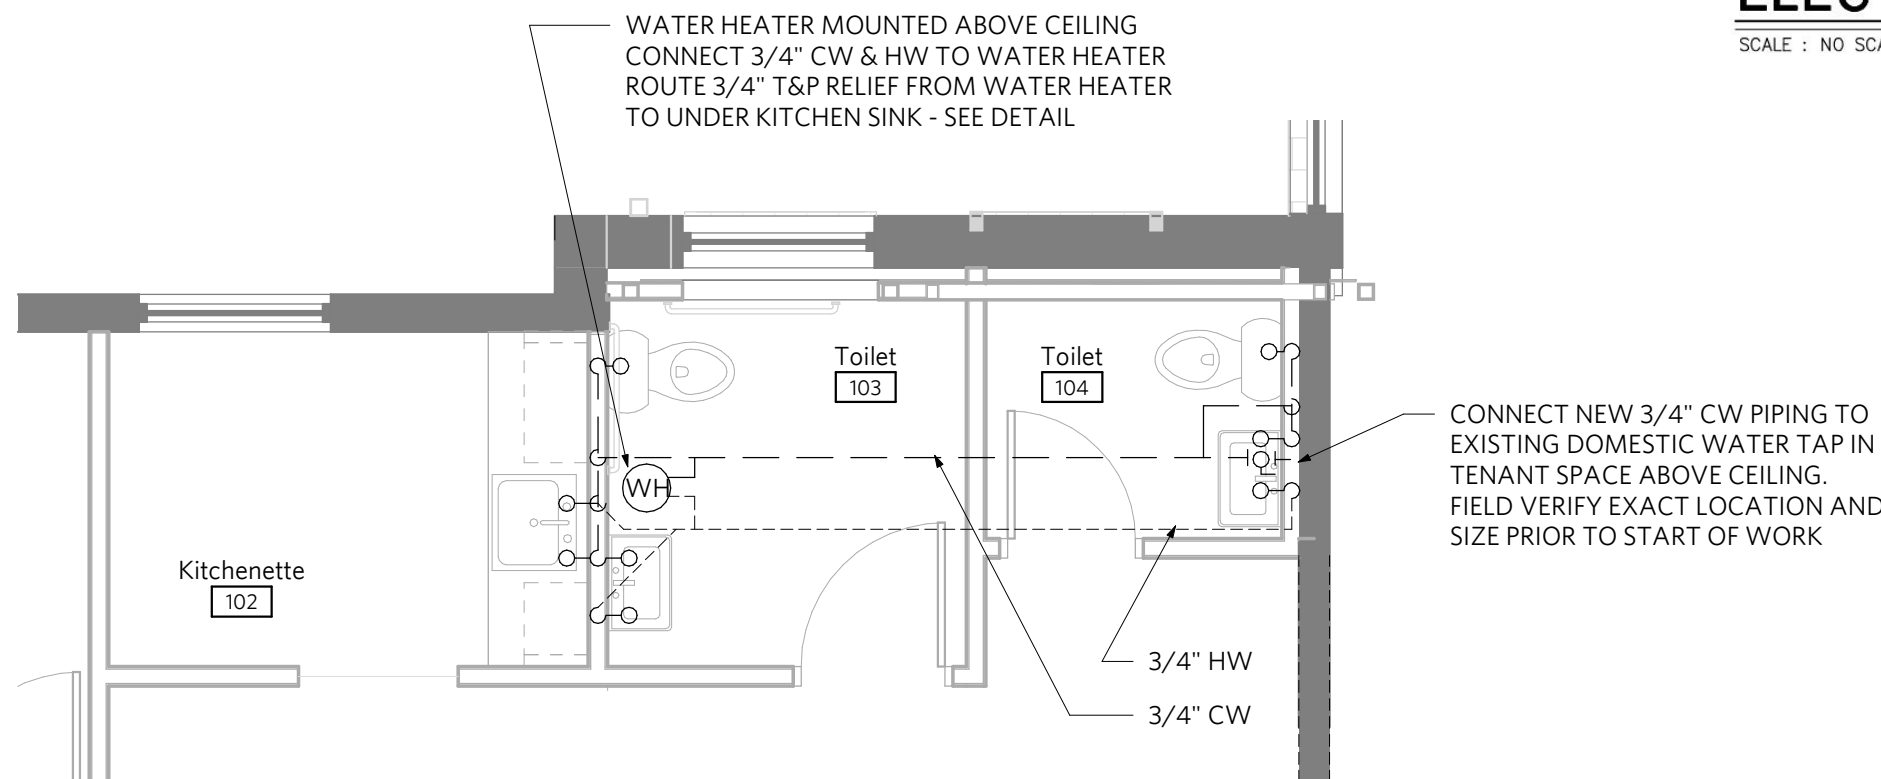


2 | Water Plan - 420

1/4" = 1'-0"

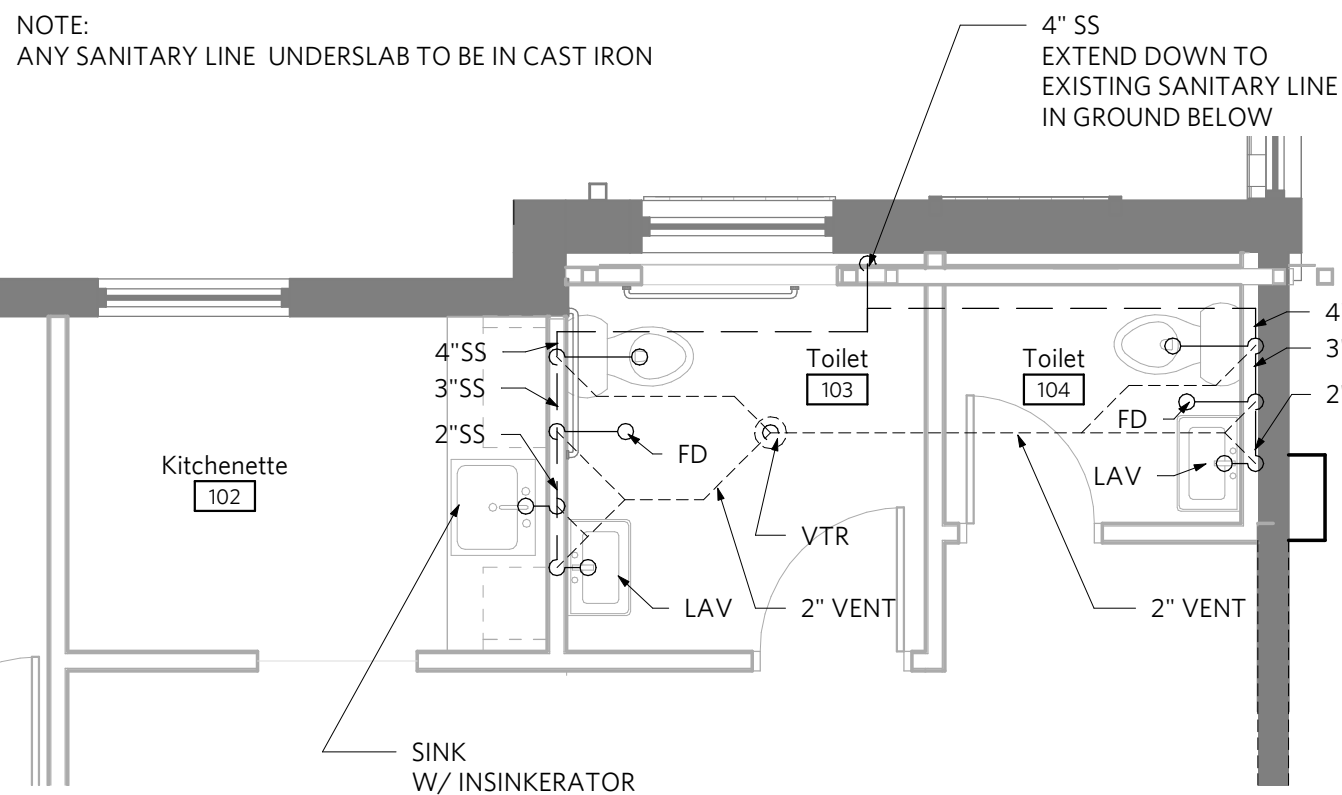

1 | Waste & Vent Plan - 430

1/4" = 1'-0"

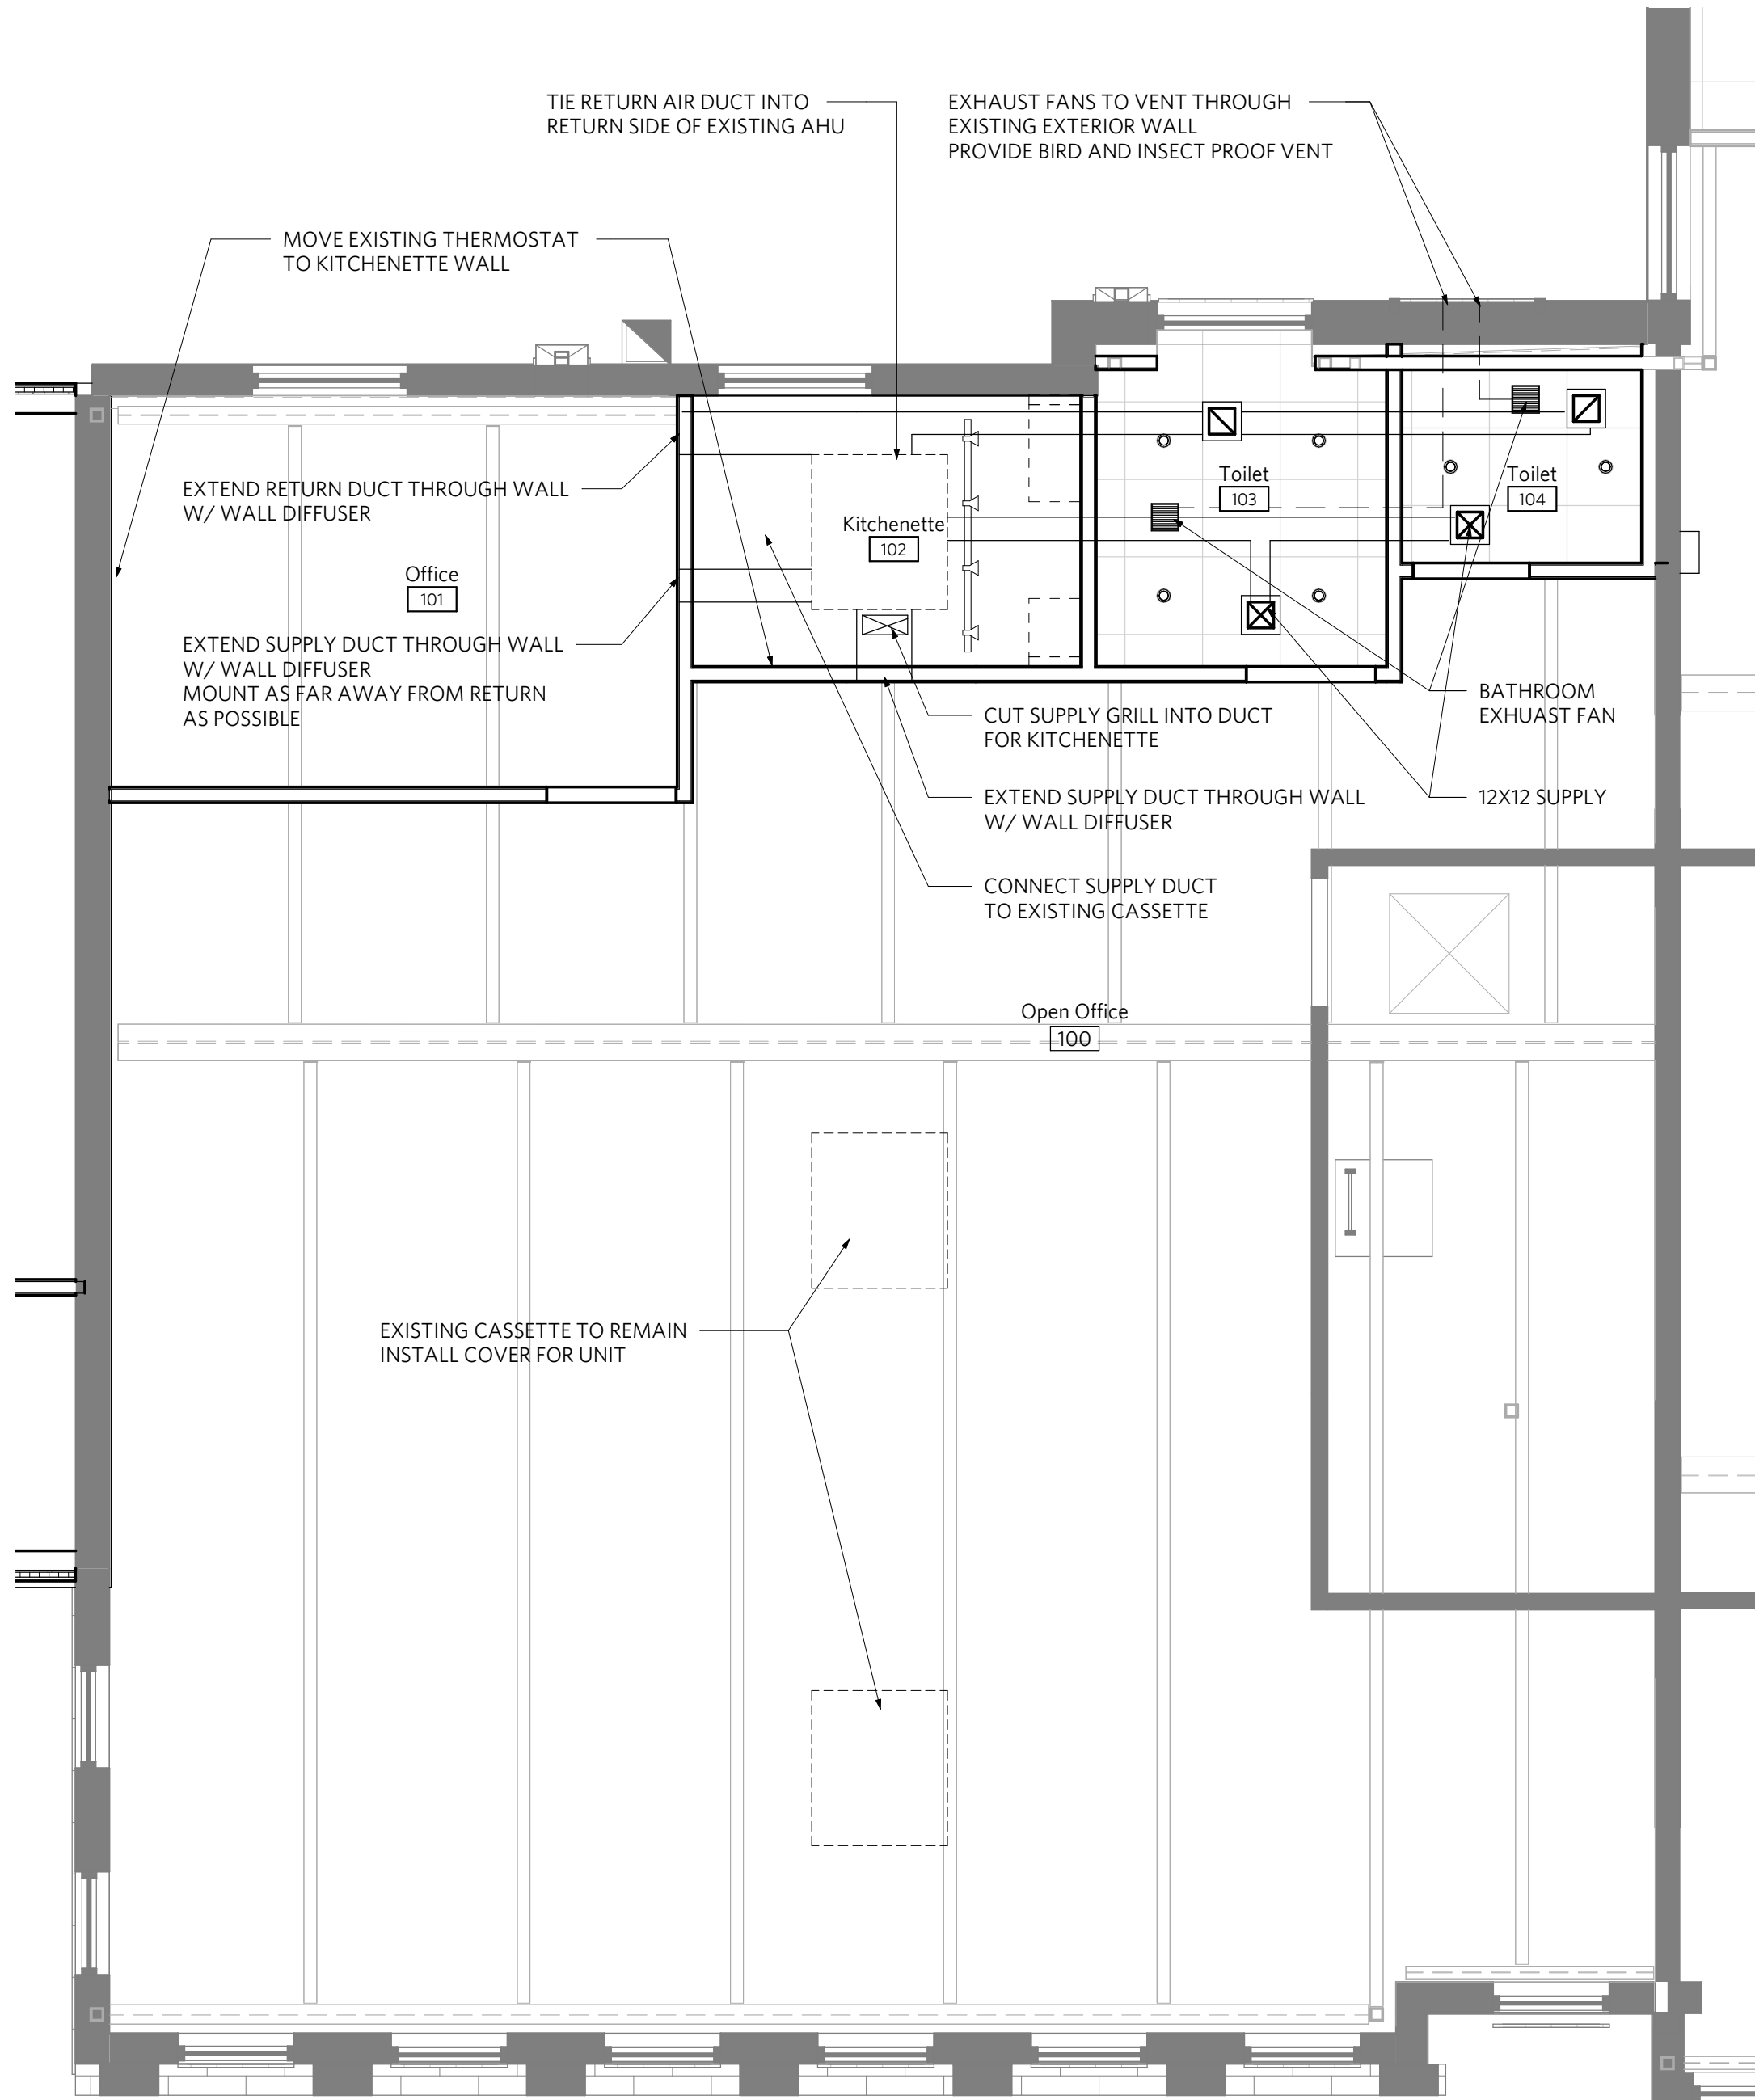

3 | Mechanical Plan - 420


1/4" = 1'-0"

PLUMBING SCHEDULE

TOILET	KOHLER CIMARRON COMFORT HEIGHT ELONGATED CHAIR HEIGHT BOWL K-5309 AND K-4369 TANK W/ BRAIDED STAINLESS STEEL SUPPLY KIT	4"SS 3"SS 2"SS
TOILET SEAT	BEMIS 1055SSC	
LAVATORY	WS BATH COLLECTIONS WS BATH UNIT 60 - SINGLE HOLE FAUCET	4"SS 3"SS 2"SS
FAUCET	MOEN RINZA SINGLE HANDLE MODEL 84627 W/ DEARBORN BRASS 1 1/4" BRASS TUBULAR P-TRAP WITH CLEANOUT AND DEARBORN BRASS SEMI-CAST GRID PATENT OVERFLOW PLUG UNDERMOUNT KITCHEN SINK (PER ARCH). PROVIDE GARBAGE DISPOSAL (INSINKERATOR BADGER 5)	
SINK	SINGLE HOLE MOUNT MATTE BLACK KITCHEN FAUCET (BY OWNER)	
SINK FAUCET	ELECTRIC WATER HEATER, AIO SMITH DEL15, 15 GALLON/ 3/4" CONNECTIONS, 20GPM @ 90 F RISE, 240V / 1PH, SINGLE 4500W ELEMENT	
WATER HTR		



REV	ISSUE	DATE
	PERMIT SUBMITTAL	08.28.2024

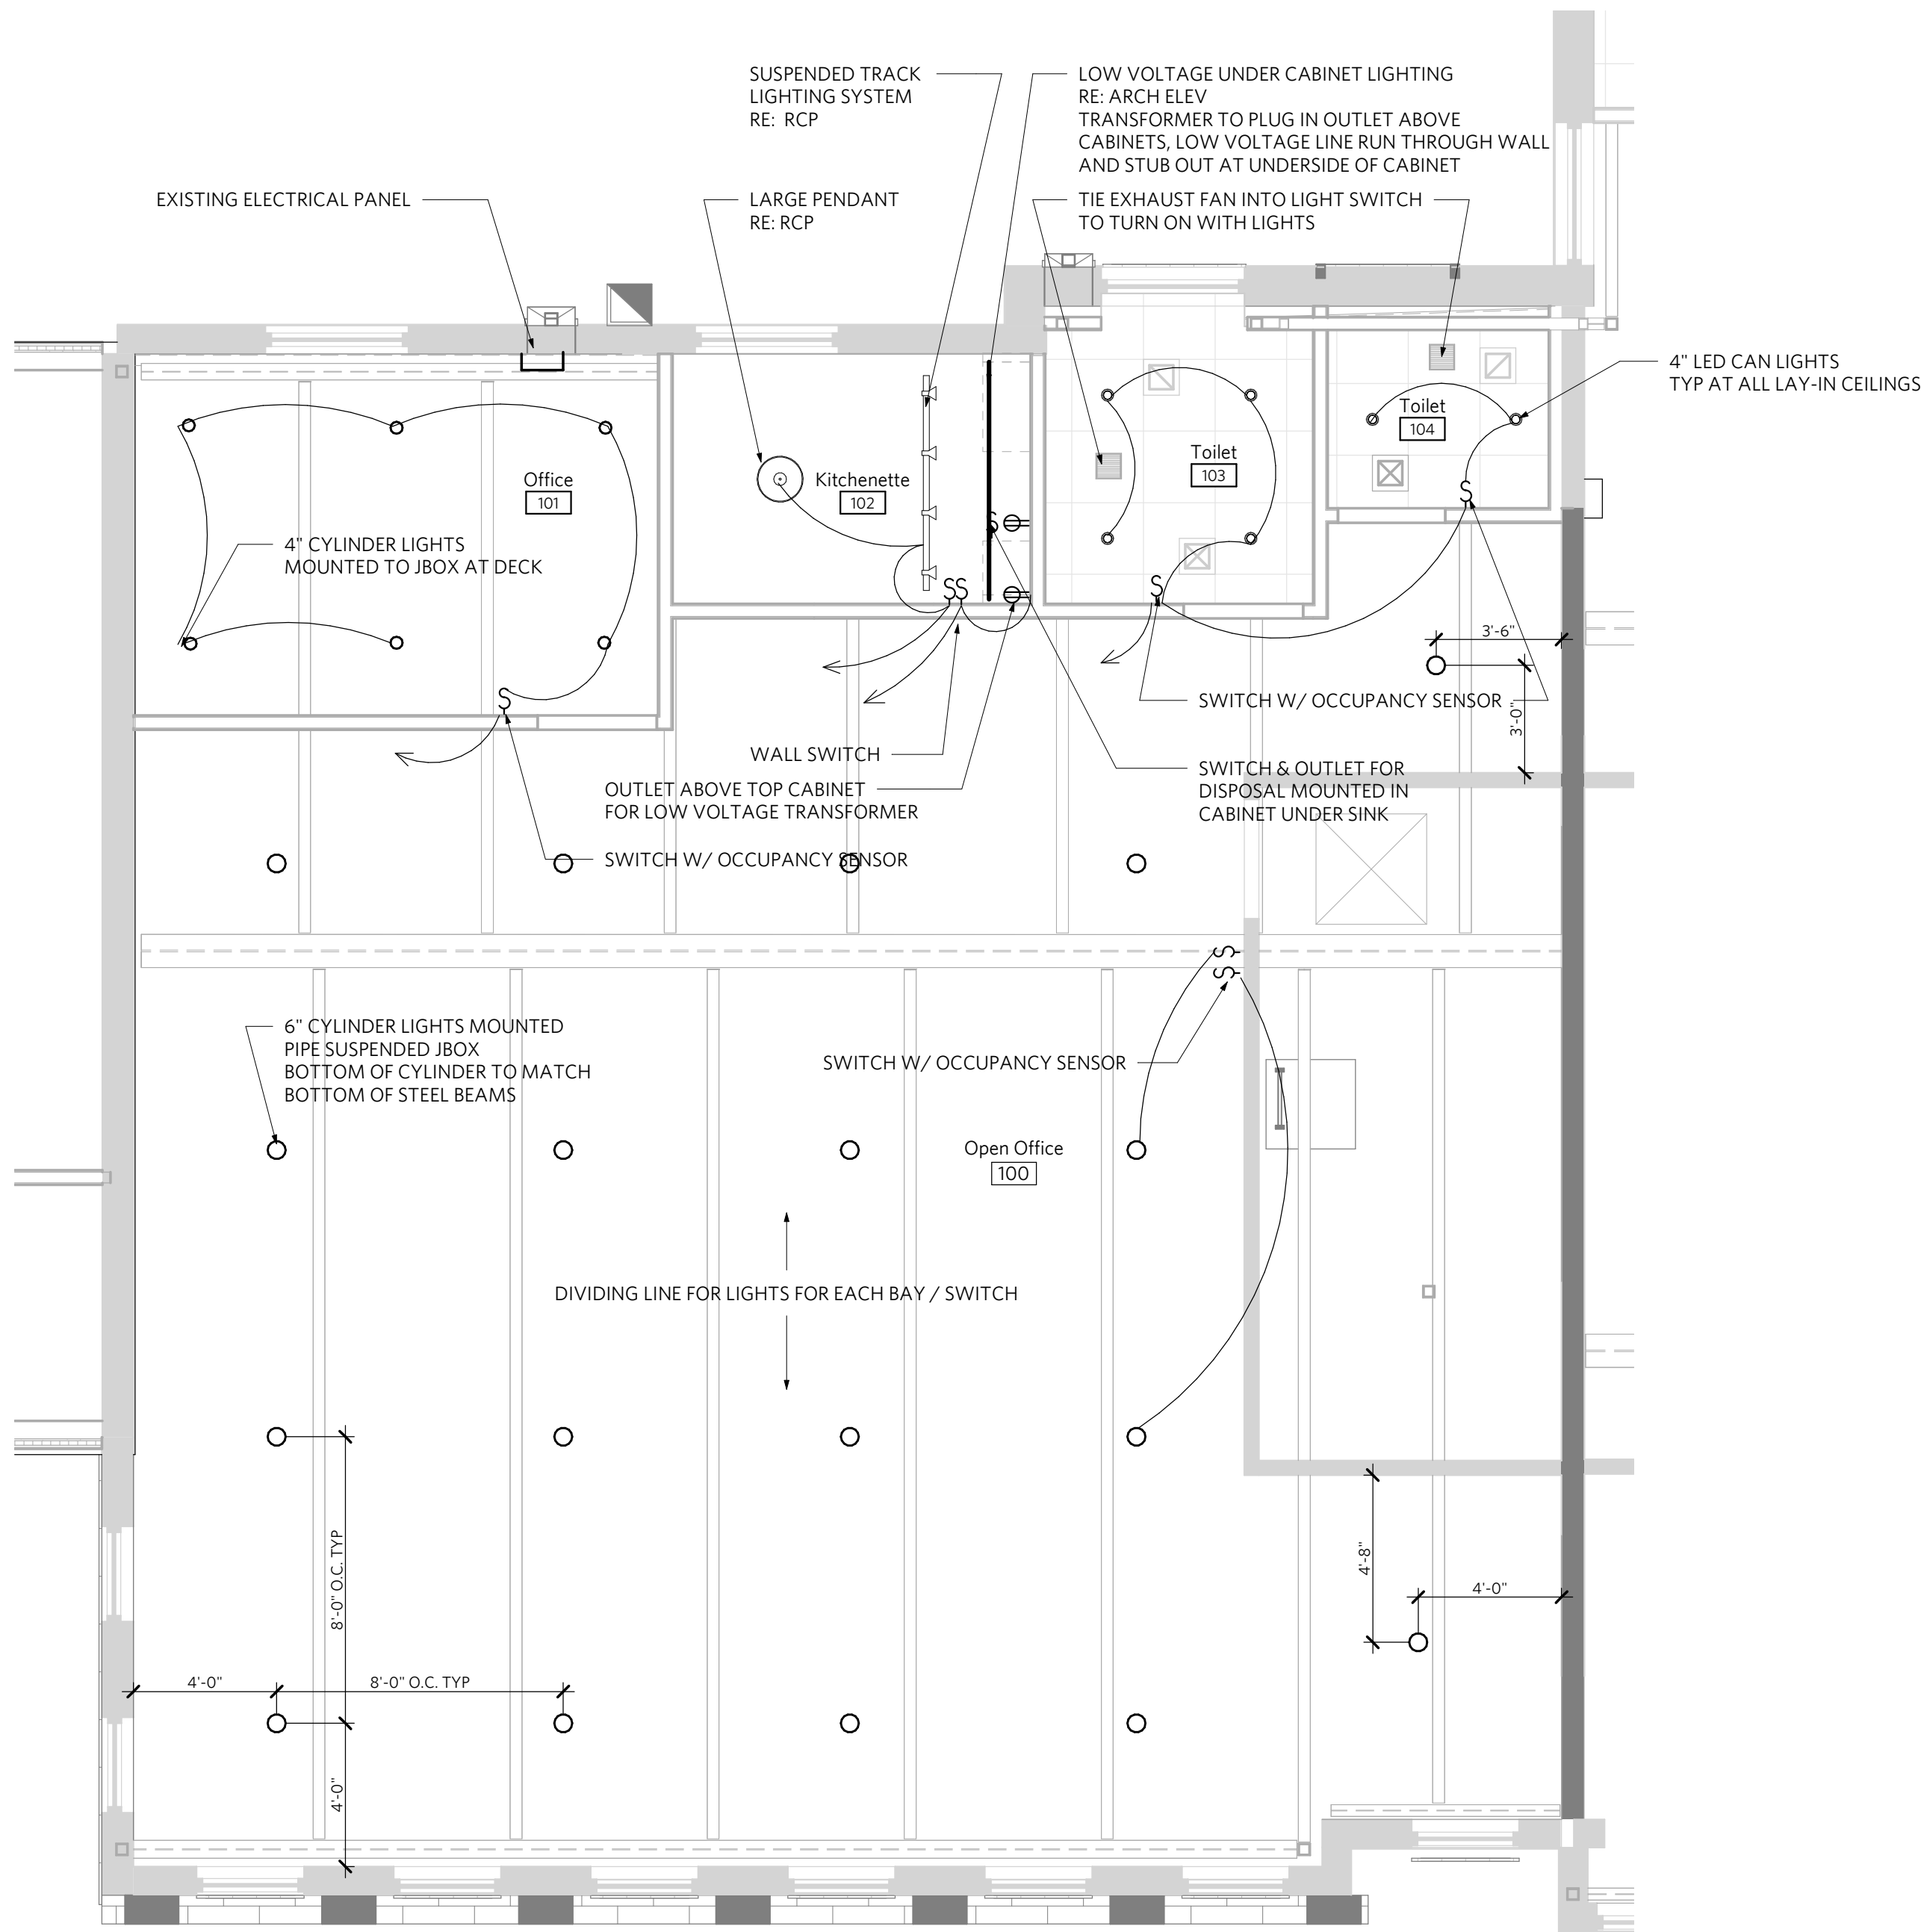


NOTE:
EXISTING EXIT SIGN AND EMERGENCY LIGHTING TO REMAIN


REMOVE EXISTING TEMPORARY SHOP LIGHTS AND REUSE CIRCUITS FOR NEW LIGHTING IN OPEN OFFICE AREA

FOR PENDANTS / FIXTURES MOUNTED AT EXPOSED STRUCTURE CEILING -
MOUNT JBOX TO UNDERSIDE OF DECK OR BOTTOM OF STEEL BEAMS

4 | Electrical Lighting Plan - 430
1/4" = 1'-0"

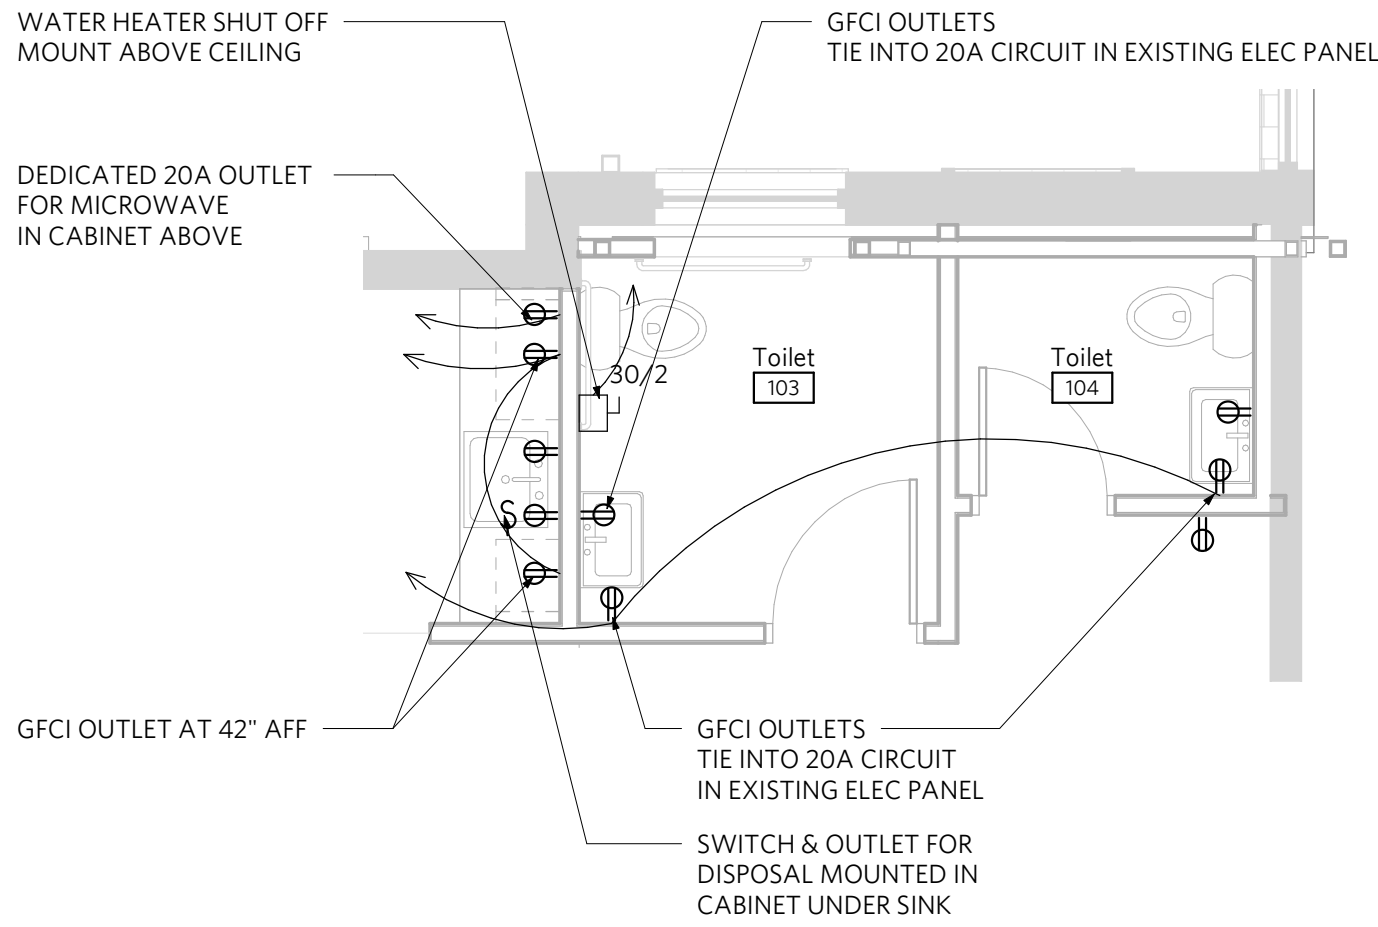

2 | Enlarged Power Plan - 430
1/4" = 1'-0"

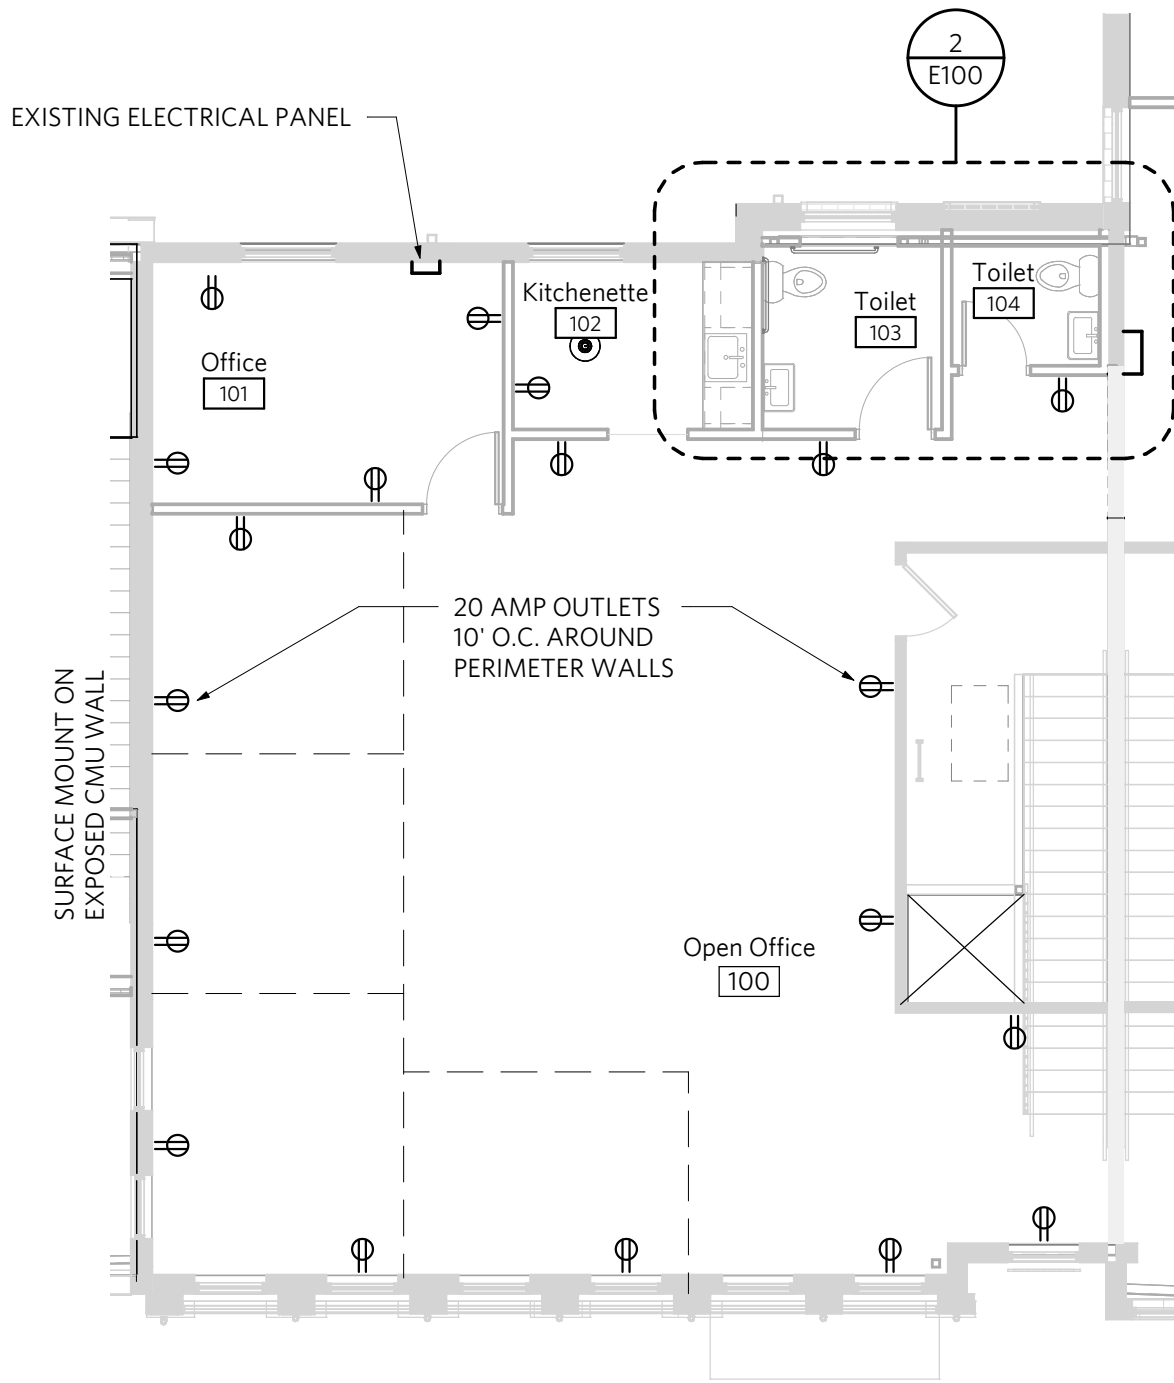

1 | Electrical Power Plan - 430
1/8" = 1'-0"