

A One (1) Set - East Elevation

SCALE 3/16" = 1'



SCOPE OF WORK:
Manufacture + install one (1) set of internally-lit channel letters on side/east elevation.


- 30**
- 5"-deep aluminum channel letter construction with .060 backs
 - Returns painted to match pms 382c
 - 2" Jewelite Trim Cap Retainers painted to match pms 382c
 - 3/16" Thick WHITE Acrylic Faces with vinyl decoration to match pms 382c
 - Interiors Painted Light Enhancement White
 - White LED modules
 - 1/4" Weep Holes

Pantone Color
Bright Green
PMS 382c

- hop**
- 5"-deep aluminum channel letter construction with .060 backs
 - WHITE Returns
 - 2" WHITE Jewelite Trim Cap Retainers
 - 3/16" Thick WHITE Acrylic Faces
 - Interiors Painted Light Enhancement White
 - White LED modules
 - 1/4" Weep Holes

Flush-mount letters as shown in drawing.

Building Frontage: 2,082.5 sf
Overall Sign Height: 7'-7"
Overall Sign Width: 21'-6"
Total Sq. Ft.: 162.97 sf
(7.83%, 10% allowed)

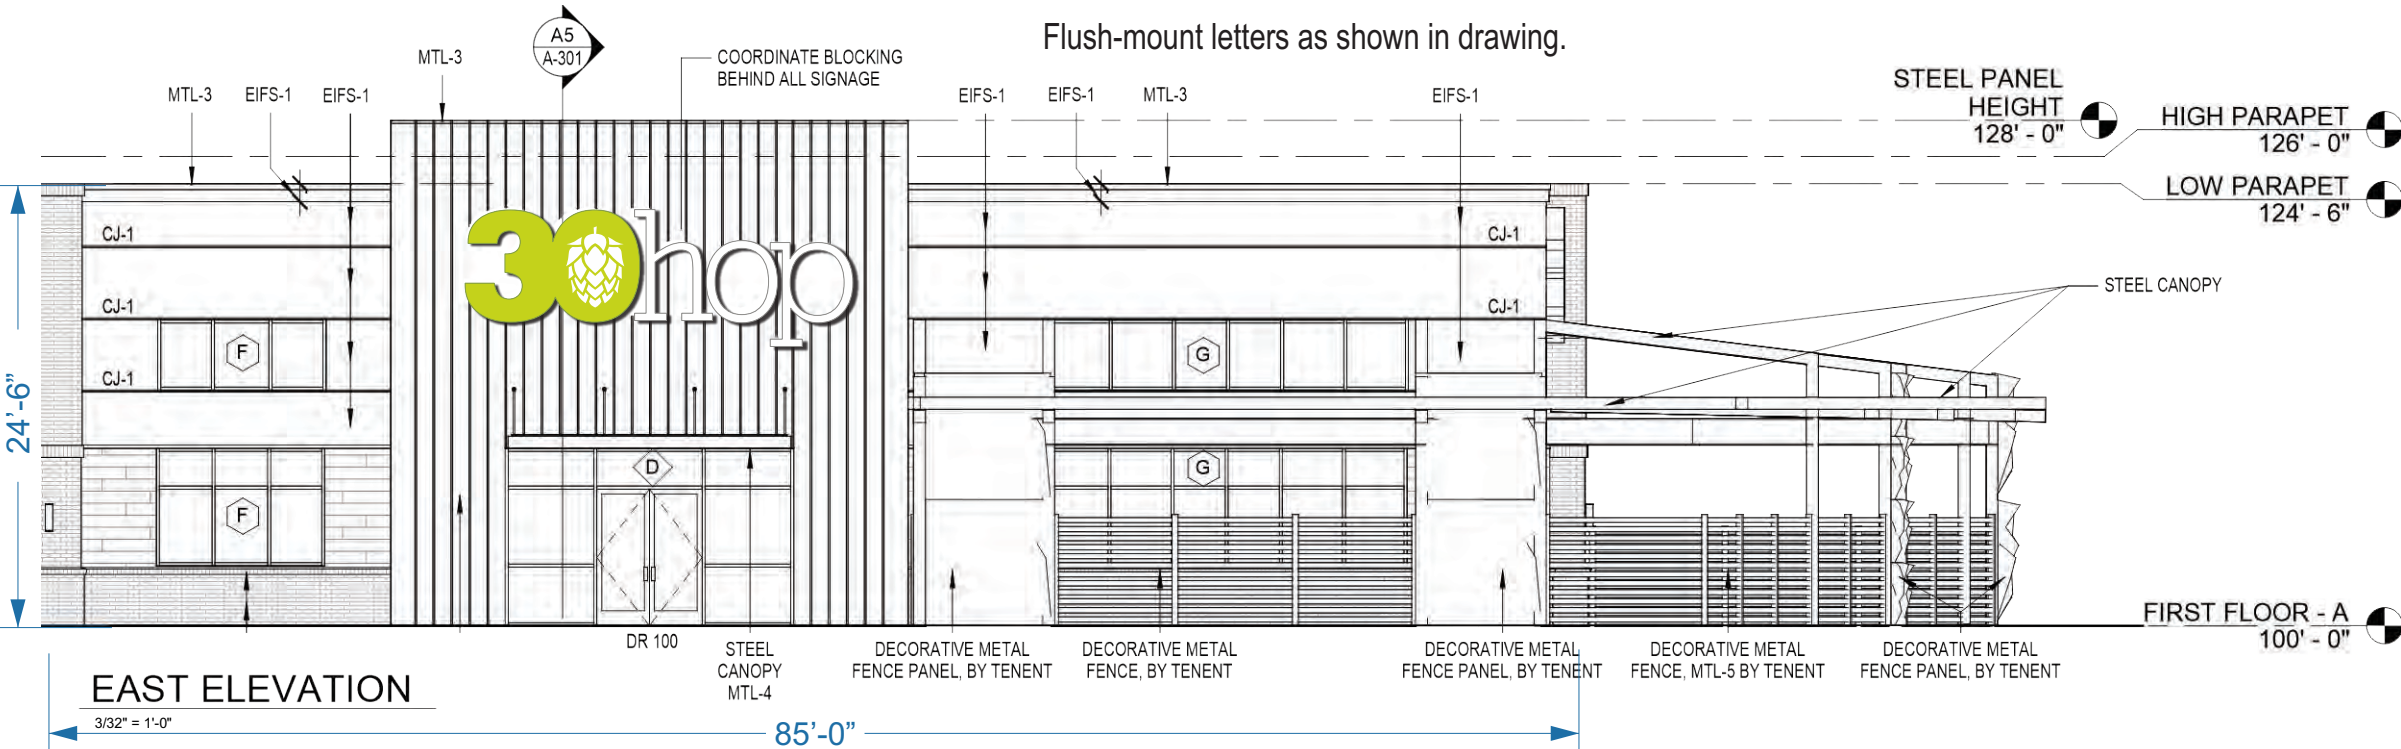

View Sign & Light
10935 Kaw Drive
Edwardsville, KS 66111
913 / 529.2010

Client: **30hop**
Location: 1020 NW Pryor Rd
Lee's Summit MO 64081

8/27/2024
Last Revision: 9/03/2024
Drawing #: 30hop LeesSummit 0824

- Client Approval
- Landlord Approval

Sales Rep:
DV
Designer:
MAP



A One (1) Set - West Elevation

SCALE 3/16" = 1'



SCOPE OF WORK:
Manufacture + install one (1) set of internally-lit channel letters on side/west elevation.


- 30**
- 5"-deep aluminum channel letter construction with .060 backs
 - Returns painted to match pms 382c
 - 2" Jewelite Trim Cap Retainers painted to match pms 382c
 - 3/16" Thick WHITE Acrylic Faces with vinyl decoration to match pms 382c
 - Interiors Painted Light Enhancement White
 - White LED modules
 - 1/4" Weep Holes



- hop**
- 5"-deep aluminum channel letter construction with .060 backs
 - WHITE Returns
 - 2" WHITE Jewelite Trim Cap Retainers
 - 3/16" Thick WHITE Acrylic Faces
 - Interiors Painted Light Enhancement White
 - White LED modules
 - 1/4" Weep Holes

Flush-mount letters as shown in drawing.

Building Frontage: 2,082.5 sf
Overall Sign Height: 7'- 7"
Overall Sign Width: 21'- 6"
Total Sq. Ft.: 162.97 sf
(7.83%, 10% allowed)

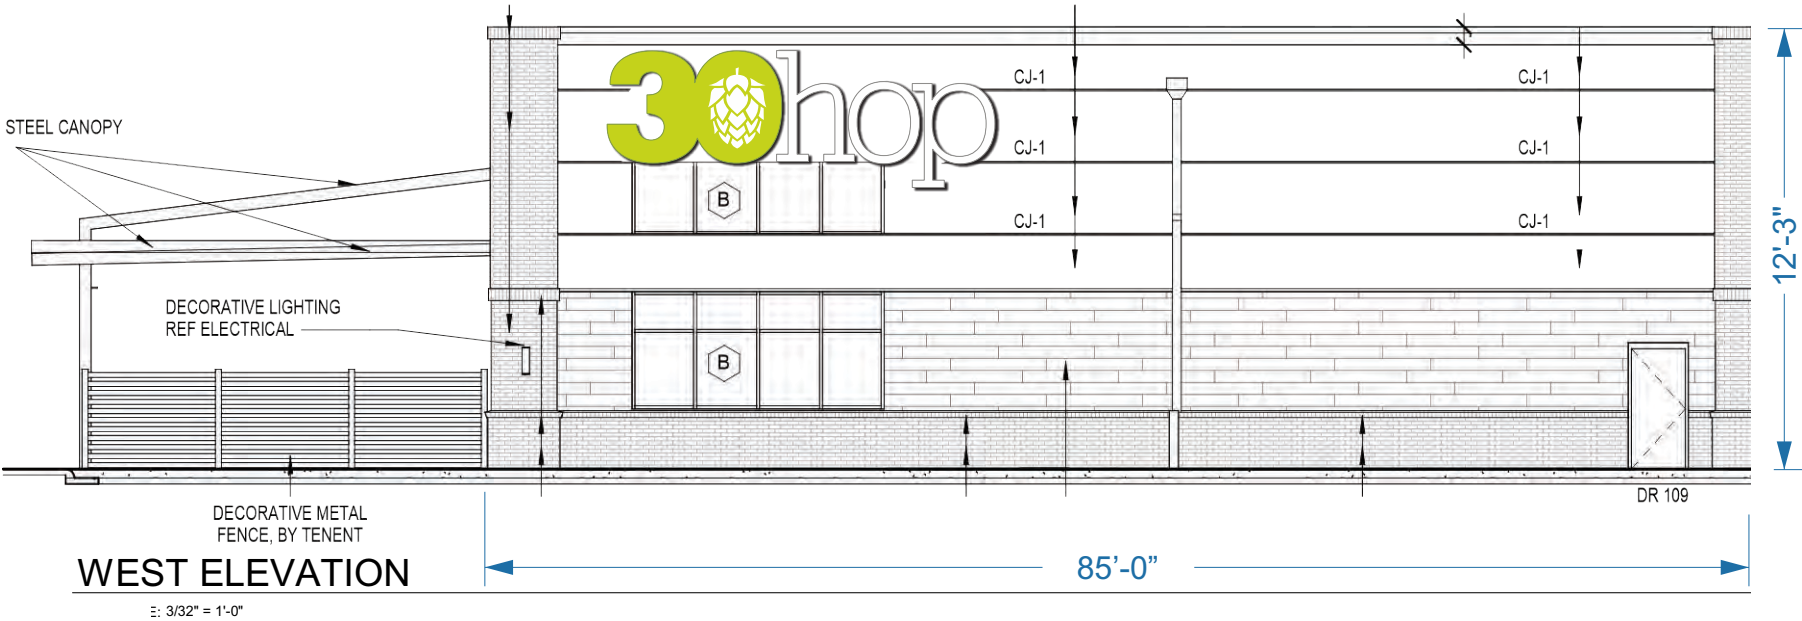

View Sign & Light
10935 Kaw Drive
Edwardsville, KS 66111
913 / 529.2010

Client: **30hop**
Location: 1020 NW Pryor Rd
Lee's Summit MO 64081

8/27/2024
Last Revision: 9/03/2024
Drawing #: 30hop LeesSummit 0824

- Client Approval
- Landlord Approval

Sales Rep:
DV
Designer:
MAP



A One (1) Set - North Elevation

SCALE 3/16" = 1'



SCOPE OF WORK:
Manufacture + install one (1) set of internally-lit channel letters on front/north elevation.


30
5"-deep aluminum channel letter construction with .060 backs
Returns painted to match pms 382c
2" Jewelite Trim Cap Retainers painted to match pms 382c
3/16" Thick WHITE Acrylic Faces with vinyl decoration to match pms 382c
Interiors Painted Light Enhancement White
White LED modules
1/4" Weep Holes





Pantone Color
Bright Green
PMS 382c

hop
5"-deep aluminum channel letter construction with .060 backs
WHITE Returns
2" WHITE Jewelite Trim Cap Retainers
3/16" Thick WHITE Acrylic Faces
Interiors Painted Light Enhancement White
White LED modules
1/4" Weep Holes

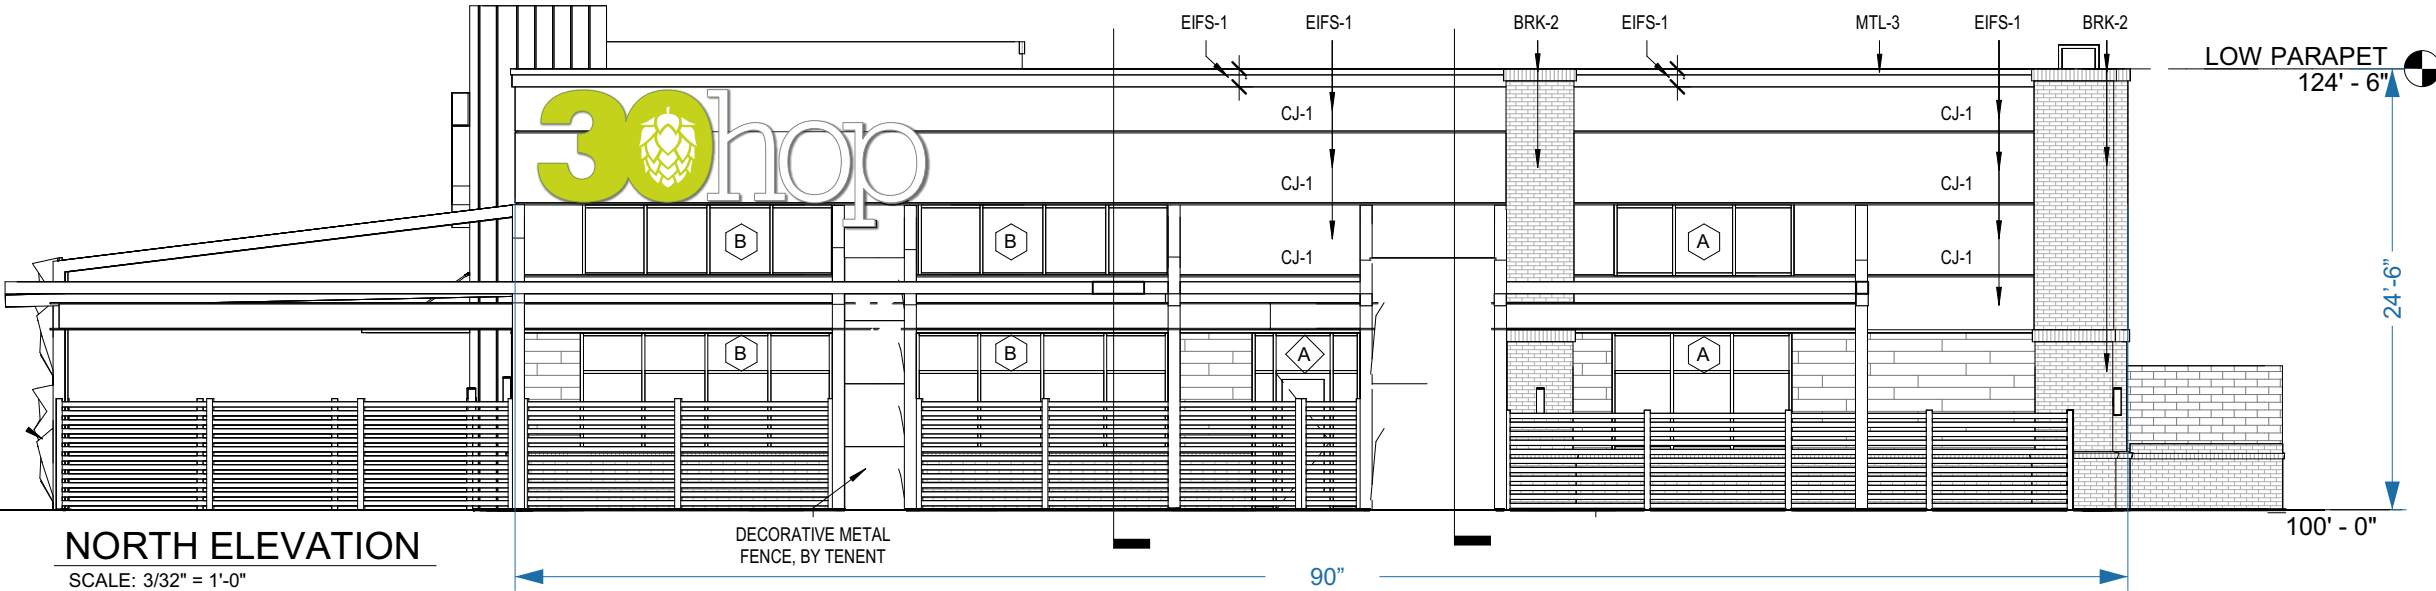Flush-mount letters as shown in drawing.

Building Frontage: 2,195.2 sf
Overall Sign Height: 7'- 7"
Overall Sign Width: 21'- 6"
Total Sq. Ft.: 162.97 sf
(7.42%, 10% allowed)



 View Sign & Light 10935 Kaw Drive Edwardsville, KS 66111 913 / 529.2010	Client:  Location: 1020 NW Pryor Rd Lee's Summit MO 64081	8/27/2024 Last Revision: 8/30/2024 Drawing #: 30hop LeesSummit 0824	<div>-----</div> Client Approval <div>-----</div> Landlord Approval	Sales Rep: DV Designer: MAP  
---	---	---	---	---