
## **DESIGNS PREPARED FOR:**

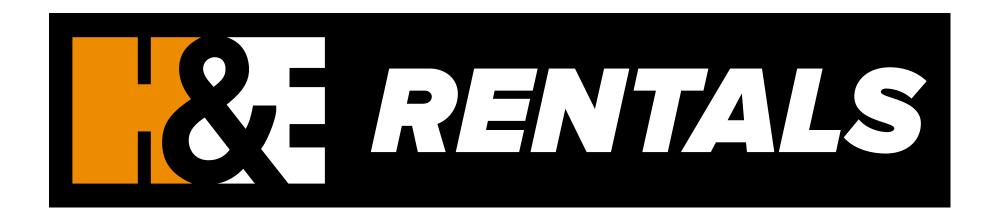

**SITE ADDRESS:** 

1100 SE HAMBLEN RD LEE'S SUMMIT, MO 64081 **JOB NUMBER:** 295788

**SALES REPRESENTATIVE:** 

B. Dyer

PROJECT MANAGER:

K. McConnell



## **DESIGN REVISIONS:**

REV.#	DATE	DESIGNER	REVISION COMPLETED	INTERNAL	PERMIT	CLIENT	REV.#	DATE	DESIGNER	REVISION COMPLETED INTERNAL	PERMIT	CLIENT
1	07.17.2024	LH	UPDATED TO HERC RENTALS, ADD PH#			•	13					
2	07.26.2024	LH	FR.1: UPDATED COPY			•	14					
3	08.09.2024	LH	FR.1: FONT SIZE REDUCED TO PUT ADDRESS ON ONE LINE			•	15					
4	09.13.24	JJ	UPDATED PACKAGE				16					
5							17					
6							18					
7							19					
8							20					
9							21					
10							22					
11							23					
12							24					

#### **DESIGNER NOTES**

DATE	DESIGNER	NOTE

## PRE-FLIGHT PRINT LIST

GOOD TO GO	PRIMARY CHECKS	GOOD TO GO	ADDITIONAL CHECKS
	NO MISSING / UNPACKAGED / UNLINKED IMAGES		REMOVE ANY NON-PRINTING DATA
	ENSURE IMAGE RESOLUTION 100 PPI AT FULL SCALE - REFER TO JONES ART REQUIREMENTS REGARDING POSSIBLE EXCEPTIONS		FLATTEN TRANSPARENCIES (FLATTEN RASTER IMAGES AND EFFECTS, LEAVE VECTOR COPY, LOGOS ETC. INTACT AS VECTORS)
	COLORS - MUST BE CMYK OR PANTONE		CONVERT FONTS TO PATHS (OR CURVES)
	ENSURE IMAGE SIZE & PROPORTIONS ARE CORRECT FOR FINAL PRODUCT, AND ANY INCLUDED BLEED & TRIM MARKS MATCH CLIENT SPECS		EMBED IMAGES OR ENSURE UNEMBEDDED IMAGES ARE PROPERLY LOCATED FOR SYSTEM USE

JONES SIGN
Your Vision. Accomplished.
A Mortensen Company

JOB#: <b>295788-R4</b>
DATE: 07.09.2024
DESIGNER: L. Holton
SALES REP: B. Dyer

PROJ MGR: K. McConnell

KEQUIKED:		
☐ FIELD SURVEY ☐ VECTOR ARTWORK	☐ PAINT COLOR ☐ CLIENT PMS COLOR	☐ FONTS ☐ ENGINEERING
OTHER:		

RENTALS
---------

DATE

DATE

## H&E RENTALS 1100 SE Hamblen Rd Lee's Summit, MO 64081


1.0

SHEET NUMBER


LANDLORD APPROVAL

CLIENT APPROVAL




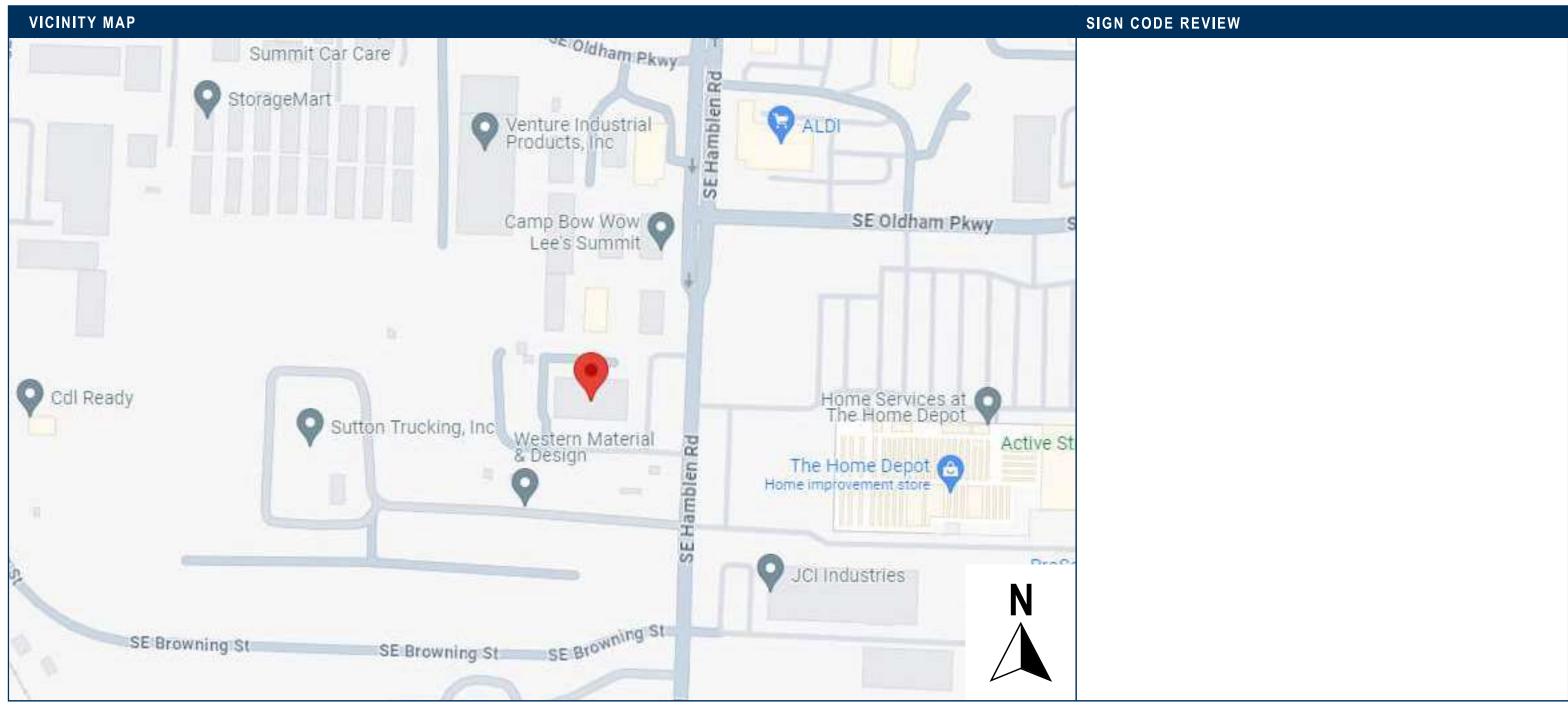

SCALE: NTS

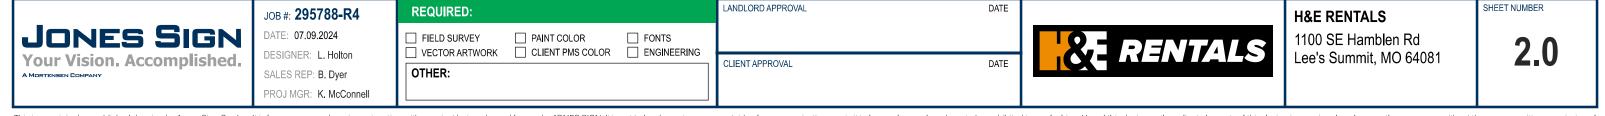



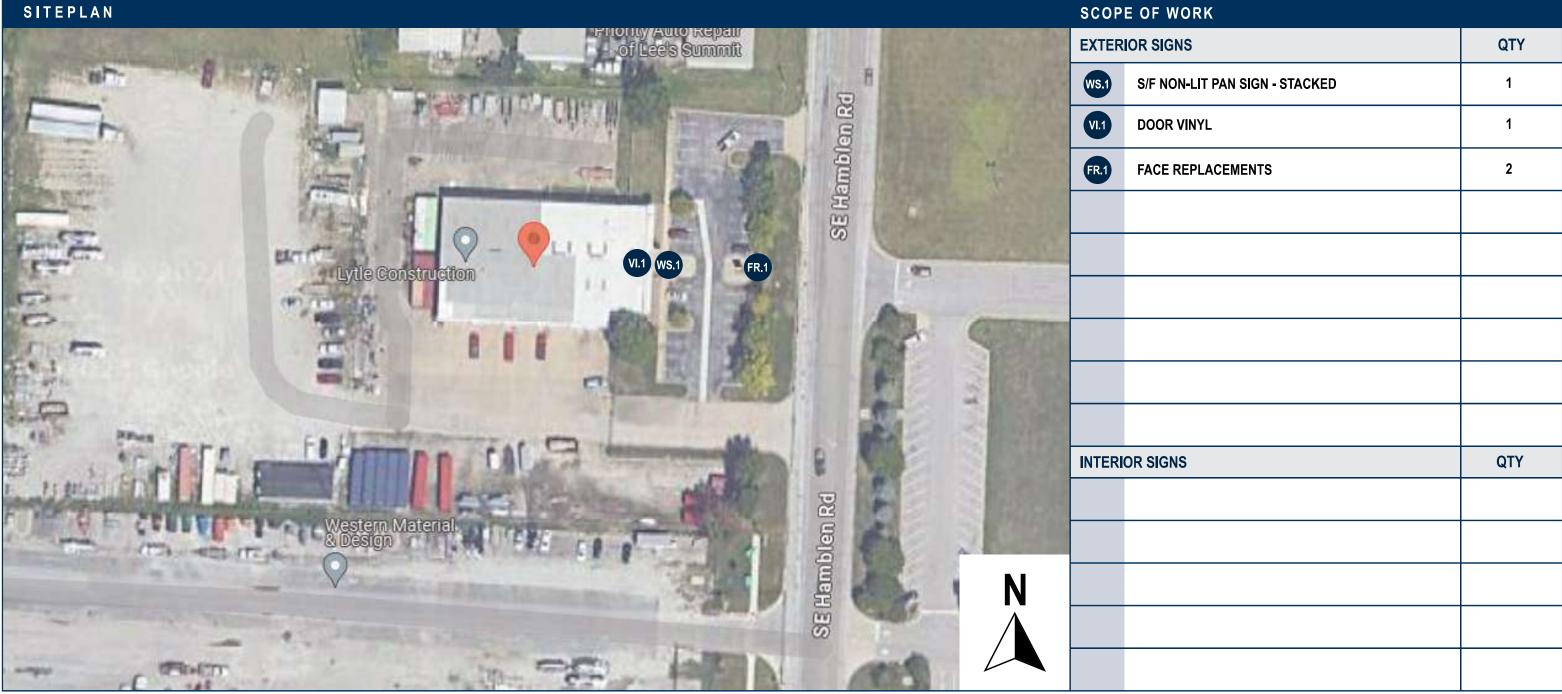


SCALE: NTS

LANDLORD APPROVAL DATE SHEET NUMBER **REQUIRED:** JOB #: **295788-R4 H&E RENTALS JONES SIGN** DATE: 07.09.2024 RENTALS ☐ FIELD SURVEY ☐ PAINT COLOR ☐ FONTS 1100 SE Hamblen Rd ☐ CLIENT PMS COLOR ☐ ENGINEERING □ VECTOR ARTWORK DESIGNER: L. Holton Lee's Summit, MO 64081 Your Vision. Accomplished. CLIENT APPROVAL DATE OTHER: SALES REP: B. Dyer PROJ MGR: K. McConnell

## **ELEVATION**

## East Elevation 19' x 81'-6" = 1,548.5 sq ft

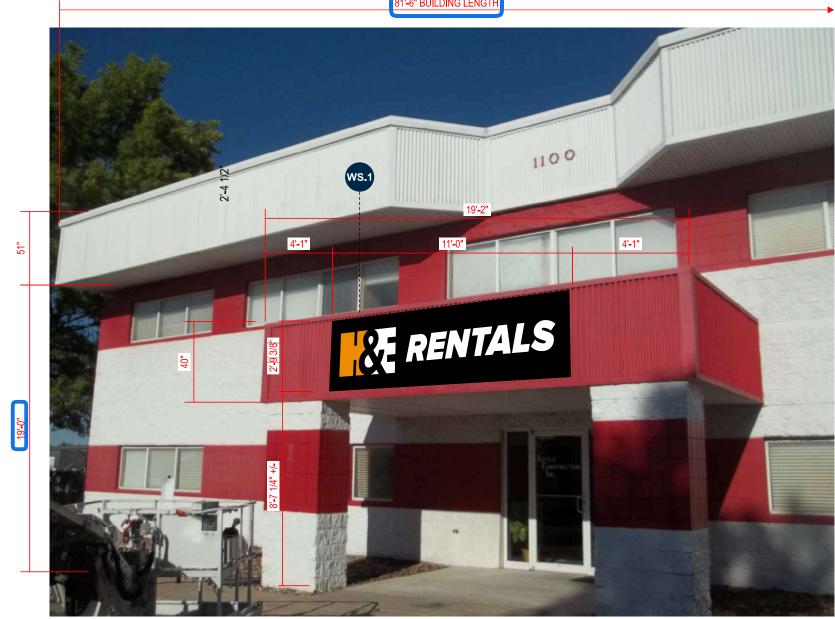



**PROPOSED** 

**EXISTING** 

JONES SIGN Your Vision. Accomplished.

DATE: 07.09.2024

DESIGNER: L. Holton
SALES REP: B. Dyer

PROJ MGR: K. McConnell

☐ FIELD SURVEY ☐ PAINT COLOR ☐ FONTS
☐ VECTOR ARTWORK ☐ CLIENT PMS COLOR ☐ ENGINEERING

OTHER:

LANDLORD APPROVAL DATE

CLIENT APPROVAL DATE



## **H&E RENTALS**


1100 SE Hamblen Rd Lee's Summit, MO 64081 4 0

SHEET NUMBER

## WS.1 s/f non-lit pan sign - Horizontal

**SQUARE FOOTAGE: 26.1** 

**East Elevation** 

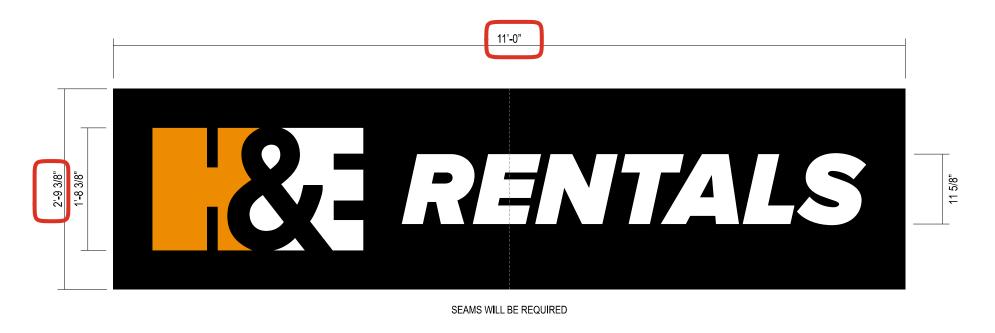

FRONT VIEW SCALE: 3/4" = 1'-0"



SIDE VIEW SCALE: 3/4" = 1'-0"

# SPECIFICATIONS: 1. 1/8" ALUM. FACE & RETURNS COUNTER SUNK SCREW TO ANGLE FRAME P-1 2. 1 1/2" X 1 1/2" X .125 ALUM. ANGLE FRAME 3. PAINT ENTIRE SIGN P-1, MASK & SPRAY ALL GRAPHICS P-2, MASK & SPRAY "H" P-3 ON TOP OF P-2 (3 LAYERS OF PAINT TOTAL) 4. BOLT FRAME FLUSH TO WALL SURFACE W/ FASTENERS APPROPRIATE FOR WALL CONDITION NOTES - FILL & SAND SMOOTH ANY SEAMS ON FACES

WALL

SECTION VIEW SCALE: NTS

DATE

JONES SIGN Your Vision. Accomplished.

JOB #: **295788-R4**DATE: 07.09.2024

DESIGNER: L. Holton SALES REP: B. Dyer

PROJ MGR: K. McConnell

CLIENT APPROVAL DATE

RENTALS

H&E RENTALS

1100 SE Hamblen Rd Lee's Summit, MO 64081 SHEET NUMBER

**5.**U


LANDLORD APPROVAL


## VI.1 DOOR VINYL

1.5 sq ft

### **East Elevation**



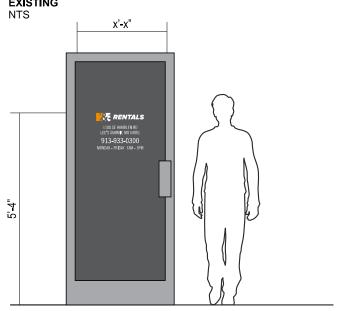

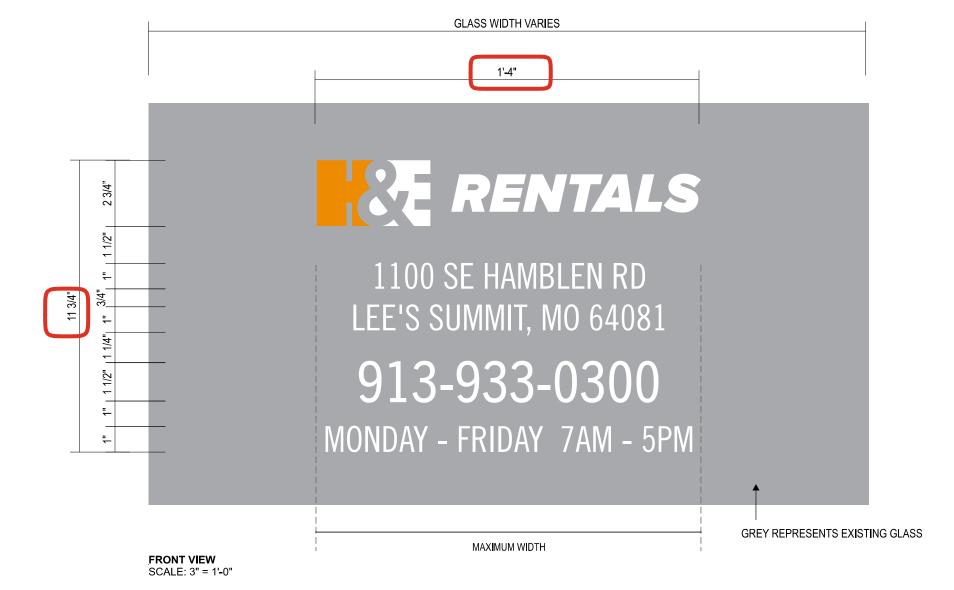



JC	NES SIGN
	Vision. Accomplished.
	EN COMPANY

**PROPOSED** 

SCALE: 3/8" = 1'-0"

ов #: <b>295788-R4</b>	
OATE: 07.09.2024	
ESIGNER: L. Holton	

DESIGNER: L. Holton
SALES REP: B. Dyer
PROJ MGR: K. McConnell

REQUIRED:		
☐ FIELD SURVEY ☐ VECTOR ARTWORK	☐ PAINT COLOR ☐ CLIENT PMS COLOR	☐ FONTS ☐ ENGINEERIN
OTHER:		

CLIENT APPROVAL	DATE

DATE



**H&E RENTALS** 1100 SE Hamblen Rd Lee's Summit, MO 64081

6.0

SHEET NUMBER

LANDLORD APPROVAL


# FR.1 FACE REPLACEMENT (QTY 2) East Elevation

**SQUARE FOOTAGE:** 40








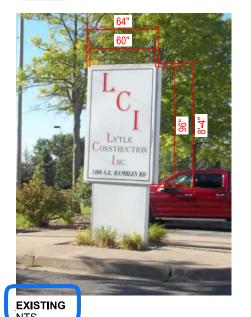

DATE



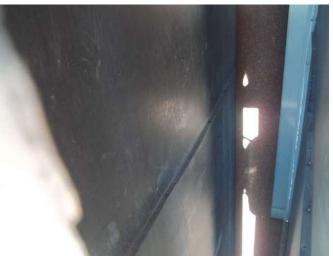

**EXISTING CONDITIONS** 

#### **SPECIFICATIONS:**

- 1. FLAT ALUMINUM PANEL PAINT ENTIRE SIGN P-1, MASK & SPRAY ALL GRAPHICS P-2, MASK & SPRAY "H" P-3 ON TOP OF P-2
- (3 LAYERS OF PAINT TOTAL)

  2. EXISTING NON-LIT MONUMENT STRUCTURE SCRAPED/PRIMED/PAINTED MATTE BLACK P-1
- 3. SCREW THRU NEW FACE FOR ATTACHEMENT

#### **NOTES**

AALABA / FINIALI	
COLORS / FINISH	_ < .

P-1 MP BLACK SV 923SP MATTE FINISH

P-2 MP WHITE SV 202SP MATTE FINISH

P-3 MP 00853 PLASTIC PUMPKIN MATTE FINISH

**JONES SIGN** Your Vision. Accomplished.

JOB #: **295788-R4** 

DATE: 07.09.2024

DESIGNER: L. Holton SALES REP: B. Dyer

PROJ MGR: K. McConnell

## **REQUIRED:**

OTHER:

☐ FIELD SURVEY ☐ PAINT COLOR □ VECTOR ARTWORK

FONTS ☐ CLIENT PMS COLOR ☐ ENGINEERING

## LANDLORD APPROVAL

CLIENT APPROVAL DATE



#### **H&E RENTALS**

1100 SE Hamblen Rd Lee's Summit, MO 64081 SHEET NUMBER

7.0