

430 SW Longview Blvd, #200
Lee's Summit, MO 64081

4 | Code Plan

3 | Enlarged RCP - 430
1/4" = 1'-0"

5	Elevation - Kitchenette
	1/4" = 1'-0"


ADA MOUNTING HEIGHT
3/8" = 1'-0"

2 | Enlarged Plan - 430 Restrooms

1 | FLOOR PLAN
1/8" = 1'-0"



REV	ISSUE	DATE
1	PERMIT SUBMITTAL	08.28.2024
	INTERIOR REV	10.04.2024

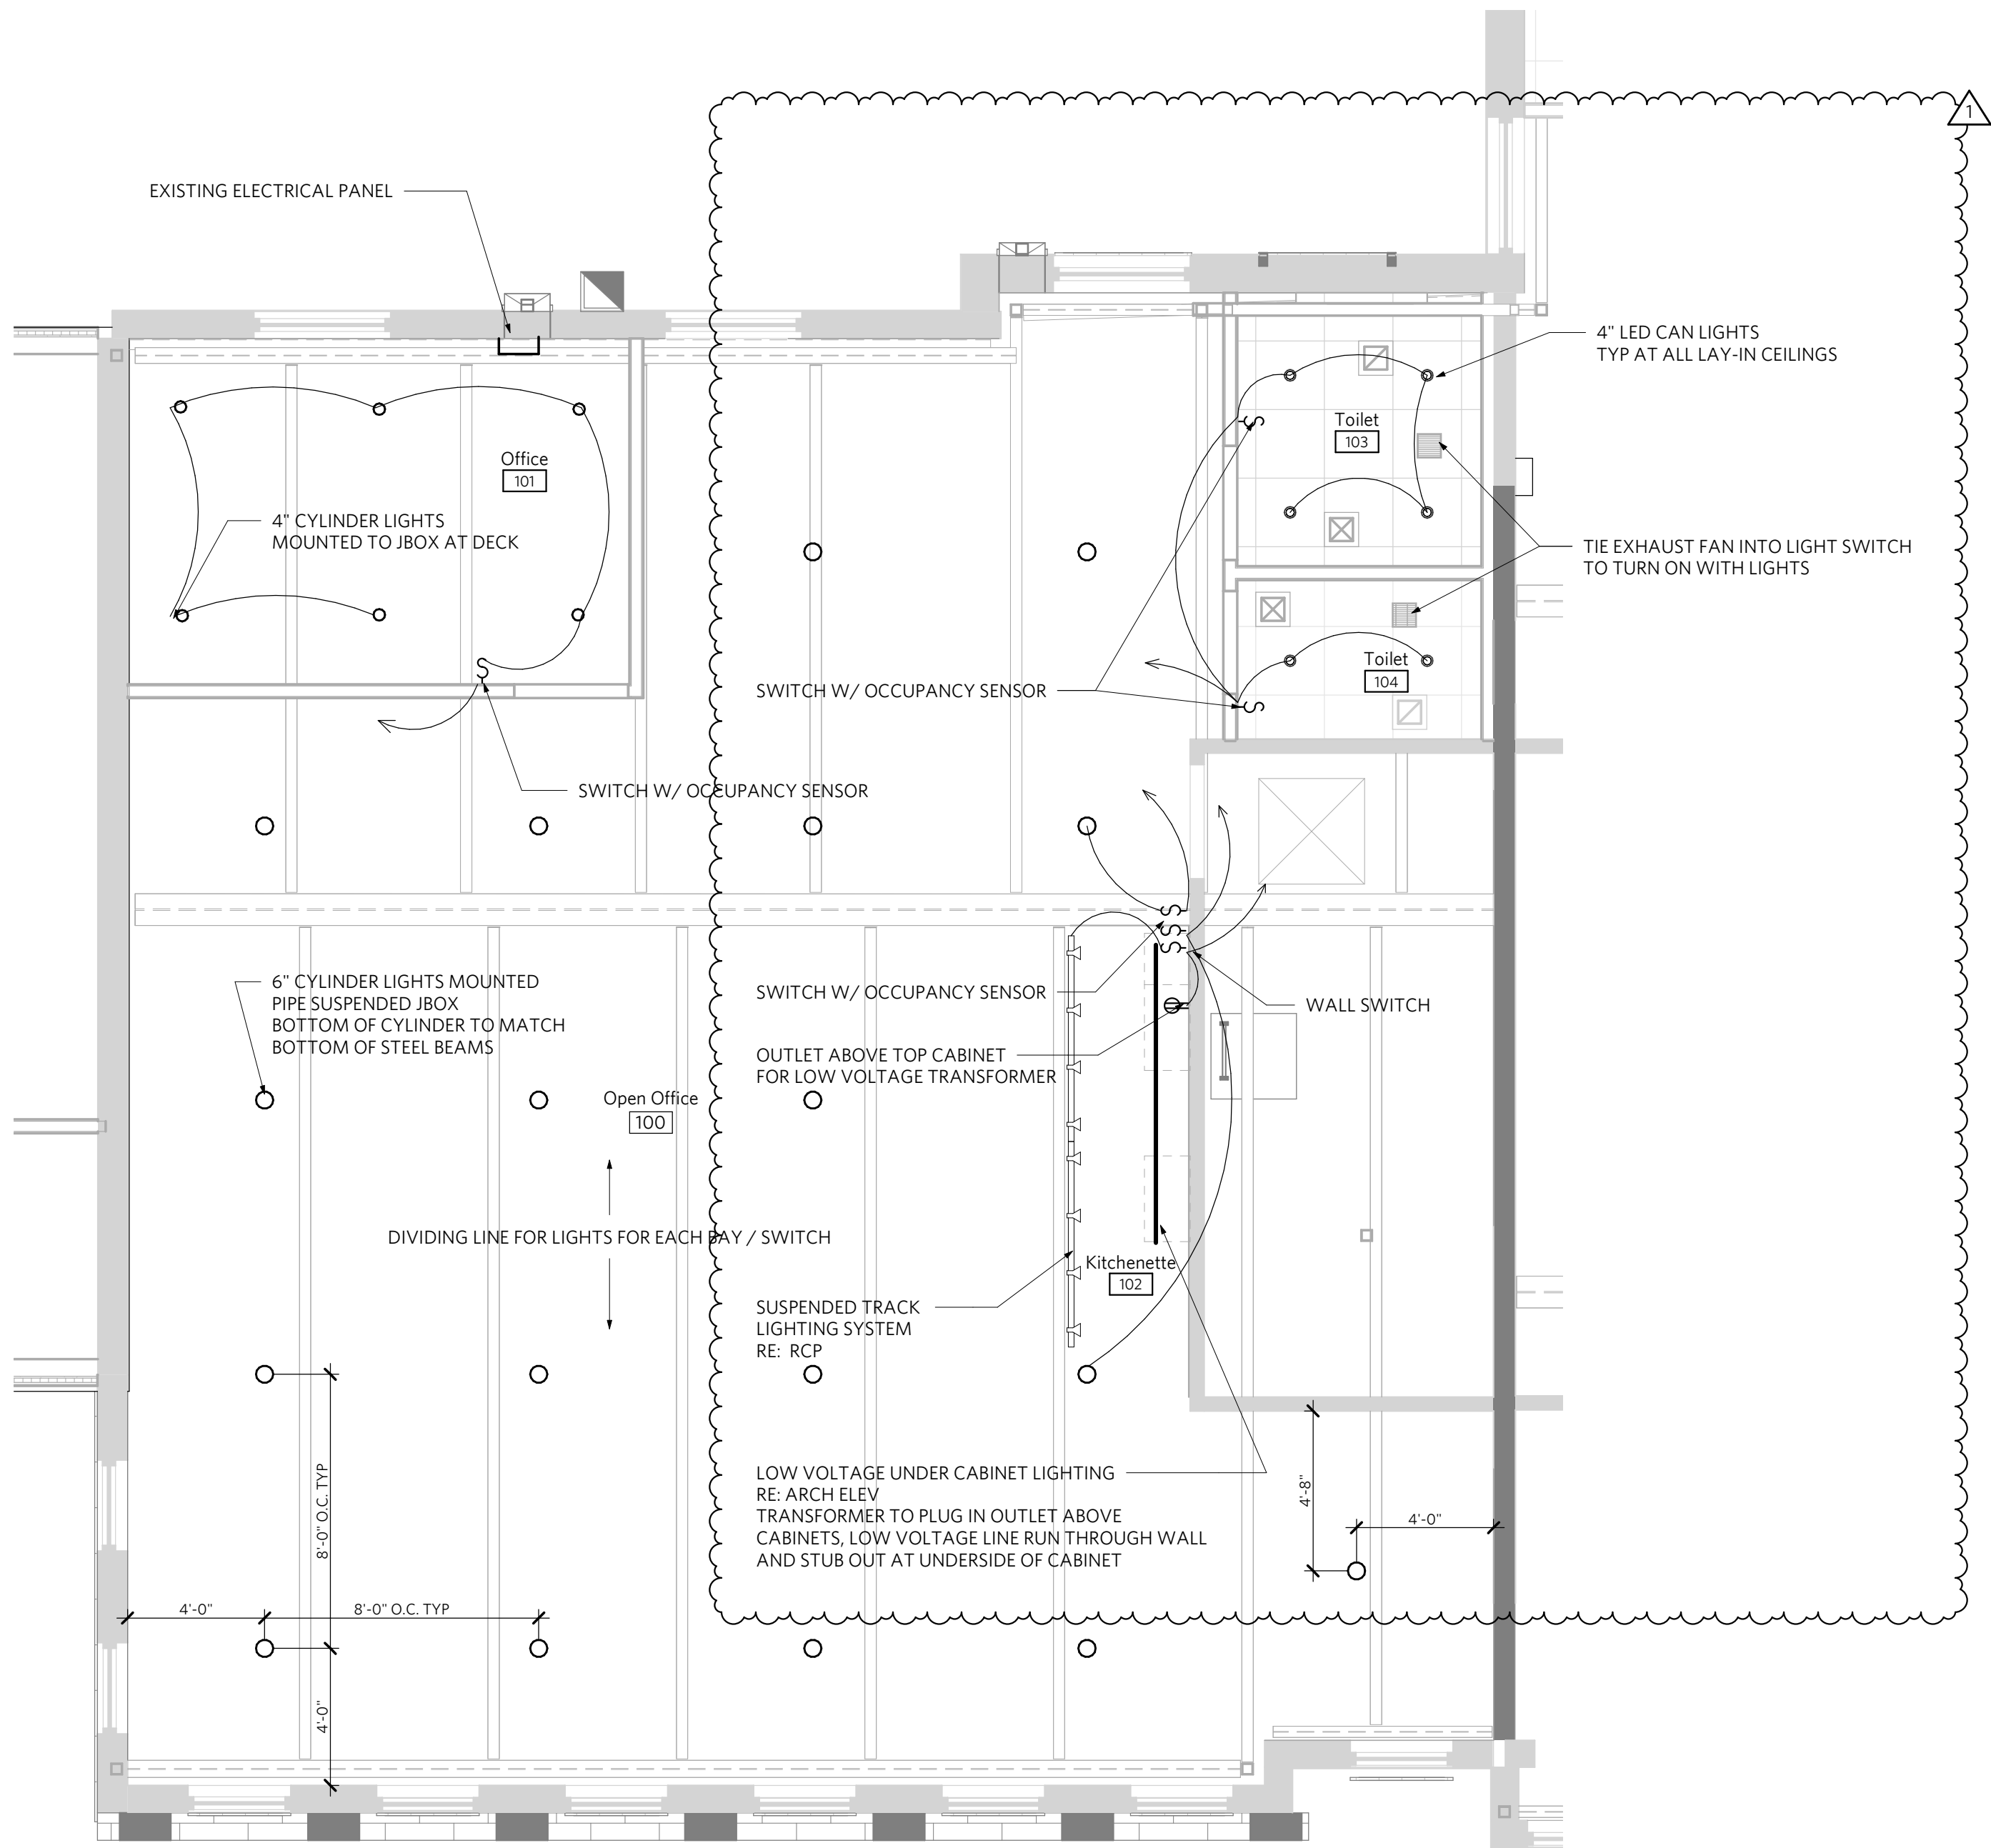


NOTE:
EXISTING EXIT SIGN AND EMERGENCY LIGHTING TO REMAIN


REMOVE EXISTING TEMPORARY SHOP LIGHTS AND REUSE CIRCUITS FOR NEW LIGHTING IN OPEN OFFICE AREA

FOR PENDANTS / FIXTURES MOUNTED AT EXPOSED STRUCTURE CEILING -
MOUNT JBOX TO UNDERSIDE OF DECK OR BOTTOM OF STEEL BEAMS

4 | Electrical Lighting Plan - 430
1/4" = 1'-0"

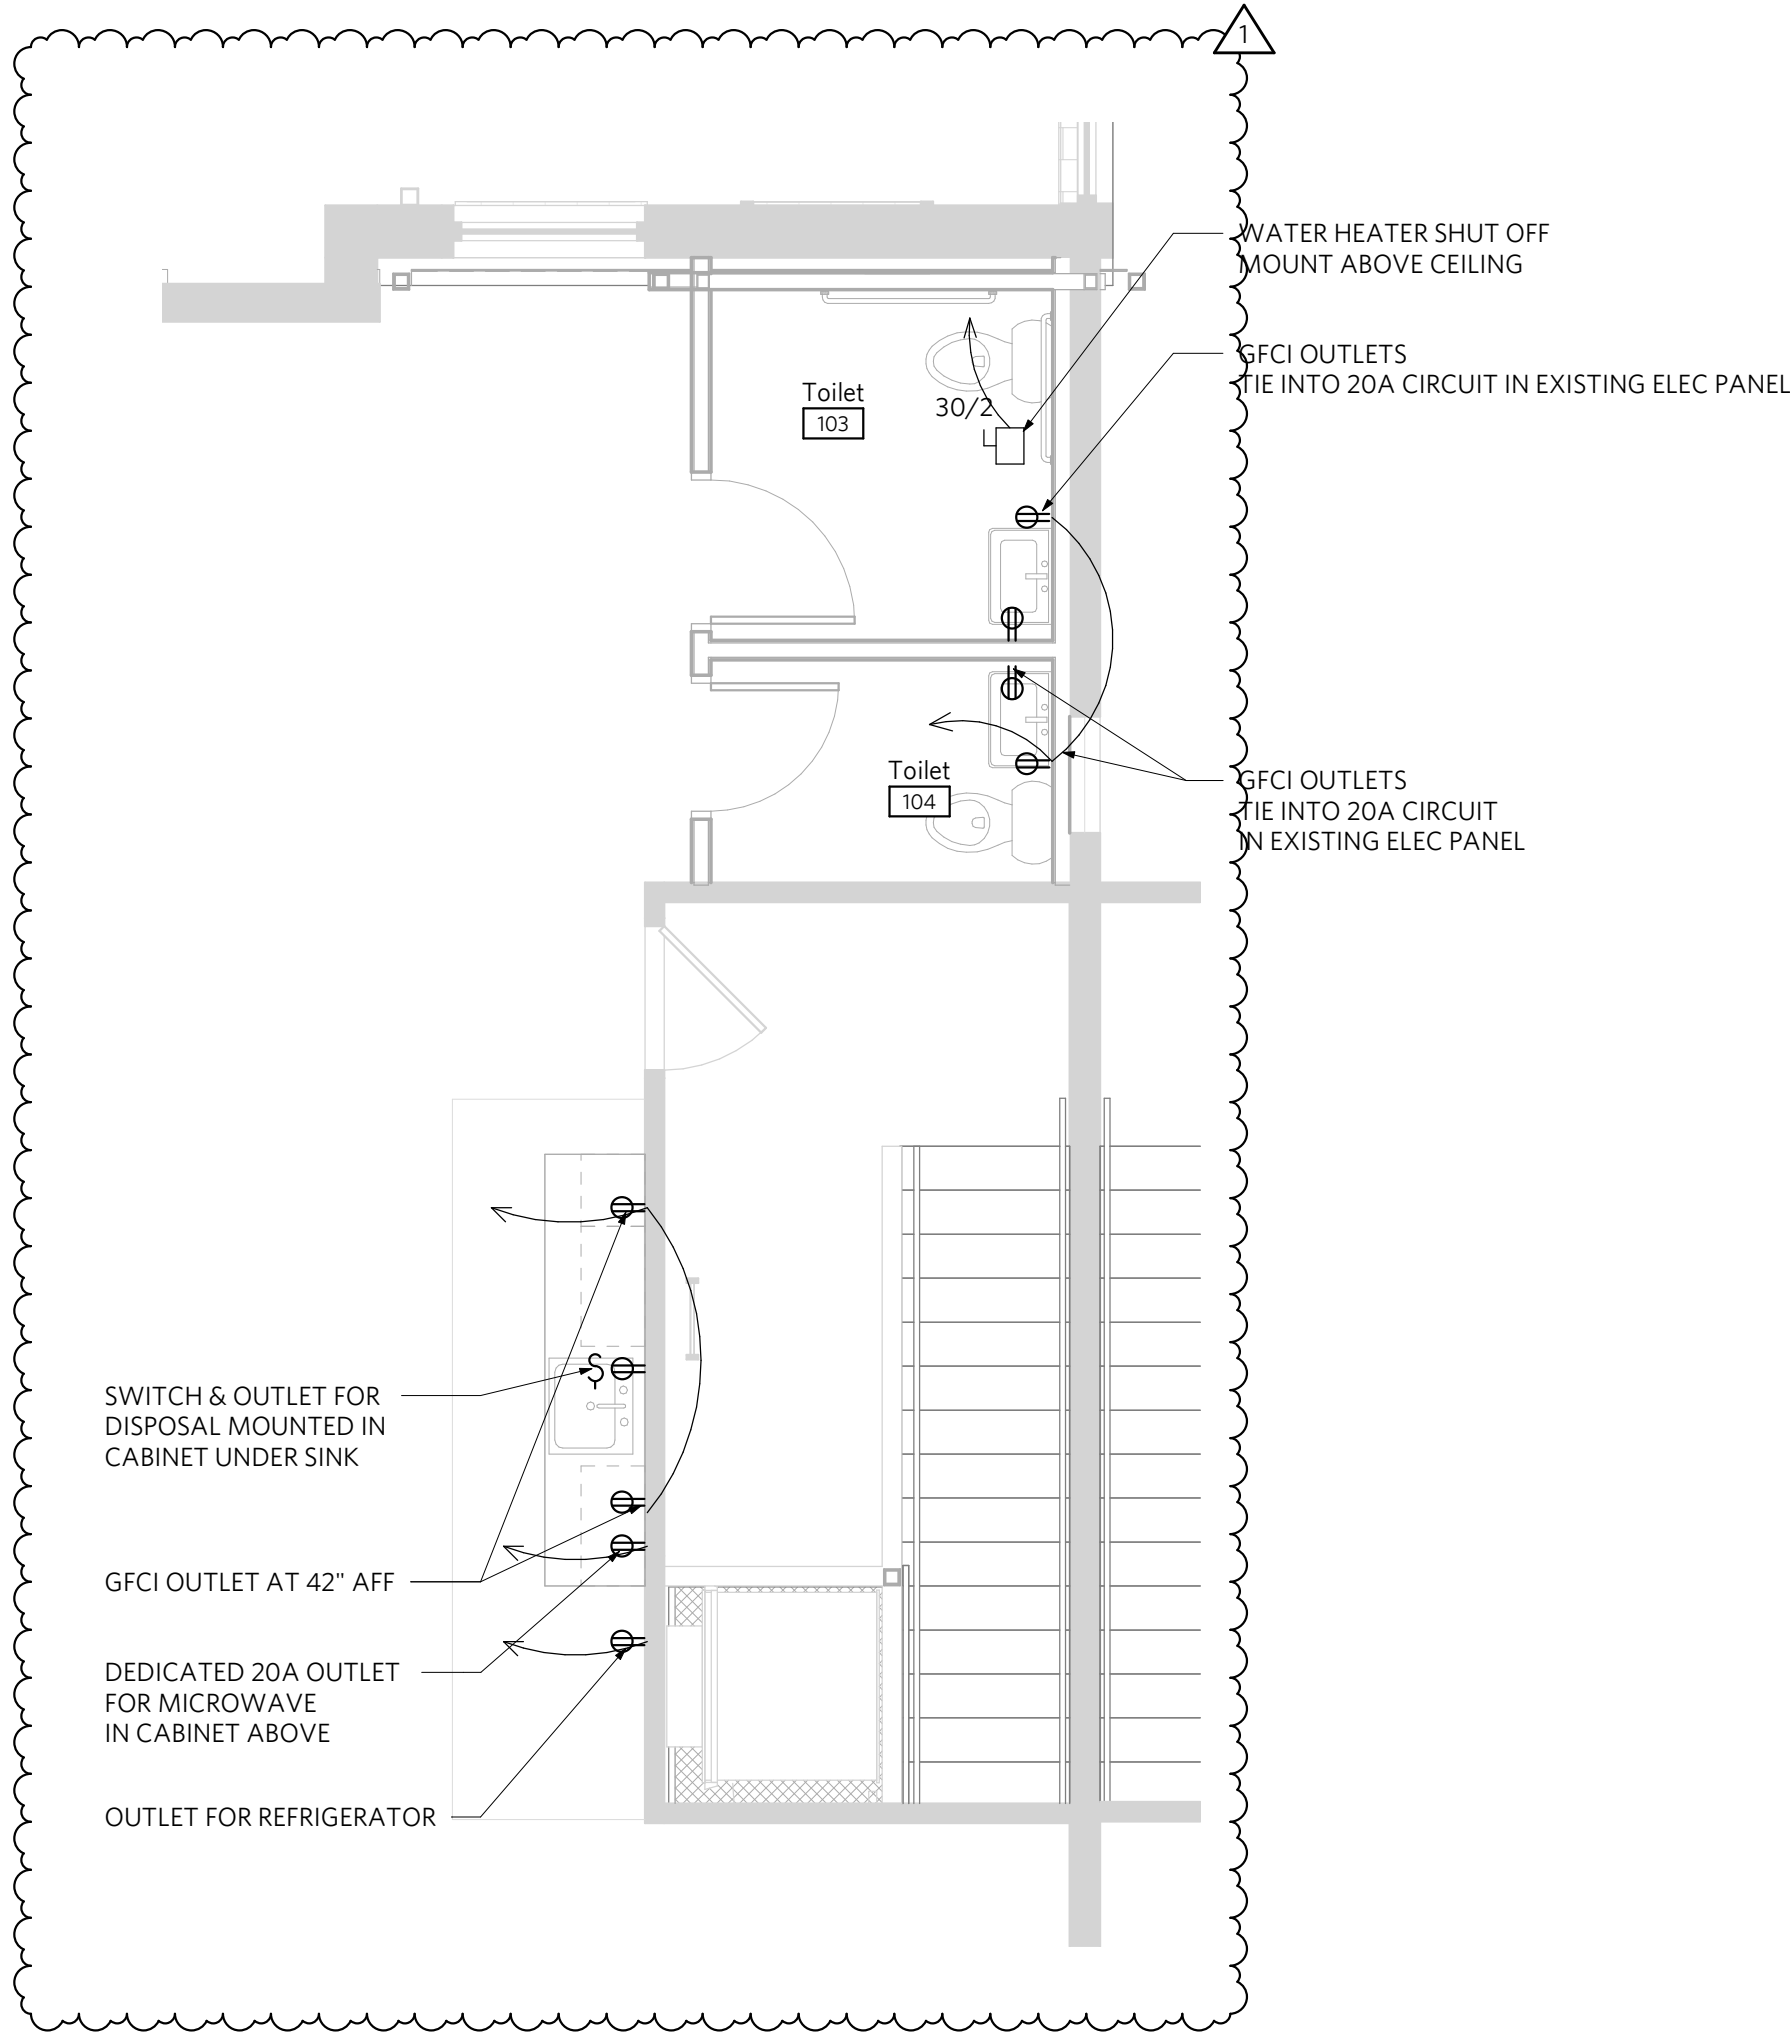


2 | Enlarged Power Plan - 430
1/4" = 1'-0"

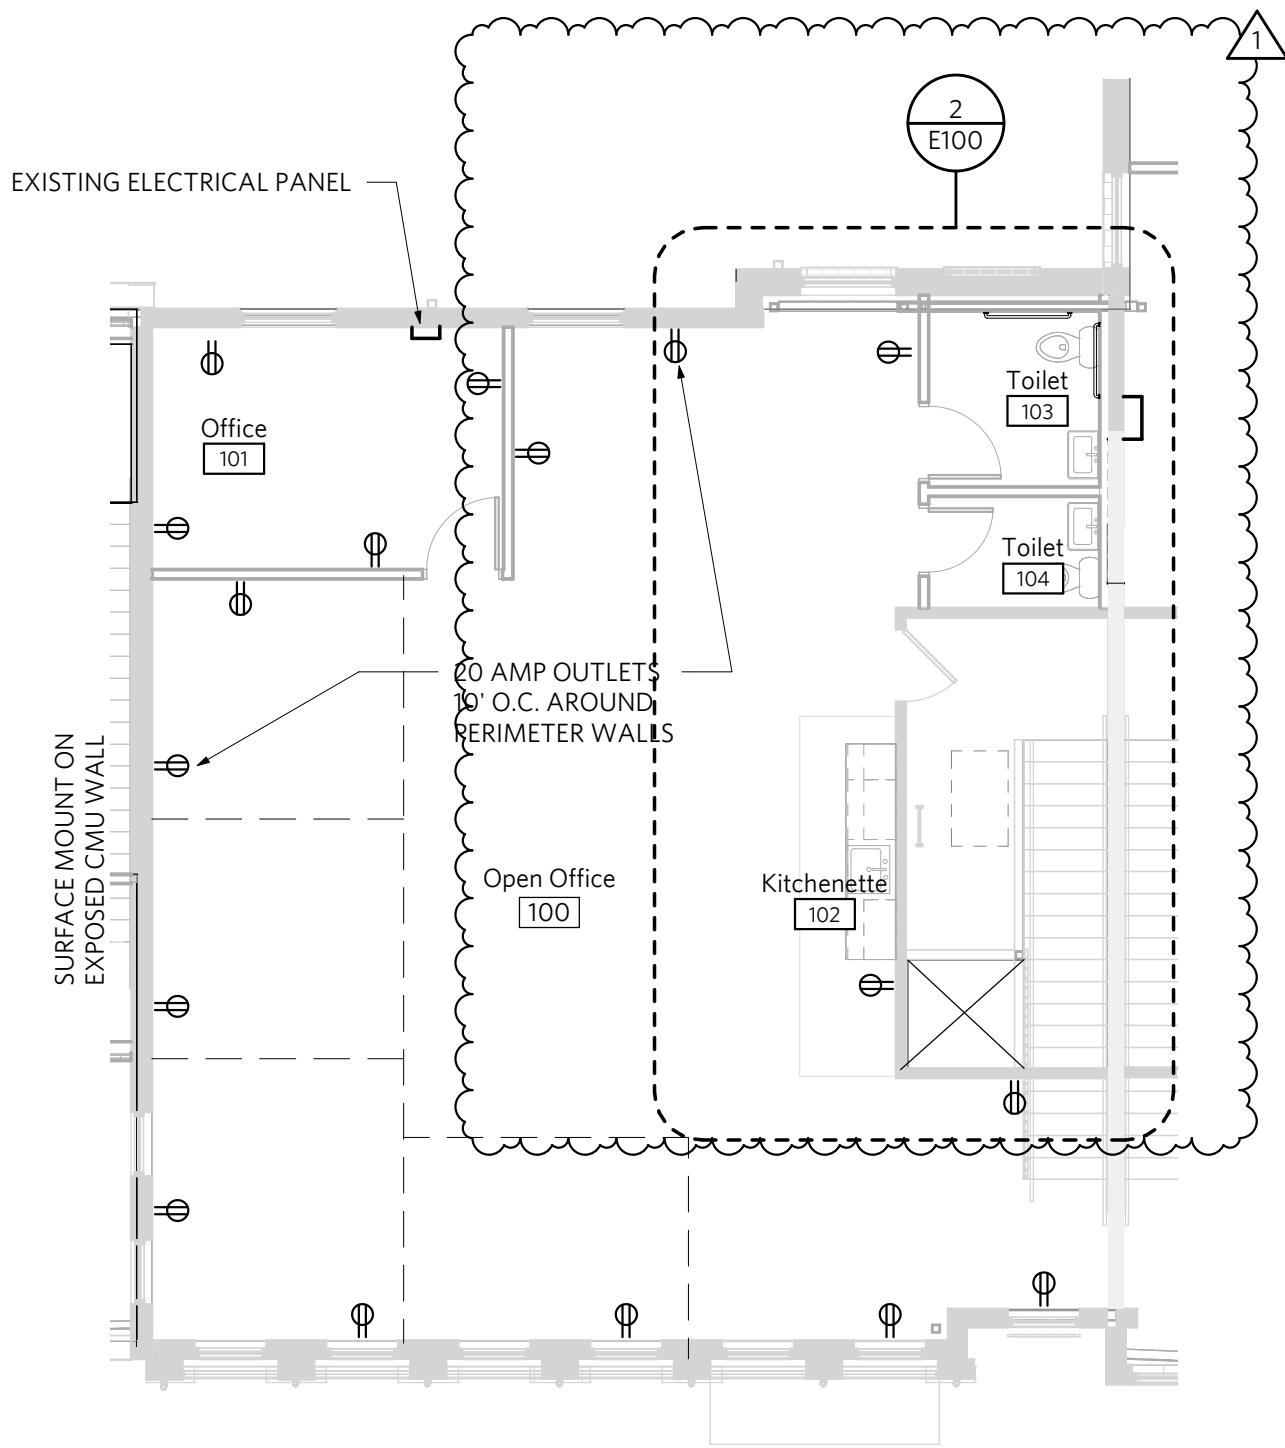


1 | Electrical Power Plan - 430
1/8" = 1'-0"




REV	ISSUE	DATE
1	PERMIT SUBMITTAL	08.28.2024
	INTERIOR REV	10.04.2024

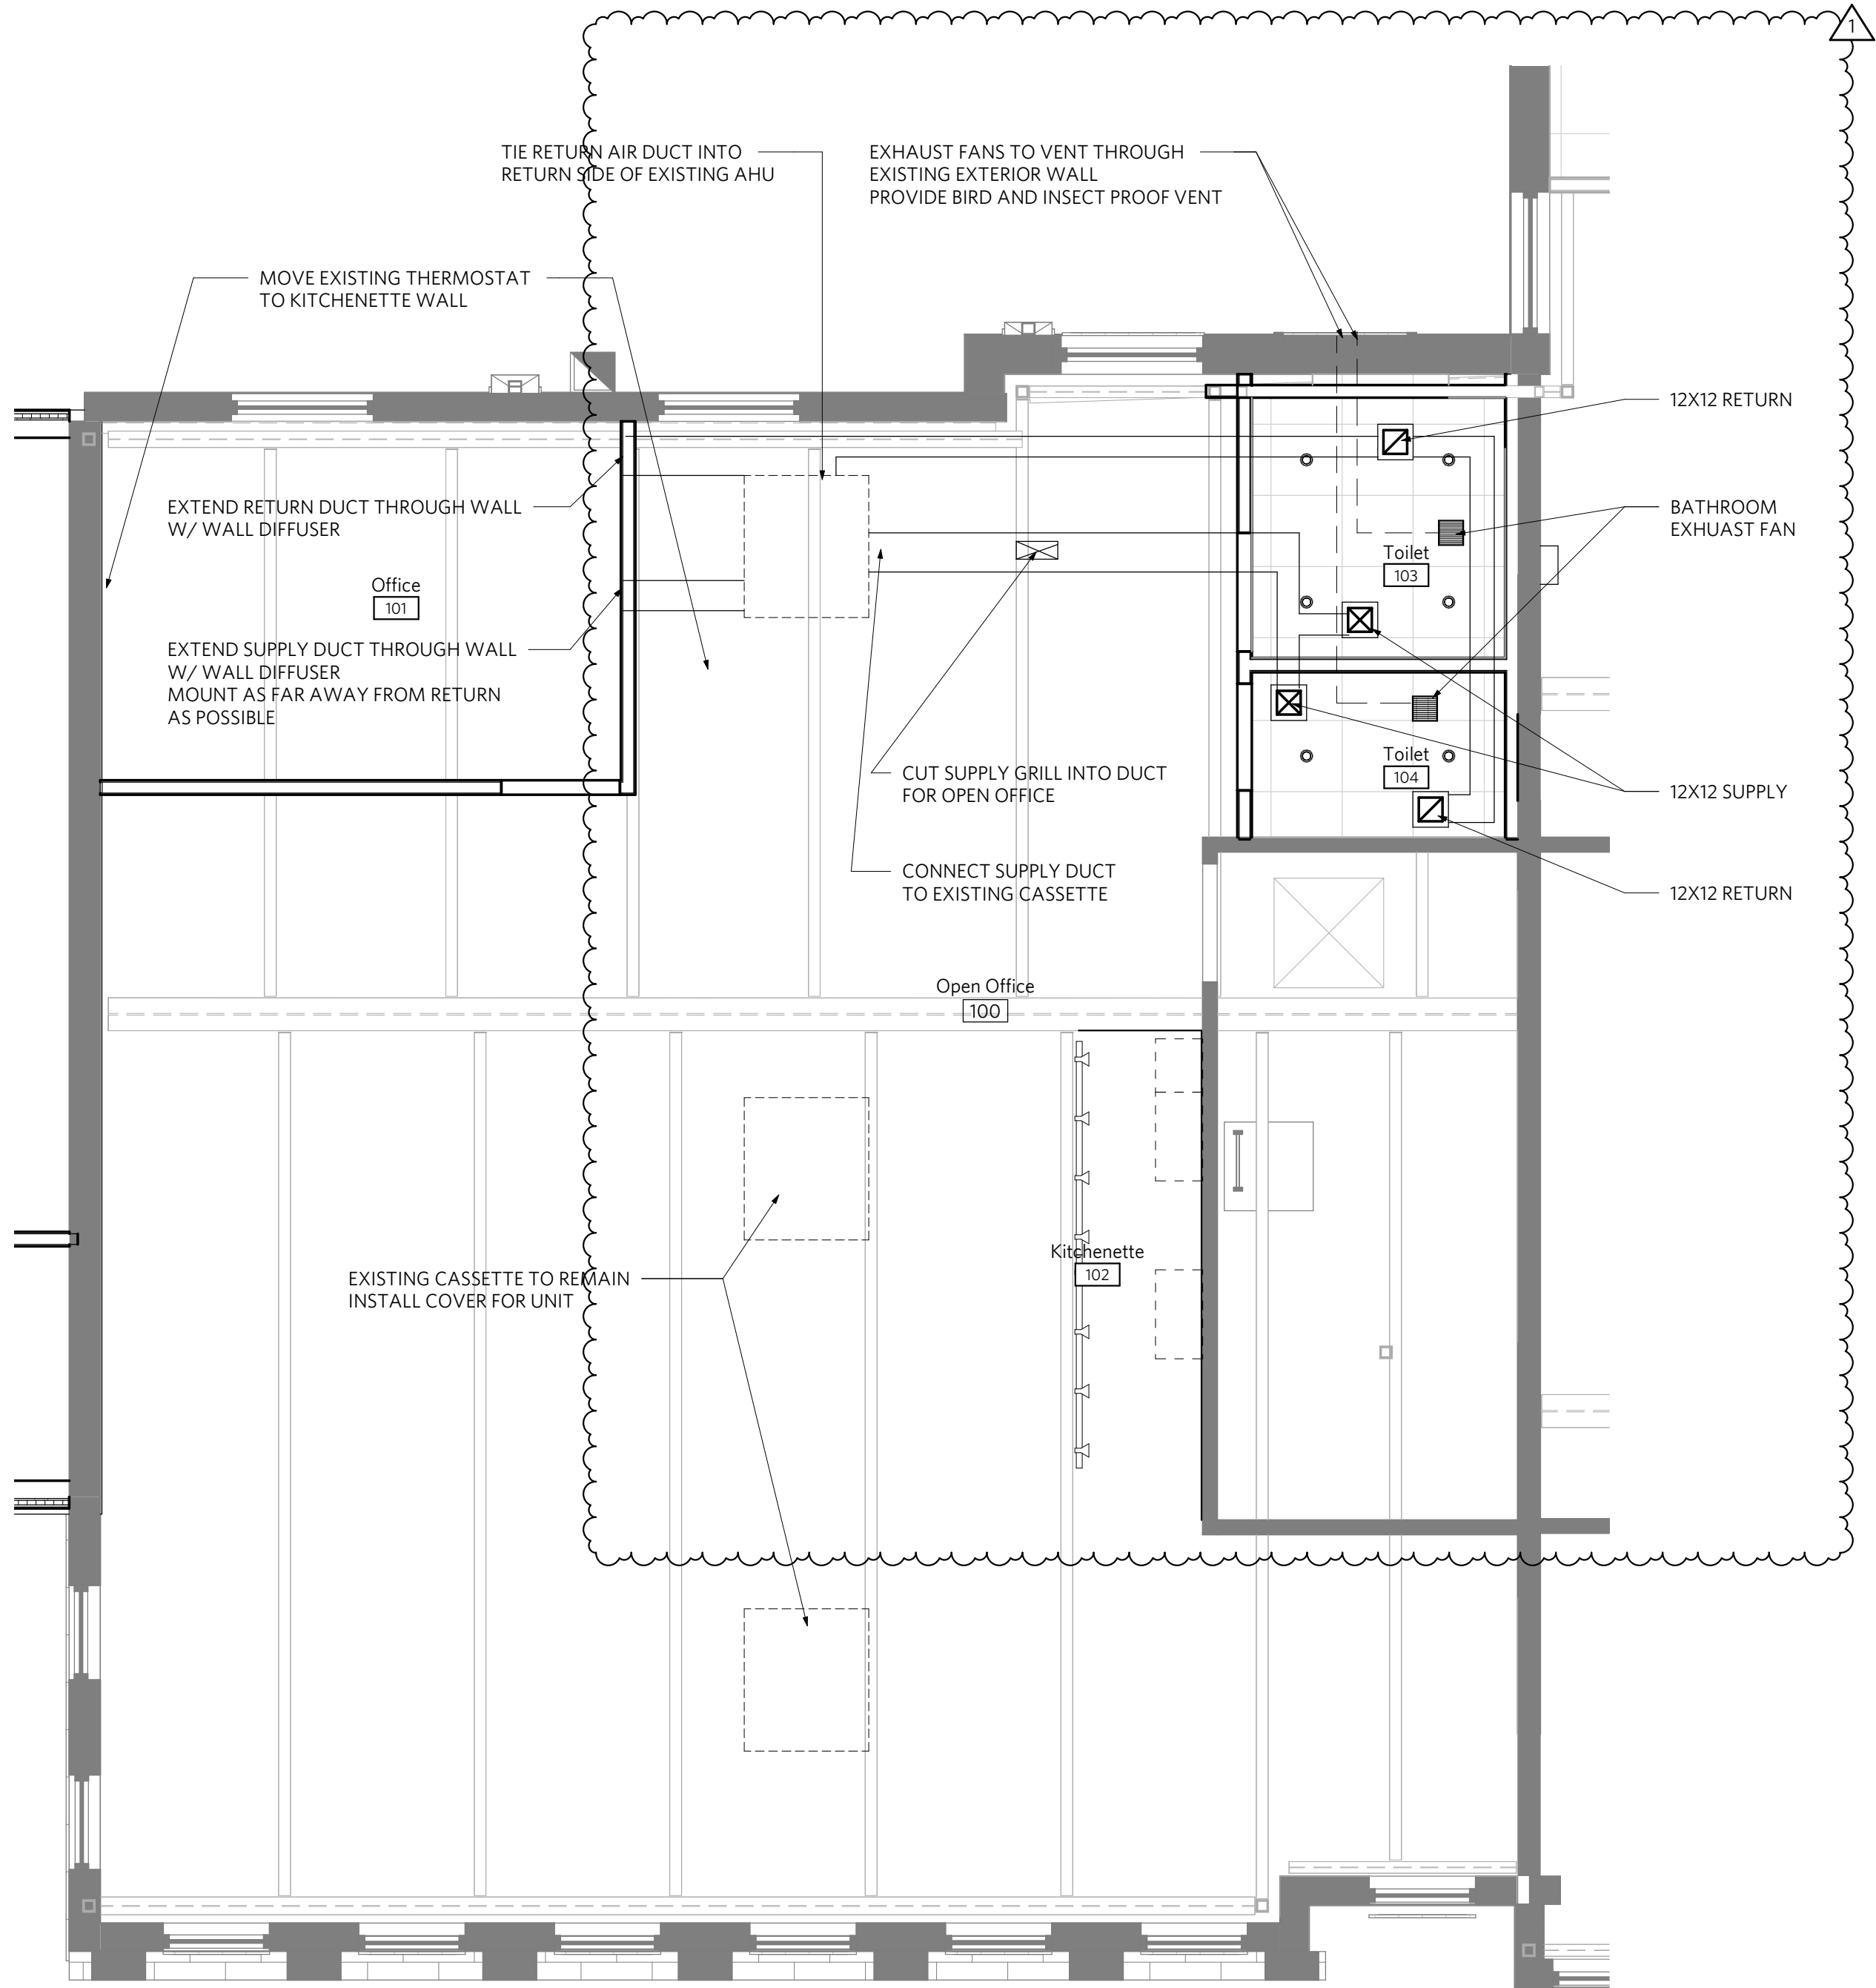


3 Mechanical Plan - 420
1/4" = 1'-0"

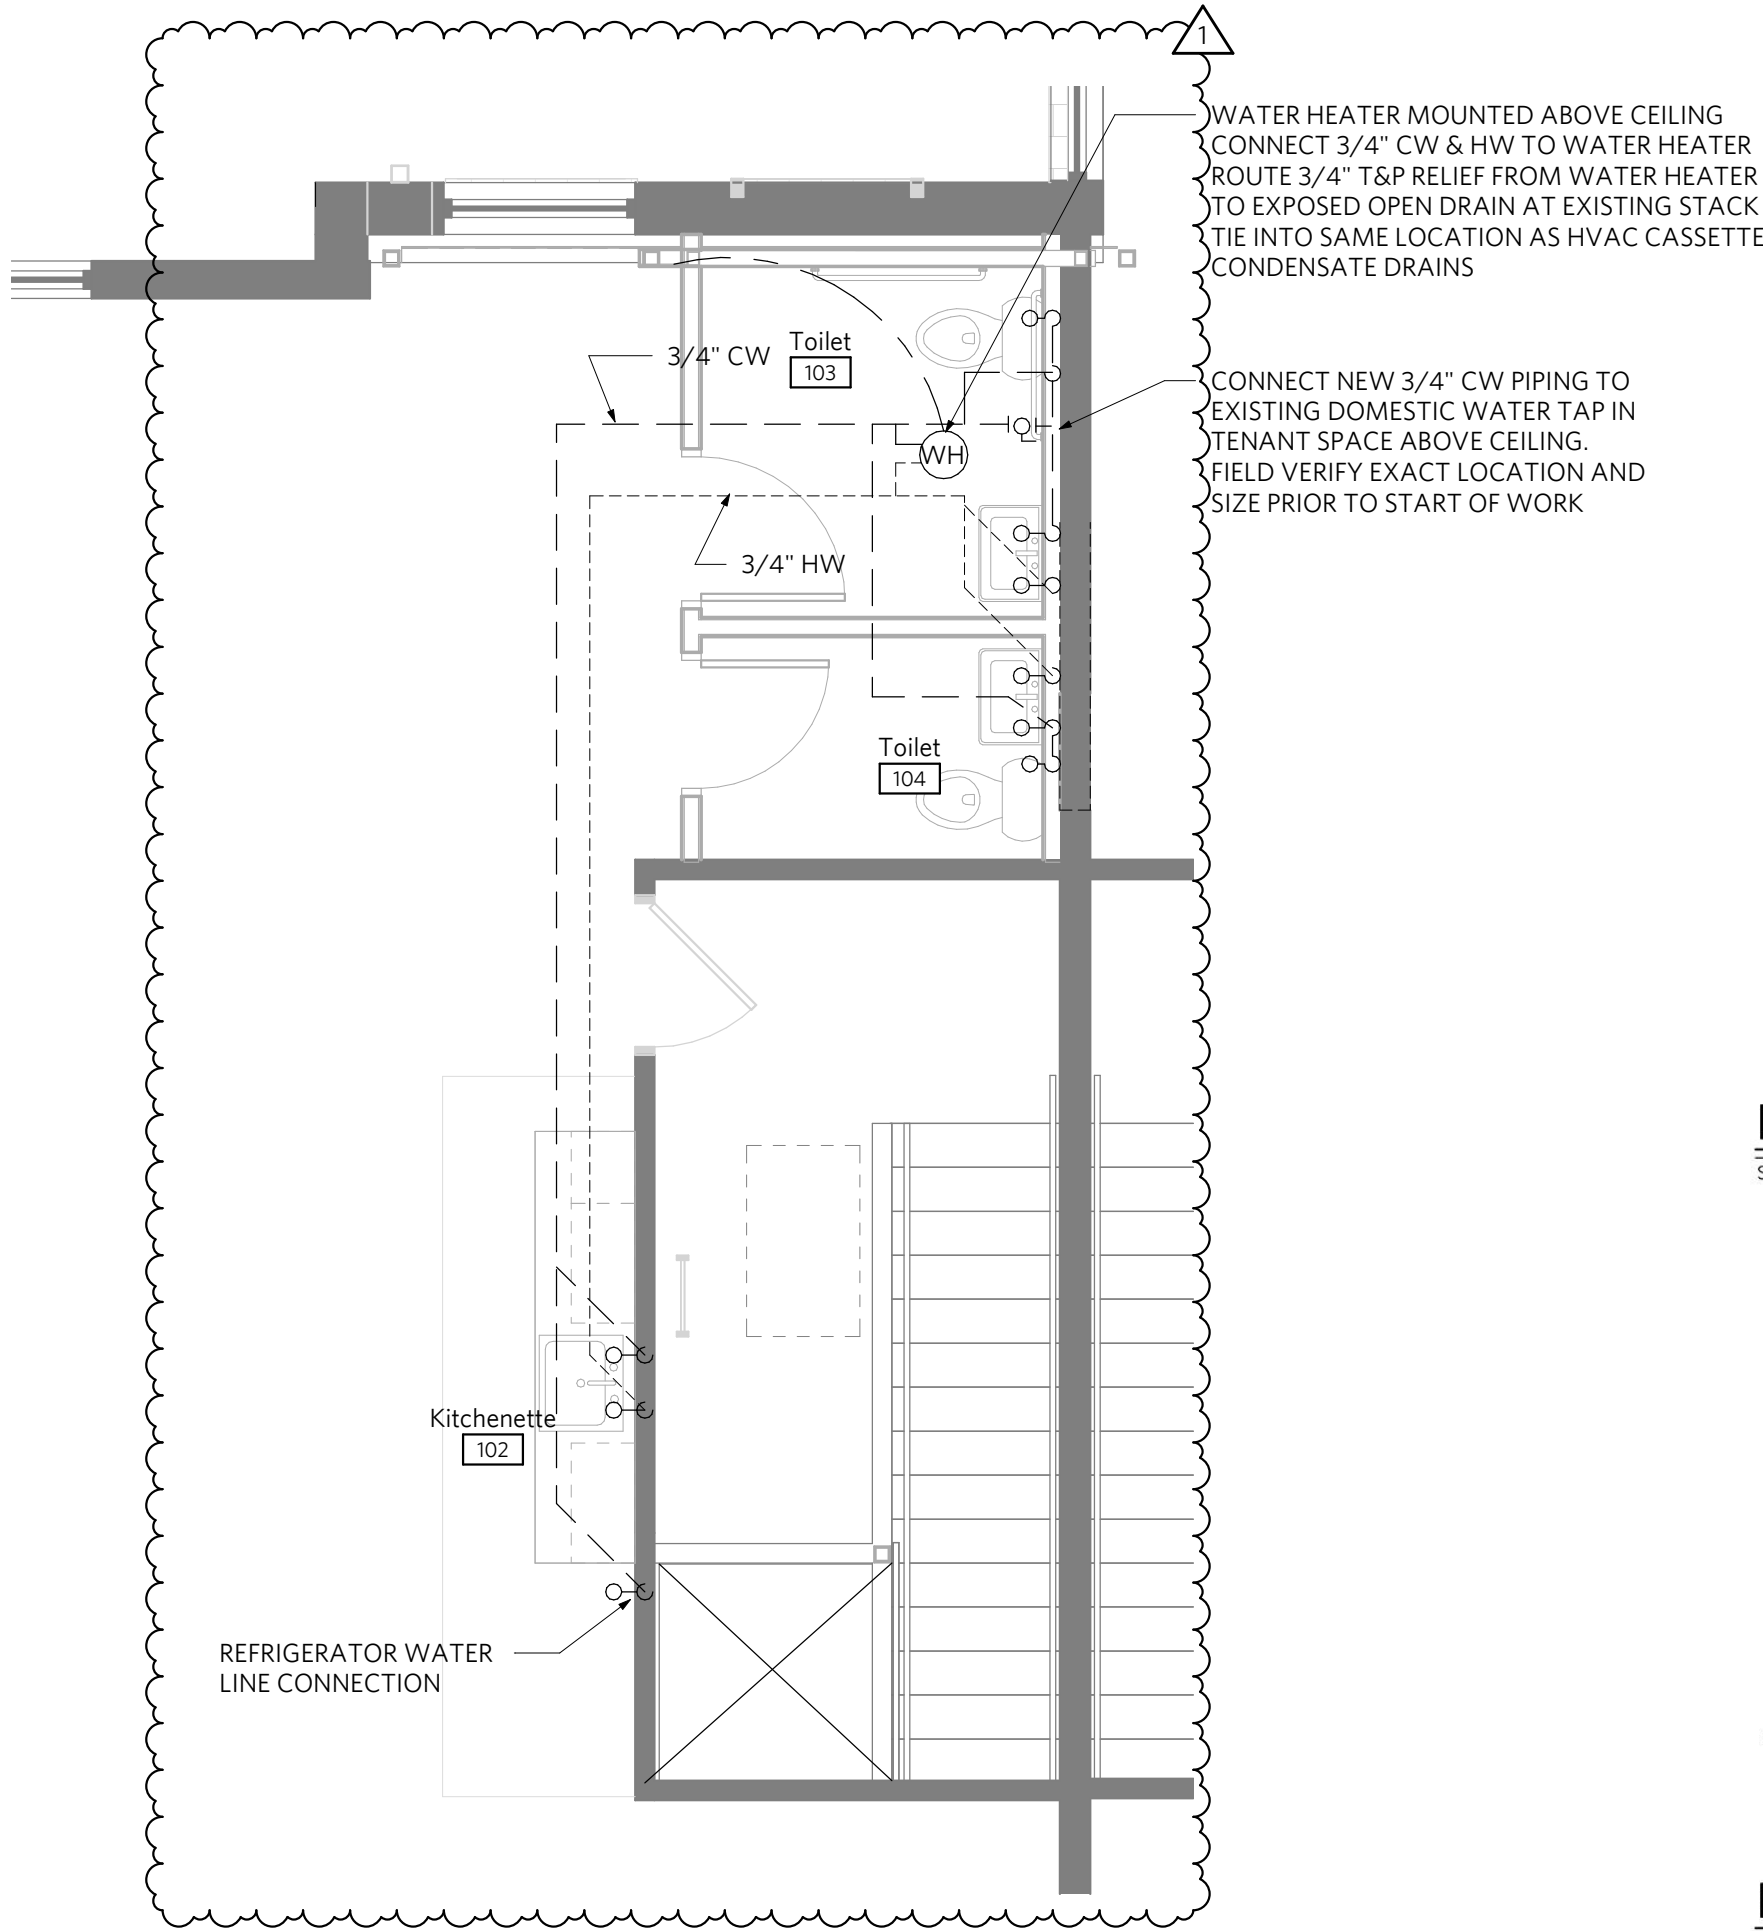


2 Water Plan - 420
1/4" = 1'-0"

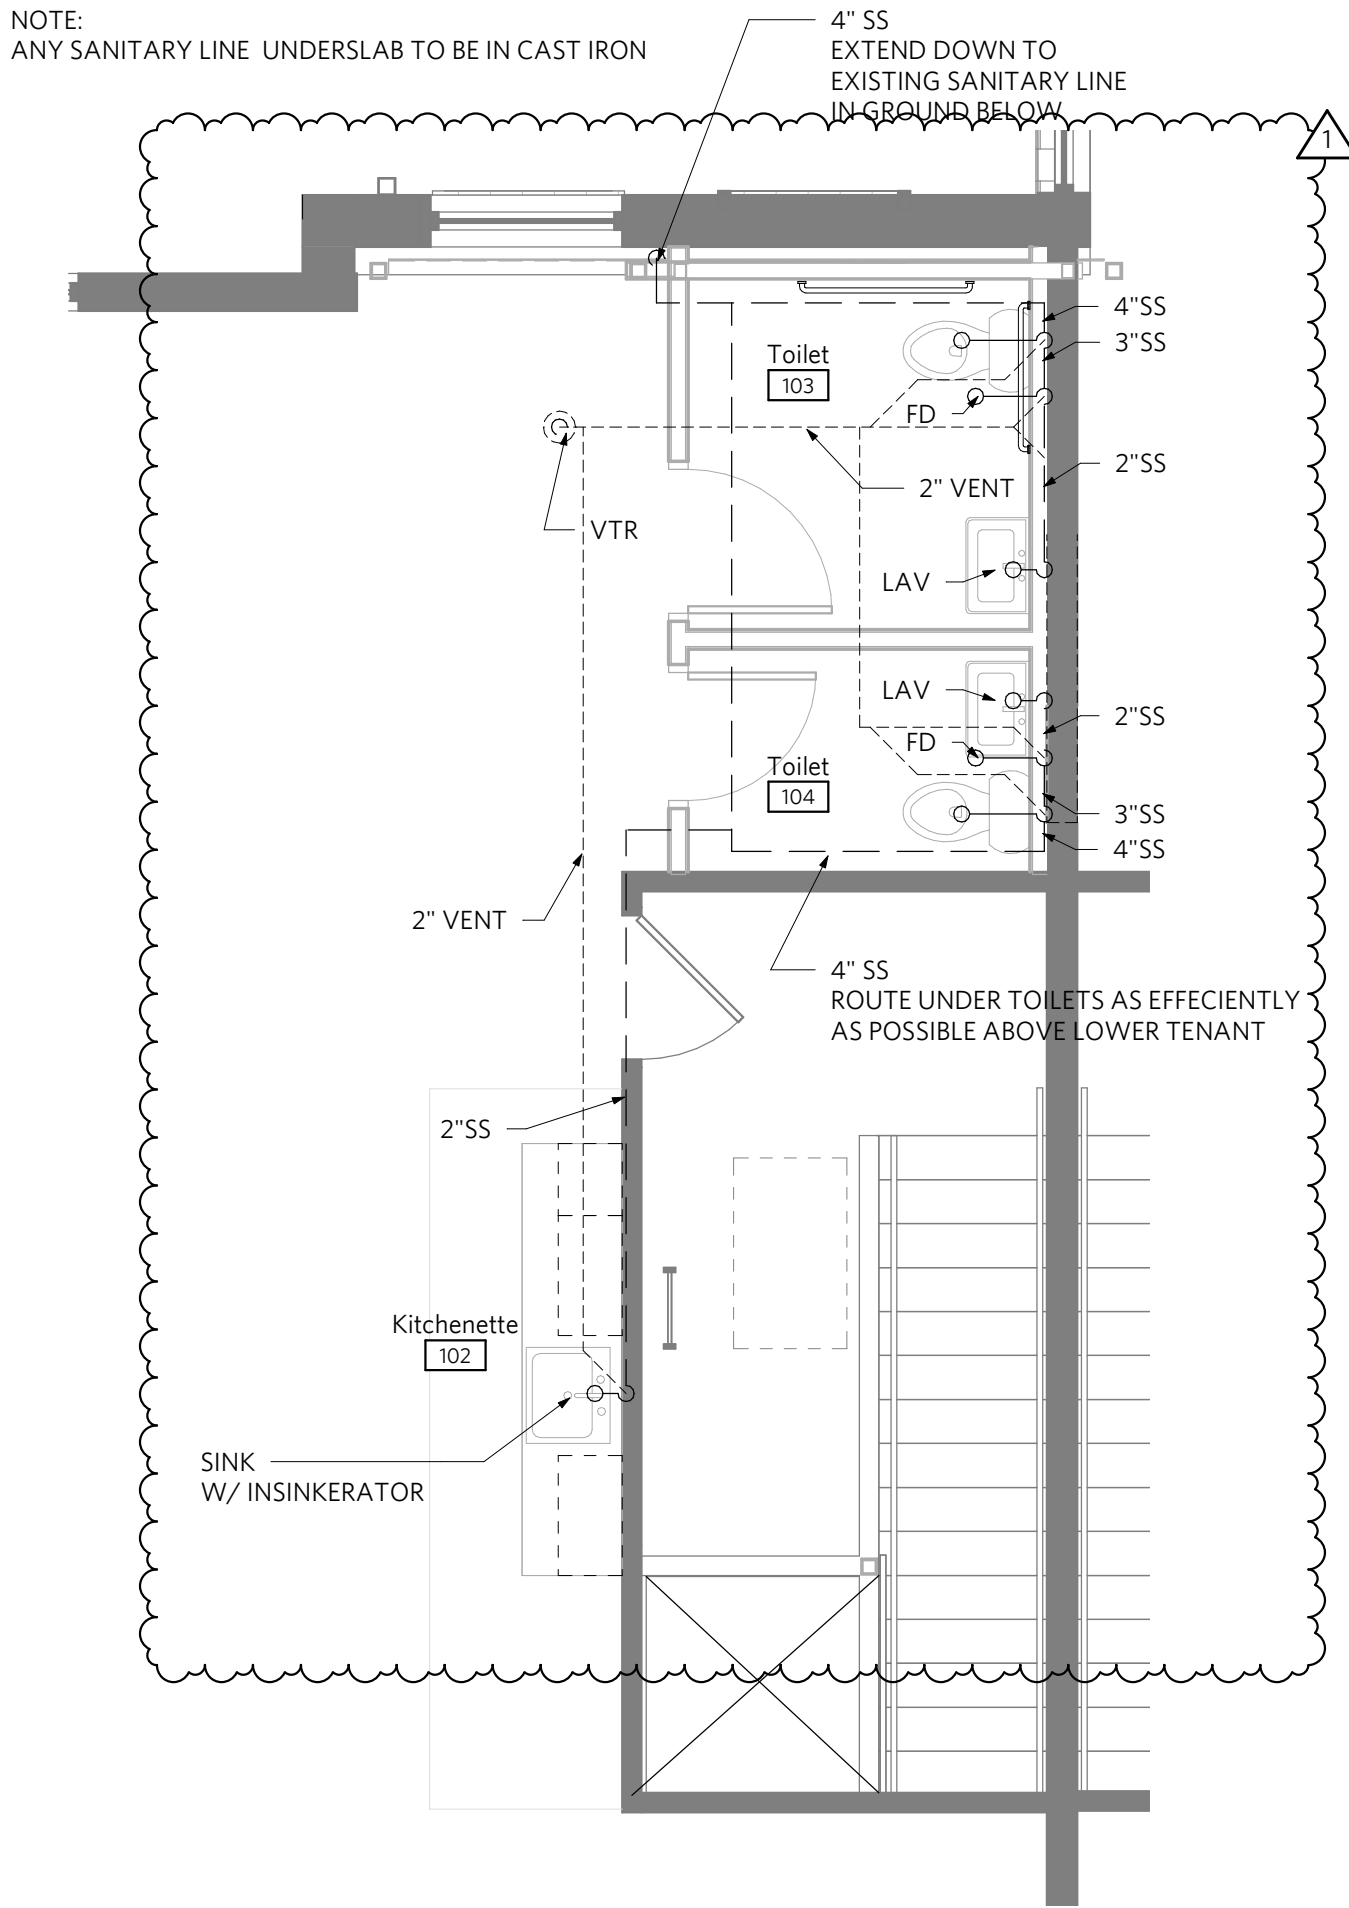

1 Waste & Vent Plan - 430
1/4" = 1'-0"

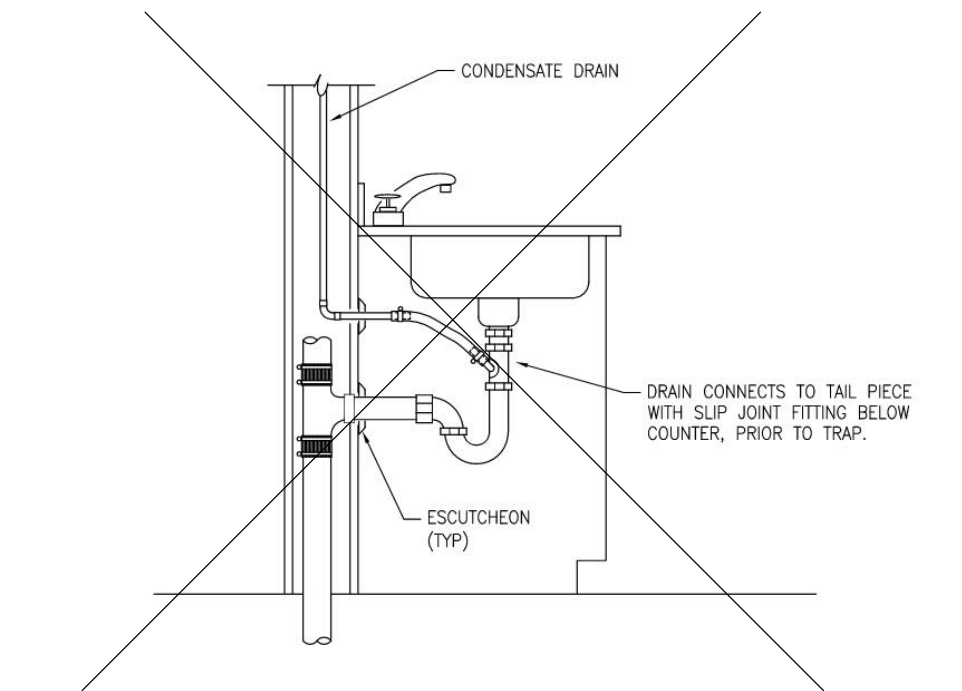

Drain to Tail Piece
SCALE : NO SCALE

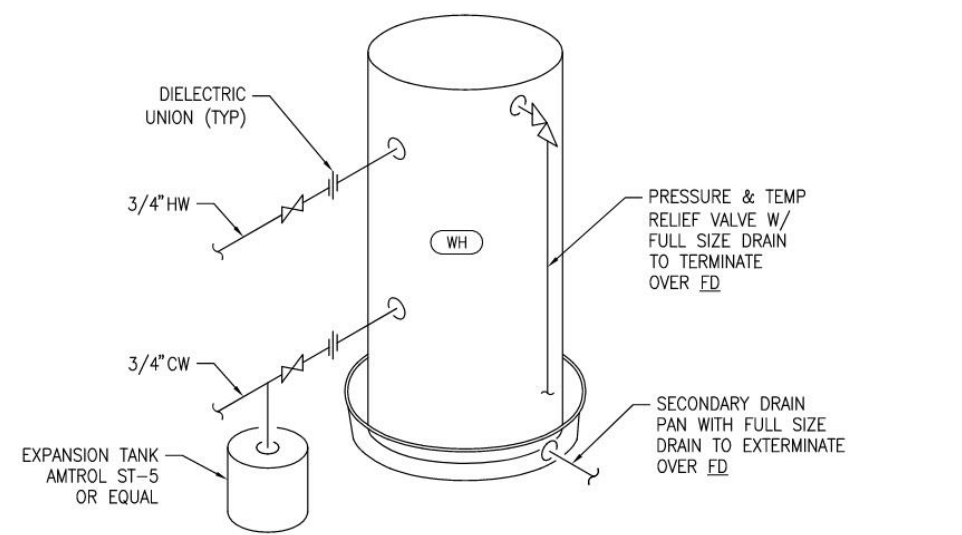

ELECTRIC WATER HEATER DETAIL
SCALE : NO SCALE

PLUMBING SCHEDULE

TOILET	KOHLER CIMARRON COMFORT HEIGHT ELONGATED CHAIR HEIGHT BOWL K-5309 AND K-4369 TANK W/ BRAIDED STAINLESS STEEL SUPPLY KIT
TOILET SEAT	BEMIS 1055SSC
LAVATORY	WS BATH COLLECTIONS WS BATH UNIT 60 - SINGLE HOLE FAUCET
FAUCET	MOEN RINZA SINGLE HANDLE MODEL 84627 W/ DEARBORN BRASS 1 1/4" BRASS TUBULAR P-TRAP WITH CLEANOUT AND DEARBORN BRASS SEMI-CAST GRID PATENT OVERFLOW PLUG UNDERMOUNT KITCHEN SINK (PER ARCH). PROVIDE GARBAGE DISPOSAL (INSINKERATOR BADGER 5)
SINK	SINGLE HOLE MOUNT MATTE BLACK KITCHEN FAUCET (BY OWNER)
SINK FAUCET	ELECTRIC WATER HEATER, A.O. SMITH DEL-15, 15 GALLON/ 3/4" CONNECTIONS, 20GPM @ 90 F RISE, 240V / 1PH, SINGLE 4500W ELEMENT
WATER HTR	