ALURA MASTER COVER - VILLAGE AT DISCOVERY

LEE'S SUMMIT, JACKSON COUNTY, MISSOURI

PROJECT INFORMATION

SITE DATA				
SITE ZONING:	(SEE CIVIL)			
	(SEE CIVIL)			
SITE DENSITY:	(SEE CIVIL)			
NO. OF PARKING SPACES:	(SEE CIVIL)			
CODES AND REGULATIONS				
BLDG. & RELATED CODES:	2018 IBC, IPC, IMC & 2018 IECC			
ELECT. CODE:	A second at the second			
FIRE CODE:	2018 IFC			
ACCESSIBILITY:	AMERICANS WITH DISABILITIES ACT- 2010; FAIR HOUSING ACT; ICC/ANSI A117.1-			
	2009			
MISC.:	ALL APPLICABLE FEDERAL, STATE & LOCAL CODES, LAWS & ORDINANCES			
BUILDING CODE DATA				
	(SEE SPECIFIC BUILIDING COVER SHEETS)			
	(SEE SPECIFIC BUILIDING COVER SHEETS)			
EXT. WALL CONSTRUCTION:	(SEE SPECIFIC BUILIDING COVER SHEETS)			
OTHER WALL CONSTRUCTION:	(SEE SPECIFIC BUILIDING COVER SHEETS)			
TOTAL ALLOW. AREA:	(SEE SPECIFIC BUILIDING COVER SHEETS)			
TOTAL ACTUAL AREA:	(SEE SPECIFIC BUILIDING COVER SHEETS)			
ALLOW. HEIGHT & FLOORS:	(SEE SPECIFIC BUILIDING COVER SHEETS)			
ACTUAL HEIGHT & FLOORS:	(SEE SPECIFIC BUILIDING COVER SHEETS)			
HEIGHT/AREA ADJUSTMENTS:	(SEE SPECIFIC BUILIDING COVER SHEETS)			
OCCUPANT LOAD	(SEE SPECIFIC BUILIDING COVER SHEETS)			

INDEX TO DRAWINGS

Sheet Number	Sheet Name	Sheet Issue Date	Current Revision Date	Current Revision Description
1 - COVER S	HEET	<u> </u>		
0.0M	COVER SHEET	15 APR 2025	16 MAY 2025	ADDENDUM #
2 - CIVIL SH	EETS (BY OWN ENGINEERING)			
-	SUBMITTED UNDER SEPARATE COVER	15 APR 2025	15 APR 2025	ISSUE SET
3 - ARCHITE	ECTURAL SITE	'		
AS1.0	ARCHITECTURAL SITE PLAN	15 APR 2025	15 APR 2025	ISSUE SET
ASD1.0	ARCHITECTURAL SITE DETAILS & NOTES	15 APR 2025	15 APR 2025	ISSUE SET
4 - APARTN	MENT BUILDINGS		•	
0.0A	APARTMENT BUILDING TYPE "A" COVER SHEET	15 APR 2025	16 MAY 2025	ADDENDUM #
0.0B	APARTMENT BUILDING TYPE "B" COVER SHEET	15 APR 2025	16 MAY 2025	ADDENDUM #
O.OC	APARTMENT BUILDING TYPE "C" COVER SHEET	15 APR 2025	16 MAY 2025	ADDENDUM #
5 - POOL HC	DUSE			
0.0P	POOL HOUSE COVER SHEET	15 APR 2025	16 MAY 2025	ADDENDUM #
6 - GARAG	ES	'	•	
0.0GA	GARAGE BUILDING TYPE "A" COVER SHEET	15 APR 2025	15 APR 2025	ISSUE SET
0.0GB	GARAGE BUILDING TYPE "B" COVER SHEET	15 APR 2025	15 APR 2025	ISSUE SET
0.0GC	GARAGE BUILDING TYPE "C" COVER SHEET	15 APR 2025	15 APR 2025	ISSUE SET
0.0GD	GARAGE BUILDING TYPE "D" COVER SHEET	15 APR 2025	15 APR 2025	ISSUE SET
0.0GE	GARAGE BUILDING TYPE "E" COVER SHEET	15 APR 2025	15 APR 2025	ISSUE SET

\cdots NOTE: INDEX TO DRAWINGS HAS BEEN UPDATED REFLECT THE SHEETS REVISED BY ADDENDUM # mmmmmm

ARCHITECT'S JOB NO. 4938

PROJECT LOCATION MAP



SIGNATURE AREAS

NOTE: PROJECT CONSTRUCTION MUST BE IN COMPLIANCE WITH ALL APPLICABLE CODES, ORDINANCES, LAWS, AND REGULATIONS AS ENUMERATED ELSEWHERE IN THE PLANS AND SPECIFICATIONS.

ARCHITECT: WALLACE ARCHITECTS, LLC 302 CAMPUSVIEW DRIVE SUITE 208, COLUMBIA, MO 65201

OWNER: THE VILLAGE AT DISCOVERY PARK, LLC 3622 ENDEAVOR AVE., STE. 101, COLUMBIA, MO 65201

CONTRACTOR: INTRINSIC DEVELOPMENT, LLC 3622 ENDEAVOR AVE., STE. 101, COLUMBIA, MO 65201

PM: <u>RS</u> DT: <u>TY</u>

PLAN SET NO.

PC: <u>CD</u> QC: <u>MK</u>

ADDENDUM #1

DATE:

DATE:

DATE:


ARCHITECT LICENSE


MISSOURI STATE CERTIFICATE OF AUTHORITY: 2003019614

COPYRIGHT © 2025 **1ST ISSUE** 15 APR 2025

ISSUE/REVISIONS 15 APR 2025 ISSUE SET 16 MAY 2025 ADDENDUM #1



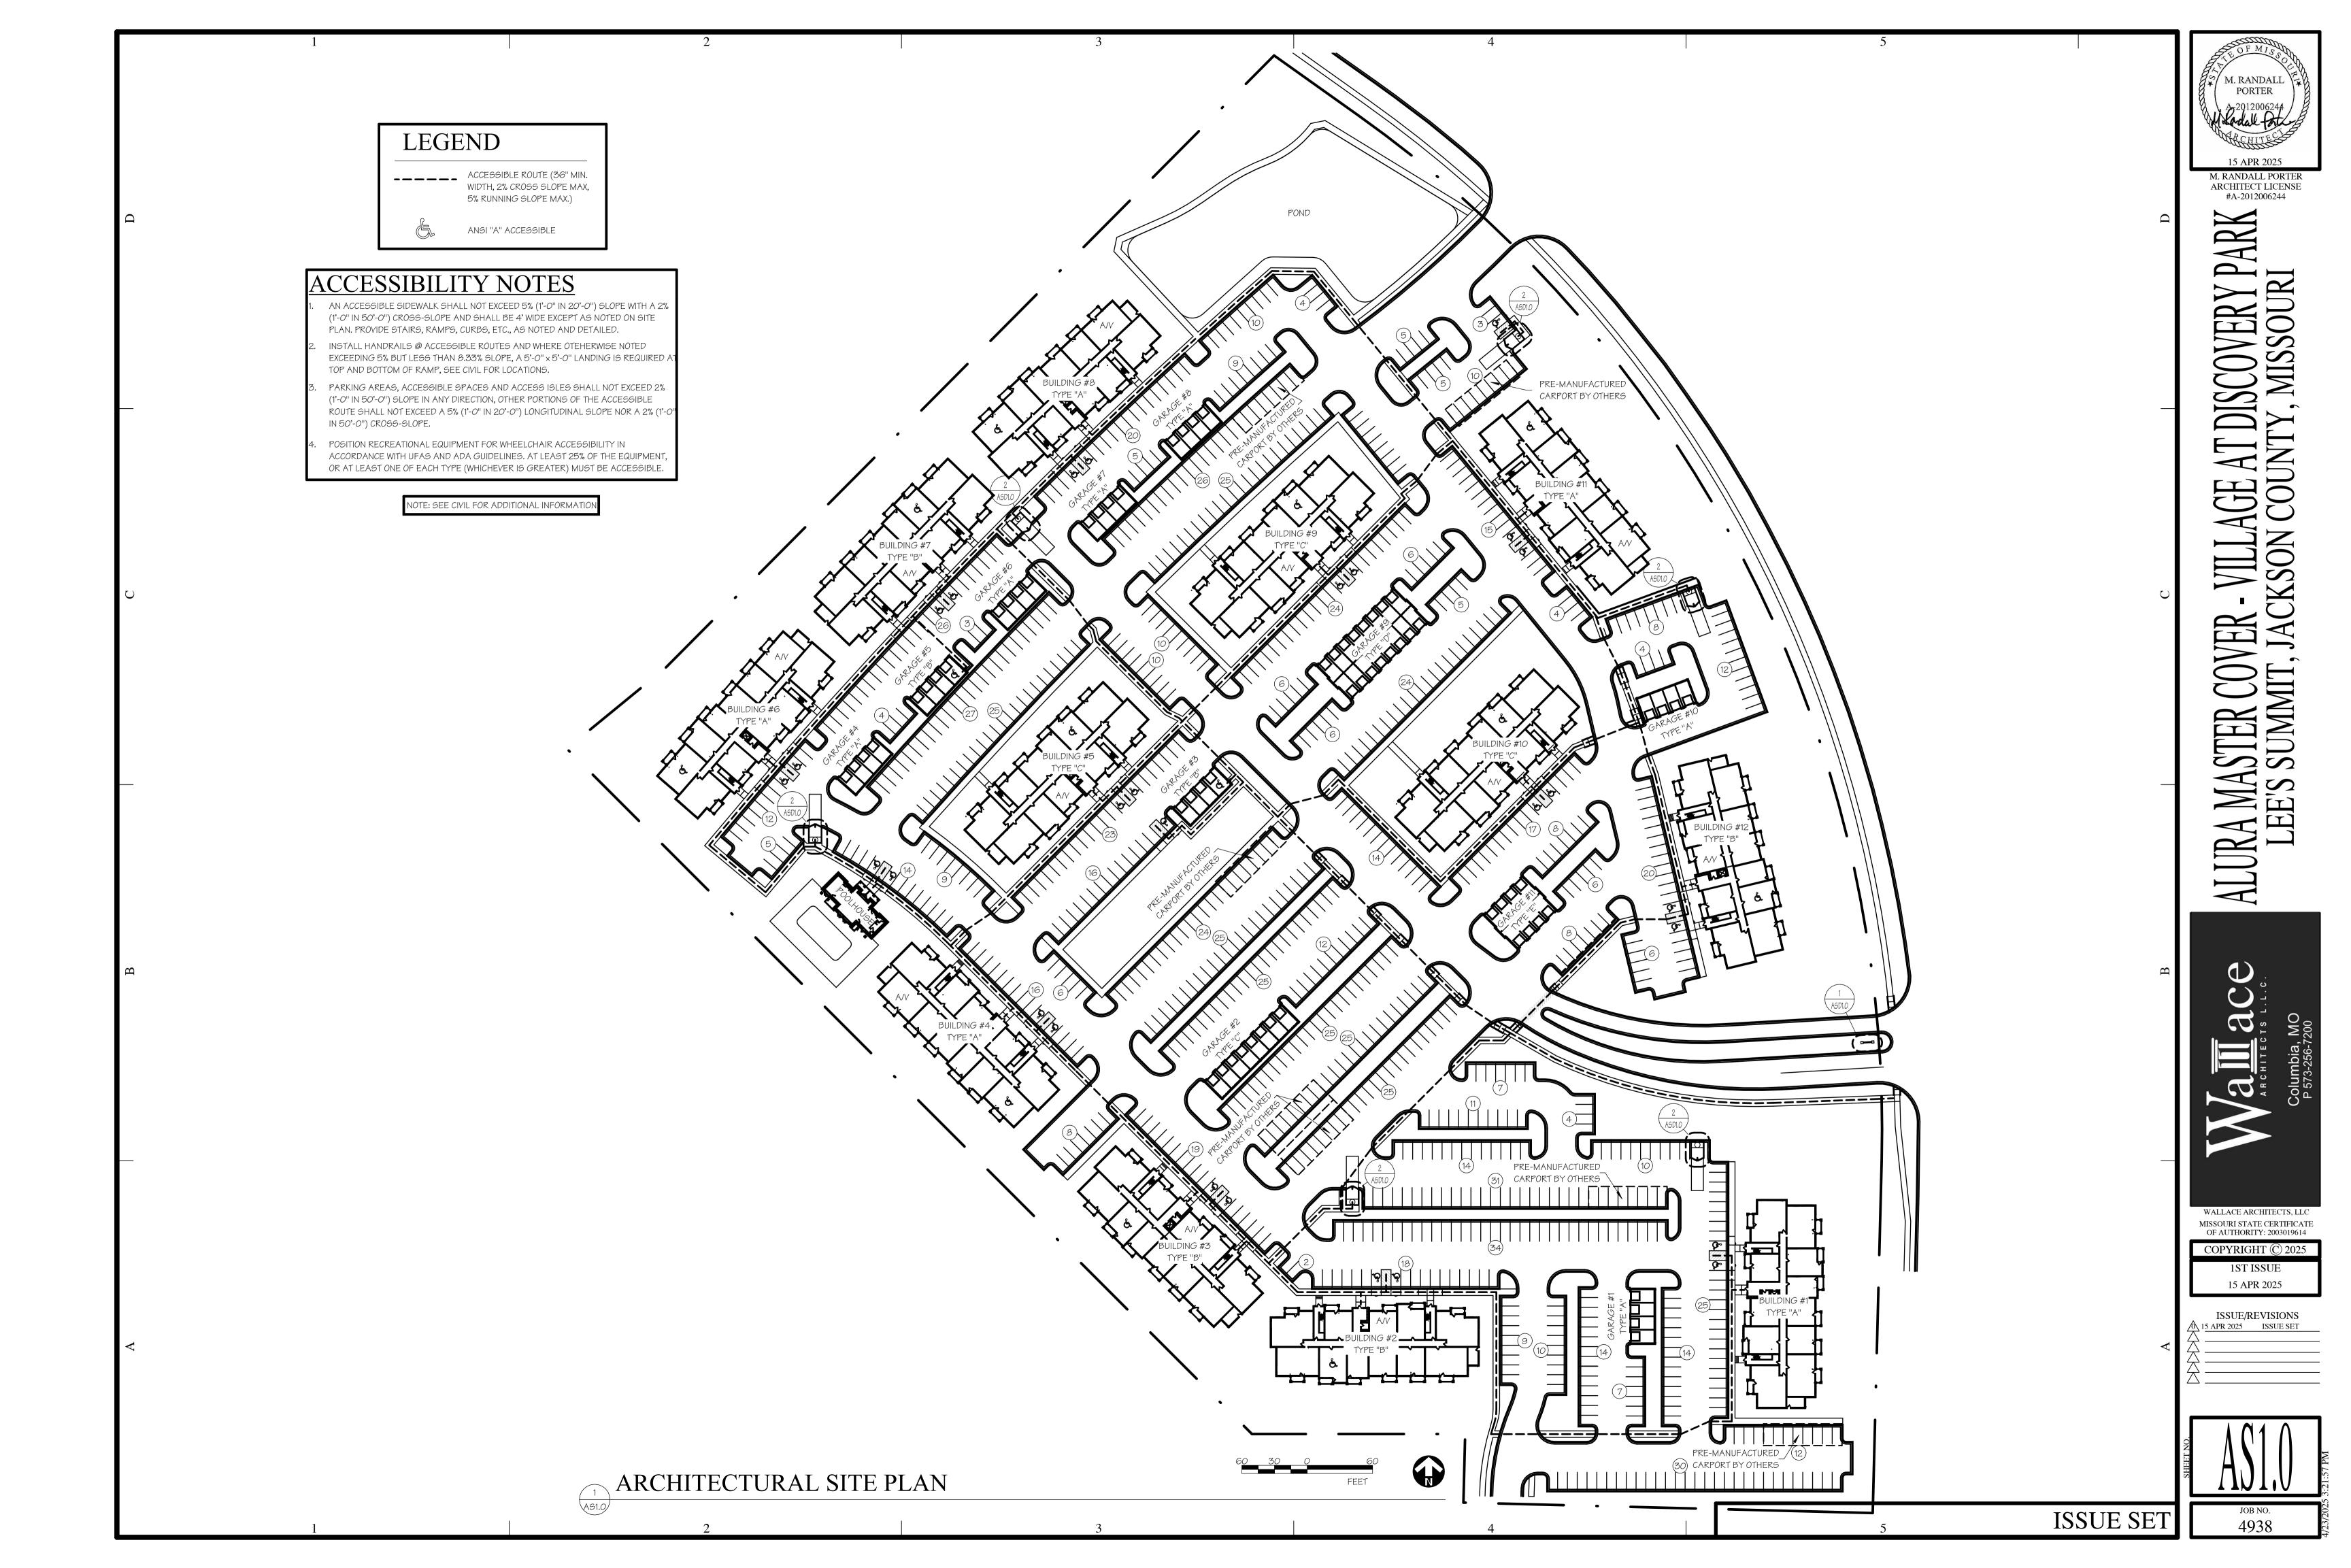

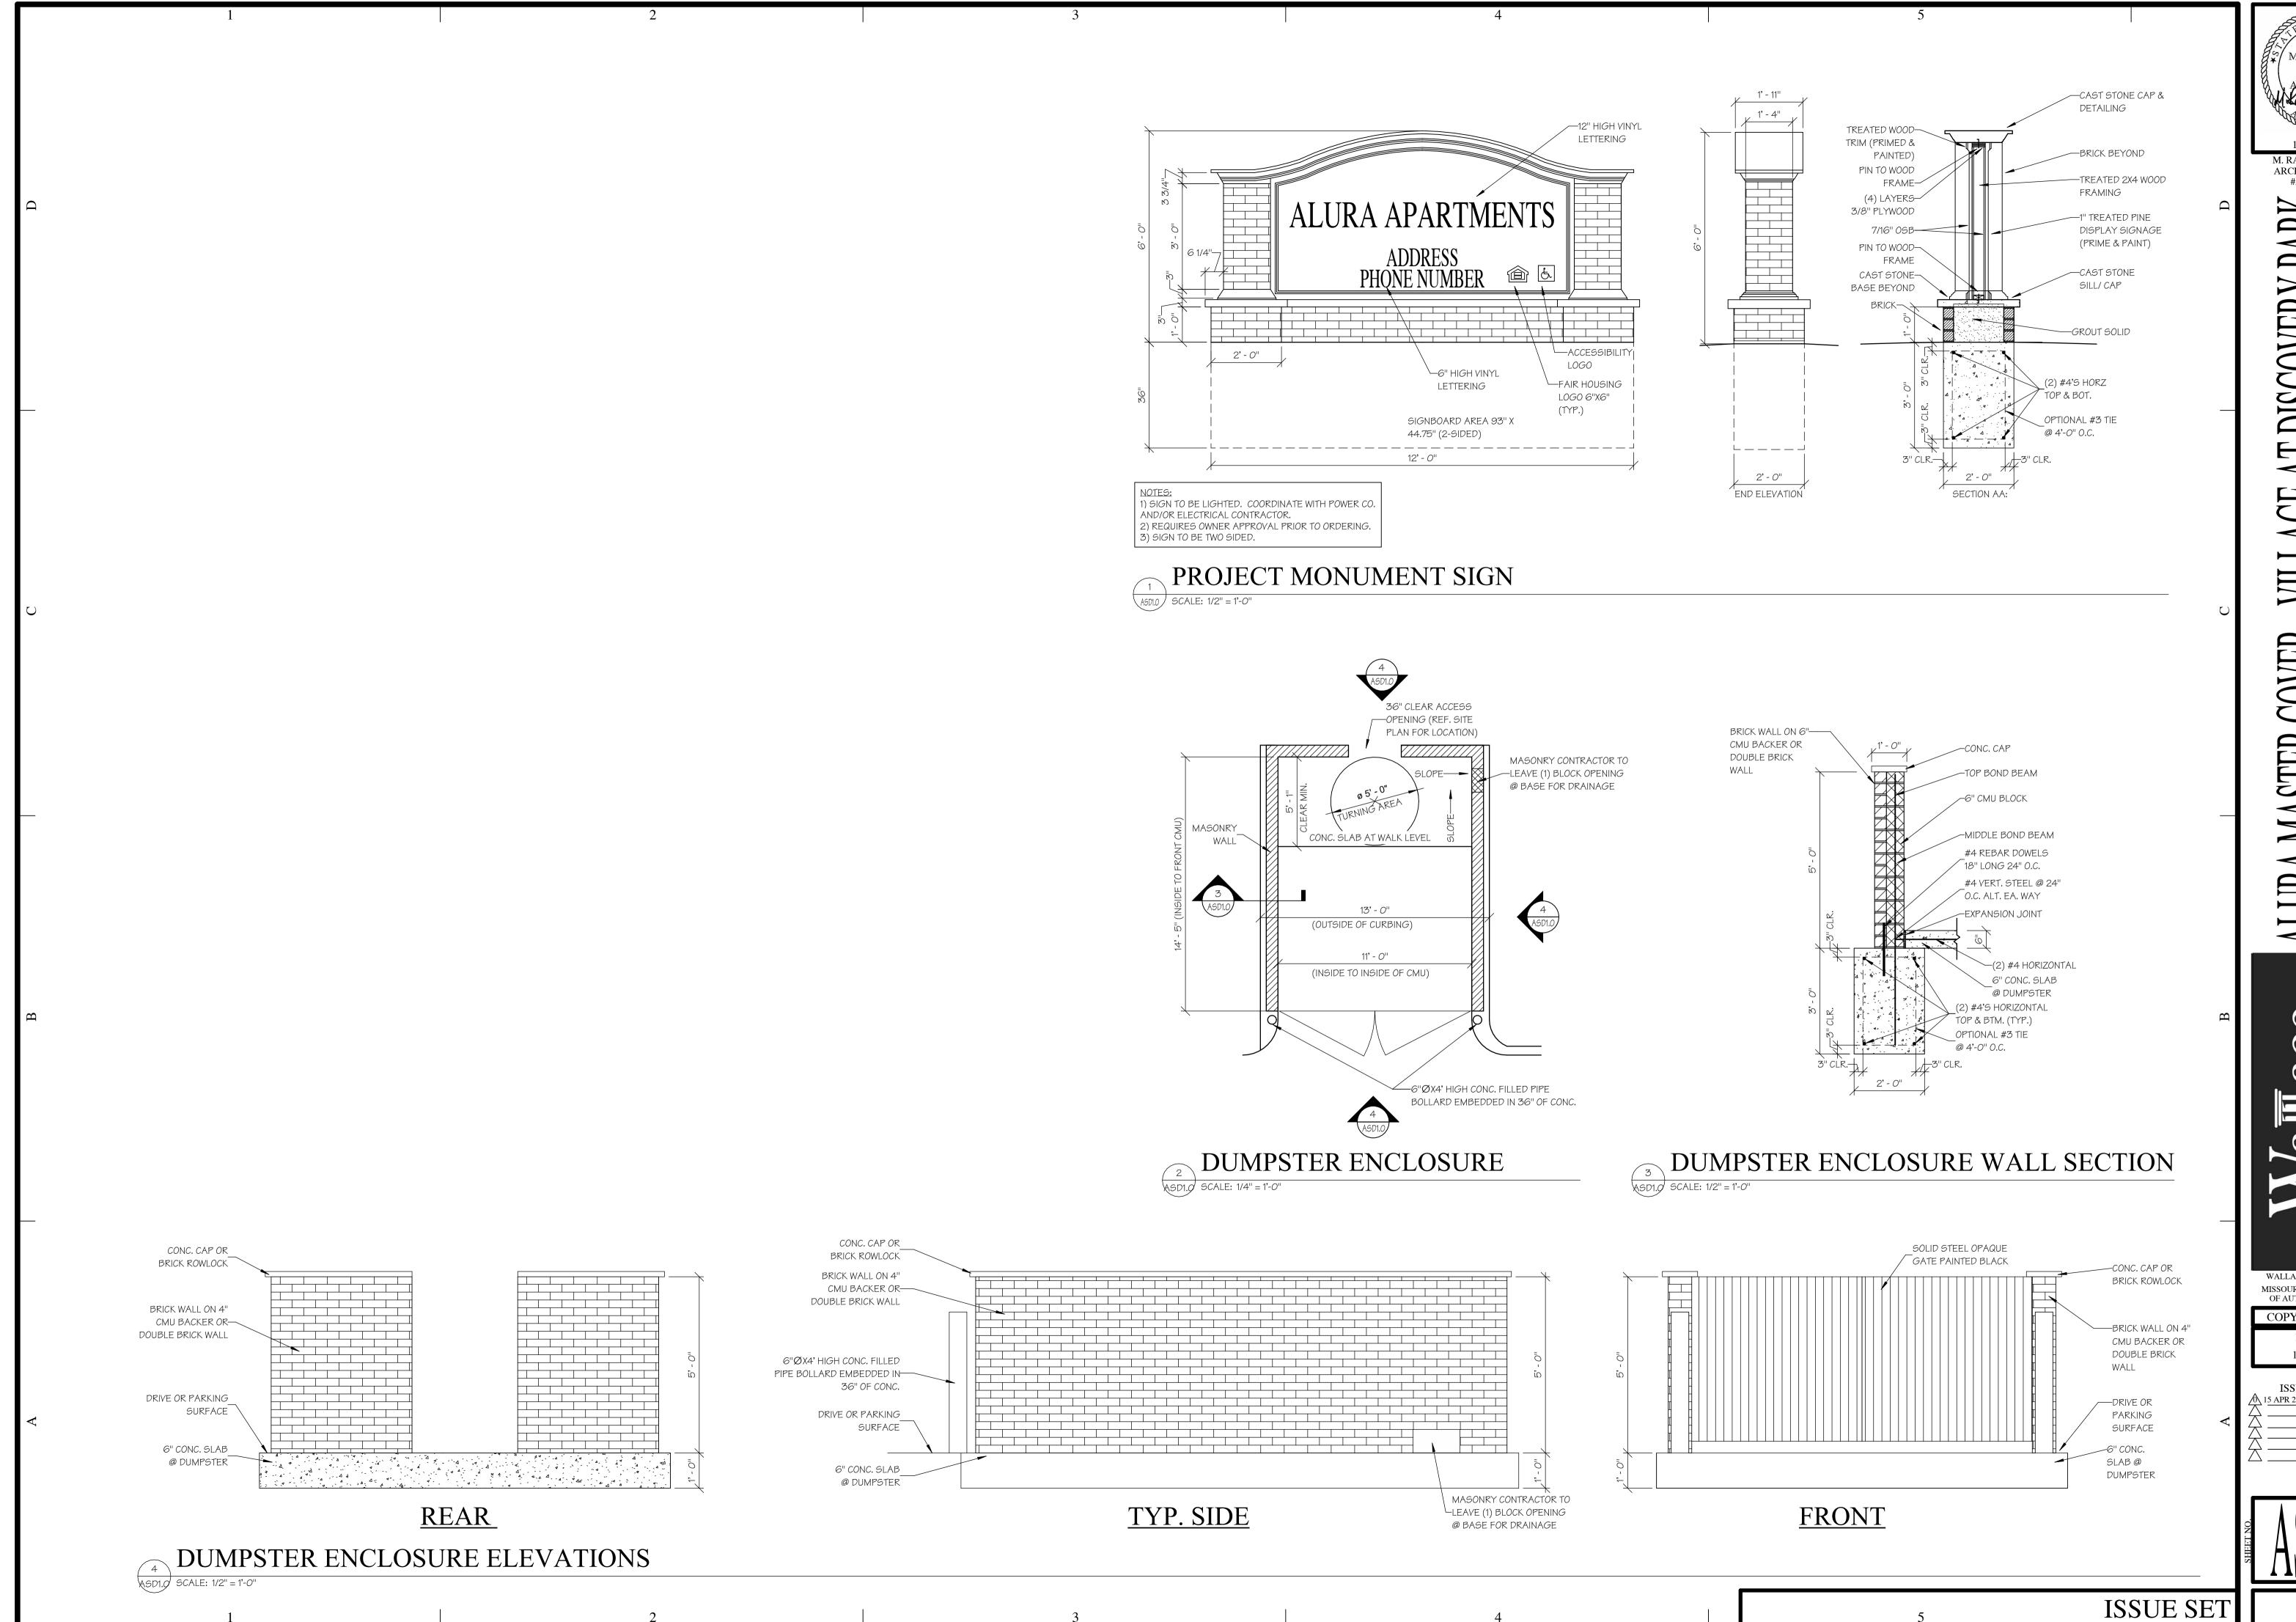

M. RANDALL PORTER ARCHITECT LICENSE

#A-2012006244

MISSOURI STATE CERTIFICATE OF AUTHORITY: 2003019614 COPYRIGHT © 2025

1ST ISSUE 15 APR 2025

ISSUE/REVISIONS