. THE DEMOLITION WORK REQUIRED IS NOT SPECIFICALLY SHOWN BUT ALL

WORK REQUIRED TO COMPLETE THE PROJECT TO A LEVEL INFERRED BY

EXAMINE THE SITE AND BUILDING TO VERIFY THE EXTENT/QUANTITY OF ALL

THE OWNER WILL REMOVE (72 HOURS AFTER NOTIFICATION OF WORK IN

ITEMS INCLUDING DOORS, FRAMES FIXTURES, HARDWARE, ETC. INCLUDING

EACH AREA BY GENERAL CONTRACTOR) ANY ITEMS THEY WISH TO SALVAGE. CONTRACTOR WILL REMOVE FROM THE PROPERTY ALL OTHER

DEMOLISHED WALLS, FLOORING, CEILINGS, ETC. AS REQUIRED TO

THE GENERAL CONTRACTOR SHALL PROVIDE APPROPRIATE SAFETY

PRECAUTIONS TO INSURE THE SAFETY OF WORKERS, EMPLOYEES AND

FINISHES SHALL BE APPLIED TO MATCH ADJACENT FINISHES TO REMAIN. THE CONTRACTOR HAS THE OPTION OF REMOVING MORE WALLS THAN

INDICATED ON THESE DRAWINGS AND REBUILDING NEW WALLS TO THE

ADDITIONAL SHORING REQUIRED SHALL BE CONSIDERED IN THIS OPTION.

REQUIRED TO INSTALL NEW WORK. ALL ABANDONED LINES SHALL BE

REMOVE ALL ELECTRICAL, MECHANICAL (PHVAC) AND RELATED ITEMS AS

SAME LOCATION AND MATERIALS AND FINISHES SPECIFIED. ANY

THE PUBLIC. SEE SPECIFICATIONS ON DEMOLITION WORK INCLUDING

THESE DRAWINGS SHALL BE THE RESPONSIBILITY OF THE GENERAL

THE GENERAL CONTRACTOR IS RESPONSIBLE TO VISIT THE SITE AND

CONTRACTOR, INCLUDING WALL PREP AND FLOOR GRINDING.

DEMOLITION WORK INVOLVED TO ACHIEVE COMPLETED NEW

	Lee's Summit, Misso 06/23/2025
HILL OF	MIS OUT
SKY	FR
Xalie	July 10
NUME	ER E

RELEASED FOR

MANTEL TETER ARCHITECTS, P.C. CERT OF AUTHORITY NO · ####

mantel tete 5013 N. Washington St., Gladstone, Missouri 64118 www.mantelteter.com

COPYRIGHT © 2025- MANTEL TETER ARCHITECTS, P.C.

. A-2002015345 . PCHITEC ARCHITECT LICENSE NO:

SAFETY REQUIREMENTS. ALL NOTES APPLY TO THE ENTIRE PROJECT. 5. IN EXISTING WALLS THAT REMAIN WHICH REQUIRE NEW ELECTRICAL, MECHANICAL OR PLUMBING WORK, THE CONTRACTOR HAS THE OPTION TO REMOVE THE SURFACE OF ONE OR BOTH SIDES AS REQUIRED. NEW WALL

BUSINESS LICENSE NO.: ####

DISCLAIMER

CONSTRUCTION.

COMPLETE THE WORK.

I HEREBY SPECIFY THAT THE DOCUMENTS INTENDED TO BE AUTHENTICATED BY MY SEAL ARE LIMITED TO:

DRAWING SHEETS A1.00-A1.12. ARCHITECTURAL ONLY.

REMOVED AS PART OF THIS WORK.

I HEREBY DISCLAIM ANY RESPONSIBILITY FOR ANY STRUCTURAL, MECHANICAL, PLUMBING, ELECTRICAL, FIRE ALARM, FIRE SUPPRESSION, AUDIO/VISUAL AND THEATRICAL LIGHTING REQUIREMENTS INDICATED HEREIN AND THOSE FOUND IN THE REMAINDER AS BEING THE RESPONSIBILITY OF OTHER DESIGN PROFESSIONALS WHOSE SEALS APPEAR HEREINAFTER.



- SECURITY SYSTEMS
- 3. I.T. NETWORKING SYSTEMS
- FURNISHINGS AND EQUIPMENT BLINDS, DRAPES, POWER SHADES OR ANY OTHER WINDOW TREATMENTS ROOM AND DIRECTIONAL SIGNAGE
- 11. AUDIO/VIDEO EQUIPMENT AND SYSTEMS 12. CLINIC OFFICE AND MEDICAL EQUIPMENT



WORK BY OWNER

THE FOLLOWING ITEMS ARE NOT INCLUDED AS PART OF THE CONSTRUCTION CONTRACT AS DESCRIBED HEREIN AND IN THE PROJECT SPECIFICATIONS, HOWEVER SHOULD BE CONSIDERED FOR COORDINATION PURPOSES. SEE OWNER FOR SPECIFIC REQUIREMENTS AND CONTACTS FOR COORDINATION:

- . TELEPHONE SYSTEMS
- 4. TELEVISION CABLE SYSTEMS . EXHIBIT DISPLAYS
- 9. SOAP DISPENSERS
- 10. TRASH CANS

ONE UNIT. SHOULD A CONFLICT OCCUR, THE ARCHITECT WILL DETERMINE THE INTENT OF THE CORRECT DOCUMENTS TO PROVIDE THE OWNER WITH COMPLETED, FUNCTIONAL FACILITIES WITH A FULLY "FINISHED"

APPEARANCE. 0. THESE DRAWINGS ARE FOR THIS SPECIFIC PROJECT AND NO OTHER USE IS AUTHORIZED.

GENERAL NOTES

FOR THIS CONTRACT.

. EVERY CONTRACTOR, SUBCONTRACTOR, INSTALLER, ETC.,

WITH EACH OTHER, WITH THE EXISTING BUILDING AND THE

REVIEW ON SITE. ALL DRAWINGS, SPECIFICATIONS AND THE

EXISTING FACILITY ARE AVAILABLE FOR REVIEW TO ENSURE

DISCOVERED IT IS THE CONTRACTOR'S RESPONSIBILITY TO

SHALL STUDY AND COMPARE THE BIDDING DOCUMENTS

ORIGINAL CONSTRUCTION DRAWINGS AVAILABLE FOR

THAT ALL CONDITIONS, BOTH PROPOSED AND EXISTING,

CAN BE COMPARED FOR COMPATIBILITY. SHOULD A

CONFLICT, ERROR, INCONSISTENCY OR AMBIGUITY BE

INFORM THE ARCHITECT IMMEDIATELY. BIDDERS ARE

THOSE SHOWN ON THE DRAWINGS. HOWEVER, FROM

NOR EXPECT TO RECEIVE. ADDITIONAL PAYMENT FOR

REVIEW OF ALL THE ITEMS PROVIDED IT SHOULD BE

WORK RELATED TO VARIATIONS WHICH CAN BE

MAY NOT REFLECT EXACT "AS-BUILT" CONDITIONS.

CONTRACTOR SHALL FIELD VERIFY ALL EXISTING

THE ARCHITECT PRIOR TO STARTING THE WORK.

ADVISED THAT "AS-BUILT" CONDITIONS MAY VARY FROM

UNDERSTOOD THAT BIDDERS SHALL NOT LATER REQUEST,

DETERMINED BY EXAMINATION OF THIS INFORMATION, THE

BUILDING AND THE SITE BY DATE SET FOR RECEIPT OF BIDS

EXISTING CONDITIONS WERE TAKEN FROM SITE VISITS AND

CONDITIONS PRIOR TO BEGINNING AND PERFORMING ANY

DEMOLITION WITH ALL OTHER DISCIPLINES AND EXISTING

WORK. CONTRACTOR SHALL COORDINATE NEW WORK AND

CONDITIONS. ANY DISCREPANCIES SHALL BE REPORTED TO

THE INTENT OF THE CONTRACT DOCUMENTS IS TO INCLUDE

ALL ITEMS NECESSARY FOR THE PROPER EXECUTION AND

IS REQUIRED BY ONE SHALL BE AS BINDING AS IF REQUIRED

BY ALL. SHOULD A CONFLICT OCCUR, THE ARCHITECT WILL

PROVIDE THE OWNER WITH A COMPLETED AND FUNCTIONAL

FACILITY. PERFORMANCE BY THE CONTRACTOR SHALL BE

REQUIRED ONLY TO THE EXTENT CONSISTENT WITH THESE

CONTRACT DOCUMENTS AND REASONABLY INFERABLE

4. THE CONTRACTOR SHALL THOROUGHLY REVIEW ALL BID DOCUMENTS TO FULLY COORDINATE ALL ITEMS, INCLUDING

THEIR PROPER INSTALLATION, THAT WILL BE UTILIZED ON

THIS PROJECT PRIOR TO BID SUBMITTAL. IN THE EVENT

INCONSISTENCY OR OMISSION IN OR BETWEEN THE BID

CONTRACTOR SHALL NOTIFY THE ARCHITECT IN WRITING

PRIOR TO THE BID SUBMITTAL FOR CLARIFICATION. THE

SUBCONTRACTORS, FABRICATORS, & SUPPLIERS HAVE

THOROUGHLY REVIEWED ALL BID DOCUMENTS AND

REPORTED ANY AMBIGUITY, DISCREPANCY, ERROR,

INCONSISTENCY OR OMISSION TO THE ARCHITECT IN

BY THE ARCHITECT, IT SHALL BE ASSUMED THAT THE

QUESTION REQUIRED TO RESOLVE THE AMBIGUITY,

WHEN INTERPRETING A DISCREPENCY.

ARCHITECT.

GENERAL REFERENCES.

SHOWN ON THE DRAWINGS.

CONTRACTOR HAS REVIEWED ALL THE BID DOCUMENTS

WRITING PRIOR TO THE BID SUBMITTAL FOR CLARIFICATION.

SHOULD A CLARIFICATION, DECISION, OR INTERPRETATION

AND HAS INCLUDED THE MOST COSTLY ITEM OR METHOD IN

DISCREPENCY, ERROR, INCONSISTENCY OR OMISSION. ONE

DOCUMENT DOES NOT TAKE PRECEDENT OVER ANOTHER

THE CONTRACTOR AND SUBCONTRACTORS SHALL CHECK AND FIELD VERIFY ALL MEASUREMENTS, DIMENSIONS,

ELEVATIONS AND ALIGNMENTS. INCLUDING THE EXISTING

DISCREPANCIES SHALL BE IMMEDIATELY REPORTED TO THE

BUILDING AND SITE, BEFORE PROCEEDING WITH WORK.

CONTRACTOR SHALL NOT SCALE DRAWINGS EXCEPT FOR

NO PLUMBING SUPPLIES, WASTES, ETC. TO BE LOCATED IN

EXTERIOR WALLS EXCEPT FROST PROOF HOSE BIBBS. ALL

WITH GYPSUM BOARD ON FURRING INCLUDING THOSE NOT

EXPOSED PIPES, DUCTS, CONDUIT, SHALL BE ENCLOSED

8. ALL PLUMBING CHASES TO HAVE FULL BATT INSULATION. 9. ALL DRAWINGS AND SPECIFICATIONS ARE PROVIDED AS

NOT BE REQUESTED BY THE CONTRACTOR OR RENDERED

THAT ANY AMBIGUITY, DISCREPANCY, ERROR,

DOCUMENTS EXIST OR APPEARS TO EXIST, THE

CONTRACTOR ACKNOWLEDGES THAT HIS/HER

FROM THEM AS BEING NECESSARY TO PRODUCE THE

INTENDED "FINISHED" RESULTS.

DETERMINE THE INTENT OF THE CONTRACT DOCUMENTS TO

COMPLETION OF THE WORK BY THE CONTRACTOR. THE CONTRACT DOCUMENTS ARE COMPLIMENTARY AND WHAT

ABBREVIATIONS

ANCHOR BOLT ACOUST. ACOUSTICAL AMERICANS WITH A.D.A. DISABILITIES ACT ADJUSTABLE / ADJACENT DISP A.F.F. ABOVE FINISHED FLOOR **ALTERNATE** ALUM. **ALUMINUM** ANOD. **ANODIZED** APPROX APPROXIMATE APPROXIMATELY ARCH. ARCHITECT/ ARCHITECTURAL ASPH. **ASPHALT** E.D.F. A.V.L. AUDIO, VIDEO & LIGHTING B.C.S. BABY CHANGING STATION BLDG. BUILDING BLK. BLOCK BLKG. BLOCKING ELECT. E.P.D.M. BY OTHERS E.P.S. B.O. BOTTOM OF BOT. BOTTOM BRG. **BEARING** EQUIP. B.T.U. BRITISH THERMAL UNIT E.W. BTWN. BETWEEN E.W.C B.U. BUILT-UP (ROOF) EXIST. **CENTER LINE** FXP EXT. CABINET CARP. CARPET CONTROL JOINT CLG. CEILING C.M.U. CONCRETE MASONRY UNIT C.O. CLEAN OUT / CASED

OPENING

COLUMN

CONCRETE

COMPOSITION

CONNECTION

CONTINUOUS

CONTRACTOR

CRUSHED ROCK

COUNTER TOP

COUNTER SINK / CAST

STONE / CUT STONE

COORDINATE

CONSTRUCTION

COL.

COMP.

CONC.

CONN.

CONST

CONT.

CONTR

COORD.

DRYER DOUBLE G.C. DRINKING FOUNTAIN DIAMETER DIAGONAL DISPENSER DOWN DEEP DOOR DOWN SPOUT DETAIL DISHWASHER DRYWALL CHANNEL DRAWING ELECTRIC DRINKING **FOUNTAIN EXTERIOR INSULATED** FINISH SYSTEM

EXPANSION JOINT

DIENE MONOMER

ELECTRICAL

EQUIPMENT

EACH WAY

EXISTING

EXPANSION

EXTERIOR

FLOW LINE

CABINET

FIXTURE

FLOORING

FLASHING

FOOTING

GAUGE

FIRE-RATED

FIELD VERIF

GALVANIZED

FLOOR

FOOT

F.E.C.

FLRG.

FLSHG.

FLOOR DRAIN

FOUNDATION

FIRE EXTINGUISHER

FIRE EXTINGUISHER

FINISH / FINISHED

FQUAL

G. & N. GRD. GYP HDR. **HDWD** HORZ. INST. INSUL. ETHYLENE PROPYLENE INT. EXPANDED POLYSTYRENE JST. ELECTRIC WATER COOLER L.V.A. MANUF FABRICATE / FABRICATED MAS. **MATERIAL** MAXIMUM M.C.J. MASONRY CONTROL MEDIUM DENSITY M..O.

MEMB.

MFR.

MNTG.

M.O.

MTD.

GRAB BARS GENERAL CONTRACTOR GLUE & NAIL GRADE GYPSUM **HANDICAPPED HOLLOW CORE** HEAD **HEADER** HARDWOOD **HOLLOW METAL** HORIZONTAL HOUR **HEIGHT** HEATER **HEAVYWEIGHT NSIDE DIAMETER** INCH / INCHES INSTRUCTIONS INSULATED / INSULATION INTERIOR **JANITOR** JOIST JOINT LAMINATED LAVATORY LONG LOCATION / LOCATE LUXURY VINYL TILE MANUFACTURED **MASONRY**

OVERLAY

MECHANICAI

MEMBRANE

MOUNTING

MOUNTED

METAL

MANUFACTURER

MINIMUM / MINUTE

MISCELLANEOUS

MASONRY OPENING

N.I.C. NO. / # NOM. N.T.S. O.D. OPNG. OZ. P.F. PLYWD. P.T. PVC. R.C. REC. REFRIGERATOR REINF. REINFORCED RELOC. RELOCATE / RELOCATED REMOV. REMOVE / REMOVABLE REQD. REQUIRED

REQMT

RNG.

R.S.C.

S.&V.

SCHED.

S.C.

R.O.

NATURAL NOT IN CONTRACT NUMBER **NOMINAL** NOT TO SCALE ON-CENTER **OUTSIDE DIAMETER** OVERHEAD OPENING OUNCE **PLATE PRECAST** PLASTIC COATED PREMOLDED **EXPANSION JOINT** PRE-FINISHED PROPERTY LINE PLAS. LAM. PLASTIC LAMINATE PLUMBING PLYWOOD PRE-FABRICATED PROJECT / PROJECTOR / PROJECTION PAPER TOWEL **PAINTED** POLYVINYL CHLORIDE RADIUS / RISER RUBBER BASE ROUGH CEDAR **ROOF DRAIN** RECESSED REFERENCE

REQUIREMENT

ROUGH SAWN

SOLID CORE

SCHEDULE

STAIN & VARNISH

RED OAK / ROUGH

ROUGH SAWN CEDAR

RANGE

OPENING

SYMBOLS NOTED.

- - -

SECTION SQUARE FOOT SHT. SHEET SHTG SHEATHING SPEC. SPECIFICATION STORM SEWER S.S.C. STD. STL. STRUCT. SUSP. SYST. T. & B. T. & G. TEMP. THK. T.O. T.P. TYP. U.N.O. V.C.T.

MATERIAL SYMBOL LEGEND

CONCRETE

BRICK VENEER

PROTECTION

VENEER

PLYWOOD

WOOD (ROUGH)

FINISHED WOOD

CRUSHED ROCK

STEEL / METAL

CAST STONE

SURFACE

BATT INSULATION

RIGID INSULATION

NEW STUD WALL

BLOWN-IN INSULATION

DEMO WALL / DOOR

- EXCEPT AS NOTED

NOT ALL MATERIALS ARE INDICATED ON THE SYMBOL LEGEND.

DETAILS, SECTIONS, OR ELEVATIONS.

THOSE MATERIALS NOT NOTED ABOVE ARE INDICATED ON SPECIFIC

IOT ALL SYMBOLS ARE NOTED, WHERE SYMBOLS ARE NOT NOTED, I

S UNDERSTOOD THAT THE SYMBOL IS THE SAME AS IDENTICAL

FINISHED STONE / SOLID

CEILING TILE / FIBERBOARD

CEMENTITIOUS ROOF DECK

CONCRETE BLOCK

CEMENTITIOUS FIRE

GYPSUM BOARD / GROUT /

GLASS-MAT GYP, SHTG, BD.

MANUFACTURED MASONRY

SERVICE SINK / STAINLESS STEEL SMOOTH SAWN CEDAR STANDARD STRUCTURE / STRUCTURAL SUSPENDED / SUSPENSION **TOP & BOTTOM TONGUE & GROOVE** TEMPERED / TEMPORARY TOP OF TOILET PAPER **TUBE STEEL** TYPICAL **UNLESS NOTED** OTHERWISE VINYL COMPOSITION TILE / VITREOUS CLAY **VERTICAL** V.W.C. VINYL WALL COVERING WASHER / WIDTH / WIDE WATER CLOSET WOOD WIDE FLANGE WINDOW WITHOUT WATERPROOF WEATHER RESISTIVE W.R.A. WEIGHT W.W.F. WOVEN WIRE FABRIC

VICINITY MAP

FINISH NOTES

SYMBOL DRAWN.

EXCEPT AS NOTED.

TREATED WOOD.

OTHERWISE.

DOORS.

APPROVAL

INTENT OF THE CONTRACT DOCUMENTS ARE DEFINED FOR

PERFORMANCE DESCRIPTION THAT THEY INFER.

UNIFORM APPEARANCE AS ESTABLISHED FROM

ADJACENT/OPPOSITE SURFACE TREATMENTS.

INTERIOR FINISHES AS A COMPLETED AND FINISHED AESTHETIC

PATCH ALL WALLS, FLOORS, CEILINGS, ETC., AS REQUIRED TO

RECEIVE SCHEDULED FINISHES AND/OR FOR CONSISTENT

INTENDED THAT THEY ARE UNDERSTOOD BY THE MATERIAL

UNDERSTOOD THAT ALL SIMILAR CONDITIONS ARE TO BE

CONSTRUCTED OF THE SAME MATERIALS AND/OR DIMENSION.

ALL DIMENSIONS ARE TO THE FACE OF MASONRY, STUDS AND

ALL STUD PARTITIONS ARE AT 16" O.C. BELOW CEILINGS. ABOVE

FURNISH AND INSTALL SOLID FIRE-RETARDANT TREATED WOOD

SHELVING, HANDRAILS, GRAB BARS, DOOR WALL STOPS, ETC.

ALL PLYWOOD BACKING PANELS SHALL BE FIRE-RETARDANT

ALL INTERIOR FINISH MATERIALS SHALL MEET THE CLASS

RATINGS REQUIRED BY TABLE 803.13 OF THE 2018 IBC AS

REQUIRED FOR THE OCCUPANCY TYPE AND CONSTRUCTION

PAINTED TO MATCH SURROUNDING WALL COLOR. VERIFY WITH

RUN ALL WALL FINISHES CONTINUOUS BEHIND ALL CHALK/TACK

BOARDS, MIRRORS, SHELVING, ETC. WALLS BEHIND BASE AND

WALL CABINETS MAY BE LEFT UNFINISHED, EXCEPT AS NOTED

FACES OF SOFFITS SHALL HAVE A SMOOTH FINISHED SURFACE.

TYPE SHOWN IN THE CODE SUMMARY ON DRAWING SHEET

10. ALL INTERIOR WALL GRILLES SHALL BE PRE-FINISHED OR

12. ALL EXPOSED GYPSUM BOARD WALLS, COLUMNS, VERTICAL

ALL BATHROOMS, CLOSETS, STOREROOMS, HORIZONTAL

SOFFITS, CEILINGS OR SHELVES WILL BE FINISHED SMOOTH

CONTRACTOR SHALL SUBMIT SHOP DRAWING ELEVATIONS

CONTROL AND EXPANSION JOINTS PRIOR TO CONSTRUCTION.

14. PROVIDE SCHEDULED RUBBER WALL BASE AT CASEWORK TOE

5. PROVIDE FLOOR TRANSITION STRIPS BETWEEN ALL FINISH

FLOOR MATERIALS WHERE THEY ABUT DISSIMILAR FLOOR

FINISHES. LOCATE TRANSITION STRIPS AT CENTERLINE UNDER

PAINT ALL INTERIOR HOLLOW METAL DOOR, DOOR LIGHT AND

WINDOW FRAMES. PAINTED SPLIT JAMBS WILL BE REQUIRED

CABINETS, HANDRAILS, TRIM, ETC. UNLESS NOTED OTHERWISE.

FOR THIS PROJECT. SUBMIT SAMPLES FOR ARCHITECT'S

7. STAIN AND VARNISH ALL INTERIOR HARDWOOD DOORS,

18. WHERE ALL DISSIMILAR MATERIALS MEET, USE CAULKED

JOINTS. USE METAL EDGES, CORNERS AND STOPS AS

REQUIRED ON ALL GYPSUM BOARD UNITS.

IDENTIFYING THE LOCATION AND TYPE OF ALL REQUIRED

13. ALL RUBBER BASE SHALL MATCH BUILDING STANDARD

KICK LOCATIONS UNLESS NOTED OTHERWISE

ARCHITECT PRIOR TO ORDERING.

FURRING OR TO THE CENTER LINE OF STRUCTURAL STEEL.

SECURED TO BOTTOM OF STEEL JOIST/ STRUCTURE ABOVE

SOFFIT/CEILING ELEVATIONS ARE FINISHED DIMENSIONS.

CEILINGS, STUDS MAY BE INSTALLED AT 4'-0" O.C., AND


BLOCKING IN ALL INTERIOR STUD PARTITIONS WHERE

STRUCTURAL SUPPORTS ARE REQUIRED FOR VANITIES,

ALL MATERIALS ARE NOT ALL NOTED BY WORDS. IT IS

WHERE A CONDITION IS NOTED "TYPICAL" (TYP) IT IS

APPEARANCE CONSISTENT WITH THE DETAILS, MATERIALS AND

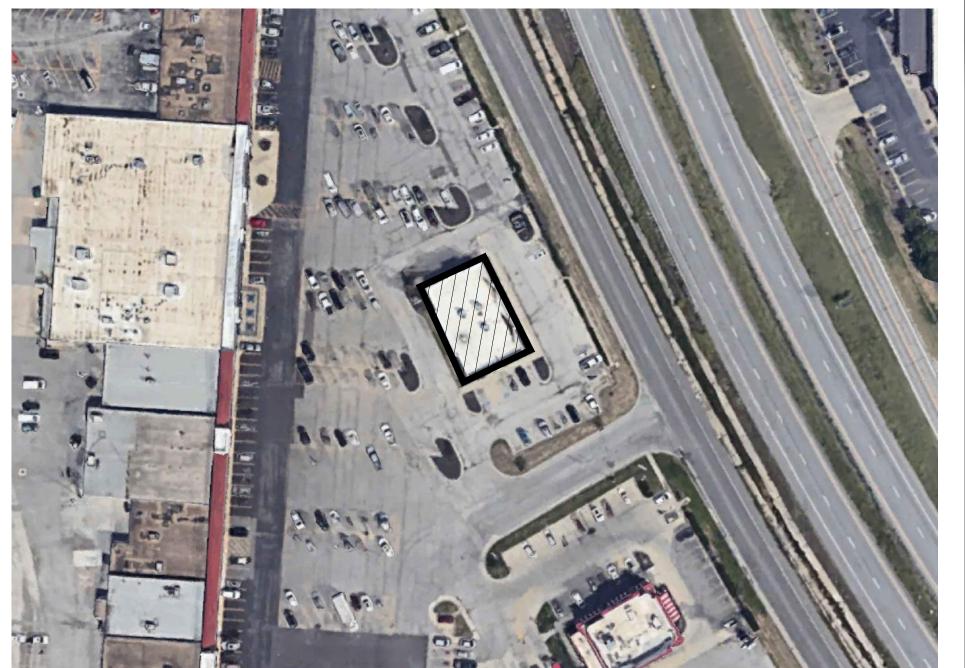

CODE SUMMARY

APPLICABLE CODES

INTERNATIONAL BUILDING CODE, 2018 EDITION INTERNATIONAL FIRE CODE, 2018 EDITION ICC/ANSI A117.1, 2009 EDITION, ACCESSIBLE AND USABLE BUILDINGS

AND FACILITIES NATIONAL ELECTRICAL CODE, 2017 EDITION, NFPA 70 NATIONAL FIRE

PROTECTION AGENCY INTERNATIONAL FUEL GAS CODE, 2018 EDITION INTERNATIONAL PLUMBING CODE, 2018 EDITION INTERNATIONAL MECHANICAL CODE, 2018 EDITION

EXISTING & NEW OCCUPANCY TYPE:_	B
GROSS SQUARE FOOTAGE:	4,275 S.F.

OCCUPANT LOAD: 29 OCCUPANTS (BASED ON 4,275 S.F. / 150 S.F. PER


GENERAL CODE SUMMARY NOTES:

- THE EXISTING BUILDING IS NOT EQUIPPED THROUGHOUT WITH
- A FIRE SPRINKLER SYSTEM. THE EXISTING BUILDING IS NOT EQUIPPED THROUGHOUT WITH A FIRE ALARM SYSTEM
- CORRIDORS ARE NOT FIRE-RATED AS IS PERMISSIBLE FOR GROUP B OCCUPANCIES WITH LESS THAT 49 OCCUPANTS.
- IBC TABLE 1006.3.3(2) INDICATES THAT THE MAXIMUM TRAVEL DISTANCE FOR A NON-SPRINKLERED OCCUPANCY GROUP B SHALL BE LIMITED TO 75' OR LESS. THE LONGEST PATH OF EGRESS TRAVEL IS 61'-6".

PROJECT #: <u> 25-937</u> **ISSUE DATE** 6/9/25 **BKC** DRAWN BY: CHECKED BY: REVISIONS:


SHEET No.

CODE SUMMARY / NOTES

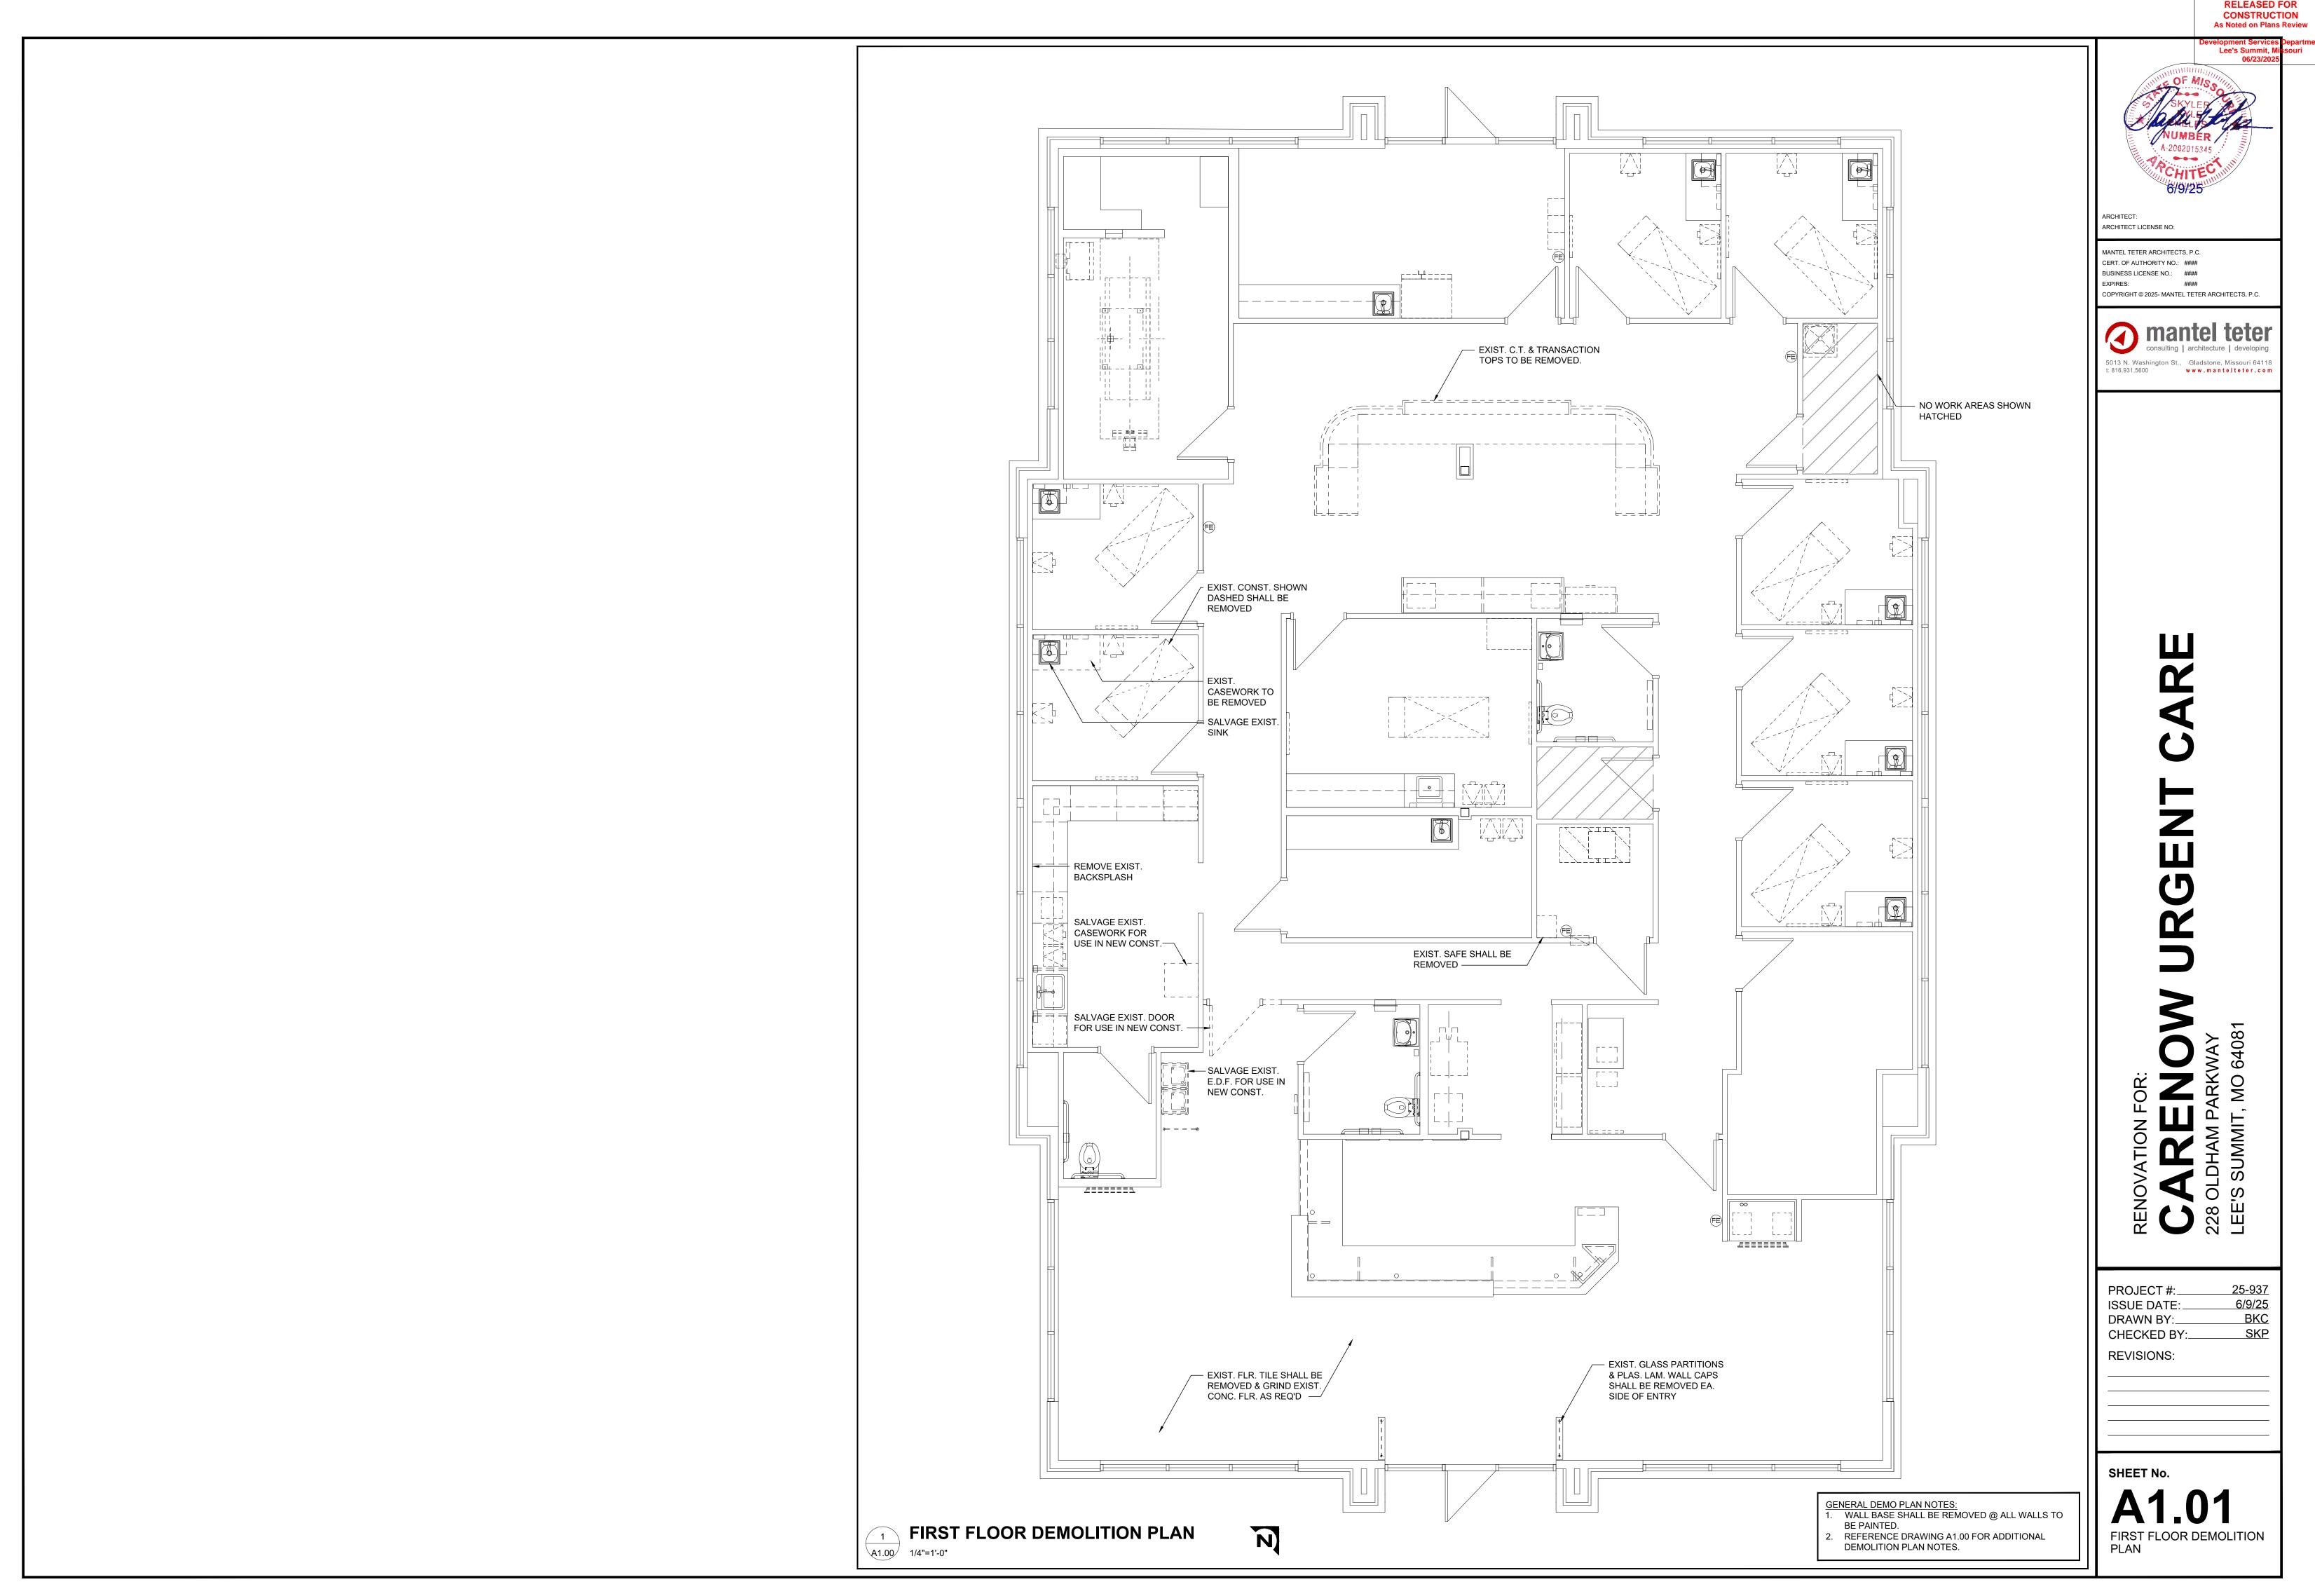



25-937 6/9/25 BKC

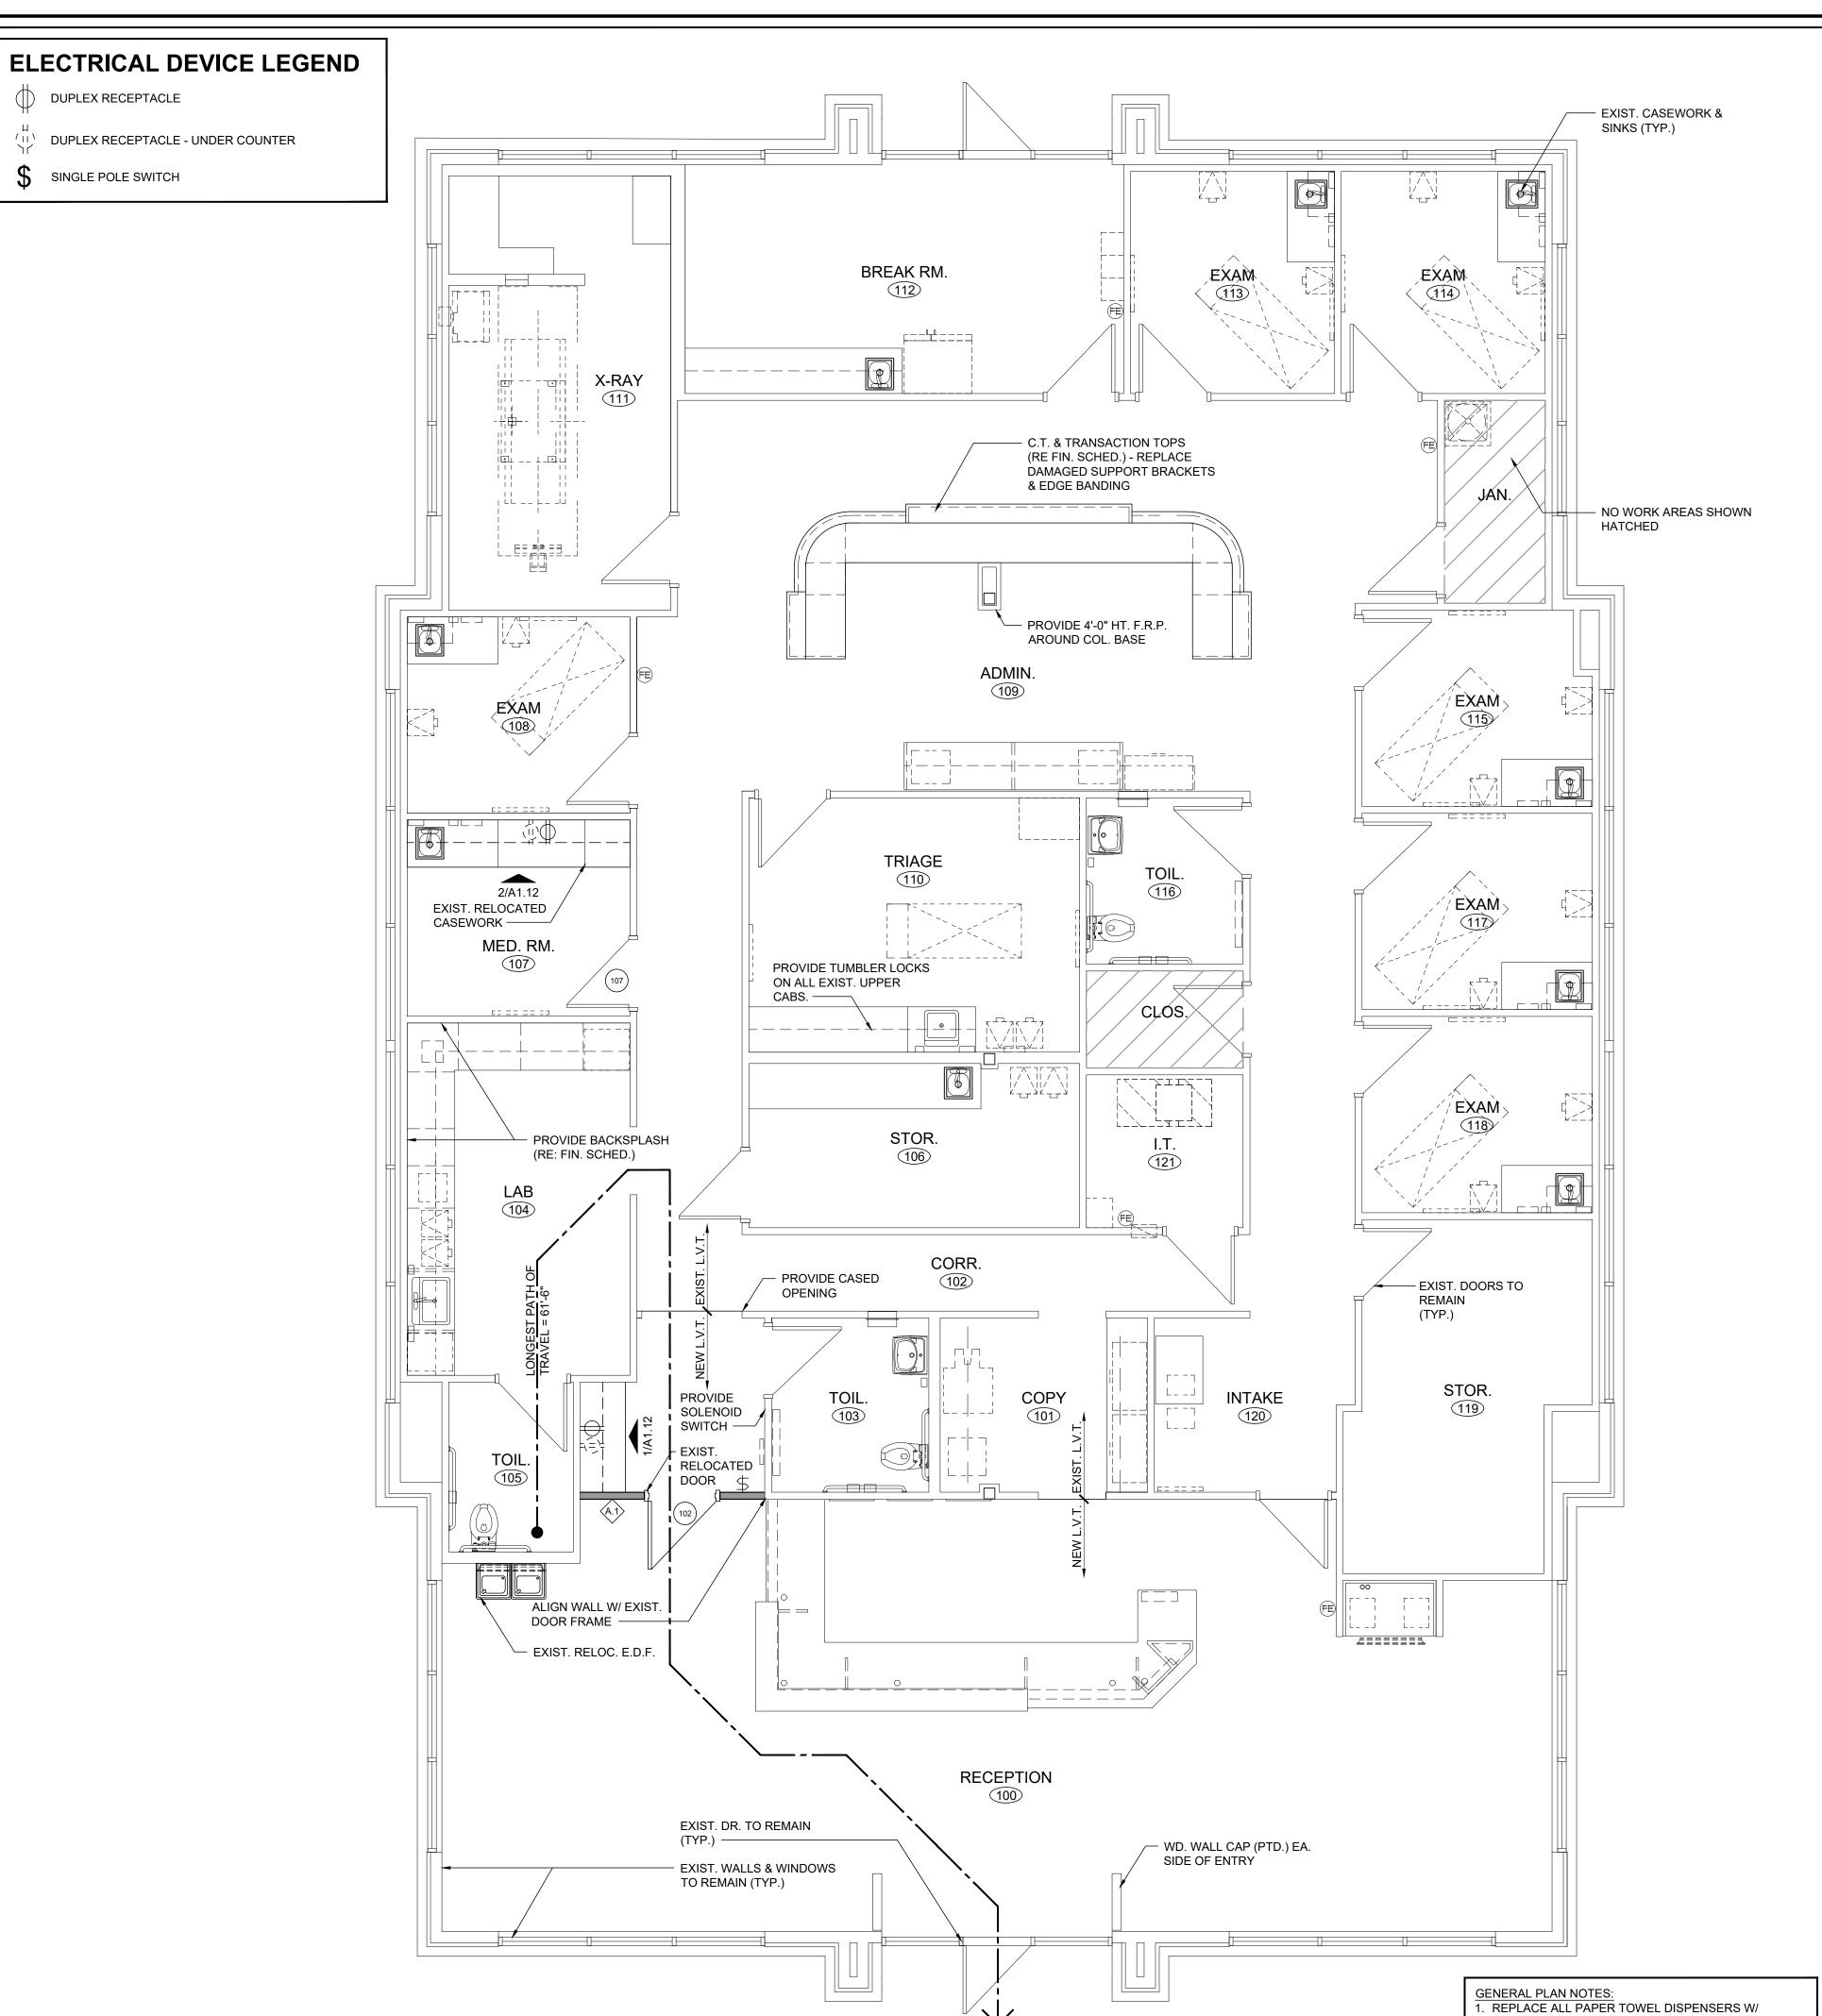

(II) DUPLEX RECEPTACLE

\$ SINGLE POLE SWITCH

WALL TYPE SCHEDULE

WALL TYPE NOTES

THE USE OF GYPSUM BOARD..

OR USE FSK-25 FOIL-FACED BATT INSULATION.

DETAIL (JAMB SIM.)

F.R. REMARKS

- EXIST. RELOCATED DOOR

PROVIDE CYPHER LOCK HARDWARE

A1.10 1 1/2"=1'-0"

THKN. MATL. ELEV. MATL. JAMB HEAD SILL

DOOR & FRAME SCHEDULE

102 3'-0" X 7'-0" EXIST. EXIST. EXIST. EXIST. 2/A1.10 2/A1.10 -

3'-0" X 7'-0" EXIST. EXIST. EXIST. EXIST. EXIST.

DOOR INFORMATION

No. SIZE

WALL ASSEMBLIES ARE INDICATED THUS "\(\sigma\)" ON THE PLANS AND

5/8" F.R. GYP. BD. EA. SIDE

ON 3 5/8" MTL. STUDS @ 1'-4" O.C. W/ 3 1/2" BATT

ALL STUD WALLS TO BE PLACED @ 1'-4" O.C. UNLESS NOTED OTHERWISE. ALL NON-STRUCTURAL STUD WALLS AND SOFFIT SUPPORTS TO RUN TO THE UNDERSIDE OF DRYWALL CEILING, STRUCTURE OR ROOF DECK ABOVE.

WIDTHS INDICATED ON THE FLOOR PLANS AND WALL TYPE SCHEDULE.

ALL NON-STRUCTURAL INTERIOR STUD WALLS SHALL BE OF APPROPRIATE GAUGE

ALL WOOD BACKING AND BLOCKING LOCATED WITHIN OPEN RETURN AIR PLENUMS SHALL BE EITHER FIRE-RETARDANT TREATED WOOD OR CONCEALED THROUGH

KRAFT-FACED BATT INSULATION AT EXPOSED LOCATIONS INCLUDING RETURN AIR PLENUM SPACES & EXTERIOR WALLS SHALL BE CONCEALED BY GYPSUM BOARD

GYP. BD. WALL CONST.

(RE: WALL TYPE SCHED. FOR WALL THICKNESS TO

DETERMINE H.M. FRAME

- CONT. ACOUST. CAULK JT.

FIRST FLOOR PLAN

A1.10 1/4"=1'-0" RENOVATION = 4,205 S.F.

THROAT DEPTH)

EA. SIDE (TYP.)

– WD. DR. (S.&V.) (RE: SCHED.)

- H.M. FRAME (PTD.)

TO SPAN UNBRACED LENGTHS INDICATED ON THE DRAWINGS USING THE STUD

ALL INTERIOR WALLS SHALL BE INSULATED WITH UNFACED FIBERGLASS BATT

INSUL.

SECTIONS HEREIN & DESCRIBED PER THE WALL TYPES BELOW. REFERENCE WALL TYPE NOTES FOR ADDITIONAL REQUIREMENTS. Lee's Summit

ARCHITECT LICENSE NO: MANTEL TETER ARCHITECTS, P.C. CERT. OF AUTHORITY NO.: ####

BUSINESS LICENSE NO.: #### COPYRIGHT © 2025- MANTEL TETER ARCHITECTS, P.C.

mantel teter
consulting | architecture | developing 5013 N. Washington St., Gladstone, Missouri 64118 t: 816.931.5600 www.mantelteter.com

PROJECT #: 25-937 6/9/25 **ISSUE DATE:** <u>BKC</u> DRAWN BY: CHECKED BY:_ **REVISIONS:**


SHEET No.

BOBRICK B-2620 S.S. SATIN - FINISH (7-THUS)

BOARD WALL OUTSIDE CORNERS.

. PROVIDE 4'-0" HT. CORNER. GUARDS @ ALL GYPSUM

FIRST FLOOR PLAN / DETAILS / NOTES

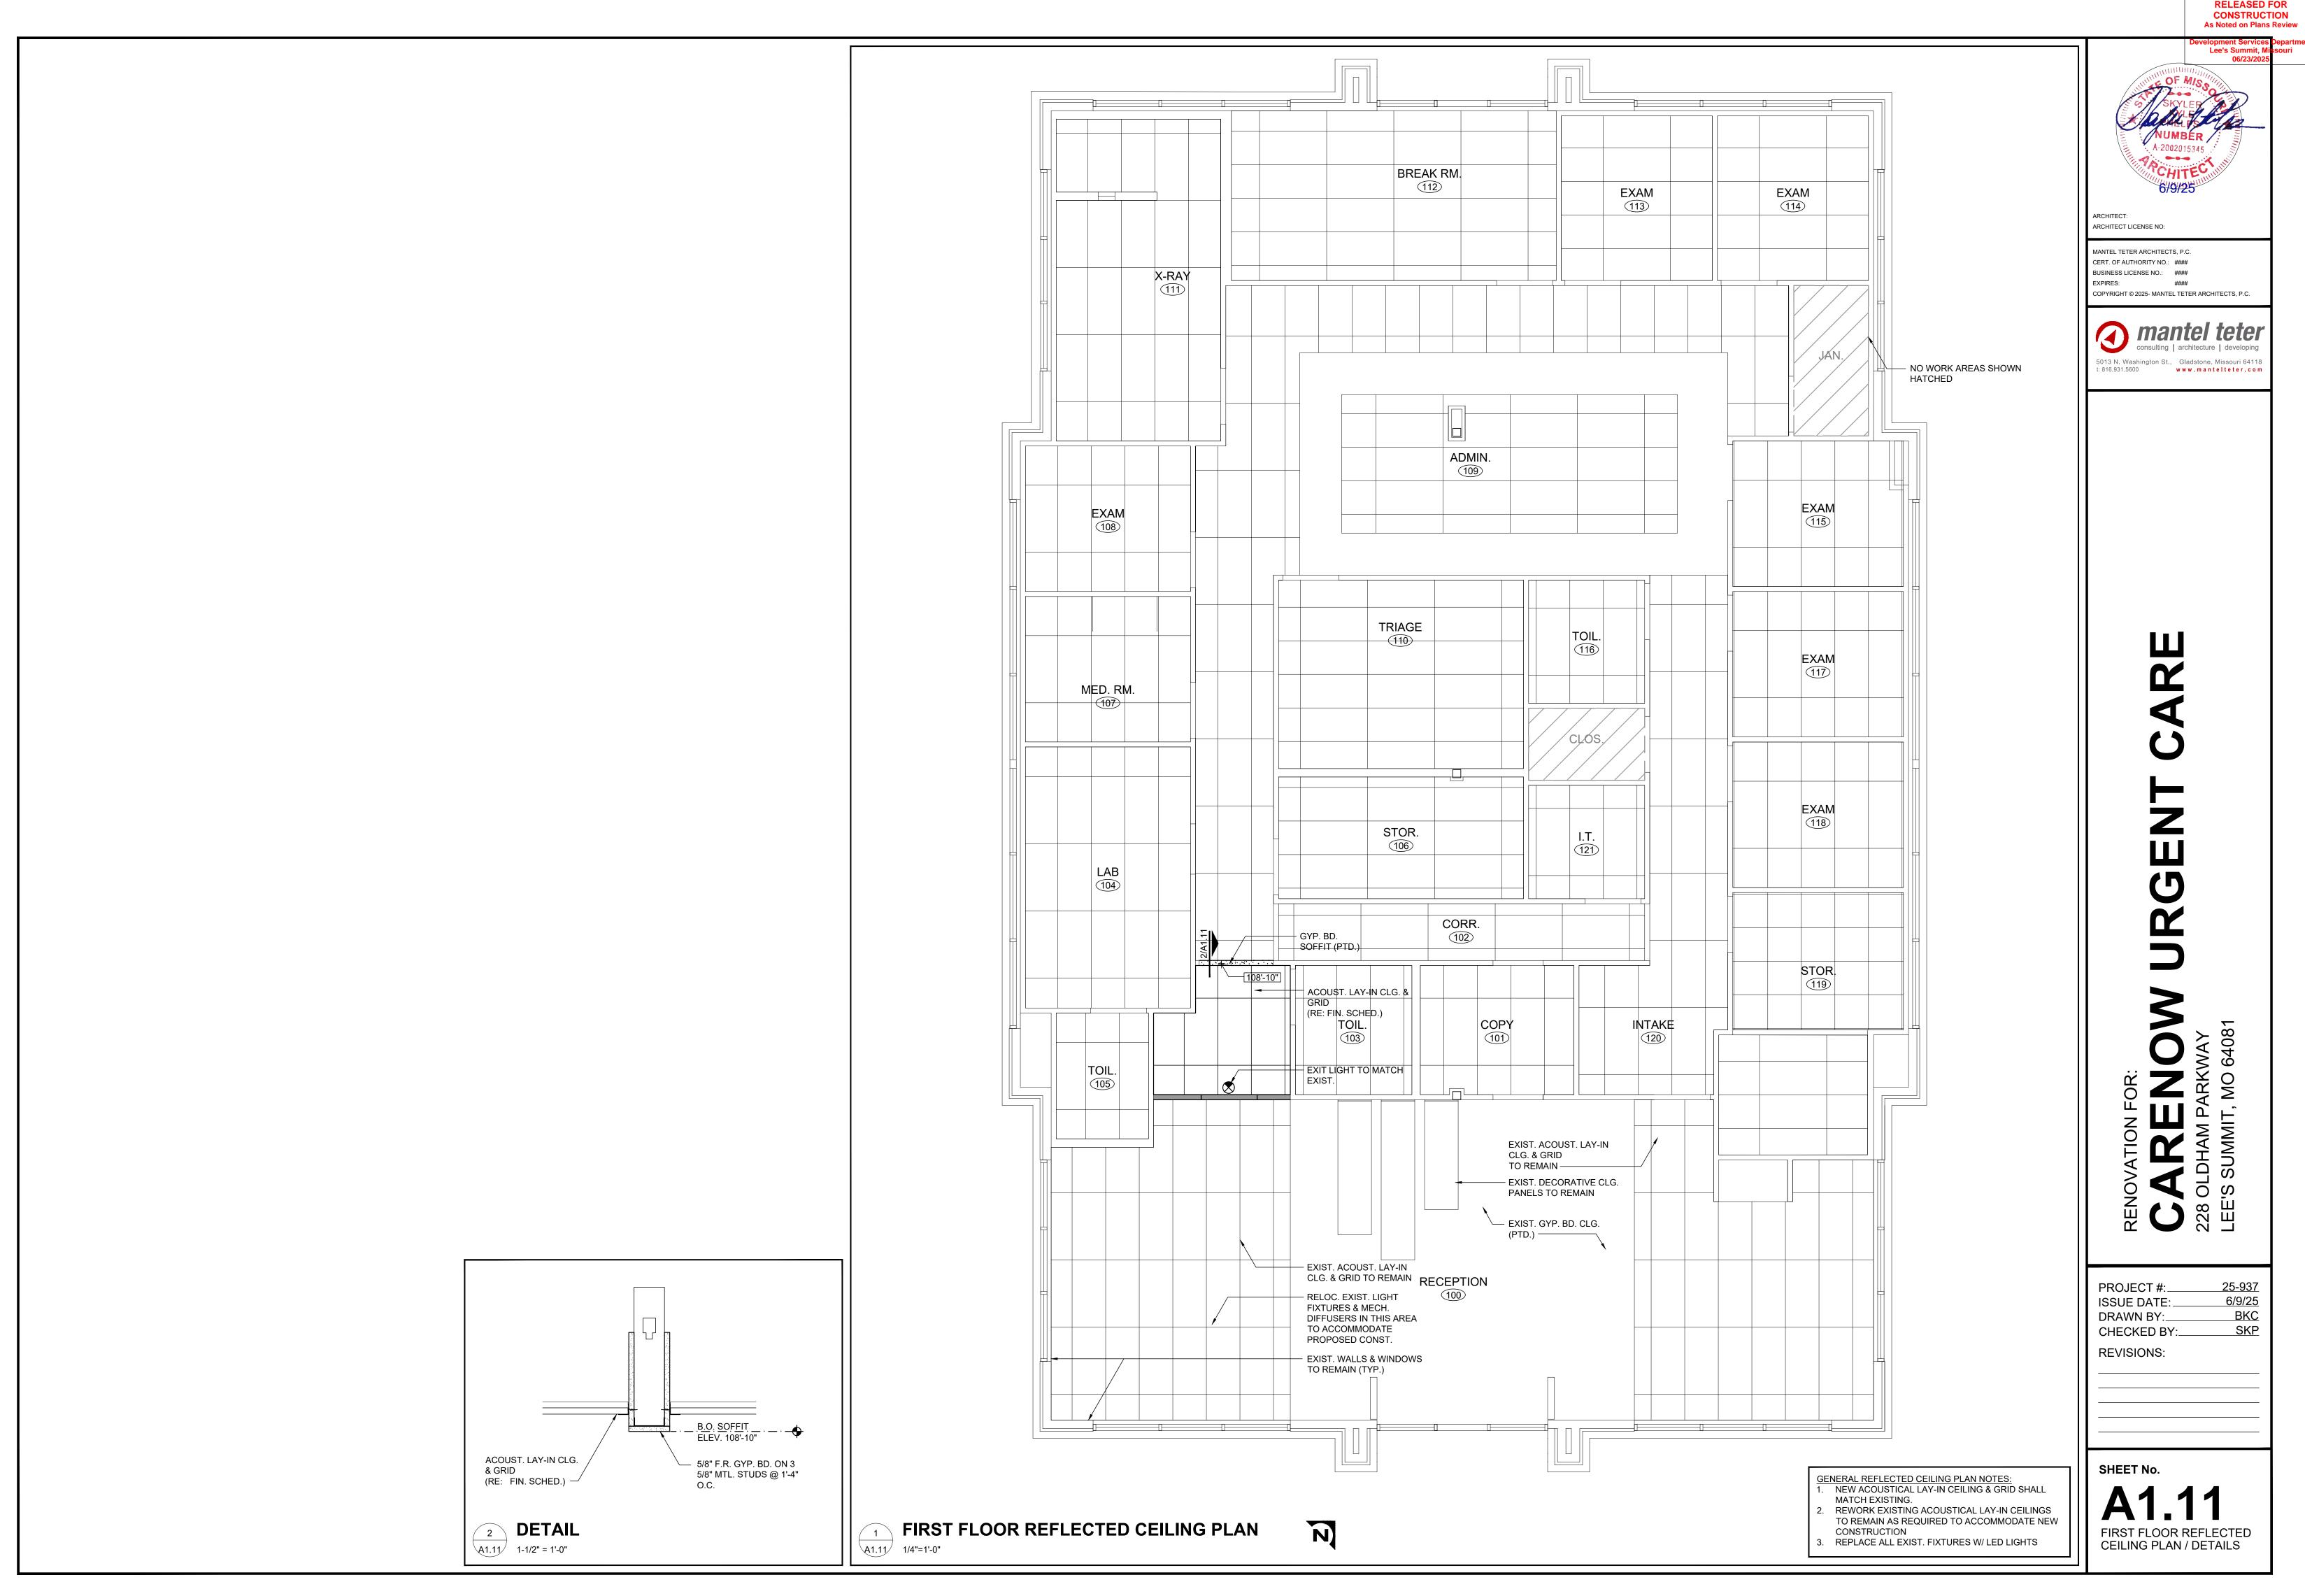

Lee's Summit, 06/23/20

R	ROOM FINISH SCHED				
NO.	ROOM / COMPONENT	MA			
<u>100</u>	Reception				
	Floors				
	Fried Come	1.) /T			

NO.	ROOM / COMPONENT	MATERIAL	MANUFACTURER	COLOR SELECTION
100	Reception			
	Floors Exist. Conc.	LVT	T.B.D.	Match Building Standard
	Wall Base	Rubber	TRO	Matala Duilding Chandard
	Exist. & New Gyp. Bd. Walls Walls	Rubber	T.B.D.	Match Building Standard
	Exist. & New Gyp. Bd. Walls Ceilings	Paint	T.B.D.	Match Building Standard
	Exist. Gyp. Bd. Clgs. & Soffits		T.B.D.	Match Building Standard
	Exist. Acoust. Lay-in Doors	Exist. To Remain	N/A	N/A
	Exist. AlumFramed Entrance		N/A	N/A
	Exist. Wd. Door & Window Frames	Exist. To Remain	N/A	N/A
	Exist. AlumFramed S.F.	Exist. To Remain	N/A	N/A
	Exist. H.M. Frames Casew ork	Paint Exist. To Remain	T.B.D.	Match Building Standard N/A
01	Copy Floors			
	Exist. Conc.	Exist. To Remain	N/A	WA
	Wall Base Exist. Gyp. Bd. Walls	Rubber	T.B.D.	Match Building Standard
	Walls			
	Exist. Gyp. Bd. Walls Ceilings	Paint	T.B.D.	Match Building Standard
	Exist. Gyp. Bd. Soffits	Paint	T.B.D.	Match Building Standard
	Exist. Acoust. Lay-in Casew ork	Exist. To Remain Existing to Remain	N/A	N/A
02	Corridor Floors			
	Exist. Conc.	Exist. LVT To Remain	N/A	N/A
	Wall Base	LVT	T.B.D.	Match Building Standard
	Exist. & New Gyp. Bd. Walls	Rubber	T.B.D.	Match Building Standard
	Walls Exist. & New Gyp. Bd. Walls	Paint	T.B.D.	Match Building Standard
	Ceilings			
	Exist. & New Gyp. Bd. Soffits Exist. Acoust. Lay-in	Paint Existing to Remain	T.B.D.	Match Building Standard
	Acoust. Lay-in	Acoust. Lay-in Clg.	T.B.D.	Match Building Standard
	Doors Exist. Wd.	Exist. To Remain	N/A	N/A
	Door Frames	Data. 10 Verrain		
	Exist. H.M. Countertops	Paint Plastic Laminate	T.B.D.	Match Building Standard Match Building Standard
	Casew ork Faces	Plastic Laminate	T.B.D.	Match Building Standard
03	Toilet			
<u>03</u>	Floors			
	Exist. Conc. Wall Base	Exist. To Remain	N/A	N/A
	Exist. Gyp. Bd. Walls	Rubber	T.B.D.	Match Building Standard
·	Walls	Paint	T.B.D.	Match Ruilding Standard
***************************************	Exist. Gyp. Bd. Walls Ceilings	raint	Ι.Β.υ.	Match Building Standard
	Exist. Acoust. Lay-in Doors	Exist. To Remain	N/A	N/A
	Exist. Wd.	Exist. To Remain	N/A	N/A
	Door Frames Exist. H.M.	Paint	T.B.D.	Match Building Standard
	D.O.C. T.I.V.	T GINC	1.5.5.	Water Balang Standard
<u>04</u>	Lab Floors			
	Exist. Conc.	Exist. To Remain	N/A	N/A
	Wall Base Exist. Gyp. Bd. Walls	Rubber	T.B.D.	Match Building Standard
	Walls	Tubbol	1.5.0.	Nator Editally Startage
	Exist. Gyp. Bd. Walls Ceilings	Paint	T.B.D.	Match Building Standard
	Exist. Gyp. Bd. Soffit	Paint	T.B.D.	Match Building Standard
	Exist. Acoust. Lay-in Doors	Exist. To Remain	N/A	N/A
	Exist. Wd.	Exist. To Remain	N/A	N/A
	Door Frames Exist. H.M.	Paint	T.B.D.	Match Building Standard
	Casew ork			
	Countertops Backsplash	Exist. To Remain Plas. Lam.	N/A T.B.D.	N/A Match Building Standard
	Casew ork faces	Exist. To Remain	N/A	N/A
05	Toilet			
<u></u>	Floors			
	Exist. Conc. Wall Base	Exist. To Remain	N/A	N/A
	Exist. Gyp. Bd. Walls	Rubber	T.B.D.	Match Building Standard
	Walls Exist. Gyp. Bd. Walls	Paint	T.B.D.	Match Building Standard
	Ceilings	raint	1.5.0.	Materi Building Standard
	Exist. Acoust. Lay-in Doors	Exist. To Remain	N/A	WA
	Exist. Wd.	Exist. To Remain	NA	N/A
	Door Frames	Point	TRD	Match Ruilding Standard
	Exist. H.M.	Paint	T.B.D.	Match Building Standard
06	Storage Floors			
	Exist. Conc.	Exist. To Remain	N/A	N/A
	Wall Base	Rubbar	TPD	Match Building Standard
	Exist. Gyp. Bd. Walls Walls	Rubber	T.B.D.	Match Building Standard
	Exist. Gyp. Bd. Walls	Paint	T.B.D.	Match Building Standard
	Ceilings Exist. Acoust. Lay-in	Exist. To Remain	N/A	N/A
	Doors			
	Exist. Wd.	Exist. To Remain	N/A	N/A
	Door Frames	_		1
	Door Frames Exist. H.M. Countertops	Paint Existing to Remain	T.B.D.	Match Building Standard N/A

<u>107</u>	ROOM / COMPONENT	MATERIAL	MANUFACTURER	COLOR SELECTION
	Medication Room Floors			
	Exist. Conc. Wall Base	Exist. To Remain	N/A	N/A
	Exist. Gyp. Bd. Walls	Rubber	T.B.D.	Match Building Standard
	Walls Exist. Gyp. Bd. Walls	Paint	T.B.D.	Match Building Standard
	Ceilings Exist. Acoust. Lay-in	Exist. To Remain	NA	N/A
	Doors			
	Exist. Wd. Door Frames	Exist. To Remain	N/A	N/A
	Exist. H.M.	Paint	T.B.D.	Match Building Standard
	Countertops Casew ork Faces	Plastic Laminate Plastic Laminate	T.B.D.	Match Building Standard Match Building Standard
	Exist. Reloc. Casew ork	Exist. To Remain	NA	NA
<u>108</u>	<u>Exam</u>			
	Floors Exist, Conc.	Exist. To Remain	NA NA	N/A
	Wall Base			
	Exist. Gyp. Bd. Walls Walls	Rubber	T.B.D.	Match Building Standard
	Exist. Gyp. Bd. Walls	Paint	T.B.D.	Match Building Standard
	Ceilings Exist. Acoust. Lay-in	Exist. To Remain	NA	N/A
	Doors Exist, Wd.	Exist. To Remain	N/A	N/A
	Door Frames	Exist. 10 Nemain	IVA	IVA
······	Exist. H.M. Countertops	Paint Exist. To Remain	T.B.D.	Match Building Standard N/A
	Casew ork Faces	Exist. To Remain	NA	NA
109	Admin			
	Floors		N/A	N/A
	Exist. Conc. Wall Base	Exist. To Remain	N/A	N/A
	Exist. Gyp. Bd. Walls	Rubber	T.B.D.	Match Building Standard
	Walls Exist. Gyp. Bd. Walls	Paint	T.B.D.	Match Building Standard
	Exist. Gyp. Bd. Walls @ Col.	FRP	T.B.D.	Match Building Standard 4'-0" Ht.
		Paint	T.B.D.	4'-0" Ht. Match Building Standard
	Ceilings Exist. Acoust. Lay-in	Exist. To Remain	N/A	WA
	Exist. Gyp. Bd. Soffits	Paint Paint	T.B.D.	Match Building Standard
	Doors Exist. Wd.	Exist. To Remain	N/A	N/A
	Door Frames			
	Exist. H.M. Countertops	Paint Plastic Laminate	T.B.D.	Match Building Standard Match Building Standard
	Casew ork Faces	Exist. To Remain	NA	N/A
				Replace damanged edge banding Provide brackets to secure casework
<u>110</u>	Triage Floors			
	Exist. Conc.	Exist. To Remain	N/A	N/A
	Wall Base Exist. Gyp. Bd. Walls	Rubber	T.B.D.	Match Building Standard
	Walls		1.6.6.	
	Exist. Gyp. Bd. Walls Ceilings	Paint	T.B.D.	Match Building Standard
	Exist. Acoust. Lay-in	Exist. To Remain	N/A	NA
	Doors Exist. Wd.	Exist. To Remain	N/A	N/A
	Door Frames	Paint	TDD	Bactala Divilding Chandand
	Exist. H.M. Countertops	Paint Exist. To Remain	T.B.D.	Match Building Standard N/A
	Casew ork Faces	Exist. To Remain	N/A	N/A Provide New Tumbler Locks at left Upper
				Cabinet Doors
	X-Ray		+	
<u>111</u>	Floors	I .	NI/A	N/A
<u>111</u>	Floors Exist. Conc.	Exist. To Remain	N/A	
<u>111</u>	Floors Exist. Conc. Wall Base	Exist. To Remain	T.B.D.	Match Building Standard
111	Floors Exist. Conc. Wall Base Exist. Gyp. Bd. Walls Walls	Rubber	T.B.D.	Match Building Standard
111	Floors Exist. Conc. Wall Base Exist. Gyp. Bd. Walls			Match Building Standard Match Building Standard
111	Floors Exist. Conc. Wall Base Exist. Gyp. Bd. Walls Walls Exist. Gyp. Bd. Walls Ceilings Exist. Acoust. Lay-in	Rubber	T.B.D.	
111	Floors Exist. Conc. Wall Base Exist. Gyp. Bd. Walls Walls Exist. Gyp. Bd. Walls Ceilings Exist. Acoust. Lay-in Doors Exist. Wd.	Rubber Paint	T.B.D.	Match Building Standard
111	Floors Exist. Conc. Wall Base Exist. Gyp. Bd. Walls Walls Exist. Gyp. Bd. Walls Ceilings Exist. Acoust. Lay-in Doors	Rubber Paint Exist. To Remain	T.B.D. T.B.D.	Match Building Standard N/A
111	Floors Exist. Conc. Wall Base Exist. Gyp. Bd. Walls Walls Exist. Gyp. Bd. Walls Ceilings Exist. Acoust. Lay-in Doors Exist. Wd. Door Frames Exist. H.M. Countertops	Rubber Paint Exist. To Remain Exist. To Remain Paint Exist. To Remain	T.B.D. T.B.D. N/A N/A T.B.D. N/A	Match Building Standard N/A N/A Match Building Standard N/A
111	Floors Exist. Conc. Wall Base Exist. Gyp. Bd. Walls Walls Exist. Gyp. Bd. Walls Ceilings Exist. Acoust. Lay-in Doors Exist. Wd. Door Frames Exist. H.M.	Rubber Paint Exist. To Remain Exist. To Remain	T.B.D. T.B.D. N/A N/A T.B.D.	Match Building Standard N/A N/A Match Building Standard
	Floors Exist. Conc. Wall Base Exist. Gyp. Bd. Walls Walls Exist. Gyp. Bd. Walls Ceilings Exist. Acoust. Lay-in Doors Exist. Wd. Door Frames Exist. H.M. Countertops Casew ork Faces Break Room	Rubber Paint Exist. To Remain Exist. To Remain Paint Exist. To Remain	T.B.D. T.B.D. N/A N/A T.B.D. N/A	Match Building Standard N/A N/A Match Building Standard N/A
	Floors Exist. Conc. Wall Base Exist. Gyp. Bd. Walls Walls Exist. Gyp. Bd. Walls Ceilings Exist. Acoust. Lay-in Doors Exist. Wd. Door Frames Exist. H.M. Countertops Casew ork Faces Break Room Floors Exist. Conc.	Rubber Paint Exist. To Remain Exist. To Remain Paint Exist. To Remain	T.B.D. T.B.D. N/A N/A T.B.D. N/A	Match Building Standard N/A N/A Match Building Standard N/A
	Floors Exist. Conc. Wall Base Exist. Gyp. Bd. Walls Walls Exist. Gyp. Bd. Walls Ceilings Exist. Acoust. Lay-in Doors Exist. Wd. Door Frames Exist. H.M. Countertops Casew ork Faces Break Room Floors Exist. Conc. Wall Base	Rubber Paint Exist. To Remain Exist. To Remain Paint Exist. To Remain Exist. To Remain Exist. To Remain Exist. To Remain	T.B.D. NA NA T.B.D. NA NA NA NA NA NA NA	Match Building Standard N/A Match Building Standard N/A N/A N/A
	Floors Exist. Conc. Wall Base Exist. Gyp. Bd. Walls Walls Exist. Gyp. Bd. Walls Ceilings Exist. Acoust. Lay-in Doors Exist. Wd. Door Frames Exist. H.M. Countertops Casew ork Faces Break Room Floors Exist. Conc. Wall Base Exist. Gyp. Bd. Walls Walls	Rubber Paint Exist. To Remain Exist. To Remain Paint Exist. To Remain Exist. To Remain Exist. To Remain Exist. To Remain	T.B.D. T.B.D. N/A N/A T.B.D. N/A N/A N/A N/A T.B.D.	Match Building Standard N/A N/A Match Building Standard N/A N/A N/A N/A Match Building Standard
	Floors Exist. Conc. Wall Base Exist. Gyp. Bd. Walls Walls Exist. Gyp. Bd. Walls Ceilings Exist. Acoust. Lay-in Doors Exist. Wd. Door Frames Exist. H.M. Countertops Casew ork Faces Break Room Floors Exist. Conc. Wall Base Exist. Gyp. Bd. Walls	Rubber Paint Exist. To Remain Exist. To Remain Paint Exist. To Remain Exist. To Remain Exist. To Remain Exist. To Remain	T.B.D. NA NA T.B.D. NA NA NA NA NA NA NA	Match Building Standard N/A Match Building Standard N/A N/A N/A
	Floors Exist. Conc. Wall Base Exist. Gyp. Bd. Walls Walls Exist. Gyp. Bd. Walls Ceilings Exist. Acoust. Lay-in Doors Exist. Wd. Door Frames Exist. H.M. Countertops Casew ork Faces Break Room Floors Exist. Conc. Wall Base Exist. Gyp. Bd. Walls Walls Exist. Gyp. Bd. Walls Ceilings Exist. Acoust. Lay-in	Rubber Paint Exist. To Remain Exist. To Remain Paint Exist. To Remain Exist. To Remain Exist. To Remain Exist. To Remain	T.B.D. T.B.D. N/A N/A T.B.D. N/A N/A N/A N/A T.B.D.	Match Building Standard N/A N/A Match Building Standard N/A N/A N/A N/A Match Building Standard
	Floors Exist. Conc. Wall Base Exist. Gyp. Bd. Walls Walls Exist. Gyp. Bd. Walls Ceilings Exist. Acoust. Lay-in Doors Exist. Wd. Door Frames Exist. H.M. Countertops Casew ork Faces Break Room Floors Exist. Conc. Wall Base Exist. Gyp. Bd. Walls Walls Exist. Gyp. Bd. Walls Ceilings	Rubber Paint Exist. To Remain Exist. To Remain Paint Exist. To Remain	T.B.D. T.B.D. N/A N/A T.B.D. N/A N/A N/A T.B.D. T.B.D. T.B.D.	Match Building Standard N/A Match Building Standard N/A N/A N/A Match Building Standard MA Match Building Standard
	Floors Exist. Conc. Wall Base Exist. Gyp. Bd. Walls Walls Exist. Gyp. Bd. Walls Ceilings Exist. Acoust. Lay-in Doors Exist. Wd. Door Frames Exist. H.M. Countertops Casew ork Faces Break Room Floors Exist. Conc. Wall Base Exist. Gyp. Bd. Walls Walls Exist. Gyp. Bd. Walls Ceilings Exist. Acoust. Lay-in Doors Exist. Acoust. Lay-in Doors Exist. Acoust. Lay-in Doors Exist. AlumFramed Entrance Exist. Wd.	Rubber Paint Exist. To Remain Exist. To Remain Paint Exist. To Remain	T.B.D. T.B.D. N/A N/A T.B.D. N/A N/A N/A T.B.D. N/A N/A N/A T.B.D. N/A N/A	Match Building Standard N/A N/A Match Building Standard N/A N/A N/A Match Building Standard Match Building Standard Match Building Standard
	Floors Exist. Conc. Wall Base Exist. Gyp. Bd. Walls Walls Exist. Gyp. Bd. Walls Ceilings Exist. Acoust. Lay-in Doors Exist. Wd. Door Frames Exist. H.M. Countertops Casew ork Faces Break Room Floors Exist. Conc. Wall Base Exist. Gyp. Bd. Walls Walls Exist. Gyp. Bd. Walls Ceilings Exist. Acoust. Lay-in Doors Exist. Acoust. Lay-in Doors Exist. Acoust. Lay-in Doors Exist. AlumFramed Entrance Exist. Wd. Door & Window Frames Exist. AlumFramed S.F.	Rubber Paint Exist. To Remain Exist. To Remain Paint Exist. To Remain	T.B.D. T.B.D. NA NA T.B.D. NA NA NA NA NA NA NA NA NA N	Match Building Standard N/A Match Building Standard N/A N/A N/A Match Building Standard Match Building Standard Match Building Standard N/A N/A N/A N/A
	Floors Exist. Conc. Wall Base Exist. Gyp. Bd. Walls Walls Exist. Gyp. Bd. Walls Ceilings Exist. Acoust. Lay-in Doors Exist. Wd. Door Frames Exist. H.M. Countertops Casew ork Faces Break Room Floors Exist. Conc. Wall Base Exist. Gyp. Bd. Walls Walls Exist. Gyp. Bd. Walls Ceilings Exist. Acoust. Lay-in Doors Exist. Acoust. Lay-in Doors Exist. Acoust. Lay-in Doors Exist. AlumFramed Entrance Exist. Wd. Door & Window Frames Exist. AlumFramed S.F. Exist. H.M. Frames	Rubber Paint Exist. To Remain	T.B.D. T.B.D. N/A N/A T.B.D. N/A N/A N/A T.B.D. T.B.D. N/A N/A N/A N/A N/A N/A N/A N/	Match Building Standard N/A N/A Match Building Standard N/A N/A Match Building Standard Match Building Standard Match Building Standard N/A N/A N/A N/A N/A N/A N/A N/
	Floors Exist. Conc. Wall Base Exist. Gyp. Bd. Walls Walls Exist. Gyp. Bd. Walls Ceilings Exist. Acoust. Lay-in Doors Exist. Wd. Door Frames Exist. H.M. Countertops Casew ork Faces Break Room Floors Exist. Conc. Wall Base Exist. Gyp. Bd. Walls Walls Exist. Gyp. Bd. Walls Ceilings Exist. Acoust. Lay-in Doors Exist. Acoust. Lay-in Doors Exist. Acoust. Lay-in Doors Exist. AlumFramed Entrance Exist. Wd. Door & Window Frames Exist. AlumFramed S.F.	Rubber Paint Exist. To Remain Exist. To Remain Paint Exist. To Remain	T.B.D. T.B.D. NA NA T.B.D. NA NA NA NA NA NA NA NA NA N	Match Building Standard N/A Match Building Standard N/A N/A N/A Match Building Standard Match Building Standard Match Building Standard N/A N/A N/A N/A
1112	Floors Exist. Conc. Wall Base Exist. Gyp. Bd. Walls Walls Exist. Gyp. Bd. Walls Ceilings Exist. Acoust. Lay-in Doors Exist. Wd. Door Frames Exist. H.M. Countertops Casew ork Faces Break Room Floors Exist. Conc. Wall Base Exist. Gyp. Bd. Walls Walls Exist. Gyp. Bd. Walls Ceilings Exist. Acoust. Lay-in Doors Exist. Acoust. Lay-in Doors Exist. AlumFramed Entrance Exist. Wd. Door & Window Frames Exist. AlumFramed S.F. Exist. H.M. Frames Countertops Casew ork Faces	Rubber Paint Exist. To Remain Exist. To Remain Paint Exist. To Remain	T.B.D. T.B.D. N/A N/A T.B.D. N/A N/A N/A T.B.D. N/A N/A N/A N/A N/A N/A N/A N/	Match Building Standard N/A Match Building Standard N/A N/A Match Building Standard Match Building Standard Match Building Standard Match Building Standard N/A N/A N/A N/A N/A N/A N/A Match Building Standard N/A
	Floors Exist. Conc. Wall Base Exist. Gyp. Bd. Walls Walls Exist. Gyp. Bd. Walls Ceilings Exist. Acoust. Lay-in Doors Exist. Wd. Door Frames Exist. H.M. Countertops Casew ork Faces Break Room Floors Exist. Conc. Wall Base Exist. Gyp. Bd. Walls Walls Exist. Gyp. Bd. Walls Ceilings Exist. Acoust. Lay-in Doors Exist. Acoust. Lay-in Doors Exist. AlumFramed Entrance Exist. Wd. Door & Window Frames Exist. AlumFramed S.F. Exist. H.M. Frames Countertops Casew ork Faces	Rubber Paint Exist. To Remain	T.B.D. T.B.D. N/A N/A N/A N/A N/A T.B.D. N/A N/A N/A N/A N/A N/A N/A N/	Match Building Standard N/A N/A Match Building Standard N/A N/A Match Building Standard Match Building Standard N/A N/A N/A N/A N/A N/A N/A N/
112	Floors Exist. Conc. Wall Base Exist. Gyp. Bd. Walls Walls Exist. Gyp. Bd. Walls Ceilings Exist. Acoust. Lay-in Doors Exist. Wd. Door Frames Exist. H.M. Countertops Casew ork Faces Break Room Floors Exist. Conc. Wall Base Exist. Gyp. Bd. Walls Walls Exist. Gyp. Bd. Walls Ceilings Exist. Acoust. Lay-in Doors Exist. Acoust. Lay-in Doors Exist. AlumFramed Entrance Exist. Wd. Door & Window Frames Exist. AlumFramed S.F. Exist. H.M. Frames Countertops Casew ork Faces	Rubber Paint Exist. To Remain Exist. To Remain Paint Exist. To Remain	T.B.D. T.B.D. N/A N/A T.B.D. N/A N/A N/A T.B.D. N/A N/A N/A N/A N/A N/A N/A N/	Match Building Standard N/A Match Building Standard N/A N/A Match Building Standard Match Building Standard Match Building Standard Match Building Standard N/A N/A N/A N/A N/A N/A N/A Match Building Standard N/A
112	Floors Exist. Conc. Wall Base Exist. Gyp. Bd. Walls Walls Exist. Gyp. Bd. Walls Ceilings Exist. Acoust. Lay-in Doors Exist. Wd. Door Frames Exist. H.M. Countertops Casew ork Faces Break Room Floors Exist. Conc. Wall Base Exist. Gyp. Bd. Walls Walls Exist. Gyp. Bd. Walls Ceilings Exist. Acoust. Lay-in Doors Exist. Acoust. Lay-in Doors Exist. AlumFramed Entrance Exist. Wd. Door & Window Frames Exist. AlumFramed S.F. Exist. H.M. Frames Countertops Casew ork Faces Exam Floors Exist. Conc. Wall Base Exist. Conc. Wall Base Exist. Conc.	Rubber Paint Exist. To Remain	T.B.D. T.B.D. N/A N/A N/A N/A N/A T.B.D. N/A N/A N/A N/A N/A N/A N/A N/	Match Building Standard N/A N/A Match Building Standard N/A N/A Match Building Standard Match Building Standard N/A N/A N/A N/A N/A N/A N/A N/
112	Floors Exist. Conc. Wall Base Exist. Gyp. Bd. Walls Walls Exist. Gyp. Bd. Walls Ceilings Exist. Acoust. Lay-in Doors Exist. Wd. Door Frames Exist. H.M. Countertops Casew ork Faces Break Room Floors Exist. Conc. Wall Base Exist. Gyp. Bd. Walls Walls Exist. Acoust. Lay-in Doors Exist. Walls Exist. Gyp. Bd. Walls Ceilings Exist. Acoust. Lay-in Doors Exist. Acoust. Lay-in Doors Exist. AlumFramed Entrance Exist. Wd. Door & Window Frames Exist. AlumFramed S.F. Exist. H.M. Frames Countertops Casew ork Faces Exam Floors Exist. Conc. Wall Base Exist. Conc. Wall Base Exist. Gyp. Bd. Walls	Rubber Paint Exist. To Remain	T.B.D. T.B.D. N/A N/A T.B.D. N/A N/A T.B.D. T.B.D. T.B.D. N/A N/A N/A N/A N/A N/A N/A N/	Match Building Standard N/A N/A Match Building Standard N/A N/A Match Building Standard Match Building Standard N/A N/A N/A N/A N/A N/A N/A N/
112	Floors Exist. Conc. Wall Base Exist. Gyp. Bd. Walls Walls Exist. Gyp. Bd. Walls Ceilings Exist. Acoust. Lay-in Doors Exist. Wd. Door Frames Exist. H.M. Countertops Casew ork Faces Break Room Floors Exist. Conc. Wall Base Exist. Gyp. Bd. Walls Walls Exist. Acoust. Lay-in Doors Exist. H.M. Countertops Casew ork Faces	Rubber Paint Exist. To Remain	T.B.D. T.B.D. N/A N/A N/A N/A T.B.D. T.B.D. N/A N/A N/A N/A N/A N/A N/A N/	Match Building Standard N/A Match Building Standard N/A N/A Match Building Standard Match Building Standard N/A N/A N/A N/A N/A N/A Match Building Standard
112	Floors Exist. Conc. Wall Base Exist. Gyp. Bd. Walls Walls Exist. Gyp. Bd. Walls Ceilings Exist. Acoust. Lay-in Doors Exist. Wd. Door Frames Exist. H.M. Countertops Casew ork Faces Break Room Floors Exist. Conc. Wall Base Exist. Gyp. Bd. Walls Walls Exist. Acoust. Lay-in Doors Exist. H.M. Countertops Casew ork Faces	Rubber Paint Exist. To Remain	T.B.D. T.B.D. N/A N/A N/A N/A N/A T.B.D. T.B.D. N/A N/A N/A N/A N/A N/A N/A N/	Match Building Standard N/A N/A Match Building Standard N/A N/A Match Building Standard Match Building Standard N/A N/A N/A N/A N/A N/A N/A N/
112	Floors Exist. Conc. Wall Base Exist. Gyp. Bd. Walls Walls Exist. Gyp. Bd. Walls Ceilings Exist. Acoust. Lay-in Doors Exist. Wd. Door Frames Exist. H.M. Countertops Casew ork Faces Break Room Floors Exist. Conc. Wall Base Exist. Gyp. Bd. Walls Walls Exist. Acoust. Lay-in Doors Exist. Acoust. Lay-in Doors Exist. Acoust. Lay-in Doors Exist. AlumFramed Entrance Exist. Wd. Door & Window Frames Exist. AlumFramed S.F. Exist. H.M. Frames Countertops Casew ork Faces Floors Exist. Conc. Wall Base Exist. AlumFramed S.F. Exist. H.M. Frames Countertops Casew ork Faces Exam Floors Exist. Conc. Wall Base Exist. Gyp. Bd. Walls Ceilings Exist. Gyp. Bd. Walls Ceilings Exist. Gyp. Bd. Walls Ceilings Exist. Acoust. Lay-in Doors Exist. Acoust. Lay-in Doors Exist. Acoust. Lay-in Doors Exist. Acoust. Lay-in Doors Exist. Wd.	Rubber Paint Exist. To Remain	T.B.D. T.B.D. N/A N/A N/A N/A T.B.D. T.B.D. N/A N/A N/A N/A N/A N/A N/A N/	Match Building Standard N/A Match Building Standard N/A N/A Match Building Standard Match Building Standard N/A N/A N/A N/A N/A N/A Match Building Standard
112	Floors Exist. Conc. Wall Base Exist. Gyp. Bd. Walls Walls Exist. Gyp. Bd. Walls Ceilings Exist. Acoust. Lay-in Doors Exist. Wd. Door Frames Exist. H.M. Countertops Casew ork Faces Break Room Floors Exist. Conc. Wall Base Exist. Gyp. Bd. Walls Walls Exist. Acoust. Lay-in Doors Exist. Acoust. Lay-in Doors Exist. Acoust. Lay-in Doors Exist. AlumFramed Entrance Exist. Wd. Door & Window Frames Exist. AlumFramed S.F. Exist. H.M. Frames Countertops Casew ork Faces Exam Floors Exist. Conc. Wall Base Exist. Gyp. Bd. Walls Ceilings Exist. AlumFramed S.F. Exist. H.M. Frames Countertops Casew ork Faces Exam Floors Exist. Conc. Wall Base Exist. Gyp. Bd. Walls Walls Exist. Gyp. Bd. Walls Ceilings Exist. Acoust. Lay-in Doors	Rubber Paint Exist. To Remain	T.B.D. T.B.D. N/A N/A N/A N/A N/A N/A T.B.D. T.B.D. T.B.D. N/A N/A N/A N/A N/A N/A N/A N/	Match Building Standard N/A Match Building Standard N/A N/A Match Building Standard Match Building Standard N/A N/A N/A N/A N/A N/A Match Building Standard N/A N/A N/A Match Building Standard N/A N/A Match Building Standard N/A Match Building Standard
112	Floors Exist. Conc. Wall Base Exist. Gyp. Bd. Walls Walls Exist. Gyp. Bd. Walls Ceilings Exist. Acoust. Lay-in Doors Exist. Wd. Door Frames Exist. H.M. Countertops Casew ork Faces Break Room Floors Exist. Conc. Wall Base Exist. Gyp. Bd. Walls Walls Exist. Acoust. Lay-in Doors Exist. Acoust. Lay-in Doors Exist. AlumFramed Entrance Exist. Wd. Door & Window Frames Exist. AlumFramed S.F. Exist. H.M. Frames Countertops Casew ork Faces Exam Floors Exist. Conc. Wall Base Exist. AlumFramed S.F. Exist. H.M. Frames Countertops Casew ork Faces Exist. Conc. Wall Base Exist. Conc. Wall Base Exist. Conc. Usull Base Exist. Acoust. Lay-in Doors Exist. Acoust. Lay-in Doors Exist. Acoust. Lay-in Doors Exist. Wd. Door Frames	Rubber Paint Exist. To Remain Exist. To Remain	T.B.D. T.B.D. N/A N/A N/A N/A N/A N/A N/A N/	Match Building Standard N/A Match Building Standard N/A N/A Match Building Standard Match Building Standard N/A N/A N/A N/A N/A N/A Match Building Standard N/A N/A N/A Match Building Standard N/A N/A Match Building Standard N/A N/A N/A N/A N/A N/A N/A N/

NO. 114	ROOM / COMPONENT Exam	MATERIAL	MANUFACTURER	COLOR SELECTION
	Floors			
	Exist. Conc. Wall Base	Exist. To Remain	N/A	N/A
	Exist. Gyp. Bd. Walls	Rubber	T.B.D.	Match Building Standard
	Walls Exist. Gyp. Bd. Walls	Paint	T.B.D.	Match Building Standard
	Ceilings	T GHT	1.2.0.	Tractif Building Startadia
	Exist. Acoust. Lay-in Doors	Exist. To Remain	N/A	N/A
	Exist. Wd.	Exist. To Remain	N/A	NA
	Door Frames	Point	TDD	Motoh Building Standard
	Exist. H.M. Countertops	Paint Exist. To Remain	T.B.D.	Match Building Standard N/A
	Casew ork Faces	Exist. To Remain	N/A	NA
115	Exam			
	Floors			
	Exist. Conc. Wall Base	Exist. To Remain	N/A	N/A
	Exist. Gyp. Bd. Walls	Rubber	T.B.D.	Match Building Standard
	Walls			
	Exist. Gyp. Bd. Walls Ceilings	Paint	T.B.D.	Match Building Standard
	Exist. Acoust. Lay-in	Exist. To Remain	N/A	NA
	Doors Exist. Wd.	Exist. To Remain	N/A	N/A
	Door Frames			
	Exist. H.M.	Paint Exist. To Remain	T.B.D.	Match Building Standard N/A
	Countertops Casew ork Faces	Exist. To Remain	N/A	N/A
440	T-No.4			
<u>116</u>	Toilet Floors			
	Exist. Conc.	Exist. To Remain	N/A	NA
	Wall Base Exist. Gyp. Bd. Walls	Rubber	T.B.D.	Match Building Standard
	Walls			
	Exist. Gyp. Bd. Walls	Paint	T.B.D.	Match Building Standard
	Ceilings Exist. Acoust. Lay-in	Exist. To Remain	N/A	NA
	Doors			
	Exist. Wd. Door Frames	Exist. To Remain	N/A	N/A
	Exist. H.M.	Paint	T.B.D.	Match Building Standard
117	Exam			
	Floors			
	Exist. Conc.	Exist. To Remain	N/A	N/A
	Wall Base Exist. Gyp. Bd. Walls	Rubber	T.B.D.	Match Building Standard
	Walls			
	Exist. Gyp. Bd. Walls Ceilings	Paint	T.B.D.	Match Building Standard
	Exist. Acoust. Lay-in	Exist. To Remain	N/A	N/A
	Doors Exist. Wd.	Exist. To Remain	N/A	N/A
	Door Frames	LAIST. TO Nemain	IWA	
	Exist. H.M.	Paint Exist. To Remain	T.B.D.	Match Building Standard N/A
	Countertops Casew ork Faces	Exist. To Remain	N/A	N/A
<u>118</u>	<u>Exam</u> Floors			
	Exist. Conc.	Exist. To Remain	NA	NA
	Wall Base Exist. Gyp. Bd. Walls	Rubber	T.B.D.	Match Building Standard
	Walls			-
	Exist. Gyp. Bd. Walls Ceilings	Paint	T.B.D.	Match Building Standard
	Exist. Acoust. Lay-in	Exist. To Remain	N/A	NA
	Doors Exist. Wd.	Exist. To Remain	N/A	N/A
	Door Frames	Exist. For terrain	1071	
	Exist. H.M.	Paint To Bossein	T.B.D.	Match Building Standard
	Countertops Casew ork Faces	Exist. To Remain Exist. To Remain	N/A N/A	N/A N/A
4.7-				
<u>119</u>	Storage Floor			
	Exist. Conc.	Exist. To Remain	WA	N/A
	Wall Base Exist. Gyp. Bd. Walls	Rubber	T.B.D.	Match Building Standard
	Walls			
	Exist. Gyp. Bd. Walls	Paint	T.B.D.	Match Building Standard
	Ceilings Exist. Acoust. Lay-in	Exist. To Remain	N/A	N/A
	Doors			
	Exist. Wd. Door Frames	Exist. To Remain	N/A	N/A
	Exist. H.M.	Paint	T.B.D.	Match Building Standard
	Adjustable Shelves	Exist. To Remain	N/A	N/A
120	<u>Intake</u>			
	Floor Exist. Conc.	Exist. To Remain	N/A	N/A
	Wall Base	LAIST. TO REINAIN	IV/^	I W C
	Exist. Gyp. Bd. Walls	Rubber	T.B.D.	Match Building Standard
	Walls Exist. Gyp. Bd. Walls	Paint	T.B.D.	Match Building Standard
	Ceilings			
	Exist. Acoust. Lay-in Doors	Exist. To Remain	N/A	N/A
	Exist. Wd.	Exist. To Remain	N/A	N/A
	Door Frames			
	Exist. H.M.	Paint	T.B.D.	Match Building Standard
<u>121</u>	<u>I.T.</u>			
	Floor Exist. Conc.	Exist. To Remain	N/A	N/A
	Wall Base	LAIST. TO NOTICE!!	I W / \	
	Exist. Gyp. Bd. Walls	Rubber	T.B.D.	Match Building Standard
	Walls Exist. Gyp. Bd. Walls	Paint	T.B.D.	Match Building Standard
	Ceilings			
				I a a constant a const
	Exist. Acoust. Lay-in	Exist. To Remain	N/A	N/A
		Exist. To Remain Exist. To Remain	N/A N/A	N/A N/A

				Į.	
NO. 114	ROOM / COMPONENT Exam	MATERIAL	MANUFACTURER	COLOR SELECTION	
114	Floors				
	Exist. Conc. Wall Base	Exist. To Remain	N/A	N/A	
	Exist. Gyp. Bd. Walls Walls	Rubber	T.B.D.	Match Building Standard	
	Exist. Gyp. Bd. Walls	Paint	T.B.D.	Match Building Standard	
	Ceilings Exist. Acoust. Lay-in	Exist. To Remain	NA	N/A	
	Doors Exist. Wd.	Exist. To Remain	N/A	N/A	
	Door Frames Exist. H.M.	Paint	T.B.D.	Match Building Standard	
	Countertops	Exist. To Remain	N/A	WA	
	Casew ork Faces	Exist. To Remain	N/A	N/A	
<u>115</u>	Exam Floors				
	Exist. Conc.	Exist. To Remain	N/A	N/A	
	Wall Base Exist. Gyp. Bd. Walls	Rubber	T.B.D.	Match Building Standard	
	Walls Exist. Gyp. Bd. Walls	Paint	T.B.D.	Match Building Standard	
	Ceilings				
	Exist. Acoust. Lay-in Doors	Exist. To Remain	NA	N/A	
	Exist. Wd. Door Frames	Exist. To Remain	N/A	N/A	
	Exist. H.M.	Paint	T.B.D.	Match Building Standard	1'-0"
	Countertops Casew ork Faces	Exist. To Remain Exist. To Remain	N/A N/A	N/A N/A	
116	Toilet				
	Floors	Eviet To Power'	N/A	DVA	
	Exist. Conc. Wall Base	Exist. To Remain	N/A	N/A	
	Exist. Gyp. Bd. Walls Walls	Rubber	T.B.D.	Match Building Standard	
	Exist. Gyp. Bd. Walls	Paint	T.B.D.	Match Building Standard	SEE ELEVS. FOR VARIATIONS
	Ceilings Exist. Acoust. Lay-in	Exist. To Remain	N/A	N/A	
	Doors Exist. Wd.	Exist. To Remain	N/A	N/A	
	Door Frames				
	Exist. H.M.	Paint	T.B.D.	Match Building Standard	
<u>117</u>	Exam Floors				
	Exist. Conc.	Exist. To Remain	N/A	N/A	1,1,1
	Wall Base Exist. Gyp. Bd. Walls	Rubber	T.B.D.	Match Building Standard	4 0
	Walls Exist. Gyp. Bd. Walls	Paint	T.B.D.	Match Building Standard	
	Ceilings				
	Exist. Acoust. Lay-in Doors	Exist. To Remain	NA	N/A	
	Exist. Wd. Door Frames	Exist. To Remain	N/A	NA	5'-10"
	Exist. H.M.	Paint	T.B.D.	Match Building Standard	
***************************************	Countertops Casew ork Faces	Exist. To Remain Exist. To Remain	N/A N/A	N/A N/A	
440					1 1 4
118	Exam Floors				\ \ \ \ \ \
	Exist. Conc. Wall Base	Exist. To Remain	N/A	N/A	
	Exist. Gyp. Bd. Walls	Rubber	T.B.D.	Match Building Standard	
	Walls Exist. Gyp. Bd. Walls	Paint	T.B.D.	Match Building Standard	DETAIL
	Ceilings Exist. Acoust. Lay-in	Exist. To Remain	N/A	N/A	
	Doors Exist. Wd.	Exist. To Remain	N/A	N/A	A1.12 3/4" = 1'-0"
	Door Frames				
	Exist. H.M. Countertops	Paint Exist. To Remain	T.B.D.	Match Building Standard N/A	\F. ± 22
	Casew ork Faces	Exist. To Remain	N/A	NA	3/A \(\overline{\overline
<u>119</u>	Storage				FILLER 3'-3" 3'-0
	Floor Exist. Conc.	Exist. To Remain	N/A	N/A	
	Wall Base				
	Exist. Gyp. Bd. Walls Walls	Rubber	T.B.D.	Match Building Standard	
	Exist. Gyp. Bd. Walls Ceilings	Paint	T.B.D.	Match Building Standard	EXIST. SINK
	Exist. Acoust. Lay-in	Exist. To Remain	N/A	NA	
	Doors Exist. Wd.	Exist. To Remain	N/A	N/A	PLAS. LAM. BASE CAB.
	Door Frames Exist. H.M.	Paint	T.B.D.	Match Building Standard	WALL BASE
	Adjustable Shelves	Exist. To Remain	N/A	N/A	(RE: SCHED.)
<u>120</u>	<u>Intake</u>				EXIST. NE
	Floor Exist. Conc.	Exist. To Remain	N/A	N/A	2 INTERIOR ELEVATION
	Wall Base				A1.12 1/4"=1'-0"
	Exist. Gyp. Bd. Walls Walls	Rubber	T.B.D.	Match Building Standard	
	Exist. Gyp. Bd. Walls	Paint	T.B.D.	Match Building Standard	N 1λ
	Ceilings Exist. Acoust. Lay-in	Exist. To Remain	N/A	NA	3/A1.12 SIM.
	Doors Exist. Wd.	Exist. To Remain	N/A	N/A	
	Door Frames				FILLER 2'-3" 2'-3"
	Exist. H.M.	Paint	T.B.D.	Match Building Standard	
<u>121</u>	I.T. Floor				
	Exist. Conc.	Exist. To Remain	N/A	N/A	PLAS. LAM C.T. & BACKSPLASH
	Wall Base Exist. Gyp. Bd. Walls	Rubber	T.B.D.	Match Building Standard	
	Walls Exist. Gyp. Bd. Walls	Paint	T.B.D.	Match Building Standard	PLAS. LAM. BASE CAB. OPEN
	Ceilings				- OI LIN
	Exist. Acoust. Lay-in Doors	Exist. To Remain	N/A	N/A	WALL BASE (RE: SCHED.)
	Exist. Wd.	Exist. To Remain	N/A	N/A	(RE: SCHED.) FILLER



NOTE: PROVIDE TUMBLER LOCKS ON ALL DRS. & DRAWERS - CONFIRM W/

— SECURE INTO CONT. 2"x6" WD. BLKG. BTWN. STUDS

– 1" THERMALLY FUSED LAMINATE SHELVES

— PLAS. LAM. COUNTER, BACKSPLASH & ENDSPLASH (TYP.)

- DRAWER BOXES SHALL HAVE DOVETAIL JTS. &

THERMALLY FUSED

— PLAS. LAM C.T. & BACKSPLASH

EXIST. RELOCATED BASE CAB

OWNER PRIOR TO **FABRICATION**

(TYP.)

(TYP.)

COPYRIGHT © 2025- MANTEL TETER ARCHITECTS, P.C. mantel teter consulting | architecture | developing

CERT. OF AUTHORITY NO.: #### BUSINESS LICENSE NO.: ####


5013 N. Washington St., Gladstone, Missouri 64118 t: 816.931.5600 www.mantelteter.com

ADJUSTABLE @ 1" CTR'S ALL EXPOSED END, BACKS, TOPS FRONTS ARE PLAS. LAM. TYP. HARDWARE TO MATCH BLDG. STANDARD DRAWER GLIDES TO BE ACCURIDE MODEL #3932 MED. DUTY OR EQUAL (TYP.) – ALL CONCEALED & INTERIOR SURFACES SHALL BE (MELAMINE) LAMINATE (TYP.) ALL DOOR/DRAWER
EDGES TO HAVE H.P. PLAS.
LAM. EDGING — 1" THERMALLY FUSED (MELAMINE) LAMINATE SHELVES ADJUSTABLE @ 1" CTR'S (TYP.)

RENOV
CA
228 OLI
LEE'S S

25-937 6/9/25 PROJECT #: ISSUE DATE: BKC SKP DRAWN BY: CHECKED BY:_ **REVISIONS**:

SHEET No. INTERIOR ELEVATIONS / DETAILS

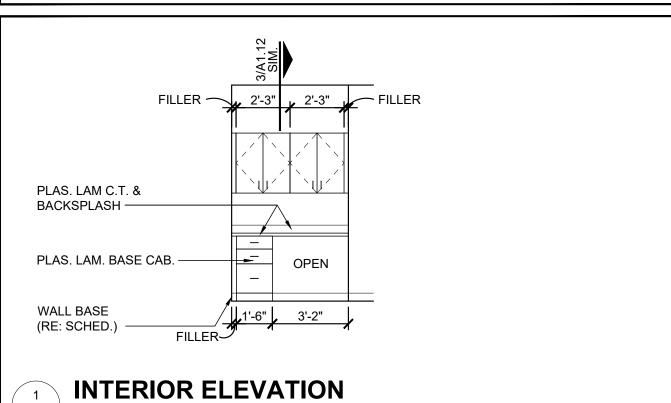

EXIST. NEW

A1.12 1/4"=1'-0"