

**FLOOR PLAN**  
SCALE: 3/8" = 1'-0"

- GENERAL NOTES:**
- TYPICAL WALL AND CEILING ASSEMBLIES:
    - a. UNLESS OTHERWISE NOTED, ALL NEW AND/OR PATCHED INTERIOR WALL CONSTRUCTION SHALL BE 2" X 4" WOOD STUDS @ 16" O.C. WITH 1/2" GYPSUM BASE AND 1/8" SKIM COAT PLASTER FINISH ON BOTH SIDES OF STUDS, TYP. REFER TO FINISH SCHEDULE FOR TRIM & WALL FINISHES.
    - b. NEW AND/OR PATCHED CEILINGS SHALL BE 5/8" GYPSUM BASE WITH 1/8" SKIM COAT PLASTER.
  - G.C. SHALL BE RESPONSIBLE FOR PROVIDING WOOD BLOCKING AS REQUIRED FOR ALL ITEMS INCLUDING BUT NOT LIMITED TO, SHELVING, BATHROOM ACCESSORIES AND DECORATIVE LIGHTING. COORDINATE WITH ELEVATIONS.
  - G.C. SHALL BE RESPONSIBLE FOR PROVIDING CONTINUOUS R-19 BATT INSULATION IN BATHROOM WALLS, CEILING AND FLOORS, TO ENSURE ACOUSTICAL INSULATION. ALL BATHROOM ACCESSORIES SHALL BE
  - G.C. IS RESPONSIBLE FOR REPAIRS FOR ANY DAMAGE TO NEW OR EXISTING ITEMS DUE TO CONSTRUCTION WORK, TYPICAL. FULLY PROTECT EXISTING WOOD FLOORS DURING CONSTRUCTION. CONTRACTOR IS FULLY RESPONSIBLE FOR REPAIRING ANY DAMAGES, NICKS, SCRATCHES.
  - UNLESS OTHERWISE NOTED, DOOR JAMBS SHALL BE LOCATED 5" FROM ADJACENT WALL AND DOOR JAMBS.
  - DIMENSIONS:
    - a. ALL DIMENSIONS ARE TO FACE OF STUD UNLESS OTHERWISE NOTED.
    - b. DRAWINGS ARE NOT TO BE SCALED-VIFY ANY MISSING OR CONFLICTING DIMENSIONS WITH THE ARCHITECT/DESIGNER PRIOR TO CONSTRUCTION.
    - c. NOTIFY ARCHITECT OF CONDITIONS WHERE CLEAR OR CRITICAL DIMENSIONS ARE DESIGNATED BUT CANNOT BE MET.

ROOM FINISH SCHEDULE			
ROOM	FLOORING	INTERIOR WALLS	CEILING
001 PREP AREA	COMMERCIAL EPOXY FLOORING 6" VINYL COVE BASE COLOR: GRAY	FRP WALL PANELS FULL HEIGHT COLOR: WHITE, EMBOSSED	VINYL WRAPPED 2X2 CEILING TILES COLOR: WHITE
002 STORAGE 1	COMMERCIAL EPOXY FLOORING 6" VINYL COVE BASE COLOR: GRAY	FRP WALL PANELS FULL HEIGHT COLOR: WHITE, EMBOSSED	VINYL WRAPPED 2X2 CEILING TILES COLOR: WHITE
003 STORAGE 2	COMMERCIAL EPOXY FLOORING 6" VINYL COVE BASE COLOR: GRAY	FRP WALL PANELS FULL HEIGHT COLOR: WHITE, EMBOSSED	VINYL WRAPPED 2X2 CEILING TILES COLOR: WHITE
004 MECHANICAL	COMMERCIAL EPOXY FLOORING 6" VINYL COVE BASE COLOR: GRAY	FRP WALL PANELS FULL HEIGHT COLOR: WHITE, EMBOSSED	VINYL WRAPPED 2X2 CEILING TILES COLOR: WHITE
005 RESTROOM	COMMERCIAL EPOXY FLOORING 6" VINYL COVE BASE COLOR: GRAY	FRP WALL PANELS FULL HEIGHT COLOR: WHITE, EMBOSSED	VINYL WRAPPED 2X2 CEILING TILES COLOR: WHITE
006 HALL	COMMERCIAL EPOXY FLOORING 6" VINYL COVE BASE COLOR: GRAY	FRP WALL PANELS FULL HEIGHT COLOR: WHITE, EMBOSSED	VINYL WRAPPED 2X2 CEILING TILES COLOR: WHITE

Date:	01/28/2026
Designed by:	HOAD
Drawn by:	PFC
Checked by:	DEO

ISSUED FOR PERMIT:	
Revisions:	
△	
△	
△	
△	
△	
△	

**HYPER ENERGY BAR**  
2060 NW LOWENSTEIN DR., LEE'S SUMMIT, MO 64081

© 2024 Heart of America Group | 515 E Locust St., Suite 100, Des Moines, IA 50309 | 1501 River Drive, Moline, IL 61265 | Phone: 309.797.9500

Project No. <b>583</b>
Sheet Content: FLOOR PLAN
Sheet No. <b>A-1.1</b>



**2** NORTH ELEVATION  
SCALE: 3/8" = 1'-0"

MATERIAL	SQ. FT.	%
STN-1	61	17
MTL-1	122	35
MTL-2	48	14
MTL-3	76	22
MTL-4	0	0
GLS-1	45	12
<b>TOTAL</b>	<b>352</b>	

TAG:	MATERIAL	DESCRIPTION:	CLASS	TOTAL SQ. FT.	%
STN-1	STONE VENEER, NATURAL	FULL-VENEER MASONRY WALL SYSTEM	NA	859	49%
MTL-1	ALUM. COMP. PANEL	HIGH-QUALITY INSULATED DECORATIVE METAL PANEL (ALPOLIC QPC HARVEST TRAIL BAMBOO)	NA	439	25%
MTL-2	ALUM. COMP. PANEL	HIGH-QUALITY INSULATED DECORATIVE METAL PANEL (ALPOLIC CUSTOM COLOR "HYPER RED")	NA	100	5%
MTL-3	ALUM. COMP. PANEL	HIGH-QUALITY INSULATED DECORATIVE METAL PANEL (ALPOLIC TOB BLACK)	NA	204	12%
GLS-1	CLEAR GLASS	CLEAR GLASS WITH NO TINT	NA	66	4%
MTL-4	METAL TRIM, DOOR	MATCH TOB ALPOLIC BLACK	NA	95	5%
			TOTAL	1,763	100



**1** EAST ELEVATION  
SCALE: 3/8" = 1'-0"


MATERIAL	SQ. FT.	%
STN-1	315	44
MTL-1	218	31
MTL-2	26	4
MTL-3	101	14
MTL-4	14	2
GLS-1	35	5
<b>TOTAL</b>	<b>709</b>	

Date:	01/28/2026
Designed by:	HOAD
Drawn by:	PFC
Checked by:	PFC

ISSUED FOR PERMIT:
Revisions:
△
△
△
△
△
△

**HYPER ENERGY BAR**  
 2060 NW LOWENSTEIN DR., LEE'S SUMMIT, MO 64081  
  
 © 2024 Heart of America Group | 515 E Locust St. Suite 100, Des Moines, IA 50309 | 1501 River Drive, Moline, IL 61265 | Phone: 309.797.9300

Project No. <b>583</b>
Sheet Content: ELEVATIONS
Sheet No. <b>A-2.1</b>

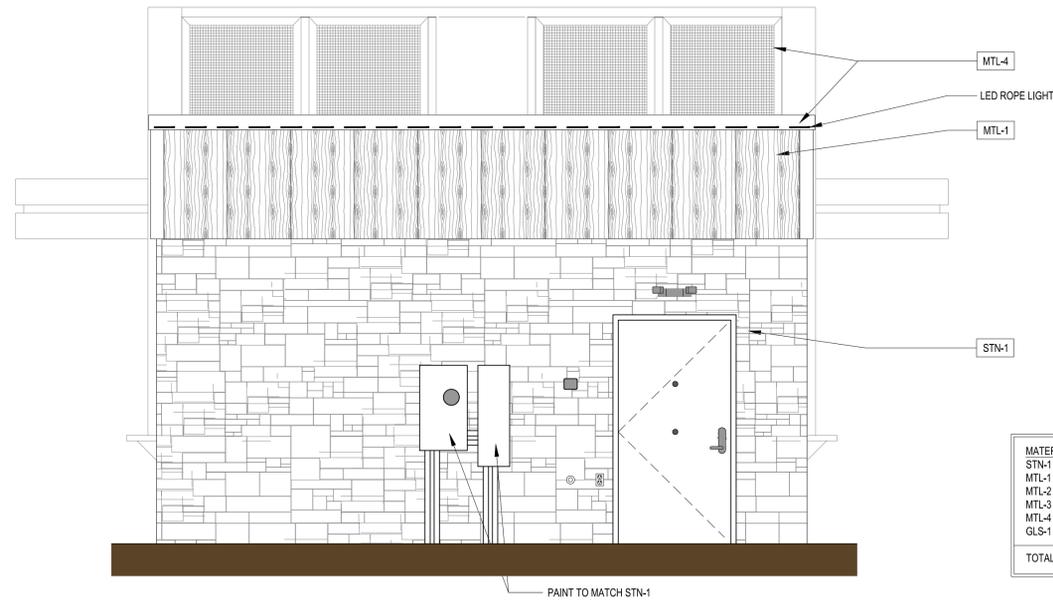


MATERIAL	SQ. FT.	%
STN-1	168	61
MTL-1	71	26
MTL-2	0	0
MTL-3	0	0
MTL-4	38	14
GLS-1	0	0
TOTAL	277	

TAG	MATERIAL	DESCRIPTION	CLASS	TOTAL SQ. FT.	%
STN-1	STONE VENEER, NATURAL	FULL-VENEER MASONRY WALL SYSTEM	NA	859	49%
MTL-1	ALUM. COMP. PANEL	HIGH-QUALITY INSULATED DECORATIVE METAL PANEL (ALPOLIC QPC HARVEST TRAIL BAMBOO)	NA	439	25%
MTL-2	ALUM. COMP. PANEL	HIGH-QUALITY INSULATED DECORATIVE METAL PANEL (ALPOLIC CUSTOM COLOR "HYPER RED")	NA	100	5%
MTL-3	ALUM. COMP. PANEL	HIGH-QUALITY INSULATED DECORATIVE METAL PANEL (ALPOLIC TOB BLACK)	NA	204	12%
GLS-1	CLEAR GLASS	CLEAR GLASS WITH NO TINT	NA	66	4%
MTL-4	METAL TRIM, DOOR	MATCH TOB ALPOLIC BLACK	NA	95	5%
TOTAL				1,763	100



**2 SOUTH ELEVATION**  
SCALE: 3/8" = 1'-0"

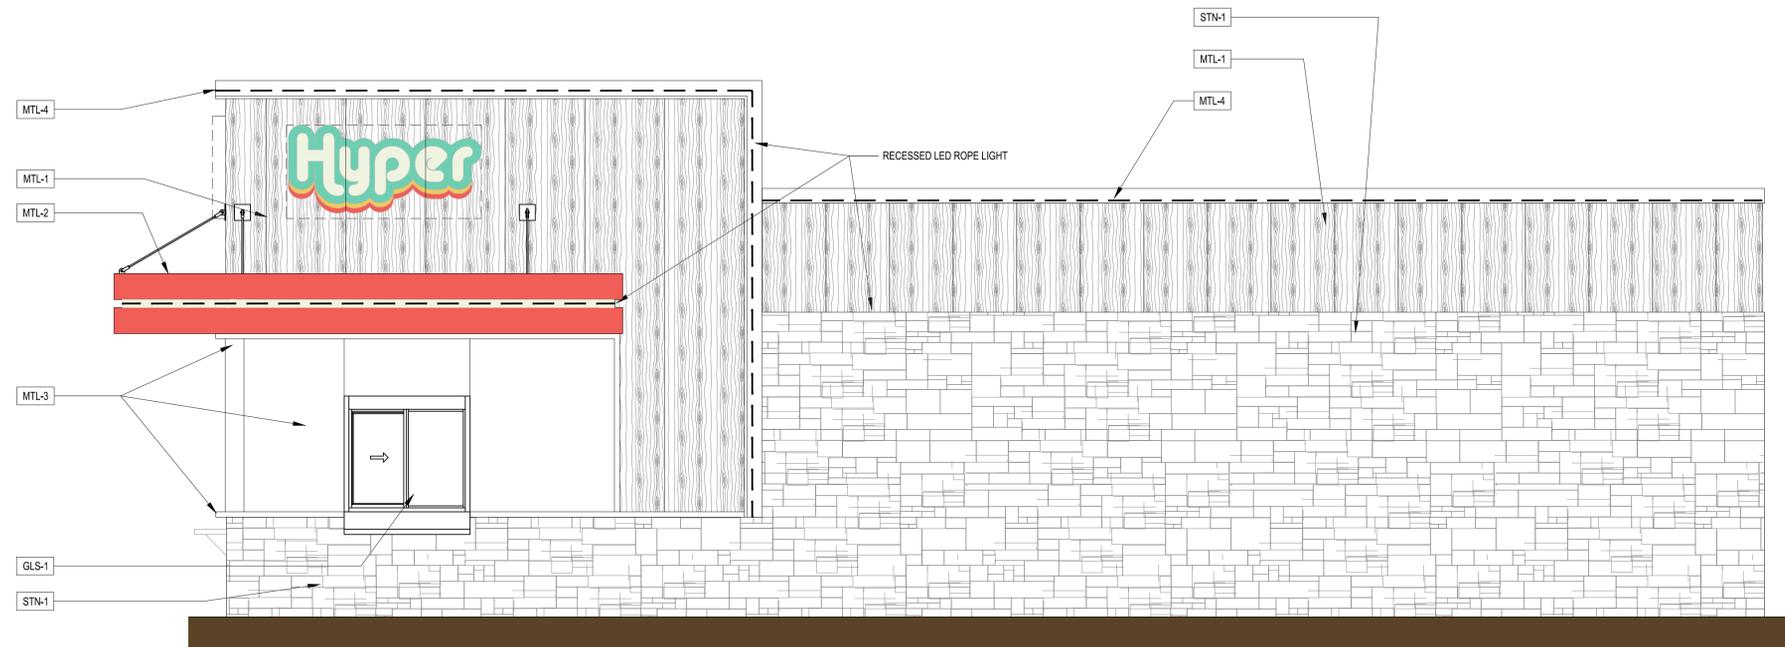

MATERIAL	SQ. FT.	%
STN-1	315	44
MTL-1	218	31
MTL-2	26	4
MTL-3	116	17
MTL-4	14	2
GLS-1	15	2
TOTAL	709	

**1 WEST ELEVATION**  
SCALE: 3/8" = 1'-0"

Date:	01/28/2026
Designed by:	HOAD
Drawn by:	PFC
Checked by:	DEO


ISSUED FOR PERMIT:
Revisions:
△
△
△
△
△
△

**HYPER ENERGY BAR**  
2060 NW LOWENSTEIN DR., LEE'S SUMMIT, MO 64081


© 2024 Heart of America Group | 515 E Locust St. Suite 100, Des Moines, IA 50309 | 1501 River Drive, Moline, IL 61265 | Phone: 309.797.9300

Project No. 583
Sheet Content:
ELEVATIONS


Sheet No.
A-2.2

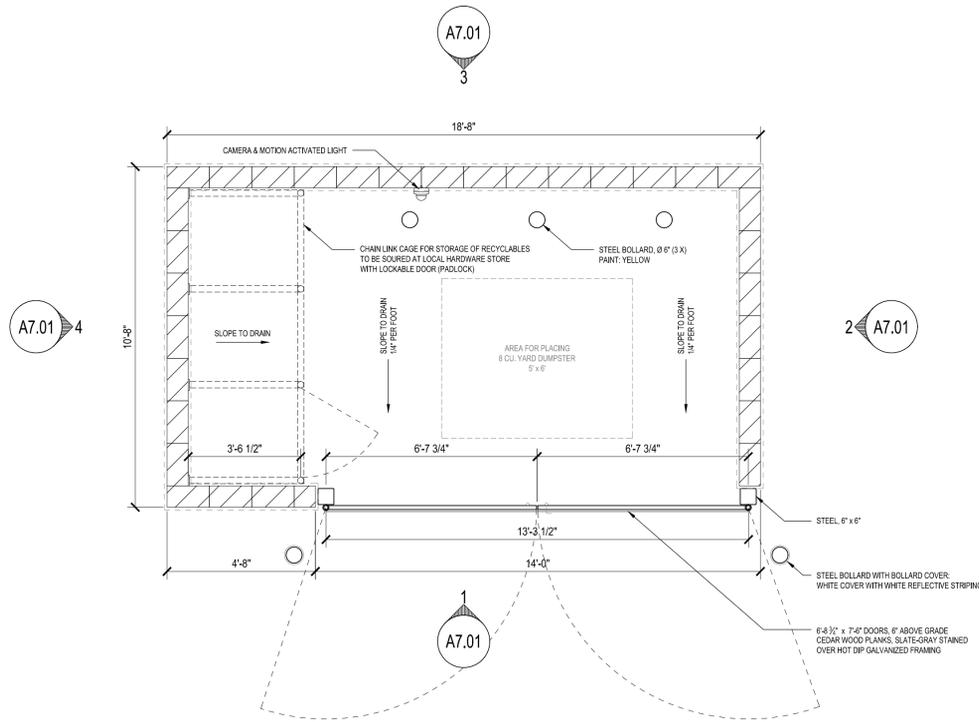


NOTE:  
REFER TO STRUCTURAL FOR FOOTING AND REINFORCING DETAILS.

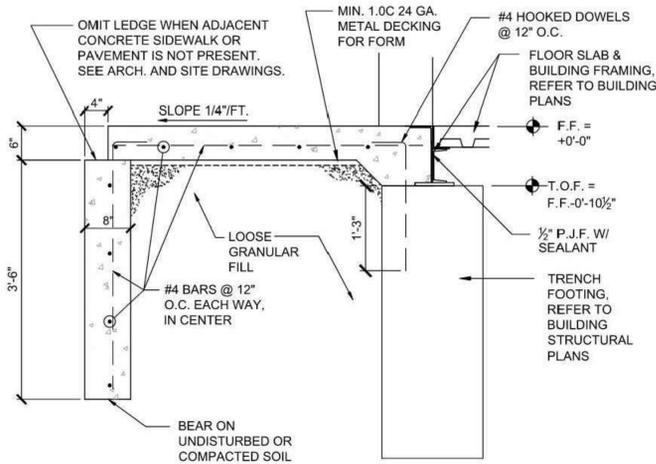


5 FROST FOOTING DETAIL  
A-7.1 @ ENTRANCE SCALE: NTS

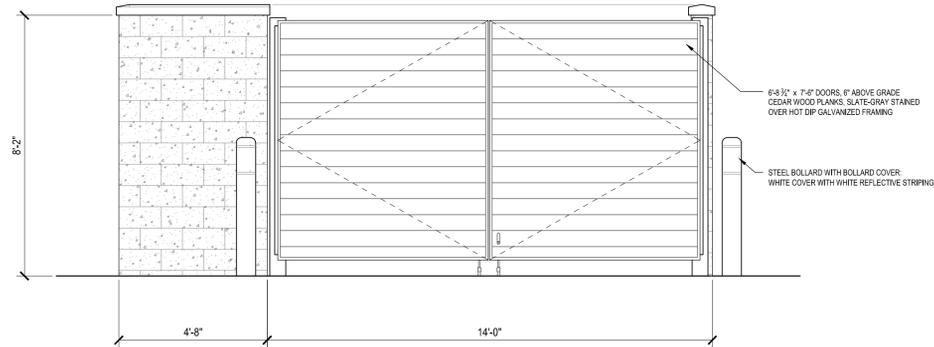


1 ELEVATION 1  
A-7.1 SCALE: 3/8" = 1'-0"

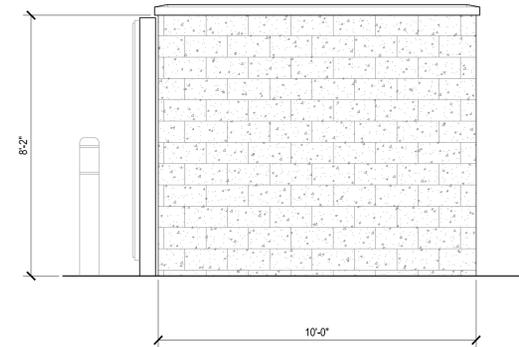

2 ELEVATION 2  
A-7.1 SCALE: 3/8" = 1'-0"

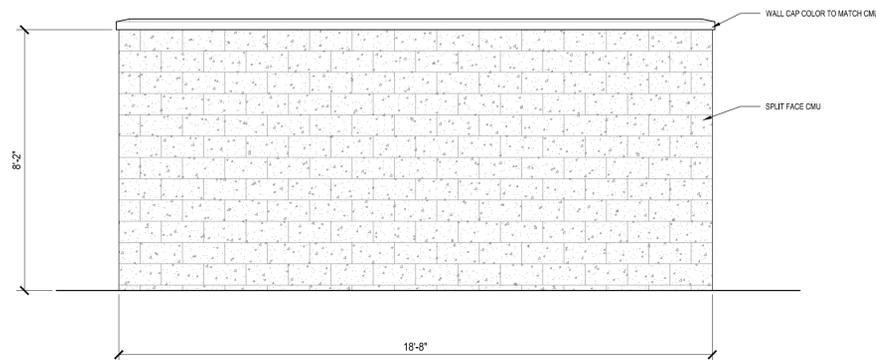

3 ELEVATION 3  
A-7.1 SCALE: 3/8" = 1'-0"

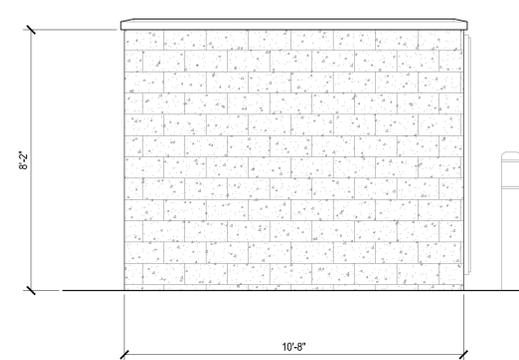

4 ELEVATION 4  
A-7.1 SCALE: 3/8" = 1'-0"

Date:	01/28/2026
Designed by:	HOAD
Drawn by:	PFC
Checked by:	DEO

ISSUED FOR PERMIT:	
Revisions:	
△	
△	
△	
△	
△	
△	

**HYPER ENERGY BAR**  
 2060 NW LOWENSTEIN DR., LEE'S SUMMIT, MO 64081  
  
  
 © 2024 Heart of America Group | 515 E Locust St., Suite 100, Des Moines, IA 50309 | 1501 River Drive, Moline, IL 61265 | Phone: 309.797.9300

Project No. 583
Sheet Content: DUMPSTER ENCLOSURE PLAN & ELEVATIONS
Sheet No. A-7.1