

2 EXTERIOR ELEVATION - RIGHT SIDE OF BUILDING
1/4" = 1'-0"


General Notes

- REVIEW AND COORDINATE WITH ALL DETAIL PAGES REFERENCED ON THIS PLAN. NOTIFY ARCHITECT AND OWNER OF DISCREPANCIES
- RELATED DRAWING SHEETS:** REFER TO THE FOLLOWING:
AL-601: FOR INFORMATION RELATING TO SIGNAGE
A-121: PRIMARY FLOOR PLAN FOR CONSTRUCTION LAYOUT
A-601: ROOF PLAN/ROOFTOP EQUIPMENT
A-601: DOOR & WINDOW SCHEDULES AND NOTES
S-101: FOOTINGS AND FOUNDATIONS
S-102: ROOF TRUSSES
- WORKING POINT:** THE WORKING POINT (WP) INDICATED ON THE DRAWINGS IS RELATIVE TO THE FACE OF SHEATHING ON THE EXTERIOR WALL AND IS A COMMON POINT OF REFERENCE WHERE EVER USED IN THESE DRAWINGS
- ALL VENT PENETRATIONS ON BACK OF BACKSIDE OF ROOF.



CITY, STATE
STREET ADDRESS

2026-U5-REVIT-V.01

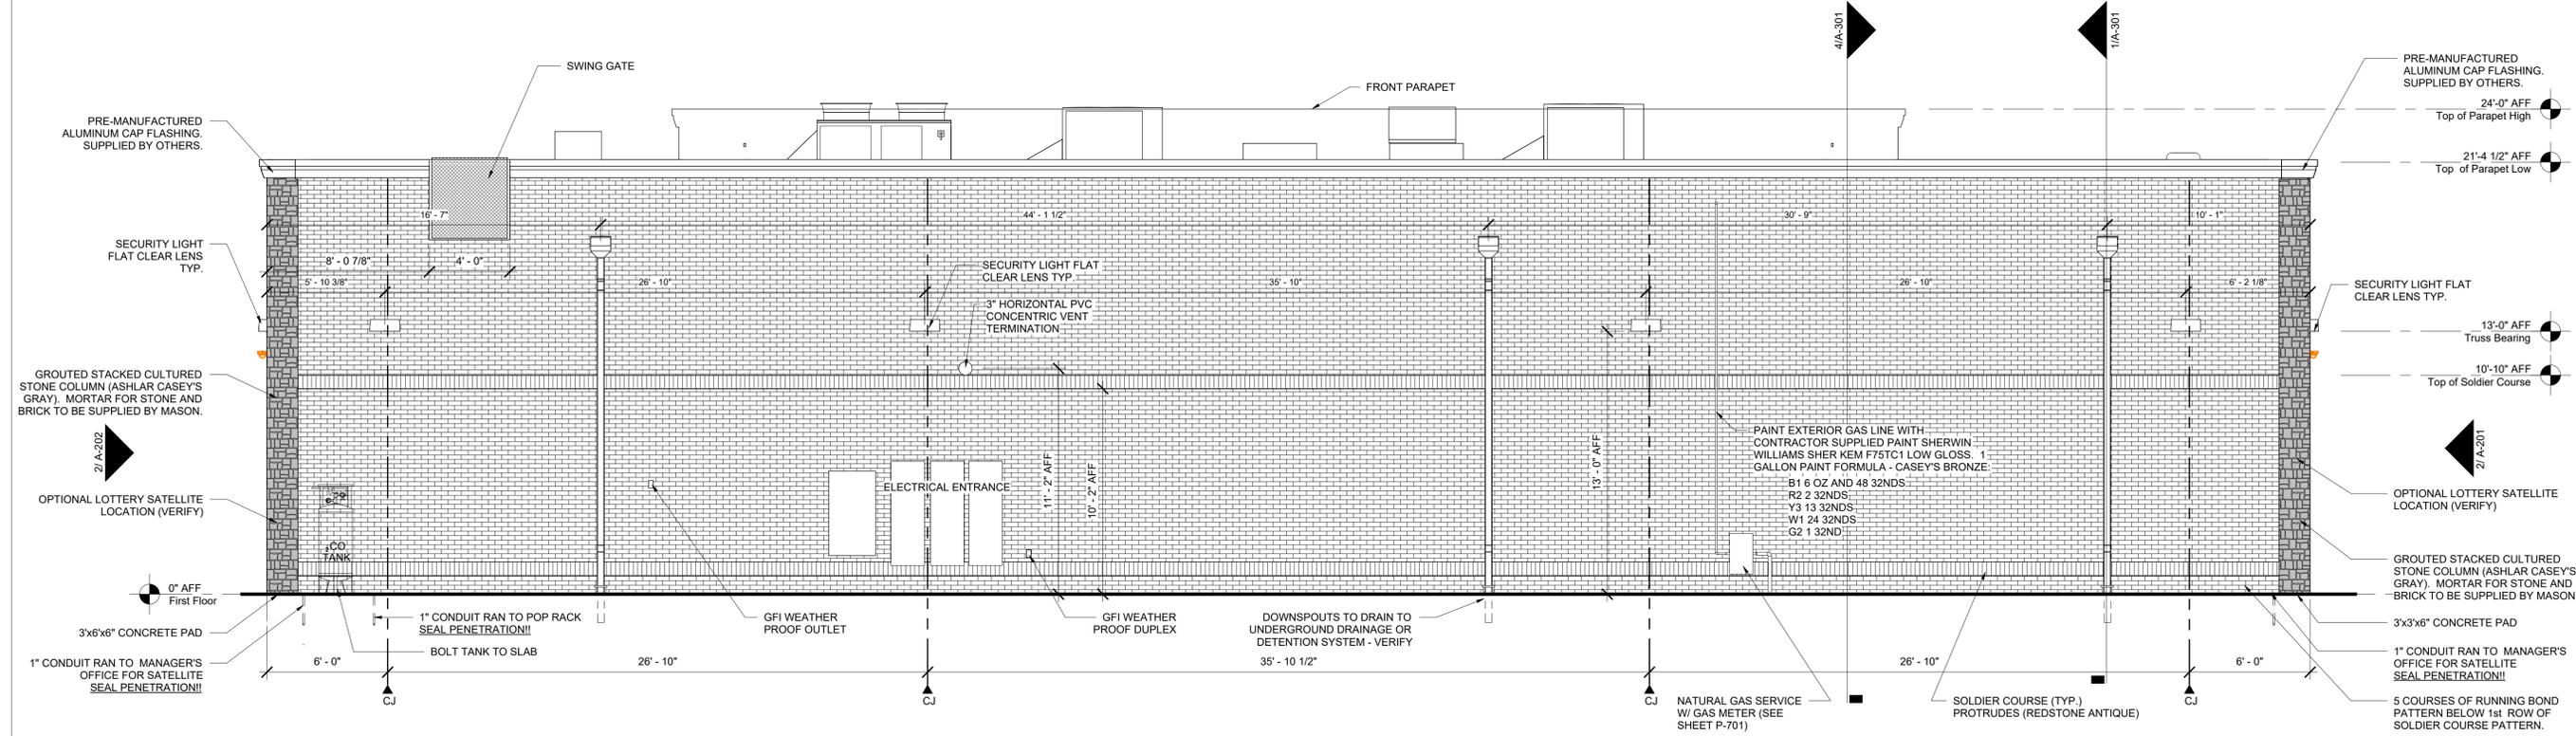

1 EXTERIOR ELEVATION - REAR OF BUILDING
1/4" = 1'-0"

CASEY'S CONSTRUCTION DIVISION
One Convenience Blvd., P.O. Box 3001
Ankeny, IA 50021
(515) 965-6100

DRAWN BY: **ARLON GOFORTH III**
PUBLISHED DATE: **DECEMBER 19, 2025**

Revisions	
No.	Revision Date

SEAL
EXTERIOR ELEVATIONS

A-202