

T  
47  
N



ENGINEER:  
**Tanner Consulting, L.L.C.**  
DAN E. TANNER, P.E. NO. 21427  
MO STATE CA 2007025524 EXP. 12/31/2019  
EMAIL: DAN@TANNERBAITSHOP.COM  
5323 South Lewis Avenue  
Tulsa, Oklahoma 74105  
Phone: (918) 745-9929


# PRELIMINARY DEVELOPMENT PLANS

FOR

## ARTISAN POINT

IN THE CITY OF LEE'S SUMMIT  
JACKSON COUNTY, MISSOURI

SHEET NUMBER - NAME  
PD01 - PLAN DEVELOPMENT COVER  
PD01 - PRELIMINARY PLAT-1  
PD02 - PRELIMINARY PLAT-2  
PD03 - SITE PLAN-1  
PD04 - SITE PLAN-2  
PD05 - PUBLIC ROADWAY  
PD06 - GRADING PLAN SOUTH  
PD07 - GRADING PLAN NORTH

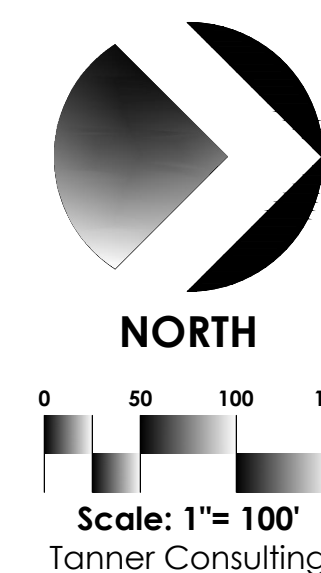

CURVE	LENGTH(L)	RADIUS(R)	DELTA(Δ)	CHORDBRG (CB)	CHORDDIS (CD)
1	586.11'	708.50'	47°23'52"	N56°38'14"W	569.54'
2	171.53'	739.50'	13°17'24"	N26°17'35"W	171.15'
3	141.63'	784.50'	10°21'29"	N24°49'38"W	141.63'
LINE	DISTANCE	BEARING			
1	31.00'	S57°03'42"W			



**Tanner**  
Consulting  
LLC  
CIVIL ENGINEERING |

5323 SOUTH LEWIS AVENUE  
TULSA OKLAHOMA 74105-6539  
OFFICE: 918.745.9929  
www.tannerbaitshop.com  
MISSOURI CERTIFICATION NO.  
2007025524 EXP. 12/31/2019



**1-800-DIG-RT**  
molcall.com

THESE PLANS AND DRAWINGS ARE NOT TO BE REPRODUCED, CHANGED OR COPIED IN ANY FORM OR MANNER WHATSOEVER WITHOUT FIRST OBTAINING THE EXPRESS WRITTEN PERMISSION AND CONSENT OF TANNER CONSULTING, INC. IF THEY ARE TO BE ASSIGNED TO ANY THIRD PARTY WITHOUT OBTAINING SAID WRITTEN PERMISSION AND CONSENT, ANY CHANGES MADE FROM THE PLANS WITHOUT CONSENT OF TANNER CONSULTING, INC. ARE UNAUTHORIZED, AND SHALL RELIEVE TANNER CONSULTING OF RESPONSIBILITY FOR ALL CONSEQUENCES ARISING OUT OF SUCH CHANGES.

[illegible]

ALL CONSTRUCTION TO BE IN STR  
ACCORDANCE WITH CURRENT CITY  
TULSA STANDARDS AND SPECIFICATI  
(INCLUDING O.D.O.T. 2009 EDITION


**Artisan Point**  
Shenandoah Dr  
Lee's Summit, MO

PROJECT: 1708  
ISSUE DATE: 5/4/201  
ATLAS PAGE NO:

PLAN SCALE: (H) 1" = 100'  
(V)

Plan  
Development  
Cover

**PD01**

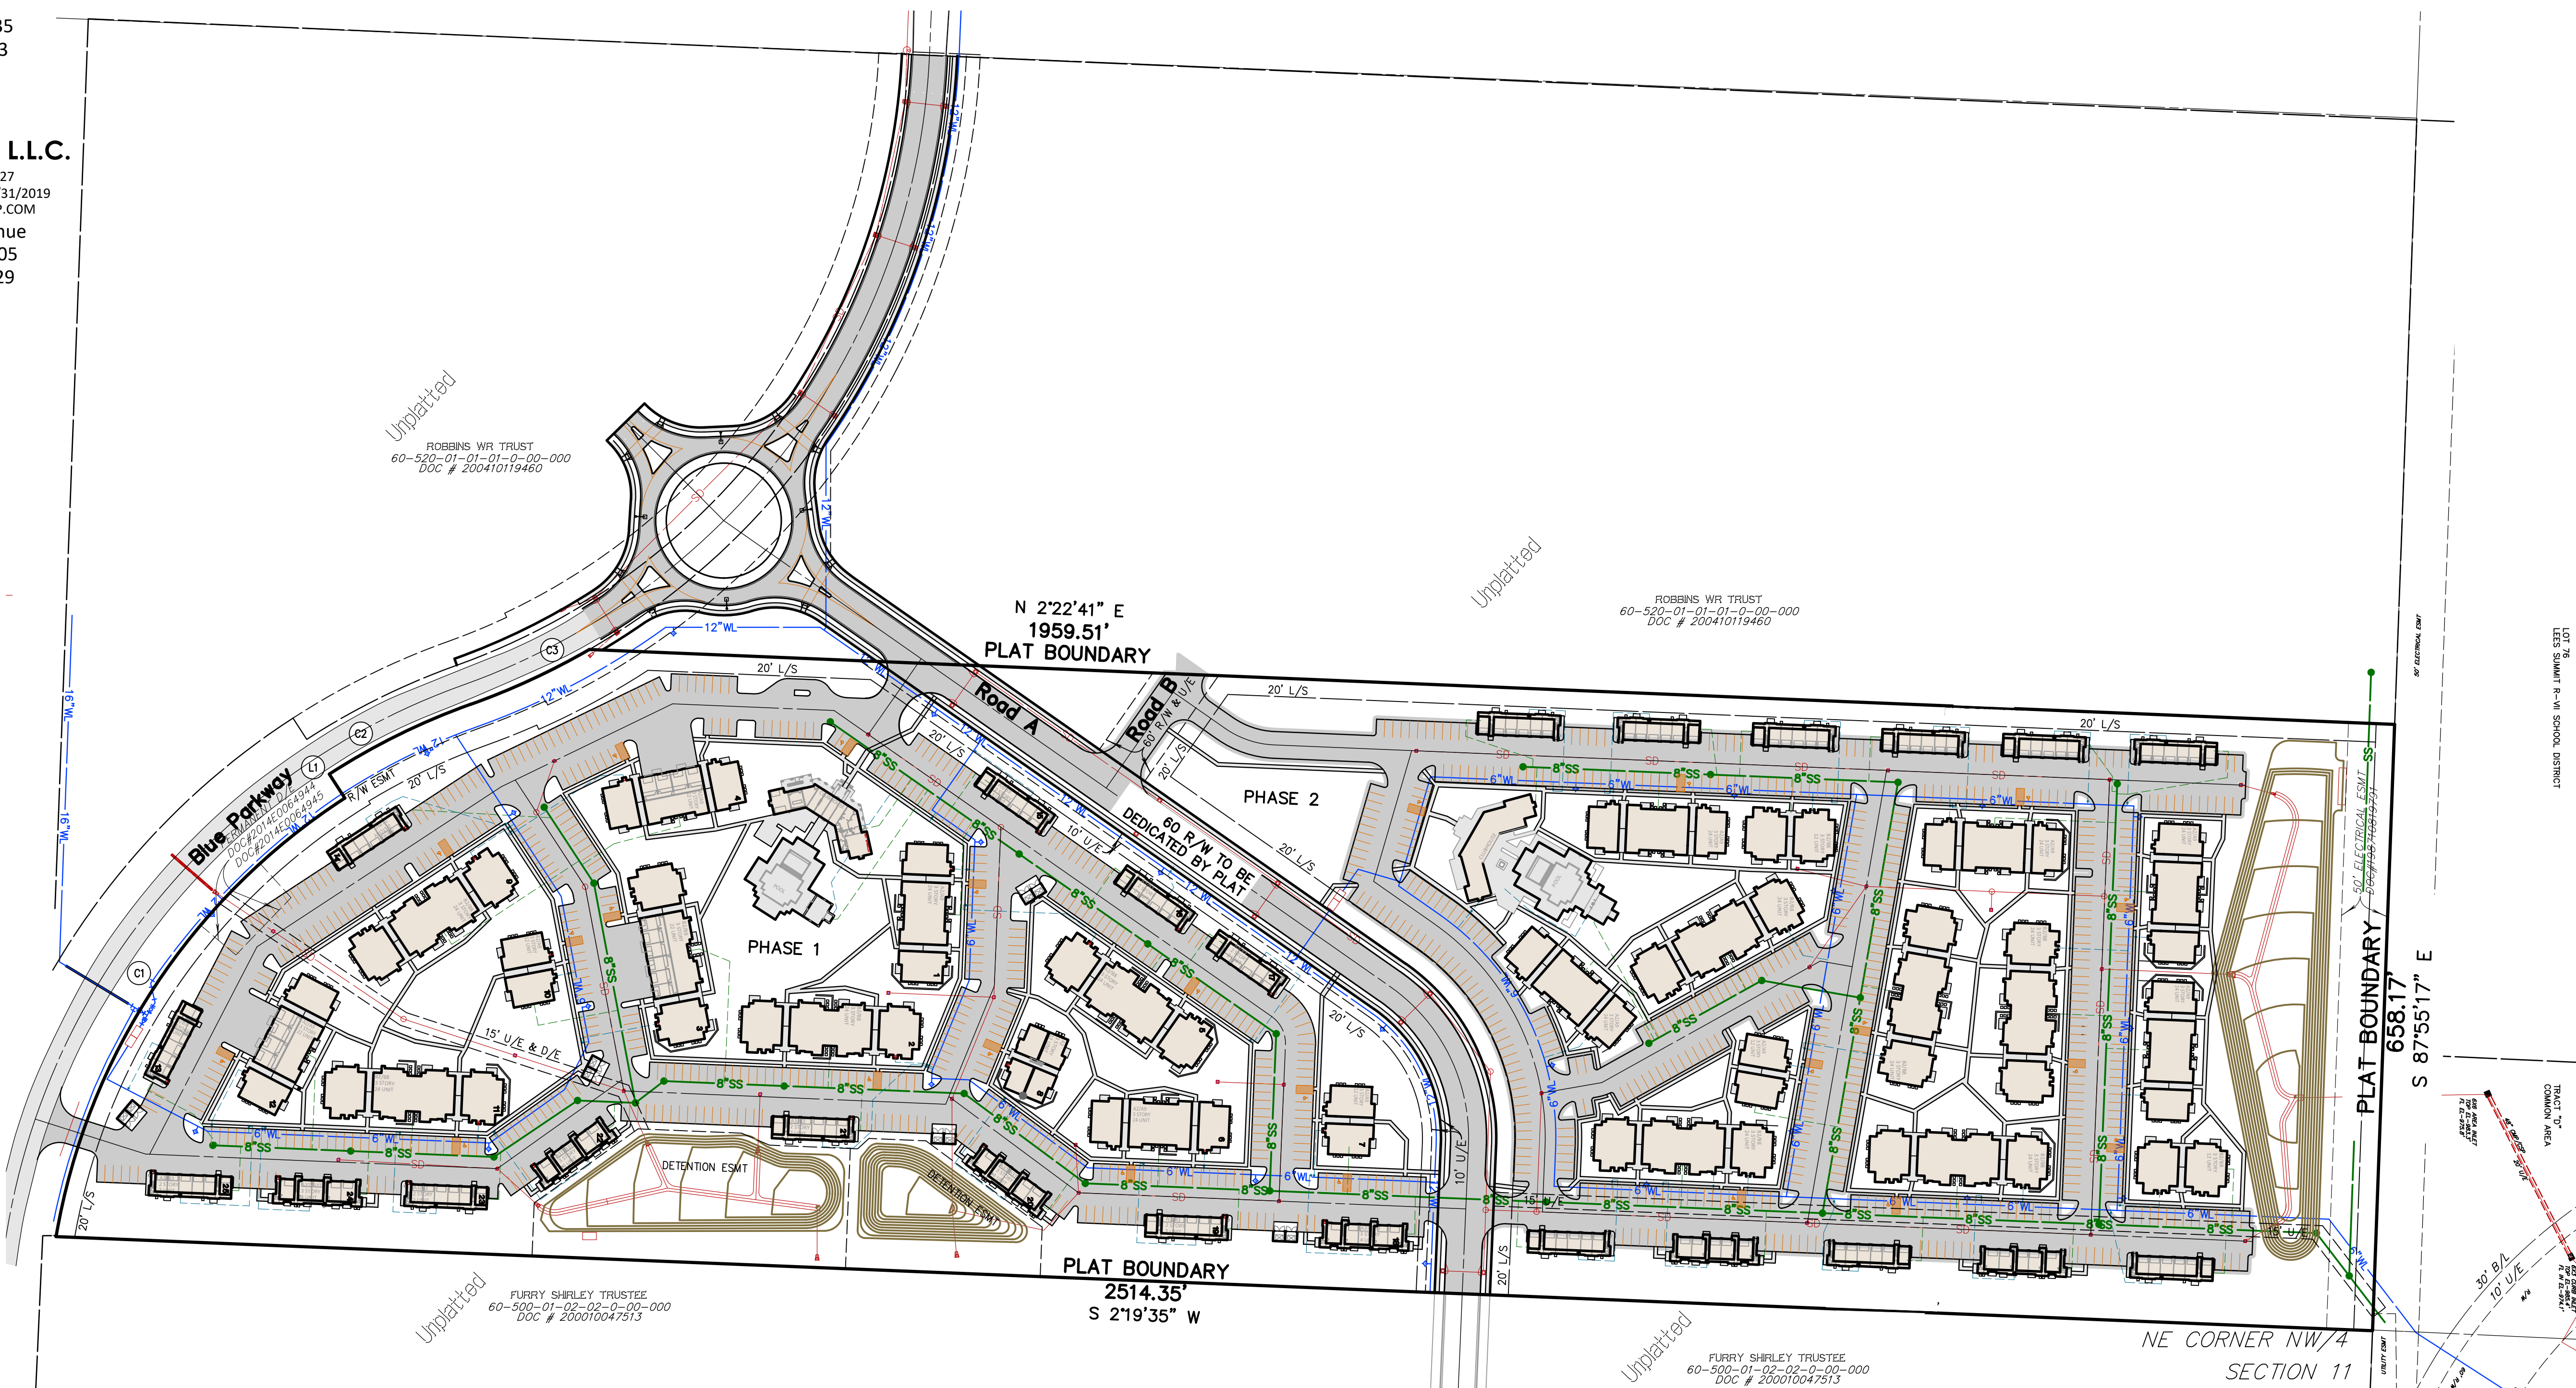





1. PROPOSED WEST COLLECTOR STREET SHALL MAINTAIN A WIDTH OF 28 FEET BACK OF CURB TO BACK OF CURB WITH A DESIGNATED RIGHT OF WAY WIDTH OF 60 FEET. DRIVEWAY ACCESS ABUTTING COLLECTOR STREET SHALL MAINTAIN A WIDTH OF 28 FEET BACK OF CURB TO BACK OF CURB.
2. PROPOSED WATER MAINS TO BE 6 INCH AND PROPOSED INTERIOR LINE TO BE 6 INCH. SANITARY SEWER MAINS TO BE 8 INCH. PROPOSED STORM SEWER LINES ARE AS NOTED ON THIS PRELIMINARY PLAN.
3. THERE IS NO VISIBLE EVIDENCE, AS OF THIS DATE, OF ABANDONED OIL OR GAS WELLS LOCATED WITHIN SUBJECT TRACT, PER MISSOURI DEPARTMENT OF NATURAL RESOURCES OIL AND GAS DATABASE (ONLINE SEARCH, APRIL 20, 2018).
4. CONSTRUCTION AND DESIGN SHALL CONFORM TO THE LATEST EDITIONS OF THE CITY OF LEE'S SUMMIT STANDARDS AND SPECIFICATIONS.
5. ACCORDING TO "FLOOD INSURANCE RATE MAP", COMMUNITY PANEL NO. 29095C0441G, REVISED JANUARY 20, 2017, COMMUNITY PANEL NO. 29095C0445G, REVISED JANUARY 20, 2017, COMMUNITY PANEL NO. 29095C0437G, REVISED JANUARY 20, 2017, AND COMMUNITY PANEL NO. 29095C0439G, REVISED JANUARY 20, 2017, SUBJECT TRACT LIES WITHIN FLOOD ZONE "X", AREAS DETERMINED TO BE OUTSIDE THE 0.2% CHANCE FLOODPLAIN.
6. INTENDED TRACT USES SHALL BE AS LISTED UNDER "TRACT USES" NOTE. ALL SHALL BE OWNED AND MAINTAINED BY THE OWNER.
7. A MASTER DRAINAGE PLAN SHALL BE PREPARED IN ACCORDANCE WITH THE CURRENT CITY OF LEE'S SUMMIT DESIGN AND CONSTRUCTION MANUAL.
8. LOT AREAS SHOWN HEREON ARE APPROXIMATE. FINAL LOT AREAS SHALL BE PROVIDED ON THE RECORDED FINAL PLAN.
9. CONTOURS SHOWN HEREON ARE BASED UPON FIELD SURVEYED DATA, FIELD WORK COMPLETED APRIL 11, 2018, AND ARE DEPICTED AT ONE FOOT INTERVALS.
10. PROPOSED DEVELOPMENT IS ANTICIPATED TO BE CONSTRUCTED IN TWO PHASES.
11. LOCATION OF MISSOURI DEPARTMENT OF TRANSPORTATION RIGHT OF WAY AND PERMANENT DRAINAGE EASEMENTS SHOWN HEREON ARE BASED THE FOLLOWING DOCUMENTS RECORDED IN JACKSON COUNTY, STATE OF MISSOURI:  
DOCUMENT NO. 2014E0064944  
DOCUMENT NO. 2014E0064955  
DOCUMENT NO. 2014E0067091  
DOCUMENT NO. 2014E0067092

CURVE	LENGTH(L)	RADIUS(R)	DELTA(Δ)	CHORDBRG (CB)	CHORDDIS (CD)
1	586.11'	708.50'	47°23'52"	N56°38'14"W	569.54'
2	171.53'	739.50'	13°17'24"	N26°17'35"W	171.15'
3	141.63'	784.50'	10°21'29"	N24°49'38"W	141.63'

LINE	DISTANCE	BEARING
1	31.00'	S57°03'42"W

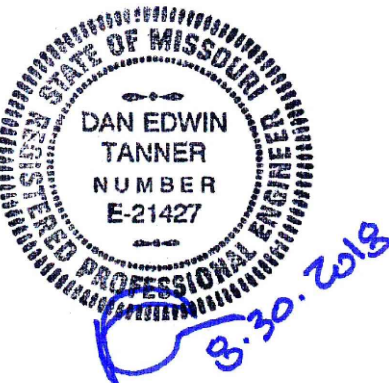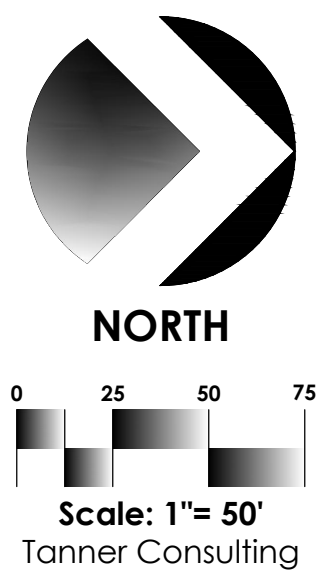

**Tanner**  
Consulting  
LLC  
CIVIL ENGINEERING |

5323 SOUTH LEWIS AVENUE  
TULSA OKLAHOMA 74105-6539  
OFFICE: 918.745.9929  
www.tannerbaitshop.com  
MISSOURI CERTIFICATION NO.  
2007025524 EXP. 12/31/2019

**811** **1-800-DIG-RITE**  
**molcall.com**

THESE PLANS AND DRAWINGS ARE NOT TO BE REPRODUCED, CHANGED OR COPIED IN ANY FORM OR MANNER WHATSOEVER WITHOUT FIRST OBTAINING THE EXPRESS WRITTEN PERMISSION AND CONSENT OF TANNER CONSULTING, NOR ARE THEY TO BE ASSIGNED TO ANY THIRD PARTY WITHOUT OBTAINING SAID WRITTEN PERMISSION AND CONSENT. ANY CHANGES MADE FROM THESE PLANS WITHOUT CONSENT OF TANNER CONSULTING ARE UNAUTHORIZED, AND SHALL RELIEVE TANNER CONSULTING OF RESPONSIBILITY FOR ALL CONSEQUENCES ARISING OUT OF SUCH CHANGES.

MILESTONE	DATE
PLOT DATE: 8/30/18	

ALL CONSTRUCTION TO BE IN STRICT  
ACCORDANCE WITH CURRENT CITY OF  
TULSA STANDARDS AND SPECIFICATIONS  
(INCLUDING O.D.O.T. 2009 EDITION)


**Artisan Point**  
Shenandoah Dr  
Lee's Summit, MO

PROJECT: 17086  
ISSUE DATE: 5/4/2018  
ATLAS PAGE NO:


PLAN SCALE: (H) 1" = 50'

### Site Plan-1

**PD03**

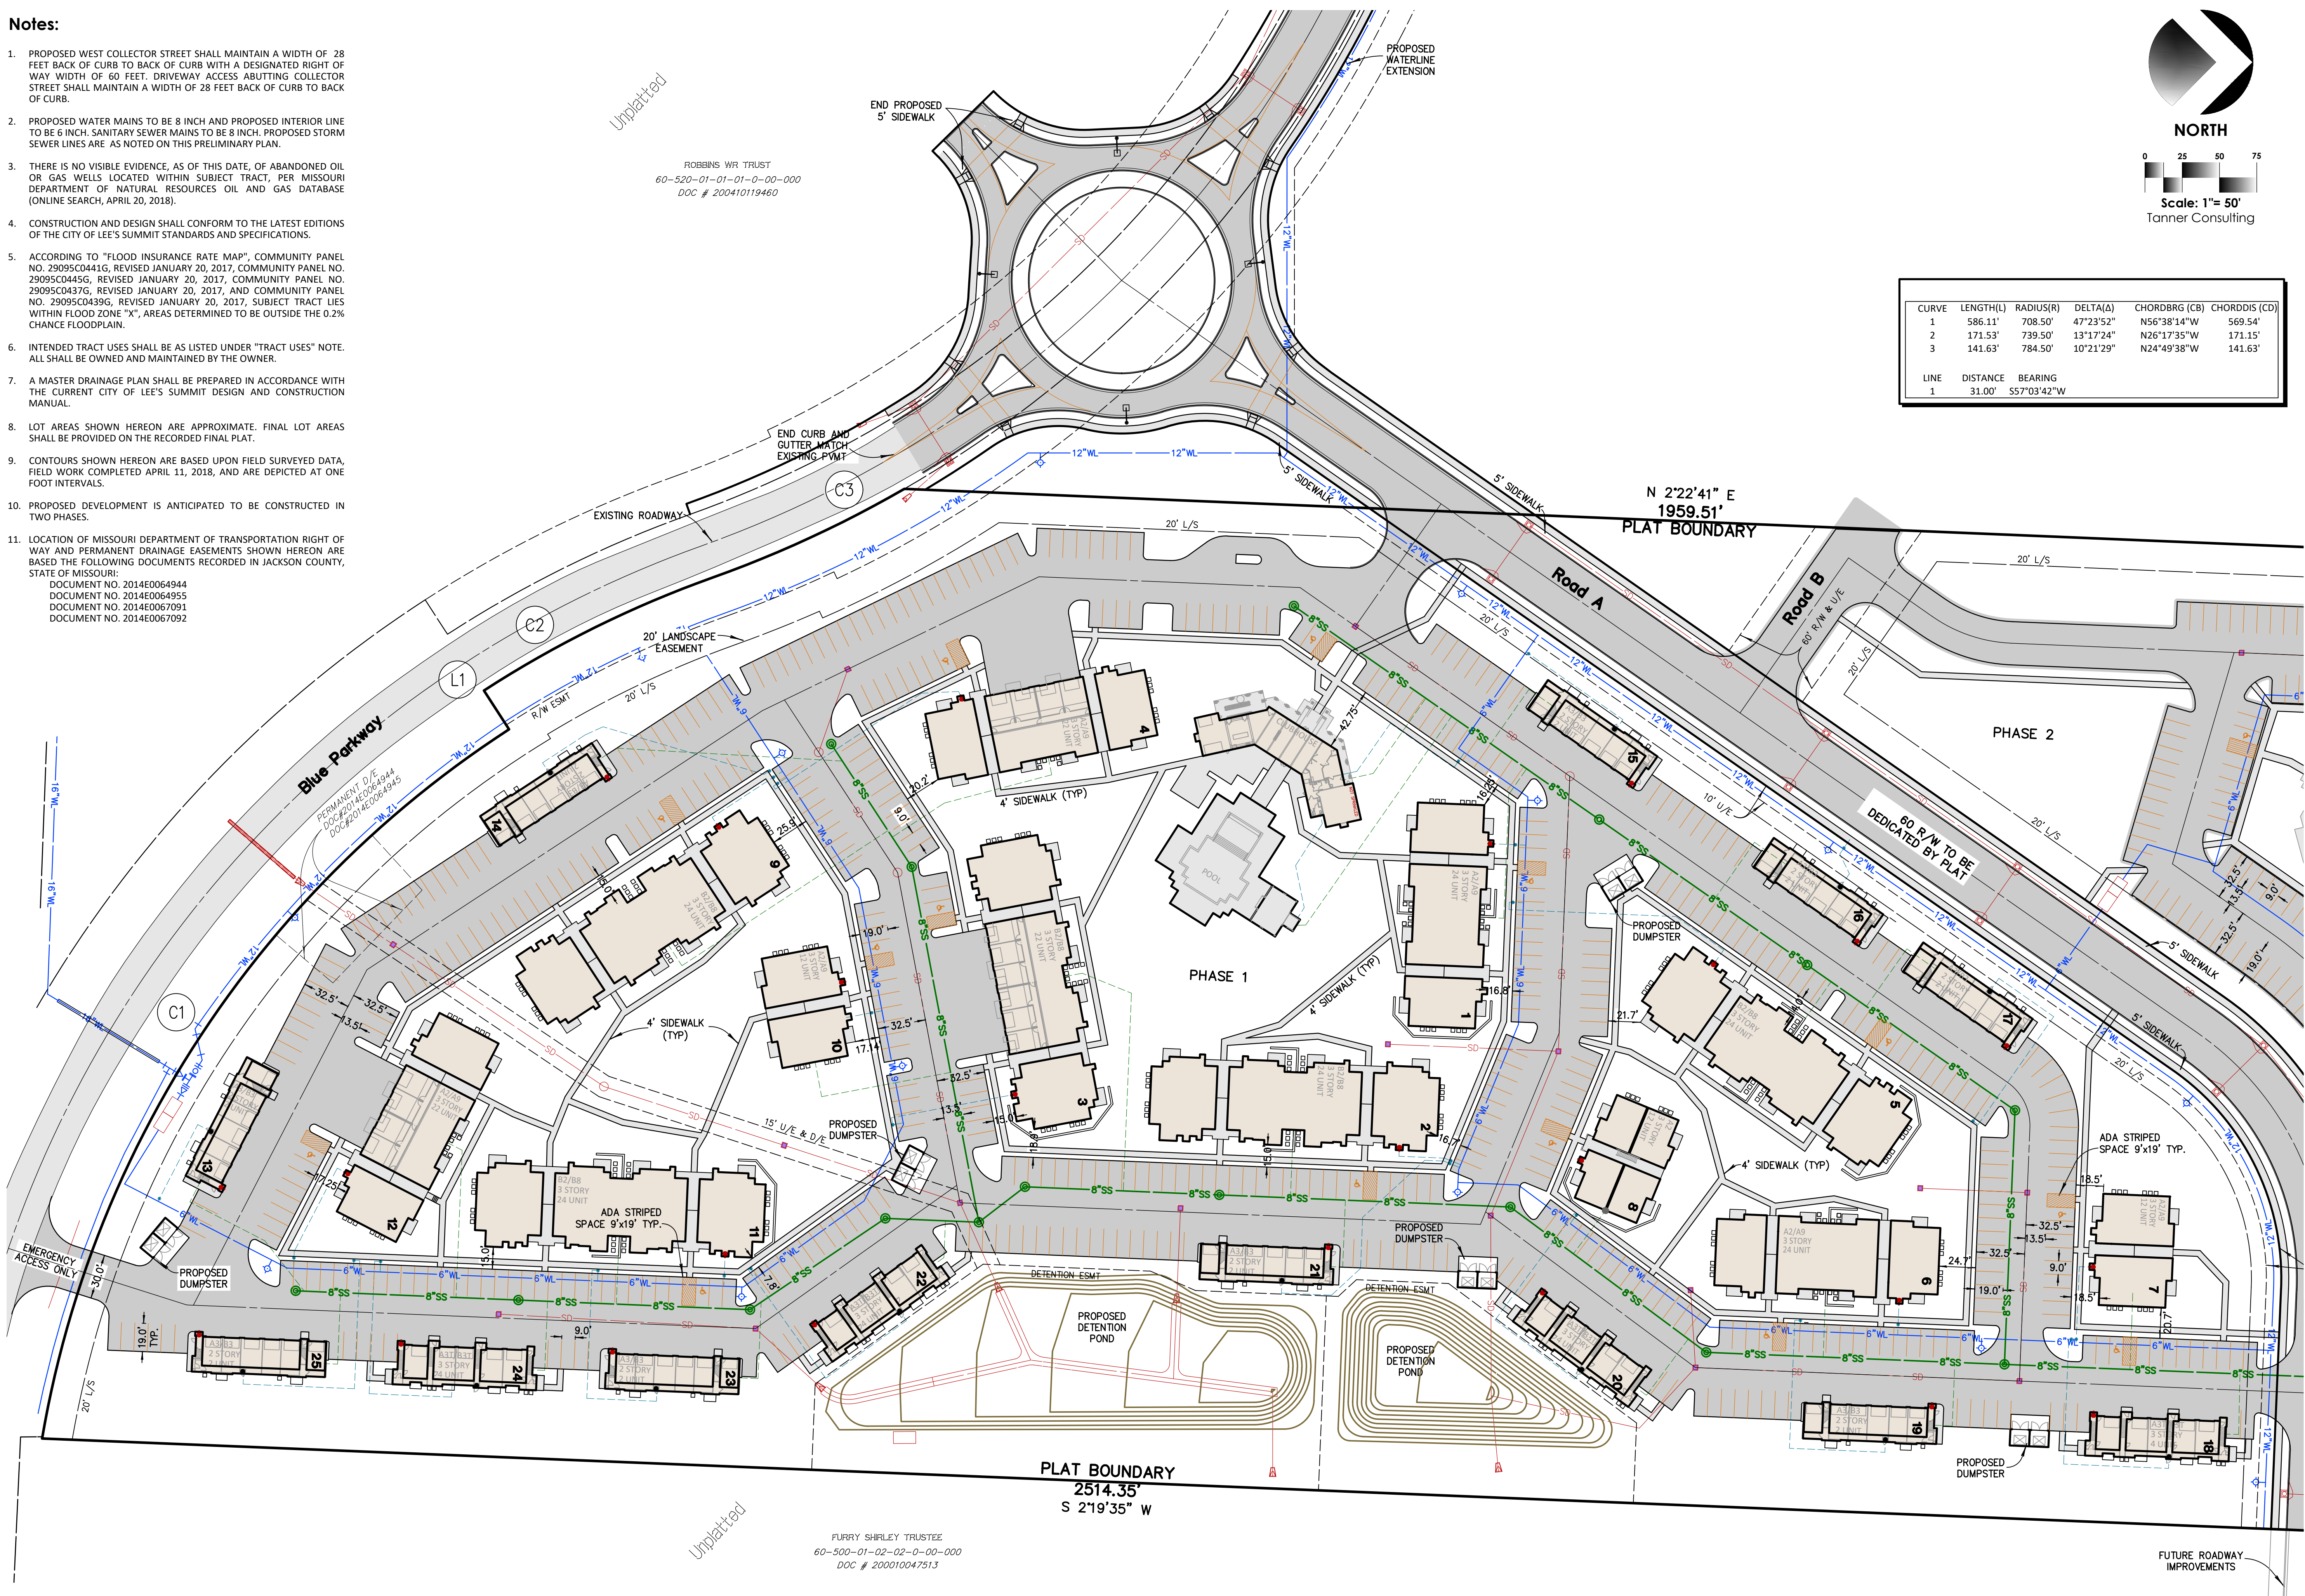



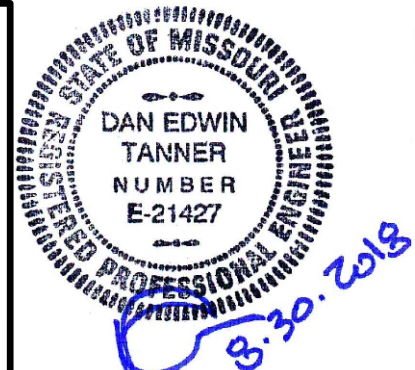

5323 SOUTH LEWIS AVENUE  
TULSA OKLAHOMA 74105-6539  
OFFICE: 918.745.9929  
www.tannerbaltshop.com  
MISSOURI CERTIFICATION NO.  
2007025524 EXP. 12/31/2019



THESE PLANS AND DRAWINGS ARE NOT TO BE REPRODUCED, CHANGED OR COPIED IN ANY FORM OR MANNER WHATSOEVER WITHOUT FIRST OBTAINING THE EXPRESS WRITTEN PERMISSION AND CONSENT OF TANNER CONSULTING, NOR ARE THEY TO BE ASSIGNED TO ANY THIRD PARTY WITHOUT OBTAINING SAID WRITTEN PERMISSION AND CONSENT. ANY CHANGES MADE FROM THESE PLANS WITHOUT CONSENT OF TANNER CONSULTING ARE UNAUTHORIZED AND SHALL RELIEVE TANNER CONSULTING OF RESPONSIBILITY FOR ALL CONSEQUENCES ARISING OUT OF SUCH CHANGES.

1	2
3	4
5	6
99	100

ALL CONSTRUCTION TO BE IN STRICT ACCORDANCE WITH CURRENT CITY OF TULSA STANDARDS AND SPECIFICATIONS (INCLUDING O.D.T. 2009 EDITION).

# Artisan Point


Shenandoah Dr  
Lee's Summit, MO

PROJECT: 17086  
ISSUE DATE: 5/4/2018  
ATLAS PAGE NO:

PLAN SCALE: (H) 1" = 50'  
(V)

Site Plan-2


PD04

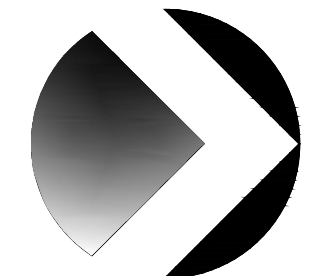

NORTH  
0 25 50 75  
Scale: 1"= 50'  
Tanner Consulting

### Note:

AT THE APPROVAL OF CITY OF LEE'S SUMMIT STAFF, THE MEDIUM IMPACT SCREENING BUFFER AT NORTH END IS IN PLACE OF A HIGH IMPACT SCREENING WITH RESPECT TO THE DISTANCE OF THE BUILDINGS AND THE OPEN SPACE WITH DETENTION POND. SEE LANDSCAPE PLANS LS-1, LS-2

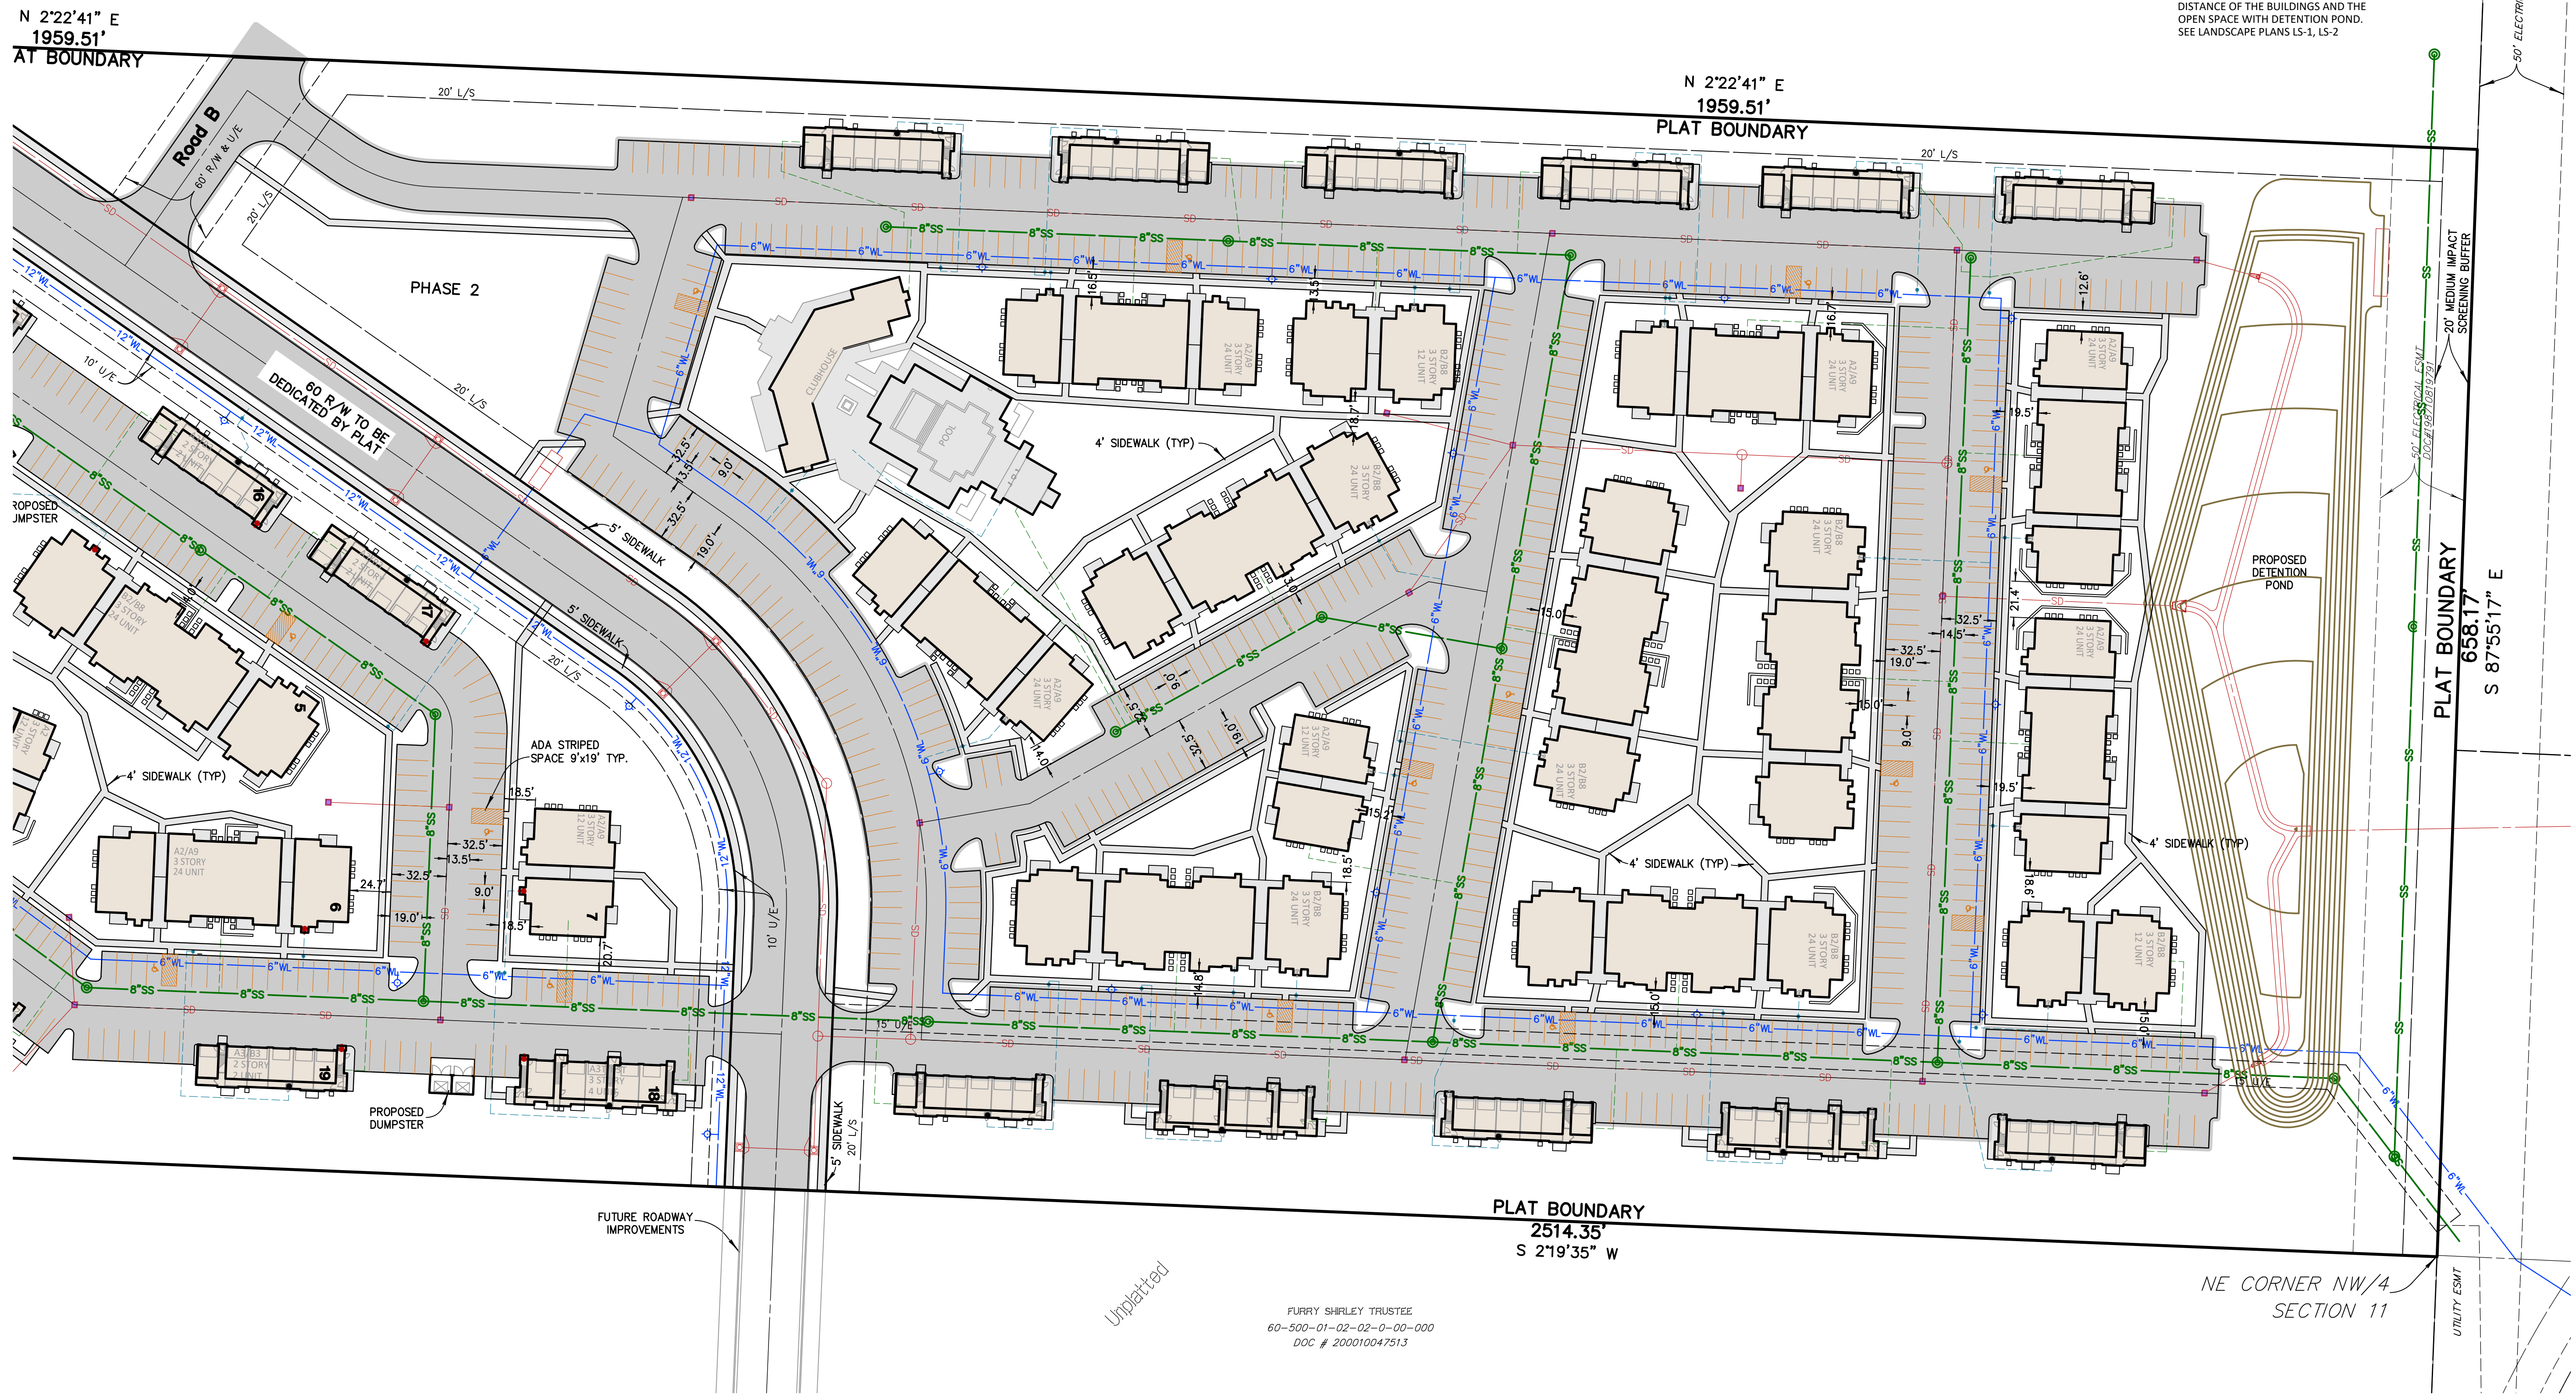

ROBBINS WR TRUST  
60-520-01-01-01-0-00-000  
DOC # 200410119460

FURRY SHIRLEY TRUSTEE  
60-500-01-02-02-0-00-000  
DOC # 200010047513






5323 SOUTH LEWIS AVENUE  
TULSA OKLAHOMA 74105-6539  
OFFICE: 918.745.9929  
www.tannerbaitshop.com  
MISSOURI CERTIFICATION NO.  
2007025524 EXP. 12/31/2019




THESE PLANS AND DRAWINGS ARE NOT TO BE REPRODUCED, CHANGED OR COPIED IN ANY FORM OR MANNER WHATSOEVER WITHOUT FIRST OBTAINING THE EXPRESS WRITTEN PERMIT AND CONSENT OF TANNER CONSULTING, INC. THEY ARE TO BE ASSIGNED TO ANY OTHER PARTY WITHOUT OBTAINING SAID WRITTEN PERMIT AND CONSENT. ANY CHANGES MADE FROM THESE PLANS WITHOUT CONSENT OF TANNER CONSULTING ARE UNAUTHORIZED, AND SHALL RELIEVE TANNER CONSULTING OF RESPONSIBILITY FOR ALL CONSEQUENCES ARISING OUT OF SUCH CHANGES.

[illegible]

ALL CONSTRUCTION TO BE IN STR  
ACCORDANCE WITH CURRENT CITY  
TULSA STANDARDS AND SPECIFICATI  
(INCLUDING O.D.O.T. 2009 EDITION

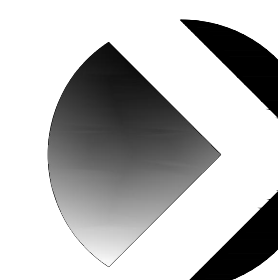

NORTH

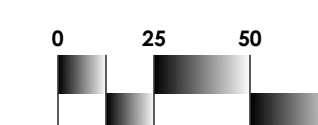


Scale: 1"= 50'

**Notes:**

1. PROPOSED WEST COLLECTOR STREET SHALL MAINTAIN A WIDTH OF 28 FEET BACK OF CURB TO BACK OF CURB WITH A DESIGNATED RIGHT OF WAY WIDTH OF 60 FEET. DRIVEWAY ACCESS ABUTTING COLLECTOR STREET SHALL MAINTAIN A WIDTH OF 28 FEET BACK OF CURB TO BACK OF CURB.
2. PROPOSED WATER MAINS TO BE 8 INCH AND PROPOSED INTERIOR LINES TO BE 6 INCH. SANITARY SEWER MAINS TO BE 8 INCH. PROPOSED STORM SEWER LINES ARE AS NOTED ON THIS PRELIMINARY PLAN.
3. THERE IS NO VISIBLE EVIDENCE, AS OF THIS DATE, OF ABANDONED OIL OR GAS WELLS LOCATED WITHIN SUBJECT TRACT, PER MISSOURI DEPARTMENT OF NATURAL RESOURCES OIL AND GAS DATABASE (ONLINE SEARCH, APRIL 20, 2018).
4. CONSTRUCTION AND DESIGN SHALL CONFORM TO THE LATEST EDITIONS OF THE CITY OF LEE'S SUMMIT STANDARDS AND SPECIFICATIONS.
5. ACCORDING TO "FLOOD INSURANCE RATE MAP", COMMUNITY PANEL NO. 29095C0441G, REVISED JANUARY 20, 2017, COMMUNITY PANEL NO. 29095C0445G, REVISED JANUARY 20, 2017, COMMUNITY PANEL NO. 29095C0437G, REVISED JANUARY 20, 2017, AND COMMUNITY PANEL NO. 29095C0439G, REVISED JANUARY 20, 2017, SUBJECT TRACT LIES WITHIN FLOOD ZONE "X", AREAS DETERMINED TO BE OUTSIDE THE 0.2% CHANCE FLOODPLAIN.
6. INTENDED TRACT USES SHALL BE AS LISTED UNDER "TRACT USES" NOTE. ALL SHALL BE OWNED AND MAINTAINED BY THE OWNER.
7. A MASTER DRAINAGE PLAN SHALL BE PREPARED IN ACCORDANCE WITH THE CURRENT CITY OF LEE'S SUMMIT DESIGN AND CONSTRUCTION MANUAL.
8. LOT AREAS SHOWN HEREON ARE APPROXIMATE. FINAL LOT AREAS SHALL BE SHOWN ON THE RECORDED FINAL PLAT.
9. CONTOURS SHOWN HEREON ARE BASED UPON FIELD SURVEYED DATA, FIELD WORK COMPLETED APRIL 11, 2018, AND ARE DEPICTED AT ONE FOOT INTERVALS.
10. PROPOSED DEVELOPMENT IS ANTICIPATED TO BE CONSTRUCTED IN TWO PHASES.
11. LOCATION OF MISSOURI DEPARTMENT OF TRANSPORTATION RIGHT OF WAY AND PERMANENT DRAINAGE EASEMENTS SHOWN HEREON ARE BASED THE FOLLOWING DOCUMENTS RECORDED IN JACKSON COUNTY, STATE OF MISSOURI:  
DOCUMENT NO. 2014E0064944  
DOCUMENT NO. 2014E0064955  
DOCUMENT NO. 2014E0067091  
DOCUMENT NO. 2014E0067092



### **A EXISTING SHENANDDOAH PAVING SECTION**

Scale: NONE

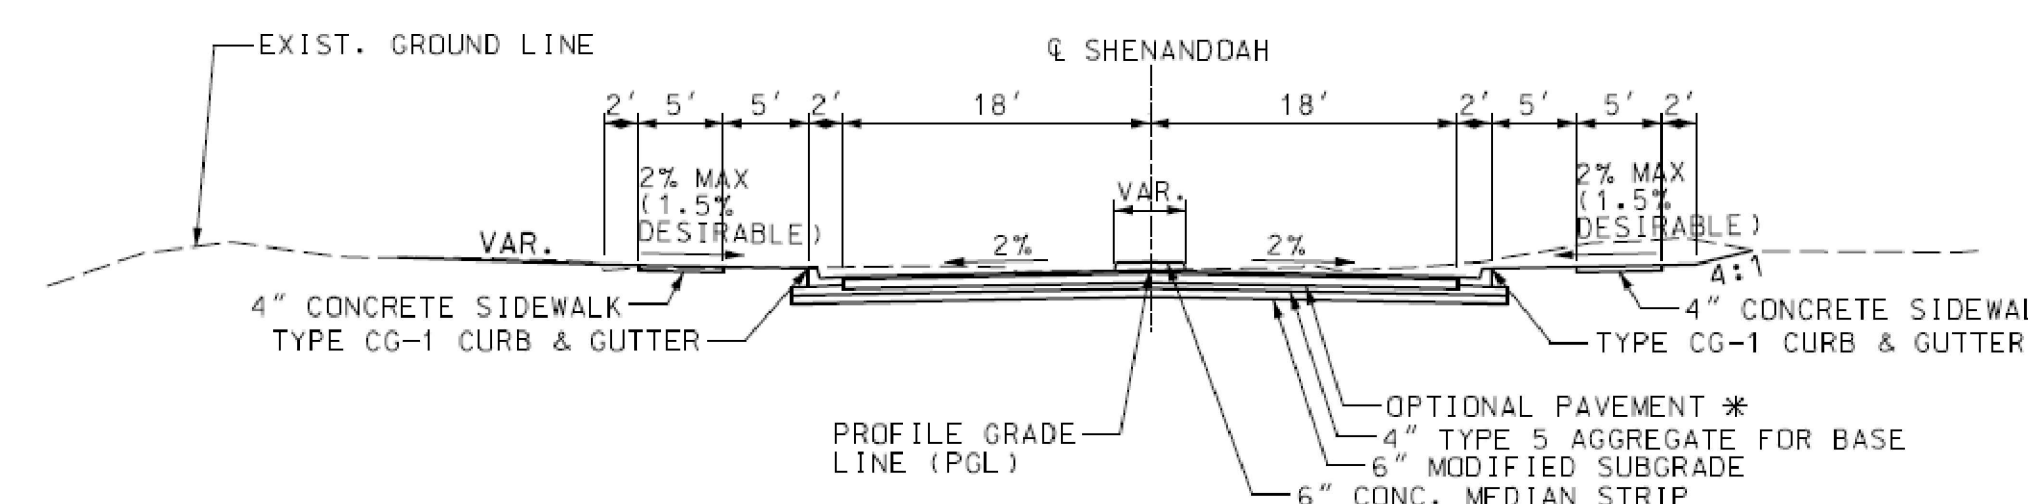

### B TYPICAL 40' PAVING SECTION

Scale: NONE

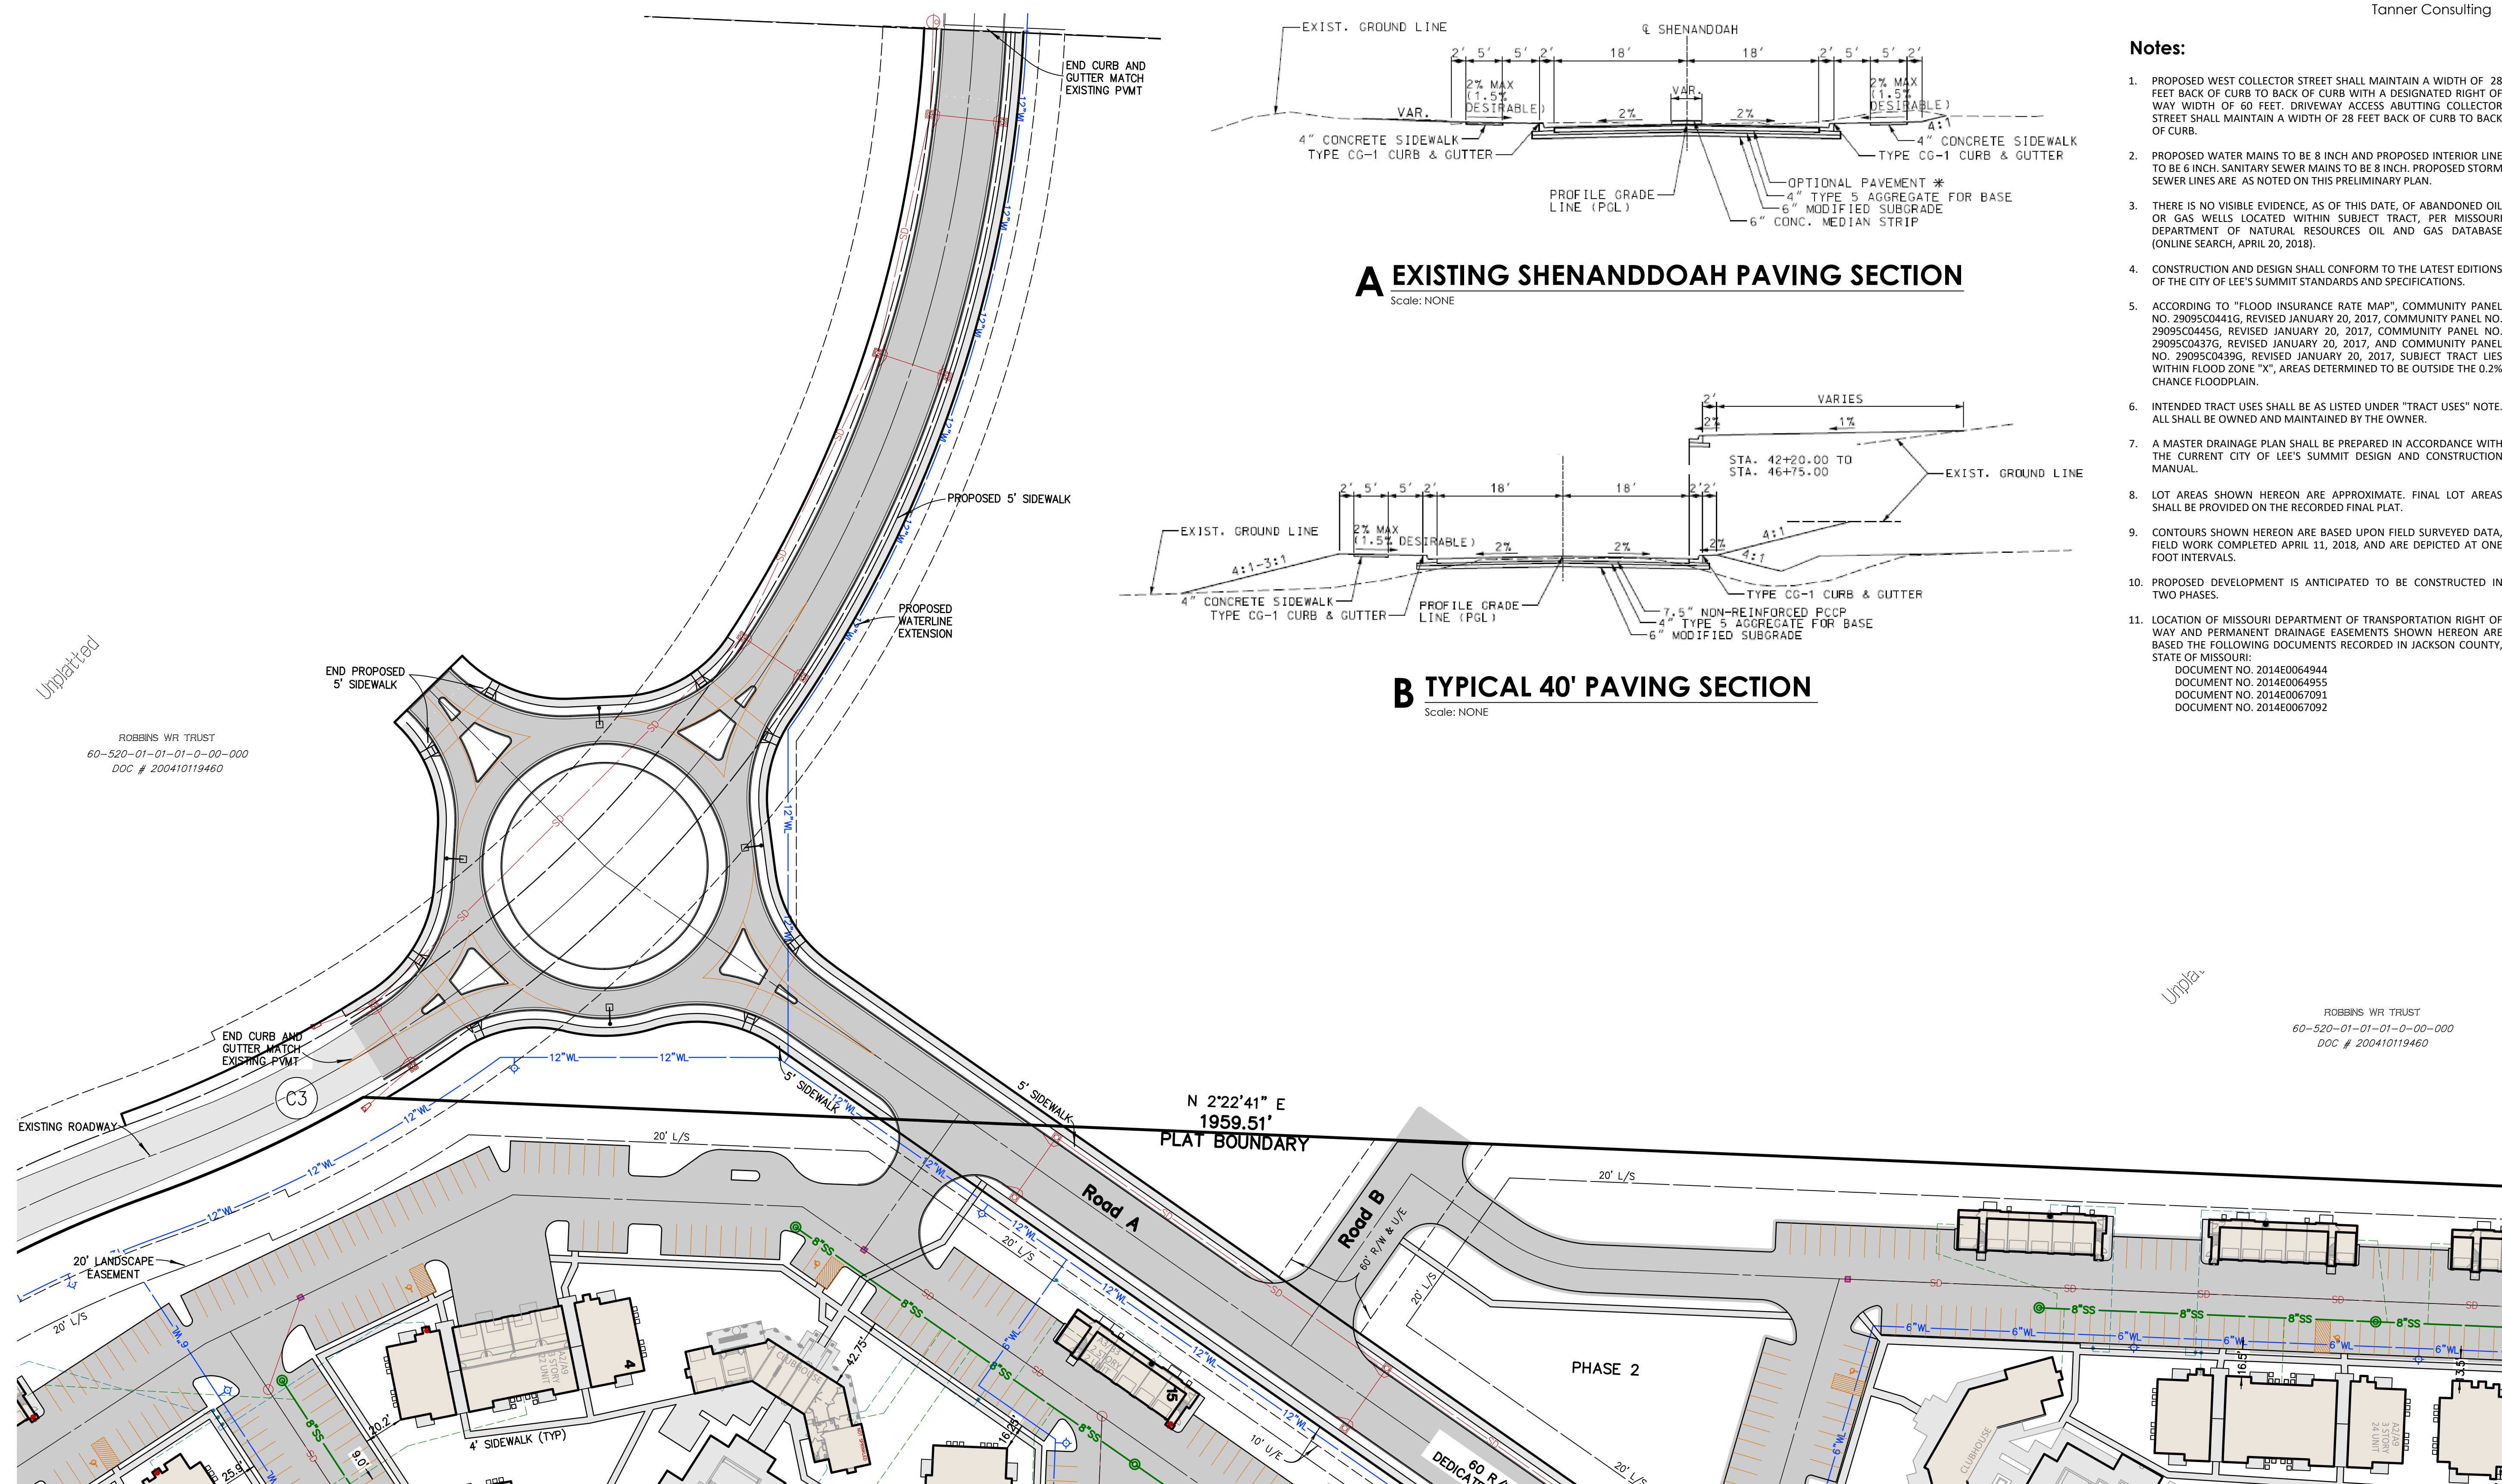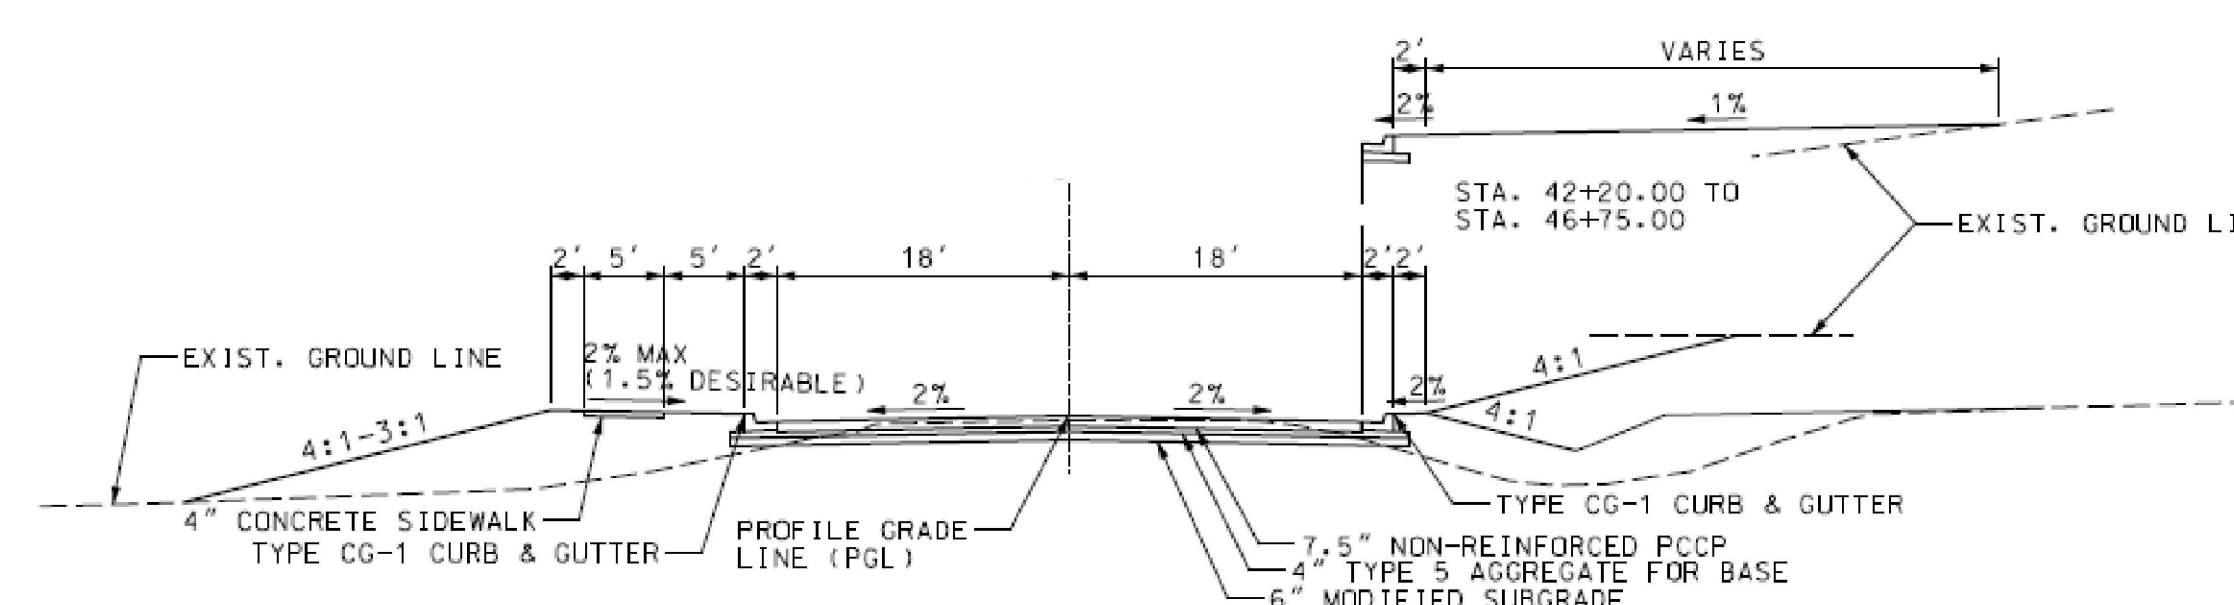

**Artisan Point**  
Shenandoah Dr  
Lee's Summit, MO

PROJECT: 17086  
ISSUE DATE: 5/4/2018  
ATLAS PAGE NO:

PLAN SCALE: (H)  
(V)

Public  
Roadway

**PD05**

2:\2017\17086\Civil\17086\_PLANDEVELOPMENT.DWG, 3-ROUNDABOUT, 8/30/2018 10:34:43 AM, LPATTERSON, I:I, TANNER CONSULTING, LLC, OK CA 2661 EXP 6/30/2019



Notes:

1. PROPOSED WEST COLLECTOR STREET SHALL MAINTAIN A WIDTH OF 28 FEET BACK OF CURB TO BACK OF CURB WITH A DESIGNATED RIGHT OF WAY WIDTH OF 60 FEET. DRIVEWAY ACCESS ABUTTING COLLECTOR STREET SHALL MAINTAIN A WIDTH OF 28 FEET BACK OF CURB TO BACK OF CURB.
2. PROPOSED WATER MAINS TO BE 8 INCH AND PROPOSED INTERIOR LINE TO BE 6 INCH. SANITARY SEWER MAINS TO BE 8 INCH. PROPOSED STORM SEWER LINES ARE AS NOTED ON THIS PRELIMINARY PLAN.
3. THERE IS NO VISIBLE EVIDENCE, AS OF THIS DATE, OF ABANDONED OIL OR GAS WELLS LOCATED WITHIN SUBJECT TRACT, PER MISSOURI DEPARTMENT OF NATURAL RESOURCES OIL AND GAS DATABASE (ONLINE SEARCH, APRIL 20, 2018).
4. CONSTRUCTION AND DESIGN SHALL CONFORM TO THE LATEST EDITIONS OF THE CITY OF LEE'S SUMMIT STANDARDS AND SPECIFICATIONS.
5. ACCORDING TO "FLOOD INSURANCE RATE MAP", COMMUNITY PANEL NO. 29095C0441G, REVISED JANUARY 20, 2017, COMMUNITY PANEL NO. 29095C0445G, REVISED JANUARY 20, 2017, COMMUNITY PANEL NO. 29095C0437G, REVISED JANUARY 20, 2017, AND COMMUNITY PANEL NO. 29095C0439G, REVISED JANUARY 20, 2017, SUBJECT TRACT LIES WITHIN FLOOD ZONE "X", AREAS DETERMINED TO BE OUTSIDE THE 0.2% CHANCE FLOODPLAIN.
6. INTENDED TRACT USES SHALL BE AS LISTED UNDER "TRACT USES" NOTE. ALL SHALL BE OWNED AND MAINTAINED BY THE OWNER.
7. A MASTER DRAINAGE PLAN SHALL BE PREPARED IN ACCORDANCE WITH THE CURRENT CITY OF LEE'S SUMMIT DESIGN AND CONSTRUCTION MANUAL.
8. LOT AREAS SHOWN HEREON ARE APPROXIMATE. FINAL LOT AREAS SHALL BE PROVIDED ON THE RECORDED FINAL PLAT.
9. CONTOURS SHOWN HEREON ARE BASED UPON FIELD SURVEYED DATA, FIELD WORK COMPLETED APRIL 11, 2018, AND ARE DEPICTED AT ONE FOOT INTERVALS.
10. PROPOSED DEVELOPMENT IS ANTICIPATED TO BE CONSTRUCTED IN TWO PHASES.
11. LOCATION OF MISSOURI DEPARTMENT OF TRANSPORTATION RIGHT OF WAY AND PERMANENT DRAINAGE EASEMENTS SHOWN HEREON ARE BASED THE FOLLOWING DOCUMENTS RECORDED IN JACKSON COUNTY, STATE OF MISSOURI:  
DOCUMENT NO. 2014E0064944  
DOCUMENT NO. 2014E0064955  
DOCUMENT NO. 2014E0067091  
DOCUMENT NO. 2014E0067092

Site Information:

GROSS SITE AREA = 35.361 ACRES

TOTAL NUMBER OF LOTS = 2

NET LOT AREA AREA = 35.137 ACRES  
LOT 1 BLOCK 1 AREA = 16.866 ACRES  
LOT 2 BLOCK 1 AREA = 17.465 ACRES

EXISTING ZONING = AGRICULTURAL (AG)  
PROPOSED ZONING = RP-4

PHASE 1:

96 UNIT TYPE: A2 @ 789 SF  
32 UNIT TYPE: A9 @ 879 SF  
84 UNIT TYPE: B2 @ 1,050 SF  
34 UNIT TYPE: B8 @ 1,108 SF  
8 UNIT TYPE: A3 @ 966 SF  
8 UNIT TYPE: B3 @ 1,267 SF  
10 UNIT TYPE: A4T @ 958 SF  
5 UNIT TYPE: B4T @ 1,246 SF  
5 UNIT TYPE: B5T @ 1,246 SF

282 TOTAL UNITS  
TOTAL 269,648 SF

GARAGES: 88

499 OPEN PARKING SPACES  
587 TOTAL PARKING (OPEN + GARAGES)  
564 MINIMUM PARKING REQUIRED


PHASE 2:

72 UNIT TYPE: A2 @ 789 S.F.  
60 UNIT TYPE: A9 @ 879 S.F.  
72 UNIT TYPE: B2 @ 1,050 S.F.  
72 UNIT TYPE: B8 @ 1,108 S.F.  
9 UNIT TYPE: A3 @ 966 S.F.  
9 UNIT TYPE: B3 @ 1,267 S.F.  
4 UNIT TYPE: A4T @ 958 S.F.  
2 UNIT TYPE: B4T @ 1,246 S.F.  
2 UNIT TYPE: B5T @ 1,246 S.F.

302 TOTAL UNITS  
TOTAL 293,837 SF

GARAGES: 64


549 OPEN PARKING SPACES  
613 TOTAL PARKING (OPEN + GARAGES)  
604 MINIMUM PARKING REQUIRED

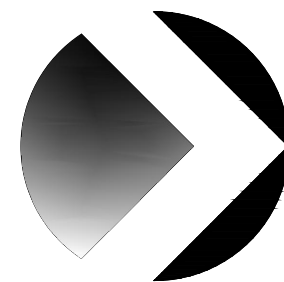

NORTH

Scale: 1"= 50'

Tanner Consulting

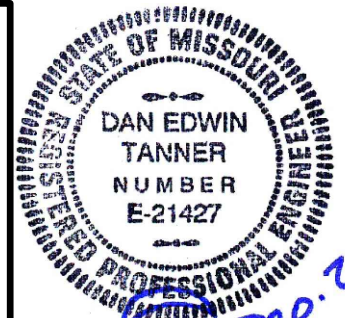

**Tanner**  
Consulting  
LLC  
CIVIL ENGINEERING |

5323 SOUTH LEWIS AVENUE  
TULSA OKLAHOMA 74105-6539  
OFFICE: 918.745.9929  
www.tannerbaitshop.com  
MISSOURI CERTIFICATION NO.  
2007025524 EXP. 12/31/2019




**811 1-800-DIG-RITE**  
**molcall.com**

THESE PLANS AND DRAWINGS ARE NOT TO BE REPRODUCED, CHANGED OR COPIED IN ANY FORM OR MANNER WHATSOEVER WITHOUT FIRST OBTAINING THE EXPRESS WRITTEN PERMISSION AND CONSENT OF TANNER CONSULTING, NOR ARE THEY TO BE ASSIGNED TO ANY THIRD PARTY WITHOUT OBTAINING SAID WRITTEN PERMISSION AND CONSENT. ANY CHANGES MADE FROM THESE PLANS WITHOUT CONSENT OF TANNER CONSULTING ARE UNAUTHORIZED AND SHALL RELIEVE TANNER CONSULTING OF RESPONSIBILITY FOR ALL CONSEQUENCES ARISING OUT OF SUCH CHANGES.

MILESTONE	DATE
PLOT DATE: 8/30/18	



P:\2017\17086\Civil\17086\_P\LANDDEVELOPMENT.DWG, 7-GP\_NORTH, 8/30/2018 10:36:09 AM, L. PATTERSON, L.L. TANNER CONSULTING, LLC, OK, CA 2661 EWP 6/30/2019

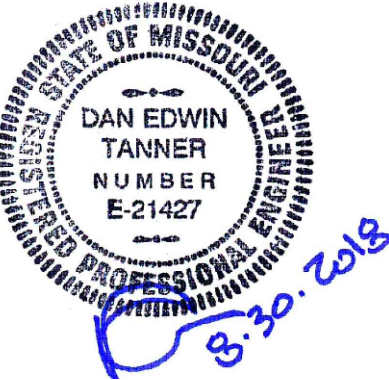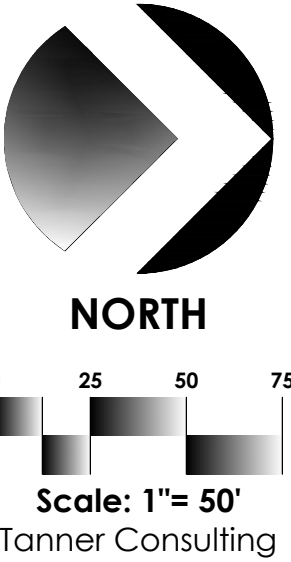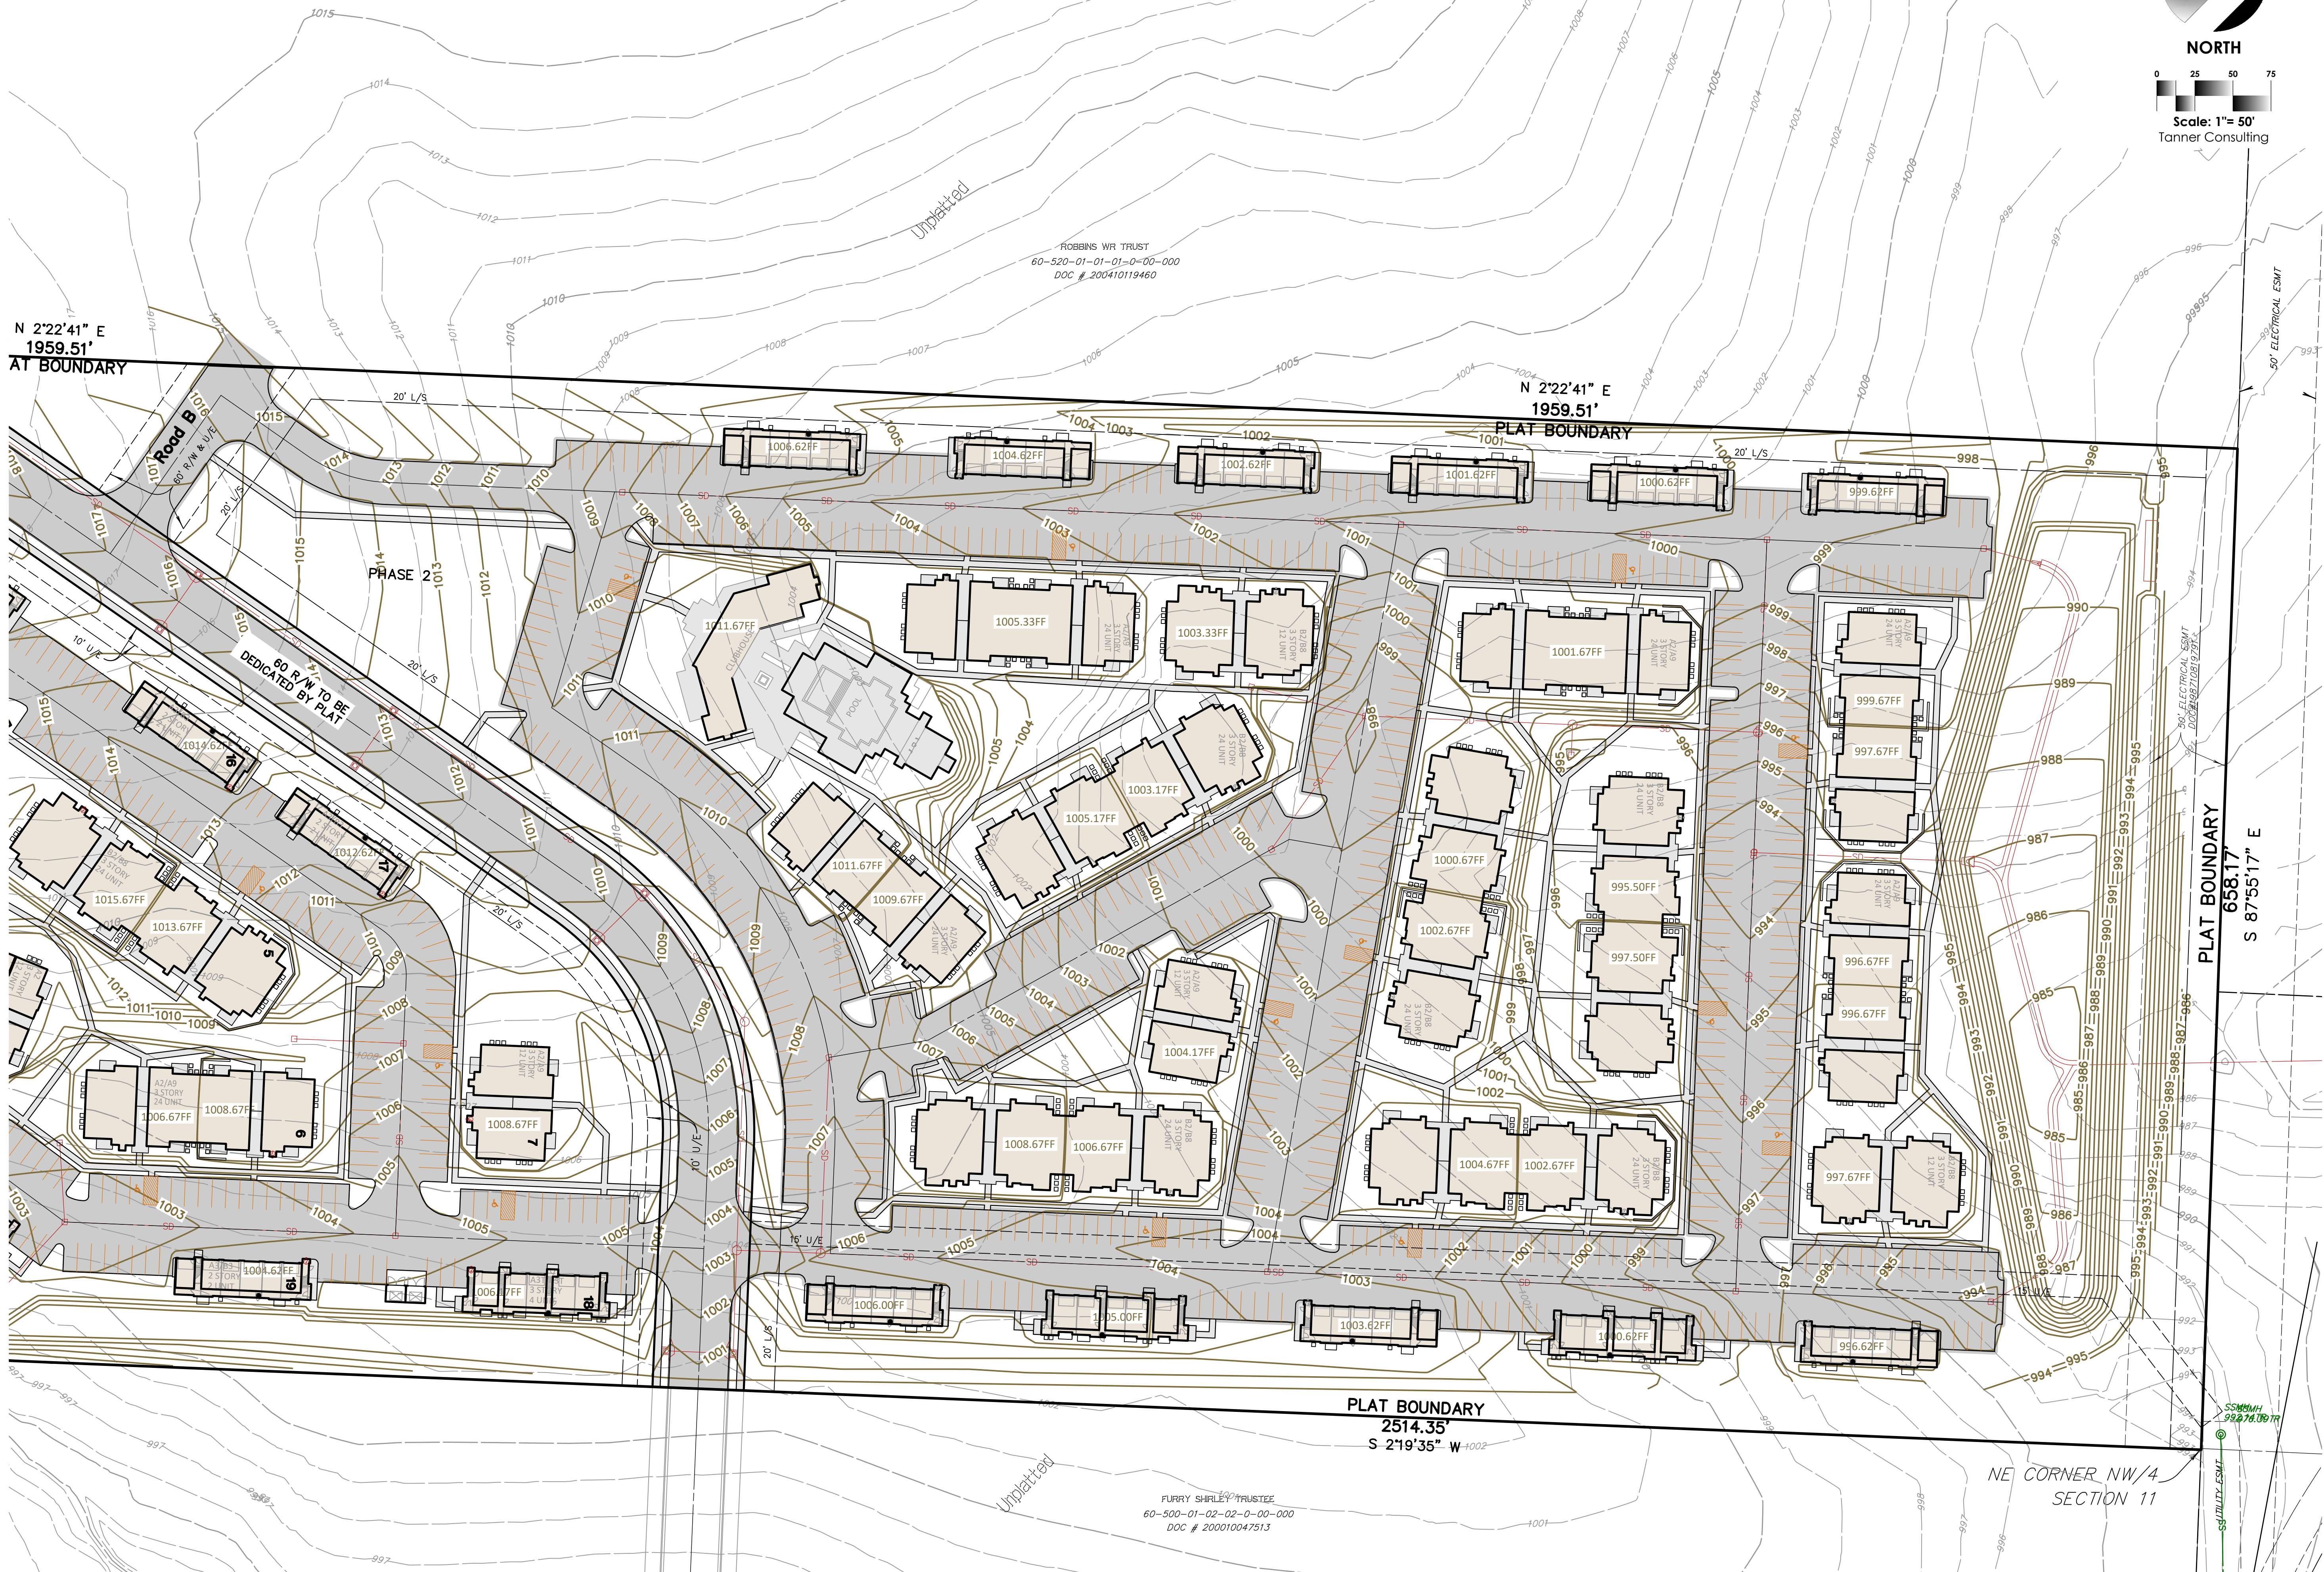

**Tanner Consulting LLC**  
CIVIL ENGINEERING |

5323 SOUTH LEWIS AVENUE  
TULSA OKLAHOMA 74105-6539  
OFFICE: 918.745.9929  
www.tannerbaitshop.com  
MISSOURI CERTIFICATION NO.  
2007025524 EXP. 12/31/2019

**811 1-800-DIG-RITE**  
molcall.com

THESE PLANS AND DRAWINGS ARE NOT TO BE REPRODUCED, CHANGED OR COPIED IN ANY FORM OR MANNER WHATSOEVER WITHOUT FIRST OBTAINING THE EXPRESS WRITTEN PERMISSION AND CONSENT OF TANNER CONSULTING, NOR ARE THEY TO BE ASSIGNED TO ANY THIRD PARTY WITHOUT OBTAINING SAID WRITTEN PERMISSION AND CONSENT. ANY CHANGES MADE FROM THESE PLANS WITHOUT CONSENT OF TANNER CONSULTING ARE UNAUTHORIZED AND SHALL RELIEVE TANNER CONSULTING OF RESPONSIBILITY FOR ALL CONSEQUENCES ARISING OUT OF SUCH CHANGES.

1	2	
---	---	---	---	---	---	---	---	---	----	----	-----	-----	------