

SPECIAL NOTICES

In the event the client consents to, allows, authorizes or approves of changes to any plans, specifications or other construction documents, and these changes are not approved in writing by the design professional, the client recognizes that such changes and the results thereof are not the responsibility of the design professional. Therefore, the client agrees to release the design professional from any liability arising from the construction, use or result of such changes. In addition, the client agrees to the fullest extent permitted by law, to indemnify and hold the design professional harmless from any damage, liability or cost (including reasonable attorney's fees and costs of defense) arising from such changes.

The personal seal of the registered Architect or Engineer shall be the legal equivalent of his signature whenever & wherever used, and the owner of the seal shall authenticate this sheet and the specification sections pertaining to this sheet. Responsibility shall be disclaimed for all other plans, specifications, estimates, reports or other documents or instruments relating to or intended to be used for any part or parts of the architectural project.

Mid-Continent Public Library
NEW BRANCH LIBRARY
Colbern Road Branch
1000 NE COLBERN ROAD
LEE'S SUMMIT, MISSOURI 64086
JACKSON COUNTY

Architect of Record


**PRELIMINARY SET
NOT FOR
CONSTRUCTION**

PRELIMINARY: UNCERTIFIED
FOR PRE-DEVELOPMENT
PLAN REVIEW - NOV 8, 2019

Revision No.	Description	Date

Project No.	Date	Drawn
WP10	11-8-2019	TLK

Drawing No.
A100
OVERALL FLOOR PLAN

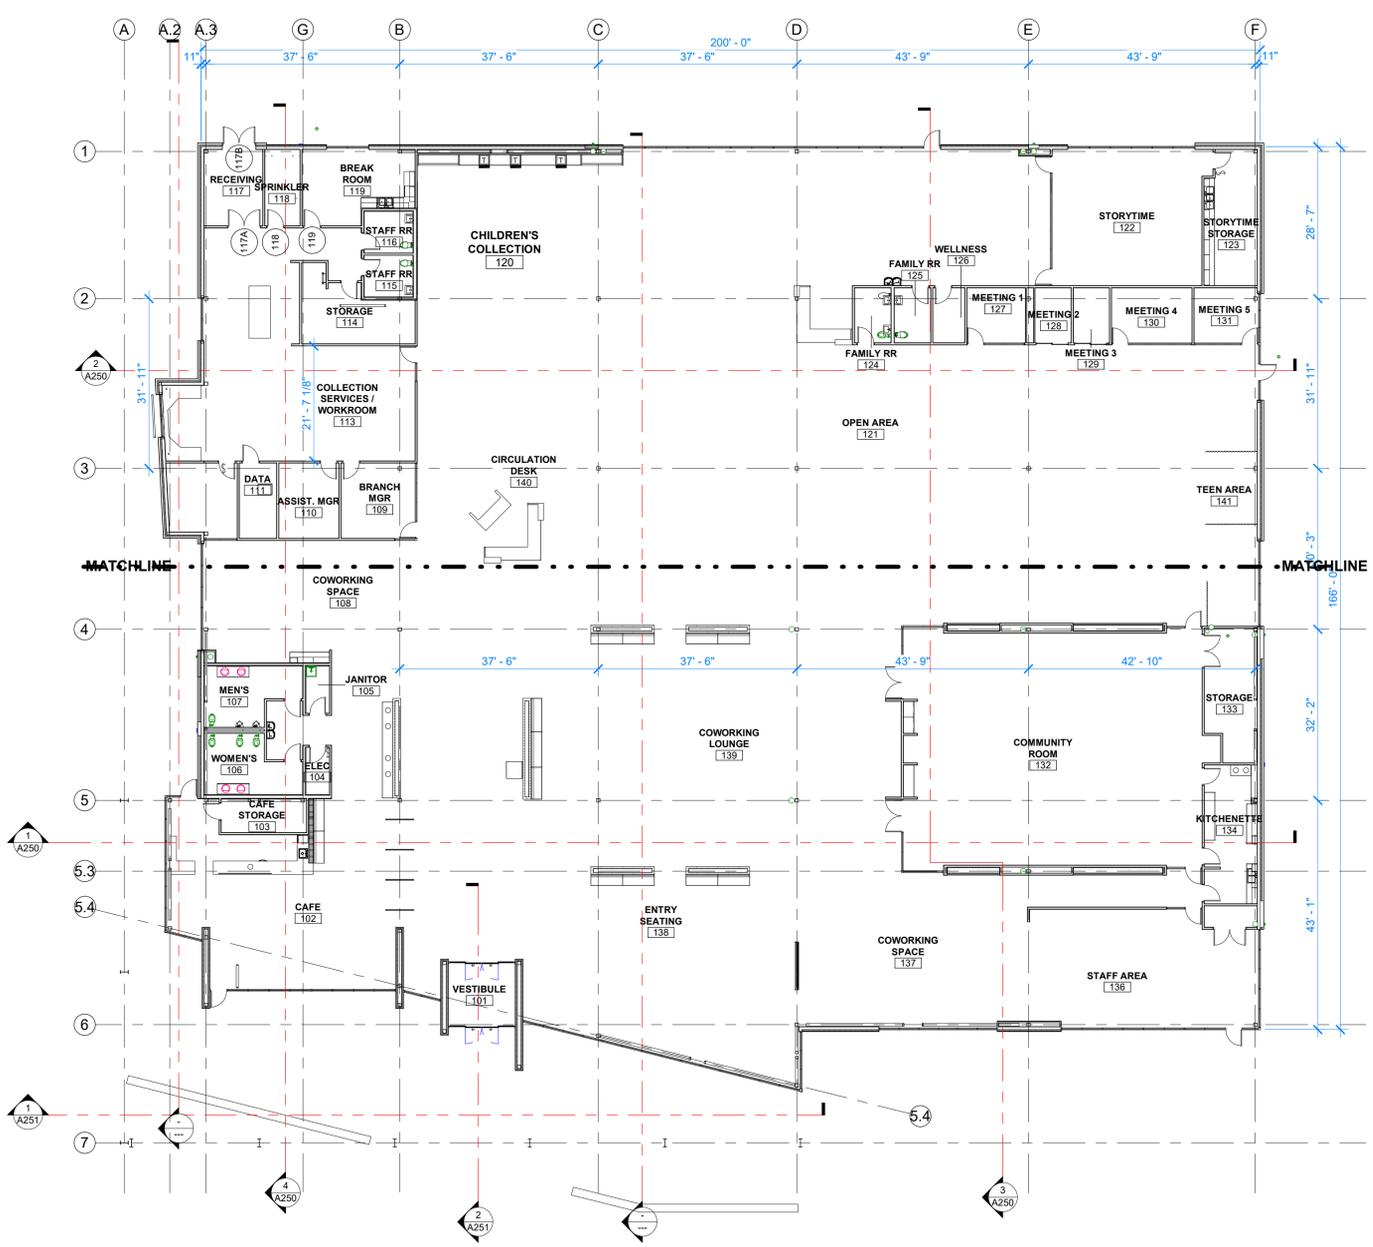

1 OVERALL FLOOR PLAN
1/16" = 1'-0"

