

BUILDING CODE ANALYSIS

APPLICABLE CODES
2018 INTERNATIONAL BUILDING CODE
2018 INTERNATIONAL MECHANICAL CODE
2018 INTERNATIONAL PLUMBING CODE
2018 INTERNATIONAL FIRE CODE
2018 INTERNATIONAL ENERGY CONSERVATION CODE
2017 NATIONAL ELECTRICAL CODE
2009 ICC/ANSI A117.1

SUMMARY OF WORK
NEW SHELL BUILDING FOR PANERA BREAD. THIS APPLICATION DOES NOT REQUEST A C.O., JUST A FINAL INSPECTION. SEPARATE TENANT FINISH PLANS WILL BE SUBMITTED AT A LATER DATE FOR INTERIOR BUILD OUT.

OCCUPANCY CLASSIFICATION
A-3 (RESTAURANT)

TYPE OF CONSTRUCTION
V-B, SPRINKLED

FLOOR AREA
TOTAL AREA: 3,860 SQ.FT.

OCCUPANT LOAD
TO BE DETERMINED

EXITS REQUIRED
TO BE DETERMINED

EXITS PROVIDED
FOUR

TOILET FACILITIES REQUIRED
TO BE DETERMINED

TOILET FACILITIES PROVIDED
NONE WITH SHELL

DEFERRED SUBMITTALS TO BE COMPLETED BY OTHERS
FIRE SPRINKLER PLANS (PLANS BY SUBCONTRACTOR)
FIRE ALARM PLANS (PLANS BY SUBCONTRACTOR)
ROOF TRUSS PLANS (PLANS BY SUBCONTRACTOR)

EGRESS DOORS SHALL BE READILY OPENABLE FROM THE EGRESS SIDE WITHOUT THE USE OF A KEY OR SPECIAL KNOWLEDGE OR EFFORT. (THUMBTURN IS ACCEPTABLE)

PREMISES SHALL BE IDENTIFIED ON BOTH FRONT AND REAR DOORS, WITH NUMBERS AND/OR LETTERS. EACH CHARACTER SHALL BE NOT LESS THAN 6" HIGH WITH A MINIMUM STROKE WIDTH OF 0.5 INCHES. THEY SHOULD BE INSTALLED ON A CONTRASTING BACKGROUND AND BE PLAINLY LEGIBLE AND VISIBLE FROM THE STREE OR ROAD FRONTING THE PROPERTY. ADDRESS NUMBERS AND/OR LETTERS SHALL BE ARABIC NUMBERS OR ALPHABETIC LETTERS.

scharhag
HERMAN A. SCHARHAG COMPANY ARCHITECTS

6247 Brookside Blvd. #204 Kansas City, Mo 64113
Phone: 816-656-5055 Scharhagarcht@gmail.com

Copyright 2017 Herman A. Scharhag Co., Architects.
All Rights Reserved. No part of these drawings may be reproduced in any form or by any electronic or mechanical means, without written permission.

NEW BUILDING FOR

PANERA BREAD

LOT 2

J. Jeffrey Schroeder Mo. License A-4226
Herman Scharhag Co., Arch. Cert. of Authority A-22

No.	Description	Date
Revision Schedule		


Floor Plan

Project number	2119
Date	05.04.2020

A101



Scale	1/4" = 1'-0"
-------	--------------

5/7/2020 9:50:23 AM

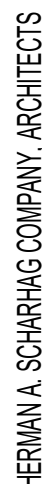

Phone: 816-656-5055 Scharhagarch@gmail.com

Copyright 2017 Herman A. Scharhag Co., Architects
All Rights Reserved. No part of these drawings may be
reproduced in any form or by any electronic or
mechanical means, without written permission.

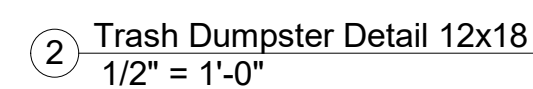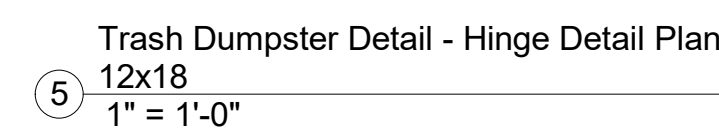

PANERA BREAD

LOT 2


J. Jeffrey Schroeder Mo. Licence A-4226
Herman Scharhag Co. Arch. Cert. of Authority A-22

Dumpster Details


A104

As indicated

5/15/2020 1:45:53 PM

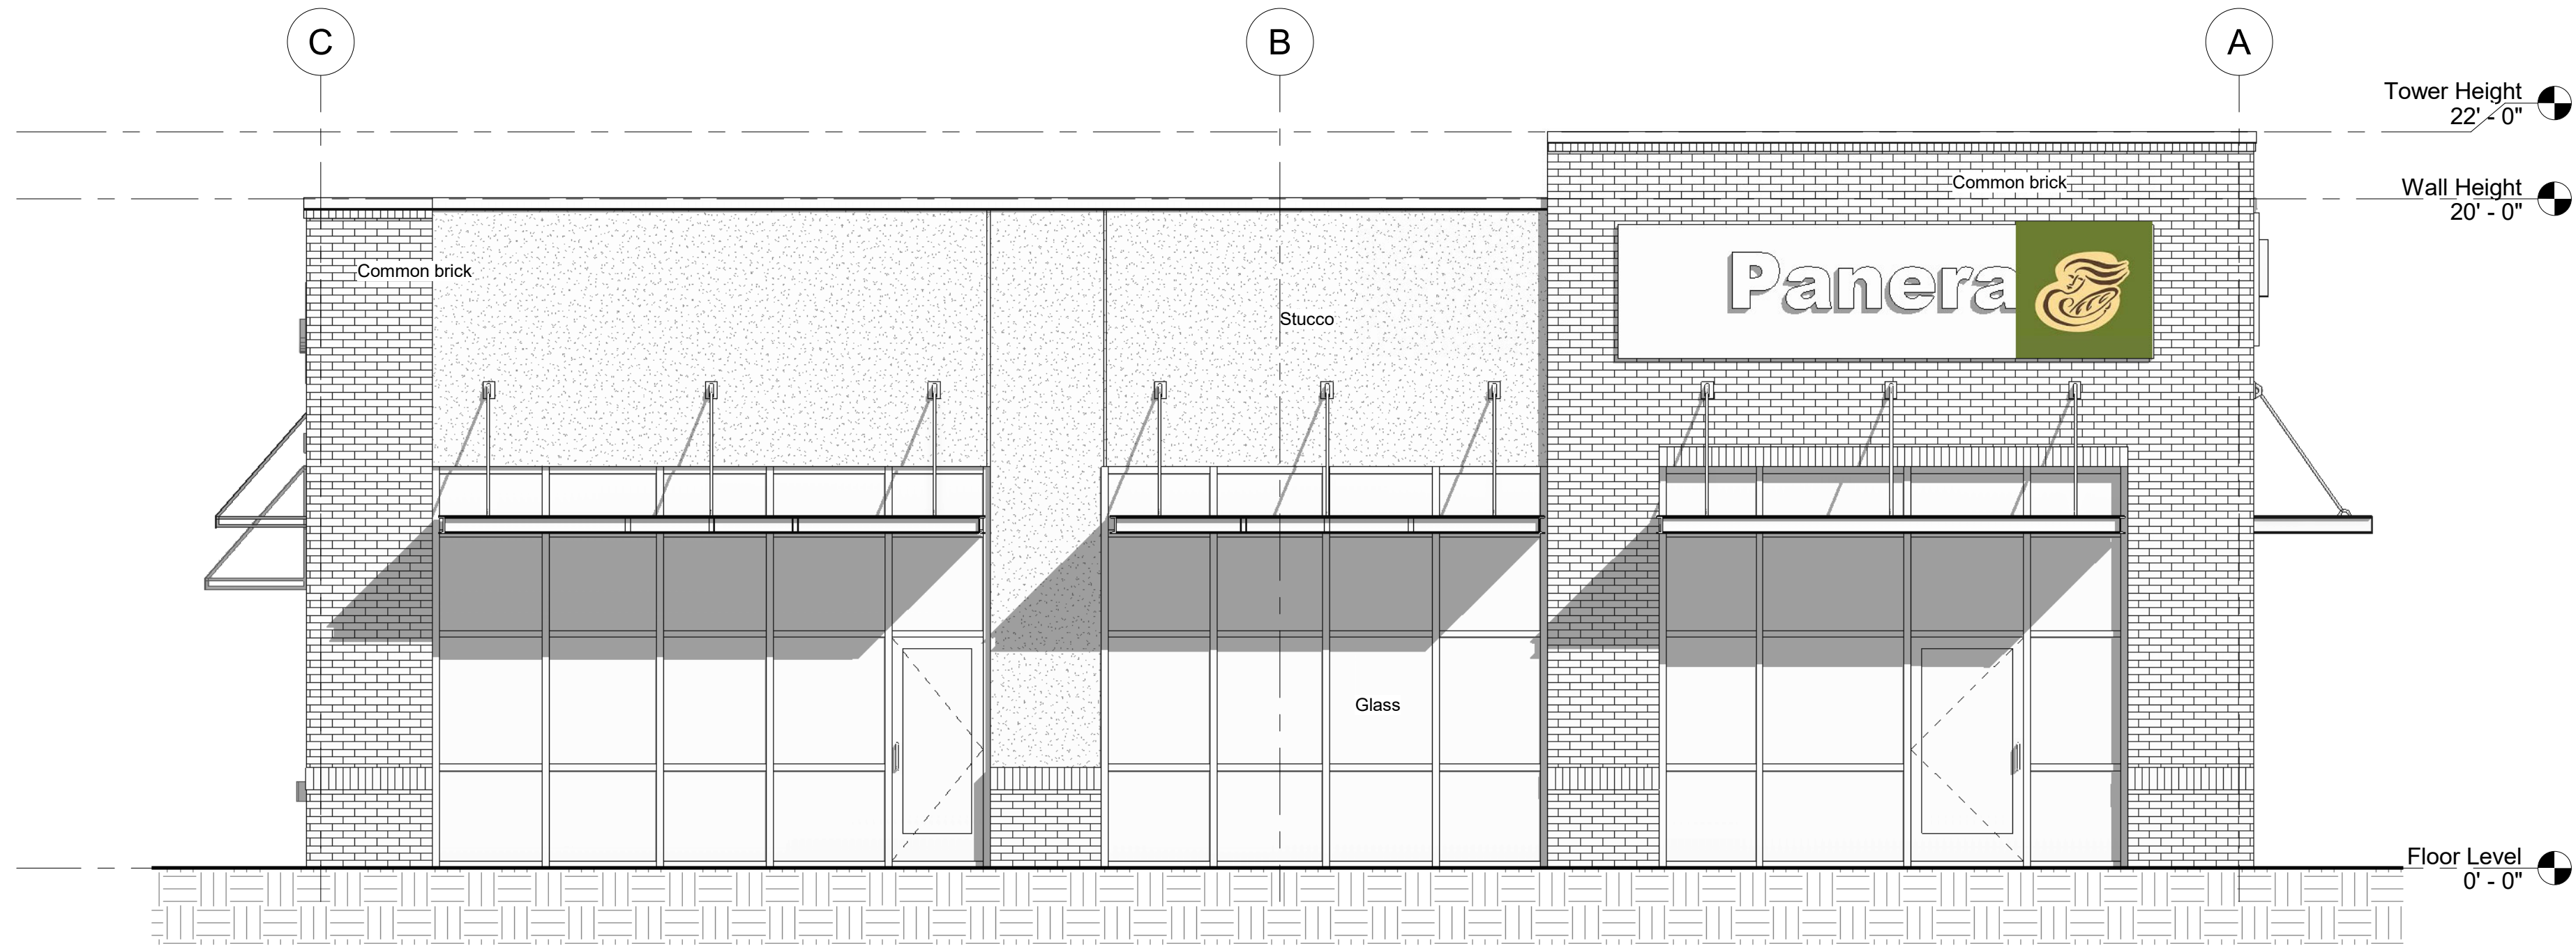

① East
1/4" = 1'-0"

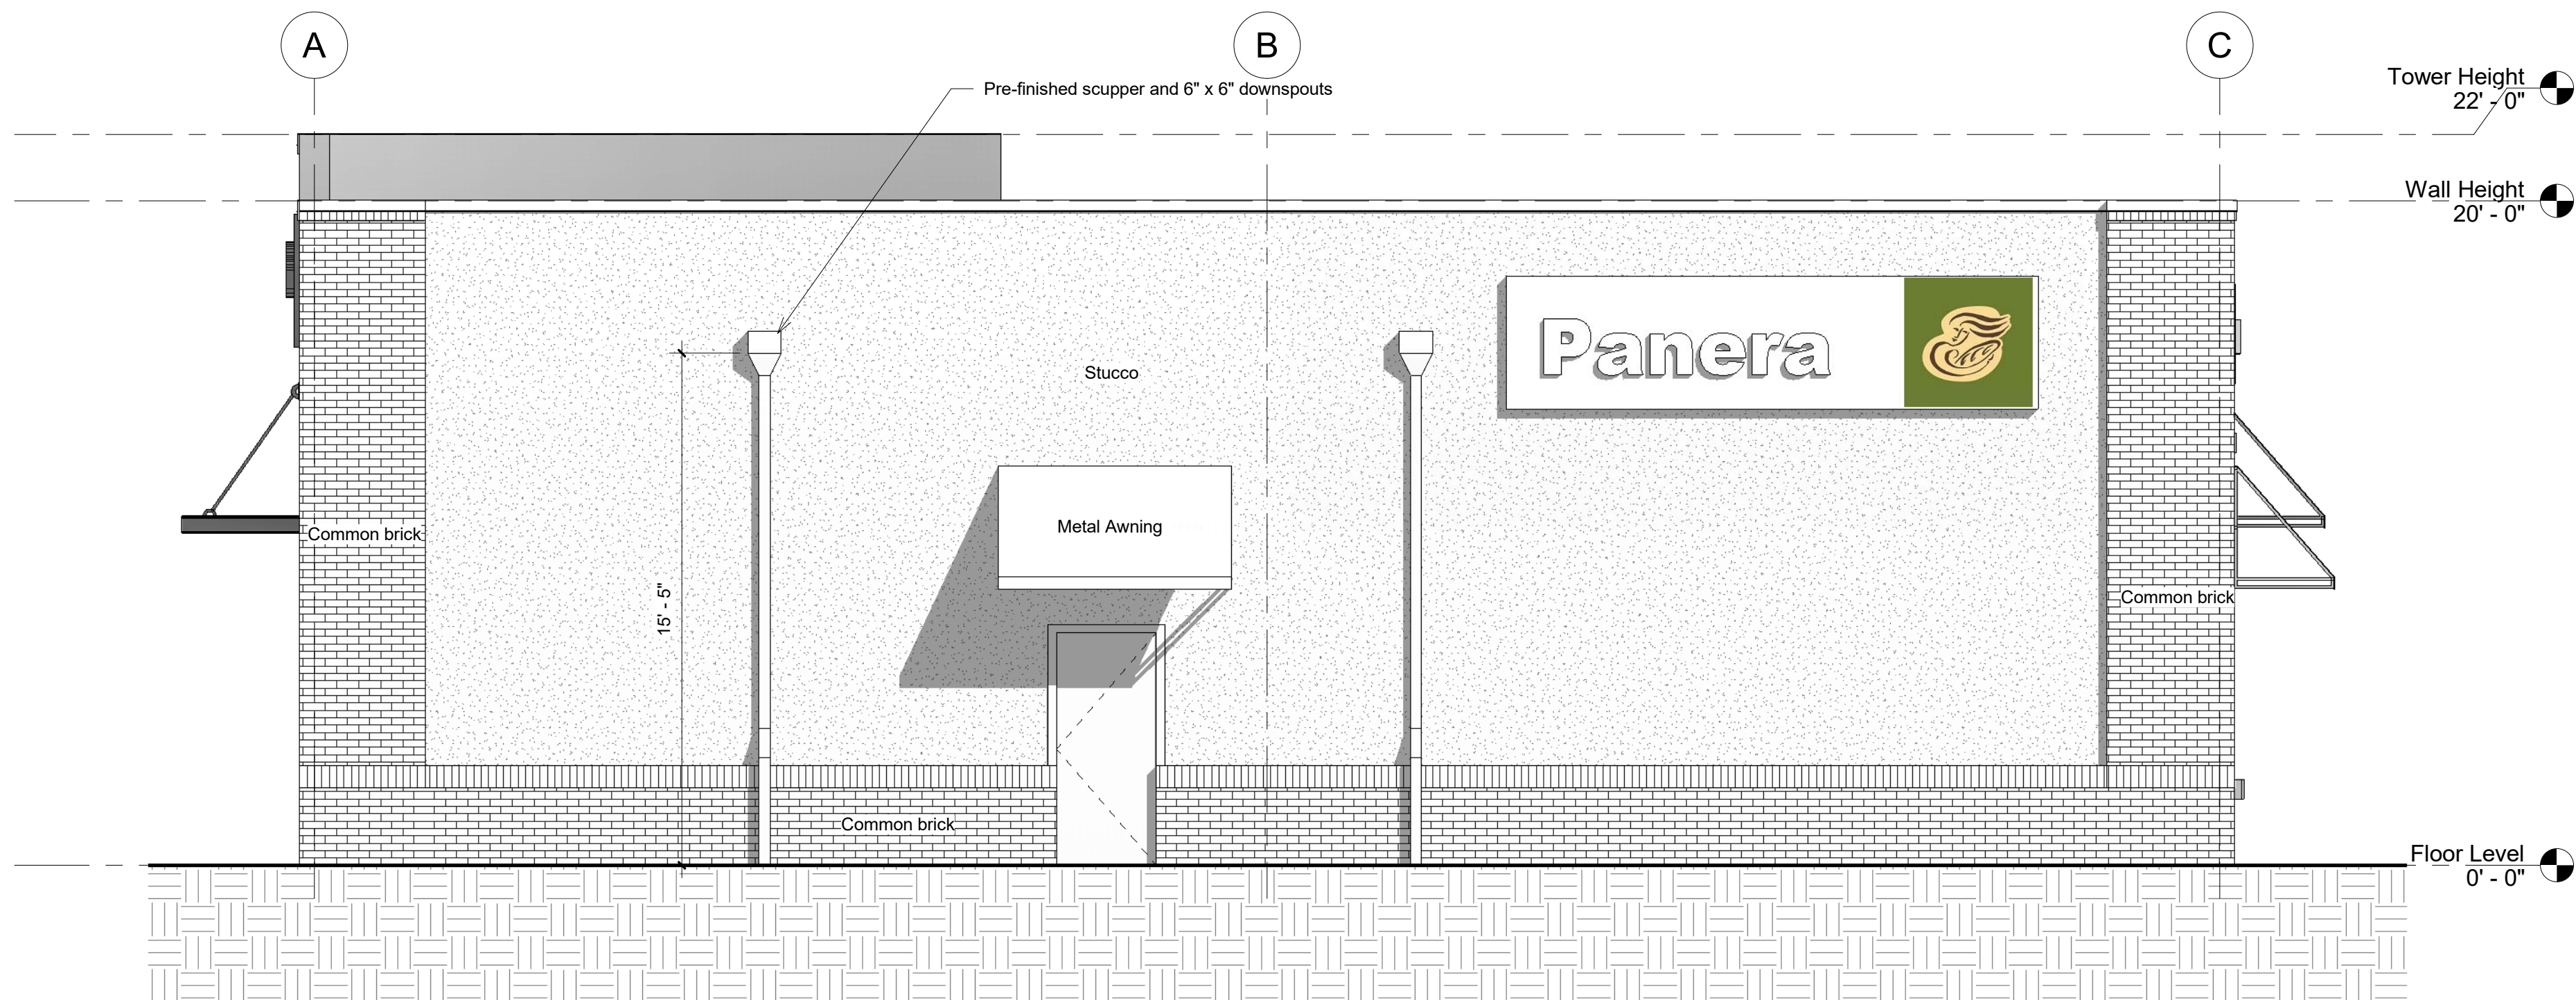

④ West
1/4" = 1'-0"

scharhag
HERMAN A. SCHARHAG COMPANY ARCHITECTS

6247 Brookside Blvd. #204 Kansas City, Mo 64113
Phone: 816-656-5055 Scharhagarcht@gmail.com

Copyright 2017 Herman A. Scharhag Co., Architects.
All Rights Reserved. No part of these drawings may be
reproduced in any form or by any electronic or
mechanical means, without written permission.

NEW BUILDING FOR
PANERA BREAD
LOT 2

J. Jeffrey Schroeder Mo. Licence A-4226
Herman Scharhag Co., Arch. Cert. of Authority A-22

No.	Description	Date
Revision Schedule		


Elevations

Project number 2119
Date 05.04.2020


A201

Scale 1/4" = 1'-0"

5/7/2020 9:50:29 AM

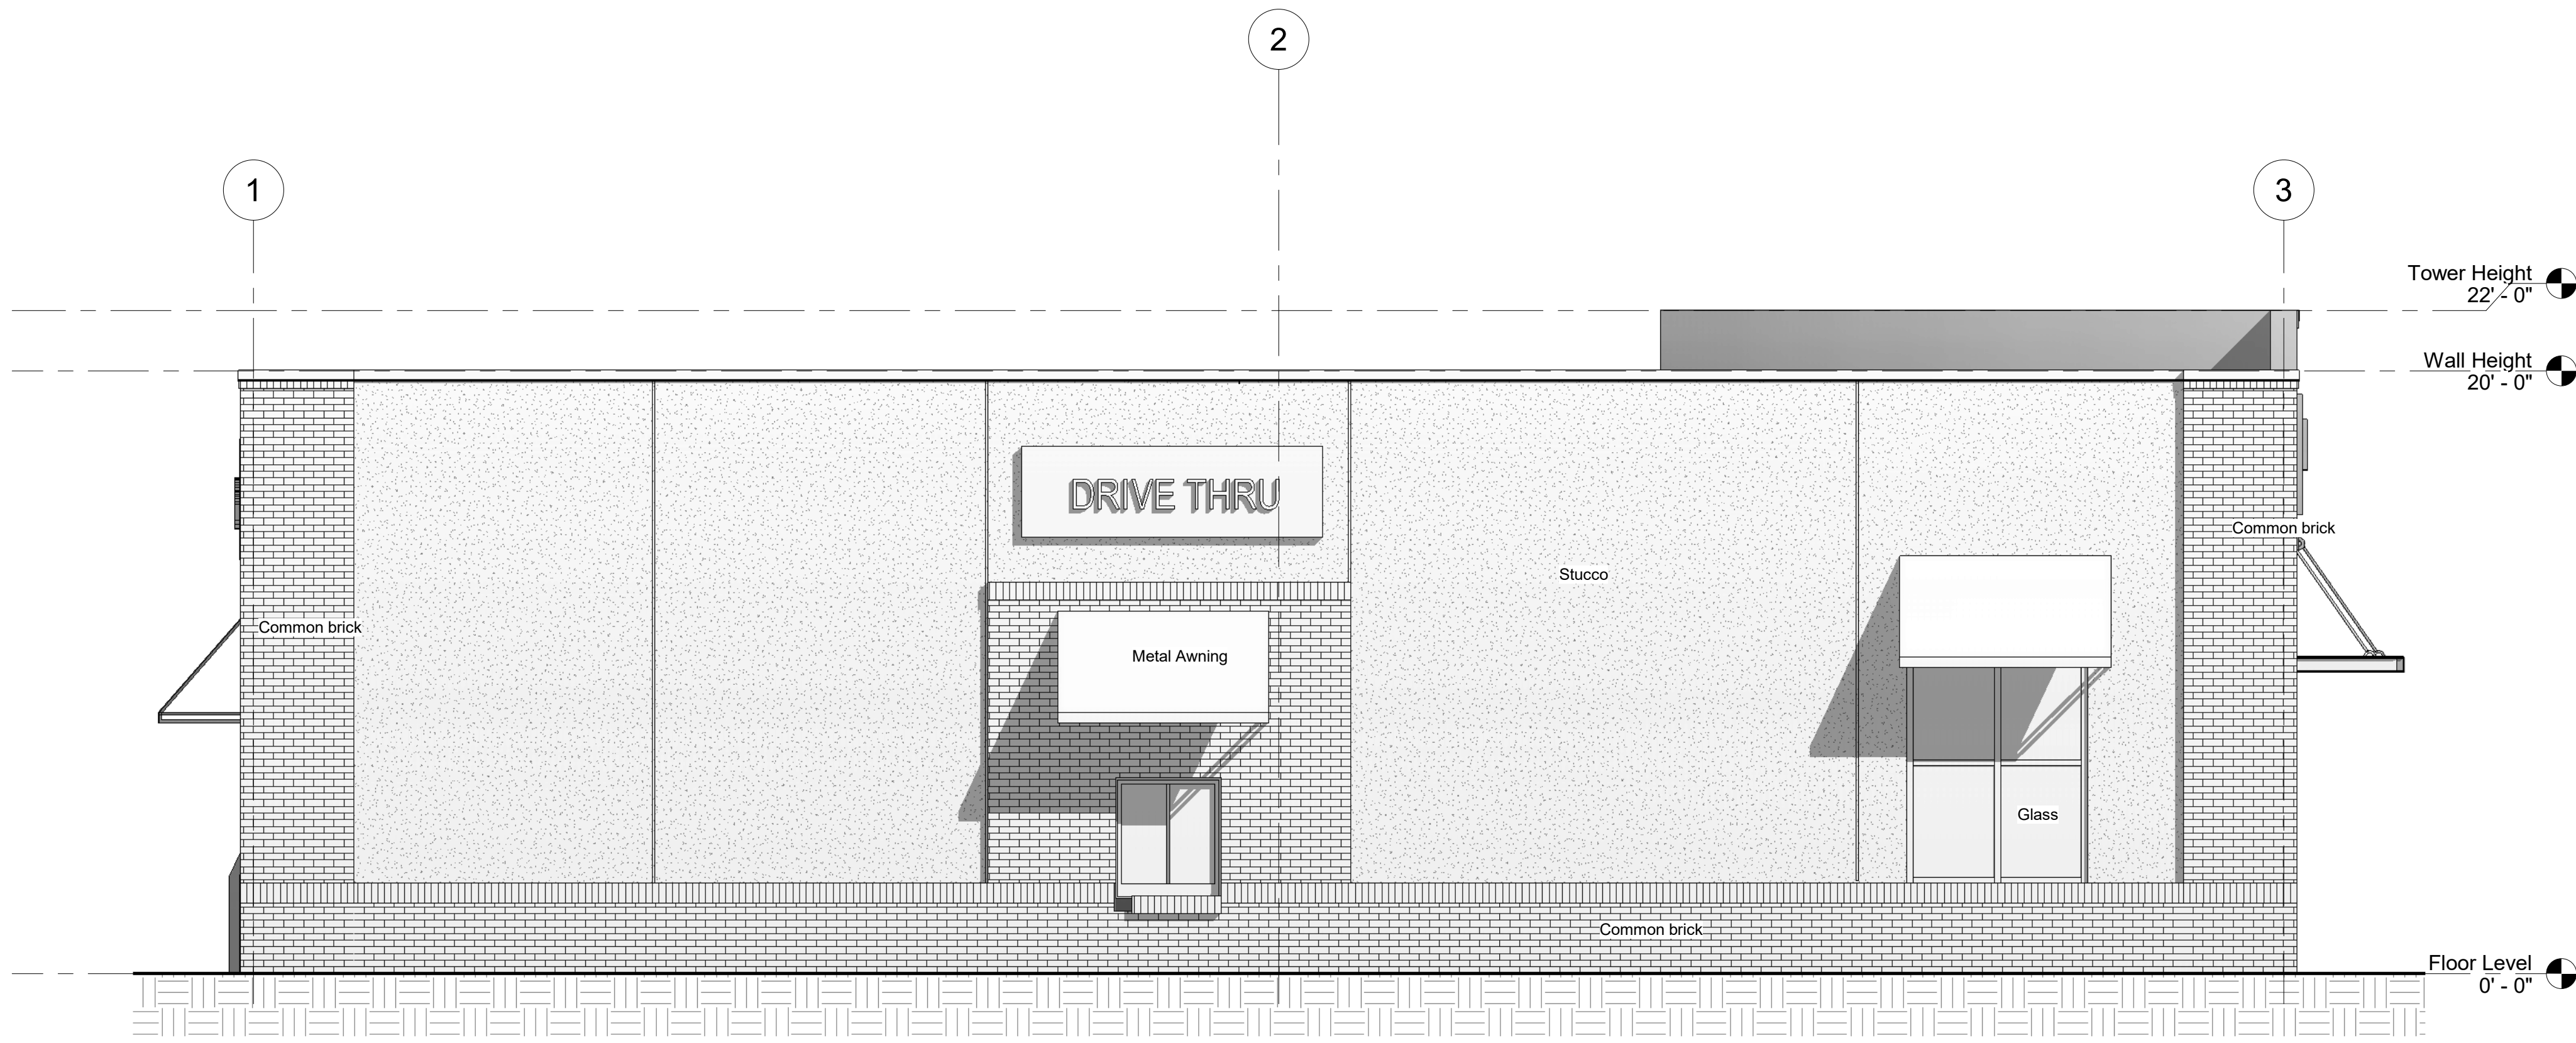

① South
1/4" = 1'-0"

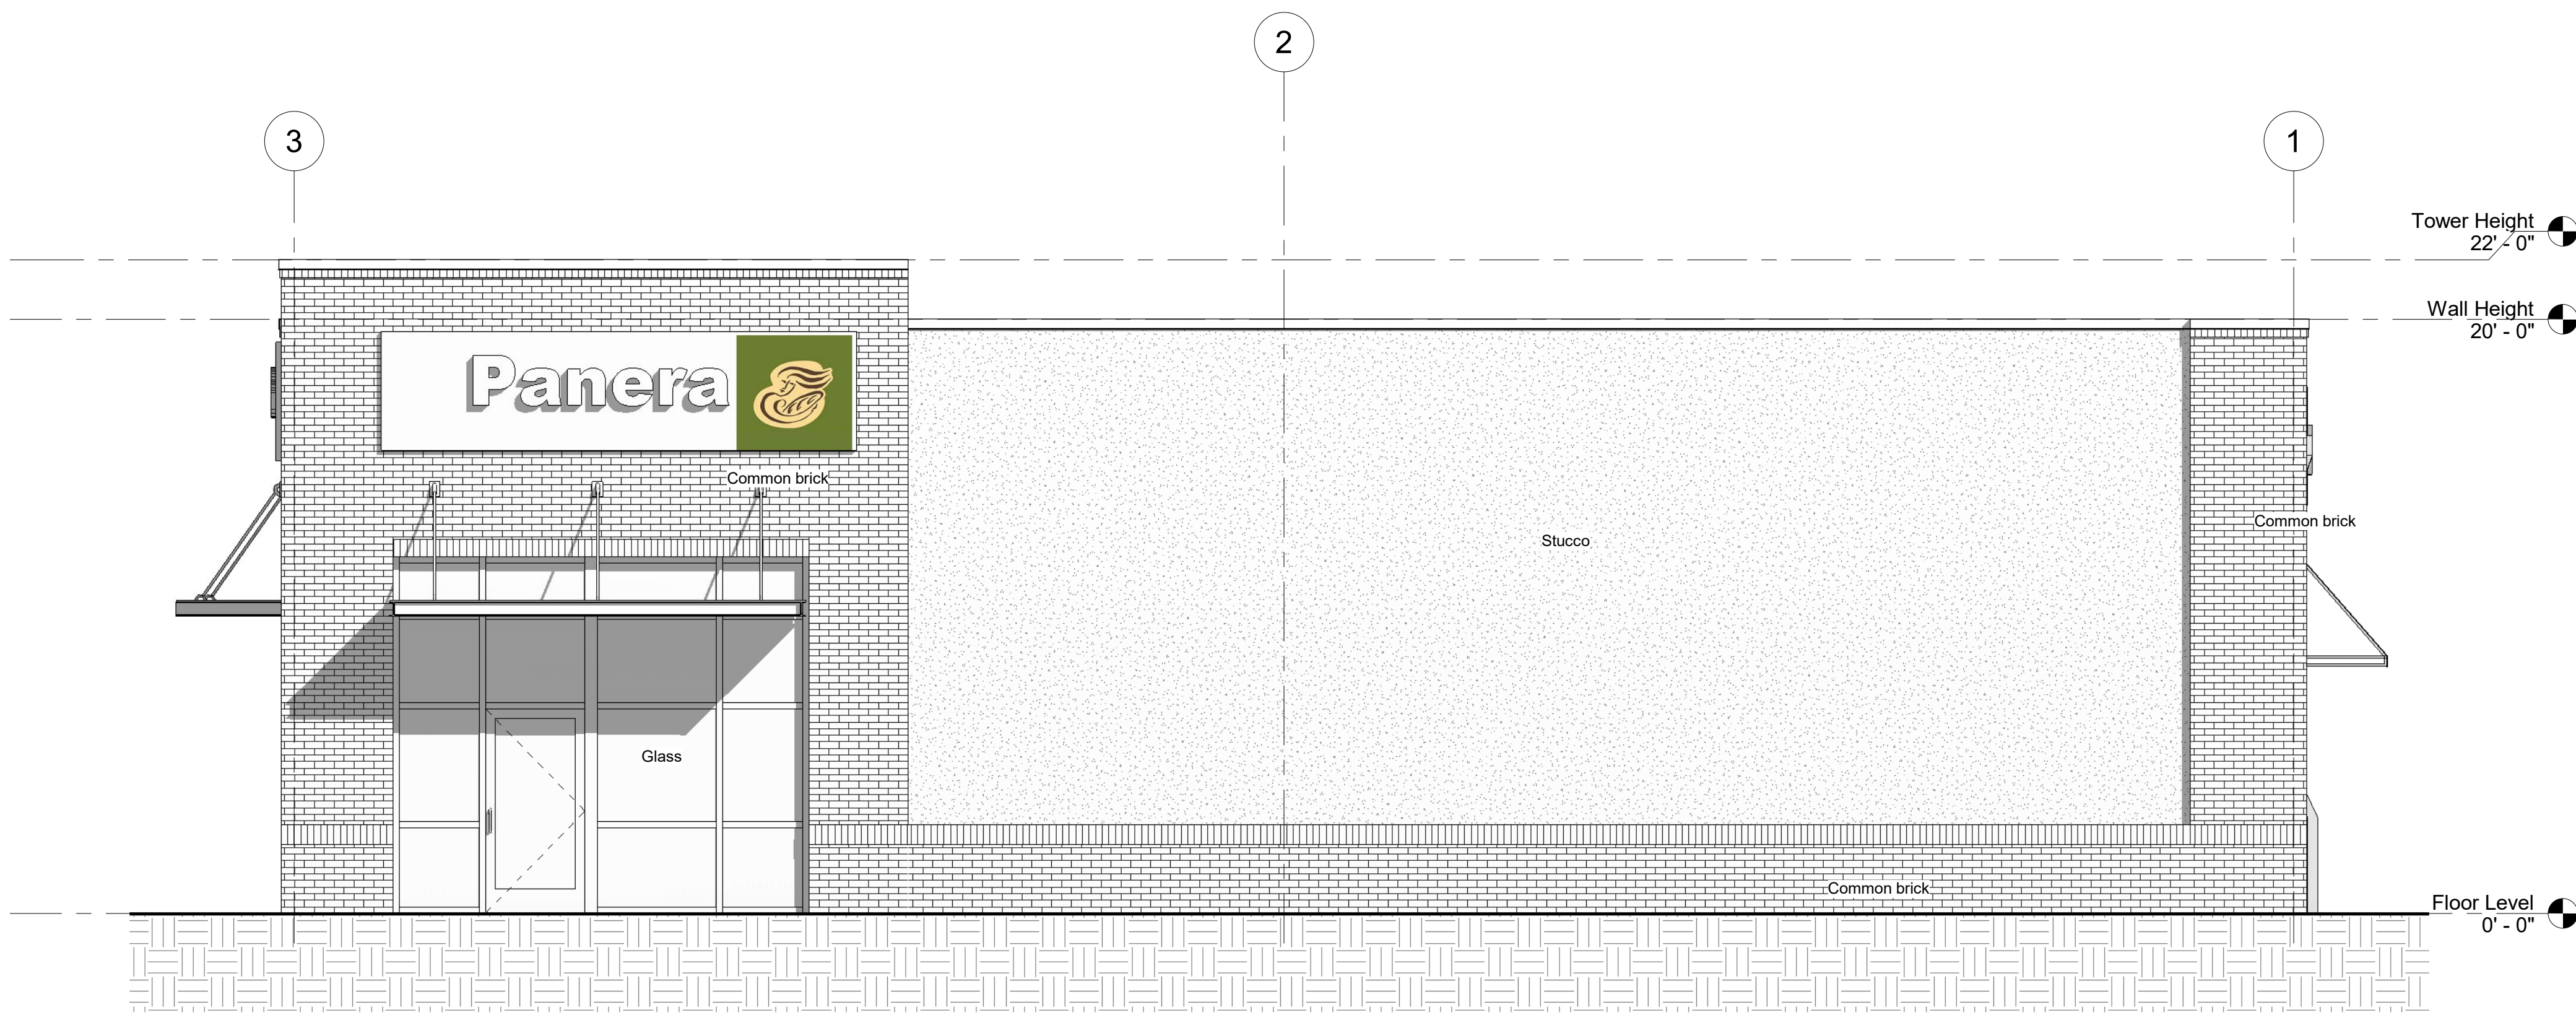

② North
1/4" = 1'-0"

scharhag
HERMAN A. SCHARHAG COMPANY ARCHITECTS

6247 Brookside Blvd. #204 Kansas City, Mo 64113
Phone: 816-656-5055 Scharhagarcht@gmail.com

Copyright 2017 Herman A. Scharhag Co., Architects.
All Rights Reserved. No part of these drawings may be
reproduced in any form or by any electronic or
mechanical means, without written permission.

NEW BUILDING FOR
PANERA BREAD
LOT 2

J. Jeffrey Schroeder Mo. License A-4228
Herman Scharhag Co., Arch. Cert. of Authority A-22

No.	Description	Date
Revision Schedule		


Elevations

Project number	2119
Date	05.04.2020


A202

Scale	1/4" = 1'-0"
-------	--------------

5/7/2020 9:50:30 AM

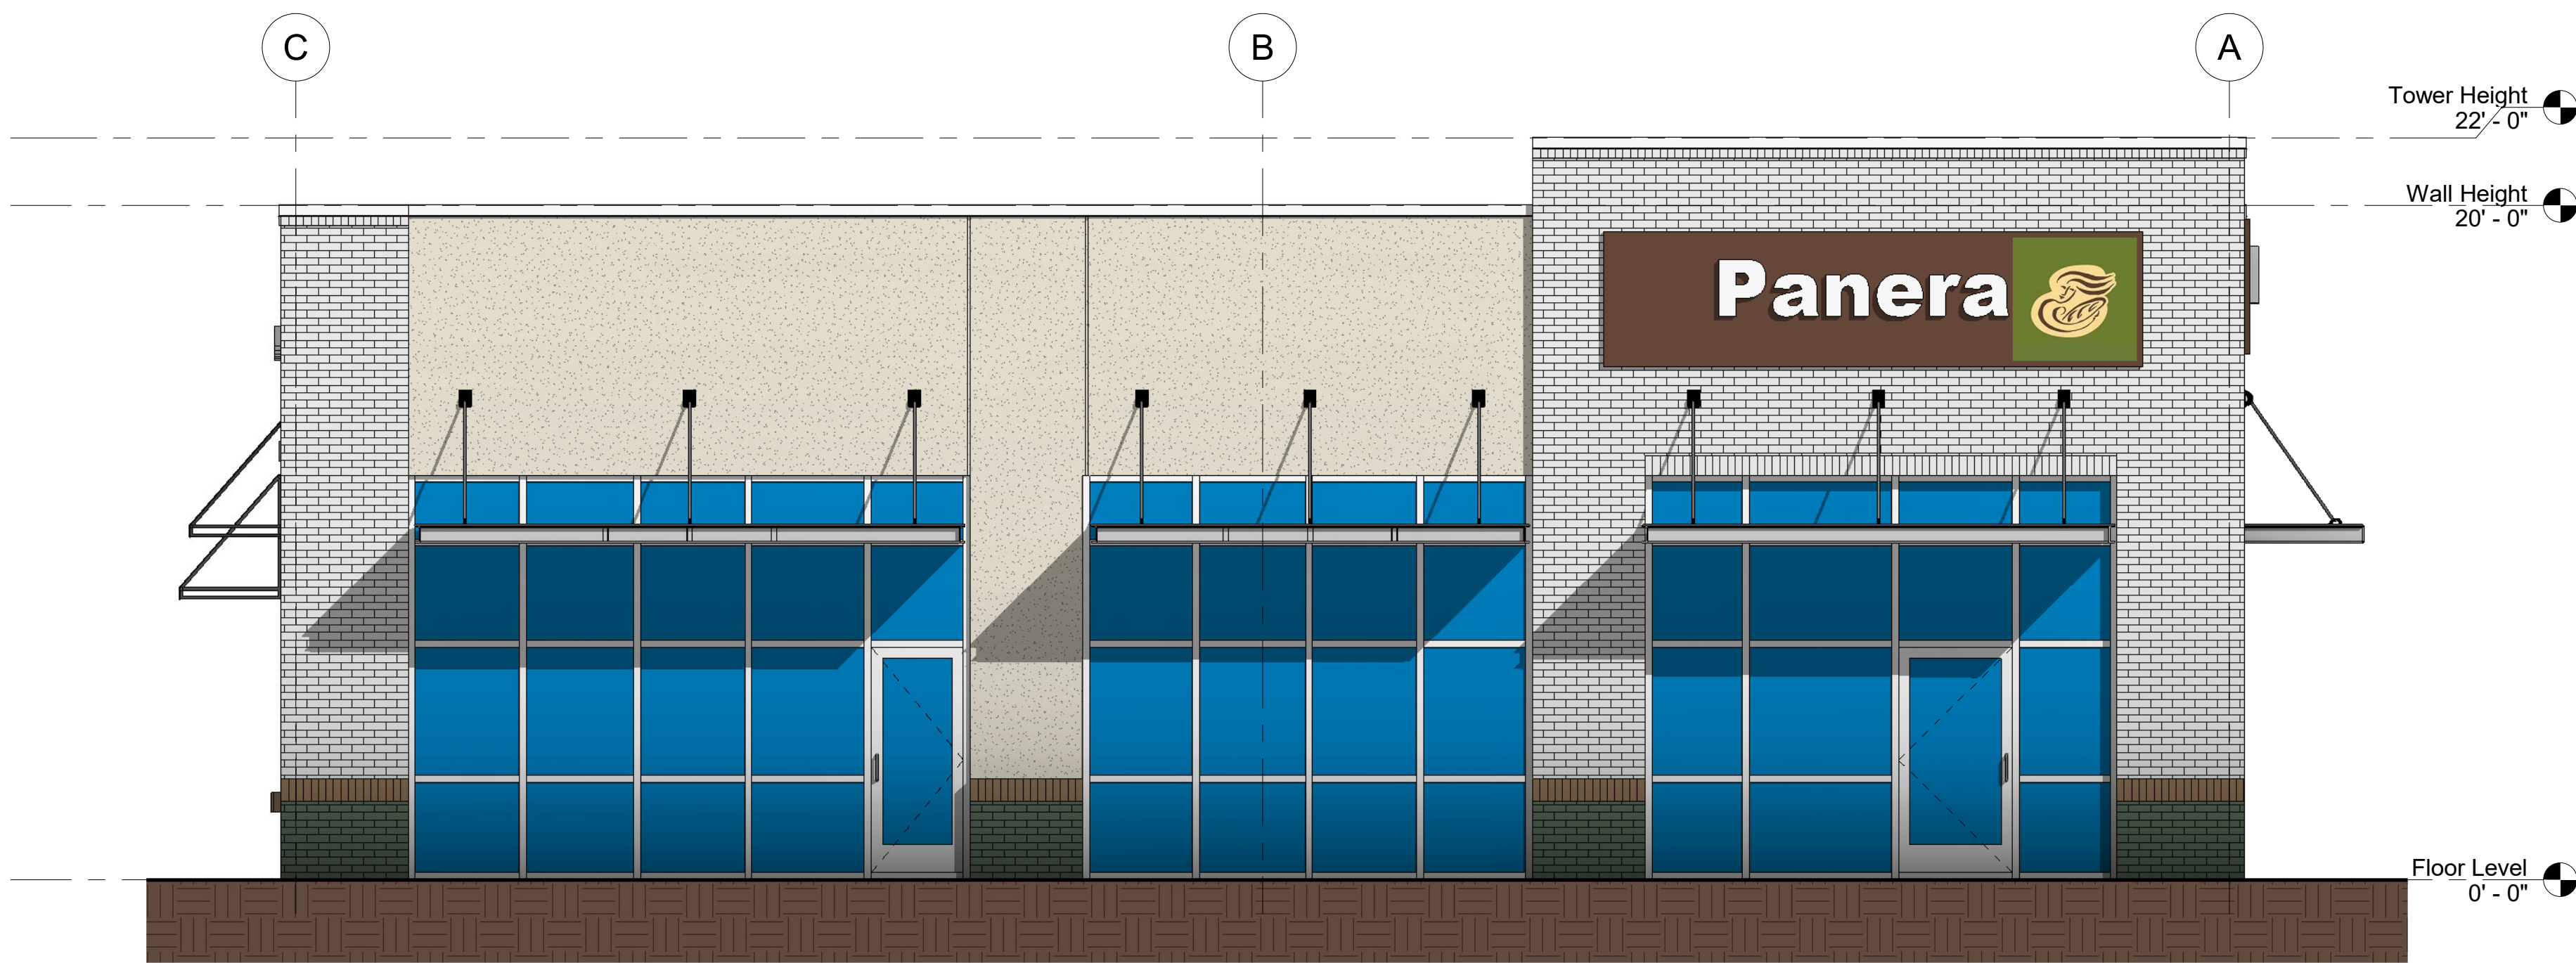

① East Color
1/4" = 1'-0"

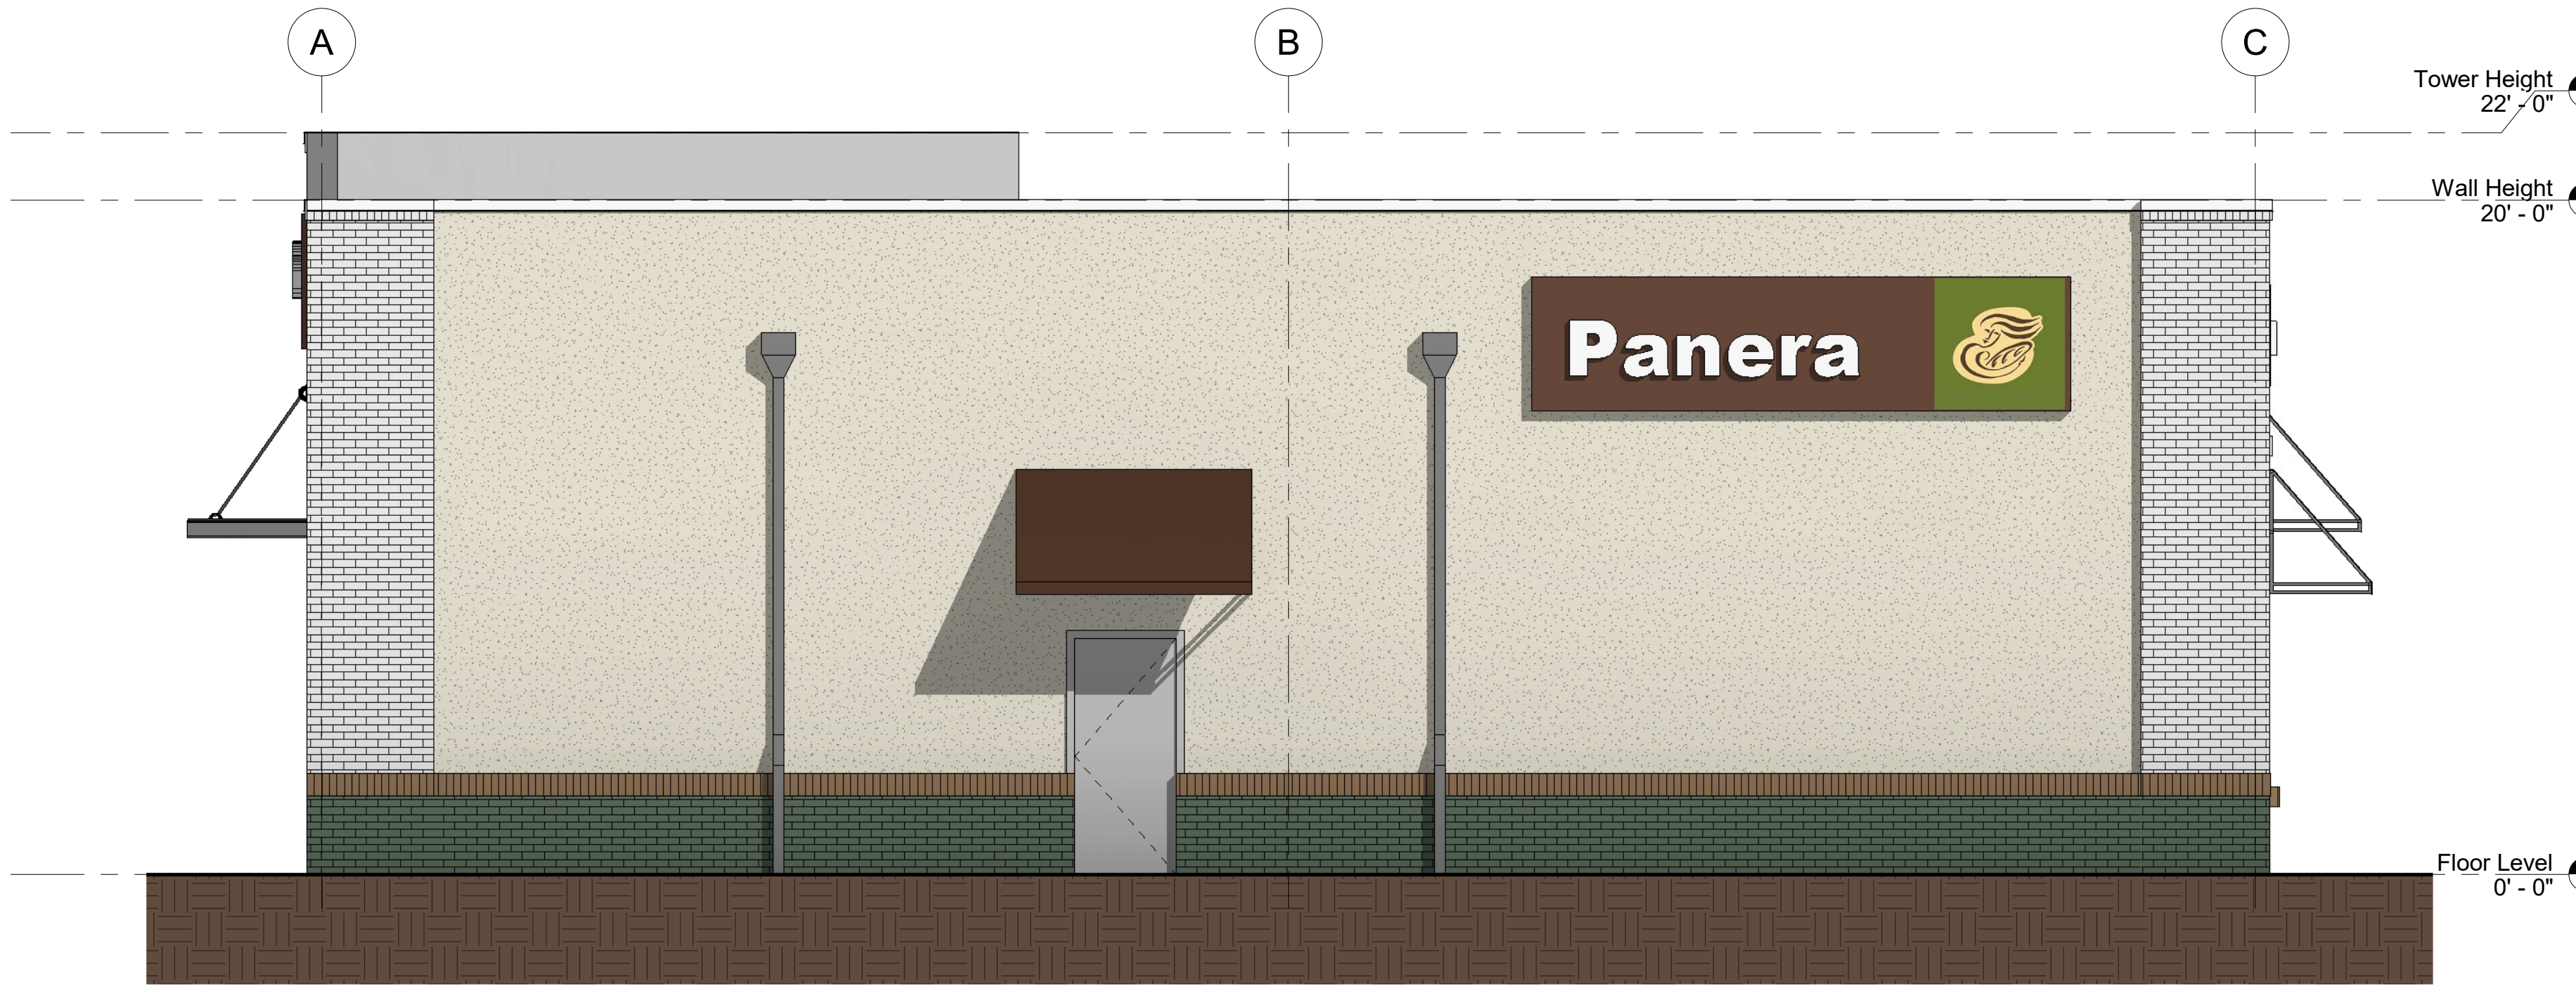

② West Color
1/4" = 1'-0"



No.	Description	Date
Revision Schedule		

Colored
Elevations

Project number	2119
Date	05.04.2020

A203

Scale	1/4" = 1'-0"
-------	--------------

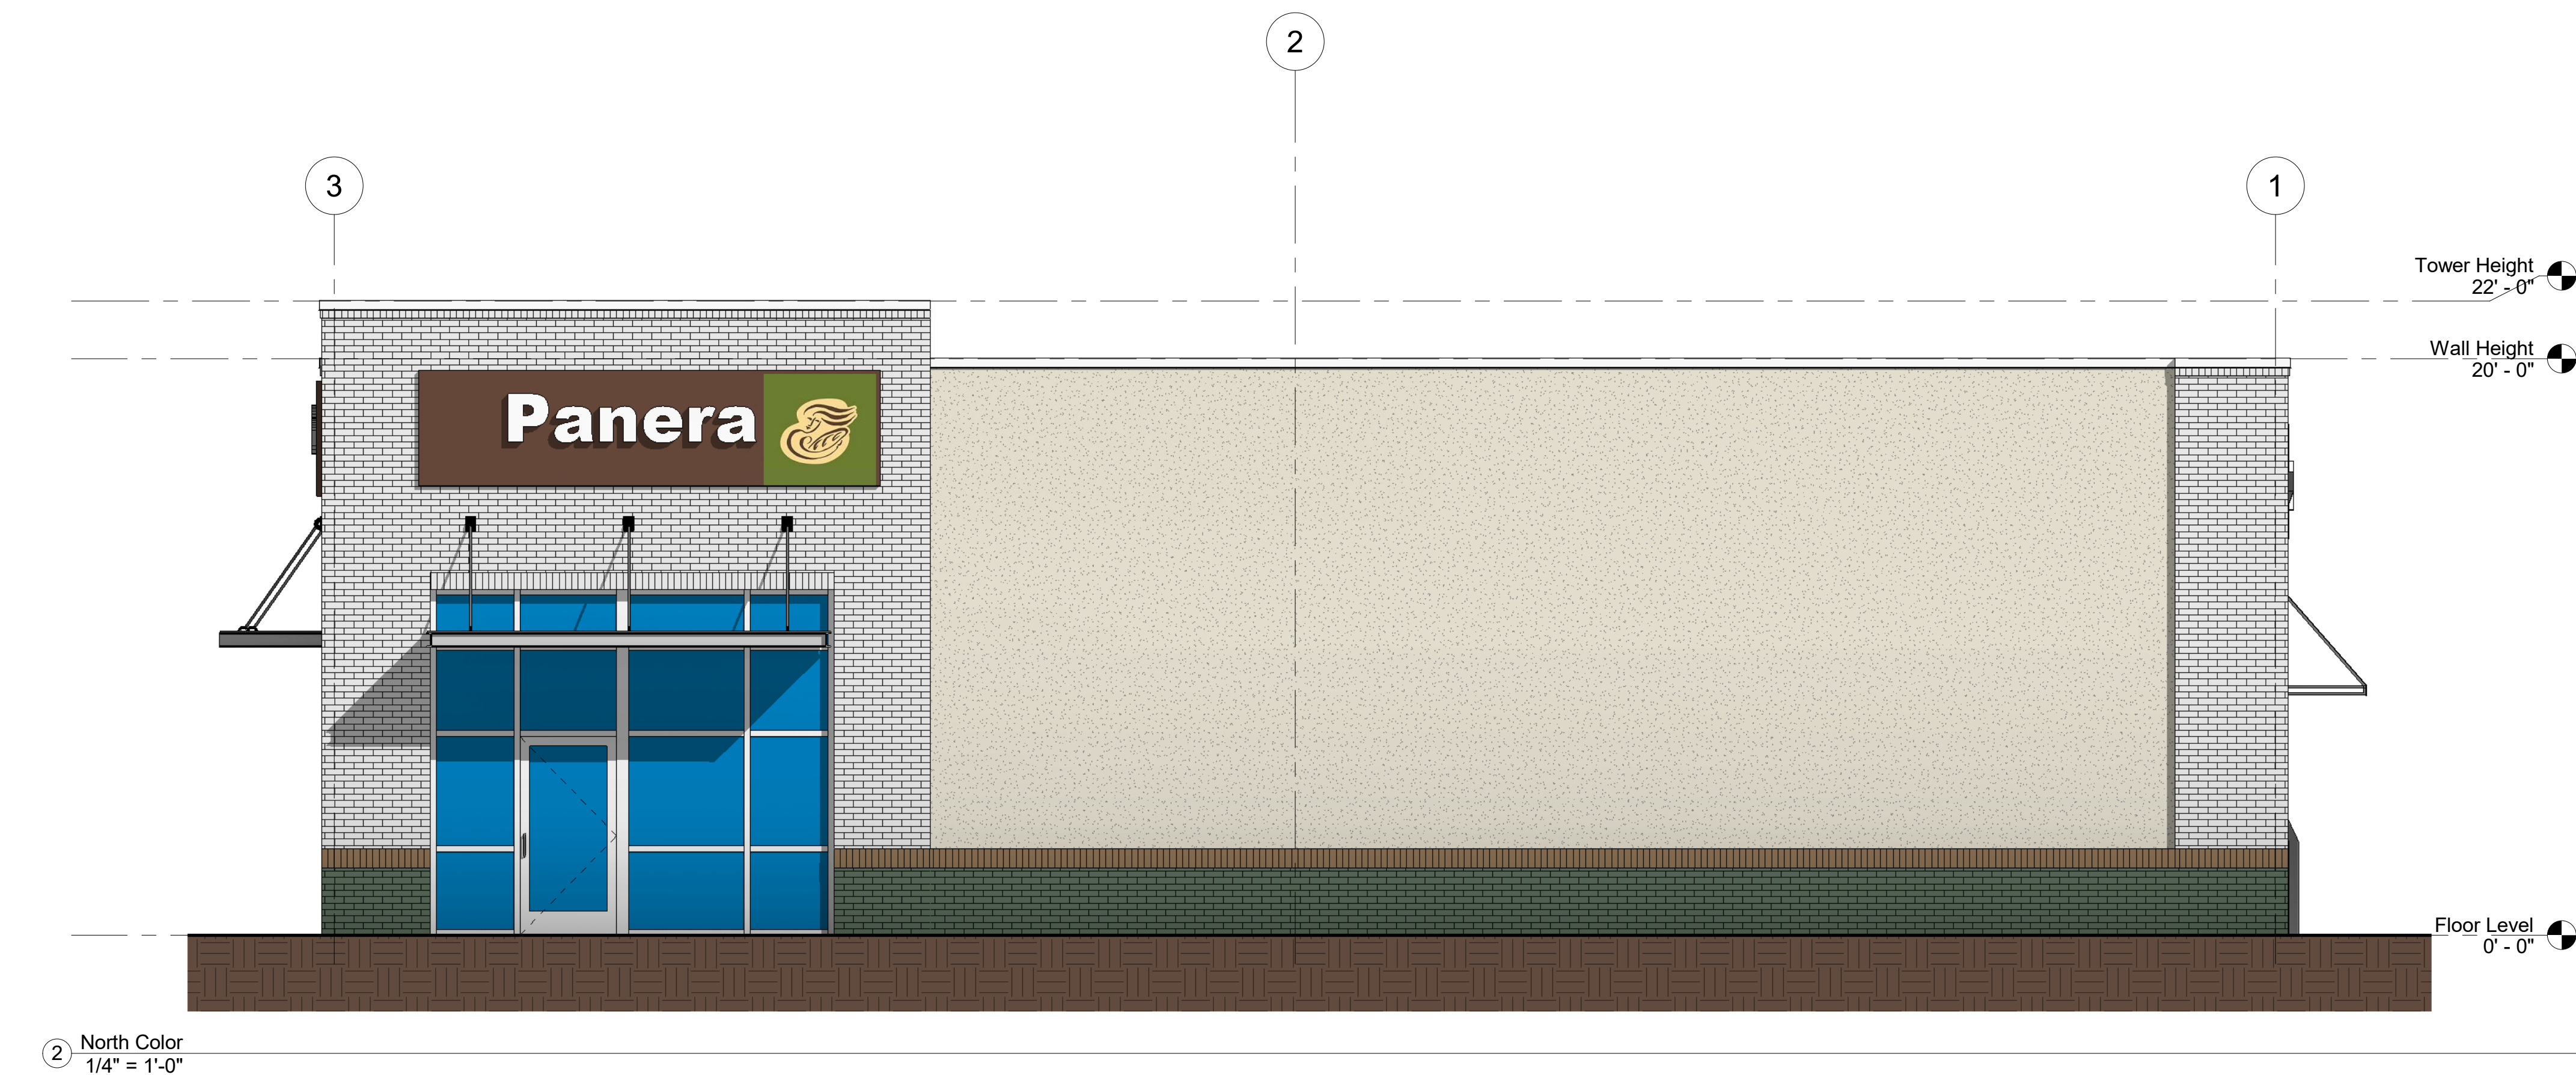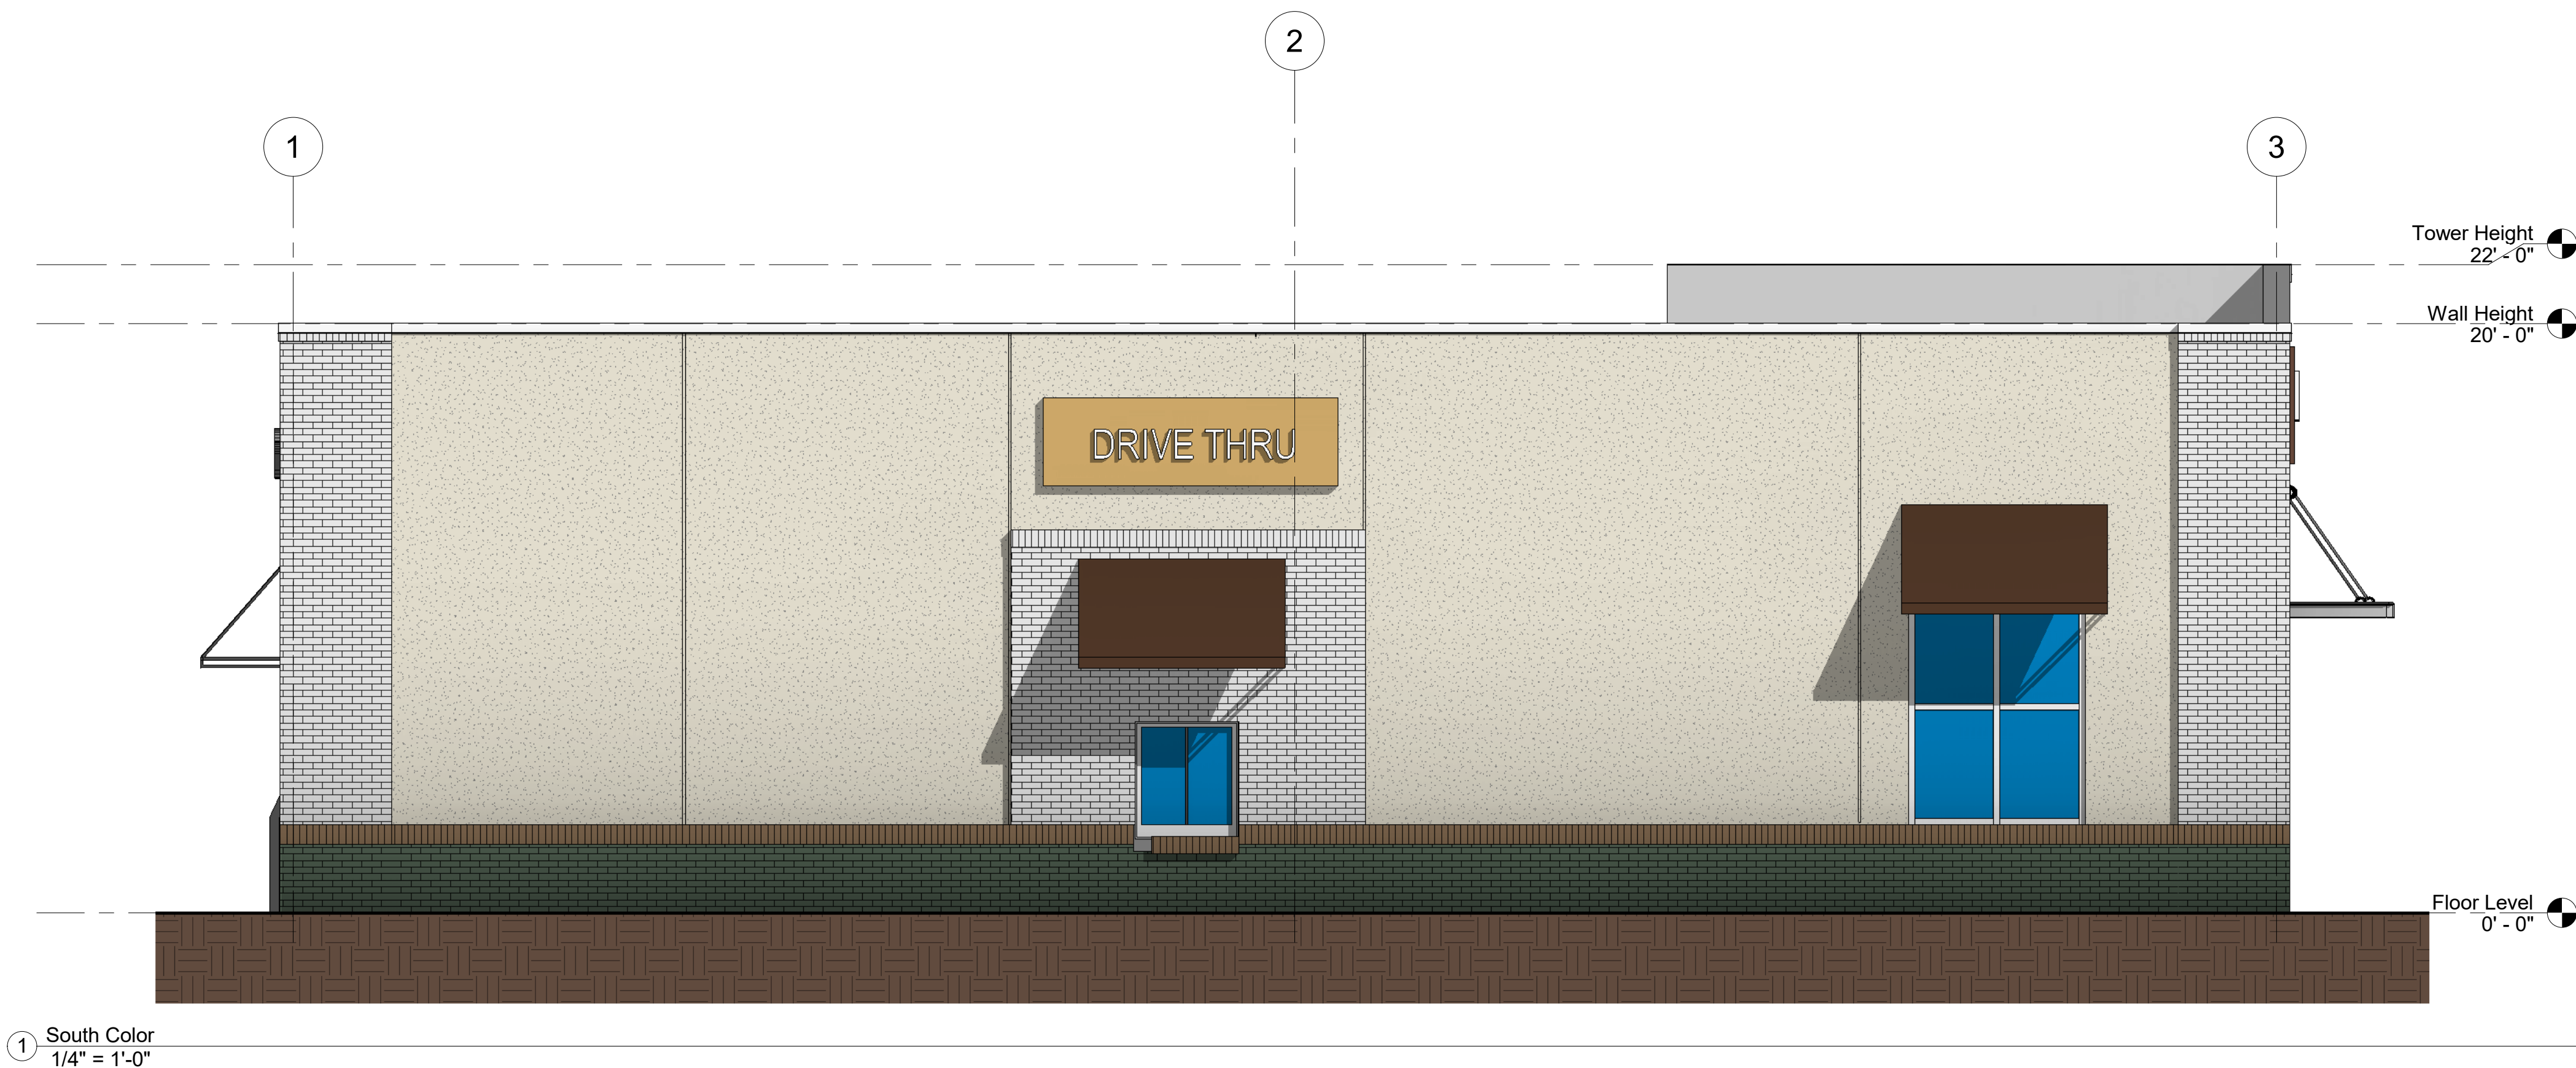

scharhag
HERMAN A. SCHARHAG COMPANY ARCHITECTS

6247 Brookside Blvd. #204 Kansas City, Mo 64113
Phone: 816-656-5055 Scharhagarcht@gmail.com

Copyright 2017 Herman A. Scharhag Co., Architects.
All Rights Reserved. No part of these drawings may be
reproduced in any form or by any electronic or
mechanical means, without written permission.

NEW BUILDING FOR
PANERA BREAD
LOT 2

J. Jeffrey Schroeder Mo. Licence A-4226
Herman Scharhag Co., Arch. Cert. of Authority A-22

No.	Description	Date
Revision Schedule		

Colored
Elevations

Project number 2119
Date 05.04.2020

A204

Scale 1/4" = 1'-0"

5/7/2020 9:50:35 AM

