

OSAGE SECOND PLAT GRADING & SITE DISTURBANCE PLANS

NE 1/4 SECTION 35, TOWNSHIP 47 N, RANGE 32 W. IN LEE'S SUMMIT, JACKSON COUNTY, MISSOURI

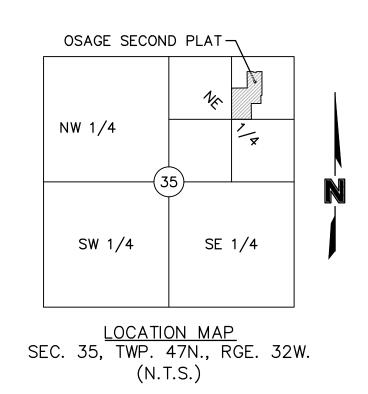

PROJECT TEAM & UTILITY CONTACT	LIST
OWNER / DEVELOPER CLAYTON PROPERTIES GROUP, INC. D.B.A. SUMMIT HOMES 120 SE 30TH STREET CONTACT: VINCENT WALKER LEE'S SUMMIT, MO 64082 PHONE: 816.246.6700 EMAIL: VINCENT@SUMMITHOMESKC.COM	UTILITY SERVICE NUMBERS NAME: LEE'S SUMMIT PUBLIC WORKS PHONE: 816-969-1800 NAME: LEE'S SUMMIT WATER & SERVICES DEPARTMENT PHONE: 816-969-1940 NAME: SPIRE (MGE)
ENGINEER OLSSON 1301 BURLINGTON ST. SUITE 100 NORTH KANSAS CITY, MO 64116 CONTACT: BROCK WORTHLEY PHONE: 816.361.1177 EMAIL: BWORTHLEY@OLSSON.COM	PHONE: 314-342-0500 NAME: AT&T PHONE: 800-286-8313 NAME: EVERGY PHONE: 816-471-5275
SURVEYOR OLSSON 1301 BURLINGTON ST. SUITE 100 NORTH KANSAS CITY, MO 64116 CONTACT: JASON ROUDEBUSH PHONE: 816.361.1177 EMAIL: JROUDEBUSH@OLSSON.COM	NAME: SPECTRUM (TWC) PHONE: 877-772-2253 NAME: GOOGLE FIBER PHONE: 877-454-6959

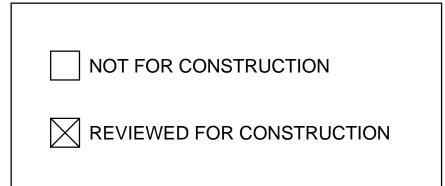





PROPERTY DESCRIPTION:

A tract of land in the Northeast Quarter of the Northeast Quarter of Section 35, Township 47 North, Range 32 West of the 5th Principal Meridian in Lee's Summit, Jackson County, Missouri being bounded and described by or under the direct supervision of Jeffrey P. Means P.L.S. 2000147866 as follows: Commencing at the Northeast corner of said Northeast Quarter; thence North 88°07'14" West, on the North line of said Northeast Quarter, 1,319.40 feet to the Northwest corner of the Northeast Quarter of said Northeast Quarter; thence leaving said North line, South 02°10'22" West, on the West line of said Northeast Quarter of said Northeast Quarter, 659.27 feet to the Southwest corner of the North Half of said Northeast Quarter of said Northeast Quarter, also being the Point of Beginning of the tract of land to be herein described; thence South 88°08'29" East, on South line of said North Half of said Northeast Quarter of said Northeast Quarter, 329.96 feet to the Southwest corner of the East Half of the Northwest Quarter of said Northeast Quarter of said Northeast Quarter; thence North 02°09'46" East, on the West line of said East Half of said Northwest Quarter of said Northeast Quarter of said Northeast Quarter, 346.14 feet to a point on the proposed Westerly line of OSAGE FIRST PLAT (LOTS 1 THRU 41, INCLUSIVE AND TRACTS A, B, C, D, E, F, G AND H; thence South 8811'07" East, on said Westerly line, 127.17 feet; thence South 4311'07" East, on said Westerly line, 19.80 feet; thence South 88°11'07" East, on said Westerly line, 50.00 feet; thence North 46°48'53" East, on said Westerly line, 19.80 feet; thence South 88°11'07" East, on said Westerly line, 106.00 feet; thence South 01°48'53" West, on said Westerly line, 500.00 feet; thence North 88"11'07" West, on said Westerly line, 21.62 feet; thence South 01°48'53" West, on said Westerly line, 170.00 feet; thence North 88°11'07" West, on said Westerly line, 202.50 feet; thence South 01°48'53" West, on said Westerly line, 335.30 feet to a point on the South line of said Northeast Quarter of said Northeast Quarter; thence North 88°09'45" West, on said South line, 423.24 feet to the Southwest corner of said Northeast Quarter of said Northeast Quarter; thence North 02°10'22" East, on the West line of said Northeast Quarter of said Northeast Quarter, 659.27 feet to the Point of Beginning. Containing 453,717 square feet or 10.42 acres, more or less.

BENCHMARK

CHISELED PLUS ON THE EAST FLANGED BOLT OF THE FIRE HYDRANT ON THE WEST SIDE OF SW PRYOR ROAD ON ADJOINING PROPERTY SOUTH OF THE SOUTHWEST CORNER OF SUBJECT PROPERTY. ELEVATION = 1014.830

RAILROAD SPIKE IN THE NORTH FACE OF POWER POLE LOCATED ON THE SOUTH SIDE MISSOURI STATE HIGHWAY 150 AT THE WEST SIDE OF THE DRIVEWAY TO 2025 MISSOURI STATE HIGHWAY 150, LEE'S SUMMIT, MO. ELEVATION = 1031.313

	SHEET LIST
NUMBER	TITLE
C401	TITLE SHEET
C402	GENERAL NOTES
C403	GENERAL LAYOUT
C404	GRADING PLAN
C405	SITE DISTURBANCE PHASE A
C406	SITE DISTURBANCE PHASE A - TRAP TABLES
C407	SITE DISTURBANCE PHASE B
C408	SITE DISTURBANCE PHASE C
C409	SITE DISTURBANCE PHASE D
C410	DETAIL SHEET
C411	DETAIL SHEET

1. FEMA FIRM MAP NUMBER 29095C0531G SHOWS THE ENTIRE SITE IS LOCATED WITHIN ZONE X, "AREAS DETERMINED TO BE OUTSIDE THE 0.2% ANNUAL CHANCE FLOODPLAIN." 2. PER MISSOURI DEPARTMENT OF NATURAL RESOURCES RECORDS, NO OIL AND GAS WELLS OR UNDERMINED AREAS ARE PRESENT ON THE SITE.

OLSSON HAS BEEN RETAINED TO PROVIDE AS-BUILT DRAWINGS FOR THIS PROJECT.

11/3/20

JULIE SELLERS, P.E. **CIVIL ENGINEER**

MO#2017000367

DATE

drawn by: D.F. / M.O. / A.A QA/QC by: project no.: C19-2339 drawing no.: 2020.11.03

SHEET

GENERAL NOTES

- 1. THE CONTRACTOR SHALL BE RESPONSIBLE FOR ENSURING THAT THE PLANS IN THEIR POSSESSION ARE THE MOST CURRENT VERSION ISSUED, ARE FULLY COORDINATED WITH ALL SUBCONTRACTORS, AND PRESENT ON SITE AT ALL TIMES. CURRENT PLANS PREPARED BY OLSSON MAY BE OBTAINED AT THE DIRECTION OF OLSSON'S CLIENT. DIRECT REQUESTS TO OLSSON MAY REQUIRE ADDITIONAL AUTHORIZATIONS, AGREEMENTS, AND/OR FEES. PLEASE CONTACT THE ENGINEER FOR INFORMATION.
- 2. THE CONTRACTOR SHALL BE RESPONSIBLE FOR ANY DEVIATIONS FROM THESE PLANS UNLESS WRITTEN APPROVAL FROM ENGINEER, OWNER, AND DEVELOPER.
- 3. ALL WORK AND MATERIALS SHALL BE SUBJECT TO INSPECTION AND APPROVAL BY THE OWNER OR THE OWNER'S REPRESENTATIVE.
- 4. ALL ESTIMATES OF QUANTITIES ARE FOR INFORMATIONAL PURPOSES ONLY. THE CONTRACTOR SHALL BE RESPONSIBLE FOR DETERMINING QUANTITIES AND ITEMS OF WORK.
- 5. THE CONTRACTOR SHALL BE RESPONSIBLE FOR PROVIDING ALL LABOR, MATERIALS, AND EQUIPMENT REQUIRED TO COMPLETE THE WORK SHOWN IN THE PLANS.
- 6. THE CONTRACTOR SHALL BE RESPONSIBLE FOR OBTAINING ALL REQUIRED PERMITS, PAYING ALL FEES, AND FOR OTHERWISE COMPLYING WITH ALL APPLICABLE REGULATIONS GOVERNING THE WORK.
- 7. THE CONTRACTOR SHALL NOT ENGAGE IN ACTIVITIES THAT MAY ENCROACH ON WATERS OF THE U.S., INCLUDING WETLANDS, UNTIL ANY NECESSARY PERMITS MAY BE OBTAINED. THE CONTRACTOR SHALL REVIEW AND COMPLY WITH ALL CONDITIONS DESCRIBED IN THE PERMIT.
- 8. THE CONTRACTOR SHALL BE SOLELY RESPONSIBLE FOR CONDITIONS OF THE JOB SITE, THE SAFETY OF ALL PERSONS INCLUDING VISITORS AND THE GENERAL PUBLIC, AND PROPERTY DURING PERFORMANCE OF THE WORK. THIS REQUIREMENT WILL APPLY CONTINUOUSLY THROUGHOUT THE PROJECT AND NOT BE LIMITED BY WORKING HOURS. ANY CONSTRUCTION OBSERVATION BY THE ENGINEER OF THE CONTRACTOR'S PERFORMANCE IS NOT INTENDED TO INCLUDE REVIEW OF THE ADEQUACY OF THE CONTRACTOR'S SAFETY MEASURES.
- 9. PRIOR TO COMMENCEMENT OF WORK THE CONTRACTOR SHALL NOTIFY AND COORDINATE WITH ALL UTILITY COMPANIES AND OBTAIN ANY RELEVANT INFORMATION. NOTIFY ENGINEER OF ANY DISCREPANCIES.
- 10. THE CONTRACTOR IS RESPONSIBLE FOR THE PROTECTION OF ALL BOUNDARY CORNERS AND SECTION CORNERS. ANY BOUNDARY CORNER AND/OR SECTION CORNER DISTURBED OR DAMAGED BY CONSTRUCTION ACTIVITIES SHALL BE RESET BY A LAND SURVEYOR LICENSED IN THE STATE OF MISSOURI, AT THE CONTRACTOR'S EXPENSE.
- 11. THE CONTRACTOR IS RESPONSIBLE FOR THE PROTECTION OF ADJACENT PROPERTIES AND SHALL TAKE ALL PRECAUTIONS NECESSARY TO PREVENT DAMAGE DURING CONSTRUCTION. THE CONTRACTOR IS ALSO RESPONSIBLE FOR REPAIRING ANY DAMAGE RESULTING FROM CONSTRUCTION ACTIVITIES.
- 12. PRIOR TO MOVING OFF THE JOB THE CONTRACTOR SHALL NOTIFY THE OWNER AND ENGINEER TO PERFORM A FINAL WALK—THROUGH OF THE CONSTRUCTION SITE.

REFERENCES

- 1. UNLESS EXPLICITLY DESCRIBED OTHERWISE WITHIN THESE PLANS THE FOLLOWING SHALL APPLY;
- A. ALL CONSTRUCTION, INCLUDING THOSE LISTED BELOW, SHALL CONFORM TO THE LATEST CODES AND ORDINANCES OF LEE'S SUMMIT, MISSOURI.
- B. ALL CONSTRUCTION IN MODOT RIGHT-OF-WAY SHALL CONFORM TO THE LATEST SPECIFICATIONS ADOPTED BY U.S. DEPARTMENT OF TRANSPORTATION AND MODOT.
- C. ALL TRAFFIC CONTROL SIGNAGE SHALL CONFORM WITH THE CURRENT EDITION OF THE MANUAL FOR UNIFORM TRAFFIC CONTROL DEVICES (MUTCD).
- D. ALL UTILITY EXTENSIONS AND CONSTRUCTION SHALL CONFORM TO THE STANDARDS AND SPECIFICATIONS OF THE UTILITY COMPANIES.
- E. ALL EXTERIOR PAVEMENT (PCC, ASPHALT, ETC.) SHALL BE IN CONFORMANCE WITH THE SPECIFICATIONS OF LEE'S SUMMIT, MISSOURI
- 4. THE CONTRACTOR IS RESPONSIBLE FOR CONTACTING THE DELIVERY MANAGER AND COORDINATING ANY MAILBOXES THAT MAY BE DISTURBED FAILURE TO DO SO MAY SUBJECT THE CONTRACTOR TO PROSECUTION BY THE FEDERAL GOVERNMENT.

EXISTING CONDITIONS

- THE CONTRACTOR SHALL VISIT THE SITE AND BECOME FAMILIAR WITH THE EXISTING CONDITIONS OF THE PROJECT AREA.
- 2. THE CONTRACTOR SHALL BE RESPONSIBLE FOR PERFORMING THEIR OWN INVESTIGATIONS AND MAKING THEIR OWN ASSUMPTIONS REGARDING SITE SURFACE AND SUBSURFACE CONDITIONS. THIS INCLUDES THE LOCATION AND CONSISTENCY OF ANY EXISTING ROCK LAYERS UNDERLYING THE PROJECT SITE. CONTACT THE ENGINEER REGARDING ANY DISCREPANCIES THAT MAY AFFECT THE ABILITY TO CONSTRUCT FROM THESE PLANS AS DESIGNED.
- 3. EXISTING CONDITIONS WERE DETERMINED THROUGH A VARIETY OF METHODS THAT MAY INCLUDE SURVEY, AERIAL IMAGERY, AVAILABLE RECORDS, GIS DATA, ETC. SUBSURFACE CONDITIONS ARE APPROXIMATE AND MAY NOT INCLUDE ALL UTILITIES AND OTHER SITE IMPROVEMENTS PRESENT ON SITE. THE CONTRACTOR SHALL MAKE EXPLORATION EXCAVATIONS AND LOCATE EXISTING UNDERGROUND UTILITIES SUFFICIENTLY AHEAD OF CONSTRUCTION TO PERMIT REVISIONS TO PLANS WHEN CONFLICTS AND DISCREPANCIES ARE FOUND.

CONSTRUCTION

- 1. THE CONTRACTOR SHALL INSTALL TRAFFIC CONTROL WHILE WORKING IN THE PUBLIC RIGHT—OF—WAY AS SHOWN IN THESE PLANS. IF PLANS ARE NOT PROVIDED, CONTRACTOR SHALL COORDINATE AND PROVIDE CONTROLS TO THE SATISFACTION OF THE RIGHT—OF—WAY OWNER.
- THE CONTRACTOR SHALL PROTECT ALL TREES OVER 3" CALIPER FROM DAMAGE. NO TREE SHALL BE REMOVED WITHOUT PERMISSION OF THE OWNER, UNLESS SHOWN OTHERWISE ON THESE PLANS.
- 3. THE CONTRACTOR SHALL DISPOSE ALL WASTE MATERIAL RESULTING

FROM THE PROJECT OFF-SITE AND IN STRICT CONFORMANCE WITH ALL LOCAL CODES AND ORDINANCES.

- 4. ALL MANHOLES, CATCH BASINS, UTILITY VALVES AND METER PITS ARE TO BE ADJUSTED OR REBUILT TO GRADE AS REQUIRED. NOT ALL ADJUSTMENTS ARE INDICATED IN THE PLANS.
- 5. THE CONTRACTOR SHALL STREET SWEEP OR OTHERWISE CLEAN ALL ACCESS ROUTES TO THE SITE AT CONCLUSION OF THE PROJECT.

SHOP DRAWINGS

- 1. THE CONTRACTOR SHALL SUBMIT SHOP DRAWING A MINIMUM OF 7 DAYS PRIOR TO THE REQUESTED DATE OF APPROVAL. ENGINEER SHALL REVIEW SHOP DRAWINGS OR SAMPLES CONFORMANCE WITH THE DESIGN FOR THIS PROJECT AS DESCRIBED IN THE PLANS. THE CONTRACTOR SHALL BE RESPONSIBLE FOR ERRORS OR OMISSIONS IN SHOP DRAWINGS. THE ENGINEER'S REVIEW SHALL NOT EXTEND TO MEANS OR METHODS OF CONSTRUCTION. CONTRACTOR SHALL BE RESPONSIBLE FOR ANY VARIATION FROM THE REQUIREMENTS OF THE CONTRACT DOCUMENTS UNLESS CONTRACTOR HAS NOTIFIED ENGINEER OF EACH SUCH VARIATION AT THE TIME OF SUBMISSION, AND OBTAINED ENGINEER'S WRITTEN APPROVAL OF EACH SUCH VARIATION. PRIOR TO SUBMITTING EACH SHOP DRAWING OR SAMPLE, CONTRACTOR SHALL HAVE REVIEWED AND VERIFIED:
- A. ALL FIELD MEASUREMENTS, QUANTITIES, DIMENSIONS, SPECIFIED PERFORMANCE CRITERIA, INSTALLATION REQUIREMENTS, MATERIALS, CATALOG NUMBERS AND SIMILAR INFORMATION WITH RESPECT
- THERETO;

 B. ALL MATERIALS WITH RESPECT TO INTENDED USE, FABRICATION, SHIPPING, HANDLING, STORAGE, ASSEMBLY AND INSTALLATION
- PERTAINING TO THE PERFORMANCE OF THE WORK;

 C. ALL INFORMATION RELATIVE TO MEANS, METHODS, TECHNIQUES, SEQUENCES AND PROCEDURES OF CONSTRUCTION AND SAFETY PRECAUTIONS AND PROGRAMS INCIDENT THERETO;
- D. CONTRACTOR SHALL ALSO HAVE REVIEWED AND COORDINATED EACH SHOP DRAWING OR SAMPLE WITH OTHER SHOP DRAWINGS AND SAMPLES, AND WITH THE REQUIREMENTS OF THE WORK AND THE CONTRACT DOCUMENTS.
- E. ALL SUBMITTED SHOP DRAWINGS SHALL BEAR A STAMP OR SPECIFIC WRITTEN INDICATION AND SIGNATURE THAT CONTRACTOR HAS FULLY COMPLETED THE ABOVE TASKS.
- SHOP DRAWINGS AS DESCRIBED ABOVE ARE REQUIRED FOR, BUT NOT LIMITED TO, THE FOLLOWING:
 A. ALL SANITARY SEWER STRUCTURES TO BE INSTALLED WITH THIS PROJECT.
 - B. ANY ITEMS IN THESE PLANS THAT ALLOW FOR AN "APPROVED EQUAL" ALTERNATIVE.

GENERAL NOTES:

1. THE INTENT OF THIS LAND DISTURBANCE PLAN IS TO ASSIST THE DEVELOPER IN HIS RESPONSIBILITY TO PROVIDE ALL MATERIALS, TOOLS, EQUIPMENT AND LABOR NECESSARY TO CONTROL EROSION, SILTATION AND DISCHARGES OF SOIL MATERIAL (SEDIMENT) INTO DOWNSTREAM SYSTEMS OR RECEIVING CHANNELS. THIS SHALL BE REQUIRED DURING ALL PHASES OF CONSTRUCTION AND UNTIL SUITABLE GROUND COVER IS ESTABLISHED FOR ALL DISTURBED AREAS. IF ANY METHOD OF CONTROL FAILS, THE DEVELOPER SHALL NOTIFY THE OWNER IMMEDIATELY, SO THAT THE OWNER OR HIS AGENT CAN REVIEW THE DEVELOPER'S PROPOSED METHOD OF REPAIR.

THIS PLAN INDICATES THE CRITICAL AREA(S) OF CONCERN AND THESE AREA(S) WILL BE CONTROLLED AS A MINIMUM. THE CONTROL MAY CONSIST OF TEMPORARY CONTROL MEASURES AS SHOWN ON THE PLANS OR ORDERED BY THE OWNER DURING THE LIFE OF THE CONTRACT TO CONTROL EROSION OR WATER POLLUTION, THROUGH THE USE OF BERMS, DIKES, DAMS, SEDIMENT BASINS, FIBER MATS, NETTING, STRAW BALES, GRAVEL, MULCHES, GRASSES, SLOPE DRAINS, DIVERSION SWALES OR OTHER EROSION CONTROL DEVICES OR METHODS. THE OWNER HAS THE AUTHORITY TO LIMIT THE SURFACE AREA OF ERODIBLE EARTH MATERIAL EXPOSED BY THE CONSTRUCTION OPERATIONS AND TO DIRECT THE DEVELOPER TO PROVIDE IMMEDIATE PERMANENT OR TEMPORARY POLLUTION CONTROL MEASURES TO PREVENT CONTAMINATION OF ADJACENT STREAMS OR OTHER WATER COURSES, LAKES, PONDS, OR OTHER AREAS OF WATER IMPOUNDMENT OR CONVEYANCES.

THE TEMPORARY POLLUTION CONTROL PROVISIONS CONTAINED HEREIN SHALL BE COORDINATED WITH ANY PERMANENT EROSION CONTROL FEATURES SPECIFIED ELSEWHERE IN THE CONTRACT TO THE EXTENT PRACTICAL TO ASSURE ECONOMICAL, EFFECTIVE AND CONTINUOUS EROSION CONTROL THROUGHOUT THE CONSTRUCTION AND POST CONSTRUCTION PERIOD.

- 2. THIS SEDIMENTATION CONTROL PLAN MAKES USE OF THE FOLLOWING APPLICATIONS: ____PRESERVATION OF EXISTING VEGETATION
 - ____FRESERVATION OF EXISTING VEGETATIO _X_SEDIMENT BARRIERS
- _X_SEDIMENT TRAPS
 _X_INLET PROTECTION
- ___OUTLET PROTECTION
- ____SOIL RETAINING SYSTEMS ____SLOPE DRAINS
- ___SUBSURFACE DRAINS

PHYSICAL DESCRIPTION OF EACH SPECIFIC SEDIMENT CONTROL DEVICE TO BE UTILIZED IS CALLED OUT ON THE PLANS WITH INSTALLATION PROCEDURES, CONSTRUCTION SPECIFICATIONS AND MAINTENANCE ARRANGEMENT AS CALLED FOR ON THE DETAIL SHEET. IN ADDITION TO THE MEASURES SPECIFIED, THE FOLLOWING GENERAL PRACTICES SHALL BE ADHERED TO WHEN APPLICABLE.

A) CLEARING AND GRUBBING WITHIN 50' OF A DEFINED DRAINAGE COURSE SHOULD BE AVOIDED WHEN POSSIBLE. WHERE CHANGES TO A DEFINED DRAINAGE COURSE OCCUR, WORK SHOULD BE DELAYED UNTIL ALL MATERIALS AND EQUIPMENT NECESSARY TO PROTECT AND COMPLETE THE DRAINAGE CHANGE ARE ON SITE. CHANGES SHALL BE COMPLETED AS QUICKLY AS POSSIBLE ONCE THE WORK HAS BEEN INITIATED. THE AREA IMPACTED BY THE CONSTRUCTION ACTIVITIES SHALL BE REVEGETATED OR PROTECTED FROM EROSION AS SOON AS POSSIBLE, AREAS WITHIN 50' OF A DEFINED DRAINAGE WAYS SHOULD BE RECONTOURED AS NEEDED OR OTHERWISE PROTECTED WITHIN FIVE (5) WORKING DAYS AFTER GRADING HAS CEASED.

B) WHERE SOIL DISTURBING ACTIVITIES CEASE IN AN AREA FOR MORE THAN 14 DAYS, THE DISTURBED AREAS SHALL BE PROTECTED FROM EROSION BY STABILIZING THE AREA WITH MULCH OR OTHER SIMILARLY EFFECTIVE EROSION CONTROL MEASURES. IF THE SLOPE OF THE AREA IS GREATER THAN 3:1 OR IF THE SLOPE IS GREATER THAN 3% AND GREATER THAN 150 FEET IN LENGTH, THEN THE DISTURBED AREAS SHALL BE PROTECTED FROM EROSION BY STABILIZING THE AREA WITH MULCH OR OTHER SIMILARLY EFFECTIVE EROSION CONTROL MEASURES IF ACTIVITIES CEASE FOR MORE THAN SEVEN (7) DAYS.

C) EXISTING VEGETATION SHALL BE PRESERVED TO THE EXTENT AND WHERE PRACTICAL. IN NO CASE SHALL DISTURBED AREAS REMAIN WITHOUT VEGETATIVE GROUND COVER FOR A PERIOD IN EXCESS OF 60 DAYS.

D) ADDITIONAL SITE MANAGEMENT PRACTICES WHICH SHALL BE ADHERED TO DURING THE CONSTRUCTION PROCESS SHALL INCLUDE:

SOLID AND HAZARDOUS WASTE MANAGEMENT INCLUDING PROVIDING TRASH CONTAINERS AND REGULAR SITE CLEAN UP FOR PROPER DISPOSAL OF SOLID WASTE SUCH AS BUILDING MATERIAL, PRODUCT/MATERIAL SHIPPING WASTE, FOOD CONTAINERS AND CUPS, AND PROVIDING CONTAINERS FOR THE PROPER DISPOSAL OF WASTE PAINTS SOLVENTS, AND CLEANING COMPOUNDS.

PROVISIONS OF PORTABLE TOILETS FOR PROPER DISPOSAL OF SANITARY SEWAGE.

STORAGE OF CONSTRUCTION MATERIALS AWAY FROM DRAINAGE COURSES AND LOW AREAS.

INSTALLATION OF CONTAINMENT BERMS AND USE OF DRIP PANS AT PETROLEUM PRODUCT AND LIQUID STORAGE TANKS AND CONTAINERS.

3. ALL DISTURBED AREAS SHALL BE SEEDED, FERTILIZED AND MULCHED, OR SODDED, IN ACCORDANCE WITH THE STANDARDS AND SPECIFICATIONS ADOPTED BY THE CITY OF LEE'S SUMMIT AND GOOD ENGINEERING PRACTICES. THIS SHALL BE COMPLETED WITHIN FOURTEEN (14) DAYS AFTER COMPLETING THE WORK, IN ANY AREA. IF THIS IS OUTSIDE OF THE SEEDING PERIOD, SILT BARRIERS OR OTHER SIMILARLY EFFECTIVE MEASURES SHALL BE PROVIDED UNTIL SUCH TIME THAT THE AREAS CAN BE SEEDED.

4. THE CONSTRUCTION COVERED BY THESE PLANS SHALL CONFORM TO ALL CURRENT STANDARDS AND SPECIFICATIONS ADOPTED BY THE CITY OF LEE'S SUMMIT. THE DEVELOPER WILL BE RESPONSIBLE FOR DETERMINING ALL ADDITIONAL STANDARDS, SPECIFICATIONS OR REQUIREMENTS WHICH ARE REQUIRED BY GOVERNING AGENCIES (INCLUDING LOCAL, STATE AND FEDERAL AUTHORITIES) HAVING JURISDICTION OVER THE WORK PROPOSED BY THESE CONSTRUCTION DRAWINGS.

5. ALL EROSION CONTROL MEASURES, TEMPORARY OR PERMANENT, REQUIRE MAINTENANCE TO PRESERVE THEIR EFFECTIVENESS. ALL EROSION CONTROL DEVICES SHALL BE INSPECTED IMMEDIATELY AFTER EACH HEAVY RAINSTORM AND AT LEAST DAILY DURING PROLONGED RAINFALL. ANY REQUIRED REPAIRS SHOULD BE MADE IMMEDIATELY. ALL COSTS ASSOCIATED WITH THE REPAIR WORK INCLUDING RELATED INCIDENTALS WILL BE THE DEVELOPER'S RESPONSIBILITY AND SHALL BE INCLUDED IN THE DEVELOPER'S BID FOR THE PROPOSED WORK.

6. ALL EROSION CONTROL MEASURES TO BE PER APWA KANSAS CITY METRO CHAPTER STANDARD DETAILS.

7. THE DEVELOPER MUST REMOVE AT HIS COST ANY BAD SUBSURFACE SOIL WHICH WOULD NOT BE ABLE TO SUPPORT ANY PROPOSED PUBLIC IMPROVEMENT. BACKFILL SHALL BE ACCOMPLISHED IN ACCORDANCE WITH THE CITY OF LEE'S SUMMIT DESIGN AND CONSTRUCTION MANUAL SECTIONS 2100 AND 2201 ENTITLED "GRADING AND SITE PREPARATION" AND "SUBGRADE PREPARATION".

8. THE CONTRACTOR SHALL CONTACT THE CITY'S DEVELOPMENT SERVICES ENGINEERING INSPECTORS 48 HOURS PRIOR TO ANY LAND DISTURBANCE WORK AT (816) 969-1200

9. TREE CLEARING TO HAPPEN BETWEEN NOVEMBER 1 AND MARCH 31. TREES CLEARED BETWEEN APRIL 1 AND OCTOBER 31 MUST BE TREES GREATER THAN 1,000 FEET FROM FORESTED OR WOODED AREAS OR TREES LESS THAN 3 INCHES IN DIAMETER, AT BREAST HEIGHT, AND NOT MIXED WITH LARGER TREES. IF LARGER TREES NEED TO BE CLEARED, A SURVEY OF THE TREES MUST BE CONDUCTED TO MAKE SURE THERE ARE NO BAT ROOSTS IN THE TREES.

TREE CLEARING TO BE CONDUCTED BY CUTTING DOWN AND MULCHING OR BY PUSHING OVER AND MULCHING. TREES SHALL NOT BE BURNED DOWN.

		ESTIMATE OF QUANT	TITIES		
	ITEM NO.	DESCRIPTION	UNIT	QUANTITY	AS-BUILT
		PRIVATE GRADING			
	1	EXCAVATION	C.Y.	7812	
	2	EMBANKMENT	C.Y.	5520	
		PUBLIC GRADING			
	3	EXCAVATION	C.Y.	2438	
	4	EMBANKMENT	C.Y.	827	
		SITE DISTURBANCE			
	5	CONSTRUCTION ENTRANCE	EA.	1	
	6	CONCRETE WASHOUT	EA.	1	
	7	CURB INLET PROTECTION	EA.	30	
	8	AREA INLET PROTECTION	EA.	10	
	9	SILT FENCE	L.F.	1321	
1	10	DIVERSION BERM	L.F.	1418	
}	11	ROCK DITCH CHECK	EA.	8	}
	12	SEDIMENT TRAP	EA.	$\frac{2}{2}$	ر
	14	DISTURBED AREA	AC.	10.4200	
	15	TREE CLEARING	AC.	0	
	16	PERMANENT SEEDING	AC.	8.93	

SUMMARY OF QUANTITIES AS INDICATED ABOVE AND ANY QUANTITIES AS SHOWN WITHIN THE PLANS HAVE BEEN PROVIDED FOR PERMITTING PURPOSES ONLY AND ARE NOT INTENDED FOR USE IN PREPARATION OF CONTRACT DOCUMENTS. QUANTITIES INTENDED FOR, BUT NOT LIMITED TO, THE PREPARATION OF PROPOSALS AND BID DOCUMENTS SHALL BE INDEPENDENTLY EVALUATED BY THE ESTIMATING PARTY BASED UPON THE CONTENTS OF THESE PLANS.

JULIE ELAINE` SELLERS NUMBER \PE-2017000367/ 11/3/20 RAL NOTES DISTURBAN ENE! SITE


drawn by: D.F. / M.O. / A.A. checked by: C.G.W. designed by: A.A. QA/QC by: J.E.S. project no.: C19-2339


SHEET C402


2020.11.03

drawing no.:



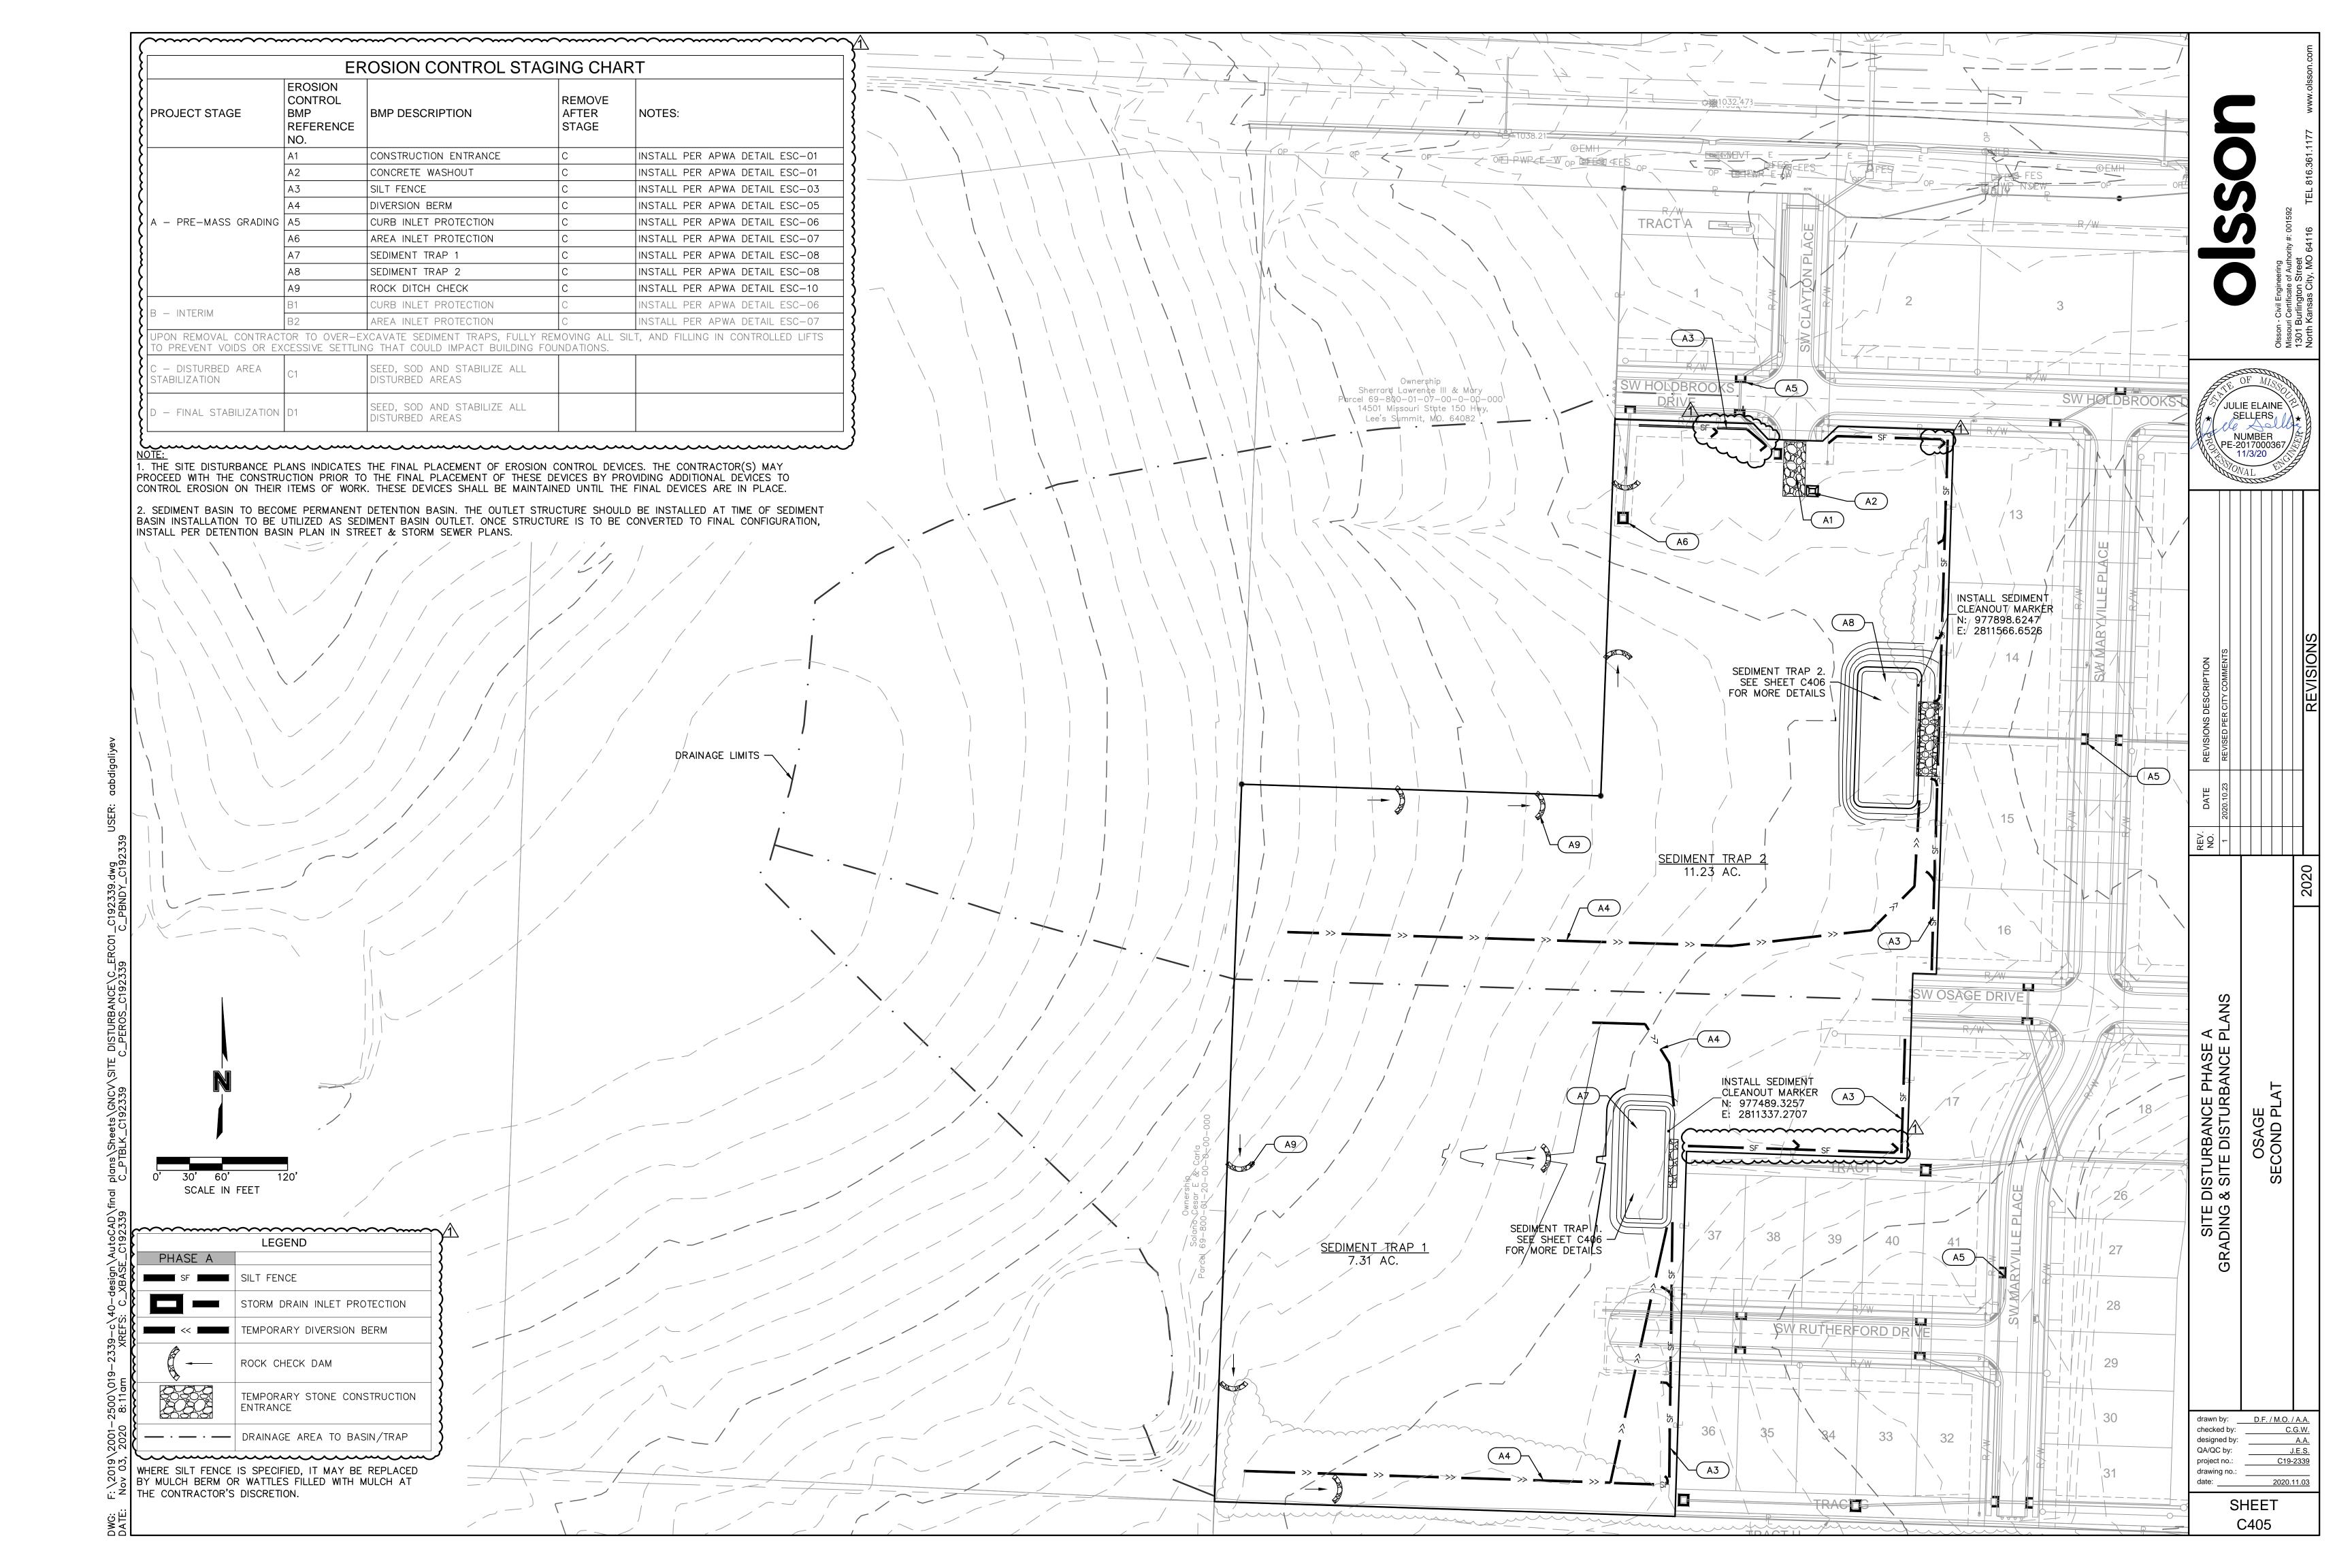

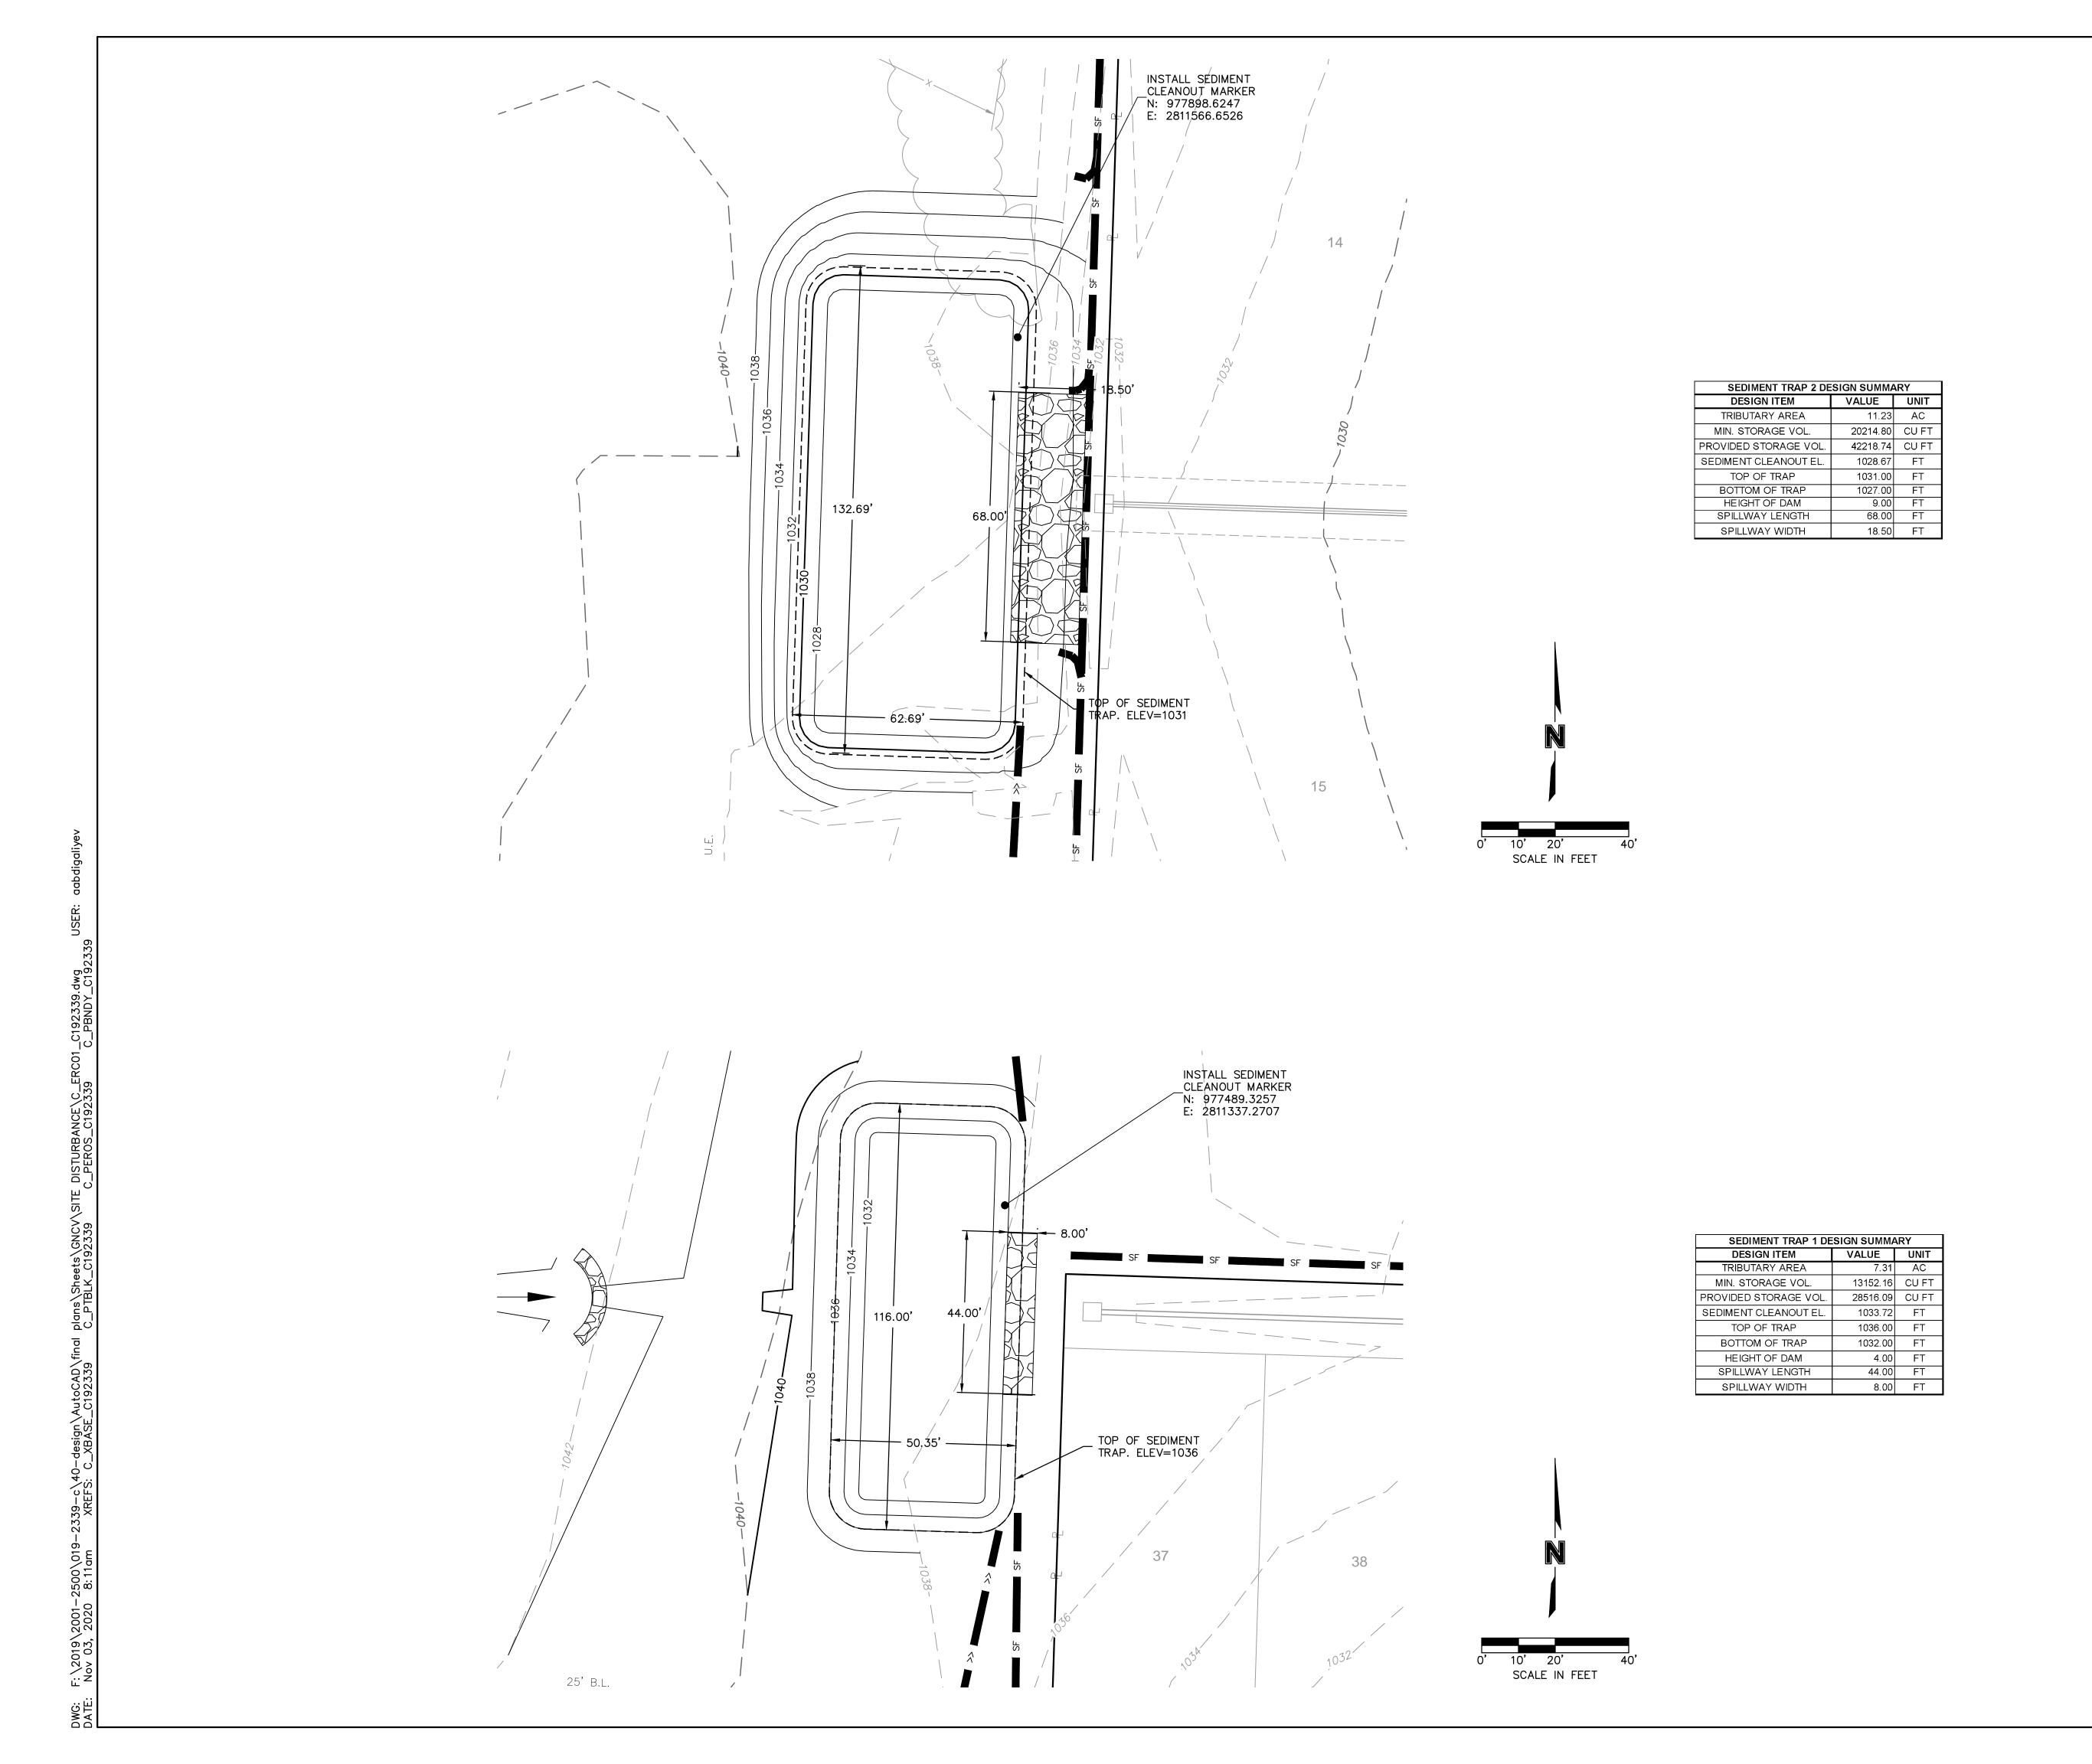

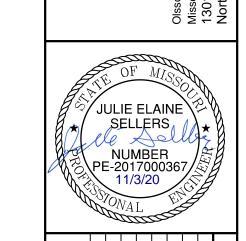

NS DESCRIPTION REVISIONS	M.	A SOLO	VAL		1	
0	VISIONS DESCRIPTION					REVISIONS


GRADING & SITE DISTURBANCE PLANS		OSAGE	SECOND PLAT		2020	

drawn by: D.F. / M.O. / A.A. checked by: C.G.W.


SHEET

C406

QA/QC by: project no.:

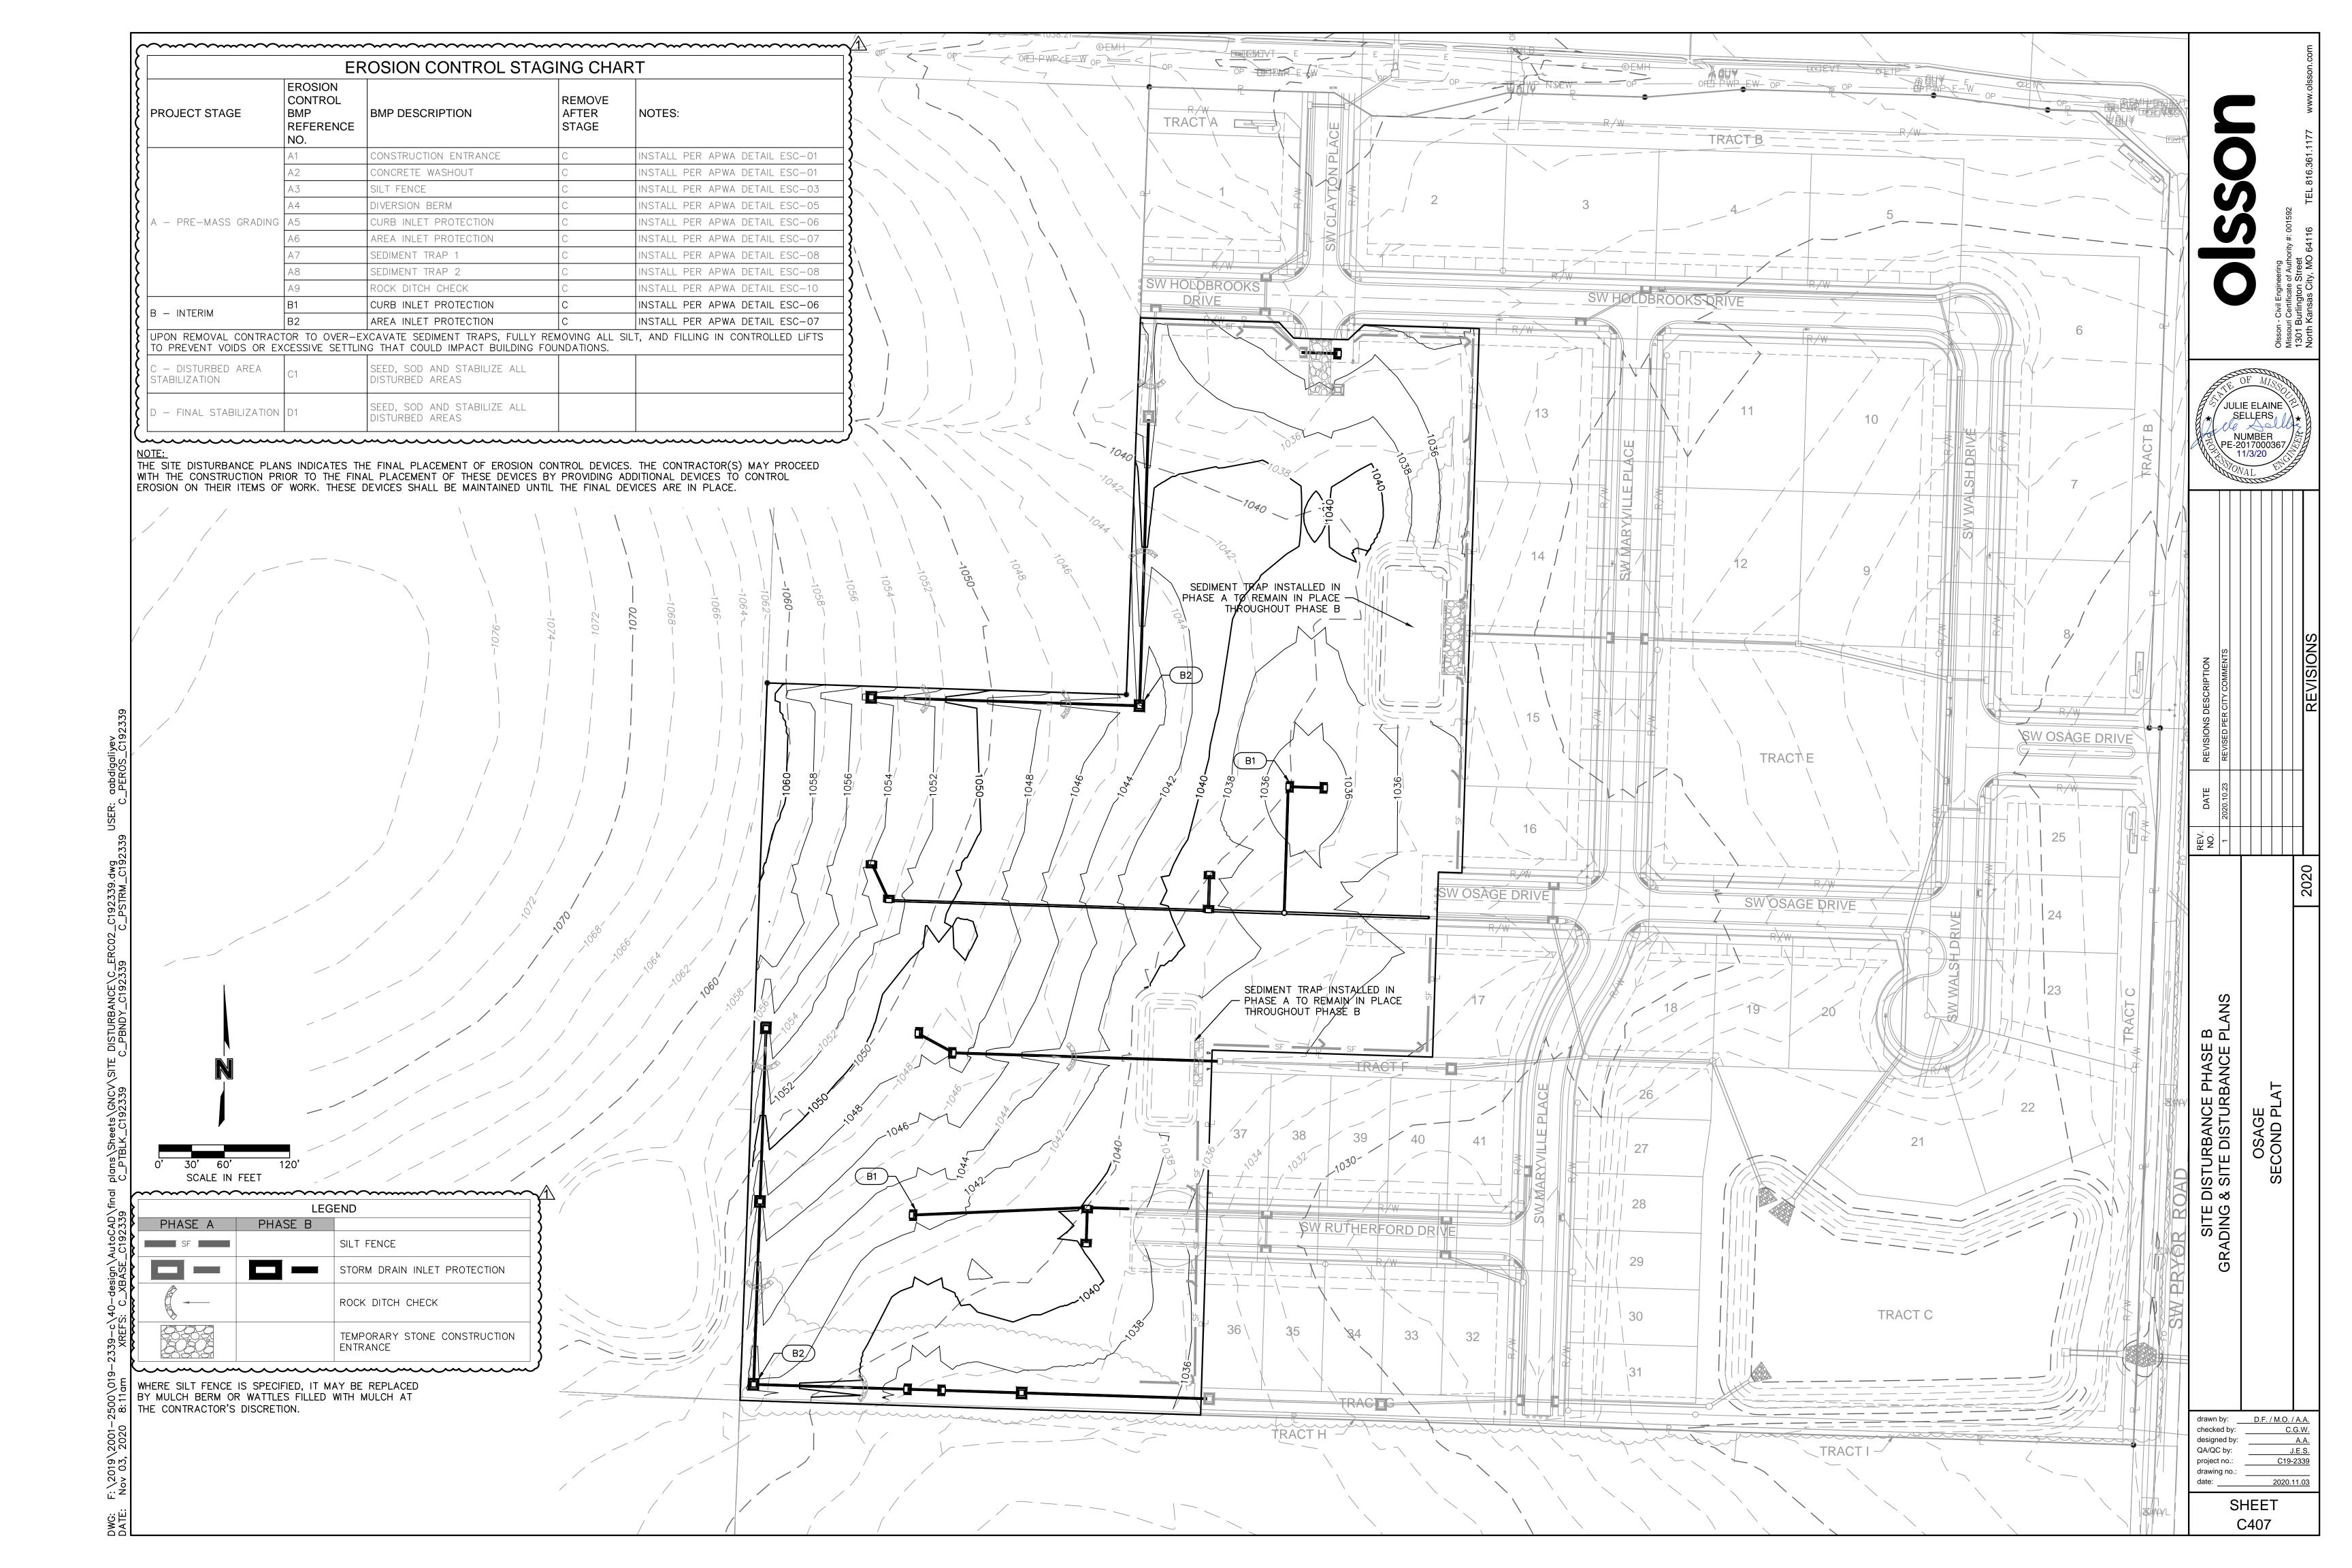



~~~~~	·····		······································	<b></b>	<u> </u>				1					11034.64			
	EF	ROSION CONTROL STA	AGING CHAR	T }				1038.21			- do						
	EROSION CONTROL		REMOVE	<b>\</b>		T OP OP	09 - 0	D-PWPCE-W OP FE	S OP C OS	A E E	E -		MH	IEVIEVT 61110			
PROJECT STAGE	BMP REFERENCE	BMP DESCRIPTION	l l	NOTES:			1		OF TEN	ROW	OP	FES OF	OFFI PWP EW C	P OP -	- BPWP E-W OF		
	NO.		STAGE		\ \ \ \ \ \ \ \ \ \ \ \ \ \ \ \ \ \ \ \				TRACT A			D (W			OF		
	A1 A2	CONSTRUCTION ENTRANCE CONCRETE WASHOUT	C	INSTALL PER APWA DETAIL ESC-01 INSTALL PER APWA DETAIL ESC-01	, , , , , , , ,			\	TRACT'A	THE AGE		<del></del>	TRACTB		<del>/\</del>	O	
	A3	SILT FENCE	С	INSTALL PER ARWA DETAIL ESC. OF	\ \ \ \ \ \ \ \ \ \ \ \ \ \ \ \ \ \ \ \		\ \ \\ \\ \\					\					
A - PRE-MASS GRADIN	A4 NG A5	DIVERSION BERM  CURB INLET PROTECTION	C	INSTALL PER APWA DETAIL ESC-05 INSTALL PER APWA DETAIL ESC-06				, \	1								01592
	A6	AREA INLET PROTECTION SEDIMENT TRAP 1	С	INSTALL PER APWA DETAIL ESC-07 INSTALL PER APWA DETAIL ESC-08	, , , , ,					NA N		3	4	5		<b>O</b>	ority #: C
	A8	SEDIMENT TRAP 2	С	INSTALL PER APWA DETAIL ESC-08	\ \ \ \ \ \ \ \ \ \ \ \ \ \ \ \ \ \ \	, ,	\ \ \			NS TO THE TOTAL TO	>	/					eering of Autho
	A9 B1	ROCK DITCH CHECK  CURB INLET PROTECTION	C	INSTALL PER APWA DETAIL ESC-10 INSTALL PER APWA DETAIL ESC-06	/ / /			/ \	RW					<del></del>		U	il Engin rtificate
B - INTERIM	B2	AREA INLET PROTECTION	С	INSTALL PER APWA DETAIL ESC-07	/ / / /	\	\ \ \	\ \ \	SW HOLDBROOKS			SW HOM	DBROOKSOPIVE	R/W			on - Civ ouri Cer
UPON REMOVAL CONTRA TO PREVENT VOIDS OR E	ACTOR TO OVER—E EXCESSIVE SETTLIN	XCAVATE SEDIMENT TRAPS, FULLY NG THAT COULD IMPACT BUILDING	Y REMOVING ALL SIL' G FOUNDATIONS.	T, AND FILLING IN CONTROLLED LIFTS		\ \	, ,				PD 160		ZITO SITO ZITIVE				Olss Miss
C — DISTURBED AREA STABILIZATION	C1	SEED, SOD AND STABILIZE ALL DISTURBED AREAS			\ \ <u>\</u> \\\	\ \ \			# 5' W EX _ X					R/W		OF A	A SIN
								\ \ \			* * * * *   * * * * *					JULIE ELA	AINE V
D — FINAL STABILIZATIO	DN D1	SEED, SOD AND STABILIZE ALL DISTURBED AREAS		<u> </u>					* * * * * * * *		* * * * * * * * * * * * * * * * * * * *			// //		SELLER	sellle
NOTE:	·····							5		<u></u> ✓♥┃┃┫  ┃┃┃ ⋑╭╮♥	*****	/ 13	11	10 /		NUMBE PE-201700 11/3/20	00367/
THE SITE DISTURBANCE PL WITH THE CONSTRUCTION	PLANS INDICATES T PRIOR TO THE FIN	HE FINAL PLACEMENT OF EROSION NAL PLACEMENT OF THESE DEVICE	N CONTROL DEVICES. ES BY PROVIDING AD	THE CONTRACTOR(S) MAY PROCEED DITIONAL DEVICES TO CONTROL		( ) ( )		, , ,		-¦ <b>↓                        </b>	+(01)+ +	\ \ \ \ \ \ \ \ \ \ \ \ \ \ \ \ \ \ \ \			RIM	NONAL	
EROSION ON THEIR ITEMS	OF WORK. THESE	DEVICES SHALL BE MAINTAINED U	UNTIL THE FINAL DE	VICES ARE IN PLACE.					+ + + + + + +		7 , 2 , 3						
GENERAL NOTES: SEED & MULCH NOTES: SEEDING SHALL BE DONE	BEFORE THE PRO	POSED SEEDBED BECOMES ERODEI	ED,	\ \ \ \ \ \ \ \ \ \ \ \ \ \ \ \ \ \ \				70,		1 + 1 + 1 + 1 + 1 + 1 + 1 + 1 + 1 + 1 +	V68 + 1 /			/ / /			
CRUSTED OVER,OR DRIED FROZEN, OR COVERED WIT	OUT AND SHALL I TH SNOW. THE SEE	NOT BE DONE WHEN THE GROUND ID SHALL COMPLY WITH THE	) IS			\ \ \ \ \ \ \ \ \ \ \ \ \ \ \ \ \ \ \	1056				<b>* * * * *</b>						
IT SHALL CONTAIN NO SEE	ED OF ANY PLANT	/ AND THE FEDERAL SEED ACT. A TON THE FEDERAL NOXIOUS WEED DONE PERCENT BY WEIGHT OF M	ID .	,		056-			43 * * * * * * * * * * * * * * * * * * *	! <b>y</b>	<del>***</del> <del>*</del>	/ / /					
SEED & FERTILIZER RATE:	•		WITA.	1070	068-		\ \ \ \		* * * * * * * * *				12	9,			
MIX I — RYE GRASS / BL MIX II — TALL FESCUE /	BLUE GRASS	195 LBS. PER ACRE		74-					* * * * * * * * * * * * * * * * * * *								
FERTILIZER LBS. PER 1000 SQ. FT.)		-800 TO 1200 LBS. PER ACRE (2	25					/ <b>/</b> 'll	\[ \psi \ \psi \psi	<del> </del>						NO INTERPRETATION	
		UGH MAY 31 ALL LIME, FERTILIZEI INISHED SLOPES OF DISTURBED	ER,					\ \ \ \ \ \ \ \ \ \ \ \ \ \ \ \ \ \ \ \	*							COMMI	
AREAS. DURING THE MON	NTHS OF JUNE, JU	LY, OCTOBER, AND NOVEMBER 1S R, SEED, AND MULCH SHALL BE	ST					` \   \   \   \								DESC	
APPLIED AT THE FOLLOWIN LIME — 100 % OF SPECIFII	NG RATES: TED QUANTITY		 			+ + + + +	TRACT	<u> </u>	44 + + + + + + + + + + + + + + + + + +	*	48					SIONS	
FERTILIZER - 75 % OF THE SPI	PECIFIED QUANTITY		/	776-	· · · · · · · · · · · · · · · · · · ·	\\ \ \ \ \ \ \ \ \ \ \ \ \ \ \ \ \ \ \		*/  * * * /*   *	₩/₩ ₩ ₩/₩	<b>↓                                      </b>	* * *	15		\		REVIS	
	ATIVE TYPE, CEREA	IY L STRAW FROM STALKS OF OATS, TRAW SHALL BE FREE OF PROHIBI		- 107	-1068 -1064 -1064 -1062	1060-1 1058 1058 * * 10° * * * * * * * * * * * * * * * * * * *	* * * * * * * * * * * * * * * * * * * *	*	*		/ / /	TE	ACTE ,		33	,
WEED SEED AND RELATIVE	ELY FREE OF ALL	OTHER NOXIOUS AND UNDESIRABL RATE OF 2 TONS PER ACRE, (70	LE ,			59* , , ,	\$\\\\\\\\\\\\\\\\\\\\\\\\\\\\\\\\\\\\\	401	* * * * * * * * * * * * * * * * * * *		· · · · · · · · · · · · · · · · · · ·					DATE	
90 LBS. PER 1000 SQ. FT ANCHORING TOOL OR DISK	T.). MULCH SHALL K TYPE ROLLER HA	BE EMBEDDED BY A MULCH AVING FLAT SERRATED DISKS SPA	,				· · · · · · · · · · · · · · · · · · ·				~			\		S. O.	
NOT MORE THAN 10 INCHE PROVIDED.	IES APART AND CL	EANING SCRAPERS SHALL BE				* * * * * * * * * * * * * * * * * * *		* * * * * * * * * * * * * * * * * * *	/ 1 1	<b>*</b>	49* * *	16		\		<u> </u>	
		HE FINAL PLACEMENT OF EROSION Y PROCEED WITH THE CONSTRUCT				<del></del>	· · · · · · · · · · · · · · · · · · ·	- <del> </del>	+ + + + + + + + + + + + + + + + + + +		\ \ \ \ \ \ \ \ \ \ \ \ \ \ \ \ \ \ \						
PRIOR TO THE FINAL PLAC DEVICES TO CONTROL ERC	CEMENT OF THESE OSION ON THEIR IT	DEVICES BY PROVIDING ADDITION EMS OF WORK. THESE DEVICES S	NAL /		/ / /				R/W		W + +	W		-\			
BE MAINTAINED UNTIL THE			/		/ / /	R/W		<u> </u>	) • • • • • • • • • • • • • • • • • • •		SW OSAGE D	RIVE	SW C	DSAGE DRIVE			
			/				· · · · · · · · · · · · · · · · · · ·	* * * * * * * * * * * * * * * * * * *	* * * * * * * * * * * * * * * * * * *		₩ R/W			Vw.			
			/		/ / <b>/</b>	60,4,	* * * * * * * * * * * * * * * * * * *	* \ \ \ \ \ \ \ \ \ \ \ \ \ \ \ \ \ \ \	+ + + + + + +	* 25 B.L.	<b>→ →                                  </b>						
					′ ′ ľ ⊢	* * * * * * * * * * * * * * * * * * *	/	<b>*</b>   <b>* * * * * * *</b>	\ \ \ \ \ \ \ \ \ \ \ \ \ \ \ \ \ \ \	*	* * 1				WAL99	ANS	
N						*/		/\psi   \psi   \	* * * * * * * * * * * * * * * * * * *	+ + 51 + + + 5	17 /		18 19	20 /	M M	ე <u> </u>	
				100 ^x 100 ^x		* * * * * * * * * * * * * * * * * * *				* * * * * * * * * * * * * * * * * * *	• • • · · · · · · · · · · · · · · · · ·		////			ASE ACE	
					000000000000000000000000000000000000000	* * * * * * / * # * * / * # * * * * * *	*	TRACTK	7 0	VSF V SY V TRACE	<b>*</b>		-//			BAL	ΔT
					/ / / / <b>/</b> / <b>/</b>   <b>/</b>	100	8 4 4 4 4	* / * * * * * *   *   *   *   *   *   *					36			2   A   L   ド	P
0' 30' 60' SCALE IN FEET	120'					* * * * * * *   *   *   *   *   *   *	• <b> </b>		/     /     /       /				20			BAI DIST	J Q N C
						*	* * * * * * * * * * * * * * * * * * *	+ +78+ + +24+		38 39	40 41				21	TEI I	ECC
		······································				* * * * * * * * * * * * * * * * * * *		w   w   w   w   w   w   w   w   w   w					27		_ 1	DIST & SI	S
DHASE A D DI	LEGEND				\ \ \ \ \ \ \ \ \ \ \ \ \ \ \ \ \ \ \ \	64 Ct]	<b>♥  □•  </b>	15* - 1. ± . ± . ± . ± . ± . ± . ± . ± . ± .				AAR				Щ <u>Б</u>	
PHASE A-B PH		FENCE				* * * * * * * * * * * * * * * * * * *		* * * * * * * * * * * * * * * * * * *	• • •				28			SI.	
		M DRAIN INLET PROTECTION	\\ - \ \ \		`\\ <i>\</i>	· · · 65 · · · · · · · · · · · · · · · ·				SW RUTHERFO	RD DRIVE			***************************************		GR/	
						* * * * * * * * * * * * * * * * * * *	P/W	* * * * * * * * * * * * * * * * * * *			P		9		-=//		
	ROCH	C DITCH CHECK				*		~ * * * * * * * * * * * * * * * * * * *									
		PORARY STONE CONSTRUCTION			/ ///			1040 + C1 + C1	\ \ \ \ \ \ \ \ \ \ \ \ \ \ \ \ \ \ \				0	TRAC	CT C		
· ·	* * *		}		//// <b>           </b>	* * * * * * * * * * * * * * * * * * *	68 +	69 + 70 +	<b>* ,71,</b>	3,5 34	33 \ 32						
*	TURF	GRASS SEEDING				*		<u>*</u> * * * * * * * * * * * * * * * * * *	• •     ·   ·				1				
						TRACTU			V VSI								F. / M.O.
						TRACTM	· • • • • • • • • • • • • • • • • • • •	TRACTN	***	TRACIO						designed by:	C.
								LINDOLN	>	TRACT H	million of the same of the sam	mily war and the same of the s					C19-
HERE SILT FENCE IS SPEC	CIFIFD IT MAY DE	REPLACED	/ / /				<i>Y</i>	$\searrow$				, , , , , ,		TRACT I		date:SHEE	2020.
TERE SILT FENCE IS SPEC MULCH BERM OR WATTI BE CONTRACTOR'S DISCRE	TLES FILLED WITH N	MULCH AT			/ / /					\	`\		`\\\\\			C40	
TIE CONTINACTOR S DISCRE	L IIOIN.						/			\	\	` ` ` `		` `	\	<del></del>	<del></del>

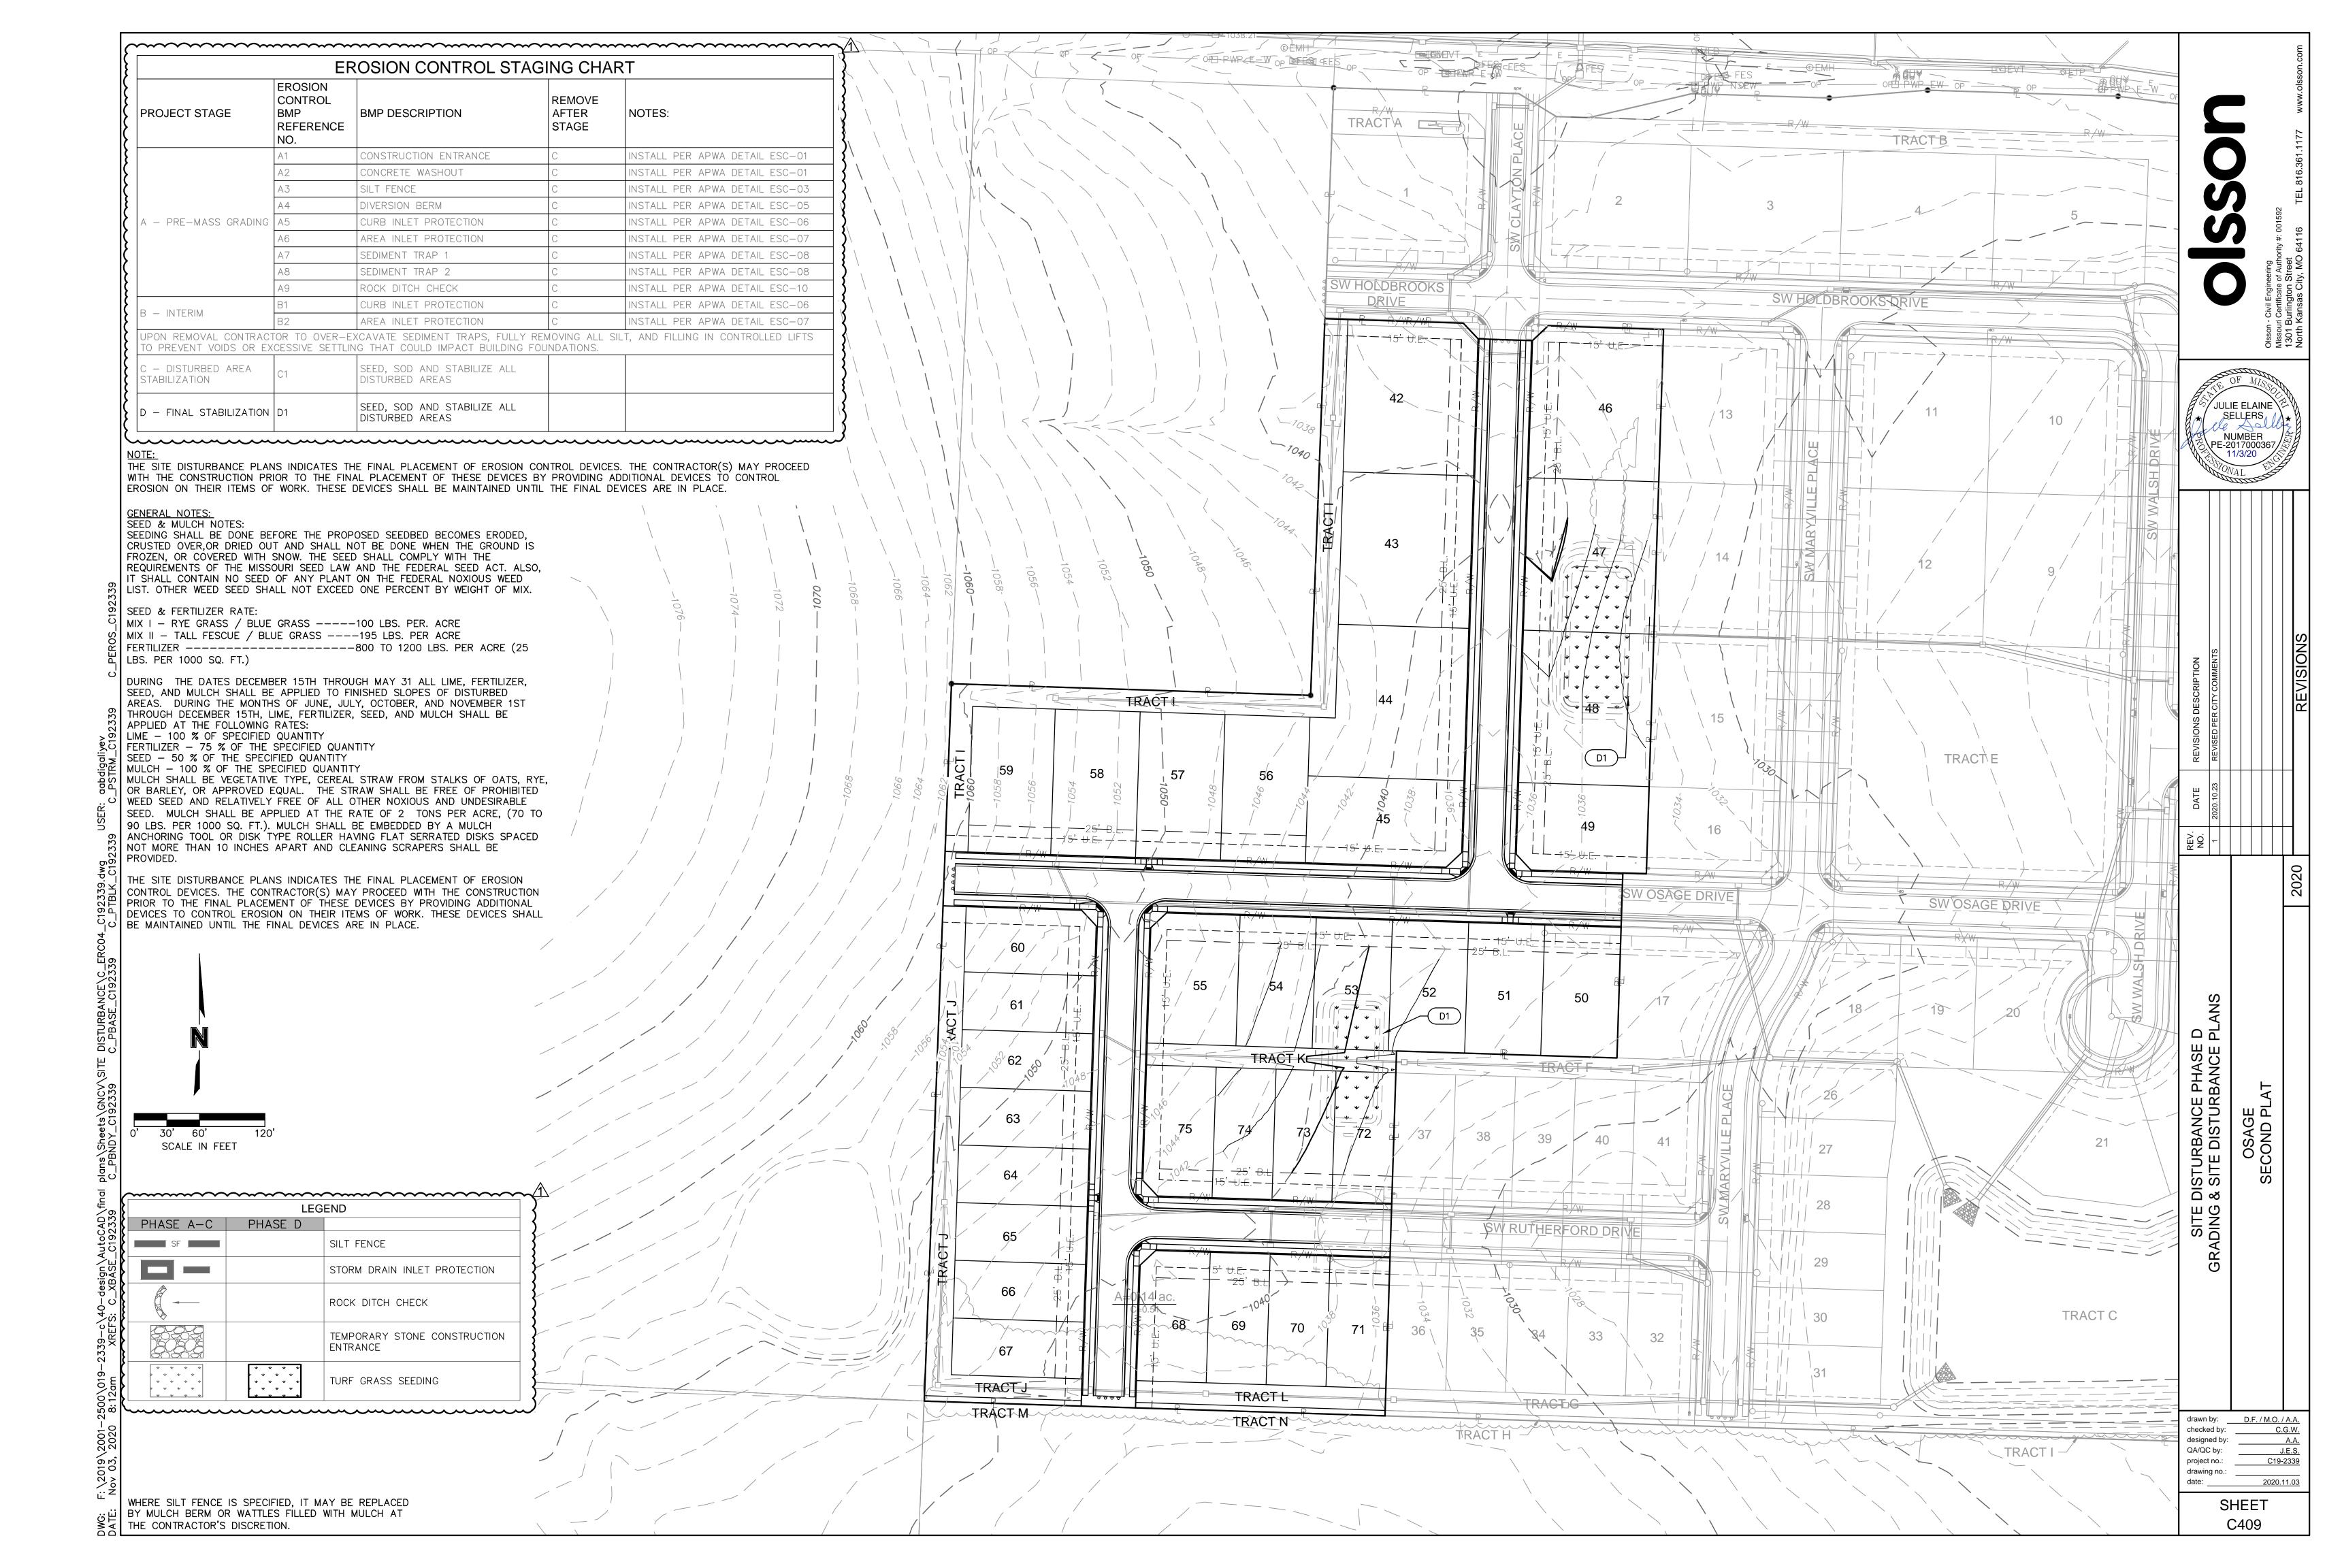







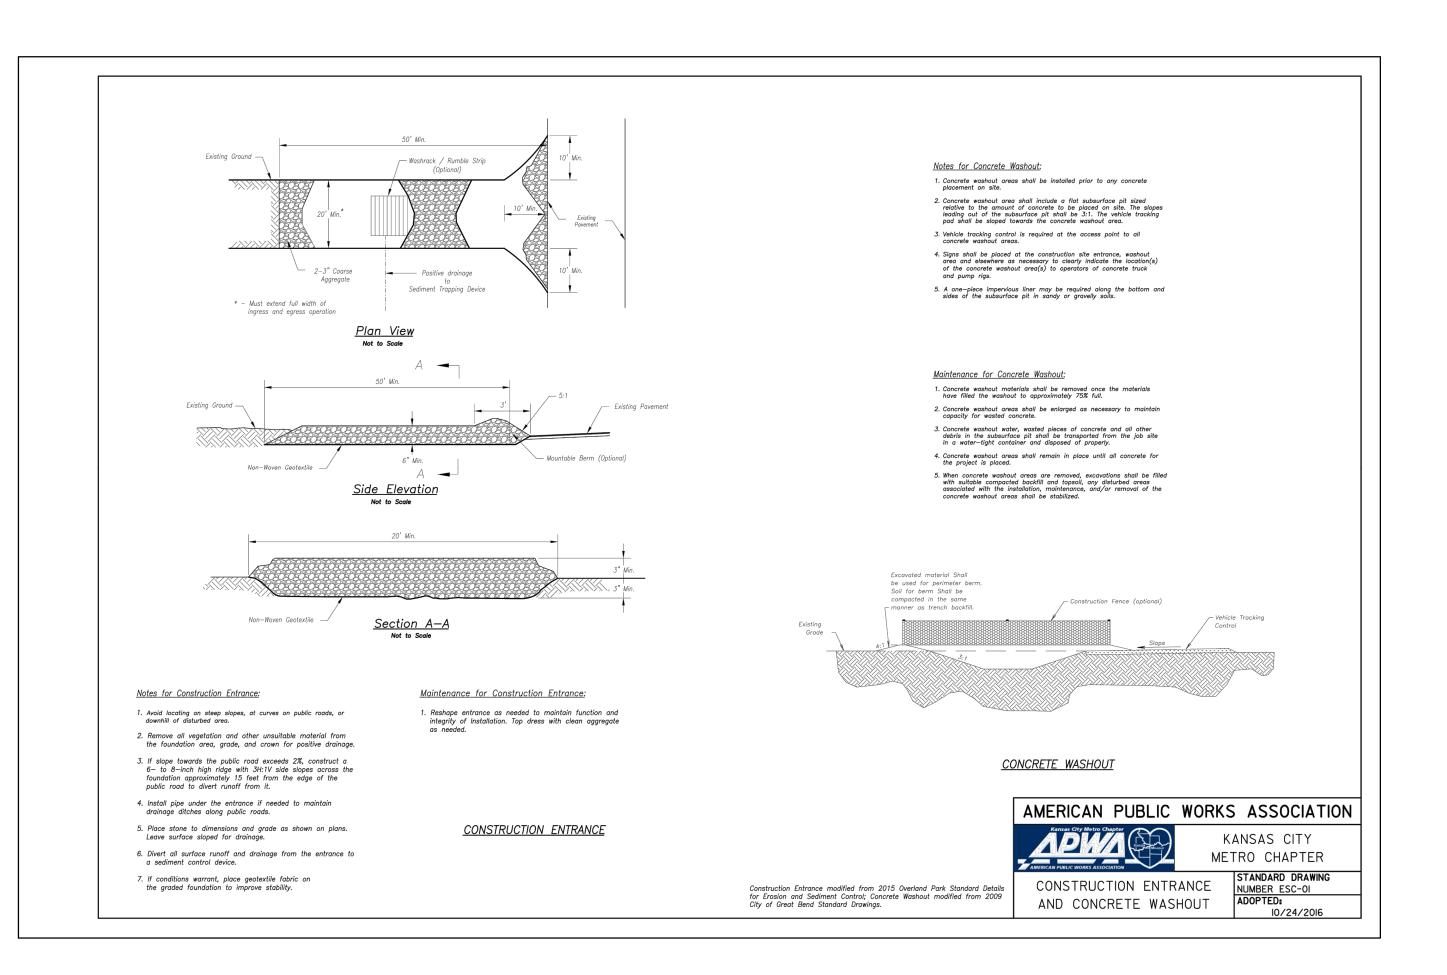

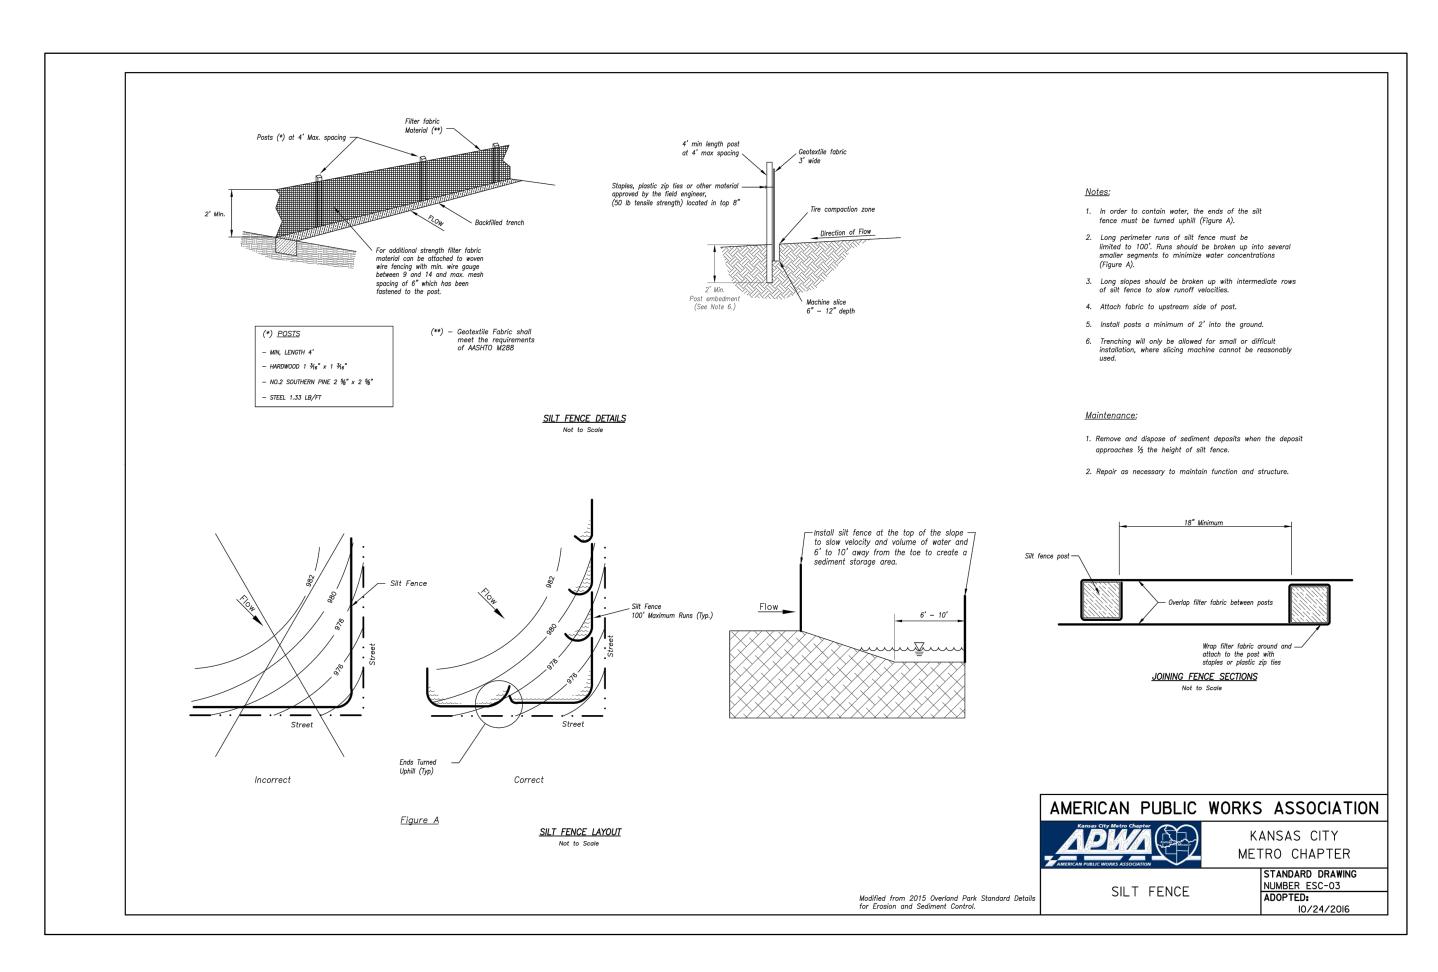

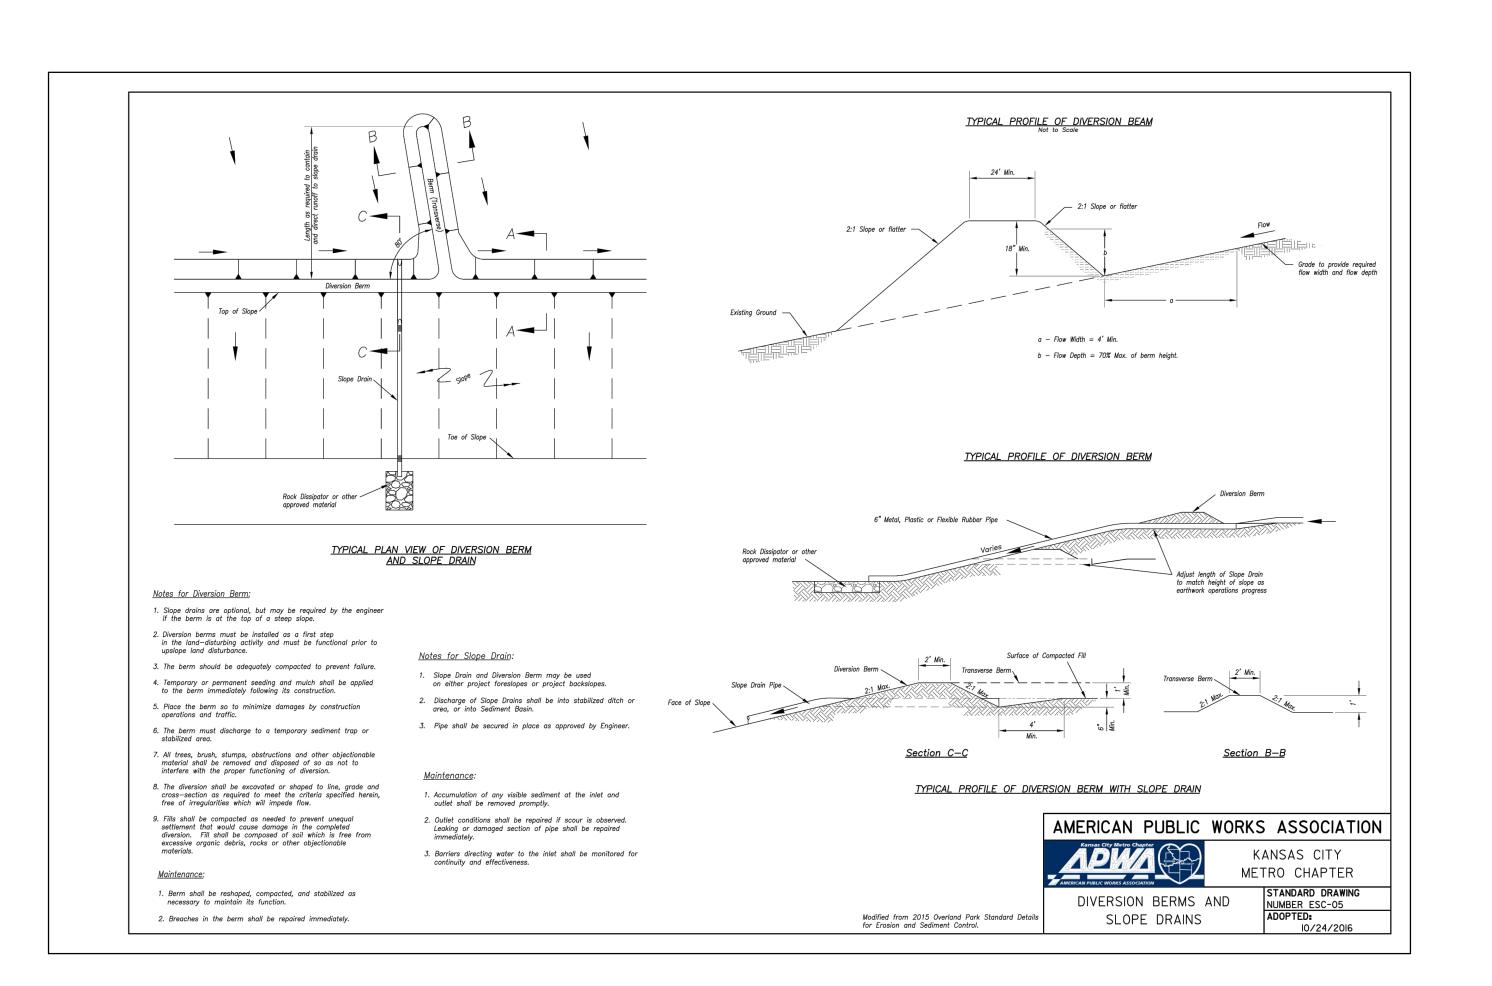

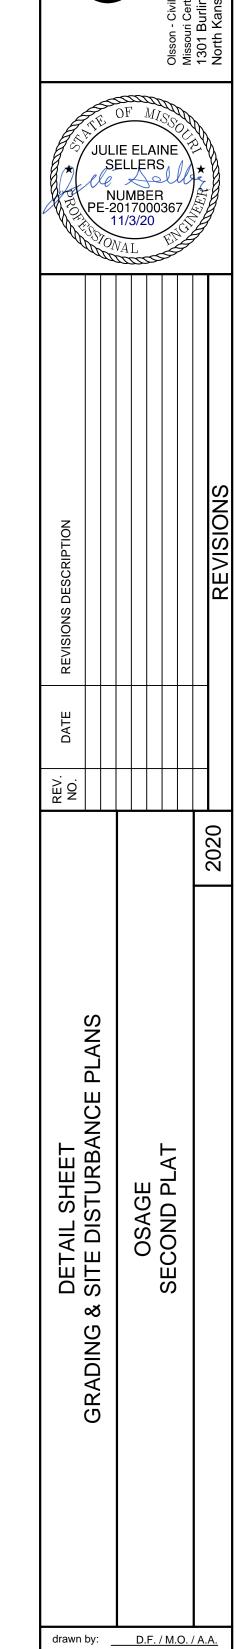

checked by:

designed by:

J.E.S.

C19-2339

2020.11.03

SHEET


C410


QA/QC by:


project no.:


drawing no.:




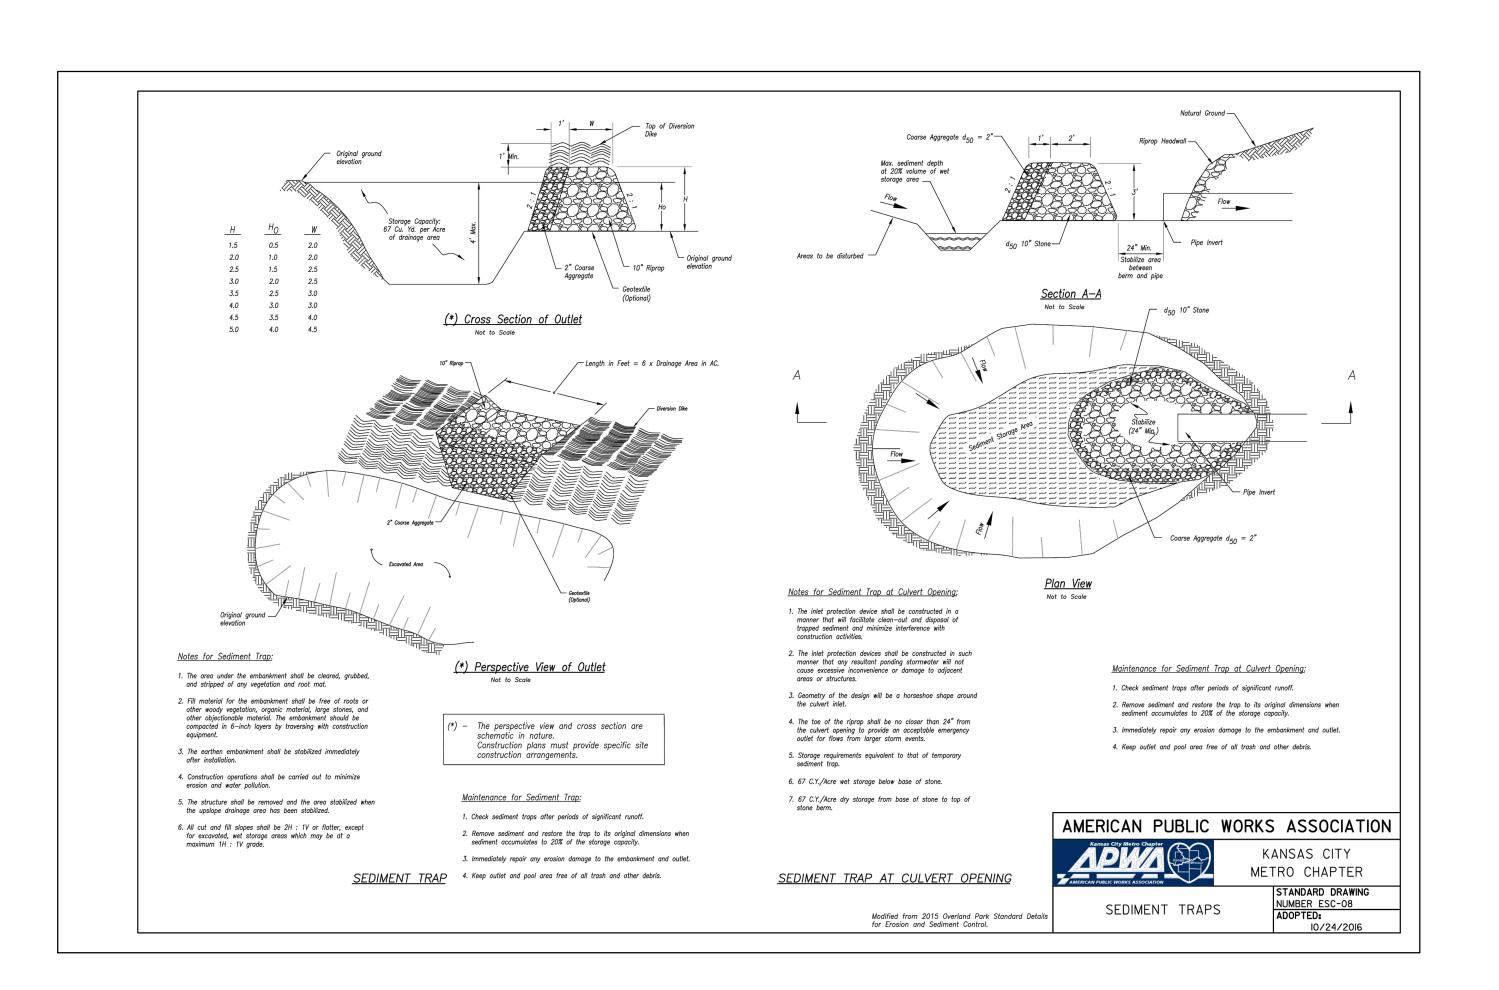

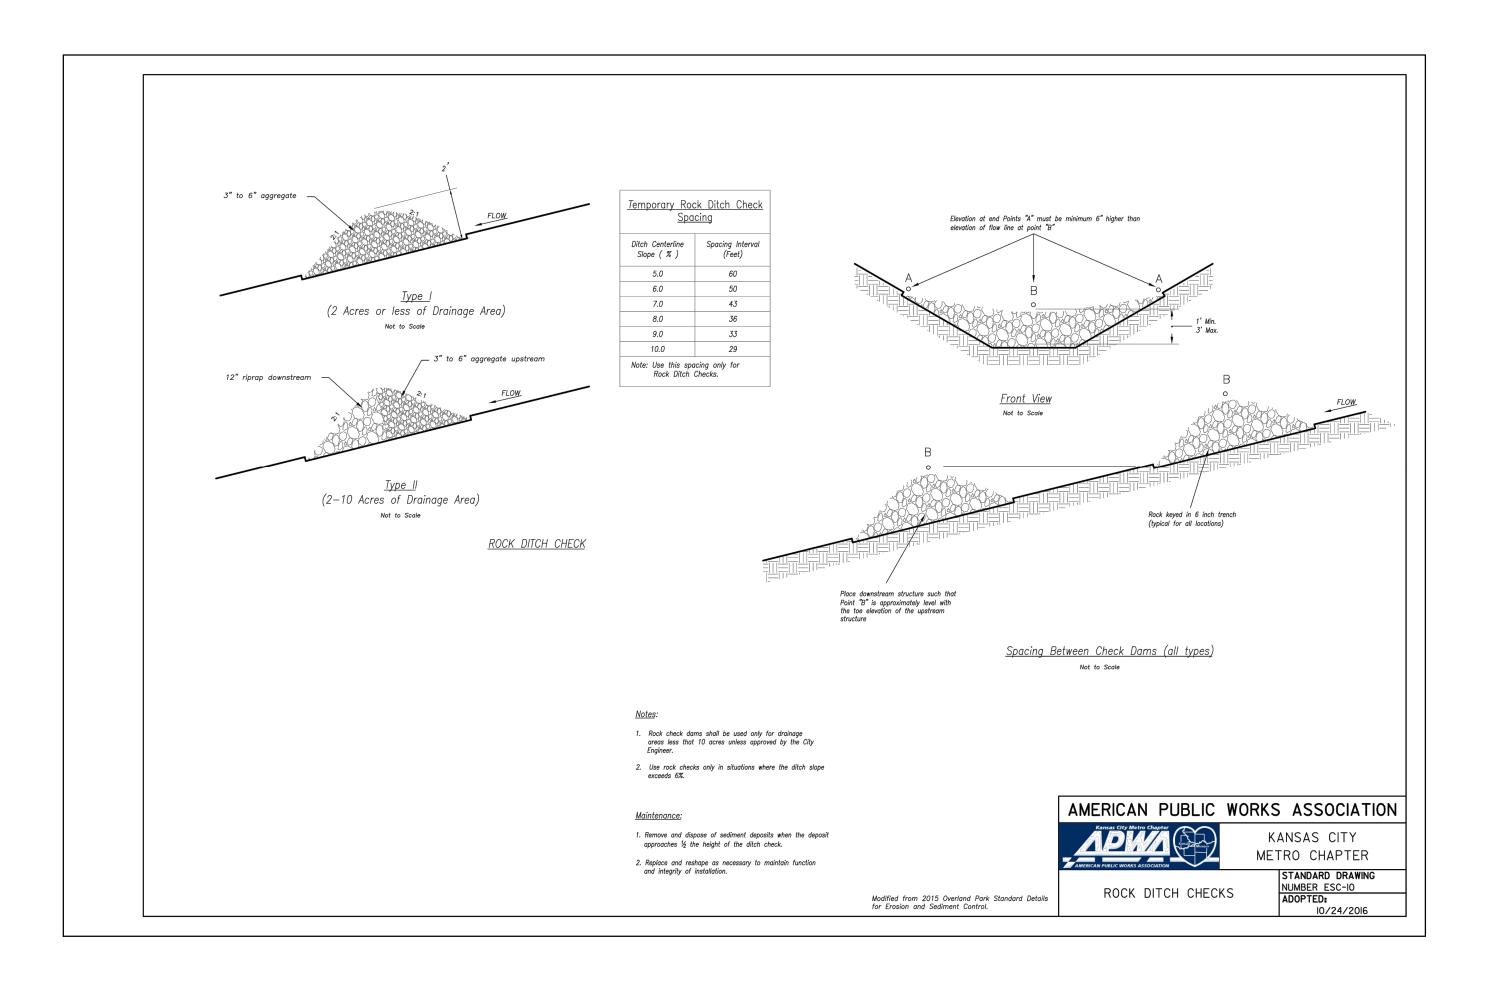

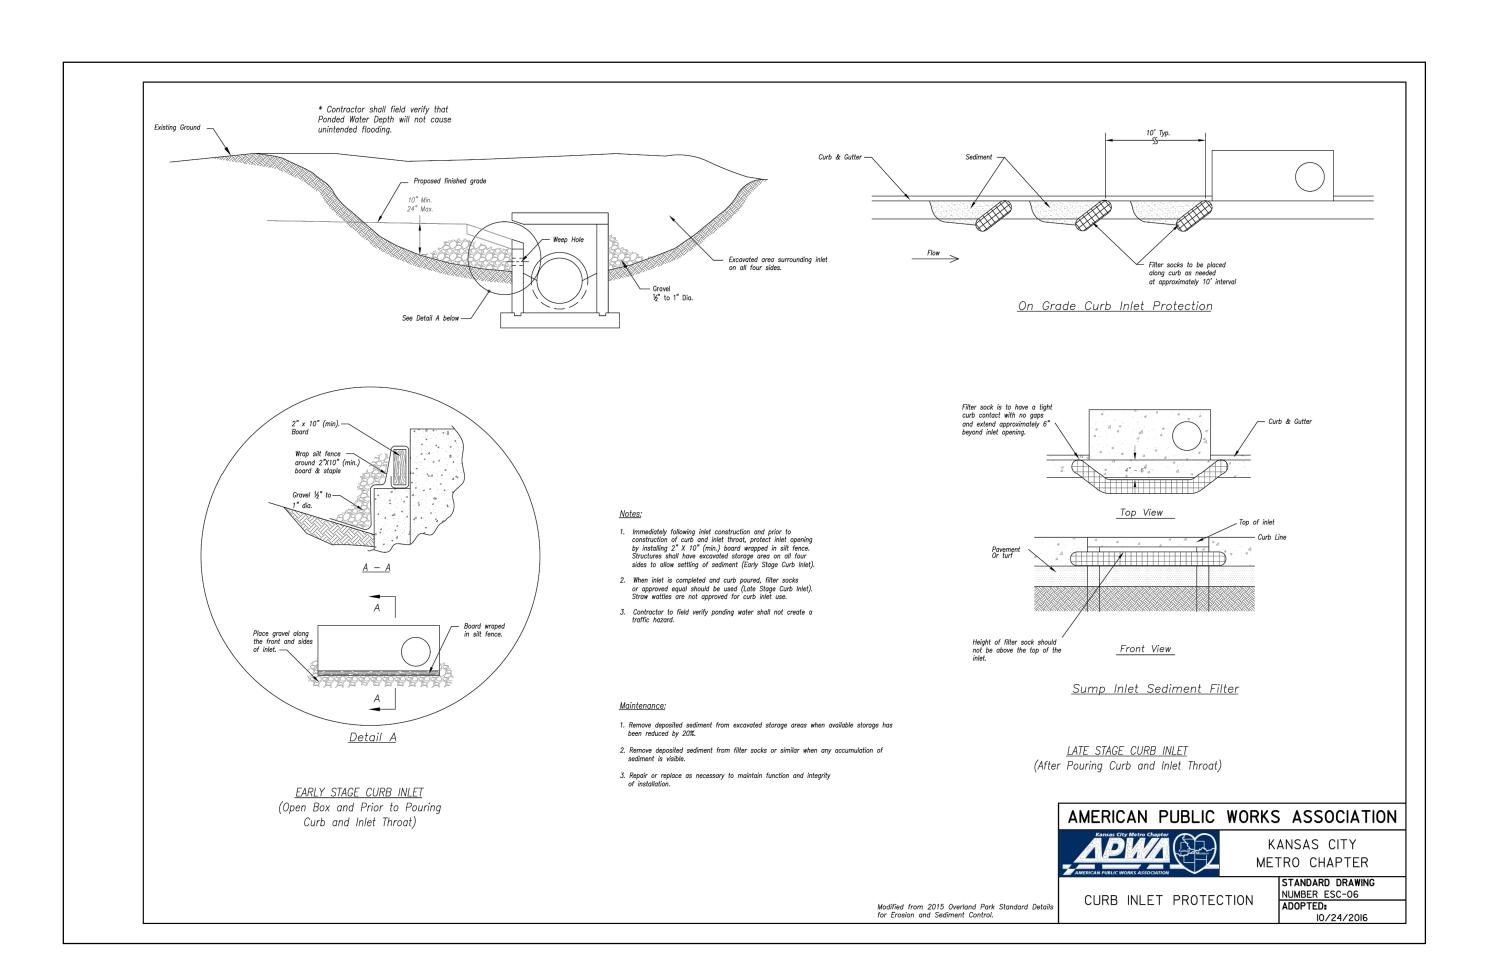

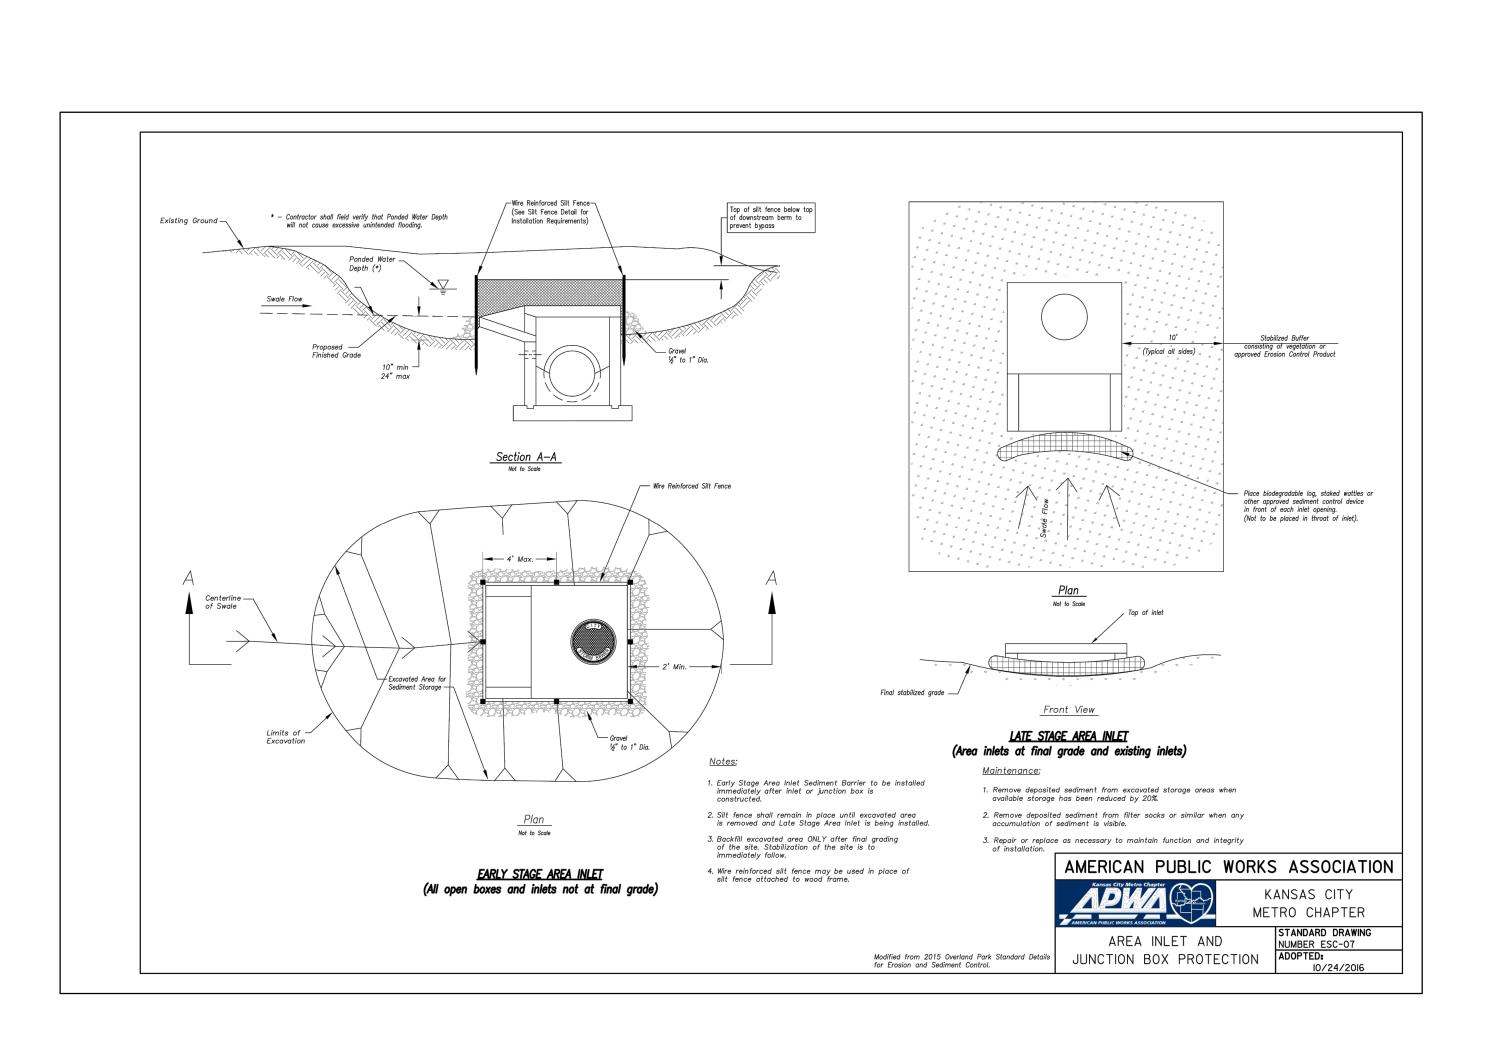

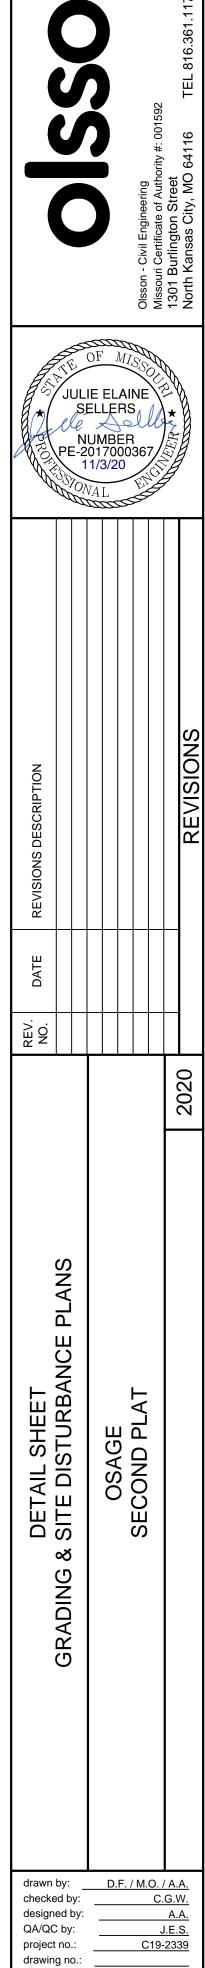

2020.11.03

SHEET