


PROVIDED FOR REFERENCE ONLY

GENERAL ARRANGEMENT PLAN

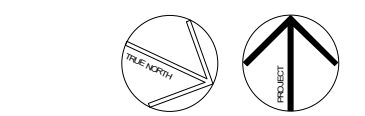

1/4" = 1'-0"
7'-0" 4'-0" 8'-0"

1

NOT USED	KEY NOTES
	<ul style="list-style-type: none"> ① P.O.S. STATION ② SELF-SERVICE RIGS ③ PICK-UP COUNTER ④ SHACK APP PICK-UP ⑤ BEER DISPENSER ⑥ CONDIMENT STATION, EVEREST WHITE COUNTERTOP ⑦ SODA MACHINE ⑧ FIXED TABLE ⑨ FIXED SEATING ⑩ ACCESSIBLE TABLE ⑪ CUSTARD MACHINE ⑫ EXTERIOR SIGN BAND ABOVE ⑬ LOCKABLE BULLETIN BOARD ⑭ ELECTRICAL PANELS, COORDINATE WITH E-SHEETS ⑮ MENU BOARDS ⑯ WINE RACK ⑰ STAND FOR SOMETHING GOOD NEON ⑱ KITCHEN HOOD OVERHEAD ⑲ WASTE RECEPTACLE, EVEREST WHITE COUNTERTOP ⑳ VERTICAL FIRE RISER ㉑ DOMESTIC WATER ㉒ ROOF LADDER ㉓ BABY CHANGING STATION ㉔ DRIVE THRU WINDOW

SYMBOL LEGEND	
SYMBOL	DESCRIPTION
	NEW PARTITION (FULL HEIGHT)
	NEW PARTITION (PARTIAL HEIGHT - SEE ELEV. FOR MORE INFO)
	PREFAB WALLS BY KEC
	NEW DOOR
	KEYNOTE

GENERAL NOTES	
A	REFER TO A104 FOR FURNITURE PLAN
B	REFER TO K-SHEETS FOR KITCHEN EQUIPMENT LAYOUT

CONSULTANTS:
 SEAU SIGNATURE:

NO.	BY	DATE	DESCRIPTION
		2020-12-21	75% SET
		2020-10-12	DD SET



SHAKE SHACK - LEE'S SUMMIT MO

2051 NW LOMENSTEIN DRIVE
 LEE'S SUMMIT, MISSOURI 64081
 SHACK #1348

PERMIT SET


GENERAL ARRANGEMENT PLAN

DRAWN BY: CS & WCL

CHECKED BY:

JOB NO: 20088.00

A101

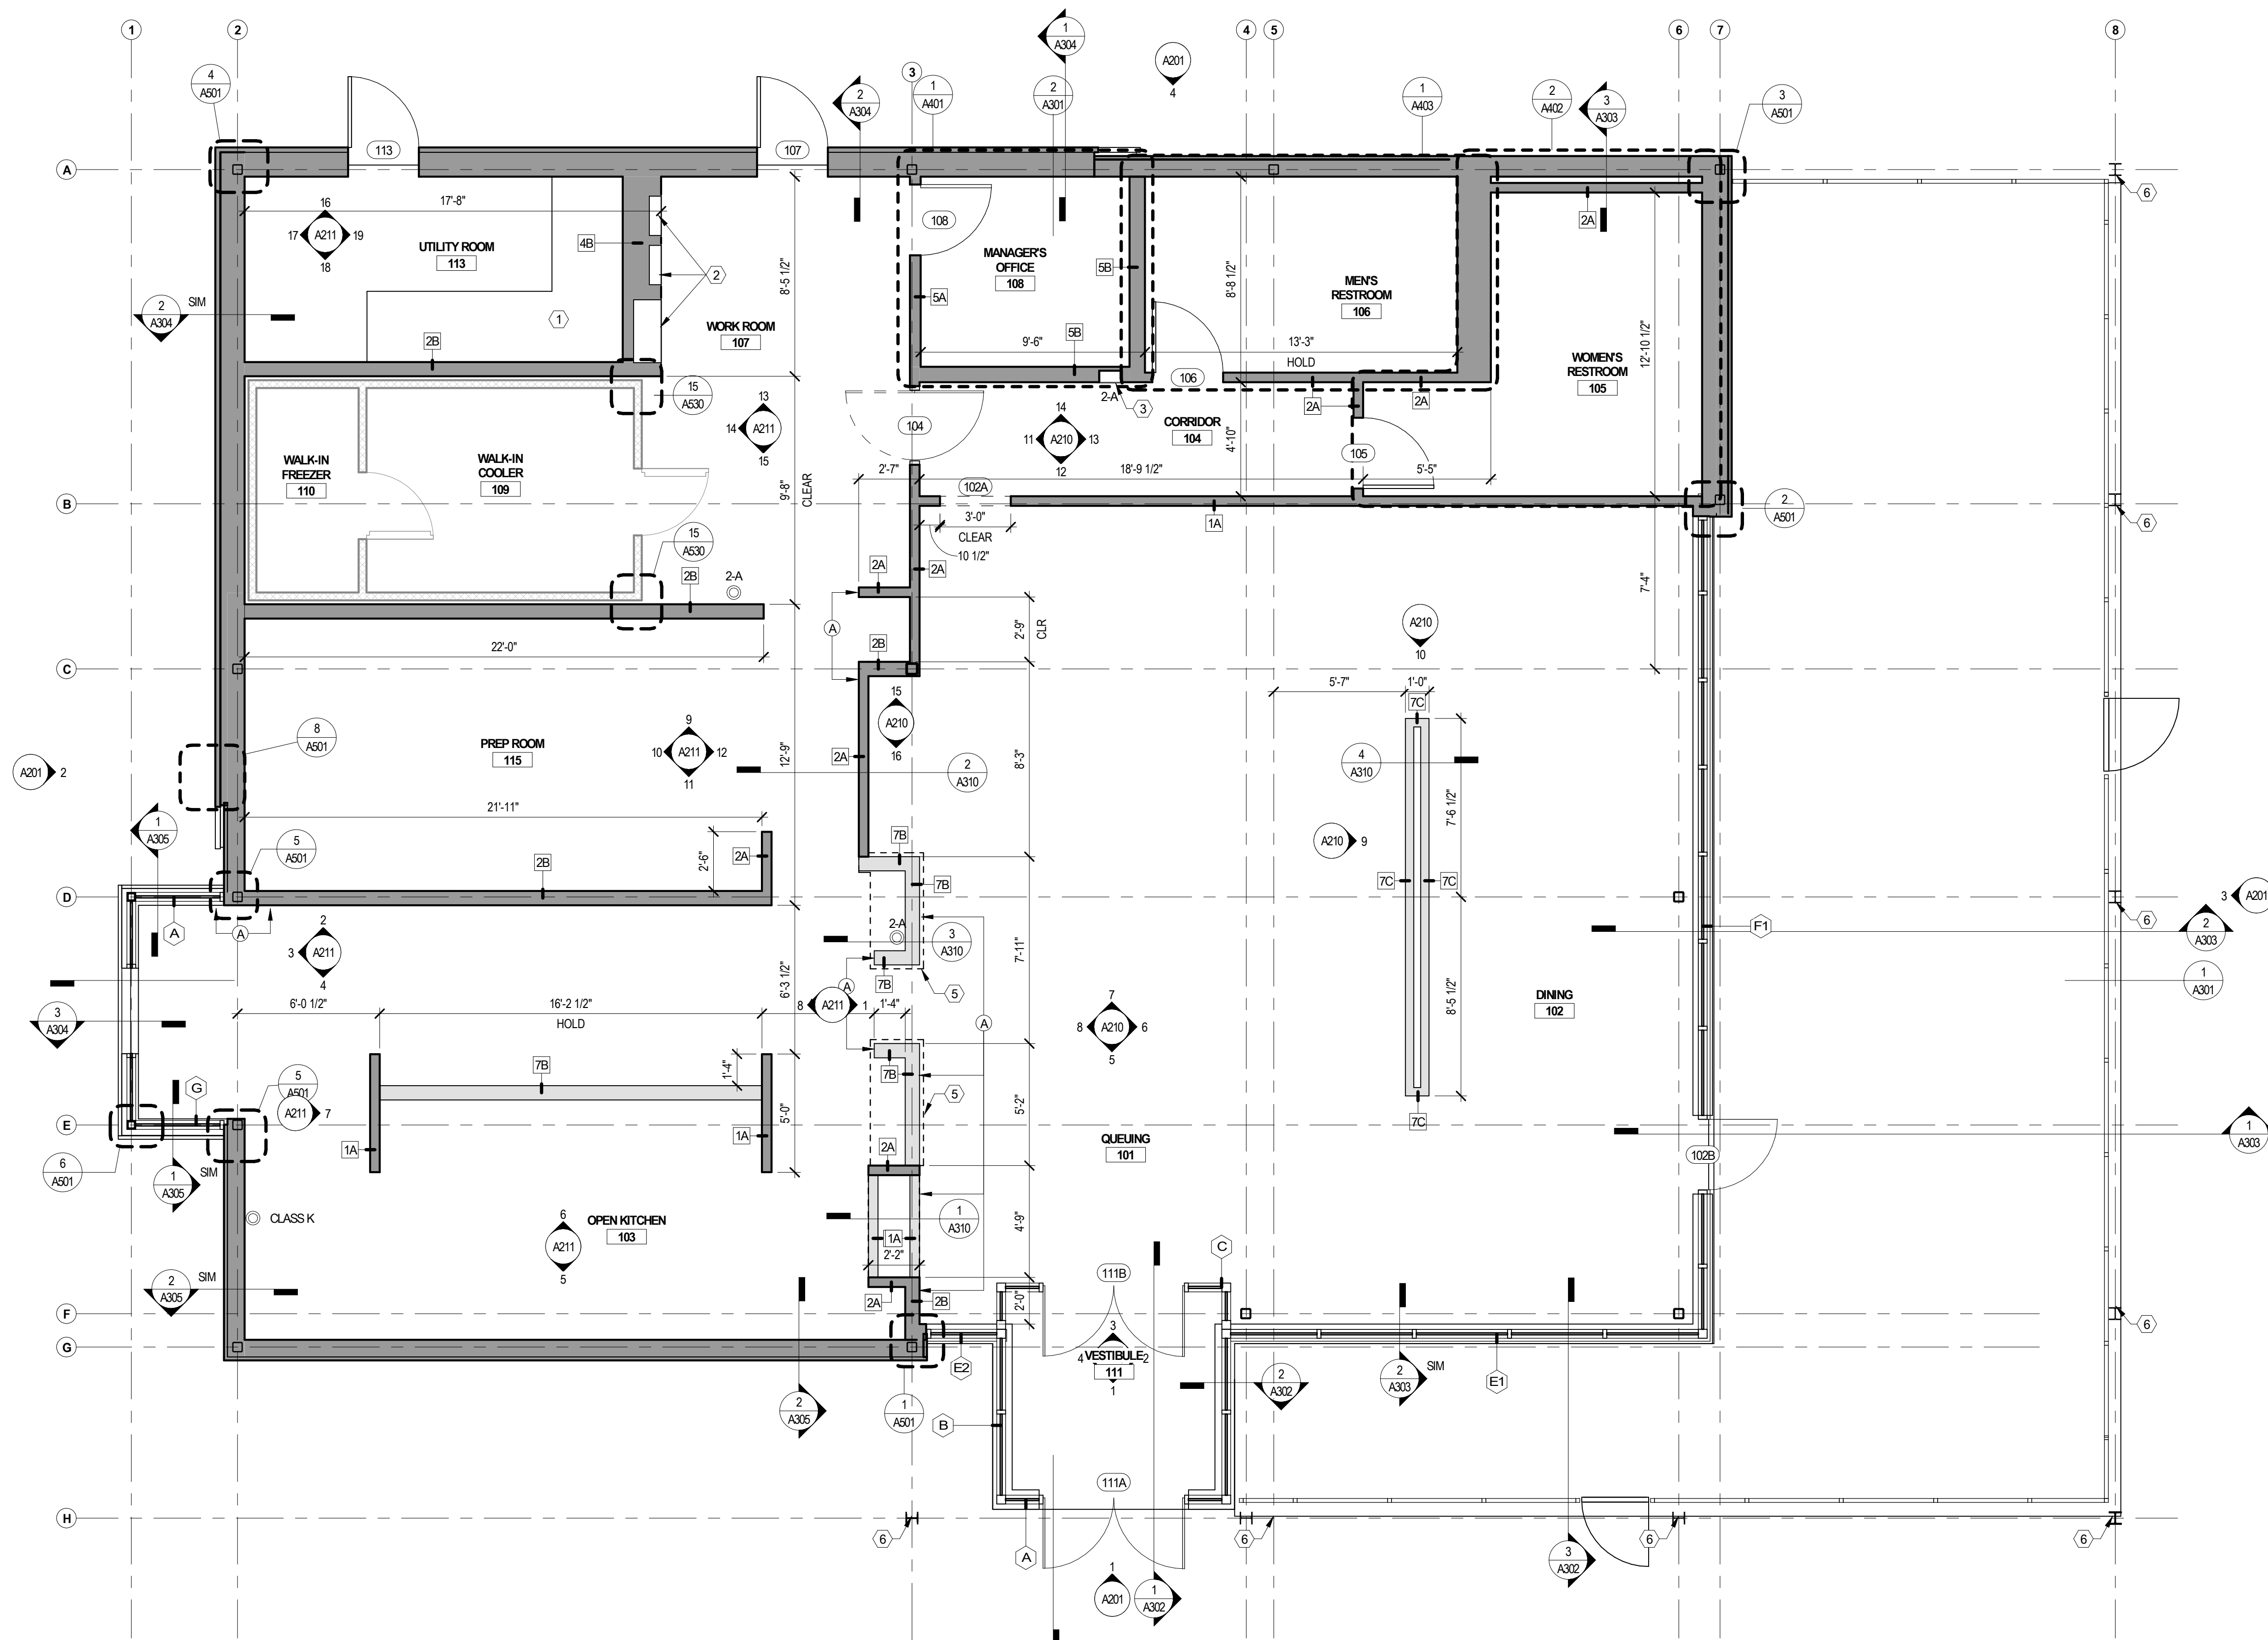

DIMENSIONED PLAN

NOT USED

KEY NOTES

- 1) RAISED CONCRETE PLATFORM. REFER TO CURB & FOUNDATION PLAN.
- 2) LOCATION OF ELECTRICAL PANELS. COORDINATE WITH ELECTRICAL DRAWINGS.
- 3) RECESSED FIRE EXTINGUISHER CABINET. REFER TO DETAIL 23 / A300
- 4) PROVIDE (1) LAYER OF F.R.T. PLYWOOD AND (1) LAYER 5/8" GMB ON METAL STUDS IN MANAGERS OFFICE ONLY.
- 5) DASHED LINE REPRESENTS COUNTERTOP. REFER TO A104 FOR DIMENSIONS OF GC BUILT COUNTERTOP.
- 6) NEW COLUMNS TO SUPPORT CANOPY ABOVE. REFER TO STRUCTURAL.
- 7) PATIO RAILINGS AND GATES. REFER TO A312

SYMBOL LEGEND

SYMBOL	DESCRIPTION
[Solid line]	NEW PARTITION (FULL HEIGHT)
[Dashed line]	NEW PARTITION (PARTIAL HEIGHT - SEE ELEV. FOR MORE INFO)
[Dotted line]	PREFAB WALLS BY NEC
[Arc with line]	NEW DOOR
(101)	DOOR TAG. SEE SHEET A302 FOR DOOR SCHEDULE
(01)	KEYNOTE
1A	WALL PARTITION TAG. SEE SHEET A310 FOR PARTITION DETAILS.
(A)	STOREFRONT TAG. SEE SHEET A303
(FE)	FIRE EXTINGUISHER
[Arrow]	ALIGN

GENERAL NOTES

- A. WORK TO BE NEW UNO
- B. SEE RESPONSIBILITY SCHEDULE FOR DIVISION OF LABOR.
- C. WORK SHALL COMPLY WITH FEDERAL, STATE AND LOCAL BUILDING CODES AND REGULATIONS.
- D. GC IS RESPONSIBLE FOR MAINTAINING THE FIRE RATING INTEGRITY AT DEMISING AND FIRE RATED WALLS, EXISTING COLUMNS, AS WELL AS AT THE FLOOR AND FLOOR/ROOF ASSEMBLY ABOVE. VERIFY APPLICABLE CONDITIONS IN FIELD.
- E. CONTRACTORS SHALL FIELD VERIFY CONDITIONS AND DIMENSIONS THAT IMPACT WORK PRIOR TO START OF CONSTRUCTION.
- F. CONFLICTS BETWEEN SITE CONDITIONS AND DRAWINGS SHALL BE BROUGHT TO THE IMMEDIATE ATTENTION OF THE ARCHITECT/DESIGNER.
- G. DIMENSIONS ARE TO BE TO FACE OF SHEATHING. UNO. APPLIED MATERIALS ARE TO BE APPLIED AFTER THE FINISH DIMENSIONS HAVE BEEN CONFIRMED.
- H. SEE ENLARGED PLANS FOR DIMENSIONS WHICH ARE NOT SHOWN ON CONSTRUCTION PLAN.
- I. DRAWINGS ARE NOT TO BE SCALED. VERIFY ANY MISSING OR CONFLICTING WRITTEN DIMENSIONS WITH THE ARCHITECT/DESIGNER PRIOR TO CONSTRUCTION.
- J. NOTIFY ARCHITECT OF CONDITIONS WHERE CLEAR OR CRITICAL DIMENSIONS ARE DESIGNATED BUT CANNOT BE MET OR WHERE CORRIDOR/ AISLE WIDTH CANNOT MEET THE MINIMUM REQUIREMENT.
- K. MAINTAIN FINISH FLOOR BASE ELEVATION THROUGHOUT THE CONTRACT AREA SUCH THAT DIMENSIONS INDICATED AS ABOVE FINISH FLOOR ARE AT THE SAME ELEVATION.
- L. GC SHALL SUPPLY FIELD CONDITIONS AND DIMENSIONS TO THE ARCHITECT, MILLWORKER, OWNER AND OWNERS CONTRACTORS.
- M. GC RESPONSIBLE FOR PREPARATION WORK REQUIRED TO INSTALL NEW FLOORING TO MANUFACTURERS SPECIFICATIONS.
- N. GO TO COORDINATE WITH OWNERS VENDORS TO ALLOW FOR PROPER INSTALLATION OF OWNER SUPPLIED ITEMS. GO TO SCHEDULE DELIVERY / INSTALLATION DATES AT THE BEGINNING OF THE JOB TO GUARANTEE COMPLIANCE WITH CONSTRUCTION SCHEDULE.
- O. TEMPERED GLASS TO BE USED IN LOCATIONS AS REQUIRED BY CODE.
- P. ALIGN CENTERLINES OF FIRE EXTINGUISHERS AND MFP DEVICES ON WALLS IN THE SAME LOCATION.
- Q. DOORS HINGE SIDE TO BE 4" FROM WALL, UNO.
- R. ALL WOOD BLOCKING, FRAMING, PLYWOOD, SUBFLOORS, ETC., TO BE FIRE TREATED (DESIGNATED F.R.T.).
- S. OWNER AND ARCHITECT TO BE NOTIFIED AFTER FLOOR WALL LAYOUT FOR REVIEW PRIOR TO CONSTRUCTION.
- T. REFER TO S-SHEETS, F-SHEETS AND THE CURB & FOUNDATION PLAN FOR FLOOR DRAIN, FLOOR SINKS, AND DEPRESSION LOCATIONS.
- U. FIRE EXTINGUISHERS SUPPLIED BY GC; PROVIDE FIRE EXTINGUISHERS IN QUANTITIES AND LOCATIONS AS REQUIRED BY CODE AND AUTHORITY HAVING JURISDICTION. REVIEW ADDITIONAL OR ALTERED LOCATIONS WITH THE ARCHITECT/DESIGNER PRIOR TO INSTALLATION.
- V. ALL FLOOR, EXTERIOR WALL, FOUNDATION WALL AND ROOF PENETRATIONS TO BE SEALED AND WATERPROOFED.
- W. REFER TO S-SHEETS FOR SCOPE OF CONCRETE AND TRENCHING.
- X. ALL FLOOR AND WALL PENETRATIONS THROUGH RATED ASSEMBLIES TO BE FIRE SEALED AS REQUIRED TO ACHIEVE A FIRE RESISTANCE RATING EQUAL TO THE RATED ASSEMBLY WHICH THE PENETRATION OCCURS.
- Y. TAPE, SAND, AND PAINT ONLY AT WALLS BEHIND WALK IN COOLERS, FREEZERS.
- Z. GC TO SUBMIT TO OWNER (1) HARD COPY AND (1) ELECTRONIC COPY OF THE OPERATION AND MAINTENANCE MANUAL.
- AA. SITE CAMERAS ARE REQUIRED FOR DURATION OF CONSTRUCTION. (2) FOR GROUNDUP (INTERIOR & EXTERIOR). CONTACT EARTH CAM FOR ORDERING. REFER TO VENDOR LIST FOR CONTACT INFO.

CONSULTANTS:
 SEAU SIGNATURE:

NO.	BY	DATE	DESCRIPTION
2		2020-12-21	75% SET



SHAKE SHACK - LEE'S SUMMIT MO

2051 NW LOMENSTEIN DRIVE
 LEE'S SUMMIT, MISSOURI 64081
 SHACK #1348

PERMIT SET


DIMENSIONED PLAN

DRAWN BY: SG
 CHECKED BY:
 JOB NO: 20088.00

A102


CONSULTANTS:

SEA/ SIGNATURE:

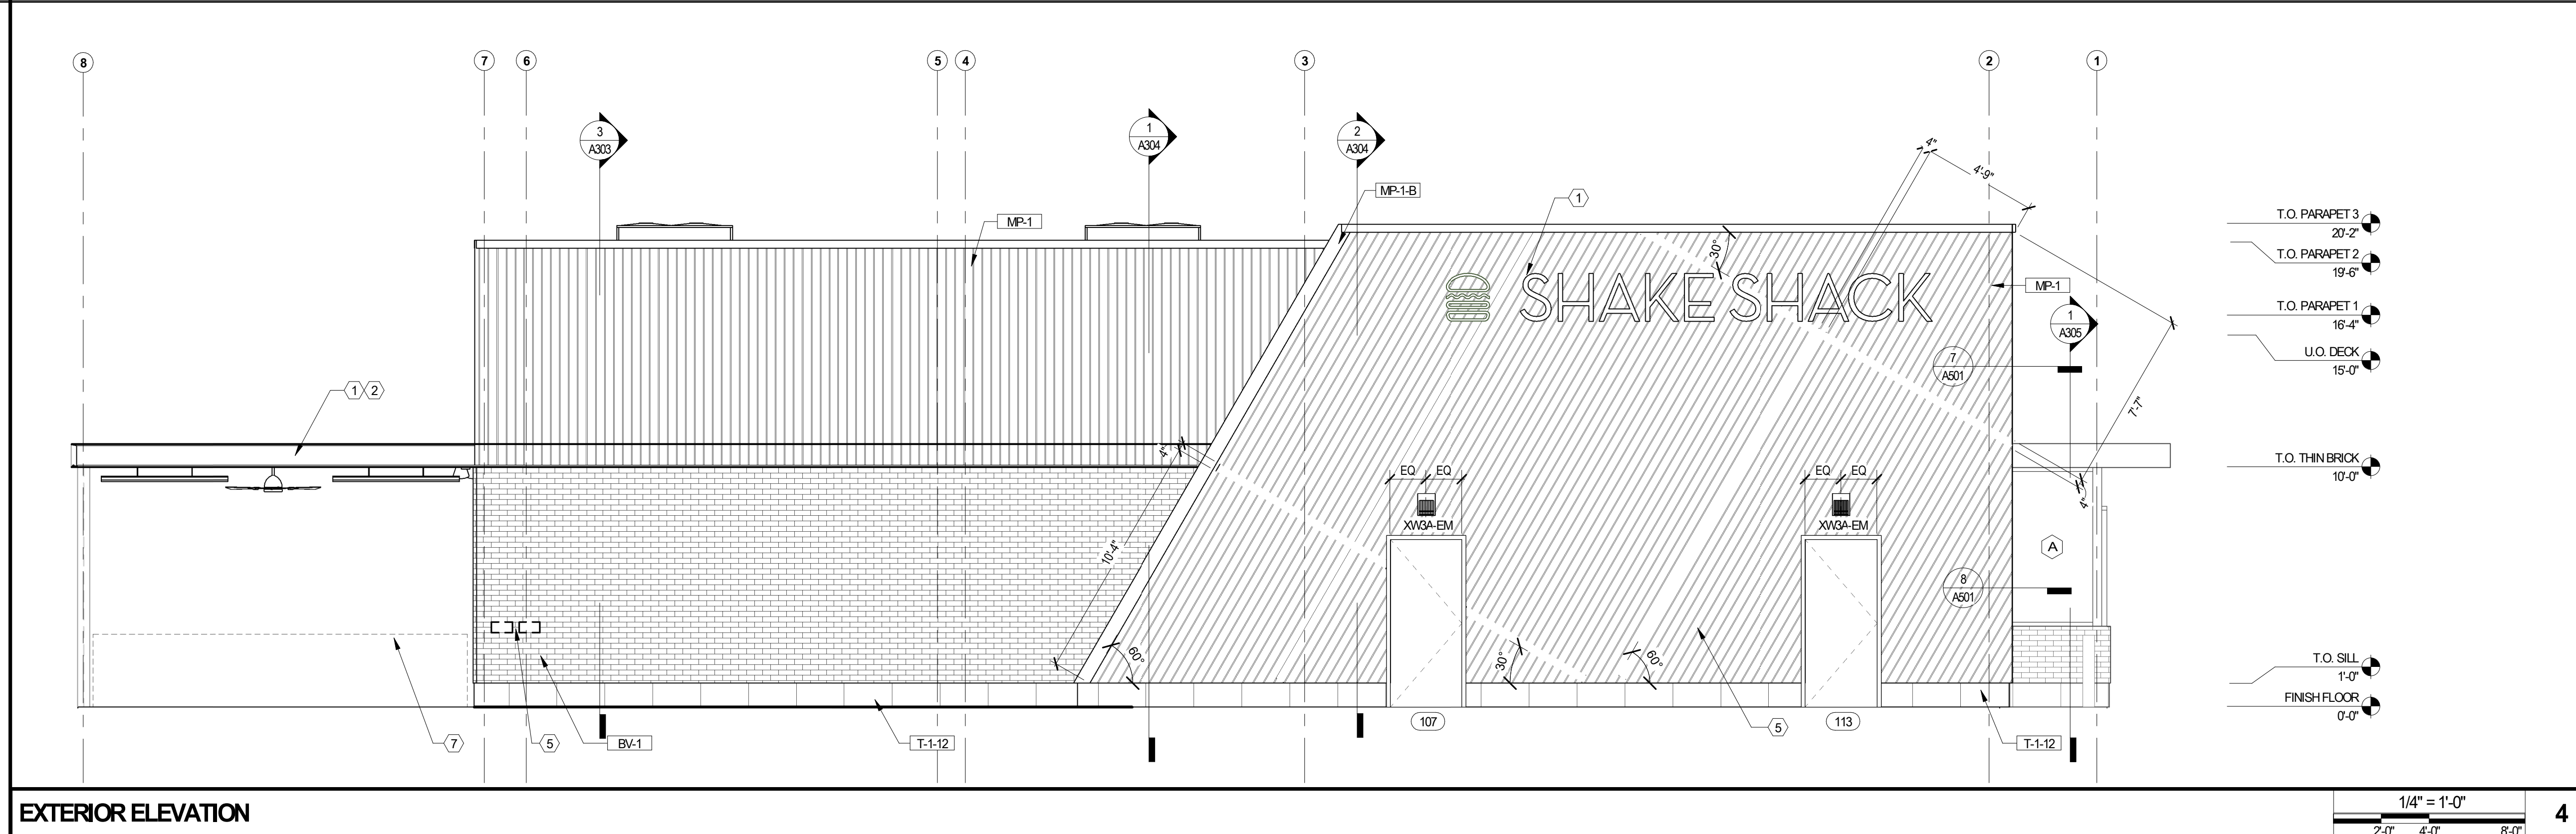


EXTERIOR ELEVATION

4

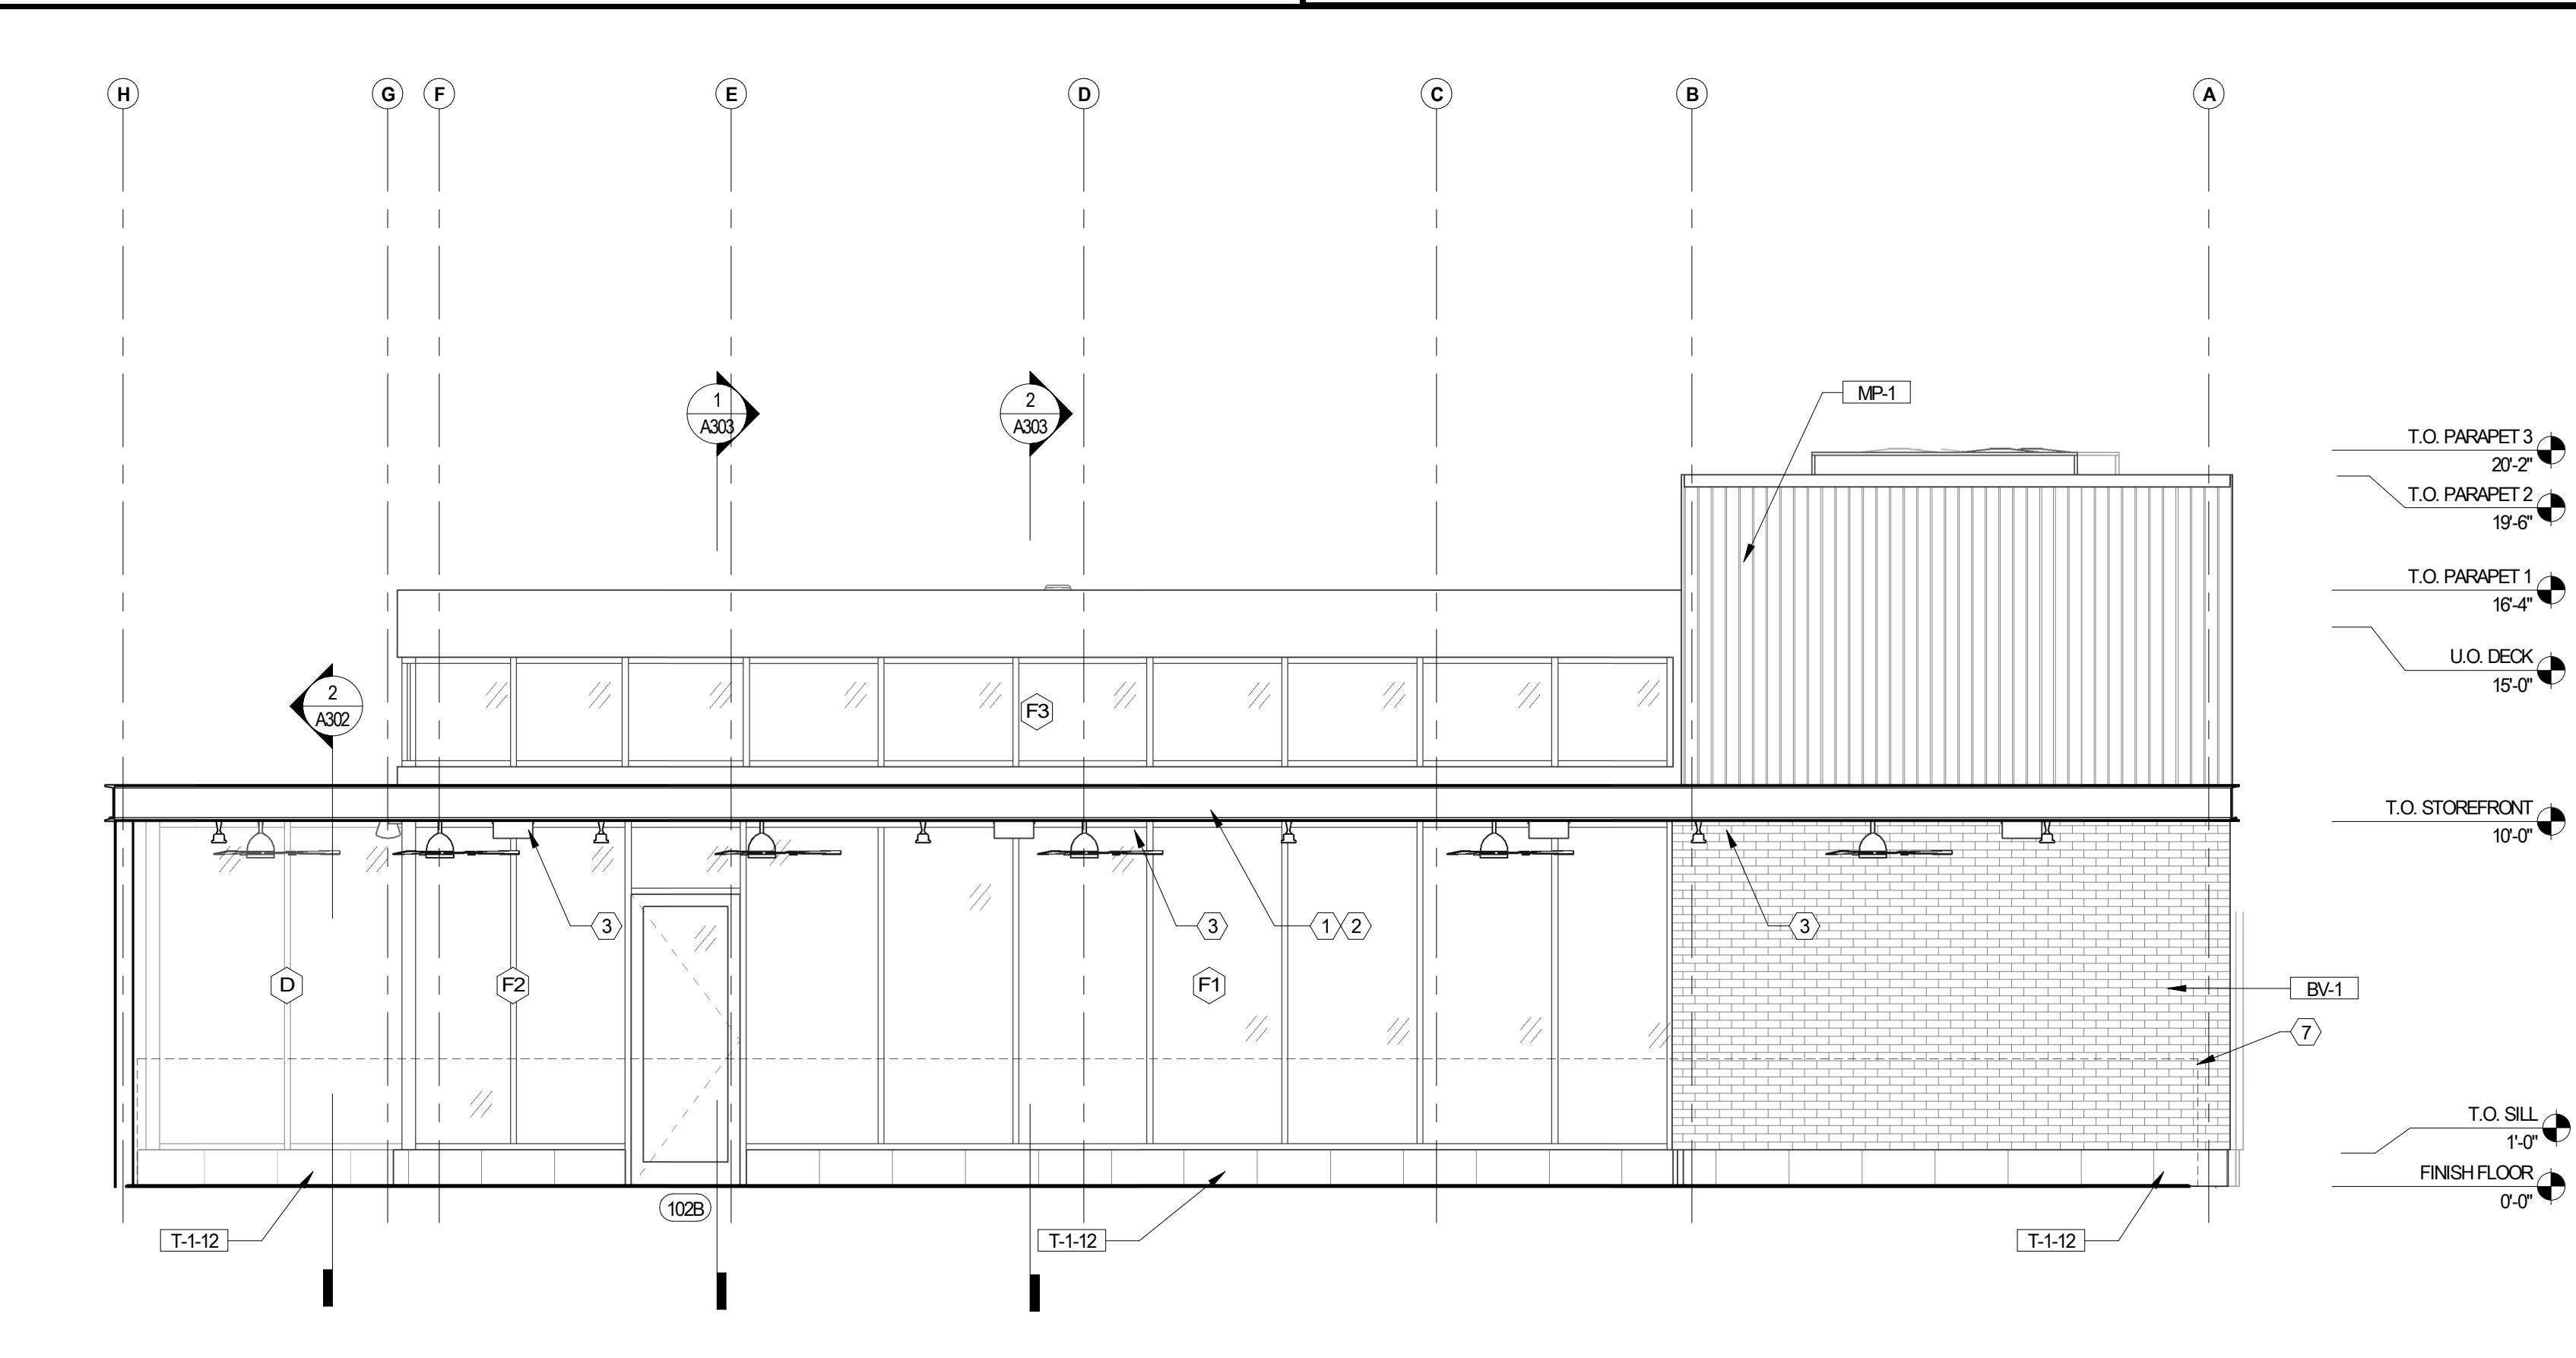


EXTERIOR ELEVATION

3

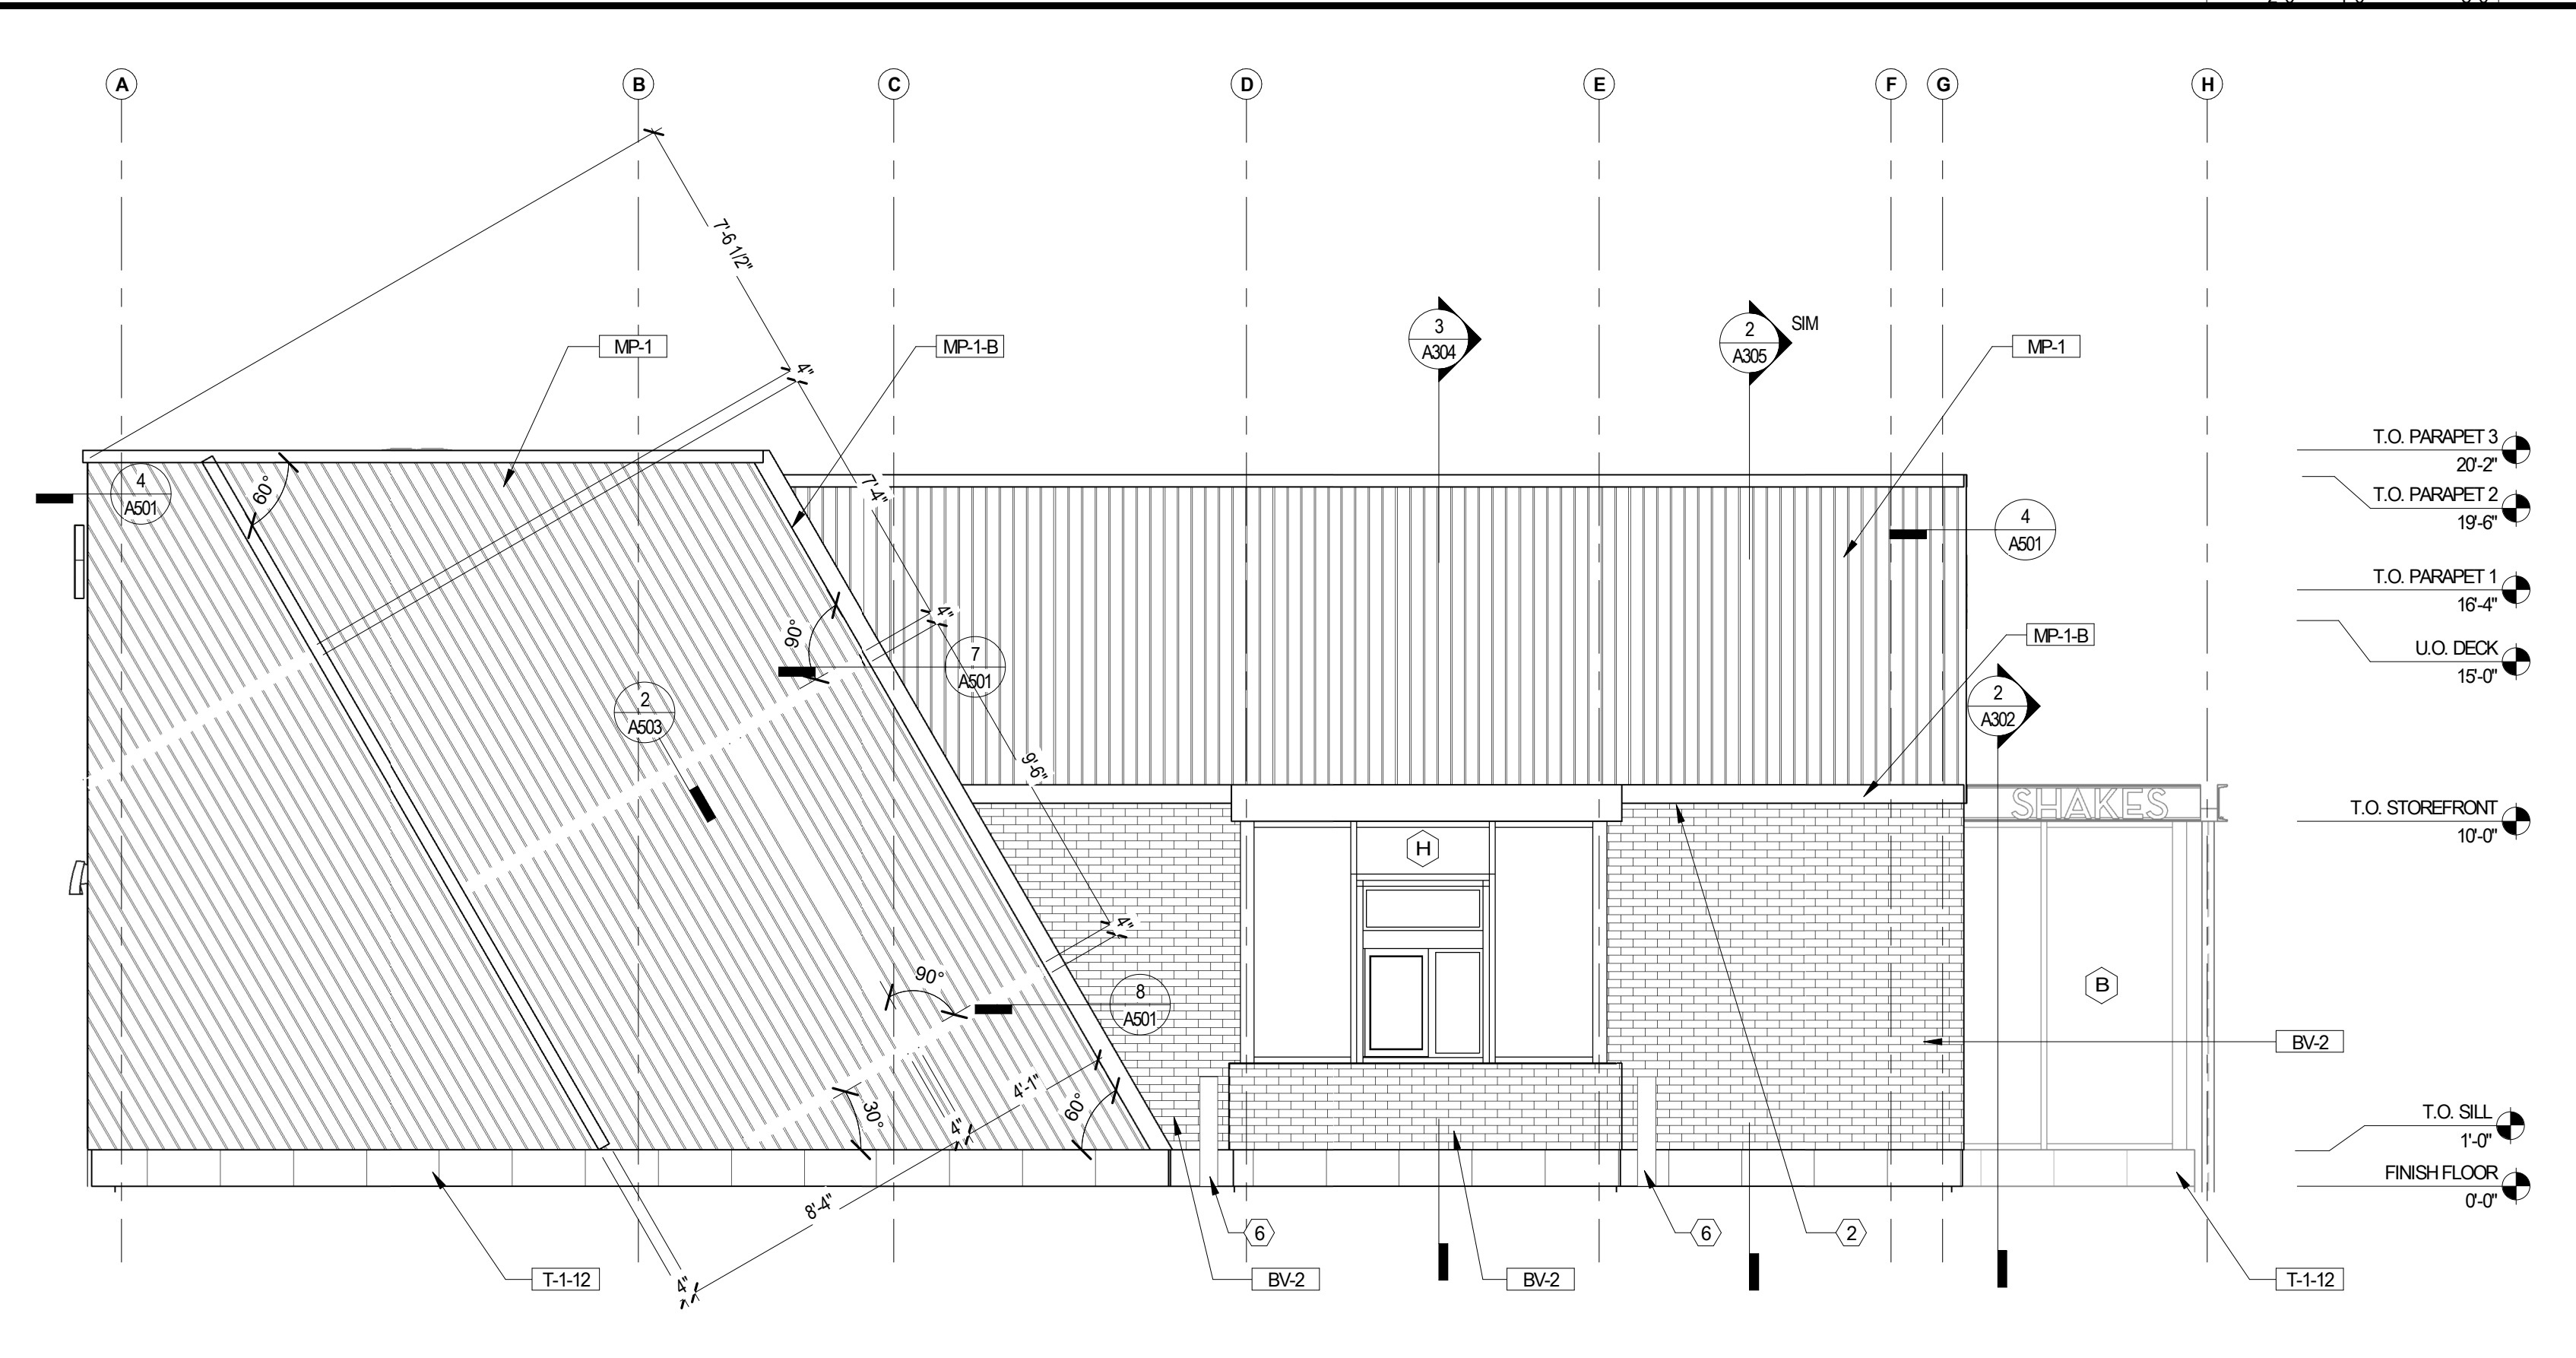

EXTERIOR ELEVATION

2

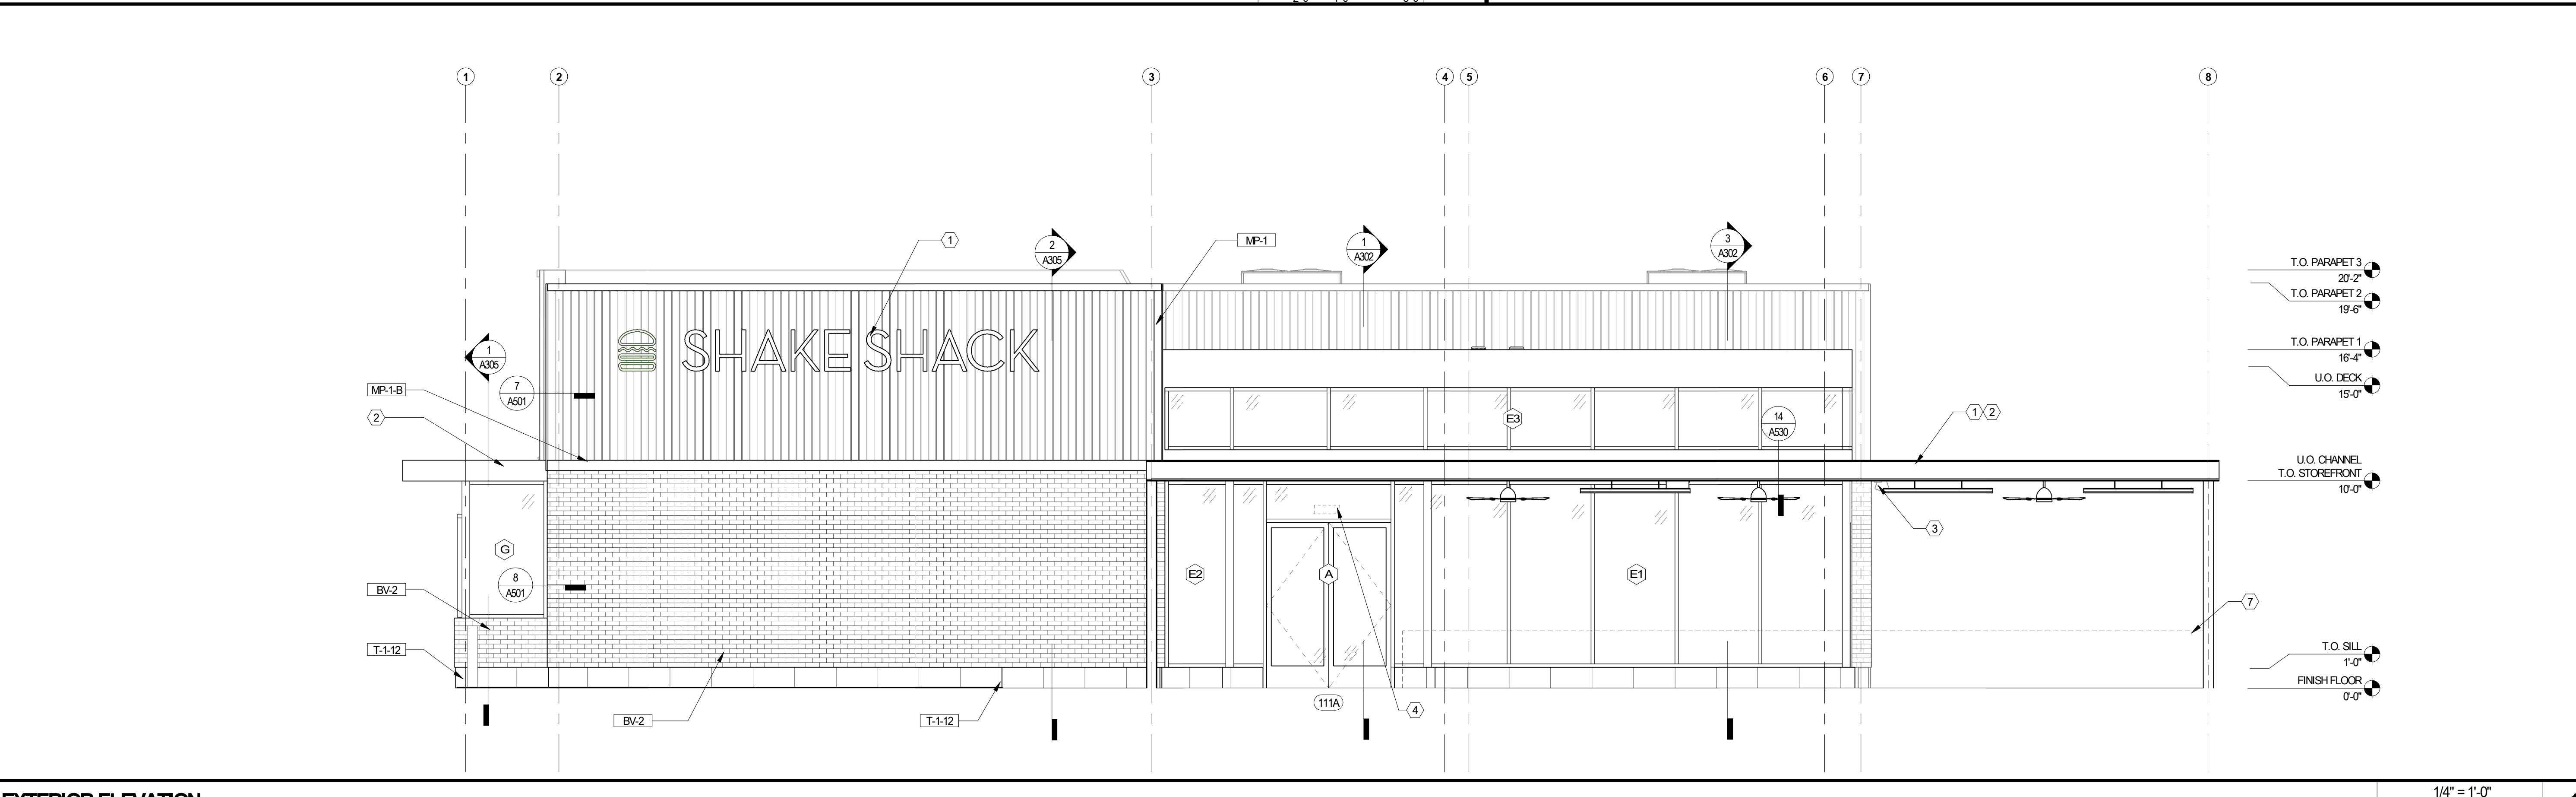

EXTERIOR ELEVATION

1

KEYNOTES

- SIGNAGE BY OWNERS SIGNAGE CONTRACTOR. GC TO PROVIDE POWER & BLOCKING AS REQUIRED. SIGNAGE WILL BE SUBMITTED UNDER SEPARATE PERMIT
- EXTERIOR OPEN CANOPY PAINTED [P-4]
- SURFACE MOUNTED SPEAKERS. REFER TO REFLECTED CEILING PLAN AND MEPP FOR MORE INFORMATION. SPEAKER COLOR TO BE BLACK
- WHITE VINYL ADDRESS SIGN APPLIED TO THE INTERIOR FACE OF TRANSOM WINDOW. SIGNAGE BY OWNERS SIGNAGE CONTRACTOR AND WILL BE SUBMITTED UNDER SEPARATE PERMIT
- APPROXIMATE LOCATION OF RTI AND CO2 FILL BOXES. REFER TO A100 AND I-SHEETS FOR MORE INFORMATION. COORDINATE FINAL LOCATION WITH OWNERS VENDOR AND SHAKE SHACK.
- BOLLARDS. REFER TO CIVIL
- PATIO RAILING. REFER TO AS102

GENERAL NOTES

- ALL TARGET ELEVATIONS ARE TAKEN IN RELATION TO PROJECT ±0'-0"
- GC TO COORDINATE ALL EXTERIOR SECURITY CAMERA LOCATIONS WITH OWNER
- GC TO COORDINATE ALL UTILITY CONNECTIONS AND METER LOCATIONS WITH MEP & CIVIL DRAWINGS. UTILITIES SHOWN ON ARCHITECTS EXTERIOR ELEVATIONS ARE FOR REFERENCE ONLY.

NO.	BY	DATE	DESCRIPTION
		2020-12-21	75% SET
		2020-10-12	DD SET



SHAKE SHACK - LEE'S SUMMIT MO

2051 NW LOMENSTEIN DRIVE
LEE'S SUMMIT, MISSOURI 64081
SHACK #1348

PERMIT SET

EXTERIOR ELEVATIONS

DRAWN BY: CS & VCL

CHECKED BY:

JOB NO: 20088.00

A201